


ATTACHMENT B





North Elevation

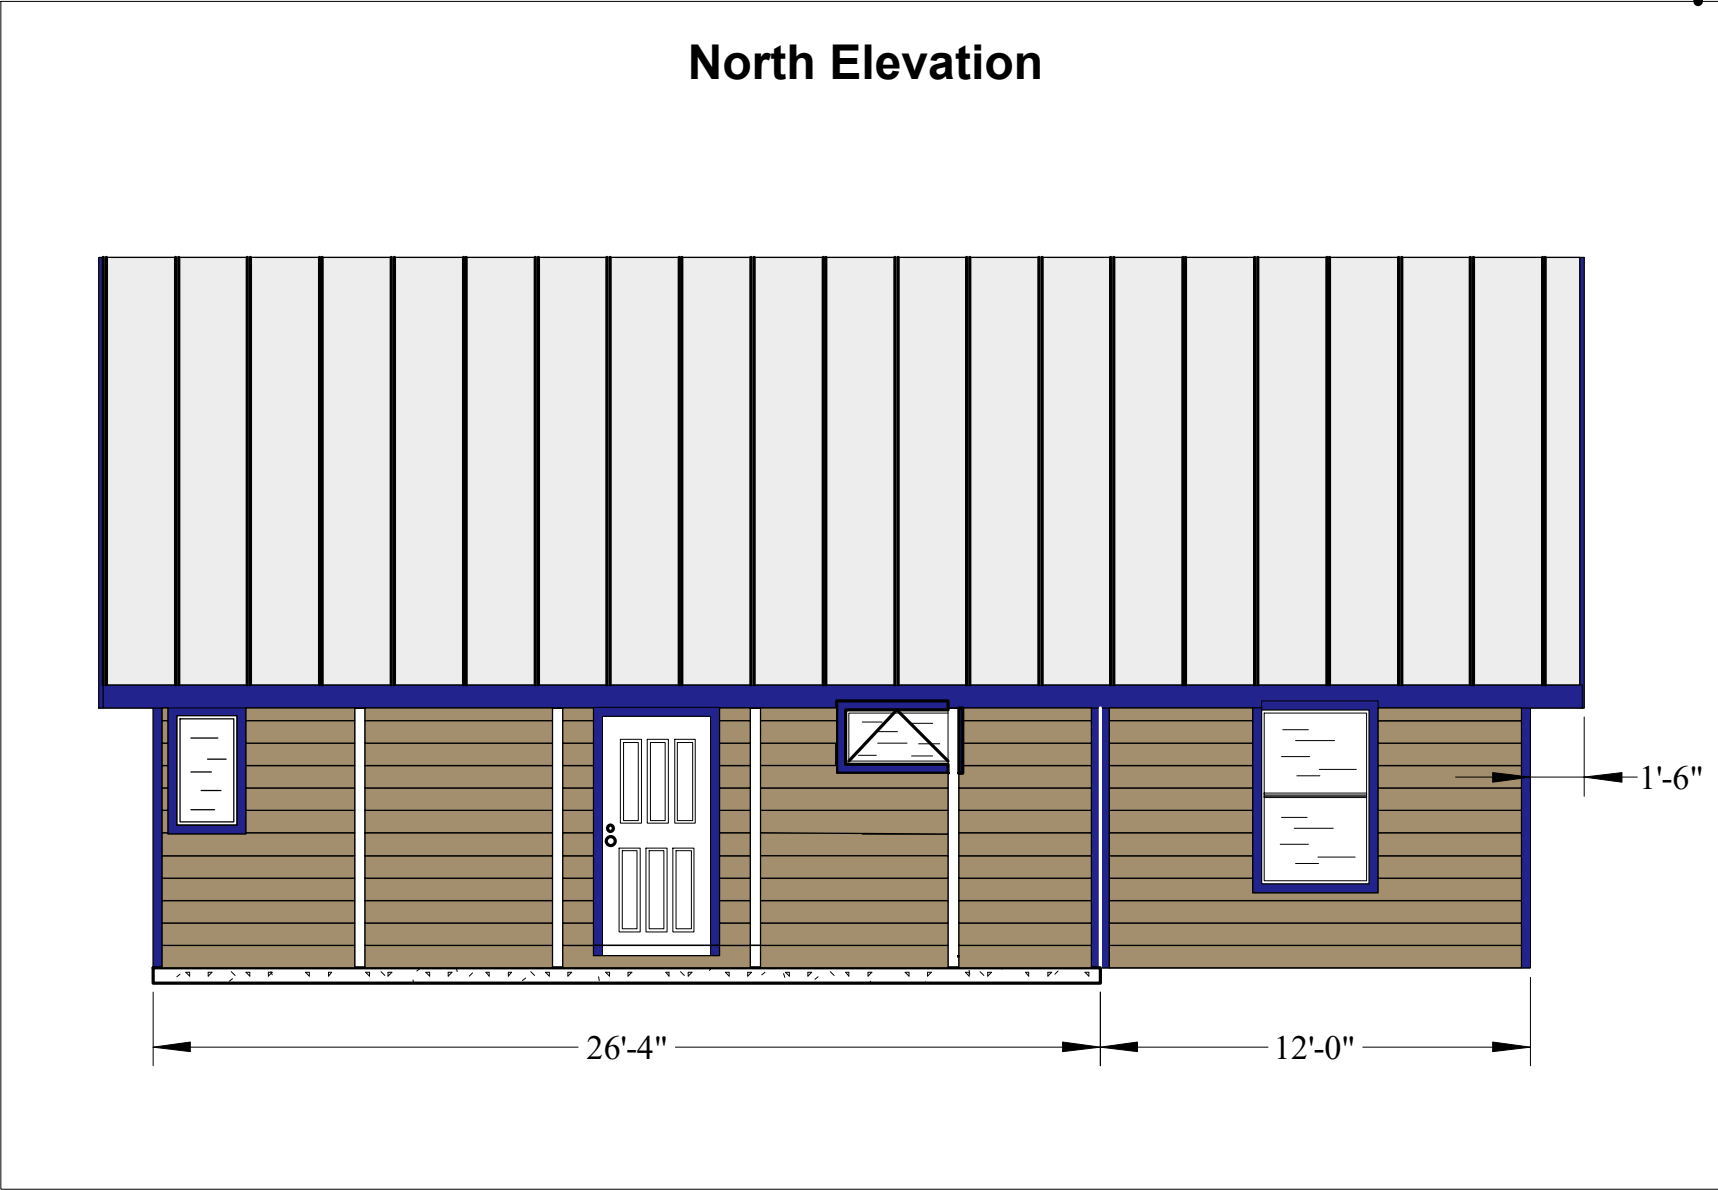


Project: Carpenter House Remodel	View: North Elevation
Address: 28464 County Road 87D	Date: 1/1/2023
Owners: Peter and Debbie Hunter	Scale: 1:64 (3/16 in = 1ft)

West Elevation

 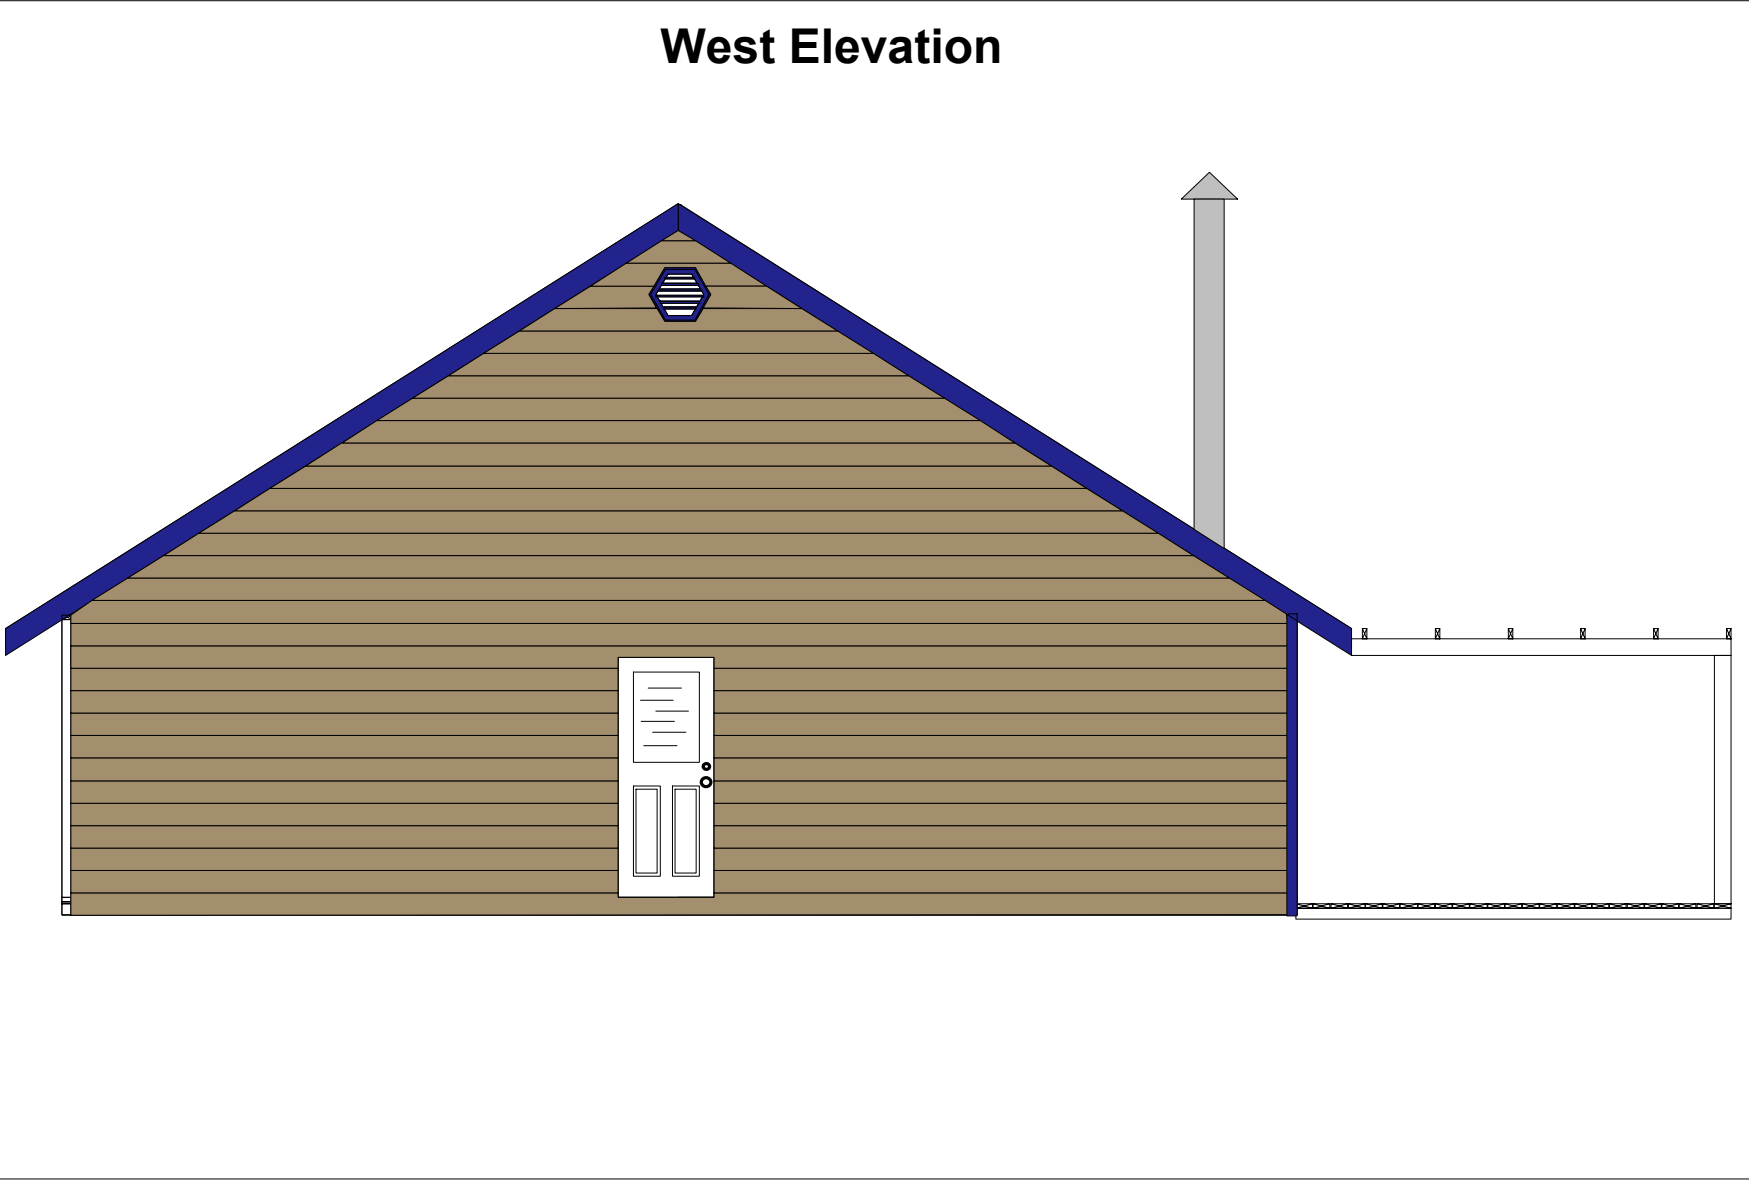


Project: Carpenter House Remodel	View: West Elevation
Address: 28464 County Road 87D	Date: 1/1/2023
Owners: Peter and Debbie Hunter	Scale: 1:64 (3/16 in = 1ft)

South Elevation

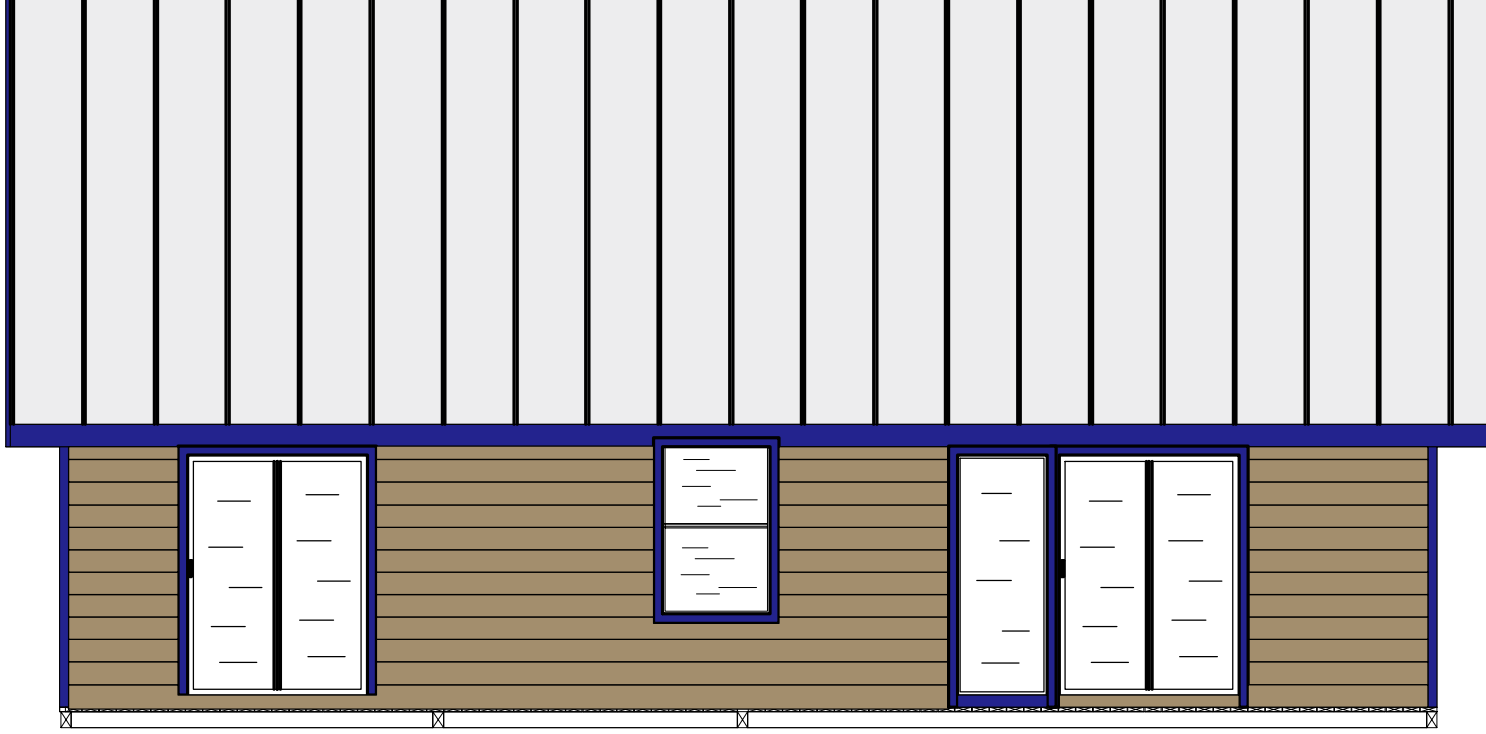

Project: Carpenter House Remodel	View: South Elevation
Address: 28464 County Road 87D	Date: 1/1/2023
Owners: Peter and Debbie Hunter	Scale: 1:64 (3/16 in = 1ft)

East Elevation

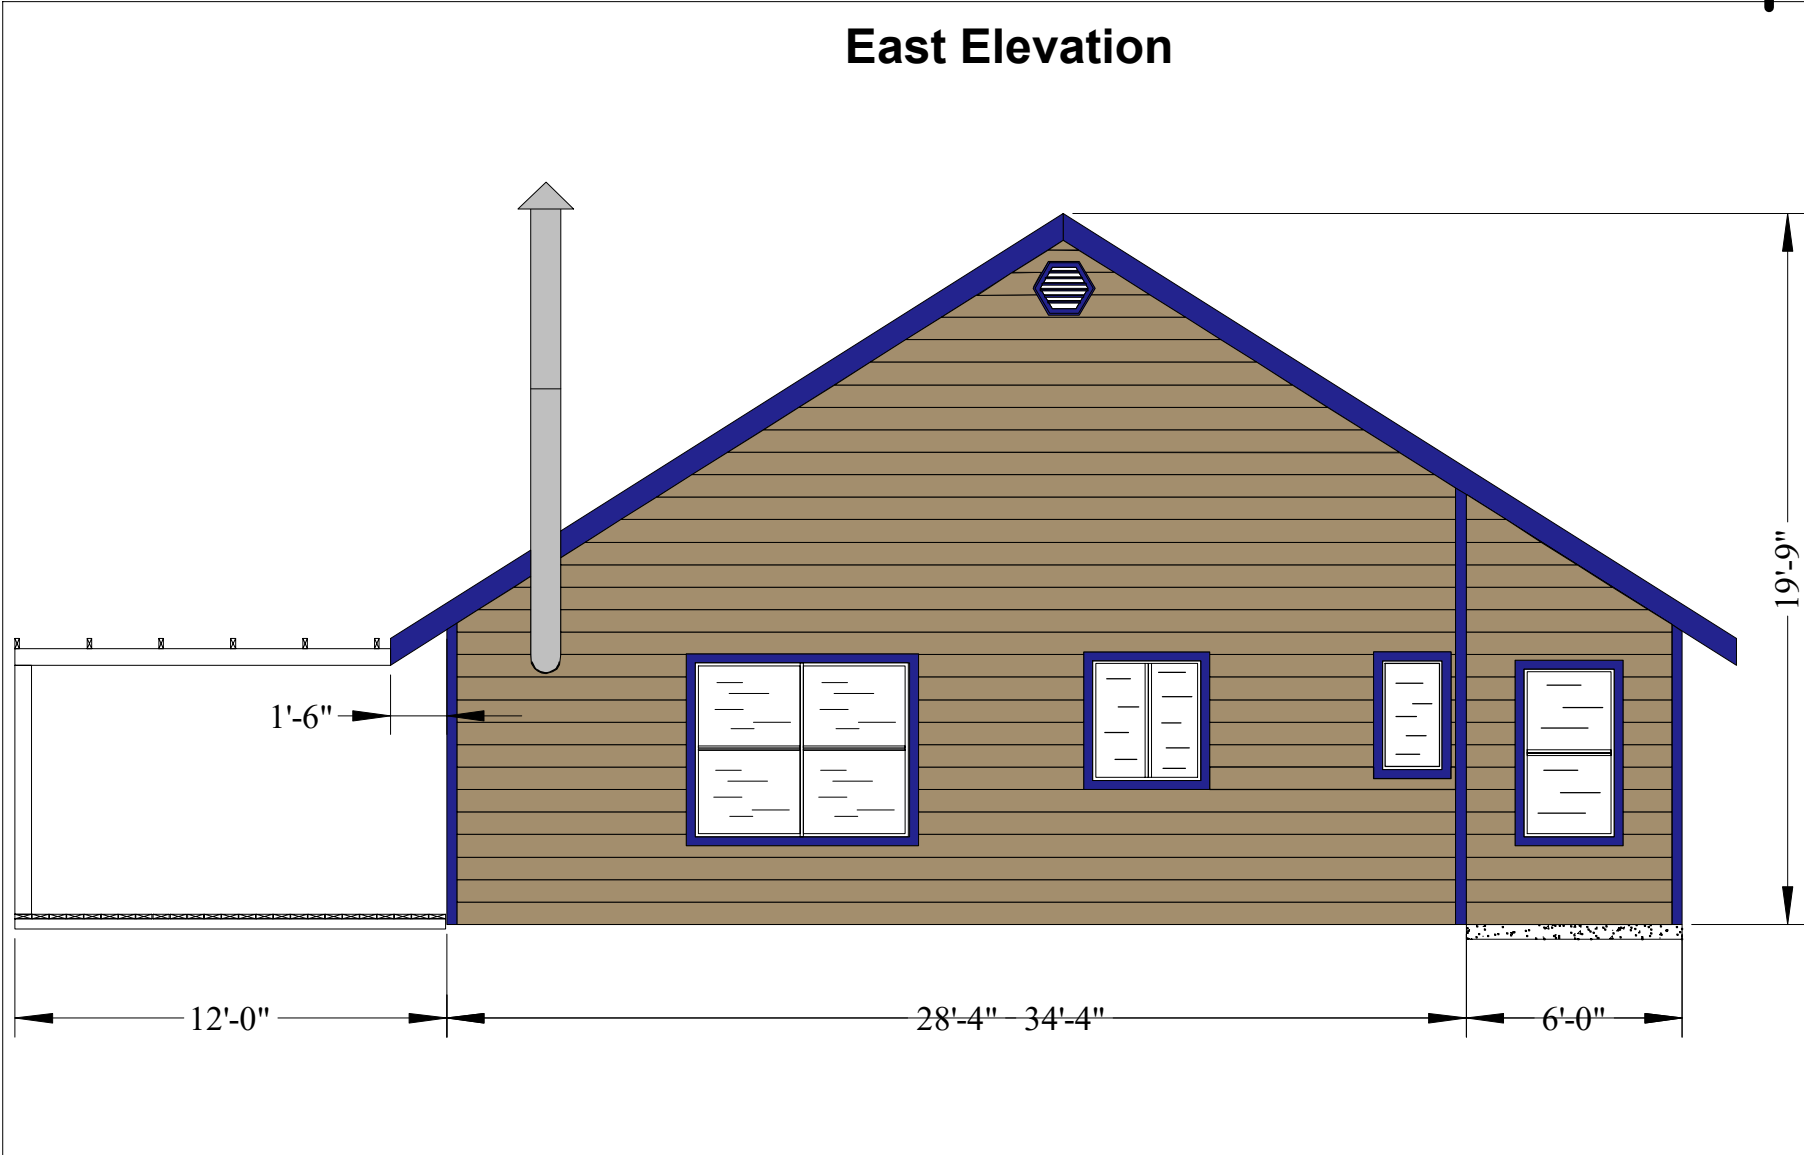

Project: Carpenter House Remodel



Address: 28464 County Road 87D

Owners: Peter and Debbie Hunter

View: East Elevation

Date: 1/1/2023

Scale: 1:64 (3/16 in = 1ft)

 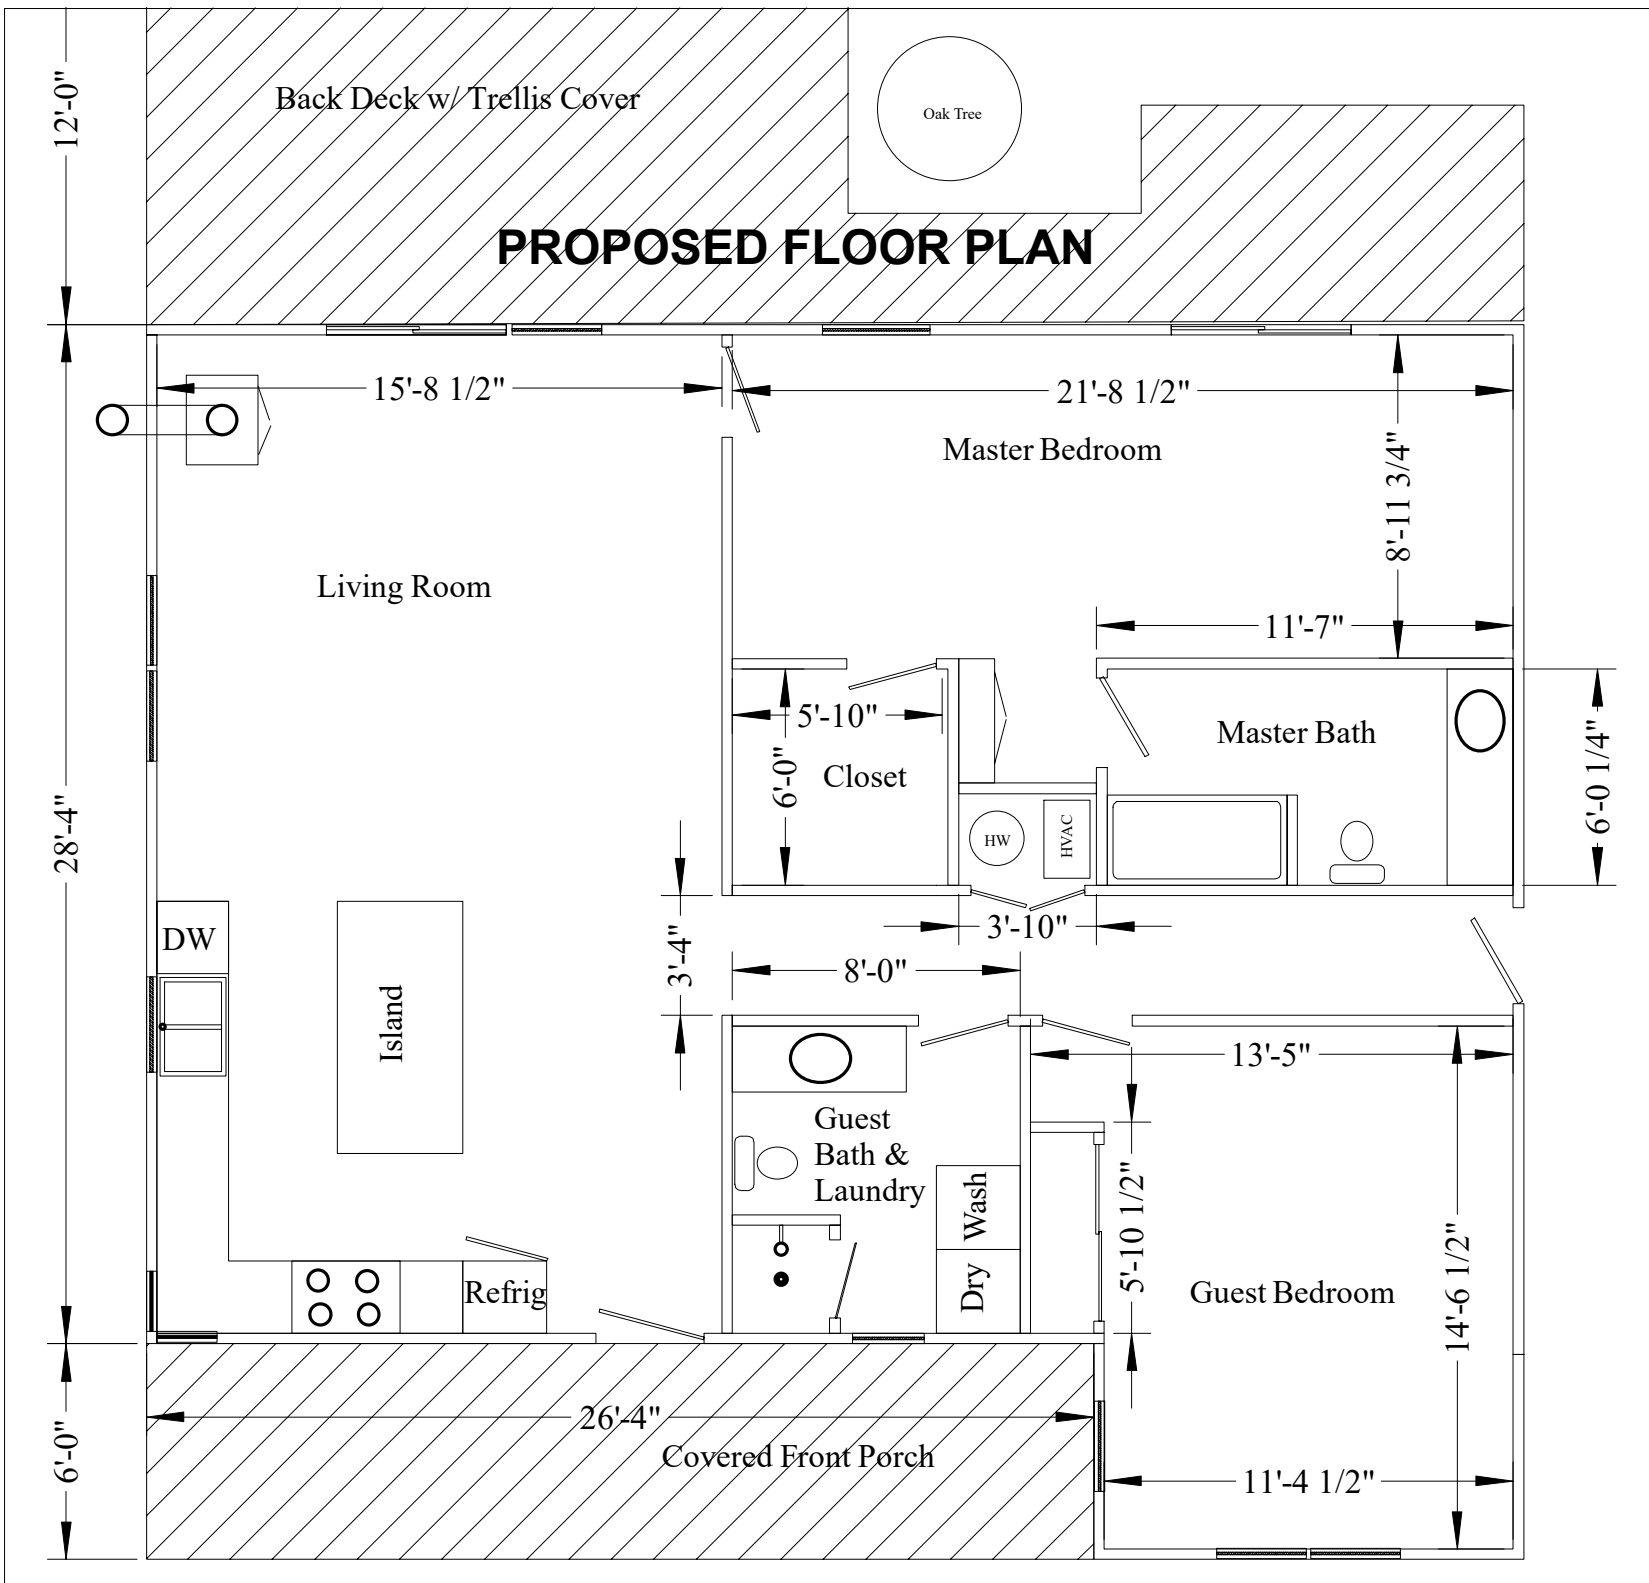

Project: Carpenter House Remodel	Drawing: Remodeled Floorplan
Address: 28464 County Road 87D	Date: 9/18/2022
Owners: Peter and Debbie Hunter	Scale: 1:64