


**SITE NOTES:**



CO-LOCATED FARMS GREEN INC. WAVE/CA GROW INC.  
 PROPERTY GRAVEL ROAD  
 NO LEVELING OR GRADING PROPOSED  
 EXISTING BLDG STRUCTURE GROSS FLOOR AREA-1,200  
 DRAINAGE FACILITIES-N/A  
 FIRE CODES-APPLICATION PENDING  
 NO TREES REMOVED FOR THIS PROJECT  
 WT-WATER TANK  
 HAZARD GREEN COMPOST BOTH FARMS

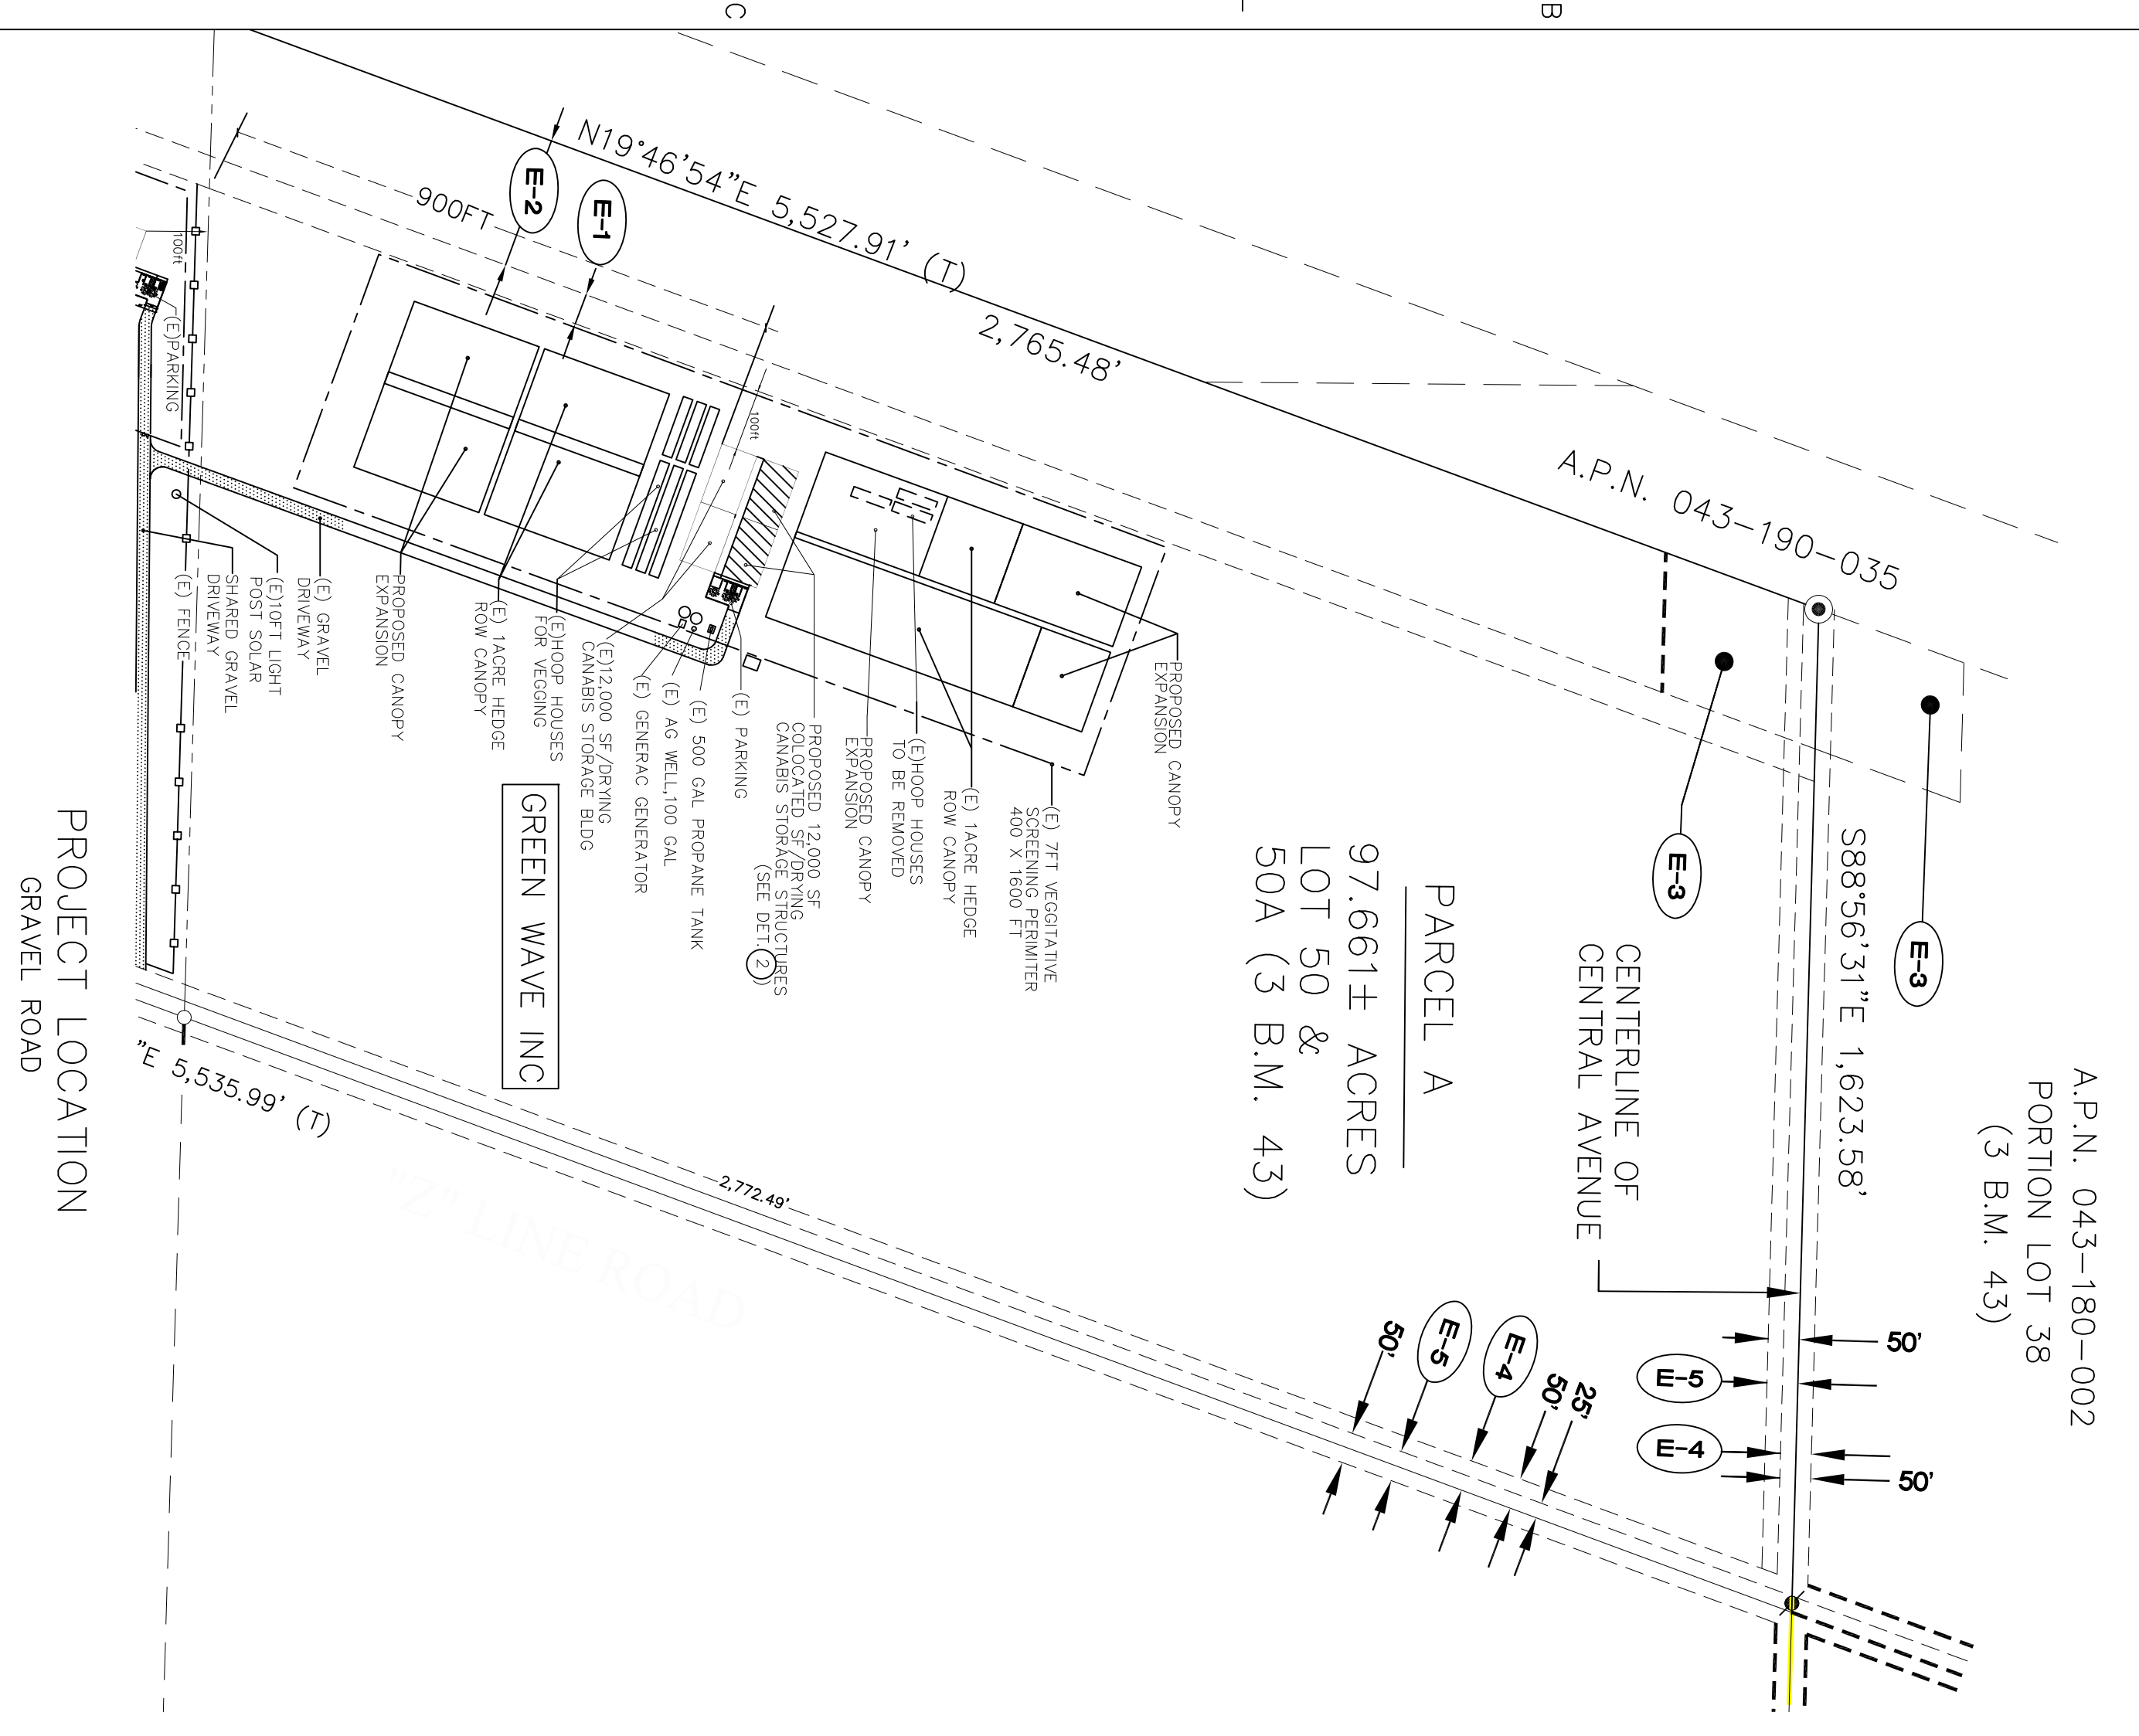

1 SITE PLAN (OVERALL)  
 1"=20'

SITE INFORMATION		EASEMENT NOTES	
1) OWNER: TYLER VASQUEZ GREEN WAVE INC. P.O. BOX 355 COURTLAND, CA 95615 TELEPHONE: (916) 865-6474 EMAIL: MAMANPOPFARMS@GMAIL.COM	2) EXISTING USE: AGRICULTURAL	①-1 ... 50' SEEPAGE DITCH RIGHT OF WAY SHOWN ON 3 B.M. 43.	② ... 214.05' LEVÉE RIGHT OF WAY SHOWN ON 3 B.M. 43.
3) PROPOSED USE: AGRICULTURAL	3) PROPOSED ZONING: A-P	③ ... LANDING RESERVE AREA SHOWN ON 3 B.M. 43.	④ ... 50' ROADWAY SHOWN ON 3 B.M. 43.
4) EXISTING ZONING: A-P	4) PROPOSED ZONING: A-P	⑤ ... 50'DITCH RIGHT OF WAY SHOWN ON 3 B.M. 43.	
5) ASSESSOR'S PARCEL NO. A.P.N. 043-180-022	5) WATER SUPPLY: WELL		
6) PREVIOUS PROJECTS: COUNTY OF YOLO	6) DRAINAGE: RIVER DELTA JOINT UNIFIED SCHOOL DISTRICT		
7) WATER SUPPLY: WELL	7) PREVIOUS PROJECTS: CAL FIRE/CLARKSBURG FIRE DISTRICT		
8) DRAINAGE: RIVER DELTA JOINT UNIFIED SCHOOL DISTRICT	8) PREVIOUS PROJECTS: RIVER DELTA JOINT UNIFIED SCHOOL DISTRICT		
9) PREVIOUS PROJECTS: CAL FIRE/CLARKSBURG FIRE DISTRICT	9) SCHOOL DISTRICT: PARCEL A - 97,661± ACRES		
10) SCHOOL DISTRICT: PARCEL A - 97,661± ACRES			
11) ACREAGE:			

2 SITE PLAN W/ 2 PROPOSED NEW STRUCTURES

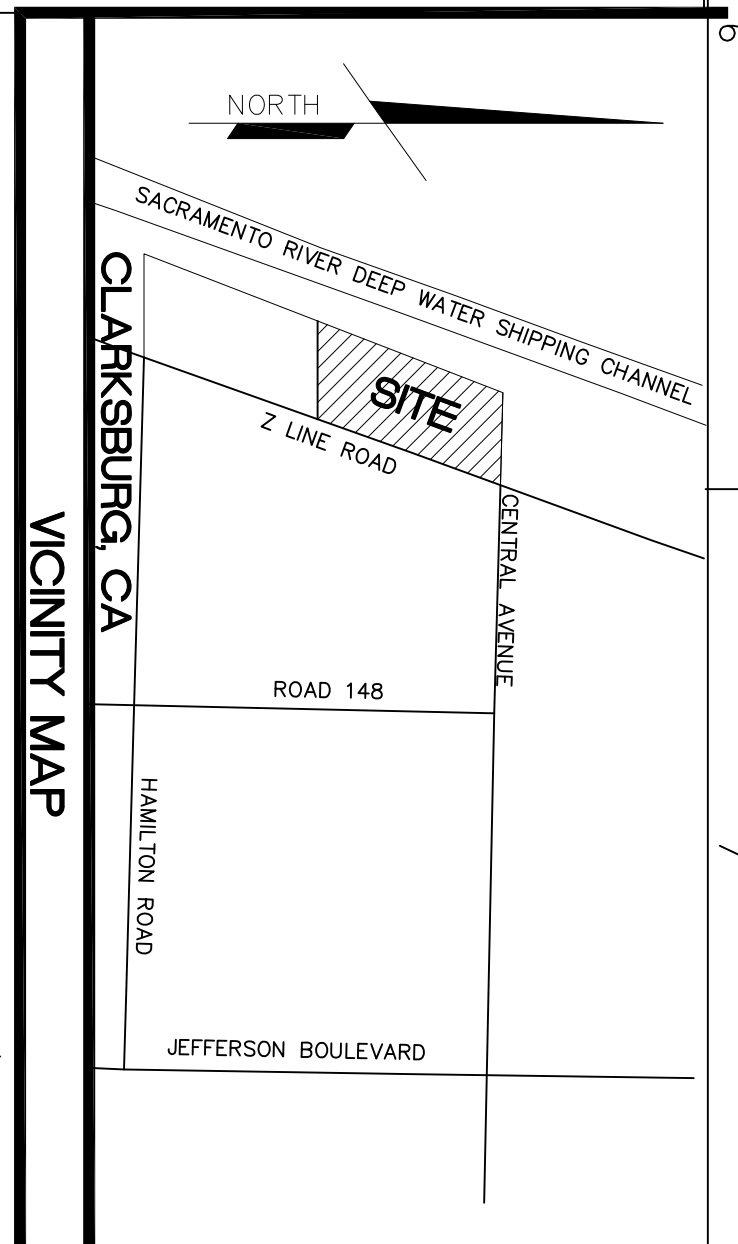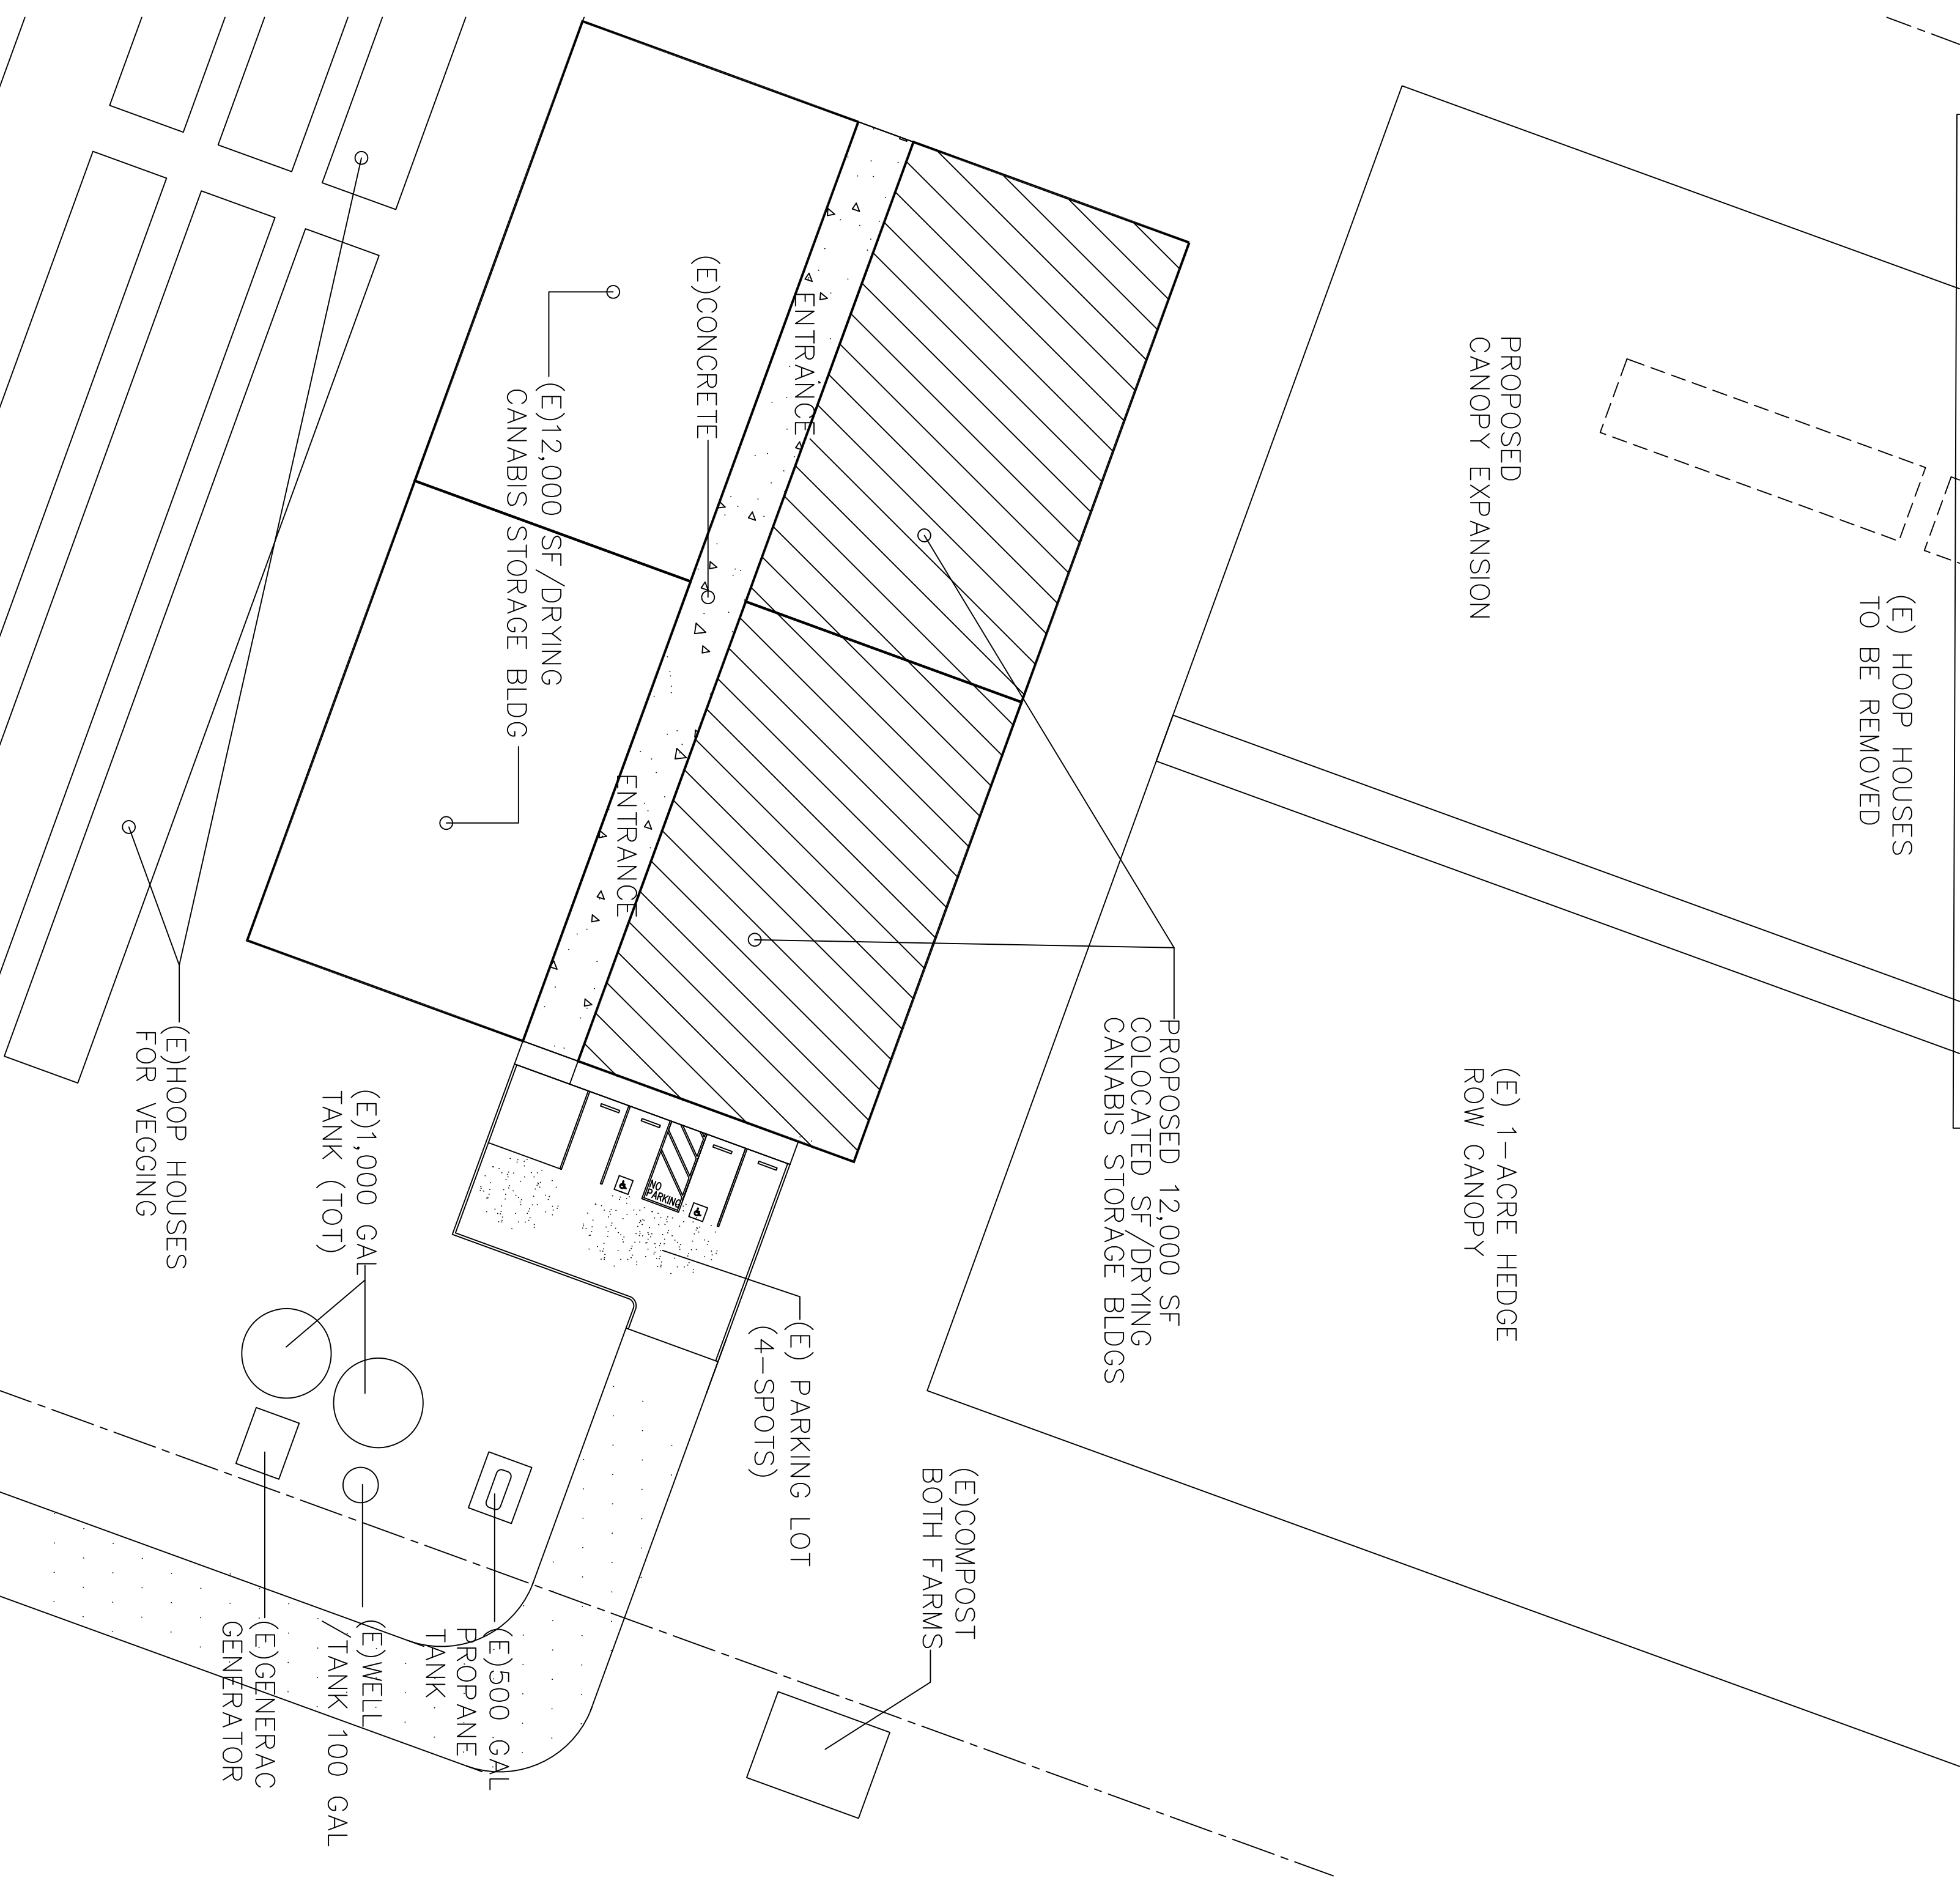

**ENRIQUE RODRIGUEZ DESIGN**  
 3801 WILSON AV.  
 R. BARCO WILSON, CALIFORNIA  
 ENR0323@YAHOO.COM

DESIGN AND CONSULTING

**ENRIQUE RODRIGUEZ DESIGN & ENGINEERING SERVICES LLC**  
 ENRIQUE RODRIGUEZ DESIGN & ENGINEERING SERVICES LLC  
 Telephone: (916) 837-9397

**ERDES**  
 ENRIQUE RODRIGUEZ  
 Design & Engng  
 Service LLC

CONDITIONAL USE PERMIT  
 GREEN WAVE CULTIVATION SITE  
 (37936) Z LINE RD APN#043-180-022  
 CLARKSBURG, CA 95612

TYLER VASQUEZ  
 916-865-6474

REVISION	DATE

DATE: \_\_\_\_\_  
 DRAWN BY: \_\_\_\_\_  
 JOB NO.: 2020.005

SHEET  
 AS.1  
 OF \_\_\_\_\_ SHEETS

GENERAL DATA  
 SITE PLAN(S)