

Company:
Brymer Contracting Inc

Facility:
Wherry & Green - 14201

Project #
TIHE 120524-01




**H2O Land
Use Area**

~153'


b

c

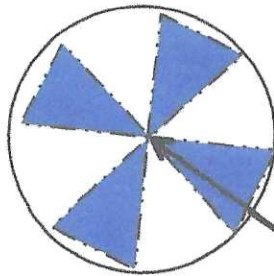

Field 1
75'

d
~316'

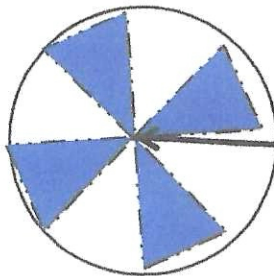


Field 2
75'

H2O in
From Battery

Zone Switcher

~320'

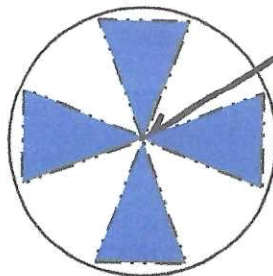

Field 3
75'

~152'

a

Ingress
Heading 10°



T.L.H. Environmental

Design: RB3

Dwg: RB3

Ck: RB3

Appr:

Not to Scale

Site Plan

Facility Layout Diagram

Sheet:

Dwg#:

Date: 12-2024

Company:

Facility:

Project #

Legend



Map North

- Bull Plug Only
- Bull Plug & Spill Bucket Missing
- Spill Bucket with Bull Plug
- Spill Bucket but Bull Plug Missing
- Meter

Elec. Service Panel

2-way valve

3-way valve

Service Pole

Gun Barrel

Flow Meter

Heater Treater

Pump

Horizontal Separator

Vertical Separator

High Pressure Separator

Oil Water Separator

Water Knock out

Amine Tower

Gas Conditioner

Load Line LL

Flow Line FL

SW Process Line PL

Oil / Cond. Process Line PL

Fence

Single Gate

Double Gate

Raised Chemical Container

Raised Fuel Container

Inflow Manifolds

Well Head

Compressor

Heat Exchanger

Gas Flare

Line Heater

Flash Tank

Surface Fluids Runoff Direction

Truck Loading Unloading

County Road - CR

Ranch Road - RR

Entry Road

Oil / Condensate Containers

Oil / Cond. 15.5x16

Oil 10x12

Salt or Processed Water Containers

SW 15.5x16

PW 10x15

Glycol Reboiler

Amine / H2S Gas Filter

Reflux Accumulator

Amine Cooler

Houses, Outbuildings, etc

Walkover

Light Pole

T.I.H. Environmental

Design: RB3

Dwg: RB3

Ck: RB3

Appr:

Site Plan

Legend Page

Sheet:

Dwg#:

Date: 12-2024

Map Types

Maps


Layers

Track

Help



USGS The National Map: National Boundaries Dataset, 2011 Elevation, 30m; Geographic Names Information System - National - Program; Dataset: National Land Cover Database; National Structure; Powered by Esri

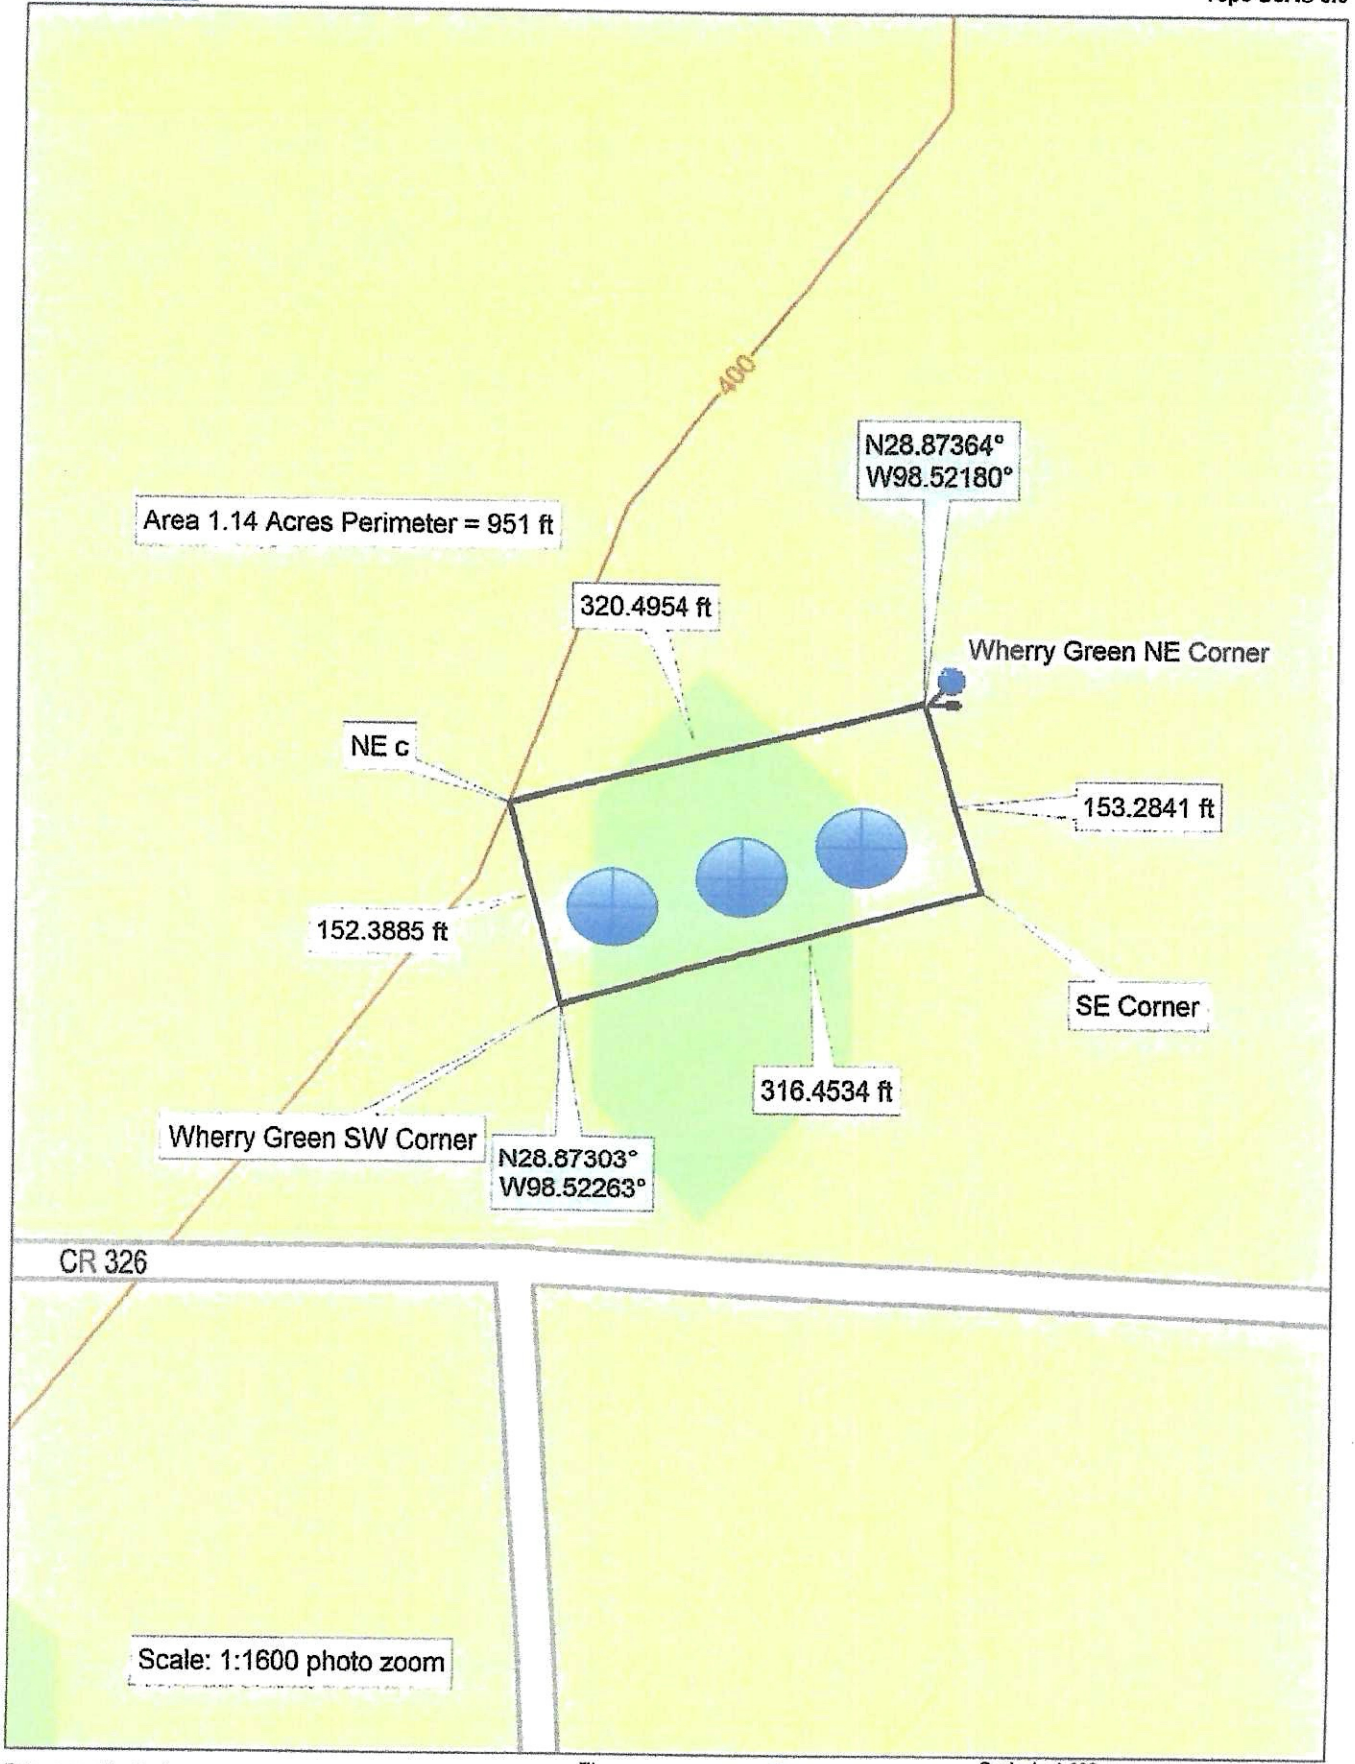

Area 1.14 Acres Perimeter = 951 ft

N28.87364°
W98.52180°

320.4954 ft

Wherry Green NE Corner

NE c

153.2841 ft

152.3885 ft

SE Corner

316.4534 ft



Wherry Green SW Corner


N28.87303°
W98.52263°

CR 326

Scale: 1:1600 photo zoom

Search Here: Enter Address, Name, or D

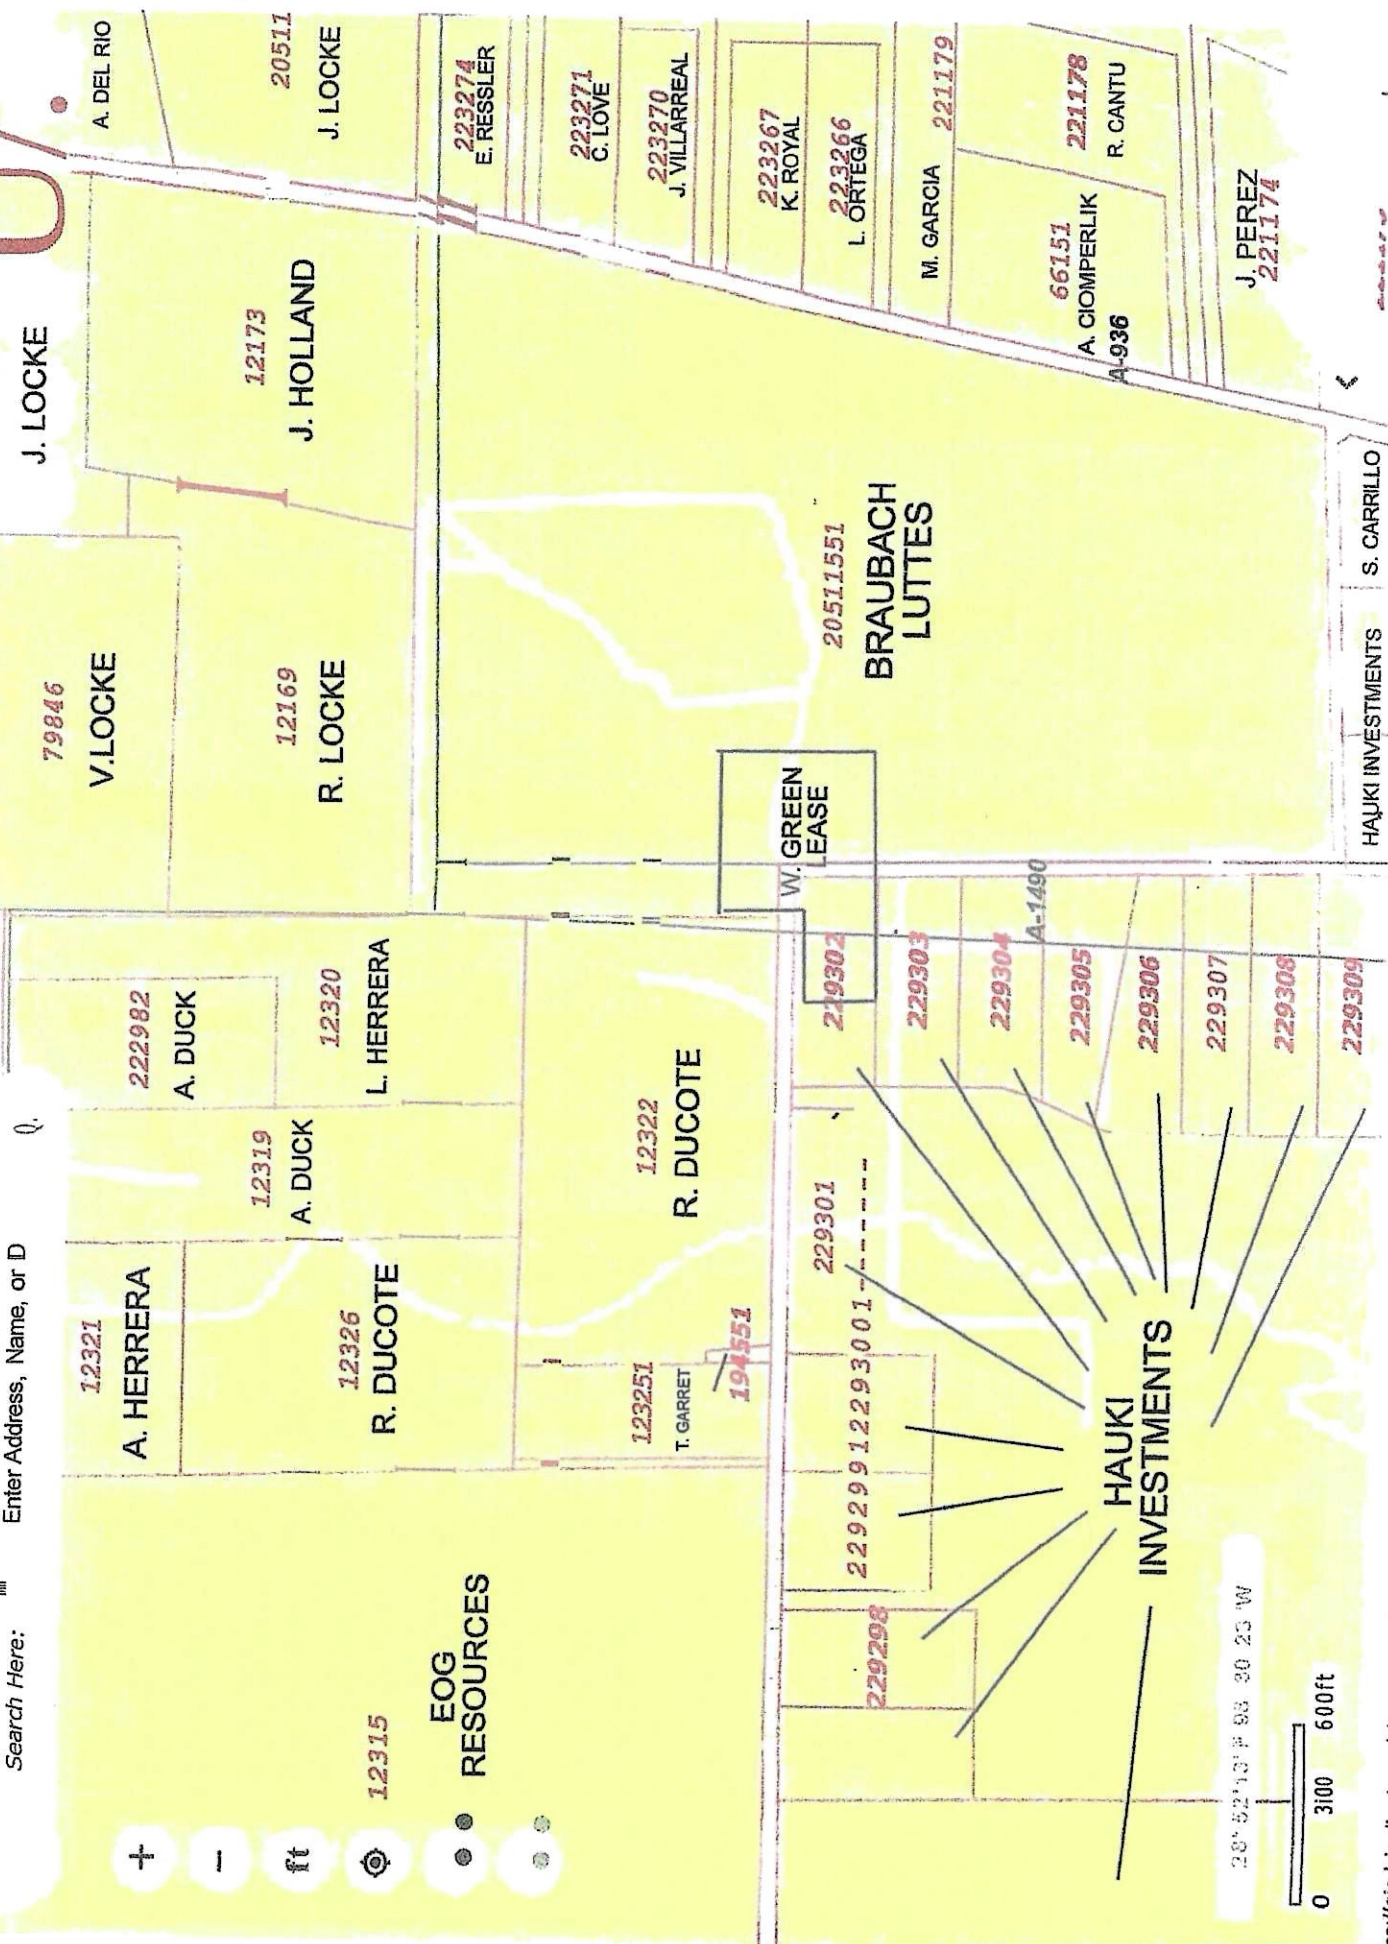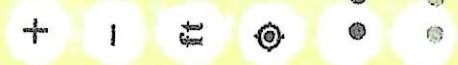

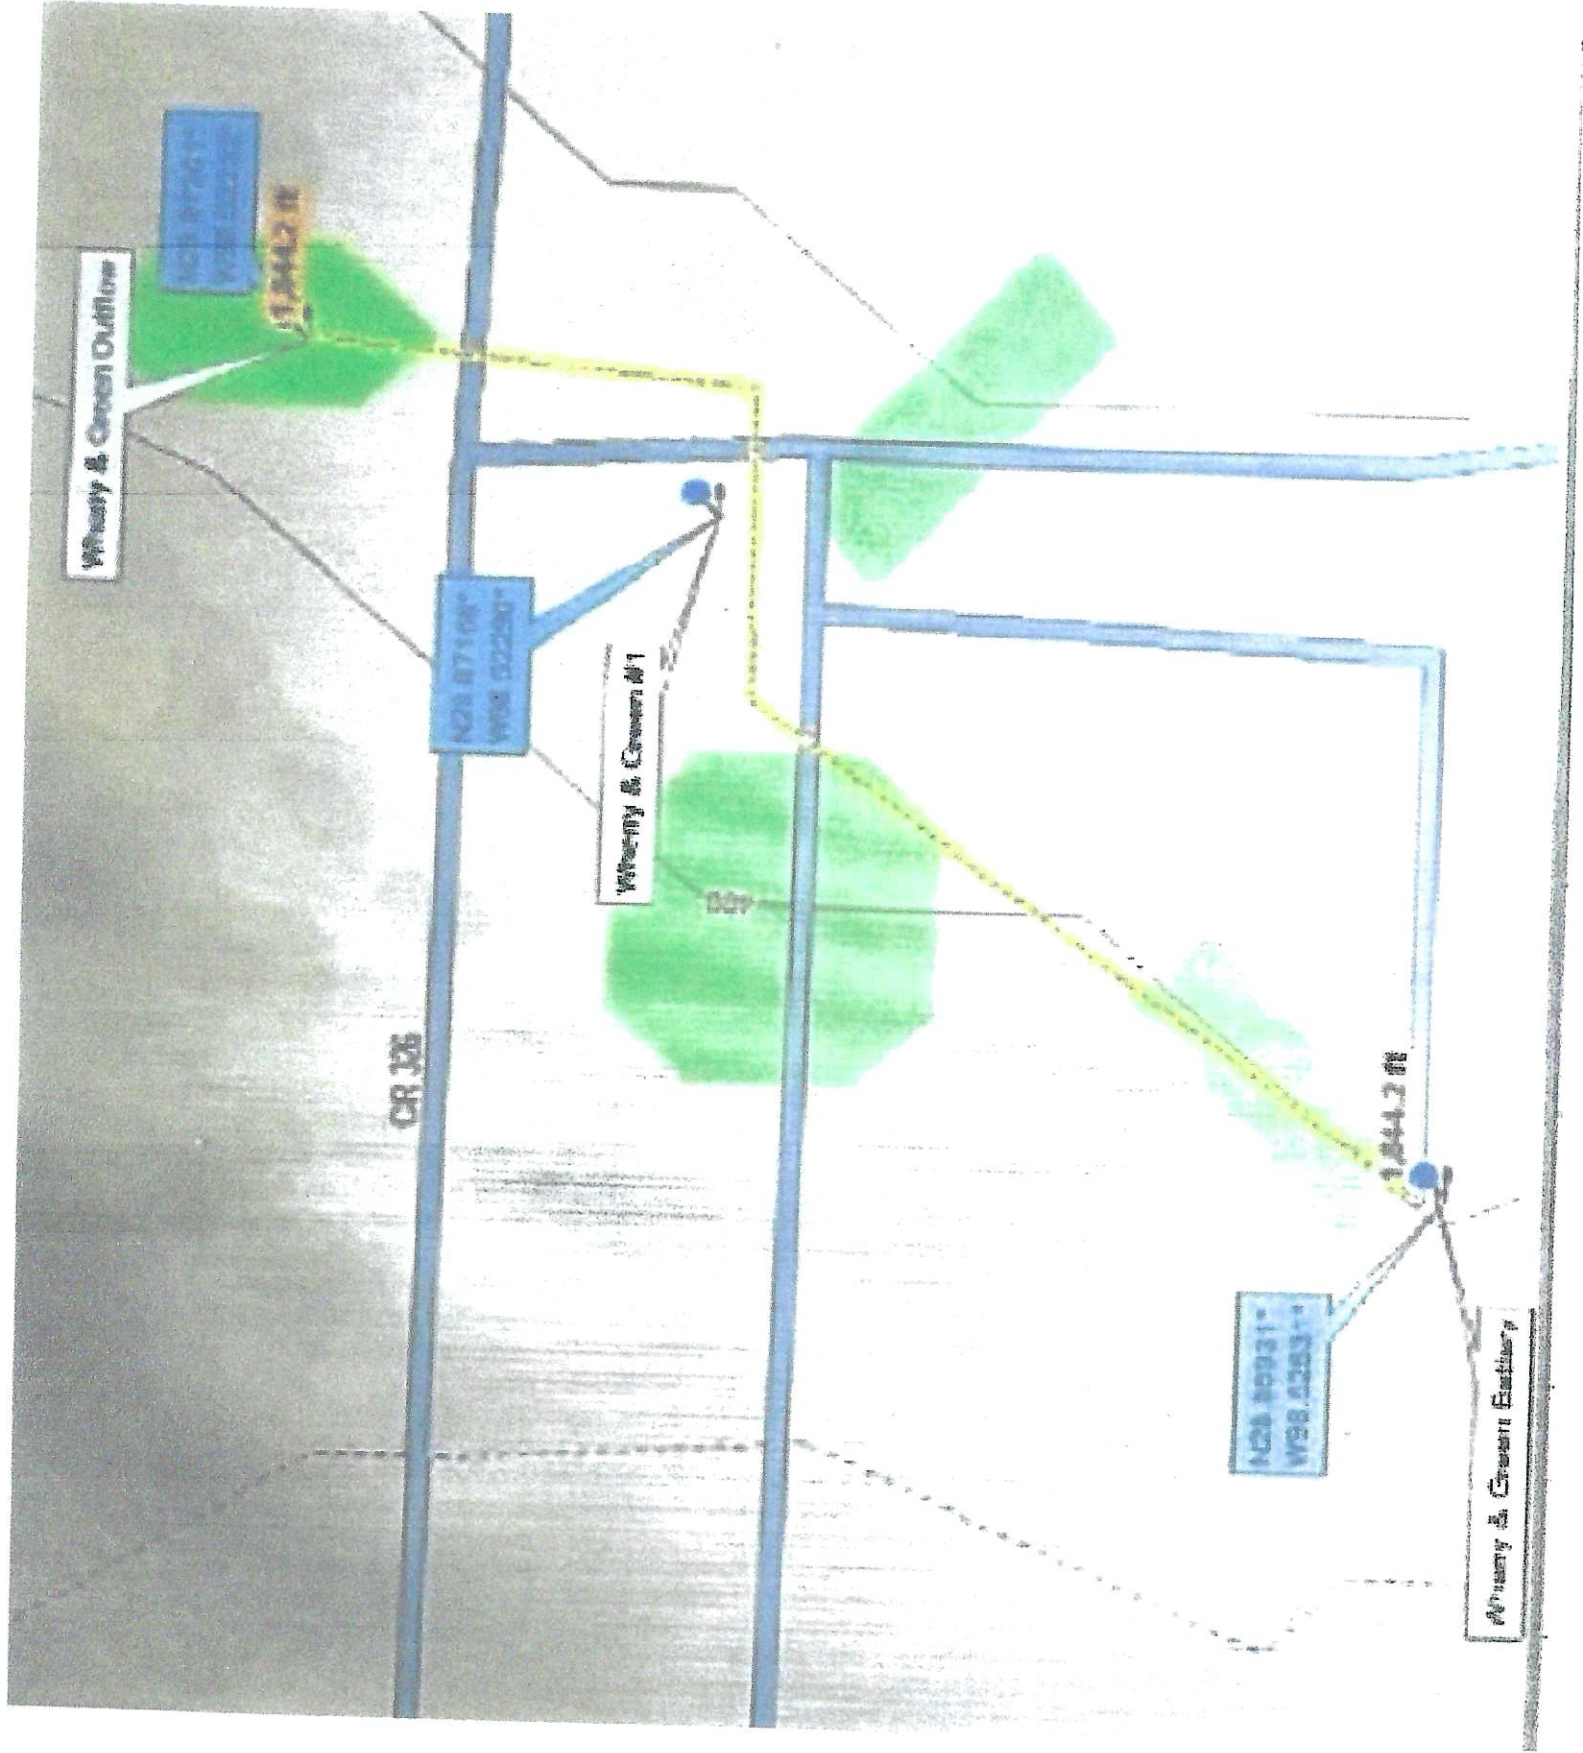

Wherry & Green Outflow

N28 87108°
W58 02250"

1,244.2 ft

N28 87108°
W58 02250"


Wherry & Green M1

CR 306

N28 80931°
W58 02531"

1,244.2 ft

Wherry & Green Eastery

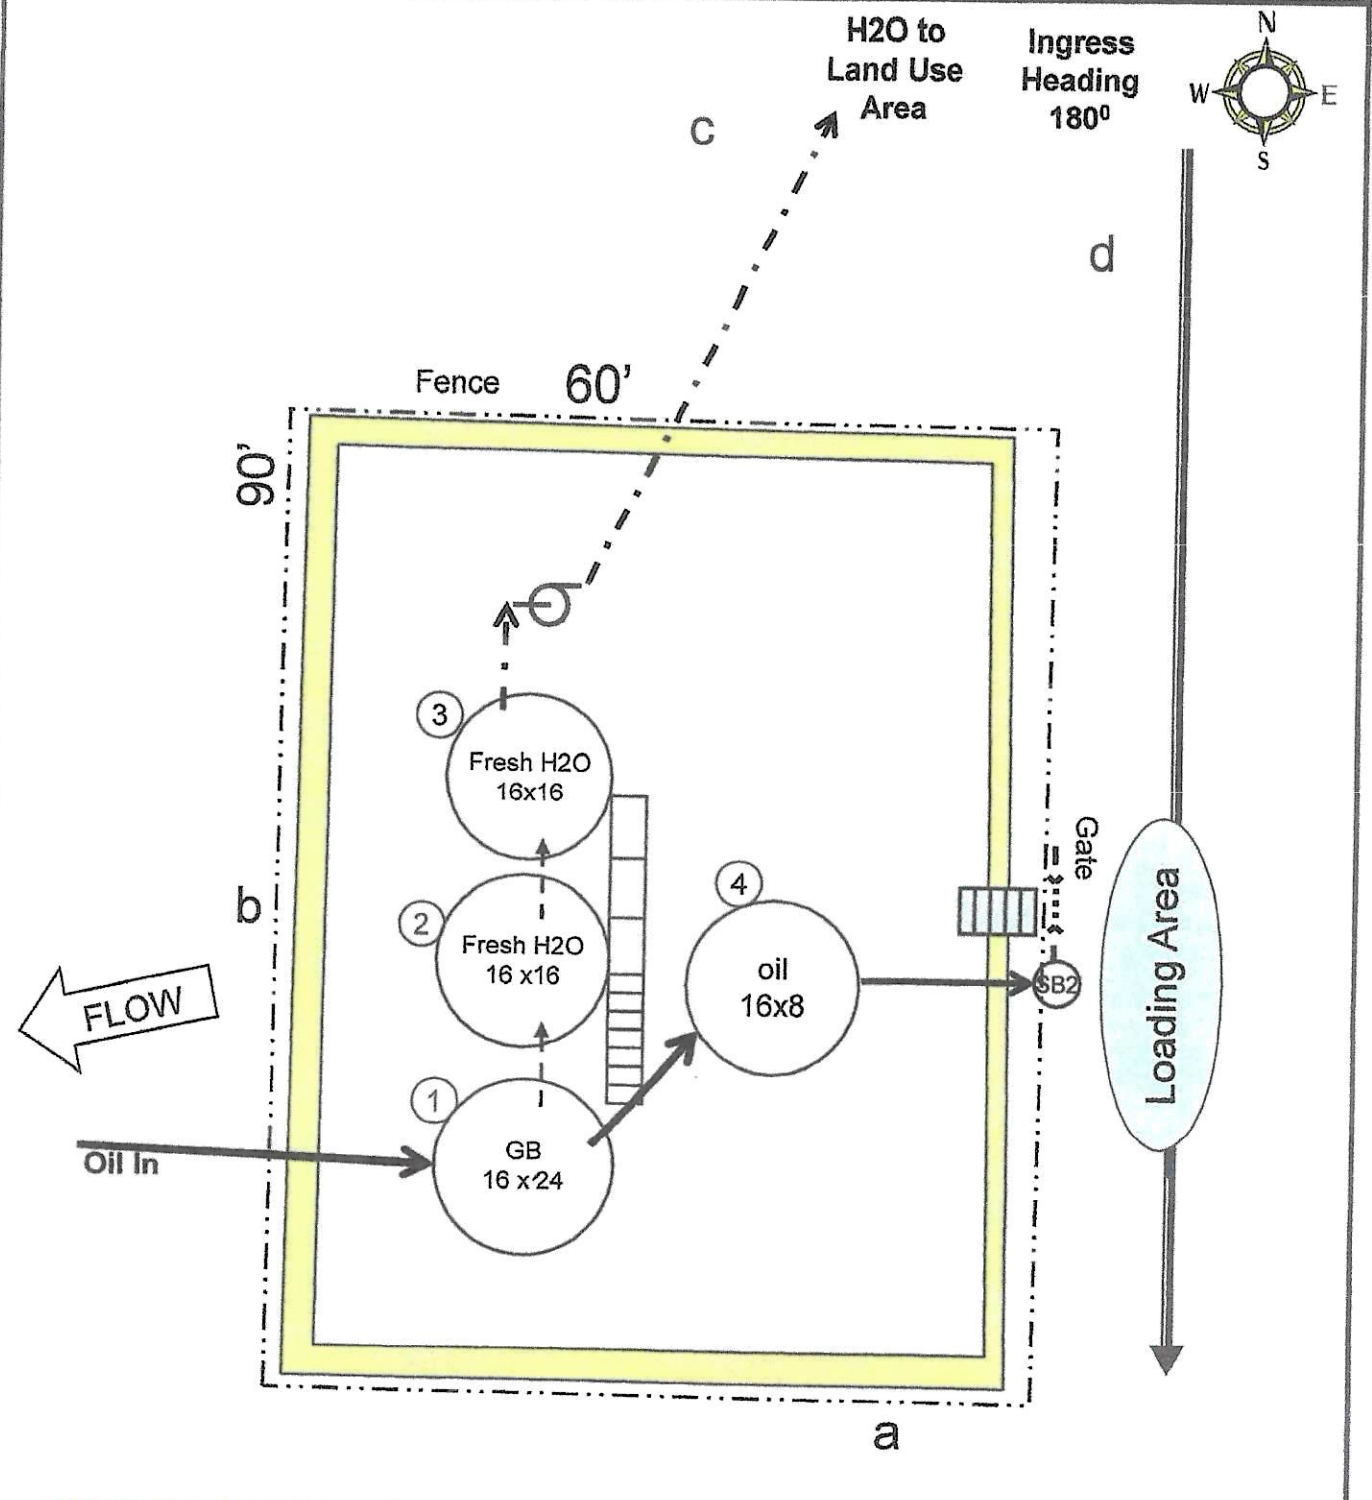

T.I.H. Environmental

Design: RB3	Not to Scale	Site Plan	Sheet:
Dwg: RB3			Dwg#:
Ck: RB3		Facility Layout Diagram	Date: 12-2024
Appr:			