

DEDICATION

STATE OF ARIZONA)
COUNTY OF COCONINO)

KNOW ALL MEN BY THESE PRESENTS: That MMV DEVOCO, LLC, (an Arizona limited liability company), as Owner, hereby publishes this plat as and for "McMillan Mesa Village", a subdivision of a portion of land situated in the SE ¼ of Section 10, SW ¼ of Section 11, NW ¼ of Section 14, and the NE ¼ of Section 15, Township 21 North, Range 7 East, in the Gila and Salt River Base and Meridian, Coconino County, Arizona, as shown and platted hereon, and hereby declares that said plat sets forth locations and gives the dimensions and measurements of the parcels, lots, tracts, street and easement shall be known by the number or name given to each, respectively.

The Owner hereby dedicates to McMillan Mesa Village Owners Association, Inc., an Arizona non-profit corporation, ("Association"), an easement over, under and across all those certain drainage and detention basin easements as depicted and described hereon for the purpose of constructing, operating, managing, repairing and maintaining the common drainage facilities necessary for the protection of the properties hereon from flooding and erosion.

The Owner additionally hereby dedicates to the City of Flagstaff:

1. all those certain public rights of way for Pine Cliff Drive, Gemini Drive, Forest Avenue and Turquoise Drive as named and shown hereon. Said public rights of way are dedicated for the purposes of public roadways, access, utilities and related improvements.
2. an easement over, under and across all those certain drainage and detention basins as depicted and described hereon for the purpose of maintaining and protecting the public. This easement entitles the City to act as necessary to maintain and protect facilities in the event that the Owners Association fails to operate and/or maintain said drainage facilities appropriately. City shall not be construed to have a duty to act nor shall City assume the Owners Association's financial obligations of maintenance of such facilities at its expense.
3. all public utility easements (P.U.E.) shown hereon for the benefit of all authorized utility companies for public utility and access purposes only.
4. a permanent Flagstaff Urban Trail System (F.U.T.S.) easement over, under and across those parcels as shown hereon. Where the location of the F.U.T.S. easement hereon is described by a centerline, the F.U.T.S. easement shall be 20-foot wide, 10-foot on each side of the described centerline.

IN WITNESS WHEREOF: MMV DEVOCO, LLC, as said Owner, has hereunto caused its name to be signed.

Dated at Scottsdale, Arizona, this 12th day of March, 2008.

MMV DEVOCO, LLC, an Arizona limited liability company

By: Cavan Management Services, L.L.C., an Arizona limited liability company, its Manager

By: David V. Cavan (signature)
Its: Sole Member

ACKNOWLEDGMENT

STATE OF ARIZONA)
COUNTY OF Maricopa)

On this 12th day of March, 2008, before me, the undersigned personally appeared, David V. Cavan, Sole Member of Cavan Management Services, L.L.C., an Arizona limited liability company, the Manager of MMV DEVOCO, LLC, an Arizona limited liability company, and that he, as such, being authorized so to do, executed the foregoing instrument for the purposes therein constrained.

IN WITNESS WHEREOF: I hereunto set forth my hand and official seal

David V. Cavan
NOTARY PUBLIC
My Commission Expires: March 7, 2009

Acknowledged and Approved:

LENDER: RELIANCE BANK

By: DAVID MATHEWS
(Name)
MARGRET PRESIDENT
(Title)

C C and Rs


THE DEDICATION OF COVENANTS, CONDITIONS, AND RESTRICTIONS FOR "McMILLAN MESA VILLAGE" ARE TO BE RECORDED IN THE OFFICE OF THE COCONINO COUNTY RECORDER, COCONINO COUNTY, ARIZONA, AND HEREBY INCORPORATED AS A PART OF THIS PLAT.

RIGHT-OF-WAY DEDICATION

THE TOTAL AREA FOR ALL THOSE CERTAIN PUBLIC RIGHTS OF WAY DEDICATED TO THE CITY OF FLAGSTAFF UPON RECORDED OF THIS PLAT IS 6.91 ACRES.

CITY OF FLAGSTAFF
FINAL PLAT FOR
McMILLAN MESA VILLAGE

LOCATED WITHIN THE SE ¼ OF SECTION 10, SW ¼ OF SECTION 11,
NW ¼ OF SECTION 14, AND THE NE ¼ OF SECTION 15,
TOWNSHIP 21 NORTH, RANGE 7 EAST,
GILA AND SALT RIVER BASE AND MERIDIAN,
COCONINO COUNTY, FLAGSTAFF, ARIZONA

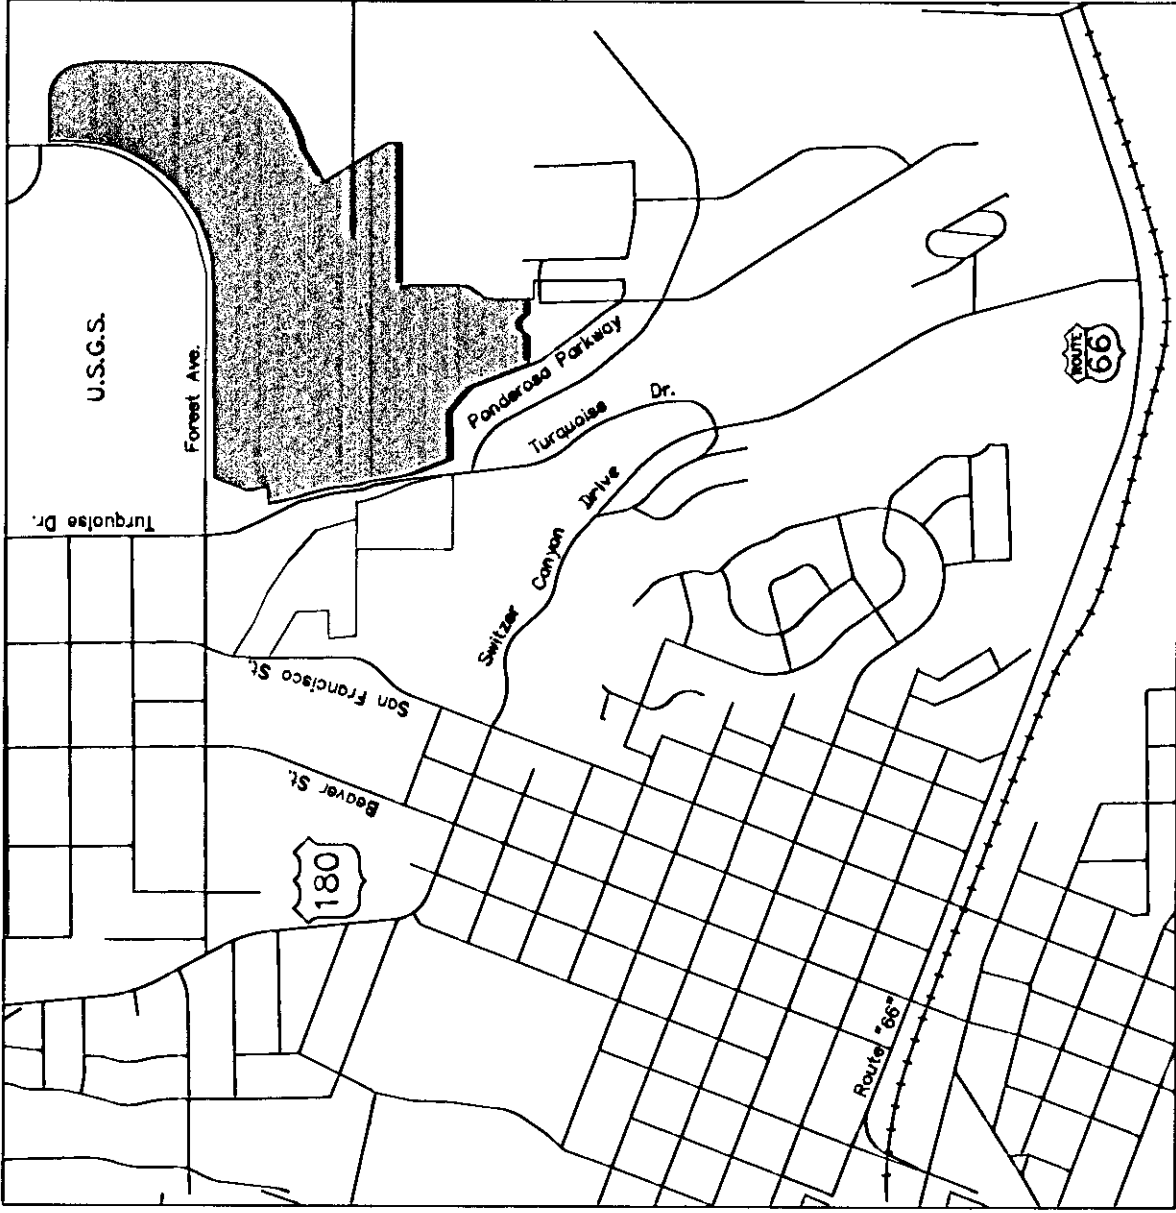

VICINITY MAP
N.T.S.

FEMA DESIGNATION

THE PROJECT AREA IS ENTIRELY WITHIN ZONE C AS DESIGNATED BY FEMA FIRM'S 040020 0002C AND 040020 0007D. FEMA DESIGNATES ZONE C AS "AREAS OF MINIMAL FLOODING."

BENCH MARK

THE SITE BENCHMARK FOR THIS PROJECT IS A FOUND 3" BRASS CAP MONUMENT (CONTROL POINT #1251) AT THE NORTHEAST CORNER OF SECTION 15 (C.O.F. POINT #1720110). (NGVD 29) ELEVATION = 7,100.361 FEET

NOTE

EXCEPT FOR CONSTRUCTION AND IMPROVEMENTS BY GOVERNMENTAL ENTITIES AND CERTIFIED PUBLIC UTILITIES, CONSTRUCTION AND IMPROVEMENTS WITHIN UTILITY EASEMENTS SHALL BE LIMITED TO ONE OF THE FOLLOWING:
A. REMOVABLE WOOD, WIRE OR SECTION-TYPE FENCING
B. CONSTRUCTION, STRUCTURES, OR BUILDING EXPRESSLY APPROVED IN WRITING BY ALL PUBLIC UTILITIES WHICH USE OR SHALL USE THE UTILITY EASEMENT.

CERTIFICATE OF LAND SURVEYOR

This is to certify that the survey of the property described and platted hereon was made under my direction and supervision and is accurately represented on this plat.
I also certify that the plat is in substantial conformance to the approved tentative plat and that this plat is correct and accurate as shown to the best of my knowledge and belief.

Registered Land Surveyor James G. Butler

Date 03/06/08

Expires 3/31/2010



110 West Dale Ave.
Flagstaff, AZ 86001
928-773.0354
928-774-8934 Fax
www.swiaz.com


Shephard & Wesnitzer, Inc.

REVISIONS		DATE	BY
NO.	DESCRIPTION		

JOB NO: 06261	McMILLAN MESA VILLAGE	DRAWING NO.
DATE: FEB. 2008	ARIZONA	FP1
SCALE: NTS		
DRAWN: TH		
DESIGN: N/A		
CHECKED: TB		

FINAL PLAT
COVER PAGE

Official Records of Coconino County
Coconino County Recorder
65/30/2008 02:36 pm
Page: 4

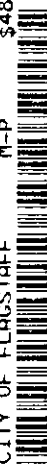

DEVELOPER/OWNER:

MMV DEVOCO, LLC c/o
CAVAN MANAGEMENT SERVICES, LLC
15333 NORTH PIMA ROAD, SUITE 305
SCOTTSDALE, AZ 85260
(480) 627-7000

SURVEYOR:

SHEPHARD-WESNITZER, INC.
THOMAS J. BUTLER
110 WEST DALE AVE. SUITE 1
FLAGSTAFF, AZ 86001
(928)773-0354

ENGINEER:

SHEPHARD-WESNITZER, INC.
JOHN L. CARR
110 WEST DALE AVE. SUITE 1
FLAGSTAFF, AZ 86001
(928)773-0354

C.O.F. FILE NO. : DRB 06-052

SHEET INDEX	
SHEET NO.	DESCRIPTION
1	COVER SHEET
2	GENERAL NOTES
3	LOT GEOMETRY
4	LOT GEOMETRY

BASIS OF BEARINGS AND COORDINATES

LINEAR UNIT: INTERNATIONAL FEET
GEODETIC DATUM: NAD 83 (2002.0)
VERTICAL DATUM: NGVD 29 (SEE BELOW)
SYSTEM: CITY OF FLAGSTAFF LOW DISTORTION PROJECTION (06)

PROJECTION:
TRANSVERSE MERCATOR
LATITUDE OF GRID ORIGIN: 35° 00' 00" N
LONGITUDE OF CENTRAL MERIDIAN: 111° 37' 00" W
NORTHING AT GRID ORIGIN: 0.0 FT
EASTING AT CENTRAL MERIDIAN: 70,000 FT
CENTRAL MERIDIAN SCALE FACTOR: 1.000333 (EXACT)

ALL MEASURED DISTANCES AND BEARINGS SHOWN HEREON ARE GRID VALUES BASED ON THE PRECEDING PROJECTION DEFINITION. THE PROJECTION WAS DEFINED SUCH THAT GRID DISTANCES ARE EQUIVALENT TO "GROUND" DISTANCES IN THE PROJECT AREA.
THE BASIS OF BEARINGS IS TRUE GEODETIC NORTH. NOTE THAT THE MEASURED GRID BEARINGS SHOWN HEREON (OR IMPLIED BY GRID COORDINATES) DO NOT EQUAL GEODETIC BEARINGS DUE TO MERIDIAN CONVERGENCE.

ORTHOMETRIC HEIGHTS (ELEVATIONS) WERE TRANSFERRED TO THE SITE FROM CITY OF FLAGSTAFF CONTROL POINT 1720110 (NGVD 29) USING GPS WITH NGS GEOD MODEL "GEOID03". ELEVATIONS SHOWN HEREON ARE REFERENCED TO THE PUBLISHED ELEVATION OF THIS STATION.

THE SURVEY WAS CONDUCTED USING GPS REFERENCED TO THE NATIONAL SPATIAL REFERENCE SYSTEM. A PARTIAL LIST OF POINT COORDINATES FOR THIS SURVEY IS GIVEN BELOW (ADDITIONAL COORDINATES ARE AVAILABLE UPON REQUEST). LOCAL NETWORK ESTIMATES ARE GIVEN AT THE 95% CONFIDENCE LEVEL AND ARE BASED ON AN APPROPRIATELY CONSTRAINED LEAST-SQUARES ADJUSTMENT OF OVER-DETERMINED AND STATISTICALLY INDEPENDENT OBSERVATIONS.

BEARING AND DISTANCE BETWEEN CITY OF FLAGSTAFF POINT 1620000 AND 1720110: S 35° 51' 18" E 1788.55 FT

POINT #31 (COF # 1620000)
NGS DISK IN CONCRETE STAMPED "FLAGSTAFF NOM 1981" (FQ0454)

LATITUDE = 35° 12' 52.88766" N	NORTHING = 78,170.783 FT	ESTIMATED ACCURACY
LONGITUDE = 111° 38' 05.04145" W	EASTING = 84,601.253 FT	HORIZ = NOT ADJUSTED
ELLIPSOID HEIGHT = 7,038.636 FT	ELEVATION = 7,111.107 FT	VERT = NOT ADJUSTED

POINT #1250 3" ALUM. CAP USDAFS T2IN R7E		
LATITUDE = 35° 12' 38.45929" N	NORTHING = 76,711.778 FT	ESTIMATED ACCURACY
LONGITUDE = 111° 38' 24.31349" W	EASTING = 83,001.239 FT	HORIZ = ±0.051 FT
ELLIPSOID HEIGHT = 6,909.344 FT	ELEVATION = 6,981.825 FT	VERT = ±0.061 FT

POINT #1251 (COF # 1720110) SITE BENCHMARK 3" BRASS CAP USDBLM 1981		
LATITUDE = 35° 12' 38.55632" N	NORTHING = 76,721.086 FT	ESTIMATED ACCURACY
LONGITUDE = 111° 37' 52.4747" W	EASTING = 83,648.890 FT	HORIZ = ±0.046 FT
ELLIPSOID HEIGHT = 7,027.830 FT	ELEVATION = 7,100.361 FT	VERT = ±0.055 FT

POINT #1329 3" ALUM. CAP 1/4 S15-S14 2003 RLS 26406		
LATITUDE = 35° 12' 11.56293" N	NORTHING = 74,001.019 FT	ESTIMATED ACCURACY
LONGITUDE = 111° 37' 51.60653" W	EASTING = 83,715.813 FT	HORIZ = ±0.187 FT
ELLIPSOID HEIGHT = 6,932.443 FT	ELEVATION = 7,005.046 FT	VERT = ±0.101 FT

UTILITY COMPANY APPROVALS

Monte Montoya DATE 3-7-08
ARIZONA PUBLIC SERVICE

Edu Deluna DATE 3-6-08
UNISOURCE ENERGY SERVICES

James G. Butler DATE 3-11-08
QUEST COMMUNICATIONS

James G. Butler DATE 3-7-08
AT&T CABLE

CITY OF FLAGSTAFF APPROVALS

CITY OF FLAGSTAFF

It is hereby certified that this plat has been officially approved for the record by the Council of the City of Flagstaff, Coconino County, Arizona, on the 20 day of MARCH, 2007

BY: James G. Butler Mayor

ATTEST: James G. Butler City Clerk

It is hereby certified that this plat has been officially approved for the record by the Development Review Board of Flagstaff, Arizona, on the 31 day of JANUARY, 2008.

BY: James G. Butler Chairperson

ATTEST: James G. Butler City Engineer

RATIFICATION STATEMENT


The undersigned, on behalf of RELIANCE BANK, Missouri Bank Association, an Arizona limited liability company, holding an interest in the real property herein described pursuant to that certain deed of trust and assignment of rents recorded in instrument number 08-3485779 records of Coconino County, Arizona, hereby ratifies this subdivision plat. The undersigned further agrees that no foreclosure, trustee's sale or exercise of any remedy under the instruments whereby the undersigned acquired its respective interest in the property shall defeat, extinguish or otherwise affect the validity or applicability of this plat. The ratifier also concurs with the dedication of roadways and granting of easements.

BY: James G. Butler Date: MAY 9, 2008
(NAME)

287 287 287


LEGEND

- PARCEL BOUNDARY LINE
- CENTERLINE
- BUILDING SETBACKS
- TWO-STORY BUILDING SETBACKS
- PUBLIC UTILITIES AND DRAINAGE EASEMENTS
- EXISTING BOUNDARIES
- EXISTING RIGHT OF WAY CENTERLINE
- EXISTING EASEMENTS
- EXISTING RIGHT OF WAY
- NO BUILD AREA
- FOUND BRASS CAP MONUMENT AS NOTED
- FOUND 1" OPEN PIPE AFFIXED TAG STAMPED "RLS 40460"
- FOUND SURVEY NAIL
- FOUND CAPPED 1/2" REBAR STAMPED "NES LS 14671" UNLESS OTHERWISE NOTED
- FOUND 1/2" REBAR AFFIXED TAG STAMPED "RLS 40460"
- SET 1/2" REBAR WITH ALUMINUM CAP "LS40640"
- FUTURE DETENTION BASIN - APPROXIMATE LOCATION

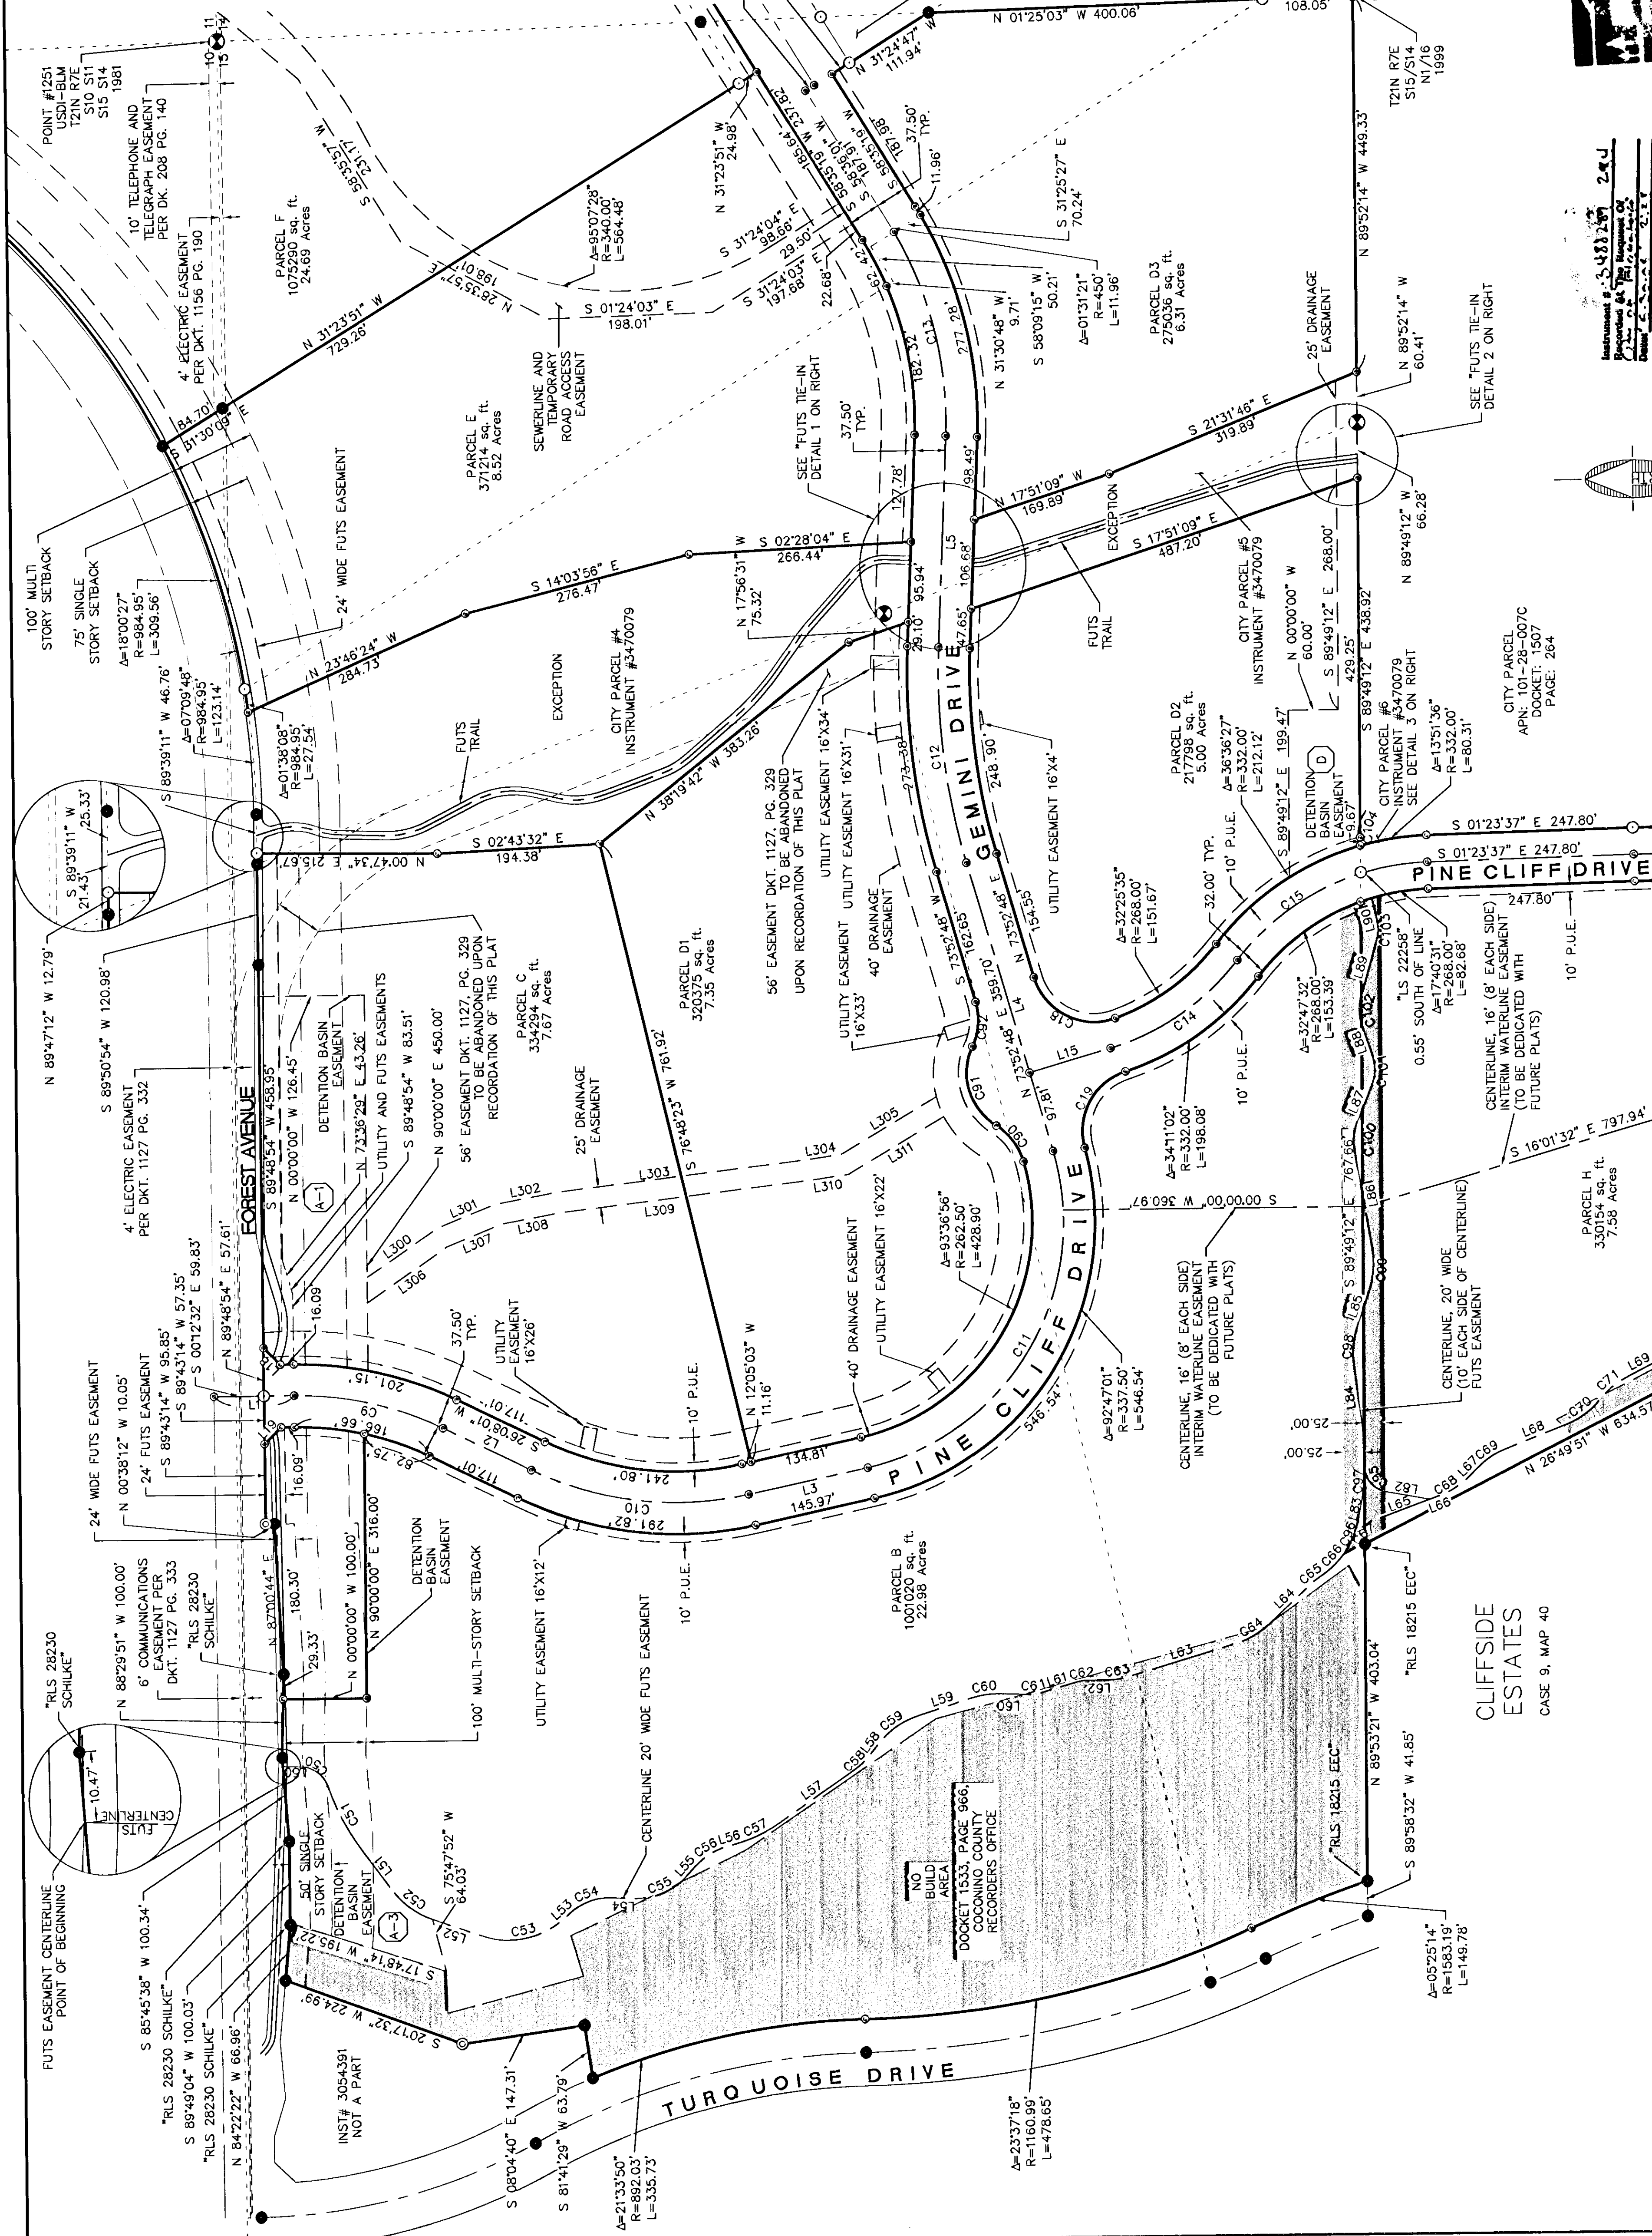

SCALE: 1" = 100'
0 50 100

Instrument # 5483379
Recorded at the Recorder's Office
of the County of Coconino, Arizona
Dated: 2-28-2008
Clerk of Coconino County, AZ
Candace Owens, County Recorder

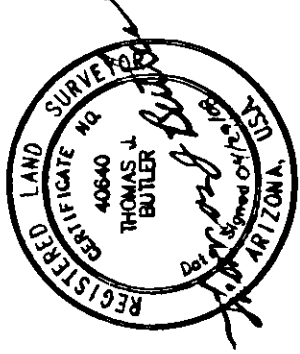

NOTES:
SEE DWG FP4 FOR LINE AND CURVE TABLES.
FOR ADDITIONAL MEASURED AND RECORD BOUNDARY INFORMATION REFER TO RESULTS OF SURVEY RECORDED AT INSTRUMENT # 3443467 IN THE OFFICE OF THE COCONINO COUNTY RECORDERS.

SEE DWG FP 4

SEE DWG FP 3

USDI-BLM LOT 2 LOT 1 1981

USDI-BLM LOT 3 1981

FUTS TIE-IN DETAIL 1 NTS

FUTS TIE-IN DETAIL 2 NTS

CITY PARCEL #6 DETAIL 3 NTS

REVISIONS

NO.	DESCRIPTION	DATE	BY

1-800-STAKE-IT

CALL TWO WORKING DAYS BEFORE YOU USE

Shephard & Wesnitzer, Inc.

www.swigz.com

110 West Dale Ave.
Flagstaff, AZ 86001
928.773.0354
928.774.8934 fax

APN: 101-28-007C
DOCKET: 1507
PAGE: 264

McMILLAN MESA VILLAGE


ARIZONA

JOB NO. 06261
DATE: FEB. 2008
SCALE: 1" = 100'
DRAWN: TH
DESIGN: N/A
CHECKED: TB

FP2
SHT NO. 2 OF 4

NOTES:
SEE DWG FP4 FOR LINE AND CURVE TABLES.
FOR ADDITIONAL MEASURED AND RECORD BOUNDARY INFORMATION, REFER TO RESULTS OF SURVEY RECORDED AT INSTRUMENT # 5445-467 IN THE OFFICE OF THE COCONINO COUNTY RECORDERS.
THE AREA SHOWN HEREON AND KNOWN AS SWITZER MESA, UNIT 2 IS FOR REFERENCE ONLY AND IS DESIGNATED FOR FUTURE DEVELOPMENT. A SEPARATE PLAT WILL BE PREPARED SHOWING THE DETAILS FOR THIS FUTURE DEVELOPMENT AREA.

CALL TWO MISSING DAYS BEFORE YOU DO!
1-800-STAKE-IT

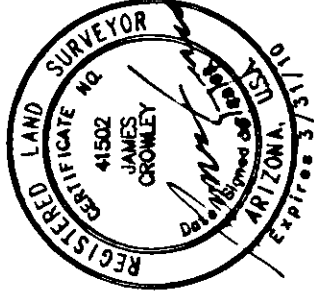

REVISIONS	
NO.	DESCRIPTION

NO.	DATE	BY




Shephard & Wesnitzer, Inc.

110 West Dale Ave.
Flagstaff, AZ 86001
928.773.0354
928.774.8934 fax
www.swiaz.com

JOB NO:	06261
DATE:	FEB. 2008
SCALE:	1" = 100'
DRAWN:	TH
DESIGN:	N/A
CHECKED:	TB

MCMILLAN MESA VILLAGE	
FLAGSTAFF ARIZONA	
DRAWING NO.	
FP3	

SHT NO	OF
3	4

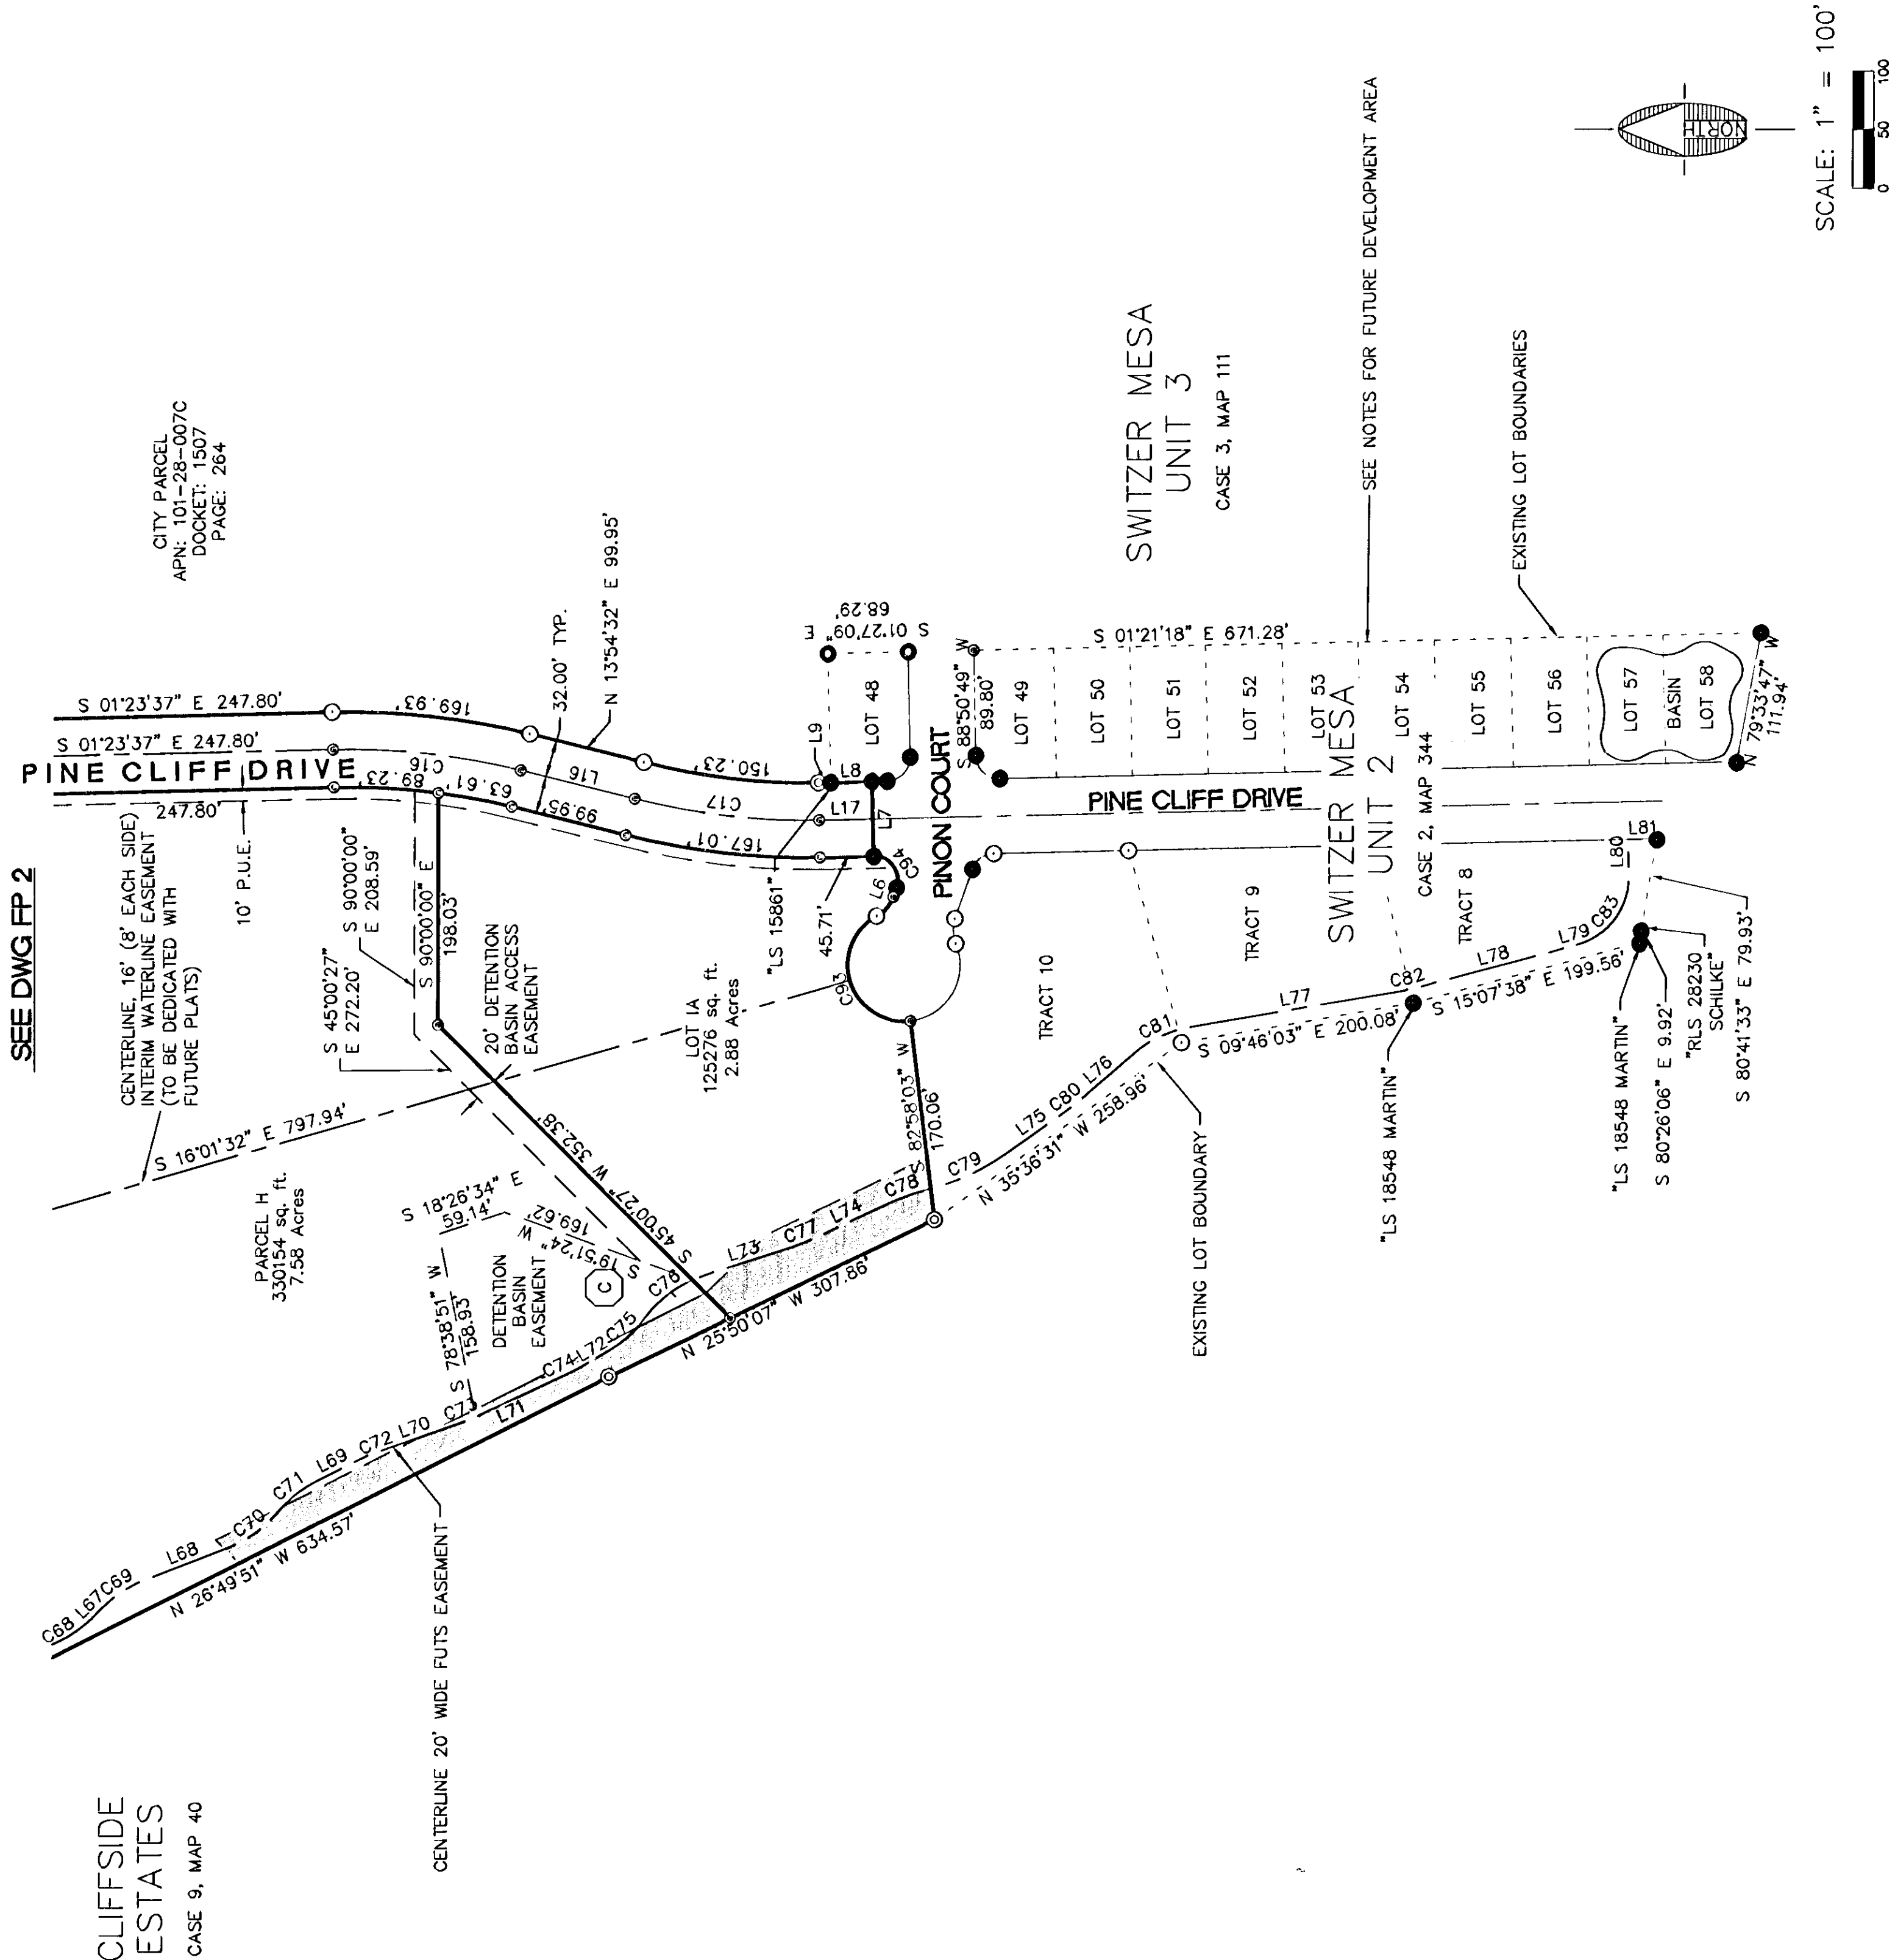

SEE DWG FP 2

CLIFFSIDE
ESTATES
CASE 9, MAP 40

CITY PARCEL
APN: 101-28-007C
DOCKET: 1507
PAGE: 264

PARCEL H
330154 sq. ft.
7.56 Acres

CENTERLINE 20' WIDE FUTS EASEMENT


20' DETENTION BASIN ACCESS EASEMENT

SWITZER MESA
UNIT 3
CASE 3, MAP 111

SEE NOTES FOR FUTURE DEVELOPMENT AREA

EXISTING LOT BOUNDARIES

SCALE: 1" = 100'
0 50 100

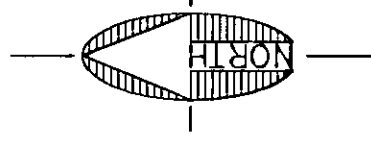

LEGEND

- PARCEL BOUNDARY LINE
- CENTERLINE
- BUILDING SETBACKS
- TWO-STORY BUILDING SETBACKS
- PUBLIC UTILITIES AND DRAINAGE EASEMENTS
- EXISTING BOUNDARIES
- EXISTING RIGHT OF WAY CENTERLINE
- EXISTING EASEMENTS
- EXISTING RIGHT OF WAY
- NO BUILD AREA



- FOUND BRASS CAP MONUMENT AS NOTED
- FOUND 1" OPEN PIPE AFFIXED TAG STAMPED "RLS 40460"
- FOUND SURVEY NAIL
- FOUND CAPPED 1/2" REBAR STAMPED "NES LS 14671" UNLESS OTHERWISE NOTED
- FOUND 1/2" REBAR AFFIXED TAG STAMPED "RLS 40460"
- SET 1/2" REBAR WITH ALUMINUM CAP "LS40640"
- FUTURE DETENTION BASIN - APPROXIMATE LOCATION


DRAINAGE AND DETENTION BASIN NOTES:

- THE DETENTION BASIN LOCATIONS SHOWN REFER TO THE MCMILLAN MESA VILLAGE DRAINAGE REPORT DATED AUGUST 23, 2007, AND SUBSEQUENT REVISIONS APPROVED BY THE CITY OF FLAGSTAFF. REFER TO SAID REPORT FOR BASIN VOLUME REQUIREMENTS AND STORMWATER RELEASE RATES.
- DETENTION BASIN AND DRAINAGE IMPROVEMENTS TO BE MAINTAINED BY THE MCMILLAN MESA VILLAGE OWNERS ASSOCIATION, INC. AND CONSTRUCTED BY, OR AT THE DIRECTION OF, SAID ASSOCIATION. EACH DEVELOPING MEMBER OF THE ASSOCIATION MUST RECEIVE PRIOR APPROVAL OF STORMWATER AND DRAINAGE PLANS FROM SAID ASSOCIATION BEFORE SUBMISSION OF DEVELOPMENT PLANS TO CITY OF FLAGSTAFF.
- MODIFICATION OF ANY DETENTION BASIN OR DRAINAGE ELEMENT SHOWN HEREON MUST BE SUPPORTED BY THE ABOVE-REFERENCED DRAINAGE REPORT, OR A CITY OF FLAGSTAFF-APPROVED REVISION THEREOF.
- THIS SUBDIVISION UTILIZES A SUB REGIONAL DETENTION BASIN SYSTEM. THE CONSTRUCTION OF SOME DETENTION BASINS (SEE BELOW) HAVE BEEN DEFERRED UNTIL FUTURE DEVELOPMENT OF SPECIFIC PARCELS IS INITIATED. CONSTRUCTION AND MAINTENANCE OF SAID FUTURE DETENTION BASINS SHALL BE MANAGED BY THE MCMILLAN MESA VILLAGE OWNERS ASSOCIATION. IT IS NECESSARY TO PROVIDE ESSENTIAL DRAINAGE AND DETENTION FACILITIES IN CONJUNCTION WITH THE DEVELOPMENT OF THE ASSOCIATED PARCEL(S). EACH FUTURE OWNER AND/OR DEVELOPER OF AN ASSOCIATED PARCEL IS HEREBY NOTIFIED THAT THEY MUST COORDINATE WITH THE ASSOCIATION AND RECEIVE APPROVAL FROM THE CITY OF FLAGSTAFF FOR THE TIMELY PROVISION OF THE NECESSARY DRAINAGE AND DETENTION FACILITIES TO ACCOMMODATE DEVELOPMENT OF THE ASSOCIATED PARCEL(S). THE PARCELS ASSOCIATED WITH THE DEFERRED DETENTION BASINS ARE:
SUB-REGIONAL BASIN ASSOCIATED PARCELS
A-3
B
C, D1, E, F
H
D
D2,D3

Instrument # 5445-467
Recorded As The Record of Survey
Book 1507, Page 264
County of Coconino, Arizona
Recorded in Coconino County, AZ
Certified Correct, County Recorder



3488287 384

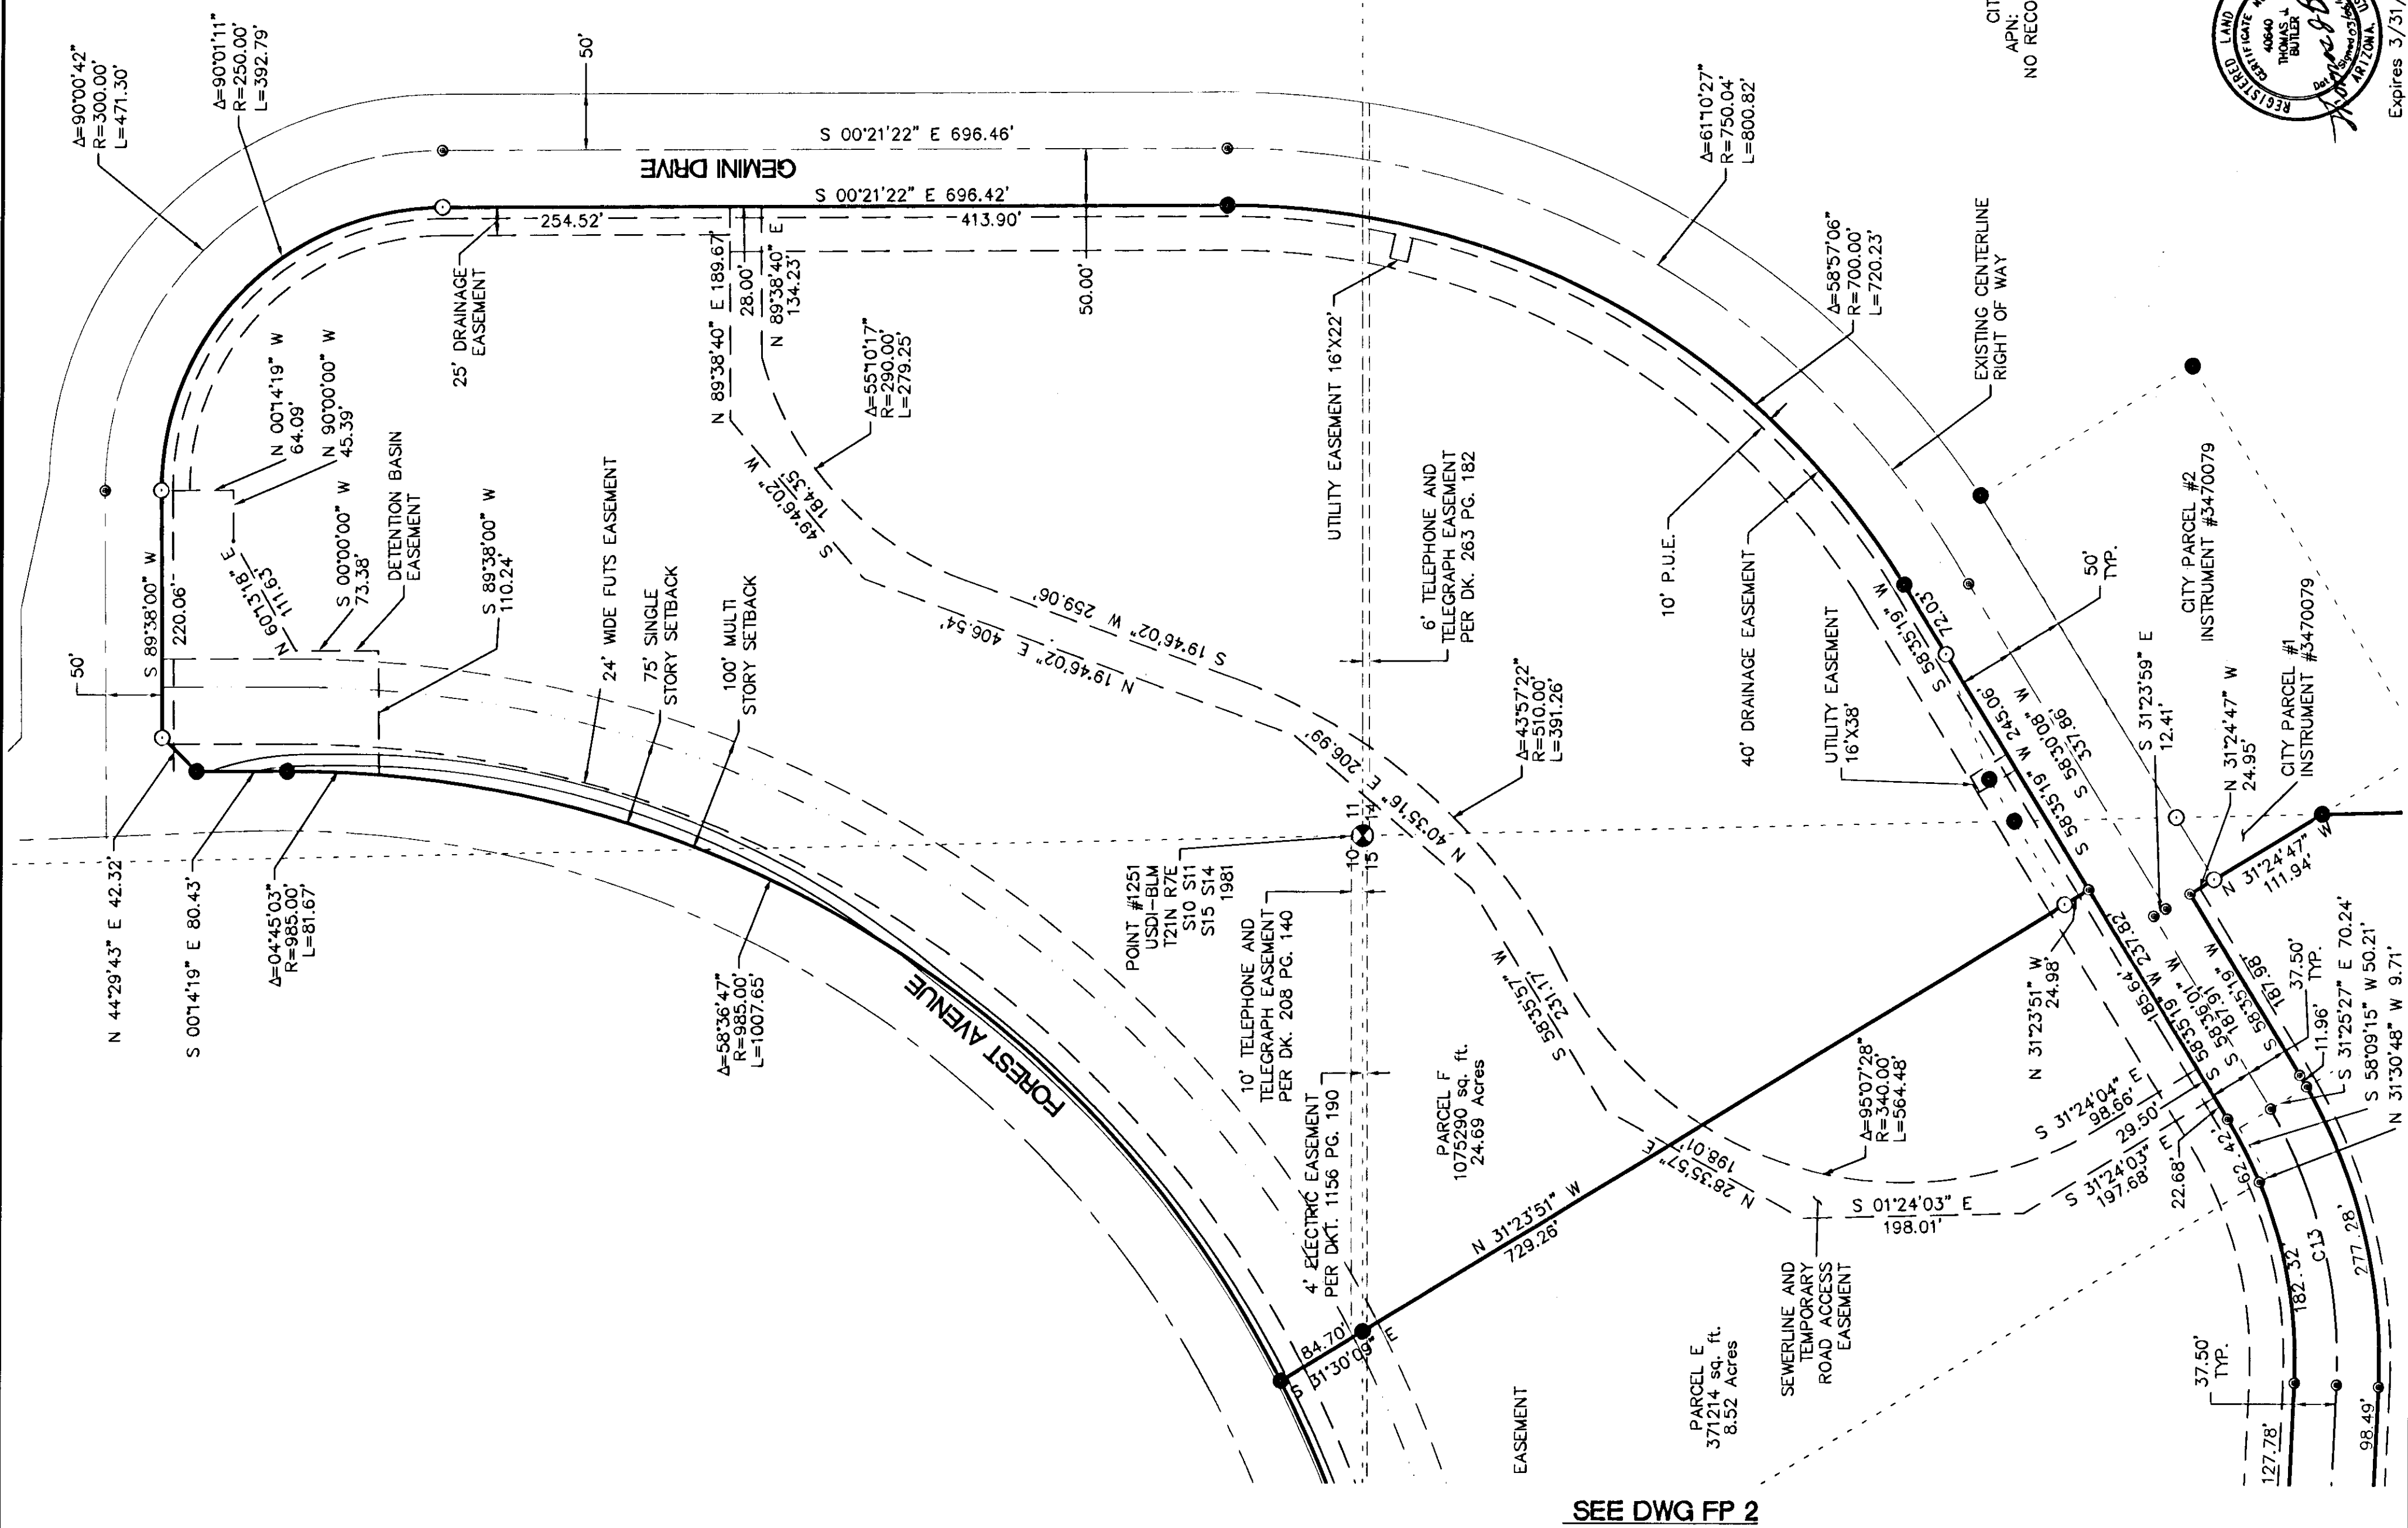

CITY PARCEL
APN: 109-02-001L
DOCKET: 1668
PAGE: 237

LINE TABLE

NUMBER	DIRECTION	DISTANCE
C1	S 007°12'32" E	95.92
C2	S 26°08'01" W	117.01
C3	S 12°05'03" E	145.97
C4	N 72°52'48" E	261.89
C5	S 87°25'02" E	252.82
C6	N 71°21'27" W	8.34
C7	N 88°38'52" E	64.08
C8	S 01°38'33" E	35.26
C9	N 00°18'34" W	10.19
C10	S 13°54'32" W	99.95
C11	S 01°17'25" E	45.58
C12	S 44°48'52" W	28.26
C13	N 45°15'20" W	28.21
C14	S 02°03'17" W	20.09
C15	S 53°39'22" W	57.73
C16	S 10°04'33" W	61.64
C17	S 47°46'31" E	9.31
C18	S 02°20'44" W	27.82
C19	S 47°41'45" E	16.26
C20	S 15°20'57" E	11.00
C21	S 34°38'40" E	106.89
C22	S 52°26'48" E	12.64
C23	S 17°46'24" E	67.13
C24	S 01°55'47" W	34.36
C25	S 15°59'16" E	46.04
C26	S 16°38'28" E	139.90
C27	S 00°00'00" E	24.49
C28	S 43°16'50" E	67.61
C29	S 19°55'45" E	79.15
C30	S 45°06'16" E	4.29
C31	S 21°16'16" E	13.77
C32	S 26°49'51" E	77.86
C33	S 19°33'04" E	83.36
C34	S 25°31'58" E	80.29
C35	S 30°49'48" E	80.26
C36	S 16°04'48" E	78.01
C37	S 25°38'30" E	60.47
C38	S 35°26'43" E	63.31
C39	S 40°39'23" E	64.90
C40	S 09°46'03" E	184.97
C41	S 15°07'38" E	143.06
C42	N 88°36'51" E	30.68
C43	S 01°23'31" E	24.27
C44	N 10°30'31" E	53.77
C45	N 82°36'41" E	74.71
C46	S 71°21'26" E	47.82
C47	N 80°17'18" E	122.62
C48	S 67°38'21" E	50.65
C49	N 71°30'31" E	41.04
C50	S 73°44'54" E	71.31
C51	N 76°48'53" E	26.54
C52	S 34°23'46" E	116.35
C53	S 21°56'15" E	75.34
C54	S 10°25'37" E	76.66
C55	S 06°46'40" E	294.95
C56	S 07°57'29" E	46.32
C57	S 30°21'21" E	133.32
C58	S 34°23'46" E	116.35
C59	S 21°56'15" E	75.34
C60	S 10°25'37" E	76.66
C61	S 06°46'40" E	294.95
C62	S 07°57'29" E	46.32
C63	S 30°21'21" E	133.32
C64	S 34°23'46" E	116.35
C65	S 21°56'15" E	75.34
C66	S 10°25'37" E	76.66
C67	S 06°46'40" E	294.95
C68	S 07°57'29" E	46.32
C69	S 30°21'21" E	133.32
C70	S 34°23'46" E	116.35
C71	S 21°56'15" E	75.34
C72	S 10°25'37" E	76.66
C73	S 06°46'40" E	294.95
C74	S 07°57'29" E	46.32
C75	S 30°21'21" E	133.32
C76	S 34°23'46" E	116.35
C77	S 21°56'15" E	75.34
C78	S 10°25'37" E	76.66
C79	S 06°46'40" E	294.95
C80	S 07°57'29" E	46.32
C81	S 30°21'21" E	133.32
C82	S 34°23'46" E	116.35
C83	S 21°56'15" E	75.34
C84	S 10°25'37" E	76.66
C85	S 06°46'40" E	294.95
C86	S 07°57'29" E	46.32
C87	S 30°21'21" E	133.32
C88	S 34°23'46" E	116.35
C89	S 21°56'15" E	75.34
C90	S 10°25'37" E	76.66
C91	S 06°46'40" E	294.95
C92	S 07°57'29" E	46.32
C93	S 30°21'21" E	133.32
C94	S 34°23'46" E	116.35
C95	S 21°56'15" E	75.34
C96	S 10°25'37" E	76.66
C289	S 06°46'40" E	294.95
C290	S 07°57'29" E	46.32
C291	S 30°21'21" E	133.32
C292	S 34°23'46" E	116.35
C293	S 21°56'15" E	75.34
C294	S 10°25'37" E	76.66
C295	S 06°46'40" E	294.95
C296	S 07°57'29" E	46.32
C297	S 30°21'21" E	133.32
C298	S 34°23'46" E	116.35
C299	S 21°56'15" E	75.34
C300	S 10°25'37" E	76.66
C301	S 06°46'40" E	294.95
C302	S 07°57'29" E	46.32
C303	S 30°21'21" E	133.32
C304	S 34°23'46" E	116.35
C305	S 21°56'15" E	75.34
C306	S 10°25'37" E	76.66
C307	S 06°46'40" E	294.95
C308	S 07°57'29" E	46.32
C309	S 30°21'21" E	133.32
C310	S 34°23'46" E	116.35
C311	S 21°56'15" E	75.34
C312	S 10°25'37" E	76.66
C313	S 06°46'40" E	294.95
C314	S 07°57'29" E	46.32
C315	S 30°21'21" E	133.32
C316	S 34°23'46" E	