


AURA FLAGSTAFF APARTMENTS


151 W HIGH COUNTRY TRAIL
FLAGSTAFF, ARIZONA 86001



WorldHQ@ORBArch.com



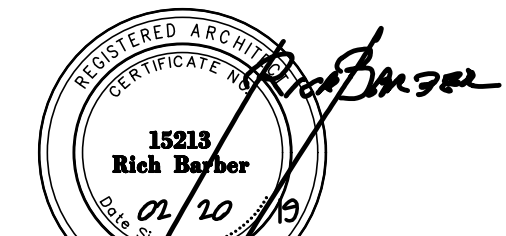


**PRELIMINARY
NOT FOR
CONSTRUCTION**

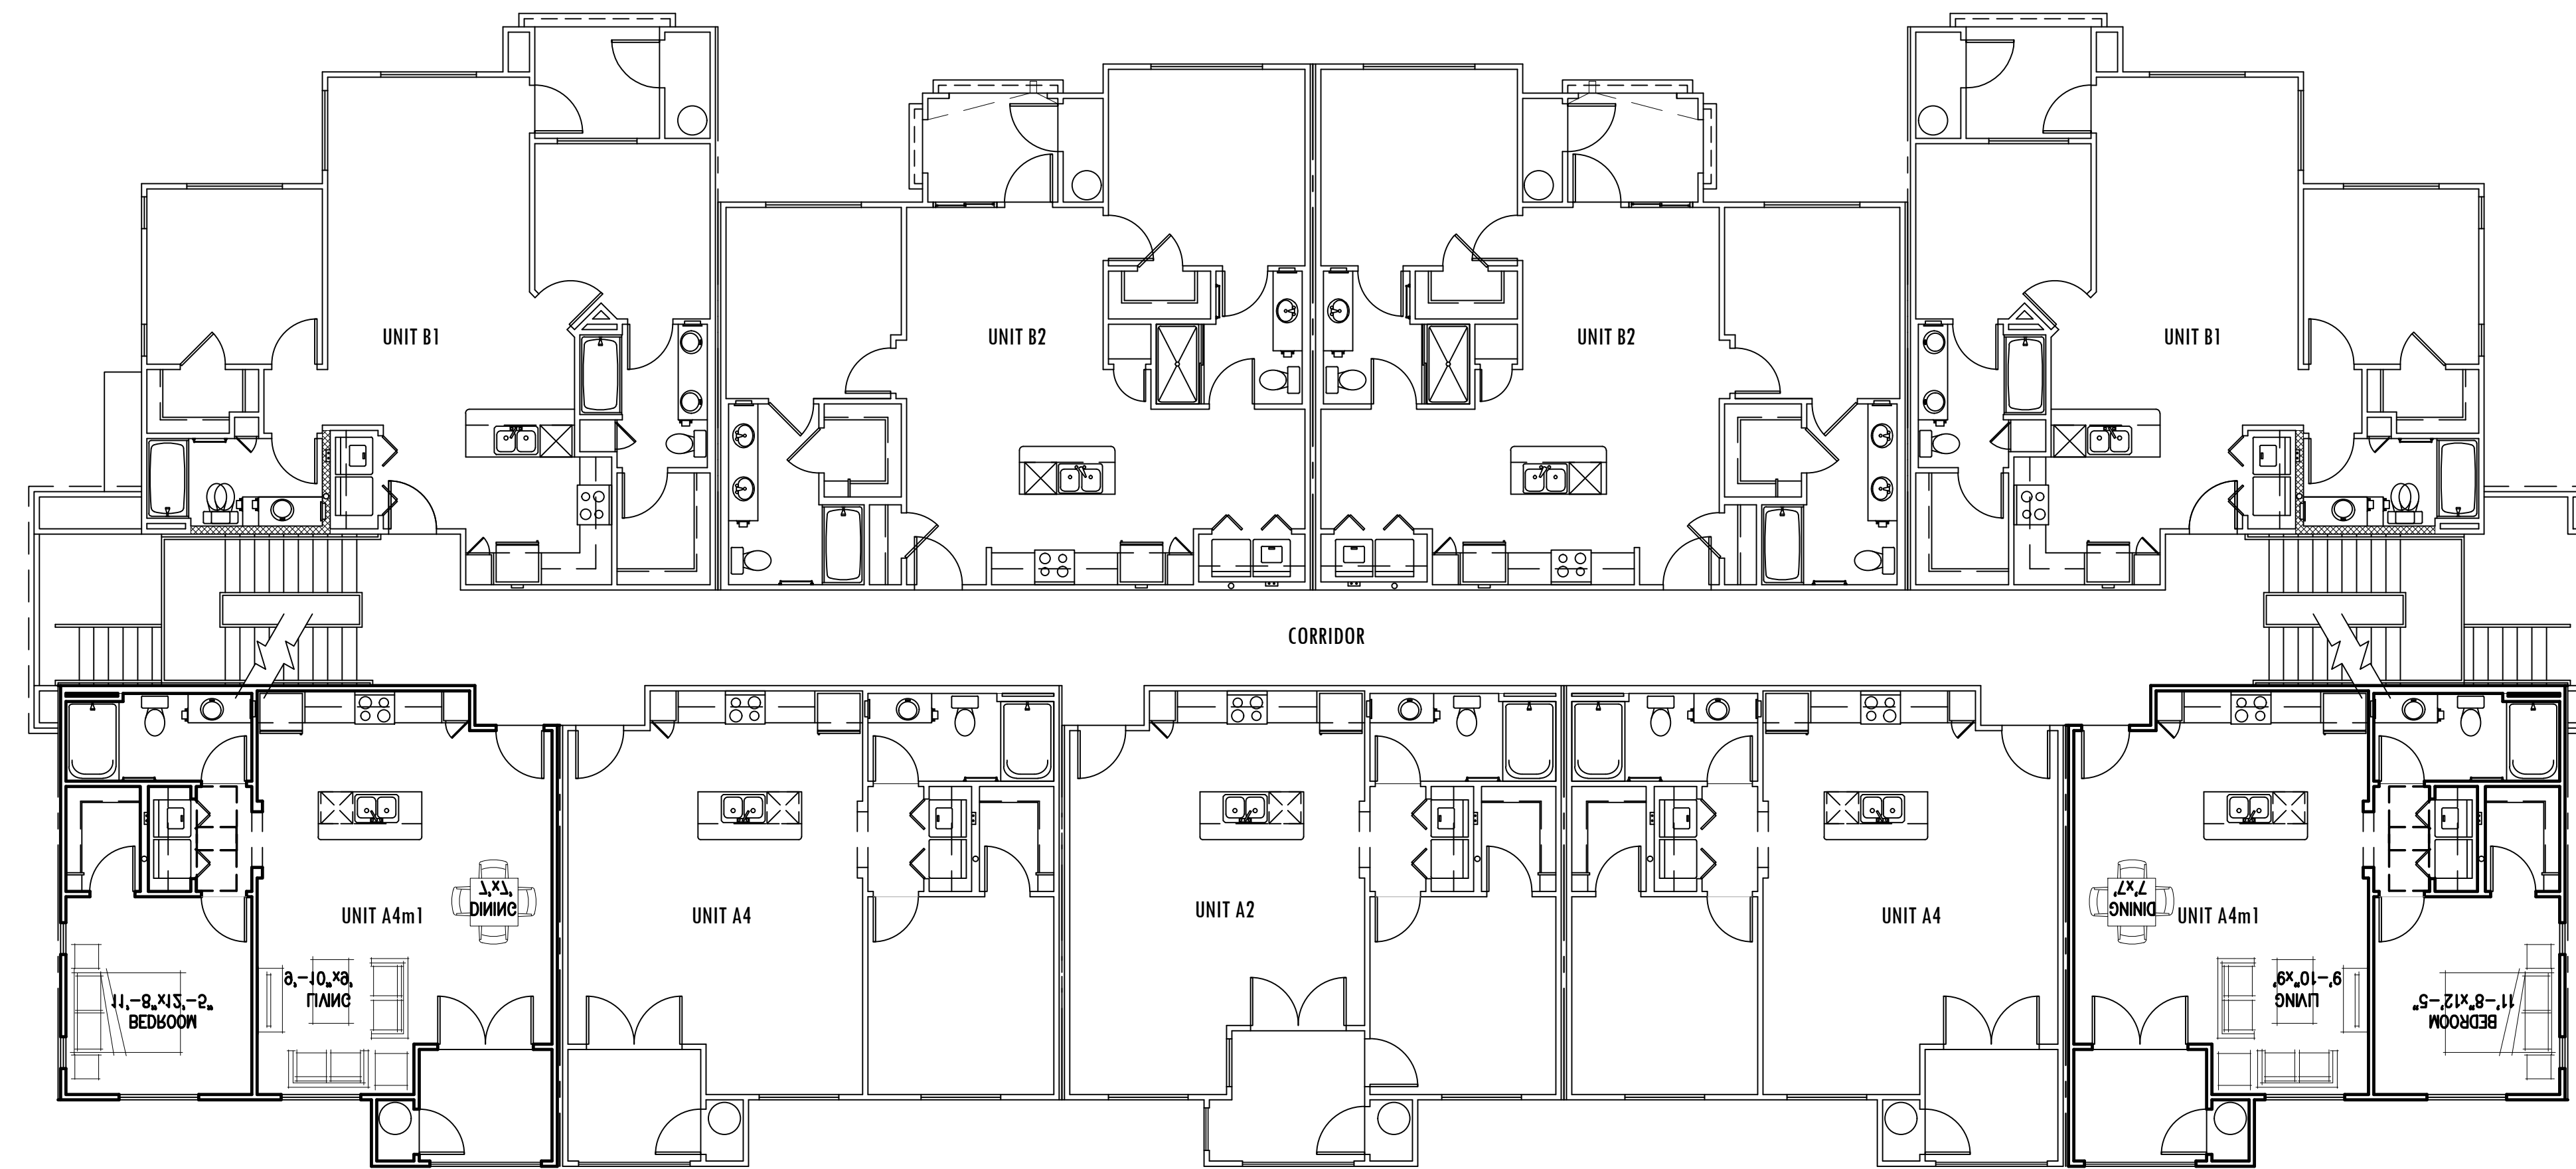



BUILDING TYPE 1 - LEVEL 2

TOTAL AREA: 9,422 S.F.

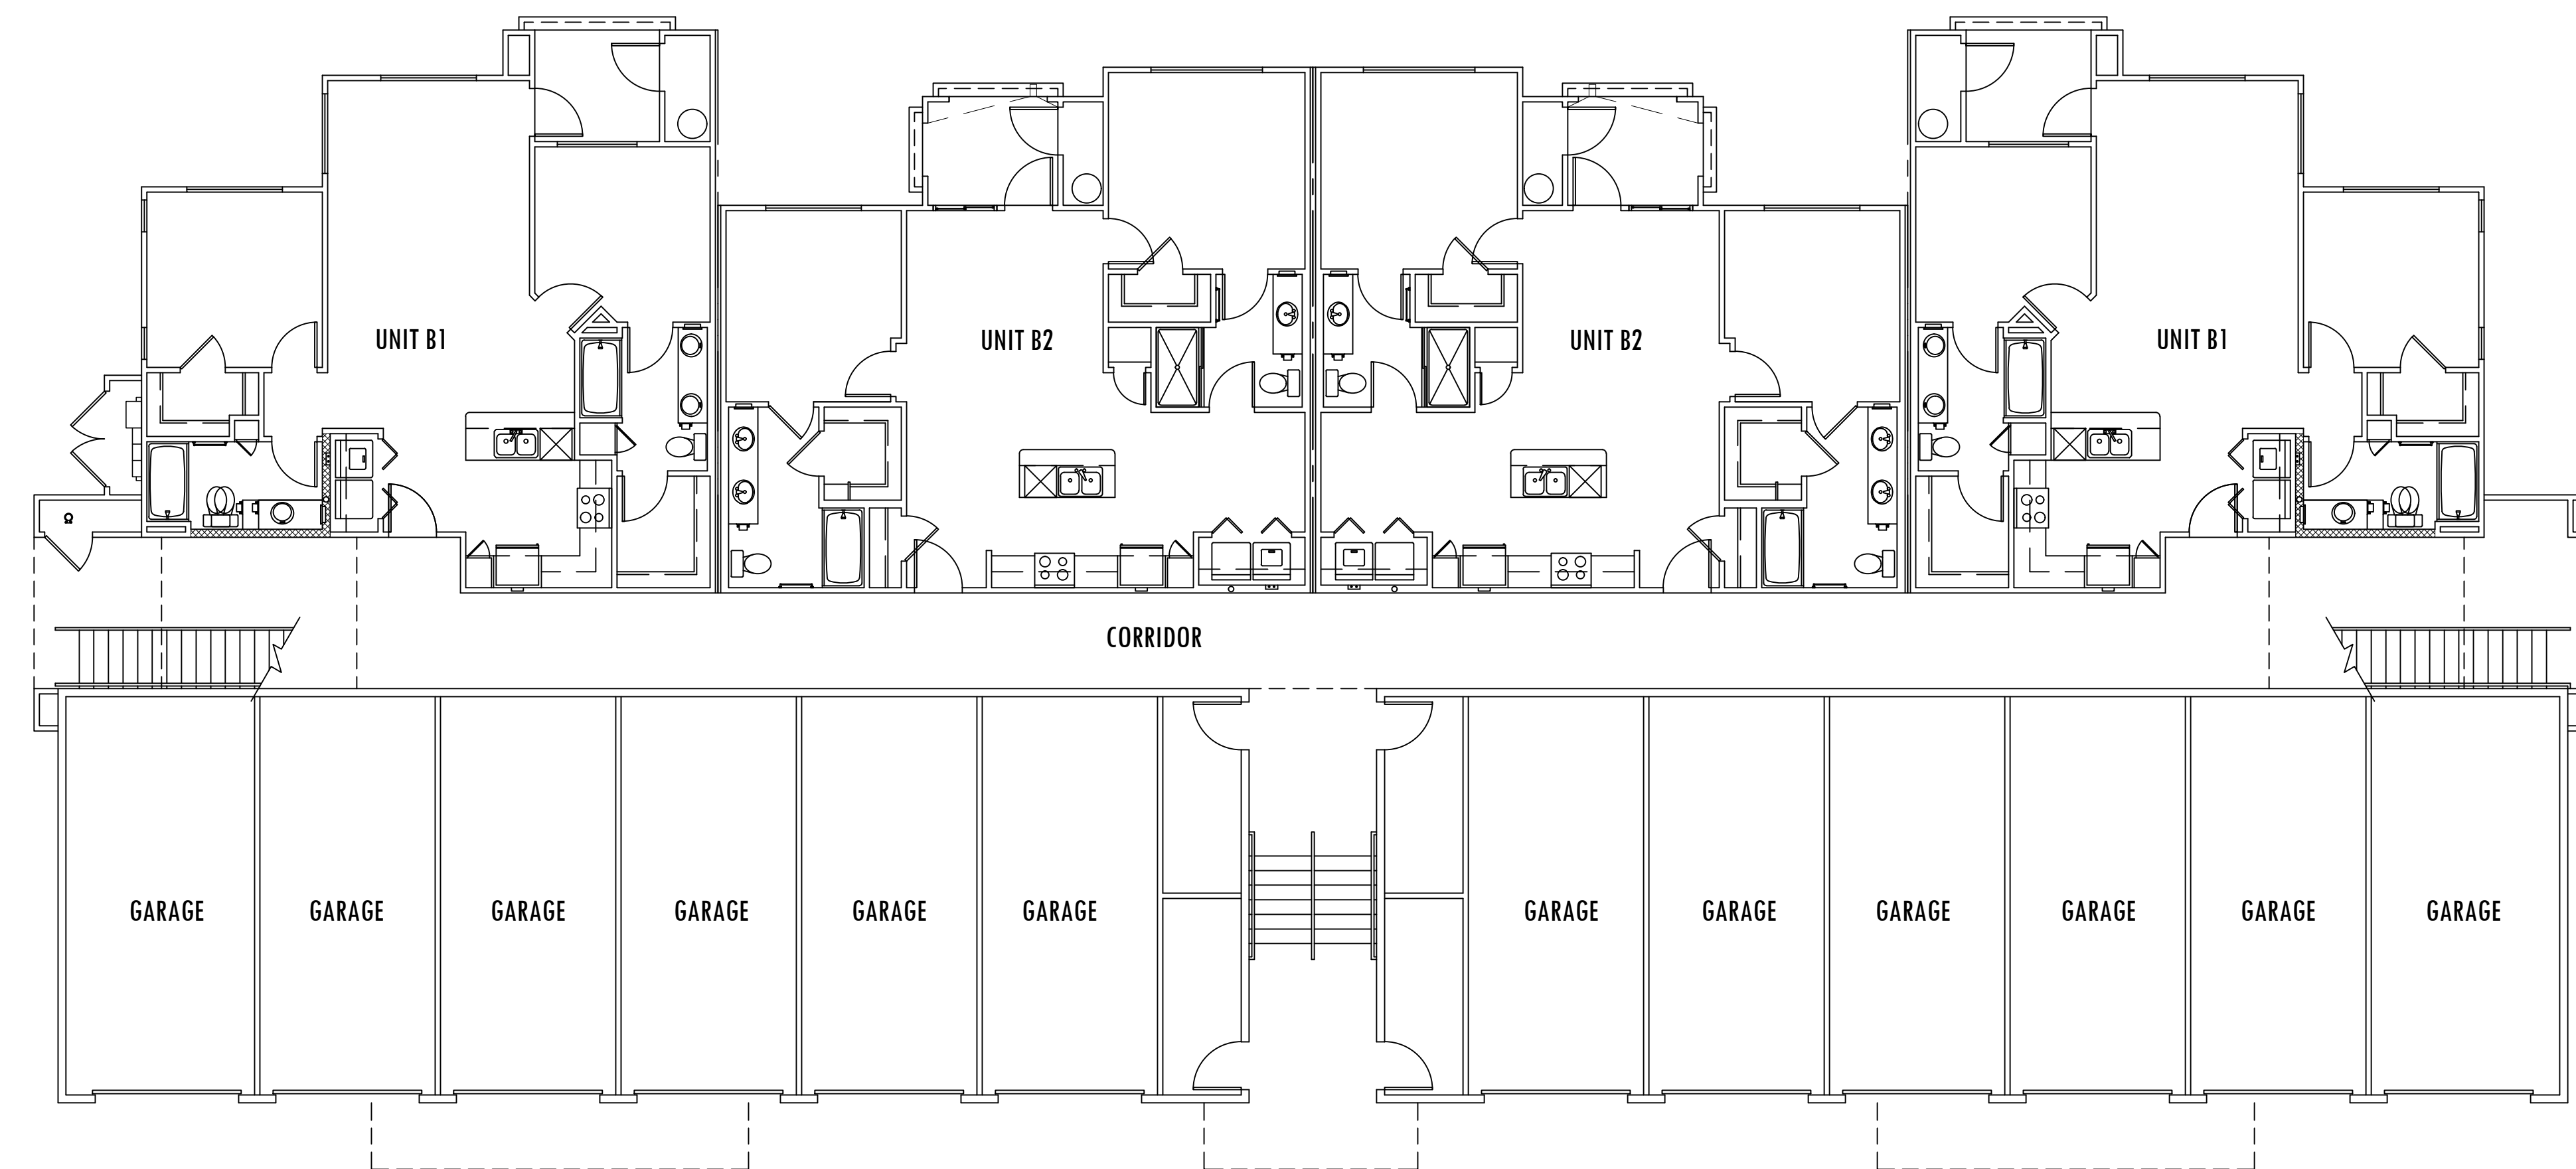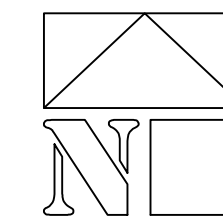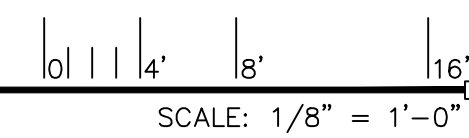

BUILDING TYPE 1 - LEVEL 1

TOTAL AREA: 9,479 S.F.

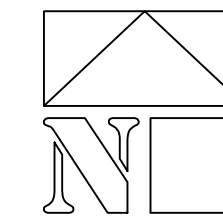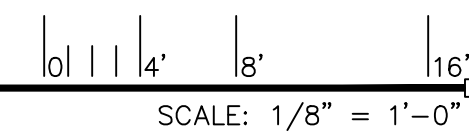

REVISIONS

DATE: FEBRUARY 20, 2019 ORB # 17-227

A3.11


BLDG. TYPE 1 FLOOR PLANS
LEVEL 1 & LEVEL 2

AURA FLAGSTAFF APARTMENTS


151 W HIGH COUNTRY TRAIL
FLAGSTAFF, ARIZONA 86001



WorldHQ@ORBArch.com


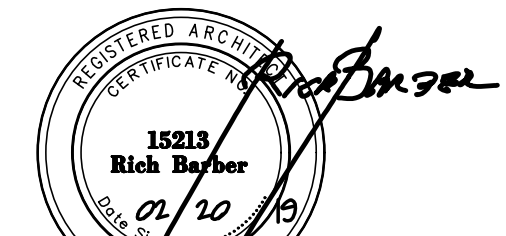


**PRELIMINARY
NOT FOR
CONSTRUCTION**

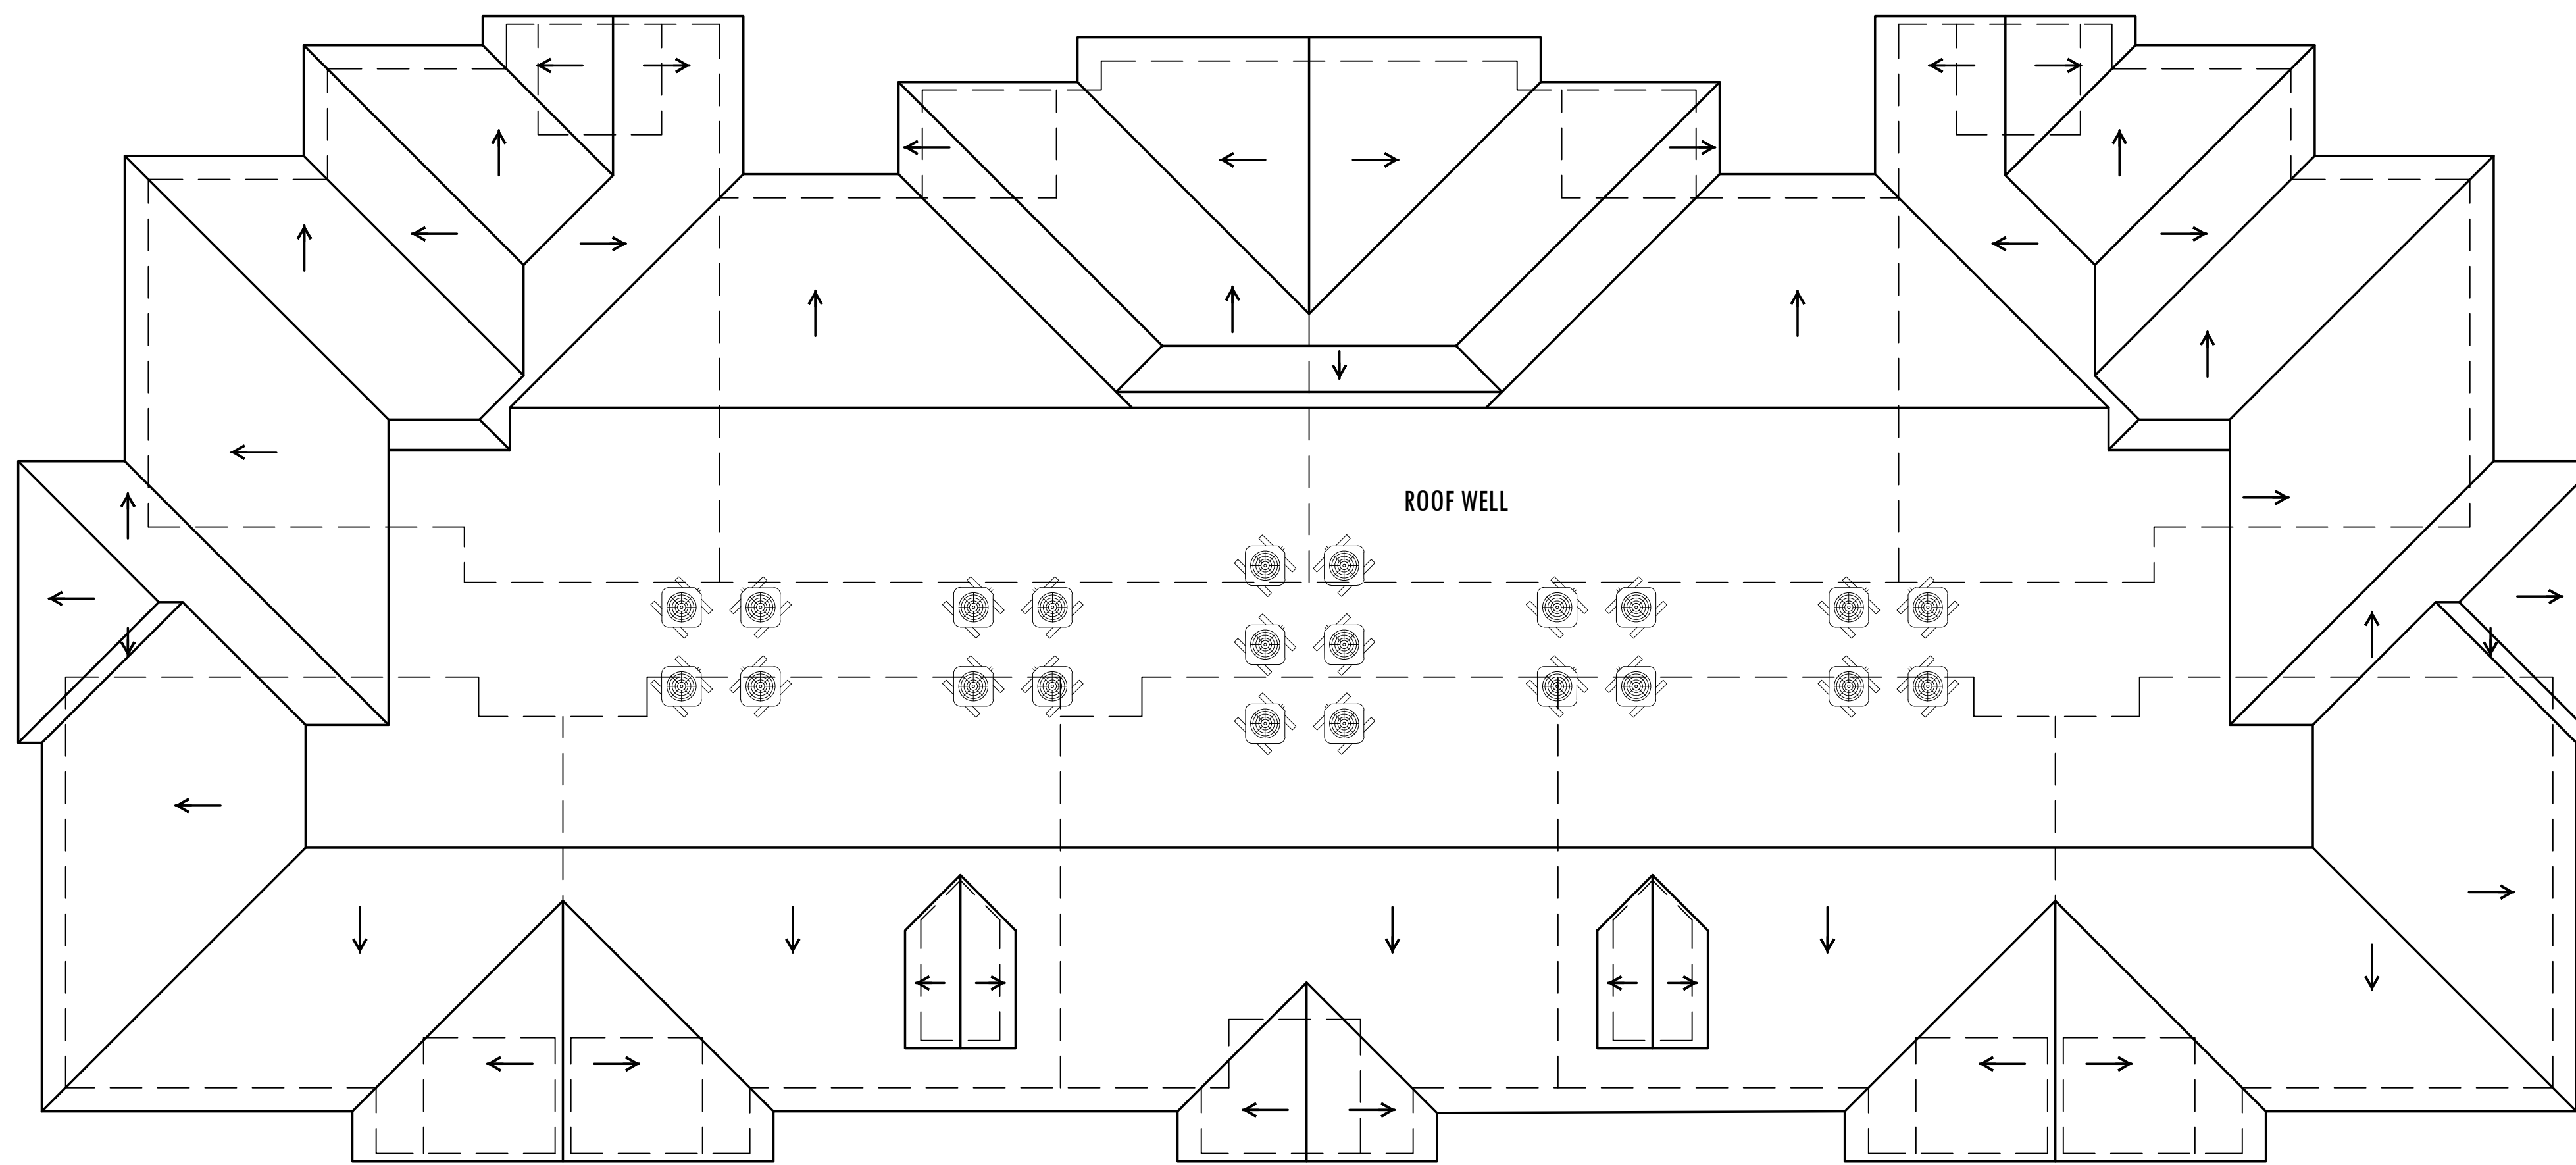

BUILDING TYPE 1 - ROOF


0' 4' 8' 16'
SCALE: 1/8" = 1'-0"

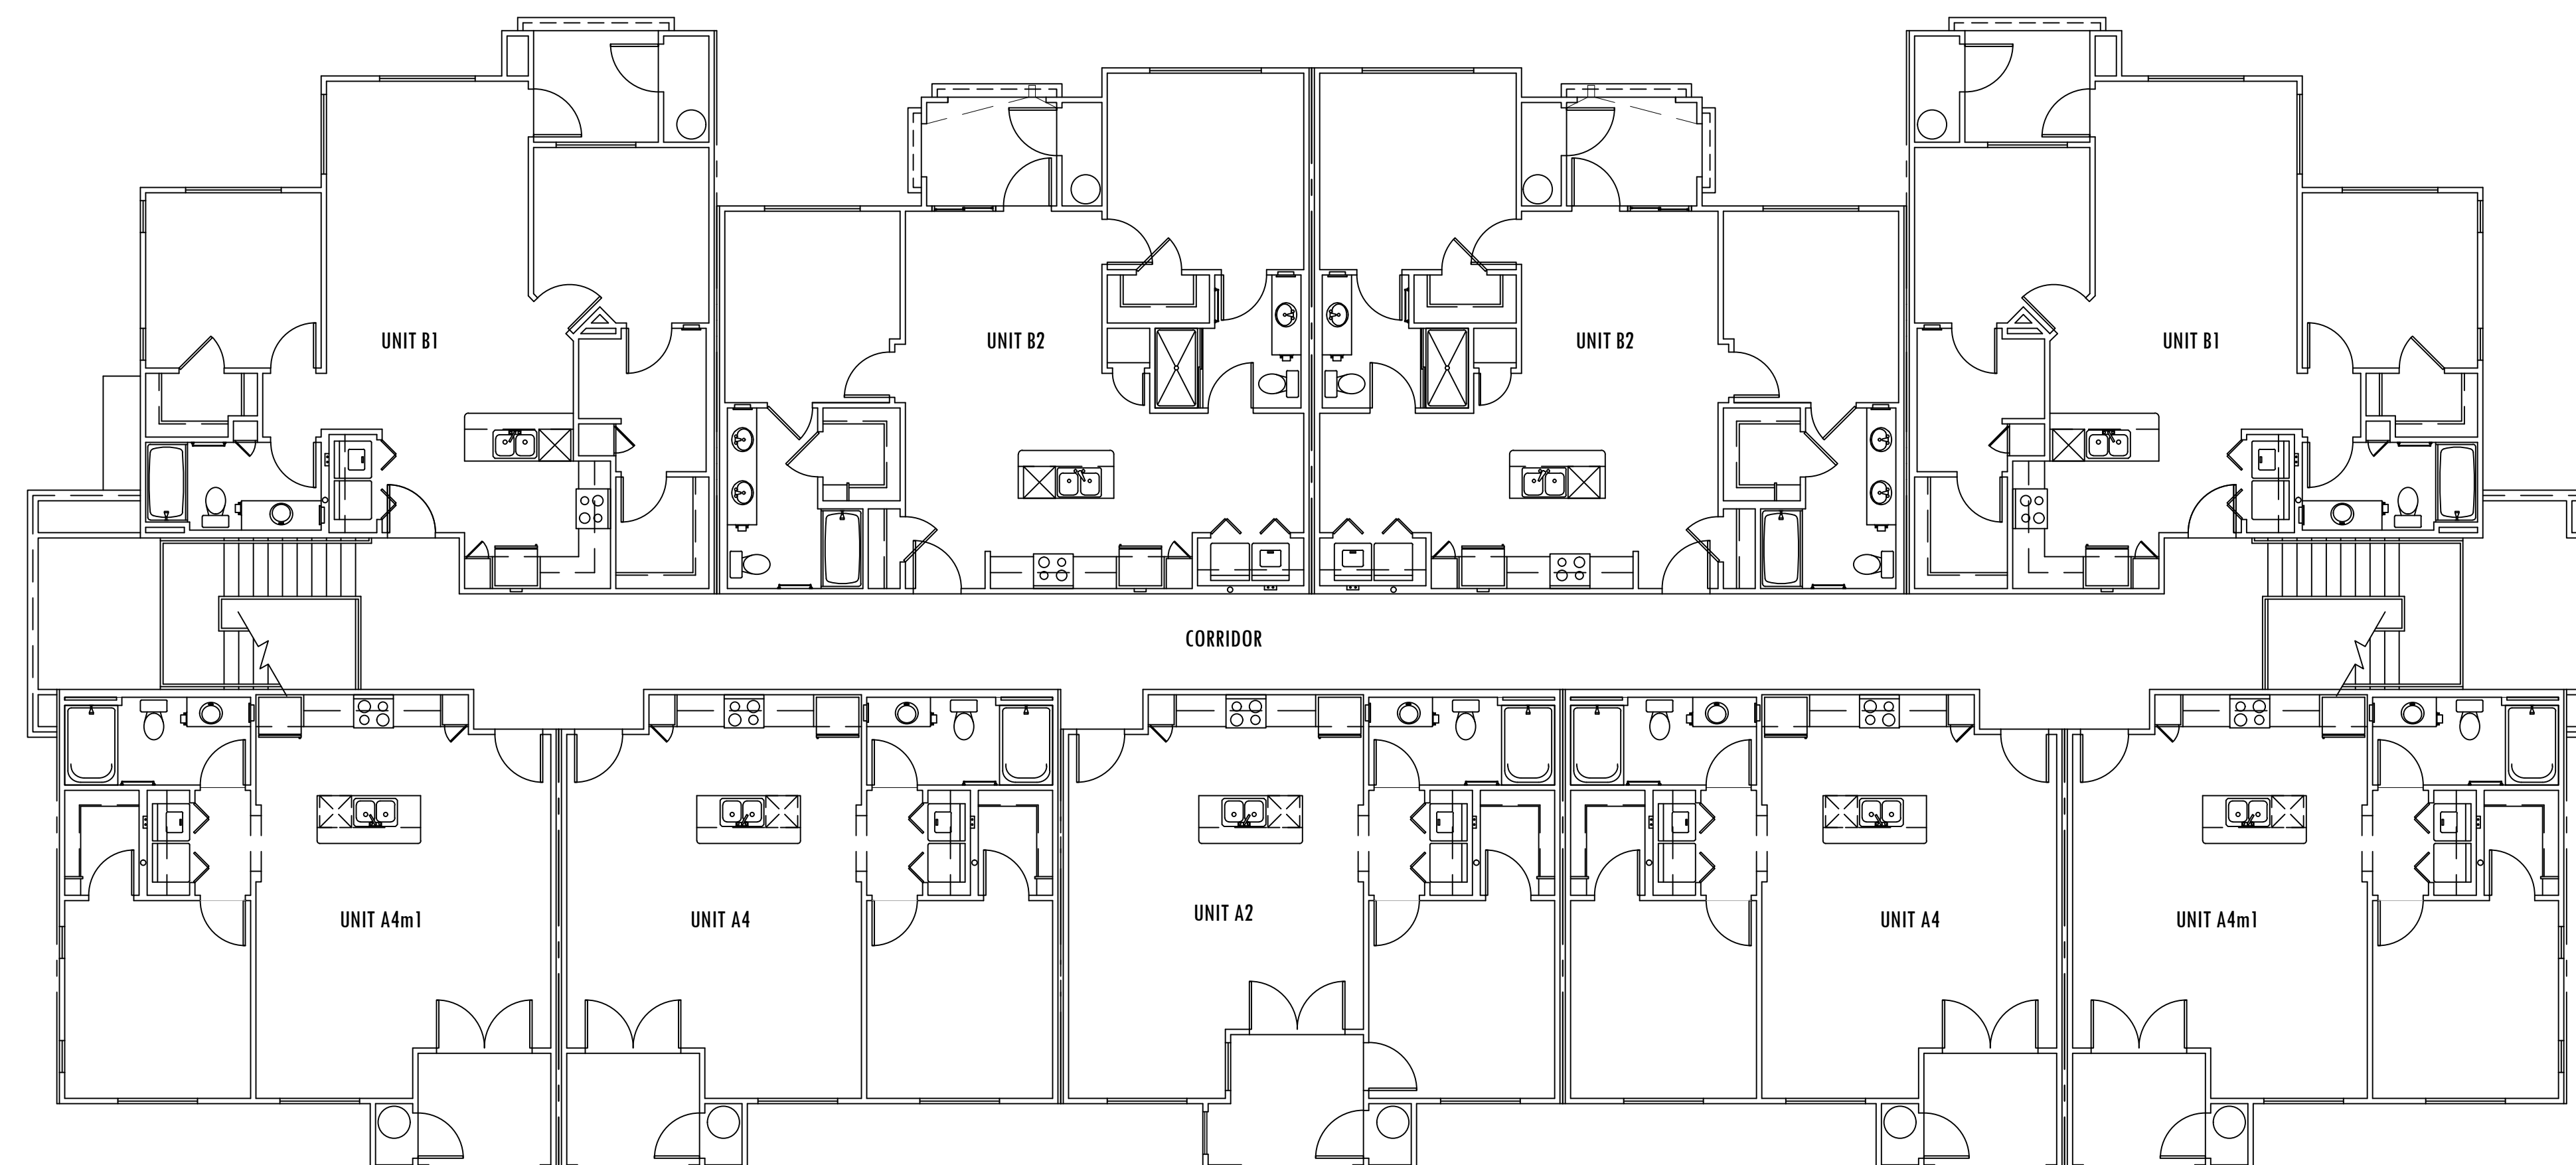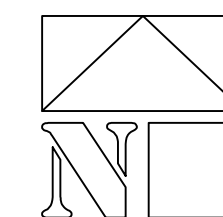

BUILDING TYPE 1 - LEVEL 3

TOTAL AREA: 9,422 S.F.

0' 4' 8' 16'
SCALE: 1/8" = 1'-0"

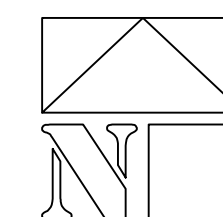

REVISIONS

DATE: FEBRUARY 20, 2019 ORB # 17-227

A3.12


BLDG. TYPE 1 FLOOR PLANS
LEVEL 3 & ROOF

AURA FLAGSTAFF APARTMENTS


151 W HIGH COUNTRY TRAIL
FLAGSTAFF, ARIZONA 86001



WorldHQ@ORBArch.com



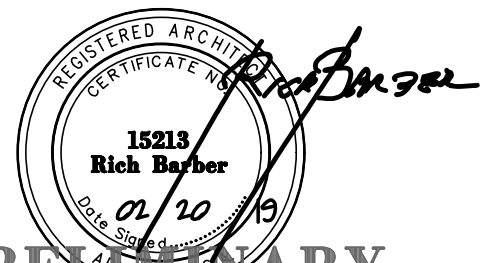


**PRELIMINARY
NOT FOR
CONSTRUCTION**

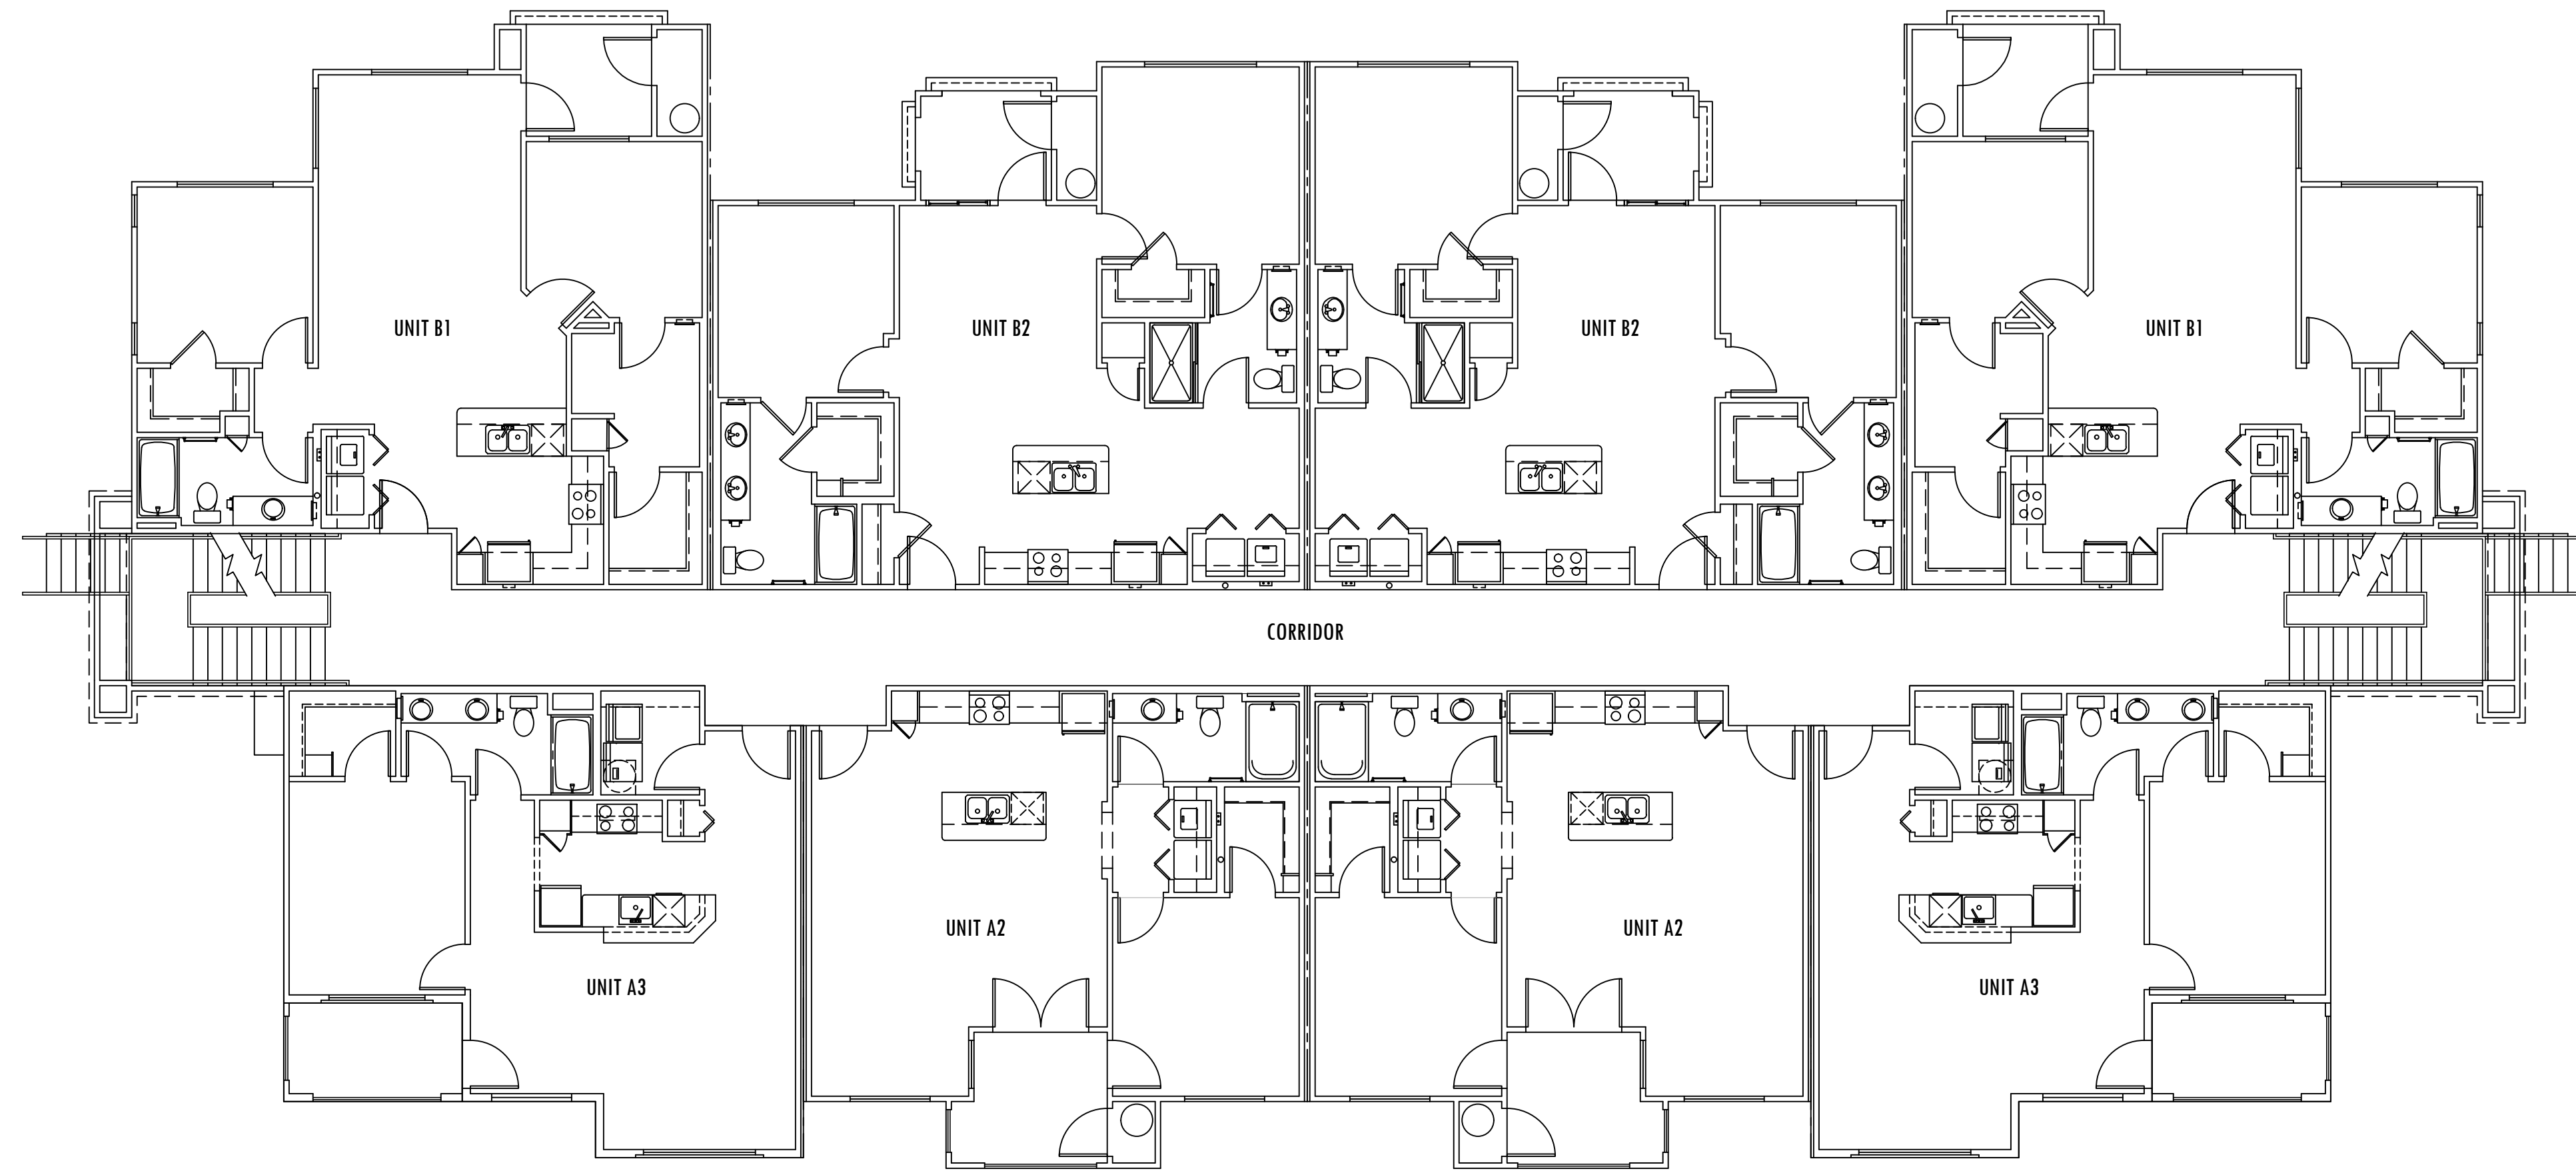



BUILDING TYPE 2 - LEVEL 2

TOTAL AREA: 8,625 S.F.

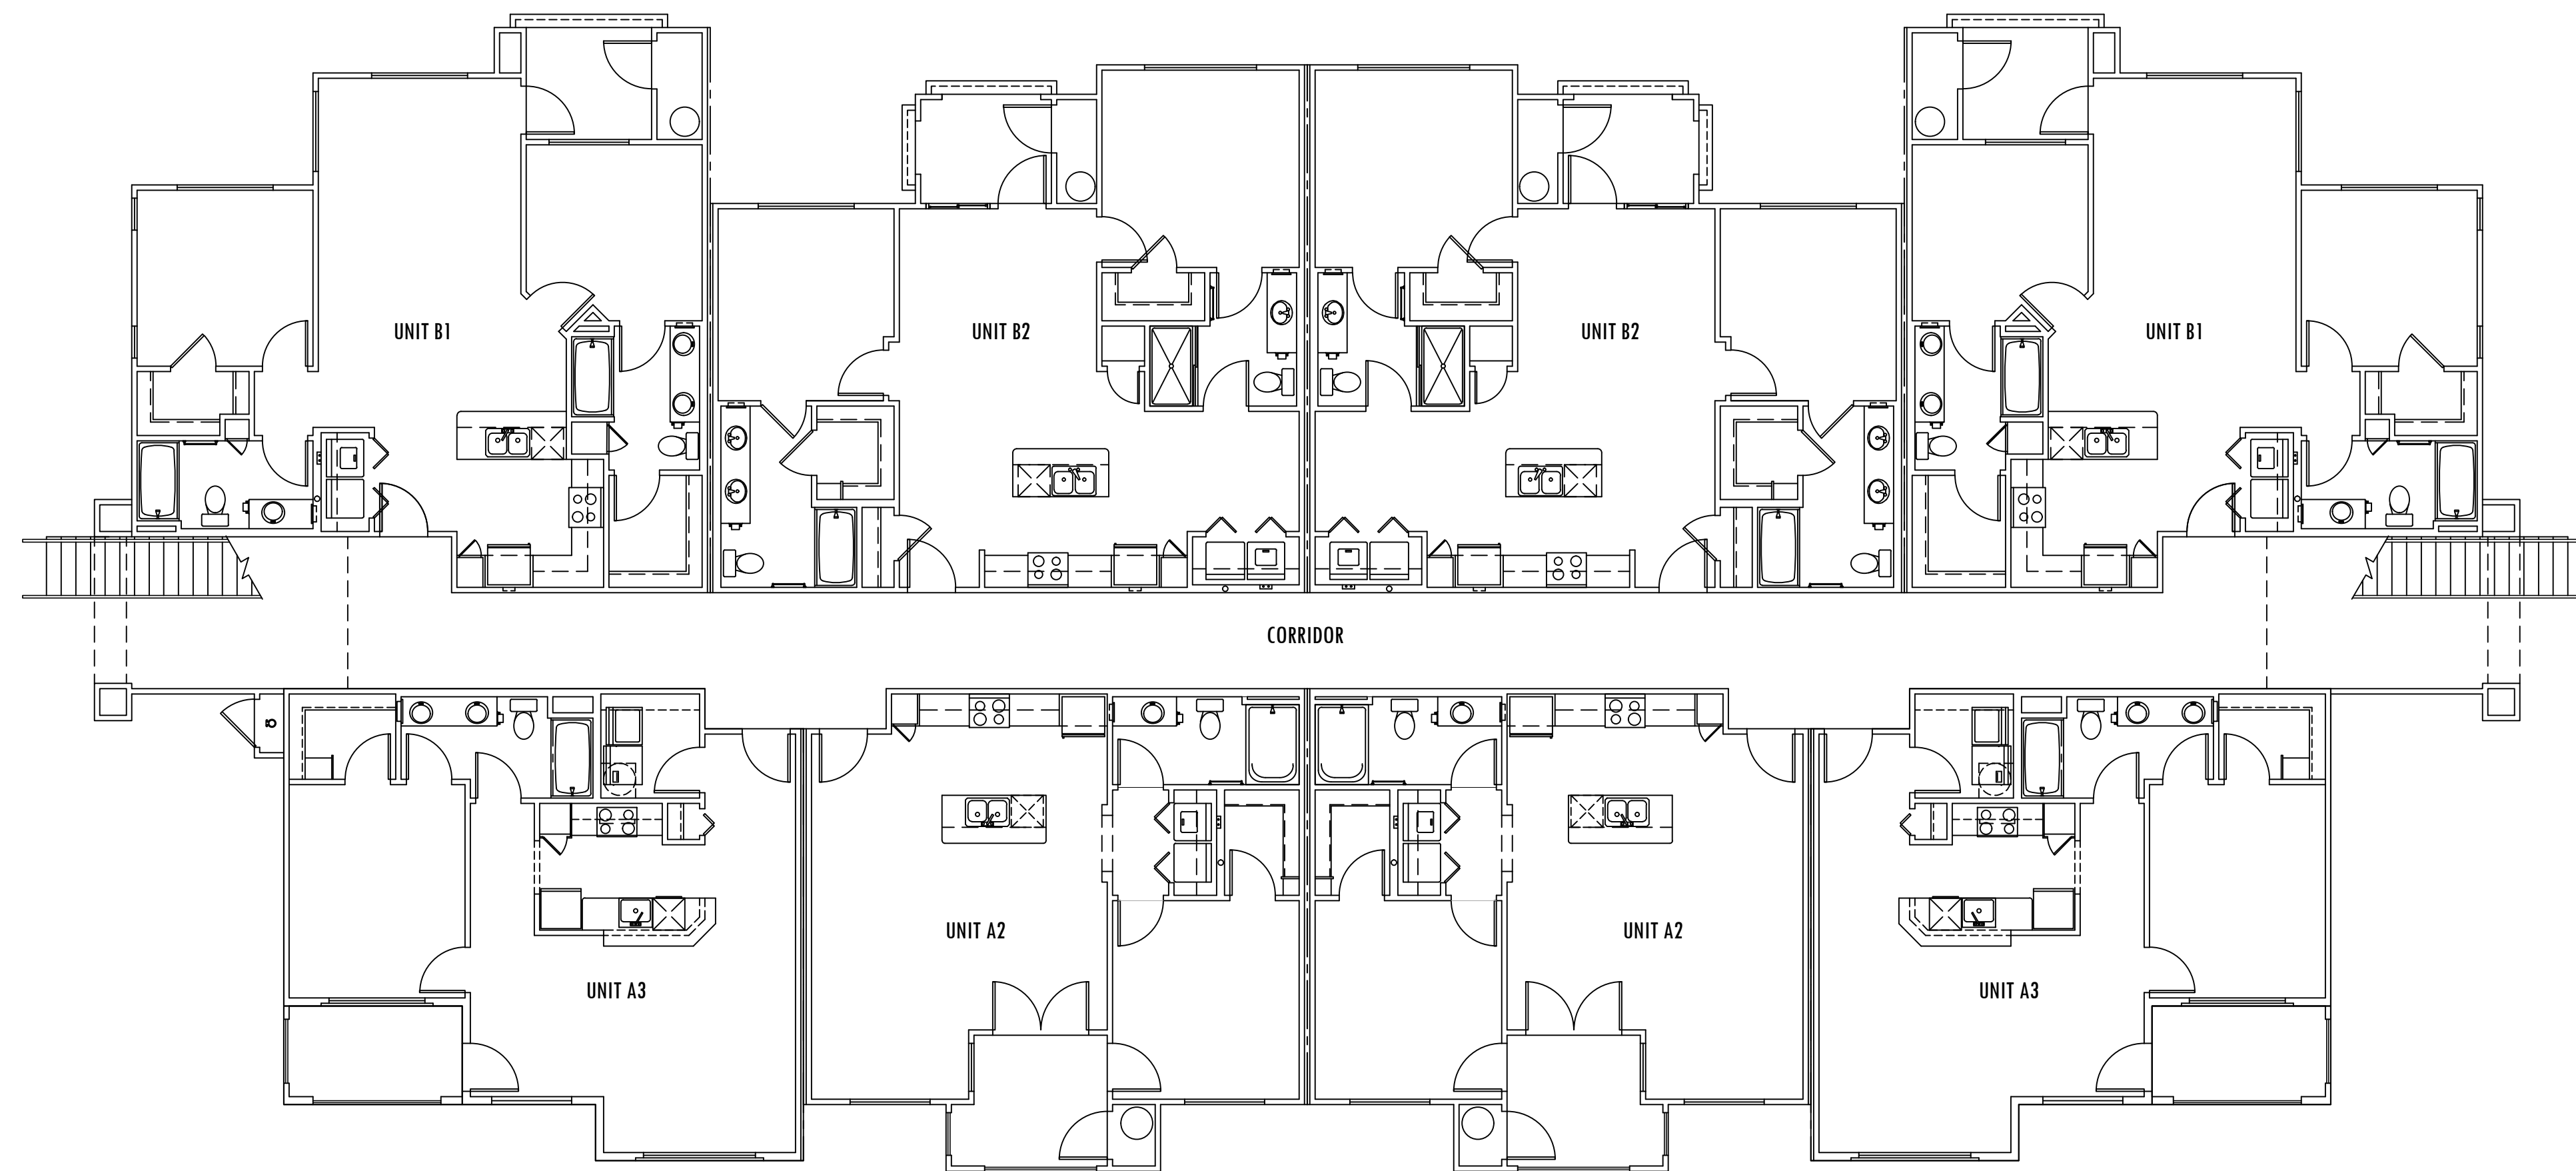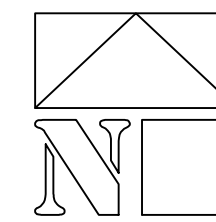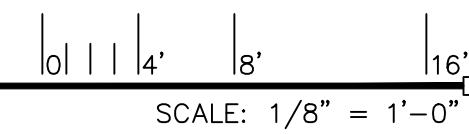

BUILDING TYPE 2 - LEVEL 1

TOTAL AREA: 8,695 S.F.

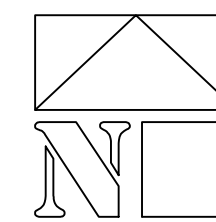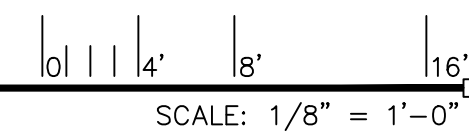

REVISIONS

△	
△	
△	
△	
△	

DATE: FEBRUARY 20, 2019 ORB # 17-227

A3.21


BLDG. TYPE 2 FLOOR PLANS
LEVEL 1 & 2

AURA FLAGSTAFF APARTMENTS


151 W HIGH COUNTRY TRAIL
FLAGSTAFF, ARIZONA 86001






WorldHQ@ORBArch.com

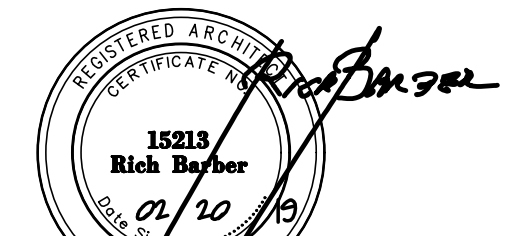

**PRELIMINARY
NOT FOR
CONSTRUCTION**


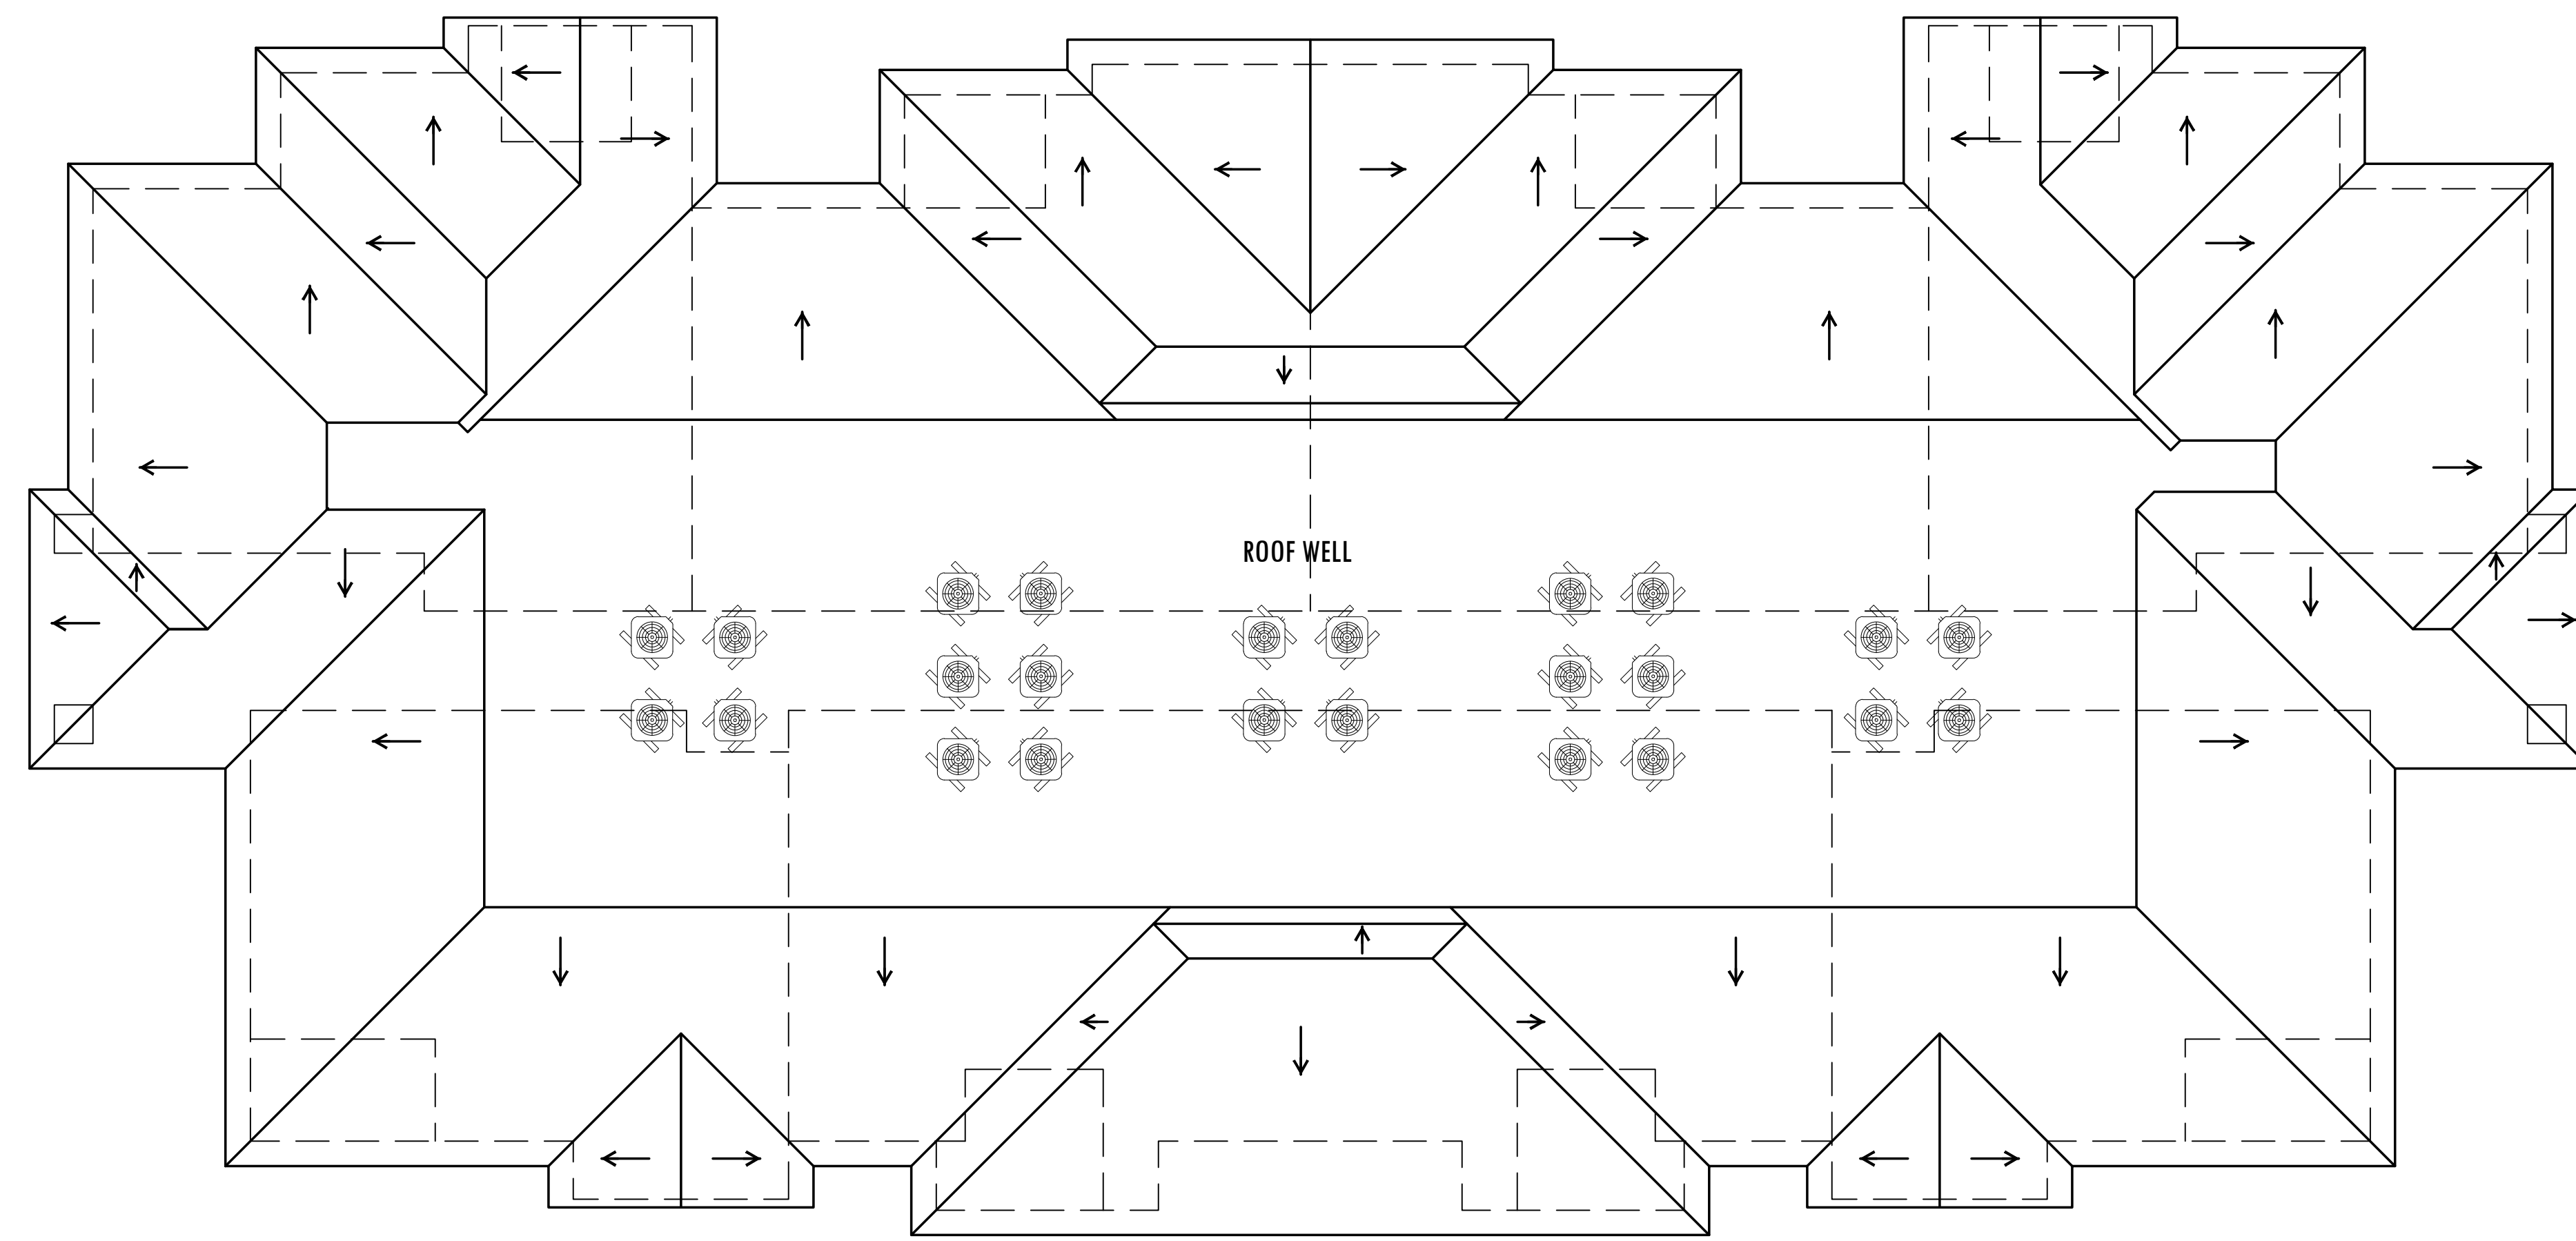


BUILDING TYPE 2 - ROOF

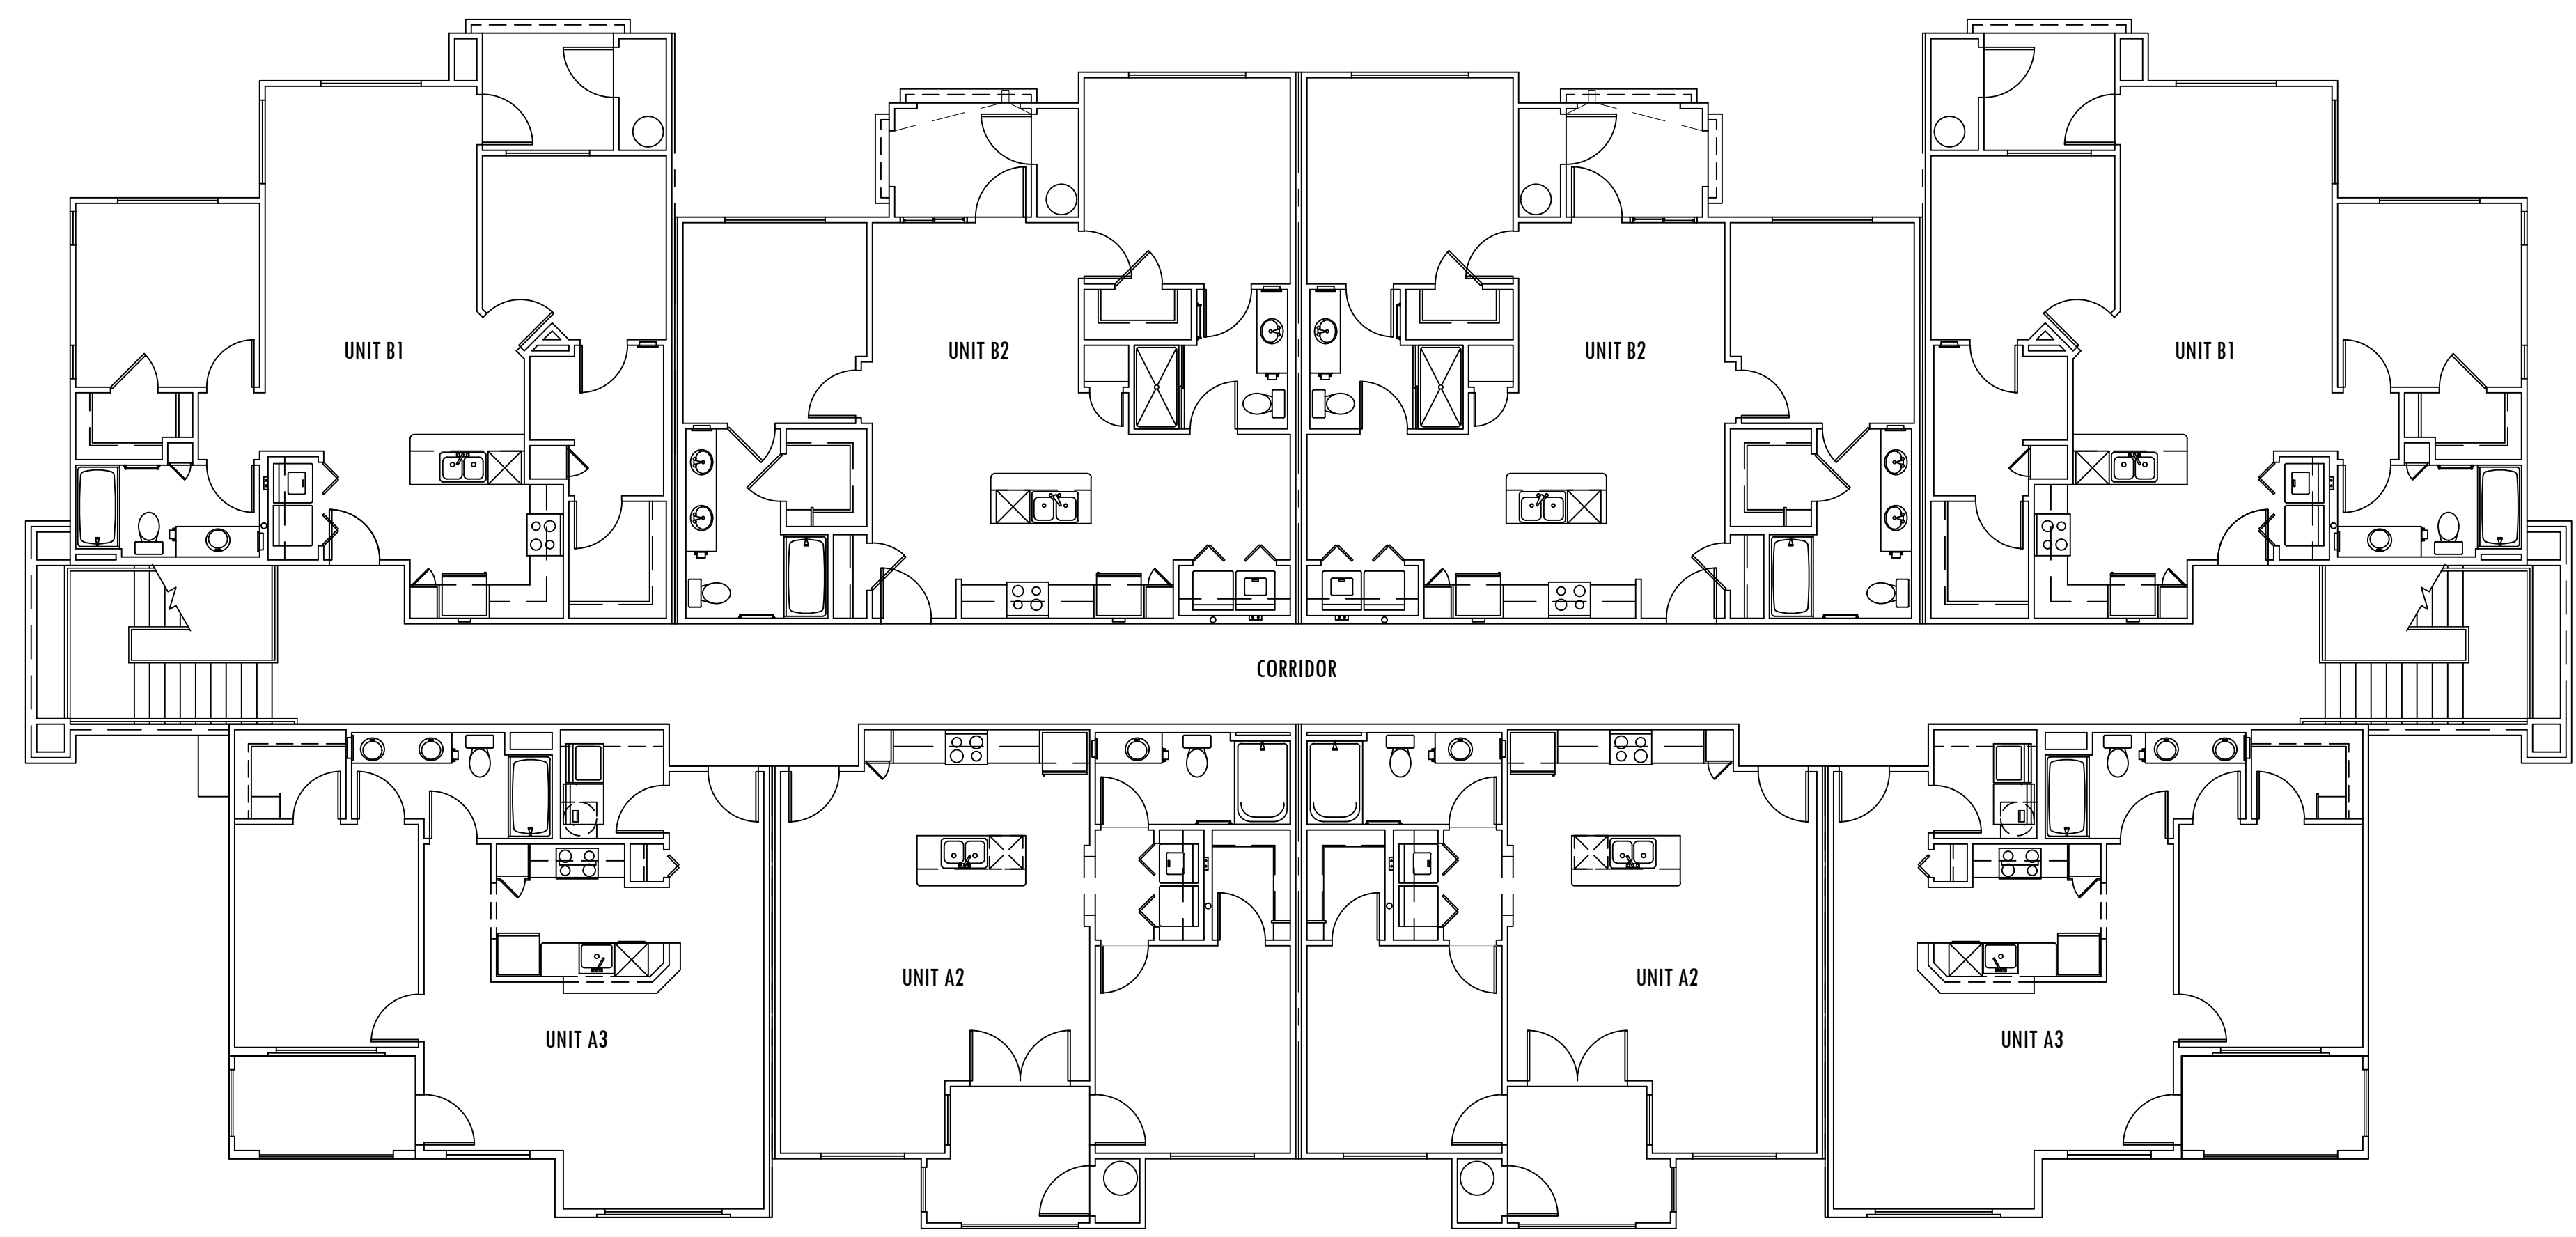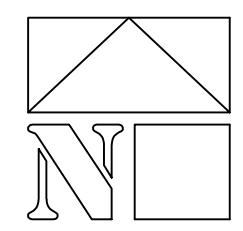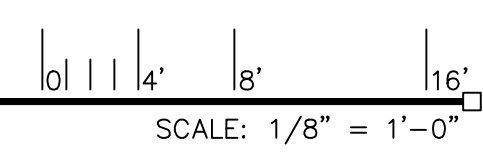

BUILDING TYPE 2 - LEVEL 3

TOTAL AREA: 8,613 S.F.

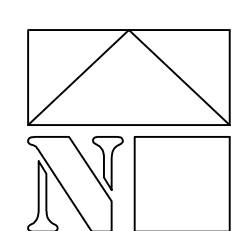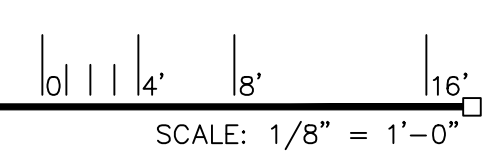

REVISIONS


▲	
▲	
▲	
▲	
▲	

DATE: FEBRUARY 20, 2019 ORB # 17-227

A3.22

BLDG. TYPE 2 FLOOR PLANS
LEVEL 3 & ROOF


FILE: \\ORBS\2016-17-227_TRC_Flagstaff_Apartments\CAD_Files\Preliminary\17227_A3.23_Bldg_2m-Level 1 & 2.dwg USER:raa DATE:Mar. 15 2019 TIME: 03:38 pm

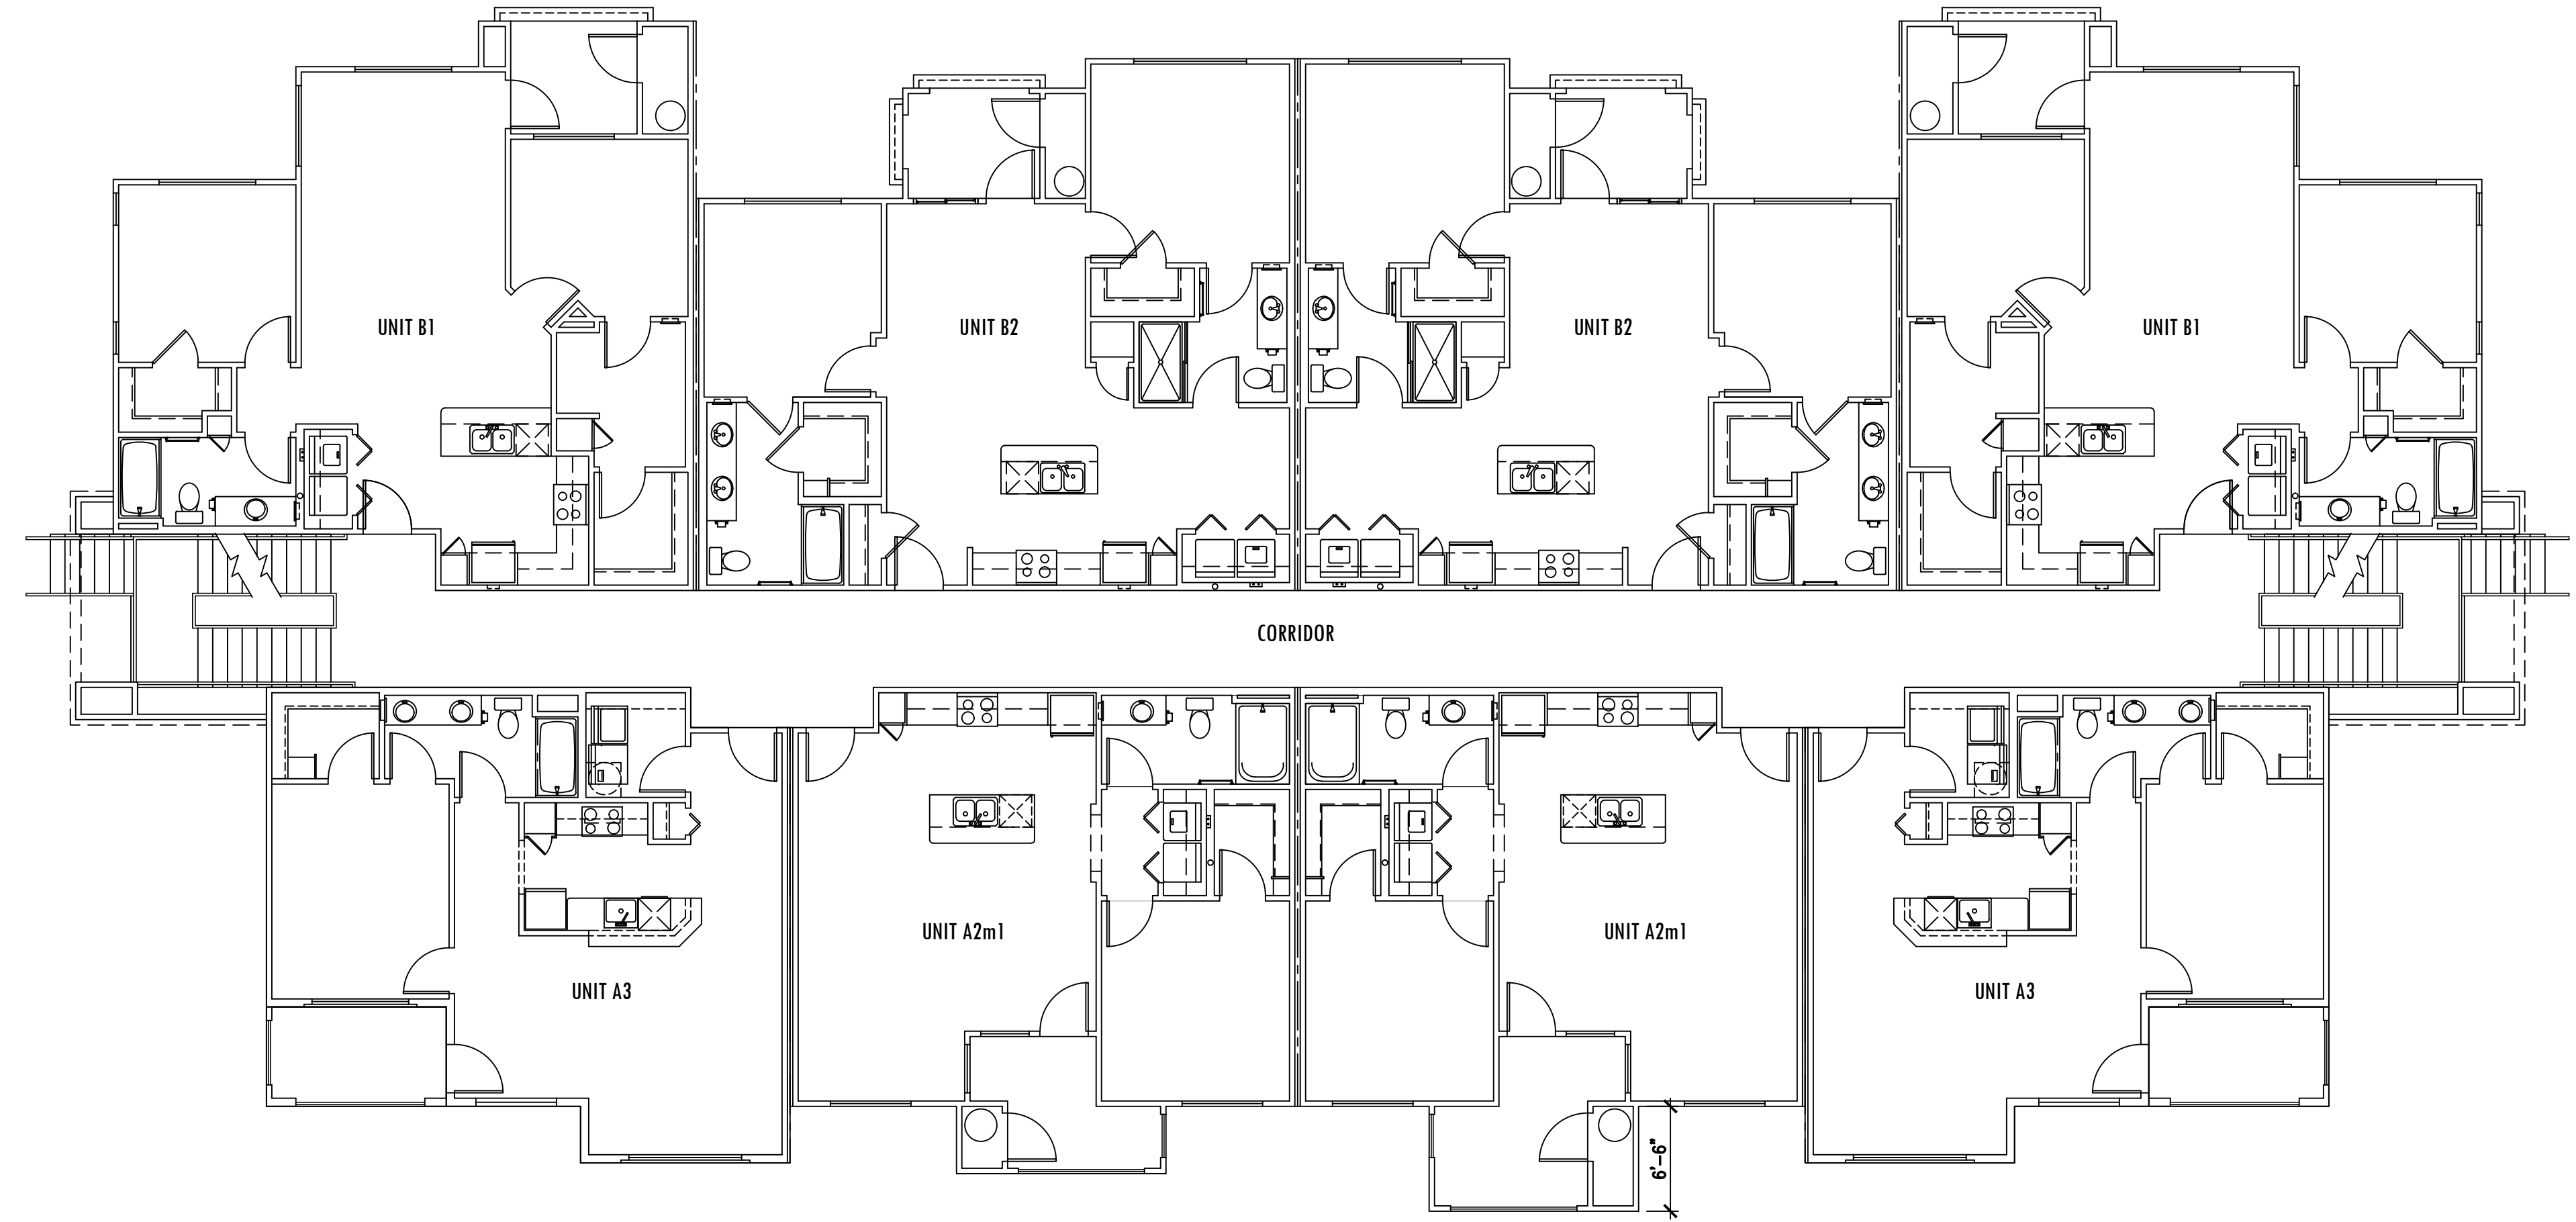

BUILDING TYPE 2m - LEVEL 2

TOTAL AREA: 8,652 S.F.

SCALE: 1/8" = 1'-0"

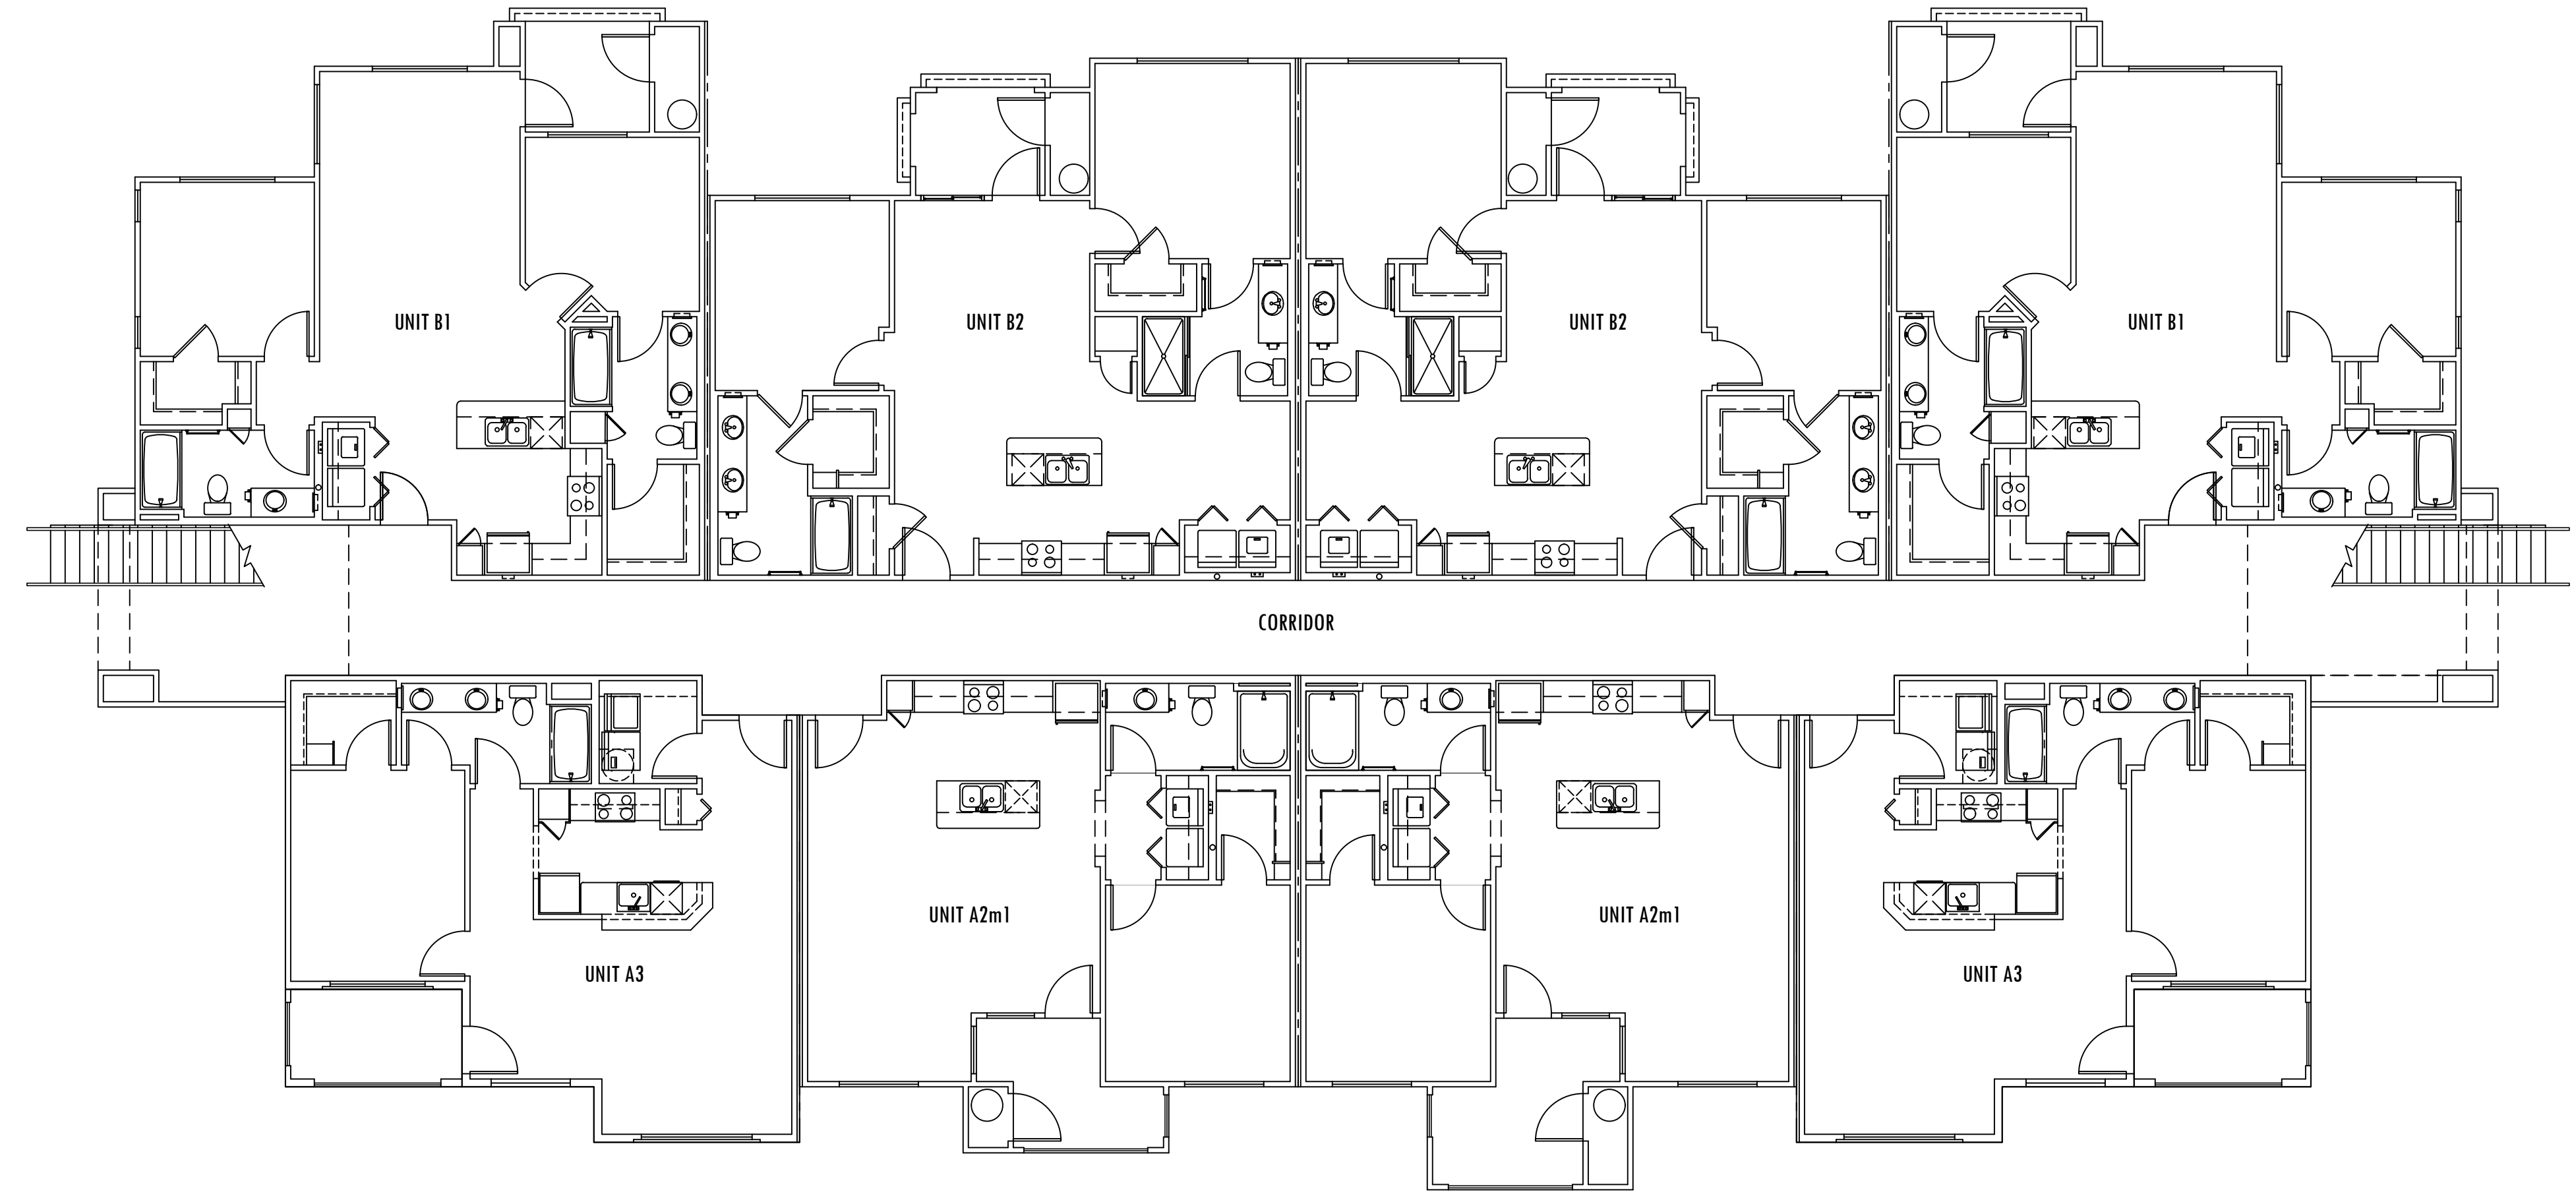

BUILDING TYPE 2m - LEVEL 1

TOTAL AREA: 8,908 S.F.


SCALE: 1/8" = 1'-0"

AURA FLAGSTAFF APARTMENTS

151 W HIGH COUNTRY TRAIL
FLAGSTAFF, ARIZONA 86001



WorldHQ@ORBArch.com

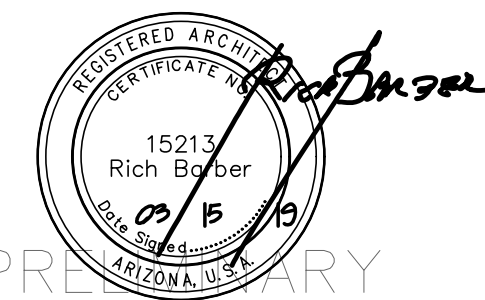

PRELIMINARY
NOT FOR
CONSTRUCTION

REVISIONS

▲	
▲	
▲	
▲	
▲	

DATE: MARCH 15, 2019 ORB # 17-227

A3.23


BUILDING TYPE 2m
LEVEL 1 & 2 FLOOR PLANS

AURA FLAGSTAFF APARTMENTS


151 W HIGH COUNTRY TRAIL
FLAGSTAFF, ARIZONA 86001






WorldHQ@ORBArch.com

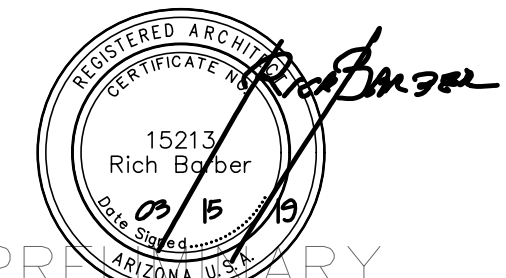

PRELIMINARY
NOT FOR
CONSTRUCTION


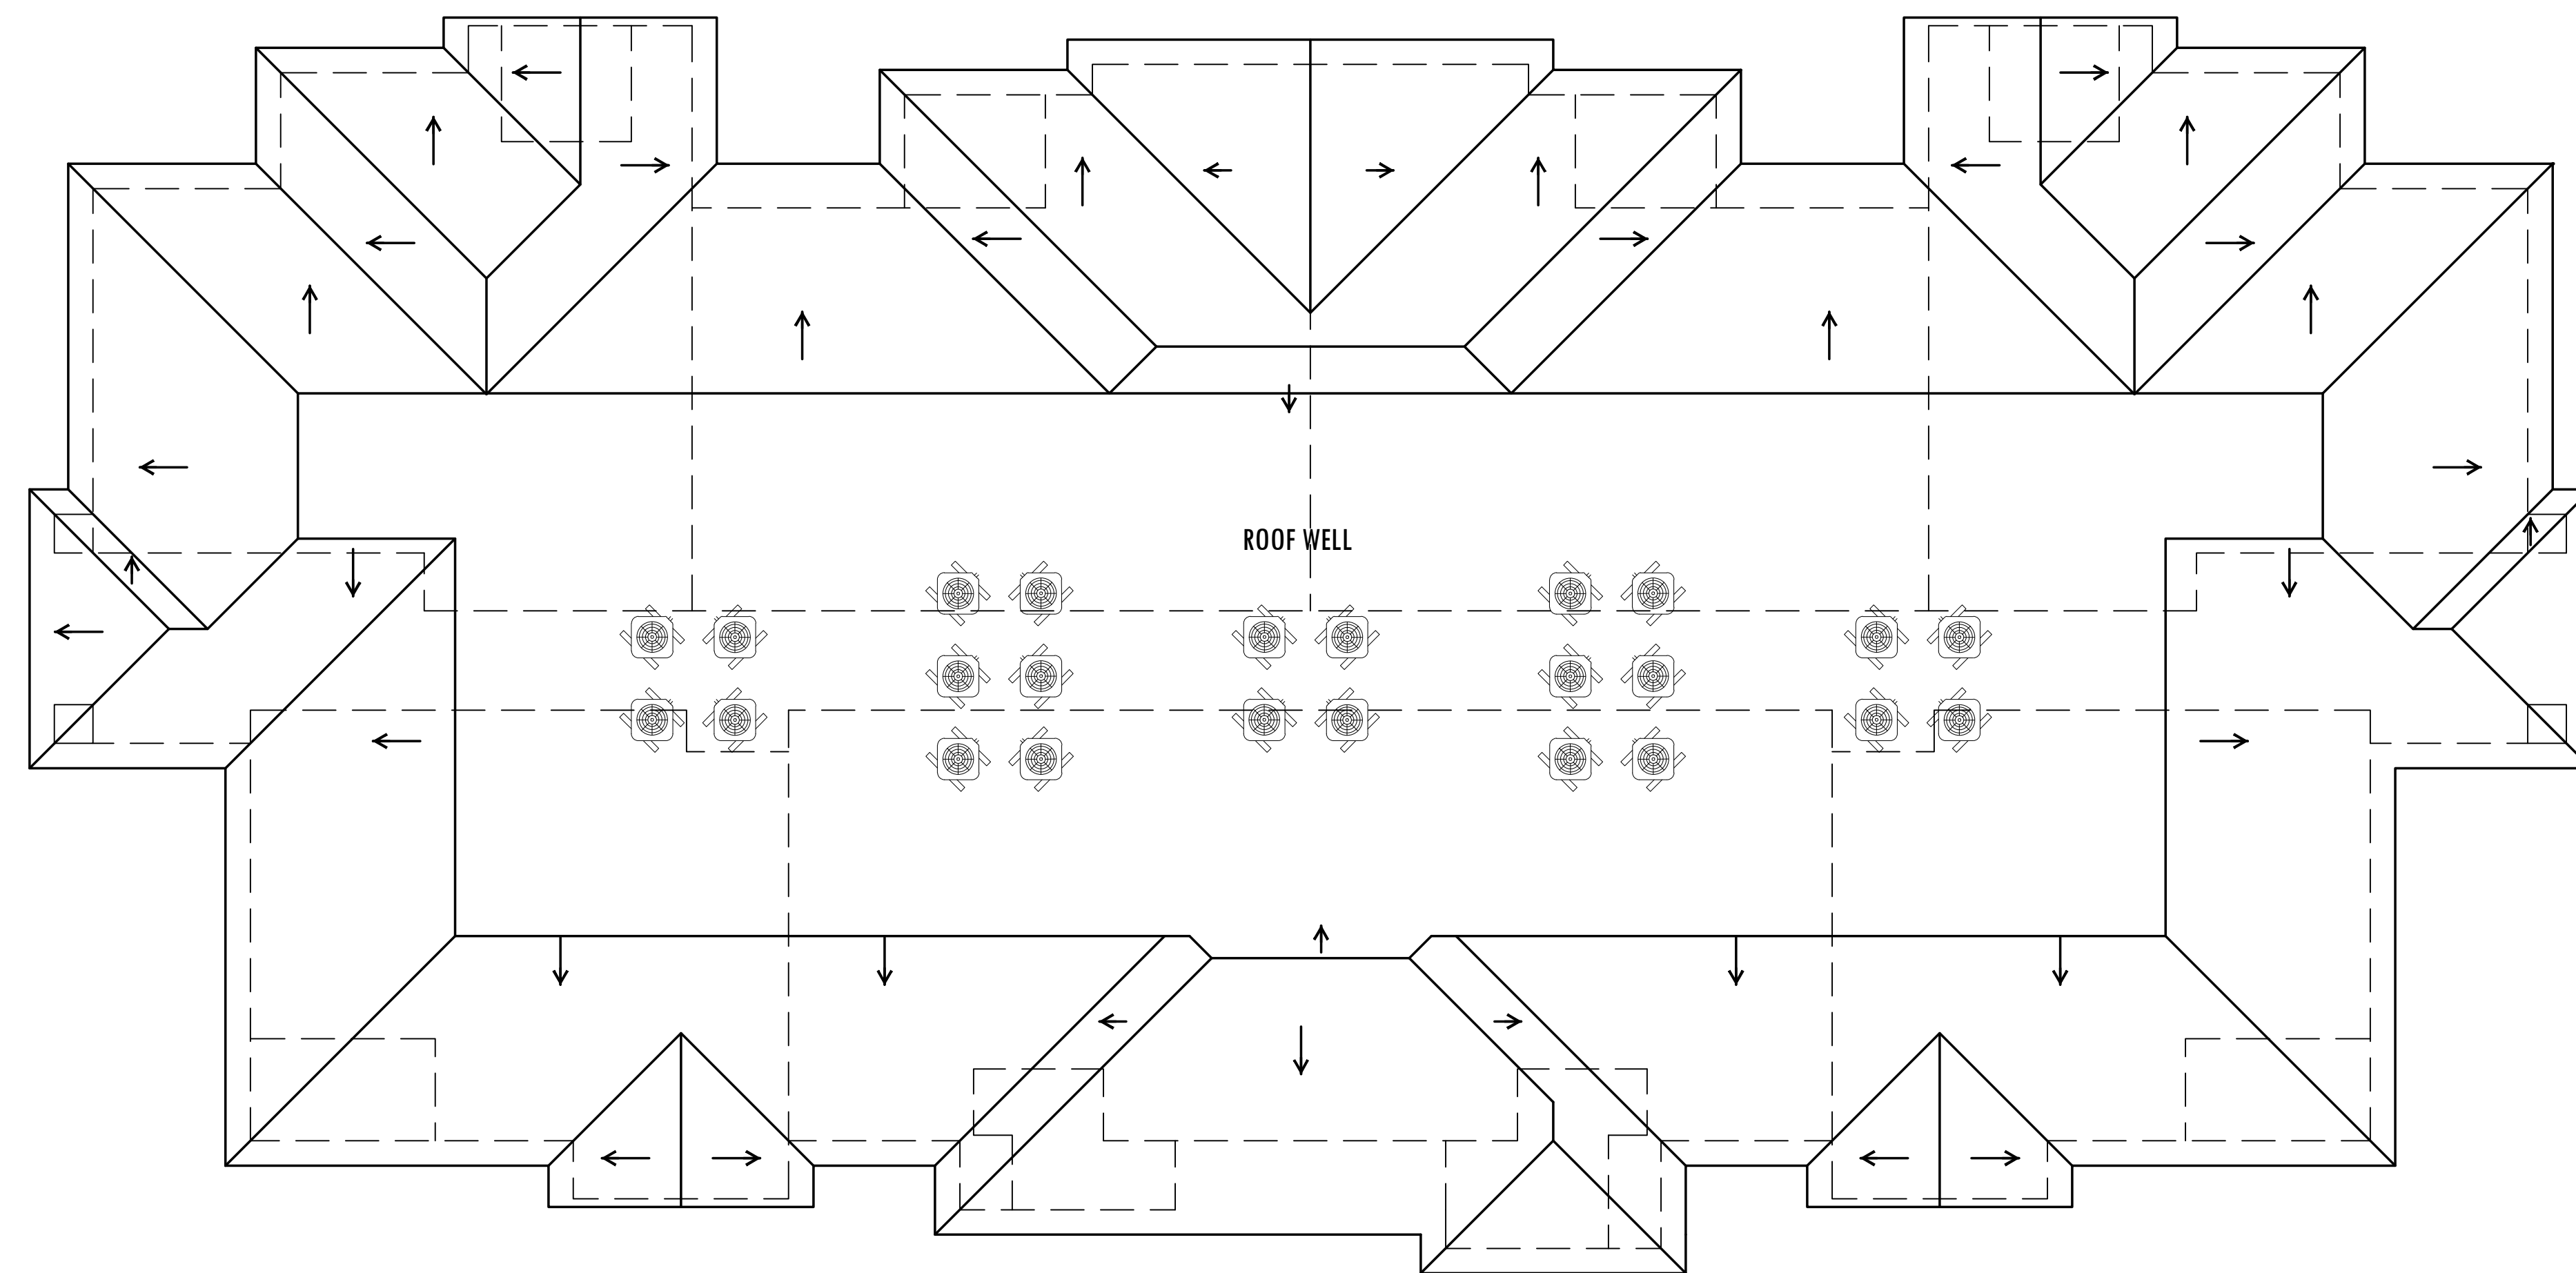


BUILDING TYPE 2m - ROOF

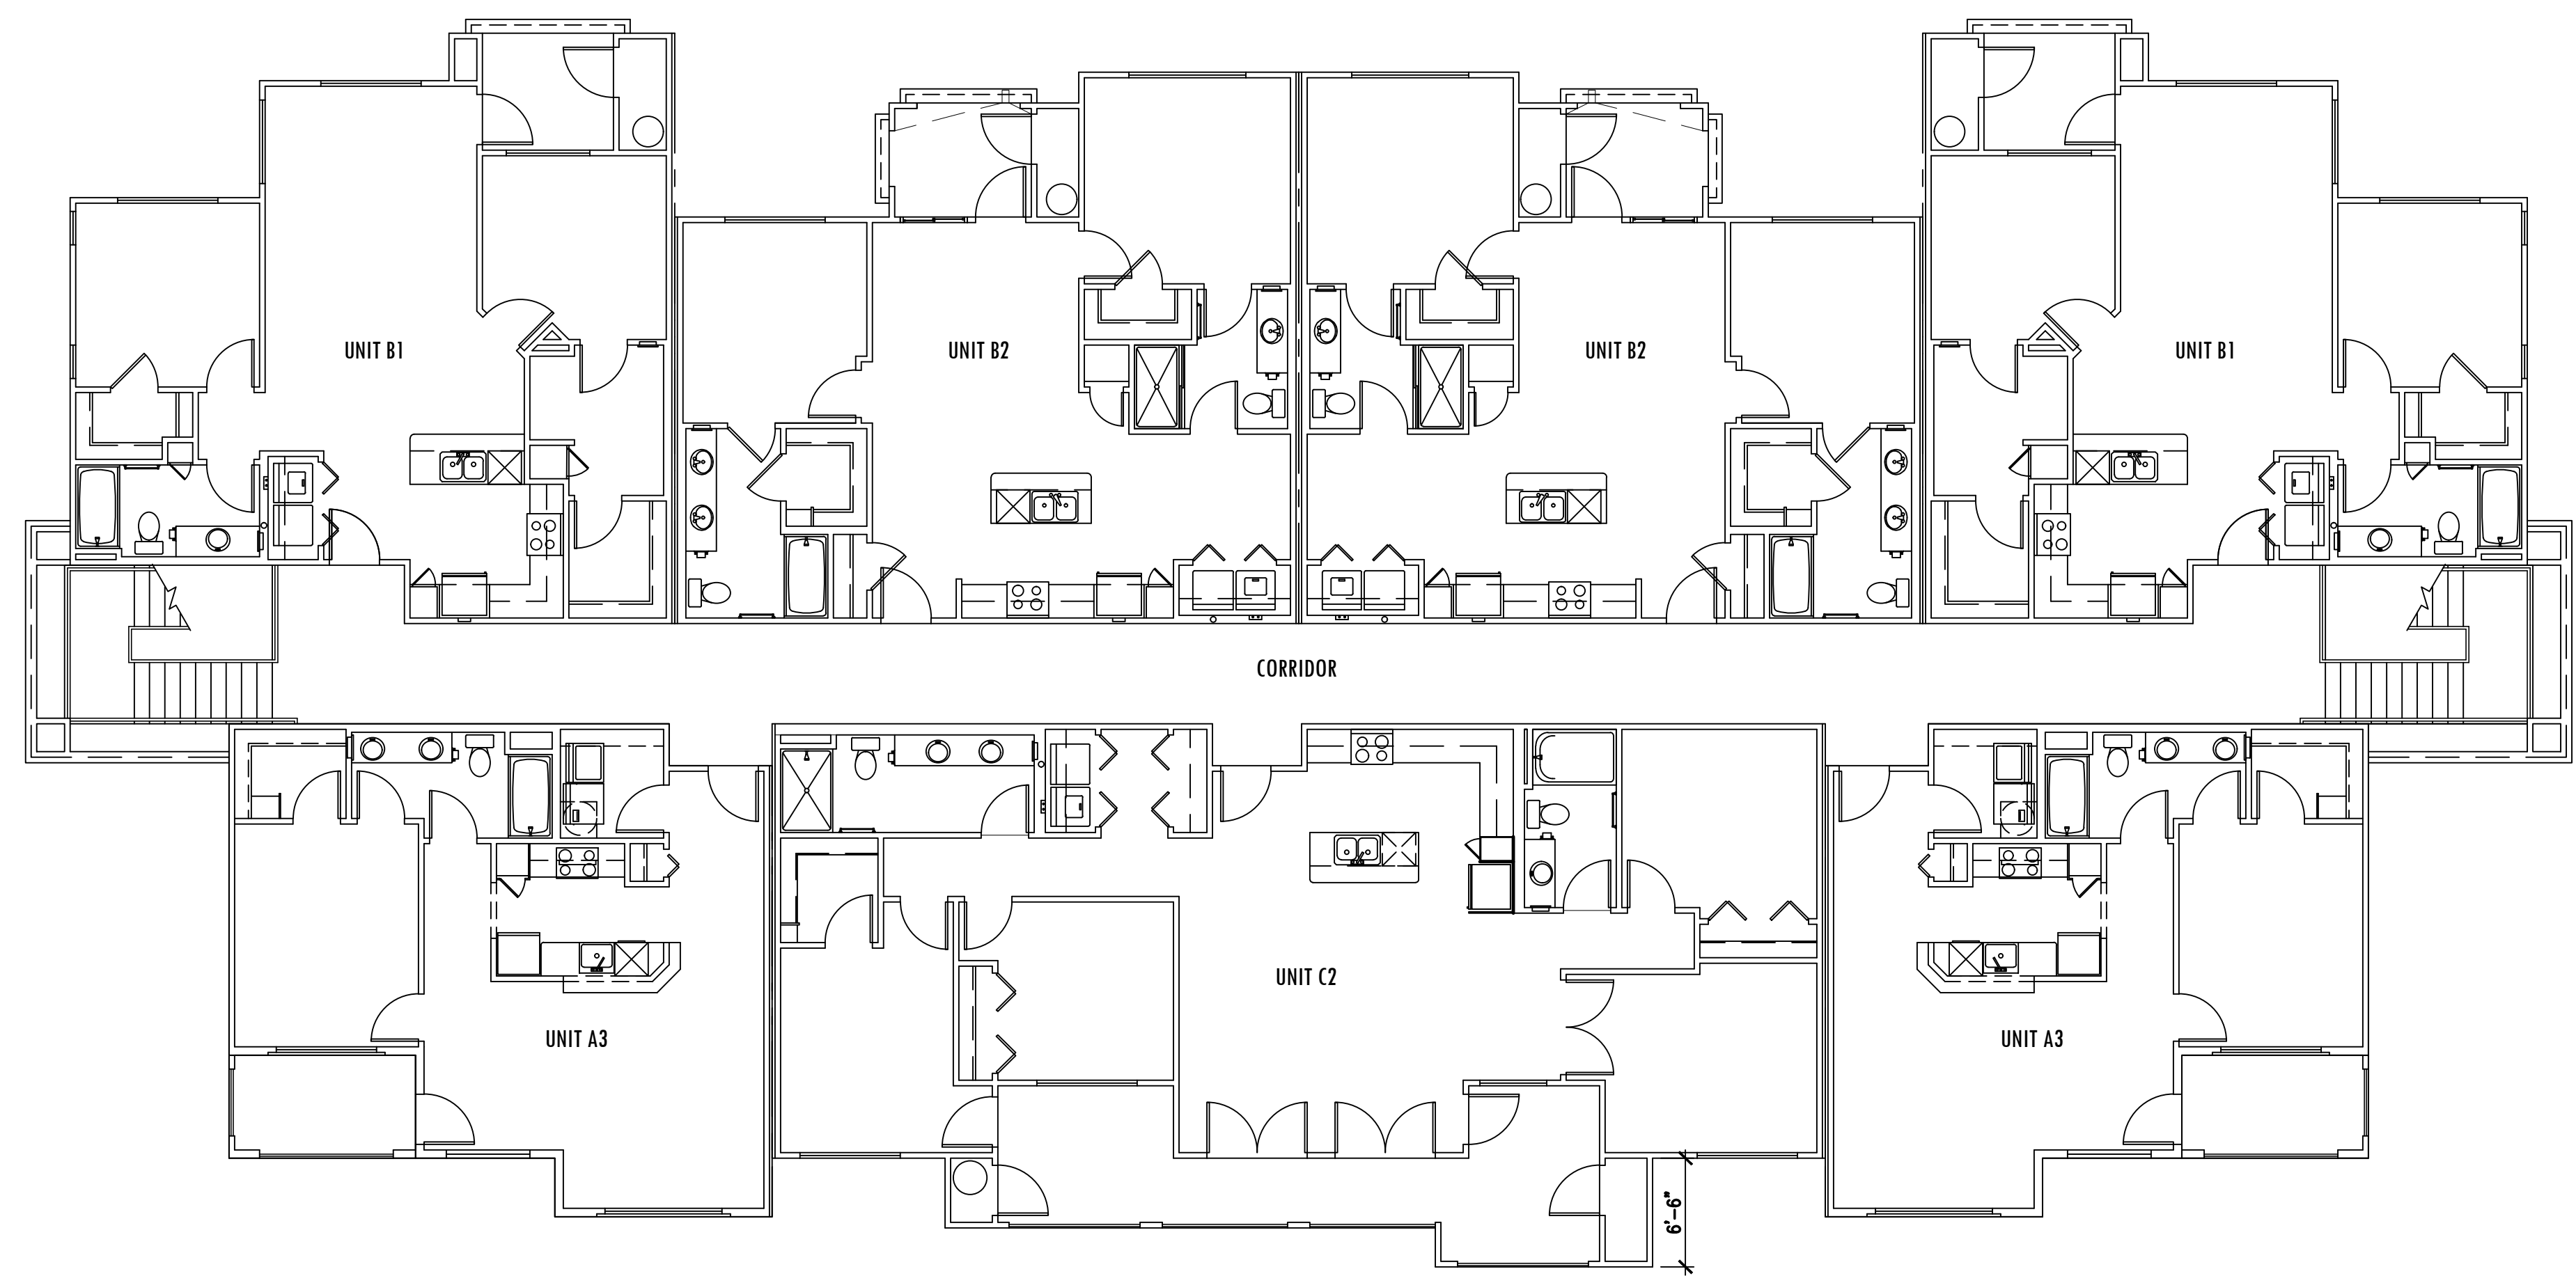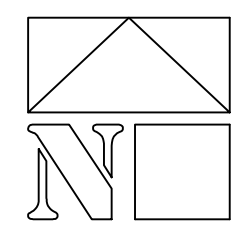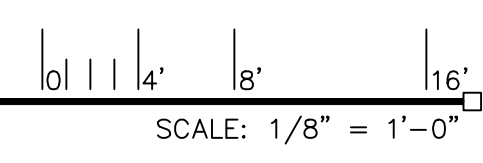

BUILDING TYPE 2m - LEVEL 3

TOTAL AREA: 8,720 S.F.

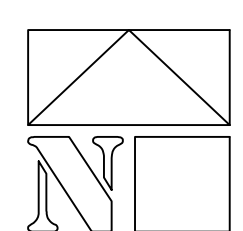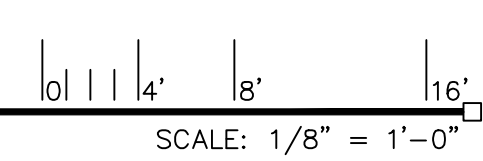

REVISIONS

DATE: MARCH 15, 2019 ORB # 17-227

A3.24


BUILDING TYPE 2m
LEVEL 3 & ROOF PLAN

AURA FLAGSTAFF APARTMENTS


151 W HIGH COUNTRY TRAIL
FLAGSTAFF, ARIZONA 86001



WorldHQ@ORBArch.com



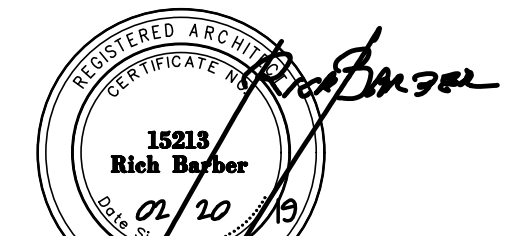


**PRELIMINARY
NOT FOR
CONSTRUCTION**

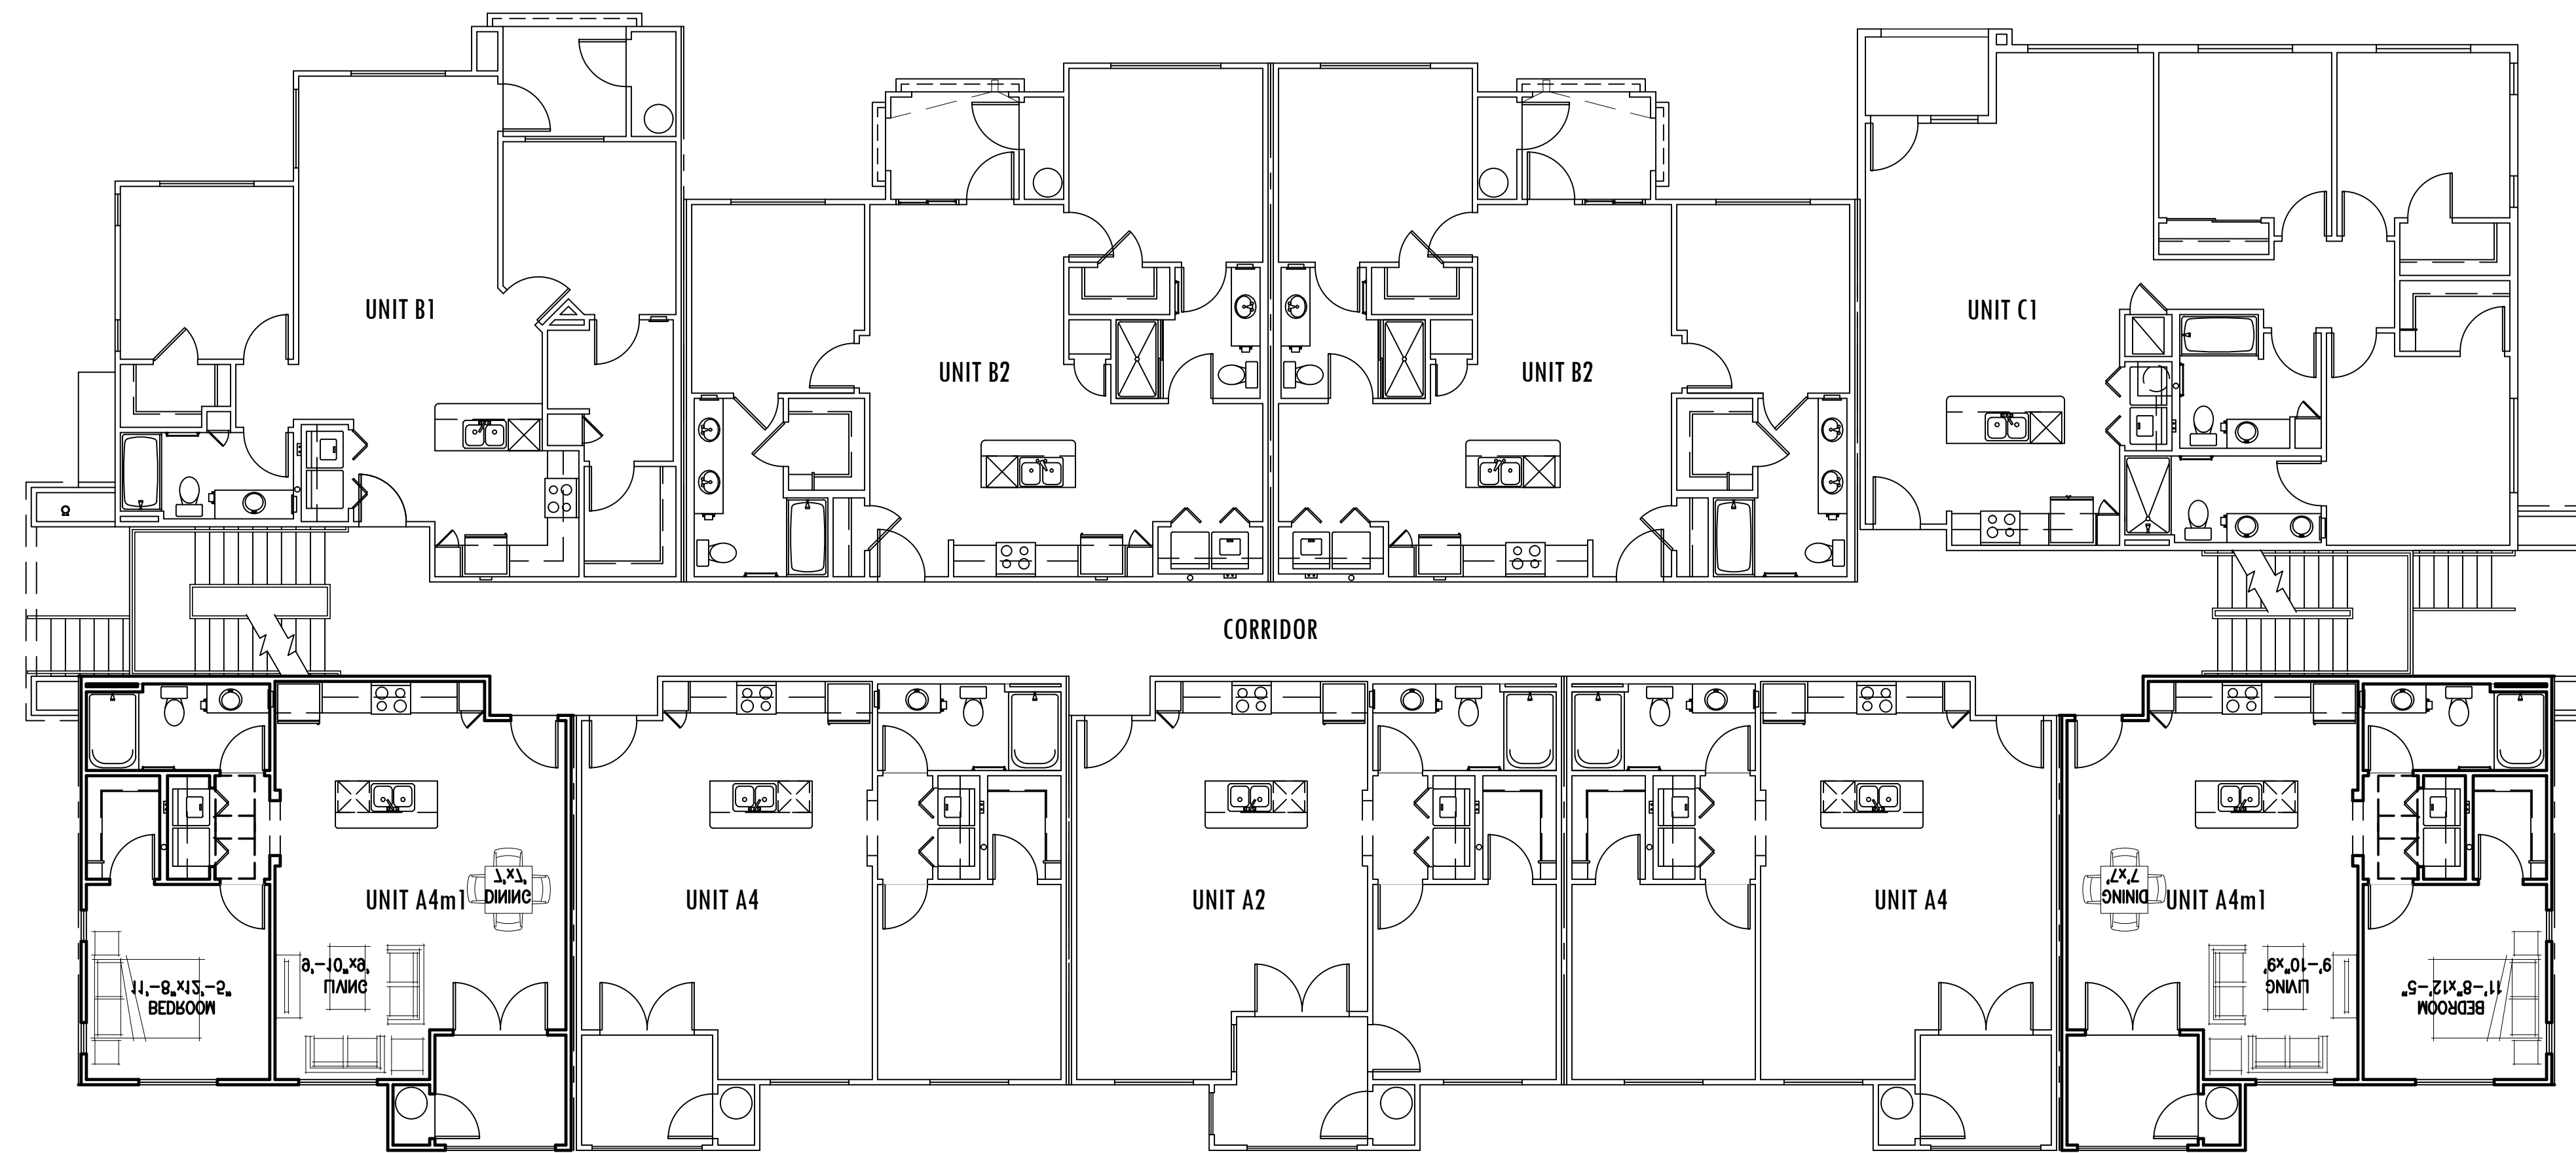


BUILDING TYPE 3 - LEVEL 2

TOTAL AREA: 9,748 S.F.

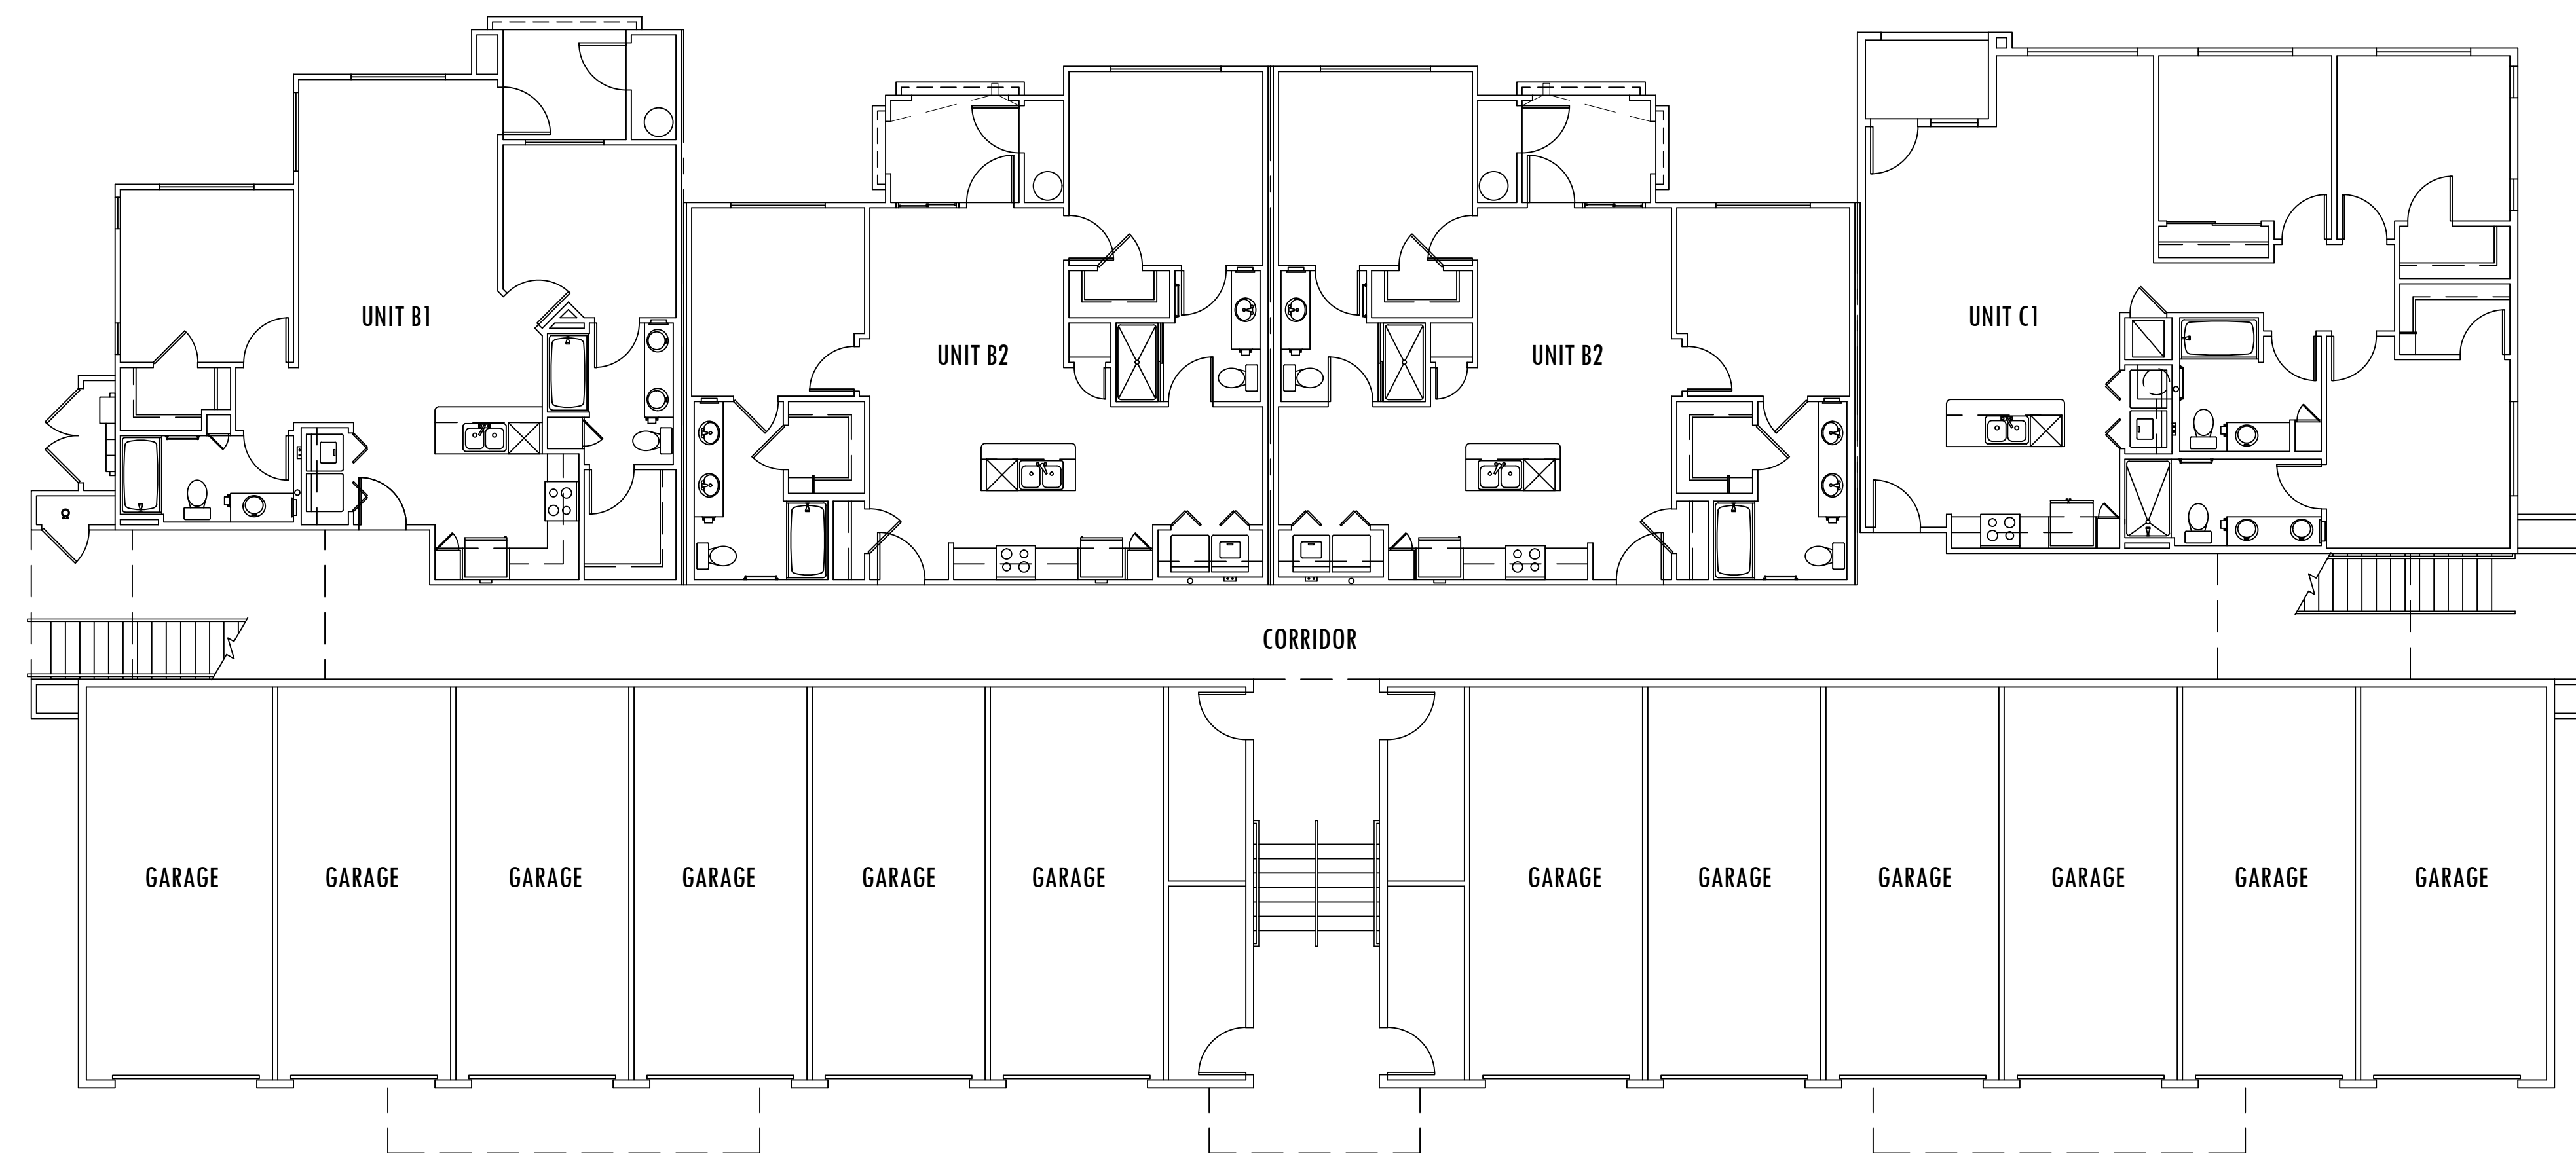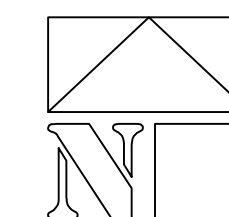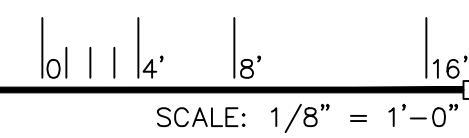

BUILDING TYPE 3 - LEVEL 1

TOTAL AREA: 9,820 S.F.

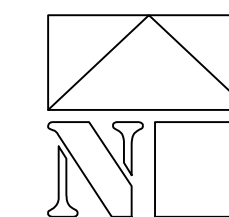

REVISIONS

DATE: FEBRUARY 20, 2019 ORB # 17-227

A3.31


BLDG. TYPE 3 FLOOR PLANS
LEVEL 1 & LEVEL 2

AURA FLAGSTAFF APARTMENTS


151 W HIGH COUNTRY TRAIL
FLAGSTAFF, ARIZONA 86001



WorldHQ@ORBArch.com


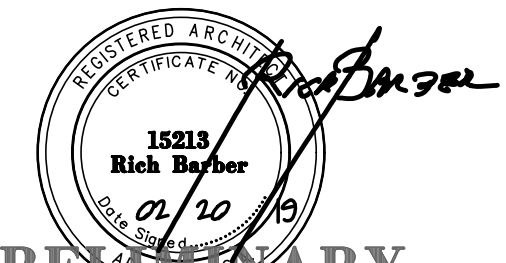


**PRELIMINARY
NOT FOR
CONSTRUCTION**

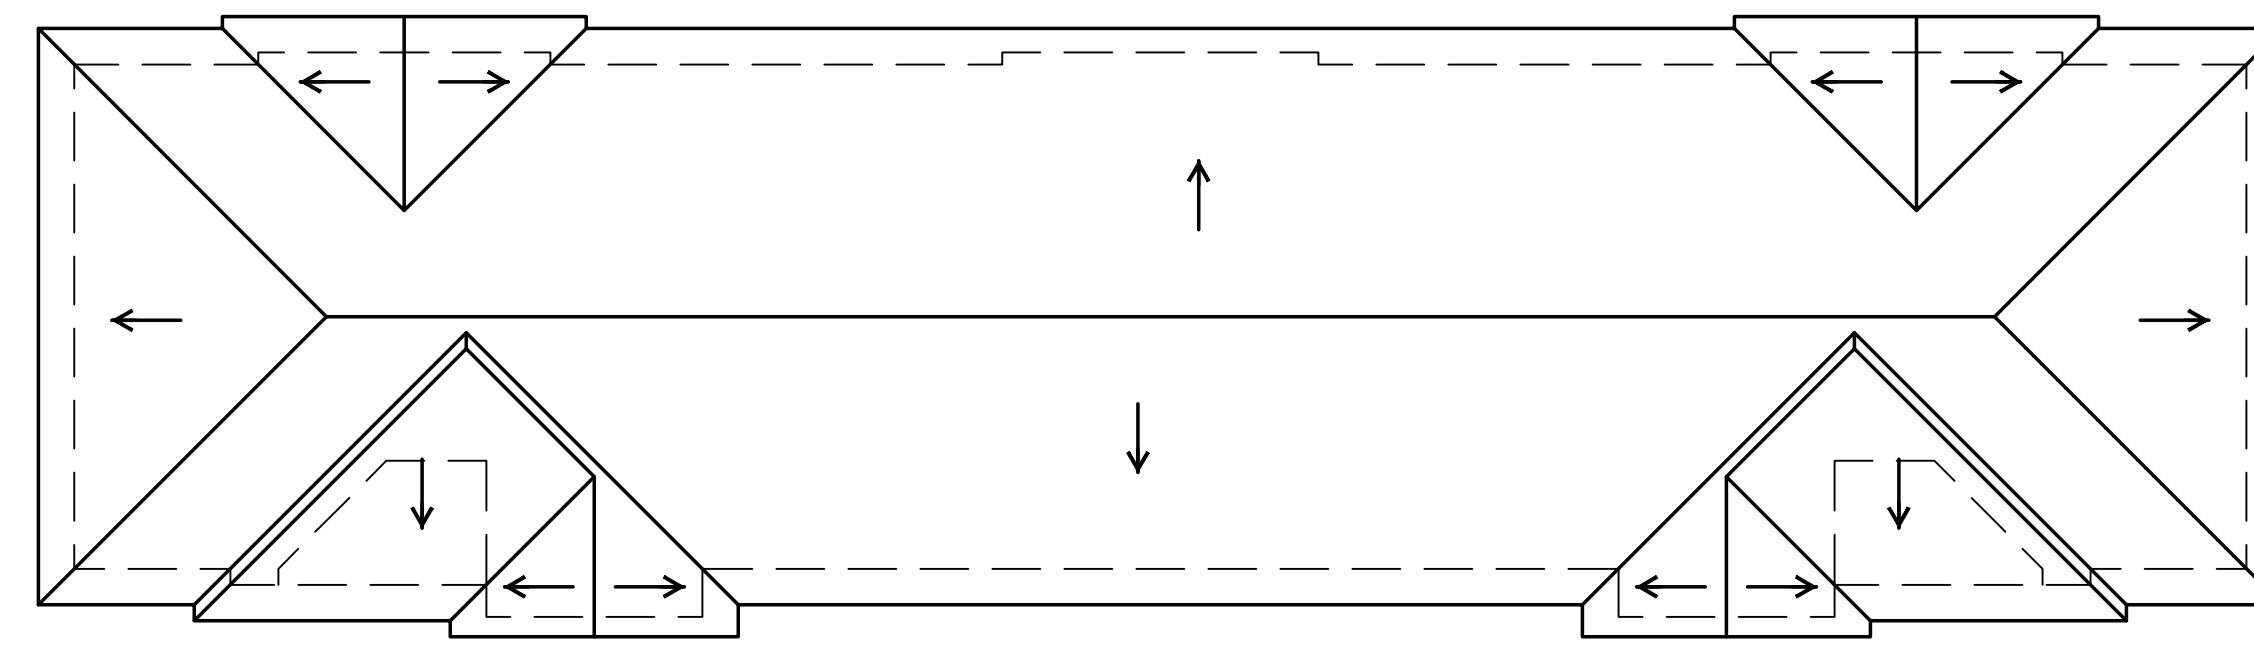

BUILDING TYPE 4 - ROOF



0' 4' 8' 16'
SCALE: 1/8" = 1'-0"

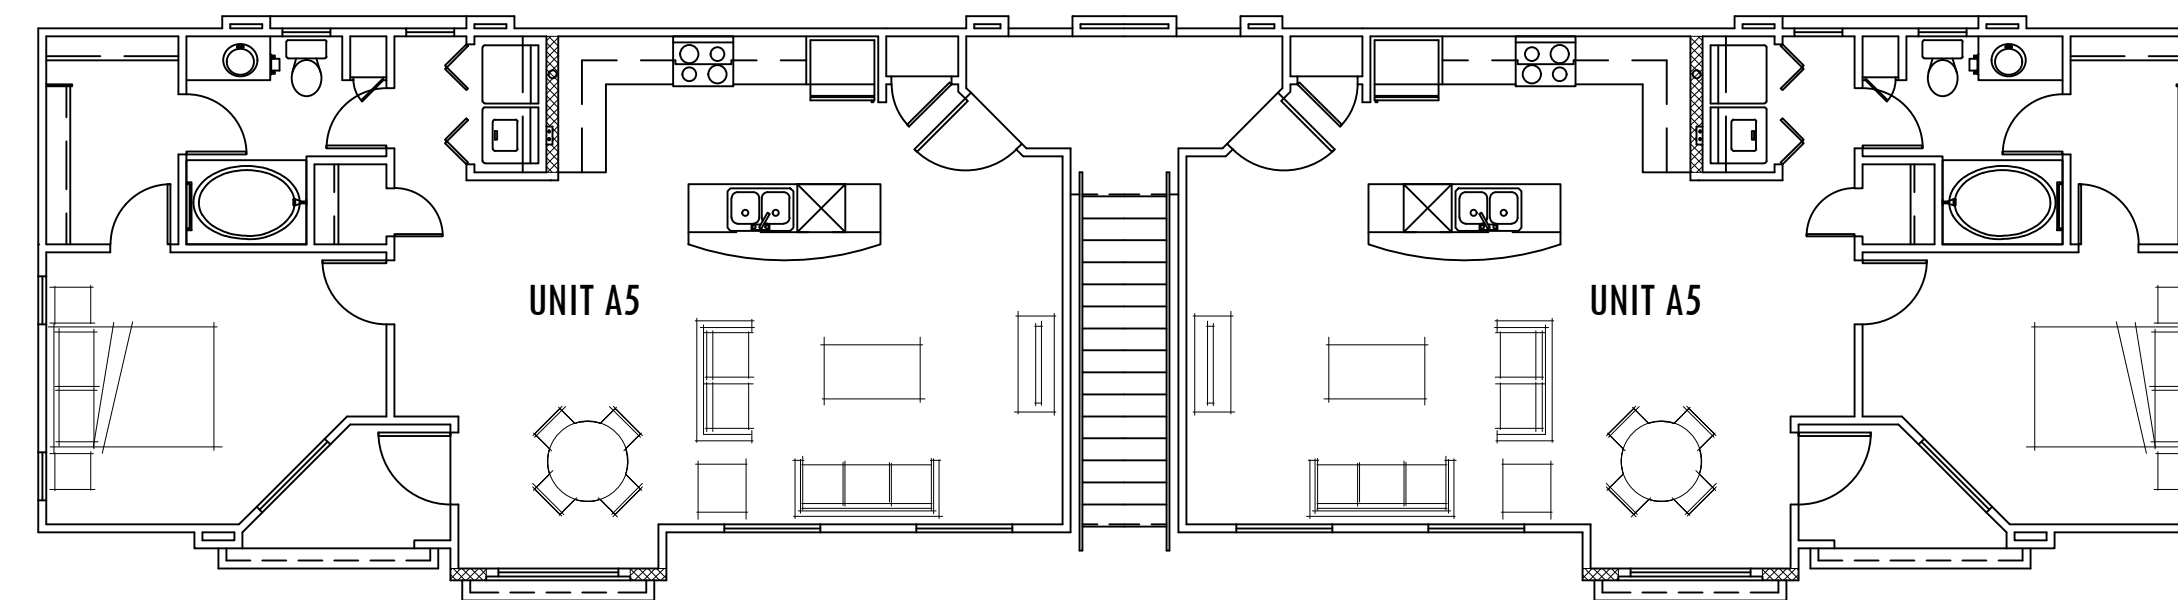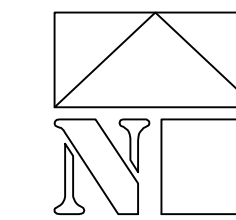

BUILDING TYPE 4 & 5 - LEVEL 2

TOTAL AREA: 1,887 S.F.



0' 4' 8' 16'
SCALE: 1/8" = 1'-0"

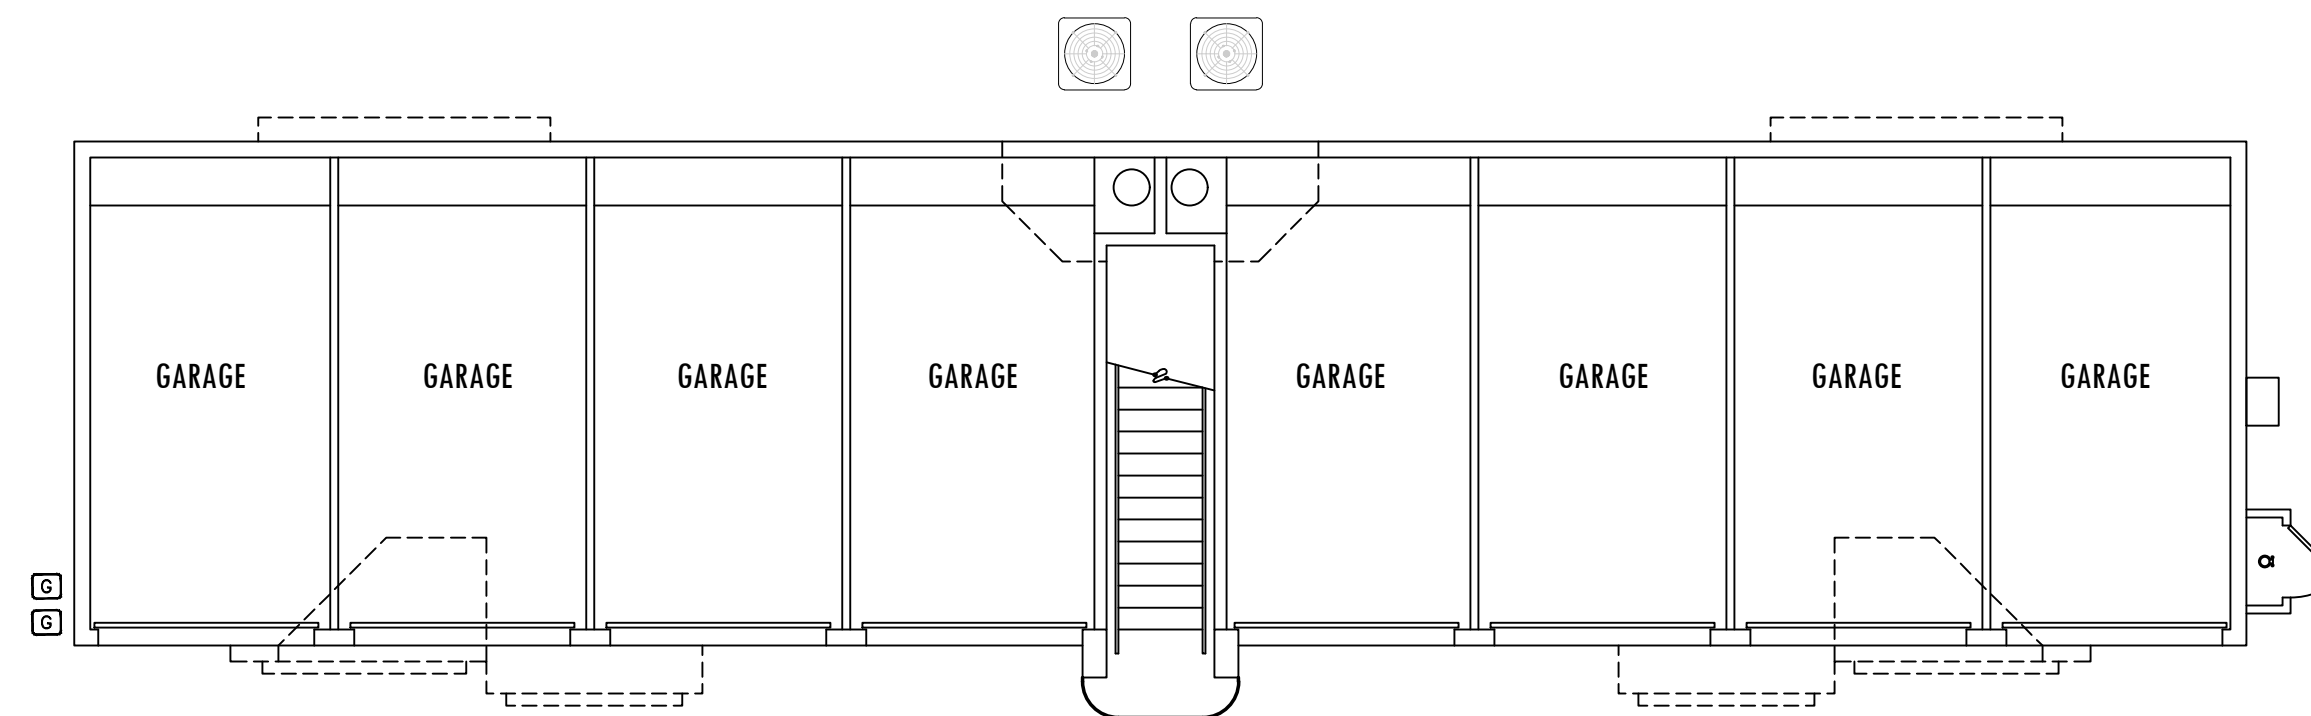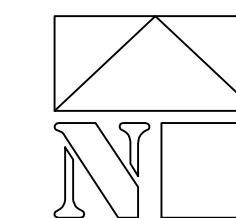

BUILDING TYPE 4 - LEVEL 1

TOTAL AREA: 1,917 S.F.


0' 4' 8' 16'
SCALE: 1/8" = 1'-0"

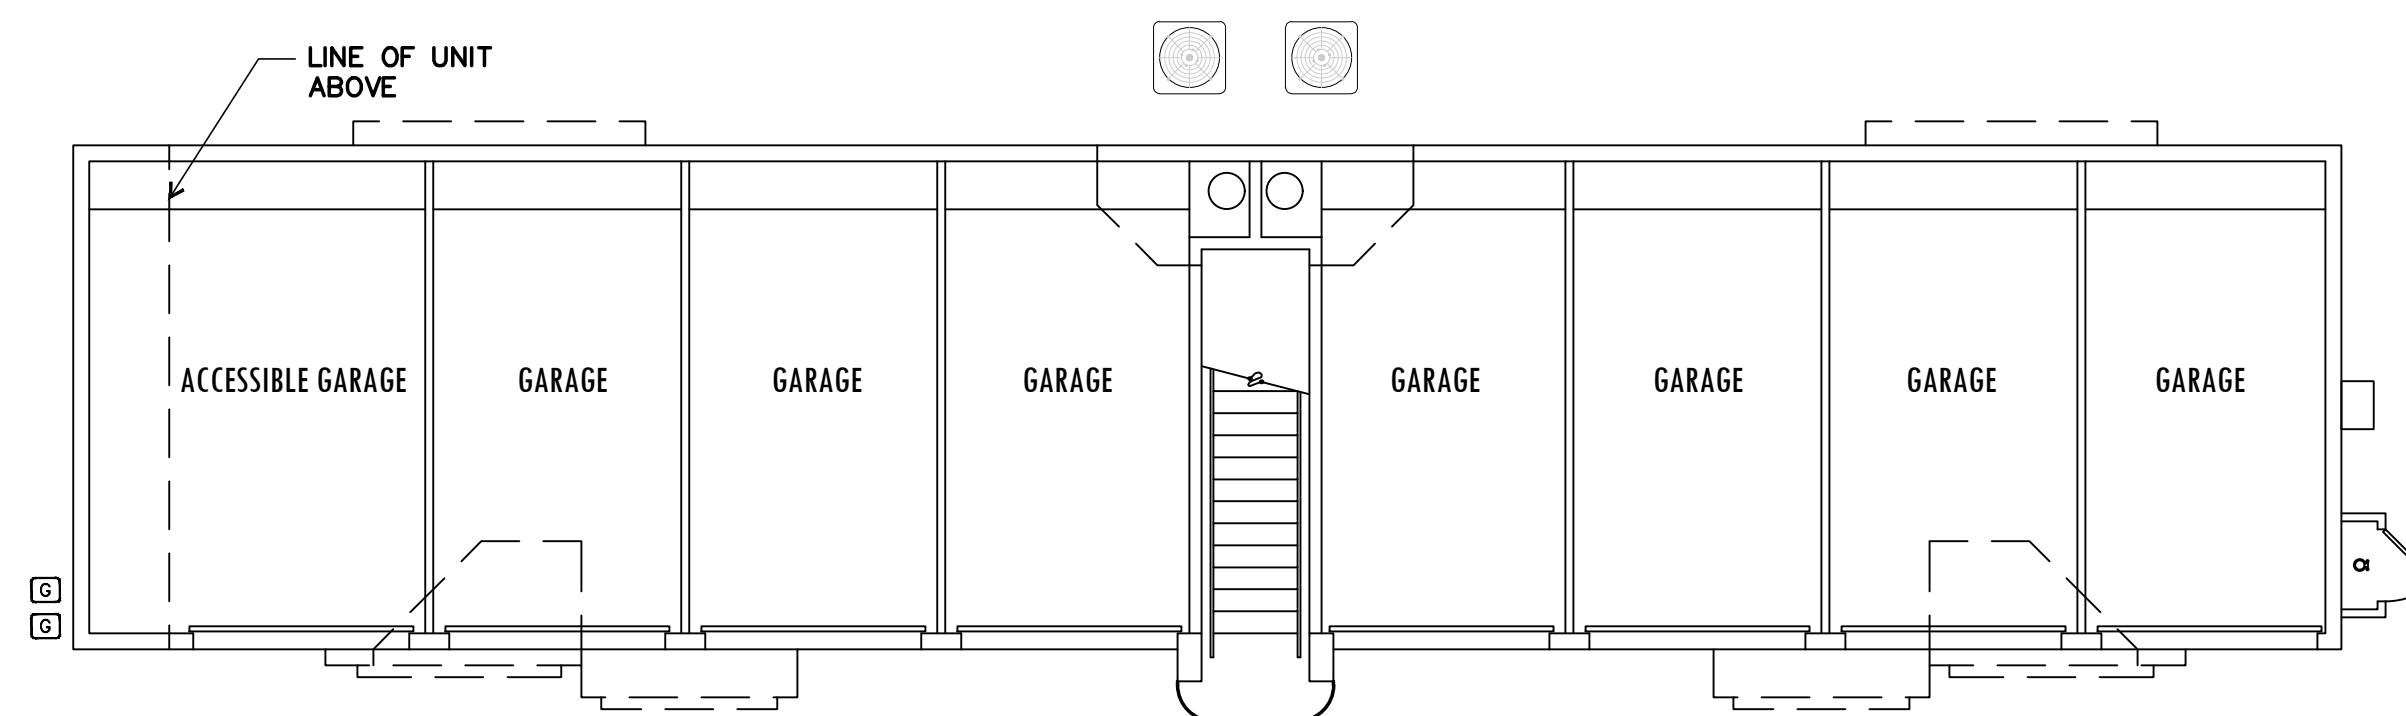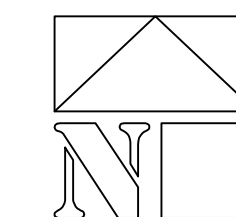

BUILDING TYPE 5 - LEVEL 1

TOTAL AREA: 2,001 S.F.

0' 4' 8' 16'
SCALE: 1/8" = 1'-0"

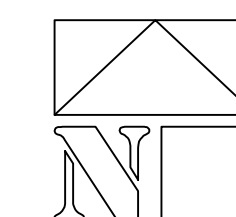

REVISIONS

DATE: FEBRUARY 20, 2019 ORB # 17-227

A3.41


BLDG. TYPE 4 & 5 FLOOR PLANS
LEVEL 1, 2 & ROOF

AURA FLAGSTAFF APARTMENTS


151 W HIGH COUNTRY TRAIL
FLAGSTAFF, ARIZONA 86001



WorldHQ@ORBArch.com

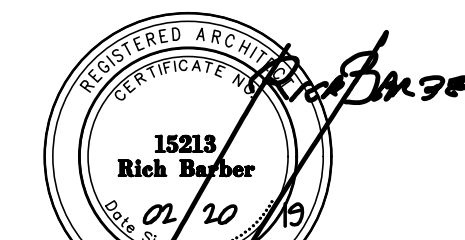


**PRELIMINARY
NOT FOR
CONSTRUCTION**

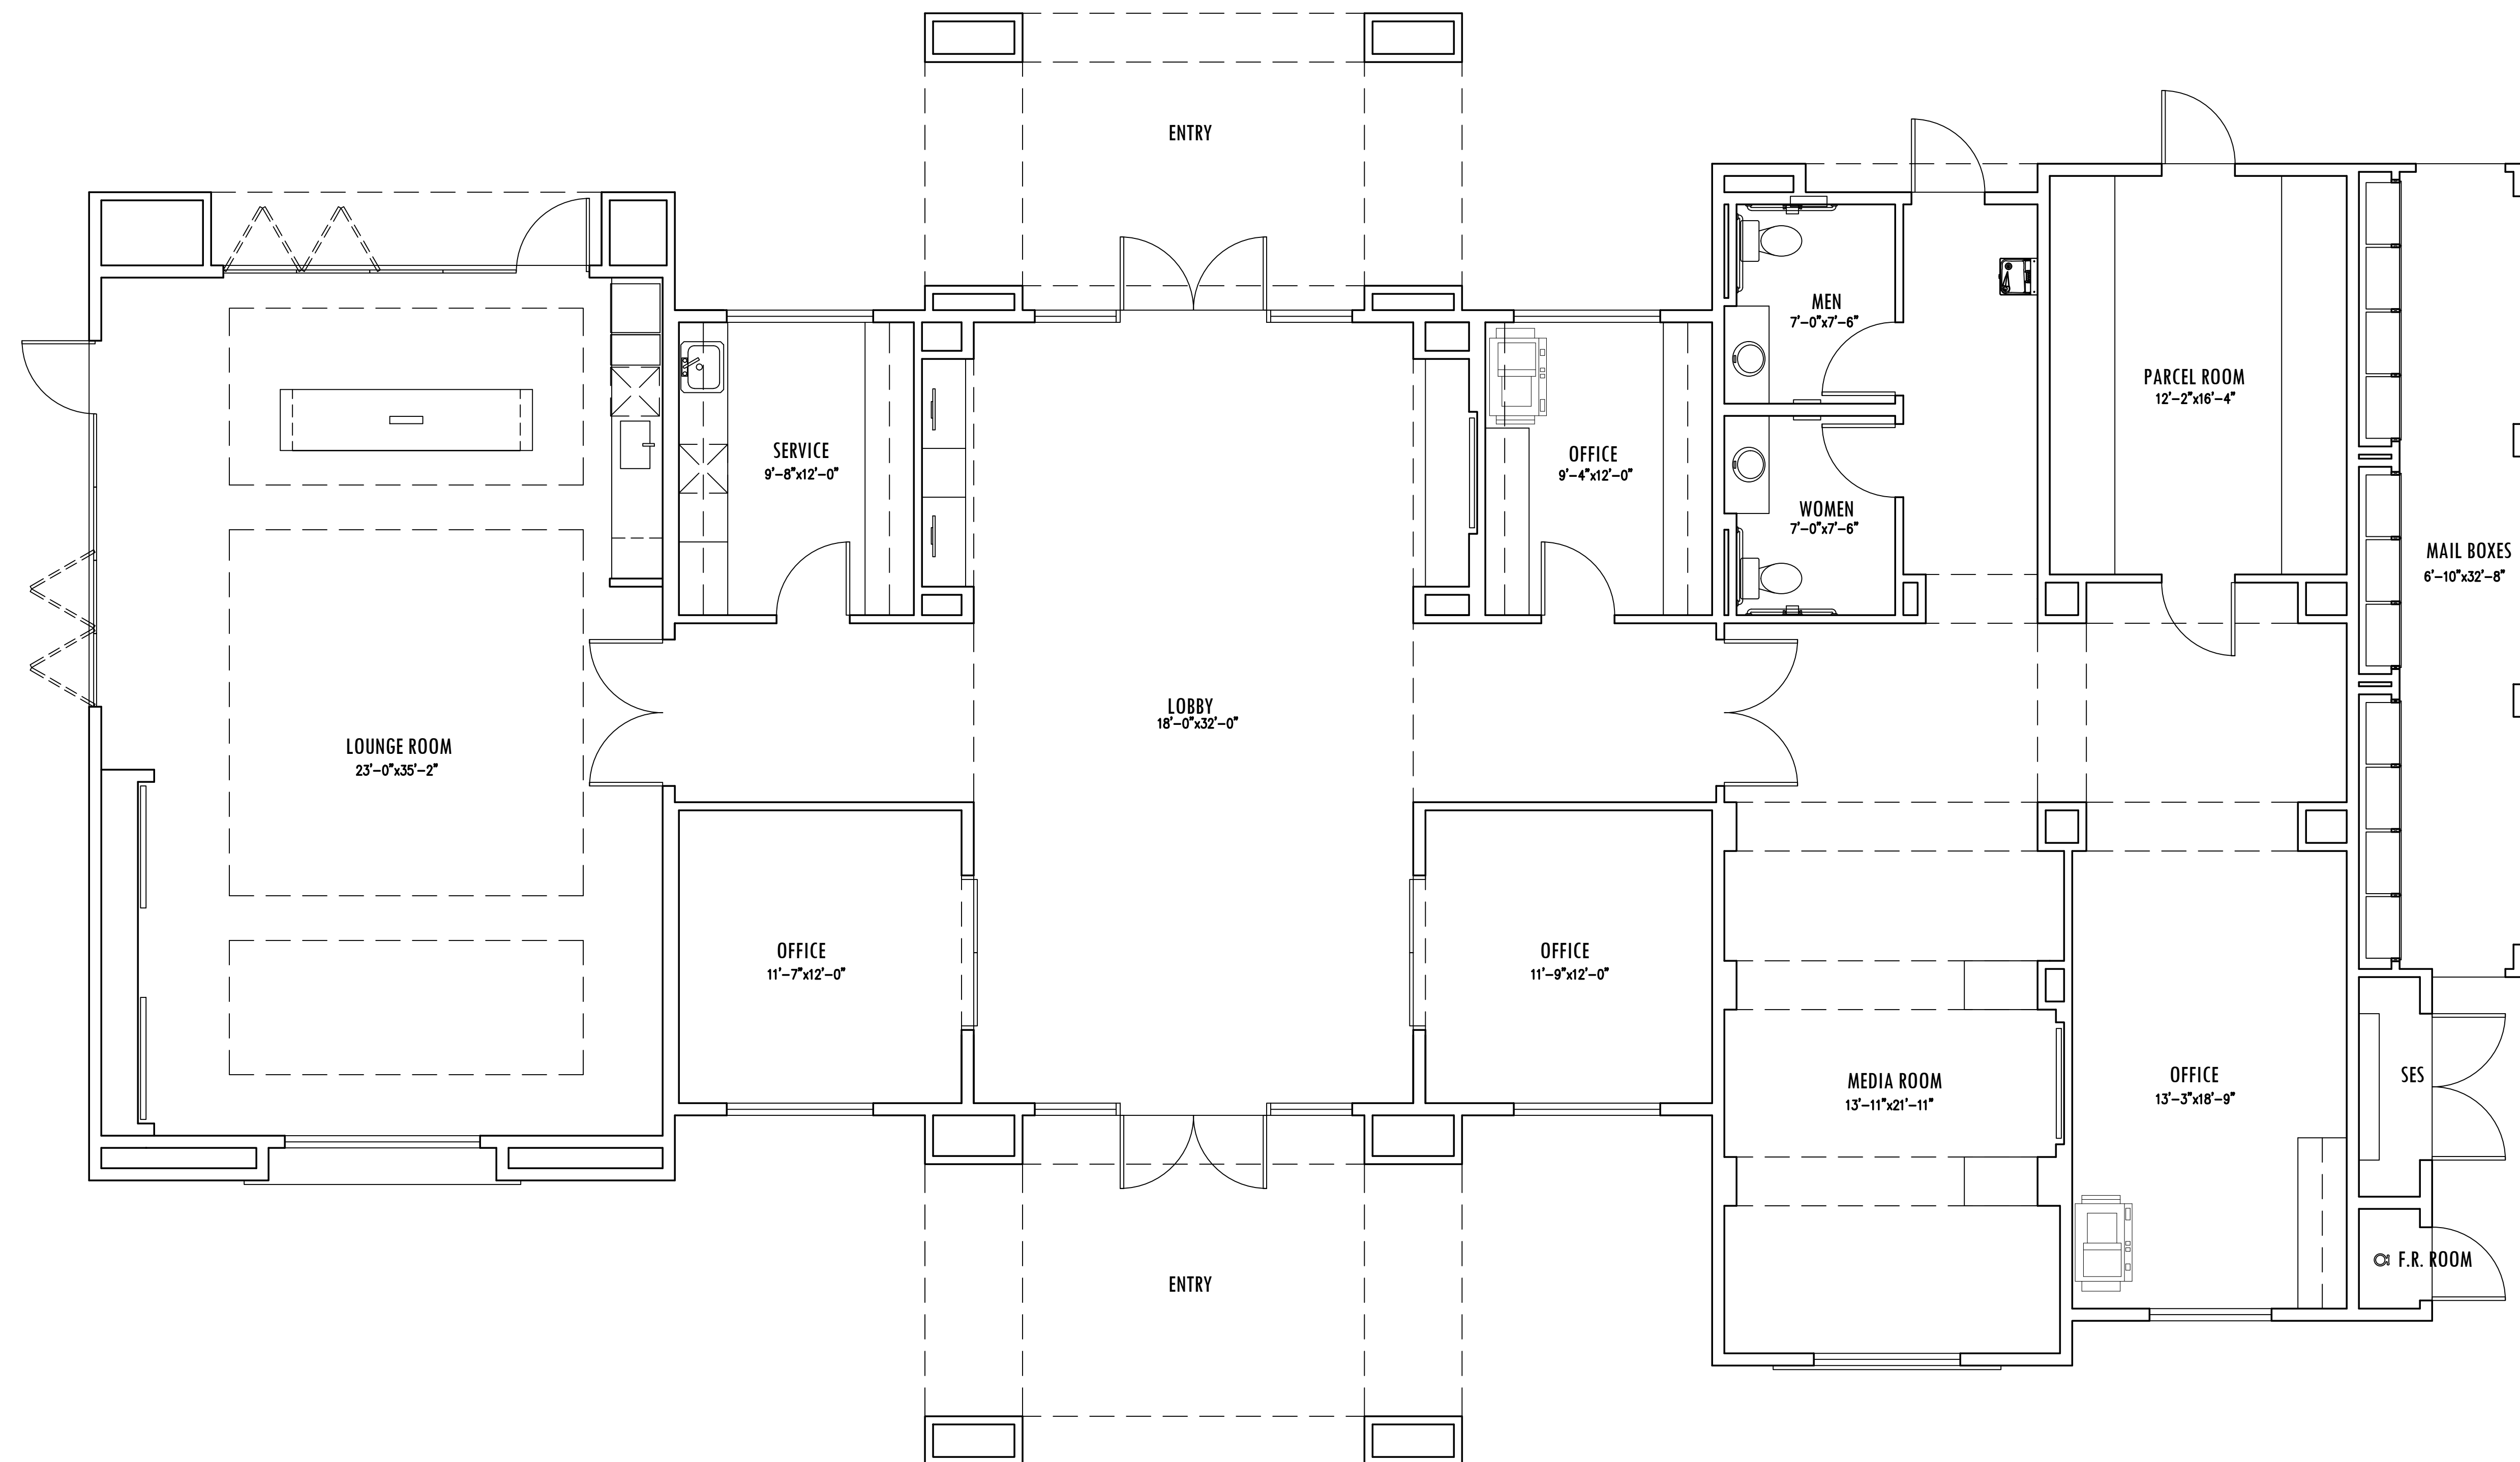

FLOOR PLAN
4,450 S.F. GRAND TOTAL

0' 1' 2' 4' 8'
SCALE: 1/4" = 1'-0"

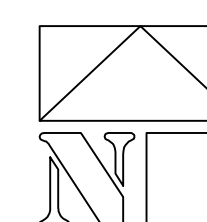

REVISIONS


▲	
▲	
▲	
▲	
▲	

DATE: FEBRUARY 20, 2019 ORB # 17-227

A3.51



CLUBHOUSE
FLOOR PLAN

FILE: F:\Ch\ORB Job Files\17-227_17G_Flagstaff Apartments\CAD Files\Prelim\17227 A.361 Fitness.dwg USER: gen DATE: Feb, 19, 2019 TIME: 09:58 am

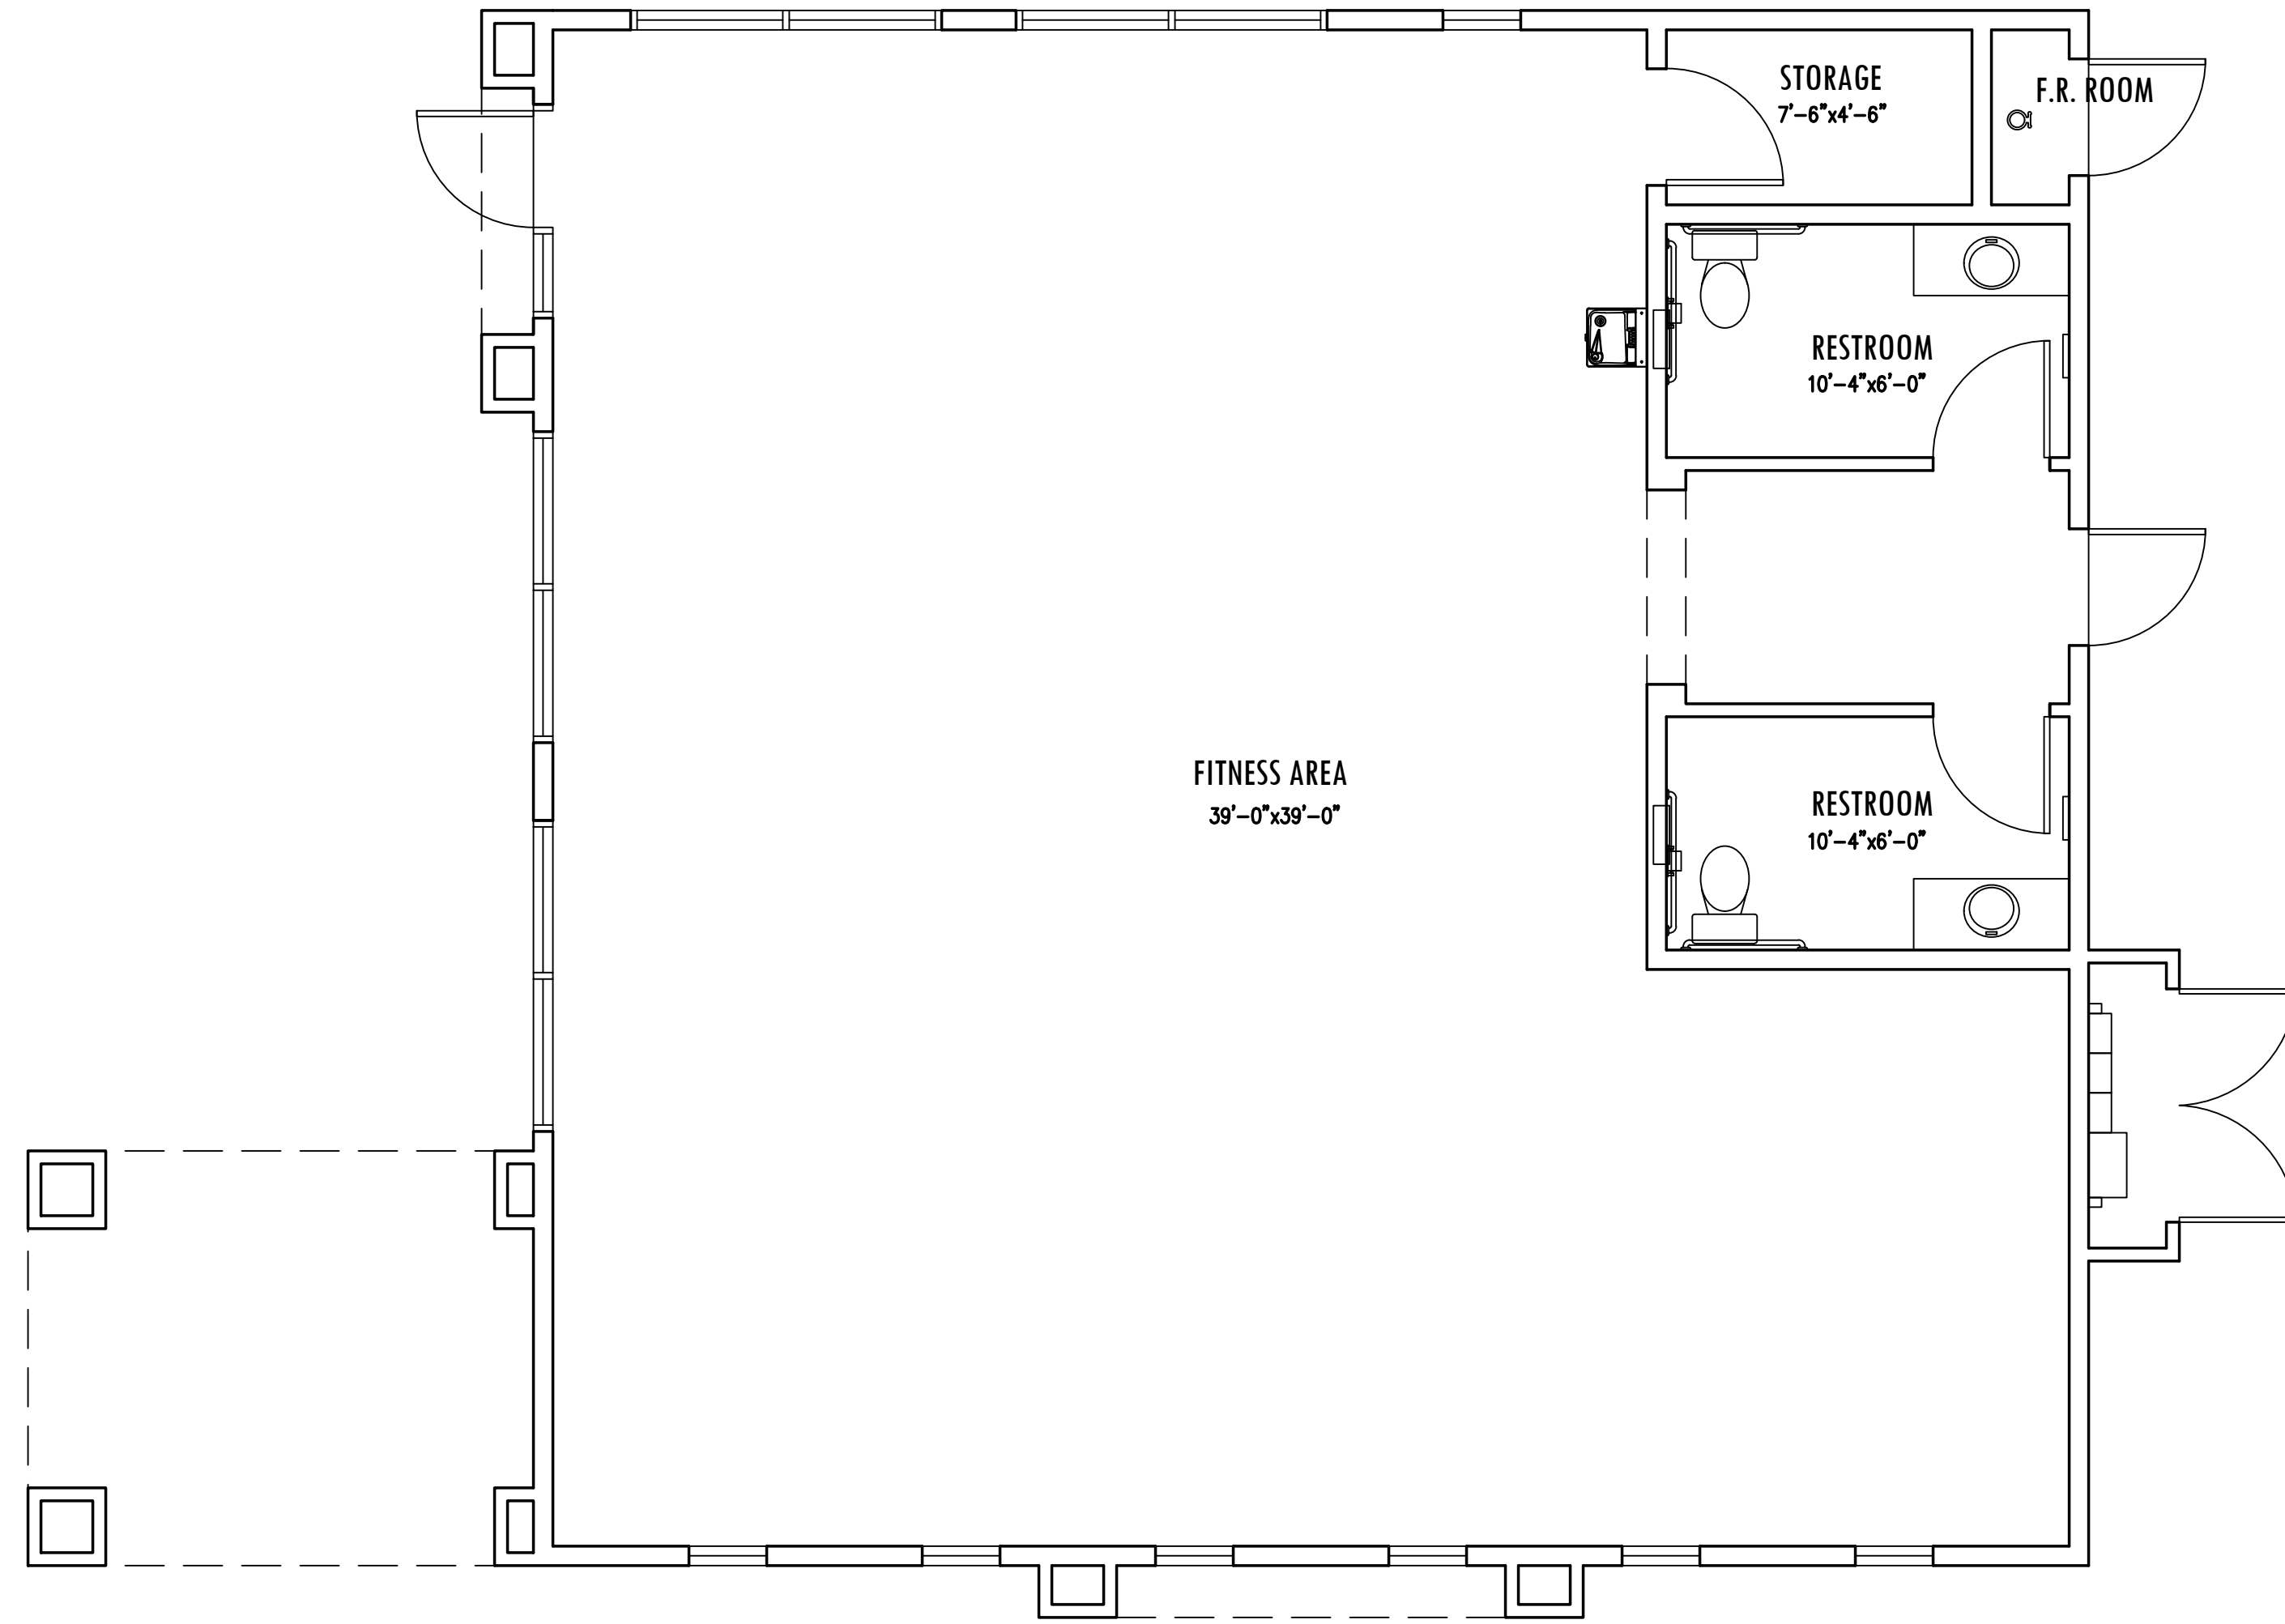

FLOOR PLAN

1,600 S.F. GRAND TOTAL

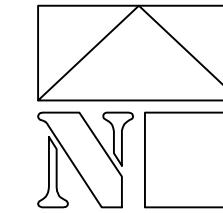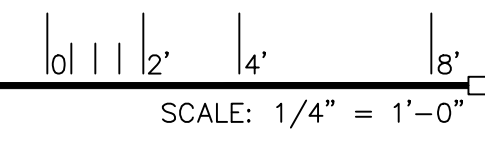


AURA FLAGSTAFF APARTMENTS

151 W HIGH COUNTRY TRAIL
FLAGSTAFF, ARIZONA 86001



WorldHQ@ORBArch.com

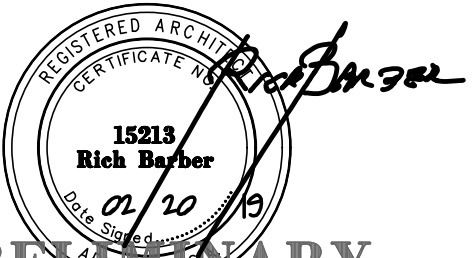

**PRELIMINARY
NOT FOR
CONSTRUCTION**

REVISIONS

△	
△	
△	
△	
△	

DATE: FEBRUARY 20, 2019 ORB # 17-227

A3.61

**FITNESS
FLOOR PLAN**