



AURA FLAGSTAFF APARTMENTS

151 W HIGH COUNTRY TRAIL
FLAGSTAFF, ARIZONA 86001


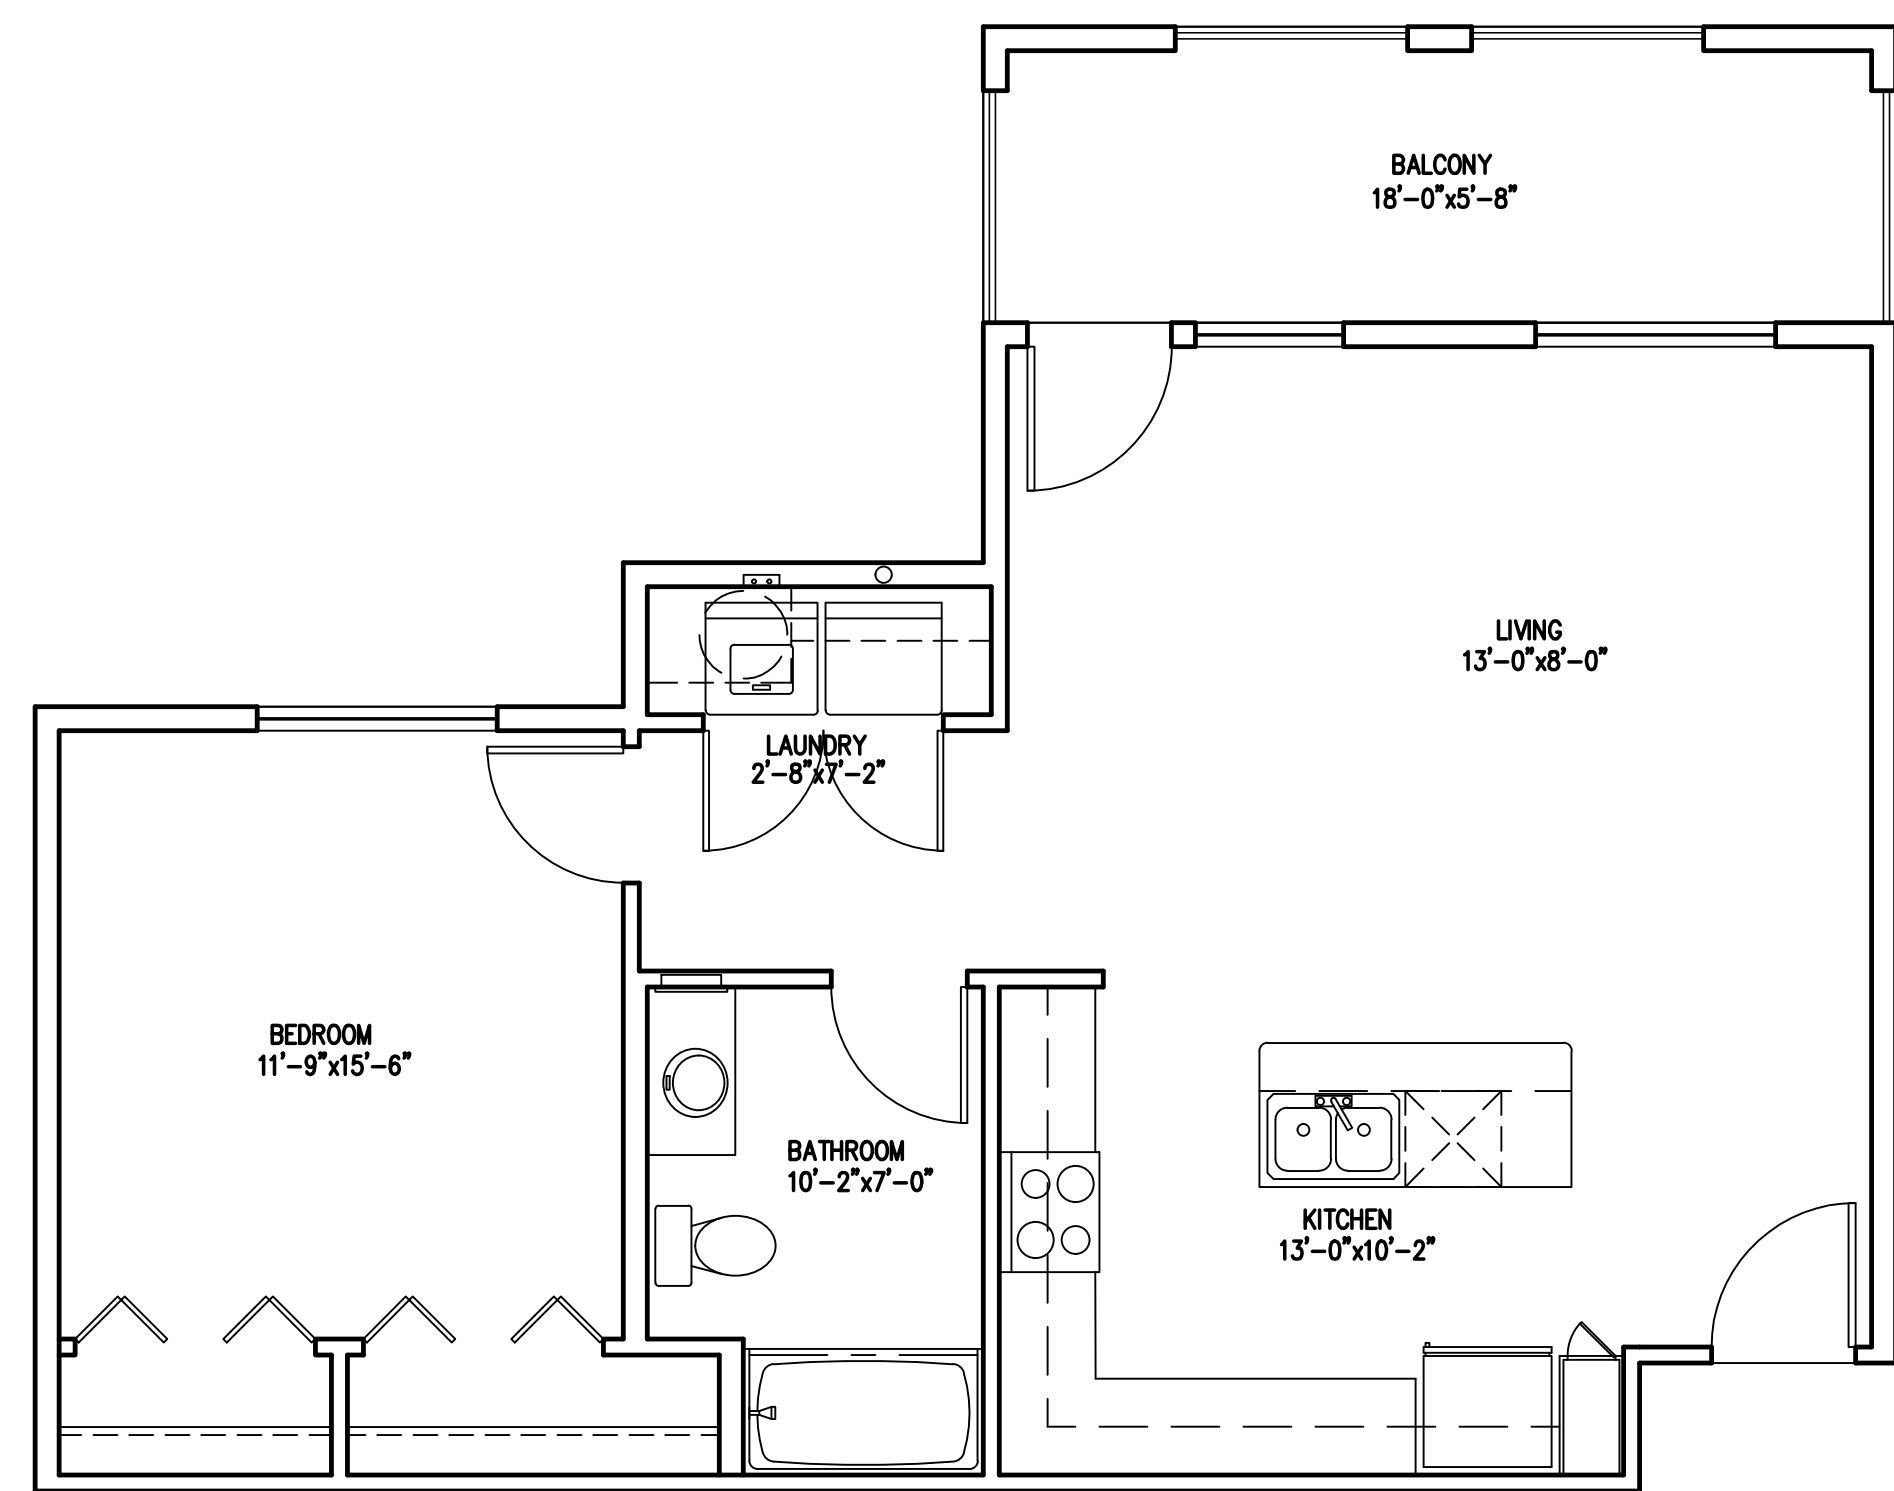


WorldHQ@ORBArch.com

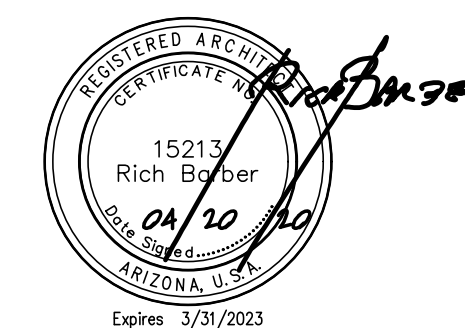



UNIT PLAN A3

793 S.F. LIVABLE
117 S.F. BALCONY
910 S.F. GRAND TOTAL

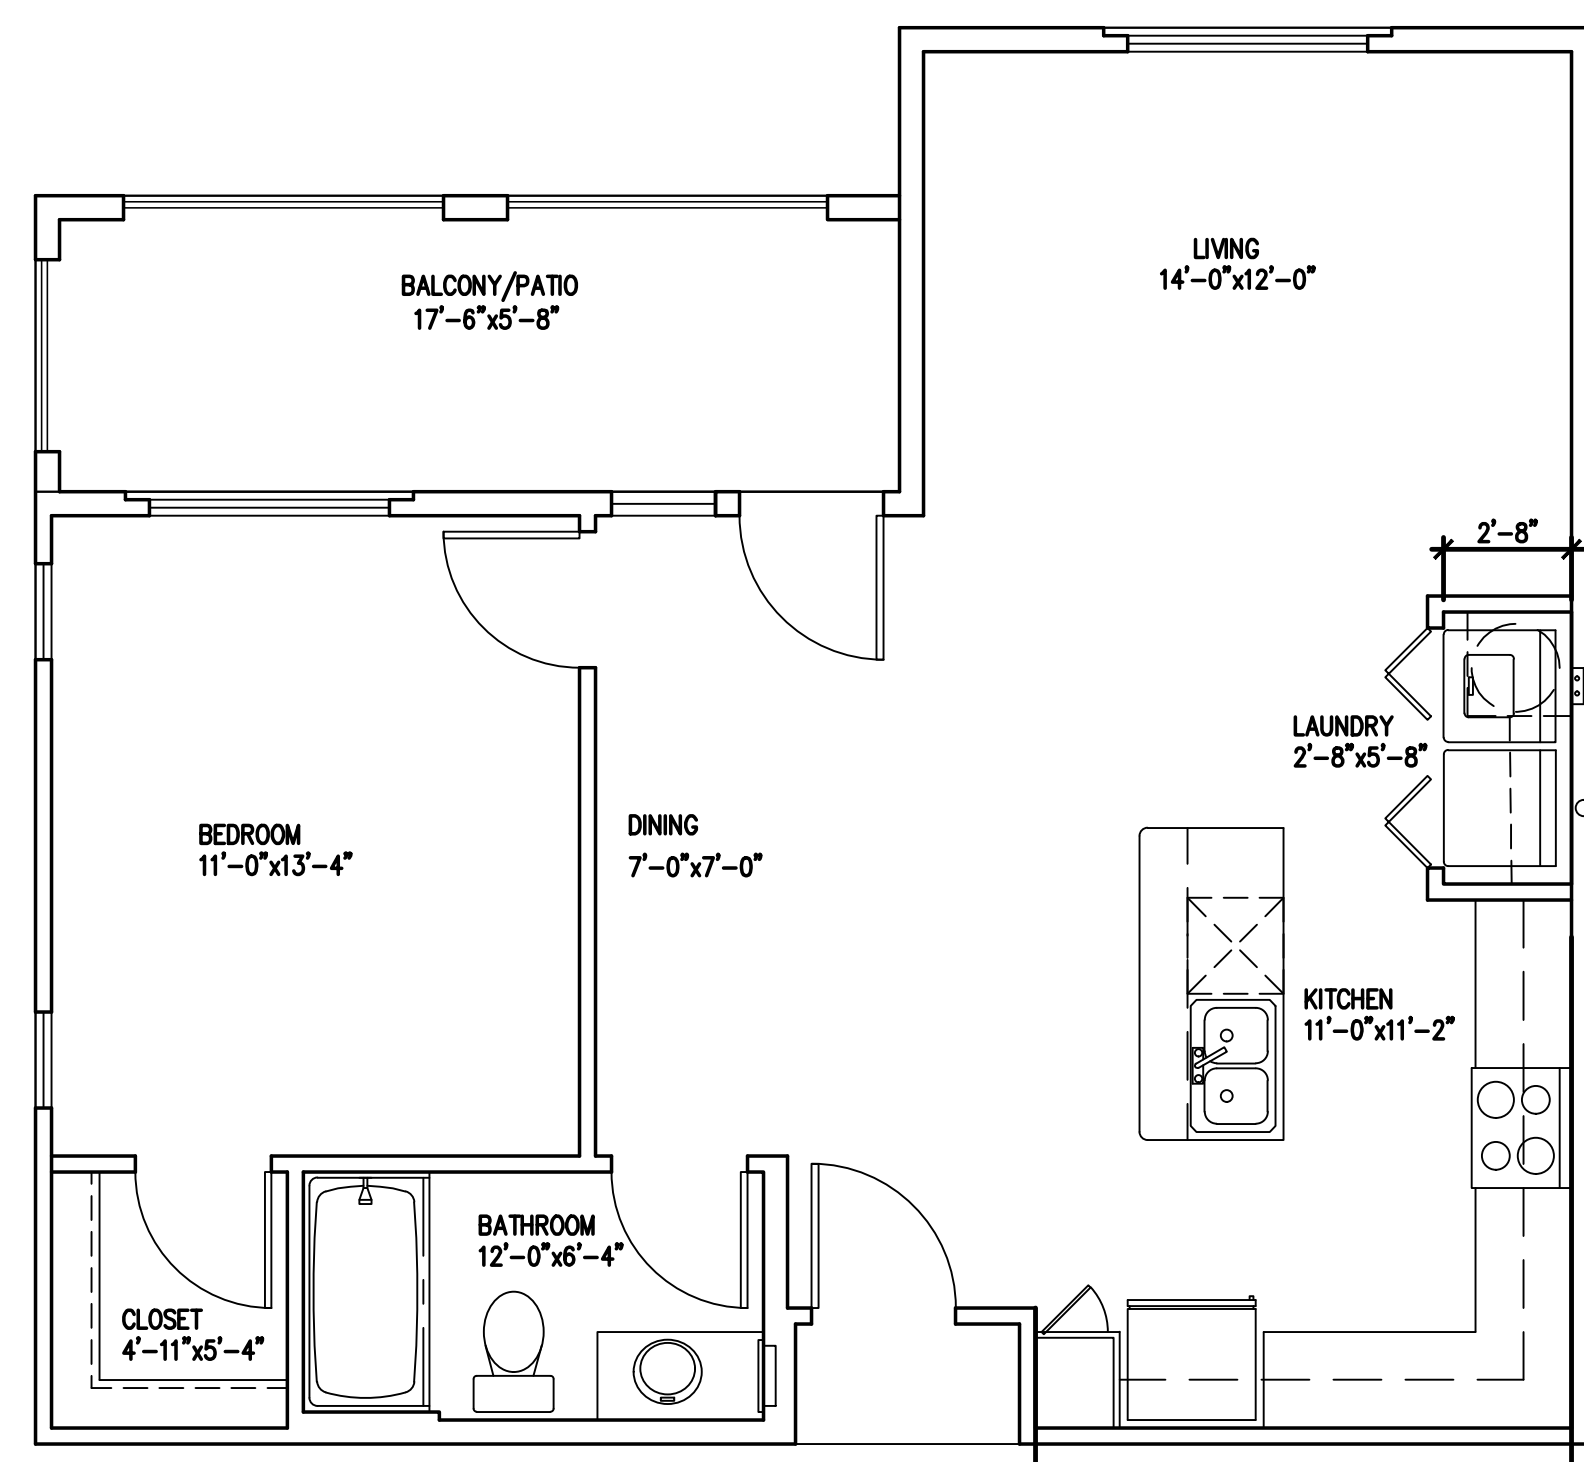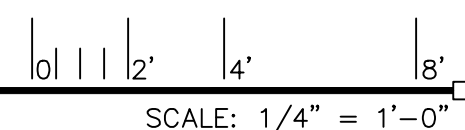



UNIT PLAN A2

788 S.F. LIVABLE
111 S.F. PATIO/BALCONY
899 S.F. GRAND TOTAL

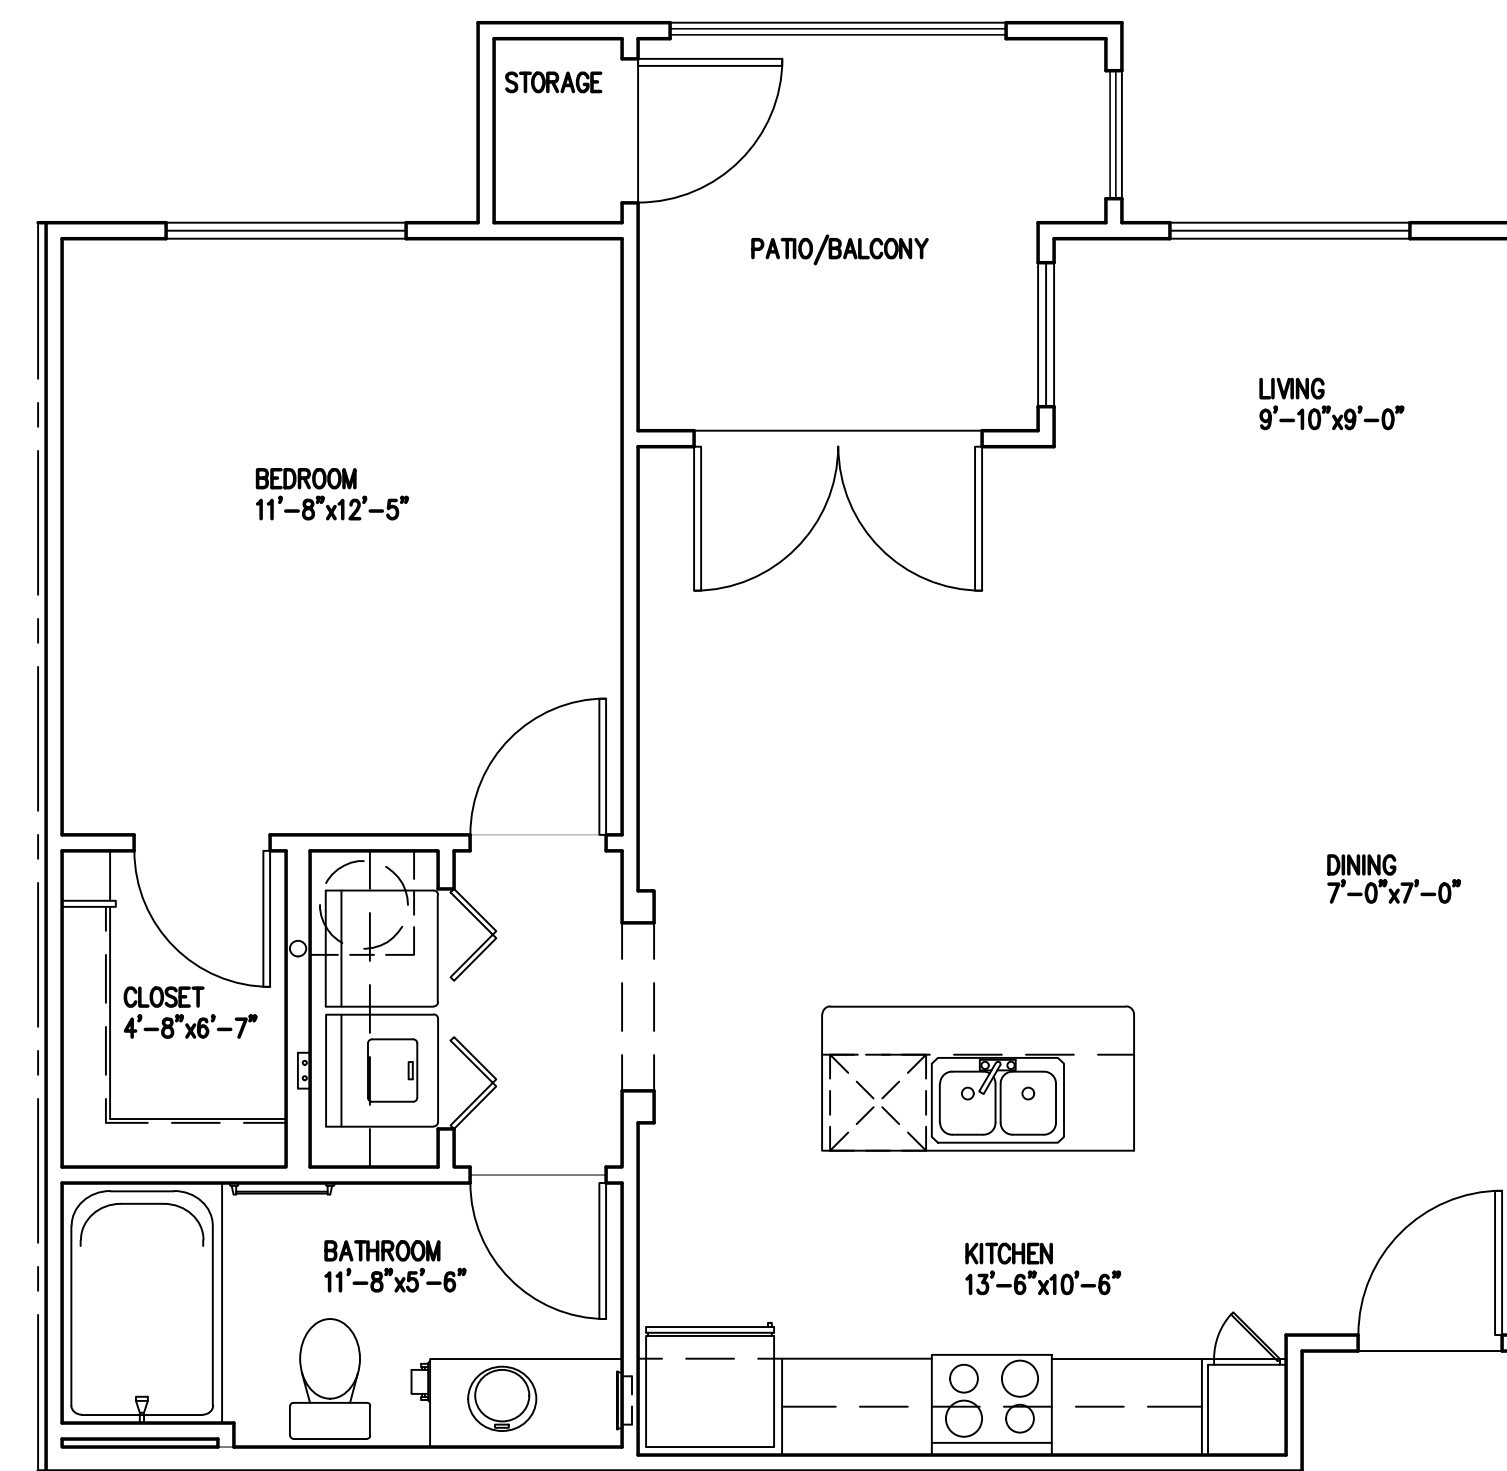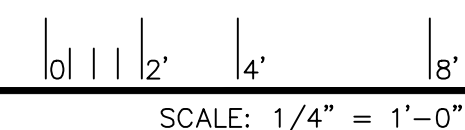



UNIT PLAN A1

770 S.F. LIVABLE
81 S.F. PATIO/BALCONY
12 S.F. STORAGE
863 S.F. GRAND TOTAL

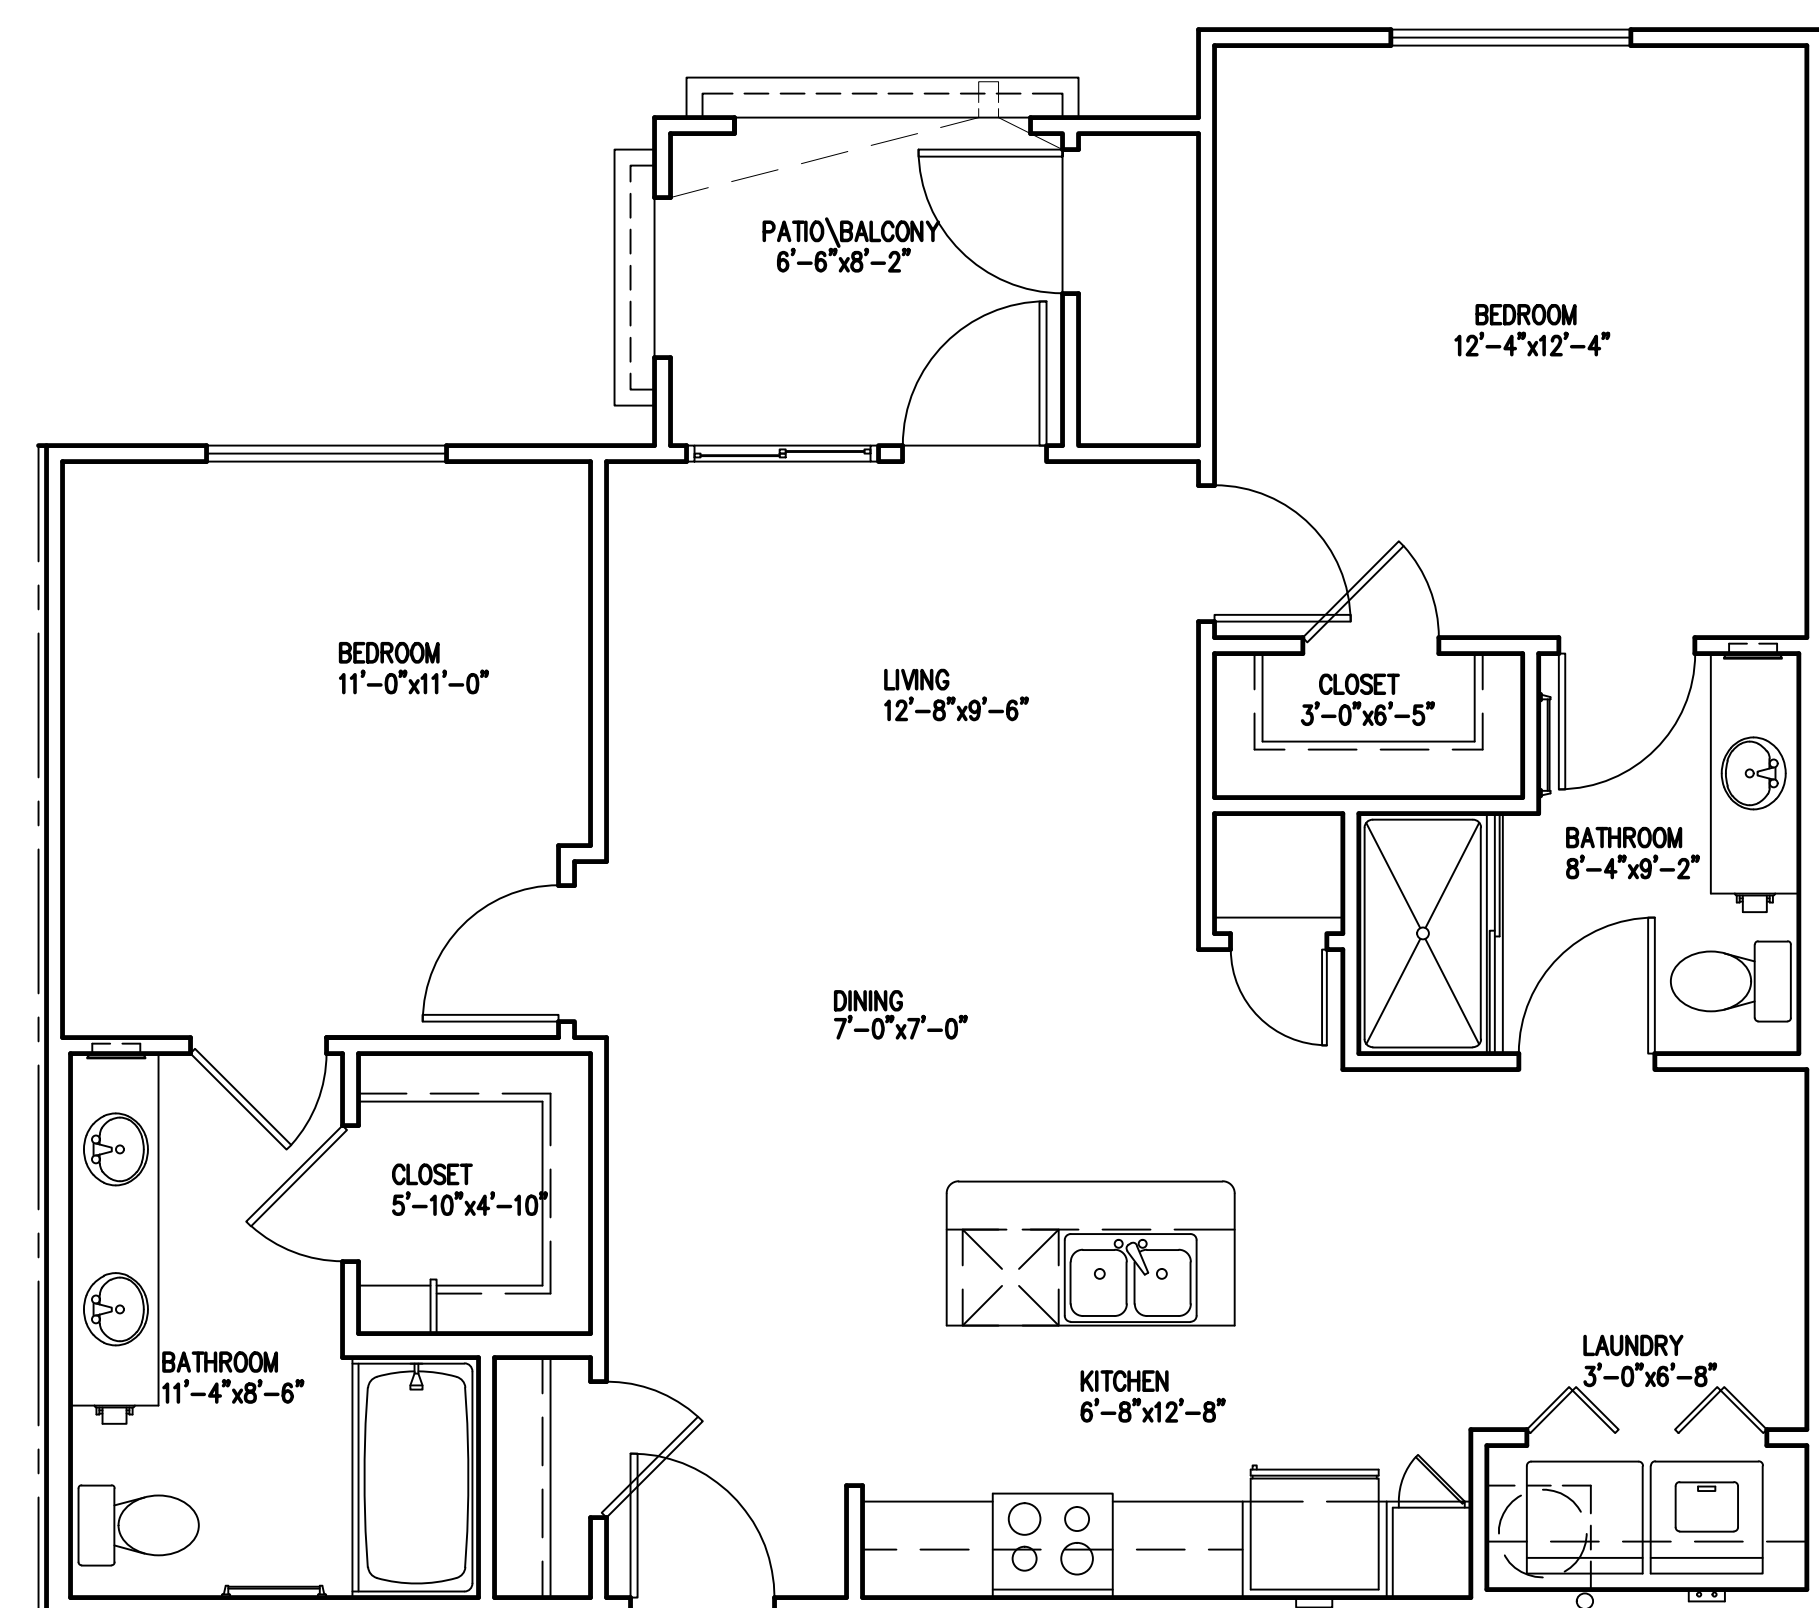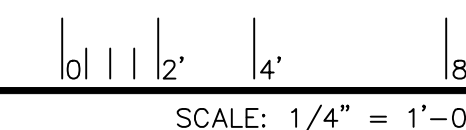


UNIT PLAN B2

1013 S.F. LIVABLE
58 S.F. PATIO/BALCONY
19 S.F. STORAGE
1090 S.F. GRAND TOTAL

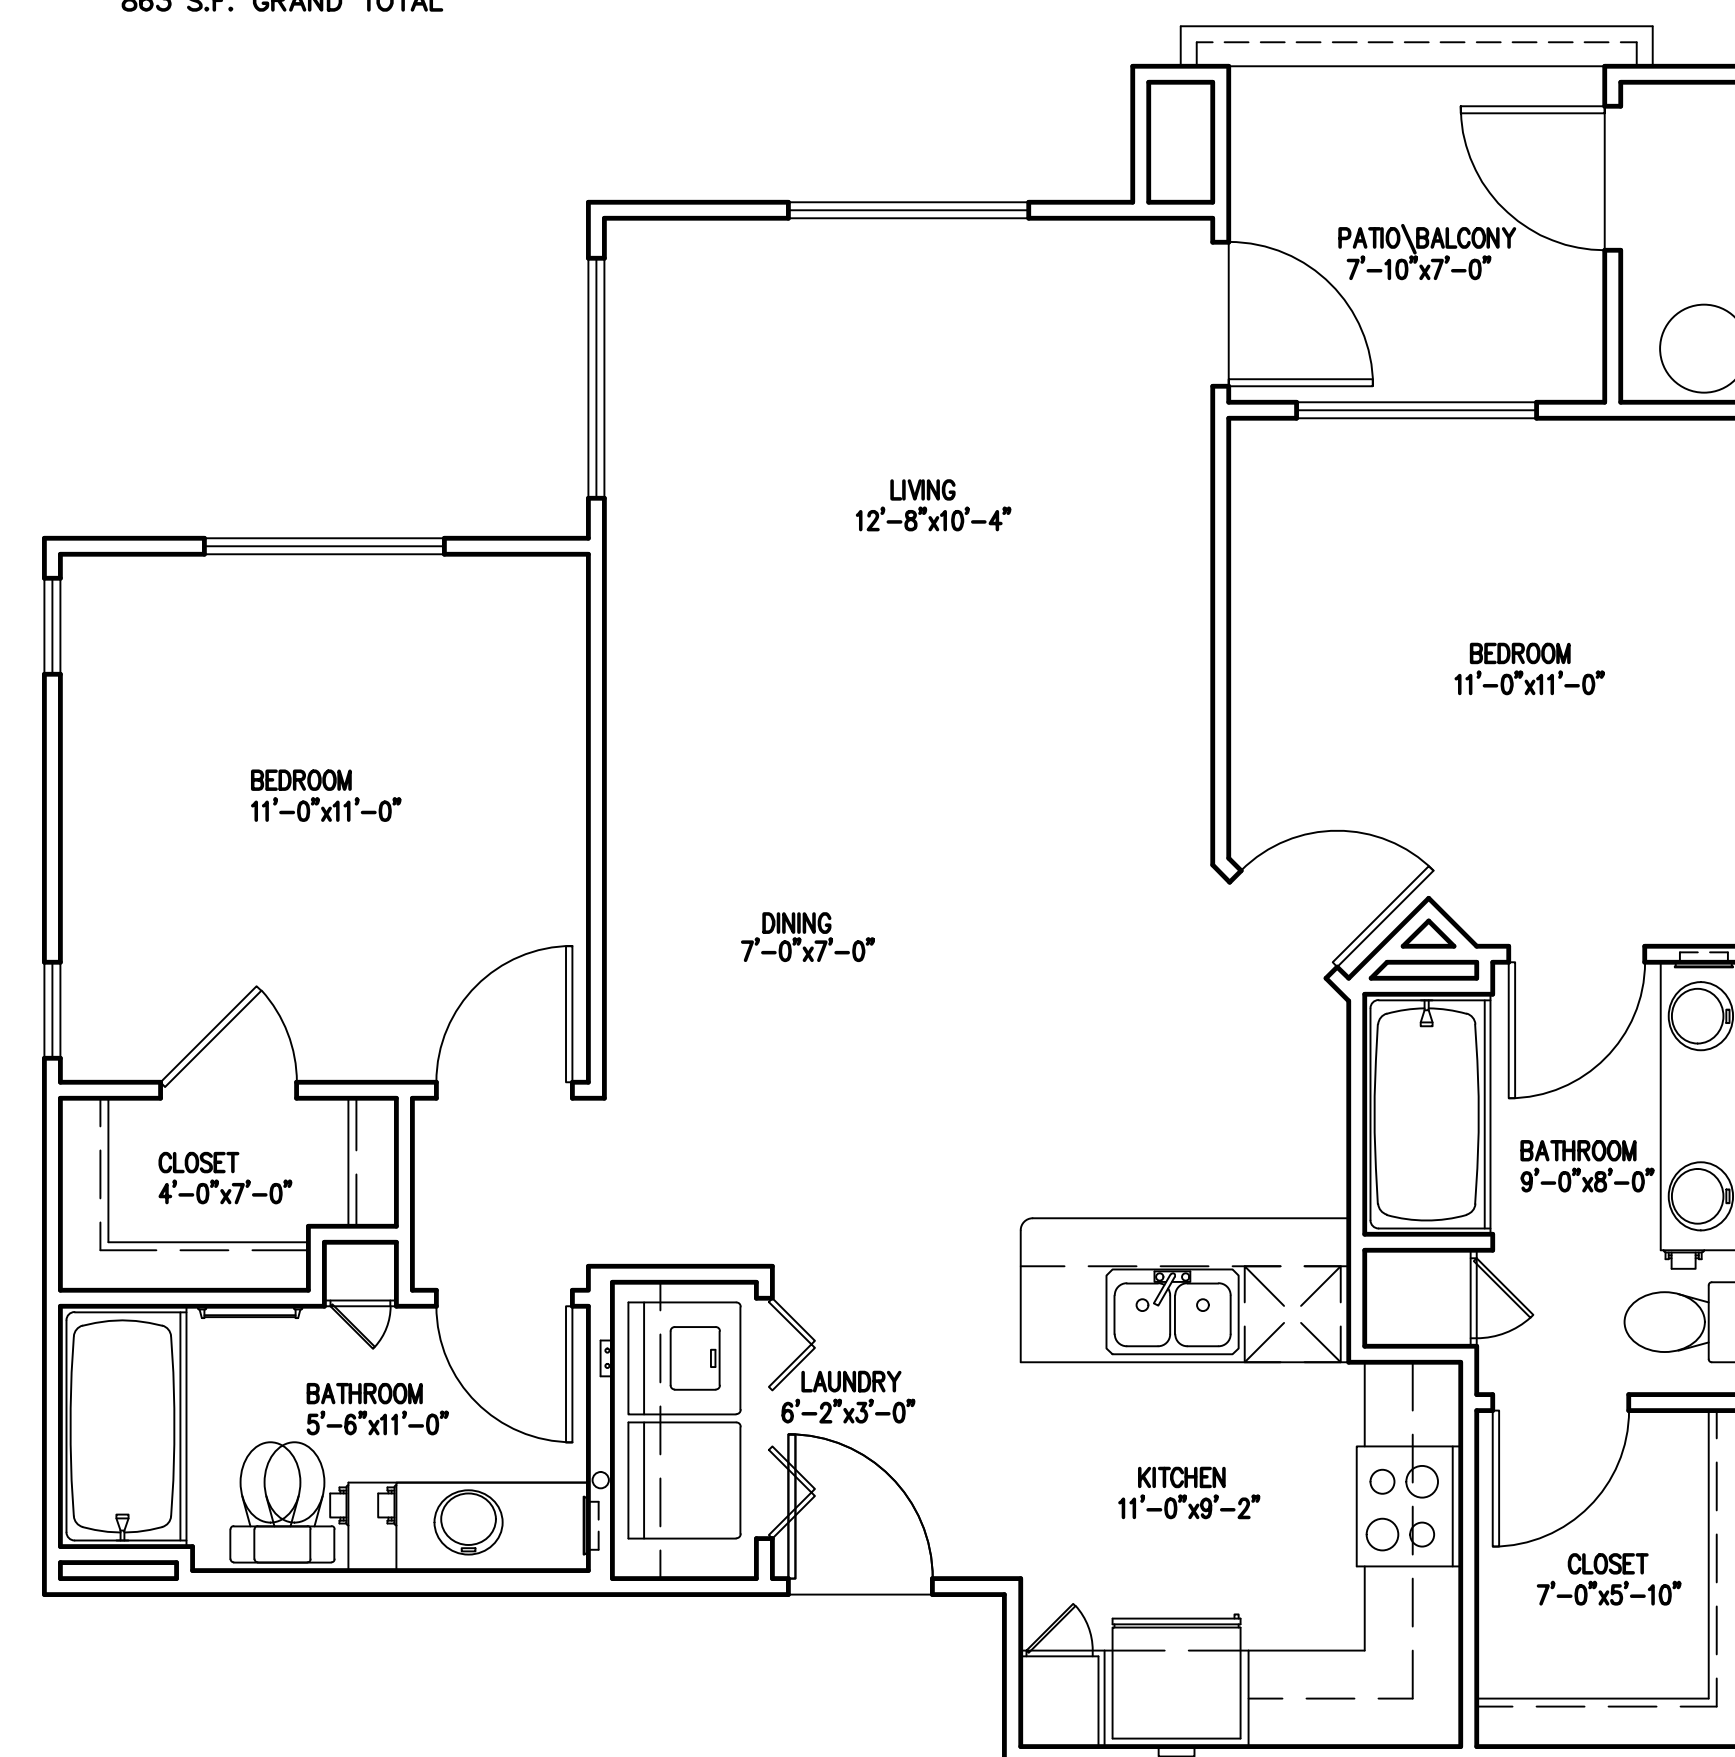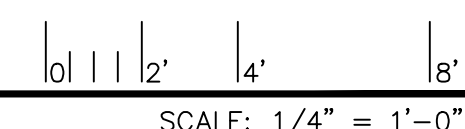

UNIT PLAN B1

973 S.F. LIVABLE
55 S.F. PATIO/BALCONY
25 S.F. STORAGE
1053 S.F. GRAND TOTAL

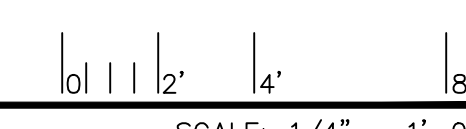

REVISIONS

NO.	DATE	DESCRIPTION

DATE: APRIL 20, 2020 ORB # 17-227

A2.10



FLOOR PLANS UNITS
A1, A2, A3, B1 & B2

AURA FLAGSTAFF APARTMENTS

151 W HIGH COUNTRY TRAIL
FLAGSTAFF, ARIZONA 86001





WorldHQ@ORBArch.com

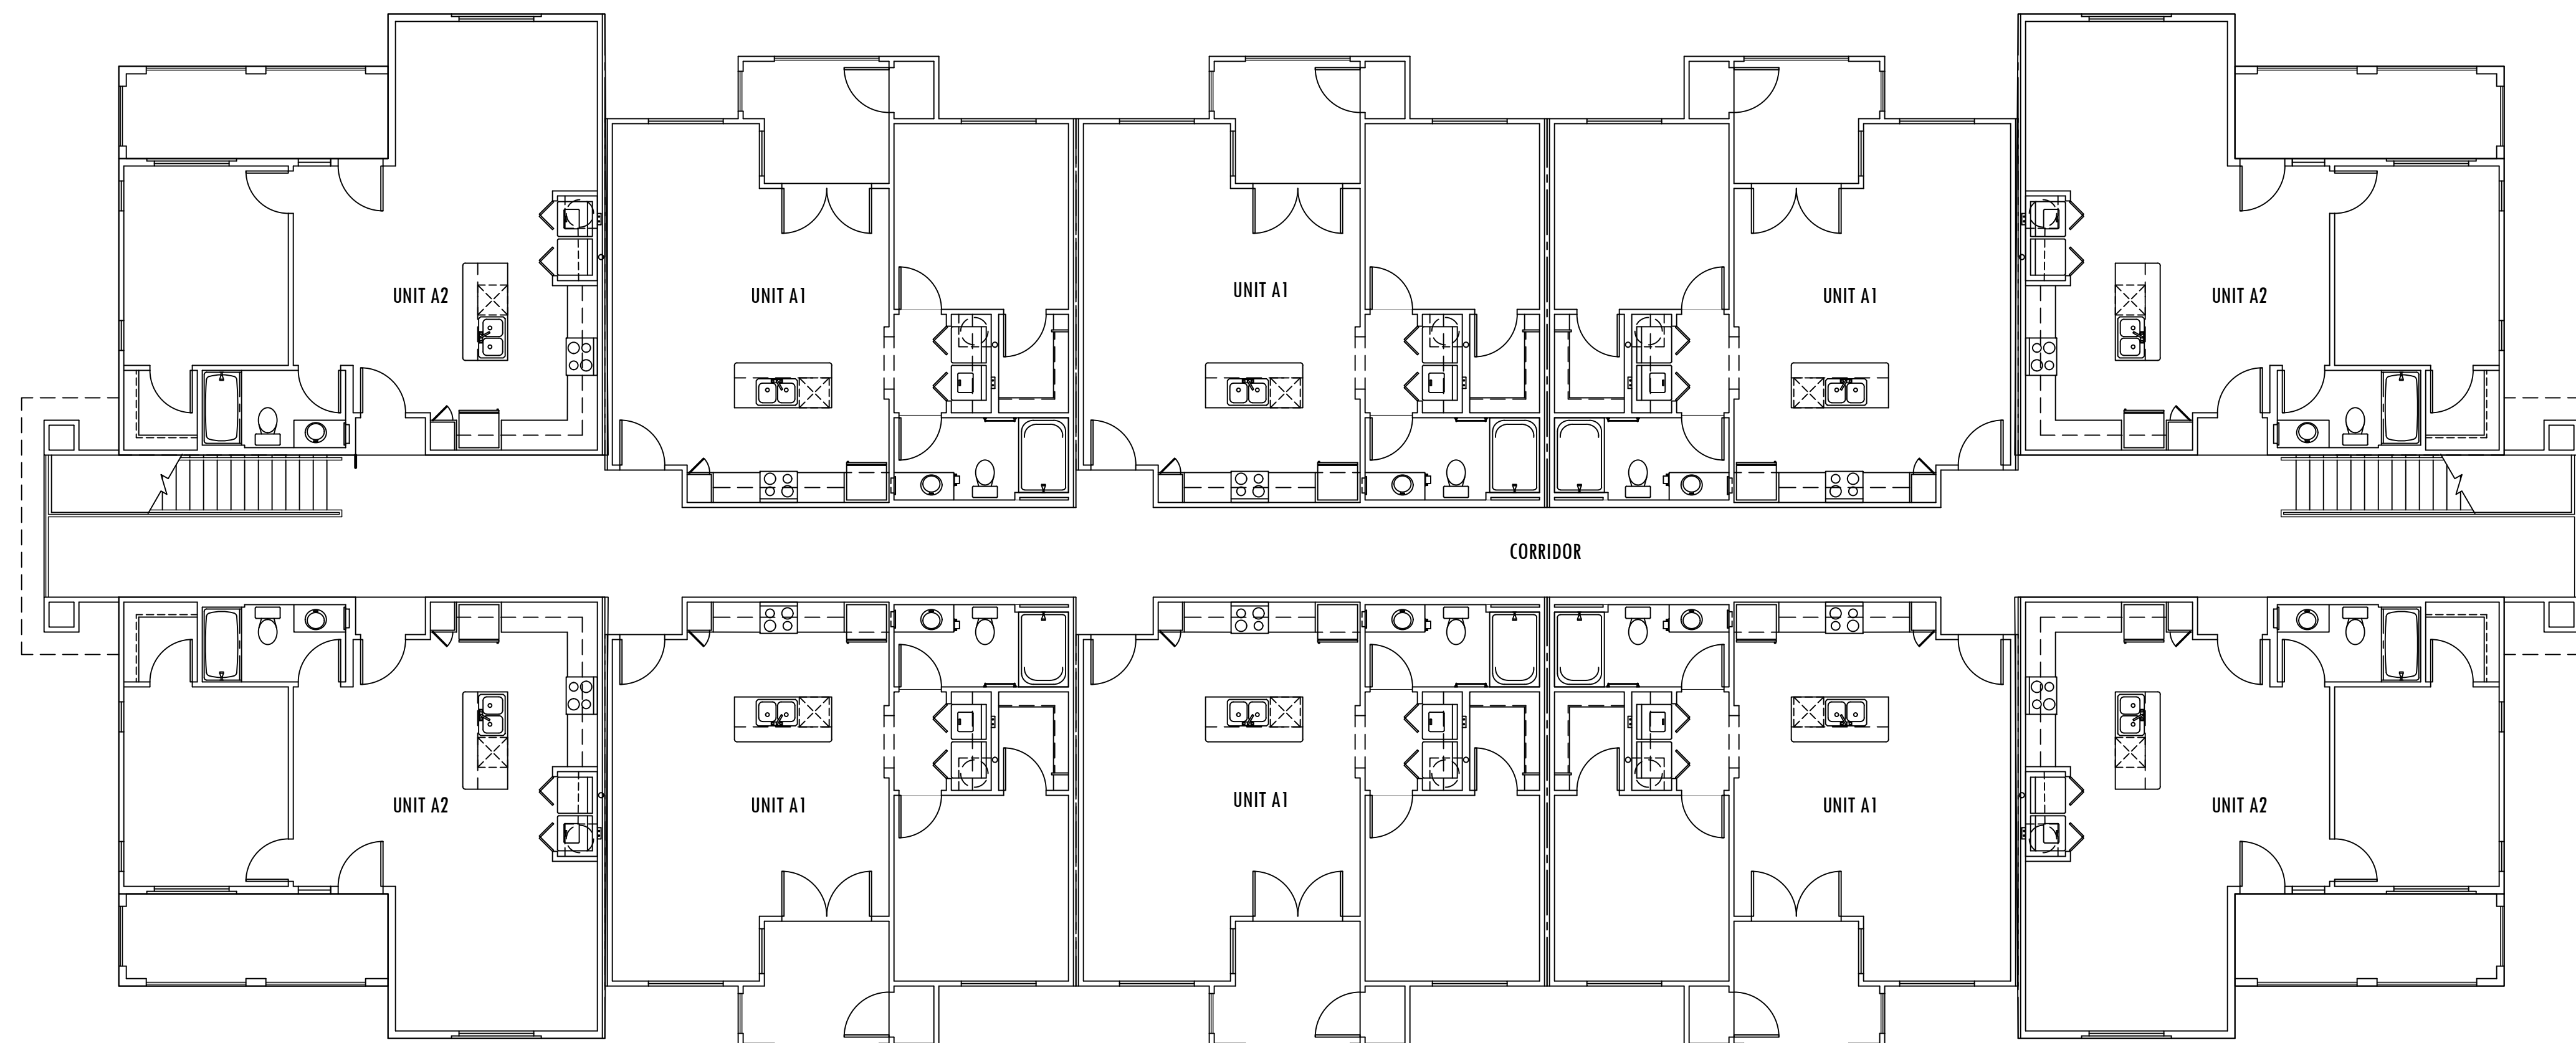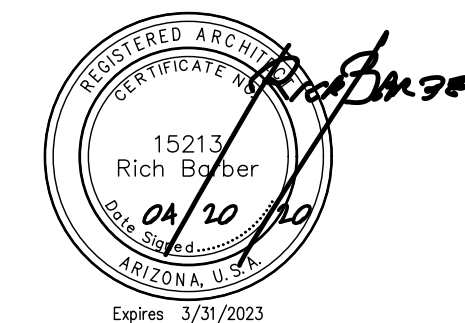

BUILDING TYPE 1 - LEVEL 2

TOTAL AREA: 10,137 S.F.


0' 4' 8' 16'
SCALE: 1/8" = 1'-0"

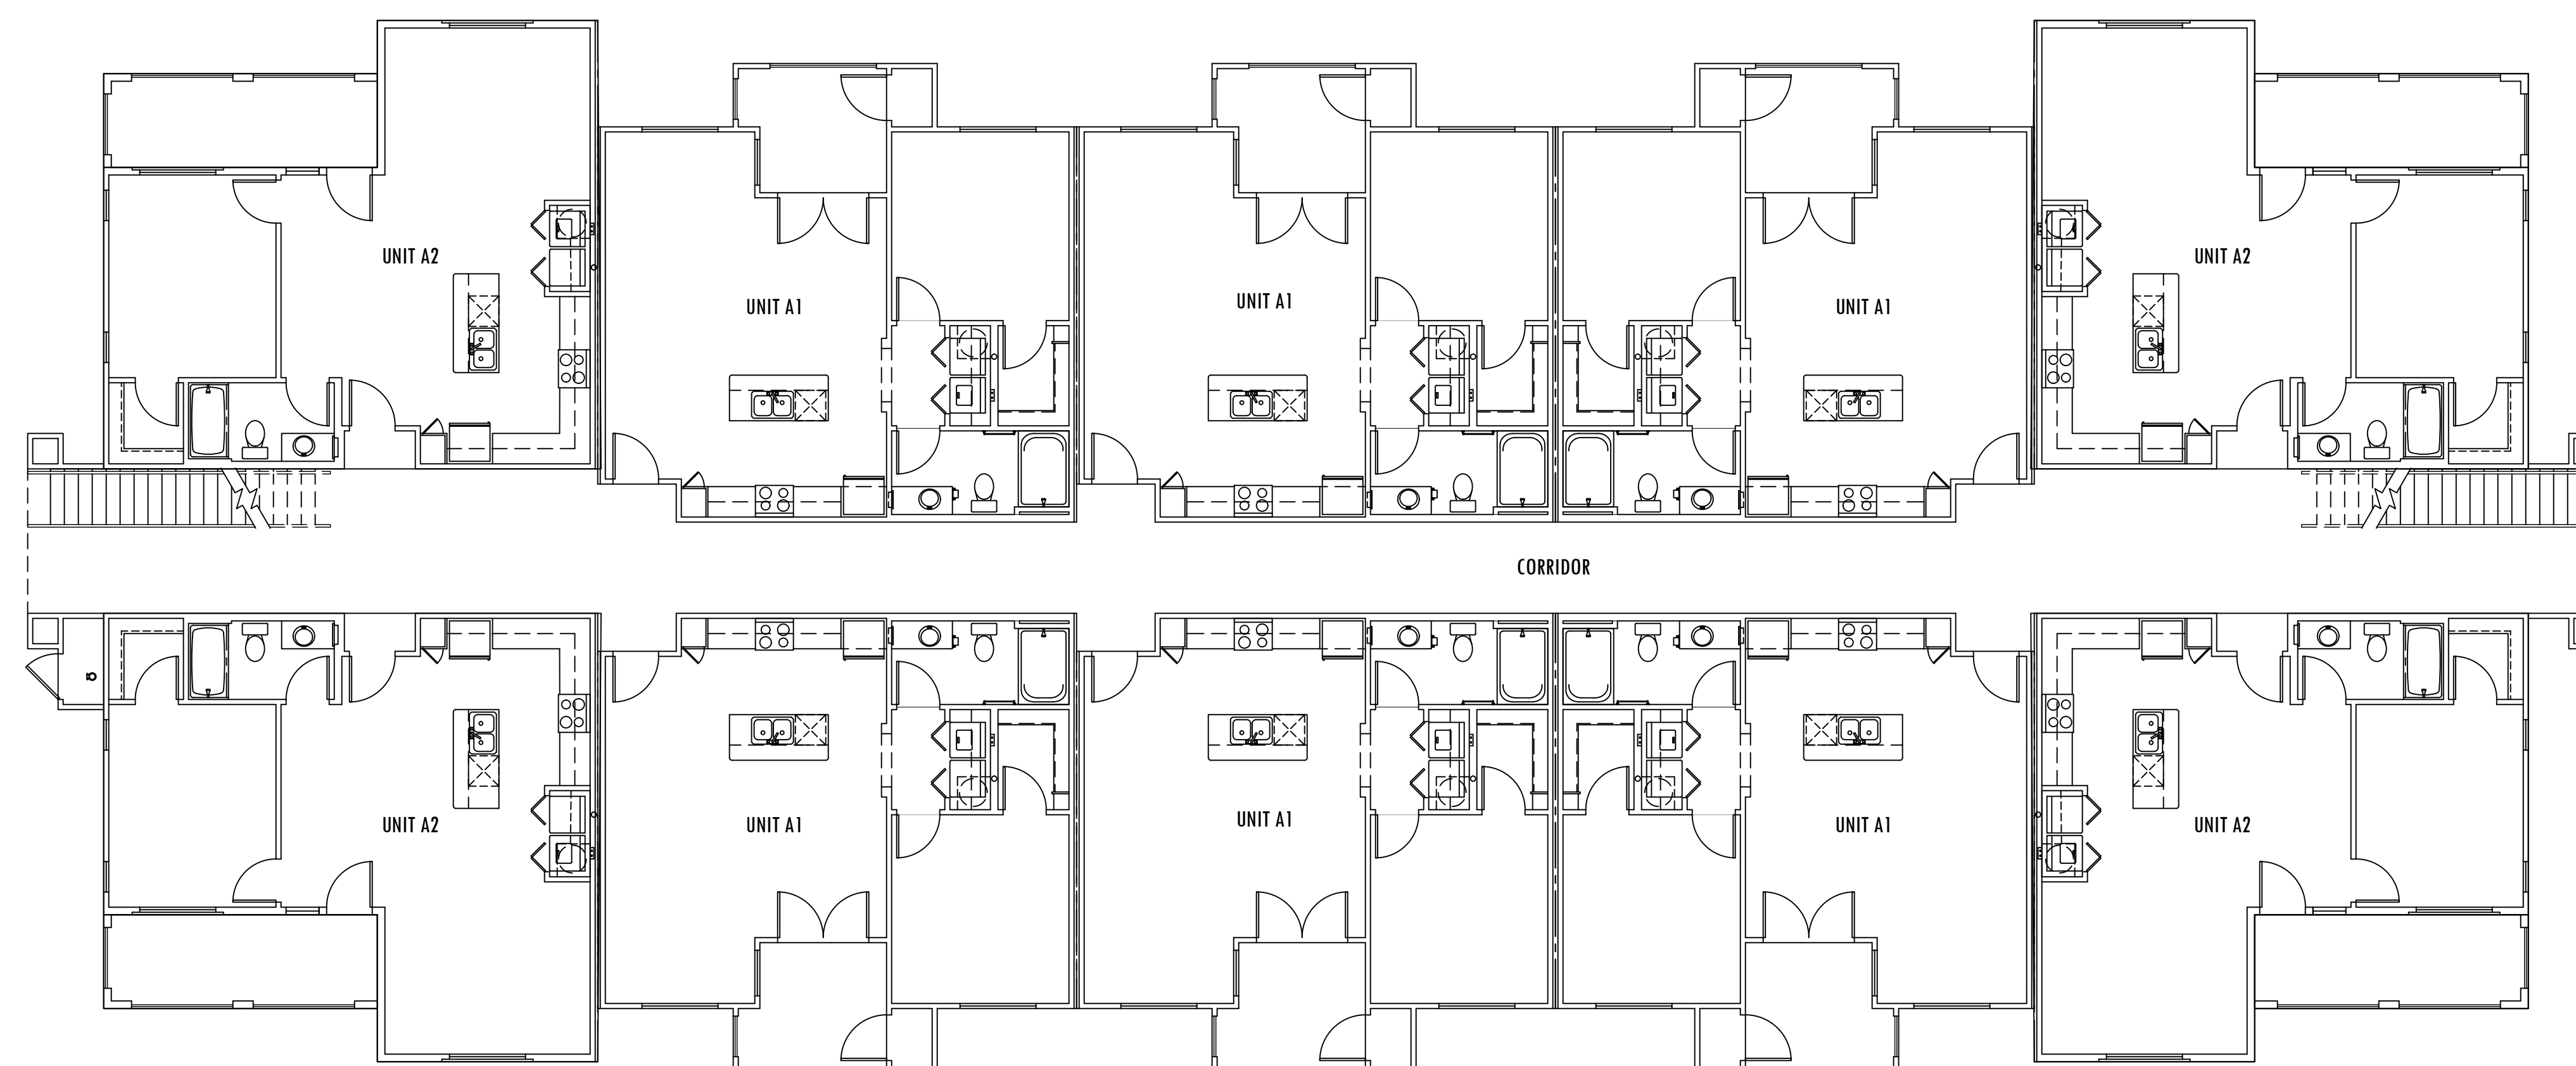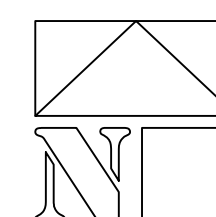

BUILDING TYPE 1 - LEVEL 1

TOTAL AREA: 10,154 S.F.

0' 4' 8' 16'
SCALE: 1/8" = 1'-0"

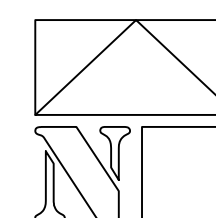

REVISIONS

DATE: APRIL 20, 2020 ORB # 17-227

A3.11

BLDG. TYPE 1 FLOOR PLANS
LEVEL 1 & 2



FILE: \\Pbsvr2016-mm-2\p\data\orb\orb_job_files\17-227_IRG_Flagstaff_Apartments\CAD_Files\Preliminary\17227_A312_Bldg_1-Roof.dwg USER: rca DATE: Apr. 20 2020 TIME: 02:20 pm

AURA FLAGSTAFF APARTMENTS

151 W HIGH COUNTRY TRAIL
FLAGSTAFF, ARIZONA 86001




WorldHQ@ORBArch.com

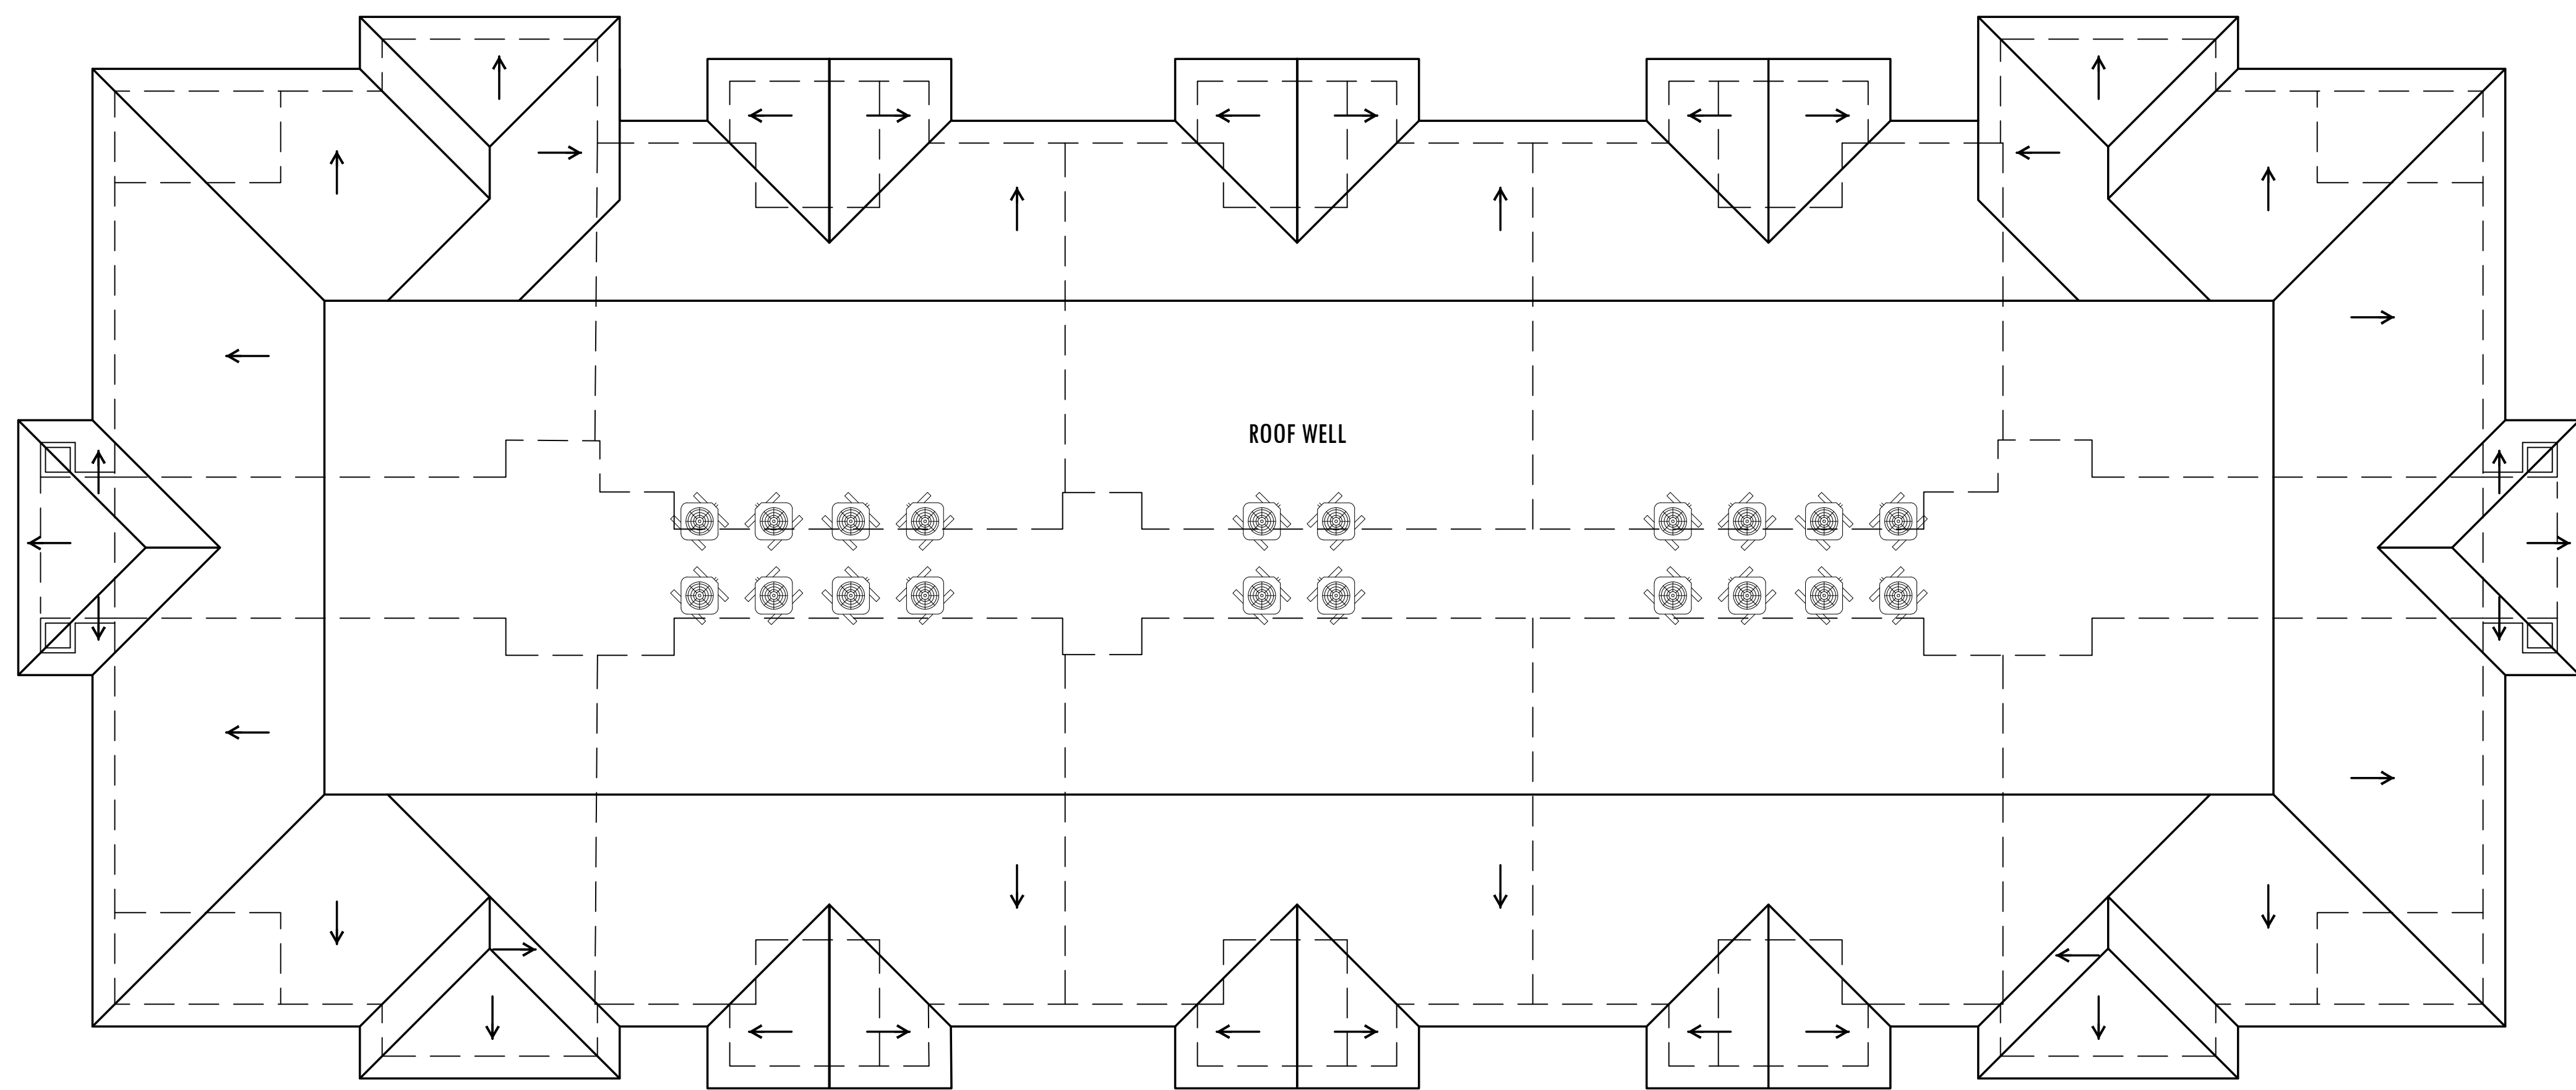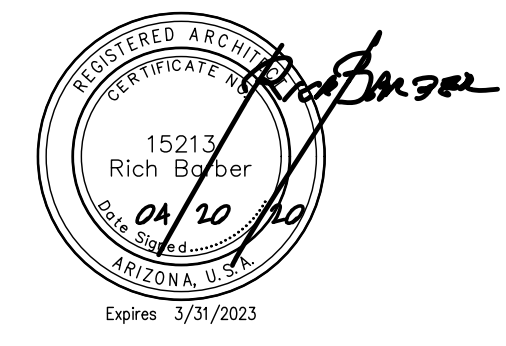

BUILDING TYPE 1 - ROOF PLAN

0' 4' 8' 16'
SCALE: 1/8" = 1'-0"

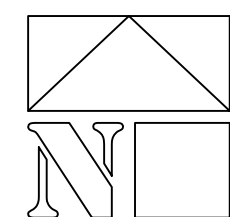

REVISIONS


△	
△	
△	
△	
△	

DATE: APRIL 20, 2020 ORB # 17-227

A3.12




BLDG. TYPE 1
ROOF PLAN

FILE: \\Pbsar2016-mm-2\p\data\orb\orb\Job Files\17-227_IRG_Flagstaff_Apartments\CAD_Files\Preliminary\17227_A321_Bldg_2-Level 1 & 2.dwg USER: rcc DATE: Apr, 20 2020 TIME: 02:20 pm

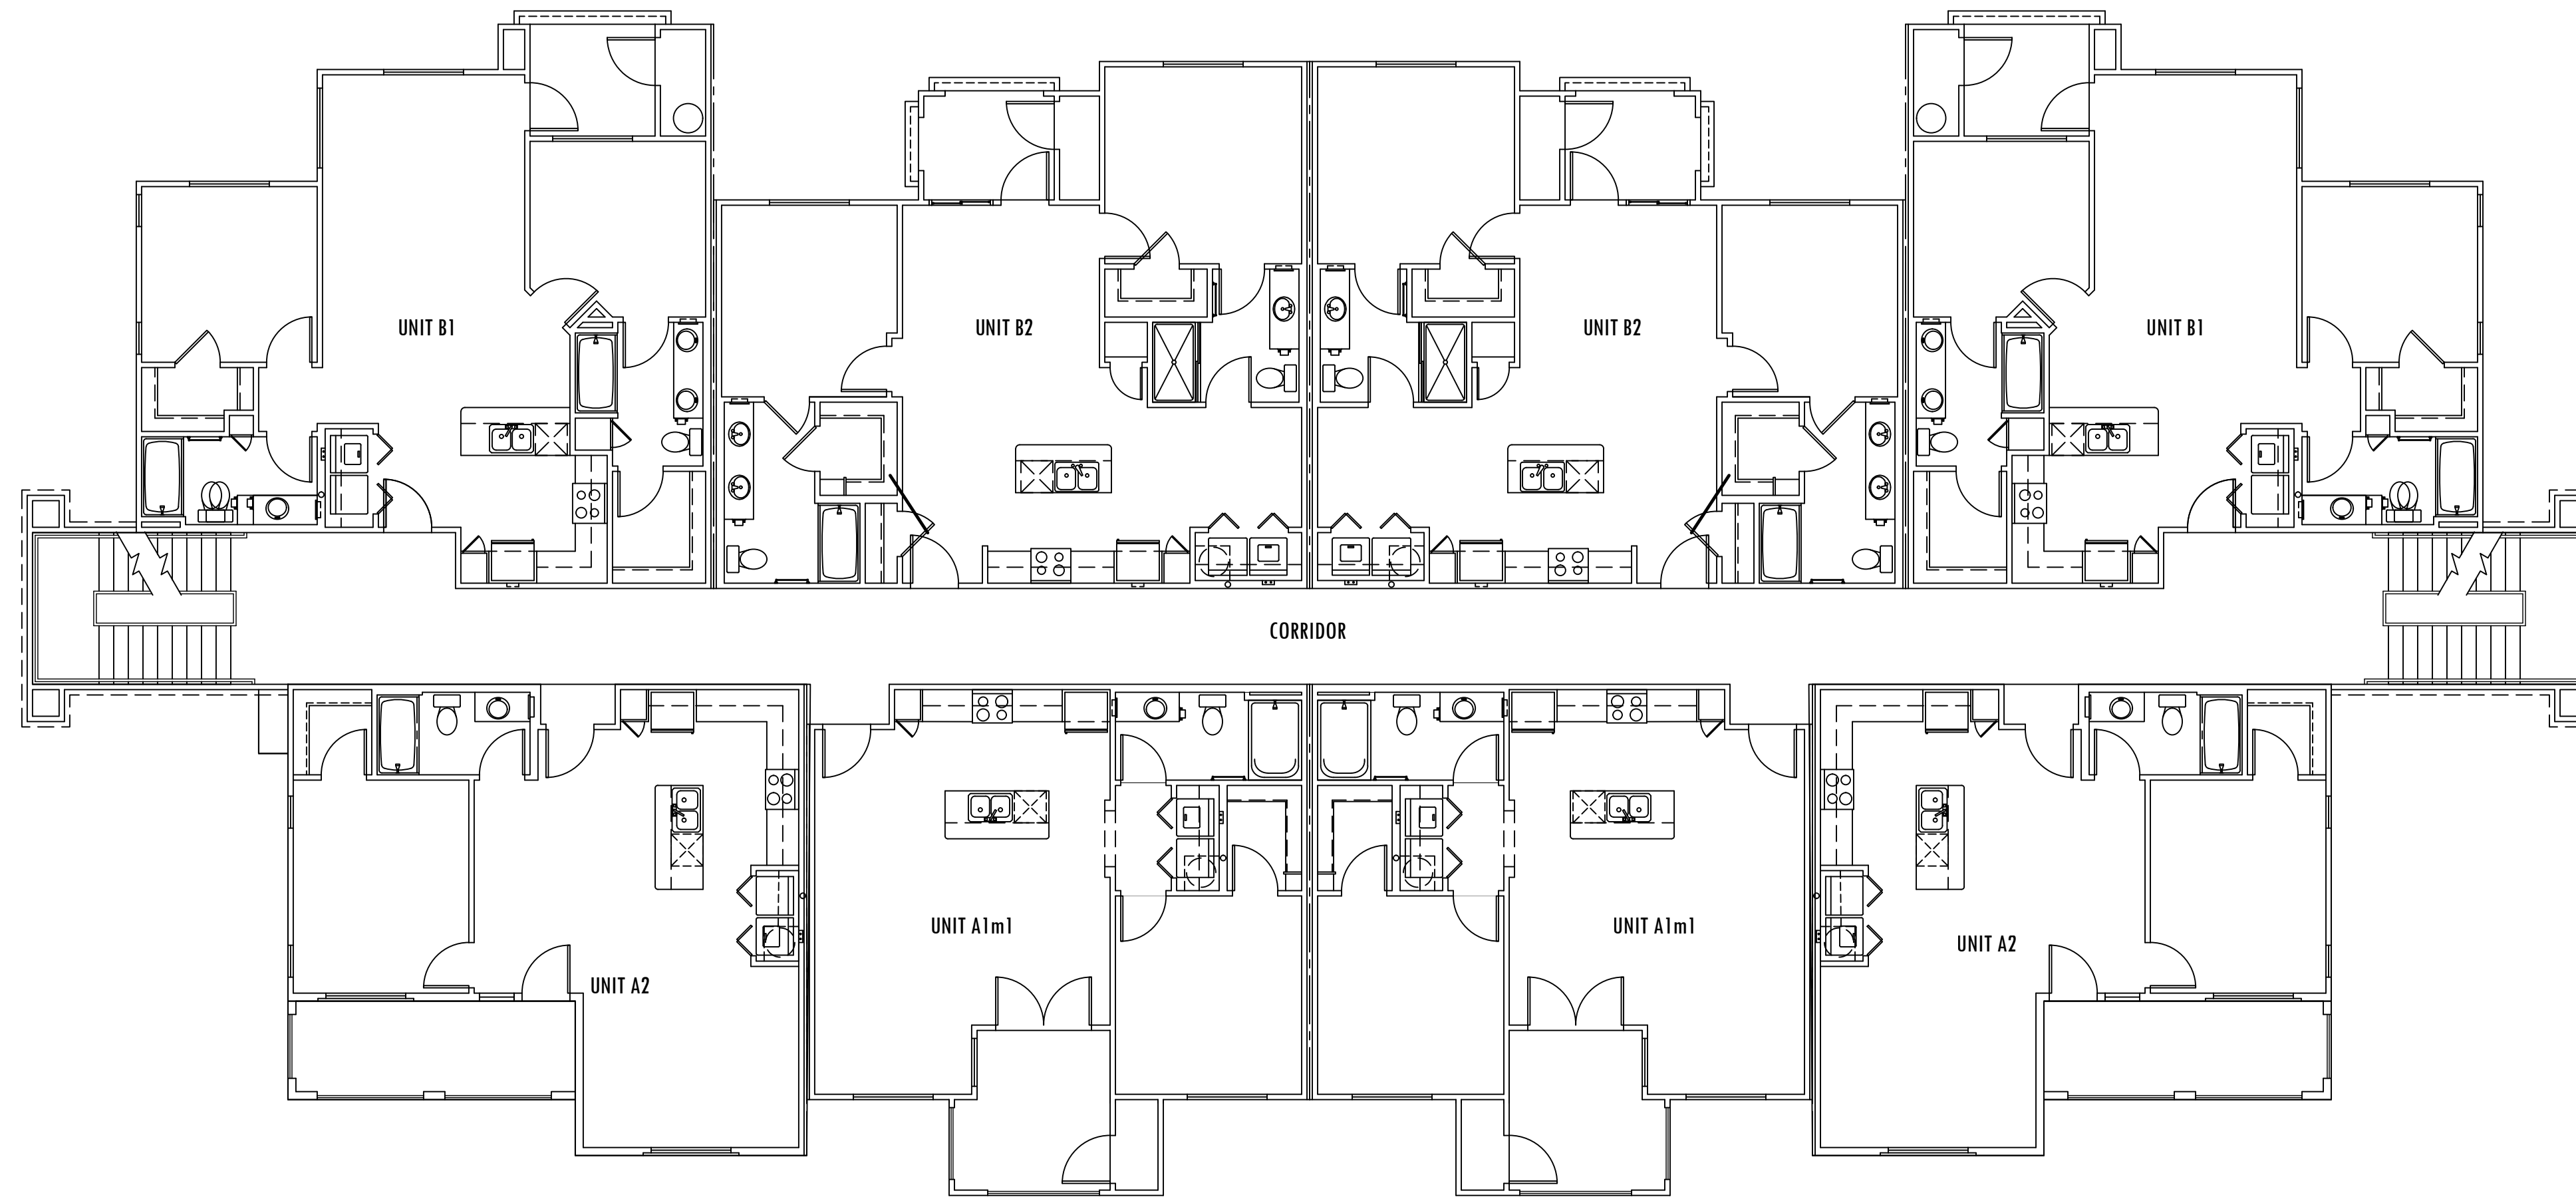


BUILDING TYPE 2 - LEVEL 2

TOTAL AREA: 9,105 S.F.

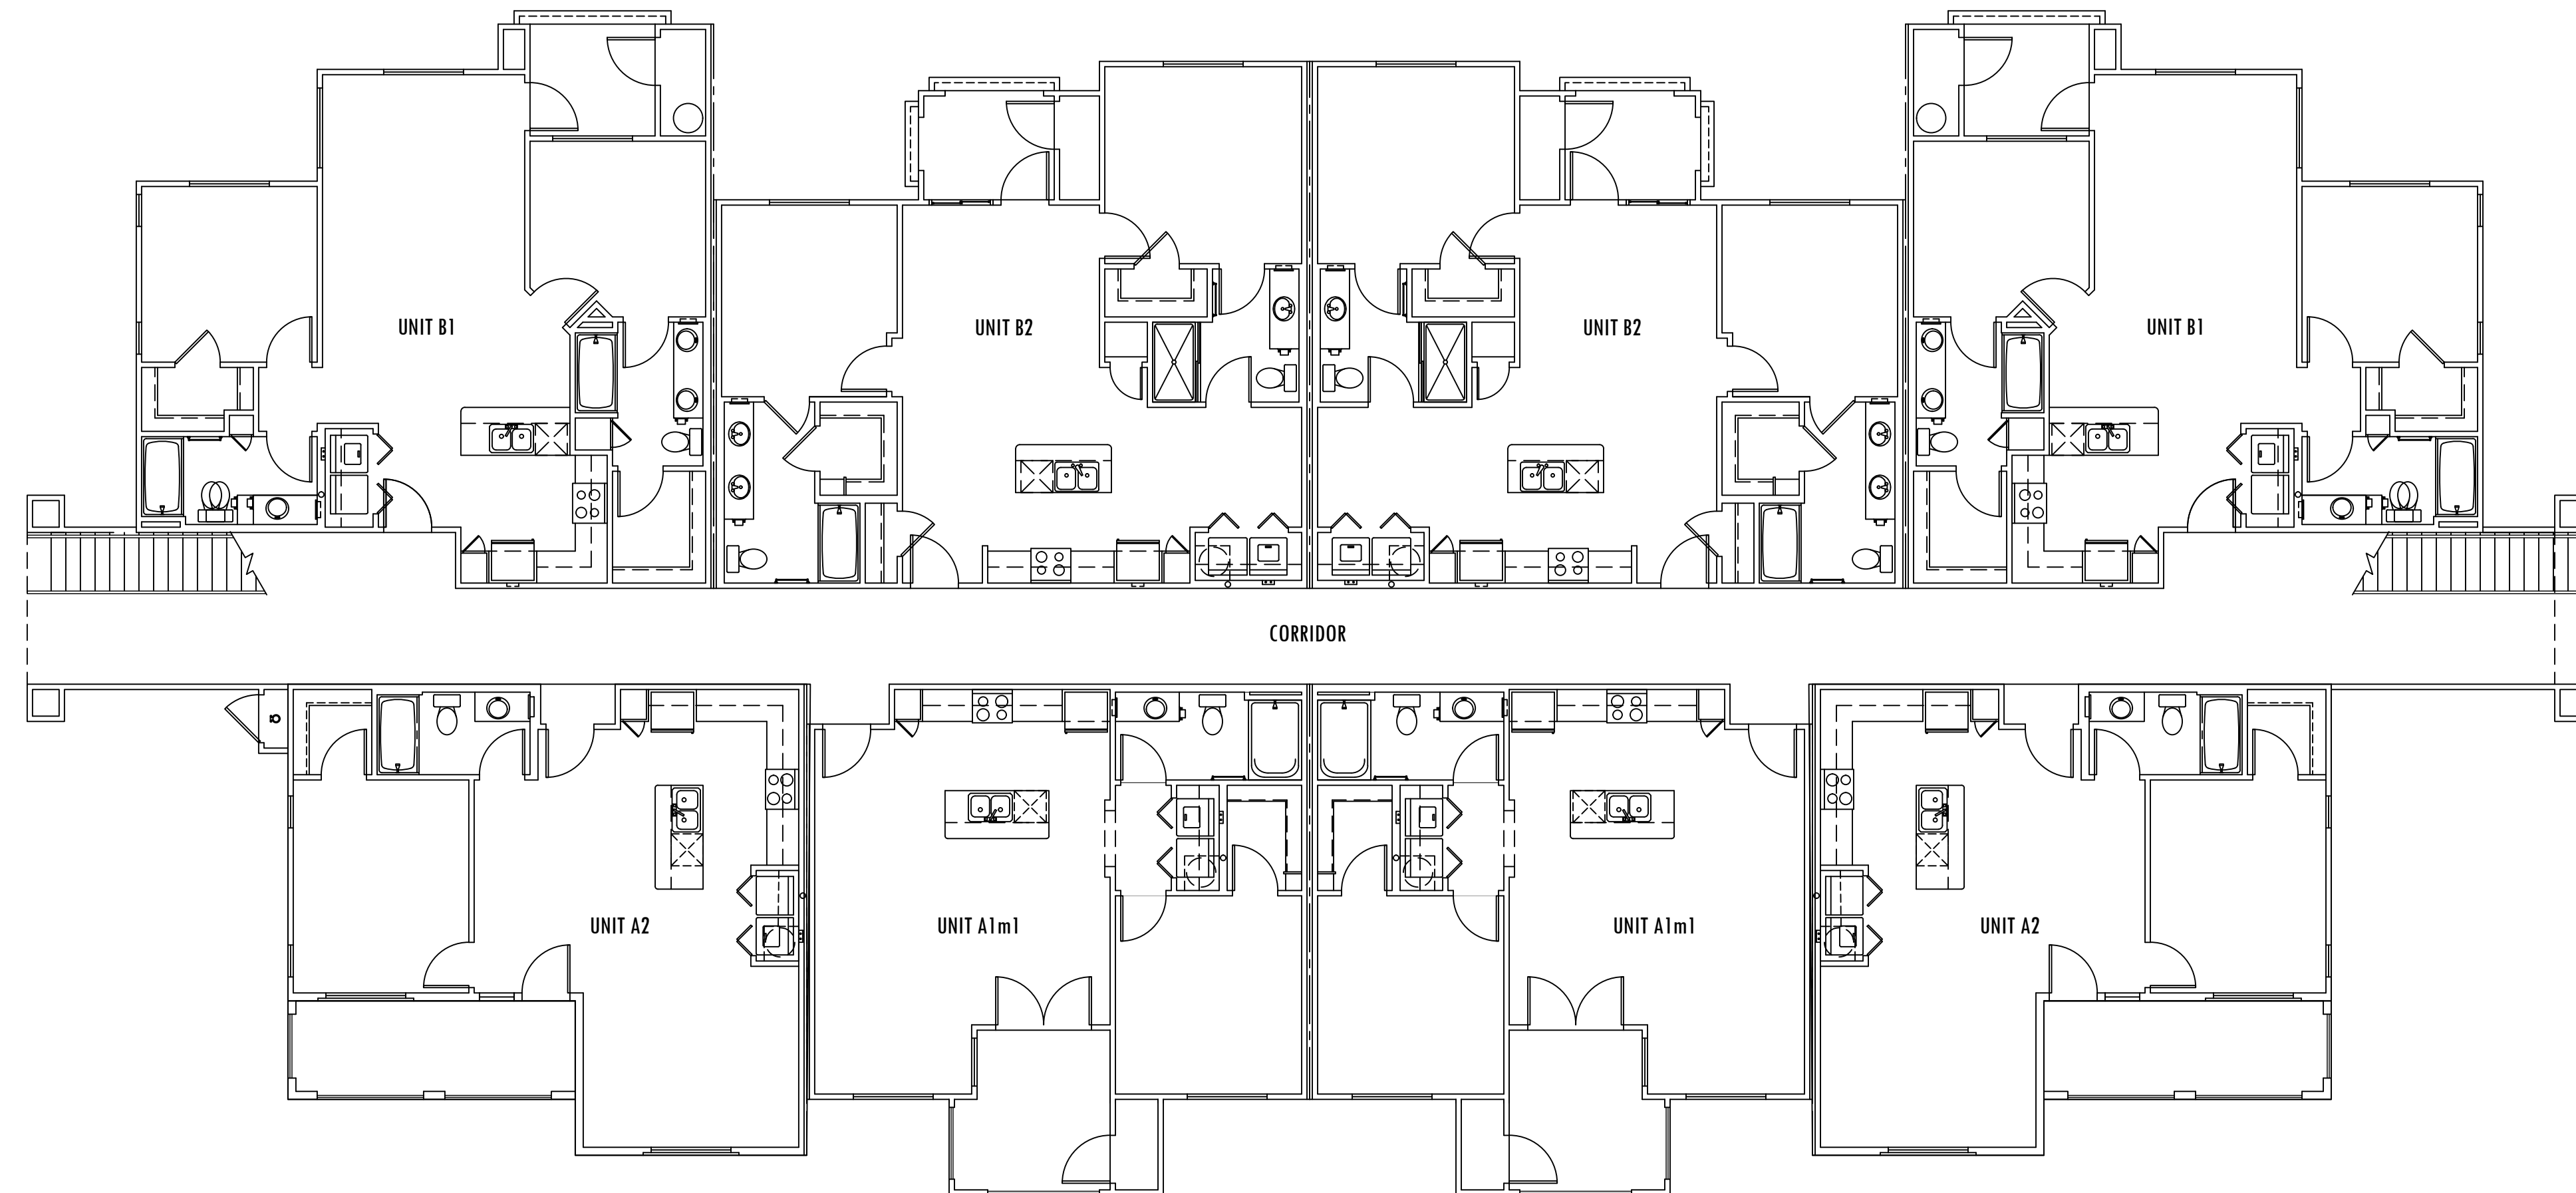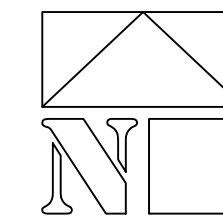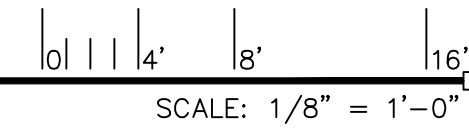

BUILDING TYPE 2 - LEVEL 1

TOTAL AREA: 9,105 S.F.

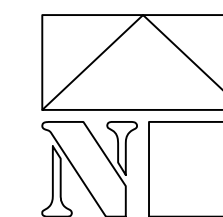


AURA FLAGSTAFF APARTMENTS

151 W HIGH COUNTRY TRAIL
FLAGSTAFF, ARIZONA 86001



WorldHQ@ORBArch.com

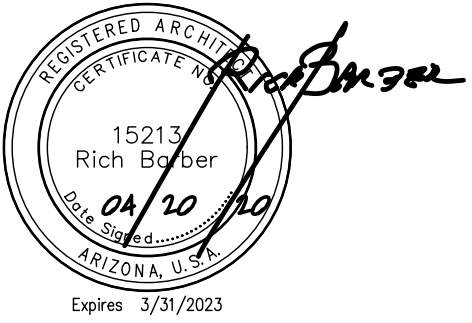


REVISIONS

▲	
▲	
▲	
▲	
▲	

DATE: APRIL 20, 2020 ORB # 17-227



A3.21

BLDG. TYPE 2 FLOOR PLANS
LEVEL 1 & 2

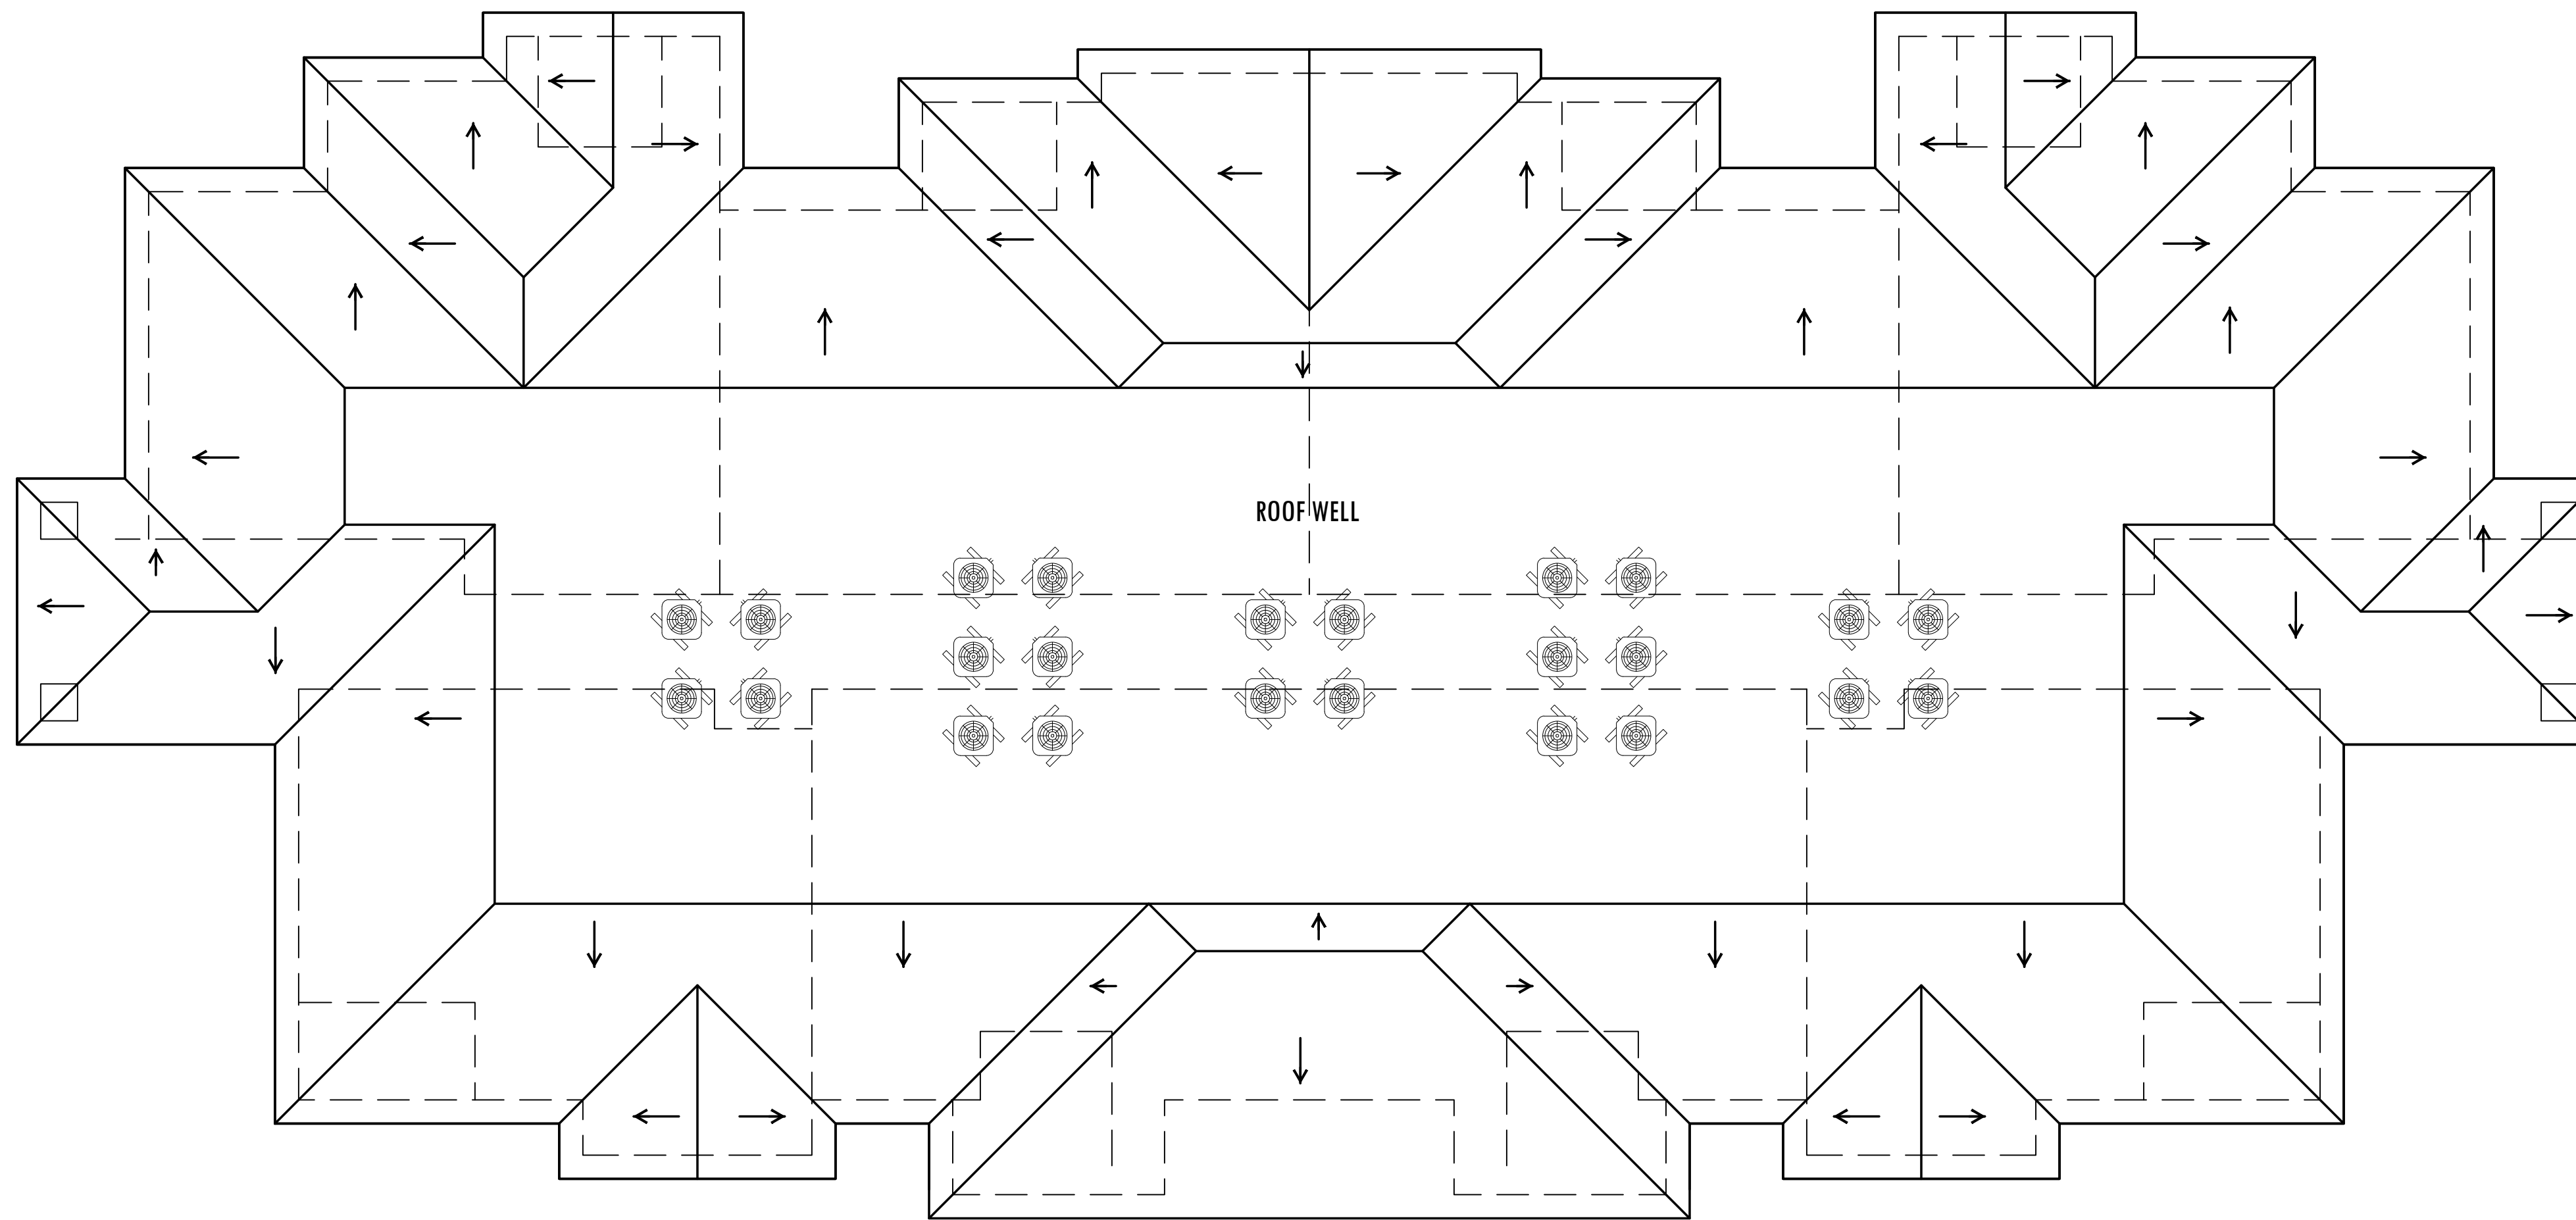

BUILDING TYPE 2 - ROOF PLAN


0' 4' 8' 16'
SCALE: 1/8" = 1'-0"

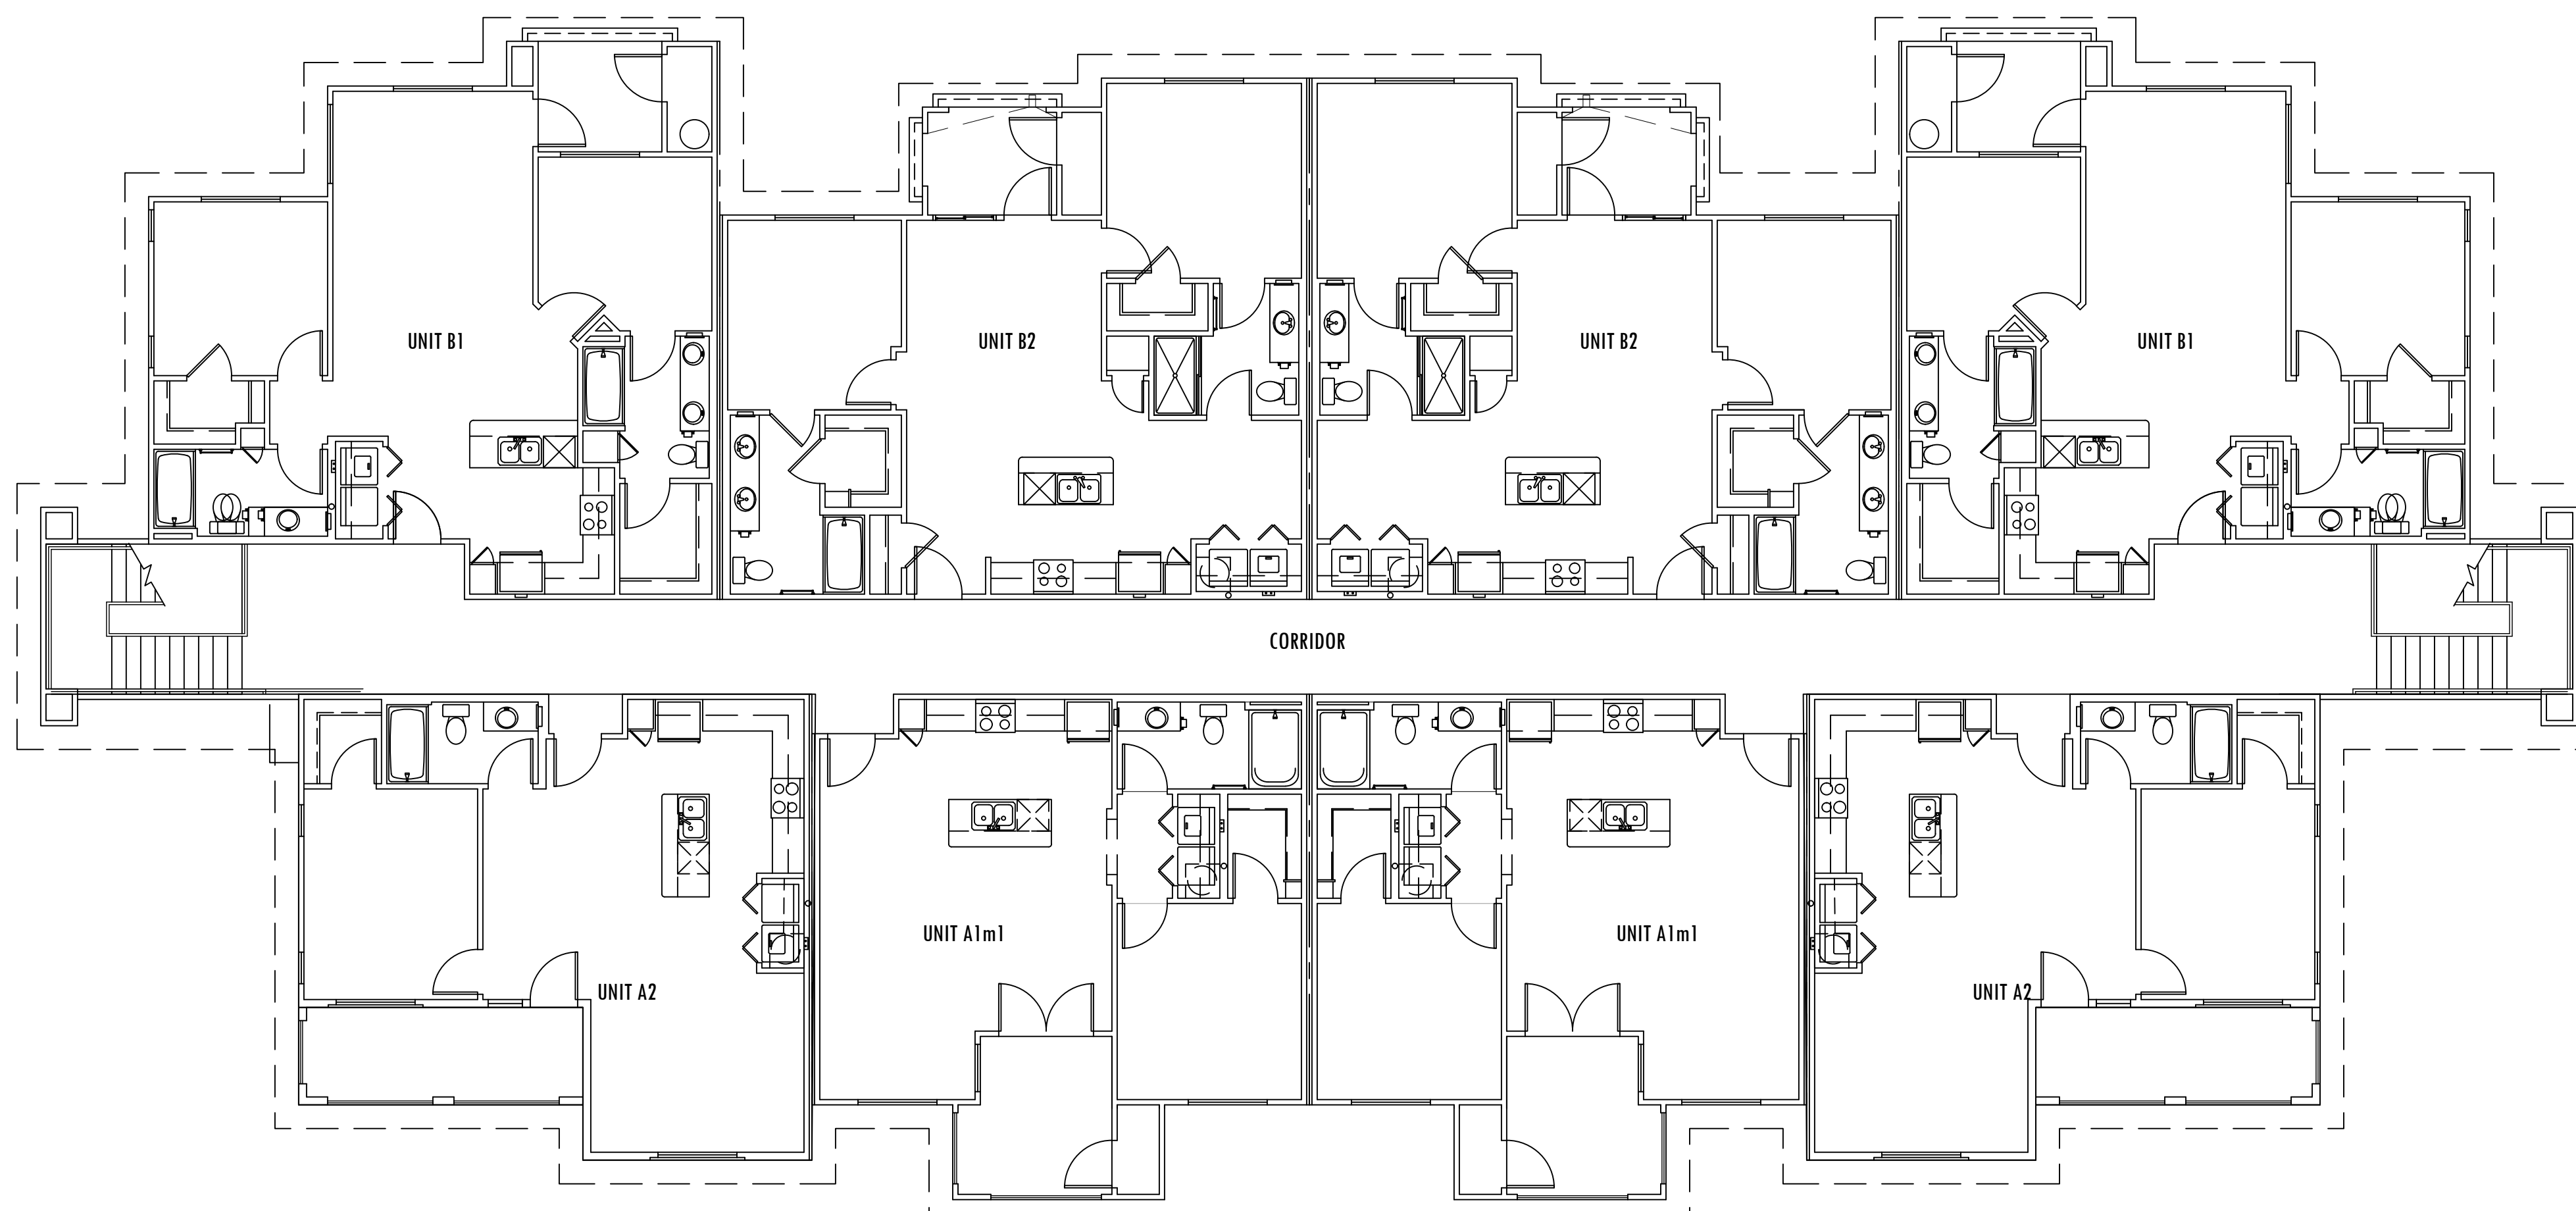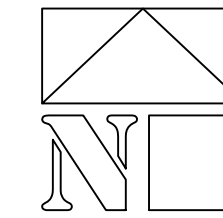

BUILDING TYPE 2 - LEVEL 3

TOTAL AREA: 9,105 S.F.

0' 4' 8' 16'
SCALE: 1/8" = 1'-0"

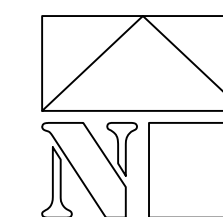


AURA FLAGSTAFF APARTMENTS

151 W HIGH COUNTRY TRAIL
FLAGSTAFF, ARIZONA 86001



WorldHQ@ORBArch.com

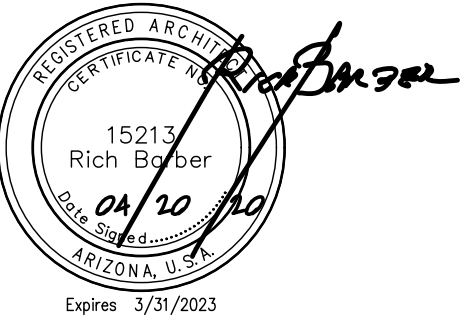

REVISIONS

DATE: APRIL 20, 2020 ORB # 17-227

A3.22

BLDG. TYPE 2 FLOOR PLANS
LEVEL 3 & ROOF