



# AURA FLAGSTAFF APARTMENTS

151 W HIGH COUNTRY TRAIL  
FLAGSTAFF, ARIZONA 86001

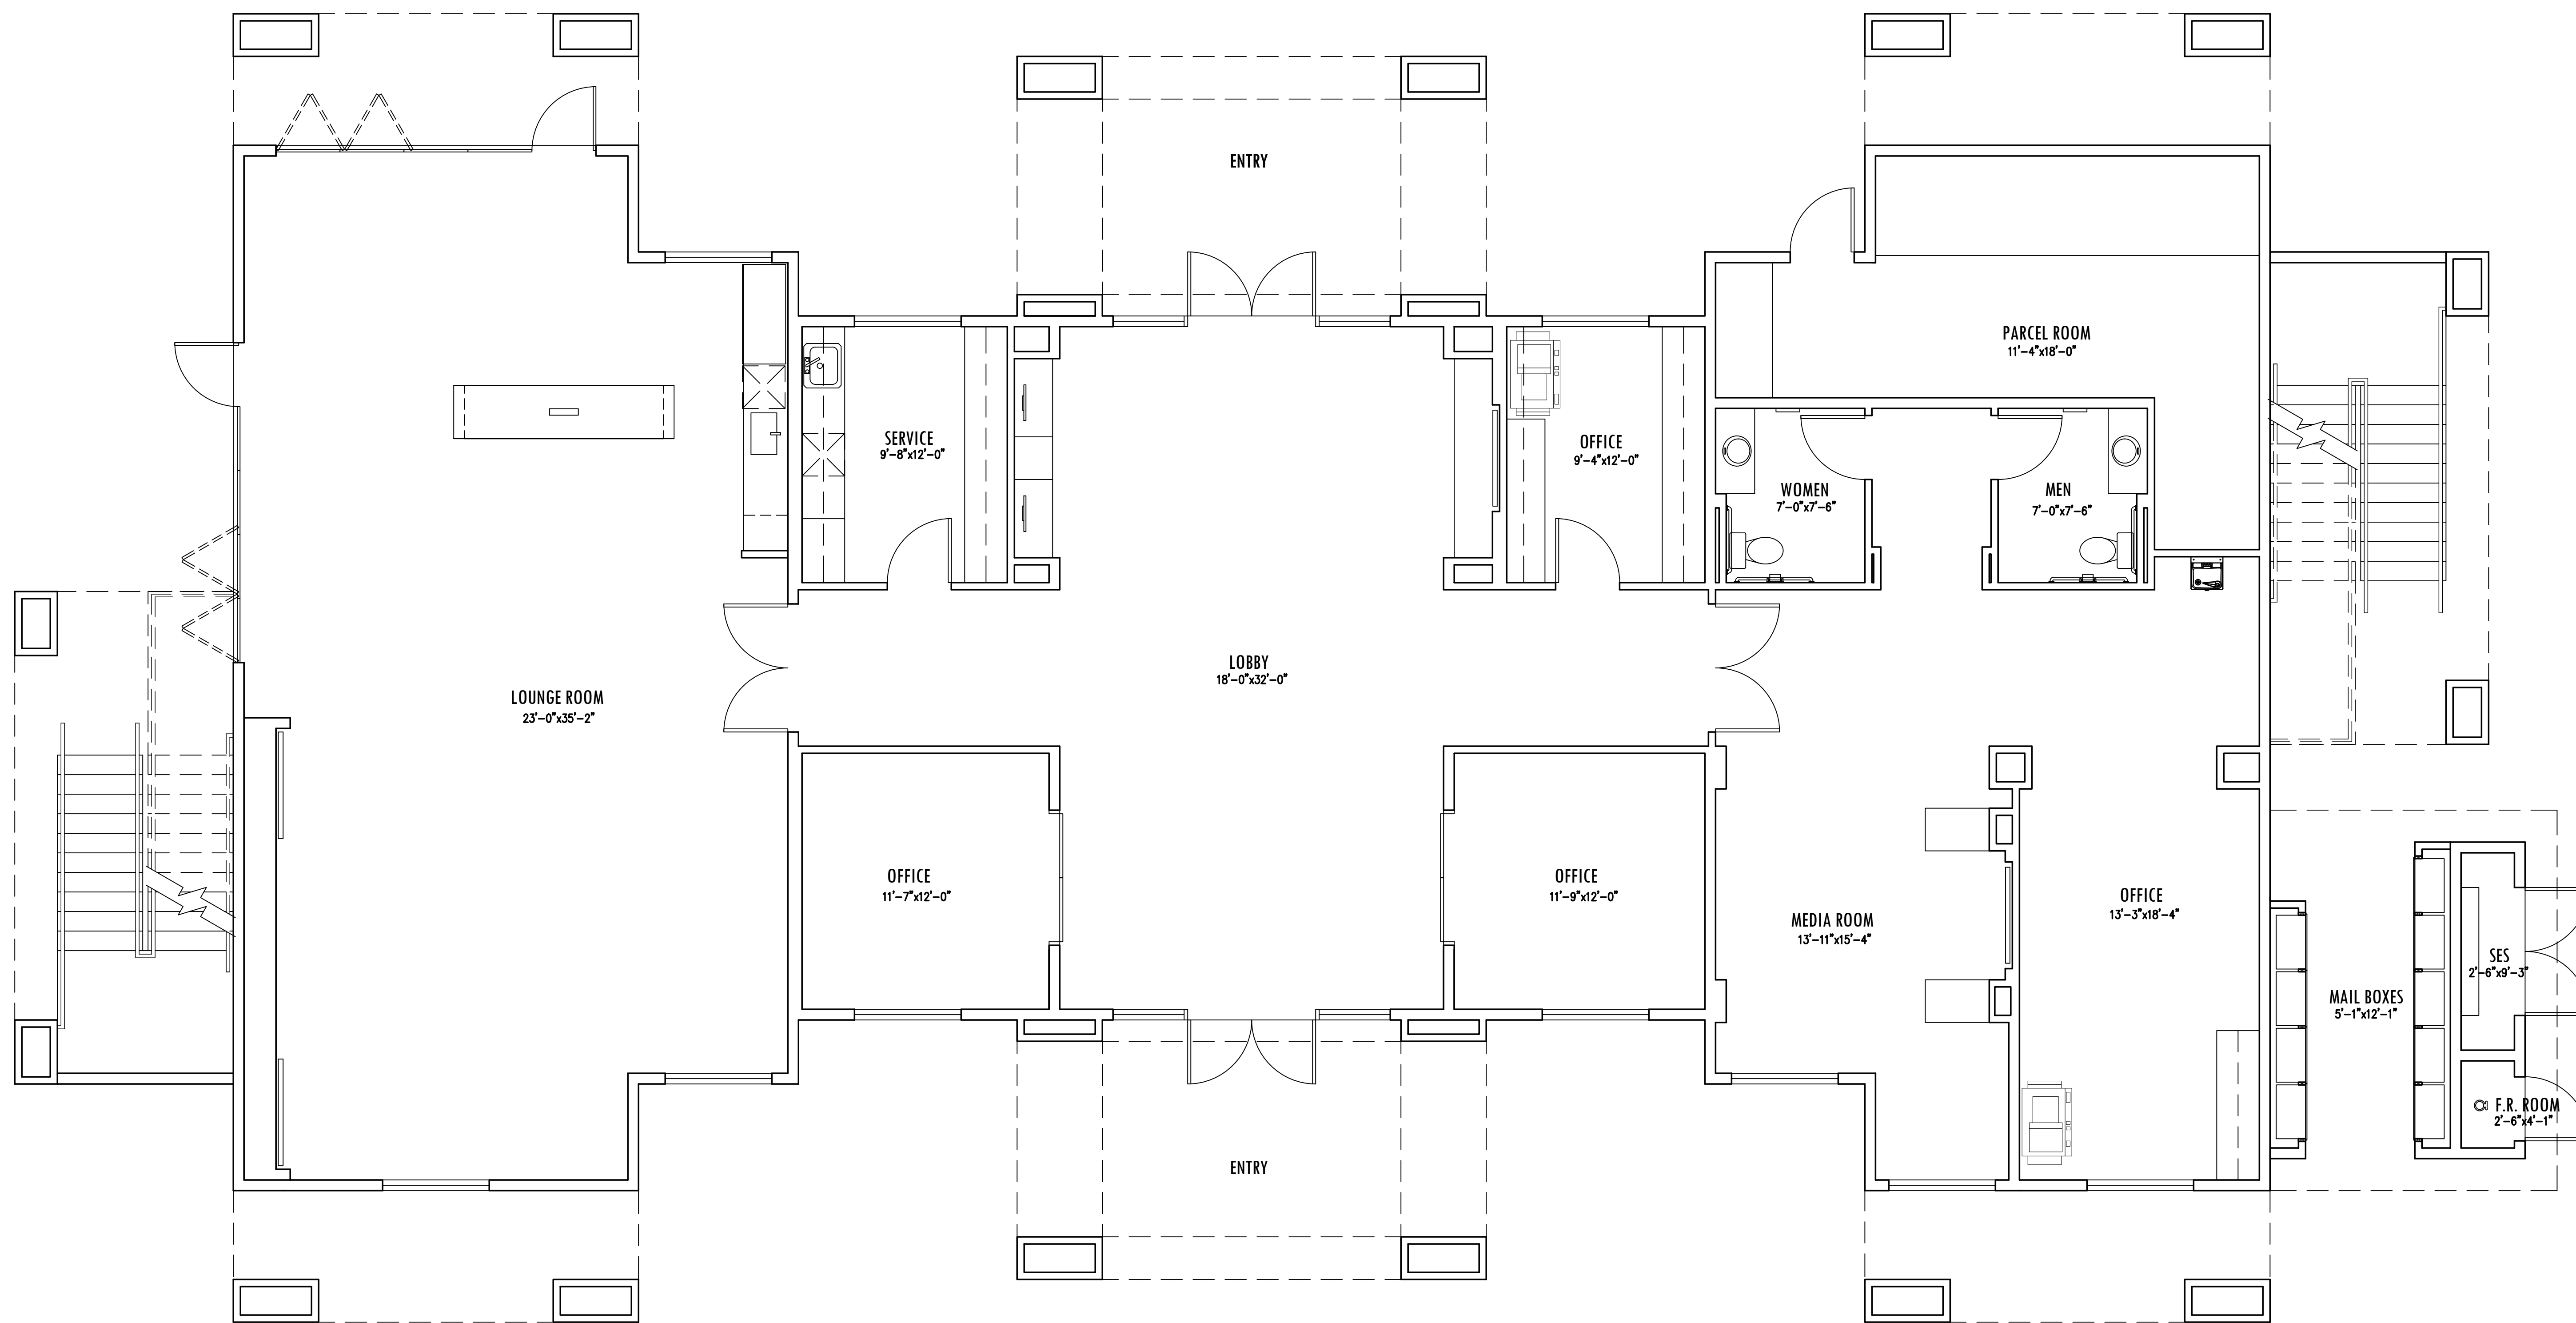


WorldHQ@ORBArch.com

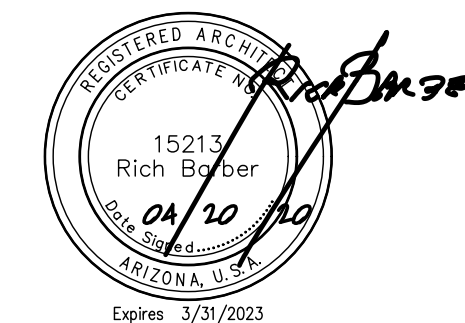

## CLUBHOUSE - LEVEL 1

5,485 S.F. GRAND TOTAL

0' 1' 2' 4' 8'  
SCALE: 1/4" = 1'-0"

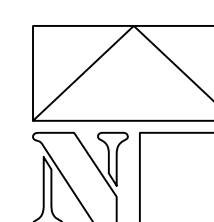

### REVISIONS


DATE: APRIL 20, 2020 ORB # 17-227

# A3.51

CLUBHOUSE  
FLOOR PLAN



FILE: \\Pbsvc2016-mm-2\e\data\04\ORB Job Files\17-227\_IRG\_Flagstaff Apartments\CAD Files\Preliminary\17227\_A351\_Clubhouse.dwg USER: rca DATE: Apr. 20, 2020 TIME: 02:21 pm

# AURA FLAGSTAFF APARTMENTS

151 W HIGH COUNTRY TRAIL  
FLAGSTAFF, ARIZONA 86001




WorldHQ@ORBArch.com

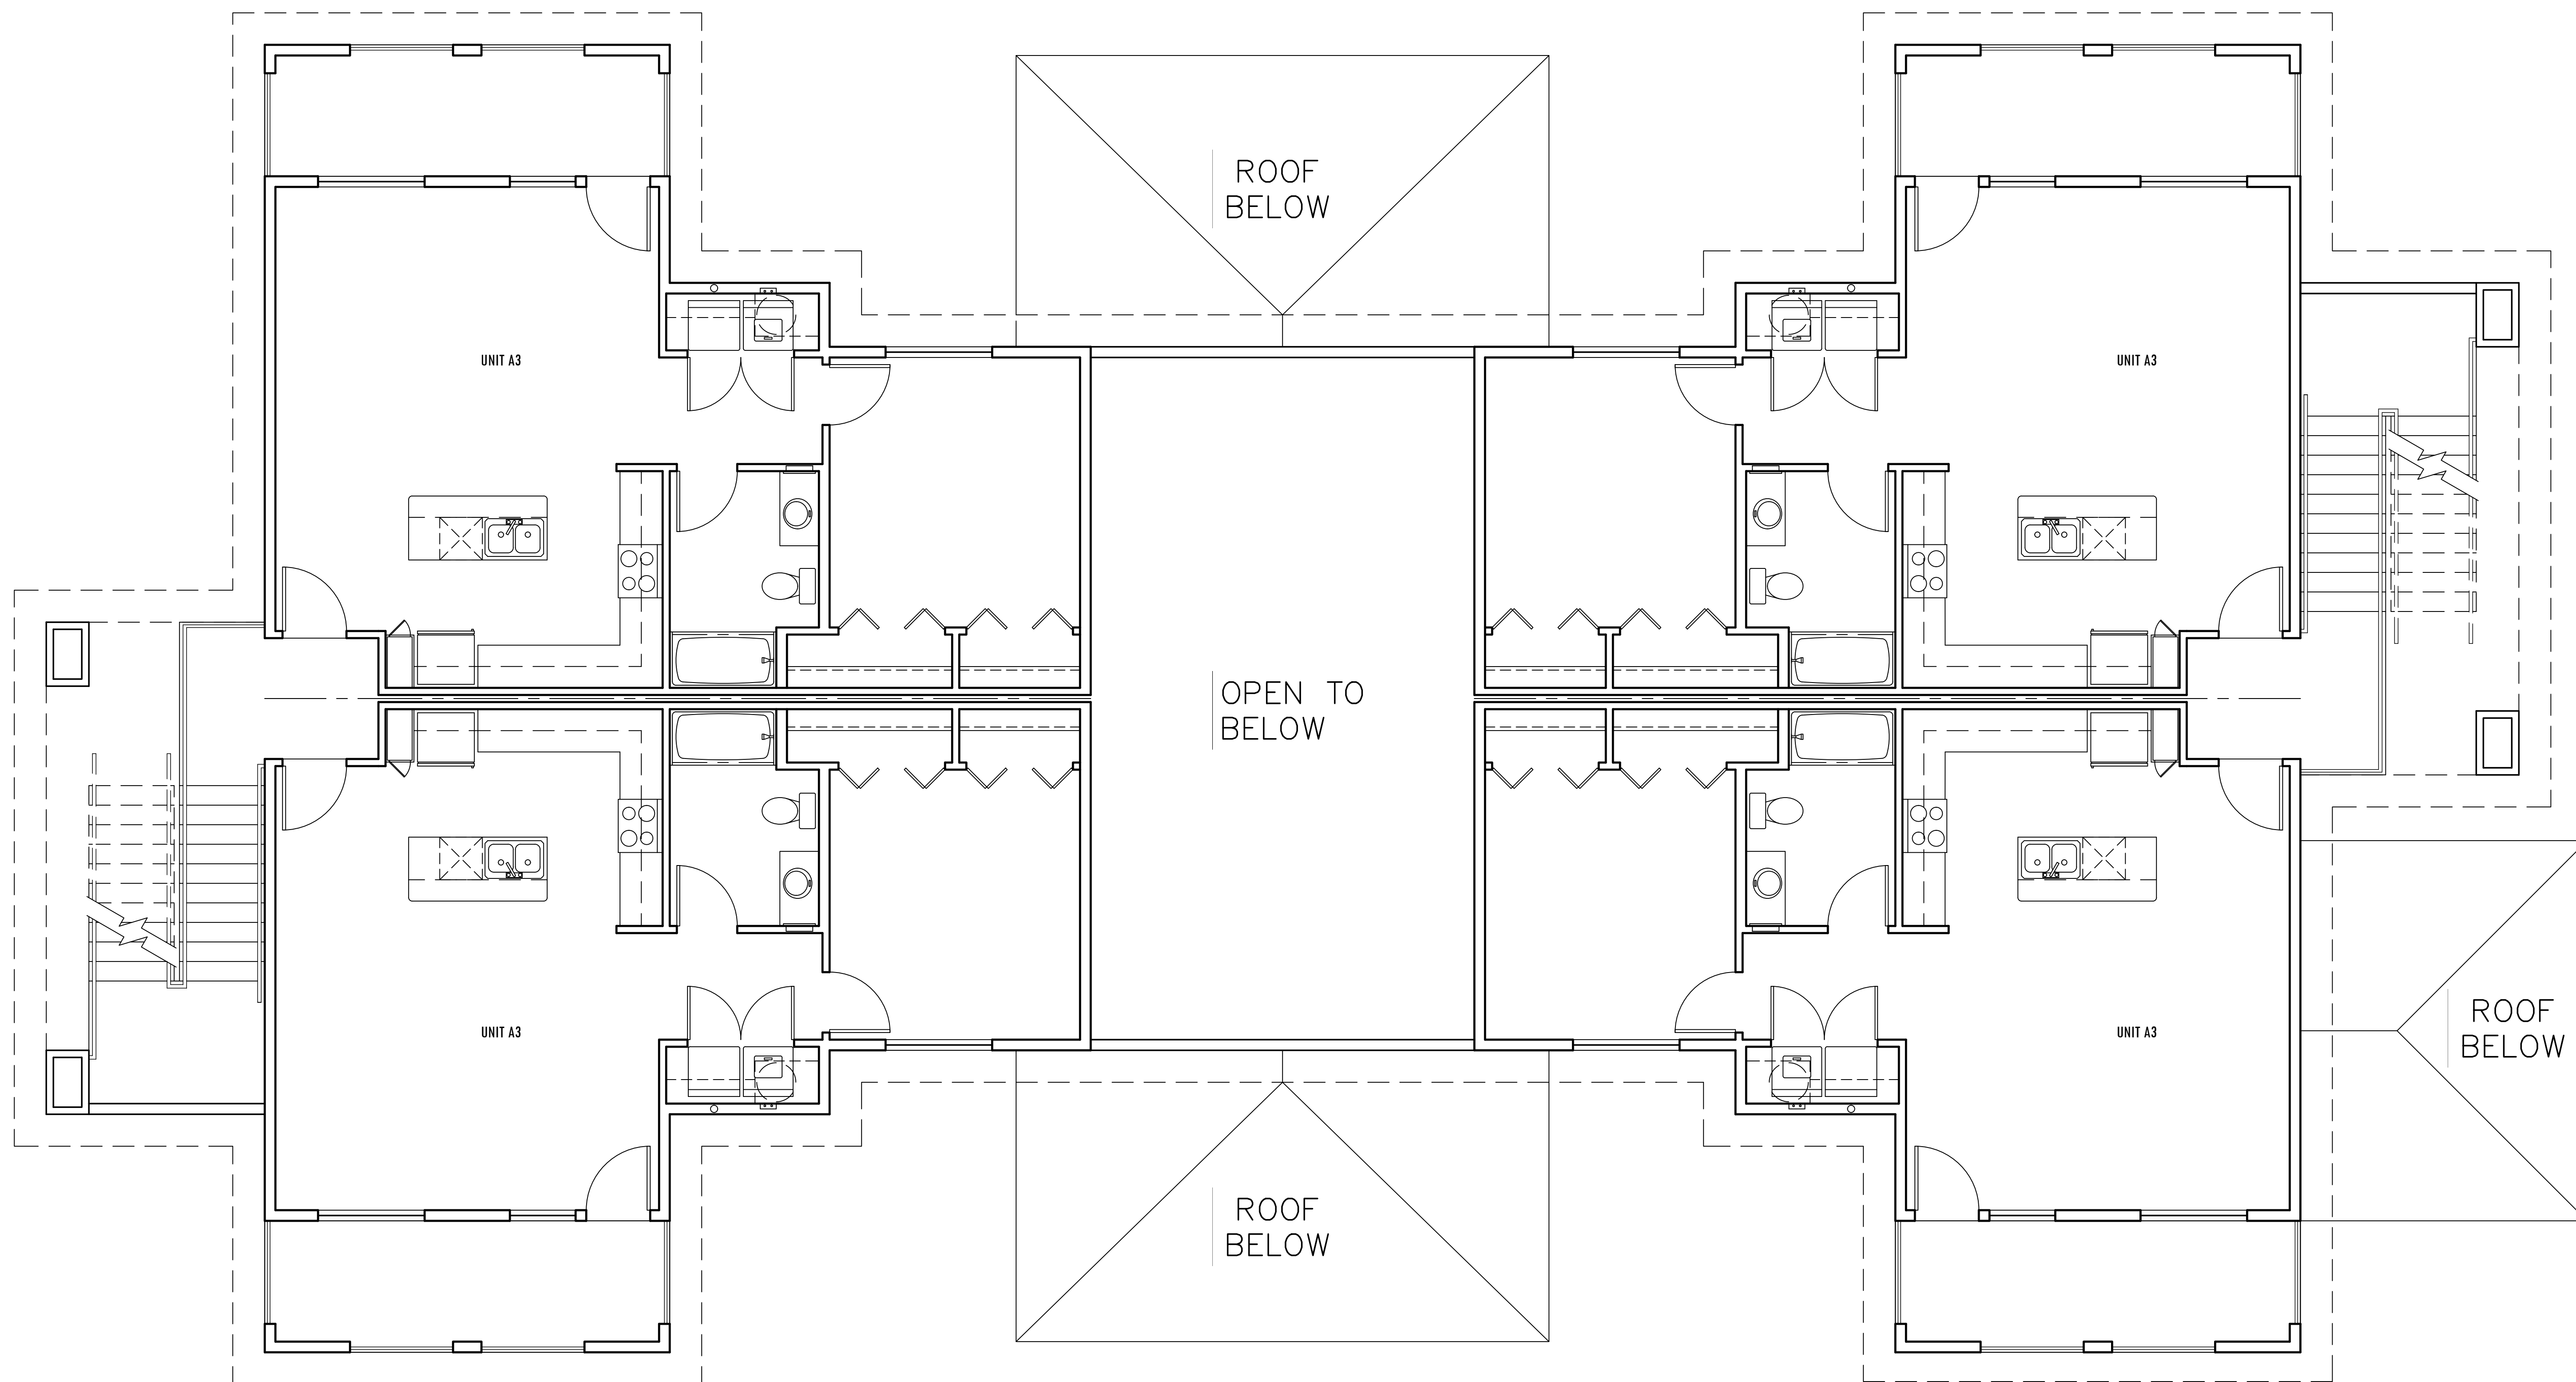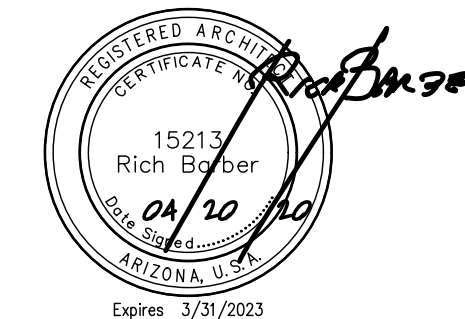

## CLUBHOUSE - LEVEL 2

0' 1' 2' 4' 8'  
SCALE: 1/4" = 1'-0"

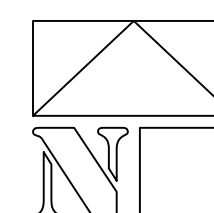

### REVISIONS


▲	
▲	
▲	
▲	
▲	

DATE: APRIL 20, 2020 ORB # 17-227

# A3.52


CLUBHOUSE 2ND LEVEL  
FLOOR PLAN

FILE: \\Pbsvc2016-mm-2\cdata\04\ORB Job Files\17-227\_IRG\_Flagstaff Apartments\CAD Files\Preliminary\17227\_A353 Clubhouse\_Roof.dwg USER:ras DATE: Apr. 20 2020 TIME: 02:21 pm

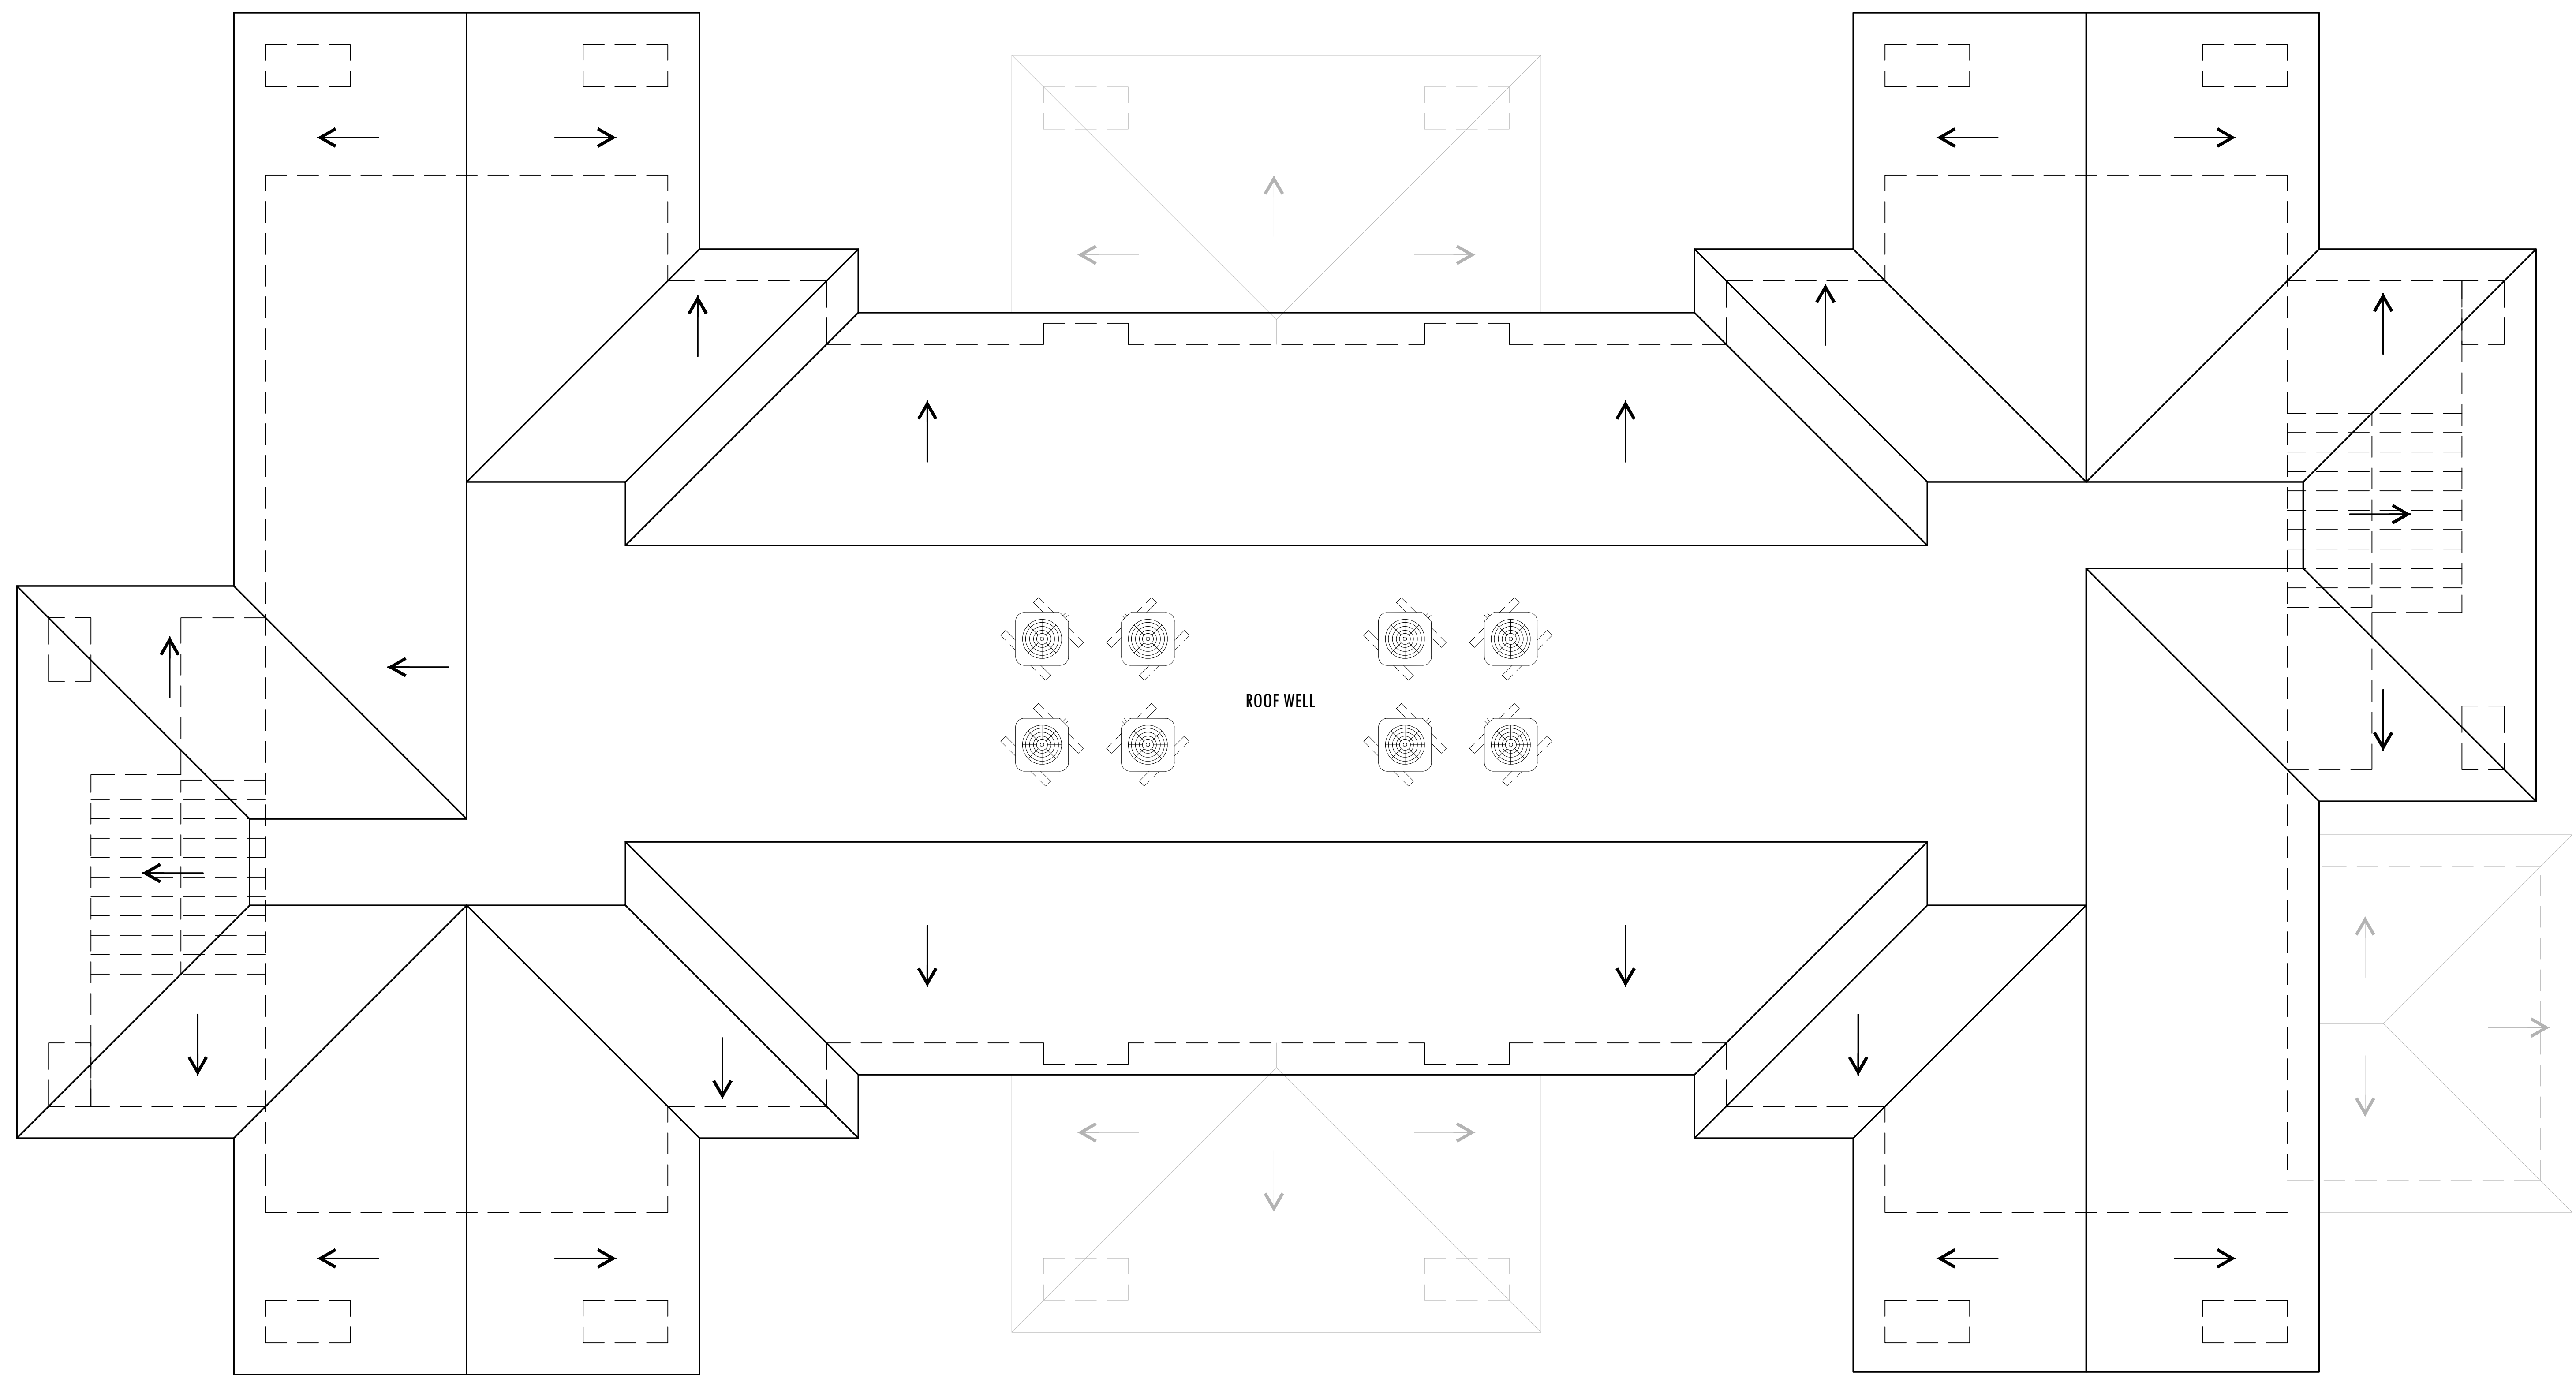

**CLUBHOUSE - ROOF**

0' 1' 2' 4' 8'  
SCALE: 1/4" = 1'-0"

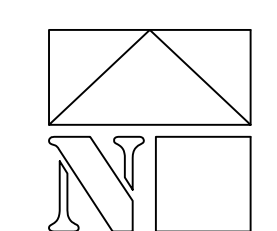


**AURA FLAGSTAFF APARTMENTS**

151 W HIGH COUNTRY TRAIL  
FLAGSTAFF, ARIZONA 86001



WorldHQ@ORBArch.com

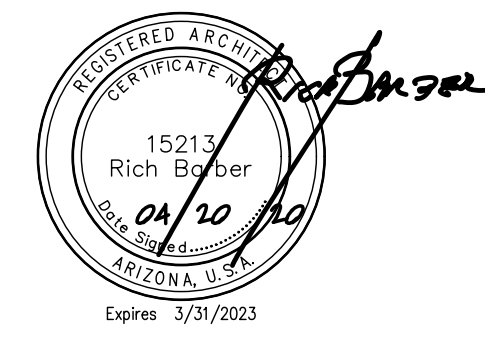

**REVISIONS**

▲	
▲	
▲	
▲	
▲	

DATE: APRIL 20, 2020 ORB # 17-227

**A3.52**

CLUBHOUSE  
ROOF PLAN



FILE: \\Pbsvc2016-mm-2\cdata\orb\orb\job\_files\17-227\_TFG\_Flagstaff\_Apartments\CAD\_files\Preliminary\17227\_A.361\_Fitness.dwg USER: rrp DATE: Apr. 20, 2020 TIME: 02:21 pm

# AURA FLAGSTAFF APARTMENTS

151 W HIGH COUNTRY TRAIL  
FLAGSTAFF, ARIZONA 86001





WorldHQ@ORBArch.com

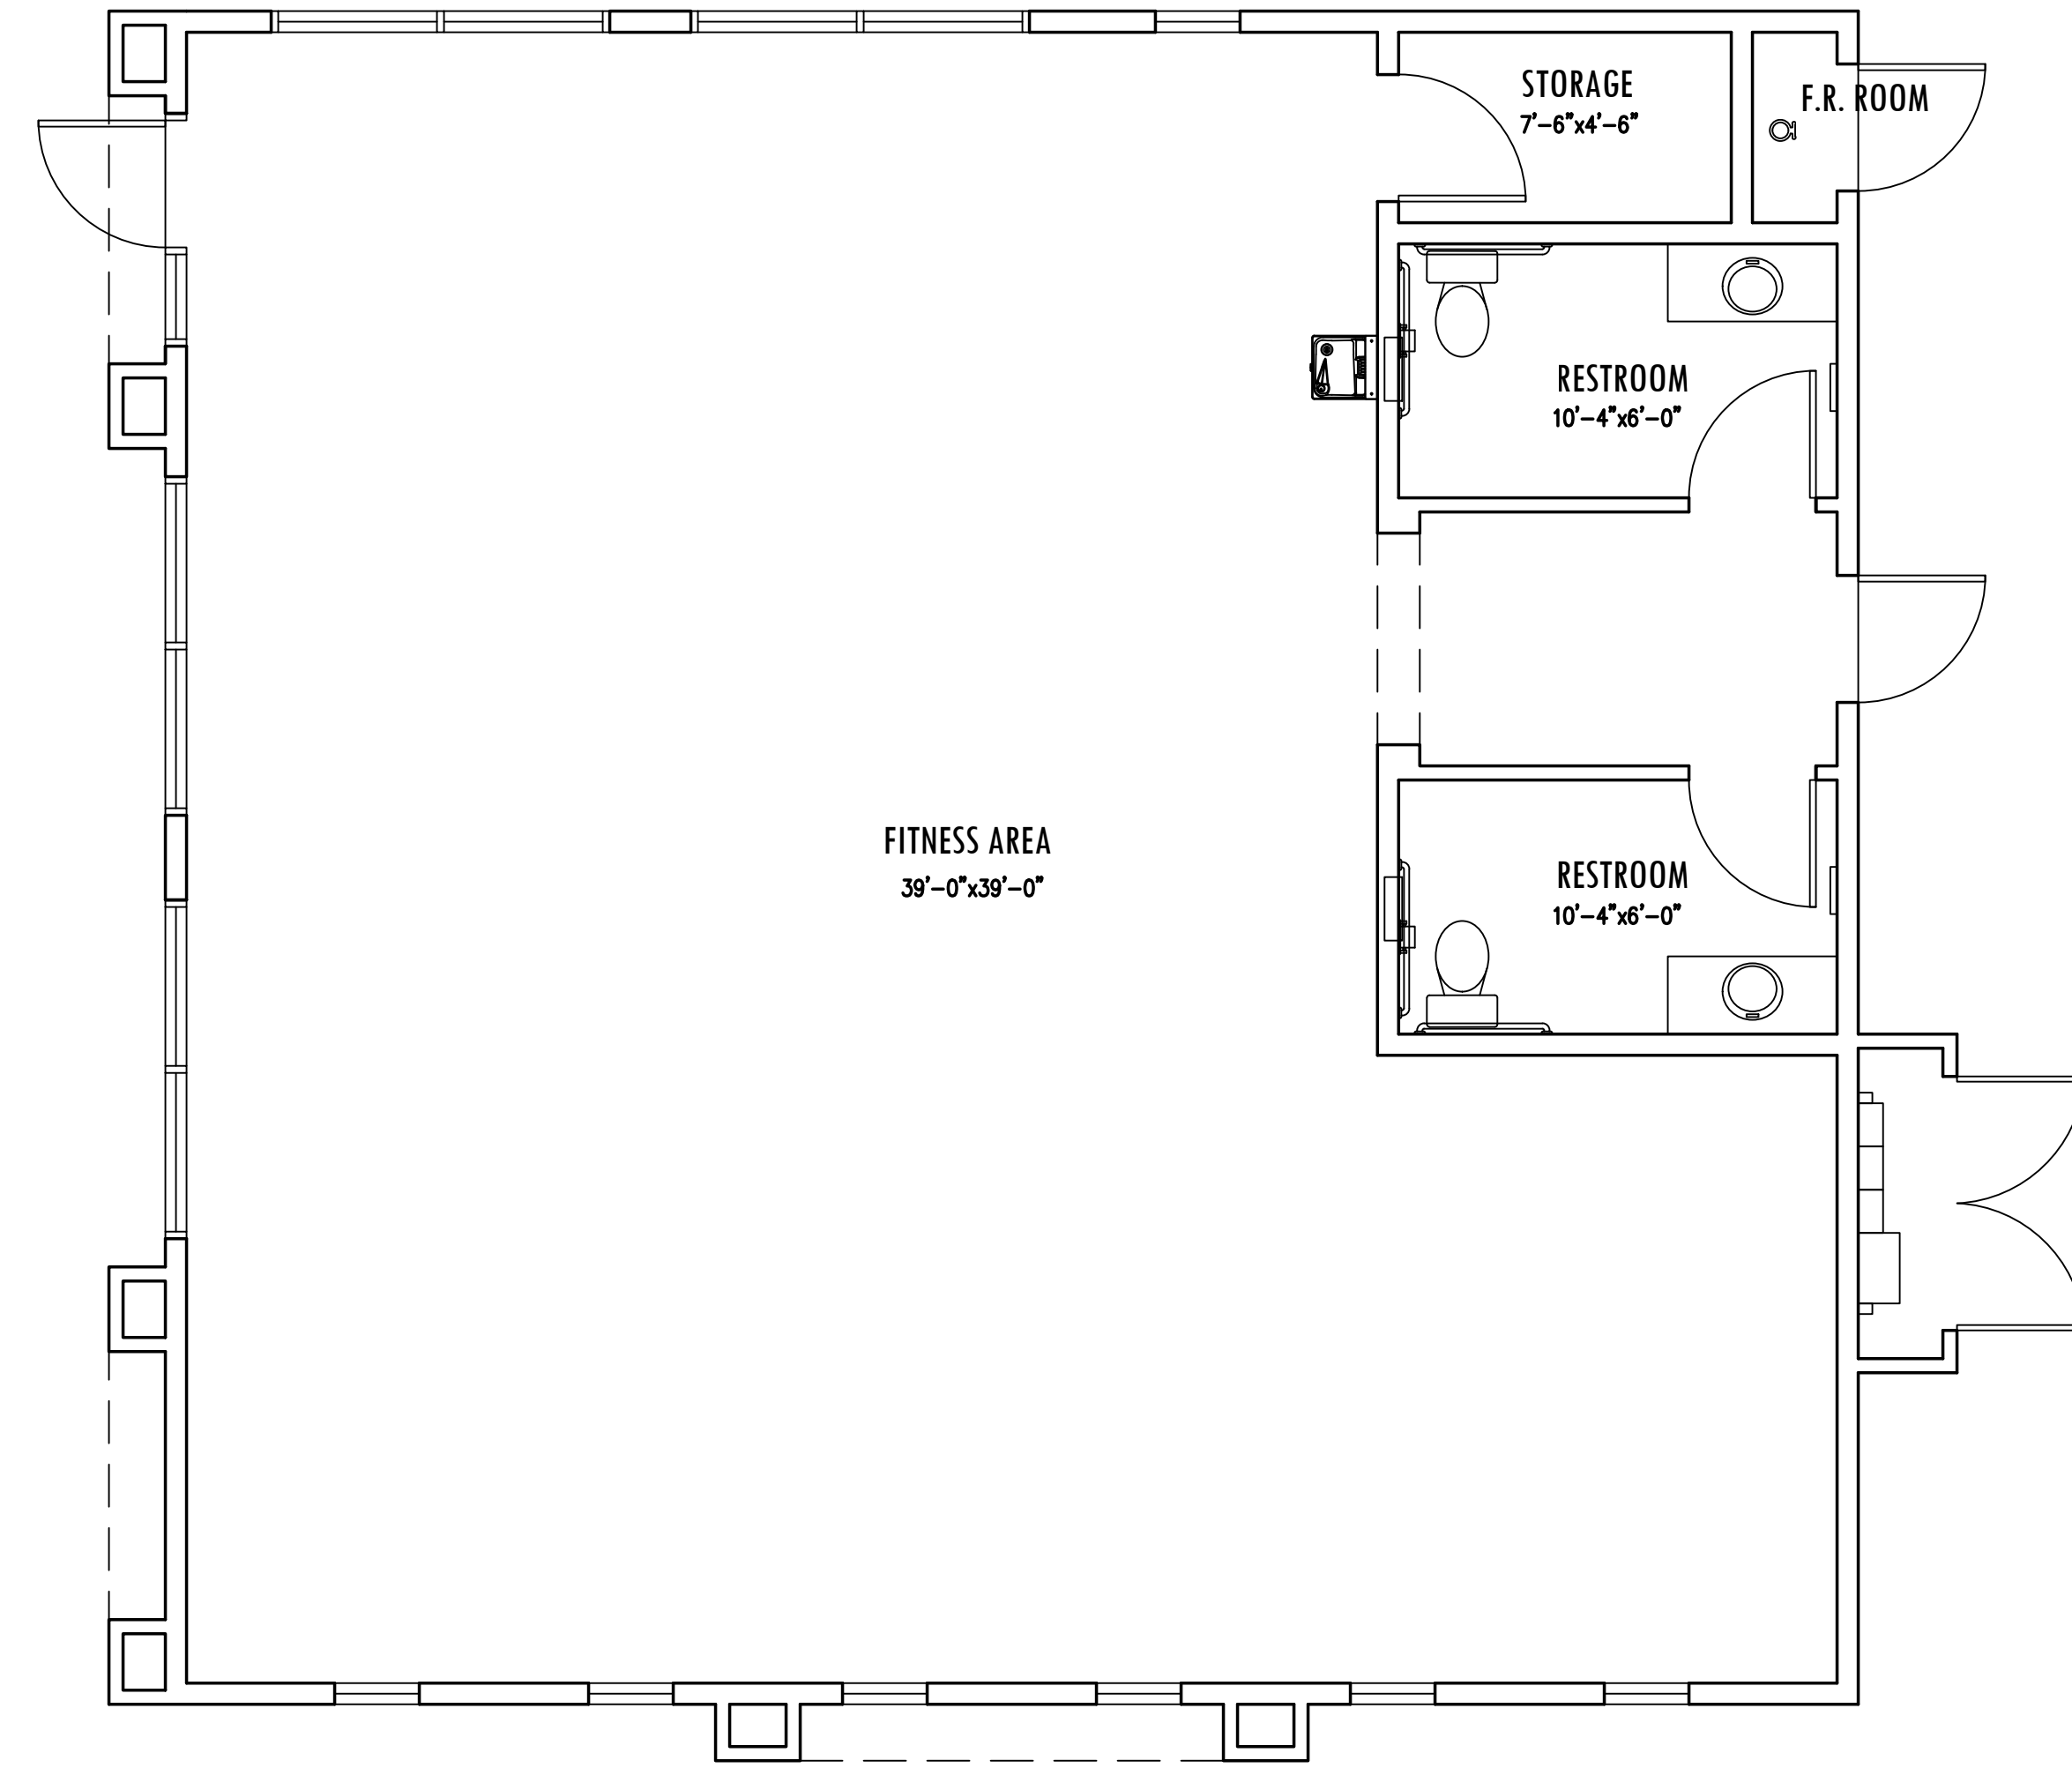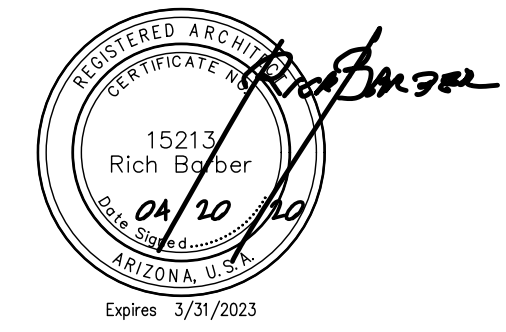

## FLOOR PLAN

1,665 S.F. GRAND TOTAL

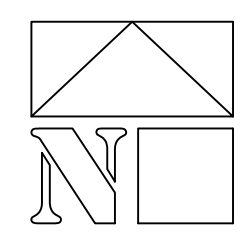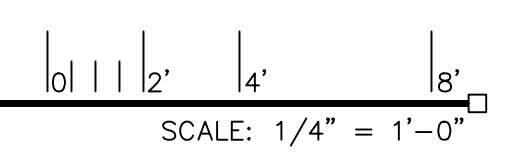

### REVISIONS

△	
△	
△	
△	
△	

DATE: APRIL 20, 2020 ORB # 17-227

# A3.61

FITNESS FLOOR PLAN