



EXPIRES 06/30/2022


**LANDSCAPE IMPROVEMENTS
AURA FLAGSTAFF**
151 W. High Country Trail Flagstaff, Arizona 86001

**PRELIMINARY
NOT FOR
CONSTRUCTION**

DESIGNED BY: PV/SH
DRAWN BY: SH
CHECKED BY: PV / MD
DATE: AUGUST 21, 2018
REVISIONS: CITY COMMENTS
JANUARY 24, 2019
CITY COMMENTS
FEBRUARY 19, 2019
CITY COMMENTS
JANUARY 7, 2020
CITY COMMENTS
APRIL 20, 2020
FENCE LAYOUT PLAN
APRIL 19, 2021


AURA FLAGSTAFF
SITE PLAN SUBMITTAL

FENCE-1

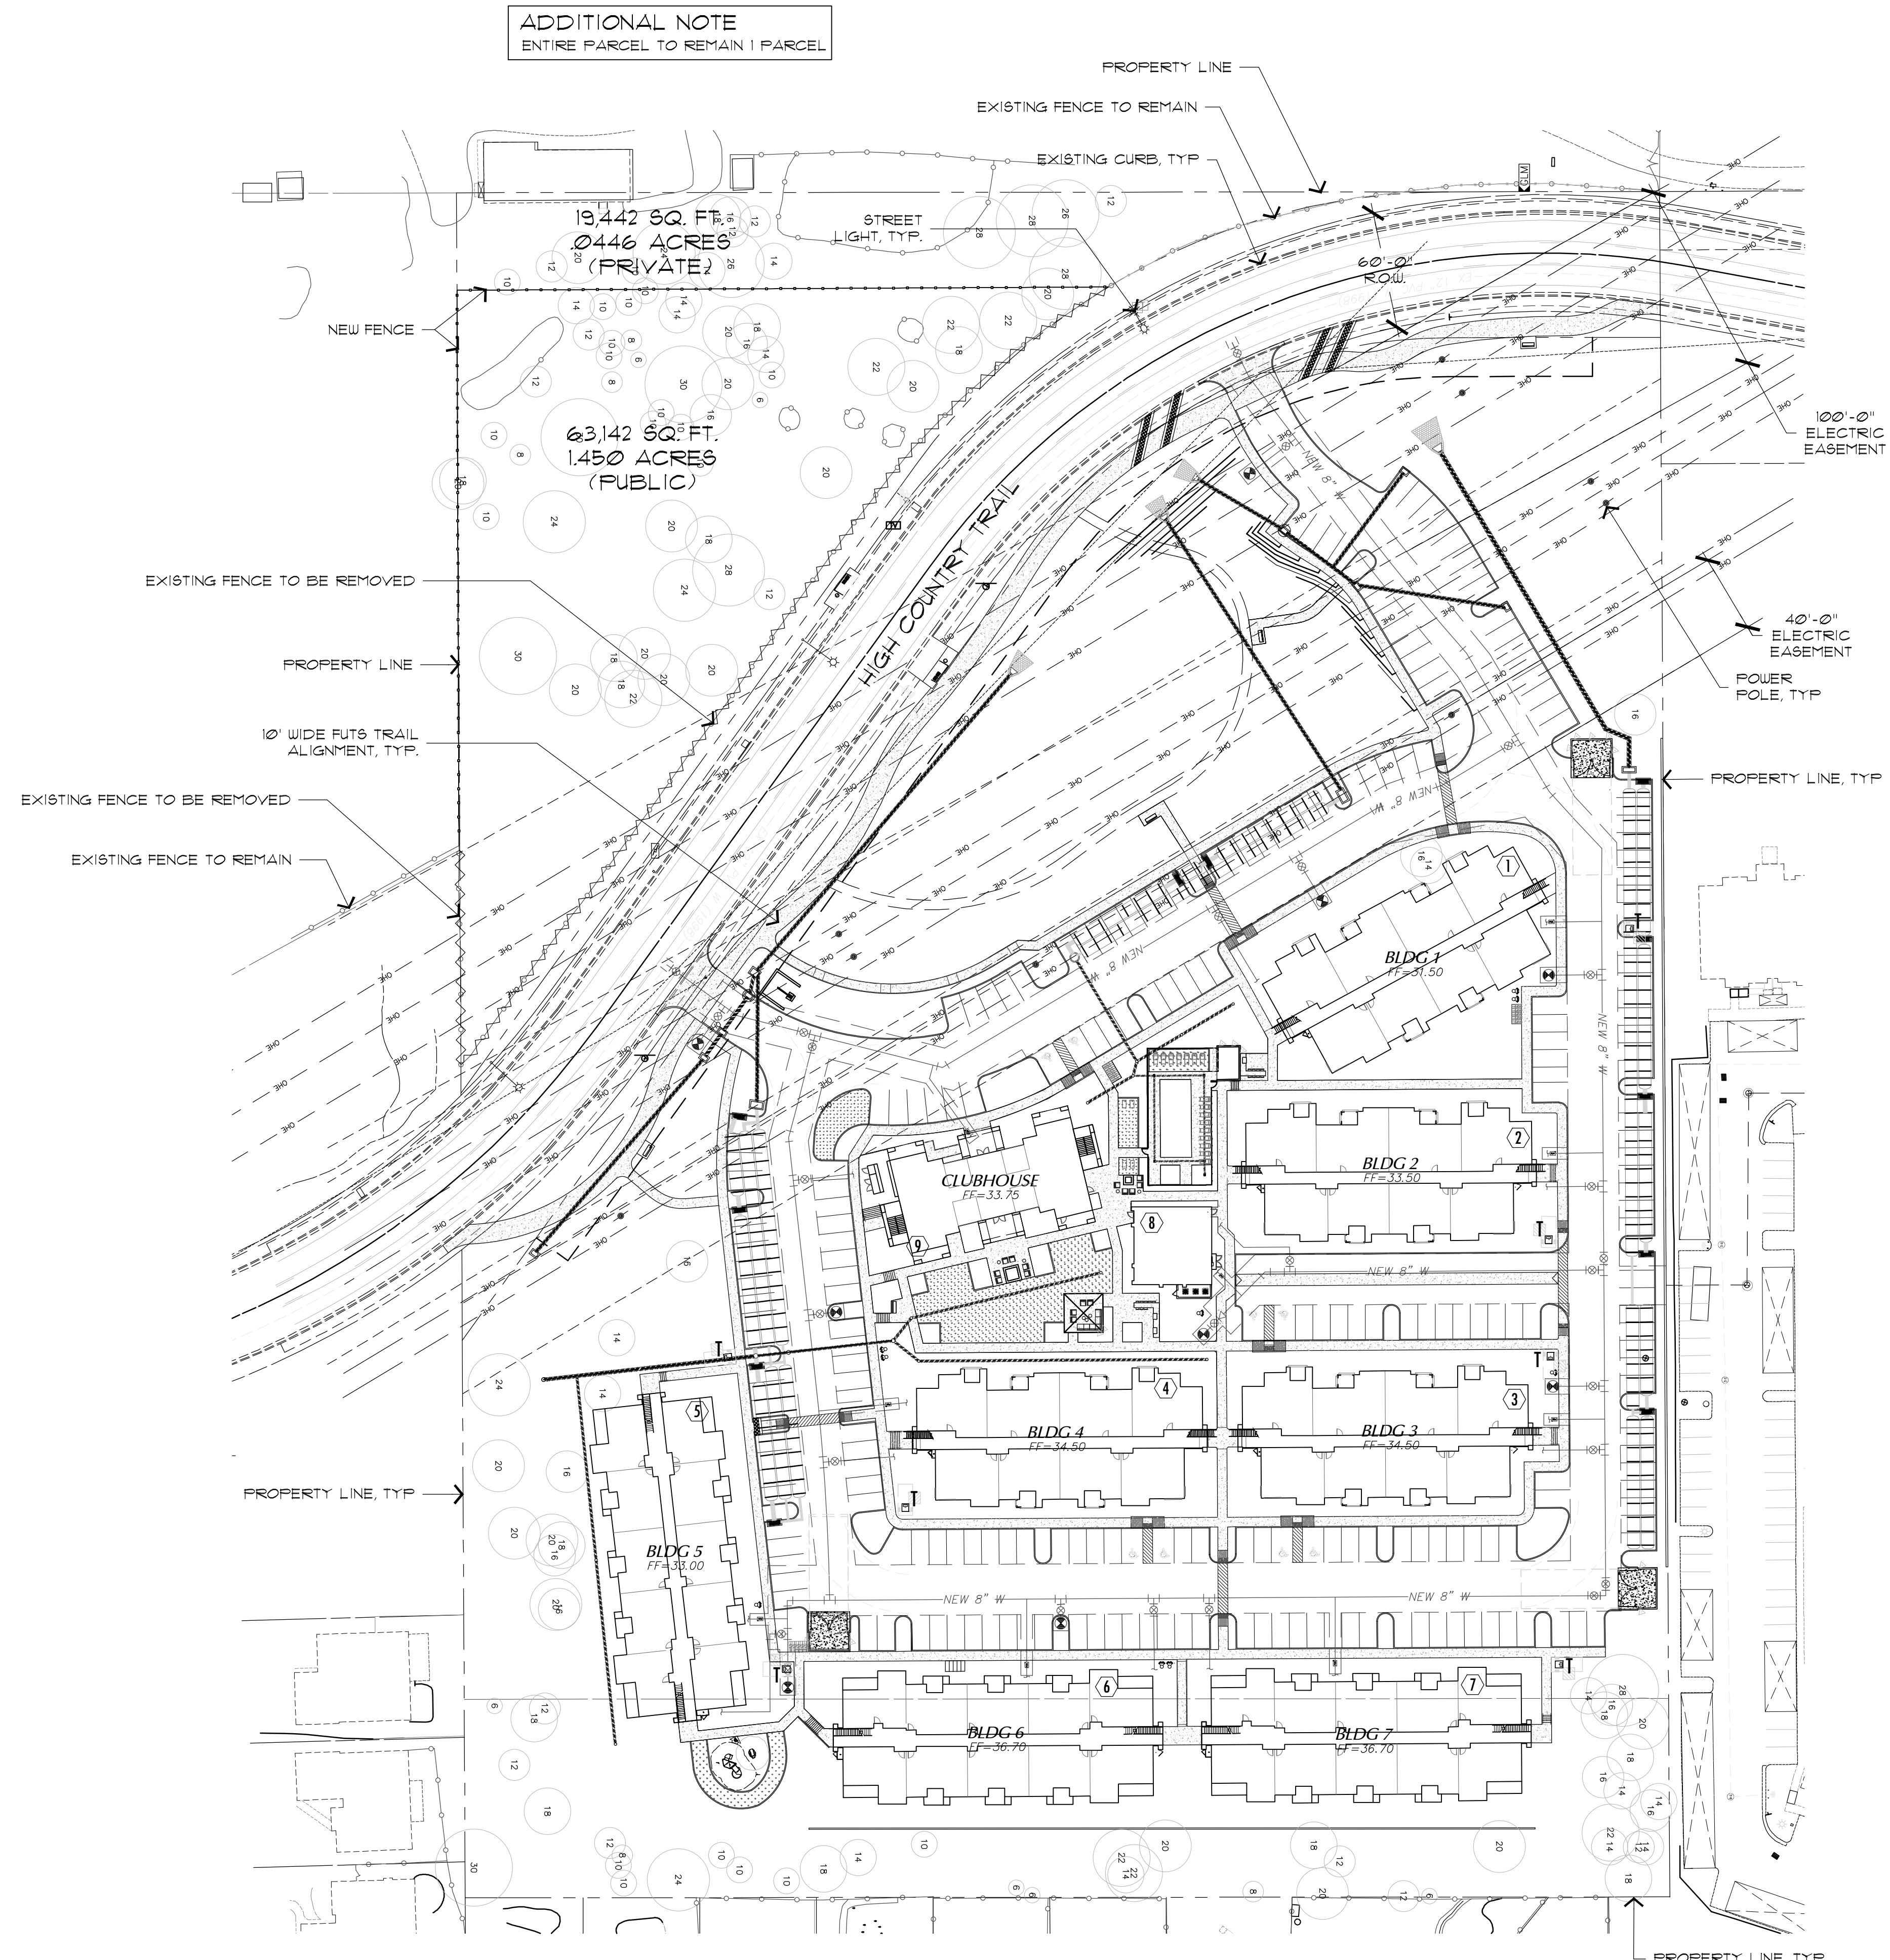

ADDITIONAL NOTE
ENTIRE PARCEL TO REMAIN 1 PARCEL

FENCE LAYOUT PLAN
SCALE: 1"=50'-0"

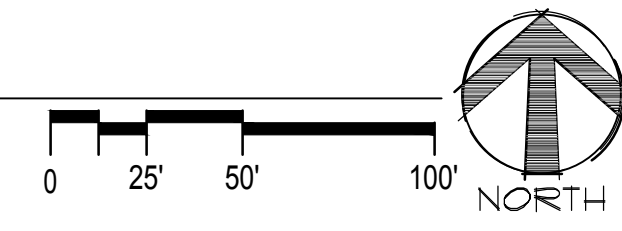

FENCE LAYOUT PLAN