


#	REVISION DATE	BY
1	10-17-2024	B.D.

4617 10th Ave. N
 Lake Worth, FL 33463
 Phone: 561-642-7729
 Fax: 561-432-5544




GCD, Inc.
 YURI TORRICO
 4617 10th Ave. N.
 LAKE WORTH, FL. 33463
 (561) 248-7013

DATE:	01-07-2025
SCALE:	3/16"=1'
PROJECT #:	2501AACB
DRAWING BY:	Y. TORRICO

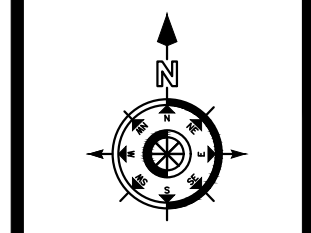

L1 VENTURES LLC
 524 N 15TH N STREET
 FORT PIERCE, FL 34950

SHEET
S.P

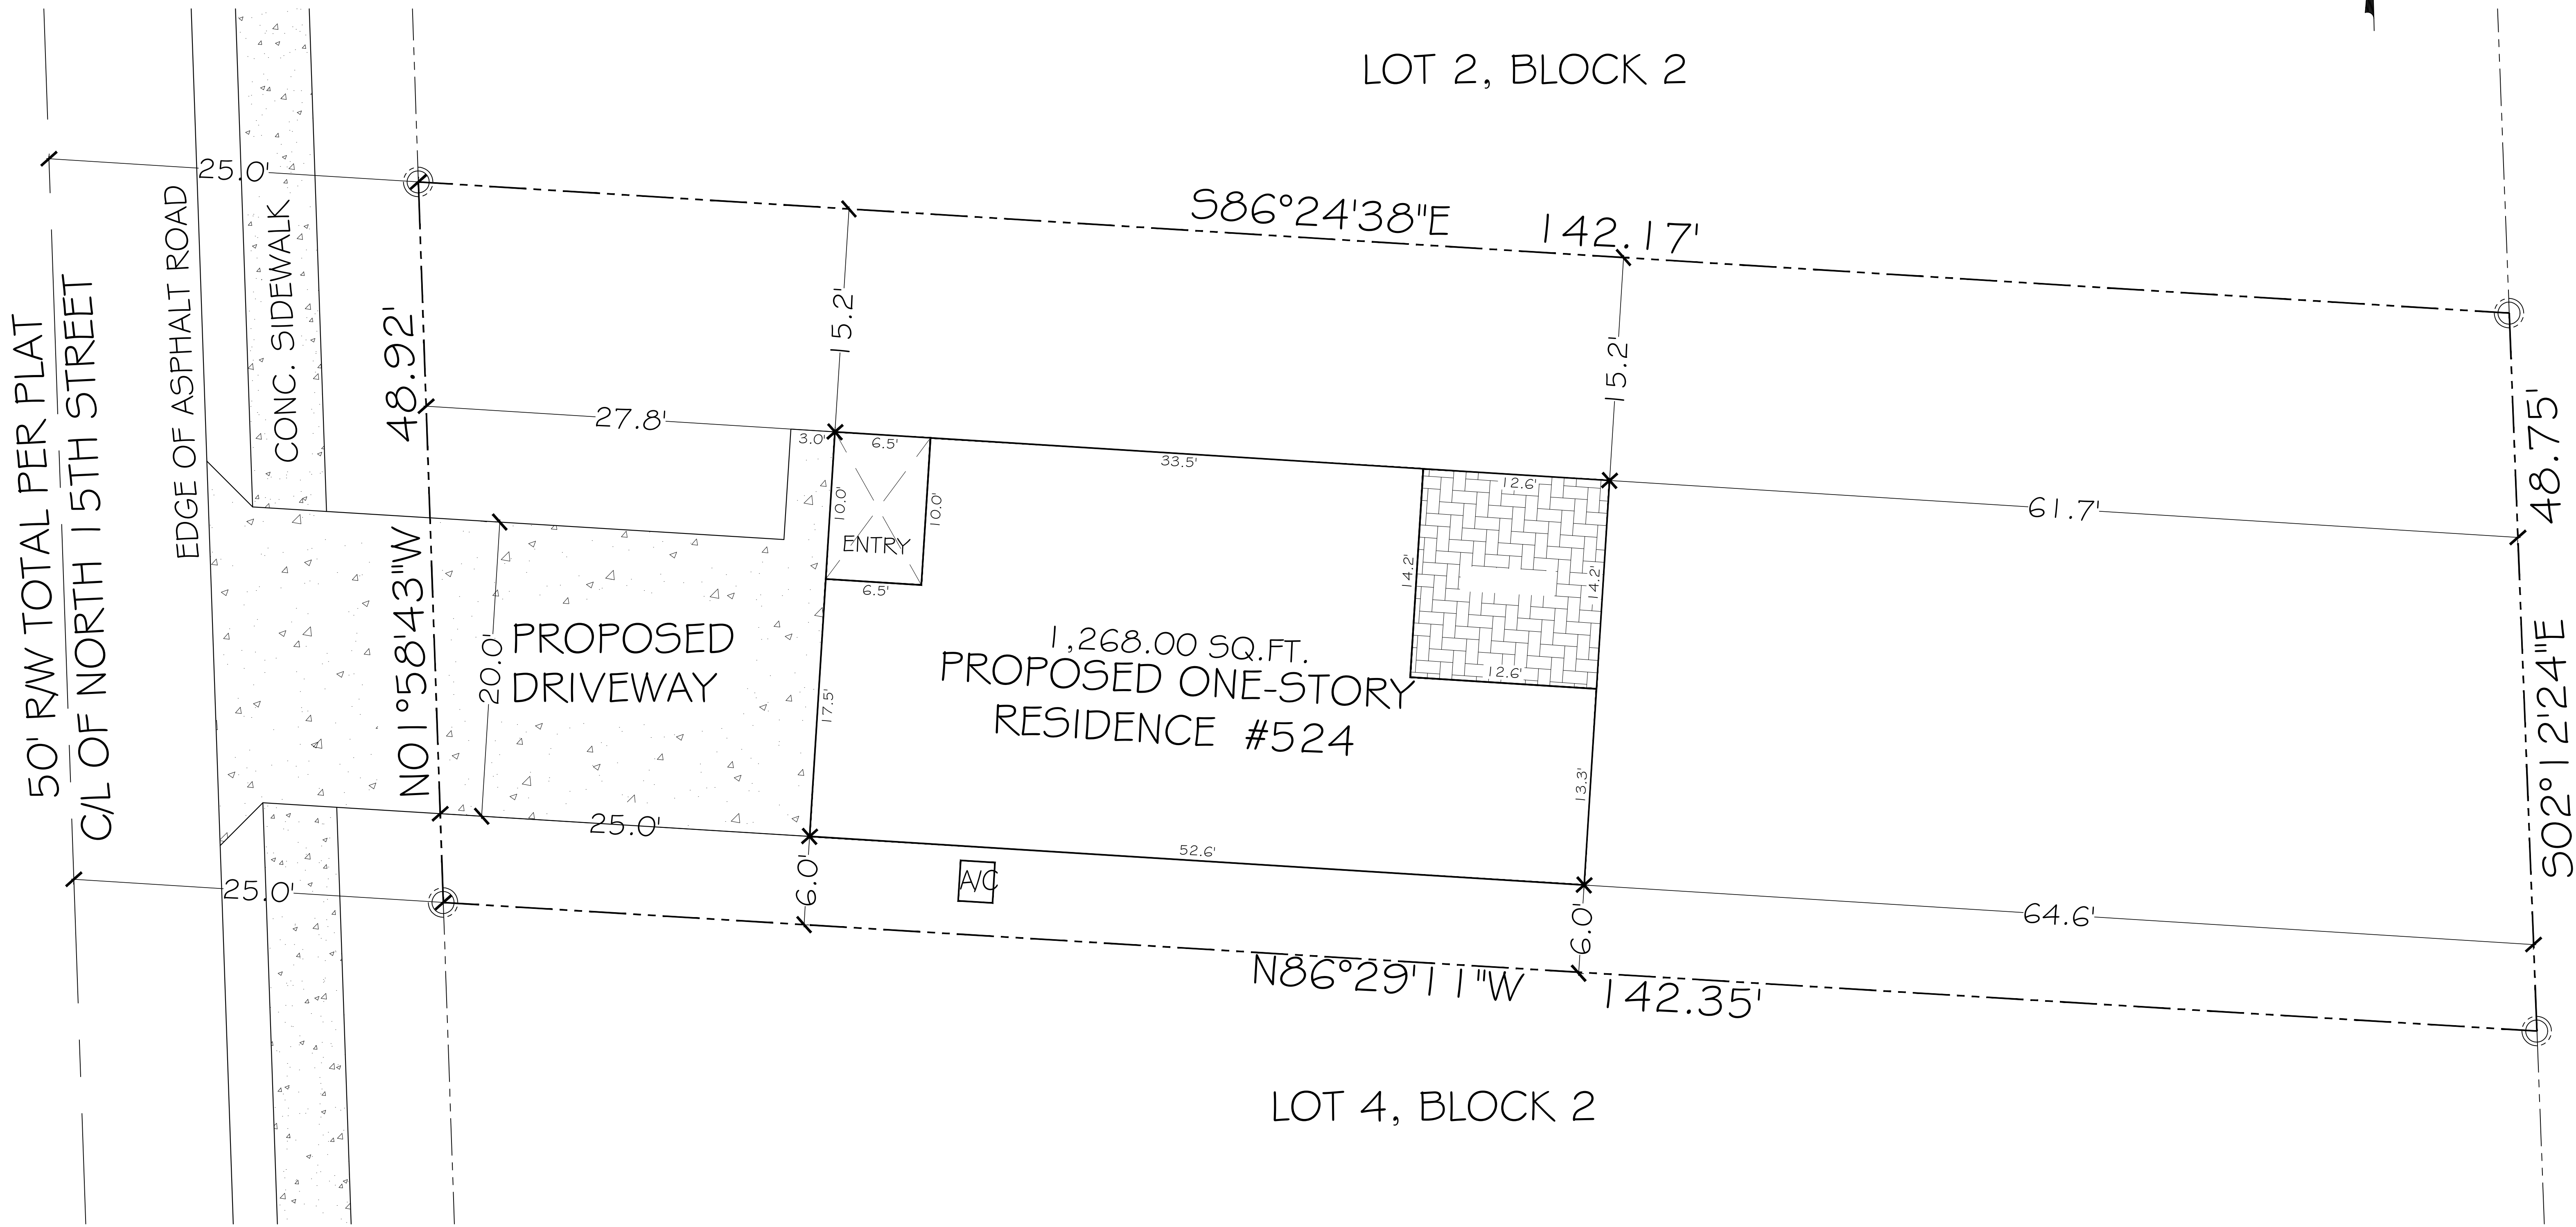

PROPOSED SITE PLAN

SCALE: 3/16"=1'-0"