 



Overall Alternative compliance:

Design the existing campus has a Florida Vernacular style with simple colors and metal roofing. The existing and new breezeway demonstrate additional elements of Florida Vernacular with open rafters framing with tongue-n-groove finished trim on the under side of slopes ceilings with metal roof to match existing buildings on campus. The addition of the new building will marry into the same Florida Vernacular style. Each Main Covered Entry will be raised to designate the secure entry points into the new facility. The new breezeway will connect to existing buildings to provide covered breezeways for travel between the buildings.

X COLOR/MATERIALS		
COLOR	MARK	DESCRIPTION
	A	Exterior Doors/Frames Graceway Blue
	B	Stucco/Main Field Color Beige (match existing)
	C	Stucco Banding, Trim, Fascia + Window Frames White
	D	Metal Roof Grey (Match Existing)


GENERAL NOTES:

1. Refer to official exterior color palette samples from the manufacturer. They are shown herein for purely representation purposes only.
2. Prep surfaces before application according to pain supplier recommendations.
3. Paint all surfaces of all materials including electrical conduits, j-boxes and f.e. cabinets.
4. Provide field samples of each color for approval prior to full buy-out and installation.

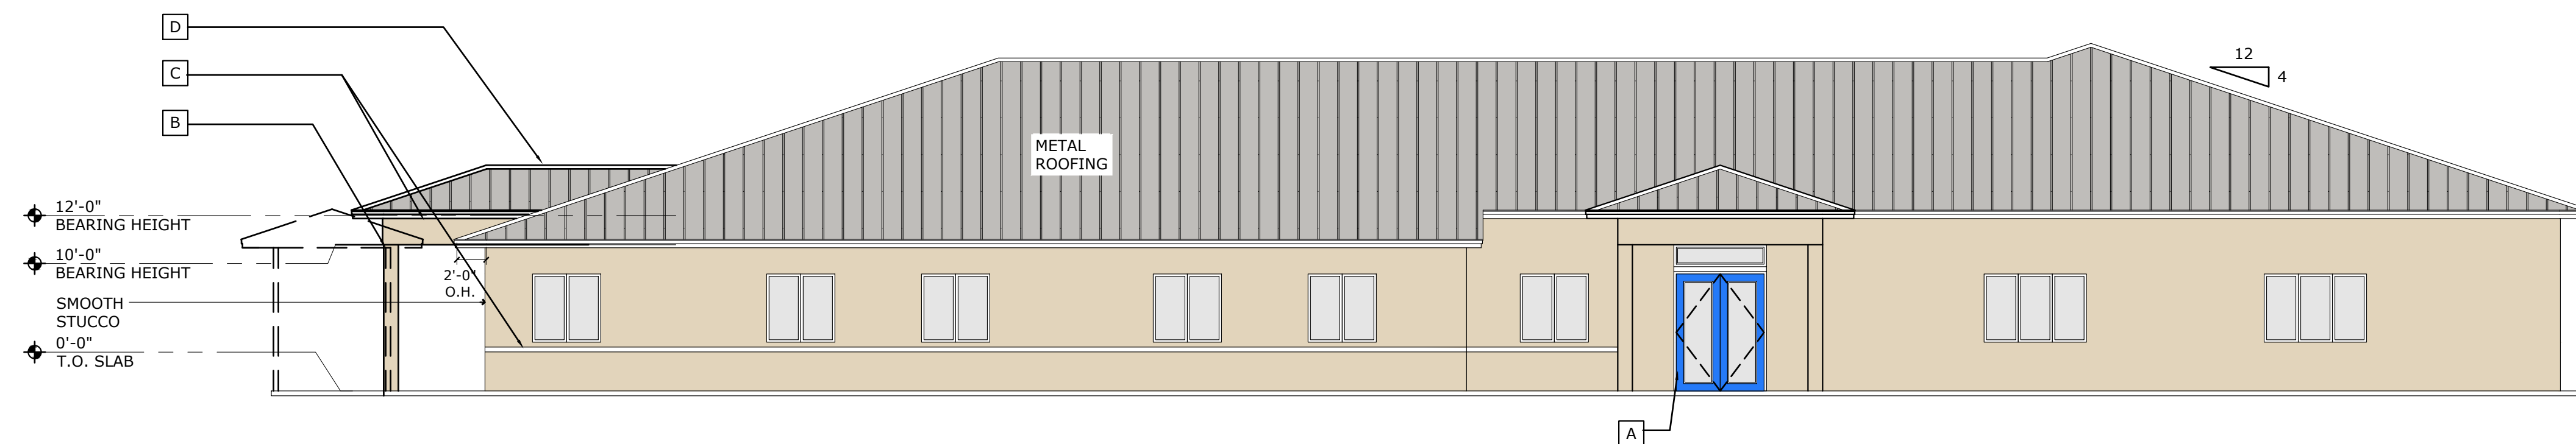

2 - NORTH ELEVATION


SCALE: 1/8" = 1'-0"

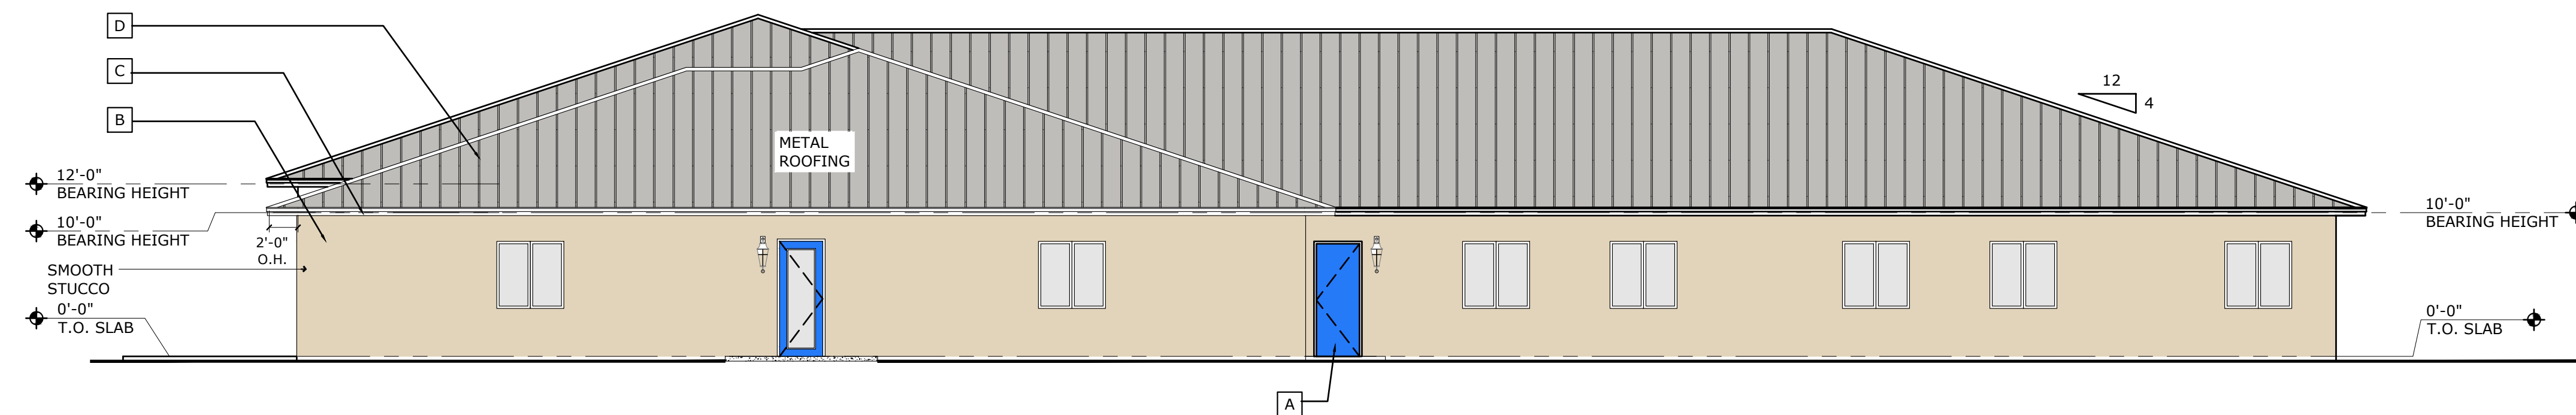

1 - SOUTH ELEVATION

SCALE: 1/8" = 1'-0"

710 SE Ocean Blvd.
Stuart, FL 34994

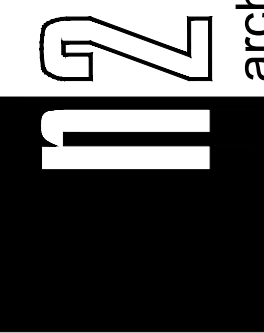

architecture + design

AR91827

Graceway Village
1780 Hartman Road
Fort Pierce, FL 34947

Rev. #	Date
project number	24-0988
status	DD
issue date	02-Jun-26
sheet	A3 2

A3.2