

SUBDIVISION PLAT OF
VENECIA ESTATES

A 7.30 ACRE TRACT OF LAND OUT OF THE SOUTH 18.16 ACRES OF LOT 52, NEW CALEDONIA UNIT No. 3 SUBDIVISION, HIDALGO COUNTY, TEXAS, ACCORDING TO THE MAP OR PLAT THEREOF RECORDED IN VOLUME 6, PAGE 47, MAP RECORDS, HIDALGO COUNTY, TEXAS, AND ACCORDING TO GENERAL WARRANTY DEED RECORDED IN VOLUME 1526, PAGE 815, AND WARRANTY DEED RECORDED UNDER COUNTY CLERK'S DOCUMENT NUMBER 962285, OFFICIAL RECORDS, HIDALGO COUNTY, TEXAS.

STATE OF TEXAS
COUNTY OF HIDALGO
OWNER'S DEDICATION, CERTIFICATION, AND ATTESTATION

WE, PEDRO VENECIA JR. AND MARIA VENECIA AS OWNERS OF THE 7.30 ACRES TRACT OF LAND ENCOMPASSED WITHIN THE PROPOSED VENECIA ESTATES, HEREBY SUBDIVIDE THE LAND AS DEPICTED IN THIS SUBDIVISION PLAT AND DEDICATE TO PUBLIC USE THE STREET, PARK, AND EASEMENTS SHOWN HEREIN. I CERTIFY THAT I HAVE COMPLIED WITH THE REQUIREMENTS OF TEXAS LOCAL GOVERNMENT CODE §232.032 AND THAT:

- THE WATER QUALITY AND CONNECTIONS TO THE LOTS MEET, OR WILL MEET, THE MINIMUM STATE STANDARDS;
- SEWER CONNECTIONS TO THE LOTS OR SEPTIC TANKS MEET, OR WILL MEET, THE MINIMUM REQUIREMENTS OF STATE STANDARDS;
- ELECTRICAL CONNECTIONS PROVIDED TO THE LOTS MEET, OR WILL MEET, THE MINIMUM STATE STANDARDS;
- GAS CONNECTIONS, IF AVAILABLE, PROVIDED TO THE LOTS MEET, OR WILL MEET, THE MINIMUM STATE STANDARDS.

I ATTEST THAT THE MATTERS ASSERTED IN THIS PLAT ARE TRUE AND COMPLETE.

Pedro Venecia Jr. 4-28-11 DATE
4811 N. LA HOMA ROAD
MISSION, TX 78274
(955) 451-2495

Maria Venecia 4-28-11 DATE
1910 N. LA HOMA ROAD
MISSION, TX 78274

STATE OF TEXAS
COUNTY OF HIDALGO

PEDRO VENECIA JR. AND MARIA VENECIA

BEFORE ME, the undersigned notary public, on this day personally appeared Pedro Venecia Jr. and Maria Venecia and acknowledged to me that they are the persons whose names are subscribed to the foregoing instrument, who, being by me first duly sworn, declared that the statements therein are true and correct and acknowledged that she executed the same for the purposes and consideration therein expressed.

Given under my hand and seal of office this 28th day of APRIL, 2011.



THIS PLAT APPROVED BY HIDALGO COUNTY IRRIGATION DISTRICT NO. 8, ON THIS THE MAY DAY OF 2011.

HIDALGO COUNTY IRRIGATION DISTRICT NO. 8 WILL NOT BE RESPONSIBLE FOR DRAINAGE OR DELIVERY OF WATER TO ANY LOT IN THIS SUBDIVISION, IF DESIRED, THIS WILL NOT BE AT DISTRICT EXPENSE.

ATTEST: _____ BY: _____
SECRETARY PRESIDENT

HIDALGO COUNTY
CERTIFICATE OF PLAT APPROVAL
UNDER LOCAL GOVERNMENT CODE § 232.028(c)

WE, THE UNDERSIGNED CERTIFY THAT THIS PLAT OF THE VENECIA ESTATES WAS REVIEWED AND APPROVED BY THE HIDALGO COUNTY COMMISSIONERS' COURT ON _____

Hidalgo County Judge _____ DATE _____
ATTEST: Hidalgo County Clerk _____ DATE _____

PLANNING & ZONING COMMISSION
ACKNOWLEDGMENT

THIS PLAT OF VENECIA ESTATES HAS BEEN SUBMITTED TO AND CONSIDERED BY THE PLANNING AND ZONING COMMISSION OF THE CITY OF MISSION, TEXAS AND IS HEREBY APPROVED BY SUCH COMMISSION.

DATED THIS _____ DAY OF _____, 20____

CITY OF MISSION
CERTIFICATE OF APPROVAL

UNDER LOCAL GOVERNMENT CODE 212.011(B) WE, THE UNDERSIGNED CERTIFY THAT THIS PLAT OF VENECIA ESTATES WAS REVIEWED AND APPROVED BY THE CITY COUNCIL OF THE CITY OF MISSION.

HIDALGO COUNTY DRAINAGE DISTRICT NO. 1

MAYOR OF CITY OF MISSION _____ DATE _____
ATTEST: CITY SECRETARY _____ DATE _____

NOTE: HIDALGO COUNTY DRAINAGE DISTRICT NO. 1 HEREBY CERTIFIES THAT THE DRAINAGE PLANS FOR THIS SUBDIVISION COMPLY WITH THE MINIMUM STANDARDS OF THE DISTRICT ADOPTED UNDER TEXAS WATER CODE NO. 49.211(c). THE DISTRICT HAS NOT REVIEWED AND DOES NOT CERTIFY THAT THE DRAINAGE EASEMENTS DESCRIBED ARE APPROPRIATE FOR THE SPECIFIC SUBDIVISION, BASED ON GENERALLY ACCEPTED ENGINEERING CRITERIA. IF IT IS THE DETERMINATION OF THE DEVELOPER OF THE SUBDIVISION AND ITS ENGINEER TO MAKE THESE DETERMINATIONS.

HIDALGO COUNTY ASSISTANT CHIEF INSPECTOR _____ DATE _____
BY: _____


HIDALGO COUNTY CLERK
ARTURO GUJARDO, JR.
HIDALGO COUNTY CLERK

ON: _____ AT _____ AM/PM
INSTRUMENT NUMBER _____
OF THE MAP RECORDS OF HIDALGO COUNTY, TEXAS

BY: _____ DEPUTY

REVISION NOTES			
No.	Date	REVISION	APPROVED

DATE OF PREPARATION: DECFMRF 23 2011

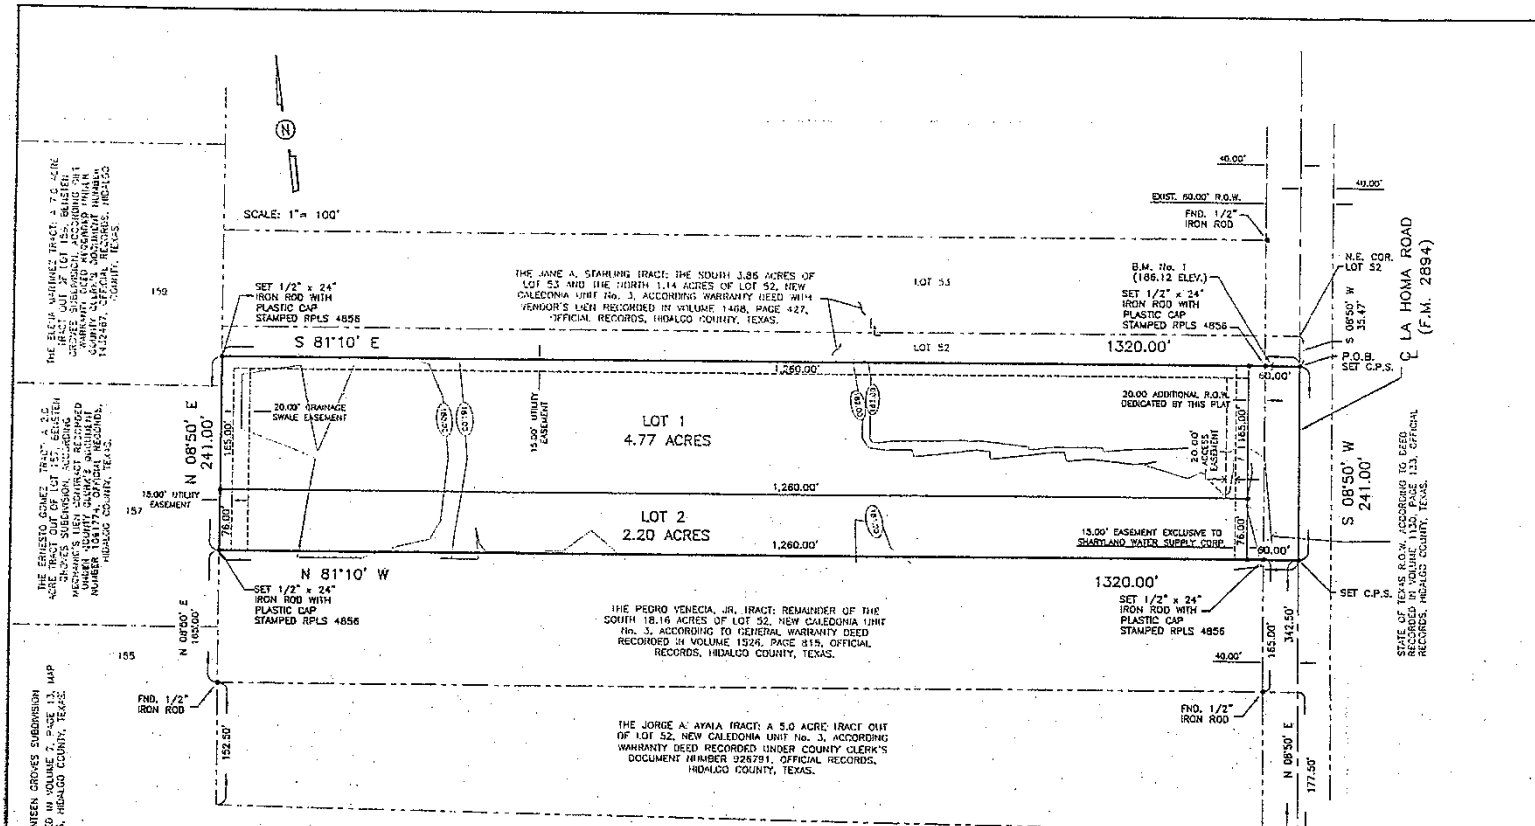

PLAT NOTES AND RESTRICTIONS:

- FLOOD ZONE DESIGNATION: ZONE "C" AREAS OF MINIMAL FLOODING.
- COMMUNITY-PANEL NUMBER 480334 0400 C EFFECTIVE DATE: NOVEMBER 16, 1982
- GENERAL NOTE FOR SINGLE FAMILY RESIDENCE: NO MORE THAN ONE-SINGLE FAMILY DETACHED DWELLINGS SHALL BE LOCATED ON EACH LOT. (ANY OTHER USE SHALL REQUIRE PLANNING DEPARTMENT, HEALTH DEPARTMENT AND FIRE MARSHALL APPROVAL). APPLICATIONS FOR CONSTRUCTION ARE REQUIRED PRIOR TO OCCUPANCY OF THE LOT.
- LEGEND: * - DENOTES 1/2" IRON ROD SET WITH PLASTIC CAP STAMPED RPLS 4858, UNLESS OTHERWISE NOTED.
- THERE ARE NO WATER WELLS WITHIN 150 FEET FROM THE BOUNDARIES OF THIS SUBDIVISION.
- MINIMUM BUILDING SETBACK LINES:
FRONT: _____ 50.00'
SIDE: _____ 8.00'
REAR: _____ 15.00'
OR TO EASEMENT LINE WHICHEVER IS GREATER
- PEDRO VENECIA JR. & MARIA VENECIA THE OWNER & SUBDIVIDER OF VENECIA ESTATES RETAINS AN EASEMENT UPON EACH LOT FOR THE PURPOSES OF INSTALLING AN APPROVED OSSF ON THE LOT AS DESCRIBED ON SHEET No. 2, OF THIS PLAT.
- ALL PUBLIC UTILITIES EASEMENTS DEDICATED BY THIS PLAT SHALL BE A MINIMUM WIDTH OF 15.00 FEET AS PER THE HIDALGO COUNTY MODEL SUBDIVISION RULES BY SIGNING THIS PLAT DEVELOPER AND ENGINEER CERTIFY THAT ALL OTHER EASEMENTS SHOWN ON THIS PLAT DEVELOPER AND ENGINEER CERTIFY THAT ALL OTHER EASEMENTS SHOWN COMPLY WITH THE SIZE REQUIRED BY EACH UTILITY PROVIDER OCCUPANCY AN EASEMENT.
- BENCHMARK No. 1 = 185.12 SET C.P.S. ON POWER POLE AT 40.0' WEST OF THE NORTHEAST CORNER OF PROPOSED SUBDIVISION, N.A.V.D. 88 DATUM
- DRAINAGE: IN ACCORDANCE WITH THE HIDALGO COUNTY DRAINAGE DISTRICT NO. 1 AND HIDALGO COUNTY REQUIREMENTS, THIS DEVELOPMENT WILL BE REQUIRED TO DETAIN A TOTAL OF 23,606.70 CUBIC FEET (0.68 ACRE FEET) OF STORM WATER RUNOFF. DRAINAGE RETENTION IN ACCORDANCE WITH THE LOCAL REQUIREMENTS WILL BE ACCOMPLISHED AS FOLLOWS:
SEE DRAINAGE REPORT ON SHEET No. 2 (LOT 1 = 20,281.69 CUBIC-FEET, LOT 2 = 2,445.01 CUBIC-FEET)
- NO STRUCTURE SHALL BE PERMITTED OVER ANY EASEMENT. EASEMENTS SHALL BE KEPT CLEAR OF FENCES, BUILDINGS, SHEDS, SHRUBS TREES, AND OTHER PLANTINGS (EXCEPT LAW, LESS THAN 18 INCHES MATURE HEIGHT, GROUND COVER, GRASS, OR FLOWERS) AND OTHER OBSTRUCTIONS THAT WOULD INTERFERE WITH THE OPERATIONS AND MAINTENANCE OF THE EASEMENT.
- EACH PURCHASE CONTRACT MADE BETWEEN A SUBDIVIDER AND PURCHASER OF A LOT IN THIS SUBDIVISION SHALL CONTAIN A STATEMENT DESCRIBING HOW AND WHEN WATER, SEWER, ELECTRICITY AND GAS SERVICES WILL BE MADE AVAILABLE TO THE SUBDIVISION.
- DRAINAGE SWALE EASEMENTS NOTES: NO FILL OR PERMANENT STRUCTURES SHALL BE ALLOWED WITHIN ANY DRAINAGE SWALE EASEMENT. EACH DRAINAGE SWALE SHALL BE KEPT CLEAR OF FENCES, BUILDING, PLANTINGS AND OTHER OBSTRUCTIONS THAT WOULD INTERFERE WITH THE OPERATION OF THE DRAINAGE SWALE EASEMENT. THE LOT OWNER SHALL BE RESPONSIBLE FOR THE MAINTENANCE OF THE SWALE.
- AN OFF-STREET PARKING LOT SITE PLAN & DRAINAGE PLAN APPROVED BY THE HIDALGO COUNTY PLANNING DEPARTMENT SHALL BE REQUIRED FOR COMMERCIAL, INDUSTRIAL & MULTIFAMILY USE AT THE TIME OF APPLICATION FOR CONSTRUCTION PRIOR TO THE ISSUANCE OF A BUILDING AND/OR DEVELOPMENT PERMIT. NO WATER OR LIGHT CLEARANCES SHALL BE ISSUED UNTIL THE SITE PLAN, DRAINAGE PLAN AND OSSF PLAN ARE APPROVED AND PROPOSED IMPROVEMENTS ARE CONSTRUCTED IN ACCORDANCE WITH COUNTY AND STATE STANDARDS.
- ALL SUBDIVISION IMPROVEMENTS SHALL COMPLY WITH STORM-WATER POLLUTION PREVENTION PLAN (SWPPP) REQUIREMENTS.
- FIVE FOOT (5') SIDEWALK REQUIRED ALONG LA HOMA ROAD DURING THE BUILDING SUBDIVISION CONSTRUCTION; 4' SIDEWALK REQUIRED ALONG ALL OTHER STREETS DURING THE BUILDING PERMIT STAGE.

LOCATION OF SUBDIVISION WITH RESPECT TO THE EXTRATERRITORIAL JURISDICTION OF A MUNICIPALITY:

VENECIA IS LOCATED IN WESTER HIDALGO COUNTY ON THE WEST SIDE OF LA HOMA ROAD AND NORTH SIDE OF MILE 3 NORTH ROAD, APPROXIMATELY 1,600 FEET NORTH OF SAID INTERSECTION. THE ONLY NEARBY MUNICIPALITY IS THE CITY OF MISSION ACCORDING TO THE OFFICIAL MAP IN THE OFFICE OF THE SECRETARY OF THE CITY OF MISSION (POPULATION 89,990). VENECIA ESTATES LIES APPROXIMATELY 0.57 MILES FROM THE CITY LIMITS AND IF IT IS NOT WITHIN THE CITY'S TWO-MILE EXTRA-TERRITORIAL JURISDICTION (ETA) UNDER LOCAL GOVERNMENT CODE § 42.021. IT LIES IN PCT. 3.

PRINCIPAL CONTACTS:

Name	Address	City & Zip	Phone	Fax
OWNER: PEDRO VENECIA JR.	4811 N. LA HOMA ROAD	MISSION, TX 78274	(955)451-2495	
ENGINEER: ALFONSO QUINTANILLA	124 E. STUBBS	EDINBURG, TX 78839	(955)381-5480	(955)381-0527
SURVEYOR: ALFONSO QUINTANILLA	124 E. STUBBS	EDINBURG, TX 78839	(955)381-5480	(955)381-0527

16. MINIMUM FINISH FLOOR NOTE: MINIMUM FINISH FLOOR ELEVATION SHALL BE 18" ABOVE TOP OF CENTERLINE OF STREET OR 18" ABOVE NATURAL GROUND, WHICHEVER IS GREATER. ELEVATION CERTIFICATE MAY BE REQUIRED FOR LOTS LOCATED OUTSIDE A DESIGNATED FLOOD ZONE AT THE TIME FOR APPLICATION FOR CONSTRUCTION TO VERIFY PRE AND POST CONSTRUCTION FINISH FLOOR ELEVATIONS. AN ELEVATION CERTIFICATE SHALL BE REQUIRED FOR ALL LOTS WITHIN A DESIGNATED FLOOD ZONE AT THE TIME FOR A DEVELOPMENT PERMIT APPLICATION.

17. ON-SITE SEWAGE FACILITIES (OSSF) NOTE: THIS SUBDIVISION SHALL USE ON-SITE SEWAGE FACILITIES IN ACCORDANCE WITH THE HIDALGO COUNTY REGULATIONS FOR SEWAGE DISPOSAL. THE SUBDIVIDER IS RESPONSIBLE FOR DISPOSAL OF DOMESTIC SEWAGE ONLY. A SEPARATE DESIGN SHALL BE SUBMITTED FOR COMMERCIAL AND MULTIFAMILY USE. B. EACH LOT ON THIS PLAT COMPLIES WITH THE MINIMUM 21,700 SQUARE FEET LOT AREA WITH POTABLE WATER SUPPLY. C. OSSF SYSTEM SHALL REQUIRE INSPECTION AND APPROVAL BY HIDALGO COUNTY AUTHORIZED DEPARTMENT. D. SOIL ANALYSIS HAVE BEEN SUBMITTED TO THE AUTHORIZED HIDALGO COUNTY DEPARTMENT AND EXCERPTS MAY BE ALSO SEEN ON THE UTILITY LAYOUT FOR THIS SUBDIVISION AS SUBMITTED TO THE HIDALGO COUNTY PLANNING DEPARTMENT. THE ENGINEER HAS DETERMINED THAT THE SOIL IS SUITABLE FOR A STANDARD SEPTIC TANK AND ABSORPTIVE DRAINFIELD SYSTEM. E. APPROVED OSSF PERMIT APPLICATION IS REQUIRED INCLUDING INDIVIDUAL LOT PLANNING MATERIALS PRIOR TO OCCUPANCY A LOT.

18. NO INDIVIDUAL LOT ACCESS WILL BE ALLOWED FROM LA HOMA ROAD (FM 2894) ON TO LOTS 1 AND 2. EXISTING DRIVEWAY ON LOT 1 WILL PROVIDE ACCESS AND GRESS TO THE LOTS FROM FM 2894.

19. ALL LOTS IN VENECIA SUBDIVISION SUBDIVISION ARE HEREBY GRANTED A "DRAINAGE SWALE EASEMENT" WITH RESPECT TO SURFACE WATER RUN-OFF FROM ALL LOTS IN VENECIA SUBDIVISION SUBDIVISION TO THE AREA DEPICTED ON THE SUBDIVISION PLAT AS THE "DRAINAGE SWALE" AREAS. LOT OWNERS OF VENECIA SUBDIVISION SUBDIVISION THEIR ASSIGNS AND ANY SUBSEQUENT OWNER OF THE REAL PROPERTY DESIGNATED ON THE SUBDIVISION PLAT ARE RESPONSIBLE FOR THE MAINTENANCE OF THE DRAINAGE SWALES. THE COUNTY OF HIDALGO, TEXAS (COUNTY), AND THE HIDALGO COUNTY DRAINAGE DISTRICT NUMBER 1 ("DRAINAGE DISTRICT") MAY ENFORCE THIS PLAT NOTE BY JUNCTION OR ANY OTHER REMEDY PROVIDED BY LAW AND THE COUNTY AND THE DRAINAGE DISTRICT ARE ALSO ENTITLED TO RECOVER ALL ENFORCEMENT COSTS AND / OR MAINTENANCE COSTS FROM THE LOT OWNERS IN WHOLE OR IN PART. THE DRAINAGE SWALES DEPICTED ON THE SUBDIVISION PLAT ARE NO LONGER NECESSARY FOR DRAINAGE OF THE LOTS COMPRISING VENECIA SUBDIVISION SUBDIVISION BECAUSE OF AN ALTERNATE DRAINAGE SYSTEM, CONSTRUCTED AND MAINTAINED BY A POLITICAL SUBDIVISION IN ACCORDANCE WITH ALL APPLICABLE STATE AND LOCAL LAWS AND REGULATIONS. IF FULLY OPERATIONAL AND ACTUALLY SERVING ALL THE LOTS IN VENECIA SUBDIVISION SUBDIVISION, THE COUNTY AND DRAINAGE DISTRICT ARE HEREBY GRANTED THE RIGHT AND THE AUTHORITY AND EACH LOT OWNER, BY THE ACCEPTANCE OF A DEED TO LOT IN VENECIA SUBDIVISION SUBDIVISION ACKNOWLEDGES AND AGREES THAT THE COUNTY AND THE DRAINAGE DISTRICT HAS THE RIGHT AND AUTHORITY TO RELEASE THIS DRAINAGE EASEMENT SURROUNDING THE DRAINAGE SWALES PURSUANT TO THIS PLAT NOTE, BY AND INSTRUMENT IN WRITING RECORDED IN THE OFFICIAL RECORDS, HIDALGO COUNTY, TEXAS.

STATE OF TEXAS
COUNTY OF HIDALGO

I, THE UNDERSIGNED, A REGISTERED PROFESSIONAL LAND SURVEYOR IN THE STATE OF TEXAS, DO HEREBY CERTIFY THAT THIS PLAT IS TRUE AND CORRECT, AND WAS MADE AND PREPARED FROM AN ACTUAL SURVEY OF THE PROPERTY DONE ON THE GROUND UNDER MY SUPERVISION.

Alfonso Quintanilla 12-23-2010 DATE
ALFONSO QUINTANILLA
C.P.S. No. 4855

COUNTY OF HIDALGO
STATE OF TEXAS

I, THE UNDERSIGNED, A LICENSED PROFESSIONAL ENGINEER IN THE STATE OF TEXAS, DO HEREBY CERTIFY THAT THE PROPER ENGINEERING CONSIDERATIONS HAVE BEEN GIVEN TO THIS PLAT.

Alfonso Quintanilla 4-28-11 DATE
ALFONSO QUINTANILLA
P.E. No. 95534

HIDALGO COUNTY
CERTIFICATE OF PLAT APPROVAL

I, THE UNDERSIGNED CERTIFY THAT THIS PLAT OF VENECIA ESTATES WAS REVIEWED AND APPROVED BY THE HIDALGO COUNTY RIGHT OF WAY DEPARTMENT ON _____

HIDALGO COUNTY RIGHT OF WAY DIRECTOR _____ DATE _____

HIDALGO COUNTY
CERTIFICATE OF PLAT APPROVAL

I, THE UNDERSIGNED, CERTIFY THAT THIS PLAT OF VENECIA ESTATES WAS REVIEWED AND APPROVED BY THE HIDALGO COUNTY HEALTH DEPARTMENT ON _____

HIDALGO COUNTY ASSISTANT CHIEF INSPECTOR _____ DATE _____

HIDALGO COUNTY ASSISTANT CHIEF INSPECTOR _____ DATE _____

INDEX OF SHEETS

SHEET 1 - MEASUREMENT LOCATION MAP AND ETL PRINCIPAL CONTACTS, MAP, LOT, STREETS, AND EASEMENT LAYOUTS DESCRIPTION, BEARINGS AND DISTANCES, SURVEYOR'S & ENGINEER'S CERTIFICATION, PLAT NOTES AND RESTRICTIONS, OWNER'S DEDICATION, CERTIFICATION, ATTESTATION COUNTY APPROVAL CERTIFICATE, COUNTY CLERK'S RECORDING CERTIFICATE, STATE AND HEALTH CERTIFICATE, HIDALGO COUNTY IRRIGATION DISTRICT NO. 8 CERTIFICATE, H.C.D. No. 1 CERTIFICATE, CITY OF MISSION CERTIFICATE, REVISION NOTES.

SHEET 2 - ENGINEERING REPORT, INCLUDING DESCRIPTION OF WATER AND WASTE WATER, SEWER AND ENGINEER'S CERTIFICATION (ENGLISH AND SPANISH VERSIONS), SUBDIVIDER'S CERTIFICATE & STATEMENT, AND REVISION NOTES.

SHEET 3 - DRAINAGE REPORT INCLUDING DESCRIPTION OF DRAINAGE, MAP OF TOPOGRAPHY OF DRAINAGE, AND ENGINEERING CERTIFICATION, REVISION NOTES.

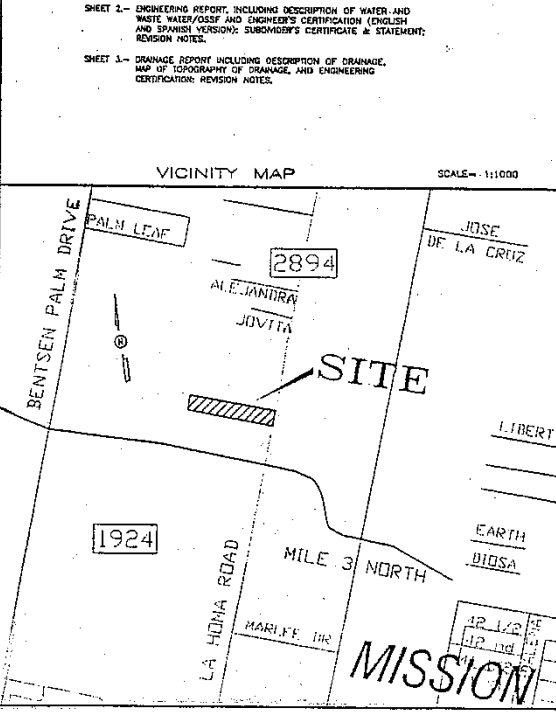

QUINTANILLA, HEADLEY AND ASSOCIATES, INC.
CONSULTING ENGINEERS LAND SURVEYORS
124 E. STUBBS ST.
EDINBURG, TEXAS 78839
ENGINEERING REGISTRATION NUMBER F-153
SURVEYOR REGISTRATION NUMBER 100411-00

PHONE 955-381-5480
FAX 955-381-0527
quintanillaheadleyandassociates.com