


RAMON GARCIA
COUNTY JUDGE

COMMISSIONER A.C. CUELLAR, JR.
PRECINCT No. 1

COMMISSIONER HECTOR "TITO" PALACIOS
PRECINCT No. 2

COMMISSIONER JOE M. FLORES
PRECINCT No. 3

COMMISSIONER JOSEPH PALACIOS
PRECINCT No. 4

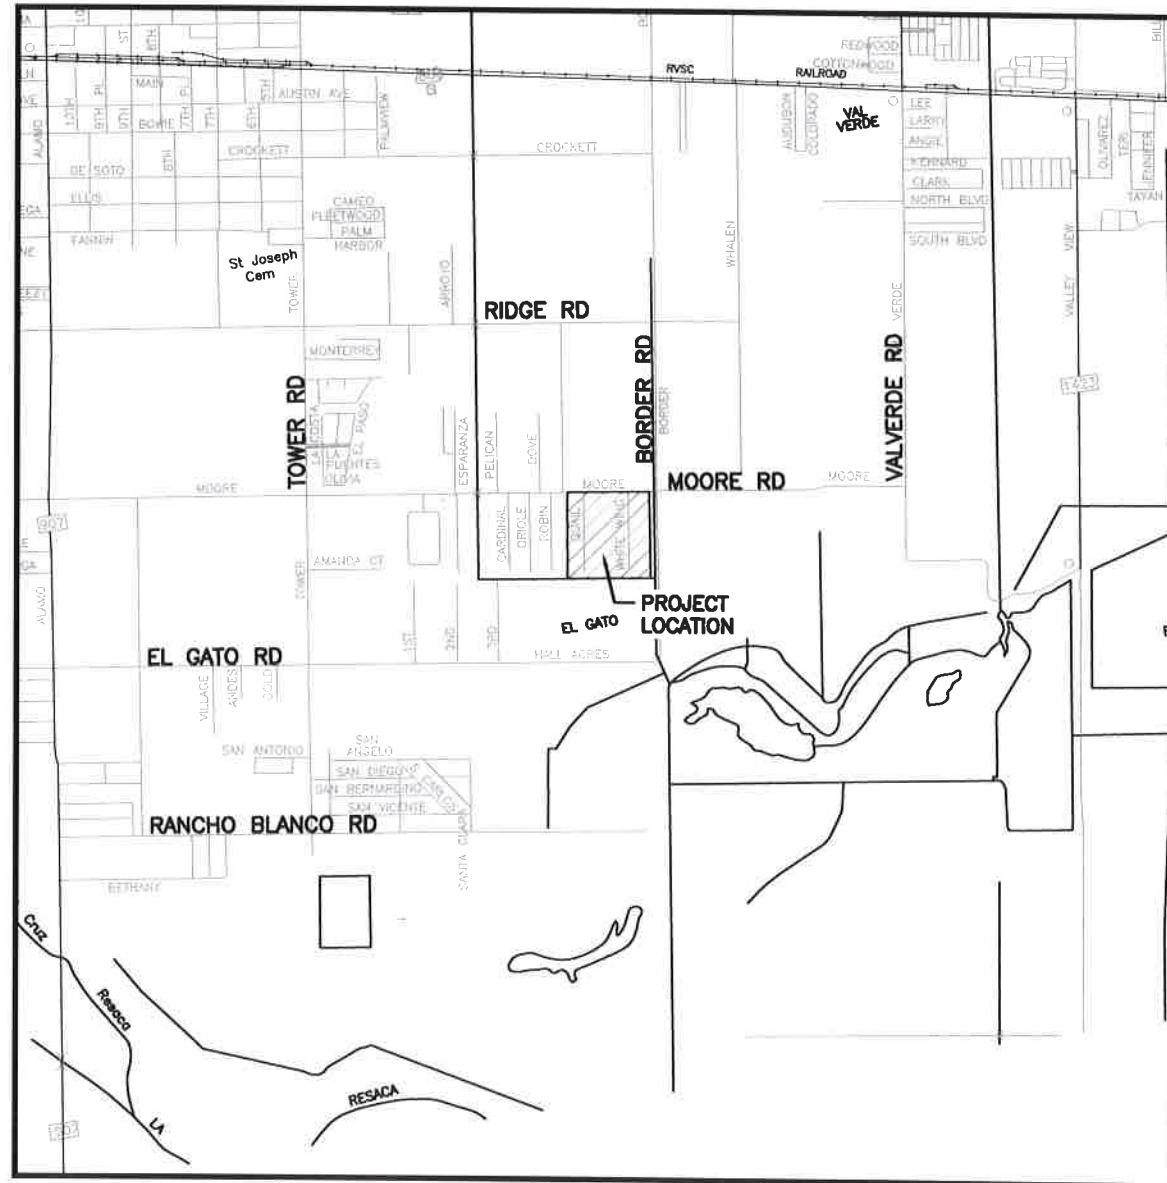

LOCATION MAP - SCALE: 1"=3000'

HIDALGO COUNTY PRECINCT No. 2 ROADRUNNER SUBDIVISION PAVING AND DRAINAGE IMPROVEMENTS



HIDALGO COUNTY PLANNING DEPARTMENT

1304 S. 25 TH. STREET
EDINBURG TX. 78539
TEL: (956) 318-2840 ★ FAX: (956) 318-2844
www.co.hidalgo.tx.us
RAUL E. SESIN, P.E., C.F.M.
PLANNING ADMINISTRATOR



06/06/14

This seal appearing on this document was authorized by Raul E. Sesin P.E. No. 86374 on the above designated date.

[Signature]
RAUL E. SESIN—P.E. No. 86374

REVISIONS

DATE:	COMMENTS:

INDEX

NO. DESCRIPTION

GENERAL

- G1-1 COVER SHEET
- G1-2 INDEX OF SHEETS
- G1-3 SYMBOLS, LEGENDS, & ABBREVIATIONS
- G1-4 GENERAL NOTES
- G1-5 GENERAL NOTES (CONT.)

EXISTING SUBDIVISION CONDITIONS

- C1-1 EXISTING CONDITIONS - QUAIL ST.
- C1-2 EXISTING CONDITIONS - WHITEWING ST.

ROAD CROSS-SECTIONS

- C2-1 STREET CROSS SECTION DETAILS

DRAINAGE PLAN AND PROFILE SHEETS

- C3-1 QUAIL ST. PLAN AND PROFILE (STA. 0+00.00 TO STA. 6+00.00)
- C3-2 QUAIL ST. PLAN AND PROFILE (STA. 6+00.00 TO STA. 12+00.00)
- C3-3 QUAIL ST. PLAN AND PROFILE (STA. 12+00.00 TO STA. 12+69.00)
- C3-4 WHITEWING ST. PLAN AND PROFILE (STA. 0+00.00 TO STA. 6+00.00)
- C3-5 WHITEWING ST. PLAN AND PROFILE (STA. 6+00.00 TO STA. 12+00.00)
- C3-6 WHITEWING ST. PLAN AND PROFILE (STA. 12+00.00 TO STA. 12+67.00)

DRIVEWAY TABLE

- C4-1 DRIVEWAY TABLE SHEET

STANDARD DETAIL SHEETS


- C5-1 TYPICAL DRAINAGE DETAILS

TXDOT STANDARD DETAILS

1. TYPE "F" INLET DETAILS
2. CURB & GUTTER DETAILS
3. DRIVEWAY DETAILS
4. SAFETY END TREATMENT DETAILS
5. BARRICADE AND CONSTRUCTION GENERAL NOTES AND REQUIREMENTS (BC 1)-13
6. BARRICADE AND CONSTRUCTION PROJECT LIMIT STANDARD (BC 2)-13
7. BARRICADE AND CONSTRUCTION WORK ZONE SPEED LIMIT STANDARD (BC 3)-13
8. BARRICADE AND CONSTRUCTION TEMPORARY SIGN NOTES STANDARD (BC 4)-13
9. BARRICADE AND CONSTRUCTION TYPICAL SIGN SUPPORT STANDARD (BC 5)-13
10. BARRICADE AND CONSTRUCTION PORTABLE CHANGEABLE MESSAGE SIGN STANDARD (BC 6)-13
11. BARRICADE AND CONSTRUCTION ARROW PANEL, REFLECTORS, WARNING LIGHTS & ATTENUATOR STANDARD (BC 7)-13
12. BARRICADE AND CONSTRUCTION CHANNELIZING DEVICES STANDARD (BC 8)-13
13. BARRICADE AND CONSTRUCTION CHANNELIZING DEVICES STANDARD (BC 9)-13
14. BARRICADE AND CONSTRUCTION CHANNELIZING DEVICES STANDARD (BC 10)-13
15. BARRICADE AND CONSTRUCTION PAVEMENT MARKINGS STANDARD (BC 11)-13
16. BARRICADE AND CONSTRUCTION PAVEMENT MARKING PATTERNS STANDARD (BC 12)-13
17. TRAFFIC CONTROL PLAN (TCP 1-2)-12
18. TRAFFIC CONTROL PLAN (TCP 1-6)-12
19. MAILBOX MOUNTING AND SPACING MB-11(1)
20. MAILBOX BRACKET CONNECTING DETAILS MB-11(1)
21. MAILBOX SUPPORT/ FOUNDATION MB-11(1)
22. TABLE OF DHT NUMBERS MB-11(1)

HIDALGO COUNTY
PLANNING DEPARTMENT

1304 S. 25 TH. STREET
EDINBURG TX 78539
TEL: (956) 318-2840 FAX: (956) 318-2844
www.co.hidalgo.tx.us



RAUL E. SESIN, P.E., C.F.M.
PLANNING ADMINISTRATOR

COMMISSIONER
HECTOR "TITO" PALACIOS
HIDALGO COUNTY PCT 2
DRAINAGE IMPROVEMENT
PROJECTS

**ROADRUNNER SUBDIVISION
PAVING AND DRAINAGE IMPROVEMENTS**

SHEET LISTING INDEX



This seal appearing on this document was authorized by Raul E. Sesin P.E. No. 86374 on the above designated date.

RAUL E. SESIN, P.E. No. 86374

SCALE:
DRAWN BY:
CHECKED BY: RAUL E. SESIN
TOPO BY: EDGAR I.
SHEET:

G1-2

Drawing: I:\PCI 2\Roadrunner-Subst Paving & Drainage Imp\Sheet Listing Index.dwg
Layout: Tab: Sheet Index Date: 05/30/2014 Time: 03:16:37 PM

ABBREVIATIONS

A	ASPHALT	IGV	IRRIGATION GATE VALVE
ADR	ASPHALT DRIVE	IGW	IRRIGATION GATEWELL
APV	ASPHALT PAVEMENT	ISP	IRRIGATION STAND PIPE
AVE	AVENUE	INV	INVERT
BM	BENCHMARK	IV	IRRIGATION VENT
BOC	BACK OF CURB	LT	LEFT
CONC.	CONCRETE	LOT	LOT CORNER
CONST.	CONSTRUCT	MB	MAIL BOX
CL	CENTER LINE	MH	MANHOLE
CDR	CONCRETE DRIVE	MON	MONUMENT
CPV	CONCRETE PAVEMENT	N.T.S	NOT TO SCALE
CA	CALICHE	NAIL	NAIL
CADR	CALICHE DRIVE	NAWSC	NORTH ALAMO WATER SUPPLY CORPORATION
CARD	CALICHE ROAD	NG	NATURAL GROUND
CFN	CHAIN LINK FENCE	OHE	OVERHEAD ELECTRIC LINE
CI	CURB INLET	PFL	PIPE FLOW LINE
CLV	CULVERT	PGL	PROPOSED GRADE LINE
CP	CONTROL POINT	PL	PROPERTY LINE
CPV	CONCRETE PAVEMENT	PP	POWER POLE
CR	CENTER OF ROAD	PROP	PROPOSED
CRB	CURB	PV	PAVEMENT
CSM	CABLE SPOT MARKING	PVC	PVC PIPE
D	DIRT	RT	RIGHT
DR	DRIVE	RCP	REINFORCED CONCRETE PIPE
DDR	DIRT DRIVE	RIP	RIP-RAP
DT	DITCH	RD	ROAD
DTB	DITCH BOTTOM	RM	REFERENCE MARKER
DTBB	DITCH BOTTOM OF BERM	ROW	RIGHT-OF-WAY
DTE	DITCH EDGE	RR	RAIL ROAD
DTFL	DITCH FLOW LINE	RSD	ROAD SIDE DITCH
DTT	DITCH TOP	RW	RETAINING WALL
DTTB	DITCH TOP OF BERM	SBOT	SWALE BOTTOM
DTTOE	DITCH TOE	SDL	STORM DRAIN LINE
EXIST.	EXISTING	SEP	SEPTIC TANK COVER
ESMT.	EASEMENT	SET	SAFETY-END TREATMENT
EBX	ELECTRIC BOX	SP	SERVICE POLE
EOCA	EDGE OF CALICHE	SPOL	SIGNAL POLE TRAFFIC
EOP	EDGE OF PAVEMENT	STOP	SWALE TOP
EW	EDGE OF WATER	STA	STATION
EWL	END WALL	SW	SIDEWALK
FG	FINISHED GRADE	TELBX	TELEPHONE BOX
FH	FIRE HYDRANT	TBX	TRAFFIC CONTROL BOX
FL	FLOW LINE	TMKR	TELEPHONE MARKER
FM	FARM-TO-MARKET	TOA	TOP OF ASPHALT
FN	FENCE	TOC	TOP OF CURB
FOC	FIBER OPTIC CABLE	TOW	TOP OF WATER
FOCM	FIBER OPTIC CABLE MARKING	TR	TREE
G	GRAVEL	TRNS	TRANSFORMER
GDR	GRAVEL DRIVE	TSL	TRAFFIC SIGNAL LIGHT
GL	GAS LINE	TSM	TELEPHONE LINE SPOT MARKING
GLMKR	GAS LINE MARKER	VA	VALVE
GLSM	GAS LINE SPOT MARKING	WB	WATER BIBB
GM	GAS METER	WDFN	WOODEN FENCE
GV	GAS VALVE	WFN	WIRE FENCE
GW	GUY WIRE	WL	WATER LINE
HCDR	HIDALGO COUNTY DEED RECORDS	WLSM	WATER LINE SPOT MARKING
HCOR	HIDALGO COUNTY OFFICIAL RECORDS	WM	WATER METER
HCMR	HIDALGO COUNTY MAP RECORDS	WP	WOODEN POST
HCR	HANDICAP RAMP	WV	WATER VALVE
HDW	HEADWALL	WWSM	WASTE WATER LINE SPOT MARKING
HWM	HIGH WATER MARK	YD	YARD DRAIN
IR	IRON ROD		
IRS	IRON ROD SET		

SYMBOLS

	Iron Pipe
	Iron Rod
	Tree
	Sign
	HL&P Tower
	Mhel (Manhole electric)
	Power pole
	Pptrn (Power Pole w/transformer)
	Guy (Down guy)
	Gas meter (Gm)
	Gv (Gas valve)
	Mhsh (Sanitary sewer manhole)
	Snco (Clean out)
	Culv (Culvert pipe)
	Grinl (Grate inlet)
	Mhst (Storm sewer manhole)
	Sgnstp (Stop sign)
	Trib (Traffic junction box)
	Tripl (Traffic light pole)
	Fh (Fire hydrant)
	Wm (Water meter)
	Wv (Water valve)
	Shrub
	Acap (Aluminum cap)
	Bdisk (Brass disk)
	Fnd IP (Iron Pipe found)
	Fnd IR (Iron Rod found)
	Nail
	Bm (Benchmark)
	Rowmkr (R.O.W. marker)
	Irr Box
	Irr standpipe
	Irr gate valve
	Grdpst (Guardrail post)
	Mailbox
	Stsgn (Street sign)
	Palm
	Catvbox (Cable Tv box)
	Ebox (Electrical box)
	Eltrn (Electrical transformer)
	Emkr (Electrical marker)
	Lp (Light Pole)
	Pplt (Power pole w/light)
	Pipe
	Gasreg (Gas regulator)
	Mhgs (Mahole Gas)
	Pipvnt (Pipe vent/stand pipe)
	Wvmkr (Water valve marker)
	Crbinl (Curb Inlet)
	Trlt (Traffic light)
	Trsgn (Traffic sign)
	Tsbox (Traffic signal box)
	Tsigpl (Traffic signal pole)
	Mhtel (Manhole telephone)
	Pbox (Telephone pedestal)
	Phmkr (Telephone marker)
	Tlbox (Telephone box)
	Tljnc (Telephone junction box)
	Tlpol (Telephone pole)
	Spkhd (Sprinkler head)
	Wtrwell (Water well)
	Water Bibb
	Cps (Cotton Picker Spindle)

LEGEND

	W	W	WATER PIPE
	SS	SS	SANITARY SEWER PIPE
	SD	SD	STORM DRAIN PIPE
	IRR	IRR	IRRIGATION PIPE
	TEL	TEL	TELEPHONE LINE
	FO	FO	FIBER OPTIC CABLE
	GAS	GAS	GAS LINE
	OHE	OHE	OVERHEAD ELECTRICAL LINE
	//	//	WOOD FENCE
	XX	XX	HOG-WIRE FENCE
	X	X	CHAINLINK FENCE
	---	---	RIGHT-OF-WAY LINE

NOTE:

THE (HORIZONTAL AND/OR VERTICAL LOCATION OF EXISTING UNDERGROUND UTILITIES AS ILLUSTRATED ON THESE PLANS IS APPROXIMATE. CONTRACTOR SHALL FIELD VERIFY THE LOCATION OF ALL UTILITIES PRIOR TO BEGINNING CONSTRUCTION IN THE AREA OF SAID UTILITIES. CONTRACTOR SHALL CONTACT THE FOLLOWING AT LEAST 48 HOURS PRIOR TO BEGINNING CONSTRUCTION/EXCAVATING IN THE AREA OF EXISTING UTILITIES

UTILITY COMPANY:	CONTACT PERSON:	PHONE:
DIG-TESS		800-DIG-TESS
A.E.P.		956-283-2369
MAGIC VALLEY	Carmen Morales	956-289-4040
TIME WARNER COMMUNICATION	Bryan Acosta	956-412-5458
ATT SWBT	Rick Pupek	956-630-8211
HIDALGO COUNTY DRAINAGE DISTRICT #1	Frank Gaytan	956-292-7080
NORTH ALAMO WATER SUPPLY CORPORATION	Noe Saldivar	956-383-1619
HIDALGO COUNTY IRRIGATION DISTRICT No. 2	Lucy Leal	956-787-1422
TEXAS GAS SERVICE	Bert Wessling	956-444-3926
SPECTA ENERGY (TEXAS EASTERN CORP.)	Mike Martinez	956-607-6255
	Freddy Pattalan	

QUANTITY ABBREVIATIONS

AC	ACRE
CF	CUBIC FEET
CY	CUBIC YARD(S)
EA	EACH
LF	LINEAR FEET
LS	LUMP SUM
SF	SQUARE FEET
SY	SQUARE YARD(S)

HIDALGO COUNTY
PLANNING DEPARTMENT
1304 S. 25 TH. STREET
EDINBURG TX. 78539
TEL: (956) 318-2840 FAX: (956) 318-2844
www.co.hidalgo.tx.us
RAUL E. SESIN, P.E., C.F.M.
PLANNING ADMINISTRATOR

COMMISSIONER
HECTOR "TITO" PALACIOS
HIDALGO COUNTY PCT 2
DRAINAGE IMPROVEMENT
PROJECTS

**ROADRUNNER SUBDIVISION
PAVING AND DRAINAGE IMPROVEMENTS**
**SYMBOLS, LEGENDS, &
ABBREVIATIONS**

This seal appearing on this document was authorized by Raul E. Sesin P.E. No. 86374 on the above designated date.

RAUL E. SESIN, P.E. No. 86374

SCALE: N.T.S.

DRAWN BY:

CHECKED BY: RAUL E. SESIN

TOPO BY: EDGAR I.

SHEET: G1-3

Drawing: I:\PCT 2\Roadrunner Sub Paving & Drainage Imp\Symbols and Legend.dwg
Layout: Tab: General_Letds Date: 06/02/2014 Time: 11:56:40 AM

GENERAL NOTES:

1. ALL WORK SHALL BE COMPLETED TO THE SATISFACTION OF THE HIDALGO COUNTY PRECINCT No. 2 AND HIDALGO COUNTY DRAINAGE DISTRICT No. 1.
2. THE CONTRACTOR SHALL BE RESPONSIBLE TO CONTACT RICHARD GARCIA WITH NORTH ALAMO WATER SUPPLY CORP. 48 HOURS PRIOR TO COMMENCEMENT OF WORK @ (956) 383-1618 TO COORDINATE AND MEET ANY ADDITIONAL REQUIREMENTS AND/OR SPECIFICATIONS.
3. THE CONTRACTOR SHALL BE RESPONSIBLE TO CONTACT NOE SALDIVAR WITH HIDALGO COUNTY DRAINAGE DISTRICT No. 1. 48 HOURS PRIOR TO COMMENCEMENT OF WORK WITHIN HCDD#1 RIGHT OF WAY @ (956) 292-7080 TO COORDINATE AND MEET ANY ADDITIONAL REQUIREMENTS AND/OR SPECIFICATIONS.
4. THE CONTRACTOR SHALL BE RESPONSIBLE TO CALL DIG TESS 48 HOURS PRIOR TO COMMENCEMENT OF WORK FOR UTILITY SPOTTING @ (1-800-DIG-TESS).
5. THE CONTRACTOR TO NOTIFY ALL UTILITY COMPANIES FOR VERIFICATION OF LOCATION OF EXISTING FACILITIES PRIOR TO BEGINNING ANY EXCAVATION.
6. LOCATIONS OF UNDERGROUND FACILITIES ARE FROM BEST INFORMATION AVAILABLE. NEITHER THE OWNER OR ENGINEER, WARRANT THE ACCURACY OF THE INFORMATION PROVIDED. ANY DEVIATIONS SHALL BE CALLED TO THE ENGINEER'S ATTENTION IMMEDIATELY.
7. THE CONTRACTOR IS RESPONSIBLE FOR COORDINATING WITH THE CORRESPONDING UTILITY CORPORATION IN REGARDS TO THE RELOCATION OF ANY CONFLICTING UTILITIES.
8. THE CONTRACTOR SHALL REMOVE ALL FENCES LOCATED WITHIN THE EASEMENTS AND RIGHT OF WAY, INTERFERING WITH CONSTRUCTION OPERATION AND PROVIDE TEMPORARY FENCING DURING CONSTRUCTION. REMOVED FENCES SHALL BE REPLACED WITH A NEW FENCE OR UNDAMAGED ORIGINAL FENCING. REMOVAL AND REPLACEMENT OF EXISTING AND TEMPORARY FENCES SHALL BE CONSIDERED SUBSIDIARY TO THE PROJECT COST AND REFLECTED IN THE UNIT BID PRICES FOR VARIOUS ITEMS LISTED IN THE PROPOSAL.
9. ANY DAMAGES TO FENCES, WALKS, OR PRIVATE PROPERTY SHALL BE REPAIRED BY THE CONTRACTOR AT HIS EXPENSE.
10. THE CONTRACTOR SHALL AT ALL TIME PROVIDE ACCESS TO EXISTING RESIDENCES.
11. THE CONTRACTOR IS TO MAINTAIN ALL EQUIPMENT AND TRANSPORTATION OF SAID EQUIPMENT WITHIN THE EXISTING RIGHT-OF-WAYS OF THE CITY, COUNTY OR STATE.
12. NO OPEN EXCAVATION SHALL BE LEFT OPEN OVERNIGHT. ALL EXCAVATIONS WHICH CANNOT BE BACKFILLED OVERNIGHT SHALL BE COVERED, AS A MINIMUM, WITH STEEL PLATING WHEN IN PAVED AND UNPAVED AREAS SUBJECT TO VEHICULAR LOADING; ¾ PLYWOOD, WOOD PLANKING WITH O.S.H.A. ORANGE PLASTIC EXPANDED MESH BARRIER AROUND PERIMETER IN UNPAVED AREAS NOT SUBJECT TO VEHICULAR LOADING, OR AS APPROVED BY THE ENGINEER.
13. THE PREPARATION OF THESE PLANS REFLECTS INFORMATION, PROVIDED BY OTHERS, ON THE APPROXIMATE LOCATION AND EXISTENCE OF EXISTING UTILITY AND ADJACENT PHYSICAL FEATURES. HOWEVER, THEY DO NOT IMPLY OR AFFIRM THAT ALL UTILITIES OR PHYSICAL FEATURES ARE SHOWN. GENERALLY, UTILITY SERVICE CONNECTIONS ARE NOT INDICATED ON THESE PLANS. CONTRACTOR IS RESPONSIBLE FOR NOTIFICATIONS OF THE OWNER IMMEDIATELY UPON ENCOUNTERING UNFORESEEN CONFLICTS.
14. THE APPROXIMATE LOCATIONS OF KNOWN EXISTING UTILITIES ARE SHOWN, CONTRACTOR SHALL DETERMINE THE EXACT HORIZONTAL AND VERTICAL LOCATIONS IN THE FIELD PRIOR TO COMMENCING WORK. CONTRACTOR TO BE FULLY RESPONSIBLE FOR DAMAGES WHICH MIGHT OCCUR BY HIS FAILURE TO EXACTLY LOCATE AND PRESERVE EXISTING UTILITIES.
15. PUBLIC AND PRIVATE UTILITY LINES AND CUSTOMER SERVICE LINES MAY EXIST THAT ARE NOT SHOWN ON THE CONSTRUCTION DRAWINGS. IT SHALL BE THE CONTRACTOR'S RESPONSIBILITY TO LOCATE, MAINTAIN AND PROTECT THE INTEGRITY OF THESE LINES. HAND EXCAVATION MAY BE REQUIRED. THE CONTRACTOR SHALL RESTORE RELOCATED OR DIVERTED UTILITY TO ITS ORIGINAL CONDITION AND LOCATION WHEN APPLICABLE UPON COMPLETION OF CONSTRUCTION. SAID RESTORATION SHALL BE CONSIDERED SUBSIDIARY TO THE PROJECT COST AND REFLECTED IN THE UNIT BID PRICES FOR VARIOUS ITEMS LISTED IN THE PROPOSAL.
16. WHERE NEW WATER LINES AND SEWER LINES ARE INSTALLED WITH A SEPARATION DISTANCE CLOSER THAN NINE FEET (I.E., WATER LINES CROSSING WASTEWATER LINES, WATER LINES PARALLELING WASTEWATER LINES, OR WATER LINES NEXT TO MANHOLES) THE INSTALLATION MUST MEET THE REQUIREMENTS OF 30 TAC 317 (DESIGN OF SEWAGE SYSTEMS) OR 30 TAC 290 (WATER HYGIENE).
17. THE CONTRACTOR IS RESPONSIBLE FOR MAINTAINING WATER AND SEWER CONNECTIONS TO ALL HOMES AND BUSINESSES IN WORKING ORDER AT ALL TIMES, EXCEPT FOR BRIEF INTERRUPTIONS IN SERVICE FOR CONNECTIONS TO BE REINSTALLED. IN NO CASE SHALL SERVICES BE ALLOWED TO REMAIN OUT OF SERVICE OVERNIGHT. CONTRACTOR IS RESPONSIBLE FOR DAMAGES TO SAID SERVICES.

18. THE CONTRACTOR SHALL BE RESPONSIBLE TO REPAIR ANY SURFACE IRREGULARITIES, AS DIRECTED BY THE ENGINEER, CAUSED BY THE CONTRACTOR'S WORKING OPERATION.
19. THE CONTRACTOR SHALL BE RESPONSIBLE FOR MAINTAINING ADEQUATE DRAINAGE OF PROPOSED FACILITIES AT ALL TIMES DURING CONSTRUCTION.
20. THE CONTRACTOR SHALL CLEANUP AND RESTORE THE AREA OF OPERATIONS TO A CONDITION AS GOOD AS OR BETTER THAN THAT WHICH EXISTED PRIOR TO INSTALLATION OF ALL ITEMS TO BE CONSTRUCTED.
21. THE CONTRACTOR SHALL BE RESPONSIBLE FOR GRADING AREA BETWEEN THE BACK OF CURB/EDGE OF PAVEMENT, ROAD SIDE DITCH AND RIGHT-OF-WAY TO HAVE POSITIVE FLOW TO THE PROPOSED DRAINAGE SYSTEM.
22. THE CONTRACTOR SHALL PROVIDE POSITIVE DRAINAGE AT ALL TIMES DURING THE INSTALLATION OF THE STRUCTURES, DRAINAGE, UTILITY, IRRIGATION AND ROAD IMPROVEMENTS. DEWATERING OF THE TRENCH MAY BE REQUIRED DURING THE INSTALLATION OF THE DRAINAGE, UTILITY AND IRRIGATION FACILITIES/STRUCTURES. SAID DEWATERING SHALL BE CONSIDERED SUBSIDIARY TO THE PROJECT COST AND REFLECTED IN THE UNIT BID PRICES FOR VARIOUS ITEMS LISTED IN THE PROPOSAL.
23. THE CONTRACTOR IS RESPONSIBLE FOR THE PREPARATION AND SUBMITTAL OF THE TRENCH EXCAVATION PROTECTION PLAN. CONTRACTOR SHALL SUBMIT CONSTRUCTION DETAILS AND DESIGN CALCULATIONS BEARING THE SEAL OF A PROFESSIONAL ENGINEER LICENSED TO PRACTICE IN THE STATE OF TEXAS BEFORE CONSTRUCTING THE SHORING AND/OR UTILIZING A TRENCH PROTECTION SYSTEM (BOX). THE ENGINEER RESERVES THE RIGHT TO REJECT DESIGNS NOT MEETING THE REQUIREMENTS OF SECTION ITEM 402 AND 403.
24. THE CONTRACTOR SHALL PROVIDE STORM WATER POLLUTION PREVENTION PLAN (SWP3) PRIOR TO COMMENCEMENT OF CONSTRUCTION AS REQUIRED BY HIDALGO COUNTY AND OR TCEQ.
25. ALL DEBRIS, VEGETATION AND SURPLUS MATERIAL, EXCEPT ROADWAY SECTION, RESULTING FROM DEMOLITION AND/OR CLEARING OF THE RIGHT-OF-WAY AND PROJECT LOCATION, IN PREPARATION OF PROPOSED IMPROVEMENTS, SHALL BECOME PROPERTY OF THE CONTRACTOR AND SHALL BE PROPERLY DISPOSED OF AT A SITE ACCEPTABLE TO HIDALGO COUNTY PRECINCT No 2. THE CONTRACTOR SHALL PROVIDE A LETTER STATING SO. THIS SHALL BE INCIDENTAL AND NOT A SEPARATE PAY ITEM UNLESS STATED SO. NO EXCESS EXCAVATED MATERIAL SHALL BE DEPOSITED IN LOW AREAS OR ALONG NATURAL DRAINAGE WAYS WITHOUT WRITTEN PERMISSION FROM THE AFFECTED PROPERTY OWNER AND THE HIDALGO COUNTY PRECINCT No 2. IF THE CONTRACTOR PLACES EXCESS MATERIAL IN THE AREAS WITHOUT WRITTEN PERMISSION, HE WILL BE RESPONSIBLE FOR ALL DAMAGE RESULTING FROM SUCH FILL AND CONTRACTOR SHALL REMOVE THE MATERIAL AT OWN COST.
26. ALL ROAD SHALL BE REPLACED WITH 8" COMPACTED CALICHE AND 2" HMAC.
27. COUNTY WILL PROVIDE CONTROL POINTS (BENCHMARK AND PROPERTY CORNERS) FOR THE WORK TO BE PERFORMED BY THE CONTRACTOR. CONTRACTOR SHALL BE RESPONSIBLE FOR CONSTRUCTION STAKING, INCLUDING BUT NOT LIMITED TO HORIZONTAL & VERTICAL GRADE CUTS FOR CURB & GUTTER AND ROADWAY. BASE AND SUB GRADE SHALL HAVE A MINIMUM CROSS SLOPE OF 3.0%.
28. THE EXISTING ROAD SECTION IS TO BE EXCAVATED AND STOCKPILED WITHIN A 1,000 FT RADIUS OF THE PROJECT LOCATION. THE PRODUCT OF THE CRUSHED ASPHALT PAVEMENT (MAX 2" PIECES IN SIZE) AND SALVAGE CALICHE SHALL BE EXCAVATED AND STOCKPILED SEPARATE FROM THE MATERIAL WHICH WILL BE EXCAVATED TO ACHIEVE THE PROPOSED ROAD CROSS-SECTION. THE SUB-GRADE OF THE PROPOSED ROAD WILL BE COMPACTED TO 95% STANDARD PROCTOR DENSITY AND GRADED TO THE CROSS-SLOPE AS PER THE PROPOSED ROAD CROSS-SECTION DETAILS. THE EXCAVATION, STOCKPILING, COMPACTION AND GRADING FOR THE DIFFERENCE BETWEEN THE PROPOSED AND EXISTING ROAD SECTIONS SHALL BE SUBSIDIARY TO THE UNIT BID PRICES FOR THE EXCAVATION, STOCKPILING AND WORKING OF THE EXISTING ROAD SECTION (SEE CORE REPORT FOR THE THICKNESS OF THE EXISTING PAVEMENT SECTION).
29. NEW CALICHE MATERIAL SHALL BE TREATED WITH 0.5% LIME BY DRY WEIGHT OF MATERIAL IF THE PLASTICITY INDEX OF SAID MATERIAL IS GREATER THAN 12. THE GRADATION SHALL BE ARGILLACEOUS LIMESTONE, CALCAREOUS OR CALCAREOUS CLAY PARTICLES, WITH OR WITHOUT STONE CONGLOMERATE GRAVEL, SAND OR GRANULAR MATERIAL:

TYPE D GRADE 6

SIEVE No.	PERCENT RETAINED
2	0
½	20-60
4	40-75
40	75-85

HIDALGO COUNTY
PLANNING DEPARTMENT

1304 S. 25 TH. STREET
EDINBURG TX. 78539
TEL: (956) 318-2840 FAX: (956) 318-2844
www.co.hidalgo.tx.us

RAUL E. SESIN, P.E., C.F.M.
PLANNING ADMINISTRATOR



COMMISSIONER
HECTOR "TITO" PALACIOS
HIDALGO COUNTY PCT 2
DRAINAGE IMPROVEMENT
PROJECTS

**ROADRUNNER SUBDIVISION
PAVING AND DRAINAGE IMPROVEMENTS**

GENERAL NOTES



This seal appearing on this document was authorized by Raul E. Sesin P.E. No. 86374 on the above designated date.

RAUL E. SESIN - P.E. No. 86374

SCALE: N.T.S.

DRAWN BY:

CHECKED BY: RAUL E. SESIN

TOPO BY: EDGAR I.

SHEET: G1-4

GENERAL NOTES (CONT):

30. THE CONTRACTOR SHALL BE RESPONSIBLE FOR THE REPLACEMENT/RELOCATION OF ALL REGULATORY SIGNS REMOVED DUE TO CONSTRUCTION OPERATIONS WITH THE SAME SIGN ON FIXED SUPPORT(S) IMMEDIATELY UPON ITS REMOVAL. APPROVAL BY THE ENGINEER IS NECESSARY BEFORE REMOVING ANY REGULATORY ROADWAY SIGN(S). FLAGGERS ARE REQUIRED TO BE AVAILABLE TO DIRECT TRAFFIC DURING SIGN INTERMEDIATE DOWN TIME. RELOCATION OF ANY DIRECTIONAL SIGN ASSEMBLIES REMOVED DURING CONSTRUCTION OPERATIONS, IMMEDIATELY UPON THEIR REMOVAL, IS REQUIRED. ALL SIGNING, BARRICADING AND TRAFFIC CONTROL SHALL CONFORM TO THE LATEST VERSION OF THE "TEXAS MANUAL ON UNIFORM TRAFFIC CONTROL DEVICES". IN NO CASE WILL A SIGN BE REMOVED WITHOUT A REPLACEMENT SIGN AND SUPPORT(S) BEING READILY AVAILABLE AND A LOCATION ESTABLISHED. REMOVAL AND RELOCATION OF THESE SIGNS WILL NOT BE PAID FOR DIRECTLY, BUT SHALL BE CONSIDERED SUBSIDIARY TO THE PROJECT COST REFLECTED IN THE UNIT BID PRICES FOR VARIOUS ITEMS LISTED ON THE PROPOSED.
31. AS DIRECTED BY THE ENGINEER, THE CONTRACTOR SHALL INSTALL APPROPRIATE TRAFFIC CONTROL DEVICES IN CONFORMANCE WITH THE TXMUTCD LATEST EDITION, AND AS PROVIDED BY THE ENGINEER.
32. THE CONTRACTOR SHALL RELOCATE OR RECONSTRUCT ALL MAIL BOXES TO BE 1' BEHIND BACK OF CURB. MAIL BOXES SHALL BE REPLACED TO THE SAME EXISTING CONDITIONS OR BETTER. SAID RELOCATION OF MAIL BOXES SHALL BE CONSIDERED SUBSIDIARY TO THE PROJECT COST AND REFLECTED IN THE UNIT BID PRICES FOR VARIOUS ITEMS LISTED IN THE PROPOSAL.
33. THE CONTRACTOR SHALL BE RESPONSIBLE FOR ADJUSTING ALL EXISTING WATER VALVES AND MANHOLES TO MATCH PROPOSED FINISH GRADE OF ROADWAY. CONCRETE APRONS SHALL BE INSTALLED TO MATCH TOPS WITH PAVEMENT GRADE. THIS WORK SHALL BE INCIDENTAL AND NOT A SEPARATE PAY ITEM UNLESS STATED OTHERWISE.
34. PERMANENT PAVEMENT MARKINGS FOR THIS PROJECT SHALL BE 0.100 INCHES (100 MIL) THICK THERMOPLASTIC. ANY PERMANENT PAVEMENT MARKINGS OR NON-REMOVAL WORK ZONE PAVEMENT MARKINGS LACKING REFLECTIVITY IN ACCORDANCE WITH TEST METHOD TEX 828-B, WILL NOT BE PAID FOR AS PER COUNTY POLICY. THE ROADWAY WILL BE RE-STRIPED AT NO ADDITIONAL COMPENSATION.
35. THE CONTRACTOR SHALL BE RESPONSIBLE FOR IMPROVING ALL EXISTING DRIVEWAYS AS PER PROPOSED CONDITIONS STATED IN DRIVEWAY TABLE WORKSHEET.
36. THE CONTRACTOR SHALL INSURE A 6 IN. MINIMUM COVER FOR CULVERTS. THE RELAYING OF PIPE CULVERTS SHALL BE CONSIDERED SUBSIDIARY TO THE UNIT BID PRICES FOR ROADSIDE DITCH GRADING OF THE PROJECT.
37. THE CONTRACTOR SHALL BE RESPONSIBLE FOR UPHOLDING THE INTEGRITY OF THE LUMINARY ASSEMBLIES, INCLUDING THE BASE STRUCTURE. THERE SHALL BE A 2 FT MINIMUM SEPARATION DISTANCE FROM THE BASE OF THE ASSEMBLY TO THE STORM SEWER PIPE (SEE DETAIL). EXTREME CAUTION SHOULD BE USED WHEN WORKING IN THE AREA OF THE ASSEMBLIES. THE CONTRACTOR IS RESPONSIBLE FOR ANY DAMAGES: ANY REPAIRS SHALL BE AT THE EXPENSE OF THE CONTRACTOR.
38. THE CONTRACTOR SHALL INSTALL BOLLARDS AT A MAXIMUM DISTANCE OF 6 FT APART AND HALF WAY BETWEEN THE BACK OF CURB AND THE SOLAR LIGHT BASE AT THE LOCATIONS SPECIFIED ON THE PLANS. APPROVAL BY THE ENGINEER SHALL BE ATTAINED ON THE EXACT LOCATIONS OF THE BOLLARDS BEFORE INSTALLATION.

HIDALGO COUNTY
PLANNING DEPARTMENT

1304 S. 25 TH. STREET
EDINBURG TX 78539
TEL: (956) 318-2840 FAX: (956) 318-2844
www.co.hidalgo.tx.us
RAUL E. SESIN, P.E., C.F.M.
PLANNING ADMINISTRATOR



COMMISSIONER
HECTOR "TITO" PALACIOS
HIDALGO COUNTY PCT 2
DRAINAGE IMPROVEMENT
PROJECTS

**ROADRUNNER SUBDIVISION
PAVING AND DRAINAGE IMPROVEMENTS**

GENERAL NOTES (CONT.)



This seal appearing on this document was authorized by Raul E. Sesin P.E. No. 86374 on the above designated date.

RAUL E. SESIN - P.E. No. 86374

SCALE: N.T.S.



DRAWN BY:

CHECKED BY: RAUL E. SESIN

TOPO BY: EDGAR I.

SHEET: G1-5

Drawing: A:\CCT\Roadrunner Subd\Planning\02_Drainage\Imp\ROADRUNNER_GENERAL_NOTES.dwg
Layout: 10b: GENERAL NOTES (2) Date: 05/07/2014 Time: 11:04:48 AM

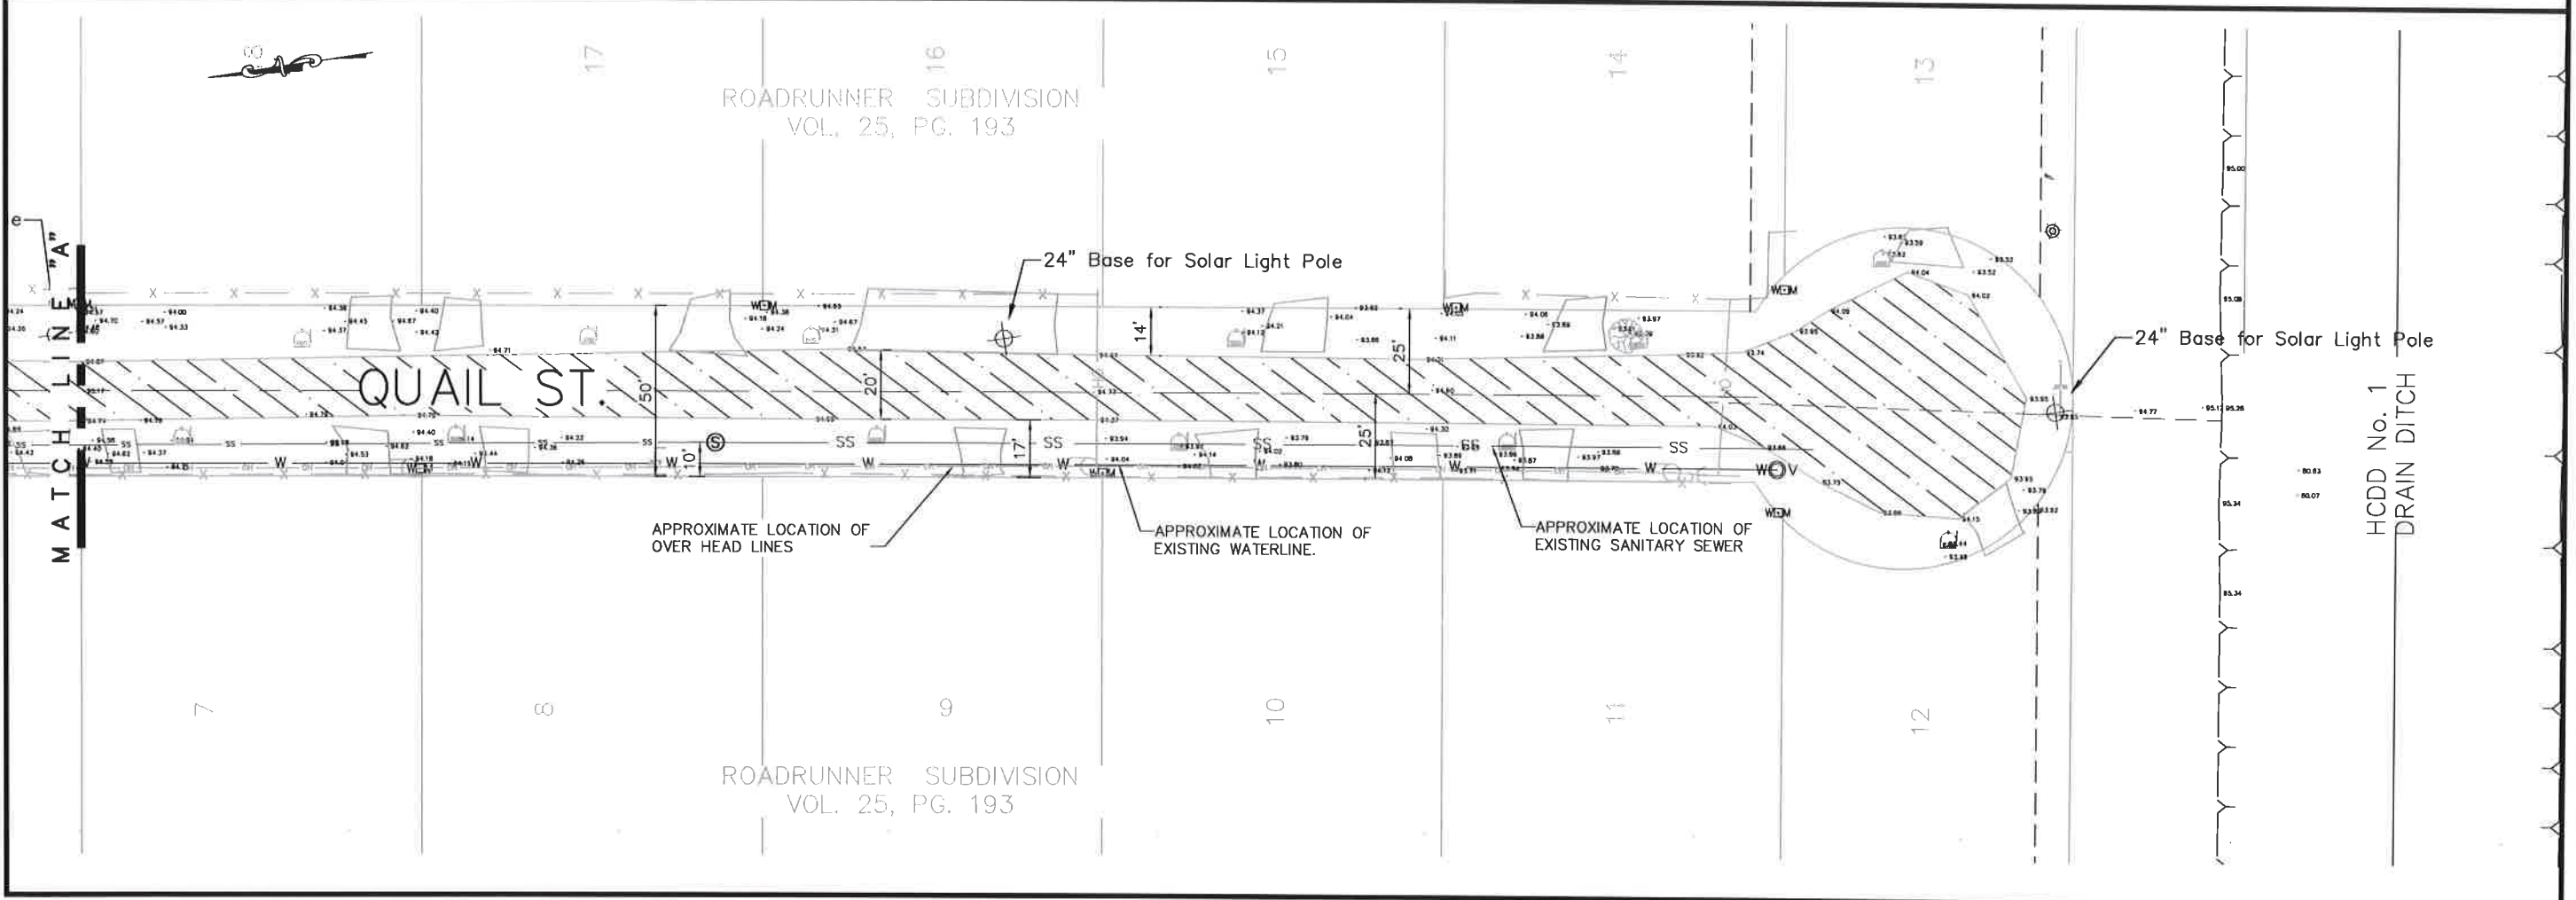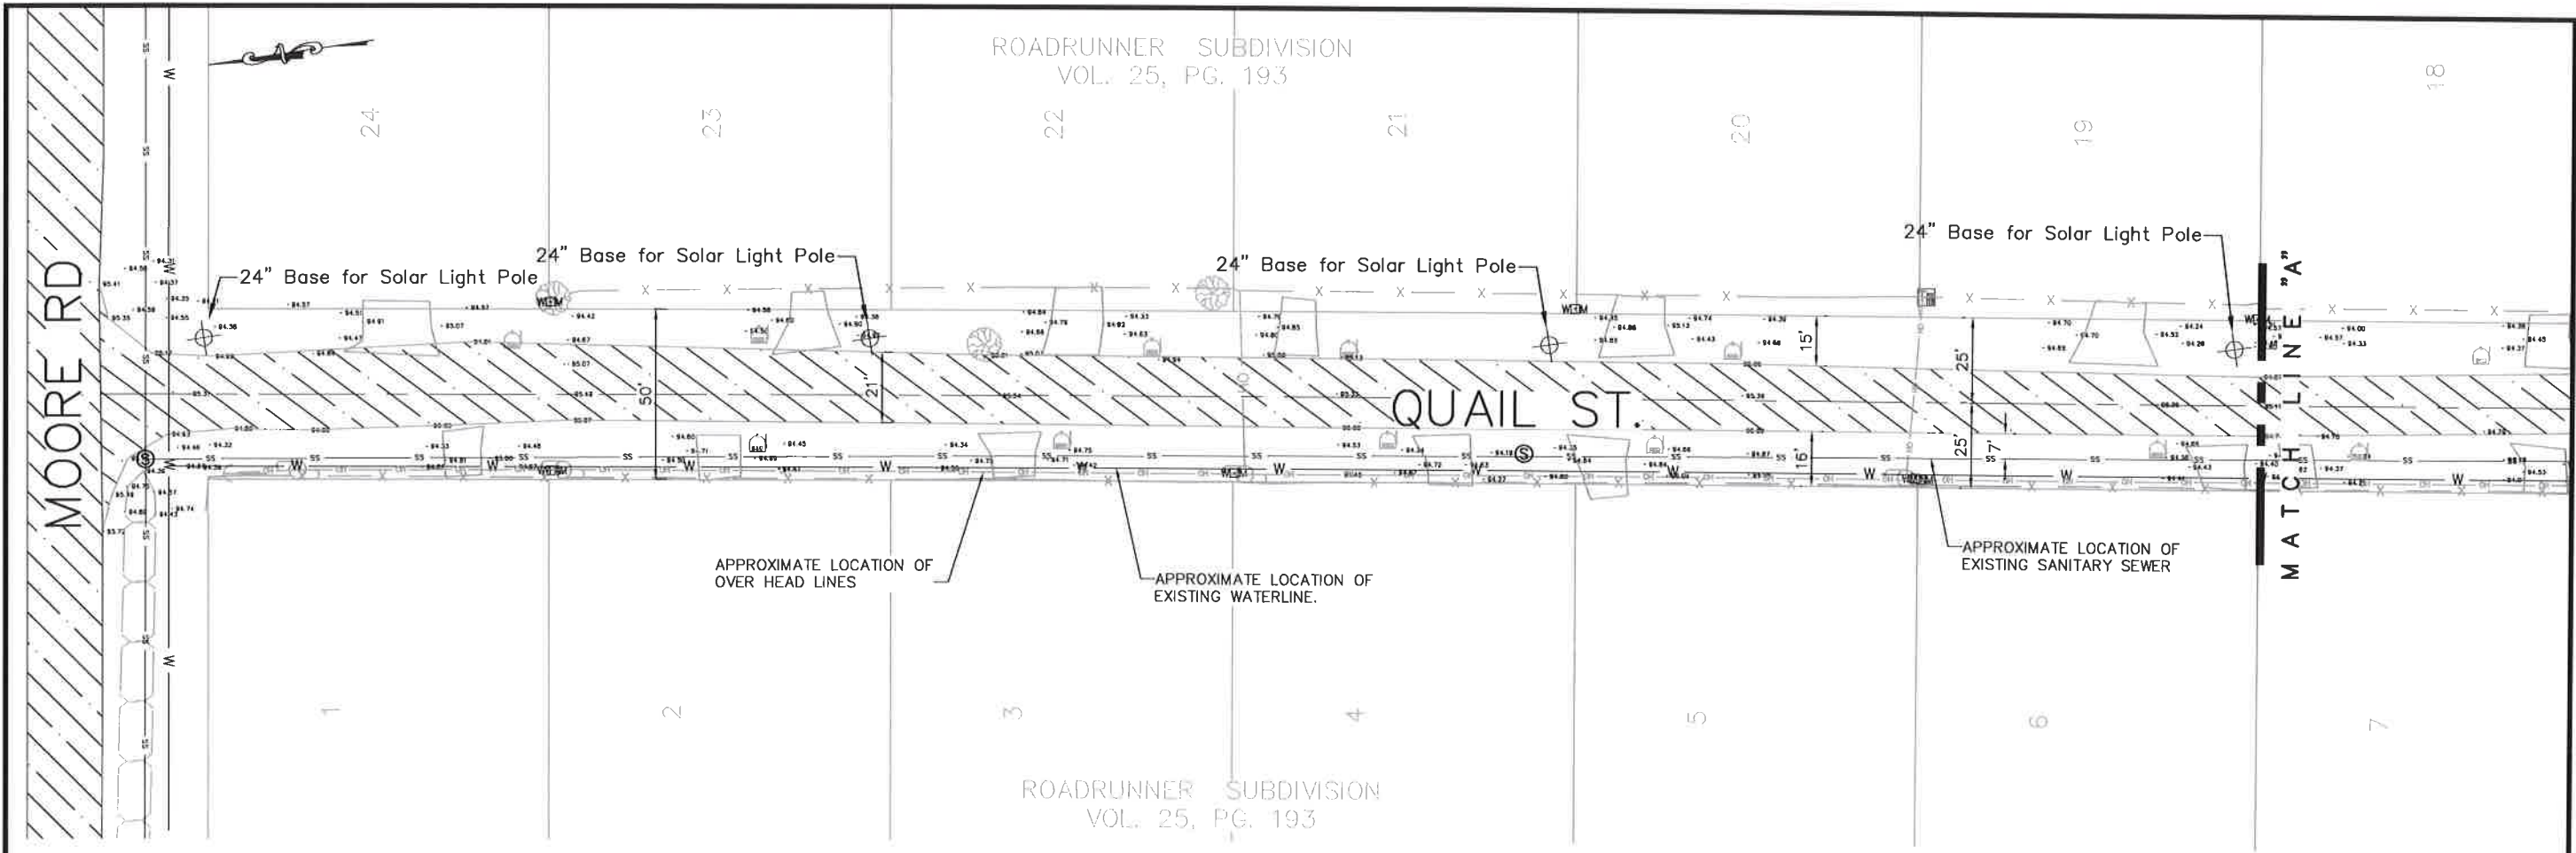

HIDALGO COUNTY
PLANNING DEPARTMENT

1304 S. 25 TH. STREET
EDINBURG TX. 78539
www.co.hidalgo.tx.us
TEL: (956) 318-2840 FAX: (956) 318-2844
RAUL E. SESIN, P.E., C.F.M.
PLANNING ADMINISTRATOR

COMMISSIONER
HECTOR "TITO" PALACIOS
HIDALGO COUNTY PCT 2
DRAINAGE IMPROVEMENTS
PROJECT

**ROADRUNNER SUBDIVISION
PAVING AND DRAINAGE IMPROVEMENTS**

EXISTING CONDITIONS
QUAIL ST.

STATE OF TEXAS
RAUL E. SESIN
86374
LICENSED PROFESSIONAL ENGINEER



This seal appearing on this document was authorized by Raul E. Sesin P.E. No. 86374 on the above designated date.

RAUL E. SESIN - P.E. No. 86374

SCALE: 1"=50'

DRAWN BY: CYNTHIA PEREZ
CHECKED BY: RAUL E. SESIN
TOPY BY: EDGAR ISIDRO
SHEET: C1-1

Drawings: \N\PROJECT 2\Roadrunner Subd Paving & Drainage\Roadrunner Subd.dwg Plotted by: cynthia.perez
 Layout Tab: Edit Date: 05/30/2014 Time: 02:44:02 PM

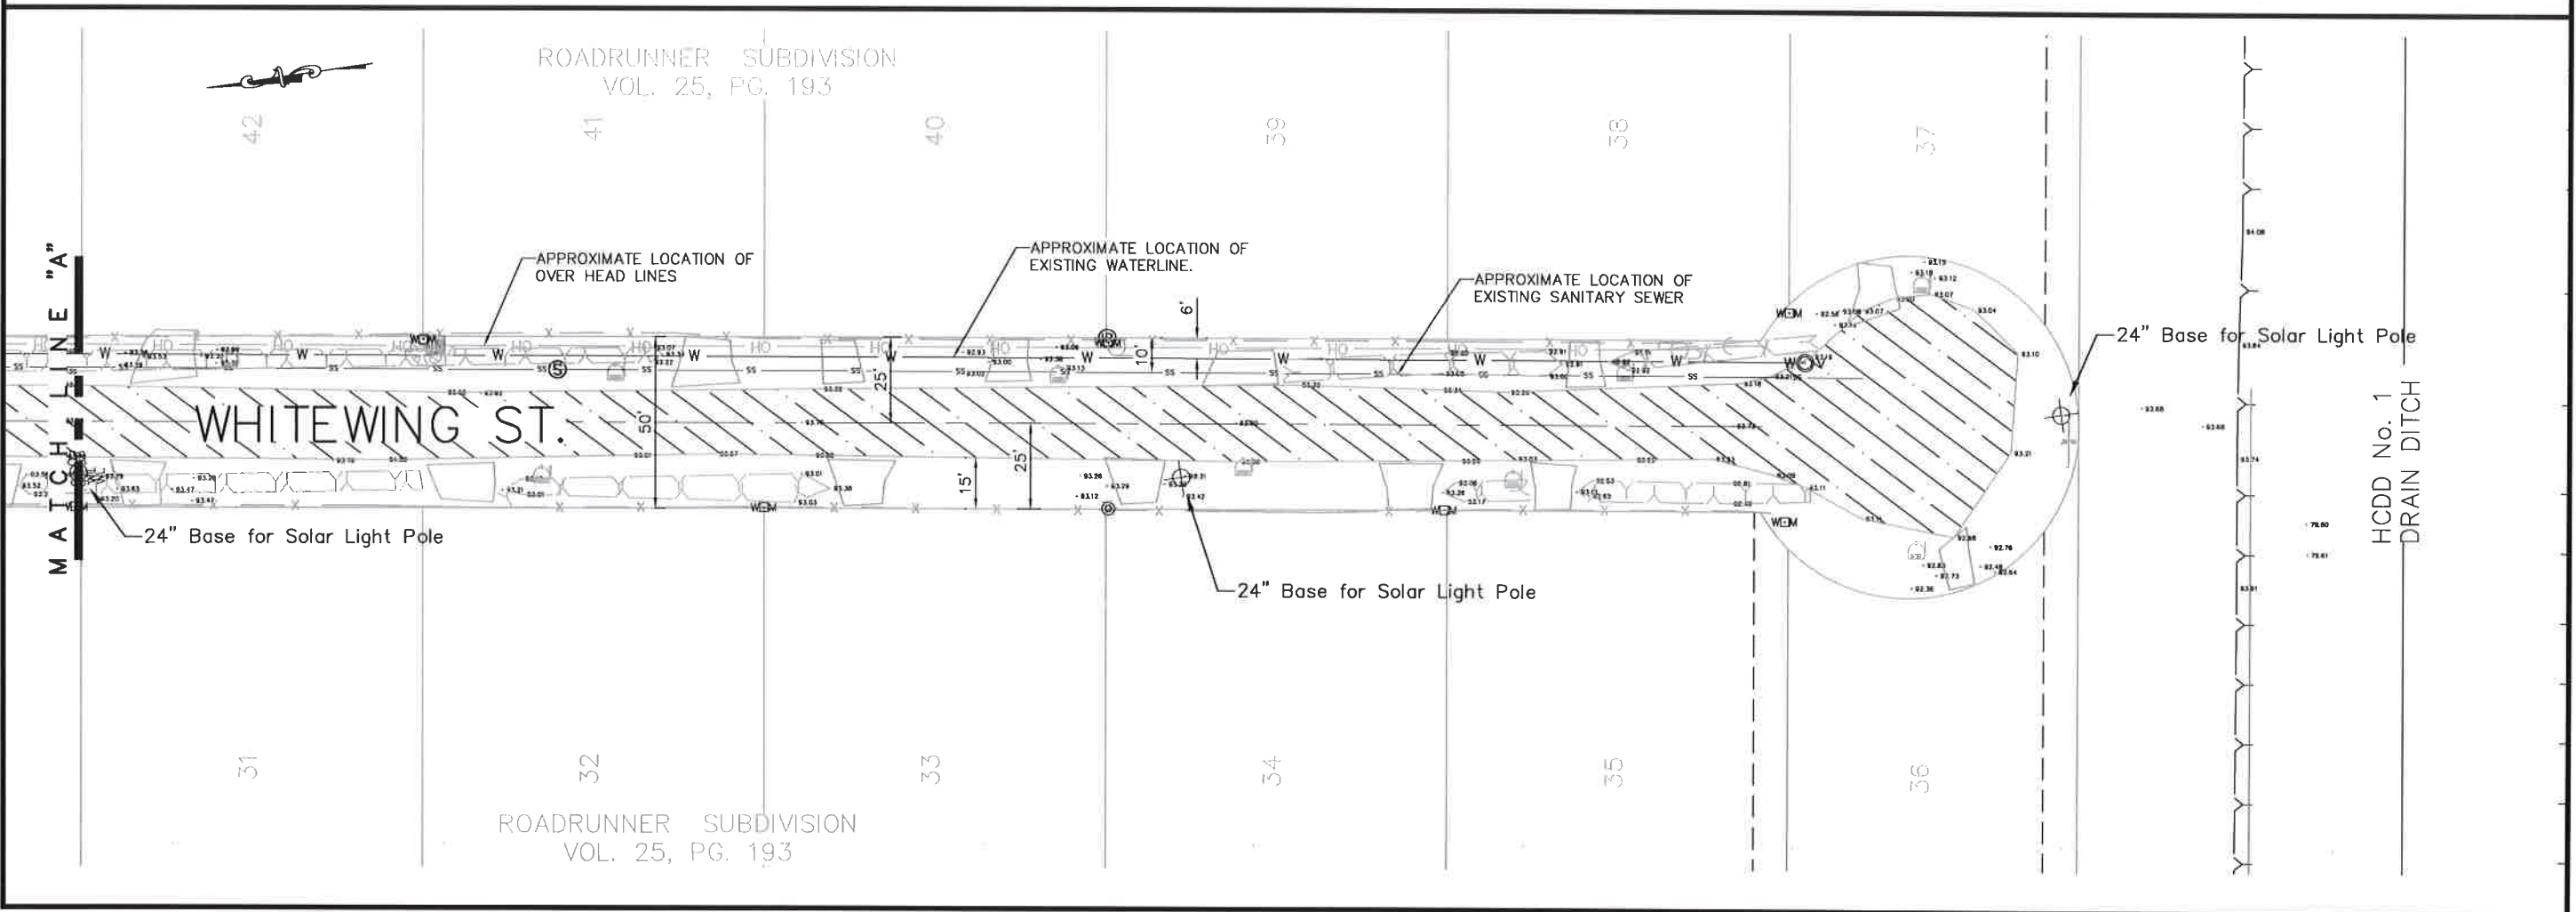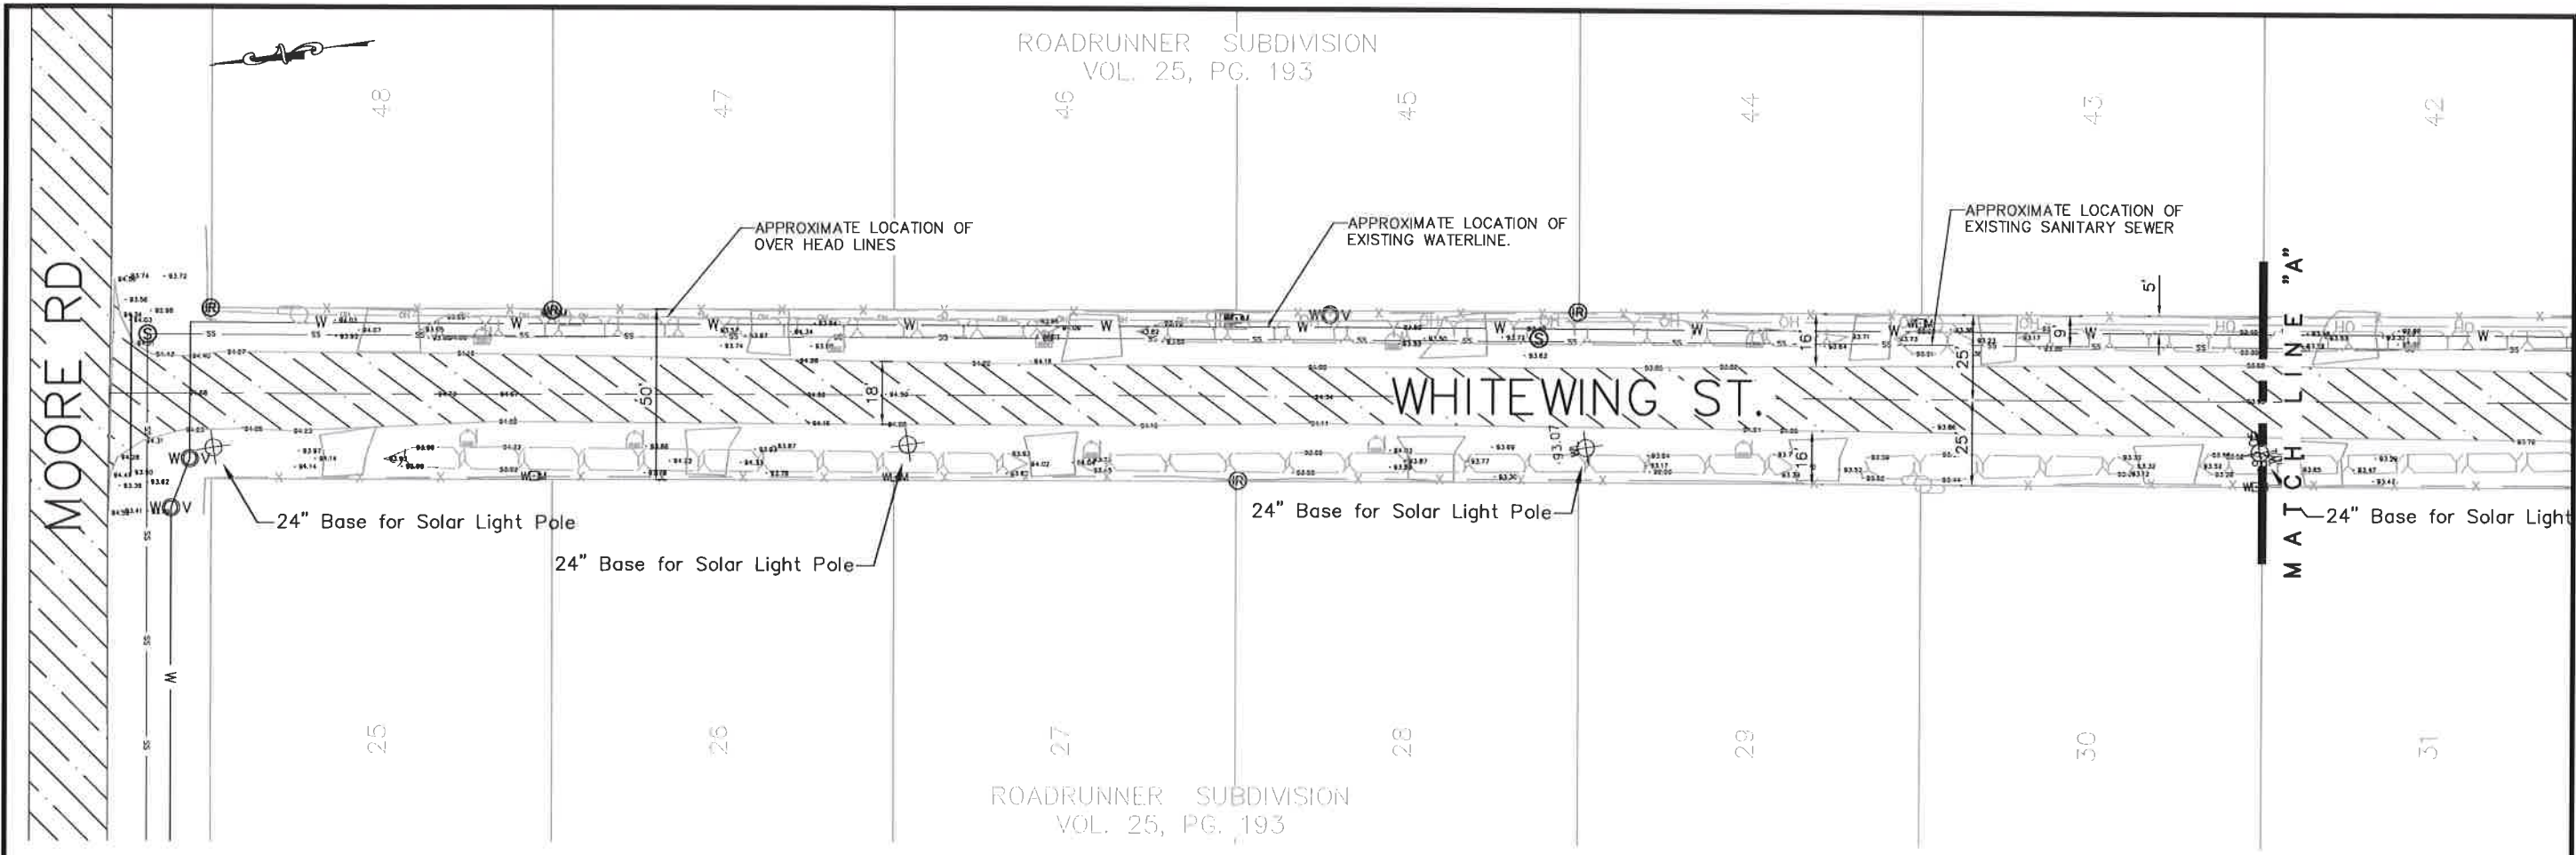

HIDALGO COUNTY
PLANNING DEPARTMENT

1304 S. 25 TH STREET
EDINBURG, TX 78539
WWW.CO.HIDALGO.TX.US
TEL: (956) 318-2840 FAX: (956) 318-2844
RAUL E. SESIN, P.E., C.F.M.
PLANNING ADMINISTRATOR

COMMISSIONER
HECTOR "TITO" PALACIOS
HIDALGO COUNTY PCT 2
DRAINAGE IMPROVEMENTS
PROJECT

**ROADRUNNER SUBDIVISION
PAVING AND DRAINAGE IMPROVEMENTS**

EXISTING CONDITIONS
WHITewing ST.


This seal appearing on this document was authorized by Raul E. Sesin P.E. No. 86374 on the above designated date.

RAUL E. SESIN - P.E. No. 86374

SCALE: 1"=50'


DRAWN BY: CYNTHIA PEREZ
CHECKED BY: RAUL E. SESIN
TOPY BY: EDGAR ISIDRO
SHEET: C1-2

Plotting: \\PCT2\Roadrunner\Subd Paving & Drainage Imp\Roadrunner Subd.dwg Plotted by: cynthia.perez
Layout Tab: Exter Date: 05/20/2014 Time: 03:46:11 PM

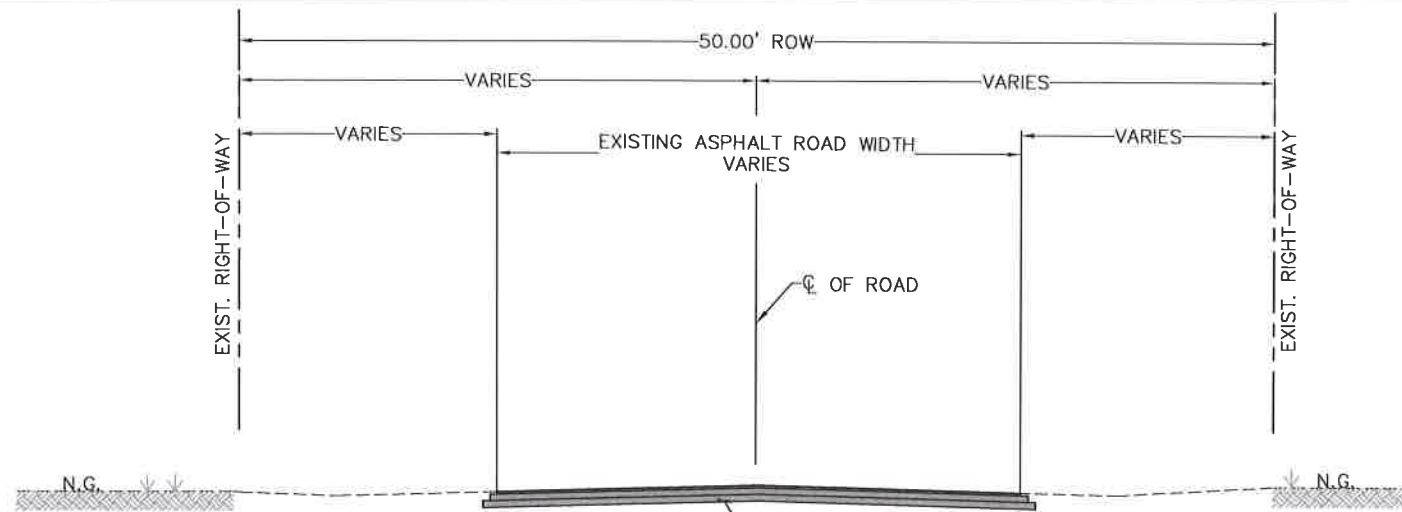


EXISTING TYPICAL SECTION VARIES
SEE GEO TECH ROAD THICKNESS
REPORT FOR INFORMATION ON
SECTION THICKNESS.

EXISTING STREET
CROSS SECTION

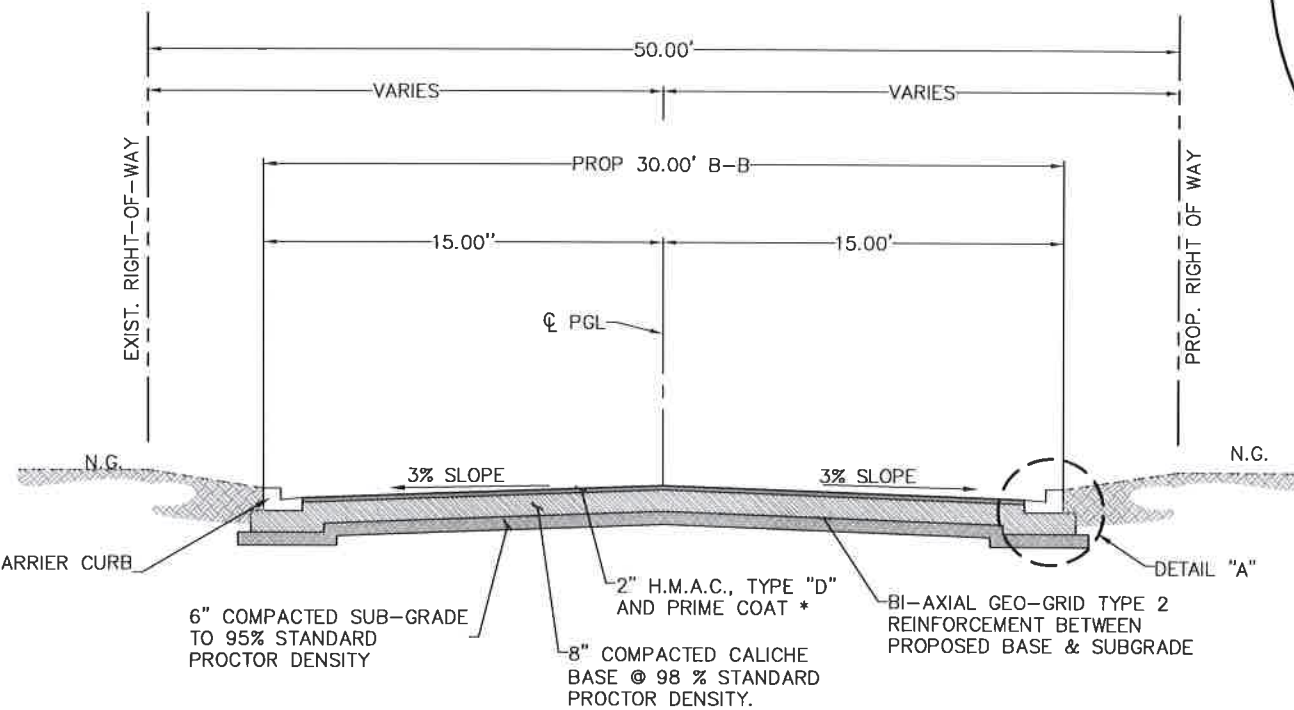

PROPOSED STREET
CROSS SECTION

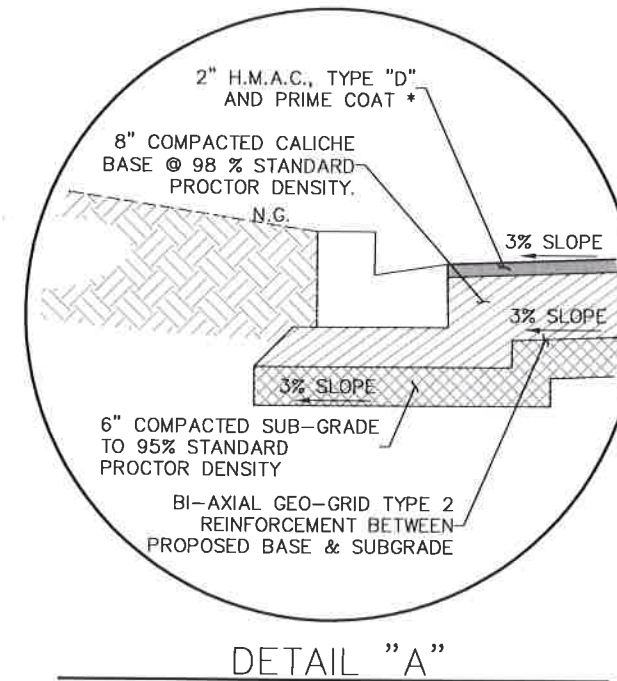

GENERAL NOTES:

1. CONTRACTOR SHALL INSTALL 8" CALICHE BASE WITH 3% CROSS SLOPE.
2. CONTRACTOR SHALL APPLY PRIME COAT OVER ENTIRE 29.0 FT BASE.
3. 2" HMAc WITH 3% CROSS SLOPE SHALL BE INSTALLED BY CONTRACTOR.

HIDALGO COUNTY
PLANNING DEPARTMENT

1304 S. 25 TH. STREET
EDINBURG TX. 78539
TEL: (956) 318-2840 FAX: (956) 318-2844
WWW.CO.HIDALGO.TX.US

RAUL E. SESIN, P.E., C.F.M.
PLANNING ADMINISTRATOR

COMMISSIONER
HECTOR "TITO" PALACIOS
HIDALGO COUNTY PCT 2
DRAINAGE IMPROVEMENT
PROJECTS

ROADRUNNER SUBDIVISION
PAVING AND DRAINAGE IMPROVEMENTS
STREET CROSS SECTION
DETAIL

This seal appearing on this document was authorized by Raul E. Sesin P.E. No. 86374 on the above designated date.

RAUL E. SESIN - P.E. No. 86374

SCALE: N.T.S.

DRAWN BY:



CHECKED BY: RAUL E. SESIN

TOPO BY: EDGAR I.

SHEET:

C2-1

Plotting: I:\V-P\2\Roadrunner Subd Paving & Drainage Imp\ROAD RUNNER CROSS SECTIONS.dwg
Layout Path: STREET SECTIONS Date: 05/30/2014 Time: 04:19:58 PM

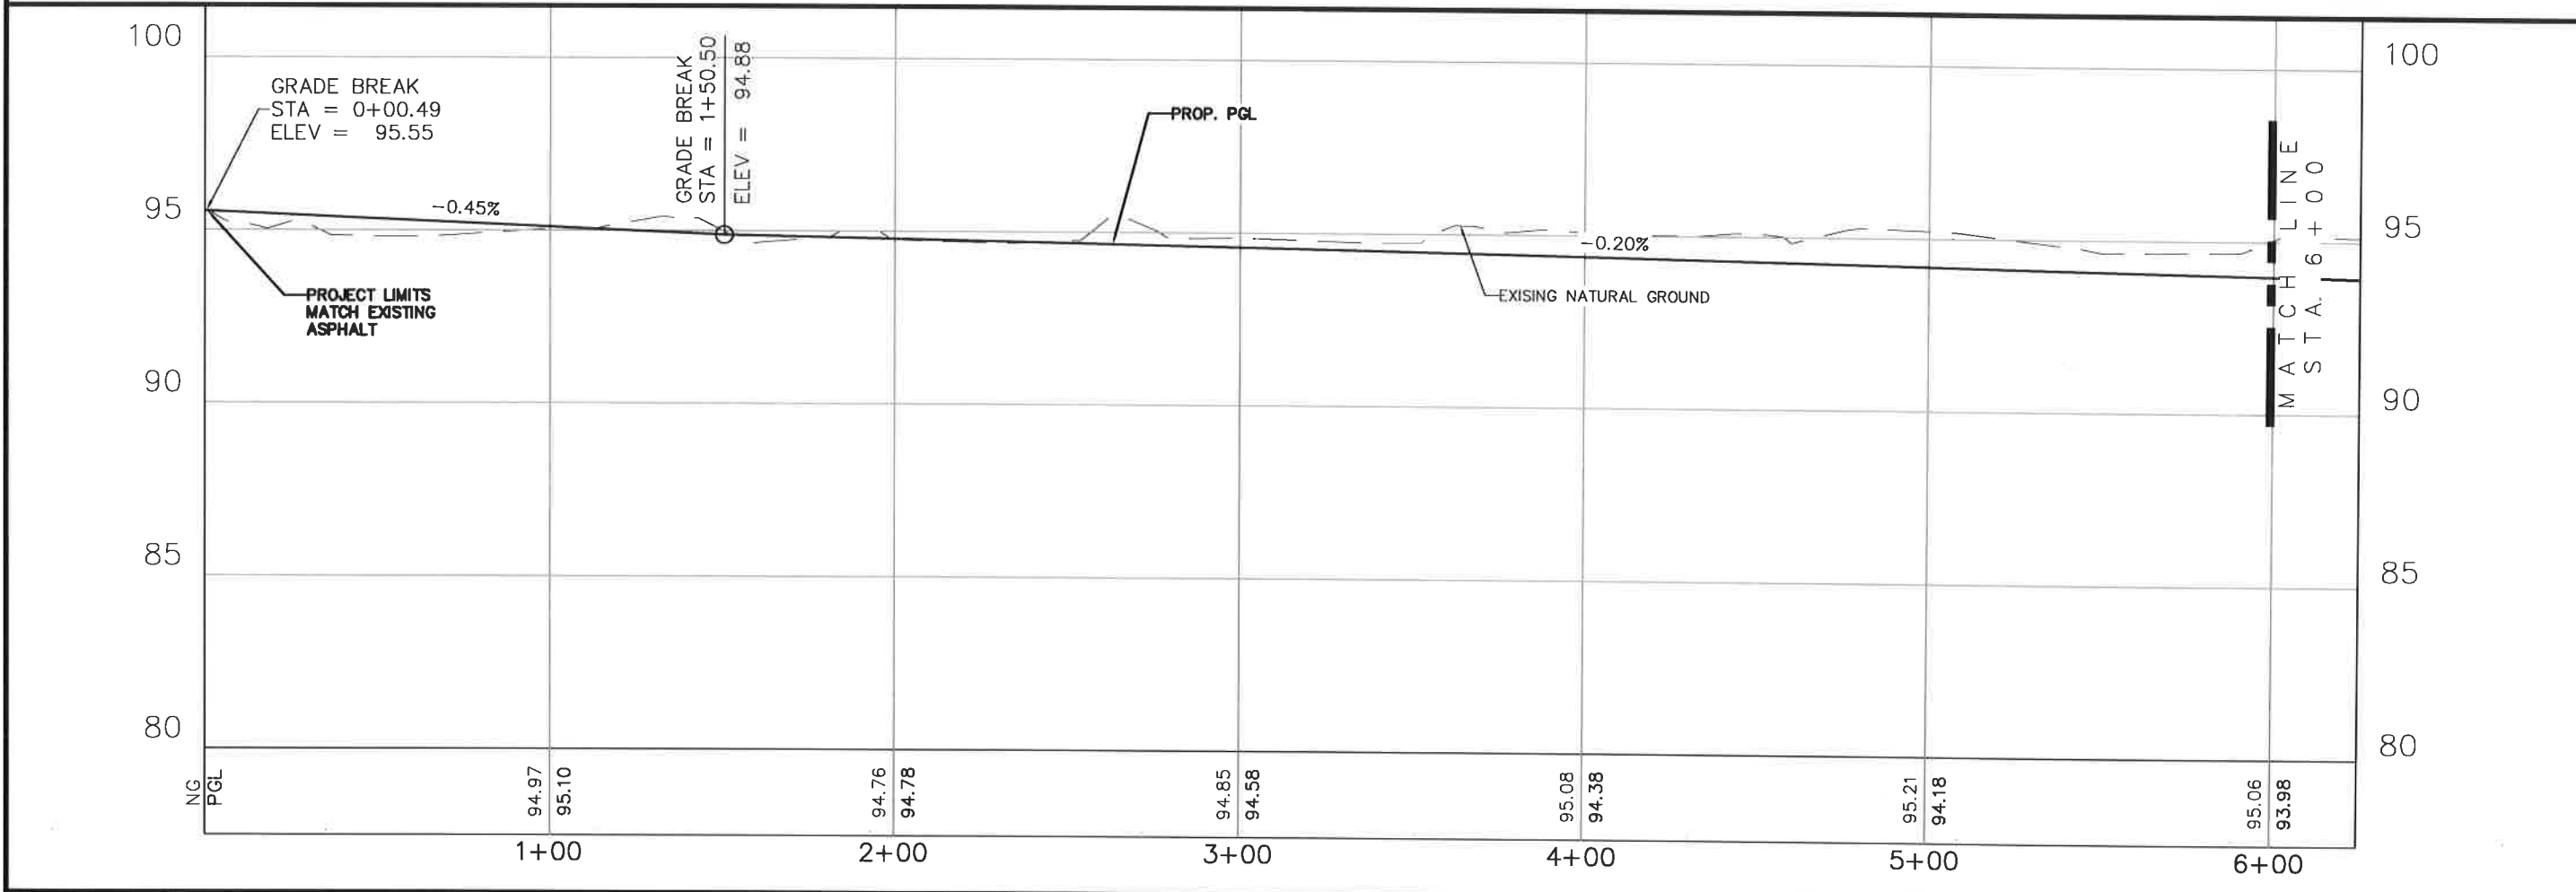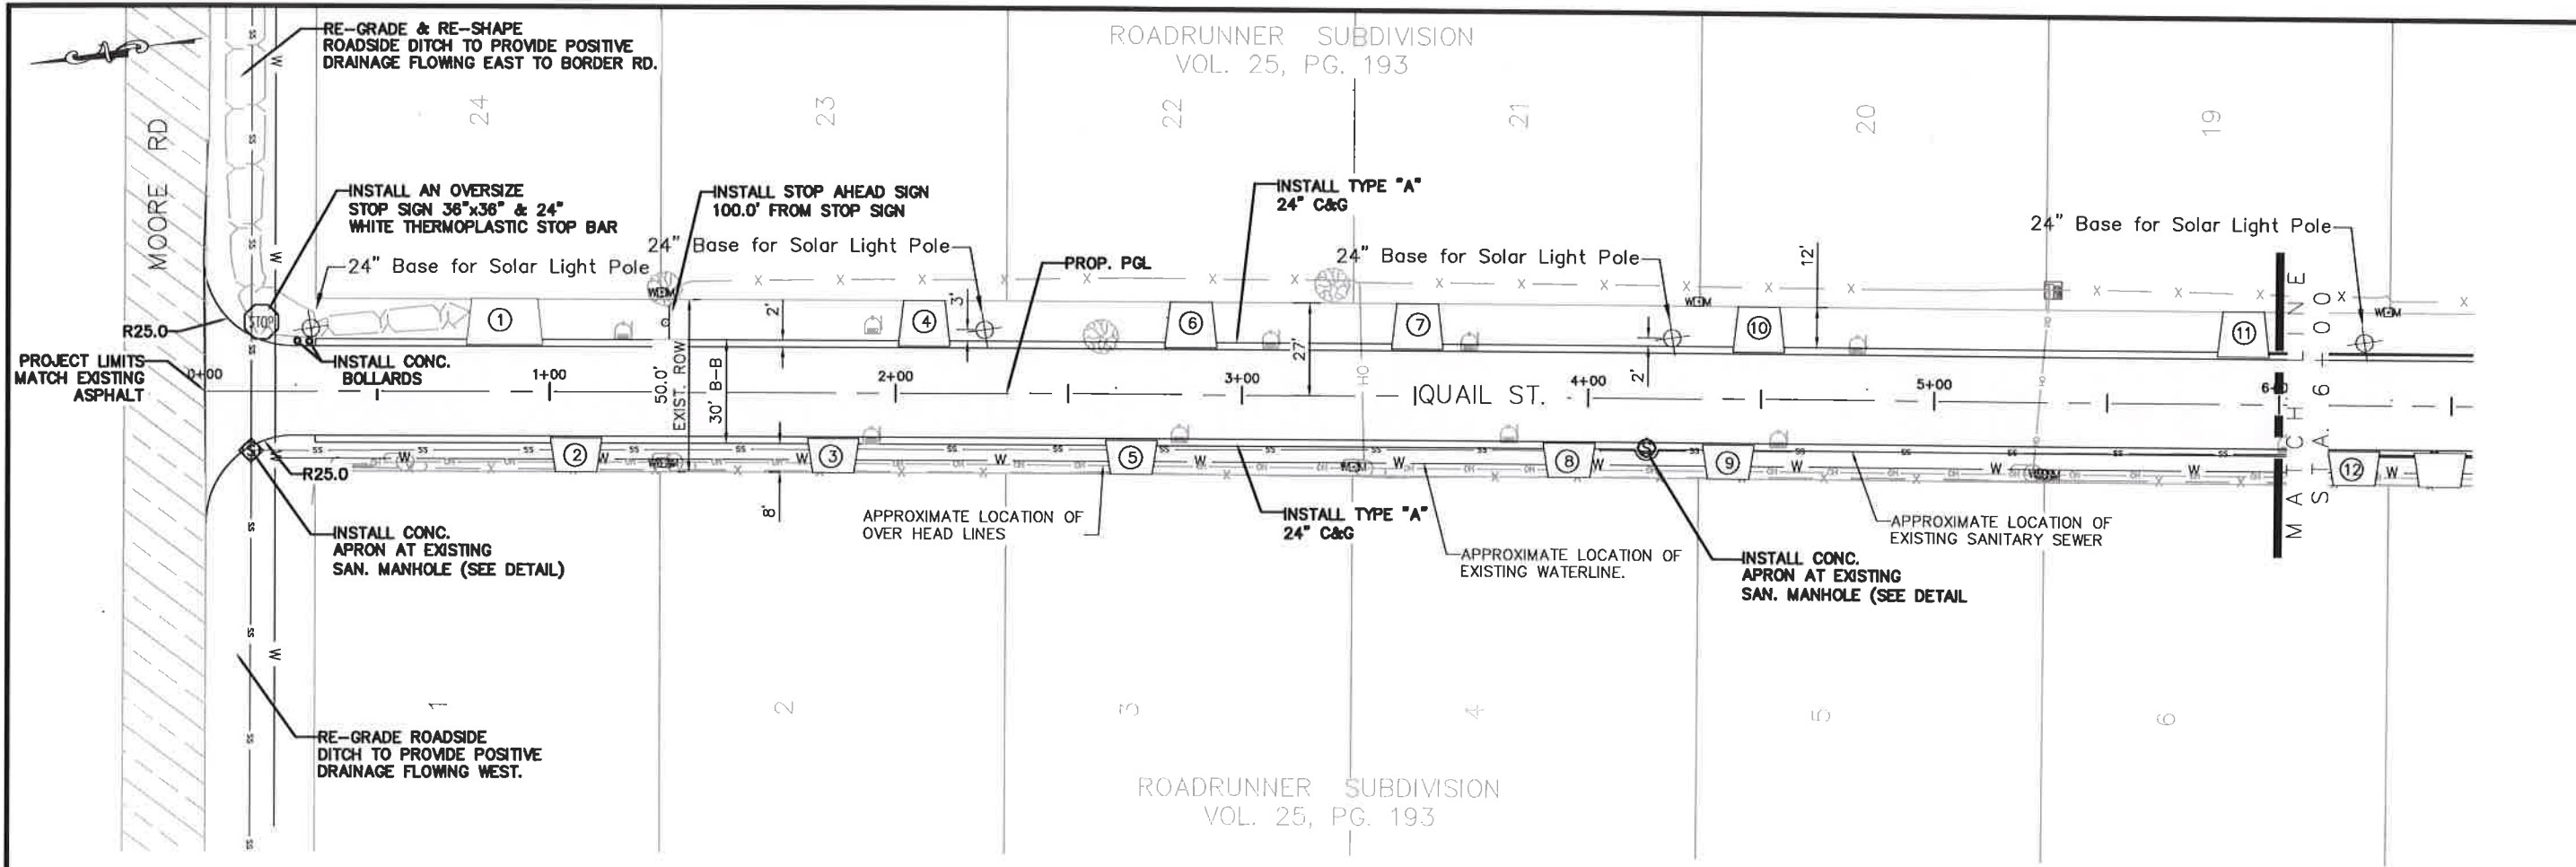

HIDALGO COUNTY
PLANNING DEPARTMENT

1304 S. 25 TH. STREET
EDINBURG TX. 78539
TEL: (956) 318-2840 FAX: (956) 318-2844
www.co.hidalgo.tx.us

RAUL E. SESIN, P.E., C.F.M.
PLANNING ADMINISTRATOR

COMMISSIONER
HECTOR "TITO" PALACIOS
HIDALGO COUNTY PCT 2
DRAINAGE IMPROVEMENTS
PROJECT

**ROADRUNNER SUBDIVISION
PAVING AND DRAINAGE IMPROVEMENTS**

PLAN AND PROFILE
IQUAIL ST.
STA. 0+00 - STA. 6+00

STATE OF TEXAS
RAUL E. SESIN
86374
LICENSED PROFESSIONAL ENGINEER



This seal appearing on this document was authorized by Raul E. Sesin P.E. No. 86374 on the above designated date.

RAUL E. SESIN - P.E. No. 86374

SCALE: (V) 1"=5' (H) 1"=50'

DRAWN BY: CYNTHIA PEREZ
CHECKED BY: RAUL E. SESIN
COPY BY: EDGAR ISIDRO
SHEET: C3-1

Drawing: V\PC1 2 Roadrunner Subdr Paving & Drainage Imp\Roadrunner Subdr.dwg
C:\Users\raul\OneDrive\Documents\Roadrunner Subdr.dwg
Date: 06/05/2014 Time: 08:41:23 AM
Plotted by: cynthia.perez

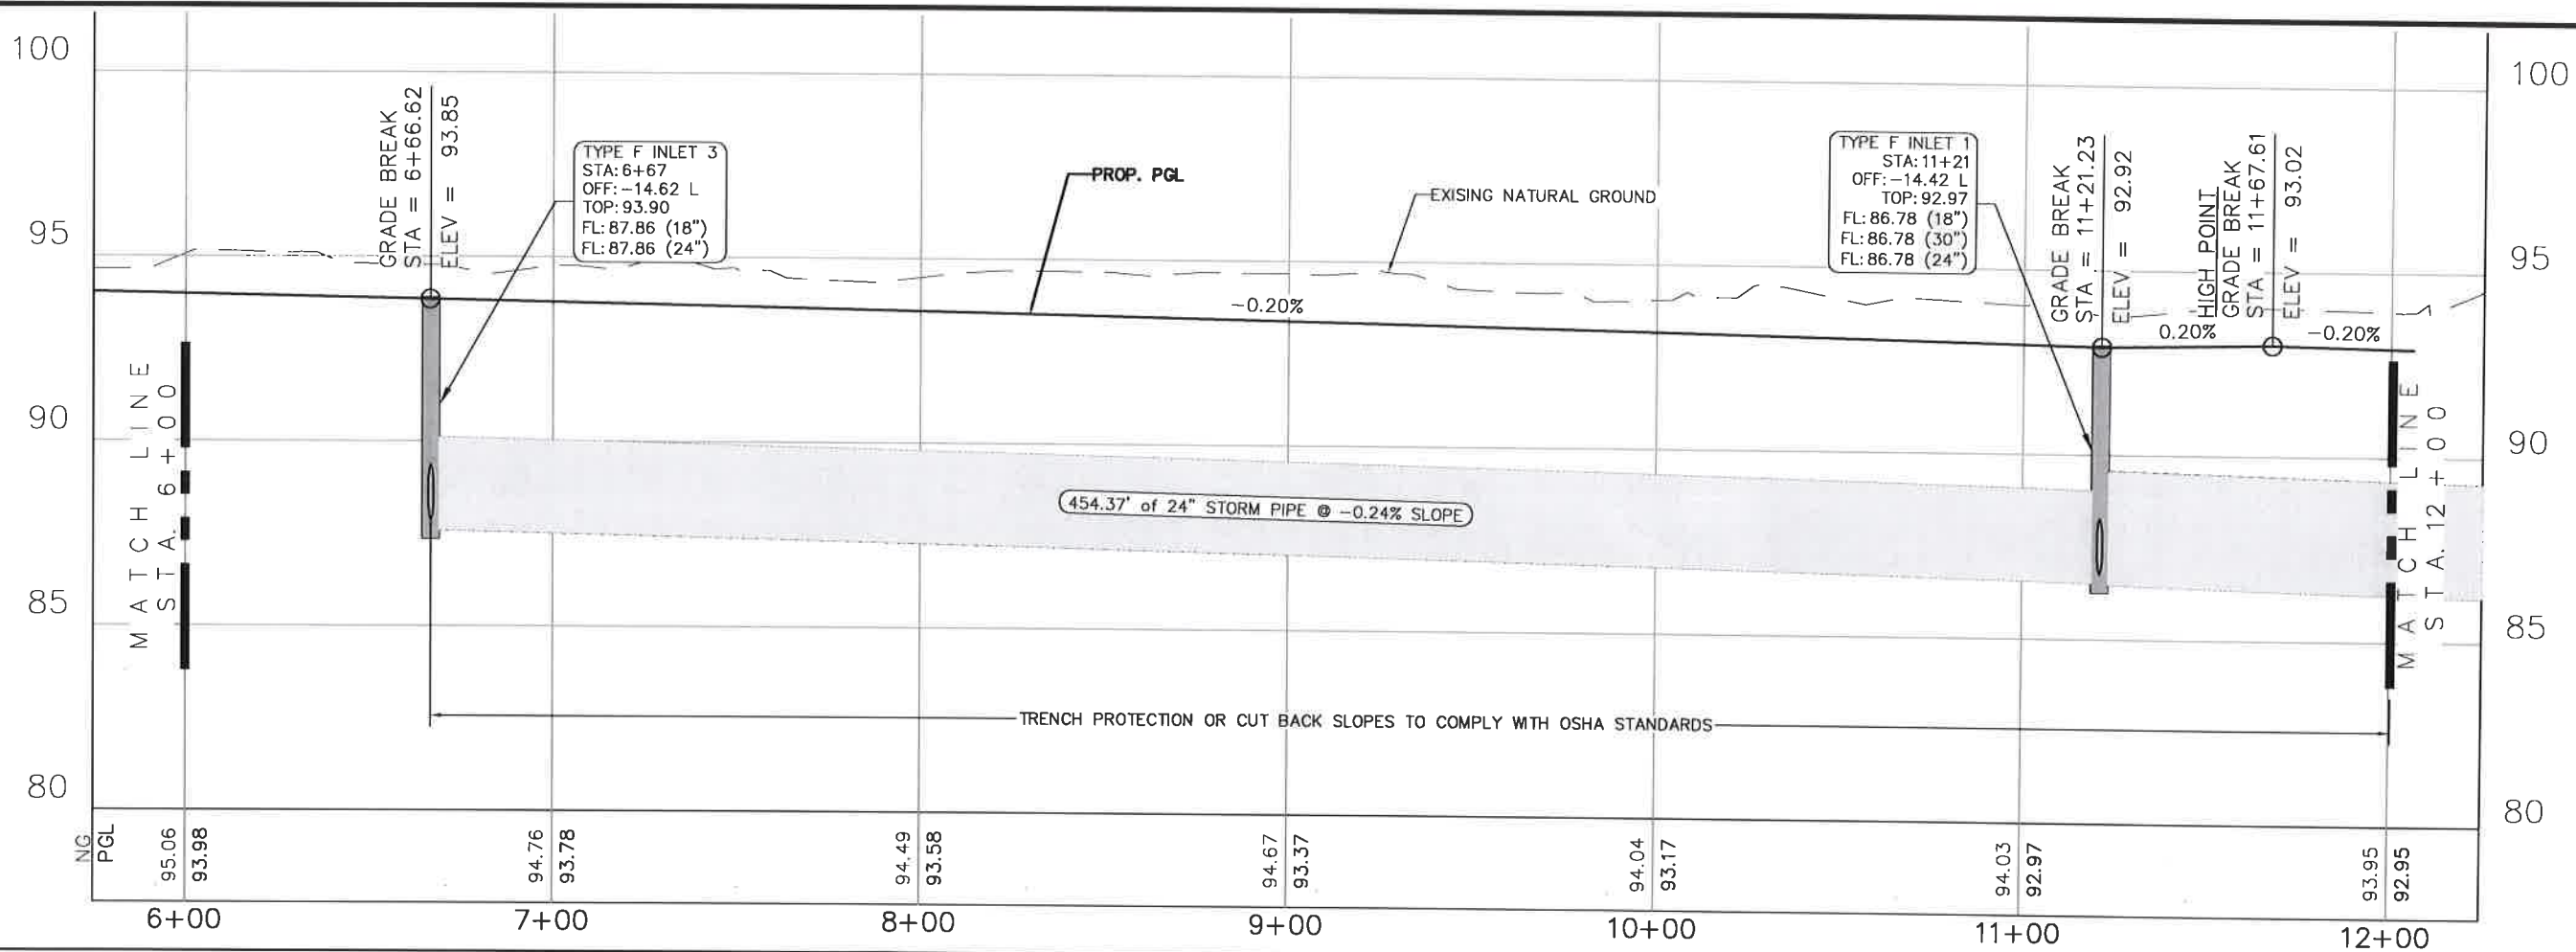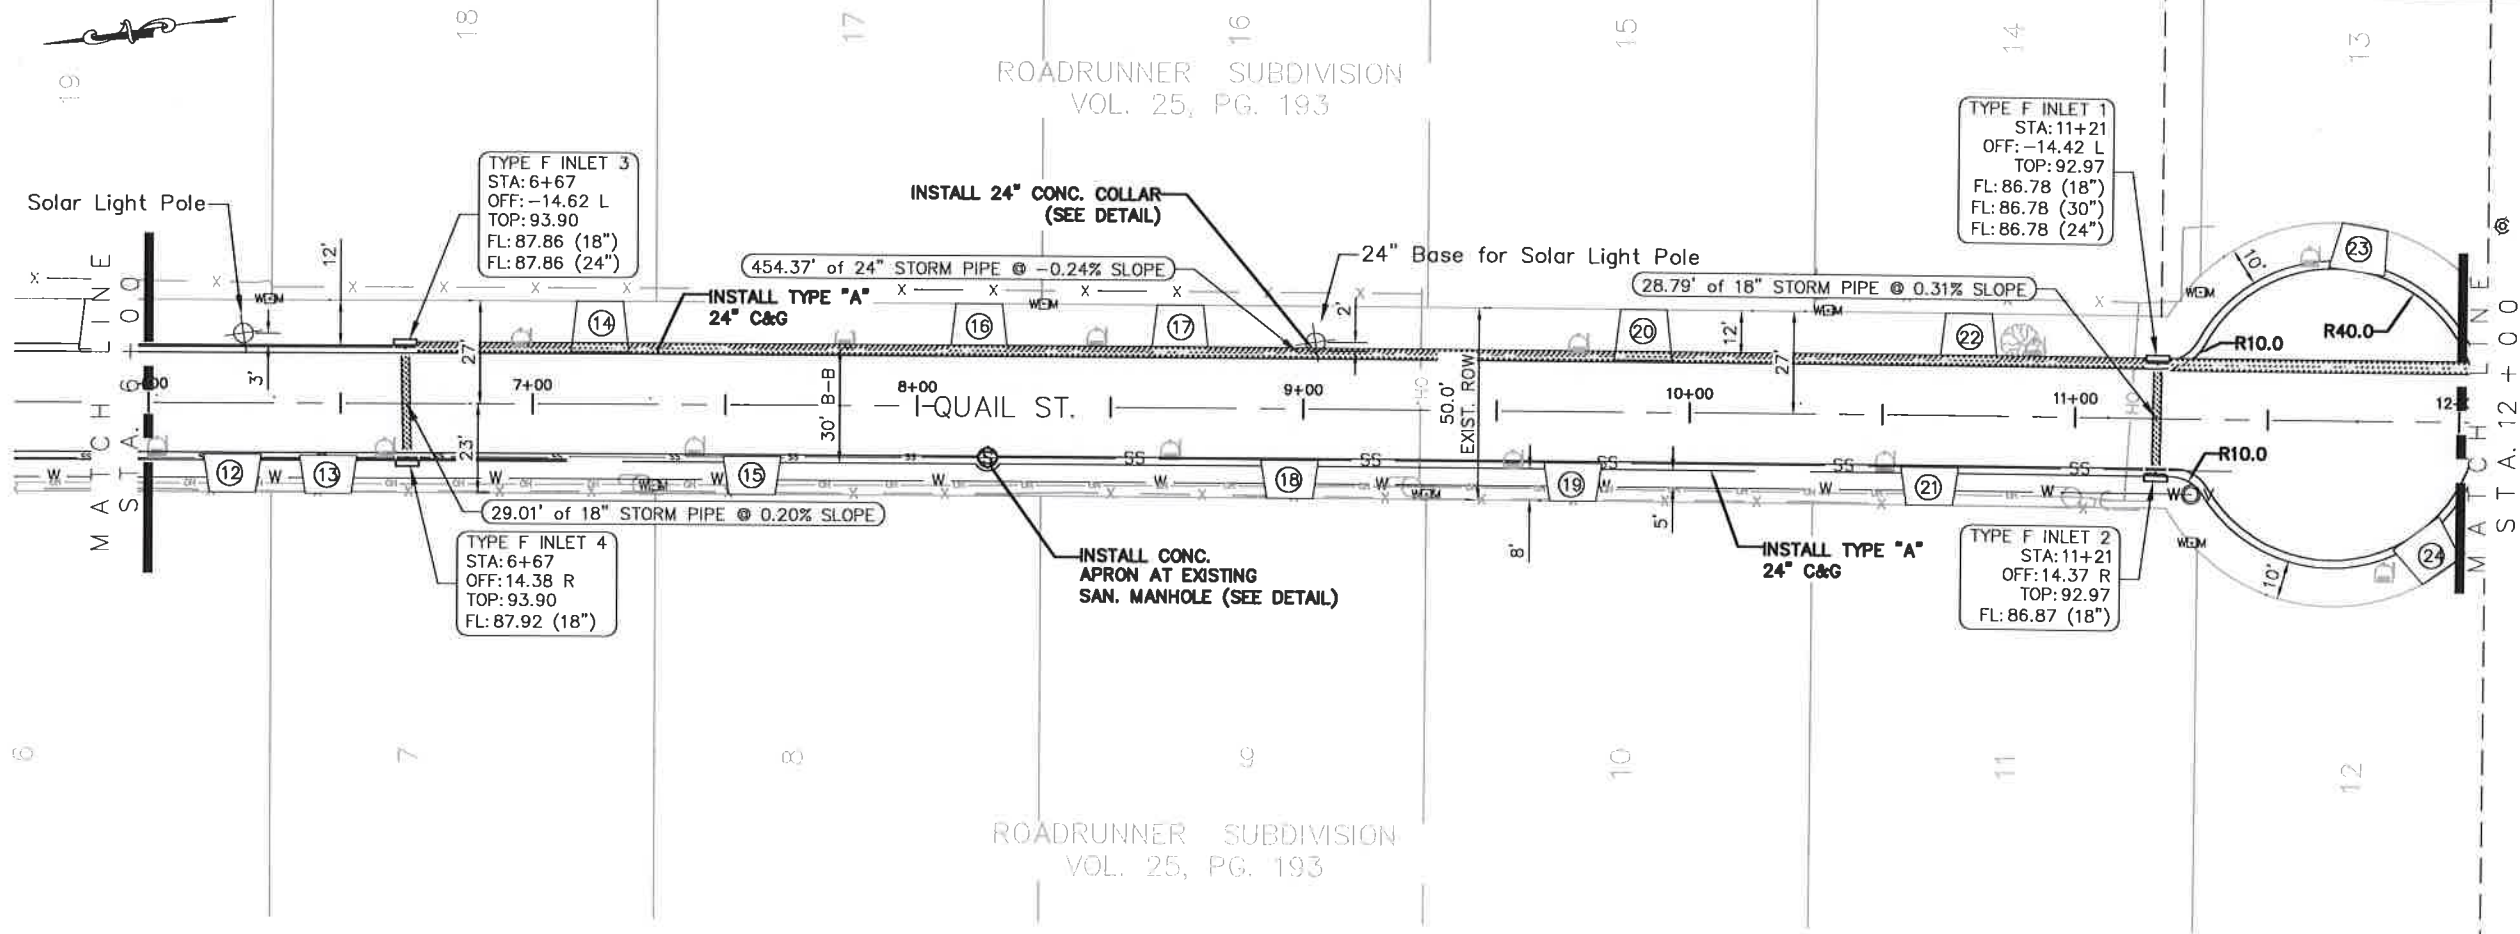

ROADRUNNER SUBDIVISION
VOL. 25, PG. 193

ROADRUNNER SUBDIVISION
VOL. 25, PG. 193

COMMISSIONER
HECTOR "TITO" PALACIOS
HIDALGO COUNTY PCT 2
DRAINAGE IMPROVEMENTS
PROJECT

HIDALGO COUNTY
PLANNING DEPARTMENT



1304 S. 25 TH. STREET
EDINBURG TX. 78539
WWW.CO.HIDALGO.TX.US
TEL: (956) 318-2840 FAX: (956) 318-2844
RAUL E. SESIN, P.E., C.F.M.
PLANNING ADMINISTRATOR

ROADRUNNER SUBDIVISION
PAVING AND DRAINAGE IMPROVEMENTS
PLAN AND PROFILE
QUAIL ST.
STA. 6+00 - STA. 12+00

This seal appearing on this document was authorized by Raul E. Sesin P.E. No. 86374, on the above designated date.

SCALE: (V) 1"=5' (H) 1"=50'

DRAWN BY: CYNTHIA PEREZ
CHECKED BY: RAUL E. SESIN
COPY BY: EDGAR ISIDRO
SHEET: C3-2

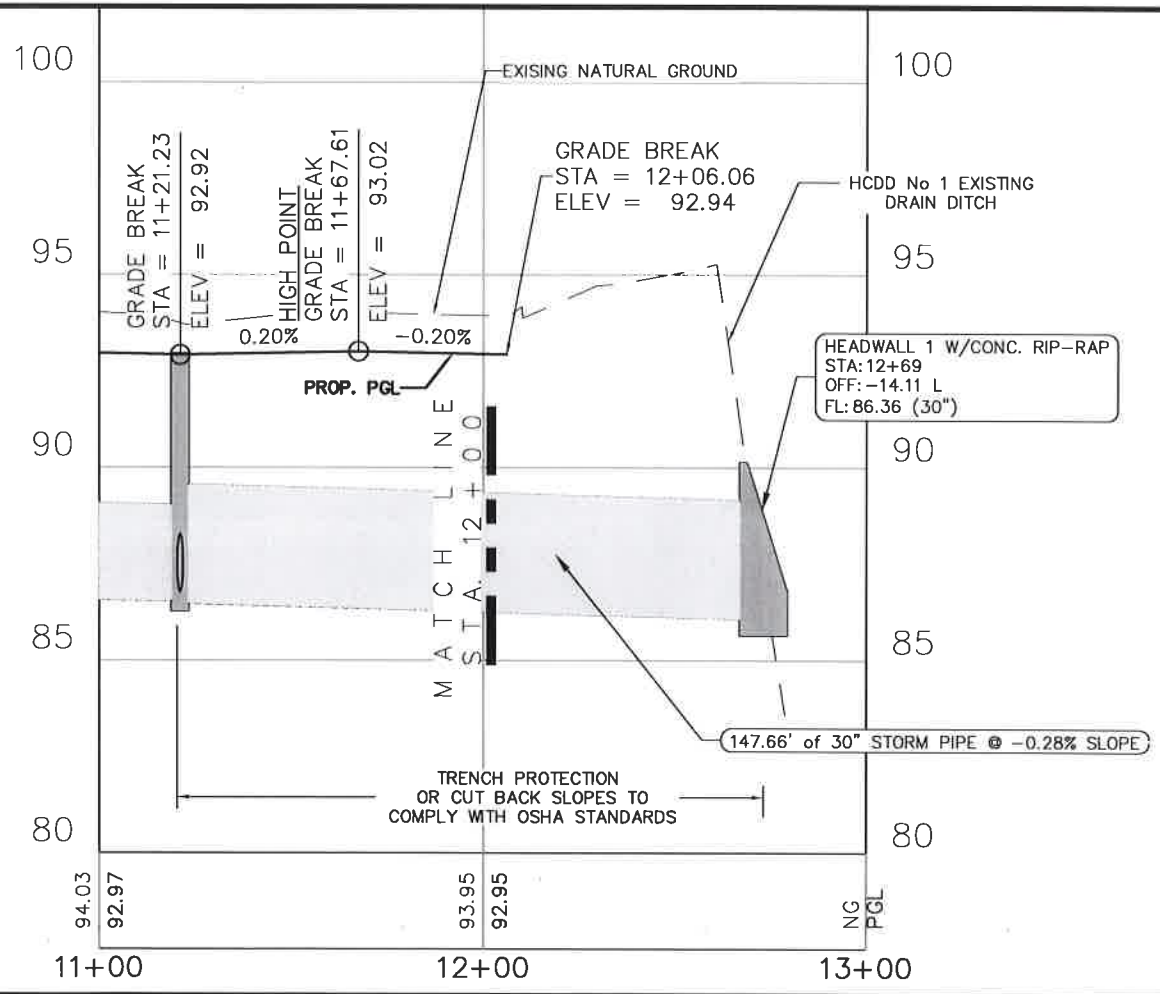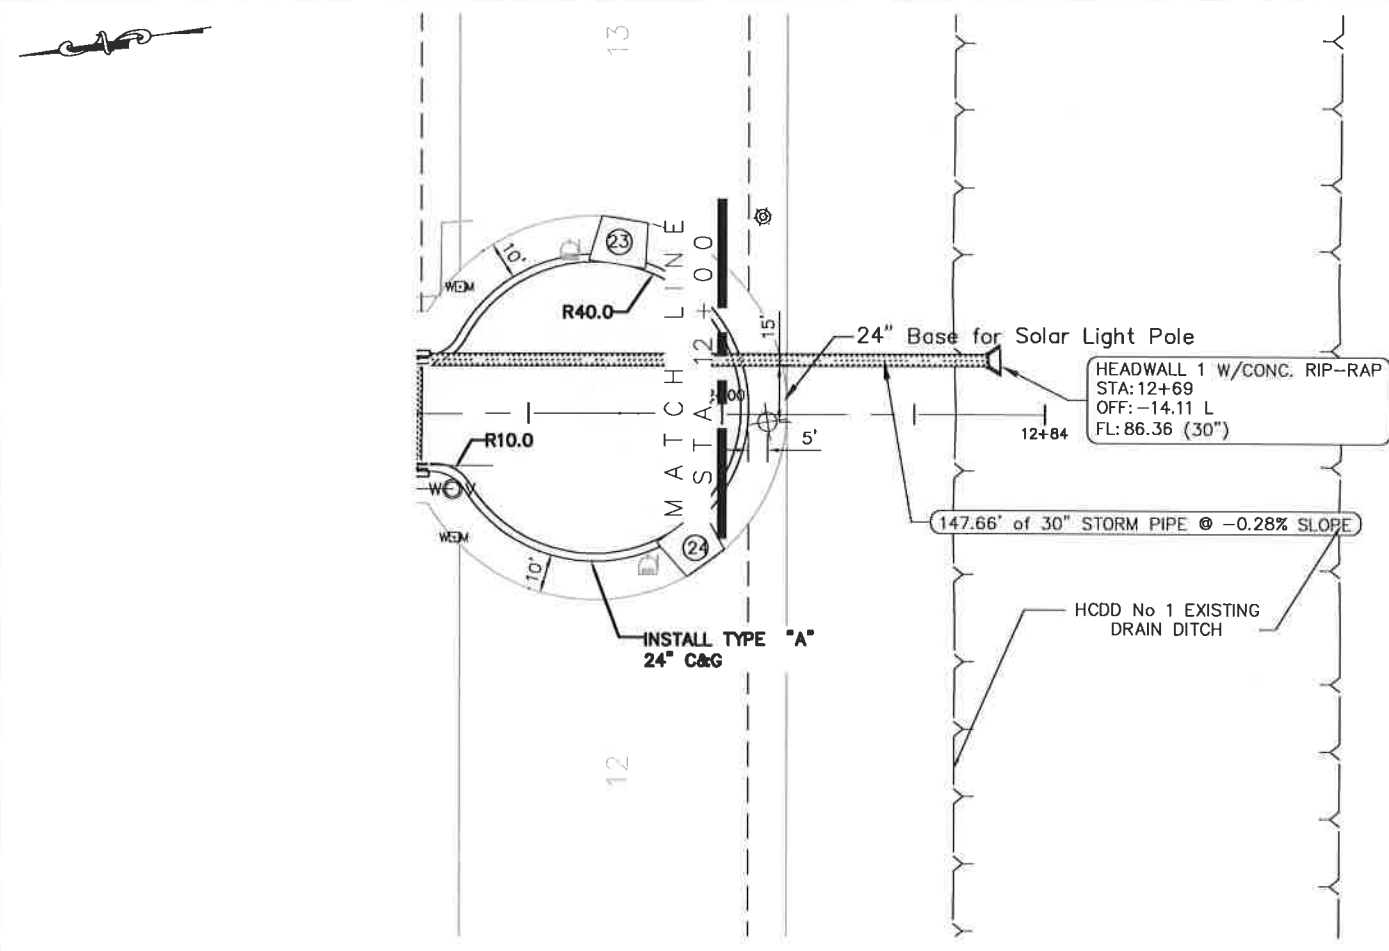

HIDALGO COUNTY
PLANNING DEPARTMENT

1304 S. 25 TH. STREET
EDINBURG TX. 78539
TEL: (956) 318-2840 FAX: (956) 318-2844
www.co.hidalgo.tx.us

RAUL E. SESIN, P.E., C.F.M.
PLANNING ADMINISTRATOR

COMMISSIONER
HECTOR "TITO" PALACIOS
HIDALGO COUNTY PCT 2
DRAINAGE IMPROVEMENTS
PROJECT



**ROADRUNNER SUBDIVISION
PAVING AND DRAINAGE IMPROVEMENTS**
PLAN AND PROFILE
QUAIL ST.
STA. 12+00 - STA. 12+69

STATE OF TEXAS
RAUL E. SESIN
86374
LICENSED PROFESSIONAL ENGINEER

This seal appearing on this document was authorized by Raul E. Sesin P.E. No. 86374 on the above designated date.

RAUL E. SESIN - P.E. No. 86374

SCALE: (V) 1"=5' (H) 1"=50'
DRAWN BY: CYNTHIA PEREZ
CHECKED BY: RAUL E. SESIN
COPY BY: EDGAR ISIDRO
SHEET:

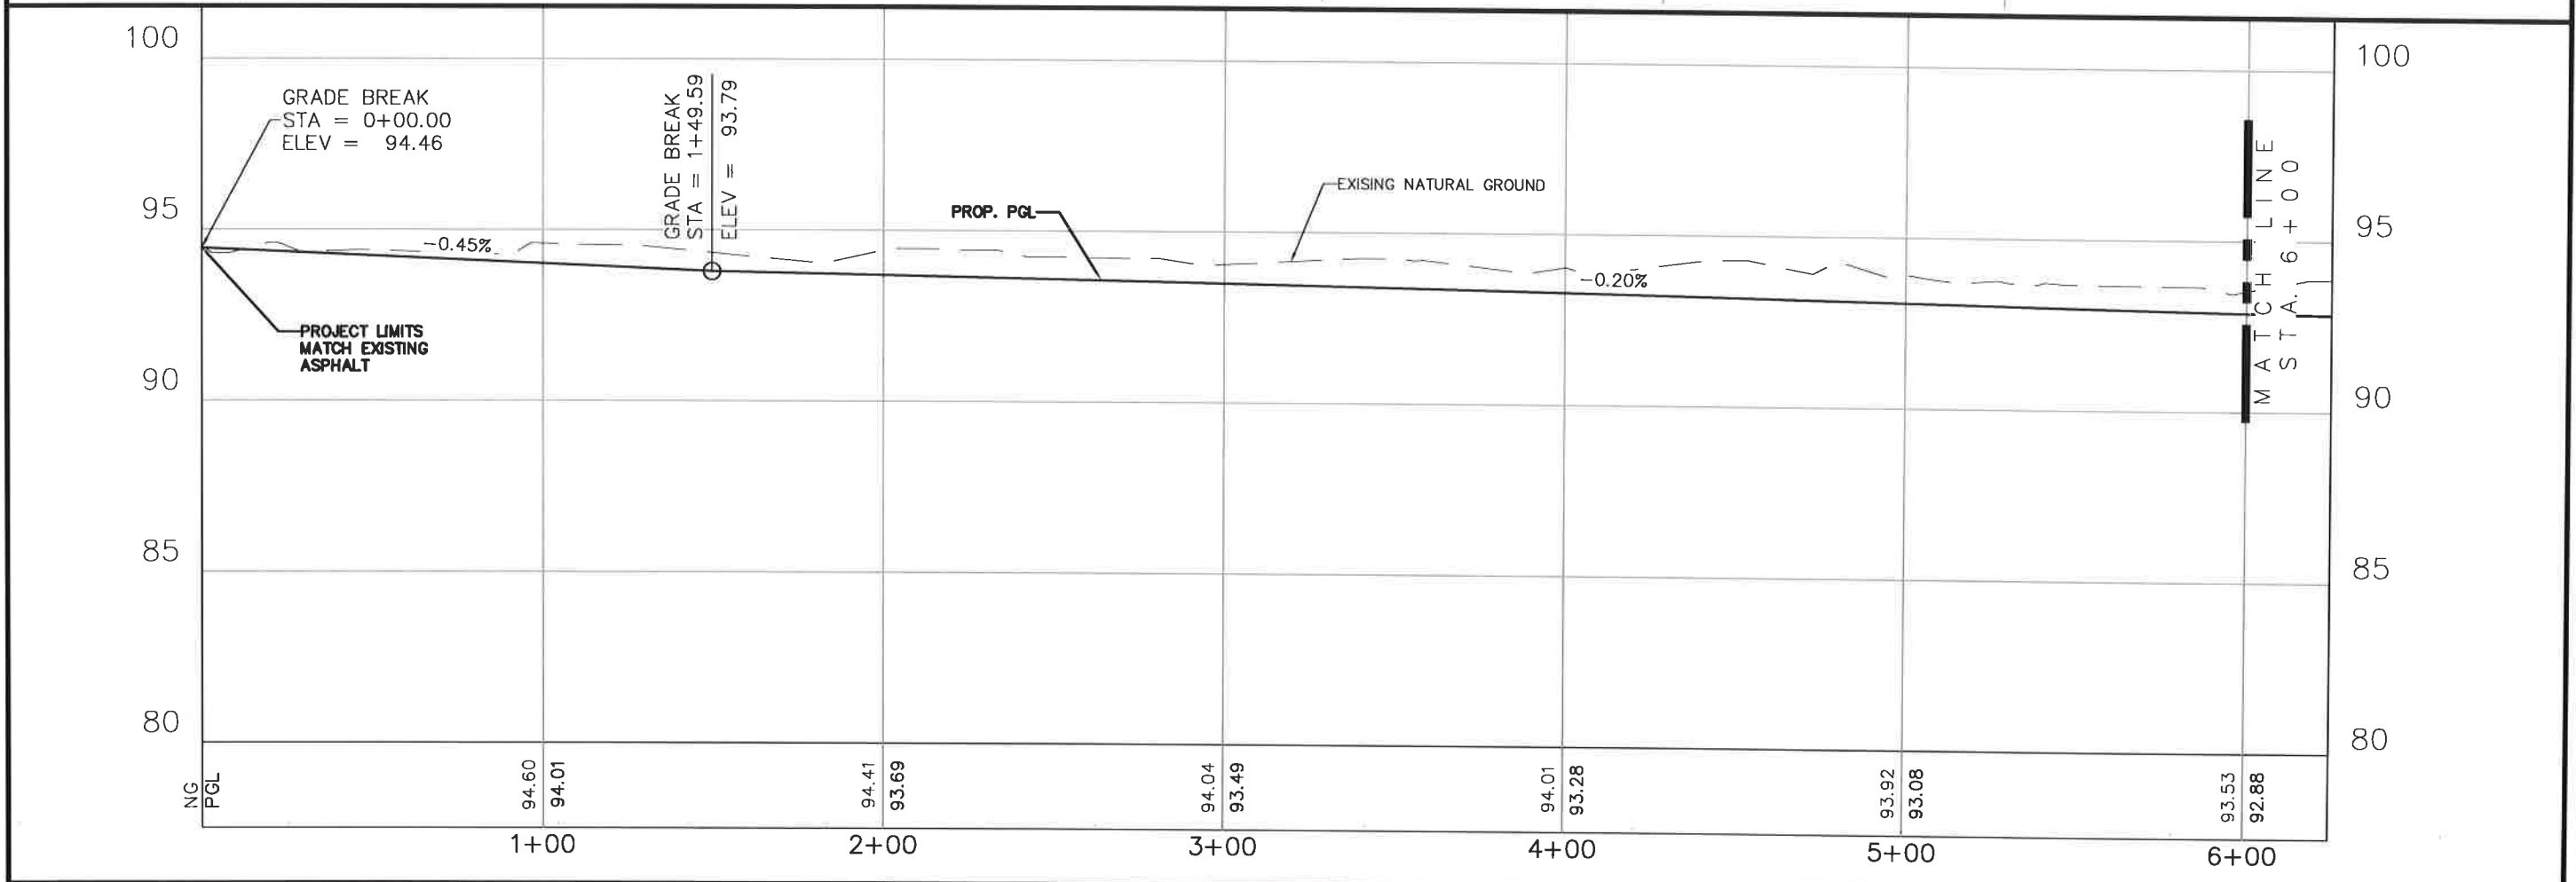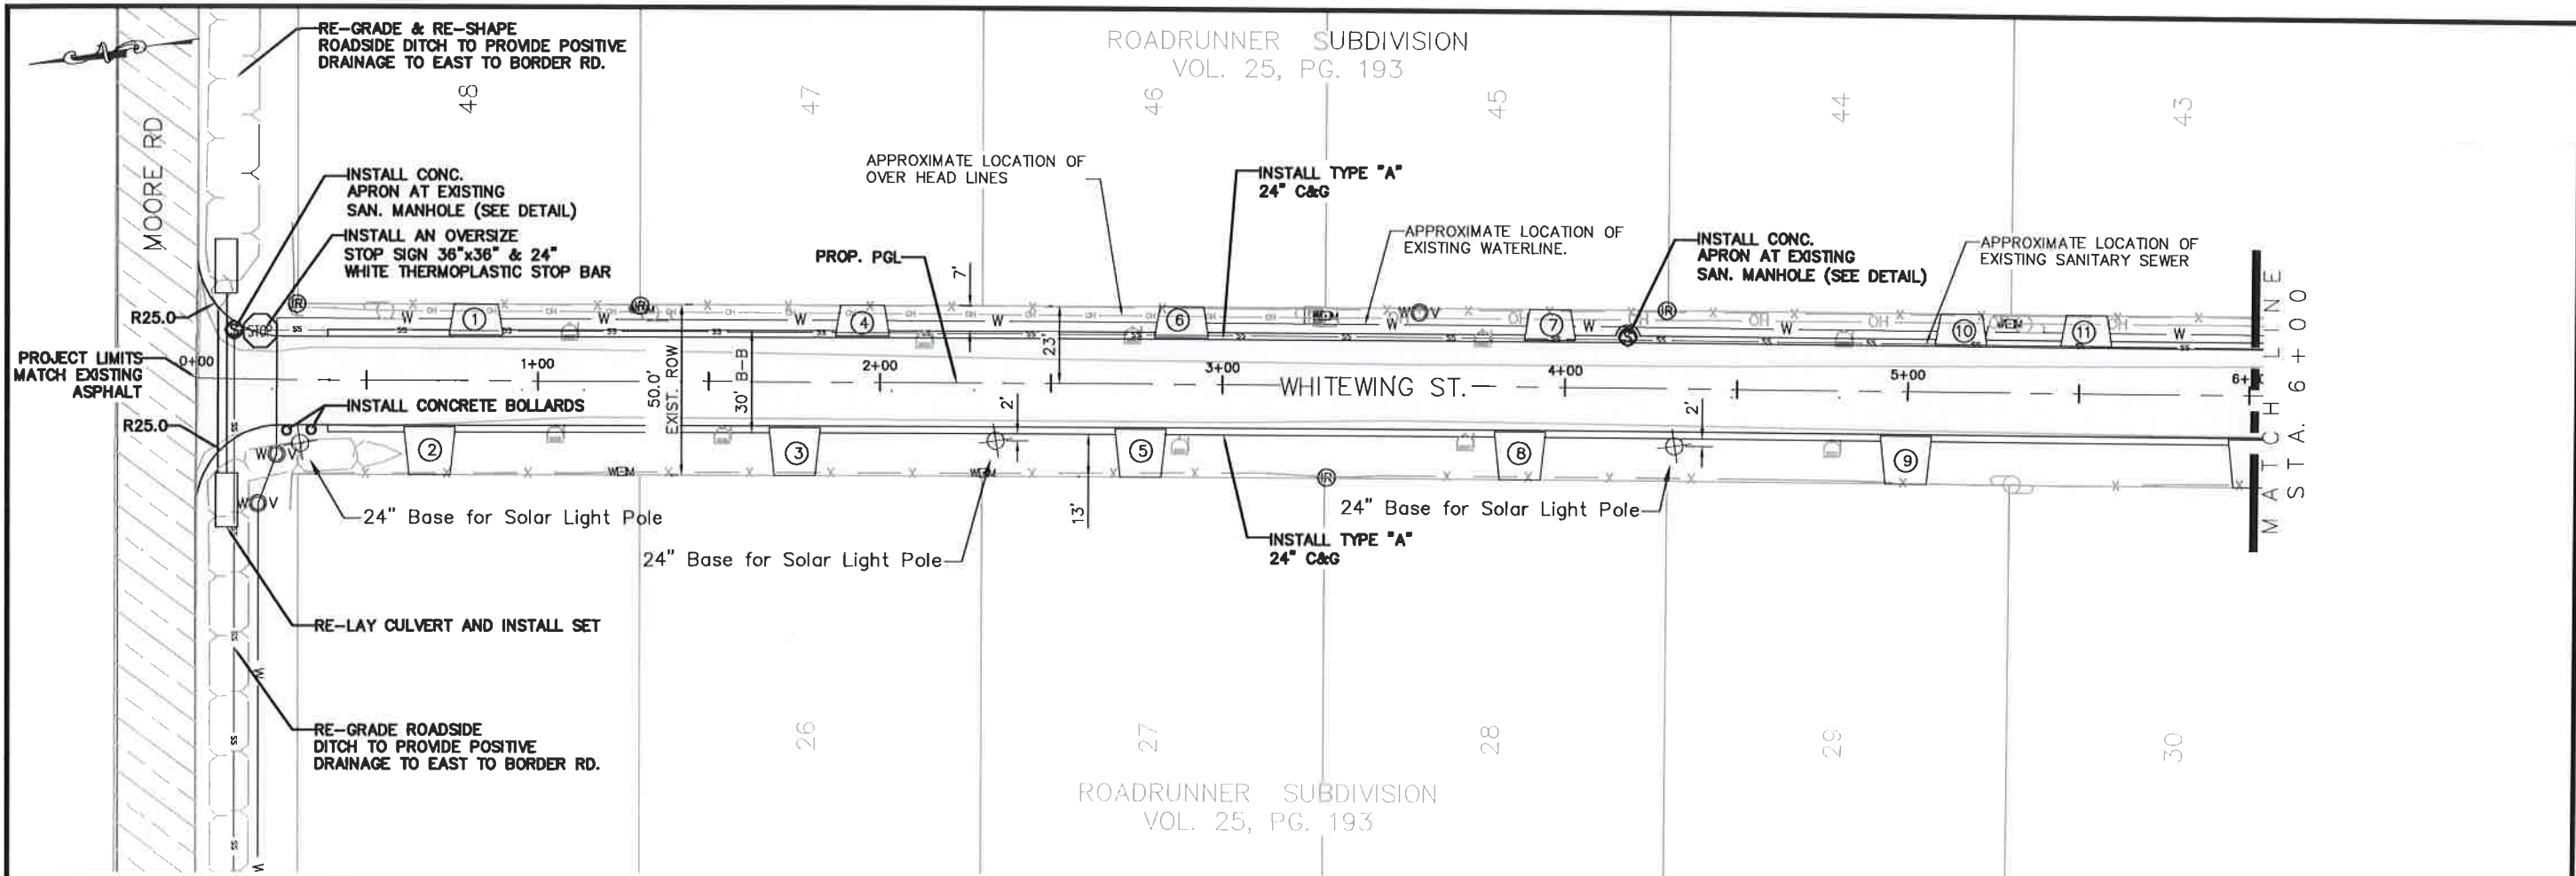

HIDALGO COUNTY
PLANNING DEPARTMENT
1304 S. 25 TH. STREET
EDINBURG TX. 78539
TEL: (956) 318-2840 FAX: (956) 318-2844
www.co.hidalgo.tx.us
RAUL E. SESIN, P.E., C.F.M.
PLANNING ADMINISTRATOR

COMMISSIONER
HECTOR "TITO" PALACIOS
HIDALGO COUNTY PCT 2
DRAINAGE IMPROVEMENTS
PROJECT

ROADRUNNER SUBDIVISION
PAVING AND DRAINAGE IMPROVEMENTS
PLAN AND PROFILE
WHITEWING ST.
STA. 0+00 - STA. 6+00



This seal appearing on this document was authorized by Raul E. Sesin P.E. No. 86374 on the above designated date.

RAUL E. SESIN - P.E. No. 86374

SCALE: (V) 1"=5' (H) 1"=50'

DRAWN BY: CYNTHIA PEREZ
CHECKED BY: RAUL E. SESIN
COPY BY: EDGAR ISIDRO
SHEET: C3-4

Drawing: \\V:\C\2\Roadrunner-Sub\paving & Drainage Imp\Roadrunner-Sub\p.dwg Plotted by: cynthia.perez
Report: Tab: Whitewing St. Date: 05/05/2014 Time: 11:54:35 AM

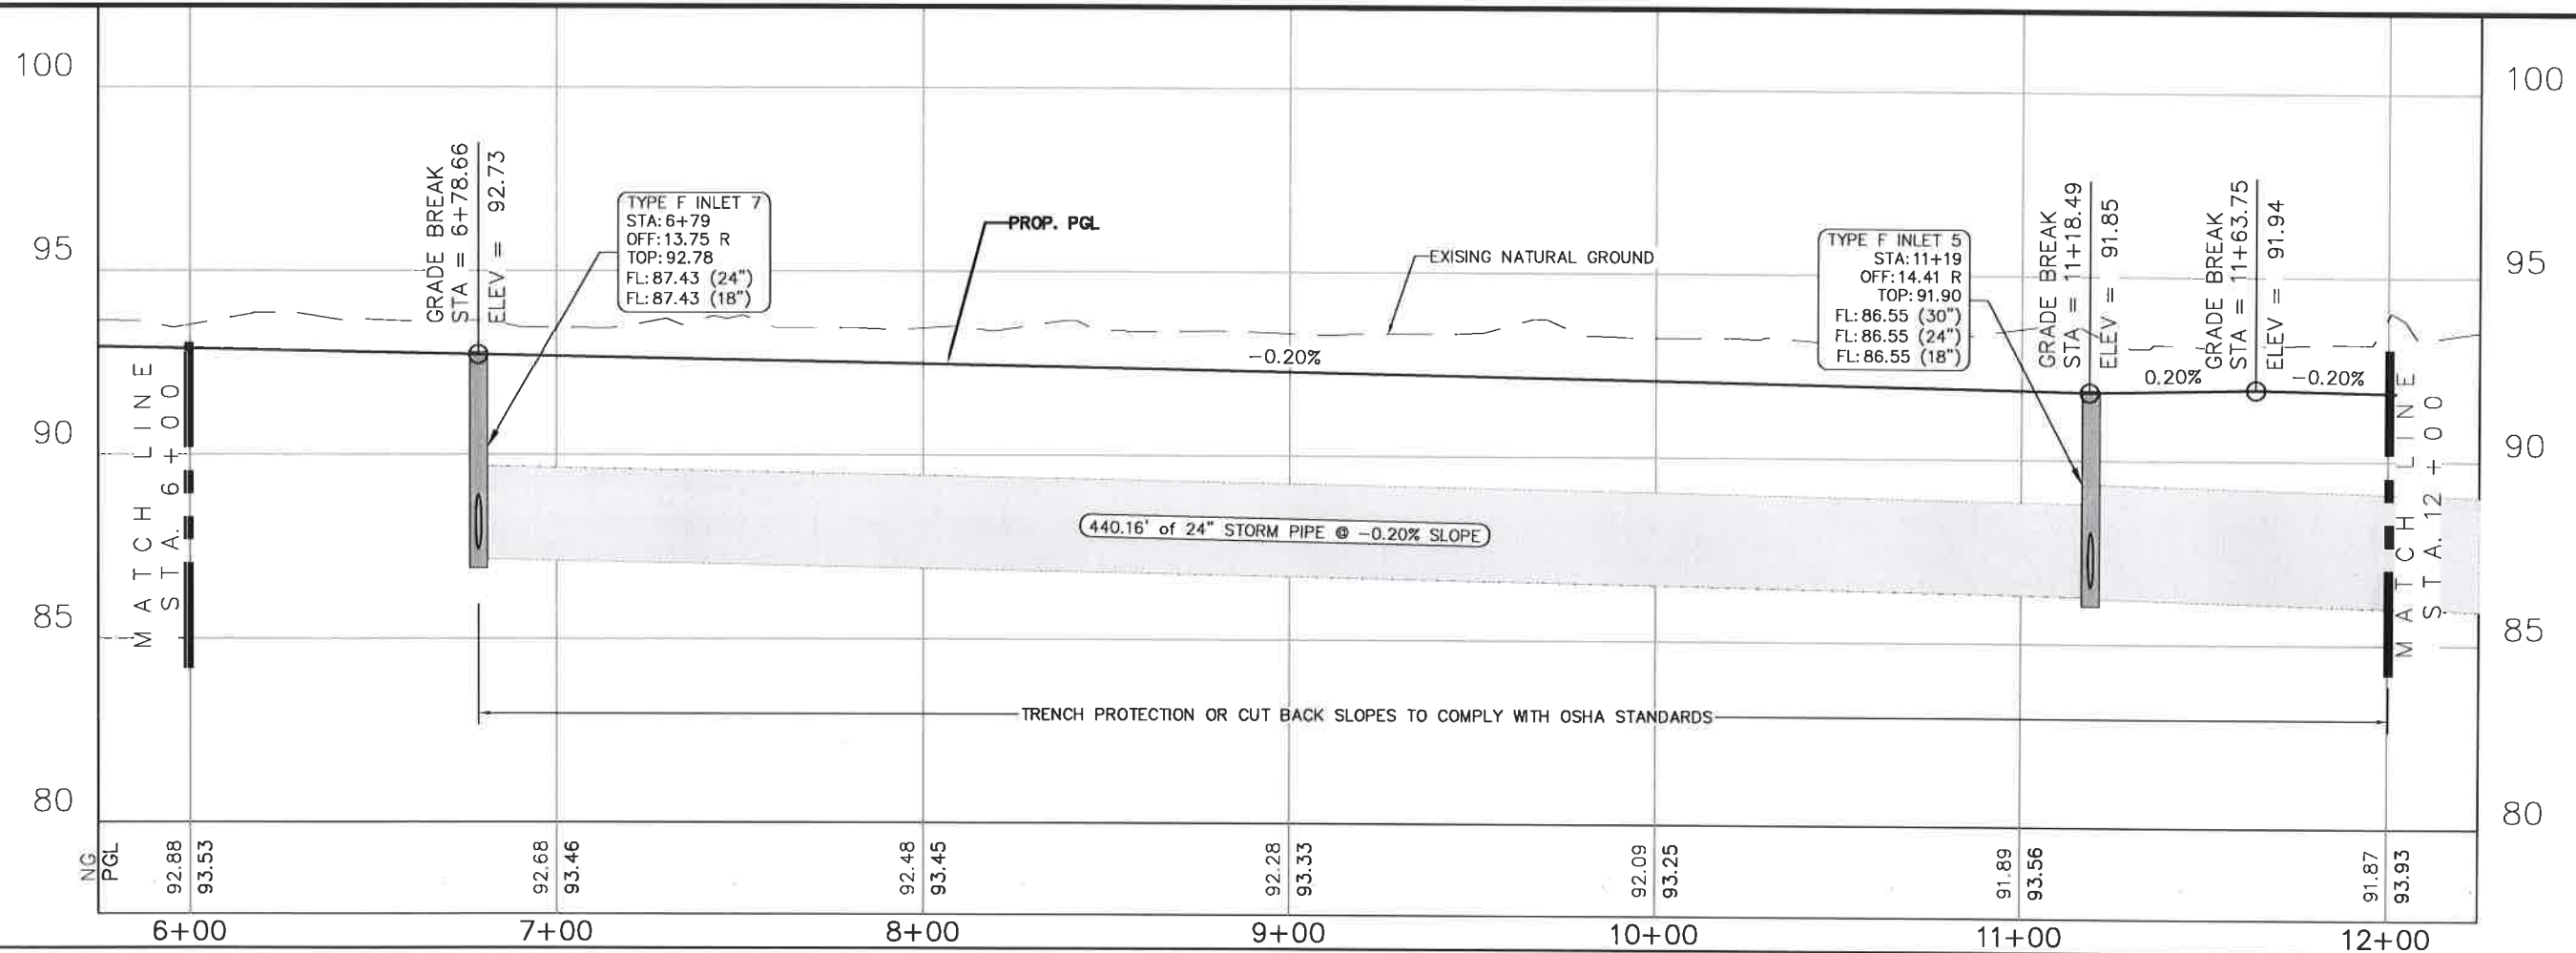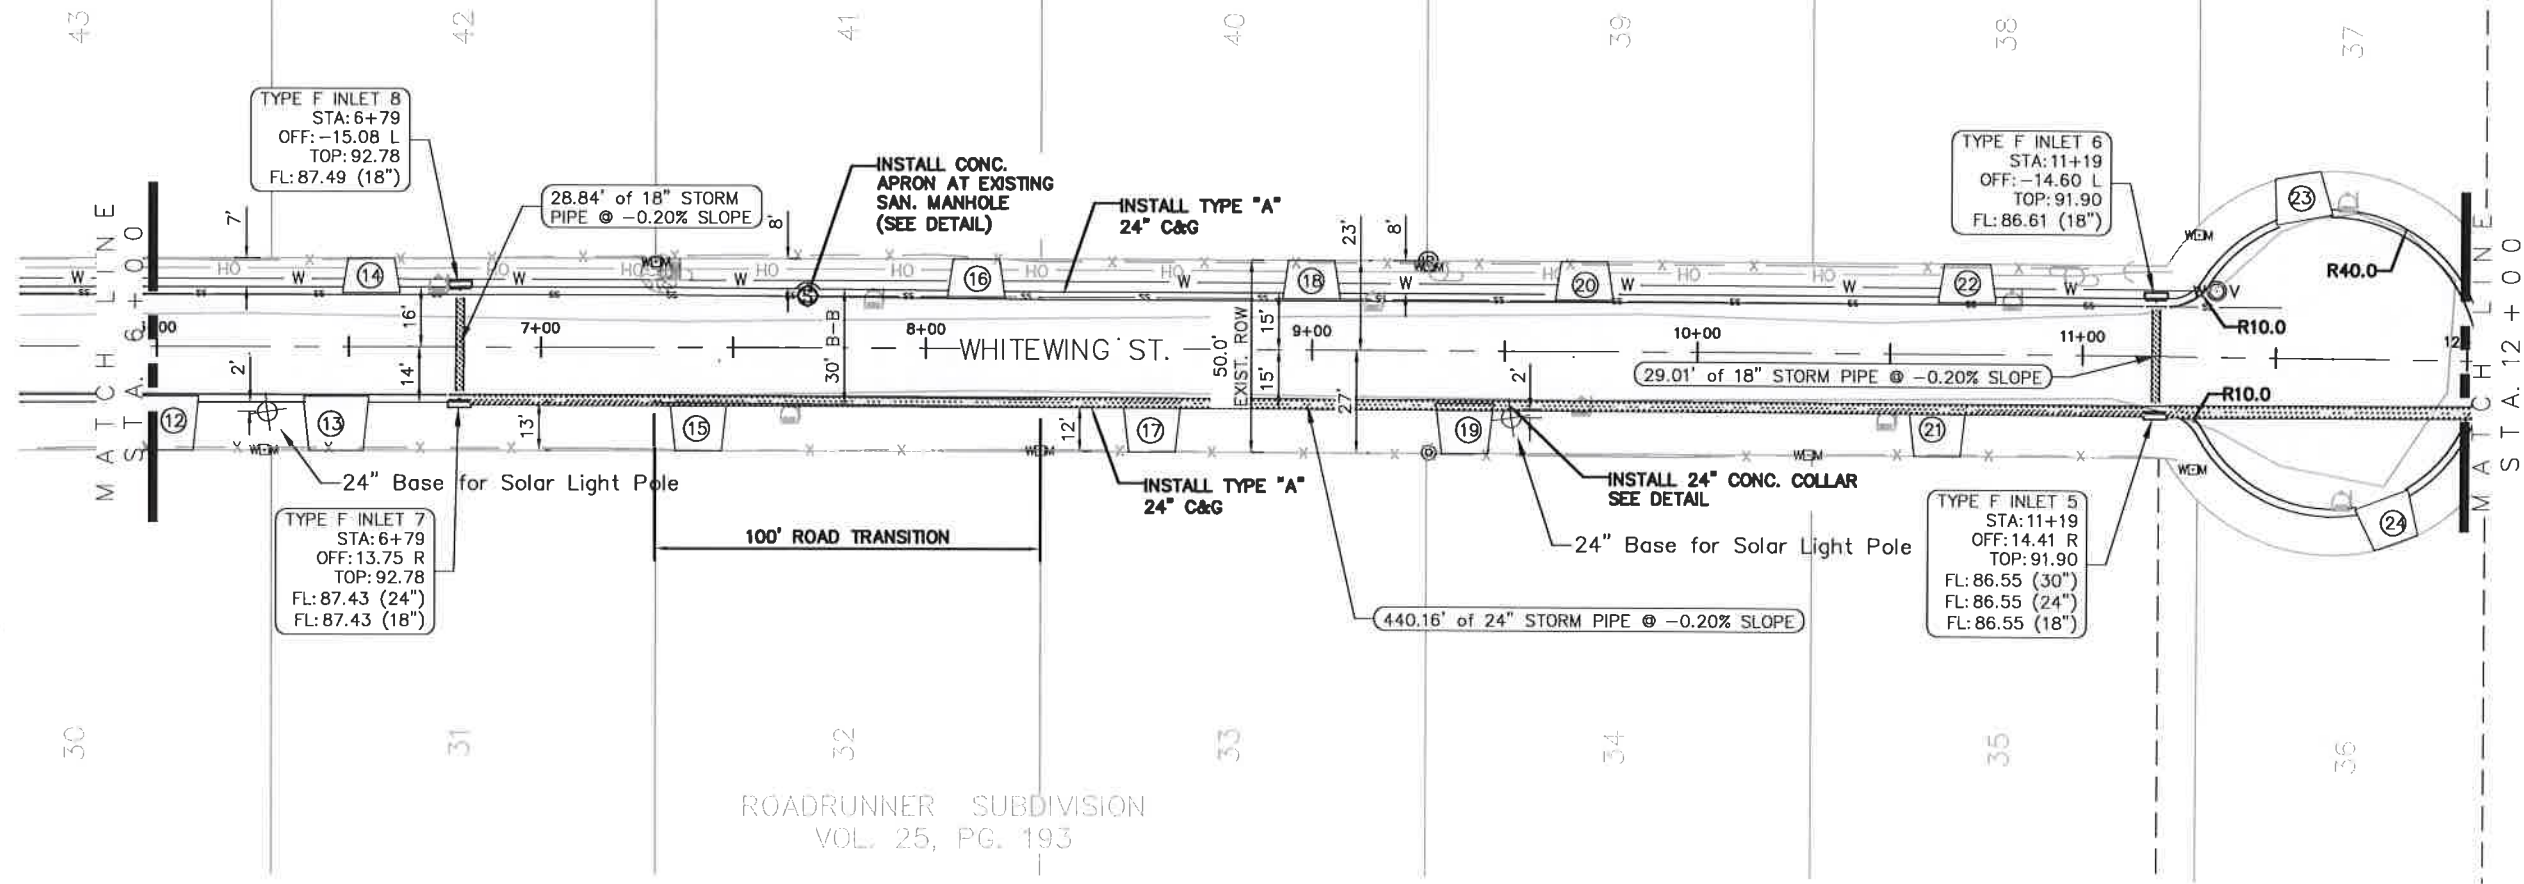

HIDALGO COUNTY
PLANNING DEPARTMENT
1304 S. 25 TH. STREET
EDINBURG TX. 78539
TEL: (956) 318-2840 FAX: (956) 318-2844
WWW.CO.HIDALGO.TX.US
RAUL E. SESIN, P.E., C.F.M.
PLANNING ADMINISTRATOR



COMMISSIONER
HECTOR "TITO" PALACIOS
HIDALGO COUNTY PCT 2
DRAINAGE IMPROVEMENTS
PROJECT

ROADRUNNER SUBDIVISION
PAVING AND DRAINAGE IMPROVEMENTS
PLAN AND PROFILE
WHITEWING ST.
STA. 6+00 - STA. 12+00

STATE OF TEXAS
RAUL E. SESIN
86374
LICENSED PROFESSIONAL ENGINEER

This seal appearing on this document was authorized by Raul E. Sesin P.E. No. 86374 on the above designated date.

RAUL E. SESIN, P.E. No. 86374
SCALE: (V) 1"=5' (H) 1"=50'
DRAWN BY: CYNTHIA PEREZ
CHECKED BY: RAUL E. SESIN
TOP BY: EDGAR ISIDRO
SHEET: C3-5

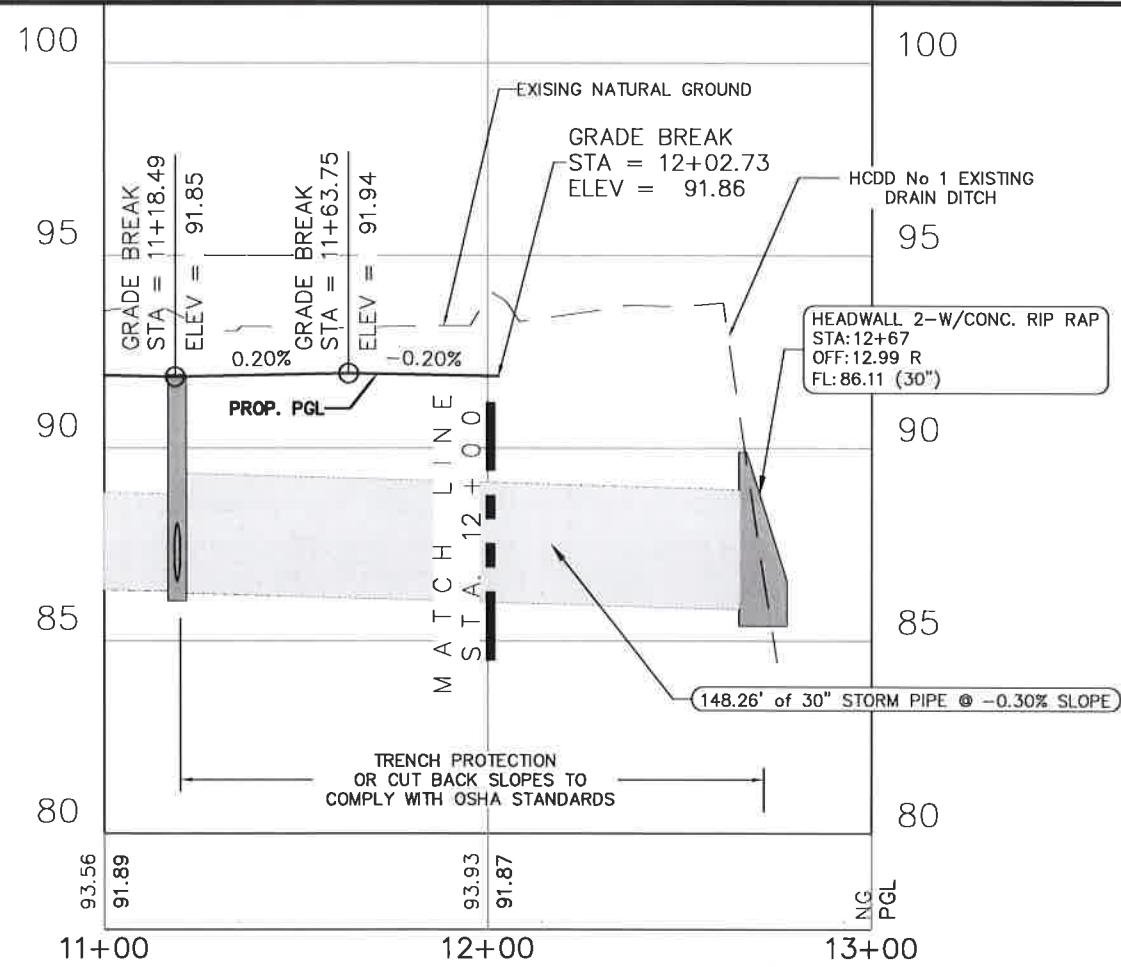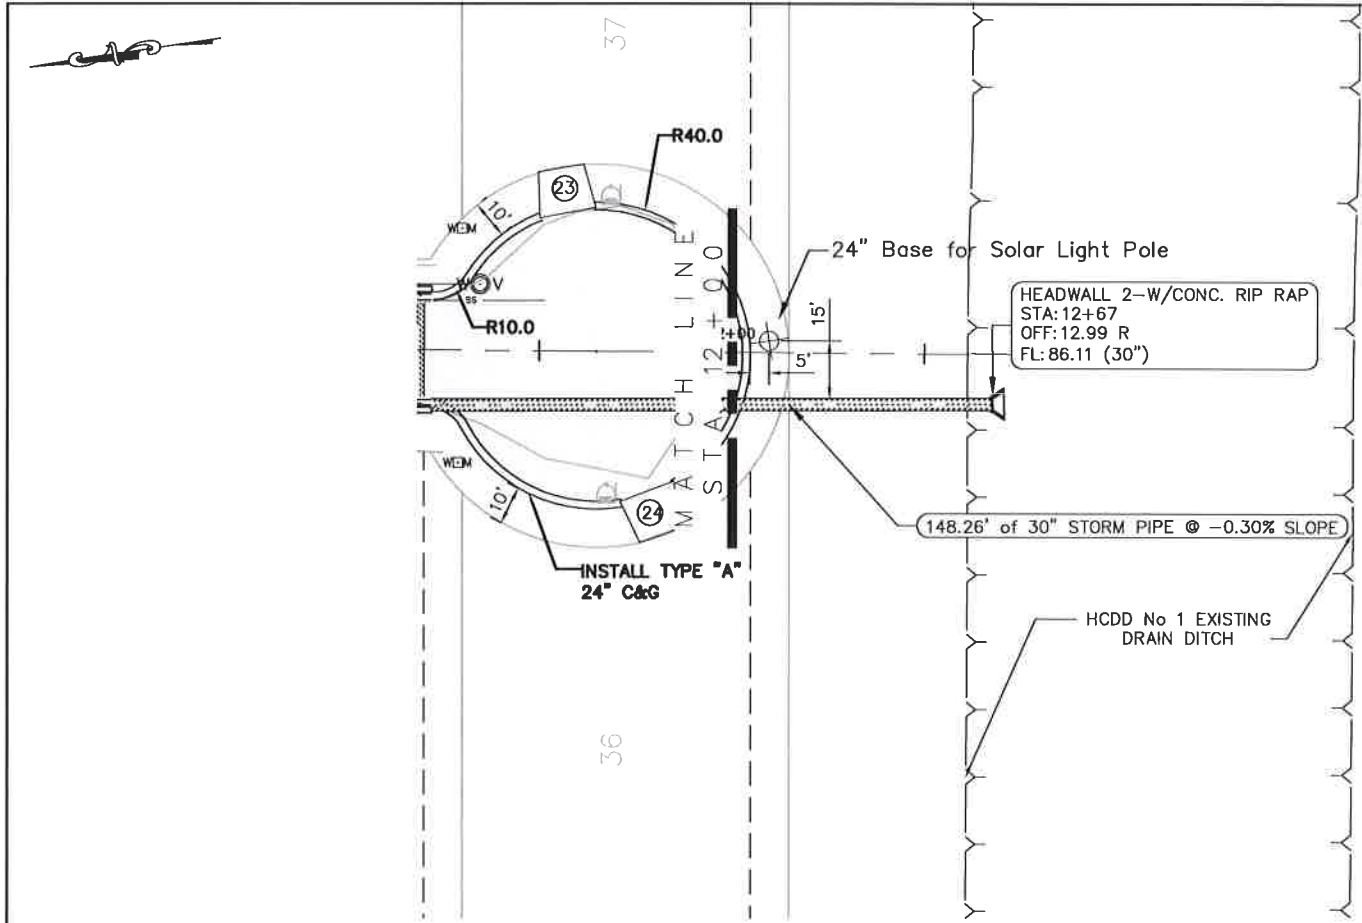

COMMISSIONER
 HECTOR "TITO" PALACIOS
 HIDALGO COUNTY PCT 2
 DRAINAGE IMPROVEMENTS
 PROJECT

**ROADRUNNER SUBDIVISION
 PAVING AND DRAINAGE IMPROVEMENTS**
 PLAN AND PROFILE
 WHITEWING ST.
 STA. 12+00 - STA. 12+67



This seal appearing on this document was authorized by Raul E. Sesin P.E./No. 86374 on the above designated date.

RAUL E. SESIN - No. 86374
 SCALE: (V) 1"=5' (H) 1"=50'
 DRAWN BY: CYNTHIA PEREZ
 CHECKED BY: RAUL E. SESIN
 TOPY BY: EDGAR ISIDRO
 SHEET:

ROADRUNNER SUBDIVISION DRIVEWAY TABLE

QUAIL STREET					
DRIVEWAY NUMBER	DRIVEWAY DESCRIPTION	PROP DRIVEWAY AREA (CONC)		PROP DRIVEWAY AREA (ACP)	
		SF	SY	SF	SY
1	ASPHALT			450	50
2	CALICHE			135	15
3	GRAVEL			135	15
4	CALICHE			180	20
5	ASPHALT			135	15
6	CALICHE			180	20
7	CALICHE			180	20
8	DIRT			135	15
9	CALICHE			135	15
10	CALICHE			180	20
11	CALICHE			180	20
12	CALICHE			135	15
13	CALICHE			135	15
14	CALICHE			180	20
15	CONCRETE	135	15		
16	CALICHE			180	20
17	DIRT			180	20
18	CALICHE			135	15
19	ASPHALT			135	15
20	CONCRETE	180	20		
21	DIRT			135	15
22	CALICHE			180	20
23	CONCRETE	162	18		
24	CALICHE			162	18
TOTAL		477	53	3,582	398

WHITEWING STREET					
DRIVEWAY NUMBER	DRIVEWAY DESCRIPTION	PROP DRIVEWAY AREA (CONC)		PROP DRIVEWAY AREA (ACP)	
		SF	SY	SF	SY
1	CALICHE			135	15
2	CALICHE			189	21
3	CALICHE			189	21
4	CALICHE			135	15
5	CALICHE			189	21
6	CALICHE			135	15
7	ASPHALT			126	14
8	CONCRETE	189	21		
9	ASPHALT			189	21
10	BRICK	126	14		
11	DIRT			126	14
12	CONCRETE	225	25		
13	CALICHE			225	25
14	CALICHE			126	14
15	CONCRETE	189	21		
16	CALICHE			135	15
17	CALICHE			180	20
18	CALICHE			135	15
19	CALICHE			180	20
20	DIRT			135	15
21	DIRT			180	20
22	DIRT			135	15
23	CALICHE			162	18
24	DIRT			162	18
TOTAL:		729	81	3,168	352

*NOTE:

- CONTRACTOR SHALL BE RESPONSIBLE FOR IMPROVING ALL EXISTING DRIVEWAYS AS PER PROPOSED CONDITIONS STATED IN DRIVEWAY TABLE WORKSHEET.
- THE CONTRACTOR SHALL BE RESPONSIBLE FOR IMPROVING ALL EXISTING DRIVEWAYS. CALICHE, DIRT OR ASPHALT DRIVEWAYS SHALL BE REPLACED WITH 3" COMPACTED CALICHE AND 1" ACP. CONCRETE OR BRICK DRIVEWAYS SHALL BE REPLACED WITH 4" CONCRETE WITH REINFORCEMENT AS PER DETAIL.



 HIDALGO COUNTY
 PLANNING DEPARTMENT
 1304 S. 25 TH. STREET
 EDINBURG TX. 78539
 TEL: (956) 318-2840 FAX: (956) 318-2844
 www.co.hidalgo.tx.us
 RAUL E. SESIN, P.E., C.F.M.
 PLANNING ADMINISTRATOR

COMMISSIONER
 HECTOR "TITO" PALACIOS
 HIDALGO COUNTY PCT 2
 DRAINAGE IMPROVEMENT
 PROJECTS


ROADRUNNER SUBDIVISION
PAVING AND DRAINAGE IMPROVEMENTS
 DRIVEWAY
 TABLE



 This seal appearing on this document was authorized by Raul E. Sesin P.E. No. 88374 on the above designated date.


RAUL E. SESIN - P.E. No. 88374
 SCALE: N.T.S.
 DRAWN BY:
 CHECKED BY: RAUL E. SESIN
 TOPO BY: EDGAR I.
 SHEET: C4-1

Drawing: I:\PCT 2\Roadrunner Subd Paving & Drainage Imp\PROP DRIVEWAYS.dwg
 Layout Tab: DRIVEWAY TABLE Date: 06/02/2014 Time: 11:18:57 AM

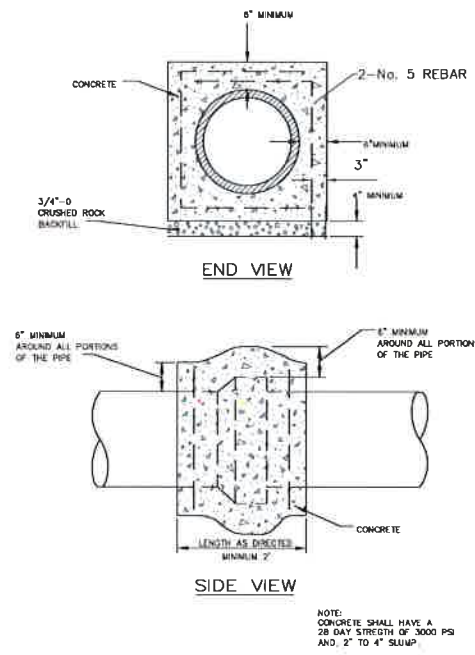



NOTE:
CONC. COLLARS SHALL HAVE A MINIMUM CLEARANCE OF 2 FT. FROM THE EDGE OF THE SOLAR LIGHT BASE.

CONCRETE COLLAR DETAIL
N.T.S.

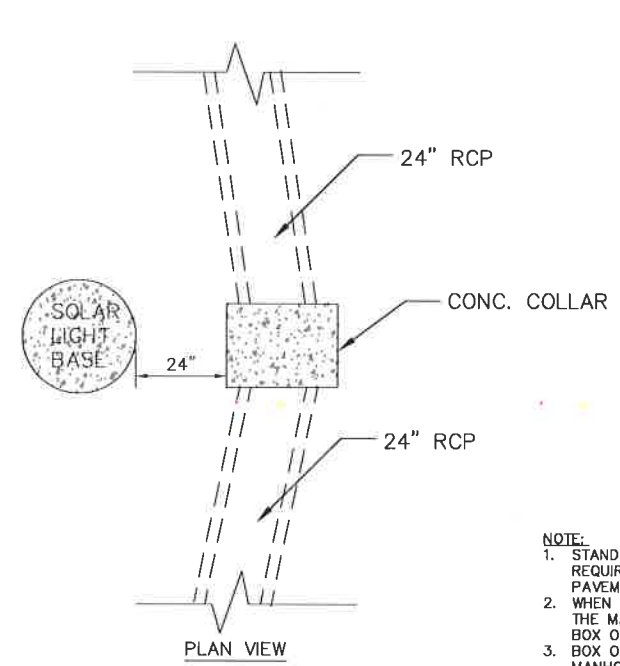

NOTE:
1. STANDARD DIAGONAL MANHOLE BOX OUT REQUIRED FOR MANHOLES IN CONCRETE PAVEMENT AND ASPHALT PAVEMENT.
2. WHEN PAVEMENT JOINTS DO NOT INTERSECT THE MANHOLE AT ITS CENTER USE MANHOLE BOX OUT TO PROVIDE JOINT CONTINUITY.
3. BOX OUTS ARE REQUIRED WHENEVER A MANHOLE IS REPAIRED IN AN EXISTING PAVEMENT.


STANDARD DIAGONAL MANHOLE COVER BOX OUT DETAILS
N.T.S.

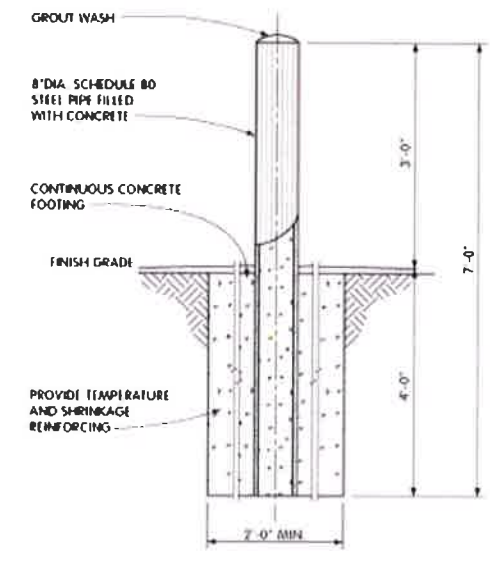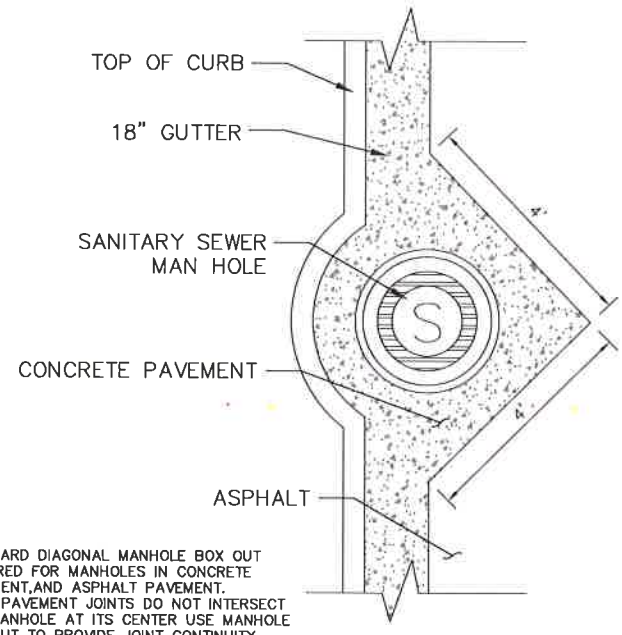


NOTE:
THE CONTRACTOR SHALL INSTALL BOLLARDS AT A MAXIMUM DISTANCE OF 6 FT. APART, AND HALF WAY BETWEEN THE BACK OF CURB AND THE SOLAR LIGHT BASE. APPROVAL BY THE ENGINEER ON THE EXACT LOCATION WILL BE NECESSARY.

CONCRETE COLLAR DETAIL
N.T.S.

NOTES:
1. CONCRETE TO HAVE 3000 PSI MIN. 28 DAYS COMPRESSION STRENGTH
2. REINFORCING SHALL BE No. 5 REBARS AT 12\"/>

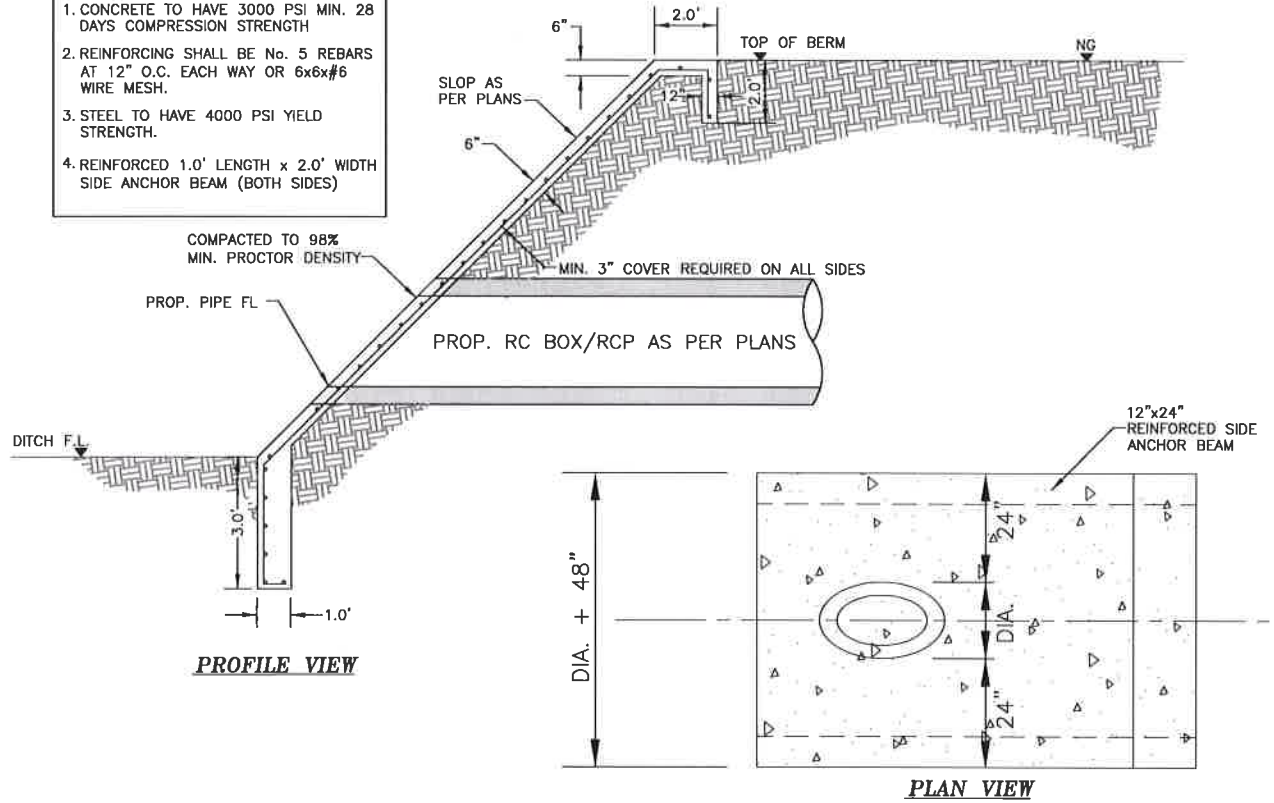


STORM DISCHARGE STRUCTURE WITH RIP RAP
N.T.S.

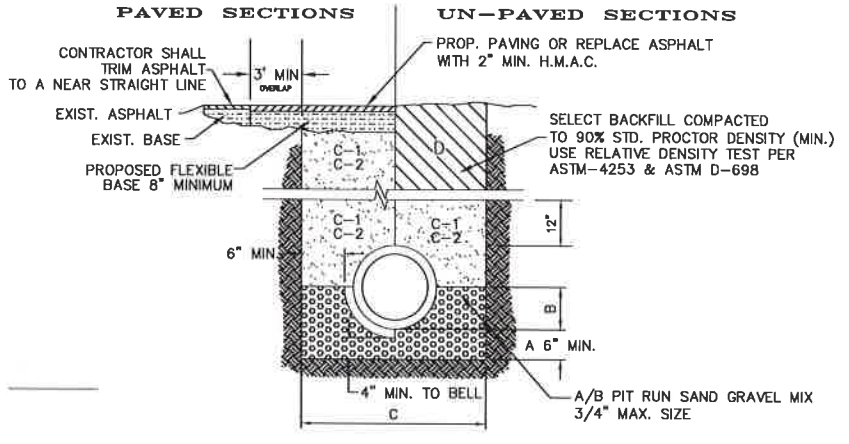


STORM TRENCH BEDDING AND BACKFILL DETAILS
N.T.S.

A. SAND GRAVEL MIX BEDDING PLACED BEFORE PIPE IS LAID UP TO FLOW OF PIPE (MIN. THICKNESS = 6") - PIT RUN GRAVEL 3/4" MAX. SIZE.
B. SAND GRAVEL MIX AFTER PIPE IS LAID, FROM BOTTOM OF PIPE TO SPRING LINE OF PIPE. PIT RUN GRAVEL 3/4" MAX. SIZE
C. TRENCH WIDTHS SHALL BE BELL O.D. x 1.25 + 12".
C-1 (CITY STREETS, PARKING AREA, DRIVEWAYS, COUNTY ROAD & UNPAVED AREAS) SELECT EXCAVATED BACK FILL SHALL BE SOIL TYPE A1, A2, A3, (AASHTO M145) COMPACTED TO 90% SPD, 8" LIFTS, MECHANICAL COMPACTION.
C-2 (STATE MAINTAINED ROADWAYS) COMPACTED SAND/CEMENT STABILIZED BACK FILL WITH 7% PORTLAND CEMENT COMPACTED AS PER ASTM D-4253 AND ASTM D-698.
D. SELECTED EARTH BACKFILL COMPACTED TO 90% STANDARD PROCTOR DENSITY (12" LIFT, MECHANICAL COMPACTION). FOUNDATION PREPARATION (WELLPOINTS, GRAVEL OR CEMENT STABILIZATION, OR APPROVED SUBSTITUTE) SHALL BE REQUIRED WHEN TRENCH BOTTOM IS UNSTABLE. BACKFILLING AT STRUCTURES SHALL BE PLACED IN UNIFORM LAYERS, MOISTENED AS REQUIRED TO APPROXIMATE OPTIMUM MOISTURE CONTENT, AND COMPACTED TO 95% STANDARD PROCTOR DENSITY (USE RELATIVE DENSITY TEST PER ASTM D-4253 & ASTM D-698). THE THICKNESS OF EACH LOOSE LAYER SHALL NOT EXCEED 6". STRUCTURE BACKFILL MATERIAL SHALL BE SAND, APPROVED SITE SOIL, OR OTHER APPROVED SUBSTITUTE.

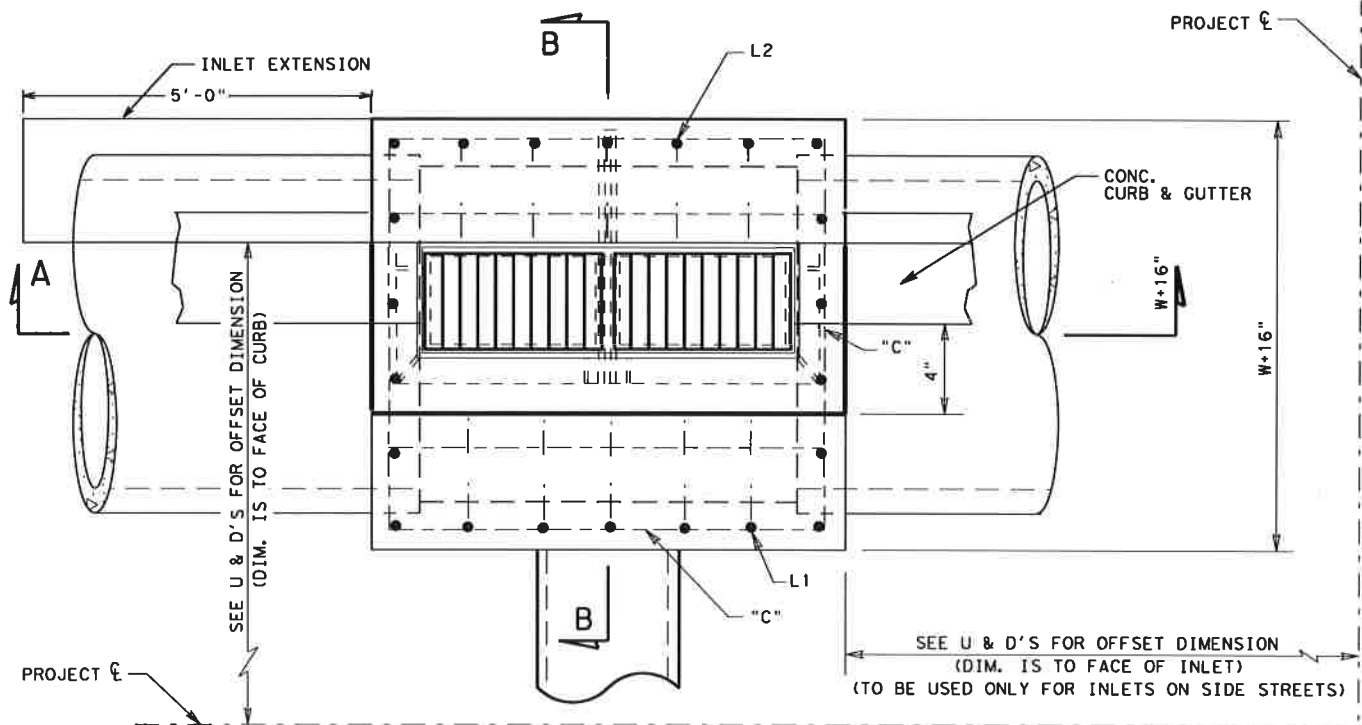


PLAN VIEW

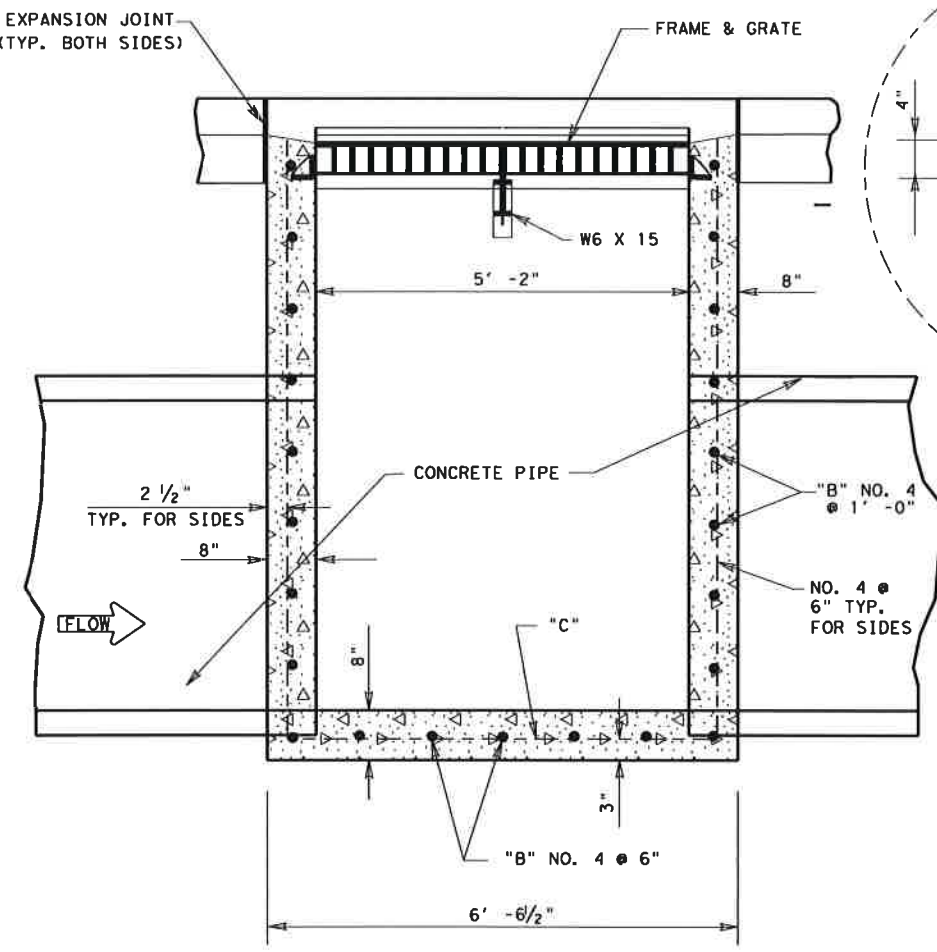


SECTION A-A

INLET TYPE	W	MAX PIPE SIZE ALLOW (DIA.)
* F	3'-0"	24"
* F-1	4'-0"	36"
* F-2	5'-0"	48"
* F-3	6'-0"	60"


* ALL 4 INLET TYPES WILL BE PAID UNDER BID ITEM TY "F" INLET.

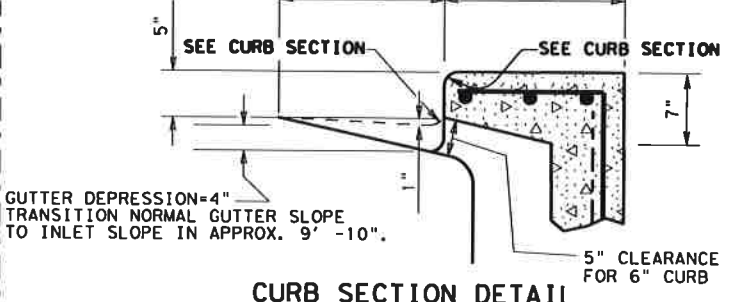


CURB SECTION DETAIL

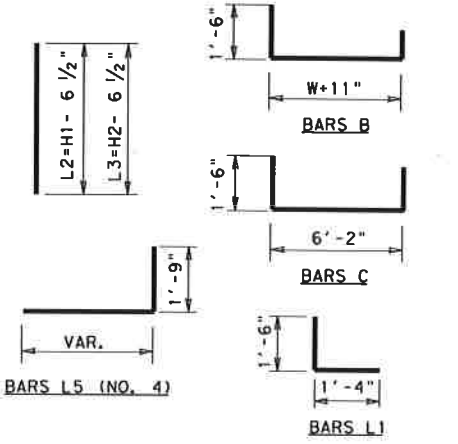


REINFORCING STEEL DETAILS

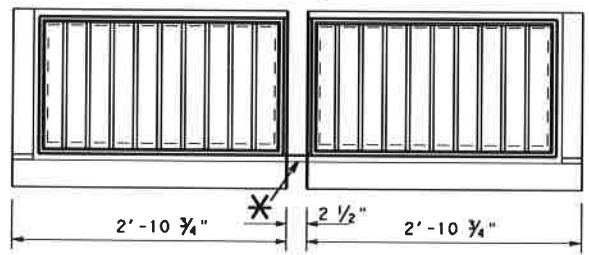

FRAMES AND GRATE TOP VIEW
TO BE SUBSIDIARY TO INLET ITEM

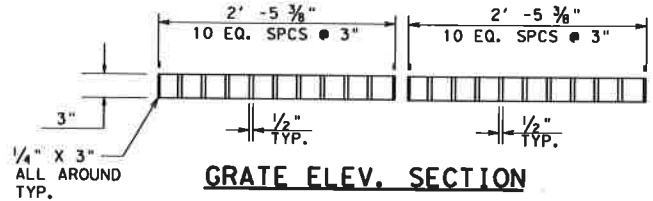


GRATE ELEV. SECTION

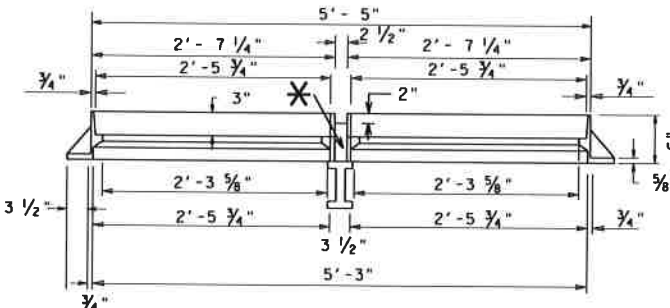


FRAME ELEVATION


* CONTRACTOR IS TO LEAVE THE GAP OPEN UNTIL THE FINAL LIFT OF HOT MIX IS LAID FOR DRAINAGE. THEN THE CONTRACTOR IS TO FILL IN THE GAP WITH EPOXY & MORTAR AS PER ITEM 421. THE MORTAR IS SUBSIDIARY TO ITEM 465. PROVIDE A 4" X 2 1/2" X 3/4" STEEL SPACER PLATE TO BE WELDED TO THE BOTTOM FRONT OF ONE OF THE FRAMES.

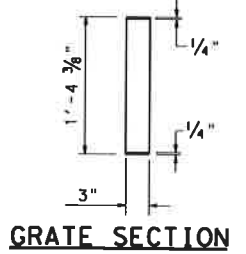


GRATE SECTION

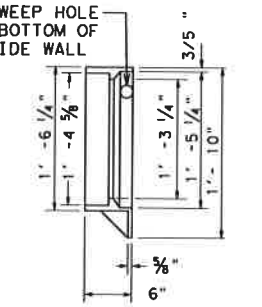

FRAME SECTION

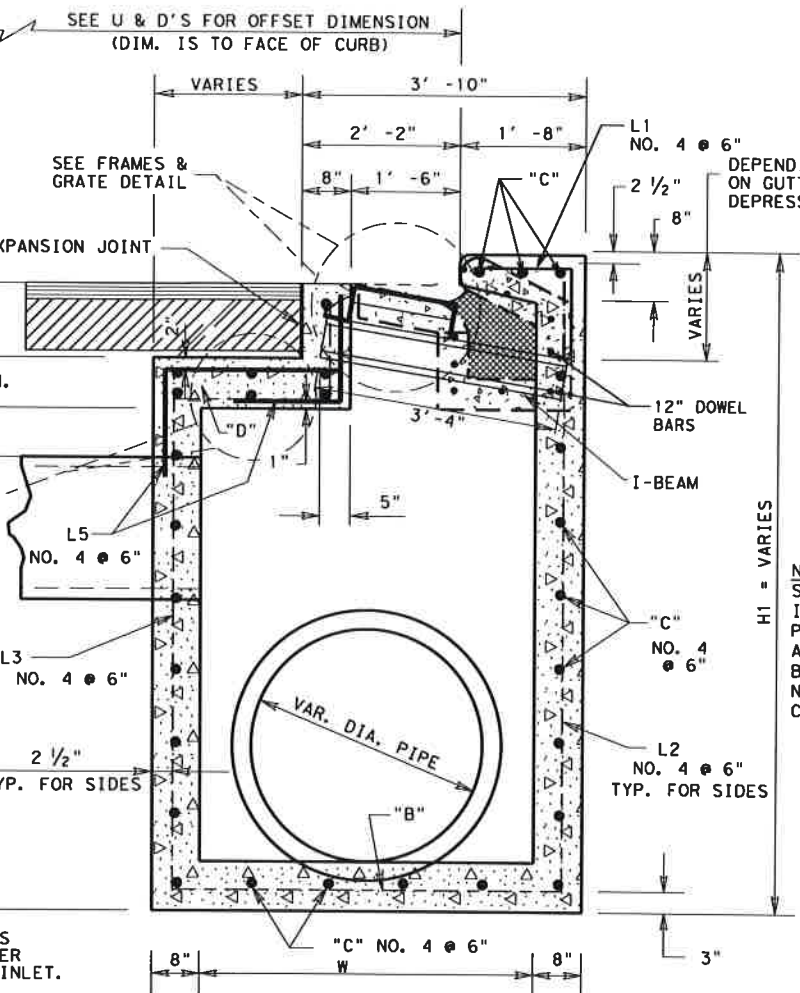

SECTION B-B

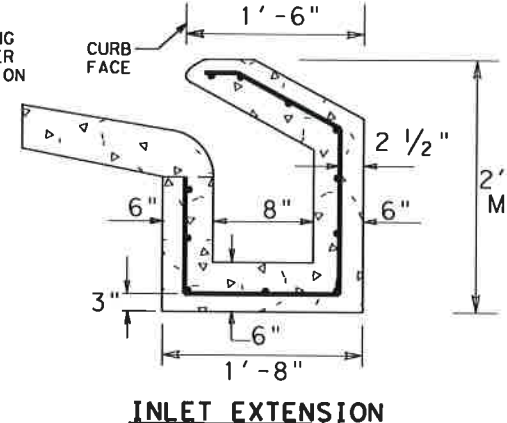

INLET EXTENSION

NOTE: SLOPE BOTTOM OF INLET EXTENSION 1/2" PER FT. TOWARD INLET. ALL STEEL TO BE NO. 4 BARS ON 12" SPACING NORMAL TO THE CROSS SECTION.

I-BEAM DETAILS
W 6 X 15

NOTE: ALL REINFORCEMENT BARS SHALL BE GRADE 60.
PHARR DISTRICT STANDARD

© TxDOT 2004

Texas Department of Transportation


TY "F" INLET DETAILS

REV. 5/05


INLET F. DGN

FILE NO.	STATE AID PROJECT NO.	FILE NO.	SHEET NO.
6			
STATE	STATE DIST. NO.	COUNTY	CONT. SECT. JOB HIGHWAY NO.
TEXAS	21		

N. T. S.

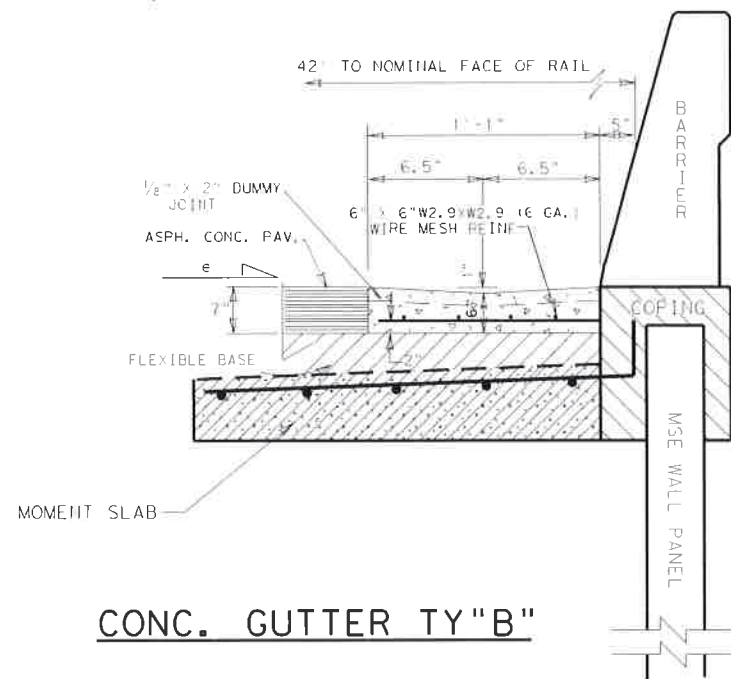


CONC. GUTTER TY "B"

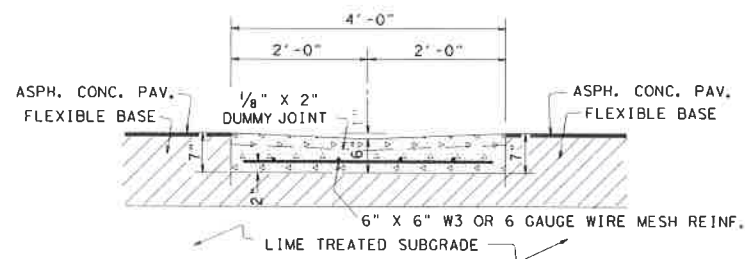

4' CONC. VALLEY GUTTER (TY "A")

TO BE USED WHERE REQUIRED TO CARRY DRAINAGE WATER ACROSS SIDE STREETS

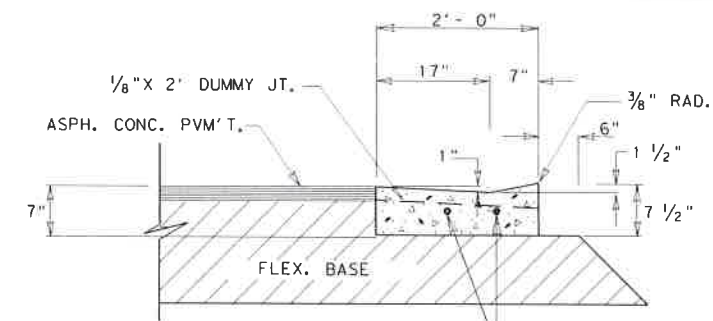

(TO BE USED ONLY ON COMMERCIAL ENTRANCES)
2-NO. 5 LONGITUDINAL REINF. BAR REINF. STEEL TO BE MADE PART OF ITEM "CONC. CURB & GUTTER." THE LENGTH OF REINFORCING STEEL WILL BE THE WIDTH OF THE PROP. COMMERCIAL ENTRANCE PLUS FOUR FEET.


CONC. GUTTER

NOTE:

CONCRETE GUTTER TO BE USED ONLY WHERE PERMITTED BY TEXAS DEPARTMENT OF TRANSPORTATION REGULATIONS FOR ACCESS DRIVEWAYS.

2' VALLEY GUTTER SHALL BE PAID FOR AS CONC. CURB AND GUTTER. CONCRETE CURB & GUTTER & CONCRETE CURB SHALL BE MEASURED FOR PAYMENT ALONG FACE OF CURB AT FLOW LINE.


ALL HORIZONTAL DIMENSIONS AND RADII SHOWN ON PLANS, RELATING TO CURB & GUTTER, ARE TO A POINT 6" IN FROM BACK OF CURB.

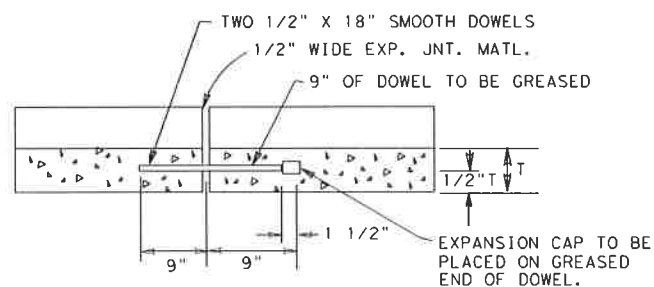

DETAIL EXPANSION JOINT

LONGITUDINAL SECTION THRU CURB AND/OR C&G. REINFORCING STEEL (WHEN USED) SHALL NOT CROSS EXPANSION JOINTS. STEEL SHALL BE TERMINATED 3" ± 1" FROM FACE OF THE JOINT.


1/2" PREMOLDED EXPANSION JOINT MATERIAL SHALL BE INSTALLED WHERE CONC. CURB & GUTTER ABUTS CONC. CURB, OR WHERE CONC. CURB & GUTTER OR CONC. CURB ABUT INLETS, BRIDGE WINGWALLS, BRIDGE ABUTMENTS AND/OR ANY OTHER LOCATIONS SPECIFIED BY THE ENGINEER. MAX. SPACING = 105'

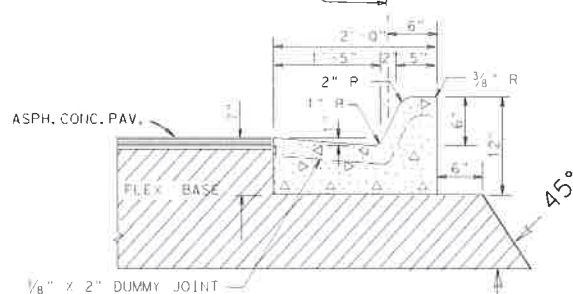

CONC. CURB & GUTTER TY "A" (BARRIER)

NOTE:
EXPANSION JOINTS

1/2" PREMOLDED EXPANSION JOINT MATERIAL SHALL BE INSTALLED WHERE CONC. CURB & GUTTER ABUTS CONC. CURB, OR WHERE CONC. CURB & GUTTER OR CONC. CURB ABUT INLETS, BRIDGE WINGWALLS, BRIDGE ABUTMENTS AND/OR ANY OTHER LOCATIONS SPECIFIED BY THE ENGINEER. MAX. SPACING = 105'

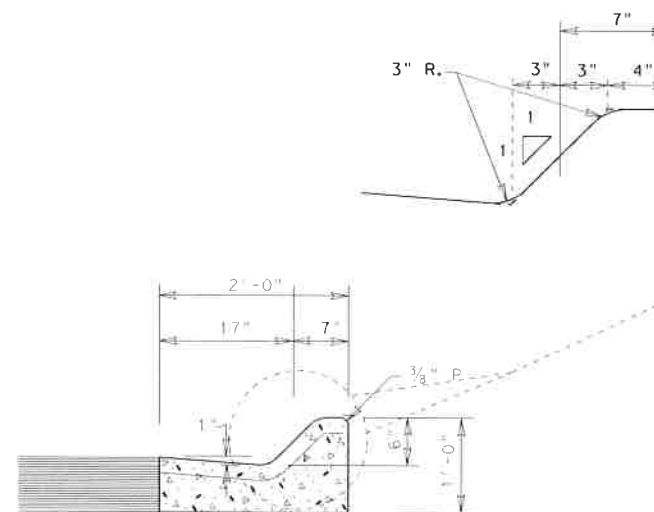


CONC. CURB & GUTTER TY. "B" (MOUNTABLE)

NOTE:

WHERE PROPOSED CURB & GUTTER IS TO BE CONNECTED TO EXIST. CURB & GUTTER IT SHOULD BE DONE AT THE EXIST. GUTTER FLOW LINE ELEVATION.

1/2" PREMOLDED EXPANSION JOINT MATERIAL SHALL BE INSTALLED WHERE CONC. CURB & GUTTER ABUTS CONC. CURB, OR WHERE CONC. CURB & GUTTER OR CONC. CURB ABUT INLETS, BRIDGE WINGWALLS, BRIDGE ABUTMENTS AND/OR ANY OTHER LOCATIONS SPECIFIED BY THE ENGINEER. MAX. SPACING = 105'

JOINTS MAY BE FORMED WITH 1/8" METAL PLATES NO FILLER REQUIRED. USUAL SPACING 10' O.C., MAX. SPACING 15' O.C.

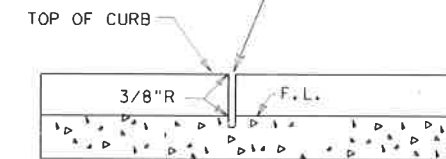

DETAIL DUMMY JOINT

NOTE:

DUMMY JOINTS TO BE USED ON CURB & CUTTER, CONC. MEDIAN AND ALL TYPE OF VALLEY GUTTERS JOINTS TO BE LOCATED BY THE ENGINEER.

© TxDOT 2002

PHARR DISTRICT STANDARD



TEXAS DEPARTMENT OF TRANSPORTATION


CURB & GUTTER DETAILS

REV. 4/02

C&G. DGN

STATE	STATE DIST. NO.	COUNTY	CONTR.	SECT.	JOB	HIGHWAY NO.
TEXAS	21					


PRIVATE AND COMMERCIAL DRIVES WITH CURB & GUTTER

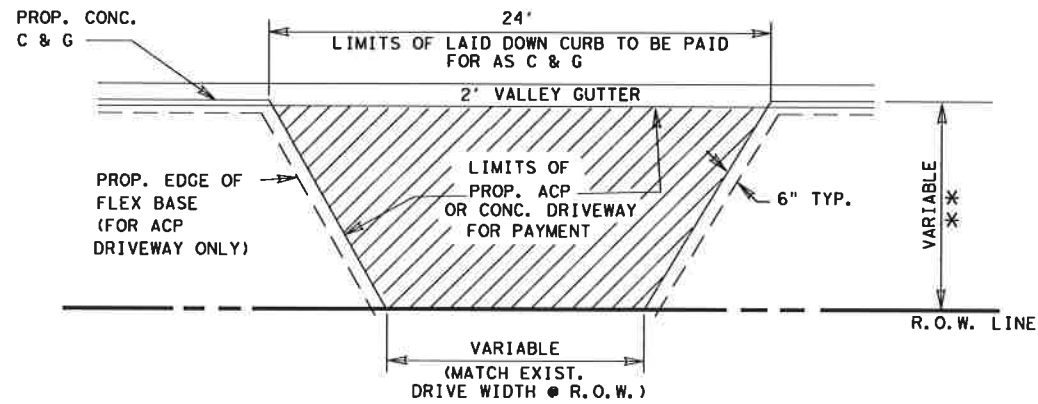

PLAN OF PRIVATE AND COMMERCIAL DRIVES

(W/DRIVEWAY WIDTH LESS THAN 24')

** SEE P&P SHEETS

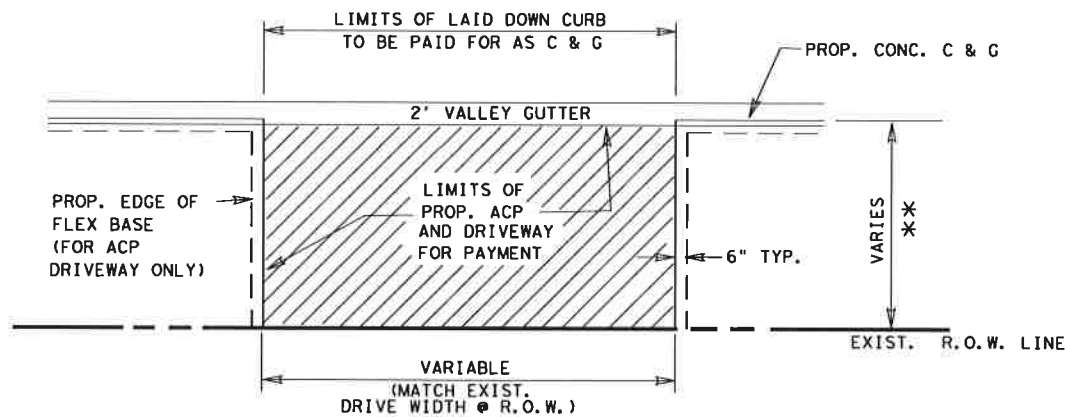


PLAN OF PRIVATE AND COMMERCIAL DRIVES

(W/DRIVEWAY WIDTH EQUAL TO OR GREATER THAN 24' @ R.O.W. LINE)

N. T. S.


PRIVATE AND COMMERCIAL DRIVES WITHOUT CURB & GUTTER

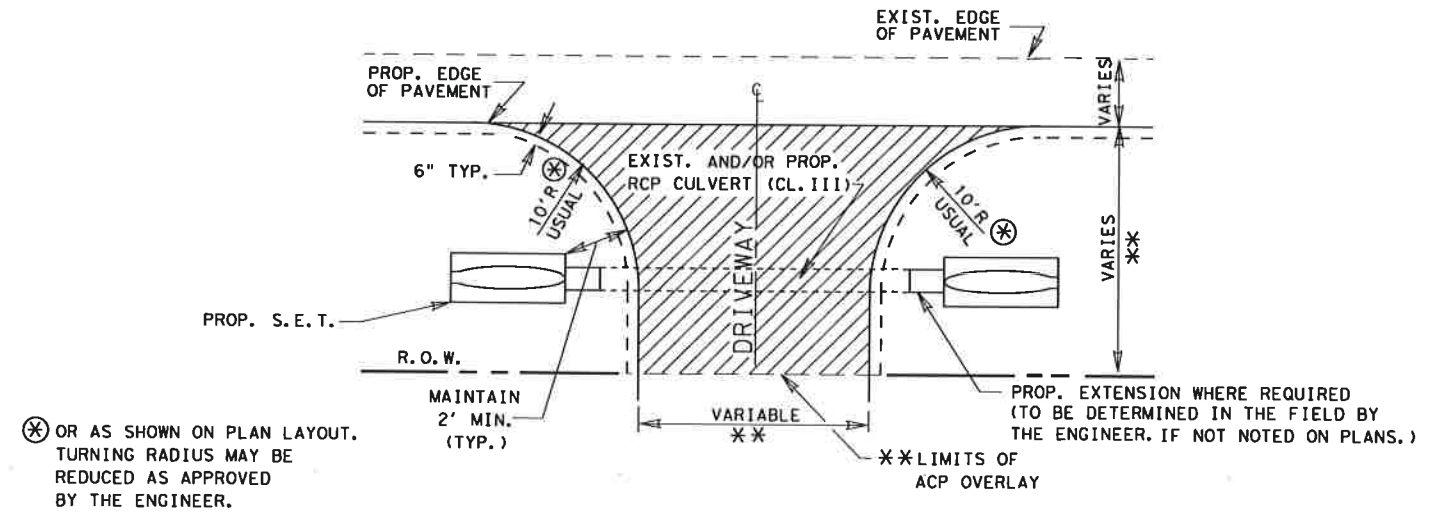

PLAN OF PRIVATE AND COMMERCIAL DRIVES

(W/DRIVEWAY WIDTH LESS THAN 24')


** FOR DETAILS SEE DRIVEWAY & TURNOUT DETAILS (TABLE)

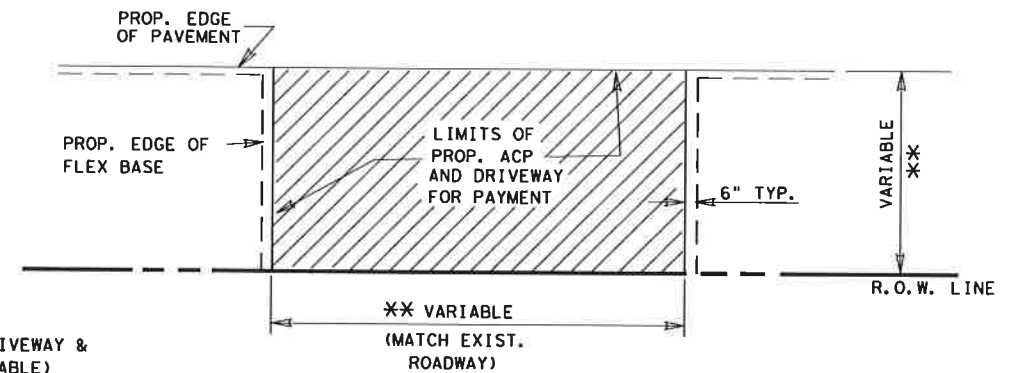

PLAN OF PRIVATE AND COMMERCIAL DRIVES

(W/DRIVEWAY WIDTH EQUAL TO OR GREATER THAN 24' @ R.O.W. LINE)

N. T. S.

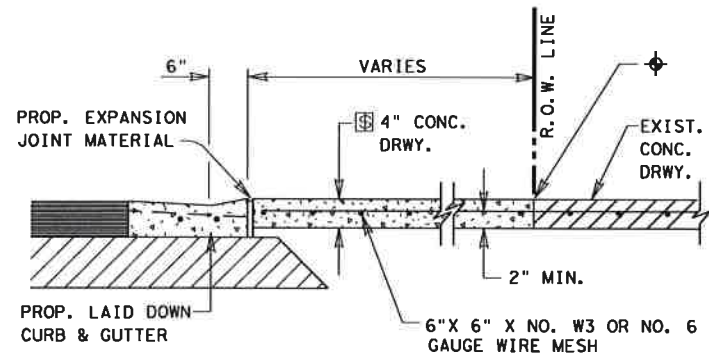


TYPICAL CONCRETE DRIVEWAY SECTION

◆ CONC. SHALL BE SAW CUT TO THE LIMITS OF REMOVAL WHERE APPLICABLE.

Ⓢ 6" FOR COMMERCIAL DRIVES

N. T. S.

PRIVATE AND COMMERCIAL DRIVES WITH CURB & GUTTER

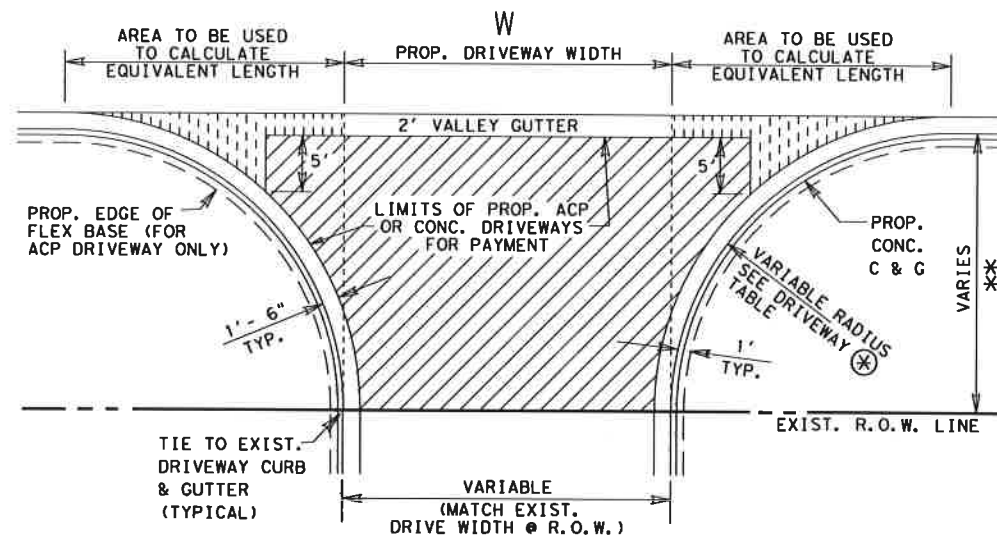

PLAN OF PRIVATE AND COMMERCIAL DRIVES

SEE P&P SHEETS FOR LOCATIONS OF DRIVES

N. T. S.

LF EQUIVALENT TABLE FOR PAYMENT LIMITS OF 2' VALLEY GUTTER

LF OF VALLEY GUTTER = $W + X1 + X2$

WHERE X1 AND X2 MAY VARY DEPENDING ON RADIUS

Prop. Driveway Radius	X1 or X2 (Sq Ft Area / 2') Equivalent LF Length
5'	1
8'	2
10'	4
12'	6
15'	9
18'	12
20'	15
22'	18
25'	24
28'	30
30'	34

SEE DRIVEWAY TABLE FOR LIMITS OF LAID DOWN CURB TO BE PAID FOR AS CURB AND GUTTER

DRIVEWAY TYPES

TY PRB-1
EXIST. PAVED CALICHE AND /OR GRAVEL DRIVEWAYS TO BE SCARIFIED AND RECONSTRUCTED WITH 3" NEW AND/OR SALVAGE FLEX. BASE TO MATCH THE PROPOSED WIDENED SECTION. THEN PRIMED AND SURFACED WITH 114#/SY ACP (TY "D")

TY PB-1
EXIST. UNPAVED PRIVATE OR COMMERCIAL DRIVEWAYS TO BE CONSTRUCTED AS SHOWN WITH 4" NEW AND/OR SALVAGE FLEX. BASE, PRIMED AND SURFACED WITH 114#/SY ACP.

TY P1
EXIST. PAVED DRIVEWAYS TO BE PAVED WITH 114#/SY ACP TY "D".

© TxDOT 2005

PHARR DISTRICT STANDARD

TEXAS DEPARTMENT OF TRANSPORTATION

DRIVEWAY DETAILS


PRIVATE

(RESIDENTIAL-COMMERCIAL)


REV. 4/05

DRIVEWAY2.DGN


PROJECT NO.	FILE NO.	SHEET NO.
6		
STATE	COUNTY	CONTRACT
TEXAS	21	

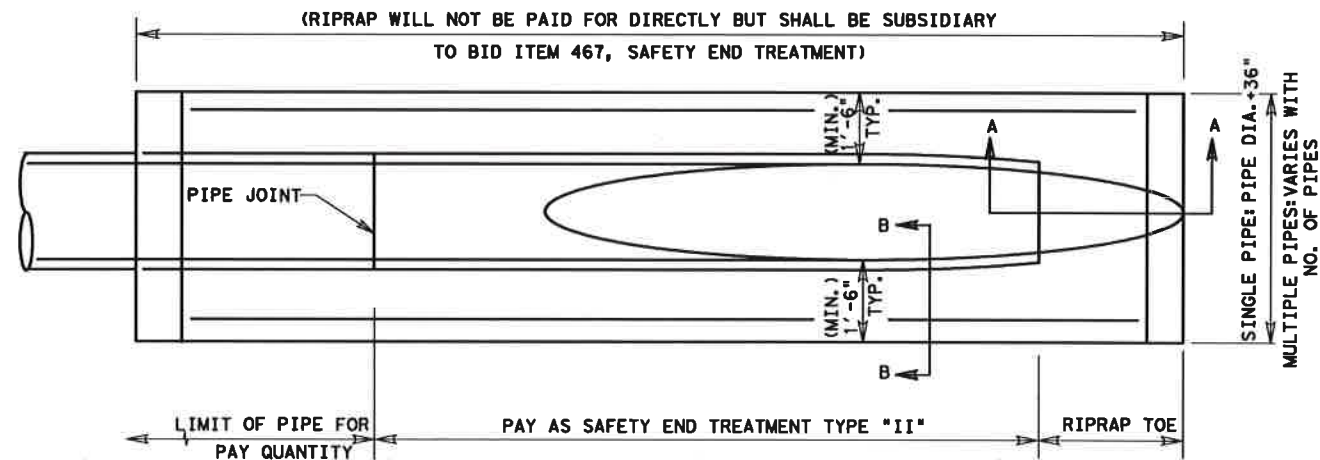


PLAN VIEW

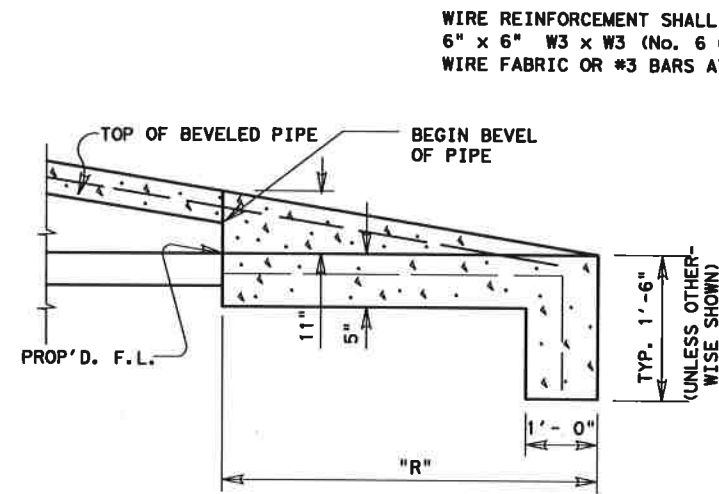

SEC. A-A

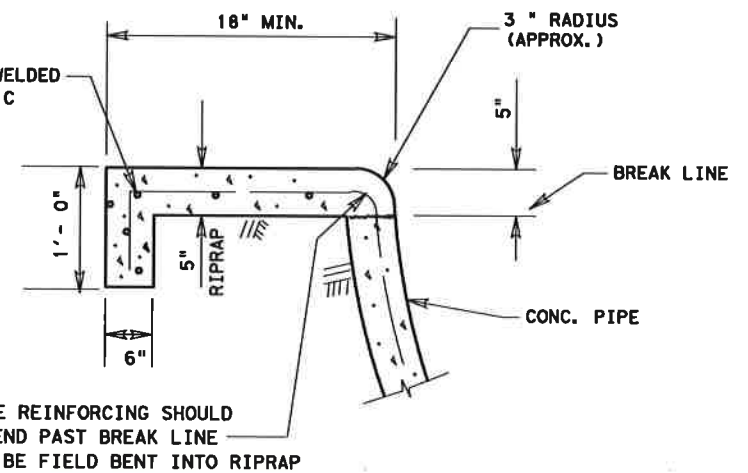

SEC. B-B

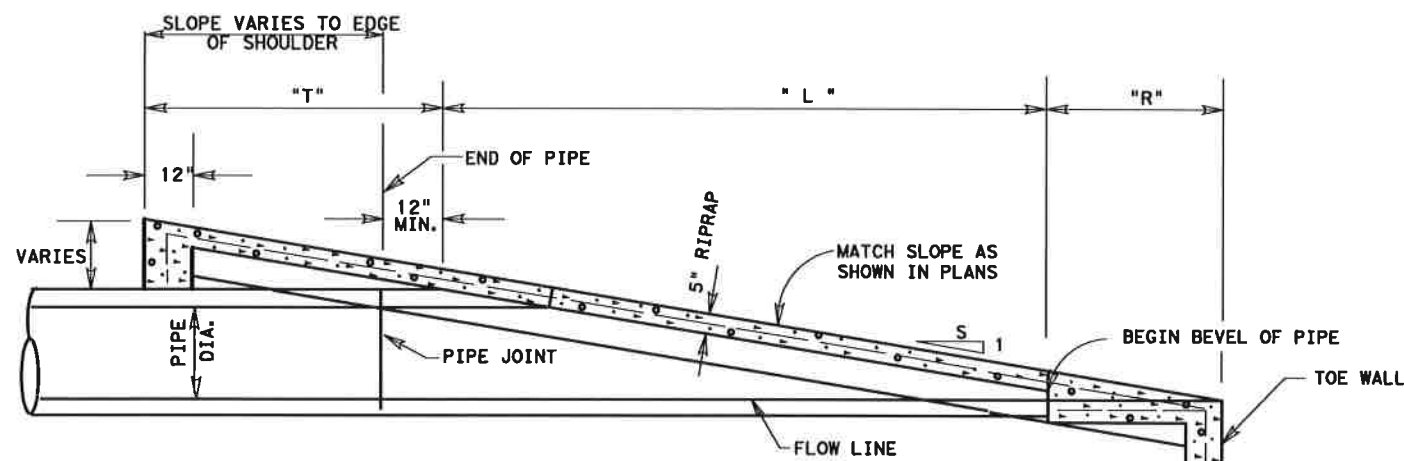

ELEVATION SAFETY END TREATMENT

SAFETY END TREATMENT PIPE LENGTHS

PIPE DIA. (IN.)	"L"			
	3:1	4:1	5:1	6:1
12	2'-0"	2'-8"	3'-4"	4'-0"
15	2'-9"	3'-8"	4'-7"	5'-6"
18	3'-6"	4'-8"	5'-10"	7'-0"
24	5'-1 1/2"	6'-10"	8'-8 1/2"	10'-3"
30	6'-9"	9'-0"	11'-3"	13'-6"
36	8'-6"	11'-4"	14'-2"	17'-0"
42	10'-1 1/2"	13'-6"	16'-10 1/2"	20'-3"
48	11'-9"	15'-8"	19'-7"	23'-6"


RIPRAP TOE LENGTHS

SLOPE	"R"		"T"	
	"R"	"T"	"R"	"T"
3:1	2'-9"	1'-9"	2'-9"	1'-9"
4:1	3'-8"	2'-4"	3'-8"	2'-4"
5:1	4'-7"	2'-11"	4'-7"	2'-11"
6:1	5'-6"	3'-6"	5'-6"	3'-6"

ESTIMATED RIPRAP VOLUME (CY)

PIPE DIA. (IN.)	ESTIMATED RIPRAP VOLUME (CY)			
	3:1	4:1	5:1	6:1
12	.9	1.1	1.3	1.6
15	1.0	1.2	1.5	1.8
18	1.1	1.4	1.6	1.9
24	1.3	1.6	2.0	2.3
30	1.5	1.9	2.3	2.7
36	1.7	2.2	2.7	3.2
42	2.0	2.5	3.1	3.6
48	2.2	2.8	3.4	4.1

* FOR CONTRACTORS INFORMATION ONLY (SINGLE PIPE)

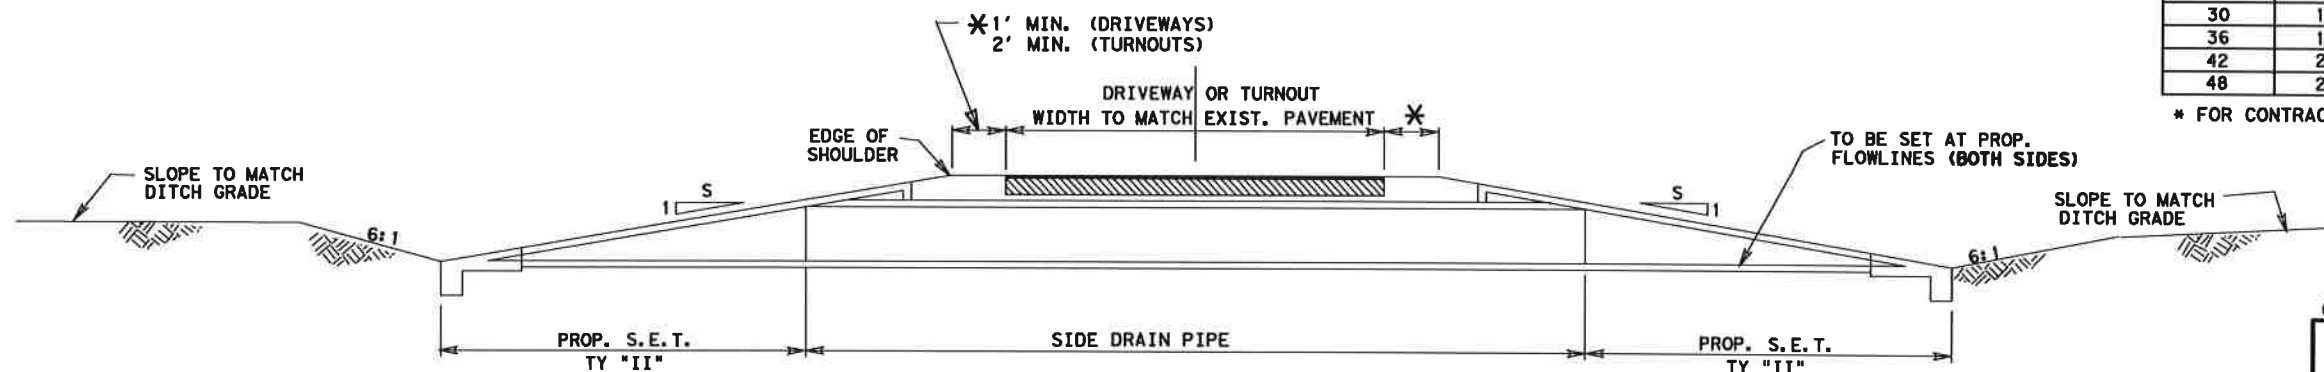

TYPICAL SIDEDRAIN SECTION

NOTE:

ALL EXCAVATION AND BACKFILL REQUIRED AT ALL PIPE SIDE DRAIN CONNECTIONS, ADJUSTMENTS AND/OR EXTENSIONS WILL NOT BE PAID FOR DIRECTLY BUT SHALL BE SUBSIDIARY TO THE BID ITEMS INVOLVED AND IN ACCORDANCE WITH ITEM 400 "STRUCTURAL EXCAVATION".

© TxDOT 2010 PHARR DISTRICT STANDARDS

TEXAS DEPARTMENT OF TRANSPORTATION

SAFETY END TREATMENT DETAILS

REV. 11/10 SET. DGN

FED. RD. DIV. NO.	STATE AID PROJECT NO.	FILE NO.	SHEET NO.
6			1
STATE	STATE DIST. NO.	COUNTY	CONT. SECT. JOB HIGHWAY NO.
TEXAS	21		

DISCLAIMER: The use of this standard is governed by the "Texas Engineering Practice Act". No warranty of any kind is made by TxDOT for any purpose whatsoever. TxDOT assumes no responsibility for the conversion of this standard to other formats or for incorrect results or damages resulting from its use.

BARRICADE AND CONSTRUCTION (BC) STANDARD SHEETS GENERAL NOTES:

1. The Barricade and Construction Standard Sheets (BC sheets) are intended to show typical examples for placement of temporary traffic control devices, construction pavement markings, and typical work zone signs. The information contained in these sheets meet or exceed the requirements shown in the "Texas Manual on Uniform Traffic Control Devices" (TMUTCD).
2. The development and design of the Traffic Control Plan (TCP) is the responsibility of the Engineer.
3. The Contractor may propose changes to the TCP that are signed and sealed by a licensed professional engineer for approval. The Engineer may develop, sign and seal Contractor proposed changes.
4. The Contractor is responsible for installing and maintaining the traffic control devices as shown in the plans. The Contractor may not move or change the approximate location of any device without the approval of the Engineer.
5. Geometric design of lane shifts and detours should, when possible, meet the applicable design criteria contained in manuals such as the American Association of State Highway and Transportation Officials (AASHTO), "A Policy on Geometric Design of Highways and Streets", the TxDOT "Roadway Design Manual" or engineering judgment.
6. When projects abut, the Engineer(s) may omit the END ROAD WORK, TRAFFIC FINES DOUBLE, and other advance warning signs if the signing would be redundant and the work areas appear continuous to the motorists. If the adjacent project is completed first, the Contractor shall erect the necessary warning signs as shown on these sheets, the TCP sheets or as directed by the Engineer. The BEGIN ROAD WORK NEXT X MILES sign shall be revised to show appropriate work zone distance.
7. The Engineer may require duplicate warning signs on the median side of divided highways where median width will permit and traffic volumes justify the signing.
8. All signs shall be constructed in accordance with the details found in the "Standard Highway Sign Designs for Texas," latest edition. Sign details not shown in this manual shall be shown in the plans or the Engineer shall provide a detail to the Contractor before the sign is manufactured.
9. The temporary traffic control devices shown in the illustrations of the BC sheets are examples. As necessary, the Engineer will determine the most appropriate traffic control devices to be used.
10. As shown on BC(2), the OBEY WARNING SIGNS STATE LAW sign and the WORK ZONE TRAFFIC FINES DOUBLE sign with plaque shall be erected in advance of the CSJ limits. However, the TRAFFIC FINES DOUBLE sign will not be required on projects consisting solely of mobile operation work, such as striping or milling edgeline rumble strips. The BEGIN ROAD WORK NEXT X MILES, CONTRACTOR and END ROAD WORK signs shall be erected at or near the CSJ limits.
11. Except for devices required by Note 10, traffic control devices should be in place only while work is actually in progress or a definite need exists.
12. The Engineer has the final decision on the location of all traffic control devices.
13. Inactive equipment and work vehicles, including workers' private vehicles must be parked away from travel lanes. They should be as close to the right-of-way line as possible, or located behind a barrier or guardrail, or as approved by the Engineer.

WORKER SAFETY APPAREL NOTES:

1. Workers on foot who are exposed to traffic or to construction equipment within the right-of-way shall wear high-visibility safety apparel meeting the requirements of ISEA "American National Standard for High-Visibility Apparel" labeled as ANSI 107-2004 standard performance for Class 2 or 3 risk exposure. Class 3 garments should be considered for high traffic volume work areas or night time work.


Only pre-qualified products shall be used. The "Compliant Work Zone Traffic Control Devices List" (CWZTCD) describes pre-qualified products and their sources and may be found on-line at the web address given below or by contacting:

Texas Department of Transportation
 Traffic Operations Division - TE
 Phone (512) 416-3118

THE DOCUMENTS BELOW CAN BE FOUND ON-LINE AT http://www.txdot.gov
COMPLIANT WORK ZONE TRAFFIC CONTROL DEVICES LIST (CWZTCD)
DEPARTMENTAL MATERIAL SPECIFICATIONS (DMS)
MATERIAL PRODUCER LIST (MPL)
ROADWAY DESIGN MANUAL - SEE "MANUALS (ONLINE MANUALS)"
STANDARD HIGHWAY SIGN DESIGNS FOR TEXAS (SHSD)
TEXAS MANUAL ON UNIFORM TRAFFIC CONTROL DEVICES (TMUTCD)
TRAFFIC ENGINEERING STANDARD SHEETS


DATE:
FILE:

SHEET 1 OF 12

 Texas Department of Transportation		Traffic Operations Division Standard	
BARRICADE AND CONSTRUCTION GENERAL NOTES AND REQUIREMENTS			
BC (1) - 13			
FILE: bc-13.dgn		DW: TxDOT	CK: TxDOT
© TxDOT November 2002		CONT	SECT
REVISIONS		JOB	HIGHWAY
4-03 5-10 9-07 7-13	DIST	COUNTY	SHEET NO.


DISCLAIMER: The use of this standard is governed by the "Texas Engineering Practice Act". No warranty of any kind is made by TxDOT for any purpose whatsoever. TxDOT assumes no responsibility for the conversion of this standard to other formats or for incorrect results or damages resulting from its use.

TYPICAL LOCATION OF CROSSROAD SIGNS

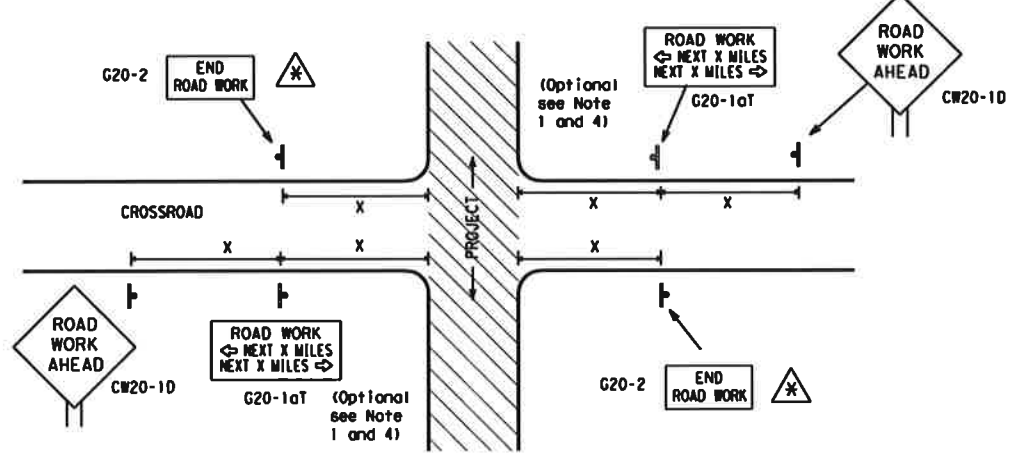

- May be mounted on back of "ROAD WORK AHEAD" (CW20-1D) sign with approval of engineer. (See note 2 below)
- The typical minimum signing on a crossroad approach should be a "ROAD WORK AHEAD" (CW20-1D) sign and a (G20-2) "END ROAD WORK" sign, unless noted otherwise in plans.
 - The Engineer may use the reduced size 36" x 36" ROAD WORK AHEAD (CW20-1D) sign mounted back to back with the reduced size 36" x 18" "END ROAD WORK" (G20-2) sign on low volume crossroads (see Note 4 under "Typical Construction Warning Sign Size and Spacing"). See the "Standard Highway Sign Designs for Texas" manual for sign details. The Engineer may omit the advance warning signs on low volume crossroads. The Engineer will determine whether a road is low volume. This information shall be shown in the plans.
 - Based on existing field conditions, the Engineer/Inspector may require additional signs such as FLAGGER AHEAD, LOOSE GRAVEL, or other appropriate signs. When additional signs are required, these signs will be considered part of the minimum requirements. The Engineer/Inspector will determine the proper location and spacing of any sign not shown on the BC sheets, Traffic Control Plan sheets or the Work Zone Standard Sheets.
 - The "ROAD WORK NEXT X MILES" (G20-1aT) sign shall be required at high volume crossroads to advise motorists of the length of construction in either direction from the intersection. The Engineer will determine whether a roadway is considered high volume.
 - Additional traffic control devices may be shown elsewhere in the plans for higher volume crossroads.
 - When work occurs in the intersection area, appropriate traffic control devices, as shown elsewhere in the plans or as determined by the Engineer/Inspector, shall be in place.

T-INTERSECTION

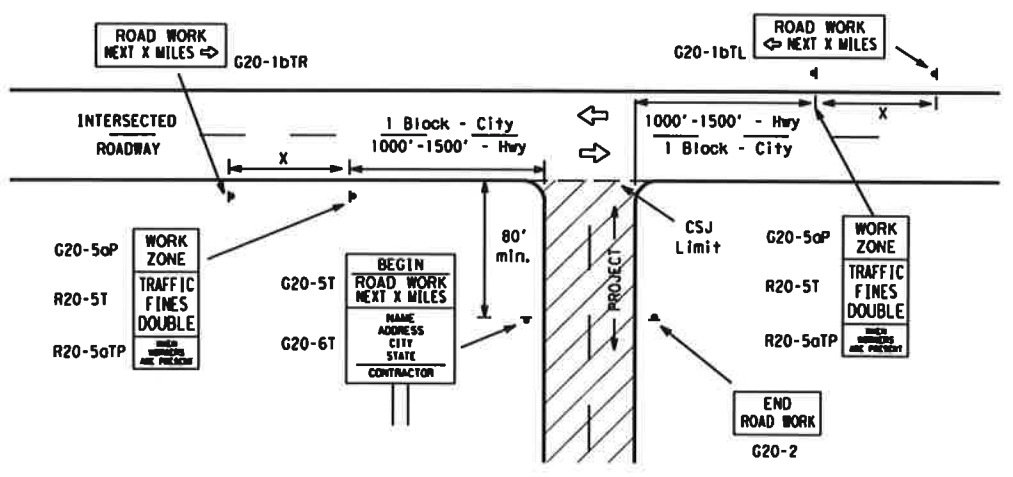

CSJ LIMITS AT T-INTERSECTION

- The Engineer will determine the types and location of any additional traffic control devices, such as a flagger and accompanying signs, or other signs, that should be used when work is being performed at or near an intersection.
- If construction closes the road at a T-intersection the Contractor shall place the "CONTRACTOR NAME" (G20-6T) sign behind the Type 3 Barricades for the road closure (see BC(10) also). The "ROAD WORK NEXT X MILES" left arrow (G20-1bTL) and "ROAD WORK NEXT X MILES" right arrow (G20-1bTR) signs shall be replaced by the detour signing called for in the plans.

TYPICAL CONSTRUCTION WARNING SIGN SIZE AND SPACING^{15,6}

Sign Number or Series	SIZE		SPACING	
	Conventional Road	Expressway/Freeway	Posted Speed MPH	Sign Spacing "X" Feet (Apprx.)
CW20 ⁴ CW21 CW22 CW23 CW25	48" x 48"	48" x 48"	30 35 40 45	120 160 240 320
CW1, CW2, CW7, CW8, CW9, CW11, CW14	36" x 36"	48" x 48"	50 55 60	400 500 ² 600 ²
CW3, CW4, CW5, CW6, CW8-3, CW10, CW12	48" x 48"	48" x 48"	65 70 75 80	700 ² 800 ² 900 ² 1000 ²
			*	* ³


* For typical sign spacings on divided highways, expressways and freeways, see Part 6 of the "Texas Manual on Uniform Traffic Control Devices" (TMUTCD) typical application diagrams or TCP Standard Sheets.

⁴ Minimum distance from work area to first Advance Warning sign nearest the work area and/or distance between each additional sign.

GENERAL NOTES


- Special or larger size signs may be used as necessary.
- Distance between signs should be increased as required to have 1500 feet advance warning.
- Distance between signs should be increased as required to have 1/2 mile or more advance warning.
- 36" x 36" "ROAD WORK AHEAD" (CW20-1D) signs may be used on low volume crossroads at the discretion of the Engineer. See Note 2 under "Typical Location of Crossroad Signs".
- Only diamond shaped warning sign sizes are indicated.
- See sign size listing in "TMUTCD", Sign Appendix or the "Standard Highway Sign Designs for Texas" manual for complete list of available sign design sizes.

WORK AREAS IN MULTIPLE LOCATIONS WITHIN CSJ LIMITS

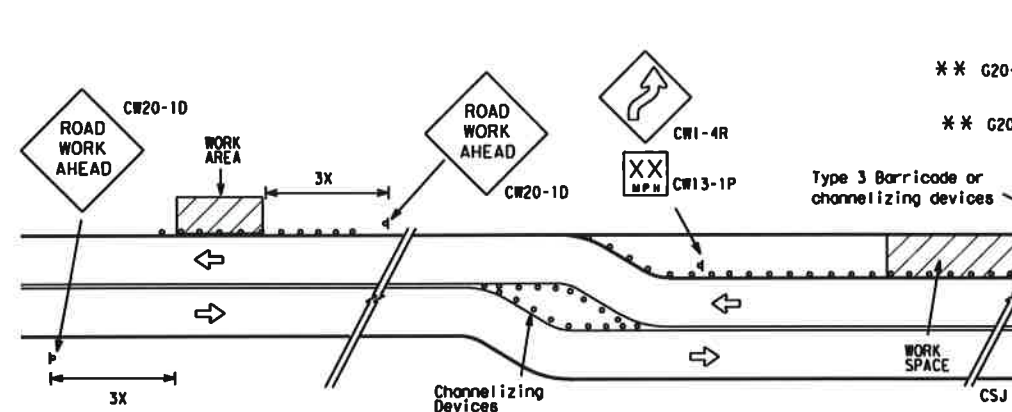


When extended distances occur between minimal work spaces, the Engineer/Inspector should ensure additional "ROAD WORK AHEAD" (CW20-1D) signs are placed in advance of these work areas to remind drivers they are still within the project limits. See the applicable TCP sheets for exact location and spacing of signs and channelizing devices.

SAMPLE LAYOUT OF SIGNING FOR WORK BEGINNING AT THE CSJ LIMITS

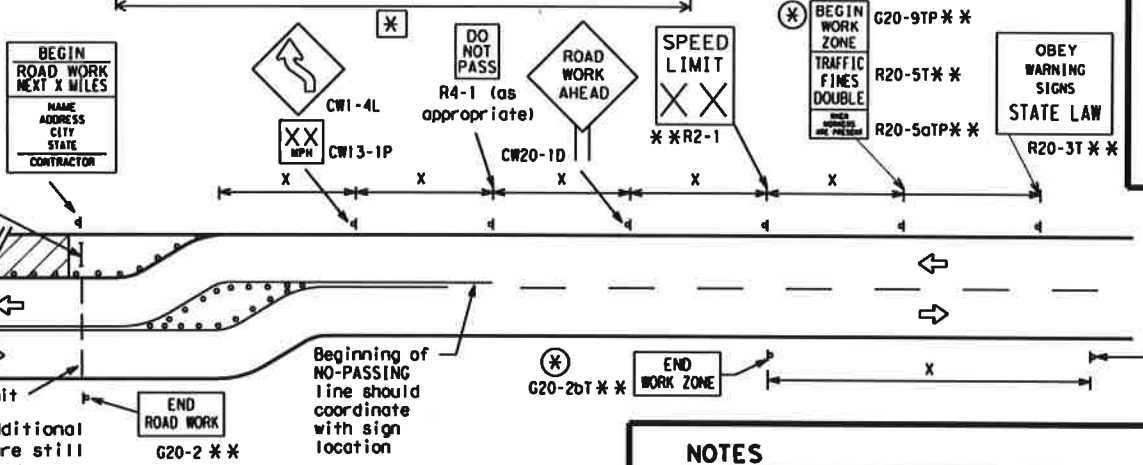

SAMPLE LAYOUT OF SIGNING FOR WORK BEGINNING DOWNSTREAM OF THE CSJ LIMITS

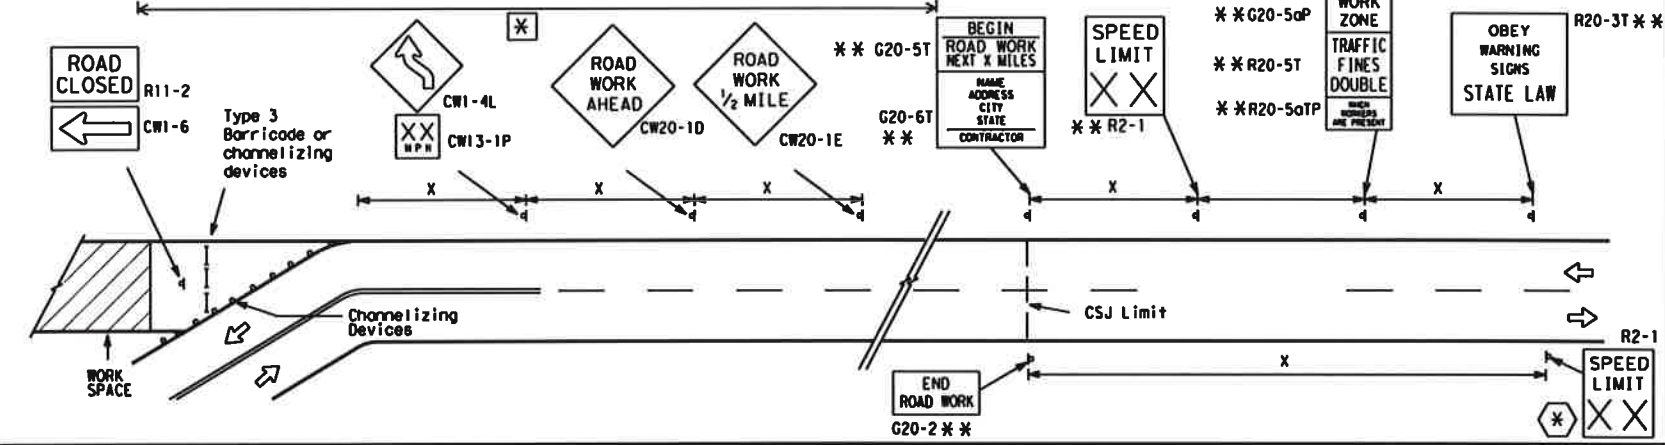

NOTES

- The Contractor shall determine the appropriate distance to be placed on the G20-1 series signs and "BEGIN ROAD WORK NEXT X MILES" (G20-5T) sign for each specific project. This distance shall replace the "X" and shall be rounded to the nearest whole mile with the approval of the Engineer. No decimals shall be used.
- (*) The "BEGIN WORK ZONE" (G20-9TP) and "END WORK ZONE" (G20-2bT) shall be used as shown on the sample layout when advance signs are required outside the CSJ Limits. They inform the motorist of entering or leaving a part of the work zone lying outside the CSJ Limits where traffic fines may double if workers are present.
- ** Required CSJ Limit signing. See Note 10 on BC(1). TRAFFIC FINES DOUBLE signs will not be required on projects consisting solely of mobile operations work.
- (*) Area for placement of "ROAD WORK AHEAD" (CW20-1D) sign and other signs or devices as called for on the Traffic Control Plan.
- (*) Contractor will install a regulatory speed limit sign at the end of the work zone.

LEGEND

—	Type 3 Barricade
○ ○ ○	Channelizing Devices
—	Sign
X	See Typical Construction Warning Sign Size and Spacing chart or the TMUTCD for sign spacing requirements.

SHEET 2 OF 12

Texas Department of Transportation Traffic Operations Division Standard

BARRICADE AND CONSTRUCTION PROJECT LIMIT

BC (2) - 13


FILE: bc-13.dgn	DN: TxDOT	CR: TxDOT	DR: TxDOT	CR: TxDOT
© TxDOT November 2002	CONT	SECT	JOB	HIGHWAY
REVISIONS				
9-07				
7-13				
	DIST	COUNTY		SHEET NO.

DATE: FILE:

TYPICAL APPLICATION OF WORK ZONE SPEED LIMIT SIGNS

Work zone speed limits shall be regulatory, established in accordance with the "Procedures for Establishing Speed Zones," and approved by the Texas Transportation Commission, or by City Ordinance when within Incorporated City Limits.

Reduced speeds should only be posted in the vicinity of work activity and not throughout the entire project. Regulatory work zone speed signs (R2-1) shall be removed or covered during periods when they are not needed.

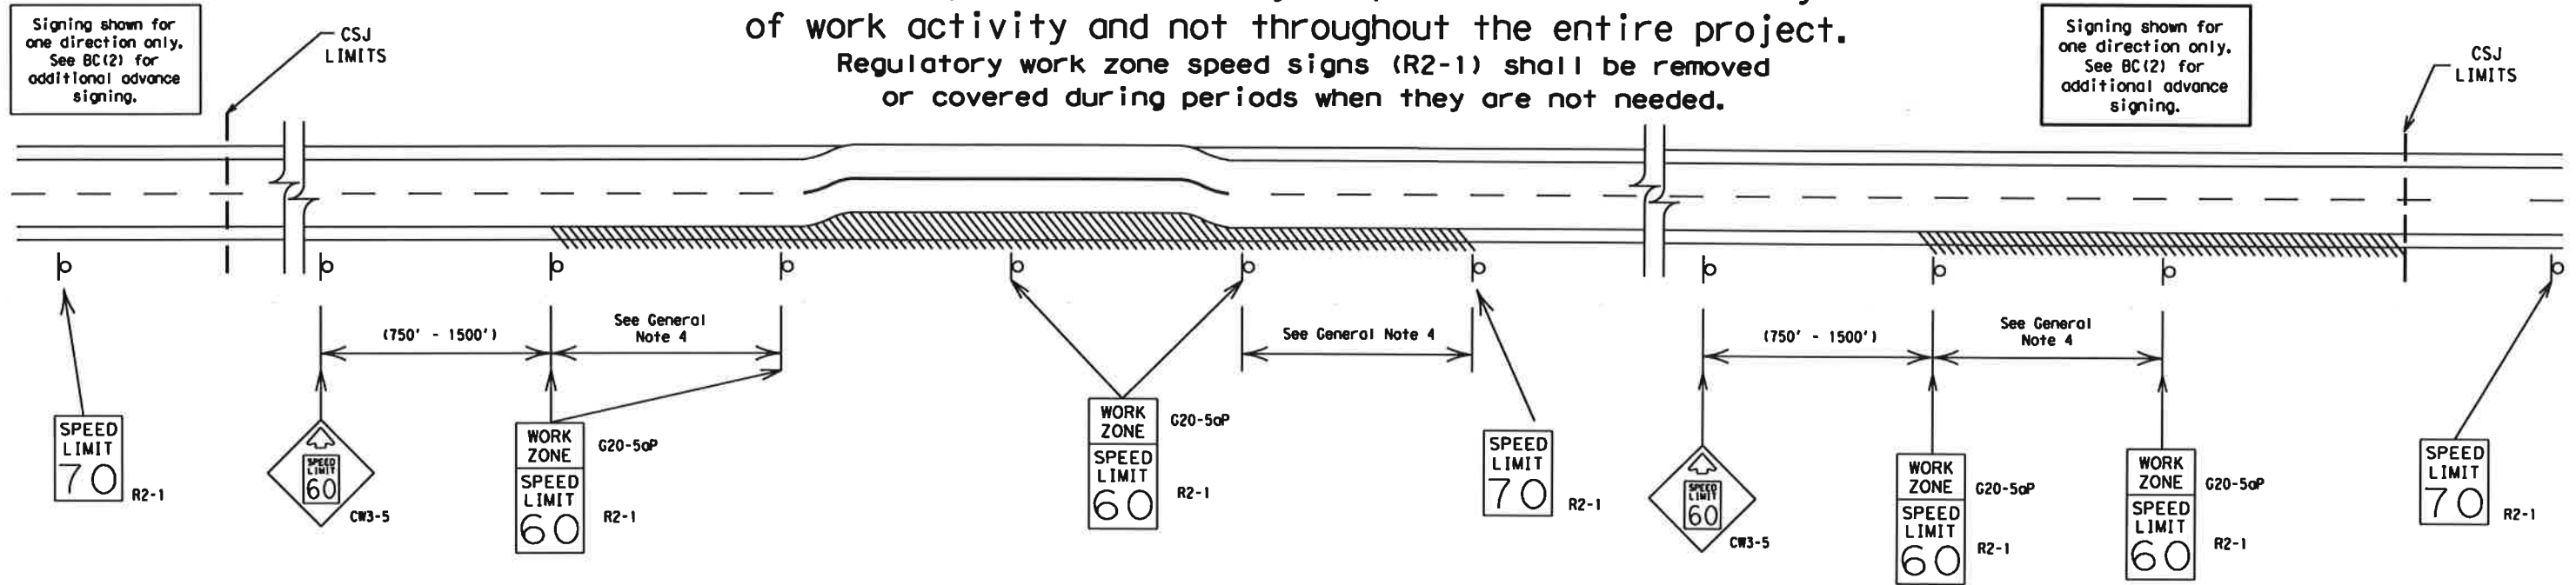

GUIDANCE FOR USE:

LONG/INTERMEDIATE TERM WORK ZONE SPEED LIMITS

This type of work zone speed limit should be included on the design of the traffic control plans when restricted geometrics with a lower design speed are present in the work zone and modification of the geometrics to a higher design speed is not feasible.

Long/Intermediate Term Work Zone Speed Limit signs, when approved as described above, should be posted and visible to the motorist when work activity is present. Work activity may also be defined as a change in the roadway that requires a reduced speed for motorists to safely negotiate the work area, including:

- rough road or damaged pavement surface
- substantial alteration of roadway geometrics (diversions)
- construction detours
- grade
- width
- other conditions readily apparent to the driver

As long as any of these conditions exist, the work zone speed limit signs should remain in place.

SHORT TERM WORK ZONE SPEED LIMITS

This type of work zone speed limit may be included on the design of the traffic control plans when workers or equipment are not behind concrete barrier, when work activity is within 10 feet of the traveled way or actually in the travelled way.

Short Term Work Zone Speed Limit signs should be posted and visible to the motorists only when work activity is present. When work activity is not present, signs shall be removed or covered. (See Removing or Covering on BC(4)).

GENERAL NOTES

- Regulatory work zone speed limits should be used only for sections of construction projects where speed control is of major importance.
- Regulatory work zone speed limit signs shall be placed on supports at a 7 foot minimum mounting height.
- Speed zone signs are illustrated for one direction of travel and are normally posted for each direction of travel.
- Frequency of work zone speed limit signs should be:

40 mph and greater	0.2 to 2 miles
35 mph and less	0.2 to 1 mile
- Regulatory speed limit signs shall have black legend and border on a white reflective background (See "Reflective Sheeting" on BC(4)).
- Fabrication, erection and maintenance of the "ADVANCE SPEED LIMIT" (CW3-5) sign, "WORK ZONE" (G20-5aP) plaque and the "SPEED LIMIT" (R2-1) signs shall not be paid for directly, but shall be considered subsidiary to Item 502.
- Turning signs from view, laying signs over or down will not be allowed, unless as otherwise noted under "REMOVING OR COVERING" on BC(4).
- Techniques that may help reduce traffic speeds include but are not limited to:
 - Law enforcement.
 - Flagger stationed next to sign.
 - Portable changeable message sign (PCMS).
 - Low-power (drone) radar transmitter.
 - Speed monitor trailers or signs.
- Speeds shown on details above are for illustration only. Work Zone Speed Limits should only be posted as approved for each project.
- For more specific guidance concerning the type of work, work zone conditions and factors impacting allowable regulatory construction speed zone reduction see TxDOT form #1204 in the TxDOT e-form system.

DISCLAIMER: The use of this standard is governed by the "Texas Engineering Practice Act". No warranty of any kind is made by TxDOT for any purpose whatsoever. TxDOT assumes no responsibility for the conversion of this standard to other formats or for incorrect results or damages resulting from its use.

DATE:
FILE:

SHEET 3 OF 12




BARRICADE AND CONSTRUCTION WORK ZONE SPEED LIMIT

BC (3) - 13

FILE:	bc-13.dgn	DN:	TxDOT	CR:	TxDOT	DR:	TxDOT	CK:	TxDOT
©TxDOT	November 2002	CONT	SECT	JOB	HIGHWAY				
REVISIONS									
9-07		DIST	COUNTY	SHEET NO.					
7-13									


TYPICAL MINIMUM CLEARANCES FOR LONG TERM AND INTERMEDIATE TERM SIGNS

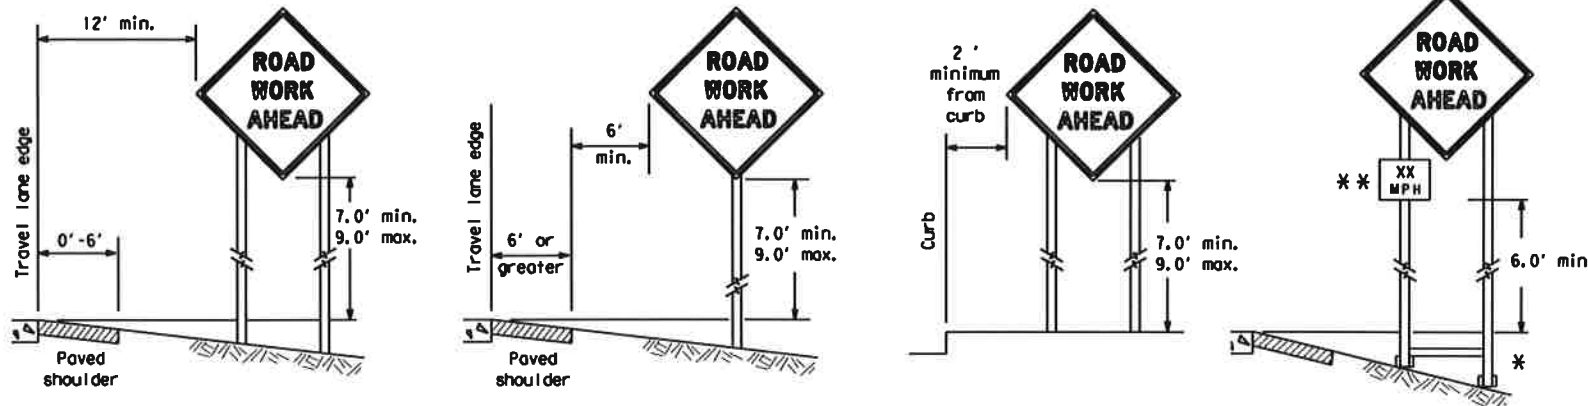

* When placing skid supports on unlevel ground, the leg post lengths must be adjusted so the sign appears straight and plumb. Objects shall NOT be placed under skids as a means of leveling.

** When plaques are placed on dual-leg supports, they should be attached to the upright nearest the travel lane. Supplemental plaques (advisory or distance) should not cover the surface of the parent sign.

ATTACHMENT FOR SIGN SUPPORTS

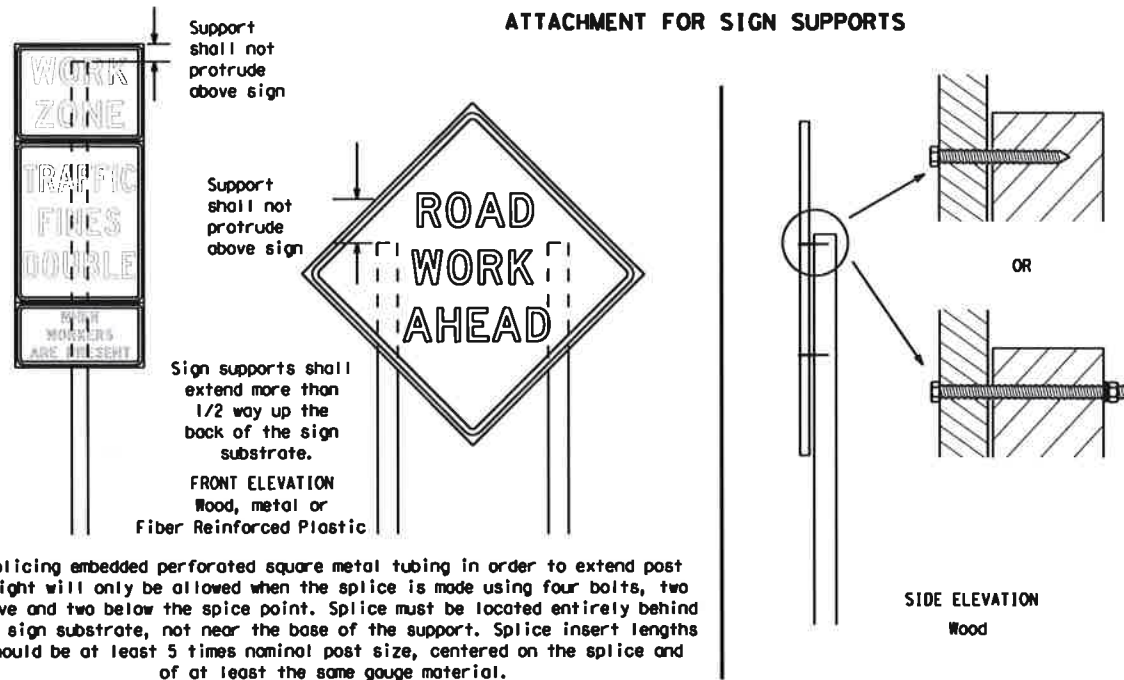


Attachment to wooden supports will be by bolts and nuts or screws. Use TxDOT's or manufacturer's recommended procedures for attaching sign substrates to other types of sign supports

Nails shall NOT be allowed. Each sign shall be attached directly to the sign support. Multiple signs shall not be joined or spliced by any means. Wood supports shall not be extended or repaired by splicing or other means.

Splicing embedded perforated square metal tubing in order to extend post height will only be allowed when the splice is made using four bolts, two above and two below the splice point. Splice must be located entirely behind the sign substrate, not near the base of the support. Splice insert lengths should be at least 5 times nominal post size, centered on the splice and of at least the same gauge material.

STOP/SLOW PADDLES

1. STOP/SLOW paddles are the primary method to control traffic by flaggers. The STOP/SLOW paddle size should be 24" x 24" as detailed below.
2. When used at night, the STOP/SLOW paddle shall be retroreflectORIZED.
3. STOP/SLOW paddles may be attached to a staff with a minimum length of 6' to the bottom of the sign.
4. Any lights incorporated into the STOP or SLOW paddle faces shall only be as specifically described in Section 6E.03 Hand Signaling Devices in the TMUTCD.

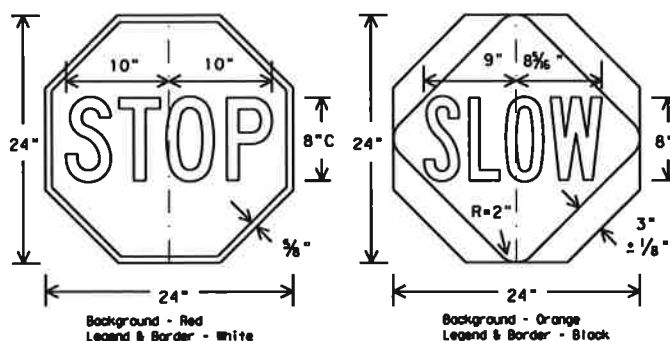

CONTRACTOR REQUIREMENTS FOR MAINTAINING PERMANENT SIGNS WITHIN THE PROJECT LIMITS

1. Permanent signs are used to give notice of traffic laws or regulations, call attention to conditions that are potentially hazardous to traffic operations, show route designations, destinations, directions, distances, services, points of interest, and other geographical, recreational, or cultural information. Drivers proceeding through a work zone need the same, if not better route guidance as normally installed on a roadway without construction.
2. When permanent regulatory or warning signs conflict with work zone conditions, remove or cover the permanent signs until the permanent sign message matches the roadway condition.
3. When existing permanent signs are moved and relocated due to construction purposes, they shall be visible to motorists at all times.
4. If existing signs are to be relocated on their original supports, they shall be installed on crashworthy bases as shown on the SMD Standard sheets. The signs shall meet the required mounting heights shown on the BC Sheets or the SMD Standards. This work should be paid for under the appropriate pay item for relocating existing signs.
5. If permanent signs are to be removed and relocated using temporary supports, the Contractor shall use crashworthy supports as shown on the BC sheets or the CWZTCD. The signs shall meet the required mounting heights shown on the BC Sheets or the SMD Standards during construction. This work should be paid for under the appropriate pay item for relocating existing signs.
6. Any sign or traffic control device that is struck or damaged by the Contractor or his/her construction equipment shall be replaced as soon as possible by the Contractor to ensure proper guidance for the motorists. This will be subsidiary to Item 502.

GENERAL NOTES FOR WORK ZONE SIGNS

1. Contractor shall install and maintain signs in a straight and plumb condition and/or as directed by the Engineer.
 2. Wooden sign posts shall be painted white.
 3. Barricades shall NOT be used as sign supports.
 4. All signs shall be installed in accordance with the plans or as directed by the Engineer. Signs shall be used to regulate, warn, and guide the traveling public safely through the work zone.
 5. The Contractor may furnish either the sign design shown in the plans or in the "Standard Highway Sign Designs for Texas" (SHSD). The Engineer/Inspector may require the Contractor to furnish other work zone signs that are shown in the TMUTCD but may have been omitted from the plans. Any variation in the plans shall be documented by written agreement between the Engineer and the Contractor's Responsible Person. All changes must be documented in writing before being implemented. This can include documenting the changes in the Inspector's TxDOT diary and having both the Inspector and Contractor initial and date the agreed upon changes.
 6. The Contractor shall furnish sign supports listed in the "Compliant Work Zone Traffic Control Device List" (CWZTCD). The Contractor shall install the sign support in accordance with the manufacturer's recommendations. If there is a question regarding installation procedures, the Contractor shall furnish the Engineer a copy of the manufacturer's installation recommendations so the Engineer can verify the correct procedures are being followed.
 7. The Contractor is responsible for installing signs on approved supports and replacing signs with damaged or cracked substrates and/or damaged or marred reflective sheeting as directed by the Engineer/Inspector.
 8. Identification markings may be shown only on the back of the sign substrate. The maximum height of letters and/or company logos used for identification shall be 1 inch.
 9. The Contractor shall replace damaged wood posts. New or damaged wood sign posts shall not be spliced.
- DURATION OF WORK (as defined by the "Texas Manual on Uniform Traffic Control Devices" Part 6)**
- a. Long-term stationary - work that occupies a location more than 3 days.
 - b. Intermediate-term stationary - work that occupies a location more than one daylight period up to 3 days, or nighttime work lasting more than one hour.
 - c. Short-term stationary - daytime work that occupies a location for more than 1 hour in a single daylight period.
 - d. Short, duration - work that occupies a location up to 1 hour.
 - e. Mobile - work that moves continuously or intermittently (stopping for up to approximately 15 minutes.)

SIGN MOUNTING HEIGHT

1. The bottom of Long-term/Intermediate-term signs shall be at least 7 feet, but not more than 9 feet, above the paved surface, except as shown for supplemental plaques mounted below other signs.
2. The bottom of Short-term/Short Duration signs shall be a minimum of 1 foot above the pavement surface but no more than 2 feet above the ground.
3. Long-term/Intermediate-term Signs may be used in lieu of Short-term/Short Duration signing.
4. Short-term/Short Duration signs shall be used only during daylight and shall be removed at the end of the workday or raised to appropriate Long-term/Intermediate-term sign height.
5. Regulatory signs shall be mounted at least 7 feet, but not more than 9 feet, above the paved surface regardless of work duration.

SIZE OF SIGNS

1. The Contractor shall furnish the sign sizes shown on BC (2) unless otherwise shown in the plans or as directed by the Engineer.

SIGN SUBSTRATES

1. The Contractor shall ensure the sign substrate is installed in accordance with the manufacturer's recommendations for the type of sign support that is being used. The CWZTCD lists each substrate that can be used on the different types and models of sign supports.
2. "Mesh" type materials are NOT an approved sign substrate, regardless of the tightness of the weave.
3. All wooden individual sign panels fabricated from 2 or more pieces shall have one or more plywood cleat, 1/2" thick by 6" wide, fastened to the back of the sign and extending fully across the sign. The cleat shall be attached to the back of the sign using wood screws that do not penetrate the face of the sign panel. The screws shall be placed on both sides of the splice and spaced at 6" centers. The Engineer may approve other methods of splicing the sign face.

REFLECTIVE SHEETING

1. All signs shall be retroreflective and constructed of sheeting meeting the color and retro-reflectivity requirements of DMS-8300 for rigid signs or DMS-8310 for roll-up signs. The web address for DMS specifications is shown on BC(1).
2. White sheeting, meeting the requirements of DMS-8300 Type A, shall be used for signs with a white background.
3. Orange sheeting, meeting the requirements of DMS-8300 Type B_{FL} or Type C_{FL}, shall be used for rigid signs with orange backgrounds.

SIGN LETTERS

1. All sign letters and numbers shall be clear, and open rounded type uppercase alphabet letters as approved by the Federal Highway Administration (FHWA) and as published in the "Standard Highway Sign Design for Texas" manual. Signs, letters and numbers shall be of first class workmanship in accordance with Department Standards and Specifications.

REMOVING OR COVERING

1. When sign messages may be confusing or do not apply, the signs shall be removed or completely covered.
2. Long-term stationary or intermediate stationary signs installed on square metal tubing may be turned away from traffic 90 degrees when the sign message is not applicable. This technique may not be used for signs installed in the median of divided highways or near any intersections where the sign may be seen from approaching traffic.
3. Signs installed on wooden skids shall not be turned at 90 degree angles to the roadway. These signs should be removed or completely covered when not required.
4. When signs are covered, the material used shall be opaque, such as heavy mil black plastic, or other materials which will cover the entire sign face and maintain their opaque properties under automobile headlights at night, without damaging the sign sheeting.
5. Burlap shall NOT be used to cover signs.
6. Duct tape or other adhesive material shall NOT be affixed to a sign face.
7. Signs and anchor stubs shall be removed and holes backfilled upon completion of work.

SIGN SUPPORT WEIGHTS

1. Where sign supports require the use of weights to keep from turning over, the use of sandbags with dry, cohesionless sand should be used.
2. The sandbags will be tied shut to keep the sand from spilling and to maintain a constant weight.
3. Rock, concrete, iron, steel or other solid objects shall not be permitted for use as sign support weights.
4. Sandbags should weigh a minimum of 35 lbs and a maximum of 50 lbs.
5. Sandbags shall be made of a durable material that tears upon vehicular impact. Rubber (such as tire inner tubes) shall NOT be used.
6. Rubber ballasts designed for channelizing devices should not be used for ballast on portable sign supports. Sign supports designed and manufactured with rubber bases may be used when shown on the CWZTCD list.
7. Sandbags shall only be placed along or laid over the base supports of the traffic control device and shall not be suspended above ground level or hung with rope, wire, chains or other fasteners. Sandbags shall be placed along the length of the skids to weigh down the sign support.
8. Sandbags shall NOT be placed under the skid and shall not be used to level sign supports placed on slopes.

FLAGS ON SIGNS

1. Flags may be used to draw attention to warning signs. When used the flag shall be 16 inches square or larger and shall be orange or fluorescent red-orange in color. Flags shall not be allowed to cover any portion of the sign face.



Texas Department of Transportation
Traffic Operations Division Standard

BARRICADE AND CONSTRUCTION TEMPORARY SIGN NOTES



BC (4) - 13

FILE: bc-13.dgn	DN: TxDOT	CR: TxDOT	DW: TxDOT	CK: TxDOT
©TxDOT November 2002	CONT	SECT	JOB	HIGHWAY
REVISIONS				
9-07				
7-13				
	DIST	COUNTY		SHEET NO.


DISCLAIMER: The use of this standard is governed by the "Texas Engineering Practice Act". No warranty of any kind is made by TxDOT for any purpose whatsoever. TxDOT assumes no responsibility for the conversion of this standard to other formats or for incorrect results or damages resulting from its use.

DATE: FILE:



DISCLAIMER: The use of this standard is governed by the "Texas Engineering Practice Act". No warranty of any kind is made by TxDOT for any purpose whatsoever. TxDOT assumes no responsibility for the conversion of this standard to other formats or for incorrect results or damages resulting from its use.

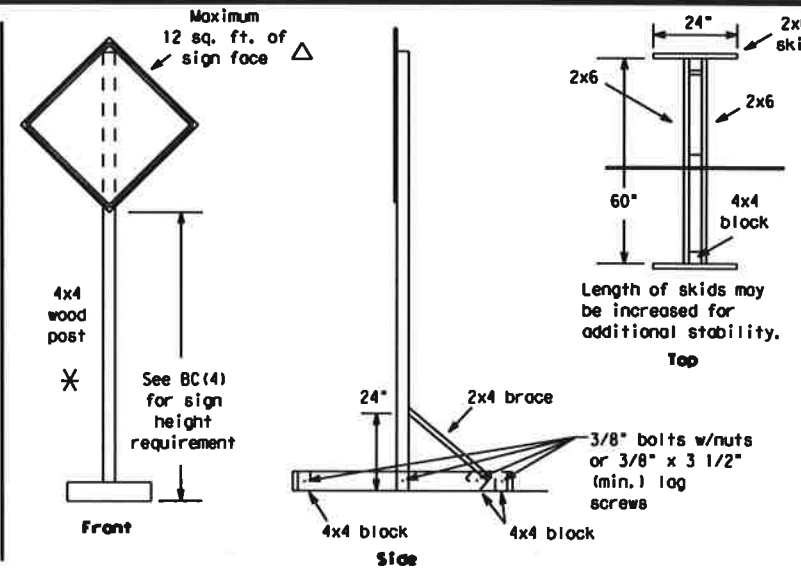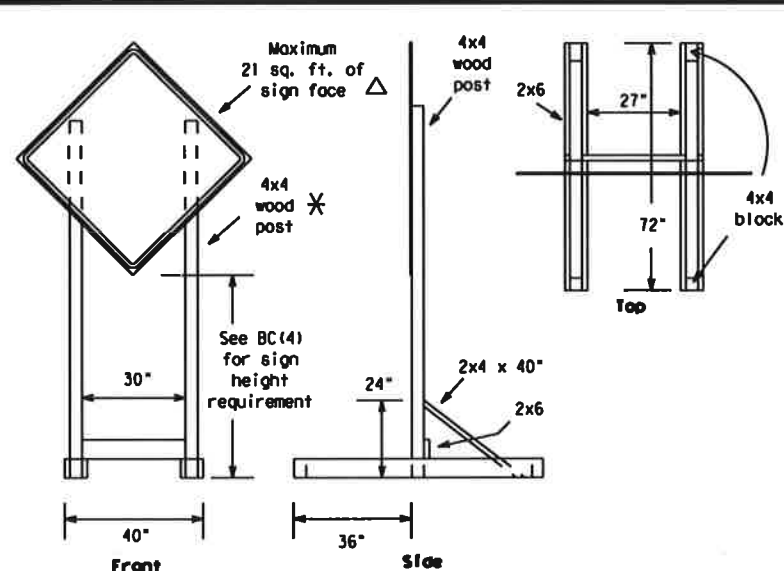


SKID MOUNTED WOOD SIGN SUPPORTS
LONG/INTERMEDIATE TERM STATIONARY - PORTABLE SKID MOUNTED SIGN SUPPORTS □

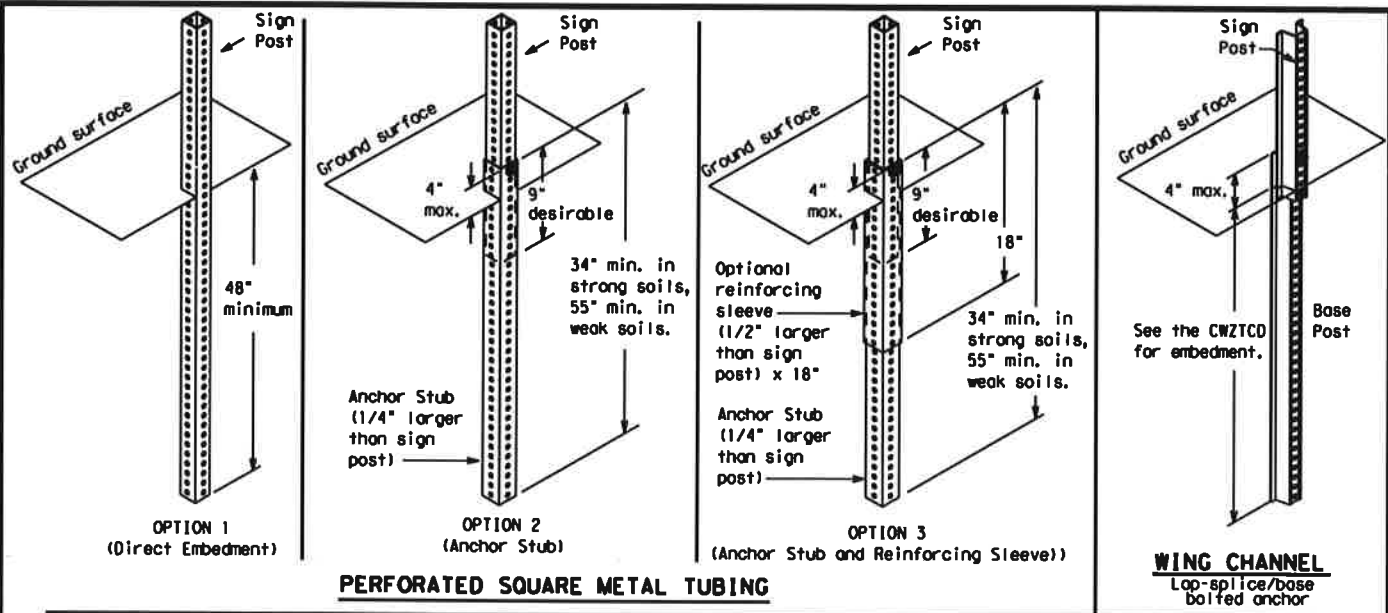

GROUND MOUNTED SIGN SUPPORTS
Refer to the CWZTCO and the manufacturer's installation procedure for each type sign support. The maximum sign square footage shall adhere to the manufacturer's recommendation. Two post installations can be used for larger signs.

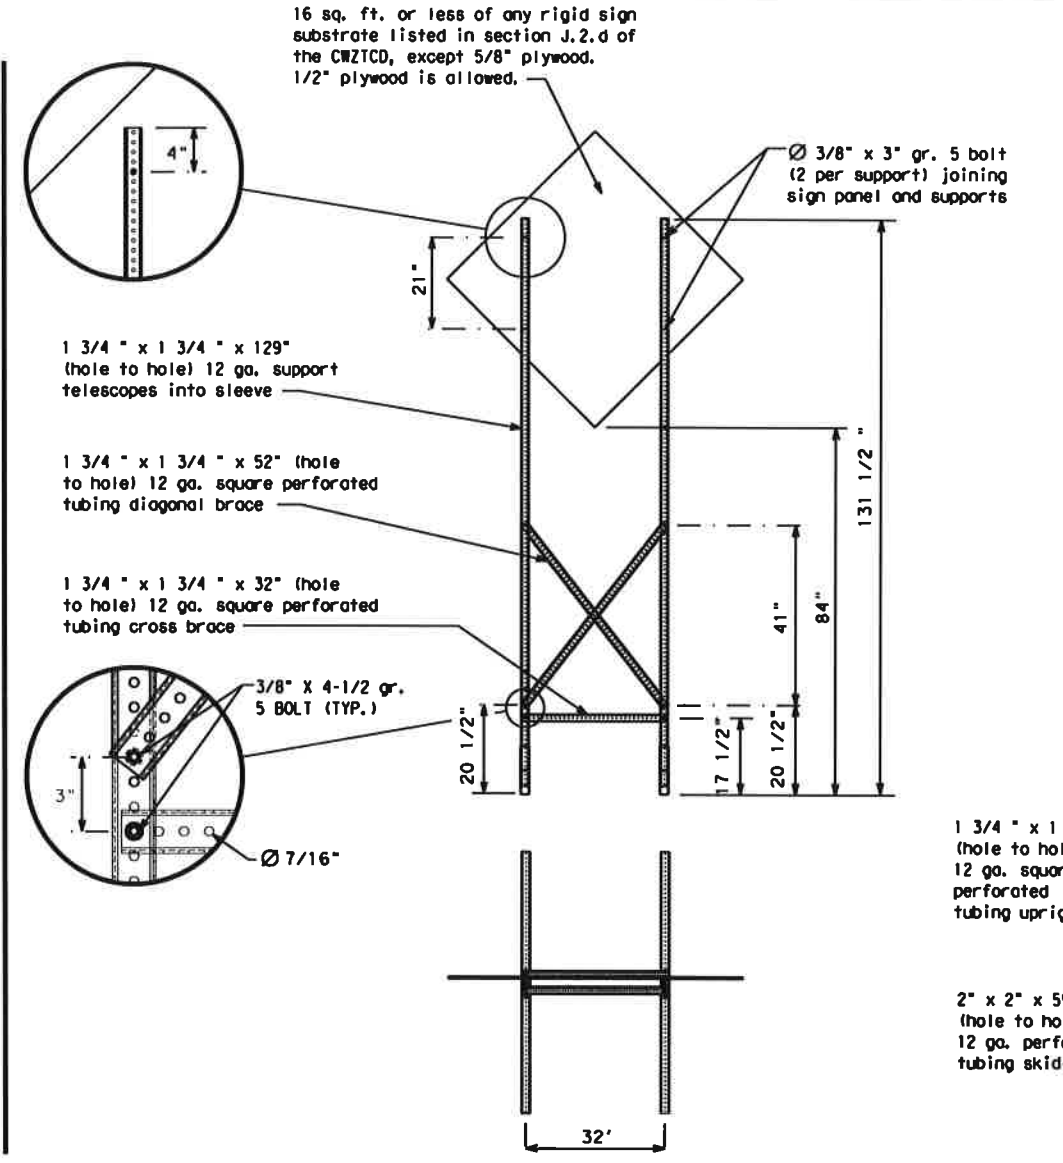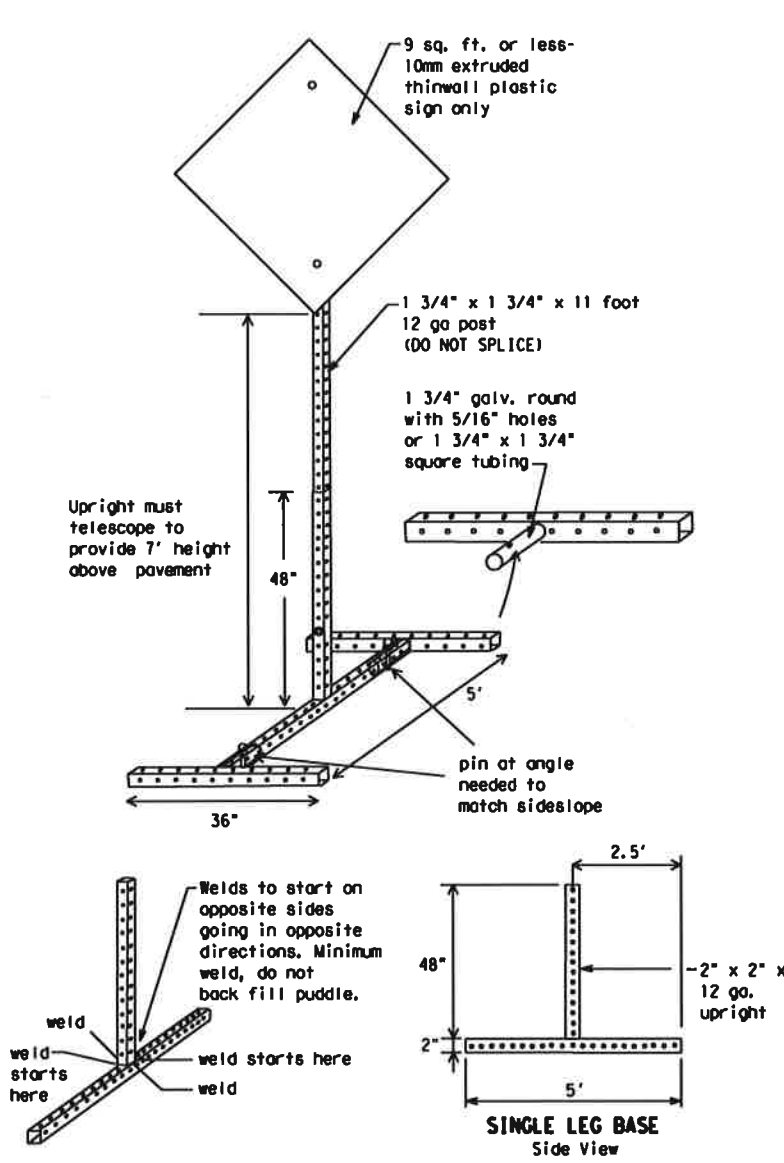

SKID MOUNTED PERFORATED SQUARE STEEL TUBING SIGN SUPPORTS

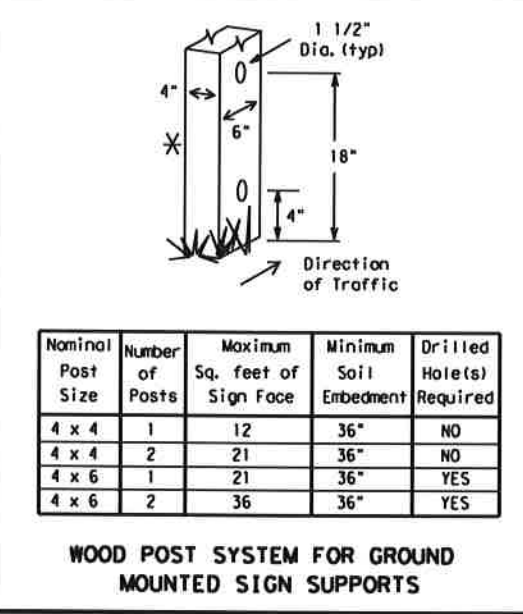

Nominal Post Size	Number of Posts	Maximum Sq. feet of Sign Face	Minimum Soil Embedment	Drilled Holes(s) Required
4 x 4	1	12	36"	NO
4 x 4	2	21	36"	NO
4 x 6	1	21	36"	YES
4 x 6	2	36	36"	YES

WOOD POST SYSTEM FOR GROUND MOUNTED SIGN SUPPORTS

WEDGE ANCHORS
Both steel and plastic Wedge Anchor Systems as shown on the SMD Standard Sheets may be used as temporary sign supports for signs up to 10 square feet of sign face. They may be set in concrete or in sturdy soils if approved by the Engineer. (See web address for "Traffic Engineering Standard Sheets" on BC(1)).

OTHER DESIGNS
MORE DETAILS OF APPROVED LONG/INTERMEDIATE AND SHORT TERM SUPPORTS CAN BE FOUND ON THE CWZTCO LIST. SEE BC(1) FOR WEBSITE LOCATION.

GENERAL NOTES

- Noils may be used in the assembly of wooden sign supports, but 3/8" bolts with nuts or 3/8" x 3 1/2" lag screws must be used on every joint for final connection.
- No more than 2 sign posts shall be placed within a 7 ft. circle, except for specific materials noted on the CWZTCO List.
- When project is completed, all sign supports and foundations shall be removed from the project site. This will be considered subsidiary to Item 502.

□ See BC(4) for definition of "Work Duration."
✱ Wood sign posts MUST be one piece. Splicing will NOT be allowed. Posts shall be painted white.
△ See the CWZTCO for the type of sign substrate that can be used for each approved sign support.

SHEET 5 OF 12



BARRICADE AND CONSTRUCTION TYPICAL SIGN SUPPORT

BC(5) - 13

FILE: bc-13.dgn	DN: TxDOT	CK: TxDOT	DR: TxDOT	CR: TxDOT
© TxDOT November 2002	CONT	SECT	JOB	HIGHWAY
REVISIONS				
9-07				
7-13				
	DIST	COUNTY	SHEET NO.	

DATE: FILE:

WHEN NOT IN USE, REMOVE THE PCMS FROM THE RIGHT-OF-WAY OR PLACE THE PCMS BEHIND BARRIER OR GUARDRAIL WITH SIGN PANEL TURNED PARALLEL TO TRAFFIC

RECOMMENDED PHASES AND FORMATS FOR PCMS MESSAGES DURING ROADWORK ACTIVITIES

(The Engineer may approve other messages not specifically covered here.)

PORTABLE CHANGEABLE MESSAGE SIGNS

- The Engineer/Inspector shall approve all messages used on portable changeable message signs (PCMS).
- Messages on PCMS should contain no more than 8 words (about four to eight characters per word), not including simple words such as "TO," "FOR," "AT," etc.
- Messages should consist of a single phase, or two phases that alternate. Three-phase messages are not allowed. Each phase of the message should convey a single thought, and must be understood by itself.
- Use the word "EXIT" to refer to an exit ramp on a freeway; i.e., "EXIT CLOSED." Do not use the term "RAMP."
- Always use the route or interstate designation (IH, US, SH, FM) along with the number when referring to a roadway.
- When in use the bottom of a stationary PCMS message panel should be a minimum 7 feet above the roadway, where possible.
- The message term "WEEKEND" should be used only if the work is to start on Saturday morning and end by Sunday evening at midnight. Actual days and hours of work should be displayed on the PCMS if work is to begin on Friday evening and/or continue into Monday morning.
- The Engineer/Inspector may select one of two options which are available for displaying a two-phase message on a PCMS. Each phase may be displayed for either four seconds each or for three seconds each.
- Do not "flash" messages or words included in a message. The message should be steady burn or continuous while displayed.
- Do not present redundant information on a two-phase message; i.e., keeping two lines of the message the same and changing the third line.
- Do not use the word "Danger" in message.
- Do not display the message "LANES SHIFT LEFT" or "LANES SHIFT RIGHT" on a PCMS. Drivers do not understand the message.
- Do not display messages that scroll horizontally or vertically across the face of the sign.
- The following table lists abbreviated words and two-word phrases that are acceptable for use on a PCMS. Both words in a phrase must be displayed together. Words or phrases not on this list should not be abbreviated, unless shown in the TMUTCD.
- PCMS character height should be at least 18 inches for trailer mounted units. They should be visible from at least 1/2 (.5) mile and the text should be legible from at least 600 feet at night and 800 feet in daylight. Truck mounted units must have a character height of 10 inches and must be legible from at least 400 feet.
- Each line of text should be centered on the message board rather than left or right justified.
- If disabled, the PCMS should default to an illegible display that will not alarm motorists and will only be used to alert workers that the PCMS has malfunctioned. A pattern such as a series of horizontal solid bars is appropriate.

Phase 1: Condition Lists

Road/Lane/Ramp Closure List

FREEWAY CLOSED X MILE
ROAD CLOSED AT SH XXX
ROAD CLSD AT FM XXXX
RIGHT X LANES CLOSED
CENTER LANE CLOSED
NIGHT LANE CLOSURES
VARIOUS LANES CLOSED
EXIT CLOSED
MALL DRIVEWAY CLOSED
XXXXXXXXX BLVD CLOSED

Other Condition List

FRONTAGE ROAD CLOSED
SHOULDER CLOSED XXX FT
RIGHT LN CLOSED XXX FT
RIGHT X LANES OPEN
DAYTIME LANE CLOSURES
I-XX SOUTH EXIT CLOSED
EXIT XXX CLOSED X MILE
RIGHT LN TO BE CLOSED
X LANES CLOSED TUE - FRI
ROADWORK XXX FT
FLAGGER XXXX FT
RIGHT LN NARROWS XXXX FT
MERGING TRAFFIC XXXX FT
LOOSE GRAVEL XXXX FT
DETOUR X MILE
ROADWORK PAST SH XXXX
BUMP XXXX FT
TRAFFIC SIGNAL XXXX FT
ROAD REPAIRS XXXX FT
LANE NARROWS XXXX FT
TWO-WAY TRAFFIC XX MILE
CONST TRAFFIC XXX FT
UNEVEN LANES XXXX FT
ROUGH ROAD XXXX FT
ROADWORK NEXT FRI-SUN
US XXX EXIT X MILES
LANES SHIFT *

* LANES SHIFT in Phase 1 must be used with STAY IN LANE in Phase 2.

Phase 2: Possible Component Lists

Action to Take/Effect on Travel List

MERGE RIGHT
DETOUR NEXT X EXITS
USE EXIT XXX
STAY ON US XXX SOUTH
TRUCKS USE US XXX N
WATCH FOR TRUCKS
EXPECT DELAYS
REDUCE SPEED XXX FT
USE OTHER ROUTES
STAY IN LANE *

Form X Lines Right

FORM X LINES RIGHT
USE XXXXX RD EXIT
USE EXIT I-XX NORTH
USE I-XX E TO I-XX N
WATCH FOR TRUCKS
EXPECT DELAYS
PREPARE TO STOP
END SHOULDER USE
WATCH FOR WORKERS

Location List

AT FM XXXX
BEFORE RAILROAD CROSSING
NEXT X MILES
PAST US XXX EXIT
XXXXXXXXX TO XXXXXXXX
US XXX TO FM XXXX

Warning List

SPEED LIMIT XX MPH
MAXIMUM SPEED XX MPH
MINIMUM SPEED XX MPH
ADVISORY SPEED XX MPH
RIGHT LANE EXIT
USE CAUTION
DRIVE SAFELY
DRIVE WITH CARE

** Advance Notice List

TUE-FRI XX AM-X PM
APR XX-XX X PM-X AM
BEGINS MONDAY
BEGINS MAY XX
MAY X-X XX PM - XX AM
NEXT FRI-SUN
XX AM TO XX PM
NEXT TUE AUG XX
TONIGHT XX PM-XX AM

** See Application Guidelines Note 6.

APPLICATION GUIDELINES

- Only 1 or 2 phases are to be used on a PCMS.
- The 1st phase (or both) should be selected from the "Road/Lane/Ramp Closure List" and the "Other Condition List".
- A 2nd phase can be selected from the "Action to Take/Effect on Travel, Location, General Warning, or Advance Notice Phase Lists".
- A Location Phase is necessary only if a distance or location is not included in the first phase selected.
- If two PCMS are used in sequence, they must be separated by a minimum of 1000 ft. Each PCMS shall be limited to two phases, and should be understandable by themselves.
- For advance notice, when the current date is within seven days of the actual work date, calendar days should be replaced with days of the week. Advance notification should typically be for no more than one week prior to the work.

WORDING ALTERNATIVES

- The words RIGHT, LEFT and ALL can be interchanged as appropriate.
- Roadway designations IH, US, SH, FM and LP can be interchanged as appropriate.
- EAST, WEST, NORTH and SOUTH (or abbreviations E, W, N and S) can be interchanged as appropriate.
- Highway names and numbers replaced as appropriate.
- ROAD, HIGHWAY and FREEWAY can be interchanged as needed.
- AHEAD may be used instead of distances if necessary.
- FT and MI, MILE and MILES interchanged as appropriate.
- AT, BEFORE and PAST interchanged as needed.
- Distances or AHEAD can be eliminated from the message if a location phase is used.

PCMS SIGNS WITHIN THE R.O.W. SHALL BE BEHIND GUARDRAIL OR CONCRETE BARRIER OR SHALL HAVE A MINIMUM OF FOUR (4) PLASTIC DRUMS PLACED PERPENDICULAR TO TRAFFIC ON THE UPSTREAM SIDE OF THE PCMS, WHEN EXPOSED TO ONE DIRECTION OF TRAFFIC. WHEN EXPOSED TO TWO WAY TRAFFIC, THE FOUR DRUMS SHOULD BE PLACED WITH ONE DRUM AT EACH OF THE FOUR CORNERS OF THE UNIT.

FULL MATRIX PCMS SIGNS

- When Full Matrix PCMS signs are used, the character height and legibility/visibility requirements shall be maintained as listed in Note 15 under "PORTABLE CHANGEABLE MESSAGE SIGNS" above.
- When symbol signs, such as the "Flagger Symbol" (CW20-7) are represented graphically on the Full Matrix PCMS sign and, with the approval of the Engineer, it shall maintain the legibility/visibility requirement listed above.
- When symbol signs are represented graphically on the Full Matrix PCMS, they shall only supplement the use of the static sign represented, and shall not substitute for, or replace that sign.
- A full matrix PCMS may be used to simulate a flashing arrow board provided it meets the visibility, flash rate and dimming requirements on BC(7), for the same size arrow.

DISCLAIMER: The use of this standard is governed by the "Texas Engineering Practice Act". No warranty of any kind is made by TxDOT for any purpose whatsoever. TxDOT assumes no responsibility for the conversion of this standard to other formats or for incorrect results or damages resulting from its use.

WORD OR PHRASE	ABBREVIATION	WORD OR PHRASE	ABBREVIATION
Access Road	ACCS RD	Major	MAJ
Alternate	ALT	Miles	MI
Avenue	AVE	Miles Per Hour	MPH
Best Route	BEST RTE	Minor	MNR
Boulevard	BLVD	Monday	MON
Bridge	BRDG	Normal	NORM
Canal	CANT	North	N
Center	CTR	Northbound	(route) N
Construction Ahead	CONST AHD	Parking	PKING
CROSSING	XING	Road	RD
Detour Route	DETOUR RTE	Right Lane	RT LN
Do Not	DONT	Saturday	SAT
East	E	Service Road	SERV RD
Eastbound	(route) E	Shoulder	SHLDR
Emergency	EMER	Slippery	SLIP
Emergency Vehicle	EMER VEH	South	S
Entrance, Enter	ENT	Southbound	(route) S
Express Lane	EXP LN	Speed	SPD
Expressway	EXPWY	Street	ST
XXXX Feet	XXXX FT	Sunday	SUN
Fog Ahead	FOG AHD	Telephone	PHONE
Freeway	FRWY, FWY	Temporary	TEMP
Freeway Blocked	FWY BLKD	Thursday	THURS
Friday	FRI	To Downtown	TO DWNTN
Hazardous Driving	HAZ DRIVING	Traffic	TRAF
Hazardous Material	HAZMAT	Travelers	TRVLRS
High-Occupancy	HOV	Tuesday	TUES
Vehicle Highway	HWY	Time Minutes	TIME MIN
Hour(s)	HR, HRS	Upper Level	UPR LEVEL
Information	INFO	Vehicles (s)	VEH, VEHS
It Is	ITS	Warning	WARN
Junction	JCT	Wednesday	WED
Left	LFT	Weight Limit	WT LIMIT
Left Lane	LFT LN	West	W
Lane Closed	LN CLOSED	Westbound	(route) W
Lower Level	LWR LEVEL	Wet Pavement	WET PVMT
Maintenance	MAINT	Will Not	WONT

Roadway designation = IH-number, US-number, SH-number, FM-number

SHEET 6 OF 12



Traffic Operations Division Standard

BARRICADE AND CONSTRUCTION PORTABLE CHANGEABLE MESSAGE SIGN (PCMS)


BC(6) - 13

FILE: bc-13.dgn	DR: TxDOT	CR: TxDOT	DR: TxDOT	CR: TxDOT
© TxDOT November 2002	CONT	SECT	JOB	HIGHWAY
REVISIONS				
9-07			COUNTY	SHEET NO.
7-13				

DATE: FILE:


DISCLAIMER: The use of this standard is governed by the "Texas Engineering Practice Act". No warranty of any kind is made by TxDOT for any purpose whatsoever. TxDOT assumes no responsibility for the conversion of this standard to other formats or for incorrect results or damages resulting from its use.

- Barrier Reflectors shall be pre-qualified, and conform to the color and reflectivity requirements of DMS-8600. A list of prequalified Barrier Reflectors can be found at the Material Producer List web address shown on BC(1).
- Color of Barrier Reflectors shall be as specified in the TMTCD. The cost of the reflectors shall be considered subsidiary to Item 512.

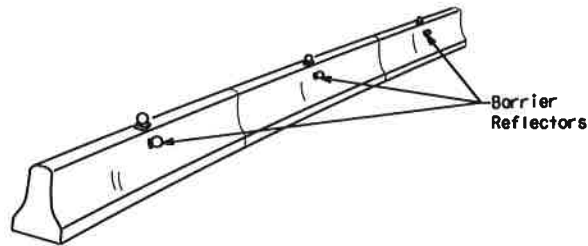


CONCRETE TRAFFIC BARRIER (CTB)

- Where traffic is on one side of the CTB, two (2) Barrier Reflectors shall be mounted in approximately the midsection of each section of CTB. An alternate mounting location is uniformly spaced at one end of each CTB. This will allow for attachment of a barrier grapple without damaging the reflector. The Barrier Reflector mounted on the side of the CTB shall be located directly below the reflector mounted on top of the barrier, as shown in the detail above.
- Where CTB separates two-way traffic, three barrier reflectors shall be mounted on each section of CTB. The reflector unit on top shall have two yellow reflective faces (Bi-Directional) while the reflectors on each side of the barrier shall have one yellow reflective face, as shown in the detail above.
- When CTB separates traffic traveling in the same direction, no barrier reflectors will be required on top of the CTB.
- Barrier Reflector units shall be yellow or white in color to match the edgeline being supplemented.
- Maximum spacing of Barrier Reflectors is forty (40) feet.
- Pavement markers or temporary flexible-reflective roadway marker tabs shall NOT be used as CTB delineation.
- Attachment of Barrier Reflectors to CTB shall be per manufacturer's recommendations.
- Missing or damaged Barrier Reflectors shall be replaced as directed by the Engineer.
- Single slope barriers shall be delineated as shown on the above detail.

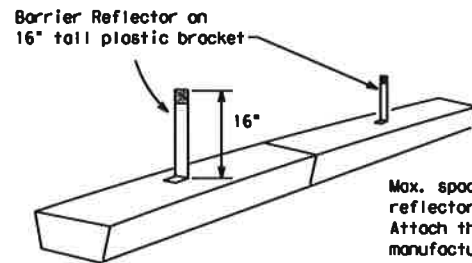

LOW PROFILE CONCRETE BARRIER (LPCB)

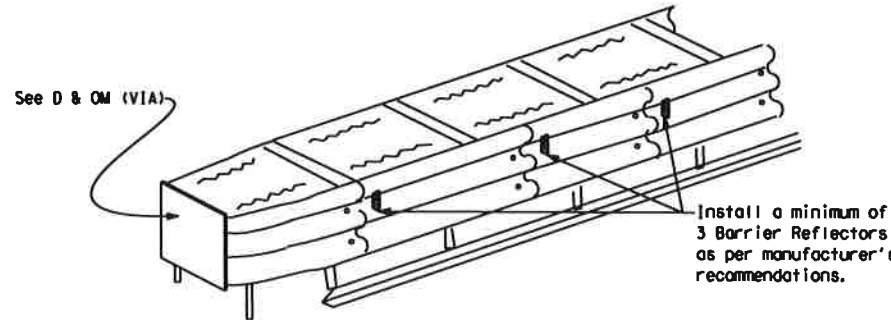


DELINEATION OF END TREATMENTS

END TREATMENTS FOR CTB'S USED IN WORK ZONES

End treatments used on CTB's in work zones shall meet crashworthy standards as defined in the National Cooperative Highway Research Report 350. Refer to the CWZTCD List for approved end treatments and manufacturers.

Arrow Boards may be located behind channelizing devices in place for a shoulder taper or merging taper, otherwise they shall be delineated with four (4) channelizing devices placed perpendicular to traffic on the upstream side of traffic.

- The Flashing Arrow Board should be used for all lane closures on multi-lane roadways, or slow moving maintenance or construction activities on the travel lanes.
- Flashing Arrow Boards should not be used on two-lane, two-way roadways, detours, diversions or work on shoulders unless the "CAUTION" display (see detail below) is used.
- The Engineer/Inspector shall choose all appropriate signs, barricades and/or other traffic control devices that should be used in conjunction with the Flashing Arrow Board.
- The Flashing Arrow Board should be able to display the following symbols:

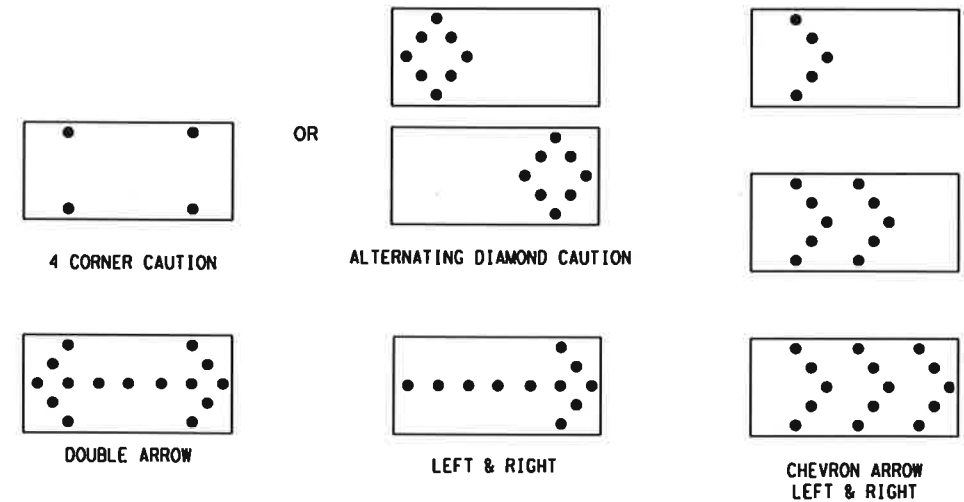

- The "CAUTION" display consists of four corner lamps flashing simultaneously, or the Alternating Diamond Caution mode as shown.
- The straight line caution display is NOT ALLOWED.
- The Flashing Arrow Board shall be capable of minimum 50 percent dimming from rated lamp voltage. The flashing rate of the lamps shall not be less than 25 nor more than 40 flashes per minute.
- Minimum lamp "on time" shall be approximately 50 percent for the flashing arrow and equal intervals of 25 percent for each sequential phase of the flashing chevron.
- The sequential arrow display is NOT ALLOWED.
- The flashing arrow display is the TxDOT standard; however, the sequential Chevron display may be used during daylight operations.
- The Flashing Arrow Board shall be mounted on a vehicle, trailer or other suitable support.
- A Flashing Arrow Board SHALL NOT BE USED to laterally shift traffic.
- A full matrix PCMS may be used to simulate a Flashing Arrow Board provided it meets visibility, flash rate and dimming requirements on this sheet for the same size arrow.
- Minimum mounting height of trailer mounted Arrow Boards should be 7 feet from roadway to bottom of panel.

REQUIREMENTS			
TYPE	MINIMUM SIZE	MINIMUM NUMBER OF PANEL LAMPS	MINIMUM VISIBILITY DISTANCE
B	30 x 60	13	3/4 mile
C	48 x 96	15	1 mile

ATTENTION
 Flashing Arrow Boards shall be equipped with automatic dimming devices.

WHEN NOT IN USE, REMOVE THE ARROW BOARD FROM THE RIGHT-OF-WAY OR PLACE THE ARROW BOARD BEHIND CONCRETE TRAFFIC BARRIER OR GUARDRAIL.

FLASHING ARROW BOARDS

SHEET 7 OF 12

TRUCK-MOUNTED ATTENUATORS

- Truck-mounted attenuators (TMA) used on TxDOT facilities must meet the requirements outlined in the National Cooperative Highway Research Report No. 350 (NCHRP 350) or the Manual for Assessing Safety Hardware (MASH).
- Refer to the CWZTCD for the requirements of Level 2 or Level 3 TMAs.
- Refer to the CWZTCD for a list of approved TMAs.
- TMAs are required on freeways unless otherwise noted in the plans.
- A TMA should be used anytime that it can be positioned 30 to 100 feet in advance of the area of crew exposure without adversely affecting the work performance.
- The only reason a TMA should not be required is when a work area is spread down the roadway and the work crew is an extended distance from the TMA.




BARRICADE AND CONSTRUCTION ARROW PANEL, REFLECTORS, WARNING LIGHTS & ATTENUATOR

BC(7)-13

FILE#	bc-13.dgn	DN#	TxDOT	CK#	TxDOT	DR#	TxDOT	CR#	TxDOT
©	TxDOT	November	2002	CONT	SECT	JOB	HIGHWAY		
REVISIONS									
9-07			DIST	COUNTY			SHEET NO.		
7-13									

WARNING LIGHTS


- Warning lights shall meet the requirements of the TMTCD.
- Warning lights shall NOT be installed on barricades.
- Type A-Low Intensity Flashing Warning Lights are commonly used with drums. They are intended to warn of or mark a potentially hazardous area. Their use shall be as indicated on this sheet and/or other sheets of the plans by the designation "FL". The Type A Warning Lights shall not be used with signs manufactured with Type B_{FL} or C_{FL} Sheeting meeting the requirements of Departmental Material Specification DMS-8300.
- Type-C and Type D 360 degree Steady Burn Lights are intended to be used in a series for delineation to supplement other traffic control devices. Their use shall be as indicated on this sheet and/or other sheets of the plans by the designation "SB".
- The Engineer/Inspector or the plans shall specify the location and type of warning lights to be installed on the traffic control devices.
- When required by the Engineer, the Contractor shall furnish a copy of the warning lights certification. The warning light manufacturer will certify the warning lights meet the requirements of the latest ITE Purchase Specifications for Flashing and Steady-Burn Warning Lights.
- When used to delineate curves, Type-C and Type D Steady Burn Lights should only be placed on the outside of the curve, not the inside.
- The location of warning lights and warning reflectors on drums shall be as shown elsewhere in the plans.

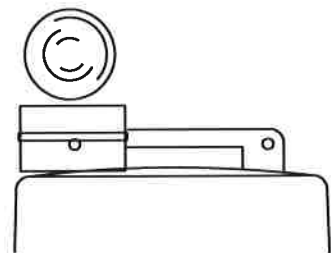

Type C Warning Light or approved substitute mounted on a drum adjacent to the travel way.

WARNING LIGHTS MOUNTED ON PLASTIC DRUMS

- Type A flashing warning lights are intended to warn drivers that they are approaching or are in a potentially hazardous area.
- Type A random flashing warning lights are not intended for delineation and shall not be used in a series.
- A series of sequential flashing warning lights placed on channelizing devices to form a merging taper may be used for delineation. If used, the successive flashing of the sequential warning lights should occur from the beginning of the taper to the end of the merging taper in order to identify the desired vehicle path. The rate of flashing for each light shall be 65 flashes per minute, plus or minus 10 flashes.
- Type C and D steady-burn warning lights are intended to be used in a series to delineate the edge of the travel lane on detours, on lane changes, on lane closures, and on other similar conditions.
- Type A, Type C and Type D warning lights shall be installed at locations as detailed on other sheets in the plans.
- Warning lights shall not be installed on a drum that has a sign, chevron or vertical panel.
- The maximum spacing for warning lights on drums should be identical to the channelizing device spacing.

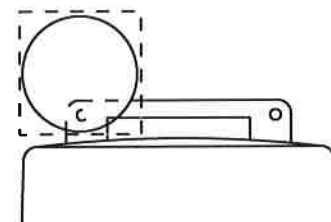

Warning reflector may be round or square. Must have a yellow reflective surface area of at least 30 square inches

WARNING REFLECTORS MOUNTED ON PLASTIC DRUMS AS A SUBSTITUTE FOR TYPE C (STEADY BURN) WARNING LIGHTS

- A warning reflector or approved substitute may be mounted on a plastic drum as a substitute for a Type C, steady burn warning light at the discretion of the Contractor unless otherwise noted in the plans.
- The warning reflector shall be yellow in color and shall be manufactured using a sign substrate approved for use with plastic drums listed on the CWZTCD.
- The warning reflector shall have a minimum retroreflective surface area (one-side) of 30 square inches.
- Round reflectors shall be fully reflectorized, including the area where attached to the drum.
- Square substrates must have a minimum of 30 square inches of reflectorized sheeting. They do not have to be reflectorized where it attaches to the drum.
- The side of the warning reflector facing approaching traffic shall have sheeting meeting the color and retroreflectivity requirements for DMS 8300-Type B or Type C.
- When used near two-way traffic, both sides of the warning reflector shall be reflectorized.
- The warning reflector should be mounted on the side of the handle nearest approaching traffic.
- The maximum spacing for warning reflectors should be identical to the channelizing device spacing requirements.

DATE: FILE:

DISCLAIMER: The use of this standard is governed by the "Texas Engineering Practice Act". No warranty of any kind is made by TxDOT for any purpose whatsoever. TxDOT assumes no responsibility for the conversion of this standard to other formats or for incorrect results or damages resulting from its use.

GENERAL NOTES

- For long term stationary work zones on freeways, drums shall be used as the primary channelizing device.
- For intermediate term stationary work zones on freeways, drums should be used as the primary channelizing device but may be replaced in tangent sections by vertical panels, or 42" two-piece cones. In tangent sections one-piece cones may be used with the approval of the Engineer but only if personnel are present on the project at all times to maintain the cones in proper position and location.
- For short term stationary work zones on freeways, drums are the preferred channelizing device but may be replaced in tapers, transitions and tangent sections by vertical panels, two-piece cones or one-piece cones as approved by the Engineer.
- Drums and all related items shall comply with the requirements of the current version of the "Texas Manual on Uniform Traffic Control Devices" (TMUTCD) and the "Compliant Work Zone Traffic Control Devices List" (CWZTCD).
- Drums, bases, and related materials shall exhibit good workmanship and shall be free from objectionable marks or defects that would adversely affect their appearance or serviceability.
- The Contractor shall have a maximum of 24 hours to replace any plastic drums identified for replacement by the Engineer/Inspector. The replacement device must be an approved device.

GENERAL DESIGN REQUIREMENTS

Pre-qualified plastic drums shall meet the following requirements:



- Plastic drums shall be a two-piece design; the "body" of the drum shall be the top portion and the "base" shall be the bottom.
- The body and base shall lock together in such a manner that the body separates from the base when impacted by a vehicle traveling at a speed of 20 MPH or greater but prevents accidental separation due to normal handling and/or air turbulence created by passing vehicles.
- Plastic drums shall be constructed of lightweight flexible, and deformable materials. The Contractor shall NOT use metal drums or single piece plastic drums as channelization devices or sign supports.
- Drums shall present a profile that is a minimum of 18 inches in width at the 36 inch height when viewed from any direction. The height of drum unit (body installed on base) shall be a minimum of 36 inches and a maximum of 42 inches.
- The top of the drum shall have a built-in handle for easy pickup and shall be designed to drain water and not collect debris. The handle shall have a minimum of two widely spaced 9/16 inch diameter holes to allow attachment of a warning light, warning reflector unit or approved compliant sign.
- The exterior of the drum body shall have a minimum of four alternating orange and white retroreflective circumferential stripes not less than 4 inches nor greater than 8 inches in width. Any non-reflectORIZED space between any two adjacent stripes shall not exceed 2 inches in width.
- Bases shall have a maximum width of 36 inches, a maximum height of 4 inches, and a minimum of two footholds of sufficient size to allow base to be held down while separating the drum body from the base.
- Plastic drums shall be constructed of ultra-violet stabilized, orange, high-density polyethylene (HDPE) or other approved material.
- Drum body shall have a maximum unballasted weight of 11 lbs.
- Drum and base shall be marked with manufacturer's name and model number.

RETROREFLECTIVE SHEETING

- The stripes used on drums shall be constructed of sheeting meeting the color and retroreflectivity requirements of Departmental Materials Specification DMS-8300, "Sign Face Materials." Type A reflective sheeting shall be supplied unless otherwise specified in the plans.
- The sheeting shall be suitable for use on and shall adhere to the drum surface such that, upon vehicular impact, the sheeting shall remain adhered in-place and exhibit no delaminating, cracking, or loss of retroreflectivity other than that loss due to abrasion of the sheeting surface.


BALLAST

- Unballasted bases shall be large enough to hold up to 50 lbs. of sand. This base, when filled with the ballast material, should weigh between 35 lbs (minimum) and 50 lbs (maximum). The ballast may be sand in one to three sandbags separate from the base, sand in a sand-filled plastic base, or other ballasting devices as approved by the Engineer. Stacking of sandbags will be allowed, however height of sandbags above pavement surface may not exceed 12 inches.
- Bases with built-in ballast shall weigh between 40 lbs. and 50 lbs. Built-in ballast can be constructed of an integral crumb rubber base or a solid rubber base.
- Recycled truck tire sidewalls may be used for ballast on drums approved for this type of ballast on the CWZTCD list.
- The ballast shall not be heavy objects, water, or any material that would become hazardous to motorists, pedestrians, or workers when the drum is struck by a vehicle.
- When used in regions susceptible to freezing, drums shall have drainage holes in the bottoms so that water will not collect and freeze becoming a hazard when struck by a vehicle.
- Ballast shall not be placed on top of drums.
- Adhesives may be used to secure base of drums to pavement.

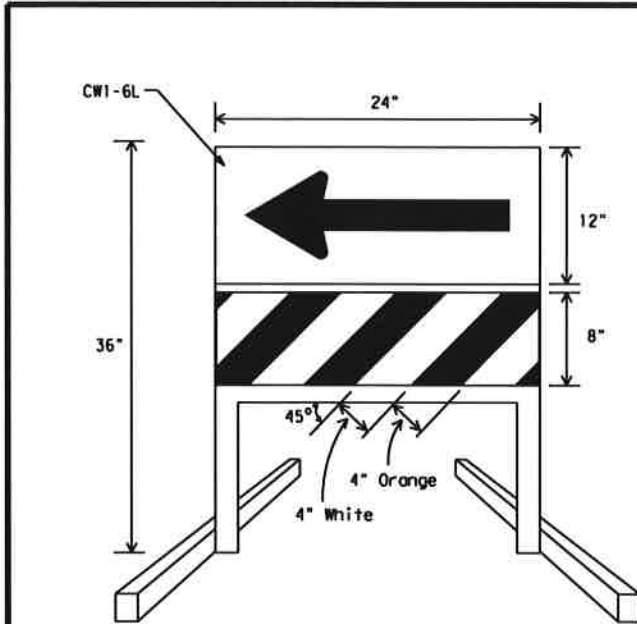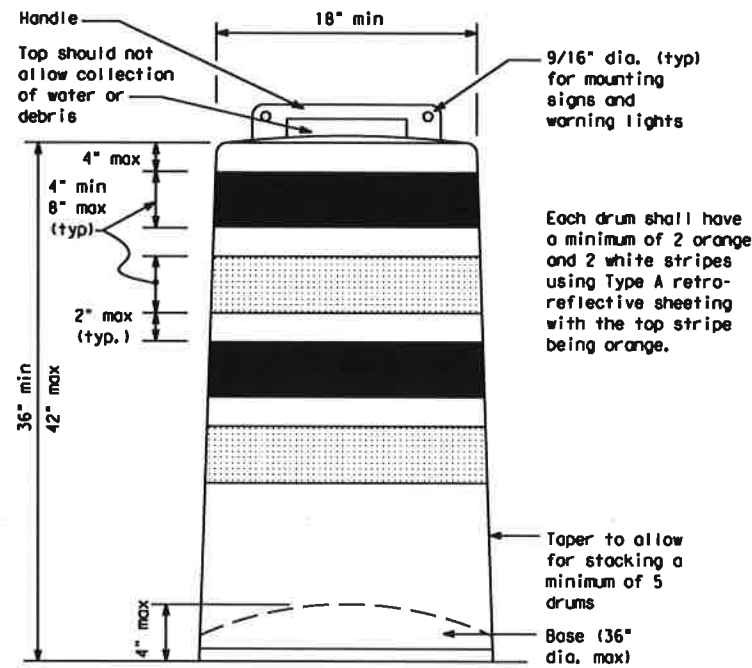


DIRECTION INDICATOR BARRICADE

- The Direction Indicator Barricade may be used in tapers, transitions, and other areas where specific directional guidance to drivers is necessary.
- If used, the Direction Indicator Barricade should be used in series to direct the driver through the transition and into the intended travel lane.
- The Direction Indicator Barricade shall consist of One-Direction Large Arrow (CWI-6) sign in the size shown with a black arrow on a background of Type B_{FL} or Type C_{FL} Orange retroreflective sheeting above a rail with Type A retroreflective sheeting in alternating 4" white and orange stripes sloping downward at an angle of 45 degrees in the direction road users are to pass. Sheeting types shall be as per DMS 8300.
- Double arrows on the Direction Indicator Barricade will not be allowed.
- Approved manufacturers are shown on the CWZTCD List. Ballast shall be as approved by the manufacturers instructions.

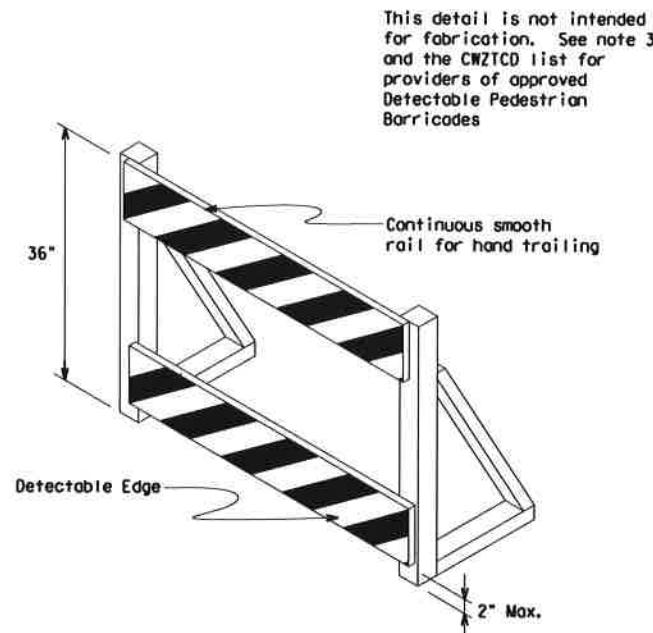

DETECTABLE PEDESTRIAN BARRICADES

- When existing pedestrian facilities are disrupted, closed, or relocated in a TTC zone, the temporary facilities shall be detectable and include accessibility features consistent with the features present in the existing pedestrian facility.
- Where pedestrians with visual disabilities normally use the closed sidewalk, a device that is detectable by a person with a visual disability traveling with the aid of a long cane shall be placed across the full width of the closed sidewalk.
- Detectable pedestrian barricades similar to the one pictured above, longitudinal channelizing devices, some concrete barriers, and wood or chain link fencing with a continuous detectable edging can satisfactorily delineate a pedestrian path.
- Tape, rope, or plastic chain strung between devices are not detectable, do not comply with the design standards in the "Americans with Disabilities Act Accessibility Guidelines for Buildings and Facilities (ADAAG)" and should not be used as a control for pedestrian movements.
- Warning lights shall not be attached to detectable pedestrian barricades.
- Detectable pedestrian barricades may use 8" nominal barricade rails as shown on BC(10) provided that the top rail provides a smooth continuous rail suitable for hand trailing with no splinters, burrs, or sharp edges.

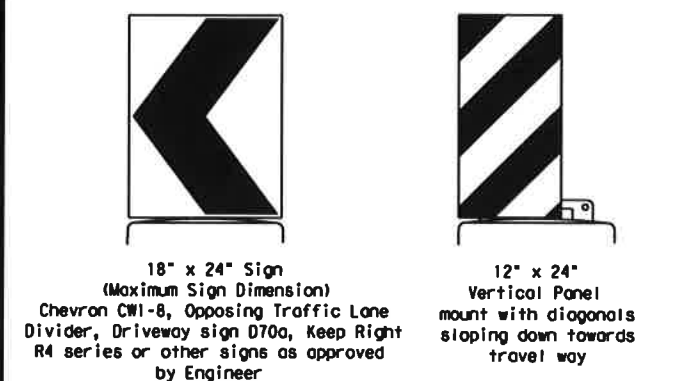

Plywood, Aluminum or Metal sign substrates shall NOT be used on plastic drums

SIGNS, CHEVRONS, AND VERTICAL PANELS MOUNTED ON PLASTIC DRUMS

- Signs used on plastic drums shall be manufactured using substrates listed on the CWZTCD.
- Chevrons and other work zone signs with an orange background shall be manufactured with Type B_{FL} or Type C_{FL} Orange sheeting meeting the color and retroreflectivity requirements of DMS-8300, "Sign Face Material," unless otherwise specified in the plans.
- Vertical Panels shall be manufactured with orange and white sheeting meeting the requirements of DMS-8300 Type A Diagonal stripes on Vertical Panels shall slope down toward the intended traveled lane.
- Other sign messages (text or symbolic) may be used as approved by the Engineer. Sign dimensions shall not exceed 18 inches in width or 24 inches in height, except for the R9 series signs discussed in note 8 below.
- Signs shall be installed using a 1/2 inch bolt (nominal) and nut, two washers, and one locking washer for each connection.
- Mounting bolts and nuts shall be fully engaged and adequately torqued. Bolts should not extend more than 1/2 inch beyond nuts.
- Chevrons may be placed on drums on the outside of curves, on merging tapers or on shifting tapers. When used in these locations they may be placed on every drum or spaced not more than on every third drum. A minimum of three (3) should be used at each location called for in the plans.
- R9-9, R9-10, R9-11 and R9-11a Sidewalk Closed signs which are 24 inches wide may be mounted on plastic drums, with approval of the Engineer.




BARRICADE AND CONSTRUCTION CHANNELIZING DEVICES

BC(8) - 13

FILE: bc-13.dgn	DN: TxDOT	CR: TxDOT	DR: TxDOT	CK: TxDOT
© TxDOT November 2002	CONT	SECT	JOB	HIGHWAY
REVISIONS				
4-03 7-13	DIST	COUNTY	SHEET NO.	
9-07				


DATE: FILE:

DISCLAIMER: The use of this standard is governed by the "Texas Engineering Practice Act". No warranty of any kind is made by TxDOT for any purpose whatsoever. TxDOT assumes no responsibility for the conversion of this standard to other formats or for incorrect results or damages resulting from its use.

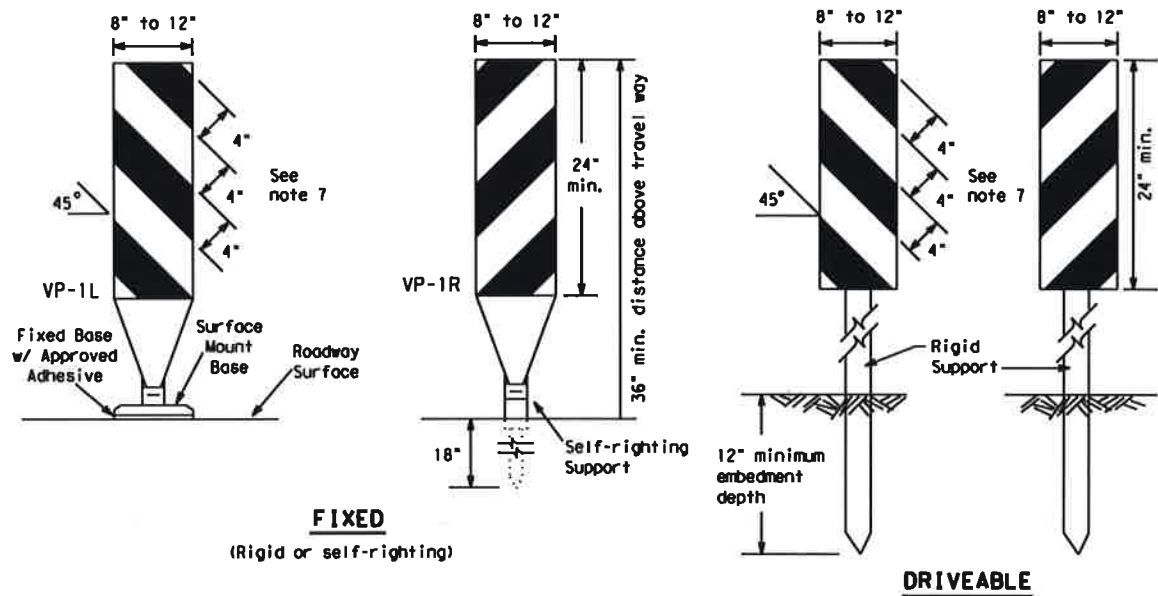

FIXED
(Rigid or self-righting)


DRIVEABLE

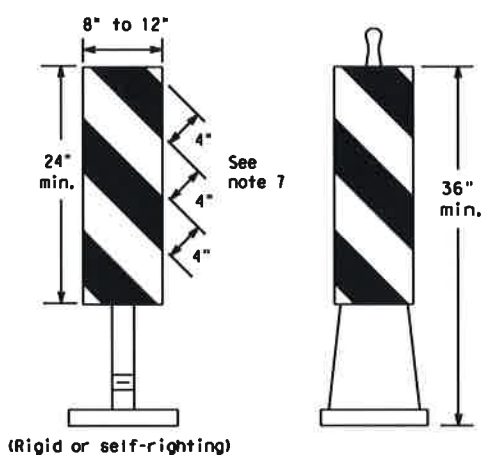

PORTABLE


VERTICAL PANELS (VPs)

- Vertical Panels (VP's) are normally used to channelize traffic or divide opposing lanes of traffic.
- VP's may be used in daytime or nighttime situations. They may be used at the edge of shoulder drop-offs and other areas such as lane transitions where positive daytime and nighttime delineation is required. The Engineer/Inspector shall refer to the Roadway Design Manual Appendix B "Treatment of Pavement Drop-offs in Work Zones" for additional guidelines on the use of VP's for drop-offs.
- VP's should be mounted back to back if used at the edge of cuts adjacent to two-way two lane roadways. Stripes are to be reflective orange and reflective white and should always slope downward toward the travel lane.
- VP's used on expressways and freeways or other high speed roadways, may have more than 270 square inches of retroreflective area facing traffic.
- Self-righting supports are available with portable base. See "Compliant Work Zone Traffic Control Devices List" (CWZTCD).
- Sheeting for the VP's shall be retroreflective Type A conforming to Departmental Material Specification DMS-8300, unless noted otherwise.
- Where the height of reflective material on the vertical panel is 36 inches or greater, a panel stripe of 6 inches shall be used.

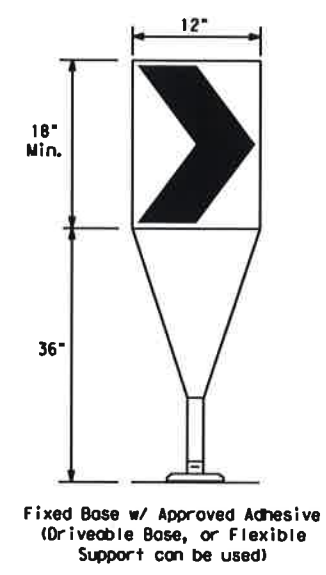

CHEVRONS

- The chevron shall be a vertical rectangle with a minimum size of 12 by 18 inches.
- Chevrons are intended to give notice of a sharp change of alignment with the direction of travel and provide additional emphasis and guidance for vehicle operators with regard to changes in horizontal alignment of the roadway.
- Chevrons, when used, shall be erected on the outside of a sharp curve or turn, or on the far side of an intersection. They shall be in line with and at right angles to approaching traffic. Spacing should be such that the motorist always has three in view, until the change in alignment eliminates its need.
- To be effective, the chevron should be visible for at least 500 feet.
- Chevrons shall be orange with a black nonreflective legend. Sheeting for the chevron shall be retroreflective Type B_{FL} or Type C_{FL} conforming to Departmental Material Specification DMS-8300, unless noted otherwise. The legend shall meet the requirements of DMS-8300.
- For Long Term Stationary use on tapers or transitions on freeways and divided highways self-righting chevrons may be used to supplement plastic drums but not to replace plastic drums.

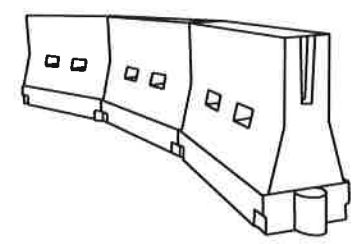

LONGITUDINAL CHANNELIZING DEVICES (LCD)

- LCDs are crashworthy, lightweight, deformable devices that are highly visible, have good target value and can be connected together. They are not designed to contain or redirect a vehicle on impact.
- LCDs may be used instead of a line of cones or drums.
- LCDs shall be placed in accordance to application and installation requirements specific to the device, and used only when shown on the CWZTCD list.
- LCDs should not be used to provide positive protection for obstacles, pedestrians or workers.
- LCDs shall be supplemented with retroreflective delineation as required for temporary barriers on BC(7) when placed roughly parallel to the travel lanes.
- LCDs used as barricades placed perpendicular to traffic should have at least one row of reflective sheeting meeting the requirements for barricade rails as shown on BC(10) placed near the top of the LCD along the full length of the device.

WATER BALLASTED SYSTEMS USED AS BARRIERS

- Water ballasted systems used as barriers shall not be used solely to channelize road users, but also to protect the work space per the appropriate NCHRP 350 crashworthiness requirements based on roadway speed and barrier application.
- Water ballasted systems used to channelize vehicular traffic shall be supplemented with retroreflective delineation or channelizing devices to improve daytime/nighttime visibility. They may also be supplemented with pavement markings.
- Water ballasted systems used as barriers shall be placed in accordance to application and installation requirements specific to the device, and used only when shown on the CWZTCD list.
- Water ballasted systems used as barriers should not be used for a merging taper except in low speed (less than 45 MPH) urban areas. When used on a taper in a low speed urban area, the taper shall be delineated and the taper length should be designed to optimize road user operations considering the available geometric conditions.
- When water ballasted systems used as barriers have blunt ends exposed to traffic, they should be attenuated as per manufacturer recommendations or flared to a point outside the clear zone.

If used to channelize pedestrians, longitudinal channelizing devices or water ballasted systems must have a continuous detectable bottom for users of long cones and the top of the unit shall not be less than 32 inches in height.

HOLLOW OR WATER BALLASTED SYSTEMS USED AS LONGITUDINAL CHANNELIZING DEVICES OR BARRIERS

GENERAL NOTES

- Work Zone channelizing devices illustrated on this sheet may be installed in close proximity to traffic and are suitable for use on high or low speed roadways. The Engineer/Inspector shall ensure that spacing and placement is uniform and in accordance with the "Texas Manual on Uniform Traffic Control Devices" (TMUTCD).
- Channelizing devices shown on this sheet may have a driveable, fixed or portable base. The requirement for self-righting channelizing devices must be specified in the General Notes or other plan sheets.
- Channelizing devices on self-righting supports should be used in work zone areas where channelizing devices are frequently impacted by errant vehicles or vehicle related wind gusts making alignment of the channelizing devices difficult to maintain. Locations of these devices shall be detailed elsewhere in the plans. These devices shall conform to the TMUTCD and the "Compliant Work Zone Traffic Control Devices List" (CWZTCD).
- The Contractor shall maintain devices in a clean condition and replace damaged, nonreflective, faded, or broken devices and bases as required by the Engineer/Inspector. The Contractor shall be required to maintain proper device spacing and alignment.
- Portable bases shall be fabricated from virgin and/or recycled rubber. The portable bases shall weigh a minimum of 30 lbs.
- Pavement surfaces shall be prepared in a manner that ensures proper bonding between the adhesives, the fixed mount bases and the pavement surface. Adhesives shall be prepared and applied according to the manufacturer's recommendations.
- The installation and removal of channelizing devices shall not cause detrimental effects to the final pavement surfaces, including pavement surface discoloration or surface integrity. Driveable bases shall not be permitted on final pavement surfaces. The Engineer/Inspector shall approve all application and removal procedures of fixed bases.

Posted Speed *	Formula	Minimum Desirable Taper Lengths **			Suggested Maximum Spacing of Channelizing Devices	
		10' Offset	11' Offset	12' Offset	On a Taper	On a Tangent
30	L = WS ² / 60	150'	165'	180'	30'	60'
35		205'	225'	245'	35'	70'
40		265'	295'	320'	40'	80'
45	L = WS	450'	495'	540'	45'	90'
50		500'	550'	600'	50'	100'
55		550'	605'	660'	55'	110'
60		600'	660'	720'	60'	120'
65		650'	715'	780'	65'	130'
70		700'	770'	840'	70'	140'
75	750'	825'	900'	75'	150'	
80	800'	880'	960'	80'	160'	

**Taper lengths have been rounded off.
L=Length of Taper (FT.) W=Width of Offset (FT.)
S=Posted Speed (MPH)

SUGGESTED MAXIMUM SPACING OF CHANNELIZING DEVICES AND MINIMUM DESIRABLE TAPER LENGTHS

SHEET 9 OF 12




BARRICADE AND CONSTRUCTION CHANNELIZING DEVICES

BC (9) - 13

FILE: bc-13.dgn	DN: TxDOT	CK: TxDOT	DR: TxDOT	CR: TxDOT
© TxDOT November 2002	CONT	SECT	JOB	HIGHWAY
REVISIONS				
9-07	DIST	COUNTY	SHEET NO.	
7-13				

DATE: FILE:

OPPOSING TRAFFIC LANE DIVIDERS (OTLD)

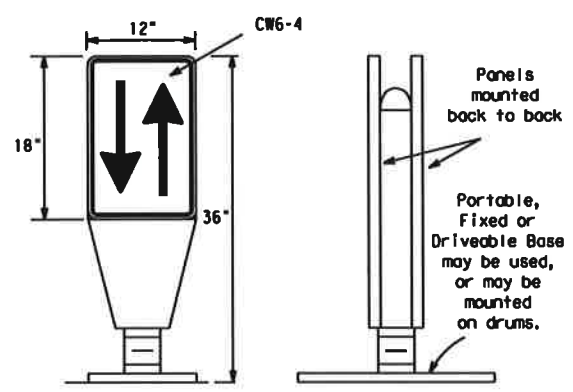

- Opposing Traffic Lane Dividers (OTLD) are delineation devices designed to convert a normal one-way roadway section to two-way operation. OTLD's are used on temporary centerlines. The upward and downward arrows on the sign's face indicate the direction of traffic on either side of the divider. The base is secured to the pavement with an adhesive or rubber weight to minimize movement caused by a vehicle impact or wind gust.
- The OTLD may be used in combination with 42" cones or VPs.
- Spacing between the OTLD shall not exceed 500 feet. 42" cones or VPs placed between the OTLD's should not exceed 100 foot spacing.
- The OTLD shall be orange with a black non-reflective legend. Sheeting for the OTLD shall be retroreflective Type B_{FL} or Type C_{FL} conforming to Departmental Material Specification DMS-8300, unless noted otherwise. The legend shall meet the requirements of DMS-8300.

DISCLAIMER: The use of this standard is governed by the "Texas Engineering Practice Act". No warranty of any kind is made by TxDOT for any purpose whatsoever. TxDOT assumes no responsibility for the conversion of this standard to other formats or for incorrect results or damages resulting from its use.


TYPE 3 BARRICADES

1. Refer to the Compliant Work Zone Traffic Control Devices List (CWZTCD) for details of the Type 3 Barricades and a list of all materials used in the construction of Type 3 Barricades.
2. Type 3 Barricades shall be used at each end of construction projects closed to all traffic.
3. Barricades extending across a roadway should have stripes that slope downward in the direction toward which traffic must turn in detouring. When both right and left turns are provided, the chevron striping may slope downward in both directions from the center of the barricade. Where no turns are provided at a closed road striping should slope downward in both directions toward the center of roadway.
4. Striping of rails, for the right side of the roadway, should slope downward to the left. For the left side of the roadway, striping should slope downward to the right.
5. Identification markings may be shown only on the back of the barricade rails. The maximum height of letters and/or company logos used for identification shall be 1".
6. Barricades shall not be placed parallel to traffic unless an adequate clear zone is provided.
7. Warning lights shall NOT be installed on barricades.
8. Where barricades require the use of weights to keep from turning over, the use of sandbags with dry, cohesionless sand is recommended. The sandbags will be tied shut to keep the sand from spilling and to maintain a constant weight. Sand bags shall not be stacked in a manner that covers any portion of a barricade rails reflective sheeting. Rock, concrete, iron, steel or other solid objects will NOT be permitted. Sandbags should weigh a minimum of 35 lbs and a maximum of 50 lbs. Sandbags shall be made of a durable material that tears upon vehicular impact. Rubber (such as tire inner tubes) shall not be used for sandbags. Sandbags shall only be placed along or upon the base supports of the device and shall not be suspended above ground level or hung with rope, wire, chains or other fasteners.
9. Sheeting for barricades shall be retroreflective Type A conforming to Departmental Material Specification DMS-8300 unless otherwise noted.

Barricades shall NOT be used as a sign support.




TYPICAL STRIPING DETAIL FOR BARRICADE RAIL

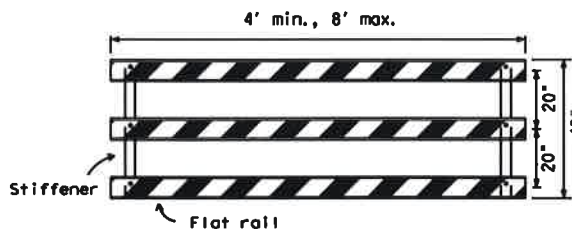

Stiffener may be inside or outside of support, but no more than 2 stiffeners shall be allowed on one barricade.


TYPICAL PANEL DETAIL FOR SKID OR POST TYPE BARRICADES

Each roadway of a divided highway shall be barricaded in the same manner.

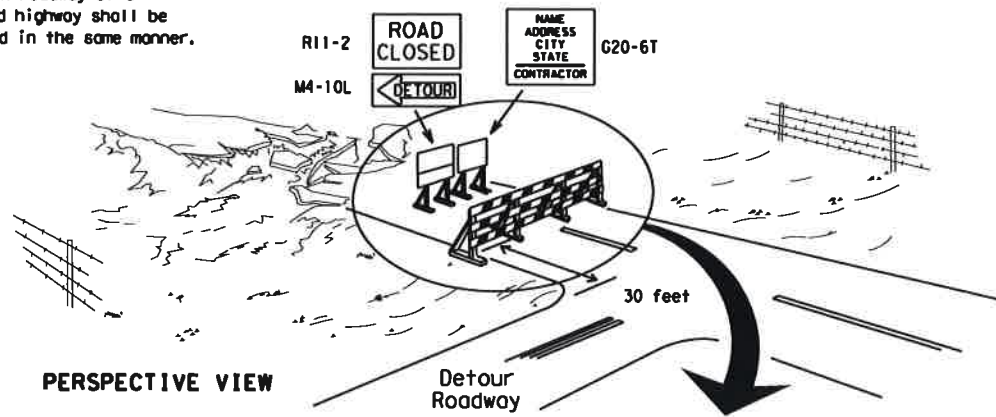

PERSPECTIVE VIEW


The three rails on Type 3 barricades shall be reflectorized orange and reflective white stripes on one side facing one-way traffic and both sides for two-way traffic. Barricade striping should start downward in the direction of detour.

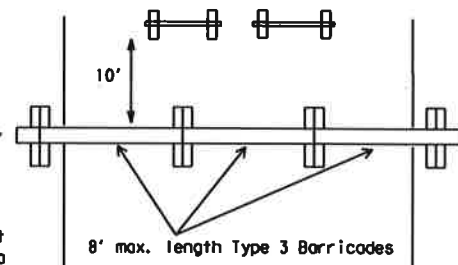


PLAN VIEW

1. Signs should be mounted on independent supports at a 7 foot mounting height in center of roadway. The signs should be a minimum of 10 feet behind Type 3 Barricades.
2. Advance signing shall be as specified elsewhere in the plans.

TYPE 3 BARRICADE (POST AND SKID) TYPICAL APPLICATION

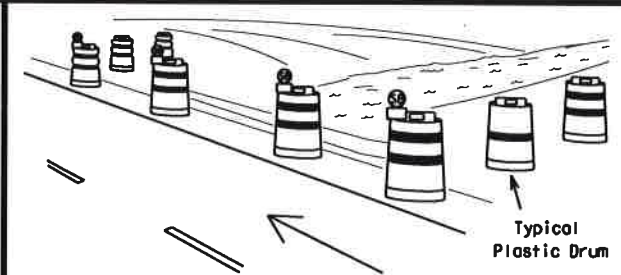

PERSPECTIVE VIEW

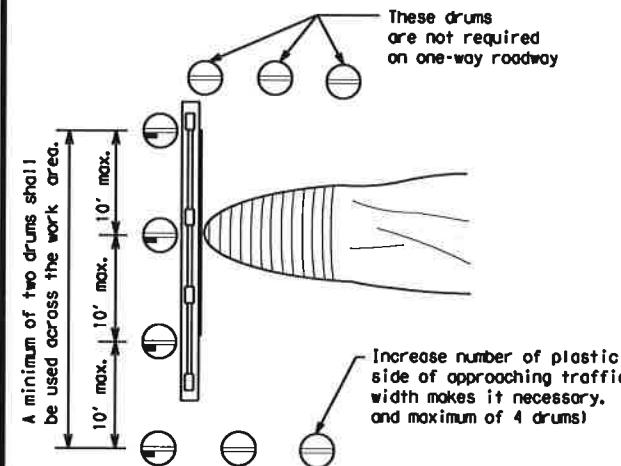


PLAN VIEW

CULVERT WIDENING OR OTHER ISOLATED WORK WITHIN THE PROJECT LIMITS

1. Where positive redirection capability is provided, drums may be omitted.
2. Plastic construction fencing may be used with drums for safety as required in the plans.
3. Vertical Panels on flexible support may be substituted for drums when the shoulder width is less than 4 feet.
4. When the shoulder width is greater than 12 feet, steady-burn lights may be omitted if drums are used.
5. Drums must extend the length of the culvert widening.

LEGEND	
	Plastic drum
	Plastic drum with steady burn light or yellow warning reflector
	Steady burn warning light or yellow warning reflector

Increase number of plastic drums on the side of approaching traffic if the crown width makes it necessary. (minimum of 2 and maximum of 4 drums)

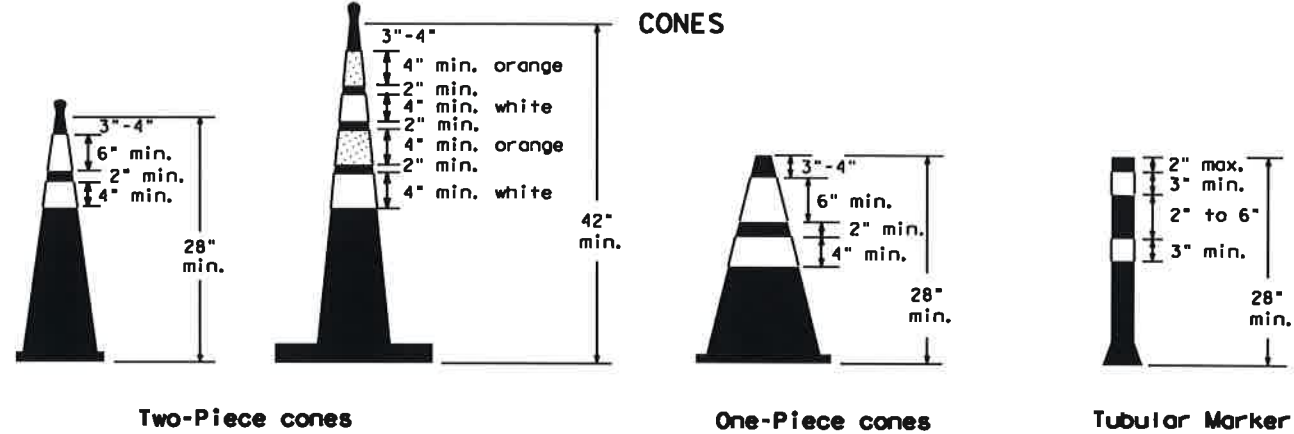


Two-Piece cones

One-Piece cones

Tubular Marker


28" Cones shall have a minimum weight of 9 1/2 lbs.
42" 2-piece cones shall have a minimum weight of 30 lbs. including base.

THIS DEVICE SHALL NOT BE USED ON PROJECTS LET AFTER MARCH 2014.

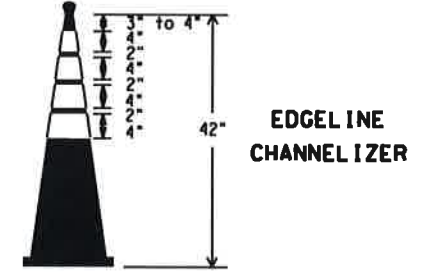

EDGE LINE CHANNELIZER

1. This device is intended only for use in place of a vertical panel to channelize traffic by indicating the edge of the travel lane. It is not intended to be used in transitions or tapers.
2. This device shall not be used to separate lanes of traffic (opposing or otherwise) or warn of objects.
3. This device is based on a 42 inch, two-piece cone with an alternate striping pattern: four 4 inch retroreflective bands, with an approximate 2 inch gap between bands. The color of the band should correspond to the color of the edgeline (yellow for left edgeline, white for right edgeline) for which the device is substituted or for which it supplements. The reflectorized bands shall be retroreflective Type A conforming to Departmental Material Specification DMS-8300, unless otherwise noted.
4. The base must weigh a minimum of 30 lbs.

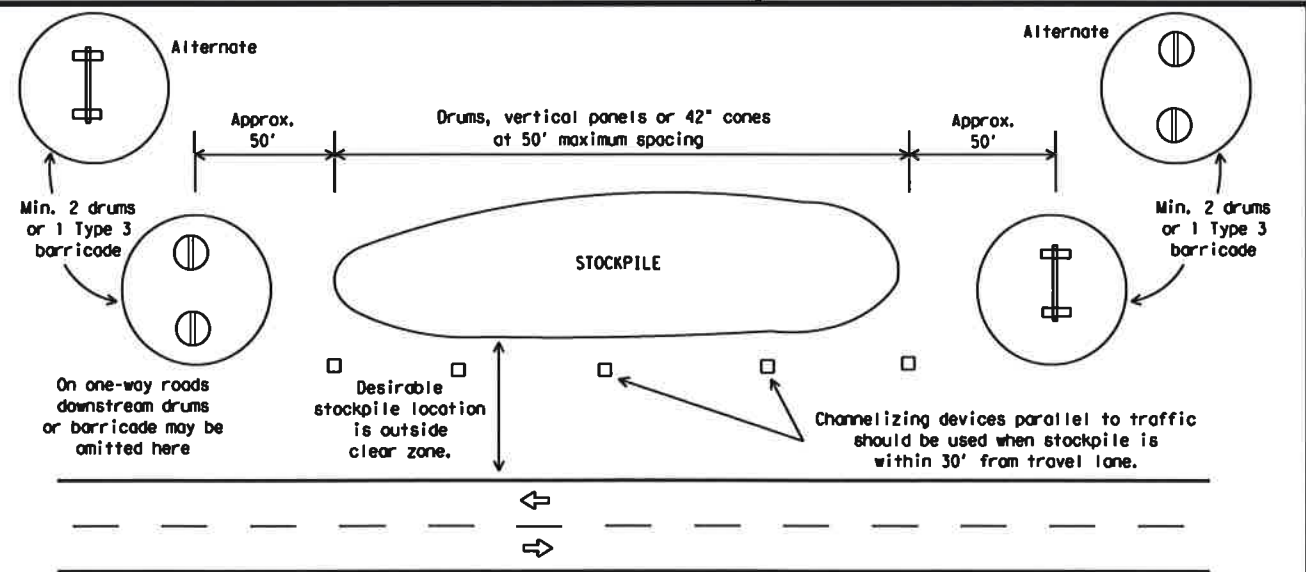

TRAFFIC CONTROL FOR MATERIAL STOCKPILES

1. Traffic cones and tubular markers shall be predominantly orange, and meet the height and weight requirements shown above.
2. One-piece cones have the body and base of the cone molded in one consolidated unit. Two-piece cones have a cone shaped body and a separate rubber base, or ballast, that is added to keep the device upright and in place.
3. Two-piece cones may have a handle or loop extending up to 8" above the minimum height shown, in order to aid in retrieving the device.
4. Cones or tubular markers used at night shall have white or white and orange reflective bands as shown above. The reflective bands shall have a smooth, sealed outer surface and meet the requirements of Departmental Material Specification DMS-8300 Type A.
5. 28" cones and tubular markers are generally suitable for short duration and short-term stationary work as defined in BC(4). These should not be used for intermediate-term or long-term stationary work unless personnel is on-site to maintain them in their proper upright position.
6. 42" two-piece cones, vertical panels or drums are suitable for all work zone durations.
7. Cones or tubular markers used on each project should be of the same size and shape.

BARRICADE AND CONSTRUCTION CHANNELIZING DEVICES

BC(10)-13

FILE: bc-13.dgn	REV: TxDOT	CR: TxDOT	DR: TxDOT	CR: TxDOT
© TxDOT November 2002	CONT	SECT	JOB	HIGHWAY
REVISIONS				
9-07				
7-13				
	DIST	COUNTY		SHEET NO.

DATE: FILE:

WORK ZONE PAVEMENT MARKINGS

GENERAL

1. The Contractor shall be responsible for maintaining work zone and existing pavement markings, in accordance with the standard specifications and special provisions, on all roadways open to traffic within the CSJ limits unless otherwise stated in the plans.
2. Color, patterns and dimensions shall be in conformance with the "Texas Manual on Uniform Traffic Control Devices" (TMUTCD).
3. Additional supplemental pavement marking details may be found in the plans or specifications.
4. Pavement markings shall be installed in accordance with the TMUTCD and as shown on the plans.
5. When short term markings are required on the plans, short term markings shall conform with the TMUTCD, the plans and details as shown on the Standard Plan Sheet WZ(STPM).
6. When standard pavement markings are not in place and the roadway is opened to traffic, DO NOT PASS signs shall be erected to mark the beginning of the sections where passing is prohibited and PASS WITH CARE signs at the beginning of sections where passing is permitted.
7. All work zone pavement markings shall be installed in accordance with Item 662, "Work Zone Pavement Markings."

RAISED PAVEMENT MARKERS

1. Raised pavement markers are to be placed according to the patterns on BC(12).
2. All raised pavement markers used for work zone markings shall meet the requirements of Item 672, "RAISED PAVEMENT MARKERS" and Departmental Material Specification DMS-4200 or DMS-4300.

PREFABRICATED PAVEMENT MARKINGS

1. Removable prefabricated pavement markings shall meet the requirements of DMS-8241.
2. Non-removable prefabricated pavement markings (foil back) shall meet the requirements of DMS-8240.


MAINTAINING WORK ZONE PAVEMENT MARKINGS

1. The Contractor will be responsible for maintaining work zone pavement markings within the work limits.
2. Work zone pavement markings shall be inspected in accordance with the frequency and reporting requirements of work zone traffic control device inspections as required by Form 599.
3. The markings should provide a visible reference for a minimum distance of 300 feet during normal daylight hours and 160 feet when illuminated by automobile low-beam headlights at night, unless sight distance is restricted by roadway geometrics.
4. Markings failing to meet this criteria within the first 30 days after placement shall be replaced at the expense of the Contractor as per Specification Item 662.

REMOVAL OF PAVEMENT MARKINGS

1. Pavement markings that are no longer applicable, could create confusion or direct a motorist toward or into the closed portion of the roadway shall be removed or obliterated before the roadway is opened to traffic.
2. The above shall not apply to detours in place for less than three days, where flaggers and/or sufficient channelizing devices are used in lieu of markings to outline the detour route.
3. Pavement markings shall be removed to the fullest extent possible, so as not to leave a discernable marking. This shall be by any method approved by TxDOT Specification Item 677 for "Eliminating Existing Pavement Markings and Markers".
4. The removal of pavement markings may require resurfacing or seal coating portions of the roadway as described in Item 677.
5. Subject to the approval of the Engineer, any method that proves to be successful on a particular type pavement may be used.
6. Blast cleaning may be used but will not be required unless specifically shown in the plans.
7. Over-painting of the markings SHALL NOT BE permitted.
8. Removal of raised pavement markers shall be as directed by the Engineer.
9. Removal of existing pavement markings and markers will be paid for directly in accordance with Item 677, "ELIMINATING EXISTING PAVEMENT MARKINGS AND MARKERS," unless otherwise stated in the plans.
10. Black-out marking tape may be used to cover conflicting existing markings for periods less than two weeks when approved by the Engineer.

Temporary Flexible-Reflective Roadway Marker Tabs

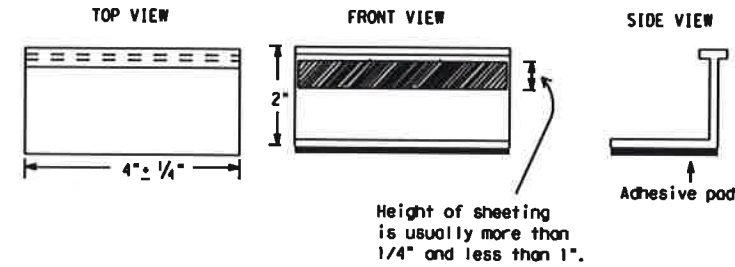

**STAPLES OR NAILS SHALL NOT BE USED TO SECURE
TEMPORARY FLEXIBLE-REFLECTIVE ROADWAY MARKER
TABS TO THE PAVEMENT SURFACE**

1. Temporary flexible-reflective roadway marker tabs used as guidemarks shall meet the requirements of DMS-8242.
2. Tabs detailed on this sheet are to be inspected and accepted by the Engineer or designated representative. Sampling and testing is not normally required, however at the option of the Engineer, either "A" or "B" below may be imposed to assure quality before placement on the roadway.
 - A. Select five (5) or more tabs at random from each lot or shipment and submit to the Construction Division, Materials and Pavement Section to determine specification compliance.
 - B. Select five (5) tabs and perform the following test. Affix five (5) tabs at 24 inch intervals on an asphaltic pavement in a straight line. Using a medium size passenger vehicle or pickup, run over the markers with the front and rear tires at a speed of 35 to 40 miles per hour, four (4) times in each direction. No more than one (1) out of the five (5) reflective surfaces shall be lost or displaced as a result of this test.
3. Small design variances may be noted between tab manufacturers.
4. See Standard Sheet WZ(STPM) for tab placement on new pavements. See Standard Sheet TCP(7-1) for tab placement on seal coat work.

RAISED PAVEMENT MARKERS USED AS GUIDEMARKS

1. Raised pavement markers used as guidemarks shall be from the approved product list, and meet the requirements of DMS-4200.
2. All temporary construction raised pavement markers provided on a project shall be of the same manufacturer.
3. Adhesive for guidemarks shall be bituminous material hot applied or butyl rubber pad for all surfaces, or thermoplastic for concrete surfaces.

Guidemarks shall be designated as:
 YELLOW - (two amber reflective surfaces with yellow body).
 WHITE - (one silver reflective surface with white body).

DEPARTMENTAL MATERIAL SPECIFICATIONS	
PAVEMENT MARKERS (REFLECTORIZED)	DMS-4200
TRAFFIC BUTTONS	DMS-4300
EPOXY AND ADHESIVES	DMS-6100
BITUMINOUS ADHESIVE FOR PAVEMENT MARKERS	DMS-6130
PERMANENT PREFABRICATED PAVEMENT MARKINGS	DMS-8240
TEMPORARY REMOVABLE, PREFABRICATED PAVEMENT MARKINGS	DMS-8241
TEMPORARY FLEXIBLE, REFLECTIVE ROADWAY MARKER TABS	DMS-8242

A list of prequalified reflective raised pavement markers, non-reflective traffic buttons, roadway marker tabs and other pavement markings can be found at the Material Producer List web address shown on BC(1).

SHEET 11 OF 12



BARRICADE AND CONSTRUCTION PAVEMENT MARKINGS





BC(11)-13

FILE: bc-13.dgn	DN: TxDOT	CK: TxDOT	DR: TxDOT	CR: TxDOT
© TxDOT February 1998	CONT	SECT	JOB	HIGHWAY
REVISIONS				
2-98 11-02 7-13	DLST	COUNTY	SHEET NO.	
1-02 9-07				

DISCLAIMER: The use of this standard is governed by the "Texas Engineering Practice Act". No warranty of any kind is made by TxDOT for any purpose whatsoever. TxDOT assumes no responsibility for the conversion of this standard to other formats or for incorrect results or damages resulting from its use.



DATE:
FILE:

PAVEMENT MARKING PATTERNS

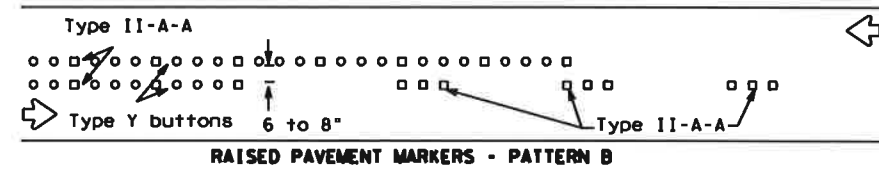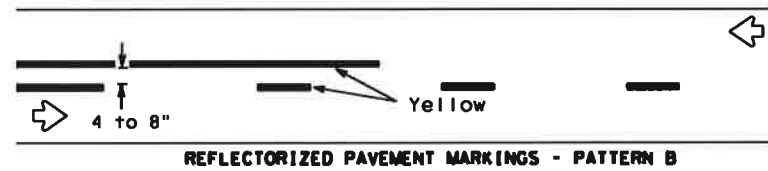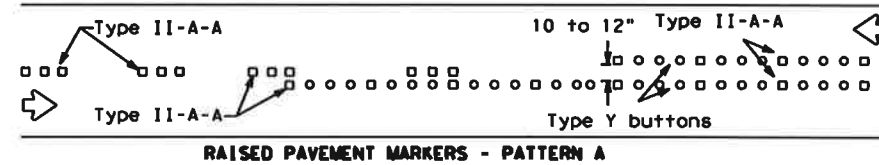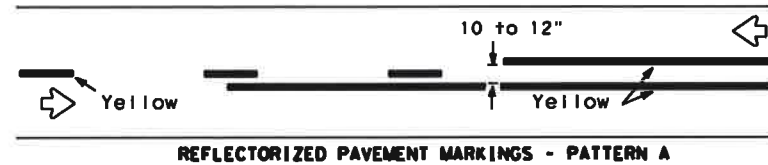



Pattern A is the TXDOT Standard, however Pattern B may be used if approved by the Engineer. Prefabricated markings may be substituted for reflectorized pavement markings.

CENTER LINE & NO-PASSING ZONE BARRIER LINES FOR TWO-LANE, TWO-WAY HIGHWAYS

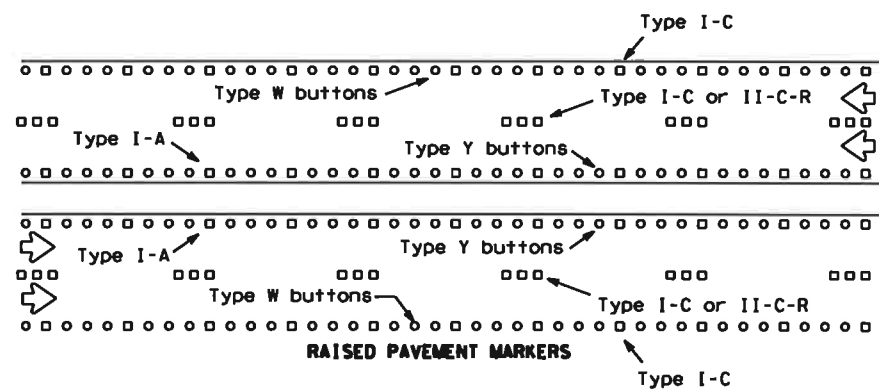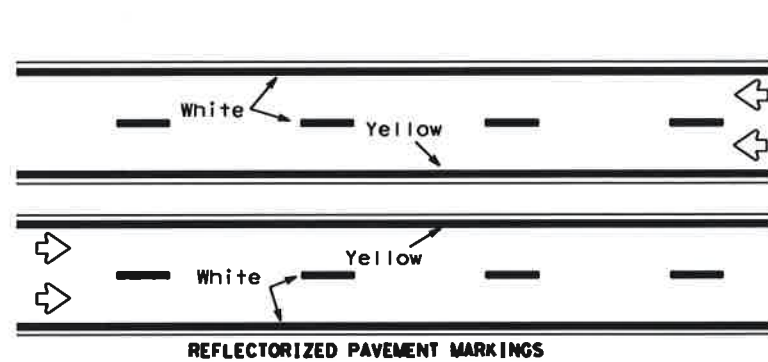



Prefabricated markings may be substituted for reflectorized pavement markings.

EDGE & LANE LINES FOR DIVIDED HIGHWAY

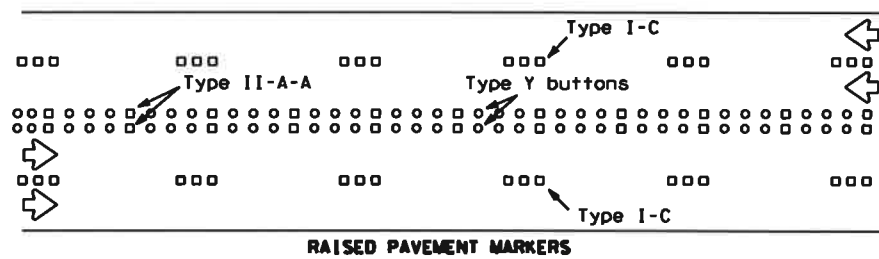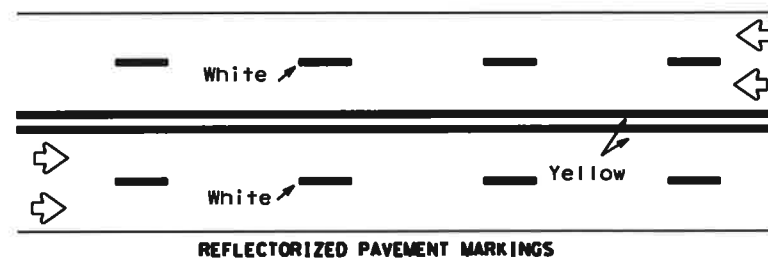

Prefabricated markings may be substituted for reflectorized pavement markings.


LANE & CENTER LINES FOR MULTILANE UNDIVIDED HIGHWAYS

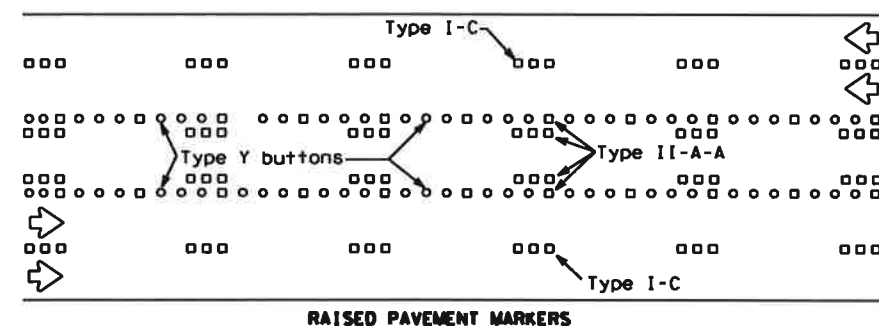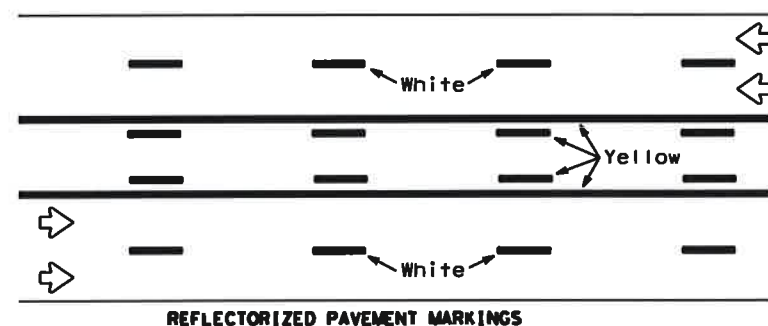



Prefabricated markings may be substituted for reflectorized pavement markings.

TWO-WAY LEFT TURN LANE


STANDARD WORK ZONE PAVEMENT MARKINGS DETAILS

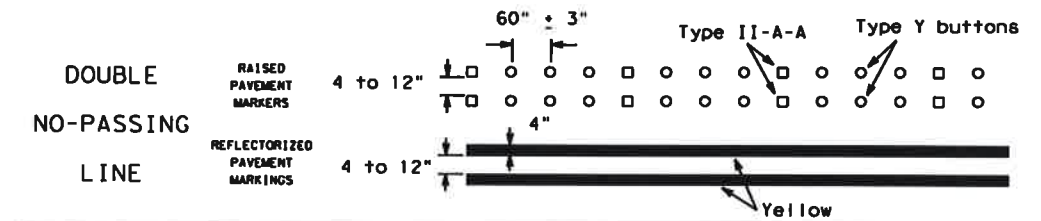


SOLID LINES

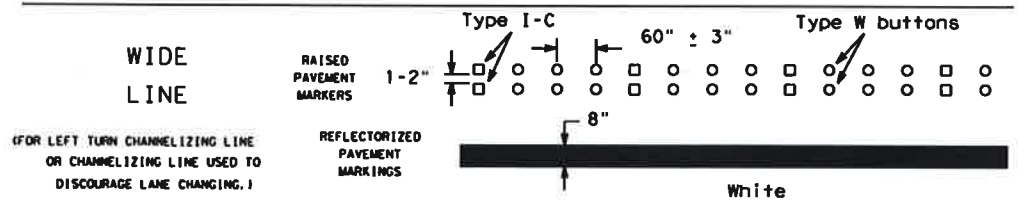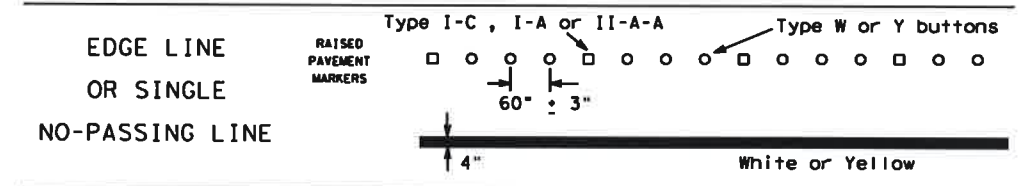

(FOR LEFT TURN CHANNELIZING LINE OR CHANNELIZING LINE USED TO DISCOURAGE LANE CHANGING.)

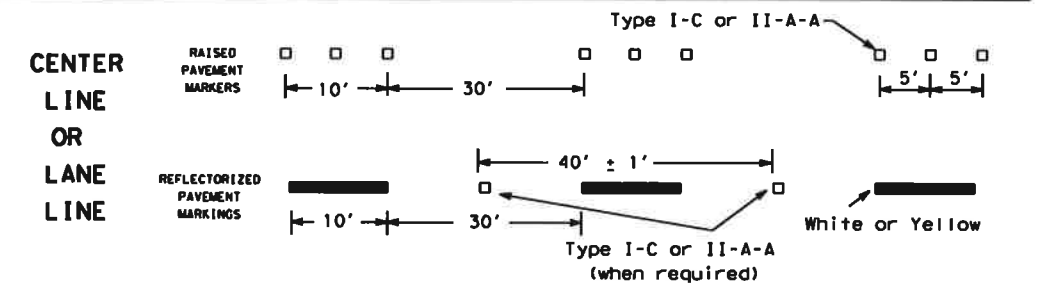


BROKEN LINES

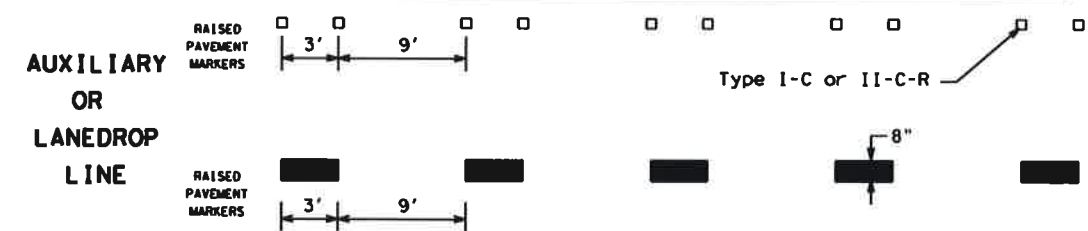

REMOVABLE MARKINGS WITH RAISED PAVEMENT MARKERS

If raised pavement markers are used to supplement REMOVABLE markings, the markers shall be applied to the top of the tape at the approximate mid length of tape used for broken lines or at 20 foot spacing for solid lines. This allows an easier removal of raised pavement markers and tape.

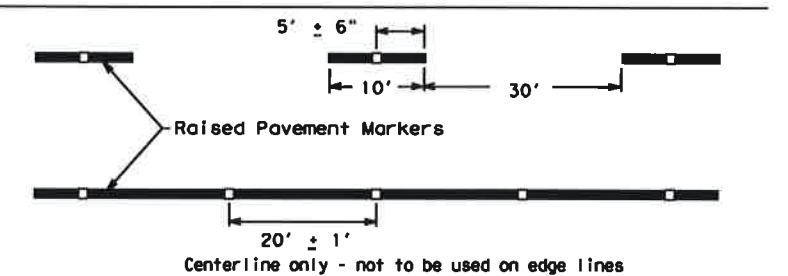

SHEET 12 OF 12



BARRICADE AND CONSTRUCTION PAVEMENT MARKING PATTERNS

BC(12)-13

Raised pavement markers used as standard pavement markings shall be from the approved products list and meet the requirements of Item 672 "RAISED PAVEMENT MARKERS."



FILE: bc-13.dgn	DN: TXDOT	CK: TXDOT	DW: TXDOT	CK: TXDOT
© TXDOT February 1998	CONT	SECT	JOB	HIGHWAY
REVISIONS				
1-97 11-02 7-13	DIST	COUNTY	SHEET NO.	
2-98 9-07				

DISCLAIMER: The use of this standard is governed by the "Texas Engineering Practice Act". No warranty of any kind is made by TXDOT for any purpose whatsoever. TXDOT assumes no responsibility for the conversion of this standard to other formats or for incorrect results or damages resulting from its use.

DATE: FILE:

DISCLAIMER: The use of this standard is governed by the "Texas Engineering Practice Act". No warranty of any kind is made by TxDOT for any purpose whatsoever. TxDOT assumes no responsibility for the conversion of this standard to other formats or for incorrect results or damages resulting from its use.

DATE: FILE:

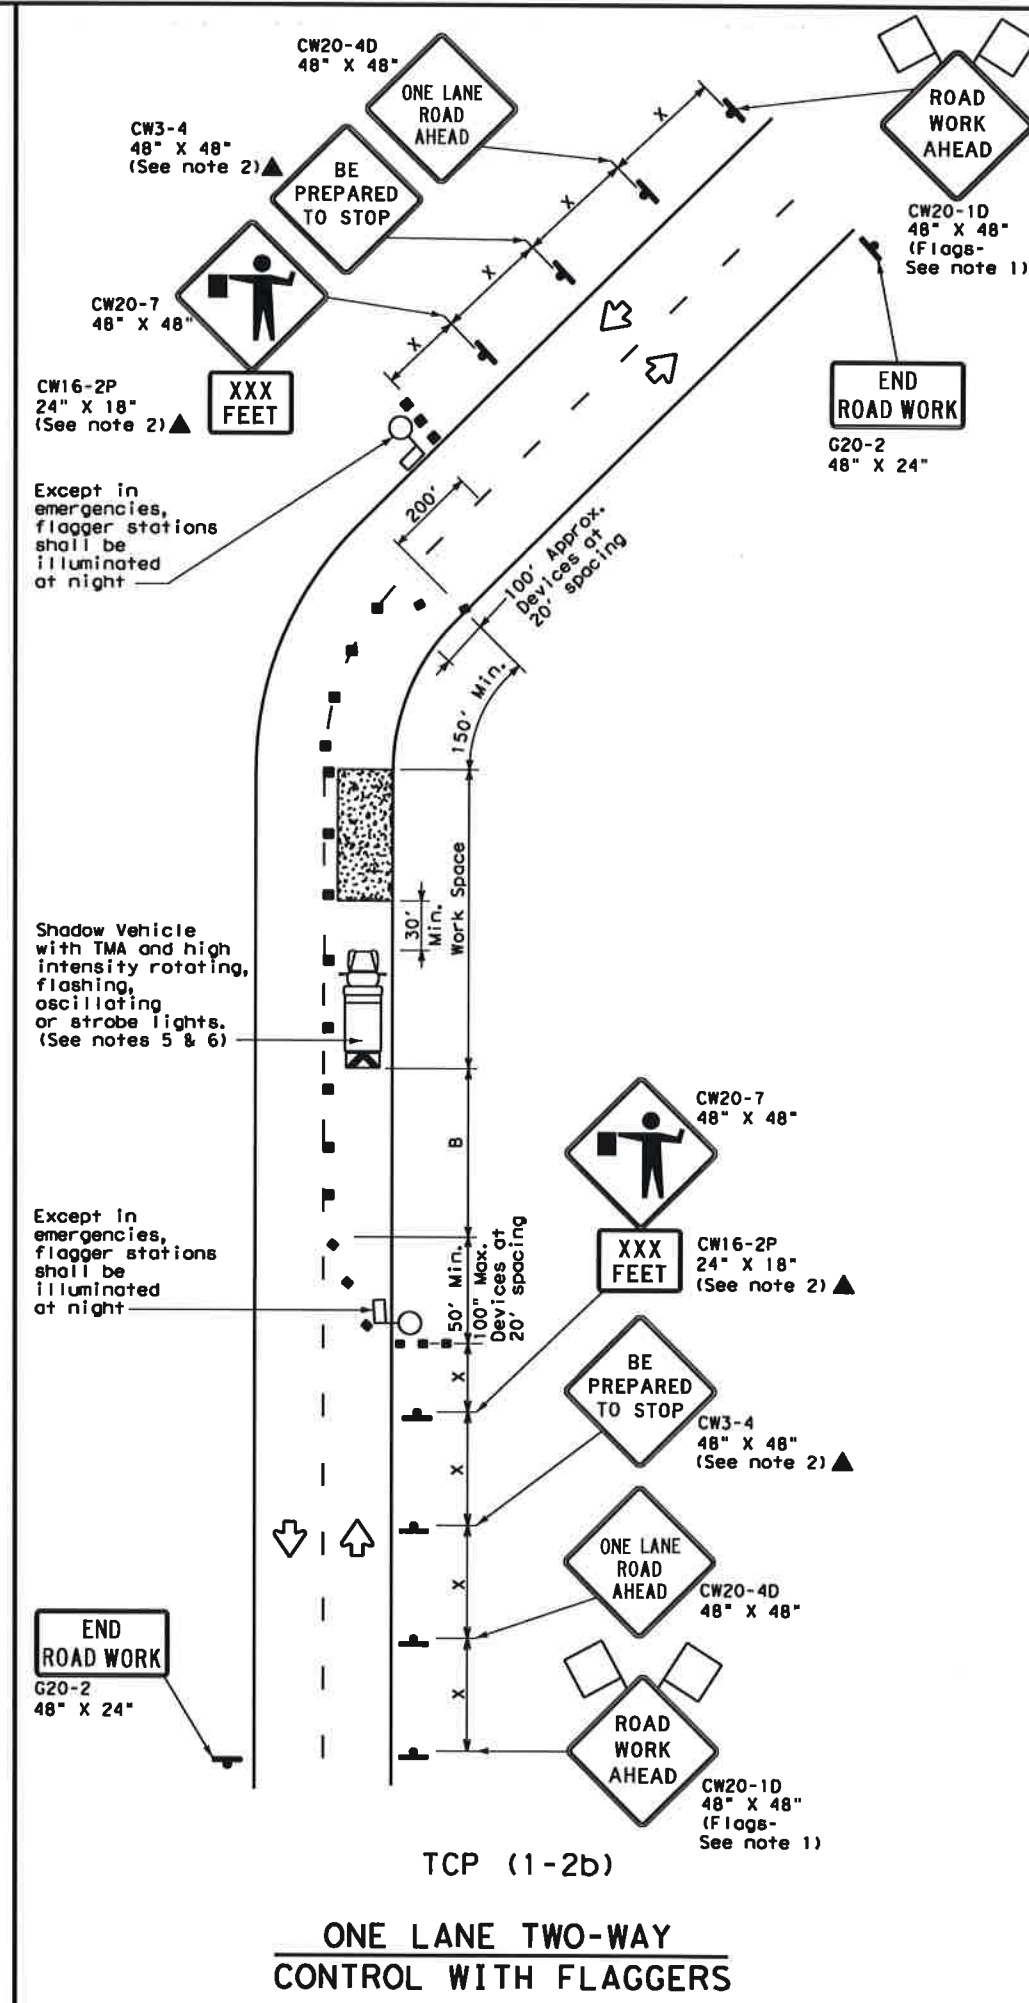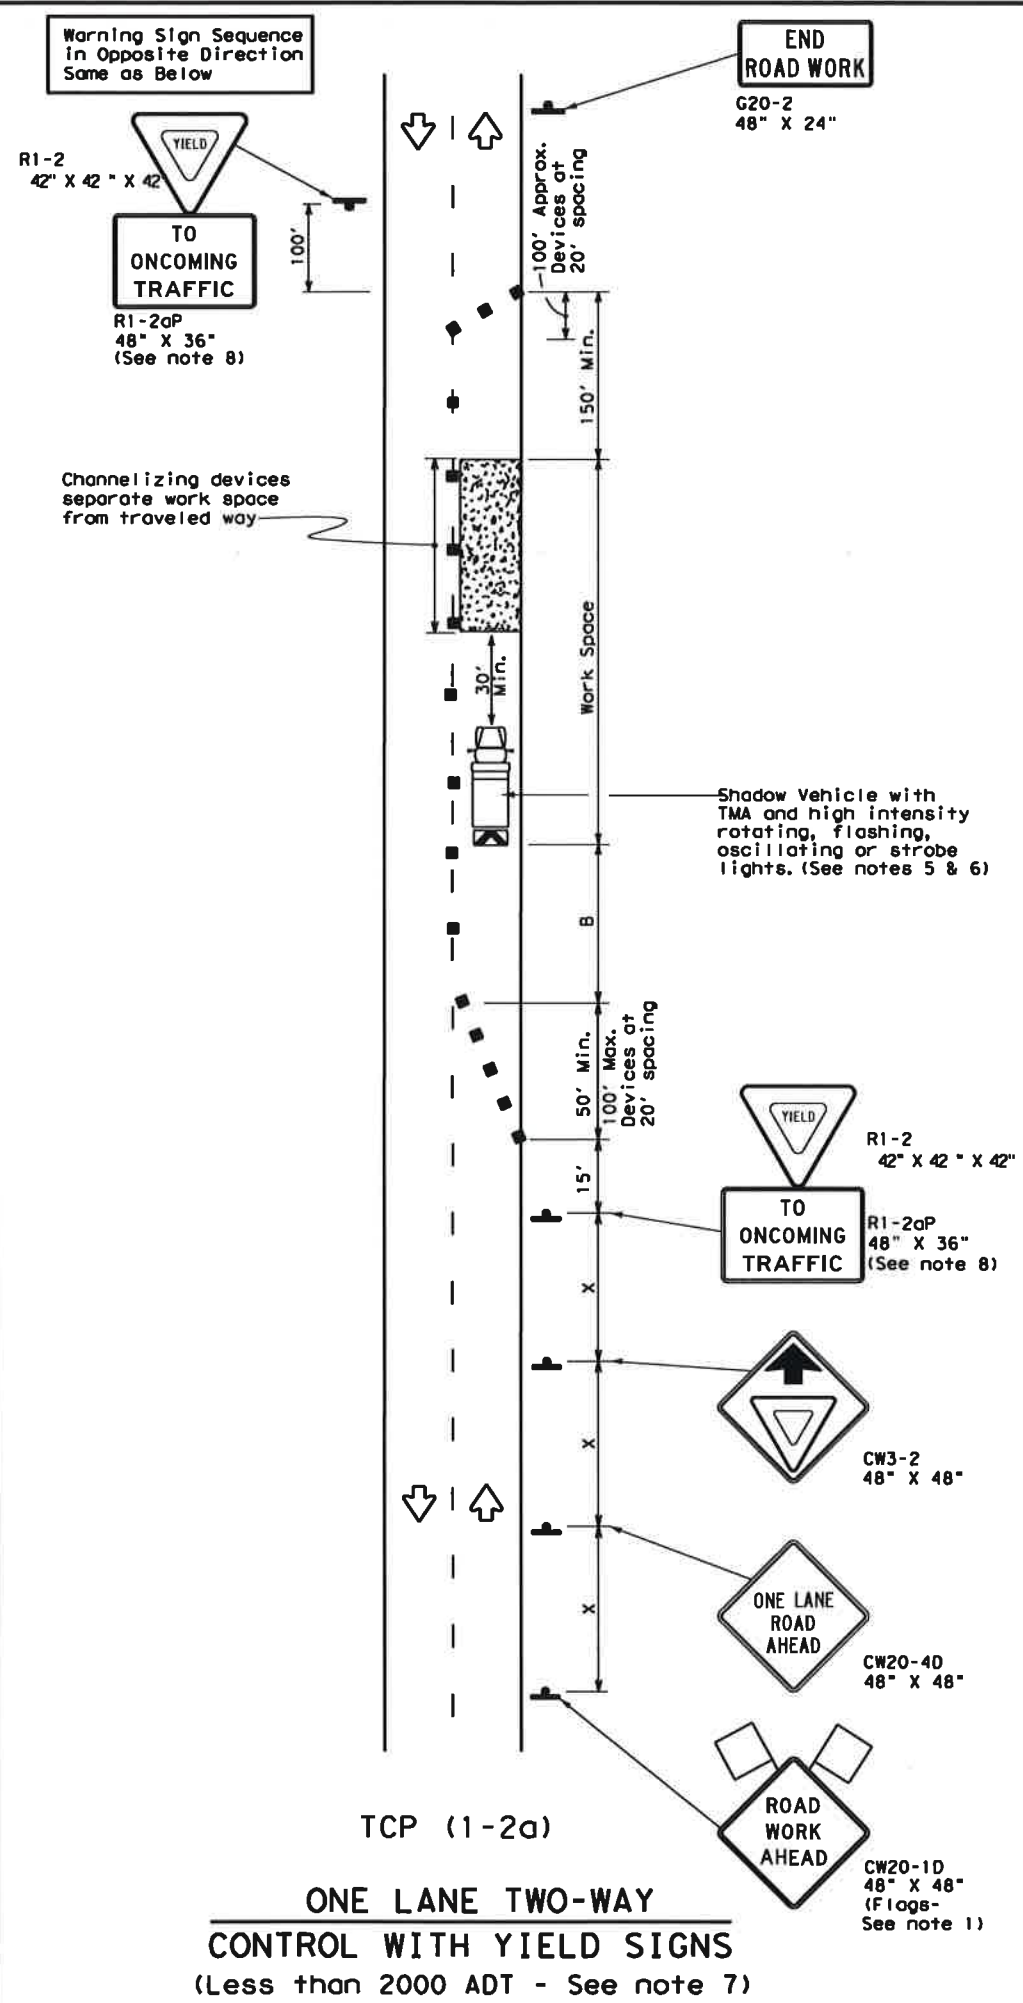

LEGEND

	Type 3 Barricade		Channelizing Devices
	Heavy Work Vehicle		Truck Mounted Attenuator (TMA)
	Trailer Mounted Flashing Arrow Board		Portable Changeable Message Sign (PCMS)
	Sign		Traffic Flow
	Flag		Flagger

Posted Speed *	Formula	Minimum Desirable Taper Lengths **			Suggested Maximum Spacing of Channelizing Devices		Minimum Sign Spacing "X" Distance	Suggested Longitudinal Buffer Space "B"	Stopping Sight Distance
		10' Offset	11' Offset	12' Offset	On a Taper	On a Tangent			
30	L = WS ² / 60	150'	165'	180'	30'	60'	120'	90'	200'
35		205'	225'	245'	35'	70'	160'	120'	250'
40		265'	295'	320'	40'	80'	240'	155'	305'
45	L = WS	450'	495'	540'	45'	90'	320'	195'	360'
50		500'	550'	600'	50'	100'	400'	240'	425'
55		550'	605'	660'	55'	110'	500'	295'	495'
60		600'	660'	720'	60'	120'	600'	350'	570'
65		650'	715'	780'	65'	130'	700'	410'	645'
70		700'	770'	840'	70'	140'	800'	475'	730'
75		750'	825'	900'	75'	150'	900'	540'	820'

* Conventional Roads Only
 ** Taper lengths have been rounded off.
 L=Length of Taper (FT) W=Width of Offset (FT) S=Posted Speed (MPH)

TYPICAL USAGE

	MOBILE	SHORT DURATION	SHORT TERM STATIONARY	INTERMEDIATE TERM STATIONARY	LONG TERM STATIONARY
		✓	✓		

- GENERAL NOTES**
- Flags attached to signs where shown are REQUIRED.
 - All traffic control devices illustrated are REQUIRED, except those denoted with the triangle symbol may be omitted when stated elsewhere in the plans, or for routine maintenance work, when approved by the Engineer.
 - The CW3-4 "BE PREPARED TO STOP" sign may be installed after the CW20-4D "ONE LANE ROAD AHEAD" sign, but proper sign spacing shall be maintained.
 - Sign spacing may be increased or an additional CW20-1D "ROAD WORK AHEAD" sign may be used if advance warning ahead of the flagger or R1-2 "YIELD" sign is less than 1500 feet.
 - A Shadow Vehicle with a TMA should be used anytime it can be positioned 30 to 100 feet in advance of the area of crew exposure without adversely affecting the performance or quality of the work. If workers are no longer present but road or work conditions require the traffic control to remain in place, Type 3 Barricades or other channelizing devices may be substituted for the Shadow Vehicle and TMA.
 - Additional Shadow Vehicles with TMAs may be positioned off the paved surface, next to those shown in order to protect wider work spaces.
- TCP (1-2a)**
- R1-2 "YIELD" sign traffic control may be used on projects with approaches that have adequate sight distance. For projects in urban areas, work spaces should be no longer than one half city block. In rural areas on roadways with less than 2000 ADT, work spaces should be no longer than 400 feet.
 - R1-2 "YIELD" sign with R1-2aP "TO ONCOMING TRAFFIC" plaque shall be placed on a support at a 7 foot minimum mounting height.
- TCP (1-2b)**
- Flaggers should use two-way radios or other methods of communication to control traffic.
 - Length of work space should be based on the ability of flaggers to communicate.
 - If the work space is located near a horizontal or vertical curve, the buffer distances should be increased in order to maintain adequate stopping sight distance to the flagger and a queue of stopped vehicles (see table above).
 - Channelizing devices on the center-line may be omitted when a pilot car is leading traffic and approved by the Engineer.
 - Flaggers should use 24" STOP/SLOW paddles to control traffic. Flags should be limited to emergency situations.

For construction or maintenance contract work, specific project requirements for shadow vehicles can be found in the project GENERAL NOTES for Item 502, Barricades, Signs and Traffic Handling.

Texas Department of Transportation
Traffic Operations Division

TRAFFIC CONTROL PLAN
ONE-LANE TWO-WAY
TRAFFIC CONTROL

TCP (1-2) - 12



© TxDOT December 1985

REVISIONS	DATE	BY	CHKD	APP'D	JOB	HIGHWAY
4-90	2-12					
2-94						
1-97						
4-98						

DIST COUNTY SHEET NO.

DISCLAIMER: The use of this standard is governed by the "Texas Engineering Practice Act". No warranty of any kind is made by TxDOT for any purpose whatsoever. TxDOT assumes no responsibility for the consequences of the use of this standard or for incorrect results or damages resulting from its use.

DATE:
FILE:

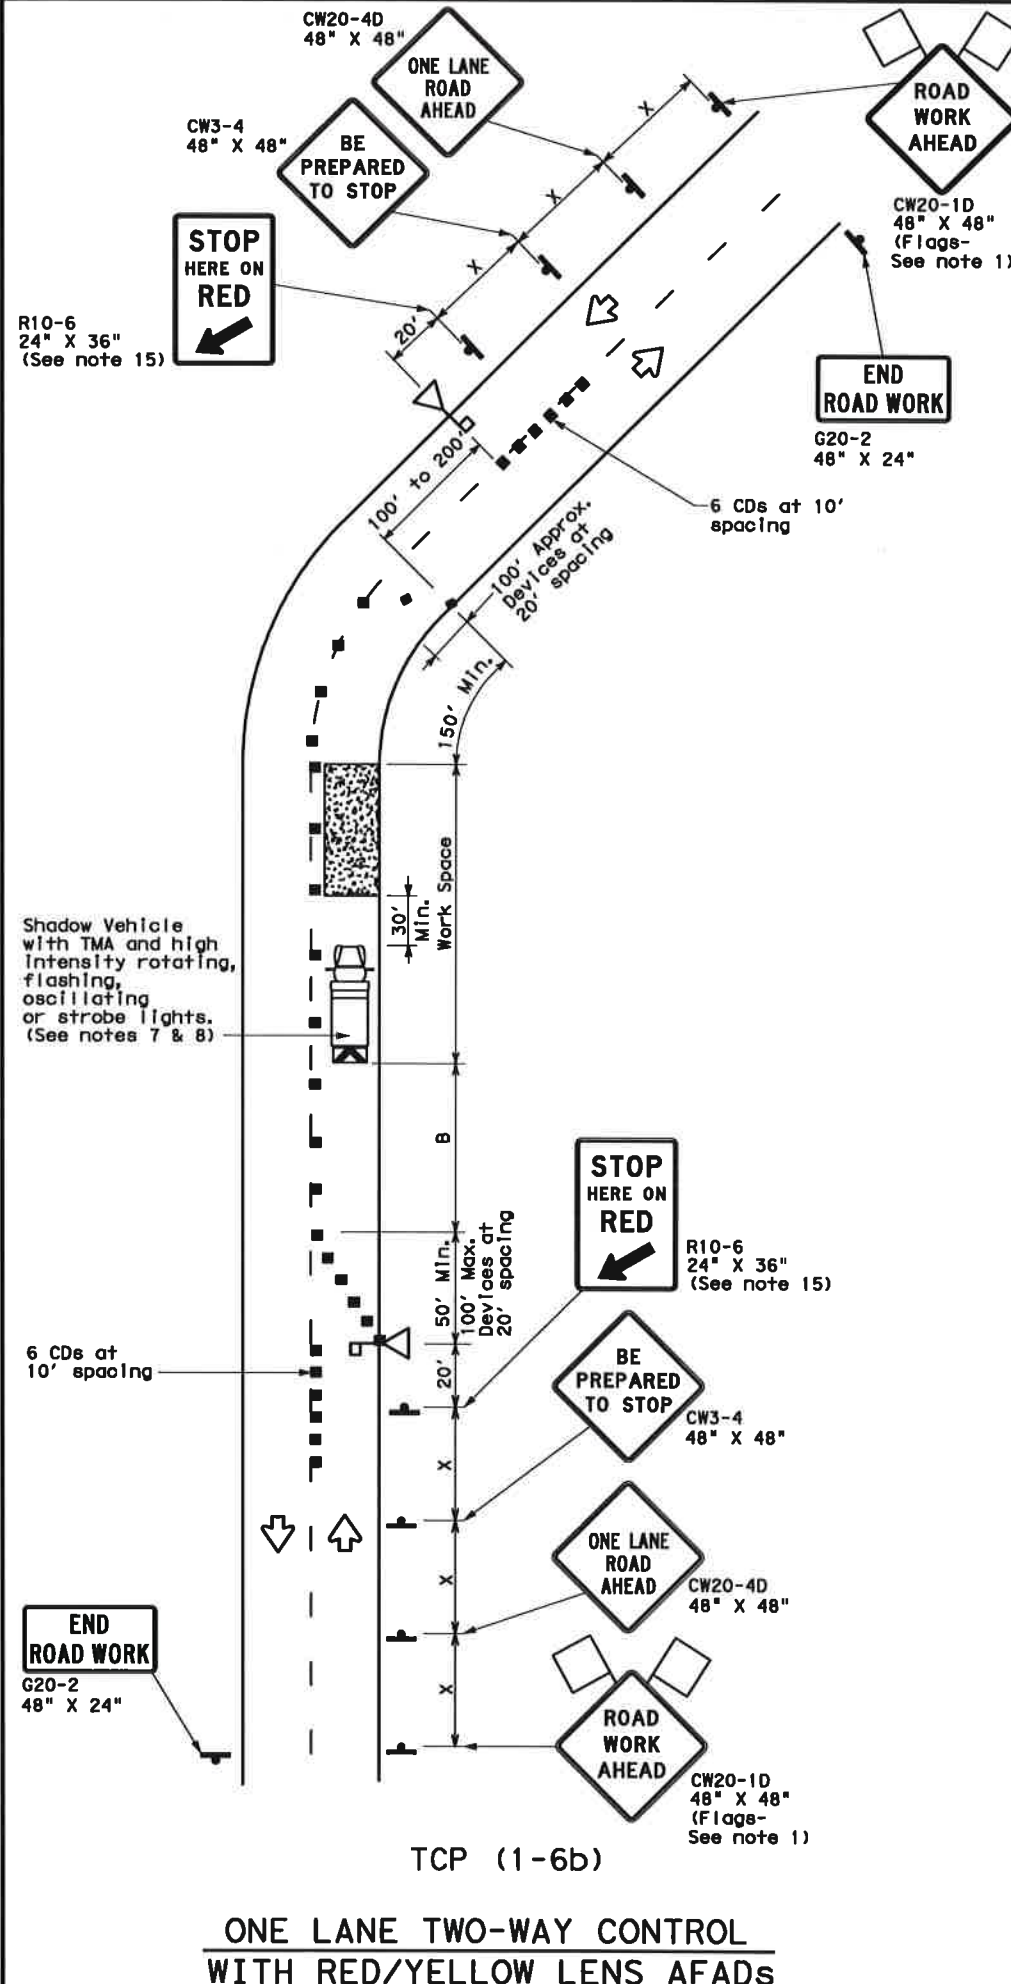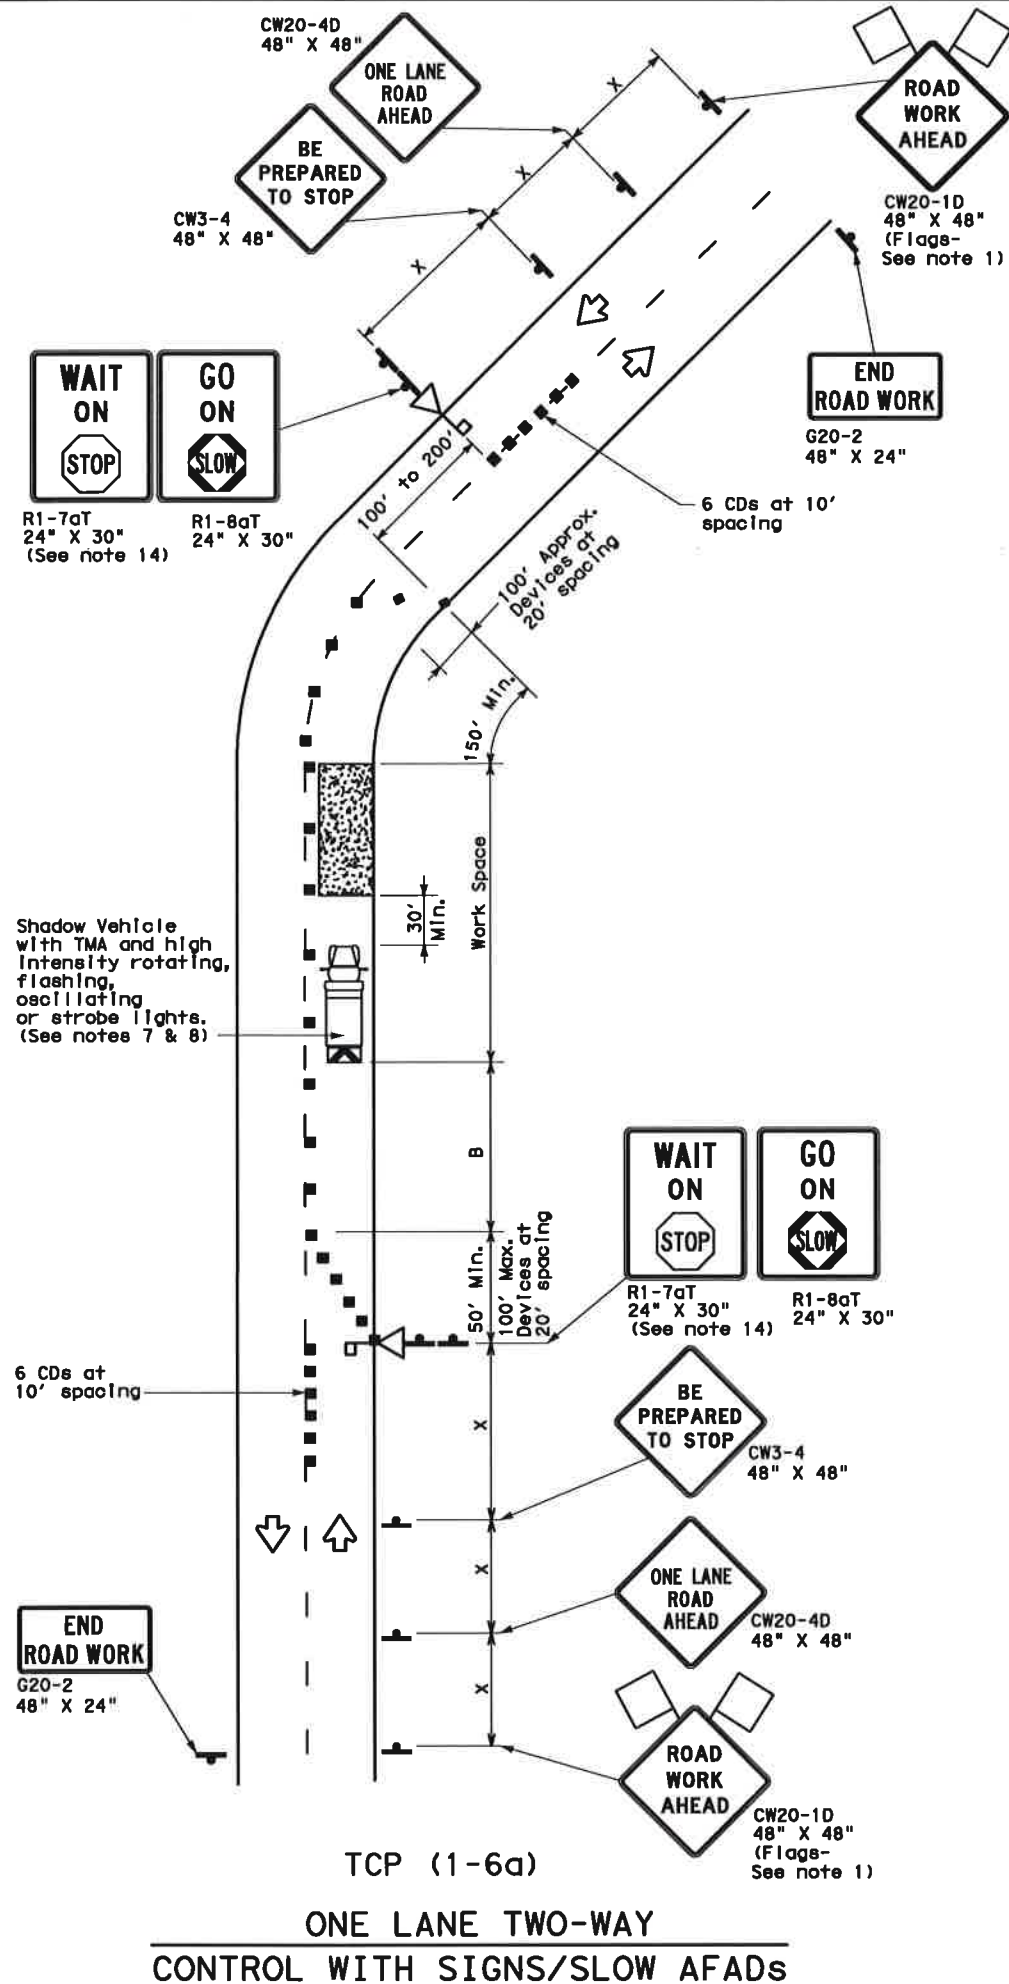

LEGEND			
	Type 3 Barricade		Channelizing Devices (CDs)
	Heavy Work Vehicle		Truck Mounted Attenuator (TMA)
	Automated Flagger Assistance Device (AFAD)		Portable Changeable Message Sign (PCMS)
	Sign		Traffic Flow
	Flag		Flagger

Posted Speed *	Formula	Minimum Desirable Taper Lengths **			Suggested Maximum Spacing of Channelizing Devices		Minimum Sign Spacing "x" Distance	Suggested Longitudinal Buffer Space "B"	Stopping Sight Distance
		10' Offset	11' Offset	12' Offset	On a Taper	On a Tangent			
30	$L = \frac{WS^2}{60}$	150'	165'	180'	30'	60'	120'	90'	200'
35		205'	225'	245'	35'	70'	160'	120'	250'
40		265'	295'	320'	40'	80'	240'	155'	305'
45	L=WS	450'	495'	540'	45'	90'	320'	195'	360'
50		500'	550'	600'	50'	100'	400'	240'	425'
55		550'	605'	660'	55'	110'	500'	295'	495'
60		600'	660'	720'	60'	120'	600'	350'	570'
65		650'	715'	780'	65'	130'	700'	410'	645'
70		700'	770'	840'	70'	140'	800'	475'	730'
75		750'	825'	900'	75'	150'	900'	540'	820'

* Conventional Roads Only
 ** Taper lengths have been rounded off.
 L=Length of Taper (FT) W=Width of Offset (FT) S=Posted Speed (MPH)

TYPICAL USAGE				
MOBILE	SHORT DURATION	SHORT TERM STATIONARY	INTERMEDIATE TERM STATIONARY	LONG TERM STATIONARY
	✓	✓		

GENERAL NOTES

- Flags attached to signs where shown are REQUIRED.
- AFADs shall only be used in situations where there is one lane of approaching traffic in the direction to be controlled.
- Adequate stopping sight distance must be provided to each AFAD location for approaching traffic. (See table above).
- Each AFAD shall be operated by a qualified/certified flagger. Flaggers operating AFADs shall not leave them unattended while they are in use.
- One flagger may operate two AFADs only when the flagger has an unobstructed view of both AFADs and of the approaching traffic in both directions.
- When pilot cars are used, a flagger controlling traffic shall be located on each approach. AFADs shall not be operated by the pilot car operator.
- All AFADs shall be equipped with gate arms with an orange or fluorescent red-orange flag attached to the end of the gate arm. The flag shall be a minimum of 16" square.
- A Shadow Vehicle with a TMA should be used anytime it can be positioned 30 to 100 feet in advance of the area of crew exposure without adversely affecting the performance or quality of the work. If workers are no longer present but road or work conditions require the traffic control to remain in place, Type 3 Barricades or other channelizing devices may be substituted for the Shadow Vehicle and TMA.
- Additional Shadow Vehicles with TMAs may be positioned off the paved surface, next to those shown in order to protect wider work spaces.
- Flaggers should use two-way radios or other methods of communication to control traffic.
- Length of work space should be based on the ability of flaggers to communicate.
- If the work space is located near a horizontal or vertical curve, the buffer distances should be increased in order to maintain stopping sight distance to the AFAD.
- Channelizing devices on the center line may be omitted when a pilot car is leading traffic and approved by the Engineer.
- The R1-7aT "WAIT ON STOP" sign and the R1-8aT "GO ON SLOW" sign shall be installed at the AFAD location on separate supports or they may be fabricated as one 48" x 30" sign. They shall not obscure the face of the STOP/SLOW AFAD.
- The R10-6 "STOP HERE ON RED" arrow sign shall be offset so as not to obscure the lenses of the AFAD.

For construction or maintenance contract work, specific project requirements for shadow vehicles can be found in the project GENERAL NOTES for Item 502, Barricades, Signs and Traffic Handling.





**TRAFFIC CONTROL PLAN
 AUTOMATED FLAGGER ASSISTANCE DEVICES (AFADs)**

TCP (1-6) - 12

© TxDOT February 2012				
REVISIONS				
CONT	SECT	JOB	HIGHWAY	
DIST		COUNTY		SHEET NO.

DISCLAIMER: The use of this standard is governed by the Texas Engineering Practice Act. No warranty of any kind is made by TxDOT for any purpose whatsoever. TxDOT assumes no responsibility for the conversion of this standard to other formats or for incorrect results or damages resulting from its use.

LEVELS DISPLAYED	
1	2


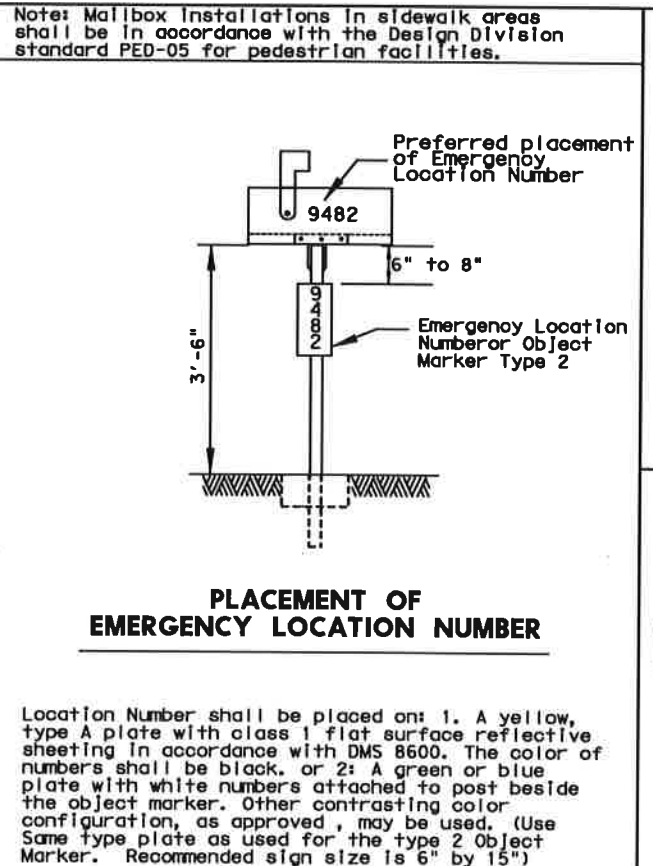
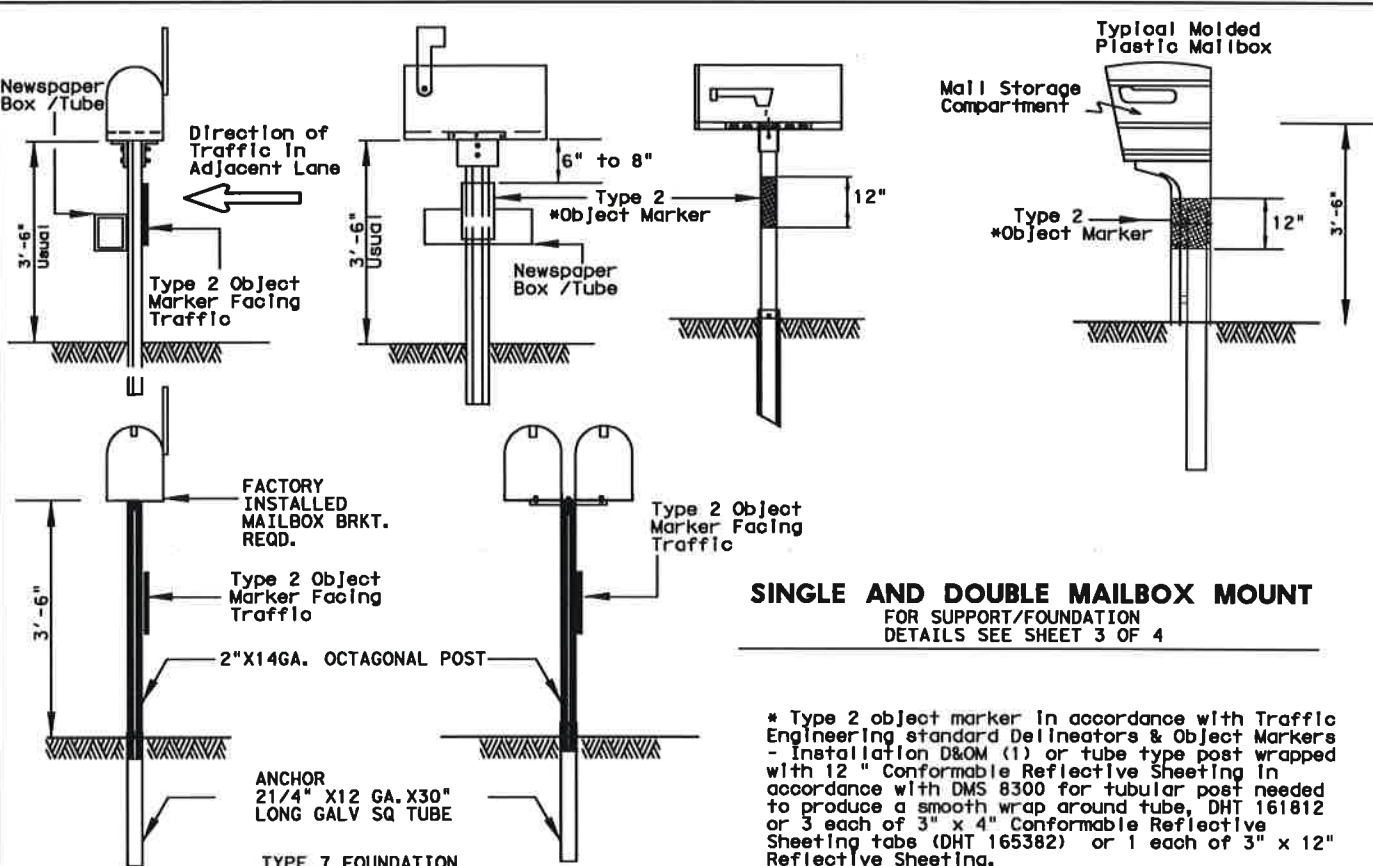


Mailboxes shall be made of light weight sheet metal or light weight plastic. Heavy steel, cast iron or decorative mailboxes shall not be used on the state highway system.

SIZE	TYPICAL MAILBOX SIZE			LIGHT WEIGHT MATERIAL	
	LENGTH	WIDTH	HEIGHT	SHEET METAL	**PLASTIC
				MAXIMUM WEIGHT	
INCHES			POUNDS		
SMALL	19 1/2	6	7	5	5
MEDIUM	22 1/2	8	11 1/2	7	7
LARGE	23 1/2*	11 1/2*	13 1/2*	10	10

* Maximum allowed dimensions for mailbox
** Excluding Molded Plastic on 4 X 4 Post

MAILBOX SIZES

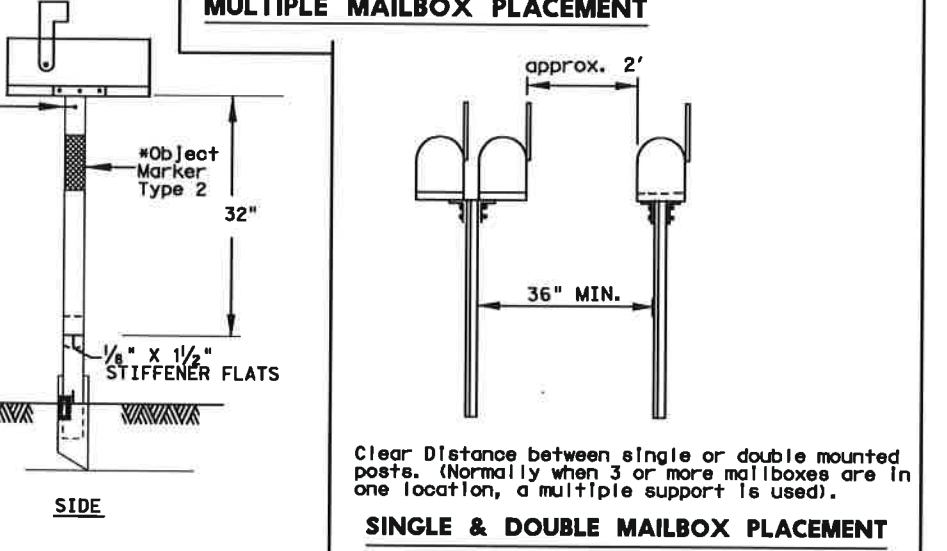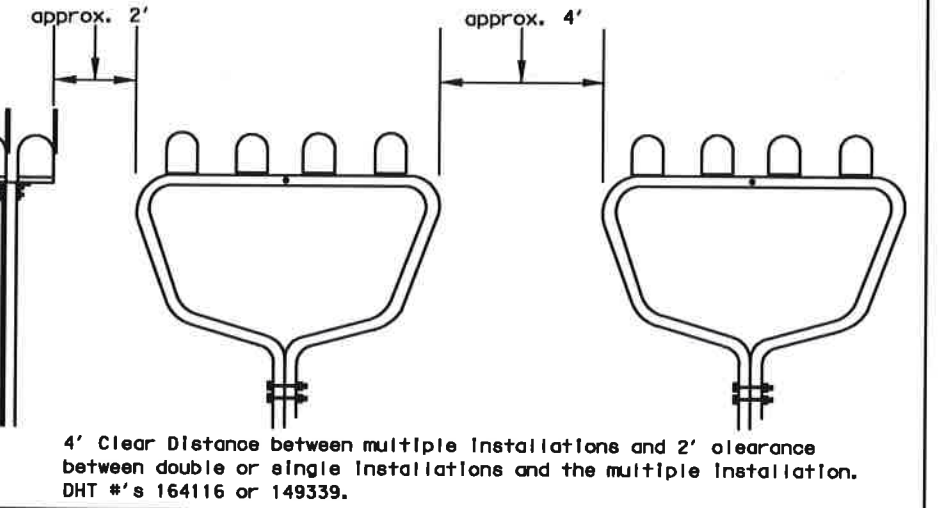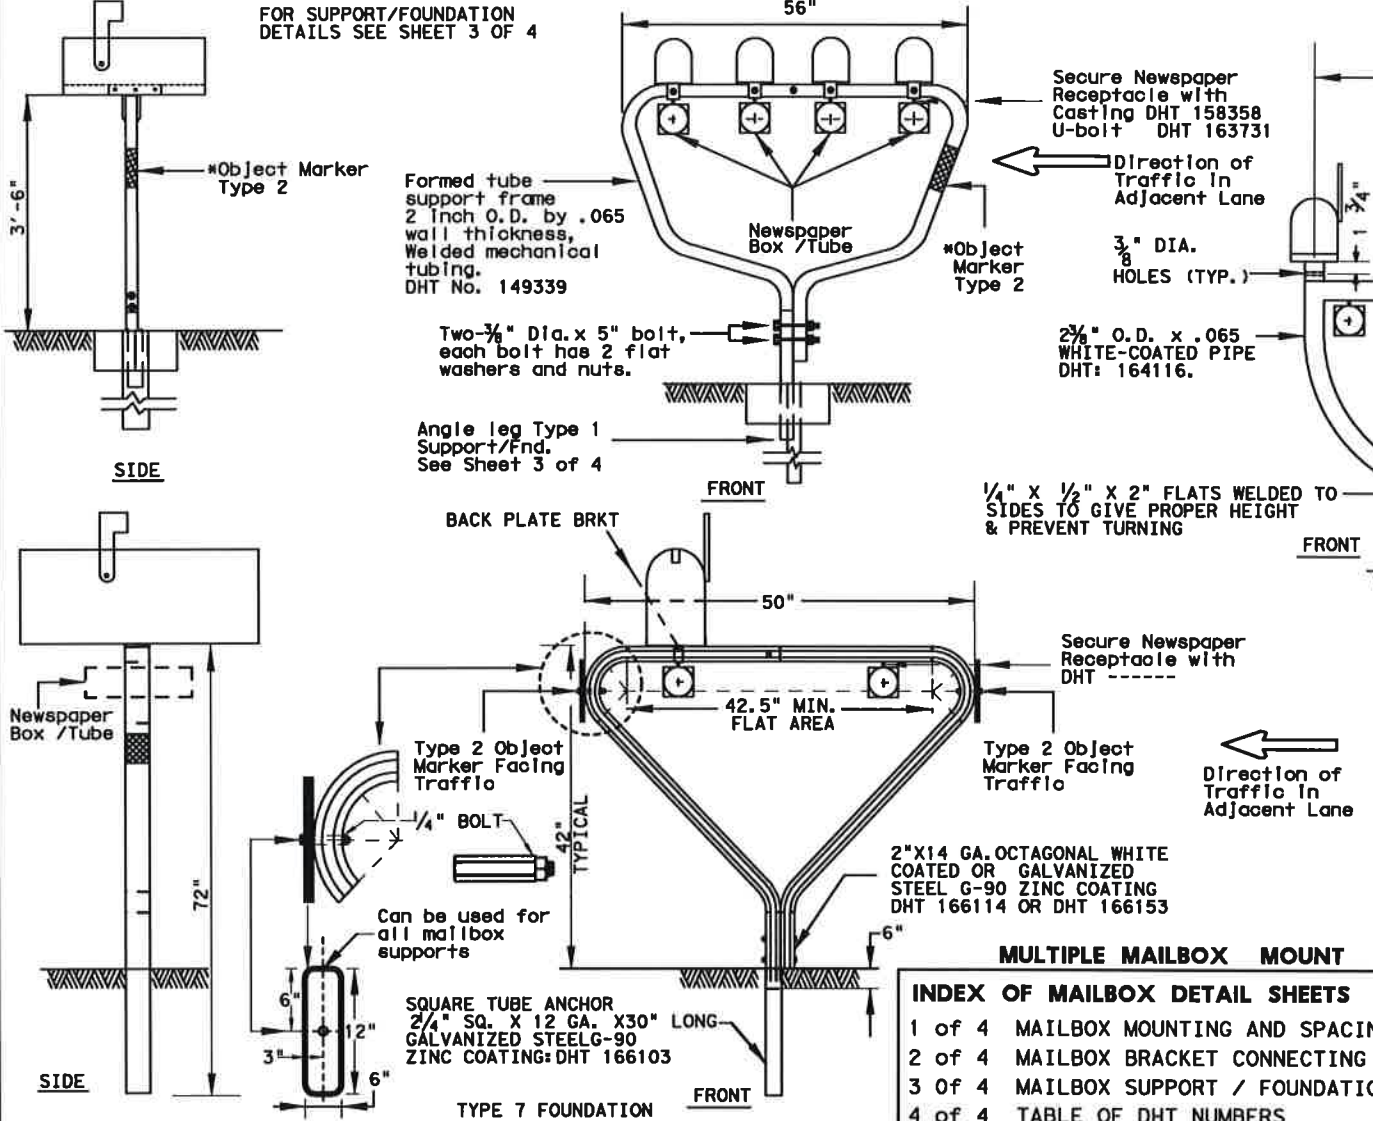

Standard Plans
Texas Department of Transportation
Maintenance Division

MAILBOX MOUNTING AND SPACING
MB-11(1)


Sheet 1 of 4

FILED	MRIQ(11).DGN	DW: JEO	CK: LJB	DR: JEO	CR: ROB	MD:
TXDOT JANUARY 2011		DIST	FED RES	FEDERAL AID PROJECT		SHEET
		6				
		COUNTY	CONTROL	SECT	JOB	HIGHWAY


REVISIONS:
04/03/06: Added New Multiple Mount, DHT: 164116.
04/03/06: Added general note numbers 6 & 7. Sheet & title block renumbered.
08/02/06: Added Maximum weight for typical mailbox sizes.
10/19/2009 Added new mailbox post
01/07/2011 Added note allowing newspaper receptacle separate support
01/07/2009 Added pedestrian facilities side note.

DISCLAIMER: This standard is governed by the Texas Engineering Practice Act. No warranty of any kind is made by TxDOT for any purpose whatsoever. TxDOT assumes no responsibility for the conversion of this standard to other formats or for incorrect results or damages resulting from its use.


LEVELS DISPLAYED	
1	
2	

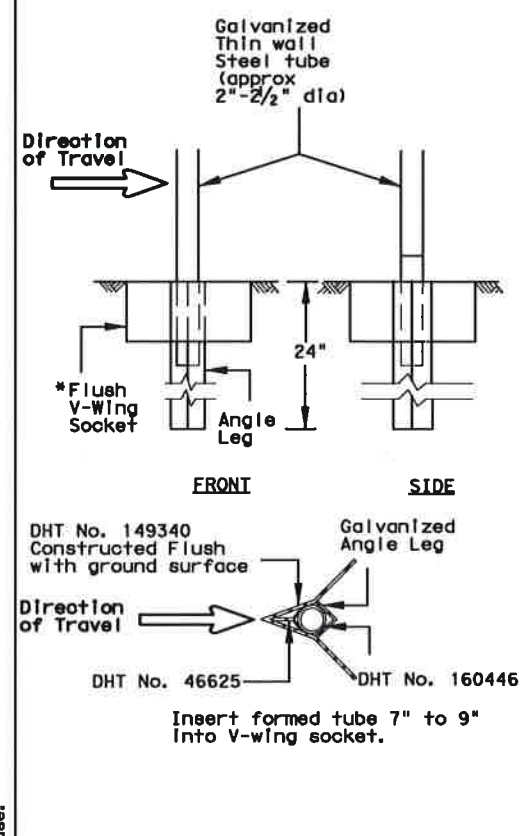


TYPE 1 SUPPORT/FOUNDATION
THIN WALL STEEL TUBE w/ V-LOC ANCHORAGE

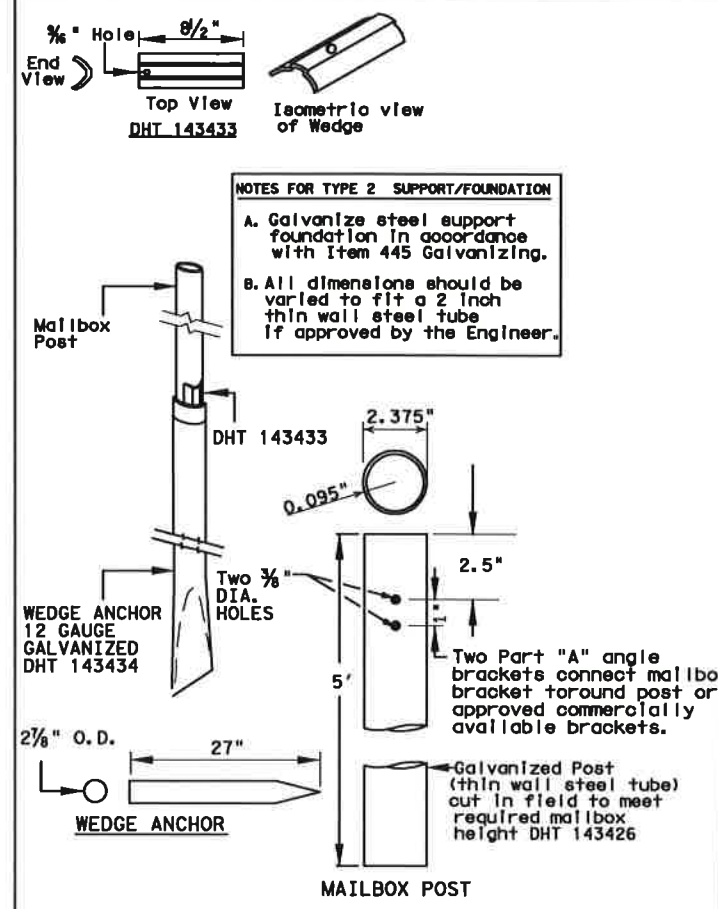


TYPE 2 SUPPORT/FOUNDATION
THIN WALL STEEL TUBE w/ WEDGE ANCHOR SYSTEM

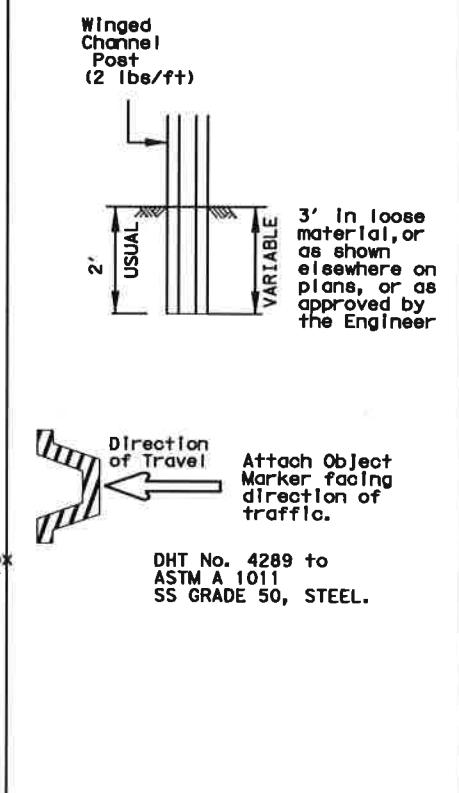

TYPE 3 SUPPORT/FOUNDATION
WINGED CHANNEL POST

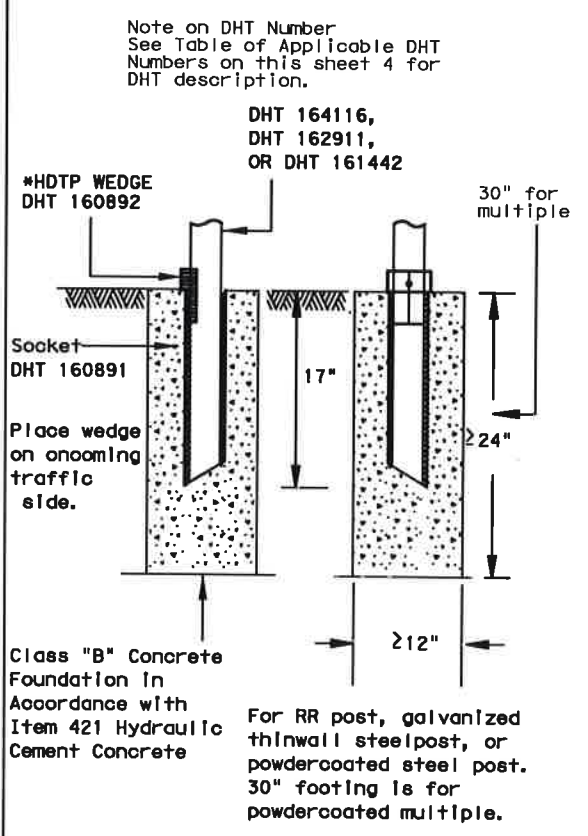


TYPE 4 SUPPORT/FOUNDATION
FOR WHITECOATED STEEL POST, MULTIPLE POST, AND RECYCLED RUBBER.

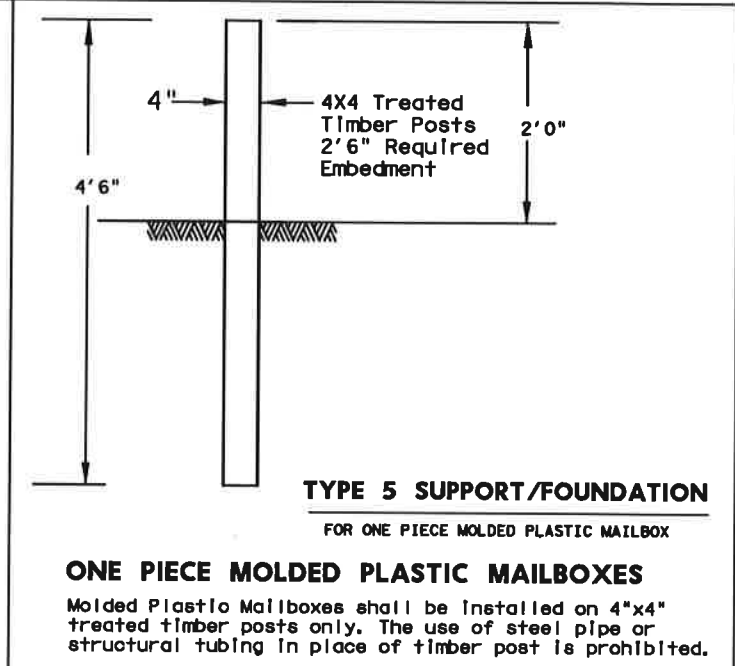

TYPE 5 SUPPORT/FOUNDATION
FOR ONE PIECE MOLDED PLASTIC MAILBOX


ONE PIECE MOLDED PLASTIC MAILBOXES
Molded Plastic Mailboxes shall be installed on 4"x4" treated timber posts only. The use of steel pipe or structural tubing in place of timber post is prohibited.

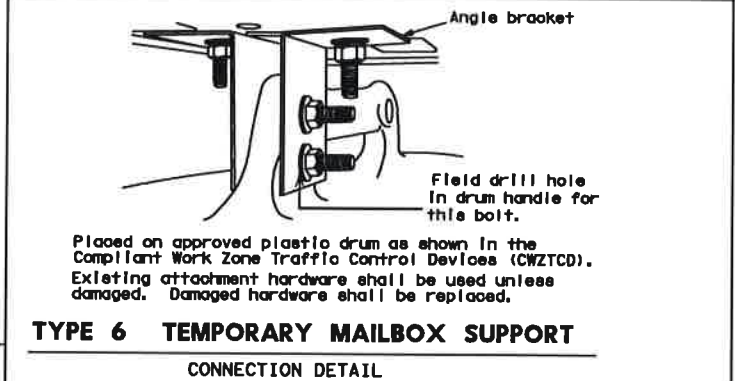

TYPE 6 TEMPORARY MAILBOX SUPPORT
CONNECTION DETAIL

GENERAL NOTES

- Erect post plumb or vertical.
- When galvanized part is required galvanize in accordance with Item 445.
- The Type 1, 2, 3, 4 or 7 supports or foundation can be used for single or double mailbox installations. The RCR post should be used only for a single installation with a small mailbox. The Type 5 support/foundation is used for the single molded plastic mailbox. The Type 4 support/foundation is used for the 2.375" O.D. RR post, thin wall steel post, and white multiple mailbox post.
- The Type 1 or type 7 support/foundation can be used for a multiple mailbox mount.
- The Type 4 support should be used with thin wall steel pipe for the medium, large and double mailbox installations.
- Use a concrete footing as shown or when directed. Concrete footing will be required when soils do not hold the support/foundations in a stable condition.

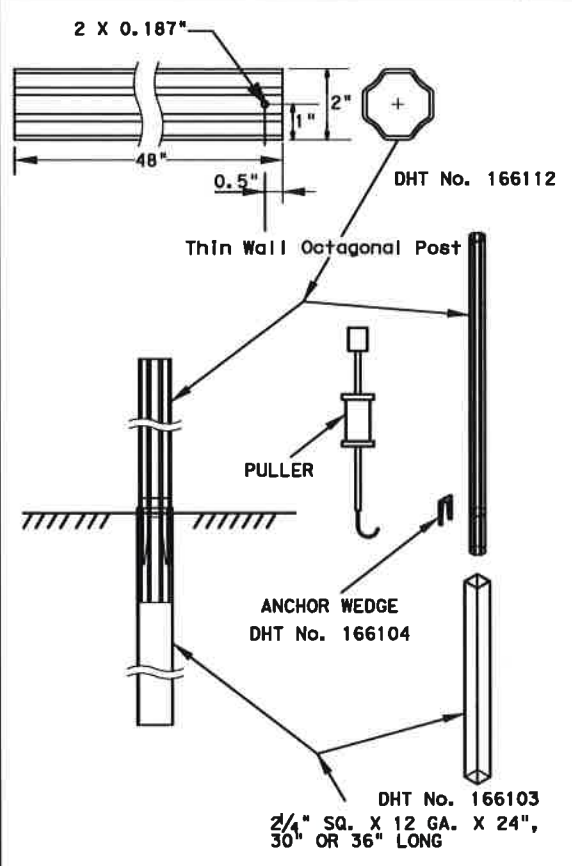

TYPE 7 MAILBOX SUPPORT/FOUNDATION
CONNECTION DETAIL

MB-(X) ASSM TY (XXX) (X) (XX) (OPTIONAL)

Type of Mailbox
S = Single
D = Double
M = Multiple
SP = Single Plastic

Type of Post
WC = Winged Channel Post
RR = Recycled Rubber
TW = Thin Walled White Tubing
TWG = Thin Walled Galvanized Tubing
TIM = Timber

Type of Foundation
Ty 1 = V-Loc
Ty 2 = Wedge Anchor Steel System
Ty 3 = Winged Channel post
Ty 4 = Wedge Anchor Plastic System
Ty 5 = 4 X 4 Post
Ty 7 = Wedge Anchor

Type of Bracket
AB = Angle Bracket.
TB = 2.375" Tube Bracket

DOUBLE AND LARGE MAILBOXES MUST BE ON STEEL POST. *HDP: High density thermoplastic polyesters

REVISIONS

08/08/05	Added general note numbers 5 & 7. Sheet & title block numbered. 11/16/05 Deleted sheet.
08/03/06	Added DHT table, Mailbox descriptive codes and bid items.
10/9/2008	Added new mailbox post
10/28/2008	Moved DHT table to sheet 4 deleted general notes 7 & 8

Standard Plans
Texas Department of Transportation
Maintenance Division

MAILBOX SUPPORT/ FOUNDATION

MB-11(1)

Sheet 3 of 4

FILE: MB10(1).DGN	DATE: 01/07/2011	BY: JED	CHK: LJB	APP: JED	CHK: BOR	REV: 6
© TxDOT JANUARY 2011						
DIST			FED PROJ		FEDERAL AID PROJECT	
COUNTY CONTROL SECT JOB HIGHWAY						

DISCLAIMER: This standard is governed by the Texas Engineering Practice Act. The use of any kind is made by TxDOT for any purpose whatsoever. TxDOT assumes no responsibility for the conversion of this standard to other formats or for incorrect results or damages resulting from its use.

LEVELS DISPLAYED	
12	

TABLE OF APPLICABLE DHT NUMBERS	
DHT NUMBER	DESCRIPTION
FOUNDATIONS	
46625	WEDGE FOR V-WING SOCKET FOR TYPE 1 FOUNDATION
149340	V-WING SOCKET FOR TYPE 1 FOUNDATION
143433	WEDGE FOR TYPE 2 FOUNDATION
143434	ANCHOR FOR TYPE 2 FOUNDATION
166103	ANCHOR FOR TYPE 7 FOUNDATION
160891	SOCKET FOR TYPE 4 FOUNDATION
160892	WEDGE FOR TYPE 4 FOUNDATION
166104	WEDGE FOR TYPE 7 FOUNDATION
POSTS	
4289	WINGED CHANNEL MAILBOX POST
149339	MULTIPLE MAILBOX POST (GALVANIZED TUBING)
164116	MULTIPLE MAILBOX POST (WHITE COATED)
166114	MULTIPLE MAILBOX POST (WHITE COATED OCTAGONAL)
166153	MULTIPLE MAILBOX POST (GALVANIZED OCTAGONAL)
161442	RECYCLED RUBBER POST. FOR SMALL MAILBOX ONLY
143426	THIN-WALL GALVANIZED STEEL TUBE 2.375" OUTER DIAMETER
162911	THINWALL WHITE STEEL TUBE 2.375" OUTER DIAMETER
	SINGLE OR DOUBLE THIN-WALL MAILBOX POST GALVANIZED
166152	2" OCTAGONAL
	SINGLE OR DOUBLE THIN-WALL MAILBOX POST WHITECOATED
166112	2" OCTAGONAL
REFLECTIVE SHEETING	
161812	REFLECTIVE SHEETING FOR EMERGENCY LOCATION NUMBER PANEL
CONNECTING HARDWARE	
2917	ANGLE BRACKET USED FOR TEMPORARY MAILBOX SUPPORT
166105	BRACKET FOR SINGLE MOUNTING OF MAILBOXES (MOUNTING KIT)
3789	PLATE FOR DOUBLE MOUNTING OF MAILBOXES
166108	BRACKET FOR DOUBLE MOUNTING OF MAILBOXES (MOUNTING KIT)
166111	BRACKET FOR MULTIPLE MOUNTING OF MAILBOXES (MOUNTING KIT)
148939	BRACKET FOR ATTACHING SMALL OR MEDIUM SIZE MAIL BOX
148938	EXTENDER TO BRACKET FOR ATTACHING LARGE MAILBOX
159489	ANGLE BRACKET PART A
159490	ANGLE BRACKET PART B
	BRACKET FOR DOUBLE MOUNTING OF MAILBOXES ON THINWALL
162323	STEEL POST, GALVANIZED OR POWDERCOATED.
	BRACKET FOR ATTACHING MAILBOX TO RECYCLED RUBBER POST
161443	AND TO MULTIPLE WHITE MAILBOX POST
158358	CASTING (NEWSPAPER RECEPTACLE BRACKET)
163731	U-BOLT (NEWSPAPER RECEPTACLE BRACKET)

Standard Plans
 Texas Department of Transportation
 Maintenance Division

TABLE OF DHT NUMBERS

Sheet 4 of 4 **MB-11(1)**

FILE# MB10(1).DGN	DRW# JEO	CHK# LJB	DRW# JEO	CHK# BOB	REV#
© TxDOT JANUARY 2011	DIST	FED RES	FEDERAL AID PROJECT	SHEET	
10/28/08	NEVISTONS	6			
COUNTY	CONTROL	SECT	JOB	HIGHWAY	