



HIDALGO COUNTY PLANNING DEPARTMENT

1304 SOUTH 25TH STREET
EDINBURG TEXAS 78539
Tel. 956-318-2840 Fax. 956-318-2844

T.J. Arredondo, CFM
Director of Planning

HIDALGO COUNTY COMMISSIONERS COURT MEETING

DATE: 8-23-2016

PROPOSED LAGO DELTA ACRES SUBDIVISION, PRECINCT No. 1.

ENGINEER: QUINTANILLA, HEADLEY & ASSOCIATES DEVELOPER: JOE D. OLIVAREZ

PRELIMINARY APPROVAL FINAL APPROVAL FINAL APPROVAL WITH FINANCIAL GUARANTEE WITH VARIANCE

NUMBER OF LOTS: 13 *SINGLE FAMILY *MULTI-FAMILY COMMERCIAL INSTITUTIONAL

LOCATION DESCRIPTION: NORTH WEST CORNER OF F.M. 88 & CHARLES GREEN ROAD.

SUBDIVISION LIES WITHIN THE: THE RURAL AREA OF THE COUNTY

DRAINAGE REPORT WAS APPROVED BY HCDD#1: ON 06-13-2016 PROPERTY LIES WITHIN FLOOD ZONE: "X" AS PER FEMA.

DRAINAGE DESIGN: DRAINAGE DETENTION WILL BE ACCOMPLISHED BY DRAINAGE DITCH WIDENING.

ROAD R.O.W. DEDICATION: 10.00 FEET ON CHARLES GREEN ROAD & 10.00 FEET ON F.M. 88.

H.C.R.O.W. PRELIMINARY APPROVAL DATE: 07-20-2016 By, ROY GONZALEZ, PCT. 1 R.O.W. AGENT

H.C.H.D. PRELIMINARY APPROVAL DATE: 07-25-2016 By, ELIZARDO "CHARDO" RAMOS Environmental Health Division Manager

SEWER SYSTEM: OSSF & SOIL ANALYSIS WERE CONDUCTED BY: ISSAC MATA

WATER SERVICE PROVIDER: NAWSC LINE SIZE: 3" LOCATION: EAST SIDE OF F.M. 88 AND 2" ON THE NORTH SIDE OF CHARLES GREEN ROAD.

H.C.O.E.C. PRELIMINARY APPROVAL DATE: 07-12-2016 By, MARTIN RAMIREZ Environmental Compliance Coordinator

LARGE CONSTRUCTION

The applicant has submitted the required NOI as per Part II, Section E of the TPDES General Permit for Construction Activities (TXR150000) along with a copy of the Erosion Control Plan for the proposed project.

REQUEST FOR FINAL APPROVAL WITH: **Cash Deposit:** Amount: \$ _____ For: OSSF(S) PAVING DRAINAGE STREET SIGNS
 A Letter of Credit Financial Institution: _____ L.O.C No. _____
Amount: \$ _____ For: OSSF(S) PAVING DRAINAGE STREET SIGNS

PRELIMINARY APPROVAL FROM THE
HIDALGO COUNTY COMMISSIONERS COURT ON: _____

STAFF RECOMMENDS: **Preliminary Approval** subject comments and future recommendations by planning and other Departments.

Final Approval subject to recommendations other departments

Final Approval with financial guarantee.

This subdivision plat has been reviewed and complies with the Hidalgo County Subdivision Rules, Texas Water Development Board Model Subdivision Rules and The Texas Local Government Code.

SUBDIVISION PLAT OF:

LAGO DELTA ACRES

A 32.35 ACRE TRACT OF LAND OUT OF LOTS 1 AND 8, BLOCK 46, AND OUT OF LOT 4, BLOCK 47, MISSOURI-TEXAS LAND AND IRRIGATION COMPANY'S SUBDIVISION, HIDALGO COUNTY, TEXAS, ACCORDING TO THE MAP OR PLAT THEREOF RECORDED IN VOLUME 1, PAGE 29, MAP RECORDS, HIDALGO COUNTY, TEXAS, AND ACCORDING TO SPECIAL WARRANTY DEED WITH VENDOR'S LIEN RECORDED UNDER COUNTY CLERK'S DOCUMENT NUMBER 1898032, WARRANTY DEED WITH VENDOR'S LIEN RECORDED UNDER COUNTY CLERK'S DOCUMENT NUMBER 1917920 AND 1933730, AND TAX RESALE DEED RECORDED UNDER COUNTY CLERK'S DOCUMENT NUMBER 2137197, OFFICIAL RECORDS, HIDALGO COUNTY, TEXAS.

METES AND BOUNDS

A 32.35 ACRE TRACT OF LAND OUT OF LOTS 1 AND 8, BLOCK 46, AND OUT OF LOT 4, BLOCK 47, MISSOURI-TEXAS LAND AND IRRIGATION COMPANY'S SUBDIVISION, HIDALGO COUNTY, TEXAS, ACCORDING TO THE MAP OR PLAT THEREOF RECORDED IN VOLUME 1, PAGE 29, MAP RECORDS, HIDALGO COUNTY, TEXAS, AND ACCORDING TO SPECIAL WARRANTY DEED WITH VENDOR'S LIEN RECORDED UNDER COUNTY CLERK'S DOCUMENT NUMBER 1898032, WARRANTY DEED WITH VENDOR'S LIEN RECORDED UNDER COUNTY CLERK'S DOCUMENT NUMBER 1917920 AND 1933730, AND TAX RESALE DEED RECORDED UNDER COUNTY CLERK'S DOCUMENT NUMBER 2137197, OFFICIAL RECORDS, HIDALGO COUNTY, TEXAS, REFERENCE TO WHICH IS HERE MADE FOR ALL PURPOSES AND BEING MORE PARTICULARLY DESCRIBED BY METES AND BOUNDS AS FOLLOWS.

BEGINNING AT A COTTON PICKER SPINDLE SET IN THE CENTERLINE OF CHARLES GREEN ROAD FOR THE SOUTHWEST CORNER OF LOT 8 AND THE SOUTHWEST CORNER OF THIS TRACT.

THENCE: N 00°10'01" W (DEED RECORD: NORTH), ALONG THE WEST LINE OF LOT 8, PASSING A 1/2" IRON ROD WITH CAP STAMPED RPLS 4856 SET AT 20.00 FEET FOR THE NORTH RIGHT OF WAY LINE OF CHARLES GREEN ROAD, A TOTAL DISTANCE OF 411.33 FEET TO A 1/2" IRON ROD FOUND FOR AN EXTERIOR CORNER OF THIS TRACT.

THENCE: ALONG THE ARC OF A CURVE TO THE LEFT (CURVE DATA: DELTA = 63°39'36", RADIUS = 949.40 FEET), A DISTANCE OF 1,054.86 FEET TO A 1/2" IRON ROD WITH CAP STAMPED RPLS 4856 SET ON THE NORTH LINE OF LOT 8 FOR AN EXTERIOR CORNER OF THIS TRACT.

THENCE: EAST, ALONG THE NORTH LINE OF LOT 8, A DISTANCE OF 40.30 FEET TO A 1/2" IRON ROD WITH CAP STAMPED RPLS 4856 SET FOR AN INTERIOR CORNER OF THIS TRACT.

THENCE: ALONG THE ARC OF A CURVE TO THE LEFT (CURVE DATA: DELTA = 11°18'57", RADIUS = 989.40 FEET), A DISTANCE OF 195.41 FEET TO A 1/2" IRON ROD WITH CAP STAMPED RPLS 4856 SET FOR AN INTERIOR CORNER OF THIS TRACT.

THENCE: N 18°13'30" W, A DISTANCE OF 85.40 FEET TO A 1/2" IRON ROD WITH CAP STAMPED RPLS 4856 SET FOR AN EXTERIOR CORNER OF THIS TRACT.

THENCE: ALONG THE ARC OF A CURVE TO THE RIGHT (CURVE DATA: DELTA = 03°09'27", RADIUS = 3,029.90 FEET), A DISTANCE OF 166.97 FEET TO A 1/2" IRON ROD FOUND FOR THE SOUTHWEST CORNER OF THE INTERNATIONAL TRADE DEVELOPMENT, INC. TRACT (A 10.90 ACRE TRACT OUT OF LOT 1, BLOCK 46, MISSOURI-TEXAS LAND AND IRRIGATION COMPANY'S SUBDIVISION, ACCORDING TO WARRANTY DEED RECORDED UNDER COUNTY CLERK'S DOCUMENT NUMBER 2636260, OFFICIAL RECORDS, HIDALGO COUNTY, TEXAS) AND THE NORTHWEST CORNER OF THIS TRACT.

THENCE: N 89°55'56" E (DEED RECORD: EAST), ALONG THE SOUTH LINE OF THE INTERNATIONAL TRADE DEVELOPMENT, INC. TRACT, A DISTANCE OF 477.42 FEET (DEED RECORD: 477.45 FEET) TO A 1/2" IRON ROD FOUND FOR THE SOUTHEAST CORNER OF SAID TRACT AND AN INTERIOR CORNER OF THIS TRACT.

THENCE: N 00°04'08" W (DEED RECORD: NORTH), ALONG THE SOUTH LINE OF THE INTERNATIONAL TRADE, INC. TRACT, A DISTANCE OF 352.00 FEET TO A 1/2" IRON ROD FOUND FOR AN EXTERIOR CORNER OF THIS TRACT.

THENCE: N 89°56'24" E (DEED RECORD: EAST), ALONG THE SOUTH LINE OF THE INTERNATIONAL TRADE, INC. TRACT, A DISTANCE OF 492.63 FEET (DEED RECORD: 493.00 FEET) TO A 1/2" IRON ROD FOUND FOR THE NORTHEAST CORNER OF THIS TRACT.

THENCE: S 00°04'08" E (DEED RECORD: SOUTH), A DISTANCE OF 322.49 FEET TO A 1/2" IRON ROD FOUND FOR AN INTERIOR CORNER OF THIS TRACT.

THENCE: S 89°58'14" E (DEED RECORD: N 88°53'43" E), A DISTANCE OF 20.64 FEET (DEED RECORD: 22.61 FEET) TO A 1/2" IRON ROD FOUND ON THE WEST RIGHT OF WAY LINE OF F.M. 88 FOR AN EXTERIOR CORNER OF THIS TRACT.

THENCE: S 25°02'00" W, ALONG THE WEST RIGHT OF WAY LINE OF F.M. 88, A DISTANCE OF 561.39 FEET TO A 1/2" IRON ROD WITH CAP STAMPED RPLS 4856 SET FOR AN INTERIOR CORNER OF THIS TRACT.

THENCE: ALONG THE WEST RIGHT OF WAY LINE OF F.M. 88 AND THE ARC OF A CURVE TO THE LEFT (CURVE DATA: DELTA = 23°35'59", RADIUS = 3,324.05 FEET), A DISTANCE OF 1,369.15 FEET TO A COTTON PICKER SPINDLE SET ON THE SOUTH LINE OF LOT 8 AND IN THE CENTERLINE OF CHARLES GREEN ROAD FOR THE SOUTHEAST CORNER OF THIS TRACT.

THENCE: WEST, ALONG THE SOUTH LINE OF LOT 8 AND THE CENTERLINE OF CHARLES GREEN ROAD, A DISTANCE OF 777.59 FEET (DEED RECORD: 775.00 FEET) TO THE POINT OF BEGINNING AND CONTAINING 32.35 ACRES OF LAND MORE OR LESS.

BEARINGS ARE IN ACCORDANCE WITH DELTA LAKE SUBDIVISION, RECORDED IN VOLUME 50, PAGE 138, MAP RECORDS, HIDALGO COUNTY, TEXAS.


STATE OF TEXAS COUNTY OF HIDALGO

I, THE UNDERSIGNED, A REGISTERED PROFESSIONAL LAND SURVEYOR IN THE STATE OF TEXAS, DO HEREBY CERTIFY THAT THIS PLAT IS TRUE AND CORRECT, AND WAS MADE AND PREPARED FROM AN ACTUAL SURVEY OF THE PROPERTY DONE ON THE GROUND UNDER MY SUPERVISION.



Signature of Alfonso Quintanilla, dated 4-1-16.

LOCATION MAP SCALE 1" = 3000'

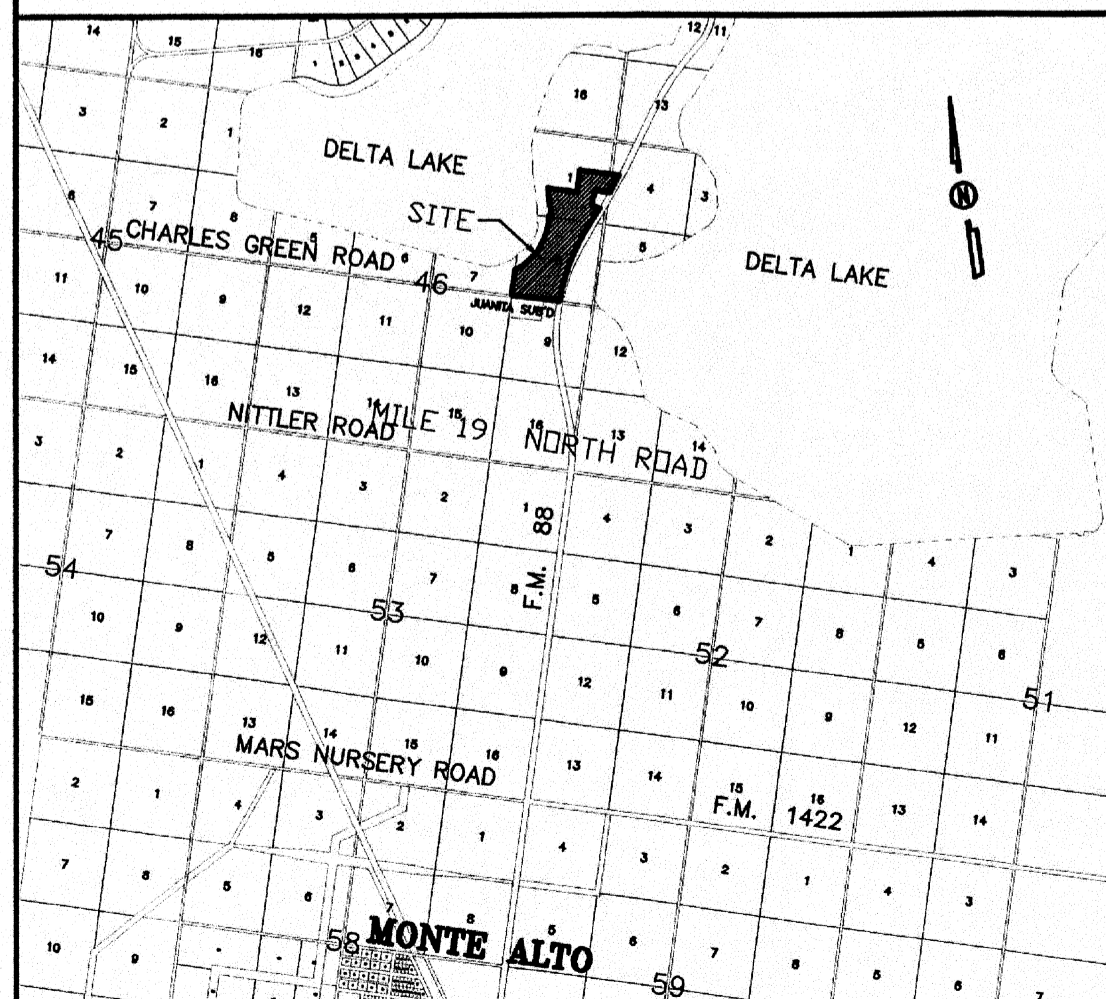

LOCATION OF SUBDIVISION WITH RESPECT TO THE EXTRATERRITORIAL JURISDICTION OF A MUNICIPALITY:

LAGO DELTA ACRES, IS LOCATED IN EASTERN HIDALGO COUNTY ON THE WEST SIDE OF F.M. 88 AND ON THE NORTH SIDE OF CHARLES GREEN ROAD. THE ONLY NEARBY MUNICIPALITY IS THE CITY OF ELSA ACCORDING TO THE OFFICIAL MAP IN THE OFFICE OF THE SECRETARY OF THE CITY OF ELSA (POPULATION 6,458). LAGO DELTA ACRES, LIES APPROXIMATELY 6 MILES FROM THE CITY LIMITS AND FALLS IN THE RURAL AREA OF THE COUNTY, IT LIES IN PRECINCT No. 1.

PRINCIPAL CONTACTS:

Table with columns: Name, Address, City & Zip, Phone, Fax. Lists contact information for Joe D. Olvarez, Alfonso Quintanilla, and the surveyor.

PLAT NOTES AND RESTRICTIONS:

- 1.- FLOOD ZONE STATEMENT: FLOOD ZONE DESIGNATION: ZONE "X" AREAS DETERMINED TO BE OUTSIDE 500-YEAR FLOOD PLAIN. COMMUNITY-PANEL NUMBER 480334 0350 C MAP REVISED: NOVEMBER 16, 1982 (LOMR DATE MAY 17, 2001) THE AREAS WITHIN THE DRAINAGE EASEMENTS AND THE PROPOSED STREET RIGHT-OF-WAY ARE WITHIN THE 100-YEAR FLOOD PLAIN, COMMUNITY-PANEL NO. 480334 0350 C. EFFECTIVE DATE: NOVEMBER 16, 1982 OF THE FEDERAL EMERGENCY MANAGEMENT AGENCY MAPS FOR HIDALGO COUNTY, TEXAS AND THE LOCAL FLOOD PLAIN ADMINISTRATOR HAVE IDENTIFIED NO OTHER AREAS AS SHOWN ON THIS PLAT ARE WITHIN THE PROPOSED SUBDIVISION TO BE WITHIN THE 100-YEAR FLOOD PLAIN. CONSTRUCTION OF RESIDENTIAL HOUSING WITHIN ANY AREA OF THE SUBDIVISION THAT IS IN THE 100-YEAR FLOOD PLAIN IS PROHIBITED UNLESS THE HOUSING QUALIFIES FOR INSURANCE UNDER THE NATIONAL FLOOD INSURANCE ACT OF 1968 (42 U.S.C. SECTIONS 4001 THROUGH 4127).
2.- LEGEND: DENOTES 1/2" IRON ROD SET WITH PLASTIC CAP STAMPED RPLS 4856, UNLESS OTHERWISE NOTED.3.- SETBACKS: MINIMUM REQUIREMENTS-OWNER MAY DESIGNATE STRICTER REQUIREMENTS. FRONT (LOTS 1-8) 25.00 FEET FRONT (LOTS 9-13) 100.00 FEET SIDE 6.00 FEET SIDE CORNER 2.00 FEET OR EASEMENT WHICHEVER IS GREATER IN ALL CASES4.- GENERAL NOTE FOR SINGLE FAMILY RESIDENCE: NO MORE THAN ONE-SINGLE FAMILY DETACHED DWELLING SHALL BE LOCATED ON EACH LOT. THIS MUST BE STIPULATED ON ALL DEEDS AND CONTRACTS FOR DEEDS. (ANY OTHER USE SHALL REQUIRE PLANNING DEPARTMENT, OFFICE OF ENVIRONMENTAL COMPLIANCE, HEALTH DEPARTMENT AND FIRE MARSHALL APPROVAL). APPLICATIONS FOR CONSTRUCTION ARE REQUIRED PRIOR TO OCCUPYING THE LOT. FOR LOTS 7-13.5.- MINIMUM FINISHES FLOOR NOTE: MINIMUM FINISH FLOOR ELEVATION SHALL BE 18" ABOVE THE CENTER LINE OF STREET OR 18" ABOVE NATURAL GROUND, WHICHEVER IS GREATER. ELEVATION CERTIFICATE MAY BE REQUIRED FOR LOTS LOCATED OUTSIDE A DESIGNATED FLOOD ZONE AT THE TIME FOR APPLICATION FOR CONSTRUCTION TO VERIFY PRE AND POST CONSTRUCTION FINISH FLOOR ELEVATIONS. AN ELEVATION CERTIFICATE SHALL BE REQUIRED FOR ALL LOTS WITHIN A DESIGNATED FLOOD ZONE AT THE TIME FOR A DEVELOPMENT PERMIT APPLICATION.6.- BENCHMARK NOTE: THE FOLLOWING BENCHMARK IS IDENTIFIED ON THE FACE OF THE PLAT AND ON THE ATTACHED ENGINEERING PLANS. B.M. No.1: ELEV.=52.90 A RAILROAD SPIKE FOUND 50.0 EAST OF THE SOUTHEAST CORNER OF THIS PROPOSED SUBDIVISION NAVD 88 DATUM. B.M. No.2: ELEV.=58.87 1/2" IRON ROD FOUND AT THE NORTHEAST CORNER OF LOT 13 OF PROPOSED SUBDIVISION NAVD 88 DATUM.7.- DRAINAGE: IN ACCORDANCE WITH THE HIDALGO COUNTY DRAINAGE DISTRICT No. 1 AND HIDALGO COUNTY REQUIREMENTS, THIS DEVELOPMENT WILL BE REQUIRED TO DETAIN A TOTAL OF 63,847.28 CUBIC FEET (1.47 ACRE FEET) OF STORM WATER RUNOFF. DRAINAGE RETENTION IN ACCORDANCE WITH THE LOCAL REQUIREMENTS WILL BE ACCOMPLISHED AS FOLLOWS: SEE DRAINAGE REPORT ON SHEET No. 48.- ON-SITE SEWAGE FACILITIES (OSSF) NOTE: THIS SUBDIVISION SHALL USE ON-SITE SEWAGE FACILITIES IN ACCORDANCE WITH TCEQ AND HIDALGO COUNTY REGULATIONS FOR SEWAGE DISPOSAL. THE SUBDIVIDER IS RESPONSIBLE FOR PROVIDING AN OSSF ON ALL LOTS. A. OSSF SYSTEM IS BEING DESIGNED FOR DISPOSAL OF DOMESTIC SEWAGE ONLY. A SEPARATED DESIGN SHALL BE SUBMITTED FOR COMMERCIAL USE. B. EACH LOT ON THIS PLAT COMPLIES WITH THE MINIMUM 21,780 SQUARE FEET LOT AREA WITH POTABLE WATER SUPPLY. C. OSSF SYSTEM SHALL REQUIRE INSPECTION AND APPROVAL BY HIDALGO COUNTY AUTHORIZED DEPARTMENT. D. SOIL ANALYSIS HAVE BEEN SUBMITTED TO THE AUTHORIZED HIDALGO COUNTY DEPARTMENT AND EXCEPT MAY BE ALSO SEEN ON THE UTILITY LAYOUT FOR THIS SUBDIVISION AS SUBMITTED TO THE HIDALGO COUNTY PLANNING DEPARTMENT. THE SOIL EVALUATOR HAS DETERMINED THAT THE SOIL IS SUITABLE FOR A STANDARD SEPTIC TANK AND ABSORPTIVE DRAINFIELD SYSTEM. E. APPROVED "OSSF" PERMIT APPLICATION IS REQUIRED INCLUDING INDIVIDUAL LOT PLANNING MATERIALS PRIOR TO OCCUPYING A LOT.9.- THERE ARE NO WATER WELLS WITHIN 150 FEET FROM THE BOUNDARIES ON THIS SUBDIVISION.10.- JOE D. OLIVAREZ, THE OWNER & SUBDIVIDER OF LAGO DELTA ACRES, RETAINS AN EASEMENT UPON EACH LOT FOR THE PURPOSES OF INSTALLING AN APPROVED OSSF ON THE LOT AS DESCRIBED ON SHEET No. 2, OF THIS PLAT.11.- NO STRUCTURE SHALL BE PERMITTED OVER ANY EASEMENT. EASEMENTS SHALL BE KEPT CLEAR OF FENCES, BUILDINGS, SHEDS, SHRUBS TREES, AND OTHER PLANTINGS (EXCEPT LOW, LESS THAN 18 INCHES MATURE HEIGHT, GROUND COVER, GRASS, OR FLOWERS) AND OTHER OBSTRUCTIONS TO THE OPERATION AND MAINTENANCE OF THE EASEMENT.12.- EACH PURCHASED CONTRACT MADE BETWEEN A SUBDIVIDER AND PURCHASER OF A LOT IN THIS SUBDIVISION SHALL CONTAIN A STATEMENT DESCRIBING HOW AND WHEN WATER, SEWER, ELECTRICITY AND GAS SERVICES WILL BE MADE AVAILABLE TO THE SUBDIVISION.13.- ALL PUBLIC UTILITIES EASEMENTS DEDICATED BY THIS PLAT SHALL BE A MINIMUM WIDTH OF 15.00 FEET AS PER THE HIDALGO COUNTY MODEL SUBDIVISION RULES. BY SIGNING THIS PLAT DEVELOPER AND ENGINEER CERTIFY THAT ALL OTHER EASEMENTS SHOWN COMPLY WITH THE SIZE REQUIRED BY EACH UTILITY PROVIDER OCCUPYING AN EASEMENT.14.- AN OFF-STREET PARKING LOT SITE PLAN & DRAINAGE PLAN APPROVED BY THE HIDALGO COUNTY PLANNING DEPARTMENT AND THE OFFICE OF ENVIRONMENTAL COMPLIANCE SHALL BE REQUIRED FOR COMMERCIAL USE AT THE TIME OF APPLICATION FOR CONSTRUCTION PRIOR TO THE ISSUANCE OF A BUILDING AND/OR DEVELOPMENT PERMIT. NO WATER OR LIGHT CLEARANCES SHALL BE ISSUED UNTIL THE SITE PLAN, DRAINAGE PLAN AND OSSF PLAN ARE APPROVED AND PROPOSED IMPROVEMENTS ARE CONSTRUCTED IN ACCORDANCE WITH COUNTY AND STATE STANDARDS.15.- ALL LOTS SHALL HAVE A POST DEVELOPMENT FINISHED GRADE FROM THE REAR OF THE LOT TO THE CURB AT A 0.5% SLOPE TO ACCOMPLISH POSITIVE DRAINAGE. THIS IS IN ACCORDANCE WITH HIDALGO COUNTY APPENDIX 5: COUNTY CONSTRUCTION SPECIFICATIONS 3.1.4.16.- LOTS 7 THROUGH 13 ARE FOR RESIDENTIAL OR COMMERCIAL LOTS USE.

RIGHT OF WAY EASEMENT

KNOW ALL MEN BY THESE PRESENTS, that the undersigned, owners of the property shown on this plat, their successors, assigns, and transferees (hereinafter called "Grantor" whether one or more persons are named), in consideration of one dollar (\$1.00) and other good and valuable consideration paid by North Alamo Water Supply Corporation, (hereinafter called "Grantee"), the receipt and sufficiency of which is hereby acknowledged, does hereby grant, bargain, sell, transfer, and convey to said Grantee, its successors, and assigns, an exclusive perpetual easement with the right to erect, construct, install and thereafter use, operate, inspect, repair, maintain, replace, and remove water distribution lines and appurtenances over and across the lands shown on this plat, together with the right of ingress and egress over Grantor's adjacent lands of the purpose for which the above mentioned rights are granted. The easement hereby granted shall not exceed 15' in width, and Grantee is hereby authorized to designate the course of the easement herein conveyed except that when the pipeline(s) is installed, the easement herein granted shall be limited to a strip of land 15' in width, the center line thereof being the pipeline installed.

In the event the easement hereby granted abuts on a public road and the city, county or state hereafter widens or relocates the public road so as to require the relocation of this water line as installed, Grantor further grants to Grantee an additional easement over and across the land shown on this plat for the purpose of laterally relocate said water line as may be necessary to clear the road improvements, which easement hereby granted shall be limited to a strip of land 15' in width, the center line thereof being the pipeline as relocated.

The consideration recited herein shall constitute payment in full for all damages sustained by Grantor by reason of the installation, maintenance, repair, replacement and relocation of the structures referred to herein. This agreement together with other provisions of this grant shall constitute an easement for the benefit of the Grantee, its successors, and assigns. The Grantor covenants that it is the owner of the above-described lands and that said lands are free and clear of all encumbrances and liens except the following:

The easement conveyed herein was obtained or improved through Federal financial assistance. This easement is subject to the provisions of Title VI of the Civil Rights Act of 1964 and the regulations issued pursuant thereto for so long as the easement continues to be used for the same or similar purpose for which financial assistance was extended or for so long as the Grantor owns it, whichever is longer.

IN WITNESS WHEREOF the said Grantor executed this instrument this ___ day of _____, 20__

JOE D. OLIVAREZ

HIDALGO COUNTY CERTIFICATE OF PLAT APPROVAL


I THE UNDERSIGNED CERTIFY THAT THIS PLAT OF LAGO DELTA ACRES WAS REVIEWED AND APPROVED BY THE HIDALGO COUNTY HEALTH DEPARTMENT ON _____, 20__

ENVIRONMENTAL HEALTH DIVISION MANAGER DATE

INDEX OF SHEETS

- SHEET 1.- HEADING INDEX: LOCATION MAP AND ETJ; PRINCIPAL CONTACTS: MAP DESCRIPTION (METES AND BOUNDS); ENGINEER'S & SURVEYOR'S CERTIFICATION; PLAT NOTES AND RESTRICTIONS; OWNER'S DEDICATION, CERTIFICATION, ATTESTATION; COUNTY JUDGE CERTIFICATE; COUNTY CLERK'S RECORDING CERTIFICATE; H.C.D.D. No. 1 CERTIFICATION HIDALGO COUNTY HEALTH DEPARTMENT CERTIFICATE; ENGLEMAN IRRIGATION DISTRICT CERTIFICATION; REVISION NOTES
SHEET 2.- MAP, HEADING INDEX: LOCATION MAP AND ETJ; PRINCIPAL CONTACTS: MAP: LOT, STREETS, AND EASEMENT LAYOUT; LINE AND CURVE DATA; ENGINEER'S & SURVEYOR'S CERTIFICATION; COUNTY CLERK RECORDING CERTIFICATE, REVISION NOTESSHEET 3.- ENGINEERING REPORT, INCLUDING DESCRIPTION OF WATER AND WASTE WATER/OSSF AND ENGINEERING CERTIFICATION; CONSTRUCTION DETAILS, SUBDIVIDER CERTIFICATE & STATEMENT, COUNTY CLERK RECORDING CERTIFICATE, MAP OF WATER DISTRIBUTION SYSTEM & REVISION NOTES.SHEET 4.- DRAINAGE REPORT INCLUDING MAP OF TOPOGRAPHY, PAYING AND DRAINAGE SYSTEM, DETAILS AND ENGINEER'S CERTIFICATION, COUNTY CLERK RECORDING CERTIFICATE, REVISION NOTES

Table with columns: No., Sheet, REVISION NOTES, Date, Approved

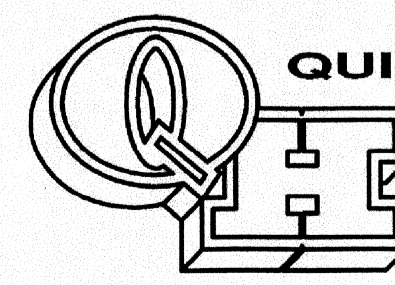

QUINTANILLA, HEADLEY AND ASSOCIATES, INC.

CONSULTING ENGINEERS LAND SURVEYORS 124 E. STUBBS ST. EDINBURG, TEXAS 78539 PHONE 956-381-6480 ENGINEERING REGISTRATION NUMBER F-1513 FAX 956-381-0527 SURVEYING REGISTRATION NUMBER 100411-00 office@qhaengineering.com

STATE OF TEXAS COUNTY OF HIDALGO OWNER'S DEDICATION, CERTIFICATION, AND ATTESTATION


I, JOE D. OLIVAREZ, AS OWNER OF THE 32.35 ACRE TRACT OF LAND ENCOMPASSED WITHIN THE PROPOSED LAGO DELTA ACRES, HEREBY SUBDIVIDE THE LAND AS DEPICTED IN THIS SUBDIVISION PLAT AND DEDICATE TO PUBLIC USE THE STREET, PARK, AND EASEMENTS SHOWN HEREIN. WE CERTIFY THAT WE HAVE COMPLIED WITH THE REQUIREMENTS OF TEXAS LOCAL GOVERNMENT CODE §232.032 AND THAT: (A) THE WATER QUALITY AND CONNECTIONS TO THE LOTS MEET, OR WILL MEET, THE MINIMUM STATE STANDARDS; (B) SEWER CONNECTIONS TO THE LOTS OR SEPTIC TANKS MEET, OR WILL MEET, THE MINIMUM REQUIREMENTS OF STATE STANDARDS; (C) ELECTRICAL CONNECTIONS PROVIDED TO THE LOTS MEET, OR WILL MEET, THE MINIMUM STATE STANDARDS; (D) GAS CONNECTIONS, IF AVAILABLE, PROVIDED TO THE LOTS MEET, OR WILL MEET, THE MINIMUM STATE STANDARDS. WE ATTEST THAT THE MATTERS ASSERTED IN THIS PLAT ARE TRUE AND COMPLETE.

JOE D. OLIVAREZ P.O. BOX 1667 WESLACO, TEXAS 78543

STATE OF TEXAS COUNTY OF HIDALGO

BEFORE ME, the undersigned notary public, on this day personally appeared JOE D. OLIVAREZ proved to me through his Texas Department of Public Safety Driver License to be the person whose name is subscribed to the foregoing instrument, who, being by me first duly sworn, declared that the statements therein are true and correct and acknowledged that he executed the same for the purpose and consideration thereby expressed.

Given under my hand and seal of office this ___ day of _____, 20__

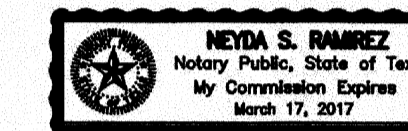

NEYDA S. RAMIREZ - NOTARY PUBLIC

HIDALGO COUNTY CERTIFICATE OF PLAT APPROVAL UNDER LOCAL GOVERNMENT CODE § 232.028(a)

WE THE UNDERSIGNED CERTIFY THAT THIS PLAT OF THE LAGO DELTA ACRES WAS REVIEWED AND APPROVED BY THE HIDALGO COUNTY COMMISSIONERS COURT ON _____, 20__

Hidalgo County Judge DATE

ATTEST: Hidalgo County Clerk DATE

APPROVED BY DRAINAGE DISTRICT:

HIDALGO COUNTY DRAINAGE DISTRICT NO. 1 HEREBY CERTIFIES THAT THE DRAINAGE PLANS FOR THIS SUBDIVISION COMPLY WITH THE MINIMUM STANDARDS OF THE DISTRICT ADOPTED UNDER THE TEXAS WATER CODE 49.211 (C). THE DISTRICT HAS NOT REVIEWED AND DOES NOT CERTIFY THAT THE DRAINAGE STRUCTURES DESCRIBED ARE APPROPRIATE FOR THE SPECIFIC SUBDIVISION BASED ON GENERALLY ACCEPTED ENGINEERING CRITERIA. IT IS THE RESPONSIBILITY OF THE DEVELOPER AND HIS ENGINEER TO MAKE THEIR DETERMINATIONS.

HIDALGO COUNTY DRAINAGE DISTRICT NO. 1

RAUL SESIN, P.E., C.F.M. GENERAL MANAGER DATE

STATE OF TEXAS COUNTY OF HIDALGO


THIS PLAN IS HEREBY APPROVED BY THE ENGLEMAN IRRIGATION DISTRICT SUBJECT TO THE CONDITION THAT IF IRRIGATION FROM SAID DISTRICT IS DESIRED TO THE INDIVIDUAL LOTS IN SAID SUBDIVISION, PROVISION SHALL BE MADE FOR APPROPRIATE EASEMENT FOR THE INSTALLATION OF NECESSARY IRRIGATION FACILITIES TO SUCH LOTS FROM THE CLOSEST WATER DISTRICT DELIVERY POINT AND IT SHALL BE THE RESPONSIBILITY OF THE OWNER OF THE PROPERTY TO INSTALL SUCH NECESSARY FACILITIES.

DISTRICT PRESIDENT DATE

SECRETARY DATE

STATE OF TEXAS COUNTY OF HIDALGO

I, THE UNDERSIGNED, A LICENSED PROFESSIONAL ENGINEER IN THE STATE OF TEXAS, DO HEREBY CERTIFY THAT THE PROPER ENGINEERING CONSIDERATIONS HAVE BEEN GIVEN TO THIS PLAT.

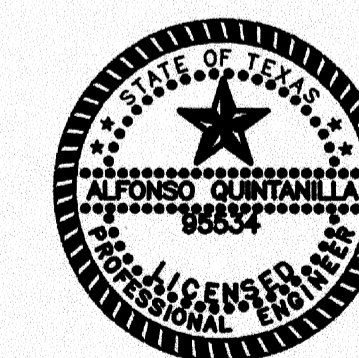

Signature of Alfonso Quintanilla, dated 7-14-16.





FILED FOR RECORD IN HIDALGO COUNTY ARTURO GUAJARDO, JR. HIDALGO COUNTY CLERK

ON: _____ AT _____ AM/PM

INSTRUMENT NUMBER _____ OF THE MAP RECORDS OF HIDALGO COUNTY, TEXAS

By: _____ DEPUTY

Table with columns: FILENAME, DATE PREPARED, PREPARED BY, CHECKED BY, APPROVED BY. Lists file details and approval dates.

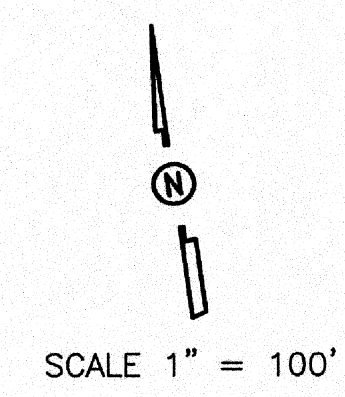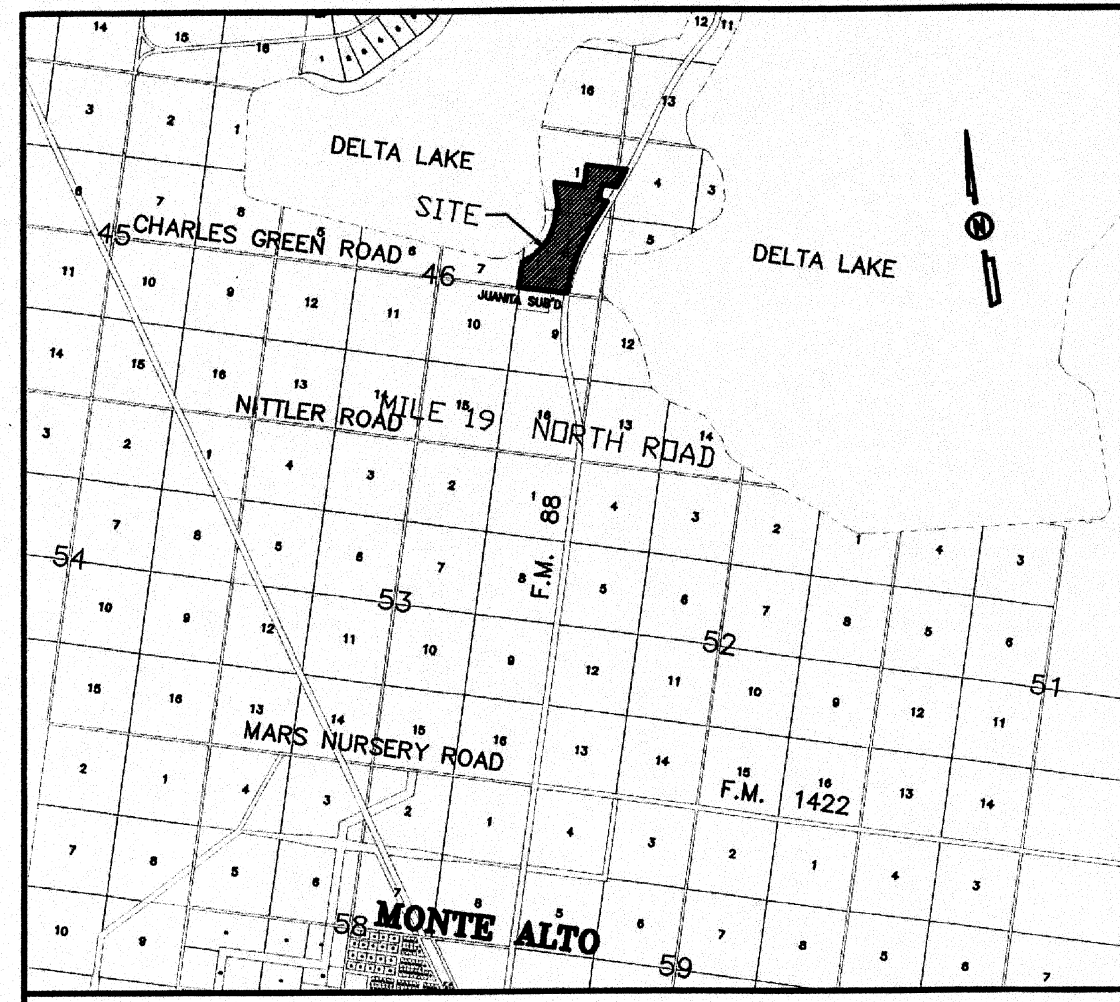

THE DANIEL J. DOYLE TRACT: A 6.0 ACRE TRACT OUT OF LOT 1, BLOCK 46, MISSOURI-TEXAS LAND AND IRRIGATION COMPANY'S SUBDIVISION, ACCORDING TO WARRANTY DEED WITH VENDOR'S LIEN RECORDED UNDER COUNTY CLERK'S DOCUMENT NUMBER 785420, OFFICIAL RECORDS, HIDALGO COUNTY, TEXAS.


THE INTERNATIONAL TRADE DEVELOPMENT, INC. TRACT: A 10.9 ACRES TRACT OUT OF LOT 1, BLOCK 46, MISSOURI-TEXAS LAND AND IRRIGATION COMPANY'S SUBDIVISION, ACCORDING TO WARRANTY DEED RECORDED UNDER COUNTY CLERK'S DOCUMENT NUMBER 2636260, OFFICIAL RECORDS, HIDALGO COUNTY, TEXAS.

THE HARDING FOUNDATION TRACT: REMAINDER OF A 2.5 ACRES TRACT OUT OF LOT 4, BLOCK 47, MISSOURI-TEXAS LAND AND IRRIGATION COMPANY'S SUBDIVISION, ACCORDING TO WARRANTY DEED RECORDED IN VOLUME 689, PAGE 369, OFFICIAL RECORDS, HIDALGO COUNTY, TEXAS.

SUBDIVISION PLAT OF:
LAGO DELTA ACRES
 A 32.35 ACRE TRACT OF LAND OUT OF LOTS 1 AND 8, BLOCK 46, AND OUT OF LOT 4, BLOCK 47, MISSOURI-TEXAS LAND AND IRRIGATION COMPANY'S SUBDIVISION, HIDALGO COUNTY, TEXAS, ACCORDING TO THE MAP OR PLAT THEREOF RECORDED IN VOLUME 1, PAGE 29, MAP RECORDS, HIDALGO COUNTY, TEXAS, AND ACCORDING TO SPECIAL WARRANTY DEED WITH VENDOR'S LIEN RECORDED UNDER COUNTY CLERK'S DOCUMENT NUMBER 1898032, WARRANTY DEED WITH VENDOR'S LIEN RECORDED UNDER COUNTY CLERK'S DOCUMENT NUMBER 1917920 AND 1933730, AND TAX RESALE DEED RECORDED UNDER COUNTY CLERK'S DOCUMENT NUMBER 2137197, OFFICIAL RECORDS, HIDALGO COUNTY, TEXAS.


STATE OF TEXAS
 COUNTY OF HIDALGO

I, THE UNDERSIGNED, A REGISTERED PROFESSIONAL LAND SURVEYOR IN THE STATE OF TEXAS, DO HEREBY CERTIFY THAT THIS PLAT IS TRUE AND CORRECT, AND WAS MADE AND PREPARED FROM AN ACTUAL SURVEY OF THE PROPERTY DONE ON THE GROUND UNDER MY SUPERVISION.

 *Alfonso Quintanilla* 4-1-16
 ALFONSO QUINTANILLA
 R.F.L.S. No. 4856
 DATE

STATE OF TEXAS
 COUNTY OF HIDALGO

I, THE UNDERSIGNED, A LICENSED PROFESSIONAL ENGINEER IN THE STATE OF TEXAS, DO HEREBY CERTIFY THAT THE PROPER ENGINEERING CONSIDERATIONS HAVE BEEN GIVEN TO THIS PLAT.

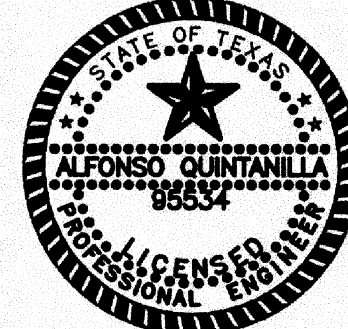 *Alfonso Quintanilla P.E.* 7-14-16
 ALFONSO QUINTANILLA
 P.E. No. 95534
 DATE

LOT 8, BLOCK 46, MISSOURI-TEXAS LAND AND IRRIGATION COMPANY'S SUBDIVISION, RECORDED IN VOLUME 1, PAGE 29, MAP RECORDS, HIDALGO COUNTY, TEXAS.

LOT 5, BLOCK 47, MISSOURI-TEXAS LAND AND IRRIGATION COMPANY'S SUBDIVISION, RECORDED IN VOLUME 1, PAGE 29, MAP RECORDS, HIDALGO COUNTY, TEXAS.

AREA DATA TABLE


LOT	AREA (S.F.)	AC.
1	43,911.75	1.008
2	43,782.64	1.005
3-6	43,795.00	1.005
7	80,767.87	1.854
8	111,694.15	2.564
9	102,916.51	2.363
10	114,026.89	2.618
11	136,688.70	3.138
12	174,763.03	4.012
13	182,358.95	4.186

CURVE DATA

CURVE	DELTA	RADIUS	LENGTH
"A"	08°57'14"	1024.40'	160.09'
"B"	06°15'59"	1024.40'	112.04'
"C"	19°32'32"	1024.40'	349.40'
"D"	15°04'35"	1024.40'	269.55'
"E"	09°36'27"	1064.40'	178.48'
"F"	10°00'11"	1064.40'	185.83'
"G"	02°47'11"	2954.90'	143.80'
"H"	01°31'58"	3334.05'	89.19'
"I"	06°10'57"	3334.05'	359.76'
"J"	03°01'12"	3334.05'	175.73'
"K"	02°12'27"	3334.05'	128.46'
"L"	02°03'48"	3334.05'	120.07'
"M"	07°07'17"	3334.05'	414.40'

REVISION NOTES

No.	Sheet	REVISION	Date	Approved

 FILED FOR RECORD IN
 HIDALGO COUNTY
 ARTURO GUAJARDO, JR.
 HIDALGO COUNTY CLERK

ON: _____ AT _____ AM/PM
 INSTRUMENT NUMBER _____
 OF THE MAP RECORDS OF HIDALGO COUNTY, TEXAS
 BY: _____ DEPUTY

QUINTANILLA, HEADLEY AND ASSOCIATES, INC.
 CONSULTING ENGINEERS LAND SURVEYORS
 124 E. STUBBS ST. PHONE 956-381-6480
 EDINBURG, TEXAS 78539 FAX 956-381-0527
 ENGINEERING REGISTRATION NUMBER F-1513 office@qhengineering.com
 SURVEYING REGISTRATION NUMBER 100411-00

FILENAME: F:\DATA\SUBD.\HIDALGO CO.\LAGO DELTA ACRES-PLAT

DATE PREPARED	PREPARED BY	CHECKED BY	APPROVED BY
APRIL 1, 2016	LG		
DATE REVISED	REVISED BY	CHECKED BY	APPROVED BY

LAGO DELTA ACRES

A 32.35 ACRE TRACT OF LAND OUT OF LOTS 1 AND 8, BLOCK 46, AND OUT OF LOT 4, BLOCK 47, MISSOURI-TEXAS LAND AND IRRIGATION COMPANY'S SUBDIVISION, HIDALGO COUNTY, TEXAS, ACCORDING TO THE MAP OR PLAT THEREOF RECORDED IN VOLUME 1, PAGE 29, MAP RECORDS, HIDALGO COUNTY, TEXAS, AND ACCORDING TO SPECIAL WARRANTY DEED WITH VENDOR'S LIEN RECORDED UNDER COUNTY CLERK'S DOCUMENT NUMBER 1898032, WARRANTY DEED WITH VENDOR'S LIEN RECORDED UNDER COUNTY CLERK'S DOCUMENT NUMBER 1917920 AND 1933730, AND TAX RESALE DEED RECORDED UNDER COUNTY CLERK'S DOCUMENT NUMBER 2137197, OFFICIAL RECORDS, HIDALGO COUNTY, TEXAS.

FINAL ENGINEERING REPORT FOR LAGO DELTA ACRES:


WATER SUPPLY: Description and Costs.

LAGO DELTA ACRES WILL BE PROVIDED WITH POTABLE WATER BY THE NORTH ALAMO WATER SUPPLY CORPORATION (N.A.W.S.C.). THE SUBDIVIDER AND N.A.W.S.C. HAVE ENTERED INTO A CONTRACT IN WHICH N.A.W.S.C. HAS PROMISED TO PROVIDE SUFFICIENT WATER TO THE SUBDIVISION FOR AT LEAST 30 YEARS AND N.A.W.S.C. HAS PROVIDED DOCUMENTATION TO SUFFICIENTLY ESTABLISH THE LONG TERM QUANTITY AND QUALITY OF THE AVAILABLE WATER SUPPLIES TO SERVE THE FULL DEVELOPMENT OF THIS SUBDIVISION.

N.A.W.S.C. HAS AN EXISTING 2" DIAMETER WATERLINE RUNNING WEST ON THE NORTH SIDE OF CHARLES GREEN ROAD AND AN EXISTING 3" DIAMETER WATERLINE RUNNING NORTH ALONG THE EAST SIDE OF F.M. 88.

FROM THE 2" AND 3" DIAMETER WATERLINE, THERE ARE THREE (3) 1" DUAL SERVICE LINES RUNNING TO PAIR OF LOTS BEFORE SPLITTING INTO TWO 3/4" DIAMETER SINGLE SERVICE LINES THAT RUN INTO THE WATER METER BOXES FOR EACH LOT. THERE ARE FIVE (5) 3/4" SINGLE SERVICE LINES THAT RUN TO THE METER BOXES OF THE LOTS. LOT 12 AND 13 HAS AN EXISTING 3/4" SINGLE SERVICE.

THE 8" WATERLINE, THE 1" DUAL SERVICE LINES, THE 3/4" SINGLE SERVICE LINES AND THE METER BOXES WILL BE INSTALLED, AT A TOTAL COST OF \$ _____ OR \$ _____ PER LOT. THE SUBDIVIDER HAS IN ADDITION PAID N.A.W.S.C. THE SUM OF \$ _____ OR \$ _____ PER LOT, WHICH REPRESENTS THE TOTAL COST OF WATER METERS AND ALL MEMBERSHIPS OR OTHER FEES ASSOCIATED WITH CONNECTING THE INDIVIDUAL LOTS IN THE SUBDIVISION TO THE N.A.W.S.C. SYSTEM. THE SUBDIVIDER WILL BE INSTALLED () FIRE HYDRANTS AT A UNIT COST OF \$ _____ FOR A TOTAL COST OF \$ _____ FOR THE ENTIRE WATER FACILITIES WILL BE APPROVED AND ACCEPTED BY N.A.W.S.C. AND SAID DISTRIBUTION SYSTEM IS OPERABLE AS OF THE DATE OF THE RECORDING OF THE PLAT.

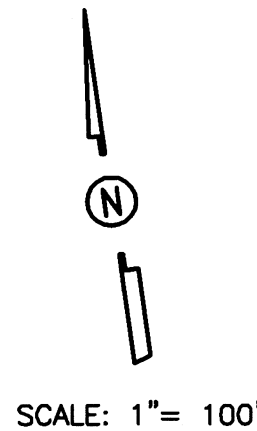

SEWAGE FACILITIES: Description and Costs.

SEWAGE FROM THE LAGO DELTA ACRES, IS TREATED BY INDIVIDUAL ON-SITE SEWAGE FACILITIES ("OSSF") CONSISTING OF A STANDARD DESIGN DUAL COMPARTMENT SEPTIC TANK AND A DRAINFIELD ON EACH LOT. THE SITE EVALUATOR (LICENSE NUMBER OS 12258) HAS EVALUATED THE SUITABILITY OF THE SUBDIVISION SITE FOR OSSF AND SUBMITTED A REPORT CONCLUDING THAT THE SITE IS SUITABLE FOR OSSF. THE REPORT WAS REVIEWED AND APPROVED BY THE HIDALGO COUNTY HEALTH DEPARTMENT. EACH LOT HAS ADEQUATE AREA FOR A REPLACEMENT DRAIN FIELD.

EACH LOT IN THE EXISTING SUBDIVISION IS AT LEAST 1/2 ACRE IN SIZE. THE NATURAL RESOURCE CONSERVATION SERVICE SOIL SURVEY BOOK INDICATED A FINE SANDY LOAM, SANDY CLAY LOAM AND CLAY LOAM SOIL FOR THE AREA. THE SITE EVALUATOR (LICENSE NUMBER OS 12258) HAD () TEST BORINGS MADE AT OPPOSITE AREAS OF THE SUBDIVISION AT THE CENTERS OF LOTS (ADDITIONAL BORINGS WERE UNNECESSARY BECAUSE THE SOILS ARE VERY UNIFORM WITHIN THIS LIMITED AREA.) THE SOIL IS A UNIFORM SANDY LOAM (CLASS II) EXTENDING UP TO 36" BELOW THE BOTTOM OF ANY EXISTING EXCAVATIONS. THERE IS NO INDICATION OF GROUNDWATER OR A RESTRICTIVE LAYER WITHIN 24" OF BOTTOM OF THE EXISTING EXCAVATIONS. THE SUBDIVISION DRAINS WELL.

THE ESTIMATED COST TO INSTALL A SEPTIC SYSTEM ON AN INDIVIDUAL LOT IS \$ 1500.00, INCLUDING THE COSTS FOR THE REQUIRED PERMIT AND LICENSE. NO OSSFS HAVE BEEN INSTALLED AS OF THE TIME OF APPLICATION FOR FINAL PLAT APPROVAL. WITH THE FILING OF THIS FINAL PLAT, THE SUBDIVIDER IS PROVIDING ADEQUATE FINANCIAL GUARANTEES OF PERFORMANCE IN THE FORM OF A PERSONAL CHECK REPRESENTING A "CASH DEPOSIT" TO BE HELD BY THE COUNTY OF HIDALGO IN ESCROW IN THE AMOUNT OF \$ 16500.00, WHICH IS THE ESTIMATED TOTAL COST TO INSTALL A SEPTIC TANK SYSTEM ON EACH LOT. THE SUBDIVIDER WILL INCLUDE THE COST OF A SEPTIC TANK SYSTEM IN THE SALE PRICE OF THE LOT.

AT ANY TIME AFTER THE LOT IS SOLD, THE PURCHASER MAY INITIATE INSTALLATION OF AN OSSF SYSTEM BY WRITING OR CALLING THE SUBDIVIDER. SUBDIVIDERS SHALL BE RESPONSIBLE TO FILE WITH THE HIDALGO COUNTY HEALTH DEPARTMENT AN APPLICATION FOR A PERMIT TO INSTALL AN OSSF. THE OSSF SYSTEM SHALL BE INSTALLED ON THE LOT PRIOR TO THE COUNTY ISSUING A FINAL LIGHT AND WATER CLEARANCE.

CERTIFICATION:

BY MY SIGNATURE BELOW, I CERTIFY THAT THE WATER AND SEWAGE SERVICE FACILITIES DESCRIBED ABOVE ARE IN COMPLIANCE WITH THE MODEL RULES ADOPTED UNDER SECTION 16.343, WATER CODE. I CERTIFY THAT THE COSTS TO INSTALL THE CONSTRUCTED WATER AND ON-SITE SEWAGE FACILITIES, DISCUSSED ABOVE, ARE AS FOLLOWS:

WATER FACILITIES- THESE FACILITIES WILL BE CONSTRUCTED, WITH THE INSTALLATION OF WATER METER BOXES, HAVE COST A GRAND TOTAL OF \$ _____ WHICH EQUALS TO \$ _____ PER LOT. LOTS 12 AND 13 HAVE AN EXISTING 3/4" SINGLE SERVICE.

SEWAGE FACILITIES- SEPTIC SYSTEM IS ESTIMATED TO COST \$ 1500.00 PER LOT (ALL INCLUSIVE), FOR A TOTAL OF \$ 16500.00 FOR THE ENTIRE SUBDIVISION.



Alfonso Quintanilla
ALFONSO QUINTANILLA
P.E. No. 95534
DATE 7-25-16

REPORTE FINAL DE INGENIERIA PARA LAGO DELTA ACRES:

PROVISION DE AGUA: Descripción y Gastos.

LA SUBDIVISION LAGO DELTA ACRES HA SIDO PROVISTA DE AGUA POTABLE POR LA COMPAÑIA DE AGUA DE NORTH ALAMO (N.A.W.S.C.). EL DUEÑO DE LA SUBDIVISION Y LA COMPAÑIA DE AGUA N.A.W.S.C. SE HA COMPROMETIDO A PROVEER DE AGUA SUFICIENTE A LA SUBDIVISION POR UN PERIODO DE 30 AÑOS. LA COMPAÑIA DE AGUA N.A.W.S.C. HA PRESENTADO LA DOCUMENTACION DEMOSTRANDO LA DISPONIBILIDAD DE CANTIDAD Y CALIDAD DE AGUA A LARGO PLAZO QUE SERVIRIA PARA EL FUTURO DESARROLLO DE LA SUBDIVISION.

N.A.W.S.C. TIENE UNA LINEA DE AGUA EXISTENTE DE 2" DIAMETRO QUE CORRE ESTE POR EL LADO NORTE DE LA CALLE CHARLES GREEN ROAD, Y TIENE UNA LINEA DE AGUA EXISTENTE DE 3" DIAMETRO QUE CORRE NORTE POR EL LADO ESTE DE LA CALLE F.M. 88.

DEL CONDUCTO DE AGUA DE 8 PULGADAS SE PRODUCEN TRES (3) DOBLE-CONDUCTOS DE AGUA DE 1 PULGADA DE DIAMETRO PARA CADA DOS LOTES. ESTOS CONDUCTOS SE SEPARAN PARA PRODUCIR DOS CONDUCTOS DE AGUA DE 3/4" DE PULGADA DE DIAMETRO PARA CADA LOTE. ADICIONALMENTE HAY CINCO (5) CONDUCTOS INDIVIDUALES DE AGUA DE 3/4" DE PULGADA DE DIAMETRO PARA CADA LOTE. LOTES 12 Y 13 TIENE UN 3/4" DE PULGADA DE DIAMETRO DE AGUA EXISTENTE.

LOS DOBLE-CONDUCTOS DE AGUA DE 1 PULGADA DE DIAMETRO, EL CONDUCTO DE 3/4" DE PULGADAS DE DIAMETRO, Y LOS MEDIDORES MECANICOS DE AGUA A UN COSTO TOTAL DE US\$ _____ POR LOTE. EL DUEÑO DE LA SUBDIVISION TAMBIEN LE HA PAGADO A LA COMPAÑIA N.A.W.S.C. US\$ _____ QUE CUBRE EL COSTO DEL MEDIDOR MECANICO DE AGUA PARA CADA LOTE, US\$ _____ ESTE PRECIO INCLUYE EL COSTO DE LA INSTALACION DE CADA MEDIDOR Y LOS GASTOS DE CONEXION. CUANDO EL DUEÑO DE CADA LOTE SOLICITE UN MEDIDOR DE AGUA, LA COMPAÑIA N.A.W.S.C. LO INSTALARA SIN ALGUN GASTO AL DUEÑO. EL DUEÑO DE LA SUBDIVISION TAMBIEN HA INSTALADO () BOCAS DE REGO (FIRE HYDRANT) A UN COSTO DE \$ _____ POR CADA UNO CUAL GASTA UNA CANTIDAD TOTAL \$ _____. EL SISTEMA DE AGUA ESTARA EN FUNCIONAMIENTO COMPLETO ANTES O EN LA FECHA, EN LA CUAL LA SUBDIVISION SEA REGISTRADA EN EL CONDADO DE HIDALGO.

SERVICIO DE DRENAJE: Descripción y Costos.

SE INSTALARA UNA FOSA SEPTICA EN CADA SOLAR DE LA SUBDIVISION LAGO DELTA ACRES. ESTA FOSA SEPTICA CONSISTE DE UN TANQUE SEPTICO DE MODELO DUAL Y DE UN CAMPO DE DRENAJE PARA EL SOLAR. EL EVALUADOR (LIC# OS 12258) AUTOR DE ESTE DOCUMENTO HA EVALUADO EL AREA DONDE SE ENCUENTRA LA SUBDIVISION Y HA PREPARADO UN REPORTE QUE CONCLUYE QUE ESTE TERRENO ES ADECUADO PARA ESAS FOSAS SEPTICAS (OSSF). EL REPORTE FUE APROBADO POR EL DEPARTAMENTO DE SALUBRIDAD DEL CONDADO DE HIDALGO (HIDALGO COUNTY HEALTH DEPARTMENT) SEGUN EL REPORTE.

CADA LOTE EN LA SUBDIVISION MIDE MEDIO ACRE. EL EVALUADOR (LIC# OS 12258) HIZO () PRUEBAS CON AGUJEROS EN EL CENTRO DE LOS LOTES (EXCAVACIONES ADICIONALES NO FUERON NECESARIAS PORQUE EL TERRENO EN ESTA AREA ES SIGNIFICATIVAMENTE UNIFORME). EL TERRENO ES UNIFORME, FRANCO ARENOSO (CLASS II) Y SE EXTIENDE A 36 PULGADAS BAJO TODAS LAS EXCAVACIONES PROPUESTAS. NO EXISTE EVIDENCIA DE AGUA 24 PULGADAS MAS ARRIBA DE LO MAS BAJO DE LAS EXCAVACIONES PROPUESTAS. EL AGUA EN ESTA AREA FLUYE BIEN.

EL COSTO ESTIMADO PARA LA INSTALACION DE UN SISTEMA INDIVIDUAL DE FOSAS SEPTICAS POR SOLAR SON US\$ 1500.00, INCLUYENDO EL COSTO DEL PERMISO REQUERIDO Y LICENCIA. EN ESTOS MOMENTOS NINGUNA FOSA SEPTICA HA SIDO INSTALADA EN EL PROCESO DE LA APROBACION FINAL, CON EL ARCHIVAMIENTO DEL PLAN FINAL, EL DUEÑO DE LA SUBDIVISION PROPORCIONARA UNA GARANTIA FINANCIERA ADECUADA CON DESPESO EN FORMA DE UN CHEQUE PERSONAL REPRESENTANDO UN "DEPOSITO EN EFECTIVO" OBTENIDO POR EL CONDADO DE HIDALGO EN LA CANTIDAD DE US\$ 16500.00, QUE ES EL COSTO TOTAL ESTIMADO PARA INSTALAR UN SISTEMA DE FOSA SEPTICAS EN CADA TERRENO. EL DUEÑO DE LA SUBDIVISION INCLUIRA EL COSTO DE UN SISTEMA DE FOSA SEPTICAS EN EL PRECIO DE VENTA DEL TERRENO.


EN CUALQUIER MOMENTO DESPUES DE QUE EL TERRENO SEA VENDIDO, EL COMPRADOR PUEDE INICIAR LA INSTALACION DE UN SISTEMA SEPTICO ESCRIBIENDO O LLAMANDO AL DUEÑO DE LA SUBDIVISION Y ENTONCES ARCHIVANDO EN EL DEPARTAMENTO DE SALUD DEL CONDADO DE HIDALGO UNA APLICACION PARA UN PERMISO DE CONSTRUIR PARA UN SISTEMA SEPTICA. LAS FOSAS SEPTICAS DEBEN DE ESTAR INSTALADAS ANTES QUE EL CONDADO DE HIDALGO PUEDA APROBAR LA AUTORIZACION DE LUZ Y AGUA.

CERTIFICACION

CON MI FIRMA, CERTIFICO QUE LOS SERVICIOS Y SISTEMAS DE AGUA Y DE DRENAJE, DESCRITOS EN ESTE DOCUMENTO, CUMPLEN CON LAS MODEL SUBDIVISION RULES (LAS REGLAS GOBERNANDO A LAS SUBDIVISIONES), ADOPTADAS EN LA SECCION 16.343 DEL TEXAS WATER CODE (CODIGO DE AGUA DE TEXAS). CERTIFICO QUE LOS GASTOS PARA INSTALAR LOS SISTEMAS DE AGUA Y DE DRENAJE SON:

AGUA: EL SISTEMA/SERVICIO DE AGUA ESTA TOTALMENTE CONSTRUIDO, CON LA INSTALACION DE LOS MEDIDORES DE AGUA, EL GRAN COSTO TOTAL ES DE US\$ _____ POR LOTE. LOTES 12 Y 13 TIENE UN 3/4" DE PULGADA DE DIAMETRO DE AGUA EXISTENTE.

DRENAJE: SE ESTIMA QUE LA FOSA SEPTICA COSTARA \$ 1500.00 A UN COSTO TOTAL DE \$ 16500.00 TODA LA SUBDIVISION.

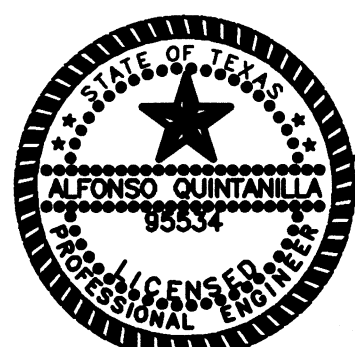

Alfonso Quintanilla
ALFONSO QUINTANILLA
P.E. No. 95534
DATE 7-25-16

SUBDIVIDER CERTIFICATION

1.- BY COMPLETING THE IMPROVEMENTS DESCRIBED ON THE PLAT, SUBDIVIDER WILL COMPLY WITH MINIMUM STATE STANDARDS AND THAT (a) WATER QUALITY AND CONNECTIONS INCLUDING WATER METERS TO THE LOTS MEET SUCH STANDARDS AND (b) SEWER CONNECTIONS TO THE LOTS OR SEPTIC TANKS MEET OR WILL MEET SUCH STANDARDS AND WILL BE BY STATE AND COUNTY REGULATIONS.

SUBDIVIDER STATEMENT:

1.- I (WE), _____ SUBDIVIDER (S) OF LAGO DELTA ACRES HEREBY CERTIFY SEWER PERMITS HAVE BEEN PAID AND ARE ON FILE WITH THE HIDALGO COUNTY HEALTH DEPARTMENT AND THAT AN ADEQUATE DRINKING WATER SOURCE IS IMMEDIATELY AVAILABLE TO EACH LOT OF THE TYPE, QUALITY & QUANTITY TO ENABLE EACH PERSON PURCHASING A LOT TO HAVE ADEQUATE WATER TO COMPLY WITH THE REGULATIONS AND THE LAWS TO THE STATE AS REQUIRED BY STATE AND COUNTY REGULATIONS.


JOE D. OLIVAREZ
P.O. BOX 1667
WESLACO, TEXAS 78543

DATE

STATE OF TEXAS COUNTY OF HIDALGO

BEFORE ME, the undersigned notary public, on this day personally appeared JOE D. OLIVAREZ, proved to me through his Texas Department of Public Safety Driver License to be the person whose name is subscribed to the foregoing instruments, who, being by me first duly sworn, declared that the statements therein are true and correct and acknowledged that she executed the same for the purpose and consideration thereby expressed.

Given under my hand and seal of office this _____ day of _____, 20____.

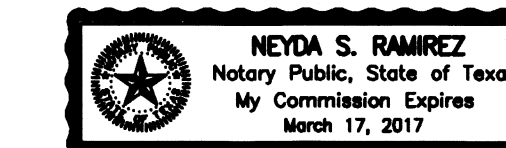

NEYDA S. RAMIREZ - NOTARY PUBLIC

REVISION NOTES			
No.	Sheet	REVISION	Date

QUINTANILLA, HEADLEY AND ASSOCIATES, INC.
CONSULTING ENGINEERS • LAND SURVEYORS
124 E. STUBBS ST. PHONE 956-381-6480
EDINBURG, TEXAS 78539 FAX 956-381-0527
REGISTRATION NUMBER F-1513 OFFICE@QHAENGINEERING.COM
SURVEYING REGISTRATION NUMBER 100411-00

FILED FOR RECORD IN
HIDALGO COUNTY
ARTURO GUJARDO, JR.
HIDALGO COUNTY CLERK

ON: _____ AT _____ AM/PM
INSTRUMENT NUMBER _____
OF THE MAP RECORDS OF HIDALGO COUNTY, TEXAS
BY: _____ DEPUTY

SHEET NO. 3 OF 4 SHEETS	FILENAME : F:\DATA\SUB\HIDALGO COUNTY\LAGO DELTA\WATER		
	DATE PREPARED	PREPARED BY	CHECKED BY
DATE REVISED	REVISED BY	CHECKED BY	APPROVED BY

MAP OF WATER DISTRIBUTION SYSTEM / MAPA DE DISTRIBUCION DE AGUA
 MAP OF TOPOGRAPHY AND DRAINAGE / MAPA DE TOPOGRAFIA Y DRENAJE

LAGO DELTA ACRES

A 32.35 ACRE TRACT OF LAND OUT OF LOTS 1 AND 8, BLOCK 46, AND OUT OF LOT 4, BLOCK 47, MISSOURI-TEXAS LAND AND IRRIGATION COMPANY'S SUBDIVISION, HIDALGO COUNTY, TEXAS, ACCORDING TO THE MAP OR PLAT THEREOF RECORDED IN VOLUME 1, PAGE 29, MAP RECORDS, HIDALGO COUNTY, TEXAS, AND ACCORDING TO SPECIAL WARRANTY DEED WITH VENDOR'S LIEN RECORDED UNDER COUNTY CLERK'S DOCUMENT NUMBER 1898032, WARRANTY DEED WITH VENDOR'S LIEN RECORDED UNDER COUNTY CLERK'S DOCUMENT NUMBER 1917920 AND 1933730, AND TAX RESALE DEED RECORDED UNDER COUNTY CLERK'S DOCUMENT NUMBER 2137197, OFFICIAL RECORDS, HIDALGO COUNTY, TEXAS.

DRAINAGE REPORT FOR LAGO DELTA ACRES

Lago Delta Acres is a 32.35 acre tract of land out of Lot 4, Block 47, Missouri-Texas Land and Irrigation Company's Subdivision, Hidalgo County, Texas, according to map or plat recorded in Volume 1, Page 29, map records, Hidalgo County, Texas, and according to special warranty deed with vendor's lien recorded under County Clerk's Document Number 1898032, and warranty deed with vendor's lien recorded under County Clerk's Document Number 1917920 and 1933730, tax resale deed recorded under County Clerk's Document Number 2137197, official records, Hidalgo County, Texas. This subdivision is located on the northwest corner of the intersection of Charles Green Road and F.M. 88. The site is agriculture. The proposed subdivision will consist of 13 lots.

The tract is Zone "X" as per FEMA Flood Insurance Rate Map, Community Panel No. 480334 0350 C, dated on June 6, 2000 and L.O.M.R. May 17, 2001.

The majority of the soil is Fine Sandy Loam, Sandy Clay Loam, and Clay Loam. This soil is well drained. Surface runoff is slow. Permeability is moderate. Plasticity Index has a range of 3-31. See attached Soil Survey of Hidalgo County, Texas tables.

Presently, the site has very minimal runoff. The existing runoff for the proposed subdivision is Q = 1.31 cubic feet per second based on a 10-year storm.


After development the runoff will be Q = 19.81 cubic feet per second for an increase of Q = 18.50 cubic feet per second. Detention will be 63,847.28 cubic feet (1.47 acre feet) in accordance with the County's drainage requirements. The detention will be accomplished by excavating the Hidalgo County Drainage District No. 1 drain ditch located in the middle of the subdivision.

CERTIFICATION:



BY MY SIGNATURE BELOW, I CERTIFY THAT THE 100-YEAR FLOODPLAIN FOR ZONE "X" (AREAS DETERMINED TO BE OUTSIDE 500-YEAR FLOOD PLAN) AS DESCRIBED IN COMMUNITY PANEL NUMBER 480334 0350 C, DATED ON NOVEMBER 16, 1982 (LOMR DATE MAY 17, 2001) IS CONTAINED WITHIN THE DRAINAGE OF THE SUBDIVISION, AS SHOWN BELOW.




Alfonso Quintanilla P.E.
 ALFONSO QUINTANILLA
 P.E. No. 95534
 DATE 7-25-16

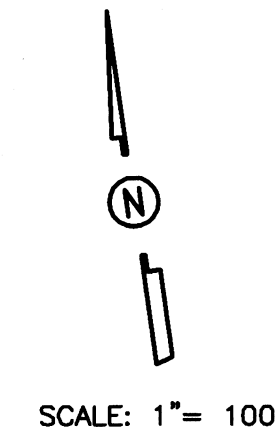

SCALE: 1" = 100'

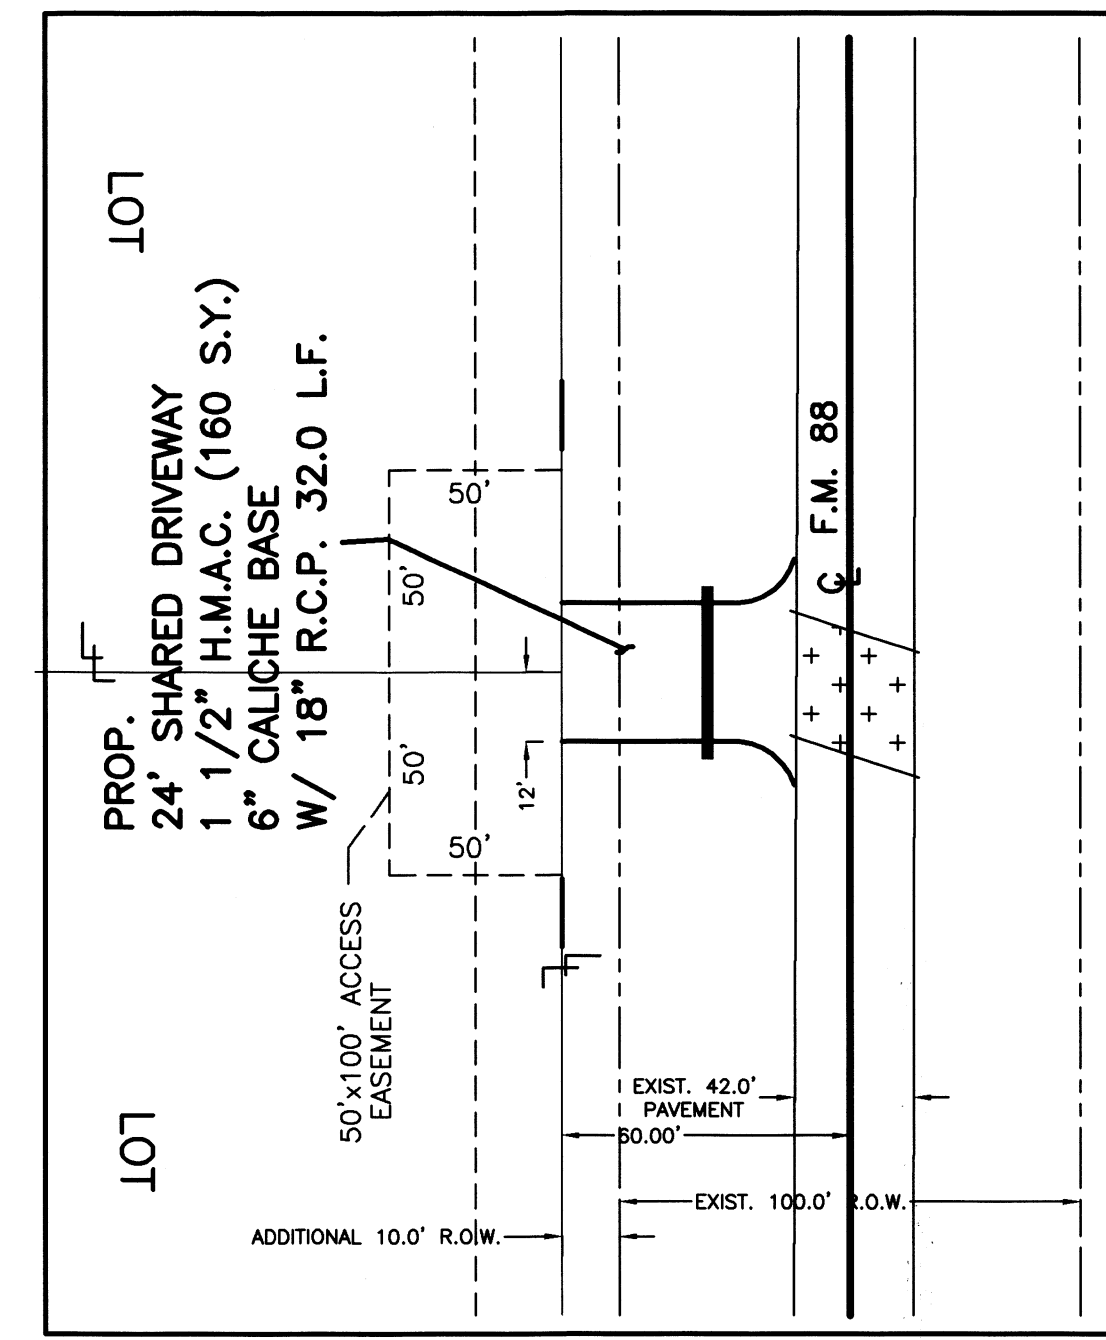
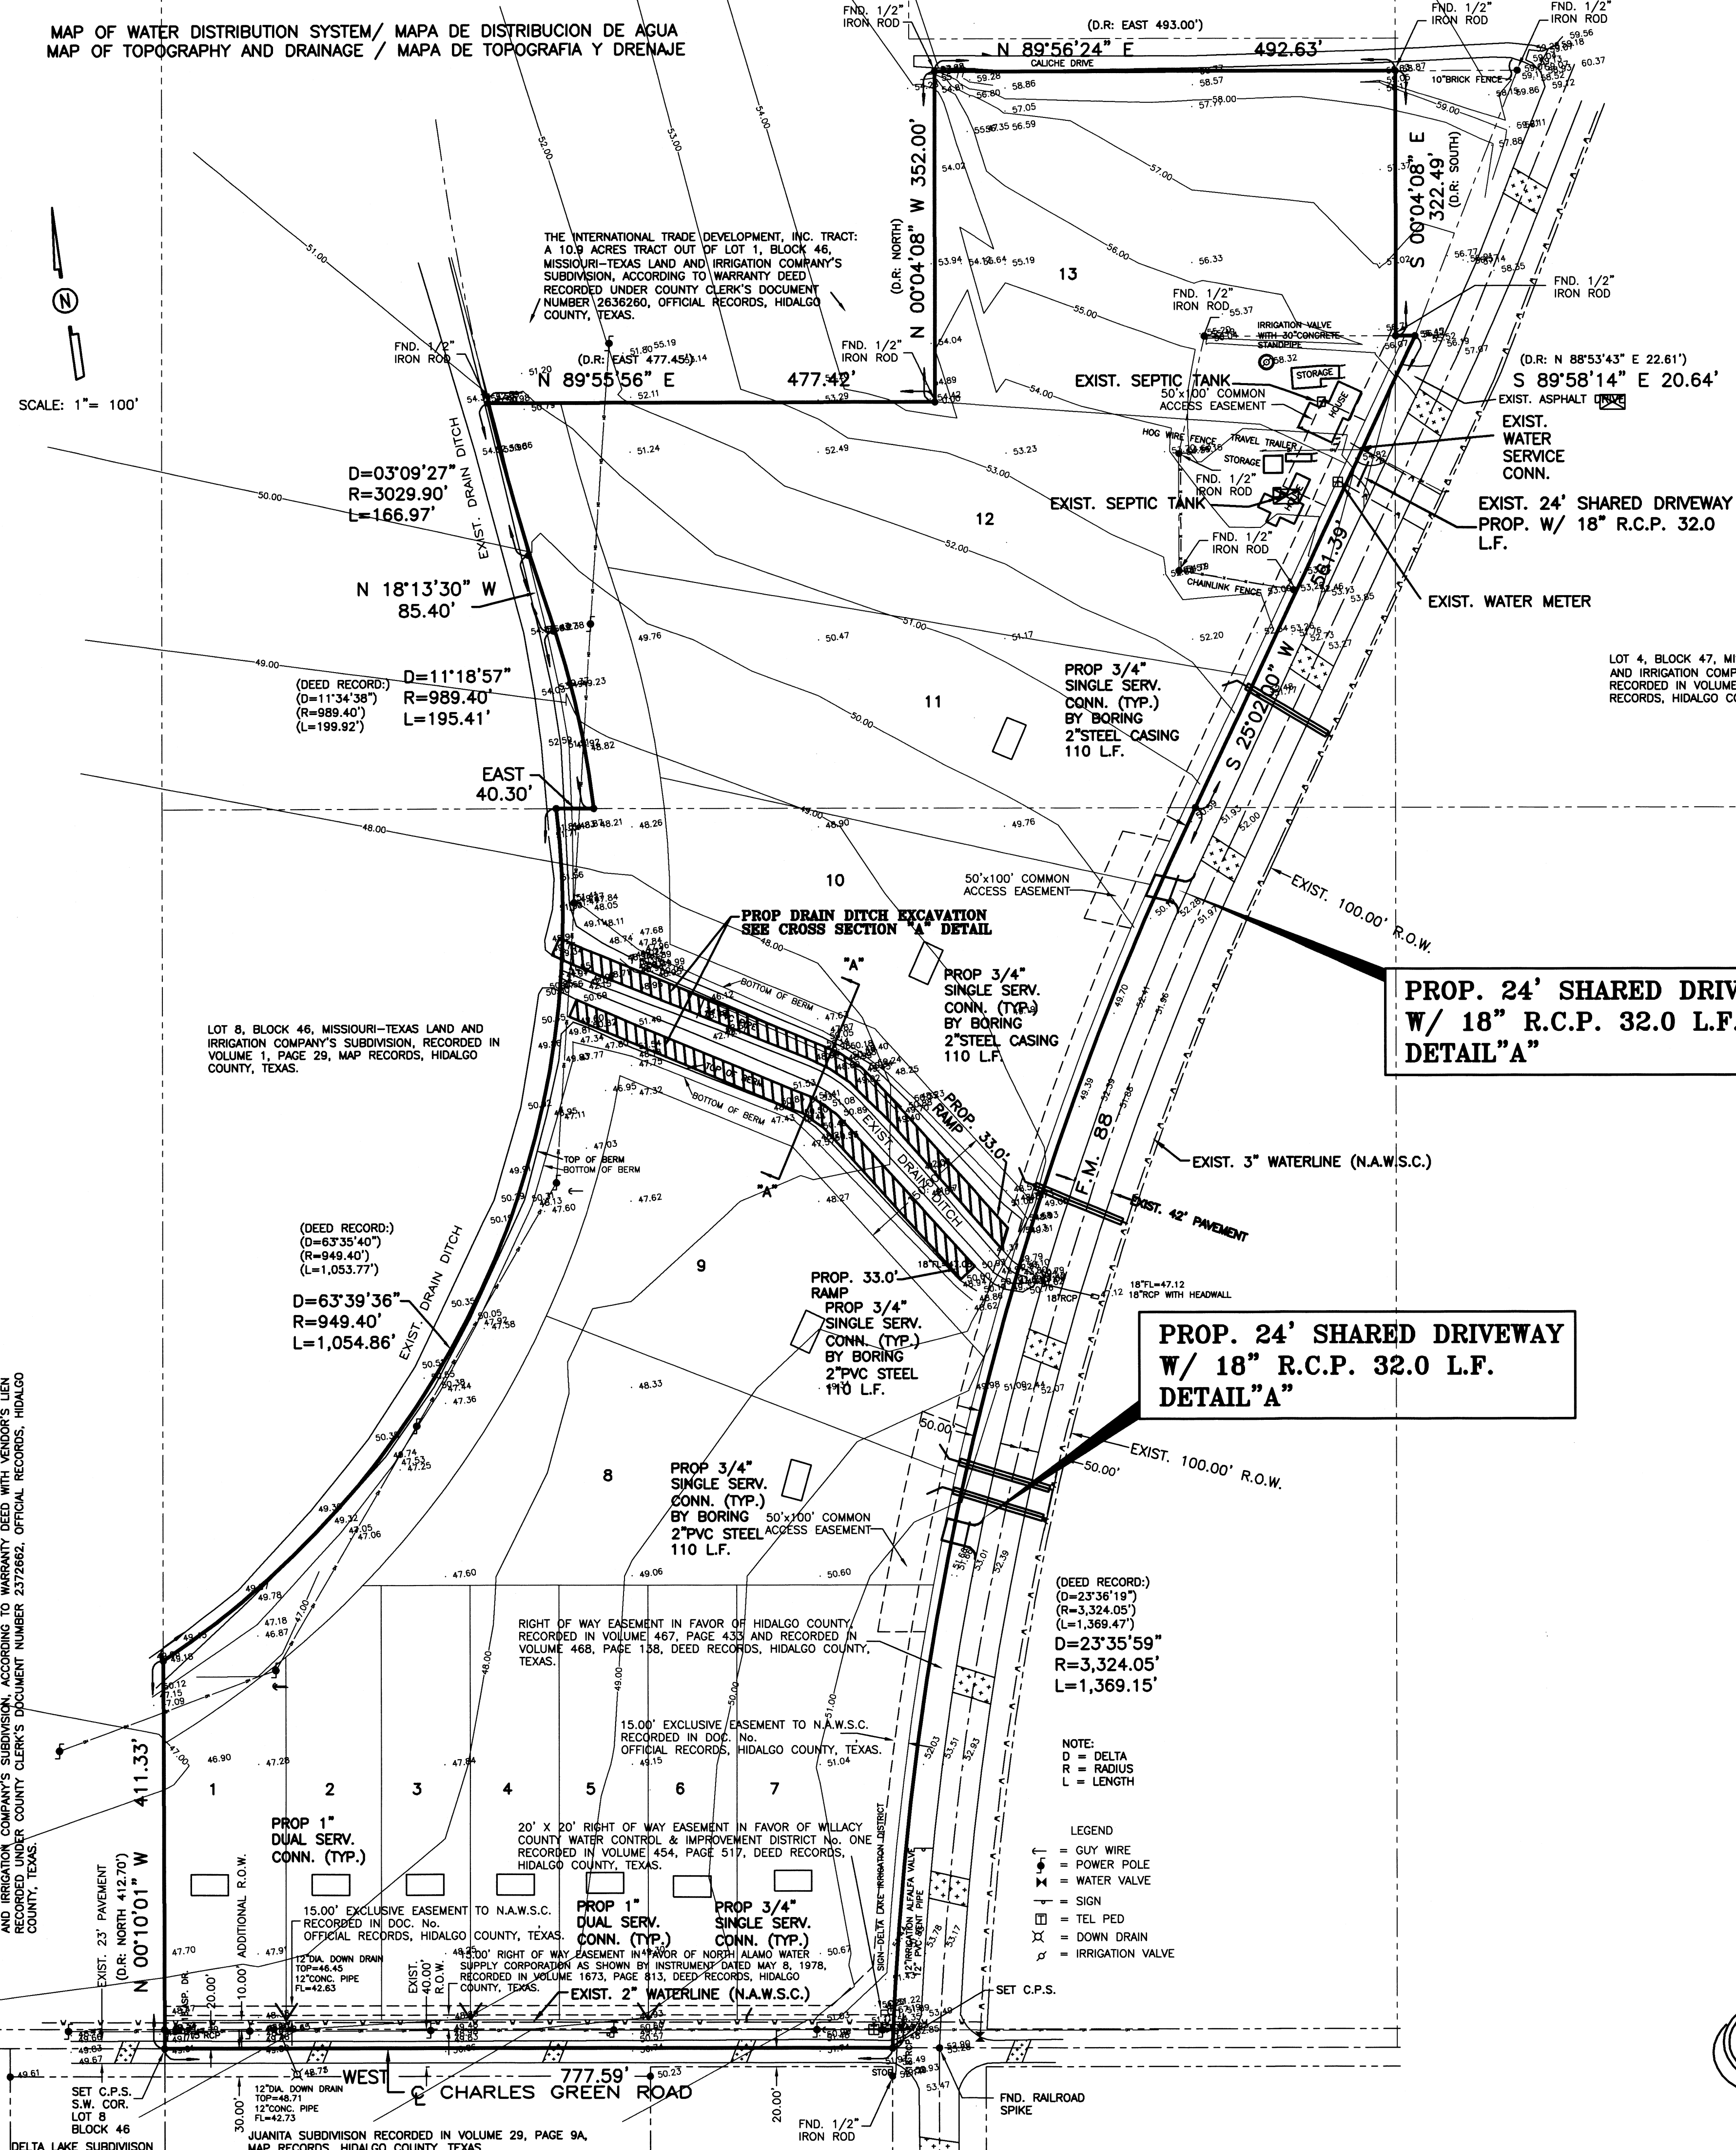


DETAIL "A" SCALE: N.T.S.

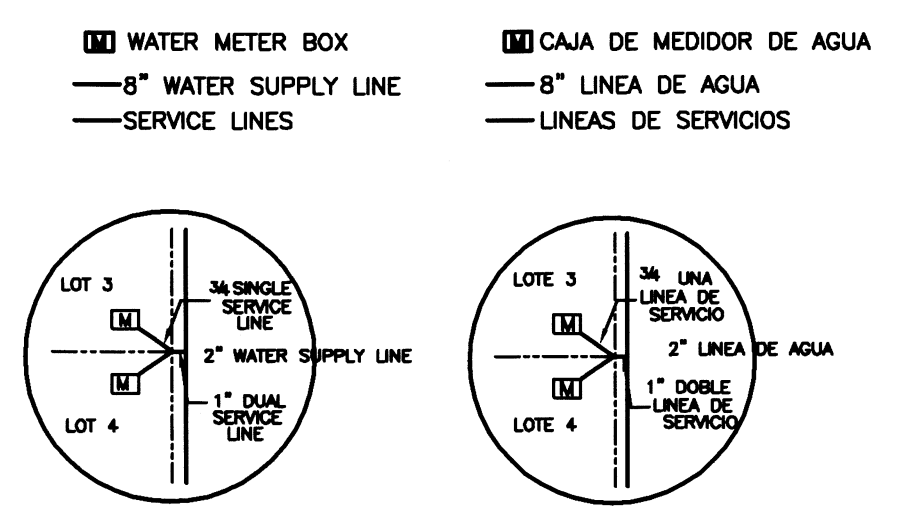


LEGEND
 TOTAL DETENTION REQUIRED - 63,847.28 C.F.
 TOTAL DETENTION PROVIDED - 64,680.00 C.F.
 (65.3 S.F. + 42.5 S.F.) X 600.0 L.F.

CROSS SECTION "A-A" SCALE: HORIZONTAL 1" = 10', VERTICAL 1" = 10'

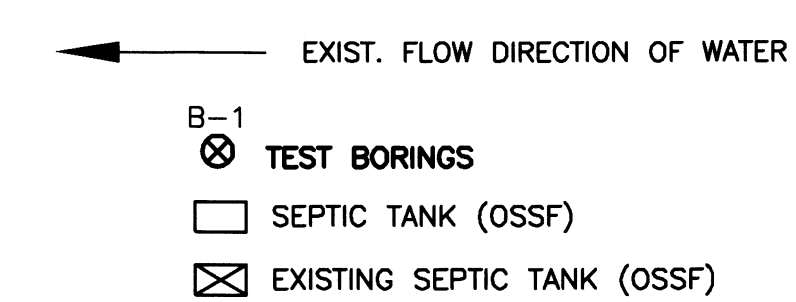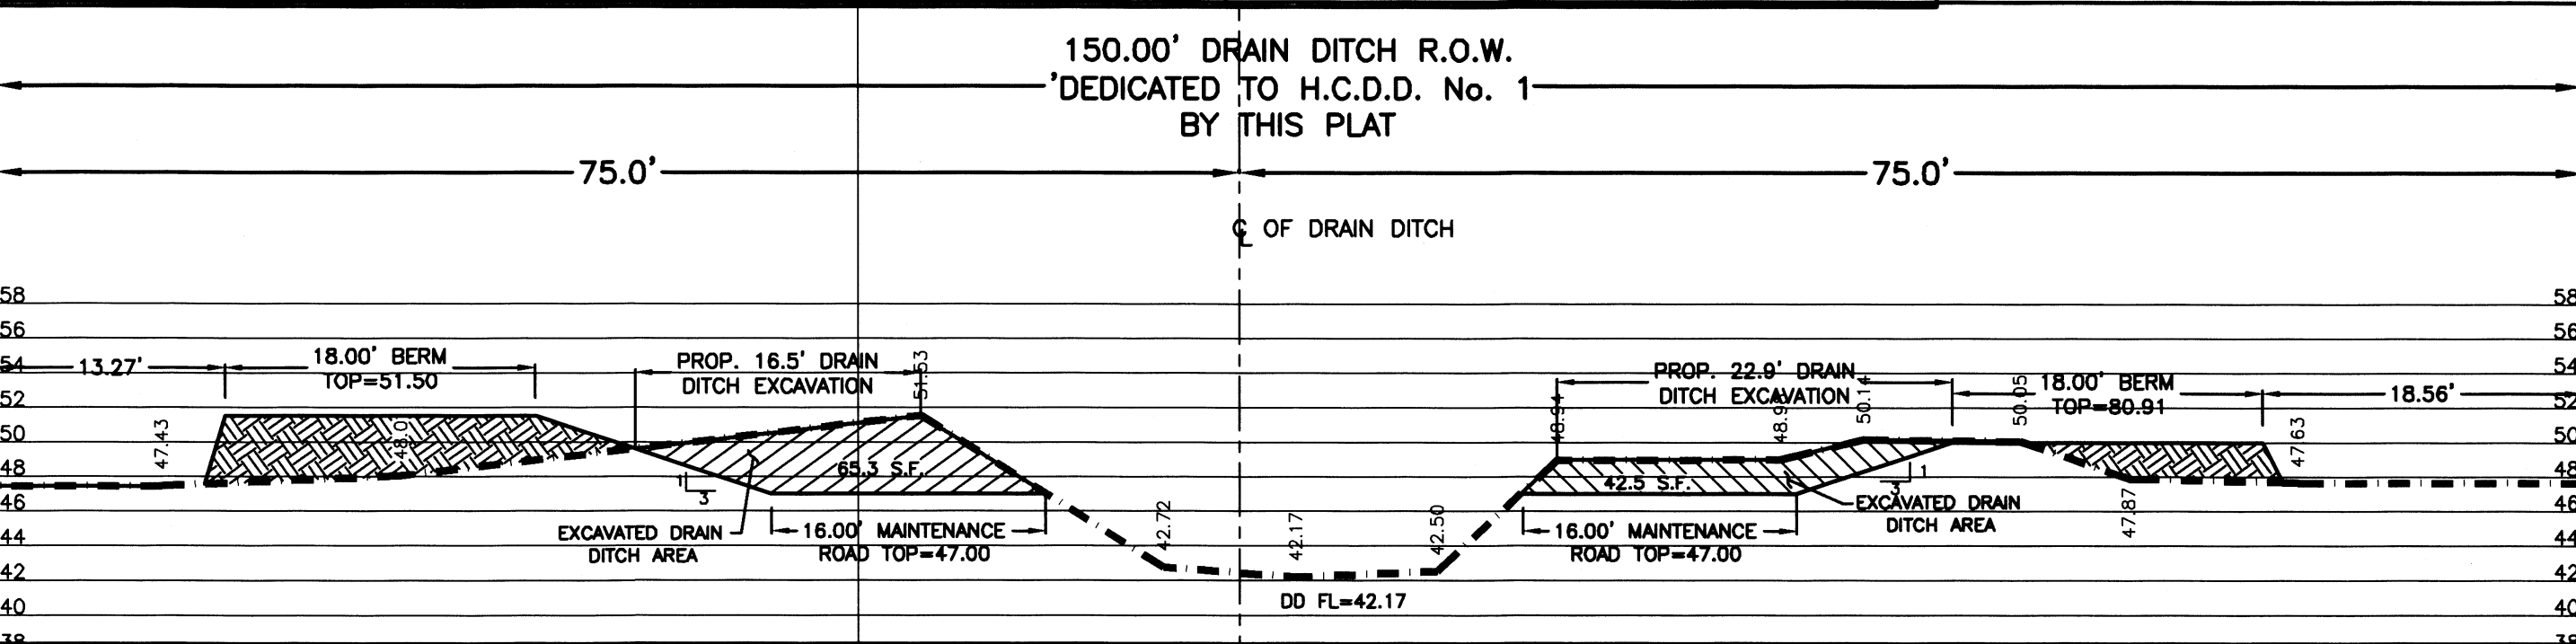

COST ESTIMATE

WATER DISTRIBUTION:	\$
FIRE HYDRANTS (ESCROWED):	\$
SHARED DRIVEWAYS (ESCROWED):	\$
OSSF (ESCROWED):	\$

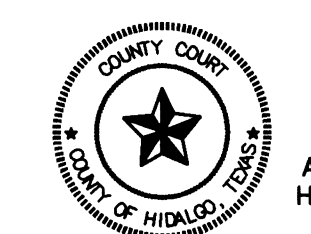

FILED FOR RECORD IN
 HIDALGO COUNTY
 ARTURO GUJARDO, JR.
 HIDALGO COUNTY CLERK

ON: _____ AT _____ AM/PM
 INSTRUMENT NUMBER
 OF THE MAP RECORDS OF HIDALGO COUNTY, TEXAS
 BY: _____ DEPUTY

QUINTANILLA, HEADLEY AND ASSOCIATES, INC.
 CONSULTING ENGINEERS • LAND SURVEYORS
 124 E. STUBBS ST. PHONE 956-381-6480
 EDINBURG, TEXAS 78539 REGISTRATION NUMBER F-1513 OFFICE@QHAENGINEERING.COM
 SURVEYING REGISTRATION NUMBER 100411-00

FILENAME: F:\DATA\SUBDIVISION\HIDALGO COUNTY\LAGO DELTA\WATER			
SHEET NO. 4 OF 4 SHEETS			
DATE PREPARED: 7-20-16	PREPARED BY: [Signature]	CHECKED BY: [Signature]	APPROVED BY: [Signature]
DATE REVISED: [Blank]	REVISED BY: [Blank]	CHECKED BY: [Blank]	APPROVED BY: [Blank]