



# HIDALGO COUNTY PLANNING DEPARTMENT

T.J. Arredondo, CFM  
Director of Planning

1304 SOUTH 25<sup>TH</sup> STREET  
EDINBURG TEXAS 78539  
Tel. 956-318-2840 Fax. 956-318-2844

## HIDALGO COUNTY COMMISSIONERS COURT MEETING

DATE: 7-16-2019

PROPOSED BLANQUITA ESTATES SUBDIVISION, PRECINCT No. 1.

ENGINEER: QUINTANILLA, HEADLEY & ASSOCIATES DEVELOPER: KEVIN CAMPBELL

PRELIMINARY APPROVAL  FINAL APPROVAL  FINAL APPROVAL WITH FINANCIAL GUARANTEE  WITH VARIANCE

NUMBER OF LOTS: 34  \*SINGLE FAMILY  \*MULTI-FAMILY  COMMERCIAL  INSTITUTIONAL

LOCATION DESCRIPTION: SOUTH OF MILE 14 ½ NORTH ROAD APPROXIMATELY ¼ MILE EAST OF F.M. 493.

SUBDIVISION LIES WITHIN THE:  ETJ OF DONNA AND WAS APPROVED BY THE P & Z AND CITY COMMISSION OF SAID CITY

DRAINAGE REPORT WAS APPROVED BY HCDD#1: ON 5-27-2018 PROPERTY LIES WITHIN FLOOD ZONE: "X SHADED" AS PER FEMA.

DRAINAGE DESIGN: DRAINAGE WILL BE PROVIDED BY STORM SEWER SYSTEM AND DETENTION WILL BE PROVIDED BY WIDENING THE EXISTING DRAIN DITCH.

ROAD R.O.W. DEDICATION: 10.00 FEET ONTO MILE 14 ½ ROAD.

H.C.R.O.W. FINAL APPROVAL DATE: 5-16-2019 BY, DANNY GUZMAN, PCT. 1 R.O.W. AGENT

H.C.H.D. FINAL APPROVAL DATE: 5-23-19 BY, ENVIRONMENTAL HEALTH DIVISION

SEWER SYSTEM:  OSSF's HAVE BEEN INSTALLED.

WATER SERVICE PROVIDER: N.A.W.S.C. LINE SIZE: 8" LOCATION: MILE 14 ½ ROAD.

H.C.E.O.C. FINAL APPROVAL DATE: 6-18-2019 : BY MARTIN RAMIREZ ENVIRONMENTAL COMPLIANCE COORDINATOR

**LARGE CONSTRUCTION**

The applicant has submitted the required NOI as per Part II, Section E of the TPDES General Permit for Construction Activities (TXR150000) along with a copy of the Erosion Control Plan for the proposed project.


PRELIMINARY APPROVAL FROM THE  
HIDALGO COUNTY COMMISSIONERS COURT ON: JULY 3, 2018

STAFF RECOMMENDS:  Preliminary Approval subject to comments and future recommendations by planning, other departments and the approval of the City of DONNA.

Final Approval subject to recommendations other departments

This subdivision plat has been reviewed and complies with the Hidalgo County Subdivision Rules,

\* Texas Water Development Board Model Subdivision Rules and The Texas Local Government Code.

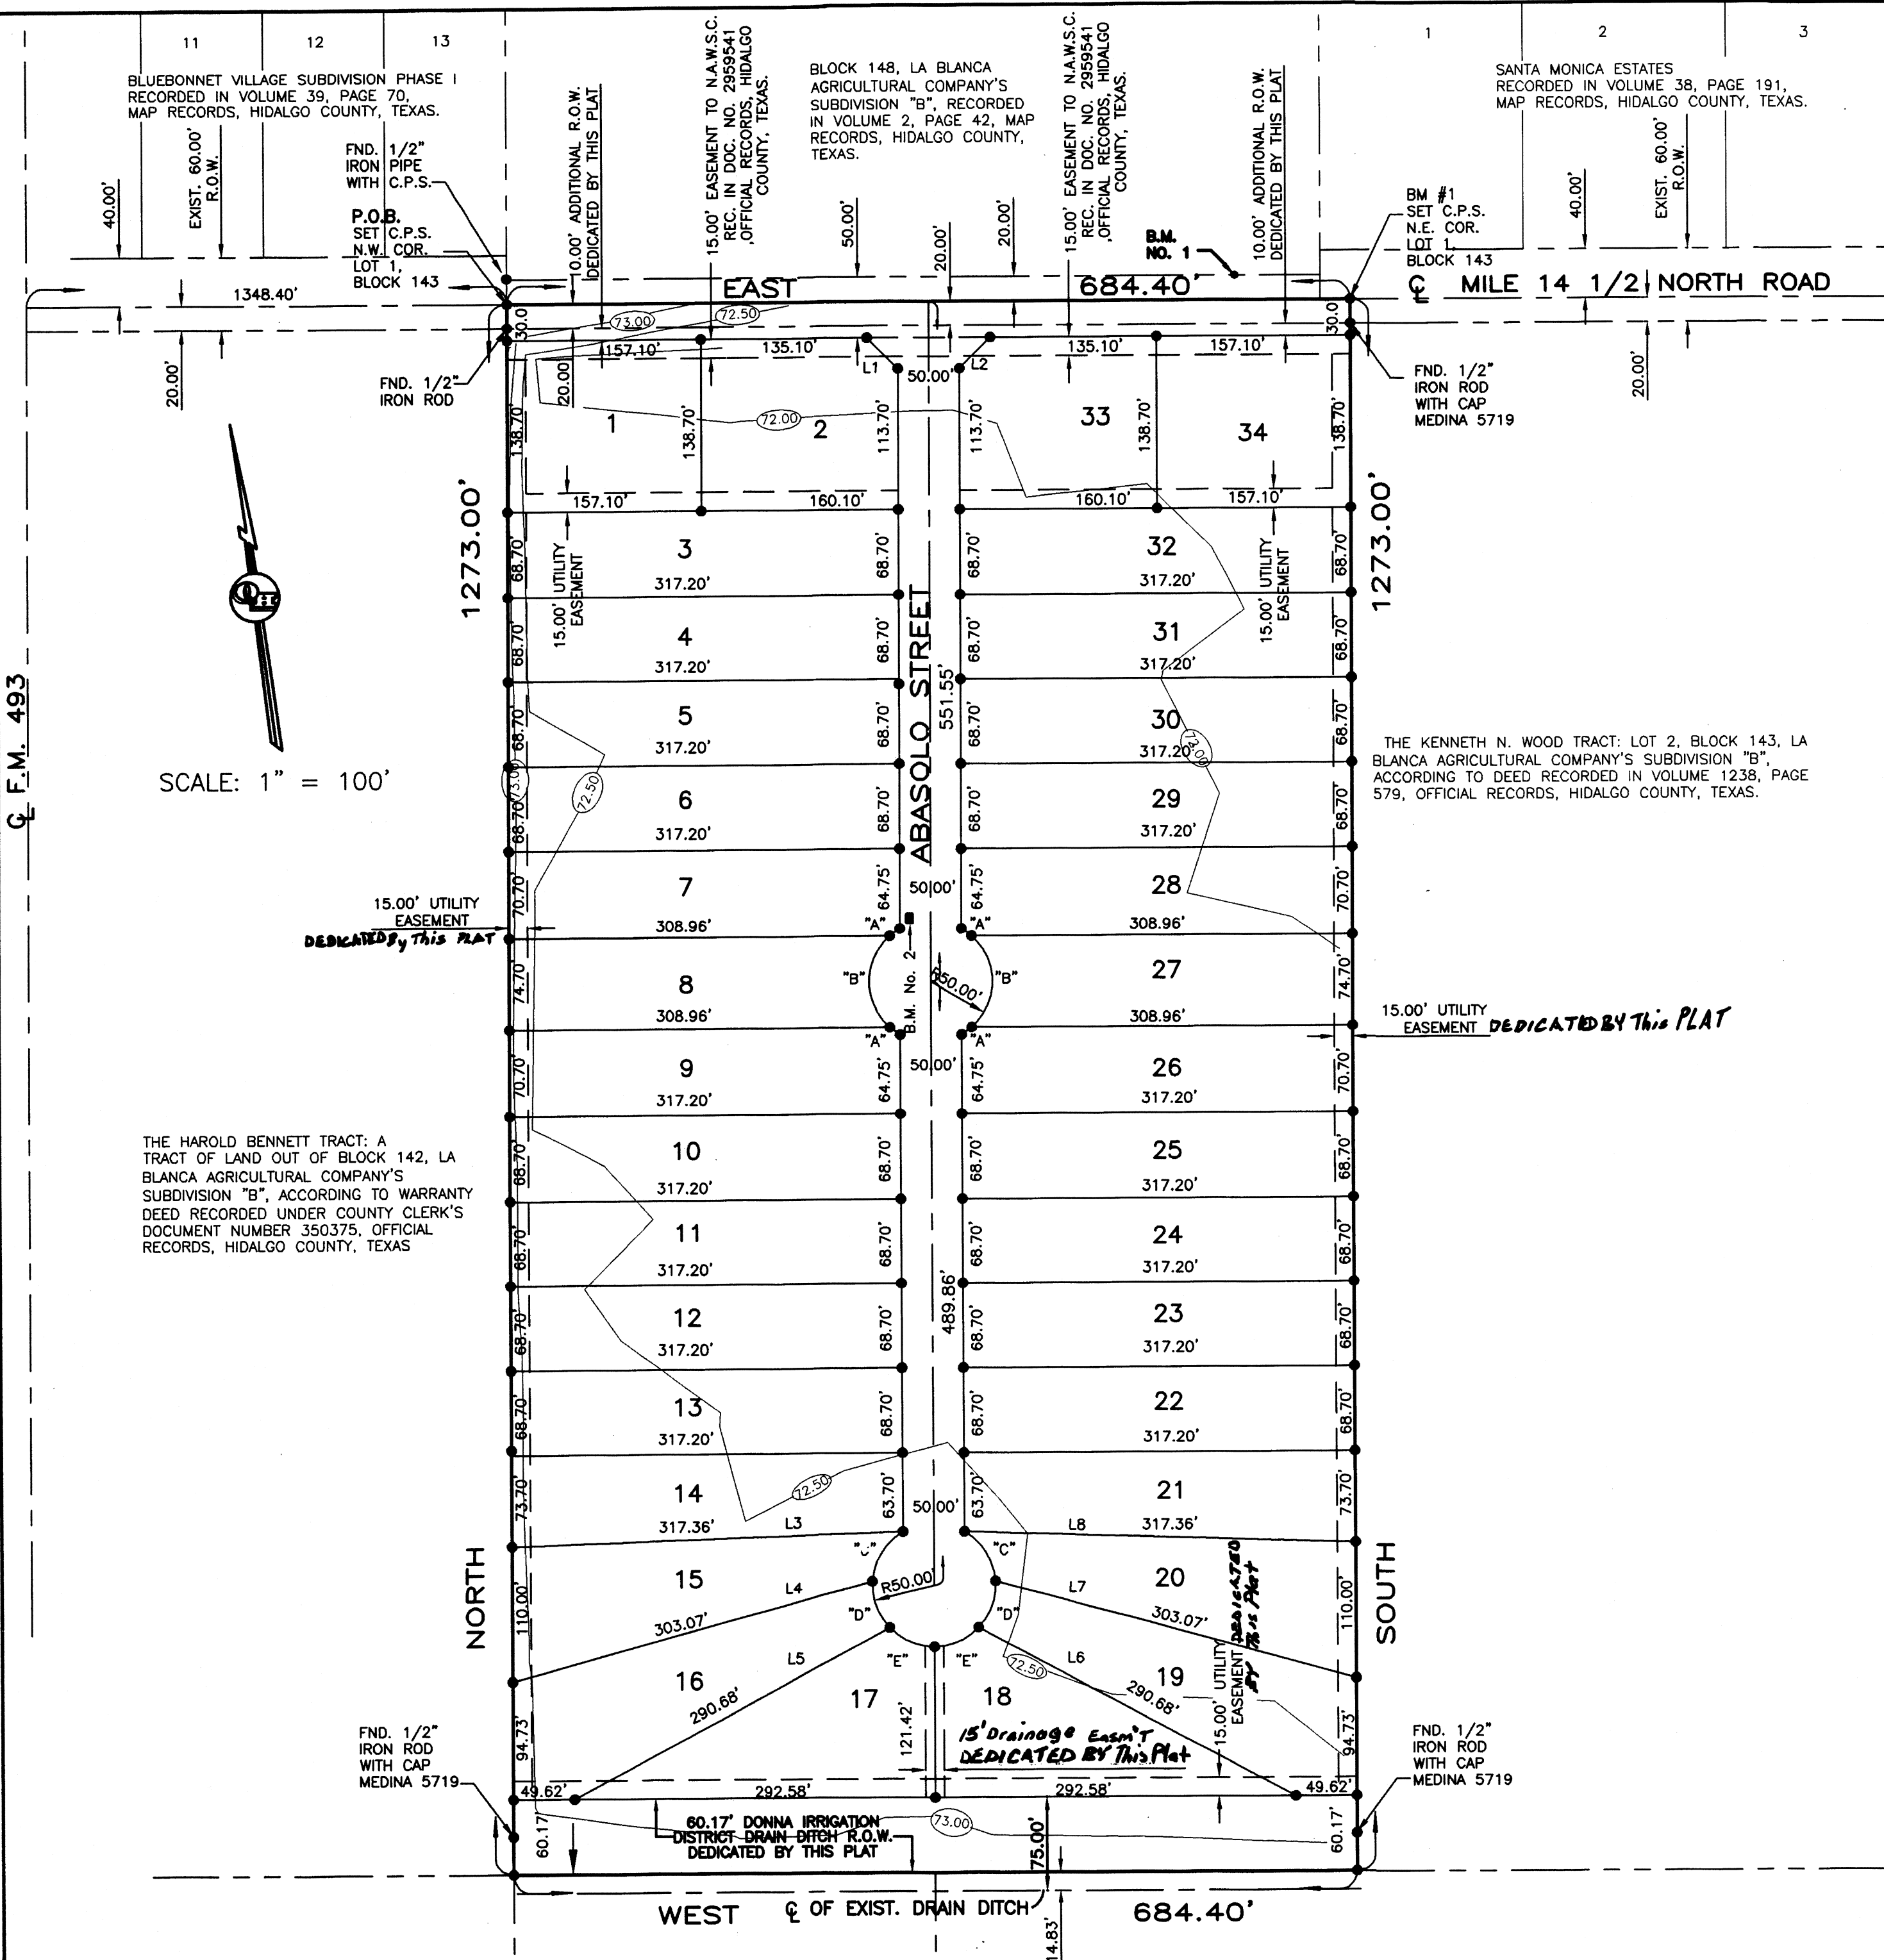

**PLAT NOTES AND RESTRICTIONS:**

- FLOOD ZONE DESIGNATION: ZONE "X" (SHADED) AREAS OF 500-YEAR FLOOD: AREAS OF 100-YEAR FLOOD WITH AVERAGE DEPTHS OF LESS THAN 1 FOOT OR WITH DRAINAGE AREAS LESS THAN 1 SQUARE MILE: AND AREA PROTECTED BY LEVEES FROM 100-YEAR FLOOD COMMUNITY-PANEL NUMBER 480334 0450 C EFFECTIVE DATE: JUNE 6, 2000 (LOMR DATED: MAY 30, 2002)
- CONSTRUCTION OF RESIDENTIAL HOUSING WITHIN ANY AREA OF THE SUBDIVISION THAT IS IN THE 100-YEAR FLOOD PLAN IS PROHIBITED UNLESS THE HOUSING QUALIFIES FOR INSURANCE UNDER THE NATIONAL FLOOD INSURANCE ACT OF 1968 (42 U.S.C. SECTIONS 4001 THROUGH 4127).
- LEGEND: ● DENOTES 1/2"x24" IRON ROD SET WITH PLASTIC CAP STAMPED R.P.L.S. 4856, UNLESS OTHERWISE NOTED.
- GENERAL NOTE FOR SINGLE FAMILY RESIDENCES: NO MORE THAN ONE FAMILY DETACHED DWELLING SHALL BE LOCATED ON EACH LOT. THIS MUST BE STIPULATED ON ALL DEEDS AND CONTRACT FOR DEEDS. APPLICATIONS FOR CONSTRUCTION ARE REQUIRED PRIOR TO OCCUPANCY OF THE LOT.
- MINIMUM BUILDING SETBACK LINES: FRONT 14 1/2' MILE, REAR 15.00', SIDE 6.00' OR TO EASEMENT LINE WHICHEVER IS GREATER IN ALL CASES
- DRAINAGE: IN ACCORDANCE WITH THE HIDALGO COUNTY DRAINAGE DISTRICT NO. 1 AND HIDALGO COUNTY REQUIREMENTS, THIS DEVELOPMENT WILL BE REQUIRED TO DETAIN A TOTAL OF 54,860.40 CUBIC FEET (1.26 ACRE FEET) OF STORM WATER RUNOFF. DRAINAGE RETENTION IN ACCORDANCE WITH THE LOCAL REQUIREMENTS WILL BE ACCOMPLISHED AS FOLLOWS: SEE DRAINAGE REPORT ON SHEET NO. 2.
- NO STRUCTURE SHALL BE PERMITTED OVER ANY EASEMENT. EASEMENTS SHALL BE KEPT CLEAR OF FENCES, BUILDINGS, SHEDS, SHRUBS, TREES, AND OTHER PLANTINGS (EXCEPT LOW, LESS THAN 18 INCHES MATURE HEIGHT, GROUND COVER, GRASS, OR FLOWERS) AND OTHER OBSTRUCTIONS THAT WOULD INTERFERE WITH THE OPERATIONS AND MAINTENANCE OF THE EASEMENT.
- BENCHMARK NOTE: THE FOLLOWING BENCHMARK IS IDENTIFIED ON THE FACE OF THE PLAT AND ON THE ATTACHED ENGINEERING PLANS. B.M. No. 1: ELEV. 73.65 = COTTON PICKER SPINDLE SET IN POWER POLE LOCATION 94.0 FEET WEST AND 20.0 FEET NORTH FROM THE NORTHEAST CORNER OF THIS SUBDIVISION N.A.V.D. 88 DATUM. B.M. No. 2: ELEV. 71.81 = "T" CUT LOCATED ON TOP OF INLET LOCATED NEAR THE SOUTHWEST CORNER OF LOT 7 OF THIS SUBDIVISION N.A.V.D. 88 DATUM.
- EACH PURCHASED CONTRACT MADE BETWEEN A SUBDIVIDER AND PURCHASER OF A LOT IN THIS SUBDIVISION SHALL CONTAIN A STATEMENT DESCRIBING HOW AND WHEN WATER, SEWER, ELECTRICITY AND GAS SERVICES WILL BE MADE AVAILABLE TO THE SUBDIVISION.
- ALL PUBLIC UTILITIES EASEMENTS DEDICATED BY THIS PLAT SHALL BE A MINIMUM WIDTH OF 15.00 FEET AS PER THE HIDALGO COUNTY MODEL SUBDIVISION RULES. BY SIGNING THIS PLAT THE DEVELOPER AND UTILITIES CERTIFY THAT ALL OTHER EASEMENTS SHOWN COMPLY WITH THE SIZE REQUIRED BY EACH UTILITY PROVIDER OCCUPYING AN EASEMENT.
- THERE ARE NO WATER WELLS WITHIN 150 FEET FROM THE BOUNDARIES ON THIS SUBDIVISION.
- ALL LOTS SHALL HAVE A POST DEVELOPMENT FINISHED GRADE FROM THE REAR OF THE LOT TO THE CURB AT A 2% SLOPE TO ACCOMPLISH POSITIVE DRAINAGE. THIS IS IN ACCORDANCE WITH HIDALGO COUNTY APPENDIX 5: COUNTY CONSTRUCTION SPECIFICATIONS 3.1.4.
- MINIMUM FINISH FLOOR NOTE: MINIMUM FINISH FLOOR ELEVATION SHALL BE 18" ABOVE TOP OF CURB STREET OR 18" ABOVE NATURAL GROUND, WHICHEVER IS GREATER. ELEVATION CERTIFICATE MAY BE REQUIRED FOR LOTS LOCATED OUTSIDE A DESIGNATED FLOOD ZONE AT THE TIME FOR APPLICATION FOR CONSTRUCTION TO VERIFY PRE AND POST CONSTRUCTION FINISH FLOOR ELEVATIONS. AN ELEVATION CERTIFICATE SHALL BE REQUIRED FOR ALL LOTS WITHIN A DESIGNATED FLOOD ZONE AT THE TIME FOR A DEVELOPMENT PERMIT APPLICATION.
- PEMBEL INVESTMENTS, L.P., A TEXAS LIMITED PARTNERSHIP BY CAYDAN INVESTMENTS, INC. THE OWNER & SUBDIVIDER OF BLANQUITA ESTATES SUBDIVISION, RETAINS AN EASEMENT UPON EACH LOT FOR THE PURPOSES OF INSTALLING AN APPROVED OSSF ON THE LOT AS DESCRIBED ON SHEET NO. 2 OF THIS PLAT.
- ON-SITE SEWAGE FACILITIES (OSSF) NOTE: THIS SUBDIVISION SHALL USE ON-SITE SEWAGE FACILITIES IN ACCORDANCE WITH TCEQ AND HIDALGO COUNTY REGULATIONS FOR SEWAGE DISPOSAL. THE SUBDIVIDER IS RESPONSIBLE FOR PROVIDING AN OSSF ON ALL LOTS. A. OSSF SYSTEM IS BEING DESIGNED FOR DISPOSAL OF DOMESTIC SEWAGE ONLY. B. EACH LOT ON THIS PLAT COMPLETES WITH THE MINIMUM 21,780 SQUARE FEET LOT AREA WITH POTABLE WATER SUPPLY. C. OSSF SYSTEM SHALL REQUIRE INSPECTION AND APPROVAL BY HIDALGO COUNTY AUTHORIZED DEPARTMENT. D. SOIL ANALYSIS HAS BEEN SUBMITTED TO THE AUTHORIZED HIDALGO COUNTY DEPARTMENT AND EXCERPTS MAY BE ALSO SEEN ON THE UTILITY LAYOUT FOR THIS SUBDIVISION AS SUBMITTED TO THE HIDALGO COUNTY PLANNING DEPARTMENT. THE ENGINEER HAS DETERMINED THAT THE SOIL IS SUITABLE FOR A STANDARD SEPTIC TANK AND ABSORPTIVE DRAINFIELD SYSTEM. E. APPROVED "OSSF" PERMIT APPLICATION IS REQUIRED INCLUDING INDIVIDUAL LOT PLANNING MATERIALS PRIOR TO OCCUPANCY OF A LOT.

SUBDIVISION PLAT OF:  
**BLANQUITA ESTATES SUBDIVISION**

A 20.00 ACRE TRACT OF LAND BEING ALL OF LOT 1, BLOCK 143, RE-SUBDIVISION OF BLOCKS 128, 129, 132, 133, 134, 135, 143, 144, AND 145, LA BLANCA AGRICULTURAL SUBDIVISION "B", HIDALGO COUNTY, TEXAS, ACCORDING TO THE PLAT OF MAP THEREOF RECORDED IN VOLUME 2, PAGE 51, MAP RECORDS HIDALGO COUNTY, TEXAS, AND ACCORDING TO WARRANTY DEED WITH VENDOR'S LIEN RECORDED UNDER COUNTY CLERK'S DOCUMENT NUMBER 2888664, OFFICIAL RECORDS, HIDALGO COUNTY, TEXAS.

METES AND BOUNDS  
A 20.00 ACRE TRACT OF LAND BEING ALL OF LOT 1, BLOCK 143, RE-SUBDIVISION OF BLOCKS 128, 129, 132, 133, 134, 135, 143, 144, AND 145, LA BLANCA AGRICULTURAL SUBDIVISION "B", HIDALGO COUNTY, TEXAS, ACCORDING TO THE PLAT OF MAP THEREOF RECORDED IN VOLUME 2, PAGE 51, MAP RECORDS HIDALGO COUNTY, TEXAS, AND ACCORDING TO WARRANTY DEED WITH VENDOR'S LIEN RECORDED UNDER COUNTY CLERK'S DOCUMENT NUMBER 2888664, OFFICIAL RECORDS, HIDALGO COUNTY, TEXAS, REFERENCE TO WHICH IS HERE MADE FOR ALL PURPOSES AND BEING MORE PARTICULARLY DESCRIBED BY METES AND BOUNDS AS FOLLOWS.  
BEGINNING AT A COTTON PICKER SPINDLE SET IN THE CENTERLINE OF MILE 14 1/2 NORTH ROAD FOR THE NORTHWEST CORNER OF LOT 1, BLOCK 143, AND THE NORTHWEST CORNER OF THIS TRACT;  
THENCE, EAST, ALONG THE NORTH LINE OF LOT 1, BLOCK 143, AND THE CENTERLINE OF MILE 14 1/2 NORTH ROAD, A DISTANCE OF 684.40 FEET TO A COTTON PICKER SPINDLE SET FOR THE NORTHEAST CORNER OF LOT 1, BLOCK 143, AND THE NORTHEAST CORNER OF THIS TRACT;  
THENCE, SOUTH, ALONG THE EAST LINE OF LOT 1, BLOCK 143, PASSING A 1/2" IRON ROD WITH CAP STAMPED MEDINA 5719 FOUND AT 20.00 FEET FOR THE SOUTH RIGHT OF WAY LINE OF MILE 14 1/2 NORTH ROAD, PASSING AT 1,243.00 FEET A 1/2" IRON ROD WITH CAP STAMPED MEDINA 5719 FOUND FOR THE TOE OF A DRAIN DITCH, A TOTAL DISTANCE OF 1,273.00 FEET TO A POINT FOR THE SOUTHEAST CORNER LOT 1, BLOCK 143, AND THE SOUTHEAST CORNER OF THIS TRACT;  
THENCE, WEST, ALONG THE SOUTH LINE OF LOT 1, BLOCK 143, A DISTANCE OF 684.40 FEET TO A POINT FOR THE SOUTHWEST CORNER OF LOT 1, BLOCK 143, AND THE SOUTHWEST CORNER OF THIS TRACT;  
THENCE, NORTH, ALONG THE WEST LINE OF LOT 1, BLOCK 143, PASSING A 1/2" IRON ROD WITH CAP STAMPED MEDINA 5719 FOUND AT 20.00 FEET FOR THE TOE OF A DRAIN DITCH, PASSING A 1/2" IRON ROD FOUND AT 1,243.00 FEET A 1/2" IRON ROD WITH CAP STAMPED MEDINA 5719 FOUND FOR THE TOE OF A DRAIN DITCH, A TOTAL DISTANCE OF 1,273.00 FEET TO THE POINT OF BEGINNING AND CONTAINING 20.00 ACRES OF LAND MORE OR LESS.  
BEARINGS ARE IN ACCORDANCE WITH SANTA MONICA ESTATES, RECORDED IN VOLUME 38, PAGE 191, MAP RECORDS, HIDALGO COUNTY, TEXAS.

STATE OF TEXAS  
COUNTY OF HIDALGO  
I, THE UNDERSIGNED, A REGISTERED PROFESSIONAL LAND SURVEYOR IN THE STATE OF TEXAS, DO HEREBY CERTIFY THAT THIS PLAT IS TRUE AND CORRECT, AND WAS MADE AND PREPARED FROM AN ACTUAL SURVEY OF THE PROPERTY DONE ON THE GROUND UNDER MY SUPERVISION.

ALFONSO QUINTANILLA  
R.P.L.S. No. 4856  
DATE: 4-12-2018

STATE OF TEXAS  
COUNTY OF HIDALGO  
OWNER'S DEDICATION, CERTIFICATION, AND ATTESTATION

I, KEVIN CAMPBELL, PRESIDENT OF PEMBEL INVESTMENTS BY CAYDAN INVESTMENTS AS GENERAL PARTNER OF THE 20.00 ACRE TRACT OF LAND ENCOMPASSED WITHIN THE PROPOSED BLANQUITA ESTATES SUBDIVISION, HEREBY SUBMIT THE LAND AS DEPICTED IN THIS SUBDIVISION PLAT AND DEDICATE TO PUBLIC USE THE STREET, PARK, AND EASEMENTS SHOWN HEREIN.  
I CERTIFY THAT I HAVE COMPLIED WITH THE REQUIREMENTS OF TEXAS LOCAL GOVERNMENT CODE § 232.032 AND THAT:  
(A) THE WATER QUALITY AND CONNECTIONS TO THE LOTS MEET, OR WILL MEET, THE MINIMUM STATE STANDARDS;  
(B) SEWER CONNECTIONS TO THE LOTS OR SEPTIC TANKS MEET, OR WILL MEET, THE MINIMUM REQUIREMENTS OF STATE STANDARDS;  
(C) ELECTRICAL CONNECTIONS PROVIDED TO THE LOTS MEET, OR WILL MEET, THE MINIMUM STATE STANDARDS; AND  
(D) GAS CONNECTIONS, IF AVAILABLE, PROVIDED TO THE LOTS MEET, OR WILL MEET, THE MINIMUM STATE STANDARDS.  
I ATTEST THAT THE MATTERS ASSERTED IN THIS PLAT ARE TRUE AND COMPLETE.

PEMBEL INVESTMENTS, L.P., A TEXAS LIMITED PARTNERSHIP BY CAYDAN INVESTMENTS, INC., AS GENERAL PARTNER  
KEVIN CAMPBELL, PRESIDENT  
203 E. TYLER  
HARLINGEN, TX 78550

STATE OF TEXAS  
COUNTY OF HIDALGO  
I, the undersigned notary public, on this day personally appeared KEVIN CAMPBELL, PRESIDENT of PEMBEL INVESTMENTS, L.P., a Texas limited partnership by Caydan Investments, Inc., as General Partner, who being by me first duly sworn, declared the statements therein to be true and correct, and acknowledged that he executed the same for the purpose and consideration therein expressed.

Given under my hand and seal of office this 28th day of JUNE, 2019.

CLARISSA ANNETTE QUINTANILLA  
Notary ID #12815255  
My Commission Expires November 04, 2021  
CLARISSA ANNETTE QUINTANILLA - NOTARY PUBLIC

APPROVAL OF THE PLANNING COMMISSION OF THE CITY:  
THIS TRACT SUBDIVISION HAS BEEN SUBMITTED TO AND CONSIDERED BY THE PLANNING COMMISSION OF THE CITY OF DONNA, TEXAS, AND IS HEREBY APPROVED BY SUCH COMMISSION.  
DATED THIS DAY OF JUNE, 2019.

ATTEST: SECRETARY CHAIRMAN PLANNING COMMISSION

CITY OF DONNA, TX  
CERTIFICATE OF PLAT APPROVAL  
UNDER LOCAL GOVERNMENT CODE § 212.009(c) AND § 212.0115(b)

WE THE UNDERSIGNED CERTIFY THAT THIS PLAT OF THE BLANQUITA ESTATES SUBDIVISION WAS REVIEWED AND APPROVED BY THE CITY COUNCIL OF THE CITY OF DONNA ON

Mayor of the City of DONNA Date

ATTEST: Secretary of the City of DONNA Date

DONNA IRRIGATION DISTRICT  
THIS PLAT APPROVED BY DONNA IRRIGATION DISTRICT ON THIS DAY OF October, 2019.

SECRETARY PRESIDENT

HIDALGO COUNTY  
CERTIFICATE OF PLAT APPROVAL  
UNDER LOCAL GOVERNMENT CODE § 232.028(a)

WE THE UNDERSIGNED CERTIFY THAT THIS PLAT OF THE BLANQUITA ESTATES SUBDIVISION WAS REVIEWED AND APPROVED BY THE HIDALGO COUNTY COMMISSIONERS COURT ON

Hidalgo County Judge Date  
Hidalgo County Clerk Date

APPROVED BY DRAINAGE DISTRICT:  
HIDALGO COUNTY DRAINAGE DISTRICT NO. 1 HEREBY CERTIFIES THAT THE DRAINAGE PLANS FOR THIS SUBDIVISION COMPLY WITH THE MINIMUM STANDARDS OF THE DISTRICT ADOPTED UNDER THE TEXAS WATER CODE 49.21(c). THE DISTRICT HAS NOT REVIEWED AND DOES NOT CERTIFY THAT THE DRAINAGE STRUCTURES DESCRIBED ARE APPROPRIATE FOR THE SPECIFIC SUBDIVISION BASED ON GENERALLY ACCEPTED ENGINEERING CRITERIA. IT IS THE RESPONSIBILITY OF THE DEVELOPER AND HIS ENGINEER TO MAKE THEIR DETERMINATIONS.

HIDALGO COUNTY DRAINAGE DISTRICT NO. 1


RAUL SESIN, P.E., C.F.M. DATE  
GENERAL MANAGER

STATE OF TEXAS  
COUNTY OF HIDALGO  
I, THE UNDERSIGNED, A LICENSED PROFESSIONAL ENGINEER IN THE STATE OF TEXAS, DO HEREBY CERTIFY THAT THE PROPER ENGINEERING CONSIDERATIONS HAVE BEEN GIVEN TO THIS PLAT.

ALFONSO QUINTANILLA P.E. No. 95534 DATE: 10-24-18

FILED FOR RECORD IN HIDALGO COUNTY, TEXAS  
ARTURO GUAJARDO, JR.  
HIDALGO COUNTY CLERK

ON: AT AM/PM  
INSTRUMENT NUMBER OF THE MAP RECORDS OF HIDALGO COUNTY, TEXAS  
BY: DEPUTY

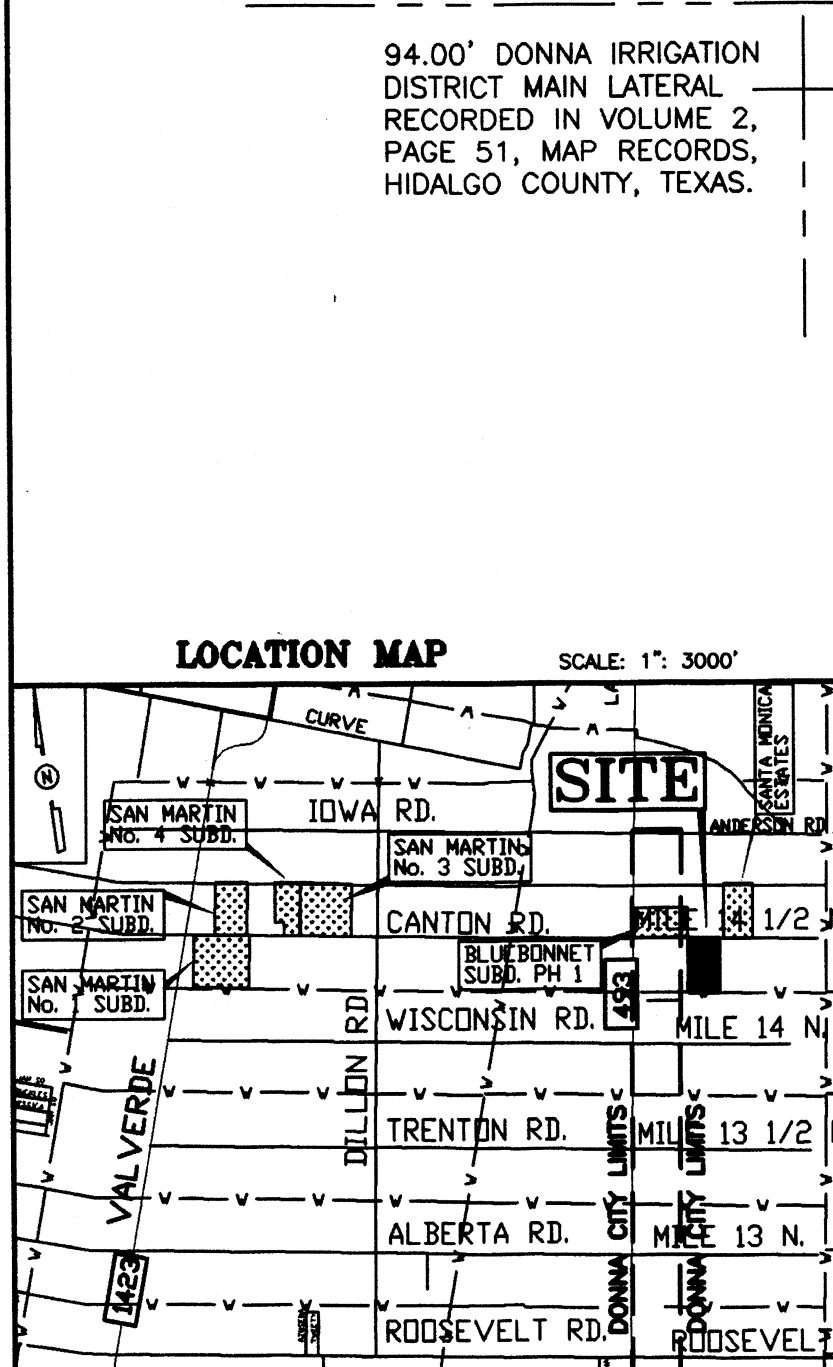

**INDEX OF SHEETS**

SHEET 1 - HEADING INDEX: LOCATION MAP AND ETI: PRINCIPAL CONTACTS: MAP, LOT, STREETS, AND EASEMENT LAYOUT: DESCRIPTION (METES AND BOUNDS): ENGINEER'S & SURVEYOR'S CERTIFICATION: NOTES AND RESTRICTIONS: OWNER'S DEDICATION, CERTIFICATION, PLAT ATTESTATION: COUNTY CLERK'S RECORDING CERTIFICATION: CITY OF DONNA MAYOR CERTIFICATION, CITY OF DONNA PLANNING DEPT. CERTIFICATION, HIDD NO. 1 CERTIFICATION, NORTH ALAMO WSC STATEMENT, HEALTH DEPARTMENT CERTIFICATION, DONNA IRRIGATION DISTRICT CERTIFICATION AND COUNTY JUDGE'S CERTIFICATION, REVISION NOTES.

SHEET 2 - ENGINEERING REPORT, INCLUDING DESCRIPTION OF WATER DISTRIBUTION SYSTEM, OSSF OR WASTE WATER COLLECTION SYSTEM AND ENGINEER'S CERTIFICATION (ENGLISH AND SPANISH VERSION) SUBDIVIDER CERTIFICATE & STATEMENT.

SHEET 3 - DRAINAGE REPORT INCLUDING DESCRIPTION OF DRAINAGE AND MAP OF TOPOGRAPHY AND DRAINAGE, AND CONSTRUCTION DETAILS, REVISION NOTES.

**LOCATION OF SUBDIVISION WITH RESPECT TO THE EXTRATERRITORIAL JURISDICTION OF A MUNICIPALITY:**  
BLANQUITA ESTATES SUBDIVISION IS LOCATED IN MIDDLE HIDALGO COUNTY ABOUT 1348.40 FEET EAST OF THE INTERSECTION OF F.M. 493 ROAD AND ON THE SOUTH SIDE OF MILE 14 1/2 NORTH ROAD. THE ONLY NEARBY MUNICIPALITY IS THE CITY OF DONNA. ACCORDING TO THE OFFICIAL MAP OF THE SECRETARY OF THE CITY OF DONNA (POPULATION 17,479-2015 CENSUS), BLANQUITA ESTATES SUBDIVISION LIES APPROXIMATELY NEXT TO THE CITY LIMITS AND IT IS WITHIN THE CITY'S TWO-MILE EXTRA-TERRITORIAL JURISDICTION (ETJ) UNDER LOCAL GOVERNMENT CODE § 42.021. IT LIES IN PCT. 1.

**PRINCIPAL CONTACTS:**

Name	Address	City & Zip	Phone	Fax
OWNER:	PEMBEL INVESTMENTS, L.P., A TEXAS LIMITED PARTNERSHIP BY CAYDAN INVESTMENTS, INC., AS GENERAL PARTNER KEVIN CAMPBELL, PRESIDENT	1203 E. TYLER HARLINGEN, TX 78550	(956) 428-6607	(956) 428-6658
ENGINEER:	ALFONSO QUINTANILLA	124 E. STUBBS EDINBURG, TX 78539	(956) 381-6480	(956) 381-0527
SURVEYOR:	ALFONSO QUINTANILLA	124 E. STUBBS EDINBURG, TX 78539	(956) 381-6480	(956) 381-0527

**REVISION NOTES**

No.	Sheet	REVISION	Date	Approved

**CURVE DATA**

CURVE	Δ	RADIUS	LENGTH	CHORD
"A"	11°40'08"	50.00'	10.18'	10.17'
"B"	96°39'44"	50.00'	84.35'	74.70'
"C"	13°31'19"	50.00'	48.93'	47.05'
"D"	12°45'38"	50.00'	41.59'	40.40'
"E"	61°55'00"	50.00'	40.36'	39.27'

**LOT AREA TABLE**

LOT	S.F.	AC.
1 & 34	21789.77	.50
2 & 33	21893.37	.50
3 - 6	21791.64	.50
7 & 9	21792.03	.50
8 & 27	22211.94	.51
10 - 13	21791.64	.50
14 & 21	21791.65	.50
15 & 20	22096.37	.51
16 & 19	23881.30	.54
17 & 18	22104.67	.51
22 - 25	21791.64	.50
26 & 28	21792.03	.50
29 - 32	21791.64	.50

**LINE DATA TABLE**

DATA	BEARING	LENGTH
L1	S 36°15' E	35.36'
L2	N 53°45' E	35.36'
L3	S 88°11'39" W	317.36'
L4	S 74°40'38" W	303.07'
L5	S 61°55'00" W	290.68'
L6	N 61°55'00" W	290.68'
L7	N 74°40'38" W	303.07'
L8	N 88°11'39" W	317.36'

HIDALGO COUNTY  
CERTIFICATE OF PLAT APPROVAL

I, THE UNDERSIGNED, CERTIFY THAT THIS PLAT OF TROY SUBDIVISION WAS REVIEWED AND APPROVED BY THE HIDALGO COUNTY HEALTH DEPARTMENT ON

ENVIRONMENTAL HEALTH DIVISION MANAGER DATE

PEMBEL INVESTMENTS, L.P., A TEXAS LIMITED PARTNERSHIP BY CAYDAN INVESTMENTS, INC., AS GENERAL PARTNER  
KEVIN CAMPBELL, PRESIDENT  
1203 E. TYLER  
HARLINGEN, TX 78550

ALFONSO QUINTANILLA, HEADLEY AND ASSOCIATES, INC.  
CONSULTING ENGINEERS LAND SURVEYORS  
124 E. STUBBS ST.  
EDINBURG, TEXAS 78539  
ENGINEERING REGISTRATION NUMBER FE-1513  
SURVEYING REGISTRATION NUMBER 100411-00

DATE OF PREPARATION: APRIL 12, 2018

SHEET NO. 1 OF 2 SHEETS

DATE PREPARED BY: 04-12-2018  
DATE REVISION: 04-12-2018

# BLANQUITA ESTATES SUBDIVISION

A 20.00 ACRE TRACT OF LAND BEING ALL OF LOT 1, BLOCK 143, RE-SUBDIVISION OF BLOCKS 128, 129, 132, 133, 134, 135, 143, 144, AND 145, LA BLANCA AGRICULTURAL SUBDIVISION "B", HIDALGO COUNTY, TEXAS, ACCORDING TO THE PLAT OF MAP THEREOF RECORDED IN VOLUME 2, PAGE 51, MAP RECORDS HIDALGO COUNTY, TEXAS, AND ACCORDING TO WARRANTY DEED WITH VENDOR'S LIEN RECORDED UNDER COUNTY CLERK'S DOCUMENT NUMBER 2888664, OFFICIAL RECORDS, HIDALGO COUNTY, TEXAS.

## FINAL ENGINEERING REPORT FOR BLANQUITA ESTATES SUBDIVISION:

BY ALFONSO QUINTANILLA, P.E.

**WATER SUPPLY: Description and Costs.**  
BLANQUITA ESTATES SUBDIVISION WILL BE PROVIDED WITH POTABLE WATER BY THE NORTH ALAMO WATER SUPPLY CORPORATION (N.A.W.S.C.). THE SUBDIVIDER AND N.A.W.S.C. HAVE ENTERED INTO A CONTRACT IN WHICH N.A.W.S.C. HAS PROMISED TO PROVIDE SUFFICIENT WATER TO THE SUBDIVISION FOR AT LEAST 30 YEARS AND N.A.W.S.C. HAS PROVIDED DOCUMENTATION TO SUFFICIENTLY ESTABLISH THE LONG TERM QUANTITY AND QUALITY OF THE AVAILABLE WATER SUPPLIES TO SERVE THE FULL DEVELOPMENT OF THIS SUBDIVISION. N.A.W.S.C. HAS AN EXISTING 8" DIAMETER WATERLINE RUNNING ALONG THE NORTH SIDE OF MILE 14 1/2 NORTH ROAD.

**WATER SYSTEM FOR BLANQUITA ESTATES SUBDIVISION** CONSISTS OF AN 8" DIAMETER WATERLINE THAT TAPS INTO THE EXISTING 8" DIAMETER WATERLINE ON THE NORTH SIDE OF MILE 14 1/2 NORTH ROAD. THE 8" DIAMETER WATERLINE RUNS EAST ALONG THE SOUTH SIDE OF MILE 14 1/2 NORTH ROAD ENDING WITH A 2" FLUSH VALVE LOCATED ON THE NORTHEAST CORNER OF LOT 34.

ON THE NORTHWEST CORNER OF LOT 33, AN 8" DIAMETER WATERLINE RUNS SOUTH ALONG THE EAST SIDE OF CALLE ABASOLO AND TIES WITH THE 8" DIAMETER WATERLINE ON CALLE ABASOLO, ENDING WITH A 2" FLUSH VALVE LOCATED ON THE NORTHEAST CORNER OF LOT 20.

FROM THE 8" DIAMETER WATERLINE, THERE ARE SIXTEEN (16) 1" DUAL SERVICE LINES RUNNING TO PAIR OF LOTS BEFORE SPLITTING INTO TWO 3/4" DIAMETER SINGLE SERVICE LINES THAT RUN INTO THE WATER METER BOXES FOR EACH LOT. THERE ARE TWO (2) 3/4" SINGLE SERVICE LINES THAT RUN TO THE METER BOXES OF THE LOTS.

THE 8" WATERLINE, THE 1" DUAL SERVICE LINES, THE 3/4" SINGLE SERVICE LINES AND THE METER BOXES WILL BE INSTALLED, AT A TOTAL COST OF \$77,900.00 OR \$2,291.17 PER LOT. THE SUBDIVIDER HAS IN ADDITION PAID N.A.W.S.C. THE SUM OF \$24,500.00 OR \$700.58 PER LOT, WHICH REPRESENTS THE TOTAL COST OF WATER METERS AND ALL MEMBERSHIPS OR OTHER FEES ASSOCIATED WITH CONNECTING THE INDIVIDUAL LOTS IN THE SUBDIVISION TO THE N.A.W.S.C. SYSTEM. THE SUBDIVIDER WILL INSTALL TWO (2) FIRE HYDRANTS AT A UNIT COST OF \$3,000.00 FOR A TOTAL COST OF \$6,000.00. THE ENTIRE WATER FACILITIES WILL BE APPROVED AND ACCEPTED BY N.A.W.S.C. AND SAID DISTRIBUTION SYSTEM IS OPERABLE AS OF THE DATE OF THE RECORDING OF THE PLAT.

## SEWAGE FACILITIES: Description and Costs.

SEWAGE FROM THE BLANQUITA ESTATES SUBDIVISION, IS TREATED BY INDIVIDUAL ON-SITE SEWAGE FACILITIES ("OSSF") CONSISTING OF A STANDARD DESIGN DUAL COMPARTMENT SEPTIC TANK AND A DRAINFIELD ON EACH LOT. THE SITE EVALUATOR (LICENSE NUMBER OS 12258) HAS EVALUATED THE SUITABILITY OF THE SUBDIVISION SITE FOR OSSF AND SUBMITTED A REPORT CONCLUDING THAT THE SITE IS SUITABLE FOR OSSF. THE REPORT WAS REVIEWED AND APPROVED BY THE HIDALGO COUNTY HEALTH DEPARTMENT. EACH LOT HAS ADEQUATE AREA FOR A REPLACEMENT DRAIN FIELD.

EACH LOT IN THE EXISTING SUBDIVISION IS AT LEAST 1/2 ACRE IN SIZE. THE NATURAL RESOURCE CONSERVATION SERVICE SOIL SURVEY BOOK INDICATED A FINE SANDY LOAM, SANDY CLAY LOAM AND CLAY LOAM SOIL FOR THE AREA. THE SITE EVALUATOR (LICENSE NUMBER OS 12258) HAD FOUR (4) TEST BORINGS MADE AT OPPOSITE AREAS OF THE SUBDIVISION AT THE CENTERS OF LOTS 4, 14, 21 & 32 (ADDITIONAL BORINGS WERE UNNECESSARY BECAUSE THE SOILS ARE VERY UNIFORM WITHIN THIS LIMITED AREA). THE SOIL IS A UNIFORM SANDY LOAM (CLASS I) EXTENDING UP TO 36" BELOW THE BOTTOM OF ANY EXISTING EXCAVATIONS. THERE IS NO INDICATION OF GROUNDWATER OR A RESTRICTIVE LAYER WITHIN 24" OF BOTTOM OF THE EXISTING EXCAVATIONS. THE SUBDIVISION DRAINS WELL.

THE COST TO INSTALL A SEPTIC SYSTEM ON AN INDIVIDUAL LOT IS \$1,650.00, INCLUDING THE COST FOR THE REQUIRED PERMIT AND LICENSE. ALL OSSFS HAVE BEEN INSTALLED AS OF THE TIME OF APPLICATION FOR FINAL PLAT APPROVAL. AT A TOTAL COST OF \$56,100.00. THE HIDALGO COUNTY HEALTH DEPARTMENT HAS INSPECTED AND APPROVED THE INSTALLATION OF ALL OSSFS ON .

## CERTIFICATION:


BY MY SIGNATURE BELOW, I CERTIFY THAT THE WATER AND SEWAGE SERVICE FACILITIES DESCRIBED ABOVE ARE IN COMPLIANCE WITH THE MODEL RULES ADOPTED UNDER SECTION 16.343, WATER CODE. I CERTIFY THAT THE COSTS TO INSTALL THE CONSTRUCTED WATER AND ON-SITE SEWAGE FACILITIES, DISCUSSED ABOVE, ARE AS FOLLOWS:

**WATER FACILITIES**— THESE FACILITIES WILL BE CONSTRUCTED, WITH THE INSTALLATION OF WATER METER BOXES, HAVE COST A GRAND TOTAL OF \$77,900.00 WHICH EQUALS TO \$2,291.17 PER LOT.


**SEWAGE FACILITIES**— SEPTIC SYSTEM IS ESTIMATED TO COST \$1,650.00 PER LOT (ALL INCLUSIVE), FOR A TOTAL OF \$56,100.00 FOR THE ENTIRE SUBDIVISION.



ALFONSO QUINTANILLA  
P.E. No. 95534  
DATE 6-5-19

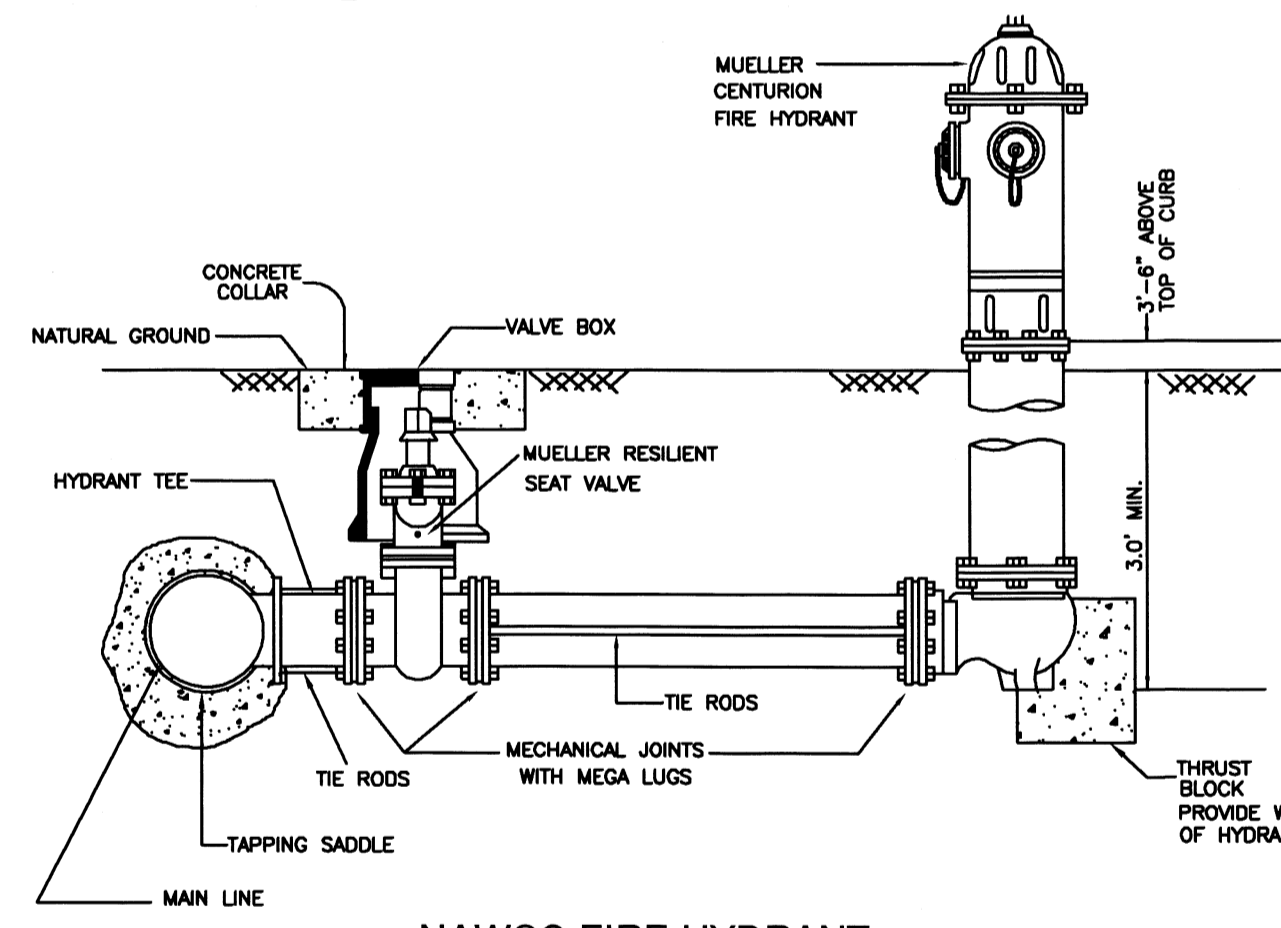

NAWSC FIRE HYDRANT (NOT TO SCALE)

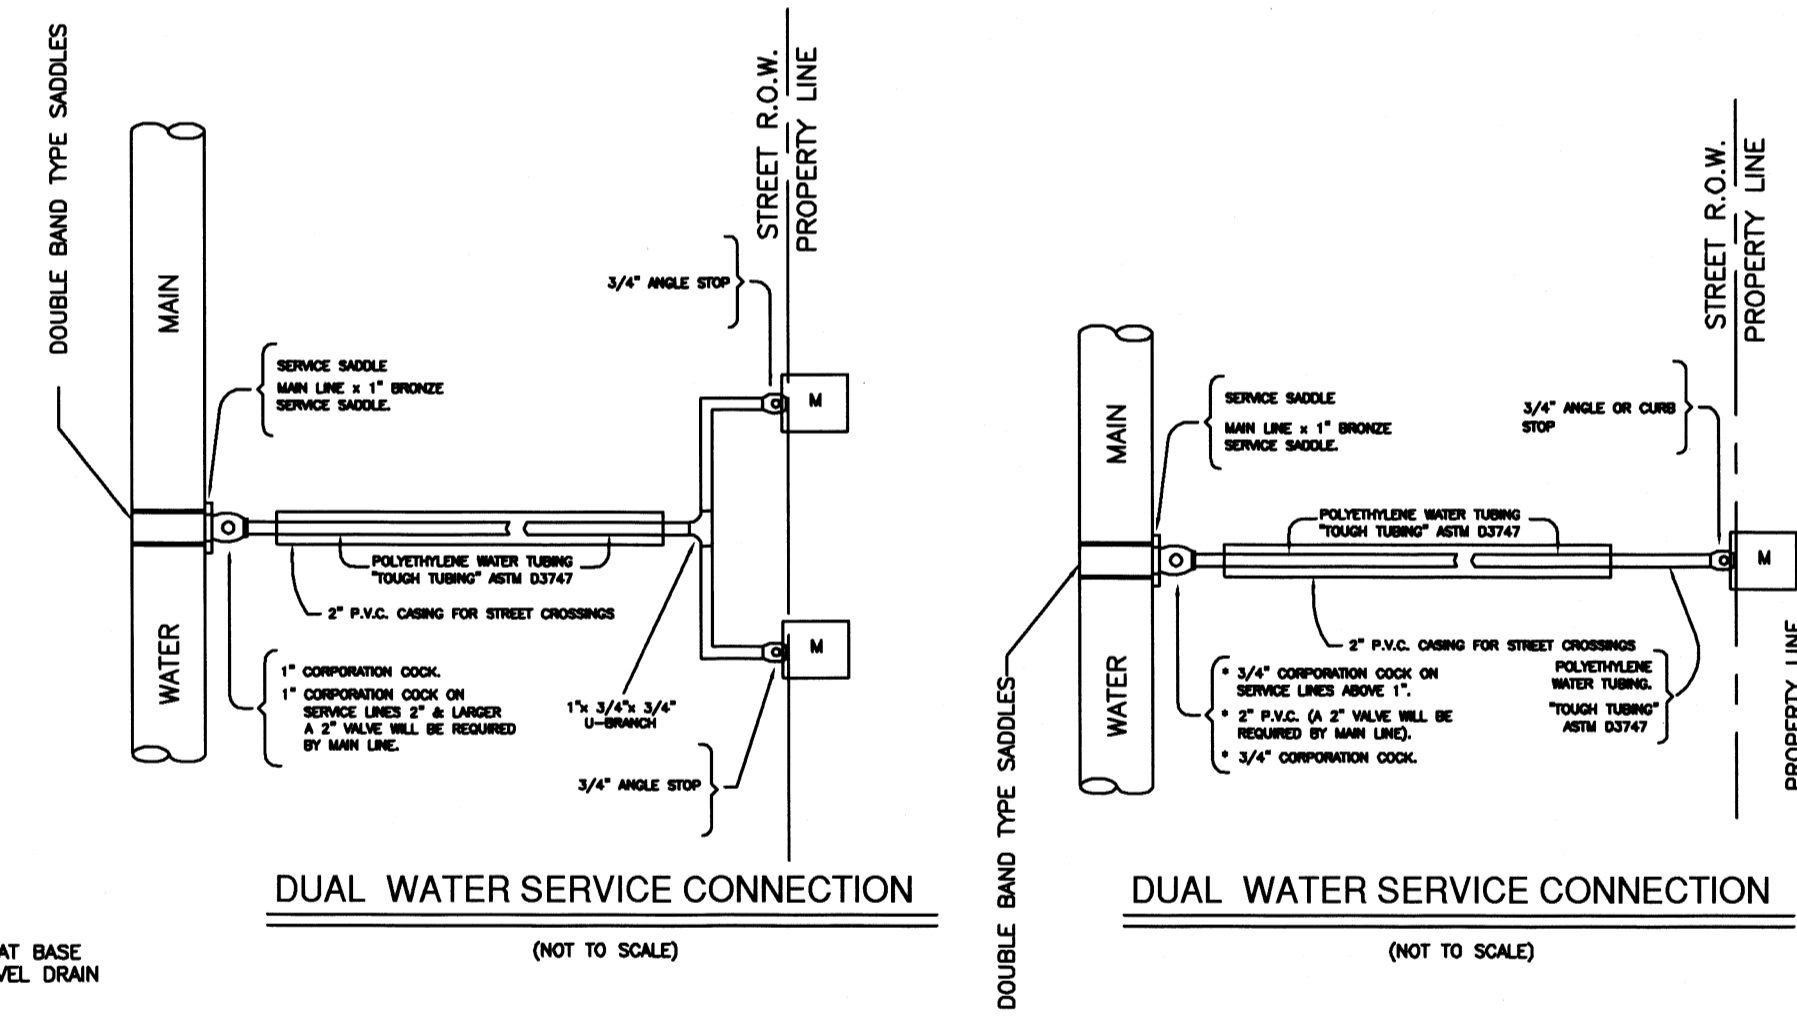

DUAL WATER SERVICE CONNECTION (NOT TO SCALE)

DUAL WATER SERVICE CONNECTION (NOT TO SCALE)

## SUBDIVIDER CERTIFICATION

1. - BY COMPLETING THE IMPROVEMENTS DESCRIBED ON THE PLAT, SUBDIVIDER WILL COMPLY WITH MINIMUM STATE STANDARDS AND THAT (a) WATER QUALITY AND CONNECTIONS INCLUDING WATER METERS TO THE LOTS MEET SUCH STANDARDS AND (b) SEWER CONNECTIONS TO THE LOTS OR SEPTIC TANKS MEET OR WILL MEET SUCH STANDARDS AND WILL BE CONSTRUCTED IN ACCORDANCE WITH STATE AND COUNTY REGULATIONS.

## SUBDIVIDER STATEMENT:

PEMBEL INVESTMENTS, L.P., A TEXAS LIMITED PARTNERSHIP BY CAYDAN INVESTMENTS, INC., AS GENERAL PARTNER  
KEVIN CAMPBELL, PRESIDENT


1. - I (WE), KEVIN CAMPBELL, PRESIDENT, SUBDIVIDERS OF BLANQUITA ESTATES SUBDIVISION HEREBY CERTIFY SEWER PERMITS, AS APPLICABLE, HAVE BEEN PAID AND COPIES OF RECEIPTS ARE ON FILE WITH THE HIDALGO COUNTY HEALTH DEPARTMENT AND THAT AN ADEQUATE DRINKING WATER SOURCE IS IMMEDIATELY AVAILABLE TO EACH LOT OF THE TYPE, QUALITY & QUANTITY TO ENABLE EACH PERSON PURCHASING A LOT HAVE ADEQUATE WATER TO COMPLY WITH THE REGULATIONS AND THE LAWS OF THE STATE AS REQUIRED BY STATE AND COUNTY REGULATIONS.

ALFONSO QUINTANILLA  
DATE 6-5-19

PEMBEL INVESTMENTS, L.P., A TEXAS LIMITED PARTNERSHIP BY CAYDAN INVESTMENTS, INC., AS GENERAL PARTNER  
KEVIN CAMPBELL, PRESIDENT

## COST ESTIMATE

WATER DISTRIBUTION:	\$77,900.00
DRAINAGE IMPROVEMENTS:	\$102,592.00
PAVING IMPROVEMENTS:	\$138,720.00
SEPTIC TANK (OSSF):	\$56,100.00

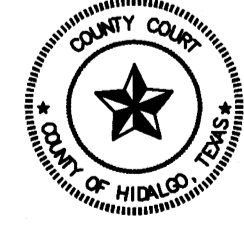

CLARISSA ANNETTE QUINTANILLA  
Notary ID #21915255  
My Commission Expires November 04, 2021


FILED FOR RECORD IN HIDALGO COUNTY ARTURO GUJARDO, JR. HIDALGO COUNTY CLERK

ON: \_\_\_\_\_ AT \_\_\_\_\_ AM/PM  
INSTRUMENT NUMBER \_\_\_\_\_  
OF THE MAP RECORDS OF HIDALGO COUNTY, TEXAS

BY: \_\_\_\_\_ DEPUTY


REVISION NOTES			
No.	Sheet	REVISION	Date

SHEET NO. 2	OF 3 SHEETS
FILENAME: F:\DATA\SUBD\N\BLANQUITA ESTATES SUBDIVISION\WATER	
DATE PREPARED: 08-18-2017	PREPARED BY: MGO
DATE REWISED:	REWISED BY:
	CHECKED BY:
	APPROVED BY:

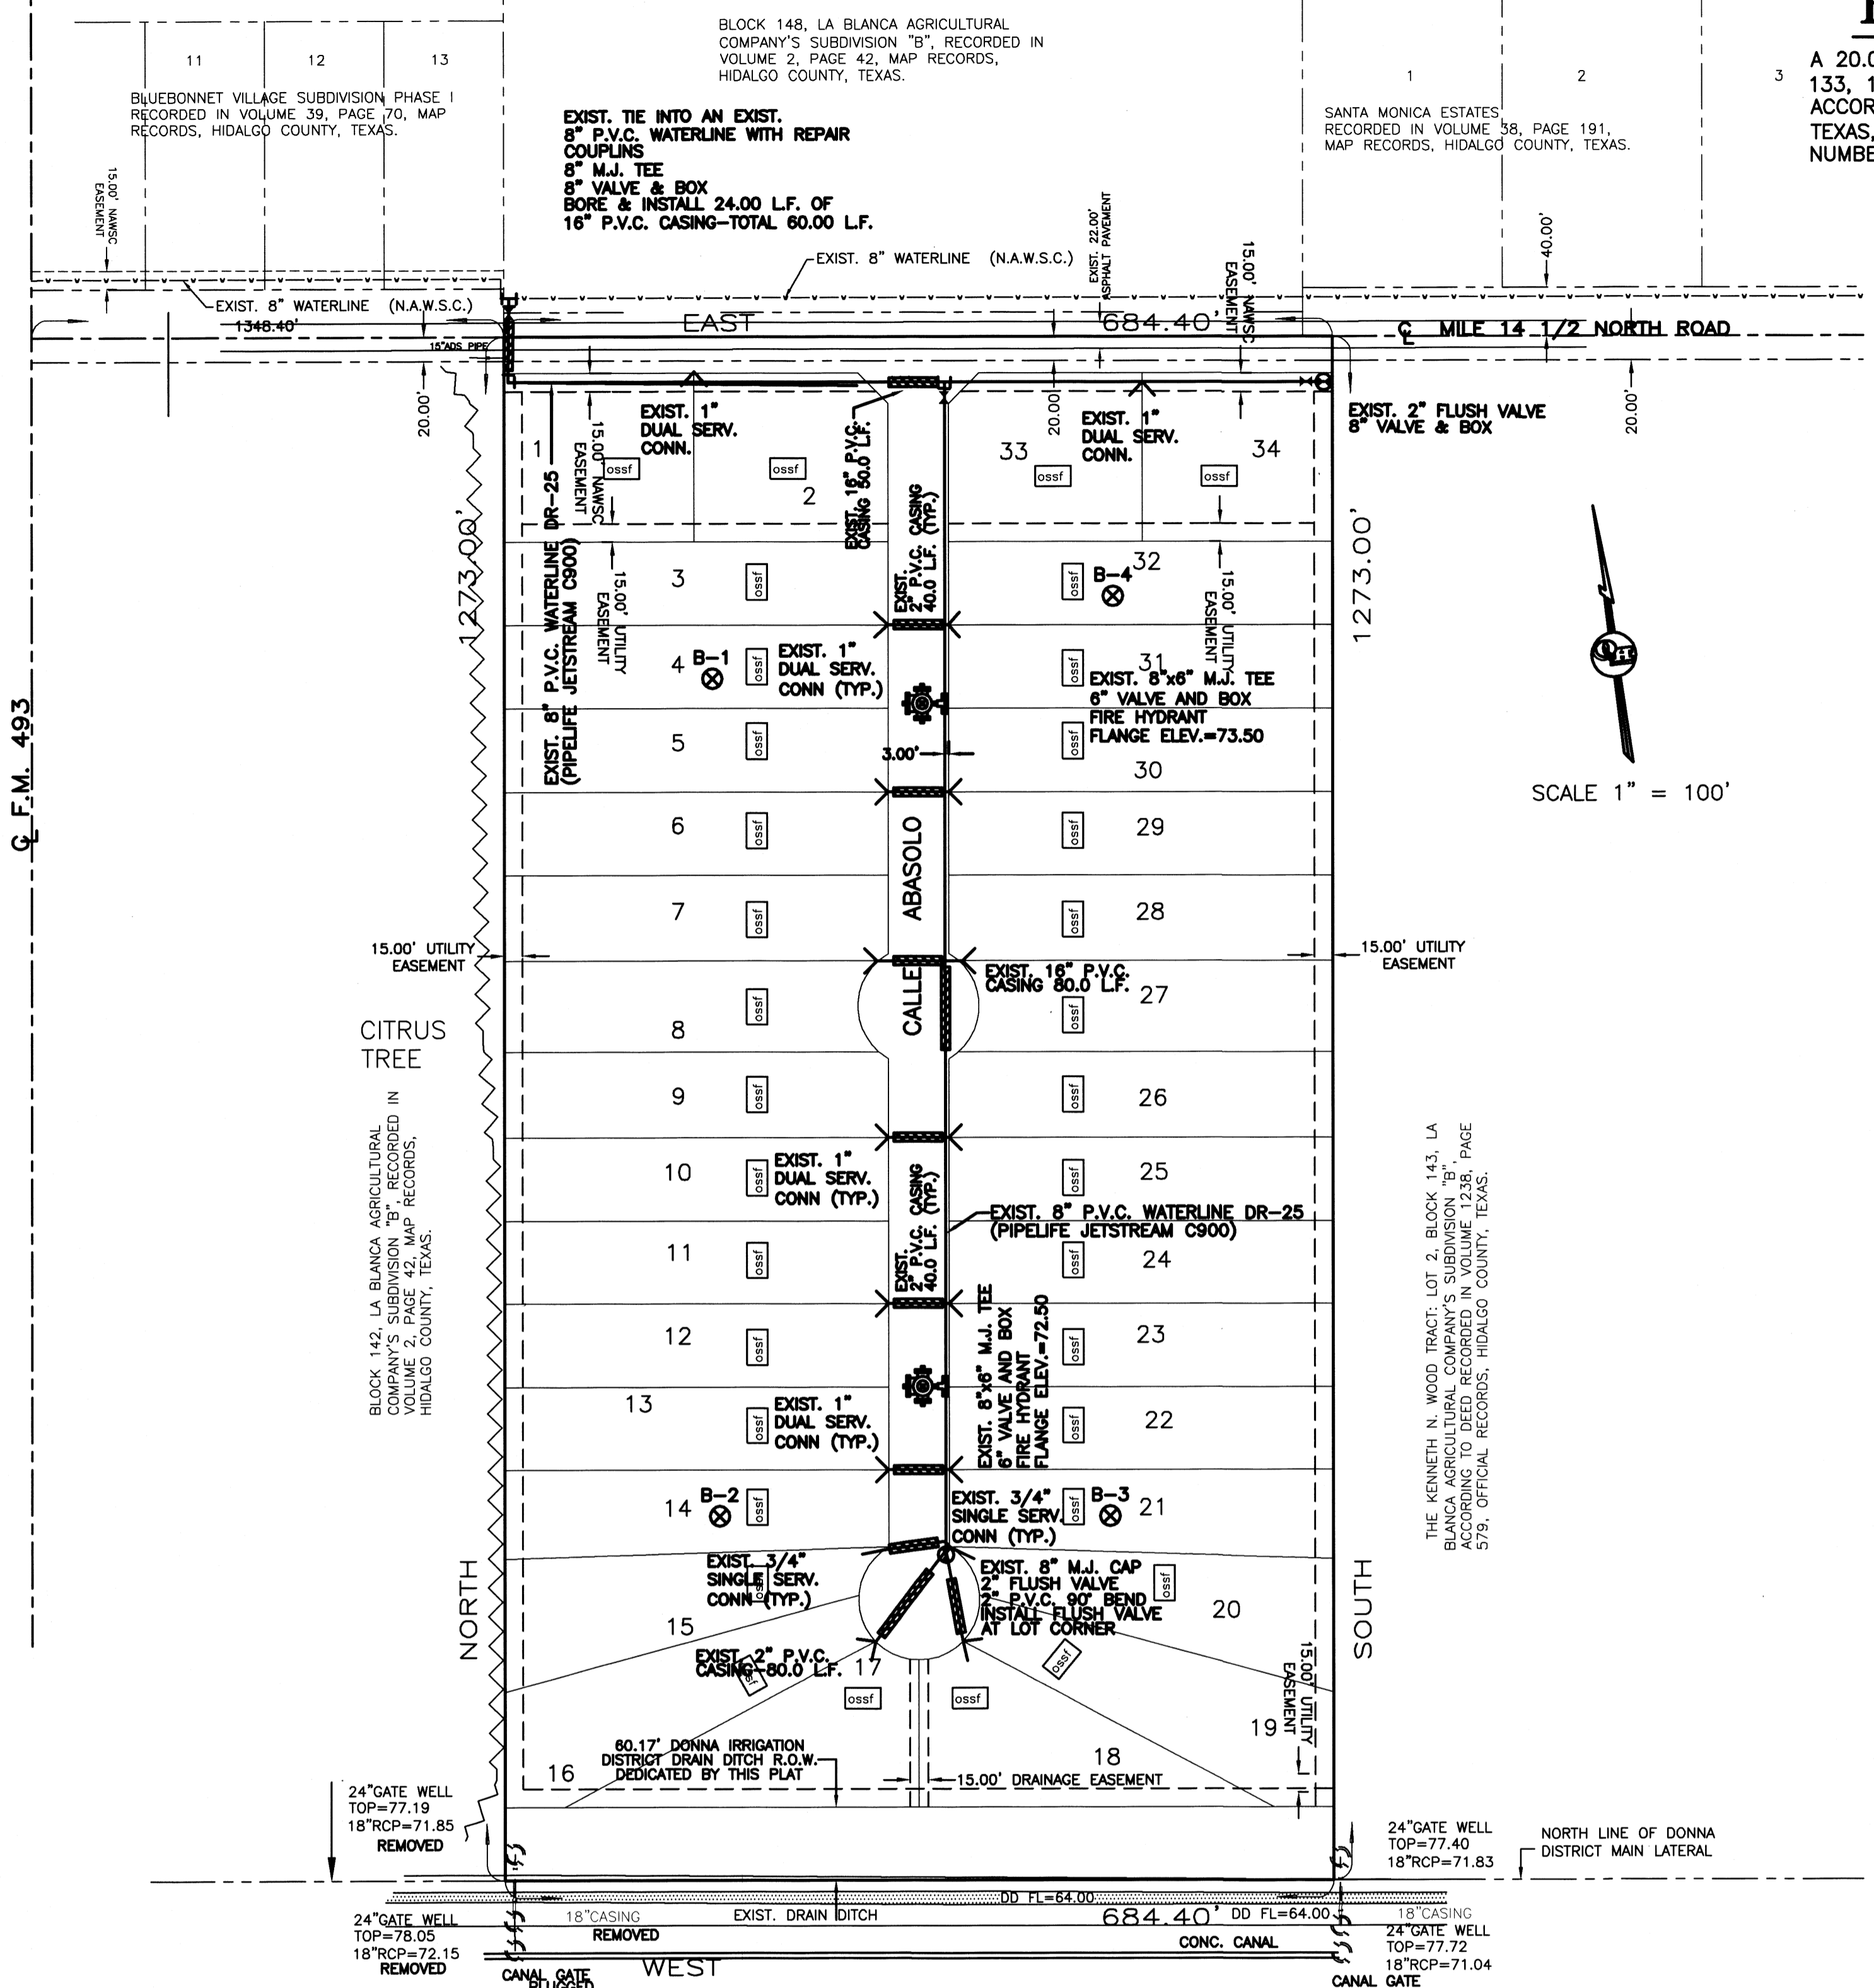

94.00' DONNA IRRIGATION DISTRICT MAIN LATERAL RECORDED IN VOLUME 2, PAGE 51, MAP RECORDS, HIDALGO COUNTY, TEXAS.

**QUINTANILLA, HEADLEY AND ASSOCIATES, INC.**  
CONSULTING ENGINEERS • LAND SURVEYORS  
124 E. STUBBS ST. EDINBURG, TEXAS 78539  
PHONE 956-381-6480 FAX 956-381-0527  
REGISTRATION NUMBER F-1513 OFFICE@QHAENGINEERING.COM  
SURVEYING REGISTRATION NUMBER 100411-00

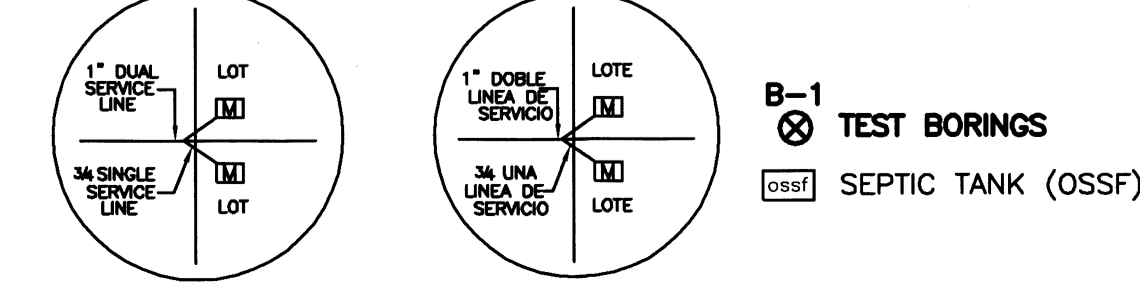

MAP OF TOPOGRAPHY AND DRAINAGE / MAPA DE TOPOGRAFIA Y DRENAJE

BLANQUITA ESTATES SUBDIVISION

A 20.00 ACRE TRACT OF LAND BEING ALL OF LOT 1, BLOCK 143, RE-SUBDIVISION OF BLOCKS 128, 129, 132, 133, 134, 135, 143, 144, AND 145, LA BLANCA AGRICULTURAL SUBDIVISION "B", HIDALGO COUNTY, TEXAS, ACCORDING TO THE PLAT OF MAP THEREOF RECORDED IN VOLUME 2, PAGE 51, MAP RECORDS HIDALGO COUNTY, TEXAS, AND ACCORDING TO WARRANTY DEED WITH VENDOR'S LIEN RECORDED UNDER COUNTY CLERK'S DOCUMENT NUMBER 2888664, OFFICIAL RECORDS, HIDALGO COUNTY, TEXAS.

DRAINAGE REPORT FOR BLANQUITA ESTATES SUBDIVISION

A 20.00 acre tract of land being all of lot 1, block 143, Re-subdivision of Blocks 128, 129, 132, 133, 134, 135, 143, 144, and 145, La Blanca Agricultural Subdivision "B", Hidalgo County, Texas, according to the plat of map thereof recorded in volume 2, page 51, map records Hidalgo County, Texas, and according to warranty deed with vendor's lien recorded under county clerk's document number 2888664, official records, Hidalgo County, Texas. This subdivision is located on the south side of Mile 14 1/2 North Road, approximately 1,348 feet east of F.M. 493 and is in the City of Donna E.T.J. The proposed subdivision will consist of 34 residential lots.

The tract is Zone "X" (shaded), areas of 500-year flood: areas of 100-year flood with average depths of less than 1 foot or with drainage areas less than 1 square mile: and area protected by levees from 100-year flood, as per FEMA Flood Insurance Rate Map, Community Panel No. 480334 0450 C, dated on June 6, 2000 with a LOMR dated on May 30, 2002.


The majority of the soil is Hidalgo (28) and is soil type "B". It is sandy clay loam, and clay loam. This soil is well drained. Permeability is moderate. Plasticity Index has a range of 11-23. See attached Soil Survey of Hidalgo County, Texas tables.

Presently, the site has very minimal runoff in southeastern direction with an approximate 1% slope. The existing runoff for the proposed subdivision is Q = 7.34 cubic feet per second based on a 10-year storm.




After development the runoff will be Q = 21.82 cubic feet per second for an increase of Q = 14.48 cubic feet per second. Detention will be 54,860.40 cubic feet (1.26 acre feet) and will be accomplished by excavating the existing Donna Irrigation District Drain Ditch on the south side of the subdivision. The street runoff will be collected by a storm sewer system consisting of 18", 24" and 30" pipes and Type "A" Inlets that will discharge into the existing Drain Ditch. 60.17 feet of right of way for the Drain Ditch is being dedicated to the Donna Irrigation District by this plat







ALFONSO QUINTANILLA  
P.E. No. 95534  
DATE 6-5-19

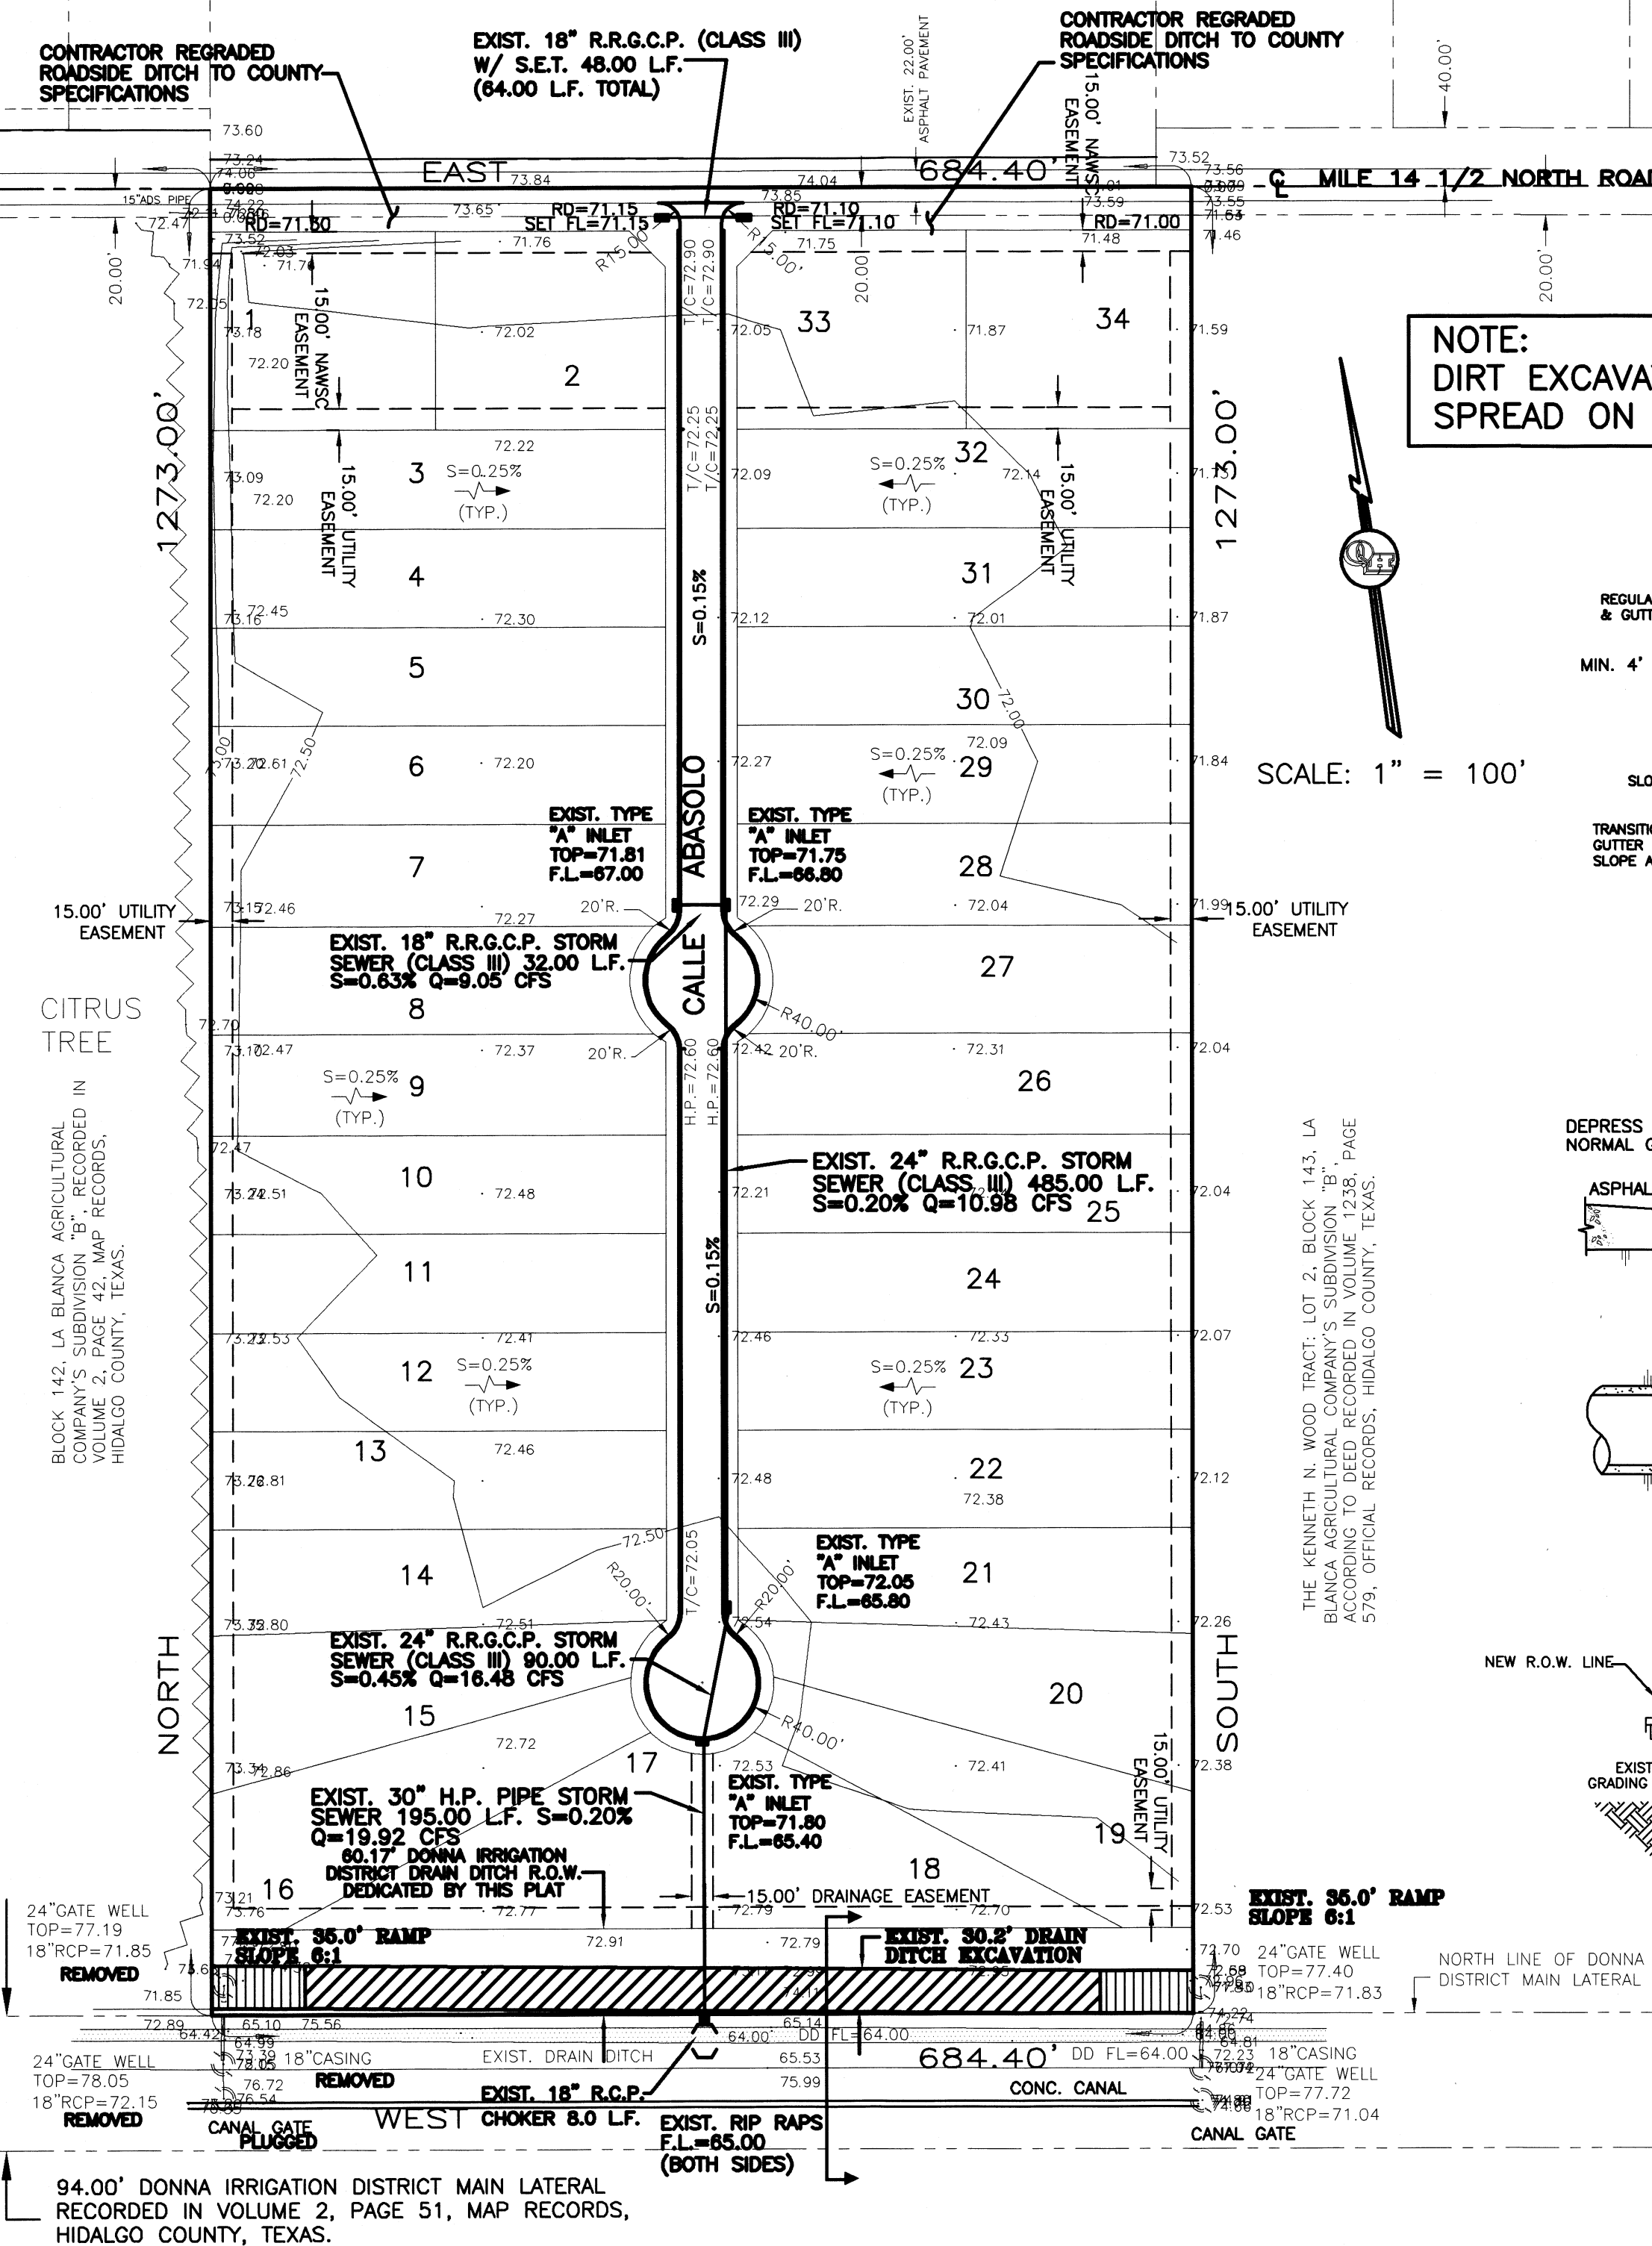

NOTE: DIRT EXCAVATED FROM DRAIN DITCH SHALL BE SPREAD ON SPECIFIED LOCATIONS

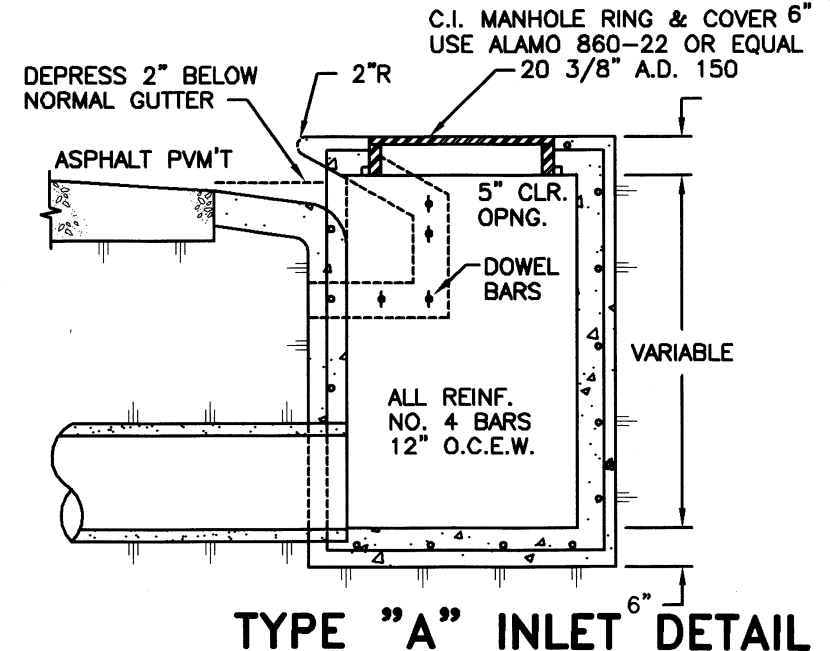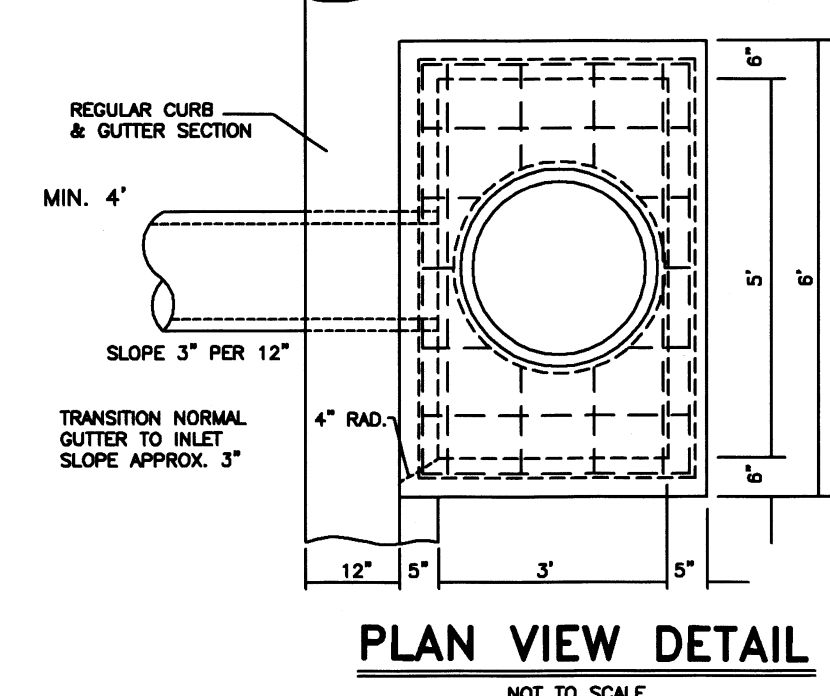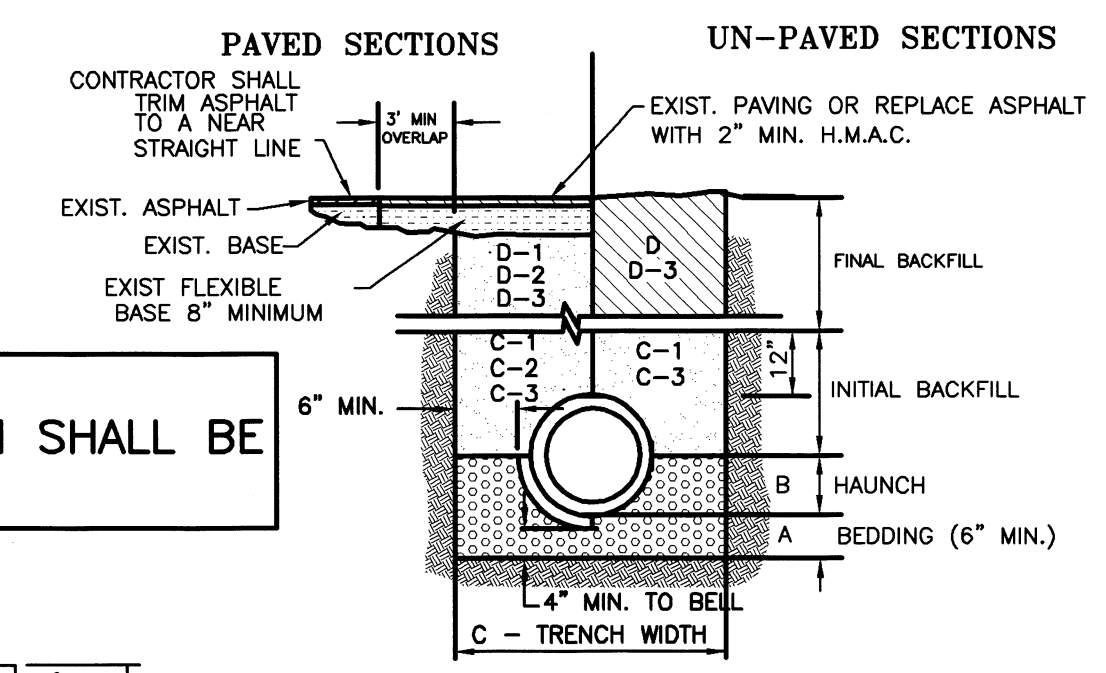

- STORM TRENCH BEDDING AND BACKFILL NOTES**
- BEDDING FOR RCP CLASS II, HIGH PERFORMANCE POLYPROPYLENE OR CORRUGATED PVC STORM DRAIN PIPE - SAND AND/OR GRAVEL MIX BEDDING PLACED BEFORE PIPE IS LAID UP TO FLOW OF PIPE. (MIN. THICKNESS = 4" - 5" RUN GRAVEL, 3/4" MAX. SIZE)
  - HAUNCH FOR RCP CLASS II, HIGH PERFORMANCE POLYPROPYLENE OR CORRUGATED PVC STORM DRAIN PIPE - SHALL BE CLASS I OR CLASS II (ASTM D2321) BACKFILL MATERIAL COMPACTED TO 92% S.P.D. 8" LOOSE LIFTS, MECHANICAL COMPACTION.
  - TRENCH WIDTH - SHALL BE BELL O.D. X 1.5 + 12". MINIMUM TRENCH WIDTH SHALL EQUAL STRUCTURE WIDTH + 4 FT. THROUGHOUT THE HEIGHT OF THE STRUCTURE.
  - INITIAL BACKFILL FOR RCP CLASS III STORM DRAIN PIPE ON CITY STREETS, PARKING AREA, DRIVEWAYS, COUNTY ROAD & UNPAVED AREAS - SHALL BE SOIL TYPE A1, A2, A3, WITH A MAXIMUM P.I. OF 19 (ASHTO M145) COMPACTED TO 92% S.P.D. 8" LOOSE LIFTS, MECHANICAL COMPACTION.
  - INITIAL BACKFILL FOR RCP CLASS III STORM DRAIN PIPE ON STATE MAINTAINED ROADWAYS - COMPACTED SAND/CEMENT STABILIZED BACKFILL WITH 7% PORTLAND CEMENT, COMPACTED TO 92% S.P.D. AS PER ASTM D4253 AND ASTM D698, 6" LOOSE LIFTS, MECHANICAL COMPACTION.
  - INITIAL BACKFILL FOR HIGH PERFORMANCE POLYPROPYLENE OR CORRUGATED PVC STORM DRAIN PIPE - SHALL BE CLASS I OR CLASS II WITH A MAXIMUM P.I. OF 19 (ASTM D2321) BACKFILL MATERIAL COMPACTED TO 92% S.P.D. 8" LOOSE LIFTS, MECHANICAL COMPACTION.
  - FINAL BACKFILL FOR RCP CLASS II, HIGH PERFORMANCE POLYPROPYLENE OR CORRUGATED PVC STORM DRAIN PIPE UNDER UNPAVED SECTIONS - SHALL BE CLASS I, II, III OR IV, COMPACTED TO 92% S.P.D. (12" LOOSE LIFTS, MECHANICAL COMPACTION).
  - FINAL BACKFILL FOR RCP CLASS II, HIGH PERFORMANCE POLYPROPYLENE OR CORRUGATED PVC STORM DRAIN PIPE ON CITY STREETS, PARKING AREA, DRIVEWAYS, AND COUNTY ROAD - SHALL BE SOIL TYPE A1, A2, A3, WITH A MAXIMUM P.I. OF 19 (ASHTO M145) COMPACTED TO 92% S.P.D. 8" LOOSE LIFTS, MECHANICAL COMPACTION.
  - FINAL BACKFILL FOR RCP CLASS II, HIGH PERFORMANCE POLYPROPYLENE OR CORRUGATED PVC STORM DRAIN PIPE ON STATE MAINTAINED ROADWAYS - COMPACTED SAND/CEMENT STABILIZED BACKFILL WITH 7% PORTLAND CEMENT, COMPACTED TO 92% S.P.D. AS PER ASTM D-4253 AND ASTM D4253 AND ASTM D698, 6" LOOSE LIFTS, MECHANICAL COMPACTION.
  - FINAL BACKFILL FOR STRUCTURES (INLETS, MANHOLES, ETC.) - STRUCTURES UNDER THE ROADWAY AND UP TO 5 FT BEYOND THE EDGE OF PAVEMENT/BACK OF CURB SHALL HAVE CLASS I OR CLASS II (ASTM D2321) OR SOIL TYPE A1, A2, OR A3 (ASHTO M145) WITH A MAXIMUM P.I. OF 19 BACKFILL MATERIAL. STRUCTURES BEYOND 5 FT FROM THE E.O.P./B.O.C. SHALL HAVE CLASS I, II, III OR IV (ASTM D2321) BACKFILL MATERIAL. FOUNDATION PREPARATION (WELLPONTS, MINIMUM 4" GRAVEL, OR CEMENTS STABILIZATION, OR APPROVED SUBSTITUTE) SHALL BE REQUIRED WHEN TRENCH BOTTOM IS UNSTABLE. BACKFILLING AT STRUCTURES SHALL BE PLACED IN UNIFORM LAYERS, MOISTENED AS REQUIRED TO APPROXIMATE OPTIMUM MOISTURE CONTENT AND COMPACTED TO 95% S.P.D. (USE RELATIVE DENSITY TEST PER ASTM D4253 & ASTM D698). THE THICKNESS OF EACH LOOSE LAYER SHALL NOT EXCEED 6".
- NOTES:**
- MAXIMUM COVER SHALL BE IN ACCORDANCE WITH MANUFACTURER'S SPECIFICATIONS.
  - FOR D-1 AND D-2 THE COMPACTION REQUIREMENT SHALL BE 95% S.P.D. WITHIN 12 IN. BELOW THE FLEXIBLE BASE.
  - FOR PAVED SECTIONS THE ABOVE REQUIREMENTS SHALL APPLY WHEN ANY PART OF TRENCH WIDTH IS WITHIN 5 FT. FROM THE E.O.P./B.O.C.
  - THE ABOVE REQUIREMENTS SHALL APPLY TO UTILITY PIPELINES AND UTILITY STRUCTURES OF OTHER UTILITY ENTITIES.

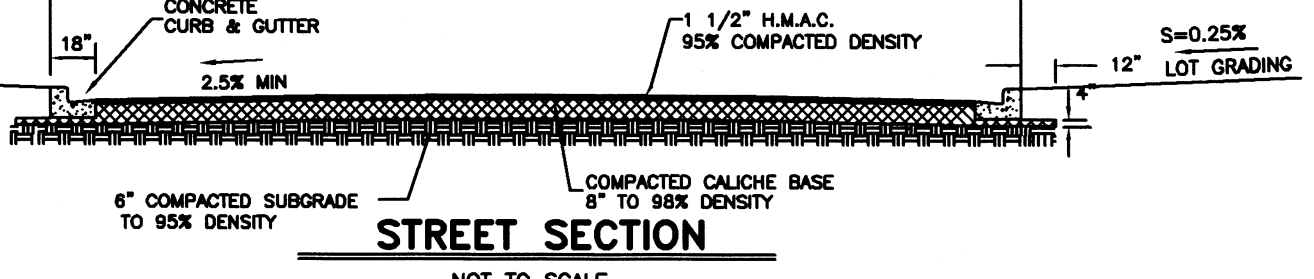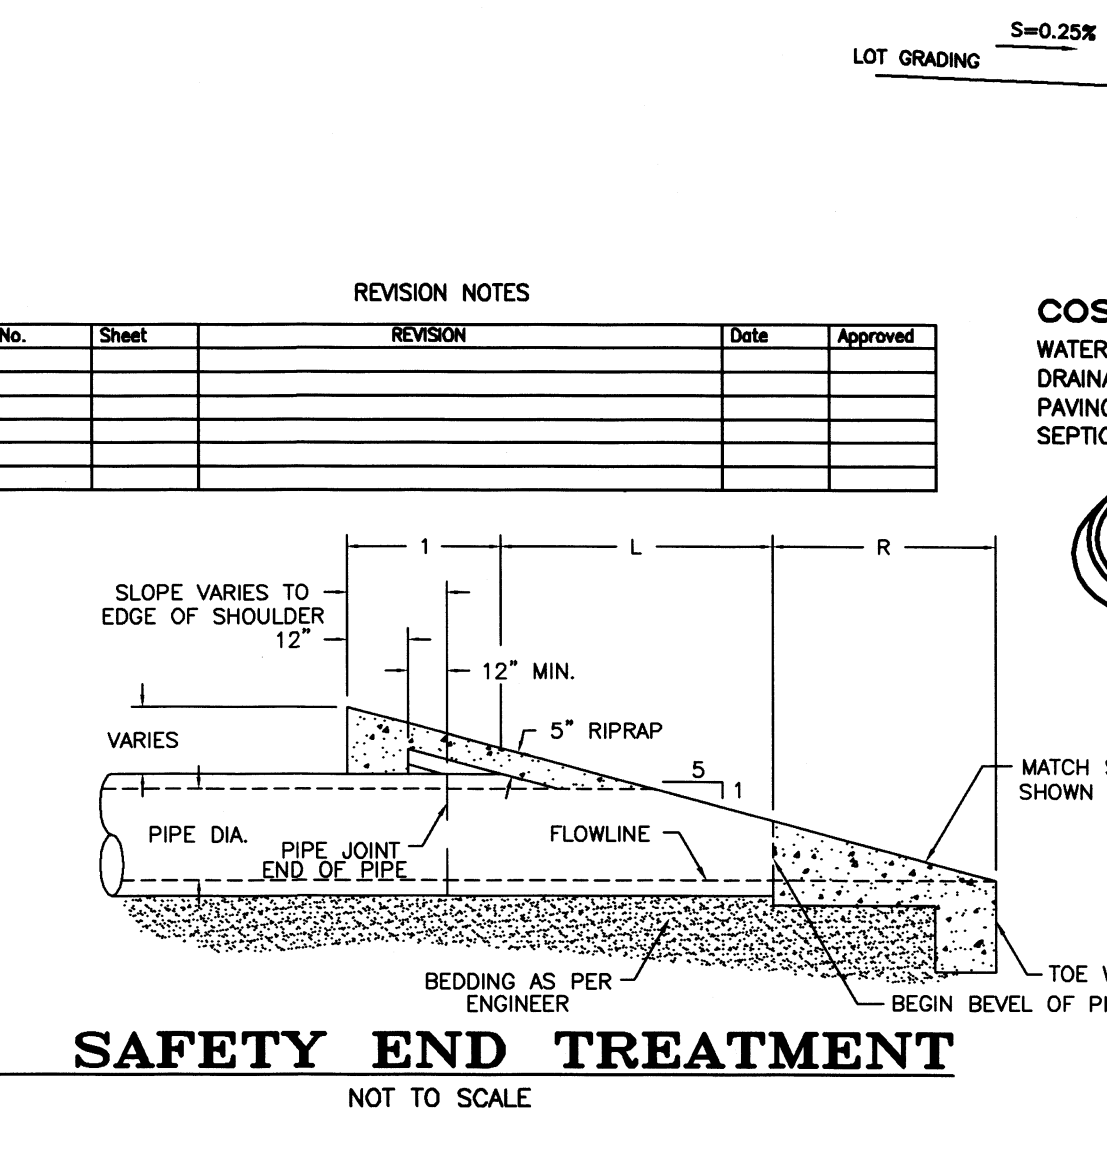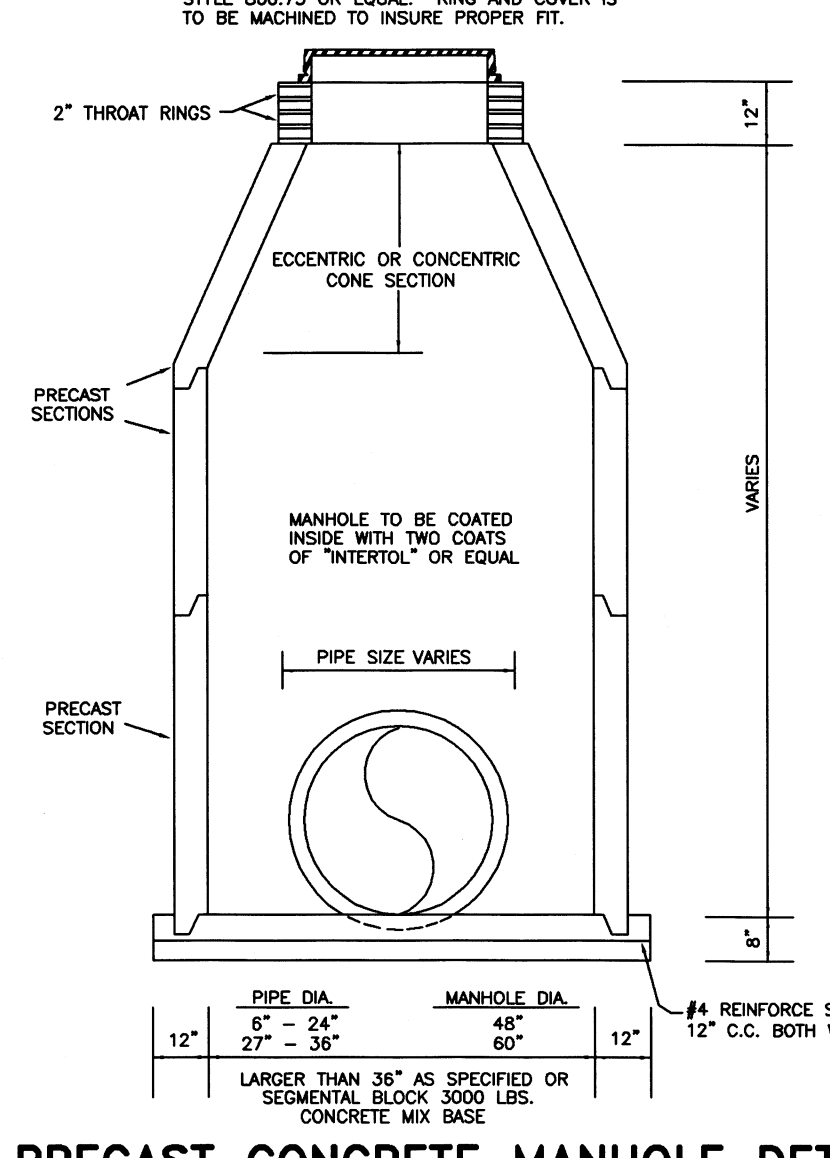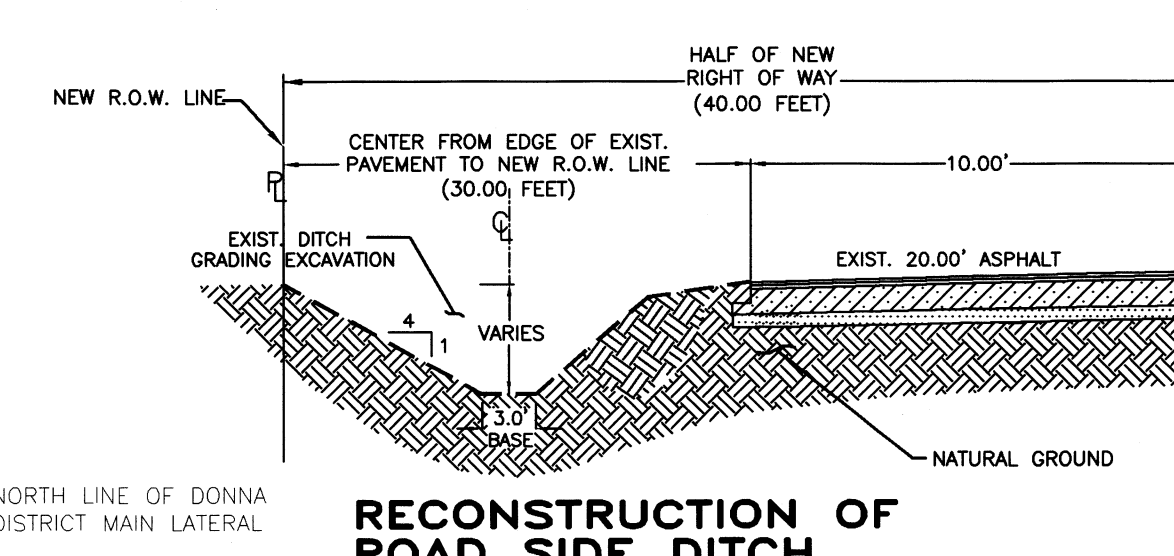



**COST ESTIMATE**

WATER DISTRIBUTION:	\$77,900.00
DRAINAGE IMPROVEMENTS:	\$102,595.00
PAVING IMPROVEMENTS:	\$138,720.00
SEPTIC TANK (OSSF):	\$56,100.00

**QUINTANILLA, HEADLEY AND ASSOCIATES, INC.**  
CONSULTING ENGINEERS  
124 E. STUBBS ST.  
EDINBURG, TEXAS 78539  
REGISTRATION NUMBER F-1513  
SURVEYING REGISTRATION NUMBER 100411-00

**LAND SURVEYORS**  
PHONE 956-381-6480  
FAX 956-381-0527  
OFFICE@QHAENGINEERING.COM

**LEGEND**  
TOTAL DETENTION REQUIRED - 54,860.40 C.F.  
TOTAL DETENTION PROVIDED - 62,592.00 C.F.  
(640 L.F. X 97.8 S.F.)  
TOTAL EXCAVATION - 82,752.00 C.F.  
(640 L.F. X 129.3 S.F.)

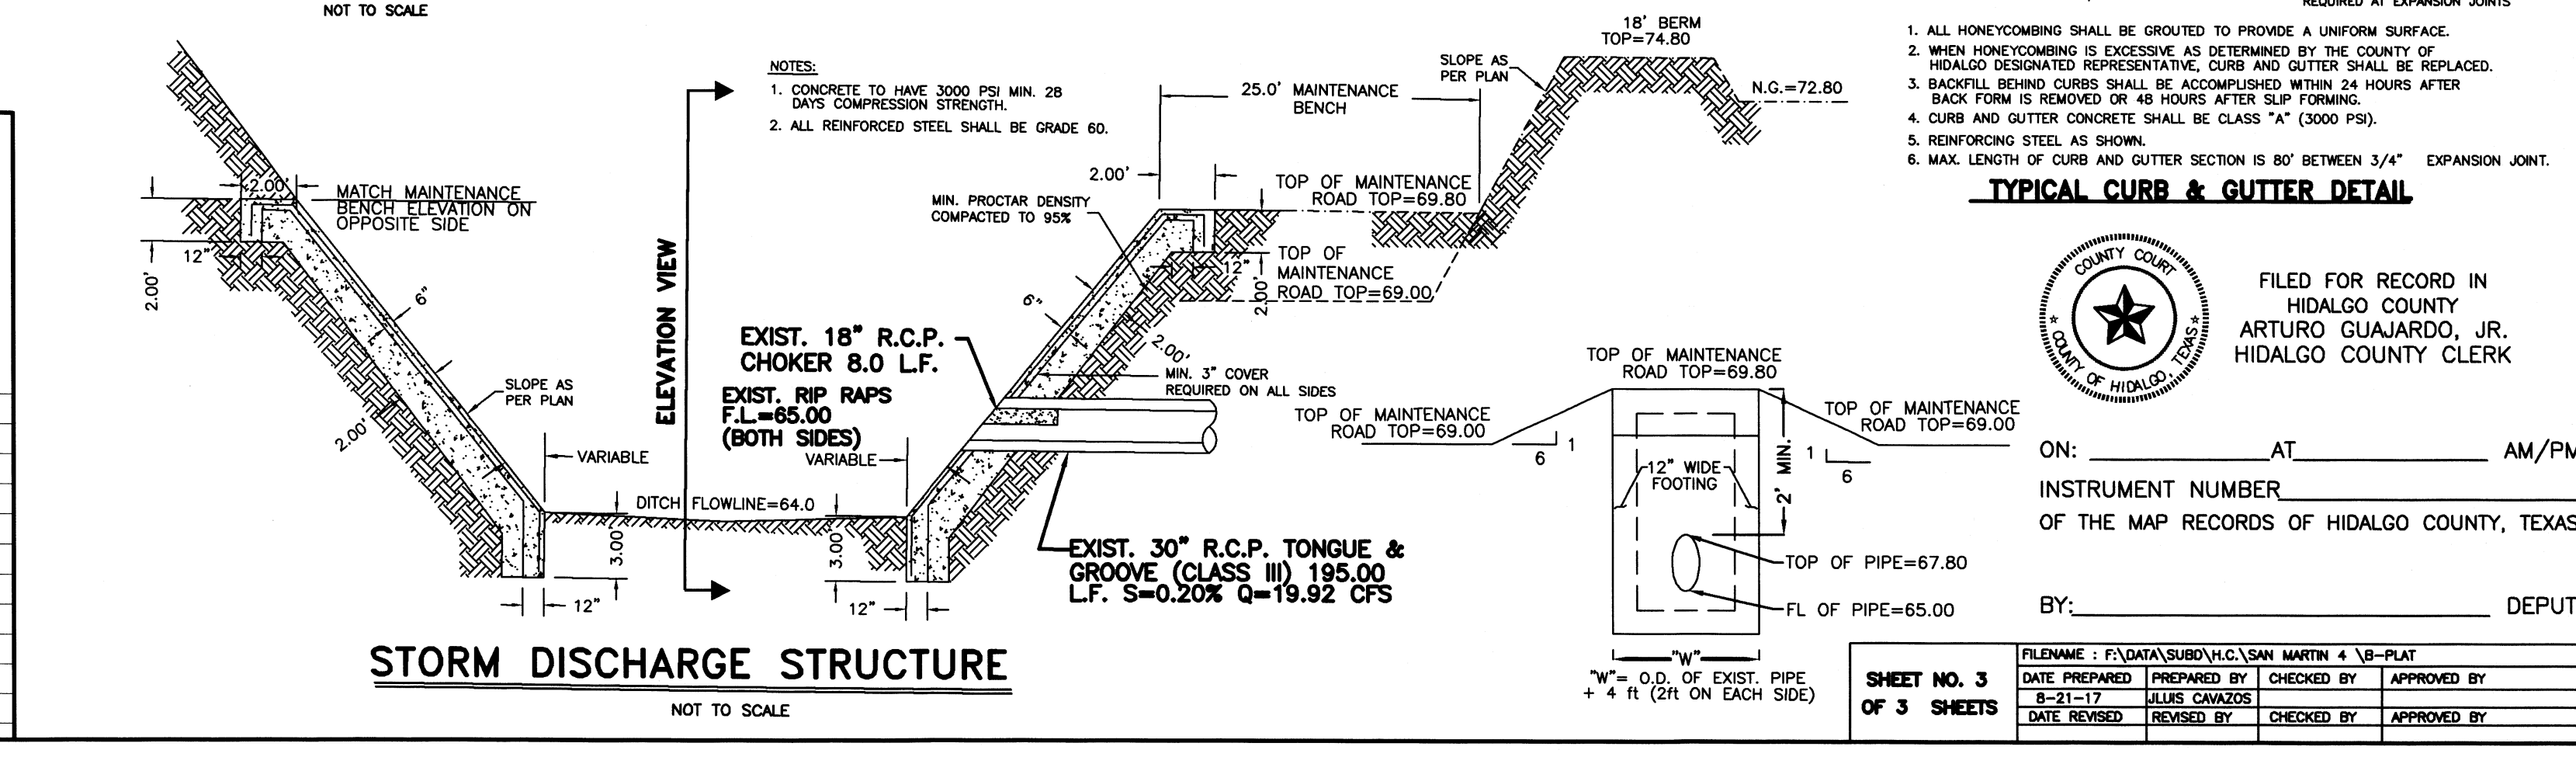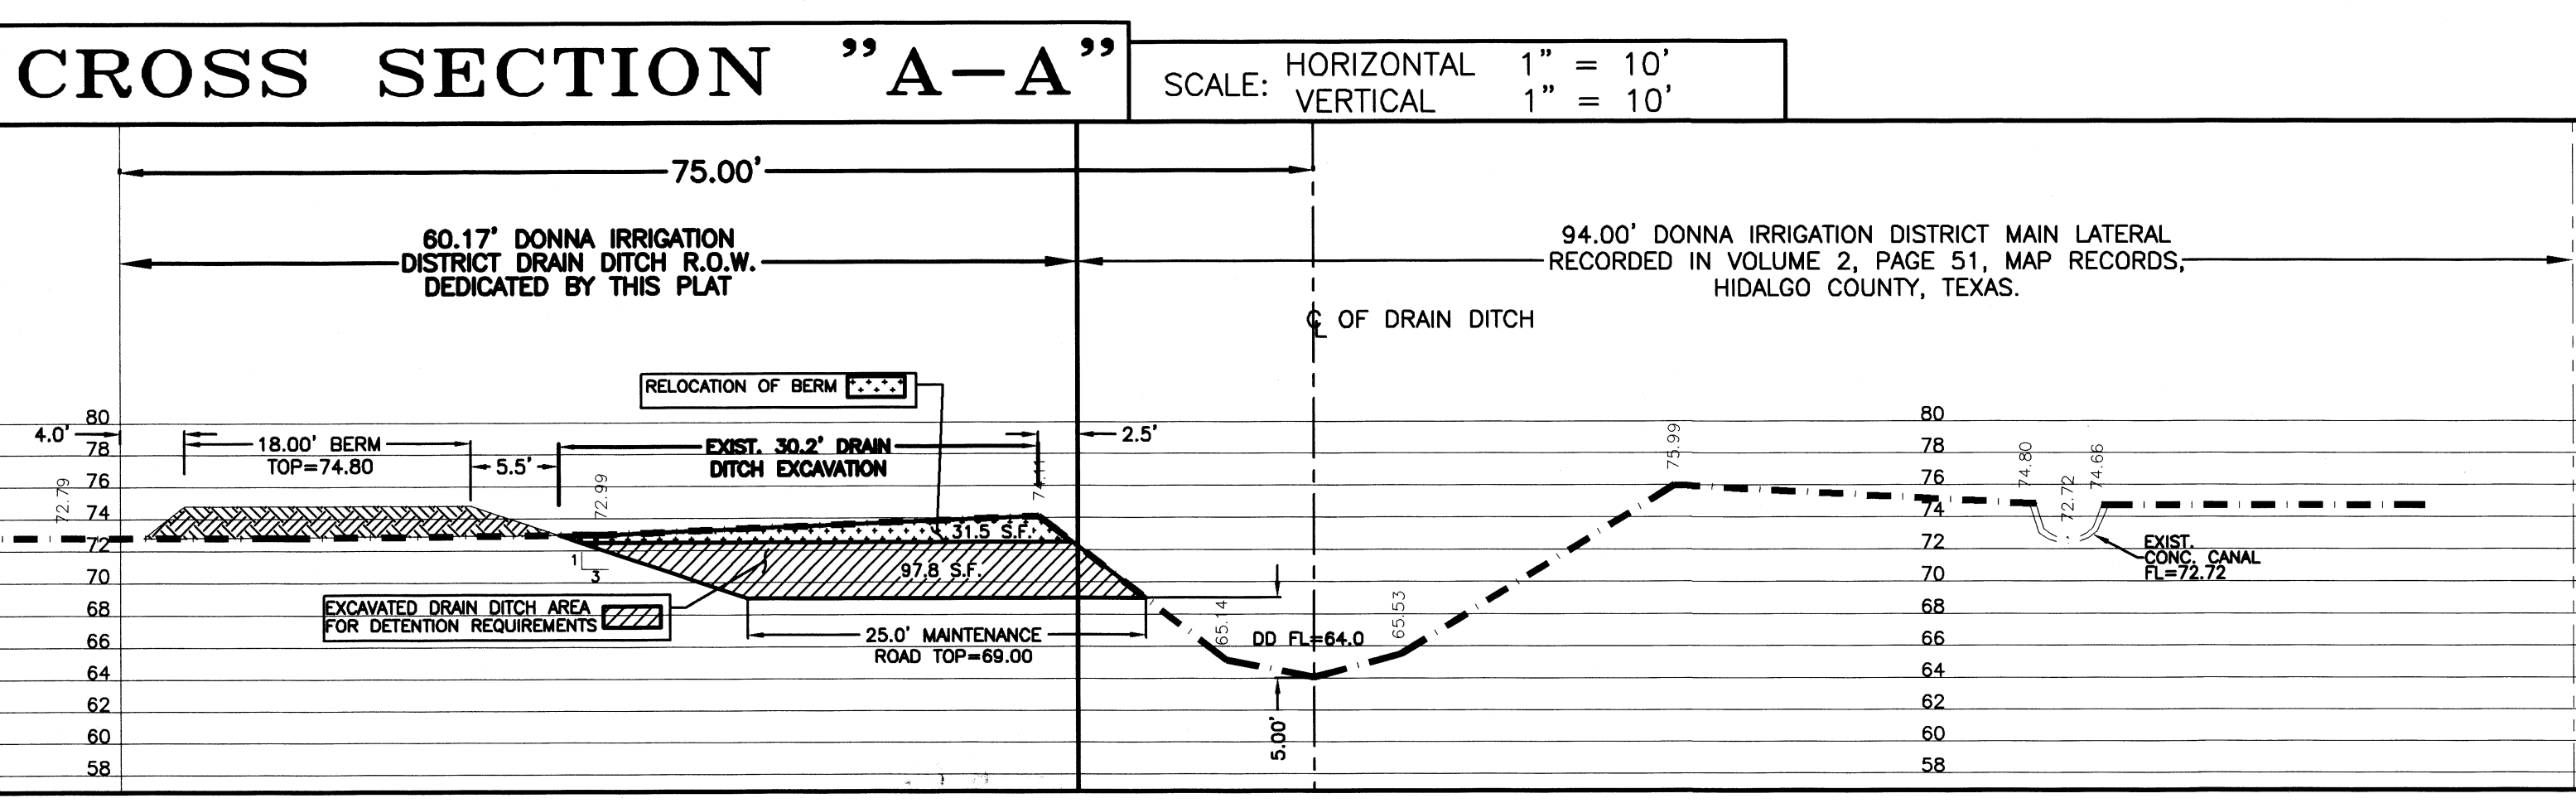

FILED FOR RECORD IN HIDALGO COUNTY ARTURO GUAJARDO, JR. HIDALGO COUNTY CLERK

ON: \_\_\_\_\_ AT \_\_\_\_\_ AM/PM  
INSTRUMENT NUMBER \_\_\_\_\_  
OF THE MAP RECORDS OF HIDALGO COUNTY, TEXAS

BY: \_\_\_\_\_ DEPUTY

FILE NAME: F:\DATA\SUB\H.C.\SAN MARTIN 4 18-PLAT	DATE PREPARED: 8-21-17	PREPARED BY: JULIUS CAVAZOS	CHECKED BY:	APPROVED BY:
SHEET NO. 3	OF 3 SHEETS	DATE REVISION:	REVISION BY:	CHECKED BY: