



HIDALGO COUNTY PLANNING DEPARTMENT

T.J. Arredondo, CFM
Director of Planning

1304 SOUTH 25TH STREET
EDINBURG TEXAS 78539
Tel. 956-318-2840 Fax. 956-318-2844

HIDALGO COUNTY COMMISSIONERS COURT MEETING

DATE: 3-22-2022

PROPOSED SALINAS & SONS SUBDIVISION PRECINCT No. 4.

ENGINEER: ROBLES ENGINEERING, LLC. DEVELOPER: JOSEFINA RAMIREZ

PRELIMINARY APPROVAL FINAL APPROVAL FINAL APPROVAL WITH FINANCIAL GUARANTEE WITH VARIANCE

NUMBER OF LOTS: 2 *SINGLE FAMILY *MULTI-FAMILY COMMERCIAL INDUSTRIAL

NUMBER OF STREETLIGHTS: N/A

FILLING STATIONS: N/A

LOCATION DESCRIPTION: WEST OF F.M. 493 APPROXIMATELY ¼ MILE NORTH OF F.M. 2812.

SUBDIVISION LIES WITHIN THE: THE RURAL AREA OF THE COUNTY.

DRAINAGE REPORT WAS APPROVED BY HCDD#1: ON 9-27-2019 PROPERTY LIES WITHIN FLOOD ZONE: "X" AS PER FEMA.

DRAINAGE DESIGN: DRAINAGE WILL BE PROVIDED BY NATURAL PERCULATION WITHIN THE PROPOSED LOTS AND SURFACE RUNOFF WILL DRAIN INTO F.M. 493 ROAD SIDE DITCH.

ROAD R.O.W. DEDICATION: NO ADDITIONAL R.O.W. REQUIRED.

H.C.R.O.W. FINAL APPROVAL DATE: 3-2-2022 BY, JOE OCHOA, PCT. 4 R.O.W. AGENT

H.C.H.D. FINAL APPROVAL DATE: 3-15-2022 BY, ENVIRONMENTAL HEALTH DIVISION

SEWER SYSTEM: OSSF HAS BEEN ESCROWED FOR LOT 2.

WATER SERVICE PROVIDER: NAWSC EXISTING LINE SIZE: 12" LOCATION: F.M. 493.

H.C.E.O.C. FINAL APPROVAL DATE: 3-2-2022 : BY ENVIRONMENTAL COMPLIANCE COORDINATOR

SMALL CONSTRUCTION

The applicant has submitted the required small construction site notice as per Part II, Section E of the TPDES General Permit for Construction Activities (TXR150000) along with a copy of the Erosion Control Plan for the proposed project.

REQUEST FOR FINAL APPROVAL WITH: **CASH DEPOSIT: Amount: 1,500.00 For: (1 OSSF)**


PRELIMINARY APPROVAL FROM THE
HIDALGO COUNTY COMMISSIONERS COURT ON: MARCH 23, 2021

STAFF RECOMMENDS: **Preliminary Approval** *subject to comments and future recommendations by planning and other departments.*

Final Approval with financial guarantee

This subdivision plat has been reviewed and complies with the Hidalgo County Subdivision Rules,

** Texas Water Development Board Model Subdivision Rules and The Texas Local Government Code.*

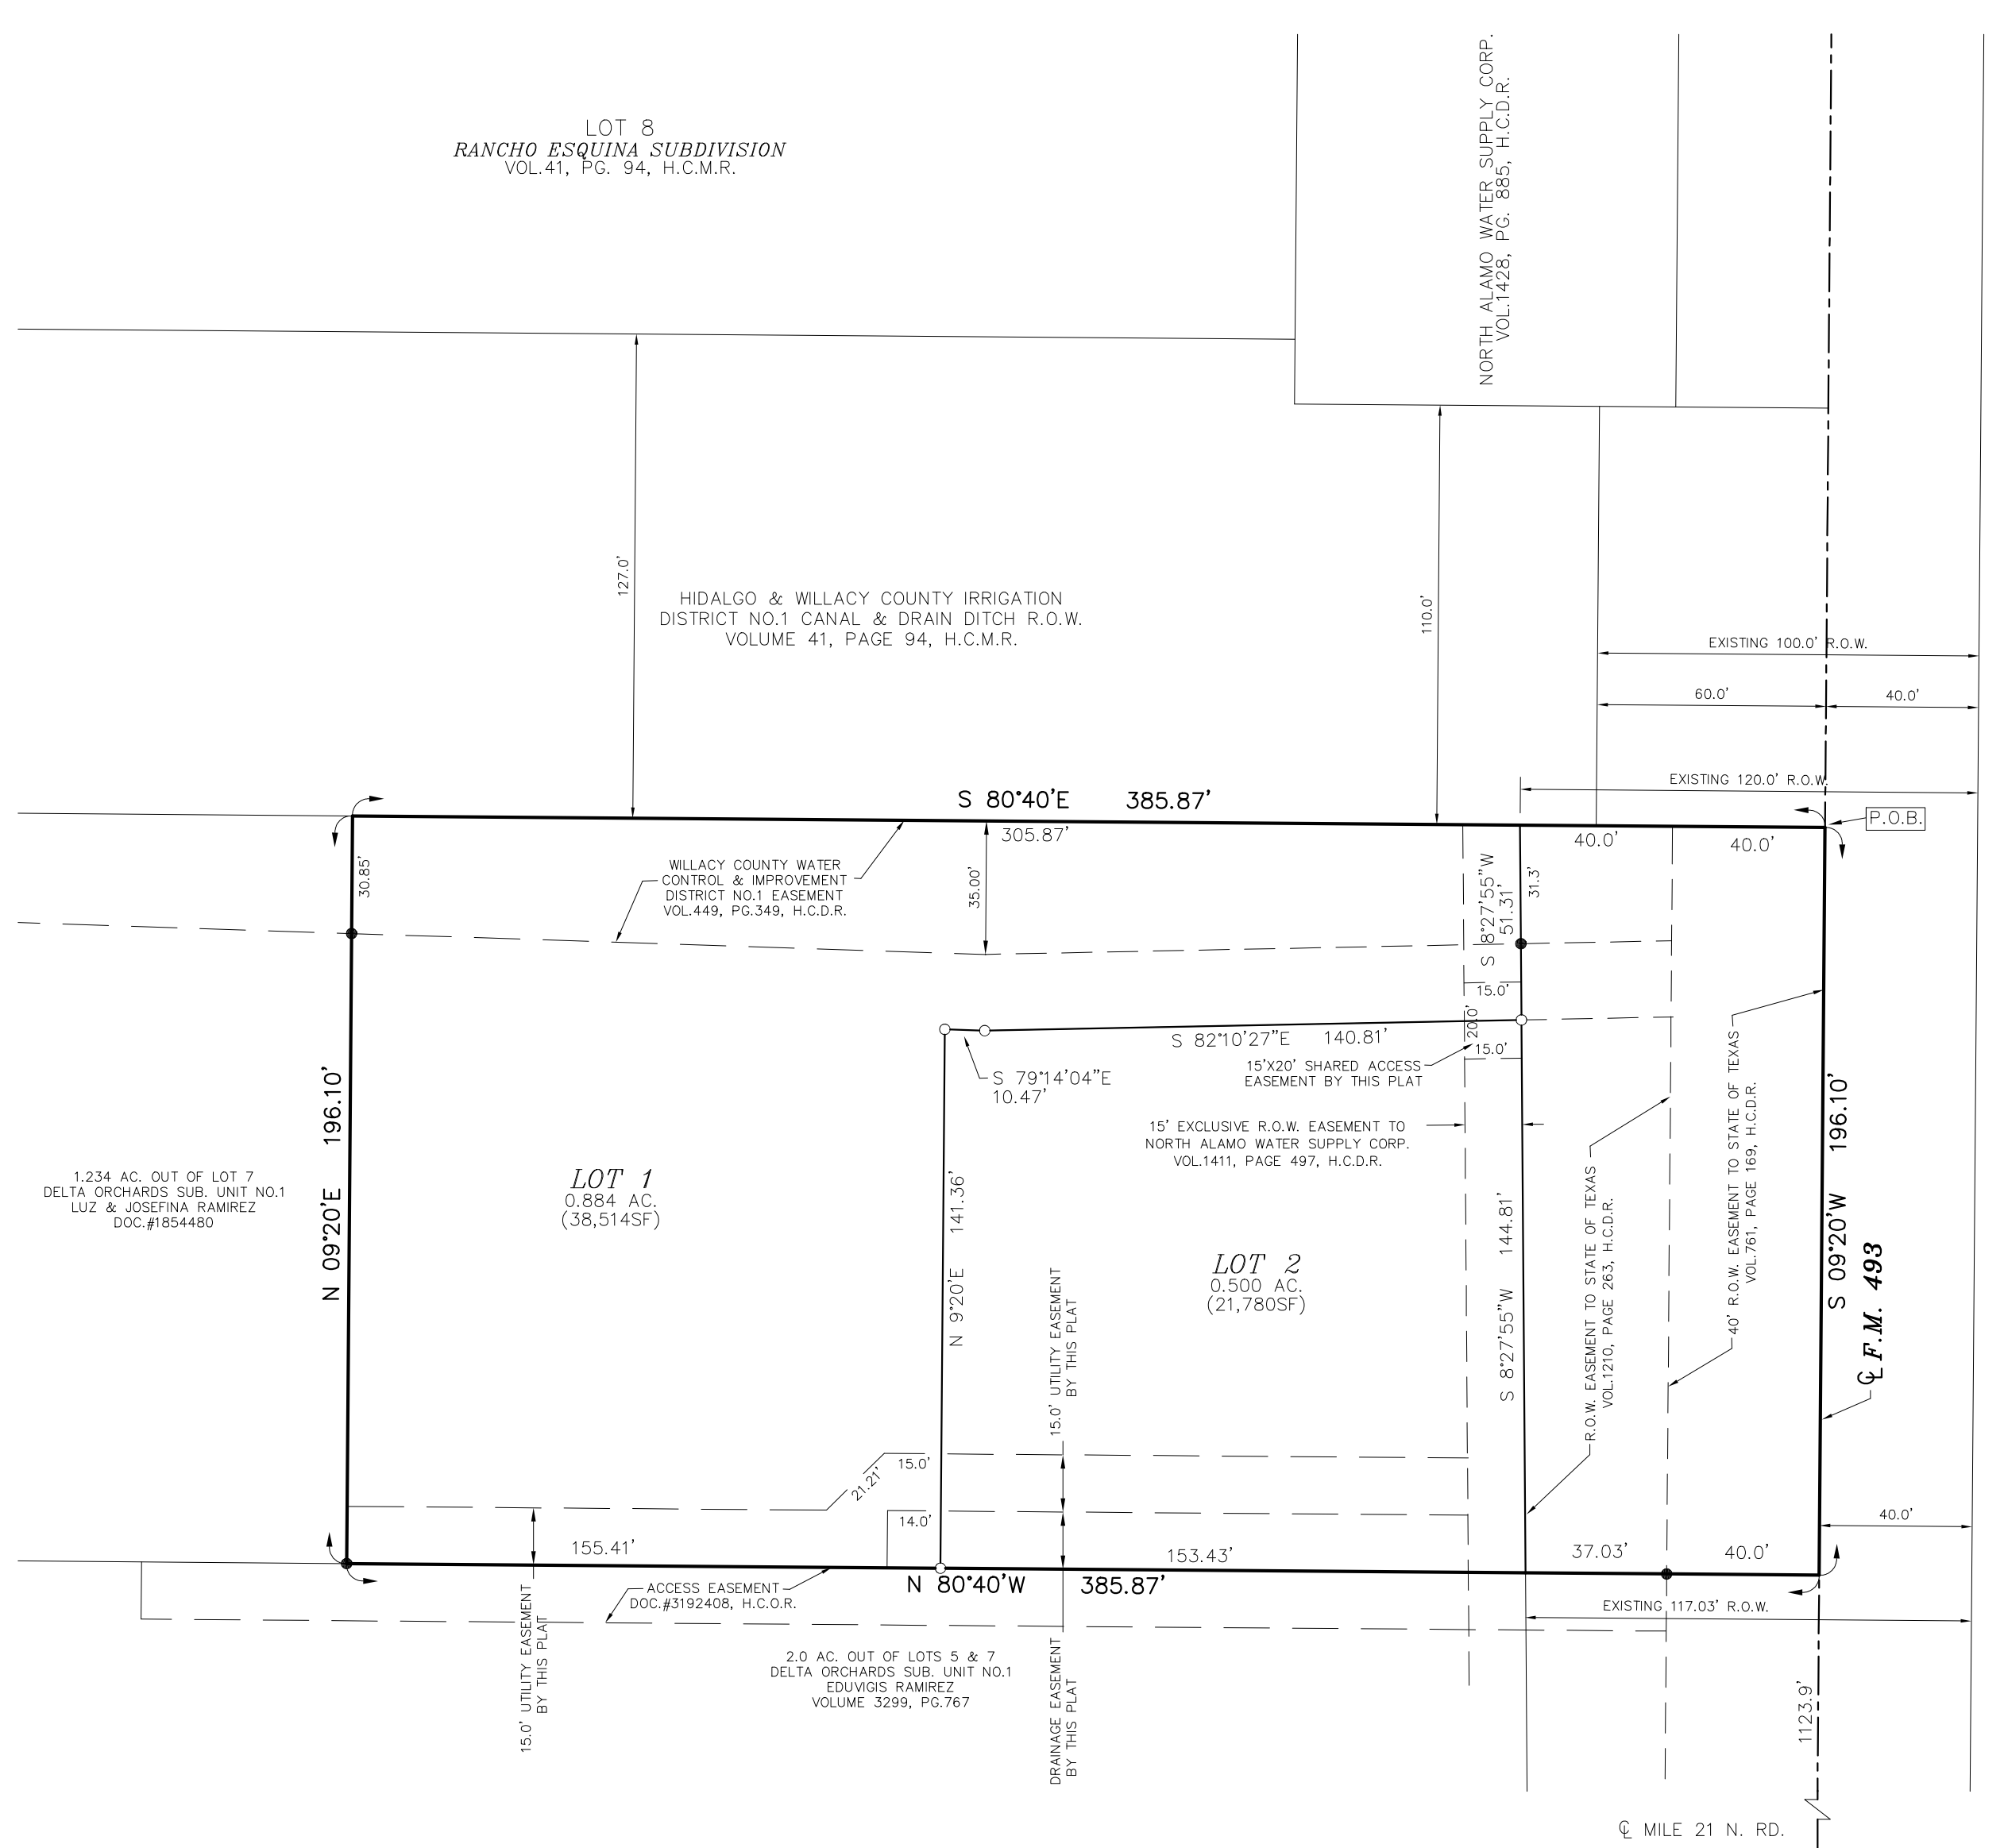

- LEGEND
- Found 1/2" iron rod
 - Set 1/2" iron rod with a plastic cap stamped "R&A"
 - ▲ Found cotton picker spindle
 - △ Set cotton picker spindle

SCALE: 1" = 40'

SALINAS & SONS SUBDIVISION

BEING A SUBDIVISION OF 1.74 ACRES OF LAND OUT OF LOT 7, DELTA ORCHARDS SUBDIVISION UNIT NO. 2, HIDALGO COUNTY, TEXAS, AS PER MAP RECORDED IN VOLUME 6, PAGE 33 OF THE HIDALGO COUNTY MAP RECORDS

METES AND BOUNDS DESCRIPTION

Being 1.74 acres of land situated in Hidalgo County, Texas and being out of Lot 7, Delta Orchards Subdivision Unit No. 2, as per map recorded in Volume 6, Page 33 of the Hidalgo County Map Records and said 1.74 acre tract being more particularly described by metes and bounds as follows:

COMMENCING at a point on the centerline of F.M. 493 for the northeast corner of said Lot 7, the northeast corner of said tract herein described and for the POINT OF BEGINNING;

THENCE, SOUTH 09°20' WEST, 196.10 feet with the centerline of said F.M. 493, the east line of said Lot 7 and the west line of Lot 137 to a point for the southeast corner of said tract herein described;

THENCE, EAST 80°40' WEST, with the north line of a 2.0 acre tract described in Volume 3299, Page 767 of the Hidalgo County Deed Records, passing at 40.0 feet a 1/2-inch iron rod found for reference, passing at 77.03 feet a 1/2-inch iron rod with a plastic cap stamped "R&A" set for reference on the west right-of-way line of F.M. 493, and continuing for a total distance of 385.87 feet to a 1/2-inch iron rod found for the southwest corner of said tract herein described;

THENCE, NORTH 09°20' EAST, with the east line of a 1.234 acre tract as described in Document #1854480 of the Hidalgo County Official Records passing at 165.25 feet a 1/2-inch iron rod found online for reference and continuing for a total distance of 196.10 feet to a point on the north line of said Lot 7 for the northeast corner of said 1.234 acre tract and the northwest corner of said tract herein described;

THENCE, WEST 80°40' EAST, with the north line of said Lot 7 and the south line of a canal right-of-way, passing at 305.87 feet the west right of way line of said F.M.493 and continuing for a total distance of 385.87 feet to the POINT OF BEGINNING and containing 1.74 acres of land more or less.



SALINAS & SONS SUBDIVISION

SALINAS & SONS SUBDIVISION IS LOCATED WITHIN HIDALGO COUNTY PRECINCT NO.4 ON F.M. 493 NORTH OF MILE 21 N. ROAD. THIS SUBDIVISION LIES APPROXIMATELY 4 1/4 MILES NORTH OF THE CITY LIMITS OF ELSA AND DOES NOT LIE WITHIN THE CITY'S 1 MILE EXTRA TERRITORIAL JURISDICTION (ETJ) UNDER LOCAL GOVERNMENT CODE 42.021.

STATE OF TEXAS
COUNTY OF HIDALGO

WE, THE UNDERSIGNED OWNER(S) OF LAND SHOWN ON THIS PLAT, FOR THE CONSIDERATION OF DELTA LAKE IRRIGATION DISTRICT (WILLACY AND HIDALGO COUNTY) APPROVING THIS PLAT, ASSUME ALL RESPONSIBILITY FOR THE DRAINAGE OF THE LAND COVERED HEREBY AND WE OUR HEIRS AND ASSIGNS, ASSUME ANY COSTS IN CONNECTION WITH ANY DRAINAGE NEEDED NOW OR AT ANY TIME IN THE FUTURE.

OWNERS: ELIJO RAMIREZ MARIA TERESA RAMIREZ

THE STATE OF TEXAS }
COUNTY OF HIDALGO }
COUNTY OF WILACY }

THIS PLAT, SALINAS & SONS SUBDIVISION, HAS BEEN SUBMITTED TO AND CONSIDERED BY THE DELTA LAKE IRRIGATION DISTRICT OF WILLACY AND HIDALGO COUNTY, TEXAS AND IS HEREBY APPROVED BY SUCH DISTRICT. "ALL RIGHTS, RULES AND REGULATIONS OF THE DELTA LAKE IRRIGATION DISTRICT EXISTING PRIOR TO THE SUBMISSION OF THIS PLAT ARE NOT ABRIDGED BY THE SUBSEQUENT APPROVAL OF THIS PLAT BY THE SAID DISTRICT, NOTWITHSTANDING ANY PROVISION OR NOTATION OTHERWISE IN THIS PLAT." (THIS REQUIREMENT WILL BE INAPPLICABLE IF ANY RIGHTS, RULES OR REGULATIONS OF THE DISTRICT ARE INTENDED BY THE DISTRICT TO BE ABRIDGED). DELTA LAKE IRRIGATION DISTRICT WILL NOT ALLOW ANY STRUCTURES 15' FROM THE CENTERLINE OF A PIPELINE OR 25' FROM THE INSIDE TOE OF ANY MAIN OR LATERAL CANAL OR DRAINAGE DITCH, AND THAT NO FENCING BE WILL BE INSTALLED OR REMAIN ON ANY DISTRICTS EASEMENT OR RIGHT OF WAY UNLESS APPROVED BY THE DISTRICT MANAGEMENT. ALL APPROVED FENCING WILL BE REQUIRED TO HAVE GATES PROVIDING A MINIMUM OPENING OF 16 FEET. SUBJECT TO NOTICE THAT IRRIGATION WATER IS AVAILABLE ONLY AT EXISTING IRRIGATION OUTLETS. ANY MODIFICATION, CHANGE, OR ADDITIONAL OUTLETS MUST BE APPROVED BY THE DISTRICT, AND BE AT EXPENSE OF THE OWNER.

ANY FAILURE TO RECORD THIS PLAT IN THE OFFICE OF THE COUNTY CLERKS OFFICE OF WILLACY OR HIDALGO COUNTY WITHIN ONE YEAR AFTER THIS DATE, SHALL CAUSE THIS APPROVAL TO BECOME VOID.

GIVEN UNDER MY HAND AND SEAL OF OFFICE THIS _____ DAY OF _____, 20____.

APPROVED BY: _____ PRESIDENT: CHUCK MCDONALD

ATTEST BY: _____ SECRETARY: MATTHEW KOSTERMANN

STATE OF TEXAS
HIDALGO COUNTY

I, THE UNDERSIGNED, REYNALDO ROBLES, A REGISTERED PROFESSIONAL LAND SURVEYOR IN THE STATE OF TEXAS HEREBY CERTIFY THAT THIS PLAT IS TRUE AND WAS CORRECTLY MADE AND PREPARED FROM AN ACTUAL SURVEY OF THE PROPERTY MADE UNDER MY SUPERVISION ON THE

REYNALDO ROBLES
R.P.L.S.#4032
ROBLES & ASSOCIATES, PLLC
FIRM NO.10096700
PO BOX 476
WESLACO, TX, 78599

STATE OF TEXAS
HIDALGO COUNTY

I, THE UNDERSIGNED, REYNALDO ROBLES, JR., A LICENSED PROFESSIONAL ENGINEER IN THE STATE OF TEXAS HEREBY CERTIFY THAT PROPER ENGINEERING CONSIDERATION HAS BEEN GIVEN TO THIS PLAT.

REYNALDO ROBLES, JR.
LICENSED PROFESSIONAL ENGINEER #102357
R ROBLES ENGINEERING, LLC
FIRM NO.F-17391
PO BOX 476
WESLACO, TX, 78599

STATE OF TEXAS
HIDALGO COUNTY

OWNER'S DEDICATION, CERTIFICATION, AND ATTESTATION:

I (WE), THE UNDERSIGNED, OWNER(S) OF THE 1.74 ACRE TRACT OF LAND ENCOMPASSED WITHIN THE PROPOSED "SALINAS & SONS SUBDIVISION" HEREBY SUBDIVIDE THE LAND AS DEPICTED IN THIS SUBDIVISION PLAT AND DEDICATE THE PUBLIC USE THE STREETS, PARKS AND EASEMENTS SHOWN HEREIN.

WE CERTIFY THAT WE HAVE COMPLIED WITH THE REQUIREMENTS OF TEXAS LOCAL GOVERNMENT CODE 232.032 AND THAT

- (A) THE WATER QUALITY AND CONNECTION TO THE LOTS MEETS OR WILL MEET THE MINIMUM STATE STANDARDS;
- (B) SEWER CONNECTION TO THE LOTS OR SEPTIC TANKS MEET OR WILL MEET THE MINIMUM REQUIREMENTS OF THE STATE STANDARDS;
- (C) ELECTRICAL CONNECTIONS PROVIDED TO THE LOTS MEET OR WILL MEET MINIMUM STATE STANDARDS; AND
- (D) GAS CONNECTIONS, IF AVAILABLE, PROVIDED TO THE LOTS MEET OR WILL MEET THE MINIMUM STATE STANDARDS.

WE ATTEST THAT THE MATTERS ASSERTED IN THIS PLAT IS TRUE AND COMPLETE.

OWNER: ELIJO RAMIREZ DATE _____
ADDRESS: 6415 STEPHANIE RD.
DONNA, TEXAS 78537

OWNER: MARIA TERESA RAMIREZ DATE _____
ADDRESS: 6415 STEPHANIE RD.
DONNA, TEXAS 78537

STATE OF TEXAS
HIDALGO COUNTY

BEFORE ME, THE UNDERSIGNED NOTARY PUBLIC, ON THIS DAY PERSONALLY APPEARED ELIJO RAMIREZ AND MARIA TERESA RAMIREZ AND PROVED TO ME THROUGH THEIR TEXAS DEPARTMENT OF PUBLIC SAFETY DRIVER LICENSE TO BE THE PERSONS WHOSE NAME IS SUBSCRIBED TO THE FOREGOING INSTRUMENT, WHO, BEING BY ME DULY SWORN, DECLARED THAT THEIR STATEMENTS THEREIN ARE TRUE, CORRECT AND ACKNOWLEDGED THAT THEY EXECUTED THE SAME FOR THE PURPOSES AND CONSIDERATION THEREBY EXPRESSED.

GIVEN UNDER MY HAND AND SEAL OF OFFICE, THIS _____ DAY OF _____, 2021

NOTARY PUBLIC, FOR THE STATE OF TEXAS

HIDALGO COUNTY
CERTIFICATE OF PLAT APPROVAL
UNDER LOCAL GOVERNMENT CODE §232.028(A)

WE THE UNDERSIGNED CERTIFY THAT THIS PLAT OF SALINAS & SONS SUBDIVISION WAS REVIEWED AND APPROVED BY THE HIDALGO COUNTY COMMISSIONERS COURT ON _____, 2021.

HIDALGO COUNTY JUDGE _____ DATE _____

ATTEST: _____ HIDALGO COUNTY CLERK _____ DATE _____

HIDALGO COUNTY
CERTIFICATE OF PLAT APPROVAL

I, THE UNDERSIGNED CERTIFY THAT THIS PLAT OF SALINAS & SONS SUBDIVISION WAS REVIEWED AND APPROVED BY THE HIDALGO COUNTY HEALTH DEPARTMENT ON _____, 2021.

HIDALGO COUNTY ENVIRONMENTAL HEALTH DIVISION MANAGER _____ DATE _____

APPROVED BY THE DRAINAGE DISTRICT:

HIDALGO COUNTY DRAINAGE DISTRICT NO.1 HEREBY CERTIFIES THAT THE DRAINAGE PLANS FOR THIS SUBDIVISION COMPLY WITH THE MINIMUM STANDARDS OF THE DISTRICT ADOPTED UNDER TEXAS WATER CODES 49.211(c). THE DISTRICT HAS NOT REVIEWED AND DOES NOT CERTIFY THAT THE DRAINAGE STRUCTURES DESCRIBED ARE APPROPRIATE FOR THE SPECIFIC SUBDIVISION BASED ON GENERALLY ACCEPTED ENGINEERING CRITERIA. IT IS THE RESPONSIBILITY OF THE DEVELOPER AND HIS ENGINEER TO MAKE THEIR DETERMINATIONS.

HIDALGO COUNTY DRAINAGE DISTRICT NO.1

RAUL SESIN, P.E., C.F.M. DATE _____
GENERAL MANAGER

RIGHT OF WAY EASEMENT

KNOW ALL MEN BY THESE PRESENTS THAT THE UNDERSIGNED OWNERS OF THE PROPERTY SHOWN ON THIS PLAT, THEIR SUCCESSORS, ASSIGNS, AND TRANSFEREES (HEREIN AFTER CALLED "GRANTOR" WHETHER ONE OR MORE PERSONS ARE NAMED) IN CONSIDERATION OF ONE DOLLAR (\$1.00) AND OTHER GOOD AND VALUABLE CONSIDERATION PAID BY NORTH ALAMO WATER SUPPLY CORPORATION (HEREIN AFTER CALL "GRANTEE") THE RECEIPT AND SUFFICIENCY OF WHICH IS HEREBY ACKNOWLEDGED, DOES HEREBY GRANT, BARGAIN, SELL, TRANSFER AND CONVEY TO SAID GRANTEE, ITS SUCCESSORS AND ASSIGNS, A PERPETUAL EASEMENT WITH THE RIGHT TO ERECT, CONSTRUCT, INSTALL, AND THEREAFTER USE, OPERATE, INSPECT, REPAIR, MAINTAIN, REPLACE, AND REMOVE WATER DISTRIBUTION LINES AND APPURTENANCES OVER AND ACROSS THE LANDS SHOWN ON THIS PLAT, TOGETHER WITH THE RIGHT OF INGRESS AND EGRESS OVER GRANTOR'S ADJACENT LANDS OF THE PURPOSE FOR WHICH THE ABOVE MENTIONED RIGHTS ARE GRANTED, THE EASEMENT HEREBY GRANTED SHALL NOT EXCEED 15' IN WIDTH, AND GRANTEE IS HEREBY AUTHORIZED TO DESIGNATE THE COURSE OF THE EASEMENT HERIN CONVEYED EXCEPT THAT WHEN THE PIPELINE(S) IS INSTALLED, THE EASEMENT HERIN GRANTED SHALL BE LIMITED TO A STRIP OF LAND 15' IN WIDTH, THE CENTERLINE THEREOF BEING THE PIPELINE(S) INSTALLED. IN THE EVENT THE EASEMENT HEREBY GRANTED ABUTS ON PUBLIC ROAD AND THE CITY, COUNTY, OR STATE HEREAFTER WIDENS OR RELOCATES THE PUBLIC ROAD SO AS TO REQUIRE THE RELOCATION OF THIS WATERLINE AS INSTALLED, GRANTEE FURTHER GRANTS TO GRANTEE AN ADDITIONAL EASEMENT OVER AND ACROSS THE LAND SHOWN ON THIS PLAT FOR THE PURPOSE OF LATERALLY RELOCATING SAID WATERLINE, AS MAY BE NECESSARY TO CLEAR THE ROAD IMPROVEMENTS, WHICH EASEMENT HEREBY GRANTED SHALL BE LIMITED TO A STRIP OF LAND 15' IN WIDTH, THE CENTERLINE BEING THE CENTER LINE OF THE PIPELINE AS RELOCATED, THE CONSIDERATION RECITED HEREIN SHALL CONSTITUTE PAYMENT IN FULL FOR ALL DAMAGES SUSTAINED BY GRANTEE BY REASON OF THE INSTALLATION, MAINTENANCE, REPAIR, REPLACEMENT AND RELOCATION OF THE STRUCTURES REFERRED TO HEREIN, THIS AGREEMENT TOGETHER WITH OTHER PROVISIONS OF THIS GRANT SHALL CONSTITUTE AN EASEMENT FOR THE BENEFIT OF THE GRANTEE, ITS SUCCESSORS, AND ASSIGNS, THE GRANTEE COVENANTS THAT IT IS THE OWNER OF THE ABOVE DESCRIBED LANDS AND THAT SAID LAND ARE FREE AND CLEAR OF ALL ENCUMBRANCES AND LIENS EXCEPT THE FOLLOWING: THE EASEMENT CONVEYED HEREIN WAS OBTAINED OR IMPROVED THROUGH FEDERAL FINANCIAL ASSISTANCE, THIS EASEMENT IS SUBJECT TO THE PROVISIONS OF TITLE VI OF THE CIVIL RIGHTS ACT OF 1964 AND THE REGULATIONS ISSUED PURSUANT THERETO FOR SO LONG AS THE EASEMENT CONTINUES TO BE USED FOR THE SAME OR SIMILAR PURPOSE FOR WHICH FINANCIAL ASSISTANCE WAS EXTENDED OR FOR SO LONG AS THE GRANTEE OWNS IT, WHICHEVER IS LONGER.

IN WITNESS WHEREOF THE SAID GRANTEE EXECUTED THIS INSTRUMENT THIS DAY OF _____, 2021.

OWNER: ELIJO RAMIREZ DATE _____
ADDRESS: 6415 STEPHANIE RD.
DONNA, TEXAS 78537

OWNER: MARIA TERESA RAMIREZ DATE _____
ADDRESS: 6415 STEPHANIE RD.
DONNA, TEXAS 78537



FILED FOR RECORD IN
HIDALGO COUNTY
ARTURO GUJARDO, JR.
HIDALGO COUNTY CLERK

ON: _____ AT _____ AM/PM
INSTRUMENT NUMBER _____
OF THE MAP RECORDS OF HIDALGO COUNTY, TEXAS

By: _____ DEPUTY

JOB No. 130-19
DATE: 6-11-19
DRAWN BY: JR

ROBLES ENGINEERING, LLC
FIRM NO.F-17391
PO BOX 476 PHONE (956) 968-2422
107 W. HURSTON ST. FAX (956) 969-2011
WESLACO, TEXAS 78596

REVISION NOTES:

NO.	SHEET	REVISION	DATE	APPROVED

NAME	ADDRESS	PHONE
OWNER: ELIJO AND MARIA TERESA RAMIREZ	2415 STEPHANIE RD., DONNA, TX 78537	(956) 464-0123
SURVEYOR: REYNALDO ROBLES	PO BOX 476, WESLACO, TX 78599	(956) 968-2422
ENGINEER: REYNALDO ROBLES, JR.	PO BOX 476, WESLACO, TX 78599	(956) 968-2422

INDEX TO SHEETS OF SALINAS & SONS SUBDIVISION	
SHEET 1	LOCATION MAP AND ETJ; PRINCIPAL CONTACTS; PLAT WITH LOTS, STREETS, AND EASEMENT DESIGNATIONS; LEGAL DESCRIPTION (METES AND BOUNDS); SURVEYOR'S AND ENGINEER'S CERTIFICATION; PLAT NOTES AND RESTRICTIONS; OWNER'S DEDICATION, CERTIFICATION, AND ATTESTATION; COUNTY CLERK'S RECORDING CERTIFICATE; HIDALGO COUNTY CERTIFICATE OF PLAT APPROVAL; DESCRIPTION OF LOCATION OF SUBDIVISION WITH RESPECT TO THE ETJ OF A MUNICIPALITY AND DESIGNATE THE PRECINCT THE PROJECT IS SITUATED; H.C.D.D. CERTIFICATE OF APPEAL; RIGHT OF WAY CERTIFICATION; H.C.H.D. CERTIFICATION; REVISION NOTES.
SHEET 2	WATER DISTRIBUTION AND SANITARY SEWER (OSSF) MAP; ENGINEERING REPORT (ENGLISH AND SPANISH VERSION), INCLUDING DESCRIPTION OF WATER AND WASTE WATER (OSSF) AND ENGINEER'S CERTIFICATION (ENGLISH AND SPANISH VERSION) TYPICAL WATER SERVICE CONNECTION, SUBDIVIDER CERTIFICATE AND STATEMENT, DRAINAGE REPORT INCLUDING DESCRIPTION OF DRAINAGE AND HOW IT WILL SERVE THIS DEVELOPMENT; MAP OF TOPOGRAPHY AND DRAINAGE AND ENGINEER'S CERTIFICATION; REVISION NOTES; CONSTRUCTION DETAILS

PRELIMINARY-FOR REVIEW ONLY

SALINAS & SONS SUBDIVISION

BEING A SUBDIVISION OF 1.74 ACRES OF LAND OUT OF LOT 7, DELTA ORCHARDS SUBDIVISION UNIT NO.2, HIDALGO COUNTY, TEXAS, AS PER MAP RECORDED IN VOLUME 6, PAGE 33 OF THE HIDALGO COUNTY MAP RECORDS

SUBDIVIDER CERTIFICATION:

1.- BY COMPLETING THE IMPROVEMENTS DESCRIBED ON THE PLAT, SUBDIVIDER WILL COMPLY WITH THE MINIMUM STATE STANDARDS AND THAT (a) WATER QUALITY AND CONNECTIONS INCLUDING WATER METERS TO THE LOTS MEET SUCH STANDARDS AND (b) SEWER CONNECTIONS TO THE LOTS OR SEPTIC TANKS MEET OR WILL MEET SUCH STANDARDS AND WILL BE CONSTRUCTED IN ACCORDANCE WITH STATE AND COUNTY REGULATIONS.

SUBDIVIDER STATEMENT:

1- I (WE), THE UNDERSIGNED, SUBDIVIDER(S) OF SALINAS & SONS SUBDIVISION HEREBY CERTIFY SEWER PERMITS ARE REQUIRED PRIOR TO BUILDING ON ANY LOT AND THAT AN ADEQUATE DRINKING WATER SOURCE IS IMMEDIATELY AVAILABLE TO EACH LOT OF THE TYPE, QUALITY AND QUANTITY TO ENABLE EACH PERSON PURCHASING A LOT TO HAVE ADEQUATE WATER TO COMPLY WITH THE REGULATIONS AND THE LAWS OF THE STATE AS REQUIRED BY STATE AND COUNTY REGULATIONS.

OWNER: ELIJO RAMIREZ
ADDRESS: 6415 STEPHANIE RD.
DONNA, TEXAS 78537

DATE

OWNER: MARIA TERESA RAMIREZ
ADDRESS: 6415 STEPHANIE RD.
DONNA, TEXAS 78537

DATE

STATE OF TEXAS
HIDALGO COUNTY

BEFORE ME, THE UNDERSIGNED NOTARY PUBLIC, ON THIS DAY PERSONALLY APPEARED ELIJO AND MARIA TERESA RAMIREZ AND PROVIDED TO ME THROUGH THEIR TEXAS DEPARTMENT OF PUBLIC SAFETY DRIVER LICENSE TO BE THE PERSONS WHOSE NAME IS SUBSCRIBED TO THE FOREGOING INSTRUMENT, WHO, BEING BY ME DULY SWORN, DECLARED THAT THEIR STATEMENTS THEREIN ARE TRUE, CORRECT AND ACKNOWLEDGED THAT THEY EXECUTED THE SAME FOR THE PURPOSES AND CONSIDERATION THEREBY EXPRESSED.


GIVEN UNDER MY HAND AND SEAL OF OFFICE, THIS _____ DAY OF _____ 2019

NOTARY PUBLIC, FOR THE STATE OF TEXAS



SALINAS & SONS SUBDIVISION


SALINAS & SONS SUBDIVISION IS LOCATED WITHIN HIDALGO COUNTY PRECINCT NO.4 ON F.M. 493 NORTH OF MILE 21 N. ROAD. THIS SUBDIVISION LIES APPROXIMATELY 1/4 MILES NORTH OF THE CITY LIMITS OF ELSA AND DOES NOT LIE WITHIN THE CITY'S 1 MILE EXTRA TERRITORIAL JURISDICTION (ETJ) UNDER LOCAL GOVERNMENT CODE 42.021.

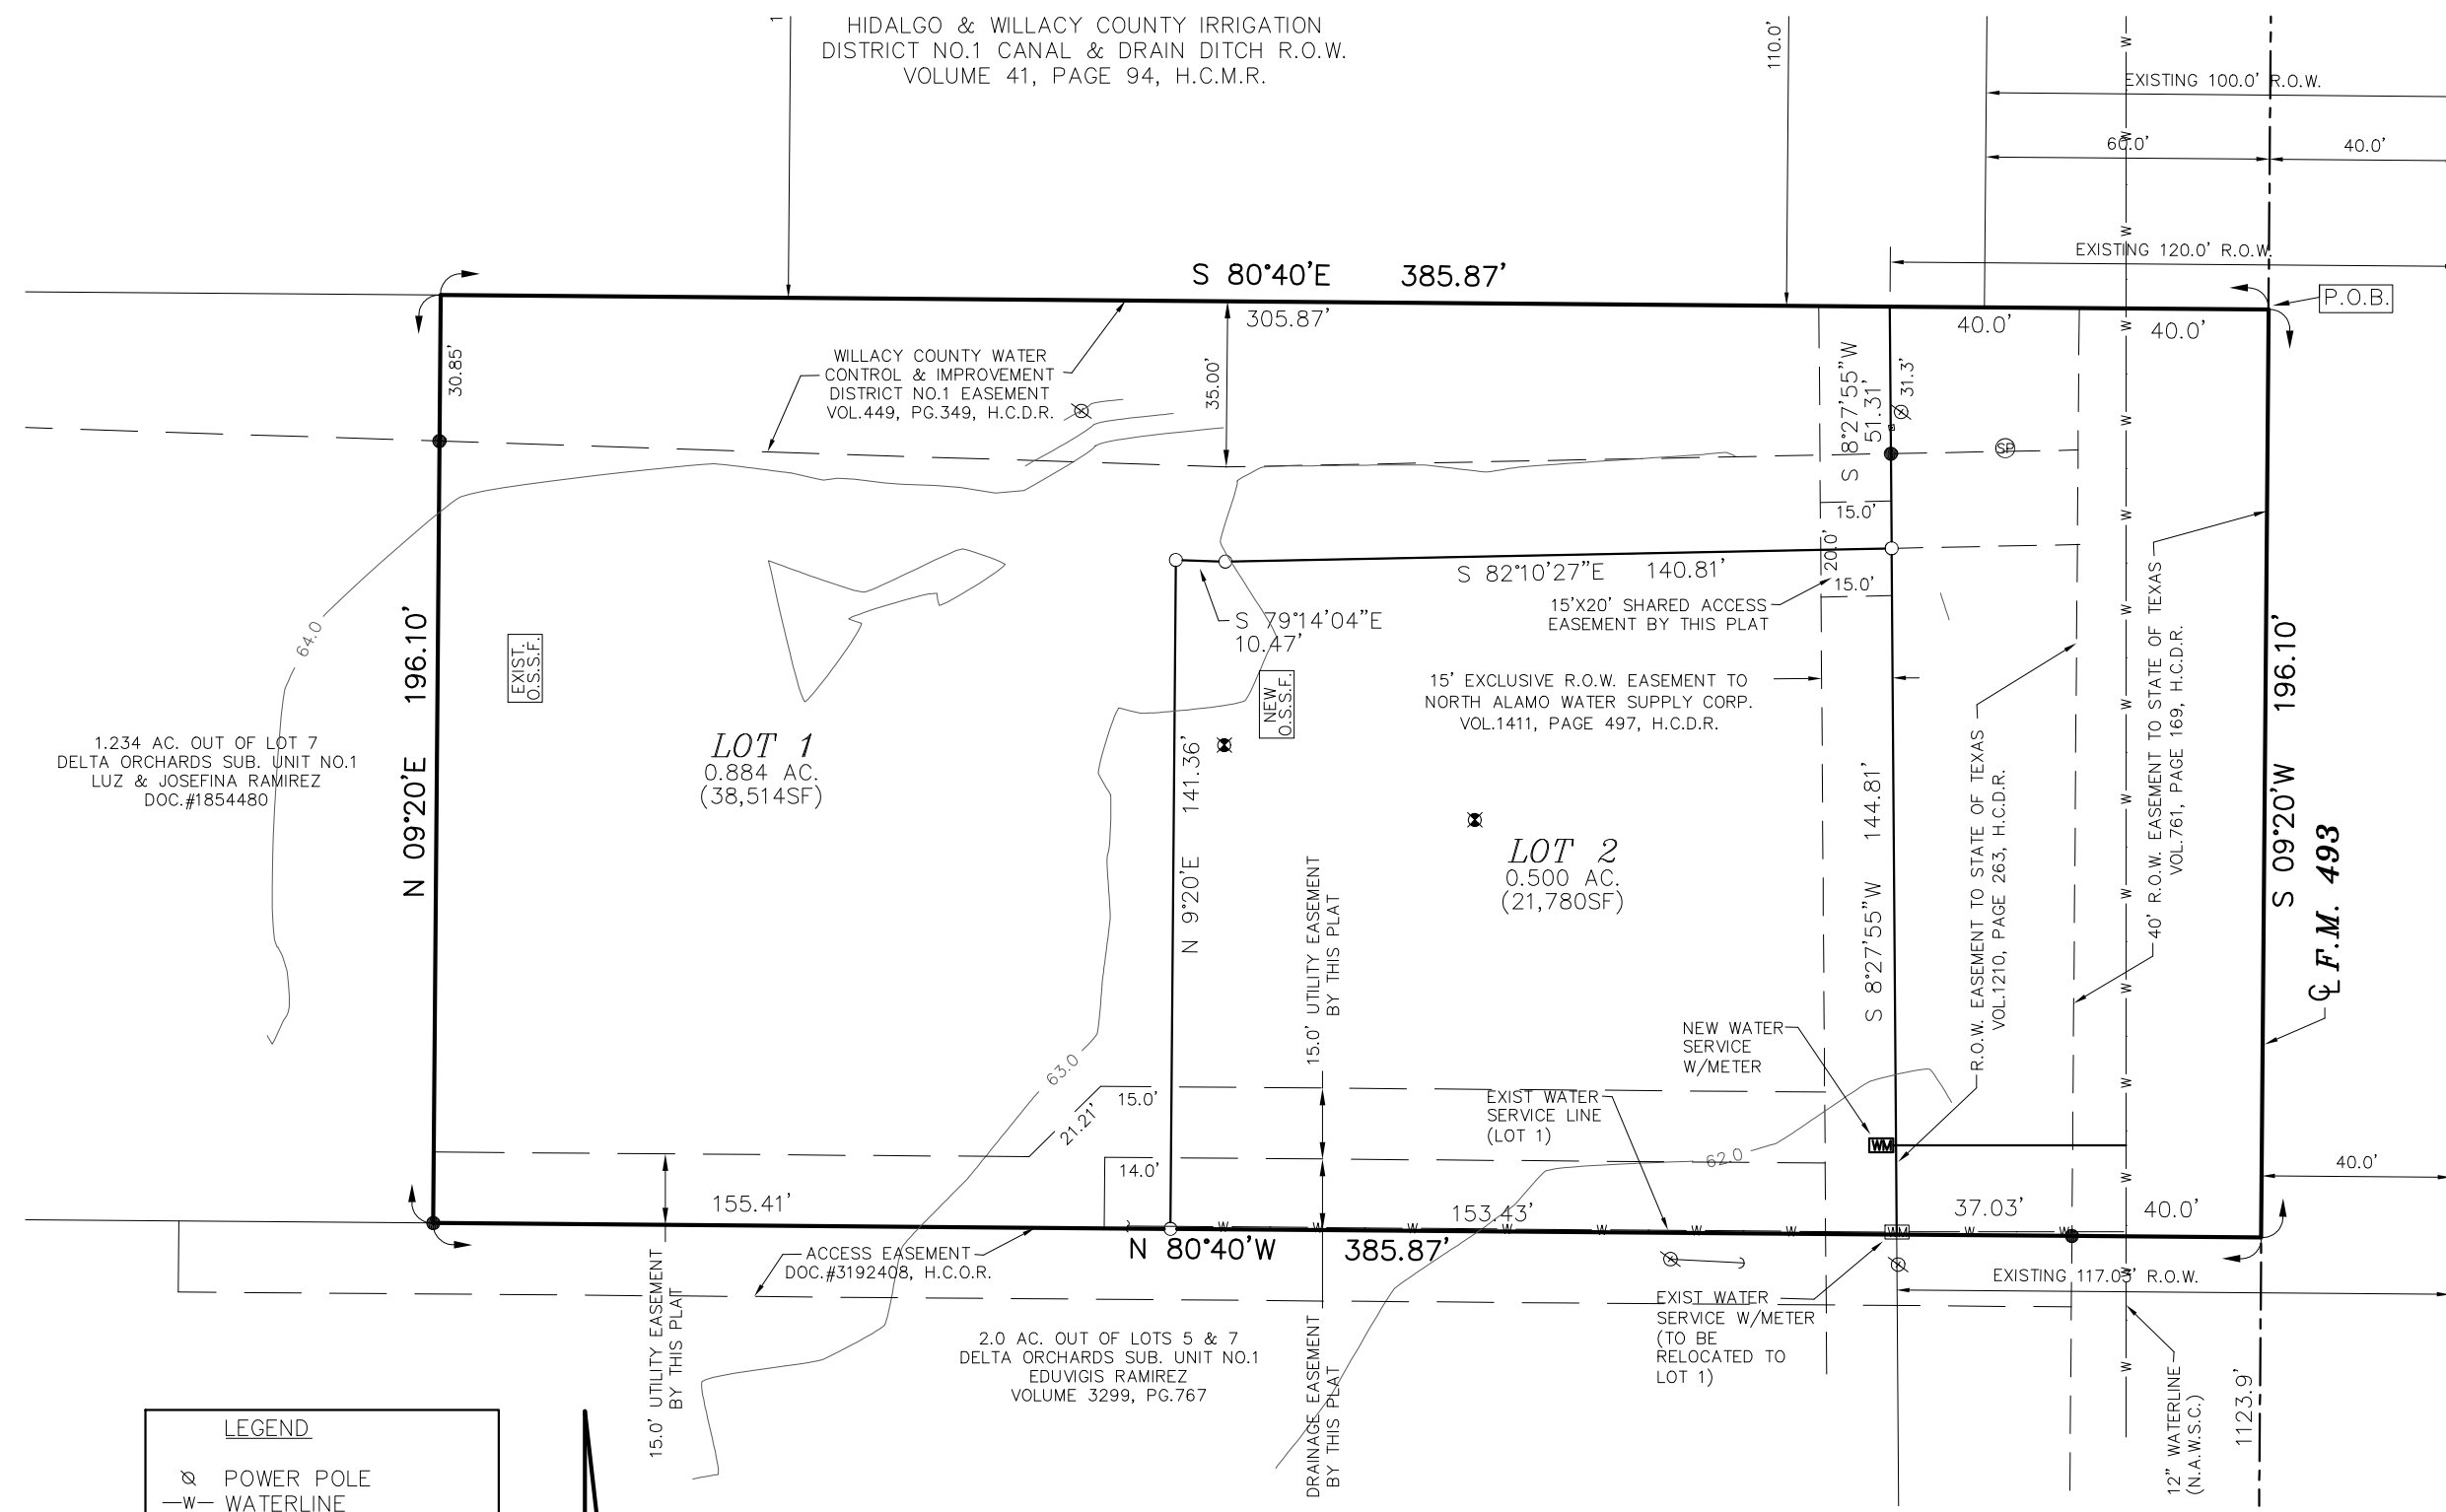

WATER & WASTEWATER LAYOUT

- LEGEND**
- WATERLINE
 - DIRECTION OF FLOW
 - GRADE ELEVATION
 - FOUND 1/2" IRON ROD
 - SET 1/2" IRON ROD
 - WATERVALVE
 - HOGWIRE FENCE LINE
 - BORE LOCATION
 - TELEPHONE LINE


SCALE: 1"=40'

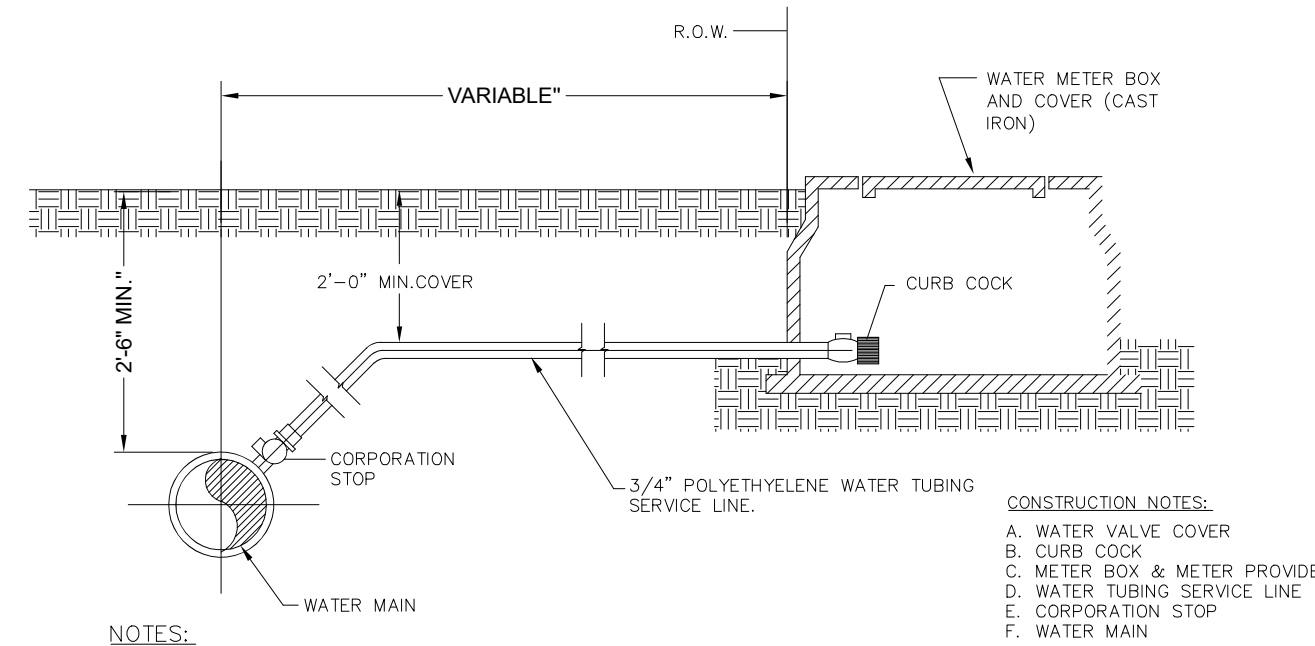


TYPICAL SERVICE CONNECTION WITH METER BOX

- CONSTRUCTION NOTES:**
- WATER VALVE COVER
 - CURB COCK
 - METER BOX & METER PROVIDED
 - WATER TUBING SERVICE LINE
 - CORPORATION STOP
 - WATER MAIN

- NOTES:**
- ALL SERVICE CONNECTIONS NEED TO HAVE A MIN. 2'-0" COVER FROM FINISHED GRADE.
 - WATER METER COVER SHALL BE ALAMO IRON WORKS 813-05-2.
 - ALL WATER MAINS HAVE 30 INCHES OF COVER FROM FINISHED GRADE.
 - METER BOX SHALL BE CAST IRON.
 - ALL CONCRETE TO HAVE A MIN. 28 DAYS COMPRESSIVE STRENGTH OF 3,000 P.S.I.
 - 2" GATE VALVE ONLY REQUIRED FOR 2" SERVICE.
 - POLYETHYLENE TUBING ACCEPTABLE FOR LINE SIZES 1" OR LESS, SCHEDULE 40 PVC REQUIRED FOR LINE SIZES GREATER THAN 1".

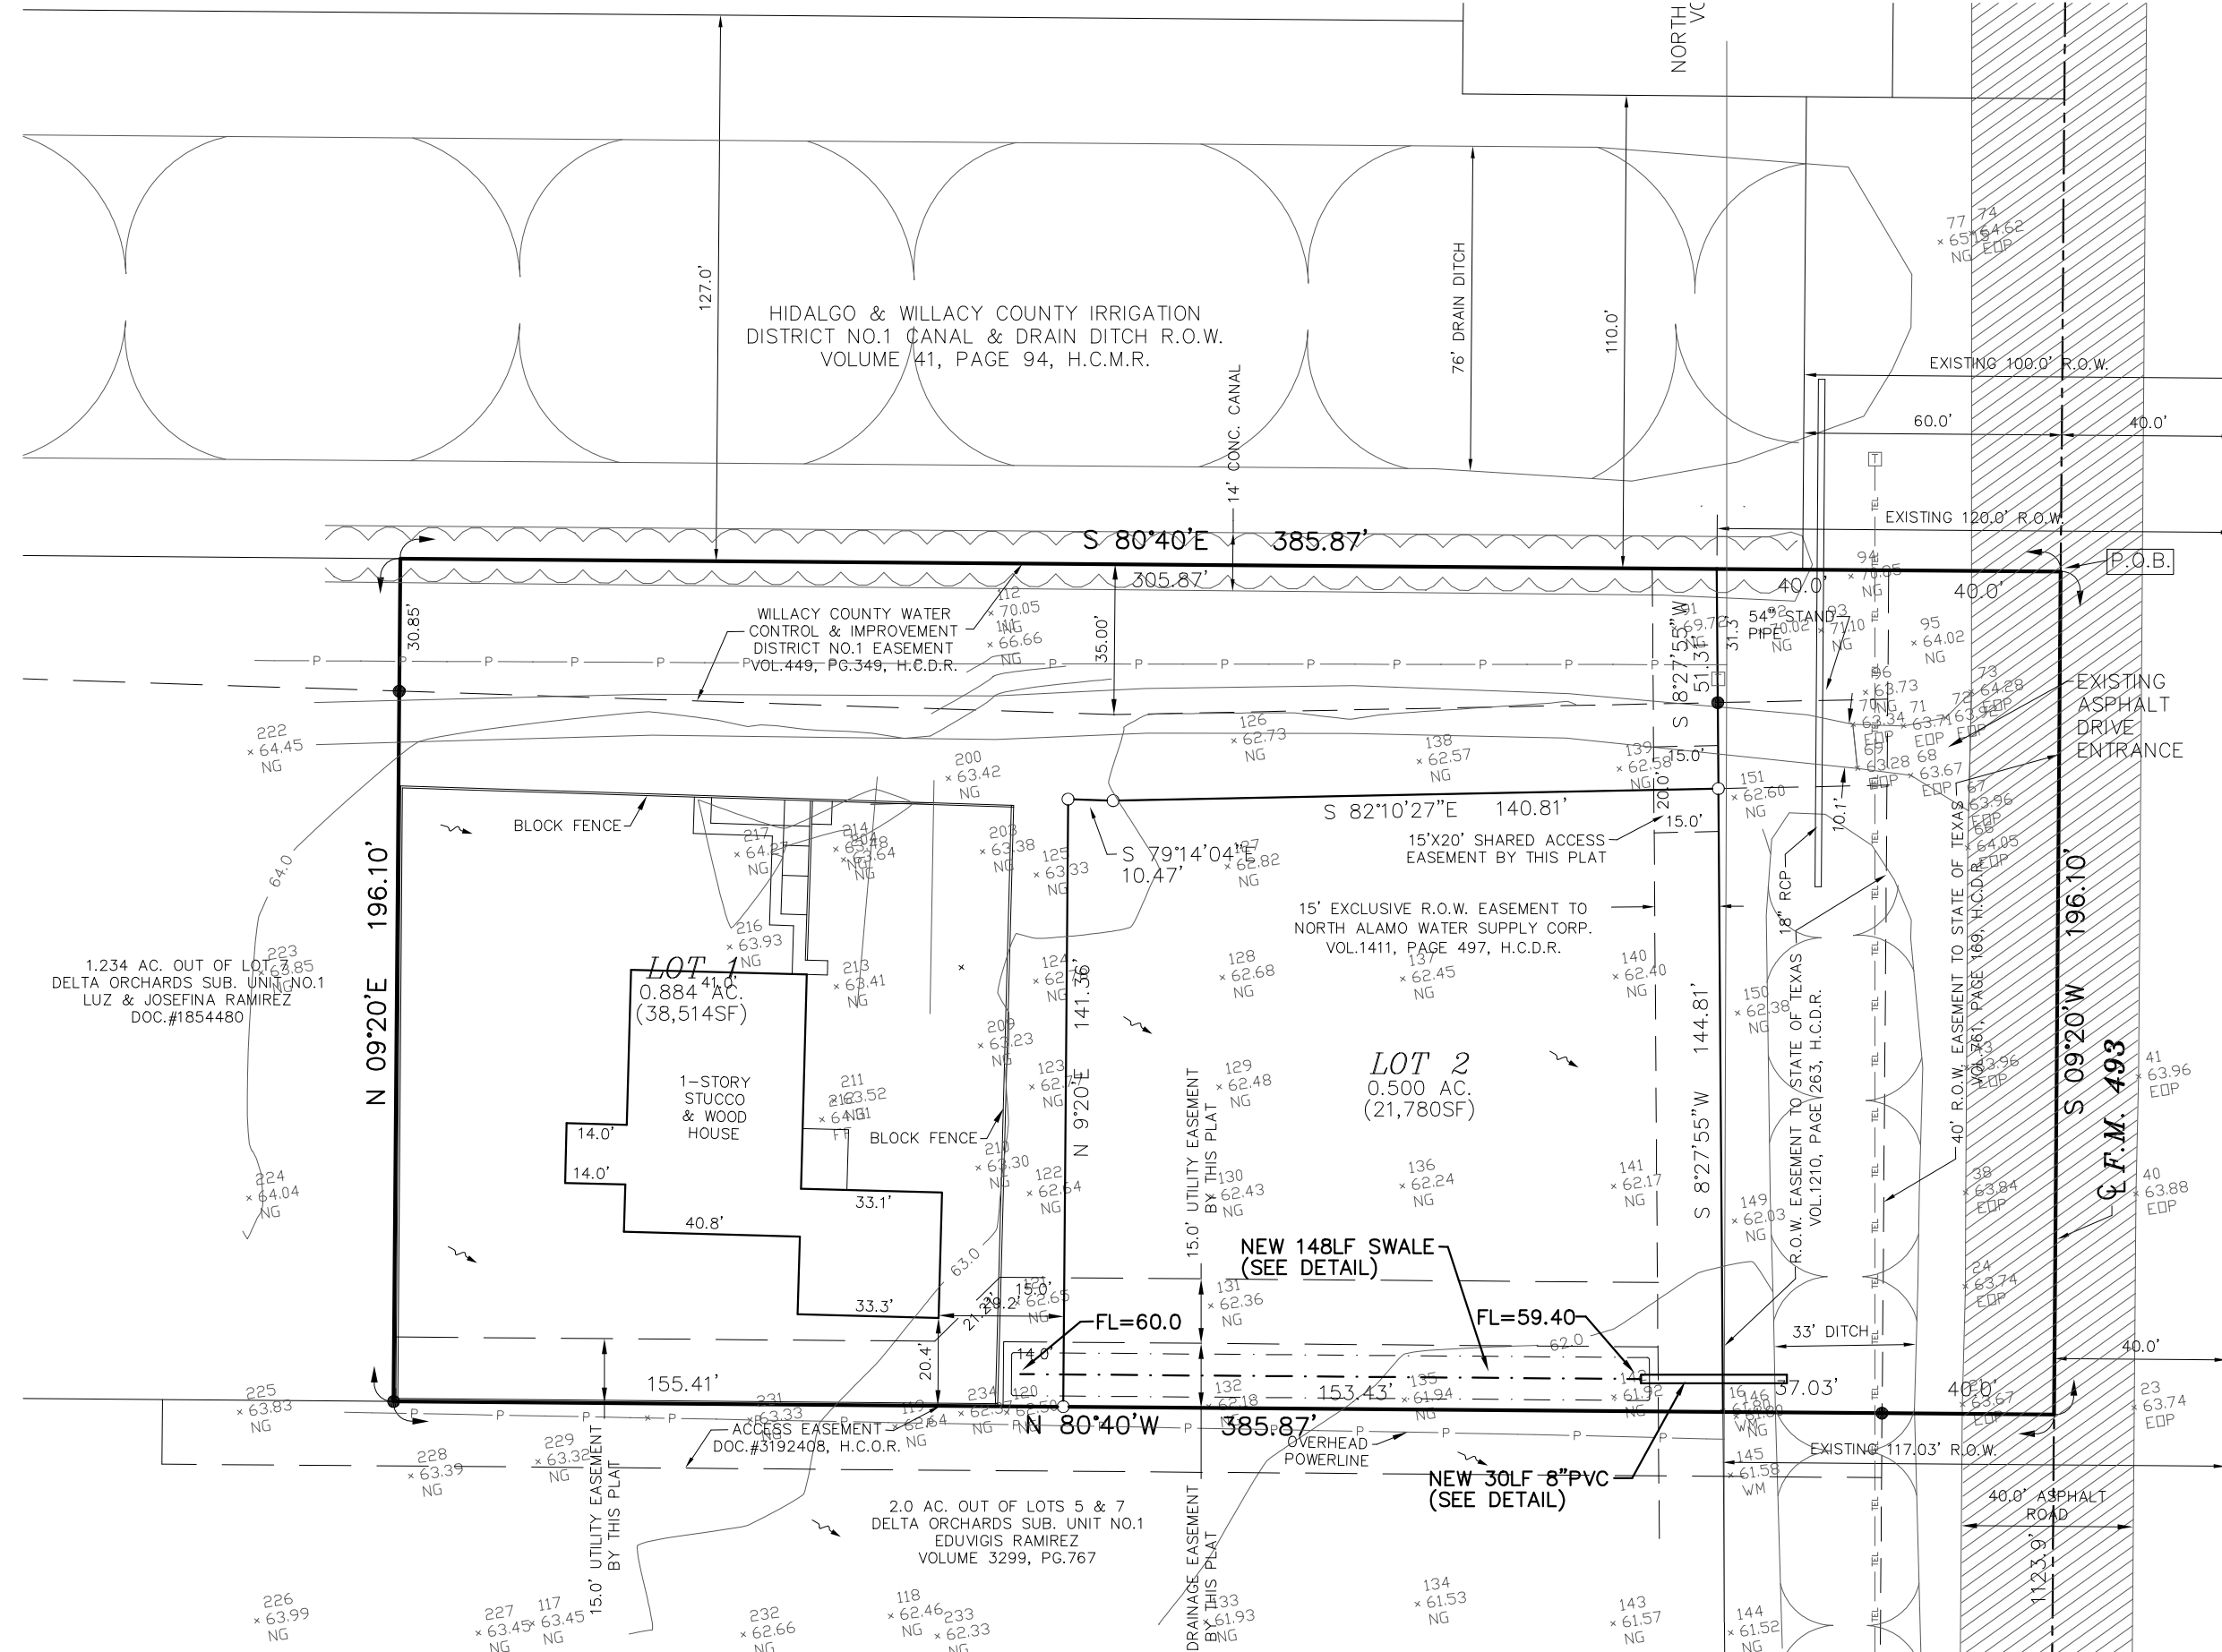


DRAINAGE IMPROVEMENTS LAYOUT

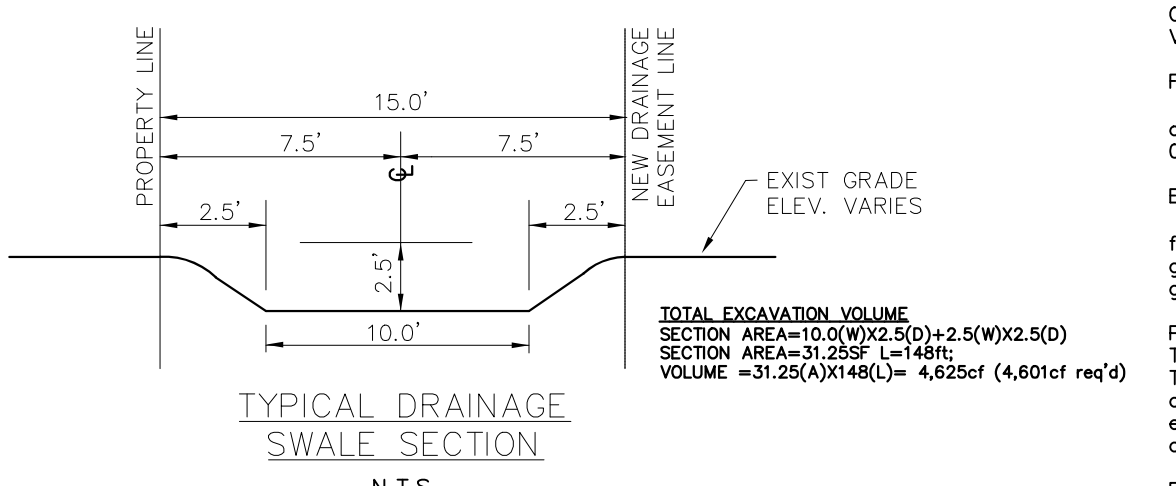

TYPICAL DRAINAGE SWALE SECTION

N.T.S.

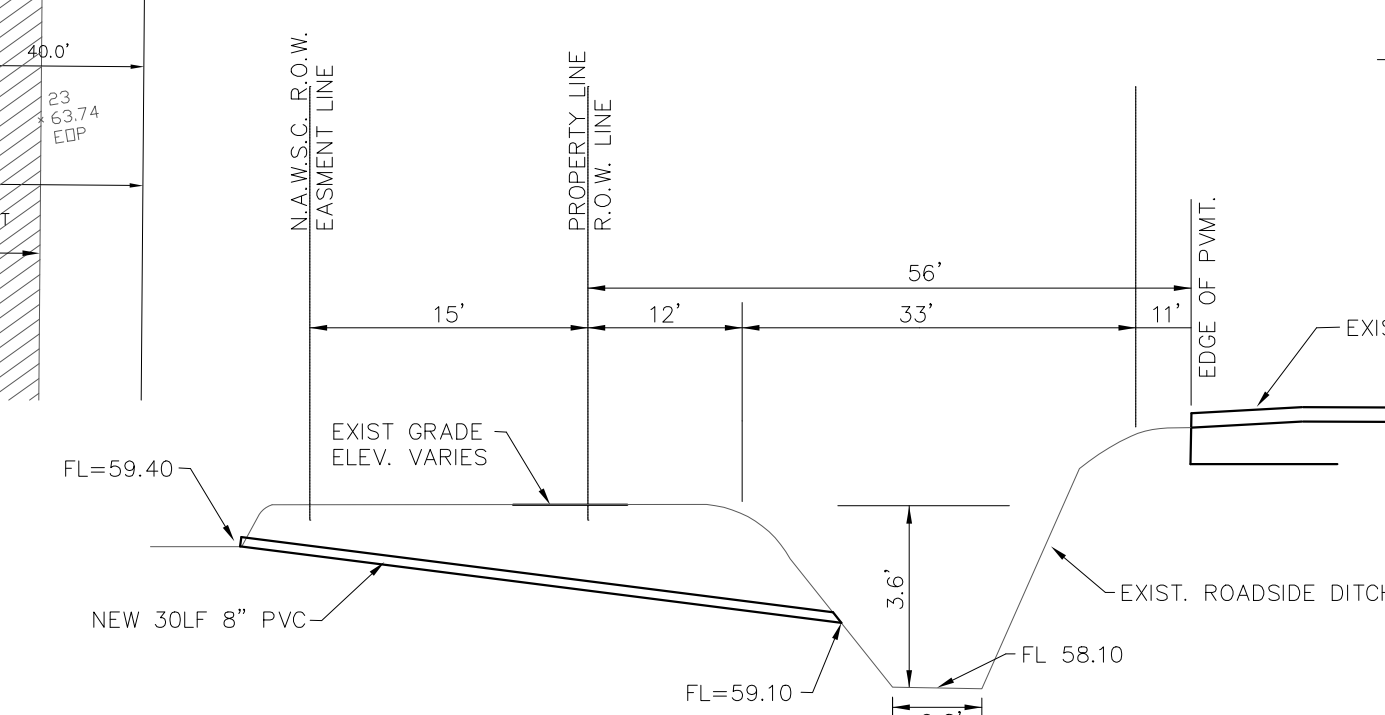

TYPICAL SWALE OUTFALL SECTION

SWALE TO RD.SIDE DITCH WITHIN F.M.493 R.O.W. N.T.S.

DRAINAGE STATEMENT

Salinas & Sons Subdivision is located on F.M. 493 approximately 1/4 of a mile north of F.M.2812 (Mile 21 N Road) in Hidalgo County, Texas and is described as follows: 1.74 acres of land out of Lot 7, Delta Orchards Company Subdivision Unit No.2, Hidalgo County, Texas, according to the plat thereof recorded in Volume 6, Page 33 of the Hidalgo County Map Records.

Flood Zone Designation:
By graphical plotting this property falls in Flood Zone "X" (unshaded), which is described as areas outside the 500-year flood, as per F.E.M.A. flood insurance rate map with community panel No. 480334 0350 C, revised to reflect LMR dated May 17, 2001.

Existing Soils:
Per the USDA Soil Survey of Hidalgo County, the soils in this area consist predominantly of Defina fine sandy loam (10) and Hidalgo fine sandy loam (25). Defina fine sandy loam is listed in hydrologic group C, which consist soils with a slow infiltration rate. Hidalgo fine sandy loam is listed in hydrologic group B, which consist of well drained soils with a moderate infiltration rate.

Pre-development Conditions:
The land comprising Salinas & Sons Subdivision currently has one residential home and open land. Topographic information of the site reveals the subdivision site has a predevelopment grade of approximately 0.5% toward the southeast with a predevelopment runoff of 1.78 CFS. The runoff from the existing site flows into the existing roadside ditch along F.M. 493 from where it flows north into an existing drain ditch owned by the Delta Irrigation District and maintained by HCCDDI.

Future Conditions:
Expected future use for this subdivision will be for residential use. The development will consist of two residential lots. Drainage calculations for a pre-development 10-year frequency storm versus a post-development 50-year frequency storm using the modified rational formula reveal total maximum volume of additional run-off of 4,601 cubic feet (0.106 acre-ft), and a future Q of 4.11 CFS for an increase Q of 2.33 CFS. This runoff will be detained within the new swale on the south side of Lots 1 and 2 and outfall into the roadside ditch along FM 493 via an 8" PVC. The swale is to be maintained by the lot owner.

ENGINEERS' SIGNATURE DATE

FINAL WATER AND SEWER ENGINEERING REPORT

WATER SUPPLY, DESCRIPTION, COST, AND OPERABILITY DATE:
THIS SUBDIVISION WILL BE PROVIDED WITH POTABLE ALAMO WATER SUPPLY CORPORATION (N.A.W.S.C.). THE SUBDIVIDER AND N.A.W.S.C. HAVE ENTERED INTO A CONTRACT IN WHICH N.A.W.S.C. HAS PROMISED TO PROVIDE SUFFICIENT WATER TO THE SUBDIVISION FOR AT LEAST 30 YEARS AND N.A.W.S.C. HAS PROVIDED DOCUMENTATION TO SUFFICIENTLY ESTABLISH THE LONG TERM QUANTITY AND QUALITY OF THE AVAILABLE WATER SUPPLIES TO SERVE THE FULL DEVELOPMENT OF THIS SUBDIVISION.

N.A.W.S.C. HAS AN EXISTING 12" DIAMETER WATER LINE RUNNING ALONG THE WEST SIDE OF F.M. 493.
WATER DISTRIBUTION FOR THIS SUBDIVISION CONSISTS OF ONE EXISTING SERVICE CONNECTION AND ONE NEW SERVICE CONNECTION TO THE EXISTING 12" WATERLINE AND ONE NEW WATER METER. THE METER BOX HAS ALREADY BEEN INSTALLED, AT A TOTAL COST OF \$1700.00. IN ADDITION, THE SUBDIVIDER HAS PAID N.A.W.S.C. THE SUM OF \$1,725.00, WHICH COVERS THE COST PER LOT AS STATED IN THE 30 YEAR WATER SERVICE AGREEMENT WHICH SUM REPRESENTS THE TOTAL COST OF WATER METERS, RIGHTS ACQUISITION FEES, AND ALL MEMBERSHIP OR OTHER FEES ASSOCIATED WITH CONNECTING THE INDIVIDUAL LOTS IN THE SUBDIVISION TO N.A.W.S.C. UPON REQUEST BY THE LOT OWNER, N.A.W.S.C. WILL PROMPTLY INSTALL AT NO CHARGE THE WATER METER FOR THAT LOT. THE ENTIRE WATER FACILITIES HAVE BEEN APPROVED AND ACCEPTED BY N.A.W.S.C. AND SAID DISTRIBUTION SYSTEM IS OPERABLE AS OF THE DATE OF THE RECORDING OF THE PLAT.

SEWAGE FACILITIES DESCRIPTION, COST AND OPERABILITY DATE:
SEWAGE FROM THIS SUBDIVISION WILL BE TREATED BY INDIVIDUAL ON-SITE SEWAGE FACILITIES ("OSSF") CONSISTING OF A STANDARD DESIGN DUAL COMPARTMENT SEPTIC TANK AND A DRAIN FIELD ON EACH LOT. THE SITE EVALUATOR JOSE ANGEL GONZALEZ, LICENSE NO.0512258, HAS EVALUATED THE SUITABILITY OF THE SUBDIVISION SITE FOR OSSF AND SUBMITTED A REPORT CONCLUDING THAT THE SITE IS SUITABLE FOR OSSF. THE REPORT WAS REVIEWED AND APPROVED BY THE HIDALGO COUNTY HEALTH DEPARTMENT. THERE IS NO INDICATION OF GROUNDWATER OR A RESTRICTIVE LAYER WITHIN 24" OF BOTTOM OF THE PROPOSED EXCAVATIONS. THE SUBDIVISION DRAINS WELL. ALL OSSFs HAVE BEEN INSTALLED AS OF THE TIME OF APPLICATION FOR FINAL PLAT APPROVAL. THE HIDALGO COUNTY HEALTH DEPARTMENT HAS INSPECTED AND APPROVED THE INSTALLATION OF ALL OSSF.

ENGINEER CERTIFICATION:
BY MY SIGNATURE BELOW, I CERTIFY THAT THE WATER AND SEWAGE SERVICE FACILITIES DESCRIBED ABOVE ARE IN COMPLIANCE WITH THE MODEL RULES ADOPTED UNDER SECTION 163.443, WATER CODE. I CERTIFY THAT THE COSTS TO INSTALL THE WATER AND THE UNCONSTRUCTED ON-SITE SEWAGE FACILITIES, DESCRIBED ABOVE, ARE AS FOLLOWS:
WATER FACILITIES - THESE FACILITIES FULLY CONSTRUCTED, WITH THE INSTALLATION OF WATER METERS, WILL COST A GRAND TOTAL OF \$3,450.00 WHICH EQUALS TO \$1,725.00 PER LOT.
SEWAGE FACILITIES - SEPTIC SYSTEM IS ESTIMATED TO COST \$1,500.00 PER LOT (ALL INCLUSIVE), FOR A TOTAL OF \$1,500.00 FOR THE ENTIRE SUBDIVISION.

ENGINEER'S SIGNATURE DATE

FINAL WATER AND SEWER ENGINEERING REPORT IN SPANISH

PROVISION DE AGUA, DESCRIPCION, GASTOS Y FECHAS DE INICIO:
LA SUBDIVISION RECIBIRA SU PROVISION DE AGUA DE NORTH ALAMO WATER SUPPLY CORPORATION (LA COMPANIA DE AGUA N.A.W.S.C.). EL DUEÑO DE LA SUBDIVISION RECIBIRA SU PROVISION DE AGUA POR LOS PROXIMOS 30 AÑOS. N.A.W.S.C. HA PRESENTADO DOCUMENTACION PARA DEMOSTRAR A LARGO PLAZO LA CANTIDAD Y CALIDAD DE AGUA ACCESIBLE PARA SERVIR EL FUTURO DESARROLLO DE LA SUBDIVISION.

EL SISTEMA DE PROVISION DE AGUA PARA LA SUBDIVISION CONSISTE DE UN CONDUCTO DE AGUA DE 12 PULGADAS DE DIAMETRO QUE PASA POR EL LADO OESTE DE LA CARRETERA F.M. 493.

DEL CONDUCTO DE 12" SE CONECTARA UN SERVIDO PARA EL LOTE 2 CON UN MEDIDOR MECANICO DE AGUA. EL LOTE 1 TIENE UN SERVIDO CON MEDIDOR. ESTA FOSA SEPTICA CONSISTE DE UN TANQUE SEPTICO DE MODELO DUAL Y DE UN CAMPO DE DRENAJE PARA EL SOLAR. JOSE ANGEL GONZALEZ, LICENCIA NO. 0512258, HA EVALUADO EL AREA DONDE SE ENCUENTRA LA SUBDIVISION Y HA PREPARADO UN REPORTE QUE CONCLUYE QUE ESTE TERRENO ES ADECUADO PARA ESAS FOSAS SEPTICAS (OSSF). EL REPORTE FUE APROBADO POR EL DEPARTAMENTO DE SALUBRIDAD DEL CONDADO DE HIDALGO (HIDALGO COUNTY HEALTH DEPARTMENT) SEGUN EL REPORTE.

CADA LOTE EN LA SUBDIVISION MIDE MEDIO ACER. SE HICIERON DOS EXCAVACIONES DE EVALUACION EN LUGARES OPUESTOS EN LA SUBDIVISION (EXCAVACIONES ADICIONALES NO FUERON NECESARIAS PORQUE EL TERRENO EN ESTA AREA ES SIGNIFICATIVAMENTE UNIFORME). EL TERRENO ES UNIFORME (TERRENO ARCILLOSO Y SUELO FRANCO) Y SE EXTIENDE A 36 PULGADAS BAJO TODAS LAS EXCAVACIONES PROPUESTAS. NO EXISTE EVIDENCIA DE AGUA 24 PULGADAS O MAS ARRIBA DE LO MAS BAJO DE LAS EXCAVACIONES PROPUESTAS. EL AGUA EN ESTA AREA FLUYE BIEN.

EL COSTO TOTAL PARA LA INSTALACION DE UN SISTEMA INDIVIDUAL DE FOSAS SEPTICAS POR SOLAR SON 1,500.00 DOLARES, INCLUYENDO EL COSTO DEL PERMISO REQUERIDO Y LICENCIA. LOTE 1 Y 2 TIENEN UNA FOSA SEPTICA EXISTENTE. EL DEPARTAMENTO DE SALUBRIDAD DEL CONDADO DE HIDALGO HA INSPECCIONADO TODOS LAS FOSAS SEPTICAS Y HA APROBADO LA INSTALACION DE LAS FOSAS SEPTICAS.

CERTIFICACION:
CON MI FIRMA, CERTIFICO QUE LOS SERVICIOS Y SISTEMAS DE AGUA Y DE DRENAJE, DESCRITOS EN ESTE DOCUMENTO CUMPLEN CON LAS REGLAS GOBERNANDO A LAS SUBDIVISIONES, ADOPTADAS EN LA SECCION 16.343 DEL TEXAS WATER CODE (CODIGO DE AGUA DE TEXAS). CERTIFICO QUE LOS GASTOS PARA INSTALAR LOS SISTEMAS DE AGUA Y DE DRENAJE SON:
AGUA: EL SISTEMA/SERVICIO DE AGUA YA HAN INSTALADO Y COMPLETAMENTE CONSTRUICDO CON EL MEDIDOR MECANICO DE AGUA A UN COSTO TOTAL DE \$3,450.00 O \$1,725.00 POR LOTE.
DRENAJE: SE ESTIMA QUE LA FOSA SEPTICA COSTARA \$1,500.00 O \$1,500.00 POR LOTE.

INDEX TO SHEETS OF SALINAS & SONS SUBDIVISION

SHEET #	DESCRIPTION
1	LOCATION MAP AND ETJ; PRINCIPAL CONTACTS; PLAT WITH LOTS, STREETS, AND EASEMENT DESIGNATIONS; LEGAL DESCRIPTION (METES AND BOUNDS); SURVEYOR'S AND ENGINEER'S CERTIFICATION; PLAT NOTES AND RESTRICTIONS; OWNER'S DEDICATION, CERTIFICATION, AND ATTESTATION; COUNTY CLERK'S RECORDING CERTIFICATE; HIDALGO COUNTY CERTIFICATE OF PLAT APPROVAL; DESCRIPTION OF LOCATION OF SUBDIVISION WITH RESPECT TO THE ETJ OF A MUNICIPALITY AND DESIGNATE THE PRECINCT THE PROJECT IS SITUATED; H.C.D.C. CERTIFICATE OF APPROVAL; RIGHT OF WAY CERTIFICATION; H.C.H.D. CERTIFICATION; REVISION NOTES.
2	WATER DISTRIBUTION AND SANITARY SEWER (OSSF) MAP; ENGINEERING REPORT (ENGLISH AND SPANISH VERSION), INCLUDING DESCRIPTION OF WATER AND WASTE WATER (OSSF) AND ENGINEER'S CERTIFICATION (ENGLISH AND SPANISH VERSION) TYPICAL WATER SERVICE CONNECTION, SUBDIVIDER CERTIFICATE AND STATEMENT, DRAINAGE REPORT INCLUDING DESCRIPTION OF DRAINAGE AND HOW IT WILL SERVE THIS DEVELOPMENT; MAP OF TOPOGRAPHY AND DRAINAGE AND ENGINEER'S CERTIFICATION; REVISION NOTES; CONSTRUCTION DETAILS

NAME	ADDRESS	PHONE
OWNER:	ELIJO AND MARIA TERESA RAMIREZ	2415 STEPHANIE RD., DONNA, TX 78537 (956) 464-0123
SURVEYOR:	REYNALDO ROBLES	PO BOX 476, WESLACO, TX 78599 (956) 968-2422
ENGINEER:	REYNALDO ROBLES, JR.	PO BOX 476, WESLACO, TX 78599 (956) 968-2422

NO.	SHEET	REVISION	DATE	APPROVED

ROBLES ENGINEERING, LLC
FIRM NO-F-17391
PHONE (956) 968-2422
FAX (956) 969-2011
70 BOX 476
101 W. HUSACHE ST.
WESLACO, TEXAS 78599

PRELIMINARY-FOR REVIEW ONLY