



Anthony Uresti  
Director of Planning

# HIDALGO COUNTY PLANNING DEPARTMENT

2818 S. BUSINESS HWY 281  
EDINBURG TEXAS 78539  
Tel. 956-318-2840

## HIDALGO COUNTY COMMISSIONERS COURT MEETING

DATE: 10-29-2024

PROPOSED OAKVIEW No 2 SUBDIVISION, PRECINCT No. 3

ENGINEER NAIN ENGINEERING LLC DEVELOPER: LOS ENCINOS RENTAL PROPERTIES LLC

PRELIMINARY APPROVAL     FINAL APPROVAL     FINAL APPROVAL WITH FINANCIAL GUARANTEE     WITH VARIANCE

NUMBER OF LOTS:    1  \*SINGLE FAMILY     \*MULTI-FAMILY     COMMERCIAL     INSTITUTIONAL

ESTIMATED NUMBER OF STREETLIGHTS: N/A

FILLING STATIONS: N/A

LOCATION DESCRIPTION: EAST OF TEXAN AVE. APPROXIMATELY ¼ MILE NORTH OF MILE 5 NORTH ROAD.

SUBDIVISION LIES WITHIN THE:  ETJ OF CITY OF MISSION

DRAINAGE REPORT WAS APPROVED BY HCDD#1: ON 10-10-2024 PROPERTY LIES WITHIN FLOOD ZONE: "X" AS PER FEMA.

DRAINAGE DESIGN: DRAINAGE WILL BE PROVIDED BY NATURAL PERCULATION AND SURFACE RUNOFF WILL DRAIN INTO TEXAN AVE.

ROAD R.O.W. DEDICATION: 10.00 FEET ONTO TEXAN AVE.

H.C.R.O.W. PRELIMINARY APPROVAL DATE: 10-4-2024 BY, PCT. 3 R.O.W. AGENT

H.C.H.D. PRELIMINARY APPROVAL DATE: 9-12-2024 BY, ENVIRONMENTAL HEALTH DIVISION MANAGER

SEWER SYSTEM:  O.S.S.F.

WATER SERVICE PROVIDER: AGUA SUD LINE SIZE: 8" LOCATION: TEXAN AVE.

H.C.E.O.C. PRELIMINARY APPROVAL DATE: 10-02-2024: BY ENVIRONMENTAL COMPLIANCE COORDINATOR

**SMALL CONSTRUCTION**

The applicant has submitted the required small construction site notice as per Part II, Section E Of the TPDES General Permit for Construction Activities (TXR150000) along with a copy of the Erosion Control Plan for the proposed project.

PRELIMINARY APPROVAL FROM THE  
HIDALGO COUNTY COMMISSIONERS COURT ON: N/A

STAFF RECOMMENDS:  **Preliminary Approval** subject to comments and future recommendations by planning, Other departments. and the approval of the City of MISSION.

**Final Approval** subject to recommendations other departments

This subdivision plat has been reviewed and complies with the Hidalgo County Subdivision Rules, Texas Water Development Board Model Subdivision Rules and The Texas Local Government Code.

\*

STATE OF TEXAS COUNTY OF HIDALGO  
OWNER'S DEDICATION, CERTIFICATION, AND ATTESTATION

LOS ENCINOS RENTAL PROPERTIES LLC AS OWNER OF THE 6.998 ACRES TRACT OF LAND ENCOMPASSED WITHIN THE PROPOSED OAK VIEW No.2 SUBDIVISION, HEREBY SUBDIVIDE THE LAND AS DEPICTED IN THIS SUBDIVISION PLAT AND DEDICATE TO PUBLIC USE OF STREETS, PARK, AND EASEMENTS SHOWN HEREIN.

I CERTIFY THAT I HAVE COMPLIED WITH THE REQUIREMENTS OF TEXAS LOCAL GOVERNMENT CODE § 232.032 AND THAT:

- (A) THE WATER QUALITY AND CONNECTIONS TO THE LOTS MEET, OR WILL MEET, THE MINIMUM STATE STANDARDS;
- (B) SEWER CONNECTIONS TO THE LOTS OR SEPTIC TANKS MEET, OR WILL MEET, THE MINIMUM REQUIREMENTS OF STATE STANDARDS;
- (C) ELECTRICAL CONNECTIONS PROVIDED TO THE LOTS MEET, OR WILL MEET, THE MINIMUM STATE STANDARDS; AND
- (D) GAS CONNECTIONS, IF AVAILABLE, PROVIDED TO THE LOTS MEET, OR WILL MEET, THE MINIMUM STATE STANDARDS.

I ATTEST THAT THE MATTERS ASSERTED IN THIS PLAT ARE TRUE AND COMPLETE.

ALFREDO LOPEZ - MANAGING MEMBER  
LOS ENCINOS RENTAL PROPERTIES LLC  
6560 TEXAN ROAD  
MISSION, TEXAS 78574

STATE OF TEXAS COUNTY OF HIDALGO

BEFORE ME, THE UNDERSIGNED AUTHORITY ON THIS DAY PERSONALLY APPEARED ALFREDO LOPEZ, KNOWN TO ME TO BE THE PERSON (S) WHOSE NAME (S) IS (ARE) SUBSCRIBED TO THE FOREGOING INSTRUMENT, AND ACKNOWLEDGED TO ME THAT HE (THEY) EXECUTED THE SAME FOR THE PURPOSES AND CONSIDERATIONS THEREIN EXPRESSED AND IN THE CAPACITY THEREIN STATED.

GIVEN UNDER MY HAND AND SEAL OF OFFICE, THIS THE \_\_\_\_\_ DAY OF \_\_\_\_\_, 20\_\_\_\_.

NOTARY PUBLIC IN AND FOR THE  
STATE OF TEXAS  
MY COMMISSION EXPIRES \_\_\_\_\_

THIS PLAT IS HEREBY APPROVED BY THE HIDALGO COUNTY IRRIGATION DISTRICT No.16 ON THIS THE \_\_\_\_\_ DAY OF \_\_\_\_\_, 20\_\_\_\_.


NO IMPROVEMENTS OF ANY KIND (INCLUDING WITHOUT LIMITATION TREES, FENCES AND BUILDINGS) SHALL BE PLACED UPON THE HIDALGO COUNTY IRRIGATION DISTRICT No.16 RIGHT OF WAYS OR EASEMENTS. APPROVAL OF THIS PLAT DOES NOT RELEASE ANY RIGHTS THAT THE DISTRICT MAY HAVE WHETHER SHOWN OR NOT.

PRESIDENT \_\_\_\_\_ SECRETARY \_\_\_\_\_

HIDALGO COUNTY CERTIFICATE OF PLAT APPROVAL


I THE UNDERSIGNED CERTIFY THAT THIS PLAT OF OAK VIEW No.2 SUBDIVISION WAS REVIEWED AND APPROVED BY THE HIDALGO COUNTY HEALTH DEPARTMENT ON \_\_\_\_\_ DAY OF \_\_\_\_\_, 20\_\_\_\_.

HIDALGO COUNTY ENVIRONMENTAL HEALTH DIVISION \_\_\_\_\_ DATE \_\_\_\_\_

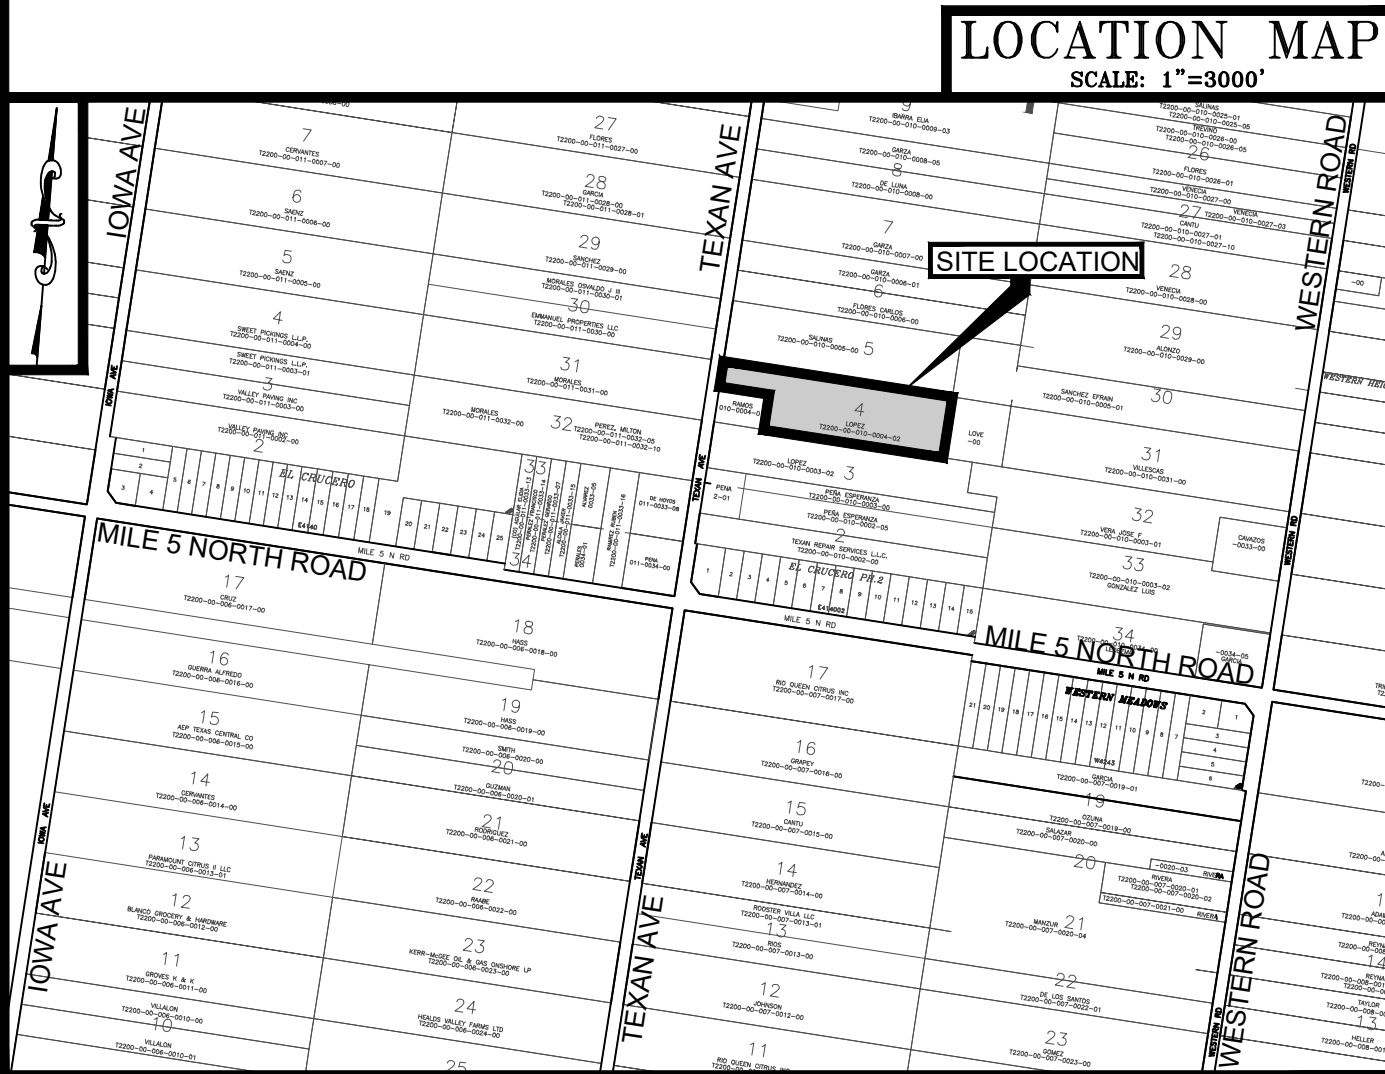

LOCATION OF SUBDIVISION WITH RESPECT TO THE EXTRATERRITORIAL

JURISDICTION OF A MUNICIPALITY:  
OAK VIEW No.2 SUBDIVISION IS LOCATED EAST OF TEXAN ROAD APPROXIMATELY 600 FEET NORTH OF MILE 5 NORTH ROAD. THE ONLY NEARBY MUNICIPALITY IS THE CITY OF MISSION ACCORDING TO THE OFFICIAL MAP IN THE OFFICES OF THE SECRETARY OF THE CITY OF MISSION (POPULATION 70,778 - 2020 CENSUS) AND HIDALGO COUNTY PLANNING DEPARTMENT. THIS SUBDIVISION LIES WITHIN THE CITY'S 2 MILE EXTRA TERRITORIAL JURISDICTION (ETJ) HIDALGO COUNTY, TEXAS UNDER LOCAL GOVERNMENT CODE 42.02 PRECINCT. No. 3.

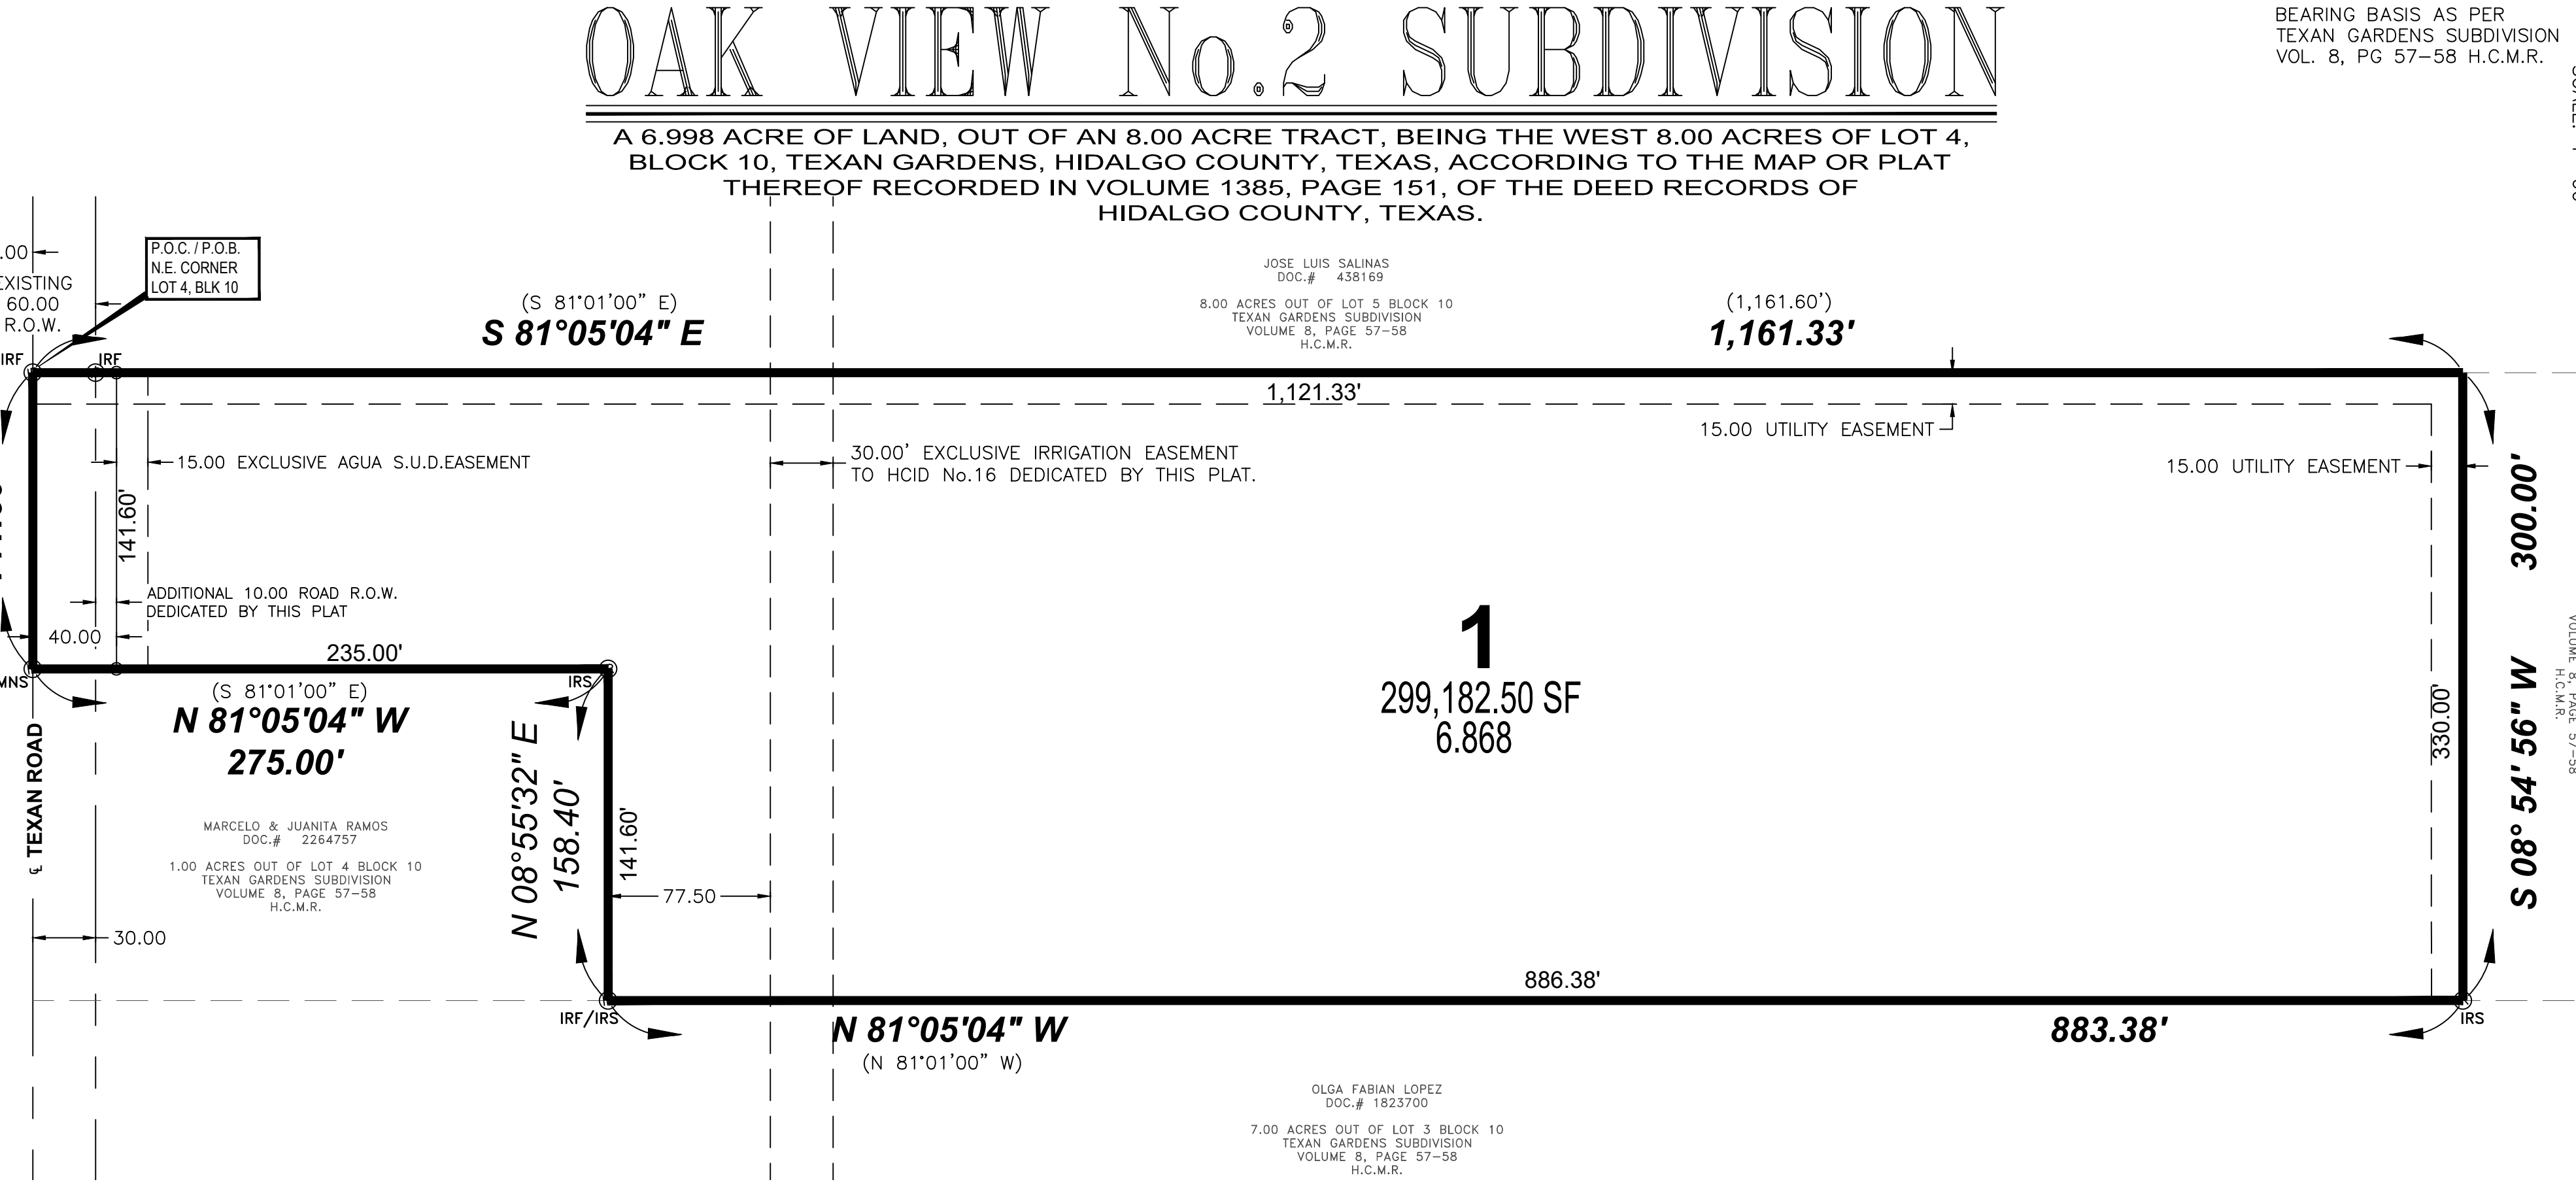

AGUA SPECIAL UTILITY DISTRICT CERTIFICATE

I, ROBERTO SALINAS, HEREBY CERTIFY THAT THE AGUA SPECIAL UTILITY DISTRICT HAS APPROVED THE POTABLE WATER SUPPLY FOR THE OAK VIEW No.2 SUBDIVISION, HIDALGO COUNTY, TEXAS. THE AGUA SPECIAL UTILITY DISTRICT IS THE HOLDER OF A CERTIFICATE OF PUBLIC CONVENIENCE AND NECESSITY ISSUED BY THE STATE OF TEXAS TO FURNISH POTABLE WATER TO AN AREA IN HIDALGO COUNTY, TEXAS. THAT INCLUDES THIS SUBDIVISION, AND IS THEREFORE OBLIGATED TO SERVE THIS SUBDIVISION WITH POTABLE WATER TO THE EXTENT REQUIRED BY THE LAWS OF THE STATE OF TEXAS. THE AGUA SPECIAL UTILITY DISTRICT AGREES THAT IT WILL PROVIDE WATER TO THIS SUBDIVISION AT THE TIME WHEN ALL OF THE INFRASTRUCTURE REQUIREMENTS FOR THE SUBDIVISION ARE MET. WATER METERS ARE IMMEDIATELY AVAILABLE FOR THIS PURPOSE UPON COMPLETION OF THE WATER FACILITIES SHOWN ON THE PLAT OF THE SUBDIVISION.

ROBERTO J. SALINAS, P.E.  
GENERAL MANAGER  
AGUA SPECIAL UTILITY DISTRICT

PLANNING & ZONING COMMISSION  
ACKNOWLEDGMENT

THIS PLAT OF OAK VIEW No.2 SUBDIVISION HAS BEEN SUBMITTED TO AND CONSIDERED BY THE PLANNING AND ZONING COMMISSION OF THE CITY OF MISSION, TEXAS AND IS HEREBY APPROVED BY SUCH COMMISSION.

DATE THIS \_\_\_\_\_ DAY OF \_\_\_\_\_, 20\_\_\_\_.

CHAIRMAN \_\_\_\_\_

CITY OF MISSION  
CERTIFICATE OF APPROVAL

UNDER LOCAL GOVERNMENT CODE 212.0115(B) WE THE UNDERSIGNED CERTIFY THAT THIS PLAT OF OAK VIEW No.2 SUBDIVISION WAS REVIEWED AND APPROVED BY THE CITY COUNCIL OF THE CITY OF MISSION.

MAYOR OF CITY OF MISSION \_\_\_\_\_ DATE \_\_\_\_\_

ATTEST: \_\_\_\_\_ CITY SECRETARY \_\_\_\_\_ DATE \_\_\_\_\_

INDEX TO SHEETS OF OAK VIEW No.2 SUBDIVISION  
SHEET 1: HEADING, INDEX, LOCATION MAP, AND ETC.; PRINCIPAL CONTACTS; PLAT WITH LOT, STREETS, AND EASEMENT DESIGNATIONS; LEGAL DESCRIPTION (METES AND BOUNDS); SURVEYOR'S AND ENGINEER'S CERTIFICATION; PLAT NOTES AND RESTRICTIONS; OWNER'S DEDICATION, CERTIFICATION, AND ATTESTATION; COUNTY CLERK'S RECORDING CERTIFICATE; HIDALGO COUNTY JUDGE CERTIFICATE OF PLAT APPROVAL; DESCRIPTION OF LOCATION OF SUBDIVISION WITH RESPECT TO THE ETJ OF A MUNICIPALITY AND DESIGNATE THE PRECINCT THE PROJECT IS SITUATED; H.C.D.D. NO. 1 CERTIFICATION; HIDALGO COUNTY IRRIGATION DISTRICT No.6 AND HCHD; REVISION NOTES.

SHEET 2: WATER DISTRIBUTION AND OSSF MAP; TYPICAL WATER SERVICE CONNECTION; REVISION NOTES; ENGINEERING REPORT (ENGLISH AND SPANISH VERSION), INCLUDING DESCRIPTION OF WATER AND OSSF AND ENGINEER'S CERTIFICATION (ENGLISH AND SPANISH VERSION); OWNER'S DEDICATION, CERTIFICATION, AND ATTESTATION; TYPICAL WATER SERVICE CONNECTION; DRAINAGE REPORT INCLUDING DESCRIPTION OF DRAINAGE AND HOW IT WILL SERVE THIS DEVELOPMENT; MAP OF TOPOGRAPHY AND DRAINAGE, AND ENGINEER'S CERTIFICATION; REVISION NOTES; & CONSTRUCTION DETAILS.

METES AND BOUNDS

A 6.998 ACRE OF LAND, OUT OF AN 8.00 ACRE TRACT, BEING THE WEST 8.00 ACRES OF LOT 4, BLOCK 10, TEXAN GARDENS, HIDALGO COUNTY, TEXAS, ACCORDING TO THE MAP OR PLAT THEREOF RECORDED IN VOLUME 1385, PAGE 151, OF THE DEED RECORDS OF HIDALGO COUNTY, TEXAS, REFERENCE TO WHICH IS HERE MADE FOR ALL PURPOSES AND MORE PARTICULARLY DESCRIBED BY METES AND BOUNDS AS FOLLOWS:

BEGINNING, AT A MAG NAIL SET ON THE CENTER LINE OF TEXAN ROAD BEING THE NORTHWEST CORNER OF SAID LOT 4, BLOCK 10, FOR THE NORTHWEST CORNER OF HEREIN DESCRIBED TRACT;

THENCE, S 81°05'04" E (DEED CALL S 81°01'00" E, VOL. 8 PG 57 HCMR), WITH AND ALONG THE NORTH LINE OF SAID LOT 4, BLOCK 10, PASS AT 30.00 FEET A 1/2-INCH IRON ROD SET WITH CAP STAMPED "RPLS 6887", BEING THE EAST RIGHT-OF-WAY LINE OF SAID TEXAN ROAD, WHENCE A 1/2-INCH IRON ROD FOUND BEARS N 81°20'01" E, 0.36 FEET, CONTINUING FOR A TOTAL DISTANCE OF 1161.33 FEET TO A POINT NOT SET FOR THE NORTHEAST CORNER OF THIS TRACT;

THENCE, S 8°54'56" W (DEED CALL S 08°59'00" W, VOL. 9 PG 57 HCMR), 300.00 FEET, PARALLEL TO THE EAST LINE OF SAID LOT 4, BLOCK 10, TO A 1/2-INCH IRON ROD SET WITH CAP STAMPED "RPLS 6887", FOR THE SOUTHEAST CORNER OF THIS TRACT;

THENCE, N 81°05'04" W (DEED CALL N 81°01'00" W, VOL. 8 PG 57 HCMR), WITH AND ALONG THE SOUTH LINE OF SAID LOT 4, BLOCK 10, 886.38 FEET TO A 1/2-INCH IRON ROD SET WITH CAP STAMPED "RPLS 6887", WHENCE A 1/2-INCH IRON ROD FOUND BEARS N 56°25'19" E, 0.34 FEET, FOR THE SOUTHEAST CORNER OF MARCELO & JUANITA RAMOS TRACT DESCRIBED IN DOCUMENT NO. 2264757 DEED RECORDS OF SAID COUNTY, AND THE SOUTHERNMOST SOUTHWEST CORNER OF THIS TRACT;

THENCE, N 8°55'32" E (DEED CALL S 08°59'00" E, VOL. 8 PG 57 HCMR), 158.40 FEET WITH AND ALONG THE WEST LINE OF SAID LOT 4, BLOCK 10, TO A 1/2-INCH IRON ROD SET WITH CAP STAMPED "RPLS 6887", FOR AN INTERIOR CORNER OF THIS TRACT;

THENCE, N 81°05'04" W (DEED CALL S 81°01'00" E, VOL. 8 PG 57 HCMR), (DEED CALL N 81°10'00" E, DOC. NO. 226475 HCDR), WITH THE NORTH LINE OF SAID MARCELO & JUANITA RAMOS TRACT, PARALLEL TO THE SOUTH LINE OF SAID LOT 4, BLOCK 10, PASS AT 245.00 FEET A 1/2-INCH IRON ROD SET WITH CAP STAMPED "RPLS 6887", THE EAST RIGHT-OF-WAY LINE OF SAID TEXAN ROAD, CONTINUING FOR A TOTAL DISTANCE OF 275.00 FEET TO A MAG NAIL SET, FOR THE WESTMOST SOUTHWEST CORNER OF THIS TRACT;

THENCE, N 8°55'32" E (DEED CALL N 08°59'00" E, VOL. 8 PG 57 HCMR), WITH THE WEST LINE OF SAID LOT 4, BLOCK 10, AND ALONG THE CENTERLINE OF TEXAN ROAD, 141.60 FEET TO THE POINT OF BEGINNING, CONTAINING 6.998 OF AN ACRE TRACT OF LAND, MORE OR LESS, OF WHICH 0.098 ACRE LIES IN SAID TEXAN ROAD RIGHT-OF-WAY.

HIDALGO COUNTY DRAINAGE DISTRICT No. 1 HEREBY CERTIFIES THAT THE DRAINAGE PLANS FOR THIS SUBDIVISION COMPLY WITH THE MINIMUM STANDARDS OF THE DISTRICT ADOPTED UNDER TEX. WATER CODE §49.211(C). THE DISTRICT HAS NOT REVIEWED AND DOES NOT CERTIFY THAT THE DRAINAGE STRUCTURES DESCRIBED ARE APPROPRIATE FOR THE SPECIFIC SUBDIVISION, BASED ON GENERALLY ACCEPTED ENGINEERING CRITERIA. IT IS THE RESPONSIBILITY OF THE DEVELOPER OF THE SUBDIVISION AND ITS ENGINEER TO MAKE THESE DETERMINATIONS.

HIDALGO COUNTY DRAINAGE DISTRICT No. 1

RAUL SESIN, P.E., C.F.M.  
GENERAL MANAGER

Name	Address	City & Zip	Phone
OWNER: ALFREDO LOPEZ - MANAGING MEMBER OF LOS ENCINOS RENTAL PROPERTIES LLC	36970 W. MILE 7 ROAD	MISSION, TEXAS 78574	(956) 432-1336
ENGINEER: GUILLERMO A. ARRATIA, P.E.	526 N. 5TH STREET	DONNA, TEXAS 78537	(956) 784-0218
SURVEYOR: JORGE A. GONZALEZ R.P.L.S.	907 SUMMIT CIRCLE	EDINBURG, TEXAS 78539	(956) 270-8476


LEGEND	
⊕	IRON ROD SET
●	IRON ROD FOUND (DEED RECORD)
○	1/2" IRON ROD SET WITH PLASTIC CAP STAMPED 6887
(XXX)	(DEED RECORD)
R.O.W.	RIGHT OF WAY
P.O.C.	POINT OF BEGINNING
P.O.C.	POINT OF COMMENCING
S.W.C.	SOUTHWEST CORNER
X	LATITUDE AND LONGITUDE COORDINATES
Y	

STATE OF TEXAS COUNTY OF HIDALGO

I, GUILLERMO A. ARRATIA A REGISTERED PROFESSIONAL ENGINEER IN THE STATE OF TEXAS, HEREBY CERTIFY THAT PROPER ENGINEERING CONSIDERATION HAS BEEN GIVEN TO THIS PLAT.

DATED THIS THE \_\_\_\_\_ DAY OF \_\_\_\_\_, 20\_\_\_\_.

PRELIMINARY REGISTERED PROFESSIONAL ENGINEER No.94001 STATE OF TEXAS

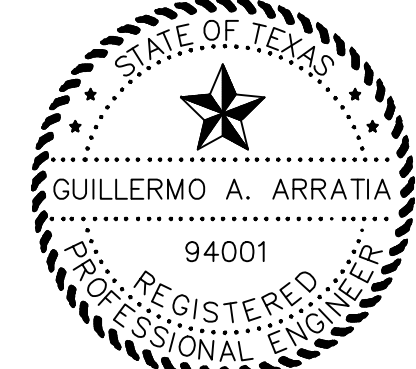

STATE OF TEXAS COUNTY OF HIDALGO

I, JORGE A. GONZALEZ, REGISTERED PROFESSIONAL LAND SURVEYOR IN THE STATE OF TEXAS, DO HEREBY CERTIFY THAT THIS PLAT AND DESCRIPTION OF THIS SUBDIVISION WAS PREPARED FROM A SURVEY OF THE PROPERTY MADE ON THE GROUND UNDER MY SUPERVISION.

DATED THIS THE \_\_\_\_\_ DAY OF \_\_\_\_\_, 20\_\_\_\_.

PRELIMINARY REGISTERED PROFESSIONAL SURVEYOR No.6887 STATE OF TEXAS FIRM No. 20194697



STATE OF TEXAS COUNTY OF HIDALGO

UNDER LOCAL GOVERNMENT CODE § 232.028(c)

WE THE UNDERSIGNED CERTIFY THAT THIS PLAT OF THE OAK VIEW No.2 SUBDIVISION WAS REVIEWED AND APPROVED BY THE HIDALGO COUNTY COMMISSIONERS COURT ON THE \_\_\_\_\_ DAY OF \_\_\_\_\_, 20\_\_\_\_.

HIDALGO COUNTY JUDGE \_\_\_\_\_ DATE \_\_\_\_\_

ATTEST: HIDALGO COUNTY CLERK \_\_\_\_\_ DATE \_\_\_\_\_

BEARING BASIS AS PER TEXAN GARDENS SUBDIVISION VOL. 8, PG 57-58 H.C.M.R.

SCALE: 1"=60'

2.00 ACRES OUT OF LOT 1, BLOCK 10 TEXAN GARDENS SUBDIVISION VOL. 8, PAGE 57-58 H.C.M.R.

7.00 ACRES OUT OF LOT 3 BLOCK 10 TEXAN GARDENS SUBDIVISION VOL. 8, PAGE 57-58 H.C.M.R.

8.00 ACRES OUT OF LOT 5 BLOCK 10 TEXAN GARDENS SUBDIVISION VOL. 8, PAGE 57-58 H.C.M.R.

GENERAL SUBDIVISION PLAT NOTES

- MINIMUM FINISH FLOOR ELEVATION SHALL BE AT 16" ABOVE THE TOP OF THE CENTER LINE OF BRUSHLINE ROAD AND MILE 7 ROAD WHEN MEASURED AT THE CENTER FRONT OF ALL THE LOTS. ELEVATION CERTIFICATE MAY BE REQUIRED FOR LOTS LOCATED OUTSIDE A DESIGNATED FLOOD ZONE AT THE TIME FOR APPLICATION FOR CONSTRUCTION TO VERIFY PRE AND POST CONSTRUCTION FINISH FLOOR ELEVATIONS. AN ELEVATION CERTIFICATE SHALL BE REQUIRED ALL LOTS WITHIN A DESIGNATED FLOOD ZONE AT THE TIME FOR A DEVELOPMENT PERMIT APPLICATION.
- THIS SUBDIVISION IS LOCATED IN: ZONE "X" AREAS DETERMINED TO BE OUTSIDE 500-YEAR FLOOD PLAIN. COMMUNITY-PANEL NUMBER 480334 0290 D, MAP REVISED: JUNE 6, 2000.
- CONSTRUCTION OF RESIDENTIAL HOUSING WITHIN ANY AREA OF THE SUBDIVISION THAT IS IN THE 100-YEAR FLOOD PLAIN IS PROHIBITED UNLESS THE HOUSING QUALIFIES FOR INSURANCE UNDER THE NATIONAL FLOOD INSURANCE ACT OF 1968 (42 U.S.C. SECTIONS 4001 THROUGH 4127).
- SETBACKS: FRONT SIDE: 40.00 FEET FROM TEXAN ROAD; REAR SETBACK: 15.00 FEET OR EASEMENT WHICHEVER IS GREATER; SIDE SETBACK: 6.00 FEET OR EASEMENT WHICHEVER IS GREATER.
- NO MORE THAN ONE SINGLE-FAMILY DETACHED DWELLING SHALL BE LOCATED ON EACH LOT. THIS MUST BE STIPULATED ON ALL DEEDS AND CONTRACTS FOR DEEDS (ANY OTHER USE SHALL REQUIRE PLANNING DEPARTMENT, OFFICE OF ENVIRONMENTAL COMPLIANCE, HEALTH DEPARTMENT AND FIRE MARSHALL APPROVAL). APPLICATIONS FOR CONSTRUCTION ARE REQUIRED PRIOR TO OCCUPANCY OF THE LOT.
- CORNER MARKERS, CONSISTING OF A ONE-HALF (1/2) INCH STEEL ROD 18 INCHES IN LENGTH, WITH PLASTIC CAP, HAVE BEEN DRIVEN FLUSH WITH THE GROUND SURFACE TO MARK THE CORNERS OF ALL LOTS.
- THE FOLLOWING BENCHMARKS ARE IDENTIFIED ON THE FACE OF THE PLAT AND ON THE ATTACHED ENGINEERING PLANS. ---B.M. NO. 1---ELEV. 214.00 TOP FOUND OPS ON THE N.E. CORNER OF THE PROPERTY AT THE EXISTING CENTER LINES ON THE INTERSECTION OF WESTERN ROAD AND MILE 5 ROAD. (NAVD1988) COORDINATE: X=1018050.39 Y=16633957.81
- IN ACCORDANCE WITH THE HIDALGO COUNTY DRAINAGE DISTRICT NO. 1 AND HIDALGO COUNTY REQUIREMENTS, THIS DEVELOPMENT WILL BE REQUIRED TO DETAIN A TOTAL OF 43,003 CUBIC-FEET (0.99 ACRE-FEET) OF STORM WATER RUNOFF; DRAINAGE RETENTION IN ACCORDANCE WITH THE LOCAL REQUIREMENTS WILL BE ACCOMPLISHED AS FOLLOWS: THE DRAINAGE WILL BE ACCOMPLISHED BY STORM SEWER SYSTEM, WILL BE ACCOMPLISHED BY NATURAL PERCOLATION AND ONSITE DRAINAGE DETENTION AREAS. (SEE SHEET No.2 FOR STORM DRAINAGE IMPROVEMENTS, CONSTRUCTION DETAILS AND DRAINAGE REPORT APPROVED BY HCD#1.)
- NO STRUCTURE SHALL BE PERMITTED OVER ANY EASEMENT. EASEMENTS SHALL BE KEPT CLEAR OF BUILDINGS, SHEDS, SHRUBS TREES, AND OTHER PLANTINGS (EXCEPT LOW, LESS THAN 18 INCHES MATURE HEIGHT, GROUND COVER, GRASS, OR FLOWERS) AND OTHER OBSTRUCTIONS THAT WOULD INTERFERE WITH THE OPERATIONS AND MAINTENANCE OF THE EASEMENT.
- EACH PURCHASED CONTRACT MADE BETWEEN A SUBDIVIDER AND PURCHASER OF A LOT IN THIS SUBDIVISION SHALL CONTAIN A STATEMENT DESCRIBING HOW AND WHEN WATER, SEWER, ELECTRICITY, AND GAS SERVICES WILL BE MADE AVAILABLE TO THE SUBDIVISION.
- ALL PUBLIC UTILITIES EASEMENTS DEDICATED BY THIS PLAT SHALL BE A MINIMUM WIDTH OF 15.00 FEET AS PER THE HIDALGO COUNTY MODEL SUBDIVISION RULES. BY SIGNING THIS PLAT, DEVELOPER AND ENGINEER CERTIFY THAT ALL OTHER EASEMENTS SHOWN COMPLY WITH THE SIZE REQUIRED BY EACH UTILITY PROVIDER OCCUPYING AN EASEMENT.
- ON-SITE SEWAGE FACILITIES (OSSF) NOTE: THIS SUBDIVISION SHALL USE ON-SITE SEWAGE FACILITIES IN ACCORDANCE WITH TCEQ AND HIDALGO COUNTY REGULATIONS FOR SEWAGE DISPOSAL. THE SUBDIVIDER IS RESPONSIBLE FOR PROVIDING AN OSSF ON ALL LOTS.

- OSFF SYSTEM IS BEING DESIGNED FOR DISPOSAL OF DOMESTIC SEWAGE ONLY. A SEPARATE DESIGN SHALL BE SUBMITTED FOR COMMERCIAL USE.
- EACH LOT ON THIS PLAT COMPLIES WITH THE MINIMUM 21,780 SQUARE FEET LOT AREA WITH POTABLE WATER SUPPLY.
- OSFF SYSTEM SHALL REQUIRE INSPECTION AND APPROVAL BY HIDALGO COUNTY AUTHORIZED DEPARTMENT
- SOIL ANALYSIS HAVE BEEN SUBMITTED TO THE AUTHORIZED HIDALGO COUNTY DEPARTMENT AND EXCERPTS MAY BE ALSO SEEN ON THE UTILITY LAYOUT FOR THIS SUBDIVISION AS SUBMITTED TO THE HIDALGO COUNTY PLANNING DEPARTMENT. THE ENGINEER HAS DETERMINED THAT THE SOIL IS SUITABLE FOR A STANDARD SEPTIC TANK AND ABSORPTIVE DRAIN FIELD SYSTEM.
- APPROVED "OSFF" PERMIT APPLICATION IS REQUIRED INCLUDING INDIVIDUAL LOT PLANNING MATERIALS PRIOR TO OCCUPYING A LOT.
- THERE ARE NO WATER WELLS WITHIN 150 FEET FROM THE BOUNDARIES ON THIS SUBDIVISION
- LOS ENCINOS RENTAL PROPERTIES LLC THE SUBDIVIDER OF OAK VIEW No.2 SUBDIVISION, BEING A BLANKET EASEMENT UPON EACH LOT FOR THE PURPOSE OF INSTALLING AN APPROVED OSSF ON THE LOT AS DESCRIBED ON SHEET NO.2 OF THIS PLAT.
- ALL CONSTRUCTION SHALL COMPLY WITH STORM WATER POLLUTION PREVENTION PLAN (SWPP) REQUIREMENTS.
- ALL LOTS SHALL HAVE A POST DEVELOPMENT FINISHED GRADE FROM THE REAR OF THE LOT TO THE CURB AND/OR ROADSIDE DITCH AT A 0.25 % SLOPE TO ACCOMPLISH POSITIVE DRAINAGE. THIS IS IN ACCORDANCE WITH HIDALGO COUNTY APPENDIX 5: COUNTY CONSTRUCTION SPECIFICATIONS 3.1.4.
- AN OFF-STREET PARKING LOT SITE PLAN & DRAINAGE PLAN APPROVED BY THE HIDALGO COUNTY PLANNING DEPARTMENT SHALL BE REQUIRED FOR COMMERCIAL USE AT THE TIME OF APPLICATION FOR CONSTRUCTION PRIOR TO THE ISSUANCE OF A BUILDING AND/OR DEVELOPMENT PERMIT. NO WATER OR LIGHT CLEARANCES SHALL BE ISSUED UNTIL THE SITE PLAN, DRAINAGE PLAN AND OSSF PLAN ARE APPROVED AND PROPOSED IMPROVEMENTS ARE CONSTRUCTED IN ACCORDANCE WITH COUNTY AND STATE STANDARDS.
- THE DEVELOPER SHALL BE RESPONSIBLE FOR DETAINING AND ACCOMMODATING MORE THAN THE DETAINED VOLUME SHOWN ON THIS PLAT IF IT IS DETERMINED, AT THE DEVELOPMENT STAGE, THAT THE DETENTION REQUIREMENTS ARE GREATER THAN STATED ON THIS PLAT. DUE TO THE IMPROVISED AREA BEING GREATER THAN THE PLAT ENGINEER CONSIDERED IN THE HYDRAULIC CALCULATIONS FOR THIS SUBDIVISION.
- EASEMENT SHALL REMAIN FREE AND CLEAR OF ANY OBSTRUCTIONS SO THAT INCOMING AND OUTGOING TRAFFIC MAY TRAVEL FREELY. THE INDIVIDUAL LOT OWNER SHALL BE RESPONSIBLE FOR THE MAINTENANCE OF THE PAVING AND DRAINAGE IMPROVEMENTS WITHIN THE ROAD ACCESS EASEMENT WITH HIS RESPECTIVE SECTION.
- NO INDIVIDUAL LOT ACCESS WILL BE ALLOWED FOR LOTS 3 THROUGH 21 FROM MILE 5 NORTH ROAD AND WESTERN ROAD. A 24 FOOT SHARE DRIVEWAY ENTRANCE SHALL BE CONSTRUCTED BY DEVELOPER BETWEEN LOTS 3&4, 5&6, 8&9, 10&11, 12&13, 14&15, 16&17, 18&19 AND 20&21 TO PROVIDE INGRESS AND EGRESS TO LOTS.
- ALL IRRIGATION EASEMENTS ARE EXCLUSIVE TO HIDALGO COUNTY IRRIGATION DISTRICT NO. 16, AND THE DISTRICT ALLOWS NO OTHER UTILITIES OR OUTSIDE USE WITHOUT ITS EXPRESS WRITTEN APPROVAL.
- NO UTILITY COMPANY, PUBLIC ENTITY, PARTY OR PERSON IS ALLOWED TO CROSS ABOVE OR BELOW GROUND ANY IRRIGATION DISTRICT EASEMENT OR RIGHT OF WAY WITH LINES, POLES, OPEN DITCHES OR OTHER USE WITHOUT FIRST OBTAINING A CROSSING PERMIT FROM HIDALGO COUNTY IRRIGATION DISTRICT NO. 16.
- NO PERMANENT STRUCTURE, UTILITY POLE, HOLE, WALL, FENCE, DRIVEWAY, OR ROAD WILL BE ALLOWED TO BE CONSTRUCTED OR EXIST ON ANY DISTRICT EASEMENT OR RIGHT OF WAY WITHOUT WRITTEN APPROVAL BY IRRIGATION DISTRICT. ANY UNAUTHORIZED STRUCTURE WITHIN THE EASEMENT BOUNDARY IS SUBJECT TO IMMEDIATE REMOVAL AT VIOLATOR'S EXPENSE.
- NO UTILITY COMPANY, PUBLIC ENTITY, PARTY OR PERSON IS ALLOWED TO CONNECT TO ANY DISTRICT FACILITY WITHOUT OBTAINING A PERMIT FROM IRRIGATION DISTRICT. ANY CONNECTION NOT AUTHORIZED BY THE DISTRICT IS SUBJECT TO IMMEDIATE REMOVAL AT VIOLATOR'S EXPENSE.

FILED FOR RECORD IN HIDALGO COUNTY ARTURO GUJARDO, JR. HIDALGO COUNTY CLERK

**NAIN ENGINEERING, L.L.C.**  
CONSULTING ENGINEER  
FIRM No. F-9050  
PH. (956) 784-0218  
526 N. STREET DONNA, TEXAS 78537 E-MAIL: NAINENGINEERING@YAHOO.COM

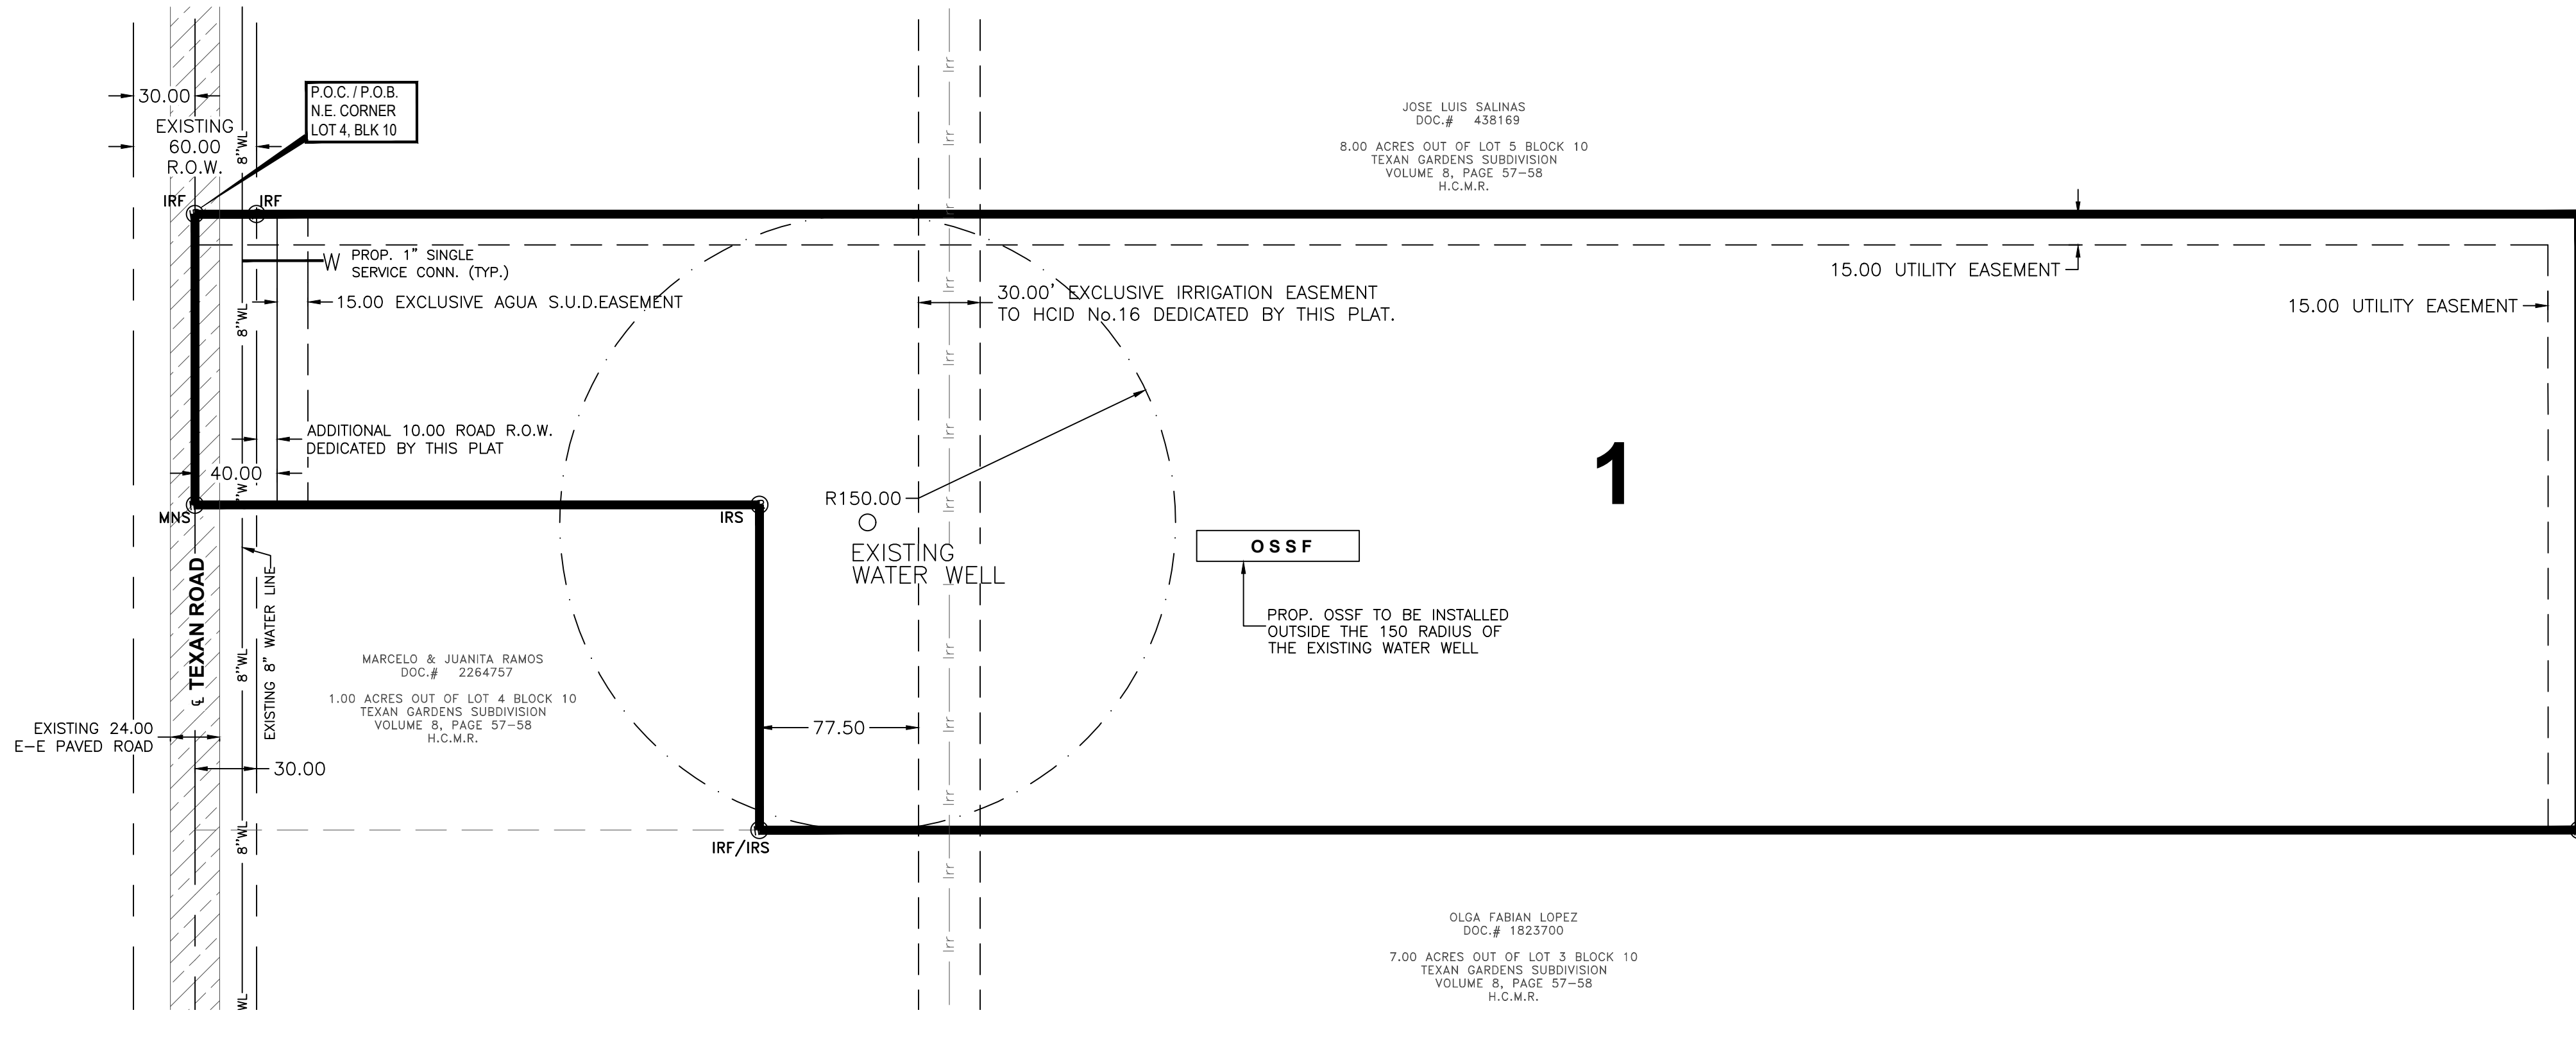


**LEGEND**

- IRON ROD SET
- IRON ROD FOUND (DEED RECORD)
- 1/2" IRON ROD SET WITH PLASTIC CAP STAMPED 6887 (XXX) — (DEED RECORD)
- R.O.W. — RIGHT OF WAY
- P.O.B. — POINT OF BEGINNING
- P.O.C. — POINT OF COMMENCING
- S.W.C. — SOUTHWEST CORNER
- X, Y — LATITUDE AND LONGITUDE COORDINATES

**CONSTRUCTION COST ESTIMATE:**

1-WATER:	\$00,000.00
2-OSSF:	\$3,000.00
3-DRAINAGE:	\$00,000.00
<b>TOTAL:</b>	<b>\$000,000.00</b>

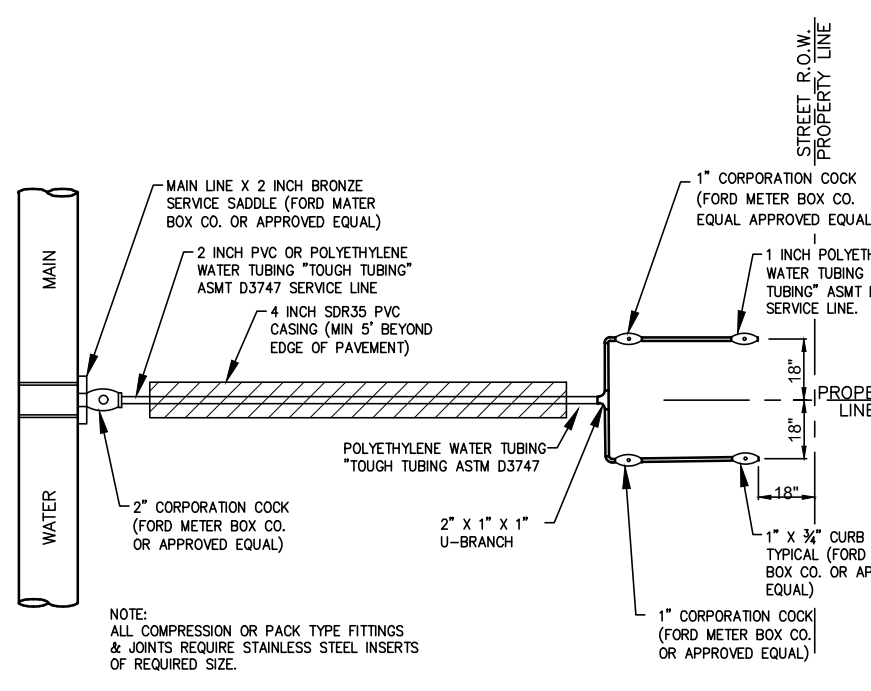

AGUA SPECIAL UTILITY DISTRICT  
**DUAL WATER SERVICE CONNECTION**  
N.T.S.

**PROVISIÓN DE AGUA, DESCRIPCIÓN, GASTOS Y FECHAS DE INICIO**

OAK VIEW No.2 SUBDIVISION HA SIDO PROVEIDA DE AGUA POTABLE POR AGUA SPECIAL UTILITY DISTRICT (AGUA S.U.D.). EL DUENO Y AGUA S.U.D. HAN HECHO UN CONTRATO EN CUAL AGUA S.U.D. HA PROMETIDO PROPORCIONAR SUFICIENTE AGUA A LA SUBDIVISION DURANTE AL MENOS 30 AÑOS Y AGUA S.U.D. HA PROPORCIONADO LA DOCUMENTACION PARA ESTABLECER SUFICIENTEMENTE LA CANTIDAD Y LA CALIDAD DE LOS ABASTECIMIENTOS DE AGUA DISPONIBLES PARA SERVIR EL DESARROLLO LLENO DE ESTA SUBDIVISION. AGUA S.U.D. TIENE UNA LINEA DE AGUA DE 12 PULGADAS DE DIAMETRO A LADO ESTE DE LA CALLE TEXAN ROAD.

LA DISTRIBUCION DE AGUA PARA OAK VIEW No.2 SUBDIVISION CONSISTE EN TRES (3) SERVICIOS INDIVIDUALES DE 1" CUALES TERMINAN EN LAS CAJAS DEL MEDIDOR CON CANGANOS DE CADA SOLAR. LAS LINEAS DE SERVICIO DUALES Y LAS CAJAS DEL MEDIDOR HAN SIDO INSTALADAS A UN COSTO TOTAL DE \$ \_\_\_\_\_ O \$ \_\_\_\_\_ POR LOTE. EL DUEÑO DE LA SUBDIVISION TAMBIEN LE HA PAGADO A LA COMPANIA AGUA S.U.D. \$ \_\_\_\_\_ DE ACUERDO AL CONTRATO DE LA CARTA DE 30 AÑOS LA CUAL CUBRE EL COSTO DEL MEDIDOR MECANICO DE AGUA PARA CADA LOTE. \$ \_\_\_\_\_ ESTE PRECIO INCLUYE EL COSTO DE LA INSTALACION DE CADA MEDIDOR Y LOS GASTOS DE CONEXION. CUANDO EL DUEÑO DE CADA LOTE SOLICITE UN MEDIDOR DE AGUA, LA COMPANIA AGUA S.U.D. LO INSTALARA SIN ALGUN GASTO AL DUEÑO. EL SISTEMA DE AGUA ESTARA EN FUNCIONAMIENTO COMPLETO ANTES O EN LA FECHA, EN LA CUAL LA SUBDIVISION SEA REGISTRADA EN EL CONDADO DE HIDALGO.

**DRENAJE: DESCRIPCION, GASTOS Y FECHA DE INICIO PARA FACILITAR EL DRENAJE PARA LA SUBDIVISION**

SE INSTALARA UNA FOSA SEPTICA EN CADA SOLAR. ESTA FOSA SEPTICA CONSISTE DE UN TANQUE SEPTICO DE MODELO DUAL Y DE UN CAMPO DE DRENAJE PARA EL SOLAR. UN EVALUADOR DE SUELO Y INSTALADOR AUTORIZADO POR EL ESTADO HA EVALUADO EL AREA DONDE SE ENCUENTRA LA SUBDIVISION Y HA PREPARADO UN REPORTE QUE CONCLUYE QUE ESTE TERRENO ES ADECUADO PARA ESAS FOSAS SEPTICAS (OSSF). EL REPORTE FUE APROBADO POR EL DEPARTAMENTO DE SALUBRIDAD DEL CONDADO DE HIDALGO (HIDALGO COUNTY HEALTH DEPARTMENT) SEGUN EL REPORTE.

**FINAL WATER AND SEWER ENGINEERING REPORT**

**WATER SUPPLY, DESCRIPTION, COST, AND OPERABILITY DATE:**  
OAK VIEW No.2 SUBDIVISION HAS BEEN PROVIDED WITH POTABLE WATER BY AGUA SPECIAL UTILITY DISTRICT (AGUA S.U.D.). THE SUBDIVIDER AND AGUA S.U.D. HAVE ENTERED INTO A CONTRACT IN WHICH AGUA S.U.D. HAS PROMISED TO PROVIDE SUFFICIENT WATER TO THE SUBDIVISION FOR AT LEAST 30 YEARS AND AGUA S.U.D. HAS PROVIDED DOCUMENTATION TO SUFFICIENTLY ESTABLISH THE LONG TERM QUANTITY AND QUALITY OF THE AVAILABLE WATER SUPPLIES TO SERVE THE FULL DEVELOPMENT OF THIS SUBDIVISION. AGUA S.U.D. HAS ONE EXISTING 8" WATER LINE ALONG THE EAST SIDE OF TEXAN ROAD.

**WATER DISTRIBUTION FOR THE OAK VIEW No.2 SUBDIVISION CONSISTS OF ONE (1) 1" SINGLE SERVICE LINES. THE SINGLE SERVICES, THE METER BOXES & LOCKS HAVE ALREADY BEEN INSTALLED, AT A TOTAL COST OF \$ \_\_\_\_\_ OR \$ \_\_\_\_\_ PER LOT. IN ADDITION, THE SUBDIVIDER HAS PAID AGUA S.U.D. THE SUM OF \$ \_\_\_\_\_ WHICH COVERS THE \$ \_\_\_\_\_ COST PER LOT AS STATED IN THE 30 YEAR WATER SERVICE AGREEMENT WHICH SUM REPRESENTS THE TOTAL COST OF WATER METER, RIGHTS ACQUISITION FEES, AND ALL MEMBERSHIP OR OTHER FEES ASSOCIATED WITH CONNECTING THE INDIVIDUAL LOTS IN THE SUBDIVISION TO AGUA S.U.D. UPON REQUEST BY THE LOT OWNER, AGUA S.U.D. WILL PROMPTLY INSTALL AT NO CHARGE THE WATER METER FOR THAT LOT. THE ENTIRE WATER FACILITIES HAVE BEEN APPROVED AND ACCEPTED BY AGUA S.U.D. AND SAID DISTRIBUTION SYSTEM IS OPERABLE AS OF THE DATE OF THE RECORDING OF THE PLAT.**

**SEWAGE FACILITIES DESCRIPTION, COST AND OPERABILITY DATES:**  
SEWAGE FROM OAK VIEW No.2 SUBDIVISION WILL BE TREATED BY INDIVIDUAL ON-SITE SEWAGE FACILITIES (OSSF) CONSISTING OF A STANDARD DESIGN DUAL COMPARTMENTS SEPTIC TANK AND A DRAIN FIELD ON EACH LOT. A CERTIFY LICENSE SANITARIAN HAS EVALUATED THE SUITABILITY OF THE SUBDIVISION SITE FOR OSSF AND SUBMITTED A REPORT CONCLUDING THAT THE SITE IS SUITABLE FOR OSSF. THE REPORT WAS REVIEWED AND APPROVED BY THE HIDALGO COUNTY HEALTH DEPARTMENT. EACH LOT HAS ADEQUATE AREA FOR A REPLACEMENTS DRAIN FIELD.

EACH LOT IN THE PROPOSED SUBDIVISION IS AT LEAST 1/2 ACRE IN SIZE. THE NATURAL RESOURCE CONSERVATION SERVICE SOIL SURVEY BOOK INDICATED A SANDY CLAY LOAM SOIL FOR THE AREA. TOTAL OF 6 BORES WERE DONE (ADDITIONAL BORINGS WERE UNNECESSARY BECAUSE THE SOILS ARE VERY UNIFORM WITHIN THIS LIMIT AREA). THE SOIL IS A UNIFORM (28) SANDY CLAY LOAM CLASS II AND EXTENDING UP TO 36" BELOW THE BOTTOM OF ANY PROPOSED EXCAVATIONS. THERE IS NO INDICATION OF GROUNDWATER OR A RESTRICTIVE LAYER WITHIN 24" OF BOTTOM OF THE PROPOSED EXCAVATIONS. THE SUBDIVISION DRAINS WELL.

THE COST OF THE INSTALLATION OF THE SEPTIC SYSTEM ON AN INDIVIDUAL LOT WAS \$3,500.00 INCLUDING THE COST FOR THE REQUIRED PERMIT AND LICENSE. ALL OSSF'S HAVE BEEN INSTALLED AND FINALIZED AT THIS TIME AT A TOTAL COST OF \$3,500.00. THE HIDALGO COUNTY HEALTH DEPARTMENT HAS INSPECTED AND APPROVED THE INSTALLATION OF ALL OSSF.

**ENGINEER CERTIFICATION:**  
BY MY SIGNATURE BELOW, I CERTIFY THAT THE WATER AND SEWAGE SERVICE FACILITIES DESCRIBED ABOVE ARE IN COMPLIANCE WITH THE MODEL RULES ADOPTED UNDER SECTION 16.343, WATER CODE. I CERTIFY THAT THE COST TO INSTALL THE WATER DISTRIBUTION SYSTEM AND ON-SITE SEWAGE FACILITIES, DISCUSSED ABOVE, ARE AS FOLLOWS:

WATER FACILITIES - THESE FACILITIES FULLY CONSTRUCTED, WITH THE INSTALLATION OF WATER METERS, WILL COST A GRAND TOTAL OF \$ \_\_\_\_\_ WHICH EQUALS TO \$ \_\_\_\_\_ PER LOT.

SEWAGE FACILITIES - SEPTIC SYSTEM HAS BEEN INSTALLED AT A TOTAL COST OF \$3,500.00 PER LOT (ALL INCLUSIVE), FOR A TOTAL OF \$3,500.00 FOR THE ENTIRE SUBDIVISION.

**SUBDIVIDER CERTIFICATION:**  
BY COMPLETING THE IMPROVEMENTS DESCRIBED ON THE PLAT, SUBDIVIDER WILL COMPLY WITH MINIMUM STATE STANDARDS AND THAT (a)WATER QUALITY AND CONNECTIONS INCLUDING WATER METERS TO THE LOTS MEET SUCH STANDARDS AND (b)SEWER CONNECTIONS TO THE LOTS OR SEPTIC TANKS MEET OR WILL MEET SUCH STANDARDS AND WILL BE CONSTRUCTED IN ACCORDANCE WITH STATE AND COUNTY REGULATIONS.

**SUBDIVIDER STATEMENT:**  
ALFREDO LOPEZ—MANAGING MEMBER OF LOS ENCINOS RENTAL PROPERTIES LLC, SUBDIVIDER OF OAK VIEW No.2 SUBDIVISION HEREBY CERTIFY SEWER PERMITS HAVE BEEN PAID AND ARE ON FILE WITH HIDALGO COUNTY HEALTH DEPARTMENT AND THAT AN ADEQUATE DRINKING WATER SOURCE IS IMMEDIATELY AVAILABLE TO EACH LOT OF THE TYPE, QUALITY AND QUANTITY TO ENABLE EACH PERSON PURCHASING A LOT TO HAVE ADEQUATE WATER TO COMPLY WITH THE REGULATIONS AND THE LAWS OF THE STATE REQUIRED BY STATE AND COUNTY REGULATIONS.

ALFREDO LOPEZ — MANAGING MEMBER DATE \_\_\_\_\_  
LOS ENCINOS RENTAL PROPERTIES LLC  
6560 TEXAN ROAD  
MISSION, TEXAS 78574

STATE OF TEXAS  
COUNTY OF HIDALGO

BEFORE ME, THE UNDERSIGNED AUTHORITY, ON THIS DAY PERSONALLY APPEARED ALFREDO LOPEZ KNOWN TO ME BY THE PERSON WHOSE NAME IS SUBSCRIBED TO THE FOREGOING INSTRUMENT AND ACKNOWLEDGED TO ME THAT HE EXECUTED THE SAME FOR PURPOSED AND CONSIDERATION THEREIN STATED, GIVEN UNDER MY HAND AND SEAL OF OFFICE THIS TIME \_\_\_\_\_ DAY OF \_\_\_\_\_, 20\_\_\_\_.

NOTARY PUBLIC  
MY COMMISSION EXPIRES \_\_\_\_\_

DRAINAGE REPORT  
FOR  
OAK VIEW No.2 SUBDIVISION


**PROJECT LOCATION:**  
OAK VIEW SUBDIVISION No. 2 IS LOCATED IN THE WEST PART OF HIDALGO COUNTY ALONG TEXAN ROAD AND APPROXIMATELY 0.20 MILES NORTH OF MILE 5 ROAD, BEING A 6.998-ACRE TRACT OF LAND OUT OF LOT 4, BLOCK 10, TEXAN GARDENS ACCORDING TO MAP RECORDED IN VOLUME 8, PAGES 57 AND 58, MAP RECORDS OF HIDALGO COUNTY, TEXAS. REFER TO EXHIBIT B.

**FLOOD PLAIN:**  
THE SUBJECT TRACT LIES IN ZONE "X", AREAS OF 500-YEAR FLOOD. F.E.M.A.—F.L.R.M.MAP NO. 480334 0290 D, MAP REVISED: JUNE 6, 2000. REFER R TO EXHIBIT D.

**SOIL CONDITIONS:**  
A REVIEW OF THE WEBB SOIL SURVEY (WSS) INDICATES THE SUBJECT TRACT LIES IN AN AREA OF BRENNAN FINE SANDY CLAY LOAM (3) THAT HAS A MODERATE INFILTRATION RATE AND IS LISTED IN HYDROLOGICAL GROUP B. REFER TO EXHIBIT "E" A SMALL PORTION ON THE NORTHEAST CORNER CONTAINS CUEVITAS-RANDADO WHICH IS LISTED IN HYDROLOGIC GROUP E.


**EXISTING CONDITIONS:**  
THE SUBJECT TRACT IS CURRENTLY UNDEVELOPED AND MAINTAINED. THE EXISTING TERRAIN HAS A GRADE OF 0.15% TO THE EAST. THE EXISTING RUNOFF FROM THE SITE IS 4.38 CFS BY SHEET FLOW.

**PROPOSED CONDITIONS:**  
THE PROPOSED CONDITIONS FOR THE SUBJECT TRACT IS SINGLE-FAMILY RESIDENTIAL USE. A 5,000 SF HOME WAS USED FOR CALCULATING THE WEIGHTED RUNOFF COEFFICIENT. THE STORM WATER RUNOFF AFTER IMPROVEMENTS WILL BE INCREASED BY 0.32 CFS FOR A TOTAL OF 4.70 CFS. THE TOTAL CALCULATED DETENTION VOLUME FOR THIS SITE IS 3,547 CF FOR A 30-YEAR DESIGN FREQUENCY. THE PROPOSED DETENTION WILL BE ALONG THE NORTH PROPERTY LINE VIA A SWALE AND DISCHARGING TO EXISTING ROADSIDE DITCH VIA A 12-INCH PVC BLEEDER PIPE.

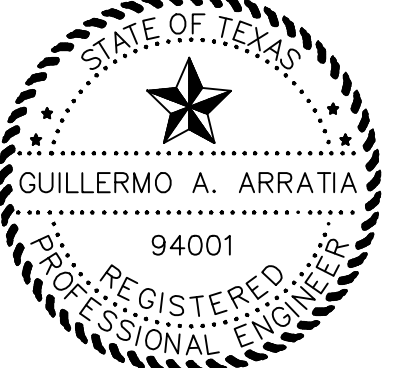


GUILLERMO A. ARRATIA P.E. # 94001 DATE \_\_\_\_\_


DATE \_\_\_\_\_

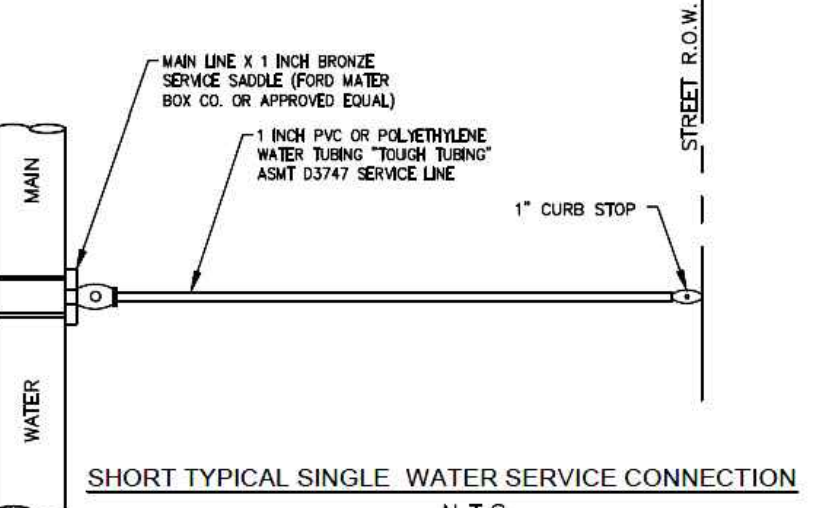

**SHORT TYPICAL SINGLE WATER SERVICE CONNECTION**  
N.T.S.

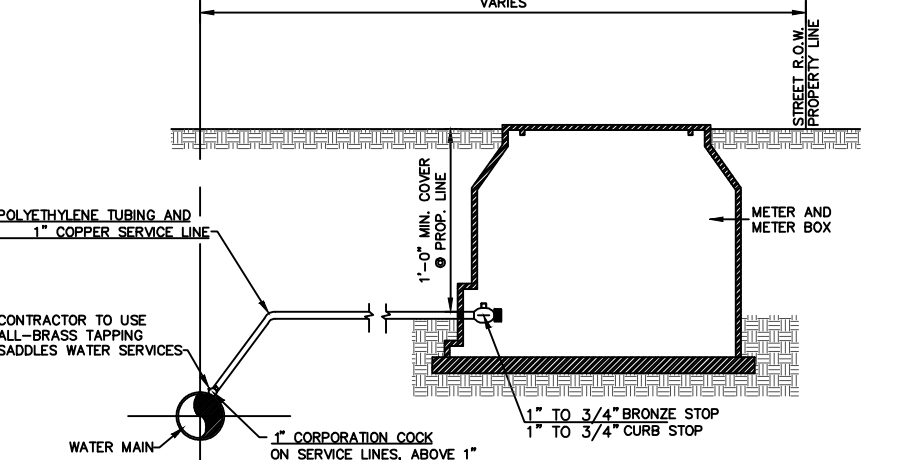

**DUAL WATER SERVICE CONNECTION**

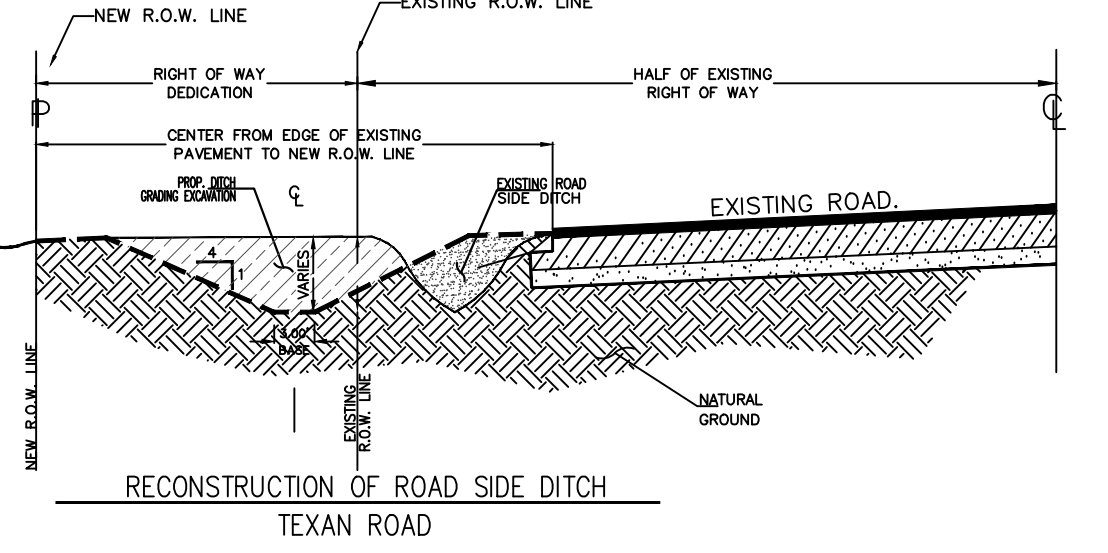


**RECONSTRUCTION OF ROAD SIDE DITCH**  
TEXAN ROAD

FILED FOR RECORD IN  
HIDALGO COUNTY  
ARTURO GUJARDO, JR.  
HIDALGO COUNTY CLERK

ON: \_\_\_\_\_ AT \_\_\_\_\_ AM/PM  
INSTRUMENT NUMBER \_\_\_\_\_  
OF THE MAP RECORDS OF HIDALGO COUNTY, TEXAS

BY: \_\_\_\_\_ DEPUTY

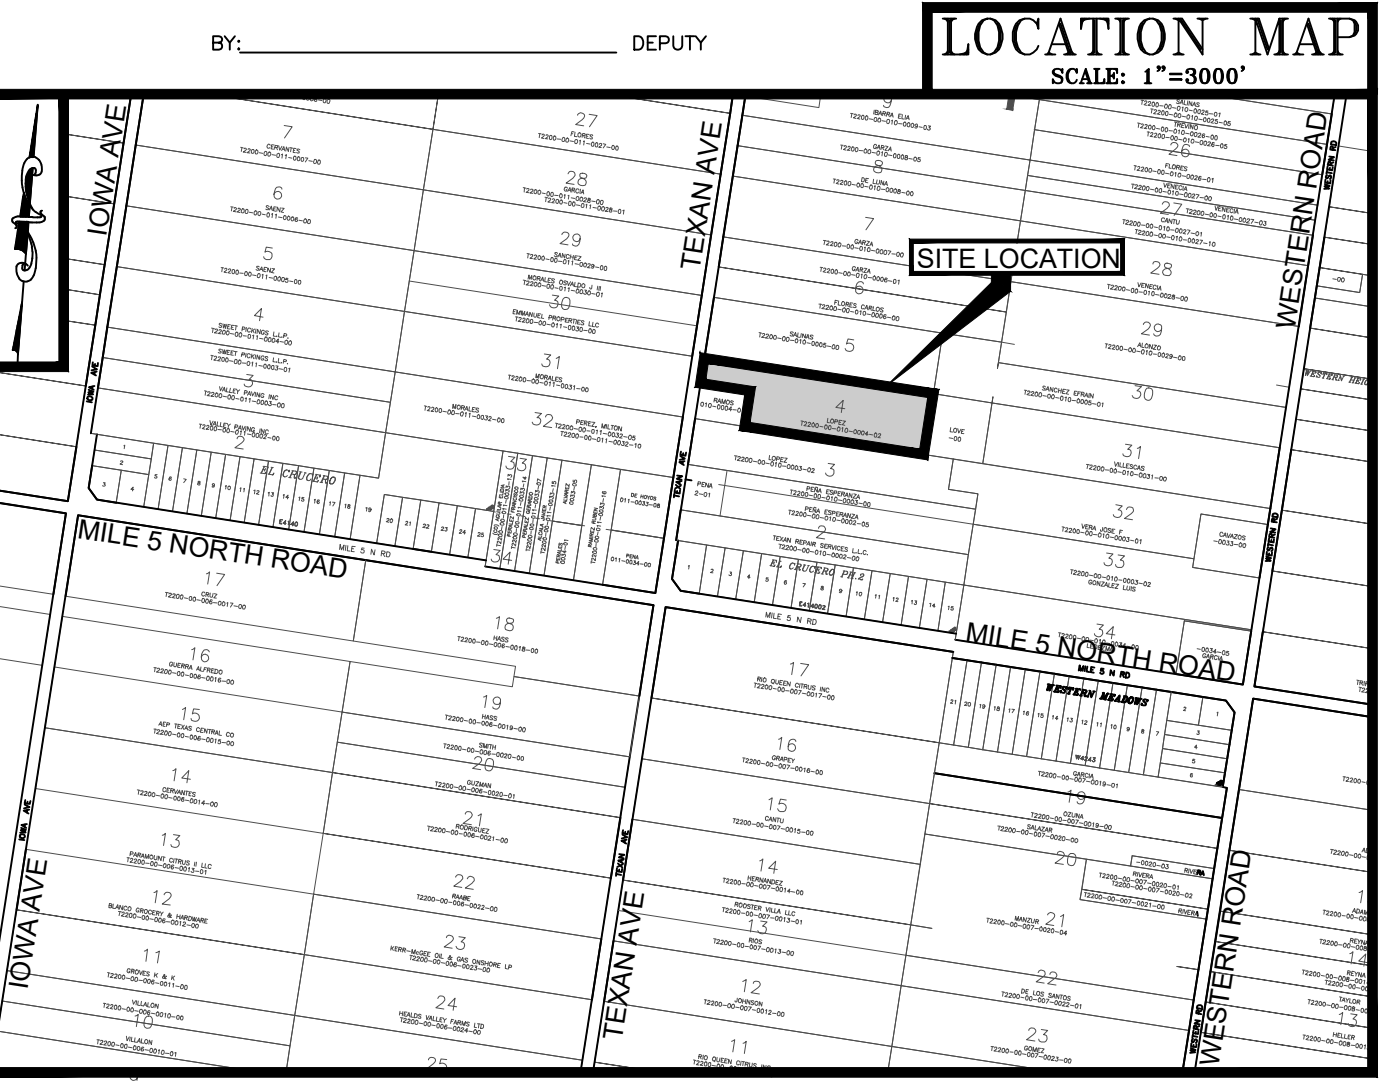


**LOCATION OF SUBDIVISION WITH RESPECT TO THE EXTRATERRITORIAL**

JURISDICTION OF A MUNICIPALITY:  
OAK VIEW No.2 SUBDIVISION IS LOCATED EAST OF TEXAN ROAD APPROXIMATELY 600 FEET NORTH OF MILE 5 NORTH ROAD. THE ONLY NEARBY MUNICIPALITY IS THE CITY OF MISSION ACCORDING TO THE OFFICIAL MAP IN THE OFFICES OF THE SECRETARY OF THE CITY OF MISSION (POPULATION 70,778 - 2020 CENSUS) AND HIDALGO COUNTY PLANNING DEPARTMENT. THIS SUBDIVISION LIES WITHIN THE CITY'S 2 MILE EXTRA TERRITORIAL JURISDICTION (ETJ) HIDALGO COUNTY, TEXAS UNDER LOCAL GOVERNMENT CODE 42.02 PRECINCT. No. 3.

**OAK VIEW No.2 SUBDIVISION**

A 6.998 ACRE OF LAND, OUT OF AN 8.00 ACRE TRACT, BEING THE WEST 8.00 ACRES OF LOT 4, BLOCK 10, TEXAN GARDENS, HIDALGO COUNTY, TEXAS, ACCORDING TO THE MAP OR PLAT THEREOF RECORDED IN VOLUME 1385, PAGE 151, OF THE DEED RECORDS OF HIDALGO COUNTY, TEXAS.

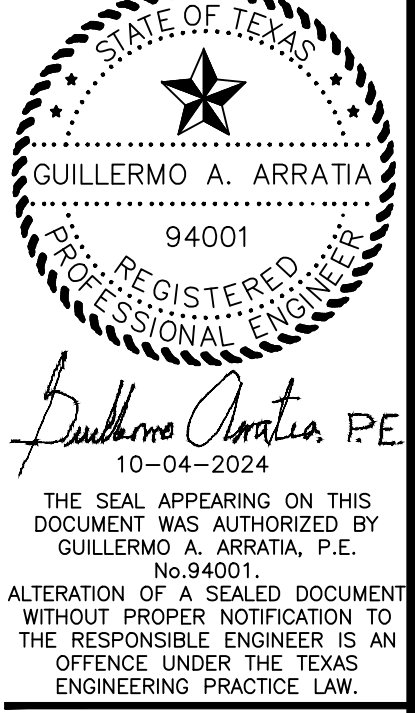

**PROP. WATER DISTRIBUTION DESIGN**

**NAIN ENGINEERING, L.L.C.**  
CONSULTING ENGINEER  
FIRM No. F - 9050  
526 N. STREET  
DONNA, TEXAS 78537  
PH: (956) 784-0218  
E-MAIL: NAINENGINEERING@YAHOO.COM