

2812 S. Bus. Hwy 2811
Edinburg, Texas 78539
Phone: (956) 318-2626
Fax: (956) 318-2629
www.co.hidalgo.tx.us/purchasing

TRANSMITTAL FORM

Today's Date:	<u>12/22/2020</u>	Department:	<u>000 - Hidalgo County</u>
Contract No.:	<u>C-20-503-12-08</u>	Effective Date:	<u>12/09/2020</u>
Description of Project:	<u>"Procurement and Installation of Moveable Furniture and Other Items" - For New Hidalgo County Courthouse</u>		
Awarded Vendor:	<u>Texas Wilson</u>		
CC Approval on	<u>12/08/2020</u>	AI-	<u>78550</u>

Routing of documents:

- ✓ 1. Executive Office – Attn: Monica Salinas
- ✓ 2. District Attorney's Office – Attn: Robert Viña
- _____ 3. County Judge's Office – Attn: Richard F. Cortez
- _____ 4. County Clerk's Office – Attn: Arturo Guajardo, Jr.
- _____ 5. Purchasing Department – Attn: Hector Garcia ext. 4857

ATTENTION COUNTY CLERK'S OFFICE:

Please do not attach the following to the minutes of this agenda due to the confidential nature of the information contained herein:

- Contract/Agreement
- Exhibit A – RFB Procurement Packet
- Exhibit B – Fee Schedule/Bid Page (Pgs. _____ to _____)
- Exhibit C – Certificate of Liability Insurance
- Other: _____

THE STATE OF TEXAS §
§
COUNTY OF HIDALGO §

CONTRACT FOR SERVICE
C-20-503-12-08



THIS CONTRACT is made and entered into this 08th day of December 2020, by and between the **County of Hidalgo, Texas** ("County"), and **The Caprock Group, LLC dba Texas Wilson** ("Company").

WHEREAS, County requested responses to notices for: "**Procurement and Installation of moveable furniture and other items**" on an as needed basis for the County of Hidalgo (the "Services"). A copy of the procurement packet, including applicable specifications, is attached hereto as **Exhibit "A"**, and is incorporated herein by reference for all purposes ("Procurement Packet"); and

WHEREAS, Company submitted a bid to provide services in accordance with the specifications as bid, a copy of the Company's response to the Procurement Packet is attached hereto as **Exhibit "B"**, ("Response") and is incorporated herein by reference for all purposes; and;

WHEREAS, Company represents that it is qualified and desires to perform such services; and

WHEREAS, in recognition of and in consideration of Company's agreement to perform the Services in accordance with the Procurement Packet, the Commissioners Court of County awarded the bid to Company.

NOW, THEREFORE, in mutual consideration of the foregoing and the further consideration of the following, the parties hereto agree as follows:

1. County and Company hereby agree that this Contract is entered into in order to provide the Services to **Hidalgo County**. This Contract does not extend to any third parties any duties or benefits conferred in any manner hereunder or otherwise.
2. During the term of this Contract, Company shall be obligated and hereby promises and agrees to render and provide the Services in accordance with specifications and terms contained in Exhibit "A" Procurement Packet and Company's Response. Services shall be performed within **Hidalgo County** following a request for Services by the **County** or its designated agent. Company agrees in performing the Services that it will use proper professional standards, comply with any and all appropriate laws and regulations in providing the Services, and devote such time as is necessary to safely and efficiently provide the Services. Further, Hidalgo County reserves the right to request these services from other sources other than the successful vendor and shall not be in violation of any terms or conditions of said contract.

3. **Term.** The term of this contract will be in effect through December 31, 2021, or until satisfactory delivery and acceptance of products and/or performance of services ordered, have been rendered and completed. This Agreement may be extended upon written agreement of the parties. Termination of the agreement shall not affect any applicable warranties. Hidalgo County also reserves the right to continue this bid for an additional sixty (60) day grace period at the end of the contract term for unforeseen delay of award for the next term and under the same rates, terms and conditions.

4. **Licenses.** As a condition of this Contract, Company shall hold and maintain throughout the term of this Contract all licenses and permits required, or which may be required by any authority during the term hereof to provide the Services. If such license or permit is suspended or revoked, this Agreement shall automatically be terminated and Company shall immediately notify the County.

5. Company shall provide a sufficient number of trucks, vehicles, personnel and equipment available to safely and efficiently provide the Services.

6. All trucks or vehicles operated by the Company to perform the Services shall contain all equipment required by any authority to operate on streets and roads and all persons in the employ of Company who operate such trucks or vehicles shall have the required licenses, qualifications, skill and expertise to perform such Services and shall comply with all laws, rules and regulations prescribed by any agency or authority having jurisdiction with regard to the operation of such trucks or vehicles in providing the Services.

7. **Consideration.** As consideration for rendering the Service provided for in this Contract, the County agrees to pay Company the amounts specified in Exhibit "B" attached hereto payable against written invoice submitted by Company in accordance with the Texas Prompt Payment Act, Tex. Govt. Code Ch. 2251.

8. **Insurance:** Consistent with its status as an independent contractor and at its sole expense, Company agrees that throughout the duration of the work under this contract and any extension hereof, it shall provide and maintain any and all insurances and abide by any requirements which are specified in the Procurement Packet/Specifications and/or which may be necessary in providing Services or are otherwise required by law. Insurance policies shall cover, but are not limited to, Bidder's activities and all persons, vehicles, equipment and property connected with providing Services, to include theft or loss. The amount of insurance required shall be in accordance with amounts specified by the County or as prescribed by law, but in no event shall any amount be less than the minimum amounts prescribed by law, including, but not limited to the Texas Tort Claims Act. These requirements do not establish limits of Company's liability. Any and all applicable insurance requirements and amounts are incorporated herein by reference for all purposes. Company is responsible for ensuring all required insurance policies are valid for the duration of the contract. All insurance policies are to be issued by an insurance company authorized to do business in the State of Texas and acceptable to County. Company shall cause all

subcontractors utilized by Company to also comply with these specifications. Company shall furnish to County certificate(s) of coverage, and all renewals throughout the duration of the Project, issued by the insurer that such insurance is in full force and effect. (See Exhibit "C" attached hereto and incorporated herein for all purposes). For each applicable policy, Company shall name the County as an additional insured. Company shall notify County a minimum of thirty (30) days in advance of cancellation of all or part of a policy. Company shall make any other insurance documentation available to County upon request.

9. **Indemnification.** Company shall indemnify and hold harmless County, its elected officials, employees and agents from any and all claims, damages, losses, and expenses including attorney's fees for the defense of any action against County arising out of, resulting from, or connected with the provision of the Service by Company under this Contract. Said indemnity shall cover any act or failure to act by the Company, its agents or employees.

10. **Assignment.** This Contract shall not be assignable in whole or in part by either party without prior written consent of the other party.

11. **Independent Contractor.** It is expressly agreed that this Contract and the performance by the parties hereunder does not create any agency relationship or master-servant relationship that County has no supervision of the performance of the Services provided by Company, and that Company is an independent contractor under this Contract.

12. **Conflict with Applicable Law.** Nothing in this Agreement shall be construed so as to require the commission of any act contrary to law, and whenever there is any conflict between any provision of this Agreement and any present or future law, ordinance or administrative, executive or judicial regulation, order or decree, or amendment thereof, contrary to which the parties have no legal right to contract, the latter shall prevail, but in such event the affected provision or provisions of this Agreement shall be modified only to the extent necessary to bring them within the legal requirements and only during the time such conflict exists.

13. **No Waiver.** No waiver by County of any breach of any provision of this Agreement shall be deemed to be a waiver of any preceding or succeeding breach of the same or any other provision hereof.

14. **Notice.** Any notice required or permitted to be given hereunder shall be in writing and shall be delivered personally or sent by certified mail, postage prepaid, as set forth below:

If to County: The County of Hidalgo
 Attn: County Judge
 100 E. Cano, 2nd Floor
 Edinburg, Texas 78539

If to Company: The Caprock Group, LLC dba Texas Wilson
 Attn: Mr. Michael T. Luna
 6812 Fairgrounds Pkwy.
 San Antonio, TX 78238

15. **Provisions.** In case any one or more of the provisions contained in this Agreement shall for any reason be held to be invalid, illegal or unenforceable in any respect, such invalidity, illegality, or unenforceability shall not affect any other provision thereof and this Agreement shall be construed as if such invalid, illegal, or unenforceable provision had never been contained herein.

16. **Termination.** This Agreement may be terminated by County without cause upon thirty (30) days written notice.

17. **Successors.** This Agreement shall be binding upon and inure to the benefit of and be enforceable by the parties hereto and their respective heirs, executors, administrators, legal representatives, successors, and assigns where permitted by this Agreement.

18. **Governing Law.** This Agreement shall be governed by and construed in accordance with the laws of the State of Texas and shall be performable in Hidalgo County.

19. **Commitment of Current Revenues Only.** In the event that, during any term hereof, the Commissioners Court does not appropriate sufficient funds to meet the obligations of County under this Agreement, County may terminate this Agreement upon ninety (90) days written notice to Company. County agrees, however, to use reasonable efforts to secure funds necessary for the continued performance of this Agreement. The parties intend this provision to be a continuing right to terminate this Agreement at the expiration of each budget period of County. *Agreements for the acquisition, including lease of real or personal property under Tex. Loc. Govt. Code §271.903:* In the event that, during any term hereof, the Commissioner's Court does not appropriate sufficient funds to meet the obligations of County under this Agreement, County may terminate this Agreement upon ninety (90) days written notice to Company, County agrees, however, to use a best efforts attempt to obtain and appropriate funds for payment of the Agreement. The parties intend this provision, if applicable, to be a continuing right to terminate this at the expiration of each budget period of County in accordance with Tex. Loc. Govt. Code §271.903 (Vernon Supp. 1996).

20. **Entire Agreement.** This Agreement contains the entire contract between the parties hereto, and each party acknowledges that neither has made (either directly or through any agent or representative) any representation or agreement in connection with this Agreement not specifically

set forth herein. This Agreement may be modified or amended only by agreement in writing executed by the parties hereto, and not otherwise.

21. Headings. The headings and captions contained in this Agreement are solely for convenient reference and shall not be deemed to affect the meaning or interpretation of any provision or paragraph hereof.

22. Gender and Number. All pronouns used in this Agreement shall include the other gender, whether used in the masculine, feminine or neuter gender, and the singular shall include the plural whenever and as often as may be appropriate

23. Authority to Execute. The execution and performance of this Agreement by County and Contractor have been duly authorized by all necessary laws, resolutions or corporate action, and this Agreement constitutes the valid and enforceable obligations of County and Contractor in accordance with its terms.

24. Immunities: Nothing in this Agreement is intended to and County does not hereby waive, release or relinquish any right to assert any of the defenses County enjoys by virtue of the state or federal constitution, laws, rules or regulations, and any sovereign, official or qualified immunity available to County as to any claim or action of any person, entity, or individual against County.

25. Nondiscrimination: Company, including subcontractors, assignees and successors in interest, ensures that no person shall on the grounds of race, religion, color, national origin, sex, age, or disability, or any other protected class under law, be excluded from participation in, be denied the benefits of, or be otherwise subjected to discrimination or retaliation in any federally or non-federally funded program or activity when providing any services described herein under this contract/agreement. Applicable nondiscrimination statements and provisions of Title VI of the Civil Rights Act of 1964, as amended, were provided as part of the initial procurement packet and are incorporated herein and made a part of this agreement for all purposes.

26. Additional Documents: The parties hereto covenant and agree that they will execute each such other and further instruments and documents as are or may become necessary or convenient to effectuate and carry out the terms of this contract/agreement.

27. Required Contract Provision for Contracts Subject to Federal Award (if applicable): Pursuant to 2 CFR 200.326, a non-federal entity's contracts must contain the applicable provisions described in appendix II to 2 CFR 200-Contract Provisions for non-Federal Entity Contracts under Federal Awards. Additionally, County contracts under Federal award which are subject to assistance from the Federal Emergency Management Agency (FEMA) are also required to contain additional contract clauses. The applicable required contract clauses were provided as part of the initial procurement packet and are incorporated herein and made part of this agreement for all purposes.

[SIGNATURE PAGE TO FOLLOW]

EXECUTED and effective as of the day and year first written above.

COUNTY OF HIDALGO

Richard F. Cortez

Richard F. Cortez, County Judge

ATTEST:

Arturo Guajardo Jr.
Arturo Guajardo Jr., County Clerk



Company: THE CAPROCK GROUP LLC dba TEXAS WILSON

By: Michael T. Luna

Printed Name: MICHAEL T. LUNA

Title: PRESIDENT + CEO

Approved By Commissioners Court On: _____

APPROVED AS TO FORM:
Office of the Criminal District Attorney
Ricardo Rodriguez, Jr.

By: [Signature]
Robert Viña, III
Assistant District Attorney

APPROVED BY
COMMISSIONERS' COURT
ON: 12-8-20 MM

EXHIBIT “A”
Request for Bid (RFB)
Procurement Packet

EXHIBIT B BID PAGE

EXHIBIT “C” INSURANCE REQUIREMENTS

DO NOT SCAN THIS PAGE

The following Exhibit documents will need to be included. Due to the size of the documents I will be providing you with Electronic copies so they may be attached. Please let me know when you receive the agreement so I may email you the following electronic documents.

Thank You,

Hector Garcia

Contract Specialist III

Hector.garcia1@co.hidalgo.tx.us

956-318-2626 Ext. 4857

Total Pgs. 514

Request for Bids Letter

RFB Submittal Check List

Request for Bids, Legal Notice

HDR Project Manual Construction Documents

Exhibit "A", Specifications/Requirements

Exhibit "B", Bid Page

Exhibit "C", Insurance Requirements – Will not be scanned (Insurance Certificate)

Exhibit "D", CIQ Conflict of Interest Questionnaire

Exhibit "E", Vendor/Bidder Application, W-9, & HUB/DBE

Exhibit "F", Certification Regarding Debarment

Exhibit "G", Title VI Appendices "A" thru "E"

Exhibit "H", Required Contract Clauses for Contracts Under Federal Award (If Applicable)

Exhibit "I", FHWA1273

Exhibit "J" Proposer's affidavit

Draft Service Contract



REQUEST FOR BIDS (RFB)

HIDALGO COUNTY

**“Procurement and Installation of moveable furniture and other items”
– For New Hidalgo County Courthouse**

RFB No: 2020-503-11-18-HAG

Acceptance Due Date: November 18, 2020

Time: 03:00PM

**Martha L. Salazar, CPPB, Purchasing Agent
Hidalgo County Purchasing Department**

Project Contract Specialist Contact Information:

Hector Garcia, Contract Specialist III
(956) 318-2626 Ext. 4857
hector.garcia1@co.hidalgo.tx.us



Hidalgo County Purchasing Department
 2812 S. Business Highway 281
 Edinburg, Texas 78539
 (956) 318-2626/ Fax: (956) 318-2629

**REQUEST FOR BIDS (RFB)
 TABLE OF CONTENTS**

HIDALGO COUNTY

“Procurement and Installation of moveable furniture and other items”

RFB No: 2020-503-11-18-HAG

Description	Page No.
Request for Bids Letter	4
Request for Bids, Legal Notice	5
HDR Project Manual Construction Documents (“Please note, conflicts between the HDR documents and those submitted by the County shall be held in favor of the County”)	16
Exhibit “A”, Specifications/Requirements	425
Exhibit “B”, Bid Page	430
Exhibit “C”, Insurance Requirements	432
Exhibit “D”, CIQ Conflict of Interest Questionnaire	438
Exhibit “E”, Vendor/Bidder Application, W-9, & HUB/DBE	441
Exhibit “F”, Certification Regarding Debarment	450
Exhibit “G”, Title VI Appendices “A” thru “E”	452
Exhibit “H”, Required Contract Clauses for Contracts Under Federal Award (If Applicable)	458
Exhibit “I”, FHWA1273	473
Exhibit “J” Proposer’s affidavit	486
Draft Service Contract	488
RFB Submittal Check List	499

The above-mentioned items shall be found in the Request for Bids (RFB) packet that is attached herewith. Should you find that any of the items are not attached in its entirety please contact Purchasing by calling (956) 318-2626, and advise of missing documentation, and Purchasing will forward information either through facsimile, U.S. Mail, or e-mail.



HIDALGO COUNTY

REQUEST FOR BIDS

“Procurement and Installation of moveable furniture and other items”

RFB No.: 2020-503-11-18-HAG

RFB SUBMITTAL CHECKLIST

All forms listed below must be submitted in the RFB response. If forms are not submitted, your response may be considered non-responsive.

Indicate with a check mark (✓) the Forms completed and included in this response:


- Last Page of Legal Notice
- ~~Exhibit "B"~~ Bid Page - Bid Form SUBMITTAL
- Exhibit "C"-Insurance Requirement Acknowledgement forms (pages 3 and 4)
- Exhibit "D" - CIQ Form -Copy of County Clerk File Recording fee receipt (if applicable)
- Exhibit "E" – Vendor/Bidder Application - W-9 Form – HUB/DBE ✓
- Exhibit "F" – Certification Regarding Debarment
- Exhibit "H" – Required Contract Clauses for Contracts Under Federal Award 2 – CFR 200, Appendix II & FEMA (if applicable)
- Exhibit "J" – Proposer’s Affidavit
- SAMS.gov Registration Acknowledgement
- One (1) Original (original must be one (1) sided and clearly marked as original) and one (1) Electronic Copy in PDF format including Exhibit B-Bid Page
- Addendum No.1
- Addendum No.2

Addendum No.3

Addendum No.4

Addendum No.5

Addendum No.6

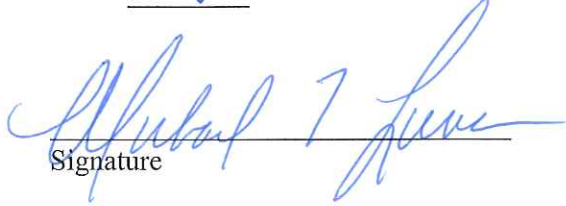
Signature

NOVEMBER 18, 2020
Date



2802 S. Bus. Hwy 281
Edinburg, Texas 78539
Phone: (956) 318-2626
Fax: (956) 318-2629
www.co.hidalgo.tx.us/purchasing

October 05, 2020

Bidder's name

Address

City

State, Zip Code

**HIDALGO COUNTY
REQUEST FOR BID: "Procurement and Installation of moveable furniture and other items"
RFB BID NO: 2020-503-11-18-HAG**

Dear Gentlemen/Ladies:

Enclosed, please find the Request for Bids (RFB) packet. **Modifications and new requirements** have been added and implemented. Carefully read and review all instructions, Requirements and Specifications.

Hidalgo County Purchasing Department welcomes and appreciates your participation in the Request for Bids process.

If any further assistance is required, please do not hesitate to call the Purchasing Department (956) 318-2626 ext. 4857

Sincerely,

Dina R. Treviño
Hidalgo County Assistant Purchasing Agent

MLS/hag
Enclosures

Request for Bids Letter

LEGAL NOTICE

1. Sealed bids will be received for **Hidalgo County –“Procurement and Installation of moveable furniture and other items”**, in accordance with the requirements attached hereto as Exhibit "A". The bid should address all requirements set forth. Bidders (**may also be referred to as respondent, contractor or vendor**) may suggest substitutions of features which they feel would be in the best interest of Hidalgo County ("County"), however, a strong rationale must be presented for any deviation from the requirements. Hidalgo County reserves the right to reject the deviation and its effect on the overall bid.
2. **One (1) original** (pages *one-sided* – clearly marked **ORIGINAL**), **one (1) copy** of all bids and **one (1) CD/USB in PDF format** are required with the bidder's name and address clearly typed/printed on upper left-hand corner and the proper notation clearly typed/printed on the lower left-hand corner of the envelope and/or package, **RFB: 2020-503-11-18-HAG Hidalgo County–“Procurement and Installation of moveable furniture and other items”**, and in County's Purchasing Department, Physical Location: 2802 S. Business Hwy. 281 Postal/ Mailing: 2812 S. Business Hwy. 281 Administration Building, Edinburg, Texas, **ON OR BEFORE 03:00 P.M., WEDNESDAY, NOVEMBER 18, 2020.**

Bid Openings will be held **ON WEDNESDAY, NOVEMBER 18, 2020 AT 03:00 P.M.** via Zoom. The link to the video conference and pertaining details will be provided upon request of RFB Packet.

NO FACSIMILES EMAILS OR LATE ARRIVALS WILL BE ACCEPTED. ANY BID RECEIVED AFTER THAT TIME WILL NOT BE OPENED AND WILL BE RETURNED. OVERNIGHT MAIL MUST ALSO BE PROPERLY LABELED ON THE OUTSIDE OF EXPRESS ENVELOPE AND/OR PACKAGE IN REFERENCE TO BID.

Hidalgo County reserves the right to refuse and reject any/all bids and to waive any/all formalities or technicalities or to accept the bid considered the best and most advantageous to Hidalgo County.

Additionally, all forms listed below must be properly executed and included with your RFB:

1. Legal Notice (See **page 11**);
 2. Insurance pages with Acknowledgment Forms (See **Exhibit “C”**);
 3. Form CIQ-Conflict of Interest Questionnaire (See **Exhibit “D”**);
 4. Vendor Bidder Application, W-9, & HUB/DBE (See **Exhibit “E”**);
 5. Certification Regarding Debarment (See **Exhibit “F”**);
 6. (If applicable) - Required Contract Clauses for Contracts Under Federal Award – 2 CFR 200, Appendix II & FEMA (See **Exhibit “H”**);
 7. Proposer's Affidavit (See **Exhibit “J”**); and
 8. SAMS.gov Registration Acknowledgement (See **Number 17** below).
3. Hidalgo County reserves the right to separate and accept or eliminate any item(s) listed under this bid that it deems necessary to accommodate budgetary and/or operational requirements. Hidalgo County also reserves the right to reject any or all bids submitted. Receipt of any bid shall under no circumstances obligate County to accept the lowest dollar bid. The award of this contract shall be made to the responsible bidder whose bid is determined to be the best bid, taking into consideration the relative importance of price and other factors as herein set forth.

4. Failure of the delivered item to perform as specified or failure to meet a stated delivery schedule shall release Hidalgo County from all obligations to the contracting party with regard to the item(s) in question. In such an event, County may elect to award the contract to the next lowest responsible bidder or to reject all bids and re-advertise.
5. Respondent is responsible for obtaining any information needed in order to respond to the RFB. For work to be performed at a County owned or operated location, each respondent shall visit the job site before preparing the bid and thoroughly familiarize himself/herself with existing conditions. Respondent should take field dimensions and note all circumstances which affect the dollar amount. **(“Walk- through(s) are generally held during the Pre-Bid Conference. Physical attendance will be subject to any applicable governmental orders related to COVID-19. Virtual attendance will be available via online portal to all contractors having received a bid packet from Hidalgo County prior to the respective event.)**
6. Respondent should provide any and all relevant information necessary to establish Bids. Descriptive specifications are referenced in this document to indicate the general kind and quality of equipment desired by Hidalgo County. Due to various styles and models of equipment, bidders are required to include illustrations, specifications, explanation of warranties, and service data with their bid including catalog numbers and any necessary references.
7. Bid prices are to remain firm for a minimum of ninety (90) days after the bid opening.
8. Any interpretations, amendments, corrections or changes to this bid document must be in a written addendum and signed by the County Judge or his designee. Addenda will be mailed to all who are known to have received a copy of the Request for Bid. Bidders shall acknowledge receipt of all addenda as a part of their bid.
9. The county is exempt from Federal Excise Tax, State Tax, and Local Tax. DO NOT include tax in cost figure. If it is determined that tax was included in the cost figure it will not be included in the tabulation of any awards. Tax exemption certificates will be furnished upon request.
10. Funds for this procurement have been provided through the County budget for this fiscal year only. County, on an annual basis, has the right to reconsider a contract during the budget process for ensuing years if financial resources of County are insufficient to meet the liabilities of said contract. The award of a bid or contract hereunder will not be construed to create a debt of the County which is payable out of funds beyond the current fiscal year.
11. All awarded vendors must submit a completed W-9 and a copy of their Federal ID Number Certificate.
12. **POST-AWARD DELIVERY INSTRUCTIONS (if applicable):**
 - Cost are to be ne F.O.B., County Prepaid.
 - No deliveries accepted after 3:00 P.M., Monday-Friday (if applicable).
 - At least seventy-two (72) hours prior notice of delivery must (if applicable) be given to Martha L. Salazar, CPPB, Purchasing Agent before delivery will be accepted.
 - If you need additional information call the office listed below:

Hidalgo County Purchasing Department
Martha L. Salazar, CPPB, Purchasing Agent
(956) 318-2626

13. BILLING AND PAYMENT INSTRUCTIONS:

- Invoices must include:
 - a) Name and address of successful bidder;
 - b) Name and address of receiving department or official;
 - c) Purchase Order Number and Contract number (if any);
 - d) Notation - **Hidalgo County RFB: 2020-503-11-18-HAG “Procurement and Installation of moveable furniture and other items”, and**
 - e) Descriptive information as to the items or services delivered, including product code, item number, quantity, etc.

- Discount payments will be considered when offered.

- Contact person for Billing and Payment questions:

HIDALGO COUNTY AUDITOR’S OFFICE
 Postal/Mailing 2808 S. Business Hwy. 281
 Edinburg, Texas 78539
 956-318-2511

14. SCHEDULE OF EVENTS:

Bid Opening, 9:30 A.M.	<u>November 18, 2020</u>
Award of Contract:	<u>2020</u>
Commence Work or Deliver Products:	<u>2020</u>

15. HIDALGO COUNTY HOLIDAYS:

2020 YEAR	
New Year’s Day	01/01/20
Martin Luther King Day	01/20/20
President’s Day	02/17/20
Good Friday	04/10/20
Memorial Day	05/25/20
Independence Day	07/03/20
Labor Day	09/07/20
Columbus Day	10/12/20
Veteran’s Day	11/11/20
Thanksgiving Day	11/26/20-11/27/20
Christmas Day	12/24/20-12/25/20
New Year’s Eve	12/31/20

16. BID, PAYMENT, OR PERFORMANCE BOND AND DEBARMENT CERTIFICATION; PAYMENT UNDER CONTRACT:

The County may, and if mandated by statute, shall require a bid bond, a performance bond and/or a payment bond. Any such bond must be executed with a surety company authorized to do business Texas and shall meet any other requirements established by law or by County pursuant to applicable law.

- If the contract proposed is for the construction of public works or is for a contract for goods & services exceeding \$100,000, all bidders shall furnish a good and sufficient bid bond in the amount of five percent of the total contract price.
- In the event the contract exceeds Fifty Thousand Dollars (\$50,000.00), the bidder shall furnish a payment bond and a performance bond to the County for the full amount of the contract within thirty (30) days after the date of signing of the contract or issuance of a Purchase Order following the acceptance of a bid or proposal, but in any event prior to the commencement of actual work.
- If the contract is for \$50,000 or less, no money will be paid to the contractor until completion and acceptance of the work or the fulfillment of the purchase obligation to the County, and, if applicable, the receipt by County of satisfactory evidence that all subcontractors and material men have been paid.
- If a contract is for the construction, alteration or repair of public buildings or public works, the contractor *shall* provide a performance bond for a contract in excess of One Hundred Thousand Dollars (\$100,000.00) and *shall* provide a payment bond for a contract in excess of Twenty-Five Thousand Dollars (\$25,000.00) as required by Tex. Govt. Code Ch. 2253.
- For requirements contracts, bond requirements are determined by applying the proposed unit price to the estimated quantities included in the specifications.
- All participants are also required to furnish a certification or acknowledgment stating that the contractor or vendor is free from suspension or debarment pursuant to federal regulation 45 CFR Part 76. **Register at SAMs System for Award Management**

17. TITLE VI NOTICE/ NONDISCRIMINATION:

- a) By submitting a bid, the bidder certifies that it will comply with the following nondiscrimination statutes and their implementing regulations. Title VI of the Civil Rights Act of 1964, as amended (78 Stat.252, 42 U.S.C. §§2000d to 2000d-4) provides that no person in the United States shall, on the grounds of race, color, or national origin, be excluded from participation in, be denied the benefits of, or be otherwise subjected to discrimination under any program or activity for which the Recipient receives Federal financial assistance. Title VI has been broadened by related statutes, regulations and executive orders as found in Appendices “A” through “E” as delineated in the USDOT Standard Title VI/Non-Discrimination Assurances-Specific Assurances to prohibit discrimination on other grounds including, but not limited to, religion, sex, age, and disability. (Title VI-Appendices “A” through “E” are hereby attached as **Exhibit “G”**. The County’s entire Title VI policy may be found at <https://www.hidalgocounty.us/2071/Title-VINondiscrimination-Plan> and is hereby incorporated by reference.

- b) The following required statement and the applicable provisions of the Title VI Appendices “A” through “E” expanding these protections to the categories described herein are hereby incorporated by reference as applicable.
- “The County of Hidalgo, in accordance with the provisions of Title VI of the Civil Rights Act of 1964 (78 Stat.252, 42 U.S.C. §§2000d to 2000d-4) and the Regulations, hereby notifies all bidders that it will affirmatively ensure that any contract entered into pursuant to this advertisement, disadvantaged business enterprises will be afforded full and fair opportunity to submit bids in response to this invitation and will not be discriminated against on the grounds of race, color, or national origin in consideration for an award”.
- c) The bidder will attach all applicable notices, including those referenced in Title VI – Appendices “A” through “E”, to which it is obligated to provide or submit as part of the bid.
- If applicable, Form FHWA 1273 – “*Required Contract Provisions Federal-Aid Construction Contracts*”, must be physically attached to certain Federal-aid construction contracts. A contractor (or subcontractor) is required to insert Form FHWA 1273 in each subcontract and all lower tier subcontracts. Form FHWA 1273 is attached as **Exhibit “I”**, and, if applicable, its provisions are incorporated in and made part of the contract entered into between the County and the successful respondent related to the present procurement.

18. **ETHICAL STANDARDS:**

- It shall be a breach of ethics to offer, give or agree to give any elected official, department head or employee, or former elected official, department head or employee, of the County, or for any elected official, department head or employee or former elected official, department head or employee of the County, to solicit, demand, accept or agree to accept from another person, entity or organization, a gratuity or an offer of employment in connection with any decision, approval, disapproval, recommendation, preparation or any part of a program requirement or purchase request, influencing the content of any specification or procurement standard, rendering of advice, investigation, auditing, or in any other advisory capacity in any proceeding or application, request for ruling, determination, claim or controversy, or other particular matter pertaining to any program requirement or a contract or subcontract, or to any solicitation or proposal therefore pending before any department or agency of the County.
- It shall be a breach of ethics for any payment, gratuity or offer of employment to be made by or on behalf of a subcontractor under a contract to the prime contractor or higher tier subcontractor for any contract for the County, or any person associated therewith, as an inducement for the award of a subcontract or order.
- Contracts awarded hereunder shall be in compliance with Tex. Loc. Govt. Code Chapter 171: Regulation of Conflicts of Interest of Officers of Municipalities, Counties and Certain Other Local Governments.
- **NOTICE:**
All communications by a vendor to the county, its officials, and department heads regarding this procurement shall be done through the Hidalgo County Purchasing Department.

No vendor, its representative, agent, or employee shall engage in private communication with a member of the Hidalgo County Commissioners Court or county department heads regarding any procurement of goods or services by the County from the date that the bid, RFP, or RFQ is released. No private communication regarding the purchase shall be permitted until the

procurement process is complete and a purchase order is granted or a contract is entered into “Private Communication” means communication with any vendor outside of a posted meeting of the governing body, a regular meeting of a standing or appointed committee, or negotiation with a vendor which has been specifically authorized by the governing body.

19. DISCLOSURE OF CONFLICT OF INTEREST:

Effective January 1, 2016, Chapter 176 of the Texas Local Government Code requires that any vendor, person, consultant or contractor considering doing business with Hidalgo County (“the County”) to disclose in the Conflict of Interest Questionnaire (the “CIQ”) attached as **Exhibit “D”**, the vendor, person, consultant or contractor’s affiliation or business relationship that might cause a conflict of interest with the County. By law, the CIQ must be filed with the Hidalgo County Clerk’s Office no later than the seventh business day after the date the person becomes aware of facts that require the statement to be filed. The disclosure requirement applies to a person or business that contracts or seeks to contract with Hidalgo County for the sale or purchase of property, goods or service. Any purchase order or contract resulting from this process shall be considered null and void if the successful respondent fails to comply with the Texas Local Government Code Chapter 176. Vendors, consultants, contractors and others who desire to conduct business with Hidalgo County are encouraged to refer to Texas Local Government Code Chapter 176 for details of this law. An offense under Texas Local Government Code Chapter 176 is a Class C Misdemeanor.

If applicable, completed Form CIQ must be submitted to the Hidalgo County Clerk’s Office located at 100 N. Closner, Edinburg, Texas 78539 - Hidalgo County Courthouse.

COMPLETION AND SUBMISSION OF FORM CIQ IS THE SOLE RESPONSIBILITY OF THE PROSPECTIVE RESPONDENT. QUESTIONS REGARDING COMPLIANCE SHOULD BE DIRECTED TO YOUR LEGAL COUNSEL.

20. CERTIFICATE OF INTERESTED PARTIES (FORM HB1295):

As of January 1, 2016, to comply with Texas Government Code Section §2252.908, and the rules issued by the Texas Ethics Commission found in Title 1, Section 46.1, 46.3 and 46.5 of the Texas Administrative Code, we have updated and revised our RFP packet. In accordance with these requirements, a business must submit a completed Certificate of Interested Parties Form 1295 to the County before the County may enter into a contract with the business entity. In box 3 of Form 1295, you will provide the **RFB No. 2020-503-HAG**, as shown on the packet. Once completed and filed with the Texas Ethics Commission, Form 1295 must be printed, signed, and submitted to our office either by facsimile transmission to (956) 292-7612 or via email to hector.garcia1@co.hidalgo.tx.us. Hidalgo County cannot enter into a contract until Form 1295 is submitted. Therefore, failure to timely submit signed Form 1295 may result in a delay of the award. Full instructions for completion and submittal of Form 1295 may be found on the Texas Ethics Commission website:

<https://www.ethics.state.tx.us/tec/1295-Info.htm>

THE AWARDED VENDOR WILL HAVE THIRTY (30) DAYS FROM THE DATE THE HIDALGO COUNTY COMMISSIONERS’ COURT APPROVES THIS AGREEMENT TO SUBMIT THE SIGNED FORM 1295. HIDALGO COUNTY CANNOT ENTER INTO A CONTRACT UNTIL FORM 1295 IS SUBMITTED.

- 21.** If during the life of any contract, or proposal awarded, the successful respondents’ net prices generally available to other customers for items awarded herein are reduced below the contracted price, it is understood and agreed that the benefits of such reduction shall be extended to County.

22. Proposal and all goods and services provided thereunder shall comply with all federal, state and local laws concerning this type(s) of goods and/or services.
23. Minimum Standards for Responsible Prospective Bidders: A prospective bidder must affirmatively demonstrate the bidder's responsibility. A prospective bidder, by submitting a bid, represents to County that it meets the following requirements:
 - Possess or is able to obtain adequate financial resources as required to perform under the bid;
 - Be able to comply with the required or proposed delivery schedule;
 - Have a satisfactory record of performance;
 - Have a satisfactory record of integrity and ethics; and
 - Be otherwise qualified and eligible to receive an award.
24. Successful bidder will pay or cause to be paid, without cost or expenses to County, all FICA, FUTA/SUTA and Federal Income Withholding Taxes of all employees, and all wages and benefits as required by Federal or State law. Successful bidders, officers, agents, and/or employees will not be entitled to any benefits of an employee or elected official of County, including, but not limited to, benefits associated with County's civil service system.
25. Any contract award to a successful bidder will be in effect until (a) the contract expires, (b) delivery and acceptance of products, and/or performance of services ordered, or (c) terminated by County with thirty (30) days written notice prior to cancellation.
26. County reserves the right to enforce performance of any contract awarded hereunder in any manner prescribed by law or deemed to be in the best interest of the County. County reserves the right to terminate the contract immediately in the event of breach or default by a successful bidder, or in the event, a successful bidder fails to:
 - A. Meet schedules;
 - B. Pay any required fees or taxes; or
 - C. Otherwise, perform in accordance with the requirements.
27. **INDEMNIFICATION: Successful bidder shall defend, indemnify and save harmless County and all its elected officials, officers, agents and employees from all suits, actions, or other claims of any character, name and description brought for or on account of any injuries or damages received or sustained by any person, persons, or property on account of any negligent act or fault of the successful bidder, or of any agent, employee, subcontractor or supplier in the execution of, or performance under, any contract which may result from bid award or which may result from bid award or which arises from any event or casualty happening on or within County premises themselves or happening upon or in any halls, elevators, entrances, stairways or approaches of or to such County facilities. Successful bidder shall pay any judgment with costs which may be obtained against county growing out of such injury or damages, and shall, upon request, provide a defense to County by counsel reasonably acceptable to County. Successful bidder's indemnity hereunder shall include but is not limited to, claims relating to patent, copyright or trademark infringement and the like, arising out of the goods and services provided by successful bidder.**
28. The successful bidder shall warrant that all items/services shall conform to the specifications and/or all warranties provided under the Uniform Commercial Code and be free from all defects in material, workmanship and the like. Items supplied under a contract pursuant to this Request for Bid shall be subject to County approval. Items found to be defective or not meeting specifications shall be replaced by the successful bidder within two (2) business days or in a reasonable time depending on the type of good at no expense to County. Items that are not picked up within one (1) week after

notification shall be deemed a donation to County and may be used or disposed of at County's discretion and without waiver of any other rights of County as to the items' nonconformity.

29. This document and any disputes arising hereunder shall be governed and construed according to the laws of the State of Texas and will be performable exclusively in Hidalgo County, Texas.
30. The successful respondent shall not assign, sell, transfer or convey its rights under any awarded contract, in whole or in part, without the prior written consent of County.
31. Respondents shall provide with the proposal response, a list of at least three (3) references where like services have been supplied by their firm. Include the name of the business or government, address, telephone number and the name of the representative or contact person.

32. **CONTRACTS SUBJECT TO FEDERAL AWARD:**

- The procurement standards of 2 CFR, Part 200, including, but not limited to 2 CFR 200.317-200.326, and applicable Hidalgo County Purchasing Policy (found at <https://www.hidalgocounty.us/805/County-Administrative-Policies>) address the County's requirements, as a non-Federal entity, in regards to contracts it enters into that are subject to federal award. Pursuant to 2 CFR 200.236, the County, as a non-Federal entity, is required to include into contracts subject to federal award, the applicable provisions and contract clauses described in Appendix II to 2 CFR 200, (Contract Provisions for non-Federal Entity Contracts Under Federal Awards). As such, **if applicable**, the provisions of the Hidalgo County Purchasing Policy, the procurement standards found in 2 CFR, Part 200, and the provisions of Appendix II to 2 CFR 200, and the required contract clauses found in **Exhibit "H"** are incorporated by reference, whether specified explicitly or not, as part of this procurement packet and any resulting agreement.
- In addition, should the County's contracts under Federal award be subject to assistance from the Federal Emergency Management Agency (FEMA), FEMA requires the inclusion of contract terms in addition to those under Appendix II to 2 CFR 200. **If applicable**, the additional contract clauses required by FEMA are found in **Exhibit "H"** and incorporated by reference, whether specified explicitly or not, as part of this procurement packet and any resulting agreement. Should the contract be subject to assistance from FEMA, it is the County's intention to comply with FEMA requirements; therefore, any conflict in terms should be resolved as such.
- **If applicable**, in accordance with 2 CFR 200.319, Contractors that develop or draft specifications, requirements, statements of work, or invitations for bids or requests for proposals must be excluded from competing for such procurements. (See 2 CFR 200.219). Additionally, Hidalgo County policy provides that for federal road projects, engineers, engineering firms, and/or a subsidiary, affiliate, or a consultant of the engineer or engineering firm who has received compensation from the County, that assist in the development of, or draft specifications, requirements, statements of work, or invitations for bids or requests for proposals, will be excluded from competing for such procurements (i.e...subsequent construction engineering/management and/or inspection/testing) for all other phases of the project. (See Hidalgo County Policy) "*Procedures for Selection and Contracting of Professional Service Providers for Federal Road Projects*" found at <https://www.hidalgocounty.us/805/County-Administrative-Policies>, which, if applicable, is incorporated by reference, whether specified explicitly or not, as part of this procurement packet and any resulting agreement for all purposes.

33. HISTORICALLY UNDERUTILIZED BUSINESS/DISADVANTAGED BUSINESS ENTERPRISES:

The County is committed to ensuring that Historically Underutilized Businesses (HUB) and Disadvantaged Business Enterprises (DBE) such as small business enterprises (SBE), minority and women-owned business enterprises (MWBE) receive a fair and equal opportunity for participation in the County's procurement process. The County encourages the use of these enterprises both as prime and subcontractors. (*See Exhibit "E"* for requirements).

When federal funds are expended by the County, the County will take affirmative steps set forth in 2 CFR 200.321 to assure that small, minority, women-owned businesses and labor surplus area owned firms are used when possible. Pursuant to 2 CFR 321, the County requires that a prime contractor who uses sub-contractors take affirmative steps set forth in 2 CFR 200.321, including:

- a) Placing qualified small and minority business and women's business enterprises on solicitation lists;
- b) Assuring that small and minority businesses, and women's business enterprises are solicited whenever they are potential sources;
- c) Dividing total requirements, when economically feasible, into smaller tasks or quantities to permit maximum participation by small and minority businesses, and women's business enterprises;
- d) Establishing delivery schedules, where the requirement permits, which encourage participation by small and minority businesses, and women's business enterprises; and
- e) Using the services and assistance, as appropriate, of such organizations as the Small Business Administration and the Minority Business Development Agency of the Department of Commerce.

Nothing in this section is to be construed to require the County to award a contract other than as required by law and Hidalgo County policies and procedures.

34. TEX. GOVT. CODE 2270 – BOYCOTT ISRAEL VERIFICATION: Effective September 1, 2017, the Texas Government Code was amended to require state agencies and political subdivisions to obtain written verification from the Company that their Company (i) does NOT boycott Israel and (ii) will not boycott Israel during the life of this contract, agreement or purchase order (herein after referred to as "Contract"). By accepting this contract, the Company verifies that it does not Boycott Israel, and agrees that during the term of this Contract will not Boycott Israel as that term is defined in Texas Government Code §2270.001(1) and §808.001(1), as amended. The County cannot execute a contract for goods or services without this declaration.
35. TEX. GOVT. CODE CH. 2252- ATTESTATION-TERRORIST ORGANIZATIONS: By submitting a response to this procurement request and/or accepting this Contract, Company attests that it is not identified on a list of companies known to have contracts with or provide supplies or services to a foreign terrorist organization as designated by the U.S. Secretary of State. County will search a database maintained by the Texas State Comptroller. A contract may not be entered into with an entity that is identified therein. Search results shall be incorporated for all purposes as part of any resulting agreement entered into by the parties.
36. Bidders must provide all applicable documentation requested with this Bid in their response. Failure to provide this information may result in rejection of the bid as non-conforming.

REQUEST FOR BID LEGAL NOTICE
For
HIDALGO COUNTY
(Including all funding sources, programs and entities)

“Procurement and Installation of moveable furniture and other items”
RFB No.: 2020-503-11-18-HAG

To: Martha L. Salazar, CPPB, Purchasing Agent
Hidalgo County Purchasing Department
Physical Address: 2802 S. Business Hwy. 281 Administration Building
Mailing/Postal Address: 2812 S. Business Hwy. 281
Edinburg, Texas 78539

Bidder acknowledges that it has examined this Request for Bid and specifications and is familiar with the conditions to be met. In accordance with the Specifications, and subject to all laws and regulations of the United States and state and local laws, the undersigned bidder proposes and commits to furnish all labor, equipment, material, software, and services as set forth in the documents hereinbefore mentioned. The undersigned bidder further agrees, upon acceptance of its bid, to execute a contract and/or Purchase Order issued by Hidalgo County for performing and completing the work described in the Specifications within the time stated and for the prices proposed in the documents attached hereto and made a part hereof.

Bidder acknowledges receipt of all of the pages of the documents referenced in the Invitation to Bid Checklist presented in connection with this procurement. Bidder understands that Hidalgo County reserves the right to reject any or all bids and further reserves the right to design the evaluation criteria to be used in selecting the lowest and best bid.

Bidder acknowledges that by signature below, it is providing the required certifications, attestations, verifications and/or acknowledgments as referenced within this Request for Bid. Bidder acknowledges that any and all specifications, provisions, and attachments of this Request for Bid are incorporated into and made a part of any resulting agreement.

Bidder agrees that this bid shall be good and may not be withdrawn for a period of ninety (90) calendar days after the scheduled closing time for receiving bids, as contained in the Specifications. An individual authorized to bind the company must sign the following section. Failure to execute this section may result in bid rejection.

Respectfully submitted,

Firm: The Caprock Group LLC dba Texas Wilson
Address: 6812 Fairgrounds Parkway SAN Antonio TX 78238
By: Michael T. Luna
Printed Name: MICHAEL T. LUNA
Title: PRESIDENT & CEO

HDR PROJECT MANUAL
CONSTRUCTION
DOCUMENTS

(“Please note, conflicts between the HDR documents and those submitted by the County shall be held in favor of the County”)



Hidalgo County

New Hidalgo County Courthouse - FF&E

Construction Documents Project Manual

**Procurement and Installation of Movable Furniture and other items
FF&E Bid Set**

September 23, 2020

HDR Project No. 10085982

HIDALGO COUNTY RFB BID NO: 2020-503-00-00-HAG



TABLE OF CONTENTS

DIVISION 00 — PROCUREMENT AND CONTRACTING REQUIREMENTS

- 00 21 13 - INSTRUCTIONS TO BIDDERS
- 00 26 00 - SUBSTITUTIONS PRIOR TO BIDDING
- 00 41 13 - BID FORM

DIVISION 01 — GENERAL REQUIREMENTS

- 01 10 00 - SUMMARY
- 01 22 00 - UNIT PRICES
- 01 23 00 - ALTERNATES
- 01 23 04 - CHANGES IN WORK
- 01 25 13 - SUBSTITUTION PROCEDURES AFTER EXECUTION OF CONTRACT
- 01 26 13 - REQUESTS FOR INFORMATION (RFI)
- 01 31 19 - PROJECT MEETINGS
- 01 31 26 - NEWFORMA CONTRACT MANAGEMENT SYSTEM REQUIREMENTS
- 01 32 16 - PROJECT SCHEDULES
- 01 33 00 - SUBMITTAL PROCEDURES
- 01 42 19 - REFERENCE STANDARDS
- 01 43 39 - MOCK-UPS
- 01 45 00 - QUALITY ASSURANCE AND CONTROL
- 01 65 00 - DELIVERY, HANDLING AND STORAGE OF MATERIALS AND EQUIPMENT
- 01 74 23 - CLEANING
- 01 78 23 - OPERATION AND MAINTENANCE DATA
- 01 78 36 - WARRANTIES AND GUARANTEES
- 01 78 39 - PROJECT RECORD DOCUMENTS
- 01 78 43 - SPARE PARTS, TOOLS AND MAINTENANCE MATERIALS
- 01 79 00 - SYSTEM DEMONSTRATIONS

DIVISION 12 — FURNISHINGS

- 12 05 01 - FURNITURE AND FURNISHINGS - GENERAL REQUIREMENTS

PLEASE NOTE: CONFLICTS BETWEEN THE HDR DOCUMENTS AND THOSE
SUBMITTED BY THE COUNTY SHALL BE HELD IN FAVOR OF THE COUNTY.



DIVISION 00

PROCUREMENT AND CONTRACTING
REQUIREMENTS



SECTION 00 21 13
INSTRUCTIONS TO BIDDERS (FF&E)

PART 1 - GENERAL

1.1 INVITATION

- A. Owner invites sealed Bids for Single-Prime Contract on moveable furniture work scope to include work of all trades.
 - 1. Project Title: New Hidalgo County Courthouse.
 - 2. Project Address: 100 N. Closner Blvd., Edinburg, TX 78539.
 - 3. Owner Name: Hidalgo County.
 - 4. Architect: HDR Architecture, Inc.
 - 5. Bids shall be lump sum basis for furniture procurement and installation work scope.
 - a. Segregated bids will not be accepted.

1.2 DESCRIPTION

- A. In general, Work consists of procurement and installation of moveable furniture and other items for a seven-story, approximately 368,805 sf new construction county building in Edinburg, Texas. The project includes offices, public spaces, staff spaces, dining, courtrooms, holding, storage and other support spaces. There is a new, detached utility plant on site with minimal items required for it.
- B. Job Conditions:
 - 1. The main building has a raised loading dock and dock leveler. Freight elevator access will be provided. Installer needs to verify and coordinate delivery of larger items which may or may not fit in the elevator. Bidder will be responsible for elevator and building protection and for repairing any damage they cause.

1.3 COMPLETION

- A. Completion of this work in timely manner is of the essence. Installation shall parallel phased delivery of the building's construction. Following this section is the anticipated schedule.

1.4 METHOD OF BIDDING

- A. **The Owner is seeking a turn-key package from one single vendor/dealer. Only a COMPLETE BID including ALL items in this package will be accepted. If bidders need to subcontract a portion(s) of the work included in these documents in order to provide a total and complete bid package, then that will be the responsibility of the bidder submitting price for this package to coordinate such terms.**
- B. See Bid Form for specific requirements regarding bids and cost breakdown.
- C. The Owner is qualified to receive cooperative pricing from several different buying groups; however, the Owner does not mandate that items need to be furnished from these lists. In order to pass along the best possible price to the Owner, Bidders have the option of submitting cooperative pricing or non-cooperative pricing on items listed in this package.
 - 1. The list of cooperative buying groups the Owner is qualified to receive pricing from includes:
 - a. Texas Association of School Boards (Buy Board)
 - b. The Department of Information Resources (DIR)
 - c. Texas Correctional Industries (TCI)
 - d. Harris County Department of Education Choice Facility Partners Cooperative Purchasing
 - e. General Service Administration (GSA)
 - f. Houston-Galveston-Area Council (H-GAC)

- g. Region One Education Service
- h. The Cooperative Purchasing Network (NIPA)
- i. Texas Association of School Boards (TASB)
- j. Cooperative TIPS/TAPS Purchasing System
- k. US Communities
- l. Western Alliance
- m. Window on State Government (TPASS) TXMAS
- n. National Association of Counties (NACO)
- o. National Joint Powers Alliance (NJPA)
- p. Purchasing Cooperative of America (PCA)

D. This is a tax-exempt project.

1.5 PREPARATION OF BID

- A. Submit on Bid Form included in bid documents and attach separate pages where additional information is requested.
- B. Fill out in ink or typewritten, without erasure, interlineation or changes.
- C. Make Bid in name of principal and, if co-partnership, give names of all parties.
- D. Give Bidder's complete address.
- E. For bids submitted by an agent, provide satisfactory evidence of agency authority.
- F. Fill in bid prices in both words and figures.
- G. Submit bid in sealed opaque envelope.
- H. Indicate on outside of envelope, name of bidder, bidders address, and name of Project for which bid is submitted.
- I. If forwarded by mail, enclose sealed envelope containing Bid Form in another envelope addressed as indicated.
- J. **Public Information and Notice of Confidentiality:** The Owner considers all Bid information, documentation and supporting materials submitted in response to this Bid request to be non-confidential and/or non-proprietary in nature, and therefore, shall be subject to the public disclosure under the Texas Public Information Act (Texas Government Code, Sec. 552.001, et. seq.) after the award of the contract. The Bidder must identify and designate those portions of their Bid that contain trade secrets or other proprietary data. If the Bid includes such data, the Bidder shall:
 - 1. Mark the cover sheet of the Bid with the following phrase: "This Bid includes data that shall not be disclosed outside the County and the A/E design team and shall not be duplicated, used or disclosed in whole or in part for any purpose other than to evaluate the Bid."
 - 2. Mark each sheet and the specific data on that sheet that the Bidder wishes to restrict with the following phrase: "Use or disclosure of the specifically marked data is subject to the restrictions regarding confidentiality cited on the cover sheet of this Bid."

1.6 MODIFICATION OR WITHDRAWAL OF BID

- A. Bid may be withdrawn or modified prior to scheduled time for opening, under following terms:
 - 1. Bidder may, without prejudice to self, withdraw bid after it has been deposited, provided request for such withdrawal is received in writing, before time set for opening.
 - 2. Telephonic communications not acceptable.
- B. After opening, no bid may be withdrawn or modified for period indicated in Bid Form.
- C. Provide addition, subtraction or modification so that final prices or terms will not be known until sealed Bid Form is opened.

1.7 INTERPRETATIONS

- A. Bidder shall carefully study and compare Bidding Documents with each other, and with other work being bid concurrently or presently under construction to the extent that it relates to the Work for which Bid is submitted, shall examine site and local conditions for errors, inconsistencies or ambiguities discovered.*
- B. In event of errors, inconsistencies or ambiguities discovered between portions of Bidding Documents or within Bidding Documents or bidder is in doubt of meaning of any part of Bidding Documents, bring to Architect's attention by submitting Bid Document Request For Interpretation:
 - 1. Use attached form to address on form.
 - a. Bidder submitting request is responsible for prompt delivery of such requests.
 - b. Request must be received AT LEAST 10 DAYS PRIOR to date fixed for opening of bids.
 - 2. Interpretations, corrections and changes of Bidding Documents will be made by Addendum. Interpretations, corrections and changes of the Bidding Documents made in any other manner will not be binding, and Bidders shall not rely upon them. *
 - a. Copy of such Addendum will be made available for inspection wherever Bidding Documents are on file for that purpose. No addenda will be posted within 3 days of bid date without an extension of the bid period.
 - b. Failure to receive such Addendum does not relieve bidder from any obligation under bid as submitted.
 - c. All Addenda become part of Bidding Documents and Contract Documents.
 - d. Each Bidder shall ascertain prior to submitting a Bid that Bidder has received all Addenda issued, and Bidder shall acknowledge their receipt on Bid Form.
- C. Oral interpretations will not be binding.
- D. Owner or Architect is not responsible for any other explanations or interpretations which anyone presumes to make.
- E. Bidder desiring approval of material or equipment not specified must comply with Section 00 26 00.

1.8 BASE BIDS AND ALTERNATES

- A. General: Bid must include Base Bid and all Alternates.
- B. In event Alternate does not affect bidder's work, enter "No Change."
- C. Absence of any entry will be assumed to indicate zero price or time change.
- D. Order of Alternates: Owner reserves right to accept any or all Alternates.
- E. Description of Alternates: See Section 01 23 00.

1.9 UNIT PRICES

- A. Bid must include all Unit Prices.
- B. Absence of any entry will be assumed to indicate zero price.
- C. See Section 01 22 00.

1.10 IRREGULAR BID AND REJECTION OF BIDS

- A. Bid is considered irregular and may be rejected for following reasons unless otherwise provided by law:
 - 1. If Bid Form furnished is not used or is altered.
 - 2. If there are unauthorized additions, conditional bids, or irregularities of any kind which may tend to make bid incomplete, indefinite, or ambiguous.
 - 3. If bidder adds any provisions reserving right to accept or reject any award, or to enter into contract pursuant to an award.

4. If unit or lump sum prices contained in bid schedule are obviously unbalanced either in excess of, or below, reasonable cost analysis values.
 5. If bidder fails to insert Alternate and Unit Prices for **every** such item indicated.
 6. If bidder fails to complete Bid Form where information is requested, so bid may be properly evaluated, including failing to acknowledge receipt of any/all addenda.
- B. Owner reserves right to reject any or all bids and to waive irregularities or informalities as may be in Owner's interest.

1.11 DEFINITIONS*

- A. Bidding Documents include Bidding Requirements and proposed Contract Documents. Bidding Requirements consist of Advertisement or Invitation to Bid, Instructions to Bidders, Supplementary Instructions to Bidders, the Bid Form, and other sample bidding and contract forms. The proposed Contract Documents consist of the form of Agreement between the Owner and Contractor, Conditions of the Contract (General, Supplementary and other Conditions), Drawings, Specifications and Addenda and clarifications issued prior to execution of Contract.
- B. Definitions set forth in General Conditions of the Contract or in other Contract Documents are applicable to Bidding Documents.
- C. Addenda are written or graphic instruments issued by Architect prior to execution of Contract which modify or interpret Bidding Documents by additions, deletions, clarifications or corrections.
- D. A Bid is a complete and properly executed proposal to do the Work for sums stipulated therein, submitted in accordance with Bidding Documents.
- E. The Base Bid is the sum stated in the Bid for which Bidder offers to perform the Work described in Bidding Documents as the base, to which Work may be added or from which Work may be deleted for sums stated in Alternate Bids.
- F. An Alternate Bid (Alternate) is an amount stated in the Bid to be added to or deducted from the amount of Base Bid if the corresponding change in the Work, as described in the Bidding Documents, is accepted.
- G. A Bid is a complete and properly executed proposal to do the Work for the sums stipulated therein, submitted in accordance with Bidding Documents.
- H. A Unit Price is an amount stated in the Bid as a price per unit of measurement for materials, equipment and/or services or a portion of the Work as described in Bidding Documents.
- I. A Bidder is a person or entity who submits a Bid and who meets the requirements set forth in Bidding Documents.
- J. A Sub-bidder is a person or entity who submits a bid to a Bidder for materials, equipment or labor for a portion of the Work.

1.12 BIDDING DOCUMENTS*

- A. Bidders may obtain complete Bidding Documents from Hidalgo County Purchasing Department, attention hector.garcial@co.hidalgo.tx.us.
- B. For REVIT files, fill out the following release form and submit it to hector.garcial@co.hidalgo.tx.us. Owner will coordinate to have Architect forward files directly to requestor.
- C. Bidders shall use complete sets of Bidding Documents in preparing Bids; neither Owner nor Architect assumes responsibility for errors or misinterpretations resulting from use of incomplete sets of Bidding Documents.

PART 2 - PRODUCTS - NOT USED

PART 3 - EXECUTION - NOT USED

Provisions followed by an asterisk () include some or all provision obtained from AIA Document A701-1997.*

END OF SECTION

BID DOCUMENT

REQUEST FOR INTERPRETATION

Project: New Hidalgo County Courthouse	Project No: 10085982
---	-----------------------------

For Contractor / Subcontractor / Vendor Routing: Firm: _____	BD-RFI No.: _____ Transmittal No.: _____ Date: _____
---	--

To: Attn: Hector Garcia	Email to: hector.garcia1@co.hidalgo.tx.us
--------------------------------	---

Provide references and complete description of request with sketches or copy of document if necessary.
(Please type or print legibly)

Spec. Section: _____ Dwg. No.: _____ Rm. No.: _____
Request: _____

Contractor / Supplier: _____
Address: _____
Phone No.: _____ FAX No.: _____
By: _____ Date: _____

Request must be received AT LEAST 10 DAYS PRIOR to bid opening.
If response is necessary, interpretations or supplemental instructions will be issued in the form of written addenda or clarification.

Architect's Routing: (for A/E use only)	A/E BD-RFI No.: _____
To: _____ Date: _____	<input type="checkbox"/>
<input type="checkbox"/> Proj. Mgr. _____	<input type="checkbox"/> Civil / Landscape _____
<input type="checkbox"/> Coordinator _____	<input type="checkbox"/> Interior Designer _____
<input type="checkbox"/> Signage _____	<input type="checkbox"/> Specification Writer _____
<input type="checkbox"/> AV.Ct. Tech _____	<input type="checkbox"/> Project C.C.A. _____
<input type="checkbox"/> Electrical _____	<input type="checkbox"/> other _____
ACTION: <input type="checkbox"/> Review and initiate addendum item if appropriate	<input type="checkbox"/> Review & provide input <input type="checkbox"/> Info only
<input type="checkbox"/> Review and initiate change document if appropriate	<input type="checkbox"/> Other: _____

END OF FORM

ELECTRONIC MEDIA RELEASE

This release for electronic media is dated as the _____ day of _____, 20____ between _____ (“Contractor”) and HDR Architecture, Inc. (“HDR”).

It is understood that Contractor, with the express authorization of County of Hidalgo, TX (“Client”), has requested HDR to supply Contractor with electronic media (disks, tapes, optical disk, etc.) containing information on New Hidalgo County Courthouse (“Project”) for use by Contractor or others as appropriate.

Therefore, in consideration of the release of the materials, Contractor and HDR agree as follows:

1. **NO RIGHT TO RELY.** The delivery of drawings and/or Building Information Modeling (“BIM”) in the electronic media that is subject to this release is for the benefit of the Client for whom the design services have been performed. Nothing in this transfer should be construed to provide any right of the Contractor to rely on the drawings or BIM model provided or be construed that HDR has reviewed and/or approved of the Contractor’s use of this electronic media.
2. **RELEASE DATE DEPENDENT.** It is HDR’s professional opinion that this electronic information provides design information current as of the date of this release. Any use of this information is at the sole risk and liability of the user who is also responsible for updating the information to reflect any changes in the design subsequent to the preparation date of these files or models.
3. **GOVERNING CONTRACT DOCUMENTS.** The electronic media are provided solely as a convenience to the Contractor and shall NOT be considered “Contract Documents”, “Construction Documents” or any type of certified document. All documents considered “Contract Documents”, “Construction Documents” or any type of a certified document shall be hard copy or .PDF electronic file format and shall be accompanied by a professional’s stamp and signature. The hard copy or .PDF shall be referred to for construction and shall govern in the event of any inconsistency between the hard copy/.PDF and the electronic media subject to this release.
4. **NO REPRESENTATION.** The information contained in the electronic media may not be used in lieu of obtaining information by other means required by other agreements, including those with Client, such as by survey or other procedures or sources, and any conclusions or information obtained or derived from such electronic media will be at user’s sole risk. By providing this electronic media, HDR makes no representations, express or implied, whether user’s means, methods, techniques, sequences, or procedures are adequate, appropriate, or approved, and whether the use of the information contained in the electronic media is appropriate.
5. **BIM.** Contractor understands and agrees that Electronic Media that includes BIM may not include the entire electronic model. Contractor further understands and agrees that such electronic model is a general representation and may not be complete, accurate or reflective of specific assemblies, and that there may be inconsistencies between the electronic model and the Contract Documents and, in the event of any inconsistencies, the Contract Documents shall govern.
6. **FILE CONVERSION.** Contractor understands and agrees that conversion of Electronic Media supplied by HDR from the system or format used by HDR to an alternative or upgraded system or format, whether performed by HDR or others, may not be accomplished without the introduction of inexactitudes, anomalies, omissions, and errors. In the event Electronic Media furnished by HDR is converted, the Contractor assumes all risk associated with such conversion.
7. **COMPUTER VIRUSES.** Contractor is advised to check all electronic media for computer viruses before loading the files. Contractor is fully responsible for intercepting and disabling viruses, if any, that may be inadvertently transmitted with the electronic files and hereby agrees to waive, indemnify and hold HDR harmless from and against all claims of any type or nature asserted by Contractor or any third party as a result of viruses inadvertently transmitted with the electronic media.
8. **DATA EROSION.** Files distributed electronically are subject to data erosion, erasure and/or alteration, and computer systems and software become obsolete in time. By accepting these electronic files, Contractor acknowledges these risks and agrees to waive all claims against HDR should data erosion, erasure and/or alteration of these electronic files occurs.
9. **ALTERATIONS.** If Contractor, its employees, or agents choose to use or alter in any way, in whole or in part, the electronic files provided for the Project or any future project(s), or the electronic files are inadvertently altered in any way, Contractor agrees to waive, indemnify and hold HDR harmless from all claims, injuries, losses, damages, costs and expenses (including without limitation, attorneys’ fees) arising out of such alteration or use.
10. **LIMITED LICENSE.** Contractor’s right to use the Electronic Media provided by HDR is limited to the Project. Except as otherwise provided herein, no license or conveyance of any rights to the Electronic Media held by HDR or Client are granted or implied by this Electronic Media Release.
11. **COPYRIGHT.** All copies made pursuant to this Electronic Media Release shall bear the statutory copyright notice, if any, shown on drawings, specifications or other Instruments of Service provided as Electronic Media. Submittal or distribution to meet official regulatory requirements or for other purposes in connection with the Project will not be construed as a publication in derogation of Client’s or HDR’s copyrights or other reserved rights.

HDR Architecture, Inc.

CONTRACTOR

Signed: _____

Signed: _____


Title: _____

Title: _____

Date: _____

Date: _____


ID	Task Mode	Task Name	Duration	Start	Finish	Predecessors	Quarter	4th Quarter	1st Quarter	2nd Quarter	3rd Quarter	4th Quarter	1st Quarter	2nd Quarter	3rd Quarter	4th Quarter	1st Quarter
							Aug	Oct	Nov	Dec	Jan	Feb	Mar	Apr	May	Jun	Jul
1																	
2																	
16	➔	Bid / Negotiation Phase	58 days	Mon 10/5/20	Wed 12/23/20												
17	➔	Bid Packages Released	1 day	Mon 10/5/20	Mon 10/5/20	13											
18	➔	Questions & Answers	27 days	Tue 10/6/20	Wed 11/11/20	17											
19	➔	Bids Due	32 days	Tue 10/6/20	Wed 11/18/20	17											
20	➔	Bid Opening	0 days	Wed 11/18/20	Wed 11/18/20	19											
21	➔	Bids Reviewed	5 days	Thu 11/19/20	Wed 11/25/20	19											
22	➔	Commissioner Court Approval	0 days	Tue 12/1/20	Tue 12/1/20	21FS+4 days											
23	➔	Contract Negotiation, Insurance Certificates Approved	16 days	Wed 12/2/20	Wed 12/23/20	22											
24	➔																
25	➔	Construction Administration Phase	261 days	Mon 1/4/21	Mon 1/3/22												
26	➔	Contractor Mobilization	3 days	Mon 1/4/21	Wed 1/6/21	23FS+7 days											
27	➔	FFE CA Kick-off Meeting	0 days	Wed 1/6/21	Wed 1/6/21	23FS+10 days											
28	➔	AV/CT FFE Contractor Existing Conditions Inspection	2 days	Wed 1/6/21	Thu 1/7/21	23FS+9 days											
29	➔	FFE Contractors (All) Submittal Approval Process	50 days	Mon 1/4/21	Fri 3/12/21	23FS+7 days											
30	➔	FFE Contractors Procurement	81 days	Mon 3/15/21	Mon 7/5/21	29											
31	➔	AV/CT FFE Contractor Pre-Wire 1A	23 days	Mon 3/29/21	Wed 4/28/21	30SS+10 days											
32	➔	FFE Contractors Delivery from Factory	5 days	Tue 7/6/21	Mon 7/12/21	30											
33	➔	FFE Contractors Staging and Storage	15 days	Tue 7/13/21	Mon 8/2/21	32											
34	➔	MTI Construction Levels 1-4 Complete	0 days	Tue 7/13/21	Tue 7/13/21												
35	➔	FFE Contractors Install Levels 1-4	23 days	Wed 7/14/21	Fri 8/13/21	34FS+1 day											
36	➔	HDR Site Visit Levels 1-4	1 day	Thu 7/29/21	Fri 7/30/21	35FS-50%											
37	➔	FFE Contractors Punchlist Levels 1-4	3 days	Mon 8/16/21	Wed 8/18/21	35											
38	➔	HDR Verifies Levels 1-4 Punchlist	2 days	Thu 8/19/21	Fri 8/20/21	37											

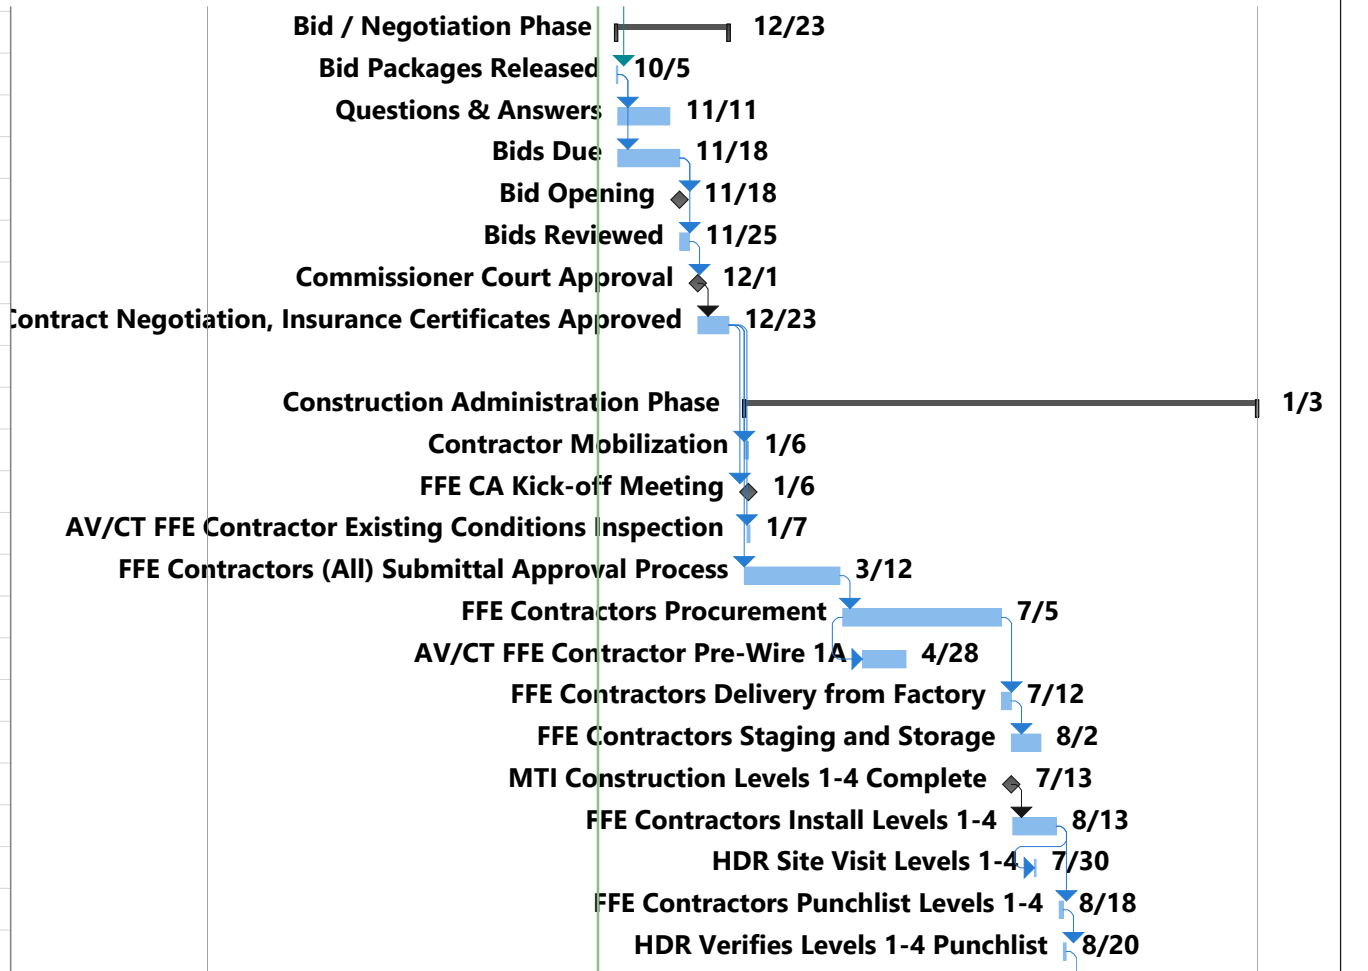

Project: HCCH FFE Schedule_09_22_2020
Date: Tue 9/22/20

Task		Project Summary		Manual Task		Start-only		Deadline	
Split		Inactive Task		Duration-only		Finish-only		Progress	
Milestone		Inactive Milestone		Manual Summary Rollup		External Tasks		Manual Progress	
Summary		Inactive Summary		Manual Summary		External Milestone			

ID	Task Mode	Task Name	Duration	Start	Finish	Predecessors	Quarter	4th Quarter	1st Quarter	2nd Quarter	3rd Quarter	4th Quarter	1st Quarter	2nd Quarter	3rd Quarter	4th Quarter	1st Quarter	
							Aug/Sep	Oct/Nov/Dec	Jan/Feb/Mar	Apr/May/June	Jul/Aug/Sep	Oct/Nov/Dec	Jan/Feb/Mar	Apr/May/June	Jul/Aug/Sep	Oct/Nov/Dec	Jan/Feb	
39		Owner - IT Equipment Installation Levels 1-4	26 days	Mon 8/23/21	Mon 9/27/21	38												
40		MTI Construction level 5 Complete	0 days	Fri 8/13/21	Fri 8/13/21													
41		FFE Contractors Install Level 5	21 days	Mon 8/16/21	Mon 9/13/21	40FS+1 day												
42		HDR Site Visit Level 5	1 day	Mon 8/30/21	Tue 8/31/21	41FS-50%												
43		FFE Contractors Punchlist Level 5	2 days	Tue 9/14/21	Wed 9/15/21	41												
44		HDR Verifies Level 5 Punchlist	2 days	Thu 9/16/21	Fri 9/17/21	43												
45		Owner - IT Equipment Installation Level 5	19 days	Tue 9/28/21	Fri 10/22/21	39												
46		MTI Construction Level 6 Complete	0 days	Mon 9/13/21	Mon 9/13/21													
47		FFE Contractors Install Level 6	22 days	Tue 9/14/21	Wed 10/13/21	46FS+1 day												
48		HDR Site Visit Level 6	2 days	Wed 9/29/21	Thu 9/30/21	47FS-50%												
49		FFE Contractors Punchlist Level 6	2 days	Thu 10/14/21	Fri 10/15/21	47												
50		HDR Verifies Level 6 Punchlist	2 days	Mon 10/18/21	Tue 10/19/21	49												
51		Owner - IT Equipment Installation Level 6	20 days	Mon 10/25/21	Fri 11/19/21	45												
52		MTI Construction Level 7 Complete	0 days	Wed 10/13/21	Wed 10/13/21													
53		FFE Contractors Install level 7	22 days	Thu 10/14/21	Fri 11/12/21	52FS+1 day												
54		HDR Site Visit Level 7	2 days	Fri 10/29/21	Mon 11/1/21	53FS-50%												
55		FFE Contractors Punchlist Level 7	2 days	Mon 11/15/21	Tue 11/16/21	53												
56		HDR Verifies Level 7 Punchlist	2 days	Wed 11/17/21	Thu 11/18/21	55												
57		Owner - IT Equipment Installation Level 7	17 days	Fri 11/19/21	Mon 12/13/21	56												
58		Owner - Move In	14 days	Tue 12/14/21	Fri 12/31/21	57												
59		Owner - First Day of Business	1 day	Mon 1/3/22	Mon 1/3/22	58												

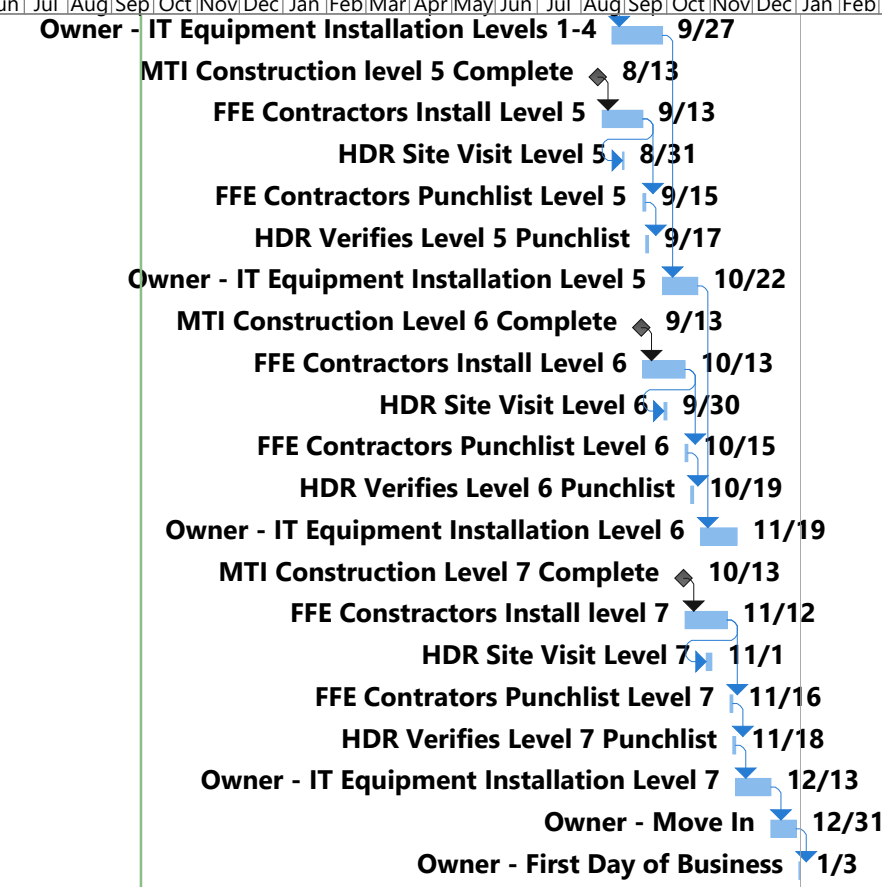

Project: HCCH FFE Schedule_09_22_2020 Date: Tue 9/22/20	Task		Project Summary		Inactive Task		Manual Task		Start-only		Deadline	
	Split		Inactive Task		Duration-only		Finish-only		Progress			
	Milestone		Inactive Milestone		Manual Summary Rollup		External Tasks		Manual Progress			
	Summary		Inactive Summary		Manual Summary		External Milestone					

SECTION 00 26 00
SUBSTITUTIONS PRIOR TO BIDDING (FF&E)

PART 1 - GENERAL

1.1 SUMMARY

- A. Section includes administrative and procedural requirements for handling requests for substitutions made prior to bid.
 - 1. Any product proposed by Contractor which does not meet requirements of Contract Documents, whether in product characteristics, size, performance, quality, manufacturer, or brand name is considered a substitution.
 - 2. In case of non-availability of materials contact Architect for review and action.
- B. For bidding purposes, base all bids on materials, equipment, and procedures specified, or approved by Addenda.

1.2 SUBSTITUTION PRIOR TO BID

- A. Submit complete data substantiating compliance of proposed substitution with Contract Documents.
- B. Products and Systems:
 - 1. Product identification, including manufacturer's name.
 - 2. Manufacturer's literature marked to indicate specific model, type, size, and options to be considered:
 - a. Product description.
 - b. Performance and test data.
 - c. Reference standards.
 - d. Difference in power demand, connectivity, etc.
 - e. Dimensional differences from specified unit.
 - f. Finishes differences if specified finish is not available.
 - 3. Samples:
 - a. Architect reserves right to request and retain sample until physical units are installed on project for comparison purposes.
 - b. Samples shall be available in the Dallas/Fort Worth metroplex for testing by Architect and in Hidalgo County for the Owner's review.
 - c. Full size product samples should display the equivalent feature(s) and type of finish(es) for each item specified but are not required to match in color.
 - d. Requester pay all costs of furnishing and return of samples.
 - e. Architect is not responsible for loss of or damage to samples.
 - 4. Name and address of at least three similar projects that proposed product has been in use on for at least four years, and name and phone number of owner's and architect's or engineer's representative, which Owner or Architect can contact to discuss product, installation, and field performance data.
- C. Construction Methods:
 - 1. Detail description of proposed method.
 - 2. Illustrate with drawings.
- D. Itemized comparison of proposed substitute to specified item; make clear variations.
- E. Identify effect and changes required on other trades, subcontractors or contracts.
- F. Data related to any change in contract time.
- G. Cost of proposed substitution in comparison with product, system or method specified.
- H. Availability of maintenance and repair services, and sources of repair or replacement items.

- I. Warranty comparison with specified product or system.

1.3 PRODUCT SELECTION - GENERAL

- A. Certain types of products are described in Project Manual by means of trade names, catalog numbers or manufacturer's names, or both.
 - 1. This is not intended to exclude products from consideration which may be capable of accomplishing purpose indicated if price, quality, design esthetic, functional aspects and warranty are equal to or exceed specified products.
- B. Other types of products may be considered acceptable to Owner and Architect in place of those specified.
- C. Listing of a manufacturer implies acceptance of them only as supplier of a product which complies with specified item.
- D. **No substitutions are permitted after execution of contract**, unless allowed by Contract Documents.
- E. Conditional bids and voluntary alternates will not be considered unless allowed by Instructions to Bidders.

1.4 SUBSTITUTION REQUESTS

- A. Only written requests with complete data for evaluation will be considered.
 - 1. Request must be received at least 10 calendar days prior to bid date.
 - 2. Requests received late will not be considered.
 - 3. Submit evaluation data with attached form to hector.garcial@co.hidalgo.tx.us who will forward to Architect.
- B. In making request for substitution, Suppliers represent:
 - 1. Personal investigation of proposed product, system or method, has been conducted and determined it equal or superior in all respects to that specified, and will perform intended function.
 - 2. Product, system or method is in full compliance with applicable codes.
 - 3. Warranty for substitute item as for product, system or method specified meets or exceeds specified product.
 - 4. Finish products shall comply relative to color and pattern with base specified items.
 - 5. Contractor will coordinate installation of accepted substitution into Work, to include building modifications if necessary, and be responsible for such modifications as may be required for Work to be complete and functional in all respects.
 - 6. Certified cost data is complete and includes all related costs, excluding Architect's review and redesign cost.
 - 7. Waives claims for additional costs or time extensions related to substitution which subsequently become apparent or are caused by substitution.
 - 8. Pay additional costs to other trades, subcontractors or contracts caused by substitution.
 - 9. Pay all Architect's review and redesign cost, special inspections, and other costs incurred by substitutions or revisions made necessary by acts or omissions of Contractor, due to product submittal or product not being ordered in a timely manner, due to ease of construction progress or Work, or which are in interest of or are for convenience of supplier, subcontractor or Contractor.
 - 10. Acknowledge acceptance of these provisions.
- C. Supplier to sign substitution request in space provided on form acknowledging acceptance of terms.

1.5 APPROVAL OF SUBSTITUTION REQUEST

- A. No verbal or written approvals other than by Addenda will be valid.
 - 1. Addendum listing approved substitutions will be published prior to Bid date.

1.6 REJECTION OF SUBSTITUTION REQUESTS

- A. Substitutions may not be considered if:
1. Submitted after stipulated date or time period.
 2. Not submitted in accord with this Section.
 3. Acceptance will require substantial revision of Contract Documents, building or system.
 4. Substitution request does not indicate specific item for which request is submitted.
 5. Substitution Request form is not properly executed and signed.
 6. Substitution request for manufacturer acceptance only.
 7. Insufficient information submitted.
 8. Substitution color, pattern or appearance does not comply with base specified item.
 9. Substitution does not appear to comply with requirements of specifications for base item.

END OF SECTION

SUBSTITUTION REQUEST

PROJECT: New Hidalgo County Courthouse – Furniture Package

PROJECT NUMBER: 10085982

To Office of Architect via hector.garcia1@co.hidalgo.tx.us

SPECIFIED PRODUCT:

Substitution request for Item

Tag: _____

Item description: _____

REASON FOR SUBSTITUTION REQUEST:

- Fails to comply with building code requirements
 - Unavailable to meet Project schedule
 - No qualified installer for specified item
 - Supplier refuses to warrant item or installation
 - Supplier, Subcontractor or Contractor convenience
 - Other:
- Not available
 - Reduce Project contract time
 - Project cost savings
 - Unsuitable for application
 - Constructability issue

Explanation in Detail: See attached: _____

SUPPORTING DATA:

Attach product description, specifications, drawings, photographs, performance data, test data, environmental criteria, and any additional data or information for evaluation of the proposed substitution in accord with requirements of Section 00 26 00.

Sample is included: Yes No

Sample will be sent if requested: Yes No

Maintenance Service Available: Yes No

If yes, location: _____

Spare Parts Source: _____

REFERENCES:

LIST MINIMUM OF THREE PREVIOUS INSTALLATIONS, WHICH PROPOSED PRODUCT HAS BEEN INSTALLED FOR AT LEAST FOUR YEARS:

Project: _____
Address: _____
Architect (name & phone): _____
Owner (name & phone): _____
Contractor: _____
Date Installed: _____
Dollar Value this Work: \$ _____

EFFECT OF SUBSTITUTION:

Substitution affects other parts of Work: No Yes (If yes, explain below)
Substitution requires dimensional revision or redesign of structure, mechanical, electrical or other connectivity Work: No Yes (If yes, explain below)
Same warranty provided as specified base product: No Yes (If no, explain below)
Explanation: _____

Cost difference: \$ _____ (add / deduct).
Total cost implications of substitution on Project: \$ _____ (add / deduct).
Total time implications: \$ _____ (add / deduct) calendar days.

STATEMENT OF CONFORMANCE OF REQUEST TO CONTRACT REQUIREMENTS:

Supplier, Subcontractor and Contractor in making substitution request or in using an approved substitution represent:

- Has personally investigated the proposed substitution and determined it is equal or superior in all respects to specified product or system and will perform intended function, except as stated above.
- Is in full compliance with applicable code requirements.
- Will provide same warranty for substitute item as for product, system or method specified.
- Will coordinate installation of accepted substitution into Work, to include building modifications if necessary, making such changes as may be required for Work to be complete in all respects.
- Waive all claims for additional costs or time extensions related to substitution that subsequently become apparent or are caused by substitution.
- If a finish product, color wise and pattern wise complies with base specified items.
- Certifies cost data presented is complete and includes all related costs under this Contract, excluding Architect's review and redesign cost.
- Will pay Architect's review and redesign cost, special inspections, and other costs caused by substitution. (refer to full wording in Section 00 26 00.1.4.B.9 above)
- Will pay additional costs to other contractors caused by substitution.
- Will modify other parts of Work as may be needed, to make all parts of Work complete and functioning.
- Acknowledge acceptance of these provisions.

List of Attachments: _____

ACKNOWLEDGEMENTS:

FOLLOWING FIRM HEREBY REQUESTS CONSIDERATION OF FOLLOWING PRODUCT OR SYSTEMS AS A SUBSTITUTION IN ACCORD WITH PROVISIONS OF CONTRACT DOCUMENTS:

Supplier/Vender: _____ Date: _____
Acknowledged by (print): _____ Phone _____
Signature: _____
Position: _____

END OF SUBSTITUTION REQUEST

SECTION 00 41 13
BID FORM (FF&E)

DATE: _____

Bidder, _____, a * _____ organized and existing under the laws of the State of _____, does business as ** _____.

* Insert corporation, partnership, or individual, as applicable.

** Insert trade or business name.

TO: County of Hidalgo, Texas, 100 N. Closner Blvd., Edinburg, Texas 78539
Hereinafter referred to as Owner

Gentlemen:

The Bidder, in compliance with your invitation for bids for procurement and installation of furnishings for: New Hidalgo County Courthouse, having examined the Bidding Documents prepared by HDR Architecture, Inc., and other related documents and being familiar with site of proposed Work, and with all conditions surrounding delivery to and installation of proposed Project including availability of materials and labor, hereby propose to furnish all labor, materials, tools, equipment, machinery, equipment rental, transportation, superintendence, perform all Work, provide all services, and to provide and install all Work in accordance with Bidding Documents, within time and amounts stated herein. These amounts are to cover all expenses incurred in performing Work required under Bidding Documents, of which this Bid is a part, and utilizing industry standard best practices to govern requirements not herein stated.

Bidder, if awarded contract, hereby agrees to perform Work under this contract according to the phased installation schedule included in the Bidding Documents.

PART A – MATERIALS AND INSTALLATION:

Bid amount shall be expressed in words and in figures. In case of discrepancy, amount shown in words will govern.

BASE BID - FOR CONTRACT: Bidder agrees to perform all Work as described in Bidding Documents, for Lump Sum of _____ dollars (Bidder to fill in) (\$_____).

PART B – UNIT PRICES:

Provide unit prices for each item in the event Owner wishes to add items to the Contract. Each unit price is to include material, freight and installation. Prices to be good for 90 days after award of contract.

ITEM	DESCRIPTION	UNIT PRICE
AC-01A	ANCILLARY_LECTERN_FREESTANDING	
AC-01B	ANCILLARY_LECTERN_TABLE TOP	
AC-02A	ANCILLARY_TRASH_RECYCLE_COMBO_38W	
AC-02B	ANCILLARY_TRASH_RECYCLE_COMBO_14W	
AC-03	ANCILLARY_MAGAZINE_RACK	
AC-04	ANCILLARY_PICTURE RAIL	

AC-05	ANCILLARY_BAGGAGE SCANNER	
AC-06	ANCILLARY_METAL DETECTOR	
AC-07	ANCILLARY_CHILD_RUG	
AC-08	ANCILLARY_WASTE BASKET	
AC-09	ANCILLARY_RECYCLE BASKET	
AC-10	ANCILLARY_CROWD CONTROL POST	
AC-11	ANCILLARY_AV STAND	
AC-12	ANCILLARY_AV PODIUM	
AC-13A	ANCILLARY_PRIVACY SCREEN, MOBILE, 24W	
AC-13B	ANCILLARY_PRIVACY SCREEN, MOBILE, 42W	
AC-14	ANCILLARY_PRIVACY SCREEN, TABLE TOP	
AC-15A	ANCILLARY_PRIVACY SCREEN, FIXED, 36H	
AC-15B	ANCILLARY_PRIVACY SCREEN, FIXED, 96H	
D-01A	DESK_CARREL, SINGLE, 3-PACK	
D-01B	DESK_CARREL, DOUBLE, 8-PACK	
D-01C	DESK_CARREL, SINGLE, 3-PACK	
D-02	DESK_CARREL, SINGLE, 2-PERSON	
D-03	DESK_OFFICE_FREESTANDING	
D-04	DESK_OFFICE_FREESTANDING	
D-05	DESK_OFFICE_L-SHAPE	
D-06	DESK_OFFICE_L-SHAPE	
D-07	DESK_OFFICE_U-SHAPE	
D-08	DESK_OFFICE_U-SHAPE	
D-09	DESK_RECEPTION	
D-10A	DESK_PANEL-BASED_FULL HT PANELS	
D-10B	DESK_PANEL-BASED	
D-11A	DESK_PANEL-BASED_L-SHAPE_PARTIAL HT PANELS	
D-11B	DESK_PANEL-BASED_L-SHAPE_PARTIAL HT PANELS, TRANSACTION	
D-12A	DESK_PANEL-BASED_L-SHAPE_PARTIAL HT PANELS	
D-12B	DESK_PANEL-BASED_L-SHAPE_PARTIAL HT PANELS	
D-13A	DESK_PANEL-BASED_U-SHAPE_PARTIAL HT PANELS	
D-13B	DESK_PANEL-BASED_U-SHAPE, HT ADJUSTABLE DESK	
D-14	DESK_PANEL-BASED_T-SHAPE_FULL HT PANELS	
D-15	DESK_PANEL-BASED_L-SHAPE_FULL HT PANELS	
D-16	DESK_OFFICE_L-SHAPE, JUDGE CHAMBERS	
D-17	DESK_OFFICE_U-SHAPE, JUDGE CHAMBERS	
D-18	DESK_PANEL-BASED_SHARED OFFICE	
D-19	DESK_PANEL-BASED_SHARED OFFICE	
F-01	STORAGE_FILE CABINET, SLIDING DOORS	
F-02	STORAGE_FILE, LATERAL, 36-3	

F-03	STORAGE_FILE, LATERAL, 36-4	
F-04	STORAGE_BOOKCASE,12x36x60	
F-05	STORAGE_BOOKCASE,12x24x42	
F-06	STORAGE_BOOKCASE,12x30x60	
F-07A	STORAGE_BOOKCASE,15x36x30	
F-07B	STORAGE_BOOKCASE, COURTROOM,15x36x30	
F-08A	STORAGE_BOOKCASE_12x36x36	
F-08B	STORAGE_BOOKCASE, DOUBLE,12x36x36	
F-10A	STORAGE_BOOKCASE,15x36x84	
F-10B	STORAGE_BOOKCASE, DOUBLE,15x36x84	
F-11A	STORAGE_BOOKCASE,12x36x96	
F-11B	STORAGE_BOOKCASE, DOUBLE,12x36x96	
F-12	STORAGE_FILE, MOBILE PEDESTAL, BF	
F-13	STORAGE_FILE, PEDESTAL, BBF	
F-14	STORAGE_FILE, LATERAL, FF	
F-15	STORAGE_FILE CABINET, ROTARY	
F-16	STORAGE_CABINET, SUPPLIES	
F-17	STORAGE_SHELVING, 12x36x75	
F-18	STORAGE_SHELVING, 18x36x72	
F-19	STORAGE_SHELVING, 24x36x72	
F-20	STORAGE_HD_WORK BENCH	
F-21	STORAGE_HD_CABINET_24x48x78	
F-22	STORAGE_FILE, PEDESTAL, CREDENZA	
F-23A	STORAGE_CONFERENCE CREDENZA, 72"W	
F-23B	STORAGE_CREDENZA, 72"W	
F-24	STORAGE_MEDIA CREDENZA, 48"W	
F-25	STORAGE_EVIDENCE CAGE	
F-26	STORAGE_BOOKCASE WITH CABINET,12x36x80	
F-27	STORAGE_CREDENZA, COPY/PRINTER	
F-28	STORAGE_LOCKABLE CABINET	
S-01A	SEATING_TASK	
S-01B	SEATING_TASK, ARMLESS	
S-02	SEATING_CONFERENCE, GENERAL	
S-03A	SEATING_CONFERENCE	
S-03B	SEATING_CONFERENCE	
S-04	SEATING_TRAINING	
S-05	SEATING_SIDE, GUEST, ARMLESS	
S-06A	SEATING_SIDE, GUEST, WOOD ARMS	
S-06B	SEATING_SIDE, GUEST, WOOD ARMLESS	
S-06C	SEATING_SIDE, LIBRARY	
S-07	SEATING_TABLET ARM	

S-08A	SEATING_TASK STOOL	
S-08B	SEATING_TASK STOOL, ARMLESS	
S-09	SEATING_LOUNGE, CHAIR	
S-10	SEATING_LOUNGE, SOFA	
S-11	SEATING_TASK, JUDGE	
S-12	SEATING_JURY BASE	
S-13	SEATING_TASK, JURY, ARMLESS	
S-14	SEATING_TASK, COURTROOM	
S-15	SEATING_SIDE, CHILD	
S-16	SEATING_SIDE, YOUTH	
S-17	SEATING_LOUNGE, CHILD STOOL	
S-18	SEATING_LOUNGE, CHILD SOFA	
S-19	SEATING_LOUNGE, CHILD PLATFORM	
S-20	SEATING_LOUNGE, BENCH	
S-21A	SEATING_LOUNGE, LOBBY, 2-SIDES	
S-21B	SEATING_LOUNGE, LOBBY, 3-SIDES	
S-22A	SEATING_LOUNGE, SOFA	
S-22B	SEATING_LOUNGE, CLUB CHAIR	
S-23	SEATING_STACK, ARMLESS	
S-24	SEATING_DINING, BAR HEIGHT	
S-25	SEATING_STACK, ARMS	
S-26	SEATING_STACK, DETENTION	
T-01	TABLE_CONFERENCE, 42x84	
T-02	TABLE_CONFERENCE, 48x96	
T-03	TABLE_CONFERENCE, 48x120	
T-04A	TABLE_DINING, COMMUNITY 42"H	
T-04B	TABLE_DINING, COMMUNITY 29"H	
T-05	TABLE_CONFERENCE, 240"W	
T-06	TABLE_CONFERENCE, 48" DIA	
T-07	TABLE_CONFERENCE, 144"W	
T-08	TABLE_CONSOLE, 48"W	
T-09	TABLE_OCCASIONAL, COFFEE	
T-10	TABLE_SIDE, CHILD	
T-11	TABLE_SIDE, 30x30	
T-12A	TABLE_DINING, 36x36	
T-12B	TABLE_DINING, BAR HEIGHT, 36x36	
T-13	TABLE_LIBRARY TABLE, 36x72	
T-14	TABLE_LIBRARY TABLE, 36x36	
T-15	TABLE_OCCASIONAL, END	
T-16	TABLE_TRAINING, 18x60	
T-17	TABLE_TRAINING, 30x60	

T-18	TABLE_TRAINING, 30x60	
T-19	TABLE_TRAINING, 30x72	
T-20	TABLE_CONFERENCE, 30x72	
T-21	TABLE_OCCASIONAL, COFFEE	
T-22	TABLE_SCREENING	
T-23	TABLE_OCCASIONAL, END	

PART C – POST INSTALLATION SERVICE:

Attach a statement of approximately 100 words that addresses the Bidder’s methods of and approach to warranty/post installation support and replacing damaged items. Be sure to note if these services are handled in-house and by the same project manager who coordinated the order, delivery and installation or if by different staff.

PART D – EXPERIENCE AND PROJECT TEAM:

Provide the following information for review:

A. Company Information

- Name of firm
- Address of Principal Office
- Phone Number
- Fax Number
- Email address and web address
- Form of Business Organization (corporation, partnership, individual, joint venture, etc.)
- Year Founded

B. Organizational Experience

List the major projects (five maximum) completed by your firm within the last five (5) years in similar scope and size compared to this project. For each project provide the name, nature of the project and function of the building, size (sq. ft.), location, your contract cost, completion date, Owner’s name, Architect’s name, and the manner in which your organization was selected (Bid, RFP, etc.).

C. Claims and Suits:

List all lawsuits or requested arbitration with regard to contracts similar to this over the past five (5) years that your firm has been named in.

D. Organizational Chart and Resumes of the Project Team

Provide a chart showing how the project team assigned to this project interrelates to the organizational structure of your company. Be sure to identify the specific Account Executive, Project Manager, Installation Manager and Warranty Coordinator (or similar titles within your company) who will be assigned to this project. Describe how this structure is beneficial to this Owner.

E. References

Provide a resume and project references for each of the key individuals who will be assigned to this project.

F. Financials and Background

1. If selected, and upon request, submit your firm’s financial statement including, but not limited to:
 - a. A financial statement, certified by a public accountant and audited, including your organization’s latest balance sheet and income statement
 - b. Name and address of firm preparing attached financial statement and date thereof
 - c. Is the attached financial statement for the identical organization named under item a. above? If not, explain the relationship and financial responsibility of the organization whose financial statement is provided (e.g. parent and subsidiary).
 - d. Name, address and phone for bank reference(s).
 - e. Name of bonding company, name and address of agent. Proof of ability to bond will be required prior to selection.

D&B reports will be run on short listed firms prior to final selection.

PART E – BID SECURITY:

Bid Security attached in sum of _____ (\$ _____), as required by Legal Notice, becomes property of Owner in event contract agreement is not executed and Performance Bond, and Labor and Material Payment Bonds are not delivered within time set forth.

If awarded a contract, Contractor shall furnish Performance Bond, and Labor and Material Payment Bond within thirty days following date agreement is entered into, and prior to commencement of Work. The bidder’s Surety for Performance and Payment Bonds will be: _____

_____.

PART F – ADDENDA:

Bidder acknowledges receipt of following addenda. (Note: All published Addenda must be acknowledged here.)

ADDENDUM NO. _____ DATED: _____

ADDENDUM NO. _____ DATED: _____

ADDENDUM NO. _____ DATED: _____

Bidder agrees that this Bid shall be good and will not be withdrawn for period of 90 calendar days after date for opening of bid.

Bidder understands that Owner reserves right to reject any or all bids and to waive any informalities or irregularities therein.

Upon notice of award of this Bid, bidder and Owner will execute Contract Agreement prior to start of Work, or may begin with issuance of an official Notice to Proceed.

Respectfully submitted,

Signature if an Individual: _____

Doing Business as: _____

Business Address: _____

Signature if a Partnership: _____

By: _____

Member of Firm

Member of Firm

Business Address: _____

Signature if a Corporation

By: _____ Title: _____

Business Address: _____

Telephone Number: _____

END OF SECTION



DIVISION 01

GENERAL REQUIREMENTS



SECTION 01 10 00
SUMMARY (FF&E)

PART 1 - GENERAL

1.1 SUMMARY

- A. Section Includes:
 - 1. Project information.
 - 2. Contract, Job Conditions
 - 3. Work covered by Contract Documents.
 - 4. Phased construction.
 - 5. Owner-furnished products.
 - 6. Definitions.
 - 7. Referenced Standards.
- B. Related Sections include but are not necessarily limited to:
 - 1. Section 01 31 26 - Newforma Contract Management System Requirements.
 - 2. Section 01 42 16 - Definitions.

1.2 PROJECT INFORMATION

- A. Project Identification: New Hidalgo County Courthouse.
 - 1. Project Location: 100 N. Closner Blvd., Edinburg, TX 78539
- B. Owner: County of Hidalgo, Texas
 - 1. Owner's Representative:

JACOBS
100 Cano St.
Edinburg, Texas 78539
- C. Architect:

HDR Architecture, Inc.
8750 N. Central Expressway, Suite 100
Dallas, TX 75231
- D. Construction Manager: Morganti Texas, Inc..
- E. Web-Based Project Software: Project software systems administered by Architect and Owner's Representative will be used for purposes of managing communication and documents during the construction stage.
 - 1. See Section 01 31 26 for requirements for establishing and using web-based Project software.

1.3 CONTRACT, JOB CONDITIONS

- A. Type of Contract:
 - 1. Project will be constructed under a single prime contract.
- B. Owner, through another contractor or on their own, will provide site sanitary facilities, site fence, and temporary building conditioning. The furniture Bidder will be responsible for providing for removal of trash generated by this work. Bidder shall not use other dumpster on site, if there is one. Coordinate trash removal procedure with Construction Manager.
- C. Work for this Contract shall be performed concurrently with and/or in close coordination with Work performed on the Project under other Contracts to make a functionally complete Project.

- D. Coordination: The Project will require close coordination and cooperation with Owner, Owner's Representative, Construction Manager, Architect and other Contractors. The work under this Contract is one of the last phases of the Project. The timely and orderly coordination and completion of the work under this Contract is critical to Owner occupancy of the Project. Contractor shall provide management of their Contract Work. This includes on- and off-site management necessary to coordinate with the other contractors and the Owner, and to complete the Work within the Contract time.

1.4 WORK COVERED BY CONTRACT DOCUMENTS

- A. The Work of Project is defined by the Contract Documents and generally consists of the following. Bidder to provide everything necessary to make a functionally complete Project.
1. Ordering and procuring all items specified herein.
 2. Shop drawings and other submittals are the responsibility of this Contractor.
 3. Coordinating power, data and other infrastructure (including blocking/mounting support) requirements with Architect and General Contractor.
 4. Coordinating delivery location of furniture from factory. Bidder to arrange and pay for climate-controlled warehousing if not shipping directly to site.
 5. Staging furniture for installation. Do not plan for this to be able to happen on site.
 6. Coordinating installation schedule and technicalities with General Contractor and Owner's Representative.
 7. Protecting building from damage due to furniture install.
 8. Installing furniture where indicated on drawings.
 9. Run power and data systems in furniture where required.
 10. Cleanup.
 11. Ordering and installing incomplete parts and repairing damaged items.
 12. User demonstration.
 13. Compiling spare parts and maintenance and warranty manuals.
- B. Furniture Contractor will be responsible for their own equipment, materials and whatever else is needed to comply with Contract Documents.
- C. Furniture Contractor shall coordinate, pay for and assume full responsibility for any subcontractors necessary for the installation of their work unless otherwise noted including, but not limited to, outfitting workstations with power and data.
- D. Furniture Contractor will be responsible for cleaning up their messes and hauling their trash off site daily.

1.5 PHASED CONSTRUCTION

- A. The Work shall be conducted in phases, with each phase substantially complete as indicated. Refer to Section 00 21 13 for schedule.

1.6 OWNER-FURNISHED PRODUCTS

- A. Owner will furnish products indicated. The Work includes receiving, unloading, handling, storing, protecting, and installing Owner-furnished products and coordinating building services connections.
- B. Owner-Furnished Products:
1. There are no Owner-Furnished, Contractor-Installed products as part of this contract.

1.7 DEFINITIONS

- A. The terms "Architect, Architect/Engineer, Arch/Eng, A/E, Engineer" or like terms shall mean Design Professional.
- B. The term "GC" or like terms shall mean General Contractor.
- C. The term "Provide" shall mean furnish and install.

D. The term “By Others” or “NIC” or like terms shall mean the Owner or other individual Contractor.

1.8 REFERENCED STANDARDS

A. Referenced standards or codes shall not supersede the division of responsibility established in the Contract Documents.

PART 2 - PRODUCTS - (NOT USED)

PART 3 - EXECUTION - (NOT USED)

END OF SECTION

SECTION 01 22 00
UNIT PRICES

PART 1 - GENERAL

1.1 SUMMARY

- A. Section includes administrative and procedural requirements for unit prices.
- B. Unit Price is an amount proposed by bidders, stated on Bid Form, as a price per unit of measurement for materials or services added to or deducted from Contract Sum by appropriate modification, if estimated quantities of Work required by Contract Documents are increased or decreased.
- C. Contractor to take all measurements and compute quantities.
 - 1. Assist by providing necessary equipment, workers, and survey personnel as required.
 - 2. Owner will confirm in field the Contractor's measurement of work-in-place that involves use of established unit prices.
 - 3. If disputes arise, Owner reserves the right to have this work measured, at Owner's expense, by independent surveyor acceptable to Contractor.

1.2 DESCRIPTION

- A. Each Unit Price to Include:
 - 1. Full compensation for all required labor, products, tools, equipment, plant, transportation, services and incidentals; erection application or installation of an item of work; overhead and profit.
- B. Unit Prices indicated on Bid Form will be made part of Contract.
- C. Unit Prices listed are to be maintained for up to 90 days from the signed contract date.

1.3 UNIT PRICES

- A. Refer to unit prices listed under Bid Form Section 00 41 13.

PART 2 - PRODUCTS – (NOT USED)

PART 3 - EXECUTION – (NOT USED)

END OF SECTION

SECTION 01 23 00
ALTERNATES (FF&E)

PART 1 - GENERAL

1.1 SUMMARY

- A. Section identifies each Alternate by number and describes basic changes to be incorporated into Work, only when that Alternate is made a part of Work by specific provisions in Construction Contract.
- B. Section includes only nontechnical descriptions of Alternates.
- C. Refer to specific Sections of Specifications and Drawings for technical description of Alternates.
- D. Coordinate related Work, and modify surrounding Work as required to properly integrate Work under each Alternate and to provide complete Project required by Contract Documents.

1.2 DESCRIPTION

- A. Work includes:
 - 1. Indicate Alternate prices on Bid Form.
 - 2. Alternates will be selected after bids are evaluated.
 - 3. Selected Alternates will be made a part of Contract and final Contract Amount will be adjusted accordingly.

1.3 ALTERNATES

- A. There are no alternates currently in this Bid package.

PART 2 - PRODUCTS – (NOT USED)

PART 3 - EXECUTION – (NOT USED)

END OF SECTION

SECTION 01 23 04
CHANGES IN WORK

PART 1 - GENERAL

1.1 SUMMARY

- A. Section defines administrative and procedural requirements for handling and processing Changes in Work.
- B. Provisions within this section take precedence over provisions in General Conditions governing Changes in Work.
- C. Provisions followed by an asterisk (*) include some or all provision as obtained from AIA Document A201- General Conditions of the Contract for Construction which may or may not be used for this Work but the terminology from which is recognized as standard in the industry.

1.2 DEFINITIONS

- A. Term Contractor in this section shall mean successful Bidder, which holds a contract with Owner. Term Subcontractor shall mean Contractors which have agreements or contracts with Contractor.

1.3 DESCRIPTION

- A. Changes in Work may be accomplished after execution of Contract, and without invalidating Contract, by Change Order (CO), Change Proposal Request (CPR), Construction Change Directive (CCD) or order for a minor change in Work, subject to the limitations stated in this Section and elsewhere in Contract Documents. *
 - 1. A Change Order or Change Proposal Request shall be based upon agreement among Owner, Contractor and Architect.*
 - 2. A Construction Change Directive requires agreement by Owner and Architect and may or may not be agreed to by Contractor.*
 - 3. An order for a minor change in Work may be issued by Architect alone. *
- B. Changes in Work shall be performed under this Section and other applicable provisions of Contract Documents, and Contractor shall proceed promptly, unless otherwise provided in a Change Order, Change Proposal Request, Construction Change Directive or order for a minor change in Work. *
- C. Contractor may anticipate a minimum of one (1) change documents being issued during Project duration; however, such quantities shall not guarantee nor limit total quantity of changes.
- D. Manage changes issued so as not to adversely affect Project Schedule.
- E. Neither Owner nor Architect recognize “reservation of rights” or similar language from Contractor that would state or purport to preserve ability to make additional claims or demands related to a change, not in conformance with terms and provisions provided by Contract Documents.
 - 1. Claims or other demands for changes, compensation or an extension of time must be made in strict conformance with the provisions of Contract Documents.
 - 2. Agreement on any Change Order, Construction Change Directive or Change Proposal Request shall constitute a final settlement of the event and all matters related thereto.
 - 3. Contractor waives and releases Owner and Architect of direct material costs, labor costs, equipment costs, overhead and profit, costs or losses due to productivity loss, morale, attitude, staffing changes, supervision, acceleration, delay, interference, logistics, fatigue, ripple effect, overtime, time extensions related to costs, and other costs related to any change that are not expressly included in an agreement on any Change Order, Change Proposal Request or Construction Change Directive.

- F. Verbal or other informal orders provided by Owner or Architect should be considered as temporary or emergency instructions.
 - 1. Verbal or other informal orders shall be formally documented, using one of procedures indicated in this Section.
 - 2. Should Contractor choose to proceed with any verbal or informal instructions, Contractor does so at their own risk.
 - 3. Should Contractor not receive written verification of verbal or informal instructions in a timely manner, Contractor should request verification using Request for Information (RFI) process.
 - 4. Contractor shall not proceed with verbal or informal instructions which may result in a change to Contract Sum or Contract Time, until an approved Change Order or Change Proposal Request is received.
- G. Incorporate approved changes in Project Record Documents and Schedules for Project.
 - 1. Submit revised schedules for Project to Owner and Architect.

PART 2 - PRODUCTS (NOT USED)

PART 3 - EXECUTION

3.1 CHANGE ORDERS*

- A. A Change Order (CO) is a written instrument prepared by Architect and signed by Owner, Contractor and Architect, stating their agreement upon following:
 - 1. Change in Work,
 - 2. amount of adjustment, if any, in Contract Sum, and
 - 3. extent of adjustment, if any, in Contract Time.

3.2 CHANGE PROPOSAL REQUEST

- A. Change Proposal Request (CPR) is prepared and initiated by Architect at Owner's request or may be issued in response to an Request for Information which has a cost or time impact, or some other required or desired change in the Work that may require an adjustment to Contract Sum or Contract Time.
 - 1. Change Proposal Requests will include a description of proposed change and may include supplemental or revised Drawings and Specifications, or written instruments prepared by Architect.
 - 2. Initiation and issuance of a Change Proposal Request is not direction to either stop Work in progress or to proceed with change.
 - 3. Architect will issue Change Proposal request by posting to Newforma Contract Management System (Newforma).
 - 4. Contractor will access Newforma Contract Management System to download electronic documents for further processing.
 - 5. Upon receipt, Contractor and Subcontractors shall review and evaluate scope of change, and potential impact on Project.
 - a. If potential impact to schedule, Contractor shall immediately initiate and forward Change Proposal Impact Evaluation to Owner for processing.
 - b. If potential impact, Owner may direct Contractor to stop Work in area affected by change to minimize cost impact, or may issue a Construction Change Directive directing Contractor to proceed with change.
 - 6. Evaluate Subcontractor's cost proposals, make recommendations and submit proposal to Architect on CPR form issued by Architect within twenty-one (21) days of receipt so not to delay progress of Project.
 - a. Proposals shall include Contractor's Cost Summary form from Contractor and each Subcontractor with complete itemized accounting, together with appropriate supporting data to substantiate adjustments in Contract Sum and Contract Time, including labor, materials and equipment.

- B. Method used to determine an adjustment in Contract Sum shall be limited to following:
1. Labor Wages:
 - a. Itemized by each craft involved, indicating hourly rate for each and hours required, excluding premium pay, paid to employees directly engaged in Work.
 - b. Rates shall be actual rate paid the workman in accordance with established management labor agreements.
 - c. Labor rates indicated in Contractor Agreement or Subcontractor Agreements are not applicable if they cannot be substantiated in writing as direct labor burden when requested by Owner or Architect.
 2. Labor Burden:
 - a. Percent of actual wages for each craft including:
 - 1) Mandatory fringe benefits required by established agreements.
 - 2) Health and Welfare.
 - 3) Pension or retirement savings contribution.
 - 4) Apprenticeship and other required programs.
 - 5) Social Security.
 - 6) Unemployment Insurance.
 3. Subsistence, Mileage, or both:
 - a. If in union agreements.
 4. Materials and Equipment: Materials incorporated in Work at Contractor's actual invoice cost, including freight.
 5. Amount of credit allowed for a deletion or change which results in net decrease in Contract Sum shall be net cost.
 - a. When both additions and credits covering related Work or substitutions are involved in a change, allowance for overhead and profit shall be figured on the basis of net increase, if any, with respect to that change.
 6. Overhead and Profit:
 - a. Fifteen percent (15 PCT) of net increase of labor and material for work performed by own forces including, but not limited to:
 - 1) Project Manager.
 - 2) Estimating.
 - 3) Field supervision above foremen level superintendents.
 - 4) Assistant superintendents.
 - 5) General foremen.
 - 6) Engineers or other licensed design personnel.
 - 7) Accountants.
 - 8) Timekeepers.
 - 9) Office managers and others on staff.
 - 10) Office supplies.
 - 11) Computers and software.
 - 12) Drinking water.
 - 13) Temporary heat.
 - 14) Temporary cooling.
 - 15) Light and power.
 - 16) Sanitation facilities.
 - 17) Small tools valued at \$500 or less.
 - 18) Record documents; and other
 - 19) Cost of materials, equipment or both not incorporated in Work or directly associated with Work, including home office and on site office costs.
 7. Directed Premium Time on Contract Work:
 - a. Actual premium portion of wages for original contract Work which was directed by Owner to be performed other than normal working hours, including:
 - 1) Social Security Taxes.
 - 2) Unemployment Insurance.
 - 3) Union Fringe Benefits if required by Union Agreements.
 8. Major Construction Equipment:

- a. Owned:
 - 1) Cost not to exceed eighty-five percent (85 PCT) of current prevailing rates or blue book rates for rental of appropriate equipment for job and time period of use.
- b. Leased:
 - 1) Contractor's reasonable invoiced cost, except lease-purchase equipment which is considered "Contractor owned".
- 9. Contractor's overhead and profit on Subcontractor's Work:
 - a. Contractor's overhead and profit on Subcontractor's Work shall not exceed five percent (5 PCT) on net increase of Work performed by Subcontractor.
- 10. Subcontractor overhead and profit markup is not allowed on their Sub-subcontractor's Work.
- 11. Subcontractor Cost:
 - a. Quote in same manner as prescribed herein for "Contractor".
- 12. Bond and Insurance:
 - a. Actual amount based on net increase or deduct to be paid to surety and insurance carrier.
- C. Only delay impacting critical path of Work shall be considered when determining if Contractor is entitled to additional time.
 - 1. If proposals include a change in time, Contractor shall substantiate number of days proposed.
 - a. An estimate of cost and of probable effect of delay of the Work progress and Project schedule shall be included to substantiate potential delay, including a comparison of Project Construction Schedule and schedules prepared to substantiate a change in time.
 - b. Indicate in CPM format both critical and non-critical path activities affected, and show Project Construction Schedule and change sequences, durations and float.
- D. Owner shall have right within its sole discretion to require Contractor to commence performance of changes to Work prior to submission by Contractor of proposal, or Owner's approval of proposal.
 - 1. Proceed with Work upon receipt of a Construction Change Directive from Owner, and thereafter submit to Owner and Architect as soon as possible any cost proposal required for approval.
- E. Change Proposal Request signed by Contractor and Owner indicates agreement therewith, and shall be considered a Change Order.
 - 1. Contractor is authorized to proceed with the change after Owner approval thereof.
- F. Construction Change Directive may be prepared if Contractor's proposal is not acceptable or change need be expedited to reduce or eliminate impact on project.

3.3 CONSTRUCTION CHANGE DIRECTIVES

- A. Written order prepared by Architect or Owner and signed by Owner, directing a change in Work prior to agreement on adjustment, if any, in Contract Sum, Contract Time, or both.
- B. Owner may by Construction Change Directive, without invalidating Contract, order changes in Work within general scope of Contract consisting of additions, deletions or other revisions, Contract Sum and Contract Time being adjusted accordingly.*
- C. Construction Change Directive may be used in absence of total agreement on terms of a Change Order or Change Proposal Request.*
- D. If Construction Change Directive provides for an adjustment to Contract Sum, the adjustment shall be based on one of following methods: *
 - 1. Mutual acceptance of a lump sum properly itemized and supported by sufficient substantiating data to permit evaluation, *
 - 2. Unit prices stated in Contract Documents or subsequently agreed upon, *
 - 3. cost to be determined in a manner agreed upon by the parties and a mutually acceptable fixed or percentage fee,

- 4. or as provided in Paragraph 3.2 B and C.
- E. Upon receipt of a Construction Change Directive, proceed with change in Work involved and advise Owner and Architect of Contractor's agreement or disagreement with method, if any, provided in Construction Change Directive for determining proposed adjustment in Contract Sum or Contract Time.*
- F. Failure of Contractor and Owner to agree on an adjustment of Contract Sum or Contract Time shall not excuse Contractor from proceeding with prosecution and performance of Work. Contractor and Subcontractors, Sub-subcontractors and Suppliers shall administer all disputes in a manner that will permit Work to proceed on schedule while matter in dispute is being resolved.
- G. Construction Change Directive signed by Contractor indicates agreement of Contractor therewith, including adjustment in Contract Sum and Contract Time or method for determining them.
 - 1. Such agreement shall be effective immediately and shall be recorded as a Change Order.*
- H. The amount of credit allowed by Contractor to Owner for a deletion or change which results in a net decrease in Contract Sum shall be actual net cost.*
 - 1. When both additions and credits covering related Work or substitutions are involved in a change, the allowance for overhead and profit shall be figured on basis of net increase, if any, with respect to that change.*
- I. Present an itemized accounting together with appropriate supporting data in accordance with Paragraph 3.2 B and C.
- J. When Owner and Contractor reach agreement upon the adjustments, such agreement shall be effective immediately and shall be recorded by preparation and execution of an appropriate Change Order.*
- K. For any portion of such cost that remains in dispute, Owner shall hire independent professional estimator to make determination. Resulting determination of cost shall adjust Contract Sum, subject to right of either party to disagree and assert a claim.*
- L. When Owner and Contractor agree with determination made by independent professional estimator concerning the adjustments in Contract Sum and Contract Time, or otherwise reach agreement upon the adjustments, such agreement shall be effective immediately and shall be recorded by preparation and execution of an appropriate Change Order.*

3.4 MINOR CHANGES IN WORK

- A. Architect has authority to order minor changes in Work not involving adjustment in Contract Sum or extension of Contract Time and not inconsistent with the intent of Contract Documents.*
- B. Such changes shall be effected by written order and shall be binding on Owner and Contractor.*
- C. Following may be used as a written order to order minor change in the Work:
 - 1. Clarification-Interpretation (C-I) or Architect's Supplemental Instruction (ASI) issued by Architect.
 - 2. Response to a Request for Information by Architect.
 - 3. Architect's comments or direction on a Contractor's Submittal.
 - 4. Minor changes indicated in Architect's project visit report.
- D. Contractor shall carry out such written orders promptly. *
- E. If Contractor perceives direction in a written order requires adjustment to Contract Time or Contract Sum, Contractor shall not execute such direction, and shall submit a claim to Architect along with substantiation within twenty-one (21) working days of receipt of such written order.

3.5 CONTRACTOR'S PROPOSED CHANGES TO WORK

- A. Architect and Owner may consider properly prepared, timely Contractor Proposed Changes (CPC) to Work, if requested by Owner or Architect, or at any time Contractor believes unforeseen conditions may require modifications to the Contract Sum or Contract time.
 - 1. A Contractor Proposed Change shall be properly prepared, accompanied by proposed cost, sufficient supporting data and information to permit Architect to make a reasonable determination without extensive investigation to determine if change may be considered warranted.
 - a. Include a statement outlining reasons for change and effect of change on Work.
 - b. Provide a complete description of proposed change.
 - c. Indicate effect of proposed change on Contract Sum and the Contract Time.
 - d. Include a list of quantities of products required or eliminated and unit costs, with total amount of purchases and credits to be made.
 - 1) Indicate separately any credit due Owner for products eliminated.
 - 2) If requested, furnish survey data to substantiate quantities.
 - e. Indicate applicable taxes, delivery charges, equipment rental, and amounts of trade discounts.
 - f. Include costs of labor and supervision directly attributable to change and identify separately any credit for work previously bid but would be eliminated.
 - g. In event proposed change effects construction schedule, include an updated Contractor's Project Schedule indicating effect of change, including, but not limited to:
 - 1) Changes in activity duration.
 - 2) Start and finish times.
 - 3) Activity relationship.
 - 4) Use available total float before requesting an extension of Contract Time.
 - 5) Document use of float or proposed alternate methods to maintain original schedule or both.
 - 2. Contractor Proposed Change shall be submitted to Architect in such format and on such form included herein or as Architect may require.
- B. Architect will take appropriate action on Contractor Proposed Changes.
 - 1. Architect may issue an order for a minor change in Work if it is determined that proposed change is not materially different from requirements of Contract Documents.
 - 2. Architect may incorporate proposed change into a change document and issue for Owner's consideration.
 - 3. If Architect determines that implementation of proposed change would result in a material change to Contract that may cause an adjustment in Contract Time or Contract Sum, Architect may make a recommendation to Owner who may authorize further evaluation of proposed change or may authorize issuance of such change.
 - 4. Architect may reject such proposed change if it will require substantial revisions to Contract Documents, building or systems or if Architect determines they are not appropriate or substantiated.

END OF SECTION

CHANGE PROPOSAL IMPACT EVALUATION

PROJECT: New Hidalgo County Courthouse

CPR NO.: _____

HDR PROJECT NO.: 10085982

TO OWNER:

We have reviewed and evaluated the scope of above referenced change and potential impact on Project. If the change is required or desired we recommend following in order to expedite Work and avoid or minimize delays in the Work which may affect cost of the change or impact to the schedule:

- Recommend Work stop in area affected by this change for _____ calendar days so change can be priced and processed. Contract Sum or Contract Time due to stopping Work will not increase.
- Recommend proceeding with change immediately:
 1. Proposed basis of adjustment to Contract Sum or Guaranteed Maximum Price is:
 - No additional cost.
 - GMP amount will not change. Cost indicated will be taken from GMP Contingency.
 - Lump Sum (increase) (decrease) of \$ _____
 - Unit Price of \$ _____ per _____
 - Time & Materials, not to exceed \$ _____
(Daily time, material, and equipment documentation required for above)
 - As follows: _____
(Method used in determining above adjustments shall be as defined in Contract Documents)
 2. Contract Time is proposed to (be adjusted) (remain unchanged), by an (increase) (decrease) of _____ calendar days.

FROM: CM or CONTRACTOR: _____

BY: _____ **DATE:** _____

DISTRIBUTION: OWNER ARCHITECT _____

CONSTRUCTION CHANGE DIRECTIVE

TO CM / CONTRACTOR: _____

You are hereby directed to:

- Stop work in area affected by above referenced change until it has been processed and appropriate action taken.
- Proceed with above referenced change immediately.

When signed by Owner and received by CM/Contractor, this document becomes effective IMMEDIATELY as a Construction Change Directive (CCD), and CM/Contractor shall proceed based per above.

FROM OWNER: _____

BY: _____ **DATE:** _____

DISTRIBUTION: CONTRACTOR ARCHITECT _____

CONTRACTOR'S COST SUMMARY

PROJECT: New New Hidalgo County Courthouse

CHANGE DOCUMENT:

PROJECT NO.: 10085982

CONTRACTOR:

DATE:

SUBCONTRACTOR:

DATE:

This form, itemized accountings and appropriate supporting data must be attached to any change documents or claim.

(Only fill in applicable line items)

- | | | | |
|----|--|----------|--|
| 1. | Labor * (including benefits) | \$ _____ | (Attach Cost Summaries and breakdowns) |
| 2. | Materials and Products * | \$ _____ | (Attach Cost Summaries and breakdowns) |
| 3. | (Subtotal of lines 1 and 2) | \$ _____ | |
| 4. | Overhead and Profit (15 PCT of line 3) | \$ _____ | |
| 5. | Premium Time on Contract Work | \$ _____ | |
| 6. | Major Construction Equipment Rental * | \$ _____ | (Shall not exceed A.E.D. Schedules) |
| 7. | Subcontractor's name and cost: | | |

(Attach Cost Summaries and breakdowns)

Work Category:

a	_____	\$ _____	
b	_____	\$ _____	
c	_____	\$ _____	
d	_____	\$ _____	
e	_____	\$ _____	
f	_____	\$ _____	
g	_____	\$ _____	
h	_____	\$ _____	
i	_____	\$ _____	
j	_____	\$ _____	
k	_____	\$ _____	
l	_____	\$ _____	
m	_____	\$ _____	
n	_____	\$ _____	
o	_____	\$ _____	
p	_____	\$ _____	
q	_____	\$ _____	

- | | | | |
|-----|---|----------|--|
| 8. | Total Subcontractor cost (total of lines 7a through 7q) | \$ _____ | |
| 9. | Contractor's O & P on Sub's. Work (5 PCT of line 8) | \$ _____ | |
| 10. | (Subtotal of lines 3, 4, 5, 6, 8 and 9) | \$ _____ | |
| 11. | Bond ____% and Insurance ____% (if required) = ____% of line 10 | \$ _____ | |

12. **TOTAL PROPOSED COST ADJUSTMENT** (total of lines 10 and 11): \$ _____

13. **PROPOSED CONTRACT TIME ADJUSTMENT :** _____ ADD DEDUCT (calendar days)
 (Provide supportive data substantiating claim for additional days in accordance with Contract Documents)

* Attach complete breakdown of itemized accounting and supporting data, sufficient to permit evaluation.

CONTRACTOR PROPOSED CHANGE

PROJECT: New Hidalgo County Courthouse

HDR PROJECT NUMBER: 10085982

TO: HDR Architecture, Inc.

REASON FOR PROPOSAL:

- | | |
|--|--|
| <input type="checkbox"/> Design to comply with building code requirements | <input type="checkbox"/> Product not available |
| <input type="checkbox"/> Product / material unavailable to meet Project schedule | <input type="checkbox"/> Reduce Project construction time |
| <input type="checkbox"/> No qualified installer for specified item | <input type="checkbox"/> Unanticipated / existing condition |
| <input type="checkbox"/> Supplier refuses to warrant product or installation | <input type="checkbox"/> Specified product / system unsuitable for application |
| <input type="checkbox"/> Project cost cutting / cost reduction | <input type="checkbox"/> Owner suggested or requested |
| <input type="checkbox"/> Supplier, Subcontractor or Contractor convenience | <input type="checkbox"/> Constructability issue |
| <input type="checkbox"/> Value Engineering (may be used for "Value Engineering Change Proposal" govern by Federal Acquisition Regulations) | |
| <input type="checkbox"/> Other: | |

Explanation in Detail: See attached: _____

REASON FOR NOT GIVING PRIORITY TO SPECIFIED METHOD, ITEMS OR SYSTEM: See attached: _____

REFERENCES:

Specification Section number: _____ Article(s)/paragraph(s): _____
Drawings / Sections / Details: _____

DESCRIPTION OF PROPOSAL:

SUPPORTING DATA:

Attach description, specifications, drawings, photographs, performance data, test data, environmental criteria, and any additional data or information for evaluation.

Sample is attached: Yes No
Sample will be sent if requested: Yes No
Maintenance Service Available: Yes No
If yes, location:
Spare Parts Source:

LIST MINIMUM OF THREE PREVIOUS INSTALLATIONS, WHICH PROPOSED METHOD / SYSTEM / PRODUCT HAS BEEN INSTALLED FOR AT LEAST FOUR YEARS:

Project: _____
Address: _____
Architect (name and phone): _____
Owner (name and phone): _____
General Contractor: _____
Date Installed: _____
Dollar Value this Work: \$ _____

EFFECT OF PROPOSAL:

Effects on other parts of Work: No Yes (If yes, explain below)
Proposal requires dimensional revision or redesign of structure or other service connectivity electrical Work: No Yes (If yes, explain below)
Same warranty provided as specified item: No Yes (If yes, explain below)
Explanation: _____

Cost difference: \$ _____ (increase / decrease)
Total Contract Sum implications of proposal on Project: \$ _____ (increase / decrease)
Total Contract Time implications: _____ (increase / decrease) calendar days.

STATEMENT OF CONFORMANCE OF PROPOSAL TO CONTRACT REQUIREMENTS:

Supplier, Subcontractor, Contractor, (CM) in making substitution request or in using an approved substitution represent:

- Has personally investigated the proposal and determined it is equal or superior in all respects to specified product, system or method and will perform intended function, except as stated above.
- Has same quality and life-cycle cost as design in the Contract Documents, except as stated above.
- Is in full compliance with applicable code requirements.
- Will provide same warranty for substitute item as for product, system or method specified.
- Will coordinate installation of proposal into Work, to include building modifications if necessary, making such changes as may be required for Work to be complete in all respects.
- Waive all claims for additional costs or time extensions related to proposal that subsequently become apparent or are caused by proposal.
- If a finish product, color wise and pattern wise complies with base specified items.
- Certifies cost data presented is complete and includes all related costs under this Contract, excluding Architect's review and redesign cost.
- Will pay Architect's review and redesign cost, special inspections, and other costs caused by proposal.
- Will pay additional costs to other contractors caused by proposal.
- Will modify other parts of Work as may be needed, to make all parts of Work complete and functioning.
- Acknowledge acceptance of these provisions.

List of Attachments: _____

ACKNOWLEDGEMENTS:

FOLLOWING FIRM HEREBY REQUESTS CONSIDERATION OF PROPOSAL:

Requested by (firm): _____
Acknowledged by (print & sign): _____ Date: _____
Position: _____ Phone: _____

Subcontractor:
Acknowledged by (print & sign): _____ Date: _____
Position: _____ Phone: _____

Contractor:
Acknowledged by (print & sign): _____ Date: _____
Position: _____ Phone: _____

CONSTRUCTION MANAGER'S ACKNOWLEDGMENT AND RECOMMENDATION:

- Recommend approval for following reasons:
- Do not recommend approval for following reasons:
- Returned to requester - Need more information:

Comments: _____

Construction Manager: _____
Acknowledged by (print & sign): _____ Date: _____

Position: _____
Distribution: Architect file

ARCHITECT'S ACTION / RECOMMENDATION:

- Recommend Owner's approval.
- Submitted to Owner for authorization for Architect's as Change in Service to further evaluate and make recommendation.
- Submitted to Owner for authorization for Architect's as Change in Service to revised Contract Documents to incorporate proposal, and issue change document to the contractor for submitting a complete cost proposal for Owner's consideration.
- Do not recommend (see comments below).
- Rejected:
 - Acceptance will require substantial revision of Contract Documents, building or systems.
 - Request does not indicate specific item, system or method which is being proposed.
 - Requested for manufacturer acceptance only.
 - Request form is not properly executed and signed.
 - Subcontractor or supplier requested directly.
 - Insufficient information submitted.
 - Does not comply color, pattern or appearance with base specified items.
 - Insufficient information submitted to evaluate.
 - Does not appear to comply with requirements of specifications for base specified product.
 - Other:
- Additional information needed - Returned to CM/Contractor for providing following:

Comments: _____

Architect: _____
By (print & sign): _____ Date: _____
Position: _____
Distribution: Owner CM/Contractor file

OWNER ACTION:

- Reject - Do not want to consider.
- Product substitution approved - Contractor may proceed with request as a submitted.
- Approved – Architect directed as Change in Services to issue change document to incorporate substitution into contract Documents, and adjust Contract Sum and/or Contract time.
- Architect authorized as Change in Services to further evaluate and make recommendation.
- Architect authorized as Change in Services to revised Contract Documents to incorporate proposal, and issue change document to the contractor for submitting a complete cost proposal for Owner's consideration.
- Additional information needed - Returned for providing following:

Comments: _____

Owner: _____
By: (print & sign) _____ Date: _____
Position: _____
Distribution: Architect CM/Contractor

ARCHITECT FURTHER ACTION / RECOMMENDATION (if needed):

- Incorporating into change document as directed by Owner. Change document _____ will be used.
- Recommend Owner's approval.
- Submitted to Owner for authorization for Architect's as Change in Service to revised Contract Documents to incorporate proposal, and issue change document to the contractor for submitting a complete cost proposal for Owner's consideration.
- Do not recommend (see comments below).
- Rejected:
 - Acceptance will require substantial revision of Contract Documents, building or systems.
 - Request does not indicate specific item, system or method which is being proposed.
 - Requested for manufacturer acceptance only.
 - Request form is not properly executed and signed.
 - Subcontractor or supplier requested directly.
 - Insufficient information submitted.
 - Does not comply color, pattern or appearance with base specified items.
 - Insufficient information submitted to evaluate.
 - Does not appear to comply with requirements of specifications for base specified product.
 - Other:
- Additional information needed - Returned to CM/Contractor for providing following:
- Recommend Owner's approval.
- Do not recommend.

Comments:

Architect:

By: (print & sign) _____ Date: _____

Position: _____

Distribution: Owner CM/Contractor file

OWNER FURTHER ACTION (if needed):

- Reject - Do not want to consider.
- Product substitution approved - Contractor may proceed with request as a submitted.
- Approved – Architect directed as Change in Services to issue change document to incorporate substitution into contract Documents, and adjust Contract Sum and/or Contract time.
Architect authorized as Change in Services to revised Contract Documents to incorporate proposal, and issue change document to the contractor for submitting a complete cost proposal for Owner's consideration.
- Additional information needed - Returned for providing following:

Comments:

Owner:

By: (print & sign) _____ Date: _____

Position: _____

Distribution: Architect CM/Contractor file

END OF FORMS

SECTION 01 25 13

SUBSTITUTION PROCEDURES AFTER EXECUTION OF CONTRACT

PART 1 - GENERAL

1.1 DEFINITION

- A. Products proposed by Contractor that do not meet requirements of Contract Documents, whether in product characteristics, performance, quality, or manufacturer or brand names, is considered a substitution.
- B. No substitutions will be considered:
 - 1. In case of non-availability of materials contact Architect for review and action.

1.2 SUBSTITUTION AFTER EXECUTION OF CONTRACT

- A. All costs including Architect cost will be responsibility of Contractor for substitutions or revisions made necessary by acts or omissions of Contractor, requested due to product submittal or product not being ordered in a timely manner, requested due to ease of installation progress or Work, or requests which are in interest of or for convenience of supplier, subcontractor or Contractor.

1.3 SUBSTITUTION REQUESTS

- A. Only written requests with complete data for evaluation will be considered.
 - 1. Submit evaluation data with attached form to Architect.
 - 2. Submit in timely manner to allow Architect adequate time for evaluating, making recommendation, and for Owner approval.
- B. Supplier, Subcontractor and Contractor in making substitution request, or in using an approved substitution, represent:
 - 1. has personally investigated proposed product, system or method, and has determined that it is equal or superior in all respects to that specified, and that it will perform intended function;
 - 2. is in full compliance with applicable code;
 - 3. will provide same warranty for substitute item as for product, system or method specified;
 - 4. if a finish product, complies color wise and pattern wise with base specified items;
 - 5. will coordinate installation of accepted substitution into Work, to include building modifications if necessary, and be responsible for such modifications as may be required for Work to be complete and functional in all respects;
 - 6. certifies cost data presented is complete and includes all related costs, excluding Architect's review and redesign cost;
 - 7. waive all claims for additional costs or time extensions related to substitution which subsequently become apparent or are caused by substitution;
 - 8. will pay additional costs to other trades, subcontractors or contracts caused by substitution;
 - 9. will pay all Architect's review and redesign cost, special inspections, and other costs caused by substitutions or revisions made necessary by the acts or omissions of Contractor, due to product submittal or product not being ordered in a timely manner, due to ease of construction progress or Work, or which are in interest of or are for convenience of supplier, subcontractor or Contractor;
 - 10. responsibility of Contractor for substitutions or revisions made necessary by the acts or omissions of Contractor, requested due to product submittal or product not being ordered in a timely manor, requested to ease construction progress or Work, or which are in interest of or requests for convenience of supplier, subcontractor or Contractor;
 - 11. acknowledge acceptance of these provisions.
- C. Contractor sign Substitution Request in space provided on form acknowledging acceptance of terms.

1.4 SUBSTITUTION DATA

- A. Submit complete data substantiating compliance of proposed substitution with Contract Documents.
- B. For products and systems:
 - 1. Product identification, including manufacturer's name.
 - 2. Manufacturer's literature, marked to indicate specific model, type, size, and options to be considered:
 - a. Product description.
 - b. Performance and test data.
 - c. Reference standards.
 - d. Difference in power demand, connectivity, etc.
 - e. Dimensional differences from specified unit.
 - f. Finishes difference if specified finish is discontinued.
 - 3. Samples:
 - a. Architect reserves right to request and retain sample until physical units are installed on project for comparison purposes.
 - b. Samples shall be available in the Dallas/Fort Worth metroplex for testing by Architect and in Hidalgo County for the Owner's review.
 - c. Full size product samples should display the equivalent feature(s) and type of finish(es) for each item specified but are not required to match in color.
 - d. Requester pay all costs of furnishing and return of samples.
 - e. Owner and Architect are not responsible for loss of or damage to samples.
 - 4. Name and address of at least three similar projects that proposed product has been in use for at least four years, and name and phone number of owner's and architect's or engineer's representative, which Owner or Architect can contact to discuss; product, installation, and field performance data.
- C. For construction methods:
 - 1. Detailed description of proposed system or method.
 - 2. Illustrate with drawings.
- D. Itemized comparison of proposed substitute to specified item; indicate variations.
- E. Warranty comparison with specified product or system.
- F. Effect and changes required on other trades, subcontractors or contracts.
- G. Data relating to any change in contract time.
- H. Complete breakdown of costs, of proposed substitution that shall include additional costs or saving generated by proposed substitution and shall indicate amount, if any, to be deducted from Contract Sum if proposed substitution is accepted.
- I. Include life cycle cost savings by product, system or assembly proposed, if applicable.
- J. Availability of maintenance and repair services, and sources of repair or replacement items.

1.5 APPROVAL OF SUBSTITUTION REQUEST

- A. For substitutions which have no cost or time impacts, no verbal or written approvals other than by Owner's signed approval on attached Substitution Request form.
- B. For substitutions which have cost or time impacts, no verbal or written approvals other than by Owner's signed approval of a Change Order.

1.6 REJECTION OF SUBSTITUTION REQUEST

- A. Substitution may not be considered if:
 - 1. Submitted after stipulated time period.
 - 2. Not submitted in accord with this section.
 - 3. Acceptance will require substantial revision of Contract Documents, building or systems.

4. Substitution request does not indicate specific item for which request is submitted.
5. Substitution Request form is not properly executed and signed.
6. Substitution request for manufacturer acceptance only.
7. Subcontractor or supplier requested directly.
8. Insufficient information submitted.
9. Substitution color, pattern or appearance does not comply with base specified item.
10. Substitution does not appear to comply with requirements of specifications for base product.
11. Owner or Architect does not want to consider.

PART 2 - PRODUCTS – (NOT USED)

PART 3 - EXECUTION – (NOT USED)

END OF SECTION

REASON FOR NOT GIVING PRIORITY TO SPECIFIED ITEMS: See attached:

SUPPORTING DATA:

Attach product description, Specifications, Drawings, photographs, performance data, test data, environmental criteria, and any additional data or information for evaluation of the proposed substitution in accord with requirements of Section 01 25 13.

Sample is attached: Yes No

Sample will be sent if requested: Yes No

Maintenance Service Available: Yes No

 If yes, location: _____

 Spare Parts Source: _____

REFERENCES:

LIST MINIMUM OF THREE PREVIOUS INSTALLATIONS, WHICH PROPOSED PRODUCT HAS BEEN INSTALLED FOR AT LEAST FOUR YEARS:

Project: _____
Address: _____
Architect (name & phone): _____
Owner (name & phone): _____
Contractor: _____
Date Installed: _____
Dollar Value this Work: \$ _____

Project: _____
Address: _____
Architect (name & phone): _____
Owner (name & phone): _____
Contractor: _____
Date Installed: _____
Dollar Value this Work: \$ _____

Project: _____
Address: _____
Architect (name & phone): _____
Owner (name & phone): _____
Contractor: _____
Date Installed: _____
Dollar Value this Work: \$ _____

Project: _____
Address: _____
Architect (name & phone): _____
Owner (name & phone): _____
Contractor: _____
Date Installed: _____
Dollar Value this Work: \$ _____

EFFECT OF SUBSTITUTION:

Substitution affects other parts of Work: No Yes (If yes, explain below)

Substitution requires dimensional revision or redesign of structure, mechanical, electrical or connectivity Work: No Yes (If yes, explain below)

Same warrantee provided as specified base product: No Yes (If no, explain below)

Explanation: _____

Cost difference: \$ _____ (add / deduct).

Total cost implications of substitution on Project: \$ _____ (add / deduct).

Total time implications: \$ _____ (add / deduct) calendar days.

STATEMENT OF CONFORMANCE OF REQUEST TO CONTRACT REQUIREMENTS:

Supplier, Subcontractor and Contractor in making substitution request or in using an approved substitution represent:

- Has personally investigated the proposed substitution and determined it is equal or superior in all respects to specified product or system and will perform intended function, except as stated above.
- Is in full compliance with applicable code requirements.
- Will provide same warranty for substitute item as for product, system or method specified.
- Will coordinate installation of accepted substitution into Work, to include building modifications if necessary, making such changes as may be required for Work to be complete in all respects.
- Waive all claims for additional costs or time extensions related to substitution that subsequently become apparent or are caused by substitution.
- If a finish product, color, pattern and appearance complies with base specified items.
- Certifies cost data presented is complete and includes all related costs under this Contract, excluding Architect’s review and redesign cost.
- Will pay Architect’s review and redesign cost, special inspections, and other costs caused by substitution.
- Will pay additional costs to other contractors caused by substitution.
- Will modify other parts of Work as may be needed, to make all parts of Work complete and functioning.
- Acknowledge acceptance of these provisions.

List of Attachments: _____

ACKNOWLEDGEMENTS:

FOLLOWING FIRM HEREBY REQUESTS CONSIDERATION OF FOLLOWING PRODUCT OR SYSTEMS AS A SUBSTITUTION IN ACCORD WITH PROVISIONS OF CONTRACT DOCUMENTS:

Requested by (firm): _____

Acknowledged by (print): _____ Date: _____

Position: _____ Phone _____

Signature _____

ARCHITECT'S ACTION / RECOMMENDATION:

- Recommend Owner's approval.
- Submitted to Owner for authorization for Architect's as Change in service to further evaluate and make recommendation.
- Do not recommend (see comments below).
- Rejected:
 - Submitted after stipulated time period.
 - Not submitted in accordance with Section 01 25 13.
 - Acceptance will require substantial revision of Contract Documents, building or systems.
 - Request does not indicate specific item which is being requested.
 - Requested for manufacturer acceptance only.
 - Request form is not properly executed and signed.
 - Subcontractor or supplier requested directly.
 - Insufficient information submitted.
 - Does not comply color, pattern or appearance wise with base specified items.
 - Insufficient information submitted to evaluate.
 - Does not appear to comply with requirements of specifications for base product.
 - Other:
- Additional information needed - Returned to CM/Contractor for providing following:

Comments:

Architect:

By (print & sign):

Date:

Position:

Distribution: Owner CM/Contractor file

OWNER ACTION:

- Reject - Do not want to consider.
- Approved - Contractor may proceed with request as submitted.
- Approved – Architect directed as Change in Services to issue change document to incorporate substitution into contract Documents, adjust Contract Sum and/or Project time.
- Architect authorized as Change in Services to further evaluate and make recommendation.
- Additional information needed - Returned for providing following:

Comments: _____

Owner: _____

By: (print & sign) _____ Date: _____

Position: _____

Distribution: Architect CM/Contractor

ARCHITECT FURTHER ACTION / RECOMMENDATION (if needed):

- Incorporating into change document _____ as directed by Owner.
- Recommend Owner’s approval.
- Do not recommend.

Comments: _____

Architect: _____

By: (print & sign) _____ Date: _____

Position: _____

Distribution: Owner CM/Contractor file

OWNER FURTHER ACTION (if needed):

- Reject - Do not want to consider.
- Approved - Contractor may proceed with request as submitted.
- Approved – Architect directed as Change in Services to issue change document to incorporate substitution into contract Documents, adjust Contract Sum and/or Project time.
- Additional information needed - Returned for providing following:

Comments: _____

Owner: _____

By: (print & sign) _____ Date: _____

Position: _____

Distribution: Architect CM/Contractor file

END OF SUBSTITUTION REQUEST

SECTION 01 26 13
REQUESTS FOR INFORMATION (RFI)

PART 1 - GENERAL

1.1 SUMMARY

- A. Section specifies administrative and procedural requirements for handling and processing Requests for Information (RFI).
- B. RFI is intended for requesting clarifications and interpretations of Contract Documents due to inconsistencies, errors or omissions in Contract Documents, and unanticipated existing conditions.
- C. RFI is not intended for general communication, requesting substitutions, Contractor's proposed changes, resolution of nonconforming work, and coordination between contractors or for general questions not related to Contract Documents.
- D. RFI process is a cooperative enterprise between Architect and Contractor to expedite RFI response and maintain progress of Work.

PART 2 - PRODUCTS - (NOT USED)

PART 3 - EXECUTION

3.1 REQUESTS FOR INFORMATION

- A. Review of Contract Documents and Field Conditions:
 - 1. Contract Documents are complementary. Before starting each portion of Work, Contractor shall carefully study and compare various Drawings, Specifications and other Contract Documents, coordination drawings, shop drawings, prior correspondence or documentation relative to that portion of Work, as well as information furnished by Owner.
 - 2. Contractor and Subcontractors shall evaluate and take field measurements of conditions related to that portion of Work and shall observe any conditions at site affecting it.
 - 3. These obligations are for purpose of facilitating coordination and construction by Contractor and are not for purpose of discovering errors, omissions, or inconsistencies in Contract Documents.
 - 4. Contractor and subcontractors acknowledge that all documents pertaining to Work has been examined, have examined character of site and any existing conditions, and are satisfied with nature of Work, and other matters which can affect Work.
 - 5. In event of inconsistency between portions of Contract Documents or within Contract Documents; provide better quality or greater quantity of Work, and comply with more stringent requirement, either or both in accordance with Architect's interpretation.
 - 6. Report errors, inconsistencies or omissions discovered in Contract Documents promptly to Architect as a properly prepared and timely RFI.
 - 7. Contractor and Subcontractors are not required to ascertain Contract Documents are in accordance with applicable laws, statutes, ordinances, codes, and rules and regulations, unless they bear upon construction means, methods, techniques or safety and health precautions, but the Contractor shall promptly report to Architect any nonconformity discovered by or made known to Contractor as a RFI.
 - 8. On condition that Contractor or Subcontractor fail to give such notice, and knowingly proceeds with Work affected by errors or omissions in Contract Documents, Contractor shall correct any such errors, inconsistencies, or omissions at no additional cost.
 - 9. Prior to bid, Contractor shall review existing facilities related to this contract and shall be familiar with utility requirements and construction.
 - a. New facility documents may be available through Owner or Architect for review.

- b. Perform preliminary investigations as required to ascertain extent of Work.
- c. Conditions which would be apparent by such investigation will not be allowed as cause for claims for extra costs.

B. Contractor's and Subcontractor's Responsibilities:

1. Process request through Contractor when interpretation, clarification or explanation of portion of Construction Documents is needed by Contractor, Subcontractor, Vendor or Supplier.
 - a. Review request for completeness, quality, proper referencing to drawing or specification section and reason submitted.
 - b. In event request is not acceptable return to submitter with comments regarding reason for being returned.
 - c. Make every attempt to validate, resolve or respond to RFI by thoroughly researching and reviewing Contract Documents and field conditions.
 - d. Respond to RFI accordingly if review of RFI discloses a response or is related to coordination of construction or other issue not related to Contract Documents.
 - e. If request is unclear, rewrite and state in clear, concise, correct, complete and easily understood manner.
 - 1) Include additional information if necessary, and submit to Architect for response.
2. Submit request for interpretation, clarification or explanation of Contract Documents to Architect through Contractor.
 - a. List specific Contract Documents researched when seeking information being requested.
 - b. Reference applicable Contract Drawings by sheet number, section, detail, room number, door number, etc., Specifications by section and paragraph number, and reference other relevant documents.
 - c. The field titled "Regarding" on attached RFI form must be clear for future reference in reports or correspondence.
 - d. Clearly state request and provide Contract Document references and any additional information needed so request can be fully understood, including sketches, photos or other reference material.
 - e. Fully assess issues, suggest any reasonable solutions and include various factors, including potential costs, schedule impacts, if any, and recommendations which will aid in determining a solution or response.
 - 1) In event a reasonable solution cannot be suggested, a statement to that effect should be so stated.
 - f. Indicate reason request is being submitted.
 - g. Clearly indicate critical RFI's requiring a rapid response with an explanation as to why RFI is critical.
 - h. Indicate priority for responses when multiple RFI's are submitted within short period of time.
3. Distribute copies of responses to RFI's to all parties affected.
4. Response to RFI shall not be considered a notice to proceed with a change that may revise the Contract Sum or Contract Time, unless authorized by Owner in writing.
5. In event response to RFI is determined incomplete, resubmit with explanation for unacceptability of response and necessary additional information within five (5) days of receipt to RFI response.
6. On condition Contractor determines or believes additional cost or time is involved due to clarifications, interpretations or instructions issued by Architect in response to a RFI, resubmit RFI within five (5) days of receipt of response with reason and alternate solution or suggestion for performing work at no additional cost.
 - a. In event no other solution is possible or desirable, submit Claim in accordance with Contract Documents within twenty-one (21) days of receipt of response to RFI.

C. RFI Submittal Process:

1. Process and submit RFI's to Architect by Contractor utilizing web based application, Newforma Contract Management System.

- a. A unique user name and password will be assigned to Contractor for access to system, project data and submittal of RFI's.
 - b. Employ systems RFI module to submit RFIs by Contractor.
 - c. Insert entire question or requested information in "Question" portion of system.
 - d. Electronic file of sketches, photos or other pertinent information may be uploaded with a RFI request in system to clarify request.
 - e. Submittal automatically receives current date stamp upon submittal of RFI in system.
 - f. To protect submitted data from being altered, "Question" portion of screen and submitted date cannot be changed once RFI has been submitted.
 - g. System will assign a unique RFI number in sequential order (1, 2, 3, 4, etc.).
 - h. In event previously submitted RFI request requires revision to provide additional information, initiate a new RFI.
 - 1) New RFI shall be renumbered with previous submitted RFI succeeded by ".1" to indicate revision one of RFI (i.e.: RFI No. 34.1 for revision 1 to RFI No. 34).
2. Architect will respond to RFI's utilizing Newforma Contract Management System.
 - a. Architect may upload electronic files with RFI response in system to help clarify response.
 - b. Upon response to RFI by Architect, the current date will be automatically entered into system.
 - c. To protect responding data from being altered, "Answer" portion of screen and submitted date cannot be changed once RFI has been addressed.
 3. After receipt of RFI response, the system can be accessed for RFI response, attachments and printing.
 4. Status of RFI's submitted and data regarding RFI's may be viewed or printed from system.
 5. RFIs and a variety of different RFI summaries, and filtered reports may be generated, viewed, or printed from system.
- D. Architect's Response to Request for Information (RFI):
1. Clarifications, interpretations and decisions of Architect in response to RFI will be consistent with intent of and reasonably inferable from Contract Documents, in writing, and may be provided in form of drawings and other attachments, or both.
 2. When making such interpretations and decisions, Architect will endeavor to secure faithful performance by both Owner and Contractor, will not show partiality to either and will not be liable for results of interpretations or decisions rendered in good faith.
 3. Architect's decisions on matters related to aesthetic effects will be final if consistent with intent expressed in Contract Documents.
 4. Architect will not undertake to settle differences between Contractor, Subcontractors, trades suppliers, fabricator or manufacturer, or act as arbiter as to which Subcontractor, trade, supplier or manufacturer is to furnish or install various items indicated or required.
 5. Architect shall provide responses to RFI's with reasonable promptness, but will endeavor to respond within fourteen (14) days from date of receipt.
 - a. If multiple RFI's are submitted on same day or within a five (5) day period, review time may be extended by mutual agreement of parties.
 - b. Architect will provide a written response to RFI if Architect believes response only involves an interpretation, clarification, supplemental information or orders a minor change in Work not involving an adjustment in Contract Sum or extension of Contract Time, and is not inconsistent with intent of Contract Documents, and shall be binding.
 - c. If Architect believes response may result in a change to Contract Sum or Contract Time, response will indicate that a change document will be issued for the response, and appropriate change document will be issued indicating changes to Contract Documents.
 - d. Architect will provide any additional or supplemental drawings, specifications or other information as Architect may deem necessary to facilitate response.
 6. Architect may return RFI without response for following reasons:
 - a. Is considered a "Contractor Proposed Change".
 - b. Response is consistent with the intent of the Contract Drawings.

- c. Request is unclear or incomplete.
 - d. Is due to Contractor's lack of adequate coordination.
 - e. Is related to construction means, methods or techniques.
 - f. Response is required by another party.
 - g. Is considered a "Substitution Request."
- E. If requested information is available from careful study and comparison of Contract Documents, field conditions, other Owner-provided information, coordination drawings, or prior Project correspondence or documentation, Architect may invoice Owner as a change in services for costs involved in Architect's review, analysis, responding and processing of such RFI.
- 1. Contractor shall reimburse Owner for such costs.
- F. Contractor and Subcontractors may anticipate receiving fifty (50) clarifications, interpretations, orders for Minor Changes in Work or responses to valid requests for interpretations or clarifications of Contract Documents.

END OF SECTION

SECTION 01 31 19
PROJECT MEETINGS

PART 1 - GENERAL

1.1 GENERAL

- A. Due to the current COVID-19 pandemic, physical attendance at meetings is subject to parameters specified in any governmental Orders applicable at the time. During the project if virtual meetings are to occur it will be the responsibility of the Successful Bidder to arrange for and schedule such meetings.**

1.2 PREBID CONFERENCE

- A. See ADDITIONAL INFORMATION section of the wording that proceeds EXHIBIT A.

1.3 PREPROJECT CONFERENCE

- A. The Architect will schedule and hold preproject conference shortly after contract award.
- B. Attendance Required:
1. Owner:
 - a. Project Representative.
 - b. Director of Facilities.
 - c. Commissioning Agent.
 2. Architect.
 3. Contractor:
 - a. Home office representative.
 - b. Field/Installation Project Manager.
 4. Building contractor representative.
- C. Contractor must be prepared to discuss the following items:
1. List of subcontractors.
 2. Tentative Project schedule.
 - a. Start and completion dates.
 - b. Critical work sequence.
 3. Status of Contract, bonds, and insurance.
 - a. Accepted alternates.
 4. Procedures.
 5. Designation of responsible personnel.
 6. Processing of field decisions and change orders.
 7. Submittal process.
 8. Procedures for maintaining record documents.
 9. Submission and processing of Applications for Payment and associated requirements.
 10. Coordination with building construction.
 11. Commissioning goals.
- D. Contractor to conduct a meeting with subcontractors after preconstruction conference to discuss procedures.

1.4 CONTRACTOR MEETINGS

- A. Conduct weekly progress, coordination and scheduling meetings with subcontractors.

1.5 PROGRESS MEETINGS

- A. Contractor to schedule meetings on time, day and place to be determined.
1. Generally, meetings will be held monthly or as required by progress of the Work and scheduled to coincide with Architect's regular scheduled site visits.
 2. Meetings to be held at job site or as arranged.

3. Contractor administer meetings and record minutes.
 4. Distribute minutes to meeting attendees within 7 days of meeting.
- B. Attendance Required:
1. Owner's Representative.
 2. Architect's Representative.
 3. Contractor:
 - a. Home office representative.
 - b. Field/Installation Project Manager.
 4. Building Contractor Representative.
- C. Agenda:
1. Review, approve minutes of previous meeting.
 2. Review work progress since last meeting.
 3. Planned progress during next work period.
 4. Review project schedule
 5. Coordination with building construction.
 6. Identify concerns which impede planned progress.
 7. Note field observations, questions, and decisions.
 8. Review submittal schedules.
 9. Review RFIs.
 10. Review Owner/Contractor coordination items.
 11. Review status of changes.

1.6 PREINSTALLATION CONFERENCE

- A. Contractor administer meeting and record minutes.
1. Convene affected parties for coordination where required by Contract Documents.
 2. Conduct meetings prior to installation of the Work.
 3. Meetings to be held at job site or as arranged.
 4. Distribute minutes to meeting attendees within 7 days of meeting.
- B. Attendance Required:
1. Owner's Representative.
 2. Director of Facilities.
 3. Architect's Representative.
 4. Commissioning Agent.
 5. Contractor:
 - a. Field/Installation Project Manager.
 - b. Fabricator or Supplier.
 - c. Others whose work may affect or be affected by installation.
6. Building Contractor Representative.
- C. Agenda:
1. Review or inspect existing conditions.
 2. Review submittals.
 3. Review building construction schedule, compare with installation schedule of this project's Work, and identify concerns.
 4. Review Owner/Contractor coordination items.
 5. Discuss mobilization, delivery and work sequencing.
 6. Use of premises:
 - a. Office, work and storage areas
 - b. Owner's requirements
 - 1) Safety and first-aid procedures
 - 2) Security procedures
 - c. Hours available for installation
 - d. Acceptable location, process and path for deliveries
 7. Note field observations, questions, and decisions.
 8. Discuss Commissioning requirements.

9. Procedures of maintaining record documents.
10. Review proposed recycling/trash removal procedure and process for cleaning up at end of day.

END OF SECTION

SECTION 01 31 26
NEWFORMA CONTRACT MANAGEMENT SYSTEM REQUIREMENTS

PART 1 - GENERAL

1.1 SUMMARY

- A. Newforma Contract Management System (Newforma) will be utilized on this Project for collaboration and certain administrative functions.

1.2 CONTRACT MANAGEMENT COLLABORATION SYSTEM

- A. Newforma Contract Management System is a web-based application furnished by Architect at no cost to Owner and Contractor.
- B. Contractor will have access to projects and modules for which they have permissions.
- C. Architect will manage and administer Newforma Contract Management System.
- D. Enables project team to review status of documents and generates a variety of reports which can be filtered by different criteria.
- E. Allows uploading, viewing and printing of multiple documents and attachments in most modules.
- F. Certain documents will be distributed by Architect by means of Newforma.
- G. Newforma Help Guide is available from application.

1.3 HARDWARE REQUIREMENTS

- A. Computer with high-speed internet connection.

1.4 SOFTWARE REQUIREMENTS

- A. Web Browser:
 - 1. Microsoft Internet Explorer v11 or newer.
 - a. Silverlight plug-in required for files larger than 2 GB.
 - 2. Google Chrome and Mozilla Firefox
 - a. Limited file sizes.
 - b. Some known display abnormalities
 - c. Unsupported by HDR
- B. Adobe Acrobat or Bluebeam PDF to view reports and PDF documents generated by Newforma.
- C. Additional applications: MS Word, MS Excel, imaging software to open DOC, XLS, TIFF and JPEG attachments.
- D. Email application and service.

1.5 ACCESSING HDR NEWFORMA COLLABORATION SYSTEM

- A. HDR will assign each required external user a temporary password to access Newforma Contract Management System.
 - 1. User will be directed to change temporary password.
- B. Access Newforma from a web browser at <https://Newforma.hdrinc.com/userweb>
- C. External user logging in to Newforma Info Exchange:
 - 1. Newforma will prompt to login with Username and Password.
 - 2. Password is case sensitive.

PART 2 - (NOT USED)

PART 3 - EXECUTION

3.1 MODULES / FUNCTIONS

- A. Verify with HDR's project Construction Contract Administrator which Newforma modules will be made available to Contractor and the document nomenclature which will be used.
- B. Contractor will utilize following Newforma modules:
 - 1. Submittals:
 - a. Samples and Project Information that requires professional seals and signatures shall not be submitted electronically.
 - b. Other Submittals - Contractor to submit electronically:
 - 1) Submit as PDF documents.
 - 2) Recommended file creation: 200 DPI minimum, 400 DPI maximum Scan text in text mode. Scan images with text in text/photo mode.
 - 3) Include executed HDR Submittal Transmittal form with submittal.
 - 4) Name PDF file same as Submittal Number. i.e.: 063420-1A.pdf
 - 5) Do not submit file in Adobe PDF/A mode.
 - 6) Transmitting submittal files with Newforma Contract Management System:
 - a) Select assigned project for submittal transmittal.
 - b) Select Submittal tab to open Send Submittal screen
 - c) Enter information in fields regarding submittal.
 - (1) Sender ID: will be assigned by HDR
 - (2) Subject: Include the Section Title
 - (3) To: Designated project submittal processor
 - (4) CC: Other designated personnel
 - d) Select specification Section in the pull down menu.
 - e) Add Remarks as needed to differentiate submittal from similar submittals.
 - f) Attach PDF documents and other electronic files.
 - g) No further action is required by the contractor until they received notice that the reviews are complete.
 - c. When submittals have been reviewed and posted, they will appear in the Response or Closed column of the submittal log.
 - d. Contractor will have access to Newforma to download electronic submittal image file for their further processing.
 - e. See Section 01 33 00 - Submittal Processing for additional requirements.
 - 2. Communication:
 - a. Contractor will have access to Newforma for communication.
 - 3. Request for Information (RFI):
 - a. Contractor shall create new RFI's in Newforma for requesting information from Architect.
 - b. Architect will access requested information and any attachments.
 - c. Contractor will access Newforma to view response and any attachments.
 - d. See Section 01 26 13 - Requests for Information for additional information.
 - 4. Proposal Requests (PR):
 - a. Architect will notify Contractor by email when document has been issued and posted to Newforma.
 - b. Contractor will access Newforma to download electronic documents for further processing.
 - c. See Section 01 26 00 – Contract Modification Procedures for additional information on processing changes.
 - 5. Supplemental Instructions (SI):
 - a. Architect will notify Contractor by email when document have been issued and posted to Newforma.

- b. Contractor will access Newforma to download electronic documents for further processing.
 - c. See Section 01 26 00 – Contract Modification Procedures for additional information on processing changes.
6. Construction Change Directives (CCD):
- a. Architect shall notify Contractor by email when document has been issued and posted to Newforma.
 - b. See Section 01 26 00 – Contract Modification Procedures for additional information on processing changes.
7. Change Order Proposal:
- a. Architect will notify Contractor by email when document has been issued and posted to Newforma.
 - b. Contractor will access Newforma to download electronic documents for further processing.

END OF SECTION

SECTION 01 32 16
PROJECT SCHEDULES

PART 1 - GENERAL

1.1 DESCRIPTION

- A. Work Includes:
1. Upon award of the Contract, Contractor shall prepare and submit a Contractor's project schedule for the Work for the Owner's and Architect's information.
 - a. Submit in expeditious manner.
 - b. Schedule shall not exceed time limits current under Contract Documents, shall be revised at appropriate intervals as required by conditions of the Work and Project, shall be related to entire Project to extent required by Contract Documents, and shall provide for expeditious and practicable execution of Work.
 2. Coordinate Subcontractors' schedules for entire Project:
 - a. Secure time commitments for performing critical elements of Work from parties involved.
 - b. Coordinate each element on the schedule with other project activities; include minor elements involved in sequence of Work.
 - c. Show each activity in proper sequence.
 - d. Indicate graphically the sequences necessary for completion of related portions of Work.
 - e. Resolve conflicts among schedules of Subcontractors.
 - f. Revise as required by conditions and progress of Work.
 - g. Furnish copy of schedules for entire Project to each Subcontractor.
 3. Schedule of Work must be based on coordination with Owner and building contractor.
 4. Preliminary Project Schedule shall be based on project schedule included with this Bid package.
 5. Contractor shall perform Work in general accordance with most recent schedules submitted to Owner and Architect.

1.2 SUBMITTALS

- A. Project Information:
1. Preliminary Project Schedule:
 - a. Submit to Owner and Architect prior to date set for Preconstruction Conference and prior to start of Work.
 2. Project Schedules:
 - a. Provide to Owner and Architect within 30 days of start of Work.
 3. Updated Project Schedules:
 - a. Provide to Owner and Architect quarterly.
 - b. Provide if completion date is revised or sequence of Work is revised.

1.3 MILESTONES

- A. A Milestone schedule has been included with this Bid package as the basis of delivery of this Work. The schedule is based upon delivery dates of the building construction, installation of this Work, and subsequent Owner installation of IT services then occupancy.
- B. A "Milestone" is defined as a scheduled event representing the start or end of a series of activities or an accomplishment or event in the course of the project. The date of the Milestone is a significant point in time, is relied upon by other parties for their coordination efforts, and is contractually binding on the Contractor.
- C. If Milestone dates are delayed through no fault of the Contractor, subsequent milestones shall be adjusted upon application to the Owner for a time adjustment. Upon Owner approval of such

time adjustment, no increase in contract price shall be expected unless such delay can be proven to cause undue financial hardship to the Contractor that would not have occurred if such delay had not occurred.

PART 2 - PRODUCTS – (NOT USED)

PART 3 - EXECUTION

3.1 FORM OF SCHEDULES

- A. Horizontal Bar Chart:
 - 1. Indicate each bar with start and completion date of each item, its total percent to be completed for each month.
 - 2. Identify each bar column:
 - a. By Work element and major component.
 - b. By distinct graphic delineation.
 - 3. Horizontal time scale:
 - a. Identify first week day of each week.
 - 4. Scale and spacing:
 - a. Allow space for updating.
 - 5. As Work progresses, place contrasting mark in each bar to indicate actual progress and completion.
- B. Sheet Size:
 - 1. Maximum 11 x 17 IN.
 - 2. Provide in electronic PDF format.

3.2 CONTENT OF SCHEDULES

- A. Provide complete sequence of Work by activity.
 - 1. Pre-Installation:
 - a. Shop drawings, product data and samples
 - b. Dates reviewed copies will be required.
 - c. Product procurement and delivery dates.
 - 2. Installation:
 - a. Dates product information and delivery of Owner furnished, installed equipment and materials is needed.
 - b. Show the complete sequence of installation by activity.
- B. Dates for early and late beginning, and completion of each element of construction.
- C. Provide Subcontractor schedules to define critical portions of prime schedule.
- D. Identify Work of separate floors, or separate phases, or other logically grouped activities.
- E. Show how requirements for phased completion and subsequent IT installation by Owner affect sequence of Work.
- F. Indicate important stages of project for each major portion of Work, including submittal review, testing, and installation.
- G. Identify punch list preparation and completion durations, agencies inspections, and Owner occupancy dates.
- H. Show projected percentage of completion for each item of Work as of last day of every month.
- I. Identify restraints and constraints.
- J. Identify critical path and critical portions of entire schedule. There shall be only one critical path and it shall be clearly identified.

3.3 UPDATING

- A. Show changes occurring since previous submission of updated schedules.
 - B. Indicate progress of each activity, actual verses scheduled start and completion dates, and actual verses scheduled percent complete by month.
 - C. Include:
 - 1. Major changes in scope.
 - 2. Activities modified since previous updating.
 - 3. Review projections due to changes.
 - 4. Other identifiable changes.
 - D. Provide Narrative report Including:
 - 1. Discussion of problem areas including current and anticipated delay factors and their impact.
 - 2. Corrective action taken or proposed and its effect.
 - 3. Effect of change in schedule.
 - 4. Description of revisions.
 - a. Effect on schedule due to changes to Contract.
 - b. Revisions in duration of activities.
 - c. Other changes that may affect schedule.
5. Narrative should not be lengthy. Intent is to provide a thorough observation and recommendation for the project team.

3.4 DISTRIBUTION

- A. Distribute copies of revised schedules to:
 - 1. Owner.
 - 2. Architect.
 - 3. Contractors/Subcontractors.
 - 4. Other concerned parties.
- B. Instruct recipients to report inability to comply and provide detailed requirements and schedule, with suggested remedies.

END OF SECTION

SECTION 01 33 00
SUBMITTAL PROCEDURES

PART 1 - GENERAL

1.1 SUMMARY

- A. This Section specifies administrative and procedural requirements for handling and processing Shop Drawings, Product Data, Samples, Project Information submittals including Contract Closeout submittals.
- B. Provisions of this Section take precedence over provisions in General Conditions of the Contract for Construction, if used, governing Shop Drawings, Product Data, Samples, Project Information and Contract Closeout Information submittals.
- C. Submittals are not to be used as means for substitution requests.
 - 1. Submittals that include substitutions will be returned without review or action.
- D. Contact Architect in event of non-availability of specified product due to strikes, lockouts, bankruptcy, production discontinuance, proven shortage, or similar occurrences.
 - 1. Notify Architect, in writing, with substantiating data as soon as non-availability becomes apparent.
 - 2. Notify in time to avoid delay in project.
- E. Appropriateness and accuracy of calculations are responsibility of Contractor and Contractor's licensed professional when such calculations are required to be professionally sealed.
- F. When professional or other certification of performance criteria of materials, systems or equipment is required by Contract Documents, Architect shall be entitled to rely upon accuracy and completeness of such calculations and certifications.

1.2 DEFINITIONS

- A. General:
 - 1. Submittals are not Contract Documents.
 - 2. Purpose of submittals is to demonstrate way by which Contractor proposes to conform to information given and design concept expressed in Contract Documents for those portions of Work for which Contract Documents require submittals..
- B. Shop Drawings Action Submittals:
 - 1. Drawings to scale, diagrams, schedules and other data specially prepared for Work by Contractor or a Subcontractor, sub-subcontractor, manufacturer, supplier or distributor to illustrate some portion of Work.
- C. Product Data Action Submittals:
 - 1. Illustrations, standard schedules, performance charts, instructions, brochures, color charts, performance curves, diagrams, test data and other information furnished by Contractor to illustrate material, product, equipment or system for some portion of Work.
- D. Samples Action Submittals:
 - 1. Physical examples which illustrate size, kind, pattern, texture, materials, equipment, systems or workmanship and establish standards by which Work will be judged.
 - 2. Samples also include job site Mock-ups and sample construction.
- E. Project Information Submittals:
 - 1. Examples of Information Submittals, which do not require review or action by Architect, include but are not limited to;
 - a. Progress Reports
 - b. Contractor Coordination Drawings
 - c. Bonds.

- d. Construction Schedules.
 - e. Manufacturer's Installation or Adjustment Instructions.
 - f. Statements of Qualifications.
 - g. Certificates.
 - h. Field Service, Laboratory Test.
 - i. Start-Up Reports,
 - j. Design Calculations.
 - k. Material Safety Data Sheets.
 - l. Safety Programs and Reports.
 - m. Other Information Submittals identified in individual specification sections.
- F. "Contract Closeout Information" Submittals:
- 1. Items pertaining to quality control and Owner information, which are required at Substantial or Final Completion, and do not require review or action by Architect.
 - 2. Architect may review at its sole discretion, for general compliance with Contract Documents only.
 - 3. Review will not constitute a detailed check of submitted design calculations.
 - 4. Examples of Contract Closeout Information Submittals, which do not require review or action by Architect, include but are not limited to Pre-occupancy test reports.
 - a. Operation and Maintenance Data.
 - b. Warranties and Guarantees
 - c. Owner instruction reports.
 - d. Project Record documents.
 - e. Extra materials or tools.
 - f. Other Submittals identified in individual specification sections.

1.3 SUBMITTALS

- A. Project information:
- 1. Schedule of Submittals:
 - a. Provide in advance of transmittal of first submittal and prior to first application for payment.

1.4 SCHEDULE OF SUBMITTALS

- A. Complete Schedule of Submittals shall include Shop Drawings, Product Data, Samples, Project Information, and Contract Closeout Information required by specification section Submittal paragraphs.
- 1. Submittals Schedule shall be mutually agreed upon, in writing, by Architect and Contractor.
 - 2. Contractor or Subcontractors may require submittals for their coordination purposes even when submittals are not required by Contract Documents for Architect's review. Do not include or submit such submittals to Architect.
 - 3. Schedule shall be in horizontal bar chart format divided by weeks.
 - 4. Indicate proposed submittal dates for each submittal.
 - 5. Schedule shall allow for adequate time to perform orderly and proper review of submittals, including time for consultants and Owner if required and resubmittals by Contractor if necessary, and to cause no delay in Work or in activities of Owner or other contractors.
 - a. Allow at least two weeks for Architect's review and processing of each submittal, excluding mailing if physical sample included.
 - 6. Coordinate each submittal with fabrication purchasing, testing, delivery, other submittals and related activities that require sequential activity.
 - 7. Coordinate transmittal of different types of submittals for related parts of the Work so processing will not be delayed because of need to review submittals concurrently for coordination.
 - 8. Architect reserves the right to withhold action on a submittal which, in the Architect's opinion, requires coordination with other submittals until related submittals are received, and will notify the Contractor, in writing, when he exercises this right.
 - 9. Do not include or submit items not required to be submitted by Contract Documents.

10. Arrange submittals by product type or tag:
 - a. Submit Shop Drawings, Product Data, and Project Information (except for Field Test Reports) items specified for a single item or tag at same time for a complete review.
 - 1) Shop Drawings: Individual submittal item. Subparagraphs represent description of items to include.
 - a) Indicate additional submittals that will be generated as result of dividing required submittal by building, floor, area of a floor, or other subdivision.
 - 2) Product Data: Individual submittal item. Subparagraphs represent description of items to include as part of single submittal.
 - 3) Sample and Information submittals: Each subparagraph represents an individual submittal item.
11. Indicate submittals that will be provided to agencies having jurisdiction. Schedule sufficiently in advance of date required to allow agency reasonable time for review, and Contractor resubmission if necessary, and to cause no delay in Work or in activities of Owner or other contractors.
12. Indicate additional submittals that will be generated as result of dividing required submittal by building, floor, area of a floor, or other subdivision.
13. Submit all submittals required by a section at same time which are needed for a complete review, except Contract Closeout Information Submittals, and Shop Drawing submittals divided by building area.
14. Do not submit large quantities of submittals at one time.
15. Schedule Contract Closeout Information submittals during last quarter of project period and prior to Substantial Completion.
16. Partial payment requests may be withheld until satisfactory Schedule of Submittals has been received.

1.5 SHOP DRAWINGS

- A. Shop Drawing Action Submittals are required as called for in each specification section Submittal paragraph.
 1. Do not use Contract Drawings as Shop Drawings.
- B. Certain Shop Drawing plan sheets shall be produced in electronic format for the purpose of completing Coordination Drawings or updating Project Record Drawings as may be required in other Sections.
 1. If so required, Architect's electronic files will be provided in the native format in which they were produced.
 - a. Architect makes no representation as to accuracy or completeness of electronic files.
 - b. Complete the Architect's standard Electronic Media Release form before electronic files are provided to the Contractor by the Architect.
 2. Have skilled CAD technician produce following Shop Drawing plans in same CAD program and version utilized by Architects for design drawings.
 - a. Plans.
 3. Use layers compliant with National CAD Standard to facilitate Coordination Drawings and Project Record Documents, using the background as a reference to the coordination file.
 4. Contractor may choose to increase scale of plotted drawings to facilitate clarity of detail. Revised scale shall be indicated on plotted sheets.
- C. Submit high quality, high contrast copy of Shop Drawings in Portable Document Format (PDF).
 1. Use Newforma Contract Management System (Newforma). See Section 01 31 26 for specific information.

1.6 PRODUCT DATA

- A. Product Data Action Submittals are required as called for in each specification section Submittal paragraph.
- B. Submit high quality, high contrast copy of Product Data in Portable Document Format (PDF).

1. Use Newforma Contract Management System (Newforma). See Section 01 31 26 for specific information.
2. Include index if multiple items under specification section are included in submittal.
3. Mark each copy to show exact item, model, and options submitted for review.
4. Show compliance with specified reference standards, performance characteristics, and capacities; wiring and networking diagrams; component parts; finishes; dimensions; and required clearances; notation of coordination requirements.
5. Mark through items on manufacturer's standard sheets which are not being proposed. Submittals without indications and deletions will be returned without review.
6. Include scale details, sizes, dimensions, performance characteristics, capacities, wiring diagrams, controls, mounting and installation details, and other pertinent data.

1.7 SAMPLES

- A. Sample Action Submittals are required as called for in each applicable specification section Submittal paragraph.
 1. Identify samples with manufacturer's name, item, use, type, Project designation, specification section or drawing, detail reference, color, range, texture, finish and other pertinent data.
 2. Send samples to address indicated, or Project site if required or requested.
 3. Samples shall have a label affixed or attached thereto of sufficient size to accommodate Contractor's approval stamp.
 4. Submit one sample of each color or type indicated.
 5. Architect may retain one sample for comparison purposes.
- B. When specific colors, textures, or patterns are not specified, submit samples from full range of manufacturer's standards for selection. When custom or standard finishes are specified, submit samples of specified colors, textures or patterns.

1.8 PROJECT INFORMATION AND CONTRACT CLOSEOUT INFORMATION

- A. When Project Information and Contract Closeout Information are submitted:.
- A. Submit high quality, high contrast copy of Product Data in Portable Document Format (PDF).
 1. Utilizing Newforma Contract Management System (Newforma). See Section 01 31 26 for specific information.

1.9 SUBMITTALS REQUIRING PROFESSIONAL SEALS AND SIGNATURES

- A. Shall be submitted per following:
 1. Unless otherwise agreed to by Architect, submit to Architect for records one (1) original, or high quality high contrast copy of submittal suitable for reproduction, unless quantity is indicated elsewhere. Submit quantity indicated in specifications sections to Owner.
 2. Architect is not required to return submittal.
 3. Do not fold. Submit in envelope large enough for submitted items.

1.10 TRANSMITTAL

- A. Contractor is responsible for making submissions.
 1. Electronic submittals shall be submitted utilizing web-based Newforma Contract Management System. See Section 01 31 26 for specific information.
 2. Samples and submittals which require hard copies, submit items to office of Architect:

HDR Architecture, Inc.
8750 N. Central Expressway, Suite 100
Dallas, TX 75231
Attention: John Niesen

- B. Transmit items with Submittal Transmittal form included at end of this section, or supplied by Architect, or similar format approved in advance by Architect.
 - 1. Contact Architect for copy made for Project.
 - 2. Indicate Project name, Architect's project number, specification section title, description of submitted items or systems, manufacturer and submittal type on transmittal form.
 - 3. Indicate submitted date, approval and sign in appropriate space on transmittal form.
 - 4. Submittal Transmittal form shall stay with submittal throughout its routing.
 - 5. Indicate submittal number in space provided on Submittal Transmittal form. Following submittal numbering system shall be used:
 - a. Identify each submittal using applicable 5 or 6 digit specification section number from Contract Documents.
 - b. After section number, indicate sequence number. First submittal of section series would be numbered "#####-1 IN, next would be "#####-2 IN, etc.
 - c. If returned for re-submission, add a designation character. Second submission would be "#####-1A", third would be "#####-1B", etc.
 - 6. Indicate description of submitted items including drawing numbers, etc.
 - 7. Indicate "Submittal type" being submitted.
- C. Submittals shall only include items from one specification section.
 - 1. Project Information Submittals and Contract Closeout Information Submittals shall be submitted separately from other submittals required by specification section.
 - 2. Submit all items specified in section at same time for complete review, except Contract Closeout Information Submittals.
- D. Do not submit following:
 - 1. Submittals not required by specification section Submittal paragraph.
 - 2. Submittals required by other contractors or trades for their coordination that are not required by specification section Submittal paragraph.
 - 3. Submittal of products, systems or manufactures not specified.
 - 4. Submittal of substitution.
 - 5. Submittal of MSDS information.
 - 6. Large quantities of submittals at one time.
- E. Do not mark copies with highlighters that black out information, or turn opaque when reproduced, or will not scan or reproduce legibly.

1.11 CONTRACTOR AND SUBCONTRACTOR ACTION

- A. Submit submittals required by Contract Documents in accordance with submittal schedule approved by Architect or, in absence of an approved submittal schedule, with reasonable promptness and in such sequence as to cause no delay in Work or in the activities of Owner or of separate Contractors.
- B. Direct specific attention in writing with submittal or on submittal, indicating deviations from requirements of Contract Documents.
 - 1. Contractor shall not be relieved of responsibility for any deviation from requirements of Contract Documents by Architect's approval of submittals unless,
 - a. Contractor has specifically informed Architect in writing of such deviation at time of submission, and
 - b. Architect has given written approval to specific deviation as a minor change in Work, or
 - c. a Change Order or Construction Change Directive has been issued authorizing the deviation.
 - 2. Contractor shall not be relieved of responsibility for errors or omissions in Shop Drawings, Product Data, Samples or similar submittals by the Architect's approval thereof.
 - 3. Completed Work shall match appearance of approved samples and mock-ups.

- C. Contractor represents and warrants that submittals shall be prepared by persons and entities possessing expertise and experience in the trade for which submittal is prepared, and if required by Architect or applicable law, by a licensed professional where so stipulated.
- D. Contractor is responsible for confirmation and correlation of dimensions at Project site; for information that pertains solely to fabrication processes or to techniques of construction; and for coordination of work of trades.
- E. Contractor and Subcontractor shall review submittal required by Contract Documents for compliance with Contract Documents, approve and submit to Architect.
- F. Submittal to Architect indicates Contractor, Subcontractor represent they have:
 - 1. Reviewed submittal for compliance with the Contract Documents and has approved submittal;
 - 2. Determined and verified field measurements, and field construction criteria related thereto, or will do so;
 - 3. Determined and verified quantities, materials, performance criteria, installation requirements, catalog numbers and similar data related thereto;
 - 4. Determined substitutions have not been included;
 - 5. Checked, determined, verified and coordinated information contained within such submittals with requirements of Work, Contract Documents and other submittals;
- G. Resubmit items returned by Architect and marked "Revise and Resubmit" or "Not Approved" until approval is received.
 - 1. Direct specific attention, in writing, or on resubmitted submittals to revisions other than those requested by Architect on previous submittals.
 - 2. In the absence of such written notice, the Architect's approval of a resubmission shall not apply to such revisions.
 - 3. Bubble or otherwise clearly identify all changes from previous submittal.
 - 4. Tag each re-submittal with a designation that reuses the previous submittal number and a suffix designating the re-submittal sequence in accordance with the numbering system indicated in this section.
- H. Contractor shall reproduce and distribute copies of submittals after Architect's review to:
 - 1. Project site: Copy of "Approved" or "Approved as Noted" submittals for use by Contractor's field staff, Owner and Architect's representatives.
 - 2. Subcontractor or vendor.
 - 3. Other Contractors, Subcontractors or vendors as may be required for coordination purposes.
 - 4. Owner: Copy of "Approved" or "Approved as Noted" submittals.
 - 5. Authorities having jurisdiction: Copy of "Approved" or "Approved as Noted" submittals if required by Authority Having Jurisdiction (AHJ).
 - 6. Inspector (if any): Copy of "Approved" or "Approved as Noted" submittals.
 - 7. Testing and Inspection Agencies: Copy of "Approved" or "Approved as Noted" submittals required for them to perform inspections and testing.
- I. Contractor shall not be relieved from responsibility for coordination with other submittals or for errors or omissions in submittals by Architect's approval thereof.
- J. Material lists and quantity information included in submittals are sole responsibility of Contractor.
- K. Where a submittal is required by Specifications, any related Work performed prior to Architect's review and approval of the pertinent submission will be sole expense and responsibility of Contractor.

1.12 ARCHITECT ACTION ON SUBMITTALS

- A. Architect's action on submittals:
 - 1. "APPROVED": Submittal is in general conformance with the design concept of Project and in general compliance with information given in Contract Documents.

2. "APPROVED AS NOTED": Submittal has minor issues. Noted corrections must be made in final installation. Architect has option to require re-submission for record.
 3. "REVISE AND RESUBMIT": Re-submission is required, due to nature or number of issues.
 4. "NOT APPROVED": Submittal does not meet contract requirements or is not required to be submitted.
 5. "NO ACTION REQUIRED BY ARCHITECT": Submittal not required, Project Information or Contract Closeout Information Submittal
- B. Architect will review and approve or take other appropriate action upon Contractor's submittals, but only for limited purpose of checking for conformance with information given and design concept expressed in Contract Documents.
1. Such review and action is limited to only those submittals identified in Contract Documents.
 2. Architect's review of such submittals is not conducted for purpose of determining accuracy and completeness of other details and information such as dimensions, quantities, or for substantiating instructions for installation or performance of equipment or systems, all of which remain responsibility of the Contractor.
 3. Architect's review or approval of a specific item shall not indicate approval of an assembly of which the item is a component.
 4. Architect's review or approval shall not constitute a review of safety or health precautions, or of any construction means, methods, techniques, sequences or procedures.
 5. Architect's review or approval on a resubmission shall not apply to revisions that Contractor has not directed specific attention to in writing on resubmitted submittals, other than those requested by Architect on previous submittal.
- C. Architect's action will be taken with such reasonable promptness as to cause no delay in Work or in activities of Owner, Contractor or separate contractors, while allowing sufficient time in Architect's professional judgment to permit adequate review by Architect, Architect's consultants, and Owner, if needed.
1. Architect's obligation to review or approve submittals and to return them with reasonable promptness is conditional upon prior review and approval of submittals by Contractor, and Contractor's transmittal of submittals in accordance with Contract Documents and approved Schedule of Submittals.
- D. Items not submitted in accordance with provisions of this section may be returned, without review or action.
1. Submittals which do not indicate Contractor has reviewed submittal for compliance with Contract Documents, and approved submittal.
 2. Submittals which are not required by Contract Documents.
 3. Submittal on items not approved for use by Contract Documents.
 4. Submittals which include information from more than one specification section.
 5. Project Information Submittals or Contract Closeout Information Submittals included with other submittals required by specification section Submittal paragraph.
 6. Submittals required by other contractors or trades for their coordination that are not required by specification section Submittal paragraph.
 7. Submittal of products, systems, or manufactures not specified.
 8. Submittal of substitution.
 9. Submittal of MSDS information.
 10. Information on only a portion of a submittal.
 11. If approved Submittal Transmittal form was not used.
- E. If a submittal must be delayed for coordination with other submittals not yet submitted, Architect may, as an option, either return submittal with no action or notify Contractor of other submittals which must be received before submittal will be reviewed.
- F. Additional copies of submittals not required or requested may not be returned.

- G. Architect may review Project Information Submittals or Contract Closeout Information Submittals at its sole discretion, for general compliance with design concept expressed in Contract Documents.
- H. Architect will return submittal utilizing Newforma Contract Management System (Newforma) indicating comments and action taken for Contractor's use and distribution.
 - 1. Architect will notify Contractor by email when submittals have been reviewed and posted to Newforma.
 - 2. Architect is not required to return Samples, Project Information and Contract Closeout Information submittals.
 - 3. Submittals may be returned by regular mail at Architect's discretion.

PART 2 - PRODUCTS – (NOT USED)

PART 3 - EXECUTION – (NOT USED)

END OF SECTION

SECTION 01 42 19
REFERENCE STANDARDS

PART 1 - GENERAL

1.1 DESCRIPTION

- A. Materials specified by reference to number, symbol, or title of a specified standard such as a State standard, commercial standard, federal specifications, ASTM or trade-association standard, or other similar standard shall comply with requirements in the revision thereof and any amendments or supplements thereto in effect on date execution of Contract.
- B. Standard referred to, except as modified herein, shall have full force and effect as though printed in these specification.
 - 1. These standards are not furnished to Contractor, since manufacturers and trades involved are assumed to be familiar with their requirements.
- C. By submitting a Bid, Contractor is deemed to represent self as competent to accomplish Work of this Division in conformance with applicable Codes. In case of conflict between the Contract Documents and Code requirements, the Codes shall take precedence. Should such conflicts appear, cease Work on parts of Contract affected and immediately contact Architect in writing. It shall be Contractor's responsibility to correct, at no cost to Owner, work Contractor executes in violation of Code requirements.

1.2 REFERENCE STANDARDS

- A. Perform Work in conformance with latest edition of applicable standards recognized by local Authority Having Jurisdiction (AHJ) at the time of Contract Award, including, but not limited to following:

ADA	Americans with Disabilities Act
AISC	American Institute of Steel Construction
ANSI	American National Standards Institute
ASTM	ASTM International
AWI	American Woodwork Institute
BIFMA	The Business and Institutional Furniture Manufacturer's Association
FGI	Facilities Guidelines Institute
IBC	International Building Code
IEEE	Institute of Electrical and Electronic Engineers
IPCEA	Insulated Power Cable Engineers Association
NFPA	National Fire Protection Association
OSHA	Occupational Safety and Health Administration
TAS	Texas Accessibility Standards
UL	Underwriter's Laboratories, Inc.
--	State and Municipal Codes in force in the Specific Project Area

- B. Where locally adopted Codes or authorities having jurisdiction otherwise stipulate, follow the specific edition.
- C. Conflicts between referenced Standards: Comply with one establishing more stringent requirements.

- D. In event conflicts between referenced Standards and Contract Documents appear, comply with the standard or document establishing more stringent requirements.

END OF SECTION

SECTION 01 43 39
MOCK-UPS (FF&E)

PART 1 - GENERAL

1.1 DESCRIPTION

- A. Build indicated mock-up on site for review and approval before proceeding with any construction that may be affected by construction represented by mock-up.

1.2 PROCEDURE

- A. Extent, size, form and primary components are indicated on Drawings or in Specifications.
- B. Locate mock-up where indicated on drawings or, if not indicated, locate as directed by Architect.
- C. Do not provide mock-up until corresponding product data, shop drawings, samples and other preparatory submittals are approved.
- D. Do not provide mock-up until specified Preinstallation Conferences related to mock-up components are held.
- E. Mock-up shall be rebuilt as necessary until approved by Architect.
- F. After approval, mock-up shall remain and serve as the standard for judging acceptance or rejection of the appearance characteristics and workmanship of corresponding construction.
- G. After completion and acceptance of the corresponding installation, mock-up shall be removed when directed by Architect unless approved mock-up has been located as part of permanent installation.
- H. Surrounding and other Work affected by mock-up installation or removal shall be completed as indicated or, if Work is not indicated, site shall be restored to condition existing before mock-up installation.

PART 2 - PRODUCTS

2.1 MATERIALS

- A. Materials used in initial mock-up installation shall comply as specified in applicable sections for Work and as approved by submittal reviews.
- B. Materials may be modified only to extent required for mock-up approval by Architect.
 - 1. Modified materials shall comply with specified requirements but may differ in appearance characteristics, such as color and texture.
- C. Materials used in installation of approved mock-up shall be used in corresponding permanent installation.

PART 3 - EXECUTION

3.1 CONSTRUCTION

- A. Provide initial mock-up installation by methods proposed for corresponding permanent installation.
 - 1. Comply with installation and application requirements for each component as specified in section applicable for Work.
- B. Methods of installation may be modified only to extent required for mock-up approval by Architect.

1. Modified methods of installation shall comply with specified requirements as well as approved details of workmanship.
- C. Methods of installation used for approved mock-up shall be used in corresponding permanent installation.

END OF SECTION

SECTION 01 45 00
QUALITY ASSURANCE AND CONTROL

PART 1 - GENERAL

1.1 SUMMARY

- A. Provisions followed by an asterisk (*) include some or all provision as obtained from AIA Document A201- General Conditions of the Contract for Construction. While this document may or may not be the form of contract between successful Bidder and Owner, it is a document that provides industry-recognized terminology.

1.2 SECTION INCLUDES

- A. Quality assurance and control.
- B. Regulatory requirements.
- C. Tolerances.
- D. Mock-ups.
- E. Manufacturer's field services.

1.3 QUALITY ASSURANCE AND CONTROL

- A. Monitor quality assurance and control over suppliers, manufacturers, products, services, site conditions, and workmanship, to produce Work of specified quality.
- B. Comply with manufacturers' instructions, including each step in sequence.
- C. Should manufacturer's instructions conflict with Contract Documents, request clarification from Architect before proceeding.
- D. Comply with specified standards as minimum quality for Work except when more stringent tolerances, codes, or specified requirements indicate higher standards or more precise workmanship.
- E. Have Work performed by persons qualified and experienced to produce required or specified quality.
- F. Verify that field measurements are as indicated on approved shop drawings or as instructed by manufacturer of product.
- G. When required, secure products in place with positive anchorage devices or products designed and sized to withstand stresses, vibration, physical distortion or disfigurement.
- H. Materials shall be compatible with one another and with other materials with which they may come in contact.

1.4 SUPERVISION AND CONSTRUCTION PROCEDURES

- A. Contractor shall supervise and direct Work, using Contractor's best skill and attention. *
- B. Contractor shall be solely responsible for, and have control over, construction means, methods, techniques, sequences and procedures and for coordinating all portions of Work under the Contract, unless Contract Documents give other specific instructions concerning these matters. *
- C. Whether or not Contract Documents give specific instructions concerning construction means, methods, techniques, sequences or procedures, the Contractor shall review, substantiate, and comply with current industry execution standards and manufacturer's current execution instructions and evaluate jobsite safety thereof and shall be fully and solely responsible for jobsite safety of such means, methods, techniques, sequences or procedures. *

1. If Contractor determines that such means, methods, techniques, sequences or procedures may not be safe, the Contractor shall give timely written notice to Owner and Architect and shall not proceed with that portion of Work without further written instructions from Architect. *
 2. If Contractor is then instructed to proceed with the required means, methods, techniques, sequences or procedures without acceptance of changes proposed by Contractor, the Owner shall be solely responsible for any loss or damage arising solely from those Owner-required means, methods, techniques, sequences or procedures. *
- D. Contractor shall be responsible to Owner for acts and omissions of Contractor's employees, Subcontractors and their agents and employees, and other persons or entities performing portions of Work for, or on behalf of Contractor or any of its Subcontractors. *
- E. Contractor shall be responsible for inspection of portions of Work already performed to determine that such portions are in proper condition to receive subsequent Work. *
- F. Contractor is solely responsible for coordination of scope of Work for its own forces, and of Subcontractors and suppliers, and to complete all Work, whether performed by the Contractor or a Subcontractor.

1.5 REGULATORY REQUIREMENTS

- A. Contractor shall comply with and give notices required by applicable laws, statutes, ordinances, codes, rules and regulations, and lawful orders of public authorities applicable to performance of Work. *
- B. If Contractor performs Work knowing it to be contrary to applicable laws, statutes, ordinances, codes, rules and regulations, or lawful orders of public authorities, the Contractor shall assume appropriate responsibility for such Work and shall bear the costs attributable to correction, including, but not limited to, any penalties, fines or other damages realized. *
- C. When Contract Documents require Contractor, Subcontractor, Vendor or other supplier to provide selection or design of parts of Work, such selection or design shall meet requirements of Municipal, State or other governmental authorities having jurisdiction.

1.6 TOLERANCES

- A. Monitor fabrication and installation tolerance control of Products to produce approved Work.
1. Do not permit tolerances to accumulate.
- B. Comply with manufacturers' tolerances.
1. Should manufacturers' tolerances conflict with Contract Documents, request clarification from Architect before proceeding.
- C. Adjust Products to appropriate dimensions; position before securing Products in place.

1.7 MANUFACTURER'S FIELD SERVICES AND REPORTS

- A. When field services are specified, have material or product suppliers, or manufacturers, provide technically competent staff personnel to observe site conditions, conditions of surfaces and installation, quality of workmanship, start-up of equipment, test, adjust and balance of equipment and supervise installation where specified, as applicable and to initiate instructions when necessary.
- B. Report observations, and site decisions or instructions given to applicators or installers which are supplemental or contrary to manufacturer's written instructions.
- C. Submit report in duplicate within 30 days of observation.

PART 2 - PRODUCTS

Not Used.

PART 3 - EXECUTION

3.1 EXAMINATION

- A. Verify existing site conditions and substrate surfaces are acceptable for subsequent work. Beginning new work means acceptance of existing conditions.
- B. Verify existing substrate is capable of structural support or attachment of new work being applied or attached.
- C. Examine and verify specific conditions described in individual Specification Sections.
- D. Verify that rough-in utility services are available, of correct characteristics, and in correct locations.

3.2 PREPARATION

- A. Clean substrate surfaces prior to applying next material or substance.
- B. Seal cracks or openings of substrate prior to applying next material or substance.
- C. Apply manufacturer required or recommended substrate primer, sealer, or conditioner prior to applying any new material or substance in contact or bond.

END OF SECTION

SECTION 01 65 00

DELIVERY, HANDLING AND STORAGE OF MATERIALS AND EQUIPMENT

PART 1 - GENERAL

1.1 JOB CONDITIONS

- A. Comply with applicable codes.
- B. Accomplish work to avoid damage to property.
- C. Provide fire protection.

PART 2 - EXECUTION

2.1 PRODUCT DELIVERY

- A. Convey by manufacturer's normal means.
- B. Ship in original labeled packaging to staging location.
- C. Where applicable display UL labeling on packages.
- D. Schedule and coordinate deliveries to avoid interference with Owner's operation and other contractors working on site .
- E. Sequence deliveries to avoid unnecessary construction of temporary protection.
- F. Schedule deliveries to avoid delaying Work and to minimize space and duration of storage on site.
- G. Contractor responsible for acceptance at site.
 - 1. Inspect items for damage upon delivery, reorder as required.

2.2 PRODUCT HANDLING AND STORAGE

- A. No on site storage will be available. Deliver product to site each day for that day's installation needs.
- B. When off-site storage is utilized, move items to site at no added cost.
- C. Use methods to avoid damage to item or structure.
- D. Protect weather fragile items from weather damage.
- E. Handle and store bulk aggregates to avoid contamination.
- F. Store to allow air circulation.
- G. Uncrate, assemble if required, and remove debris.
- H. Replace or repair damaged items.

2.3 CLEANUP

- A. Clean debris from site each day.
- B. Remove excess materials from site.
- C. Deliver to Owner excess materials scheduled to remain.
- D. Restore on-site dumpster area, if brought in for project, to original condition or as directed by Architect or Owner.

END OF SECTION

SECTION 01 74 23
CLEANING

PART 1 - GENERAL

1.1 FIRE PROTECTION

- A. Store volatile waste in listed disposal containers.
- B. Maintain site and building so no condition provides a fire hazard.
- C. Remove combustible debris from building at end of each shift and from site daily.
- D. Sources of ignition and smoking are prohibited on site.
- E. Do not burn on-site.

1.2 POLLUTION CONTROL

- A. Conduct cleanup and disposal operations to comply with codes, rules, regulations, ordinances, and anti-pollution laws.
- B. Do not burn or dispose of combustible debris, rubbish and waste material on site.
- C. Do not discharge volatile, harmful, or dangerous materials into storm or sanitary drains or sewer systems.
- D. Prevent accumulation of wastes that create hazardous conditions.

PART 2 - PRODUCTS

2.1 CLEANING MATERIALS

- A. Use materials recommended by manufacturers of surfaces to be cleaned.
- B. Use cleaning materials only on surfaces recommended by cleaning material manufacturer.
- C. Use only those cleaning materials which will not create hazards to health or property and will not damage surfaces.

PART 3 - EXECUTION

3.1 GENERAL

- A. Clean items installed under this Contract.
 - 1. Leave free of stains, dirt, dust, damage, or defects.
 - 2. Include washing, sweeping, polishing of wall surfaces, floors, windows, hardware, mirrors, lighting fixtures, equipment, etc.

3.2 DURING CONSTRUCTION

- A. Provide on-site listed disposal containers for collection of waste materials, debris, and rubbish.
 - 1. Dispose of off-site once a week – or when full - at an approved solid waste disposal site.
 - 2. Cover container to prevent blowing by wind.
- B. Keep work areas clean so as not to hinder health, safety or convenience of personnel in existing facility operations.
- C. Interior cleaning:
 - 1. Clean and vacuum interior space prior to installation of products that will cover such surfaces.
 - 2. Schedule cleaning operations so contaminants do not fall on wet painted surfaces.

3. Clean and protect Work in progress, if applicable, and adjoining materials in place, during handling and installation.
4. Clean lunch/break area after each use. Only eat in designated areas.

3.3 FINAL CLEANING

- A. At Substantial Completion, perform final cleaning of Work and existing areas wherever any areas are left less than clean by construction operations.
 1. Complete cleaning operations before requesting review for Substantial Completion.
- B. Use experienced professional cleaners for final cleaning.
- C. Repair and touch-up marred areas. Coordinate with building Contractor who may require original trade perform repair at this Contractor's expense to ensure end product matches seamlessly. Architect to make final decision on finish match.
- D. Broom clean and remove stains from paved surfaces; rake clean other surfaces of grounds.
- E. Remove grease, dust, dirt, stains, labels, fingerprints, mastic, adhesive, and foreign materials from interior and exterior surfaces, and fixtures, hardware, and equipment.
- F. Polish glossy surfaces to a clear shine.
- G. Remove temporary protection and facilities installed for protection of the Work during construction.

3.4 FIELD QUALITY CONTROL

- A. Prior to Owner occupancy, Contractor and Owner shall conduct an inspection of interior and exterior surfaces and Work areas to verify Project is clean to Owner's satisfaction. Building Contractor will have cleaned building prior to installation of this Work. Any subsequent soiling of building will be evident.

END OF SECTION

SECTION 01 78 23
OPERATION AND MAINTENANCE DATA

PART 1 - GENERAL

1.1 SUBMITTALS

- A. Contract Closeout Information:
 - 1. Operation and Maintenance Data.

PART 2 - PRODUCTS

2.1 OPERATION AND MAINTENANCE MANUALS

- A. Assemble data indicated and data required to completely describe operation and maintenance procedures.
- B. Assemble information in form of a multiple file composite electronic PDF file for each manual type required.
 - 1. Index files by product tag, with each item clearly labeled.
 - 2. Identify each volume with Project name and contents.
 - 3. Identify each item in manner consistent with names and identification numbers used in Contract Documents, not with manufacturer's catalog numbers.
 - 4. Where applicable, clarify and update reviewed manual content to correspond to revisions and field conditions.
- C. Use electronic files prepared by manufacturer where available.
 - 1. Scan paper documents and configure scanned file for minimum readable file size.
- D. Create a Table of Contents, list each item.

2.2 DATA REQUIRED FOR EQUIPMENT AND SYSTEMS

- A. Sequence of Operation, if required in Work:
 - 1. List valves, switches, etc., used to start, stop and adjust systems.
 - 2. Provide flow diagrams, control sequences and valve directory.
- B. Lubrication Instructions, if required of products in Work:
 - 1. Frequency of inspection and lubrication recommended.
 - 2. Type of grease.
 - 3. Amount of lubrication recommended.
- C. Maintenance and Troubleshooting Data:
 - 1. Manufacturer furnished data.
 - 2. Project record wiring diagrams, when required by Work.
 - 3. Name and address of manufacturer.
 - 4. Name and address of local representatives who stock or distribute repair parts.

2.3 DATA REQUIRED FOR FINISH MATERIALS

- A. Maintenance Data:
 - 1. Precautions necessary.
 - 2. Manufacturer's instructions and recommendations.
 - 3. Maintenance materials and tools required.
 - 4. Repair and/or replacement instructions.
 - 5. Name and address of manufacturer.
 - 6. Name and address of local supplier of materials.

PART 3 - EXECUTION

3.1 DELIVERY

- A. Deliver electronic copies to Owner sixty (60) days prior to Owner instruction of systems and equipment, and substantial completion.
- B. Use Operation and Maintenance Data Transmittal form at end of this Section.
- C. Acquire Owner's acceptance of items listed on transmittal form.
- D. Forward copy of transmittal form with Owner's acceptance to Architect.

END OF SECTION

OPERATION AND MAINTENANCE DATA TRANSMITTAL

Project: **New Hidalgo County Courthouse**

To Owner:

Date:

From Contractor:

Assemble data required to describe operation and maintenance procedures. Deliver as an indexed electronic PDF file. Include name, address, and phone number of closest supplier for each item.

Section	Description	Quantity

Owner's Verification and Acceptance

Accepted by: _____

Date: _____

Forward copy of this transmittal to the Architect.

DISTRIBUTION: OWNER CONTRACTOR C. M. ARCHITECT

END OF TRANSMITTAL

SECTION 01 78 36
WARRANTIES AND GUARANTEES

PART 1 - GENERAL

1.1 DESCRIPTION

- A. Warranties specified in Divisions 02 through 48 Sections shall be in addition to, and run concurrent with other warranties required by Contract Documents.
 - 1. Manufacturer's Warranty: Preprinted written warranty published by individual manufacturer for a particular product and specifically endorsed by manufacturer to the Owner.
 - 2. Special Warranty: Written warranty required by or incorporated into the Contract Documents, either to extend time limit provided by manufacturer's warranty or to provide more rights for the Owner.
- B. Manufacturer's disclaimers and limitations on product warranties do not relieve Contractor of obligations under requirements of Contract Documents.
- C. Manufacturer's Warranties:
 - 1. Provide for products, equipment, systems and installations required by Divisions 02 through 48 Sections of Contract Documents for duration indicated.
 - 2. Where manufacturer's standard warranties or guarantees or both expire before duration required by other Sections of Contract Documents, obtain and pay for extensions as part of Contract Price.
- D. Special Warranties:
 - 1. Refer to Divisions 02 through 48 Sections for specific content requirements and particular requirements for submitting special warranties.
 - 2. Provide written Special Warranties for products, equipment, systems, installations, and joint responsibilities as noted and required by Divisions 02 through 48 Sections of Contract Documents for duration indicated.
 - 3. Prepare a written document that contains appropriate terms and identification, ready for execution.
 - a. Modified and properly executed Manufacturer's standard form to include project specific information.
 - b. Submit draft for approval before final execution.
 - 1) See Section 01 33 00.
- E. Provide Warranties. Special Warranties and Guarantees prior to final payment.
 - 1. Provide in electronic data format.
 - a. Coordinate format with Owner.
- F. Warranties. Special Warranties and Guarantees required by Contract Documents shall commence on date of Substantial Completion of Work unless otherwise indicated in Certificate of Substantial Completion.

1.2 SUBMITTALS

- A. Contract Closeout Information:
 - 1. Transmittal letter indicating Owner's receipt of electronic data format containing product equipment and system warranties or guarantees or both required by other Sections of Contract Documents.

1.3 JOB CONDITIONS

- A. If for any reason, Contractor cannot warrant or guarantee or both any portion of Work using products or methods indicated or required by other Sections of Contract Documents, notify

Architect in writing during bid period, and before contracts are awarded, indicating reasons and names of products and data on substitutions that can be warranted or guaranteed or both.

1. Should Contractor fail to notify Architect, Contractor will be considered as having agreed to warrant or guarantee the Work indicated.

PART 2 - PRODUCTS – (NOT USED)

PART 3 - EXECUTION

3.1 PRODUCT, EQUIPMENT AND SYSTEM WARRANTIES AND GUARANTEES

- A. Compile approved warranties and guarantees or both required by other Sections of Contract Documents.
 1. Index by product tag, with each warranty, guarantee, or both clearly labeled.
 - a. Identify each volume with project name and contents.
 2. Identify each warranty or guarantee or both in manner consistent with names and identification numbers used in Contract Documents.
 3. Provide transmittal letter containing:
 - a. Date
 - b. Project title
 - c. Contractor's name and address
 - d. Title and number of warranties, guarantees, or both
 - e. Indication of Owner's receipt
 4. Deliver to Owner prior to final payment with copy of transmittal letter indicating Owner's receipt.

END OF SECTION

SECTION 01 78 39
PROJECT RECORD DOCUMENTS

PART 1 - GENERAL

1.1 SUMMARY

- A. All documents required by Contract Documents, including but not limited to:
 - 1. Contract Drawings.
 - 2. Project Manual and Specifications.
 - 3. Addenda.
 - 4. Shop Drawings.
 - 5. Product Data.
 - 6. Samples and Mock-ups.
 - 7. Project Information.
 - 8. Change documents.
 - 9. Request for Information responses, directives, clarifications, interpretations, etc.
 - 10. Field test records.
 - 11. Warranties.
- B. Field Documents:
 - 1. Complete set of all documents required for installation.
 - 2. Used for installation of project.
- C. Periodic Update Documents:
 - 1. Complete separate set of all documents required for installation, with exception of samples and mock-ups, used for posting and updating on weekly basis.
 - 2. Do not use for installation of project.
- D. Project Record Documents:
 - 1. Complete set of all documents required for installation, with exception of samples and mock-ups, for updating at end of Project.

1.2 SUBMITTALS

- A. Contract Closeout Information:
 - 1. Copy of transmittal letter to Owner.
 - a. At completion of project, turn over Project Record Documents to Owner with letter of transmittal.
 - b. Submit Record Documents in suitable electronic format.
 - c. Provide Transmittal Letter containing:
 - 1) Date.
 - 2) Project title.
 - 3) Contractor's name and address.
 - 4) Title and number of each Project Record Document.
 - 5) Certification that Project Record Documents submitted are complete, accurate and reflect actual construction of project.
 - 6) Owner's signature indicating receipt and acceptance of Project Record Documents.
 - 2. Electronic copy of Record Drawing files to Architect.

PART 2 - PRODUCTS – (NOT USED)

PART 3 - EXECUTION

3.1 POSTING PRIOR TO CONSTRUCTION

- A. After Contract is executed, but prior to start of Work, obtain Contract Drawings and Project Manual/Specifications that will be used for Field Documents and Periodic Update Documents.
- B. Obtain copies of all addenda and post to all above documents.

3.2 FIELD DOCUMENTS

- A. Field Documents are intended for use in the installation of the project.
- B. Maintain minimum of one copy at project site.
- C. Label each document, "FIELD."
- D. Post documents with changes on a daily basis.

3.3 PERIODIC UPDATE DOCUMENTS

- A. Periodic Update Documents are intended for use by Architect, Owner, Owner's consultants, Authorities Having Jurisdiction, Special Inspections, and Testing Agencies.
- B. Identify each document within file, "PERIODIC UPDATE."
- C. Update documents on weekly basis:
 - 1. Contract drawings:
 - a. Amend to record actual installation including but not limited to:
 - 1) Addenda.
 - 2) Change orders or field orders.
 - 3) Clarifications, interpretations, directives.
 - 4) Location of internal utilities and appurtenances concealed.
 - 5) Field changes of dimension and/or detail.
 - 6) Revisions incorporated into the contract by Change Order, Field Order, Clarifications, Interpretations or Directives.
 - 2. Project Manual/Specifications:
 - a. Amend affected sections to record changes including but not limited to:
 - 1) Addenda.
 - 2) Change orders or field orders.
 - 3) Clarifications, interpretations, directives.
 - 4) Include added sections to Project Manual/Specifications.
 - 5) Indicate manufacturer, makes, and models used for actual installation of project.
 - 3. Concealed work:
 - a. Do not conceal work until concealed information is recorded on Periodic Update Documents.
 - b. Work concealed prior to recording must be uncovered.
 - c. Upon recording on Periodic Update Documents, restore work at Contractor's expense.

3.4 PRODUCTION OF PROJECT RECORD DOCUMENTS

- A. Record Drawings:
 - 1. Use one set of printed Contract Documents as base Record Documents or an electronic method in field to record installation changes as they occur.
 - 2. Mark Contract Drawings completely and accurately.
 - 3. Employ personnel proficient at recording electronic graphic information in production of marked-up drawings to transfer all changes, corrections, entries, and other items from the Periodic Update Documents to Record Documents.
 - a. Refer instances of uncertainty to Architect for resolution.
 - 4. Record Digital Data Files:

- a. Prepare full set of corrected digital data files of Contract Drawings immediately before inspection for Certificate of Substantial Completion:
 - 1) Provide in annotated PDF electronic file with comment function enabled.
 - b. Incorporate changes and additional information previously entered on Periodic Update Drawings.
 - c. Delete, redraw, and add details and notations where applicable.
 - d. Name each PDF file to match Contract Drawing identification, i.e. "A-103G.pdf".
 - e. Label each document "PROJECT RECORD PRODUCED BY CONTRACTOR" and date in prominent place.
5. Provide Owner and Architect original Record Drawings, and digital data files in linked PDF electronic format.
- a. Include:
 - 1) Addenda.
 - 2) Change order or field order.
 - 3) Clarifications, interpretations, directives.
 - 4) Bind added sections into Project Manual/Specifications.
- B. Record Computer Aided Drafting (CAD) System Drawings:
1. Provide Record Drawings in electronic CAD format for systems indicated in Submittal Procedures, Section 01 33 00.
 - a. Employ skilled CAD technicians to update CAD files with information from Periodic Update Documents.
 - b. Comply with current version of National CAD Standards.
 - c. Provide in same size and scale as original Contract Drawings.
 - d. Organize CAD information into separate electronic files that correspond to each sheet of Contract Drawings.
 - 1) Name and number CAD drawing with corresponding information on Contract Drawing.
 - 2) Name each CAD drawing file with drawing identification.
 - e. Label each document "PROJECT RECORD PRODUCED BY CONTRACTOR" and date in prominent location.
 - f. Redraw, delete or add details and notations where applicable.
 - g. Produce new CAD drawings in lieu of updating original CAD drawing file where not suitable to indicate actual installation.
 - 1) Produce new CAD drawings when a contract change document was issued, as a result of acceptance of alternate, substitution, or other modification.
 - h. Architect will furnish Contractor with revised CAD drawing file of architectural plan backgrounds if significantly revised by Architect during construction phase.
 - 1) CAD floor plan backgrounds will indicate wall layout, column lines and room names and numbers.
 - 2) Architect makes no representation as to accuracy or completeness of CAD files.
 2. Submit preliminary CAD files to Architect for review prior to submitting final CAD files.
 3. Submit final updated CAD files.
 - a. Include all system drawing files, whether or not changes and additional information from Periodic Update Documents.
 4. Submit data files to Owner and Architect of final Record Drawings in PDF format electronically created from CAD files.
 - a. Do not scan.
 - b. Include all system drawing files, whether or not changes and additional information was included in Periodic Update Documents.
- C. Other Record Documents:
1. Transfer recorded changes from original to replacement copy.
 2. Label each document "PROJECT RECORD PRODUCED BY CONTRACTOR" and date in prominent location.

END OF SECTION

SECTION 01 78 43
SPARE PARTS, TOOLS AND MAINTENANCE MATERIALS

PART 1 - GENERAL

1.1 SUBMITTALS

- A. Contract Closeout Information:
 - 1. Submit spare parts, tools and materials directly to Owner.
 - 2. Submittal to Architect is not required.

PART 2 - PRODUCTS

2.1 MATERIALS

- A. Spare Parts and Tools:
 - 1. Package in clearly identified boxes.
 - 2. Indicate manufacturer's name, part name and stock number.
 - 3. Indicate piece of equipment part or tool is for.
 - 4. Indicate name, address and phone number of closest supplier.
- B. Maintenance Materials:
 - 1. Package in clearly identified boxes.
 - 2. Indicate trade name and stock number.
 - 3. Indicate which item material is to be used with.
 - 4. Indicate name, address and phone number of closest supplier.
- C. Extra Materials:
 - 1. Package in clearly identified containers, or install where indicated.
 - 2. Indicate trade name, stock number, size, color, etc.
 - 3. Indicate where product is to be used.
 - 4. Indicate name, address and phone number of closest supplier.

PART 3 - EXECUTION

3.1 DELIVERY

- A. Deliver to Owner prior to substantial completion unless Owner requests earlier delivery.
- B. Deliver to location directed by Owner.
- C. Complete Maintenance Material Transmittal form at end of this Section.
 - 1. Acquire Owner's acceptance of items listed on transmittal.
 - 2. Transmittal to indicate Owner's acceptance.
 - 3. Forward copy of transmittal forms with Owner's acceptance to Architect.

END OF SECTION

SPARE PARTS, TOOLS AND MAINTENANCE MATERIAL TRANSMITTAL

Project: New Hidalgo County Courthouse

To Owner:

Date:

From Contractor:

Package extra material, maintenance materials, spare parts, and tools in clearly identified boxes; indicate manufacturer's name, trade name, part name, stock number, size, color, etc. Indicate which item maintenance material is to be used with, piece of equipment part or tool is for, or where extra material is to be used. Indicate name, address, and phone of closest supplier.

TAG	DESCRIPTION	QUANTITY

Owner's Verification and Acceptance

Accepted by: _____

Date: _____

Forward copy of this transmittal to the Architect.

DISTRIBUTION: OWNER CONTRACTOR C. M. ARCHITECT

END OF TRANSMITTAL

SECTION 01 79 00
SYSTEM DEMONSTRATIONS

PART 1 - GENERAL

1.1 DESCRIPTION

- A. Provide instruction for equipment and systems which require Operation and Maintenance Data specified in technical sections.

1.2 QUALITY ASSURANCE

- A. Instructors:
1. Member of installer's staff, and authorized representative of component, assembly, or system manufacturer.
 2. See specification technical sections for additional requirements.

1.3 SUBMITTALS

- A. Contract Closeout Information:
1. Transmittal letter indicating Owner's receipt of required demonstrations, copies of completed reports and video files.

1.4 JOB CONDITIONS

- A. Complete instruction prior to Substantial Completion.
1. Submit separate report for each system or type of equipment to Owner for approval.
 - a. Submit report form attached, with preliminary information to Owner at least two (2) weeks prior to first instruction period.
 - b. Submit completed report to Owner and Architect.
 2. Submit video files for each instruction to Owner.
 - a. Name each file with description of equipment or system.
 - b. Provide index of instruction files.
 - c. Provide on flash drive.

PART 2 - EXECUTION

2.1 PREPARATION

- A. Assemble instructional aids.
- B. Supply operation and maintenance data for use during instruction.
- C. Provide video equipment available for each instruction.
- D. Schedule instruction with Owner when component, assembly, or system has been tested, is in correct operating condition and is fully functional.

2.2 INSTRUCTION

- A. Provide video and physical instruction.
- B. Explain use of operating and maintenance manuals.
- C. Furnish tools required.
- D. Instruct Owner's personnel in operation and maintenance of equipment and systems.
1. Provide instruction to satisfaction of Owner.
- E. Tour building areas involved and identify:
1. Maintenance points and access.
 2. Control locations and equipment.

- F. Operating Sequences:
 - 1. Identify location and show operation of switches, valves used to start, stop and adjust systems.
 - 2. Explain use of flow diagrams and operating sequence diagrams.
 - 3. Demonstrate operation through complete cycle or cycles and full range of operational modes, including testing and operational adjustment.
- G. Control Equipment:
 - 1. Settings.
 - 2. Switch modes.
 - 3. Available adjustments.
 - 4. Reading of gauges.
 - 5. Functions serviced only by authorized factory representatives.
- H. Troubleshooting:
 - 1. Demonstrate common occurring problems.
 - 2. Identify procedures requiring attention of factory personnel.
- I. Maintenance Procedures:
 - 1. Identify items requiring periodic maintenance.
 - 2. Demonstrate preventive maintenance procedures and recommended maintenance intervals.
 - 3. Demonstrate commonly occurring maintenance procedures not part of preventive maintenance program.
 - 4. Identify maintenance tools and materials used.

END OF SECTION

EQUIPMENT AND SYSTEMS OWNER INSTRUCTION REPORT

Project: New Hidalgo County Courthouse

Project Number: 10085982

Contractor: _____

System or Equipment: _____

Specification Section: _____

PRELIMINARY INFORMATION

To be completed by Contractor/Construction Manager:

Proposed dates for instruction period: _____ to _____.

Contractor Representative conducting instruction: _____.

Number of hours of instruction required by Contract Documents: _____.

To be completed by Owner:

Owner's personnel to be instructed (designate supervisor if required).

Contractor's Representative/Construction Managers Representative to maintain and complete this report during course of instruction.

Instruction Log						
Date	Hours	Material Covered	Instructor Initials	Owner's Personnel Receiving Instruction	Personnel Initials	Comments

Total Hours Completed: _____ Instructor's Signature: _____

Date Instruction Completed: _____ Owner's Signature: _____

Distribution: Owner Architect Construction Manager Contractor

END INSTRUCTION REPORT



DIVISION 12

FURNISHINGS



SECTION 12 05 01
FURNITURE AND FURNISHINGS - GENERAL REQUIREMENTS

PART 1 - GENERAL

1.1 SUMMARY

- A. Furnish labor, materials, tools, equipment, and services for Furniture and Furnishings in accordance with provisions of Contract Documents.
- B. Completely coordinate with work of other trades.

1.2 QUALITY ASSURANCE

- A. Business and Institutional Furniture Manufacturers Association (BIFMA):
 - 1. BIFMA Product Safety and Performance Standards and Guidelines
- B. State of California Department of Consumer Affairs Bureau of Home Furnishings and Thermal Insulation:
 - 1. TB 117-2013 Requirements, Test Procedure and Apparatus for Testing the Flame Retardance of Resilient Filling Materials Used in Upholstered Furniture
- C. Furniture and furnishings may be inspected by Owner, and Architect at manufacturer's plant prior to shipment; and will be inspected by Owner and/or Architect after delivery by Contractor on Project premises.
- D. Furniture and furnishing found to be not in accordance with specifications and approved submittals may be rejected.
- E. Contractor shall replace rejected furniture and furnishings at no cost to Owner.
- F. Although not indicated, Work includes providing supplementary or miscellaneous items, appurtenances and devices incidental to or necessary for a sound, secure, complete and functional installation.
- G. Contractor is solely responsible for coordination of scope of Work for its own forces, and of Subcontractors and suppliers, and to complete all Work, whether performed by the Contractor or a Subcontractor.
- H. Manufacturer's Qualifications: A company regularly engaged in manufacture of products specified in this section, whose products have been in satisfactory use under similar service conditions, for not less than 5 years.
- I. Installer's Qualifications: A company regularly engaged in installation of products specified in this package, with a minimum of 5 years of experience.
- J. The contractor will be required to adhere to the requirements shown on the drawings and specifications.
 - 1. The specifications indicate required design and styling, sizes, arrangements, and detailing. Manufacturers and products listed indicate a minimum standard of materials, methods, and workmanship.
 - 2. The approval of a manufacturer other than specified does not necessarily indicate that the manufacturer's standard products are acceptable.

1.3 SUBMITTALS

- A. See Section 01 33 00 for requirements.
- B. Product Data:
 - 1. For each type of material and accessory.
- C. Shop Drawings:

1. Provide Shop Drawing of custom furniture.
 2. Provide Shop Drawings of workstation layouts and components.
- D. Samples:
1. Sample of fabric and finishes selected.
 - a. Clearly mark each sample with the following information:
 - 1) Furniture item code.
 - 2) Manufacturer.
 - 3) Finish and/or fabric code type.
 2. Designer shall review samples for aesthetic, technical competence and general design.
 3. Samples shall confirm to the detailed requirements of the specifications.
 4. Materials actually furnished shall conform to the approved samples and the requirements of the specifications.
 5. Designer's approval of sample shall not relieve Contractor from responsibility for deviations from the requirements of the drawings and/or specifications unless the contractor has, in writing and on the drawings, called the Designer's attention to such deviations at the time of submission, and secured the Designer's written approval for such deviation.
- E. All Shop Drawings, finish samples and installation drawings shall be submitted as a single, comprehensive package for Designer's approval before fabrication.
- F. Contract Closeout Information:
1. Maintenance data.
 - a. See Section 01 78 23.
 - b. Manufacturer's data on flame retardants used on polyurethane foams.

1.4 PRODUCT DELIVERY, STORAGE AND HANDLING

- A. Description:
1. Furnish labor, materials, tools, equipment, work and services for delivery, unloading, unpacking, assembly, staging and other handling of furniture and furnishings.
 2. Owner provide final placement and installation of furniture and furnishings.
- B. Job Conditions:
1. Comply with applicable codes.
 2. Accomplish work to avoid damages to Project premises and to furniture and furnishings.
- C. Product Delivery:
1. By manufacturer's normal means.
 2. In manufacturer's original labeled containers, or blanket wrapped.
 3. Contractor responsible for acceptance at Site.
 4. Schedule deliveries to avoid delaying work.
 5. Coordinate deliveries with the Owner's schedule and only in location previously agreed to with the building contractor.
- D. Product handling, staging and installation - general:
1. For unloading, receiving and other handling of furniture and furnishings, use methods to avoid damage to items and structure.
 2. Protect furniture and furnishings items from weather damage.
 3. Handle items to avoid contamination from other sources.
 4. Place only in authorized areas as determined by Owner on Project site.
 5. Unpack items.
 6. Remove and dispose of debris.
 7. Inspect items for damage and correctness as soon as possible after delivery. Reorder so as to avoid delays.
 8. Replace, or repair to new condition, each damaged item.
 9. Use of repaired items in Project is subject to approval by Owner and Architect.
 10. After unpacking furniture and furnishings, protect from dust accumulation by covering items with non-staining dust covers until final placement.

- E. Clean Up:
 - 1. Dispose of excess material and debris off site.

PART 2 - PRODUCTS

2.1 MANUFACTURERS

- A. As indicated for each individual specification.
- B. Where no manufacturer is indicated, manufacturer to comply with requirements of specification.
- C. Other manufacturers desiring approval comply with Section 01 61 00.

2.2 MATERIALS

- A. Provide furniture and furnishings of each specialty type (as designated by Furniture Specification) by one manufacturer, except as may otherwise be indicated within specification.
- B. Furniture Specifications:
 - 1. See specification by item for individual specified items. Any discrepancies or questions shall be brought to the attention of the Architect.
 - 2. No flame retardants are to be added to upholstery foam.
- C. Locking:
 - 1. Furniture, whether or not indicated, shall be lockable.
 - 2. Items located within the same room or workstation shall be keyed alike.
 - 3. Provide (2) sets of each key and labeled with room or workstation number.
 - 4. Provide (2) master keys for all products per manufacturer.
- D. All brackets, supports, hangers, clips, panel supports, connectors, cover plates, stabilizers, cable accessories, and other miscellaneous hardware shall be provided to achieve complete installations whether or not all the components are shown or delineated.
- E. All items shall be new and unused, complete with manufacturer's original warranty.
- F. Furniture and furnishings may be inspected by Owner, and Architect at manufacturer's plant prior to shipment; and will be inspected by Owner and/or Architect after delivery by Contractor on Project premises.
- G. Furniture and furnishing found to be not in accordance with specifications and approved submittals may be rejected.
- H. Contractor shall replace rejected furniture and furnishings at no cost to Owner.
- I. Although not indicated, Work includes providing supplementary or miscellaneous items, appurtenances and devices incidental to or necessary for a sound, secure, complete and functional installation.
- J. Contractor is solely responsible for coordination of scope of Work for its own forces, and of Subcontractors and suppliers, and to complete all Work, whether performed by the Contractor or a Subcontractor.

PART 3 - EXECUTION

3.1 INSPECTION

- A. Examine Project site relative to adequacy of facilities available for delivery, unloading, unpacking, staging and other handling of items.
- B. Do not start work until unsatisfactory conditions have been corrected.
- C. Start of work constitutes acceptance of responsibility for performance.

3.2 ORDERING

- A. The Contractor shall order all materials required in a timely fashion to ensure compliance with Master Schedule after receipt of signed contract or letter of intent and all submittals have been approved in writing by Architect.
- B. The Contractor shall provide the Owner with dated copies of purchase orders at the same time that the order has been placed. The Contractor shall also provide the Owner with dated copies of manufacturers' acknowledgements of orders upon receipt.
- C. It will be the responsibility of the Contractor to supply fabric samples of C.O.M.'s and verify quantities of C.O.M.'s.
- D. It shall be the responsibility of the Contractor to verify quantities on the drawings and report any discrepancies to the Architect.

3.3 INSTALLATION

- A. Coordinate the receiving, handling, storage, delivery and installation with Owner's schedule. Be responsible for theft or damage to material until delivered to the building, installed in designated locations and accepted by the Owner and Architect.
- B. Inquiries regarding delivery and installation requirement dates shall be direct to Owner.
- C. Follow manufacturer's printed instructions and drawings for additional assembly required on site for furniture and furnishings
- D. Work shall be performed with skilled installers.
- E. If the Contractor proposes to use a subcontractor to provide the installation service, proposed subcontractor and qualifications shall be submitted with the Contractor's bid.
- F. If the proposed subcontractor is approved by Owner and Architect, Contractor shall, upon request, submit written evidence that a contract exists between Contractor and Installer.
- G. All furniture, furnishings and equipment shall be delivered to the building, uncrated, placed in its proper location, assembled, leveled, cleaned, powered (if applicable) made ready for use, and complete in every respect.
- H. Test and adjust furniture and furnishing items for satisfactory operation.
- I. Location requirements and furniture code items are indicated on Furniture Floor Plans, I-Sheets.
- J. Each individual item shall have a manufacturer's tag with model numbers, Architect's furniture code, and the room number in which the item is to be placed. Leave tags on items for punch list verification.
- K. Verify local conditions, corridor, elevators and stair clearances to allow installation of large items.
- L. Items determined to be too large to negotiate and fit shall be manufactured in sections and assembled at site.
- M. Areas should be field verified before ordering to make sure that furniture will fit.
- N. Take precaution to protect the building from damage during installation.
- O. Damage deemed the responsibility of the Contractor shall be repaired or replaced at no cost to the Owner.
- P. Before installing any items attached to walls or ceilings, verify with the Owner the exact locations and types of fasteners to be used.
- Q. Verify quantities on the drawings and report any discrepancies to the Architect.

- R. Freestanding modular furniture is to be powered. It shall be the responsibility of the Contractor to coordinate and install power and data systems within panels and to pay for any fees to connect furniture to the building's systems.
- S. The Contractor shall work with the electrician to connect cords, power and lamps, if applicable. Contractor is responsible to coordinate furniture circuitry with Architect and Owner. Installation shall not be complete until all lamps and electrical outlets operate correctly.
- T. Grommet locations shall be determined by Owner.

3.4 CLEANUP

- A. Periodically and upon completion of installation, remove waste, dirt, wrappings, and excess materials, tools and equipment, and thoroughly clean.
- B. Furniture and furnishings shall be left in show room condition and ready for use.

END OF SECTION

HIDALGO COUNTY, TX

NEW COUNTY COURTHOUSE

PROJECT NO. 10085982 TDLR REGISTRATION NO. EABPRJB9800000
COURTHOUSE SQUARE
EDINBURG, TEXAS 78539

100% CD - BID SET


DATE: SEPTEMBER 23, 2020

FF&E PACKAGE


PROCUREMENT AND INSTALLATION OF
MOVEABLE FURNITURE AND OTHER ITEMS



FFE/ SIGNAGE/ DIGITAL SIGNAGE:

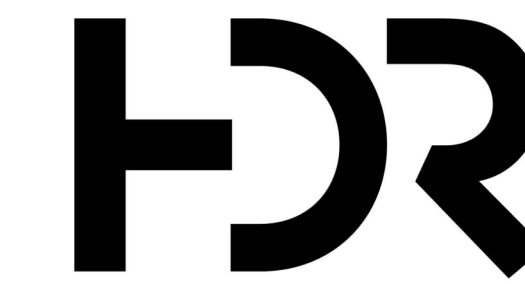

HDR ARCHITECTURE INC.

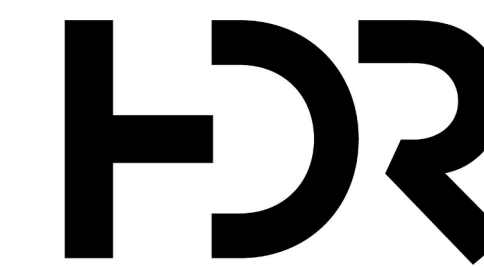

HDR ARCHITECTURE INC.
8750 N. CENTRAL EXPRESSWAY
SUITE 100
DALLAS, TX 75231

FF&E SHEET INDEX:

FURNITURE AND EQUIPMENT

IF-101	OVERALL LEVEL 1 FF&E PLAN
IF-101A	LEVEL 1 FF&E PLAN - AREA A
IF-101B	LEVEL 1 FF&E PLAN - AREA B
IF-101C	LEVEL 1 FF&E PLAN - AREA C
IF-101D	LEVEL 1 FF&E PLAN - AREA D
IF-102	OVERALL LEVEL 2 FF&E PLAN
IF-102A	LEVEL 2 FF&E PLAN - AREA A
IF-102B	LEVEL 2 FF&E PLAN - AREA B
IF-102C	LEVEL 2 FF&E PLAN - AREA C
IF-102D	LEVEL 2 FF&E PLAN - AREA D
IF-103	OVERALL LEVEL 3 FF&E PLAN
IF-103A	LEVEL 3 FF&E PLAN - AREA A
IF-103B	LEVEL 3 FF&E PLAN - AREA B
IF-103C	LEVEL 3 FF&E PLAN - AREA C
IF-104	OVERALL LEVEL 4 FF&E PLAN
IF-104A	LEVEL 4 FF&E PLAN - AREA A
IF-104B	LEVEL 4 FF&E PLAN - AREA B
IF-105	OVERALL LEVEL 5 FF&E PLAN
IF-105A	LEVEL 5 FF&E PLAN - AREA A
IF-105B	LEVEL 5 FF&E PLAN - AREA B
IF-106	OVERALL LEVEL 6 FF&E PLAN
IF-106A	LEVEL 6 FF&E PLAN - AREA A
IF-106B	LEVEL 6 FF&E PLAN - AREA B
IF-107	OVERALL LEVEL 7 FF&E PLAN
IF-107A	LEVEL 7 FF&E PLAN - AREA A
IF-107B	LEVEL 7 FF&E PLAN - AREA B
IF-201	ENLARGED FF&E PLAN

FF&E PACKAGE

**HIDALGO COUNTY, TX
NEW COUNTY
COURTHOUSE**

COURTHOUSE SQUARE
EDINBURG, TEXAS 78539



Project Manager	JOHN NIESEN
Project Designer	KATE DIAMOND
Project Architect	BARRY PETERSON
Landscape Architect	TREY HEATON
Civil Engineer	CHET LEUGERS
Structural Engineer	JOEL GALINDO
Mechanical Engineer	TREY MURRAY
Electrical Engineer	JOSE GONZALEZ
Interior Designer	PAOLA WARREN
Equipment Planner	PAOLA CONTRERAS
Wayfinding	CHARLEA INGRAM
Drawn By	MARTIN AGUIRRE

MARK	DATE	DESCRIPTION
------	------	-------------

Project Number	10065982
Issue Date	09/23/20

Sheet Name
SHEET INDEX

Scale

Sheet Number


G-004C

Project Status
100% CONSTRUCTION DOCUMENTS

9/23/2020 9:28:33 AM

GENERAL NOTES

1. REFER TO THE FURNITURE SPECIFICATIONS FOR FURNITURE ITEM DETAILS.
2. FURNITURE SHOWN DASHED AND LABELED AS OFDI ARE EXISTING ITEMS THAT WILL BE OWNER FURNISHED, DEALER INSTALLED.
3. FURNITURE SHOWN IN THE RECEIVING/MAIL ROOM IS NOT INCLUDED IN THE FF&E BUDGET.

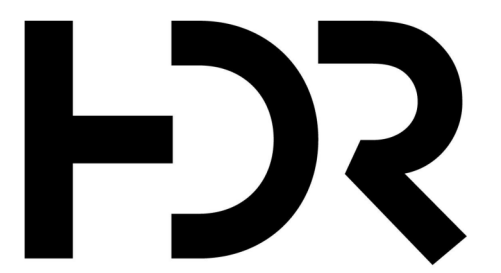

HDR ARCHITECTURE INC.
8750 N. CENTRAL EXPRESSWAY
SUITE 100
DALLAS, TX 75231

FF&E PACKAGE

**HIDALGO COUNTY, TX
NEW COUNTY
COURTHOUSE**

COURTHOUSE SQUARE
EDINBURG, TEXAS 78539




Project Manager JOHN NIESEN
Project Designer KATE DIAMOND
Project Architect BARRY PETERSON
Landscape Architect TREV HEATON
Civil Engineer CHET LEUGERS
Structural Engineer JOEL GALINDO
Mechanical Engineer TREV MURRAY
Electrical Engineer JOSE GONZALEZ
Interior Designer LAURA WARREN
Equipment Planner PAOLA CONTRERAS
Wayfinding CHARLEA INGRAM
Drawn By PAOLA CONTRERAS

MARK DATE DESCRIPTION

Project Number 1005582
Issue Date 09/23/20

KEY PLAN

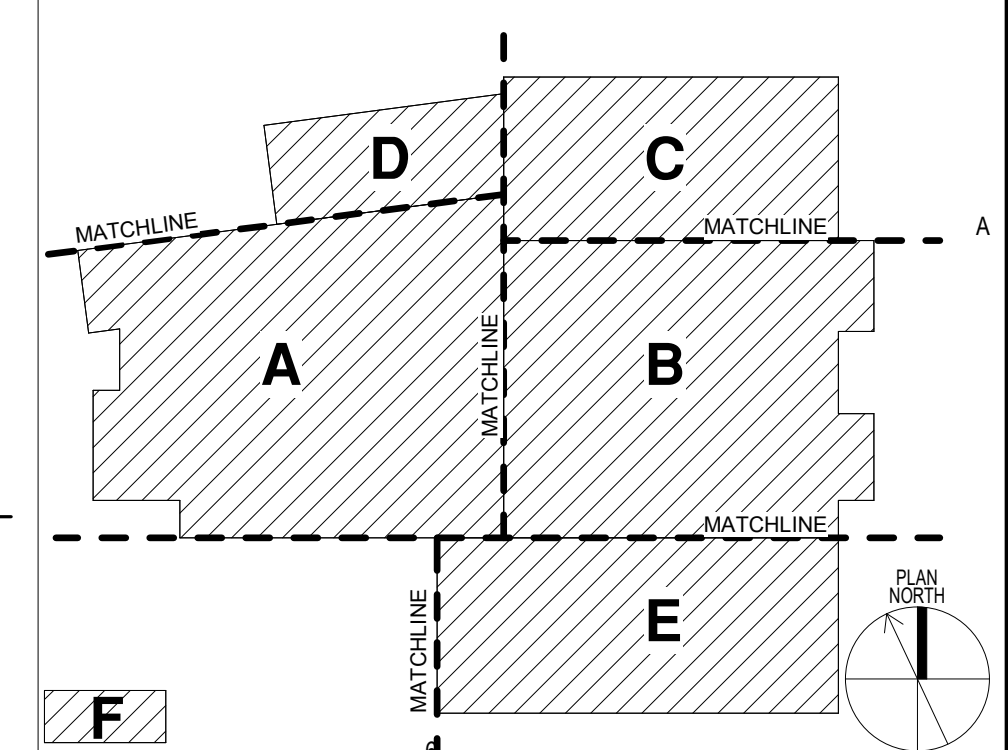


Sheet Name
**OVERALL LEVEL 1 FF&E
PLAN**

Scale
As indicated
Sheet Number

IF-101

Project Status
100% CONSTRUCTION DOCUMENTS

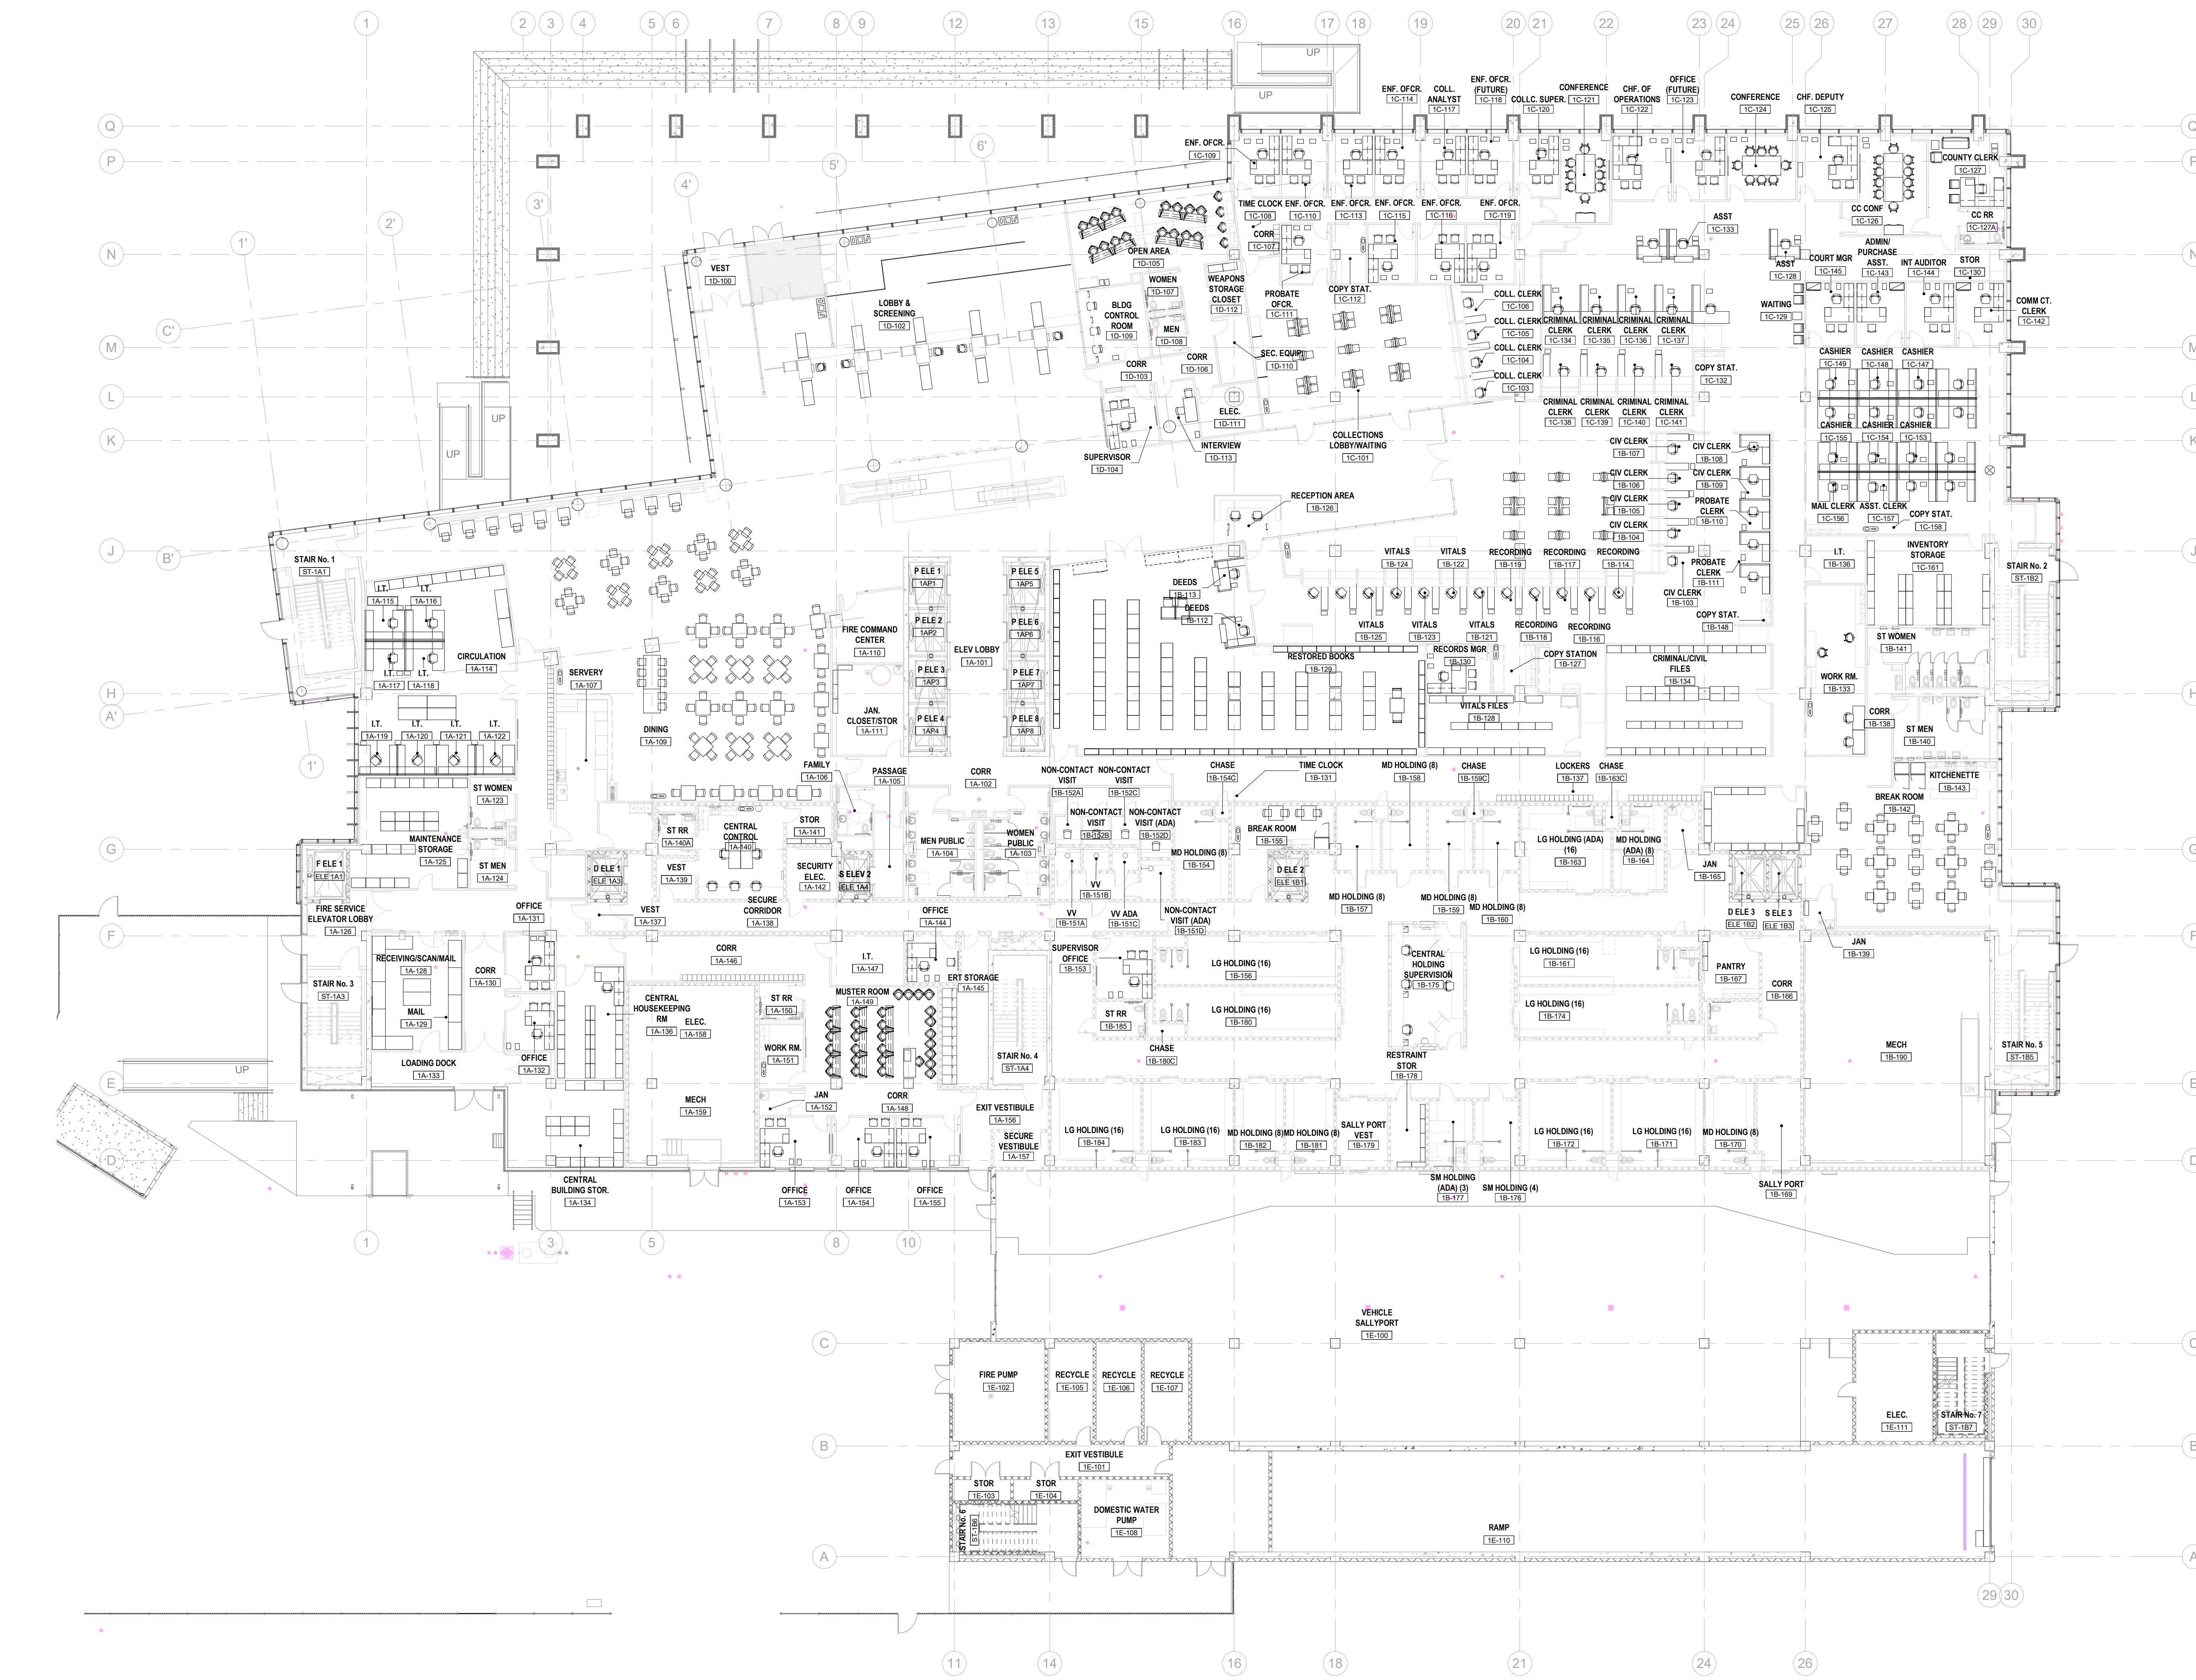


A1 OVERALL FIRST FLOOR FF&E PLAN
1/16" = 1'-0"

9/23/2020 10:22:01 AM

GENERAL NOTES

- 1. REFER TO THE FURNITURE SPECIFICATIONS FOR FURNITURE ITEM DETAILS.
2. FURNITURE SHOWN DASHED AND LABELED AS OFDI ARE EXISTING ITEMS THAT WILL BE OWNER FURNISHED. DEALER INSTALLED.
3. FURNITURE SHOWN IN THE RECEIVING/MAIL ROOM IS NOT INCLUDED IN THE FF&E BUDGET.

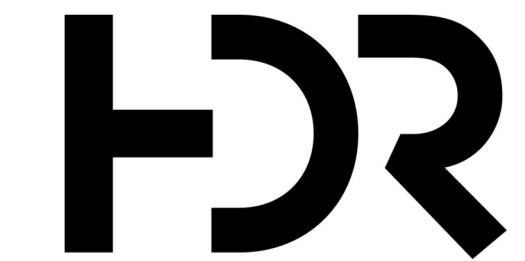

HDR ARCHITECTURE INC.
8750 N. CENTRAL EXPRESSWAY
SUITE 100
DALLAS, TX 75231

FF&E PACKAGE

HIDALGO COUNTY, TX
NEW COUNTY
COURTHOUSE

COURTHOUSE SQUARE
EDINBURG, TEXAS 78539




Project Manager JOHN NIESEN
Project Designer KATE DIAMOND
Project Architect BARRY PETERSON
Landscape Architect TROY HEATON
Civil Engineer CHET LEUGERS
Structural Engineer JOEL GALINDO
Mechanical Engineer TROY MURRAY
Electrical Engineer JOSE GONZALEZ
Interior Designer LAURA WARREN
Equipment Planner PAOLA CONTRERAS
Wayfinding CHARLEA INGRAM
Drawn By PAOLA CONTRERAS

MARK DATE DESCRIPTION

Project Number 10085382
Issue Date 09/23/20

BOOKCASE TYPE

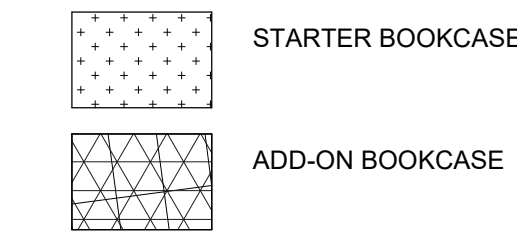


FURNITURE, FIXTURES & EQUIPMENT SCHEDULE

Table with 4 columns: Item Code, Description, Item Code, Description. Lists furniture and equipment items such as ancillary lecterns, storage units, desks, and seating.

STAIR No. 2
STAIR No. 5

KEY PLAN

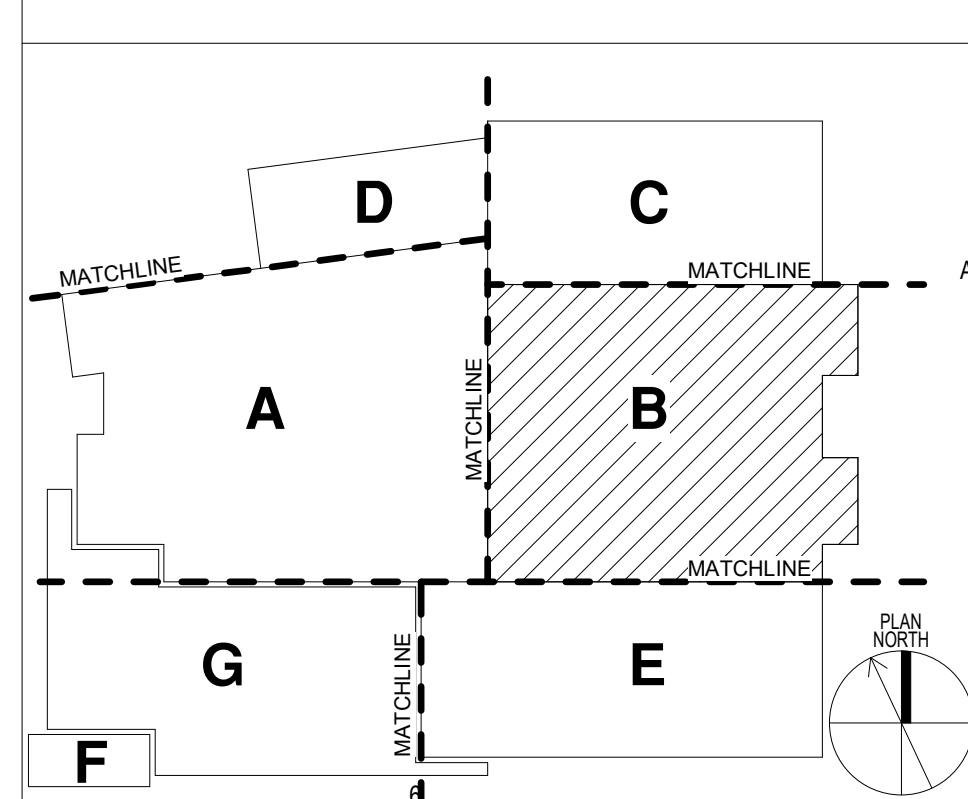


Sheet Name LEVEL 1 FF&E PLAN - AREA B

Scale As indicated

Sheet Number

IF-101B

Project Status 100% CONSTRUCTION DOCUMENTS

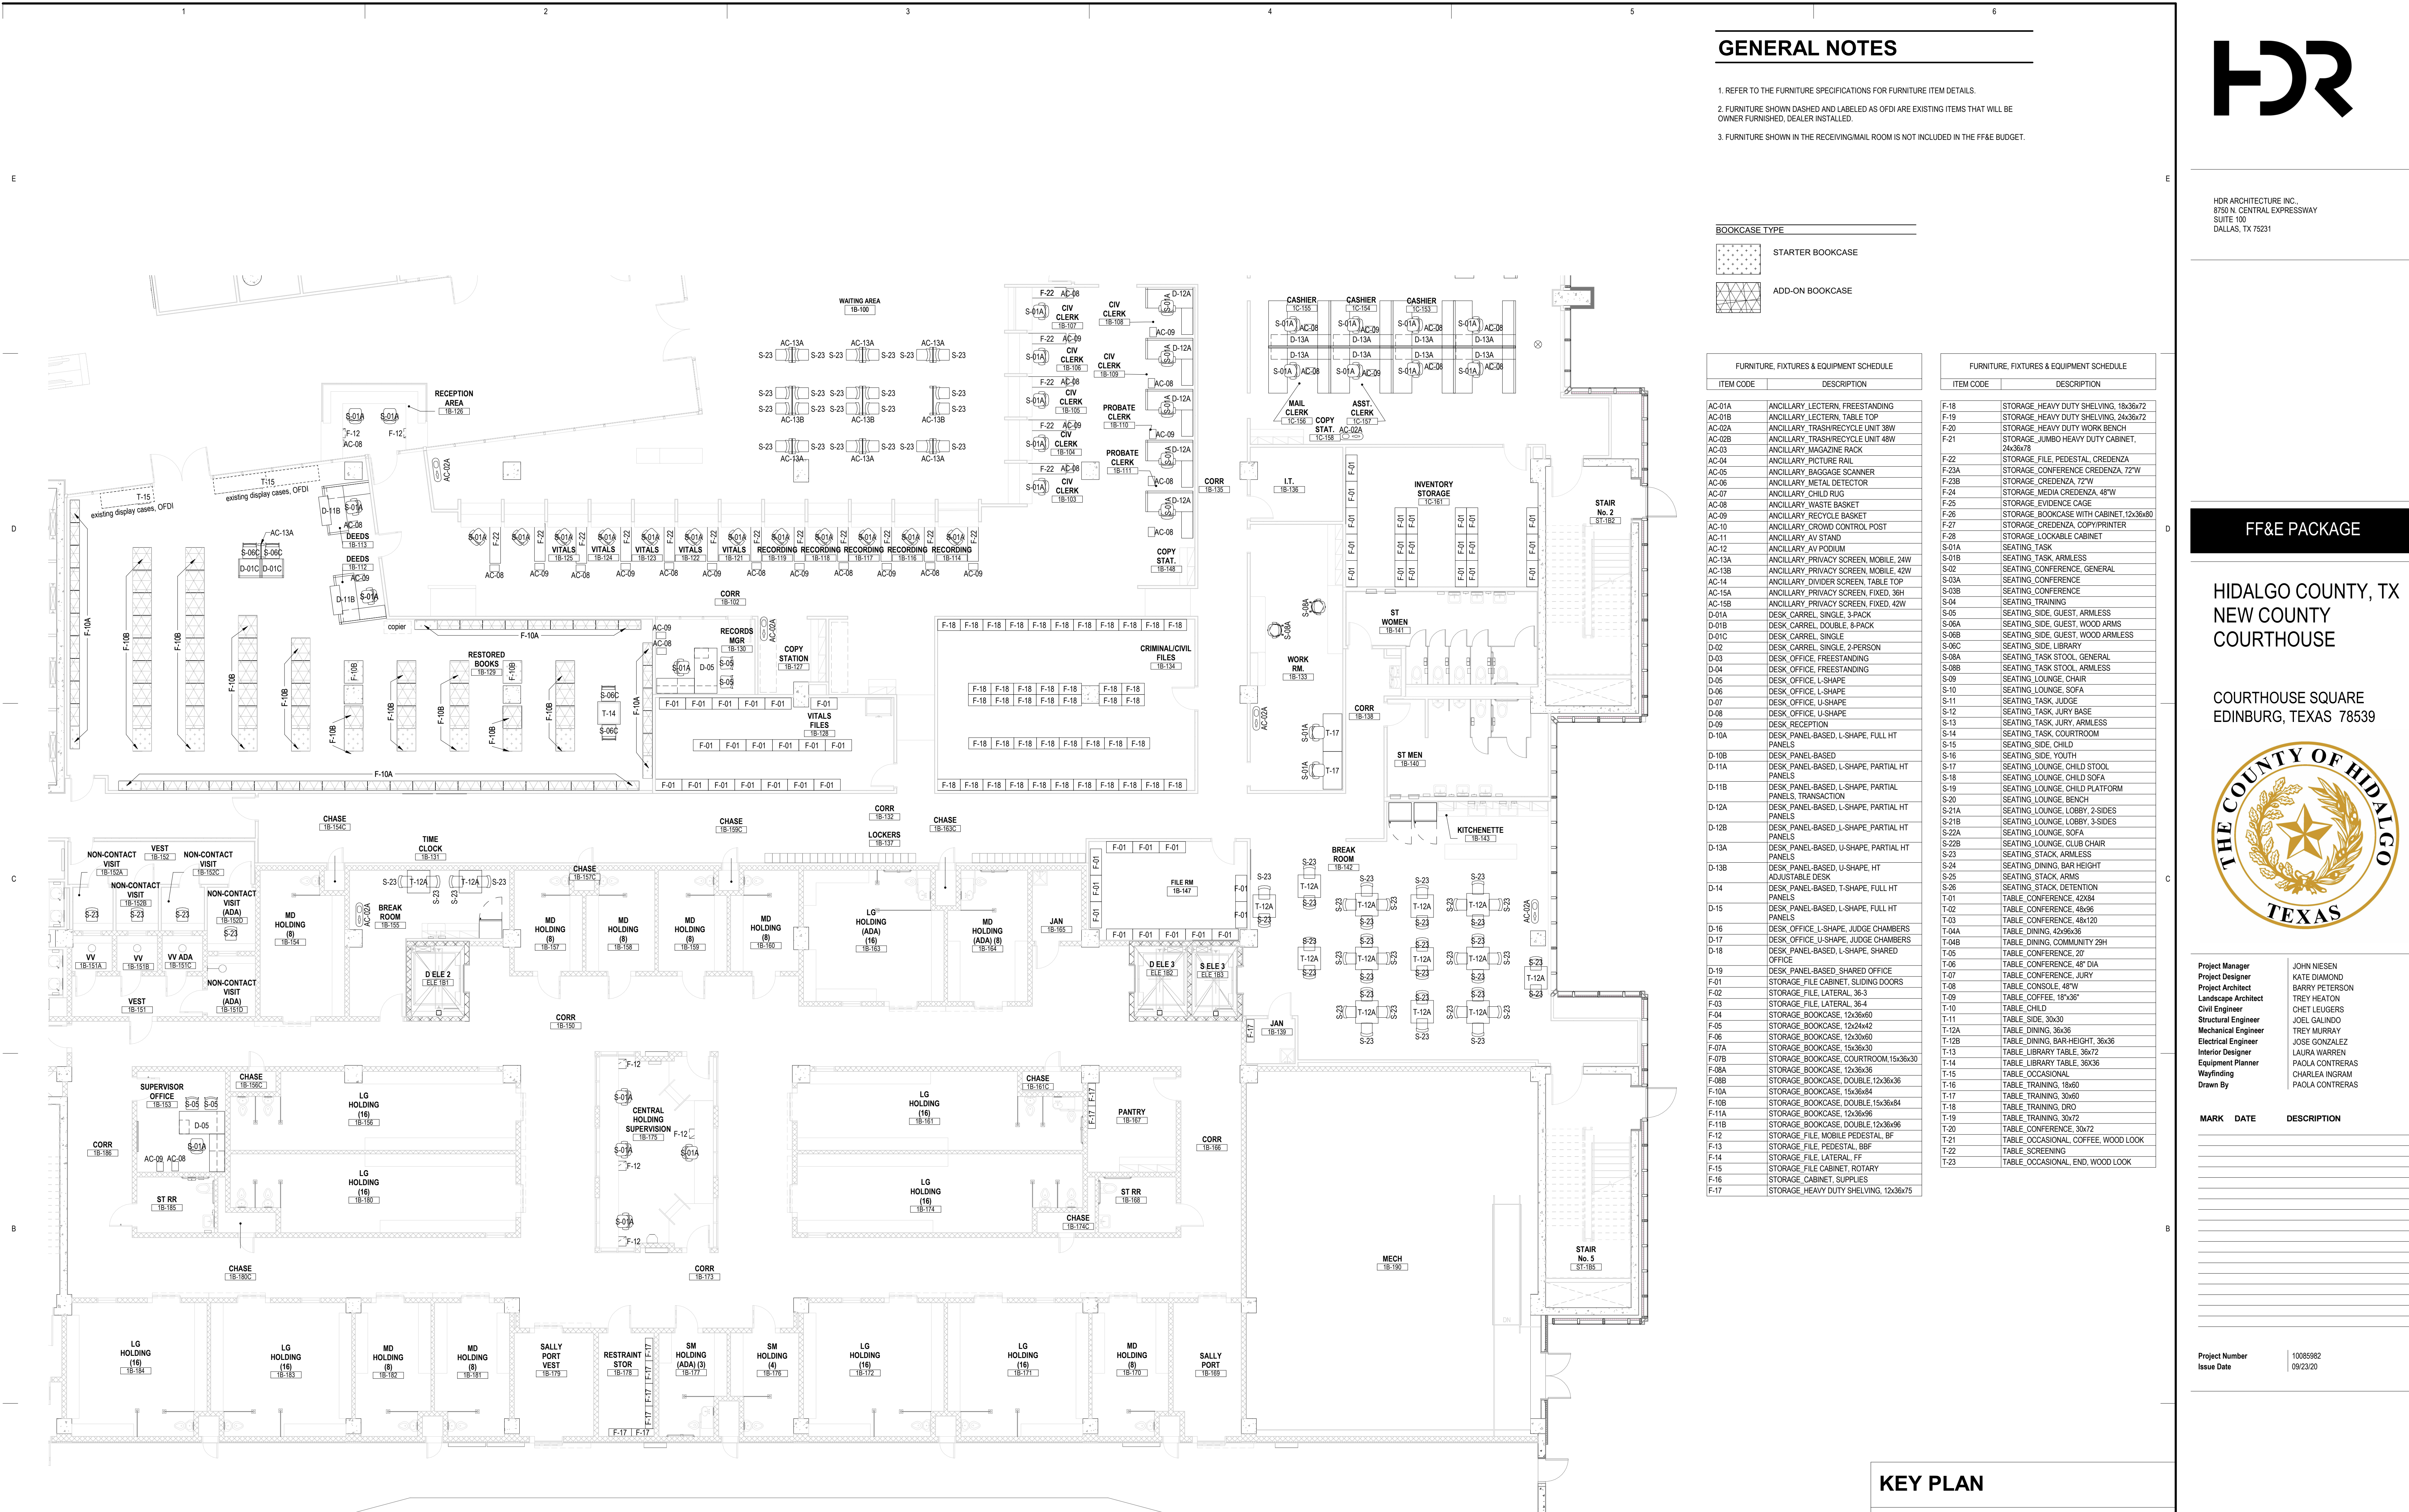

A1 FIRST FLOOR FF&E PLAN - AREA B
1/8" = 1'-0"

GENERAL NOTES

- 1. REFER TO THE FURNITURE SPECIFICATIONS FOR FURNITURE ITEM DETAILS.
- 2. FURNITURE SHOWN DASHED AND LABELED AS OFDI ARE EXISTING ITEMS THAT WILL BE OWNER FURNISHED, DEALER INSTALLED.
- 3. FURNITURE SHOWN IN THE RECEIVING/MAIL ROOM IS NOT INCLUDED IN THE FF&E BUDGET.



HDR ARCHITECTURE INC.
8750 N. CENTRAL EXPRESSWAY
SUITE 100
DALLAS, TX 75231

FF&E PACKAGE

HIDALGO COUNTY, TX
NEW COUNTY
COURTHOUSE

COURTHOUSE SQUARE
EDINBURG, TEXAS 78539



Project Manager JOHN NIESEN
Project Designer KATE DIAMOND
Project Architect BARRY PETERSON
Landscape Architect TREV HEATON
Civil Engineer CHET LEUGERS
Structural Engineer JOEL GALINDO
Mechanical Engineer TREV MURRAY
Electrical Engineer JOSE GONZALEZ
Interior Designer LAURA WARREN
Equipment Planner CHARLEA INGRAM
Wayfinding PAOLA CONTRERAS
Drawn By

MARK	DATE	DESCRIPTION
------	------	-------------


Project Number 10085382
Issue Date 09/23/20

Sheet Name
LEVEL 1 FF&E PLAN -
AREA C

Scale
As indicated
Sheet Number

IF-101C

Project Status
100% CONSTRUCTION DOCUMENTS

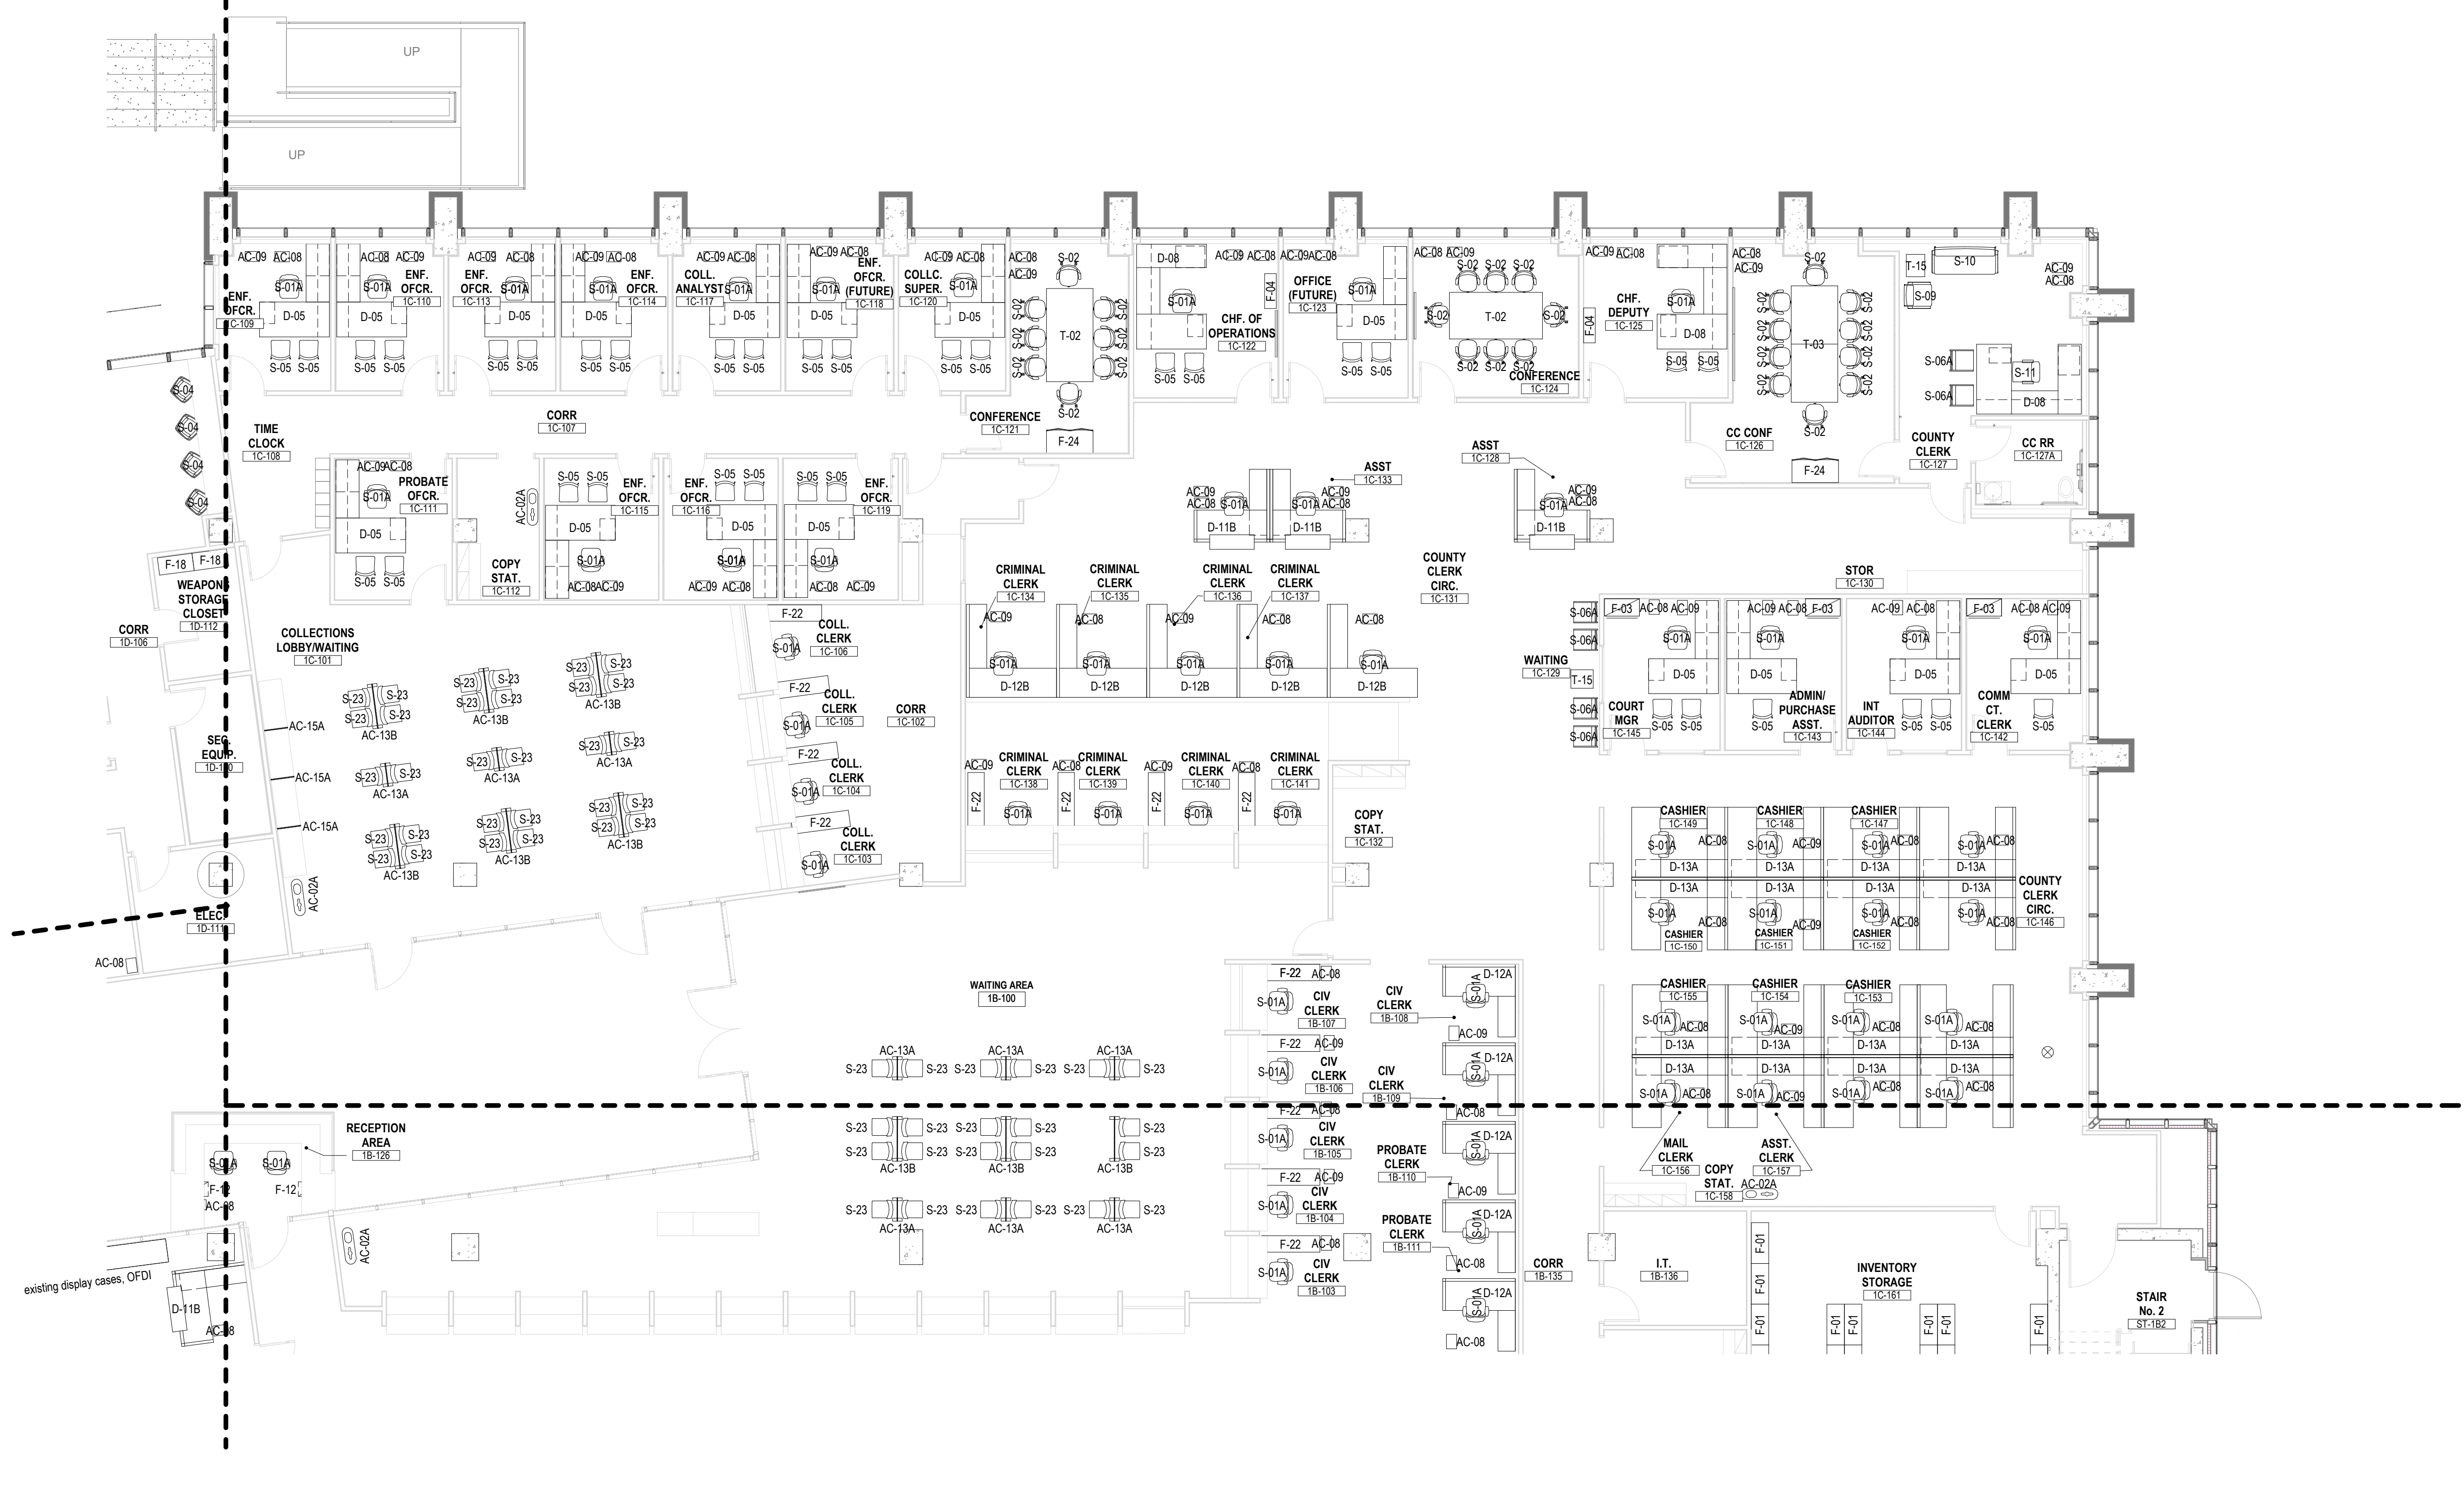


FURNITURE, FIXTURES & EQUIPMENT SCHEDULE	
ITEM CODE	DESCRIPTION
AC-01A	ANCILLARY LECTERN, FREESTANDING
AC-01B	ANCILLARY LECTERN, TABLE TOP
AC-02A	ANCILLARY TRASH/RECYCLE UNIT, 38W
AC-02B	ANCILLARY TRASH/RECYCLE UNIT, 48W
AC-03	ANCILLARY MAGAZINE RACK
AC-04	ANCILLARY PICTURE RAIL
AC-05	ANCILLARY BAGGAGE SCANNER
AC-06	ANCILLARY METAL DETECTOR
AC-07	ANCILLARY CHILD RUG
AC-08	ANCILLARY WASTE BASKET
AC-09	ANCILLARY RECYCLE BASKET
AC-10	ANCILLARY CROWD CONTROL POST
AC-11	ANCILLARY AV STAND
AC-12	ANCILLARY AV PODIUM
AC-13A	ANCILLARY PRIVACY SCREEN, MOBILE, 24W
AC-13B	ANCILLARY PRIVACY SCREEN, MOBILE, 42W
AC-14	ANCILLARY DIVIDER SCREEN, TABLE TOP
AC-15A	ANCILLARY PRIVACY SCREEN, FIXED, 36H
AC-15B	ANCILLARY PRIVACY SCREEN, FIXED, 42W
D-01A	DESK, CARREL, SINGLE, 3-PACK
D-01B	DESK, CARREL, DOUBLE, 8-PACK
D-01C	DESK, CARREL, SINGLE
D-02	DESK, CARREL, SINGLE 2 PERSON
D-03	DESK, OFFICE, FREESTANDING
D-04	DESK, OFFICE, FREESTANDING
D-05	DESK, OFFICE, L-SHAPE
D-06	DESK, OFFICE, L-SHAPE
D-07	DESK, OFFICE, U-SHAPE
D-08	DESK, OFFICE, U-SHAPE
D-09	DESK, RECEPTION
D-10A	DESK, PANEL-BASED, L-SHAPE, FULL HT PANELS
D-10B	DESK, PANEL-BASED
D-11A	DESK, PANEL-BASED, L-SHAPE, PARTIAL HT PANELS
D-11B	DESK, PANEL-BASED, L-SHAPE, PARTIAL PANELS, TRANSITION
D-12A	DESK, PANEL-BASED, L-SHAPE, PARTIAL HT PANELS
D-12B	DESK, PANEL-BASED, L-SHAPE, PARTIAL HT PANELS
D-13A	DESK, PANEL-BASED, U-SHAPE, PARTIAL HT PANELS
D-13B	DESK, PANEL-BASED, U-SHAPE, HT ADJUSTABLE DESK
D-14	DESK, PANEL-BASED, T-SHAPE, FULL HT PANELS
D-15	DESK, PANEL-BASED, L-SHAPE, FULL HT PANELS
D-16	DESK, OFFICE, L-SHAPE, JUDGE CHAMBERS
D-17	DESK, OFFICE, U-SHAPE, JUDGE CHAMBERS
D-18	DESK, PANEL-BASED, L-SHAPE, SHARED OFFICE
D-19	DESK, PANEL-BASED, SHARED OFFICE
F-01	STORAGE, FILE CABINET, SLIDING DOORS
F-02	STORAGE, FILE, LATERAL, 36-3
F-03	STORAGE, FILE, LATERAL, 36-4
F-04	STORAGE, BOOKCASE, 12x36x60
F-05	STORAGE, BOOKCASE, 12x42x42
F-06	STORAGE, BOOKCASE, 12x36x60
F-07A	STORAGE, BOOKCASE, 15x36x30
F-07B	STORAGE, BOOKCASE, COURTROOM, 15x36x30
F-08A	STORAGE, BOOKCASE, 12x36x36
F-08B	STORAGE, BOOKCASE, DOUBLE, 12x36x36
F-10A	STORAGE, BOOKCASE, 15x36x84
F-10B	STORAGE, BOOKCASE, DOUBLE, 15x36x84
F-11A	STORAGE, BOOKCASE, 12x36x60
F-11B	STORAGE, BOOKCASE, DOUBLE, 12x36x60
F-12	STORAGE, FILE, MOBILE PEDESTAL, BF
F-13	STORAGE, FILE, PEDESTAL, BBF
F-14	STORAGE, FILE, LATERAL, FF
F-15	STORAGE, FILE CABINET, ROTARY
F-16	STORAGE, CABINET, SUPPLIES
F-17	STORAGE, HEAVY DUTY SHELVING, 12x36x75

FURNITURE, FIXTURES & EQUIPMENT SCHEDULE	
ITEM CODE	DESCRIPTION
F-18	STORAGE, HEAVY DUTY SHELVING, 18x36x72
F-19	STORAGE, HEAVY DUTY SHELVING, 24x36x72
F-20	STORAGE, HEAVY DUTY WORK BENCH
F-21	STORAGE, JUMBO HEAVY DUTY CABINET, 24x36x78
F-22	STORAGE, FILE, PEDESTAL, CREDENZA
F-23A	STORAGE, CONFERENCE, CREDENZA, 72W
F-23B	STORAGE, CREDENZA, 72W
F-24	STORAGE, MEDIA CREDENZA, 48W
F-25	STORAGE, EVIDENCE CAGE
F-26	STORAGE, BOOKCASE WITH CABINET, 12x36x60
F-27	STORAGE, CREDENZA, COPY/PRINTER
F-28	STORAGE, LOCKABLE CABINET
S-01A	SEATING, TASK
S-01B	SEATING, TASK, ARMLESS
S-02	SEATING, CONFERENCE, GENERAL
S-03A	SEATING, CONFERENCE
S-03B	SEATING, CONFERENCE
S-04	SEATING, TRAINING
S-05	SEATING, SIDE, GUEST, ARMLESS
S-06A	SEATING, SIDE, GUEST, WOOD ARMS
S-06B	SEATING, SIDE, GUEST, WOOD ARMLESS
S-07	SEATING, SIDE, LIBRARY
S-08A	SEATING, TASK STOOL, GENERAL
S-08B	SEATING, TASK STOOL, ARMLESS
S-09	SEATING, LOUNGE, CHAIR
S-10	SEATING, LOUNGE, SOFA
S-11	SEATING, TASK, JUDGE
S-12	SEATING, TASK, JURY BASE
S-13	SEATING, TASK, JURY, ARMLESS
S-14	SEATING, TASK, COURTROOM
S-15	SEATING, SIDE, CHILD
S-16	SEATING, SIDE, YOUTH
S-17	SEATING, LOUNGE, CHILD STOOL
S-18	SEATING, LOUNGE, CHILD SOFA
S-19	SEATING, LOUNGE, CHILD PLATFORM
S-20	SEATING, LOUNGE, BENCH
S-21A	SEATING, LOUNGE, LOBBY, 2 SIDES
S-21B	SEATING, LOUNGE, LOBBY, 3 SIDES
S-22A	SEATING, LOUNGE, SOFA
S-22B	SEATING, LOUNGE, CLUB CHAIR
S-23	SEATING, STACK, ARMLESS
S-24	SEATING, DINING, BAR HEIGHT
S-25	SEATING, STACK, ARMS
S-26	SEATING, STACK, DETENTION
T-01	TABLE, CONFERENCE, 42x84
T-02	TABLE, CONFERENCE, 48x96
T-03	TABLE, CONFERENCE, 48x120
T-04A	TABLE, DINING, 42x96x36
T-04B	TABLE, DINING, COMMUNITY 29H
T-05	TABLE, CONFERENCE, 20
T-06	TABLE, CONFERENCE, 48" DIA
T-07	TABLE, CONFERENCE, JURY
T-08	TABLE, CONSOLE, 48"W
T-09	TABLE, COFFEE, 18"x36"
T-10	TABLE, CHILD
T-11	TABLE, SIDE, 36x20
T-12A	TABLE, DINING, 36x36
T-12B	TABLE, DINING, BAR-HEIGHT, 36x36
T-13	TABLE, LIBRARY TABLE, 36x72
T-14	TABLE, LIBRARY TABLE, 36x36
T-15	TABLE, OCCASIONAL
T-16	TABLE, TRAINING, 18x60
T-17	TABLE, TRAINING, 30x60
T-18	TABLE, TRAINING, DR0
T-19	TABLE, TRAINING, 30x72
T-20	TABLE, CONFERENCE, 30x72
T-21	TABLE, OCCASIONAL, COFFEE, WOOD LOOK
T-22	TABLE, SCREENING
T-23	TABLE, OCCASIONAL, END, WOOD LOOK

A1 FIRST FLOOR FF&E PLAN - AREA C
1/8" = 1'-0"

KEY PLAN

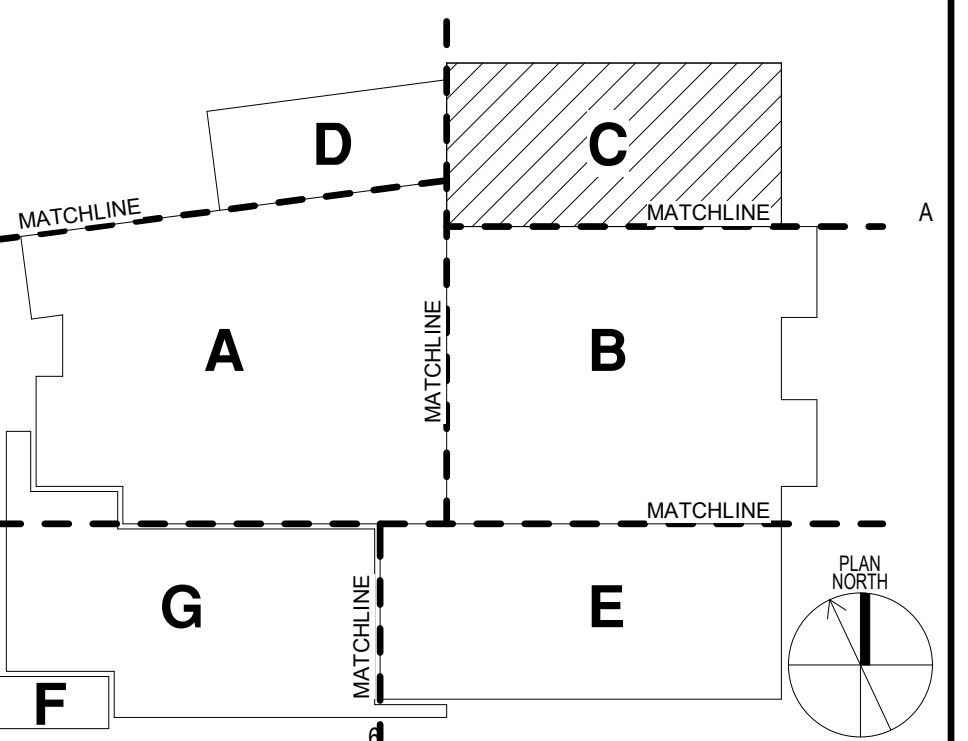

Sheet Name
LEVEL 1 FF&E PLAN -
AREA C

Scale
As indicated
Sheet Number

IF-101C

Project Status
100% CONSTRUCTION DOCUMENTS



Project Manager JOHN NIESEN
Project Designer KATE DIAMOND
Project Architect BARRY PETERSON
Landscap Architect TROY HEATON
Civil Engineer CHET LEUGERS
Structural Engineer JOEL GALINDO
Mechanical Engineer TROY MURRAY
Electrical Engineer JOSE GONZALEZ
Interior Designer LAURA WARRREN
Equipment Planner PAOLA CONTRERAS
Wayfinding CHARLEA INGRAM
Drawn By PAOLA CONTRERAS

MARK DATE DESCRIPTION

Project Number 10065982
 Issue Date 09/23/20

Sheet Name
 LEVEL 1 FF&E PLAN -
 AREA D


Scale
 As indicated
 Sheet Number

IF-101D

Project Status
 100% CONSTRUCTION DOCUMENTS

GENERAL NOTES

- REFER TO THE FURNITURE SPECIFICATIONS FOR FURNITURE ITEM DETAILS.
- FURNITURE SHOWN DASHED AND LABELED AS OFDI ARE EXISTING ITEMS THAT WILL BE OWNER FURNISHED, DEALER INSTALLED.
- FURNITURE SHOWN IN THE RECEIVING/MAIL ROOM IS NOT INCLUDED IN THE FF&E BUDGET.

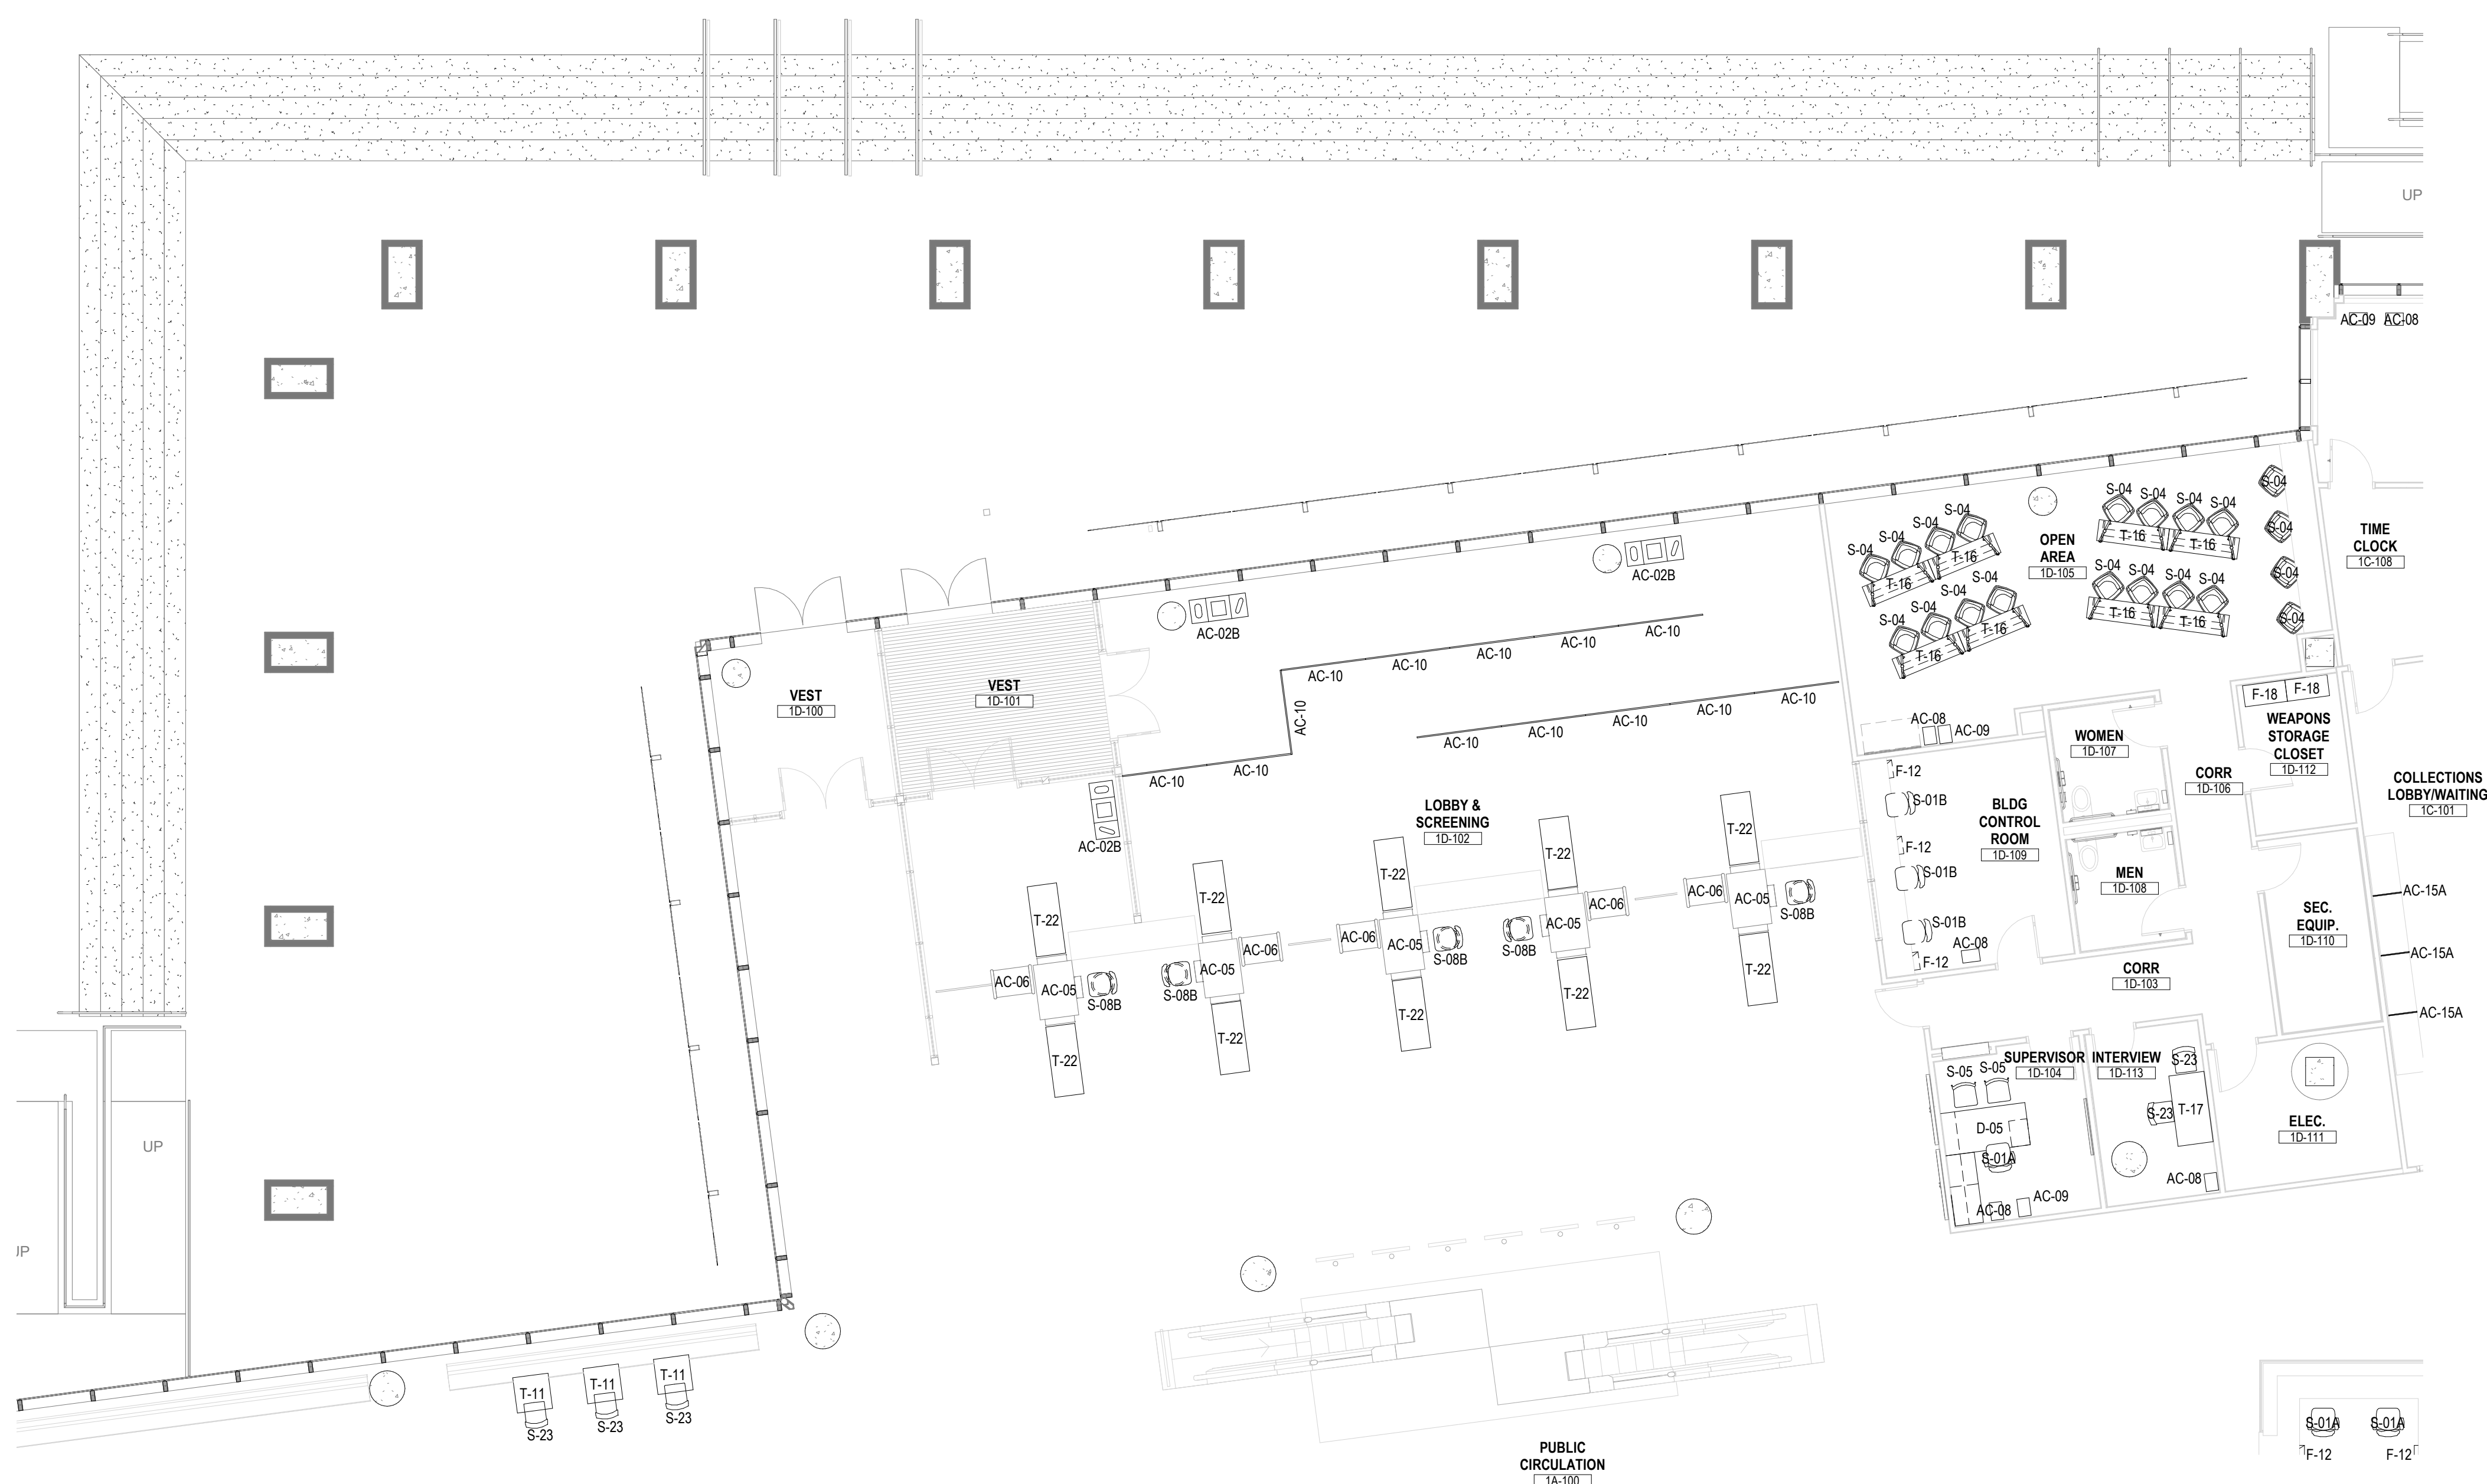


ITEM CODE	DESCRIPTION
AC-01A	ANCILLARY LECTERN, FREESTANDING
AC-01B	ANCILLARY LECTERN, TABLE TOP
AC-02A	ANCILLARY TRASH/RECYCLE UNIT 38W
AC-02B	ANCILLARY TRASH/RECYCLE UNIT 48W
AC-03	ANCILLARY MAGAZINE RACK
AC-04	ANCILLARY PICTURE RAIL
AC-05	ANCILLARY BAGGAGE SCANNER
AC-06	ANCILLARY METAL DETECTOR
AC-07	ANCILLARY CHILD RUGS
AC-08	ANCILLARY WASTE BASKET
AC-09	ANCILLARY RECYCLE BASKET
AC-10	ANCILLARY CROWD CONTROL POST
AC-11	ANCILLARY AV STAND
AC-12	ANCILLARY AV PODIUM
AC-13A	ANCILLARY PRIVACY SCREEN, MOBILE, 24W
AC-13B	ANCILLARY PRIVACY SCREEN, MOBILE, 42W
AC-14	ANCILLARY DIVIDER SCREEN, TABLE TOP
AC-15A	ANCILLARY PRIVACY SCREEN, FIXED, 36H
AC-15B	ANCILLARY PRIVACY SCREEN, FIXED, 42W
D-01A	DESK, CARREL, SINGLE, 3-PACK
D-01B	DESK, CARREL, DOUBLE, 8-PACK
D-01C	DESK, CARREL, SINGLE
D-02	DESK, CARREL, SINGLE, 2-PERSON
D-03	DESK, OFFICE, FREESTANDING
D-04	DESK, OFFICE, FREESTANDING
D-05	DESK, OFFICE, L-SHAPE
D-06	DESK, OFFICE, L-SHAPE
D-07	DESK, OFFICE, U-SHAPE
D-08	DESK, OFFICE, U-SHAPE
D-09	DESK, RECEPTION
D-10A	DESK, PANEL-BASED, L-SHAPE, FULL HT
D-10B	DESK, PANEL-BASED
D-11A	DESK, PANEL-BASED, L-SHAPE, PARTIAL HT
D-11B	DESK, PANEL-BASED, L-SHAPE, PARTIAL
D-12A	DESK, PANEL-BASED, L-SHAPE, PARTIAL HT
D-12B	DESK, PANEL-BASED, L-SHAPE, PARTIAL HT
D-13A	DESK, PANEL-BASED, U-SHAPE, PARTIAL HT
D-13B	DESK, PANEL-BASED, U-SHAPE, HT
D-14	DESK, PANEL-BASED, T-SHAPE, FULL HT
D-15	DESK, PANEL-BASED, L-SHAPE, FULL HT
D-16	DESK, OFFICE, L-SHAPE, JUDGE CHAMBERS
D-17	DESK, OFFICE, U-SHAPE, JUDGE CHAMBERS
D-18	DESK, PANEL-BASED, L-SHAPE, SHARED OFFICE
D-19	DESK, PANEL-BASED, SHARED OFFICE
F-01	STORAGE_FILE CABINET, SLIDING DOORS
F-02	STORAGE_FILE LATERAL, 36-3
F-03	STORAGE_FILE LATERAL, 36-4
F-04	STORAGE_BOOKCASE, 12x36x60
F-05	STORAGE_BOOKCASE, 12x24x42
F-06	STORAGE_BOOKCASE, 12x30x60
F-07A	STORAGE_BOOKCASE, 15x36x30
F-07B	STORAGE_BOOKCASE, COURTROOM, 15x36x30
F-08A	STORAGE_BOOKCASE, 12x36x36
F-08B	STORAGE_BOOKCASE, DOUBLE, 12x36x36
F-10A	STORAGE_BOOKCASE, 15x36x84
F-10B	STORAGE_BOOKCASE, DOUBLE, 15x36x84
F-11A	STORAGE_BOOKCASE, 12x36x96
F-11B	STORAGE_BOOKCASE, DOUBLE, 12x36x96
F-12	STORAGE_FILE, MOBILE PEDESTAL, BF
F-13	STORAGE_FILE, PEDESTAL, BBF
F-14	STORAGE_FILE, LATERAL, FF
F-15	STORAGE_FILE CABINET, ROTARY
F-16	STORAGE_CABINET, SUPPLIES
F-17	STORAGE_HEAVY DUTY SHELVING, 12x36x75
F-18	STORAGE_HEAVY DUTY SHELVING, 18x36x72
F-19	STORAGE_HEAVY DUTY SHELVING, 24x36x72
F-20	STORAGE_HEAVY DUTY WORK BENCH
F-21	STORAGE_JUMBO HEAVY DUTY CABINET, 24x36x78
F-22	STORAGE_FILE, PEDESTAL, CREDENZA
F-23A	STORAGE_CONFERENCE CREDENZA, 72"W
F-23B	STORAGE_CONFENZA, 72"W
F-24	STORAGE_MEDIA CREDENZA, 48"W
F-25	STORAGE_EVIDENCE CAGE
F-26	STORAGE_BOOKCASE WITH CABINET, 12x36x80
F-27	STORAGE_CREDENZA, COPY/PRINTER
F-28	STORAGE_LOCKABLE CABINET
S-01A	SEATING_TASK
S-01B	SEATING_TASK, ARMLESS
S-02	SEATING_CONFERENCE, GENERAL
S-03A	SEATING_CONFERENCE
S-03B	SEATING_CONFERENCE
S-04	SEATING_TRAINING
S-05	SEATING_SIDE, GUEST, ARMLESS
S-05A	SEATING_SIDE, GUEST, WOOD ARMS
S-06B	SEATING_SIDE, GUEST, WOOD ARMLESS
S-06C	SEATING_SIDE, LIBRARY
S-08A	SEATING_TASK STOOL, GENERAL
S-08B	SEATING_TASK STOOL, ARMLESS
S-09	SEATING LOUNGE, CHAIR
S-10	SEATING LOUNGE, SOFA
S-11	SEATING_TASK, JUDGE
S-12	SEATING_TASK, JURY BASE
S-13	SEATING_TASK, JURY, ARMLESS
S-14	SEATING_TASK, COURTROOM
S-15	SEATING_SIDE, CHILD
S-16	SEATING_SIDE, YOUTH
S-17	SEATING LOUNGE, CHILD STOOL
S-18	SEATING LOUNGE, CHILD SOFA
S-19	SEATING LOUNGE, CHILD PLATFORM
S-20	SEATING LOUNGE, BENCH
S-21A	SEATING LOUNGE, LOBBY, 2 SIDES
S-21B	SEATING LOUNGE, LOBBY, 3 SIDES
S-22A	SEATING LOUNGE, SOFA
S-22B	SEATING LOUNGE, CLUB CHAIR
S-23	SEATING_STACK, ARMLESS
S-24	SEATING DINING, BAR HEIGHT
S-25	SEATING_STACK, ARMS
S-26	SEATING_STACK, DETENTION
T-01	TABLE_CONFERENCE, 42x84
T-02	TABLE_CONFERENCE, 48x36
T-03	TABLE_CONFERENCE, 48x120
T-04A	TABLE DINING, 42x96x36
T-04B	TABLE DINING, COMMUNITY 29H
T-05	TABLE_CONFERENCE, 20'
T-06	TABLE_CONFERENCE, 48' DIA
T-07	TABLE_CONFERENCE, JURY
T-08	TABLE_CONSOLE, 48"W
T-09	TABLE_COFFEE, 18'x36"
T-10	TABLE_CHILD
T-11	TABLE_SIDE, 30x30
T-12A	TABLE DINING, 36x36
T-12B	TABLE DINING, BAR HEIGHT, 36x36
T-13	TABLE_LIBRARY TABLE, 36x72
T-14	TABLE_LIBRARY TABLE, 36x36
T-15	TABLE_OCCASIONAL
T-16	TABLE_TRAINING, 18x60
T-17	TABLE_TRAINING, 30x60
T-18	TABLE_TRAINING, DRO
T-19	TABLE_TRAINING, 30x72
T-20	TABLE_CONFERENCE, 30x72
T-21	TABLE_OCCASIONAL, COFFEE, WOOD LOOK
T-22	TABLE_SCREENING
T-23	TABLE_OCCASIONAL, END, WOOD LOOK

ITEM CODE	DESCRIPTION
F-18	STORAGE_HEAVY DUTY SHELVING, 18x36x72
F-19	STORAGE_HEAVY DUTY SHELVING, 24x36x72
F-20	STORAGE_HEAVY DUTY WORK BENCH
F-21	STORAGE_JUMBO HEAVY DUTY CABINET, 24x36x78
F-22	STORAGE_FILE, PEDESTAL, CREDENZA
F-23A	STORAGE_CONFERENCE CREDENZA, 72"W
F-23B	STORAGE_CONFENZA, 72"W
F-24	STORAGE_MEDIA CREDENZA, 48"W
F-25	STORAGE_EVIDENCE CAGE
F-26	STORAGE_BOOKCASE WITH CABINET, 12x36x80
F-27	STORAGE_CREDENZA, COPY/PRINTER
F-28	STORAGE_LOCKABLE CABINET
S-01A	SEATING_TASK
S-01B	SEATING_TASK, ARMLESS
S-02	SEATING_CONFERENCE, GENERAL
S-03A	SEATING_CONFERENCE
S-03B	SEATING_CONFERENCE
S-04	SEATING_TRAINING
S-05	SEATING_SIDE, GUEST, ARMLESS
S-05A	SEATING_SIDE, GUEST, WOOD ARMS
S-06B	SEATING_SIDE, GUEST, WOOD ARMLESS
S-06C	SEATING_SIDE, LIBRARY
S-08A	SEATING_TASK STOOL, GENERAL
S-08B	SEATING_TASK STOOL, ARMLESS
S-09	SEATING LOUNGE, CHAIR
S-10	SEATING LOUNGE, SOFA
S-11	SEATING_TASK, JUDGE
S-12	SEATING_TASK, JURY BASE
S-13	SEATING_TASK, JURY, ARMLESS
S-14	SEATING_TASK, COURTROOM
S-15	SEATING_SIDE, CHILD
S-16	SEATING_SIDE, YOUTH
S-17	SEATING LOUNGE, CHILD STOOL
S-18	SEATING LOUNGE, CHILD SOFA
S-19	SEATING LOUNGE, CHILD PLATFORM
S-20	SEATING LOUNGE, BENCH
S-21A	SEATING LOUNGE, LOBBY, 2 SIDES
S-21B	SEATING LOUNGE, LOBBY, 3 SIDES
S-22A	SEATING LOUNGE, SOFA
S-22B	SEATING LOUNGE, CLUB CHAIR
S-23	SEATING_STACK, ARMLESS
S-24	SEATING DINING, BAR HEIGHT
S-25	SEATING_STACK, ARMS
S-26	SEATING_STACK, DETENTION
T-01	TABLE_CONFERENCE, 42x84
T-02	TABLE_CONFERENCE, 48x36
T-03	TABLE_CONFERENCE, 48x120
T-04A	TABLE DINING, 42x96x36
T-04B	TABLE DINING, COMMUNITY 29H
T-05	TABLE_CONFERENCE, 20'
T-06	TABLE_CONFERENCE, 48' DIA
T-07	TABLE_CONFERENCE, JURY
T-08	TABLE_CONSOLE, 48"W
T-09	TABLE_COFFEE, 18'x36"
T-10	TABLE_CHILD
T-11	TABLE_SIDE, 30x30
T-12A	TABLE DINING, 36x36
T-12B	TABLE DINING, BAR HEIGHT, 36x36
T-13	TABLE_LIBRARY TABLE, 36x72
T-14	TABLE_LIBRARY TABLE, 36x36
T-15	TABLE_OCCASIONAL
T-16	TABLE_TRAINING, 18x60
T-17	TABLE_TRAINING, 30x60
T-18	TABLE_TRAINING, DRO
T-19	TABLE_TRAINING, 30x72
T-20	TABLE_CONFERENCE, 30x72
T-21	TABLE_OCCASIONAL, COFFEE, WOOD LOOK
T-22	TABLE_SCREENING
T-23	TABLE_OCCASIONAL, END, WOOD LOOK

A1 FIRST FLOOR FF&E PLAN - AREA D
 1/8" = 1'-0"

KEY PLAN

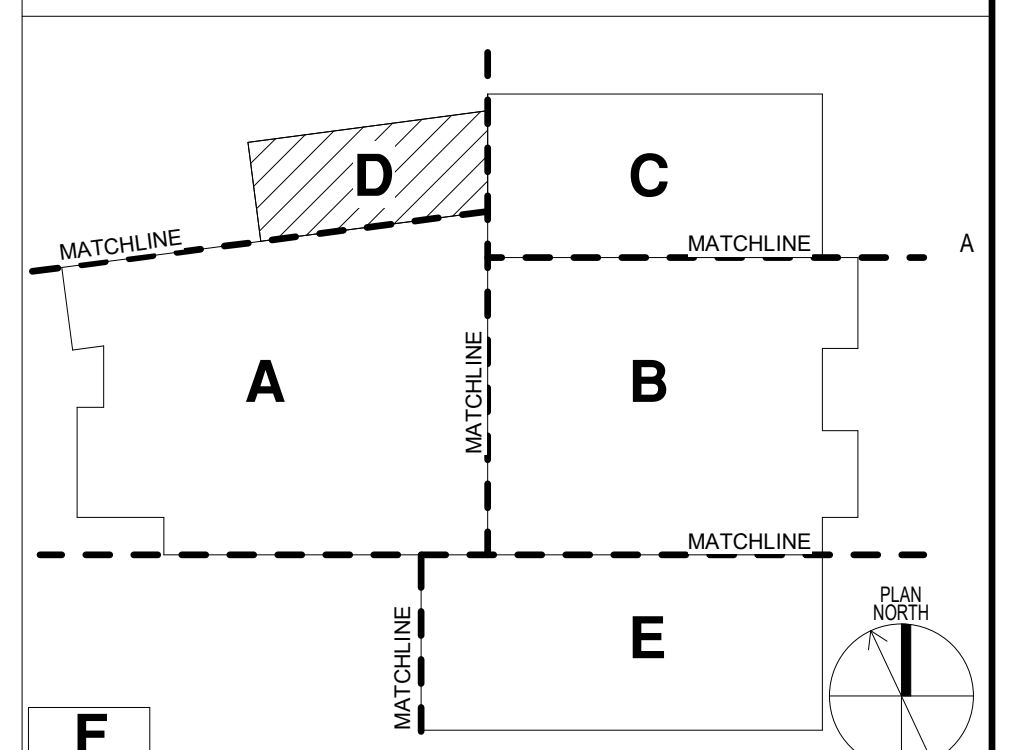

GENERAL NOTES

1. REFER TO THE FURNITURE SPECIFICATIONS FOR FURNITURE ITEM DETAILS.
2. FURNITURE SHOWN DASHED AND LABELED AS GFPI ARE EXISTING ITEMS THAT WILL BE OWNER FURNISHED, DEALER INSTALLED.
3. FURNITURE SHOWN IN THE RECEIVING/MAIL ROOM IS NOT INCLUDED IN THE FF&E BUDGET.



HDR ARCHITECTURE INC.
8750 N. CENTRAL EXPRESSWAY
SUITE 100
DALLAS, TX 75231

FF&E PACKAGE

**HIDALGO COUNTY, TX
NEW COUNTY
COURTHOUSE**

COURTHOUSE SQUARE
EDINBURG, TEXAS 78539



Project Manager Project Designer Project Architect Landscape Architect Civil Engineer Structural Engineer Mechanical Engineer Electrical Engineer Interior Designer Equipment Planner Wayfinding Drawn By	JOHN NIESEN KATE DIAMOND BARRY PETERSON TREY HEATON CHET LEUGERS JOEL GALINDO TREV MURRAY JOSE GONZALEZ LAURA WARREN PADLA CONTRERAS CHARLEA INGRAM PADLA CONTRERAS
--	--

MARK	DATE	DESCRIPTION


Project Number	10085382
Issue Date	09/23/20

Sheet Name
OVERALL LEVEL 2 FF&E PLAN

Scale
As indicated
Sheet Number


IF-102

Project Status
100% CONSTRUCTION DOCUMENTS

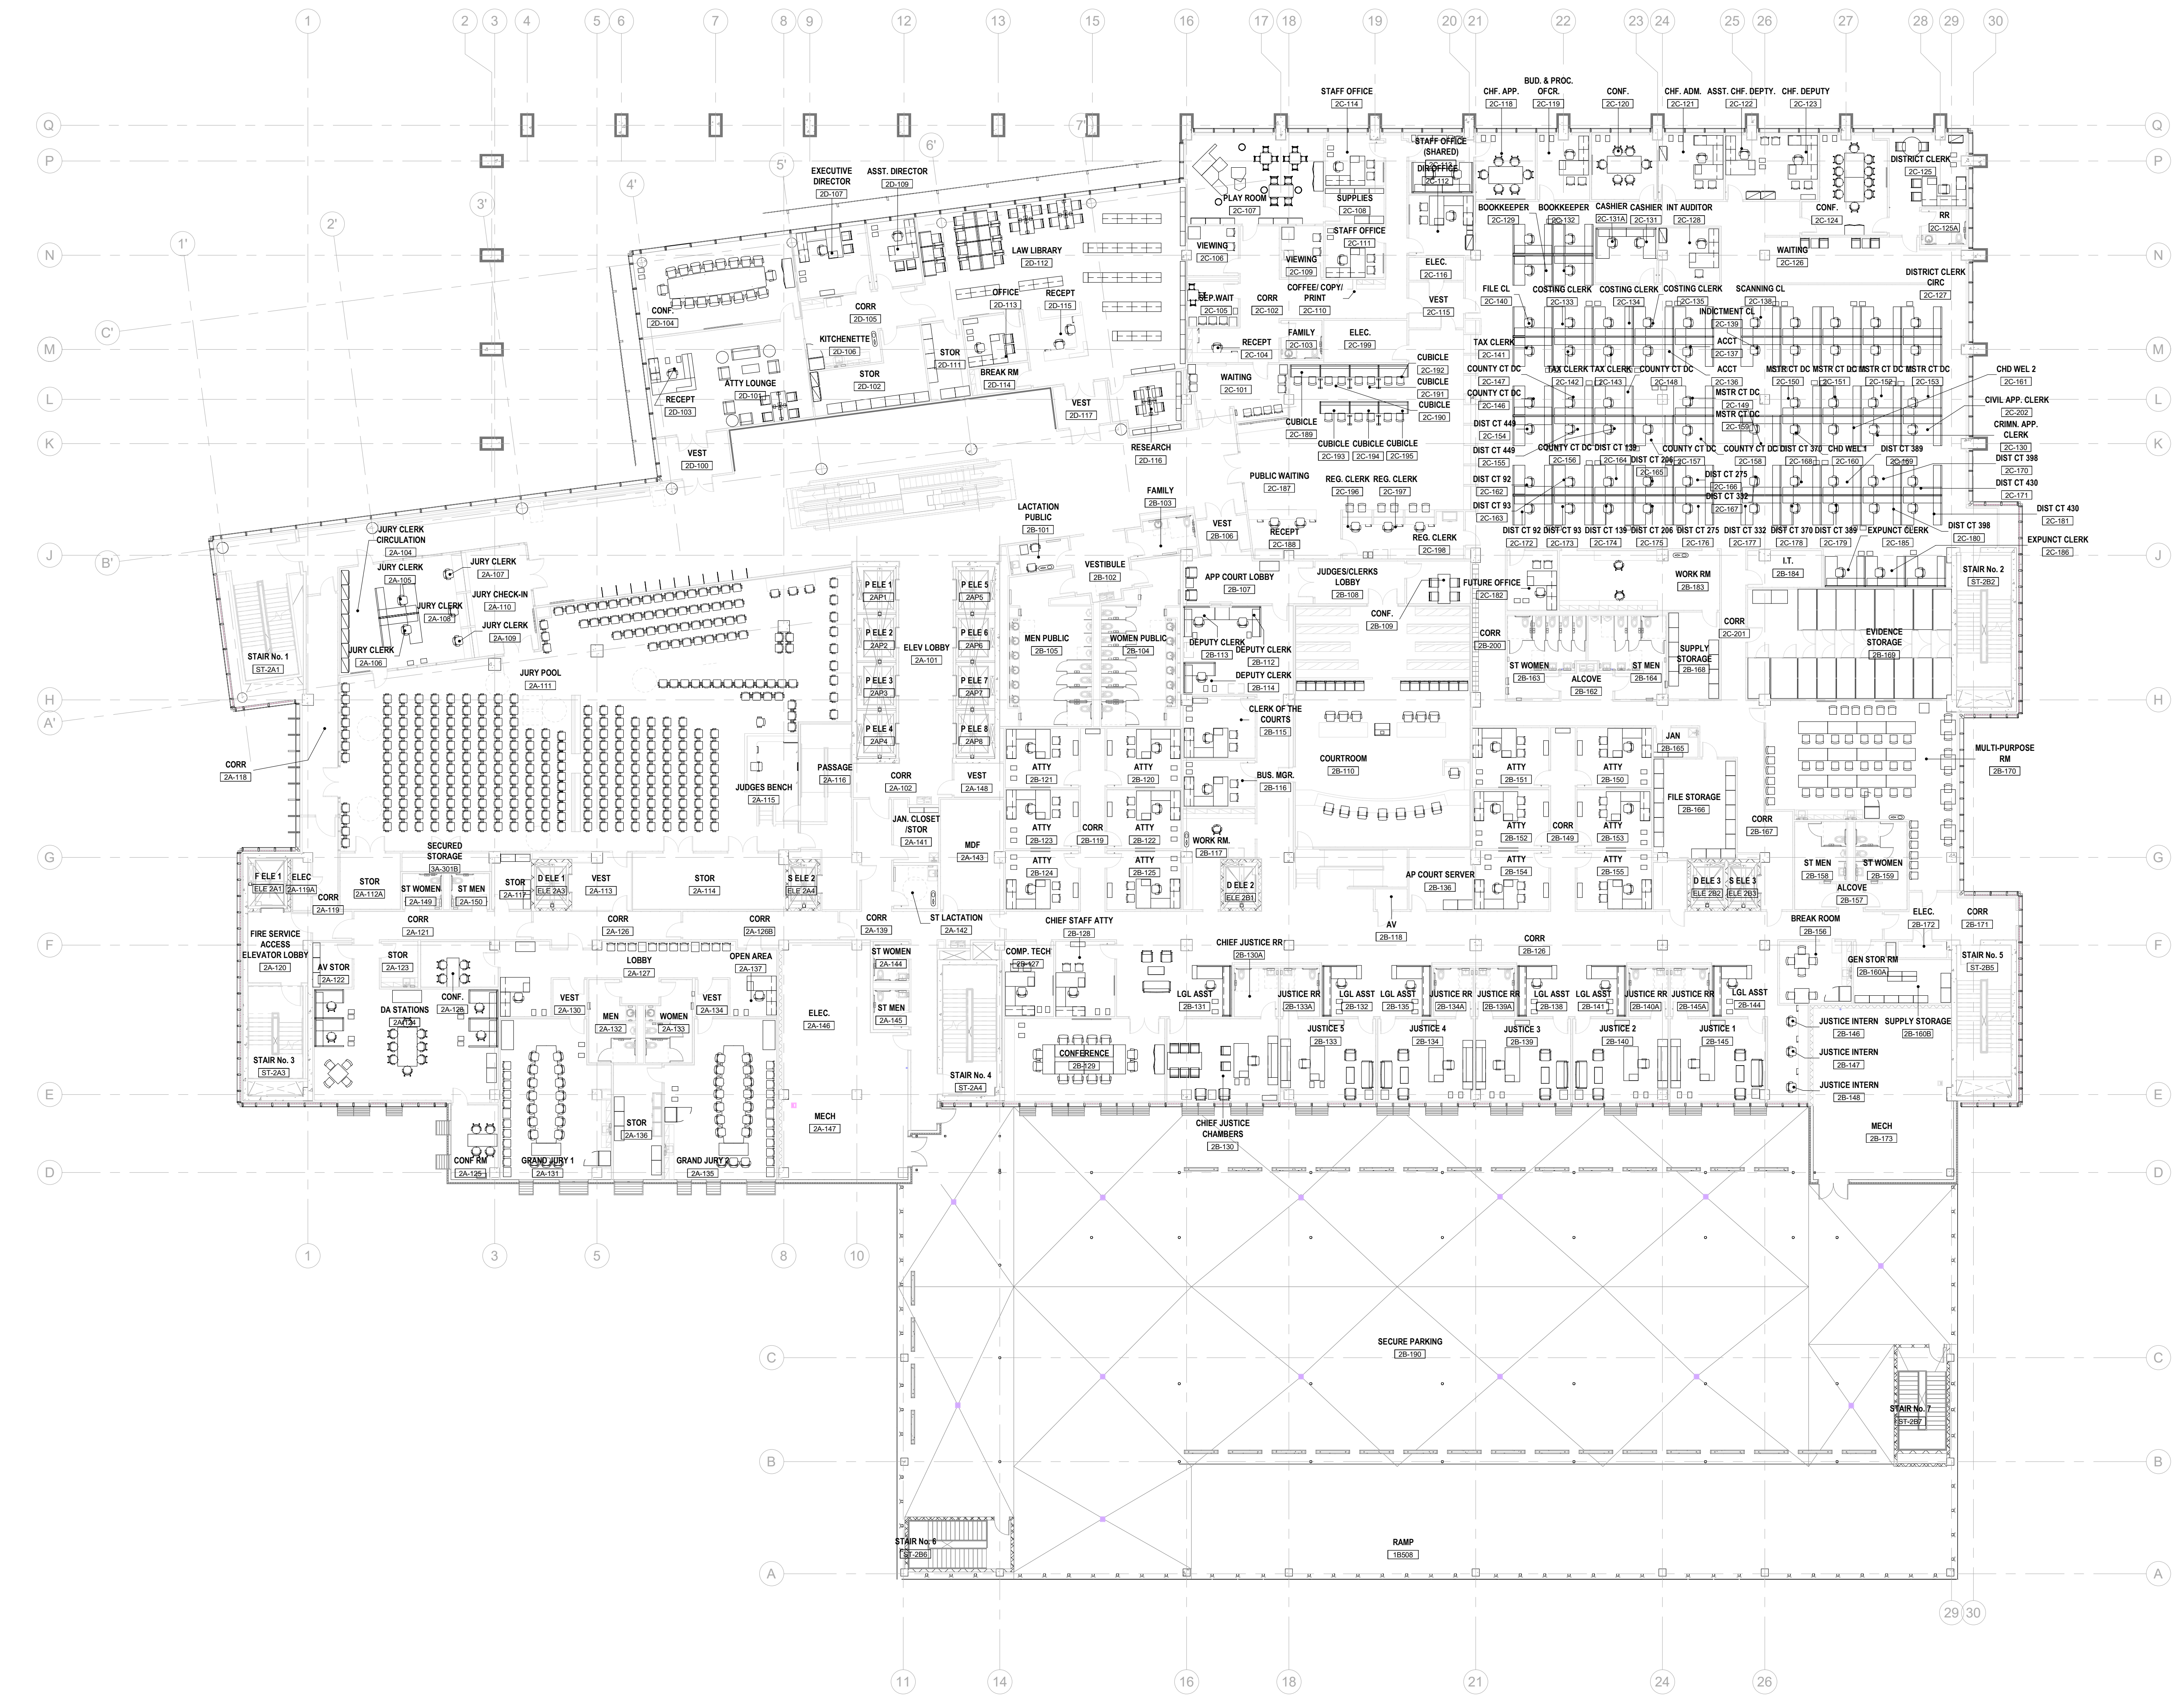

A1 OVERALL SECOND FLOOR FF&E PLAN
1/16" = 1'-0"

KEY PLAN

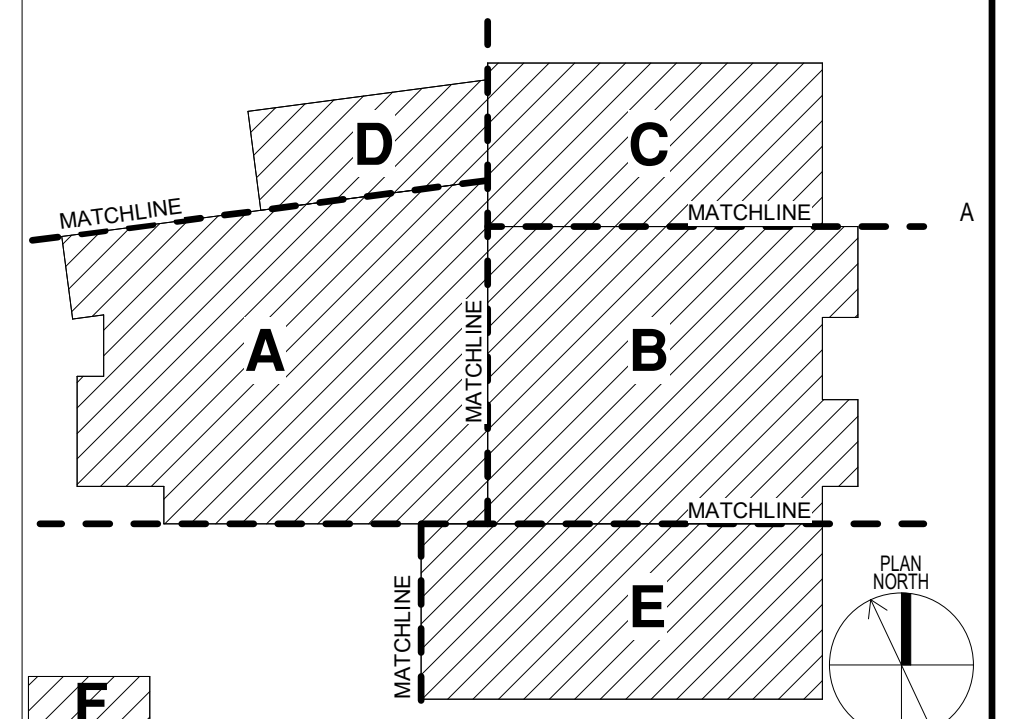

Sheet Name
OVERALL LEVEL 2 FF&E PLAN

Scale
As indicated
Sheet Number

IF-102

Project Status
100% CONSTRUCTION DOCUMENTS

GENERAL NOTES

1. REFER TO THE FURNITURE SPECIFICATIONS FOR FURNITURE ITEM DETAILS.
2. FURNITURE SHOWN DASHED AND LABELED AS OFDI ARE EXISTING ITEMS THAT WILL BE OWNER FURNISHED, DEALER INSTALLED.
3. FURNITURE SHOWN IN THE RECEIVING/MAIL ROOM IS NOT INCLUDED IN THE FF&E BUDGET.



HDR ARCHITECTURE INC.
8750 N. CENTRAL EXPRESSWAY
SUITE 100
DALLAS, TX 75231

FF&E PACKAGE

HIDALGO COUNTY, TX
NEW COUNTY
COURTHOUSE

COURTHOUSE SQUARE
EDINBURG, TEXAS 78539



Project Manager JOHN NIESEN
Project Designer KATE DIAMOND
Project Architect BARRY PETERSON
Landscaper Architect TREY HEATON
Civil Engineer CHET LEUGERS
Structural Engineer JOEL GALINDO
Mechanical Engineer TREY MURRAY
Electrical Engineer JOSE GONZALEZ
Interior Designer LAURA WARREN
Equipment Planner PAOLA CONTRERAS
Wayfinding CHARLEA INGRAM
Drawn By PAOLA CONTRERAS

MARK	DATE	DESCRIPTION

Project Number 10055982
Issue Date 09/23/20



FURNITURE, FIXTURES & EQUIPMENT SCHEDULE		FURNITURE, FIXTURES & EQUIPMENT SCHEDULE	
ITEM CODE	DESCRIPTION	ITEM CODE	DESCRIPTION
AC-01A	ANCILLARY, LECTERN, FREESTANDING	F-18	STORAGE, HEAVY DUTY SHELVING, 18x36x72
AC-01B	ANCILLARY, LECTERN, TABLE TOP	F-19	STORAGE, HEAVY DUTY SHELVING, 24x36x72
AC-02A	ANCILLARY, TRASH/RECYCLE UNIT 38W	F-20	STORAGE, HEAVY DUTY WORK BENCH
AC-02B	ANCILLARY, TRASH/RECYCLE UNIT 48W	F-21	STORAGE, JUMBO HEAVY DUTY CABINET, 24x36x78
AC-03	ANCILLARY, MAGAZINE RACK	F-22	STORAGE, FILE, PEDESTAL, CREDENZA
AC-04	ANCILLARY, PICTURE RAIL	F-23A	STORAGE, CONFERENCE, CREDENZA, 72"W
AC-05	ANCILLARY, BAGGAGE SCANNER	F-23B	STORAGE, CREDENZA, 72"W
AC-06	ANCILLARY, METAL DETECTOR	F-24	STORAGE, MEDIA CREDENZA, 48"W
AC-07	ANCILLARY, CHILD RULES	F-25	STORAGE, EVIDENCE CAGE
AC-08	ANCILLARY, WASTE BASKET	F-26	STORAGE, BOOKCASE WITH CABINET, 12x36x80
AC-09	ANCILLARY, RECYCLE BASKET	F-29	STORAGE, LOCKABLE CABINET
AC-10	ANCILLARY, CROWD CONTROL POST	F-27	STORAGE, CREDENZA, COPY/PRINTER
AC-11	ANCILLARY, AV STAND	S-03B	SEATING, CONFERENCE
AC-12	ANCILLARY, AV PODIUM	S-01A	SEATING, TASK
AC-13A	ANCILLARY, PRIVACY SCREEN, MOBILE, 24W	S-01B	SEATING, TASK, ARMLESS
AC-13B	ANCILLARY, PRIVACY SCREEN, MOBILE, 42W	S-02	SEATING, CONFERENCE, GENERAL
AC-14	ANCILLARY, DIVIDER SCREEN, TABLE TOP	S-03A	SEATING, CONFERENCE
AC-15A	ANCILLARY, PRIVACY SCREEN, FIXED, 36H	S-03C	SEATING, CONFERENCE
AC-15B	ANCILLARY, PRIVACY SCREEN, FIXED, 42W	S-04	SEATING, TRAINING
D-01A	DESK, CARREL, SINGLE, 3-PACK	S-05	SEATING, SIDE, GUEST, ARMLESS
D-01B	DESK, CARREL, DOUBLE, 8-PACK	S-06A	SEATING, SIDE, GUEST, WOOD ARMS
D-01C	DESK, CARREL, SINGLE	S-06B	SEATING, SIDE, GUEST, WOOD ARMLESS
D-02	DESK, CARREL, SINGLE, 2 PERSON	S-07	SEATING, TASK, JUDGE
D-03	DESK, OFFICE, FREESTANDING	S-12	SEATING, TASK, JURY BASE
D-04	DESK, OFFICE, FREESTANDING	S-13	SEATING, TASK, JURY, ARMLESS
D-05	DESK, OFFICE, L-SHAPE	S-14	SEATING, TASK, COURTROOM
D-06	DESK, OFFICE, L-SHAPE	S-15	SEATING, SIDE, CHILD
D-07	DESK, OFFICE, L-SHAPE	S-16	SEATING, SIDE, YOUTH
D-08	DESK, OFFICE, L-SHAPE	S-17	SEATING, LOUNGE, CHILD STOOL
D-09	DESK, RECEPTION	S-18	SEATING, LOUNGE, CHILD SOFA
D-10A	DESK, PANEL-BASED, L-SHAPE, FULL HT PANELS	S-19	SEATING, LOUNGE, CHILD PLATFORM
D-10B	DESK, PANEL-BASED	S-20	SEATING, LOUNGE, BENCH
D-11A	DESK, PANEL-BASED, L-SHAPE, PARTIAL HT PANELS	S-21A	SEATING, LOUNGE, LOBBY, 2 SIDES
D-11B	DESK, PANEL-BASED, L-SHAPE, PARTIAL PANELS, TRANSACTION	S-21B	SEATING, LOUNGE, LOBBY, 3 SIDES
D-12A	DESK, PANEL-BASED, L-SHAPE, PARTIAL HT PANELS	S-22A	SEATING, LOUNGE, SOFA
D-12B	DESK, PANEL-BASED, L-SHAPE, PARTIAL HT PANELS	S-22B	SEATING, LOUNGE, CLUB CHAIR
D-13A	DESK, PANEL-BASED, U-SHAPE, PARTIAL HT PANELS	S-23	SEATING, STACK, ARMLESS
D-13B	DESK, PANEL-BASED, U-SHAPE, HT ADJUSTABLE DESK	S-24	SEATING, DINING, BAR HEIGHT
D-14	DESK, PANEL-BASED, T-SHAPE, FULL HT PANELS	S-25	SEATING, STACK, ARMS
D-15	DESK, PANEL-BASED, L-SHAPE, FULL HT PANEL	S-26	SEATING, STACK, DETENTION
D-16	DESK, OFFICE, L-SHAPE, JUDGE CHAMBERS	T-01	TABLE, CONFERENCE, 42x84
D-17	DESK, OFFICE, L-SHAPE, JUDGE CHAMBERS	T-02	TABLE, CONFERENCE, 48x96
D-18	DESK, PANEL-BASED, L-SHAPE, SHARED OFFICE	T-03	TABLE, CONFERENCE, 48x120
D-19	DESK, PANEL-BASED, SHARED OFFICE	T-04A	TABLE, DINING, 42x96x36
F-01	STORAGE, FILE CABINET, SLIDING DOORS	T-04B	TABLE, DINING, COMMUNITY 29H
F-02	STORAGE, FILE, LATERAL, 36-3	T-05	TABLE, CONFERENCE, 20'
F-03	STORAGE, FILE, LATERAL, 36-4	T-06	TABLE, CONFERENCE, 48' DIA
F-04	STORAGE, BOOKCASE, 12x36x69	T-07	TABLE, CONFERENCE, JURY
F-05	STORAGE, BOOKCASE, 12x24x42	T-08	TABLE, CONSOLE, 48"W
F-06	STORAGE, BOOKCASE, 12x36x60	T-09	TABLE, COFFEE, 18'x36"
F-07A	STORAGE, BOOKCASE, 15x36x30	T-10	TABLE, CHILD
F-07B	STORAGE, BOOKCASE, COURTROOM, 15x36x30	T-11	TABLE, SIDE, 30x30
F-08A	STORAGE, BOOKCASE, 12x36x36	T-12A	TABLE, DINING, 36x36
F-08B	STORAGE, BOOKCASE, DOUBLE, 12x36x36	T-12B	TABLE, DINING, BAR-HEIGHT, 36x36
F-10A	STORAGE, BOOKCASE, 15x36x84	T-13	TABLE, LIBRARY TABLE, 36x72
F-10B	STORAGE, BOOKCASE, DOUBLE, 15x36x84	T-14	TABLE, LIBRARY TABLE, 36x36
F-11A	STORAGE, BOOKCASE, 12x36x66	T-15	TABLE, OCCASIONAL
F-11B	STORAGE, BOOKCASE, DOUBLE, 12x36x66	T-16	TABLE, TRAINING, 19x60
F-12	STORAGE, FILE, MOBILE PEDESTAL, BF	T-17	TABLE, TRAINING, 30x60
F-13	STORAGE, FILE, PEDESTAL, BFF	T-18	TABLE, TRAINING, DRO
F-14	STORAGE, FILE, LATERAL, FF	T-19	TABLE, TRAINING, 30x72
F-15	STORAGE, FILE CABINET, ROTARY	T-21	TABLE, OCCASIONAL, COFFEE, WOOD LOOK
F-16	STORAGE, CABINET, SUPPLIES	T-22	TABLE, SCREENING
F-17	STORAGE, HEAVY DUTY SHELVING, 12x36x75	T-23	TABLE, OCCASIONAL, END, WOOD LOOK

A1 SECOND FLOOR FF&E PLAN - AREA A
1/8" = 1'-0"

KEY PLAN

Sheet Name
LEVEL 2 FF&E PLAN - AREA A

Scale
As indicated

Sheet Number
IF-102A

Project Status
100% CONSTRUCTION DOCUMENTS

GENERAL NOTES

1. REFER TO THE FURNITURE SPECIFICATIONS FOR FURNITURE ITEM DETAILS.
2. FURNITURE SHOWN DASHED AND LABELED AS OFD ARE EXISTING ITEMS THAT WILL BE OWNER FURNISHED, DEALER INSTALLED.
3. FURNITURE SHOWN IN THE RECEIVING/MAIL ROOM IS NOT INCLUDED IN THE FF&E BUDGET.



HDR ARCHITECTURE INC.
8750 N CENTRAL EXPRESSWAY
SUITE 100
DALLAS, TX 75231

FF&E PACKAGE

**HIDALGO COUNTY, TX
NEW COUNTY
COURTHOUSE**

COURTHOUSE SQUARE
EDINBURG, TEXAS 78539




Project Manager JOHN NIESEN
Project Designer KATE DIAMOND
Project Architect BARRY PETERSON
Interior Designer TREV HEATON
Structural Engineer CHET LEUGERS
Mechanical Engineer JOEL GALINDO
Electrical Engineer TREV MURRAY
Equipment Planner JOSE GONZALEZ
Wayfinding LAURA WARREN
Drawn By CHARLEA INGRAM
PAOLA CONTRERAS

MARK DATE DESCRIPTION


Project Number 10065982
Issue Date 09/23/20

FURNITURE, FIXTURES & EQUIPMENT SCHEDULE		FURNITURE, FIXTURES & EQUIPMENT SCHEDULE	
ITEM CODE	DESCRIPTION	ITEM CODE	DESCRIPTION
AC-01A	ANCILLARY LECTERN, FREESTANDING	F-18	STORAGE, HEAVY DUTY SHELVING, 18x36x72
AC-01B	ANCILLARY LECTERN, TABLE TOP	F-19	STORAGE, HEAVY DUTY SHELVING, 24x36x72
AC-02A	ANCILLARY TRASH/RECYCLE UNIT 38W	F-20	STORAGE, HEAVY DUTY WORK BENCH
AC-02B	ANCILLARY TRASH/RECYCLE UNIT 48W	F-21	STORAGE, JUMBO HEAVY DUTY CABINET, 24x36x78
AC-03	ANCILLARY MAGAZINE RACK	F-22	STORAGE, FILE, PEDESTAL, CREDENZA
AC-04	ANCILLARY PICTURE RAIL	F-23A	STORAGE, CONFERENCE CREDENZA, 72"W
AC-05	ANCILLARY BAGGAGE SCANNER	F-23B	STORAGE, CREDENZA, 72"W
AC-06	ANCILLARY METAL DETECTOR	F-24	STORAGE, MEDIA CREDENZA, 48"W
AC-07	ANCILLARY CHILD RUG	F-25	STORAGE, EVIDENCE CAGE
AC-08	ANCILLARY WASTE BASKET	F-26	STORAGE, BOOKCASE WITH CABINET, 12x36x80
AC-09	ANCILLARY RECYCLE BASKET	F-27	STORAGE, CREDENZA, COPY/PRINTER
AC-10	ANCILLARY CROWD CONTROL POST	F-28	STORAGE, LOCKABLE CABINET
AC-11	ANCILLARY AV STAND	S-01A	SEATING, TASK
AC-12	ANCILLARY AV PODIUM	S-01B	SEATING, TASK, ARMLESS
AC-13A	ANCILLARY PRIVACY SCREEN, MOBILE, 24W	S-02	SEATING, CONFERENCE, GENERAL
AC-13B	ANCILLARY PRIVACY SCREEN, MOBILE, 42W	S-03A	SEATING, CONFERENCE
AC-14	ANCILLARY DIVIDER SCREEN, TABLE TOP	S-04	SEATING, TRAINING
AC-15A	ANCILLARY PRIVACY SCREEN, FIXED, 36H	S-05	SEATING, SIDE, GUEST, ARMLESS
AC-15B	ANCILLARY PRIVACY SCREEN, FIXED, 42W	S-06A	SEATING, SIDE, GUEST, WOOD ARMS
D-01A	DESK, CARREL, SINGLE, 3-PACK	S-06B	SEATING, SIDE, GUEST, WOOD ARMLESS
D-01B	DESK, CARREL, DOUBLE, 8-PACK	S-07	SEATING, TASK, JUDGE
D-01C	DESK, CARREL, SINGLE	S-08A	SEATING, TASK STOOL, GENERAL
D-02	DESK, CARREL, SINGLE, 2 PERSON	S-08B	SEATING, TASK STOOL, ARMLESS
D-03	DESK, OFFICE, FREESTANDING	S-09	SEATING, LOUNGE, CHAIR
D-04	DESK, OFFICE, FREESTANDING	S-10	SEATING, LOUNGE, SOFA
D-05	DESK, OFFICE, L-SHAPE	S-11	SEATING, TASK, JURY BASE
D-06	DESK, OFFICE, L-SHAPE	S-12	SEATING, TASK, JURY, ARMLESS
D-07	DESK, OFFICE, L-SHAPE	S-13	SEATING, TASK, COURTROOM
D-08	DESK, OFFICE, L-SHAPE	S-14	SEATING, SIDE, CHILD
D-09	DESK, RECEPTION	S-15	SEATING, SIDE, YOUTH
D-10A	DESK, PANEL-BASED, L-SHAPE, FULL HT PANELS	S-16	SEATING, LOUNGE, CHILD STOOL
D-10B	DESK, PANEL-BASED	S-17	SEATING, LOUNGE, CHILD SOFA
D-10C	DESK, PANEL-BASED, L-SHAPE, PARTIAL HT PANELS	S-18	SEATING, LOUNGE, CHILD PLATFORM
D-11A	DESK, PANEL-BASED, L-SHAPE, PARTIAL HT PANELS, TRANSACTION	S-19	SEATING, LOUNGE, BENCH
D-11B	DESK, PANEL-BASED, L-SHAPE, PARTIAL HT PANELS	S-20	SEATING, LOUNGE, LOBBY, 2 SIDES
D-12A	DESK, PANEL-BASED, L-SHAPE, PARTIAL HT PANELS	S-21B	SEATING, LOUNGE, LOBBY, 3 SIDES
D-12B	DESK, PANEL-BASED, L-SHAPE, PARTIAL HT PANELS	S-22A	SEATING, LOUNGE, SOFA
D-13A	DESK, PANEL-BASED, U-SHAPE, PARTIAL HT PANELS	S-22B	SEATING, LOUNGE, CLUB CHAIR
D-13B	DESK, PANEL-BASED, U-SHAPE, HT PANELS	S-23	SEATING, STACK, ARMLESS
D-14	DESK, PANEL-BASED, T-SHAPE, FULL HT PANELS	S-24	SEATING, DINING, BAR HEIGHT
D-15	DESK, PANEL-BASED, L-SHAPE, FULL HT PANELS	S-25	SEATING, STACK, ARMS
D-16	DESK, OFFICE, L-SHAPE, JUDGE CHAMBERS	S-26	SEATING, STACK, DETENTION
D-17	DESK, OFFICE, U-SHAPE, JUDGE CHAMBERS	T-01	TABLE, CONFERENCE, 42x84
D-18	DESK, PANEL-BASED, L-SHAPE, SHARED OFFICE	T-02	TABLE, CONFERENCE, 48x66
D-19	DESK, PANEL-BASED, SHARED OFFICE	T-03	TABLE, CONFERENCE, 48x120
F-01	STORAGE, FILE CABINET, SLIDING DOORS	T-04A	TABLE, DINING, 42x96x36
F-02	STORAGE, FILE, LATERAL, 36-3	T-04B	TABLE, DINING, COMMUNITY 29H
F-03	STORAGE, FILE, LATERAL, 36-4	T-05	TABLE, CONFERENCE, 20'
F-04	STORAGE, BOOKCASE, 15x36x60	T-06	TABLE, CONFERENCE, 48" DIA
F-05	STORAGE, BOOKCASE, 12x24x42	T-07	TABLE, CONFERENCE, JURY
F-06	STORAGE, BOOKCASE, 12x36x60	T-08	TABLE, CONFERENCE, 48"W
F-07A	STORAGE, BOOKCASE, 15x36x30	T-09	TABLE, COFFEE, 18'x36"
F-07B	STORAGE, BOOKCASE, COURTROOM, 15x36x30	T-10	TABLE, CHILD
F-08A	STORAGE, BOOKCASE, 15x36x36	T-11	TABLE, SIDE, 30x30
F-08B	STORAGE, BOOKCASE, DOUBLE, 12x36x36	T-12A	TABLE, DINING, 36x36
F-10A	STORAGE, BOOKCASE, 15x36x84	T-12B	TABLE, DINING, BAR-HEIGHT, 36x36
F-10B	STORAGE, BOOKCASE, DOUBLE, 15x36x84	T-13	TABLE, LIBRARY TABLE, 36x72
F-11A	STORAGE, BOOKCASE, 12x36x66	T-14	TABLE, LIBRARY TABLE, 36x36
F-11B	STORAGE, BOOKCASE, DOUBLE, 12x36x66	T-16	TABLE, TRAINING, 18x60
F-12	STORAGE, FILE, MOBILE PEDESTAL, BF	T-15	TABLE, OCCASIONAL
F-13	STORAGE, FILE, PEDESTAL, BBF	T-17	TABLE, TRAINING, 30x72
F-14	STORAGE, FILE, LATERAL, FF	T-18	TABLE, TRAINING, DRO
F-15	STORAGE, FILE CABINET, ROTARY	T-19	TABLE, TRAINING, 30x72
F-16	STORAGE, CABINET, SUPPLIES	T-20	TABLE, CONFERENCE, 30x72
F-17	STORAGE, HEAVY DUTY SHELVING, 12x36x75	T-21	TABLE, OCCASIONAL, COFFEE, WOOD LOOK
		T-22	TABLE, SCREENING
		T-23	TABLE, OCCASIONAL, END, WOOD LOOK

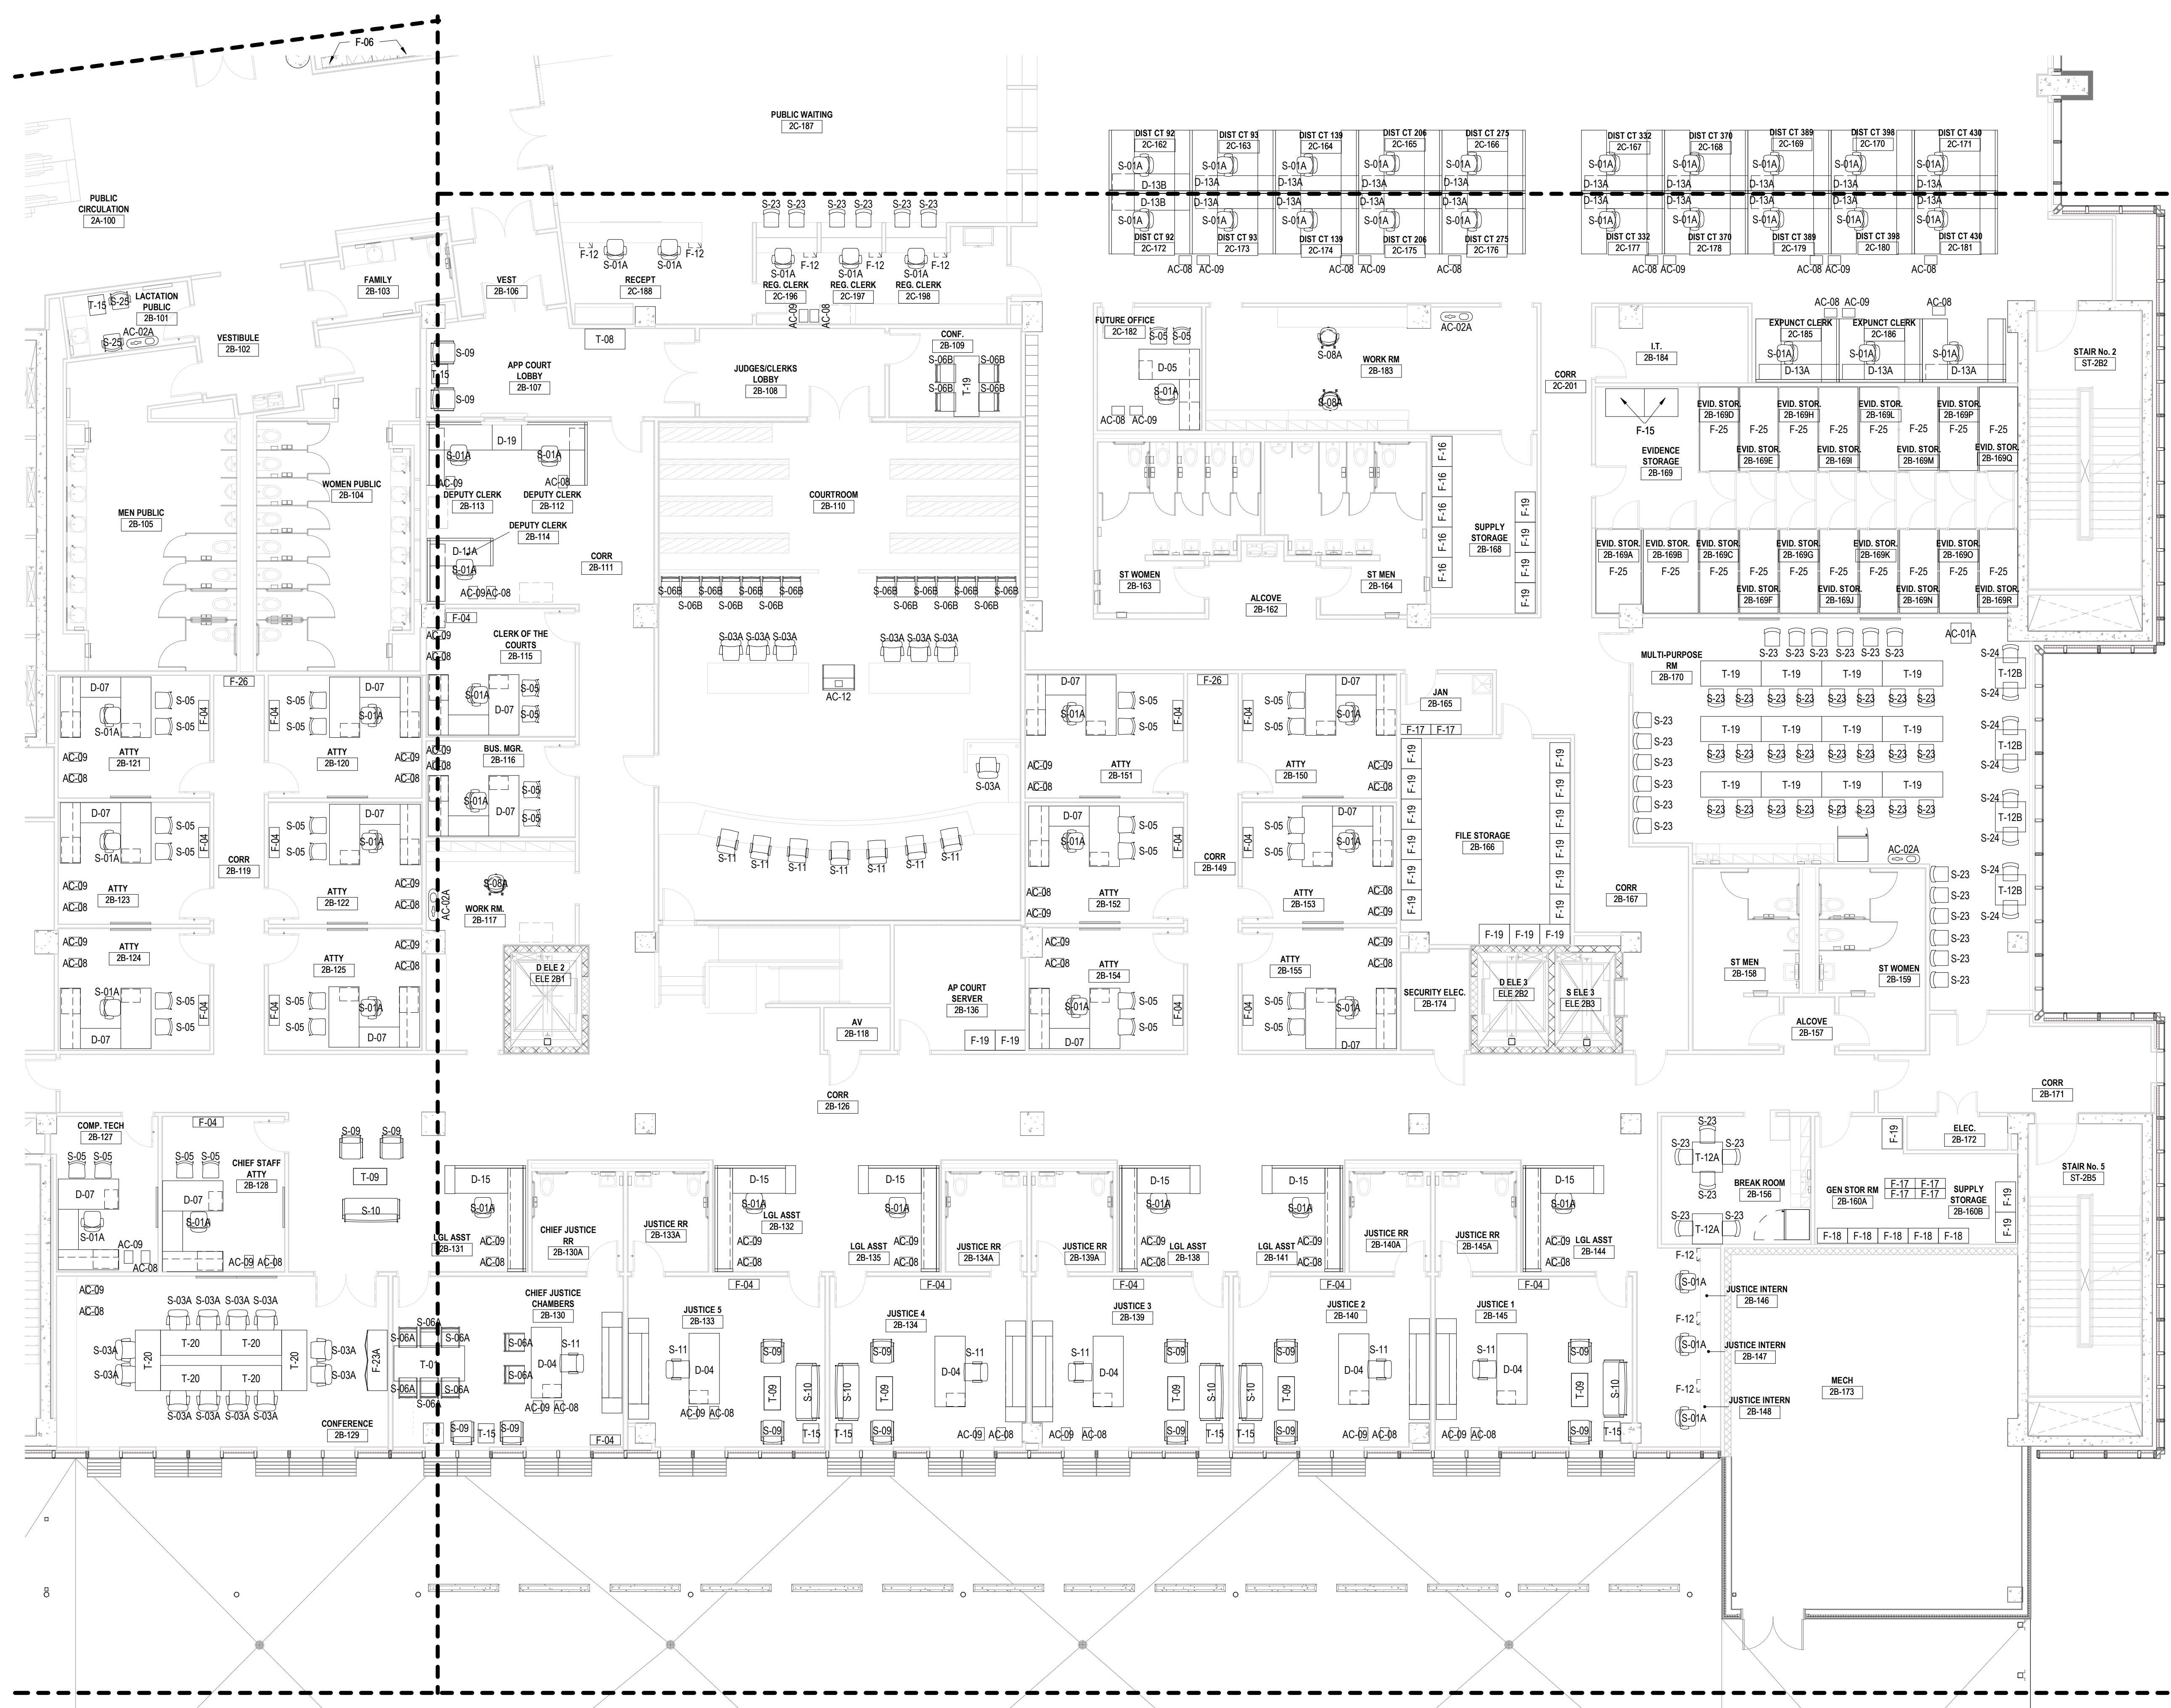

A1 SECOND FLOOR FF&E PLAN - AREA B
1/8" = 1'-0"

KEY PLAN

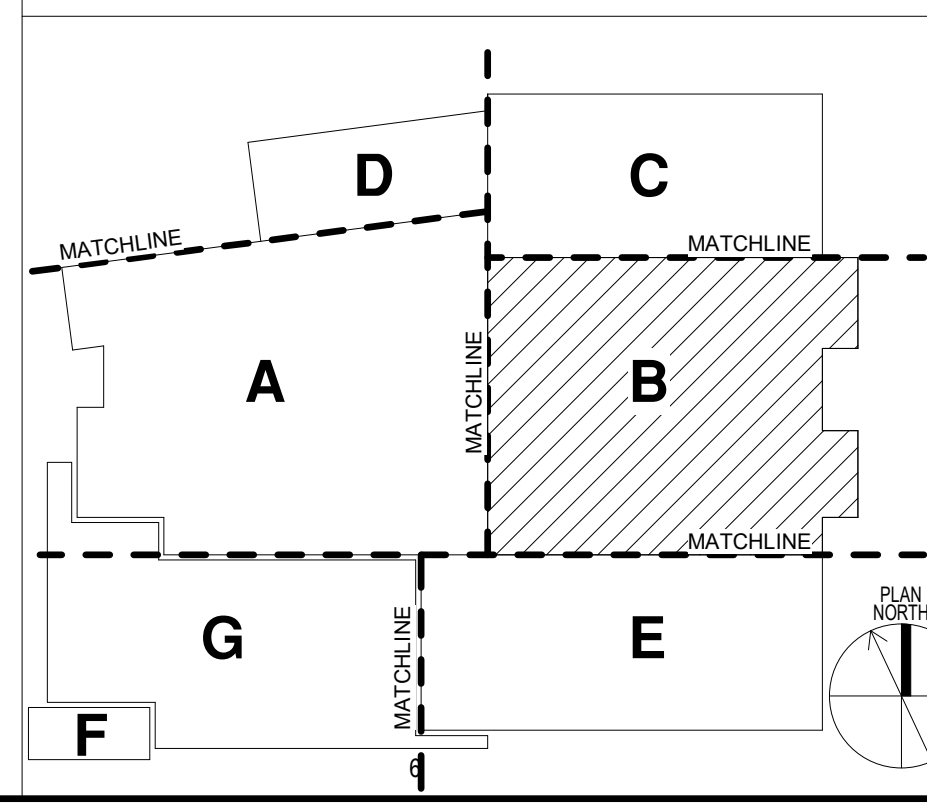

Sheet Name
LEVEL 2 FF&E PLAN - AREA B

Scale
As indicated
Sheet Number


IF-102B

Project Status
100% CONSTRUCTION DOCUMENTS

GENERAL NOTES

- REFER TO THE FURNITURE SPECIFICATIONS FOR FURNITURE ITEM DETAILS.
- FURNITURE SHOWN DASHED AND LABELED AS OFDI ARE EXISTING ITEMS THAT WILL BE OWNER FURNISHED, DEALER INSTALLED.
- FURNITURE SHOWN IN THE RECEIVING/MAIL ROOM IS NOT INCLUDED IN THE FF&E BUDGET.

BOOKCASE TYPE

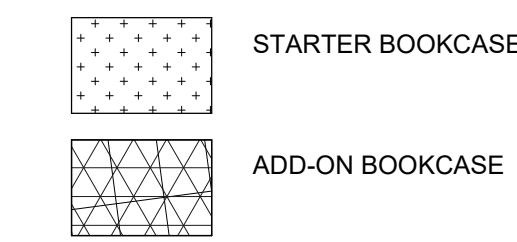


FURNITURE, FIXTURES & EQUIPMENT SCHEDULE

ITEM CODE	DESCRIPTION
AC-01A	ANCILLARY LECTERN, FREESTANDING
AC-01B	ANCILLARY LECTERN, TABLE TOP
AC-02A	ANCILLARY TRASH/RECYCLE UNIT 38W
AC-02B	ANCILLARY TRASH/RECYCLE UNIT 48W
AC-03	ANCILLARY MAGAZINE RACK
AC-04	ANCILLARY PICTURE RAIL
AC-05	ANCILLARY BAGGAGE SCANNER
AC-06	ANCILLARY METAL DETECTOR
AC-07	ANCILLARY CHILD RUG
AC-08	ANCILLARY WASTE BASKET
AC-09	ANCILLARY RECYCLE BASKET
AC-10	ANCILLARY CROWD CONTROL POST
AC-11	ANCILLARY AV STAND
AC-12	ANCILLARY AV PODIUM
AC-13A	ANCILLARY PRIVACY SCREEN, MOBILE, 24W
AC-13B	ANCILLARY PRIVACY SCREEN, MOBILE, 42W
AC-14	ANCILLARY DIVIDER SCREEN, TABLE TOP
AC-15A	ANCILLARY PRIVACY SCREEN, FIXED, 36H
AC-15B	ANCILLARY PRIVACY SCREEN, FIXED, 42W
D-01A	DESK CARREL, SINGLE, 3-PACK
D-01B	DESK CARREL, DOUBLE, 8-PACK
D-01C	DESK CARREL, SINGLE
D-02	DESK CARREL, SINGLE, 2-PERSON
D-03	DESK OFFICE, FREESTANDING
D-04	DESK OFFICE, FREESTANDING
D-05	DESK OFFICE, L-SHAPE
D-06	DESK OFFICE, L-SHAPE
D-07	DESK OFFICE, U-SHAPE
D-08	DESK OFFICE, U-SHAPE
D-09	DESK RECEPTION
D-10A	DESK, PANEL-BASED, L-SHAPE, FULL HT PANELS
D-10B	DESK, PANEL-BASED
D-11A	DESK, PANEL-BASED, L-SHAPE, PARTIAL HT PANELS
D-11B	DESK, PANEL-BASED, L-SHAPE, PARTIAL PANELS, TRANSACTION
D-12A	DESK, PANEL-BASED, L-SHAPE, PARTIAL HT PANELS
D-12B	DESK, PANEL-BASED, L-SHAPE, PARTIAL HT PANELS
D-13A	DESK, PANEL-BASED, U-SHAPE, PARTIAL HT PANELS
D-13B	DESK, PANEL-BASED, U-SHAPE, HT ADJUSTABLE DESK
D-14	DESK, PANEL-BASED, T-SHAPE, FULL HT PANELS
D-15	DESK, PANEL-BASED, L-SHAPE, FULL HT PANELS
D-16	DESK OFFICE, L-SHAPE, JUDGE CHAMBERS
D-17	DESK OFFICE, L-SHAPE, JUDGE CHAMBERS
D-18	DESK, PANEL-BASED, L-SHAPE, SHARED OFFICE
D-19	DESK, PANEL-BASED, SHARED OFFICE
F-01	STORAGE, FILE CABINET, SLIDING DOORS
F-02	STORAGE, FILE, LATERAL, 36-3
F-03	STORAGE, FILE, LATERAL, 36-4
F-04	STORAGE, BOOKCASE, 12x36x60
F-05	STORAGE, BOOKCASE, 12x24x42
F-06	STORAGE, BOOKCASE, 15x36x30
F-07A	STORAGE, BOOKCASE, 15x36x30
F-07B	STORAGE, BOOKCASE, COURTROOM, 15x36x30
F-08A	STORAGE, BOOKCASE, 12x36x36
F-08B	STORAGE, BOOKCASE, DOUBLE, 12x36x36
F-10A	STORAGE, BOOKCASE, 15x36x84
F-10B	STORAGE, BOOKCASE, DOUBLE, 15x36x84
F-11A	STORAGE, BOOKCASE, 12x36x96
F-11B	STORAGE, BOOKCASE, DOUBLE, 12x36x96
F-12	STORAGE, FILE, MOBILE PEDESTAL, BF
F-13	STORAGE, FILE, PEDESTAL, BBF
F-14	STORAGE, FILE, LATERAL, FF
F-15	STORAGE, FILE CABINET, ROTARY
F-16	STORAGE, CABINET, SUPPLIES
F-17	STORAGE, HEAVY DUTY SHELVING, 12x36x75


FURNITURE, FIXTURES & EQUIPMENT SCHEDULE

ITEM CODE	DESCRIPTION
F-18	STORAGE, HEAVY DUTY SHELVING, 18x36x72
F-19	STORAGE, HEAVY DUTY SHELVING, 24x36x72
F-20	STORAGE, HEAVY DUTY WORK BENCH
F-21	STORAGE, JUNBO HEAVY DUTY CABINET, 24x36x75
F-22	STORAGE, FILE, PEDESTAL, CREDENZA
F-23A	STORAGE, CONFERENCE, CREDENZA, 72"W
F-23B	STORAGE, CREDENZA, 72"W
F-24	STORAGE, MEDIA CREDENZA, 48"W
F-25	STORAGE, EVIDENCE CAGE
F-26	STORAGE, BOOKCASE WITH CABINET, 12x36x80
F-27	STORAGE, CREDENZA, COPY/PRINTER
F-28	STORAGE, LOCKABLE CABINET
S-01A	SEATING, TASK
S-01B	SEATING, TASK, ARMLESS
S-02	SEATING, CONFERENCE, GENERAL
S-03A	SEATING, CONFERENCE
S-03B	SEATING, CONFERENCE
S-04	SEATING, TRAINING
S-05	SEATING, SIDE, GUEST, ARMLESS
S-06A	SEATING, SIDE, GUEST, WOOD ARMS
S-06B	SEATING, SIDE, GUEST, WOOD ARMLESS
S-06C	SEATING, SIDE, LIBRARY
S-08A	SEATING, TASK STOOL, GENERAL
S-08B	SEATING, TASK STOOL, ARMLESS
S-09	SEATING, LOUNGE, CHAIR
S-10	SEATING, LOUNGE, SOFA
S-11	SEATING, TASK, JUDGE
S-12	SEATING, TASK, JURY BASE
S-13	SEATING, TASK, JURY, ARMLESS
S-14	SEATING, LOUNGE, COURTROOM
S-15	SEATING, SIDE, CHILD
S-16	SEATING, SIDE, YOUTH
S-17	SEATING, LOUNGE, CHILD STOOL
S-18	SEATING, LOUNGE, CHILD SOFA
S-19	SEATING, LOUNGE, CHILD PLATFORM
S-20	SEATING, LOUNGE, BENCH
S-21A	SEATING, LOUNGE, LOBBY, 3 SIDES
S-21B	SEATING, LOUNGE, LOBBY, 3 SIDES
S-22A	SEATING, LOUNGE, SOFA
S-22B	SEATING, LOUNGE, CLUB CHAIR
S-23	SEATING, STACK, ARMLESS
S-24	SEATING, DINING, BAR HEIGHT
S-25	SEATING, STACK, ARMS
S-26	SEATING, STACK, DETENTION
T-01	TABLE, CONFERENCE, 42x84
T-02	TABLE, CONFERENCE, 48x96
T-03	TABLE, CONFERENCE, 48x120
T-04A	TABLE, DINING, 42x66x36
T-04B	TABLE, DINING, COMMUNITY 29H
T-05	TABLE, CONFERENCE, 20'
T-06	TABLE, CONFERENCE, 48' DIA
T-07	TABLE, CONFERENCE, JURY
T-08	TABLE, CONSOLE, 48"W
T-09	TABLE, COFFEE, 18'x36"
T-10	TABLE, CHILD
T-11	TABLE, SIDE, 30x30
T-12A	TABLE, DINING, 36x36
T-12B	TABLE, DINING, BAR-HEIGHT, 36x36
T-13	TABLE, LIBRARY TABLE, 36x72
T-14	TABLE, LIBRARY TABLE, 36x36
T-15	TABLE, OCCASIONAL
T-16	TABLE, TRAINING, 18x60
T-17	TABLE, TRAINING, 30x60
T-18	TABLE, TRAINING, DRO
T-19	TABLE, TRAINING, 30x72
T-20	TABLE, CONFERENCE, 30x72
T-21	TABLE, OCCASIONAL, COFFEE, WOOD LOOK
T-22	TABLE, SCREENING
T-23	TABLE, OCCASIONAL, END, WOOD LOOK

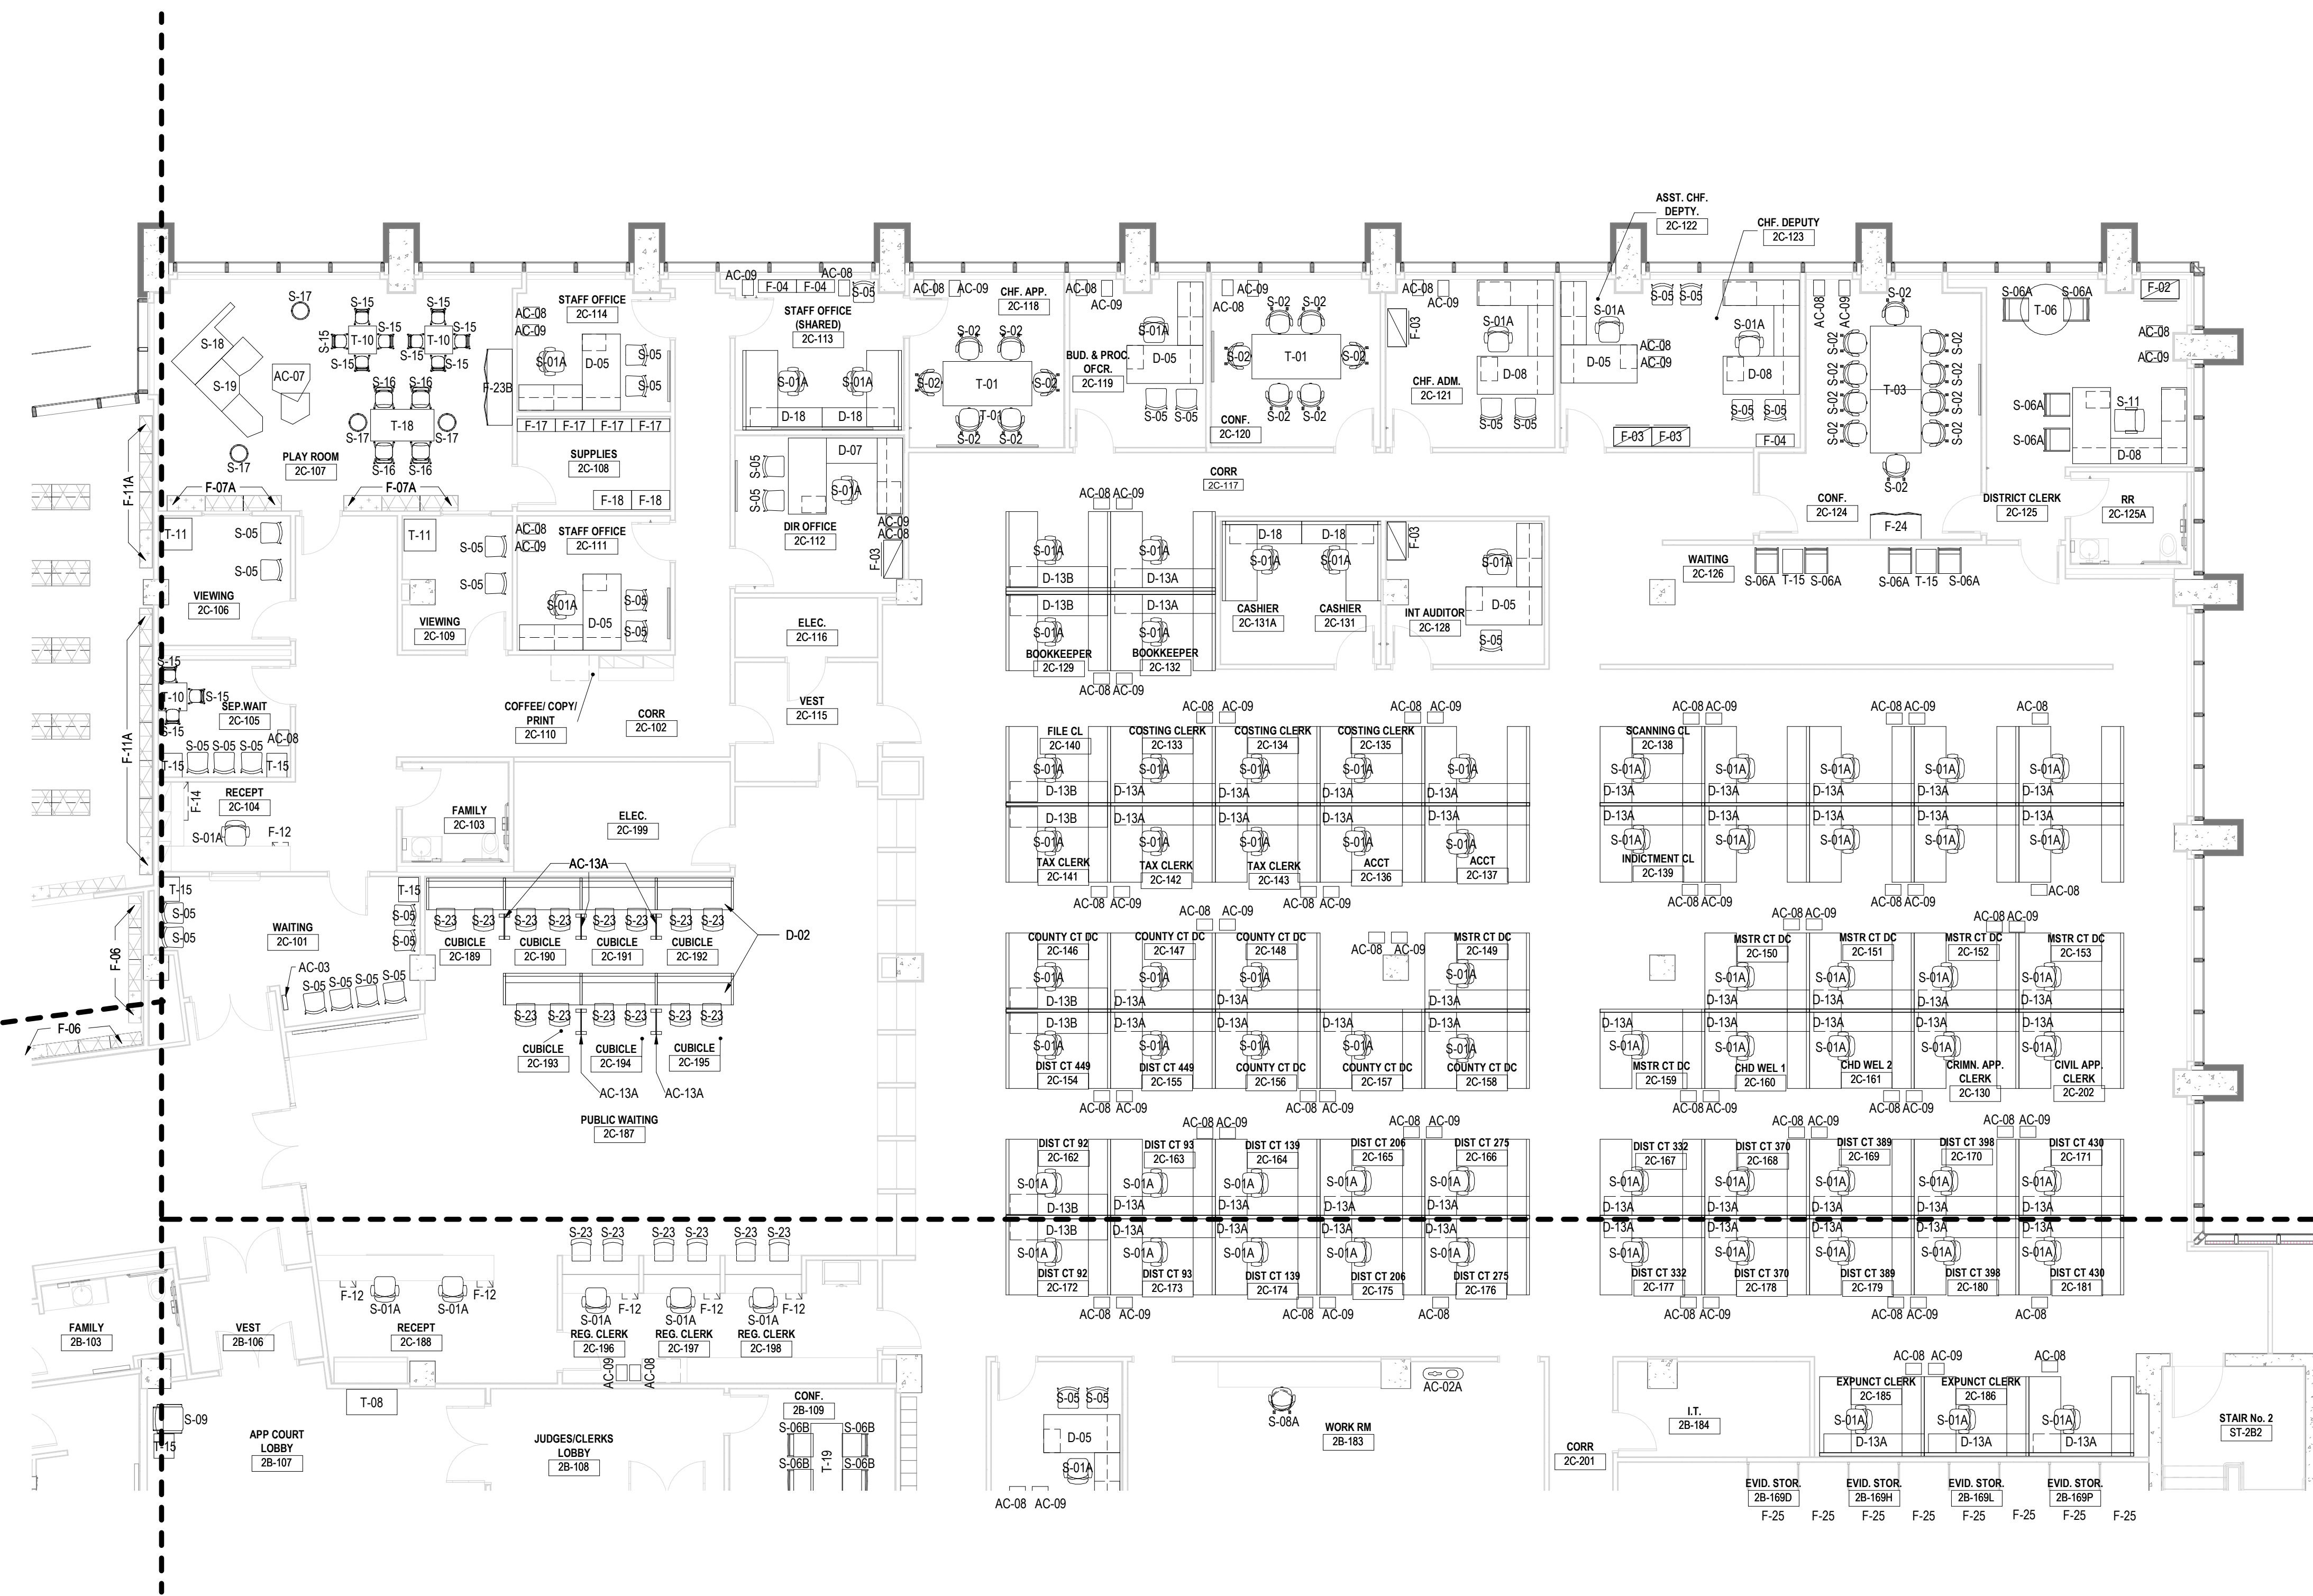

A1 SECOND FLOOR FF&E PLAN - AREA C
1/8" = 1'-0"

KEY PLAN

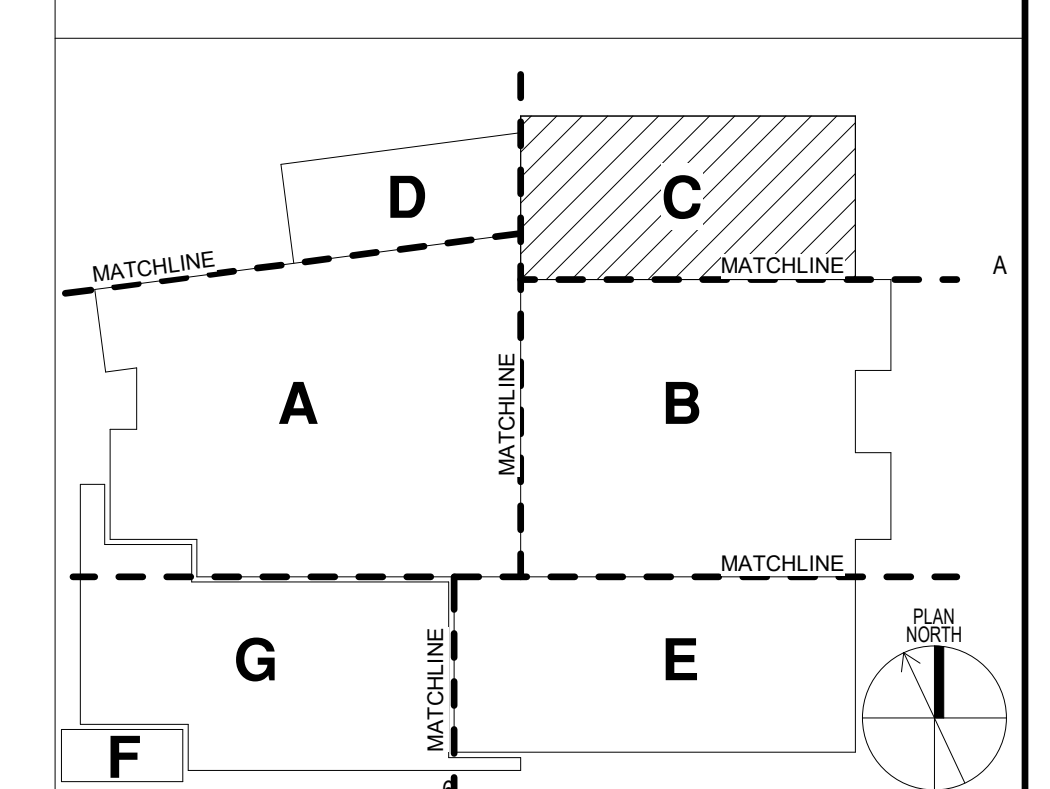


Sheet Name
LEVEL 2 FF&E PLAN - AREA C

Scale
As indicated
Sheet Number

IF-102C

Project Status
100% CONSTRUCTION DOCUMENTS

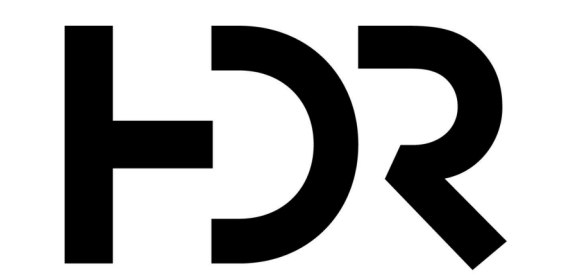

HDR ARCHITECTURE INC.
8750 N. CENTRAL EXPRESSWAY
SUITE 100
DALLAS, TX 75231

FF&E PACKAGE

**HIDALGO COUNTY, TX
NEW COUNTY
COURTHOUSE**

COURTHOUSE SQUARE
EDINBURG, TEXAS 78539



Project Manager JOHN NIESEN
Project Designer KATE DIAMOND
Project Architect BARRY PETERSON
Landscape Architect TREV HEATON
Civil Engineer CHET LEUGERS
Structural Engineer JOEL GALINDO
Mechanical Engineer TREV MURRAY
Electrical Engineer JOSE GONZALEZ
Interior Designer LAURA WARREN
Equipment Planner PAOLA CONTRERAS
Wayfinding CHARLEA INGRAM
Drawn By PAOLA CONTRERAS


MARK DATE DESCRIPTION

Project Number 10065382
Issue Date 09/23/20


GENERAL NOTES

1. REFER TO THE FURNITURE SPECIFICATIONS FOR FURNITURE ITEM DETAILS.
2. FURNITURE SHOWN DASHED AND LABELED AS OFI ARE EXISTING ITEMS THAT WILL BE OWNER FURNISHED, DEALER INSTALLED.
3. FURNITURE SHOWN IN THE RECEIVING/MAIL ROOM IS NOT INCLUDED IN THE FF&E BUDGET.


BOOKCASE TYPE

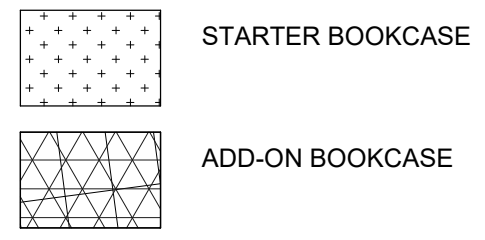

FURNITURE, FIXTURES & EQUIPMENT SCHEDULE		FURNITURE, FIXTURES & EQUIPMENT SCHEDULE	
ITEM CODE	DESCRIPTION	ITEM CODE	DESCRIPTION
AC-01A	ANCI LLA RY LECTERN, FREESTANDING	F-18	STORAGE, HEAVY DUTY SHELVING, 18x36x72
AC-01B	ANCI LLA RY LECTERN, TABLE TOP	F-19	STORAGE, HEAVY DUTY SHELVING, 24x36x72
AC-02A	ANCI LLA RY TRASH/RECYCLE UNIT 36W	F-20	STORAGE, HEAVY DUTY WORK BENCH
AC-02B	ANCI LLA RY TRASH/RECYCLE UNIT 48W	F-21	STORAGE, JUMBO HEAVY DUTY CABINET, 24x36x78
AC-03	ANCI LLA RY IMA GAZINE RACK	F-22	STORAGE, FILE, PEDESTAL, CREDENZA
AC-04	ANCI LLA RY PICTURE RAIL	F-23A	STORAGE, CONFERENCE CREDENZA, 72"W
AC-05	ANCI LLA RY BAGGAGE SCANNER	F-23B	STORAGE, CREDENZA, 72"W
AC-06	ANCI LLA RY METAL DETECTOR	F-24	STORAGE, MEDIA CREDENZA, 48"W
AC-07	ANCI LLA RY CHIL D RUG	F-25	STORAGE, EVIDENCE CAGE
AC-08	ANCI LLA RY WASTE BASKET	F-26	STORAGE, BOOKCASE WITH CABINET, 12x36x80
AC-09	ANCI LLA RY RECYCLE BASKET	F-27	STORAGE, CREDENZA, COPY/PRINTER
AC-10	ANCI LLA RY CROW D CONTROL POST	F-28	STORAGE, LOCKABLE CABINET
AC-11	ANCI LLA RY AV STAND	S-01A	SEATING, TASK
AC-12	ANCI LLA RY AV POOLI UM	S-01B	SEATING, TASK, ARMLESS
AC-13A	ANCI LLA RY PRIVACY SCREEN, MOBILE, 24W	S-02	SEATING, CONFERENCE, GENERAL
AC-13B	ANCI LLA RY PRIVACY SCREEN, MOBILE, 42W	S-03A	SEATING, CONFERENCE
AC-14	ANCI LLA RY DIVIDER SCREEN, TABLE TOP	S-03B	SEATING, CONFERENCE
AC-15A	ANCI LLA RY PRIVACY SCREEN, FIXED, 36H	S-04	SEATING, TRAINING
AC-15B	ANCI LLA RY PRIVACY SCREEN, FIXED, 42W	S-05	SEATING, SIDE, GUEST, ARMLESS
D-01A	DESK, CARREL, SINGLE, 3-PACK	S-06A	SEATING, SIDE, GUEST, WOOD ARMS
D-01B	DESK, CARREL, DOUBLE, 8-PACK	S-06B	SEATING, SIDE, GUEST, WOOD ARMLESS
D-01C	DESK, CARREL, SINGLE	S-06C	SEATING, CONFERENCE, LIBRARY
D-02	DESK, CARREL, SINGLE, 2-PERSON	S-08A	SEATING, TASK STOOL, GENERAL
D-03	DESK, OFFICE, FREESTANDING	S-08B	SEATING, TASK STOOL, ARMLESS
D-04	DESK, OFFICE, FREESTANDING	S-09	SEATING, LOUNGE, CHAIR
D-05	DESK, OFFICE, L-SHAPE	S-10	SEATING, LOUNGE, SOFA
D-06	DESK, OFFICE, L-SHAPE	S-11	SEATING, TASK, JUDGE
D-07	DESK, OFFICE, U-SHAPE	S-12	SEATING, TASK, JURY BASE
D-08	DESK, OFFICE, U-SHAPE	S-13	SEATING, TASK, JURY, ARMLESS
D-09	DESK, RECEPTION	S-14	SEATING, TASK, COURTRMOM
D-10A	DESK, PANEL-BASED, L-SHAPE, FULL HT	S-15	SEATING, SIDE, CHIL D
D-10B	DESK, PANEL-BASED	S-16	SEATING, SIDE, YOUTH
D-11A	DESK, PANEL-BASED, L-SHAPE, PARTIAL HT	S-17	SEATING, LOUNGE, CHIL D STOOL
D-11B	DESK, PANEL-BASED, L-SHAPE, PARTIAL	S-18	SEATING, LOUNGE, CHIL D SOFA
D-11C	DESK, PANEL-BASED, L-SHAPE, PARTIAL	S-19	SEATING, LOUNGE, CHIL D PLATFORM
D-12A	DESK, PANEL-BASED, L-SHAPE, PARTIAL HT	S-20	SEATING, LOUNGE, BENCH
D-12B	DESK, PANEL-BASED, L-SHAPE, PARTIAL HT	S-21A	SEATING, LOUNGE, LOBBY, 3-SIDES
D-12C	DESK, PANEL-BASED, L-SHAPE, PARTIAL HT	S-21B	SEATING, LOUNGE, LOBBY, 3-SIDES
D-13A	DESK, PANEL-BASED, U-SHAPE, PARTIAL HT	S-22A	SEATING, LOUNGE, SOFA
D-13B	DESK, PANEL-BASED, U-SHAPE, PARTIAL HT	S-22B	SEATING, LOUNGE, CLUB CHAIR
D-13C	DESK, PANEL-BASED, U-SHAPE, HT	S-23	SEATING, STACK, ARMLESS
D-13D	DESK, PANEL-BASED, U-SHAPE, HT	S-24	SEATING, DINING, BAR HEIGHT
D-14	DESK, PANEL-BASED, T-SHAPE, FULL HT	S-25	SEATING, STACK, ARMS
D-15	DESK, PANEL-BASED, L-SHAPE, FULL HT	S-26	SEATING, STACK, DETENTION
D-16	DESK, OFFICE, L-SHAPE, JUDGE CHAMBERS	T-01	TABLE, CONFERENCE, 42x84
D-17	DESK, OFFICE, U-SHAPE, JUDGE CHAMBERS	T-02	TABLE, CONFERENCE, 48x96
D-18	DESK, OFFICE, U-SHAPE, SHARED OFFICE	T-03	TABLE, CONFERENCE, 48x120
D-19	DESK, PANEL-BASED, SHARED OFFICE	T-04A	TABLE, DINING, 42x96x36
F-01	STORAGE, FILE, CABINET, SLIDING DOORS	T-04B	TABLE, DINING, COMMUNITY 29H
F-02	STORAGE, FILE, LATERAL, 36-3	T-05	TABLE, CONFERENCE, 20'
F-03	STORAGE, FILE, LATERAL, 36-4	T-06	TABLE, CONFERENCE, 48' DIA
F-04	STORAGE, BOOKCASE, 12x36x60	T-07	TABLE, CONFERENCE, JURY
F-05	STORAGE, BOOKCASE, 12x36x42	T-08	TABLE, CONSOLE, 48"W
F-06	STORAGE, BOOKCASE, 12x36x60	T-09	TABLE, COFFEE, 18'x36"
F-07A	STORAGE, BOOKCASE, 15x36x30	T-10	TABLE, CHIL D
F-07B	STORAGE, BOOKCASE, COURTROOM, 15x36x30	T-11	TABLE, SIDE, 30x30
F-08A	STORAGE, BOOKCASE, DOUBLE, 12x36x36	T-12A	TABLE, DINING, 36x36
F-08B	STORAGE, BOOKCASE, DOUBLE, 12x36x36	T-12B	TABLE, DINING, BAR-HEIGHT, 36x36
F-10A	STORAGE, BOOKCASE, DOUBLE, 15x36x84	T-13	TABLE, LIBRARY TABLE, 36x72
F-11A	STORAGE, BOOKCASE, DOUBLE, 12x36x96	T-14	TABLE, LIBRARY TABLE, 36x36
F-11B	STORAGE, BOOKCASE, DOUBLE, 12x36x96	T-15	TABLE, OCCASIONAL
F-12	STORAGE, FILE, MOBILE PEDESTAL, BF	T-16	TABLE, TRAINING, 18x60
F-13	STORAGE, FILE, PEDESTAL, BPF	T-17	TABLE, TRAINING, 30x60
F-14	STORAGE, FILE, LATERAL, FF	T-18	TABLE, TRAINING, DFO
F-15	STORAGE, FILE, CABINET, ROTARY	T-19	TABLE, TRAINING, 30x72
F-16	STORAGE, CABINET, SUPPLIES	T-20	TABLE, CONFERENCE, 30x72
F-17	STORAGE, HEAVY DUTY SHELVING, 12x36x75	T-21	TABLE, OCCASIONAL, COFFEE, WOOD LOOK
		T-22	TABLE, SCREENING
		T-23	TABLE, OCCASIONAL, END, WOOD LOOK

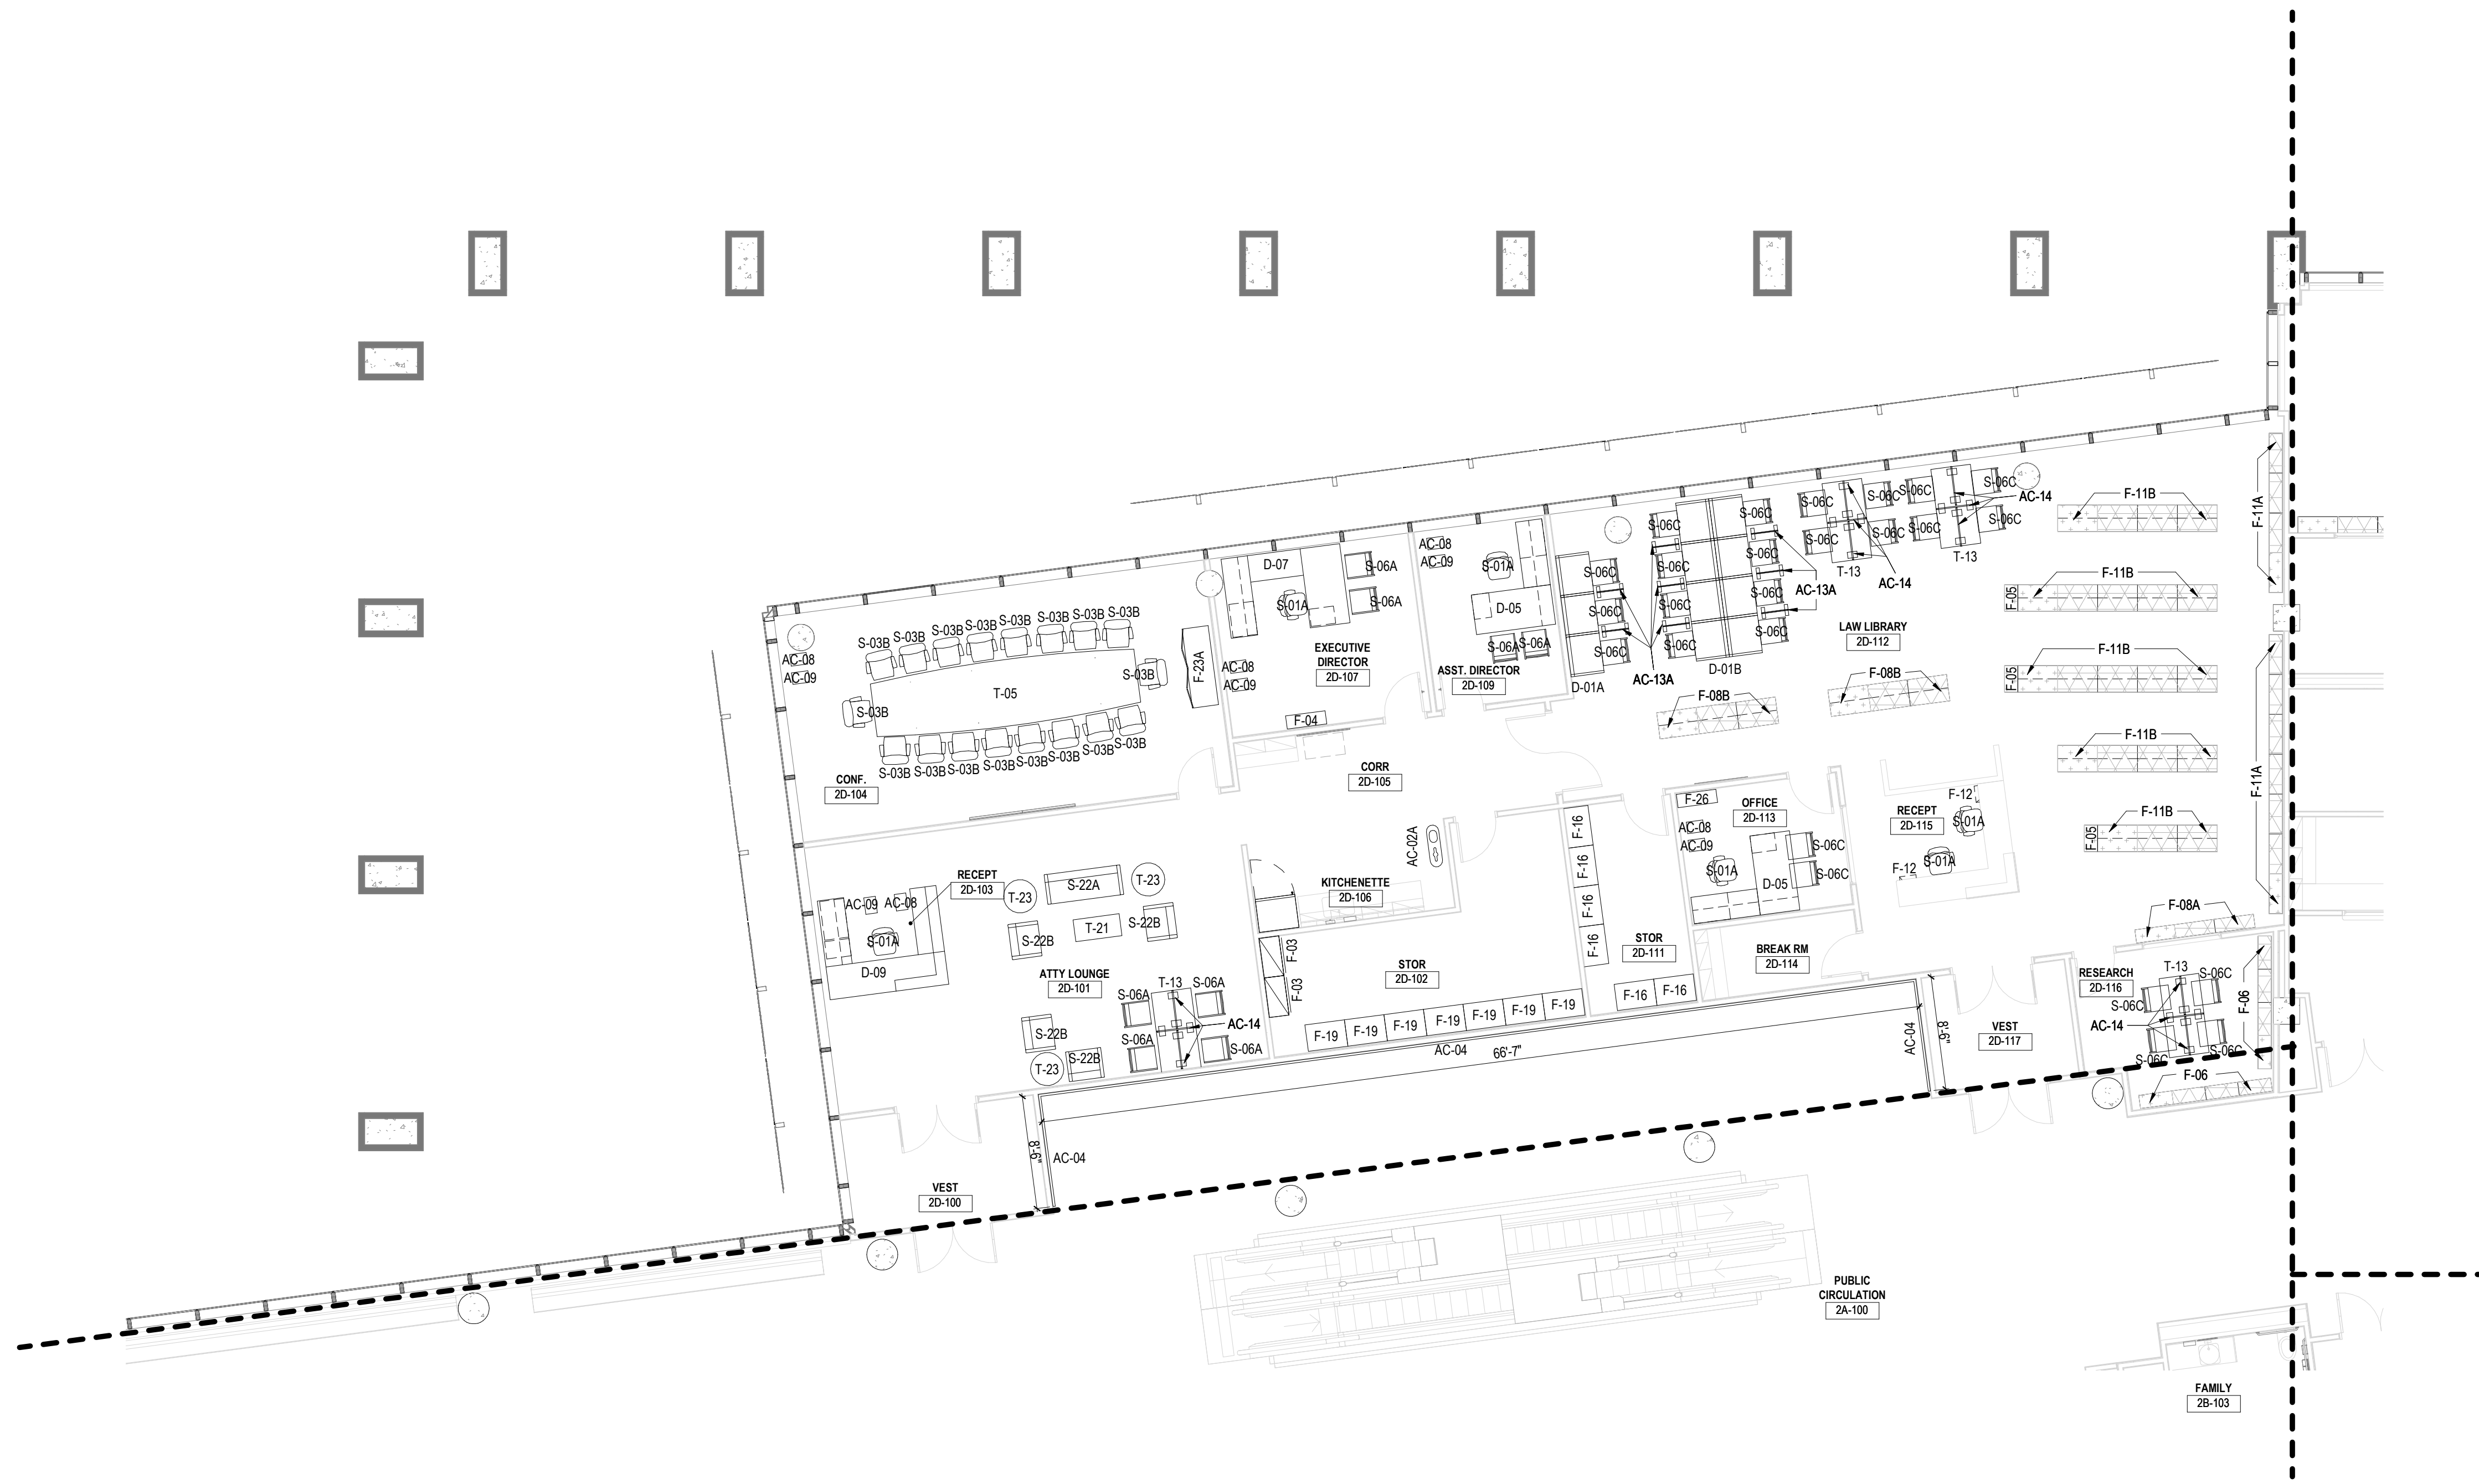

A1 SECOND FLOOR FF&E PLAN - AREA D
1/8" = 1'-0"

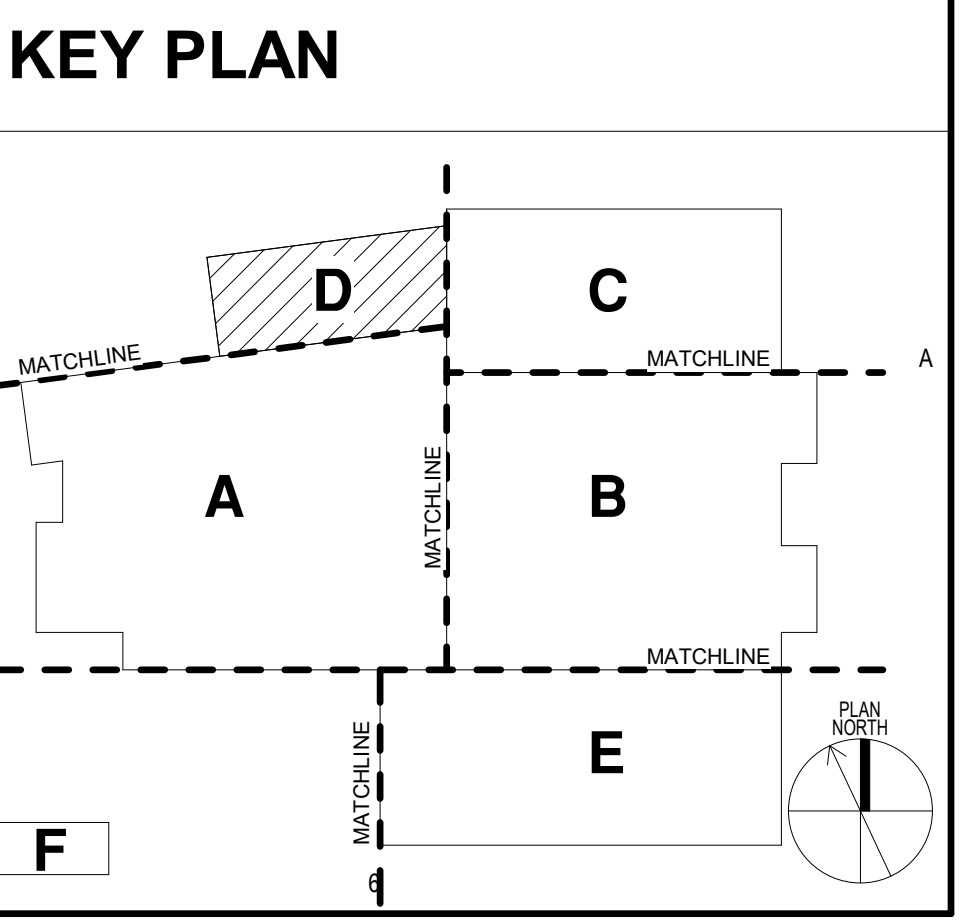

HDR ARCHITECTURE INC.
8750 N. CENTRAL EXPRESSWAY
SUITE 100
DALLAS, TX 75231

FF&E PACKAGE

HIDALGO COUNTY, TX NEW COUNTY COURTHOUSE

COURTHOUSE SQUARE
EDINBURG, TEXAS 78539



- | | |
|---------------------|-----------------|
| Project Manager | JOHN NIESEN |
| Project Designer | KATE DIAMOND |
| Project Architect | BARRY PETERSON |
| Landscape Architect | TREY HEATON |
| Civil Engineer | CHET LEUGERS |
| Structural Engineer | JOEL GALINDO |
| Mechanical Engineer | TREY MURRAY |
| Electrical Engineer | JOSE GONZALEZ |
| Interior Designer | LAURA WARREN |
| Equipment Planner | PAOLA CONTRERAS |
| Wayfinding | CHARLEA INGRAM |
| Drawn By | PAOLA CONTRERAS |

MARK	DATE	DESCRIPTION

Project Number: 10085982
Issue Date: 09/23/20

Sheet Name LEVEL 2 FF&E PLAN - AREA D

Scale: As indicated
Sheet Number:

IF-102D

Project Status: 100% CONSTRUCTION DOCUMENTS

9/23/2020 10:28:03 AM

GENERAL NOTES

1. REFER TO THE FURNITURE SPECIFICATIONS FOR FURNITURE ITEM DETAILS.
2. FURNITURE SHOWN DASHED AND LABELED AS OFDI ARE EXISTING ITEMS THAT WILL BE OWNER FURNISHED. DEALER INSTALLED.
3. FURNITURE SHOWN IN THE RECEIVING/MAIL ROOM IS NOT INCLUDED IN THE FF&E BUDGET.



HDR ARCHITECTURE INC.
8750 N. CENTRAL EXPRESSWAY
SUITE 100
DALLAS, TX 75231

FF&E PACKAGE

HIDALGO COUNTY, TX
NEW COUNTY
COURTHOUSE

COURTHOUSE SQUARE
EDINBURG, TEXAS 78539



Project Manager JOHN NIESEN
Project Designer KATE DIAMOND
Project Architect BARRY PETERSON
Landscape Architect TREV HEATON
Civil Engineer CHET LEUGERS
Structural Engineer JOEL GALINDO
Mechanical Engineer TREV MURRAY
Electrical Engineer JOSE GONZALEZ
Interior Designer LAURA WARREN
Equipment Planner PAOLA CONTRERAS
Wayfinding CHARLEA INGRAM
Drawn By PAOLA CONTRERAS

MARK DATE DESCRIPTION


Project Number 10055982
Issue Date 09/23/20

Sheet Name
**OVERALL LEVEL 3 FF&E
PLAN**

Scale As indicated
Sheet Number


IF-103

Project Status
100% CONSTRUCTION DOCUMENTS

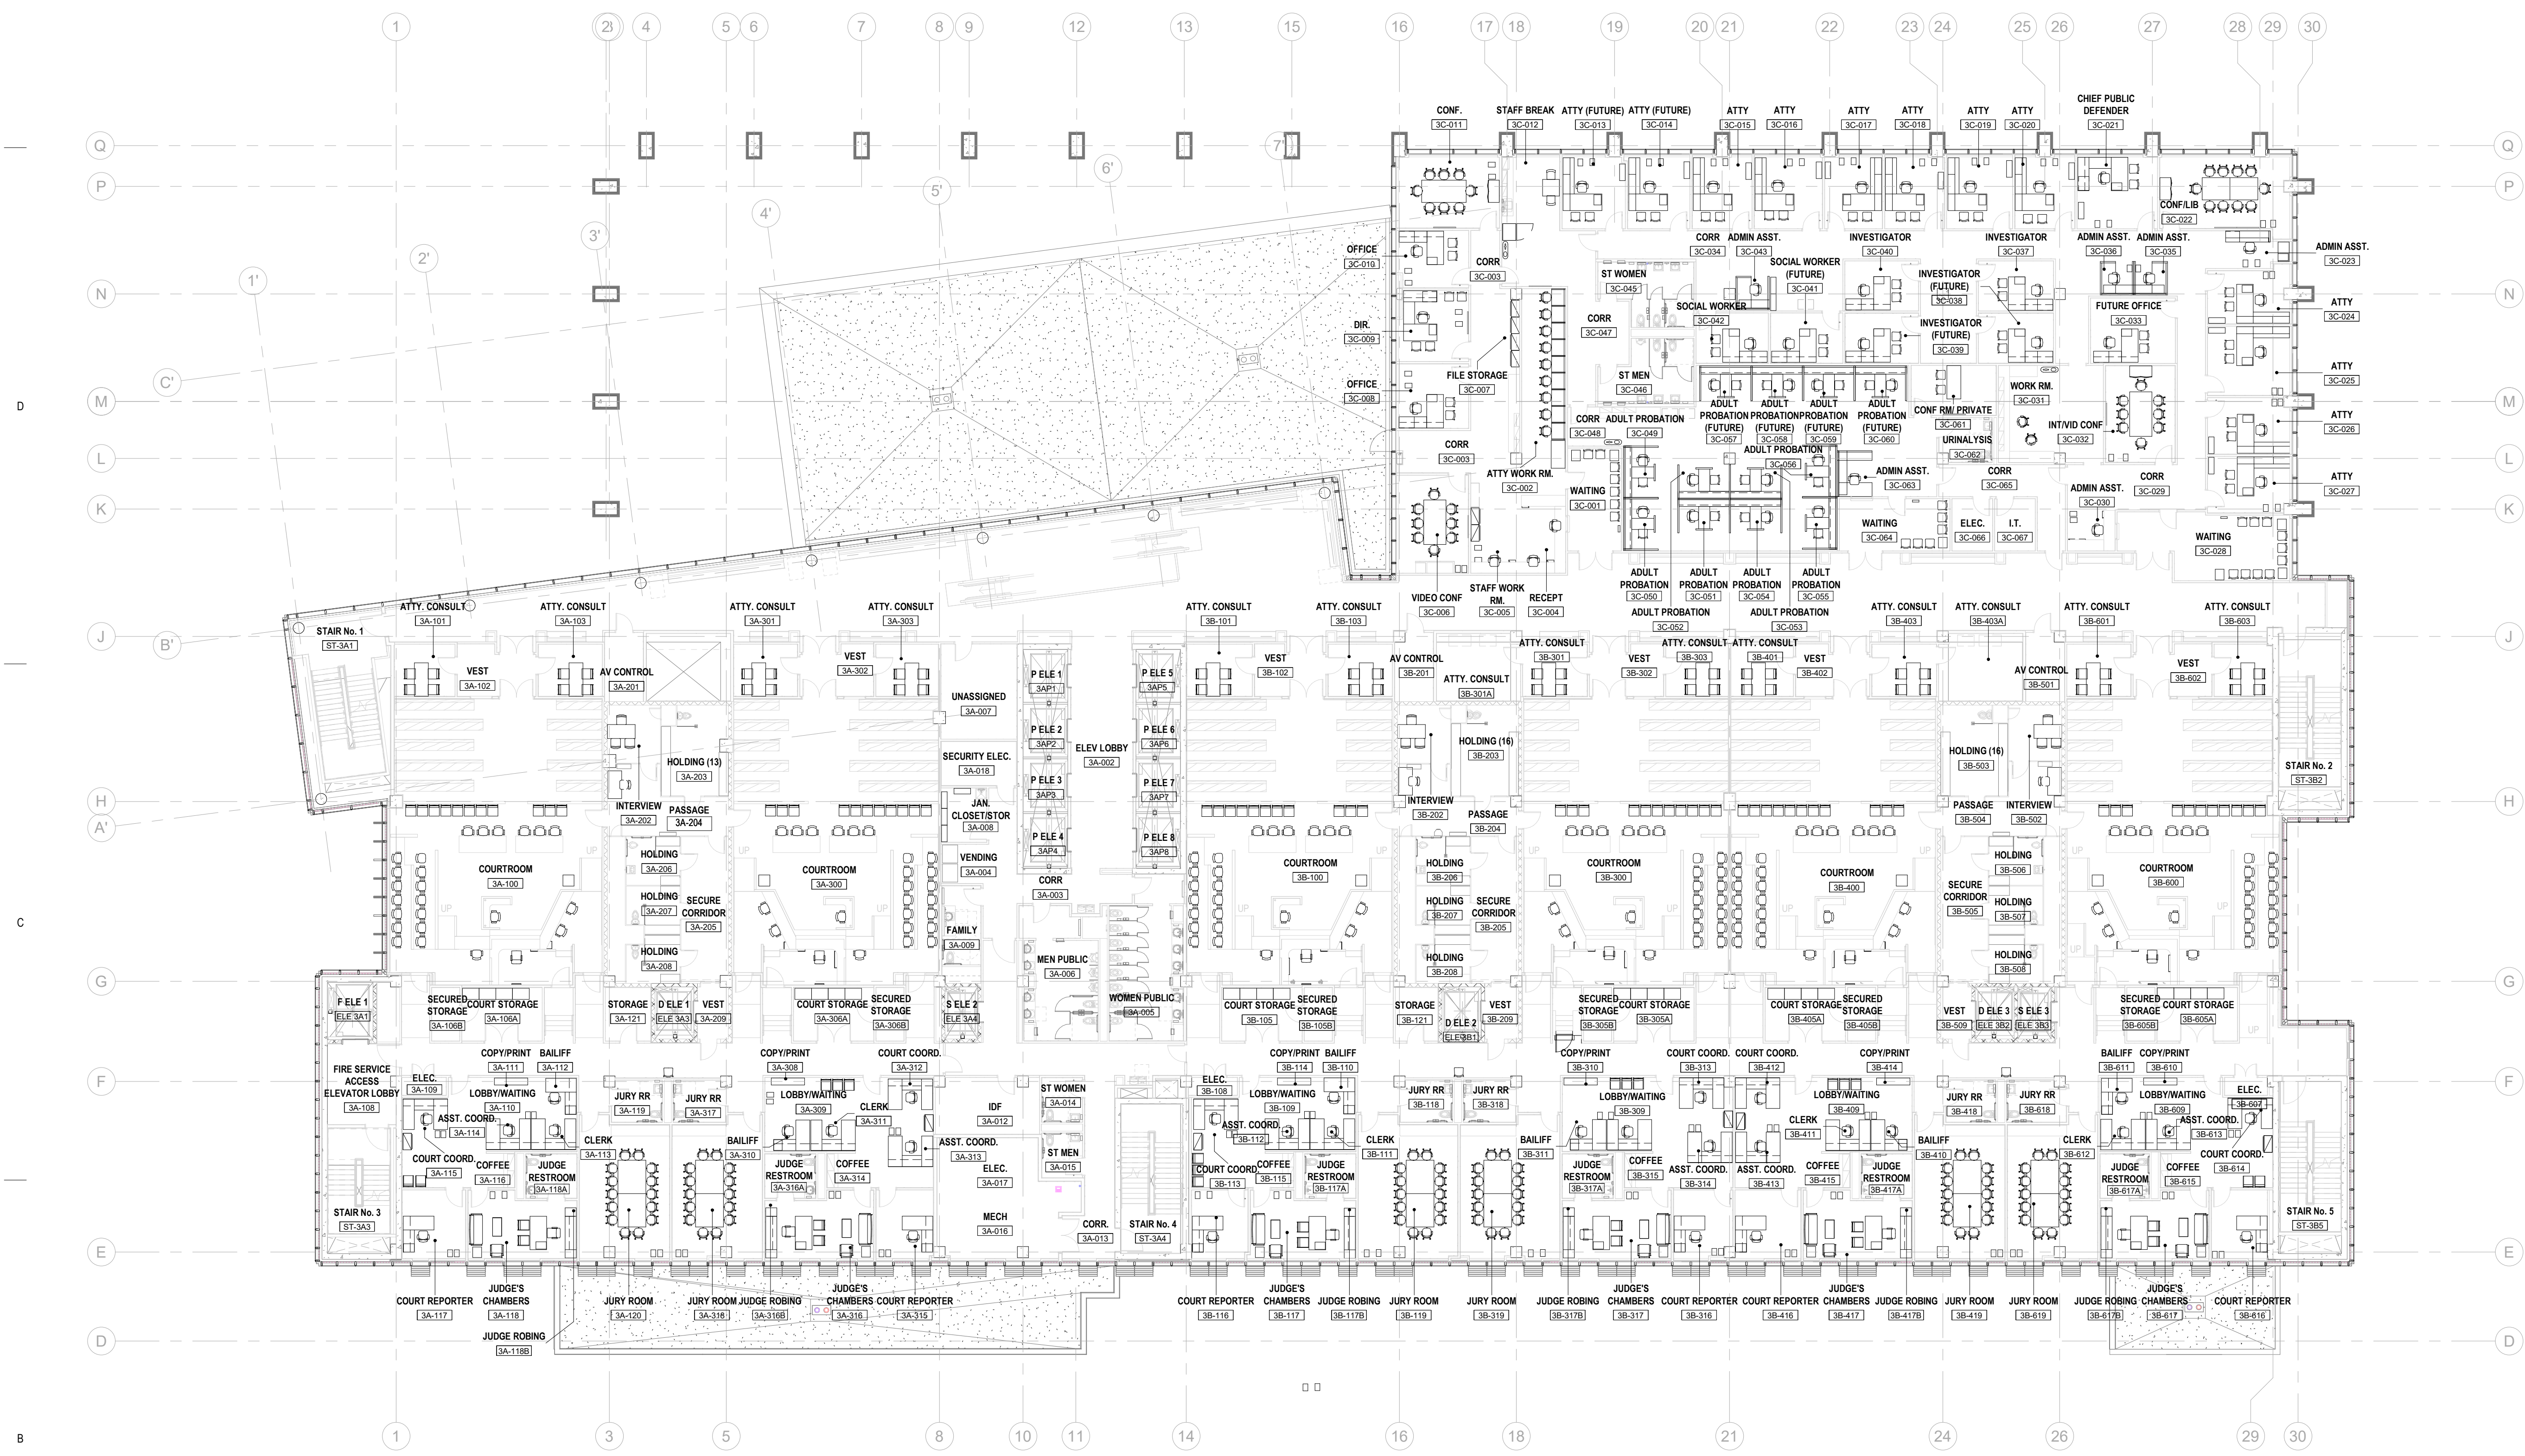

A1 OVERALL THIRD FLOOR FF&E PLAN
1/16" = 1'-0"

KEY PLAN

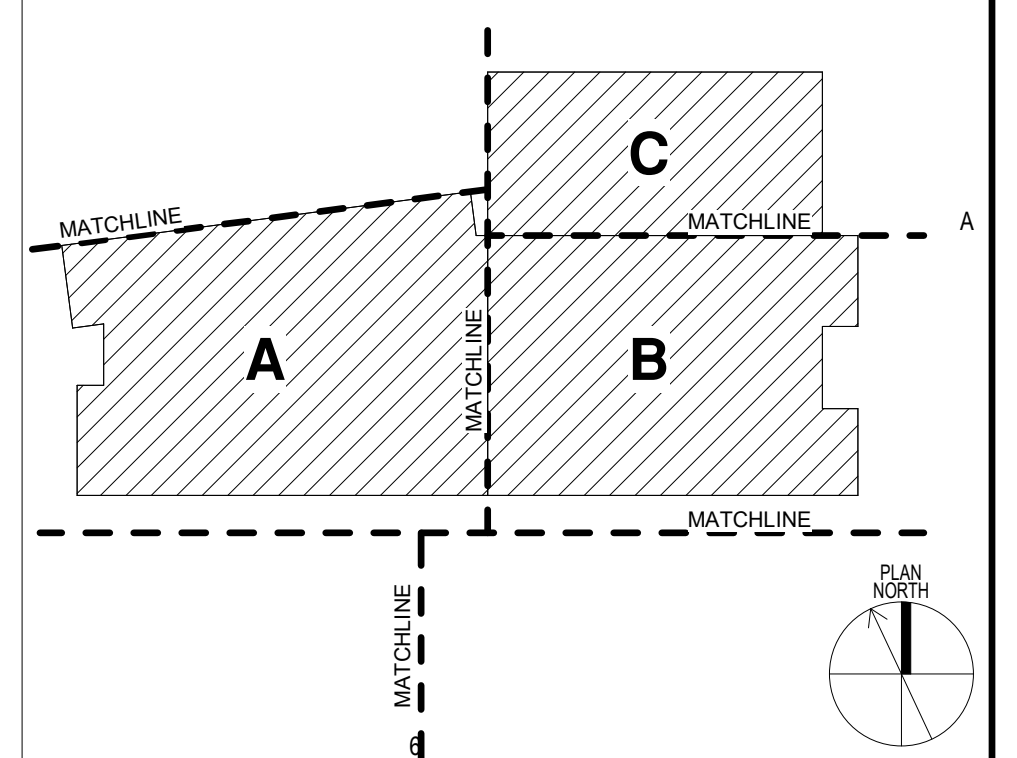

GENERAL NOTES

- REFER TO THE FURNITURE SPECIFICATIONS FOR FURNITURE ITEM DETAILS.
- FURNITURE SHOWN DASHED AND LABELED AS OFDI ARE EXISTING ITEMS THAT WILL BE OWNER FURNISHED, DEALER INSTALLED.
- FURNITURE SHOWN IN THE RECEIVING/MAIL ROOM IS NOT INCLUDED IN THE FF&E BUDGET.



HDR ARCHITECTURE INC.
8750 N CENTRAL EXPRESSWAY
SUITE 100
DALLAS, TX 75231

FF&E PACKAGE

**HIDALGO COUNTY, TX
NEW COUNTY
COURTHOUSE**


COURTHOUSE SQUARE
EDINBURG, TEXAS 78539



Project Manager JOHN NIESEN
Project Designer KATE DIAMOND
Project Architect BARRY PETERSON
Landscape Architect TREV HEATON
Civil Engineer CHET LEUGERS
Structural Engineer JOEL GALINDO
Mechanical Engineer TREV MURRAY
Electrical Engineer JOSE GONZALEZ
Interior Designer LAURA WARREN
Equipment Planner PAOLA CONTRERAS
Wayfinding CHARLEA INGRAM
Drawn By PAOLA CONTRERAS

MARK	DATE	DESCRIPTION

Project Number 10085382
Issue Date 09/23/20

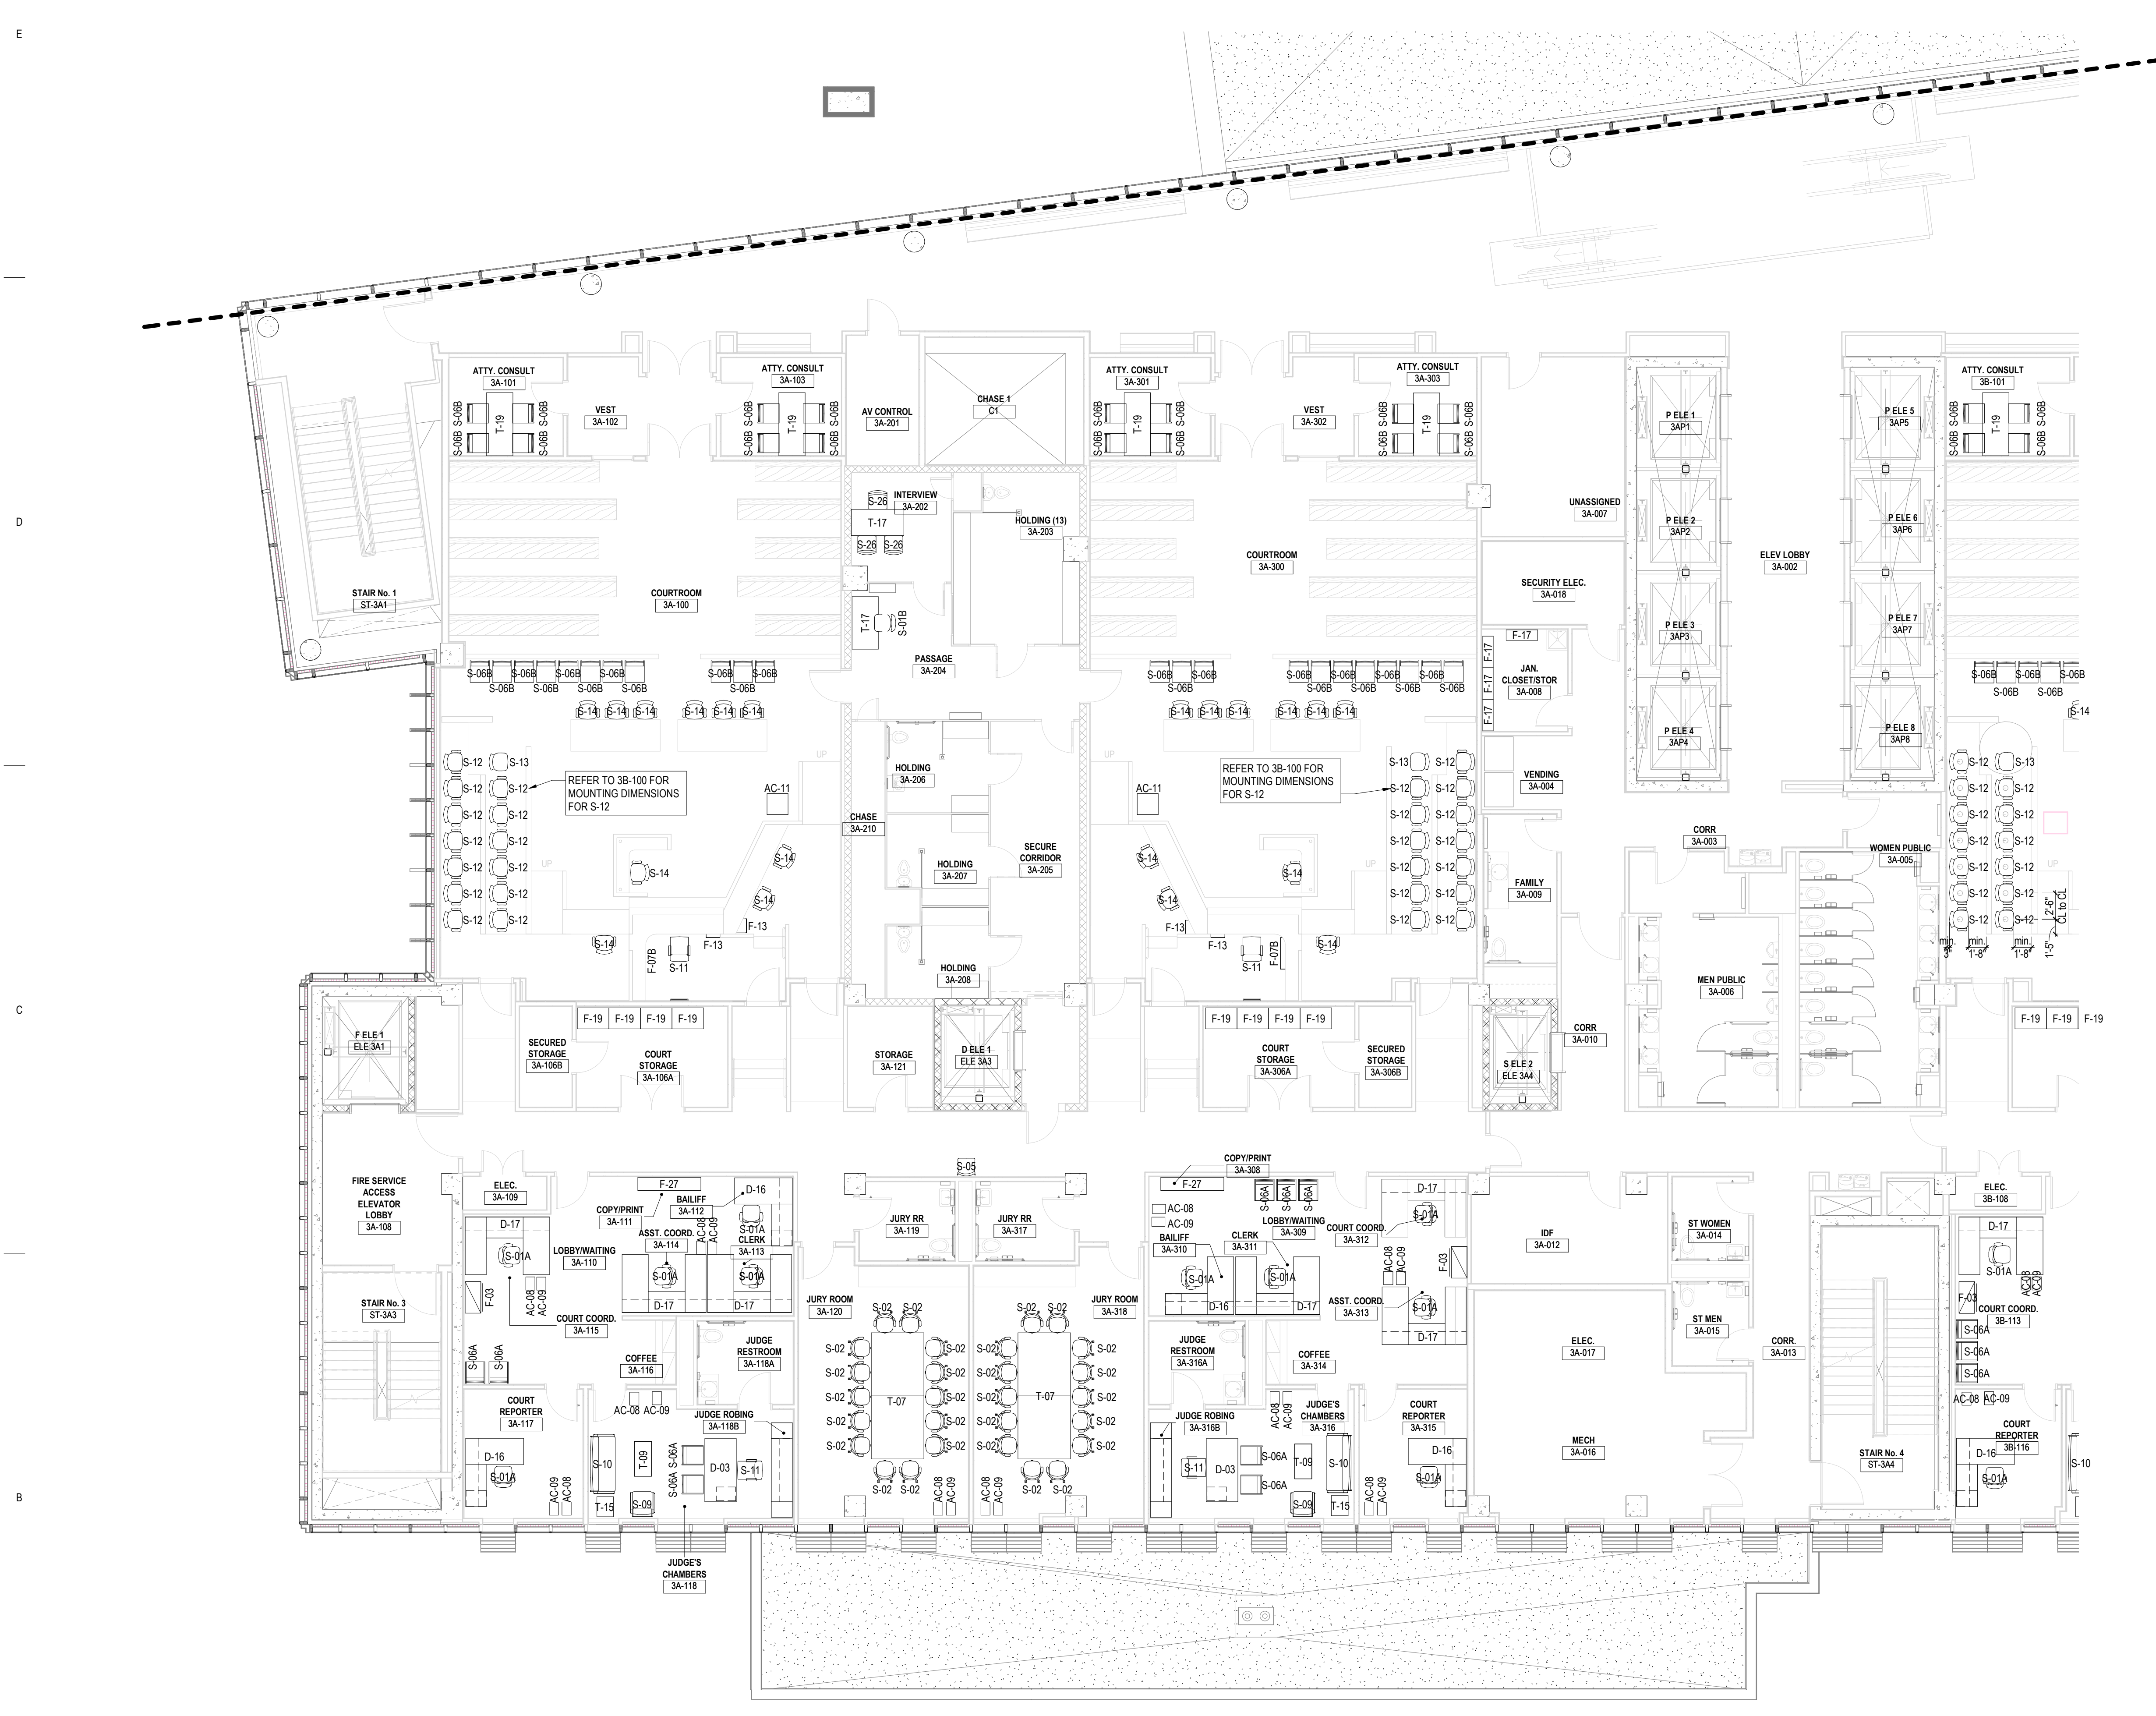


FURNITURE, FIXTURES & EQUIPMENT SCHEDULE		FURNITURE, FIXTURES & EQUIPMENT SCHEDULE	
ITEM CODE	DESCRIPTION	ITEM CODE	DESCRIPTION

AC-01A	ANCILLARY LECTERN, FREESTANDING	F-18	STORAGE, HEAVY DUTY SHELVING, 18x36x72
AC-01B	ANCILLARY LECTERN, TABLE TOP	F-19	STORAGE, HEAVY DUTY SHELVING, 24x36x72
AC-02A	ANCILLARY TRASH/RECYCLE UNIT 38W	F-20	STORAGE, HEAVY DUTY WORK BENCH
AC-02B	ANCILLARY TRASH/RECYCLE UNIT 48W	F-21	STORAGE, JUMBO HEAVY DUTY CABINET, 24x36x78
AC-03	ANCILLARY MAGAZINE RACK	F-22	STORAGE, FILE, PEDESTAL, CREDENZA
AC-04	ANCILLARY PICTURE RAIL	F-23A	STORAGE, CONFERENCE CREDENZA, 72"W
AC-05	ANCILLARY BAGGAGE SCANNER	F-23B	STORAGE, CREDENZA, 72"W
AC-06	ANCILLARY METAL DETECTOR	F-24	STORAGE, MEDIA CREDENZA, 48"W
AC-07	ANCILLARY CHILD RUG	F-25	STORAGE, EVIDENCE CAGE
AC-08	ANCILLARY WASTE BASKET	F-26	STORAGE, BOOKCASE WITH CABINET, 12x36x80
AC-09	ANCILLARY RECYCLE BASKET	F-28	STORAGE, LOCKABLE CABINET
AC-10	ANCILLARY CROWD CONTROL POST	F-27	STORAGE, CREDENZA, COPY/PRINTER
AC-11	ANCILLARY AV STAND	S-01A	SEATING, TASK
AC-12	ANCILLARY AV PODIUM	S-01B	SEATING, TASK, ARMLESS
AC-13A	ANCILLARY PRIVACY SCREEN, MOBILE, 24W	S-02	SEATING, CONFERENCE, GENERAL
AC-13B	ANCILLARY PRIVACY SCREEN, MOBILE, 42W	S-03A	SEATING, CONFERENCE
AC-14	ANCILLARY DIVIDER SCREEN, TABLE TOP	S-03B	SEATING, CONFERENCE
AC-15A	ANCILLARY PRIVACY SCREEN, FIXED, 36H	S-04	SEATING, TRAINING
AC-15B	ANCILLARY PRIVACY SCREEN, FIXED, 42W	S-05	SEATING, SIDE, GUEST, ARMLESS
D-01A	DESK, CARREL, SINGLE, 3-PACK	S-06A	SEATING, SIDE, GUEST, WOOD ARMS
D-01B	DESK, CARREL, DOUBLE, 8-PACK	S-06B	SEATING, SIDE, GUEST, WOOD ARMS
D-01C	DESK, CARREL, SINGLE	S-07	SEATING, TASK, LIBRARY
D-02	DESK, CARREL, SINGLE, 2 PERSON	S-08A	SEATING, TASK STOOL, GENERAL
D-03	DESK, OFFICE, FREESTANDING	S-08B	SEATING, TASK STOOL, ARMLESS
D-04	DESK, OFFICE, FREESTANDING	S-09	SEATING, LOUNGE, CHAIR
D-05	DESK, OFFICE, L-SHAPE	S-10	SEATING, LOUNGE, SOFA
D-06	DESK, OFFICE, L-SHAPE	S-11	SEATING, TASK, JUDGE
D-07	DESK, OFFICE, L-SHAPE	S-12	SEATING, TASK, JURY BASE
D-08	DESK, OFFICE, L-SHAPE	S-13	SEATING, TASK, JURY, ARMLESS
D-09	DESK, RECEPTION	S-14	SEATING, TASK, COURTROOM
D-10A	DESK, PANEL-BASED, L-SHAPE, FULL HT PANELS	S-15	SEATING, SIDE, CHILD
D-10B	DESK, PANEL-BASED	S-16	SEATING, SIDE, YOUTH
D-11A	DESK, PANEL-BASED, L-SHAPE, PARTIAL HT PANELS	S-17	SEATING, LOUNGE, CHILD STOOL
D-11B	DESK, PANEL-BASED, L-SHAPE, PARTIAL PANELS, TRANSACTION	S-18	SEATING, LOUNGE, CHILD SOFA
D-12A	DESK, PANEL-BASED, L-SHAPE, PARTIAL HT PANELS	S-19	SEATING, LOUNGE, CHILD PLATFORM
D-12B	DESK, PANEL-BASED, L-SHAPE, PARTIAL HT PANELS	S-20	SEATING, LOUNGE, BENCH
D-13A	DESK, PANEL-BASED, U-SHAPE, PARTIAL HT PANELS	S-21A	SEATING, LOUNGE, LOBBY, 2-SIDES
D-13B	DESK, PANEL-BASED, U-SHAPE, PARTIAL HT PANELS	S-21B	SEATING, LOUNGE, LOBBY, 3-SIDES
D-13C	DESK, PANEL-BASED, U-SHAPE, HT ADJUSTABLE DESK	S-22A	SEATING, LOUNGE, SOFA
D-14	DESK, PANEL-BASED, T-SHAPE, FULL HT PANELS	S-22B	SEATING, LOUNGE, CLUB CHAIR
D-15	DESK, PANEL-BASED, L-SHAPE, FULL HT PANELS	S-23	SEATING, STACK, ARMLESS
D-16	DESK, OFFICE, L-SHAPE, JUDGE CHAMBERS	S-24	SEATING, DINING, BAR-HIGHT
D-17	DESK, OFFICE, U-SHAPE, JUDGE CHAMBERS	S-25	SEATING, STACK, ARMS
D-18	DESK, PANEL-BASED, L-SHAPE, SHARED OFFICE	S-26	SEATING, STACK, DETENTION
D-19	DESK, PANEL-BASED, SHARED OFFICE	T-01	TABLE, CONFERENCE, 42x84
F-01	STORAGE, FILE CABINET, SLIDING DOORS	T-02	TABLE, CONFERENCE, 48x96
F-02	STORAGE, FILE, LATERAL, 36-3	T-03	TABLE, CONFERENCE, 48x120
F-03	STORAGE, FILE, LATERAL, 36-4	T-04A	TABLE, DINING, 42x96x36
F-04	STORAGE, BOOKCASE, 15x36x60	T-04B	TABLE, DINING, COMMUNITY 29H
F-05	STORAGE, BOOKCASE, 12x36x42	T-05	TABLE, CONFERENCE, 20'
F-06	STORAGE, BOOKCASE, 12x36x60	T-06	TABLE, CONFERENCE, 48" DIA
F-07A	STORAGE, BOOKCASE, 15x36x30	T-07	TABLE, CONFERENCE, JURY
F-07B	STORAGE, BOOKCASE, COURTROOM, 15x36x30	T-08	TABLE, CONSOLE, 48"W
F-08A	STORAGE, BOOKCASE, 12x36x36	T-09	TABLE, COFFEE, 18'x36"
F-08B	STORAGE, BOOKCASE, DOUBLE, 12x36x36	T-10	TABLE, CHILD
F-10A	STORAGE, BOOKCASE, 15x36x84	T-11	TABLE, SIDE, 30x30
F-10B	STORAGE, BOOKCASE, DOUBLE, 15x36x94	T-12A	TABLE, DINING, 36x36
F-11A	STORAGE, BOOKCASE, 12x36x66	T-12B	TABLE, DINING, BAR-HIGHT, 36x36
F-11B	STORAGE, BOOKCASE, DOUBLE, 12x36x96	T-13	TABLE, LIBRARY TABLE, 36x72
F-12	STORAGE, FILE, MOBILE PEDESTAL, BF	T-14	TABLE, LIBRARY TABLE, 36x36
F-13	STORAGE, FILE, PEDESTAL, BBF	T-15	TABLE, OCCASIONAL
F-14	STORAGE, FILE, LATERAL, FF	T-16	TABLE, TRAINING, 16x60
F-15	STORAGE, FILE CABINET, ROTARY	T-17	TABLE, TRAINING, 30x60
F-16	STORAGE, CABINET, SUPPLIES	T-18	TABLE, TRAINING, DRO
F-17	STORAGE, HEAVY DUTY SHELVING, 12x36x75	T-19	TABLE, TRAINING, 30x72
		T-20	TABLE, CONFERENCE, 30x72
		T-21	TABLE, OCCASIONAL, COFFEE, WOOD LOOK
		T-22	TABLE, SCREENING
		T-23	TABLE, OCCASIONAL, END, WOOD LOOK

A1 THIRD FLOOR FF&E PLAN - AREA A
1/8" = 1'-0"

KEY PLAN

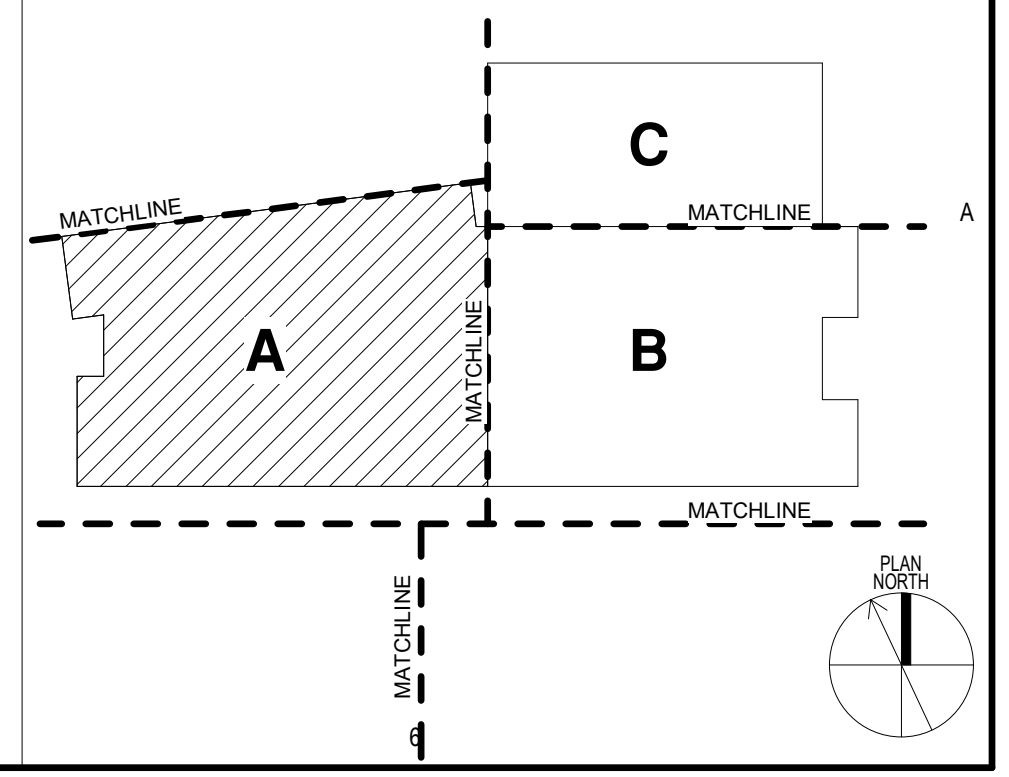


Sheet Name
**LEVEL 3 FF&E PLAN -
AREA A**

Scale
As indicated
Sheet Number
IF-103A

Project Status
100% CONSTRUCTION DOCUMENTS

GENERAL NOTES

1. REFER TO THE FURNITURE SPECIFICATIONS FOR FURNITURE ITEM DETAILS.
2. FURNITURE SHOWN DASHED AND LABELED AS OFDI ARE EXISTING ITEMS THAT WILL BE OWNER FURNISHED, DEALER INSTALLED.
3. FURNITURE SHOWN IN THE RECEIVING/MAIL ROOM IS NOT INCLUDED IN THE FF&E BUDGET.

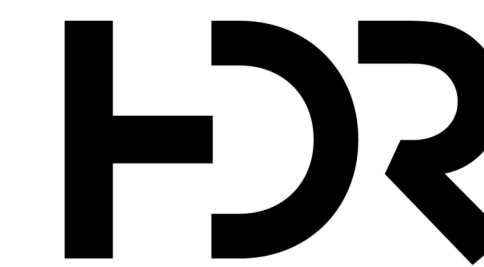

HDR ARCHITECTURE INC.
8750 N. CENTRAL EXPRESSWAY
SUITE 100
DALLAS, TX 75231

FF&E PACKAGE

HIDALGO COUNTY, TX
NEW COUNTY
COURTHOUSE

COURTHOUSE SQUARE
EDINBURG, TEXAS 78539




Project Manager JOHN NIESEN
Project Designer KATE DIAMOND
Project Architect BARRY PETERSON
Landscape Architect TREV HEATON
Civil Engineer CHET LEUGERS
Structural Engineer JOEL GALINDO
Mechanical Engineer TREV MURRAY
Electrical Engineer JOSE GONZALEZ
Interior Designer PAULA WARREN
Equipment Planner LAURA CONTRERAS
Wayfinding CHARLEA INGRAM
Drawn By PAOLA CONTRERAS


MARK DATE DESCRIPTION

Project Number 10055382
Issue Date 09/23/20

FURNITURE, FIXTURES & EQUIPMENT SCHEDULE		FURNITURE, FIXTURES & EQUIPMENT SCHEDULE	
ITEM CODE	DESCRIPTION	ITEM CODE	DESCRIPTION
AC-01A	ANCILLARY LECTERN, FREESTANDING	F-18	STORAGE HEAVY DUTY SHELVING, 18x36x72
AC-01B	ANCILLARY LECTERN, TABLE TOP	F-19	STORAGE HEAVY DUTY SHELVING, 24x36x72
AC-02A	ANCILLARY TRASH/RECYCLE UNIT 38W	F-20	STORAGE HEAVY DUTY WORK BENCH
AC-02B	ANCILLARY TRASH/RECYCLE UNIT 48W	F-21	STORAGE JUMBO HEAVY DUTY CABINET, 24x36x78
AC-03	ANCILLARY MAGAZINE RACK	F-22	STORAGE FILE PEDESTAL, CREDENZA
AC-04	ANCILLARY PICTURE RAIL	F-23A	STORAGE CONFERENCE CREDENZA, 72"W
AC-05	ANCILLARY BAGGAGE SCANNER	F-23B	STORAGE CREDENZA, 72"W
AC-06	ANCILLARY METAL DETECTOR	F-24	STORAGE MEDIA CREDENZA, 48"W
AC-07	ANCILLARY CHILD RUG	F-25	STORAGE EVIDENCE CAGE
AC-08	ANCILLARY WASTE BASKET	F-26	STORAGE BOOKCASE WITH CABINET, 12x36x80
AC-09	ANCILLARY RECYCLE BASKET	F-27	STORAGE CREDENZA, COPY/PRINTER
AC-10	ANCILLARY CROWD CONTROL POST	F-28	STORAGE LOCKABLE CABINET
AC-11	ANCILLARY AV STAND	S-01A	SEATING TASK
AC-12	ANCILLARY AV PODIUM	S-01B	SEATING TASK, ARMLESS
AC-13A	ANCILLARY PRIVACY SCREEN, MOBILE, 24W	S-02	SEATING CONFERENCE, GENERAL
AC-13B	ANCILLARY PRIVACY SCREEN, MOBILE, 42W	S-03A	SEATING CONFERENCE
AC-14	ANCILLARY DIVIDER SCREEN, TABLE TOP	S-03B	SEATING CONFERENCE
AC-15A	ANCILLARY PRIVACY SCREEN, FIXED, 36H	S-04	SEATING TRAINING
AC-15B	ANCILLARY PRIVACY SCREEN, FIXED, 42W	S-05	SEATING SIDE, GUEST, ARMLESS
D-01A	DESK CARREL, SINGLE, 3-PACK	S-06A	SEATING SIDE, GUEST, WOOD ARMS
D-01B	DESK CARREL, DOUBLE, 8-PACK	S-06B	SEATING SIDE, GUEST, WOOD ARMS
D-01C	DESK CARREL, SINGLE	S-06C	SEATING SIDE, GUEST, WOOD ARMS
D-02	DESK CARREL, SINGLE, 2-PERSON	S-06D	SEATING SIDE, GUEST, WOOD ARMS
D-03	DESK OFFICE, L-SHAPE	S-08A	SEATING TASK STOOL, GENERAL
D-04	DESK OFFICE, FREESTANDING	S-08B	SEATING TASK STOOL, ARMLESS
D-05	DESK OFFICE, L-SHAPE	S-09	SEATING LOUNGE, CHAIR
D-06	DESK OFFICE, L-SHAPE	S-10	SEATING LOUNGE, SOFA
D-07	DESK OFFICE, L-SHAPE	S-11	SEATING TASK, JUDGE
D-08	DESK OFFICE, L-SHAPE	S-12	SEATING TASK, JURY BASE
D-09	DESK RECEPTION	S-13	SEATING TASK, JURY, ARMLESS
D-10A	DESK PANEL-BASED, L-SHAPE, FULL HT PANELS	S-14	SEATING TASK, COURTROOM
D-10B	DESK PANEL-BASED, L-SHAPE, PARTIAL HT PANELS, TRANSACTION	S-15	SEATING SIDE, CHILD
D-10C	DESK PANEL-BASED, L-SHAPE, PARTIAL HT PANELS	S-16	SEATING SIDE, YOUTH
D-10D	DESK PANEL-BASED, L-SHAPE, PARTIAL HT PANELS	S-17	SEATING LOUNGE, CHILD STOOL
D-10E	DESK PANEL-BASED, L-SHAPE, PARTIAL HT PANELS	S-18	SEATING LOUNGE, CHILD SOFA
D-10F	DESK PANEL-BASED, L-SHAPE, PARTIAL HT PANELS	S-19	SEATING LOUNGE, CHILD PLATFORM
D-10G	DESK PANEL-BASED, L-SHAPE, PARTIAL HT PANELS	S-20	SEATING LOUNGE, BENCH
D-10H	DESK PANEL-BASED, L-SHAPE, PARTIAL HT PANELS	S-21A	SEATING LOUNGE, LOBBY, 2 SIDES
D-10I	DESK PANEL-BASED, L-SHAPE, PARTIAL HT PANELS	S-21B	SEATING LOUNGE, LOBBY, 3 SIDES
D-10J	DESK PANEL-BASED, L-SHAPE, PARTIAL HT PANELS	S-22A	SEATING LOUNGE, SOFA
D-10K	DESK PANEL-BASED, L-SHAPE, PARTIAL HT PANELS	S-22B	SEATING LOUNGE, CLUB CHAIR
D-10L	DESK PANEL-BASED, L-SHAPE, PARTIAL HT PANELS	S-23	SEATING STACK, ARMLESS
D-10M	DESK PANEL-BASED, L-SHAPE, PARTIAL HT PANELS	S-24	SEATING DINING, BAR HEIGHT
D-10N	DESK PANEL-BASED, L-SHAPE, PARTIAL HT PANELS	S-25	SEATING STACK, ARMS
D-10O	DESK PANEL-BASED, L-SHAPE, PARTIAL HT PANELS	S-26	SEATING STACK, DETENTION
D-10P	DESK PANEL-BASED, L-SHAPE, PARTIAL HT PANELS	T-01	TABLE CONFERENCE, 42x84
D-10Q	DESK PANEL-BASED, L-SHAPE, PARTIAL HT PANELS	T-02	TABLE CONFERENCE, 48x96
D-10R	DESK PANEL-BASED, L-SHAPE, PARTIAL HT PANELS	T-03	TABLE CONFERENCE, 48x120
D-10S	DESK PANEL-BASED, L-SHAPE, PARTIAL HT PANELS	T-04A	TABLE DINING, 42x96x29
D-10T	DESK PANEL-BASED, L-SHAPE, PARTIAL HT PANELS	T-04B	TABLE DINING, COMMUNITY 29H
D-10U	DESK PANEL-BASED, L-SHAPE, PARTIAL HT PANELS	T-05	TABLE CONFERENCE, 20'
D-10V	DESK PANEL-BASED, L-SHAPE, PARTIAL HT PANELS	T-06	TABLE CONFERENCE, 48" DIA
D-10W	DESK PANEL-BASED, L-SHAPE, PARTIAL HT PANELS	T-07	TABLE CONFERENCE, JURY
D-10X	DESK PANEL-BASED, L-SHAPE, PARTIAL HT PANELS	T-08	TABLE CONFERENCE, 48"W
D-10Y	DESK PANEL-BASED, L-SHAPE, PARTIAL HT PANELS	T-09	TABLE COFFEE, 18"x36"
D-10Z	DESK PANEL-BASED, L-SHAPE, PARTIAL HT PANELS	T-10	TABLE CHILD
D-11	DESK PANEL-BASED, L-SHAPE, PARTIAL HT PANELS	T-11	TABLE SIDE, 30x30
D-12	DESK PANEL-BASED, L-SHAPE, PARTIAL HT PANELS	T-12A	TABLE DINING, 36x36
D-13	DESK PANEL-BASED, L-SHAPE, PARTIAL HT PANELS	T-12B	TABLE DINING, BAR-HEIGHT, 36x36
D-14	DESK PANEL-BASED, L-SHAPE, PARTIAL HT PANELS	T-13	TABLE LIBRARY TABLE, 36x72
D-15	DESK PANEL-BASED, L-SHAPE, PARTIAL HT PANELS	T-14	TABLE LIBRARY TABLE, 36x36
D-16	DESK PANEL-BASED, L-SHAPE, PARTIAL HT PANELS	T-15	TABLE OCCASIONAL
D-17	DESK PANEL-BASED, L-SHAPE, PARTIAL HT PANELS	T-16	TABLE TRAINING, 18x60
D-18	DESK PANEL-BASED, L-SHAPE, PARTIAL HT PANELS	T-17	TABLE TRAINING, 30x60
D-19	DESK PANEL-BASED, L-SHAPE, PARTIAL HT PANELS	T-18	TABLE TRAINING, DRO
D-20	DESK PANEL-BASED, L-SHAPE, PARTIAL HT PANELS	T-19	TABLE TRAINING, 30x72
D-21	DESK PANEL-BASED, L-SHAPE, PARTIAL HT PANELS	T-20	TABLE CONFERENCE, 30x72
D-22	DESK PANEL-BASED, L-SHAPE, PARTIAL HT PANELS	T-21	TABLE OCCASIONAL, COFFEE, WOOD LOOK
D-23	DESK PANEL-BASED, L-SHAPE, PARTIAL HT PANELS	T-22	TABLE SCREENINGS
D-24	DESK PANEL-BASED, L-SHAPE, PARTIAL HT PANELS	T-23	TABLE OCCASIONAL, END, WOOD LOOK

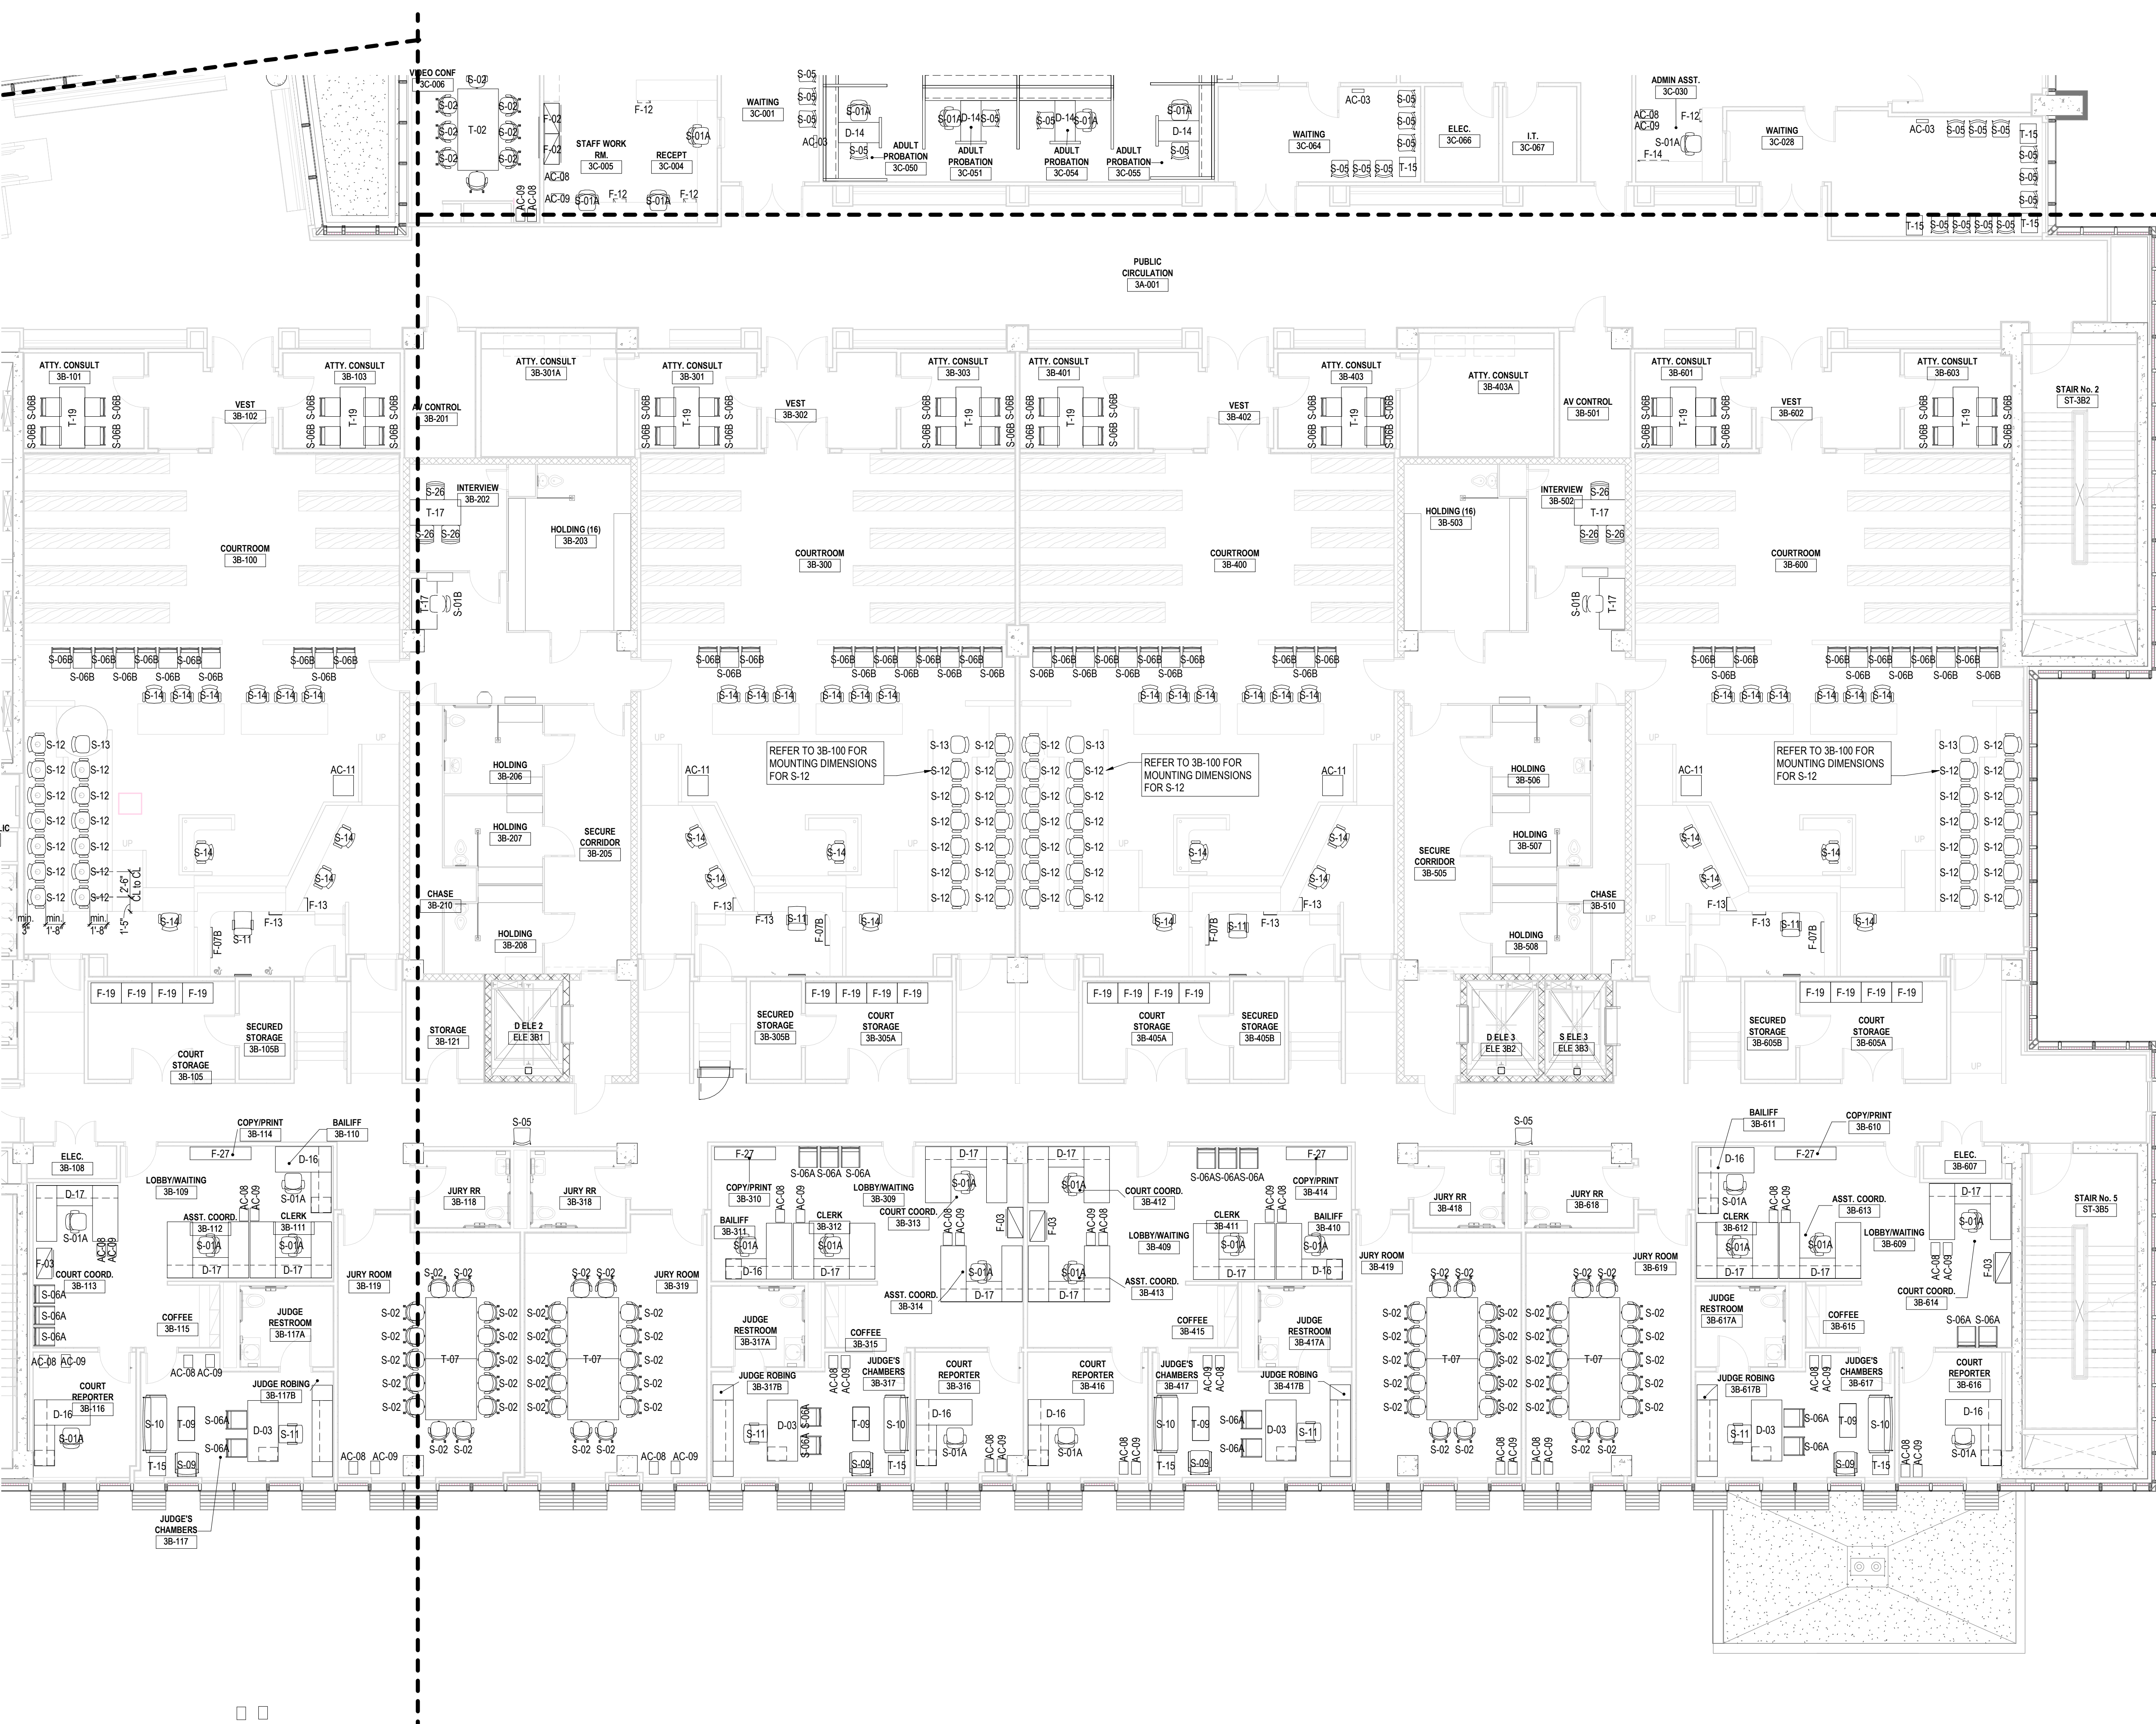

A1 THIRD FLOOR FF&E PLAN - AREA B
18" = 1'-0"

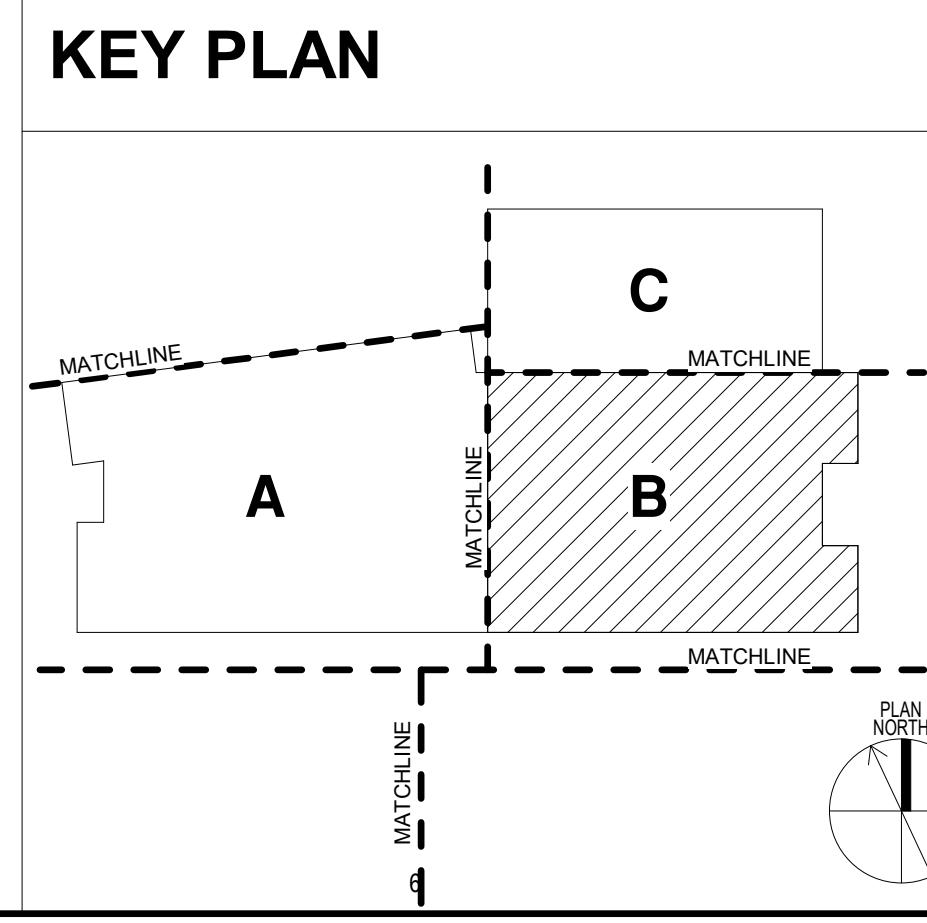

Sheet Name
LEVEL 3 FF&E PLAN - AREA B

Scale
As indicated

Sheet Number
IF-103B

Project Status
100% CONSTRUCTION DOCUMENTS

GENERAL NOTES

- 1. REFER TO THE FURNITURE SPECIFICATIONS FOR FURNITURE ITEM DETAILS.
- 2. FURNITURE SHOWN DASHED AND LABELED AS OFDI ARE EXISTING ITEMS THAT WILL BE OWNER FURNISHED, DEALER INSTALLED.
- 3. FURNITURE SHOWN IN THE RECEIVINGMAIL ROOM IS NOT INCLUDED IN THE FF&E BUDGET.



HDR ARCHITECTURE INC.
8750 N. CENTRAL EXPRESSWAY
SUITE 100
DALLAS, TX 75231

FF&E PACKAGE

HIDALGO COUNTY, TX
NEW COUNTY
COURTHOUSE

COURTHOUSE SQUARE
EDINBURG, TEXAS 78539



- Project Manager: JOHN NIESEN
- Project Designer: KATE DIAMOND
- Project Architect: BARRY PETERSON
- Landscape Architect: TROY HEATON
- Civil Engineer: CHET LEUGERS
- Structural Engineer: JOEL GALINDO
- Mechanical Engineer: TROY MURRAY
- Electrical Engineer: JOSE GONZALEZ
- Interior Designer: LAURA WARREN
- Equipment Planner: PAOLA CONTRERAS
- Wayfinding: CHARLEA INGRAM
- Drawn By: PAOLA CONTRERAS

MARK DATE DESCRIPTION

MARK	DATE	DESCRIPTION

Project Number: 10085982
Issue Date: 09/23/20


A1 OVERALL FOURTH FLOOR FF&E PLAN
1/16" = 1'-0"

KEY PLAN

Sheet Name: OVERALL LEVEL 4 FF&E PLAN
Scale: As indicated
Sheet Number: IF-104
Project Status: 100% CONSTRUCTION DOCUMENTS

GENERAL NOTES

1. REFER TO THE FURNITURE SPECIFICATIONS FOR FURNITURE ITEM DETAILS.
2. FURNITURE SHOWN DASHED AND LABELED AS OFD ARE EXISTING ITEMS THAT WILL BE OWNER FURNISHED, DEALER INSTALLED.
3. FURNITURE SHOWN IN THE RECEIVING/MAIL ROOM IS NOT INCLUDED IN THE FF&E BUDGET.

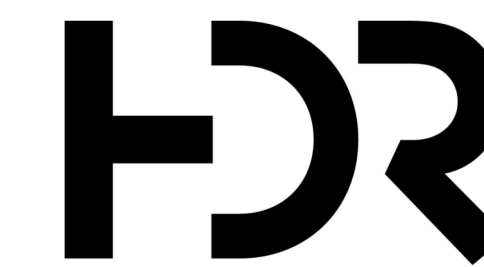

HDR ARCHITECTURE INC.
8750 N. CENTRAL EXPRESSWAY
SUITE 100
DALLAS, TX 75231

FF&E PACKAGE

HIDALGO COUNTY, TX
NEW COUNTY
COURTHOUSE

COURTHOUSE SQUARE
EDINBURG, TEXAS 78539



Project Manager JOHN NIESEN
Project Designer KATE DIAMOND
Project Architect BARRY PETERSON
Landscape Architect TREV HEATON
Civil Engineer CHET LEUGERS
Structural Engineer JOEL GALINDO
Mechanical Engineer TREV MURRAY
Electrical Engineer JOSE GONZALEZ
Interior Designer LAURA WARREN
Equipment Planner PAOLA CONTRERAS
Wayfinding CHARLEA INGRAM
Drawn By PAOLA CONTRERAS

MARK DATE DESCRIPTION


Project Number 10085982
Issue Date 09/23/20

Sheet Name
LEVEL 4 FF&E PLAN -
AREA A

Scale
As indicated
Sheet Number

IF-104A


Project Status
100% CONSTRUCTION DOCUMENTS

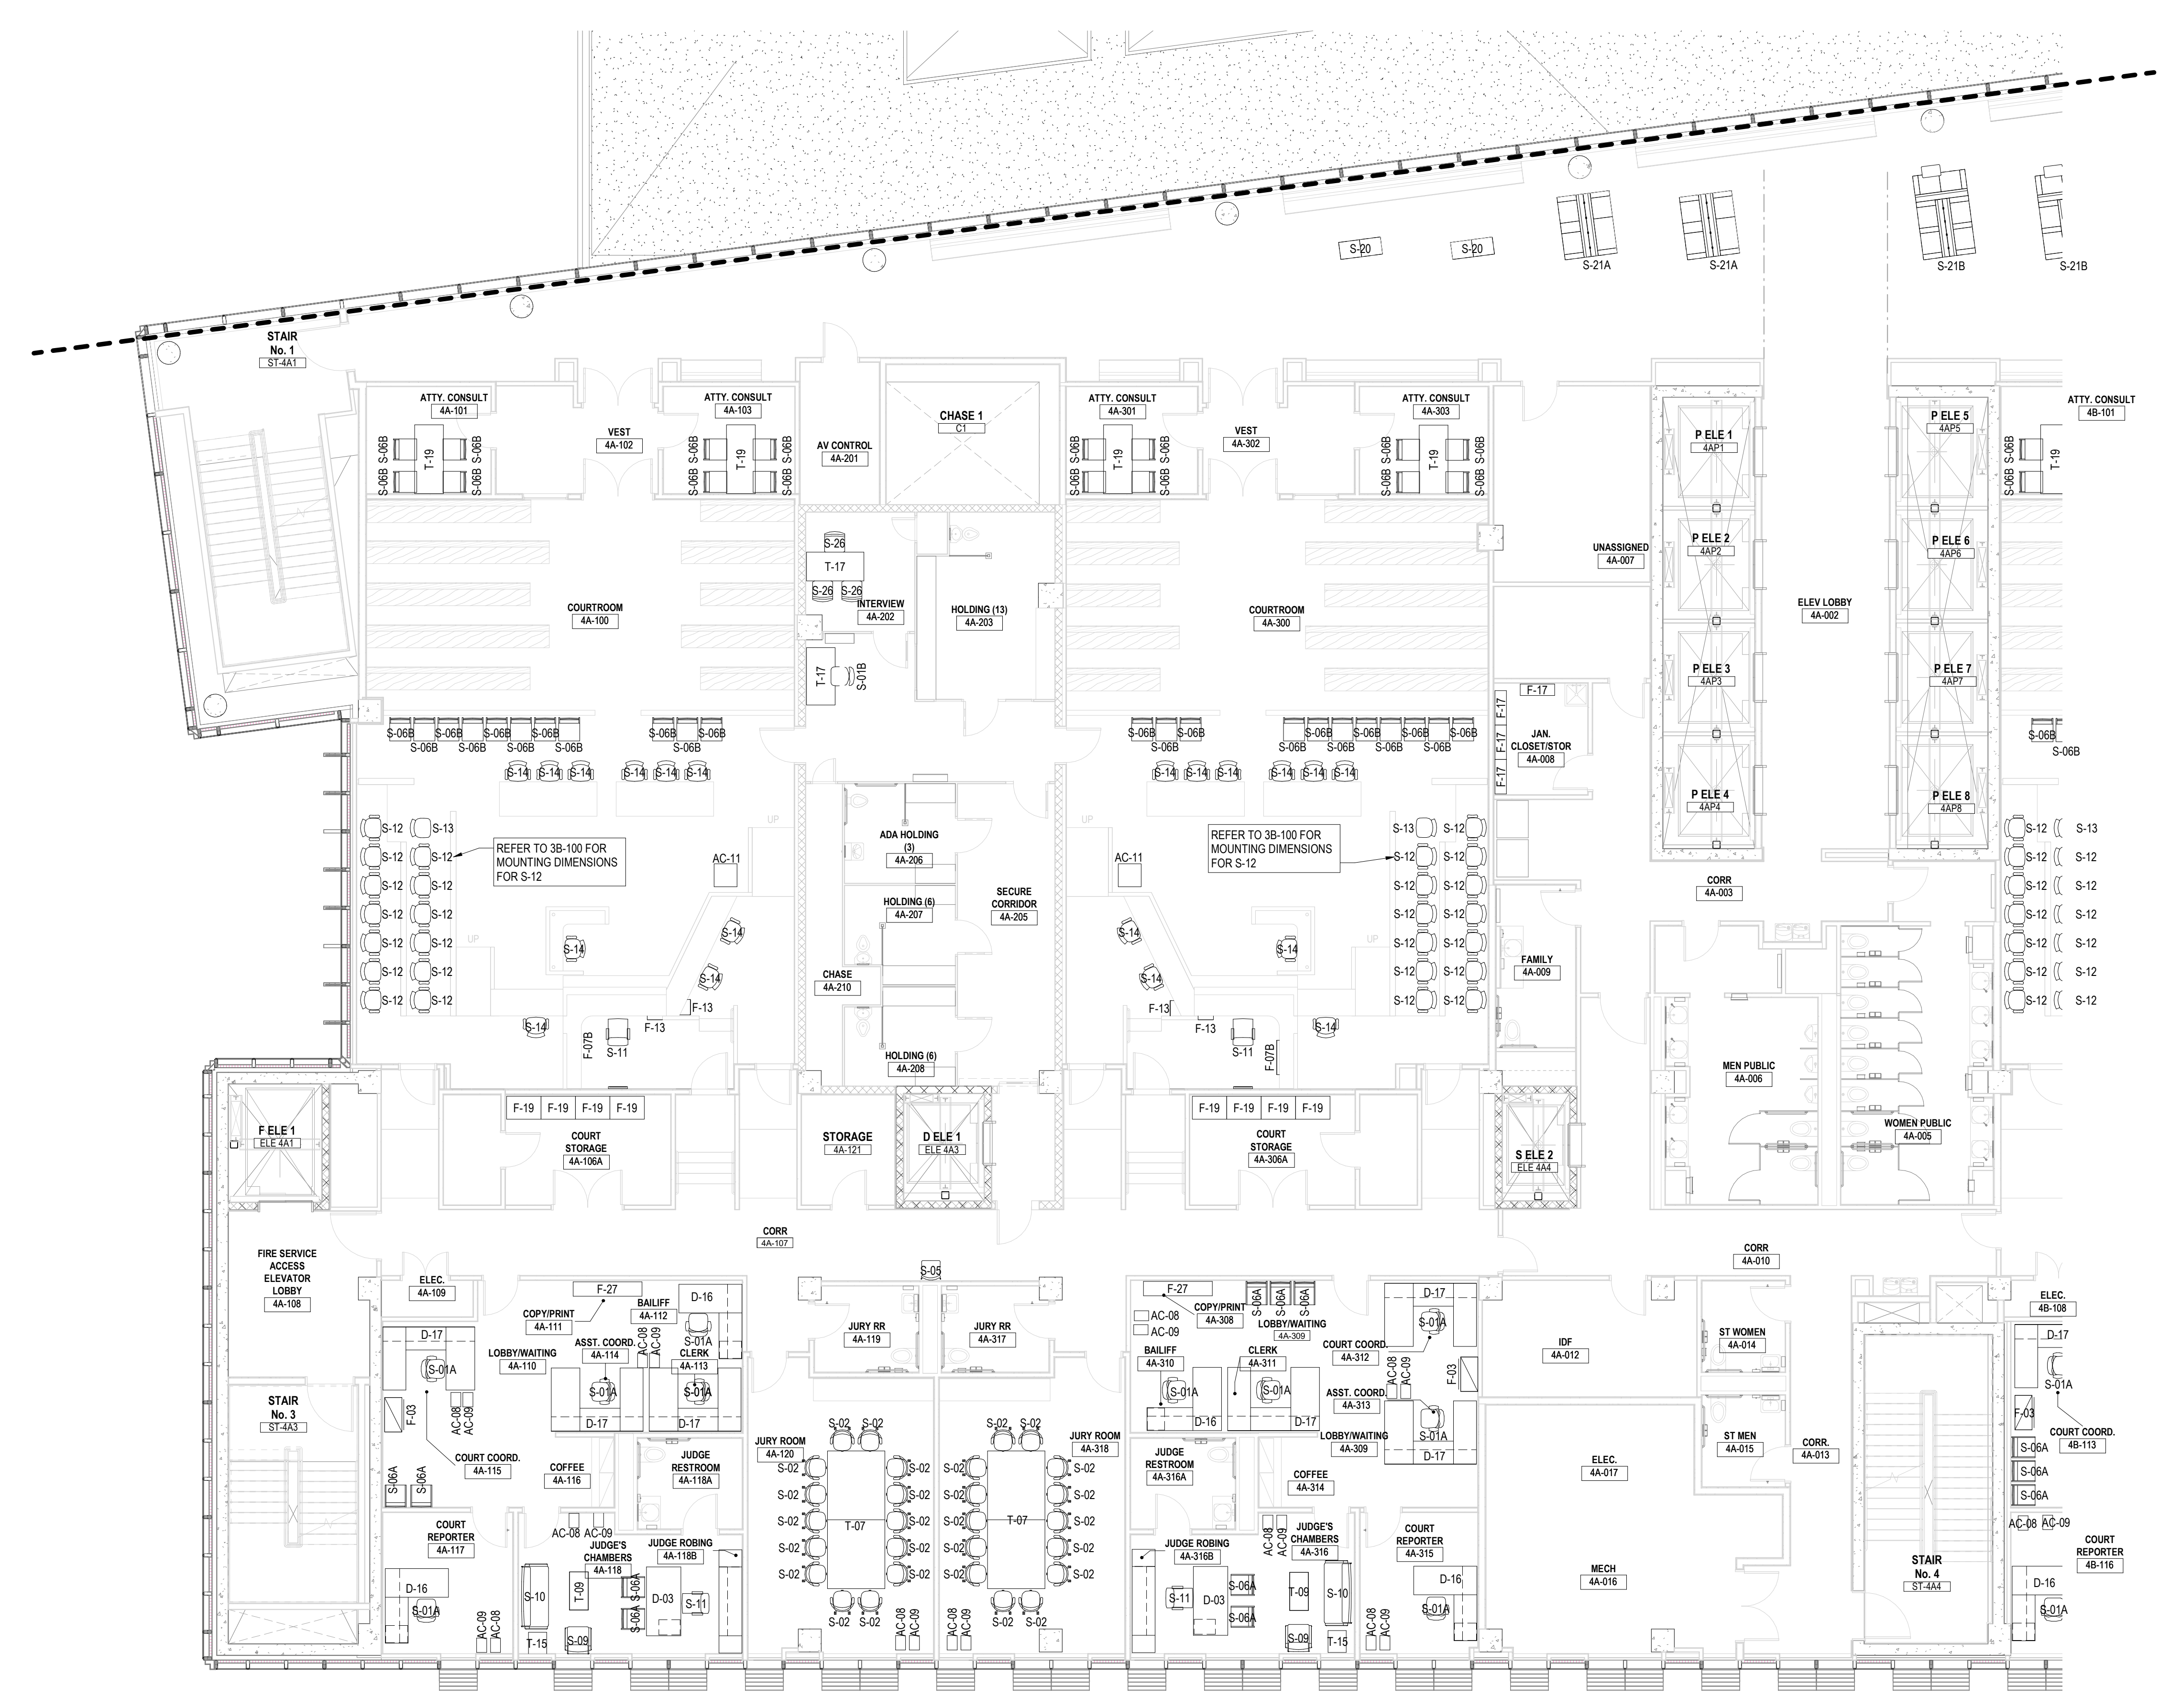

FURNITURE, FIXTURES & EQUIPMENT SCHEDULE		FURNITURE, FIXTURES & EQUIPMENT SCHEDULE	
ITEM CODE	DESCRIPTION	ITEM CODE	DESCRIPTION
AC-01A	ANCILLARY LECTERN, FREESTANDING	F-18	STORAGE, HEAVY DUTY SHELVING, 18x36x72
AC-01B	ANCILLARY LECTERN, TABLE TOP	F-19	STORAGE, HEAVY DUTY SHELVING, 24x36x72
AC-02A	ANCILLARY TRASH/RECYCLE UNIT 36W	F-20	STORAGE, HEAVY DUTY WORK BENCH
AC-02B	ANCILLARY TRASH/RECYCLE UNIT 48W	F-21	STORAGE, JUMBO HEAVY DUTY CABINET, 24x36x78
AC-03	ANCILLARY MAGAZINE RACK	F-22	STORAGE, FILE, PEDESTAL, CREDENZA
AC-04	ANCILLARY PICTURE RAIL	F-23A	STORAGE, CONFERENCE CREDENZA, 72W
AC-05	ANCILLARY BAGGAGE SCANNER	F-23B	STORAGE, CREDENZA, 72W
AC-06	ANCILLARY METAL DETECTOR	F-24	STORAGE, MEDIA CREDENZA, 48W
AC-07	ANCILLARY CHILD RUG	F-25	STORAGE, EVIDENCE CAGE
AC-08	ANCILLARY WASTE BASKET	F-26	STORAGE, BOOKCASE WITH CABINET, 12x36x80
AC-09	ANCILLARY RECYCLE BASKET	F-27	STORAGE, CREDENZA, COPY/PRINTER
AC-10	ANCILLARY CROWD CONTROL POST	F-28	STORAGE, LOCKABLE CABINET
AC-11	ANCILLARY AV STAND	S-01A	SEATING, TASK
AC-12	ANCILLARY AV PODIUM	S-01B	SEATING, TASK, ARMLESS
AC-13A	ANCILLARY PRIVACY SCREEN, MOBILE, 24W	S-02	SEATING, CONFERENCE, GENERAL
AC-13B	ANCILLARY PRIVACY SCREEN, MOBILE, 42W	S-03A	SEATING, CONFERENCE
AC-14	ANCILLARY DIVIDER SCREEN, TABLE TOP	S-03B	SEATING, CONFERENCE
AC-15A	ANCILLARY PRIVACY SCREEN, FIXED, 36H	S-04	SEATING, TRAINING
AC-15B	ANCILLARY PRIVACY SCREEN, FIXED, 42W	S-05	SEATING, SIDE, GUEST, ARMLESS
D-01A	DESK, CARREL, SINGLE, 3-PACK	S-06A	SEATING, SIDE, GUEST, WOOD ARMS
D-01B	DESK, CARREL, DOUBLE, 8-PACK	S-06B	SEATING, SIDE, GUEST, WOOD ARMLESS
D-01C	DESK, CARREL, SINGLE	S-06C	SEATING, SIDE, LIBRARY
D-02	DESK, CARREL, SINGLE, 2-PERSON	S-08A	SEATING, TASK STOOL, GENERAL
D-03	DESK, OFFICE, FREESTANDING	S-08B	SEATING, TASK STOOL, ARMLESS
D-04	DESK, OFFICE, FREESTANDING	S-09	SEATING, LOUNGE, CHAIR
D-05	DESK, OFFICE, L-SHAPE	S-10	SEATING, LOUNGE, SOFA
D-06	DESK, OFFICE, L-SHAPE	S-11	SEATING, TASK, JUDGE
D-07	DESK, OFFICE, U-SHAPE	S-12	SEATING, TASK, JURY BASE
D-08	DESK, OFFICE, U-SHAPE	S-13	SEATING, TASK, JURY, ARMLESS
D-09	DESK, RECEPTION	S-14	SEATING, TASK, COURTROOM
D-10A	DESK, PANEL-BASED, L-SHAPE, FULL HT	S-15	SEATING, SIDE, CHILD
D-10B	DESK, PANEL-BASED	S-16	SEATING, SIDE, YOUTH
D-11A	DESK, PANEL-BASED, L-SHAPE, PARTIAL HT	S-17	SEATING, LOUNGE, CHILD STOOL
D-11B	DESK, PANEL-BASED, L-SHAPE, PARTIAL	S-18	SEATING, LOUNGE, CHILD SOFA
D-12A	DESK, PANEL-BASED, L-SHAPE, PARTIAL HT	S-19	SEATING, LOUNGE, CHILD PLATFORM
D-12B	DESK, PANEL-BASED, L-SHAPE, PARTIAL HT	S-20	SEATING, LOUNGE, BENCH
D-13A	DESK, PANEL-BASED, U-SHAPE, PARTIAL HT	S-21A	SEATING, LOUNGE, LOBBY, 2 SIDES
D-13B	DESK, PANEL-BASED, U-SHAPE, HT	S-21B	SEATING, LOUNGE, LOBBY, 3 SIDES
D-14	DESK, PANEL-BASED, T-SHAPE, FULL HT	S-22A	SEATING, LOUNGE, SOFA
D-15	DESK, PANEL-BASED, L-SHAPE, FULL HT	S-22B	SEATING, LOUNGE, CLUB CHAIR
D-16	DESK, OFFICE, L-SHAPE, JUDGE CHAMBERS	S-23	SEATING, STACK, ARMLESS
D-17	DESK, OFFICE, U-SHAPE, JUDGE CHAMBERS	S-24	SEATING, DINING, BAR HEIGHT
D-18	DESK, PANEL-BASED, L-SHAPE, SHARED OFFICE	S-25	SEATING, STACK, ARMS
D-19	DESK, PANEL-BASED, SHARED OFFICE	S-26	SEATING, STACK, DETENTION
F-01	STORAGE, FILE CABINET, SLIDING DOORS	T-01	TABLE, CONFERENCE, 42x84
F-02	STORAGE, FILE LATERAL, 36-3	T-02	TABLE, CONFERENCE, 48x96
F-03	STORAGE, FILE LATERAL, 36-4	T-03	TABLE, CONFERENCE, 48x120
F-04	STORAGE, BOOKCASE, 12x36x60	T-04A	TABLE, DINING, 42x96x36
F-05	STORAGE, BOOKCASE, 12x24x42	T-04B	TABLE, DINING, COMMUNITY 29H
F-06	STORAGE, BOOKCASE, 12x36x60	T-05	TABLE, CONFERENCE, 20'
F-07A	STORAGE, BOOKCASE, 15x36x30	T-06	TABLE, CONFERENCE, 40' DIA
F-07B	STORAGE, BOOKCASE, COURTROOM, 15x36x30	T-07	TABLE, CONFERENCE, JURY
F-08A	STORAGE, BOOKCASE, 12x36x36	T-08	TABLE, CONSOLE, 48W
F-08B	STORAGE, BOOKCASE, DOUBLE, 12x36x36	T-09	TABLE, COFFEE, 18'x36'
F-10A	STORAGE, BOOKCASE, 15x36x84	T-10	TABLE, CHILD
F-10B	STORAGE, BOOKCASE, DOUBLE, 15x36x84	T-11	TABLE, SIDE, 30x30
F-11A	STORAGE, BOOKCASE, 12x36x36	T-12A	TABLE, DINING, 36x36
F-11B	STORAGE, BOOKCASE, DOUBLE, 12x36x36	T-12B	TABLE, DINING, BAR-HEIGHT, 36x36
F-12	STORAGE, FILE, MOBILE PEDESTAL, BF	T-13	TABLE, LIBRARY TABLE, 36x72
F-13	STORAGE, FILE, PEDESTAL, BBF	T-14	TABLE, LIBRARY TABLE, 36x36
F-14	STORAGE, FILE LATERAL, FF	T-15	TABLE, OCCASIONAL
F-15	STORAGE, FILE CABINET, ROTARY	T-16	TABLE, TRAINING, 18x60
F-16	STORAGE, CABINET, SUPPLIES	T-17	TABLE, TRAINING, 30x60
F-17	STORAGE, HEAVY DUTY SHELVING, 12x36x75	T-18	TABLE, TRAINING, ORO
		T-19	TABLE, TRAINING, 30x72
		T-20	TABLE, CONFERENCE, 30x72
		T-21	TABLE, OCCASIONAL, COFFEE, WOOD LOOK
		T-22	TABLE, SCREENING
		T-23	TABLE, OCCASIONAL, END, WOOD LOOK


A1 FOURTH FLOOR FF&E PLAN - AREA A
1/8" = 1'-0"

KEY PLAN

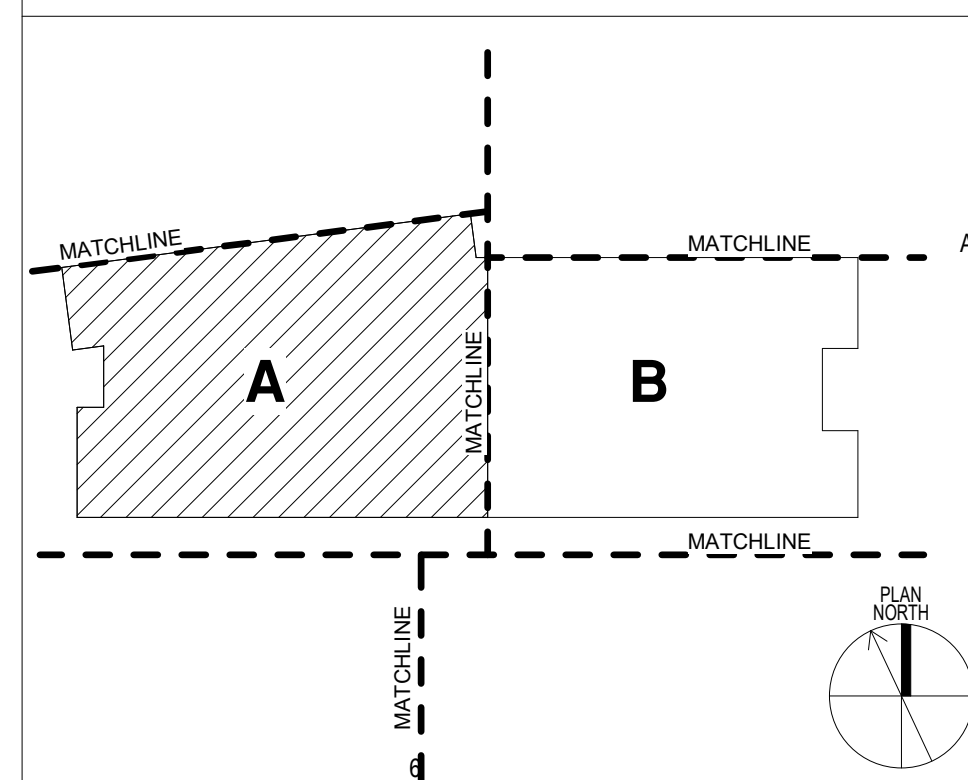

GENERAL NOTES

1. REFER TO THE FURNITURE SPECIFICATIONS FOR FURNITURE ITEM DETAILS.
2. FURNITURE SHOWN DASHED AND LABELED AS OFDI ARE EXISTING ITEMS THAT WILL BE OWNER FURNISHED, DEALER INSTALLED.
3. FURNITURE SHOWN IN THE RECEIVING/MAIL ROOM IS NOT INCLUDED IN THE FF&E BUDGET.

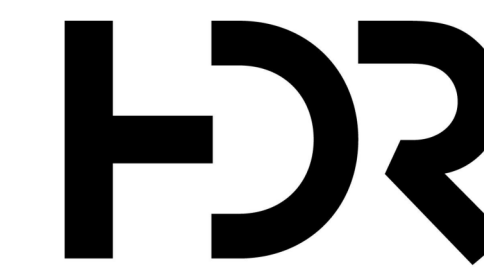

HDR ARCHITECTURE INC.
8750 N. CENTRAL EXPRESSWAY
SUITE 100
DALLAS, TX 75231

FF&E PACKAGE

HIDALGO COUNTY, TX
NEW COUNTY
COURTHOUSE


COURTHOUSE SQUARE
EDINBURG, TEXAS 78539



Project Manager JOHN NIESEN
Project Designer KATE DIAMOND
Project Architect BARRY PETERSON
Landscape Architect TREV HEATON
Civil Engineer CHET LEUGERS
Structural Engineer JOEL GALINDO
Mechanical Engineer TREV MURRAY
Electrical Engineer JOSE GONZALEZ
Interior Designer LAURA WARREN
Equipment Planner CHARLEA CONTRERAS
Wayfinding PAOLA CONTRERAS
Drawn By

MARK DATE DESCRIPTION


Project Number 10065982
Issue Date 09/23/20

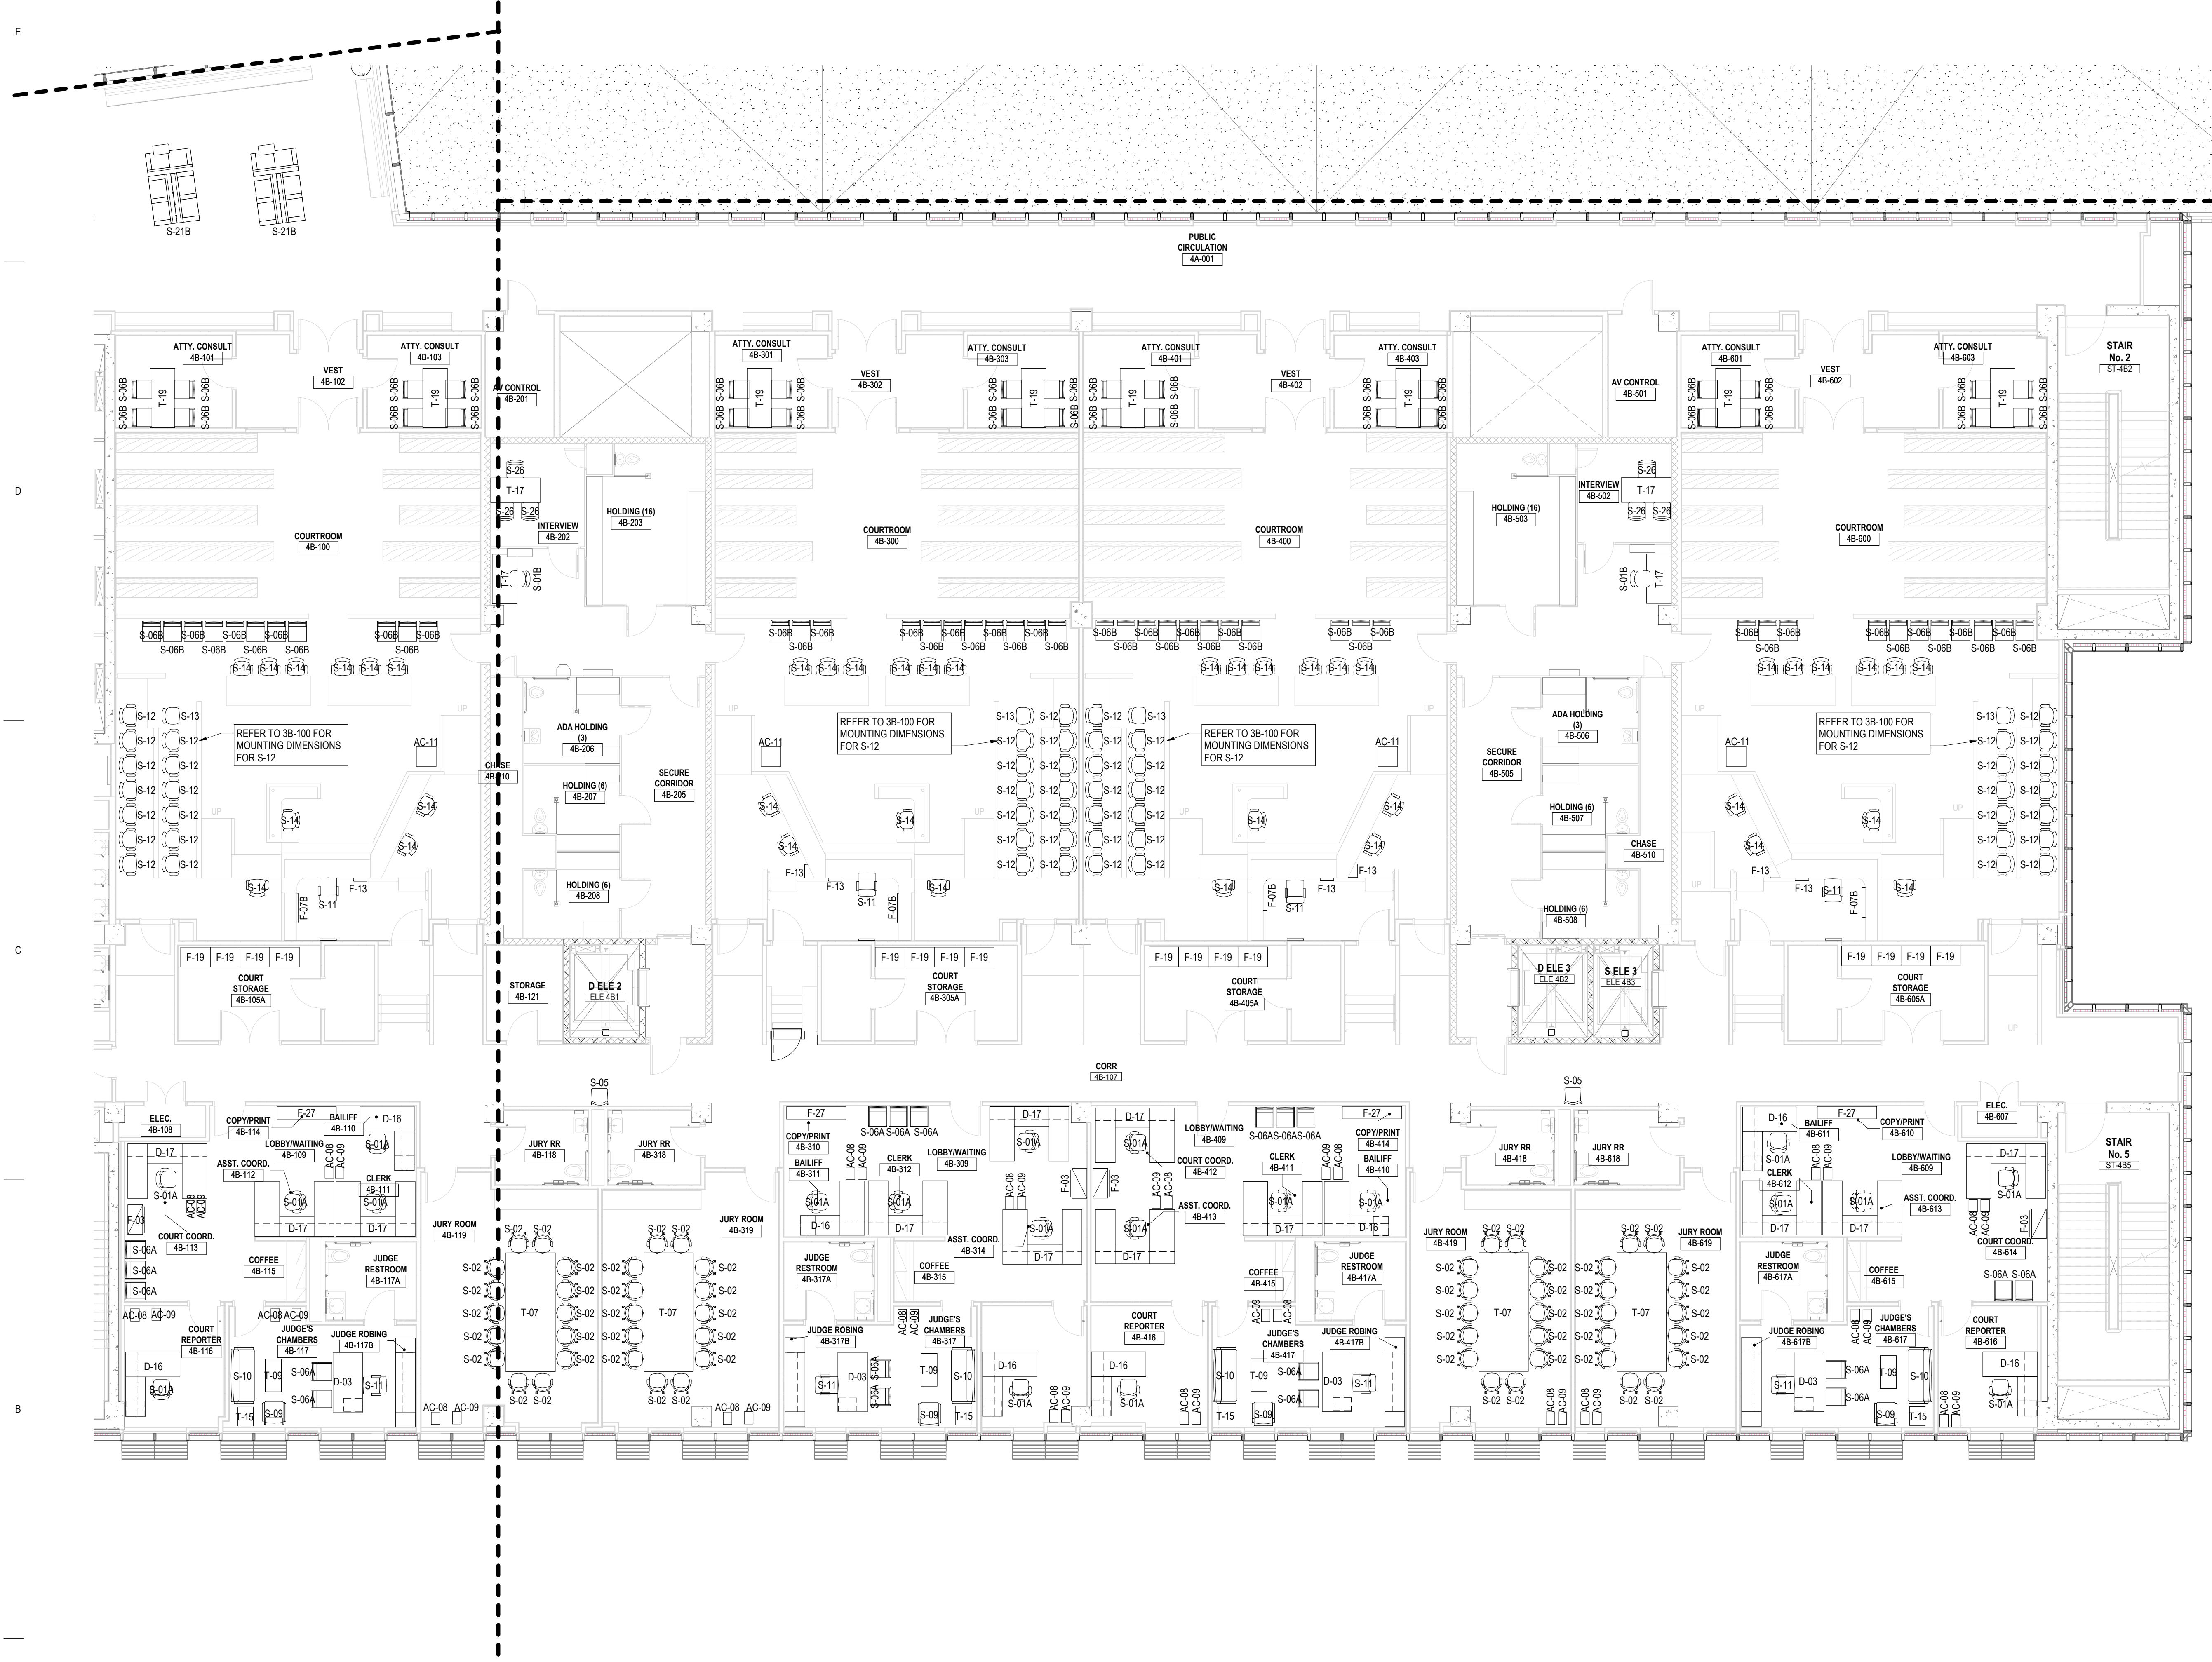

FURNITURE, FIXTURES & EQUIPMENT SCHEDULE		FURNITURE, FIXTURES & EQUIPMENT SCHEDULE	
ITEM CODE	DESCRIPTION	ITEM CODE	DESCRIPTION
AC-01A	ANCILLARY LECTERN, FREESTANDING	F-18	STORAGE, HEAVY DUTY SHELVING, 18x36x72
AC-01B	ANCILLARY LECTERN, TABLE TOP	F-19	STORAGE, HEAVY DUTY SHELVING, 24x36x72
AC-02A	ANCILLARY TRASH/RECYCLE UNIT 38W	F-20	STORAGE, HEAVY DUTY WORK BENCH
AC-02B	ANCILLARY TRASH/RECYCLE UNIT 48W	F-21	STORAGE, JUMBO HEAVY DUTY CABINET, 24x36x78
AC-03	ANCILLARY MAGAZINE RACK	F-22	STORAGE, FILE, PEDESTAL, CREDENZA
AC-04	ANCILLARY PICTURE RAIL	F-23A	STORAGE, CONFERENCE CREDENZA, 72"W
AC-05	ANCILLARY BAGGAGE SCANNER	F-23B	STORAGE, CREDENZA, 72"W
AC-06	ANCILLARY METAL DETECTOR	F-24	STORAGE, MEDIA CREDENZA, 48"W
AC-07	ANCILLARY CHILD RUG	F-25	STORAGE, EVIDENCE CAGE
AC-08	ANCILLARY WASTE BASKET	F-26	STORAGE, BOOKCASE WITH CABINET, 12x36x80
AC-09	ANCILLARY RECYCLE BASKET	F-28	STORAGE, LOCKABLE CABINET
AC-10	ANCILLARY CROWD CONTROL POST	F-27	STORAGE, CREDENZA, COPY/PRINTER
AC-11	ANCILLARY AV STAND	F-29	SEATING, TASK
AC-12	ANCILLARY AV PODIUM	S-01A	SEATING, TASK, ARMLESS
AC-13A	ANCILLARY PRIVACY SCREEN, MOBILE, 24W	S-02	SEATING, CONFERENCE, GENERAL
AC-13B	ANCILLARY PRIVACY SCREEN, MOBILE, 42W	S-03A	SEATING, CONFERENCE
AC-14	ANCILLARY DIVIDER SCREEN, TABLE TOP	S-03B	SEATING, CONFERENCE
AC-15A	ANCILLARY PRIVACY SCREEN, FIXED, 36H	S-04	SEATING, TRAINING
AC-15B	ANCILLARY PRIVACY SCREEN, FIXED, 42W	S-05	SEATING, SIDE, GUEST, ARMLESS
D-01A	DESK, CARREL, SINGLE, 3-PACK	S-06A	SEATING, SIDE, GUEST, WOOD ARMS
D-01B	DESK, CARREL, DOUBLE, 8-PACK	S-06B	SEATING, SIDE, GUEST, WOOD ARMS
D-01C	DESK, CARREL, SINGLE	S-06C	SEATING, SIDE, LIBRARY
D-02	DESK, CARREL, SINGLE, 2 PERSON	S-08A	SEATING, TASK, STOOL, GENERAL
D-03	DESK, OFFICE, FREESTANDING	S-08B	SEATING, TASK, STOOL, ARMLESS
D-04	DESK, OFFICE, FREESTANDING	S-09	SEATING, LOUNGE, CHAIR
D-05	DESK, OFFICE, L-SHAPE	S-10	SEATING, LOUNGE, SOFA
D-06	DESK, OFFICE, L-SHAPE	S-11	SEATING, TASK, JUDGE
D-07	DESK, OFFICE, L-SHAPE	S-12	SEATING, TASK, JURY BASE
D-08	DESK, OFFICE, L-SHAPE	S-13	SEATING, TASK, JURY, ARMLESS
D-09	DESK, RECEPTION	S-14	SEATING, TASK, COURTROOM
D-10A	DESK, PANEL-BASED, L-SHAPE, FULL HT	S-15	SEATING, SIDE, CHILD
D-10B	DESK, PANEL-BASED	S-16	SEATING, SIDE, YOUTH
D-11A	DESK, PANEL-BASED, L-SHAPE, PARTIAL HT	S-17	SEATING, LOUNGE, CHILD STOOL
D-11B	DESK, PANEL-BASED, L-SHAPE, PARTIAL	S-18	SEATING, LOUNGE, CHILD SOFA
D-12A	DESK, PANEL-BASED, L-SHAPE, PARTIAL HT	S-19	SEATING, LOUNGE, CHILD PLATFORM
D-12B	DESK, PANEL-BASED, L-SHAPE, PARTIAL HT	S-20	SEATING, LOUNGE, BENCH
D-13A	DESK, PANEL-BASED, U-SHAPE, PARTIAL HT	S-21A	SEATING, LOUNGE, LOBBY, 3 SIDES
D-13B	DESK, PANEL-BASED, U-SHAPE, PARTIAL HT	S-21B	SEATING, LOUNGE, LOBBY, 3 SIDES
D-14	DESK, PANEL-BASED, T-SHAPE, FULL HT	S-22A	SEATING, LOUNGE, SOFA
D-15	DESK, PANEL-BASED, L-SHAPE, FULL HT	S-22B	SEATING, LOUNGE, CLUB CHAIR
D-16	DESK, OFFICE, L-SHAPE, JUDGE CHAMBERS	S-23	SEATING, STACK, ARMLESS
D-17	DESK, OFFICE, L-SHAPE, JUDGE CHAMBERS	S-24	SEATING, DINING, BAR-HEIGHT
D-18	DESK, PANEL-BASED, L-SHAPE, SHARED OFFICE	S-25	SEATING, STACK, ARMS
D-19	DESK, PANEL-BASED, SHARED OFFICE	S-26	SEATING, STACK, DETENTION
F-01	STORAGE, FILE CABINET, SLIDING DOORS	T-01	TABLE, CONFERENCE, 42x84
F-02	STORAGE, FILE, LATERAL, 36-3	T-02	TABLE, CONFERENCE, 48x96
F-03	STORAGE, FILE, LATERAL, 36-4	T-03	TABLE, CONFERENCE, 48x120
F-04	STORAGE, BOOKCASE, 12x36x60	T-04A	TABLE, DINING, 42x96x36
F-05	STORAGE, BOOKCASE, 12x24x42	T-04B	TABLE, DINING, COMMUNITY 29H
F-06	STORAGE, BOOKCASE, 12x36x60	T-05	TABLE, CONFERENCE, 20'
F-07A	STORAGE, BOOKCASE, 15x36x30	T-06	TABLE, CONFERENCE, 48' DIA
F-07B	STORAGE, BOOKCASE, COURTROOM, 15x36x30	T-07	TABLE, CONFERENCE, JURY
F-08A	STORAGE, BOOKCASE, 12x36x36	T-08	TABLE, CONSOLE, 48"W
F-08B	STORAGE, BOOKCASE, DOUBLE, 12x36x36	T-09	TABLE, CONFERENCE, 18'x36"
F-10A	STORAGE, BOOKCASE, 15x36x64	T-10	TABLE, CHILD
F-10B	STORAGE, BOOKCASE, DOUBLE, 15x36x64	T-11	TABLE, SIDE, 30x30
F-11A	STORAGE, BOOKCASE, 12x36x96	T-12A	TABLE, DINING, 36x36
F-11B	STORAGE, BOOKCASE, DOUBLE, 12x36x96	T-12B	TABLE, DINING, BAR-HEIGHT, 36x36
F-12	STORAGE, FILE, MOBILE PEDESTAL, BF	T-13	TABLE, LIBRARY TABLE, 36x72
F-13	STORAGE, FILE, PEDESTAL, BBF	T-14	TABLE, LIBRARY TABLE, 36x36
F-14	STORAGE, FILE, LATERAL, FF	T-15	TABLE, OCCASIONAL
F-15	STORAGE, FILE CABINET, ROTARY	T-16	TABLE, TRAINING, 18x60
F-16	STORAGE, CABINET, SUPPLIES	T-17	TABLE, TRAINING, 30x60
F-17	STORAGE, HEAVY DUTY SHELVING, 12x36x75	T-18	TABLE, TRAINING, DRO

A1 FOURTH FLOOR FF&E PLAN - AREA B
1/8" = 1'-0"

KEY PLAN

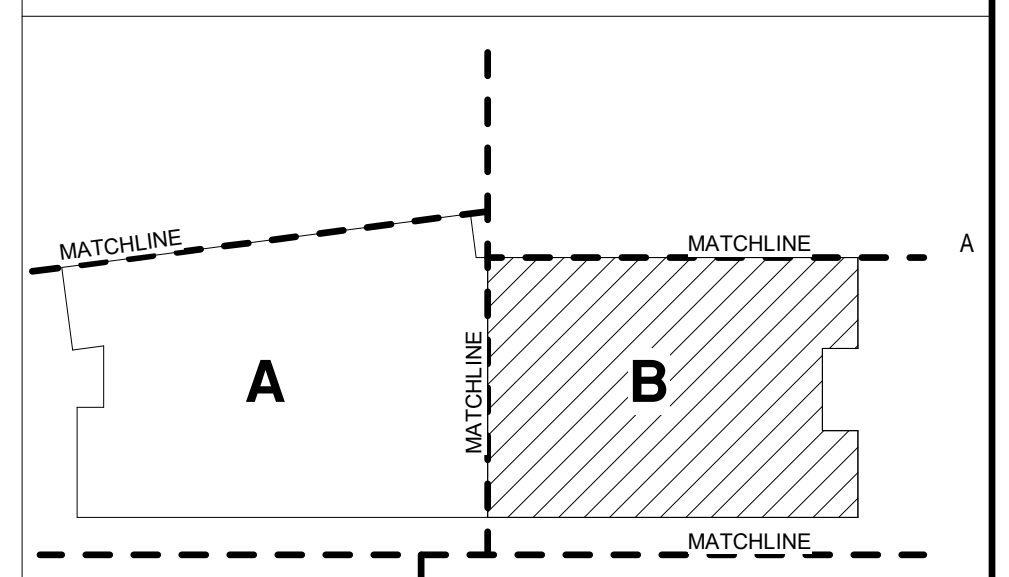

Sheet Name
LEVEL 4 FF&E PLAN - AREA B

Scale
As indicated

IF-104B

Project Status
100% CONSTRUCTION DOCUMENTS

GENERAL NOTES

1. REFER TO THE FURNITURE SPECIFICATIONS FOR FURNITURE ITEM DETAILS.
2. FURNITURE SHOWN DASHED AND LABELED AS OFD ARE EXISTING ITEMS THAT WILL BE OWNER FURNISHED, DEALER INSTALLED.
3. FURNITURE SHOWN IN THE RECEIVINGMAIL ROOM IS NOT INCLUDED IN THE FF&E BUDGET.



HDR ARCHITECTURE INC.
8750 N. CENTRAL EXPRESSWAY
SUITE 100
DALLAS, TX 75231

FF&E PACKAGE

**HIDALGO COUNTY, TX
NEW COUNTY
COURTHOUSE**

COURTHOUSE SQUARE
EDINBURG, TEXAS 78539



Project Manager JOHN NIESEN
Project Designer KATE DIAMOND
Project Architect BARRY PETERSON
Landscape Architect TREV HEATON
Civil Engineer CHET LEUGERS
Structural Engineer JOEL GALINDO
Mechanical Engineer TREV MURRAY
Electrical Engineer JOSE GONZALEZ
Interior Designer LAURA WARREN
Equipment Planner PAOLA CONTRERAS
Wayfinding CHARLEA INGRAM
Drawn By Author

MARK DATE DESCRIPTION


Project Number 10055382
Issue Date 09/23/20

Sheet Name
**OVERALL LEVEL 5 FF&E
PLAN**

Scale
As indicated
Sheet Number


IF-105

Project Status
100% CONSTRUCTION DOCUMENTS

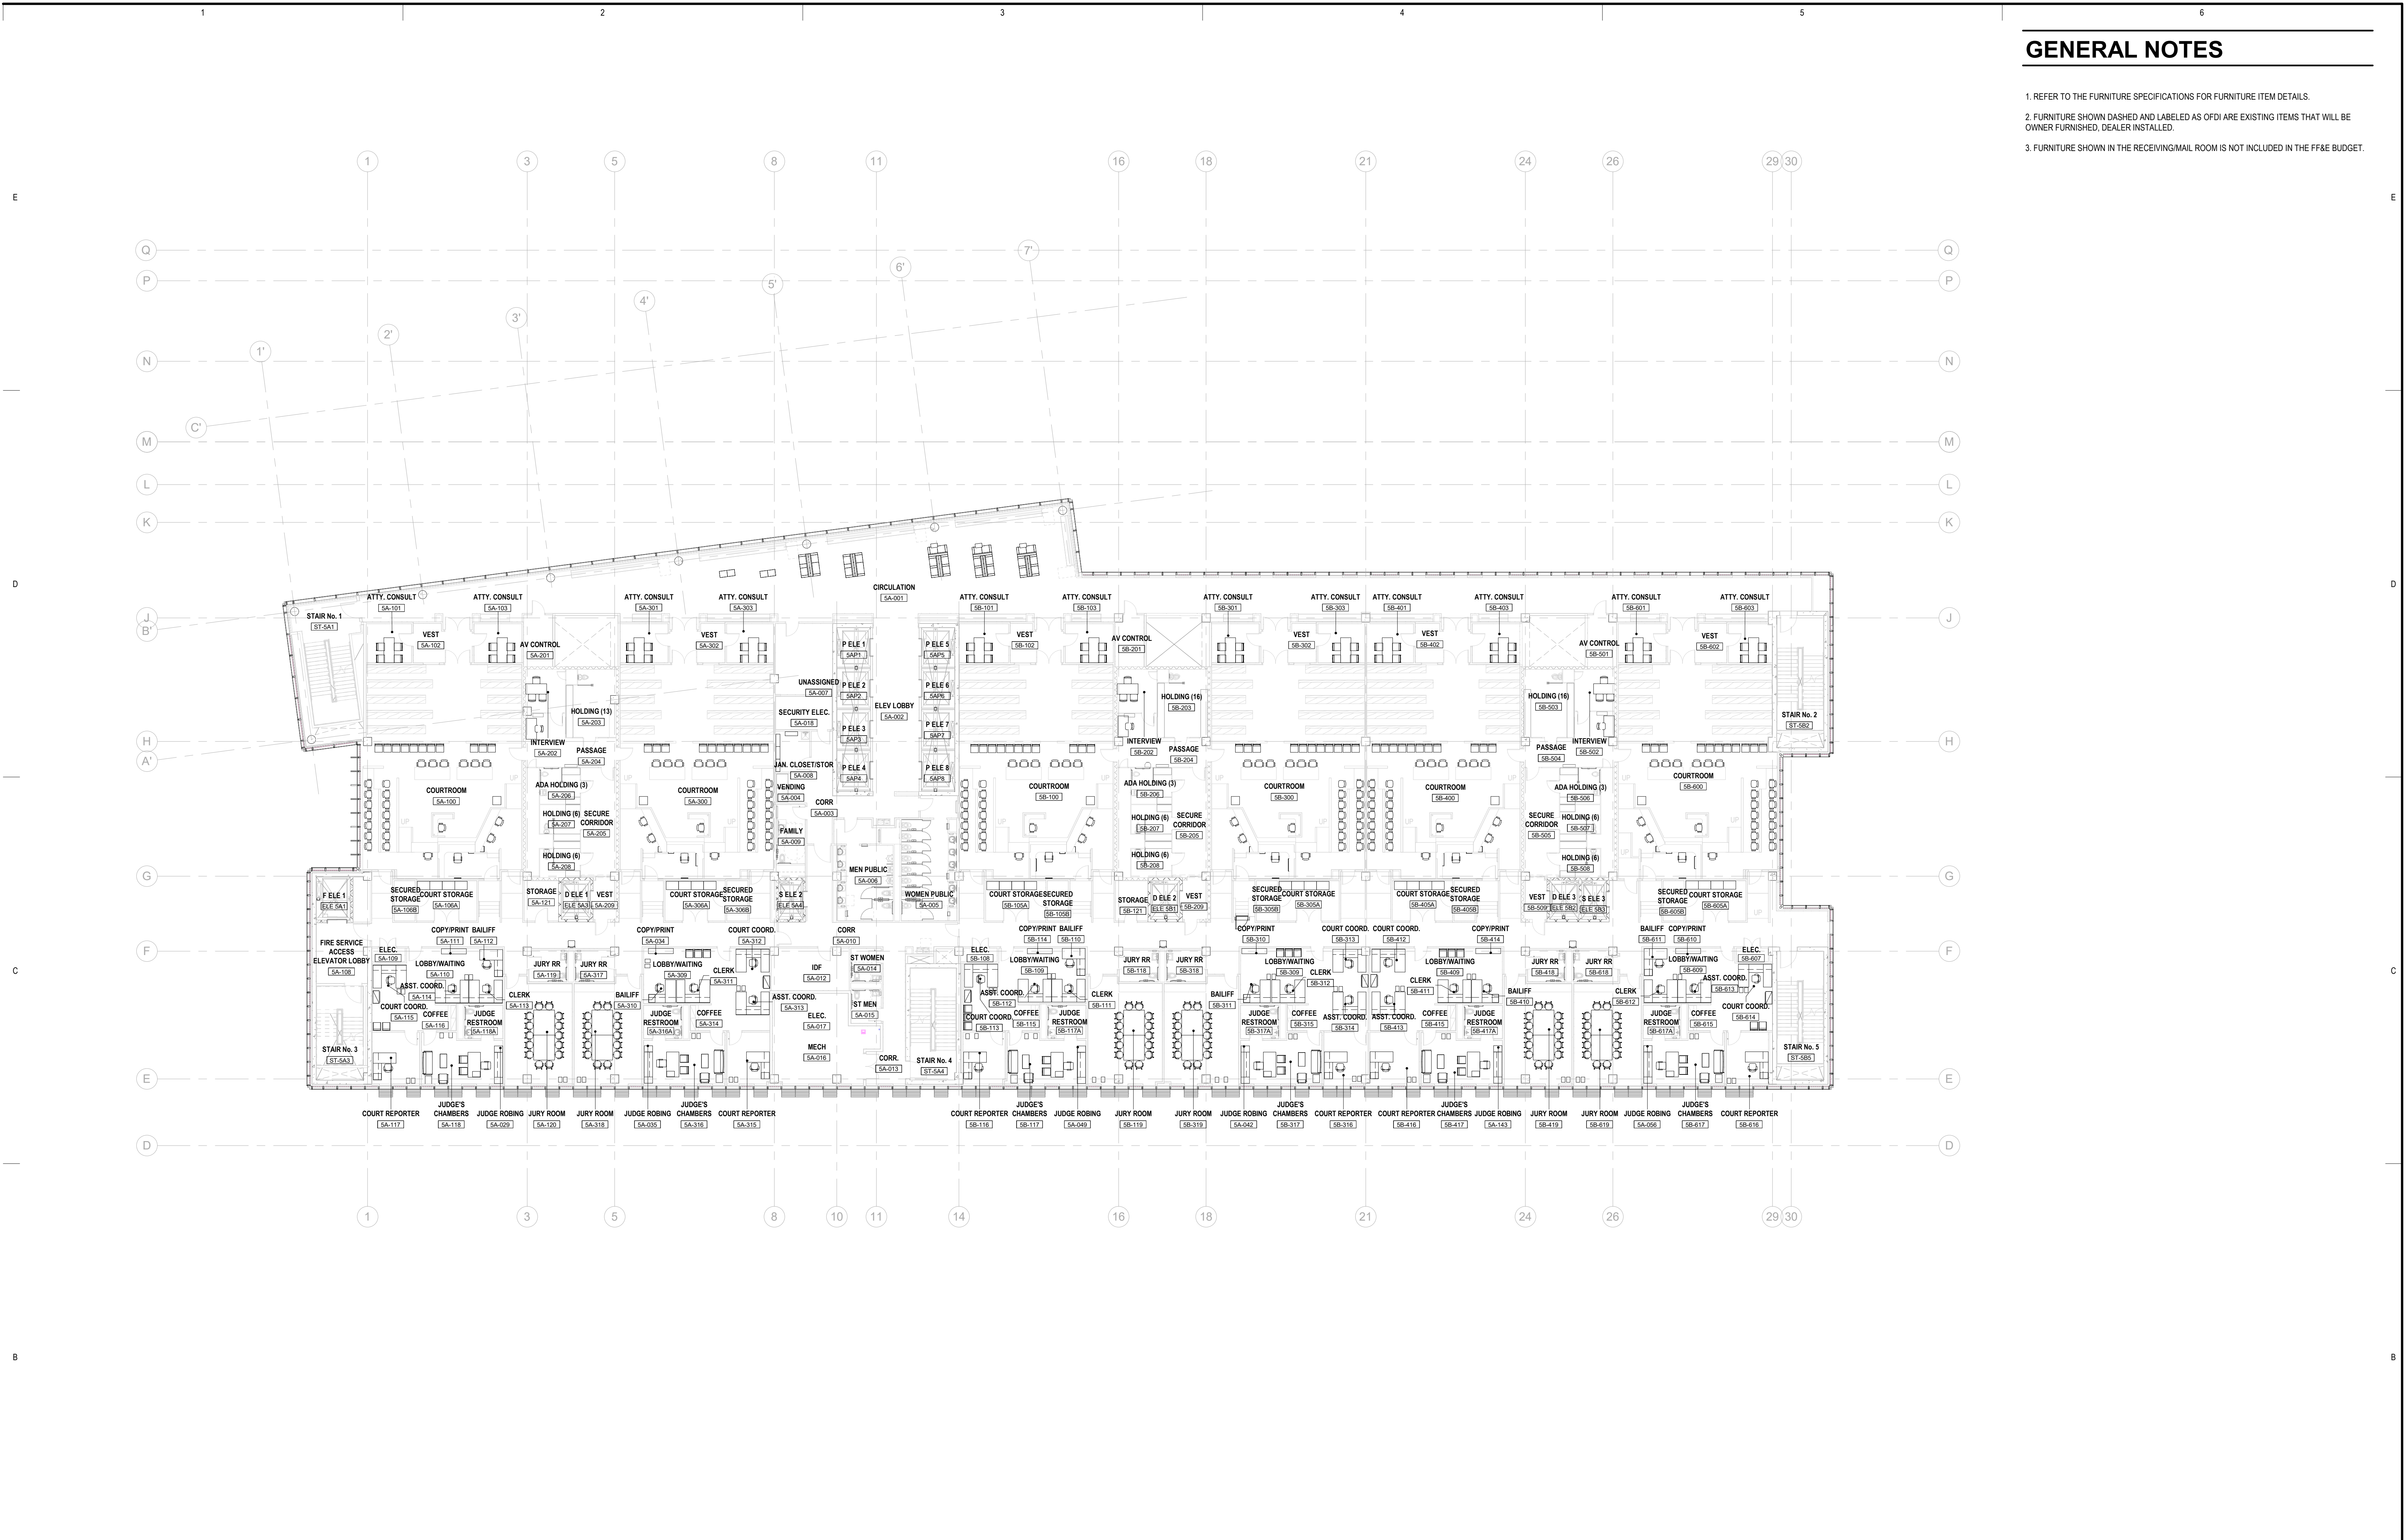

1 OVERALL FIFTH FLOOR FF&E PLAN
1/16" = 1'-0"

KEY PLAN

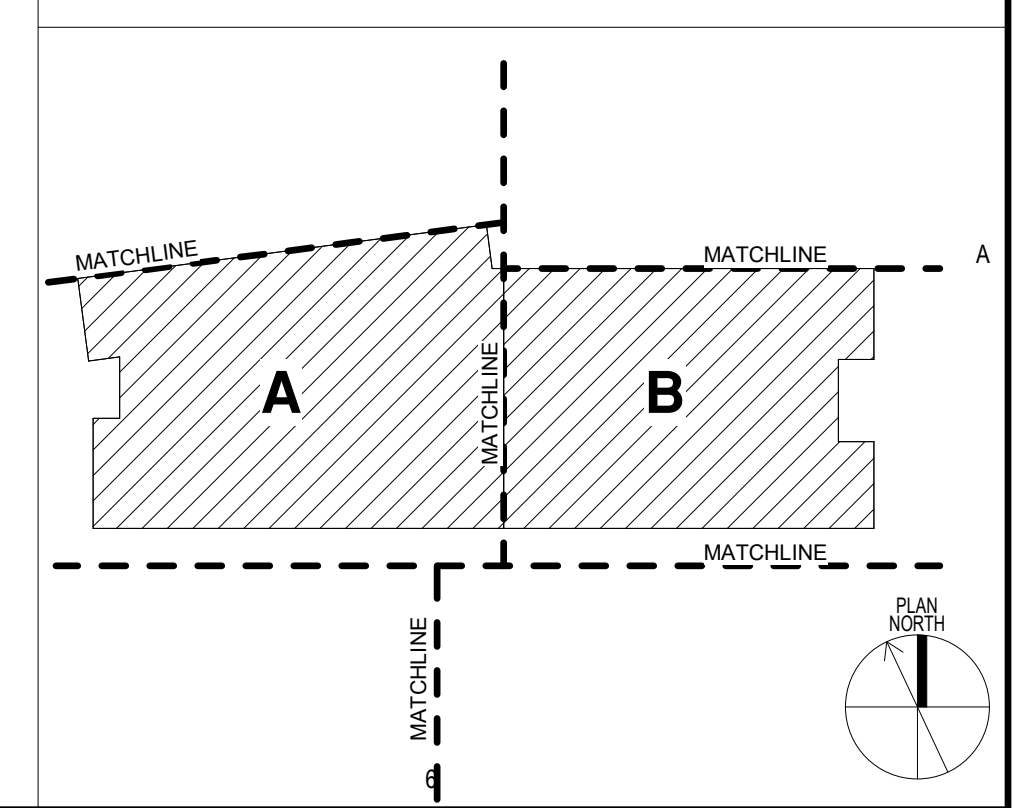

GENERAL NOTES

- REFER TO THE FURNITURE SPECIFICATIONS FOR FURNITURE ITEM DETAILS.
- FURNITURE SHOWN DASHED AND LABELED AS OFDI ARE EXISTING ITEMS THAT WILL BE OWNER FURNISHED; DEALER INSTALLED.
- FURNITURE SHOWN IN THE RECEIVING/MAIL ROOM IS NOT INCLUDED IN THE FF&E BUDGET.



HDR ARCHITECTURE INC.
8750 N. CENTRAL EXPRESSWAY
SUITE 100
DALLAS, TX 75231

FF&E PACKAGE

HIDALGO COUNTY, TX
NEW COUNTY
COURTHOUSE

COURTHOUSE SQUARE
EDINBURG, TEXAS 78539




Project Manager JOHN NIESEN
Project Designer KATE DIAMOND
Project Architect BARRY PETERSON
Landscape Architect TREV HEATON
Civil Engineer CHET LEUGERS
Structural Engineer JOEL GALINDO
Mechanical Engineer TREV MURRAY
Electrical Engineer JOSE GONZALEZ
Interior Designer LAURA WARREN
Equipment Planner PAOLA CONTRERAS
Wayfinding CHARLEA INGRAM
Drawn By Author


MARK	DATE	DESCRIPTION

Project Number 10055982
Issue Date 09/23/20

FURNITURE, FIXTURES & EQUIPMENT SCHEDULE		FURNITURE, FIXTURES & EQUIPMENT SCHEDULE	
ITEM CODE	DESCRIPTION	ITEM CODE	DESCRIPTION
AC-01A	ANCILLARY LECTERN, FREESTANDING	F-18	STORAGE, HEAVY DUTY SHELVING, 18x36x72
AC-01B	ANCILLARY LECTERN, TABLE TOP	F-19	STORAGE, HEAVY DUTY SHELVING, 24x36x72
AC-02A	ANCILLARY, TRASH/RECYCLE UNIT 38W	F-20	STORAGE, HEAVY DUTY WORK BENCH
AC-02B	ANCILLARY, TRASH/RECYCLE UNIT 48W	F-21	STORAGE, JUMBO HEAVY DUTY CABINET, 24x36x78
AC-03	ANCILLARY MAGAZINE RACK	F-22	STORAGE, FILE, PEDESTAL, CREDENZA
AC-04	ANCILLARY PICTURE RAIL	F-23A	STORAGE, CONFERENCE CREDENZA, 72"W
AC-05	ANCILLARY BAGGAGE SCANNER	F-23B	STORAGE, CREDENZA, 72"W
AC-06	ANCILLARY METAL DETECTOR	F-24	STORAGE, MEDIA CREDENZA, 48"W
AC-07	ANCILLARY CHILD RUG	F-25	STORAGE, EVIDENCE CAGE
AC-08	ANCILLARY WASTE BASKET	F-26	STORAGE, BOOKCASE WITH CABINET, 12x36x60
AC-09	ANCILLARY RECYCLE BASKET	F-27	STORAGE, CREDENZA, COPY/PRINTER
AC-10	ANCILLARY CROWD CONTROL POST	F-28	STORAGE, LOCKABLE CABINET
AC-11	ANCILLARY AV STAND	S-01A	SEATING, TASK
AC-12	ANCILLARY AV PODIUM	S-01B	SEATING, TASK, ARMLESS
AC-13A	ANCILLARY PRIVACY SCREEN, MOBILE, 24W	S-02	SEATING, CONFERENCE, GENERAL
AC-13B	ANCILLARY PRIVACY SCREEN, MOBILE, 42W	S-03A	SEATING, CONFERENCE
AC-14	ANCILLARY DIVIDER SCREEN, TABLE TOP	S-04	SEATING, TRAINING
AC-15A	ANCILLARY PRIVACY SCREEN, FIXED, 36H	S-05	SEATING, SIDE, GUEST, ARMLESS
AC-15B	ANCILLARY PRIVACY SCREEN, FIXED, 42W	S-06A	SEATING, SIDE, GUEST, WOOD ARMS
D-01A	DESK, CARREL, SINGLE, 3-PACK	S-06B	SEATING, SIDE, GUEST, ARMLESS
D-01B	DESK, CARREL, DOUBLE, 8-PACK	S-06C	SEATING, TASK, JUDGE
D-01C	DESK, CARREL, SINGLE	S-06D	SEATING, TASK, JURY BASE
D-02	DESK, CARREL, SINGLE, 3-PERSON	S-07	SEATING, TASK, JURY, ARMLESS
D-03	DESK, OFFICE, FREESTANDING	S-08	SEATING, LOUNGE, CHAIR
D-04	DESK, OFFICE, FREESTANDING	S-09	SEATING, LOUNGE, CHILD SOFA
D-05	DESK, OFFICE, L-SHAPE	S-10	SEATING, LOUNGE, CLUB CHAIR
D-06	DESK, OFFICE, L-SHAPE	S-11	SEATING, LOUNGE, CHILD PLATFORM
D-07	DESK, OFFICE, U-SHAPE	S-12	SEATING, LOUNGE, LOBBY, 2 SIDES
D-08	DESK, OFFICE, U-SHAPE	S-13	SEATING, LOUNGE, LOBBY, 3 SIDES
D-09	DESK, RECEPTION	S-14	SEATING, LOUNGE, SOFA
D-10A	DESK, PANEL-BASED, L-SHAPE, FULL HT PANELS	S-15	SEATING, LOUNGE, CLUB CHAIR
D-10B	DESK, PANEL-BASED	S-16	SEATING, STACK, ARMLESS
D-11A	DESK, PANEL-BASED, L-SHAPE, PARTIAL HT PANELS	S-17	SEATING, DINING, BAR HEIGHT
D-11B	DESK, PANEL-BASED, L-SHAPE, PARTIAL PANELS, TRANSACTION	S-18	SEATING, STACK, ARMS
D-12A	DESK, PANEL-BASED, L-SHAPE, PARTIAL HT PANELS	S-19	SEATING, STACK, DETENTION
D-12B	DESK, PANEL-BASED, L-SHAPE, PARTIAL HT PANELS	T-01	TABLE, CONFERENCE, 42X84
D-13A	DESK, PANEL-BASED, U-SHAPE, PARTIAL HT PANELS	T-02	TABLE, CONFERENCE, 48X96
D-13B	DESK, PANEL-BASED, U-SHAPE, HT ADJUSTABLE DESK	T-03	TABLE, CONFERENCE, 60X120
D-14	DESK, PANEL-BASED, T-SHAPE, FULL HT PANELS	T-04A	TABLE, DINING, 42X96X36
D-15	DESK, PANEL-BASED, L-SHAPE, FULL HT PANELS	T-04B	TABLE, DINING, COMMUNITY 29H
D-16	DESK, OFFICE, L-SHAPE, JUDGE CHAMBERS	T-05	TABLE, CONFERENCE, 20'
D-17	DESK, OFFICE, U-SHAPE, JUDGE CHAMBERS	T-06	TABLE, CONFERENCE, 48' DIA
D-18	DESK, PANEL-BASED, L-SHAPE, SHARED OFFICE	T-07	TABLE, CONFERENCE, JURY
D-19	DESK, PANEL-BASED, SHARED OFFICE	T-08	TABLE, CONSOLE, 48"W
F-01	STORAGE, FILE CABINET, SLIDING DOORS	T-09	TABLE, COFFEE, 18'X36'
F-02	STORAGE, FILE, LATERAL, 36-3	T-10	TABLE, CHILD
F-03	STORAGE, FILE, LATERAL, 36-4	T-11	TABLE, SIDE, 30X30
F-04	STORAGE, BOOKCASE, 12x36x60	T-12A	TABLE, DINING, 36X36
F-05	STORAGE, BOOKCASE, 12x42x42	T-12B	TABLE, DINING, BAR-HEIGHT, 36X36
F-06	STORAGE, BOOKCASE, 12x36x60	T-13	TABLE, LIBRARY TABLE, 36x72
F-07A	STORAGE, BOOKCASE, 15x36x30	T-14	TABLE, LIBRARY TABLE, 36x36
F-07B	STORAGE, BOOKCASE, COURTROOM, 15x36x30	T-15	TABLE, OCCASIONAL
F-08A	STORAGE, BOOKCASE, 12x36x36	T-16	TABLE, TRAINING, 18x60
F-08B	STORAGE, BOOKCASE, DOUBLE, 12x36x36	T-17	TABLE, TRAINING, 30x60
F-10A	STORAGE, BOOKCASE, 15x36x84	T-18	TABLE, TRAINING, 60
F-10B	STORAGE, BOOKCASE, DOUBLE, 15x36x84	T-19	TABLE, TRAINING, 30x72
F-11A	STORAGE, BOOKCASE, 12x36x96	T-20	TABLE, CONFERENCE, 30x72
F-11B	STORAGE, BOOKCASE, DOUBLE, 12x36x96	T-21	TABLE, OCCASIONAL, COFFEE, WOOD LOOK
F-12	STORAGE, FILE, MOBILE PEDESTAL, BF	T-22	TABLE, SCREENING
F-13	STORAGE, FILE, PEDESTAL, BF	T-23	TABLE, OCCASIONAL, END, WOOD LOOK
F-14	STORAGE, FILE, LATERAL, FF		
F-15	STORAGE, FILE CABINET, ROTARY		
F-16	STORAGE, CABINET, SUPPLIES		
F-17	STORAGE, HEAVY DUTY SHELVING, 12x36x75		

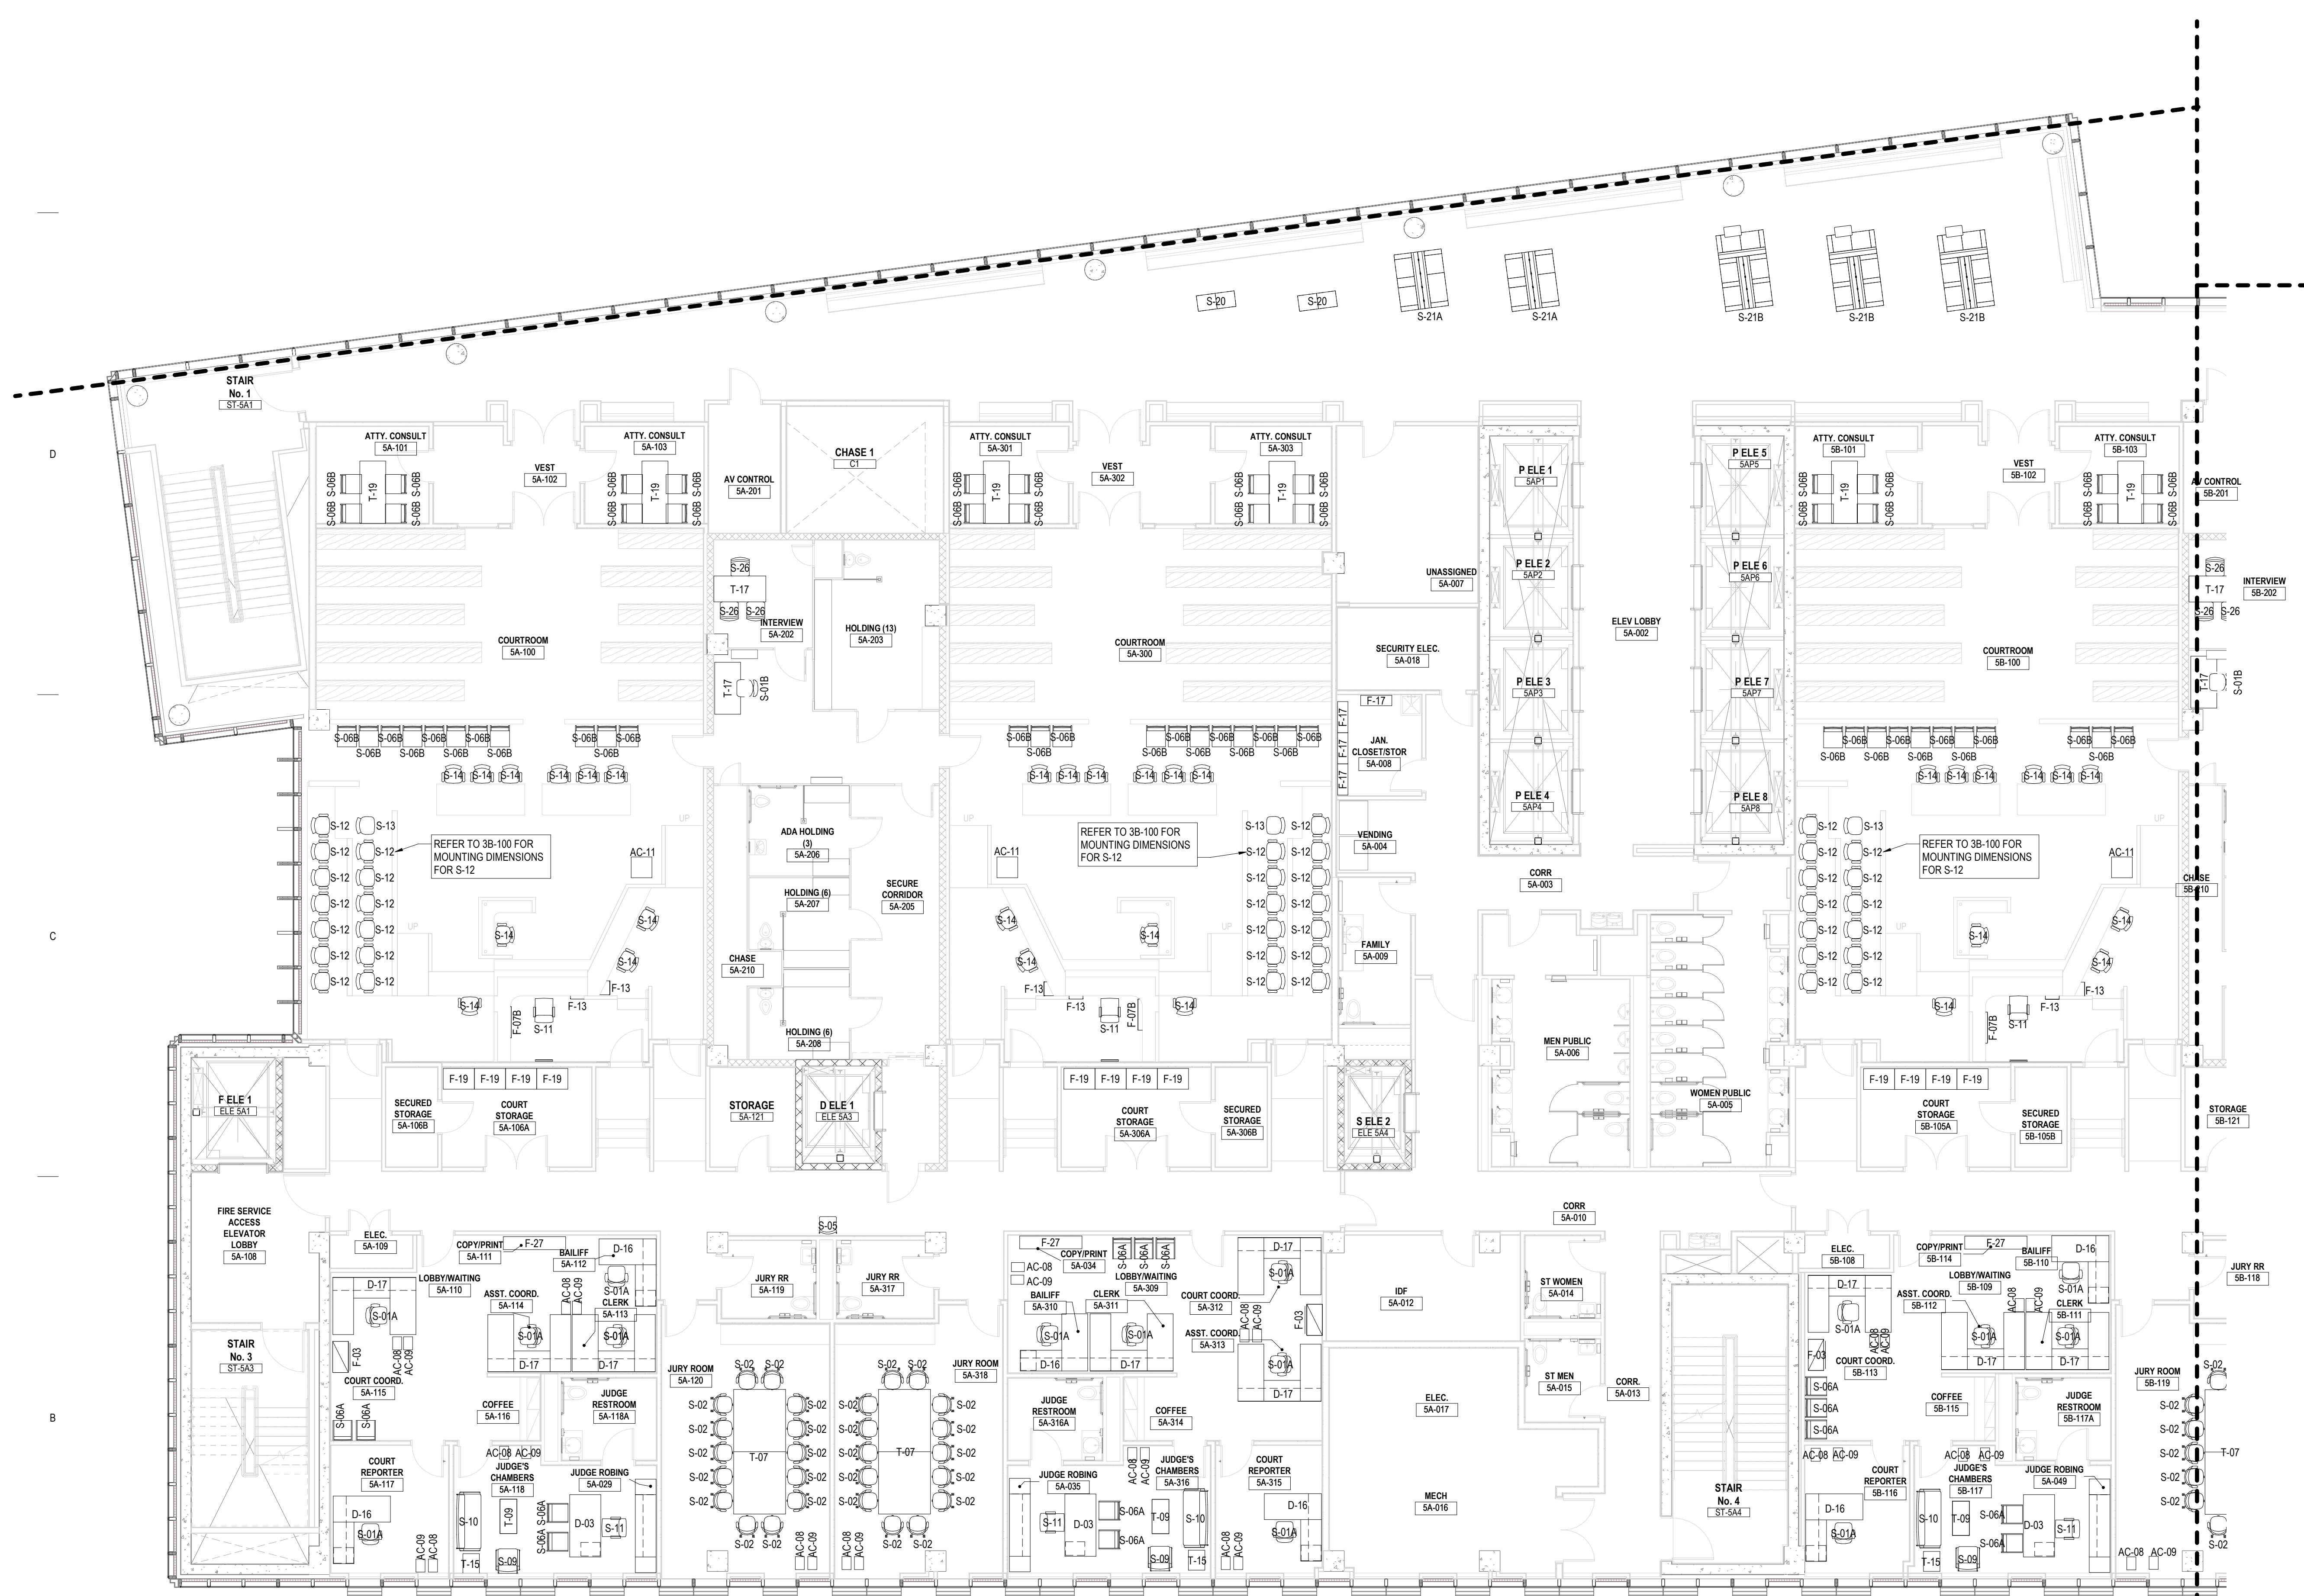

KEY PLAN

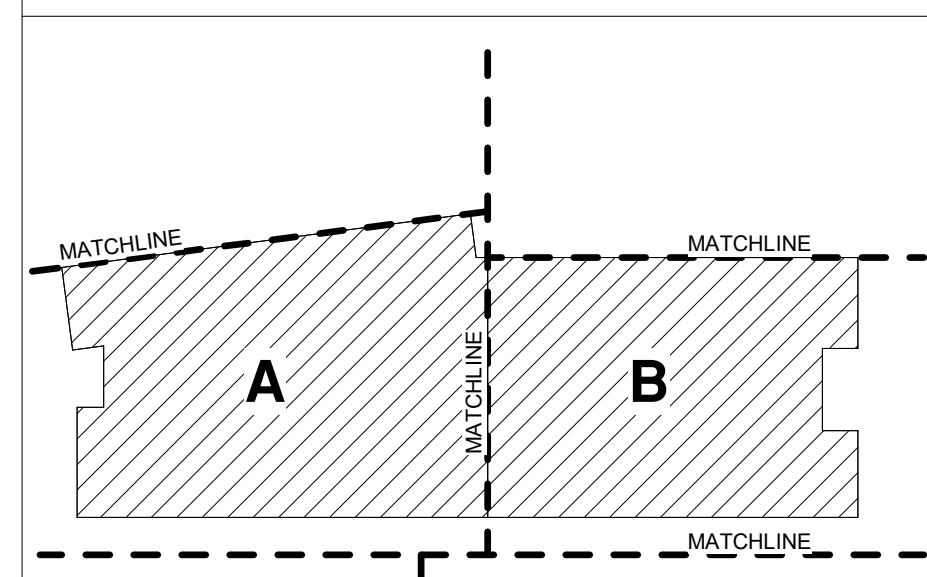

1 FIFTH FLOOR FF&E PLAN - AREA A
1/8" = 1'-0"

Sheet Name
LEVEL 5 FF&E PLAN - AREA A

Scale
As indicated
Sheet Number

IF-105A

Project Status
100% CONSTRUCTION DOCUMENTS

8/23/2020 10:25:54 AM

GENERAL NOTES

1. REFER TO THE FURNITURE SPECIFICATIONS FOR FURNITURE ITEM DETAILS.
2. FURNITURE SHOWN DASHED AND LABELED AS OFD ARE EXISTING ITEMS THAT WILL BE OWNER FURNISHED, DEALER INSTALLED.
3. FURNITURE SHOWN IN THE RECEIVING/MAIL ROOM IS NOT INCLUDED IN THE FF&E BUDGET.



HDR ARCHITECTURE INC.
8750 N. CENTRAL EXPRESSWAY
SUITE 100
DALLAS, TX 75231

FF&E PACKAGE

**HIDALGO COUNTY, TX
NEW COUNTY
COURTHOUSE**


COURTHOUSE SQUARE
EDINBURG, TEXAS 78539



- Project Manager** JOHN NIESEN
Project Designer KATE DIAMOND
Project Architect BARRY PETERSON
Landscape Architect TREV HEATON
Civil Engineer CHET LEUGERS
Structural Engineer JOEL GALINDO
Mechanical Engineer TREV MURRAY
Electrical Engineer JOSE GONZALEZ
Interior Designer LAURA WARREN
Equipment Planner PAOLA CONTRERAS
Wayfinding CHARLEA INGRAM
Drawn By PAOLA CONTRERAS



A1 OVERALL SIXTH FLOOR FF&E PLAN
1/8" = 1'-0"

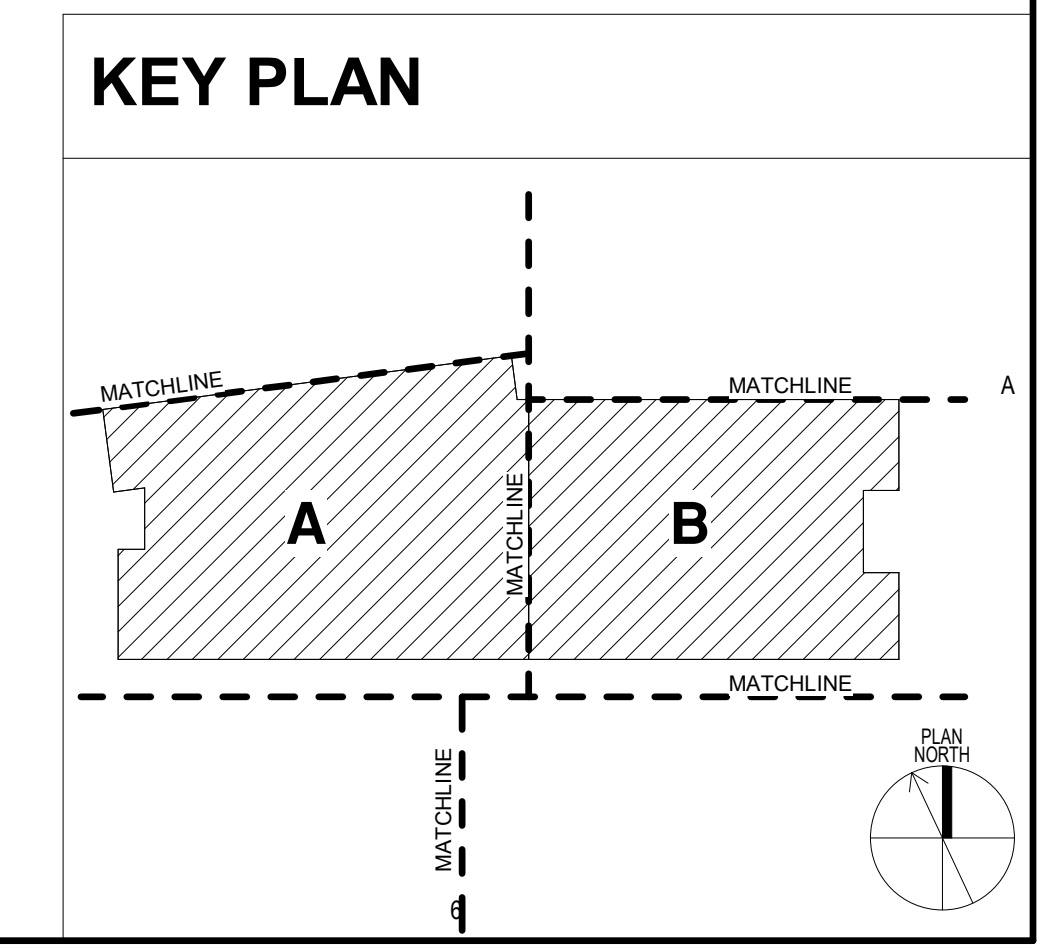

Sheet Name
OVERALL LEVEL 6 FF&E PLAN

Scale
As indicated

Sheet Number
IF-106


Project Status
100% CONSTRUCTION DOCUMENTS

MARK	DATE	DESCRIPTION

Project Number | 10055982
Issue Date | 09/23/20

GENERAL NOTES

- REFER TO THE FURNITURE SPECIFICATIONS FOR FURNITURE ITEM DETAILS.
- FURNITURE SHOWN DASHED AND LABELED AS OFDI ARE EXISTING ITEMS THAT WILL BE OWNER FURNISHED, DEALER INSTALLED.
- FURNITURE SHOWN IN THE RECEIVING/MAIL ROOM IS NOT INCLUDED IN THE FF&E BUDGET.

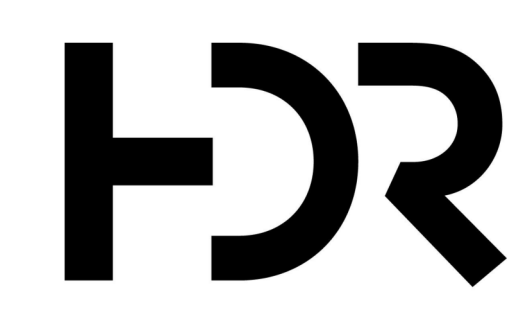

HDR ARCHITECTURE INC.
8750 N. CENTRAL EXPRESSWAY
SUITE 100
DALLAS, TX 75231

FF&E PACKAGE

HIDALGO COUNTY, TX
NEW COUNTY
COURTHOUSE


COURTHOUSE SQUARE
EDINBURG, TEXAS 78539



- Project Manager JOHN NIESEN
- Project Designer KATE DIAMOND
- Project Architect BARRY PETERSON
- Landscape Architect TREV HEATON
- Civil Engineer CHET LEUGERS
- Structural Engineer JOEL GALINDO
- Mechanical Engineer TREV MURRAY
- Electrical Engineer JOSE GONZALEZ
- Interior Designer LAURA WARREN
- Equipment Planner PAOLA CONTRERAS
- Wayfinding CHARLEA INGRAM
- Wayfind By PAOLA CONTRERAS

MARK	DATE	DESCRIPTION


Project Number 10085982
Issue Date 09/23/20

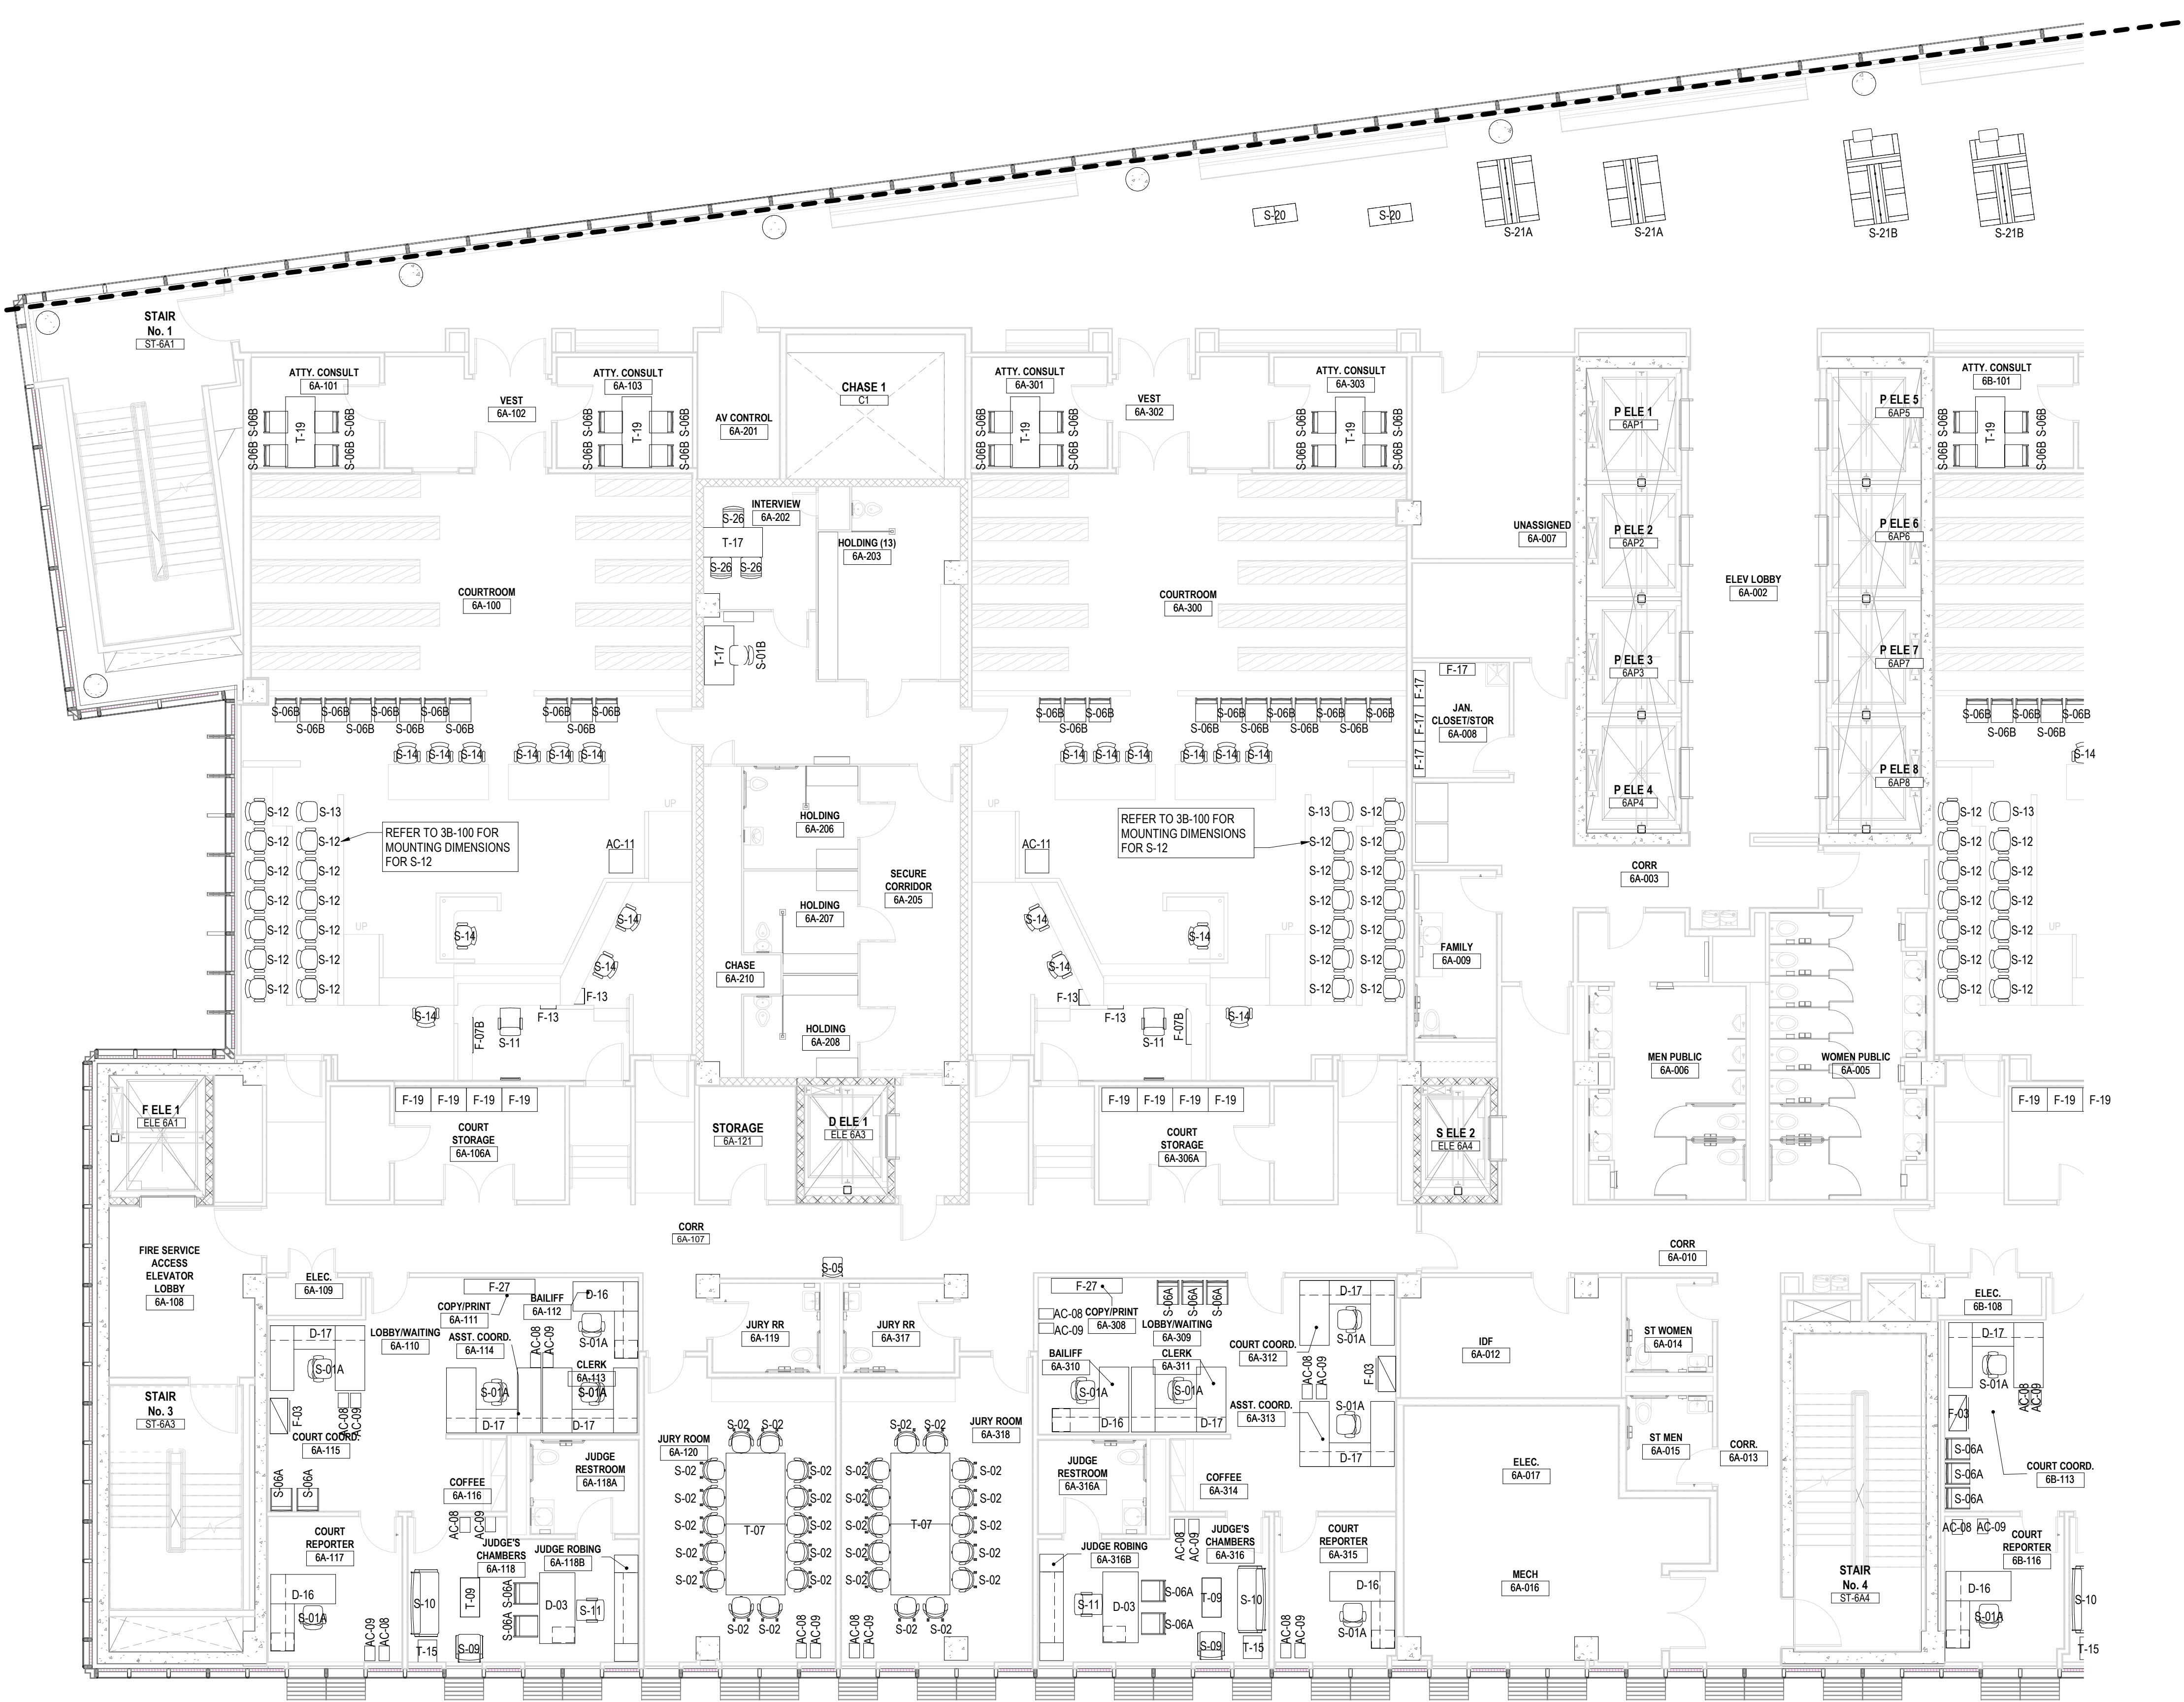

FURNITURE, FIXTURES & EQUIPMENT SCHEDULE		FURNITURE, FIXTURES & EQUIPMENT SCHEDULE	
ITEM CODE	DESCRIPTION	ITEM CODE	DESCRIPTION
AC-01A	ANCILLARY, LECTERN, FREESTANDING	F-18	STORAGE, HEAVY DUTY SHELVING, 18x36x72
AC-01B	ANCILLARY, LECTERN, TABLE TOP	F-19	STORAGE, HEAVY DUTY SHELVING, 24x36x72
AC-02A	ANCILLARY, TRASH/RECYCLE UNIT 38W	F-20	STORAGE, HEAVY DUTY WORK BENCH
AC-02B	ANCILLARY, TRASH/RECYCLE UNIT 48W	F-21	STORAGE, JUMBO HEAVY DUTY CABINET, 24x36x78
AC-03	ANCILLARY MAGAZINE RACK	F-22	STORAGE, FILE, PEDESTAL, CREDENZA
AC-04	ANCILLARY PICTURE RAIL	F-23A	STORAGE, CONFERENCE CREDENZA, 72W
AC-05	ANCILLARY BAGGAGE SCANNER	F-23B	STORAGE, CREDENZA, 72W
AC-06	ANCILLARY METAL DETECTOR	F-24	STORAGE, MEDIA CREDENZA, 48W
AC-07	ANCILLARY CHILD RUG	F-25	STORAGE, EVIDENCE CAGE
AC-08	ANCILLARY WASTE BASKET	F-26	STORAGE, BOOKCASE WITH CABINET, 12x36x80
AC-09	ANCILLARY RECYCLE BASKET	F-27	STORAGE, CREDENZA, COPY/PRINTER
AC-10	ANCILLARY CROWD CONTROL POST	F-28	STORAGE, LOCKABLE CABINET
AC-11	ANCILLARY AV STAND	S-01A	SEATING, TASK
AC-12	ANCILLARY AV PODIUM	S-01B	SEATING, TASK, ARMLESS
AC-13A	ANCILLARY PRIVACY SCREEN, MOBILE, 24W	S-02	SEATING, CONFERENCE, GENERAL
AC-13B	ANCILLARY PRIVACY SCREEN, MOBILE, 42W	S-03A	SEATING, CONFERENCE
AC-14	ANCILLARY DIVIDER SCREEN, TABLE TOP	S-03B	SEATING, CONFERENCE
AC-15A	ANCILLARY PRIVACY SCREEN, FIXED, 36H	S-04	SEATING, TRAINING
AC-15B	ANCILLARY PRIVACY SCREEN, FIXED, 42W	S-05	SEATING, SIDE, GUEST, ARMLESS
D-01A	DESK, CARREL, SINGLE, 3-PACK	S-06A	SEATING, SIDE, GUEST, WOOD ARMS
D-01B	DESK, CARREL, DOUBLE, 8-PACK	S-06B	SEATING, SIDE, GUEST, WOOD ARMLESS
D-01C	DESK, CARREL, SINGLE	S-06C	SEATING, SIDE, LIBRARY
D-02	DESK, CARREL, SINGLE, 2-PERSON	S-06A	SEATING, TASK STOOL, GENERAL
D-03	DESK, OFFICE, FREESTANDING	S-06B	SEATING, TASK STOOL, ARMLESS
D-04	DESK, OFFICE, FREESTANDING	S-09	SEATING, LOUNGE, CHAIR
D-05	DESK, OFFICE, L-SHAPE	S-10	SEATING, LOUNGE, SOFA
D-06	DESK, OFFICE, L-SHAPE	S-11	SEATING, TASK, JUDGE
D-07	DESK, OFFICE, U-SHAPE	S-12	SEATING, TASK, JURY BASE
D-08	DESK, OFFICE, U-SHAPE	S-13	SEATING, TASK, JURY, ARMLESS
D-09	DESK, RECEPTION	S-14	SEATING, TASK, COURTROOM
D-10A	DESK, PANEL-BASED, L-SHAPE, FULL HT PANELS	S-15	SEATING, SIDE, CHILD
D-10B	DESK, PANEL-BASED	S-16	SEATING, SIDE, YOUTH
D-11A	DESK, PANEL-BASED, L-SHAPE, PARTIAL HT PANELS	S-17	SEATING, LOUNGE, CHILD STOOL
D-11B	DESK, PANEL-BASED, L-SHAPE, PARTIAL PANELS, TRANSACTION	S-18	SEATING, LOUNGE, CHILD SOFA
D-12A	DESK, PANEL-BASED, L-SHAPE, PARTIAL HT PANELS	S-19	SEATING, LOUNGE, CHILD PLATFORM
D-12B	DESK, PANEL-BASED, L-SHAPE, PARTIAL HT PANELS	S-20	SEATING, LOUNGE, BENCH
D-13A	DESK, PANEL-BASED, U-SHAPE, PARTIAL HT PANELS	S-21A	SEATING, LOUNGE, LOBBY, 2 SIDES
D-13B	DESK, PANEL-BASED, U-SHAPE, HT ADJUSTABLE DESK	S-21B	SEATING, LOUNGE, LOBBY, 3 SIDES
D-14	DESK, PANEL-BASED, T-SHAPE, FULL HT PANELS	S-22A	SEATING, LOUNGE, SOFA
D-15	DESK, PANEL-BASED, L-SHAPE, FULL HT PANELS	S-22B	SEATING, LOUNGE, CLUB CHAIR
D-16	DESK, OFFICE, L-SHAPE, JUDGE CHAMBERS	S-23	SEATING, STACK, ARMLESS
D-17	DESK, OFFICE, U-SHAPE, JUDGE CHAMBERS	S-24	SEATING, DINING, BAR HEIGHT
D-18	DESK, PANEL-BASED, L-SHAPE, SHARED OFFICE	S-25	SEATING, STACK, ARMS
D-19	DESK, PANEL-BASED, SHARED OFFICE	S-26	SEATING, STACK, DETENTION
F-01	STORAGE, FILE CABINET, SLIDING DOORS	T-01	TABLE, CONFERENCE, 42X84
F-02	STORAGE, FILE, LATERAL, 36-3	T-02	TABLE, CONFERENCE, 48X96
F-03	STORAGE, FILE, LATERAL, 36-4	T-03	TABLE, CONFERENCE, 48X70
F-04	STORAGE, BOOKCASE, 12X36X80	T-04A	TABLE, DINING, 42X96X36
F-05	STORAGE, BOOKCASE, 12X24X42	T-04B	TABLE, DINING, COMMUNITY 29H
F-06	STORAGE, BOOKCASE, 12X30X60	T-05	TABLE, CONFERENCE, 20'
F-07A	STORAGE, BOOKCASE, 15X36X30	T-06	TABLE, CONFERENCE, 48' DIA
F-07B	STORAGE, BOOKCASE, COURTROOM, 15X36X30	T-07	TABLE, CONFERENCE, JURY
F-08A	STORAGE, BOOKCASE, 12X36X36	T-08	TABLE, CONSOLE, 48'W
F-08B	STORAGE, BOOKCASE, DOUBLE, 12X36X36	T-09	TABLE, COFFEE, 18'X36'
F-10A	STORAGE, BOOKCASE, 15X36X84	T-10	TABLE, CHILD
F-10B	STORAGE, BOOKCASE, DOUBLE, 15X36X84	T-11	TABLE, SIDE, 30X30
F-11A	STORAGE, BOOKCASE, 12X36X96	T-12A	TABLE, DINING, 36X36
F-11B	STORAGE, BOOKCASE, DOUBLE, 12X36X96	T-12B	TABLE, DINING, BAR-HEIGHT, 36X36
F-12	STORAGE, FILE, MOBILE PEDESTAL, BF	T-13	TABLE, LIBRARY TABLE, 36X72
F-13	STORAGE, FILE, PEDESTAL, BBF	T-14	TABLE, LIBRARY TABLE, 36X36
F-14	STORAGE, FILE, LATERAL, FF	T-15	TABLE, OCCASIONAL
F-15	STORAGE, FILE CABINET, ROTARY	T-16	TABLE, TRAINING, 18X60
F-16	STORAGE, CABINET, SUPPLIES	T-17	TABLE, TRAINING, 30X60
F-17	STORAGE, HEAVY DUTY SHELVING, 12X36X75	T-18	TABLE, TRAINING, DRQ
		T-19	TABLE, TRAINING, 30X72
		T-20	TABLE, CONFERENCE, 30X72
		T-21	TABLE, OCCASIONAL, COFFEE, WOOD LOOK
		T-22	TABLE, SCREENING
		T-23	TABLE, OCCASIONAL, END, WOOD LOOK

A1 SIXTH FLOOR FF&E PLAN - AREA A
1/8" = 1'-0"

KEY PLAN

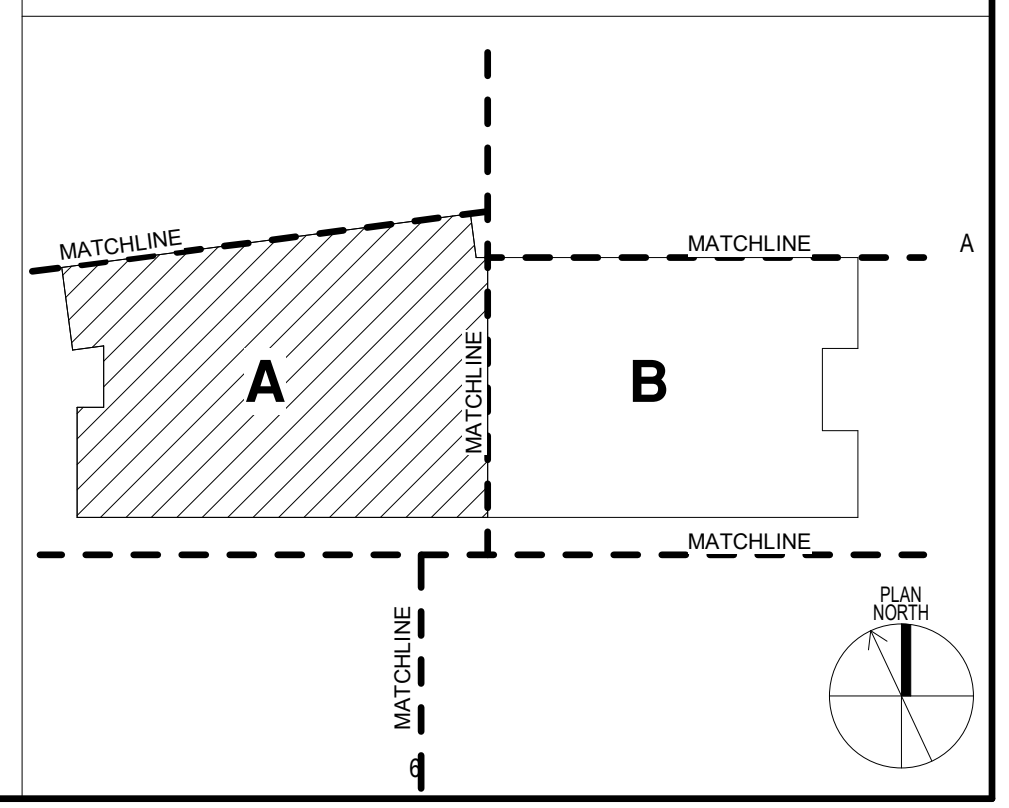

Sheet Name
LEVEL 6 FF&E PLAN - AREA A


Scale
As indicated
Sheet Number

IF-106A

Project Status
100% CONSTRUCTION DOCUMENTS

GENERAL NOTES

1. REFER TO THE FURNITURE SPECIFICATIONS FOR FURNITURE ITEM DETAILS.
2. FURNITURE SHOWN DASHED AND LABELED AS OFDI ARE EXISTING ITEMS THAT WILL BE OWNER FURNISHED, DEALER INSTALLED.
3. FURNITURE SHOWN IN THE RECEIVING/MAIL ROOM IS NOT INCLUDED IN THE FF&E BUDGET.

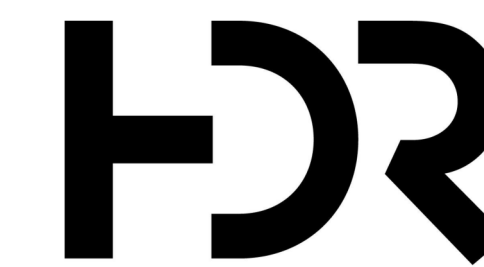

HDR ARCHITECTURE INC.
8750 N. CENTRAL EXPRESSWAY
SUITE 100
DALLAS, TX 75231

FF&E PACKAGE

HIDALGO COUNTY, TX
NEW COUNTY
COURTHOUSE

COURTHOUSE SQUARE
EDINBURG, TEXAS 78539



Project Manager JOHN NIESEN
Project Designer KATE DIAMOND
Project Architect BARRY PETERSON
Landscape Architect TREV HEATON
Civil Engineer CHET LEUGERS
Structural Engineer JOEL GALINDO
Mechanical Engineer TREV MURRAY
Electrical Engineer JOSE GONZALEZ
Interior Designer LAURA WARREN
Equipment Planner CHARLEA CONTRERAS
Wayfinding PHOENIX CONTRERAS
Drawn By PHOENIX CONTRERAS

MARK DATE DESCRIPTION


Project Number 10065982
Issue Date 09/23/20

FURNITURE, FIXTURES & EQUIPMENT SCHEDULE


ITEM CODE	DESCRIPTION
AC-01A	ANCILLARY LECTERN, FREESTANDING
AC-01B	ANCILLARY LECTERN, TABLE TOP
AC-02A	ANCILLARY TRASH/RECYCLE UNIT 36W
AC-02B	ANCILLARY TRASH/RECYCLE UNIT 48W
AC-03	ANCILLARY MAGAZINE RACK
AC-04	ANCILLARY PICTURE RAIL
AC-05	ANCILLARY BAGGAGE SCANNER
AC-06	ANCILLARY METAL DETECTOR
AC-07	ANCILLARY CHILD RUG
AC-08	ANCILLARY WASTE BASKET
AC-09	ANCILLARY RECYCLE BASKET
AC-10	ANCILLARY CROWD CONTROL POST
AC-11	ANCILLARY AV STAND
AC-12	ANCILLARY AV PODIUM
AC-13A	ANCILLARY PRIVACY SCREEN, MOBILE, 24W
AC-13B	ANCILLARY PRIVACY SCREEN, MOBILE, 42W
AC-14	ANCILLARY DIVIDER SCREEN, TABLE TOP
AC-15A	ANCILLARY PRIVACY SCREEN, FIXED, 36H
AC-15B	ANCILLARY PRIVACY SCREEN, FIXED, 42W
D-01A	DESK CARREL, SINGLE, 3-PACK
D-01B	DESK CARREL, DOUBLE, 8-PACK
D-01C	DESK CARREL, SINGLE
D-02	DESK CARREL, SINGLE, 2-PERSON
D-03	DESK OFFICE, FREESTANDING
D-04	DESK OFFICE, FREESTANDING
D-05	DESK OFFICE, L-SHAPE
D-06	DESK OFFICE, L-SHAPE
D-07	DESK OFFICE, L-SHAPE
D-08	DESK OFFICE, L-SHAPE
D-09	DESK RECEPTION
D-10A	DESK PANEL-BASED, L-SHAPE, FULL HT PANELS
D-10B	DESK PANEL-BASED
D-11A	DESK PANEL-BASED, L-SHAPE, PARTIAL HT PANELS
D-11B	DESK PANEL-BASED, L-SHAPE, PARTIAL PANELS, TRANSACTION
D-12A	DESK PANEL-BASED, L-SHAPE, PARTIAL HT PANELS
D-12B	DESK PANEL-BASED, L-SHAPE, PARTIAL HT PANELS
D-13A	DESK PANEL-BASED, U-SHAPE, PARTIAL HT PANELS
D-13B	DESK PANEL-BASED, U-SHAPE, HT ADJUSTABLE DESK
D-14	DESK PANEL-BASED, T-SHAPE, FULL HT PANELS
D-15	DESK PANEL-BASED, L-SHAPE, FULL HT PANELS
D-16	DESK OFFICE, L-SHAPE, JUDGE CHAMBERS
D-17	DESK OFFICE, L-SHAPE, JUDGE CHAMBERS
D-18	DESK PANEL-BASED, L-SHAPE, SHARED OFFICE
D-19	DESK PANEL-BASED, SHARED OFFICE
F-01	STORAGE, FILE CABINET, SLIDING DOORS
F-02	STORAGE, FILE, LATERAL, 36-3
F-03	STORAGE, FILE, LATERAL, 36-4
F-04	STORAGE BOOKCASE, 12x36x60
F-05	STORAGE BOOKCASE, 12x24x42
F-06	STORAGE BOOKCASE, 12x36x60
F-07A	STORAGE BOOKCASE, 15x36x30
F-07B	STORAGE BOOKCASE, COURTROOM, 15x36x30
F-08A	STORAGE BOOKCASE, 12x36x36
F-08B	STORAGE BOOKCASE, DOUBLE, 12x36x36
F-10A	STORAGE BOOKCASE, 15x36x84
F-10B	STORAGE BOOKCASE, DOUBLE, 15x36x84
F-11A	STORAGE BOOKCASE, 12x36x96
F-11B	STORAGE BOOKCASE, DOUBLE, 12x36x96
F-12	STORAGE, FILE, MOBILE PEDESTAL, BF
F-13	STORAGE, FILE, PEDESTAL, BBF
F-14	STORAGE, FILE, LATERAL, FF
F-15	STORAGE, FILE CABINET, ROTARY
F-16	STORAGE CABINET, SUPPLIES
F-17	STORAGE HEAVY DUTY SHELVING, 12x36x75

FURNITURE, FIXTURES & EQUIPMENT SCHEDULE

ITEM CODE	DESCRIPTION
F-18	STORAGE HEAVY DUTY SHELVING, 18x36x72
F-19	STORAGE HEAVY DUTY SHELVING, 24x36x72
F-20	STORAGE HEAVY DUTY WORK BENCH
F-21	STORAGE JUMBO HEAVY DUTY CABINET, 24x36x78
F-22	STORAGE, FILE, PEDESTAL, CREDENZA
F-23A	STORAGE, CREDENZA, 72"W
F-23B	STORAGE, CREDENZA, 72"W
F-24	STORAGE, MEDIA CREDENZA, 48"W
F-25	STORAGE, EVIDENCE CAGE
F-26	STORAGE, BOOKCASE WITH CABINET, 12x36x80
F-27	STORAGE, CREDENZA, COPY/PRINTER
F-28	STORAGE, LOCKABLE CABINET
S-01A	SEATING, TASK
S-01B	SEATING, TASK, ARMLESS
S-02	SEATING, CONFERENCE, GENERAL
S-03A	SEATING, CONFERENCE
S-03B	SEATING, CONFERENCE
S-04	SEATING, TRAINING
S-05	SEATING, SIDE, GUEST, ARMLESS
S-06A	SEATING, SIDE, GUEST, WOOD ARMS
S-06B	SEATING, SIDE, GUEST, WOOD ARMS
S-06C	SEATING, SIDE, LIBRARY
S-08A	SEATING, TASK, STOOL, GENERAL
S-08B	SEATING, TASK, STOOL, ARMLESS
S-09	SEATING, LOUNGE, CHAIR
S-10	SEATING, LOUNGE, SOFA
S-11	SEATING, TASK, JUDGE
S-12	SEATING, TASK, JURY BASE
S-13	SEATING, TASK, JURY, ARMLESS
S-14	SEATING, TASK, COURTROOM
S-15	SEATING, SIDE, CHILD
S-16	SEATING, SIDE, YOUTH
S-17	SEATING, LOUNGE, CHILD STOOL
S-18	SEATING, LOUNGE, CHILD SOFA
S-19	SEATING, LOUNGE, CHILD PLATFORM
S-20	SEATING, LOUNGE, BENCH
S-21A	SEATING, LOUNGE, LOBBY, 3 SIDES
S-21B	SEATING, LOUNGE, LOBBY, 3 SIDES
S-22A	SEATING, LOUNGE, SOFA
S-22B	SEATING, LOUNGE, CLUB CHAIR
S-23	SEATING, STACK, ARMLESS
S-24	SEATING, DINING, BAR-HEIGHT
S-25	SEATING, STACK, ARMS
S-26	SEATING, STACK, DETENTION
T-01	TABLE, CONFERENCE, 42x84
T-02	TABLE, CONFERENCE, 48x96
T-03	TABLE, CONFERENCE, 48x120
T-04A	TABLE, DINING, 42x66x36
T-04B	TABLE, DINING, COMMUNITY 29H
T-05	TABLE, CONFERENCE, 20'
T-06	TABLE, CONFERENCE, 48' DIA
T-07	TABLE, CONFERENCE, JURY
T-08	TABLE, CONSULE, 48"W
T-09	TABLE, COFFEE, 18x36"
T-10	TABLE, CHILD
T-11	TABLE, SIDE, 30x30
T-12A	TABLE, DINING, 36x36
T-12B	TABLE, DINING, BAR-HEIGHT, 36x36
T-13	TABLE, LIBRARY TABLE, 36x72
T-14	TABLE, LIBRARY TABLE, 36x36
T-15	TABLE, OCCASIONAL
T-16	TABLE, TRAINING, 19x60
T-17	TABLE, TRAINING, 36x60
T-18	TABLE, TRAINING, DRO
T-19	TABLE, TRAINING, 30x72
T-20	TABLE, CONFERENCE, 30x72
T-21	TABLE, OCCASIONAL, COFFEE, WOOD LOOK
T-22	TABLE, SCREENING
T-23	TABLE, OCCASIONAL, END, WOOD LOOK

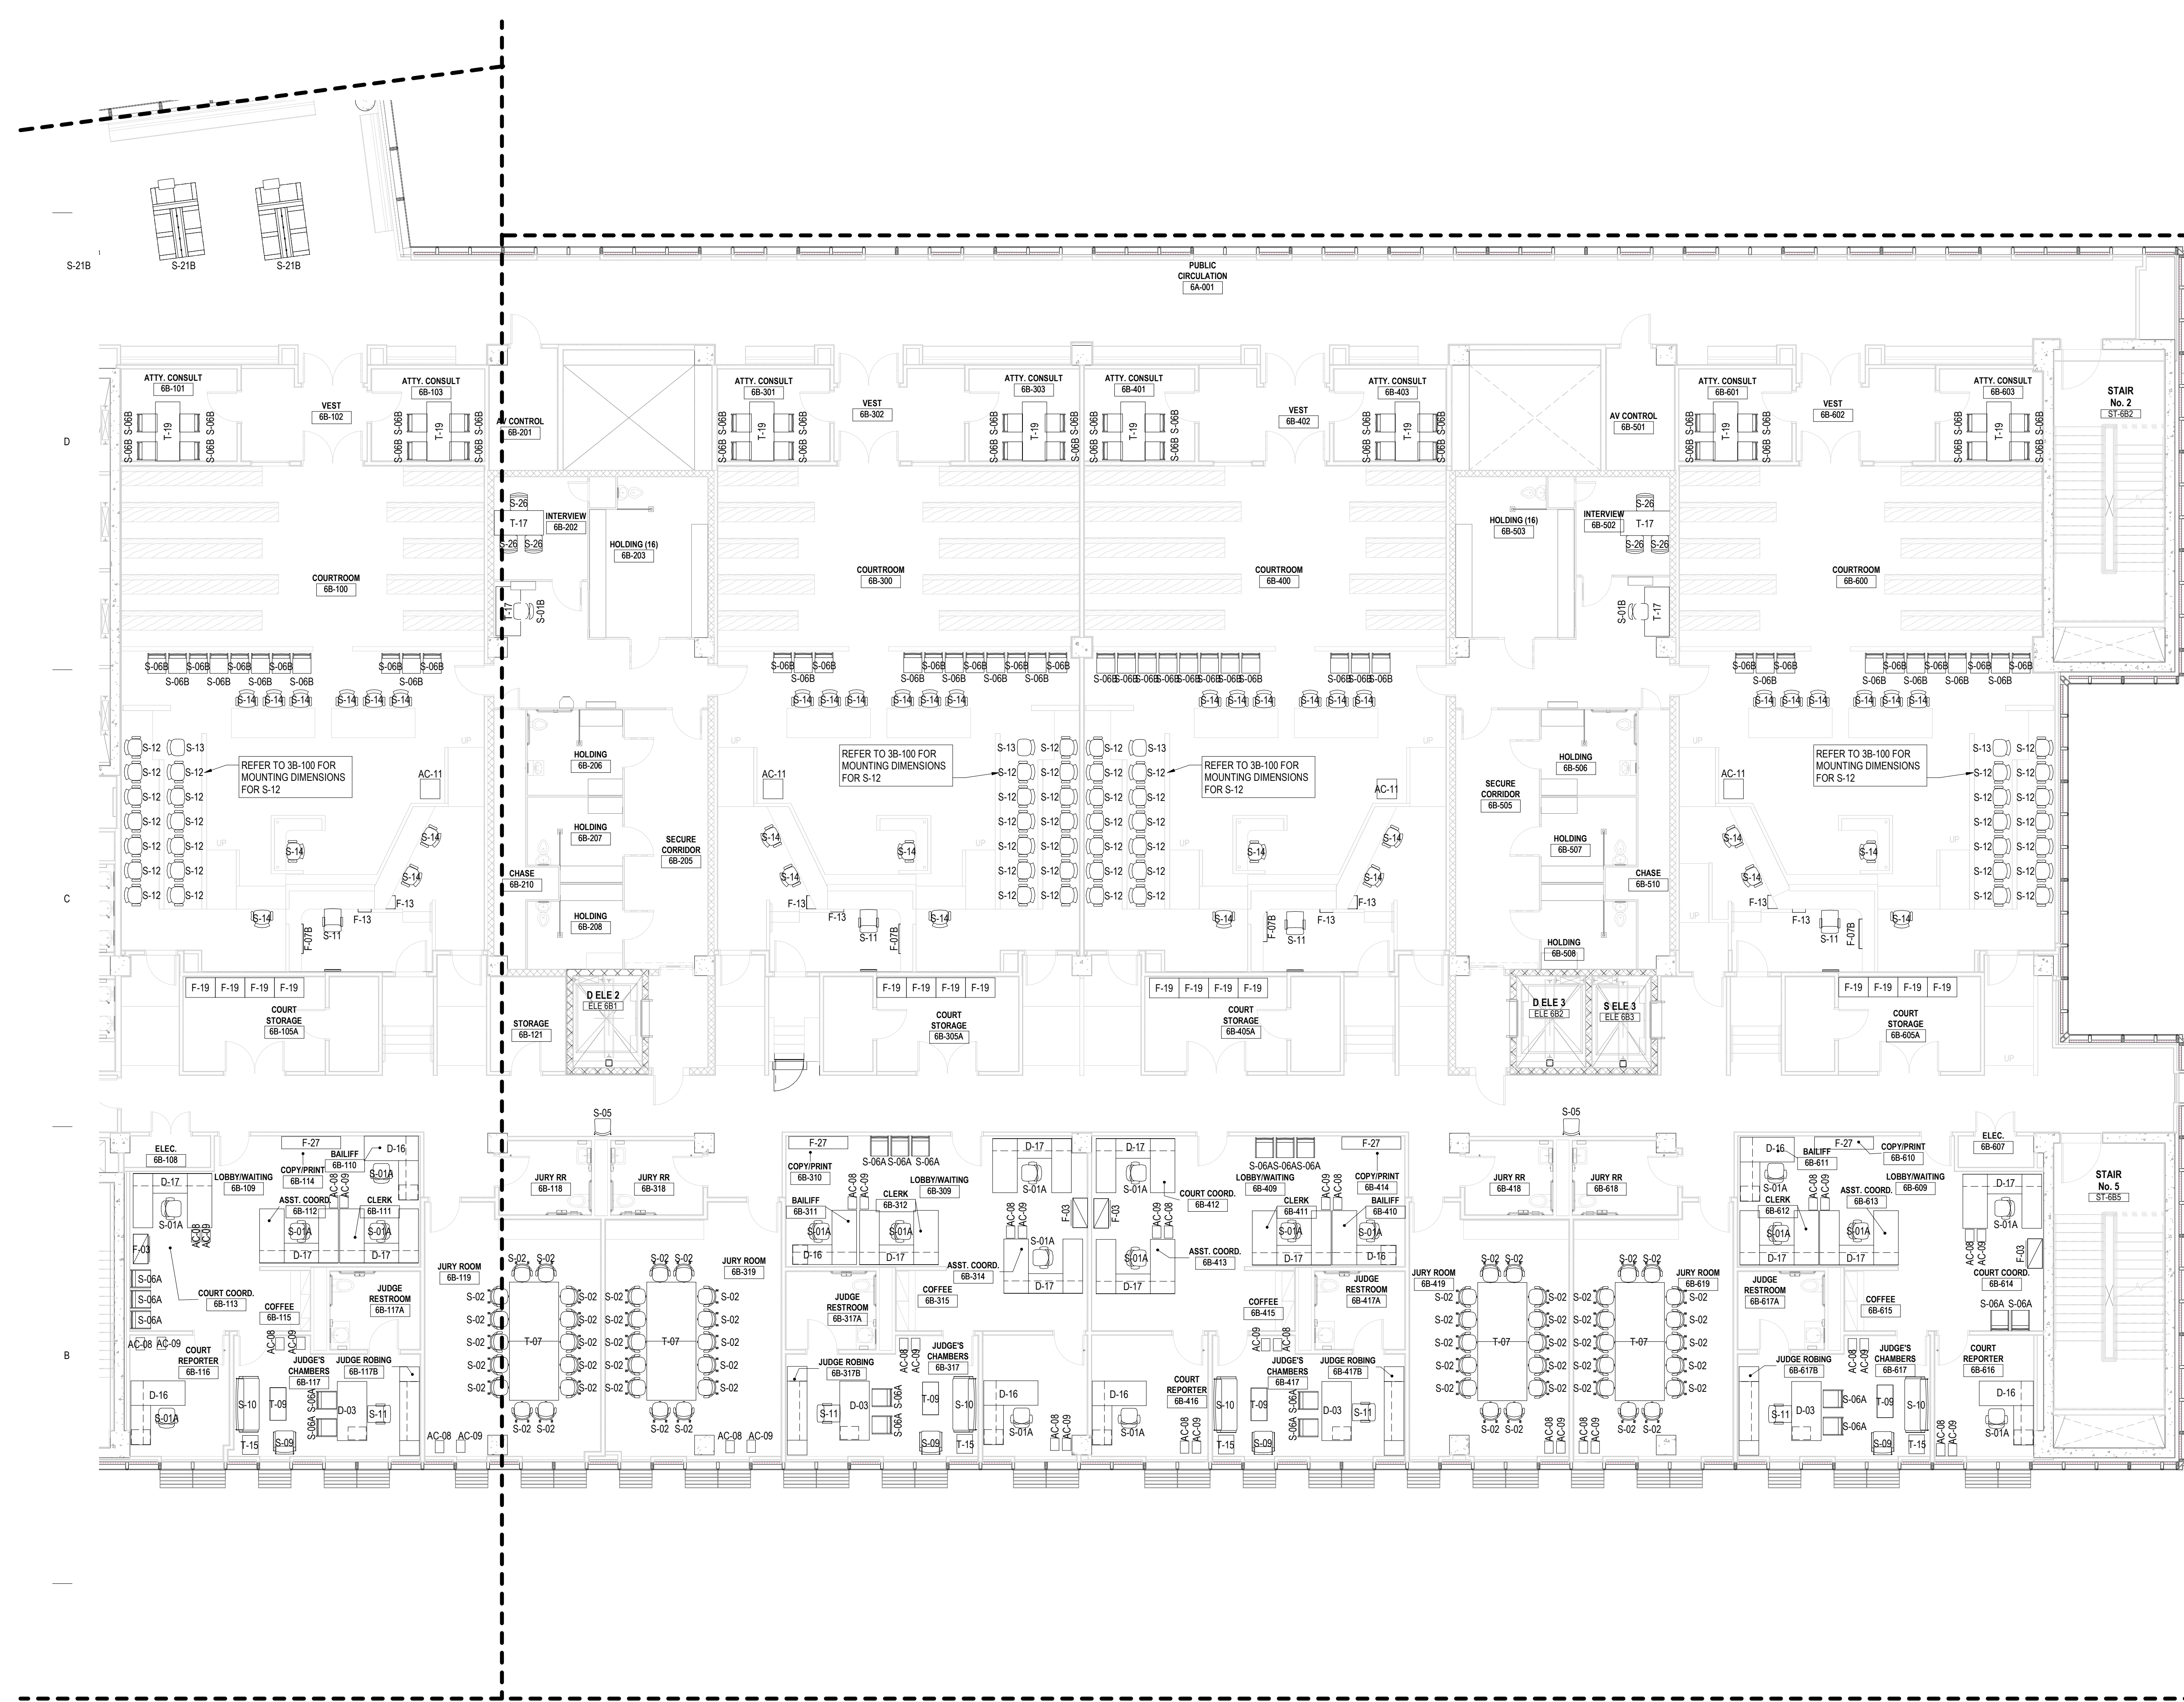

KEY PLAN

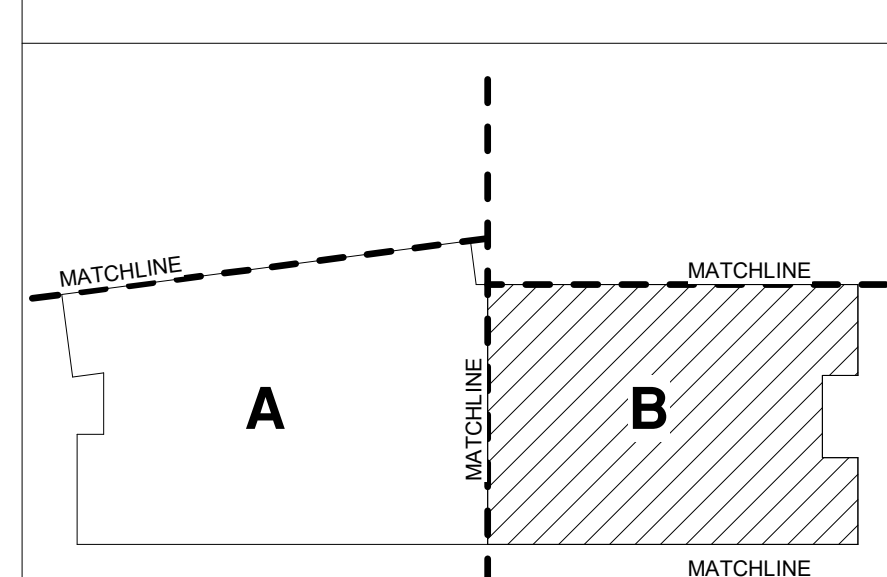

A1 SIXTH FLOOR FF&E PLAN - AREA B
1/8" = 1'-0"

Sheet Name
LEVEL 6 FF&E PLAN - AREA B


Scale
As indicated
Sheet Number

IF-106B

Project Status
100% CONSTRUCTION DOCUMENTS

GENERAL NOTES

1. REFER TO THE FURNITURE SPECIFICATIONS FOR FURNITURE ITEM DETAILS.
2. FURNITURE SHOWN DASHED AND LABELED AS OFDI ARE EXISTING ITEMS THAT WILL BE OWNER FURNISHED, DEALER INSTALLED.
3. FURNITURE SHOWN IN THE RECEIVING/MAIL ROOM IS NOT INCLUDED IN THE FF&E BUDGET.

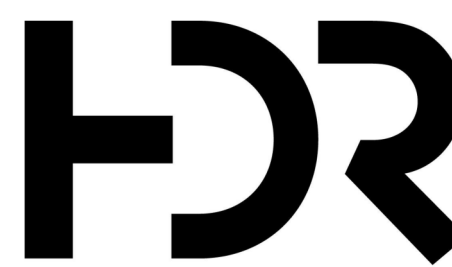

HDR ARCHITECTURE INC.
8750 N. CENTRAL EXPRESSWAY
SUITE 100
DALLAS, TX 75231

FF&E PACKAGE

HIDALGO COUNTY, TX
NEW COUNTY
COURTHOUSE

COURTHOUSE SQUARE
EDINBURG, TEXAS 78539




- Project Manager JOHN NIESEN
 Project Designer KATE DIAMOND
 Project Architect BARRY PETERSON
 Landscape Architect TREY HEATON
 Civil Engineer CHET LEUGERS
 Structural Engineer JOEL GALINDO
 Mechanical Engineer TREY MURRAY
 Electrical Engineer JOSE GONZALEZ
 Interior Designer LAURA WARREN
 Equipment Planner PAOLA CONTRERAS
 Wayfinding CHARLEA INGRAM
 Drawn By PAOLA CONTRERAS


MARK DATE DESCRIPTION

MARK	DATE	DESCRIPTION

Project Number 10055382
 Issue Date 09/23/20

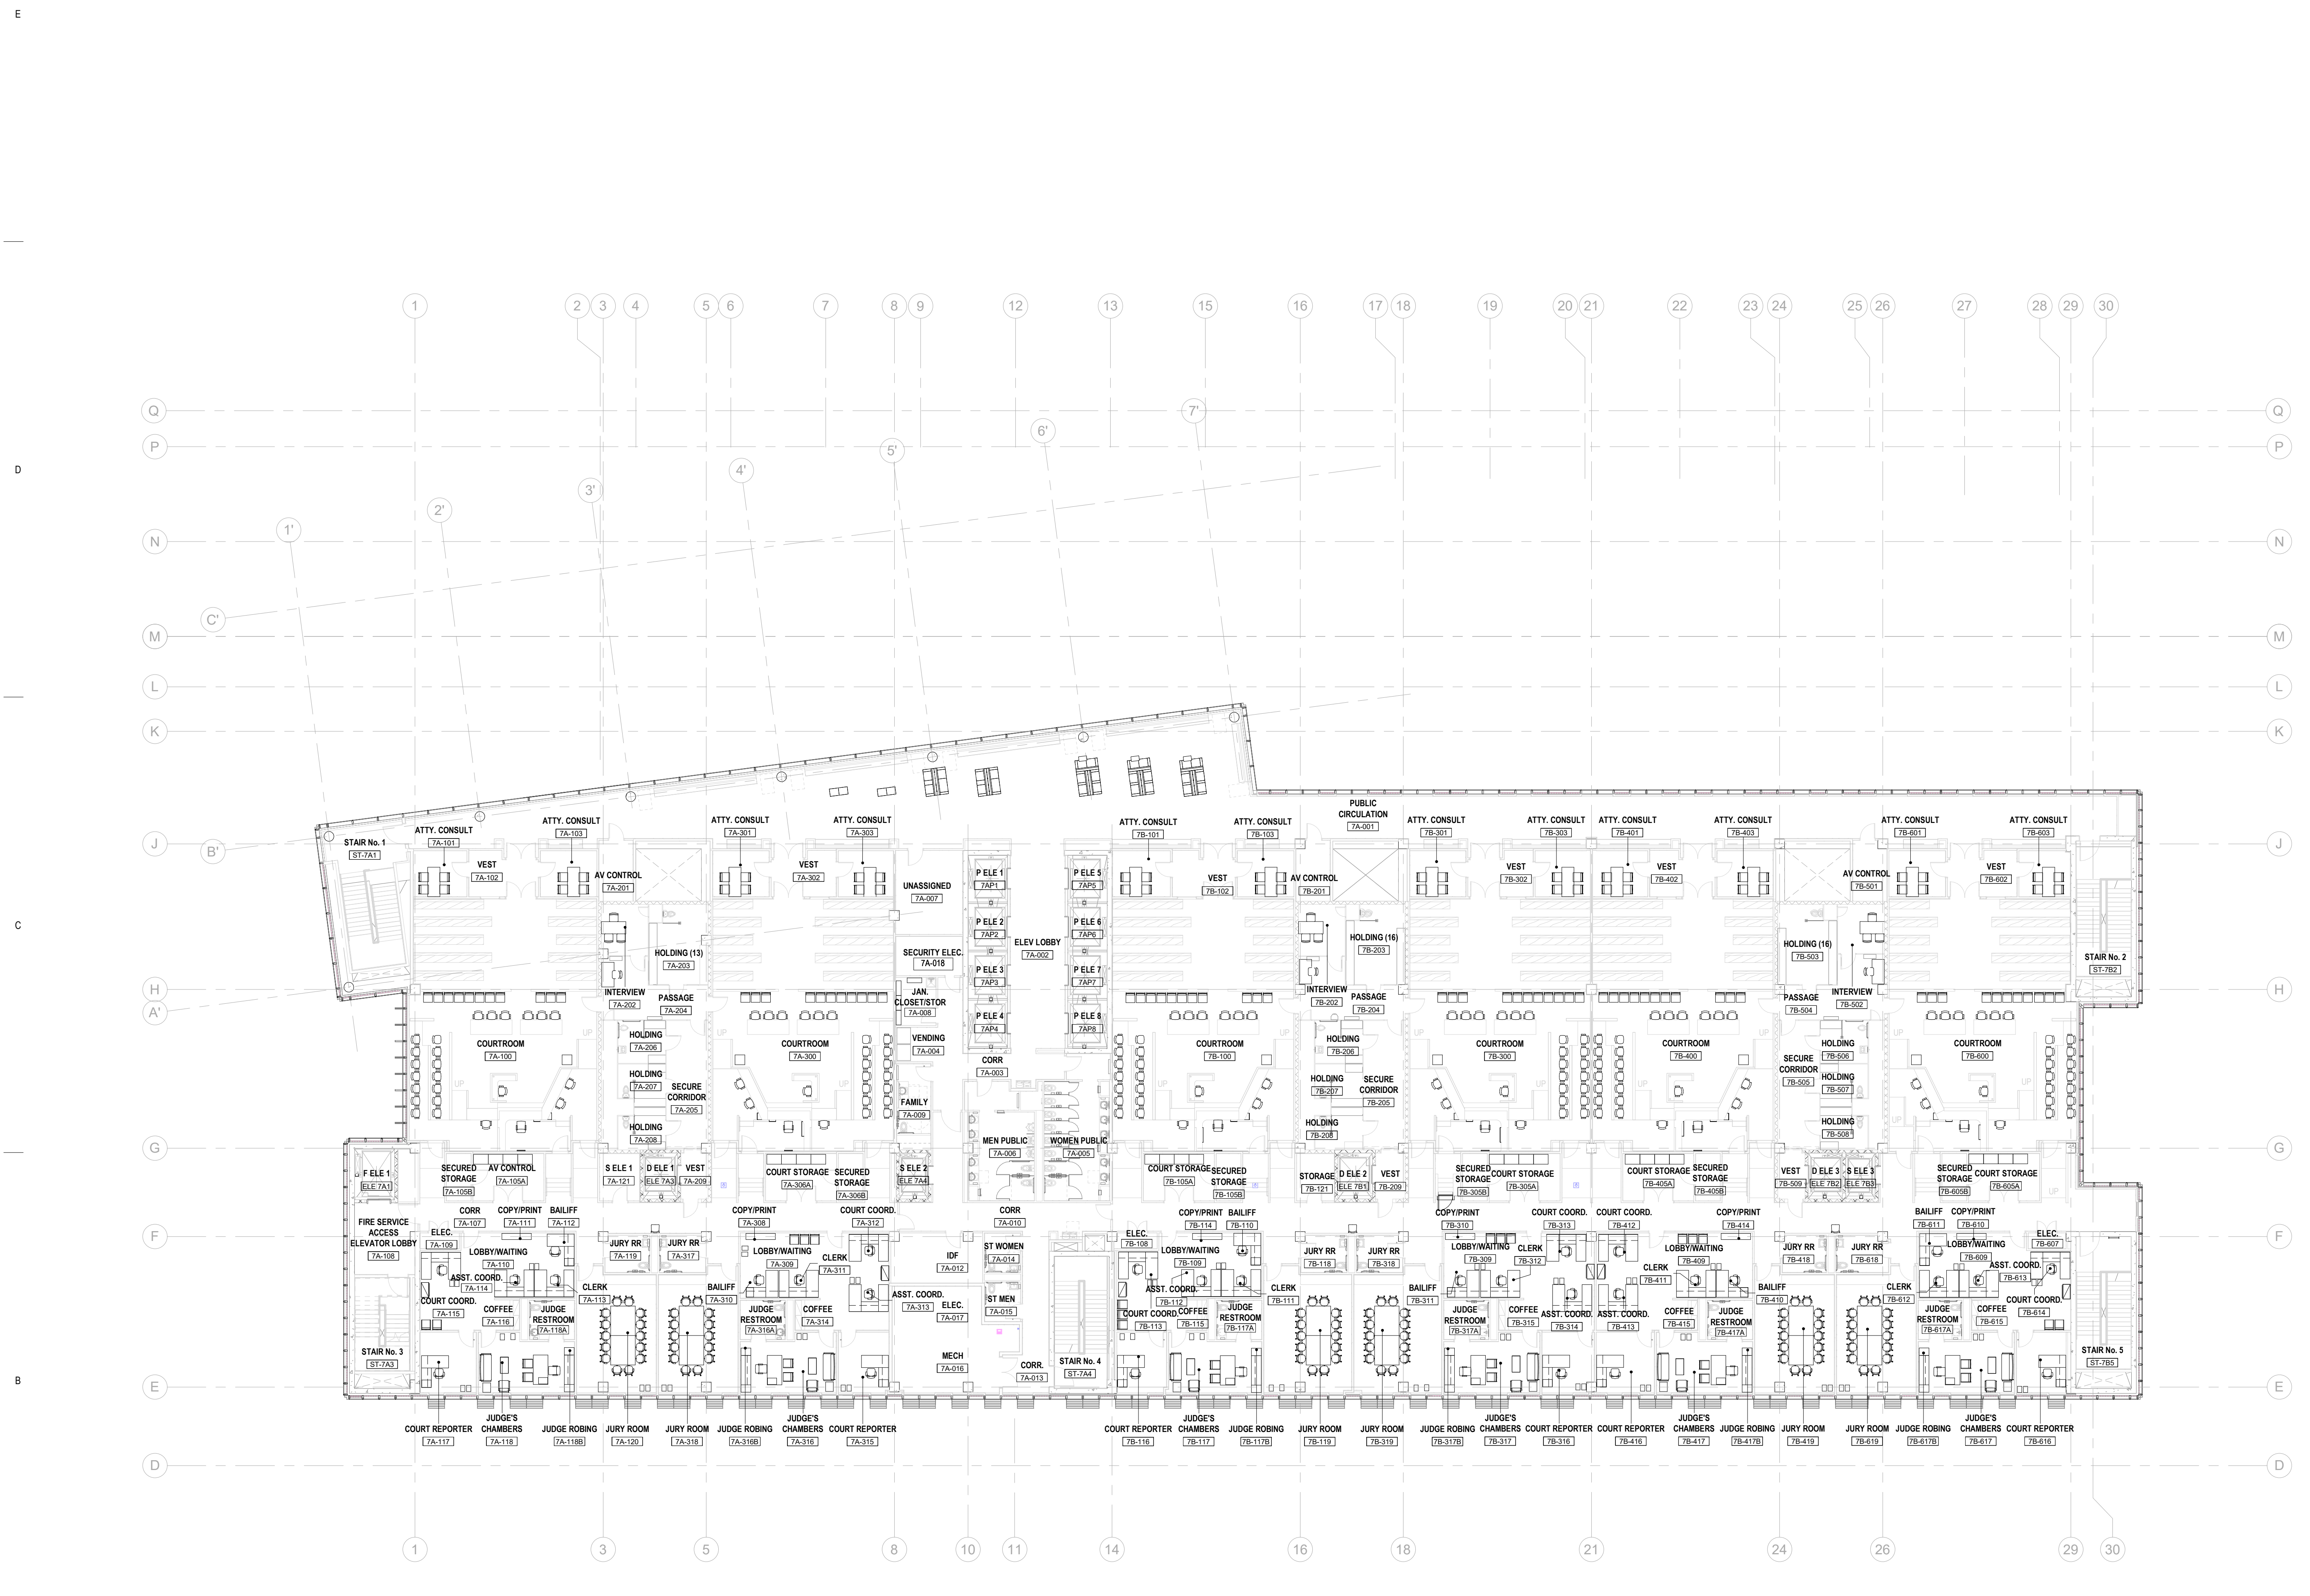

A1 OVERALL LEVEL 7 FF&E PLAN
 1/16" = 1'-0"

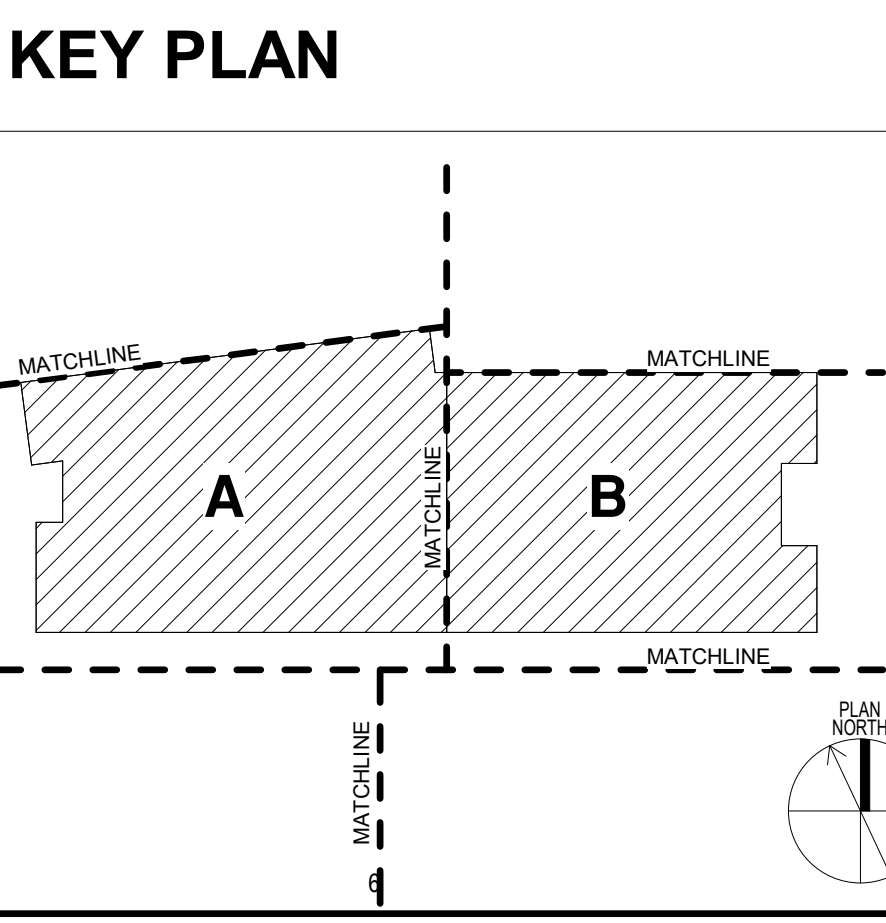

Sheet Name
OVERALL LEVEL 7 FF&E PLAN
 Scale
 As indicated
 Sheet Number
IF-107
 Project Status
 100% CONSTRUCTION DOCUMENTS

GENERAL NOTES

- REFER TO THE FURNITURE SPECIFICATIONS FOR FURNITURE ITEM DETAILS.
- FURNITURE SHOWN DASHED AND LABELED AS OFDI ARE EXISTING ITEMS THAT WILL BE OWNER FURNISHED, DEALER INSTALLED.
- FURNITURE SHOWN IN THE RECEIVINGMAIL ROOM IS NOT INCLUDED IN THE FF&E BUDGET.



HDR ARCHITECTURE INC.
8750 N CENTRAL EXPRESSWAY
SUITE 100
DALLAS, TX 75231

FF&E PACKAGE

HIDALGO COUNTY, TX
NEW COUNTY
COURTHOUSE

COURTHOUSE SQUARE
EDINBURG, TEXAS 78539





Project Manager JOHN NIESEN
Project Designer KATE DIAMOND
Project Architect BARRY PETERSON
Landscape Architect TREV HEATON
Civil Engineer CHET LEUGERS
Structural Engineer JOEL GALINDO
Mechanical Engineer TREV MURRAY
Electrical Engineer JOSE GONZALEZ
Interior Designer LAURA WARREN
Equipment Planner PAOLA CONTRERAS
Wayfinding PHOENIX INGRAM
Drawn By PHOENIX CONTRERAS

MARK DATE DESCRIPTION

Project Number 10065982
Issue Date 09/23/20

FURNITURE, FIXTURES & EQUIPMENT SCHEDULE	
ITEM CODE	DESCRIPTION
AC-01A	ANGLIARY LECTERN, FREESTANDING
AC-01B	ANGLIARY LECTERN, TABLE TOP
AC-02A	ANGLIARY TRASH/RECYCLE UNIT 38W
AC-02B	ANGLIARY TRASH/RECYCLE UNIT 48W
AC-03	ANGLIARY MAGAZINE RACK
AC-04	ANGLIARY PICTURE RAIL
AC-05	ANGLIARY BAGGAGE SCANNER
AC-06	ANGLIARY METAL DETECTOR
AC-07	ANGLIARY CHILD RUG
AC-08	ANGLIARY WASTE BASKET
AC-09	ANGLIARY RECYCLE BASKET
AC-10	ANGLIARY CROWD CONTROL POST
AC-11	ANGLIARY AV STAND
AC-12	ANGLIARY AV PODIUM
AC-13A	ANGLIARY PRIVACY SCREEN, MOBILE, 24W
AC-13B	ANGLIARY PRIVACY SCREEN, MOBILE, 42W
AC-14	ANGLIARY DIVIDER SCREEN, TABLE TOP
AC-15A	ANGLIARY PRIVACY SCREEN, FIXED, 36H
AC-15B	ANGLIARY PRIVACY SCREEN, FIXED, 42W
D-01A	DESK CARREL, SINGLE, 3-PACK
D-01B	DESK CARREL, DOUBLE, 8-PACK
D-01C	DESK CARREL, SINGLE
D-02	DESK CARREL, SINGLE, 2 PERSON
D-03	DESK OFFICE, FREESTANDING
D-04	DESK OFFICE, FREESTANDING
D-05	DESK OFFICE, L-SHAPE
D-06	DESK OFFICE, L-SHAPE
D-07	DESK OFFICE, U-SHAPE
D-08	DESK OFFICE, U-SHAPE
D-09	DESK RECEPTION
D-10A	DESK PANEL-BASED, L-SHAPE, FULL HT PANELS
D-10B	DESK PANEL-BASED
D-11A	DESK PANEL-BASED, L-SHAPE, PARTIAL HT PANELS
D-11B	DESK PANEL-BASED, L-SHAPE, PARTIAL PANELS, TRANSACTION
D-12A	DESK PANEL-BASED, L-SHAPE, PARTIAL HT PANELS
D-12B	DESK PANEL-BASED, L-SHAPE, PARTIAL HT PANELS
D-13A	DESK PANEL-BASED, U-SHAPE, PARTIAL HT PANELS
D-13B	DESK PANEL-BASED, U-SHAPE, HT ADJUSTABLE DESK
D-14	DESK PANEL-BASED, T-SHAPE, FULL HT PANELS
D-15	DESK PANEL-BASED, L-SHAPE, FULL HT PANEL
D-16	DESK OFFICE, L-SHAPE, JUDGE CHAMBERS
D-17	DESK OFFICE, U-SHAPE, JUDGE CHAMBERS
D-18	DESK PANEL-BASED, L-SHAPE, SHARED OFFICE
D-19	DESK PANEL-BASED, SHARED OFFICE
F-01	STORAGE, FILE CABINET, SLIDING DOORS
F-02	STORAGE, FILE, LATERAL, 36-3
F-03	STORAGE, FILE, LATERAL, 36-4
F-04	STORAGE BOOKCASE, 12x36x60
F-05	STORAGE BOOKCASE, 12x24x42
F-06	STORAGE BOOKCASE, 12x30x60
F-07A	STORAGE BOOKCASE, 15x36x30
F-07B	STORAGE BOOKCASE, COURTROOM, 15x36x30
F-08A	STORAGE BOOKCASE, 12x36x36
F-08B	STORAGE BOOKCASE, DOUBLE, 12x36x36
F-10A	STORAGE BOOKCASE, 15x36x44
F-10B	STORAGE BOOKCASE, DOUBLE, 15x36x44
F-11A	STORAGE BOOKCASE, 12x36x46
F-11B	STORAGE BOOKCASE, DOUBLE, 12x36x46
F-12	STORAGE, FILE, MOBILE PEDESTAL, BF
F-13	STORAGE, FILE, PEDESTAL, BBF
F-14	STORAGE, FILE, LATERAL, FF
F-15	STORAGE, FILE CABINET, ROTARY
F-16	STORAGE CABINET, SUPPLIES
F-17	STORAGE, HEAVY DUTY SHELVING, 12x36x75

FURNITURE, FIXTURES & EQUIPMENT SCHEDULE	
ITEM CODE	DESCRIPTION
F-18	STORAGE, HEAVY DUTY SHELVING, 18x36x72
F-19	STORAGE, HEAVY DUTY SHELVING, 24x36x72
F-20	STORAGE, HEAVY DUTY WORK BENCH
F-21	STORAGE, JUMBO HEAVY DUTY CABINET, 24x36x78
F-22	STORAGE, FILE, PEDESTAL, CREDENZA
F-23A	STORAGE, CONFERENCE CREDENZA, 72"W
F-23B	STORAGE, CREDENZA, 72"W
F-24	STORAGE, MEDIA CREDENZA, 48"W
F-25	STORAGE, EVIDENCE CAGE
F-26	STORAGE, BOOKCASE WITH CABINET, 12x36x80
F-27	STORAGE, CREDENZA, COPY/PRINTER
F-28	STORAGE, LOCKABLE CABINET
S-01A	SEATING, TASK
S-01B	SEATING, TASK, ARMLESS
S-02	SEATING, CONFERENCE, GENERAL
S-03A	SEATING, CONFERENCE
S-03B	SEATING, CONFERENCE
S-04	SEATING, TRAINING
S-05	SEATING, SIDE, GUEST, ARMLESS
S-06A	SEATING, SIDE, GUEST, WOOD ARMS
S-06B	SEATING, SIDE, GUEST, WOOD ARMLESS
S-07	SEATING, SIDE, LIBRARY
S-08A	SEATING, TASK STOOL, GENERAL
S-08B	SEATING, TASK STOOL, ARMLESS
S-09	SEATING, LOUNGE, CHAIR
S-10	SEATING, LOUNGE, SOFA
S-11	SEATING, TASK, JUDGE
S-12	SEATING, TASK, JURY BASE
S-13	SEATING, TASK, JURY, ARMLESS
S-14	SEATING, TASK, COURTROOM
S-15	SEATING, SIDE, CHILD
S-16	SEATING, SIDE, YOUTH
S-17	SEATING, LOUNGE, CHILD STOOL
S-18	SEATING, LOUNGE, CHILD SOFA
S-19	SEATING, LOUNGE, CHILD PLATFORM
S-20	SEATING, LOUNGE, BENCH
S-21A	SEATING, LOUNGE, LOBBY, 2 SIDES
S-21B	SEATING, LOUNGE, LOBBY, 3 SIDES
S-22A	SEATING, LOUNGE, SOFA
S-22B	SEATING, LOUNGE, CLUB CHAIR
S-23	SEATING, STACK, ARMLESS
S-24	SEATING, DINING, BAR HEIGHT
S-25	SEATING, STACK, ARMS
S-26	SEATING, STACK, DETENTION
T-01	TABLE, CONFERENCE, 42x84
T-02	TABLE, CONFERENCE, 48x96
T-03	TABLE, CONFERENCE, 48x120
T-04A	TABLE, DINING, 42x96x36
T-04B	TABLE, DINING, COMMUNITY 29H
T-05	TABLE, CONFERENCE, 20'
T-06	TABLE, CONFERENCE, 48' DIA
T-07	TABLE, CONFERENCE, JURY
T-08	TABLE, CONSOLE, 48"W
T-09	TABLE, COFFEE, 18"x36"
T-10	TABLE, CHILD
T-11	TABLE, SIDE, 30x30
T-12A	TABLE, DINING, 36x36
T-12B	TABLE, DINING, BAR-HEIGHT, 36x36
T-13	TABLE, LIBRARY TABLE, 36x72
T-14	TABLE, LIBRARY TABLE, 36x36
T-15	TABLE, OCCASIONAL
T-16	TABLE, TRAINING, 18x60
T-17	TABLE, TRAINING, 30x60
T-18	TABLE, TRAINING, DRO
T-19	TABLE, TRAINING, 30x72
T-20	TABLE, CONFERENCE, 30x72
T-21	TABLE, OCCASIONAL, COFFEE, WOOD LOOK
T-22	TABLE, SCREENING
T-23	TABLE, OCCASIONAL, END, WOOD LOOK

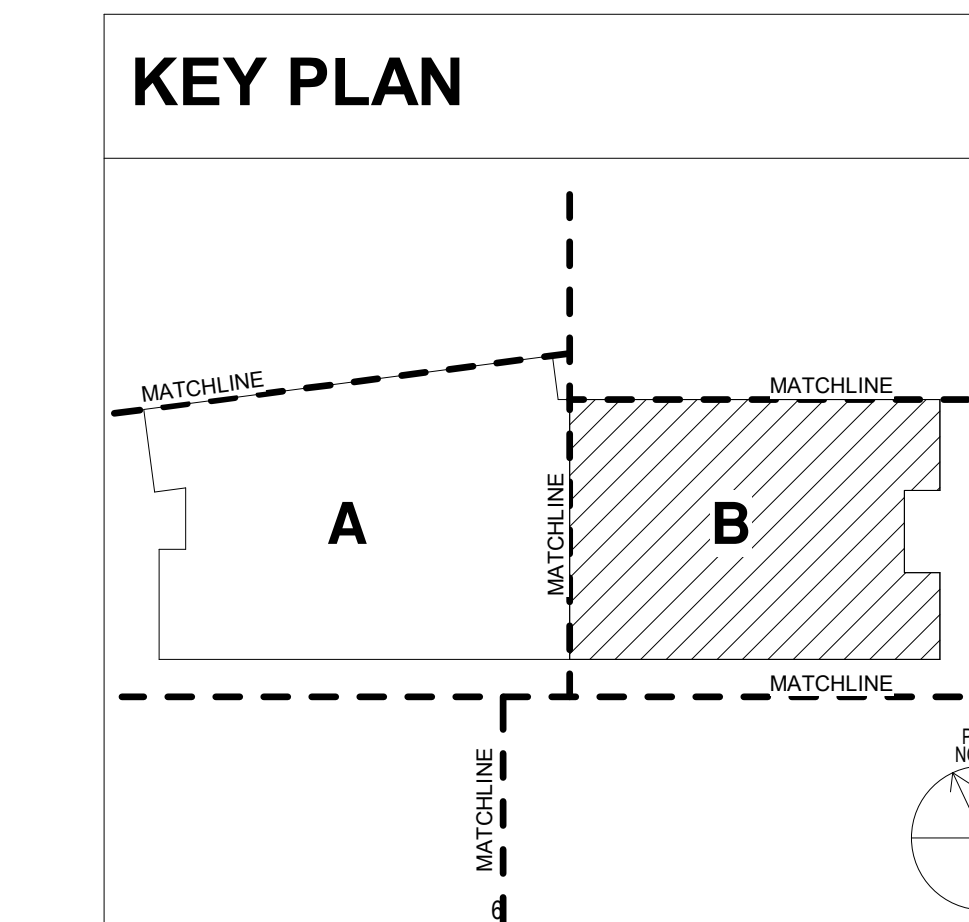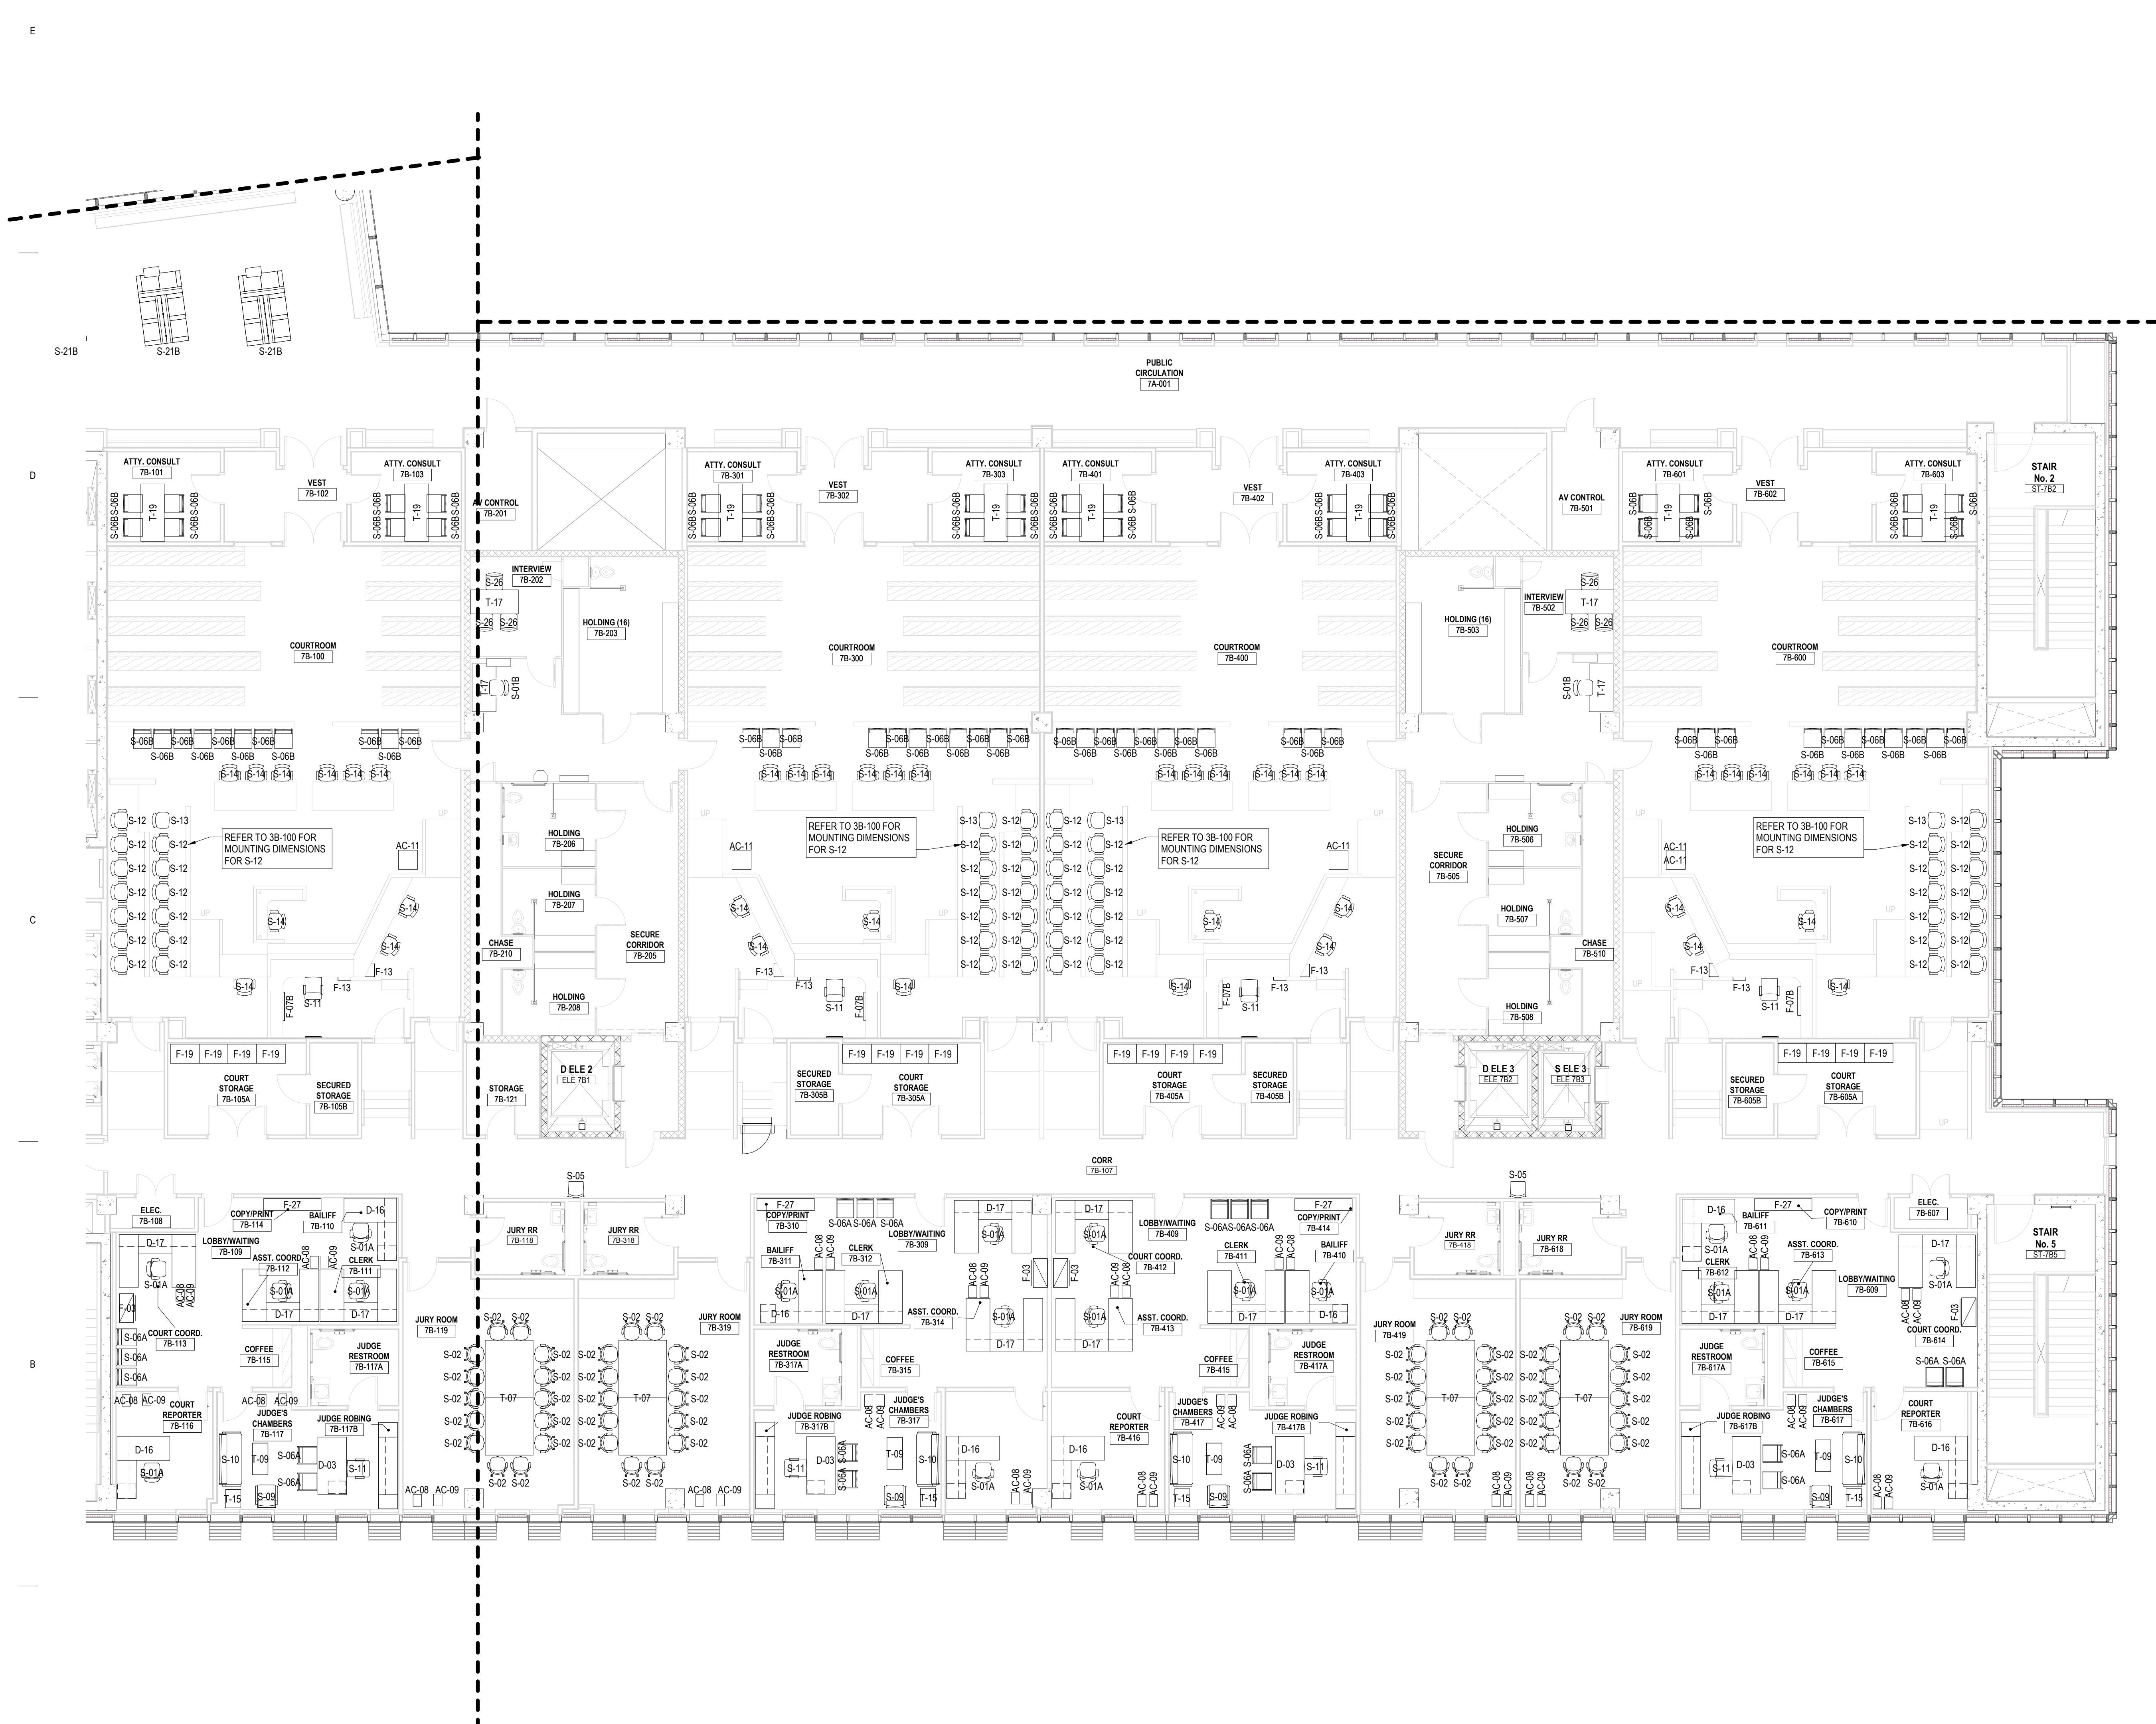

A1 LEVEL 7 FF&E PLAN - AREA B
1/8" = 1'-0"

Sheet Name
LEVEL 7 FF&E PLAN - AREA B

Scale
As indicated
Sheet Number

IF-107B

Project Status
100% CONSTRUCTION DOCUMENTS

9/23/2020 10:27:44M

GENERAL NOTES

1. REFER TO THE FURNITURE SPECIFICATIONS FOR FURNITURE ITEM DETAILS.
2. FURNITURE SHOWN DASHED AND LABELED AS OFDI ARE EXISTING ITEMS THAT WILL BE OWNER FURNISHED, DEALER INSTALLED.
3. FURNITURE SHOWN IN THE RECEIVINGMAIL ROOM IS NOT INCLUDED IN THE FF&E BUDGET.

FURNITURE, FIXTURES & EQUIPMENT SCHEDULE		FURNITURE, FIXTURES & EQUIPMENT SCHEDULE	
ITEM CODE	DESCRIPTION	ITEM CODE	DESCRIPTION
AC-01A	ANCILLARY, LECTERN, FREESTANDING	F-18	STORAGE, HEAVY DUTY SHELVING, 18x36x72
AC-01B	ANCILLARY, LECTERN, TABLE TOP	F-19	STORAGE, HEAVY DUTY SHELVING, 24x36x72
AC-02A	ANCILLARY, TRASH/RECYCLE UNIT 38W	F-20	STORAGE, HEAVY DUTY WORK BENCH
AC-02B	ANCILLARY, TRASH/RECYCLE UNIT 48W	F-21	STORAGE, JUMBO HEAVY DUTY CABINET, 24x36x78
AC-03	ANCILLARY, MAGAZINE RACK	F-22	STORAGE, FILE, PEDESTAL, CREDENZA
AC-04	ANCILLARY, PICTURE RAIL	F-23A	STORAGE, CONFERENCE CREDENZA, 72"W
AC-05	ANCILLARY, BAGGAGE SCANNER	F-23B	STORAGE, CREDENZA, 72"W
AC-06	ANCILLARY, METAL DETECTOR	F-24	STORAGE, MEDIA CREDENZA, 48"W
AC-07	ANCILLARY, CHILD RUG	F-25	STORAGE, EVIDENCE CAGE
AC-08	ANCILLARY, WASTE BASKET	F-26	STORAGE, BOOKCASE WITH CABINET, 12x36x80
AC-09	ANCILLARY, RECYCLE BASKET	F-27	STORAGE, CREDENZA, COPY/PRINTER
AC-10	ANCILLARY, CROWD CONTROL POST	F-28	STORAGE, LOCKABLE CABINET
AC-11	ANCILLARY, AV STAND	S-01A	SEATING, TASK
AC-12	ANCILLARY, AV PODIUM	S-01B	SEATING, TASK, ARMLESS
AC-13A	ANCILLARY, PRIVACY SCREEN, MOBILE, 24W	S-02	SEATING, CONFERENCE, GENERAL
AC-13B	ANCILLARY, PRIVACY SCREEN, MOBILE, 42W	S-03A	SEATING, CONFERENCE
AC-14	ANCILLARY, DIVIDER SCREEN, TABLE TOP	S-03B	SEATING, CONFERENCE
AC-15A	ANCILLARY, PRIVACY SCREEN, FIXED, 36H	S-04	SEATING, TRAINING
AC-15B	ANCILLARY, PRIVACY SCREEN, FIXED, 42W	S-05	SEATING, SIDE, GUEST, ARMLESS
D-01A	DESK, CARREL, SINGLE, 3-PACK	S-06A	SEATING, SIDE, GUEST, WOOD ARMS
D-01B	DESK, CARREL, DOUBLE, 8-PACK	S-06B	SEATING, SIDE, GUEST, WOOD ARMLESS
D-01C	DESK, CARREL, SINGLE	S-06C	SEATING, SIDE, LIBRARY
D-02	DESK, CARREL, SINGLE, 2-PERSON	S-08A	SEATING, TASK STOOL, GENERAL
D-03	DESK, OFFICE, FREESTANDING	S-08B	SEATING, TASK STOOL, ARMLESS
D-04	DESK, OFFICE, FREESTANDING	S-09	SEATING, LOUNGE, CHAIR
D-05	DESK, OFFICE, L-SHAPE	S-10	SEATING, LOUNGE, SOFA
D-06	DESK, OFFICE, L-SHAPE	S-11	SEATING, TASK, JUDGE
D-07	DESK, OFFICE, U-SHAPE	S-12	SEATING, TASK, JURY BASE
D-08	DESK, OFFICE, U-SHAPE	S-13	SEATING, TASK, JURY, ARMLESS
D-09	DESK, RECEPTION	S-14	SEATING, TASK, COURTROOM
D-10A	DESK, PANEL-BASED, L-SHAPE, FULL HT	S-15	SEATING, SIDE, CHILD
D-10B	DESK, PANEL-BASED	S-16	SEATING, SIDE, YOUTH
D-11A	DESK, PANEL-BASED, L-SHAPE, PARTIAL HT	S-17	SEATING, LOUNGE, CHILD STOOL
D-11B	DESK, PANEL-BASED, L-SHAPE, PARTIAL	S-18	SEATING, LOUNGE, CHILD SOFA
D-12A	DESK, PANEL-BASED, L-SHAPE, PARTIAL HT	S-19	SEATING, LOUNGE, CHILD PLATFORM
D-12B	DESK, PANEL-BASED, L-SHAPE, PARTIAL HT	S-20	SEATING, LOUNGE, BENCH
D-13A	DESK, PANEL-BASED, U-SHAPE, PARTIAL HT	S-21A	SEATING, LOUNGE, LOBBY, 3-SIDES
D-13B	DESK, PANEL-BASED, U-SHAPE, HT	S-21B	SEATING, LOUNGE, LOBBY, 3-SIDES
D-14	DESK, PANEL-BASED, T-SHAPE, FULL HT	S-22A	SEATING, LOUNGE, SOFA
D-15	DESK, PANEL-BASED, L-SHAPE, FULL HT	S-22B	SEATING, LOUNGE, CLUB CHAIR
D-16	DESK, OFFICE, L-SHAPE, JUDGE CHAMBERS	S-23	SEATING, STACK, ARMLESS
D-17	DESK, OFFICE, U-SHAPE, JUDGE CHAMBERS	S-24	SEATING, DINING, BAR HEIGHT
D-18	DESK, PANEL-BASED, L-SHAPE, SHARED OFFICE	S-25	SEATING, STACK, ARMS
D-19	DESK, PANEL-BASED, SHARED OFFICE	S-26	SEATING, STACK, DETENTION
F-01	STORAGE, FILE CABINET, SLIDING DOORS	T-01	TABLE, CONFERENCE, 42x84
F-02	STORAGE, FILE, LATERAL, 36-3	T-02	TABLE, CONFERENCE, 48x96
F-03	STORAGE, FILE, LATERAL, 36-4	T-03	TABLE, CONFERENCE, 48x78
F-04	STORAGE, BOOKCASE, 12x36x60	T-04A	TABLE, DINING, 42x96x36
F-05	STORAGE, BOOKCASE, 12x36x42	T-04B	TABLE, DINING, COMMUNITY 29H
F-06	STORAGE, BOOKCASE, 12x36x60	T-05	TABLE, CONFERENCE, 20'
F-07A	STORAGE, BOOKCASE, 15x36x30	T-06	TABLE, CONFERENCE, 48" DIA
F-07B	STORAGE, BOOKCASE, COURTROOM 15x36x30	T-07	TABLE, CONFERENCE, JURY
F-08A	STORAGE, BOOKCASE, 12x36x36	T-08	TABLE, CONSOLE, 48W
F-08B	STORAGE, BOOKCASE, DOUBLE, 12x36x36	T-09	TABLE, COFFEE, 18"x36"
F-10A	STORAGE, BOOKCASE, 15x36x84	T-10	TABLE, CHILD
F-10B	STORAGE, BOOKCASE, DOUBLE, 15x36x84	T-11	TABLE, SIDE, 30x30
F-11A	STORAGE, BOOKCASE, 12x36x60	T-12A	TABLE, DINING, 36x36
F-11B	STORAGE, BOOKCASE, DOUBLE, 12x36x60	T-12B	TABLE, DINING, BAR-HEIGHT, 36x36
F-12	STORAGE, FILE, MOBILE PEDESTAL, 8F	T-13	TABLE, LIBRARY TABLE, 36x72
F-13	STORAGE, FILE, PEDESTAL, BBF	T-14	TABLE, LIBRARY TABLE, 36x36
F-14	STORAGE, FILE, LATERAL, FF	T-15	TABLE, OCCASIONAL
F-15	STORAGE, FILE CABINET, ROTARY	T-16	TABLE, TRAINING, 18x60
F-16	STORAGE, CABINET, SUPPLIES	T-17	TABLE, TRAINING, 30x60
F-17	STORAGE, HEAVY DUTY SHELVING, 12x36x75	T-18	TABLE, TRAINING, DRO
		T-19	TABLE, TRAINING, 30x72
		T-20	TABLE, CONFERENCE, 30x72
		T-21	TABLE, OCCASIONAL, COFFEE, WOOD LOOK
		T-22	TABLE, SCREENING
		T-23	TABLE, OCCASIONAL, END, WOOD LOOK

FF&E PACKAGE

HIDALGO COUNTY, TX
NEW COUNTY
COURTHOUSE

COURTHOUSE SQUARE
EDINBURG, TEXAS 78539



Project Manager	JOHN NIESEN
Project Designer	KATE DIAMOND
Project Architect	BARRY PETERSON
Landscapist	TREY HEATON
Civil Engineer	CHET LEUGERS
Structural Engineer	JOEL GALINDO
Mechanical Engineer	TREY MURRAY
Electrical Engineer	JOSE GONZALEZ
Interior Designer	LAURA WARREN
Equipment Planner	PAOLA CONTRERAS
Wayfinding	CHARLEA INGRAM
Drawn By	PAOLA CONTRERAS

MARK DATE DESCRIPTION

MARK	DATE	DESCRIPTION

Project Number 10065982
Issue Date 09/23/20

Sheet Name
ENLARGED FF&E PLAN

Scale
As indicated

Sheet Number

IF-201

Project Status
100% CONSTRUCTION DOCUMENTS



A1 FURNITURE LAYOUT HIGH-PROFILE COURTROOM
1/8" = 1'-0"



Furniture and Fixtures Specifications





Project: Hidalgo County Courthouse
Project # 10085982
Issue Date: 09/23/2020

ITEM CODE: AC-01A

QUANTITY: 1



ITEM DETAILS

Item Name: ANCILLARY_LECTERN, FREESTANDING
Manufacturer: National Office Furniture
Model Name: Universal Mobile Lectern
Model Number: 10N2142LCML
Description: Mobile lectern. Writing surface has a pencil ledge and a 12 degree slope. Double wheel locking casters. Fixed height.
Dimensions: 21.5" W X 16" D X 42" H
Finish: Surface: Truffle (TF); Mobile base: Platinum Metallic
Upholstery: --
Notes: --

CONTACT INFORMATION

Manufacturer:
National Office Furniture

Contact:
Terah Kitcher
(314) 304-7515
Terah.Kitcher@NationalOfficeFurniture.com

FINISHES



National,
Truffle (TF) - Laminate



National,
Platinum Metallic Paint



Project: Hidalgo County Courthouse
Project # 10085982
Issue Date: 09/23/2020

ITEM CODE: AC-01B

QUANTITY: 1



ITEM DETAILS

Item Name: ANCILLARY_LECTERN, TABLE TOP
Manufacturer: National Office Furniture
Model Name: Universal Set-on Surface Lectern
Model Number: 10N2712LCL
Description: Set-on surface lectern with adjustable tilt writing surface. Laminate finish and metallic accents.
Dimensions: 27" W X 24" D X 12" H
Finish: Laminate: Truffle (TF); Paint: Satin Nickel Metallic 503
Upholstery: --
Notes: --

CONTACT INFORMATION

Manufacturer:
National Office Furniture
Contact:
Terah Kitcher
(314) 304-7515
Terah.Kitcher@NationalOfficeFurniture.com

FINISHES



National,
Truffle (TF) - Laminate



National,
Satin Nickel Metallic Paint



Project: Hidalgo County Courthouse
Project # 10085982
Issue Date: 09/23/2020

ITEM CODE: AC-02A

QUANTITY: 21



ITEM DETAILS

Item Name: ANCILLARY_TRASH/RECYCLE UNIT 38W
Manufacturer: Peter Pepper Products, Inc.
Model Name: Model DUO-S Remix 38"w Multi Stream
Model Number: DUO-S. Top opening configuration D3.
Description: Recycling and Waste management unit with a capacity of 10 gallons per compartment. 2 Compartments total. Steel frame with a polyurethane finish. Top is constructed of 1" formaldehyde-free MDF with a graphite powder coat finish. Includes 2 polyethylene liners and waste/recycling decals.
Dimensions: 38" W X 11" D X 30" H
Finish: Aluminum Metallic
Upholstery: --
Notes: --

CONTACT INFORMATION

Manufacturer:
Peter Pepper Products, Inc.
Contact:
Amanda Smith
(817) 781-3795
amanda@ksmdesignsource.com

FINISHES



Peter Pepper,
Aluminum Metallic



Project: Hidalgo County Courthouse
Project # 10085982
Issue Date: 09/23/2020

ITEM CODE: AC-02B

QUANTITY: 3



ITEM DETAILS

Item Name: ANCILLARY_TRASH/RECYCLE UNIT 48W
 Manufacturer: Peter Pepper Products, Inc.
 Model Name: ReSort Unit with Top Opening
 Model Number: Unit A: RS14; Unit B: RS20; Unit C: RS14
 Description: Contains 3 units; Unit A: top design 'Cans+Glass', 23 Gallon container capacity; Unit B: top design 'Waste', 30 Gallon container capacity; top design 'Paper', 23 Gallon container capacity
 Dimensions: Unit A: 14" W X 38" H X 20" D; Unit B: 20" W X 38" H X 20" D; Unit C: 14" W X 38" H X 20" D
 Finish: Unit A: Body: Aluminum Metallic; Door: Bright White; Decal: Graphite; Unit B: Body and door: Aluminum Metallic; Decal: Graphite; ; Unit C: Body: Aluminum Metallic; Door: Bright White; Decal: Graphite
 Upholstery: --
 Notes: 8 week lead time


CONTACT INFORMATION

Manufacturer:
 Peter Pepper Products, Inc.
 Contact:
 Amanda Smith
 (817) 781-3795
 amanda@ksmdesignsource.com

FINISHES



Peter Pepper,
Aluminum Metallic

 

Peter Pepper,
Bright White



Project: Hidalgo County Courthouse
Project # 10085982
Issue Date: 09/23/2020

ITEM CODE: AC-03

QUANTITY: 4



ITEM DETAILS

Item Name: ANCILLARY_MAGAZINE RACK
Manufacturer: Peter Pepper Products, Inc.
Model Name: Model 441
Model Number: --
Description: 7 pocket High Magazine Rack with Painted Front Panels
Dimensions: 14" W X 4" D X 51.5" H
Finish: Side Panel: Walnut; Back Panel: Aluminum Metallic
Upholstery: --
Notes: --

CONTACT INFORMATION

Manufacturer:
Peter Pepper Products, Inc.

Contact:
Amanda Smith
(817) 781-3795
amanda@ksmdesignsource.com

FINISHES



Peter Pepper,
Walnut (W)



Peter Pepper,
Aluminum Metallic



Project: Hidalgo County Courthouse
Project # 10085982
Issue Date: 09/23/2020

ITEM CODE: AC-04

QUANTITY: 1




ITEM DETAILS

Item Name: ANCILLARY_PICTURE RAIL
Manufacturer: AS Hanging Display Systems
Model Name: Classic Wall Track with End Cap
Model Number: Track: A1004HC; End cap: B1030AC; Cable: C2001GK; Secure gripper hook: H3002
Description: Wall track, Silver Satin, 72" with installation hardware
Dimensions: 83'-7" (Linear Ft)
Finish: Track: Silver Satin; End cap: Silver; Cable: Stainless Steel
Upholstery: --
Notes: Refer to IF-102D-LEVEL 2 FF&E PLAN-AREA D for item location and configuration

CONTACT INFORMATION

Manufacturer:
AS Hanging Display Systems
Contact:
AS Hanging System Corp.
(866) 935-6949
info@ASHanging.com

FINISHES

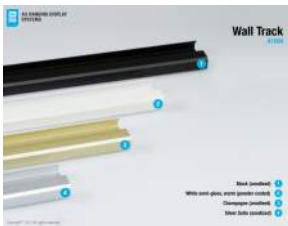



Project: Hidalgo County Courthouse
Project # 10085982
Issue Date: 09/23/2020

ITEM CODE: AC-05

QUANTITY: 5



ITEM DETAILS

Item Name: ANCILLARY_BAGGAGE SCANNER
Manufacturer: Astrophysics, Inc.
Model Name: XIS-6040NM X-Ray Inspection Scanner
Model Number: XIS-6040NM
Description: High Image Resolution with 24-Bit Color; has heavy-duty wheels and foldable control panel
Dimensions: 33" W X 56" D X 49" H; Conveyor Height: 31.8" from Floor
Finish: RAL colors to be selected
Upholstery: --
Notes: Shipping date: 8-9 weeks ARO

CONTACT INFORMATION

Manufacturer:
Astrophysics, Inc.

Contact:
Jennifer Doran
(909) 598-5488
jdoran@astrophysicsinc.com

FINISHES



Project: Hidalgo County Courthouse
Project # 10085982
Issue Date: 09/23/2020

ITEM CODE: AC-06

QUANTITY: 5



ITEM DETAILS

Item Name: ANCILLARY_METAL DETECTOR
Manufacturer: Garrett Metal Detectors
Model Name: Garrett PD 6500i
Model Number: --
Description: Enhanced Pinpoint Walk-Through Metal Detector with up to 200 distinct sensitivity levels, 33 independent zones and three access levels of security clearance. Optional Battery Pack with up to 30 hours of backup.
Dimensions: 35" W X 23" D X 80" H
Finish: Gray
Upholstery: --
Notes: --

CONTACT INFORMATION

Manufacturer:
Garrett Metal Detectors
Contact:
Shade Jessop
801-280-9997 Ext.109
sales@pti-world.com

FINISHES



Garrett,
Gray



Project: Hidalgo County Courthouse
Project # 10085982
Issue Date: 09/23/2020

ITEM CODE: AC-07

QUANTITY: 1



ITEM DETAILS

Item Name: ANCILLARY_CHILD RUG
Manufacturer: Haba
Model Name: Grow.upp River Delta Carpet
Model Number: 097105
Description: Small 2-piece carpet set
Dimensions: 66.25" W X 41" D
Finish: Default
Upholstery: --
Notes: --

CONTACT INFORMATION

Manufacturer:
Haba

Contact:
Eric Clendenin
(214) 217-2992
eric@gingergrant.com

FINISHES



Project: Hidalgo County Courthouse
Project # 10085982
Issue Date: 09/23/2020

ITEM CODE: AC-08

QUANTITY: 338



ITEM DETAILS

Item Name: ANCILLARY_WASTE BASKET
Manufacturer: Rubbermaid
Model Name: Office Trash Can
Model Number: S-14491
Description: 3 gallon capacity, plastic trash can
Dimensions: 8" W X 11" D X 12" H
Finish: Black
Upholstery: --
Notes: --

CONTACT INFORMATION

Manufacturer:
Rubbermaid

FINISHES



Project: Hidalgo County Courthouse
Project # 10085982
Issue Date: 09/23/2020

ITEM CODE: AC-09

QUANTITY: 318



ITEM DETAILS

Item Name: ANCILLARY_RECYCLE BASKET
Manufacturer: Rubbermaid
Model Name: Office Recycling Container
Model Number: H-1858
Description: 3 gallon capacity, plastic recycling bin
Dimensions: 8" W X 11" D X 12" H
Finish: Blue
Upholstery: --
Notes: --

CONTACT INFORMATION

Manufacturer:
Rubbermaid

FINISHES



Project: Hidalgo County Courthouse
Project # 10085982
Issue Date: 09/23/2020

ITEM CODE: AC-10

QUANTITY: 13



ITEM DETAILS

Item Name: ANCILLARY_CROWD CONTROL POST
Manufacturer: Visiontron
Model Name: Post-N-Panel, Heavy Duty Panel
Model Number: PNL7234
Description: Heavy duty gauge, aluminum frame with 1/4" clear Acrylic insert. Includes tamper proof inserts.
Dimensions: Frame: 72" W X 34" H; Insert size: 69.5" W X 31.5" H
Finish: Panel: Clear Acrylic; Post: Black anodized
Upholstery: --
Notes: --

CONTACT INFORMATION

Manufacturer:
Visiontron

FINISHES



Visiontron,
Black



Project: Hidalgo County Courthouse
Project # 10085982
Issue Date: 09/23/2020

ITEM CODE: AC-11

QUANTITY: 30



ITEM DETAILS

Item Name: ANCILLARY_AV STAND
Manufacturer: Agati Furniture
Model Name: Manifest Table
Model Number: MFT-TBL-2424-30-MOD
Description: Square laminate table with 3mm PVC edge, Charter PTWW971
Dimensions: 24" W X 24" D X 30" H
Finish: Laminate: Panolam, Gunstock Savoy Walnut WW971; Frame: Agati, Metallic Silver
Upholstery: --
Notes: --

CONTACT INFORMATION

Manufacturer:
Agati Furniture

Contact:
Beret Ek
(612) 749-1856
beretek@agati.com

FINISHES



Panolam,
Gunstock Savoy Walnut WW971



Agati,
Metallic Silver - Metal



Project: Hidalgo County Courthouse
Project # 10085982
Issue Date: 09/23/2020

ITEM CODE: AC-12

QUANTITY: 1




ITEM DETAILS

Item Name: ANCILLARY_AV PODIUM
 Manufacturer: Spectrum Industries, Inc
 Model Name: Honors Lectern
 Model Number: 55178-CUSTOM LAMINATE & EDGE-WG-S1-C-0-0-0-2
 Description: Adjustable height; Custom cutout to be 8.44" L X 7.18" W and it is centered on worksurface to fit FSR Inc.'s TB-BOSE-IPS table box unit; 1 flip-up shelf; no rack cube needed; no power module needed
 Dimensions: 38" W X 30" D X 34" H to 42" H (with casters)
 Finish: Laminate color to match Panolam laminate 'Gunstock Savoy Walnut'
 Upholstery: --
 Notes: --


CONTACT INFORMATION

Manufacturer:
Spectrum Industries, Inc

FINISHES

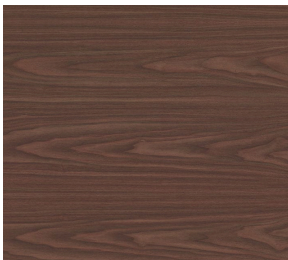

Panolam,
Gunstock Savoy Walnut WW971

 

Spectrum Industries, Inc,
Warm Gray (WG)



Project: Hidalgo County Courthouse
Project # 10085982
Issue Date: 09/23/2020

ITEM CODE: AC-13A

QUANTITY: 23



ITEM DETAILS

Item Name: ANCILLARY_PRIVACY SCREEN, MOBILE, 24W
Manufacturer: Peter Pepper Products, Inc.
Model Name: Freestanding Mobile Panel
Model Number: SPECIALIFSMP2466
Description: Mobile freestanding panel with clear polycarbonate panel and 1/8" thick base plate
Dimensions: 24" W X 66" H
Finish: Panel: Clear Polycarbonate; Natural Anodized Aluminum
Upholstery: --
Notes: --

CONTACT INFORMATION

Manufacturer:
Peter Pepper Products, Inc.

Contact:
Amanda Smith
(817) 781-3795
amanda@ksmdesignsource.com

FINISHES



Project: Hidalgo County Courthouse
Project # 10085982
Issue Date: 09/23/2020

ITEM CODE: AC-13B

QUANTITY: 9



ITEM DETAILS

Item Name: ANCILLARY_PRIVACY SCREEN, MOBILE, 42W
Manufacturer: Peter Pepper Products, Inc.
Model Name: Freestanding Mobile Panel
Model Number: SPECIALIFSMP4266
Description: Mobile freestanding panel with clear polycarbonate panel and 1/8" thick base plate
Dimensions: 42" W X 42" H
Finish: Panel: Clear Polycarbonate; Natural Anodized Aluminum
Upholstery: --
Notes: --

CONTACT INFORMATION

Manufacturer:
Peter Pepper Products, Inc.

Contact:
Amanda Smith
(817) 781-3795
amanda@ksmdesignsource.com

FINISHES



Project: Hidalgo County Courthouse
Project # 10085982
Issue Date: 09/23/2020

ITEM CODE: AC-14

QUANTITY: 12



ITEM DETAILS

Item Name: ANCILLARY_DIVIDER SCREEN, TABLE TOP
Manufacturer: National Office Furniture
Model Name: Resin Set-on Surface Rectangular Privacy Screen
Model Number: NAC3618PVSP
Description: Set-on surface resin divider screen, Softened style edges
Dimensions: 36" W X 18" H
Finish: Screen: Grade 1 Frosted 1677; Screen Frame: Platinum Metallic 501
Upholstery: --
Notes: --

CONTACT INFORMATION

Manufacturer:
National Office Furniture

Contact:
Terah Kitcher
(314) 304-7515
Terah.Kitcher@NationalOfficeFurniture.com

FINISHES



Project: Hidalgo County Courthouse
Project # 10085982
Issue Date: 09/23/2020

ITEM CODE: AC-15A

QUANTITY: 3



ITEM DETAILS

Item Name: ANCILLARY_PRIVACY SCREEN, FIXED, 36H
Manufacturer: 3form
Model Name: ILTUO Partitions
Model Number:
Description: Privacy partition with clear polycarbonate panel; wall mounted; no ceiling attachments
Dimensions: 24" W X 36" H
Finish: Varia, Oat N23, 2/8" Gauge; hardware: Satin Anodized Aluminum
Upholstery: --
Notes: Cantilevered panel; Frame attaches to wall and floor

CONTACT INFORMATION

Manufacturer:
3form

Contact:
Ginger Cruikshank
(214) 802-7252
ginger.cruikshank@3-form.com

FINISHES



Project: Hidalgo County Courthouse
Project # 10085982
Issue Date: 09/23/2020

ITEM CODE: AC-15B

QUANTITY: 11



ITEM DETAILS

Item Name: ANCILLARY_PRIVACY SCREEN, FIXED, 42W
Manufacturer: 3form
Model Name: ILTUO Partitions
Model Number:
Description: Privacy partition with clear polycarbonate panel; wall mounted; no ceiling attachments
Dimensions: 24" W X 96" H
Finish: Varia, Oat N23, 2/8" Gauge; hardware: Satin Anodized Aluminum
Upholstery: --
Notes: Cantilevered panel; Frame attaches to wall and floor

CONTACT INFORMATION

Manufacturer:
3form

Contact:
Ginger Cruikshank
(214) 802-7252
ginger.cruikshank@3-form.com

FINISHES



Project: Hidalgo County Courthouse
Project # 10085982
Issue Date: 09/23/2020

ITEM CODE: D-01A

QUANTITY: 4



ITEM DETAILS

Item Name: DESK_CARREL, SINGLE, 3-PACK
Manufacturer: Agati Furniture
Model Name: Roland Single-faced Panel Carrel
Model Number: Starter carrel (QTY:1): ROL-CRL-STR-3630-48-PLAM; add-on carrel (QTY:2): ROL-CRL-ADR-3530-48-PLAM
Description: Plastic laminate writing surface and divider panels with 3 mm PVC edges, Charter W7959; powder coat base, metal inlay on the side panels
Dimensions: 30" D X 48" H, 36" W for starter carrel, 34" W for add-on carrel
Finish: Laminate: Wilsonart, Hampton Walnut 7959-78; Metal: Argento 305; PVC edge color match laminate
Upholstery: --
Notes: --

CONTACT INFORMATION

Manufacturer:
Agati Furniture
Contact:
Beret Ek
(612) 749-1856
beretek@agati.com

FINISHES



Agati,
Argento 305



Wilsonart,
Hampton Walnut 7959-78 - Laminate



Project: Hidalgo County Courthouse
Project # 10085982
Issue Date: 09/23/2020

ITEM CODE: D-01B

QUANTITY: 1



ITEM DETAILS

Item Name: DESK_CARREL, DOUBLE, 8-PACK
Manufacturer: Agati Furniture
Model Name: Roland Double-faced Panel Carrel
Model Number: Starter carrel (QTY:1): ROL-CRL-STR-3660-48-PLAM; add-on carrel (QTY:3): ROL-CRL-ADR-3560-48-PLAM
Description: Plastic laminate writing surface and divider panels with 3 mm PVC edges, Charter W7959; powder coat base, metal inlay on the side panels
Dimensions: 30" D X 48" H, 36" W for starter carrel, 34" W for add-on carrel
Finish: Laminate: Wilsonart, Hampton Walnut 7959-78; Metal: Argento 305; PVC edge color match laminate
Upholstery: --
Notes: --

CONTACT INFORMATION

Manufacturer:
Agati Furniture
Contact:
Beret Ek
(612) 749-1856
beretek@agati.com

FINISHES



Agati,
Argento 305



Wilsonart,
Hampton Walnut 7959-78 - Laminate



Project: Hidalgo County Courthouse
Project # 10085982
Issue Date: 09/23/2020

ITEM CODE: D-01C

QUANTITY: 2



ITEM DETAILS

Item Name: DESK_CARREL, SINGLE
Manufacturer: Agati Furniture
Model Name: Roland Single-faced Panel Carrel
Model Number: ROL-CRL-STR-3630-48-PLAM
Description: Plastic laminate panel with 3 mm PVC edges, Charter W7959; powder coat base, metal inlay on the side panels
Dimensions: 30" D X 48" H X 36" W
Finish: Laminate: Wilsonart, Hampton Walnut 7959-78; Metal: Argento 305; PVC edge color match laminate
Upholstery: None
Notes: None

CONTACT INFORMATION

Manufacturer:
Agati Furniture
Contact:
Beret Ek
(612) 749-1856
beretek@agati.com

FINISHES



Agati,
Argento 305



Wilsonart,
Hampton Walnut 7959-78 - Laminate



Project: Hidalgo County Courthouse
Project # 10085982
Issue Date: 09/23/2020

ITEM CODE: D-02

QUANTITY: 1



ITEM DETAILS

Item Name: DESK_CARREL, SINGLE, 2-PERSON
Manufacturer: Agati Furniture
Model Name: Roland Single-Faced Two Person Panel Carrel
Model Number: Starter panel (QTY: 2): ROL-CRL-STR-7230-48-PLAM; add-on panel (QTY:5): ROL-CRL-ADR-7230-48-PLAM
Description: Plastic laminate writing surface and divider panel with 3 mm PVC edges, Charter W7959; powder coat base, metal inlay on the side panels
Dimensions: 30" D X 48" H, 72" W for starter carrel, 71" W for add-on carrel
Finish: Laminate: Wilsonart, Hampton Walnut 7959-78; Metal: Argento 305; PVC edge color match laminate
Upholstery: --
Notes: --

CONTACT INFORMATION

Manufacturer:
Agati Furniture
Contact:
Beret Ek
(612) 749-1856
beretek@agati.com

FINISHES



Agati,
Argento 305



Wilsonart,
Hampton Walnut 7959-78 - Laminate



Project: Hidalgo County Courthouse
Project # 10085982
Issue Date: 09/23/2020

ITEM CODE: D-03

QUANTITY: 30



ITEM DETAILS

Item Name: DESK_OFFICE, FREESTANDING
Manufacturer: National Office Furniture
Model Name: Casbah Desk System
Model Number: Desk: 38N3672DDFW9; storage cabinet: 38N1880VHL2W; shelf storage with wardrobe: 28N1800VSWHRW; credenza: 38N2472CKFW2; highback organizer: 38N7250HBHW; tack board: NAC6920TBRA; task light: NAC49TLB
Description: Balance pull; KS1S, 1 silver core separate lock; desk has recessed reed edge profile, 28 watts black task light added on highback organizer, tack board added in between back storage cabinets and highback organizer; desk has File/File pedestal on both sides, File/File & Box/Box/File; storage cabinet has 2 File/File pedestal; back credenza has 2 File/File storage
Dimensions: Desk: 72" W X 36" D
Finish: Wood veneer finish: Truffle on Cherry (TF)
Upholstery: Tackboard: National Furniture, Repetition 3703 White
Notes: --

CONTACT INFORMATION

Manufacturer:
National Office Furniture
Contact:
Terah Kitcher
(314) 304-7515
Terah.Kitcher@NationalOfficeFurniture.com

FINISHES



National,
Truffle (TF) - Wood



National Furniture,
Repetition, 3703 White



Project: Hidalgo County Courthouse
Project # 10085982
Issue Date: 09/23/2020

ITEM CODE: D-04

QUANTITY: 6



ITEM DETAILS

Item Name: DESK_OFFICE, FREESTANDING
Manufacturer: National Office Furniture
Model Name: Casbah Desk System
Model Number: Storage cabinet: 38N1880VHL2W; Shelf storage/ wardrobe: 38N1880VSWHRW; credenza: 38N2484CKFW2; desk: 38N3684DLFW1; highback organizer: 38N8450HBHW; tack board: NAV8020TBRA; task light: NAC49TLB
Description: Balance pull; KS1S, 1 silver core separate lock; desk has recessed reed edge profile, 28 watts black task light added on highback organizer, tack board added in between back storage cabinets and highback organizer; storage cabinet has File/File pedestal; credenza has double File/File storage; desk has Box/Box/File pedestal
Dimensions: Desk: 84" W X 36" D
Finish: Wood veneer finish: Truffle on Cherry (TF)
Upholstery: Tackboard: National Furniture, Repetition 3703 White
Notes: --

CONTACT INFORMATION

Manufacturer:
National Office Furniture
Contact:
Terah Kitcher
(314) 304-7515
Terah.Kitcher@NationalOfficeFurniture.com

FINISHES



National,
Truffle (TF) - Wood



National Furniture,
Repetition, 3703 White



Project: Hidalgo County Courthouse
 Project # 10085982
 Issue Date: 09/23/2020

ITEM CODE: D-05

QUANTITY: 45



ITEM DETAILS

Item Name: DESK_OFFICE, L-SHAPE
 Manufacturer: National Office Furniture
 Model Name: Waveworks Desk System
 Model Number: Desk return: WW2460RLEFL2; Main desk: WW3672DRFL1; Highback organizer: WW9050HBH2L; Task light: NAC25TLB; Tack board: NAC8819TBRA
 Description: Balance pull; KS1S, 1 silver core separate lock; 14 watts black task light added on highback organizer, tack board added in between back storage cabinets and highback organizer; fixed file/file storage under desk return; fixed Box/Box/File storage under desk; softened PVC rim.
 Dimensions: Overall: 96" W X 72" D; Desk: 72" W X 36" D; Desk return: 60" W X 24" D; Highback organizer: 90" W X 50" H
 Finish: Laminate: Truffle (TF); Rim: Truffle
 Upholstery: Tack board: National, Repetition 3703 White
 Notes: --

CONTACT INFORMATION

Manufacturer:
 National Office Furniture
 Contact:
 Terah Kitcher
 (314) 304-7515
 Terah.Kitcher@NationalOfficeFurniture.com

FINISHES



National,
Truffle (TF) - Laminate



National Furniture,
Repetition, 3703 White



Project: Hidalgo County Courthouse
 Project # 10085982
 Issue Date: 09/23/2020

ITEM CODE: D-06

QUANTITY: 12



ITEM DETAILS

Item Name: DESK_OFFICE, L-SHAPE
 Manufacturer: National Office Furniture
 Model Name: Casbah / Waveworks Hybrid Desk System
 Model Number: Lateral file on side: 38N2436LFF2W; Set-on bookcase: 38N3650BCHW; Highback organizer: WW7250HBH2L; Desk return: WWN2442RREFL2; Main desk: WWN3684DLFL1; Tack board: NAC7019TBRA; Task light: NAC25TLB
 Description: Balance pull; KS1S, 1 silver core separate lock; 14 watts black task light under highback organizer, tack below highback organizer; 2-drawer lateral file; fixed file/file storage; Fixed Box/Box/File pedestal; VTF Softened PVC rim
 Dimensions: Overall: 84" W X 115" D; Lateral file: 36" W X 24" D; Bookcase: 36" W X 50" H; Highback organize: 72" W X 50" H; Desk return: 42" W X 24" D; Desk: 84" W X 36" D
 Finish: Laminate: Truffle (TF); Rim: Truffle
 Upholstery: Tack board: National, Repetition 3703 White
 Notes: --

CONTACT INFORMATION

Manufacturer:
 National Office Furniture
 Contact:
 Terah Kitcher
 (314) 304-7515
 Terah.Kitcher@NationalOfficeFurniture.com

FINISHES



National,
Truffle (TF) - Laminate



National Furniture,
Repetition, 3703 White



Project: Hidalgo County Courthouse
 Project # 10085982
 Issue Date: 09/23/2020

ITEM CODE: D-07

QUANTITY: 20



ITEM DETAILS

Item Name: DESK_OFFICE, U-SHAPE
 Manufacturer: National Office Furniture
 Model Name: Waveworks Desk System
 Model Number: Bridge: WW2448BEFL; Credenza: WW2472CLFL6; Desk: WW3672DRFL1; Highback organizer: WW7250HBH2L; Tack board: NAC6920TBRA; Task light: NAC25TLB
 Description: Balance pull; KS1S, 1 silver core separate lock; 14 watts black task light added on highback organizer, tack board added in between back storage cabinets and highback organizer; credenza has lateral file; desk has Box/Box/File pedestal; softened PVC rim for desk and credenza
 Dimensions: Overall: 72" W X 108" D; Desk: 72" W X 36" D; Desk return: 48" W X 24" D; Highback organizer: 72" W X 50" H; Credenza: 72" W X 24" D
 Finish: Laminate: Truffle (TF); Rim: Truffle
 Upholstery: Tack board: National, Repetition 3703 White
 Notes: --


CONTACT INFORMATION

Manufacturer:
 National Office Furniture
 Contact:
 Terah Kitcher
 (314) 304-7515
 Terah.Kitcher@NationalOfficeFurniture.com

FINISHES



National,
Truffle (TF) - Laminate

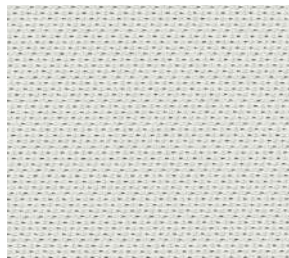

National Furniture,
Repetition, 3703 White



Project: Hidalgo County Courthouse
 Project # 10085982
 Issue Date: 09/23/2020

ITEM CODE: D-08

QUANTITY: 6



ITEM DETAILS

Item Name: DESK_OFFICE, U-SHAPE
 Manufacturer: National Office Furniture
 Model Name: Waveworks Desk System
 Model Number: Highback organizer: WW10250HBH2L; Bridge: WW2448BEFL; Credenza: WW2472CRFL6; Desk: WW3672DLFL1; Tack board: NAC4919BRA; Task light: NAC25TLB
 Description: Balance pull; KS1S, 1 silver core separate lock; 14 watts black task light added on highback organizer, tack board added in between back storage cabinets and highback organizer; desk has Box/Box/File pedestal; credenza has lateral file; softened PVC rim for desk and credenza
 Dimensions: Overall: 72" W X 108" D; Desk: 72" W X 36" D; Highback organizer: 102" W X 50" H; Desk return: 48" W X 24" D; Credenza: 72" W X 24" D;
 Finish: Laminate: Truffle (TF); Rim: Truffle
 Upholstery: Tack board: National, Repetition 3703 White
 Notes: --

CONTACT INFORMATION

Manufacturer:
 National Office Furniture
 Contact:
 Terah Kitcher
 (314) 304-7515
 Terah.Kitcher@NationalOfficeFurniture.com

FINISHES



National,
Truffle (TF) - Laminate




National Furniture,
Repetition, 3703 White



Project: Hidalgo County Courthouse
Project # 10085982
Issue Date: 09/23/2020

ITEM CODE: D-09

QUANTITY: 1

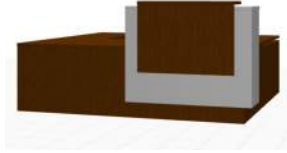

ITEM DETAILS

Item Name: DESK_RECEPTION
Manufacturer: National Office Furniture
Model Name: Tessa Reception Desk
Model Number: Return: 59N2448RLEFFL1, 59N2448RREFFL2; accent panel: 59N3625SMTAL; desk shell: 59N3696DSTFL; reception storage: 59N4836SMTSLRL
Description: Balance pull; KS1S, 1 silver core separate lock; reception storage has sliding door; desk return has Box/Box/File storage on left and File/File storage on right
Dimensions: Overall: 108" W X 90" D
Finish: Laminate: Truffle (TF), Designer White Linear
Upholstery: --
Notes: --


CONTACT INFORMATION

Manufacturer:
National Office Furniture
Contact:
Terah Kitcher
(314) 304-7515
Terah.Kitcher@NationalOfficeFurniture.com

FINISHES



National,
Truffle (TF) - Laminate

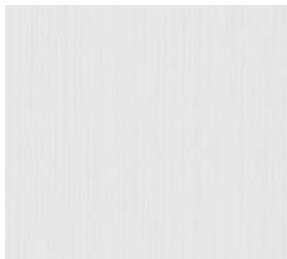

National,
Designer White Linear



Project: Hidalgo County Courthouse
Project # 10085982
Issue Date: 09/23/2020

ITEM CODE: D-10A

QUANTITY: 7




ITEM DETAILS

Item Name: DESK_PANEL-BASED, L-SHAPE, FULL HT PANELS
Manufacturer: Steelcase
Model Name: Answer Panel with Universal Work Station system
Model Number:
Description: 66"H Panels, bottom panel skin to be laminate, upper panel skin to be acoustical tackable fabric; Fixed Box/Box/File, flush steel front pedestal under work surface; Flush steel front Lateral file with 2 drawers and shelving unit with 2 open shelves. File storage units to accommodate letter & legal size files; Wall mounted overhead storage and tack board. Provide blocking as necessary. Light shelf under overhead storage unit.
Dimensions: Overall: 6' X 6'. Lateral File units: 18" D x 36" W each; BBF file: 15" W x 27" H; Overhead storage: 72" W.
Finish: Metal: Milk 4242; laminate: Formica, Earth 5342 (lower panel, under fabric); Steelcase, Milk 2884; panel: Bariolage, G202 New Cantata
Upholstery: Steelcase, Bariolage, G202 New Cantata
Notes: Power access is on walls. Refer to Electrical Power Plans. Provide grommets as needed on work surfaces.


CONTACT INFORMATION

Manufacturer:
Steelcase
Contact:
Kathryn Bird
(214) 693-1700
KBIRD@steelcase.com

FINISHES

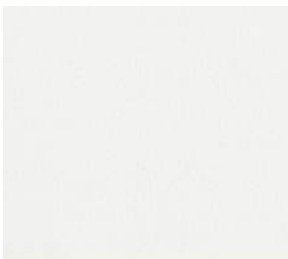

Steelcase,
Milk 4242 - Metal

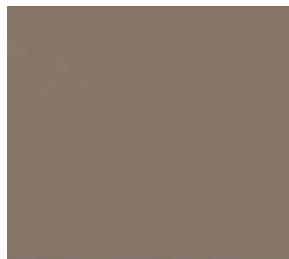

Formica,
Earth 5342



Steelcase,
Bariolage, G202 New Cantata



Project: Hidalgo County Courthouse
Project # 10085982
Issue Date: 09/23/2020

ITEM CODE: D-10B

QUANTITY: 1




ITEM DETAILS

Item Name: DESK_PANEL-BASED
Manufacturer: Steelcase
Model Name: Answer Panel with Universal Work Station system
Model Number:
Description: Flush steel front Box/File mobile pedestal under side work surface. 2-drawer Lateral file (accommodate letter & legal files) under main work surface. Wall-mounted overhead storage; Wall-mounted Tackboard. Light shelf under overhead unit. Provide blocking as necessary for wall-mounted items.
Dimensions: Lateral File: 24" D x 30" W x 28" H; Tackboard: 96" W; Overhead storage: 48" W; Worksurfaces: 24" D X 42" W and 24"D X 96" W
Finish: Metal: Milk 4242; laminate: Steelcase, Milk 2884
Upholstery: Tackboard: Steelcase, Bariolage, G202 New Cantata
Notes: For power locations, refer to Electrical Power Plans.


CONTACT INFORMATION

Manufacturer:
Steelcase
Contact:
Kathryn Bird
(214) 693-1700
KBIRD@steelcase.com

FINISHES

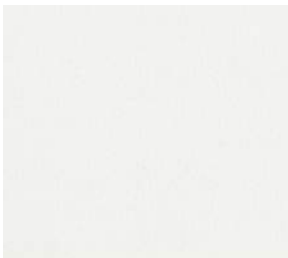

Steelcase,
Milk 4242 - Metal

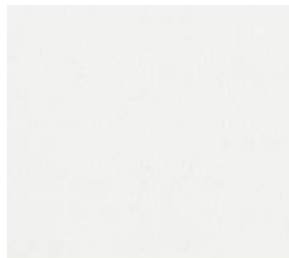

Steelcase,
Milk 2884 - Laminate



Steelcase,
Bariolage, G202 New Cantata



Project: Hidalgo County Courthouse
Project # 10085982
Issue Date: 09/23/2020

ITEM CODE: D-11A

QUANTITY: 1




ITEM DETAILS

Item Name: DESK_PANEL-BASED, L-SHAPE, PARTIAL HT PANELS
Manufacturer: Steelcase
Model Name: Answer Panel with Universal Work Station system
Model Number:
Description: 42"H Panels with acoustical tackable fabric; 18"H frameless glass screen with recessed attachment on top of all panels; Fixed Box/Box/File flush steel front pedestal and lateral file (accommodate letter & legal files); Provide task light on work surface.
Dimensions: Overall: 6' X 6'; Lateral File: 18" D x 36" W X 28" H; BBF file: 15" W X 27" H
Finish: Metal: Milk 4242; laminate: Steelcase, Milk 2884; panel: Bariolage, G202 New Cantata; glass screen: 6500 Clear Glass
Upholstery: Steelcase, Bariolage, G202 New Cantata
Notes: For floor monument locations, refer to Electrical Power Plans. Base Power Infeed 3+1


CONTACT INFORMATION

Manufacturer:
Steelcase
Contact:
Kathryn Bird
(214) 693-1700
KBIRD@steelcase.com

FINISHES

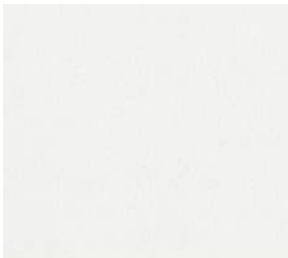

Steelcase,
Milk 4242 - Metal

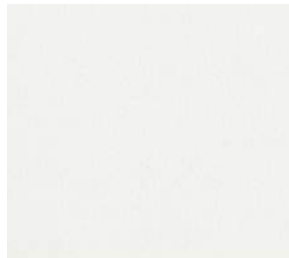

Steelcase,
Milk 2884 - Laminate



Steelcase,
Bariolage, G202 New Cantata



Project: Hidalgo County Courthouse
Project # 10085982
Issue Date: 09/23/2020

ITEM CODE: D-11B

QUANTITY: 5




ITEM DETAILS

Item Name: DESK_PANEL-BASED, L-SHAPE, PARTIAL PANELS, TRANSACTION
Manufacturer: Steelcase
Model Name: Answer Panel with Universal Work Station system
Model Number:
Description: 42"H Panels with acoustical tackable fabric; 15"W X 46"L transaction work surface on front, laminate work surface, thin trim, plastic 3mm edge; 18"H frameless glass screen with recessed attachment on top of all panels; Fixed Box/Box/File pedestal and lateral file (accommodate letter & legal files); Provide task light on work surface.
Dimensions: Overall: 6' X 6'; Lateral File: 18" W x 36" H; BBF file: 15" W x 27" H
Finish: Metal: Milk 4242; laminate: Steelcase, Milk 2884; panel: Bariolage, G202 New Cantata; glass screen: 6500 Clear Glass
Upholstery: Steelcase, Bariolage, G202 New Cantata
Notes: Refer to Electrical Power Plans for locations of floor monuments to connect Base Power Infeeds; no power at upper panel;

CONTACT INFORMATION

Manufacturer:
Steelcase
Contact:
Kathryn Bird
(214) 693-1700
KBIRD@steelcase.com

FINISHES

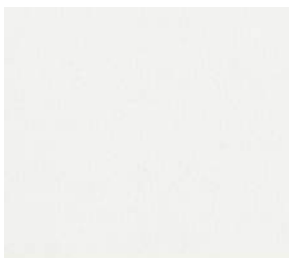

Steelcase,
Milk 2884 - Laminate



Steelcase,
Milk 4242 - Metal



Steelcase,
Bariolage, G202 New Cantata



Project: Hidalgo County Courthouse
 Project # 10085982
 Issue Date: 09/23/2020

ITEM CODE: D-12A

QUANTITY: 5




ITEM DETAILS

Item Name: DESK_PANEL-BASED, L-SHAPE, PARTIAL HT PANELS
 Manufacturer: Steelcase
 Model Name: Answer Panel with Universal Work Station system
 Model Number:
 Description: 42"H Panels with acoustical tackable fabric; 18"H frameless glass screen with recessed attachment on top of all panels; Fixed Box/Box/File pedestal under work surface, Flush steel front Lateral file with 2 drawers and shelving unit with 2 open shelves; File storage units to accommodate letter & legal size files. Provide task light on work surface.
 Dimensions: Overall: 6' X 6'; Lateral File: 18" D x 36" W; Open shelving unit: 18" D x 36"W; BBF file: 15" W x 27" H
 Finish: Metal: Milk 4242; laminate: Steelcase, Milk 2884; panel: Bariolage, G202 New Cantata; glass screen: 6500 Clear Glass
 Upholstery: Steelcase, Bariolage, G202 New Cantata
 Notes: For power locations, refer to Electrical Power Plans.


CONTACT INFORMATION

Manufacturer:
 Steelcase
 Contact:
 Kathryn Bird
 (214) 693-1700
 KBIRD@steelcase.com

FINISHES

 

Steelcase,
Milk 4242 - Metal

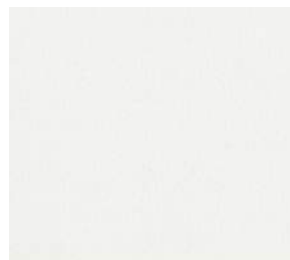

Steelcase,
Milk 2884 - Laminate



Steelcase,
Bariolage, G202 New Cantata



Project: Hidalgo County Courthouse
Project # 10085982
Issue Date: 09/23/2020

ITEM CODE: D-12B

QUANTITY: 5




ITEM DETAILS

Item Name: DESK_PANEL-BASED_L-SHAPE_PARTIAL HT PANELS
Manufacturer: Steelcase
Model Name: Answer Panel with Universal Work Station system
Model Number:
Description: 36"H Panels with acoustical tackable fabric, 18"H frameless glass screen with recessed attachment on top of panels; Fixed Box/Box/File pedestal under work surface, Flush steel front Lateral file with 2 drawers and shelving unit with 2 open shelves; File storage units to accommodate letter & legal size files.
Dimensions: Overall: 7'-9" x 8'; Lateral File: 18" D x 36" W each; Open shelving unit: 36" W X 18" D
Finish: Metal: Milk 4242; laminate: Steelcase, Milk 2884; panel: Bariolage, G202 New Cantata; glass screen: 6500 Clear Glass
Upholstery: Steelcase, Bariolage, G202 New Cantata
Notes: User to access power outlet on wall, power location refer to Electrical Power Plans. 3+1 Power


CONTACT INFORMATION

Manufacturer:
Steelcase
Contact:
Kathryn Bird
(214) 693-1700
KBIRD@steelcase.com

FINISHES

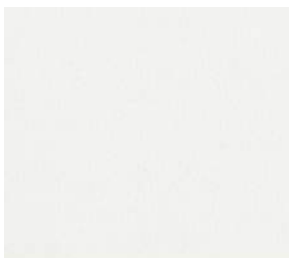

Steelcase,
Milk 4242 - Metal

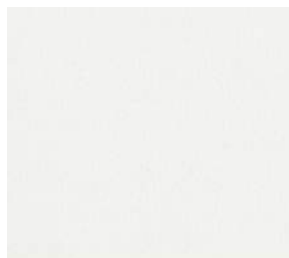

Steelcase,
Milk 2884 - Laminate




Steelcase,
Bariolage, G202 New Cantata



Project: Hidalgo County Courthouse
 Project # 10085982
 Issue Date: 09/23/2020

ITEM CODE: D-13A

QUANTITY: 84

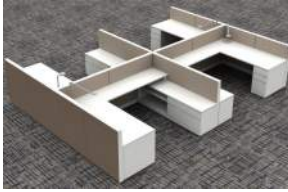


ITEM DETAILS

Item Name: DESK_PANEL-BASED, U-SHAPE, PARTIAL HT PANELS
 Manufacturer: Steelcase
 Model Name: Answer Panel with Universal Work Station system
 Model Number:
 Description: 42"H panels, acoustical tackable interior panel skins and laminate exterior panel skins; 18"H frameless glass screen with recessed attachment on top of all panels; Fixed Box/Box/File pedestal, Lateral file with 2 drawers and shelving unit with 2 open shelves. File Storage units to accommodate letter & legal size files. Provide task light on work surface. Stations against the wall will not have spine panels
 Dimensions: Overall: 6' X 8'; Lateral File: 18" D x36" W; Open shelving unit: 36" W X 18" D; BBF file: 15" W x 27" H
 Finish: Metal: Milk 4242; laminate: Formica, Earth 5342 (exterior panel only); Steelcase, Milk 2884; panel: Bariolage, G202 New Cantata; glass screen: 6500 Clear Glass
 Upholstery: Steelcase, Bariolage, G202 New Cantata
 Notes: User to access power outlet on wall, power location refer to Electrical Power Plans.


CONTACT INFORMATION

Manufacturer:
 Steelcase
 Contact:
 Kathryn Bird
 (214) 693-1700
 KBIRD@steelcase.com

FINISHES

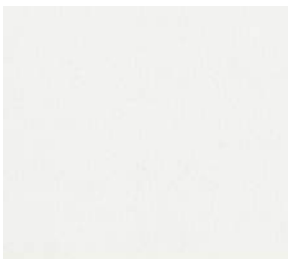

Steelcase,
Milk 4242 - Metal

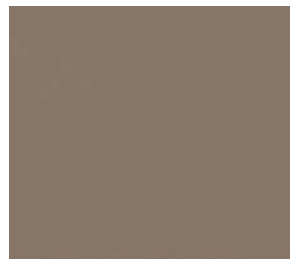

Formica,
Earth 5342



Steelcase,
Bariolage, G202 New Cantata



Project: Hidalgo County Courthouse
Project # 10085982
Issue Date: 09/23/2020

ITEM CODE: D-13B

QUANTITY: 8



ITEM DETAILS


Item Name: DESK_PANEL-BASED, U-SHAPE, HT ADJUSTABLE DESK
Manufacturer: Steelcase
Model Name: Answer Panel with Universal Work Station system, Height Adjustable
Model Number:
Description: 42"H panels, acoustical tackable interior panel skins and laminate exterior panel skins; desk surface is height adjustable, cable tray mounted underneath; 18"H frameless glass screen with recessed attachment on top of all panels; has mobile Box/Box/File pedestal under height-adjustable desk, Lateral file with 2 drawers and shelving unit with 2 open shelves. File Storage units to accommodate letter & legal size files. Provide task light on work surface.
Dimensions: Overall: 6' X 8'; Lateral File: 18" D x 36" W X 28" H; Open shelving unit: 36" W X 18" D; BBF file: 15" W X 27" H
Finish: Metal: Milk 4242; laminate: Formica, Earth 5342 (exterior panel only); Steelcase, Milk 2884; panel: Bariolage, G202 New Cantata; glass screen: 6500 Clear Glass
Upholstery: Steelcase, Bariolage, G202 New Cantata
Notes: Refer to Electrical Power Plans for power locations.

CONTACT INFORMATION


Manufacturer:
Steelcase

Contact:
Kathryn Bird
(214) 693-1700
KBIRD@steelcase.com

FINISHES

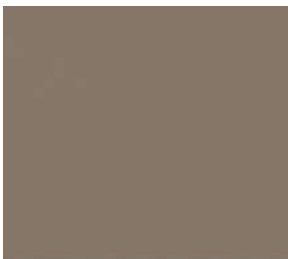

Formica,
Earth 5342

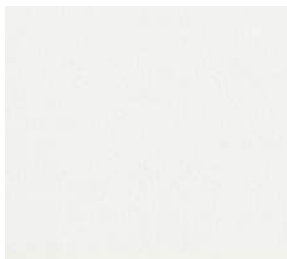

Steelcase,
Milk 4242 - Metal



Steelcase,
Bariolage, G202 New Cantata



Project: Hidalgo County Courthouse
 Project # 10085982
 Issue Date: 09/23/2020

ITEM CODE: D-14

QUANTITY: 12




ITEM DETAILS

Item Name: DESK_PANEL-BASED, T-SHAPE, FULL HT PANELS
 Manufacturer: Steelcase
 Model Name: Answer Panel with Universal Work Station system
 Model Number:
 Description: 66"H panels, acoustical tackable fabric panel skins; Fixed Box/Box/File pedestal, Peninsula-top work surface. File Storage unit to accommodate letter & legal size files. Wall mounted overhead storage with all doors lockable; Provide blocking for wall mounted items as necessary. Light shelf mounted under overhead unit; Station against the wall will not have spine panels
 Dimensions: Overall: 6' X 9'. BBF file: 15" W x 27" H; Peninsula Top: Curved, 30" D x 59.5" W; Straight worksurface: 18" D x 36" W & 18" D x 72" W
 Finish: Metal: Milk 4242; laminate: Steelcase, Milk 2884; panel: Bariolage, G202 New Cantata
 Upholstery: Steelcase, Bariolage, G202 New Cantata
 Notes: Refer to Electrical Power Plans for power locations.


CONTACT INFORMATION

Manufacturer:
 Steelcase
 Contact:
 Kathryn Bird
 (214) 693-1700
 KBIRD@steelcase.com

FINISHES

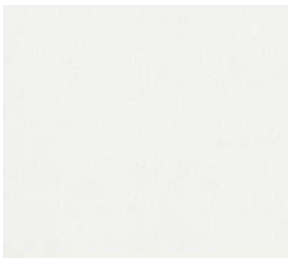

Steelcase,
Milk 4242 - Metal

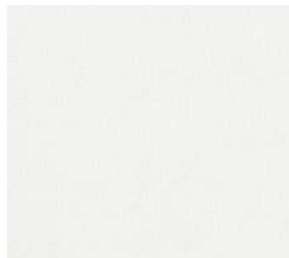

Steelcase,
Milk 2884 - Laminate



Steelcase,
Bariolage, G202 New Cantata



Project: Hidalgo County Courthouse
 Project # 10085982
 Issue Date: 09/23/2020

ITEM CODE: D-15

QUANTITY: 6




ITEM DETAILS

Item Name: DESK_PANEL-BASED, L-SHAPE, FULL HT PANELS
 Manufacturer: Steelcase
 Model Name: Answer Panel with Universal Work Station system
 Model Number:
 Description: 66"H panels, acoustical tackable fabric panel skins; Fixed Box/Box/File pedestal, Lateral file with 2 drawers and bookcase with 1 adjustable shelf. High density storage doubles as transaction area, 42"H; Light shelf to be mounted under overhead unit. Wall mounted overhead storage with standard doors.
 Dimensions: Overall: 7'6" X 10'. Tackboard: 72" W; High Density Cabinet: 15" W x 30" D x 42" H; Bookcase: 15" D x 30" W x 28" H; Lateral File: 24" D x 36" W x 28" H; BBF file: 15" W x 27" H; Work surfaces: 24" D x 78" W & 30" D x 72" W
 Finish: Metal: Milk 4242; laminate: Steelcase, Milk 2884; panel: Bariolage, G202 New Cantata
 Upholstery: Steelcase, Bariolage, G202 New Cantata
 Notes: Refer to Electrical Power Plans for power locations


CONTACT INFORMATION

Manufacturer:
 Steelcase
 Contact:
 Kathryn Bird
 (214) 693-1700
 KBIRD@steelcase.com

FINISHES

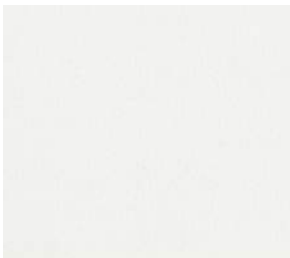

Steelcase,
Milk 4242 - Metal

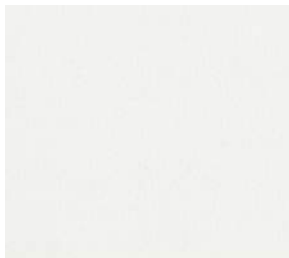

Steelcase,
Milk 2884 - Laminate



Steelcase,
Bariolage, G202 New Cantata



Project: Hidalgo County Courthouse
 Project # 10085982
 Issue Date: 09/23/2020

ITEM CODE: D-16

QUANTITY: 60



ITEM DETAILS

Item Name: DESK_OFFICE_L-SHAPE, JUDGE CHAMBERS
 Manufacturer: National Office Furniture
 Model Name: Waveworks Desk System
 Model Number: Pedestal: WW2318PUBBFL; end panel: WW2928EPL; support panel: WW3028STL; modesty panel: WW6627MPL; highback organizer: WW7850HBH2L; desk return: WWN2448RREFL2; work surface: WWN3066WSSDL; tack board: NAC7619TBRA; task light: NAC25TLB
 Description: Balance pull; KS1S 1 silver core separate lock; 14 watts black task light added on highback organizer, Wall-mounted tack board below highback organizer; Fixed Box/Box/File pedestal at desk; Fixed File/File storage at desk return; NTF Reed PVC rim
 Dimensions: Overall: 66" W X 78" D; Pedestal: 24" D X 18" W; Highback organizer: 78" W X 50" H; Desk return: 24" D X 48" W;
 Finish: Laminate: Truffle (TF); Rim finish: Truffle
 Upholstery: Tack board: National, Repetition 3703 White
 Notes: --

CONTACT INFORMATION

Manufacturer:
 National Office Furniture
 Contact:
 Terah Kitcher
 (314) 304-7515
 Terah.Kitcher@NationalOfficeFurniture.com

FINISHES



National,
Truffle (TF) - Laminate



National Furniture,
Repetition, 3703 White



Project: Hidalgo County Courthouse
Project # 10085982
Issue Date: 09/23/2020

ITEM CODE: D-17

QUANTITY: 90



ITEM DETAILS

Item Name: DESK_OFFICE_U-SHAPE, JUDGE CHAMBERS
Manufacturer: National Office Furniture
Model Name: Waveworks Desk System
Model Number: Highback organizer: WW6650HBH2L; bridge: WWN2442BEFL; credenza: WWN2466CRFL2; desk: WWN3066DLFL1; tack board: NAC6419TBRA; task light: NAC25TLB
Description: Balance pull; KS1S 1 silver core separate lock; 14 watts black task light added on highback organizer, tack board added in between back storage cabinets and highback organizer; fixed File/File storage at credenza; fixed Box/Box/File storage at desk; NTF Reed PVC rim.
Dimensions: Overall: 96" W X 66" D; Pedestal: 18" W X 23" D; Highback organizer: 66" W X 50" H; Desk return: 42" W X 24" D; Credenza: 66" W X 24" D;
Finish: Laminate: Truffle (TF); rim: Truffle
Upholstery: Tack board: National, Repetition 3703 White
Notes: --

CONTACT INFORMATION

Manufacturer:
National Office Furniture
Contact:
Terah Kitcher
(314) 304-7515
Terah.Kitcher@NationalOfficeFurniture.com

FINISHES



National,
Truffle (TF) - Laminate



National Furniture,
Repetition, 3703 White



Project: Hidalgo County Courthouse
 Project # 10085982
 Issue Date: 09/23/2020

ITEM CODE: D-18

QUANTITY: 4




ITEM DETAILS

Item Name: DESK_PANEL-BASED, L-SHAPE, SHARED OFFICE
 Manufacturer: Steelcase
 Model Name: Universal Work Station system with Steelcase Health Separation Screen
 Model Number:
 Description: Freestanding applications; Fixed Box/Box/File pedestal under desk, accommodate to letter & legal size files; flush steel front fixed Lateral file with 2 drawers and shelving unit with 2 open shelves as desk return; Light shelf mounted under overhead unit; acoustical tackable fabric panel mount on wall; Wall mounted overhead storage with all sliding doors lockable; 48"W Separation Panel in between stations, top panel is clear without cutout, bottom panel is opaque
 Dimensions: Overall: 6' X 6'; BBF pedestal: 15" W X 28.625" D x 27" H; Lateral file: 36" W X 18" D; Open shelving unit: 36" W X 18" D; Acoustical tackable panel: 72" W X 21.5" H; Overhead storage: 72" W; Separation Screen: 48" W X 72" H
 Finish: Metal: Milk 4242; laminate: Steelcase, Milk 2884
 Upholstery: Tackboard: Steelcase, Bariolage, G202 New Cantata
 Notes: Power location refer to Electrical Power Plans, no panels on wall, user to access power outlets on wall


CONTACT INFORMATION

Manufacturer:
 Steelcase
 Contact:
 Kathryn Bird
 (214) 693-1700
 KBIRD@steelcase.com

FINISHES

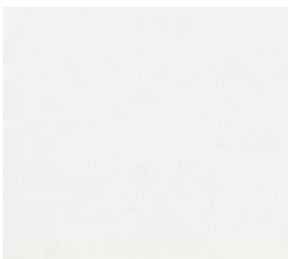

Steelcase,
Milk 4242 - Metal

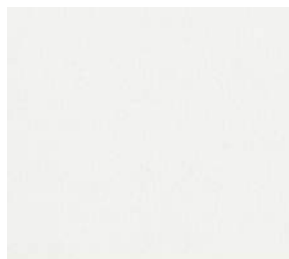

Steelcase,
Milk 2884 - Laminate



Steelcase,
Bariolage, G202 New Cantata



Project: Hidalgo County Courthouse
Project # 10085982
Issue Date: 09/23/2020

ITEM CODE: D-19

QUANTITY: 1



ITEM DETAILS

Item Name: DESK_PANEL-BASED_SHARED OFFICE
Manufacturer: Steelcase
Model Name: Answer Panel with Universal Work Station system
Model Number:
Description: Station 1 by wall, Station 2 with panel, connecting work surface in between; mobile Box/ File pedestal under desks; flush steel front fixed lateral file under returns, accommodate to letter & legal size files; Light shelf mounted under overhead storage; overhead storage with all doors lockable at both Station, wall-mounting at Station1, panel-mounting at station 2; acoustical tackable fabric panel mount on wall at Station 1. Provide blocking as needed for wall-mounted items.
Dimensions: Overall: 6'-4" W X 15'-11"L; Fixed lateral file: 36"W X 18"D X 28"H; BF Pedestal: 22.625"D X 15"W X 21"H; Straight main worksurface: 36"L X 30"D; worksurface return: 42"L X 18.875"D; connecting worksurface: 36"W X 30"D; acoustical tackable panel: 72"W; Overhead storage: 72"W.
Finish: Metal: Milk 4242; laminate: Steelcase, Milk 2884; panel: Bariolage, G202 New Cantata
Upholstery: Steelcase, Bariolage, G202 New Cantata
Notes: Power location refer to Electrical Power Plans, notate locations of floor monuments to connect Base Power Infeeds; user to access power on wall. No power at panel

CONTACT INFORMATION

Manufacturer:
Steelcase
Contact:
Kathryn Bird
(214) 693-1700
KBIRD@steelcase.com

FINISHES



Project: Hidalgo County Courthouse
Project # 10085982
Issue Date: 09/23/2020

ITEM CODE: D-19

QUANTITY: 1



Steelcase,
Mik 2884 - Laminate



Steelcase,
Mik 4242 - Metal



Steelcase,
Bariolage, G202 New Cantata



Project: Hidalgo County Courthouse
Project # 10085982
Issue Date: 09/23/2020

ITEM CODE: F-01

QUANTITY: 52



ITEM DETAILS

Item Name: STORAGE_FILE CABINET, SLIDING DOORS
Manufacturer: Safco Products Company
Model Name: File Harbor Cabinets
Model Number: Cabinet: 83423; Shelf: MS4203
Description: Keyed alike, 3-shelf dividers
Dimensions: Cabinet: 42" W X 17.75" D X 83" H
Finish: Mist
Upholstery: --
Notes: --

CONTACT INFORMATION

Manufacturer:
Safco Products Company

Contact:
Steve Johnson
(817) 715-2941
steve@thejohnsongroup.org

FINISHES



Safco,
Mist



Project: Hidalgo County Courthouse
Project # 10085982
Issue Date: 09/23/2020

ITEM CODE: F-02

QUANTITY: 3



ITEM DETAILS

Item Name: STORAGE_FILE, LATERAL, 36-3
Manufacturer: National Office Furniture
Model Name: Waveworks Freestanding Lateral File, 3-tier
Model Number: WW1836LFF3M
Description: KS1S specify 1 silver core separate lock, 5 integrated pull
Dimensions: 36" W X 18" D X 40 H
Finish: 440 Cloud
Upholstery: --
Notes: --

CONTACT INFORMATION

Manufacturer:
National Office Furniture

Contact:
Terah Kitcher
(314) 304-7515
Terah.Kitcher@NationalOfficeFurniture.com

FINISHES



National,
Cloud



Project: Hidalgo County Courthouse
Project # 10085982
Issue Date: 09/23/2020

ITEM CODE: F-03

QUANTITY: 51



ITEM DETAILS

Item Name: STORAGE_FILE, LATERAL, 36-4
Manufacturer: National Office Furniture
Model Name: Waveworks Freestanding Lateral File, 4-tier
Model Number: WW1836LFF4M
Description: 5 Integrated pulls, KS1S 1 silver core separate lock, 5 integrated pull
Dimensions: 36" W X 18" D X 51" H
Finish: 440 Cloud
Upholstery: --
Notes: --

CONTACT INFORMATION

Manufacturer:
National Office Furniture

Contact:
Terah Kitcher
(314) 304-7515
Terah.Kitcher@NationalOfficeFurniture.com

FINISHES



National,
Cloud



Project: Hidalgo County Courthouse
Project # 10085982
Issue Date: 09/23/2020

ITEM CODE: F-04

QUANTITY: 39



ITEM DETAILS

Item Name: STORAGE_BOOKCASE, 12x36x60
Manufacturer: National Office Furniture
Model Name: Waveworks 4 Shelf Open Bookcase
Model Number: WW3668BCOFL
Description: Combination fixed and adjustable shelves
Dimensions: 37.5" W X 12" D X 68" H
Finish: Laminate: Truffle (TF)
Upholstery: --
Notes: --

CONTACT INFORMATION

Manufacturer:
National Office Furniture

Contact:
Terah Kitcher
(314) 304-7515
Terah.Kitcher@NationalOfficeFurniture.com

FINISHES



National,
Truffle (TF) - Laminate



Project: Hidalgo County Courthouse
Project # 10085982
Issue Date: 09/23/2020

ITEM CODE: F-05

QUANTITY: 4



ITEM DETAILS

Item Name: STORAGE_BOOKCASE, 12x24x42
Manufacturer: Agati Furniture
Model Name: Primary Single Face Book Shelf
Model Number: PRM-BKC-SF-STR-2442-12-RO-MOD
Description: Combination fixed and adjustable shelves; plastic laminate with PVC edge; width is customized
Dimensions: 24" W X 12" D X 42" H
Finish: Laminate: Wilsonart, Hampton Walnut 7959-78; PVC edge color matches laminate
Upholstery: --
Notes: Refer to Sheet IF-102D-LEVEL 2 FF&E PLAN - AREA D for item configuration and types

CONTACT INFORMATION

Manufacturer:
Agati Furniture
Contact:
Beret Ek
(612) 749-1856
beretek@agati.com

FINISHES



Wilsonart,
Hampton Walnut 7959-78 - Laminate



Project: Hidalgo County Courthouse
Project # 10085982
Issue Date: 09/23/2020

ITEM CODE: F-06

QUANTITY: 1



ITEM DETAILS

Item Name: STORAGE_BOOKCASE, 12x30x60
Manufacturer: Agati Furniture
Model Name: Primary Single Face Book Shelf
Model Number: Start shelf (QTY:2): PRM-BKC-SF-STR-2060-12-RO-MOD; Add-on shelf (QTY: 6): PRM-BKC-SF-ADR-2960-12-RO-MOD
Description: Combination fixed and adjustable shelves; plastic laminate with PVC edge; width is customized
Dimensions: 12" D X 60" H, Start shelf: 30" W, add-on shelf: 29" W
Finish: Laminate: Wilsonart, Hampton Walnut 7959-78; PVC edge color matches laminate
Upholstery: --
Notes: --

CONTACT INFORMATION

Manufacturer:
Agati Furniture
Contact:
Beret Ek
(612) 749-1856
beretek@agati.com

FINISHES



Wilsonart,
Hampton Walnut 7959-78 - Laminate



Project: Hidalgo County Courthouse
Project # 10085982
Issue Date: 09/23/2020

ITEM CODE: F-07A

QUANTITY: 1




ITEM DETAILS

Item Name: STORAGE_BOOKCASE, 15x36x30
Manufacturer: Agati Furniture
Model Name: Primary Single Face Book Shelf
Model Number: Start shelf (QTY:2): PRM-BKC-SF-STR-3629-15-RO-MOD; Add-on shelf (QTY:4): PRM-BKC-SF-ADR-3529-15-RO-MOD
Description: Combination fixed and adjustable shelves; width is customized
Dimensions: 15" D X 29" H, Start shelf: 36" W, add-on shelf: 35" W
Finish: Wood: Espresso on Maple
Upholstery: --
Notes: --

CONTACT INFORMATION

Manufacturer:
Agati Furniture
Contact:
Beret Ek
(612) 749-1856
beretek@agati.com

FINISHES

 

Agati,
Espresso on Maple



Project: Hidalgo County Courthouse
Project # 10085982
Issue Date: 09/23/2020

ITEM CODE: F-07B

QUANTITY: 33



ITEM DETAILS

Item Name: STORAGE_BOOKCASE, COURTROOM,15x36x30
Manufacturer: Agati Furniture
Model Name: Primary Single Face Book Shelf
Model Number: PRM-BKC-SF-STR-3629-15-RO-MOD
Description: Shelves are adjustable; width & finish are customized
Dimensions: 36" W X 15" D X 29" H
Finish: Wood stain to match laminate Panolam 'Gunstock Savoy Walnut' 971
Upholstery: --
Notes: --

CONTACT INFORMATION

Manufacturer:
Agati Furniture
Contact:
Beret Ek
(612) 749-1856
beretek@agati.com

FINISHES



Panolam,
Gunstock Savoy Walnut WW971



Project: Hidalgo County Courthouse
Project # 10085982
Issue Date: 09/23/2020

ITEM CODE: F-08A

QUANTITY: 1



ITEM DETAILS

Item Name: STORAGE_BOOKCASE, 12x36x36
Manufacturer: Agati Furniture
Model Name: Primary Single Face Book Shelf
Model Number: Start shelf (QTY:1): PRM-BKC-SF-STR-3636-12-RO-MOD; Add-on shelf (QTY:2): PRM-BKC-SF-ADR-3536-12-RO-MOD
Description: Shelves are adjustable; plastic laminate with PVC edge
Dimensions: 12" D X 36" H, Start shelf: 36" W, add-on shelf: 35" W
Finish: Laminate: Wilsonart, Hampton Walnut 7959-78; PVC edge color matches laminate
Upholstery: --
Notes: --

CONTACT INFORMATION

Manufacturer:
Agati Furniture
Contact:
Beret Ek
(612) 749-1856
beretek@agati.com

FINISHES



Agati,
Hampton Walnut 7959-60 - Laminate



Project: Hidalgo County Courthouse
Project # 10085982
Issue Date: 09/23/2020

ITEM CODE: F-08B

QUANTITY: 1



ITEM DETAILS

Item Name: STORAGE_BOOKCASE, DOUBLE, 12x36x36
Manufacturer: Agati Furniture
Model Name: Primary Double Face Book Shelf
Model Number: Start shelf (QTY:2): PRM-BKC-DF-STR-3636-24-RO-MOD; Add-on shelf (QTY:4): PRM-BKC-DF-ADR-3536-24-RO-MOD
Description: Shelves are adjustable; plastic laminate with PVC edge
Dimensions: 24" D X 36" H, Start shelf: 36" W, add-on shelf: 35" W
Finish: Laminate: Wilsonart, Hampton Walnut 7959-78; PVC edge color matches laminate
Upholstery: --
Notes: --

CONTACT INFORMATION

Manufacturer:
Agati Furniture
Contact:
Beret Ek
(612) 749-1856
beretek@agati.com

FINISHES



Wilsonart,
Hampton Walnut 7959-78 - Laminate



Project: Hidalgo County Courthouse
Project # 10085982
Issue Date: 09/23/2020

ITEM CODE: F-10A

QUANTITY: 1



ITEM DETAILS

Item Name: STORAGE_BOOKCASE, 15x36x84
Manufacturer: Agati Furniture
Model Name: Primary Single Face Book Shelf
Model Number: Start shelf (QTY:4): PRM-BKC-SF-STR-3684-15-RO-MOD; Add-on shelf (QTY:46): PRM-BKC-SF-ADR-3584-15-RO-MOD
Description: Shelves are adjustable; plastic laminate with PVC edge; width is customized
Dimensions: 15" D X 84" H, Start shelf: 36" W, add-on shelf: 35" W
Finish: Laminate: Wilsonart, Hampton Walnut 7959-78; PVC edge color matches laminate
Upholstery: --
Notes: --

CONTACT INFORMATION

Manufacturer:
Agati Furniture
Contact:
Beret Ek
(612) 749-1856
beretek@agati.com

FINISHES



Wilsonart,
Hampton Walnut 7959-78 - Laminate



Project: Hidalgo County Courthouse
Project # 10085982
Issue Date: 09/23/2020

ITEM CODE: F-10B

QUANTITY: 1



ITEM DETAILS

Item Name: STORAGE_BOOKCASE, DOUBLE, 15x36x84
Manufacturer: Agati Furniture
Model Name: Primary Double Face Book Shelf
Model Number: Start shelf (QTY:11): PRM-BKC-DF-STR-3684-30-RO-MOD; Add-on shelf (QTY:36): PRM-BKC-DF-ADR-3584-30-RO-MOD
Description: Shelves are adjustable; plastic laminate with PVC edge; width is customized
Dimensions: 30" D X 84" H, Start shelf: 36" W, add-on shelf: 35" W
Finish: Laminate: Wilsonart, Hampton Walnut 7959-78; PVC edge color matches laminate
Upholstery: --
Notes: --

CONTACT INFORMATION

Manufacturer:
Agati Furniture
Contact:
Beret Ek
(612) 749-1856
beretek@agati.com

FINISHES



Wilsonart,
Hampton Walnut 7959-78 - Laminate



Project: Hidalgo County Courthouse
Project # 10085982
Issue Date: 09/23/2020

ITEM CODE: F-11A

QUANTITY: 1



ITEM DETAILS

Item Name: STORAGE_BOOKCASE, 12x36x96
Manufacturer: Agati Furniture
Model Name: Primary Single Face Book Shelf
Model Number: Start shelf (QT:2): PRM-BKC-SF-STR-3696-12-RO-MOD; add-on shelf (QT:9): PRM-BKC-SF-ADR-3596-12-RO-MOD
Description: Shelves are adjustable; plastic laminate with PVC edge
Dimensions: 12" D X 96" H, Start shelf: 36" W, add-on shelf: 35" W
Finish: Laminate: Wilsonart, Hampton Walnut 7959-78; PVC edge color matches laminate
Upholstery: --
Notes: --

CONTACT INFORMATION

Manufacturer:
Agati Furniture
Contact:
Beret Ek
(612) 749-1856
beretek@agati.com

FINISHES



Wilsonart,
Hampton Walnut 7959-78 - Laminate



Project: Hidalgo County Courthouse
Project # 10085982
Issue Date: 09/23/2020

ITEM CODE: F-11B

QUANTITY: 1



ITEM DETAILS

Item Name: STORAGE_BOOKCASE, DOUBLE, 12x36x96
Manufacturer: Agati
Model Name: Primary Double Face Book Shelf
Model Number: Start shelf (QTY:5): PRM-BKC-DF-STR-3696-24-RO-MOD; Add-on shelf (QTY:16): PRM-BKC-DF-ADR-3596-24-RO-MOD
Description: Shelves are adjustable; plastic laminate with PVC edge
Dimensions: 24" D X 96" H, Start shelf: 36" W, add-on shelf: 35" W
Finish: Laminate: Wilsonart, Hampton Walnut 7959-78; PVC edge color matches laminate
Upholstery: --
Notes: --

CONTACT INFORMATION

Manufacturer:
Agati
Contact:
Beret Ek
(612) 749-1856
beretek@agati.com

FINISHES



Wilsonart,
Hampton Walnut 7959-78 - Laminate



Project: Hidalgo County Courthouse
Project # 10085982
Issue Date: 09/23/2020

ITEM CODE: F-12

QUANTITY: 24



ITEM DETAILS


Item Name: STORAGE_FILE, MOBILE PEDESTAL, BF
Manufacturer: Steelcase
Model Name: Universal Mobile Pedestal
Model Number: Box/File: RPM2421CP; Cushion top: RPXTC24FP
Description: Box/File, cushion top without handle, proud steel front (P); Jazz pull style
Dimensions: 15" W X 23.5" D X 21" H
Finish: Metal: Milk 4242
Upholstery: Maharam, Gallant by Lisa Scull, 466485-007 Geode
Notes: --

CONTACT INFORMATION

Manufacturer:
Steelcase

Contact:
Kathryn Bird
(214) 693-1700
KBIRD@steelcase.com

FINISHES

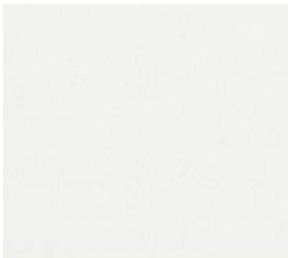

Steelcase,
Milk 4242 - Metal



Maharam,
Gallant by Lisa Scull, 466485-007 Geode



Project: Hidalgo County Courthouse
Project # 10085982
Issue Date: 09/23/2020

ITEM CODE: F-13

QUANTITY: 67



ITEM DETAILS

Item Name: STORAGE_FILE, PEDESTAL, BBF
Manufacturer: Steelcase
Model Name: Universal Fixed Pedestals with 3" Base
Model Number: Box/Box/File: RPF1825AL; counter weight; RPCW
Description: Box/Box/File, laminate top, proud laminate front (L); Jazz pull style
Dimensions: 15" W X 18.375" D X 25.5" H
Finish: Laminate to match Panolam 'Gunstock Savoy Walnut' 971
Upholstery: --
Notes: --

CONTACT INFORMATION

Manufacturer:
Steelcase

Contact:
Kathryn Bird
(214) 693-1700
KBIRD@steelcase.com

FINISHES



Panolam,
Gunstock Savoy Walnut WW971



Project: Hidalgo County Courthouse
Project # 10085982
Issue Date: 09/23/2020

ITEM CODE: F-14

QUANTITY: 2



ITEM DETAILS


Item Name: STORAGE_FILE, LATERAL, FF
Manufacturer: Steelcase
Model Name: Universal Drawer-Drawer Configuration Lateral File
Model Number: RLF24361BF
Description: 6" drawer and 12" drawer combo, flush steel front (F); Jazz pull style
Dimensions: 36" W X 24" D X 22" H
Finish: Metal: Milk 4242
Upholstery: --
Notes: --

CONTACT INFORMATION

Manufacturer:
Steelcase

Contact:
Kathryn Bird
(214) 693-1700
KBIRD@steelcase.com

FINISHES

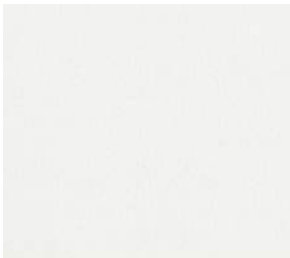

Steelcase,
Milk 4242 - Metal



Project: Hidalgo County Courthouse
Project # 10085982
Issue Date: 09/23/2020

ITEM CODE: F-15

QUANTITY: 1



ITEM DETAILS

Item Name: STORAGE_FILE CABINET, ROTARY
Manufacturer: Safco Products Company
Model Name: The ARC Rotary Files
Model Number: Starter (QTY:1): ARC30726S; Adder (QTY:1): ARC30726A
Description: Double Faced Unit; cantilever style shelving; shelves adjust on 1 1/2"H increments; 120 lb. weight capacity per shelf. Alley clearance needed 36"
Dimensions: 32.25" D X 73" H, starter width: 46", add-on width: 39.25"
Finish: Mist
Upholstery: --
Notes: --

CONTACT INFORMATION

Manufacturer:
Safco Products Company
Contact:
Steve Johnson
(817) 715-2941
steve@thejohnsongroup.org

FINISHES



Safco,
Mist



Project: Hidalgo County Courthouse
Project # 10085982
Issue Date: 09/23/2020

ITEM CODE: F-16

QUANTITY: 15



ITEM DETAILS

Item Name: STORAGE_CABINET, SUPPLIES
Manufacturer: Uline
Model Name: Storage Cabinet
Model Number: H-2216
Description: Industrial 5 shelves, 150lb. shelf capacity, adjustable shelves; 3-point locking system
Dimensions: 36"W X 24" D X 72" H
Finish: Gray
Upholstery: --
Notes: --

CONTACT INFORMATION

Manufacturer:
Uline

FINISHES



Uline,
Gray



Project: Hidalgo County Courthouse
Project # 10085982
Issue Date: 09/23/2020

ITEM CODE: F-17

QUANTITY: 60



ITEM DETAILS

Item Name: STORAGE_HEAVY DUTY SHELVING, 12x36x75
Manufacturer: Uline
Model Name: Industrial Steel Shelving
Model Number: H-3841
Description: 20- gauge steel shelves, welded box beam front and rear; up to 800lb. per shelf capacity
Dimensions: 36"W X 12" D X 75" H
Finish: Default, steel
Upholstery: --
Notes: --

CONTACT INFORMATION

Manufacturer:
Uline

FINISHES



Project: Hidalgo County Courthouse
Project # 10085982
Issue Date: 09/23/2020

ITEM CODE: F-18

QUANTITY: 70



ITEM DETAILS

Item Name: STORAGE_HEAVY DUTY SHELVING, 18x36x72
Manufacturer: Uline
Model Name: Heavy-Duty Steel Shelving
Model Number: H-3911
Description: Overall capacity: Not to exceed 13,000 lb; 14-gauge steel posts; 16-gauge steel shelves
Dimensions: 36"W X 18" D X 72" H
Finish: Default, steel
Upholstery: --
Notes: --

CONTACT INFORMATION

Manufacturer:
Uline

FINISHES



Project: Hidalgo County Courthouse
Project # 10085982
Issue Date: 09/23/2020

ITEM CODE: F-19

QUANTITY: 194



ITEM DETAILS

Item Name: STORAGE_HEAVY DUTY SHELVING, 24x36x72
Manufacturer: Uline
Model Name: Heavy-Duty Steel Shelving
Model Number: H-4857
Description: Overall capacity: Not to exceed 13,000 lbs; 14-gauge steel posts; 16-gauge steel shelves.
Dimensions: 36"W X 24" D X 72" H
Finish: Default, steel
Upholstery: --
Notes: --

CONTACT INFORMATION

Manufacturer:
Uline

FINISHES



Project: Hidalgo County Courthouse
Project # 10085982
Issue Date: 09/23/2020

ITEM CODE: F-20

QUANTITY: 7



ITEM DETAILS

Item Name: STORAGE_HEAVY DUTY WORK BENCH
Manufacturer: Steel Sentry
Model Name: Workstation System
Model Number: Frame: FR-15-16-W-603030; frame accessories (QTY:2 for each): P100009, P100004; lighting: P100205; upper shelves: P00301; drawer combo: P100505; bin rail: P100901; bin rail small yellow (QTY:7): P100902; leveling foot (QTY:4): P100763
Description: Light: white housing, 12ft black cord, on/off pull string
Dimensions: Frame size: 60" L X 30" D X 30" H
Finish: Laminate TBD; frame: Telegray 7045
Upholstery: --
Notes: Standard 15a Electrical plug. Coordinate with Owner prior to purchasing

CONTACT INFORMATION

Manufacturer:
Steel Sentry
Contact:
Kris Califano
(512) 814-2733
kcalifano@steelsentry.com

FINISHES



Steel Sentry,
Telegray, 7045



Project: Hidalgo County Courthouse
Project # 10085982
Issue Date: 09/23/2020

ITEM CODE: F-21

QUANTITY: 3



ITEM DETAILS

Item Name: STORAGE_JUMBO HEAVY DUTY CABINET, 24x36x78
Manufacturer: Uline
Model Name: Storage Cabinet
Model Number: H-1871
Description: Heavy duty 5 shelves, 400lb. shelf capacity, adjustable shelves; locking door
Dimensions: 48"W X 24" D X 78" H
Finish: Gray
Upholstery: --
Notes: --

CONTACT INFORMATION

Manufacturer:
Uline

FINISHES



Uline,
Gray



Project: Hidalgo County Courthouse
Project # 10085982
Issue Date: 09/23/2020

ITEM CODE: F-22

QUANTITY: 25



ITEM DETAILS


Item Name: STORAGE_FILE, PEDESTAL, CREDENZA
Manufacturer: Steelcase
Model Name: Universal Laminate Enhanced Credenza
Model Number: RECR186021BFL
Description: Box/File right, open left; full laminate cover; Jazz pull style
Dimensions: 19" W X 60" D X 22.5" H
Finish: Laminate: Milk 2884
Upholstery: --
Notes: --

CONTACT INFORMATION

Manufacturer:
Steelcase

Contact:
Kathryn Bird
(214) 693-1700
KBIRD@steelcase.com

FINISHES

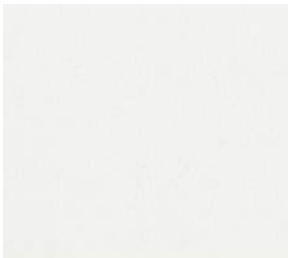

Steelcase,
Milk 2884 - Laminate



Project: Hidalgo County Courthouse
Project # 10085982
Issue Date: 09/23/2020

ITEM CODE: F-23A

QUANTITY: 2



ITEM DETAILS

Item Name: STORAGE_CONFERENCE CREDENZA, 72"W
Manufacturer: National Furniture
Model Name: Waveworks Media Storage Credenza
Model Number: WWN2472CVMSL
Description: 1 9/16" thick profile; Balance pull; softened PVC rim
Dimensions: 72" W X 24" D X 35.375" H
Finish: Laminate : Truffle (TF); Rim: Truffle
Upholstery: --
Notes: --

CONTACT INFORMATION

Manufacturer:
National Furniture

Contact:
Terah Kitcher
(314) 304-7515
Terah.Kitcher@NationalOfficeFurniture.com

FINISHES



National,
Truffle (TF) - Laminate



Project: Hidalgo County Courthouse
Project # 10085982
Issue Date: 09/23/2020

ITEM CODE: F-23B

QUANTITY: 1



ITEM DETAILS


Item Name: STORAGE_CREDENZA, 72"W
Manufacturer: National Office Furniture
Model Name: Waveworks Media Storage Credenza
Model Number: WWN2472CVMSL
Description: 1 9/16" thick profile; Balance pull; softened PVC rim
Dimensions: 72" W X 24" D X 35.375" H
Finish: Laminate : 462 Cinder; Rim: Cinder
Upholstery: --
Notes: --

CONTACT INFORMATION

Manufacturer:
National Office Furniture

Contact:
Terah Kitcher
(314) 304-7515
Terah.Kitcher@NationalOfficeFurniture.com

FINISHES

 

National,
Cinder 462 - Laminate



Project: Hidalgo County Courthouse
Project # 10085982
Issue Date: 09/23/2020

ITEM CODE: F-24

QUANTITY: 6



ITEM DETAILS

Item Name: STORAGE_MEDIA CREDENZA, 48"W
Manufacturer: National Office Furniture
Model Name: Waveworks Media Storage Credenza
Model Number: WWN2448CVMSL
Description: 1 9/16" thick profile; Balance pull; softened PVC rim
Dimensions: 48" W X 24" D X 35.375" H
Finish: Laminate : Truffle (TF); Rim: Truffle
Upholstery: --
Notes: --

CONTACT INFORMATION

Manufacturer:
National Office Furniture

FINISHES



National,
Truffle (TF) - Laminate



Project: Hidalgo County Courthouse
Project # 10085982
Issue Date: 09/23/2020

ITEM CODE: F-25

QUANTITY: 18



ITEM DETAILS

Item Name: STORAGE_EVIDENCE CAGE
Manufacturer: Southwest Solutions Group, Inc.
Model Name: DEA Approved Cages
Model Number:
Description: 15' flush to floor/ceiling. Includes (18) 3'W X 7'H high hinged door with key lock. Does not include ceiling. Includes all necessary concrete anchoring and assembly hardware. Includes 2"X1" wire mesh, tamper proof self-closing doors, cage to floor and to deck, meets DEA standards.
Dimensions: Refer to Sheet IF-102B-LEVEL 2 FF&E PLAN - AREA B
Finish: Default
Upholstery: --
Notes: --

CONTACT INFORMATION

Manufacturer:
Southwest Solutions Group, Inc.
Contact:
Craig Crock
(800) 803-1083 Ext. 3693
ccrock@southwestsolution.com

FINISHES



Project: Hidalgo County Courthouse
Project # 10085982
Issue Date: 09/23/2020

ITEM CODE: F-26

QUANTITY: 3



ITEM DETAILS

Item Name: STORAGE_BOOKCASE WITH CABINET,12x36x80
Manufacturer: National Office Furniture
Model Name: Waveworks Bookcase with Doors
Model Number: WW3679BCOHFL
Description: No grommet, Balance pull, KS1S specify 1 silver core separate lock
Dimensions: 36" W X 13.75" D X 80" H
Finish: Laminate: Truffle (TF)
Upholstery: --
Notes: --

CONTACT INFORMATION

Manufacturer:
National Office Furniture

Contact:
Terah Kitcher
(314) 304-7515
Terah.Kitcher@NationalOfficeFurniture.com

FINISHES



National,
Truffle (TF) - Laminate



Project: Hidalgo County Courthouse
Project # 10085982
Issue Date: 09/23/2020

ITEM CODE: F-27

QUANTITY: 30



ITEM DETAILS

Item Name: STORAGE_CREDENZA, COPY/PRINTER
Manufacturer: National Office Furniture
Model Name: Waveworks Storage Credenza
Model Number: WWN2472CSFL
Description: 1 9/16" thick profile; Balance pull, no special grommet; softened PVC rim
Dimensions: 72" W X 24" D X 29.375" H
Finish: Laminate : Truffle (TF); Rim: Truffle
Upholstery: --
Notes: --

CONTACT INFORMATION

Manufacturer:
National Office Furniture

Contact:
Terah Kitcher
(314) 304-7515
Terah.Kitcher@NationalOfficeFurniture.com

FINISHES



National,
Truffle (TF) - Laminate



Project: Hidalgo County Courthouse
Project # 10085982
Issue Date: 09/23/2020

ITEM CODE: F-28

QUANTITY: 1



ITEM DETAILS

Item Name: STORAGE_LOCKABLE CABINET
Manufacturer: Uline
Model Name: Industrial Metal Storage Cabinet
Model Number: H-1105
Description: Industrial 5 shelves, 150lb. shelf capacity, adjustable shelves, adjust in 2" increments.; 3-point locking system, include 2 keys
Dimensions: 36" W X 18" D X 72" H
Finish: Gray
Upholstery: --
Notes: --

CONTACT INFORMATION

Manufacturer:
Uline

FINISHES



Uline,
Gray



Project: Hidalgo County Courthouse
Project # 10085982
Issue Date: 09/23/2020

ITEM CODE: S-01A

QUANTITY: 459



ITEM DETAILS

Item Name: SEATING_TASK
Manufacturer: Steelcase
Model Name: Amia 482 Series Work Chair - Amia Air
Model Number: 4821414
Description: Height adjustable arms, 4" pneumatic seat- height adjustment; upholstered seat and mesh back
Dimensions: 26.625" W X 24.75" D X 42.5" H
Finish: Air back color: Near Black 6295; Frame: Merle 6527
Upholstery: Back: Steelcase Classic Collection, Graphite 5T29; Seat: Maharam, Gallant by Lisa Scull, 466485-007 Geode
Notes: --


CONTACT INFORMATION

Manufacturer:
Steelcase
Contact:
Kathryn Bird
(214) 693-1700
KBIRD@steelcase.com


FINISHES



Maharam,
Gallant by Lisa Scull, 466485-007 Geode

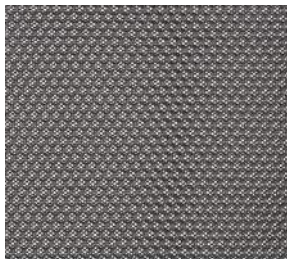

Steelcase,
Graphite 5T29

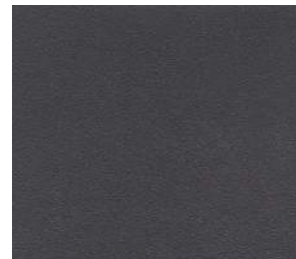

Steelcase,
Near Black, 6295



Project: Hidalgo County Courthouse
Project # 10085982
Issue Date: 09/23/2020

ITEM CODE: S-01B

QUANTITY: 18



ITEM DETAILS

Item Name: SEATING_TASK, ARMLESS
Manufacturer: Steelcase
Model Name: Amia 482 Series Work Chair - Amia Air
Model Number: 4821414
Description: Armless, 4" pneumatic seat- height adjustment; upholstered seat and mesh back
Dimensions: 26.625" W X 24.75" D X 42.5" H
Finish: Air back color: Near Black 6295; Frame: Merle 6527
Upholstery: Back: Steelcase Classic Collection, Graphite 5T29; Seat: Maharam, Gallant by Lisa Scull, 466485-007 Geode
Notes: --


CONTACT INFORMATION

Manufacturer:
Steelcase
Contact:
Kathryn Bird
(214) 693-1700
KBIRD@steelcase.com

FINISHES



Maharam,
Gallant by Lisa Scull, 466485-007 Geode

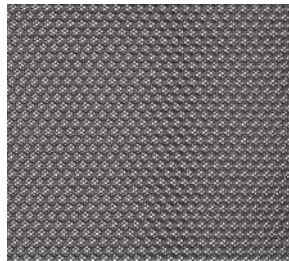

Steelcase,
Graphite 5T29



Steelcase,
Near Black, 6295



Project: Hidalgo County Courthouse
Project # 10085982
Issue Date: 09/23/2020

ITEM CODE: S-02

QUANTITY: 531



ITEM DETAILS

Item Name: SEATING_CONFERENCE, GENERAL
Manufacturer: Steelcase
Model Name: Cobi 434 Series Collaborative Chair
Model Number: 434111
Description: Arms with soft arm caps; upholstery seat and mesh back
Dimensions: 24.75" W X 23.25" D X 39" H
Finish: Frame: Near Black 6295
Upholstery: Back: Steelcase Inspire Collection Graphite 5025; Seat: Maharam, Parquet, 466376-001 Cityscape
Notes: --

CONTACT INFORMATION

Manufacturer:
Steelcase

Contact:
Kathryn Bird
(214) 693-1700
KBIRD@steelcase.com

FINISHES



Steelcase,
Near Black, 6295



Steelcase,
Graphite 5025



Maharam,
Parquet, 466376-001 Cityscape



Project: Hidalgo County Courthouse
Project # 10085982
Issue Date: 09/23/2020

ITEM CODE: S-03A

QUANTITY: 19



ITEM DETAILS

Item Name: SEATING_CONFERENCE
Manufacturer: Sitonit Seating
Model Name: Glove Midback Heavy Duty Executive Chair
Model Number: 7531 Y/e3 A28 VG2 C11 B7 HD UC
Description: Midback, Heavy duty, no ballistic nylon, height & width adjustable arms with Pivot, enhanced synchro with seat depth adjustment mechanism, carpet casters
Dimensions: 27.75" W X 25" D X 40" H
Finish: Brushed Aluminum Base
Upholstery: Maharam, Lariat 440401-004 Indigo
Notes: --

CONTACT INFORMATION

Manufacturer:
Sitonit Seating
Contact:
Cindy Carpenter-Smith
(214) 528-6942
cindy@csswinc.com

FINISHES



Maharam,
Lariat, 440401-004 Indigo



Project: Hidalgo County Courthouse
Project # 10085982
Issue Date: 09/23/2020

ITEM CODE: S-03B

QUANTITY: 18



ITEM DETAILS

Item Name: SEATING_CONFERENCE
Manufacturer: Sitonit Seating
Model Name: Glove Midback Heavy Duty Executive Chair
Model Number: 7531 Y/e3 A28 VG2 C11 B7 HD UC
Description: Midback, Heavy duty, no ballistic nylon, height & width adjustable arms with Pivot, enhanced synchro with seat depth adjustment mechanism, carpet casters
Dimensions: 27.75" W X 25" D X 40" H
Finish: Brushed Aluminum Base
Upholstery: Maharam, Prompt 466493-013 Spotlight
Notes: --

CONTACT INFORMATION

Manufacturer:
Sitonit Seating
Contact:
Cindy Carpenter-Smith
(214) 528-6942
cindy@csswinc.com

FINISHES



Maharam,
Prompt, 466493-013 Spotlight



Project: Hidalgo County Courthouse
Project # 10085982
Issue Date: 09/23/2020

ITEM CODE: S-04

QUANTITY: 50



ITEM DETAILS

Item Name: SEATING_TRAINING
Manufacturer: KI Furniture
Model Name: Ruckus
Model Number: RKV100H18BR
Description: Stack base, all poly shell, with casters and bookrack
Dimensions: 22.8" W X 22.8" D X 29" H; seat height: 18"
Finish: Poly color: Ultra Blue; Base/Frame: Warm Grey; Bookrack: Warm Grey
Upholstery: --
Notes: --

CONTACT INFORMATION

Manufacturer:
KI Furniture

Contact:
Norah Meier
(214) 846-8366
Norah.Meier@ki.com

FINISHES



KI,
Ultra Blue - Plastic



KI,
Warm Grey - Metal



Project: Hidalgo County Courthouse
Project # 10085982
Issue Date: 09/23/2020

ITEM CODE: S-05

QUANTITY: 246



ITEM DETAILS


Item Name: SEATING_SIDE, GUEST, ARMLESS
Manufacturer: Steelcase
Model Name: Move 490 Series Multi-Use Chair
Model Number: 490410
Description: Armless, with soft glides; upholstered seat with poly molded back
Dimensions: 21" W X 20 1/4" D X 31 1/2" H; seat height: 18.5"
Finish: Plastic back shell: Platinum 6249; Metal frame: Platinum Metallic 4799
Upholstery: Maharam, Caper 466384-006 Note
Notes: --

CONTACT INFORMATION

Manufacturer:
Steelcase

Contact:
Kathryn Bird
(214) 693-1700
KBIRD@steelcase.com

FINISHES

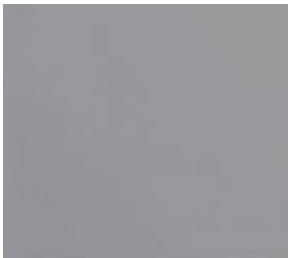

Steelcase,
Platinum 6249



Steelcase,
Platinum Metallic 4799



Maharam,
Caper, 466384-006 Note



Project: Hidalgo County Courthouse
Project # 10085982
Issue Date: 09/23/2020

ITEM CODE: S-06A

QUANTITY: 168



ITEM DETAILS

Item Name: SEATING_SIDE, GUEST, WOOD ARMS
Manufacturer: JSI Furniture
Model Name: Gatsby Wood Arm Guest Chair
Model Number: GT4901J
Description: With arms, upholstered vertical slat back, upholstered seat
Dimensions: 22.125" W X 24.5" D X 35.375" H; seat height:19"
Finish: Wood species: Maple; Wood finish color: Toffee
Upholstery: Maharam, Multiply, 466341-006 Daze
Notes: --


CONTACT INFORMATION

Manufacturer:
JSI Furniture
Contact:
Susan Bellson
(214) 674-3996
sbellson@jaspergroup.us.com

FINISHES



JSI,
Toffee

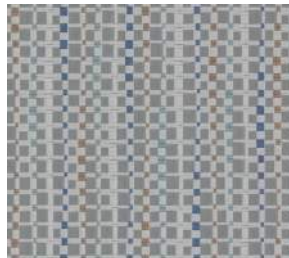

Maharam,
Multiply, 466341-006 Daze



Project: Hidalgo County Courthouse
Project # 10085982
Issue Date: 09/23/2020

ITEM CODE: S-06B

QUANTITY: 588



ITEM DETAILS

Item Name: SEATING_SIDE, GUEST, WOOD ARMLESS
Manufacturer: JSI Furniture
Model Name: Gatsby Armless Guest Chair
Model Number: GT4903J
Description: Armless, upholstered vertical slat back, upholstered seat
Dimensions: 22.125" W X 24.5" D X 35.375" H; seat height: 19"
Finish: Wood species: Maple; Wood finish color: Toffee
Upholstery: Maharam, Multiply, 466341-006 Daze
Notes: --

CONTACT INFORMATION


Manufacturer:
JSI Furniture

Contact:
Susan Bellson
(214) 674-3996
sbellson@jaspergroup.us.com

FINISHES



JSI,
Toffee

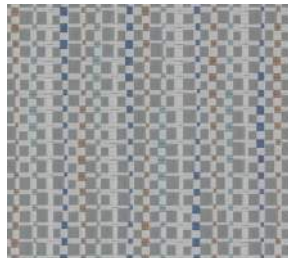

Maharam,
Multiply, 466341-006 Daze



Project: Hidalgo County Courthouse
Project # 10085982
Issue Date: 09/23/2020

ITEM CODE: S-06C

QUANTITY: 29



ITEM DETAILS

Item Name: SEATING_SIDE, LIBRARY
Manufacturer: JSI Furniture
Model Name: Gatsby Armless Guest Chair, All Wood
Model Number: GT4903J
Description: All wood, special order without upholstery; slat back with wood seat
Dimensions: 22.125" W X 24.5" D X 35.375" H; seat height: 19"
Finish: Wood Species: Maple; Wood color: Toffee
Upholstery: --
Notes: Special order without upholstery

CONTACT INFORMATION

Manufacturer:
JSI Furniture

Contact:
Susan Bellson
(214) 674-3996
sbellson@jaspergroup.us.com

FINISHES



JSI
Toffee



Project: Hidalgo County Courthouse
Project # 10085982
Issue Date: 09/23/2020

ITEM CODE: S-08A

QUANTITY: 7



ITEM DETAILS

Item Name: SEATING_TASK STOOL, GENERAL
Manufacturer: Steelcase
Model Name: Cobi 434 Series Swivel-Base Stool
Model Number: 434711
Description: Arms with soft arm caps; upholstery seat and mesh back
Dimensions: 24.375" W X 23.25" D X 50" H
Finish: Frame: Near Black 6295
Upholstery: Back: Steelcase Inspire Collection Graphite 5025; Seat: Maharam, Gallant by Lisa Scull, 466485-007 Geode
Notes: --

CONTACT INFORMATION

Manufacturer:
Steelcase
Contact:
Kathryn Bird
(214) 693-1700
KBIRD@steelcase.com

FINISHES



Steelcase,
Graphite 5025



Maharam,
Gallant by Lisa Scull, 466485-007 Geode



Steelcase,
Near Black, 6295



Project: Hidalgo County Courthouse
Project # 10085982
Issue Date: 09/23/2020

ITEM CODE: S-08B

QUANTITY: 5



ITEM DETAILS

Item Name: SEATING_TASK STOOL, ARMLESS
Manufacturer: Steelcase
Model Name: Amia 482 Series Stool - Amia Air
Model Number: 4827418
Description: Armless, casters for hard floor; adjustable foot ring available; upholstery seat and mesh back
Dimensions: 26.625" W X 24.75" D X 52.5" H
Finish: Air back color: Near Black 6295; Frame: Merle 6527
Upholstery: Back: Steelcase Classic Collection, Graphite 5T29; Seat: Maharam, Gallant by Lisa Scull, 466485-007 Geode
Notes: --


CONTACT INFORMATION

Manufacturer:
Steelcase
Contact:
Kathryn Bird
(214) 693-1700
KBIRD@steelcase.com

FINISHES



Maharam,
Gallant by Lisa Scull, 466485-007 Geode

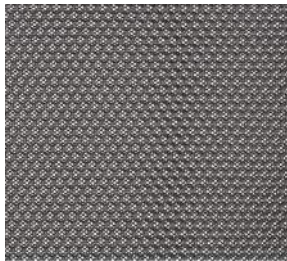

Steelcase,
Graphite 5T29



Steelcase,
Near Black, 6295



Project: Hidalgo County Courthouse
Project # 10085982
Issue Date: 09/23/2020

ITEM CODE: S-09

QUANTITY: 47



ITEM DETAILS

Item Name: SEATING_LOUNGE, CHAIR
Manufacturer: National Office Furniture
Model Name: Eloquence 1 Seat Lounge Chair
Model Number: N85LA
Description: Upholstered back and seat with hardwood trim, upholstered on both inside and outside of the arms
Dimensions: 27" W X 28.25" D X 34" H; seat height: 19"
Finish: Wood: Truffle (TF)
Upholstery: Maharam, Lariat, 440401-007 Oyster
Notes: --

CONTACT INFORMATION

Manufacturer:
National Office Furniture
Contact:
Terah Kitcher
(314) 304-7515
Terah.Kitcher@NationalOfficeFurniture.com

FINISHES



Maharam,
Lariat, 440401-007 Oyster



National,
Truffle (TF) - Wood



Project: Hidalgo County Courthouse
Project # 10085982
Issue Date: 09/23/2020

ITEM CODE: S-10

QUANTITY: 37



ITEM DETAILS

Item Name: SEATING_LOUNGE, SOFA
Manufacturer: National Office Furniture
Model Name: Eloquence 3 Seat Lounge
Model Number: N85LC
Description: Upholstered back and seat with hardwood trim, upholstered on both inside and outside of the arms
Dimensions: 68"W X 28.25" D X 34" H; seat height: 19"
Finish: Wood: Truffle (TF)
Upholstery: Maharam, Lariat, 440401-007 Oyster
Notes: --

CONTACT INFORMATION

Manufacturer:
National Office Furniture
Contact:
Terah Kitcher
(314) 304-7515
Terah.Kitcher@NationalOfficeFurniture.com

FINISHES



Maharam,
Lariat, 440401-007 Oyster



National,
Truffle (TF) - Wood



Project: Hidalgo County Courthouse
Project # 10085982
Issue Date: 09/23/2020

ITEM CODE: S-11

QUANTITY: 76



ITEM DETAILS

Item Name: SEATING_TASK, JUDGE
Manufacturer: VIA Seating
Model Name: Oslo High Back Executive Chair
Model Number: 7103-10CH-51A18S-18BB-16HP-GR1
Description: Heavy duty spring tension synchro and sear slide-10CH control, height adjustable arm, black-51A; #18S stationary arm cap, standard black carpet casters
Dimensions: 22"W X 25" D X 51" H
Finish: Base: Standard black nylon
Upholstery: Via Leather, Royal Blue 98
Notes: --

CONTACT INFORMATION

Manufacturer:
VIA Seating
Contact:
Kristen Benavides
(210) 861-2801
Kbenavides@viaseating.com

FINISHES



Via Leather,
Royal Blue 98



Project: Hidalgo County Courthouse
Project # 10085982
Issue Date: 09/23/2020

ITEM CODE: S-12

QUANTITY: 390



ITEM DETAILS

Item Name: SEATING_TASK, JURY BASE
Manufacturer: KI Furniture
Model Name: Impress Task Chair with Fixed Jury Base
Model Number: KI62/JR39-NF-SLD-POLY-NFR- COM-(jury base code)
Description: Adjustable T-arm, no memory foam, sliding seat, standard poly back, Select Base (fixed jury base)
Dimensions: 26"W X 22.5" D X 43.25" H
Finish: Frame: Blue Grey GR
Upholstery: Maharam, Lariat 440401-004 Indigo
Notes: --

CONTACT INFORMATION

Manufacturer:
KI Furniture
Contact:
Norah Meier
(214) 846-8366
Norah.Meier@ki.com

FINISHES



Maharam,
Lariat, 440401-004 Indigo



Project: Hidalgo County Courthouse
Project # 10085982
Issue Date: 09/23/2020

ITEM CODE: S-13

QUANTITY: 30



ITEM DETAILS

Item Name: SEATING_TASK, JURY, ARMLESS
Manufacturer: KI Furniture
Model Name: Impress Armless Task Chair
Model Number: KI62/NA-NF-SLD-DUB2-NFR- COM-C
Description: Armless, no memory foam, sliding seat, upholstered back, carpet casters
Dimensions: 21"W X 22.5" D X 45" H
Finish: Frame: Blue Grey GR
Upholstery: Maharam, Lariat 440401-004 Indigo
Notes: --

CONTACT INFORMATION

Manufacturer:
KI Furniture

Contact:
Norah Meier
(214) 846-8366
Norah.Meier@ki.com

FINISHES



Maharam,
Lariat, 440401-004 Indigo



Project: Hidalgo County Courthouse
Project # 10085982
Issue Date: 09/23/2020

ITEM CODE: S-14

QUANTITY: 345



ITEM DETAILS

Item Name: SEATING_TASK, COURTROOM
Manufacturer: KI Furniture
Model Name: Impress Task Chair
Model Number: KI62/JR39-NF-SLD-DUB2-NFR- COM-C
Description: Adjustable T-arm, no memory foam, sliding seat, upholstered back, carpet casters
Dimensions: 26"W X 22.5" D X 45" H
Finish: Frame: Blue Grey
Upholstery: Maharam, Lariat 440401-004 Indigo
Notes: --

CONTACT INFORMATION

Manufacturer:
KI Furniture

Contact:
Norah Meier
(214) 846-8366
Norah.Meier@ki.com

FINISHES



Maharam,
Lariat, 440401-004 Indigo



Project: Hidalgo County Courthouse
Project # 10085982
Issue Date: 09/23/2020

ITEM CODE: S-15

QUANTITY: 11



ITEM DETAILS

Item Name: SEATING_SIDE, CHILD
Manufacturer: Smith System
Model Name: Flavors Stack Chair
Model Number: 11845
Description: Nylon glides; polypropylene shell as seat & back
Dimensions: 15"W X 13.5" D X 20" H; seat height: 10"
Finish: Frame: Chrome (CHR); Shell: Yellow (N)
Upholstery: --
Notes: --

CONTACT INFORMATION

Manufacturer:
Smith System

Contact:
Kathryn Bird
(214) 693-1700
KBIRD@steelcase.com

FINISHES



Smith System,
Chrome (CHR)



Smith System,
Yellow



Project: Hidalgo County Courthouse
Project # 10085982
Issue Date: 09/23/2020

ITEM CODE: S-16

QUANTITY: 4



ITEM DETAILS

Item Name: SEATING_SIDE, YOUTH
Manufacturer: Smith System
Model Name: Flavors Stack Chair
Model Number: 11847
Description: Nylon glides; polypropylene shell as seat & back
Dimensions: 17.5"W X 17" D X 26" H; seat height: 14"
Finish: Frame: Chrome (CHR); Shell: Yellow (N)
Upholstery: --
Notes: --

CONTACT INFORMATION


Manufacturer:
Smith System

Contact:
Kathryn Bird
(214) 693-1700
KBIRD@steelcase.com

FINISHES



Smith System,
Chrome (CHR)

 

Smith System,
Yellow



Project: Hidalgo County Courthouse
Project # 10085982
Issue Date: 09/23/2020

ITEM CODE: S-17

QUANTITY: 4



ITEM DETAILS

Item Name: SEATING_LOUNGE, CHILD STOOL
Manufacturer: Smith System
Model Name: Oodle Stool
Model Number: OODLE3
Description: 4 stools in total; each stool has 3 cylinder-shaped stackable components, colorway 'Cerulean' QTY.4, colorway 'Apple' QTY.4, colorway 'Charcoal' QTY.4.
Dimensions: 17"W X 17" D X 18.5" H; single stackable component height: 6.5"
Finish: Cerulean, Apple, Charcoal
Upholstery: --
Notes: --

CONTACT INFORMATION

Manufacturer:
Smith System

Contact:
Kathryn Bird
(214) 693-1700
KBIRD@steelcase.com

FINISHES



Smith System,
Cerulean



Smith System,
Apple



Smith System,
Charcoal



Project: Hidalgo County Courthouse
Project # 10085982
Issue Date: 09/23/2020

ITEM CODE: S-18

QUANTITY: 1



ITEM DETAILS

Item Name: SEATING_LOUNGE, CHILD SOFA
Manufacturer: HABA
Model Name: Grow.upp Explorer Sofa w/ Armrest to the Left (Fabric) by HABA
Model Number: 158385
Description: Angular platform children's play sofa, with elongated back and armrest on left
Dimensions: 78.75" W x 31.5" D X 23.5" H
Finish: Core: Robust foam core (RG 35/55)
Upholstery: CB50 Brown/Green
Notes: --

CONTACT INFORMATION

Manufacturer:
HABA

Contact:
Eric Clendenin
(214) 217-2992
eric@gingergrant.com

FINISHES



Haba,
CB50 Brown & Green



Project: Hidalgo County Courthouse
Project # 10085982
Issue Date: 09/23/2020

ITEM CODE: S-19

QUANTITY: 1



ITEM DETAILS

Item Name: SEATING_LOUNGE, CHILD PLATFORM
Manufacturer: HABA
Model Name: Grow.upp Soft Foam Platform Combination Preschool 10, by HABA
Model Number: 128725
Description: Covers can be removed
Dimensions: Platform A: 44.5" X 35.75" X 8.75"; Platform B: 25.75" X 35.75" X 8.75"; Platform C: 26.75" X 24.25" X 13"
Finish: Core: Foam core (RG 28/70)
Upholstery: CanvasBione fabric. CB02 Light Blue (Platform D), CB04 Light Green (Platform A), CB08 Brown-Beige (Platform B)
Notes: Overall space requirement: 80" X 68.25"

CONTACT INFORMATION

Manufacturer:
HABA
Contact:
Eric Clendenin
(214) 217-2992
eric@gingergrant.com

FINISHES



Haba,
CB02 Light Blue



Haba,
CB04 Light Green



Haba,
CB08 Brown-Beige



Project: Hidalgo County Courthouse
Project # 10085982
Issue Date: 09/23/2020

ITEM CODE: S-20

QUANTITY: 8



ITEM DETAILS

Item Name: SEATING_LOUNGE, BENCH
Manufacturer: Steelcase
Model Name: Regard 44"W Bench
Model Number: Frame: HS4FB44; 22" cushion (QTY: 2): HS4HB
Description:
Dimensions: 44" W X 18" D X 21.31" H
Finish: Frame: Platinum Metallic 4799
Upholstery: Maharam, Caper 466384-007 Silverback
Notes: --

CONTACT INFORMATION

Manufacturer:
Steelcase

Contact:
Kathryn Bird
(214) 693-1700
KBIRD@steelcase.com

FINISHES



Maharam,
Caper 466384-007 Silverback



Steelcase,
Platinum Metallic 4799



Project: Hidalgo County Courthouse
 Project # 10085982
 Issue Date: 09/23/2020

ITEM CODE: S-21A

QUANTITY: 8




ITEM DETAILS

Item Name: SEATING_LOUNGE, LOBBY, 2-SIDES
 Manufacturer: Steelcase
 Model Name: Regard 66"W Double Sided Seating
 Model Number: Frame (QTY:1): HS4FD66; 22" W seat cushion (QTY:3): HS4H22; 33"W seat cushion (QTY:1): HS4H33; double-sided back (QTY:1): HS4BD66; double-sided arm (QTY:1): HS4AD11; single-sided arm (QTY: 4): HS4AS6; 66" privacy screen (QTY:1): HS4S66G
 Description: Mixed upholstery
 Dimensions: 66" W X 55" D X 33.25" H; seat height: 18.5"
 Finish: Frame: Platinum Metallic 4799
 Upholstery: Seat & back: Maharam, Pinnacle 466503-002 Manifest; arm: Maharam, Instill 466351-009 Ride
 Notes: --


CONTACT INFORMATION

Manufacturer:
 Steelcase
 Contact:
 Kathryn Bird
 (214) 693-1700
 KBIRD@steelcase.com

FINISHES

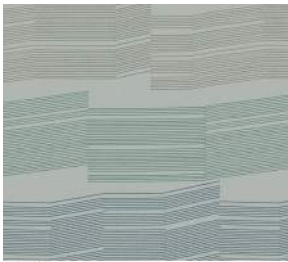

Maharam,
Pinnacle, 466503-002 Manifest

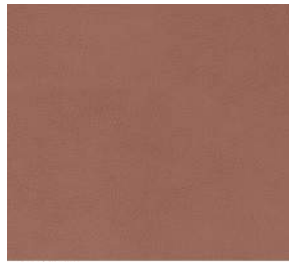

Maharam,
Instill, 466351-009 Ride



Steelcase,
Platinum Metallic 4799



Project: Hidalgo County Courthouse
 Project # 10085982
 Issue Date: 09/23/2020

ITEM CODE: S-21B

QUANTITY: 12



ITEM DETAILS

Item Name: SEATING_LOUNGE, LOBBY, 3-SIDES
 Manufacturer: Steelcase
 Model Name: Regard 88.25"W Three-side cluster
 Model Number: Frame one side extension (QTY:1): HS4FD61; frame-extension seating (QTY:1):HS4FE2855; 22"W cushion (QTY:6): HS4H22; 60.5"W double-sided back cushion (QTY:1): HS4BD61; 55"W single sided cushion (QTY:1): HS4BS55; double-sided arms (QTY:2): HS4AD6; single-sided arm (QTY: 6): HS4AS6; privacy screen (QTY:1): HS4S61G
 Description: Mixed upholstery
 Dimensions: 88.25" W X 55" D X 33.29" H; seat height: 18.5"
 Finish: Frame: Platinum Metallic 4799
 Upholstery: Seat & back: Maharam, Pinnacle 466503-002 Manifest; arm: Maharam, Instill 466351-009 Ride
 Notes: --

CONTACT INFORMATION

Manufacturer:
 Steelcase
 Contact:
 Kathryn Bird
 (214) 693-1700
 KBIRD@steelcase.com


FINISHES



Maharam,
Pinnacle, 466503-002 Manifest



Maharam,
Instill, 466351-009 Ride

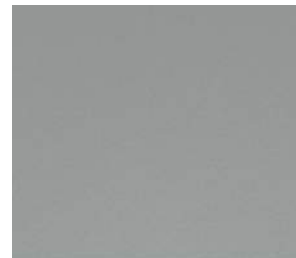

Steelcase,
Platinum Metallic 4799



Project: Hidalgo County Courthouse
Project # 10085982
Issue Date: 09/23/2020

ITEM CODE: S-22A

QUANTITY: 1



ITEM DETAILS


Item Name: SEATING_LOUNGE, SOFA
Manufacturer: ERG Furniture
Model Name: Malibu Three Seat Lounge
Model Number: 3903
Description: Straight arm; seat, arm and back all upholstered; 6 legs
Dimensions: 71" W X 27" D X 33" H; seat height: 18"
Finish: Leg: ERG, Brushed Aluminum (Silver)
Upholstery: Maharam, Instill 466351-007 Shaker
Notes: --

CONTACT INFORMATION


Manufacturer:
ERG Furniture

Contact:
Danika Leeks
(214) 734-7110
danika@danikaandco.com

FINISHES

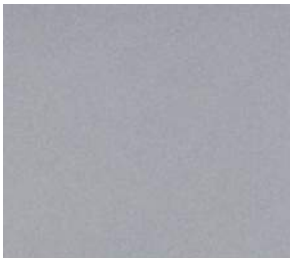

ERG,
Brushed Aluminum (Silver) - Metal

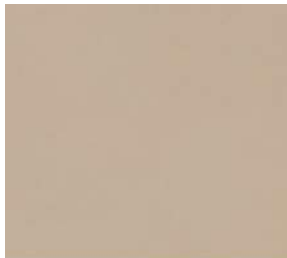

Maharam,
Instill, 466351-007 Shaker



Project: Hidalgo County Courthouse
Project # 10085982
Issue Date: 09/23/2020

ITEM CODE: S-22B

QUANTITY: 4



ITEM DETAILS


Item Name: SEATING_LOUNGE, CLUB CHAIR
Manufacturer: ERG Furniture
Model Name: Malibu Single Seat Lounge
Model Number: 3900
Description: Straight arm; seat, arm and back all upholstered; 4 legs
Dimensions: 27" W X 27" D X 33" H; seat height: 18"
Finish: Leg: ERG, Brushed Aluminum (Silver)
Upholstery: Maharam, Gust 466519-002 Homestyle
Notes: --

CONTACT INFORMATION

Manufacturer:
ERG Furniture

Contact:
Danika Leeks
(214) 734-7110
danika@danikaandco.com

FINISHES

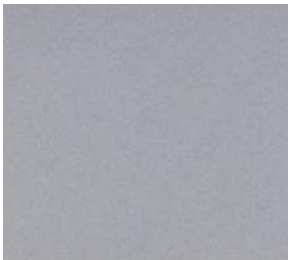

ERG,
Brushed Aluminum (Silver) - Metal



Maharam,
Gust, 466519-002 Homestyle



Project: Hidalgo County Courthouse
Project # 10085982
Issue Date: 09/23/2020

ITEM CODE: S-23

QUANTITY: 331



ITEM DETAILS


Item Name: SEATING_STACK, ARMLESS
Manufacturer: National Office Furniture
Model Name: Ditto Guest Stacker
Model Number: QN36GM
Description: Non-sled base, non-ganging glides; Poly molded seat & back.
Dimensions: 22.25" W X 21.5" D X 33.375" H; seat height: 18.375"
Finish: White
Upholstery: --
Notes: Provide (3) transport dollies, model number N36TD, in room 2B-170

CONTACT INFORMATION

Manufacturer:
National Office Furniture

Contact:
Terah Kitcher
(314) 304-7515
Terah.Kitcher@NationalOfficeFurniture.com

FINISHES

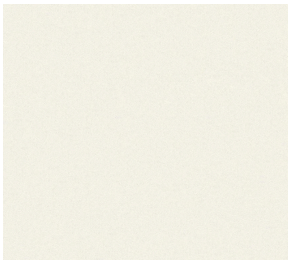

National.
201 White (Ditto series)



Project: Hidalgo County Courthouse
Project # 10085982
Issue Date: 09/23/2020

ITEM CODE: S-24

QUANTITY: 30



ITEM DETAILS


Item Name: SEATING_DINING, BAR HEIGHT
Manufacturer: National Office Furniture
Model Name: Ditto Bar Height Stool
Model Number: QN36SM
Description: Non-sled base, non-ganging glides; poly molded seat & back
Dimensions: 21.25" W X 22.75" D X 45" H; seat height: 24.5"
Finish: White
Upholstery: --
Notes: --

CONTACT INFORMATION

Manufacturer:
National Office Furniture

Contact:
Terah Kitcher
(314) 304-7515
Terah.Kitcher@NationalOfficeFurniture.com

FINISHES

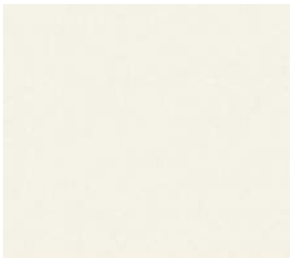

National.
201 White (Ditto series)



Project: Hidalgo County Courthouse
Project # 10085982
Issue Date: 09/23/2020

ITEM CODE: S-25

QUANTITY: 332



ITEM DETAILS

Item Name: SEATING_STACK, ARMS
Manufacturer: Steelcase
Model Name: Move 490 Series Multi-use Chair
Model Number: 490412V
Description: With fixed arms, with glides; poly molded seat & back
Dimensions: 20.25" W X 25.75" D X 31.5" H; seat height: 18.5"
Finish: Back & seat shell: Platinum Solid/Nickel 6249; Frame: Platinum Metallic 4799
Upholstery: --
Notes: Provide (4) transport dollies in room 2A-111

CONTACT INFORMATION

Manufacturer:
Steelcase

Contact:
Kathryn Bird
(214) 693-1700
KBIRD@steelcase.com

FINISHES



Steelcase,
Platinum Solid / Nickel 6249



Steelcase,
Platinum Metallic 4799



Project: Hidalgo County Courthouse
Project # 10085982
Issue Date: 09/23/2020

ITEM CODE: S-26

QUANTITY: 45



ITEM DETAILS

Item Name: SEATING_STACK, DETENTION
Manufacturer: Norix Group, Inc.
Model Name: Integra Stacking Armless Chair
Model Number: C110
Description: One-piece injection-molded, high-impact polypropylene
Dimensions: 17.6" W X 17.2" D X 32" H; seat height: 17.5"
Finish: River Rock
Upholstery: --
Notes: --

CONTACT INFORMATION

Manufacturer:
Norix Group, Inc.

Contact:
Stacy Graig
(972) 231-9931
dcraig@craigcontract.com

FINISHES



Norix,
River Rock



Project: Hidalgo County Courthouse
Project # 10085982
Issue Date: 09/23/2020

ITEM CODE: T-01

QUANTITY: 3



ITEM DETAILS

Item Name: TABLE_CONFERENCE, 42X84
Manufacturer: National Office Furniture
Model Name: Universal Base with Waveworks Top Conference Desk Combo
Model Number: Universal Base: 10N84PNKL; Waveworks Conference Top: WWN4284RT2L
Description: Base profile: P1 Basic; Table top rim profile: VTF softened PVC, thick profile, no grommet, standard depth, STD standard laminate top
Dimensions: Table top: 84" W X 42" D
Finish: Base: Truffle (TF); Table top rim color: Truffle; Table top laminate finish: Truffle (TF)
Upholstery: --
Notes: --

CONTACT INFORMATION

Manufacturer:
National Office Furniture
Contact:
Terah Kitcher
(314) 304-7515
Terah.Kitcher@NationalOfficeFurniture.com

FINISHES




National,
Truffle (TF) - Laminate



Project: Hidalgo County Courthouse
Project # 10085982
Issue Date: 09/23/2020

ITEM CODE: T-02

QUANTITY: 6

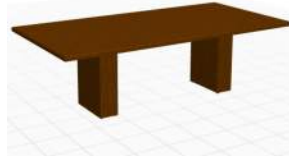

ITEM DETAILS

Item Name: TABLE_CONFERENCE, 48x96
Manufacturer: National Office Furniture
Model Name: Universal Base with Waveworks Top Conference Desk Combo
Model Number: Universal Base: 10N96PNKL; Waveworks Conference Top: WWN4896RT2L; Pivoting Power Grommets (MHO-B) (G12B) (QTY:2) NACG12BELPGS
Description: Base profile: P1 Basic; Table top rim profile: VTF softened PVC, thick profile, Pivoting Power Grommets, standard depth, STD standard laminate top
Dimensions: Table top: 96" W X 48" D
Finish: Base: Truffle (TF); Table top rim color: Truffle; Table top laminate finish: Truffle (TF)
Upholstery: --
Notes: --

CONTACT INFORMATION

Manufacturer:
National Office Furniture
Contact:
Terah Kitcher
(314) 304-7515
Terah.Kitcher@NationalOfficeFurniture.com

FINISHES



National,
Truffle (TF) - Laminate



Project: Hidalgo County Courthouse
Project # 10085982
Issue Date: 09/23/2020

ITEM CODE: T-03

QUANTITY: 3



ITEM DETAILS

Item Name: TABLE_CONFERENCE, 48x120
Manufacturer: National Office Furniture
Model Name: Universal Base with Waveworks Top Conference Desk Combo
Model Number: Universal Base: 10N120PNKL; Waveworks Conference Top: WWN48120RT2L; Pivoting Power Grommets (MHO-B) (G12B) (QTY:2) NACG12BELPGS
Description: Base profile: P1 Basic; Table top rim profile: VTF softened PVC, thick profile, Pivoting Power Grommets, standard depth, STD standard laminate top
Dimensions: Table top: 120" W X 48" D
Finish: Base: Truffle (TF); Table top rim color: Truffle; Table top laminate finish: Truffle (TF)
Upholstery: --
Notes: --

CONTACT INFORMATION

Manufacturer:
National Office Furniture
Contact:
Terah Kitcher
(314) 304-7515
Terah.Kitcher@NationalOfficeFurniture.com

FINISHES




National,
Truffle (TF) - Laminate



Project: Hidalgo County Courthouse
Project # 10085982
Issue Date: 09/23/2020

ITEM CODE: T-04A

QUANTITY: 1

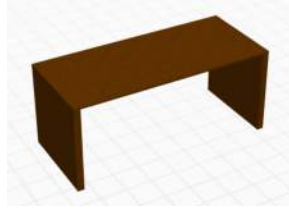

ITEM DETAILS

Item Name: TABLE_DINING, COMMUNITY
Manufacturer: National Office Furniture
Model Name: Strassa Bar Height Community Table
Model Number: 86N429641WKN1L
Description: No table top grommet & end panel grommet, no modesty panel, bar height
Dimensions: 42" W x 96" D x 41" H
Finish: Rim profile: Sable; Table top laminate finish: Sable 792; Chassis laminate: Truffle (TF)
Upholstery: --
Notes: --

CONTACT INFORMATION

Manufacturer:
National Office Furniture

Contact:
Terah Kitcher
(314) 304-7515
Terah.Kitcher@NationalOfficeFurniture.com

FINISHES




National,
Sable 792 - Laminate



Project: Hidalgo County Courthouse
Project # 10085982
Issue Date: 09/23/2020

ITEM CODE: T-04B

QUANTITY: 1

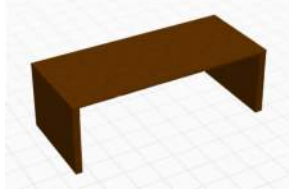

ITEM DETAILS

Item Name: TABLE_DINING, COMMUNITY
Manufacturer: National Office Furniture
Model Name: Strassa Worksurface Height Community Table
Model Number: 86N429629WKN1L
Description: No table top grommet & end panel grommet, no modesty panel, worksurface height
Dimensions: 42" W X 96" D X 29" H
Finish: Rim profile: Sable; Table top laminate finish: Sable 792; Chassis laminate: Truffle (TF)
Upholstery: --
Notes: --

CONTACT INFORMATION

Manufacturer:
National Office Furniture

Contact:
Terah Kitcher
(314) 304-7515
Terah.Kitcher@NationalOfficeFurniture.com

FINISHES



National,
Sable 792 - Laminate



Project: Hidalgo County Courthouse
 Project # 10085982
 Issue Date: 09/23/2020

ITEM CODE: T-05

QUANTITY: 3



ERG,
Resin edge profile, 6-N 'Comfort'

ITEM DETAILS

Item Name: TABLE_CONFERENCE, 240"W
 Manufacturer: ERG Furniture
 Model Name: Beta Conference Table
 Model Number: BE60240CBT; Pivoting Power Grommets (MHO-B) (G12B) (QTY:4): NACG12BELPGS; Oasis Mini U (QTY:2): OAM-U-PC-S-108
 Description: Base profile: panel base; boat shape table top; resin edge with 6-N Comfort configuration
 Dimensions: Table top (boat shape): 240" W X 60" D
 Finish: Wilsonart, Hampton Walnut 7959-78 ; Oasis Mini U power: Silver Pearl Finish
 Upholstery: --
 Notes: Special order for boat shape top

CONTACT INFORMATION

Manufacturer:
 ERG Furniture
 Contact:
 Danika Leeks
 (972) 262-0901
 danika@danikaandco.com

FINISHES



Wilsonart,
Hampton Walnut 7959 (Laminate)



ERG,
Charcoal 008 - Resin



Project: Hidalgo County Courthouse
Project # 10085982
Issue Date: 09/23/2020

ITEM CODE: T-06

QUANTITY: 1



ITEM DETAILS

Item Name: TABLE_CONFERENCE, 48" DIA
Manufacturer: National Office Furniture
Model Name: Universal Taper Base With Escalade Conference Top Combo
Model Number: Base: 10N1827TPBW; Table top: ECN48RDW
Description: No table top grommet, taper base
Dimensions: 48" DIA
Finish: Base finish: Truffle (TF); Table top wood finish: Truffle (TF)
Upholstery: --
Notes: --

CONTACT INFORMATION

Manufacturer:
National Office Furniture

Contact:
Terah Kitcher
(314) 304-7515
Terah.Kitcher@NationalOfficeFurniture.com

FINISHES




National,
Truffle (TF) - Wood



Project: Hidalgo County Courthouse
Project # 10085982
Issue Date: 09/23/2020

ITEM CODE: T-07

QUANTITY: 30

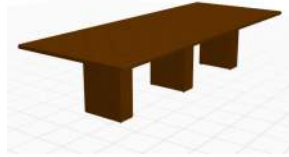

ITEM DETAILS

Item Name: TABLE_CONFERENCE, 144"W
Manufacturer: National Office Furniture
Model Name: Universal Base with Waveworks Top Conference Desk Combo
Model Number: Universal Base: 10N144PNKL; Waveworks Conference Top: WWN60144RT2L; Pivoting Power Grommets (MHO-B) (G12B) (QTY:2) NACG12BELPGS
Description: Base profile: P1 Basic; Table top rim profile: VTF softened PVC, Pivoting Power Grommets, STD standard laminate top
Dimensions: Table top: 144" W X 60" D
Finish: Top laminate cover: Truffle (TF)
Upholstery: --
Notes: --

CONTACT INFORMATION

Manufacturer:
National Office Furniture
Contact:
Terah Kitcher
(314) 304-7515
Terah.Kitcher@NationalOfficeFurniture.com

FINISHES




National,
Truffle (TF) - Laminate



Project: Hidalgo County Courthouse
Project # 10085982
Issue Date: 09/23/2020

ITEM CODE: T-08

QUANTITY: 2

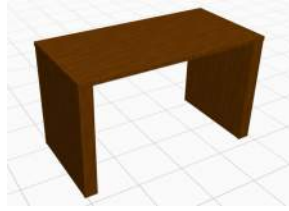

ITEM DETAILS

Item Name: TABLE_CONSOLE, 48"W
Manufacturer: National Office Furniture
Model Name: Strassa Collaborative Counter Height Table
Model Number: 86N244835WKN1L
Description: No table top grommet & end panel grommet, no modesty panel, counter height
Dimensions: 48" W X 24" D X 35" H
Finish: Table top rim color: Truffle; Top: Truffle (TF); Chassis laminate color: Truffle (TF)
Upholstery: --
Notes: --

CONTACT INFORMATION

Manufacturer:
National Office Furniture

Contact:
Terah Kitcher
(314) 304-7515
Terah.Kitcher@NationalOfficeFurniture.com

FINISHES



National,
Truffle (TF) - Laminate



Project: Hidalgo County Courthouse
Project # 10085982
Issue Date: 09/23/2020

ITEM CODE: T-09

QUANTITY: 36



ITEM DETAILS

Item Name: TABLE_OCCASIONAL, COFFEE
Manufacturer: National Office Furniture
Model Name: Eloquence Magazine Table
Model Number: 85N2040MGLW
Description: Laminate
Dimensions: 40" W X 20" D X 18" H
Finish: Wood: Truffle (TF)
Upholstery: --
Notes: --

CONTACT INFORMATION

Manufacturer:
National Office Furniture

Contact:
Terah Kitcher
(314) 304-7515
Terah.Kitcher@NationalOfficeFurniture.com

FINISHES



National,
Truffle (TF) - Wood



Project: Hidalgo County Courthouse
Project # 10085982
Issue Date: 09/23/2020

ITEM CODE: T-10

QUANTITY: 3



ITEM DETAILS

Item Name: TABLE_SIDE, CHILD
Manufacturer: The Children's Furniture Company
Model Name: Sand Activity table
Model Number: 2226
Description:
Dimensions: 26.5" W X 26.5" D X 22" H
Finish: Natural 01N
Upholstery: --
Notes: Standard theme, 22"H

CONTACT INFORMATION

Manufacturer:
The Children's Furniture Company
Contact:
Eric Clendenin
(214) 217-2992
eric@gingergrant.com

FINISHES




The Children's Furniture Company,
Natural 01N



Project: Hidalgo County Courthouse
Project # 10085982
Issue Date: 09/23/2020

ITEM CODE: T-11

QUANTITY: 11

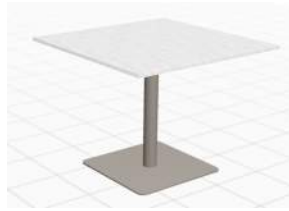

ITEM DETAILS

Item Name: TABLE_SIDE, 30x30
Manufacturer: National Office Furniture
Model Name: Universal Conference Table
Model Number: Base: CBV2228DSQBP; Top: CP-WSSQ30E
Description: Square disc base, square shape, no table top grommet
Dimensions: Base: 22" W X22" D X 28" H; Top: 30" W X 30" D
Finish: Foot: Platinum Metallic Paint; Table top laminate: Designer White Linear
Upholstery: --
Notes: --

CONTACT INFORMATION


Manufacturer:
National Office Furniture

Contact:
Terah Kitcher
(314) 304--7515
Terah.Kitcher@NationalOfficeFurniture.com

FINISHES



National,
Platinum Metallic Paint

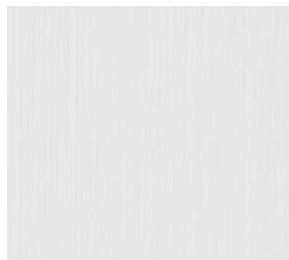

National,
Designer White Linear



Project: Hidalgo County Courthouse
Project # 10085982
Issue Date: 09/23/2020

ITEM CODE: T-12A

QUANTITY: 41



ITEM DETAILS

Item Name: TABLE_DINING, 36x36
Manufacturer: National Office Furniture
Model Name: Universal Conference Table
Model Number: Base: CBV2228DSQBP; Top: CP-WSSQ36E
Description: Square disc base, laminate top, square shape, no table top grommet
Dimensions: Base: 22" W X 22" D X 28" H; Top: 36"W X 36" D
Finish: Base: Platinum Metallic Paint; Table top laminate: Designer White Linear
Upholstery: --
Notes: --

CONTACT INFORMATION


Manufacturer:
National Office Furniture

Contact:
Terah Kitcher
(314) 304-7515
Terah.Kitcher@NationalOfficeFurniture.com

FINISHES



National,
Platinum Metallic Paint

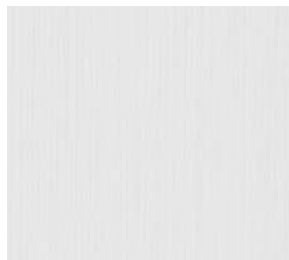

National,
Designer White Linear



Project: Hidalgo County Courthouse
Project # 10085982
Issue Date: 09/23/2020

ITEM CODE: T-12B

QUANTITY: 12



ITEM DETAILS

Item Name: TABLE_DINING, BAR HEIGHT, 36x36
Manufacturer: National Office Furniture
Model Name: Universal Conference Table
Model Number: Base: CBV2228DSQBP; Top: P-WSSQ36E
Description: Square disc base, bar height, laminate top, square shape, no table top grommet
Dimensions: Base: 22" W X 22" D X 40" H; Top: 36" W X 36" D
Finish: Base: Platinum Metallic Paint; Table top laminate: Designer White Linear
Upholstery: --
Notes: --

CONTACT INFORMATION


Manufacturer:
National Office Furniture

Contact:
Terah Kitcher
(314) 304-7515
Terah.Kitcher@NationalOfficeFurniture.com

FINISHES



National,
Platinum Metallic Paint

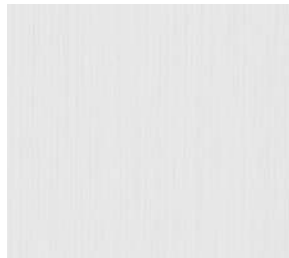


National,
Designer White Linear



Project: Hidalgo County Courthouse
Project # 10085982
Issue Date: 09/23/2020

ITEM CODE: T-13

QUANTITY: 4

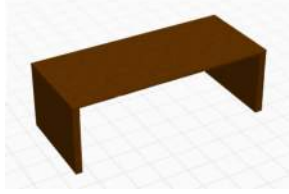

ITEM DETAILS

Item Name: TABLE_LIBRARY TABLE, 36x72
Manufacturer: National Office Furniture
Model Name: Strassa Worksurface Height Community Table
Model Number: 86N367229WKN1L
Description: Table top grommet & end panel grommet (might add electrical table box), no modesty panel
Dimensions: 72" W X 36" D X 29" H
Finish: Rim color: Truffle; Table top laminate finish: Truffle (TF); Chassis laminate: Truffle (TF)
Upholstery: --
Notes: --

CONTACT INFORMATION

Manufacturer:
National Office Furniture

Contact:
Terah Kitcher
(314) 304-7515
Terah.Kitcher@NationalOfficeFurniture.com

FINISHES



National,
Truffle (TF) - Laminate



Project: Hidalgo County Courthouse
Project # 10085982
Issue Date: 09/23/2020

ITEM CODE: T-14

QUANTITY: 1



ITEM DETAILS

Item Name: TABLE_LIBRARY TABLE, 36X36
Manufacturer: Agati Furniture
Model Name: Primary Library Table
Model Number: PRM-TBL-3636-29-C
Description: Cherry base and legs with laminate table surface
Dimensions: 36"W X 36"D X 29"H
Finish: Laminate: Wilsonart, Hampton Walnut 7969-60; wood stain to match laminate
Upholstery: --
Notes: --

CONTACT INFORMATION

Manufacturer:
Agati Furniture

Contact:
Berek Ek
(612) 749-1856
beretek@agati.com

FINISHES



Agati,
Hampton Walnut 7959-60 - Laminate



Project: Hidalgo County Courthouse
Project # 10085982
Issue Date: 09/23/2020

ITEM CODE: T-15

QUANTITY: 60



ITEM DETAILS

Item Name: TABLE_OCCASIONAL, END
Manufacturer: National Office Furniture
Model Name: Eloquence End Table
Model Number: 85N2024ENLW
Description: No surface and side grommet
Dimensions: 24" W X 21" D X 20" H
Finish: Laminate: Truffle
Upholstery: --
Notes: --

CONTACT INFORMATION

Manufacturer:
National Office Furniture

Contact:
Terah Kitcher
(314) 304-7515
Terah.Kitcher@NationalOfficeFurniture.com

FINISHES



National,
Truffle (TF) - Laminate



Project: Hidalgo County Courthouse
Project # 10085982
Issue Date: 09/23/2020

ITEM CODE: T-16

QUANTITY: 17



ITEM DETAILS

Item Name: TABLE_TRAINING, 18x60
Manufacturer: National Office Furniture
Model Name: Waveworks Training Table
Model Number: WW1860RTFML
Description: No table top grommet & end panel grommet, flip/nest, softened PVC (V) rim profile; mobile T-Leg base
Dimensions: 60" W X 18" D X 29.5" H
Finish: Rim color: Truffle; Table top laminate finish: Truffle (TF); Base/Legs: Platinum Metallic 501
Upholstery: --
Notes: --

CONTACT INFORMATION

Manufacturer:
National Office Furniture
Contact:
Terah Kitcher
(314) 304-7515
Terah.Kitcher@NationalOfficeFurniture.com

FINISHES



National,
Platinum Metallic Paint




National,
Truffle (TF) - Laminate



Project: Hidalgo County Courthouse
 Project # 10085982
 Issue Date: 09/23/2020

ITEM CODE: T-17

QUANTITY: 34

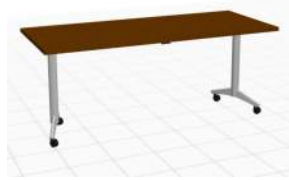

ITEM DETAILS

Item Name: TABLE_TRAINING, 30x60
 Manufacturer: National Office Furniture
 Model Name: Waveworks Training Worksurface with T-Leg base static
 Model Number: Base: CBV2128TL2BP; Top: WWN3060WSSDL
 Description: No table top grommet & end panel grommet, softened PVC (V) rim profile; static T-Leg base
 Dimensions: Base: 20.5" W X 2.5" D X 27.75" H; Top: 60" W X 30" D
 Finish: Rim color: Truffle; Table top laminate finish: Truffle (TF); Base/Legs: Platinum Metallic 501
 Upholstery: --
 Notes: --

CONTACT INFORMATION

Manufacturer:
 National Office Furniture
 Contact:
 Terah Kitcher
 (314) 304-7515
 Terah.Kitcher@NationalOfficeFurniture.com

FINISHES



National,
Platinum Metallic Paint




National,
Truffle (TF) - Laminate



Project: Hidalgo County Courthouse
Project # 10085982
Issue Date: 09/23/2020

ITEM CODE: T-18

QUANTITY: 1

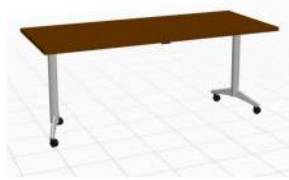

ITEM DETAILS

Item Name: TABLE_TRAINING, 30x60
 Manufacturer: National Office Furniture
 Model Name: Waveworks Training Worksurface with T-Leg base static
 Model Number: Base: CBV2128TL2BP; Top: WWN3060WSSDL
 Description: No table top grommet & end panel grommet, flat PVC (V) rim profile; static T-Leg base
 Dimensions: Base: 20.5" W X 2.5" D X 27.75" H; Top: 60" W X 30" D
 Finish: Table top laminate finish: Sonoma (SM); rim match top laminate color; Base/Legs: Platinum Metallic 501
 Upholstery: --
 Notes: --

CONTACT INFORMATION

Manufacturer:
National Office Furniture
 Contact:
Terah Kitcher
(314) 304-7515
Terah.Kitcher@NationalOfficeFurniture.com

FINISHES



National,
Platinum Metallic Paint




National,
Sonoma (SM) - Laminate



Project: Hidalgo County Courthouse
Project # 10085982
Issue Date: 09/23/2020

ITEM CODE: T-19

QUANTITY: 90

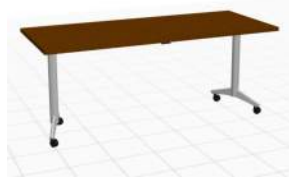

ITEM DETAILS

Item Name: TABLE_TRAINING, 30x72
Manufacturer: National Office Furniture
Model Name: Waveworks Training Table
Model Number: VW3072RTFML
Description: No table top grommet & end panel grommet, flip/nest, , softened PVC (V) rim profile; mobile T-Leg base
Dimensions: 72" W X 30" D X 29.5" H
Finish: Rim color: Truffle; Table top laminate finish: Truffle (TF); Base/Legs: Platinum Metallic 501
Upholstery: --
Notes: Add a modesty panel to the tables in these rooms: 1A-148 and 2B-170

CONTACT INFORMATION

Manufacturer:
National Office Furniture
Contact:
Terah Kitcher
(314) 304-7515
Terah.Kitcher@NationalOfficeFurniture.com

FINISHES



National,
Platinum Metallic Paint



National,
Truffle (TF) - Laminate



Project: Hidalgo County Courthouse
Project # 10085982
Issue Date: 09/23/2020

ITEM CODE: T-20

QUANTITY: 6



ITEM DETAILS

Item Name: TABLE_CONFERENCE, 30x72
Manufacturer: National Office Furniture
Model Name: Waveworks Training Worksurface with T-Leg base static and Modesty Panel
Model Number: Base: CBV2128TL2BMP; Top: WWN3072WSSDL; Interlink Grommet (QTY:1): NACG12AELPD2IQS; Modesty Panel: NAC6012MPA
Description: No table top grommet & end panel grommet, reed PVC (N) rim profile, thick profile top; modesty panel in front; static T-Leg base
Dimensions: Base: 20.5" W X 2.5" D X 27.75" H; Top: 72" W X 30" D; modesty panel: 60" W X 12" D
Finish: Rim color: Truffle; Table top laminate finish: Truffle (TF); Base/Legs: Platinum Metallic 501; Modesty Panel: 1677 Frosted
Upholstery: --
Notes: Modesty Panel with special ordered wood laminate finish to match table top.

CONTACT INFORMATION

Manufacturer:
National Office Furniture
Contact:
Terah Kitcher
(314) 304-7515
Terah.Kitcher@NationalOfficeFurniture.com

FINISHES



National,
Platinum Metallic Paint



National,
Truffle (TF) - Laminate



Project: Hidalgo County Courthouse
Project # 10085982
Issue Date: 09/23/2020

ITEM CODE: T-21

QUANTITY: 1



ITEM DETAILS


Item Name: TABLE_OCCASIONAL, COFFEE, WOOD LOOK
Manufacturer: ERG Furniture
Model Name: Slam Occasional Tables
Model Number: SLM2042
Description: Rectangular table with 4 legs with powder coated metal
Dimensions: 20" W X 42" D X 17" H
Finish: Metal frame: ERG, Argento Metallic; laminate: Wilsonart, Hampton Walnut 7959
Upholstery: --
Notes: --

CONTACT INFORMATION

Manufacturer:
ERG Furniture

Contact:
Danika Leeks
(972) 262-0901
danika@danikaandco.com

FINISHES

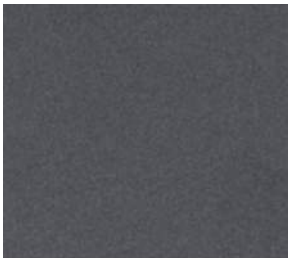

ERG,
Argento Metallic



Wilsonart,
Hampton Walnut 7959 (Laminate)



Project: Hidalgo County Courthouse
Project # 10085982
Issue Date: 09/23/2020

ITEM CODE: T-22

QUANTITY: 10



ITEM DETAILS

Item Name: TABLE_SCREENING
Manufacturer: Agati Furniture
Model Name: Manifest Rectangle Table
Model Number: MFT-TBL-6030-28
Description: Custom dimensions, PVC edge
Dimensions: 60" W X 30" D X 28" H
Finish: Table top: Forbo, Marmoleum, Fresco 3872 Volcanic Ash ; Metal: Metallic Silver
Upholstery: --
Notes: --

CONTACT INFORMATION

Manufacturer:
Agati Furniture

Contact:
Beret Ek
(612) 749-1856
beretek@agati.com

FINISHES



Forbo,
Marmoleum, Fresco, 3872 Volcanic Ash



Agati,
Metallic Silver - Metal



Project: Hidalgo County Courthouse
Project # 10085982
Issue Date: 09/23/2020

ITEM CODE: T-23

QUANTITY: 3



ITEM DETAILS


Item Name: TABLE_OCCASIONAL, END, WOOD LOOK
Manufacturer: ERG Furniture
Model Name: Duncan Occasional Table
Model Number: DUN24D
Description: Round laminate end table, no table top grommet
Dimensions: 24" diameter x 18"H
Finish: Metal legs: ERG, Argento Metallic; laminate: Wilsonart, Hampton Walnut 7959
Upholstery: --
Notes: --

CONTACT INFORMATION

Manufacturer:
ERG Furniture

Contact:
Danika Leeks
(972) 262-0901
danika@danikaandco.com

FINISHES

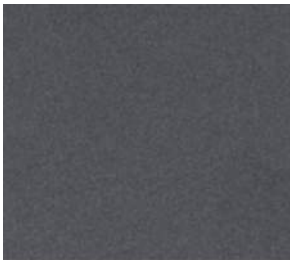

ERG,
Argento Metallic



Wilsonart,
Hampton Walnut 7959 (Laminate)



Item List by Room





Item List by Room

Room Name:	PUBLIC CIRCULATION	Department:	LOBBY
Room Number:	1A-100		

Furniture List

Reference	Quantity	Item Name
S-23	49	SEATING_STACK, ARMLESS
T-11	9	TABLE_SIDE, 30x30
T-12A	10	TABLE_DINING, 36x36

Room Name:	DINING	Department:	LOBBY
Room Number:	1A-109		

Furniture List

Reference	Quantity	Item Name
AC-02A	2	ANCILLARY_TRASH/RECYCLE UNIT 38W
S-23	50	SEATING_STACK, ARMLESS
S-24	22	SEATING_DINING, BAR HEIGHT
T-04A	1	TABLE_DINING, COMMUNITY
T-04B	1	TABLE_DINING, COMMUNITY
T-12A	12	TABLE_DINING, 36x36
T-12B	8	TABLE_DINING, BAR HEIGHT, 36x36

Room Name:	JAN. CLOSET/STOR	Department:	ANCILLARY
Room Number:	1A-111		

Furniture List

Reference	Quantity	Item Name
F-17	4	STORAGE_HEAVY DUTY SHELVING, 12x36x75

Room Name:	CIRCULATION	Department:	BUILDING SUPPORT
Room Number:	1A-114		

Furniture List

Reference	Quantity	Item Name
AC-08	4	ANCILLARY_WASTE BASKET
AC-09	4	ANCILLARY_RECYCLE BASKET
F-19	9	STORAGE_HEAVY DUTY SHELVING, 24x36x72
T-19	6	TABLE_TRAINING, 30x72

Room Name:	I.T.	Department:	I.T.
Room Number:	1A-115		

Furniture List

Reference	Quantity	Item Name
D-13A	1	DESK_PANEL-BASED, U-SHAPE, PARTIAL HT PANELS
S-01A	1	SEATING_TASK

Room Name:	I.T.	Department:	I.T.
Room Number:	1A-116		

Furniture List

Reference	Quantity	Item Name
D-13A	1	DESK_PANEL-BASED, U-SHAPE, PARTIAL HT PANELS
S-01A	1	SEATING_TASK

Room Name:	I.T.	Department:	I.T.
Room Number:	1A-117		

Furniture List



Item List by Room

Reference	Quantity	Item Name
D-13A	1	DESK_PANEL-BASED, U-SHAPE, PARTIAL HT PANELS
S-01A	1	SEATING_TASK

Room Name:	I.T.	Department:	I.T.
Room Number:	1A-118		

Furniture List

Reference	Quantity	Item Name
D-13A	1	DESK_PANEL-BASED, U-SHAPE, PARTIAL HT PANELS
S-01A	1	SEATING_TASK

Room Name:	I.T.	Department:	I.T.
Room Number:	1A-119		

Furniture List

Reference	Quantity	Item Name
D-13A	1	DESK_PANEL-BASED, U-SHAPE, PARTIAL HT PANELS
S-01A	1	SEATING_TASK

Room Name:	I.T.	Department:	I.T.
Room Number:	1A-120		

Furniture List

Reference	Quantity	Item Name
D-13A	1	DESK_PANEL-BASED, U-SHAPE, PARTIAL HT PANELS
S-01A	1	SEATING_TASK

Room Name:	I.T.	Department:	I.T.
Room Number:	1A-121		

Furniture List

Reference	Quantity	Item Name
D-13A	1	DESK_PANEL-BASED, U-SHAPE, PARTIAL HT PANELS
S-01A	1	SEATING_TASK

Room Name:	I.T.	Department:	I.T.
Room Number:	1A-122		

Furniture List

Reference	Quantity	Item Name
D-13A	1	DESK_PANEL-BASED, U-SHAPE, PARTIAL HT PANELS
S-01A	1	SEATING_TASK

Room Name:	MAINTENANCE STORAGE	Department:	FACILITIES
Room Number:	1A-125		

Furniture List

Reference	Quantity	Item Name
F-19	17	STORAGE_HEAVY DUTY SHELVING, 24x36x72
F-20	7	STORAGE_HEAVY DUTY WORK BENCH

Room Name:	OFFICE	Department:	FACILITIES
Room Number:	1A-131		

Furniture List

Reference	Quantity	Item Name
AC-08	1	ANCILLARY_WASTE BASKET
AC-09	1	ANCILLARY_RECYCLE BASKET
D-05	1	DESK_OFFICE, L-SHAPE



Item List by Room

Reference	Quantity	Item Name
S-01A	1	SEATING_TASK
S-05	2	SEATING_SIDE, GUEST, ARMLESS

Room Name:	OFFICE	Department:	FACILITIES
Room Number:	1A-132		

Furniture List

Reference	Quantity	Item Name
AC-08	1	ANCILLARY_WASTE BASKET
AC-09	1	ANCILLARY_RECYCLE BASKET
D-05	1	DESK_OFFICE, L-SHAPE
S-01A	1	SEATING_TASK
S-05	2	SEATING_SIDE, GUEST, ARMLESS

Room Name:	CENTRAL BUILDING STOR.	Department:	FACILITIES
Room Number:	1A-134		

Furniture List

Reference	Quantity	Item Name
F-19	14	STORAGE_HEAVY DUTY SHELVING, 24x36x72
F-21	3	STORAGE_JUMBO HEAVY DUTY CABINET, 24x36x78

Room Name:	CENTRAL HOUSEKEEPING RM	Department:	FACILITIES
Room Number:	1A-136		

Furniture List

Reference	Quantity	Item Name
D-05	1	DESK_OFFICE, L-SHAPE
F-17	10	STORAGE_HEAVY DUTY SHELVING, 12x36x75
F-18	11	STORAGE_HEAVY DUTY SHELVING, 18x36x72
S-01A	1	SEATING_TASK

Room Name:	CENTRAL CONTROL	Department:	SHERIFF'S DEPARTMENT
Room Number:	1A-140		

Furniture List

Reference	Quantity	Item Name
AC-02A	1	ANCILLARY_TRASH/RECYCLE UNIT 38W
S-01A	5	SEATING_TASK
T-19	2	TABLE_TRAINING, 30x72

Room Name:	STOR	Department:	SHERIFF'S DEPARTMENT
Room Number:	1A-141		

Furniture List

Reference	Quantity	Item Name
F-17	3	STORAGE_HEAVY DUTY SHELVING, 12x36x75

Room Name:	OFFICE	Department:	SHERIFF'S DEPARTMENT
Room Number:	1A-144		

Furniture List

Reference	Quantity	Item Name
AC-08	1	ANCILLARY_WASTE BASKET
AC-09	1	ANCILLARY_RECYCLE BASKET



Item List by Room

Reference	Quantity	Item Name
D-05	1	DESK_OFFICE, L-SHAPE
S-01A	1	SEATING_TASK
S-05	1	SEATING_SIDE, GUEST, ARMLESS

Room Name:	MUSTER ROOM	Department:	SHERIFF'S DEPARTMENT
Room Number:	1A-149		

Furniture List

Reference	Quantity	Item Name
AC-01B	1	ANCILLARY_LLECTERN, TABLE TOP
S-04	30	SEATING_TRAINING
T-16	9	TABLE_TRAINING, 18x60
T-19	1	TABLE_TRAINING, 30x72

Room Name:	WORK RM.	Department:	SHERIFF'S DEPARTMENT
Room Number:	1A-151		

Furniture List

Reference	Quantity	Item Name
AC-02A	1	ANCILLARY_TRASH/RECYCLE UNIT 38W

Room Name:	OFFICE	Department:	SHERIFF'S DEPARTMENT
Room Number:	1A-153		

Furniture List

Reference	Quantity	Item Name
AC-08	1	ANCILLARY_WASTE BASKET
AC-09	1	ANCILLARY_RECYCLE BASKET
D-05	1	DESK_OFFICE, L-SHAPE
S-01A	1	SEATING_TASK
S-05	2	SEATING_SIDE, GUEST, ARMLESS

Room Name:	OFFICE	Department:	SHERIFF'S DEPARTMENT
Room Number:	1A-154		

Furniture List

Reference	Quantity	Item Name
AC-08	1	ANCILLARY_WASTE BASKET
AC-09	1	ANCILLARY_RECYCLE BASKET
D-05	1	DESK_OFFICE, L-SHAPE
S-01A	1	SEATING_TASK
S-05	2	SEATING_SIDE, GUEST, ARMLESS

Room Name:	OFFICE	Department:	SHERIFF'S DEPARTMENT
Room Number:	1A-155		

Furniture List

Reference	Quantity	Item Name
AC-08	1	ANCILLARY_WASTE BASKET



Item List by Room

Reference	Quantity	Item Name
AC-09	1	ANCILLARY_RECYCLE BASKET
D-05	1	DESK_OFFICE, L-SHAPE
S-01A	1	SEATING_TASK
S-05	2	SEATING_SIDE, GUEST, ARMLESS

Room Name:	WAITING AREA	Department:	COUNTY CLERK
Room Number:	1B-100		

Furniture List

Reference	Quantity	Item Name
AC-02A	1	ANCILLARY_TRASH/RECYCLE UNIT 38W
AC-13A	6	ANCILLARY_PRIVACY SCREEN, MOBILE, 24W
AC-13B	3	ANCILLARY_PRIVACY SCREEN, MOBILE, 42W
S-23	22	SEATING_STACK, ARMLESS

Room Name:	CORR	Department:	BUILDING SUPPORT
Room Number:	1B-102		

Furniture List

Reference	Quantity	Item Name
AC-08	2	ANCILLARY_WASTE BASKET
AC-09	1	ANCILLARY_RECYCLE BASKET
D-12A	1	DESK_PANEL-BASED, L-SHAPE, PARTIAL HT PANELS
F-22	2	STORAGE_FILE, PEDESTAL, CREDENZA
S-01A	3	SEATING_TASK

Room Name:	CIV CLERK	Department:	COUNTY CLERK
Room Number:	1B-103		

Furniture List

Reference	Quantity	Item Name
AC-08	1	ANCILLARY_WASTE BASKET
F-22	1	STORAGE_FILE, PEDESTAL, CREDENZA
S-01A	1	SEATING_TASK

Room Name:	CIV CLERK	Department:	COUNTY CLERK
Room Number:	1B-104		

Furniture List

Reference	Quantity	Item Name
AC-09	1	ANCILLARY_RECYCLE BASKET
F-22	1	STORAGE_FILE, PEDESTAL, CREDENZA
S-01A	1	SEATING_TASK

Room Name:	CIV CLERK	Department:	COUNTY CLERK
Room Number:	1B-105		

Furniture List

Reference	Quantity	Item Name
AC-08	1	ANCILLARY_WASTE BASKET
F-22	1	STORAGE_FILE, PEDESTAL, CREDENZA
S-01A	1	SEATING_TASK



Item List by Room

Room Name:	CIV CLERK	Department:	COUNTY CLERK
Room Number:	1B-106		

Furniture List

Reference	Quantity	Item Name
AC-09	1	ANCILLARY_RECYCLE BASKET
F-22	1	STORAGE_FILE, PEDESTAL, CREDENZA
S-01A	1	SEATING_TASK

Room Name:	CIV CLERK	Department:	COUNTY CLERK
Room Number:	1B-107		

Furniture List

Reference	Quantity	Item Name
AC-08	1	ANCILLARY_WASTE BASKET
F-22	1	STORAGE_FILE, PEDESTAL, CREDENZA
S-01A	1	SEATING_TASK

Room Name:	CIV CLERK	Department:	COUNTY CLERK
Room Number:	1B-108		

Furniture List

Reference	Quantity	Item Name
AC-09	1	ANCILLARY_RECYCLE BASKET
D-12A	1	DESK_PANEL-BASED, L-SHAPE, PARTIAL HT PANELS
S-01A	1	SEATING_TASK

Room Name:	CIV CLERK	Department:	COUNTY CLERK
Room Number:	1B-109		

Furniture List

Reference	Quantity	Item Name
AC-08	1	ANCILLARY_WASTE BASKET
D-12A	1	DESK_PANEL-BASED, L-SHAPE, PARTIAL HT PANELS
S-01A	1	SEATING_TASK

Room Name:	PROBATE CLERK	Department:	COUNTY CLERK
Room Number:	1B-110		

Furniture List

Reference	Quantity	Item Name
AC-09	1	ANCILLARY_RECYCLE BASKET
D-12A	1	DESK_PANEL-BASED, L-SHAPE, PARTIAL HT PANELS
S-01A	1	SEATING_TASK

Room Name:	PROBATE CLERK	Department:	COUNTY CLERK
Room Number:	1B-111		

Furniture List

Reference	Quantity	Item Name
AC-08	1	ANCILLARY_WASTE BASKET
D-12A	1	DESK_PANEL-BASED, L-SHAPE, PARTIAL HT PANELS
S-01A	1	SEATING_TASK

Room Name:	DEEDS	Department:	COUNTY CLERK
Room Number:	1B-112		

Furniture List

Reference	Quantity	Item Name
AC-09	1	ANCILLARY_RECYCLE BASKET



Item List by Room

Reference	Quantity	Item Name
D-11B	1	DESK_PANEL-BASED, L-SHAPE, PARTIAL PANELS, TRANSACTION
S-01A	1	SEATING_TASK

Room Name:	DEEDS	Department:	COUNTY CLERK
Room Number:	1B-113		

Furniture List

Reference	Quantity	Item Name
AC-08	1	ANCILLARY_WASTE BASKET
D-11B	1	DESK_PANEL-BASED, L-SHAPE, PARTIAL PANELS, TRANSACTION
S-01A	1	SEATING_TASK

Room Name:	RECORDING	Department:	COUNTY CLERK
Room Number:	1B-114		

Furniture List

Reference	Quantity	Item Name
AC-09	1	ANCILLARY_RECYCLE BASKET
F-22	1	STORAGE_FILE, PEDESTAL, CREDENZA
S-01A	1	SEATING_TASK

Room Name:	RECORDING	Department:	COUNTY CLERK
Room Number:	1B-116		

Furniture List

Reference	Quantity	Item Name
AC-08	1	ANCILLARY_WASTE BASKET
F-22	1	STORAGE_FILE, PEDESTAL, CREDENZA
S-01A	1	SEATING_TASK

Room Name:	RECORDING	Department:	COUNTY CLERK
Room Number:	1B-117		

Furniture List

Reference	Quantity	Item Name
AC-09	1	ANCILLARY_RECYCLE BASKET
F-22	1	STORAGE_FILE, PEDESTAL, CREDENZA
S-01A	1	SEATING_TASK

Room Name:	RECORDING	Department:	COUNTY CLERK
Room Number:	1B-118		

Furniture List

Reference	Quantity	Item Name
AC-08	1	ANCILLARY_WASTE BASKET
F-22	1	STORAGE_FILE, PEDESTAL, CREDENZA
S-01A	1	SEATING_TASK

Room Name:	RECORDING	Department:	COUNTY CLERK
Room Number:	1B-119		

Furniture List

Reference	Quantity	Item Name
AC-09	1	ANCILLARY_RECYCLE BASKET
F-22	1	STORAGE_FILE, PEDESTAL, CREDENZA
S-01A	1	SEATING_TASK



Item List by Room

Room Name:	VITALS	Department:	COUNTY CLERK
Room Number:	1B-121		

Furniture List

Reference	Quantity	Item Name
AC-08	1	ANCILLARY_WASTE BASKET
F-22	1	STORAGE_FILE, PEDESTAL, CREDENZA
S-01A	1	SEATING_TASK

Room Name:	VITALS	Department:	COUNTY CLERK
Room Number:	1B-122		

Furniture List

Reference	Quantity	Item Name
AC-09	1	ANCILLARY_RECYCLE BASKET
F-22	1	STORAGE_FILE, PEDESTAL, CREDENZA
S-01A	1	SEATING_TASK

Room Name:	VITALS	Department:	COUNTY CLERK
Room Number:	1B-123		

Furniture List

Reference	Quantity	Item Name
AC-08	1	ANCILLARY_WASTE BASKET
F-22	1	STORAGE_FILE, PEDESTAL, CREDENZA
S-01A	1	SEATING_TASK

Room Name:	VITALS	Department:	COUNTY CLERK
Room Number:	1B-124		

Furniture List

Reference	Quantity	Item Name
AC-09	1	ANCILLARY_RECYCLE BASKET
F-22	1	STORAGE_FILE, PEDESTAL, CREDENZA
S-01A	1	SEATING_TASK

Room Name:	VITALS	Department:	COUNTY CLERK
Room Number:	1B-125		

Furniture List

Reference	Quantity	Item Name
AC-08	1	ANCILLARY_WASTE BASKET
F-22	1	STORAGE_FILE, PEDESTAL, CREDENZA
S-01A	1	SEATING_TASK

Room Name:	RECEPTION AREA	Department:	COUNTY CLERK
Room Number:	1B-126		

Furniture List

Reference	Quantity	Item Name
AC-08	1	ANCILLARY_WASTE BASKET
F-12	2	STORAGE_FILE, MOBILE PEDESTAL, BF
S-01A	2	SEATING_TASK

Room Name:	COPY STATION	Department:	COUNTY CLERK
Room Number:	1B-127		

Furniture List

Reference	Quantity	Item Name
AC-02A	1	ANCILLARY_TRASH/RECYCLE UNIT 38W



Item List by Room

Room Name:	VITALS FILES	Department:	COUNTY CLERK
Room Number:	1B-128		

Furniture List

Reference	Quantity	Item Name
F-01	19	STORAGE_FILE CABINET, SLIDING DOORS

Room Name:	RESTORED BOOKS	Department:	COUNTY CLERK
Room Number:	1B-129		

Furniture List

Reference	Quantity	Item Name
AC-13A	1	ANCILLARY_PRIVACY SCREEN, MOBILE, 24W
D-01C	2	DESK_CARREL, SINGLE
F-10A	1	STORAGE_BOOKCASE, 15x36x84
F-10B	1	STORAGE_BOOKCASE, DOUBLE, 15x36x84
S-06C	4	SEATING_SIDE, LIBRARY
T-14	1	TABLE_LIBRARIY TABLE, 36X36
T-15	2	TABLE_OCCASIONAL, END

Room Name:	RECORDS MGR	Department:	COUNTY CLERK
Room Number:	1B-130		

Furniture List

Reference	Quantity	Item Name
AC-08	1	ANCILLARY_WASTE BASKET
AC-09	1	ANCILLARY_RECYCLE BASKET
D-05	1	DESK_OFFICE, L-SHAPE
S-01A	1	SEATING_TASK
S-05	2	SEATING_SIDE, GUEST, ARMLESS

Room Name:	WORK RM.	Department:	COUNTY CLERK
Room Number:	1B-133		

Furniture List

Reference	Quantity	Item Name
AC-02A	1	ANCILLARY_TRASH/RECYCLE UNIT 38W
S-01A	2	SEATING_TASK
S-08A	2	SEATING_TASK STOOL, GENERAL
T-17	2	TABLE_TRAINING, 30x60

Room Name:	CRIMINAL/CIVIL FILES	Department:	COUNTY CLERK
Room Number:	1B-134		

Furniture List

Reference	Quantity	Item Name
F-18	44	STORAGE_HEAVY DUTY SHELVING, 18x36x72

Room Name:	JAN	Department:	ANCILLARY
Room Number:	1B-139		

Furniture List

Reference	Quantity	Item Name
F-17	1	STORAGE_HEAVY DUTY SHELVING, 12x36x75

Room Name:	BREAK ROOM	Department:	COUNTY CLERK
Room Number:	1B-142		

Item List



Item List by Room

Furniture List		
Reference	Quantity	Item Name
AC-02A	1	ANCILLARY_TRASH/RECYCLE UNIT 38W
S-23	38	SEATING_STACK, ARMLESS
T-12A	13	TABLE_DINING, 36x36
Room Name:	FILE RM	Department: COUNTY CLERK
Room Number:	1B-147	

Furniture List		
Reference	Quantity	Item Name
F-01	13	STORAGE_FILE CABINET, SLIDING DOORS
Room Name:	NON-CONTACT VISIT	Department: SHERIFF'S DEPARTMENT
Room Number:	1B-152A	

Furniture List		
Reference	Quantity	Item Name
S-23	1	SEATING_STACK, ARMLESS
Room Name:	NON-CONTACT VISIT	Department: SHERIFF'S DEPARTMENT
Room Number:	1B-152B	

Furniture List		
Reference	Quantity	Item Name
S-23	1	SEATING_STACK, ARMLESS
Room Name:	NON-CONTACT VISIT	Department: SHERIFF'S DEPARTMENT
Room Number:	1B-152C	

Furniture List		
Reference	Quantity	Item Name
S-23	1	SEATING_STACK, ARMLESS
Room Name:	NON-CONTACT VISIT (ADA)	Department: SHERIFF'S DEPARTMENT
Room Number:	1B-152D	

Furniture List		
Reference	Quantity	Item Name
S-23	1	SEATING_STACK, ARMLESS
Room Name:	SUPERVISOR OFFICE	Department: SHERIFF'S DEPARTMENT
Room Number:	1B-153	

Furniture List		
Reference	Quantity	Item Name
AC-08	1	ANCILLARY_WASTE BASKET
AC-09	1	ANCILLARY_RECYCLE BASKET
D-05	1	DESK_OFFICE, L-SHAPE
S-01A	1	SEATING_TASK
S-05	2	SEATING_SIDE, GUEST, ARMLESS
Room Name:	BREAK ROOM	Department: SHERIFF'S DEPARTMENT
Room Number:	1B-155	

Furniture List		
Reference	Quantity	Item Name
AC-02A	1	ANCILLARY_TRASH/RECYCLE UNIT 38W



Item List by Room

Reference	Quantity	Item Name
S-23	4	SEATING_STACK, ARMLESS
T-12A	2	TABLE_DINING, 36x36

Room Name:	PANTRY	Department:	SHERIFF'S DEPARTMENT
Room Number:	1B-167		

Furniture List

Reference	Quantity	Item Name
F-17	2	STORAGE_HEAVY DUTY SHELVING, 12x36x75

Room Name:	CENTRAL HOLDING SUPERVISION	Department:	SHERIFF'S DEPARTMENT
Room Number:	1B-175		

Furniture List

Reference	Quantity	Item Name
F-12	4	STORAGE_FILE, MOBILE PEDESTAL, BF
S-01A	4	SEATING_TASK

Room Name:	RESTRAINT STOR	Department:	SHERIFF'S DEPARTMENT
Room Number:	1B-178		

Furniture List

Reference	Quantity	Item Name
F-17	6	STORAGE_HEAVY DUTY SHELVING, 12x36x75

Room Name:	COLLECTIONS LOBBY/WAITING	Department:	COUNTY CLERK
Room Number:	1C-101		

Furniture List

Reference	Quantity	Item Name
AC-02A	1	ANCILLARY_TRASH/RECYCLE UNIT 38W
AC-13A	3	ANCILLARY_PRIVACY SCREEN, MOBILE, 24W
AC-13B	6	ANCILLARY_PRIVACY SCREEN, MOBILE, 42W
AC-15A	3	ANCILLARY_PRIVACY SCREEN, FIXED, 36H
S-23	30	SEATING_STACK, ARMLESS

Room Name:	COLL. CLERK	Department:	COUNTY CLERK
Room Number:	1C-103		

Furniture List

Reference	Quantity	Item Name
F-22	1	STORAGE_FILE, PEDESTAL, CREDENZA
S-01A	1	SEATING_TASK

Room Name:	COLL. CLERK	Department:	COUNTY CLERK
Room Number:	1C-104		

Furniture List

Reference	Quantity	Item Name
S-01A	1	SEATING_TASK

Room Name:	COLL. CLERK	Department:	COUNTY CLERK
Room Number:	1C-105		

Furniture List

Reference	Quantity	Item Name
F-22	1	STORAGE_FILE, PEDESTAL, CREDENZA
S-01A	1	SEATING_TASK



Item List by Room

Room Name:	COLL. CLERK	Department:	COUNTY CLERK
Room Number:	1C-106		

Furniture List

Reference	Quantity	Item Name
F-22	2	STORAGE_FILE, PEDESTAL, CREDENZA
S-01A	1	SEATING_TASK

Room Name:	ENF. OFCR.	Department:	COUNTY CLERK
Room Number:	1C-109		

Furniture List

Reference	Quantity	Item Name
AC-08	1	ANCILLARY_WASTE BASKET
AC-09	1	ANCILLARY_RECYCLE BASKET
D-05	1	DESK_OFFICE, L-SHAPE
S-01A	1	SEATING_TASK
S-05	2	SEATING_SIDE, GUEST, ARMLESS

Room Name:	ENF. OFCR.	Department:	COUNTY CLERK
Room Number:	1C-110		

Furniture List

Reference	Quantity	Item Name
AC-08	1	ANCILLARY_WASTE BASKET
AC-09	1	ANCILLARY_RECYCLE BASKET
D-05	1	DESK_OFFICE, L-SHAPE
S-01A	1	SEATING_TASK
S-05	2	SEATING_SIDE, GUEST, ARMLESS

Room Name:	PROBATE OFCR.	Department:	COUNTY CLERK
Room Number:	1C-111		

Furniture List

Reference	Quantity	Item Name
AC-08	1	ANCILLARY_WASTE BASKET
AC-09	1	ANCILLARY_RECYCLE BASKET
D-05	1	DESK_OFFICE, L-SHAPE
S-01A	1	SEATING_TASK
S-05	2	SEATING_SIDE, GUEST, ARMLESS

Room Name:	COPY STAT.	Department:	COUNTY CLERK
Room Number:	1C-112		

Furniture List

Reference	Quantity	Item Name
AC-02A	1	ANCILLARY_TRASH/RECYCLE UNIT 38W

Room Name:	ENF. OFCR.	Department:	COUNTY CLERK
Room Number:	1C-113		

Furniture List

Reference	Quantity	Item Name
AC-08	1	ANCILLARY_WASTE BASKET
AC-09	1	ANCILLARY_RECYCLE BASKET
D-05	1	DESK_OFFICE, L-SHAPE



Item List by Room

Reference	Quantity	Item Name
S-01A	1	SEATING_TASK
S-05	2	SEATING_SIDE, GUEST, ARMLESS

Room Name:	ENF. OFCR.	Department:	COUNTY CLERK
Room Number:	1C-114		

Furniture List

Reference	Quantity	Item Name
AC-08	1	ANCILLARY_WASTE BASKET
AC-09	1	ANCILLARY_RECYCLE BASKET
D-05	1	DESK_OFFICE, L-SHAPE
S-01A	1	SEATING_TASK
S-05	2	SEATING_SIDE, GUEST, ARMLESS

Room Name:	ENF. OFCR.	Department:	COUNTY CLERK
Room Number:	1C-115		

Furniture List

Reference	Quantity	Item Name
AC-08	1	ANCILLARY_WASTE BASKET
AC-09	1	ANCILLARY_RECYCLE BASKET
D-05	1	DESK_OFFICE, L-SHAPE
S-01A	1	SEATING_TASK
S-05	2	SEATING_SIDE, GUEST, ARMLESS

Room Name:	ENF. OFCR.	Department:	COUNTY CLERK
Room Number:	1C-116		

Furniture List

Reference	Quantity	Item Name
AC-08	1	ANCILLARY_WASTE BASKET
AC-09	1	ANCILLARY_RECYCLE BASKET
D-05	1	DESK_OFFICE, L-SHAPE
S-01A	1	SEATING_TASK
S-05	2	SEATING_SIDE, GUEST, ARMLESS

Room Name:	COLL. ANALYST	Department:	COUNTY CLERK
Room Number:	1C-117		

Furniture List

Reference	Quantity	Item Name
AC-08	1	ANCILLARY_WASTE BASKET
AC-09	1	ANCILLARY_RECYCLE BASKET
D-05	1	DESK_OFFICE, L-SHAPE
S-01A	1	SEATING_TASK
S-05	2	SEATING_SIDE, GUEST, ARMLESS

Room Name:	ENF. OFCR. (FUTURE)	Department:	COUNTY CLERK
Room Number:	1C-118		

Furniture List

Reference	Quantity	Item Name
AC-08	1	ANCILLARY_WASTE BASKET



Item List by Room

Reference	Quantity	Item Name
AC-09	1	ANCILLARY_RECYCLE BASKET
D-05	1	DESK_OFFICE, L-SHAPE
S-01A	1	SEATING_TASK
S-05	2	SEATING_SIDE, GUEST, ARMLESS
Room Name: ENF. OFCR.		Department: COUNTY CLERK
Room Number: 1C-119		

Furniture List

Reference	Quantity	Item Name
AC-08	1	ANCILLARY_WASTE BASKET
AC-09	1	ANCILLARY_RECYCLE BASKET
D-05	1	DESK_OFFICE, L-SHAPE
S-01A	1	SEATING_TASK
S-05	2	SEATING_SIDE, GUEST, ARMLESS
Room Name: COLLC. SUPER.		Department: COUNTY CLERK
Room Number: 1C-120		

Furniture List

Reference	Quantity	Item Name
AC-08	1	ANCILLARY_WASTE BASKET
AC-09	1	ANCILLARY_RECYCLE BASKET
D-05	1	DESK_OFFICE, L-SHAPE
S-01A	1	SEATING_TASK
S-05	2	SEATING_SIDE, GUEST, ARMLESS
Room Name: CONFERENCE		Department: COUNTY CLERK
Room Number: 1C-121		

Furniture List

Reference	Quantity	Item Name
AC-08	1	ANCILLARY_WASTE BASKET
AC-09	1	ANCILLARY_RECYCLE BASKET
F-24	1	STORAGE_MEDIA CREDENZA, 48"W
S-02	8	SEATING_CONFERENCE, GENERAL
T-02	1	TABLE_CONFERENCE, 48x96
Room Name: CHF. OF OPERATIONS		Department: COUNTY CLERK
Room Number: 1C-122		

Furniture List

Reference	Quantity	Item Name
AC-08	1	ANCILLARY_WASTE BASKET
AC-09	1	ANCILLARY_RECYCLE BASKET
D-08	1	DESK_OFFICE, U-SHAPE
F-04	1	STORAGE_BOOKCASE, 12x36x60
S-01A	1	SEATING_TASK
S-05	2	SEATING_SIDE, GUEST, ARMLESS
Room Name: OFFICE (FUTURE)		Department: COUNTY CLERK
Room Number: 1C-123		

Item List



Item List by Room

Furniture List		
Reference	Quantity	Item Name
AC-08	1	ANCILLARY_WASTE BASKET
AC-09	1	ANCILLARY_RECYCLE BASKET
D-05	1	DESK_OFFICE, L-SHAPE
S-01A	1	SEATING_TASK
S-05	2	SEATING_SIDE, GUEST, ARMLESS
Room Name:	CONFERENCE	Department: COUNTY CLERK
Room Number:	1C-124	

Furniture List		
Reference	Quantity	Item Name
AC-08	1	ANCILLARY_WASTE BASKET
AC-09	1	ANCILLARY_RECYCLE BASKET
S-02	8	SEATING_CONFERENCE, GENERAL
T-02	1	TABLE_CONFERENCE, 48x96
Room Name:	CHF. DEPUTY	Department: COUNTY CLERK
Room Number:	1C-125	

Furniture List		
Reference	Quantity	Item Name
AC-08	1	ANCILLARY_WASTE BASKET
AC-09	1	ANCILLARY_RECYCLE BASKET
D-08	1	DESK_OFFICE, U-SHAPE
F-04	1	STORAGE_BOOKCASE, 12x36x60
S-01A	1	SEATING_TASK
S-05	2	SEATING_SIDE, GUEST, ARMLESS
Room Name:	CC CONF	Department: COUNTY CLERK
Room Number:	1C-126	

Furniture List		
Reference	Quantity	Item Name
AC-08	1	ANCILLARY_WASTE BASKET
AC-09	1	ANCILLARY_RECYCLE BASKET
F-24	1	STORAGE_MEDIA CREDENZA, 48"W
S-02	10	SEATING_CONFERENCE, GENERAL
T-03	1	TABLE_CONFERENCE, 48x120
Room Name:	COUNTY CLERK	Department: COUNTY CLERK
Room Number:	1C-127	

Furniture List		
Reference	Quantity	Item Name
AC-08	1	ANCILLARY_WASTE BASKET
AC-09	1	ANCILLARY_RECYCLE BASKET
D-08	1	DESK_OFFICE, U-SHAPE
S-06A	2	SEATING_SIDE, GUEST, WOOD ARMS
S-09	1	SEATING_LOUNGE, CHAIR



Item List by Room

Reference	Quantity	Item Name
S-10	1	SEATING_LOUNGE, SOFA
S-11	1	SEATING_TASK, JUDGE
T-15	1	TABLE_OCCASIONAL, END

Room Name:	ASST	Department:	COUNTY CLERK
Room Number:	1C-128		

Furniture List

Reference	Quantity	Item Name
AC-08	1	ANCILLARY_WASTE BASKET
AC-09	1	ANCILLARY_RECYCLE BASKET
D-11B	1	DESK_PANEL-BASED, L-SHAPE, PARTIAL PANELS, TRANSACTION
S-01A	1	SEATING_TASK

Room Name:	WAITING	Department:	COUNTY CLERK
Room Number:	1C-129		

Furniture List

Reference	Quantity	Item Name
S-06A	4	SEATING_SIDE, GUEST, WOOD ARMS
T-15	1	TABLE_OCCASIONAL, END

Room Name:	COUNTY CLERK CIRC.	Department:	COUNTY CLERK
Room Number:	1C-131		

Furniture List

Reference	Quantity	Item Name
AC-08	1	ANCILLARY_WASTE BASKET
AC-08	1	ANCILLARY_WASTE BASKET
AC-09	1	ANCILLARY_RECYCLE BASKET
D-11B	1	DESK_PANEL-BASED, L-SHAPE, PARTIAL PANELS, TRANSACTION
D-12B	1	DESK_PANEL-BASED_L-SHAPE_PARTIAL HT PANELS
S-01A	2	SEATING_TASK

Room Name:	ASST	Department:	COUNTY CLERK
Room Number:	1C-133		

Furniture List

Reference	Quantity	Item Name
AC-08	1	ANCILLARY_WASTE BASKET
AC-09	1	ANCILLARY_RECYCLE BASKET
D-11B	1	DESK_PANEL-BASED, L-SHAPE, PARTIAL PANELS, TRANSACTION
S-01A	1	SEATING_TASK

Room Name:	CRIMINAL CLERK	Department:	COUNTY CLERK
Room Number:	1C-134		

Furniture List

Reference	Quantity	Item Name
AC-09	1	ANCILLARY_RECYCLE BASKET
D-12B	1	DESK_PANEL-BASED_L-SHAPE_PARTIAL HT PANELS
S-01A	1	SEATING_TASK



Item List by Room

Room Name:	CRIMINAL CLERK	Department:	COUNTY CLERK
Room Number:	1C-135		

Furniture List

Reference	Quantity	Item Name
AC-08	1	ANCILLARY_WASTE BASKET
D-12B	1	DESK_PANEL-BASED_L-SHAPE_PARTIAL HT PANELS
S-01A	1	SEATING_TASK

Room Name:	CRIMINAL CLERK	Department:	COUNTY CLERK
Room Number:	1C-136		

Furniture List

Reference	Quantity	Item Name
AC-09	1	ANCILLARY_RECYCLE BASKET
D-12B	1	DESK_PANEL-BASED_L-SHAPE_PARTIAL HT PANELS
S-01A	1	SEATING_TASK

Room Name:	CRIMINAL CLERK	Department:	COUNTY CLERK
Room Number:	1C-137		

Furniture List

Reference	Quantity	Item Name
AC-08	1	ANCILLARY_WASTE BASKET
D-12B	1	DESK_PANEL-BASED_L-SHAPE_PARTIAL HT PANELS
S-01A	1	SEATING_TASK

Room Name:	CRIMINAL CLERK	Department:	COUNTY CLERK
Room Number:	1C-138		

Furniture List

Reference	Quantity	Item Name
AC-09	1	ANCILLARY_RECYCLE BASKET
F-22	1	STORAGE_FILE, PEDESTAL, CREDENZA
S-01A	1	SEATING_TASK

Room Name:	CRIMINAL CLERK	Department:	COUNTY CLERK
Room Number:	1C-139		

Furniture List

Reference	Quantity	Item Name
AC-08	1	ANCILLARY_WASTE BASKET
F-22	1	STORAGE_FILE, PEDESTAL, CREDENZA
S-01A	1	SEATING_TASK

Room Name:	CRIMINAL CLERK	Department:	COUNTY CLERK
Room Number:	1C-140		

Furniture List

Reference	Quantity	Item Name
AC-09	1	ANCILLARY_RECYCLE BASKET
F-22	1	STORAGE_FILE, PEDESTAL, CREDENZA
S-01A	1	SEATING_TASK

Room Name:	CRIMINAL CLERK	Department:	COUNTY CLERK
Room Number:	1C-141		

Furniture List

Reference	Quantity	Item Name
AC-08	1	ANCILLARY_WASTE BASKET



Item List by Room

Reference	Quantity	Item Name
F-22	1	STORAGE_FILE, PEDESTAL, CREDENZA
S-01A	1	SEATING_TASK

Room Name:	COMM CT. CLERK	Department:	COUNTY CLERK
Room Number:	1C-142		

Furniture List

Reference	Quantity	Item Name
AC-08	1	ANCILLARY_WASTE BASKET
AC-09	1	ANCILLARY_RECYCLE BASKET
D-05	1	DESK_OFFICE, L-SHAPE
F-03	1	STORAGE_FILE, LATERAL, 36-4
S-01A	1	SEATING_TASK
S-05	1	SEATING_SIDE, GUEST, ARMLESS

Room Name:	ADMIN/ PURCHASE ASST.	Department:	COUNTY CLERK
Room Number:	1C-143		

Furniture List

Reference	Quantity	Item Name
AC-08	1	ANCILLARY_WASTE BASKET
AC-09	1	ANCILLARY_RECYCLE BASKET
D-05	1	DESK_OFFICE, L-SHAPE
F-03	1	STORAGE_FILE, LATERAL, 36-4
S-01A	1	SEATING_TASK
S-05	1	SEATING_SIDE, GUEST, ARMLESS

Room Name:	INT AUDITOR	Department:	COUNTY CLERK
Room Number:	1C-144		

Furniture List

Reference	Quantity	Item Name
AC-08	1	ANCILLARY_WASTE BASKET
AC-09	1	ANCILLARY_RECYCLE BASKET
D-05	1	DESK_OFFICE, L-SHAPE
S-01A	1	SEATING_TASK
S-05	2	SEATING_SIDE, GUEST, ARMLESS

Room Name:	COURT MGR	Department:	COUNTY CLERK
Room Number:	1C-145		

Furniture List

Reference	Quantity	Item Name
AC-08	1	ANCILLARY_WASTE BASKET
AC-09	1	ANCILLARY_RECYCLE BASKET
D-05	1	DESK_OFFICE, L-SHAPE
F-03	1	STORAGE_FILE, LATERAL, 36-4
S-01A	1	SEATING_TASK
S-05	2	SEATING_SIDE, GUEST, ARMLESS

Room Name:	COUNTY CLERK CIRC.	Department:	COUNTY CLERK
Room Number:	1C-146		

Item List



Item List by Room

Furniture List		
Reference	Quantity	Item Name
AC-08	5	ANCILLARY_WASTE BASKET
D-13A	5	DESK_PANEL-BASED, U-SHAPE, PARTIAL HT PANELS
S-01A	5	SEATING_TASK
Room Name:	CASHIER	Department: COUNTY CLERK
Room Number:	1C-147	

Furniture List		
Reference	Quantity	Item Name
AC-08	1	ANCILLARY_WASTE BASKET
D-13A	1	DESK_PANEL-BASED, U-SHAPE, PARTIAL HT PANELS
S-01A	1	SEATING_TASK
Room Name:	CASHIER	Department: COUNTY CLERK
Room Number:	1C-148	

Furniture List		
Reference	Quantity	Item Name
AC-09	1	ANCILLARY_RECYCLE BASKET
D-13A	1	DESK_PANEL-BASED, U-SHAPE, PARTIAL HT PANELS
S-01A	1	SEATING_TASK
Room Name:	CASHIER	Department: COUNTY CLERK
Room Number:	1C-149	

Furniture List		
Reference	Quantity	Item Name
AC-08	1	ANCILLARY_WASTE BASKET
D-13A	1	DESK_PANEL-BASED, U-SHAPE, PARTIAL HT PANELS
S-01A	1	SEATING_TASK
Room Name:	CASHIER	Department: COUNTY CLERK
Room Number:	1C-150	

Furniture List		
Reference	Quantity	Item Name
AC-08	1	ANCILLARY_WASTE BASKET
D-13A	1	DESK_PANEL-BASED, U-SHAPE, PARTIAL HT PANELS
S-01A	1	SEATING_TASK
Room Name:	CASHIER	Department: COUNTY CLERK
Room Number:	1C-151	

Furniture List		
Reference	Quantity	Item Name
AC-09	1	ANCILLARY_RECYCLE BASKET
D-13A	1	DESK_PANEL-BASED, U-SHAPE, PARTIAL HT PANELS
S-01A	1	SEATING_TASK
Room Name:	CASHIER	Department: COUNTY CLERK
Room Number:	1C-152	

Furniture List		
Reference	Quantity	Item Name
AC-08	1	ANCILLARY_WASTE BASKET
D-13A	1	DESK_PANEL-BASED, U-SHAPE, PARTIAL HT PANELS



Item List by Room

Reference	Quantity	Item Name
S-01A	1	SEATING_TASK

Room Name:	CASHIER	Department:	COUNTY CLERK
Room Number:	1C-153		

Furniture List

Reference	Quantity	Item Name
AC-08	1	ANCILLARY_WASTE BASKET
D-13A	1	DESK_PANEL-BASED, U-SHAPE, PARTIAL HT PANELS
S-01A	1	SEATING_TASK

Room Name:	CASHIER	Department:	COUNTY CLERK
Room Number:	1C-154		

Furniture List

Reference	Quantity	Item Name
AC-09	1	ANCILLARY_RECYCLE BASKET
D-13A	1	DESK_PANEL-BASED, U-SHAPE, PARTIAL HT PANELS
S-01A	1	SEATING_TASK

Room Name:	CASHIER	Department:	COUNTY CLERK
Room Number:	1C-155		

Furniture List

Reference	Quantity	Item Name
AC-08	1	ANCILLARY_WASTE BASKET
D-13A	1	DESK_PANEL-BASED, U-SHAPE, PARTIAL HT PANELS
S-01A	1	SEATING_TASK

Room Name:	MAIL CLERK	Department:	COUNTY CLERK
Room Number:	1C-156		

Furniture List

Reference	Quantity	Item Name
AC-08	1	ANCILLARY_WASTE BASKET
D-13A	1	DESK_PANEL-BASED, U-SHAPE, PARTIAL HT PANELS
S-01A	1	SEATING_TASK

Room Name:	ASST. CLERK	Department:	COUNTY CLERK
Room Number:	1C-157		

Furniture List

Reference	Quantity	Item Name
AC-09	1	ANCILLARY_RECYCLE BASKET
D-13A	1	DESK_PANEL-BASED, U-SHAPE, PARTIAL HT PANELS
S-01A	1	SEATING_TASK

Room Name:	COPY STAT.	Department:	COUNTY CLERK
Room Number:	1C-158		

Furniture List

Reference	Quantity	Item Name
AC-02A	1	ANCILLARY_TRASH/RECYCLE UNIT 38W

Room Name:	INVENTORY STORAGE	Department:	COUNTY CLERK
Room Number:	1C-161		

Furniture List

Reference	Quantity	Item Name
F-01	20	STORAGE_FILE CABINET, SLIDING DOORS



Item List by Room

Room Name:	LOBBY & SCREENING	Department:	SHERIFF'S DEPARTMENT
Room Number:	1D-102		

Furniture List

Reference	Quantity	Item Name
AC-02B	3	ANCILLARY_TRASH/RECYCLE UNIT 48W
AC-05	5	ANCILLARY_BAGGAGE SCANNER
AC-06	5	ANCILLARY_METAL DETECTOR
AC-10	13	ANCILLARY_CROWD CONTROL POST
S-08B	5	SEATING_TASK STOOL, ARMLESS
T-22	10	TABLE_SCREENING

Room Name:	SUPERVISOR	Department:	SHERIFF'S DEPARTMENT
Room Number:	1D-104		

Furniture List

Reference	Quantity	Item Name
AC-08	1	ANCILLARY_WASTE BASKET
AC-09	1	ANCILLARY_RECYCLE BASKET
D-05	1	DESK_OFFICE, L-SHAPE
S-01A	1	SEATING_TASK
S-05	2	SEATING_SIDE, GUEST, ARMLESS

Room Name:	OPEN AREA	Department:	SHERIFF'S DEPARTMENT
Room Number:	1D-105		

Furniture List

Reference	Quantity	Item Name
AC-08	1	ANCILLARY_WASTE BASKET
AC-09	1	ANCILLARY_RECYCLE BASKET
S-04	20	SEATING_TRAINING
T-16	8	TABLE_TRAINING, 18x60

Room Name:	BLDG CONTROL ROOM	Department:	SHERIFF'S DEPARTMENT
Room Number:	1D-109		

Furniture List

Reference	Quantity	Item Name
AC-08	1	ANCILLARY_WASTE BASKET
F-12	3	STORAGE_FILE, MOBILE PEDESTAL, BF
S-01B	3	SEATING_TASK, ARMLESS

Room Name:	WEAPONS STORAGE CLOSET	Department:	SHERIFF'S DEPARTMENT
Room Number:	1D-112		

Furniture List

Reference	Quantity	Item Name
F-18	2	STORAGE_HEAVY DUTY SHELVING, 18x36x72



Item List by Room

Room Name:	INTERVIEW	Department:	SHERIFF'S DEPARTMENT
Room Number:	1D-113		

Furniture List

Reference	Quantity	Item Name
AC-08	1	ANCILLARY_WASTE BASKET
S-23	1	SEATING_STACK, ARMLESS
S-23	1	SEATING_STACK, ARMLESS
T-17	1	TABLE_TRAINING, 30x60

Room Name:	PUBLIC CIRCULATION	Department:	BUILDING SUPPORT
Room Number:	2A-100		

Furniture List

Reference	Quantity	Item Name
AC-04	1	ANCILLARY_PICTURE RAIL
AC-15B	11	ANCILLARY_PRIVACY SCREEN, FIXED, 42W

Room Name:	JURY CLERK CIRCULATION	Department:	BUILDING SUPPORT
Room Number:	2A-104		

Furniture List

Reference	Quantity	Item Name
AC-08	1	ANCILLARY_WASTE BASKET
AC-09	1	ANCILLARY_RECYCLE BASKET
F-03	7	STORAGE_FILE, LATERAL, 36-4

Room Name:	JURY CLERK	Department:	DISTRICT CLERK
Room Number:	2A-105		

Furniture List

Reference	Quantity	Item Name
D-13A	1	DESK_PANEL-BASED, U-SHAPE, PARTIAL HT PANELS
S-01A	1	SEATING_TASK

Room Name:	JURY CLERK	Department:	DISTRICT CLERK
Room Number:	2A-106		

Furniture List

Reference	Quantity	Item Name
D-13A	1	DESK_PANEL-BASED, U-SHAPE, PARTIAL HT PANELS
S-01A	1	SEATING_TASK

Room Name:	JURY CLERK	Department:	DISTRICT CLERK
Room Number:	2A-107		

Furniture List

Reference	Quantity	Item Name
S-01A	1	SEATING_TASK

Room Name:	JURY CLERK	Department:	DISTRICT CLERK
Room Number:	2A-108		

Furniture List

Reference	Quantity	Item Name
S-01A	1	SEATING_TASK

Room Name:	JURY CLERK	Department:	DISTRICT CLERK
Room Number:	2A-109		

Furniture List



Item List by Room

Reference	Quantity	Item Name
S-01A	1	SEATING_TASK

Room Name:	JURY POOL	Department:	LOBBY
Room Number:	2A-111		

Furniture List

Reference	Quantity	Item Name
F-13	2	STORAGE_FILE, PEDESTAL, BBF
S-14	45	SEATING_TASK, COURTROOM
S-25	330	SEATING_STACK, ARMS

Room Name:	JUDGES BENCH	Department:	LOBBY
Room Number:	2A-115		

Furniture List

Reference	Quantity	Item Name
F-07B	1	STORAGE_BOOKCASE, COURTROOM,15x36x30
F-13	1	STORAGE_FILE, PEDESTAL, BBF
S-11	1	SEATING_TASK, JUDGE

Room Name:	STOR	Department:	DISTRICT ATTORNEY
Room Number:	2A-117		

Furniture List

Reference	Quantity	Item Name
F-18	4	STORAGE_HEAVY DUTY SHELVING, 18x36x72

Room Name:	AV STOR	Department:	DISTRICT ATTORNEY
Room Number:	2A-122		

Furniture List

Reference	Quantity	Item Name
F-18	2	STORAGE_HEAVY DUTY SHELVING, 18x36x72
F-28	1	STORAGE_LOCKABLE CABINET

Room Name:	DA STATIONS	Department:	DISTRICT ATTORNEY
Room Number:	2A-124		

Furniture List

Reference	Quantity	Item Name
AC-08	4	ANCILLARY_WASTE BASKET
AC-09	4	ANCILLARY_RECYCLE BASKET
D-10A	4	DESK_PANEL-BASED, L-SHAPE, FULL HT PANELS
F-16	2	STORAGE_CABINET, SUPPLIES
S-02	12	SEATING_CONFERENCE, GENERAL
S-23	4	SEATING_STACK, ARMLESS
T-02	1	TABLE_CONFERENCE, 48x96
T-12A	1	TABLE_DINING, 36x36
T-19	1	TABLE_TRAINING, 30x72

Room Name:	CONF RM	Department:	DISTRICT ATTORNEY
Room Number:	2A-125		

Furniture List

Reference	Quantity	Item Name
F-05	1	STORAGE_BOOKCASE, 12x24x42
S-02	4	SEATING_CONFERENCE, GENERAL



Item List by Room

Reference	Quantity	Item Name
T-19	1	TABLE_TRAINING, 30x72

Room Name:	LOBBY	Department:	DISTRICT ATTORNEY
Room Number:	2A-127		

Furniture List

Reference	Quantity	Item Name
S-05	10	SEATING_SIDE, GUEST, ARMLESS
T-08	1	TABLE_CONSOLE, 48"W
T-15	2	TABLE_OCCASIONAL, END

Room Name:	CONF.	Department:	DISTRICT ATTORNEY
Room Number:	2A-128		

Furniture List

Reference	Quantity	Item Name
S-02	4	SEATING_CONFERENCE, GENERAL
T-19	1	TABLE_TRAINING, 30x72

Room Name:	WORK AREA	Department:	DISTRICT ATTORNEY
Room Number:	2A-129		

Furniture List

Reference	Quantity	Item Name
AC-08	1	ANCILLARY_WASTE BASKET
AC-09	1	ANCILLARY_RECYCLE BASKET
D-05	1	DESK_OFFICE, L-SHAPE
S-01A	1	SEATING_TASK

Room Name:	GRAND JURY 1	Department:	DISTRICT ATTORNEY
Room Number:	2A-131		

Furniture List

Reference	Quantity	Item Name
AC-08	1	ANCILLARY_WASTE BASKET
AC-09	1	ANCILLARY_RECYCLE BASKET
S-01A	17	SEATING_TASK
S-05	10	SEATING_SIDE, GUEST, ARMLESS
T-05	1	TABLE_CONFERENCE, 240"W
T-15	2	TABLE_OCCASIONAL, END
T-19	2	TABLE_TRAINING, 30x72

Room Name:	GRAND JURY 2	Department:	DISTRICT ATTORNEY
Room Number:	2A-135		

Furniture List

Reference	Quantity	Item Name
AC-08	1	ANCILLARY_WASTE BASKET
AC-09	1	ANCILLARY_RECYCLE BASKET
S-01A	17	SEATING_TASK
S-05	10	SEATING_SIDE, GUEST, ARMLESS
T-05	1	TABLE_CONFERENCE, 240"W
T-15	2	TABLE_OCCASIONAL, END



Item List by Room

Reference	Quantity	Item Name
T-19	2	TABLE_TRAINING, 30x72

Room Name:	STOR	Department:	DISTRICT ATTORNEY
Room Number:	2A-136		

Furniture List

Reference	Quantity	Item Name
F-16	2	STORAGE_CABINET, SUPPLIES
F-19	3	STORAGE_HEAVY DUTY SHELVING, 24x36x72

Room Name:	OPEN AREA	Department:	DISTRICT ATTORNEY
Room Number:	2A-137		

Furniture List

Reference	Quantity	Item Name
AC-08	1	ANCILLARY_WASTE BASKET
AC-09	1	ANCILLARY_RECYCLE BASKET
D-05	1	DESK_OFFICE, L-SHAPE
S-01A	1	SEATING_TASK

Room Name:	JAN. CLOSET/STOR	Department:	ANCILLARY
Room Number:	2A-141		

Furniture List

Reference	Quantity	Item Name
F-17	2	STORAGE_HEAVY DUTY SHELVING, 12x36x75

Room Name:	ST LACTATION	Department:	ANCILLARY
Room Number:	2A-142		

Furniture List

Reference	Quantity	Item Name
AC-02A	1	ANCILLARY_TRASH/RECYCLE UNIT 38W
AC-08	1	ANCILLARY_WASTE BASKET
AC-09	1	ANCILLARY_RECYCLE BASKET

Room Name:	LACTATION PUBLIC	Department:	ANCILLARY
Room Number:	2B-101		

Furniture List

Reference	Quantity	Item Name
AC-02A	1	ANCILLARY_TRASH/RECYCLE UNIT 38W
AC-08	1	ANCILLARY_WASTE BASKET
AC-09	1	ANCILLARY_RECYCLE BASKET
S-25	1	SEATING_STACK, ARMS
S-25	1	SEATING_STACK, ARMS
T-15	1	TABLE_OCCASIONAL, END

Room Name:	APP COURT LOBBY	Department:	COURT OF APPEALS
Room Number:	2B-107		

Furniture List

Reference	Quantity	Item Name
S-09	2	SEATING_LOUNGE, CHAIR
T-08	1	TABLE_CONSOLE, 48"W
T-15	1	TABLE_OCCASIONAL, END



Item List by Room

Room Name:	CONF.	Department:	COURT OF APPEALS
Room Number:	2B-109		

Furniture List

Reference	Quantity	Item Name
S-06B	4	SEATING_SIDE, GUEST, WOOD ARMLESS
T-19	1	TABLE_TRAINING, 30x72

Room Name:	COURTROOM	Department:	COURT OF APPEALS
Room Number:	2B-110		

Furniture List

Reference	Quantity	Item Name
AC-12	1	ANCILLARY_AV PODIUM
S-03A	7	SEATING_CONFERENCE
S-06B	14	SEATING_SIDE, GUEST, WOOD ARMLESS
S-11	7	SEATING_TASK, JUDGE

Room Name:	DEPUTY CLERK	Department:	COURT OF APPEALS
Room Number:	2B-112		

Furniture List

Reference	Quantity	Item Name
AC-08	1	ANCILLARY_WASTE BASKET
D-19	1	DESK_PANEL-BASED_SHARED OFFICE
S-01A	1	SEATING_TASK

Room Name:	DEPUTY CLERK	Department:	COURT OF APPEALS
Room Number:	2B-113		

Furniture List

Reference	Quantity	Item Name
AC-09	1	ANCILLARY_RECYCLE BASKET
S-01A	1	SEATING_TASK

Room Name:	DEPUTY CLERK	Department:	COURT OF APPEALS
Room Number:	2B-114		

Furniture List

Reference	Quantity	Item Name
AC-08	1	ANCILLARY_WASTE BASKET
AC-09	1	ANCILLARY_RECYCLE BASKET
D-11A	1	DESK_PANEL-BASED, L-SHAPE, PARTIAL HT PANELS
S-01A	1	SEATING_TASK

Room Name:	CLERK OF THE COURTS	Department:	COURT OF APPEALS
Room Number:	2B-115		

Furniture List

Reference	Quantity	Item Name
AC-08	1	ANCILLARY_WASTE BASKET
AC-09	1	ANCILLARY_RECYCLE BASKET
D-07	1	DESK_OFFICE, U-SHAPE
F-04	1	STORAGE_BOOKCASE, 12x36x60
S-01A	1	SEATING_TASK
S-05	2	SEATING_SIDE, GUEST, ARMLESS



Item List by Room

Room Name:	BUS. MGR.	Department:	COURT OF APPEALS
Room Number:	2B-116		

Furniture List

Reference	Quantity	Item Name
AC-08	1	ANCILLARY_WASTE BASKET
AC-09	1	ANCILLARY_RECYCLE BASKET
D-07	1	DESK_OFFICE, U-SHAPE
S-01A	1	SEATING_TASK
S-05	2	SEATING_SIDE, GUEST, ARMLESS

Room Name:	WORK RM.	Department:	COURT OF APPEALS
Room Number:	2B-117		

Furniture List

Reference	Quantity	Item Name
AC-02A	1	ANCILLARY_TRASH/RECYCLE UNIT 38W
S-08A	1	SEATING_TASK STOOL, GENERAL

Room Name:	CORR	Department:	BUILDING SUPPORT
Room Number:	2B-119		

Furniture List

Reference	Quantity	Item Name
F-26	1	STORAGE_BOOKCASE WITH CABINET,12x36x80

Room Name:	ATTY	Department:	COURT OF APPEALS
Room Number:	2B-120		

Furniture List

Reference	Quantity	Item Name
AC-08	1	ANCILLARY_WASTE BASKET
AC-09	1	ANCILLARY_RECYCLE BASKET
D-07	1	DESK_OFFICE, U-SHAPE
F-04	1	STORAGE_BOOKCASE, 12x36x60
S-01A	1	SEATING_TASK
S-05	2	SEATING_SIDE, GUEST, ARMLESS

Room Name:	ATTY	Department:	COURT OF APPEALS
Room Number:	2B-121		

Furniture List

Reference	Quantity	Item Name
AC-08	1	ANCILLARY_WASTE BASKET
AC-09	1	ANCILLARY_RECYCLE BASKET
D-07	1	DESK_OFFICE, U-SHAPE
F-04	1	STORAGE_BOOKCASE, 12x36x60
S-01A	1	SEATING_TASK
S-05	2	SEATING_SIDE, GUEST, ARMLESS

Room Name:	ATTY	Department:	COURT OF APPEALS
Room Number:	2B-122		

Furniture List

Reference	Quantity	Item Name
AC-08	1	ANCILLARY_WASTE BASKET



Item List by Room

Reference	Quantity	Item Name
AC-09	1	ANCILLARY_RECYCLE BASKET
D-07	1	DESK_OFFICE, U-SHAPE
F-04	1	STORAGE_BOOKCASE, 12x36x60
S-01A	1	SEATING_TASK
S-05	2	SEATING_SIDE, GUEST, ARMLESS

Room Name:	ATTY	Department:	COURT OF APPEALS
Room Number:	2B-123		

Furniture List

Reference	Quantity	Item Name
AC-08	1	ANCILLARY_WASTE BASKET
AC-09	1	ANCILLARY_RECYCLE BASKET
D-07	1	DESK_OFFICE, U-SHAPE
F-04	1	STORAGE_BOOKCASE, 12x36x60
S-01A	1	SEATING_TASK
S-05	2	SEATING_SIDE, GUEST, ARMLESS

Room Name:	ATTY	Department:	COURT OF APPEALS
Room Number:	2B-124		

Furniture List

Reference	Quantity	Item Name
AC-08	1	ANCILLARY_WASTE BASKET
AC-09	1	ANCILLARY_RECYCLE BASKET
D-07	1	DESK_OFFICE, U-SHAPE
F-04	1	STORAGE_BOOKCASE, 12x36x60
S-01A	1	SEATING_TASK
S-05	2	SEATING_SIDE, GUEST, ARMLESS

Room Name:	ATTY	Department:	COURT OF APPEALS
Room Number:	2B-125		

Furniture List

Reference	Quantity	Item Name
AC-08	1	ANCILLARY_WASTE BASKET
AC-09	1	ANCILLARY_RECYCLE BASKET
D-07	1	DESK_OFFICE, U-SHAPE
F-04	1	STORAGE_BOOKCASE, 12x36x60
S-01A	1	SEATING_TASK
S-05	2	SEATING_SIDE, GUEST, ARMLESS

Room Name:	CORR	Department:	BUILDING SUPPORT
Room Number:	2B-126		

Furniture List

Reference	Quantity	Item Name
S-09	2	SEATING_LOUNGE, CHAIR
S-10	1	SEATING_LOUNGE, SOFA
T-09	1	TABLE_OCCASIONAL, COFFEE



Item List by Room

Room Name:	COMP. TECH	Department:	COURT OF APPEALS
Room Number:	2B-127		

Furniture List

Reference	Quantity	Item Name
AC-08	1	ANCILLARY_WASTE BASKET
AC-09	1	ANCILLARY_RECYCLE BASKET
D-07	1	DESK_OFFICE, U-SHAPE
S-01A	1	SEATING_TASK
S-05	2	SEATING_SIDE, GUEST, ARMLESS

Room Name:	CHIEF STAFF ATTY	Department:	COURT OF APPEALS
Room Number:	2B-128		

Furniture List

Reference	Quantity	Item Name
AC-08	1	ANCILLARY_WASTE BASKET
AC-09	1	ANCILLARY_RECYCLE BASKET
D-07	1	DESK_OFFICE, U-SHAPE
F-04	1	STORAGE_BOOKCASE, 12x36x60
S-01A	1	SEATING_TASK
S-05	2	SEATING_SIDE, GUEST, ARMLESS

Room Name:	CONFERENCE	Department:	COURT OF APPEALS
Room Number:	2B-129		

Furniture List

Reference	Quantity	Item Name
AC-08	1	ANCILLARY_WASTE BASKET
AC-09	1	ANCILLARY_RECYCLE BASKET
F-23A	1	STORAGE_CONFERENCE CREDENZA, 72"W
S-03A	12	SEATING_CONFERENCE
T-20	6	TABLE_CONFERENCE, 30x72

Room Name:	CHIEF JUSTICE CHAMBERS	Department:	COURT OF APPEALS
Room Number:	2B-130		

Furniture List

Reference	Quantity	Item Name
AC-08	1	ANCILLARY_WASTE BASKET
AC-09	1	ANCILLARY_RECYCLE BASKET
D-04	1	DESK_OFFICE, FREESTANDING
F-04	1	STORAGE_BOOKCASE, 12x36x60
S-06A	8	SEATING_SIDE, GUEST, WOOD ARMS
S-09	2	SEATING_LOUNGE, CHAIR
S-11	1	SEATING_TASK, JUDGE
T-01	1	TABLE_CONFERENCE, 42X84
T-15	1	TABLE_OCCASIONAL, END

Room Name:	LGL ASST	Department:	COURT OF APPEALS
Room Number:	2B-131		



Item List by Room

Furniture List		
Reference	Quantity	Item Name
AC-08	1	ANCILLARY_WASTE BASKET
AC-09	1	ANCILLARY_RECYCLE BASKET
D-15	1	DESK_PANEL-BASED, L-SHAPE, FULL HT PANELS
S-01A	1	SEATING_TASK
Room Name:	LGL ASST	Department: COURT OF APPEALS
Room Number:	2B-132	

Furniture List		
Reference	Quantity	Item Name
AC-08	1	ANCILLARY_WASTE BASKET
AC-09	1	ANCILLARY_RECYCLE BASKET
D-15	1	DESK_PANEL-BASED, L-SHAPE, FULL HT PANELS
S-01A	1	SEATING_TASK
Room Name:	JUSTICE 5	Department: COURT OF APPEALS
Room Number:	2B-133	

Furniture List		
Reference	Quantity	Item Name
AC-08	1	ANCILLARY_WASTE BASKET
AC-09	1	ANCILLARY_RECYCLE BASKET
D-04	1	DESK_OFFICE, FREESTANDING
F-04	1	STORAGE_BOOKCASE, 12x36x60
S-09	2	SEATING_LOUNGE, CHAIR
S-10	1	SEATING_LOUNGE, SOFA
S-11	1	SEATING_TASK, JUDGE
T-09	1	TABLE_OCCASIONAL, COFFEE
T-15	1	TABLE_OCCASIONAL, END
Room Name:	JUSTICE 4	Department: COURT OF APPEALS
Room Number:	2B-134	

Furniture List		
Reference	Quantity	Item Name
AC-08	1	ANCILLARY_WASTE BASKET
AC-09	1	ANCILLARY_RECYCLE BASKET
D-04	1	DESK_OFFICE, FREESTANDING
F-04	1	STORAGE_BOOKCASE, 12x36x60
S-09	2	SEATING_LOUNGE, CHAIR
S-10	1	SEATING_LOUNGE, SOFA
S-11	1	SEATING_TASK, JUDGE
T-09	1	TABLE_OCCASIONAL, COFFEE
T-15	1	TABLE_OCCASIONAL, END
Room Name:	LGL ASST	Department: COURT OF APPEALS
Room Number:	2B-135	

Furniture List		
----------------	--	--



Item List by Room

Reference	Quantity	Item Name
AC-08	1	ANCILLARY_WASTE BASKET
AC-09	1	ANCILLARY_RECYCLE BASKET
D-15	1	DESK_PANEL-BASED, L-SHAPE, FULL HT PANELS
S-01A	1	SEATING_TASK

Room Name:	AP COURT SERVER	Department:	COURT OF APPEALS
Room Number:	2B-136		

Furniture List

Reference	Quantity	Item Name
F-19	2	STORAGE_HEAVY DUTY SHELVING, 24x36x72

Room Name:	LGL ASST	Department:	COURT OF APPEALS
Room Number:	2B-138		

Furniture List

Reference	Quantity	Item Name
AC-08	1	ANCILLARY_WASTE BASKET
AC-09	1	ANCILLARY_RECYCLE BASKET
D-15	1	DESK_PANEL-BASED, L-SHAPE, FULL HT PANELS
S-01A	1	SEATING_TASK

Room Name:	JUSTICE 3	Department:	COURT OF APPEALS
Room Number:	2B-139		

Furniture List

Reference	Quantity	Item Name
AC-08	1	ANCILLARY_WASTE BASKET
AC-09	1	ANCILLARY_RECYCLE BASKET
D-04	1	DESK_OFFICE, FREESTANDING
F-04	1	STORAGE_BOOKCASE, 12x36x60
S-09	2	SEATING_LOUNGE, CHAIR
S-10	1	SEATING_LOUNGE, SOFA
S-11	1	SEATING_TASK, JUDGE
T-09	1	TABLE_OCCASIONAL, COFFEE
T-15	1	TABLE_OCCASIONAL, END

Room Name:	JUSTICE 2	Department:	COURT OF APPEALS
Room Number:	2B-140		

Furniture List

Reference	Quantity	Item Name
AC-08	1	ANCILLARY_WASTE BASKET
AC-09	1	ANCILLARY_RECYCLE BASKET
D-04	1	DESK_OFFICE, FREESTANDING
F-04	1	STORAGE_BOOKCASE, 12x36x60
S-09	2	SEATING_LOUNGE, CHAIR
S-10	1	SEATING_LOUNGE, SOFA
S-11	1	SEATING_TASK, JUDGE
T-09	1	TABLE_OCCASIONAL, COFFEE



Item List by Room

Reference	Quantity	Item Name
T-15	1	TABLE_OCCASIONAL, END

Room Name:	LGL ASST	Department:	COURT OF APPEALS
Room Number:	2B-141		

Furniture List

Reference	Quantity	Item Name
AC-08	1	ANCILLARY_WASTE BASKET
AC-09	1	ANCILLARY_RECYCLE BASKET
D-15	1	DESK_PANEL-BASED, L-SHAPE, FULL HT PANELS
S-01A	1	SEATING_TASK

Room Name:	LGL ASST	Department:	COURT OF APPEALS
Room Number:	2B-144		

Furniture List

Reference	Quantity	Item Name
AC-08	1	ANCILLARY_WASTE BASKET
AC-09	1	ANCILLARY_RECYCLE BASKET
D-15	1	DESK_PANEL-BASED, L-SHAPE, FULL HT PANELS
S-01A	1	SEATING_TASK

Room Name:	JUSTICE 1	Department:	COURT OF APPEALS
Room Number:	2B-145		

Furniture List

Reference	Quantity	Item Name
AC-08	1	ANCILLARY_WASTE BASKET
AC-09	1	ANCILLARY_RECYCLE BASKET
D-04	1	DESK_OFFICE, FREESTANDING
F-04	1	STORAGE_BOOKCASE, 12x36x60
S-09	2	SEATING_LOUNGE, CHAIR
S-10	1	SEATING_LOUNGE, SOFA
S-11	1	SEATING_TASK, JUDGE
T-09	1	TABLE_OCCASIONAL, COFFEE
T-15	1	TABLE_OCCASIONAL, END

Room Name:	JUSTICE INTERN	Department:	COURT OF APPEALS
Room Number:	2B-146		

Furniture List

Reference	Quantity	Item Name
F-12	1	STORAGE_FILE, MOBILE PEDESTAL, BF
S-01A	1	SEATING_TASK

Room Name:	JUSTICE INTERN	Department:	COURT OF APPEALS
Room Number:	2B-147		

Furniture List

Reference	Quantity	Item Name
F-12	1	STORAGE_FILE, MOBILE PEDESTAL, BF
S-01A	1	SEATING_TASK

Room Name:	JUSTICE INTERN	Department:	COURT OF APPEALS
Room Number:	2B-148		



Item List by Room

Furniture List		
Reference	Quantity	Item Name
F-12	1	STORAGE_FILE, MOBILE PEDESTAL, BF
S-01A	1	SEATING_TASK
Room Name:	CORR	Department: BUILDING SUPPORT
Room Number:	2B-149	

Furniture List		
Reference	Quantity	Item Name
F-26	1	STORAGE_BOOKCASE WITH CABINET, 12x36x80
Room Name:	ATTY	Department: COURT OF APPEALS
Room Number:	2B-150	

Furniture List		
Reference	Quantity	Item Name
AC-08	1	ANCILLARY_WASTE BASKET
AC-09	1	ANCILLARY_RECYCLE BASKET
D-07	1	DESK_OFFICE, U-SHAPE
F-04	1	STORAGE_BOOKCASE, 12x36x60
S-01A	1	SEATING_TASK
S-05	2	SEATING_SIDE, GUEST, ARMLESS
Room Name:	ATTY	Department: COURT OF APPEALS
Room Number:	2B-151	

Furniture List		
Reference	Quantity	Item Name
AC-08	1	ANCILLARY_WASTE BASKET
AC-09	1	ANCILLARY_RECYCLE BASKET
D-07	1	DESK_OFFICE, U-SHAPE
F-04	1	STORAGE_BOOKCASE, 12x36x60
S-01A	1	SEATING_TASK
S-05	2	SEATING_SIDE, GUEST, ARMLESS
Room Name:	ATTY	Department: COURT OF APPEALS
Room Number:	2B-152	

Furniture List		
Reference	Quantity	Item Name
AC-08	1	ANCILLARY_WASTE BASKET
AC-09	1	ANCILLARY_RECYCLE BASKET
D-07	1	DESK_OFFICE, U-SHAPE
F-04	1	STORAGE_BOOKCASE, 12x36x60
S-01A	1	SEATING_TASK
S-05	2	SEATING_SIDE, GUEST, ARMLESS
Room Name:	ATTY	Department: COURT OF APPEALS
Room Number:	2B-153	

Furniture List		
Reference	Quantity	Item Name
AC-08	1	ANCILLARY_WASTE BASKET
AC-09	1	ANCILLARY_RECYCLE BASKET



Item List by Room

Reference	Quantity	Item Name
D-07	1	DESK_OFFICE, U-SHAPE
F-04	1	STORAGE_BOOKCASE, 12x36x60
S-01A	1	SEATING_TASK
S-05	2	SEATING_SIDE, GUEST, ARMLESS
Room Name: ATTY		Department: COURT OF APPEALS
Room Number: 2B-154		

Furniture List

Reference	Quantity	Item Name
AC-08	1	ANCILLARY_WASTE BASKET
AC-09	1	ANCILLARY_RECYCLE BASKET
D-07	1	DESK_OFFICE, U-SHAPE
F-04	1	STORAGE_BOOKCASE, 12x36x60
S-01A	1	SEATING_TASK
S-05	2	SEATING_SIDE, GUEST, ARMLESS

Room Name: ATTY		Department: COURT OF APPEALS
Room Number: 2B-155		

Furniture List

Reference	Quantity	Item Name
AC-08	1	ANCILLARY_WASTE BASKET
AC-09	1	ANCILLARY_RECYCLE BASKET
D-07	1	DESK_OFFICE, U-SHAPE
F-04	1	STORAGE_BOOKCASE, 12x36x60
S-01A	1	SEATING_TASK
S-05	2	SEATING_SIDE, GUEST, ARMLESS

Room Name: BREAK ROOM		Department: COURT OF APPEALS
Room Number: 2B-156		

Furniture List

Reference	Quantity	Item Name
S-23	6	SEATING_STACK, ARMLESS
T-12A	2	TABLE_DINING, 36x36

Room Name: GEN STOR RM		Department: COURT OF APPEALS
Room Number: 2B-160A		

Furniture List

Reference	Quantity	Item Name
F-17	2	STORAGE_HEAVY DUTY SHELVING, 12x36x75
F-18	3	STORAGE_HEAVY DUTY SHELVING, 18x36x72
F-19	1	STORAGE_HEAVY DUTY SHELVING, 24x36x72

Room Name: SUPPLY STORAGE		Department: COURT OF APPEALS
Room Number: 2B-160B		

Furniture List

Reference	Quantity	Item Name
F-17	2	STORAGE_HEAVY DUTY SHELVING, 12x36x75
F-18	2	STORAGE_HEAVY DUTY SHELVING, 18x36x72



Item List by Room

Reference	Quantity	Item Name
F-19	2	STORAGE_HEAVY DUTY SHELVING, 24x36x72

Room Name:	JAN	Department:	ANCILLARY
Room Number:	2B-165		

Furniture List

Reference	Quantity	Item Name
F-17	2	STORAGE_HEAVY DUTY SHELVING, 12x36x75

Room Name:	FILE STORAGE	Department:	DISTRICT CLERK
Room Number:	2B-166		

Furniture List

Reference	Quantity	Item Name
F-19	15	STORAGE_HEAVY DUTY SHELVING, 24x36x72

Room Name:	SUPPLY STORAGE	Department:	DISTRICT CLERK
Room Number:	2B-168		

Furniture List

Reference	Quantity	Item Name
F-16	5	STORAGE_CABINET, SUPPLIES
F-19	4	STORAGE_HEAVY DUTY SHELVING, 24x36x72

Room Name:	EVIDENCE STORAGE	Department:	DISTRICT CLERK
Room Number:	2B-169		

Furniture List

Reference	Quantity	Item Name
F-15	1	STORAGE_FILE CABINET, ROTARY

Room Name:	EVID. STOR.	Department:	DISTRICT CLERK
Room Number:	2B-169A		

Furniture List

Reference	Quantity	Item Name
F-25	1	STORAGE_EVIDENCE CAGE

Room Name:	EVID. STOR.	Department:	DISTRICT CLERK
Room Number:	2B-169B		

Furniture List

Reference	Quantity	Item Name
F-25	1	STORAGE_EVIDENCE CAGE

Room Name:	EVID. STOR.	Department:	DISTRICT CLERK
Room Number:	2B-169C		

Furniture List

Reference	Quantity	Item Name
F-25	1	STORAGE_EVIDENCE CAGE

Room Name:	EVID. STOR.	Department:	DISTRICT CLERK
Room Number:	2B-169D		

Furniture List

Reference	Quantity	Item Name
F-25	1	STORAGE_EVIDENCE CAGE

Room Name:	EVID. STOR.	Department:	DISTRICT CLERK
Room Number:	2B-169E		

Furniture List

Reference	Quantity	Item Name
F-25	1	STORAGE_EVIDENCE CAGE

Room Name:	EVID. STOR.	Department:	DISTRICT CLERK
Room Number:	2B-169F		

Reference	Quantity	Item Name
F-25	1	STORAGE_EVIDENCE CAGE



Item List by Room

Furniture List		
Reference	Quantity	Item Name
F-25	1	STORAGE_EVIDENCE CAGE
Room Name:	EVID. STOR.	Department: DISTRICT CLERK
Room Number:	2B-169G	

Furniture List		
Reference	Quantity	Item Name
F-25	1	STORAGE_EVIDENCE CAGE
Room Name:	EVID. STOR.	Department: DISTRICT CLERK
Room Number:	2B-169H	

Furniture List		
Reference	Quantity	Item Name
F-25	1	STORAGE_EVIDENCE CAGE
Room Name:	EVID. STOR.	Department: DISTRICT CLERK
Room Number:	2B-169I	

Furniture List		
Reference	Quantity	Item Name
F-25	1	STORAGE_EVIDENCE CAGE
Room Name:	EVID. STOR.	Department: DISTRICT CLERK
Room Number:	2B-169J	

Furniture List		
Reference	Quantity	Item Name
F-25	1	STORAGE_EVIDENCE CAGE
Room Name:	EVID. STOR.	Department: DISTRICT CLERK
Room Number:	2B-169K	

Furniture List		
Reference	Quantity	Item Name
F-25	1	STORAGE_EVIDENCE CAGE
Room Name:	EVID. STOR.	Department: DISTRICT CLERK
Room Number:	2B-169L	

Furniture List		
Reference	Quantity	Item Name
F-25	1	STORAGE_EVIDENCE CAGE
Room Name:	EVID. STOR.	Department: DISTRICT CLERK
Room Number:	2B-169M	

Furniture List		
Reference	Quantity	Item Name
F-25	1	STORAGE_EVIDENCE CAGE
Room Name:	EVID. STOR.	Department: DISTRICT CLERK
Room Number:	2B-169N	

Furniture List		
Reference	Quantity	Item Name
F-25	1	STORAGE_EVIDENCE CAGE
Room Name:	EVID. STOR.	Department: DISTRICT CLERK
Room Number:	2B-169O	

Furniture List		
Reference	Quantity	Item Name
F-25	1	STORAGE_EVIDENCE CAGE
Room Name:	EVID. STOR.	Department: DISTRICT CLERK
Room Number:	2B-169P	

Furniture List		
----------------	--	--



Item List by Room

Reference	Quantity	Item Name
F-25	1	STORAGE_EVIDENCE CAGE

Room Name:	EVID. STOR.	Department:	DISTRICT CLERK
Room Number:	2B-169Q		

Furniture List

Reference	Quantity	Item Name
F-25	1	STORAGE_EVIDENCE CAGE

Room Name:	EVID. STOR.	Department:	DISTRICT CLERK
Room Number:	2B-169R		

Furniture List

Reference	Quantity	Item Name
F-25	1	STORAGE_EVIDENCE CAGE

Room Name:	MULTI-PURPOSE RM	Department:	DISTRICT CLERK
Room Number:	2B-170		

Furniture List

Reference	Quantity	Item Name
AC-01A	1	ANCILLARY_LLECTERN, FREESTANDING
AC-02A	1	ANCILLARY_TRASH/RECYCLE UNIT 38W
S-23	100	SEATING_STACK, ARMLESS
S-24	8	SEATING_DINING, BAR HEIGHT
T-12B	4	TABLE_DINING, BAR HEIGHT, 36x36
T-19	12	TABLE_TRAINING, 30x72

Room Name:	WORK RM	Department:	DISTRICT CLERK
Room Number:	2B-183		

Furniture List

Reference	Quantity	Item Name
AC-02A	1	ANCILLARY_TRASH/RECYCLE UNIT 38W
S-08A	2	SEATING_TASK STOOL, GENERAL

Room Name:	WAITING	Department:	DOMESTIC RELATIONS
Room Number:	2C-101		

Furniture List

Reference	Quantity	Item Name
AC-03	1	ANCILLARY_MAGAZINE RACK
S-05	8	SEATING_SIDE, GUEST, ARMLESS
T-15	2	TABLE_OCCASIONAL, END

Room Name:	RECEPT	Department:	DOMESTIC RELATIONS
Room Number:	2C-104		

Furniture List

Reference	Quantity	Item Name
F-12	1	STORAGE_FILE, MOBILE PEDESTAL, BF
F-14	1	STORAGE_FILE, LATERAL, FF
S-01A	1	SEATING_TASK

Room Name:	SEP.WAIT	Department:	DOMESTIC RELATIONS
Room Number:	2C-105		

Furniture List

Reference	Quantity	Item Name
AC-08	1	ANCILLARY_WASTE BASKET



Item List by Room

Reference	Quantity	Item Name
S-05	3	SEATING_SIDE, GUEST, ARMLESS
S-15	3	SEATING_SIDE, CHILD
T-10	1	TABLE_SIDE, CHILD
T-15	2	TABLE_OCCASIONAL, END

Room Name:	VIEWING	Department:	DOMESTIC RELATIONS
Room Number:	2C-106		

Furniture List

Reference	Quantity	Item Name
S-05	1	SEATING_SIDE, GUEST, ARMLESS
S-05	1	SEATING_SIDE, GUEST, ARMLESS
T-11	1	TABLE_SIDE, 30x30

Room Name:	PLAY ROOM	Department:	DOMESTIC RELATIONS
Room Number:	2C-107		

Furniture List

Reference	Quantity	Item Name
AC-07	1	ANCILLARY_CHILD RUG
F-07A	1	STORAGE_BOOKCASE, 15x36x30
F-23B	1	STORAGE_CREDENZA, 72"W
S-15	8	SEATING_SIDE, CHILD
S-16	4	SEATING_SIDE, YOUTH
S-17	4	SEATING_LOUNGE, CHILD STOOL
S-18	1	SEATING_LOUNGE, CHILD SOFA
S-19	1	SEATING_LOUNGE, CHILD PLATFORM
T-10	2	TABLE_SIDE, CHILD
T-18	1	TABLE_TRAINING, 30x60

Room Name:	SUPPLIES	Department:	DOMESTIC RELATIONS
Room Number:	2C-108		

Furniture List

Reference	Quantity	Item Name
F-17	4	STORAGE_HEAVY DUTY SHELVING, 12x36x75
F-18	2	STORAGE_HEAVY DUTY SHELVING, 18x36x72

Room Name:	VIEWING	Department:	DOMESTIC RELATIONS
Room Number:	2C-109		

Furniture List

Reference	Quantity	Item Name
S-05	1	SEATING_SIDE, GUEST, ARMLESS
S-05	1	SEATING_SIDE, GUEST, ARMLESS
T-11	1	TABLE_SIDE, 30x30

Room Name:	STAFF OFFICE	Department:	DOMESTIC RELATIONS
Room Number:	2C-111		

Furniture List

Reference	Quantity	Item Name
AC-08	1	ANCILLARY_WASTE BASKET



Item List by Room

Reference	Quantity	Item Name
AC-09	1	ANCILLARY_RECYCLE BASKET
D-05	1	DESK_OFFICE, L-SHAPE
S-01A	1	SEATING_TASK
S-05	2	SEATING_SIDE, GUEST, ARMLESS
Room Name: STAFF OFFICE (SHARED)		Department: DOMESTIC RELATIONS
Room Number: 2C-112		

Furniture List

Reference	Quantity	Item Name
AC-09	1	ANCILLARY_RECYCLE BASKET
D-18	2	DESK_PANEL-BASED, L-SHAPE, SHARED OFFICE
F-04	2	STORAGE_BOOKCASE, 12x36x60
S-01A	2	SEATING_TASK
S-05	1	SEATING_SIDE, GUEST, ARMLESS

Room Name: DIR OFFICE		Department: DOMESTIC RELATIONS
Room Number: 2C-113		

Furniture List

Reference	Quantity	Item Name
AC-08	1	ANCILLARY_WASTE BASKET
AC-09	1	ANCILLARY_RECYCLE BASKET
D-07	1	DESK_OFFICE, U-SHAPE
F-03	1	STORAGE_FILE, LATERAL, 36-4
S-01A	1	SEATING_TASK
S-05	2	SEATING_SIDE, GUEST, ARMLESS

Room Name: STAFF OFFICE		Department: DOMESTIC RELATIONS
Room Number: 2C-114		

Furniture List

Reference	Quantity	Item Name
AC-08	1	ANCILLARY_WASTE BASKET
AC-09	1	ANCILLARY_RECYCLE BASKET
D-05	1	DESK_OFFICE, L-SHAPE
S-01A	1	SEATING_TASK
S-05	2	SEATING_SIDE, GUEST, ARMLESS

Room Name: CORR		Department: BUILDING SUPPORT
Room Number: 2C-117		

Furniture List

Reference	Quantity	Item Name
AC-08	1	ANCILLARY_WASTE BASKET
AC-09	1	ANCILLARY_RECYCLE BASKET
D-13A	1	DESK_PANEL-BASED, U-SHAPE, PARTIAL HT PANELS
D-13B	1	DESK_PANEL-BASED, U-SHAPE, HT ADJUSTABLE DESK
S-01A	2	SEATING_TASK

Room Name: CHF. APP.		Department: DISTRICT CLERK
Room Number: 2C-118		

Item List



Item List by Room

Furniture List		
Reference	Quantity	Item Name
AC-08	1	ANCILLARY_WASTE BASKET
AC-09	1	ANCILLARY_RECYCLE BASKET
S-02	6	SEATING_CONFERENCE, GENERAL
T-01	1	TABLE_CONFERENCE, 42X84
Room Name:	BUD. & PROC. OFCR.	Department: DISTRICT CLERK
Room Number:	2C-119	

Furniture List		
Reference	Quantity	Item Name
AC-08	1	ANCILLARY_WASTE BASKET
AC-09	1	ANCILLARY_RECYCLE BASKET
D-05	1	DESK_OFFICE, L-SHAPE
S-01A	1	SEATING_TASK
S-05	2	SEATING_SIDE, GUEST, ARMLESS
Room Name:	CONF.	Department: DISTRICT CLERK
Room Number:	2C-120	

Furniture List		
Reference	Quantity	Item Name
AC-08	1	ANCILLARY_WASTE BASKET
AC-09	1	ANCILLARY_RECYCLE BASKET
S-02	6	SEATING_CONFERENCE, GENERAL
T-01	1	TABLE_CONFERENCE, 42X84
Room Name:	CHF. ADM.	Department: DISTRICT CLERK
Room Number:	2C-121	

Furniture List		
Reference	Quantity	Item Name
AC-08	1	ANCILLARY_WASTE BASKET
AC-09	1	ANCILLARY_RECYCLE BASKET
D-08	1	DESK_OFFICE, U-SHAPE
F-03	1	STORAGE_FILE, LATERAL, 36-4
S-01A	1	SEATING_TASK
S-05	2	SEATING_SIDE, GUEST, ARMLESS
Room Name:	ASST. CHF. DEPTY.	Department: DISTRICT CLERK
Room Number:	2C-122	

Furniture List		
Reference	Quantity	Item Name
AC-08	1	ANCILLARY_WASTE BASKET
AC-09	1	ANCILLARY_RECYCLE BASKET
D-05	1	DESK_OFFICE, L-SHAPE
F-03	2	STORAGE_FILE, LATERAL, 36-4
S-01A	1	SEATING_TASK
S-05	2	SEATING_SIDE, GUEST, ARMLESS



Item List by Room

Room Name:	CHF. DEPUTY	Department:	DISTRICT CLERK
Room Number:	2C-123		

Furniture List

Reference	Quantity	Item Name
D-08	1	DESK_OFFICE, U-SHAPE
F-04	1	STORAGE_BOOKCASE, 12x36x60
S-01A	1	SEATING_TASK
S-05	2	SEATING_SIDE, GUEST, ARMLESS

Room Name:	CONF.	Department:	DISTRICT CLERK
Room Number:	2C-124		

Furniture List

Reference	Quantity	Item Name
AC-08	1	ANCILLARY_WASTE BASKET
AC-09	1	ANCILLARY_RECYCLE BASKET
F-24	1	STORAGE_MEDIA CREDENZA, 48"W
S-02	10	SEATING_CONFERENCE, GENERAL
T-03	1	TABLE_CONFERENCE, 48x120

Room Name:	DISTRICT CLERK	Department:	DISTRICT CLERK
Room Number:	2C-125		

Furniture List

Reference	Quantity	Item Name
AC-08	1	ANCILLARY_WASTE BASKET
AC-09	1	ANCILLARY_RECYCLE BASKET
D-08	1	DESK_OFFICE, U-SHAPE
F-02	1	STORAGE_FILE, LATERAL, 36-3
S-06A	4	SEATING_SIDE, GUEST, WOOD ARMS
S-11	1	SEATING_TASK, JUDGE
T-06	1	TABLE_CONFERENCE, 48" DIA

Room Name:	WAITING	Department:	DISTRICT CLERK
Room Number:	2C-126		

Furniture List

Reference	Quantity	Item Name
S-06A	4	SEATING_SIDE, GUEST, WOOD ARMS
T-15	2	TABLE_OCCASIONAL, END

Room Name:	DISTRICT CLERK CIRC	Department:	DISTRICT CLERK
Room Number:	2C-127		

Furniture List

Reference	Quantity	Item Name
AC-08	31	ANCILLARY_WASTE BASKET
AC-09	26	ANCILLARY_RECYCLE BASKET
D-13A	10	DESK_PANEL-BASED, U-SHAPE, PARTIAL HT PANELS
S-01A	10	SEATING_TASK

Room Name:	INT AUDITOR	Department:	DISTRICT CLERK
Room Number:	2C-128		

Furniture List



Item List by Room

Reference	Quantity	Item Name
D-05	1	DESK_OFFICE, L-SHAPE
F-03	1	STORAGE_FILE, LATERAL, 36-4
S-01A	1	SEATING_TASK
S-05	1	SEATING_SIDE, GUEST, ARMLESS
Room Name:		BOOKKEEPER
Room Number:		2C-129
Department: DISTRICT CLERK		

Furniture List

Reference	Quantity	Item Name
D-13B	1	DESK_PANEL-BASED, U-SHAPE, HT ADJUSTABLE DESK
S-01A	1	SEATING_TASK
Room Name:		CRIMN. APP. CLERK
Room Number:		2C-130
Department: DISTRICT CLERK		

Furniture List

Reference	Quantity	Item Name
D-13A	1	DESK_PANEL-BASED, U-SHAPE, PARTIAL HT PANELS
S-01A	1	SEATING_TASK
Room Name:		CASHIER
Room Number:		2C-131
Department: DISTRICT CLERK		

Furniture List

Reference	Quantity	Item Name
D-18	1	DESK_PANEL-BASED, L-SHAPE, SHARED OFFICE
S-01A	1	SEATING_TASK
Room Name:		CASHIER
Room Number:		2C-131A
Department: DISTRICT CLERK		

Furniture List

Reference	Quantity	Item Name
D-18	1	DESK_PANEL-BASED, L-SHAPE, SHARED OFFICE
S-01A	1	SEATING_TASK
Room Name:		BOOKKEEPER
Room Number:		2C-132
Department: DISTRICT CLERK		

Furniture List

Reference	Quantity	Item Name
D-13A	1	DESK_PANEL-BASED, U-SHAPE, PARTIAL HT PANELS
S-01A	1	SEATING_TASK
Room Name:		COSTING CLERK
Room Number:		2C-133
Department: DISTRICT CLERK		

Furniture List

Reference	Quantity	Item Name
D-13A	1	DESK_PANEL-BASED, U-SHAPE, PARTIAL HT PANELS
S-01A	1	SEATING_TASK
Room Name:		COSTING CLERK
Room Number:		2C-134
Department: DISTRICT CLERK		

Furniture List

Reference	Quantity	Item Name
D-13A	1	DESK_PANEL-BASED, U-SHAPE, PARTIAL HT PANELS
S-01A	1	SEATING_TASK



Item List by Room

Room Name:	COSTING CLERK	Department:	DISTRICT CLERK
Room Number:	2C-135		

Furniture List

Reference	Quantity	Item Name
D-13A	1	DESK_PANEL-BASED, U-SHAPE, PARTIAL HT PANELS
S-01A	1	SEATING_TASK

Room Name:	ACCT	Department:	DISTRICT CLERK
Room Number:	2C-136		

Furniture List

Reference	Quantity	Item Name
D-13A	1	DESK_PANEL-BASED, U-SHAPE, PARTIAL HT PANELS
S-01A	1	SEATING_TASK

Room Name:	ACCT	Department:	DISTRICT CLERK
Room Number:	2C-137		

Furniture List

Reference	Quantity	Item Name
D-13A	1	DESK_PANEL-BASED, U-SHAPE, PARTIAL HT PANELS
S-01A	1	SEATING_TASK

Room Name:	SCANNING CL	Department:	DISTRICT CLERK
Room Number:	2C-138		

Furniture List

Reference	Quantity	Item Name
D-13A	1	DESK_PANEL-BASED, U-SHAPE, PARTIAL HT PANELS
S-01A	1	SEATING_TASK

Room Name:	INDICTMENT CL	Department:	DISTRICT CLERK
Room Number:	2C-139		

Furniture List

Reference	Quantity	Item Name
D-13A	1	DESK_PANEL-BASED, U-SHAPE, PARTIAL HT PANELS
S-01A	1	SEATING_TASK

Room Name:	FILE CL	Department:	DISTRICT CLERK
Room Number:	2C-140		

Furniture List

Reference	Quantity	Item Name
D-13B	1	DESK_PANEL-BASED, U-SHAPE, HT ADJUSTABLE DESK
S-01A	1	SEATING_TASK

Room Name:	TAX CLERK	Department:	DISTRICT CLERK
Room Number:	2C-141		

Furniture List

Reference	Quantity	Item Name
D-13B	1	DESK_PANEL-BASED, U-SHAPE, HT ADJUSTABLE DESK
S-01A	1	SEATING_TASK

Room Name:	TAX CLERK	Department:	DISTRICT CLERK
Room Number:	2C-142		

Furniture List

Reference	Quantity	Item Name
D-13A	1	DESK_PANEL-BASED, U-SHAPE, PARTIAL HT PANELS
S-01A	1	SEATING_TASK



Item List by Room

Room Name:	TAX CLERK	Department:	DISTRICT CLERK
Room Number:	2C-143		

Furniture List

Reference	Quantity	Item Name
D-13A	1	DESK_PANEL-BASED, U-SHAPE, PARTIAL HT PANELS
S-01A	1	SEATING_TASK

Room Name:	COUNTY CT DC	Department:	DISTRICT CLERK
Room Number:	2C-146		

Furniture List

Reference	Quantity	Item Name
D-13B	1	DESK_PANEL-BASED, U-SHAPE, HT ADJUSTABLE DESK
S-01A	1	SEATING_TASK

Room Name:	COUNTY CT DC	Department:	DISTRICT CLERK
Room Number:	2C-147		

Furniture List

Reference	Quantity	Item Name
D-13A	1	DESK_PANEL-BASED, U-SHAPE, PARTIAL HT PANELS
S-01A	1	SEATING_TASK

Room Name:	COUNTY CT DC	Department:	DISTRICT CLERK
Room Number:	2C-148		

Furniture List

Reference	Quantity	Item Name
D-13A	1	DESK_PANEL-BASED, U-SHAPE, PARTIAL HT PANELS
S-01A	1	SEATING_TASK

Room Name:	MSTR CT DC	Department:	DISTRICT CLERK
Room Number:	2C-149		

Furniture List

Reference	Quantity	Item Name
D-13A	1	DESK_PANEL-BASED, U-SHAPE, PARTIAL HT PANELS
S-01A	1	SEATING_TASK

Room Name:	MSTR CT DC	Department:	DISTRICT CLERK
Room Number:	2C-150		

Furniture List

Reference	Quantity	Item Name
D-13A	1	DESK_PANEL-BASED, U-SHAPE, PARTIAL HT PANELS
S-01A	1	SEATING_TASK

Room Name:	MSTR CT DC	Department:	DISTRICT CLERK
Room Number:	2C-151		

Furniture List

Reference	Quantity	Item Name
D-13A	1	DESK_PANEL-BASED, U-SHAPE, PARTIAL HT PANELS
S-01A	1	SEATING_TASK

Room Name:	MSTR CT DC	Department:	DISTRICT CLERK
Room Number:	2C-152		

Furniture List

Reference	Quantity	Item Name
D-13A	1	DESK_PANEL-BASED, U-SHAPE, PARTIAL HT PANELS
S-01A	1	SEATING_TASK



Item List by Room

Room Name:	MSTR CT DC	Department:	DISTRICT CLERK
Room Number:	2C-153		

Furniture List

Reference	Quantity	Item Name
D-13A	1	DESK_PANEL-BASED, U-SHAPE, PARTIAL HT PANELS
S-01A	1	SEATING_TASK

Room Name:	DIST CT 449	Department:	DISTRICT CLERK
Room Number:	2C-154		

Furniture List

Reference	Quantity	Item Name
D-13B	1	DESK_PANEL-BASED, U-SHAPE, HT ADJUSTABLE DESK
S-01A	1	SEATING_TASK

Room Name:	DIST CT 449	Department:	DISTRICT CLERK
Room Number:	2C-155		

Furniture List

Reference	Quantity	Item Name
D-13A	1	DESK_PANEL-BASED, U-SHAPE, PARTIAL HT PANELS
S-01A	1	SEATING_TASK

Room Name:	COUNTY CT DC	Department:	DISTRICT CLERK
Room Number:	2C-156		

Furniture List

Reference	Quantity	Item Name
D-13A	1	DESK_PANEL-BASED, U-SHAPE, PARTIAL HT PANELS
S-01A	1	SEATING_TASK

Room Name:	COUNTY CT DC	Department:	DISTRICT CLERK
Room Number:	2C-157		

Furniture List

Reference	Quantity	Item Name
D-13A	1	DESK_PANEL-BASED, U-SHAPE, PARTIAL HT PANELS
S-01A	1	SEATING_TASK

Room Name:	COUNTY CT DC	Department:	DISTRICT CLERK
Room Number:	2C-158		

Furniture List

Reference	Quantity	Item Name
D-13A	1	DESK_PANEL-BASED, U-SHAPE, PARTIAL HT PANELS
S-01A	1	SEATING_TASK

Room Name:	MSTR CT DC	Department:	DISTRICT CLERK
Room Number:	2C-159		

Furniture List

Reference	Quantity	Item Name
D-13A	1	DESK_PANEL-BASED, U-SHAPE, PARTIAL HT PANELS
S-01A	1	SEATING_TASK

Room Name:	CHD WEL 1	Department:	DISTRICT CLERK
Room Number:	2C-160		

Furniture List

Reference	Quantity	Item Name
D-13A	1	DESK_PANEL-BASED, U-SHAPE, PARTIAL HT PANELS
S-01A	1	SEATING_TASK



Item List by Room

Room Name:	CHD WEL 2	Department:	DISTRICT CLERK
Room Number:	2C-161		

Furniture List

Reference	Quantity	Item Name
D-13A	1	DESK_PANEL-BASED, U-SHAPE, PARTIAL HT PANELS
S-01A	1	SEATING_TASK

Room Name:	DIST CT 92	Department:	DISTRICT CLERK
Room Number:	2C-162		

Furniture List

Reference	Quantity	Item Name
D-13B	1	DESK_PANEL-BASED, U-SHAPE, HT ADJUSTABLE DESK
S-01A	1	SEATING_TASK

Room Name:	DIST CT 93	Department:	DISTRICT CLERK
Room Number:	2C-163		

Furniture List

Reference	Quantity	Item Name
D-13A	1	DESK_PANEL-BASED, U-SHAPE, PARTIAL HT PANELS
S-01A	1	SEATING_TASK

Room Name:	DIST CT 139	Department:	DISTRICT CLERK
Room Number:	2C-164		

Furniture List

Reference	Quantity	Item Name
D-13A	1	DESK_PANEL-BASED, U-SHAPE, PARTIAL HT PANELS
S-01A	1	SEATING_TASK

Room Name:	DIST CT 206	Department:	DISTRICT CLERK
Room Number:	2C-165		

Furniture List

Reference	Quantity	Item Name
D-13A	1	DESK_PANEL-BASED, U-SHAPE, PARTIAL HT PANELS
S-01A	1	SEATING_TASK

Room Name:	DIST CT 275	Department:	DISTRICT CLERK
Room Number:	2C-166		

Furniture List

Reference	Quantity	Item Name
D-13A	1	DESK_PANEL-BASED, U-SHAPE, PARTIAL HT PANELS
S-01A	1	SEATING_TASK

Room Name:	DIST CT 332	Department:	DISTRICT CLERK
Room Number:	2C-167		

Furniture List

Reference	Quantity	Item Name
D-13A	1	DESK_PANEL-BASED, U-SHAPE, PARTIAL HT PANELS
S-01A	1	SEATING_TASK

Room Name:	DIST CT 370	Department:	DISTRICT CLERK
Room Number:	2C-168		

Furniture List

Reference	Quantity	Item Name
D-13A	1	DESK_PANEL-BASED, U-SHAPE, PARTIAL HT PANELS
S-01A	1	SEATING_TASK



Item List by Room

Room Name:	DIST CT 389	Department:	DISTRICT CLERK
Room Number:	2C-169		

Furniture List

Reference	Quantity	Item Name
D-13A	1	DESK_PANEL-BASED, U-SHAPE, PARTIAL HT PANELS
S-01A	1	SEATING_TASK

Room Name:	DIST CT 398	Department:	DISTRICT CLERK
Room Number:	2C-170		

Furniture List

Reference	Quantity	Item Name
D-13A	1	DESK_PANEL-BASED, U-SHAPE, PARTIAL HT PANELS
S-01A	1	SEATING_TASK

Room Name:	DIST CT 430	Department:	DISTRICT CLERK
Room Number:	2C-171		

Furniture List

Reference	Quantity	Item Name
D-13A	1	DESK_PANEL-BASED, U-SHAPE, PARTIAL HT PANELS
S-01A	1	SEATING_TASK

Room Name:	DIST CT 92	Department:	DISTRICT CLERK
Room Number:	2C-172		

Furniture List

Reference	Quantity	Item Name
D-13B	1	DESK_PANEL-BASED, U-SHAPE, HT ADJUSTABLE DESK
S-01A	1	SEATING_TASK

Room Name:	DIST CT 93	Department:	DISTRICT CLERK
Room Number:	2C-173		

Furniture List

Reference	Quantity	Item Name
D-13A	1	DESK_PANEL-BASED, U-SHAPE, PARTIAL HT PANELS
S-01A	1	SEATING_TASK

Room Name:	DIST CT 139	Department:	DISTRICT CLERK
Room Number:	2C-174		

Furniture List

Reference	Quantity	Item Name
D-13A	1	DESK_PANEL-BASED, U-SHAPE, PARTIAL HT PANELS
S-01A	1	SEATING_TASK

Room Name:	DIST CT 206	Department:	DISTRICT CLERK
Room Number:	2C-175		

Furniture List

Reference	Quantity	Item Name
D-13A	1	DESK_PANEL-BASED, U-SHAPE, PARTIAL HT PANELS
S-01A	1	SEATING_TASK

Room Name:	DIST CT 275	Department:	DISTRICT CLERK
Room Number:	2C-176		

Furniture List

Reference	Quantity	Item Name
D-13A	1	DESK_PANEL-BASED, U-SHAPE, PARTIAL HT PANELS
S-01A	1	SEATING_TASK



Item List by Room

Room Name:	DIST CT 332	Department:	DISTRICT CLERK
Room Number:	2C-177		

Furniture List

Reference	Quantity	Item Name
D-13A	1	DESK_PANEL-BASED, U-SHAPE, PARTIAL HT PANELS
S-01A	1	SEATING_TASK

Room Name:	DIST CT 370	Department:	DISTRICT CLERK
Room Number:	2C-178		

Furniture List

Reference	Quantity	Item Name
D-13A	1	DESK_PANEL-BASED, U-SHAPE, PARTIAL HT PANELS
S-01A	1	SEATING_TASK

Room Name:	DIST CT 389	Department:	DISTRICT CLERK
Room Number:	2C-179		

Furniture List

Reference	Quantity	Item Name
D-13A	1	DESK_PANEL-BASED, U-SHAPE, PARTIAL HT PANELS
S-01A	1	SEATING_TASK

Room Name:	DIST CT 398	Department:	DISTRICT CLERK
Room Number:	2C-180		

Furniture List

Reference	Quantity	Item Name
D-13A	1	DESK_PANEL-BASED, U-SHAPE, PARTIAL HT PANELS
S-01A	1	SEATING_TASK

Room Name:	DIST CT 430	Department:	DISTRICT CLERK
Room Number:	2C-181		

Furniture List

Reference	Quantity	Item Name
D-13A	1	DESK_PANEL-BASED, U-SHAPE, PARTIAL HT PANELS
S-01A	1	SEATING_TASK

Room Name:	FUTURE OFFICE	Department:	DISTRICT CLERK
Room Number:	2C-182		

Furniture List

Reference	Quantity	Item Name
AC-08	1	ANCILLARY_WASTE BASKET
AC-09	1	ANCILLARY_RECYCLE BASKET
D-05	1	DESK_OFFICE, L-SHAPE
S-01A	1	SEATING_TASK
S-05	2	SEATING_SIDE, GUEST, ARMLESS

Room Name:	EXPUNCT CLERK	Department:	DISTRICT CLERK
Room Number:	2C-185		

Furniture List

Reference	Quantity	Item Name
D-13A	1	DESK_PANEL-BASED, U-SHAPE, PARTIAL HT PANELS
S-01A	1	SEATING_TASK

Room Name:	EXPUNCT CLERK	Department:	DISTRICT CLERK
Room Number:	2C-186		



Item List by Room

Furniture List		
Reference	Quantity	Item Name
D-13A	1	DESK_PANEL-BASED, U-SHAPE, PARTIAL HT PANELS
S-01A	1	SEATING_TASK
Room Name:	PUBLIC WAITING	Department: DISTRICT CLERK
Room Number:	2C-187	

Furniture List		
Reference	Quantity	Item Name
S-23	6	SEATING_STACK, ARMLESS
Room Name:	RECEPT	Department: DISTRICT CLERK
Room Number:	2C-188	

Furniture List		
Reference	Quantity	Item Name
F-12	2	STORAGE_FILE, MOBILE PEDESTAL, BF
S-01A	2	SEATING_TASK
Room Name:	CUBICLE	Department: DISTRICT CLERK
Room Number:	2C-189	

Furniture List		
Reference	Quantity	Item Name
S-23	2	SEATING_STACK, ARMLESS
Room Name:	CUBICLE	Department: DISTRICT CLERK
Room Number:	2C-190	

Furniture List		
Reference	Quantity	Item Name
AC-13A	1	ANCILLARY_PRIVACY SCREEN, MOBILE, 24W
S-23	2	SEATING_STACK, ARMLESS
Room Name:	CUBICLE	Department: DISTRICT CLERK
Room Number:	2C-191	

Furniture List		
Reference	Quantity	Item Name
AC-13A	1	ANCILLARY_PRIVACY SCREEN, MOBILE, 24W
D-02	1	DESK_CARREL, SINGLE, 2-PERSON
S-23	2	SEATING_STACK, ARMLESS
Room Name:	CUBICLE	Department: DISTRICT CLERK
Room Number:	2C-192	

Furniture List		
Reference	Quantity	Item Name
AC-13A	1	ANCILLARY_PRIVACY SCREEN, MOBILE, 24W
S-23	2	SEATING_STACK, ARMLESS
Room Name:	CUBICLE	Department: DISTRICT CLERK
Room Number:	2C-193	

Furniture List		
Reference	Quantity	Item Name
S-23	2	SEATING_STACK, ARMLESS
Room Name:	CUBICLE	Department: DISTRICT CLERK
Room Number:	2C-194	

Furniture List		
----------------	--	--



Item List by Room

Reference	Quantity	Item Name
AC-13A	1	ANCILLARY_PRIVACY SCREEN, MOBILE, 24W
S-23	2	SEATING_STACK, ARMLESS

Room Name:	CUBICLE	Department:	DISTRICT CLERK
Room Number:	2C-195		

Furniture List

Reference	Quantity	Item Name
AC-13A	1	ANCILLARY_PRIVACY SCREEN, MOBILE, 24W
S-23	2	SEATING_STACK, ARMLESS

Room Name:	REG. CLERK	Department:	DISTRICT CLERK
Room Number:	2C-196		

Furniture List

Reference	Quantity	Item Name
AC-08	1	ANCILLARY_WASTE BASKET
AC-09	1	ANCILLARY_RECYCLE BASKET
F-12	1	STORAGE_FILE, MOBILE PEDESTAL, BF
S-01A	1	SEATING_TASK

Room Name:	REG. CLERK	Department:	DISTRICT CLERK
Room Number:	2C-197		

Furniture List

Reference	Quantity	Item Name
F-12	1	STORAGE_FILE, MOBILE PEDESTAL, BF
S-01A	1	SEATING_TASK

Room Name:	REG. CLERK	Department:	DISTRICT CLERK
Room Number:	2C-198		

Furniture List

Reference	Quantity	Item Name
F-12	1	STORAGE_FILE, MOBILE PEDESTAL, BF
S-01A	1	SEATING_TASK

Room Name:	CIVIL APP. CLERK	Department:	DISTRICT CLERK
Room Number:	2C-202		

Furniture List

Reference	Quantity	Item Name
D-13A	1	DESK_PANEL-BASED, U-SHAPE, PARTIAL HT PANELS
S-01A	1	SEATING_TASK

Room Name:	ATTY LOUNGE	Department:	BAR ASSOCIATION
Room Number:	2D-101		

Furniture List

Reference	Quantity	Item Name
AC-14	3	ANCILLARY_DIVIDER SCREEN, TABLE TOP
S-06A	4	SEATING_SIDE, GUEST, WOOD ARMS
S-22A	1	SEATING_LOUNGE, SOFA
S-22B	4	SEATING_LOUNGE, CLUB CHAIR
T-13	1	TABLE_LIBRARY TABLE, 36x72
T-21	1	TABLE_OCCASIONAL, COFFEE, WOOD LOOK
T-23	3	TABLE_OCCASIONAL, END, WOOD LOOK



Item List by Room

Room Name:	STOR	Department:	BAR ASSOCIATION
Room Number:	2D-102		

Furniture List

Reference	Quantity	Item Name
F-03	2	STORAGE_FILE, LATERAL, 36-4
F-19	7	STORAGE_HEAVY DUTY SHELVING, 24x36x72

Room Name:	RECEPT	Department:	BAR ASSOCIATION
Room Number:	2D-103		

Furniture List

Reference	Quantity	Item Name
AC-08	1	ANCILLARY_WASTE BASKET
AC-09	1	ANCILLARY_RECYCLE BASKET
D-09	1	DESK_RECEPTION
S-01A	1	SEATING_TASK

Room Name:	CONF.	Department:	BAR ASSOCIATION
Room Number:	2D-104		

Furniture List

Reference	Quantity	Item Name
AC-08	1	ANCILLARY_WASTE BASKET
AC-09	1	ANCILLARY_RECYCLE BASKET
F-23A	1	STORAGE_CONFERENCE CREDENZA, 72"W
S-03B	18	SEATING_CONFERENCE
T-05	1	TABLE_CONFERENCE, 240"W

Room Name:	KITCHENETTE	Department:	BAR ASSOCIATION
Room Number:	2D-106		

Furniture List

Reference	Quantity	Item Name
AC-02A	1	ANCILLARY_TRASH/RECYCLE UNIT 38W

Room Name:	EXECUTIVE DIRECTOR	Department:	BAR ASSOCIATION
Room Number:	2D-107		

Furniture List

Reference	Quantity	Item Name
AC-08	1	ANCILLARY_WASTE BASKET
AC-09	1	ANCILLARY_RECYCLE BASKET
D-07	1	DESK_OFFICE, U-SHAPE
F-04	1	STORAGE_BOOKCASE, 12x36x60
S-01A	1	SEATING_TASK
S-06A	2	SEATING_SIDE, GUEST, WOOD ARMS

Room Name:	ASST. DIRECTOR	Department:	BAR ASSOCIATION
Room Number:	2D-109		

Furniture List

Reference	Quantity	Item Name
AC-08	1	ANCILLARY_WASTE BASKET
AC-09	1	ANCILLARY_RECYCLE BASKET
D-05	1	DESK_OFFICE, L-SHAPE



Item List by Room

Reference	Quantity	Item Name
S-01A	1	SEATING_TASK
S-06A	2	SEATING_SIDE, GUEST, WOOD ARMS

Room Name:	STOR	Department:	LAW LIBRARY
Room Number:	2D-111		

Furniture List

Reference	Quantity	Item Name
F-16	2	STORAGE_CABINET, SUPPLIES
F-16	4	STORAGE_CABINET, SUPPLIES

Room Name:	LAW LIBRARY	Department:	LAW LIBRARY
Room Number:	2D-112		

Furniture List

Reference	Quantity	Item Name
AC-13A	8	ANCILLARY_PRIVACY SCREEN, MOBILE, 24W
AC-14	6	ANCILLARY_DIVIDER SCREEN, TABLE TOP
D-01A	1	DESK_CARREL, SINGLE, 3-PACK
D-01B	1	DESK_CARREL, DOUBLE, 8-PACK
F-05	3	STORAGE_BOOKCASE, 12x24x42
F-08A	1	STORAGE_BOOKCASE, 12x36x36
F-08B	1	STORAGE_BOOKCASE, DOUBLE, 12x36x36
F-11A	1	STORAGE_BOOKCASE, 12x36x96
F-11B	1	STORAGE_BOOKCASE, DOUBLE, 12x36x96
S-06C	19	SEATING_SIDE, LIBRARY
T-13	2	TABLE_LIBRARY TABLE, 36x72

Room Name:	OFFICE	Department:	LAW LIBRARY
Room Number:	2D-113		

Furniture List

Reference	Quantity	Item Name
AC-08	1	ANCILLARY_WASTE BASKET
AC-09	1	ANCILLARY_RECYCLE BASKET
D-05	1	DESK_OFFICE, L-SHAPE
F-26	1	STORAGE_BOOKCASE WITH CABINET, 12x36x80
S-01A	1	SEATING_TASK
S-06C	2	SEATING_SIDE, LIBRARY

Room Name:	RECEPT	Department:	LAW LIBRARY
Room Number:	2D-115		

Furniture List

Reference	Quantity	Item Name
F-12	1	STORAGE_FILE, MOBILE PEDESTAL, BF
F-12	1	STORAGE_FILE, MOBILE PEDESTAL, BF
S-01A	2	SEATING_TASK

Room Name:	RESEARCH	Department:	LAW LIBRARY
Room Number:	2D-116		

Furniture List



Item List by Room

Reference	Quantity	Item Name
AC-14	3	ANCILLARY_DIVIDER SCREEN, TABLE TOP
F-06	1	STORAGE_BOOKCASE, 12x30x60
S-06C	4	SEATING_SIDE, LIBRARY
T-13	1	TABLE_LIBRARY TABLE, 36x72
Room Name:		JAN. CLOSET/STOR
Room Number:		3A-008
Department:		ANCILLARY

Furniture List

Reference	Quantity	Item Name
F-17	4	STORAGE_HEAVY DUTY SHELVING, 12x36x75

Room Name:		COURTROOM
Room Number:		3A-100
Department:		COURTS

Furniture List

Reference	Quantity	Item Name
AC-11	1	ANCILLARY_AV STAND
F-07B	1	STORAGE_BOOKCASE, COURTROOM,15x36x30
F-13	2	STORAGE_FILE, PEDESTAL, BBF
S-06B	11	SEATING_SIDE, GUEST, WOOD ARMLESS
S-11	1	SEATING_TASK, JUDGE
S-12	13	SEATING_TASK, JURY BASE
S-13	1	SEATING_TASK, JURY, ARMLESS
S-14	10	SEATING_TASK, COURTROOM

Room Name:		ATTY. CONSULT
Room Number:		3A-101
Department:		COURTS

Furniture List

Reference	Quantity	Item Name
S-06B	4	SEATING_SIDE, GUEST, WOOD ARMLESS
T-19	1	TABLE_TRAINING, 30x72

Room Name:		ATTY. CONSULT
Room Number:		3A-103
Department:		COURTS

Furniture List

Reference	Quantity	Item Name
S-06B	4	SEATING_SIDE, GUEST, WOOD ARMLESS
T-19	1	TABLE_TRAINING, 30x72

Room Name:		COURT STORAGE
Room Number:		3A-106A
Department:		COURTS

Furniture List

Reference	Quantity	Item Name
F-19	4	STORAGE_HEAVY DUTY SHELVING, 24x36x72

Room Name:		CORR
Room Number:		3A-107
Department:		BUILDING SUPPORT

Furniture List

Reference	Quantity	Item Name
S-05	1	SEATING_SIDE, GUEST, ARMLESS

Room Name:		LOBBY/WAITING
Room Number:		3A-110
Department:		COURTS

Furniture List



Item List by Room

Reference	Quantity	Item Name
AC-08	1	ANCILLARY_WASTE BASKET
S-06A	2	SEATING_SIDE, GUEST, WOOD ARMS

Room Name:	COPY/PRINT	Department:	COURTS
Room Number:	3A-111		

Furniture List

Reference	Quantity	Item Name
F-27	1	STORAGE_CREDENZA, COPY/PRINTER

Room Name:	BAILIFF	Department:	COURTS
Room Number:	3A-112		

Furniture List

Reference	Quantity	Item Name
AC-09	1	ANCILLARY_RECYCLE BASKET
D-16	1	DESK_OFFICE_L-SHAPE, JUDGE CHAMBERS
S-01A	1	SEATING_TASK

Room Name:	CLERK	Department:	COURTS
Room Number:	3A-113		

Furniture List

Reference	Quantity	Item Name
D-17	1	DESK_OFFICE_U-SHAPE, JUDGE CHAMBERS
S-01A	1	SEATING_TASK

Room Name:	ASST. COORD.	Department:	COURTS
Room Number:	3A-114		

Furniture List

Reference	Quantity	Item Name
D-17	1	DESK_OFFICE_U-SHAPE, JUDGE CHAMBERS
S-01A	1	SEATING_TASK

Room Name:	COURT COORD.	Department:	COURTS
Room Number:	3A-115		

Furniture List

Reference	Quantity	Item Name
AC-08	1	ANCILLARY_WASTE BASKET
AC-09	1	ANCILLARY_RECYCLE BASKET
D-17	1	DESK_OFFICE_U-SHAPE, JUDGE CHAMBERS
F-03	1	STORAGE_FILE, LATERAL, 36-4
S-01A	1	SEATING_TASK

Room Name:	COURT REPORTER	Department:	COURTS
Room Number:	3A-117		

Furniture List

Reference	Quantity	Item Name
AC-08	1	ANCILLARY_WASTE BASKET
AC-09	1	ANCILLARY_RECYCLE BASKET
D-16	1	DESK_OFFICE_L-SHAPE, JUDGE CHAMBERS
S-01A	1	SEATING_TASK

Room Name:	JUDGE'S CHAMBERS	Department:	COURTS
Room Number:	3A-118		

Furniture List



Item List by Room

Reference	Quantity	Item Name
AC-08	1	ANCILLARY_WASTE BASKET
AC-09	1	ANCILLARY_RECYCLE BASKET
D-03	1	DESK_OFFICE, FREESTANDING
S-06A	2	SEATING_SIDE, GUEST, WOOD ARMS
S-09	1	SEATING_LOUNGE, CHAIR
S-10	1	SEATING_LOUNGE, SOFA
S-11	1	SEATING_TASK, JUDGE
T-09	1	TABLE_OCCASIONAL, COFFEE
T-15	1	TABLE_OCCASIONAL, END

Room Name:	JURY ROOM	Department:	COURTS
Room Number:	3A-120		

Furniture List

Reference	Quantity	Item Name
AC-08	1	ANCILLARY_WASTE BASKET
AC-09	1	ANCILLARY_RECYCLE BASKET
S-02	14	SEATING_CONFERENCE, GENERAL
T-07	1	TABLE_CONFERENCE, 144"W

Room Name:	INMATE NON-CONTACT	Department:	SHERIFF'S DEPARTMENT
Room Number:	3A-202		

Furniture List

Reference	Quantity	Item Name
S-26	3	SEATING_STACK, DETENTION
T-17	1	TABLE_TRAINING, 30x60

Room Name:	PASSAGE	Department:	BUILDING SUPPORT
Room Number:	3A-204		

Furniture List

Reference	Quantity	Item Name
S-01B	1	SEATING_TASK, ARMLESS
T-17	1	TABLE_TRAINING, 30x60

Room Name:	COURTROOM	Department:	COURTS
Room Number:	3A-300		

Furniture List

Reference	Quantity	Item Name
AC-11	1	ANCILLARY_AV STAND
F-07B	1	STORAGE_BOOKCASE, COURTROOM,15x36x30
F-13	2	STORAGE_FILE, PEDESTAL, BBF
S-06B	11	SEATING_SIDE, GUEST, WOOD ARMLESS
S-11	1	SEATING_TASK, JUDGE
S-12	13	SEATING_TASK, JURY BASE
S-13	1	SEATING_TASK, JURY, ARMLESS
S-14	10	SEATING_TASK, COURTROOM



Item List by Room

Room Name:	ATTY. CONSULT	Department:	COURTS
Room Number:	3A-301		

Furniture List

Reference	Quantity	Item Name
S-06B	4	SEATING_SIDE, GUEST, WOOD ARMLESS
T-19	1	TABLE_TRAINING, 30x72

Room Name:	ATTY. CONSULT	Department:	COURTS
Room Number:	3A-303		

Furniture List

Reference	Quantity	Item Name
S-06B	4	SEATING_SIDE, GUEST, WOOD ARMLESS
T-19	1	TABLE_TRAINING, 30x72

Room Name:	COURT STORAGE	Department:	COURTS
Room Number:	3A-306A		

Furniture List

Reference	Quantity	Item Name
F-19	4	STORAGE_HEAVY DUTY SHELVING, 24x36x72

Room Name:	COPY/PRINT	Department:	COURTS
Room Number:	3A-308		

Furniture List

Reference	Quantity	Item Name
F-27	1	STORAGE_CREDENZA, COPY/PRINTER

Room Name:	LOBBY/WAITING	Department:	COURTS
Room Number:	3A-309		

Furniture List

Reference	Quantity	Item Name
AC-08	1	ANCILLARY_WASTE BASKET
AC-09	1	ANCILLARY_RECYCLE BASKET
S-06A	3	SEATING_SIDE, GUEST, WOOD ARMS

Room Name:	BAILIFF	Department:	COURTS
Room Number:	3A-310		

Furniture List

Reference	Quantity	Item Name
D-16	1	DESK_OFFICE_L-SHAPE, JUDGE CHAMBERS
S-01A	1	SEATING_TASK

Room Name:	CLERK	Department:	COURTS
Room Number:	3A-311		

Furniture List

Reference	Quantity	Item Name
D-17	1	DESK_OFFICE_U-SHAPE, JUDGE CHAMBERS
S-01A	1	SEATING_TASK

Room Name:	COURT COORD.	Department:	COURTS
Room Number:	3A-312		

Furniture List

Reference	Quantity	Item Name
AC-08	1	ANCILLARY_WASTE BASKET
AC-09	1	ANCILLARY_RECYCLE BASKET
D-17	1	DESK_OFFICE_U-SHAPE, JUDGE CHAMBERS



Item List by Room

Reference	Quantity	Item Name
F-03	1	STORAGE_FILE, LATERAL, 36-4
S-01A	1	SEATING_TASK

Room Name:	ASST. COORD.	Department:	COURTS
Room Number:	3A-313		

Furniture List

Reference	Quantity	Item Name
D-17	1	DESK_OFFICE_U-SHAPE, JUDGE CHAMBERS
S-01A	1	SEATING_TASK

Room Name:	COURT REPORTER	Department:	COURTS
Room Number:	3A-315		

Furniture List

Reference	Quantity	Item Name
AC-08	1	ANCILLARY_WASTE BASKET
AC-09	1	ANCILLARY_RECYCLE BASKET
D-16	1	DESK_OFFICE_L-SHAPE, JUDGE CHAMBERS
S-01A	1	SEATING_TASK

Room Name:	JUDGE'S CHAMBERS	Department:	COURTS
Room Number:	3A-316		

Furniture List

Reference	Quantity	Item Name
AC-08	1	ANCILLARY_WASTE BASKET
AC-09	1	ANCILLARY_RECYCLE BASKET
D-03	1	DESK_OFFICE, FREESTANDING
S-06A	2	SEATING_SIDE, GUEST, WOOD ARMS
S-09	1	SEATING_LOUNGE, CHAIR
S-10	1	SEATING_LOUNGE, SOFA
S-11	1	SEATING_TASK, JUDGE
T-09	1	TABLE_OCCASIONAL, COFFEE
T-15	1	TABLE_OCCASIONAL, END

Room Name:	JURY ROOM	Department:	COURTS
Room Number:	3A-318		

Furniture List

Reference	Quantity	Item Name
AC-08	1	ANCILLARY_WASTE BASKET
AC-09	1	ANCILLARY_RECYCLE BASKET
S-02	14	SEATING_CONFERENCE, GENERAL
T-07	1	TABLE_CONFERENCE, 144"W

Room Name:	COURTROOM	Department:	COURTS
Room Number:	3B-100		

Furniture List

Reference	Quantity	Item Name
AC-11	1	ANCILLARY_AV STAND
F-07B	1	STORAGE_BOOKCASE, COURTROOM, 15x36x30



Item List by Room

Reference	Quantity	Item Name
F-13	2	STORAGE_FILE, PEDESTAL, BBF
S-06B	11	SEATING_SIDE, GUEST, WOOD ARMLESS
S-11	1	SEATING_TASK, JUDGE
S-12	13	SEATING_TASK, JURY BASE
S-13	1	SEATING_TASK, JURY, ARMLESS
S-14	10	SEATING_TASK, COURTROOM

Room Name:	ATTY. CONSULT	Department:	COURTS
Room Number:	3B-101		

Furniture List

Reference	Quantity	Item Name
S-06B	4	SEATING_SIDE, GUEST, WOOD ARMLESS
T-19	1	TABLE_TRAINING, 30x72

Room Name:	ATTY. CONSULT	Department:	COURTS
Room Number:	3B-103		

Furniture List

Reference	Quantity	Item Name
S-06B	4	SEATING_SIDE, GUEST, WOOD ARMLESS
T-19	1	TABLE_TRAINING, 30x72

Room Name:	COURT STORAGE	Department:	COURTS
Room Number:	3B-105		

Furniture List

Reference	Quantity	Item Name
F-19	4	STORAGE_HEAVY DUTY SHELVING, 24x36x72

Room Name:	CORR	Department:	BUILDING SUPPORT
Room Number:	3B-107		

Furniture List

Reference	Quantity	Item Name
S-05	2	SEATING_SIDE, GUEST, ARMLESS

Room Name:	LOBBY/WAITING	Department:	COURTS
Room Number:	3B-109		

Furniture List

Reference	Quantity	Item Name
AC-08	1	ANCILLARY_WASTE BASKET
S-06A	2	SEATING_SIDE, GUEST, WOOD ARMS

Room Name:	BAILIFF	Department:	COURTS
Room Number:	3B-110		

Furniture List

Reference	Quantity	Item Name
AC-09	1	ANCILLARY_RECYCLE BASKET
D-16	1	DESK_OFFICE_L-SHAPE, JUDGE CHAMBERS
S-01A	1	SEATING_TASK

Room Name:	CLERK	Department:	COURTS
Room Number:	3B-111		

Furniture List

Reference	Quantity	Item Name
D-17	1	DESK_OFFICE_U-SHAPE, JUDGE CHAMBERS



Item List by Room

Reference	Quantity	Item Name
S-01A	1	SEATING_TASK

Room Name:	ASST. COORD.	Department:	COURTS
Room Number:	3B-112		

Furniture List

Reference	Quantity	Item Name
D-17	1	DESK_OFFICE_U-SHAPE, JUDGE CHAMBERS
S-01A	1	SEATING_TASK

Room Name:	COURT COORD.	Department:	COURTS
Room Number:	3B-113		

Furniture List

Reference	Quantity	Item Name
AC-08	1	ANCILLARY_WASTE BASKET
AC-09	1	ANCILLARY_RECYCLE BASKET
D-17	1	DESK_OFFICE_U-SHAPE, JUDGE CHAMBERS
F-03	1	STORAGE_FILE, LATERAL, 36-4
S-01A	1	SEATING_TASK
S-06A	1	SEATING_SIDE, GUEST, WOOD ARMS

Room Name:	COPY/PRINT	Department:	COURTS
Room Number:	3B-114		

Furniture List

Reference	Quantity	Item Name
F-27	1	STORAGE_CREDENZA, COPY/PRINTER

Room Name:	COURT REPORTER	Department:	COURTS
Room Number:	3B-116		

Furniture List

Reference	Quantity	Item Name
AC-08	1	ANCILLARY_WASTE BASKET
AC-09	1	ANCILLARY_RECYCLE BASKET
D-16	1	DESK_OFFICE_L-SHAPE, JUDGE CHAMBERS
S-01A	1	SEATING_TASK

Room Name:	JUDGE'S CHAMBERS	Department:	COURTS
Room Number:	3B-117		

Furniture List

Reference	Quantity	Item Name
AC-08	1	ANCILLARY_WASTE BASKET
AC-09	1	ANCILLARY_RECYCLE BASKET
D-03	1	DESK_OFFICE, FREESTANDING
S-06A	2	SEATING_SIDE, GUEST, WOOD ARMS
S-09	1	SEATING_LOUNGE, CHAIR
S-10	1	SEATING_LOUNGE, SOFA
S-11	1	SEATING_TASK, JUDGE
T-09	1	TABLE_OCCASIONAL, COFFEE
T-15	1	TABLE_OCCASIONAL, END



Item List by Room

Room Name:	JURY ROOM	Department:	COURTS
Room Number:	3B-119		

Furniture List

Reference	Quantity	Item Name
AC-08	1	ANCILLARY_WASTE BASKET
AC-09	1	ANCILLARY_RECYCLE BASKET
S-02	14	SEATING_CONFERENCE, GENERAL
T-07	1	TABLE_CONFERENCE, 144"W

Room Name:	INMATE NON-CONTACT	Department:	SHERIFF'S DEPARTMENT
Room Number:	3B-202		

Furniture List

Reference	Quantity	Item Name
S-26	3	SEATING_STACK, DETENTION
T-17	1	TABLE_TRAINING, 30x60

Room Name:	PASSAGE	Department:	BUILDING SUPPORT
Room Number:	3B-204		

Furniture List

Reference	Quantity	Item Name
S-01B	1	SEATING_TASK, ARMLESS
T-17	1	TABLE_TRAINING, 30x60

Room Name:	COURTROOM	Department:	COURTS
Room Number:	3B-300		

Furniture List

Reference	Quantity	Item Name
AC-11	1	ANCILLARY_AV STAND
F-07B	1	STORAGE_BOOKCASE, COURTROOM,15x36x30
F-07B	1	STORAGE_BOOKCASE, COURTROOM,15x36x30
F-13	2	STORAGE_FILE, PEDESTAL, BBF
S-06B	11	SEATING_SIDE, GUEST, WOOD ARMLESS
S-11	1	SEATING_TASK, JUDGE
S-12	13	SEATING_TASK, JURY BASE
S-13	1	SEATING_TASK, JURY, ARMLESS
S-14	10	SEATING_TASK, COURTROOM

Room Name:	ATTY. CONSULT	Department:	COURTS
Room Number:	3B-301		

Furniture List

Reference	Quantity	Item Name
S-06B	4	SEATING_SIDE, GUEST, WOOD ARMLESS
T-19	1	TABLE_TRAINING, 30x72

Room Name:	ATTY. CONSULT	Department:	COURTS
Room Number:	3B-303		

Furniture List



Item List by Room

Reference	Quantity	Item Name
S-06B	4	SEATING_SIDE, GUEST, WOOD ARMLESS
T-19	1	TABLE_TRAINING, 30x72

Room Name:	COURT STORAGE	Department:	COURTS
Room Number:	3B-305A		

Furniture List

Reference	Quantity	Item Name
F-19	4	STORAGE_HEAVY DUTY SHELVING, 24x36x72

Room Name:	LOBBY/WAITING	Department:	COURTS
Room Number:	3B-309		

Furniture List

Reference	Quantity	Item Name
AC-08	1	ANCILLARY_WASTE BASKET
AC-09	1	ANCILLARY_RECYCLE BASKET
S-06A	3	SEATING_SIDE, GUEST, WOOD ARMS

Room Name:	COPY/PRINT	Department:	COURTS
Room Number:	3B-310		

Furniture List

Reference	Quantity	Item Name
F-27	1	STORAGE_CREDENZA, COPY/PRINTER

Room Name:	BAILIFF	Department:	COURTS
Room Number:	3B-311		

Furniture List

Reference	Quantity	Item Name
D-16	1	DESK_OFFICE_L-SHAPE, JUDGE CHAMBERS
S-01A	1	SEATING_TASK

Room Name:	CLERK	Department:	COURTS
Room Number:	3B-312		

Furniture List

Reference	Quantity	Item Name
D-17	1	DESK_OFFICE_U-SHAPE, JUDGE CHAMBERS
S-01A	1	SEATING_TASK

Room Name:	COURT COORD.	Department:	COURTS
Room Number:	3B-313		

Furniture List

Reference	Quantity	Item Name
AC-08	1	ANCILLARY_WASTE BASKET
AC-09	1	ANCILLARY_RECYCLE BASKET
D-17	1	DESK_OFFICE_U-SHAPE, JUDGE CHAMBERS
F-03	1	STORAGE_FILE, LATERAL, 36-4
S-01A	1	SEATING_TASK

Room Name:	ASST. COORD.	Department:	COURTS
Room Number:	3B-314		

Furniture List

Reference	Quantity	Item Name
D-17	1	DESK_OFFICE_U-SHAPE, JUDGE CHAMBERS
S-01A	1	SEATING_TASK



Item List by Room

Room Name:	COURT REPORTER	Department:	COURTS
Room Number:	3B-316		

Furniture List

Reference	Quantity	Item Name
AC-08	1	ANCILLARY_WASTE BASKET
AC-09	1	ANCILLARY_RECYCLE BASKET
D-16	1	DESK_OFFICE_L-SHAPE, JUDGE CHAMBERS
S-01A	1	SEATING_TASK

Room Name:	JUDGE'S CHAMBERS	Department:	COURTS
Room Number:	3B-317		

Furniture List

Reference	Quantity	Item Name
AC-08	1	ANCILLARY_WASTE BASKET
AC-09	1	ANCILLARY_RECYCLE BASKET
D-03	1	DESK_OFFICE, FREESTANDING
S-06A	2	SEATING_SIDE, GUEST, WOOD ARMS
S-09	1	SEATING_LOUNGE, CHAIR
S-10	1	SEATING_LOUNGE, SOFA
S-11	1	SEATING_TASK, JUDGE
T-09	1	TABLE_OCCASIONAL, COFFEE
T-15	1	TABLE_OCCASIONAL, END

Room Name:	JURY ROOM	Department:	COURTS
Room Number:	3B-319		

Furniture List

Reference	Quantity	Item Name
AC-08	1	ANCILLARY_WASTE BASKET
AC-09	1	ANCILLARY_RECYCLE BASKET
S-02	14	SEATING_CONFERENCE, GENERAL
T-07	1	TABLE_CONFERENCE, 144"W

Room Name:	COURTROOM	Department:	COURTS
Room Number:	3B-400		

Furniture List

Reference	Quantity	Item Name
AC-11	1	ANCILLARY_AV STAND
F-07B	1	STORAGE_BOOKCASE, COURTROOM,15x36x30
F-13	2	STORAGE_FILE, PEDESTAL, BBF
S-06B	11	SEATING_SIDE, GUEST, WOOD ARMLESS
S-11	1	SEATING_TASK, JUDGE
S-12	13	SEATING_TASK, JURY BASE
S-13	1	SEATING_TASK, JURY, ARMLESS
S-14	10	SEATING_TASK, COURTROOM

Room Name:	ATTY. CONSULT	Department:	COURTS
Room Number:	3B-401		



Item List by Room

Furniture List		
Reference	Quantity	Item Name
S-06B	4	SEATING_SIDE, GUEST, WOOD ARMLESS
T-19	1	TABLE_TRAINING, 30x72
Room Name: ATTY. CONSULT		Department: COURTS
Room Number: 3B-403		

Furniture List		
Reference	Quantity	Item Name
S-06B	4	SEATING_SIDE, GUEST, WOOD ARMLESS
T-19	1	TABLE_TRAINING, 30x72
Room Name: COURT STORAGE		Department: COURTS
Room Number: 3B-405A		

Furniture List		
Reference	Quantity	Item Name
F-19	4	STORAGE_HEAVY DUTY SHELVING, 24x36x72
Room Name: LOBBY/WAITING		Department: COURTS
Room Number: 3B-409		

Furniture List		
Reference	Quantity	Item Name
AC-08	1	ANCILLARY_WASTE BASKET
AC-09	1	ANCILLARY_RECYCLE BASKET
S-06A	3	SEATING_SIDE, GUEST, WOOD ARMS
Room Name: BAILIFF		Department: COURTS
Room Number: 3B-410		

Furniture List		
Reference	Quantity	Item Name
D-16	1	DESK_OFFICE_L-SHAPE, JUDGE CHAMBERS
S-01A	1	SEATING_TASK
Room Name: CLERK		Department: COURTS
Room Number: 3B-411		

Furniture List		
Reference	Quantity	Item Name
D-17	1	DESK_OFFICE_U-SHAPE, JUDGE CHAMBERS
S-01A	1	SEATING_TASK
Room Name: COURT COORD.		Department: COURTS
Room Number: 3B-412		

Furniture List		
Reference	Quantity	Item Name
AC-08	1	ANCILLARY_WASTE BASKET
AC-09	1	ANCILLARY_RECYCLE BASKET
D-17	1	DESK_OFFICE_U-SHAPE, JUDGE CHAMBERS
F-03	1	STORAGE_FILE, LATERAL, 36-4
S-01A	1	SEATING_TASK
Room Name: ASST. COORD.		Department: COURTS
Room Number: 3B-413		

Furniture List		
Reference	Quantity	Item Name
AC-08	1	ANCILLARY_WASTE BASKET
AC-09	1	ANCILLARY_RECYCLE BASKET
D-17	1	DESK_OFFICE_U-SHAPE, JUDGE CHAMBERS
F-03	1	STORAGE_FILE, LATERAL, 36-4
S-01A	1	SEATING_TASK
Room Name: ASST. COORD.		Department: COURTS
Room Number: 3B-413		



Item List by Room

Furniture List

Reference	Quantity	Item Name
D-17	1	DESK_OFFICE_U-SHAPE, JUDGE CHAMBERS
S-01A	1	SEATING_TASK
Room Name:	COPY/PRINT	Department: COURTS
Room Number:	3B-414	

Furniture List

Reference	Quantity	Item Name
F-27	1	STORAGE_CREDENZA, COPY/PRINTER
Room Name:	COURT REPORTER	Department: COURTS
Room Number:	3B-416	

Furniture List

Reference	Quantity	Item Name
AC-08	1	ANCILLARY_WASTE BASKET
AC-09	1	ANCILLARY_RECYCLE BASKET
D-16	1	DESK_OFFICE_L-SHAPE, JUDGE CHAMBERS
S-01A	1	SEATING_TASK
Room Name:	JUDGE'S CHAMBERS	Department: COURTS
Room Number:	3B-417	

Furniture List

Reference	Quantity	Item Name
AC-08	1	ANCILLARY_WASTE BASKET
AC-09	1	ANCILLARY_RECYCLE BASKET
D-03	1	DESK_OFFICE, FREESTANDING
S-06A	2	SEATING_SIDE, GUEST, WOOD ARMS
S-09	1	SEATING_LOUNGE, CHAIR
S-10	1	SEATING_LOUNGE, SOFA
S-11	1	SEATING_TASK, JUDGE
T-09	1	TABLE_OCCASIONAL, COFFEE
T-15	1	TABLE_OCCASIONAL, END
Room Name:	JURY ROOM	Department: COURTS
Room Number:	3B-419	

Furniture List

Reference	Quantity	Item Name
AC-08	1	ANCILLARY_WASTE BASKET
AC-09	1	ANCILLARY_RECYCLE BASKET
S-02	14	SEATING_CONFERENCE, GENERAL
T-07	1	TABLE_CONFERENCE, 144"W
Room Name:	INMATE NON-CONTACT	Department: SHERIFF'S DEPARTMENT
Room Number:	3B-502	

Furniture List

Reference	Quantity	Item Name
S-26	3	SEATING_STACK, DETENTION
T-17	1	TABLE_TRAINING, 30x60



Item List by Room

Room Name:	PASSAGE	Department:	BUILDING SUPPORT
Room Number:	3B-504		

Furniture List

Reference	Quantity	Item Name
S-01B	1	SEATING_TASK, ARMLESS
T-17	1	TABLE_TRAINING, 30x60

Room Name:	COURTROOM	Department:	COURTS
Room Number:	3B-600		

Furniture List

Reference	Quantity	Item Name
AC-11	1	ANCILLARY_AV STAND
F-07B	1	STORAGE_BOOKCASE, COURTROOM,15x36x30
F-13	2	STORAGE_FILE, PEDESTAL, BBF
S-06B	11	SEATING_SIDE, GUEST, WOOD ARMLESS
S-11	1	SEATING_TASK, JUDGE
S-12	13	SEATING_TASK, JURY BASE
S-13	1	SEATING_TASK, JURY, ARMLESS
S-14	10	SEATING_TASK, COURTROOM

Room Name:	ATTY. CONSULT	Department:	COURTS
Room Number:	3B-601		

Furniture List

Reference	Quantity	Item Name
S-06B	4	SEATING_SIDE, GUEST, WOOD ARMLESS
T-19	1	TABLE_TRAINING, 30x72

Room Name:	ATTY. CONSULT	Department:	COURTS
Room Number:	3B-603		

Furniture List

Reference	Quantity	Item Name
S-06B	4	SEATING_SIDE, GUEST, WOOD ARMLESS
T-19	1	TABLE_TRAINING, 30x72

Room Name:	COURT STORAGE	Department:	COURTS
Room Number:	3B-605A		

Furniture List

Reference	Quantity	Item Name
F-19	4	STORAGE_HEAVY DUTY SHELVING, 24x36x72

Room Name:	LOBBY/WAITING	Department:	COURTS
Room Number:	3B-609		

Furniture List

Reference	Quantity	Item Name
AC-09	1	ANCILLARY_RECYCLE BASKET
S-06A	2	SEATING_SIDE, GUEST, WOOD ARMS

Room Name:	COPY/PRINT	Department:	COURTS
Room Number:	3B-610		

Furniture List

Reference	Quantity	Item Name
F-27	1	STORAGE_CREDENZA, COPY/PRINTER



Item List by Room

Room Name:	BAILIFF	Department:	COURTS
Room Number:	3B-611		

Furniture List

Reference	Quantity	Item Name
AC-08	1	ANCILLARY_WASTE BASKET
D-16	1	DESK_OFFICE_L-SHAPE, JUDGE CHAMBERS
S-01A	1	SEATING_TASK

Room Name:	CLERK	Department:	COURTS
Room Number:	3B-612		

Furniture List

Reference	Quantity	Item Name
D-17	1	DESK_OFFICE_U-SHAPE, JUDGE CHAMBERS
S-01A	1	SEATING_TASK

Room Name:	ASST. COORD.	Department:	COURTS
Room Number:	3B-613		

Furniture List

Reference	Quantity	Item Name
D-17	1	DESK_OFFICE_U-SHAPE, JUDGE CHAMBERS
S-01A	1	SEATING_TASK

Room Name:	COURT COORD.	Department:	COURTS
Room Number:	3B-614		

Furniture List

Reference	Quantity	Item Name
AC-08	1	ANCILLARY_WASTE BASKET
AC-09	1	ANCILLARY_RECYCLE BASKET
D-17	1	DESK_OFFICE_U-SHAPE, JUDGE CHAMBERS
F-03	1	STORAGE_FILE, LATERAL, 36-4
S-01A	1	SEATING_TASK

Room Name:	COURT REPORTER	Department:	COURTS
Room Number:	3B-616		

Furniture List

Reference	Quantity	Item Name
AC-08	1	ANCILLARY_WASTE BASKET
AC-09	1	ANCILLARY_RECYCLE BASKET
D-16	1	DESK_OFFICE_L-SHAPE, JUDGE CHAMBERS
S-01A	1	SEATING_TASK

Room Name:	JUDGE'S CHAMBERS	Department:	COURTS
Room Number:	3B-617		

Furniture List

Reference	Quantity	Item Name
AC-08	1	ANCILLARY_WASTE BASKET
AC-09	1	ANCILLARY_RECYCLE BASKET
D-03	1	DESK_OFFICE, FREESTANDING
S-06A	2	SEATING_SIDE, GUEST, WOOD ARMS
S-09	1	SEATING_LOUNGE, CHAIR



Item List by Room

Reference	Quantity	Item Name
S-10	1	SEATING_LOUNGE, SOFA
S-11	1	SEATING_TASK, JUDGE
T-09	1	TABLE_OCCASIONAL, COFFEE
T-15	1	TABLE_OCCASIONAL, END

Room Name:	JURY ROOM	Department:	COURTS
Room Number:	3B-619		

Furniture List

Reference	Quantity	Item Name
AC-08	1	ANCILLARY_WASTE BASKET
AC-09	1	ANCILLARY_RECYCLE BASKET
S-02	14	SEATING_CONFERENCE, GENERAL
T-07	1	TABLE_CONFERENCE, 144"W

Room Name:	WAITING	Department:	INDIGENT DEFENSE
Room Number:	3C-001		

Furniture List

Reference	Quantity	Item Name
AC-03	1	ANCILLARY_MAGAZINE RACK
S-05	7	SEATING_SIDE, GUEST, ARMLESS
T-15	2	TABLE_OCCASIONAL, END

Room Name:	ATTY WORK RM.	Department:	INDIGENT DEFENSE
Room Number:	3C-002		

Furniture List

Reference	Quantity	Item Name
D-01A	3	DESK_CARREL, SINGLE, 3-PACK
S-02	9	SEATING_CONFERENCE, GENERAL
T-17	1	TABLE_TRAINING, 30x60

Room Name:	RECEPT	Department:	INDIGENT DEFENSE
Room Number:	3C-004		

Furniture List

Reference	Quantity	Item Name
F-12	2	STORAGE_FILE, MOBILE PEDESTAL, BF
S-01A	2	SEATING_TASK

Room Name:	STAFF WORK RM.	Department:	INDIGENT DEFENSE
Room Number:	3C-005		

Furniture List

Reference	Quantity	Item Name
AC-08	1	ANCILLARY_WASTE BASKET
AC-09	1	ANCILLARY_RECYCLE BASKET
F-02	2	STORAGE_FILE, LATERAL, 36-3
F-12	1	STORAGE_FILE, MOBILE PEDESTAL, BF
S-01A	1	SEATING_TASK

Room Name:	VIDEO CONF	Department:	INDIGENT DEFENSE
Room Number:	3C-006		

Item List



Item List by Room

Furniture List		
Reference	Quantity	Item Name
AC-08	1	ANCILLARY_WASTE BASKET
AC-09	1	ANCILLARY_RECYCLE BASKET
S-02	8	SEATING_CONFERENCE, GENERAL
T-02	1	TABLE_CONFERENCE, 48x96
Room Name:	FILE STORAGE	Department: INDIGENT DEFENSE
Room Number:	3C-007	

Furniture List		
Reference	Quantity	Item Name
F-03	4	STORAGE_FILE, LATERAL, 36-4
Room Name:	OFFICE	Department: INDIGENT DEFENSE
Room Number:	3C-008	

Furniture List		
Reference	Quantity	Item Name
AC-08	1	ANCILLARY_WASTE BASKET
AC-09	1	ANCILLARY_RECYCLE BASKET
D-05	1	DESK_OFFICE, L-SHAPE
S-01A	1	SEATING_TASK
S-05	2	SEATING_SIDE, GUEST, ARMLESS
Room Name:	DIR.	Department: INDIGENT DEFENSE
Room Number:	3C-009	

Furniture List		
Reference	Quantity	Item Name
AC-08	1	ANCILLARY_WASTE BASKET
AC-09	1	ANCILLARY_RECYCLE BASKET
D-07	1	DESK_OFFICE, U-SHAPE
S-01A	1	SEATING_TASK
S-05	4	SEATING_SIDE, GUEST, ARMLESS
Room Name:	OFFICE	Department: INDIGENT DEFENSE
Room Number:	3C-010	

Furniture List		
Reference	Quantity	Item Name
AC-08	1	ANCILLARY_WASTE BASKET
AC-09	1	ANCILLARY_RECYCLE BASKET
D-05	1	DESK_OFFICE, L-SHAPE
S-01A	1	SEATING_TASK
S-05	2	SEATING_SIDE, GUEST, ARMLESS
Room Name:	CONF.	Department: INDIGENT DEFENSE
Room Number:	3C-011	

Furniture List		
Reference	Quantity	Item Name
AC-08	1	ANCILLARY_WASTE BASKET
AC-09	1	ANCILLARY_RECYCLE BASKET
F-24	1	STORAGE_MEDIA CREDENZA, 48"W



Item List by Room

Reference	Quantity	Item Name
S-02	8	SEATING_CONFERENCE, GENERAL
T-02	1	TABLE_CONFERENCE, 48x96

Room Name:	STAFF BREAK	Department:	ANCILLARY
Room Number:	3C-012		

Furniture List

Reference	Quantity	Item Name
S-23	2	SEATING_STACK, ARMLESS
T-12A	1	TABLE_DINING, 36x36

Room Name:	ATTY (FUTURE)	Department:	PUBLIC DEFENDER
Room Number:	3C-013		

Furniture List

Reference	Quantity	Item Name
AC-08	1	ANCILLARY_WASTE BASKET
AC-09	1	ANCILLARY_RECYCLE BASKET
D-06	1	DESK_OFFICE, L-SHAPE
F-04	1	STORAGE_BOOKCASE, 12x36x60
S-01A	1	SEATING_TASK
S-05	2	SEATING_SIDE, GUEST, ARMLESS

Room Name:	ATTY (FUTURE)	Department:	PUBLIC DEFENDER
Room Number:	3C-014		

Furniture List

Reference	Quantity	Item Name
AC-08	1	ANCILLARY_WASTE BASKET
AC-09	1	ANCILLARY_RECYCLE BASKET
D-06	1	DESK_OFFICE, L-SHAPE
F-04	1	STORAGE_BOOKCASE, 12x36x60
S-01A	1	SEATING_TASK
S-05	2	SEATING_SIDE, GUEST, ARMLESS

Room Name:	ATTY	Department:	PUBLIC DEFENDER
Room Number:	3C-015		

Furniture List

Reference	Quantity	Item Name
AC-08	1	ANCILLARY_WASTE BASKET
AC-09	1	ANCILLARY_RECYCLE BASKET
D-06	1	DESK_OFFICE, L-SHAPE
F-04	1	STORAGE_BOOKCASE, 12x36x60
S-01A	1	SEATING_TASK
S-05	2	SEATING_SIDE, GUEST, ARMLESS

Room Name:	ATTY	Department:	PUBLIC DEFENDER
Room Number:	3C-016		

Furniture List

Reference	Quantity	Item Name
AC-08	1	ANCILLARY_WASTE BASKET



Item List by Room

Reference	Quantity	Item Name
AC-09	1	ANCILLARY_RECYCLE BASKET
D-06	1	DESK_OFFICE, L-SHAPE
F-04	1	STORAGE_BOOKCASE, 12x36x60
S-01A	1	SEATING_TASK
S-05	2	SEATING_SIDE, GUEST, ARMLESS

Room Name:	ATTY	Department:	PUBLIC DEFENDER
Room Number:	3C-017		

Furniture List

Reference	Quantity	Item Name
AC-08	1	ANCILLARY_WASTE BASKET
AC-09	1	ANCILLARY_RECYCLE BASKET
D-06	1	DESK_OFFICE, L-SHAPE
F-04	1	STORAGE_BOOKCASE, 12x36x60
S-01A	1	SEATING_TASK
S-05	2	SEATING_SIDE, GUEST, ARMLESS

Room Name:	ATTY	Department:	PUBLIC DEFENDER
Room Number:	3C-018		

Furniture List

Reference	Quantity	Item Name
AC-08	1	ANCILLARY_WASTE BASKET
AC-09	1	ANCILLARY_RECYCLE BASKET
D-06	1	DESK_OFFICE, L-SHAPE
F-04	1	STORAGE_BOOKCASE, 12x36x60
S-01A	1	SEATING_TASK
S-05	2	SEATING_SIDE, GUEST, ARMLESS

Room Name:	ATTY	Department:	PUBLIC DEFENDER
Room Number:	3C-019		

Furniture List

Reference	Quantity	Item Name
AC-08	1	ANCILLARY_WASTE BASKET
AC-09	1	ANCILLARY_RECYCLE BASKET
D-06	1	DESK_OFFICE, L-SHAPE
F-04	1	STORAGE_BOOKCASE, 12x36x60
S-01A	1	SEATING_TASK
S-05	2	SEATING_SIDE, GUEST, ARMLESS

Room Name:	ATTY	Department:	PUBLIC DEFENDER
Room Number:	3C-020		

Furniture List

Reference	Quantity	Item Name
AC-08	1	ANCILLARY_WASTE BASKET
AC-09	1	ANCILLARY_RECYCLE BASKET
D-06	1	DESK_OFFICE, L-SHAPE



Item List by Room

Reference	Quantity	Item Name
F-04	1	STORAGE_BOOKCASE, 12x36x60
S-01A	1	SEATING_TASK
S-05	2	SEATING_SIDE, GUEST, ARMLESS
Room Name:		CHIEF PUBLIC DEFENDER
Room Number:		3C-021
Department:		PUBLIC DEFENDER

Furniture List

Reference	Quantity	Item Name
AC-08	1	ANCILLARY_WASTE BASKET
AC-09	1	ANCILLARY_RECYCLE BASKET
D-07	1	DESK_OFFICE, U-SHAPE
F-04	1	STORAGE_BOOKCASE, 12x36x60
S-01A	1	SEATING_TASK
S-05	2	SEATING_SIDE, GUEST, ARMLESS

Room Name:		CONF/LIB
Room Number:		3C-022
Department:		PUBLIC DEFENDER

Furniture List

Reference	Quantity	Item Name
AC-08	1	ANCILLARY_WASTE BASKET
AC-09	1	ANCILLARY_RECYCLE BASKET
F-24	1	STORAGE_MEDIA CREDENZA, 48"W
S-02	10	SEATING_CONFERENCE, GENERAL
T-03	1	TABLE_CONFERENCE, 48x120

Room Name:		ADMIN ASST.
Room Number:		3C-023
Department:		PUBLIC DEFENDER

Furniture List

Reference	Quantity	Item Name
AC-08	1	ANCILLARY_WASTE BASKET
AC-09	1	ANCILLARY_RECYCLE BASKET
D-10B	1	DESK_PANEL-BASED
S-01A	1	SEATING_TASK

Room Name:		ATTY
Room Number:		3C-024
Department:		PUBLIC DEFENDER

Furniture List

Reference	Quantity	Item Name
AC-08	1	ANCILLARY_WASTE BASKET
AC-09	1	ANCILLARY_RECYCLE BASKET
D-06	1	DESK_OFFICE, L-SHAPE
F-04	1	STORAGE_BOOKCASE, 12x36x60
S-01A	1	SEATING_TASK
S-05	2	SEATING_SIDE, GUEST, ARMLESS

Room Name:		ATTY
Room Number:		3C-025
Department:		PUBLIC DEFENDER

Furniture List



Item List by Room

Reference	Quantity	Item Name
AC-08	1	ANCILLARY_WASTE BASKET
AC-09	1	ANCILLARY_RECYCLE BASKET
D-06	1	DESK_OFFICE, L-SHAPE
F-04	1	STORAGE_BOOKCASE, 12x36x60
S-01A	1	SEATING_TASK
S-05	2	SEATING_SIDE, GUEST, ARMLESS

Room Name:	ATTY	Department:	PUBLIC DEFENDER
Room Number:	3C-026		

Furniture List

Reference	Quantity	Item Name
AC-08	1	ANCILLARY_WASTE BASKET
AC-09	1	ANCILLARY_RECYCLE BASKET
D-06	1	DESK_OFFICE, L-SHAPE
F-04	1	STORAGE_BOOKCASE, 12x36x60
S-01A	1	SEATING_TASK
S-05	2	SEATING_SIDE, GUEST, ARMLESS

Room Name:	ATTY	Department:	PUBLIC DEFENDER
Room Number:	3C-027		

Furniture List

Reference	Quantity	Item Name
AC-08	1	ANCILLARY_WASTE BASKET
AC-09	1	ANCILLARY_RECYCLE BASKET
D-06	1	DESK_OFFICE, L-SHAPE
F-04	1	STORAGE_BOOKCASE, 12x36x60
S-01A	1	SEATING_TASK
S-05	2	SEATING_SIDE, GUEST, ARMLESS

Room Name:	WAITING	Department:	PUBLIC DEFENDER
Room Number:	3C-028		

Furniture List

Reference	Quantity	Item Name
AC-03	1	ANCILLARY_MAGAZINE RACK
S-05	10	SEATING_SIDE, GUEST, ARMLESS
T-15	3	TABLE_OCCASIONAL, END

Room Name:	ADMIN ASST.	Department:	PUBLIC DEFENDER
Room Number:	3C-030		

Furniture List

Reference	Quantity	Item Name
AC-08	1	ANCILLARY_WASTE BASKET
AC-09	1	ANCILLARY_RECYCLE BASKET
F-12	1	STORAGE_FILE, MOBILE PEDESTAL, BF
F-14	1	STORAGE_FILE, LATERAL, FF
S-01A	1	SEATING_TASK



Item List by Room

Room Name:	WORK RM.	Department:	PUBLIC DEFENDER
Room Number:	3C-031		

Furniture List

Reference	Quantity	Item Name
AC-02A	1	ANCILLARY_TRASH/RECYCLE UNIT 38W
S-08A	2	SEATING_TASK STOOL, GENERAL

Room Name:	INT/VID CONF	Department:	PUBLIC DEFENDER
Room Number:	3C-032		

Furniture List

Reference	Quantity	Item Name
AC-08	1	ANCILLARY_WASTE BASKET
AC-09	1	ANCILLARY_RECYCLE BASKET
F-24	1	STORAGE_MEDIA CREDENZA, 48"W
S-02	8	SEATING_CONFERENCE, GENERAL
T-02	1	TABLE_CONFERENCE, 48x96

Room Name:	FUTURE OFFICE	Department:	PUBLIC DEFENDER
Room Number:	3C-033		

Furniture List

Reference	Quantity	Item Name
D-05	1	DESK_OFFICE, L-SHAPE
S-01A	1	SEATING_TASK
S-05	2	SEATING_SIDE, GUEST, ARMLESS

Room Name:	CORR	Department:	BUILDING SUPPORT
Room Number:	3C-034		

Furniture List

Reference	Quantity	Item Name
F-17	2	STORAGE_HEAVY DUTY SHELVING, 12x36x75

Room Name:	ADMIN ASST.	Department:	PUBLIC DEFENDER
Room Number:	3C-035		

Furniture List

Reference	Quantity	Item Name
AC-08	1	ANCILLARY_WASTE BASKET
D-10A	1	DESK_PANEL-BASED, L-SHAPE, FULL HT PANELS
S-01A	1	SEATING_TASK

Room Name:	ADMIN ASST.	Department:	PUBLIC DEFENDER
Room Number:	3C-036		

Furniture List

Reference	Quantity	Item Name
AC-09	1	ANCILLARY_RECYCLE BASKET
D-10A	1	DESK_PANEL-BASED, L-SHAPE, FULL HT PANELS
S-01A	1	SEATING_TASK

Room Name:	INVESTIGATOR	Department:	PUBLIC DEFENDER
Room Number:	3C-037		

Furniture List

Reference	Quantity	Item Name
D-05	1	DESK_OFFICE, L-SHAPE
S-01A	1	SEATING_TASK



Item List by Room

Reference	Quantity	Item Name
S-05	2	SEATING_SIDE, GUEST, ARMLESS

Room Name:	INVESTIGATOR (FUTURE)	Department:	PUBLIC DEFENDER
Room Number:	3C-038		

Furniture List

Reference	Quantity	Item Name
D-05	1	DESK_OFFICE, L-SHAPE
S-01A	1	SEATING_TASK
S-05	2	SEATING_SIDE, GUEST, ARMLESS

Room Name:	INVESTIGATOR (FUTURE)	Department:	PUBLIC DEFENDER
Room Number:	3C-039		

Furniture List

Reference	Quantity	Item Name
D-05	1	DESK_OFFICE, L-SHAPE
S-01A	1	SEATING_TASK
S-05	2	SEATING_SIDE, GUEST, ARMLESS

Room Name:	INVESTIGATOR	Department:	PUBLIC DEFENDER
Room Number:	3C-040		

Furniture List

Reference	Quantity	Item Name
D-05	1	DESK_OFFICE, L-SHAPE
S-01A	1	SEATING_TASK
S-05	2	SEATING_SIDE, GUEST, ARMLESS

Room Name:	SOCIAL WORKER (FUTURE)	Department:	PUBLIC DEFENDER
Room Number:	3C-041		

Furniture List

Reference	Quantity	Item Name
D-05	1	DESK_OFFICE, L-SHAPE
S-01A	1	SEATING_TASK
S-05	2	SEATING_SIDE, GUEST, ARMLESS

Room Name:	SOCIAL WORKER	Department:	PUBLIC DEFENDER
Room Number:	3C-042		

Furniture List

Reference	Quantity	Item Name
D-05	1	DESK_OFFICE, L-SHAPE
S-01A	1	SEATING_TASK
S-05	2	SEATING_SIDE, GUEST, ARMLESS

Room Name:	ADMIN ASST.	Department:	PUBLIC DEFENDER
Room Number:	3C-043		

Furniture List

Reference	Quantity	Item Name
D-10A	1	DESK_PANEL-BASED, L-SHAPE, FULL HT PANELS
S-01A	1	SEATING_TASK

Room Name:	CORR	Department:	BUILDING SUPPORT
Room Number:	3C-047		

Furniture List



Item List by Room

Reference	Quantity	Item Name
AC-02A	1	ANCILLARY_TRASH/RECYCLE UNIT 38W
Room Name:	CORR	Department: ADULT PROBATION
Room Number:	3C-048	

Furniture List

Reference	Quantity	Item Name
AC-02A	1	ANCILLARY_TRASH/RECYCLE UNIT 38W
Room Name:	ADULT PROBATION	Department: ADULT PROBATION
Room Number:	3C-049	

Furniture List

Reference	Quantity	Item Name
D-14	1	DESK_PANEL-BASED, T-SHAPE, FULL HT PANELS
S-01A	1	SEATING_TASK
S-05	1	SEATING_SIDE, GUEST, ARMLESS
Room Name:	ADULT PROBATION	Department: ADULT PROBATION
Room Number:	3C-050	

Furniture List

Reference	Quantity	Item Name
D-14	1	DESK_PANEL-BASED, T-SHAPE, FULL HT PANELS
S-01A	1	SEATING_TASK
S-05	1	SEATING_SIDE, GUEST, ARMLESS
Room Name:	ADULT PROBATION	Department: ADULT PROBATION
Room Number:	3C-051	

Furniture List

Reference	Quantity	Item Name
D-14	1	DESK_PANEL-BASED, T-SHAPE, FULL HT PANELS
S-01A	1	SEATING_TASK
S-05	1	SEATING_SIDE, GUEST, ARMLESS
Room Name:	ADULT PROBATION	Department: ADULT PROBATION
Room Number:	3C-052	

Furniture List

Reference	Quantity	Item Name
D-14	1	DESK_PANEL-BASED, T-SHAPE, FULL HT PANELS
S-01A	1	SEATING_TASK
S-05	1	SEATING_SIDE, GUEST, ARMLESS
Room Name:	ADULT PROBATION	Department: ADULT PROBATION
Room Number:	3C-053	

Furniture List

Reference	Quantity	Item Name
D-14	1	DESK_PANEL-BASED, T-SHAPE, FULL HT PANELS
S-01A	1	SEATING_TASK
S-05	1	SEATING_SIDE, GUEST, ARMLESS
Room Name:	ADULT PROBATION	Department: ADULT PROBATION
Room Number:	3C-054	

Furniture List

Reference	Quantity	Item Name
D-14	1	DESK_PANEL-BASED, T-SHAPE, FULL HT PANELS



Item List by Room

Reference	Quantity	Item Name
S-01A	1	SEATING_TASK
S-05	1	SEATING_SIDE, GUEST, ARMLESS

Room Name:	ADULT PROBATION	Department:	ADULT PROBATION
Room Number:	3C-055		

Furniture List

Reference	Quantity	Item Name
D-14	1	DESK_PANEL-BASED, T-SHAPE, FULL HT PANELS
S-01A	1	SEATING_TASK
S-05	1	SEATING_SIDE, GUEST, ARMLESS

Room Name:	ADULT PROBATION	Department:	ADULT PROBATION
Room Number:	3C-056		

Furniture List

Reference	Quantity	Item Name
D-14	1	DESK_PANEL-BASED, T-SHAPE, FULL HT PANELS
S-01A	1	SEATING_TASK
S-05	1	SEATING_SIDE, GUEST, ARMLESS

Room Name:	ADULT PROBATION (FUTURE)	Department:	ADULT PROBATION
Room Number:	3C-057		

Furniture List

Reference	Quantity	Item Name
D-14	1	DESK_PANEL-BASED, T-SHAPE, FULL HT PANELS
S-01A	1	SEATING_TASK
S-05	1	SEATING_SIDE, GUEST, ARMLESS

Room Name:	ADULT PROBATION (FUTURE)	Department:	ADULT PROBATION
Room Number:	3C-058		

Furniture List

Reference	Quantity	Item Name
D-14	1	DESK_PANEL-BASED, T-SHAPE, FULL HT PANELS
S-01A	1	SEATING_TASK
S-05	1	SEATING_SIDE, GUEST, ARMLESS

Room Name:	ADULT PROBATION (FUTURE)	Department:	ADULT PROBATION
Room Number:	3C-059		

Furniture List

Reference	Quantity	Item Name
D-14	1	DESK_PANEL-BASED, T-SHAPE, FULL HT PANELS
S-01A	1	SEATING_TASK
S-05	1	SEATING_SIDE, GUEST, ARMLESS

Room Name:	ADULT PROBATION (FUTURE)	Department:	ADULT PROBATION
Room Number:	3C-060		

Furniture List

Reference	Quantity	Item Name
D-14	1	DESK_PANEL-BASED, T-SHAPE, FULL HT PANELS
S-01A	1	SEATING_TASK
S-05	1	SEATING_SIDE, GUEST, ARMLESS



Item List by Room

Room Name:	CONF RM/ PRIVATE	Department:	ADULT PROBATION
Room Number:	3C-061		

Furniture List

Reference	Quantity	Item Name
S-05	2	SEATING_SIDE, GUEST, ARMLESS
T-19	1	TABLE_TRAINING, 30x72

Room Name:	ADMIN ASST.	Department:	ADULT PROBATION
Room Number:	3C-063		

Furniture List

Reference	Quantity	Item Name
D-13A	1	DESK_PANEL-BASED, U-SHAPE, PARTIAL HT PANELS
S-01A	1	SEATING_TASK

Room Name:	WAITING	Department:	ADULT PROBATION
Room Number:	3C-064		

Furniture List

Reference	Quantity	Item Name
AC-03	1	ANCILLARY_MAGAZINE RACK
S-05	6	SEATING_SIDE, GUEST, ARMLESS
T-15	1	TABLE_OCCASIONAL, END

Room Name:	PUBLIC CIRCULATION	Department:	BUILDING SUPPORT
Room Number:	4A-001		

Furniture List

Reference	Quantity	Item Name
S-20	2	SEATING_LOUNGE, BENCH
S-21A	2	SEATING_LOUNGE, LOBBY, 2-SIDES
S-21B	3	SEATING_LOUNGE, LOBBY, 3-SIDES

Room Name:	JAN. CLOSET/STOR	Department:	ANCILLARY
Room Number:	4A-008		

Furniture List

Reference	Quantity	Item Name
F-17	4	STORAGE_HEAVY DUTY SHELVING, 12x36x75

Room Name:	COURTROOM	Department:	COURTS
Room Number:	4A-100		

Furniture List

Reference	Quantity	Item Name
AC-11	1	ANCILLARY_AV STAND
F-07B	1	STORAGE_BOOKCASE, COURTROOM, 15x36x30
F-13	2	STORAGE_FILE, PEDESTAL, BBF
S-06B	11	SEATING_SIDE, GUEST, WOOD ARMLESS
S-11	1	SEATING_TASK, JUDGE
S-12	13	SEATING_TASK, JURY BASE
S-13	1	SEATING_TASK, JURY, ARMLESS
S-14	10	SEATING_TASK, COURTROOM

Room Name:	ATTY. CONSULT	Department:	COURTS
Room Number:	4A-101		

Furniture List



Item List by Room

Reference	Quantity	Item Name
S-06B	4	SEATING_SIDE, GUEST, WOOD ARMLESS
T-19	1	TABLE_TRAINING, 30x72

Room Name:	ATTY. CONSULT	Department:	COURTS
Room Number:	4A-103		

Furniture List

Reference	Quantity	Item Name
S-06B	4	SEATING_SIDE, GUEST, WOOD ARMLESS
T-19	1	TABLE_TRAINING, 30x72

Room Name:	COURT STORAGE	Department:	COURTS
Room Number:	4A-106		

Furniture List

Reference	Quantity	Item Name
F-19	4	STORAGE_HEAVY DUTY SHELVING, 24x36x72

Room Name:	CORR	Department:	BUILDING SUPPORT
Room Number:	4A-107		

Furniture List

Reference	Quantity	Item Name
S-05	1	SEATING_SIDE, GUEST, ARMLESS

Room Name:	LOBBY/WAITING	Department:	COURTS
Room Number:	4A-110		

Furniture List

Reference	Quantity	Item Name
AC-08	1	ANCILLARY_WASTE BASKET
S-06A	1	SEATING_SIDE, GUEST, WOOD ARMS
S-06A	1	SEATING_SIDE, GUEST, WOOD ARMS

Room Name:	COPY/PRINT	Department:	COURTS
Room Number:	4A-111		

Furniture List

Reference	Quantity	Item Name
F-27	1	STORAGE_CREDENZA, COPY/PRINTER

Room Name:	BAILIFF	Department:	COURTS
Room Number:	4A-112		

Furniture List

Reference	Quantity	Item Name
AC-09	1	ANCILLARY_RECYCLE BASKET
D-16	1	DESK_OFFICE_L-SHAPE, JUDGE CHAMBERS
S-01A	1	SEATING_TASK

Room Name:	CLERK	Department:	COURTS
Room Number:	4A-113		

Furniture List

Reference	Quantity	Item Name
D-17	1	DESK_OFFICE_U-SHAPE, JUDGE CHAMBERS
S-01A	1	SEATING_TASK

Room Name:	ASST. COORD.	Department:	COURTS
Room Number:	4A-114		

Furniture List



Item List by Room

Reference	Quantity	Item Name
D-17	1	DESK_OFFICE_U-SHAPE, JUDGE CHAMBERS
S-01A	1	SEATING_TASK

Room Name:	COURT COORD.	Department:	COURTS
Room Number:	4A-115		

Furniture List

Reference	Quantity	Item Name
AC-08	1	ANCILLARY_WASTE BASKET
AC-09	1	ANCILLARY_RECYCLE BASKET
D-17	1	DESK_OFFICE_U-SHAPE, JUDGE CHAMBERS
F-03	1	STORAGE_FILE, LATERAL, 36-4
S-01A	1	SEATING_TASK

Room Name:	COURT REPORTER	Department:	COURTS
Room Number:	4A-117		

Furniture List

Reference	Quantity	Item Name
AC-08	1	ANCILLARY_WASTE BASKET
AC-09	1	ANCILLARY_RECYCLE BASKET
D-16	1	DESK_OFFICE_L-SHAPE, JUDGE CHAMBERS
S-01A	1	SEATING_TASK

Room Name:	JUDGE'S CHAMBERS	Department:	COURTS
Room Number:	4A-118		

Furniture List

Reference	Quantity	Item Name
AC-08	1	ANCILLARY_WASTE BASKET
AC-09	1	ANCILLARY_RECYCLE BASKET
D-03	1	DESK_OFFICE, FREESTANDING
S-06A	2	SEATING_SIDE, GUEST, WOOD ARMS
S-09	1	SEATING_LOUNGE, CHAIR
S-10	1	SEATING_LOUNGE, SOFA
S-11	1	SEATING_TASK, JUDGE
T-09	1	TABLE_OCCASIONAL, COFFEE
T-15	1	TABLE_OCCASIONAL, END

Room Name:	JURY ROOM	Department:	COURTS
Room Number:	4A-120		

Furniture List

Reference	Quantity	Item Name
AC-08	1	ANCILLARY_WASTE BASKET
AC-09	1	ANCILLARY_RECYCLE BASKET
S-02	14	SEATING_CONFERENCE, GENERAL
T-07	1	TABLE_CONFERENCE, 144"W

Room Name:	INMATE NON-CONTACT	Department:	SHERIFF'S DEPARTMENT
Room Number:	4A-202		



Item List by Room

Furniture List		
Reference	Quantity	Item Name
S-26	3	SEATING_STACK, DETENTION
T-17	1	TABLE_TRAINING, 30x60
Room Name:	PASSAGE	Department: BUILDING SUPPORT
Room Number:	4A-204	

Furniture List		
Reference	Quantity	Item Name
S-01B	1	SEATING_TASK, ARMLESS
T-17	1	TABLE_TRAINING, 30x60
Room Name:	COURTROOM	Department: COURTS
Room Number:	4A-300	

Furniture List		
Reference	Quantity	Item Name
AC-11	1	ANCILLARY_AV STAND
F-07B	1	STORAGE_BOOKCASE, COURTROOM,15x36x30
F-13	2	STORAGE_FILE, PEDESTAL, BBF
S-06B	11	SEATING_SIDE, GUEST, WOOD ARMLESS
S-11	1	SEATING_TASK, JUDGE
S-12	13	SEATING_TASK, JURY BASE
S-13	1	SEATING_TASK, JURY, ARMLESS
S-14	10	SEATING_TASK, COURTROOM
Room Name:	ATTY. CONSULT	Department: COURTS
Room Number:	4A-301	

Furniture List		
Reference	Quantity	Item Name
S-06B	4	SEATING_SIDE, GUEST, WOOD ARMLESS
T-19	1	TABLE_TRAINING, 30x72
Room Name:	ATTY. CONSULT	Department: COURTS
Room Number:	4A-303	

Furniture List		
Reference	Quantity	Item Name
S-06B	4	SEATING_SIDE, GUEST, WOOD ARMLESS
T-19	1	TABLE_TRAINING, 30x72
Room Name:	COURT STORAGE	Department: COURTS
Room Number:	4A-306	

Furniture List		
Reference	Quantity	Item Name
F-19	4	STORAGE_HEAVY DUTY SHELVING, 24x36x72
Room Name:	COPY/PRINT	Department: COURTS
Room Number:	4A-308	

Furniture List		
Reference	Quantity	Item Name
F-27	1	STORAGE_CREDENZA, COPY/PRINTER
Room Name:	LOBBY/WAITING	Department: COURTS
Room Number:	4A-309	

Furniture List		
----------------	--	--



Item List by Room

Reference	Quantity	Item Name
AC-08	1	ANCILLARY_WASTE BASKET
AC-09	1	ANCILLARY_RECYCLE BASKET
S-06A	3	SEATING_SIDE, GUEST, WOOD ARMS

Room Name:	BAILIFF	Department:	COURTS
Room Number:	4A-310		

Furniture List

Reference	Quantity	Item Name
D-16	1	DESK_OFFICE_L-SHAPE, JUDGE CHAMBERS
S-01A	1	SEATING_TASK

Room Name:	CLERK	Department:	COURTS
Room Number:	4A-311		

Furniture List

Reference	Quantity	Item Name
D-17	1	DESK_OFFICE_U-SHAPE, JUDGE CHAMBERS
S-01A	1	SEATING_TASK

Room Name:	COURT COORD.	Department:	COURTS
Room Number:	4A-312		

Furniture List

Reference	Quantity	Item Name
AC-08	1	ANCILLARY_WASTE BASKET
AC-09	1	ANCILLARY_RECYCLE BASKET
D-17	1	DESK_OFFICE_U-SHAPE, JUDGE CHAMBERS
F-03	1	STORAGE_FILE, LATERAL, 36-4
S-01A	1	SEATING_TASK

Room Name:	ASST. COORD.	Department:	COURTS
Room Number:	4A-313		

Furniture List

Reference	Quantity	Item Name
D-17	1	DESK_OFFICE_U-SHAPE, JUDGE CHAMBERS
S-01A	1	SEATING_TASK

Room Name:	COURT REPORTER	Department:	COURTS
Room Number:	4A-315		

Furniture List

Reference	Quantity	Item Name
AC-08	1	ANCILLARY_WASTE BASKET
AC-09	1	ANCILLARY_RECYCLE BASKET
D-16	1	DESK_OFFICE_L-SHAPE, JUDGE CHAMBERS
S-01A	1	SEATING_TASK

Room Name:	JUDGE'S CHAMBERS	Department:	COURTS
Room Number:	4A-316		

Furniture List

Reference	Quantity	Item Name
AC-08	1	ANCILLARY_WASTE BASKET
AC-09	1	ANCILLARY_RECYCLE BASKET
D-03	1	DESK_OFFICE, FREESTANDING



Item List by Room

Reference	Quantity	Item Name
S-06A	2	SEATING_SIDE, GUEST, WOOD ARMS
S-09	1	SEATING_LOUNGE, CHAIR
S-10	1	SEATING_LOUNGE, SOFA
S-11	1	SEATING_TASK, JUDGE
T-09	1	TABLE_OCCASIONAL, COFFEE
T-15	1	TABLE_OCCASIONAL, END

Room Name:	JURY ROOM	Department:	COURTS
Room Number:	4A-318		

Furniture List

Reference	Quantity	Item Name
AC-08	1	ANCILLARY_WASTE BASKET
AC-09	1	ANCILLARY_RECYCLE BASKET
S-02	14	SEATING_CONFERENCE, GENERAL
T-07	1	TABLE_CONFERENCE, 144"W

Room Name:	COURTROOM	Department:	COURTS
Room Number:	4B-100		

Furniture List

Reference	Quantity	Item Name
AC-11	1	ANCILLARY_AV STAND
F-07B	1	STORAGE_BOOKCASE, COURTROOM,15x36x30
F-13	1	STORAGE_FILE, PEDESTAL, BBF
S-06B	11	SEATING_SIDE, GUEST, WOOD ARMLESS
S-11	1	SEATING_TASK, JUDGE
S-12	13	SEATING_TASK, JURY BASE
S-13	1	SEATING_TASK, JURY, ARMLESS
S-14	10	SEATING_TASK, COURTROOM

Room Name:	ATTY. CONSULT	Department:	COURTS
Room Number:	4B-101		

Furniture List

Reference	Quantity	Item Name
S-06B	4	SEATING_SIDE, GUEST, WOOD ARMLESS
T-19	1	TABLE_TRAINING, 30x72

Room Name:	ATTY. CONSULT	Department:	COURTS
Room Number:	4B-103		

Furniture List

Reference	Quantity	Item Name
S-06B	4	SEATING_SIDE, GUEST, WOOD ARMLESS
T-19	1	TABLE_TRAINING, 30x72

Room Name:	COURT STORAGE	Department:	COURTS
Room Number:	4B-105		

Furniture List

Reference	Quantity	Item Name
F-19	4	STORAGE_HEAVY DUTY SHELVING, 24x36x72



Item List by Room

Room Name:	CORR	Department:	BUILDING SUPPORT
Room Number:	4B-107		

Furniture List

Reference	Quantity	Item Name
S-05	2	SEATING_SIDE, GUEST, ARMLESS

Room Name:	LOBBY/WAITING	Department:	COURTS
Room Number:	4B-109		

Furniture List

Reference	Quantity	Item Name
AC-08	1	ANCILLARY_WASTE BASKET
S-06A	3	SEATING_SIDE, GUEST, WOOD ARMS

Room Name:	BAILIFF	Department:	COURTS
Room Number:	4B-110		

Furniture List

Reference	Quantity	Item Name
AC-09	1	ANCILLARY_RECYCLE BASKET
D-16	1	DESK_OFFICE_L-SHAPE, JUDGE CHAMBERS
S-01A	1	SEATING_TASK

Room Name:	CLERK	Department:	COURTS
Room Number:	4B-111		

Furniture List

Reference	Quantity	Item Name
D-17	1	DESK_OFFICE_U-SHAPE, JUDGE CHAMBERS
S-01A	1	SEATING_TASK

Room Name:	ASST. COORD.	Department:	COURTS
Room Number:	4B-112		

Furniture List

Reference	Quantity	Item Name
D-17	1	DESK_OFFICE_U-SHAPE, JUDGE CHAMBERS
S-01A	1	SEATING_TASK

Room Name:	COURT COORD.	Department:	COURTS
Room Number:	4B-113		

Furniture List

Reference	Quantity	Item Name
AC-08	1	ANCILLARY_WASTE BASKET
AC-09	1	ANCILLARY_RECYCLE BASKET
D-17	1	DESK_OFFICE_U-SHAPE, JUDGE CHAMBERS
F-03	1	STORAGE_FILE, LATERAL, 36-4
S-01A	1	SEATING_TASK

Room Name:	COPY/PRINT	Department:	COURTS
Room Number:	4B-114		

Furniture List

Reference	Quantity	Item Name
F-27	1	STORAGE_CREDENZA, COPY/PRINTER

Room Name:	COURT REPORTER	Department:	COURTS
Room Number:	4B-116		

Furniture List



Item List by Room

Reference	Quantity	Item Name
AC-08	1	ANCILLARY_WASTE BASKET
AC-09	1	ANCILLARY_RECYCLE BASKET
D-16	1	DESK_OFFICE_L-SHAPE, JUDGE CHAMBERS
S-01A	1	SEATING_TASK
Room Name:		JUDGE'S CHAMBERS
Room Number:		4B-117
Department:		COURTS

Furniture List

Reference	Quantity	Item Name
AC-08	1	ANCILLARY_WASTE BASKET
AC-09	1	ANCILLARY_RECYCLE BASKET
D-03	1	DESK_OFFICE, FREESTANDING
S-06A	2	SEATING_SIDE, GUEST, WOOD ARMS
S-09	1	SEATING_LOUNGE, CHAIR
S-10	1	SEATING_LOUNGE, SOFA
S-11	1	SEATING_TASK, JUDGE
T-09	1	TABLE_OCCASIONAL, COFFEE
T-15	1	TABLE_OCCASIONAL, END

Room Name:		JURY ROOM
Room Number:		4B-119
Department:		COURTS

Furniture List

Reference	Quantity	Item Name
AC-08	1	ANCILLARY_WASTE BASKET
AC-09	1	ANCILLARY_RECYCLE BASKET
S-02	14	SEATING_CONFERENCE, GENERAL
T-07	1	TABLE_CONFERENCE, 144"W

Room Name:		INMATE NON-CONTACT
Room Number:		4B-202
Department:		SHERIFF'S DEPARTMENT

Furniture List

Reference	Quantity	Item Name
S-26	3	SEATING_STACK, DETENTION
T-17	1	TABLE_TRAINING, 30x60

Room Name:		PASSAGE
Room Number:		4B-204
Department:		BUILDING SUPPORT

Furniture List

Reference	Quantity	Item Name
S-01B	1	SEATING_TASK, ARMLESS
T-17	1	TABLE_TRAINING, 30x60

Room Name:		COURTROOM
Room Number:		4B-300
Department:		COURTS

Furniture List

Reference	Quantity	Item Name
AC-11	1	ANCILLARY_AV STAND
F-07B	1	STORAGE_BOOKCASE, COURTROOM,15x36x30



Item List by Room

Reference	Quantity	Item Name
F-13	2	STORAGE_FILE, PEDESTAL, BBF
S-06B	11	SEATING_SIDE, GUEST, WOOD ARMLESS
S-11	1	SEATING_TASK, JUDGE
S-12	13	SEATING_TASK, JURY BASE
S-13	1	SEATING_TASK, JURY, ARMLESS
S-14	10	SEATING_TASK, COURTROOM

Room Name:	ATTY. CONSULT	Department:	COURTS
Room Number:	4B-301		

Furniture List

Reference	Quantity	Item Name
S-06B	4	SEATING_SIDE, GUEST, WOOD ARMLESS
T-19	1	TABLE_TRAINING, 30x72

Room Name:	ATTY. CONSULT	Department:	COURTS
Room Number:	4B-303		

Furniture List

Reference	Quantity	Item Name
S-06B	4	SEATING_SIDE, GUEST, WOOD ARMLESS
T-19	1	TABLE_TRAINING, 30x72

Room Name:	COURT STORAGE	Department:	COURTS
Room Number:	4B-305		

Furniture List

Reference	Quantity	Item Name
F-19	4	STORAGE_HEAVY DUTY SHELVING, 24x36x72

Room Name:	LOBBY/WAITING	Department:	COURTS
Room Number:	4B-309		

Furniture List

Reference	Quantity	Item Name
AC-08	1	ANCILLARY_WASTE BASKET
AC-09	1	ANCILLARY_RECYCLE BASKET
S-06A	3	SEATING_SIDE, GUEST, WOOD ARMS

Room Name:	COPY/PRINT	Department:	COURTS
Room Number:	4B-310		

Furniture List

Reference	Quantity	Item Name
F-27	1	STORAGE_CREDENZA, COPY/PRINTER

Room Name:	BAILIFF	Department:	COURTS
Room Number:	4B-311		

Furniture List

Reference	Quantity	Item Name
D-16	1	DESK_OFFICE_L-SHAPE, JUDGE CHAMBERS
S-01A	1	SEATING_TASK

Room Name:	CLERK	Department:	COURTS
Room Number:	4B-312		

Furniture List

Reference	Quantity	Item Name
D-17	1	DESK_OFFICE_U-SHAPE, JUDGE CHAMBERS



Item List by Room

Reference	Quantity	Item Name
S-01A	1	SEATING_TASK
Room Name: COURT COORD.		Department: COURTS
Room Number: 4B-313		

Furniture List

Reference	Quantity	Item Name
D-17	1	DESK_OFFICE_U-SHAPE, JUDGE CHAMBERS
F-03	1	STORAGE_FILE, LATERAL, 36-4
S-01A	1	SEATING_TASK

Room Name: ASST. COORD.		Department: COURTS
Room Number: 4B-314		

Furniture List

Reference	Quantity	Item Name
AC-08	1	ANCILLARY_WASTE BASKET
AC-09	1	ANCILLARY_RECYCLE BASKET
D-17	1	DESK_OFFICE_U-SHAPE, JUDGE CHAMBERS
S-01A	1	SEATING_TASK

Room Name: COURT REPORTER		Department: COURTS
Room Number: 4B-316		

Furniture List

Reference	Quantity	Item Name
AC-08	1	ANCILLARY_WASTE BASKET
AC-09	1	ANCILLARY_RECYCLE BASKET
D-16	1	DESK_OFFICE_L-SHAPE, JUDGE CHAMBERS
S-01A	1	SEATING_TASK

Room Name: JUDGE'S CHAMBERS		Department: COURTS
Room Number: 4B-317		

Furniture List

Reference	Quantity	Item Name
AC-08	1	ANCILLARY_WASTE BASKET
AC-09	1	ANCILLARY_RECYCLE BASKET
D-03	1	DESK_OFFICE, FREESTANDING
S-06A	2	SEATING_SIDE, GUEST, WOOD ARMS
S-09	1	SEATING_LOUNGE, CHAIR
S-10	1	SEATING_LOUNGE, SOFA
S-11	1	SEATING_TASK, JUDGE
T-09	1	TABLE_OCCASIONAL, COFFEE
T-15	1	TABLE_OCCASIONAL, END

Room Name: JURY ROOM		Department: COURTS
Room Number: 4B-319		

Furniture List

Reference	Quantity	Item Name
AC-08	1	ANCILLARY_WASTE BASKET
AC-09	1	ANCILLARY_RECYCLE BASKET



Item List by Room

Reference	Quantity	Item Name
S-02	14	SEATING_CONFERENCE, GENERAL
T-07	1	TABLE_CONFERENCE, 144"W

Room Name:	COURTROOM	Department:	COURTS
Room Number:	4B-400		

Furniture List

Reference	Quantity	Item Name
AC-11	1	ANCILLARY_AV STAND
F-07B	1	STORAGE_BOOKCASE, COURTROOM,15x36x30
F-13	2	STORAGE_FILE, PEDESTAL, BBF
S-06B	11	SEATING_SIDE, GUEST, WOOD ARMLESS
S-11	1	SEATING_TASK, JUDGE
S-12	13	SEATING_TASK, JURY BASE
S-13	1	SEATING_TASK, JURY, ARMLESS
S-14	10	SEATING_TASK, COURTROOM

Room Name:	ATTY. CONSULT	Department:	COURTS
Room Number:	4B-401		

Furniture List

Reference	Quantity	Item Name
S-06B	4	SEATING_SIDE, GUEST, WOOD ARMLESS
T-19	1	TABLE_TRAINING, 30x72

Room Name:	ATTY. CONSULT	Department:	COURTS
Room Number:	4B-403		

Furniture List

Reference	Quantity	Item Name
S-06B	4	SEATING_SIDE, GUEST, WOOD ARMLESS
T-19	1	TABLE_TRAINING, 30x72

Room Name:	COURT STORAGE	Department:	COURTS
Room Number:	4B-405		

Furniture List

Reference	Quantity	Item Name
F-19	4	STORAGE_HEAVY DUTY SHELVING, 24x36x72

Room Name:	LOBBY/WAITING	Department:	COURTS
Room Number:	4B-409		

Furniture List

Reference	Quantity	Item Name
AC-08	1	ANCILLARY_WASTE BASKET
AC-09	1	ANCILLARY_RECYCLE BASKET
S-06A	3	SEATING_SIDE, GUEST, WOOD ARMS

Room Name:	BAILIFF	Department:	COURTS
Room Number:	4B-410		

Furniture List

Reference	Quantity	Item Name
D-16	1	DESK_OFFICE_L-SHAPE, JUDGE CHAMBERS
S-01A	1	SEATING_TASK



Item List by Room

Room Name:	CLERK	Department:	COURTS
Room Number:	4B-411		

Furniture List

Reference	Quantity	Item Name
D-17	1	DESK_OFFICE_U-SHAPE, JUDGE CHAMBERS
S-01A	1	SEATING_TASK

Room Name:	COURT COORD.	Department:	COURTS
Room Number:	4B-412		

Furniture List

Reference	Quantity	Item Name
AC-08	1	ANCILLARY_WASTE BASKET
AC-09	1	ANCILLARY_RECYCLE BASKET
D-17	1	DESK_OFFICE_U-SHAPE, JUDGE CHAMBERS
F-03	1	STORAGE_FILE, LATERAL, 36-4
S-01A	1	SEATING_TASK

Room Name:	ASST. COORD.	Department:	COURTS
Room Number:	4B-413		

Furniture List

Reference	Quantity	Item Name
D-17	1	DESK_OFFICE_U-SHAPE, JUDGE CHAMBERS
S-01A	1	SEATING_TASK

Room Name:	COPY/PRINT	Department:	COURTS
Room Number:	4B-414		

Furniture List

Reference	Quantity	Item Name
F-27	1	STORAGE_CREDENZA, COPY/PRINTER

Room Name:	COURT REPORTER	Department:	COURTS
Room Number:	4B-416		

Furniture List

Reference	Quantity	Item Name
AC-08	1	ANCILLARY_WASTE BASKET
AC-09	1	ANCILLARY_RECYCLE BASKET
D-16	1	DESK_OFFICE_L-SHAPE, JUDGE CHAMBERS
S-01A	1	SEATING_TASK

Room Name:	JUDGE'S CHAMBERS	Department:	COURTS
Room Number:	4B-417		

Furniture List

Reference	Quantity	Item Name
AC-08	1	ANCILLARY_WASTE BASKET
AC-09	1	ANCILLARY_RECYCLE BASKET
D-03	1	DESK_OFFICE, FREESTANDING
S-06A	2	SEATING_SIDE, GUEST, WOOD ARMS
S-09	1	SEATING_LOUNGE, CHAIR
S-10	1	SEATING_LOUNGE, SOFA
S-11	1	SEATING_TASK, JUDGE



Item List by Room

Reference	Quantity	Item Name
T-09	1	TABLE_OCCASIONAL, COFFEE
T-15	1	TABLE_OCCASIONAL, END

Room Name:	JURY ROOM	Department:	COURTS
Room Number:	4B-419		

Furniture List

Reference	Quantity	Item Name
AC-08	1	ANCILLARY_WASTE BASKET
AC-09	1	ANCILLARY_RECYCLE BASKET
S-02	14	SEATING_CONFERENCE, GENERAL
T-07	1	TABLE_CONFERENCE, 144"W

Room Name:	INMATE NON-CONTACT	Department:	SHERIFF'S DEPARTMENT
Room Number:	4B-502		

Furniture List

Reference	Quantity	Item Name
S-26	1	SEATING_STACK, DETENTION
S-26	1	SEATING_STACK, DETENTION
S-26	1	SEATING_STACK, DETENTION
T-17	1	TABLE_TRAINING, 30x60

Room Name:	PASSAGE	Department:	BUILDING SUPPORT
Room Number:	4B-504		

Furniture List

Reference	Quantity	Item Name
S-01B	1	SEATING_TASK, ARMLESS
T-17	1	TABLE_TRAINING, 30x60

Room Name:	COURTROOM	Department:	COURTS
Room Number:	4B-600		

Furniture List

Reference	Quantity	Item Name
AC-11	1	ANCILLARY_AV STAND
F-07B	1	STORAGE_BOOKCASE, COURTROOM,15x36x30
F-13	2	STORAGE_FILE, PEDESTAL, BBF
S-06B	11	SEATING_SIDE, GUEST, WOOD ARMLESS
S-11	1	SEATING_TASK, JUDGE
S-12	13	SEATING_TASK, JURY BASE
S-13	1	SEATING_TASK, JURY, ARMLESS
S-14	10	SEATING_TASK, COURTROOM

Room Name:	ATTY. CONSULT	Department:	COURTS
Room Number:	4B-601		

Furniture List

Reference	Quantity	Item Name
S-06B	4	SEATING_SIDE, GUEST, WOOD ARMLESS
T-19	1	TABLE_TRAINING, 30x72



Item List by Room

Room Name:	ATTY. CONSULT	Department:	COURTS
Room Number:	4B-603		

Furniture List

Reference	Quantity	Item Name
S-06B	4	SEATING_SIDE, GUEST, WOOD ARMLESS
T-19	1	TABLE_TRAINING, 30x72

Room Name:	COURT STORAGE	Department:	COURTS
Room Number:	4B-605		

Furniture List

Reference	Quantity	Item Name
F-19	4	STORAGE_HEAVY DUTY SHELVING, 24x36x72

Room Name:	LOBBY/WAITING	Department:	COURTS
Room Number:	4B-609		

Furniture List

Reference	Quantity	Item Name
AC-09	1	ANCILLARY_RECYCLE BASKET
S-06A	2	SEATING_SIDE, GUEST, WOOD ARMS

Room Name:	COPY/PRINT	Department:	COURTS
Room Number:	4B-610		

Furniture List

Reference	Quantity	Item Name
F-27	1	STORAGE_CREDENZA, COPY/PRINTER

Room Name:	BAILIFF	Department:	COURTS
Room Number:	4B-611		

Furniture List

Reference	Quantity	Item Name
AC-08	1	ANCILLARY_WASTE BASKET
D-16	1	DESK_OFFICE_L-SHAPE, JUDGE CHAMBERS
S-01A	1	SEATING_TASK

Room Name:	CLERK	Department:	COURTS
Room Number:	4B-612		

Furniture List

Reference	Quantity	Item Name
D-17	1	DESK_OFFICE_U-SHAPE, JUDGE CHAMBERS
S-01A	1	SEATING_TASK

Room Name:	ASST. COORD.	Department:	COURTS
Room Number:	4B-613		

Furniture List

Reference	Quantity	Item Name
D-17	1	DESK_OFFICE_U-SHAPE, JUDGE CHAMBERS
S-01A	1	SEATING_TASK

Room Name:	COURT COORD.	Department:	COURTS
Room Number:	4B-614		

Furniture List

Reference	Quantity	Item Name
AC-08	1	ANCILLARY_WASTE BASKET
AC-09	1	ANCILLARY_RECYCLE BASKET
D-17	1	DESK_OFFICE_U-SHAPE, JUDGE CHAMBERS



Item List by Room

Reference	Quantity	Item Name
F-03	1	STORAGE_FILE, LATERAL, 36-4
S-01A	1	SEATING_TASK

Room Name:	COURT REPORTER	Department:	COURTS
Room Number:	4B-616		

Furniture List

Reference	Quantity	Item Name
AC-08	1	ANCILLARY_WASTE BASKET
AC-09	1	ANCILLARY_RECYCLE BASKET
D-16	1	DESK_OFFICE_L-SHAPE, JUDGE CHAMBERS
S-01A	1	SEATING_TASK

Room Name:	JUDGE'S CHAMBERS	Department:	COURTS
Room Number:	4B-617		

Furniture List

Reference	Quantity	Item Name
AC-08	1	ANCILLARY_WASTE BASKET
AC-09	1	ANCILLARY_RECYCLE BASKET
D-03	1	DESK_OFFICE, FREESTANDING
S-06A	2	SEATING_SIDE, GUEST, WOOD ARMS
S-09	1	SEATING_LOUNGE, CHAIR
S-10	1	SEATING_LOUNGE, SOFA
S-11	1	SEATING_TASK, JUDGE
T-09	1	TABLE_OCCASIONAL, COFFEE
T-15	1	TABLE_OCCASIONAL, END

Room Name:	JURY ROOM	Department:	COURTS
Room Number:	4B-619		

Furniture List

Reference	Quantity	Item Name
AC-08	1	ANCILLARY_WASTE BASKET
AC-09	1	ANCILLARY_RECYCLE BASKET
S-02	14	SEATING_CONFERENCE, GENERAL
T-07	1	TABLE_CONFERENCE, 144"W

Room Name:	CIRCULATION	Department:	COURTS
Room Number:	5A-001		

Furniture List

Reference	Quantity	Item Name
S-20	2	SEATING_LOUNGE, BENCH
S-21A	2	SEATING_LOUNGE, LOBBY, 2-SIDES
S-21B	3	SEATING_LOUNGE, LOBBY, 3-SIDES

Room Name:	JAN. CLOSET/STOR	Department:	COURTS
Room Number:	5A-008		

Furniture List



Item List by Room

Reference	Quantity	Item Name
F-17	4	STORAGE_HEAVY DUTY SHELVING, 12x36x75

Room Name:	COPY/PRINT	Department:	COURTS
Room Number:	5A-034		

Furniture List

Reference	Quantity	Item Name
F-27	1	STORAGE_CREDENZA, COPY/PRINTER

Room Name:	COURTROOM	Department:	COURTS
Room Number:	5A-100		

Furniture List

Reference	Quantity	Item Name
AC-11	1	ANCILLARY_AV STAND
F-07B	1	STORAGE_BOOKCASE, COURTROOM,15x36x30
F-13	2	STORAGE_FILE, PEDESTAL, BBF
S-06B	11	SEATING_SIDE, GUEST, WOOD ARMLESS
S-11	1	SEATING_TASK, JUDGE
S-12	13	SEATING_TASK, JURY BASE
S-13	1	SEATING_TASK, JURY, ARMLESS
S-14	10	SEATING_TASK, COURTROOM

Room Name:	ATTY. CONSULT	Department:	COURTS
Room Number:	5A-101		

Furniture List

Reference	Quantity	Item Name
S-06B	4	SEATING_SIDE, GUEST, WOOD ARMLESS
T-19	1	TABLE_TRAINING, 30x72

Room Name:	CORR	Department:	COURTS
Room Number:	5A-102		

Furniture List

Reference	Quantity	Item Name
S-05	1	SEATING_SIDE, GUEST, ARMLESS

Room Name:	ATTY. CONSULT	Department:	COURTS
Room Number:	5A-103		

Furniture List

Reference	Quantity	Item Name
S-06B	4	SEATING_SIDE, GUEST, WOOD ARMLESS
T-19	1	TABLE_TRAINING, 30x72

Room Name:	COURT STORAGE	Department:	COURTS
Room Number:	5A-106A		

Furniture List

Reference	Quantity	Item Name
F-19	4	STORAGE_HEAVY DUTY SHELVING, 24x36x72

Room Name:	LOBBY/WAITING	Department:	COURTS
Room Number:	5A-110		

Furniture List

Reference	Quantity	Item Name
AC-08	1	ANCILLARY_WASTE BASKET
S-06A	2	SEATING_SIDE, GUEST, WOOD ARMS



Item List by Room

Room Name:	COPY/PRINT	Department:	COURTS
Room Number:	5A-111		

Furniture List

Reference	Quantity	Item Name
F-27	1	STORAGE_CREDENZA, COPY/PRINTER

Room Name:	BAILIFF	Department:	COURTS
Room Number:	5A-112		

Furniture List

Reference	Quantity	Item Name
AC-09	1	ANCILLARY_RECYCLE BASKET
D-16	1	DESK_OFFICE_L-SHAPE, JUDGE CHAMBERS
S-01A	1	SEATING_TASK

Room Name:	CLERK	Department:	COURTS
Room Number:	5A-113		

Furniture List

Reference	Quantity	Item Name
D-17	1	DESK_OFFICE_U-SHAPE, JUDGE CHAMBERS
S-01A	1	SEATING_TASK

Room Name:	ASST. COORD.	Department:	COURTS
Room Number:	5A-114		

Furniture List

Reference	Quantity	Item Name
D-17	1	DESK_OFFICE_U-SHAPE, JUDGE CHAMBERS
S-01A	1	SEATING_TASK

Room Name:	COURT COORD.	Department:	COURTS
Room Number:	5A-115		

Furniture List

Reference	Quantity	Item Name
AC-08	1	ANCILLARY_WASTE BASKET
AC-09	1	ANCILLARY_RECYCLE BASKET
D-17	1	DESK_OFFICE_U-SHAPE, JUDGE CHAMBERS
F-03	1	STORAGE_FILE, LATERAL, 36-4
S-01A	1	SEATING_TASK

Room Name:	COURT REPORTER	Department:	COURTS
Room Number:	5A-117		

Furniture List

Reference	Quantity	Item Name
AC-08	1	ANCILLARY_WASTE BASKET
AC-09	1	ANCILLARY_RECYCLE BASKET
D-16	1	DESK_OFFICE_L-SHAPE, JUDGE CHAMBERS
S-01A	1	SEATING_TASK

Room Name:	JUDGE'S CHAMBERS	Department:	COURTS
Room Number:	5A-118		

Furniture List

Reference	Quantity	Item Name
AC-08	1	ANCILLARY_WASTE BASKET
AC-09	1	ANCILLARY_RECYCLE BASKET



Item List by Room

Reference	Quantity	Item Name
D-03	1	DESK_OFFICE, FREESTANDING
S-06A	2	SEATING_SIDE, GUEST, WOOD ARMS
S-09	1	SEATING_LOUNGE, CHAIR
S-10	1	SEATING_LOUNGE, SOFA
S-11	1	SEATING_TASK, JUDGE
T-09	1	TABLE_OCCASIONAL, COFFEE
T-15	1	TABLE_OCCASIONAL, END

Room Name:	JURY ROOM	Department:	COURTS
Room Number:	5A-120		

Furniture List

Reference	Quantity	Item Name
AC-08	1	ANCILLARY_WASTE BASKET
AC-09	1	ANCILLARY_RECYCLE BASKET
S-02	14	SEATING_CONFERENCE, GENERAL
T-07	1	TABLE_CONFERENCE, 144"W

Room Name:	INTERVIEW	Department:	COURTS
Room Number:	5A-202		

Furniture List

Reference	Quantity	Item Name
S-26	3	SEATING_STACK, DETENTION
T-17	1	TABLE_TRAINING, 30x60

Room Name:	PASSAGE	Department:	COURTS
Room Number:	5A-204		

Furniture List

Reference	Quantity	Item Name
S-01B	1	SEATING_TASK, ARMLESS
T-17	1	TABLE_TRAINING, 30x60

Room Name:	COURTROOM	Department:	COURTS
Room Number:	5A-300		

Furniture List

Reference	Quantity	Item Name
AC-11	1	ANCILLARY_AV STAND
F-07B	1	STORAGE_BOOKCASE, COURTROOM,15x36x30
F-13	2	STORAGE_FILE, PEDESTAL, BBF
S-06B	11	SEATING_SIDE, GUEST, WOOD ARMLESS
S-11	1	SEATING_TASK, JUDGE
S-12	13	SEATING_TASK, JURY BASE
S-13	1	SEATING_TASK, JURY, ARMLESS
S-14	10	SEATING_TASK, COURTROOM

Room Name:	ATTY. CONSULT	Department:	COURTS
Room Number:	5A-301		

Furniture List



Item List by Room

Reference	Quantity	Item Name
S-06B	4	SEATING_SIDE, GUEST, WOOD ARMLESS
T-19	1	TABLE_TRAINING, 30x72

Room Name:	ATTY. CONSULT	Department:	COURTS
Room Number:	5A-303		

Furniture List

Reference	Quantity	Item Name
S-06B	4	SEATING_SIDE, GUEST, WOOD ARMLESS
T-19	1	TABLE_TRAINING, 30x72

Room Name:	COURT STORAGE	Department:	COURTS
Room Number:	5A-306A		

Furniture List

Reference	Quantity	Item Name
F-19	4	STORAGE_HEAVY DUTY SHELVING, 24x36x72

Room Name:	LOBBY/WAITING	Department:	COURTS
Room Number:	5A-309		

Furniture List

Reference	Quantity	Item Name
AC-08	1	ANCILLARY_WASTE BASKET
AC-09	1	ANCILLARY_RECYCLE BASKET
S-06A	3	SEATING_SIDE, GUEST, WOOD ARMS

Room Name:	BAILIFF	Department:	COURTS
Room Number:	5A-310		

Furniture List

Reference	Quantity	Item Name
D-16	1	DESK_OFFICE_L-SHAPE, JUDGE CHAMBERS
S-01A	1	SEATING_TASK

Room Name:	CLERK	Department:	COURTS
Room Number:	5A-311		

Furniture List

Reference	Quantity	Item Name
D-17	1	DESK_OFFICE_U-SHAPE, JUDGE CHAMBERS
S-01A	1	SEATING_TASK

Room Name:	COURT COORD.	Department:	COURTS
Room Number:	5A-312		

Furniture List

Reference	Quantity	Item Name
AC-08	1	ANCILLARY_WASTE BASKET
AC-09	1	ANCILLARY_RECYCLE BASKET
D-17	1	DESK_OFFICE_U-SHAPE, JUDGE CHAMBERS
F-03	1	STORAGE_FILE, LATERAL, 36-4
S-01A	1	SEATING_TASK

Room Name:	ASST. COORD.	Department:	COURTS
Room Number:	5A-313		

Furniture List

Reference	Quantity	Item Name
D-17	1	DESK_OFFICE_U-SHAPE, JUDGE CHAMBERS



Item List by Room

Reference	Quantity	Item Name
S-01A	1	SEATING_TASK

Room Name:	COURT REPORTER	Department:	COURTS
Room Number:	5A-315		

Furniture List

Reference	Quantity	Item Name
AC-08	1	ANCILLARY_WASTE BASKET
AC-09	1	ANCILLARY_RECYCLE BASKET
D-16	1	DESK_OFFICE_L-SHAPE, JUDGE CHAMBERS
S-01A	1	SEATING_TASK

Room Name:	JUDGE'S CHAMBERS	Department:	COURTS
Room Number:	5A-316		

Furniture List

Reference	Quantity	Item Name
AC-08	1	ANCILLARY_WASTE BASKET
AC-09	1	ANCILLARY_RECYCLE BASKET
D-03	1	DESK_OFFICE, FREESTANDING
S-06A	2	SEATING_SIDE, GUEST, WOOD ARMS
S-09	1	SEATING_LOUNGE, CHAIR
S-10	1	SEATING_LOUNGE, SOFA
S-11	1	SEATING_TASK, JUDGE
T-09	1	TABLE_OCCASIONAL, COFFEE
T-15	1	TABLE_OCCASIONAL, END

Room Name:	JURY ROOM	Department:	COURTS
Room Number:	5A-318		

Furniture List

Reference	Quantity	Item Name
AC-08	1	ANCILLARY_WASTE BASKET
AC-09	1	ANCILLARY_RECYCLE BASKET
S-02	14	SEATING_CONFERENCE, GENERAL
T-07	1	TABLE_CONFERENCE, 144"W

Room Name:	COURTROOM	Department:	COURTS
Room Number:	5B-100		

Furniture List

Reference	Quantity	Item Name
AC-11	1	ANCILLARY_AV STAND
F-07B	1	STORAGE_BOOKCASE, COURTROOM,15x36x30
F-13	2	STORAGE_FILE, PEDESTAL, BBF
S-06B	11	SEATING_SIDE, GUEST, WOOD ARMLESS
S-11	1	SEATING_TASK, JUDGE
S-12	13	SEATING_TASK, JURY BASE
S-13	1	SEATING_TASK, JURY, ARMLESS
S-14	10	SEATING_TASK, COURTROOM



Item List by Room

Room Name:	ATTY. CONSULT	Department:	COURTS
Room Number:	5B-101		
Furniture List			
Reference	Quantity	Item Name	
S-06B	4	SEATING_SIDE, GUEST, WOOD ARMLESS	
T-19	1	TABLE_TRAINING, 30x72	
Room Name:	ATTY. CONSULT	Department:	COURTS
Room Number:	5B-103		
Furniture List			
Reference	Quantity	Item Name	
S-06B	4	SEATING_SIDE, GUEST, WOOD ARMLESS	
T-19	1	TABLE_TRAINING, 30x72	
Room Name:	COURT STORAGE	Department:	COURTS
Room Number:	5B-105A		
Furniture List			
Reference	Quantity	Item Name	
F-19	4	STORAGE_HEAVY DUTY SHELVING, 24x36x72	
Room Name:	CORR	Department:	COURTS
Room Number:	5B-107		
Furniture List			
Reference	Quantity	Item Name	
S-05	2	SEATING_SIDE, GUEST, ARMLESS	
Room Name:	LOBBY/WAITING	Department:	COURTS
Room Number:	5B-109		
Furniture List			
Reference	Quantity	Item Name	
AC-08	1	ANCILLARY_WASTE BASKET	
S-06A	3	SEATING_SIDE, GUEST, WOOD ARMS	
Room Name:	BAILIFF	Department:	COURTS
Room Number:	5B-110		
Furniture List			
Reference	Quantity	Item Name	
AC-09	1	ANCILLARY_RECYCLE BASKET	
D-16	1	DESK_OFFICE_L-SHAPE, JUDGE CHAMBERS	
S-01A	1	SEATING_TASK	
Room Name:	CLERK	Department:	COURTS
Room Number:	5B-111		
Furniture List			
Reference	Quantity	Item Name	
D-17	1	DESK_OFFICE_U-SHAPE, JUDGE CHAMBERS	
S-01A	1	SEATING_TASK	
Room Name:	ASST. COORD.	Department:	COURTS
Room Number:	5B-112		
Furniture List			
Reference	Quantity	Item Name	
D-17	1	DESK_OFFICE_U-SHAPE, JUDGE CHAMBERS	
S-01A	1	SEATING_TASK	
Room Name:	COURT COORD.	Department:	COURTS
Room Number:	5B-113		



Item List by Room

Furniture List		
Reference	Quantity	Item Name
AC-08	1	ANCILLARY_WASTE BASKET
AC-09	1	ANCILLARY_RECYCLE BASKET
D-17	1	DESK_OFFICE_U-SHAPE, JUDGE CHAMBERS
F-03	1	STORAGE_FILE, LATERAL, 36-4
S-01A	1	SEATING_TASK
Room Name:	COPY/PRINT	Department: COURTS
Room Number:	5B-114	

Furniture List		
Reference	Quantity	Item Name
F-27	1	STORAGE_CREDENZA, COPY/PRINTER
Room Name:	COURT REPORTER	Department: COURTS
Room Number:	5B-116	

Furniture List		
Reference	Quantity	Item Name
AC-08	1	ANCILLARY_WASTE BASKET
AC-09	1	ANCILLARY_RECYCLE BASKET
D-16	1	DESK_OFFICE_L-SHAPE, JUDGE CHAMBERS
S-01A	1	SEATING_TASK
Room Name:	JUDGE'S CHAMBERS	Department: COURTS
Room Number:	5B-117	

Furniture List		
Reference	Quantity	Item Name
AC-08	1	ANCILLARY_WASTE BASKET
AC-09	1	ANCILLARY_RECYCLE BASKET
D-03	1	DESK_OFFICE, FREESTANDING
S-06A	2	SEATING_SIDE, GUEST, WOOD ARMS
S-09	1	SEATING_LOUNGE, CHAIR
S-10	1	SEATING_LOUNGE, SOFA
S-11	1	SEATING_TASK, JUDGE
T-09	1	TABLE_OCCASIONAL, COFFEE
T-15	1	TABLE_OCCASIONAL, END
Room Name:	JURY ROOM	Department: COURTS
Room Number:	5B-119	

Furniture List		
Reference	Quantity	Item Name
AC-08	1	ANCILLARY_WASTE BASKET
AC-09	1	ANCILLARY_RECYCLE BASKET
S-02	14	SEATING_CONFERENCE, GENERAL
T-07	1	TABLE_CONFERENCE, 144"W
Room Name:	INTERVIEW	Department: COURTS
Room Number:	5B-202	

Furniture List		
----------------	--	--



Item List by Room

Reference	Quantity	Item Name
S-26	3	SEATING_STACK, DETENTION
T-17	1	TABLE_TRAINING, 30x60

Room Name:	PASSAGE	Department:	COURTS
Room Number:	5B-204		

Furniture List

Reference	Quantity	Item Name
S-01B	1	SEATING_TASK, ARMLESS
T-17	1	TABLE_TRAINING, 30x60

Room Name:	COURTROOM	Department:	COURTS
Room Number:	5B-300		

Furniture List

Reference	Quantity	Item Name
AC-11	1	ANCILLARY_AV STAND
F-07B	1	STORAGE_BOOKCASE, COURTROOM,15x36x30
F-13	2	STORAGE_FILE, PEDESTAL, BBF
S-06B	11	SEATING_SIDE, GUEST, WOOD ARMLESS
S-11	1	SEATING_TASK, JUDGE
S-12	13	SEATING_TASK, JURY BASE
S-13	1	SEATING_TASK, JURY, ARMLESS
S-14	10	SEATING_TASK, COURTROOM

Room Name:	ATTY. CONSULT	Department:	COURTS
Room Number:	5B-301		

Furniture List

Reference	Quantity	Item Name
S-06B	4	SEATING_SIDE, GUEST, WOOD ARMLESS
T-19	1	TABLE_TRAINING, 30x72

Room Name:	ATTY. CONSULT	Department:	COURTS
Room Number:	5B-303		

Furniture List

Reference	Quantity	Item Name
S-06B	4	SEATING_SIDE, GUEST, WOOD ARMLESS
T-19	1	TABLE_TRAINING, 30x72

Room Name:	COURT STORAGE	Department:	COURTS
Room Number:	5B-305A		

Furniture List

Reference	Quantity	Item Name
F-19	4	STORAGE_HEAVY DUTY SHELVING, 24x36x72

Room Name:	LOBBY/WAITING	Department:	COURTS
Room Number:	5B-309		

Furniture List

Reference	Quantity	Item Name
AC-08	1	ANCILLARY_WASTE BASKET
AC-09	1	ANCILLARY_RECYCLE BASKET
S-06A	3	SEATING_SIDE, GUEST, WOOD ARMS



Item List by Room

Room Name:	COPY/PRINT	Department:	COURTS
Room Number:	5B-310		

Furniture List

Reference	Quantity	Item Name
F-27	1	STORAGE_CREDENZA, COPY/PRINTER

Room Name:	BAILIFF	Department:	COURTS
Room Number:	5B-311		

Furniture List

Reference	Quantity	Item Name
D-16	1	DESK_OFFICE_L-SHAPE, JUDGE CHAMBERS
S-01A	1	SEATING_TASK

Room Name:	CLERK	Department:	COURTS
Room Number:	5B-312		

Furniture List

Reference	Quantity	Item Name
D-17	1	DESK_OFFICE_U-SHAPE, JUDGE CHAMBERS
S-01A	1	SEATING_TASK

Room Name:	COURT COORD.	Department:	COURTS
Room Number:	5B-313		

Furniture List

Reference	Quantity	Item Name
D-17	1	DESK_OFFICE_U-SHAPE, JUDGE CHAMBERS
F-03	1	STORAGE_FILE, LATERAL, 36-4
S-01A	1	SEATING_TASK

Room Name:	ASST. COORD.	Department:	COURTS
Room Number:	5B-314		

Furniture List

Reference	Quantity	Item Name
AC-08	1	ANCILLARY_WASTE BASKET
AC-09	1	ANCILLARY_RECYCLE BASKET
D-17	1	DESK_OFFICE_U-SHAPE, JUDGE CHAMBERS
S-01A	1	SEATING_TASK

Room Name:	COURT REPORTER	Department:	COURTS
Room Number:	5B-316		

Furniture List

Reference	Quantity	Item Name
AC-08	1	ANCILLARY_WASTE BASKET
AC-09	1	ANCILLARY_RECYCLE BASKET
D-16	1	DESK_OFFICE_L-SHAPE, JUDGE CHAMBERS
S-01A	1	SEATING_TASK

Room Name:	JUDGE'S CHAMBERS	Department:	COURTS
Room Number:	5B-317		

Furniture List

Reference	Quantity	Item Name
AC-08	1	ANCILLARY_WASTE BASKET
AC-09	1	ANCILLARY_RECYCLE BASKET
D-03	1	DESK_OFFICE_FREESTANDING



Item List by Room

Reference	Quantity	Item Name
S-06A	2	SEATING_SIDE, GUEST, WOOD ARMS
S-09	1	SEATING_LOUNGE, CHAIR
S-10	1	SEATING_LOUNGE, SOFA
S-11	1	SEATING_TASK, JUDGE
T-09	1	TABLE_OCCASIONAL, COFFEE
T-15	1	TABLE_OCCASIONAL, END

Room Name:	JURY ROOM	Department:	COURTS
Room Number:	5B-319		

Furniture List

Reference	Quantity	Item Name
AC-08	1	ANCILLARY_WASTE BASKET
AC-09	1	ANCILLARY_RECYCLE BASKET
S-02	14	SEATING_CONFERENCE, GENERAL
T-07	1	TABLE_CONFERENCE, 144"W

Room Name:	COURTROOM	Department:	COURTS
Room Number:	5B-400		

Furniture List

Reference	Quantity	Item Name
AC-11	1	ANCILLARY_AV STAND
F-07B	1	STORAGE_BOOKCASE, COURTROOM,15x36x30
F-13	2	STORAGE_FILE, PEDESTAL, BBF
S-06B	11	SEATING_SIDE, GUEST, WOOD ARMLESS
S-11	1	SEATING_TASK, JUDGE
S-12	13	SEATING_TASK, JURY BASE
S-13	1	SEATING_TASK, JURY, ARMLESS
S-14	10	SEATING_TASK, COURTROOM

Room Name:	ATTY. CONSULT	Department:	COURTS
Room Number:	5B-401		

Furniture List

Reference	Quantity	Item Name
S-06B	4	SEATING_SIDE, GUEST, WOOD ARMLESS
T-19	1	TABLE_TRAINING, 30x72

Room Name:	ATTY. CONSULT	Department:	COURTS
Room Number:	5B-403		

Furniture List

Reference	Quantity	Item Name
S-06B	4	SEATING_SIDE, GUEST, WOOD ARMLESS
T-19	1	TABLE_TRAINING, 30x72

Room Name:	COURT STORAGE	Department:	COURTS
Room Number:	5B-405A		

Furniture List

Reference	Quantity	Item Name
F-19	4	STORAGE_HEAVY DUTY SHELVING, 24x36x72



Item List by Room

Room Name:	LOBBY/WAITING	Department:	COURTS
Room Number:	5B-409		

Furniture List

Reference	Quantity	Item Name
AC-08	1	ANCILLARY_WASTE BASKET
AC-09	1	ANCILLARY_RECYCLE BASKET
S-06A	3	SEATING_SIDE, GUEST, WOOD ARMS

Room Name:	BAILIFF	Department:	COURTS
Room Number:	5B-410		

Furniture List

Reference	Quantity	Item Name
D-16	1	DESK_OFFICE_L-SHAPE, JUDGE CHAMBERS
S-01A	1	SEATING_TASK

Room Name:	CLERK	Department:	COURTS
Room Number:	5B-411		

Furniture List

Reference	Quantity	Item Name
D-17	1	DESK_OFFICE_U-SHAPE, JUDGE CHAMBERS
S-01A	1	SEATING_TASK

Room Name:	COURT COORD.	Department:	COURTS
Room Number:	5B-412		

Furniture List

Reference	Quantity	Item Name
AC-08	1	ANCILLARY_WASTE BASKET
AC-09	1	ANCILLARY_RECYCLE BASKET
D-17	1	DESK_OFFICE_U-SHAPE, JUDGE CHAMBERS
F-03	1	STORAGE_FILE, LATERAL, 36-4
S-01A	1	SEATING_TASK

Room Name:	ASST. COORD.	Department:	COURTS
Room Number:	5B-413		

Furniture List

Reference	Quantity	Item Name
D-17	1	DESK_OFFICE_U-SHAPE, JUDGE CHAMBERS
S-01A	1	SEATING_TASK

Room Name:	COPY/PRINT	Department:	COURTS
Room Number:	5B-414		

Furniture List

Reference	Quantity	Item Name
F-27	1	STORAGE_CREDENZA, COPY/PRINTER

Room Name:	COURT REPORTER	Department:	COURTS
Room Number:	5B-416		

Furniture List

Reference	Quantity	Item Name
AC-08	1	ANCILLARY_WASTE BASKET
AC-09	1	ANCILLARY_RECYCLE BASKET
D-16	1	DESK_OFFICE_L-SHAPE, JUDGE CHAMBERS
S-01A	1	SEATING_TASK



Item List by Room

Room Name:	JUDGE'S CHAMBERS	Department:	COURTS
Room Number:	5B-417		

Furniture List

Reference	Quantity	Item Name
AC-08	1	ANCILLARY_WASTE BASKET
AC-09	1	ANCILLARY_RECYCLE BASKET
D-03	1	DESK_OFFICE, FREESTANDING
S-06A	2	SEATING_SIDE, GUEST, WOOD ARMS
S-09	1	SEATING_LOUNGE, CHAIR
S-10	1	SEATING_LOUNGE, SOFA
S-11	1	SEATING_TASK, JUDGE
T-09	1	TABLE_OCCASIONAL, COFFEE
T-15	1	TABLE_OCCASIONAL, END

Room Name:	JURY ROOM	Department:	COURTS
Room Number:	5B-419		

Furniture List

Reference	Quantity	Item Name
AC-08	1	ANCILLARY_WASTE BASKET
AC-09	1	ANCILLARY_RECYCLE BASKET
S-02	14	SEATING_CONFERENCE, GENERAL
T-07	1	TABLE_CONFERENCE, 144"W

Room Name:	INTERVIEW	Department:	COURTS
Room Number:	5B-502		

Furniture List

Reference	Quantity	Item Name
S-26	3	SEATING_STACK, DETENTION
T-17	1	TABLE_TRAINING, 30x60

Room Name:	PASSAGE	Department:	COURTS
Room Number:	5B-504		

Furniture List

Reference	Quantity	Item Name
S-01B	1	SEATING_TASK, ARMLESS
T-17	1	TABLE_TRAINING, 30x60

Room Name:	COURTROOM	Department:	COURTS
Room Number:	5B-600		

Furniture List

Reference	Quantity	Item Name
AC-11	1	ANCILLARY_AV STAND
F-07B	1	STORAGE_BOOKCASE, COURTROOM,15x36x30
F-13	2	STORAGE_FILE, PEDESTAL, BBF
S-06B	11	SEATING_SIDE, GUEST, WOOD ARMLESS
S-11	1	SEATING_TASK, JUDGE
S-12	13	SEATING_TASK, JURY BASE
S-13	1	SEATING_TASK, JURY, ARMLESS



Item List by Room

Reference	Quantity	Item Name
S-14	10	SEATING_TASK, COURTROOM

Room Name:	ATTY. CONSULT	Department:	COURTS
Room Number:	5B-601		

Furniture List

Reference	Quantity	Item Name
S-06B	4	SEATING_SIDE, GUEST, WOOD ARMLESS
T-19	1	TABLE_TRAINING, 30x72

Room Name:	ATTY. CONSULT	Department:	COURTS
Room Number:	5B-603		

Furniture List

Reference	Quantity	Item Name
S-06B	4	SEATING_SIDE, GUEST, WOOD ARMLESS
T-19	1	TABLE_TRAINING, 30x72

Room Name:	COURT STORAGE	Department:	COURTS
Room Number:	5B-605A		

Furniture List

Reference	Quantity	Item Name
F-19	4	STORAGE_HEAVY DUTY SHELVING, 24x36x72

Room Name:	LOBBY/WAITING	Department:	COURTS
Room Number:	5B-609		

Furniture List

Reference	Quantity	Item Name
AC-09	1	ANCILLARY_RECYCLE BASKET
S-06A	2	SEATING_SIDE, GUEST, WOOD ARMS

Room Name:	COPY/PRINT	Department:	COURTS
Room Number:	5B-610		

Furniture List

Reference	Quantity	Item Name
F-27	1	STORAGE_CREDENZA, COPY/PRINTER

Room Name:	BAILIFF	Department:	COURTS
Room Number:	5B-611		

Furniture List

Reference	Quantity	Item Name
AC-08	1	ANCILLARY_WASTE BASKET
D-16	1	DESK_OFFICE_L-SHAPE, JUDGE CHAMBERS
S-01A	1	SEATING_TASK

Room Name:	CLERK	Department:	COURTS
Room Number:	5B-612		

Furniture List

Reference	Quantity	Item Name
D-17	1	DESK_OFFICE_U-SHAPE, JUDGE CHAMBERS
S-01A	1	SEATING_TASK

Room Name:	ASST. COORD.	Department:	COURTS
Room Number:	5B-613		

Furniture List

Reference	Quantity	Item Name
D-17	1	DESK_OFFICE_U-SHAPE, JUDGE CHAMBERS



Item List by Room

Reference	Quantity	Item Name
S-01A	1	SEATING_TASK

Room Name:	COURT COORD.	Department:	COURTS
Room Number:	5B-614		

Furniture List

Reference	Quantity	Item Name
AC-08	1	ANCILLARY_WASTE BASKET
AC-09	1	ANCILLARY_RECYCLE BASKET
D-17	1	DESK_OFFICE_U-SHAPE, JUDGE CHAMBERS
F-03	1	STORAGE_FILE, LATERAL, 36-4
S-01A	1	SEATING_TASK

Room Name:	COURT REPORTER	Department:	COURTS
Room Number:	5B-616		

Furniture List

Reference	Quantity	Item Name
AC-08	1	ANCILLARY_WASTE BASKET
AC-09	1	ANCILLARY_RECYCLE BASKET
D-16	1	DESK_OFFICE_L-SHAPE, JUDGE CHAMBERS
S-01A	1	SEATING_TASK

Room Name:	JUDGE'S CHAMBERS	Department:	COURTS
Room Number:	5B-617		

Furniture List

Reference	Quantity	Item Name
AC-08	1	ANCILLARY_WASTE BASKET
AC-09	1	ANCILLARY_RECYCLE BASKET
D-03	1	DESK_OFFICE, FREESTANDING
S-06A	2	SEATING_SIDE, GUEST, WOOD ARMS
S-09	1	SEATING_LOUNGE, CHAIR
S-10	1	SEATING_LOUNGE, SOFA
S-11	1	SEATING_TASK, JUDGE
T-09	1	TABLE_OCCASIONAL, COFFEE
T-15	1	TABLE_OCCASIONAL, END

Room Name:	JURY ROOM	Department:	COURTS
Room Number:	5B-619		

Furniture List

Reference	Quantity	Item Name
AC-08	1	ANCILLARY_WASTE BASKET
AC-09	1	ANCILLARY_RECYCLE BASKET
S-02	14	SEATING_CONFERENCE, GENERAL
T-07	1	TABLE_CONFERENCE, 144"W

Room Name:	PUBLIC CIRCULATION	Department:	BUILDING SUPPORT
Room Number:	6A-001		

Furniture List



Item List by Room

Reference	Quantity	Item Name
S-20	2	SEATING_LOUNGE, BENCH
S-21A	2	SEATING_LOUNGE, LOBBY, 2-SIDES
S-21B	3	SEATING_LOUNGE, LOBBY, 3-SIDES

Room Name:	JAN. CLOSET/STOR	Department:	ANCILLARY
Room Number:	6A-008		

Furniture List

Reference	Quantity	Item Name
F-17	4	STORAGE_HEAVY DUTY SHELVING, 12x36x75

Room Name:	COURTROOM	Department:	COURTS
Room Number:	6A-100		

Furniture List

Reference	Quantity	Item Name
AC-11	1	ANCILLARY_AV STAND
F-07B	1	STORAGE_BOOKCASE, COURTROOM,15x36x30
F-13	2	STORAGE_FILE, PEDESTAL, BBF
S-06B	11	SEATING_SIDE, GUEST, WOOD ARMLESS
S-11	1	SEATING_TASK, JUDGE
S-12	13	SEATING_TASK, JURY BASE
S-13	1	SEATING_TASK, JURY, ARMLESS
S-14	10	SEATING_TASK, COURTROOM

Room Name:	ATTY. CONSULT	Department:	COURTS
Room Number:	6A-101		

Furniture List

Reference	Quantity	Item Name
S-06B	4	SEATING_SIDE, GUEST, WOOD ARMLESS
T-19	1	TABLE_TRAINING, 30x72

Room Name:	ATTY. CONSULT	Department:	COURTS
Room Number:	6A-103		

Furniture List

Reference	Quantity	Item Name
S-06B	4	SEATING_SIDE, GUEST, WOOD ARMLESS
T-19	1	TABLE_TRAINING, 30x72

Room Name:	COURT STORAGE	Department:	COURTS
Room Number:	6A-106A		

Furniture List

Reference	Quantity	Item Name
F-19	4	STORAGE_HEAVY DUTY SHELVING, 24x36x72

Room Name:	CORR	Department:	BUILDING SUPPORT
Room Number:	6A-107		

Furniture List

Reference	Quantity	Item Name
S-05	1	SEATING_SIDE, GUEST, ARMLESS

Room Name:	LOBBY/WAITING	Department:	COURTS
Room Number:	6A-110		

Furniture List



Item List by Room

Reference	Quantity	Item Name
AC-08	1	ANCILLARY_WASTE BASKET
S-06A	2	SEATING_SIDE, GUEST, WOOD ARMS

Room Name:	COPY/PRINT	Department:	COURTS
Room Number:	6A-111		

Furniture List

Reference	Quantity	Item Name
F-27	1	STORAGE_CREDENZA, COPY/PRINTER

Room Name:	BAILIFF	Department:	COURTS
Room Number:	6A-112		

Furniture List

Reference	Quantity	Item Name
AC-09	1	ANCILLARY_RECYCLE BASKET
D-16	1	DESK_OFFICE_L-SHAPE, JUDGE CHAMBERS
S-01A	1	SEATING_TASK

Room Name:	CLERK	Department:	COURTS
Room Number:	6A-113		

Furniture List

Reference	Quantity	Item Name
D-17	1	DESK_OFFICE_U-SHAPE, JUDGE CHAMBERS
S-01A	1	SEATING_TASK

Room Name:	ASST. COORD.	Department:	COURTS
Room Number:	6A-114		

Furniture List

Reference	Quantity	Item Name
D-17	1	DESK_OFFICE_U-SHAPE, JUDGE CHAMBERS
S-01A	1	SEATING_TASK

Room Name:	COURT COORD.	Department:	COURTS
Room Number:	6A-115		

Furniture List

Reference	Quantity	Item Name
AC-08	1	ANCILLARY_WASTE BASKET
AC-09	1	ANCILLARY_RECYCLE BASKET
D-17	1	DESK_OFFICE_U-SHAPE, JUDGE CHAMBERS
F-03	1	STORAGE_FILE, LATERAL, 36-4
S-01A	1	SEATING_TASK

Room Name:	COURT REPORTER	Department:	COURTS
Room Number:	6A-117		

Furniture List

Reference	Quantity	Item Name
AC-08	1	ANCILLARY_WASTE BASKET
AC-09	1	ANCILLARY_RECYCLE BASKET
D-16	1	DESK_OFFICE_L-SHAPE, JUDGE CHAMBERS
S-01A	1	SEATING_TASK

Room Name:	JUDGE'S CHAMBERS	Department:	COURTS
Room Number:	6A-118		

Furniture List



Item List by Room

Reference	Quantity	Item Name
AC-08	1	ANCILLARY_WASTE BASKET
AC-09	1	ANCILLARY_RECYCLE BASKET
D-03	1	DESK_OFFICE, FREESTANDING
S-06A	2	SEATING_SIDE, GUEST, WOOD ARMS
S-09	1	SEATING_LOUNGE, CHAIR
S-10	1	SEATING_LOUNGE, SOFA
S-11	1	SEATING_TASK, JUDGE
T-09	1	TABLE_OCCASIONAL, COFFEE
T-15	1	TABLE_OCCASIONAL, END

Room Name:	JURY ROOM	Department:	COURTS
Room Number:	6A-120		

Furniture List

Reference	Quantity	Item Name
AC-08	1	ANCILLARY_WASTE BASKET
AC-09	1	ANCILLARY_RECYCLE BASKET
S-02	14	SEATING_CONFERENCE, GENERAL
T-07	1	TABLE_CONFERENCE, 144"W

Room Name:	INMATE NON-CONTACT	Department:	SHERIFF'S DEPARTMENT
Room Number:	6A-202		

Furniture List

Reference	Quantity	Item Name
S-26	3	SEATING_STACK, DETENTION
T-17	1	TABLE_TRAINING, 30x60

Room Name:	PASSAGE	Department:	BUILDING SUPPORT
Room Number:	6A-204		

Furniture List

Reference	Quantity	Item Name
S-01B	1	SEATING_TASK, ARMLESS
T-17	1	TABLE_TRAINING, 30x60

Room Name:	COURTROOM	Department:	COURTS
Room Number:	6A-300		

Furniture List

Reference	Quantity	Item Name
AC-11	1	ANCILLARY_AV STAND
F-07B	1	STORAGE_BOOKCASE, COURTROOM,15x36x30
F-13	2	STORAGE_FILE, PEDESTAL, BBF
S-06B	11	SEATING_SIDE, GUEST, WOOD ARMLESS
S-11	1	SEATING_TASK, JUDGE
S-12	13	SEATING_TASK, JURY BASE
S-13	1	SEATING_TASK, JURY, ARMLESS
S-14	10	SEATING_TASK, COURTROOM



Item List by Room

Room Name:	ATTY. CONSULT	Department:	COURTS
Room Number:	6A-301		

Furniture List

Reference	Quantity	Item Name
S-06B	4	SEATING_SIDE, GUEST, WOOD ARMLESS
T-19	1	TABLE_TRAINING, 30x72

Room Name:	ATTY. CONSULT	Department:	COURTS
Room Number:	6A-303		

Furniture List

Reference	Quantity	Item Name
S-06B	4	SEATING_SIDE, GUEST, WOOD ARMLESS
T-19	1	TABLE_TRAINING, 30x72

Room Name:	COURT STORAGE	Department:	COURTS
Room Number:	6A-306A		

Furniture List

Reference	Quantity	Item Name
F-19	4	STORAGE_HEAVY DUTY SHELVING, 24x36x72

Room Name:	COPY/PRINT	Department:	COURTS
Room Number:	6A-308		

Furniture List

Reference	Quantity	Item Name
F-27	1	STORAGE_CREDENZA, COPY/PRINTER

Room Name:	LOBBY/WAITING	Department:	COURTS
Room Number:	6A-309		

Furniture List

Reference	Quantity	Item Name
AC-08	1	ANCILLARY_WASTE BASKET
AC-09	1	ANCILLARY_RECYCLE BASKET
S-06A	3	SEATING_SIDE, GUEST, WOOD ARMS

Room Name:	BAILIFF	Department:	COURTS
Room Number:	6A-310		

Furniture List

Reference	Quantity	Item Name
D-16	1	DESK_OFFICE_L-SHAPE, JUDGE CHAMBERS
S-01A	1	SEATING_TASK

Room Name:	CLERK	Department:	COURTS
Room Number:	6A-311		

Furniture List

Reference	Quantity	Item Name
D-17	1	DESK_OFFICE_U-SHAPE, JUDGE CHAMBERS
S-01A	1	SEATING_TASK

Room Name:	COURT COORD.	Department:	COURTS
Room Number:	6A-312		

Furniture List

Reference	Quantity	Item Name
AC-08	1	ANCILLARY_WASTE BASKET
AC-09	1	ANCILLARY_RECYCLE BASKET
D-17	1	DESK_OFFICE_U-SHAPE, JUDGE CHAMBERS



Item List by Room

Reference	Quantity	Item Name
F-03	1	STORAGE_FILE, LATERAL, 36-4
S-01A	1	SEATING_TASK

Room Name:	ASST. COORD.	Department:	COURTS
Room Number:	6A-313		

Furniture List

Reference	Quantity	Item Name
D-17	1	DESK_OFFICE_U-SHAPE, JUDGE CHAMBERS
S-01A	1	SEATING_TASK

Room Name:	COURT REPORTER	Department:	COURTS
Room Number:	6A-315		

Furniture List

Reference	Quantity	Item Name
AC-08	1	ANCILLARY_WASTE BASKET
AC-09	1	ANCILLARY_RECYCLE BASKET
D-16	1	DESK_OFFICE_L-SHAPE, JUDGE CHAMBERS
S-01A	1	SEATING_TASK

Room Name:	JUDGE'S CHAMBERS	Department:	COURTS
Room Number:	6A-316		

Furniture List

Reference	Quantity	Item Name
AC-08	1	ANCILLARY_WASTE BASKET
AC-09	1	ANCILLARY_RECYCLE BASKET
D-03	1	DESK_OFFICE, FREESTANDING
S-06A	2	SEATING_SIDE, GUEST, WOOD ARMS
S-09	1	SEATING_LOUNGE, CHAIR
S-10	1	SEATING_LOUNGE, SOFA
S-11	1	SEATING_TASK, JUDGE
T-09	1	TABLE_OCCASIONAL, COFFEE
T-15	1	TABLE_OCCASIONAL, END

Room Name:	JURY ROOM	Department:	COURTS
Room Number:	6A-318		

Furniture List

Reference	Quantity	Item Name
AC-08	1	ANCILLARY_WASTE BASKET
AC-09	1	ANCILLARY_RECYCLE BASKET
S-02	14	SEATING_CONFERENCE, GENERAL
T-07	1	TABLE_CONFERENCE, 144"W

Room Name:	COURTROOM	Department:	COURTS
Room Number:	6B-100		

Furniture List

Reference	Quantity	Item Name
AC-11	1	ANCILLARY_AV STAND
F-07B	1	STORAGE_BOOKCASE, COURTROOM,15x36x30



Item List by Room

Reference	Quantity	Item Name
F-13	2	STORAGE_FILE, PEDESTAL, BBF
S-06B	11	SEATING_SIDE, GUEST, WOOD ARMLESS
S-11	1	SEATING_TASK, JUDGE
S-12	13	SEATING_TASK, JURY BASE
S-13	1	SEATING_TASK, JURY, ARMLESS
S-14	10	SEATING_TASK, COURTROOM

Room Name:	ATTY. CONSULT	Department:	COURTS
Room Number:	6B-101		

Furniture List

Reference	Quantity	Item Name
S-06B	4	SEATING_SIDE, GUEST, WOOD ARMLESS
T-19	1	TABLE_TRAINING, 30x72

Room Name:	ATTY. CONSULT	Department:	COURTS
Room Number:	6B-103		

Furniture List

Reference	Quantity	Item Name
S-06B	4	SEATING_SIDE, GUEST, WOOD ARMLESS
T-19	1	TABLE_TRAINING, 30x72

Room Name:	COURT STORAGE	Department:	COURTS
Room Number:	6B-105A		

Furniture List

Reference	Quantity	Item Name
F-19	4	STORAGE_HEAVY DUTY SHELVING, 24x36x72

Room Name:	CORR	Department:	BUILDING SUPPORT
Room Number:	6B-107		

Furniture List

Reference	Quantity	Item Name
S-05	2	SEATING_SIDE, GUEST, ARMLESS

Room Name:	LOBBY/WAITING	Department:	COURTS
Room Number:	6B-109		

Furniture List

Reference	Quantity	Item Name
AC-08	1	ANCILLARY_WASTE BASKET

Room Name:	BAILIFF	Department:	COURTS
Room Number:	6B-110		

Furniture List

Reference	Quantity	Item Name
AC-09	1	ANCILLARY_RECYCLE BASKET
D-16	1	DESK_OFFICE_L-SHAPE, JUDGE CHAMBERS
S-01A	1	SEATING_TASK

Room Name:	CLERK	Department:	COURTS
Room Number:	6B-111		

Furniture List

Reference	Quantity	Item Name
D-17	1	DESK_OFFICE_U-SHAPE, JUDGE CHAMBERS
S-01A	1	SEATING_TASK



Item List by Room

Room Name:	ASST. COORD.	Department:	COURTS
Room Number:	6B-112		

Furniture List

Reference	Quantity	Item Name
D-17	1	DESK_OFFICE_U-SHAPE, JUDGE CHAMBERS
S-01A	1	SEATING_TASK

Room Name:	COURT COORD.	Department:	COURTS
Room Number:	6B-113		

Furniture List

Reference	Quantity	Item Name
AC-08	1	ANCILLARY_WASTE BASKET
AC-09	1	ANCILLARY_RECYCLE BASKET
D-17	1	DESK_OFFICE_U-SHAPE, JUDGE CHAMBERS
F-03	1	STORAGE_FILE, LATERAL, 36-4
S-01A	1	SEATING_TASK
S-06A	1	SEATING_SIDE, GUEST, WOOD ARMS

Room Name:	COPY/PRINT	Department:	COURTS
Room Number:	6B-114		

Furniture List

Reference	Quantity	Item Name
F-27	1	STORAGE_CREDENZA, COPY/PRINTER

Room Name:	COURT REPORTER	Department:	COURTS
Room Number:	6B-116		

Furniture List

Reference	Quantity	Item Name
AC-08	1	ANCILLARY_WASTE BASKET
AC-09	1	ANCILLARY_RECYCLE BASKET
D-16	1	DESK_OFFICE_L-SHAPE, JUDGE CHAMBERS
S-01A	1	SEATING_TASK

Room Name:	JUDGE'S CHAMBERS	Department:	COURTS
Room Number:	6B-117		

Furniture List

Reference	Quantity	Item Name
AC-08	1	ANCILLARY_WASTE BASKET
AC-09	1	ANCILLARY_RECYCLE BASKET
D-03	1	DESK_OFFICE, FREESTANDING
S-06A	2	SEATING_SIDE, GUEST, WOOD ARMS
S-09	1	SEATING_LOUNGE, CHAIR
S-10	1	SEATING_LOUNGE, SOFA
S-11	1	SEATING_TASK, JUDGE
T-09	1	TABLE_OCCASIONAL, COFFEE
T-15	1	TABLE_OCCASIONAL, END

Room Name:	JURY ROOM	Department:	COURTS
Room Number:	6B-119		

Furniture List

Item List			
------------------	--	--	--



Item List by Room

Reference	Quantity	Item Name
AC-08	1	ANCILLARY_WASTE BASKET
AC-09	1	ANCILLARY_RECYCLE BASKET
S-02	14	SEATING_CONFERENCE, GENERAL
T-07	1	TABLE_CONFERENCE, 144"W
Room Name:		INMATE NON-CONTACT
Room Number:		6B-202
Department:		SHERIFF'S DEPARTMENT

Furniture List

Reference	Quantity	Item Name
S-26	3	SEATING_STACK, DETENTION
T-17	1	TABLE_TRAINING, 30x60

Room Name:		PASSAGE	Department:		BUILDING SUPPORT
Room Number:		6B-204			

Furniture List

Reference	Quantity	Item Name
S-01B	1	SEATING_TASK, ARMLESS
T-17	1	TABLE_TRAINING, 30x60

Room Name:		COURTROOM	Department:		COURTS
Room Number:		6B-300			

Furniture List

Reference	Quantity	Item Name
AC-11	1	ANCILLARY_AV STAND
F-07B	1	STORAGE_BOOKCASE, COURTROOM,15x36x30
F-13	2	STORAGE_FILE, PEDESTAL, BBF
S-06B	11	SEATING_SIDE, GUEST, WOOD ARMLESS
S-11	1	SEATING_TASK, JUDGE
S-12	13	SEATING_TASK, JURY BASE
S-13	1	SEATING_TASK, JURY, ARMLESS
S-14	10	SEATING_TASK, COURTROOM

Room Name:		ATTY. CONSULT	Department:		COURTS
Room Number:		6B-301			

Furniture List

Reference	Quantity	Item Name
S-06B	4	SEATING_SIDE, GUEST, WOOD ARMLESS
T-19	1	TABLE_TRAINING, 30x72

Room Name:		ATTY. CONSULT	Department:		COURTS
Room Number:		6B-303			

Furniture List

Reference	Quantity	Item Name
S-06B	4	SEATING_SIDE, GUEST, WOOD ARMLESS
T-19	1	TABLE_TRAINING, 30x72

Room Name:		COURT STORAGE	Department:		COURTS
Room Number:		6B-305A			

Furniture List



Item List by Room

Reference	Quantity	Item Name
F-19	4	STORAGE_HEAVY DUTY SHELVING, 24x36x72

Room Name:	LOBBY/WAITING	Department:	COURTS
Room Number:	6B-309		

Furniture List

Reference	Quantity	Item Name
AC-08	1	ANCILLARY_WASTE BASKET
AC-09	1	ANCILLARY_RECYCLE BASKET
S-06A	3	SEATING_SIDE, GUEST, WOOD ARMS

Room Name:	COPY/PRINT	Department:	COURTS
Room Number:	6B-310		

Furniture List

Reference	Quantity	Item Name
F-27	1	STORAGE_CREDENZA, COPY/PRINTER

Room Name:	BAILIFF	Department:	COURTS
Room Number:	6B-311		

Furniture List

Reference	Quantity	Item Name
D-16	1	DESK_OFFICE_L-SHAPE, JUDGE CHAMBERS
S-01A	1	SEATING_TASK

Room Name:	CLERK	Department:	COURTS
Room Number:	6B-312		

Furniture List

Reference	Quantity	Item Name
D-17	1	DESK_OFFICE_U-SHAPE, JUDGE CHAMBERS
S-01A	1	SEATING_TASK

Room Name:	COURT COORD.	Department:	COURTS
Room Number:	6B-313		

Furniture List

Reference	Quantity	Item Name
AC-08	1	ANCILLARY_WASTE BASKET
AC-09	1	ANCILLARY_RECYCLE BASKET
D-17	1	DESK_OFFICE_U-SHAPE, JUDGE CHAMBERS
F-03	1	STORAGE_FILE, LATERAL, 36-4
S-01A	1	SEATING_TASK

Room Name:	ASST. COORD.	Department:	COURTS
Room Number:	6B-314		

Furniture List

Reference	Quantity	Item Name
D-17	1	DESK_OFFICE_U-SHAPE, JUDGE CHAMBERS
S-01A	1	SEATING_TASK

Room Name:	COURT REPORTER	Department:	COURTS
Room Number:	6B-316		

Furniture List

Reference	Quantity	Item Name
AC-08	1	ANCILLARY_WASTE BASKET
AC-09	1	ANCILLARY_RECYCLE BASKET



Item List by Room

Reference	Quantity	Item Name
D-16	1	DESK_OFFICE_L-SHAPE, JUDGE CHAMBERS
S-01A	1	SEATING_TASK

Room Name:	JUDGE'S CHAMBERS	Department:	COURTS
Room Number:	6B-317		

Furniture List

Reference	Quantity	Item Name
AC-08	1	ANCILLARY_WASTE BASKET
AC-09	1	ANCILLARY_RECYCLE BASKET
D-03	1	DESK_OFFICE, FREESTANDING
S-06A	2	SEATING_SIDE, GUEST, WOOD ARMS
S-09	1	SEATING_LOUNGE, CHAIR
S-10	1	SEATING_LOUNGE, SOFA
S-11	1	SEATING_TASK, JUDGE
T-09	1	TABLE_OCCASIONAL, COFFEE
T-15	1	TABLE_OCCASIONAL, END

Room Name:	JURY ROOM	Department:	COURTS
Room Number:	6B-319		

Furniture List

Reference	Quantity	Item Name
AC-08	1	ANCILLARY_WASTE BASKET
AC-09	1	ANCILLARY_RECYCLE BASKET
S-02	14	SEATING_CONFERENCE, GENERAL
T-07	1	TABLE_CONFERENCE, 144"W

Room Name:	COURTROOM	Department:	COURTS
Room Number:	6B-400		

Furniture List

Reference	Quantity	Item Name
AC-11	1	ANCILLARY_AV STAND
F-07B	1	STORAGE_BOOKCASE, COURTROOM,15x36x30
F-13	2	STORAGE_FILE, PEDESTAL, BBF
S-06B	11	SEATING_SIDE, GUEST, WOOD ARMLESS
S-11	1	SEATING_TASK, JUDGE
S-12	13	SEATING_TASK, JURY BASE
S-13	1	SEATING_TASK, JURY, ARMLESS
S-14	10	SEATING_TASK, COURTROOM

Room Name:	ATTY. CONSULT	Department:	COURTS
Room Number:	6B-401		

Furniture List

Reference	Quantity	Item Name
S-06B	4	SEATING_SIDE, GUEST, WOOD ARMLESS
T-19	1	TABLE_TRAINING, 30x72

Room Name:	ATTY. CONSULT	Department:	COURTS
Room Number:	6B-403		

Item List



Item List by Room

Furniture List		
Reference	Quantity	Item Name
S-06B	4	SEATING_SIDE, GUEST, WOOD ARMLESS
T-19	1	TABLE_TRAINING, 30x72
Room Name:	COURT STORAGE	Department: COURTS
Room Number:	6B-405A	

Furniture List		
Reference	Quantity	Item Name
F-19	4	STORAGE_HEAVY DUTY SHELVING, 24x36x72
Room Name:	LOBBY/WAITING	Department: COURTS
Room Number:	6B-409	

Furniture List		
Reference	Quantity	Item Name
AC-08	1	ANCILLARY_WASTE BASKET
AC-09	1	ANCILLARY_RECYCLE BASKET
S-06A	3	SEATING_SIDE, GUEST, WOOD ARMS
Room Name:	BAILIFF	Department: COURTS
Room Number:	6B-410	

Furniture List		
Reference	Quantity	Item Name
D-16	1	DESK_OFFICE_L-SHAPE, JUDGE CHAMBERS
S-01A	1	SEATING_TASK
Room Name:	CLERK	Department: COURTS
Room Number:	6B-411	

Furniture List		
Reference	Quantity	Item Name
D-17	1	DESK_OFFICE_U-SHAPE, JUDGE CHAMBERS
S-01A	1	SEATING_TASK
Room Name:	COURT COORD.	Department: COURTS
Room Number:	6B-412	

Furniture List		
Reference	Quantity	Item Name
AC-08	1	ANCILLARY_WASTE BASKET
AC-09	1	ANCILLARY_RECYCLE BASKET
D-17	1	DESK_OFFICE_U-SHAPE, JUDGE CHAMBERS
F-03	1	STORAGE_FILE, LATERAL, 36-4
S-01A	1	SEATING_TASK
Room Name:	ASST. COORD.	Department: COURTS
Room Number:	6B-413	

Furniture List		
Reference	Quantity	Item Name
D-17	1	DESK_OFFICE_U-SHAPE, JUDGE CHAMBERS
S-01A	1	SEATING_TASK
Room Name:	COPY/PRINT	Department: COURTS
Room Number:	6B-414	

Furniture List		
----------------	--	--



Item List by Room

Reference	Quantity	Item Name
F-27	1	STORAGE_CREDENZA, COPY/PRINTER

Room Name:	COURT REPORTER	Department:	COURTS
Room Number:	6B-416		

Furniture List

Reference	Quantity	Item Name
AC-08	1	ANCILLARY_WASTE BASKET
AC-09	1	ANCILLARY_RECYCLE BASKET
D-16	1	DESK_OFFICE_L-SHAPE, JUDGE CHAMBERS
S-01A	1	SEATING_TASK

Room Name:	JUDGE'S CHAMBERS	Department:	COURTS
Room Number:	6B-417		

Furniture List

Reference	Quantity	Item Name
AC-08	1	ANCILLARY_WASTE BASKET
AC-09	1	ANCILLARY_RECYCLE BASKET
D-03	1	DESK_OFFICE, FREESTANDING
S-06A	2	SEATING_SIDE, GUEST, WOOD ARMS
S-09	1	SEATING_LOUNGE, CHAIR
S-10	1	SEATING_LOUNGE, SOFA
S-11	1	SEATING_TASK, JUDGE
T-09	1	TABLE_OCCASIONAL, COFFEE
T-15	1	TABLE_OCCASIONAL, END

Room Name:	JURY ROOM	Department:	COURTS
Room Number:	6B-419		

Furniture List

Reference	Quantity	Item Name
AC-08	1	ANCILLARY_WASTE BASKET
AC-09	1	ANCILLARY_RECYCLE BASKET
S-02	14	SEATING_CONFERENCE, GENERAL
T-07	1	TABLE_CONFERENCE, 144"W

Room Name:	INMATE NON-CONTACT	Department:	SHERIFF'S DEPARTMENT
Room Number:	6B-502		

Furniture List

Reference	Quantity	Item Name
S-26	3	SEATING_STACK, DETENTION
T-17	1	TABLE_TRAINING, 30x60

Room Name:	PASSAGE	Department:	BUILDING SUPPORT
Room Number:	6B-504		

Furniture List

Reference	Quantity	Item Name
S-01B	1	SEATING_TASK, ARMLESS
T-17	1	TABLE_TRAINING, 30x60



Item List by Room

Room Name:	COURTROOM	Department:	COURTS
Room Number:	6B-600		

Furniture List

Reference	Quantity	Item Name
AC-11	1	ANCILLARY_AV STAND
F-07B	1	STORAGE_BOOKCASE, COURTROOM,15x36x30
F-13	2	STORAGE_FILE, PEDESTAL, BBF
S-06B	11	SEATING_SIDE, GUEST, WOOD ARMLESS
S-11	1	SEATING_TASK, JUDGE
S-12	13	SEATING_TASK, JURY BASE
S-13	1	SEATING_TASK, JURY, ARMLESS
S-14	10	SEATING_TASK, COURTROOM

Room Name:	ATTY. CONSULT	Department:	COURTS
Room Number:	6B-601		

Furniture List

Reference	Quantity	Item Name
S-06B	4	SEATING_SIDE, GUEST, WOOD ARMLESS
T-19	1	TABLE_TRAINING, 30x72

Room Name:	ATTY. CONSULT	Department:	COURTS
Room Number:	6B-603		

Furniture List

Reference	Quantity	Item Name
S-06B	4	SEATING_SIDE, GUEST, WOOD ARMLESS
T-19	1	TABLE_TRAINING, 30x72

Room Name:	COURT STORAGE	Department:	COURTS
Room Number:	6B-605A		

Furniture List

Reference	Quantity	Item Name
F-19	4	STORAGE_HEAVY DUTY SHELVING, 24x36x72

Room Name:	LOBBY/WAITING	Department:	COURTS
Room Number:	6B-609		

Furniture List

Reference	Quantity	Item Name
AC-09	1	ANCILLARY_RECYCLE BASKET
S-06A	2	SEATING_SIDE, GUEST, WOOD ARMS

Room Name:	COPY/PRINT	Department:	COURTS
Room Number:	6B-610		

Furniture List

Reference	Quantity	Item Name
F-27	1	STORAGE_CREDENZA, COPY/PRINTER

Room Name:	BAILIFF	Department:	COURTS
Room Number:	6B-611		

Furniture List

Reference	Quantity	Item Name
AC-08	1	ANCILLARY_WASTE BASKET
D-16	1	DESK_OFFICE_L-SHAPE, JUDGE CHAMBERS
S-01A	1	SEATING_TASK



Item List by Room

Room Name:	CLERK	Department:	COURTS
Room Number:	6B-612		

Furniture List

Reference	Quantity	Item Name
D-17	1	DESK_OFFICE_U-SHAPE, JUDGE CHAMBERS
S-01A	1	SEATING_TASK

Room Name:	ASST. COORD.	Department:	COURTS
Room Number:	6B-613		

Furniture List

Reference	Quantity	Item Name
D-17	1	DESK_OFFICE_U-SHAPE, JUDGE CHAMBERS
S-01A	1	SEATING_TASK

Room Name:	COURT COORD.	Department:	COURTS
Room Number:	6B-614		

Furniture List

Reference	Quantity	Item Name
AC-08	1	ANCILLARY_WASTE BASKET
AC-09	1	ANCILLARY_RECYCLE BASKET
D-17	1	DESK_OFFICE_U-SHAPE, JUDGE CHAMBERS
F-03	1	STORAGE_FILE, LATERAL, 36-4
S-01A	1	SEATING_TASK

Room Name:	COURT REPORTER	Department:	COURTS
Room Number:	6B-616		

Furniture List

Reference	Quantity	Item Name
AC-08	1	ANCILLARY_WASTE BASKET
AC-09	1	ANCILLARY_RECYCLE BASKET
D-16	1	DESK_OFFICE_L-SHAPE, JUDGE CHAMBERS
S-01A	1	SEATING_TASK

Room Name:	JUDGE'S CHAMBERS	Department:	COURTS
Room Number:	6B-617		

Furniture List

Reference	Quantity	Item Name
AC-08	1	ANCILLARY_WASTE BASKET
AC-09	1	ANCILLARY_RECYCLE BASKET
D-03	1	DESK_OFFICE, FREESTANDING
S-06A	2	SEATING_SIDE, GUEST, WOOD ARMS
S-09	1	SEATING_LOUNGE, CHAIR
S-10	1	SEATING_LOUNGE, SOFA
S-11	1	SEATING_TASK, JUDGE
T-09	1	TABLE_OCCASIONAL, COFFEE
T-15	1	TABLE_OCCASIONAL, END

Room Name:	JURY ROOM	Department:	COURTS
Room Number:	6B-619		

Furniture List

Item List	
------------------	--



Item List by Room

Reference	Quantity	Item Name
AC-08	1	ANCILLARY_WASTE BASKET
AC-09	1	ANCILLARY_RECYCLE BASKET
S-02	14	SEATING_CONFERENCE, GENERAL
T-07	1	TABLE_CONFERENCE, 144"W
Room Name: PUBLIC CIRCULATION		Department: BUILDING SUPPORT
Room Number: 7A-001		

Furniture List

Reference	Quantity	Item Name
S-20	2	SEATING_LOUNGE, BENCH
S-21A	2	SEATING_LOUNGE, LOBBY, 2-SIDES
S-21B	3	SEATING_LOUNGE, LOBBY, 3-SIDES

Room Name: JAN. CLOSET/STOR		Department: ANCILLARY
Room Number: 7A-008		

Furniture List

Reference	Quantity	Item Name
F-17	4	STORAGE_HEAVY DUTY SHELVING, 12x36x75

Room Name: COURTROOM		Department: COURTS
Room Number: 7A-100		

Furniture List

Reference	Quantity	Item Name
AC-11	1	ANCILLARY_AV STAND
F-13	2	STORAGE_FILE, PEDESTAL, BBF
S-06B	11	SEATING_SIDE, GUEST, WOOD ARMLESS
S-11	1	SEATING_TASK, JUDGE
S-12	13	SEATING_TASK, JURY BASE
S-13	1	SEATING_TASK, JURY, ARMLESS
S-14	10	SEATING_TASK, COURTROOM

Room Name: ATTY. CONSULT		Department: COURTS
Room Number: 7A-101		

Furniture List

Reference	Quantity	Item Name
S-06B	4	SEATING_SIDE, GUEST, WOOD ARMLESS
T-19	1	TABLE_TRAINING, 30x72

Room Name: ATTY. CONSULT		Department: COURTS
Room Number: 7A-103		

Furniture List

Reference	Quantity	Item Name
S-06B	4	SEATING_SIDE, GUEST, WOOD ARMLESS
T-19	1	TABLE_TRAINING, 30x72

Room Name: AV CONTROL		Department: COURTS
Room Number: 7A-105A		

Furniture List

Reference	Quantity	Item Name
F-19	4	STORAGE_HEAVY DUTY SHELVING, 24x36x72



Item List by Room

Room Name:	CORR	Department:	BUILDING SUPPORT
Room Number:	7A-107		

Furniture List

Reference	Quantity	Item Name
S-05	1	SEATING_SIDE, GUEST, ARMLESS

Room Name:	LOBBY/WAITING	Department:	COURTS
Room Number:	7A-110		

Furniture List

Reference	Quantity	Item Name
AC-08	1	ANCILLARY_WASTE BASKET
S-06A	2	SEATING_SIDE, GUEST, WOOD ARMS

Room Name:	COPY/PRINT	Department:	COURTS
Room Number:	7A-111		

Furniture List

Reference	Quantity	Item Name
F-27	1	STORAGE_CREDENZA, COPY/PRINTER

Room Name:	BAILIFF	Department:	COURTS
Room Number:	7A-112		

Furniture List

Reference	Quantity	Item Name
AC-09	1	ANCILLARY_RECYCLE BASKET
D-16	1	DESK_OFFICE_L-SHAPE, JUDGE CHAMBERS
S-01A	1	SEATING_TASK

Room Name:	CLERK	Department:	COURTS
Room Number:	7A-113		

Furniture List

Reference	Quantity	Item Name
D-17	1	DESK_OFFICE_U-SHAPE, JUDGE CHAMBERS
S-01A	1	SEATING_TASK

Room Name:	ASST. COORD.	Department:	COURTS
Room Number:	7A-114		

Furniture List

Reference	Quantity	Item Name
D-17	1	DESK_OFFICE_U-SHAPE, JUDGE CHAMBERS
S-01A	1	SEATING_TASK

Room Name:	COURT COORD.	Department:	COURTS
Room Number:	7A-115		

Furniture List

Reference	Quantity	Item Name
AC-08	1	ANCILLARY_WASTE BASKET
AC-09	1	ANCILLARY_RECYCLE BASKET
D-17	1	DESK_OFFICE_U-SHAPE, JUDGE CHAMBERS
F-03	1	STORAGE_FILE, LATERAL, 36-4
S-01A	1	SEATING_TASK

Room Name:	COURT REPORTER	Department:	COURTS
Room Number:	7A-117		

Furniture List



Item List by Room

Reference	Quantity	Item Name
AC-08	1	ANCILLARY_WASTE BASKET
AC-09	1	ANCILLARY_RECYCLE BASKET
D-16	1	DESK_OFFICE_L-SHAPE, JUDGE CHAMBERS
S-01A	1	SEATING_TASK
Room Name: JUDGE'S CHAMBERS		Department: COURTS
Room Number: 7A-118		

Furniture List

Reference	Quantity	Item Name
AC-08	1	ANCILLARY_WASTE BASKET
AC-09	1	ANCILLARY_RECYCLE BASKET
D-03	1	DESK_OFFICE, FREESTANDING
S-06A	2	SEATING_SIDE, GUEST, WOOD ARMS
S-09	1	SEATING_LOUNGE, CHAIR
S-10	1	SEATING_LOUNGE, SOFA
S-11	1	SEATING_TASK, JUDGE
T-09	1	TABLE_OCCASIONAL, COFFEE
T-15	1	TABLE_OCCASIONAL, END

Room Name: JURY ROOM		Department: COURTS
Room Number: 7A-120		

Furniture List

Reference	Quantity	Item Name
AC-08	1	ANCILLARY_WASTE BASKET
AC-09	1	ANCILLARY_RECYCLE BASKET
S-02	14	SEATING_CONFERENCE, GENERAL
T-07	1	TABLE_CONFERENCE, 144"W

Room Name: INMATE NON-CONTACT		Department: SHERIFF'S DEPARTMENT
Room Number: 7A-202		

Furniture List

Reference	Quantity	Item Name
S-26	3	SEATING_STACK, DETENTION
T-17	1	TABLE_TRAINING, 30x60

Room Name: PASSAGE		Department: BUILDING SUPPORT
Room Number: 7A-204		

Furniture List

Reference	Quantity	Item Name
S-01B	1	SEATING_TASK, ARMLESS
T-17	1	TABLE_TRAINING, 30x60

Room Name: COURTROOM		Department: COURTS
Room Number: 7A-300		

Furniture List

Reference	Quantity	Item Name
AC-11	1	ANCILLARY_AV STAND
F-07B	1	STORAGE_BOOKCASE, COURTROOM,15x36x30



Item List by Room

Reference	Quantity	Item Name
F-13	2	STORAGE_FILE, PEDESTAL, BBF
S-06B	11	SEATING_SIDE, GUEST, WOOD ARMLESS
S-11	1	SEATING_TASK, JUDGE
S-12	13	SEATING_TASK, JURY BASE
S-13	1	SEATING_TASK, JURY, ARMLESS
S-14	10	SEATING_TASK, COURTROOM

Room Name:	ATTY. CONSULT	Department:	COURTS
Room Number:	7A-301		

Furniture List

Reference	Quantity	Item Name
S-06B	4	SEATING_SIDE, GUEST, WOOD ARMLESS
T-19	1	TABLE_TRAINING, 30x72

Room Name:	ATTY. CONSULT	Department:	COURTS
Room Number:	7A-303		

Furniture List

Reference	Quantity	Item Name
S-06B	4	SEATING_SIDE, GUEST, WOOD ARMLESS
T-19	1	TABLE_TRAINING, 30x72

Room Name:	COURT STORAGE	Department:	COURTS
Room Number:	7A-306A		

Furniture List

Reference	Quantity	Item Name
F-19	4	STORAGE_HEAVY DUTY SHELVING, 24x36x72

Room Name:	COPY/PRINT	Department:	COURTS
Room Number:	7A-308		

Furniture List

Reference	Quantity	Item Name
F-27	1	STORAGE_CREDENZA, COPY/PRINTER

Room Name:	LOBBY/WAITING	Department:	COURTS
Room Number:	7A-309		

Furniture List

Reference	Quantity	Item Name
AC-08	1	ANCILLARY_WASTE BASKET
AC-09	1	ANCILLARY_RECYCLE BASKET
S-06A	3	SEATING_SIDE, GUEST, WOOD ARMS

Room Name:	BAILIFF	Department:	COURTS
Room Number:	7A-310		

Furniture List

Reference	Quantity	Item Name
D-16	1	DESK_OFFICE_L-SHAPE, JUDGE CHAMBERS
S-01A	1	SEATING_TASK

Room Name:	CLERK	Department:	COURTS
Room Number:	7A-311		

Furniture List

Reference	Quantity	Item Name
D-17	1	DESK_OFFICE_U-SHAPE, JUDGE CHAMBERS



Item List by Room

Reference	Quantity	Item Name
S-01A	1	SEATING_TASK

Room Name:	COURT COORD.	Department:	COURTS
Room Number:	7A-312		

Furniture List

Reference	Quantity	Item Name
AC-08	1	ANCILLARY_WASTE BASKET
AC-09	1	ANCILLARY_RECYCLE BASKET
D-17	1	DESK_OFFICE_U-SHAPE, JUDGE CHAMBERS
F-03	1	STORAGE_FILE, LATERAL, 36-4
S-01A	1	SEATING_TASK

Room Name:	ASST. COORD.	Department:	COURTS
Room Number:	7A-313		

Furniture List

Reference	Quantity	Item Name
D-17	1	DESK_OFFICE_U-SHAPE, JUDGE CHAMBERS
S-01A	1	SEATING_TASK

Room Name:	COURT REPORTER	Department:	COURTS
Room Number:	7A-315		

Furniture List

Reference	Quantity	Item Name
AC-08	1	ANCILLARY_WASTE BASKET
AC-09	1	ANCILLARY_RECYCLE BASKET
D-16	1	DESK_OFFICE_L-SHAPE, JUDGE CHAMBERS
S-01A	1	SEATING_TASK

Room Name:	JUDGE'S CHAMBERS	Department:	COURTS
Room Number:	7A-316		

Furniture List

Reference	Quantity	Item Name
AC-08	1	ANCILLARY_WASTE BASKET
AC-09	1	ANCILLARY_RECYCLE BASKET
D-03	1	DESK_OFFICE, FREESTANDING
S-06A	2	SEATING_SIDE, GUEST, WOOD ARMS
S-09	1	SEATING_LOUNGE, CHAIR
S-10	1	SEATING_LOUNGE, SOFA
S-11	1	SEATING_TASK, JUDGE
T-09	1	TABLE_OCCASIONAL, COFFEE
T-15	1	TABLE_OCCASIONAL, END

Room Name:	JURY ROOM	Department:	COURTS
Room Number:	7A-318		

Furniture List

Reference	Quantity	Item Name
AC-08	1	ANCILLARY_WASTE BASKET
AC-09	1	ANCILLARY_RECYCLE BASKET



Item List by Room

Reference	Quantity	Item Name
S-02	14	SEATING_CONFERENCE, GENERAL
T-07	1	TABLE_CONFERENCE, 144"W

Room Name:	COURTROOM	Department:	COURTS
Room Number:	7B-100		

Furniture List

Reference	Quantity	Item Name
AC-11	1	ANCILLARY_AV STAND
F-07B	1	STORAGE_BOOKCASE, COURTROOM,15x36x30
F-13	2	STORAGE_FILE, PEDESTAL, BBF
S-06B	11	SEATING_SIDE, GUEST, WOOD ARMLESS
S-11	1	SEATING_TASK, JUDGE
S-12	13	SEATING_TASK, JURY BASE
S-13	1	SEATING_TASK, JURY, ARMLESS
S-14	10	SEATING_TASK, COURTROOM

Room Name:	ATTY. CONSULT	Department:	COURTS
Room Number:	7B-101		

Furniture List

Reference	Quantity	Item Name
S-06B	1	SEATING_SIDE, GUEST, WOOD ARMLESS
S-06B	1	SEATING_SIDE, GUEST, WOOD ARMLESS
S-06B	1	SEATING_SIDE, GUEST, WOOD ARMLESS
S-06B	1	SEATING_SIDE, GUEST, WOOD ARMLESS
T-19	1	TABLE_TRAINING, 30x72

Room Name:	ATTY. CONSULT	Department:	COURTS
Room Number:	7B-103		

Furniture List

Reference	Quantity	Item Name
S-06B	4	SEATING_SIDE, GUEST, WOOD ARMLESS
T-19	1	TABLE_TRAINING, 30x72

Room Name:	COURT STORAGE	Department:	COURTS
Room Number:	7B-105A		

Furniture List

Reference	Quantity	Item Name
F-19	4	STORAGE_HEAVY DUTY SHELVING, 24x36x72

Room Name:	CORR	Department:	BUILDING SUPPORT
Room Number:	7B-107		

Furniture List

Reference	Quantity	Item Name
S-05	2	SEATING_SIDE, GUEST, ARMLESS

Room Name:	LOBBY/WAITING	Department:	COURTS
Room Number:	7B-109		

Furniture List

Reference	Quantity	Item Name
AC-08	1	ANCILLARY_WASTE BASKET
S-06A	3	SEATING_SIDE, GUEST, WOOD ARMS



Item List by Room

Room Name:	BAILIFF	Department:	COURTS
Room Number:	7B-110		

Furniture List

Reference	Quantity	Item Name
AC-09	1	ANCILLARY_RECYCLE BASKET
D-16	1	DESK_OFFICE_L-SHAPE, JUDGE CHAMBERS
S-01A	1	SEATING_TASK

Room Name:	CLERK	Department:	COURTS
Room Number:	7B-111		

Furniture List

Reference	Quantity	Item Name
D-17	1	DESK_OFFICE_U-SHAPE, JUDGE CHAMBERS
S-01A	1	SEATING_TASK

Room Name:	ASST. COORD.	Department:	COURTS
Room Number:	7B-112		

Furniture List

Reference	Quantity	Item Name
D-17	1	DESK_OFFICE_U-SHAPE, JUDGE CHAMBERS
S-01A	1	SEATING_TASK

Room Name:	COURT COORD.	Department:	COURTS
Room Number:	7B-113		

Furniture List

Reference	Quantity	Item Name
AC-08	1	ANCILLARY_WASTE BASKET
AC-09	1	ANCILLARY_RECYCLE BASKET
D-17	1	DESK_OFFICE_U-SHAPE, JUDGE CHAMBERS
F-03	1	STORAGE_FILE, LATERAL, 36-4
S-01A	1	SEATING_TASK

Room Name:	COPY/PRINT	Department:	COURTS
Room Number:	7B-114		

Furniture List

Reference	Quantity	Item Name
F-27	1	STORAGE_CREDENZA, COPY/PRINTER

Room Name:	COURT REPORTER	Department:	COURTS
Room Number:	7B-116		

Furniture List

Reference	Quantity	Item Name
AC-08	1	ANCILLARY_WASTE BASKET
AC-09	1	ANCILLARY_RECYCLE BASKET
D-16	1	DESK_OFFICE_L-SHAPE, JUDGE CHAMBERS
S-01A	1	SEATING_TASK

Room Name:	JUDGE'S CHAMBERS	Department:	COURTS
Room Number:	7B-117		

Furniture List

Reference	Quantity	Item Name
AC-08	1	ANCILLARY_WASTE BASKET
AC-09	1	ANCILLARY_RECYCLE BASKET



Item List by Room

Reference	Quantity	Item Name
D-03	1	DESK_OFFICE, FREESTANDING
S-06A	2	SEATING_SIDE, GUEST, WOOD ARMS
S-09	1	SEATING_LOUNGE, CHAIR
S-10	1	SEATING_LOUNGE, SOFA
S-11	1	SEATING_TASK, JUDGE
T-09	1	TABLE_OCCASIONAL, COFFEE
T-15	1	TABLE_OCCASIONAL, END

Room Name:	JURY ROOM	Department:	COURTS
Room Number:	7B-119		

Furniture List

Reference	Quantity	Item Name
AC-08	1	ANCILLARY_WASTE BASKET
AC-09	1	ANCILLARY_RECYCLE BASKET
S-02	14	SEATING_CONFERENCE, GENERAL
T-07	1	TABLE_CONFERENCE, 144"W

Room Name:	INMATE NON-CONTACT	Department:	SHERIFF'S DEPARTMENT
Room Number:	7B-202		

Furniture List

Reference	Quantity	Item Name
S-26	3	SEATING_STACK, DETENTION
T-17	1	TABLE_TRAINING, 30x60

Room Name:	PASSAGE	Department:	BUILDING SUPPORT
Room Number:	7B-204		

Furniture List

Reference	Quantity	Item Name
S-01B	1	SEATING_TASK, ARMLESS
T-17	1	TABLE_TRAINING, 30x60

Room Name:	COURTROOM	Department:	COURTS
Room Number:	7B-300		

Furniture List

Reference	Quantity	Item Name
AC-11	1	ANCILLARY_AV STAND
F-07B	1	STORAGE_BOOKCASE, COURTROOM, 15x36x30
F-13	2	STORAGE_FILE, PEDESTAL, BBF
S-06B	11	SEATING_SIDE, GUEST, WOOD ARMLESS
S-11	1	SEATING_TASK, JUDGE
S-12	13	SEATING_TASK, JURY BASE
S-13	1	SEATING_TASK, JURY, ARMLESS
S-14	10	SEATING_TASK, COURTROOM

Room Name:	ATTY. CONSULT	Department:	COURTS
Room Number:	7B-301		

Furniture List



Item List by Room

Reference	Quantity	Item Name
S-06B	4	SEATING_SIDE, GUEST, WOOD ARMLESS
T-19	1	TABLE_TRAINING, 30x72

Room Name:	ATTY. CONSULT	Department:	COURTS
Room Number:	7B-303		

Furniture List

Reference	Quantity	Item Name
S-06B	4	SEATING_SIDE, GUEST, WOOD ARMLESS
T-19	1	TABLE_TRAINING, 30x72

Room Name:	COURT STORAGE	Department:	COURTS
Room Number:	7B-305A		

Furniture List

Reference	Quantity	Item Name
F-19	4	STORAGE_HEAVY DUTY SHELVING, 24x36x72

Room Name:	LOBBY/WAITING	Department:	COURTS
Room Number:	7B-309		

Furniture List

Reference	Quantity	Item Name
AC-08	1	ANCILLARY_WASTE BASKET
AC-09	1	ANCILLARY_RECYCLE BASKET
S-06A	3	SEATING_SIDE, GUEST, WOOD ARMS

Room Name:	COPY/PRINT	Department:	COURTS
Room Number:	7B-310		

Furniture List

Reference	Quantity	Item Name
F-27	1	STORAGE_CREDENZA, COPY/PRINTER

Room Name:	BAILIFF	Department:	COURTS
Room Number:	7B-311		

Furniture List

Reference	Quantity	Item Name
D-16	1	DESK_OFFICE_L-SHAPE, JUDGE CHAMBERS
S-01A	1	SEATING_TASK

Room Name:	CLERK	Department:	COURTS
Room Number:	7B-312		

Furniture List

Reference	Quantity	Item Name
D-17	1	DESK_OFFICE_U-SHAPE, JUDGE CHAMBERS
S-01A	1	SEATING_TASK

Room Name:	COURT COORD.	Department:	COURTS
Room Number:	7B-313		

Furniture List

Reference	Quantity	Item Name
D-17	1	DESK_OFFICE_U-SHAPE, JUDGE CHAMBERS
F-03	1	STORAGE_FILE, LATERAL, 36-4
S-01A	1	SEATING_TASK

Room Name:	ASST. COORD.	Department:	COURTS
Room Number:	7B-314		

Furniture List



Item List by Room

Reference	Quantity	Item Name
AC-08	1	ANCILLARY_WASTE BASKET
AC-09	1	ANCILLARY_RECYCLE BASKET
D-17	1	DESK_OFFICE_U-SHAPE, JUDGE CHAMBERS
S-01A	1	SEATING_TASK

Room Name:	COURT REPORTER	Department:	COURTS
Room Number:	7B-316		

Furniture List

Reference	Quantity	Item Name
AC-08	1	ANCILLARY_WASTE BASKET
AC-09	1	ANCILLARY_RECYCLE BASKET
D-16	1	DESK_OFFICE_L-SHAPE, JUDGE CHAMBERS
S-01A	1	SEATING_TASK

Room Name:	JUDGE'S CHAMBERS	Department:	COURTS
Room Number:	7B-317		

Furniture List

Reference	Quantity	Item Name
AC-08	1	ANCILLARY_WASTE BASKET
AC-09	1	ANCILLARY_RECYCLE BASKET
D-03	1	DESK_OFFICE, FREESTANDING
S-06A	2	SEATING_SIDE, GUEST, WOOD ARMS
S-09	1	SEATING_LOUNGE, CHAIR
S-10	1	SEATING_LOUNGE, SOFA
S-11	1	SEATING_TASK, JUDGE
T-09	1	TABLE_OCCASIONAL, COFFEE
T-15	1	TABLE_OCCASIONAL, END

Room Name:	JURY ROOM	Department:	COURTS
Room Number:	7B-319		

Furniture List

Reference	Quantity	Item Name
AC-08	1	ANCILLARY_WASTE BASKET
AC-09	1	ANCILLARY_RECYCLE BASKET
S-02	14	SEATING_CONFERENCE, GENERAL
T-07	1	TABLE_CONFERENCE, 144"W

Room Name:	COURTROOM	Department:	COURTS
Room Number:	7B-400		

Furniture List

Reference	Quantity	Item Name
AC-11	1	ANCILLARY_AV STAND
F-07B	1	STORAGE_BOOKCASE, COURTROOM,15x36x30
F-13	2	STORAGE_FILE, PEDESTAL, BBF
S-06B	11	SEATING_SIDE, GUEST, WOOD ARMLESS
S-11	1	SEATING_TASK, JUDGE



Item List by Room

Reference	Quantity	Item Name
S-12	13	SEATING_TASK, JURY BASE
S-13	1	SEATING_TASK, JURY, ARMLESS
S-14	10	SEATING_TASK, COURTROOM

Room Name:	ATTY. CONSULT	Department:	COURTS
Room Number:	7B-401		

Furniture List

Reference	Quantity	Item Name
S-06B	4	SEATING_SIDE, GUEST, WOOD ARMLESS
T-19	1	TABLE_TRAINING, 30x72

Room Name:	ATTY. CONSULT	Department:	COURTS
Room Number:	7B-403		

Furniture List

Reference	Quantity	Item Name
S-06B	4	SEATING_SIDE, GUEST, WOOD ARMLESS
T-19	1	TABLE_TRAINING, 30x72

Room Name:	COURT STORAGE	Department:	COURTS
Room Number:	7B-405A		

Furniture List

Reference	Quantity	Item Name
F-19	4	STORAGE_HEAVY DUTY SHELVING, 24x36x72

Room Name:	LOBBY/WAITING	Department:	COURTS
Room Number:	7B-409		

Furniture List

Reference	Quantity	Item Name
AC-08	1	ANCILLARY_WASTE BASKET
AC-09	1	ANCILLARY_RECYCLE BASKET
S-06A	3	SEATING_SIDE, GUEST, WOOD ARMS

Room Name:	BAILIFF	Department:	COURTS
Room Number:	7B-410		

Furniture List

Reference	Quantity	Item Name
D-16	1	DESK_OFFICE_L-SHAPE, JUDGE CHAMBERS
S-01A	1	SEATING_TASK

Room Name:	CLERK	Department:	COURTS
Room Number:	7B-411		

Furniture List

Reference	Quantity	Item Name
D-17	1	DESK_OFFICE_U-SHAPE, JUDGE CHAMBERS
S-01A	1	SEATING_TASK

Room Name:	COURT COORD.	Department:	COURTS
Room Number:	7B-412		

Furniture List

Reference	Quantity	Item Name
AC-08	1	ANCILLARY_WASTE BASKET
AC-09	1	ANCILLARY_RECYCLE BASKET
D-17	1	DESK_OFFICE_U-SHAPE, JUDGE CHAMBERS



Item List by Room

Reference	Quantity	Item Name
F-03	1	STORAGE_FILE, LATERAL, 36-4
S-01A	1	SEATING_TASK

Room Name:	ASST. COORD.	Department:	COURTS
Room Number:	7B-413		

Furniture List

Reference	Quantity	Item Name
D-17	1	DESK_OFFICE_U-SHAPE, JUDGE CHAMBERS
S-01A	1	SEATING_TASK

Room Name:	COPY/PRINT	Department:	COURTS
Room Number:	7B-414		

Furniture List

Reference	Quantity	Item Name
F-27	1	STORAGE_CREDENZA, COPY/PRINTER

Room Name:	COURT REPORTER	Department:	COURTS
Room Number:	7B-416		

Furniture List

Reference	Quantity	Item Name
AC-08	1	ANCILLARY_WASTE BASKET
AC-09	1	ANCILLARY_RECYCLE BASKET
D-16	1	DESK_OFFICE_L-SHAPE, JUDGE CHAMBERS
S-01A	1	SEATING_TASK

Room Name:	JUDGE'S CHAMBERS	Department:	COURTS
Room Number:	7B-417		

Furniture List

Reference	Quantity	Item Name
AC-08	1	ANCILLARY_WASTE BASKET
AC-09	1	ANCILLARY_RECYCLE BASKET
D-03	1	DESK_OFFICE, FREESTANDING
S-06A	2	SEATING_SIDE, GUEST, WOOD ARMS
S-09	1	SEATING_LOUNGE, CHAIR
S-10	1	SEATING_LOUNGE, SOFA
S-11	1	SEATING_TASK, JUDGE
T-09	1	TABLE_OCCASIONAL, COFFEE
T-15	1	TABLE_OCCASIONAL, END

Room Name:	JURY ROOM	Department:	COURTS
Room Number:	7B-419		

Furniture List

Reference	Quantity	Item Name
AC-08	1	ANCILLARY_WASTE BASKET
AC-09	1	ANCILLARY_RECYCLE BASKET
S-02	14	SEATING_CONFERENCE, GENERAL
T-07	1	TABLE_CONFERENCE, 144"W



Item List by Room

Room Name:	INMATE NON-CONTACT	Department:	SHERIFF'S DEPARTMENT
Room Number:	7B-502		

Furniture List

Reference	Quantity	Item Name
S-26	3	SEATING_STACK, DETENTION
T-17	1	TABLE_TRAINING, 30x60

Room Name:	PASSAGE	Department:	BUILDING SUPPORT
Room Number:	7B-504		

Furniture List

Reference	Quantity	Item Name
S-01B	1	SEATING_TASK, ARMLESS
T-17	1	TABLE_TRAINING, 30x60

Room Name:	COURTROOM	Department:	COURTS
Room Number:	7B-600		

Furniture List

Reference	Quantity	Item Name
AC-11	1	ANCILLARY_AV STAND
F-07B	1	STORAGE_BOOKCASE, COURTROOM,15x36x30
F-13	2	STORAGE_FILE, PEDESTAL, BBF
S-06B	11	SEATING_SIDE, GUEST, WOOD ARMLESS
S-11	1	SEATING_TASK, JUDGE
S-12	13	SEATING_TASK, JURY BASE
S-13	1	SEATING_TASK, JURY, ARMLESS
S-14	10	SEATING_TASK, COURTROOM

Room Name:	ATTY. CONSULT	Department:	COURTS
Room Number:	7B-601		

Furniture List

Reference	Quantity	Item Name
S-06B	4	SEATING_SIDE, GUEST, WOOD ARMLESS
T-19	1	TABLE_TRAINING, 30x72

Room Name:	ATTY. CONSULT	Department:	COURTS
Room Number:	7B-603		

Furniture List

Reference	Quantity	Item Name
S-06B	4	SEATING_SIDE, GUEST, WOOD ARMLESS
T-19	1	TABLE_TRAINING, 30x72

Room Name:	COURT STORAGE	Department:	COURTS
Room Number:	7B-605A		

Furniture List

Reference	Quantity	Item Name
F-19	4	STORAGE_HEAVY DUTY SHELIVING, 24x36x72

Room Name:	LOBBY/WAITING	Department:	COURTS
Room Number:	7B-609		

Furniture List

Reference	Quantity	Item Name
AC-09	1	ANCILLARY_RECYCLE BASKET



Item List by Room

Reference	Quantity	Item Name
S-06A	2	SEATING_SIDE, GUEST, WOOD ARMS

Room Name:	COPY/PRINT	Department:	COURTS
Room Number:	7B-610		

Furniture List

Reference	Quantity	Item Name
F-27	1	STORAGE_CREDENZA, COPY/PRINTER

Room Name:	BAILIFF	Department:	COURTS
Room Number:	7B-611		

Furniture List

Reference	Quantity	Item Name
AC-08	1	ANCILLARY_WASTE BASKET
D-16	1	DESK_OFFICE_L-SHAPE, JUDGE CHAMBERS
S-01A	1	SEATING_TASK

Room Name:	CLERK	Department:	COURTS
Room Number:	7B-612		

Furniture List

Reference	Quantity	Item Name
D-17	1	DESK_OFFICE_U-SHAPE, JUDGE CHAMBERS
S-01A	1	SEATING_TASK

Room Name:	ASST. COORD.	Department:	COURTS
Room Number:	7B-613		

Furniture List

Reference	Quantity	Item Name
D-17	1	DESK_OFFICE_U-SHAPE, JUDGE CHAMBERS
S-01A	1	SEATING_TASK

Room Name:	COURT COORD.	Department:	COURTS
Room Number:	7B-614		

Furniture List

Reference	Quantity	Item Name
AC-08	1	ANCILLARY_WASTE BASKET
AC-09	1	ANCILLARY_RECYCLE BASKET
D-17	1	DESK_OFFICE_U-SHAPE, JUDGE CHAMBERS
F-03	1	STORAGE_FILE, LATERAL, 36-4
S-01A	1	SEATING_TASK

Room Name:	COURT REPORTER	Department:	COURTS
Room Number:	7B-616		

Furniture List

Reference	Quantity	Item Name
AC-08	1	ANCILLARY_WASTE BASKET
AC-09	1	ANCILLARY_RECYCLE BASKET
D-16	1	DESK_OFFICE_L-SHAPE, JUDGE CHAMBERS
S-01A	1	SEATING_TASK

Room Name:	JUDGE'S CHAMBERS	Department:	COURTS
Room Number:	7B-617		

Furniture List



Item List by Room

Reference	Quantity	Item Name
AC-08	1	ANCILLARY_WASTE BASKET
AC-09	1	ANCILLARY_RECYCLE BASKET
D-03	1	DESK_OFFICE, FREESTANDING
S-06A	2	SEATING_SIDE, GUEST, WOOD ARMS
S-09	1	SEATING_LOUNGE, CHAIR
S-10	1	SEATING_LOUNGE, SOFA
S-11	1	SEATING_TASK, JUDGE
T-09	1	TABLE_OCCASIONAL, COFFEE
T-15	1	TABLE_OCCASIONAL, END

Room Name:	JURY ROOM	Department:	COURTS
Room Number:	7B-619		

Furniture List

Reference	Quantity	Item Name
AC-08	1	ANCILLARY_WASTE BASKET
AC-09	1	ANCILLARY_RECYCLE BASKET
S-02	14	SEATING_CONFERENCE, GENERAL
T-07	1	TABLE_CONFERENCE, 144"W

EXHIBIT “A”

SPECIFICATIONS/
REQUIREMENTS

EXHIBIT “A”

HIDALGO COUNTY

“Procurement and Installation of moveable furniture and other items”

BID No. 2020-503-11-18-HAG

SPECIFICATIONS/REQUIREMENTS

Hidalgo County is seeking qualified companies to establish a contract for “Procurement and Installation of moveable furniture and other items”. “Specification and requirements include, but are not limited to, those included in the HDR Project Documents Construction Manual.”

TERMS & CONDITIONS

1. The term of the bid contract will be in effect through **December 31, 2021**, or until satisfactory delivery and acceptance of products and/or performance of services ordered, have been rendered and completed. This Agreement may be extended upon written agreement of the parties. Termination of the agreement shall not affect any applicable warranties.
2. Hidalgo County reserves the right to continue this bid for an additional sixty (60) day grace period at the end of the contract term due to any unforeseen delay in the procurement process.
3. Hidalgo County is seeking a single vendor/dealer to provide the good/service; however, Hidalgo County reserves the right to award to one or to MULTIPLE vendors/dealers if the County determines it is in its best interest to do so.
4. Hidalgo County reserves the right to reject any/all bids, to waive any/all formalities or technicalities, or to accept the bid considered the best and most advantageous to the County.
5. Hidalgo County reserves the right to hold bids for a period of ninety (90) days without taking any action.
6. Any contract awarded to a successful bidder will be in effect until: (a) the contract expires, (b) delivery and acceptance of products and/or performance of services ordered or (c) terminated by County with thirty (30) days written notice prior to cancellation.
7. Hidalgo County may utilize “**State Awarded Contracts**” when it is in the County best interest to do so.
8. Hidalgo County reserves the right to award the lowest bid.
9. Insurance Certificates (Exhibit “C”) must be submitted to the Purchasing Department for approval prior to any services being performed by the awarded bidder.
10. After bid is awarded and lowest bidder(s) default(s) in meeting the general instructions to bidders and/or comply with contract agreement, Hidalgo County reserves the right to seek services from the next low bidder. In such event, County shall charge the successful bidder the difference for any additional cost of such item.
11. All costs and expenses associated with the preparation and submission of (bids, proposals and/or

EXHIBIT "A"

HIDALGO COUNTY

"Procurement and Installation of moveable furniture and other items"

BID No. 2020-503-11-18-HAG

quotes) shall be the responsibility of the bidder and no reimbursements for such charges or expenses shall be passed onto Hidalgo County.

12. **NON-DISCRIMINATION**: Submitters, during the performance of this contract, will not discriminate against any employee, or applicant for employment, because of race, religion, color, national origin, sex, age, disability or any other protected class under law (except as allowed in the case of bona fide occupational qualifications). By submitting a response to this Request, Submitter certifies that it will conform to the provisions of the Federal Civil Rights Act of 1964, as amended and related state and federal law.

13. **DAVIS BACON ACT or HIDALGO COUNTY ADOPTED PREVAILING WAGE RATE: (If Applicable)** In accordance with Chapter 2258 of the Texas Government Code, as well as any other applicable laws, all selected and awarded firms are required to include the appropriate prevailing wage rate (Davis Bacon Act rates or the rates adopted by the County of Hidalgo) when advertising and developing project specifications.

Market Volatility and Unit Price Adjustments:

Hidalgo County recognizes that during periods of national crisis and unstable economic conditions, unforeseen price increases might affect costs for goods and services contracted on an annual basis. The following procedure may be employed to mediate price volatility:

1. **Requesting Price Adjustment:** Upon written request of the Vendor to the County Purchasing Agent, the County may review evidence of prevailing industry-wide market conditions that warrant an adjustment in bid prices contained in the contract.
 - A Vendor must tie any price change clause to an industry-wide or otherwise nationally recognized index, or some other form of verifiable document. Such written request must be accompanied by a certified copy of the supplier's advisory or notification to the vendor of the price changes.
 - The Vendor must put the Purchasing Agent on the mailing lists for such publications so that the Purchasing Agent can monitor said changes. Such membership shall be at no cost to the County.
 - The County Purchasing Agent retains the right to determine whether or not such proposed price changes are in the best interest of the County.
 - No price escalation will be authorized in excess of the amount of the increase referred to in the supplier's notice.
 - The County may only grant a price increase if the evidence presented is deemed reliable. Should the County allow a price increase, the approved price change shall be honored for all orders received by the vendor or contractor after the effective date of such price change. Approved price changes are not applicable to orders already issued and in process at time of price change.

EXHIBIT “A”

HIDALGO COUNTY

“Procurement and Installation of moveable furniture and other items”

BID No. 2020-503-11-18-HAG

2. **Price Reduction:** Vendor shall notify the County at the time when the Vendor’s costs for items and/or supplies reduce due to stabilization in the market at which time prices for items on this contract shall be reduced accordingly. Failure by the Vendor to notify the County of a decrease in costs for items and/or supplies for which the Vendor was granted a price adjustment, may result in immediate termination of this contract and the County shall not be obligated to pay the Vendor the difference between the contract price and the price adjustment.
3. **Timeframe for Adjusted Price Increases:** Price increases are only valid for the quarter in which they are requested and approved. Prices shall return to the original contract price at the beginning of the following quarter unless a Vendor notifies the County in writing within ten (10) days of expiration of the quarter in which the price increase is in effect, that it desires to have the price increase continue or that the Vendor is requesting a different price increase for the following quarter. Such request must be supplemented with sufficient justification to demonstrate that the price increase remains necessary. The County Purchasing Department shall have sole discretion whether to grant the price increase extension. The County too, shall have discretion to unilaterally reduce, eliminate or extend a price adjustment to the Vendor at any time upon written notice from the County to the Vendor demonstrating justification for such reduction, elimination or extension of the price adjustment.
4. **Allowable Review Periods:** Price adjustment reviews may only be requested by the Vendor on a quarterly basis. However, the County may at its own discretion, conduct temporary price adjustment reviews at any time. The County Purchasing Agent and/or the County Auditor reserve the right to audit and/or examine any pertinent books, documents, papers, records or invoices relating directly to the contract transaction in question after reasonable notice and during normal business hours.
5. **Dollar Limit to Price Changes:** The total increase in contract price shall not exceed twenty-five percent (25%) of the original contract price during the contract term.

ADDITIONAL INFORMATION

1. Hidalgo County is requesting that any and all questions, inquiries, and clarifications regarding quotes, bids, proposals, or statements of qualifications be addressed to, Martha L. Salazar, CPPB, Purchasing Agent, 2812 S. Business Hwy. 281, Edinburg, Texas 78539. **TELEPHONE INQUIRIES WILL NOT BE ACCEPTED.**
2. **ALL WRITTEN INQUIRIES WILL BE ACCEPTED VIA EMAIL TO hector.garcia1@co.hidalgo.tx.us by NO LATER THAN WEDNESDAY, NOVEMBER 11, 2020 BY 5:00 P.M.** Responses will be sent to all applicants via e-mail by no later than **FRIDAY, NOVEMBER 13, 2020 BY END OF DAY.**

EXHIBIT “A”

HIDALGO COUNTY

“Procurement and Installation of moveable furniture and other items”

BID No. 2020-503-11-18-HAG

3. PRE-BID CONFERENCE:

Please be advised that due to the current COVID-19 pandemic, physical attendance at the Pre-Bid Conference and bid-opening meeting is subject to parameters specified in any governmental Orders applicable at the time. For your convenience, the County has made virtual attendance available via online portal, and information regarding the same will be provided to all contractors having received a bid packet from Hidalgo County prior to the respective event.

A pre-bid conference has been scheduled for: **TUESDAY, OCTOBER 13, 2020 @ 09:30 AM**– via Zoom. The link to the video conference and pertaining details will be provided upon request of RFB Packet. The purpose of this meeting is to go over expectations of the contract and ensure that the contract terms and conditions are understood.

EXHIBIT “B”

BID PAGE

SECTION 00 41 13
BID FORM (FF&E)
(REVISED AD#6)

DATE: NOVEMBER 18, 2020

Bidder, The Caprock Group LLC, a * Corporation organized and existing under the laws of the State of TEXAS does business as ** TEXAS WILSON.

* Insert corporation, partnership, or individual, as applicable.

** Insert trade or business name.

TO: County of Hidalgo, Texas, 100 N. Closner Blvd., Edinburg, Texas 78539
Hereinafter referred to as Owner

Gentlemen:

The Bidder, in compliance with your invitation for bids for procurement and installation of furnishings for: New Hidalgo County Courthouse, having examined the Bidding Documents prepared by HDR Architecture, Inc., and other related documents and being familiar with site of proposed Work, and with all conditions surrounding delivery to and installation of proposed Project including availability of materials and labor, hereby propose to furnish all labor, materials, tools, equipment, machinery, equipment rental, transportation, superintendence, perform all Work, provide all services, and to provide and install all Work in accordance with Bidding Documents, within time and amounts stated herein. These amounts are to cover all expenses incurred in performing Work required under Bidding Documents, of which this Bid is a part, and utilizing industry standard best practices to govern requirements not herein stated.

Bidder, if awarded contract, hereby agrees to perform Work under this contract according to the phased installation schedule included in the Bidding Documents.

PART A – MATERIALS AND INSTALLATION:

Bid amount shall be expressed in words and in figures. In case of discrepancy, amount shown in words will govern.

BASE BID - FOR CONTRACT: Bidder agrees to perform all Work as described in Bidding Documents, for Lump Sum of Four Million Nine Hundred Ninety-Seven Thousand Six Hundred Ninety-One dollars

(Bidder to fill in)

(\$ 4,997,691.00).

PART B – UNIT PRICES:

Ad #6 Section 0041 13: Part B Multiple Revisions

**CLARIFICATIONS OF UNIT PRICES:
TEXAS WILSON + GATEWAY TEAM
SEE FOOTNOTE REFERENCE PER ITEM IN TABLE AND NOTES AT
END OF SECTION.**

Provide unit prices for each item in the event Owner wishes to add items to the Contract. Each unit price is to include material, freight, and installation. Prices to be good for 90 days after award of contract.

ITEM	DESCRIPTION	UNIT PRICE
AC-01A *2	ANCILLARY_LECTERN_FREESTANDING	\$ 409.00
AC-01B *2	ANCILLARY_LECTERN_TABLETOP	\$ 770.00
AC-02A	ANCILLARY_TRASH_RECYCLE_COMBO_38W	\$ 533.00
AC-02B	ANCILLARY_TRASH_RECYCLE_COMBO_14-48W	\$ 2719.00
AC-03	ANCILLARY_MAGAZINE_RACK	\$ 376.00
AC-04	ANCILLARY_PICTURE RAIL	\$ 958.00

AC-05	*1	ANCILLARY_BAGGAGE SCANNER	\$ 22,664.00
AC-06	*1	ANCILLARY_METAL DETECTOR	\$ 5048.00
AC-07		ANCILLARY_CHILD_RUG	\$ 232.00
AC-08		ANCILLARY_WASTE BASKET	\$ 7.60
AC-09		ANCILLARY_RECYCLE BASKET	\$7.60
AC-10	*3	ANCILLARY_CROWD CONTROL POST	\$ 8799.00
AC-11		ANCILLARY_AV STAND	\$ 820.00
AC-12		ANCILLARY_AV PODIUM	\$ 4780.00
AC-13A		ANCILLARY_PRIVACY SCREEN, MOBILE, 24W	\$ 507.00
AC-13B		ANCILLARY_PRIVACY SCREEN, MOBILE, 42W	\$ 648.00
AC-14	*2	ANCILLARY_PRIVACY SCREEN, TABLE TOP	\$ 160.00
AC-15A	*1	ANCILLARY_PRIVACY SCREEN, FIXED, 36H	\$ 1396.00
AC-15B	*1	ANCILLARY_PRIVACY SCREEN, FIXED, 96H	\$ 2683.00
D-01A	*3	DESK_CARREL, SINGLE, 3-PACK	\$ 36,979.00
D-01B	*3	DESK_CARREL, DOUBLE, 8-PACK	\$ 13,419.00
D-01C	*3	DESK_CARREL, SINGLE, 3-PACK	\$ 4014.00
D-02	*3	DESK_CARREL, SINGLE, 2-PERSON	\$ 30,802.00
D-03	*2	DESK_OFFICE_FREESTANDING	\$ 9347.00
D-04	*2	DESK_OFFICE_FREESTANDING	\$ 10,349.00
D-05	*2	DESK_OFFICE_L-SHAPE	\$ 2568.00
D-06	*2	DESK_OFFICE_L-SHAPE	\$ 3573.00
D-07	*2	DESK_OFFICE_U-SHAPE	\$ 2904.00
D-08	*2	DESK_OFFICE_U-SHAPE	\$ 3027.00
D-09	*2	DESK_RECEPTION	\$ 4011.00
D-10A		DESK_PANEL-BASED_FULL HT PANELS	\$ 3239.00
D-10B		DESK_PANEL-BASED	\$ 2241.00
D-11A		DESK_PANEL-BASED_L-SHAPE_PARTIAL HT PANELS	\$ 2029.00
D-11B		DESK_PANEL-BASED_L-SHAPE_PARTIAL HT PANELS, TRANSACTION	\$ 2294.00
D-12A		DESK_PANEL-BASED_L-SHAPE_PARTIAL HT PANELS	\$ 2184.00
D-12B		DESK_PANEL-BASED_L-SHAPE_PARTIAL HT PANELS	\$ 1854.00
D-13A		DESK_PANEL-BASED_U-SHAPE_PARTIAL HT PANELS	\$ 2653.00
D-13B		DESK_PANEL-BASED_U-SHAPE, HT ADJUSTABLE DESK	\$ 3205.00
D-14		DESK_PANEL-BASED_T-SHAPE_FULL HT PANELS	\$ 2238.00
D-15		DESK_PANEL-BASED_L-SHAPE_FULL HT PANELS	\$ 3960.00
D-16	*2	DESK_OFFICE_L-SHAPE, JUDGE CHAMBERS	\$ 2662.00
D-17	*2	DESK_OFFICE_U-SHAPE, JUDGE CHAMBERS	\$ 2851.00
D-18		DESK_PANEL-BASED_SHARED OFFICE	\$ 2111.00
D-19		DESK_PANEL-BASED_SHARED OFFICE	\$ 3665.00
F-01		STORAGE_FILE CABINET, SLIDING DOORS	\$ 1568.00
F-02	*2	STORAGE_FILE, LATERAL, 36-3	\$ 510.00

F-03	*2	STORAGE_FILE, LATERAL, 36-4	\$ 733.00
F-04	*2	STORAGE_BOOKCASE,12x36x60	\$ 357.00
F-05		STORAGE_BOOKCASE,12x24x42	\$ 1645.00
F-06	*3	STORAGE_BOOKCASE,12x30x60	\$ 14,270.00
F-07A	*3	STORAGE_BOOKCASE,15x36x30	\$ 8183.00
F-07B		STORAGE_BOOKCASE, COURTROOM,15x36x30	\$ 1425.00
F-08A	*3	STORAGE_BOOKCASE_12x36x36	\$ 5347.00
F-08B	*3	STORAGE_BOOKCASE, DOUBLE,12x36x36	\$ 14,019.00
F-10A	*3	STORAGE_BOOKCASE,15x36x84	\$ 123,933.00
F-10B	*3	STORAGE_BOOKCASE, DOUBLE,15x36x84	\$ 216,054.00
F-11A	*3	STORAGE_BOOKCASE,12x36x96	\$ 28,119.00
F-11B	*3	STORAGE_BOOKCASE, DOUBLE,12x36x96	\$ 73,312.00
F-12		STORAGE_FILE, MOBILE PEDESTAL, BF	\$ 410.00
F-13		STORAGE_FILE, PEDESTAL, BBF	\$ 333.00
F-14		STORAGE_FILE, LATERAL, FF	\$ 444.00
F-15*3		STORAGE_FILE CABINET, ROTARY	\$ 4509.00
F-16		STORAGE_CABINET, SUPPLIES	\$ 485.00
F-17		STORAGE_SHELVING, 12x36x75	\$ 132.00
F-18		STORAGE_SHELVING, 18x36x72	\$ 291.00
F-19		STORAGE_SHELVING, 24x36x72	\$ 343.00
F-20		STORAGE_HD_WORK BENCH	\$ 2260.00
F-21		STORAGE_HD_CABINET_24x48x78	\$ 850.00
F-22		STORAGE_FILE, PEDESTAL, CREDENZA	\$ 606.00
F-23A	*2	STORAGE_CONFERENCE CREDENZA, 72"W	\$ 2106.00
F-23B	*2	STORAGE_CREDENZA, 72"W	\$2106.00
F-24	*2	STORAGE_MEDIA CREDENZA, 48"W	\$ 1952.00
F-25	*1*3	STORAGE_EVIDENCE CAGE	\$ 84,343.00
F-26	*2	STORAGE_BOOKCASE WITH CABINET,12x36x80	\$ 573.00
F-27	*2	STORAGE_CREDENZA, COPY/PRINTER	\$ 1330.00
F-28		STORAGE_LOCKABLE CABINET	\$ 445.00
S-01A		SEATING_TASK	\$ 425.00
S-01B		SEATING_TASK, ARMLESS	\$ 343.00
S-02		SEATING_CONFERENCE, GENERAL	\$ 414.00
S-03A		SEATING_CONFERENCE	\$ 592.00
S-03B		SEATING_CONFERENCE	\$ 619.00
S-04		SEATING_TRAINING	\$ 196.00
S-05		SEATING_SIDE, GUEST, ARMLESS	\$ 172.00
S-06A		SEATING_SIDE, GUEST, WOOD ARMS	\$ 443.00
S-06B		SEATING_SIDE, GUEST, WOOD ARMLESS	\$ 443.00
S-06C		SEATING_SIDE, LIBRARY	\$ 377.00
S-07		SEATING_TABLET ARM	

S-08A		SEATING_TASK STOOL	\$ 564.00
S-08B		SEATING_TASK STOOL, ARMLESS	\$ 507.00
S-09	*2	SEATING_LOUNGE, CHAIR	\$ 1032.00
S-10	*2	SEATING_LOUNGE, SOFA	\$ 1639.00
S-11		SEATING_TASK, JUDGE	\$ 1678.00
S-12	*1	SEATING_JURY BASE	\$ 614.00
S-13		SEATING_TASK, JURY, ARMLESS	\$ 439.00
S-14		SEATING_TASK, COURTROOM	\$ 523.00
S-15		SEATING_SIDE, CHILD	\$ 71.00
S-16		SEATING_SIDE, YOUTH	\$ 79.00
S-17		SEATING_LOUNGE, CHILD STOOL	\$ 181.00
S-18		SEATING_LOUNGE, CHILD SOFA	\$ 2014.00
S-19		SEATING_LOUNGE, CHILD PLATFORM	\$ 1893.00
S-20		SEATING_LOUNGE, BENCH	\$ 827.00
S-21A		SEATING_LOUNGE, LOBBY, 2-SIDES	\$ 3943.00
S-21B		SEATING_LOUNGE, LOBBY, 3-SIDES	\$ 5705.00
S-22A		SEATING_LOUNGE, SOFA	\$ 2452.00
S-22B		SEATING_LOUNGE, CLUB CHAIR	\$ 1405.00
S-23	*2	SEATING_STACK, ARMLESS (Dolly not included \$193.00)	\$ 86.00
S-24	*2	SEATING_DINING, BAR HEIGHT	\$ 152.00
S-25		SEATING_STACK, ARMS	\$ 156.00
S-26		SEATING_STACK, DETENTION	\$ 62.00
T-01	*2	TABLE_CONFERENCE, 42x84	\$ 1906.00
T-02	*2	TABLE_CONFERENCE, 48x96	\$ 3231.00
T-03	*2	TABLE_CONFERENCE, 48x120	\$ 4023.00
T-04A	*2	TABLE_DINING, COMMUNITY 42"H	\$ 1859.00
T-04B	*2	TABLE_DINING, COMMUNITY 29"H	\$ 1590.00
T-05		TABLE_CONFERENCE, 240"W	\$ 13,289.00
T-06	*2	TABLE_CONFERENCE, 48" DIA	\$ 2889.00
T-07	*2	TABLE_CONFERENCE, 144"W	\$ 5511.00
T-08	*2	TABLE_CONSOLE, 48"W	\$ 1156.00
T-09	*2	TABLE_OCCASIONAL, COFFEE	\$ 428.00
T-10		TABLE_SIDE, CHILD	\$ 886.00
T-11	*2	TABLE_SIDE, 30x30	\$ 426.00
T-12A	*2	TABLE_DINING, 36x36	\$ 450.00
T-12B	*2	TABLE_DINING, BAR HEIGHT, 36x36	\$ 595.00
T-13	*2	TABLE_LIBRARY TABLE, 36x72	\$ 1912.00
T-14	*2	TABLE_LIBRARY TABLE, 36x36	\$ 1959.00
T-15	*2	TABLE_OCCASIONAL, END	\$ 372.00
T-16	*2	TABLE_TRAINING, 18x60	\$ 597.00
T-17	*2	TABLE_TRAINING, 30x60	\$ 450.00

T-18	*2	TABLE_TRAINING, 30x60	\$ 450.00
T-19	*2	TABLE_TRAINING, 30x72	\$ 723.00
T-20	*2	TABLE_CONFERENCE, 30x72	\$ 1231.00
T-21		TABLE_OCCASIONAL, COFFEE, WOOD LOOK	\$ 819.00
T-22		TABLE_SCREENING	\$ 1396.00
T-23		TABLE_OCCASIONAL, END, WOOD LOOK	\$ 833.00

TEXAS WILSON + GATEWAY TEAM CLARIFICATION NOTES:

GENERAL	ALL ITEMS APPLY FOR THE FOLLOWING:	
A.	ALL ITEMS ARE PROVIDED AND SPECIFIED PER THE RFB. NO SUBSTITUTIONS WERE SUBMITTED OR PROVIDED. POST AWARD DETAILED QUOTATIONS WITH REQUIRED SUBMITTALS WILL BE PROVIDED.	
B.	ALL ITEM QUANTITIES HAVE BEEN UPDATED PER ADDENDUMS	
C.	PERFORMANCE BOND, LABOR AND MATERIAL PAYMENT BOND SURETY COSTS HAVE BEEN ESTIMATED AT <u>1%</u> OF THE UNIT SELL PRICE AND IS INCLUDED IN EACH ITEM UNIT PRICING ON THE BID FORM. POST AWARD THE SURETY BONDING COSTS WILL BE CALCULATED TO REFLECT ANY CHANGES AND SUBMITTED FOR PAYMENT BASED ON ACTUAL CONTRACT VALUE.	
NOTES***		
*1	INSTALLATION SERVICES FOR THE ITEM NOTED IS BEING SUBCONTRACTED TO THE SUPPLIER IN ORDER TO MAINTAIN WARRANTY COMPLIANCES BY CERTIFIED TECHNICIANS.	
*2	TEXAS WILSON HAS FORMED A TEAMING AGREEMENT WITH GATEWAY PRINTING & OFFICE SUPPLIES TO PROVIDE MATERIALS, INSTALLATION AND WARRANTY SERVICES FOR THE ITEMS SPECIFIED FOR THE FOLLOWING MANUFACTURERS: NATIONAL OFFICE	
*3	ITEM "UNIT COST" REPRESENTS A GROUPING OF "SINGLE ITEMS COMBINED TO MAKE A UNIT AS DEFINED BY THE RFB. FOR EXAMPLE: ITEM F-10A HAS 1 QUANTITY. HOWEVER, IT IS MADE UP OF 50 SHELF UNITS. PRICING WILL BE PROVIDED IF THERE IS NEED TO ADD / DELETE ANY SINGLE UNITS OUT OF A GROUPING.	

PART C – POST INSTALLATION SERVICE:

REFERENCE ATTACH A: TEXAS WILSON + GATEWAY TEAM - INFORMATION

Attach a statement of approximately 100 words that addresses the Bidder's methods of and approach to warranty/post installation support and replacing damaged items. Be sure to note if these services are handled in-house and by the same project manager who coordinated the order, delivery and installation or if by different staff.

PART D – EXPERIENCE AND PROJECT TEAM:

REFERENCE ATTACH A: TEXAS WILSON + GATEWAY TEAM- INFORMATION

Provide the following information for review:

- A. Company Information
 - Name of firm
 - Address of Principal Office
 - Phone Number
 - Fax Number
 - Email address and web address
 - Form of Business Organization (corporation, partnership, individual, joint venture, etc.)
 - Year Founded
- B. Organizational Experience

List the major projects (five maximum) completed by your firm within the last five (5) years in similar scope and size compared to this project. For each project provide the name, nature of the project and function of the building, size (sq. ft.), location, your contract cost, completion date, Owner's name, Architect's name, and the manner in which your organization was selected (Bid, RFP, etc.).
- C. Claims and Suits:

List all lawsuits or requested arbitration with regard to contracts similar to this over the past five (5) years that your firm has been named in.
- D. Organizational Chart and Resumes of the Project Team

Provide a chart showing how the project team assigned to this project interrelates to the organizational structure of your company. Be sure to identify the specific Account Executive, Project Manager, Installation Manager and Warranty Coordinator (or similar titles within your company) who will be assigned to this project. Describe how this structure is beneficial to this Owner.
- E. References

Provide a resume and project references for each of the key individuals who will be assigned to this project.
- F. Financials and Background
 - I. If selected, and upon request, submit your firm's financial statement including, but not limited to:
 - a. A financial statement, certified by a public accountant and audited, including your organization's latest balance sheet and income statement
 - b. Name and address of firm preparing attached financial statement and date thereof
 - c. Is the attached financial statement for the identical organization named under item a. above? If not, explain the relationship and financial responsibility of the organization whose financial statement is provided (e.g. parent and subsidiary).
 - d. Name, address and phone for bank reference(s).
 - e. Name of bonding company, name and address of agent. Proof of ability to bond will be required prior to selection. D&B reports will be run-on short-listed firms prior to final selection.

PART E – BID SECURITY: TEXAS WILSON ATTACHMENT B

Bid Security attached in sum of N/A (\$), as required by Legal Notice, becomes property of Owner in event contract agreement is not executed and Performance Bond, and Labor and Material Payment Bonds are not delivered within time set forth.

If awarded a contract, Contractor shall furnish Performance Bond, and Labor and Material Payment Bond within thirty days following date agreement is entered into, and prior to commencement of Work. The bidder's Surety for Performance and Payment Bonds will be: Provided by CNA Surety Address: 14100 San Pedro, suite 206 San Antonio, Tx. 78232. Estimated Surety costs are 1% of actual contract value. Bonding reference letter is provided in Attachment A. The estimated value has been included in each Item number's "unit cost" to represent all expenses for our Base Bid – for Contract Lump Sum amount submission.

PART F – ADDENDA:

Ad #6 Section 0041 13: Part B Multiple Revisions

Bidder acknowledges receipt of following addenda. (Note: All published Addenda must be acknowledged here.)

- ADDENDUM NO. 1 DATED: OCTOBER 21, 2020
- ADDENDUM NO. 2 DATED: NOVEMBER 3, 2020
- ADDENDUM NO. 3 DATED: NOVEMBER 4, 2020
- ADDENDUM NO. 4 DATED: NOVEMBER 9, 2020
- ADDENDUM NO. 5 DATED: NOVEMBER 11, 2020
- ADDENDUM NO. 6 DATED: NOVEMBER 16, 2020

QUESTION & ANSWER DOCUMENTS:

TEXAS WILSON + GATEWAY TEAM

Acknowledges receipt of the following responses:

- Inquiries up to: (1) Friday October 23, 2020, (2) October 27, 2020 (3) October 26,2020
- (4) November 3, 2020, (5) November 4, 2020 (6) November 6, 2020 (7) November 9,2020
- (8) November 13,2020, (9)November 16,2020.

Bidder agrees that this Bid shall be good and will not be withdrawn for period of 90 calendar days after date for opening of bid.

Bidder understands that Owner reserves right to reject any or all bids and to waive any informalities or irregularities therein.

Upon notice of award of this Bid, bidder and Owner will execute Contract Agreement prior to start of work or may begin with issuance of an official Notice to Proceed.

Respectfully submitted,

Signature if an Individual: _____

Doing Business as: _____

Business Address: _____

Signature if a Partnership: _____

By: MICHAEL T. LUNA Member of Firm

Business Address: _____

Signature if a Corporation Michael T. Luna

By: Michael T. Luna Title: President & CEO

Business Address: The Caprock Group LLC. Dba Texas Wilson

6812 Fairgrounds Pkwy. San Antonio, TX 78238

Telephone Number: 210-647-8800

END OF SECTION

EXHIBIT "B"
BID PAGE
HIDALGO COUNTY
"Procurement and Installation of moveable furniture and other items"
BID NO. 2020-503-11-18-HAG

- For completion of Exhibit "B" Bid Page please refer to HDR's Bid Form found in the "Construction Documents Project Manual"

Bidder/Company Name: The Caprock Group LLC dba Texas Wilson

Address: 6812 Fairgrounds Parkway

City/State/Zip Code: San Antonio TX 78238

Phone No. 2106478800 Fax No. 2106473110 Cell No. _____

Email address: MLUNA@TEXASWILSON.COM

Authorized Signature: Michael T Luna

Printed Name: MICHAEL T. LUNA

**PROJECT REQUIREMENTS
ACKNOWLEDGMENT**

This is to certify that I, MICHAEL T. LUNA, possess all of the APPLICABLE:

1. Licenses: _____.

2. Bond (if applicable) _____.

3. Certificates: _____.

4. Permits: _____.

5. Other: _____.

necessary to carry out the required project. Furthermore, I am providing copies of the required documentation so that, if my company is awarded this bid, I may be eligible to enter into a contract with Hidalgo County and proceed to complete the project in a timely manner.

* Any licenses, bonds (if applicable), certificates, permits, etc. which are required must be presented as part of the bid packet in order to expedite the bid evaluation process.

Michael T. Luna
Authorized Signature

11/12/2020
Date

THE CARROLL GROUP LLC DBA TEXAS WILSON
Company

6812 FAIRBOUNDS PARKWAY
Address

SAN ANTONIO, TEXAS 78238
City, State, Zip

THIS FORM MUST ACCOMPANY BID PACKET

EXHIBIT “D”

CIQ FORM
CONFLICT OF INTEREST
QUESTIONNAIRE

CONFLICT OF INTEREST QUESTIONNAIRE

For vendor doing business with local governmental entity

FORM CIQ

This questionnaire reflects changes made to the law by H.B. 23, 84th Leg., Regular Session.

This questionnaire is being filed in accordance with Chapter 176, Local Government Code, by a vendor who has a business relationship as defined by Section 176.001(1-a) with a local governmental entity and the vendor meets requirements under Section 176.006(a).

By law this questionnaire must be filed with the records administrator of the local governmental entity not later than the 7th business day after the date the vendor becomes aware of facts that require the statement to be filed. See Section 176.006(a-1), Local Government Code.

A vendor commits an offense if the vendor knowingly violates Section 176.006, Local Government Code. An offense under this section is a misdemeanor.

OFFICE USE ONLY

Date Received

1 Name of vendor who has a business relationship with local governmental entity.

Michael Luna

2 Check this box if you are filing an update to a previously filed questionnaire. (The law requires that you file an updated completed questionnaire with the appropriate filing authority not later than the 7th business day after the date on which you became aware that the originally filed questionnaire was incomplete or inaccurate.)

3 Name of local government officer about whom the information is being disclosed.

NA

Name of Officer

4 Describe each employment or other business relationship with the local government officer, or a family member of the officer, as described by Section 176.003(a)(2)(A). Also describe any family relationship with the local government officer. Complete subparts A and B for each employment or business relationship described. Attach additional pages to this Form CIQ as necessary.

A. Is the local government officer or a family member of the officer receiving or likely to receive taxable income, other than investment income, from the vendor?

Yes No


B. Is the vendor receiving or likely to receive taxable income, other than investment income, from or at the direction of the local government officer or a family member of the officer AND the taxable income is not received from the local governmental entity?

Yes No

5 Describe each employment or business relationship that the vendor named in Section 1 maintains with a corporation or other business entity with respect to which the local government officer serves as an officer or director, or holds an ownership interest of one percent or more.

NA

6 Check this box if the vendor has given the local government officer or a family member of the officer one or more gifts as described in Section 176.003(a)(2)(B), excluding gifts described in Section 176.003(a-1).

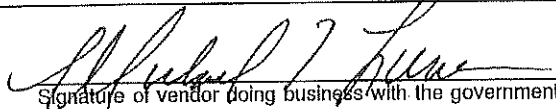7 
Signature of vendor doing business with the governmental entity

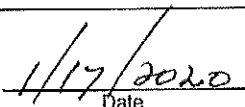

Date

EXHIBIT “E”

VENDOR’S APPLICATION
&
W-9 FORM

**HIDALGO COUNTY
PURCHASING DEPARTMENT**

Proposer/Vendor Application

Complete in print or type. Please return this application to the Hidalgo County Purchasing Department
 thru Facsimile: (956) 318-2629 or (956) 292-7612
 in person or regular mail to:
 Mailing/Postal Address: 2812 S. Business Hwy. 281
 Physical Address: 2802 S. Business Hwy. 281
 Edinburg, Texas 78539
 or e-mail: purchasing@co.hidalgo.tx.us

Company Name: <u>The Caprock Group LLC</u> Telephone No. <u>(210) 647 8800</u>	
dba Name: <u>Texas Wilson</u>	
Legal Name: <u>The Caprock Group LLC dba Texas Wilson</u>	
Mailing Address: <u>6812 Fairgrounds Parkway</u> No. <u>(210) 647 3110</u>	
Physical Address: <u>6812 Fairgrounds Parkway</u>	
City, State, Zip: <u>San Antonio TX 78238</u>	Tax I.D. No. <u>04-3755110</u>
Remit to Address: _____ City, State, Zip _____	
E-Mail Address: <u>AP@texaswilson.com</u>	
Representative(s) Name(s) & Title(s) _____	
Type of Organization (check one): <input type="checkbox"/> Individual <input type="checkbox"/> Partnership <input type="checkbox"/> Corporation <input type="checkbox"/> Non-Profit <input checked="" type="checkbox"/> LLC <input type="checkbox"/> Sole Proprietor <input type="checkbox"/> Other, Specify _____	
State Identification No. _____ (Please attached completed W-9 form with this application) Federal Identification No. or (if individual) SS No. _____	
State of Incorporation: <u>Texas</u> Date: <u>2003</u> Other: _____	
Type of Business (check one): <input type="checkbox"/> Manufacturer <input checked="" type="checkbox"/> Wholesaler <input type="checkbox"/> Retailer <input type="checkbox"/> Broker <input type="checkbox"/> Distributor <input type="checkbox"/> Service Organization <input type="checkbox"/> Other, Specify _____	
Name & Title of Person(s) Authorized to Sign Bids, Proposals, and/or Contracts: <u>Michael T Luna</u>	
Small and/or Disadvantaged Business Information (check application criteria) Small Business: _____ Disadvantaged Business (At Least 51% Ownership) _____	
<input type="checkbox"/> Less than 125,000 annual gross receipt <input type="checkbox"/> Black American <input type="checkbox"/> Native American <input type="checkbox"/> Less than 250,000 annual gross receipt <input checked="" type="checkbox"/> Hispanic American <input type="checkbox"/> Women <input type="checkbox"/> Less than 499,000 annual gross receipt <input type="checkbox"/> Asian Pacific American <input type="checkbox"/> Other <input checked="" type="checkbox"/> More than 500,000 annual gross receipt	
Have you been certified as a HUB or an MBE/WBE source? <input checked="" type="checkbox"/> Yes <input type="checkbox"/> No	
Indicate Certification No.(s): <u>1043755110300</u> or are Certificate(s) attached? <input checked="" type="checkbox"/> Yes <input type="checkbox"/> No	
What type of product(s) is/are sold by your company?: <u>office furniture</u>	
Would you like to be provided with specifications for procurements of such products? <input checked="" type="checkbox"/> Yes <input type="checkbox"/> No	
To Be Completed by the County: Rec'd by (Purchasing): _____ Date Rec'd by (Purchasing): _____	
Date Forwarded Information to Auditor's Office: _____ Entry Date: _____ Vendor No: _____	

(THIS PAGE MUST BE SUBMITTED WITH PROPOSAL)

HISTORICALLY UNDERUTILIZED BUSINESS (HUB) DECLARATION

The primary objective of the Hidalgo County HUB Program is to ensure Historically Underutilized Businesses receive a fair and equal opportunity for participation in the County's procurement process. This fact holds true for Services (Professional & Non-Professional), Commodities, and Construction contracts and any subcontracts thereto. The program strongly encourages Prime Contractors to provide subcontracting opportunities to Certified Hub Contractors/Vendors. Our goal for HUB contractor/vendor participation, as well as HUB subcontractor participation is 30%. To be considered as a "Certified HUB Contractor/Vendor" the contractor/vendor must have been certified by, and hold a current and valid certification with any of the three agencies listed below.

Have you been Certified as a HUB or an MBE/WBR source?: Yes No

If yes, by whom?: Texas Building & Procurement Commission Other South Central Texas Regional Certification Agency

Indicate Certification No(s): 1043755110300 or Are Certificate(s) Attached?: Yes No

LIST OF CERTIFIED HUB SUBCONTRACTORS

(Attach additional pages if necessary)

What percentage of the Bid, RFP, or RFQ is to be subcontracted with Certified HUB sources?: 0%
(List HUB Subcontractor information below).

HUB Subcontractor Name: _____ HUB Status: _____
Certifying Agency (Check all applicable): Texas Building & Procurement Commission other
Address: _____ City: _____ State: _____ Zip: _____
Contact Person: _____ Title: _____ Phone No.: () _____
Subcontract Amount: \$ _____ Description of Work to be Performed: _____

HUB Subcontractor Name: _____ HUB Status: _____
Certifying Agency (Check all applicable): Texas Building & Procurement Commission other
Address: _____ City: _____ State: _____ Zip: _____
Contact Person: _____ Title: _____ Phone No.: () _____
Subcontract Amount: \$ _____ Description of Work to be Performed: _____

HUB Subcontractor Name: _____ HUB Status: _____
Certifying Agency (Check all applicable): Texas Building & Procurement Commission other
Address: _____ City: _____ State: _____ Zip: _____
Contact Person: _____ Title: _____ Phone No.: () _____
Subcontract Amount: \$ _____ Description of Work to be Performed: _____

(THIS PAGE MUST BE SUBMITTED WITH PROPOSAL)



GLENN HEGAR TEXAS COMPTROLLER OF PUBLIC ACCOUNTS

The Texas Comptroller of Public Accounts (CPA) administers the Statewide Historically Underutilized Business (HUB) Program for the State of Texas, which includes certifying minority-, woman- and service disabled veteran-owned businesses as HUBs and facilitates the use of HUBs in state procurement and provides them with information on the state's procurement process. The CPA has established Memorandums of Agreement with other organizations that certify minority-, woman- and service disabled veteran-owned businesses that meet certification standards as defined by the CPA. The agreements allow for Texas-based minority-, woman- and service disabled veteran-owned businesses that are certified with one of our certification partners to become HUB certified through one convenient application process.


In accordance with the Memorandum of Agreement the CPA has established with the SOUTH CENTRAL TEXAS REGIONAL CERTIFICATION AGENCY (SCTRCA), we are pleased to inform you that your company is now certified as a HUB. Your company's profile is listed in the State of Texas HUB Directory and may be viewed online at <https://mycpa.cpa.state.tx.us/tpasscmbsearch/index.jsp>. Provided that your company continues to remain certified with the SCTRCA, and they determine that your company continues to meet HUB eligibility requirements, the attached HUB certificate is valid for the time period specified.

You must notify the SCTRCA in writing of any changes affecting your company's compliance with the HUB eligibility requirements, including changes in ownership, day-to-day management, control and/or principal place of business. Note: Any changes made to your company's information may require the SCTRCA and/or the HUB Program to re-evaluate your company's eligibility. Failure to remain certified with the SCTRCA, and/or failure to notify them of any changes affecting your company's compliance with HUB eligibility requirements, may result in the revocation of your company's certification.

Please visit our website at <http://comptroller.texas.gov/procurement/prog/hub/> and reference our publications (i.e. Grow Your Business pamphlet, HUB Brochure and Vendor Guide) that will provide you with addition information on state procurement resources that can increase your company's chances of doing business with the state.

Thank you for your participation in the HUB Program! If you have any questions, you may contact a HUB Program representative at 512-463-5872 or toll-free In Texas at 1-888-863-5881.

Texas Historically Underutilized Business (HUB) Certificate

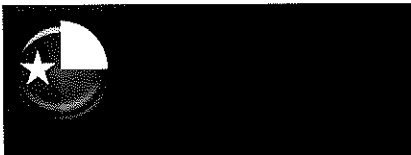

Certificate/VID Number: 1043755110300
File/Vendor Number: 34305
Approval Date: 18-SEP-2019
Scheduled Expiration Date: 30-SEP-2021

In accordance with the Memorandum of Agreement between the SOUTH CENTRAL TEXAS REGIONAL CERTIFICATION AGENCY (SCTRCA) and the Texas Comptroller of Public Accounts (CPA), the CPA hereby certifies that

THE CAPROCK GROUP, LLC

has successfully met the established requirements of the State of Texas Historically Underutilized Business (HUB) Program to be recognized as a HUB. This certificate, printed 17-JAN-2020, supersedes any registration and certificate previously issued by the HUB Program. If there are any changes regarding the information (i.e., business structure, ownership, day-to-day management, operational control, addresses, phone and fax numbers or authorized signatures) provided in the submission of the business' application for registration/certification into the SCTRCA's program, you must immediately (within 30 days of such changes) notify the SCTRCA's program in writing. The CPA reserves the right to conduct a compliance review at any time to confirm HUB eligibility. HUB certification may be suspended or revoked upon findings of ineligibility. If your firm ceases to remain certified in the SCTRCA's program, you must apply and become certified through the State of Texas HUB program to maintain your HUB certification.

*Statewide HUB Program
Statewide Procurement Division*

Note: In order for State agencies and institutions of higher education (universities) to be credited for utilizing this business as a HUB, they must award payment under the Certificate/VID Number identified above. Agencies, universities and prime contractors are encouraged to verify the company's HUB certification prior to issuing a notice of award by accessing the Internet (<https://mycpa.cpa.state.tx.us/tpasscmbsearch/index.jsp>) or by contacting the HUB Program at 512-463-5872 or toll-free in Texas at 1-888-863-5881.

Request for Taxpayer Identification Number and Certification

Give Form to the requester. Do not send to the IRS.

▶ Go to www.irs.gov/FormW9 for instructions and the latest information.

Print or type. See Specific Instructions on page 3.

	1 Name (as shown on your income tax return). Name is required on this line; do not leave this line blank. The Caprock Group, LLC	
	2 Business name/disregarded entity name, if different from above Texas Wilson	
	3 Check appropriate box for federal tax classification of the person whose name is entered on line 1. Check only one of the following seven boxes. <input type="checkbox"/> Individual/sole proprietor or single-member LLC <input type="checkbox"/> C Corporation <input type="checkbox"/> S Corporation <input type="checkbox"/> Partnership <input type="checkbox"/> Trust/estate <input checked="" type="checkbox"/> Limited liability company. Enter the tax classification (C=C corporation, S=S corporation, P=Partnership) ▶ <u>S</u> Note: Check the appropriate box in the line above for the tax classification of the single-member owner. Do not check LLC if the LLC is classified as a single-member LLC that is disregarded from the owner unless the owner of the LLC is another LLC that is not disregarded from the owner for U.S. federal tax purposes. Otherwise, a single-member LLC that is disregarded from the owner should check the appropriate box for the tax classification of its owner. <input type="checkbox"/> Other (see instructions) ▶	4 Exemptions (codes apply only to certain entities, not individuals; see instructions on page 3): Exempt payee code (if any) _____ Exemption from FATCA reporting code (if any) _____ <i>(Applies to accounts maintained outside the U.S.)</i>
	5 Address (number, street, and apt. or suite no.) See instructions. 6812 FAIRGROUNDS PARKWAY	Requester's name and address (optional)
	6 City, state, and ZIP code SAN ANTONIO, TEXAS 78238	
	7 List account number(s) here (optional)	

Part I Taxpayer Identification Number (TIN)

Enter your TIN in the appropriate box. The TIN provided must match the name given on line 1 to avoid backup withholding. For individuals, this is generally your social security number (SSN). However, for a resident alien, sole proprietor, or disregarded entity, see the instructions for Part I, later. For other entities, it is your employer identification number (EIN). If you do not have a number, see *How to get a TIN*, later.

Note: If the account is in more than one name, see the instructions for line 1. Also see *What Name and Number To Give the Requester* for guidelines on whose number to enter.

Social security number									
or									
Employer identification number									
0	4	-	3	7	5	5	1	1	0

Part II Certification

Under penalties of perjury, I certify that:

- The number shown on this form is my correct taxpayer identification number (or I am waiting for a number to be issued to me); and
- I am not subject to backup withholding because: (a) I am exempt from backup withholding, or (b) I have not been notified by the Internal Revenue Service (IRS) that I am subject to backup withholding as a result of a failure to report all interest or dividends, or (c) the IRS has notified me that I am no longer subject to backup withholding; and
- I am a U.S. citizen or other U.S. person (defined below); and
- The FATCA code(s) entered on this form (if any) indicating that I am exempt from FATCA reporting is correct.

Certification instructions. You must cross out item 2 above if you have been notified by the IRS that you are currently subject to backup withholding because you have failed to report all interest and dividends on your tax return. For real estate transactions, item 2 does not apply. For mortgage interest paid, acquisition or abandonment of secured property, cancellation of debt, contributions to an individual retirement arrangement (IRA), and generally, payments other than interest and dividends, you are not required to sign the certification, but you must provide your correct TIN. See the instructions for Part II, later.

Sign Here	Signature of U.S. person ▶	Date ▶ <u>1/7/2020</u>
------------------	----------------------------	------------------------

General Instructions

Section references are to the Internal Revenue Code unless otherwise noted.

Future developments. For the latest information about developments related to Form W-9 and its instructions, such as legislation enacted after they were published, go to www.irs.gov/FormW9.

Purpose of Form

An individual or entity (Form W-9 requester) who is required to file an information return with the IRS must obtain your correct taxpayer identification number (TIN) which may be your social security number (SSN), individual taxpayer identification number (ITIN), adoption taxpayer identification number (ATIN), or employer identification number (EIN), to report on an information return the amount paid to you, or other amount reportable on an information return. Examples of information returns include, but are not limited to, the following.

- Form 1099-INT (Interest earned or paid)

- Form 1099-DIV (dividends, including those from stocks or mutual funds)
- Form 1099-MISC (various types of income, prizes, awards, or gross proceeds)
- Form 1099-B (stock or mutual fund sales and certain other transactions by brokers)
- Form 1099-S (proceeds from real estate transactions)
- Form 1099-K (merchant card and third party network transactions)
- Form 1098 (home mortgage interest), 1098-E (student loan interest), 1098-T (tuition)
- Form 1099-C (canceled debt)
- Form 1099-A (acquisition or abandonment of secured property)

Use Form W-9 only if you are a U.S. person (including a resident alien), to provide your correct TIN.

If you do not return Form W-9 to the requester with a TIN, you might be subject to backup withholding. See What is backup withholding, later.

By signing the filled-out form, you:

1. Certify that the TIN you are giving is correct (or you are waiting for a number to be issued),
2. Certify that you are not subject to backup withholding, or
3. Claim exemption from backup withholding if you are a U.S. exempt payee. If applicable, you are also certifying that as a U.S. person, your allocable share of any partnership income from a U.S. trade or business is not subject to the withholding tax on foreign partners' share of effectively connected income, and
4. Certify that FATCA code(s) entered on this form (if any) indicating that you are exempt from the FATCA reporting, is correct. See *What is FATCA reporting*, later, for further information.

Note: If you are a U.S. person and a requester gives you a form other than Form W-9 to request your TIN, you must use the requester's form if it is substantially similar to this Form W-9.

Definition of a U.S. person. For federal tax purposes, you are considered a U.S. person if you are:

- An individual who is a U.S. citizen or U.S. resident alien;
- A partnership, corporation, company, or association created or organized in the United States or under the laws of the United States;
- An estate (other than a foreign estate); or
- A domestic trust (as defined in Regulations section 301.7701-7).

Special rules for partnerships. Partnerships that conduct a trade or business in the United States are generally required to pay a withholding tax under section 1446 on any foreign partners' share of effectively connected taxable income from such business. Further, in certain cases where a Form W-9 has not been received, the rules under section 1446 require a partnership to presume that a partner is a foreign person, and pay the section 1446 withholding tax. Therefore, if you are a U.S. person that is a partner in a partnership conducting a trade or business in the United States, provide Form W-9 to the partnership to establish your U.S. status and avoid section 1446 withholding on your share of partnership income.

In the cases below, the following person must give Form W-9 to the partnership for purposes of establishing its U.S. status and avoiding withholding on its allocable share of net income from the partnership conducting a trade or business in the United States.

- In the case of a disregarded entity with a U.S. owner, the U.S. owner of the disregarded entity and not the entity;
- In the case of a grantor trust with a U.S. grantor or other U.S. owner, generally, the U.S. grantor or other U.S. owner of the grantor trust and not the trust; and
- In the case of a U.S. trust (other than a grantor trust), the U.S. trust (other than a grantor trust) and not the beneficiaries of the trust.

Foreign person. If you are a foreign person or the U.S. branch of a foreign bank that has elected to be treated as a U.S. person, do not use Form W-9. Instead, use the appropriate Form W-8 or Form 8233 (see Pub. 515, *Withholding of Tax on Nonresident Aliens and Foreign Entities*).

Nonresident alien who becomes a resident alien. Generally, only a nonresident alien individual may use the terms of a tax treaty to reduce or eliminate U.S. tax on certain types of income. However, most tax treaties contain a provision known as a "saving clause." Exceptions specified in the saving clause may permit an exemption from tax to continue for certain types of income even after the payee has otherwise become a U.S. resident alien for tax purposes.

If you are a U.S. resident alien who is relying on an exception contained in the saving clause of a tax treaty to claim an exemption from U.S. tax on certain types of income, you must attach a statement to Form W-9 that specifies the following five items.

1. The treaty country. Generally, this must be the same treaty under which you claimed exemption from tax as a nonresident alien.
2. The treaty article addressing the income.
3. The article number (or location) in the tax treaty that contains the saving clause and its exceptions.
4. The type and amount of income that qualifies for the exemption from tax.
5. Sufficient facts to justify the exemption from tax under the terms of the treaty article.

Example. Article 20 of the U.S.-China income tax treaty allows an exemption from tax for scholarship income received by a Chinese student temporarily present in the United States. Under U.S. law, this student will become a resident alien for tax purposes if his or her stay in the United States exceeds 5 calendar years. However, paragraph 2 of the first Protocol to the U.S.-China treaty (dated April 30, 1984) allows the provisions of Article 20 to continue to apply even after the Chinese student becomes a resident alien of the United States. A Chinese student who qualifies for this exception (under paragraph 2 of the first protocol) and is relying on this exception to claim an exemption from tax on his or her scholarship or fellowship income would attach to Form W-9 a statement that includes the information described above to support that exemption.

If you are a nonresident alien or a foreign entity, give the requester the appropriate completed Form W-8 or Form 8233.

Backup Withholding

What is backup withholding? Persons making certain payments to you must under certain conditions withhold and pay to the IRS 24% of such payments. This is called "backup withholding." Payments that may be subject to backup withholding include interest, tax-exempt interest, dividends, broker and barter exchange transactions, rents, royalties, nonemployee pay, payments made in settlement of payment card and third party network transactions, and certain payments from fishing boat operators. Real estate transactions are not subject to backup withholding.

You will not be subject to backup withholding on payments you receive if you give the requester your correct TIN, make the proper certifications, and report all your taxable interest and dividends on your tax return.

Payments you receive will be subject to backup withholding if:

1. You do not furnish your TIN to the requester,
2. You do not certify your TIN when required (see the instructions for Part II for details),
3. The IRS tells the requester that you furnished an incorrect TIN,
4. The IRS tells you that you are subject to backup withholding because you did not report all your interest and dividends on your tax return (for reportable interest and dividends only), or
5. You do not certify to the requester that you are not subject to backup withholding under 4 above (for reportable interest and dividend accounts opened after 1983 only).

Certain payees and payments are exempt from backup withholding. See *Exempt payee code*, later, and the separate Instructions for the Requester of Form W-9 for more information.

Also see *Special rules for partnerships*, earlier.

What is FATCA Reporting?

The Foreign Account Tax Compliance Act (FATCA) requires a participating foreign financial institution to report all United States account holders that are specified United States persons. Certain payees are exempt from FATCA reporting. See *Exemption from FATCA reporting code*, later, and the Instructions for the Requester of Form W-9 for more information.

Updating Your Information

You must provide updated information to any person to whom you claimed to be an exempt payee if you are no longer an exempt payee and anticipate receiving reportable payments in the future from this person. For example, you may need to provide updated information if you are a C corporation that elects to be an S corporation, or if you no longer are tax exempt. In addition, you must furnish a new Form W-9 if the name or TIN changes for the account; for example, if the grantor of a grantor trust dies.

Penalties

Failure to furnish TIN. If you fail to furnish your correct TIN to a requester, you are subject to a penalty of \$50 for each such failure unless your failure is due to reasonable cause and not to willful neglect.

Civil penalty for false information with respect to withholding. If you make a false statement with no reasonable basis that results in no backup withholding, you are subject to a \$500 penalty.

Criminal penalty for falsifying information. Willfully falsifying certifications or affirmations may subject you to criminal penalties including fines and/or imprisonment.

Misuse of TINs. If the requester discloses or uses TINs in violation of federal law, the requester may be subject to civil and criminal penalties.

Specific Instructions

Line 1

You must enter one of the following on this line; **do not** leave this line blank. The name should match the name on your tax return.

If this Form W-9 is for a joint account (other than an account maintained by a foreign financial institution (FFI)), list first, and then circle, the name of the person or entity whose number you entered in Part I of Form W-9. If you are providing Form W-9 to an FFI to document a joint account, each holder of the account that is a U.S. person must provide a Form W-9.

a. **Individual.** Generally, enter the name shown on your tax return. If you have changed your last name without informing the Social Security Administration (SSA) of the name change, enter your first name, the last name as shown on your social security card, and your new last name.

Note: ITIN applicant: Enter your individual name as it was entered on your Form W-7 application, line 1a. This should also be the same as the name you entered on the Form 1040/1040A/1040EZ you filed with your application.

b. **Sole proprietor or single-member LLC.** Enter your individual name as shown on your 1040/1040A/1040EZ on line 1. You may enter your business, trade, or "doing business as" (DBA) name on line 2.

c. **Partnership, LLC that is not a single-member LLC, C corporation, or S corporation.** Enter the entity's name as shown on the entity's tax return on line 1 and any business, trade, or DBA name on line 2.

d. **Other entities.** Enter your name as shown on required U.S. federal tax documents on line 1. This name should match the name shown on the charter or other legal document creating the entity. You may enter any business, trade, or DBA name on line 2.

e. **Disregarded entity.** For U.S. federal tax purposes, an entity that is disregarded as an entity separate from its owner is treated as a "disregarded entity." See Regulations section 301.7701-2(c)(2)(iii). Enter the owner's name on line 1. The name of the entity entered on line 1 should never be a disregarded entity. The name on line 1 should be the name shown on the income tax return on which the income should be reported. For example, if a foreign LLC that is treated as a disregarded entity for U.S. federal tax purposes has a single owner that is a U.S. person, the U.S. owner's name is required to be provided on line 1. If the direct owner of the entity is also a disregarded entity, enter the first owner that is not disregarded for federal tax purposes. Enter the disregarded entity's name on line 2, "Business name/disregarded entity name." If the owner of the disregarded entity is a foreign person, the owner must complete an appropriate Form W-8 instead of a Form W-9. This is the case even if the foreign person has a U.S. TIN.

Line 2

If you have a business name, trade name, DBA name, or disregarded entity name, you may enter it on line 2.

Line 3

Check the appropriate box on line 3 for the U.S. federal tax classification of the person whose name is entered on line 1. Check only one box on line 3.

IF the entity/person on line 1 is a(n) . . .	THEN check the box for . . .
• Corporation	Corporation
• Individual • Sole proprietorship, or • Single-member limited liability company (LLC) owned by an individual and disregarded for U.S. federal tax purposes.	Individual/sole proprietor or single-member LLC
• LLC treated as a partnership for U.S. federal tax purposes, • LLC that has filed Form 8832 or 2553 to be taxed as a corporation, or • LLC that is disregarded as an entity separate from its owner but the owner is another LLC that is not disregarded for U.S. federal tax purposes.	Limited liability company and enter the appropriate tax classification. (P= Partnership; C= C corporation; or S= S corporation)
• Partnership	Partnership
• Trust/estate	Trust/estate

Line 4, Exemptions

If you are exempt from backup withholding and/or FATCA reporting, enter in the appropriate space on line 4 any code(s) that may apply to you.

Exempt payee code.

- Generally, individuals (including sole proprietors) are not exempt from backup withholding.
- Except as provided below, corporations are exempt from backup withholding for certain payments, including interest and dividends.
- Corporations are not exempt from backup withholding for payments made in settlement of payment card or third party network transactions.
- Corporations are not exempt from backup withholding with respect to attorneys' fees or gross proceeds paid to attorneys, and corporations that provide medical or health care services are not exempt with respect to payments reportable on Form 1099-MISC.

The following codes identify payees that are exempt from backup withholding. Enter the appropriate code in the space in line 4.

- 1—An organization exempt from tax under section 501(a), any IRA, or a custodial account under section 403(b)(7) if the account satisfies the requirements of section 401(f)(2)
- 2—The United States or any of its agencies or instrumentalities
- 3—A state, the District of Columbia, a U.S. commonwealth or possession, or any of their political subdivisions or instrumentalities
- 4—A foreign government or any of its political subdivisions, agencies, or instrumentalities
- 5—A corporation
- 6—A dealer in securities or commodities required to register in the United States, the District of Columbia, or a U.S. commonwealth or possession
- 7—A futures commission merchant registered with the Commodity Futures Trading Commission
- 8—A real estate investment trust
- 9—An entity registered at all times during the tax year under the Investment Company Act of 1940
- 10—A common trust fund operated by a bank under section 584(a)
- 11—A financial institution
- 12—A middleman known in the investment community as a nominee or custodian
- 13—A trust exempt from tax under section 664 or described in section 4947

The following chart shows types of payments that may be exempt from backup withholding. The chart applies to the exempt payees listed above, 1 through 13.

IF the payment is for . . .	THEN the payment is exempt for . . .
Interest and dividend payments	All exempt payees except for 7
Broker transactions	Exempt payees 1 through 4 and 6 through 11 and all C corporations. S corporations must not enter an exempt payee code because they are exempt only for sales of noncovered securities acquired prior to 2012.
Barter exchange transactions and patronage dividends	Exempt payees 1 through 4
Payments over \$600 required to be reported and direct sales over \$5,000 ¹	Generally, exempt payees 1 through 5 ²
Payments made in settlement of payment card or third party network transactions	Exempt payees 1 through 4

¹ See Form 1099-MISC, Miscellaneous Income, and its instructions.

² However, the following payments made to a corporation and reportable on Form 1099-MISC are not exempt from backup withholding: medical and health care payments, attorneys' fees, gross proceeds paid to an attorney reportable under section 6045(f), and payments for services paid by a federal executive agency.

Exemption from FATCA reporting code. The following codes identify payees that are exempt from reporting under FATCA. These codes apply to persons submitting this form for accounts maintained outside of the United States by certain foreign financial institutions. Therefore, if you are only submitting this form for an account you hold in the United States, you may leave this field blank. Consult with the person requesting this form if you are uncertain if the financial institution is subject to these requirements. A requester may indicate that a code is not required by providing you with a Form W-9 with "Not Applicable" (or any similar indication) written or printed on the line for a FATCA exemption code.

A—An organization exempt from tax under section 501(a) or any individual retirement plan as defined in section 7701(a)(37)

B—The United States or any of its agencies or instrumentalities

C—A state, the District of Columbia, a U.S. commonwealth or possession, or any of their political subdivisions or instrumentalities

D—A corporation the stock of which is regularly traded on one or more established securities markets, as described in Regulations section 1.1472-1(c)(1)(i)

E—A corporation that is a member of the same expanded affiliated group as a corporation described in Regulations section 1.1472-1(c)(1)(i)

F—A dealer in securities, commodities, or derivative financial instruments (including notional principal contracts, futures, forwards, and options) that is registered as such under the laws of the United States or any state

G—A real estate investment trust

H—A regulated investment company as defined in section 851 or an entity registered at all times during the tax year under the Investment Company Act of 1940

I—A common trust fund as defined in section 584(a)

J—A bank as defined in section 581

K—A broker

L—A trust exempt from tax under section 664 or described in section 4947(a)(1)

M—A tax exempt trust under a section 403(b) plan or section 457(g) plan

Note: You may wish to consult with the financial institution requesting this form to determine whether the FATCA code and/or exempt payee code should be completed.

Line 5

Enter your address (number, street, and apartment or suite number). This is where the requester of this Form W-9 will mail your information returns. If this address differs from the one the requester already has on file, write NEW at the top. If a new address is provided, there is still a chance the old address will be used until the payor changes your address in their records.

Line 6

Enter your city, state, and ZIP code.

Part I. Taxpayer Identification Number (TIN)

Enter your TIN in the appropriate box. If you are a resident alien and you do not have and are not eligible to get an SSN, your TIN is your IRS individual taxpayer identification number (ITIN). Enter it in the social security number box. If you do not have an ITIN, see *How to get a TIN* below.

If you are a sole proprietor and you have an EIN, you may enter either your SSN or EIN.

If you are a single-member LLC that is disregarded as an entity separate from its owner, enter the owner's SSN (or EIN, if the owner has one). Do not enter the disregarded entity's EIN. If the LLC is classified as a corporation or partnership, enter the entity's EIN.

Note: See *What Name and Number To Give the Requester*, later, for further clarification of name and TIN combinations.

How to get a TIN. If you do not have a TIN, apply for one immediately. To apply for an SSN, get Form SS-5, Application for a Social Security Card, from your local SSA office or get this form online at www.SSA.gov. You may also get this form by calling 1-800-772-1213. Use Form W-7, Application for IRS Individual Taxpayer Identification Number, to apply for an ITIN, or Form SS-4, Application for Employer Identification Number, to apply for an EIN. You can apply for an EIN online by accessing the IRS website at www.irs.gov/Businesses and clicking on Employer Identification Number (EIN) under Starting a Business. Go to www.irs.gov/Forms to view, download, or print Form W-7 and/or Form SS-4. Or, you can go to www.irs.gov/OrderForms to place an order and have Form W-7 and/or SS-4 mailed to you within 10 business days.

If you are asked to complete Form W-9 but do not have a TIN, apply for a TIN and write "Applied For" in the space for the TIN, sign and date the form, and give it to the requester. For interest and dividend payments, and certain payments made with respect to readily tradable instruments, generally you will have 60 days to get a TIN and give it to the requester before you are subject to backup withholding on payments. The 60-day rule does not apply to other types of payments. You will be subject to backup withholding on all such payments until you provide your TIN to the requester.

Note: Entering "Applied For" means that you have already applied for a TIN or that you intend to apply for one soon.

Caution: A disregarded U.S. entity that has a foreign owner must use the appropriate Form W-8.

Part II. Certification

To establish to the withholding agent that you are a U.S. person, or resident alien, sign Form W-9. You may be requested to sign by the withholding agent even if item 1, 4, or 5 below indicates otherwise.

For a joint account, only the person whose TIN is shown in Part I should sign (when required). In the case of a disregarded entity, the person identified on line 1 must sign. Exempt payees, see *Exempt payee code*, earlier.

Signature requirements. Complete the certification as indicated in items 1 through 5 below.

1. Interest, dividend, and barter exchange accounts opened before 1984 and broker accounts considered active during 1983. You must give your correct TIN, but you do not have to sign the certification.

2. Interest, dividend, broker, and barter exchange accounts opened after 1983 and broker accounts considered inactive during 1983. You must sign the certification or backup withholding will apply. If you are subject to backup withholding and you are merely providing your correct TIN to the requester, you must cross out item 2 in the certification before signing the form.

3. Real estate transactions. You must sign the certification. You may cross out item 2 of the certification.

4. Other payments. You must give your correct TIN, but you do not have to sign the certification unless you have been notified that you have previously given an incorrect TIN. "Other payments" include payments made in the course of the requester's trade or business for rents, royalties, goods (other than bills for merchandise), medical and health care services (including payments to corporations), payments to a nonemployee for services, payments made in settlement of payment card and third party network transactions, payments to certain fishing boat crew members and fishermen, and gross proceeds paid to attorneys (including payments to corporations).

5. Mortgage interest paid by you, acquisition or abandonment of secured property, cancellation of debt, qualified tuition program payments (under section 529), ABLE accounts (under section 529A), IRA, Coverdell ESA, Archer MSA or HSA contributions or distributions, and pension distributions. You must give your correct TIN, but you do not have to sign the certification.

What Name and Number To Give the Requester

For this type of account:	Give name and SSN of:
1. Individual	The individual
2. Two or more individuals (joint account) other than an account maintained by an FFI	The actual owner of the account or, if combined funds, the first individual on the account ¹
3. Two or more U.S. persons (joint account maintained by an FFI)	Each holder of the account
4. Custodial account of a minor (Uniform Gift to Minors Act)	The minor ²
5. a. The usual revocable savings trust (grantor is also trustee) b. So-called trust account that is not a legal or valid trust under state law	The grantor-trustee ¹ The actual owner ¹
6. Sole proprietorship or disregarded entity owned by an individual	The owner ³
7. Grantor trust filing under Optional Form 1099 Filing Method 1 (see Regulations section 1.671-4(b)(2)(i)(A))	The grantor ⁴

For this type of account:	Give name and EIN of:
8. Disregarded entity not owned by an individual	The owner
9. A valid trust, estate, or pension trust	Legal entity ⁴
10. Corporation or LLC electing corporate status on Form 8832 or Form 2553	The corporation
11. Association, club, religious, charitable, educational, or other tax-exempt organization	The organization
12. Partnership or multi-member LLC	The partnership
13. A broker or registered nominee	The broker or nominee

For this type of account:	Give name and EIN of:
14. Account with the Department of Agriculture in the name of a public entity (such as a state or local government, school district, or prison) that receives agricultural program payments	The public entity
15. Grantor trust filing under the Form 1041 Filing Method or the Optional Form 1099 Filing Method 2 (see Regulations section 1.671-4(b)(2)(i)(B))	The trust

¹ List first and circle the name of the person whose number you furnish. If only one person on a joint account has an SSN, that person's number must be furnished.

² Circle the minor's name and furnish the minor's SSN.

³ You must show your individual name and you may also enter your business or DBA name on the "Business name/disregarded entity" name line. You may use either your SSN or EIN (if you have one), but the IRS encourages you to use your SSN.

⁴ List first and circle the name of the trust, estate, or pension trust. (Do not furnish the TIN of the personal representative or trustee unless the legal entity itself is not designated in the account title.) Also see *Special rules for partnerships*, earlier.

***Note:** The grantor also must provide a Form W-9 to trustee of trust.

Note: If no name is circled when more than one name is listed, the number will be considered to be that of the first name listed.

Secure Your Tax Records From Identity Theft

Identity theft occurs when someone uses your personal information such as your name, SSN, or other identifying information, without your permission, to commit fraud or other crimes. An identity thief may use your SSN to get a job or may file a tax return using your SSN to receive a refund.

To reduce your risk:

- Protect your SSN,
- Ensure your employer is protecting your SSN, and
- Be careful when choosing a tax preparer.

If your tax records are affected by identity theft and you receive a notice from the IRS, respond right away to the name and phone number printed on the IRS notice or letter.

If your tax records are not currently affected by identity theft but you think you are at risk due to a lost or stolen purse or wallet, questionable credit card activity or credit report, contact the IRS Identity Theft Hotline at 1-800-908-4490 or submit Form 14039.

For more information, see Pub. 5027, Identity Theft Information for Taxpayers.

Victims of identity theft who are experiencing economic harm or a systemic problem, or are seeking help in resolving tax problems that have not been resolved through normal channels, may be eligible for Taxpayer Advocate Service (TAS) assistance. You can reach TAS by calling the TAS toll-free case intake line at 1-877-777-4778 or TTY/TDD 1-800-829-4059.

Protect yourself from suspicious emails or phishing schemes. Phishing is the creation and use of email and websites designed to mimic legitimate business emails and websites. The most common act is sending an email to a user falsely claiming to be an established legitimate enterprise in an attempt to scam the user into surrendering private information that will be used for identity theft.

The IRS does not initiate contacts with taxpayers via emails. Also, the IRS does not request personal detailed information through email or ask taxpayers for the PIN numbers, passwords, or similar secret access information for their credit card, bank, or other financial accounts.

If you receive an unsolicited email claiming to be from the IRS, forward this message to phishing@irs.gov. You may also report misuse of the IRS name, logo, or other IRS property to the Treasury Inspector General for Tax Administration (TIGTA) at 1-800-366-4484. You can forward suspicious emails to the Federal Trade Commission at spam@uce.gov or report them at www.ftc.gov/complaint. You can contact the FTC at www.ftc.gov/idtheft or 877-IDTHEFT (877-438-4338). If you have been the victim of identity theft, see www.IdentityTheft.gov and Pub. 5027.

Visit www.irs.gov/IdentityTheft to learn more about identity theft and how to reduce your risk.

Privacy Act Notice

Section 6109 of the Internal Revenue Code requires you to provide your correct TIN to persons (including federal agencies) who are required to file information returns with the IRS to report interest, dividends, or certain other income paid to you; mortgage interest you paid; the acquisition or abandonment of secured property; the cancellation of debt; or contributions you made to an IRA, Archer MSA, or HSA. The person collecting this form uses the information on the form to file information returns with the IRS, reporting the above information. Routine uses of this information include giving it to the Department of Justice for civil and criminal litigation and to cities, states, the District of Columbia, and U.S. commonwealths and possessions for use in administering their laws. The information also may be disclosed to other countries under a treaty, to federal and state agencies to enforce civil and criminal laws, or to federal law enforcement and intelligence agencies to combat terrorism. You must provide your TIN whether or not you are required to file a tax return. Under section 3406, payers must generally withhold a percentage of taxable interest, dividend, and certain other payments to a payee who does not give a TIN to the payer. Certain penalties may also apply for providing false or fraudulent information.

EXHIBIT “F”

CERTIFICATION REGARDING
DEBARMENT

**Certification
Regarding Debarment, Suspension and Ineligibility**

As is required by the Federal Regulations Implementing Executive Order 12549, Debarment and Suspension, 45 CFR Part 76, Government-wide Debarment and Suspension, the applicant certifies, to the best of his or her knowledge and belief, that both it and its principals:

- a. Are not presently debarred, suspended, proposed for debarment, declared ineligible, or voluntarily excluded from participation in this transaction by any federal department or agency;
- b. Have not within a three-year period preceding this bid proposal and/or application been convicted of or had a civil judgment rendered against them for commission of fraud or a criminal offense in connection with obtaining, attempting to obtain, or performing a public (federal, state, or local) transaction or contract under a public transaction, violation of federal or state antitrust statutes or commission of embezzlement, theft, forgery, bribery, falsification or destruction of records, making false statements, or receiving stolen property;
- c. Are not presently indicted for or otherwise criminally or civilly charged by a government entity with commission of any of the offenses enumerated herein; and
- d. Have not within a three-year period preceding this bid proposal and/or application had one or more public transactions terminated for cause or default.

Signature: Michael T. Luna
Print Name: MICHAEL T. LUNA
Title: PRESIDENT CEO
Telephone Number: 210-647-8800
Date: NOVEMBER 12, 2020

If the bidder is unable to certify to all of the statements in this Certification, such bidder should attach an explanation to this proposal.

EXHIBIT “G”

TITLE VI APPENDICES “A”
THROUGH “E”

APPENDIX A

During the performance of this contract, the contractor, for itself, its assignees, and successors in interest (hereinafter referred to as the "contractor") agrees as follows:

1. **Compliance with Regulations:** The contractor (hereinafter includes consultants) will comply with the Acts and the Regulations relative to Nondiscrimination in Federally-assisted programs of the U.S. Department of Transportation, the Federal Highway Administration, as they may be amended from time to time, which are herein incorporated by reference and made a part of this contract.
2. **Nondiscrimination:** The contractor, with regard to the work performed by it during the contract, will not discriminate on the grounds of race, color, or national origin in the selection and retention of subcontractors, including procurements of materials and leases of equipment. The contractor will not participate directly or indirectly in the discrimination prohibited by the Acts and the Regulations, including employment practices when the contract covers any activity, project, or program set forth in Appendix B of 49 CFR Part 21.
3. **Solicitations for Subcontracts, Including Procurements of Materials and Equipment:** In all solicitations, either by competitive bidding, or negotiation made by the contractor for work to be performed under a subcontract, including procurements of materials, or leases of equipment, each potential subcontractor or supplier will be notified by the contractor of the contractor's obligations under this contract and the Acts and the Regulations relative to Nondiscrimination on the grounds of race, color, or national origin.
4. **Information and Reports:** The contractor will provide all information and reports required by the Acts, the Regulations, and directives issued pursuant thereto and will permit access to its books, records, accounts, other sources of information, and its facilities as may be determined by the Recipient or the Federal Highway Administration to be pertinent to ascertain compliance with such Acts, Regulations, and instructions. Where any information required of a contractor is in the exclusive possession of another who fails or refuses to furnish the information, the contractor will so certify to the Recipient or the Federal Highway Administration, as appropriate, and will set forth what efforts it has made to obtain the information.
5. **Sanctions for Noncompliance:** In the event of a contractor's noncompliance with the Nondiscrimination provisions of this contract, the Recipient will impose such contract sanctions as it or the Federal Highway Administration may determine to be appropriate, including, but not limited to:
 - a. withholding payments to the contractor under the contract until the contractor complies; and/or
 - b. cancelling, terminating, or suspending contract, in whole or in part.
6. **Incorporation of Provisions:** The contractor will include the provisions of paragraphs one through six in every subcontract, including procurements of materials and leases of equipment, unless exempt by the Acts, the Regulations and directives issued pursuant thereto. The contractor will take action with respect to any subcontract or procurement as the Recipient or the Federal Highway Administration may direct as a means of enforcing such provisions including sanctions for noncompliance. Provided, that if the contractor becomes involved in, or is threatened with litigation by a subcontractor, or supplier because of such direction, the contractor may request the Recipient to enter into any litigation to protect the interests of the Recipient. In addition, the contractor may request the United States to enter into the litigation to protect the interests of the United States.

APPENDIX B

CLAUSES FOR DEEDS TRANSFERRING UNITED STATES PROPERTY

The following clauses will be included in deeds effecting or recording the transfer of real property, structures, or improvements thereon, or granting interest therein from the United States pursuant to the provisions of Assurance 4:

NOW, THEREFORE, the U.S. Department of Transportation as authorized by law and upon the condition that the **COUNTY OF HIDALGO** will accept title to the lands and maintain the project constructed thereon in accordance with all applicable federal statutes, the Regulations for the Administration of all Department of Transportation programs, and the policies and procedures prescribed by the Federal Highway Administration of the U.S. Department of Transportation in accordance and in compliance with all requirements imposed by Title 49, Code of Federal Regulations, U.S. Department of Transportation, Subtitle A, Office of the Secretary, Part 21, Nondiscrimination in Federally-assisted programs of the U.S. Department of Transportation pertaining to and effectuating the provisions of Title VI of the Civil Rights Act of 1964 (78 Stat. 252; 42 U.S.C. § 2000d to 2000d-4), does hereby remise, release, quitclaim and convey unto the **COUNTY OF HIDALGO** all the right, title and interest of the U.S. Department of Transportation in and to said lands described in Exhibit 1 attached hereto and made a part hereof.

(HABENDUM CLAUSE)

TO HAVE AND TO HOLD said lands and interests therein unto **COUNTY OF HIDALGO** and its successors forever, subject, however, to the covenants, conditions, restrictions and reservations herein contained as follows, which will remain in effect for the period during which the real property or structures are used for a purpose for which Federal financial assistance is extended or for another purpose involving the provision of similar services or benefits and will be binding on the **COUNTY OF HIDALGO**, its successors and assigns.

The **COUNTY OF HIDALGO**, in consideration of the conveyance of said lands and interests in lands, does hereby covenant and agree as a covenant running with the land for itself, its successors and assigns, that (1) no person will on the grounds of race, color, or national origin, be excluded from participation in, be denied the benefits of, or be otherwise subjected to discrimination with regard to any facility located wholly or in part on, over, or under such lands hereby conveyed [,] [and]* (2) that the **COUNTY OF HIDALGO** will use the lands and interests in lands and interests in lands so conveyed, in compliance with all requirements imposed by or pursuant to Title 49, Code of Federal Regulations, U.S. Department of Transportation, Subtitle A, Office of the Secretary, Part 21, Nondiscrimination in Federally-assisted programs of the U.S. Department of Transportation, Effectuation of Title VI of the Civil Rights Act of 1964, and as said Regulations and Acts may be amended[, and(3) that in the event of breach of any of the above-mentioned nondiscrimination conditions, the Department will have a right to enter or re-enter said lands and facilities on said land, and that above described land and facilities will thereon revert to and vest in and become the absolute property of the U.S. Department of Transportation and its assigns as such interest existed prior to this instruction].*

(*Reverted clause and related language to be used only when it is determined that such a clause is necessary in order to make clear the purpose of Title VI.)

APPENDIX C

CLAUSES FOR TRANSFER OF REAL PROPERTY ACQUIRED OR IMPROVED UNDER THE ACTIVITY, FACILITY, OR PROGRAM

The following clauses will be included in deeds, licenses, leases, permits, or similar instruments entered into by the **COUNTY OF HIDALGO** pursuant to the provisions of Assurance 7(a):

- A. The (grantee, lessee, permittee, etc. as appropriate) for himself/herself, his/her heirs, personal representatives, successors in interest, and assigns, as a part of the consideration hereof, does hereby covenant and agree [in the case of deeds and leases add "as a covenant running with the land"] that:
 1. In the event facilities are constructed, maintained, or otherwise operated on the property described in this (deed, license, lease, permit, etc.) for a purpose for which a U.S. Department of Transportation activity, facility, or program is extended or for another purpose involving the provision of similar services or benefits, the (grantee, licensee, lessee, permitted, etc.) will maintain and operate such facilities and services in compliance with all requirements imposed by the Acts and Regulations (as may be amended) such that no person on the grounds of race, color, or national origin, will be excluded from participation in, denied the benefits of, or be otherwise subjected to discrimination in the use of said facilities.
- B. With respect to licenses, leases, permits, etc., in the event of breach of any of the above Nondiscrimination covenants, **COUNTY OF HIDALGO** will have the right to terminate the (lease, license, permit, etc.) and to enter, re-enter, and repossess said lands and facilities thereon, and hold the same as if the (lease, license, permit, etc.) had never been made or issued.*
- C. With respect to a deed, in the event of breach of any of the above Nondiscrimination covenants, the **COUNTY OF HIDALGO** will have the right to enter or re-enter the lands and facilities thereon, and the above described lands and facilities will there upon revert to and vest in and become the absolute property of the **COUNTY OF HIDALGO** and its assigns.*

(*Reverted clause and related language to be used only when it is determined that such a clause is necessary in order to make clear the purpose of Title VI.)

APPENDIX D

CLAUSES FOR CONSTRUCTION/USE/ACCESS TO REAL PROPERTY ACQUIRED UNDER THE ACTIVITY, FACILITY OR PROGRAM

The following clauses will be included in deeds, licenses, permits, or similar instruments/agreements entered into by **COUNTY OF HIDALGO** pursuant to the provisions of Assurance 7(b):

- A. The (grantee, licensee, permittee, etc., as appropriate) for himself/herself, his/her heirs, personal representatives, successors in interest, and assigns, as a part of the consideration hereof, does hereby covenant and agree (in the case of deeds and leases add, "as a covenant running with the land") that (1) no person on the ground of race, color, or national origin, will be excluded from participation in, denied the benefits of, or be otherwise subjected to discrimination in the use of said facilities, (2) that in the construction of any improvements on, over, or under such land, and the furnishing of services thereon, no person on the ground of race, color, or national origin, will be excluded from participation in, denied the benefits of, or otherwise be subjected to discrimination, (3) that the (grantee, licensee, lessee, permittee, etc.) will use the premises in compliance with all other requirements imposed by or pursuant to the Acts and Regulations, as amended, set forth in this Assurance.
- B. With respect to (licenses, leases, permits, etc.), in the event of breach of any of the above Nondiscrimination covenants, **COUNTY OF HIDALGO** will have the right to terminate the (license, permit, etc., as appropriate) and to enter or re-enter and repossess said land and the facilities thereon, and hold the same as if said (license, permit, etc., as appropriate) had never been made or issued.*
- C. With respect to deeds, in the event of breach of any of the above Nondiscrimination covenants, **COUNTY OF HIDALGO** will there upon revert to and vest in and become the absolute property of **COUNTY OF HIDALGO** and its assigns.*

(*Reverted clause and related language to be used only when it is determined that such a clause is necessary in order to make clear the purpose of Title VI.)

APPENDIX E

During the performance of this contract, the contractor, for itself, its assignees, and successors in interest (hereinafter referred to as the “contractor”) agrees to comply with the following nondiscrimination statutes and authorities; including but not limited to:

Pertinent Nondiscrimination Authorities:

- Title VI of the Civil Rights Act of 1964 (42 U.S.C. § 2000d et seq., 78 stat. 252), (prohibits discrimination on the basis of race, color, national origin); and 49CFR Part 21.
- The Uniform Relocation Assistance and Real Property Acquisition Policies Act of 1970, (42U.S.C. § 4601), (prohibits unfair treatment of persons displaced or whose property has been acquired because of Federal or Federal-aid programs and projects);
- Federal-Aid Highway Act of 1973, (23U.S.C. § 324et seq.), (prohibits discrimination on the basis of sex);
- Section 504 of the Rehabilitation Act of 1973, (29U.S.C. § 794 et seq.), as amended, (prohibits discrimination on the basis of disability); and 49CFRPart 27;
- The Age Discrimination Act of 1975, as amended,(42U.S.C. § 6101 et seq.), (prohibits discrimination on the basis of age);
- Airport and Airway Improvement Act of 1982, (49U.S.C. § 4 71, Section 4 7123),as amended, (prohibits discrimination based on race, creed, color, national origin, or sex);
- The Civil Rights Restoration Act of 1987,(PL 100-209), (Broadened the scope, coverage and applicability of Title VI of the Civil Rights Act of 1964, The Age Discrimination Act of 1975 and Section 504 of the Rehabilitation Act of 1973, by expanding the definition of the terms “programs or activities” to include all of the programs or activities of the Federal-aid recipients, sub recipients and contractors, whether such programs or activities are Federally funded or not);
- Titles II and III of the Americans with Disabilities Act, which prohibit discrimination on the basis of disability in the operation of public entities, public and private transportation systems, places of public accommodation, and certain testing entities (42 U.S.C. §§ 12131-12189)as implemented by Department of Transportation regulations at 49C.F.R. parts 37 and 38;
- The Federal Aviation Administration's Nondiscrimination statute (49U.S.C. § 47123) (prohibits discrimination on the basis of race, color, national origin, and sex);
- Executive Order 12898, Federal Actions to Address Environmental Justice in Minority Populations and Low-Income Populations, which ensures discrimination against minority populations by discouraging programs, policies, and activities with disproportionately high and adverse human health or environmental effects on minority and low-income populations;
- Executive Order 13166, Improving Access to Services for Persons with Limited English Proficiency, and resulting agency guidance, national origin discrimination includes discrimination because of limited English proficiency (LEP). To ensure compliance with Title VI, you must take reasonable steps to ensure that LEP persons have meaningful access to your programs (70 Fed. Reg. at 74087 to 74100);
- Title IX of the Education Amendments of 1972, as amended, which prohibits you from discriminating because of sex in education programs or activities (20 U .S.C. 1681 et seq).

EXHIBIT “H”

(If Applicable)

2 C.F.R. § 200.326 & 2 C.F.R. Part 200, Appendix II
Required Contract Clauses for Non-Federal Entity
Contracts Under Federal Awards

&

Required Contract Clauses for Non-Federal Entity
Contracts Under Federal Awards with the Federal
Emergency Management Agency
(FEMA)

2 C.F.R. § 200.326 & 2 C.F.R. Part 200, Appendix II, Required Contract Clauses for Non-Federal Entity Contracts Under Federal Awards

The United States Office of Management and Budget (OMB) issued in 2 C.F.R. 200: *Uniform Administrative Requirements, Cost Principles and Audit Requirements for Federal Awards* (Uniform Guidance). Subpart D: Post Federal Award Requirements: 2 CFR §§200.317-200.326 of the Uniform Guidance contain provisions applicable to procurements made with federal grant funding.

As a non-Federal entity, the County of Hidalgo's ("County") contracts must contain the applicable contract clauses described in Appendix II to the Uniform Guidance (Contract Provisions for non-Federal Entity Contracts Under Federal Awards), which are set forth below. 2 C.F.R. §200.326. If applicable, the following clauses shall supersede any existing, similar clauses stated within the bid document, contract, and/or Terms and Conditions. *The term "Contractor" used herein refers to the proposer, bidder or other entity/individual responding to the applicable procurement packet.*

If applicable, the regulations in 2 CFR, Part 200 and Appendix II to the Uniform Guidance, as it may be amended from time to time, and the contract clauses below, are incorporated by reference as part of this procurement packet and any resulting agreement.

To procure goods and services using funds under a federal grant or contract, specific federal laws, regulations, and requirements may apply in addition to those under state law. The following provisions are required and apply when federal funds are expended by the County of Hidalgo for any contract resulting from this procurement process.

1. Remedies.

- a. Applicability. This requirement applies to all Federal grant and cooperative agreement programs.
- b. Standard. Contracts for more than the simplified acquisition threshold currently set at \$150,000, which is the inflation adjusted amount determined by the Civilian Agency Acquisition Council and the Defense Acquisition Regulations Council (Councils) as authorized by 41 U.S.C. 1908, must address administrative, contractual, or legal remedies in instances where contractors violate or breach contract terms, and provide for such sanctions and penalties as appropriate. See 2 C.F.R. Part 200, Appendix II, ¶ A.
- c. Statement. Pursuant to Federal Rule (A) above, when federal funds are expended by the County, the County reserves all rights and privileges under the applicable laws and regulations with respect to this procurement in the event of breach of contract by either party. Contractor shall comply with all applicable Federal, State of Texas, and local laws, rules, and regulations and shall obtain all applicable licenses and permits for the conduct of its business and the performance of the services, and any provision of equipment and material ("Applicable Law"). All transactions related to any of the Contract Documents shall be governed by the laws of the State of Texas, and trial of any action brought in connection with the bid or the Contract Documents shall be held exclusively in a state court in the County of Hidalgo, Texas.

2. Termination for Cause and Convenience.

- a. Applicability. This requirement applies to all Federal grant and cooperative agreement programs.
- b. Standard. All contracts in excess of \$10,000 shall address termination for cause and for convenience by the non-Federal entity including the manner by which it will be effected and the basis for settlement as follows. See 2 C.F.R. Part 200, Appendix II, ¶ B.
- c. Statement. Termination. County may terminate this Agreement for any reason upon ten (10) days written notice to the other party. County may terminate this Agreement immediately upon written notice if Contractor breaches this Agreement. In the event of any termination, Contractor shall promptly deliver to the County any and all Work Materials prepared for the County prior to the effective date of such termination, all of which shall become County's sole property. After receipt of the Work Materials, County will pay Contractor for the services which the County determines were satisfactorily performed as of the effective date of the termination.

Excuses for Non-Performance. Either party shall be absolved from its obligations under this contract when and to the extent that performance is delayed or prevented (and in the County of Hidalgo's case when and to the extent that its need for the articles, materials or work to be supplied hereunder is reduced or eliminated) by reason of acts of God, fire explosion, war riots, strikes, labor disputes, or governmental laws, orders or regulations.

Default. If Contractor or Subcontractor shall breach any provision hereof or shall become insolvent, enter voluntary or involuntary bankruptcy or receivership proceedings or make an assignment to the benefit of creditors, County of Hidalgo shall have the right (without limiting any other rights or remedies which it may have hereunder or by operation of law) to terminate this contract by written notice to Contractor whereupon County shall be relieved of all further obligation hereunder except the obligation to pay the reasonable value of Contractor's prior performance (at not exceeding the contract rate), and Contractor shall be liable to County for all costs incurred by County in completing or procuring the completion of performance in excess of the contract price herein specified. The County's right to require strict performance of any obligation hereunder shall not be affected by any previous waiver, forbearance of course of dealing. Time is of the essence thereof.

3. Equal Employment Opportunity.

- a. Applicability: This requirement applies to all Federal grant and cooperative agreement programs.
- b. Standard. Except as otherwise provided under 41 C.F.R. Part 60, all contracts that meet the definition of "federally assisted construction contract" in 41 C.F.R. § 60-1.3 must include the equal opportunity clause provided under 41 C.F.R. § 60- 1.4(b), in accordance with Executive Order 11246, *Equal Employment Opportunity* (30 Fed. Reg. 12319, 12935, 3 C.F.R. Part, 1964-1965 Comp., p. 339), as amended by Executive Order 11375, *Amending Executive Order 11246 Relating to Equal Employment Opportunity*, and implementing regulations at 41 C.F.R. Part 60 (Office of Federal Contract Compliance Programs, Equal Employment Opportunity, Department of Labor). See 2 C.F.R. Part 200, Appendix II, ¶ C.

c. Key Definitions:

- (1) *Federally Assisted Construction Contract.* The regulation at 41 C.F.R. § 60-1.3 defines a “federally assisted construction contract” as any agreement or modification thereof between any applicant and a person for construction work which is paid for in whole or in part with funds obtained from the Government or borrowed on the credit of the Government pursuant to any Federal program involving a grant, contract, loan, insurance, or guarantee, or undertaken pursuant to any Federal program involving such grant, contract, loan, insurance, or guarantee, or any application or modification thereof approved by the Government for a grant, contract, loan, insurance, or guarantee under which the applicant itself participates in the construction work.
- (2) *Construction Work.* The regulation at 41 C.F.R. § 60-1.3 defines “construction work” as the construction, rehabilitation, alteration, conversion, extension, demolition or repair of buildings, highways, or other changes or improvements to real property, including facilities providing utility services. The term also includes the supervision, inspection, and other onsite functions incidental to the actual construction

- d. Statement: Contractor will comply with the Nondiscrimination Civil Rights Act of 1964, as amended and all Federal regulations relative to nondiscrimination in Federally assisted programs. The regulation at 41 C.F.R. Part 60-1.4(b) requires the insertion of the following contract clause:

“During the performance of this contract, the contractor agrees as follows:

- (1) The contractor will not discriminate against any employee or applicant for employment because of race, color, religion, sex, or national origin. The contractor will take affirmative action to ensure that applicants are employed, and that employees are treated during employment without regard to their race, color, religion, sex, or national origin. Such action shall include, but not be limited to the following: Employment, upgrading, demotion, or transfer; recruitment or recruitment advertising; layoff or termination; rates of pay or other forms of compensation; and selection for training, including apprenticeship. The contractor agrees to post in conspicuous places, available to employees and applicants for employment, notices to be provided setting forth the provisions of this nondiscrimination clause.
- (2) The contractor will, in all solicitations or advertisements for employees placed by or on behalf of the contractor, state that all qualified applicants will receive considerations for employment without regard to race, color, religion, sex, or national origin.
- (3) The contractor will send to each labor union or representative of workers with which he has a collective bargaining agreement or other contract or understanding, a notice to be provided advising the said labor union or workers' representatives of the contractor's commitments under this section, and shall post copies of the notice in conspicuous places available to employees and applicants for employment.
- (4) The contractor will comply with all provisions of Executive Order 11246 of September 24, 1965, and of the rules, regulations, and relevant orders of the Secretary of Labor.
- (5) The contractor will furnish all information and reports required by Executive Order 11246 of September 24, 1965, and by rules, regulations, and orders of the Secretary of Labor, or pursuant thereto, and will permit access to his books, records, and accounts by the

administering agency and the Secretary of Labor for purposes of investigation to ascertain compliance with such rules, regulations, and orders.

(6) In the event of the contractor's noncompliance with the nondiscrimination clauses of this contract or with any of the said rules, regulations, or orders, this contract may be canceled, terminated, or suspended in whole or in part and the contractor may be declared ineligible for further Government contracts or federally assisted construction contracts in accordance with procedures authorized in Executive Order 11246 of September 24, 1965, and such other sanctions as may be imposed and remedies invoked as provided in Executive Order 11246 of September 24, 1965, or by rule, regulation, or order of the Secretary of Labor, or as otherwise provided by law.

(7) The contractor will include the portion of the sentence immediately preceding paragraph (1) and the provisions of paragraphs (1) through (7) in every subcontract or purchase order unless exempted by rules, regulations, or orders of the Secretary of Labor issued pursuant to section 204 of Executive Order 11246 of September 24, 1965, so that such provisions will be binding upon each subcontractor or vendor. The contractor will take such action with respect to any subcontract or purchase order as the administering agency may direct as a means of enforcing such provisions, including sanctions for noncompliance: Provided, however, That in the event a contractor becomes involved in, or is threatened with, litigation with a subcontractor or vendor as a result of such direction by the administering agency the contractor may request the United States to enter into such litigation to protect the interests of the United States.”

4. **Davis Bacon Act and Copeland Anti-Kickback Act.**

- a. **Applicability of Davis-Bacon Act.** The Davis-Bacon Act only applies to the emergency Management Preparedness Grant Program, Homeland Security Grant Program, Nonprofit Security Grant Program, Tribal Homeland Security Grant Program, Port Security Grant Program, and Transit Security Grant Program. **It does not apply to other Federal grant and cooperative agreement programs, including the Public Assistance Program.**
- b. **Standard.** All prime construction contracts in excess of \$2,000 awarded by non-Federal entities must include a provision for compliance with the Davis-Bacon Act (40 U.S.C. §§ 3141-3144 and 3146-3148) as supplemented by Department of Labor regulations at 29 C.F.R. Part 5 (Labor Standards Provisions Applicable to Contracts Covering Federally Financed and Assisted Construction)). **See 2 C.F.R. Part 200, Appendix II, ¶ D.**

In accordance with the statute, contractors must be required to pay wages to laborers and mechanics at a rate not less than the prevailing wages specified in a wage determination made by the Secretary of Labor. In addition, contractors must be required to pay wages not less than once a week.

The non-Federal entity must place a copy of the current prevailing wage determination issued by the Department of Labor in each solicitation. The decision to award a contract or subcontract must be conditioned upon the acceptance of the wage determination. The non-Federal entity must report all suspected or reported violations to the Federal awarding City.

In contracts subject to the Davis-Bacon Act, the contracts must also include a provision for compliance with the Copeland “Anti-Kickback” Act (40 U.S.C. § 3145), as supplemented by

Department of Labor regulations at 29 C.F.R. Part 3 (Contractors and Subcontractors on Public Building or Public Work Financed in Whole or in Part by Loans or Grants from the United States). The Copeland Anti-Kickback Act provides that each contractor or subrecipient must be prohibited from inducing, by any means, any person employed in the construction, completion, or repair of public work, to give up any part of the compensation to which he or she is otherwise entitled. The non-Federal entity must report all suspected or reported violations to FEMA or applicable Federal entity.

- c. Statement. The regulation at 29 C.F.R. § 5.5(a) does provide the required contract clause that applies to compliance with both the Davis-Bacon and Copeland Acts. However, as discussed in the previous subsection, the Davis-Bacon Act does not apply to Public Assistance recipients and subrecipients. In situations where the Davis-Bacon Act does not apply, neither does the Copeland “Anti-Kickback Act.” However, for purposes of grant programs where both clauses do apply, FEMA or applicable Federal entity requires the following contract clause:

“Compliance with the Copeland “Anti-Kickback” Act.

(1) *Contractor.* The contractor shall comply with 18 U.S.C. § 874, 40 U.S.C. § 3145, and the requirements of 29 C.F.R. pt. 3 as may be applicable, which are incorporated by reference into this contract.

(2) *Subcontracts.* The contractor or subcontractor shall insert in any subcontracts the clause above and such other clauses as Federal requirements may by appropriate instructions require, and also a clause requiring the subcontractors to include these clauses in any lower tier subcontracts. The prime contractor shall be responsible for the compliance by any subcontractor or lower tier subcontractor with all of these contract clauses.

(3) *Breach.* A breach of the contract clauses above may be grounds for termination of the contract, and for debarment as a contractor and subcontractor as provided in 29 C.F.R. § 5.12.”

5. **Contract Work Hours and Safety Standards Act.**

- a. Applicability: This requirement applies to all Federal grant and cooperative agreement programs.
- b. Standard. Where applicable (see 40 U.S.C. § 3701), all contracts awarded by the non-Federal entity in excess of \$100,000 that involve the employment of mechanics or laborers must include a provision for compliance with 40 U.S.C. §§ 3702 and 3704, as supplemented by Department of Labor regulations at 29 C.F.R. Part 5. See 2 C.F.R. Part 200, Appendix II, ¶ E.

Under 40 U.S.C. § 3702, each contractor must be required to compute the wages of every mechanic and laborer on the basis of a standard work week of 40 hours. Work in excess of the standard work week is permissible provided that the worker is compensated at a rate of not less than one and a half times the basic rate of pay for all hours worked in excess of 40 hours in the work week.

The requirements of 40 U.S.C. § 3704 are applicable to construction work and provide that no laborer or mechanic must be required to work in surroundings or under working conditions which are unsanitary, hazardous or dangerous. These requirements do not apply to the purchases of

supplies or materials or articles ordinarily available on the open market, or contracts for transportation or transmission of intelligence.

The regulation at 29 C.F.R. § 5.5(b) provides the required contract clause concerning compliance with the Contract Work Hours and Safety Standards Act:

c. Statement.

“Compliance with the Contract Work Hours and Safety Standards Act.

(1) *Overtime requirements.* No contractor or subcontractor contracting for any part of the contract work which may require or involve the employment of laborers or mechanics shall require or permit any such laborer or mechanic in any workweek in which he or she is employed on such work to work in excess of forty hours in such workweek unless such laborer or mechanic receives compensation at a rate not less than one and one-half times the basic rate of pay for all hours worked in excess of forty hours in such workweek.

(2) *Violation; liability for unpaid wages; liquidated damages.* In the event of any violation of the clause set forth in paragraph (1) of this section the contractor and any subcontractor responsible therefor shall be liable for the unpaid wages. In addition, such contractor and subcontractor shall be liable to the United States (in the case of work done under contract for the District of Columbia or a territory, to such District or to such territory), for liquidated damages. Such liquidated damages shall be computed with respect to each individual laborer or mechanic, including watchmen and guards, employed in violation of the clause set forth in paragraph (1) of this section, in the sum of \$10 for each calendar day on which such individual was required or permitted to work in excess of the standard workweek of forty hours without payment of the overtime wages required by the clause set forth in paragraph (1) of this section.

(3) *Withholding for unpaid wages and liquidated damages.* The County of Hidalgo shall upon its own action or upon written request of an authorized representative of the Department of Labor withhold or cause to be withheld, from any moneys payable on account of work performed by the contractor or subcontractor under any such contract or any other Federal contract with the same prime contractor, or any other federally-assisted contract subject to the Contract Work Hours and Safety Standards Act, which is held by the same prime contractor, such sums as may be determined to be necessary to satisfy any liabilities of such contractor or subcontractor for unpaid wages and liquidated damages as provided in the clause set forth in paragraph (2) of this section.

(4) *Subcontracts.* The contractor or subcontractor shall insert in any subcontracts the clauses set forth in paragraph (1) through (4) of this section and also a clause requiring the subcontractors to include these clauses in any lower tier subcontracts. The prime contractor shall be responsible for compliance by any subcontractor or lower tier subcontractor with the clauses set forth in paragraphs (1) through (4) of this section.”

6. Rights to Inventions Made Under a Contract or Agreement.

- a. Applicability: Stafford Act Disaster Grants. This requirement **does not apply to the Public Assistance**, Hazard Mitigation Grant Program, Fire Management Assistance Grant Program, Crisis Counseling Assistance and Training Grant Program, Disaster Case Management Grant

Program, and Federal Assistance to Individuals and Households – Other Needs Assistance Grant Program, as FEMA or Federal awards under these programs do not meet the definition of “funding agreement.”

- b. Standard. If the FEMA or Federal award meets the definition of “funding agreement” under 37 C.F.R. § 401.2(a) and the non-Federal entity wishes to enter into a contract with a small business firm or nonprofit organization regarding the substitution of parties, assignment or performance of experimental, developmental, or research work under that “funding agreement,” the non-Federal entity must comply with the requirements of 37 C.F.R. Part 401 (Rights to Inventions Made by Nonprofit Organizations and Small Business Firms Under Government Grants, Contracts and Cooperative Agreements), and any implementing regulations issued by FEMA or applicable awarding agency. See 2 C.F.R. Part 200, Appendix II, ¶ F.
- c. Key Definition: The regulation at 37 C.F.R. § 401.2(a) currently defines “funding agreement” as any contract, grant, or cooperative agreement entered into between any Federal agency, other than the Tennessee Valley Authority, and any contractor for the performance of experimental, developmental, or research work funded in whole or in part by the Federal government. This term also includes any assignment, substitution of parties, or subcontract of any type entered into for the performance of experimental, developmental, or research work under a funding agreement as defined in the first sentence of this paragraph.

7. **Clean Air Act and the Federal Water Pollution Control Act.**

- a. Applicability and Standard: Contracts of amounts in excess of \$150,000 must contain a provision that requires the contractor to agree to comply with all applicable standards, orders, or regulations issued pursuant to the Clean Air Act (42 U.S.C. §§ 7401-7671q) and the Federal Water Pollution Control Act as amended (33 U.S.C. §§ 1251-1387). Violations must be reported to the Federal awarding agency and the Regional Office of the Environmental Protection Agency. See 2 C.F.R. Part 200, Appendix II, ¶ G.
- b. Statement: Included in contracts as provided in section “7a” above.
 - (1) The contractor agrees to comply with all applicable standards, orders or regulations issued pursuant to the Clean Air Act, as amended, 42 U.S.C. § 7401 et seq. and the Federal Water Pollution Control Act, as amended, 33 U.S.C. 1251 et seq.
 - (2) The contractor agrees to report each violation to the Federal awarding agency (e.g. Federal Emergency Management Agency-FEMA) and the Regional Office of the Environmental Protection Agency. Contractor understands and agrees that each violation reported to the County of Hidalgo will, in turn, be reported as required to assure notification to the Federal awarding agency and the appropriate Environmental Protection Agency Regional Office.
 - (3) The contractor agrees to include these requirements in each subcontract exceeding \$150,000 financed in whole or in part with Federal assistance provided by the applicable Federal awarding agency (e.g. FEMA).

8. **Debarment and Suspension.**

- a. Applicability: This requirement applies to all Federal grant and cooperative agreement programs.

- b. Standard. Non-Federal entities and contractors are subject to the debarment and suspension regulations implementing Executive Order 12549, *Debarment and Suspension* (1986) and Executive Order 12689, *Debarment and Suspension* (1989) at 2 C.F.R. Part 180 and the Department of Homeland Security's regulations at 2 C.F.R. Part 3000 (Nonprocurement Debarment and Suspension).

These regulations restrict awards, subawards, and contracts with certain parties that are debarred, suspended, or otherwise excluded from or ineligible for participation in Federal assistance programs and activities. See 2 C.F.R. Part 200, Appendix II, ¶ H; and Chapter IV, ¶ 6.d and Appendix C, ¶ 2. A contract award must not be made to parties listed in the SAM Exclusions. SAM Exclusions is the list maintained by the General Services Administration that contains the names of parties debarred, suspended, or otherwise excluded by agencies, as well as parties declared ineligible under statutory or regulatory authority other than Executive Order 12549. SAM exclusions can be accessed at www.sam.gov. See 2 C.F.R. § 180.530; Chapter IV, ¶ 6.d and Appendix C, ¶ 2.

In general, an "excluded" party cannot receive a Federal grant award or a contract within the meaning of a "covered transaction," to include subawards and subcontracts. This includes parties that receive Federal funding indirectly, such as contractors to recipients and subrecipients. The key to the exclusion is whether there is a "covered transaction," which is any nonprocurement transaction (unless excepted) at either a "primary" or "secondary" tier. Although "covered transactions" do not include contracts awarded by the Federal Government for purposes of the nonprocurement common rule and DHS's implementing regulations, it does include some contracts awarded by recipients and subrecipient.

Specifically, a covered transaction includes the following contracts for goods or services:

- (1) The contract is awarded by a recipient or subrecipient in the amount of at least \$25,000.
- (2) The contract requires the approval of FEMA or applicable Federal entity, regardless of amount.
- (3) The contract is for Federally-required audit services.
- (4) A subcontract is also a covered transaction if it is awarded by the contractor of a recipient or subrecipient and requires either the approval of FEMA or applicable Federal entity or is in excess of \$25,000.

- c. Statement. The following provides a debarment and suspension clause. It incorporates a method of verifying that contractors are not excluded or disqualified:

For maximum protection, provide a print or electronic document for every prime and subcontractor, from www.sam.gov in order to ensure that they are not debarred, suspended, or otherwise excluded from or ineligible for participation in Federal assistance programs and activities.

This contract is a covered transaction for purposes of 2 C.F.R. pt. 180 and 2 C.F.R. pt. 3000. As such the contractor is required to verify that none of the contractor, its principals (defined at 2 C.F.R. § 180.995), or its affiliates (defined at 2 C.F.R. § 180.905) are excluded (defined at 2 C.F.R. 180.940) or disqualified (defined at 2 C.F.R. § 180.935).

The contractor must comply with 2 C.F.R. pt. 180, subpart C and 2 C.F.R. pt. 3000, subpart C and must include a requirement to comply with these regulations in any lower tier covered transaction it enters into.

This certification is a material representation of fact relied upon by (insert name of subrecipient). If it is later determined that the contractor did not comply with 2 C.F.R. pt. 180, subpart C and 2 C.F.R. pt. 3000, subpart C, in addition to remedies available to (name of state agency serving as recipient and name of subrecipient), the Federal Government may pursue available remedies, including but not limited to suspension and/or debarment.

The bidder or proposer agrees to comply with the requirements of 2 C.F.R. pt. 180, subpart C and 2 C.F.R. pt. 3000, subpart C while this offer is valid and throughout the period of any contract that may arise from this offer. The bidder or proposer further agrees to include a provision requiring such compliance in its lower tier covered transactions.”

9. **Byrd Anti-Lobbying Amendment.**

- a. **Applicability:** This requirement applies to all Federal grant and cooperative agreement programs.
- b. **Standard.** Contractors that apply or bid for an award of \$100,000 or more must file the required certification. See 2 C.F.R. Part 200, Appendix II, ¶ I; 44 C.F.R. Part 18; Chapter IV, 6.c; Appendix C, ¶ 4. Each tier certifies to the tier above that it will not and has not used Federal appropriated funds to pay any person or organization for influencing or attempting to influence an officer or employee of any City, a member of Congress, officer or employee of Congress, or an employee of a member of Congress in connection with obtaining any Federal contract, grant or any other award covered by 31 U.S.C. § 1352. Each tier must also disclose any lobbying with non-Federal funds that takes place in connection with obtaining any Federal award. Such disclosures are forwarded from tier to tier up to the non-Federal award. See Chapter IV, ¶ 6.c and Appendix C, ¶ 4.
- c. **Statement.** The following statement in bold provides a Byrd Anti-Lobbying contract clause:

(IF APPLICABLE, PLEASE FILL IN BLANKS AND SIGN)

“Byrd Anti-Lobbying Amendment, 31 U.S.C. § 1352 (as amended)

Contractors who apply or bid for an award of \$100,000 or more shall file the required certification. Each tier certifies to the tier above that it will not and has not used Federal appropriated funds to pay any person or organization for influencing or attempting to influence an officer or employee of any agency, a member of Congress, officer or employee of Congress, or an employee of a member of Congress in connection with obtaining any Federal contract, grant, or any other award covered by 31 U.S.C. § 1352. Each tier shall also disclose any lobbying with non-Federal funds that takes place in connection with obtaining any Federal award. Such disclosures are forwarded from tier to tier up to the recipient.”

APPENDIX A, 44 C.F.R. PART 18 – CERTIFICATION REGARDING LOBBYING

Certification for Contracts, Grants, Loans, and Cooperative Agreements

(To be submitted with each bid or offer exceeding \$100,000)

The undersigned Contractor, Texas Wilson
certifies, to the best of his or her knowledge, that:

1. No Federal appropriated funds have been paid or will be paid, by or on behalf of the undersigned, to any person for influencing or attempting to influence an officer or employee of an agency, a Member of Congress, an officer or employee of Congress, or an employee of a Member of Congress in connection with the awarding of any Federal contract, the making of any Federal grant, the making of any Federal loan, the entering into of any cooperative agreement, and the extension, continuation, renewal, amendment, or modification of any Federal contract, grant, loan, or cooperative agreement.

2. If any funds other than Federal appropriated funds have been paid or will be paid to any person for influencing or attempting to influence an officer or employee of any agency, a Member of Congress, an officer or employee of Congress, or an employee of a Member of Congress in connection with this Federal contract, grant, loan, or cooperative agreement, the undersigned shall complete and submit Standard Form-LLL, "Disclosure Form to Report Lobbying," in accordance with its instructions.

3. The undersigned shall require that the language of this certification be included in the award documents for all subawards at all tiers (including subcontracts, subgrants, and contracts under grants, loans, and cooperative agreements) and that all subrecipients shall certify and disclose accordingly.

This certification is a material representation of fact upon which reliance was placed when this transaction was made or entered into. Submission of this certification is a prerequisite for making or entering into this transaction imposed by 31, U.S.C. § 1352 (as amended by the Lobbying Disclosure Act of 1995). Any person who fails to file the required certification shall be subject to a civil penalty of not less than \$10,000 and not more than \$100,000 for each such failure.

The Contractor, Texas Wilson, certifies or affirms the truthfulness and accuracy of each statement of its certification and disclosure, if any. In addition, the Contractor understands and agrees that the provisions of 31 U.S.C. § 3801 *et seq.*, apply to this certification and disclosure, if any.

Michael T. Luna
Signature of Contractor's Authorized Official

MICHAEL T. LUNA PRESIDENT + CEO
Name and Title of Contractor's Authorized Official

11/12/2020
Date

10. **Procurement of Recovered Materials.**

- a. **Applicability:** This requirement applies to all Federal grant and cooperative agreement programs.
- b. **Standard.** A non-Federal entity that is a **state agency or agency of a political subdivision** of a state and its contractors must comply with Section 6002 of the Solid Waste Disposal Act, Pub. L. No. 89-272 (1965) (codified as amended by the Resource Conservation and Recovery Act at 42 U.S.C. § 6962). See 2 C.F.R. Part 200, Appendix II, ¶ J; 2 C.F.R. § 200.322; *PDAT Supplement*, Chapter V, ¶ 7.

The requirements of Section 6002 include procuring only items designated in guidelines of the EPA at 40 C.F.R. Part 247 that contain the highest percentage of recovered materials practicable, consistent with maintaining a satisfactory level of competition, where the purchase price of the item exceeds \$10,000 or the value of the quantity acquired by the preceding fiscal year exceeded \$10,000; procuring solid waste management services in a manner that maximizes energy and resource recovery; and establishing an affirmative procurement program for procurement of recovered materials identified in the EPA guidelines.

- c. **Statement.** The following provides the clause that a state agency or agency of a political subdivision of a state and its contractors can include in contracts meeting the above contract thresholds:

“(1) In the performance of this contract, the Contractor shall make maximum use of products containing recovered materials that are EPA- designated items unless the product cannot be acquired—

- (i) Competitively within a timeframe providing for compliance with the contract performance schedule;
- (ii) Meeting contract performance requirements; or
- (iii) At a reasonable price.

- (3) Information about this requirement, along with the list of EPA-designate items, is available at EPA’s Comprehensive Procurement Guidelines web site, <https://www.epa.gov/smm/comprehensive-procurement-guideline-cpg-program>.”

Additional Required Contract Clauses for Non-Federal Entity Contracts Under Federal Awards with the Federal Emergency Management Agency (FEMA)

Additional FEMA or applicable Federal Requirements. In addition to the requirements above, non-Federal entity contracts under Federal award subject to financial assistance from FEMA are required to contain the following additional contract clauses. The Uniform Guidance authorizes FEMA to require additional provisions for non-Federal entity contracts. FEMA, pursuant to this authority, requires or recommends the following:

These clauses are incorporated by reference as part of this procurement packet and any resulting agreement.

11. Changes.

- a. Standard. To be eligible for FEMA assistance under the non-Federal entity's Federal grant or cooperative agreement, the cost of the change, modification, change order, or constructive change must be allowable, allocable, within the scope of its grant or cooperative agreement, and reasonable for the completion of project scope. FEMA or applicable Federal entity recommends, therefore, that a non-Federal entity include a changes clause in its contract that describes how, if at all, changes can be made by either party to alter the method, price, or schedule of the work without breaching the contract. The language of the clause may differ depending on the nature of the contract and the end-item procured.
- b. Statement. The following provides a contract clause regarding access to records:

“The contractor shall secure written authorization before proceeding with any additional work, whether requested by the County or required to complete the contract. The cost for any changes to the contract price, whether requested by the County or the Contractor will be approved only after submitting the contractor's true costs for the work and related equipment costs and site expenses.”

12. Access to Records.

- a. Standard. All non-Federal entities must place into their contracts a provision that all contractors and their successors, transferees, assignees, and subcontractors acknowledge and agree to comply with applicable provisions governing Department and FEMA or applicable Federal entity access to records, accounts, documents, information, facilities, and staff. See DHS Standard Terms and Conditions, v 3.0, ¶ XXVI (2013).
- b. Statement. The following provides a contract clause regarding access to records:

“Access to Records. The following access to records requirements apply to this contract:

(1) The contractor agrees to provide the County of Hidalgo, the FEMA or applicable Federal Administrator, the Comptroller General of the United States, or any of their authorized representatives access to any books, documents, papers, and records of the Contractor which are directly pertinent to this contract for the purposes of making audits, examinations, excerpts, and transcriptions.

(2) The Contractor agrees to permit any of the foregoing parties to reproduce by any means whatsoever or to copy excerpts and transcriptions as reasonably needed.

(3) The contractor agrees to provide the FEMA or applicable Federal Administrator or his authorized representatives access to construction or other work sites pertaining to the work being completed under the contract.”

13. DHS Seal, Logo, and Flags.

- a. Standard. All non-Federal entities must place in their contracts a provision that a contractor shall not use the DHS seal(s), logos, crests, or reproductions of flags or likenesses of DHS City

officials without specific FEMA or applicable Federal entity pre-approval. See DHS Standard Terms and Conditions, v3.0, ¶ XXV (2013).

- b. Statement. The following provides a contract clause regarding DHS Seal, Logo, and Flags:

“The contractor shall not use the DHS seal(s), logos, crests, or reproductions of flags or likenesses of DHS City officials without specific FEMA or applicable Federal entity pre-approval.”

14. Compliance with Federal Law, Regulations, and Executive Orders.

- a. Standard. All non-Federal entities must place into their contracts an acknowledgement that FEMA or applicable Federal financial assistance will be used to fund the contract along with the requirement that the contractor will comply with all applicable Federal law, regulations, executive orders, and FEMA or applicable Federal policies, procedures, and directives.
- b. Statement. The following provides a contract clause regarding Compliance with Federal Law, Regulations and Executive Orders:

“This is an acknowledgement that Federal financial assistance will be used to fund the contract only. The contractor will comply will all applicable Federal law, regulations, executive orders, FEMA or applicable Federal policies, procedures, and directives.”

15. No Obligation by Federal Government.

- a. Standard. The non-Federal entity must include a provision in its contract that states that the Federal Government is not a party to the contract and is not subject to any obligations or liabilities to the non-Federal entity, contractor, or any other party pertaining to any matter resulting from the contract.
- b. Statement. The following provides a contract clause regarding no obligation by the Federal Government:

“The Federal Government is not a party to this contract and is not subject to any obligations or liabilities to the non-Federal entity, contractor, or any other party pertaining to any matter resulting from the contract.”

16. Program Fraud and False or Fraudulent Statements or Related Acts.

- a. Standard. The non-Federal entity must include a provision in its contract that the contractor acknowledges that 31 U.S.C. Chap. 38 (Administrative Remedies for False Claims and Statements) applies to its actions pertaining to the contract.
- b. Statement. The following provides a contract clause regarding Fraud and False or Fraudulent Related Acts:

“The contractor acknowledges that 31 U.S.C. Chap. 38 (Administrative Remedies for False Claims and Statements) applies to the contractor’s actions pertaining to this contract.”

Contractor agrees to comply with all federal, state and local laws, rules, regulations and ordinances, as applicable. It is further acknowledged that the Contractor read and understands all provisions, laws, acts, regulations, etc. as specifically noted above and certifies compliance with the same.

Vendor's Name/Company Name: MICHAEL T. LUNA THE CAPROCK GROUP LLC DBA TEXAS WILSON

Printed Name and Title of Authorized Representative: MICHAEL T. LUNA

Signature of Authorized Representative: Michael T. Luna

Date: NOVEMBER 15, 2020

EXHIBIT “I”

FHWA1273

**REQUIRED CONTRACT PROVISIONS
FEDERAL-AID CONSTRUCTION CONTRACTS**

- I. General
- II. Nondiscrimination
- III. Nonsegregated Facilities
- IV. Davis-Bacon and Related Act Provisions
- V. Contract Work Hours and Safety Standards Act Provisions
- VI. Subletting or Assigning the Contract
- VII. Safety: Accident Prevention
- VIII. False Statements Concerning Highway Projects
- IX. Implementation of Clean Air Act and Federal Water Pollution Control Act
- X. Compliance with Governmentwide Suspension and Debarment Requirements
- XI. Certification Regarding Use of Contract Funds for Lobbying

3. A breach of any of the stipulations contained in these Required Contract Provisions may be sufficient grounds for withholding of progress payments, withholding of final payment, termination of the contract, suspension / debarment or any other action determined to be appropriate by the contracting agency and FHWA.

4. Selection of Labor: During the performance of this contract, the contractor shall not use convict labor for any purpose within the limits of a construction project on a Federal-aid highway unless it is labor performed by convicts who are on parole, supervised release, or probation. The term Federal-aid highway does not include roadways functionally classified as local roads or rural minor collectors.

ATTACHMENTS

A. Employment and Materials Preference for Appalachian Development Highway System or Appalachian Local Access Road Contracts (included in Appalachian contracts only)

II. NONDISCRIMINATION

The provisions of this section related to 23 CFR Part 230 are applicable to all Federal-aid construction contracts and to all related construction subcontracts of \$10,000 or more. The provisions of 23 CFR Part 230 are not applicable to material supply, engineering, or architectural service contracts.

I. GENERAL

1. Form FHWA-1273 must be physically incorporated in each construction contract funded under Title 23 (excluding emergency contracts solely intended for debris removal). The contractor (or subcontractor) must insert this form in each subcontract and further require its inclusion in all lower tier subcontracts (excluding purchase orders, rental agreements and other agreements for supplies or services).

In addition, the contractor and all subcontractors must comply with the following policies: Executive Order 11246, 41 CFR 60, 29 CFR 1625-1627, Title 23 USC Section 140, the Rehabilitation Act of 1973, as amended (29 USC 794), Title VI of the Civil Rights Act of 1964, as amended, and related regulations including 49 CFR Parts 21, 26 and 27; and 23 CFR Parts 200, 230, and 633.

The applicable requirements of Form FHWA-1273 are incorporated by reference for work done under any purchase order, rental agreement or agreement for other services. The prime contractor shall be responsible for compliance by any subcontractor, lower-tier subcontractor or service provider.

The contractor and all subcontractors must comply with: the requirements of the Equal Opportunity Clause in 41 CFR 60-1.4(b) and, for all construction contracts exceeding \$10,000, the Standard Federal Equal Employment Opportunity Construction Contract Specifications in 41 CFR 60-4.3.

Form FHWA-1273 must be included in all Federal-aid design-build contracts, in all subcontracts and in lower tier subcontracts (excluding subcontracts for design services, purchase orders, rental agreements and other agreements for supplies or services). The design-builder shall be responsible for compliance by any subcontractor, lower-tier subcontractor or service provider.

Note: The U.S. Department of Labor has exclusive authority to determine compliance with Executive Order 11246 and the policies of the Secretary of Labor including 41 CFR 60, and 29 CFR 1625-1627. The contracting agency and the FHWA have the authority and the responsibility to ensure compliance with Title 23 USC Section 140, the Rehabilitation Act of 1973, as amended (29 USC 794), and Title VI of the Civil Rights Act of 1964, as amended, and related regulations including 49 CFR Parts 21, 26 and 27; and 23 CFR Parts 200, 230, and 633.

Contracting agencies may reference Form FHWA-1273 in bid proposal or request for proposal documents, however, the Form FHWA-1273 must be physically incorporated (not referenced) in all contracts, subcontracts and lower-tier subcontracts (excluding purchase orders, rental agreements and other agreements for supplies or services related to a construction contract).

The following provision is adopted from 23 CFR 230, Appendix A, with appropriate revisions to conform to the U.S. Department of Labor (US DOL) and FHWA requirements.

2. Subject to the applicability criteria noted in the following sections, these contract provisions shall apply to all work performed on the contract by the contractor's own organization and with the assistance of workers under the contractor's immediate superintendence and to all work performed on the contract by piecework, station work, or by subcontract.

1. Equal Employment Opportunity: Equal employment opportunity (EEO) requirements not to discriminate and to take affirmative action to assure equal opportunity as set forth under laws, executive orders, rules, regulations (28 CFR 35, 29 CFR 1630, 29 CFR 1625-1627, 41 CFR 60 and 49 CFR 27) and orders of the Secretary of Labor as modified by the provisions prescribed herein, and imposed pursuant to 23 U.S.C. 140 shall constitute the EEO and specific affirmative action standards for the contractor's project activities under

this contract. The provisions of the Americans with Disabilities Act of 1990 (42 U.S.C. 12101 et seq.) set forth under 28 CFR 35 and 29 CFR 1630 are incorporated by reference in this contract. In the execution of this contract, the contractor agrees to comply with the following minimum specific requirement activities of EEO:

a. The contractor will work with the contracting agency and the Federal Government to ensure that it has made every good faith effort to provide equal opportunity with respect to all of its terms and conditions of employment and in their review of activities under the contract.

b. The contractor will accept as its operating policy the following statement:

"It is the policy of this Company to assure that applicants are employed, and that employees are treated during employment, without regard to their race, religion, sex, color, national origin, age or disability. Such action shall include: employment, upgrading, demotion, or transfer; recruitment or recruitment advertising; layoff or termination; rates of pay or other forms of compensation; and selection for training, including apprenticeship, pre-apprenticeship, and/or on-the-job training."

2. EEO Officer: The contractor will designate and make known to the contracting officers an EEO Officer who will have the responsibility for and must be capable of effectively administering and promoting an active EEO program and who must be assigned adequate authority and responsibility to do so.

3. Dissemination of Policy: All members of the contractor's staff who are authorized to hire, supervise, promote, and discharge employees, or who recommend such action, or who are substantially involved in such action, will be made fully cognizant of, and will implement, the contractor's EEO policy and contractual responsibilities to provide EEO in each grade and classification of employment. To ensure that the above agreement will be met, the following actions will be taken as a minimum:

a. Periodic meetings of supervisory and personnel office employees will be conducted before the start of work and then not less often than once every six months, at which time the contractor's EEO policy and its implementation will be reviewed and explained. The meetings will be conducted by the EEO Officer.

b. All new supervisory or personnel office employees will be given a thorough indoctrination by the EEO Officer, covering all major aspects of the contractor's EEO obligations within thirty days following their reporting for duty with the contractor.

c. All personnel who are engaged in direct recruitment for the project will be instructed by the EEO Officer in the contractor's procedures for locating and hiring minorities and women.

d. Notices and posters setting forth the contractor's EEO policy will be placed in areas readily accessible to employees, applicants for employment and potential employees.

e. The contractor's EEO policy and the procedures to implement such policy will be brought to the attention of employees by means of meetings, employee handbooks, or other appropriate means.

4. Recruitment: When advertising for employees, the contractor will include in all advertisements for employees the notation: "An Equal Opportunity Employer." All such advertisements will be placed in publications having a large circulation among minorities and women in the area from which the project work force would normally be derived.

a. The contractor will, unless precluded by a valid bargaining agreement, conduct systematic and direct recruitment through public and private employee referral sources likely to yield qualified minorities and women. To meet this requirement, the contractor will identify sources of potential minority group employees, and establish with such identified sources procedures whereby minority and women applicants may be referred to the contractor for employment consideration.

b. In the event the contractor has a valid bargaining agreement providing for exclusive hiring hall referrals, the contractor is expected to observe the provisions of that agreement to the extent that the system meets the contractor's compliance with EEO contract provisions. Where implementation of such an agreement has the effect of discriminating against minorities or women, or obligates the contractor to do the same, such implementation violates Federal nondiscrimination provisions.

c. The contractor will encourage its present employees to refer minorities and women as applicants for employment. Information and procedures with regard to referring such applicants will be discussed with employees.

5. Personnel Actions: Wages, working conditions, and employee benefits shall be established and administered, and personnel actions of every type, including hiring, upgrading, promotion, transfer, demotion, layoff, and termination, shall be taken without regard to race, color, religion, sex, national origin, age or disability. The following procedures shall be followed:

a. The contractor will conduct periodic inspections of project sites to insure that working conditions and employee facilities do not indicate discriminatory treatment of project site personnel.

b. The contractor will periodically evaluate the spread of wages paid within each classification to determine any evidence of discriminatory wage practices.

c. The contractor will periodically review selected personnel actions in depth to determine whether there is evidence of discrimination. Where evidence is found, the contractor will promptly take corrective action. If the review indicates that the discrimination may extend beyond the actions reviewed, such corrective action shall include all affected persons.

d. The contractor will promptly investigate all complaints of alleged discrimination made to the contractor in connection with its obligations under this contract, will attempt to resolve such complaints, and will take appropriate corrective action within a reasonable time. If the investigation indicates that the discrimination may affect persons other than the complainant, such corrective action shall include such other persons. Upon completion of each investigation, the contractor will inform every complainant of all of their avenues of appeal.

6. Training and Promotion:

a. The contractor will assist in locating, qualifying, and increasing the skills of minorities and women who are

applicants for employment or current employees. Such efforts should be aimed at developing full journey level status employees in the type of trade or job classification involved.

b. Consistent with the contractor's work force requirements and as permissible under Federal and State regulations, the contractor shall make full use of training programs, i.e., apprenticeship, and on-the-job training programs for the geographical area of contract performance. In the event a special provision for training is provided under this contract, this subparagraph will be superseded as indicated in the special provision. The contracting agency may reserve training positions for persons who receive welfare assistance in accordance with 23 U.S.C. 140(a).

c. The contractor will advise employees and applicants for employment of available training programs and entrance requirements for each.

d. The contractor will periodically review the training and promotion potential of employees who are minorities and women and will encourage eligible employees to apply for such training and promotion.

7. Unions: If the contractor relies in whole or in part upon unions as a source of employees, the contractor will use good faith efforts to obtain the cooperation of such unions to increase opportunities for minorities and women. Actions by the contractor, either directly or through a contractor's association acting as agent, will include the procedures set forth below:

a. The contractor will use good faith efforts to develop, in cooperation with the unions, joint training programs aimed toward qualifying more minorities and women for membership in the unions and increasing the skills of minorities and women so that they may qualify for higher paying employment.

b. The contractor will use good faith efforts to incorporate an EEO clause into each union agreement to the end that such union will be contractually bound to refer applicants without regard to their race, color, religion, sex, national origin, age or disability.

c. The contractor is to obtain information as to the referral practices and policies of the labor union except that to the extent such information is within the exclusive possession of the labor union and such labor union refuses to furnish such information to the contractor, the contractor shall so certify to the contracting agency and shall set forth what efforts have been made to obtain such information.

d. In the event the union is unable to provide the contractor with a reasonable flow of referrals within the time limit set forth in the collective bargaining agreement, the contractor will, through independent recruitment efforts, fill the employment vacancies without regard to race, color, religion, sex, national origin, age or disability; making full efforts to obtain qualified and/or qualifiable minorities and women. The failure of a union to provide sufficient referrals (even though it is obligated to provide exclusive referrals under the terms of a collective bargaining agreement) does not relieve the contractor from the requirements of this paragraph. In the event the union referral practice prevents the contractor from meeting the obligations pursuant to Executive Order 11246, as amended, and these special provisions, such contractor shall immediately notify the contracting agency.

8. Reasonable Accommodation for Applicants / Employees with Disabilities: The contractor must be familiar

with the requirements for and comply with the Americans with Disabilities Act and all rules and regulations established there under. Employers must provide reasonable accommodation in all employment activities unless to do so would cause an undue hardship.

9. Selection of Subcontractors, Procurement of Materials and Leasing of Equipment: The contractor shall not discriminate on the grounds of race, color, religion, sex, national origin, age or disability in the selection and retention of subcontractors, including procurement of materials and leases of equipment. The contractor shall take all necessary and reasonable steps to ensure nondiscrimination in the administration of this contract.

a. The contractor shall notify all potential subcontractors and suppliers and lessors of their EEO obligations under this contract.

b. The contractor will use good faith efforts to ensure subcontractor compliance with their EEO obligations.

10. Assurance Required by 49 CFR 26.13(b):

a. The requirements of 49 CFR Part 26 and the State DOT's U.S. DOT-approved DBE program are incorporated by reference.

b. The contractor or subcontractor shall not discriminate on the basis of race, color, national origin, or sex in the performance of this contract. The contractor shall carry out applicable requirements of 49 CFR Part 26 in the award and administration of DOT-assisted contracts. Failure by the contractor to carry out these requirements is a material breach of this contract, which may result in the termination of this contract or such other remedy as the contracting agency deems appropriate.

11. Records and Reports: The contractor shall keep such records as necessary to document compliance with the EEO requirements. Such records shall be retained for a period of three years following the date of the final payment to the contractor for all contract work and shall be available at reasonable times and places for inspection by authorized representatives of the contracting agency and the FHWA.

a. The records kept by the contractor shall document the following:

(1) The number and work hours of minority and non-minority group members and women employed in each work classification on the project;

(2) The progress and efforts being made in cooperation with unions, when applicable, to increase employment opportunities for minorities and women; and

(3) The progress and efforts being made in locating, hiring, training, qualifying, and upgrading minorities and women;

b. The contractors and subcontractors will submit an annual report to the contracting agency each July for the duration of the project, indicating the number of minority, women, and non-minority group employees currently engaged in each work classification required by the contract work. This information is to be reported on Form FHWA-1391. The staffing data should represent the project work force on board in all or any part of the last payroll period preceding the end of July. If on-the-job training is being required by special provision, the contractor

will be required to collect and report training data. The employment data should reflect the work force on board during all or any part of the last payroll period preceding the end of July.

III. NONSEGREGATED FACILITIES

This provision is applicable to all Federal-aid construction contracts and to all related construction subcontracts of \$10,000 or more.

The contractor must ensure that facilities provided for employees are provided in such a manner that segregation on the basis of race, color, religion, sex, or national origin cannot result. The contractor may neither require such segregated use by written or oral policies nor tolerate such use by employee custom. The contractor's obligation extends further to ensure that its employees are not assigned to perform their services at any location, under the contractor's control, where the facilities are segregated. The term "facilities" includes waiting rooms, work areas, restaurants and other eating areas, time clocks, restrooms, washrooms, locker rooms, and other storage or dressing areas, parking lots, drinking fountains, recreation or entertainment areas, transportation, and housing provided for employees. The contractor shall provide separate or single-user restrooms and necessary dressing or sleeping areas to assure privacy between sexes.

IV. DAVIS-BACON AND RELATED ACT PROVISIONS

This section is applicable to all Federal-aid construction projects exceeding \$2,000 and to all related subcontracts and lower-tier subcontracts (regardless of subcontract size). The requirements apply to all projects located within the right-of-way of a roadway that is functionally classified as Federal-aid highway. This excludes roadways functionally classified as local roads or rural minor collectors, which are exempt. Contracting agencies may elect to apply these requirements to other projects.

The following provisions are from the U.S. Department of Labor regulations in 29 CFR 5.5 "Contract provisions and related matters" with minor revisions to conform to the FHWA-1273 format and FHWA program requirements.

1. Minimum wages

a. All laborers and mechanics employed or working upon the site of the work, will be paid unconditionally and not less often than once a week, and without subsequent deduction or rebate on any account (except such payroll deductions as are permitted by regulations issued by the Secretary of Labor under the Copeland Act (29 CFR part 3)), the full amount of wages and bona fide fringe benefits (or cash equivalents thereof) due at time of payment computed at rates not less than those contained in the wage determination of the Secretary of Labor which is attached hereto and made a part hereof, regardless of any contractual relationship which may be alleged to exist between the contractor and such laborers and mechanics.

Contributions made or costs reasonably anticipated for bona fide fringe benefits under section 1(b)(2) of the Davis-Bacon Act on behalf of laborers or mechanics are considered wages paid to such laborers or mechanics, subject to the provisions

of paragraph 1.d. of this section; also, regular contributions made or costs incurred for more than a weekly period (but not less often than quarterly) under plans, funds, or programs which cover the particular weekly period, are deemed to be constructively made or incurred during such weekly period. Such laborers and mechanics shall be paid the appropriate wage rate and fringe benefits on the wage determination for the classification of work actually performed, without regard to skill, except as provided in 29 CFR 5.5(a)(4). Laborers or mechanics performing work in more than one classification may be compensated at the rate specified for each classification for the time actually worked therein: Provided, That the employer's payroll records accurately set forth the time spent in each classification in which work is performed. The wage determination (including any additional classification and wage rates conformed under paragraph 1.b. of this section) and the Davis-Bacon poster (WH-1321) shall be posted at all times by the contractor and its subcontractors at the site of the work in a prominent and accessible place where it can be easily seen by the workers.

b.(1) The contracting officer shall require that any class of laborers or mechanics, including helpers, which is not listed in the wage determination and which is to be employed under the contract shall be classified in conformance with the wage determination. The contracting officer shall approve an additional classification and wage rate and fringe benefits therefore only when the following criteria have been met:

(i) The work to be performed by the classification requested is not performed by a classification in the wage determination; and

(ii) The classification is utilized in the area by the construction industry; and

(iii) The proposed wage rate, including any bona fide fringe benefits, bears a reasonable relationship to the wage rates contained in the wage determination.

(2) If the contractor and the laborers and mechanics to be employed in the classification (if known), or their representatives, and the contracting officer agree on the classification and wage rate (including the amount designated for fringe benefits where appropriate), a report of the action taken shall be sent by the contracting officer to the Administrator of the Wage and Hour Division, Employment Standards Administration, U.S. Department of Labor, Washington, DC 20210. The Administrator, or an authorized representative, will approve, modify, or disapprove every additional classification action within 30 days of receipt and so advise the contracting officer or will notify the contracting officer within the 30-day period that additional time is necessary.

(3) In the event the contractor, the laborers or mechanics to be employed in the classification or their representatives, and the contracting officer do not agree on the proposed classification and wage rate (including the amount designated for fringe benefits, where appropriate), the contracting officer shall refer the questions, including the views of all interested parties and the recommendation of the contracting officer, to the Wage and Hour Administrator for determination. The Wage and Hour Administrator, or an authorized representative, will issue a determination within 30 days of receipt and so advise the contracting officer or

will notify the contracting officer within the 30-day period that additional time is necessary.

(4) The wage rate (including fringe benefits where appropriate) determined pursuant to paragraphs 1.b.(2) or 1.b.(3) of this section, shall be paid to all workers performing work in the classification under this contract from the first day on which work is performed in the classification.

c. Whenever the minimum wage rate prescribed in the contract for a class of laborers or mechanics includes a fringe benefit which is not expressed as an hourly rate, the contractor shall either pay the benefit as stated in the wage determination or shall pay another bona fide fringe benefit or an hourly cash equivalent thereof.

d. If the contractor does not make payments to a trustee or other third person, the contractor may consider as part of the wages of any laborer or mechanic the amount of any costs reasonably anticipated in providing bona fide fringe benefits under a plan or program. Provided, That the Secretary of Labor has found, upon the written request of the contractor, that the applicable standards of the Davis-Bacon Act have been met. The Secretary of Labor may require the contractor to set aside in a separate account assets for the meeting of obligations under the plan or program.

2. Withholding

The contracting agency shall upon its own action or upon written request of an authorized representative of the Department of Labor, withhold or cause to be withheld from the contractor under this contract, or any other Federal contract with the same prime contractor, or any other federally-assisted contract subject to Davis-Bacon prevailing wage requirements, which is held by the same prime contractor, so much of the accrued payments or advances as may be considered necessary to pay laborers and mechanics, including apprentices, trainees, and helpers, employed by the contractor or any subcontractor the full amount of wages required by the contract. In the event of failure to pay any laborer or mechanic, including any apprentice, trainee, or helper, employed or working on the site of the work, all or part of the wages required by the contract, the contracting agency may, after written notice to the contractor, take such action as may be necessary to cause the suspension of any further payment, advance, or guarantee of funds until such violations have ceased.

3. Payrolls and basic records

a. Payrolls and basic records relating thereto shall be maintained by the contractor during the course of the work and preserved for a period of three years thereafter for all laborers and mechanics working at the site of the work. Such records shall contain the name, address, and social security number of each such worker, his or her correct classification, hourly rates of wages paid (including rates of contributions or costs anticipated for bona fide fringe benefits or cash equivalents thereof of the types described in section 1(b)(2)(B) of the Davis-Bacon Act), daily and weekly number of hours worked, deductions made and actual wages paid. Whenever the Secretary of Labor has found under 29 CFR 5.5(a)(1)(iv) that the wages of any laborer or mechanic include the amount of any costs reasonably anticipated in providing benefits under a plan or program described in section 1(b)(2)(B) of the Davis-

Bacon Act, the contractor shall maintain records which show that the commitment to provide such benefits is enforceable, that the plan or program is financially responsible, and that the plan or program has been communicated in writing to the laborers or mechanics affected, and records which show the costs anticipated or the actual cost incurred in providing such benefits. Contractors employing apprentices or trainees under approved programs shall maintain written evidence of the registration of apprenticeship programs and certification of trainee programs, the registration of the apprentices and trainees, and the ratios and wage rates prescribed in the applicable programs.

b.(1) The contractor shall submit weekly for each week in which any contract work is performed a copy of all payrolls to the contracting agency. The payrolls submitted shall set out accurately and completely all of the information required to be maintained under 29 CFR 5.5(a)(3)(i), except that full social security numbers and home addresses shall not be included on weekly transmittals. Instead the payrolls shall only need to include an individually identifying number for each employee (e.g., the last four digits of the employee's social security number). The required weekly payroll information may be submitted in any form desired. Optional Form WH-347 is available for this purpose from the Wage and Hour Division Web site at <http://www.dol.gov/esa/whd/forms/wh347instr.htm> or its successor site. The prime contractor is responsible for the submission of copies of payrolls by all subcontractors. Contractors and subcontractors shall maintain the full social security number and current address of each covered worker, and shall provide them upon request to the contracting agency for transmission to the State DOT, the FHWA or the Wage and Hour Division of the Department of Labor for purposes of an investigation or audit of compliance with prevailing wage requirements. It is not a violation of this section for a prime contractor to require a subcontractor to provide addresses and social security numbers to the prime contractor for its own records, without weekly submission to the contracting agency..

(2) Each payroll submitted shall be accompanied by a "Statement of Compliance," signed by the contractor or subcontractor or his or her agent who pays or supervises the payment of the persons employed under the contract and shall certify the following:

(i) That the payroll for the payroll period contains the information required to be provided under §5.5 (a)(3)(ii) of Regulations, 29 CFR part 5, the appropriate information is being maintained under §5.5 (a)(3)(i) of Regulations, 29 CFR part 5, and that such information is correct and complete;

(ii) That each laborer or mechanic (including each helper, apprentice, and trainee) employed on the contract during the payroll period has been paid the full weekly wages earned, without rebate, either directly or indirectly, and that no deductions have been made either directly or indirectly from the full wages earned, other than permissible deductions as set forth in Regulations, 29 CFR part 3;

(iii) That each laborer or mechanic has been paid not less than the applicable wage rates and fringe benefits or cash equivalents for the classification of work performed, as specified in the applicable wage determination incorporated into the contract.

(3) The weekly submission of a properly executed certification set forth on the reverse side of Optional Form WH-347 shall satisfy the requirement for submission of the "Statement of Compliance" required by paragraph 3.b.(2) of this section.

(4) The falsification of any of the above certifications may subject the contractor or subcontractor to civil or criminal prosecution under section 1001 of title 18 and section 231 of title 31 of the United States Code.

c. The contractor or subcontractor shall make the records required under paragraph 3.a. of this section available for inspection, copying, or transcription by authorized representatives of the contracting agency, the State DOT, the FHWA, or the Department of Labor, and shall permit such representatives to interview employees during working hours on the job. If the contractor or subcontractor fails to submit the required records or to make them available, the FHWA may, after written notice to the contractor, the contracting agency or the State DOT, take such action as may be necessary to cause the suspension of any further payment, advance, or guarantee of funds. Furthermore, failure to submit the required records upon request or to make such records available may be grounds for debarment action pursuant to 29 CFR 5.12.

4. Apprentices and trainees

a. Apprentices (programs of the USDOL).

Apprentices will be permitted to work at less than the predetermined rate for the work they performed when they are employed pursuant to and individually registered in a bona fide apprenticeship program registered with the U.S. Department of Labor, Employment and Training Administration, Office of Apprenticeship Training, Employer and Labor Services, or with a State Apprenticeship Agency recognized by the Office, or if a person is employed in his or her first 90 days of probationary employment as an apprentice in such an apprenticeship program, who is not individually registered in the program, but who has been certified by the Office of Apprenticeship Training, Employer and Labor Services or a State Apprenticeship Agency (where appropriate) to be eligible for probationary employment as an apprentice.

The allowable ratio of apprentices to journeymen on the job site in any craft classification shall not be greater than the ratio permitted to the contractor as to the entire work force under the registered program. Any worker listed on a payroll at an apprentice wage rate, who is not registered or otherwise employed as stated above, shall be paid not less than the applicable wage rate on the wage determination for the classification of work actually performed. In addition, any apprentice performing work on the job site in excess of the ratio permitted under the registered program shall be paid not less than the applicable wage rate on the wage determination for the work actually performed. Where a contractor is performing construction on a project in a locality other than that in which its program is registered, the ratios and wage rates (expressed in percentages of the journeyman's hourly rate) specified in the contractor's or subcontractor's registered program shall be observed.

Every apprentice must be paid at not less than the rate specified in the registered program for the apprentice's level of progress, expressed as a percentage of the journeymen hourly

rate specified in the applicable wage determination. Apprentices shall be paid fringe benefits in accordance with the provisions of the apprenticeship program. If the apprenticeship program does not specify fringe benefits, apprentices must be paid the full amount of fringe benefits listed on the wage determination for the applicable classification. If the Administrator determines that a different practice prevails for the applicable apprentice classification, fringes shall be paid in accordance with that determination.

In the event the Office of Apprenticeship Training, Employer and Labor Services, or a State Apprenticeship Agency recognized by the Office, withdraws approval of an apprenticeship program, the contractor will no longer be permitted to utilize apprentices at less than the applicable predetermined rate for the work performed until an acceptable program is approved.

b. Trainees (programs of the USDOL).

Except as provided in 29 CFR 5.16, trainees will not be permitted to work at less than the predetermined rate for the work performed unless they are employed pursuant to and individually registered in a program which has received prior approval, evidenced by formal certification by the U.S. Department of Labor, Employment and Training Administration.

The ratio of trainees to journeymen on the job site shall not be greater than permitted under the plan approved by the Employment and Training Administration.

Every trainee must be paid at not less than the rate specified in the approved program for the trainee's level of progress, expressed as a percentage of the journeyman hourly rate specified in the applicable wage determination. Trainees shall be paid fringe benefits in accordance with the provisions of the trainee program. If the trainee program does not mention fringe benefits, trainees shall be paid the full amount of fringe benefits listed on the wage determination unless the Administrator of the Wage and Hour Division determines that there is an apprenticeship program associated with the corresponding journeyman wage rate on the wage determination which provides for less than full fringe benefits for apprentices. Any employee listed on the payroll at a trainee rate who is not registered and participating in a training plan approved by the Employment and Training Administration shall be paid not less than the applicable wage rate on the wage determination for the classification of work actually performed. In addition, any trainee performing work on the job site in excess of the ratio permitted under the registered program shall be paid not less than the applicable wage rate on the wage determination for the work actually performed.

In the event the Employment and Training Administration withdraws approval of a training program, the contractor will no longer be permitted to utilize trainees at less than the applicable predetermined rate for the work performed until an acceptable program is approved.

c. Equal employment opportunity. The utilization of apprentices, trainees and journeymen under this part shall be in conformity with the equal employment opportunity requirements of Executive Order 11246, as amended, and 29 CFR part 30.

d. Apprentices and Trainees (programs of the U.S. DOT).

Apprentices and trainees working under apprenticeship and skill training programs which have been certified by the Secretary of Transportation as promoting EEO in connection with Federal-aid highway construction programs are not subject to the requirements of paragraph 4 of this Section IV. The straight time hourly wage rates for apprentices and trainees under such programs will be established by the particular programs. The ratio of apprentices and trainees to journeymen shall not be greater than permitted by the terms of the particular program.

5. Compliance with Copeland Act requirements. The contractor shall comply with the requirements of 29 CFR part 3, which are incorporated by reference in this contract.

6. Subcontracts. The contractor or subcontractor shall insert Form FHWA-1273 in any subcontracts and also require the subcontractors to include Form FHWA-1273 in any lower tier subcontracts. The prime contractor shall be responsible for the compliance by any subcontractor or lower tier subcontractor with all the contract clauses in 29 CFR 5.5.

7. Contract termination; debarment. A breach of the contract clauses in 29 CFR 5.5 may be grounds for termination of the contract, and for debarment as a contractor and a subcontractor as provided in 29 CFR 5.12.

8. Compliance with Davis-Bacon and Related Act requirements. All rulings and interpretations of the Davis-Bacon and Related Acts contained in 29 CFR parts 1, 3, and 5 are herein incorporated by reference in this contract.

9. Disputes concerning labor standards. Disputes arising out of the labor standards provisions of this contract shall not be subject to the general disputes clause of this contract. Such disputes shall be resolved in accordance with the procedures of the Department of Labor set forth in 29 CFR parts 5, 6, and 7. Disputes within the meaning of this clause include disputes between the contractor (or any of its subcontractors) and the contracting agency, the U.S. Department of Labor, or the employees or their representatives.

10. Certification of eligibility.

a. By entering into this contract, the contractor certifies that neither it (nor he or she) nor any person or firm who has an interest in the contractor's firm is a person or firm ineligible to be awarded Government contracts by virtue of section 3(a) of the Davis-Bacon Act or 29 CFR 5.12(a)(1).

b. No part of this contract shall be subcontracted to any person or firm ineligible for award of a Government contract by virtue of section 3(a) of the Davis-Bacon Act or 29 CFR 5.12(a)(1).

c. The penalty for making false statements is prescribed in the U.S. Criminal Code, 18 U.S.C. 1001.

V. CONTRACT WORK HOURS AND SAFETY STANDARDS ACT

The following clauses apply to any Federal-aid construction contract in an amount in excess of \$100,000 and subject to the overtime provisions of the Contract Work Hours and Safety Standards Act. These clauses shall be inserted in addition to the clauses required by 29 CFR 5.5(a) or 29 CFR 4.6. As used in this paragraph, the terms laborers and mechanics include watchmen and guards.

1. Overtime requirements. No contractor or subcontractor contracting for any part of the contract work which may require or involve the employment of laborers or mechanics shall require or permit any such laborer or mechanic in any workweek in which he or she is employed on such work to work in excess of forty hours in such workweek unless such laborer or mechanic receives compensation at a rate not less than one and one-half times the basic rate of pay for all hours worked in excess of forty hours in such workweek.

2. Violation; liability for unpaid wages; liquidated damages. In the event of any violation of the clause set forth in paragraph (1.) of this section, the contractor and any subcontractor responsible therefor shall be liable for the unpaid wages. In addition, such contractor and subcontractor shall be liable to the United States (in the case of work done under contract for the District of Columbia or a territory, to such District or to such territory), for liquidated damages. Such liquidated damages shall be computed with respect to each individual laborer or mechanic, including watchmen and guards, employed in violation of the clause set forth in paragraph (1.) of this section, in the sum of \$10 for each calendar day on which such individual was required or permitted to work in excess of the standard workweek of forty hours without payment of the overtime wages required by the clause set forth in paragraph (1.) of this section.

3. Withholding for unpaid wages and liquidated damages. The FHWA or the contracting agency shall upon its own action or upon written request of an authorized representative of the Department of Labor withhold or cause to be withheld, from any moneys payable on account of work performed by the contractor or subcontractor under any such contract or any other Federal contract with the same prime contractor, or any other federally-assisted contract subject to the Contract Work Hours and Safety Standards Act, which is held by the same prime contractor, such sums as may be determined to be necessary to satisfy any liabilities of such contractor or subcontractor for unpaid wages and liquidated damages as provided in the clause set forth in paragraph (2.) of this section.

4. Subcontracts. The contractor or subcontractor shall insert in any subcontracts the clauses set forth in paragraph (1.) through (4.) of this section and also a clause requiring the subcontractors to include these clauses in any lower tier subcontracts. The prime contractor shall be responsible for compliance by any subcontractor or lower tier subcontractor with the clauses set forth in paragraphs (1.) through (4.) of this section.

VI. SUBLETTING OR ASSIGNING THE CONTRACT

This provision is applicable to all Federal-aid construction contracts on the National Highway System.

1. The contractor shall perform with its own organization contract work amounting to not less than 30 percent (or a greater percentage if specified elsewhere in the contract) of the total original contract price, excluding any specialty items designated by the contracting agency. Specialty items may be performed by subcontract and the amount of any such specialty items performed may be deducted from the total original contract price before computing the amount of work required to be performed by the contractor's own organization (23 CFR 635.116).

a. The term "perform work with its own organization" refers to workers employed or leased by the prime contractor, and equipment owned or rented by the prime contractor, with or without operators. Such term does not include employees or equipment of a subcontractor or lower tier subcontractor, agents of the prime contractor, or any other assignees. The term may include payments for the costs of hiring leased employees from an employee leasing firm meeting all relevant Federal and State regulatory requirements. Leased employees may only be included in this term if the prime contractor meets all of the following conditions:

(1) the prime contractor maintains control over the supervision of the day-to-day activities of the leased employees;

(2) the prime contractor remains responsible for the quality of the work of the leased employees;

(3) the prime contractor retains all power to accept or exclude individual employees from work on the project; and

(4) the prime contractor remains ultimately responsible for the payment of predetermined minimum wages, the submission of payrolls, statements of compliance and all other Federal regulatory requirements.

b. "Specialty Items" shall be construed to be limited to work that requires highly specialized knowledge, abilities, or equipment not ordinarily available in the type of contracting organizations qualified and expected to bid or propose on the contract as a whole and in general are to be limited to minor components of the overall contract.

2. The contract amount upon which the requirements set forth in paragraph (1) of Section VI is computed includes the cost of material and manufactured products which are to be purchased or produced by the contractor under the contract provisions.

3. The contractor shall furnish (a) a competent superintendent or supervisor who is employed by the firm, has full authority to direct performance of the work in accordance with the contract requirements, and is in charge of all construction operations (regardless of who performs the work) and (b) such other of its own organizational resources (supervision, management, and engineering services) as the contracting officer determines is necessary to assure the performance of the contract.

4. No portion of the contract shall be sublet, assigned or otherwise disposed of except with the written consent of the contracting officer, or authorized representative, and such consent when given shall not be construed to relieve the contractor of any responsibility for the fulfillment of the contract. Written consent will be given only after the contracting agency has assured that each subcontract is

evidenced in writing and that it contains all pertinent provisions and requirements of the prime contract.

5. The 30% self-performance requirement of paragraph (1) is not applicable to design-build contracts; however, contracting agencies may establish their own self-performance requirements.

VII. SAFETY: ACCIDENT PREVENTION

This provision is applicable to all Federal-aid construction contracts and to all related subcontracts.

1. In the performance of this contract the contractor shall comply with all applicable Federal, State, and local laws governing safety, health, and sanitation (23 CFR 635). The contractor shall provide all safeguards, safety devices and protective equipment and take any other needed actions as it determines, or as the contracting officer may determine, to be reasonably necessary to protect the life and health of employees on the job and the safety of the public and to protect property in connection with the performance of the work covered by the contract.

2. It is a condition of this contract, and shall be made a condition of each subcontract, which the contractor enters into pursuant to this contract, that the contractor and any subcontractor shall not permit any employee, in performance of the contract, to work in surroundings or under conditions which are unsanitary, hazardous or dangerous to his/her health or safety, as determined under construction safety and health standards (29 CFR 1926) promulgated by the Secretary of Labor, in accordance with Section 107 of the Contract Work Hours and Safety Standards Act (40 U.S.C. 3704).

3. Pursuant to 29 CFR 1926.3, it is a condition of this contract that the Secretary of Labor or authorized representative thereof, shall have right of entry to any site of contract performance to inspect or investigate the matter of compliance with the construction safety and health standards and to carry out the duties of the Secretary under Section 107 of the Contract Work Hours and Safety Standards Act (40 U.S.C.3704).

VIII. FALSE STATEMENTS CONCERNING HIGHWAY PROJECTS

This provision is applicable to all Federal-aid construction contracts and to all related subcontracts.

In order to assure high quality and durable construction in conformity with approved plans and specifications and a high degree of reliability on statements and representations made by engineers, contractors, suppliers, and workers on Federal-aid highway projects, it is essential that all persons concerned with the project perform their functions as carefully, thoroughly, and honestly as possible. Willful falsification, distortion, or misrepresentation with respect to any facts related to the project is a violation of Federal law. To prevent any misunderstanding regarding the seriousness of these and similar acts, Form FHWA-1022 shall be posted on each Federal-aid highway project (23 CFR 635) in one or more places where it is readily available to all persons concerned with the project:

18 U.S.C. 1020 reads as follows:

"Whoever, being an officer, agent, or employee of the United States, or of any State or Territory, or whoever, whether a person, association, firm, or corporation, knowingly makes any false statement, false representation, or false report as to the character, quality, quantity, or cost of the material used or to be used, or the quantity or quality of the work performed or to be performed, or the cost thereof in connection with the submission of plans, maps, specifications, contracts, or costs of construction on any highway or related project submitted for approval to the Secretary of Transportation; or

Whoever knowingly makes any false statement, false representation, false report or false claim with respect to the character, quality, quantity, or cost of any work performed or to be performed, or materials furnished or to be furnished, in connection with the construction of any highway or related project approved by the Secretary of Transportation; or

Whoever knowingly makes any false statement or false representation as to material fact in any statement, certificate, or report submitted pursuant to provisions of the Federal-aid Roads Act approved July 1, 1916, (39 Stat. 355), as amended and supplemented;

Shall be fined under this title or imprisoned not more than 5 years or both."

IX. IMPLEMENTATION OF CLEAN AIR ACT AND FEDERAL WATER POLLUTION CONTROL ACT

This provision is applicable to all Federal-aid construction contracts and to all related subcontracts.

By submission of this bid/proposal or the execution of this contract, or subcontract, as appropriate, the bidder, proposer, Federal-aid construction contractor, or subcontractor, as appropriate, will be deemed to have stipulated as follows:

1. That any person who is or will be utilized in the performance of this contract is not prohibited from receiving an award due to a violation of Section 508 of the Clean Water Act or Section 306 of the Clean Air Act.

2. That the contractor agrees to include or cause to be included the requirements of paragraph (1) of this Section X in every subcontract, and further agrees to take such action as the contracting agency may direct as a means of enforcing such requirements.

X. CERTIFICATION REGARDING DEBARMENT, SUSPENSION, INELIGIBILITY AND VOLUNTARY EXCLUSION

This provision is applicable to all Federal-aid construction contracts, design-build contracts, subcontracts, lower-tier subcontracts, purchase orders, lease agreements, consultant contracts or any other covered transaction requiring FHWA approval or that is estimated to cost \$25,000 or more – as defined in 2 CFR Parts 180 and 1200.

1. Instructions for Certification – First Tier Participants:

a. By signing and submitting this proposal, the prospective first tier participant is providing the certification set out below.

b. The inability of a person to provide the certification set out below will not necessarily result in denial of participation in this

covered transaction. The prospective first tier participant shall submit an explanation of why it cannot provide the certification set out below. The certification or explanation will be considered in connection with the department or agency's determination whether to enter into this transaction. However, failure of the prospective first tier participant to furnish a certification or an explanation shall disqualify such a person from participation in this transaction.

c. The certification in this clause is a material representation of fact upon which reliance was placed when the contracting agency determined to enter into this transaction. If it is later determined that the prospective participant knowingly rendered an erroneous certification, in addition to other remedies available to the Federal Government, the contracting agency may terminate this transaction for cause of default.

d. The prospective first tier participant shall provide immediate written notice to the contracting agency to whom this proposal is submitted if any time the prospective first tier participant learns that its certification was erroneous when submitted or has become erroneous by reason of changed circumstances.

e. The terms "covered transaction," "debarred," "suspended," "ineligible," "participant," "person," "principal," and "voluntarily excluded," as used in this clause, are defined in 2 CFR Parts 180 and 1200. "First Tier Covered Transactions" refers to any covered transaction between a grantee or subgrantee of Federal funds and a participant (such as the prime or general contract). "Lower Tier Covered Transactions" refers to any covered transaction under a First Tier Covered Transaction (such as subcontracts). "First Tier Participant" refers to the participant who has entered into a covered transaction with a grantee or subgrantee of Federal funds (such as the prime or general contractor). "Lower Tier Participant" refers any participant who has entered into a covered transaction with a First Tier Participant or other Lower Tier Participants (such as subcontractors and suppliers).

f. The prospective first tier participant agrees by submitting this proposal that, should the proposed covered transaction be entered into, it shall not knowingly enter into any lower tier covered transaction with a person who is debarred, suspended, declared ineligible, or voluntarily excluded from participation in this covered transaction, unless authorized by the department or agency entering into this transaction.

g. The prospective first tier participant further agrees by submitting this proposal that it will include the clause titled "Certification Regarding Debarment, Suspension, Ineligibility and Voluntary Exclusion-Lower Tier Covered Transactions," provided by the department or contracting agency, entering into this covered transaction, without modification, in all lower tier covered transactions and in all solicitations for lower tier covered transactions exceeding the \$25,000 threshold.

h. A participant in a covered transaction may rely upon a certification of a prospective participant in a lower tier covered transaction that is not debarred, suspended, ineligible, or voluntarily excluded from the covered transaction, unless it knows that the certification is erroneous. A participant is responsible for ensuring that its principals are not suspended, debarred, or otherwise ineligible to participate in covered transactions. To verify the eligibility of its principals, as well as the eligibility of any lower tier prospective participants, each participant may, but is not required to, check the Excluded Parties List System website (<https://www.epls.gov/>), which is compiled by the General Services Administration.

i. Nothing contained in the foregoing shall be construed to require the establishment of a system of records in order to render in good faith the certification required by this clause. The knowledge and information of the prospective participant is not required to exceed that which is normally possessed by a prudent person in the ordinary course of business dealings.

j. Except for transactions authorized under paragraph (f) of these instructions, if a participant in a covered transaction knowingly enters into a lower tier covered transaction with a person who is suspended, debarred, ineligible, or voluntarily excluded from participation in this transaction, in addition to other remedies available to the Federal Government, the department or agency may terminate this transaction for cause or default.

2. Certification Regarding Debarment, Suspension, Ineligibility and Voluntary Exclusion – First Tier Participants:

a. The prospective first tier participant certifies to the best of its knowledge and belief, that it and its principals:

(1) Are not presently debarred, suspended, proposed for debarment, declared ineligible, or voluntarily excluded from participating in covered transactions by any Federal department or agency;

(2) Have not within a three-year period preceding this proposal been convicted of or had a civil judgment rendered against them for commission of fraud or a criminal offense in connection with obtaining, attempting to obtain, or performing a public (Federal, State or local) transaction or contract under a public transaction; violation of Federal or State antitrust statutes or commission of embezzlement, theft, forgery, bribery, falsification or destruction of records, making false statements, or receiving stolen property;

(3) Are not presently indicted for or otherwise criminally or civilly charged by a governmental entity (Federal, State or local) with commission of any of the offenses enumerated in paragraph (a)(2) of this certification; and

(4) Have not within a three-year period preceding this application/proposal had one or more public transactions (Federal, State or local) terminated for cause or default.

b. Where the prospective participant is unable to certify to any of the statements in this certification, such prospective participant shall attach an explanation to this proposal.

2. Instructions for Certification - Lower Tier Participants:

(Applicable to all subcontracts, purchase orders and other lower tier transactions requiring prior FHWA approval or estimated to cost \$25,000 or more - 2 CFR Parts 180 and 1200)

a. By signing and submitting this proposal, the prospective lower tier is providing the certification set out below.

b. The certification in this clause is a material representation of fact upon which reliance was placed when this transaction was entered into. If it is later determined that the prospective lower tier participant knowingly rendered an erroneous certification, in addition to other remedies available to the Federal Government, the department, or agency with which

this transaction originated may pursue available remedies, including suspension and/or debarment.

c. The prospective lower tier participant shall provide immediate written notice to the person to which this proposal is submitted if at any time the prospective lower tier participant learns that its certification was erroneous by reason of changed circumstances.

d. The terms "covered transaction," "debarred," "suspended," "ineligible," "participant," "person," "principal," and "voluntarily excluded," as used in this clause, are defined in 2 CFR Parts 180 and 1200. You may contact the person to which this proposal is submitted for assistance in obtaining a copy of those regulations. "First Tier Covered Transactions" refers to any covered transaction between a grantee or subgrantee of Federal funds and a participant (such as the prime or general contract). "Lower Tier Covered Transactions" refers to any covered transaction under a First Tier Covered Transaction (such as subcontracts). "First Tier Participant" refers to the participant who has entered into a covered transaction with a grantee or subgrantee of Federal funds (such as the prime or general contractor). "Lower Tier Participant" refers any participant who has entered into a covered transaction with a First Tier Participant or other Lower Tier Participants (such as subcontractors and suppliers).

e. The prospective lower tier participant agrees by submitting this proposal that, should the proposed covered transaction be entered into, it shall not knowingly enter into any lower tier covered transaction with a person who is debarred, suspended, declared ineligible, or voluntarily excluded from participation in this covered transaction, unless authorized by the department or agency with which this transaction originated.

f. The prospective lower tier participant further agrees by submitting this proposal that it will include this clause titled "Certification Regarding Debarment, Suspension, Ineligibility and Voluntary Exclusion-Lower Tier Covered Transaction," without modification, in all lower tier covered transactions and in all solicitations for lower tier covered transactions exceeding the \$25,000 threshold.

g. A participant in a covered transaction may rely upon a certification of a prospective participant in a lower tier covered transaction that is not debarred, suspended, ineligible, or voluntarily excluded from the covered transaction, unless it knows that the certification is erroneous. A participant is responsible for ensuring that its principals are not suspended, debarred, or otherwise ineligible to participate in covered transactions. To verify the eligibility of its principals, as well as the eligibility of any lower tier prospective participants, each participant may, but is not required to, check the Excluded Parties List System website (<https://www.epls.gov/>), which is compiled by the General Services Administration.

h. Nothing contained in the foregoing shall be construed to require establishment of a system of records in order to render in good faith the certification required by this clause. The knowledge and information of participant is not required to exceed that which is normally possessed by a prudent person in the ordinary course of business dealings.

i. Except for transactions authorized under paragraph e of these instructions, if a participant in a covered transaction knowingly enters into a lower tier covered transaction with a person who is suspended, debarred, ineligible, or voluntarily excluded from participation in this transaction, in addition to other remedies available to the Federal Government, the

department or agency with which this transaction originated may pursue available remedies, including suspension and/or debarment.

* * * * *

Certification Regarding Debarment, Suspension, Ineligibility and Voluntary Exclusion--Lower Tier Participants:

1. The prospective lower tier participant certifies, by submission of this proposal, that neither it nor its principals is presently debarred, suspended, proposed for debarment, declared ineligible, or voluntarily excluded from participating in covered transactions by any Federal department or agency.

2. Where the prospective lower tier participant is unable to certify to any of the statements in this certification, such prospective participant shall attach an explanation to this proposal.

* * * * *

XI. CERTIFICATION REGARDING USE OF CONTRACT FUNDS FOR LOBBYING

This provision is applicable to all Federal-aid construction contracts and to all related subcontracts which exceed \$100,000 (49 CFR 20).

1. The prospective participant certifies, by signing and submitting this bid or proposal, to the best of his or her knowledge and belief, that:

a. No Federal appropriated funds have been paid or will be paid, by or on behalf of the undersigned, to any person for influencing or attempting to influence an officer or employee of any Federal agency, a Member of Congress, an officer or employee of Congress, or an employee of a Member of Congress in connection with the awarding of any Federal contract, the making of any Federal grant, the making of any Federal loan, the entering into of any cooperative agreement, and the extension, continuation, renewal, amendment, or modification of any Federal contract, grant, loan, or cooperative agreement.

b. If any funds other than Federal appropriated funds have been paid or will be paid to any person for influencing or attempting to influence an officer or employee of any Federal agency, a Member of Congress, an officer or employee of Congress, or an employee of a Member of Congress in connection with this Federal contract, grant, loan, or cooperative agreement, the undersigned shall complete and submit Standard Form-LLL, "Disclosure Form to Report Lobbying," in accordance with its instructions.

2. This certification is a material representation of fact upon which reliance was placed when this transaction was made or entered into. Submission of this certification is a prerequisite for making or entering into this transaction imposed by 31 U.S.C. 1352. Any person who fails to file the required certification shall be subject to a civil penalty of not less than \$10,000 and not more than \$100,000 for each such failure.

3. The prospective participant also agrees by submitting its bid or proposal that the participant shall require that the language of this certification be included in all lower tier subcontracts, which exceed \$100,000 and that all such recipients shall certify and disclose accordingly.

**ATTACHMENT A - EMPLOYMENT AND MATERIALS
PREFERENCE FOR APPALACHIAN DEVELOPMENT
HIGHWAY SYSTEM OR APPALACHIAN LOCAL ACCESS
ROAD CONTRACTS**

This provision is applicable to all Federal-aid projects funded under the Appalachian Regional Development Act of 1965.

1. During the performance of this contract, the contractor undertaking to do work which is, or reasonably may be, done as on-site work, shall give preference to qualified persons who regularly reside in the labor area as designated by the DOL wherein the contract work is situated, or the subregion, or the Appalachian counties of the State wherein the contract work is situated, except:

a. To the extent that qualified persons regularly residing in the area are not available.

b. For the reasonable needs of the contractor to employ supervisory or specially experienced personnel necessary to assure an efficient execution of the contract work.

c. For the obligation of the contractor to offer employment to present or former employees as the result of a lawful collective bargaining contract, provided that the number of nonresident persons employed under this subparagraph (1c) shall not exceed 20 percent of the total number of employees employed by the contractor on the contract work, except as provided in subparagraph (4) below.

2. The contractor shall place a job order with the State Employment Service indicating (a) the classifications of the laborers, mechanics and other employees required to perform the contract work, (b) the number of employees required in each classification, (c) the date on which the participant estimates such employees will be required, and (d) any other pertinent information required by the State Employment Service to complete the job order form. The job order may be placed with the State Employment Service in writing or by telephone. If during the course of the contract work, the information submitted by the contractor in the original job order is substantially modified, the participant shall promptly notify the State Employment Service.

3. The contractor shall give full consideration to all qualified job applicants referred to him by the State Employment Service. The contractor is not required to grant employment to any job applicants who, in his opinion, are not qualified to perform the classification of work required.

4. If, within one week following the placing of a job order by the contractor with the State Employment Service, the State Employment Service is unable to refer any qualified job applicants to the contractor, or less than the number requested, the State Employment Service will forward a certificate to the contractor indicating the unavailability of applicants. Such certificate shall be made a part of the contractor's permanent project records. Upon receipt of this certificate, the contractor may employ persons who do not normally reside in the labor area to fill positions covered by the certificate, notwithstanding the provisions of subparagraph (1c) above.

5. The provisions of 23 CFR 633.207(e) allow the contracting agency to provide a contractual preference for the use of mineral resource materials native to the Appalachian region.

6. The contractor shall include the provisions of Sections 1 through 4 of this Attachment A in every subcontract for work which is, or reasonably may be, done as on-site work.

EXHIBIT “J”

PROPOSER’S AFFIDAVIT

Exhibit "J"

PROPOSER'S AFFIDAVIT

PROPOSER'S AFFIDAVIT OF NON-COLLUSION NON-CONFLICT OF INTEREST, AND ANTI-LOBBYING

STATE OF TEXAS
COUNTY OF HIDALGO

Affiant, _____, being first duly sworn, deposes that:

(1) Affiant does hereby state neither the proposer nor any of the proposer's officers, partners, owners, agents, representatives, employees, or parties in interest, has in any way colluded, conspired, agreed, directly or indirectly with any person, firm, corporation, or another proposer, or potential proposer, to provide any money or other valuable consideration for assistance in procuring or attempting to procure a contract or fix the prices in the attached proposed or the proposal of any other proposer, and further states that no such money or another reward will be hereinafter paid.

(2) Affiant further states they have neither recommended nor suggested to Hidalgo County or any of its officials or employees, any of the terms or provisions set forth in their Request for Proposal and subsequent agreement, except at a meeting open to all interested proposers, of which proper notice was given.

(3) Affiant, further states their officers, employees, or agents have not, and will not attempt to lobby, directly or indirectly, the Hidalgo County Commissioner's Court between proposal submission date and award by the Hidalgo County Commissioner's Court.

(4) Affiant further states no officer, or stockholder of the proposer is a member of the staff, or related to any employee of Hidalgo County except as noted herein below:


Signature/Title: Michael J. Lane PRESIDENT + CEO

Subscribed and sworn to before me this 12 day of Nov, 2020

Janice Howell

Notary Public

My commission expires: 4-24, 2020

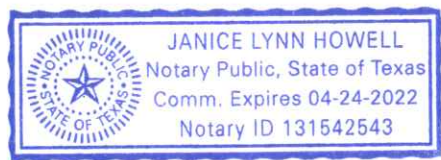

DRAFT SERVICE
CONTRACT

THE STATE OF TEXAS §
§
COUNTY OF HIDALGO §

CONTRACT FOR SERVICE
C-20-503-XX-XX

THIS CONTRACT is made and entered into this ____ day of _____ 2020, by and between the **County of Hidalgo, Texas ("County")**, and _____ ("Company").

WHEREAS, County requested responses to notices for: **“Procurement and Installation of moveable furniture and other items”** on an as needed basis for the County of Hidalgo (the “Services”). A copy of the procurement packet, including applicable specifications, is attached hereto as **Exhibit “A”**, and is incorporated herein by reference for all purposes (“Procurement Packet”); and

WHEREAS, Company submitted a bid to provide services in accordance with the specifications as bid, a copy of the Company’s response to the Procurement Packet is attached hereto as **Exhibit “B”**, (“Response”) and is incorporated herein by reference for all purposes; and;

WHEREAS, Company represents that it is qualified and desires to perform such services; and

WHEREAS, in recognition of and in consideration of Company's agreement to perform the Services in accordance with the Procurement Packet, the Commissioners Court of County awarded the bid to Company.

NOW, THEREFORE, in mutual consideration of the foregoing and the further consideration of the following, the parties hereto agree as follows:

1. County and Company hereby agree that this Contract is entered into in order to provide the Services to **Hidalgo County**. This Contract does not extend to any third parties any duties or benefits conferred in any manner hereunder or otherwise.
2. During the term of this Contract, Company shall be obligated and hereby promises and agrees to render and provide the Services in accordance with specifications and terms contained in Exhibit “A” Procurement Packet and Company’s Response. Services shall be performed within **Hidalgo County** following a request for Services by the **County** or its designated agent. Company agrees in performing the Services that it will use proper professional standards, comply with any and all appropriate laws and regulations in providing the Services, and devote such time as is necessary to safely and efficiently provide the Services. Further, Hidalgo County reserves the right to request these services from other sources other than the successful vendor and shall not be

in violation of any terms or conditions of said contract.

3. **Term.** The term of this contract will be in effect through **December 31, 2021**, or until satisfactory delivery and acceptance of products and/or performance of services ordered, have been rendered and completed. This Agreement may be extended upon written agreement of the parties. Termination of the agreement shall not affect any applicable warranties. Hidalgo County also reserves the right to continue this bid for an additional sixty (60) day grace period at the end of the contract term for unforeseen delay of award for the next term and under the same rates, terms and conditions.

4. **Licenses.** As a condition of this Contract, Company shall hold and maintain throughout the term of this Contract all licenses and permits required, or which may be required by any authority during the term hereof to provide the Services. If such license or permit is suspended or revoked, this Agreement shall automatically be terminated and Company shall immediately notify the County.

5. Company shall provide a sufficient number of trucks, vehicles, personnel and equipment available to safely and efficiently provide the Services.

6. All trucks or vehicles operated by the Company to perform the Services shall contain all equipment required by any authority to operate on streets and roads and all persons in the employ of Company who operate such trucks or vehicles shall have the required licenses, qualifications, skill and expertise to perform such Services and shall comply with all laws, rules and regulations prescribed by any agency or authority having jurisdiction with regard to the operation of such trucks or vehicles in providing the Services.

7. **Consideration.** As consideration for rendering the Service provided for in this Contract, the County agrees to pay Company the amounts specified in Exhibit "B" attached hereto payable against written invoice submitted by Company in accordance with the Texas Prompt Payment Act, Tex. Govt. Code Ch. 2251.

8. **Insurance:** Consistent with its status as an independent contractor and at its sole expense, Company agrees that throughout the duration of the work under this contract and any extension hereof, it shall provide and maintain any and all insurances and abide by any requirements which are specified in the Procurement Packet/Specifications and/or which may be necessary in providing Services or are otherwise required by law. Insurance policies shall cover, but are not limited to, Bidder's activities and all persons, vehicles, equipment and property connected with providing Services, to include theft or loss. The amount of insurance required shall be in accordance with amounts specified by the County or as prescribed by law, but in no event shall any amount be less than the minimum amounts prescribed by law, including, but not limited to the Texas Tort Claims Act. These requirements do not establish limits of Company's liability. Any and all applicable insurance requirements and amounts are incorporated herein by reference for all purposes. Company is responsible for ensuring all required insurance policies are valid for the

duration of the contract. All insurance policies are to be issued by an insurance company authorized to do business in the State of Texas and acceptable to County. Company shall cause all subcontractors utilized by Company to also comply with these specifications. Company shall furnish to County certificate(s) of coverage, and all renewals throughout the duration of the Project, issued by the insurer that such insurance is in full force and effect. (See Exhibit "C" attached hereto and incorporated herein for all purposes). For each applicable policy, Company shall name the County as an additional insured. Company shall notify County a minimum of thirty (30) days in advance of cancellation of all or part of a policy. Company shall make any other insurance documentation available to County upon request.

9. **Indemnification.** Company shall indemnify and hold harmless County, its elected officials, employees and agents from any and all claims, damages, losses, and expenses including attorney's fees for the defense of any action against County arising out of, resulting from, or connected with the provision of the Service by Company under this Contract. Said indemnity shall cover any act or failure to act by the Company, its agents or employees.

10. **Assignment.** This Contract shall not be assignable in whole or in part by either party without prior written consent of the other party.

11. **Independent Contractor.** It is expressly agreed that this Contract and the performance by the parties hereunder does not create any agency relationship or master-servant relationship that County has no supervision of the performance of the Services provided by Company, and that Company is an independent contractor under this Contract.

12. **Conflict with Applicable Law.** Nothing in this Agreement shall be construed so as to require the commission of any act contrary to law, and whenever there is any conflict between any provision of this Agreement and any present or future law, ordinance or administrative, executive or judicial regulation, order or decree, or amendment thereof, contrary to which the parties have no legal right to contract, the latter shall prevail, but in such event the affected provision or provisions of this Agreement shall be modified only to the extent necessary to bring them within the legal requirements and only during the time such conflict exists.

13. **No Waiver.** No waiver by County of any breach of any provision of this Agreement shall be deemed to be a waiver of any preceding or succeeding breach of the same or any other provision hereof.

14. **Notice.** Any notice required or permitted to be given hereunder shall be in writing and shall be delivered personally or sent by certified mail, postage prepaid, as set forth below:

If to County: The County of Hidalgo
 Attn: County Judge
 100 E. Cano, 2nd Floor
 Edinburg, Texas 78539

If to Company: _____

15. **Provisions.** In case any one or more of the provisions contained in this Agreement shall for any reason be held to be invalid, illegal or unenforceable in any respect, such invalidity, illegality, or unenforceability shall not affect any other provision thereof and this Agreement shall be construed as if such invalid, illegal, or unenforceable provision had never been contained herein.

16. **Termination.** This Agreement may be terminated by County without cause upon thirty (30) days written notice.

17. **Successors.** This Agreement shall be binding upon and inure to the benefit of and be enforceable by the parties hereto and their respective heirs, executors, administrators, legal representatives, successors, and assigns where permitted by this Agreement.

18. **Governing Law.** This Agreement shall be governed by and construed in accordance with the laws of the State of Texas and shall be performable in Hidalgo County.

19. **Commitment of Current Revenues Only.** In the event that, during any term hereof, the Commissioners Court does not appropriate sufficient funds to meet the obligations of County under this Agreement, County may terminate this Agreement upon ninety (90) days written notice to Company. County agrees, however, to use reasonable efforts to secure funds necessary for the continued performance of this Agreement. The parties intend this provision to be a continuing right to terminate this Agreement at the expiration of each budget period of County. *Agreements for the acquisition, including lease of real or personal property under Tex. Loc. Govt. Code §271.903:* In the event that, during any term hereof, the Commissioner’s Court does not appropriate sufficient funds to meet the obligations of County under this Agreement, County may terminate this Agreement upon ninety (90) days written notice to Company, County agrees, however, to use a best efforts attempt to obtain and appropriate funds for payment of the Agreement. The parties intend this provision, if applicable, to be a continuing right to terminate this at the expiration of each budget period of County in accordance with Tex. Loc. Govt. Code §271.903 (Vernon Supp. 1996).

20. **Entire Agreement.** This Agreement contains the entire contract between the parties hereto, and each party acknowledges that neither has made (either directly or through any agent or representative) any representation or agreement in connection with this Agreement not specifically

set forth herein. This Agreement may be modified or amended only by agreement in writing executed by the parties hereto, and not otherwise.

21. Headings. The headings and captions contained in this Agreement are solely for convenient reference and shall not be deemed to affect the meaning or interpretation of any provision or paragraph hereof.

22. Gender and Number. All pronouns used in this Agreement shall include the other gender, whether used in the masculine, feminine or neuter gender, and the singular shall include the plural whenever and as often as may be appropriate.

23. Authority to Execute. The execution and performance of this Agreement by County and Contractor have been duly authorized by all necessary laws, resolutions or corporate action, and this Agreement constitutes the valid and enforceable obligations of County and Contractor in accordance with its terms.

24. Immunities: Nothing in this Agreement is intended to and County does not hereby waive, release or relinquish any right to assert any of the defenses County enjoys by virtue of the state or federal constitution, laws, rules or regulations, and any sovereign, official or qualified immunity available to County as to any claim or action of any person, entity, or individual against County.

25. Nondiscrimination: Company, including subcontractors, assignees and successors in interest, ensures that no person shall on the grounds of race, religion, color, national origin, sex, age, or disability, or any other protected class under law, be excluded from participation in, be denied the benefits of, or be otherwise subjected to discrimination or retaliation in any federally or non-federally funded program or activity when providing any services described herein under this contract/agreement. Applicable nondiscrimination statements and provisions of Title VI of the Civil Rights Act of 1964, as amended, were provided as part of the initial procurement packet and are incorporated herein and made a part of this agreement for all purposes.

26. Additional Documents: The parties hereto covenant and agree that they will execute each such other and further instruments and documents as are or may become necessary or convenient to effectuate and carry out the terms of this contract/agreement.

27. Required Contract Provision for Contracts Subject to Federal Award (if applicable): Pursuant to 2 CFR 200.326, a non-federal entity's contracts must contain the applicable provisions described in appendix II to 2 CFR 200-Contract Provisions for non-Federal Entity Contracts under Federal Awards. Additionally, County contracts under Federal award which are subject to assistance from the Federal Emergency Management Agency (FEMA) are also required to contain additional contract clauses. The applicable required contract clauses were provided as part of the initial procurement packet and are incorporated herein and made part of this agreement for all purposes.

[SIGNATURE PAGE TO FOLLOW]

DRAFT

EXECUTED and effective as of the day and year first written above.

COUNTY OF HIDALGO

Richard F. Cortez, County Judge

ATTEST:

Arturo Guajardo Jr., County Clerk

Company: _____

By: _____

Printed Name: _____

Title: _____

Approved By Commissioners Court On: _____

APPROVED AS TO FORM:
Office of the Criminal District Attorney
Ricardo Rodriguez, Jr.

By: _____
Robert Viña, III
Assistant District Attorney

EXHIBIT “A”
Request for Bid (RFB)
Procurement Packet

DRAFT

EXHIBIT B
BID PAGE

DRAFT

**EXHIBIT “C”
INSURANCE REQUIREMENTS**

DRAFT



HIDALGO COUNTY

REQUEST FOR BIDS

“Procurement and Installation of moveable furniture and other items”

RFB No.: 2020-503-11-18-HAG

RFB SUBMITTAL CHECKLIST

All forms listed below must be submitted in the RFB response. If forms are not submitted, your response may be considered non-responsive.

Indicate with a check mark (✓) the Forms completed and included in this response:

- _____ Last Page of Legal Notice
- _____ Exhibit “C”-Insurance Requirement Acknowledgement forms (pages 3 and 4)
- _____ Exhibit “D” - CIQ Form -Copy of County Clerk File Recording fee receipt (if applicable)
- _____ Exhibit “E” – Vendor/Bidder Application - W-9 Form – HUB/DBE
- _____ Exhibit “F” – Certification Regarding Debarment
- _____ Exhibit “H” – Required Contract Clauses for Contracts Under Federal Award 2 – CFR 200, Appendix II & FEMA (if applicable)
- _____ Exhibit “J” – Proposer’s Affidavit
- _____ SAMS.gov Registration Acknowledgement
- _____ One (1) Original (original must be one (1) sided and clearly marked as original) and one (1) Electronic Copy in PDF format including Exhibit B-Bid Page

Signature

Date