


2:02 PM
Plot Date & Time: 27 July 2026
U:\227708930\dwg\figs\fig1\Figures\Figure 1_Existing Conditions.dwg

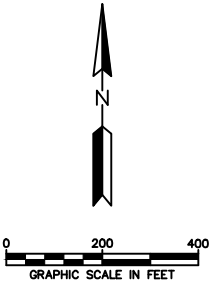

- PROPERTY BOUNDARY (SURVEYED)
- PROPERTY BOUNDARY (BEACON/GIS)
- PERMITTED WASTE LIMITS
- EXISTING WETLAND AREA
- EXISTING ROAD EDGE
- MW-1 EXISTING MONITORING WELL
- COMPLIANCE BOUNDARY
- INCOMING TRAFFIC FLOW
- OUTGOING TRAFFIC FLOW

- SURVEY NOTES:
- HORIZONTAL DATUM IS BLUE EARTH COUNTY NORTH AMERICAN DATUM NAD83(2011), US SURVEY FEET,
 - VERTICAL DATUM IS NORTH AMERICAN VERTICAL DATUM 88 (NAVD88). CONTOUR INTERVAL IS TWO FEET.
 - TOPOGRAPHY SURVEY AND AERIAL FROM 2023 LIDAR DATA, UPDATED VIA GROUND SURVEY BY BOLTON AND MENK IN DECEMBER 2025.

REV	REVISION DESCRIPTION	DWN	APP	REV DATE
1	REVISED PER CLIENT COMMENTS	JJT	EDK	07/29/26
0	ISSUED FOR CUP	JJT	EDK	07/17/26

SEAL

I HEREBY CERTIFY THAT THIS PLAN, SPECIFICATION, OR REPORT WAS PREPARED BY ME OR UNDER MY DIRECT SUPERVISION AND THAT I AM A DULY LICENSED PROFESSIONAL ENGINEER UNDER THE LAWS OF THE STATE OF MINNESOTA.

PRINT NAME ETHAN KETELSEN

SIGNATURE Ethan Ketelsen

DATE 07-17-2026 LICENSE # 56630

PRIME CONSULTANT



PROJECT TITLE

CUP FIGURES



DEM-CON PILGRIM LANDFILL, LLC.

MANKATO, MINNESOTA

SHEET TITLE

EXISTING CONDITIONS

DWN BY	CHK'D	APP'D	DWG DATE
JJT	BWS	EDK	JULY 2026
PROJECT NO.	SHEET NO.	SCALE	AS SHOWN
227708930	FIGURE 1		
			REV NO. 1

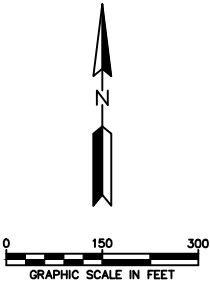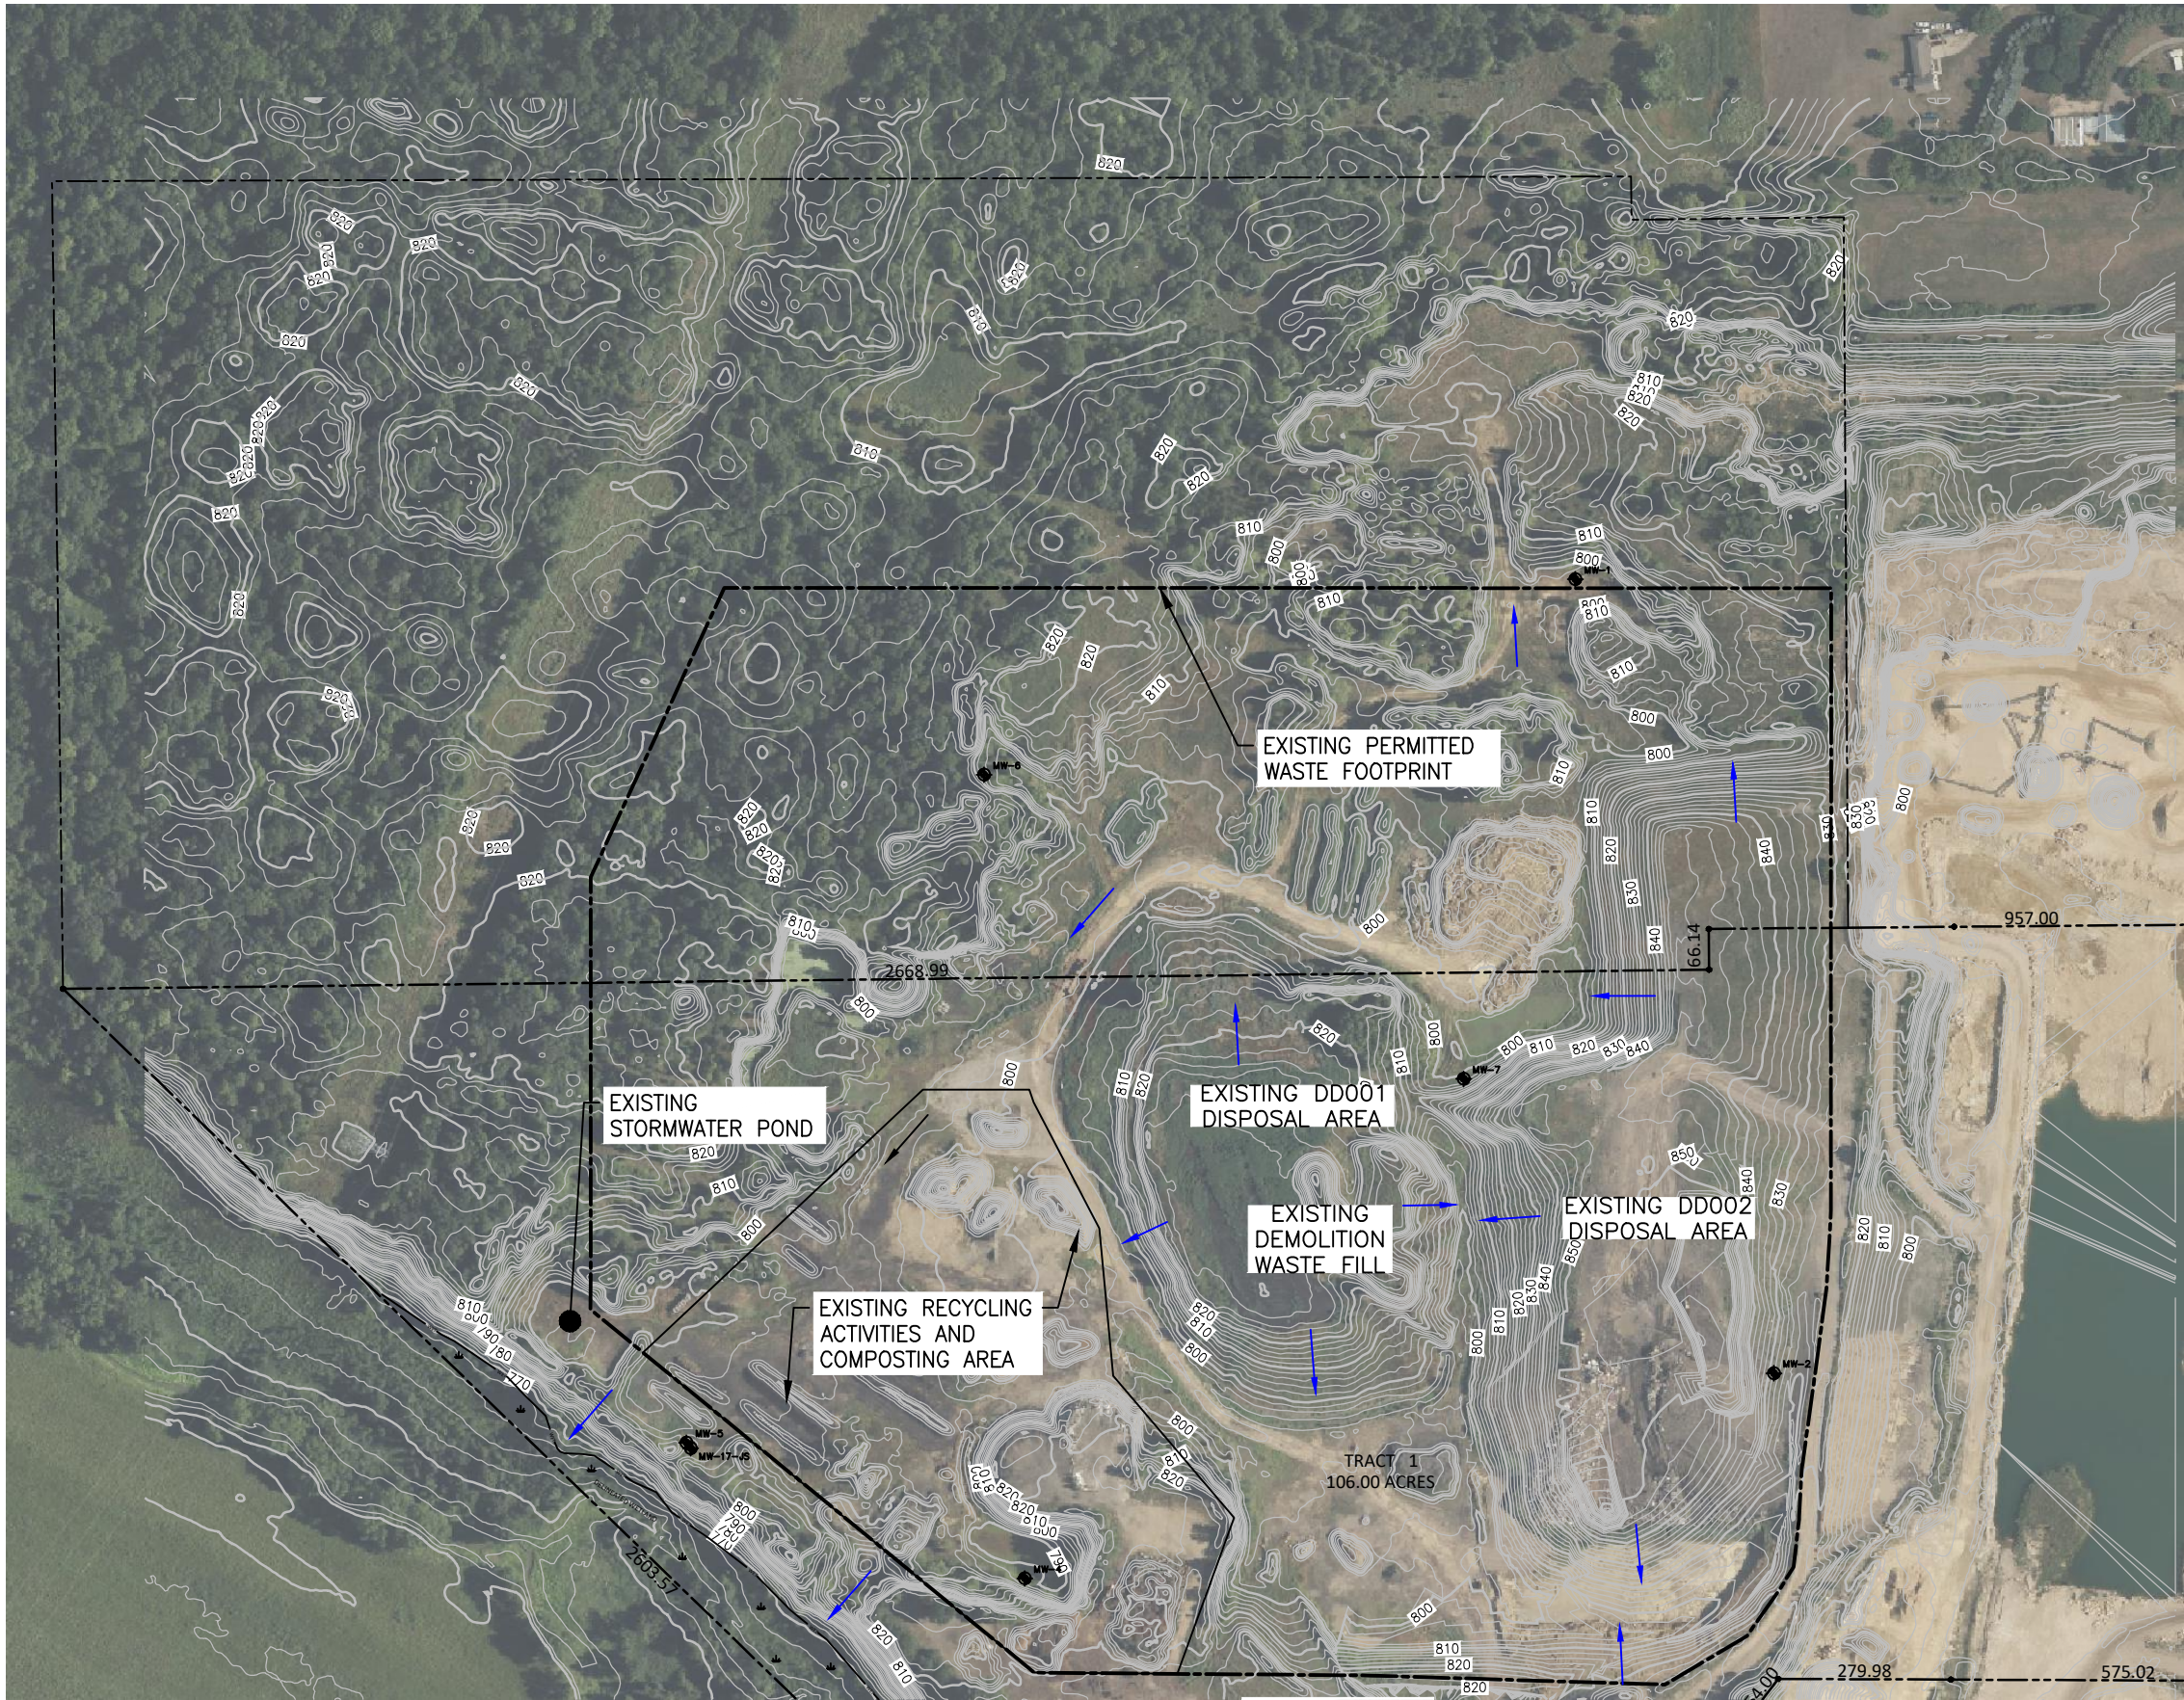

- PROPERTY BOUNDARY (SURVEYED)
- PROPERTY BOUNDARY (BEACON/GIS)
- PERMITTED WASTE LIMITS
- EXISTING WETLAND AREA
- EXISTING ROAD EDGE
- EXISTING MONITORING WELL
- COMPLIANCE BOUNDARY
- INCOMING TRAFFIC FLOW
- OUTGOING TRAFFIC FLOW
- STORMWATER FLOW DIRECTION

- SURVEY NOTES:
- HORIZONTAL DATUM IS BLUE EARTH COUNTY NORTH AMERICAN DATUM NAD83(2011), US SURVEY FEET,
 - VERTICAL DATUM IS NORTH AMERICAN VERTICAL DATUM 88 (NAVD88). CONTOUR INTERVAL IS TWO FEET.
 - TOPOGRAPHY SURVEY AND AERIAL FROM 2023 LIDAR DATA, UPDATED VIA GROUND SURVEY BY BOLTON AND MENK IN DECEMBER 2025.

1	REVISED PER CLIENT COMMENTS	JJT	EDK	07/29/26
0	ISSUED FOR CUP	JJT	EDK	07/17/26
REV	REVISION DESCRIPTION	DWN	APP	REV DATE

SEAL
I HEREBY CERTIFY THAT THIS PLAN, SPECIFICATION, OR REPORT WAS PREPARED BY ME OR UNDER MY DIRECT SUPERVISION AND THAT I AM A DULY LICENSED PROFESSIONAL ENGINEER UNDER THE LAWS OF THE STATE OF MINNESOTA.
PRINT NAME ETHAN KETELSEN
SIGNATURE *Ethan Ketelsen*
DATE 07-17-2026 LICENSE # 56630

PRIME CONSULTANT




PROJECT TITLE
CUP FIGURES

DEM-CON PILGRIM LANDFILL, LLC.

MANKATO, MINNESOTA

SHEET TITLE EXISTING CONDITIONS - NORTH			
DWN BY JJT	CHK'D BWS	APP'D EDK	DWG DATE JULY 2026
PROJECT NO. 227708930		SHEET NO. FIGURE 1A	
		REV NO. 1	

3:24 PM
Plot Date & Time: 29 July 2026
U:\227708930\dwg\fig\1b\Figures\Figure 1B_Existing Conditions South.dwg

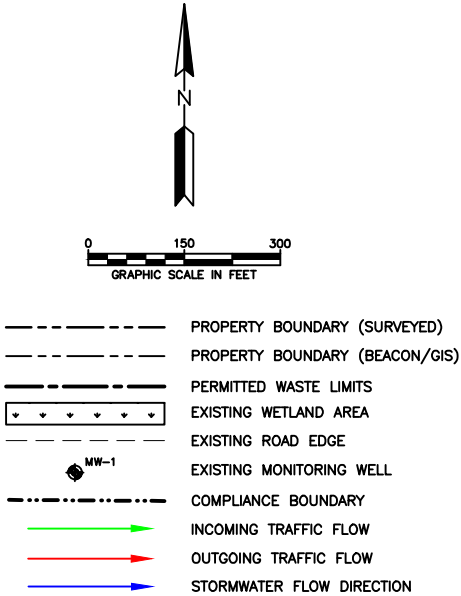

- SURVEY NOTES:
- HORIZONTAL DATUM IS BLUE EARTH COUNTY NORTH AMERICAN DATUM NAD83(2011), US SURVEY FEET,
 - VERTICAL DATUM IS NORTH AMERICAN VERTICAL DATUM 88 (NAVD88). CONTOUR INTERVAL IS TWO FEET.
 - TOPOGRAPHY SURVEY AND AERIAL FROM 2023 LIDAR DATA, UPDATED VIA GROUND SURVEY BY BOLTON AND MENK IN DECEMBER 2025.

REV	REVISION DESCRIPTION	DWN	APP	REV DATE
1	REVISED PER CLIENT COMMENTS	JJT	EDK	07/29/26
0	ISSUED FOR CUP	JJT	EDK	07/17/26

SEAL

I HEREBY CERTIFY THAT THIS PLAN, SPECIFICATION, OR REPORT WAS PREPARED BY ME OR UNDER MY DIRECT SUPERVISION AND THAT I AM A DULY LICENSED PROFESSIONAL ENGINEER UNDER THE LAWS OF THE STATE OF MINNESOTA.

PRINT NAME ETHAN KETELSEN

SIGNATURE Ethan Ketelsen

DATE 07-17-2026 LICENSE # 56630

PRIME CONSULTANT

Stantec

PROJECT TITLE

CUP FIGURES



DEM-CON PILGRIM LANDFILL, LLC.

MANKATO, MINNESOTA

SHEET TITLE

EXISTING CONDITIONS - SOUTH

DWN BY	CHK'D	APP'D	DWG DATE
JJT	BWS	EDK	JULY 2026
PROJECT NO.	SHEET NO.	SCALE	AS SHOWN
227708930	FIGURE 1B		
			REV NO. 1

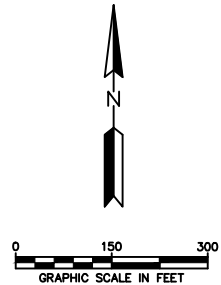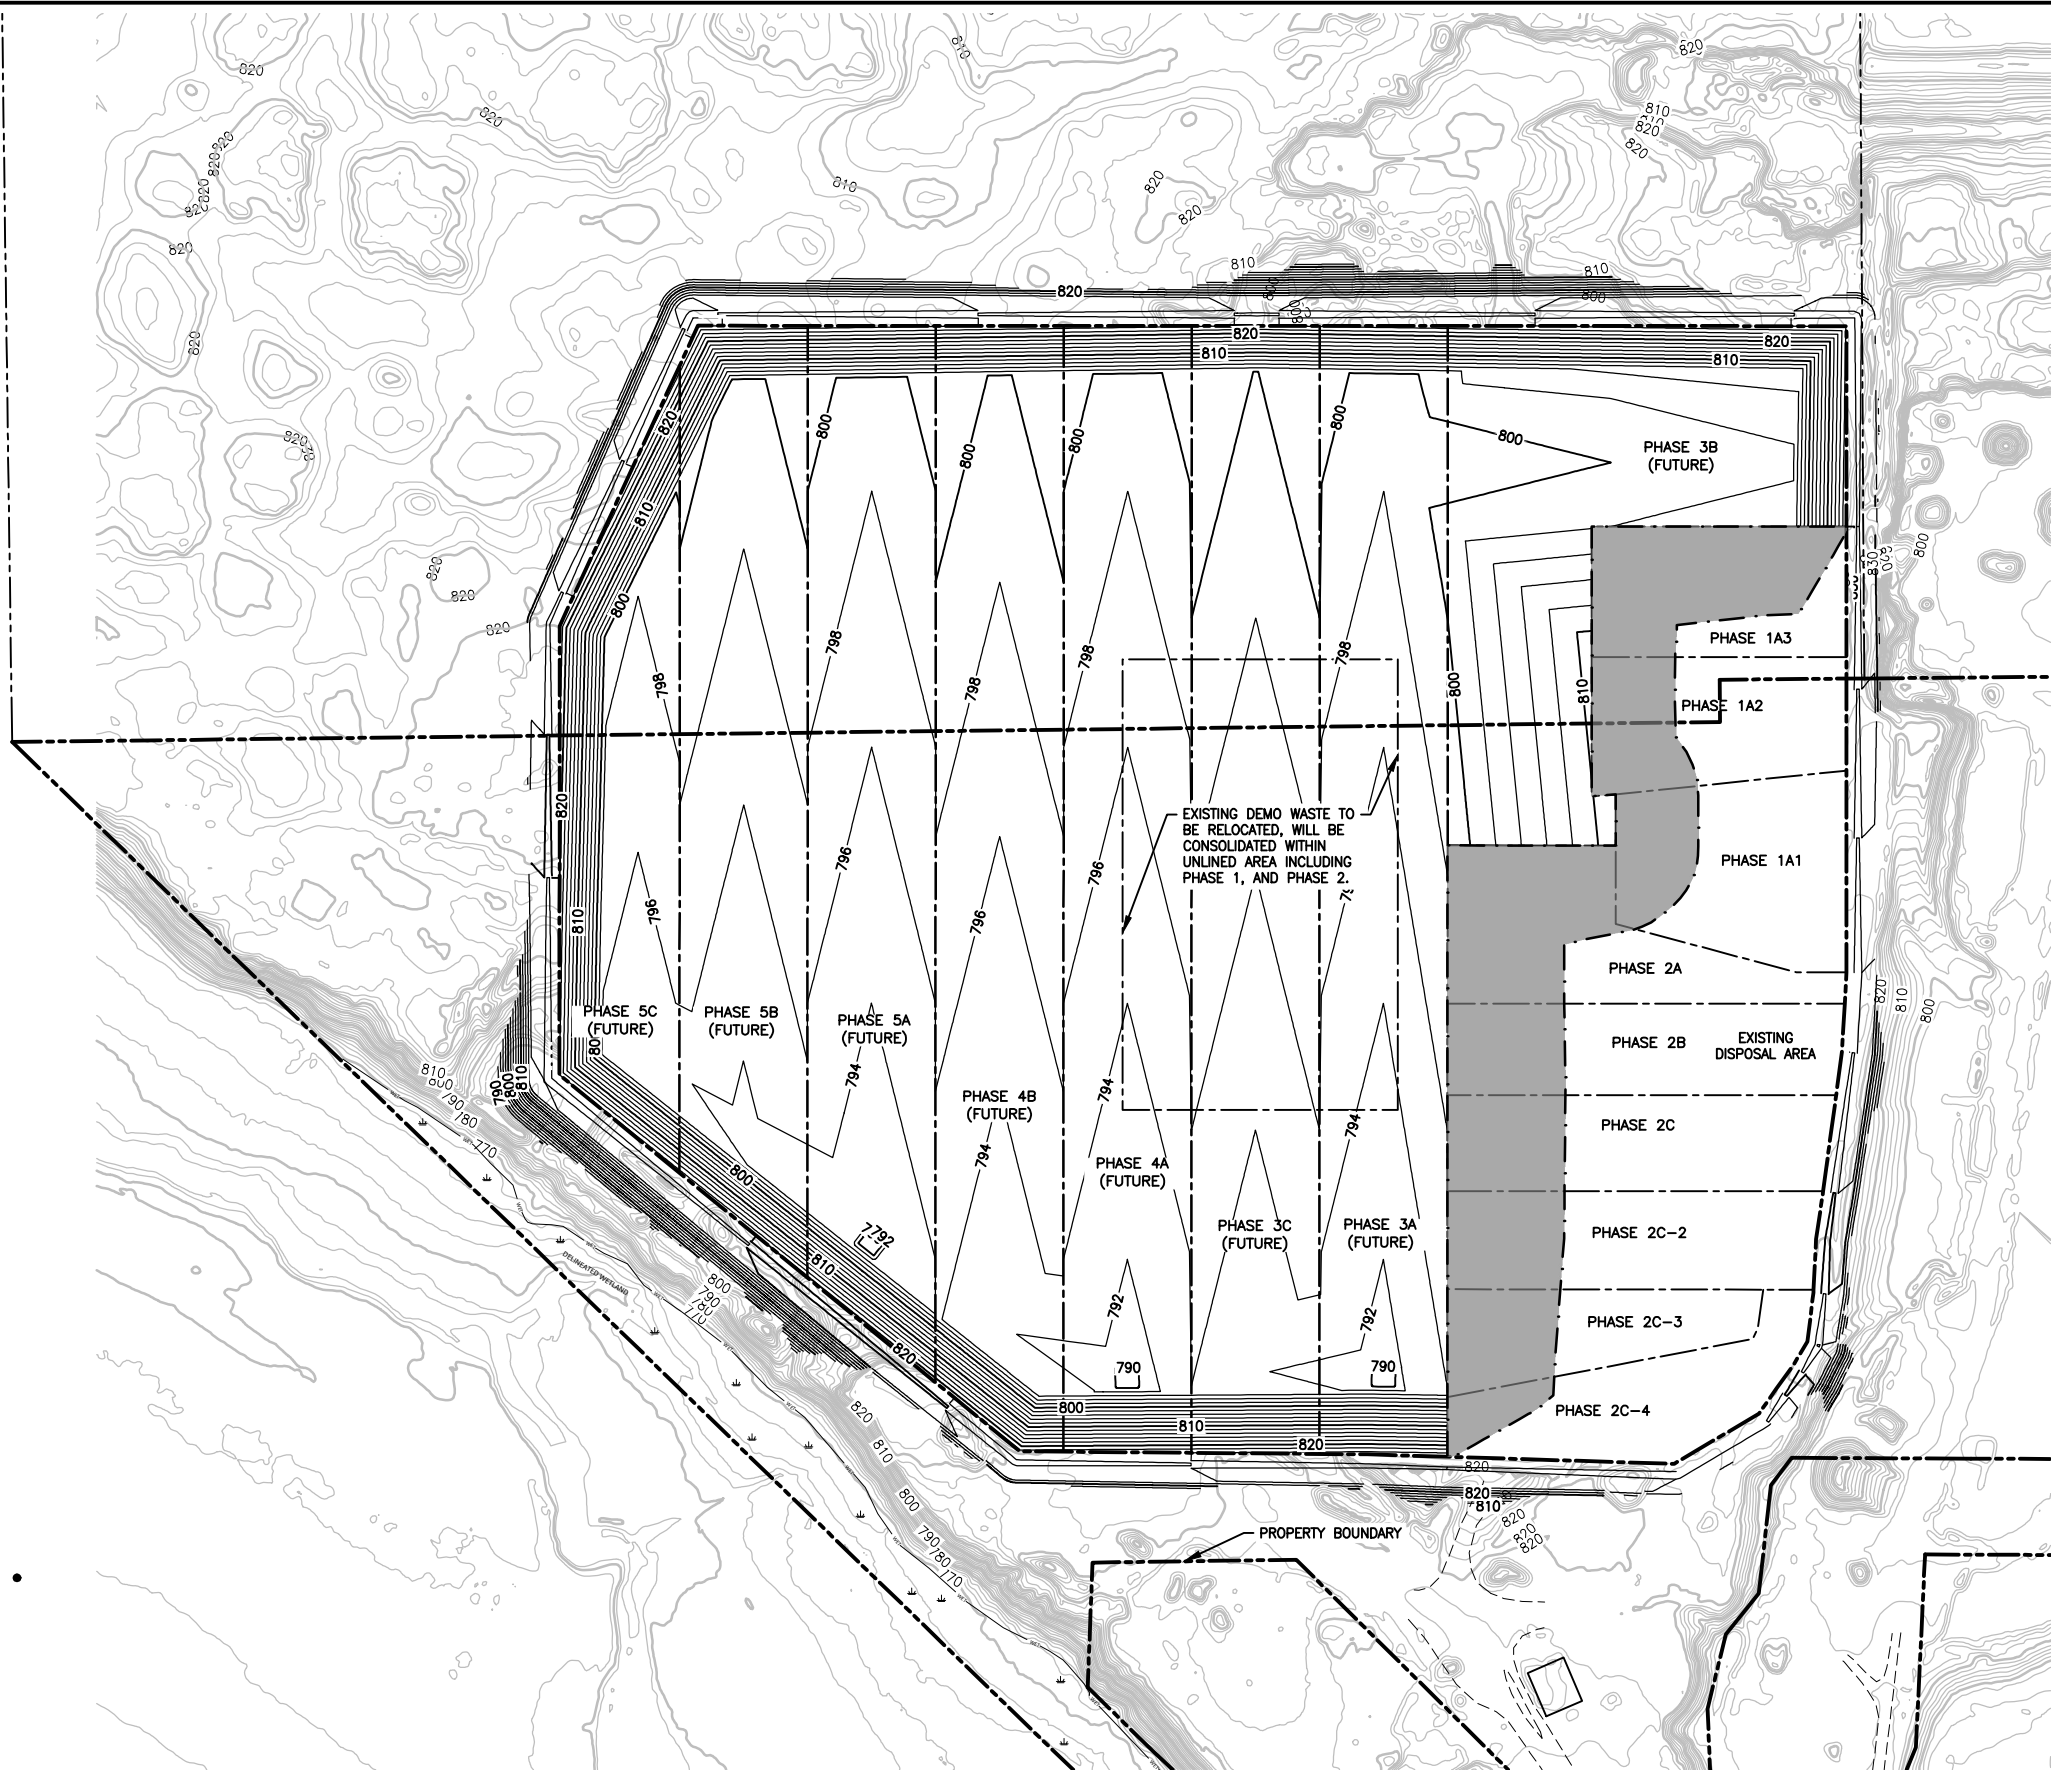

- PROPERTY BOUNDARY (SURVEYED)
- PROPERTY BOUNDARY (BEACON/GIS)
- PERMITTED WASTE LIMITS
- EXISTING PHASE BOUNDARY
- EXISTING MINOR CONTOUR
- EXISTING MAJOR CONTOUR
- EXISTING WETLAND AREA
- PROPOSED PHASE BOUNDARY
- PROPOSED MINOR CONTOUR
- PROPOSED MAJOR CONTOUR
- PROPOSED OVERLINER AREA

- SURVEY NOTES:
- HORIZONTAL DATUM IS BLUE EARTH COUNTY NORTH AMERICAN DATUM NAD83(2011), US SURVEY FEET,
 - VERTICAL DATUM IS NORTH AMERICAN VERTICAL DATUM 88 (NAVD88). CONTOUR INTERVAL IS TWO FEET.
 - TOPOGRAPHY SURVEY FROM 2023 LIDAR DATA, UPDATED VIA GROUND SURVEY BY BOLTON AND MENK IN DECEMBER 2025.
- NOTES:
- PROPOSED GRADES SHOWN ARE TOP OF HDPE LINER GRADES.
 - BASE GRADES ARE DESIGNED A MINIMUM 5--FEET ABOVE HISTORICAL HIGH GROUNDWATER ELEVATIONS.
 - SEE FIGURE 6A FOR WASTE RELOCATION CROSS SECTIONS.

REV	REVISION DESCRIPTION	DWN	APP	REV DATE
1	REVISED PER CLIENT COMMENTS	JJT	EDK	07/29/26
0	ISSUED FOR CUP	JJT	EDK	07/17/26

SEAL

I HEREBY CERTIFY THAT THIS PLAN, SPECIFICATION, OR REPORT WAS PREPARED BY ME OR UNDER MY DIRECT SUPERVISION AND THAT I AM A DULY LICENSED PROFESSIONAL ENGINEER UNDER THE LAWS OF THE STATE OF MINNESOTA.

PRINT NAME ETHAN KETELSEN

SIGNATURE Ethan Ketelsen

DATE 07-17-2026 LICENSE # 56630

PRIME CONSULTANT

 **Stantec**

PROJECT TITLE

CUP FIGURES

DEM-CON PILGRIM LANDFILL, LLC.



MANKATO, MINNESOTA

SHEET TITLE

BASE GRADING PLAN

DWN BY	CHK'D	APP'D	DWG DATE
JJT	BWS	EDK	JULY 2026
PROJECT NO.	SHEET NO.	SCALE	AS SHOWN
227708930	FIGURE 2		
			1

3:02 PM
Plot Date & Time: 28 July 2026
U:\227708930\dwg\fig\Figures\Figure 2_Proposed Base Grades.dwg

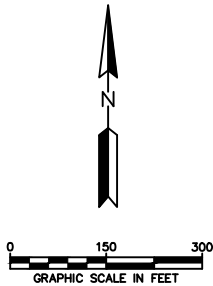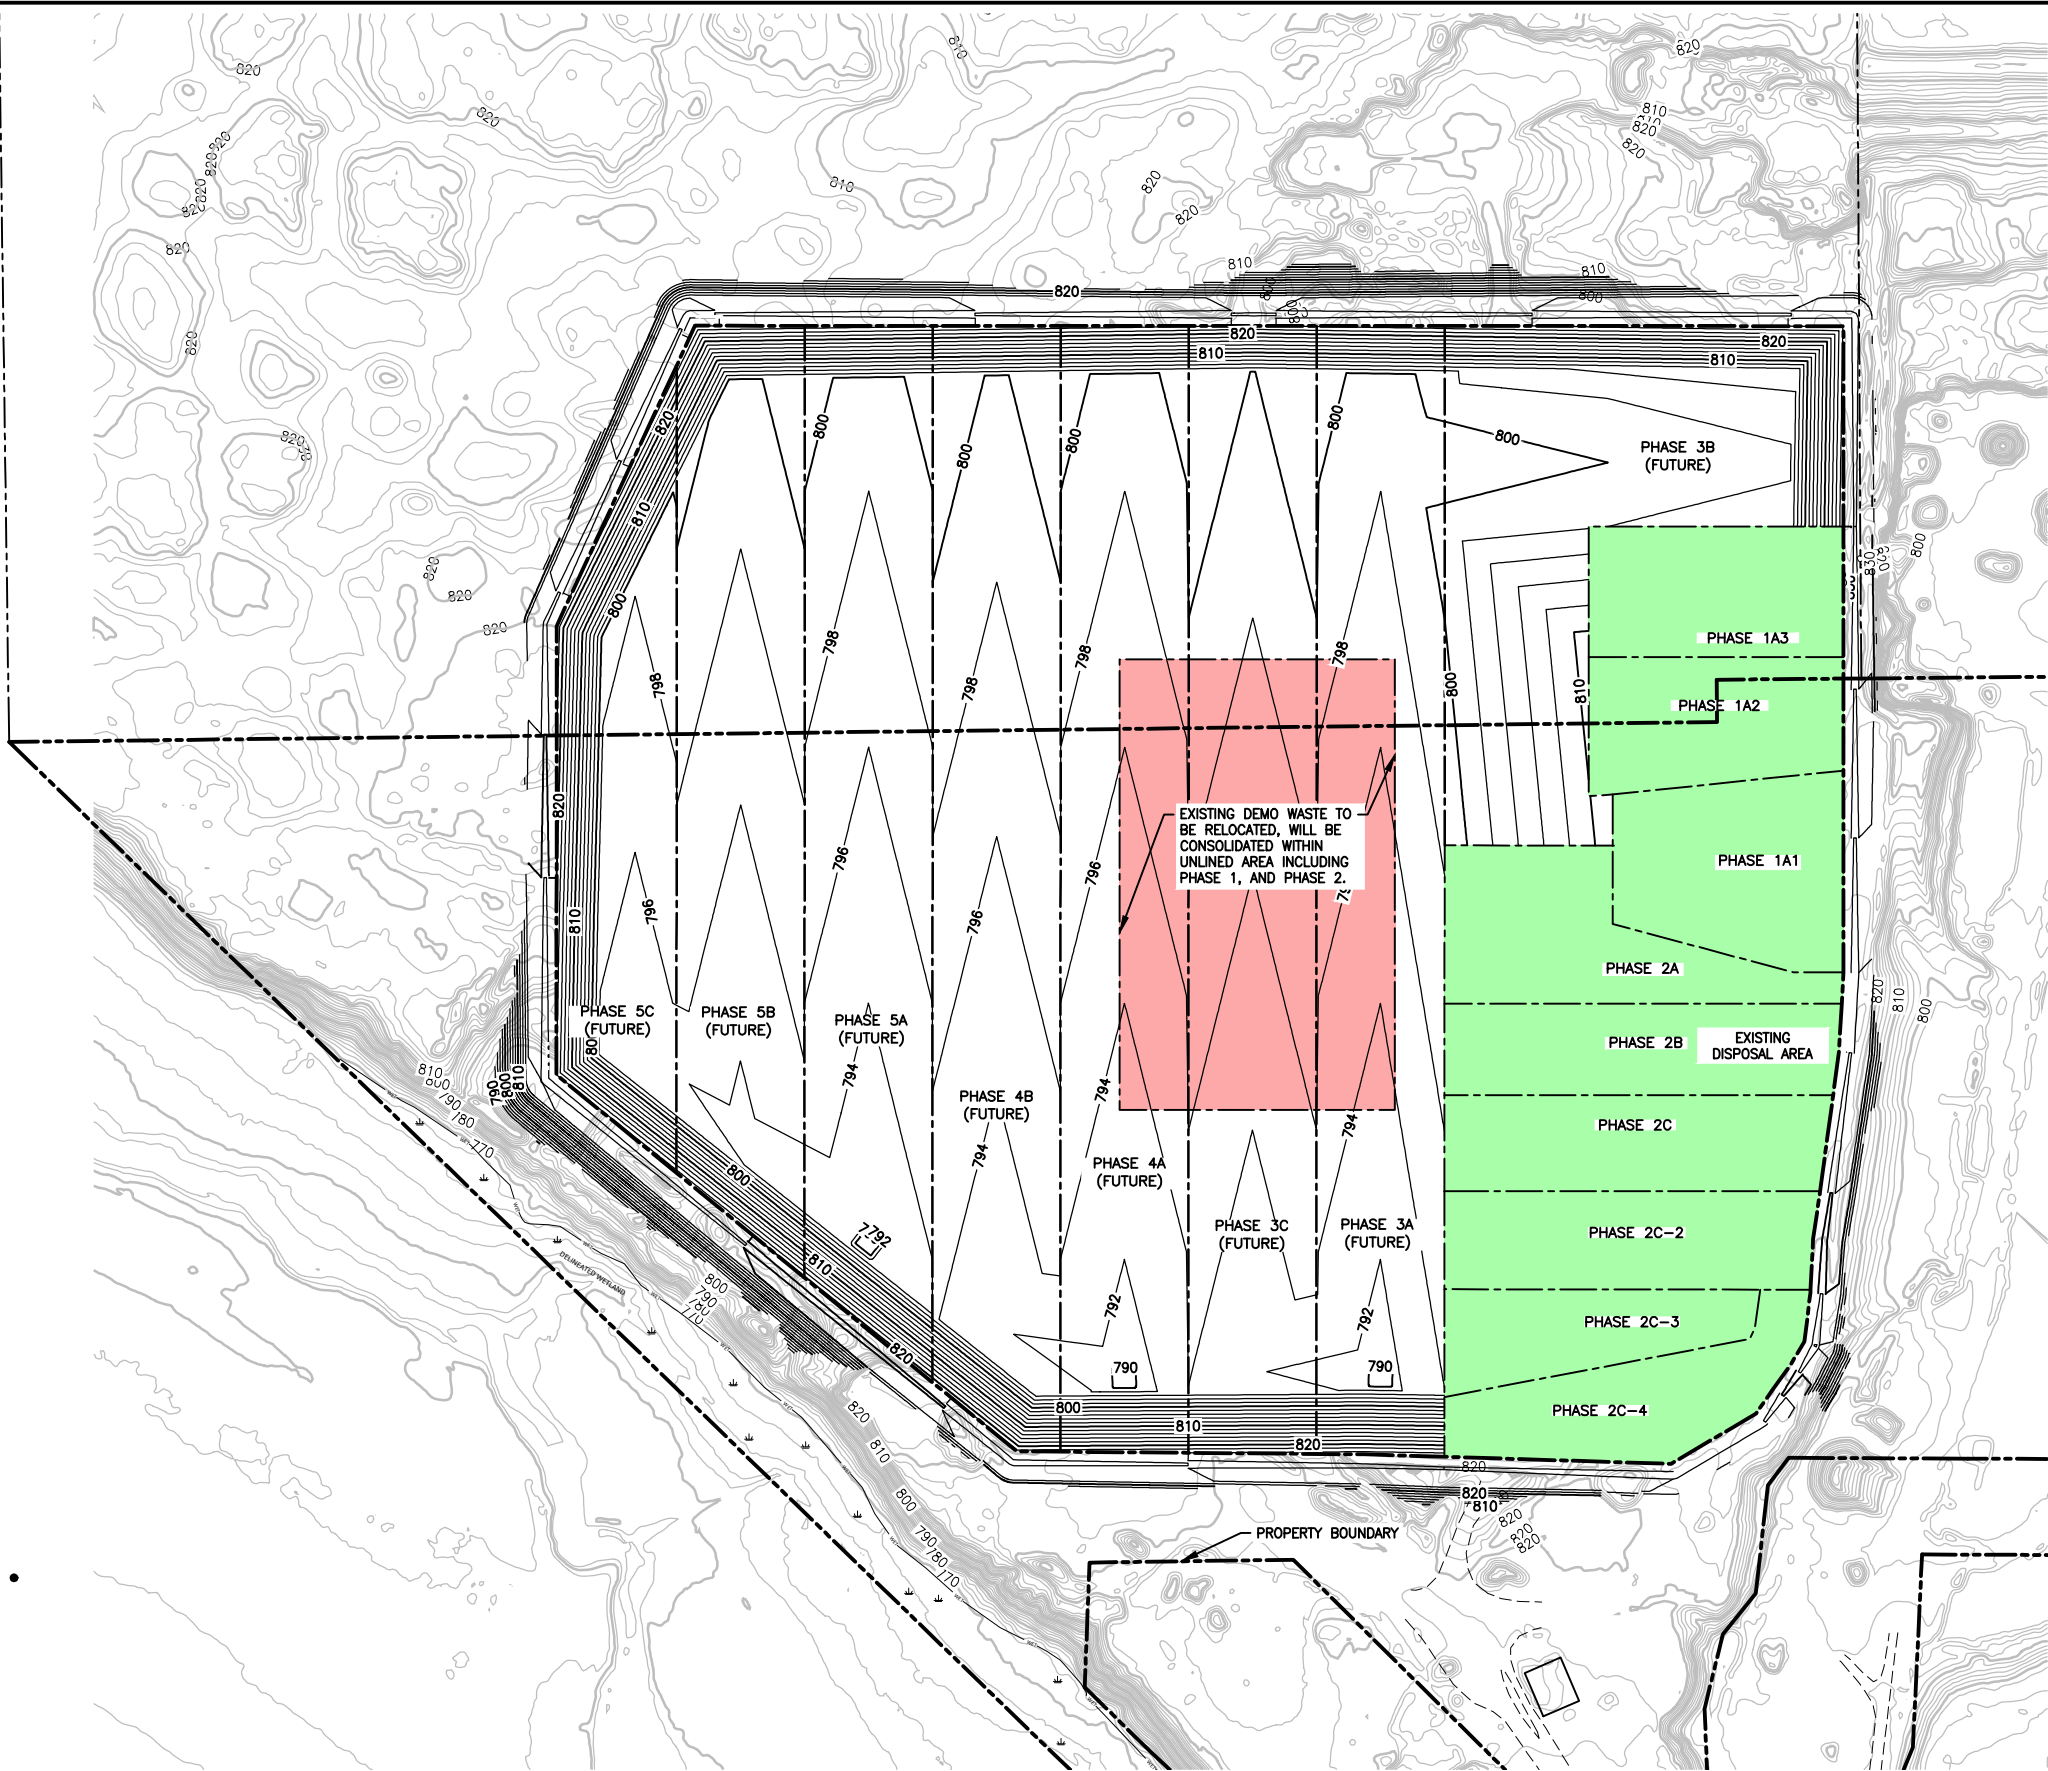

- PROPERTY BOUNDARY (SURVEYED)
- PROPERTY BOUNDARY (BEACON/GIS)
- PERMITTED WASTE LIMITS
- EXISTING PHASE BOUNDARY
- EXISTING MINOR CONTOUR
- EXISTING MAJOR CONTOUR
- EXISTING WETLAND AREA
- PROPOSED PHASE BOUNDARY
- PROPOSED MINOR CONTOUR
- PROPOSED MAJOR CONTOUR
- EXISTING DEMOLITION PILE (TO BE RELOCATED)
- EXISTING DISPOSAL AREA (ACTIVE AREA)

- SURVEY NOTES:
- HORIZONTAL DATUM IS BLUE EARTH COUNTY NORTH AMERICAN DATUM NAD83(2011), US SURVEY FEET,
 - VERTICAL DATUM IS NORTH AMERICAN VERTICAL DATUM 88 (NAVD88). CONTOUR INTERVAL IS TWO FEET.
 - TOPOGRAPHY SURVEY FROM 2023 LIDAR DATA, UPDATED VIA GROUND SURVEY BY BOLTON AND MENK IN DECEMBER 2025.
- NOTES:
- PROPOSED GRADES SHOWN ARE TOP OF HDPE LINER GRADES.
 - BASE GRADES ARE DESIGNED A MINIMUM 5- FEET ABOVE HISTORICAL HIGH GROUNDWATER ELEVATIONS.
 - SEE FIGURE 6A FOR WASTE RELOCATION CROSS SECTIONS.

REV	REVISION DESCRIPTION	DWN	APP	REV DATE
1	REVISED PER CLIENT COMMENTS	JJT	EDK	07/29/26
0	ISSUED FOR CUP	JJT	EDK	07/17/26



SEAL
I HEREBY CERTIFY THAT THIS PLAN, SPECIFICATION, OR REPORT WAS PREPARED BY ME OR UNDER MY DIRECT SUPERVISION AND THAT I AM A DULY LICENSED PROFESSIONAL ENGINEER UNDER THE LAWS OF THE STATE OF MINNESOTA.
PRINT NAME ETHAN KETELSEN
SIGNATURE Ethan Ketelsen
DATE 07-17-2026 LICENSE # 56630



PROJECT TITLE
CUP FIGURES
DEM-CON PILGRIM LANDFILL, LLC.
MANKATO, MINNESOTA

SHEET TITLE WASTE RELOCATION AND CAPPING PLAN				
DWN BY JJT	CHK'D BWS	APP'D EDK	DWG DATE JULY 2026	SCALE AS SHOWN
PROJECT NO. 227708930	SHEET NO. FIGURE 2A	REV NO. 1		

2:54 PM
Plot Date & Time: 29 July 2026
U:\227708930\dwg\fig3\Figures\Figure 3_Proposed Top of Final Cover.dwg

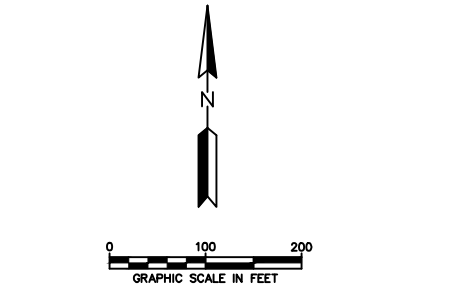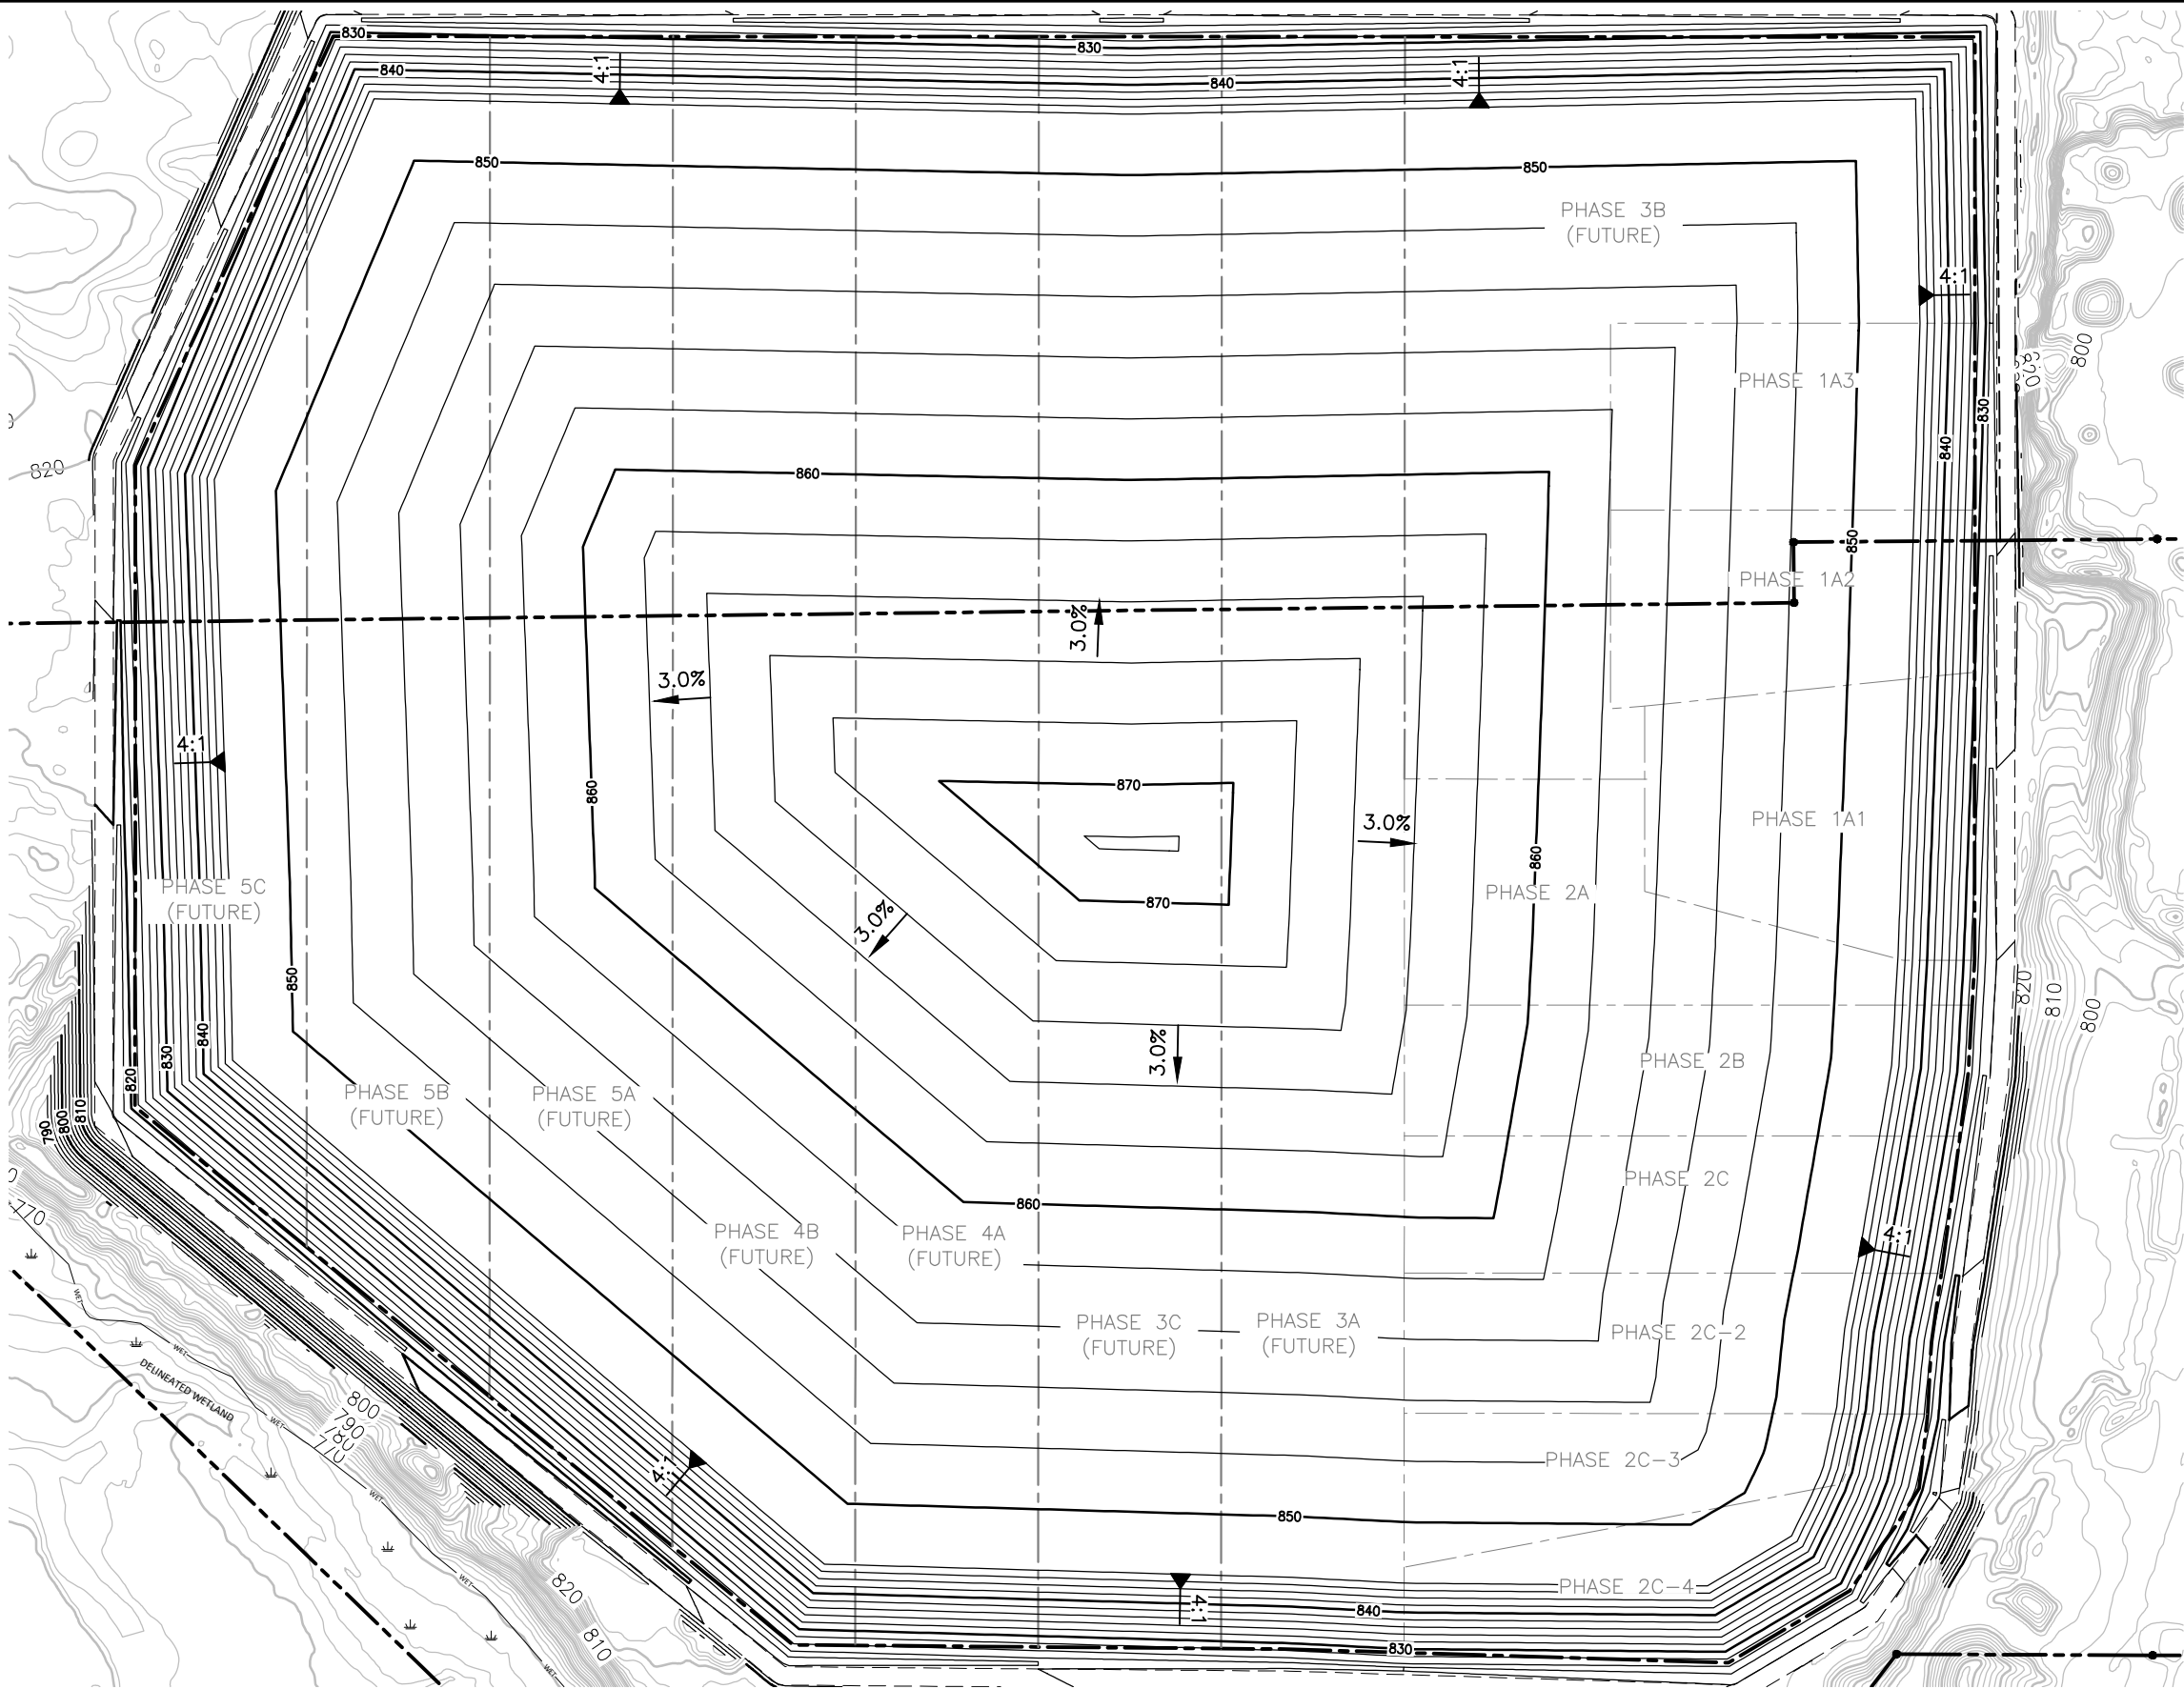

- PROPERTY BOUNDARY (SURVEYED)
- PROPERTY BOUNDARY (BEACON/GIS)
- PERMITTED WASTE LIMITS
- EXISTING PHASE BOUNDARY
- EXISTING MINOR CONTOUR
- EXISTING MAJOR CONTOUR
- EXISTING WETLAND AREA
- PROPOSED PHASE BOUNDARY
- PROPOSED MINOR CONTOUR
- PROPOSED MAJOR CONTOUR

- SURVEY NOTES:
- HORIZONTAL DATUM IS BLUE EARTH COUNTY NORTH AMERICAN DATUM NAD83(2011), US SURVEY FEET,
 - VERTICAL DATUM IS NORTH AMERICAN VERTICAL DATUM 88 (NAVD88). CONTOUR INTERVAL IS TWO FEET.
 - TOPOGRAPHY SURVEY FROM 2023 LIDAR DATA, UPDATED VIA GROUND SURVEY BY BOLTON AND MENK IN DECEMBER 2025.

- NOTES:
- PROPOSED GRADES SHOWN ARE TOP OF FINAL COVER GRADES.

REV	REVISION DESCRIPTION	DWN	APP	REV DATE
1	REVISED PER CLIENT COMMENTS	JJT	EDK	07/29/26
0	ISSUED FOR CUP	JJT	EDK	07/17/26

SEAL

I HEREBY CERTIFY THAT THIS PLAN, SPECIFICATION, OR REPORT WAS PREPARED BY ME OR UNDER MY DIRECT SUPERVISION AND THAT I AM A DULY LICENSED PROFESSIONAL ENGINEER UNDER THE LAWS OF THE STATE OF MINNESOTA.

PRINT NAME ETHAN KETELSEN

SIGNATURE *Ethan Ketelsen*

DATE 07-17-2026 LICENSE # 56630

PRIME CONSULTANT

Stantec

PROJECT TITLE

CUP FIGURES

DEM-CON PILGRIM LANDFILL, LLC.


MANKATO, MINNESOTA

SHEET TITLE

FINAL COVER GRADING PLAN

DWN BY	CHK'D	APP'D	DWG DATE
JJT	BWS	EDK	JULY 2026
PROJECT NO.	SHEET NO.	SCALE	AS SHOWN
227708930	FIGURE 3		
			REV NO. 1

11:51 AM
Plot Date & Time: 28 July 2026
U:\227708930\dwg\fig\3a\Figures\Figure 3A_Initialm Fill Plan to 3A.dwg

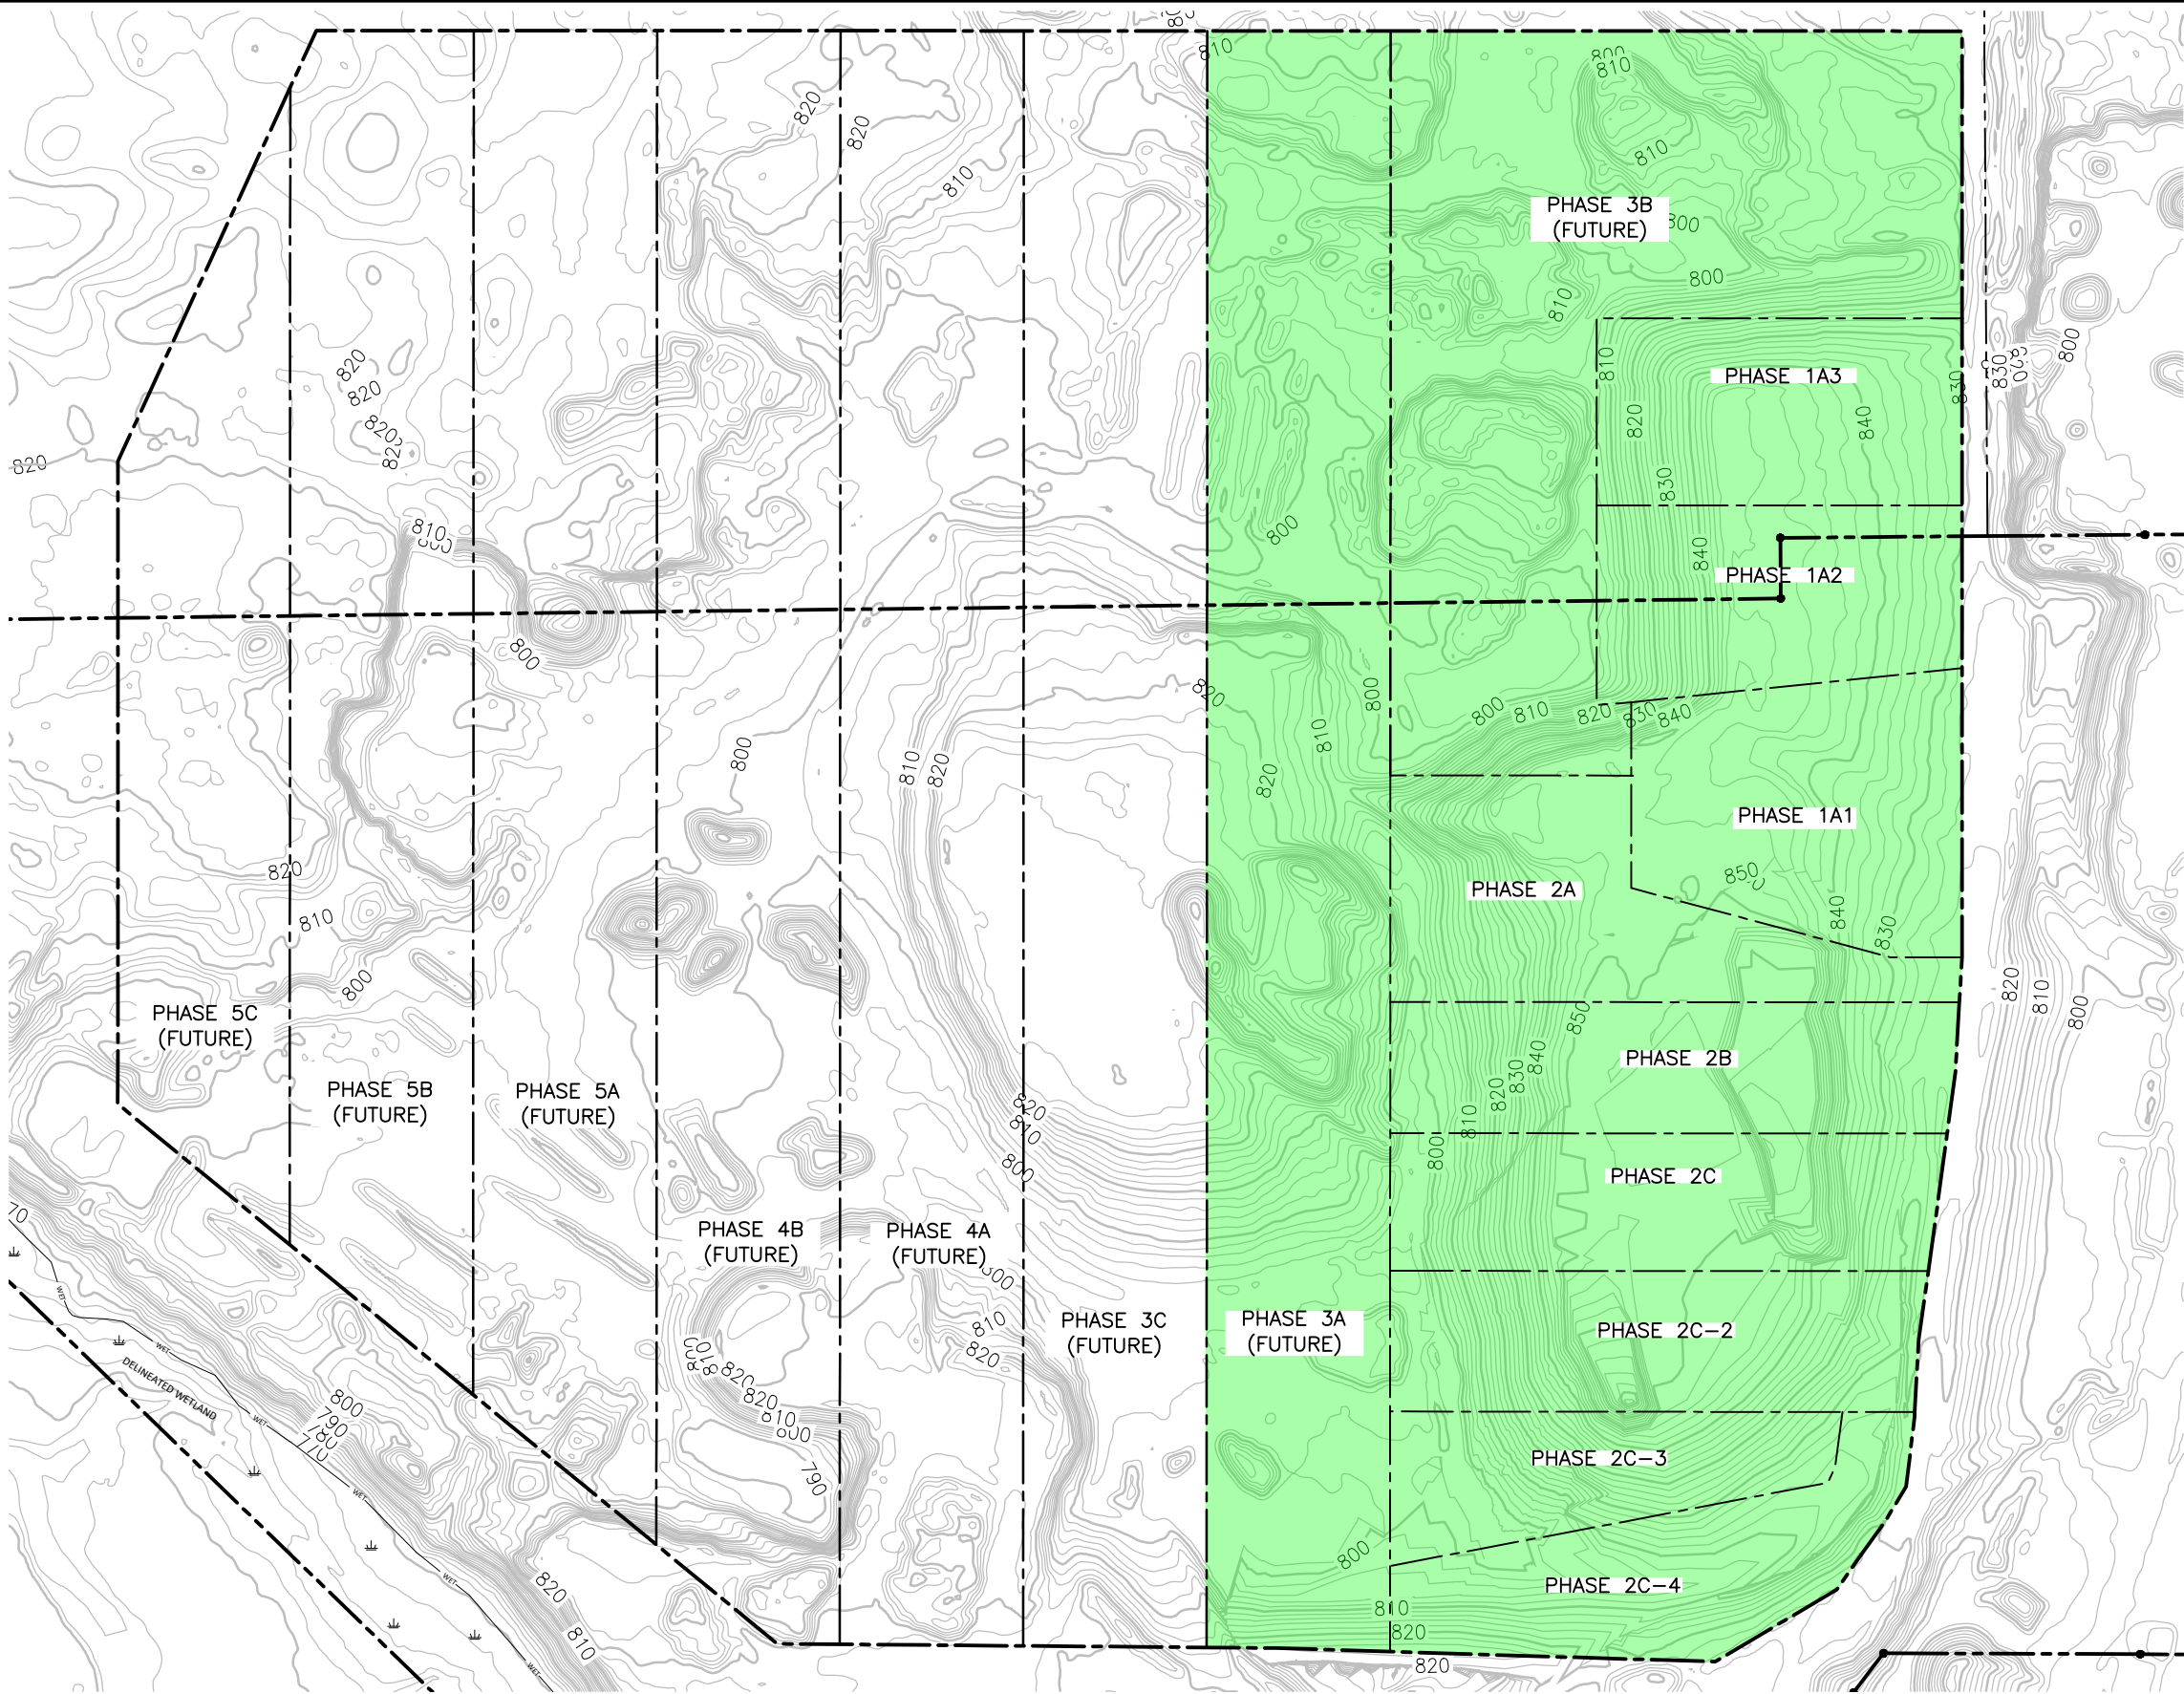

- PROPERTY BOUNDARY (SURVEYED)
- PROPERTY BOUNDARY (BEACON/GIS)
- PERMITTED WASTE LIMITS
- EXISTING PHASE BOUNDARY
- EXISTING MINOR CONTOUR
- EXISTING MAJOR CONTOUR
- EXISTING WETLAND AREA
- PROPOSED PHASE BOUNDARY
- PROPOSED MINOR CONTOUR
- PROPOSED MAJOR CONTOUR

- SURVEY NOTES:
- HORIZONTAL DATUM IS BLUE EARTH COUNTY NORTH AMERICAN DATUM NAD83(2011), US SURVEY FEET,
 - VERTICAL DATUM IS NORTH AMERICAN VERTICAL DATUM 88 (NAVD88). CONTOUR INTERVAL IS TWO FEET.
 - TOPOGRAPHY SURVEY FROM 2023 LIDAR DATA, UPDATED VIA GROUND SURVEY BY BOLTON AND MENK IN DECEMBER 2025.

- NOTES:
- PROPOSED GRADES SHOWN ARE TO BE TOP OF WASTE GRADES.

1	REVISED PER CLIENT COMMENTS	JJT	EDK	07/29/26
0	ISSUED FOR CUP	JJT	EDK	07/17/26
REV	REVISION DESCRIPTION	DWN	APP	REV DATE

SEAL
I HEREBY CERTIFY THAT THIS PLAN, SPECIFICATION, OR REPORT WAS PREPARED BY ME OR UNDER MY DIRECT SUPERVISION AND THAT I AM A DULY LICENSED PROFESSIONAL ENGINEER UNDER THE LAWS OF THE STATE OF MINNESOTA.
PRINT NAME ETHAN KETELSEN
SIGNATURE [Signature]
DATE 07-17-2026 LICENSE # 56630

PRIME CONSULTANT

Stantec



PROJECT TITLE
CUP FIGURES

DEM-CON PILGRIM LANDFILL, LLC.

MANKATO, MINNESOTA

SHEET TITLE FUTURE FILL PHASING PLAN			
DWN BY JJT	CHK'D BWS	APP'D EDK	DWG DATE JULY 2026
PROJECT NO. 227708930		SHEET NO. FIGURE 3A	
SCALE AS SHOWN			REV NO. 1

11:35 AM
Plot Date & Time: 28 July 2026
U:\227708930\dwg\fig\Figures\Figure 3B_interim Fill Plan to 3C.dwg

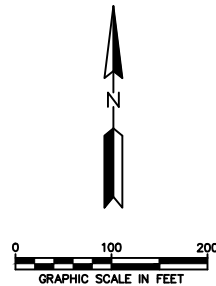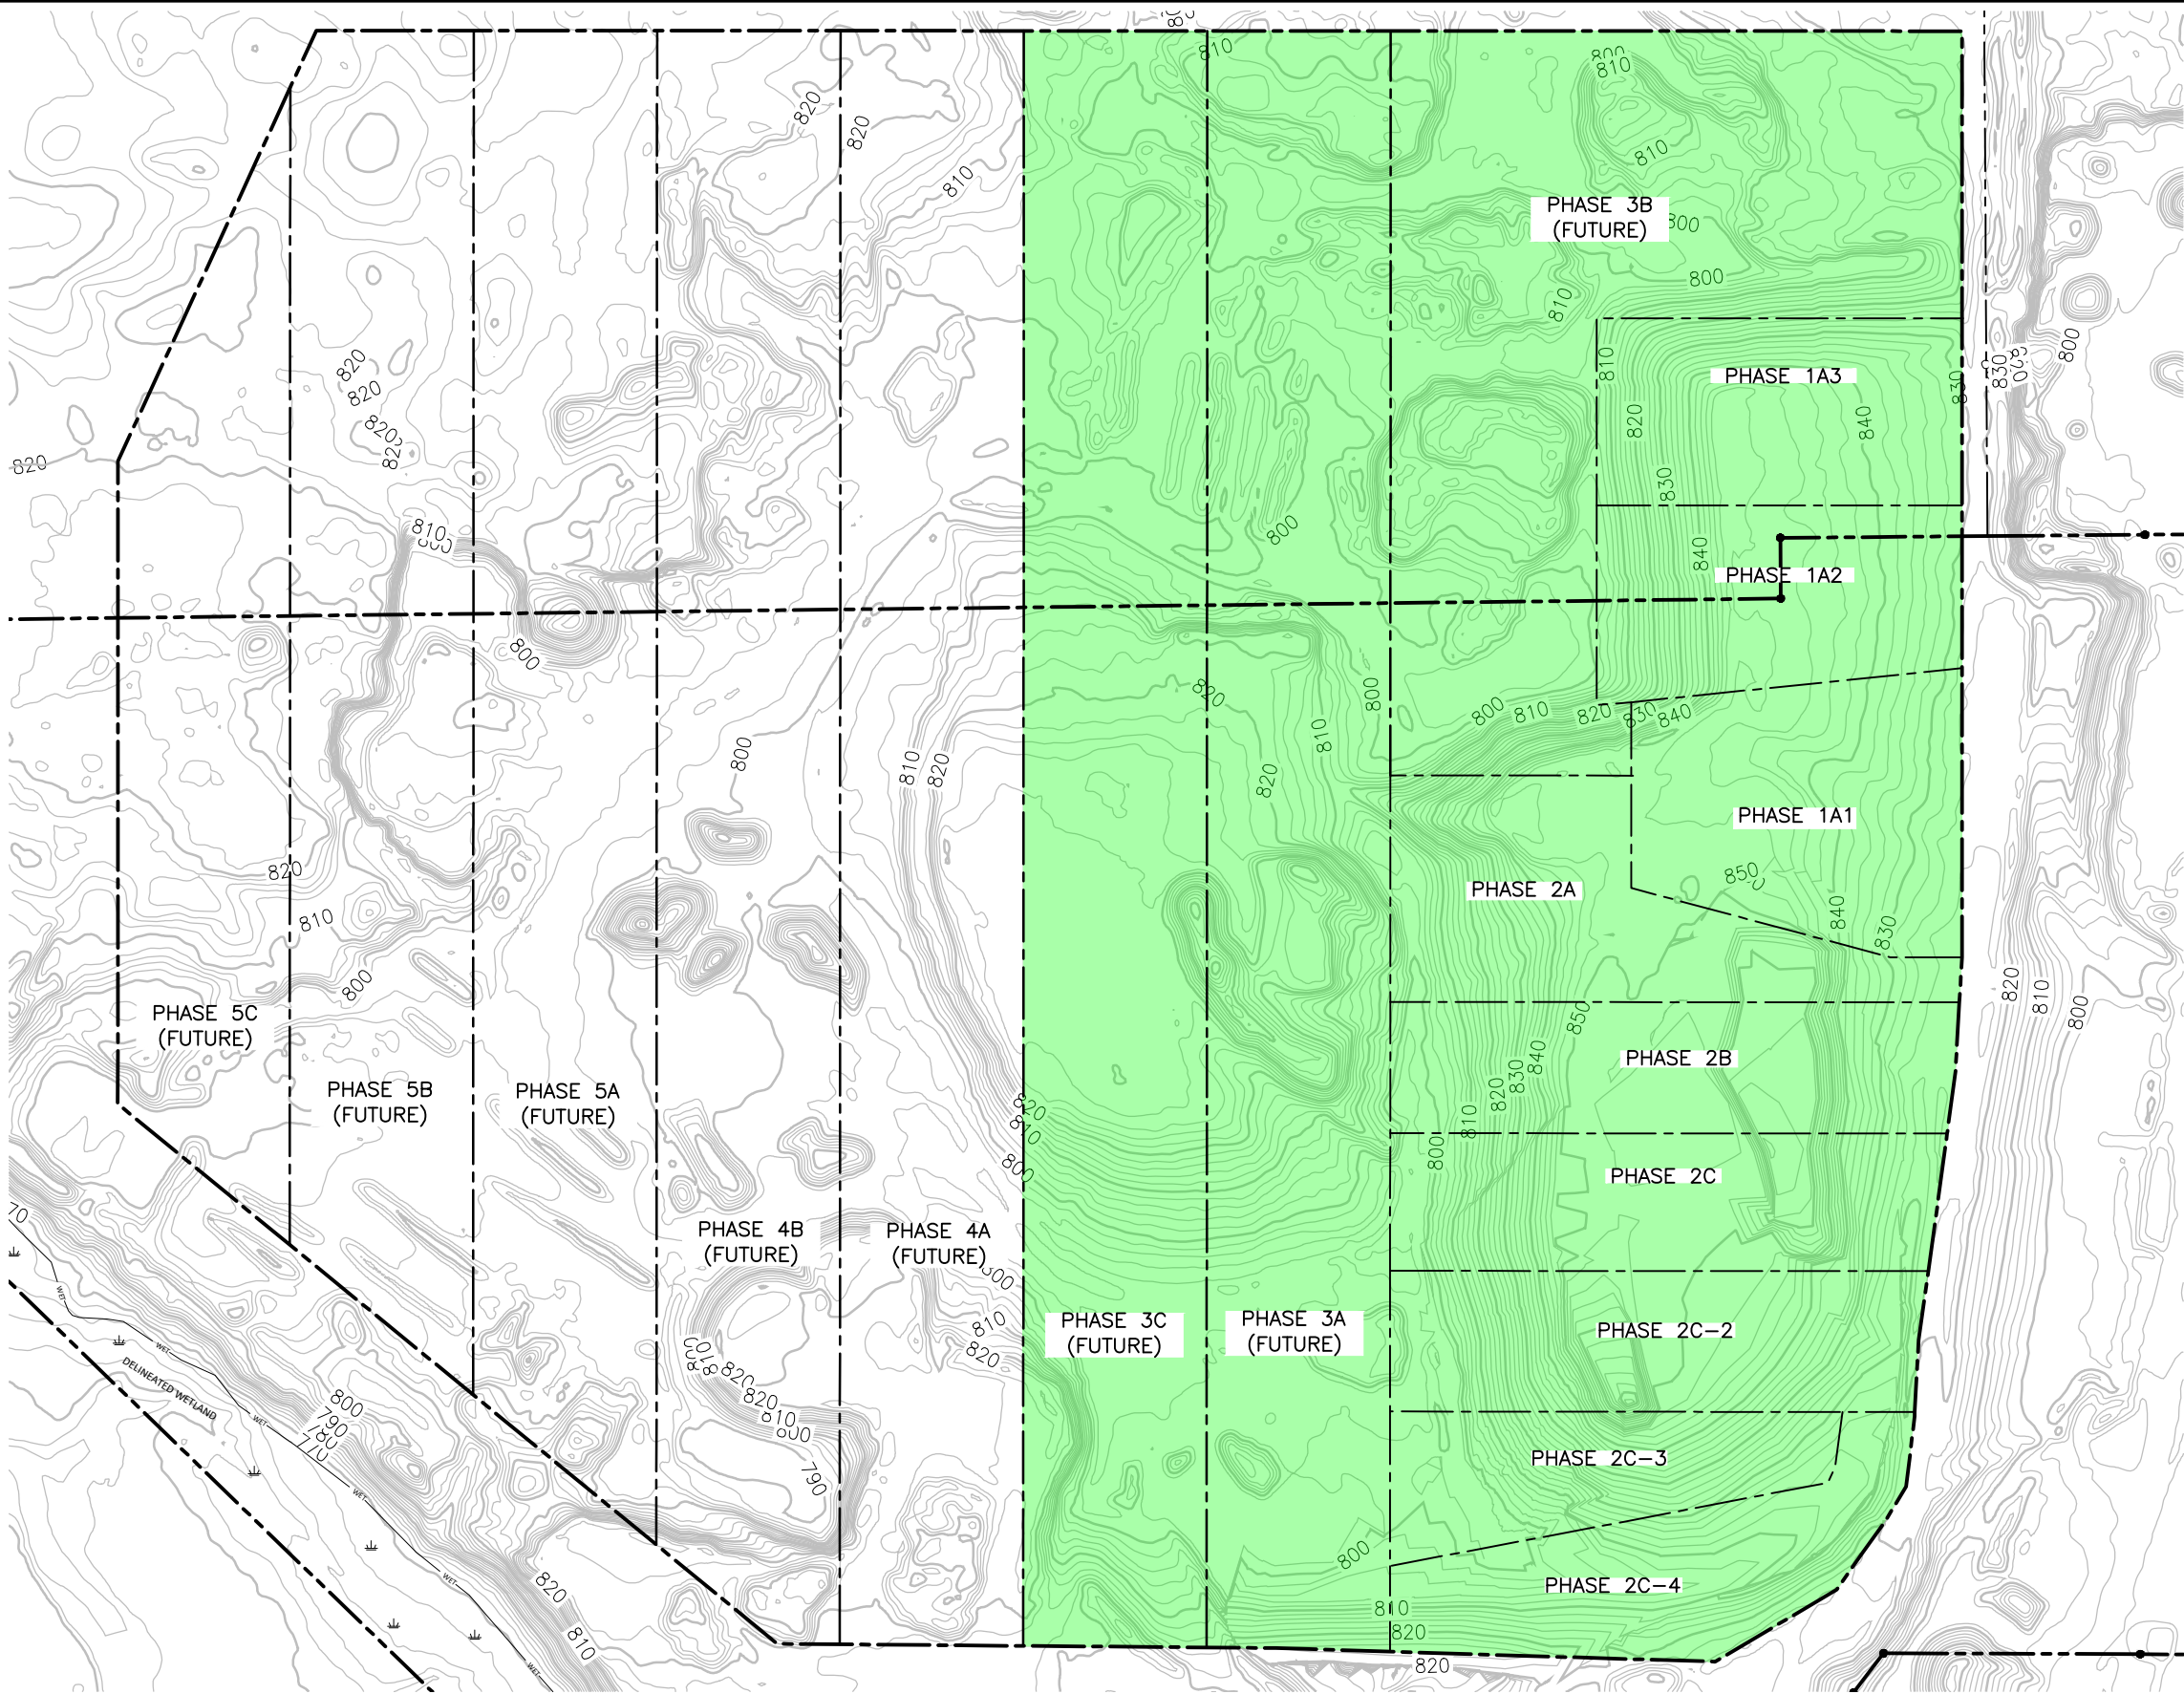

- PROPERTY BOUNDARY (SURVEYED)
- PROPERTY BOUNDARY (BEACON/GIS)
- PERMITTED WASTE LIMITS
- EXISTING PHASE BOUNDARY
- EXISTING MINOR CONTOUR
- EXISTING MAJOR CONTOUR
- EXISTING WETLAND AREA
- PROPOSED PHASE BOUNDARY
- PROPOSED MINOR CONTOUR
- PROPOSED MAJOR CONTOUR

SURVEY NOTES:

- HORIZONTAL DATUM IS BLUE EARTH COUNTY NORTH AMERICAN DATUM NAD83(2011), US SURVEY FEET,
- VERTICAL DATUM IS NORTH AMERICAN VERTICAL DATUM 88 (NAVD88). CONTOUR INTERVAL IS TWO FEET.
- TOPOGRAPHY SURVEY FROM 2023 LIDAR DATA, UPDATED VIA GROUND SURVEY BY BOLTON AND MENK IN DECEMBER 2025.

NOTES:

- PROPOSED GRADES SHOWN ARE TO BE TOP OF WASTE GRADES.

REV	REVISION DESCRIPTION	DWN	APP	REV DATE
1	REVISED PER CLIENT COMMENTS	JJT	EDK	07/29/26
0	ISSUED FOR CUP	JJT	EDK	07/17/26

SEAL

I HEREBY CERTIFY THAT THIS PLAN, SPECIFICATION, OR REPORT WAS PREPARED BY ME OR UNDER MY DIRECT SUPERVISION AND THAT I AM A DULY LICENSED PROFESSIONAL ENGINEER UNDER THE LAWS OF THE STATE OF MINNESOTA.

PRINT NAME ETHAN KETELSEN

SIGNATURE *Ethan Ketelsen*

DATE 07-17-2026 LICENSE # 56630

PRIME CONSULTANT

Stantec



PROJECT TITLE **CUP FIGURES**

DEM-CON PILGRIM LANDFILL, LLC.

MANKATO, MINNESOTA

SHEET TITLE			
FUTURE FILL PHASING PLAN			
DWN BY	CHK'D	APP'D	DWG DATE
JJT	BWS	EDK	JULY 2026
PROJECT NO.		SCALE	
227708930		AS SHOWN	
SHEET NO.			REV NO.
FIGURE 3B			1

11:35 AM
Plot Date & Time: 28 July 2026
U:\227708930\dwg\fig\3c\Figures\Figure 3C_interim Fill Plan to 4d.dwg

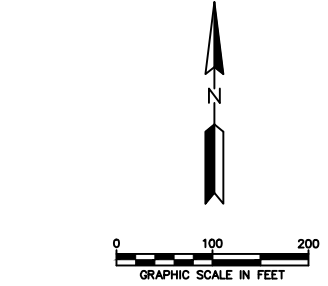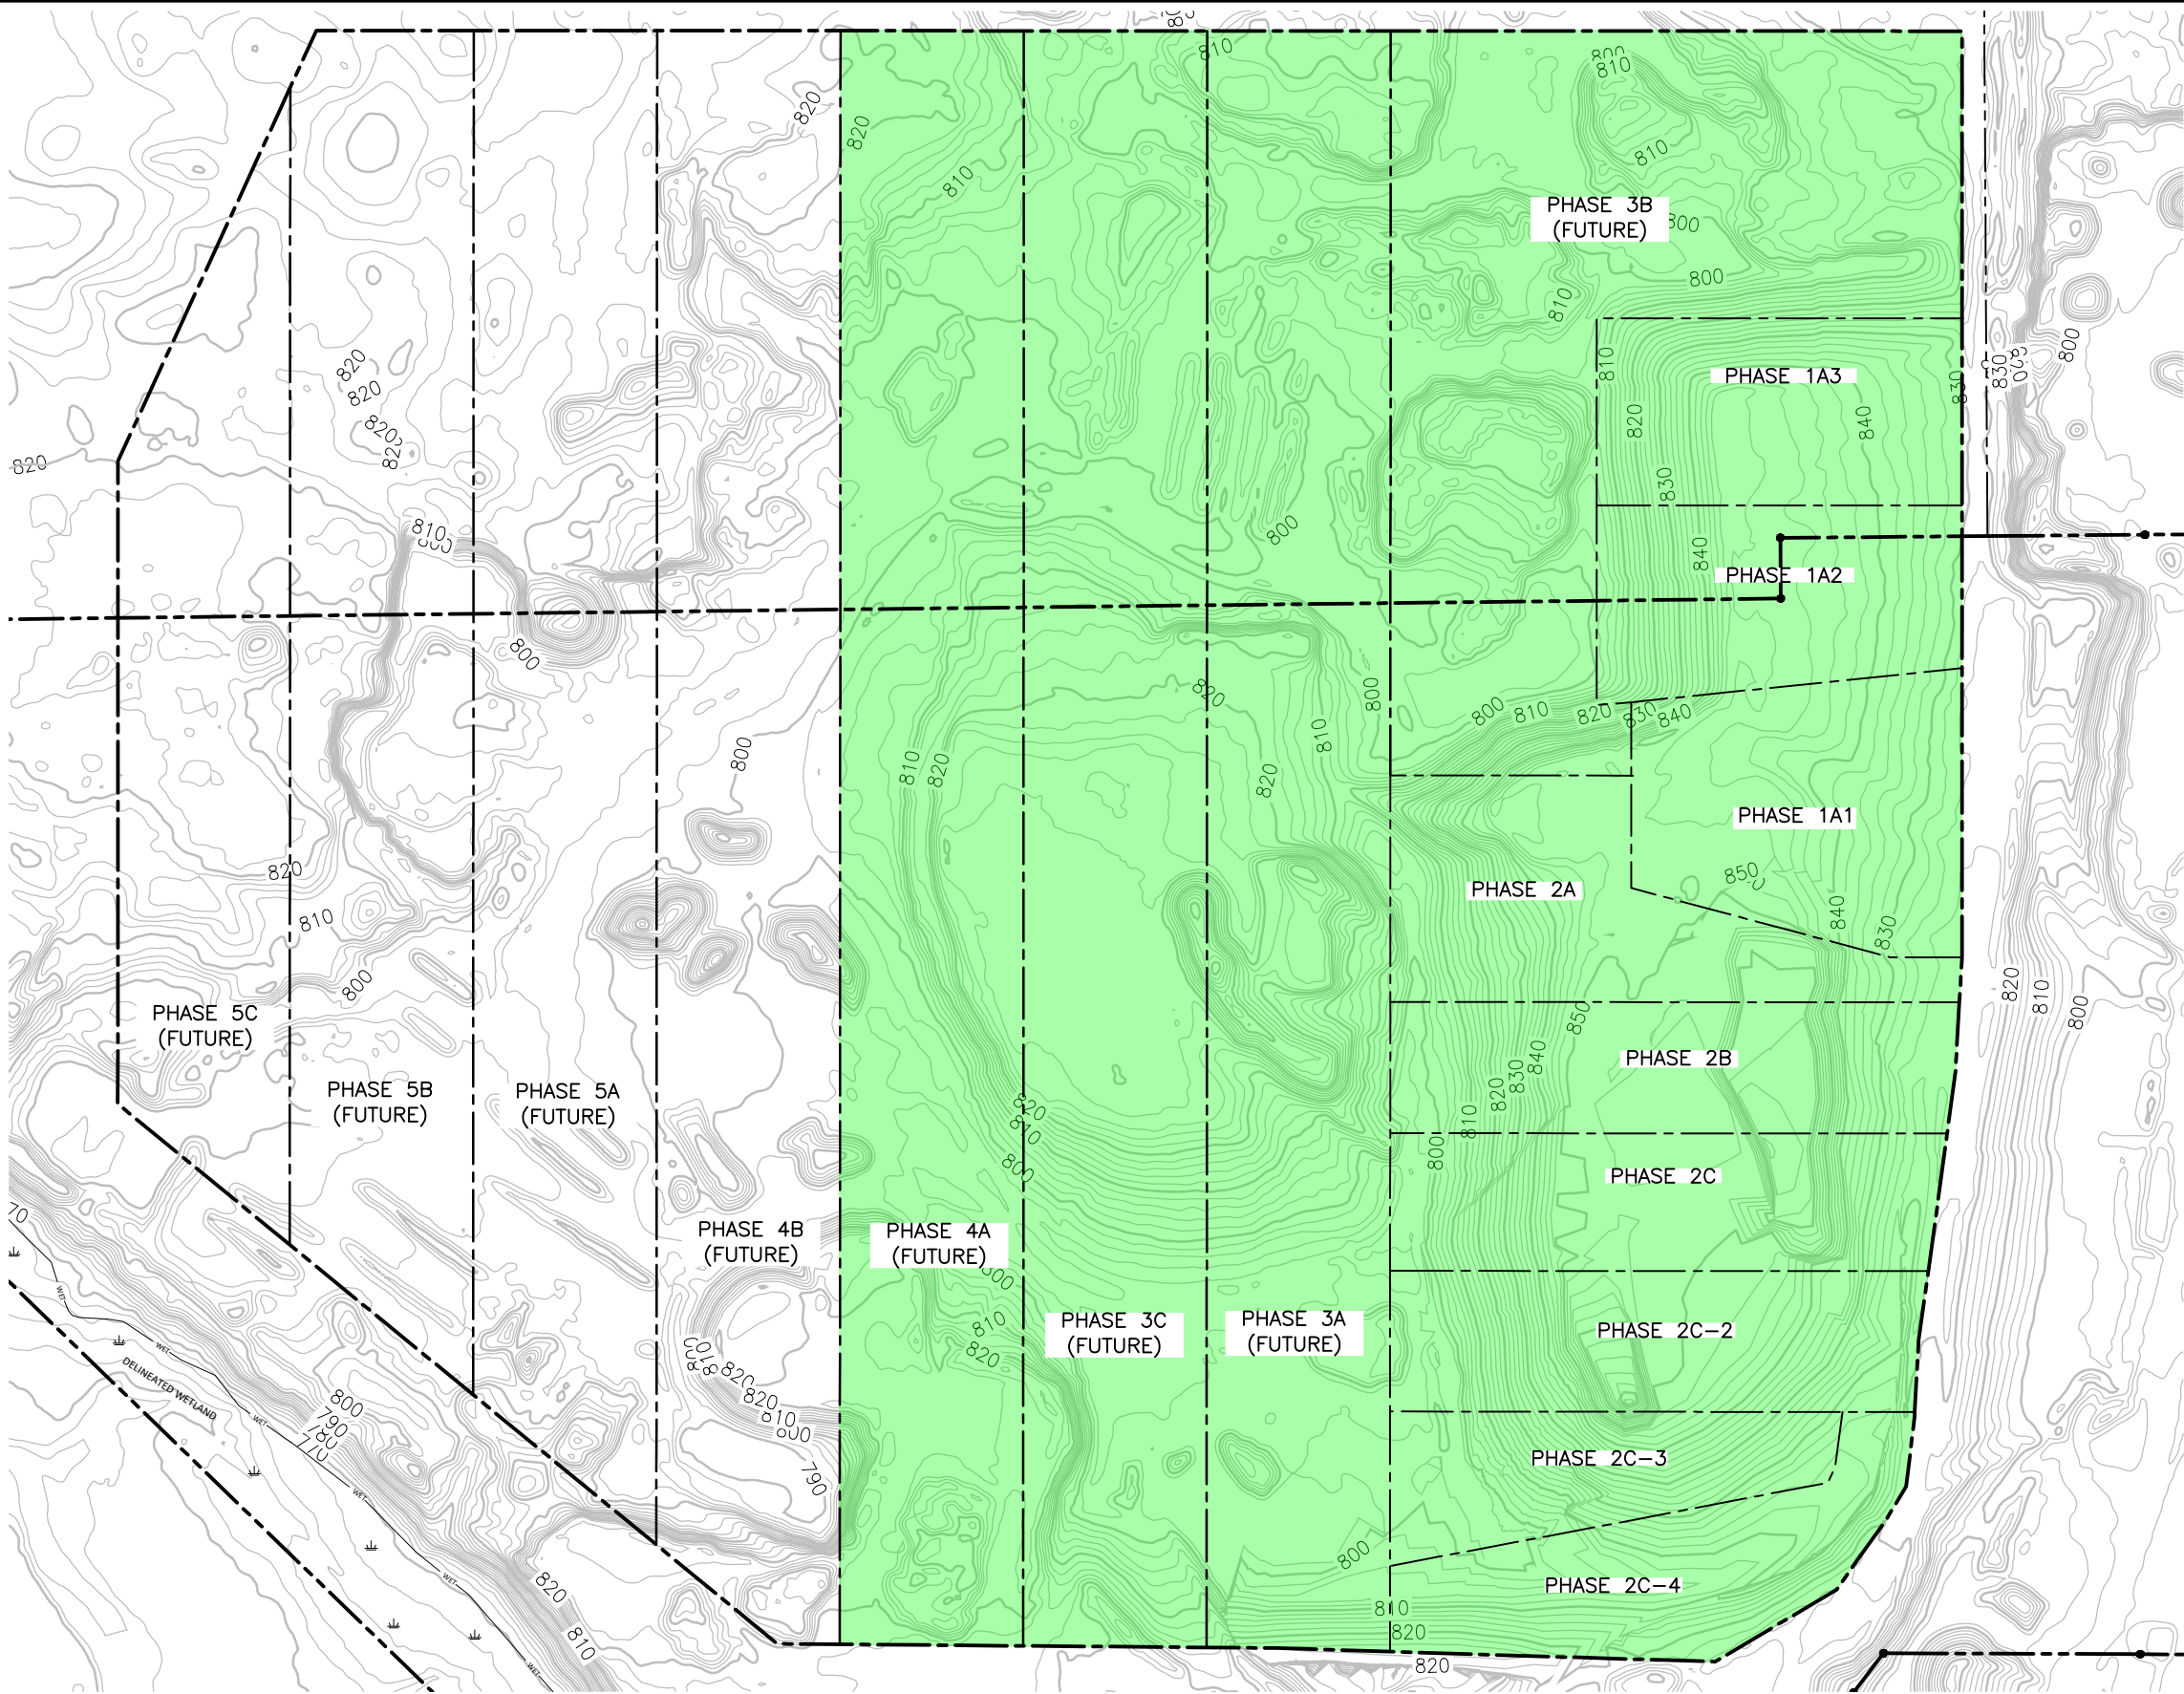

- PROPERTY BOUNDARY (SURVEYED)
- PROPERTY BOUNDARY (BEACON/GIS)
- PERMITTED WASTE LIMITS
- EXISTING PHASE BOUNDARY
- EXISTING MINOR CONTOUR
- EXISTING MAJOR CONTOUR
- EXISTING WETLAND AREA
- PROPOSED PHASE BOUNDARY
- PROPOSED MINOR CONTOUR
- PROPOSED MAJOR CONTOUR

- SURVEY NOTES:
- HORIZONTAL DATUM IS BLUE EARTH COUNTY NORTH AMERICAN DATUM NAD83(2011), US SURVEY FEET,
 - VERTICAL DATUM IS NORTH AMERICAN VERTICAL DATUM 88 (NAVD88). CONTOUR INTERVAL IS TWO FEET.
 - TOPOGRAPHY SURVEY FROM 2023 LIDAR DATA, UPDATED VIA GROUND SURVEY BY BOLTON AND MENK IN DECEMBER 2025.
- NOTES:
- PROPOSED GRADES SHOWN ARE TO BE TOP OF WASTE GRADES.

1	REVISED PER CLIENT COMMENTS	JJT	EDK	07/29/26
0	ISSUED FOR CUP	JJT	EDK	07/17/26
REV	REVISION DESCRIPTION	DWN	APP	REV DATE

SEAL
I HEREBY CERTIFY THAT THIS PLAN, SPECIFICATION, OR REPORT WAS PREPARED BY ME OR UNDER MY DIRECT SUPERVISION AND THAT I AM A DULY LICENSED PROFESSIONAL ENGINEER UNDER THE LAWS OF THE STATE OF MINNESOTA.
PRINT NAME ETHAN KETELSEN
SIGNATURE *Ethan Ketelsen*
DATE 07-17-2026 LICENSE # 56630

PRIME CONSULTANT

Stantec



PROJECT TITLE
CUP FIGURES

DEM-CON PILGRIM LANDFILL, LLC.

MANKATO, MINNESOTA

SHEET TITLE FUTURE FILL PHASING PLAN			
DWN BY JJT	CHK'D BWS	APP'D EDK	DWG DATE JULY 2026
PROJECT NO. 227708930		SHEET NO. FIGURE 3C	
SCALE AS SHOWN			REV NO. 1

11:37 AM
Plot Date & Time: 28 July 2026
U:\227708930\dwg\fig\3d\Figures\Figure 3D_Interim Fill Plan to 48.dwg

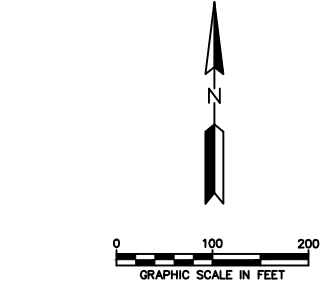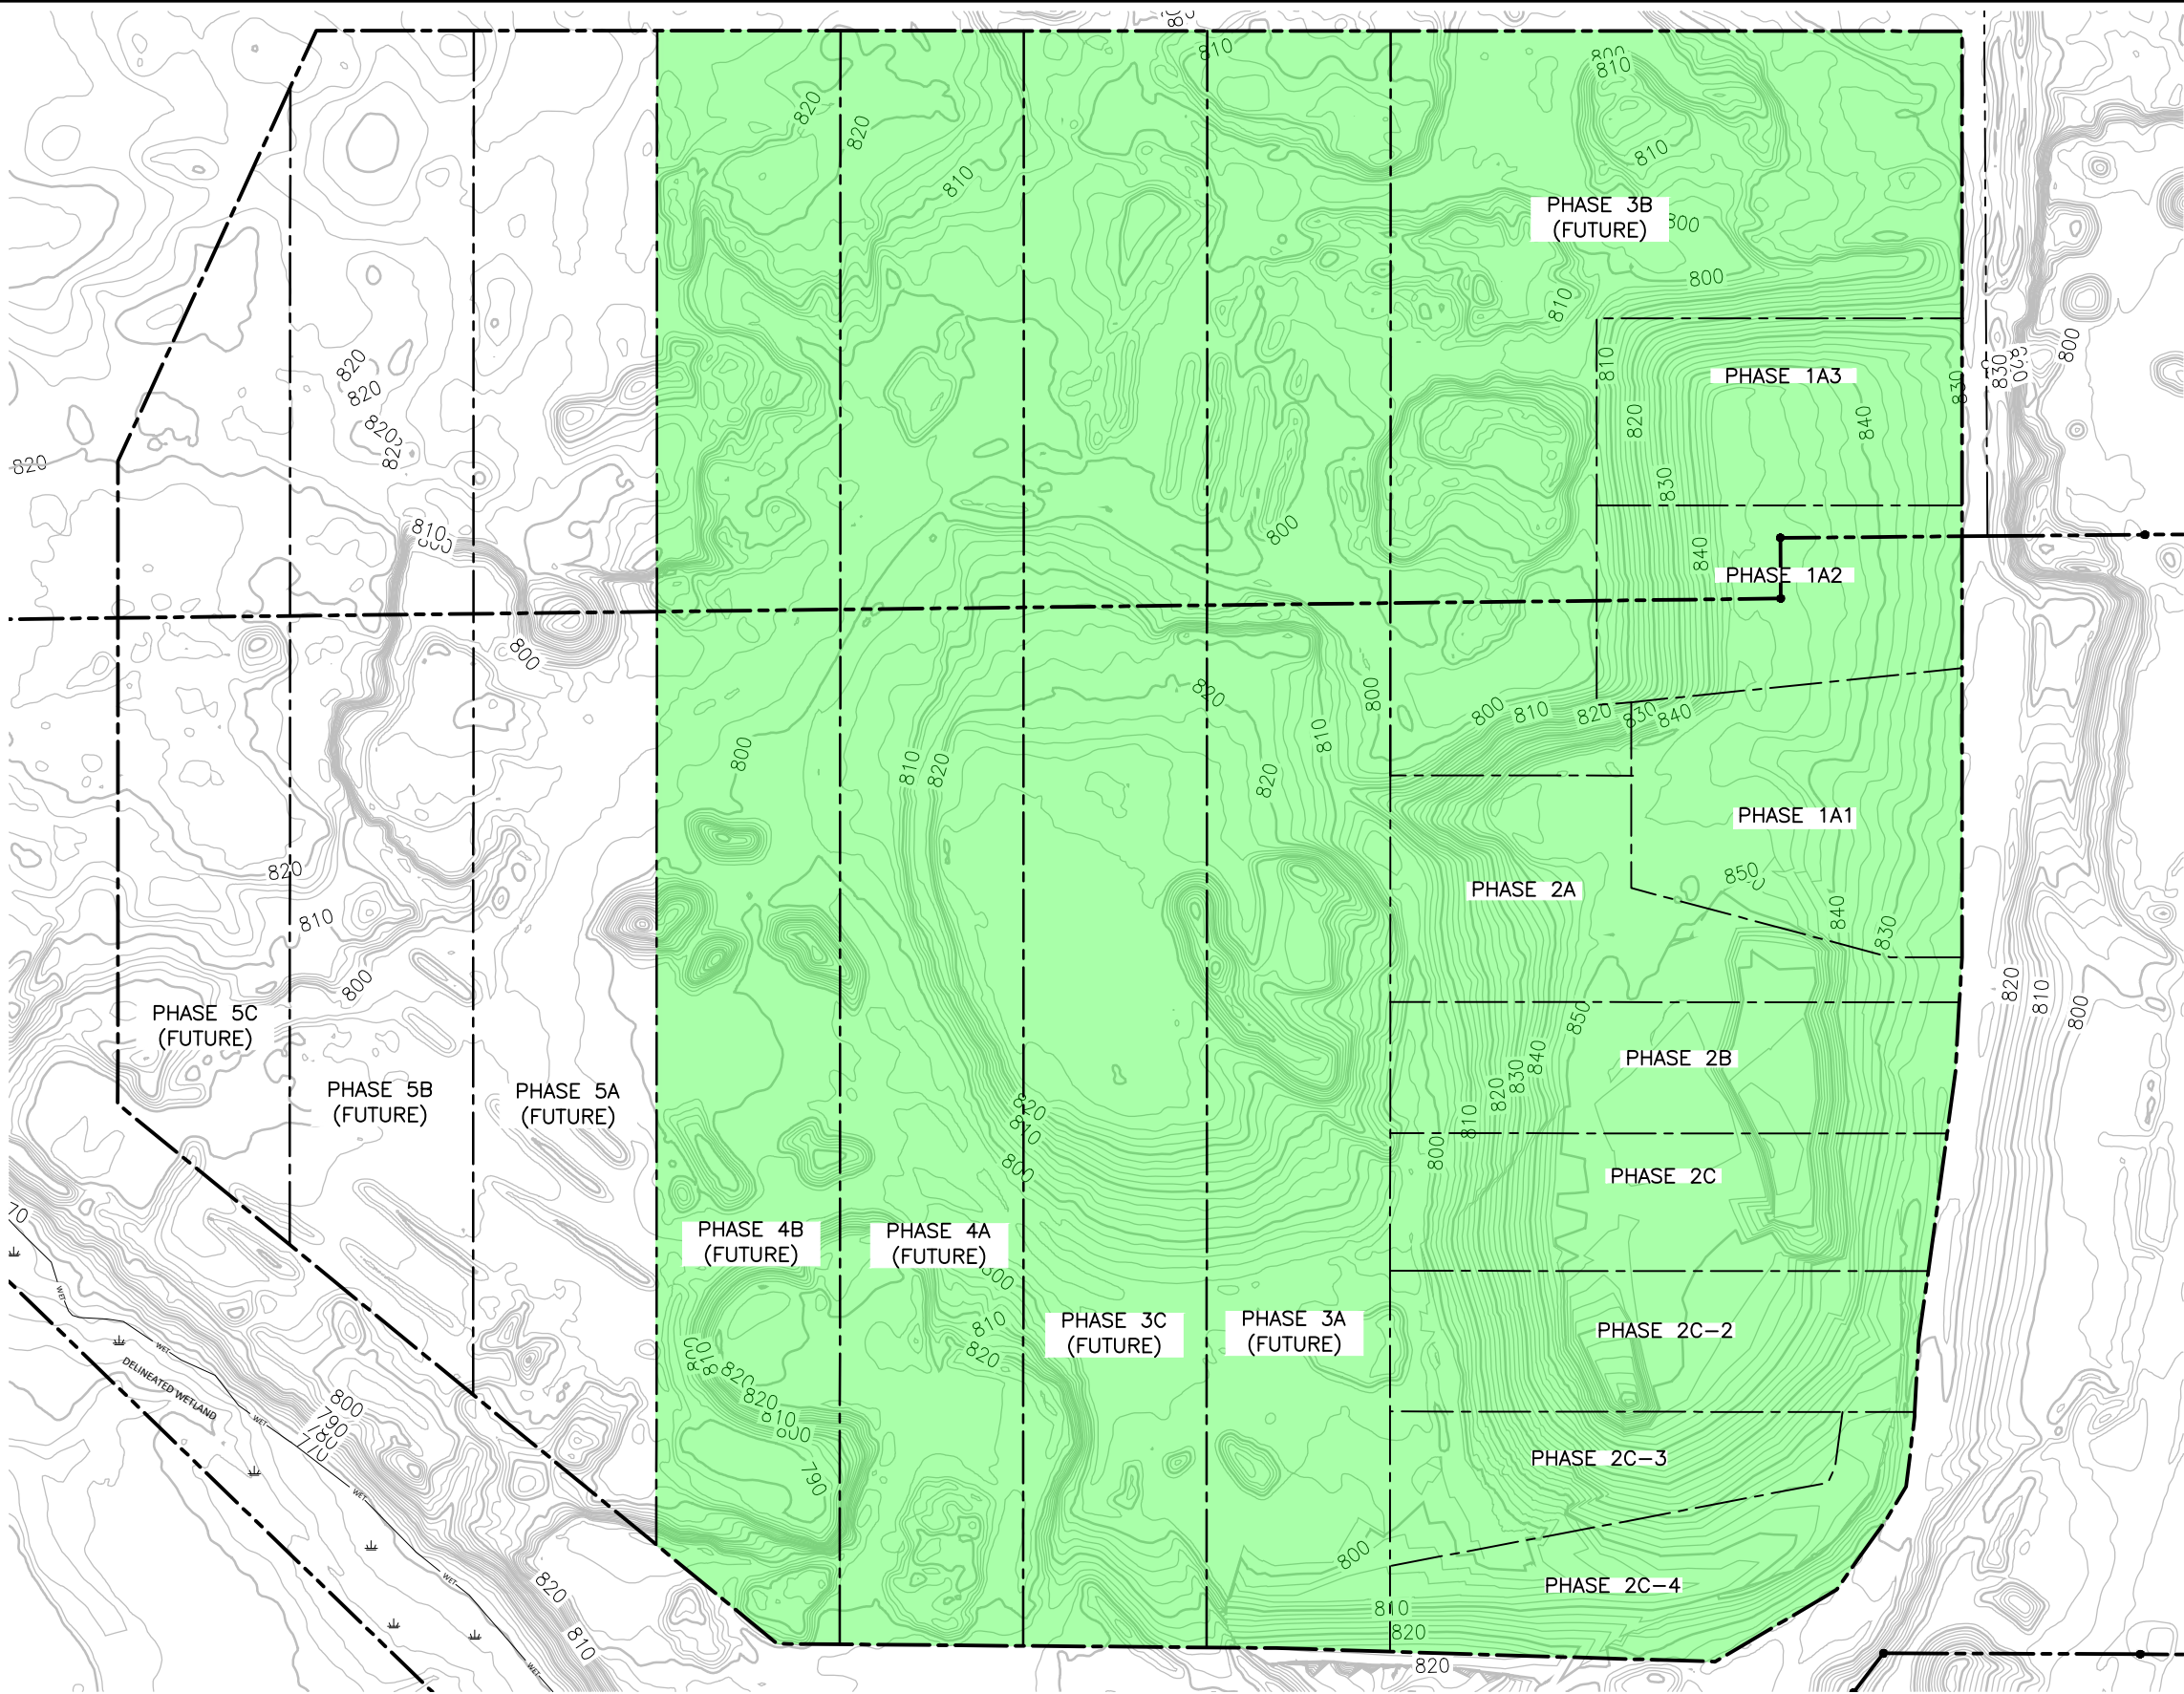

- PROPERTY BOUNDARY (SURVEYED)
- PROPERTY BOUNDARY (BEACON/GIS)
- PERMITTED WASTE LIMITS
- EXISTING PHASE BOUNDARY
- EXISTING MINOR CONTOUR
- EXISTING MAJOR CONTOUR
- EXISTING WETLAND AREA
- PROPOSED PHASE BOUNDARY
- PROPOSED MINOR CONTOUR
- PROPOSED MAJOR CONTOUR

- SURVEY NOTES:
- HORIZONTAL DATUM IS BLUE EARTH COUNTY NORTH AMERICAN DATUM NAD83(2011), US SURVEY FEET,
 - VERTICAL DATUM IS NORTH AMERICAN VERTICAL DATUM 88 (NAVD88). CONTOUR INTERVAL IS TWO FEET.
 - TOPOGRAPHY SURVEY FROM 2023 LIDAR DATA, UPDATED VIA GROUND SURVEY BY BOLTON AND MENK IN DECEMBER 2025.
- NOTES:
- PROPOSED GRADES SHOWN ARE TO BE TOP OF WASTE GRADES.

1	REVISED PER CLIENT COMMENTS	JJT	EDK	07/29/26
0	ISSUED FOR CUP	JJT	EDK	07/17/26
REV	REVISION DESCRIPTION	DWN	APP	REV DATE



SEAL
I HEREBY CERTIFY THAT THIS PLAN, SPECIFICATION, OR REPORT WAS PREPARED BY ME OR UNDER MY DIRECT SUPERVISION AND THAT I AM A DULY LICENSED PROFESSIONAL ENGINEER UNDER THE LAWS OF THE STATE OF MINNESOTA.
PRINT NAME ETHAN KETELSEN
SIGNATURE *Ethan Ketelsen*
DATE 07-17-2026 LICENSE # 56630



PRIME CONSULTANT
PROJECT TITLE **CUP FIGURES**
DEM-CON PILGRIM LANDFILL, LLC.
MANKATO, MINNESOTA

SHEET TITLE FUTURE FILL PHASING PLAN			
DWN BY JJT	CHK'D BWS	APP'D EDK	DWG DATE JULY 2026
PROJECT NO. 227708930		SHEET NO. FIGURE 3D	
SCALE AS SHOWN			REV NO. 1

11:35 AM
Plot Date & Time: 28 July 2026
U:\227708930\dwg\fig\Figures\Figure 3E-Interim Fill Plan to Skating

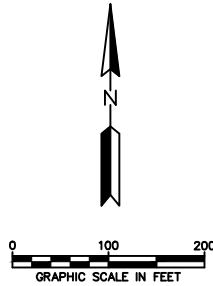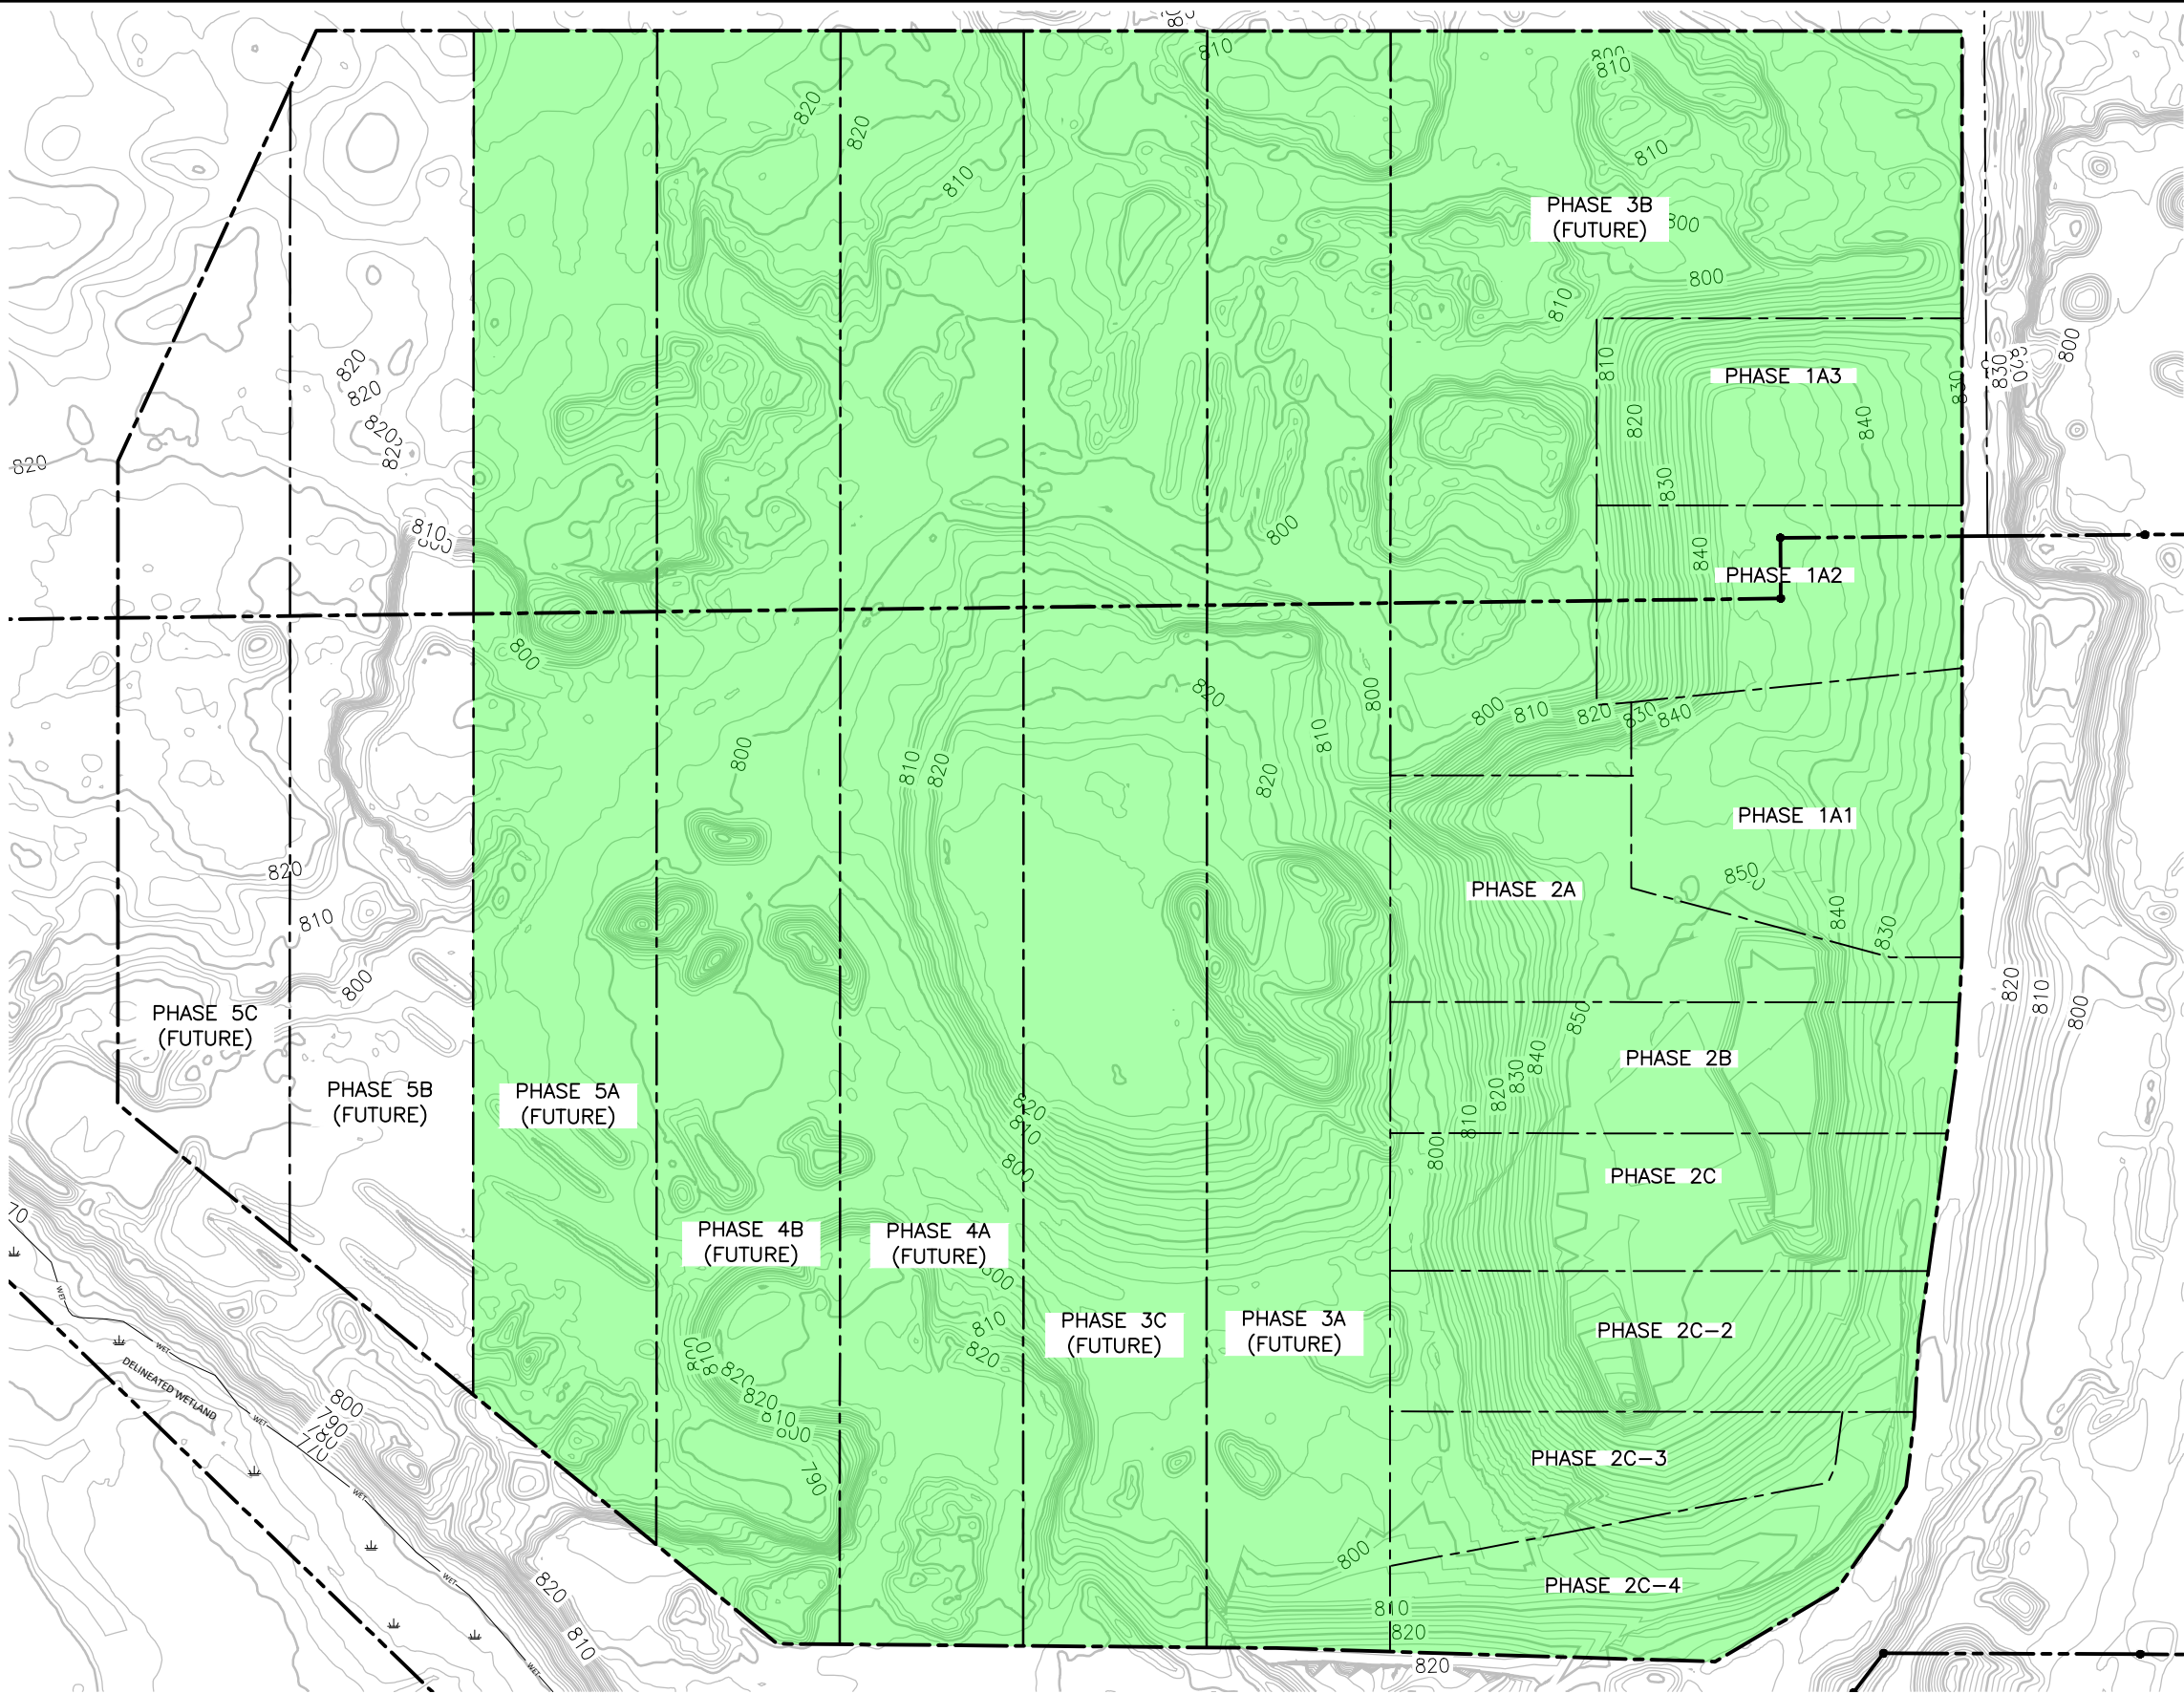

- PROPERTY BOUNDARY (SURVEYED)
- PROPERTY BOUNDARY (BEACON/GIS)
- PERMITTED WASTE LIMITS
- EXISTING PHASE BOUNDARY
- EXISTING MINOR CONTOUR
- EXISTING MAJOR CONTOUR
- EXISTING WETLAND AREA
- PROPOSED PHASE BOUNDARY
- PROPOSED MINOR CONTOUR
- PROPOSED MAJOR CONTOUR

- SURVEY NOTES:
- HORIZONTAL DATUM IS BLUE EARTH COUNTY NORTH AMERICAN DATUM NAD83(2011), US SURVEY FEET,
 - VERTICAL DATUM IS NORTH AMERICAN VERTICAL DATUM 88 (NAVD88). CONTOUR INTERVAL IS TWO FEET.
 - TOPOGRAPHY SURVEY FROM 2023 LIDAR DATA, UPDATED VIA GROUND SURVEY BY BOLTON AND MENK IN DECEMBER 2025.

- NOTES:
- PROPOSED GRADES SHOWN ARE TO BE TOP OF WASTE GRADES.

1	REVISED PER CLIENT COMMENTS	JJT	EDK	07/29/26	
0	ISSUED FOR CUP	JJT	EDK	07/17/26	
REV	REVISION DESCRIPTION	DWN	APP	REV DATE	

SEAL
I HEREBY CERTIFY THAT THIS PLAN, SPECIFICATION, OR REPORT WAS PREPARED BY ME OR UNDER MY DIRECT SUPERVISION AND THAT I AM A DULY LICENSED PROFESSIONAL ENGINEER UNDER THE LAWS OF THE STATE OF MINNESOTA.
PRINT NAME ETHAN KETELSEN
SIGNATURE *Ethan Ketelsen*
DATE 07-17-2026 LICENSE # 56630





PROJECT TITLE
CUP FIGURES

DEM-CON PILGRIM LANDFILL, LLC.

MANKATO, MINNESOTA

SHEET TITLE FUTURE FILL PHASING PLAN			
DWN BY JJT	CHK'D BWS	APP'D EDK	DWG DATE JULY 2026
PROJECT NO. 227708930		SHEET NO. FIGURE 3E	
SCALE AS SHOWN			REV NO. 1

11:39 AM
Plot Date & Time: 28 July 2026
U:\227708930\dwg\fig\3f\Figures\Figure 3F_Interim Fill Plan to 55.dwg

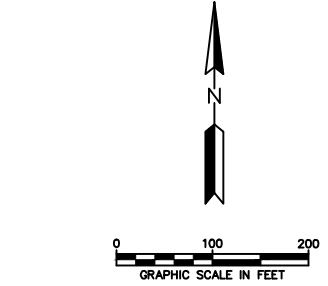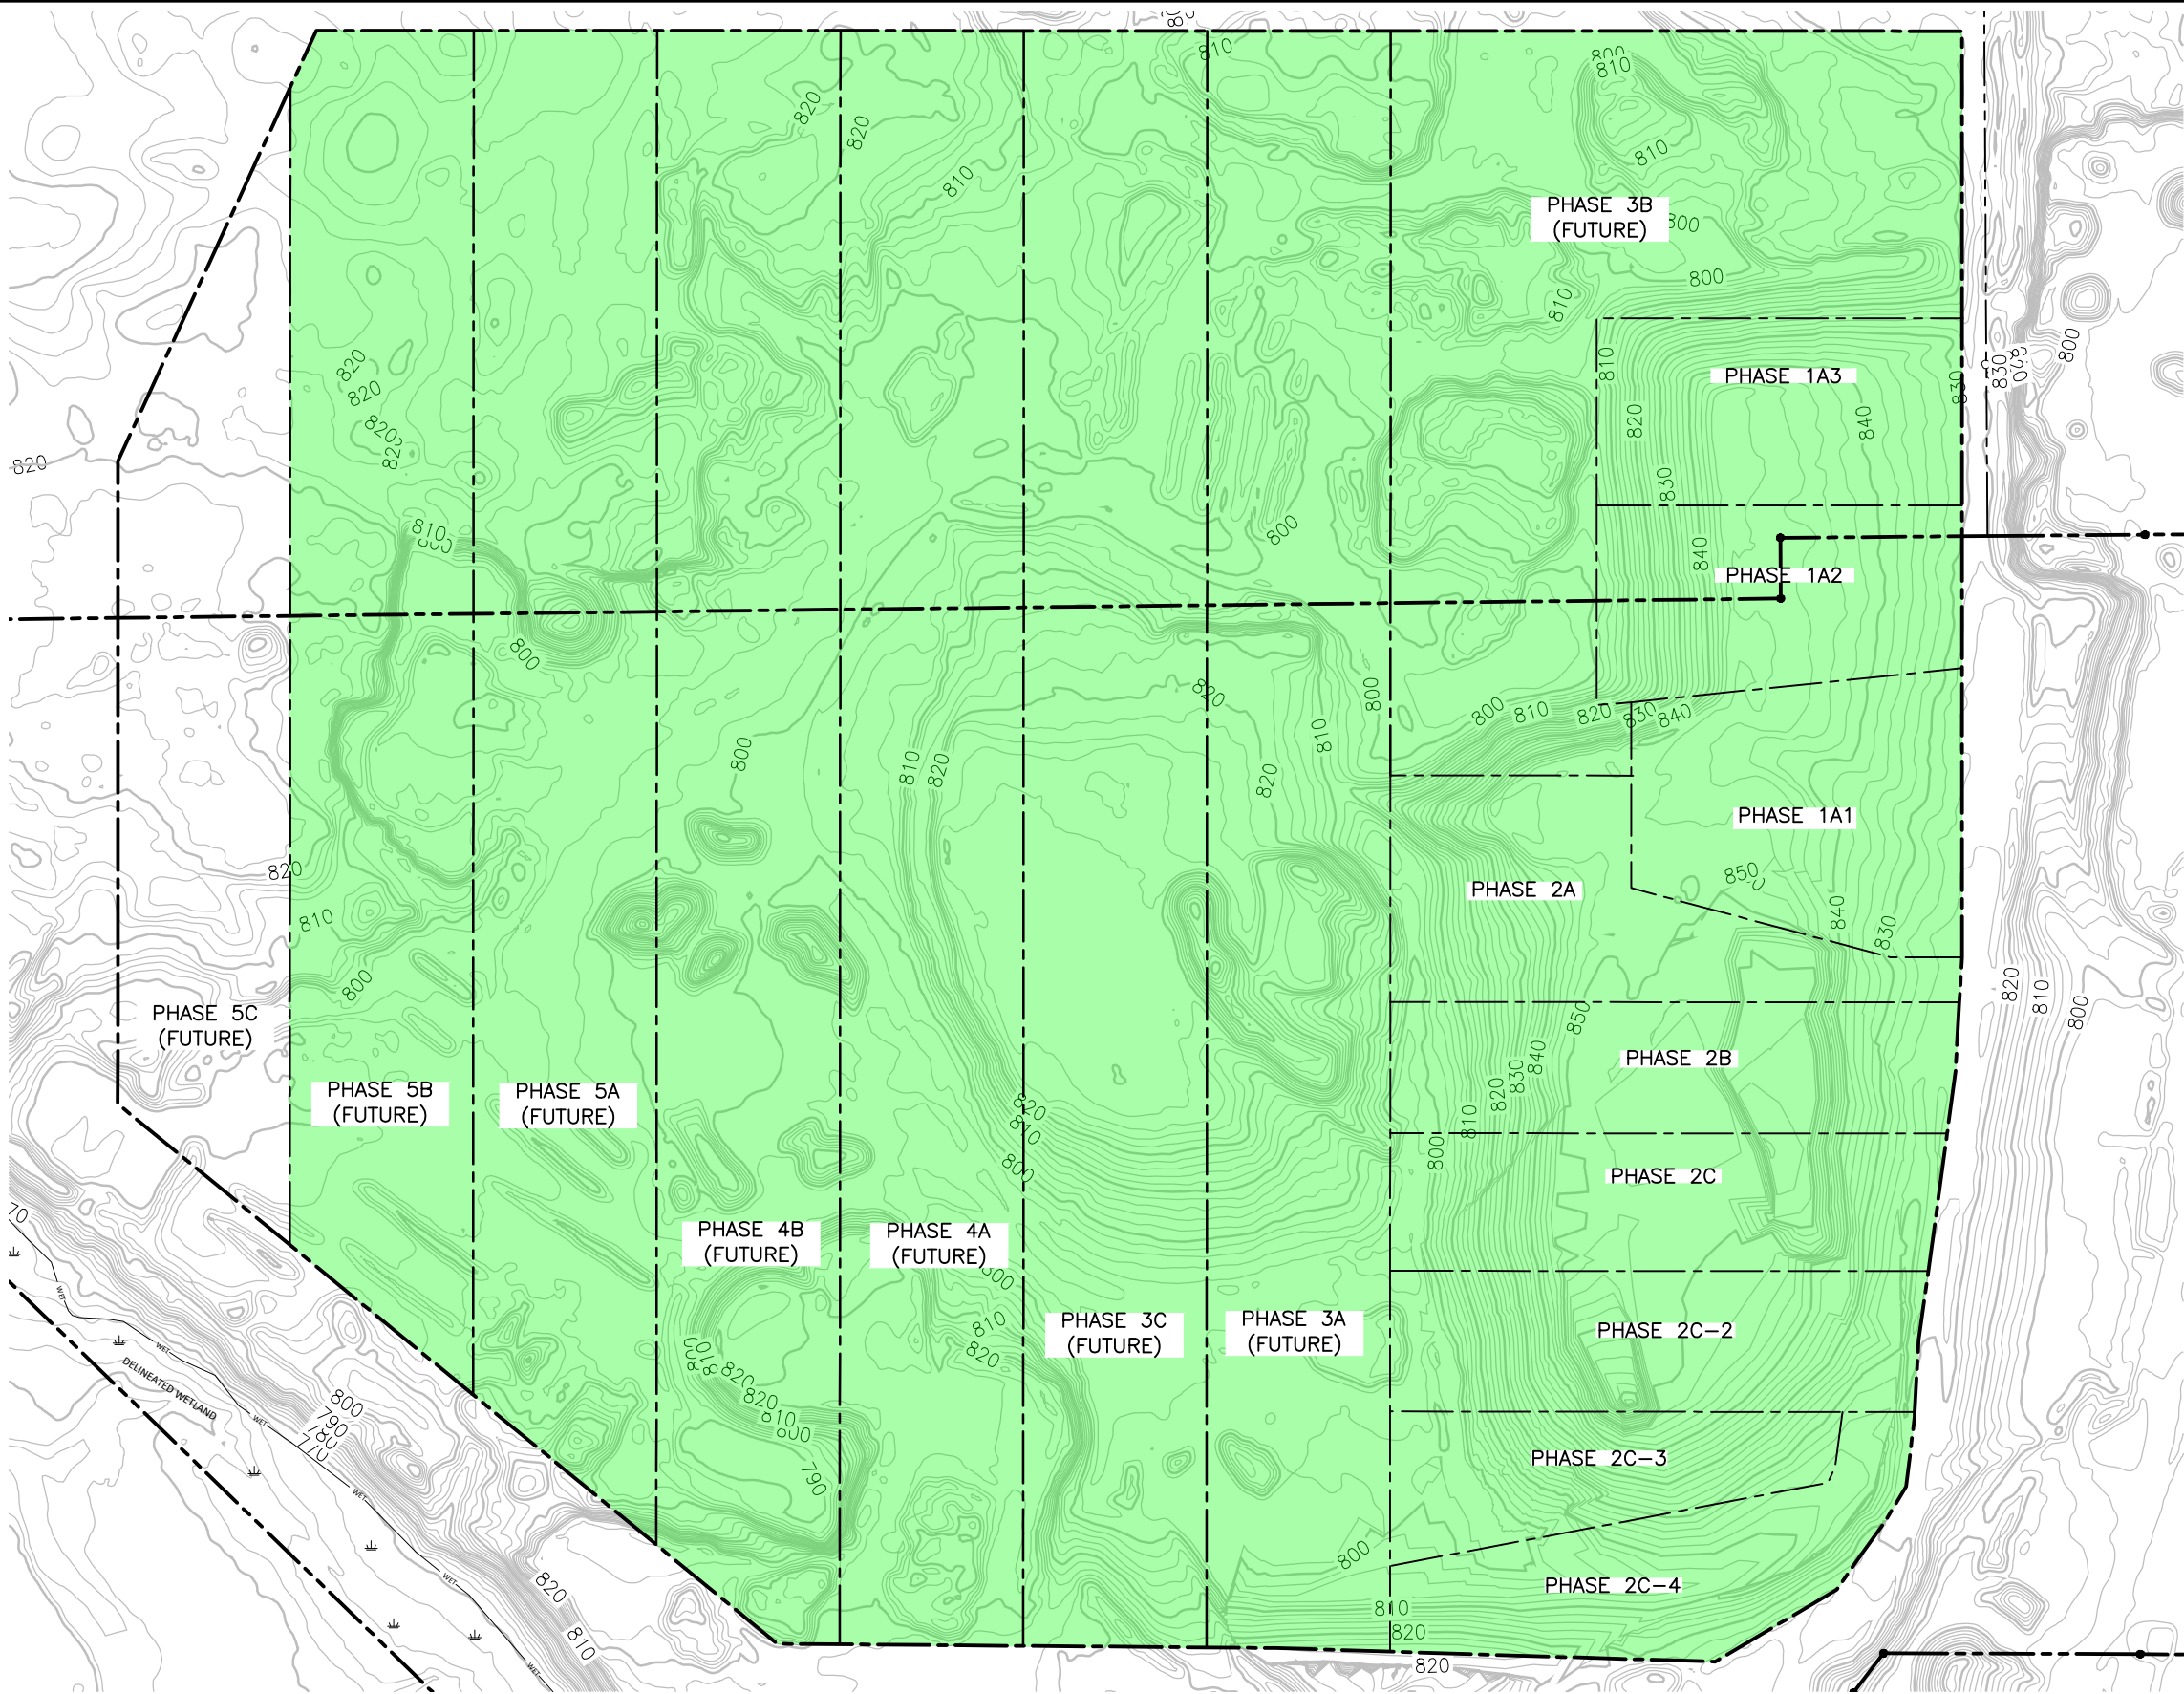

- PROPERTY BOUNDARY (SURVEYED)
- PROPERTY BOUNDARY (BEACON/GIS)
- PERMITTED WASTE LIMITS
- EXISTING PHASE BOUNDARY
- EXISTING MINOR CONTOUR
- EXISTING MAJOR CONTOUR
- EXISTING WETLAND AREA
- PROPOSED PHASE BOUNDARY
- PROPOSED MINOR CONTOUR
- PROPOSED MAJOR CONTOUR

- SURVEY NOTES:
- HORIZONTAL DATUM IS BLUE EARTH COUNTY NORTH AMERICAN DATUM NAD83(2011), US SURVEY FEET,
 - VERTICAL DATUM IS NORTH AMERICAN VERTICAL DATUM 88 (NAVD88). CONTOUR INTERVAL IS TWO FEET.
 - TOPOGRAPHY SURVEY FROM 2023 LIDAR DATA, UPDATED VIA GROUND SURVEY BY BOLTON AND MENK IN DECEMBER 2025.
- NOTES:
- PROPOSED GRADES SHOWN ARE TO BE TOP OF WASTE GRADES.

1	REVISED PER CLIENT COMMENTS	JJT	EDK	07/29/26	
0	ISSUED FOR CUP	JJT	EDK	07/17/26	
REV	REVISION DESCRIPTION	DWN	APP	REV DATE	

SEAL

I HEREBY CERTIFY THAT THIS PLAN, SPECIFICATION, OR REPORT WAS PREPARED BY ME OR UNDER MY DIRECT SUPERVISION AND THAT I AM A DULY LICENSED PROFESSIONAL ENGINEER UNDER THE LAWS OF THE STATE OF MINNESOTA.

PRINT NAME ETHAN KETELSEN

SIGNATURE *Ethan Ketelsen*

DATE 07-17-2026 LICENSE # 56630



PROJECT TITLE



CUP FIGURES

DEM-CON PILGRIM LANDFILL, LLC.

MANKATO, MINNESOTA

SHEET TITLE			
FUTURE FILL PHASING PLAN			
DWN BY	CHK'D	APP'D	DWG DATE
JJT	BWS	EDK	JULY 2026
PROJECT NO.		SCALE	
227708930		AS SHOWN	
SHEET NO.			REV NO.
FIGURE 3F			1

11:39 AM
Plot Date & Time: 28 July 2026
U:\227708930\dwg\fig\3G\Figures\Figure 3G_interim Fill Plan to 5C.dwg

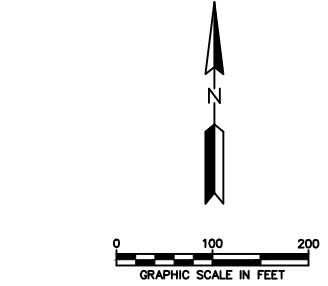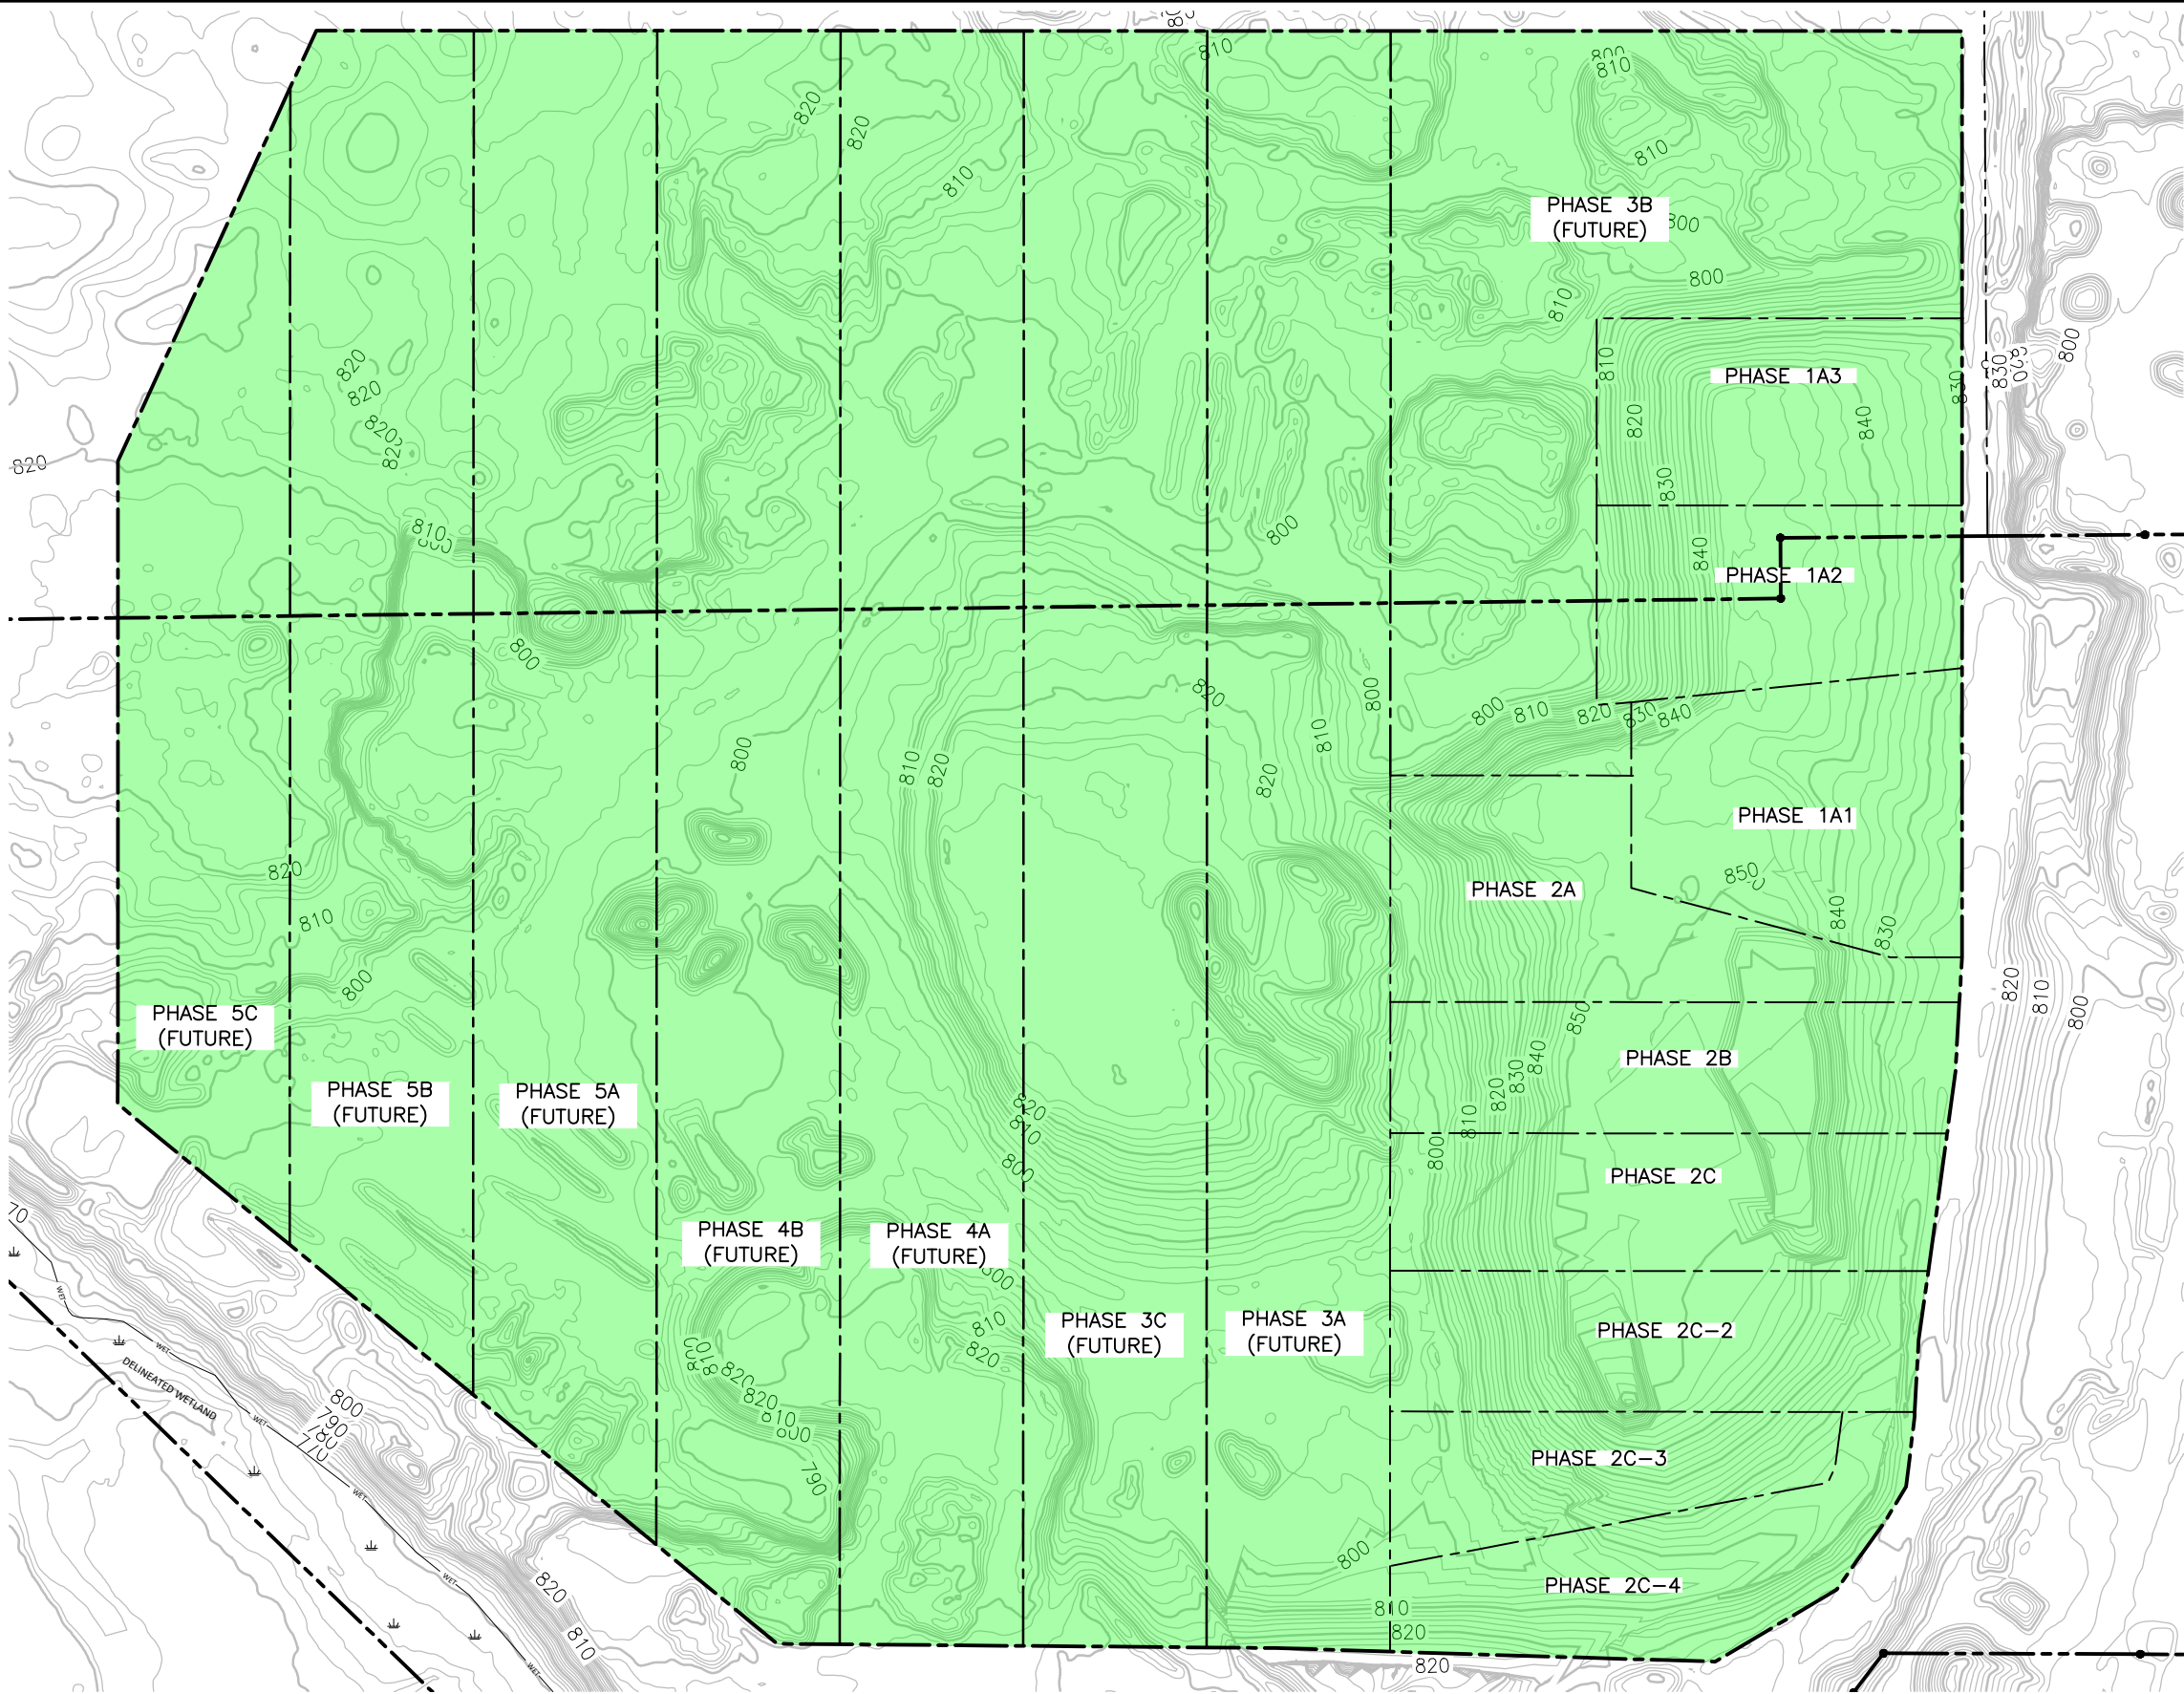

- PROPERTY BOUNDARY (SURVEYED)
- PROPERTY BOUNDARY (BEACON/GIS)
- PERMITTED WASTE LIMITS
- EXISTING PHASE BOUNDARY
- EXISTING MINOR CONTOUR
- EXISTING MAJOR CONTOUR
- EXISTING WETLAND AREA
- PROPOSED PHASE BOUNDARY
- PROPOSED MINOR CONTOUR
- PROPOSED MAJOR CONTOUR

- SURVEY NOTES:
- HORIZONTAL DATUM IS BLUE EARTH COUNTY NORTH AMERICAN DATUM NAD83(2011), US SURVEY FEET,
 - VERTICAL DATUM IS NORTH AMERICAN VERTICAL DATUM 88 (NAVD88). CONTOUR INTERVAL IS TWO FEET.
 - TOPOGRAPHY SURVEY FROM 2023 LIDAR DATA, UPDATED VIA GROUND SURVEY BY BOLTON AND MENK IN DECEMBER 2025.
- NOTES:
- PROPOSED GRADES SHOWN ARE TO BE TOP OF WASTE GRADES.

1	REVISED PER CLIENT COMMENTS	JJT	EDK	07/29/26	
0	ISSUED FOR CUP	JJT	EDK	07/17/26	
REV	REVISION DESCRIPTION	DWN	APP	REV DATE	

SEAL
I HEREBY CERTIFY THAT THIS PLAN, SPECIFICATION, OR REPORT WAS PREPARED BY ME OR UNDER MY DIRECT SUPERVISION AND THAT I AM A DULY LICENSED PROFESSIONAL ENGINEER UNDER THE LAWS OF THE STATE OF MINNESOTA.
PRINT NAME ETHAN KETELSEN
SIGNATURE *Ethan Ketelsen*
DATE 07-17-2026 LICENSE # 56630





PROJECT TITLE
CUP FIGURES

DEM-CON PILGRIM LANDFILL, LLC.

MANKATO, MINNESOTA

SHEET TITLE FUTURE FILL PHASING PLAN			
DWN BY JJT	CHK'D BWS	APP'D EDK	DWG DATE JULY 2026
PROJECT NO. 227708930		SHEET NO. FIGURE 3G	
SCALE AS SHOWN			REV NO. 1

1:06 PM
Plot Date & Time: 29 July 2026
U:\227708930\dwg\fig4\Figures\Figure 4_Surface Water Management.dwg

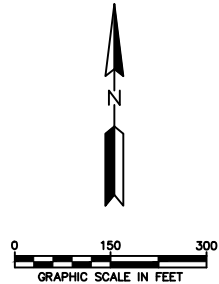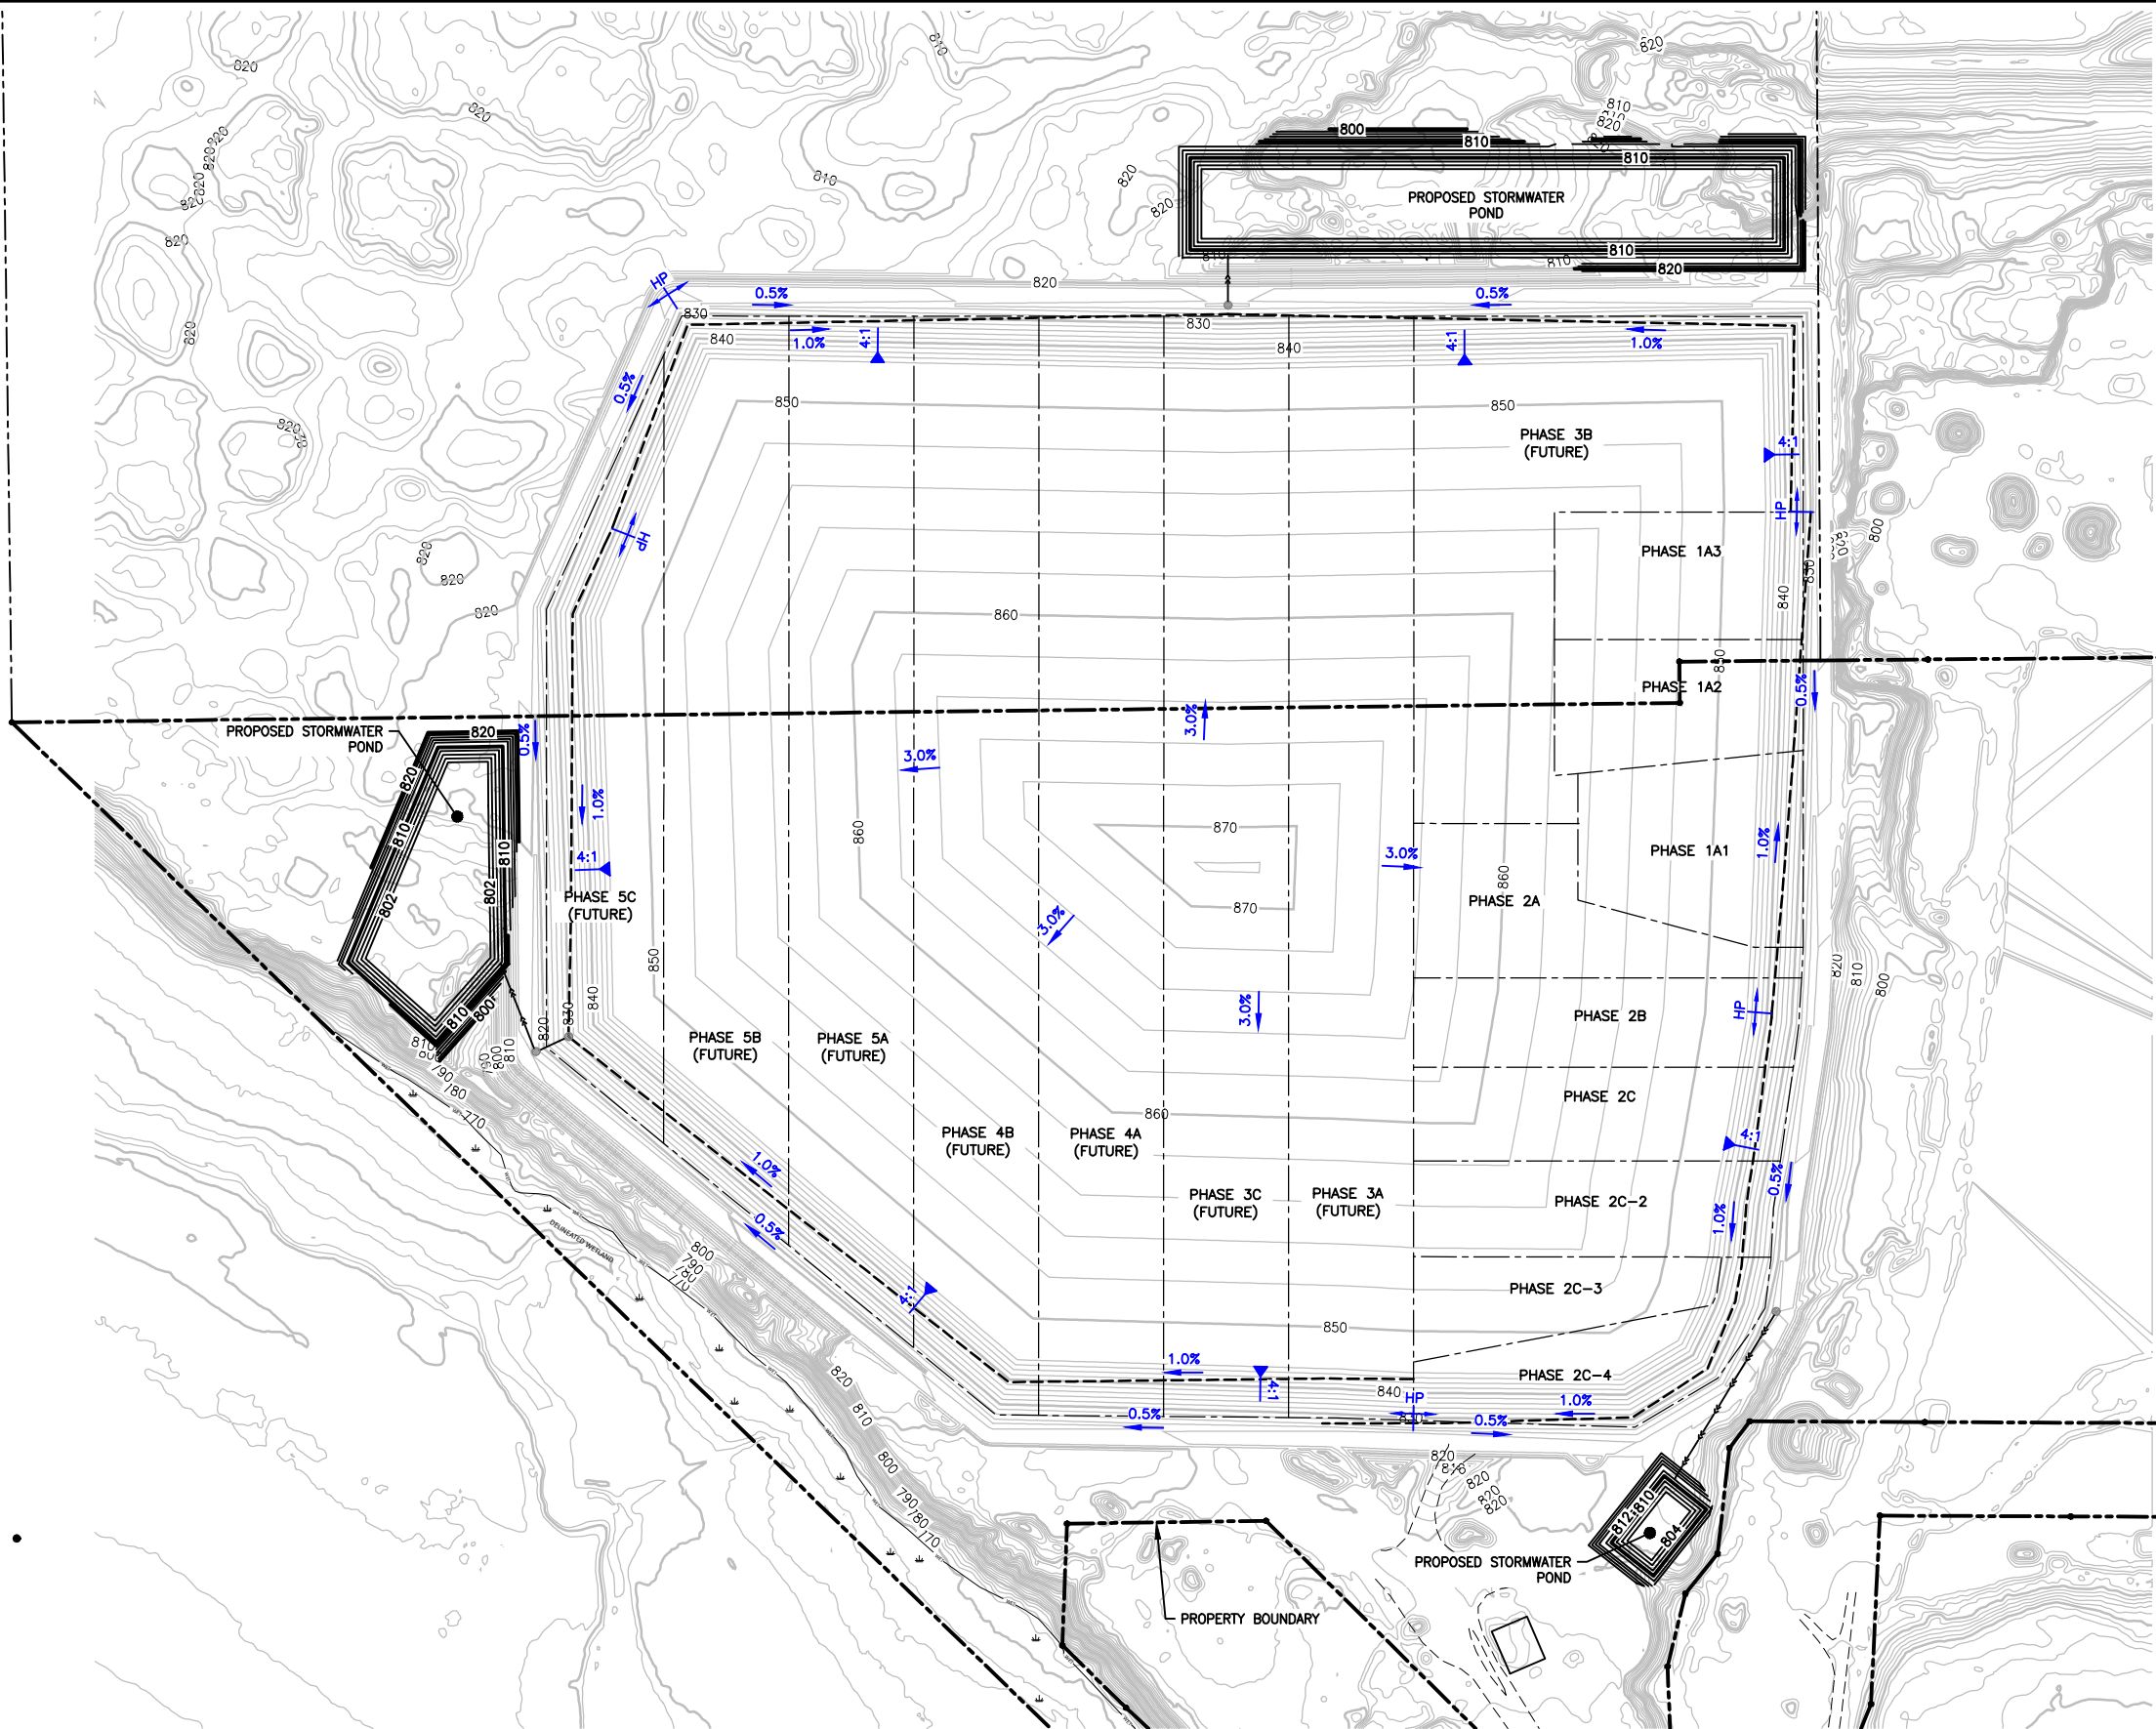

- PROPERTY BOUNDARY (SURVEYED)
- PROPERTY BOUNDARY (BEACON/GIS)
- PERMITTED WASTE LIMITS
- EXISTING PHASE BOUNDARY
- EXISTING MINOR CONTOUR
- EXISTING MAJOR CONTOUR
- EXISTING WETLAND AREA
- PROPOSED PHASE BOUNDARY
- PROPOSED MINOR CONTOUR
- PROPOSED MAJOR CONTOUR
- PROPOSED STORMWATER SWALE
- PROPOSED STORMWATER PIPE
- PROPOSED STORMWATER INLET

- SURVEY NOTES:
- HORIZONTAL DATUM IS BLUE EARTH COUNTY NORTH AMERICAN DATUM NAD83(2011), US SURVEY FEET,
 - VERTICAL DATUM IS NORTH AMERICAN VERTICAL DATUM 88 (NAVD88). CONTOUR INTERVAL IS TWO FEET.
 - TOPOGRAPHY SURVEY FROM 2023 LIDAR DATA, UPDATED VIA GROUND SURVEY BY BOLTON AND MENK IN DECEMBER 2025.
- NOTES:
- PROPOSED GRADES SHOWN ARE TOP OF FINAL COVER GRADES.
 - PROPOSED STORMWATER POND GRADING IS INTENDED TO SHOW STORAGE, FINAL POND GRADING MAY VARY AT TIME OF CONSTRUCTION.

1	REVISED PER CLIENT COMMENTS	JJT	EDK	07/29/26
0	ISSUED FOR CUP	JJT	EDK	07/17/26
REV	REVISION DESCRIPTION	DWN	APP	REV DATE

SEAL

I HEREBY CERTIFY THAT THIS PLAN, SPECIFICATION, OR REPORT WAS PREPARED BY ME OR UNDER MY DIRECT SUPERVISION AND THAT I AM A DULY LICENSED PROFESSIONAL ENGINEER UNDER THE LAWS OF THE STATE OF MINNESOTA.

PRINT NAME ETHAN KETELSEN

SIGNATURE Ethan Ketelsen

DATE 07-17-2026 LICENSE # 56630

PRIME CONSULTANT

Stantec

PROJECT TITLE

CUP FIGURES

DEM-CON PILGRIM LANDFILL, LLC.


MANKATO, MINNESOTA

SHEET TITLE



SURFACE WATER MANAGEMENT PLAN

DWN BY	CHK'D	APP'D	DWG DATE
JJT	BWS	EDK	JULY 2026
PROJECT NO.	SHEET NO.	SCALE	AS SHOWN
227708930	FIGURE 4		
			1

1:23 PM
Plot Date & Time: 29 July 2026
U:\227708930\dwg\figs\Figures\Figure 5_Cross Sections.dwg

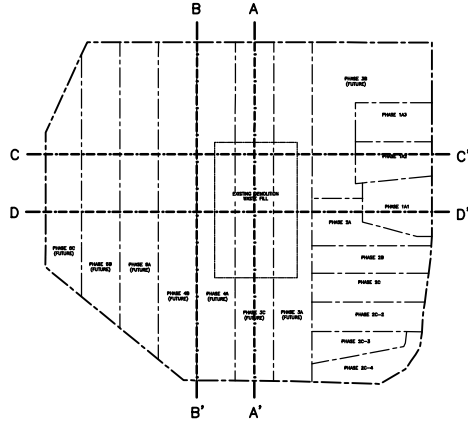

NOTES:
SEE FIGURE 11 FOR FALL 2025
GROUNDWATER CONTOUR MAP.

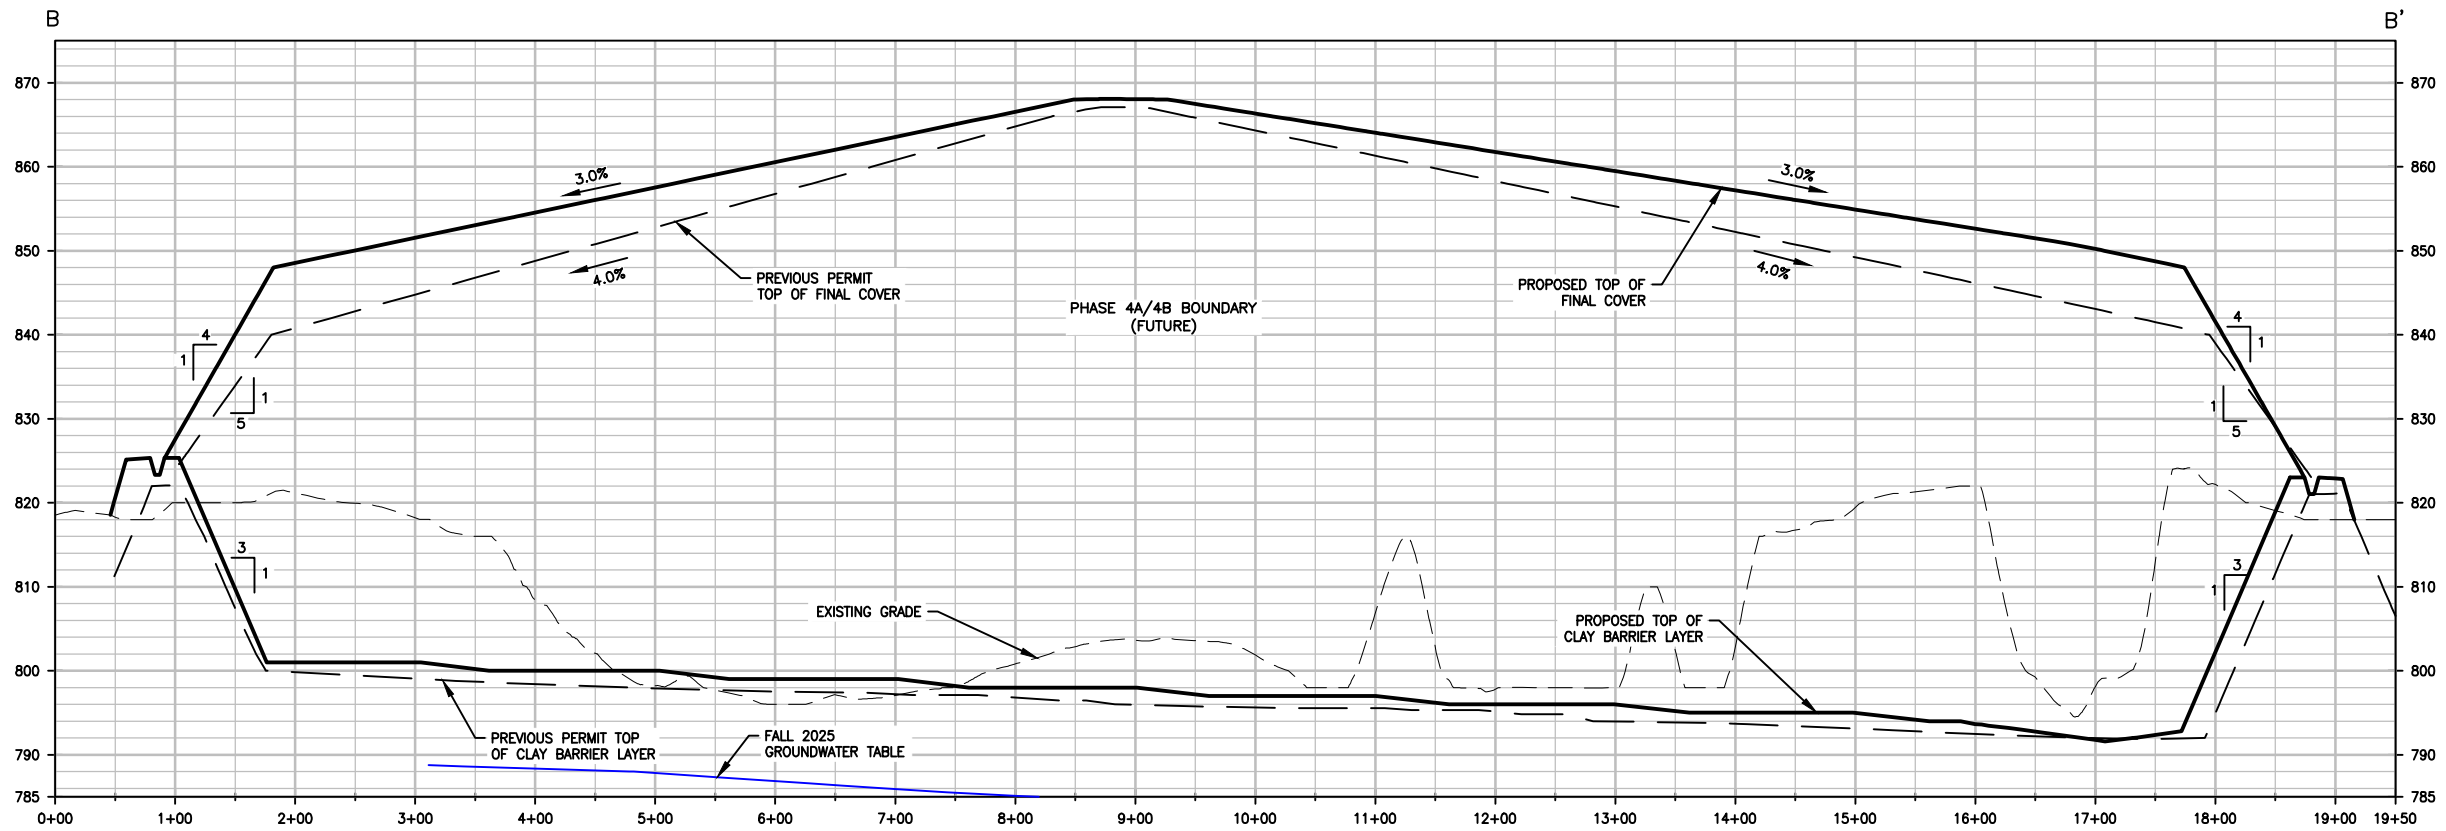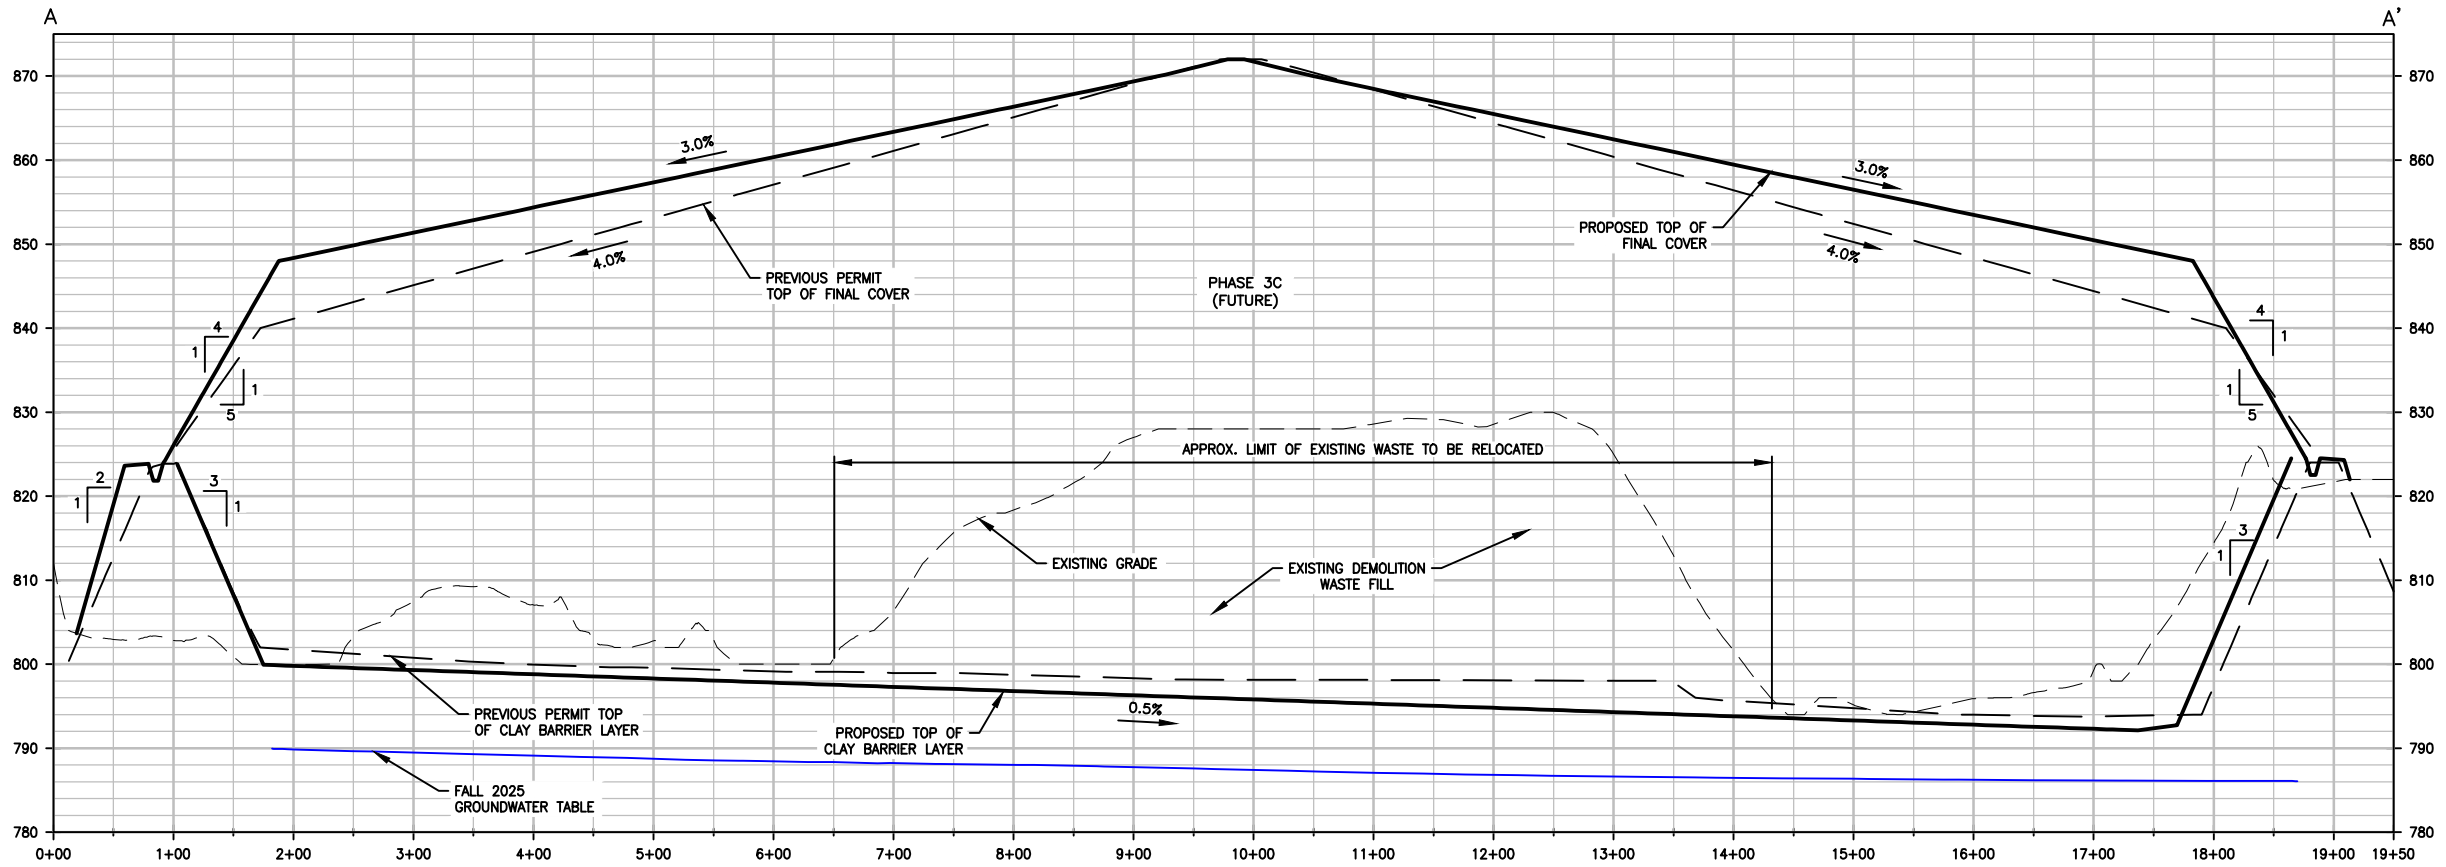

0 80 160
GRAPHIC SCALE IN FEET
VERTICAL EXAGGERATION: 7.0X

REV	REVISION DESCRIPTION	DWN	APP	REV DATE
1	REVISED PER CLIENT COMMENTS	JJT	EDK	07/29/26
0	ISSUED FOR CUP	JJT	EDK	07/17/26





SEAL
I HEREBY CERTIFY THAT THIS PLAN, SPECIFICATION, OR REPORT
WAS PREPARED BY ME OR UNDER MY DIRECT SUPERVISION AND
THAT I AM A DULY LICENSED PROFESSIONAL ENGINEER UNDER
THE LAWS OF THE STATE OF MINNESOTA.
PRINT NAME ETHAN KETELSEN
SIGNATURE Ethan Ketelsen
DATE 07-17-2026 LICENSE # 56630

PRIME CONSULTANT
 **Stantec**


PROJECT TITLE
CUP FIGURES
**DEM-CON PILGRIM
LANDFILL, LLC.**
MANKATO, MINNESOTA

SHEET TITLE
CROSS SECTIONS
DWN BY JJT CHK'D BWS APP'D EDK DWG DATE JULY 2026
SCALE AS SHOWN
PROJECT NO. 227708930 SHEET NO. FIGURE 5 REV NO. 1

1:23 PM
Plot Date & Time: 29 July 2026
U:\227708930\dwg\figs\figs\Figure 5_Cross Sections.dwg

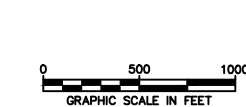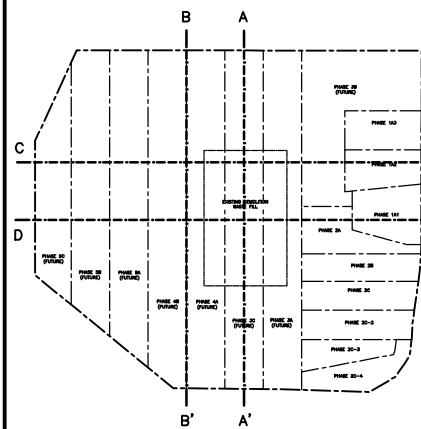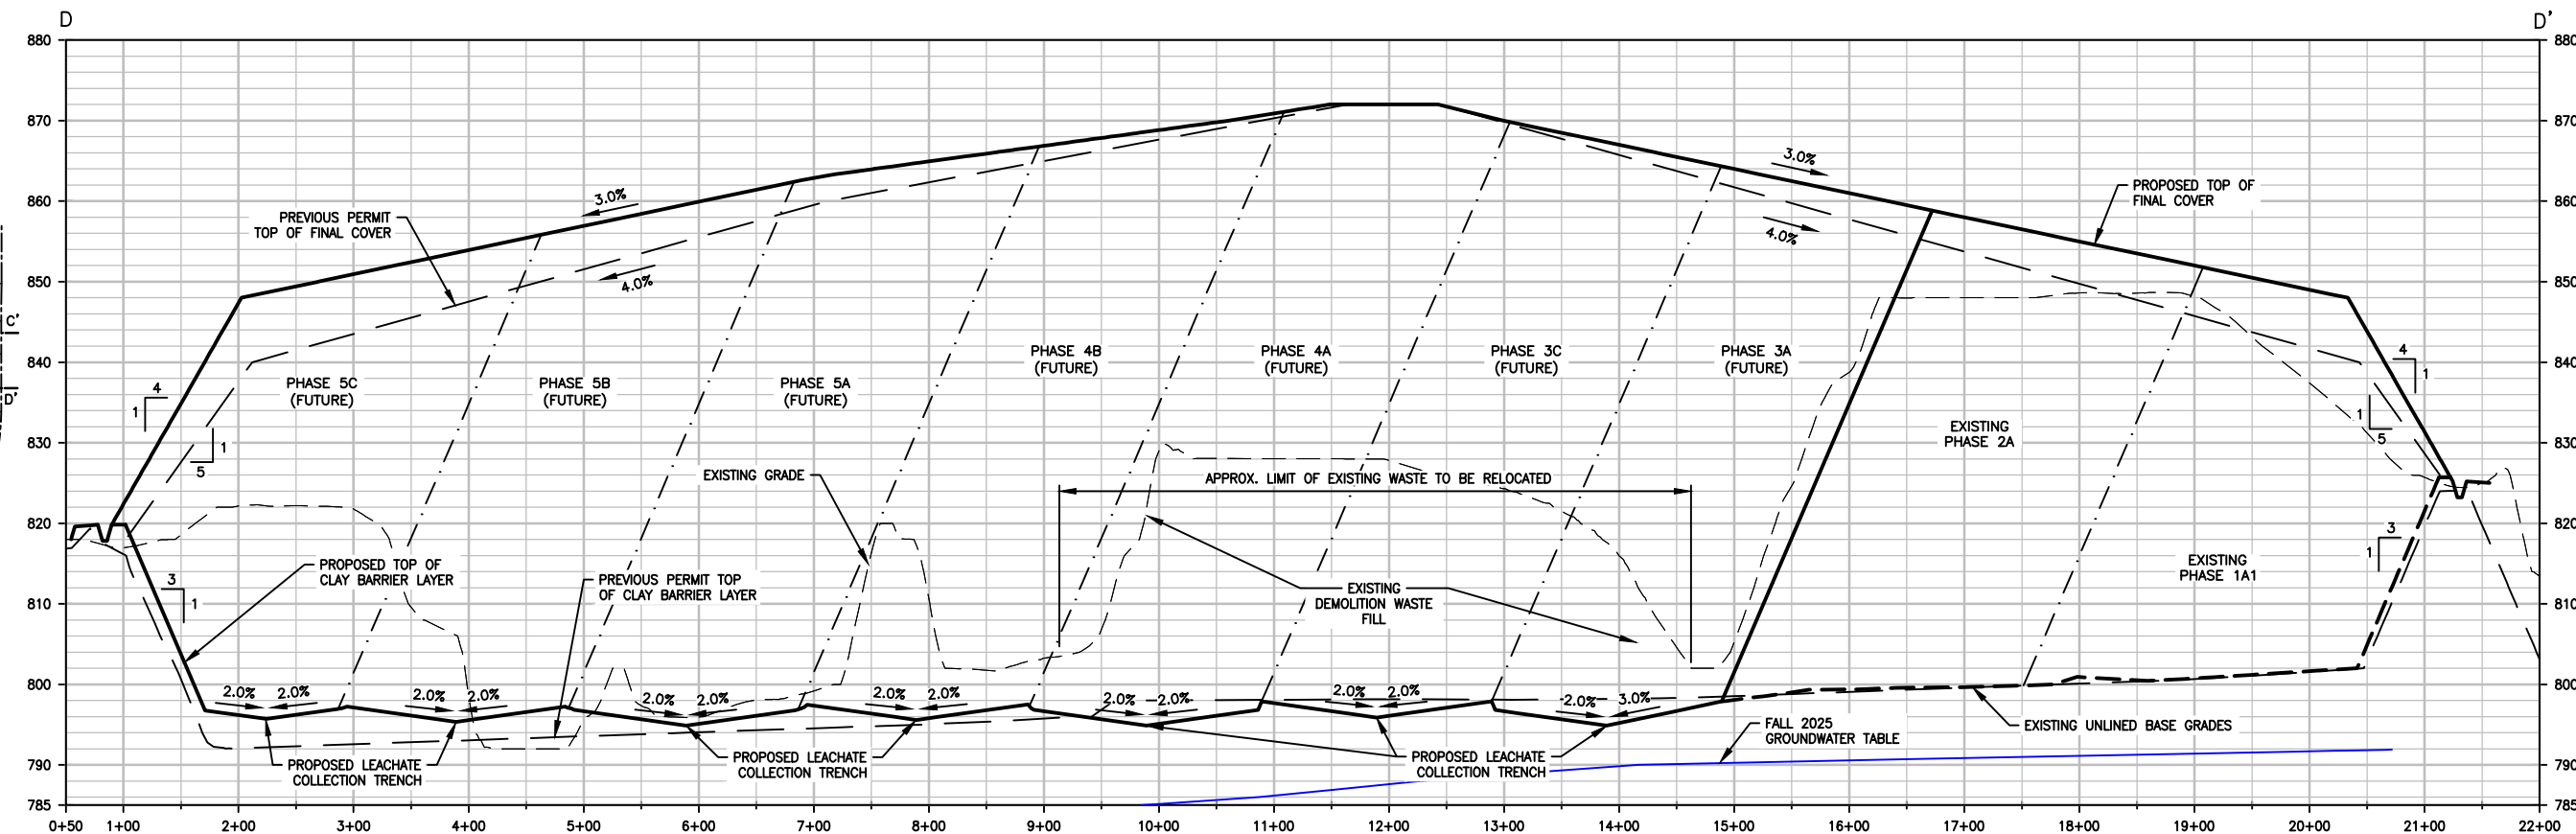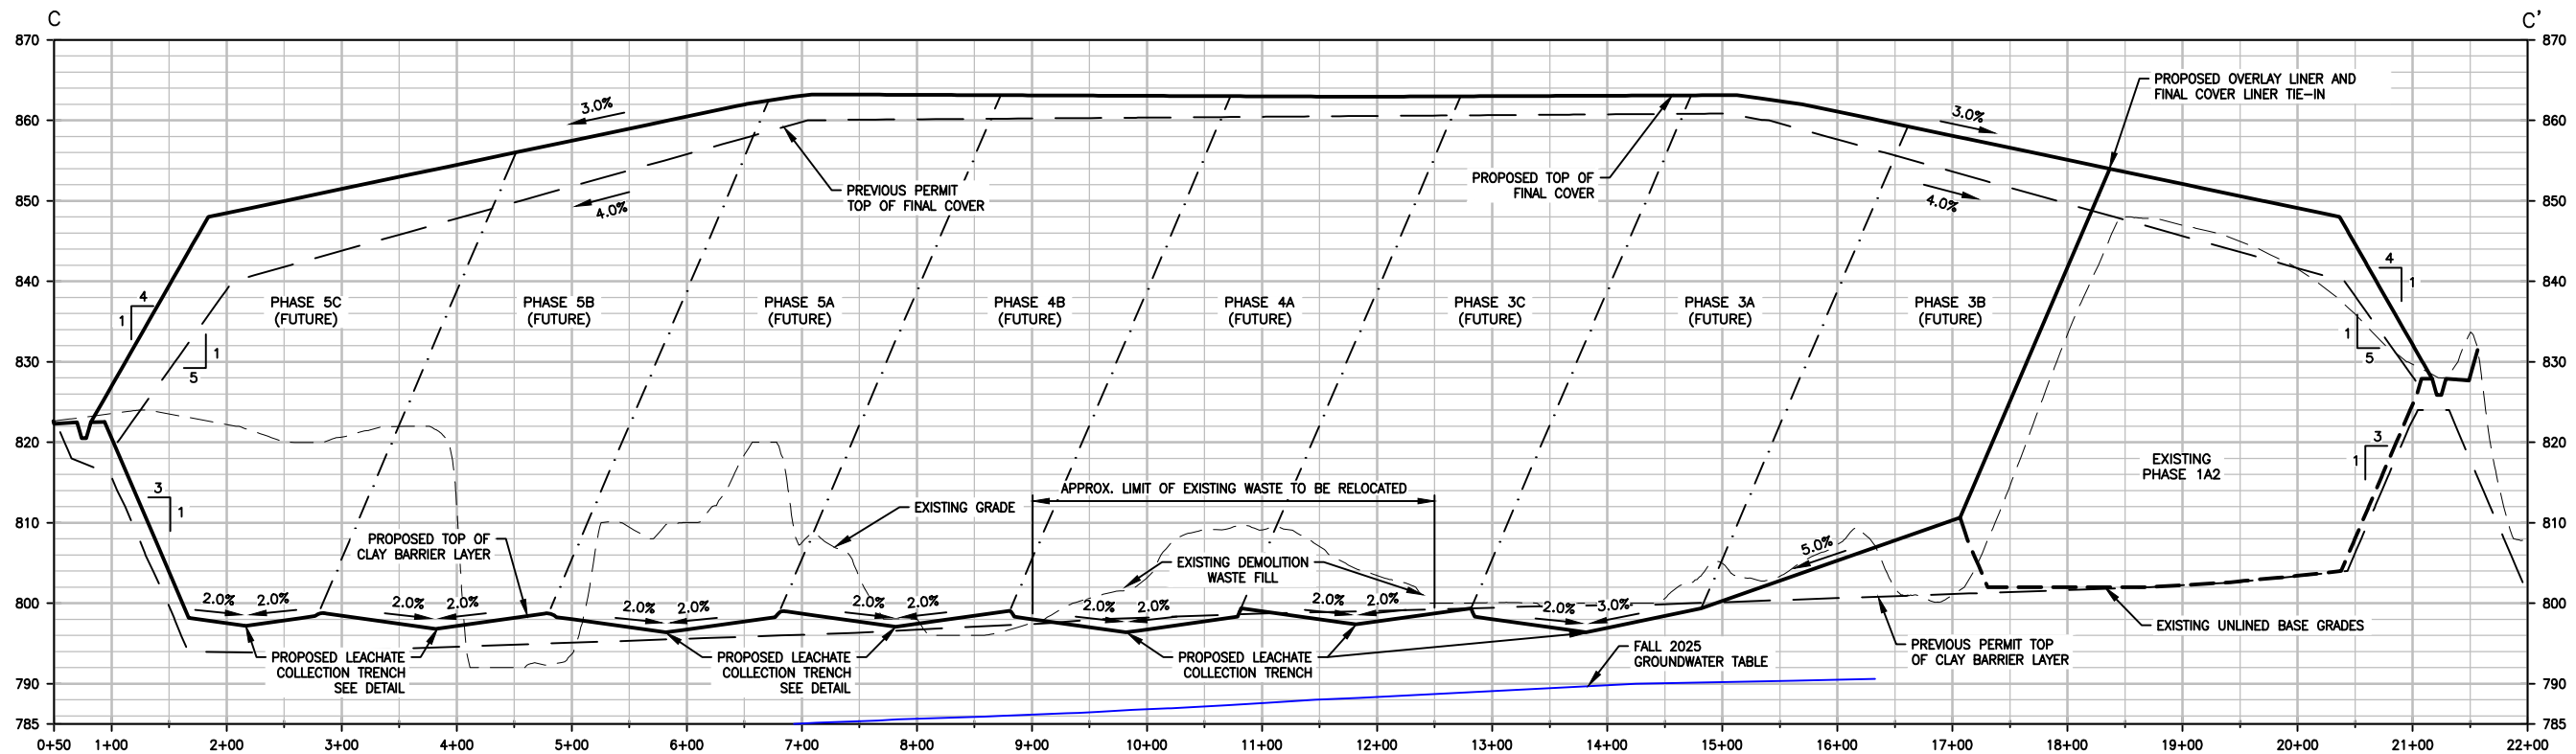

NOTES:
SEE FIGURE 11 FOR FALL 2025
GROUNDWATER CONTOUR MAP.

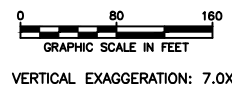

REV	REVISION DESCRIPTION	DWN	APP	REV DATE
1	REVISED PER CLIENT COMMENTS	JJT	EDK	07/29/26
0	ISSUED FOR CUP	JJT	EDK	07/17/26

SEAL
I HEREBY CERTIFY THAT THIS PLAN, SPECIFICATION, OR REPORT
WAS PREPARED BY ME OR UNDER MY DIRECT SUPERVISION AND
THAT I AM A DULY LICENSED PROFESSIONAL ENGINEER UNDER
THE LAWS OF THE STATE OF MINNESOTA.
PRINT NAME ETHAN KETELSEN
SIGNATURE [Signature]
DATE 07-17-2026 LICENSE # 56630







PROJECT TITLE
CUP FIGURES

DEM-CON PILGRIM
LANDFILL, LLC.


MANKATO, MINNESOTA

SHEET TITLE
CROSS SECTIONS

DWN BY JJT CHK'D BWS APP'D EDK DWG DATE JULY 2026
SCALE AS SHOWN
PROJECT NO. 227708930 SHEET NO. FIGURE 6 REV NO. 1

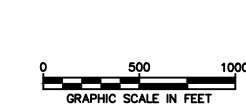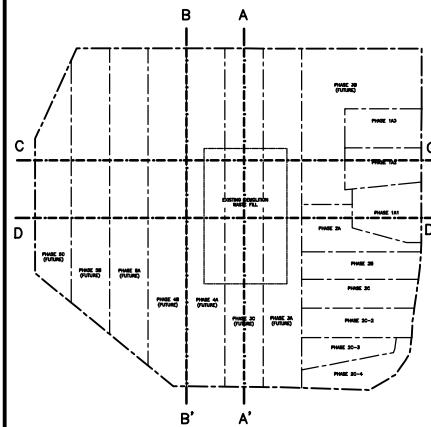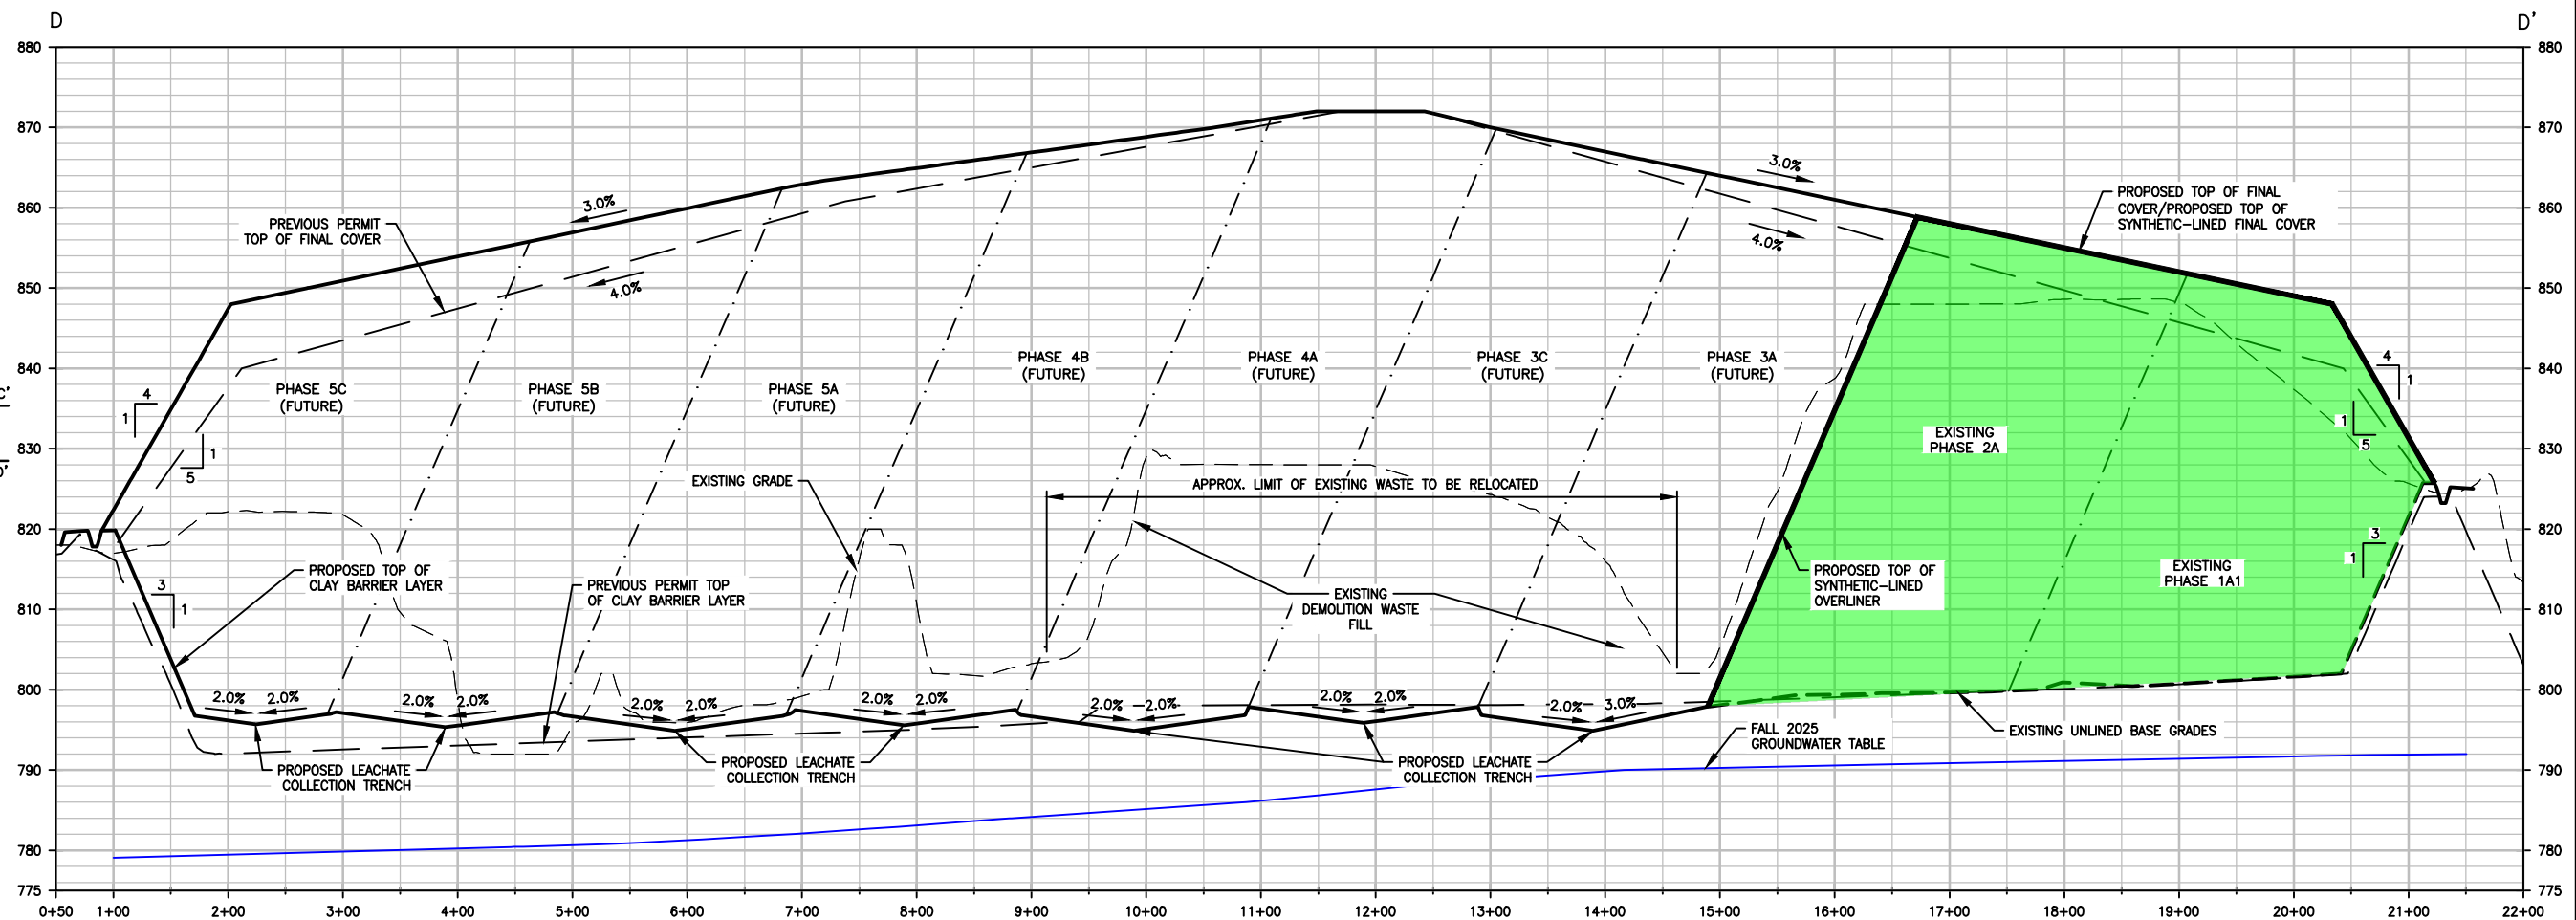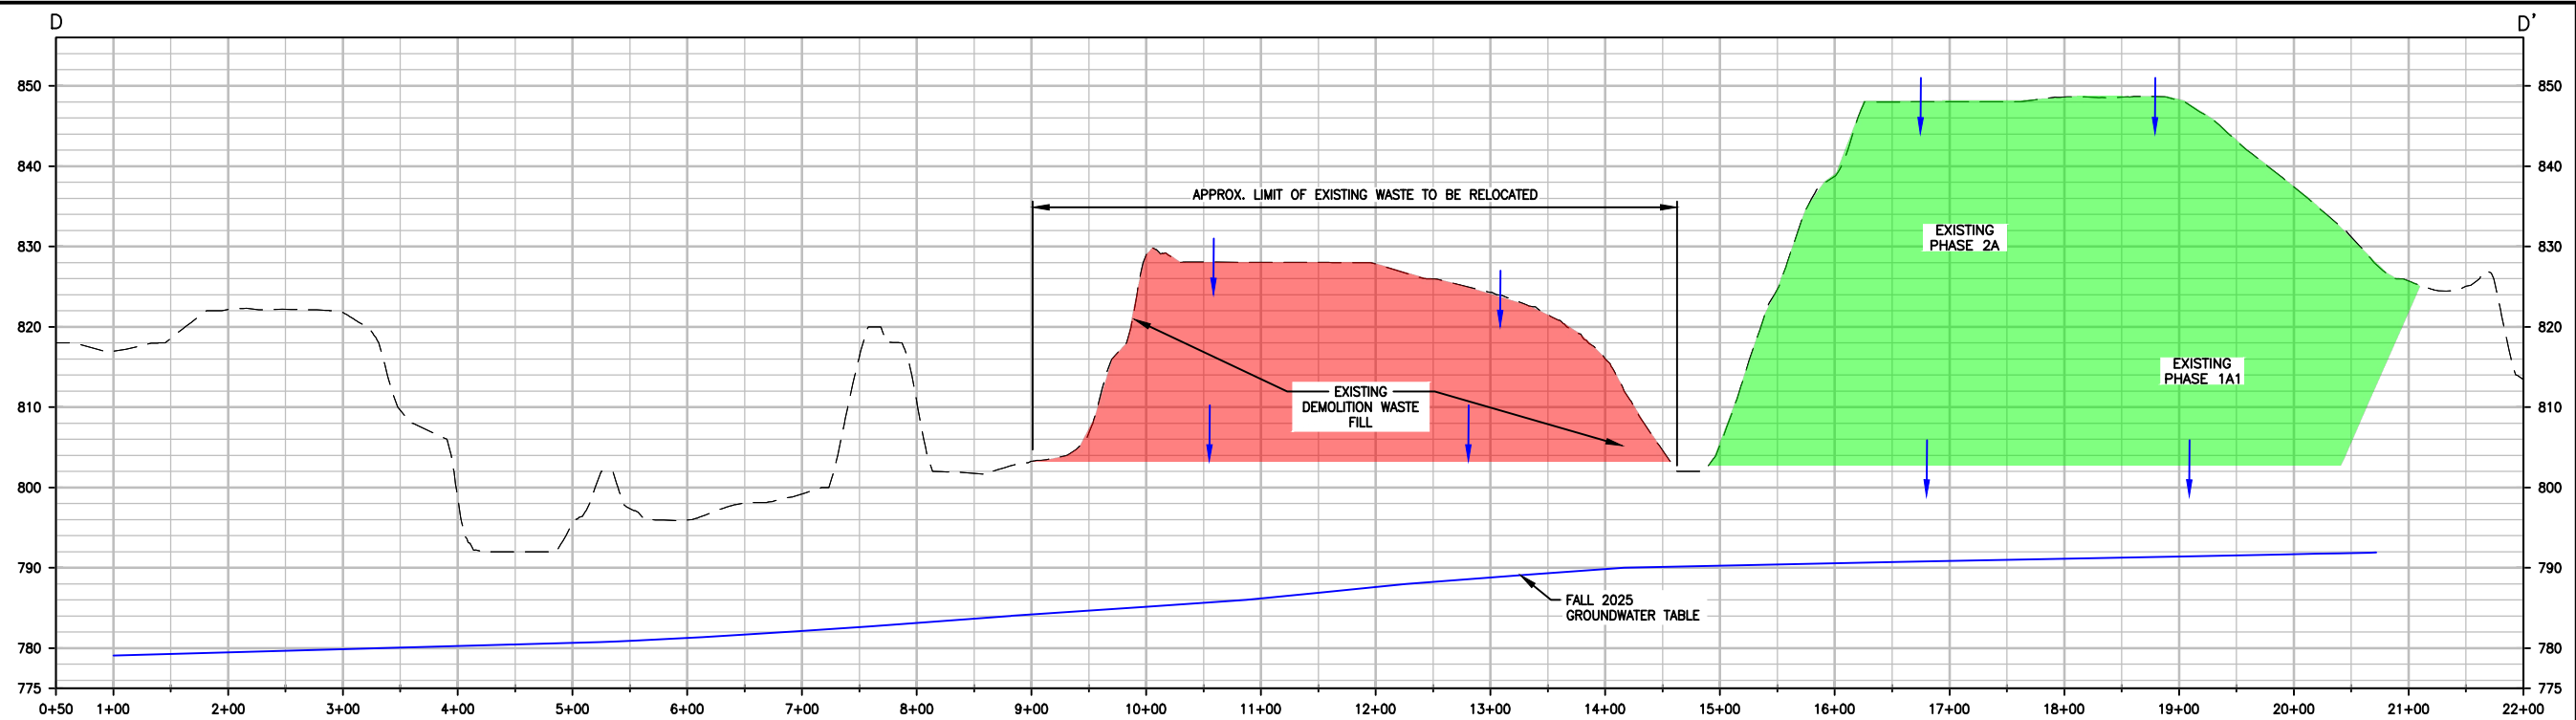

NOTES:
SEE FIGURE 11 FOR FALL 2025 GROUNDWATER CONTOUR MAP.

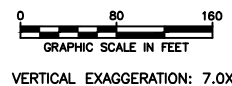

REV	REVISION DESCRIPTION	DWN	APP	REV DATE
1	REVISED PER CLIENT COMMENTS	JJT	EDK	07/29/26
0	ISSUED FOR CUP	JJT	EDK	07/17/26


SEAL
I HEREBY CERTIFY THAT THIS PLAN, SPECIFICATION, OR REPORT WAS PREPARED BY ME OR UNDER MY DIRECT SUPERVISION AND THAT I AM A DULY LICENSED PROFESSIONAL ENGINEER UNDER THE LAWS OF THE STATE OF MINNESOTA.
PRINT NAME ETHAN KETELSEN
SIGNATURE [Signature]
DATE 07-17-2026 LICENSE # 56630



PROJECT TITLE
CUP FIGURES
DEM-CON PILGRIM LANDFILL, LLC.
MANKATO, MINNESOTA

SHEET TITLE WASTE RELOCATION CROSS SECTIONS			
DWN BY JJT	CHK'D BWS	APP'D EDK	DWG DATE JULY 2026
PROJECT NO. 227708930	SHEET NO. FIGURE 6A	SCALE AS SHOWN	REV NO. 1

1:37 PM
Plot Date & Time: 28 July 2026
U:\227708930\dwg\fig\Figures\Figure 7_Proposed Recycling Areas.dwg

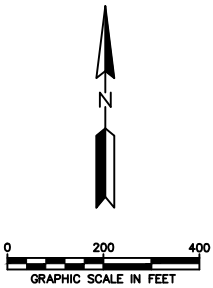

- PROPERTY BOUNDARY (SURVEYED)
- PROPERTY BOUNDARY (BEACON/GIS)
- PERMITTED WASTE LIMITS
- EXISTING WETLAND AREA
- EXISTING ROAD EDGE
- EXISTING MONITORING WELL
- COMPLIANCE BOUNDARY

- SURVEY NOTES:
- HORIZONTAL DATUM IS BLUE EARTH COUNTY NORTH AMERICAN DATUM NAD83(2011), US SURVEY FEET,
 - VERTICAL DATUM IS NORTH AMERICAN VERTICAL DATUM 88 (NAVD88). CONTOUR INTERVAL IS TWO FEET.
 - TOPOGRAPHY SURVEY AND AERIAL FROM 2023 LIDAR DATA, UPDATED VIA GROUND SURVEY BY BOLTON AND MENK IN DECEMBER 2025.

REV	REVISION DESCRIPTION	DWN	APP	REV DATE
1	REVISED PER CLIENT COMMENTS	JJT	EDK	07/29/26
0	ISSUED FOR CUP	JJT	EDK	07/17/26

SEAL

I HEREBY CERTIFY THAT THIS PLAN, SPECIFICATION, OR REPORT WAS PREPARED BY ME OR UNDER MY DIRECT SUPERVISION AND THAT I AM A DULY LICENSED PROFESSIONAL ENGINEER UNDER THE LAWS OF THE STATE OF MINNESOTA.

PRINT NAME ETHAN KETELSEN

SIGNATURE *Ethan Ketelsen*

DATE 07-17-2026 LICENSE # 56630

PRIME CONSULTANT

Stantec

PROJECT TITLE


CUP FIGURES

DEM-CON PILGRIM LANDFILL, LLC.

MANKATO, MINNESOTA

SHEET TITLE			
PROPOSED RECYCLING AREAS			
DWN BY	CHK'D	APP'D	DWG DATE
JJT	BWS	EDK	JULY 2026
PROJECT NO.		SHEET NO.	
227708930		FIGURE 7	
			REV NO.
			1

2:07 PM
Plot Date & Time: 28 July 2026
U:\227708930\dwg\fig\fig8\Figures\Figure 8_Proposed Electronics Area.dwg

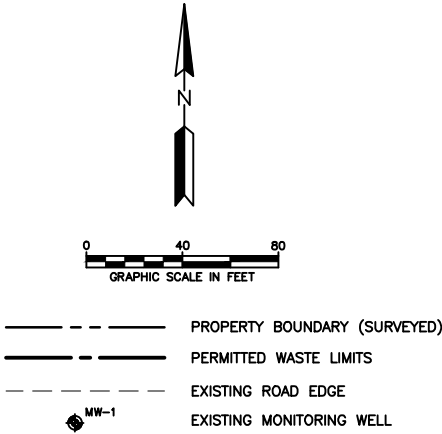

- SURVEY NOTES:
1. HORIZONTAL DATUM IS BLUE EARTH COUNTY NORTH AMERICAN DATUM NAD83(2011), US SURVEY FEET,
 2. VERTICAL DATUM IS NORTH AMERICAN VERTICAL DATUM 88 (NAVD88). CONTOUR INTERVAL IS TWO FEET.
 3. TOPOGRAPHY SURVEY AND AERIAL FROM 2023 LIDAR DATA, UPDATED VIA GROUND SURVEY BY BOLTON AND MENK IN DECEMBER 2025.

REV	REVISION DESCRIPTION	DWN	APP	REV DATE
1	REVISED PER CLIENT COMMENTS	JJT	EDK	07/29/26
0	ISSUED FOR CUP	JJT	EDK	07/17/26

SEAL
I HEREBY CERTIFY THAT THIS PLAN, SPECIFICATION, OR REPORT WAS PREPARED BY ME OR UNDER MY DIRECT SUPERVISION AND THAT I AM A DULY LICENSED PROFESSIONAL ENGINEER UNDER THE LAWS OF THE STATE OF MINNESOTA.
PRINT NAME <u>ETHAN KETELSEN</u>
SIGNATURE <u><i>Ethan Ketelsen</i></u>
DATE <u>07-17-2026</u> LICENSE # <u>56630</u>

PRIME CONSULTANT



PROJECT TITLE	CUP FIGURES
DEM-CON PILGRIM LANDFILL, LLC.	
MANKATO, MINNESOTA	

SHEET TITLE			
ELECTRONICS, APPLIANCES, BATTERIES, AND TIRE RECYCLING AREA			
DWN BY	CHK'D	APP'D	DWG DATE
JJT	BWS	EDK	JULY 2026
PROJECT NO.	SHEET NO.	SCALE	AS SHOWN
227708930	FIGURE 8		
REV NO.			1

U:\2277\22770893\0\03_data\gis_cad\gis\ArcPro\Pilgrims Demolition Landfill\Pilgrims Demolition Landfill.aprx Revised: 2026-07-13 By: kberglund

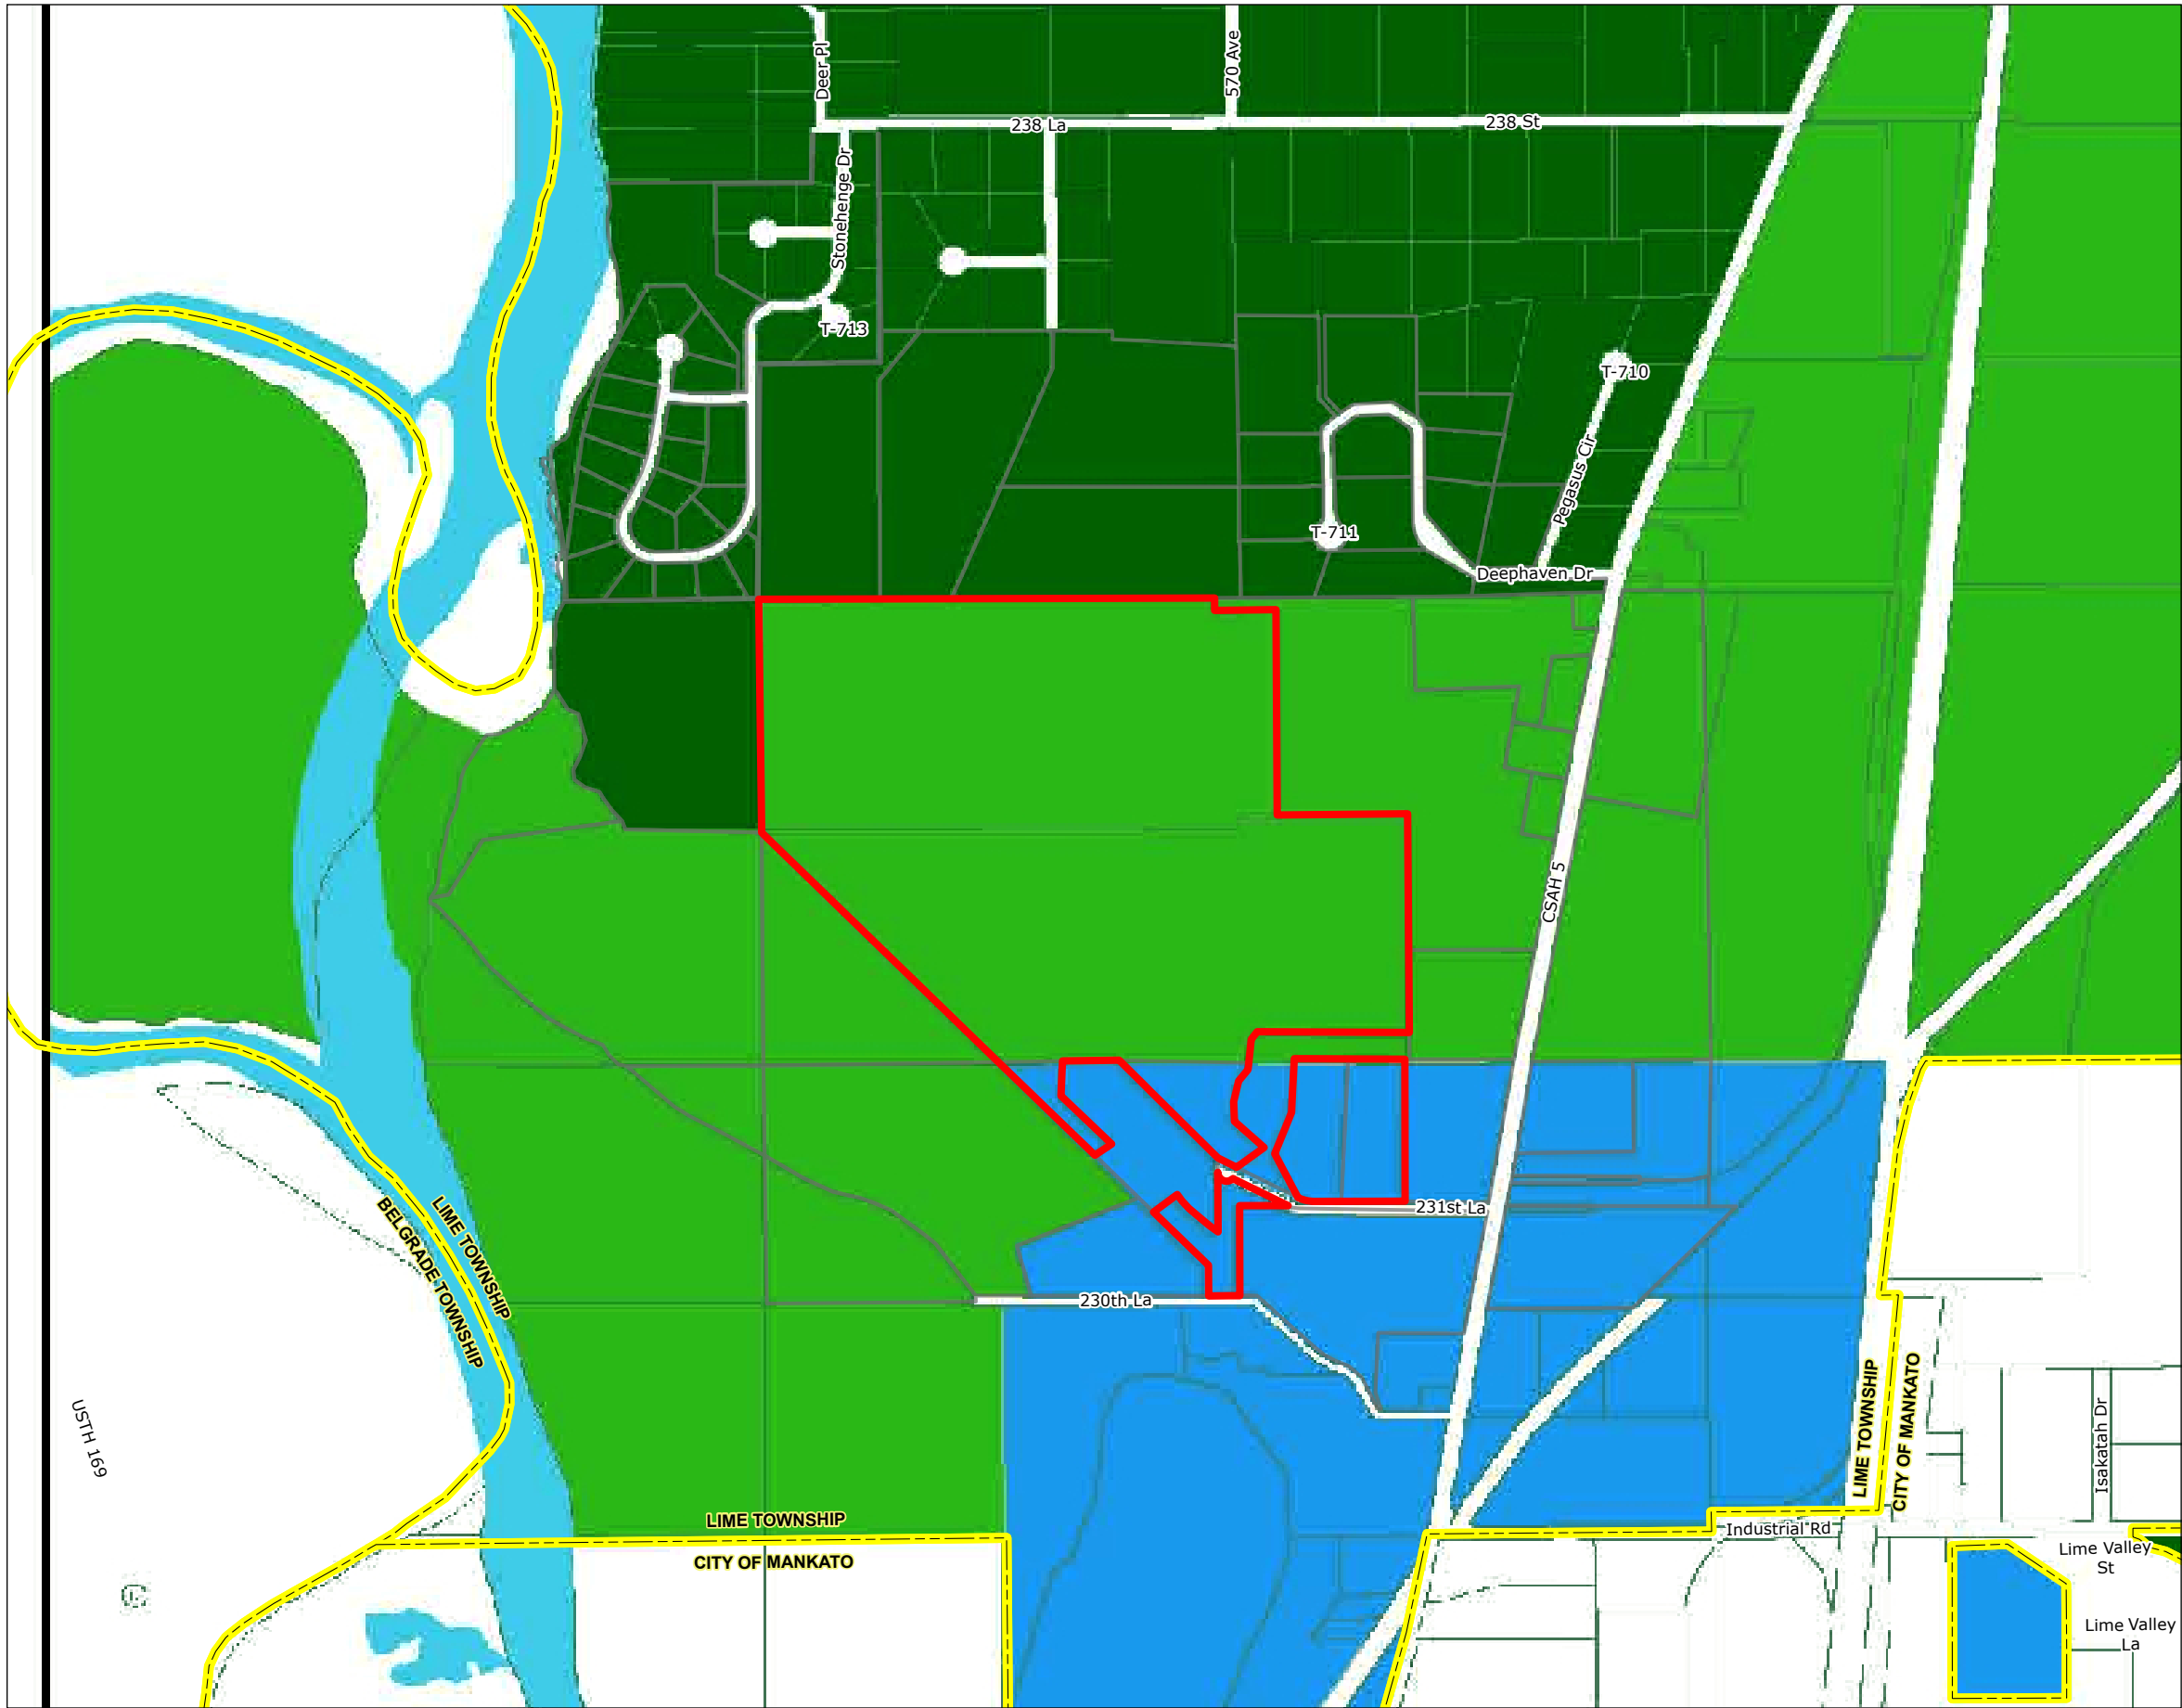


Figure No.

9

Title

Zoning

Client/Project

Dem-Con Pilgrim Landfill, LLC

227708930

Project Location

T109N, R26W, S30 & S31
Mankato, Blue Earth Co., MN


Prepared by BS on 2026-07-13



0 350 700 Feet
(At original document size of 11x17)
1:12,000

Legend

- Property Boundary
- Township Boundary
- Parcel Boundary
- Lime Township 2026 Zoning**
- Rural Conservation
- Rural Conservation Residential
- Industry
- Waterbody

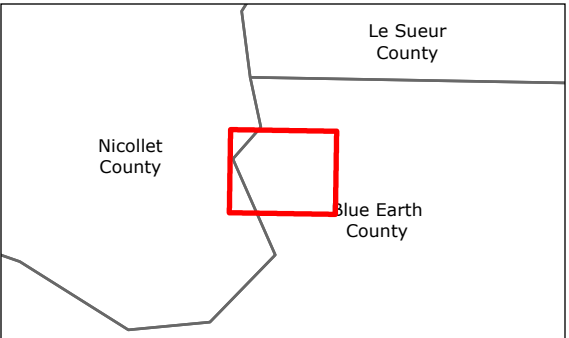

Notes

1. Coordinate System: NAD 1983 HARN Adj MN Blue Earth Feet
2. Data Sources: MnGEO, Blue Earth County, Lime Township
3. Background: Minnesota 2025 Imagery



U:\2277\22770893\0\03_data\gis_cad\gisArcPro\Pilgrims Demolition Landfill.aprx Revised: 2026-07-13 By: lberglund

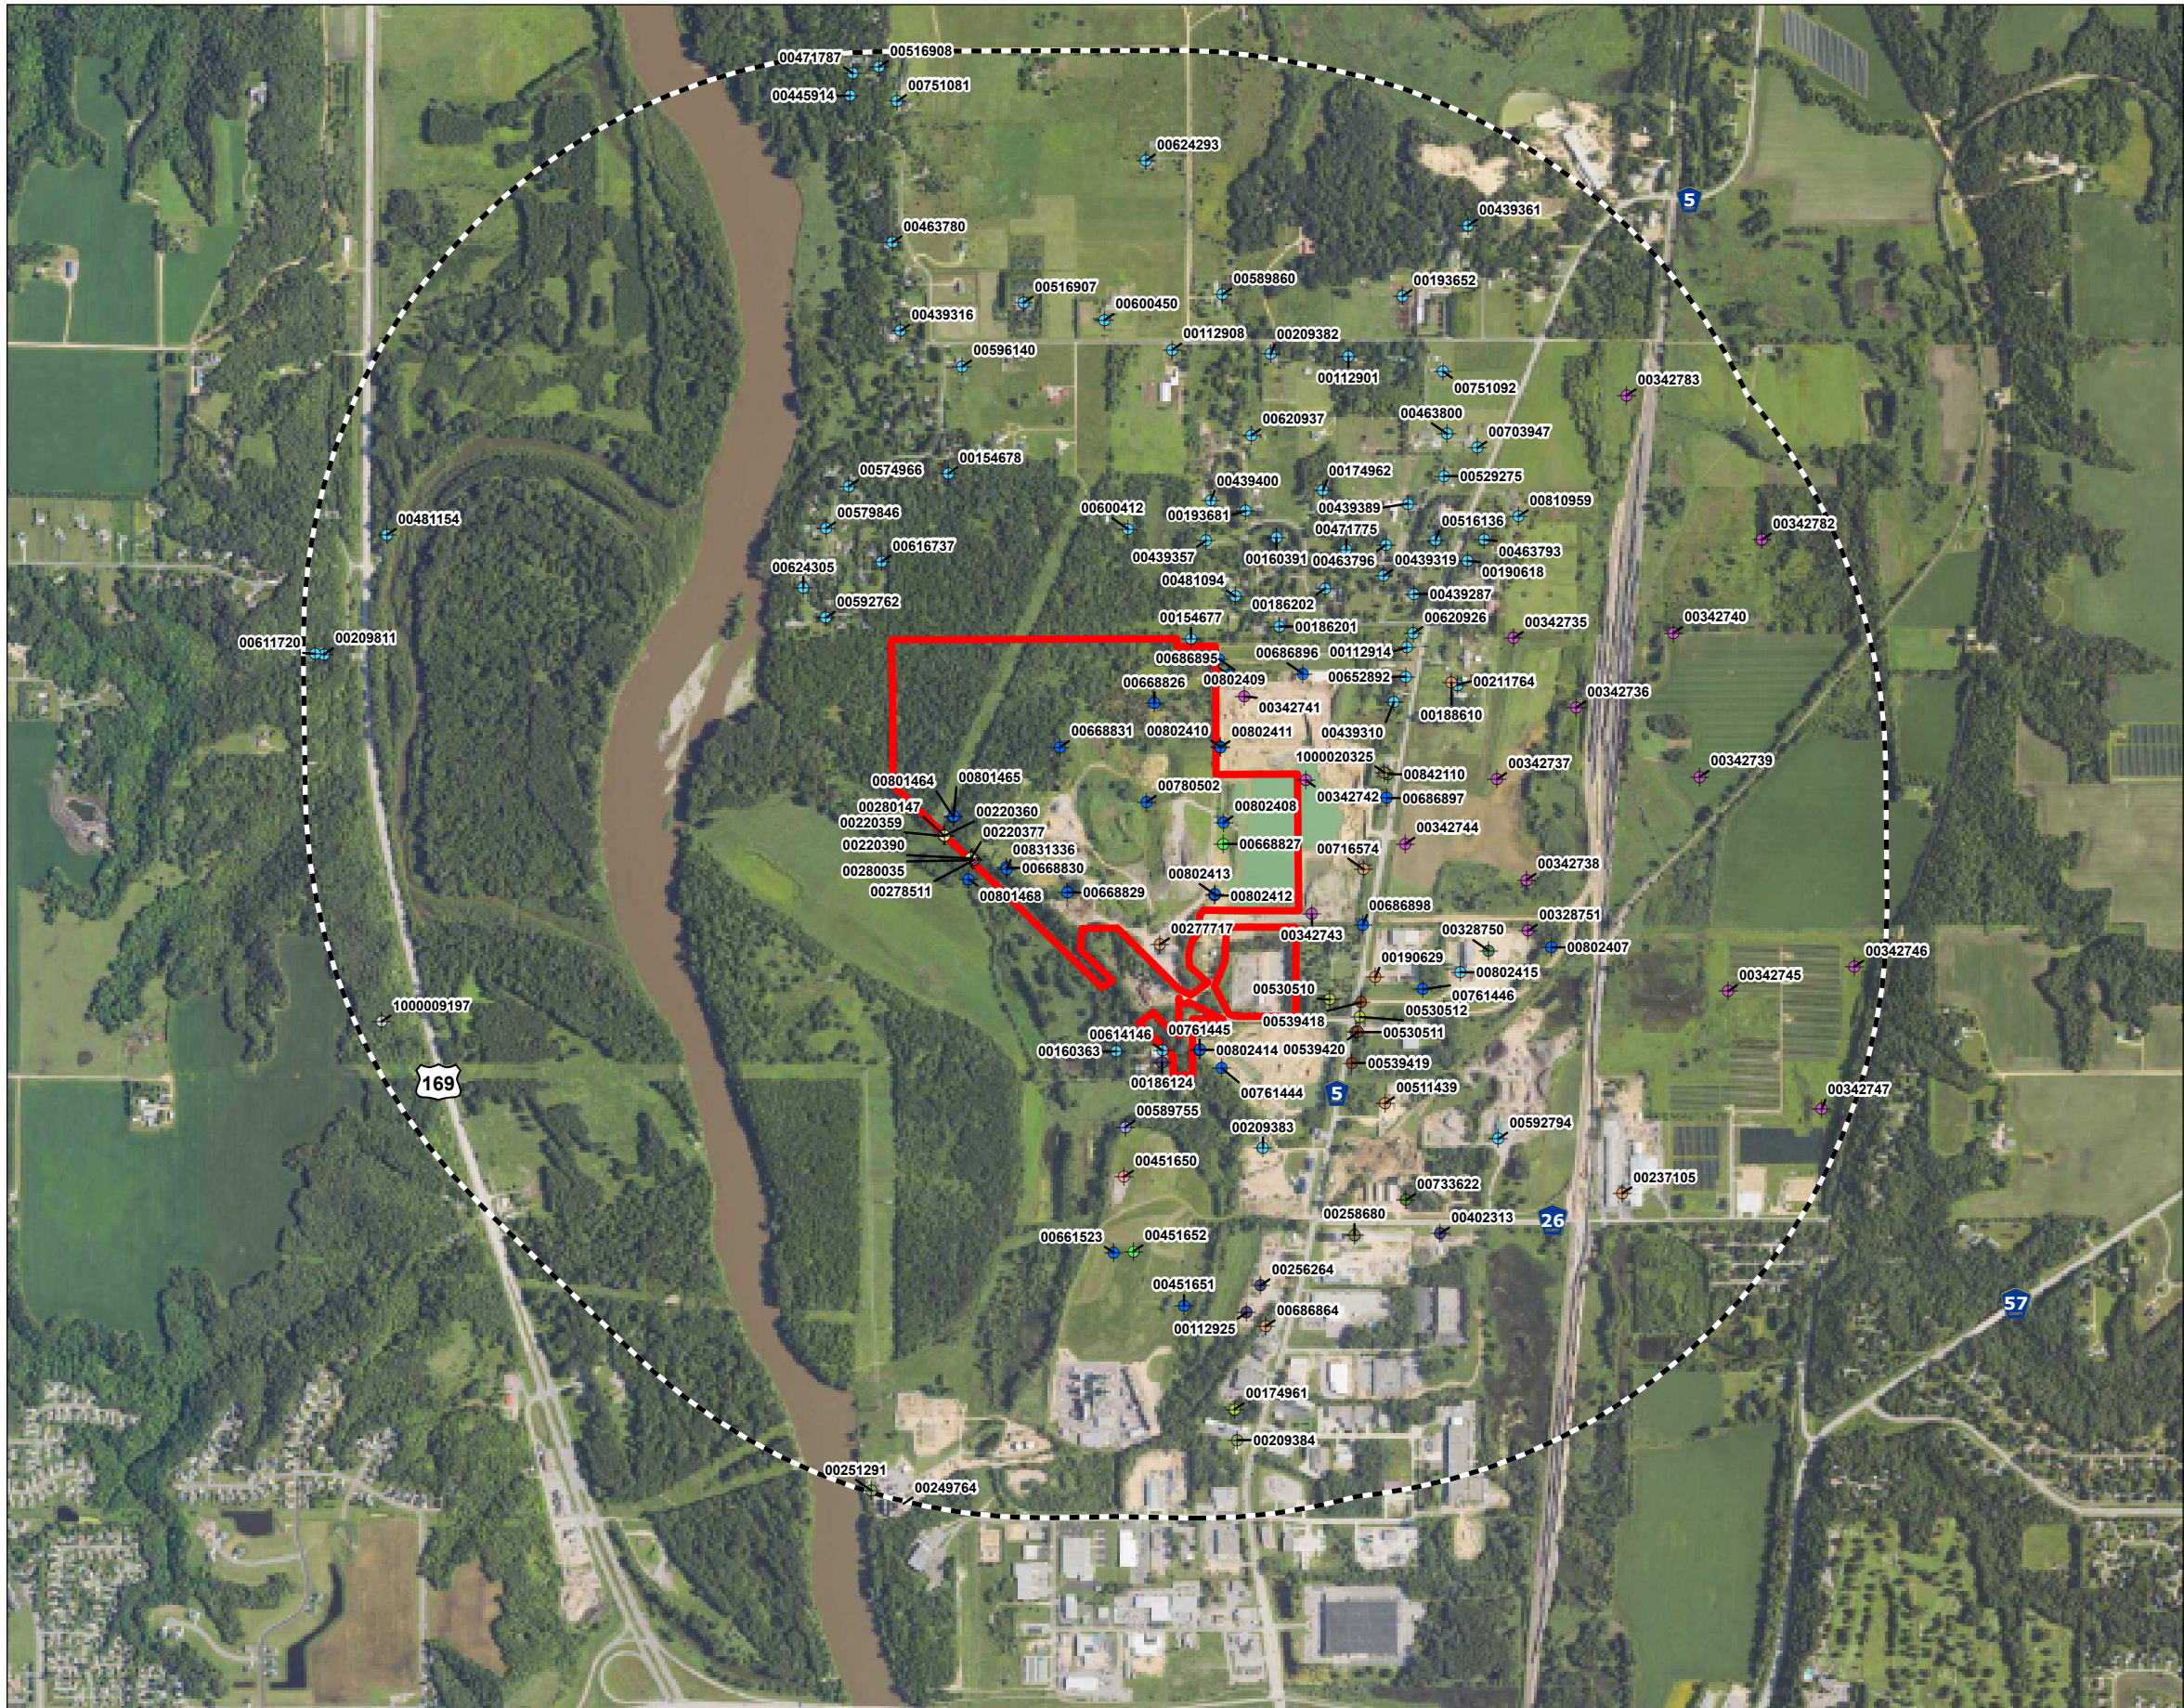


Figure No.

10

Title

Wells Within 1 Mile

Client/Project

Dem-Con Pilgrim Landfill, LLC

227708930

Project Location

T109N, R26W, S30 & S31
Mankato, Blue Earth Co., MN

Prepared by BS on 2026-07-13



0 1,000 2,000 Feet
(At original document size of 11x17)
1:19,200


Legend

Property Boundary

1 Mile Radius

Wells Within 1 Mile

- Unknown
- Abandoned, Sealed
- Commercial, Active
- Domestic, Active
- Domestic, Sealed
- Environmental Bore Hole, Sealed
- Exploration, Sealed
- Industrial, Active
- Monitoring Well, Active
- Monitoring Well, Sealed
- Monitoring Well, Unknown
- Observation Well, Active
- Other, Sealed
- Public Supply/Community, Active
- Public Supply/Non-Community/Non-Transient, Active
- Public Supply/Non-Community/Non-Transient, Sealed
- Piezometer, Active
- Piezometer, Sealed
- Test Well, Active

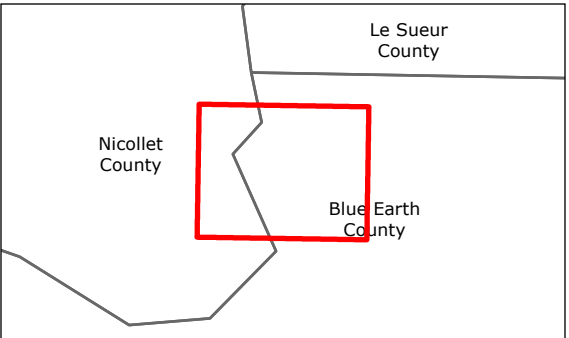

Notes

- Coordinate System: NAD 1983 HARN Adj MN Blue Earth Feet
- Data Sources: MnGEO, CWI
- Background: Minnesota 2025 Imagery



U:\2271\227708564\03_data\gis_cad\gisArcPro\annualreport_2026.aprx Revised: 2026-02-12 By: bachafermeyer



Figure No.

11

Title

Fall Groundwater Contours October 30, 2025

Client/Project
Minnesota Paving & Materials
Annual Report

227708564

Project Location
T109N, R26W, S30
Mankato, Blue Earth Co., MN


Prepared by BS on 2026-02-12



0 200 400 Feet
(At original document size of 8.5x11)
1:4,200

Legend

- Permitted Demolition Waste Fill Limit
- Monitoring Well Location
- Groundwater Elevation Contour (Dashed Where Inferred)

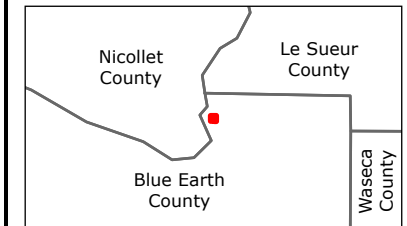

Notes

1. Coordinate System: NAD 1983 HARN Adj MN Blue Earth Feet
2. Data Sources: MnGEO, MnDNR
3. Background: Minnesota 2023 Imagery

