


LOT DATE: 2/12/2016 4:07 PM

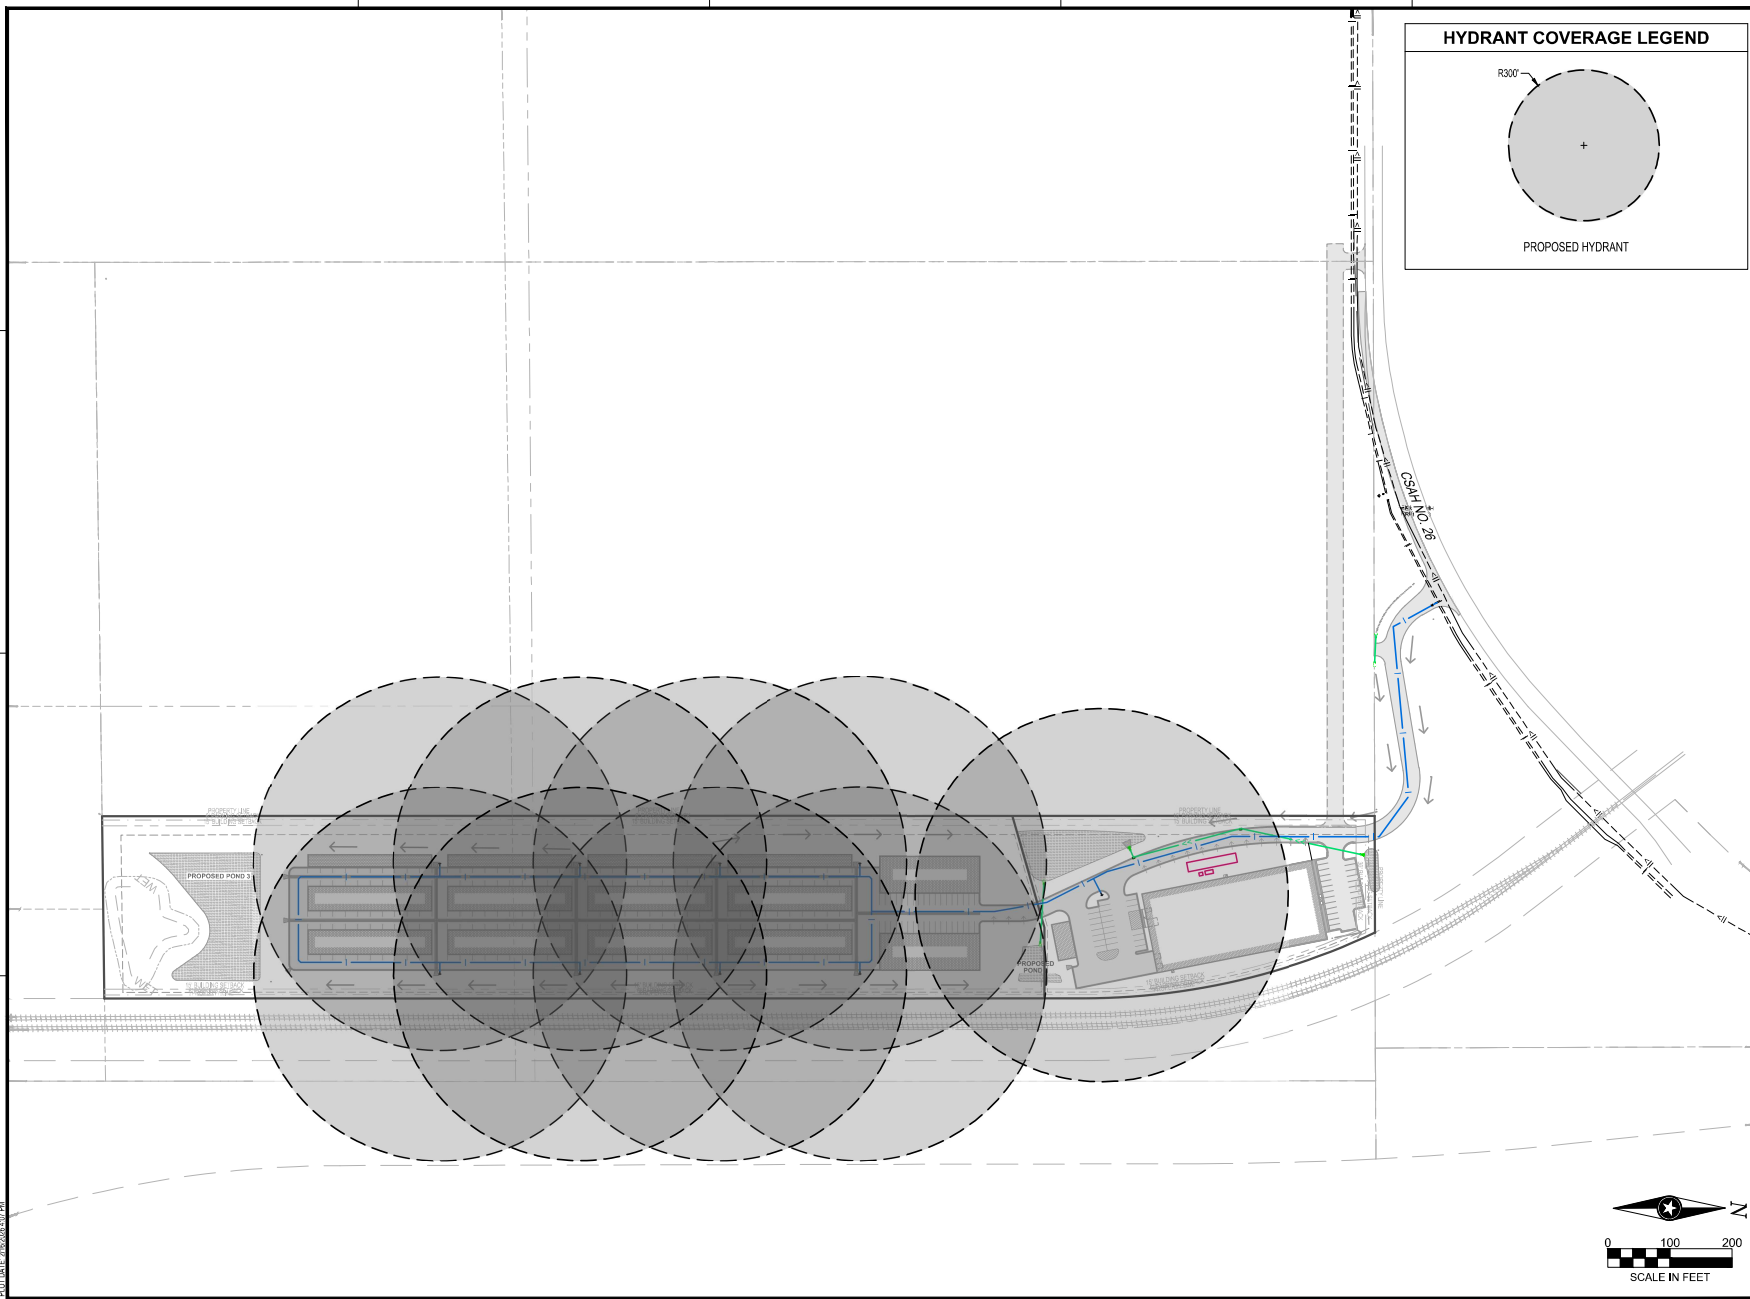

HYDRANT COVERAGE LEGEND

R300

PROPOSED HYDRANT

THEREBY CERTIFY THAT THIS PLAN, SPECIFICATION OR REPORT WAS PREPARED BY ME OR UNDER MY DIRECT SUPERVISION AND THAT I AM A DULY LICENSED PROFESSIONAL ENGINEER UNDER THE LAWS OF THE STATE OF MINNESOTA.

DATE: _____ LIC. NO. _____

THEREBY CERTIFY THAT THIS PLAN, SPECIFICATION OR REPORT WAS PREPARED BY ME OR UNDER MY DIRECT SUPERVISION AND THAT I AM A DULY LICENSED LANDSCAPE ARCHITECT UNDER THE LAWS OF THE STATE OF MINNESOTA.

DATE: _____ LIC. NO. _____

SHEET NOT VALID UNLESS THIS TEXT IS COLOR.

THIS DOCUMENT IS THE PROPERTY OF I & S GROUP, INC. AND MAY NOT BE USED, COPIED OR DUPLICATED WITHOUT PRIOR WRITTEN CONSENT.
© 2004 I & S GROUP, INC.

PROJECT

THE STATION

MANKATO MINNESOTA

REVISION SCHEDULE		
DATE	DESCRIPTION	BY

PROJECT NO. 25-32736
FILE NAME 32736-C3-UTILITY-GA
DRAWN BY AAO
DESIGNED BY AAO/NJH
REVIEWED BY NJH
ORIGINAL ISSUE DATE 2/12/2016
CLIENT PROJECT NO. -

TITLE

OVERALL UTILITY PLAN

SHEET

C3-30

PRELIMINARY NOT FOR CONSTRUCTION

PRELIMINARY NOT FOR CONSTRUCTION