



STONE VENEER - VETTER STONE SILVER SHADOW -3 HEIGHT PATTERN

LUX ARCHITECTURAL PRODUCTS

Channel Siding

3.5" Face

5.5" Face

9.5" Face

LUX

ARCHITECTURAL PRODUCTS


1200-023 Super Wide Board Siding

1200-023 Super Wide Board Siding


1200-023 Super Wide Board Siding

3.5", 5.5" & 9.5" Board widths with 1" Reveal


- Available in 10', 13', & 20' lengths
- Use hidden clip attachment system
- All parts are available by piece - Mix & match to your liking
- Scale: 1:1
- Units: Inches
- Date: 06.19.2025

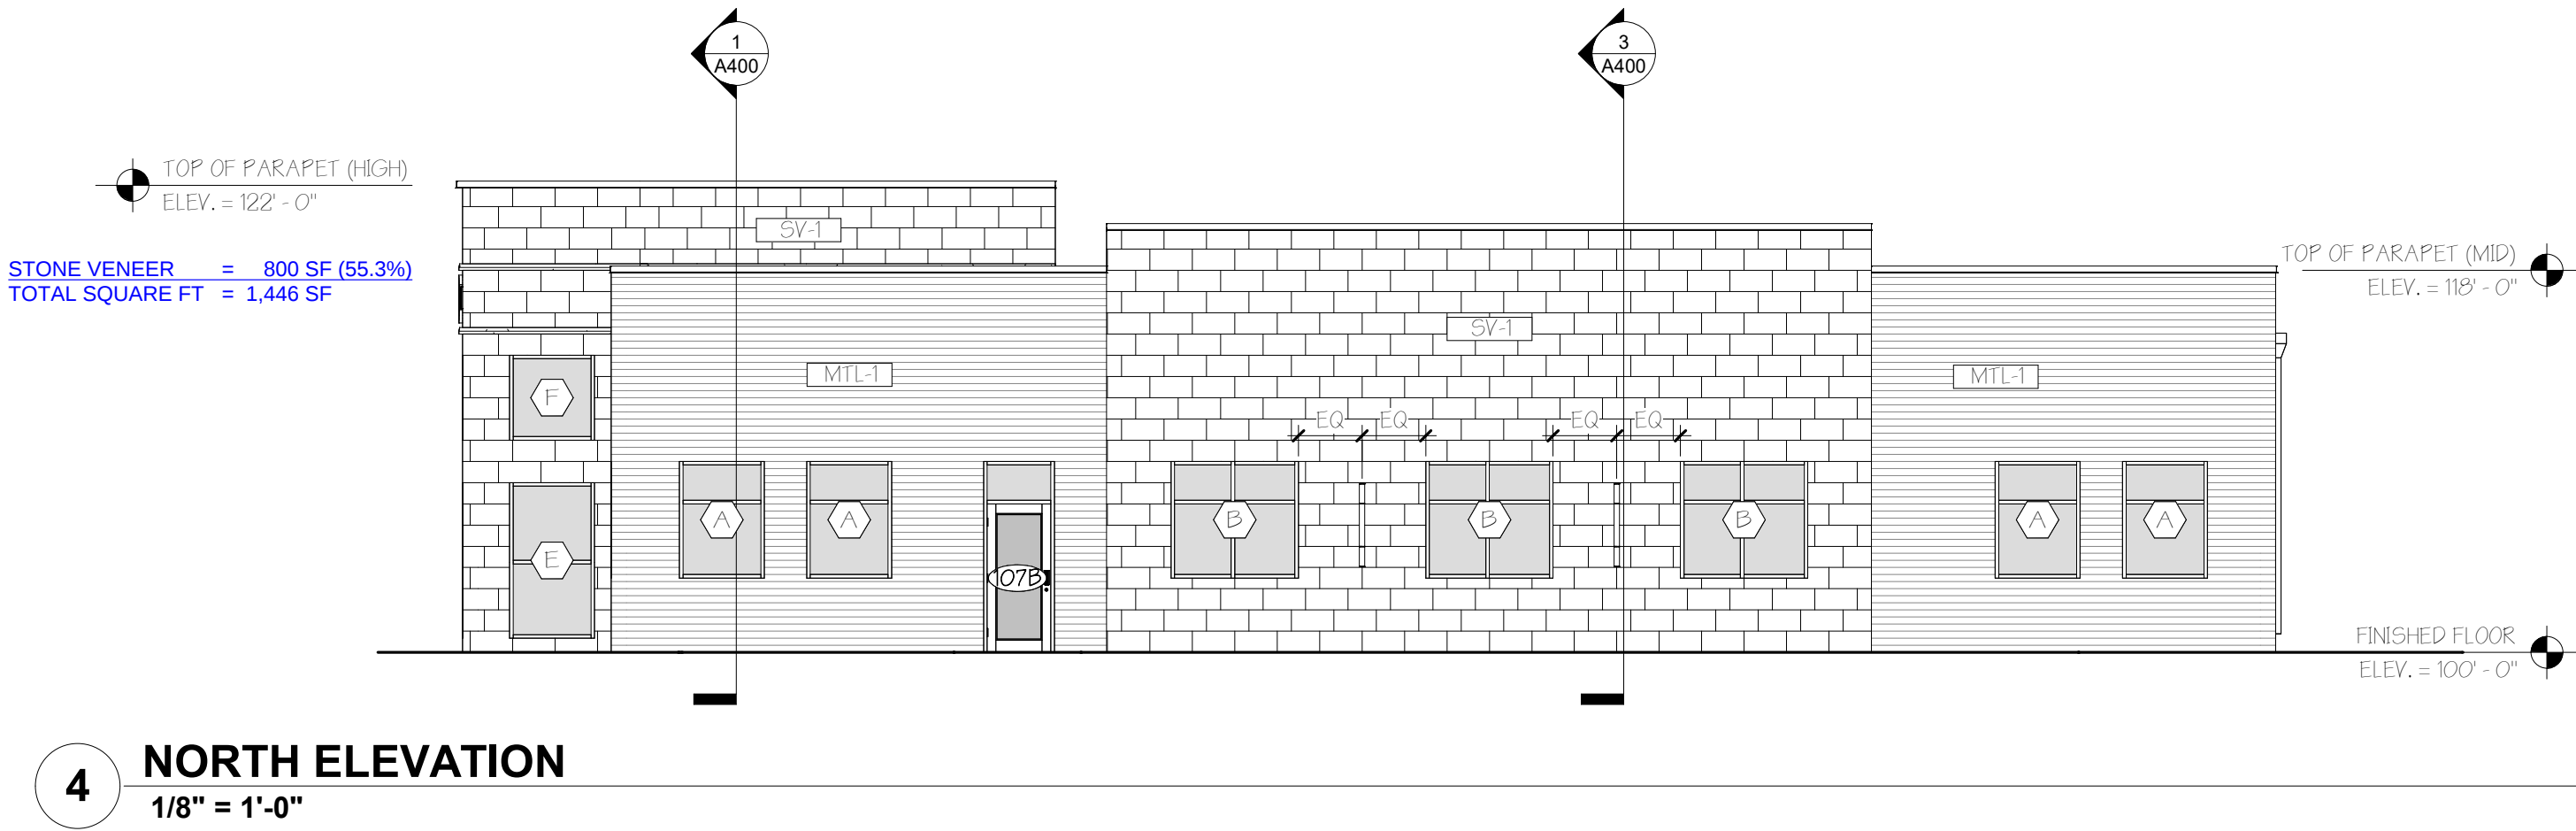


4 NORTH ELEVATION
1/8" = 1'-0"

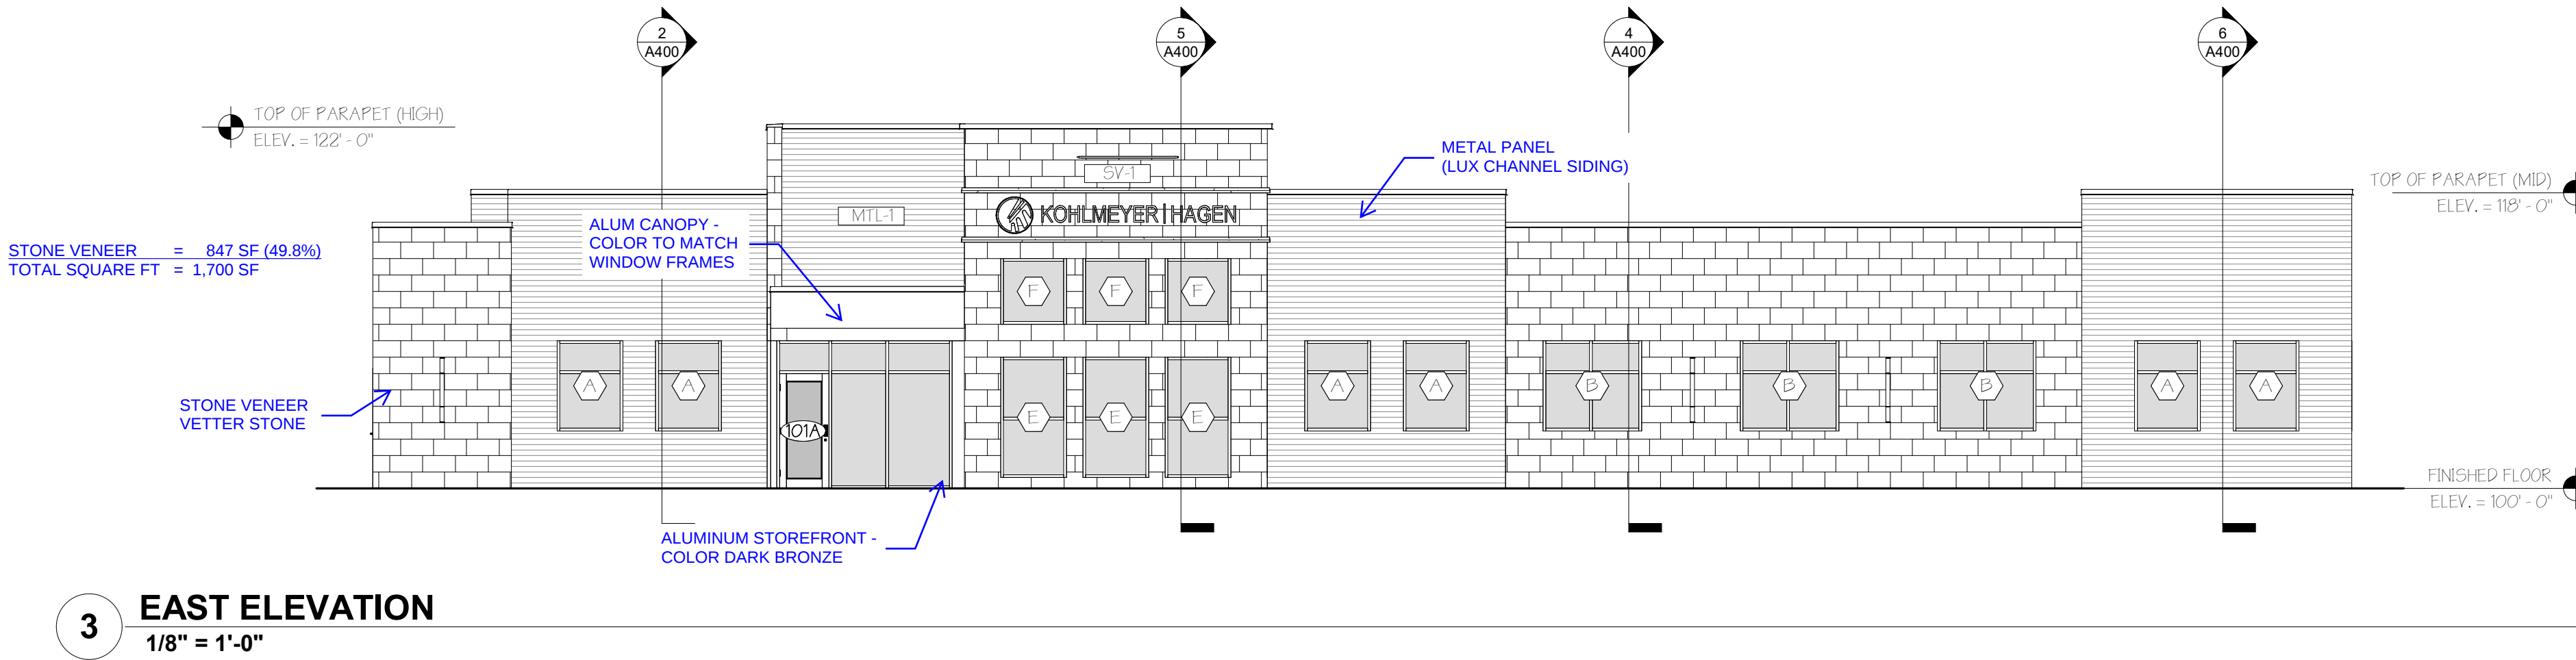

3 EAST ELEVATION
1/8" = 1'-0"

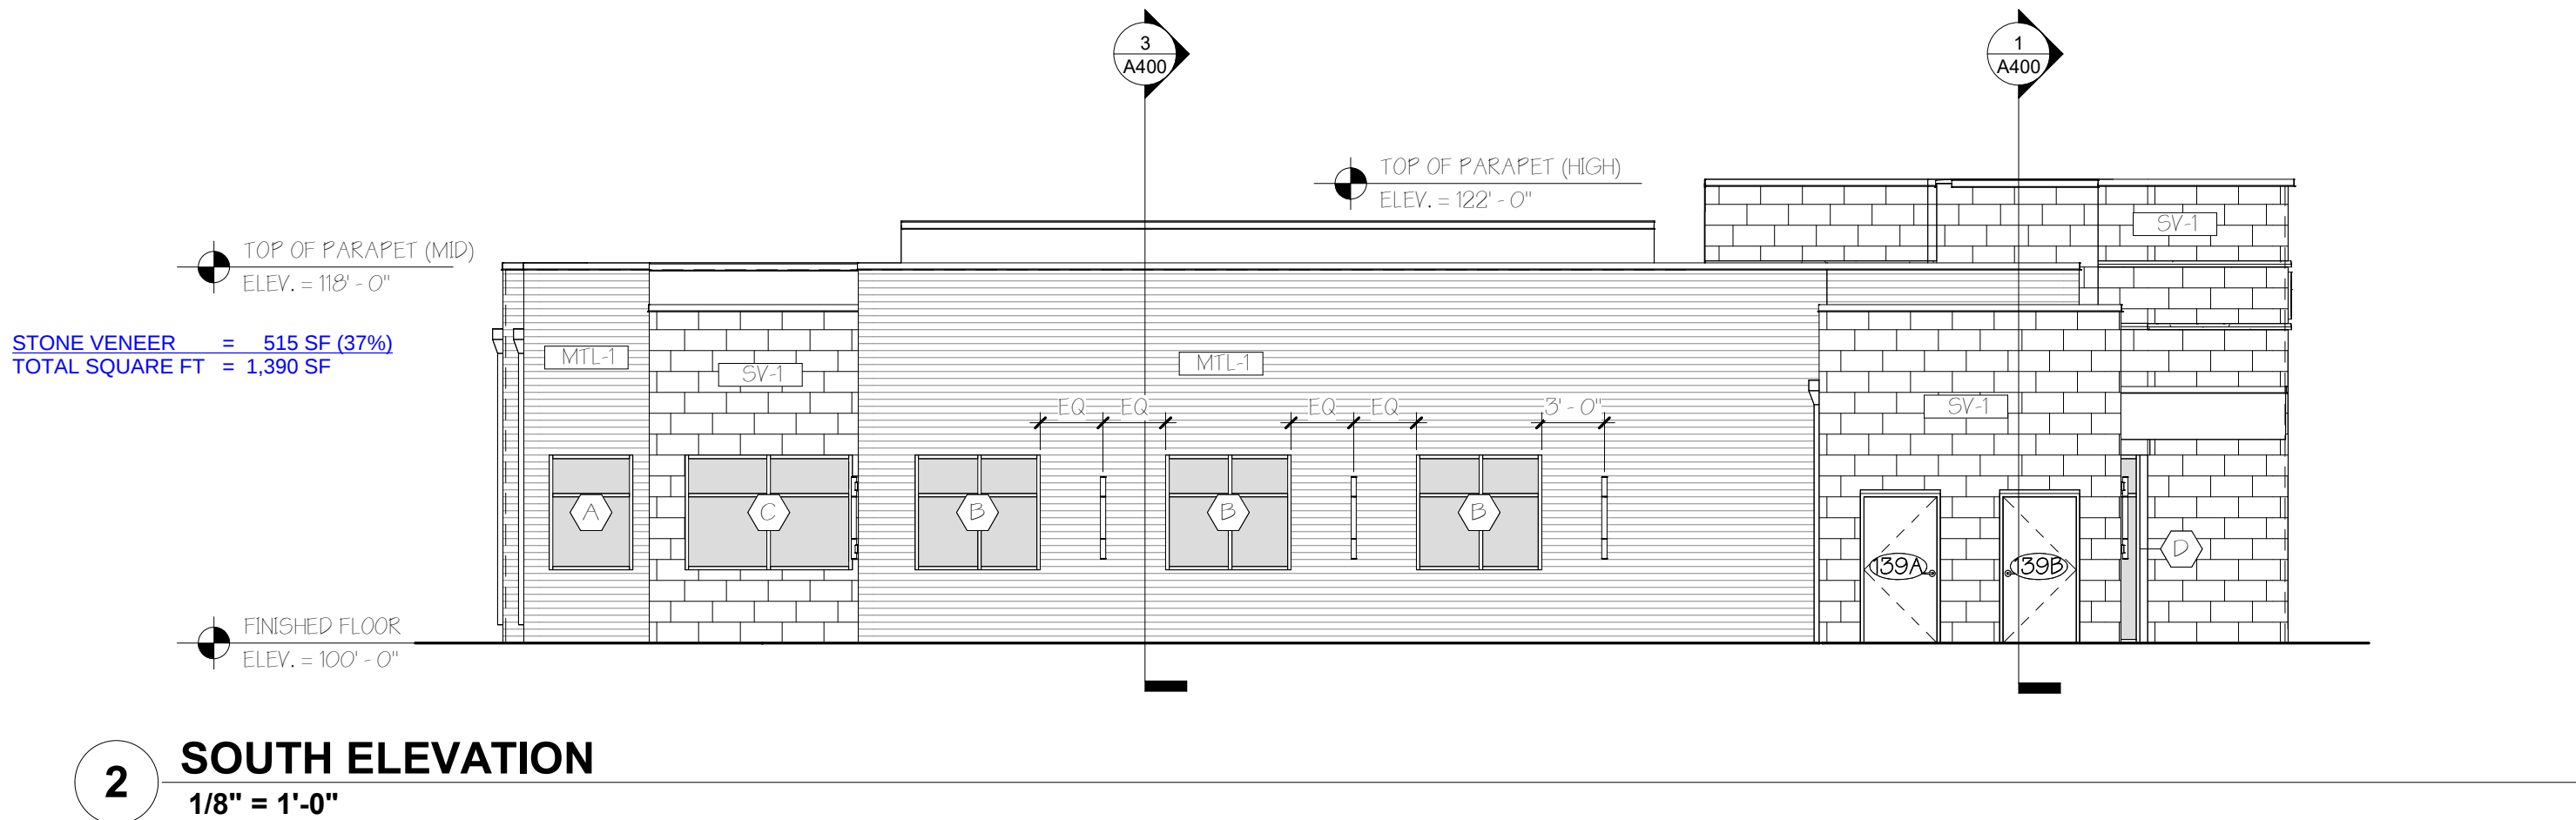

2 SOUTH ELEVATION
1/8" = 1'-0"

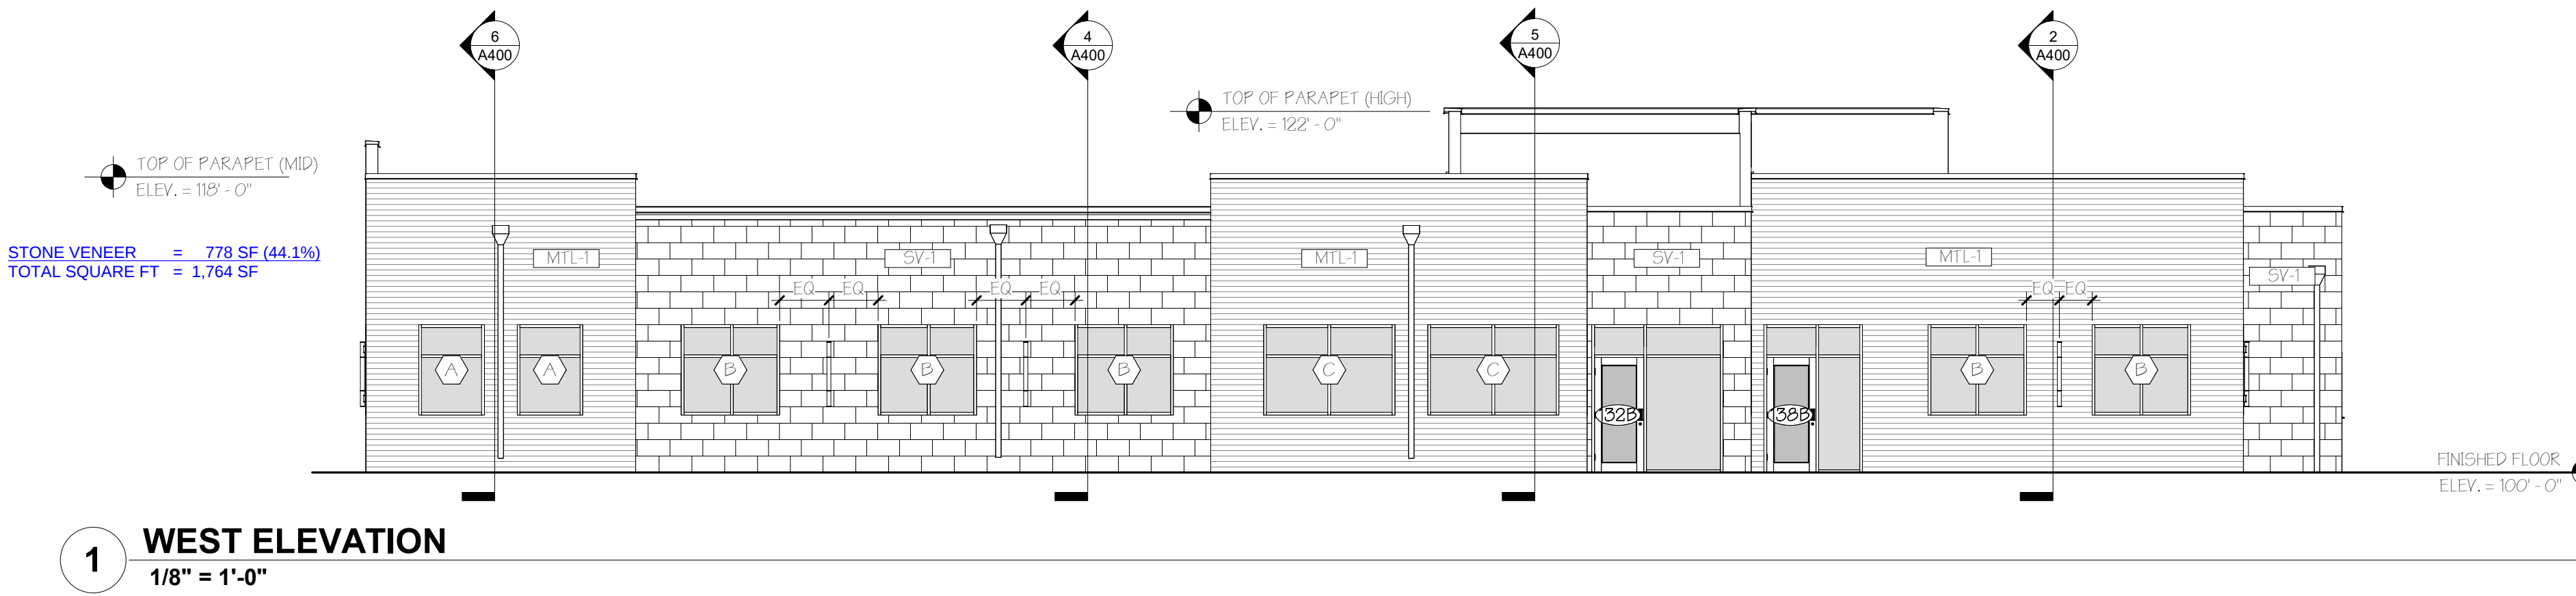

1 WEST ELEVATION
1/8" = 1'-0"