


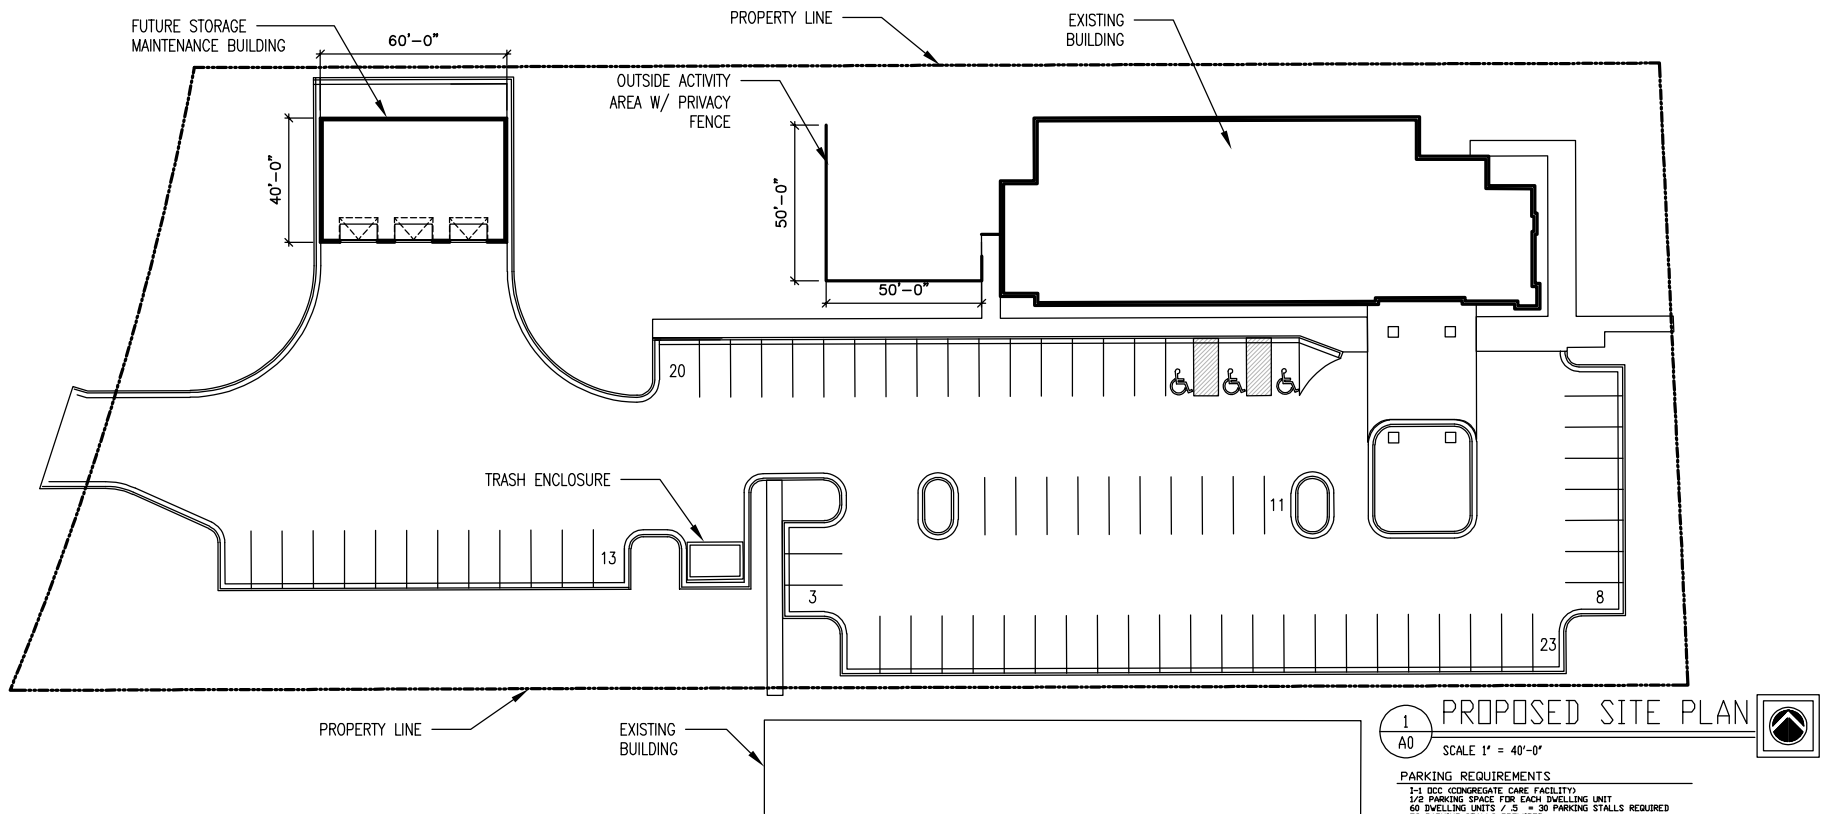

DESIGN CONSULTANT

**SITE PLAN
BRIDGEWATER**
 1731 PREMIER DRIVE
 MANKATO, MINNESOTA 56001

DATE

04/28/2026

SHEET NO.

A0