


AERODOME QUADRATE TYPE V AVS
SERIES, 400 WATT METAL HALIDE
BY RUUD LIGHTING

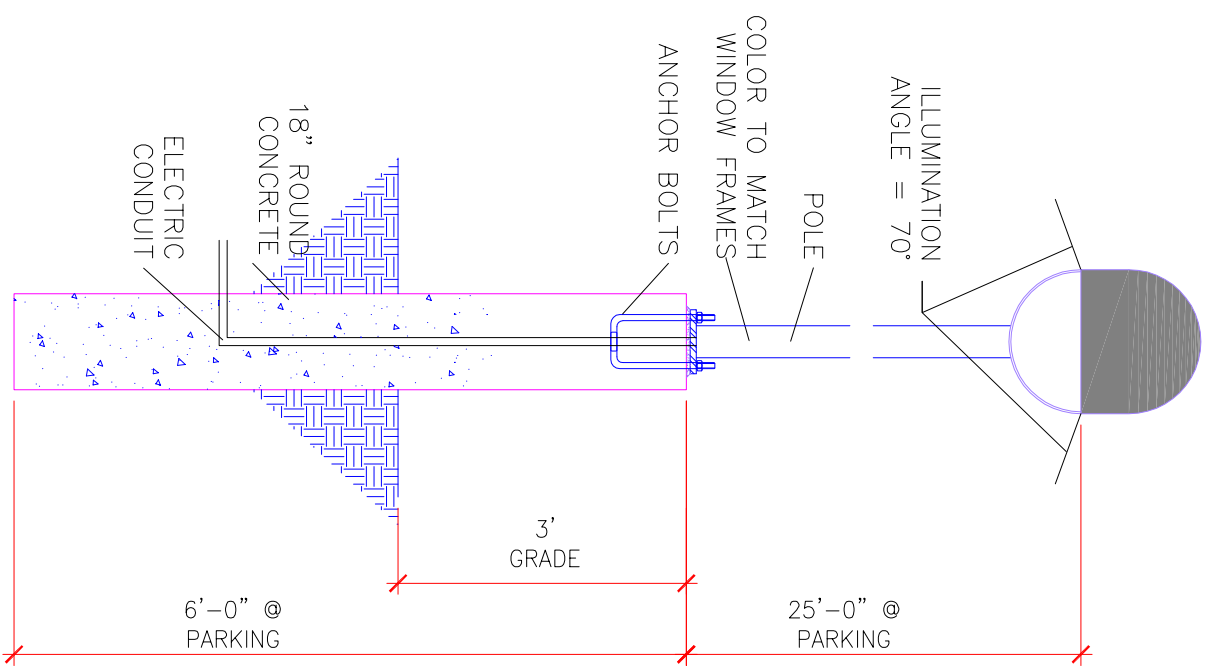

LIGHTING STANDARD

FIXTURE STYLES

from: RUUD LIGHTING, INC.

- FIXTURE A:**
- Aerodome Quadrate Type V
 - 20" square fixture
 - 4" square pole, 25' tall
 - 70 deg. cut-off
 - 400 watt metal halide light source
- FIXTURE B:**
- Aerodome Automotive frontline
 - 20" square fixture
 - 4" square pole, 25' tall
 - 30/60 deg. cut-off
 - 250 watt metal halide light source

ARCHITECT
STEVE ERBAN

LAKE ELMO, MINNESOTA
651-748-1078 651-748-1272 (F)



I hereby certify that the plan, specification or report was prepared by me or under my direct supervision and that I am a duly registered architect under the laws of the state of MINNESOTA.

STEVEN EDWARD ERBAN, P.E., ARCH. MIN REG. #10035
DATE DRAWN: 12/27/10 DR. BY: C.W.E.
DATE SIGNED: 1/10/11

CROSS of HOPE LUTHERAN CHURCH
5730 179th LANE NW, RAMSEY, MN

LIGHTING PLAN **AS6**

1 LIGHTING PLAN SCALE: 1/8" = 1'-0"

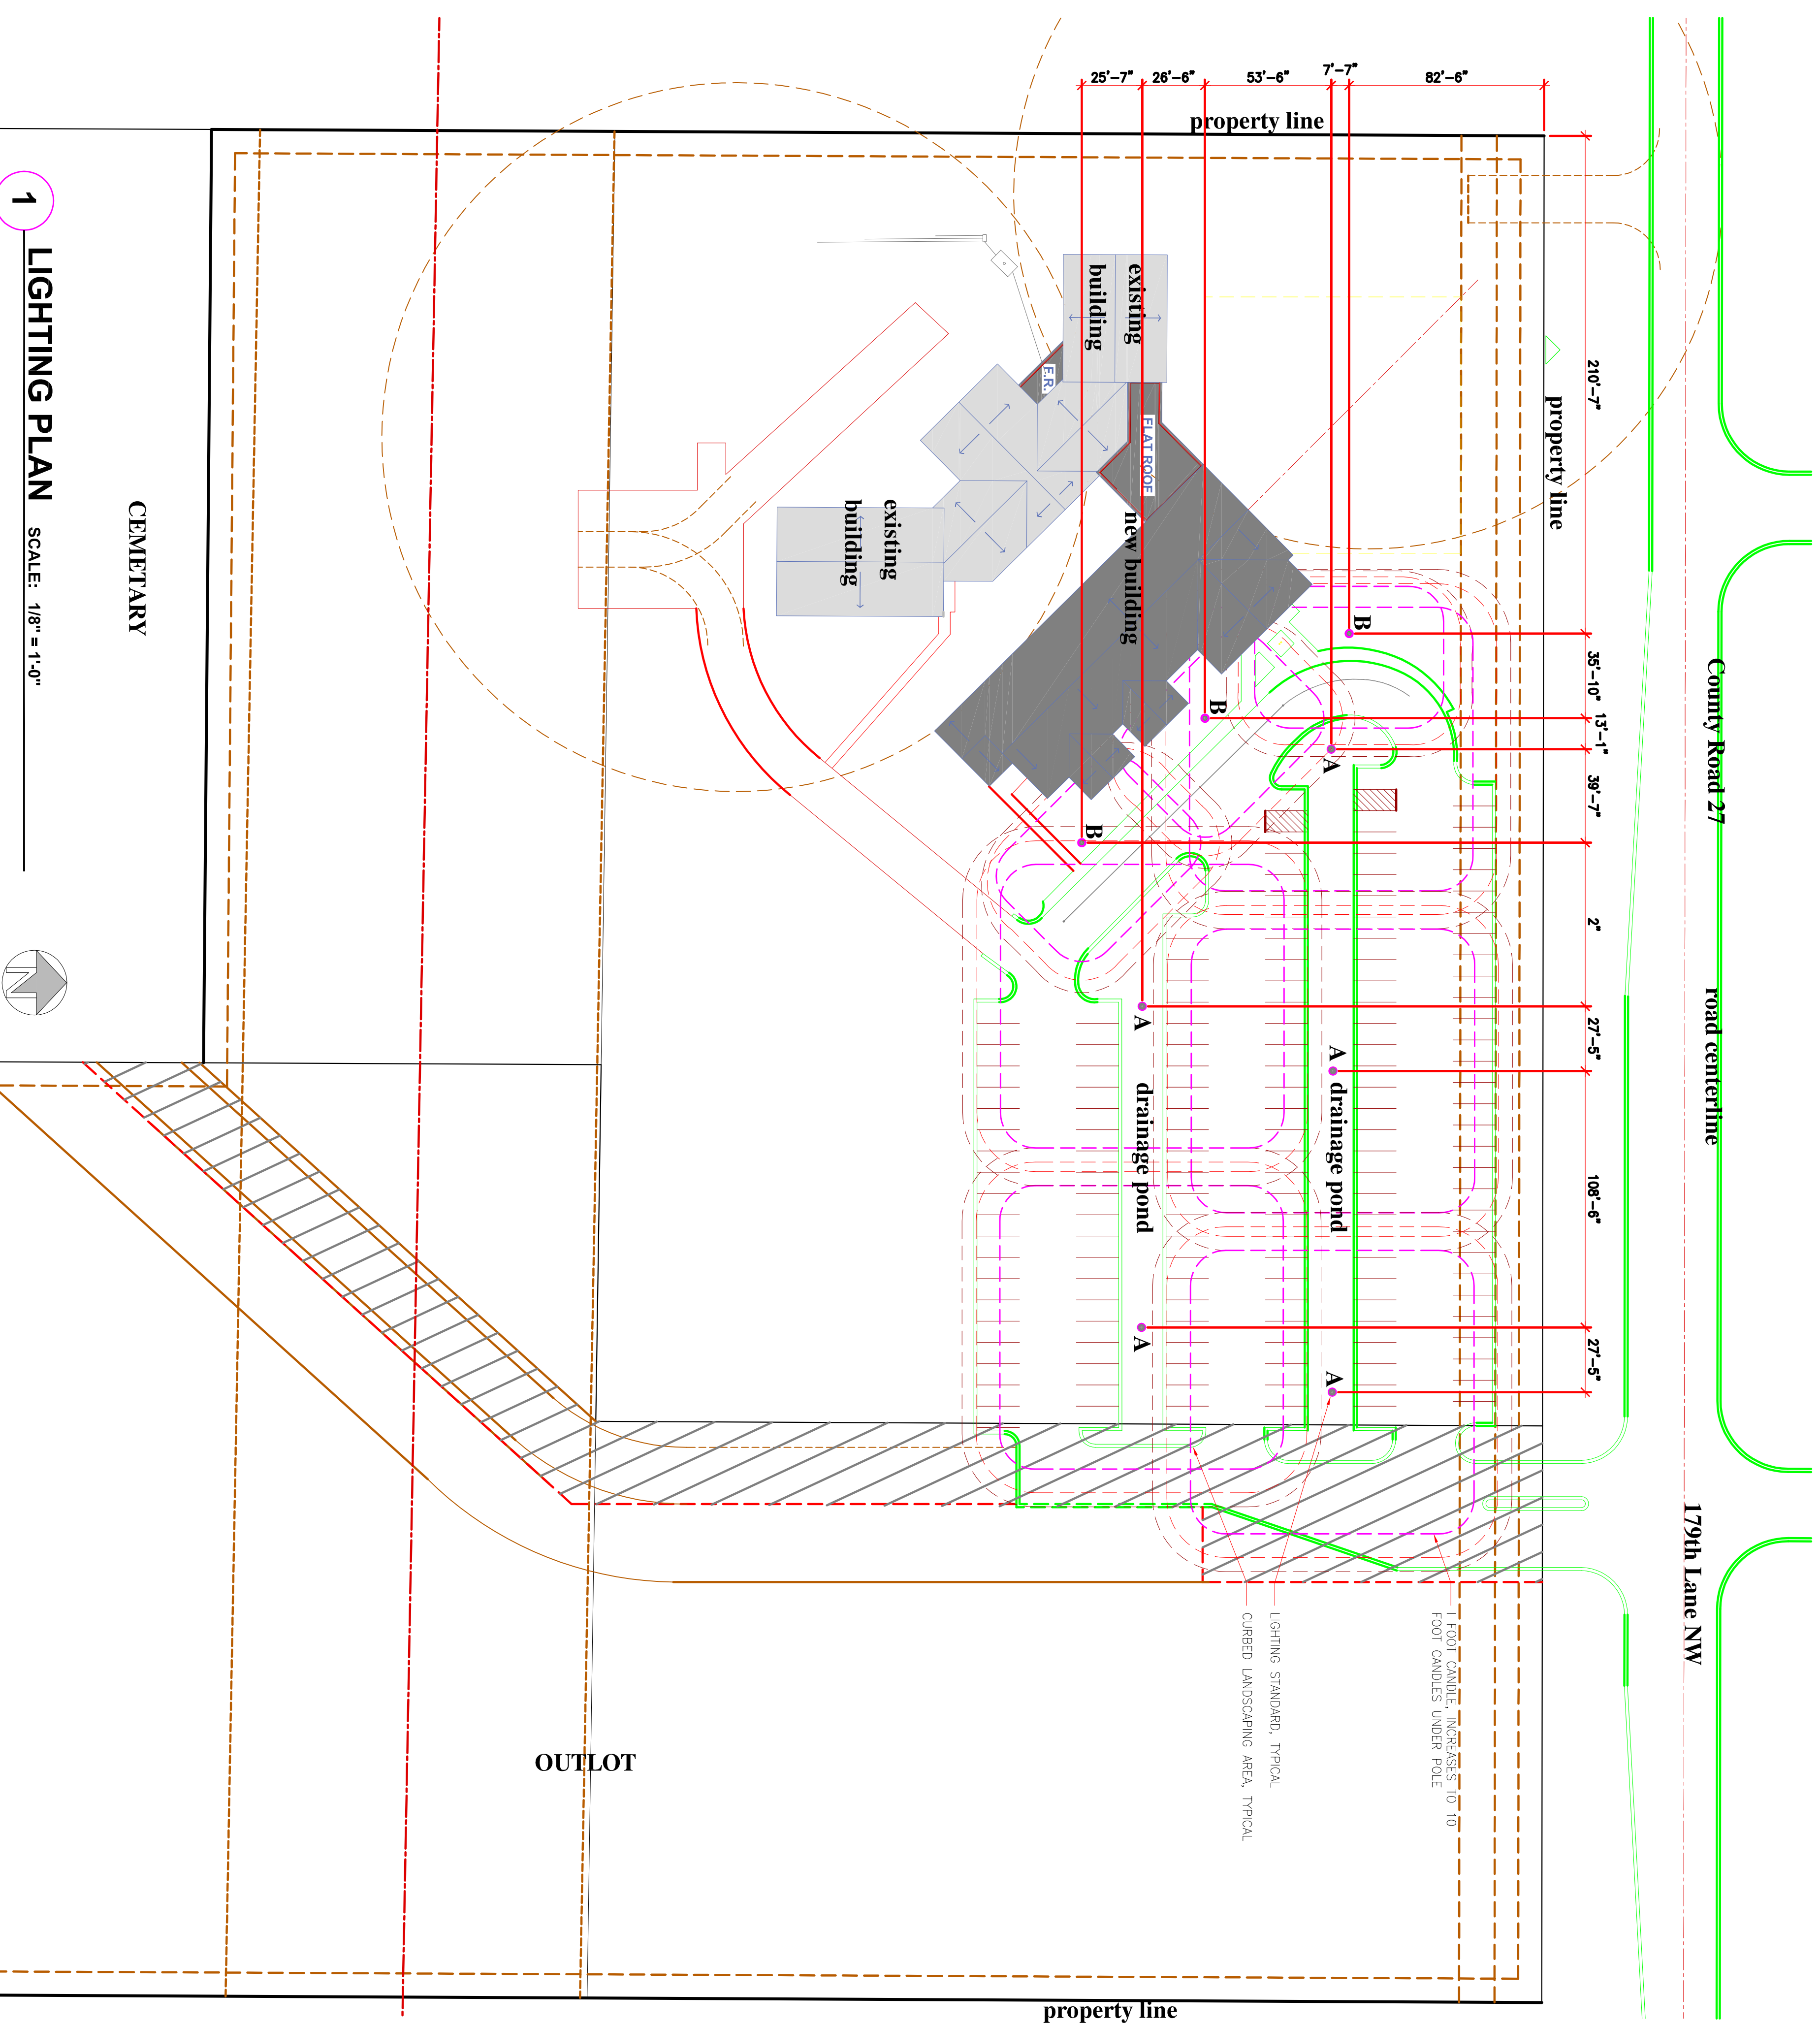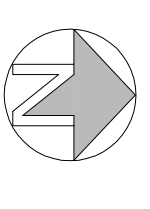

CEMETARY

SCALE: 1/8" = 1'-0"