


SITE DATA

SITE AREA	4.12 ACRES
EXISTING BUILDING SITE COVERAGE	5,179 SF
PROPOSED BUILDING ADDITION SITE COVERAGE	3,694 SF
IMPERVIOUS PAVING	44,982 SF
TOTAL IMPERVIOUS SURFACE	53,855 SF
PERCENT IMPERVIOUS	29.95%
WETLAND IMPACT	1,050 SF
PARKING	107 CARS
WORSHIP SEATING	300 PERSONS

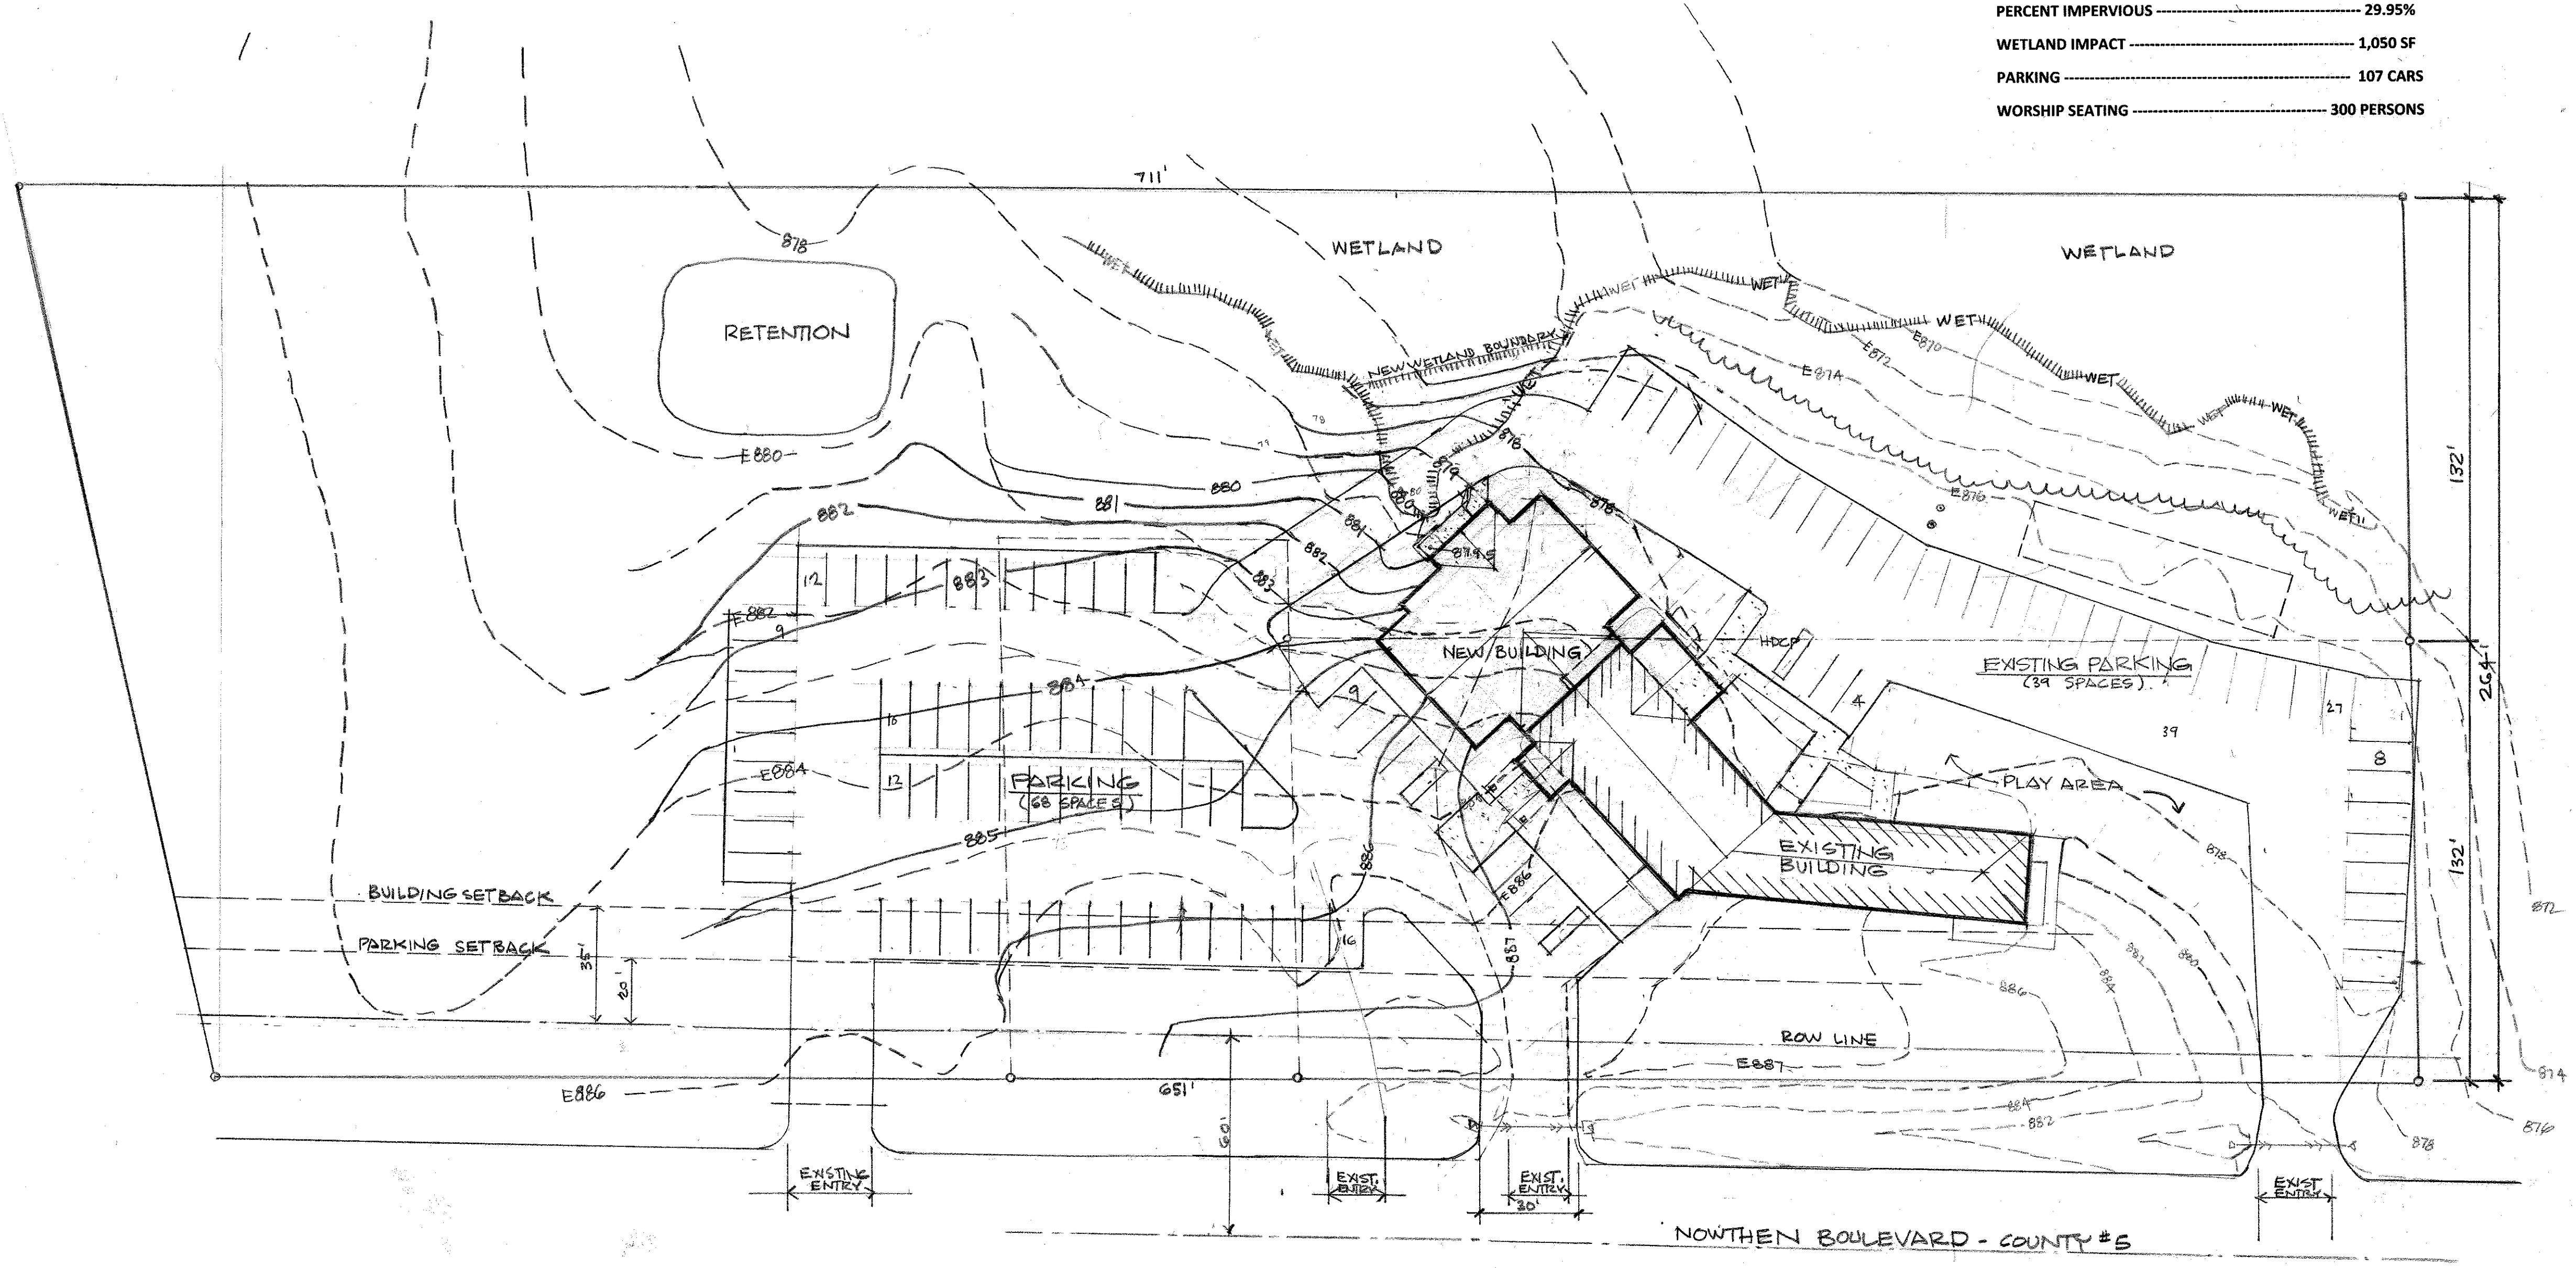

SITE PLAN

SCALE 1:30