


K:\TWC_LDEV\BKV_Group\Lord of Life Church campus - Ramsey\3 Design\CAD\PlanSheets\C6-UTILITY PLAN.dwg May 07, 2024 - 3:13pm
This document, together with the concepts and designs presented herein, as an instrument of service, is intended only for the specific purpose and client for which it was prepared. Reuse of and improper reliance on this document without written authorization and adaptation by Kimley-Horn and Associates, Inc., shall be without liability to Kimley-Horn and Associates, Inc.

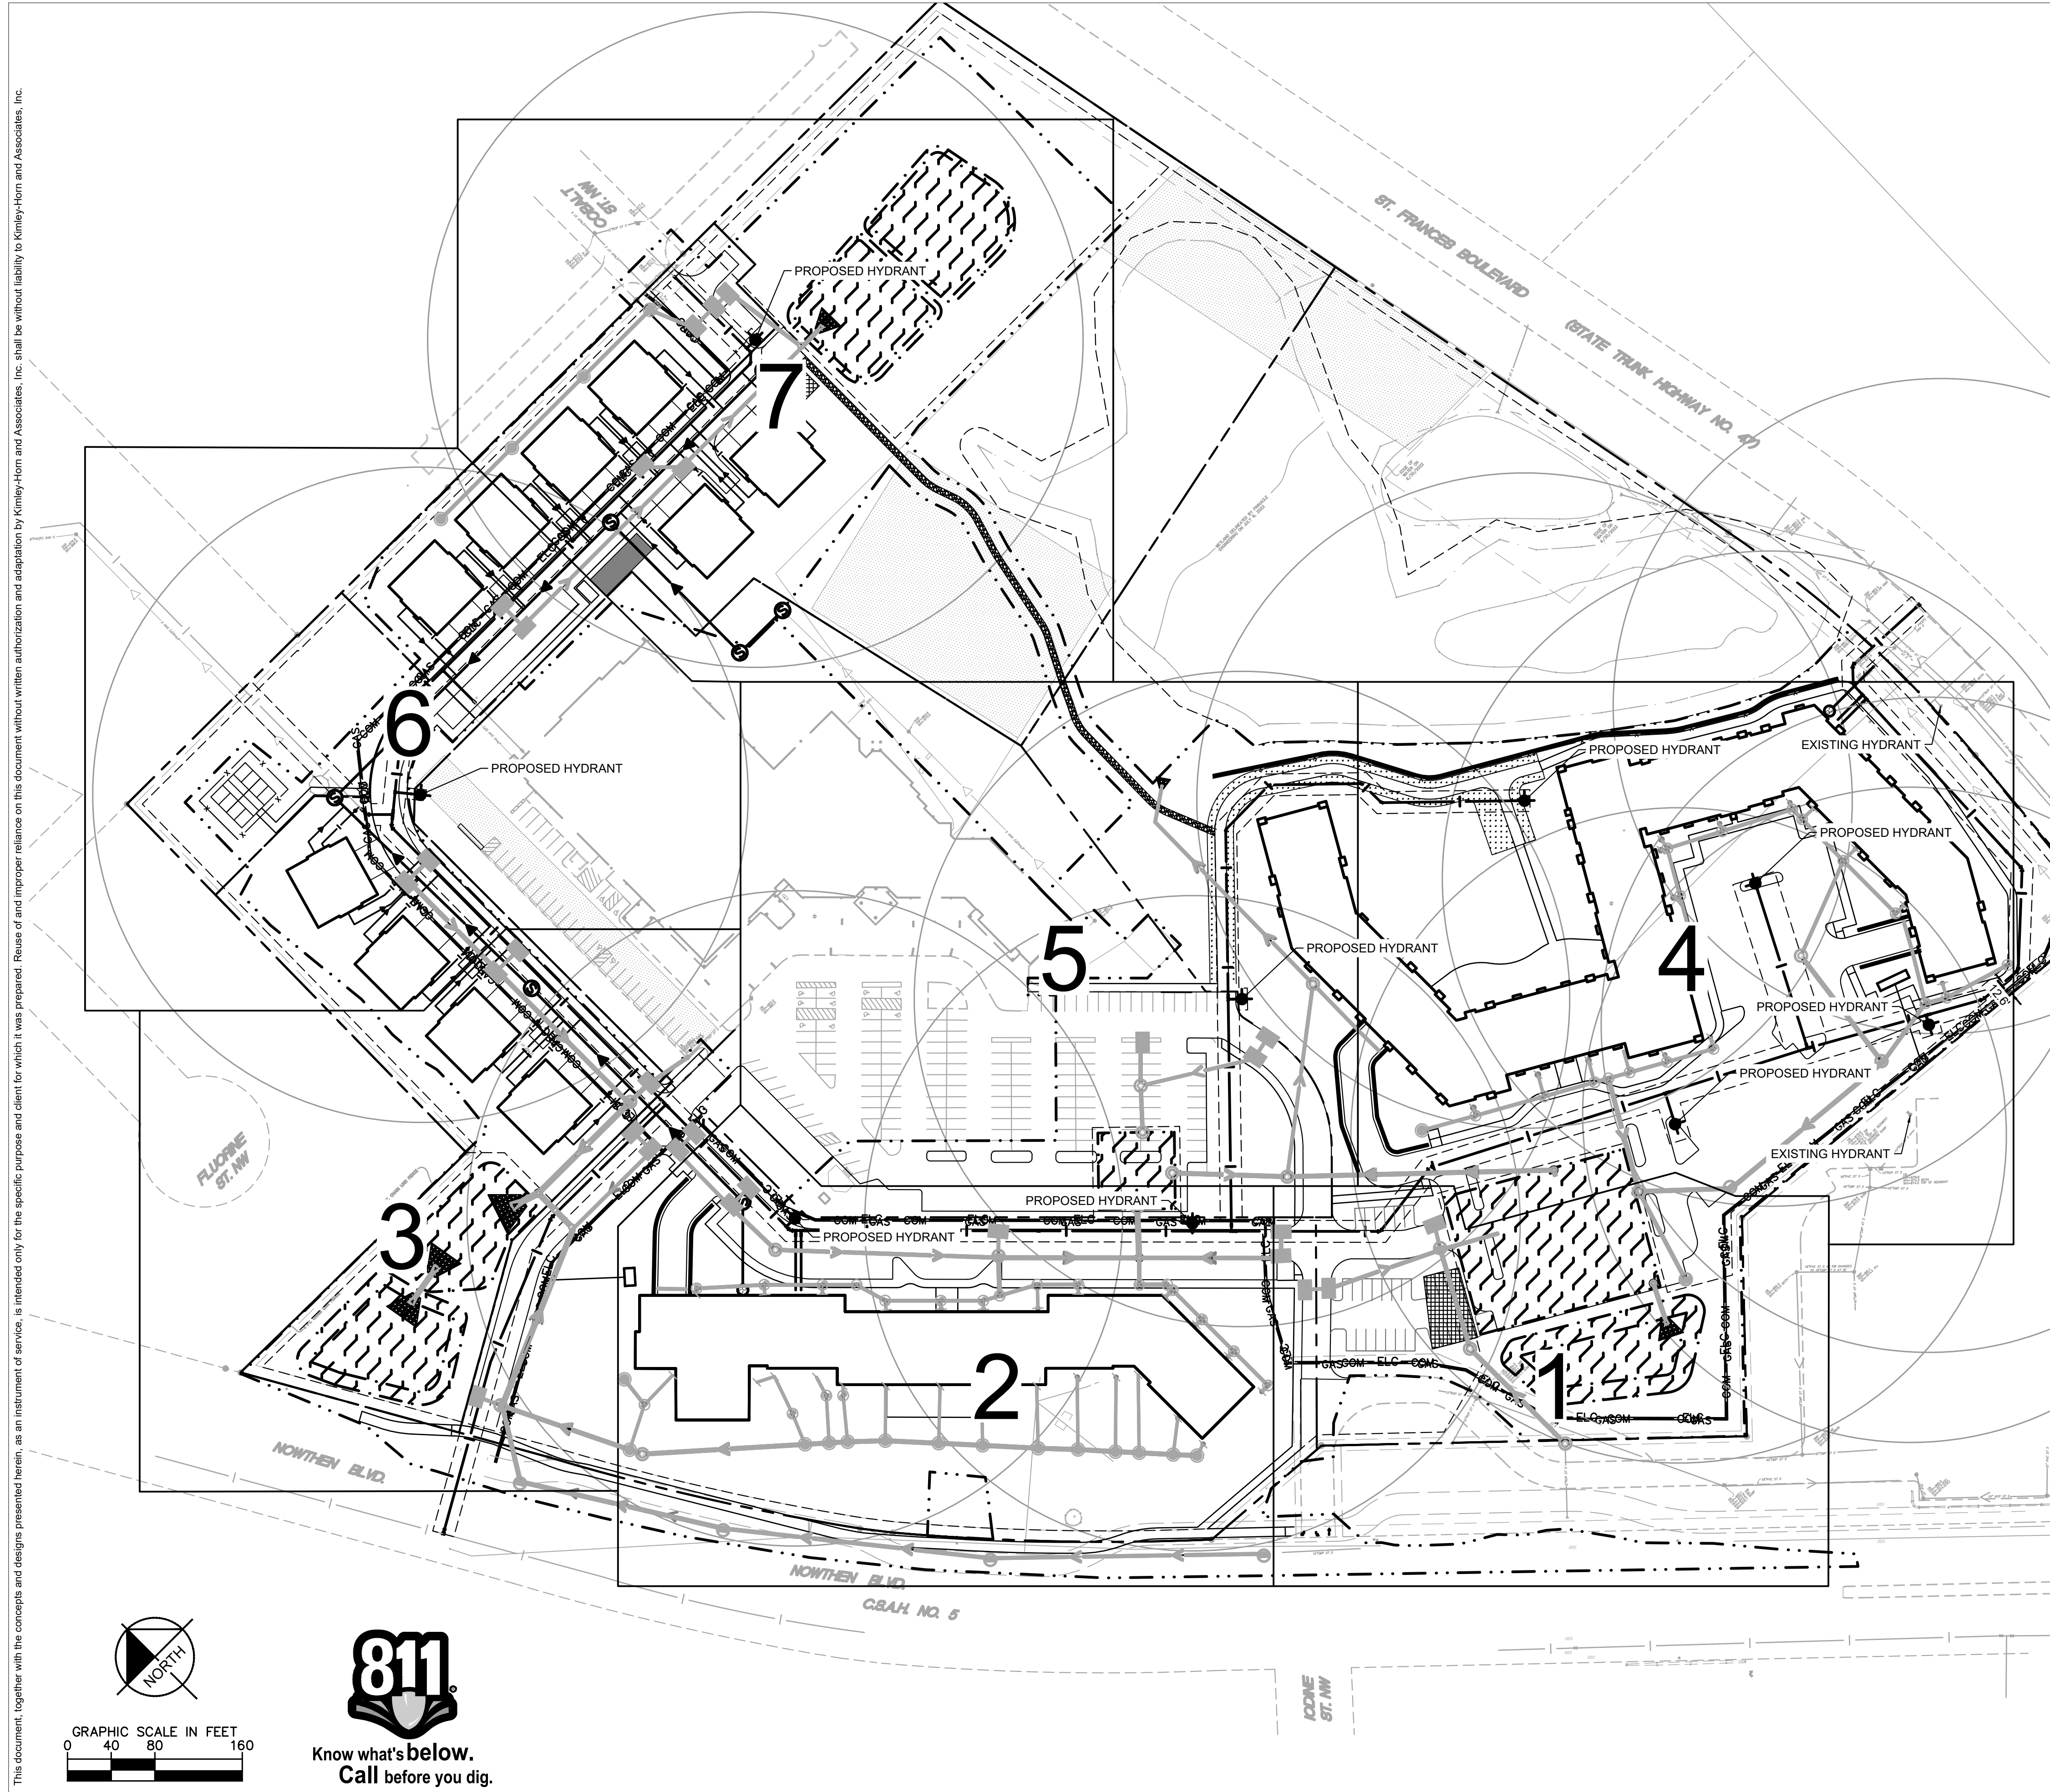

LEGEND

EXISTING	PROPOSED	
		GATE VALVE
		HYDRANT
		REDUCER
		TEE
		SANITARY SEWER MANHOLE
		SANITARY CLEANOUT
		STORM MANHOLE (SOLID CASTING)
		STORM MANHOLE (ROUND INLET CASTING)
		STORM MANHOLE/ CATCH BASIN (CURB INLET CASTING)
		STORM SEWER CLEANOUT
		FLARED END SECTION
		WATERMAIN
		SANITARY SEWER
		STORM SEWER
		UNDERGROUND ELECTRIC
		TELEPHONE
		GAS MAIN

UTILITY PLAN NOTES

- ALL FILL MATERIAL IS TO BE IN PLACE, AND COMPACTED BEFORE INSTALLATION OF PROPOSED UTILITIES.
- SANITARY SEWER PIPE SHALL BE AS FOLLOWS:
8" PVC SDR35 PER ASTM D-3034, FOR PIPES LESS THAN 13' DEEP
8" PVC SDR26 PER ASTM D-3034, FOR PIPES MORE THAN 13' DEEP
4" PVC SDR26 PER ASTM D-3034
- WATER LINES SHALL BE AS FOLLOWS:
6" AND LARGER, C-900 PVC PER AWWA
SMALLER THAN 3" PIPING SHALL BE COPPER TUBE TYPE "K" PER
- MINIMUM TRENCH WIDTH SHALL BE 3 FEET.
- ALL WATER JOINTS ARE TO BE MECHANICAL JOINTS WITH RESTRAINTS SUCH AS THRUST BLOCKING, WITH STAINLESS STEEL OR COBALT BLUE BOLTS, OR AS INDICATED IN THE CITY SPECIFICATIONS AND PROJECT DOCUMENTS.
- ALL UTILITIES SHOULD BE KEPT TEN (10') APART (PARALLEL) OR WHEN CROSSING 18" VERTICAL CLEARANCE (OUTSIDE EDGE OF PIPE TO OUTSIDE EDGE OF PIPE OR STRUCTURE).
- CONTRACTOR SHALL MAINTAIN A MINIMUM OF 7'-5" COVER ON ALL WATERLINES.
- IN THE EVENT OF A VERTICAL CONFLICT BETWEEN WATER LINES, SANITARY LINES, STORM LINES AND GAS LINES, OR ANY OBSTRUCTION (EXISTING AND PROPOSED), THE SANITARY LINE SHALL BE SCH. 40 OR C900 WITH MECHANICAL JOINTS AT LEAST 10 FEET ON EITHER SIDE OF THE CENTER LINE OF THE CROSSING. THE WATER LINE SHALL HAVE MECHANICAL JOINTS WITH APPROPRIATE FASTENERS AS REQUIRED TO PROVIDE A MINIMUM OF 18" VERTICAL SEPARATION, MEETING REQUIREMENTS OF ANSI A21.10 OR ANSI 21.11 (AWWA C-151) (CLASS 50).
- LINES UNDERGROUND SHALL BE INSTALLED, INSPECTED AND APPROVED BEFORE BACKFILLING.
- TOPS OF MANHOLES SHALL BE RAISED AS NECESSARY TO BE FLUSH WITH PROPOSED PAVEMENT ELEVATIONS, AND TO BE ONE FOOT ABOVE FINISHED GROUND ELEVATIONS, IN GREEN AREAS, WITH WATERTIGHT LIDS.
- ALL CONCRETE FOR ENCASEMENTS SHALL HAVE A MINIMUM 28 DAY COMPRESSION STRENGTH AT 3000 P.S.I.
- EXISTING UTILITIES SHALL BE VERIFIED IN FIELD PRIOR TO INSTALLATION OF ANY NEW LINES.
- REFER TO INTERIOR PLUMBING DRAWINGS FOR TIE-IN OF ALL UTILITIES.
- CONTRACTOR IS RESPONSIBLE FOR COMPLYING TO THE SPECIFICATIONS OF THE CITY OF RAMSEY AND STATE OF MN WITH REGARDS TO MATERIALS AND INSTALLATION OF THE WATER AND SEWER LINES.
- THE CONTRACTOR IS SPECIFICALLY CAUTIONED THAT THE LOCATION AND/OR ELEVATION OF EXISTING UTILITIES AS SHOWN ON THESE PLANS IS BASED ON RECORDS OF THE VARIOUS UTILITY COMPANIES, AND WHERE POSSIBLE, MEASUREMENTS TAKEN IN THE FIELD. THE INFORMATION IS NOT TO BE RELIED ON AS BEING EXACT OR COMPLETE. THE CONTRACTOR MUST CALL THE APPROPRIATE UTILITY COMPANIES AT LEAST 72 HOURS BEFORE ANY EXCAVATION TO REQUEST EXACT FIELD LOCATION OF UTILITIES. IT SHALL BE THE RESPONSIBILITY OF THE CONTRACTOR TO RELOCATE ALL EXISTING UTILITIES WHICH CONFLICT WITH THE PROPOSED IMPROVEMENTS SHOWN ON THE PLANS.
- CONTRACTOR IS RESPONSIBLE FOR ALL NECESSARY INSPECTIONS AND/OR CERTIFICATIONS REQUIRED BY CODES AND/OR UTILITY SERVICE COMPANIES.
- CONTRACTOR SHALL COORDINATE WITH ALL UTILITY COMPANIES FOR INSTALLATION REQUIREMENTS AND SPECIFICATIONS.
- CONTRACTOR SHALL REFERENCE ARCH / MEP PLANS FOR SITE LIGHTING AND ELECTRICAL PLAN.
- BACKFLOW DEVICES (DDCV AND PRZ ASSEMBLIES) AND METERS ARE LOCATED IN THE INTERIOR OF THE BUILDING. REF. ARCH / MEP PLANS.
- ALL ONSITE SANITARY SEWER SHALL BE PRIVATELY OWNED AND MAINTAINED.
- ALL WATERMAIN STUBOUTS SHALL BE MECHANICALLY RESTRAINED WITH REACTION BLOCKING.



Architecture
Interior Design
Landscape Architecture
Engineering

222 North Second Street
Long & Kees Bldg
Suite 101
Minneapolis, MN
55401
612.339.3752

www.bkvgroup.com

CONSULTANTS



PROJECT TITLE

HAVILAND FIELDS

ISSUE	DATE	DESCRIPTION
1	2024-02-09	SITE PLAN REVIEW
2	2024-03-12	SITE PLAN REVIEW R1
3	2024-05-07	SITE PLAN REVIEW R2

CERTIFICATION

NOT FOR CONSTRUCTION

DRAWN BY	GAR
CHECKED BY	MCB
COMMISSION NUMBER	


SHEET TITLE

UTILITY PLAN

SHEET NUMBER


C600

PRELIMINARY - NOT FOR CONSTRUCTION

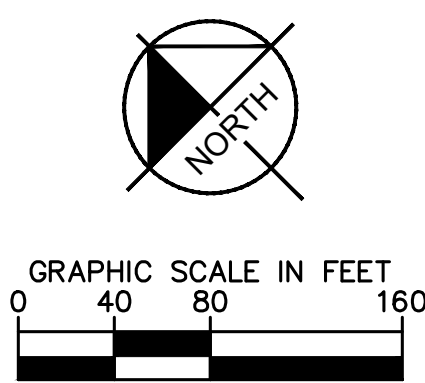

K:\TWC_LDEV\BKV Group\Lord of Life Church campus - Ramsey\3 Design\CAD\PlanSheets\C6-UTILITY PLAN ENLARGEMENTS.dwg May 07, 2024 - 5:01pm

This document, together with the concepts and designs presented herein, as an instrument of service, is intended only for the specific purpose and client for which it was prepared. Release of and improper reliance on this document without written authorization and consentation by Kimley-Horn and Associates, Inc. shall be without liability to Kimley-Horn and Associates, Inc.

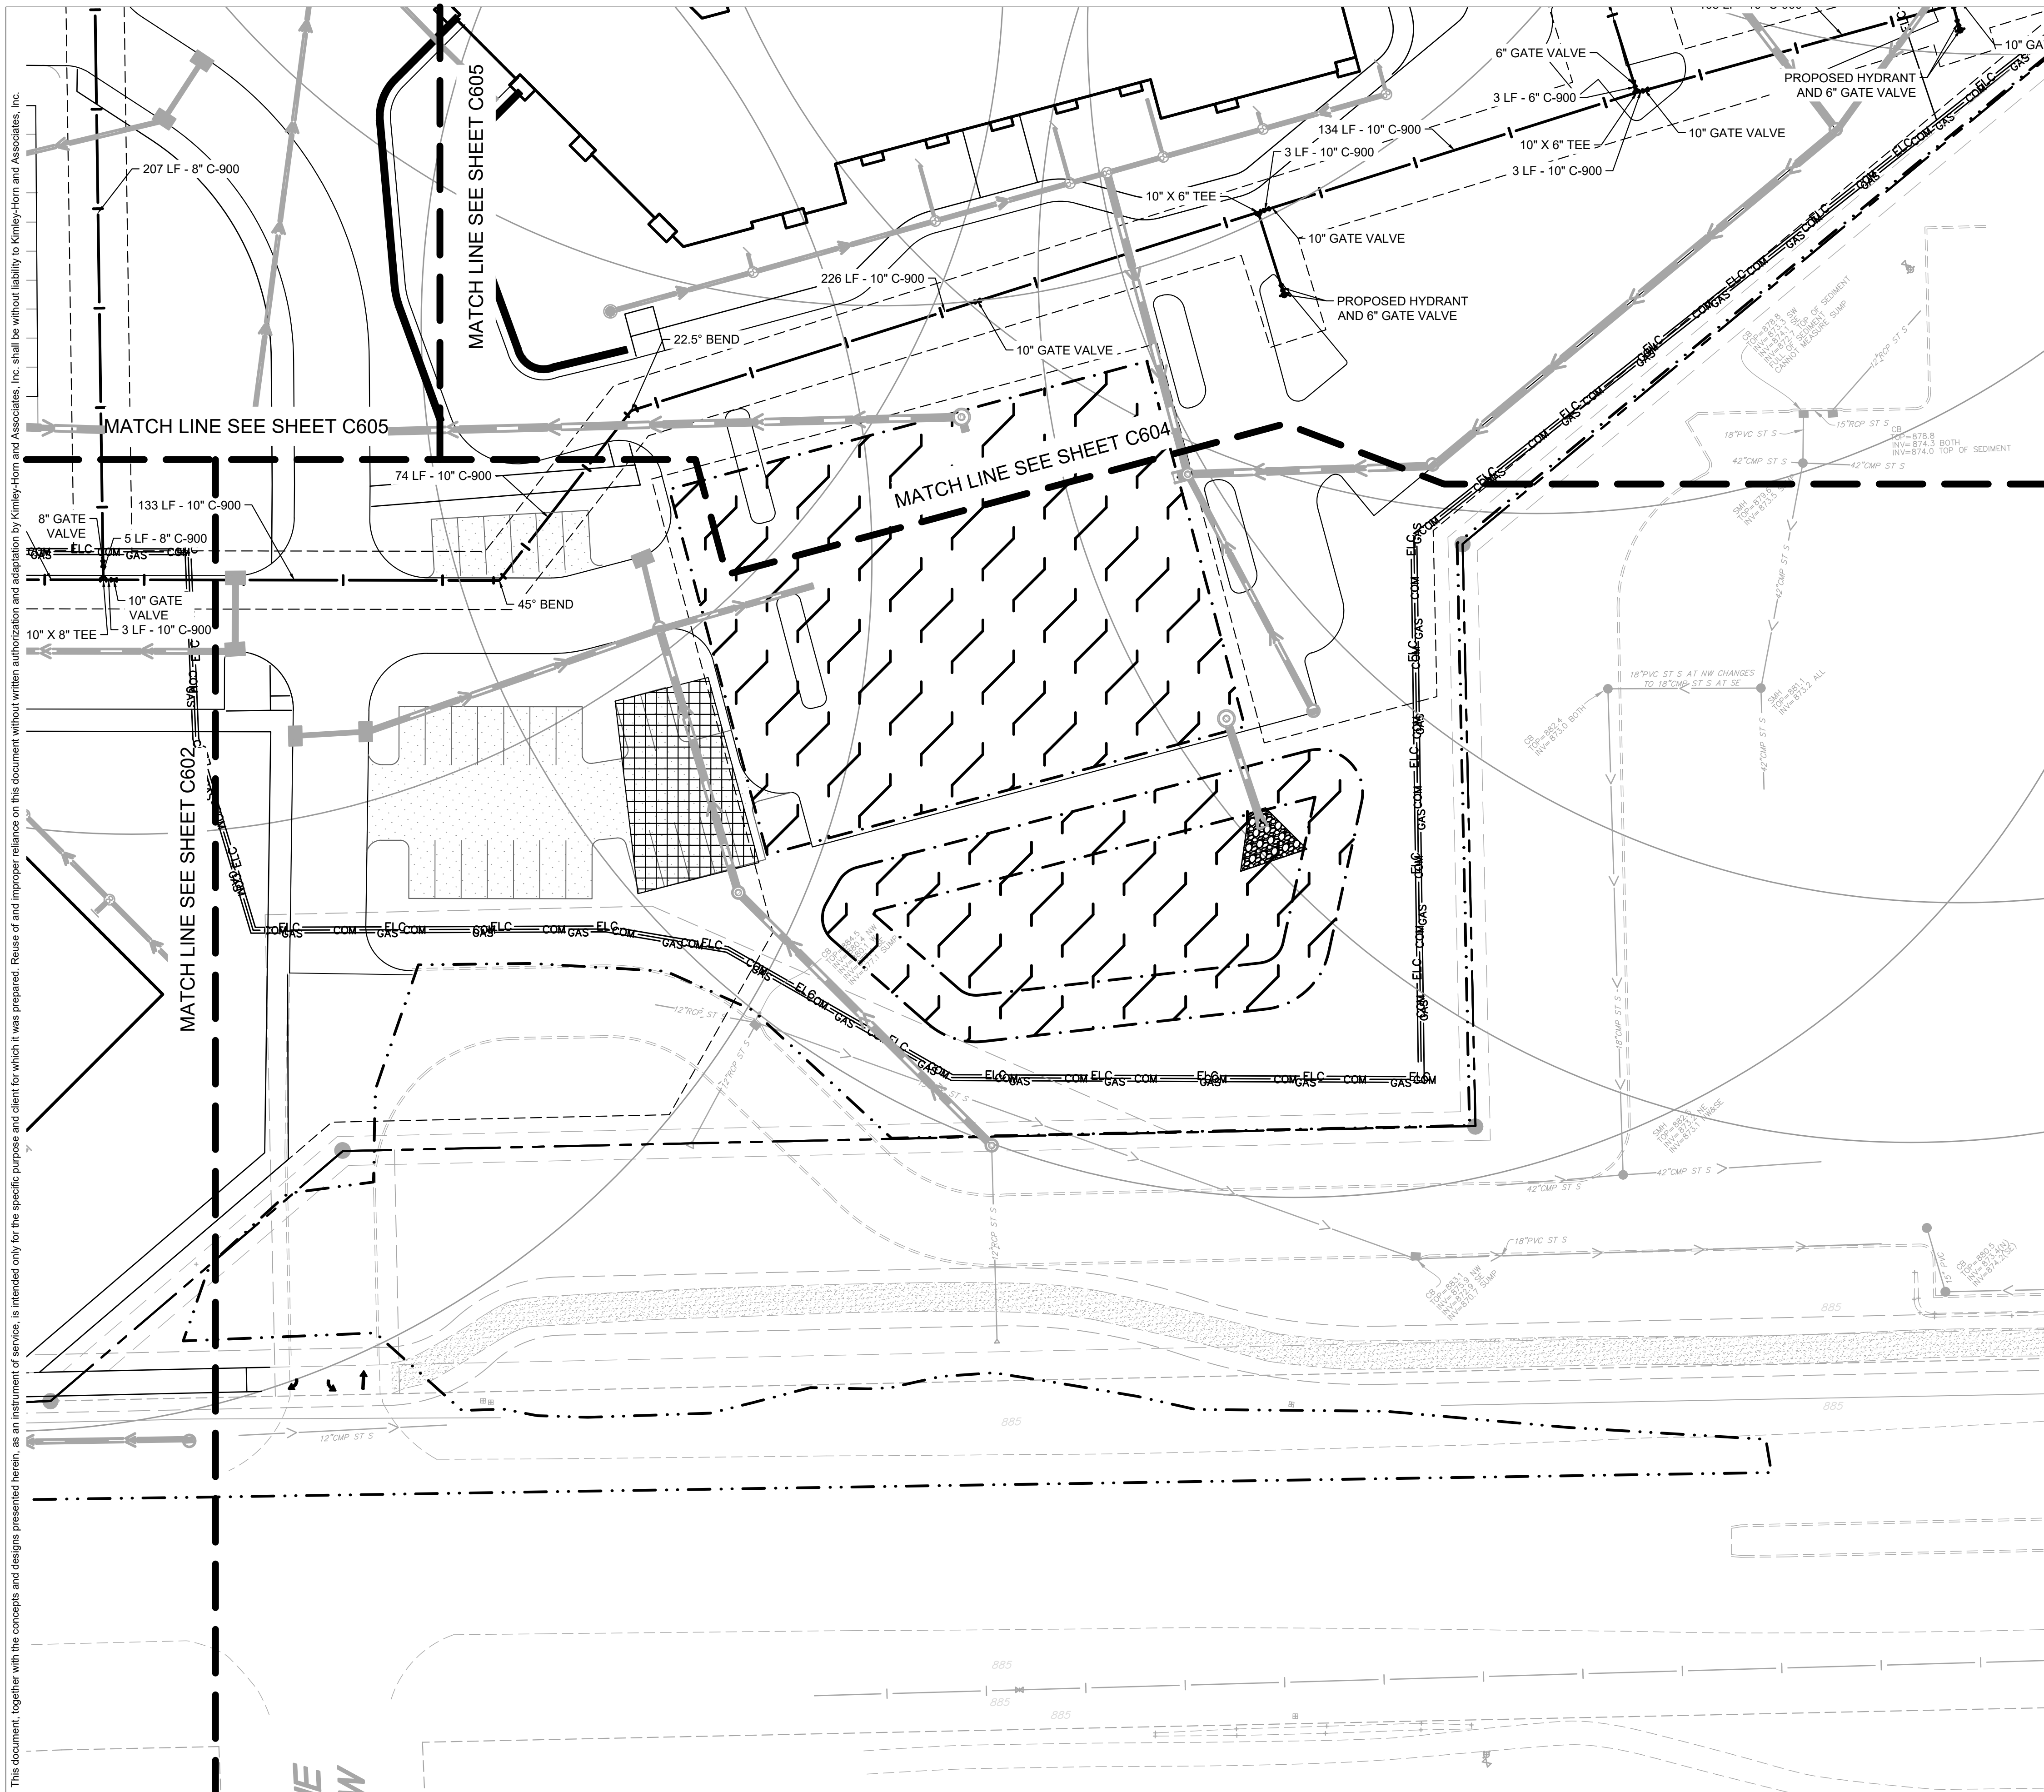

LEGEND		
EXISTING	PROPOSED	
		GATE VALVE
		HYDRANT
		REDUCER
		TEE
		SANITARY SEWER MANHOLE
		SANITARY CLEANOUT
		STORM MANHOLE (SOLID CASTING)
		STORM MANHOLE (ROUND INLET CASTING)
		STORM MANHOLE/CATCH BASIN (CURB INLET CASTING)
		STORM SEWER CLEANOUT
		FLARED END SECTION
		WATERMAIN
		SANITARY SEWER
		STORM SEWER
		UNDERGROUND ELECTRIC
		TELEPHONE
		GAS MAIN
		WATERMAIN TO BE REMOVED
		SANITARY SEWER TO BE REMOVED



Architecture
Interior Design
Landscape Architecture
Engineering

222 North Second Street
Long & Kees Bldg
Suite 101
Minneapolis, MN
55401
612.339.3752

www.bkvgroup.com


CONSULTANTS



PROJECT TITLE

HAVILAND FIELDS

ISSUE	DATE	DESCRIPTION
1	2024-02-09	SITE PLAN REVIEW
2	2024-03-12	SITE PLAN REVIEW R1
3	2024-05-07	SITE PLAN REVIEW R2

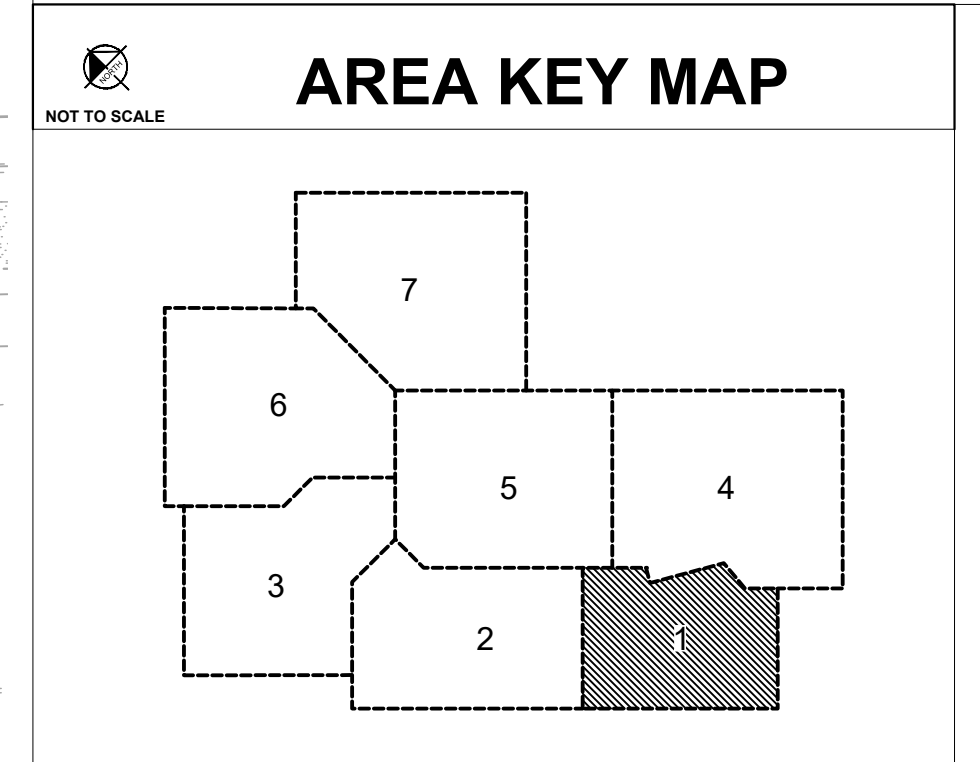

NOT TO SCALE

GRAPHIC SCALE IN FEET
0 15 30 60

PRELIMINARY - NOT FOR CONSTRUCTION

CERTIFICATION

NOT FOR CONSTRUCTION

DRAWN BY	MAK
CHECKED BY	
COMMISSION NUMBER	

SHEET TITLE


UTILITY PLAN ENLARGEMENTS

SHEET NUMBER

C601

K:\TWC_LDEV\BKV Group\Lord of Life Church campus - Ramsey\3 Design\CAD\PlanSheets\C6-UTILITY PLAN ENLARGEMENTS.dwg May 07, 2024 - 5:01pm

This document, together with the concepts and designs presented herein, as an instrument of service, is intended only for the specific purpose and client for which it was prepared. Release of and improper reliance on this document without written authorization and adaptation by Kimley-Horn and Associates, Inc. shall be without liability to Kimley-Horn and Associates, Inc.

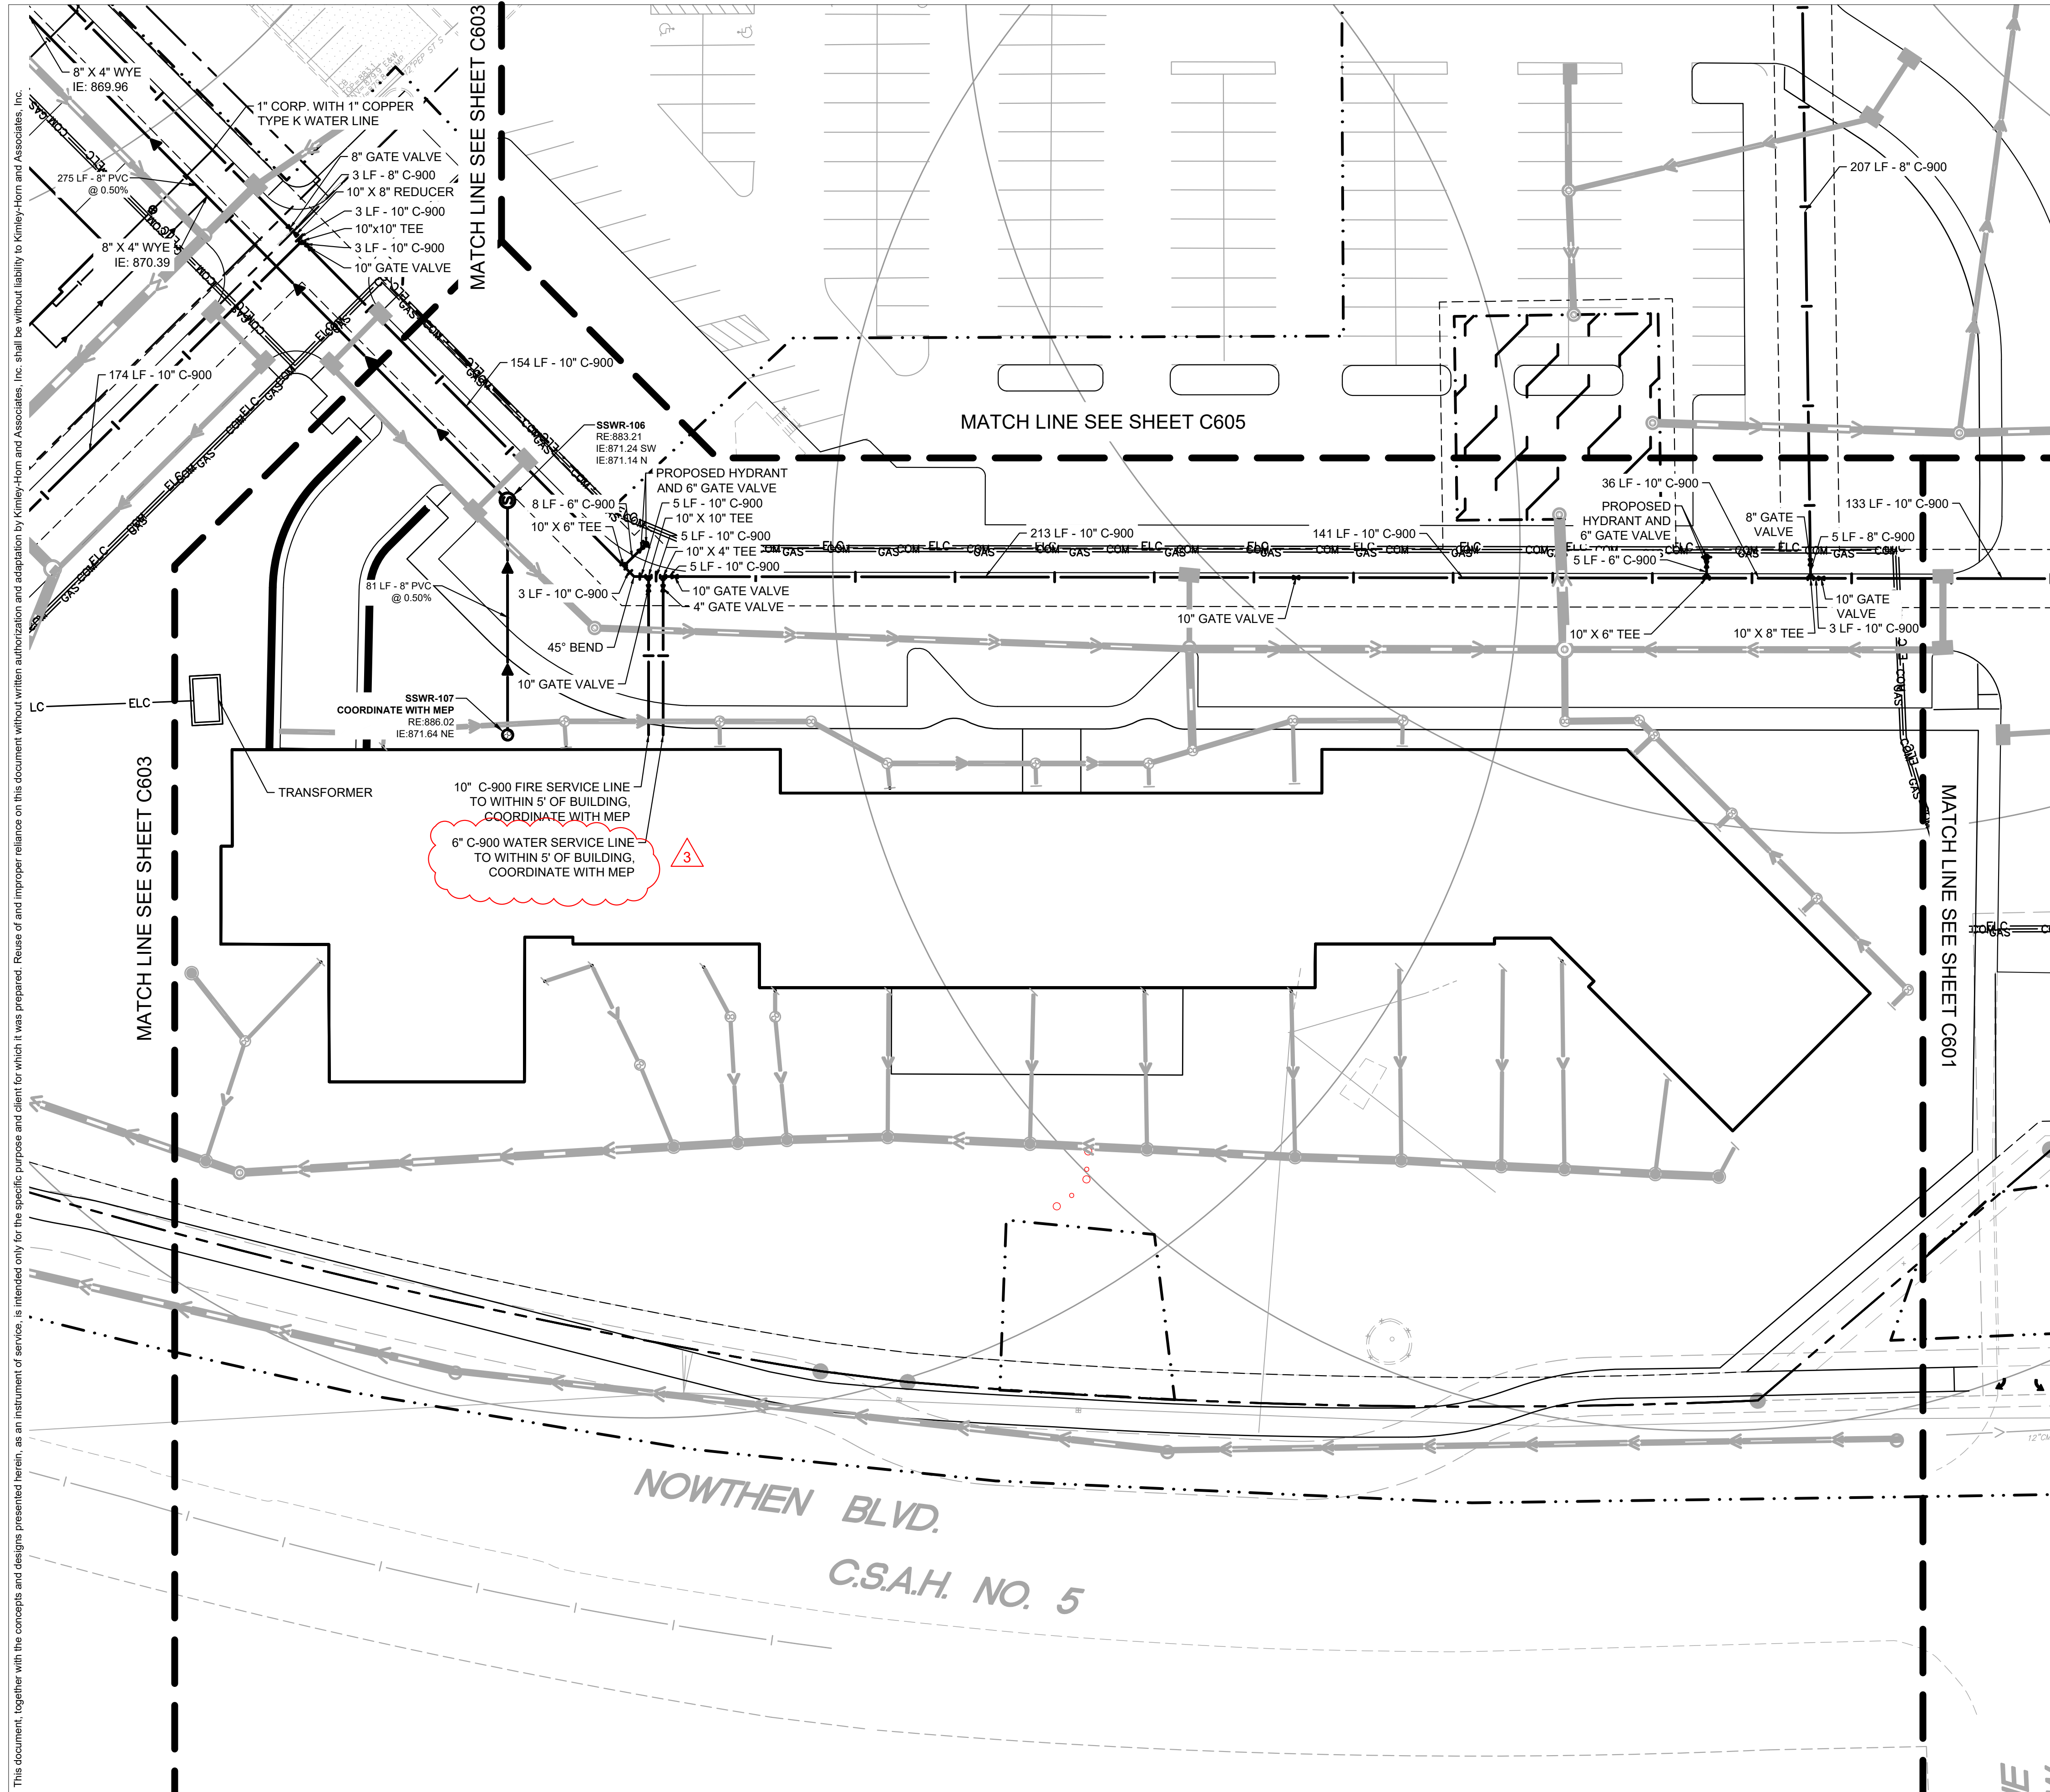

LEGEND

EXISTING	PROPOSED	DESCRIPTION
		GATE VALVE
		REDUCER
		TEE
		SANITARY SEWER MANHOLE
		SANITARY CLEANOUT
		STORM MANHOLE (SOLID CASTING)
		STORM MANHOLE (ROUND INLET CASTING)
		STORM MANHOLE/CATCH BASIN (CURB INLET CASTING)
		STORM SEWER CLEANOUT
		FLARED END SECTION
		WATERMAIN
		SANITARY SEWER
		STORM SEWER
		UNDERGROUND ELECTRIC
		TELEPHONE
		GAS MAIN
		WATERMAIN TO BE REMOVED
		SANITARY SEWER TO BE REMOVED

BKV GROUP

Architecture
Interior Design
Landscape Architecture
Engineering

222 North Second Street
Long & Kees Bldg
Suite 101
Minneapolis, MN
55401
612.339.3752

www.bkvgroup.com


CONSULTANTS

Kimley»Horn

PROJECT TITLE
HAVILAND FIELDS

ISSUE	DATE	DESCRIPTION
1	2024-02-09	SITE PLAN REVIEW
2	2024-03-12	SITE PLAN REVIEW R1
3	2024-05-07	SITE PLAN REVIEW R2

AREA KEY MAP

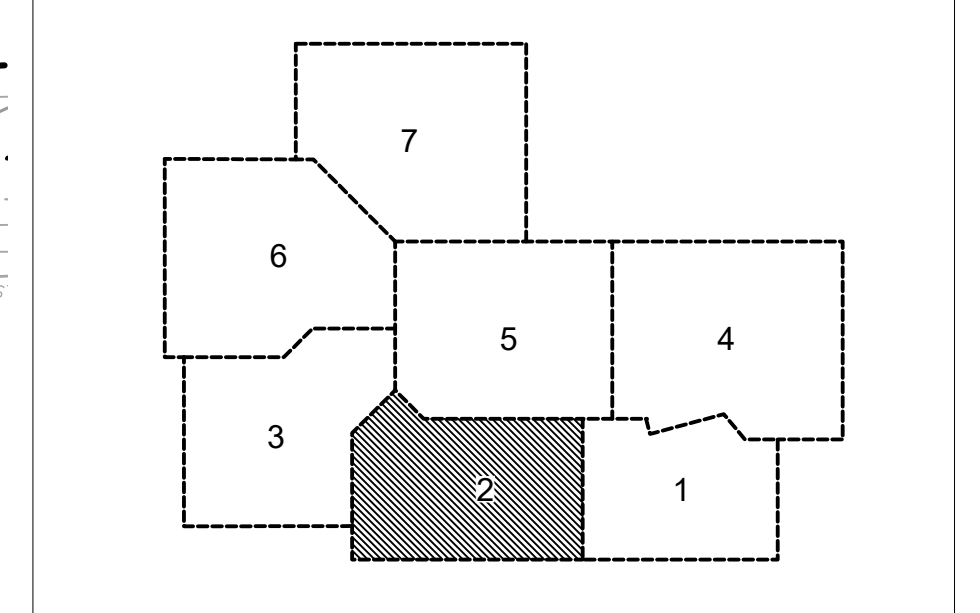

NOT TO SCALE

811
Know what's below.
Call before you dig.

GRAPHIC SCALE IN FEET
0 15 30 60

PRELIMINARY - NOT FOR CONSTRUCTION

CERTIFICATION

NOT FOR CONSTRUCTION


DRAWN BY	
CHECKED BY	
COMMISSION NUMBER	

SHEET TITLE
UTILITY PLAN ENLARGEMENTS

SHEET NUMBER
C602

© 2024 BKV Group

This document, together with the concepts and designs presented herein, as an instrument of service, is intended only for the specific purpose and client for which it was prepared. Release of and improper reliance on this document without written authorization and adaptation by Kimley-Horn and Associates, Inc. shall be without liability to Kimley-Horn and Associates, Inc.

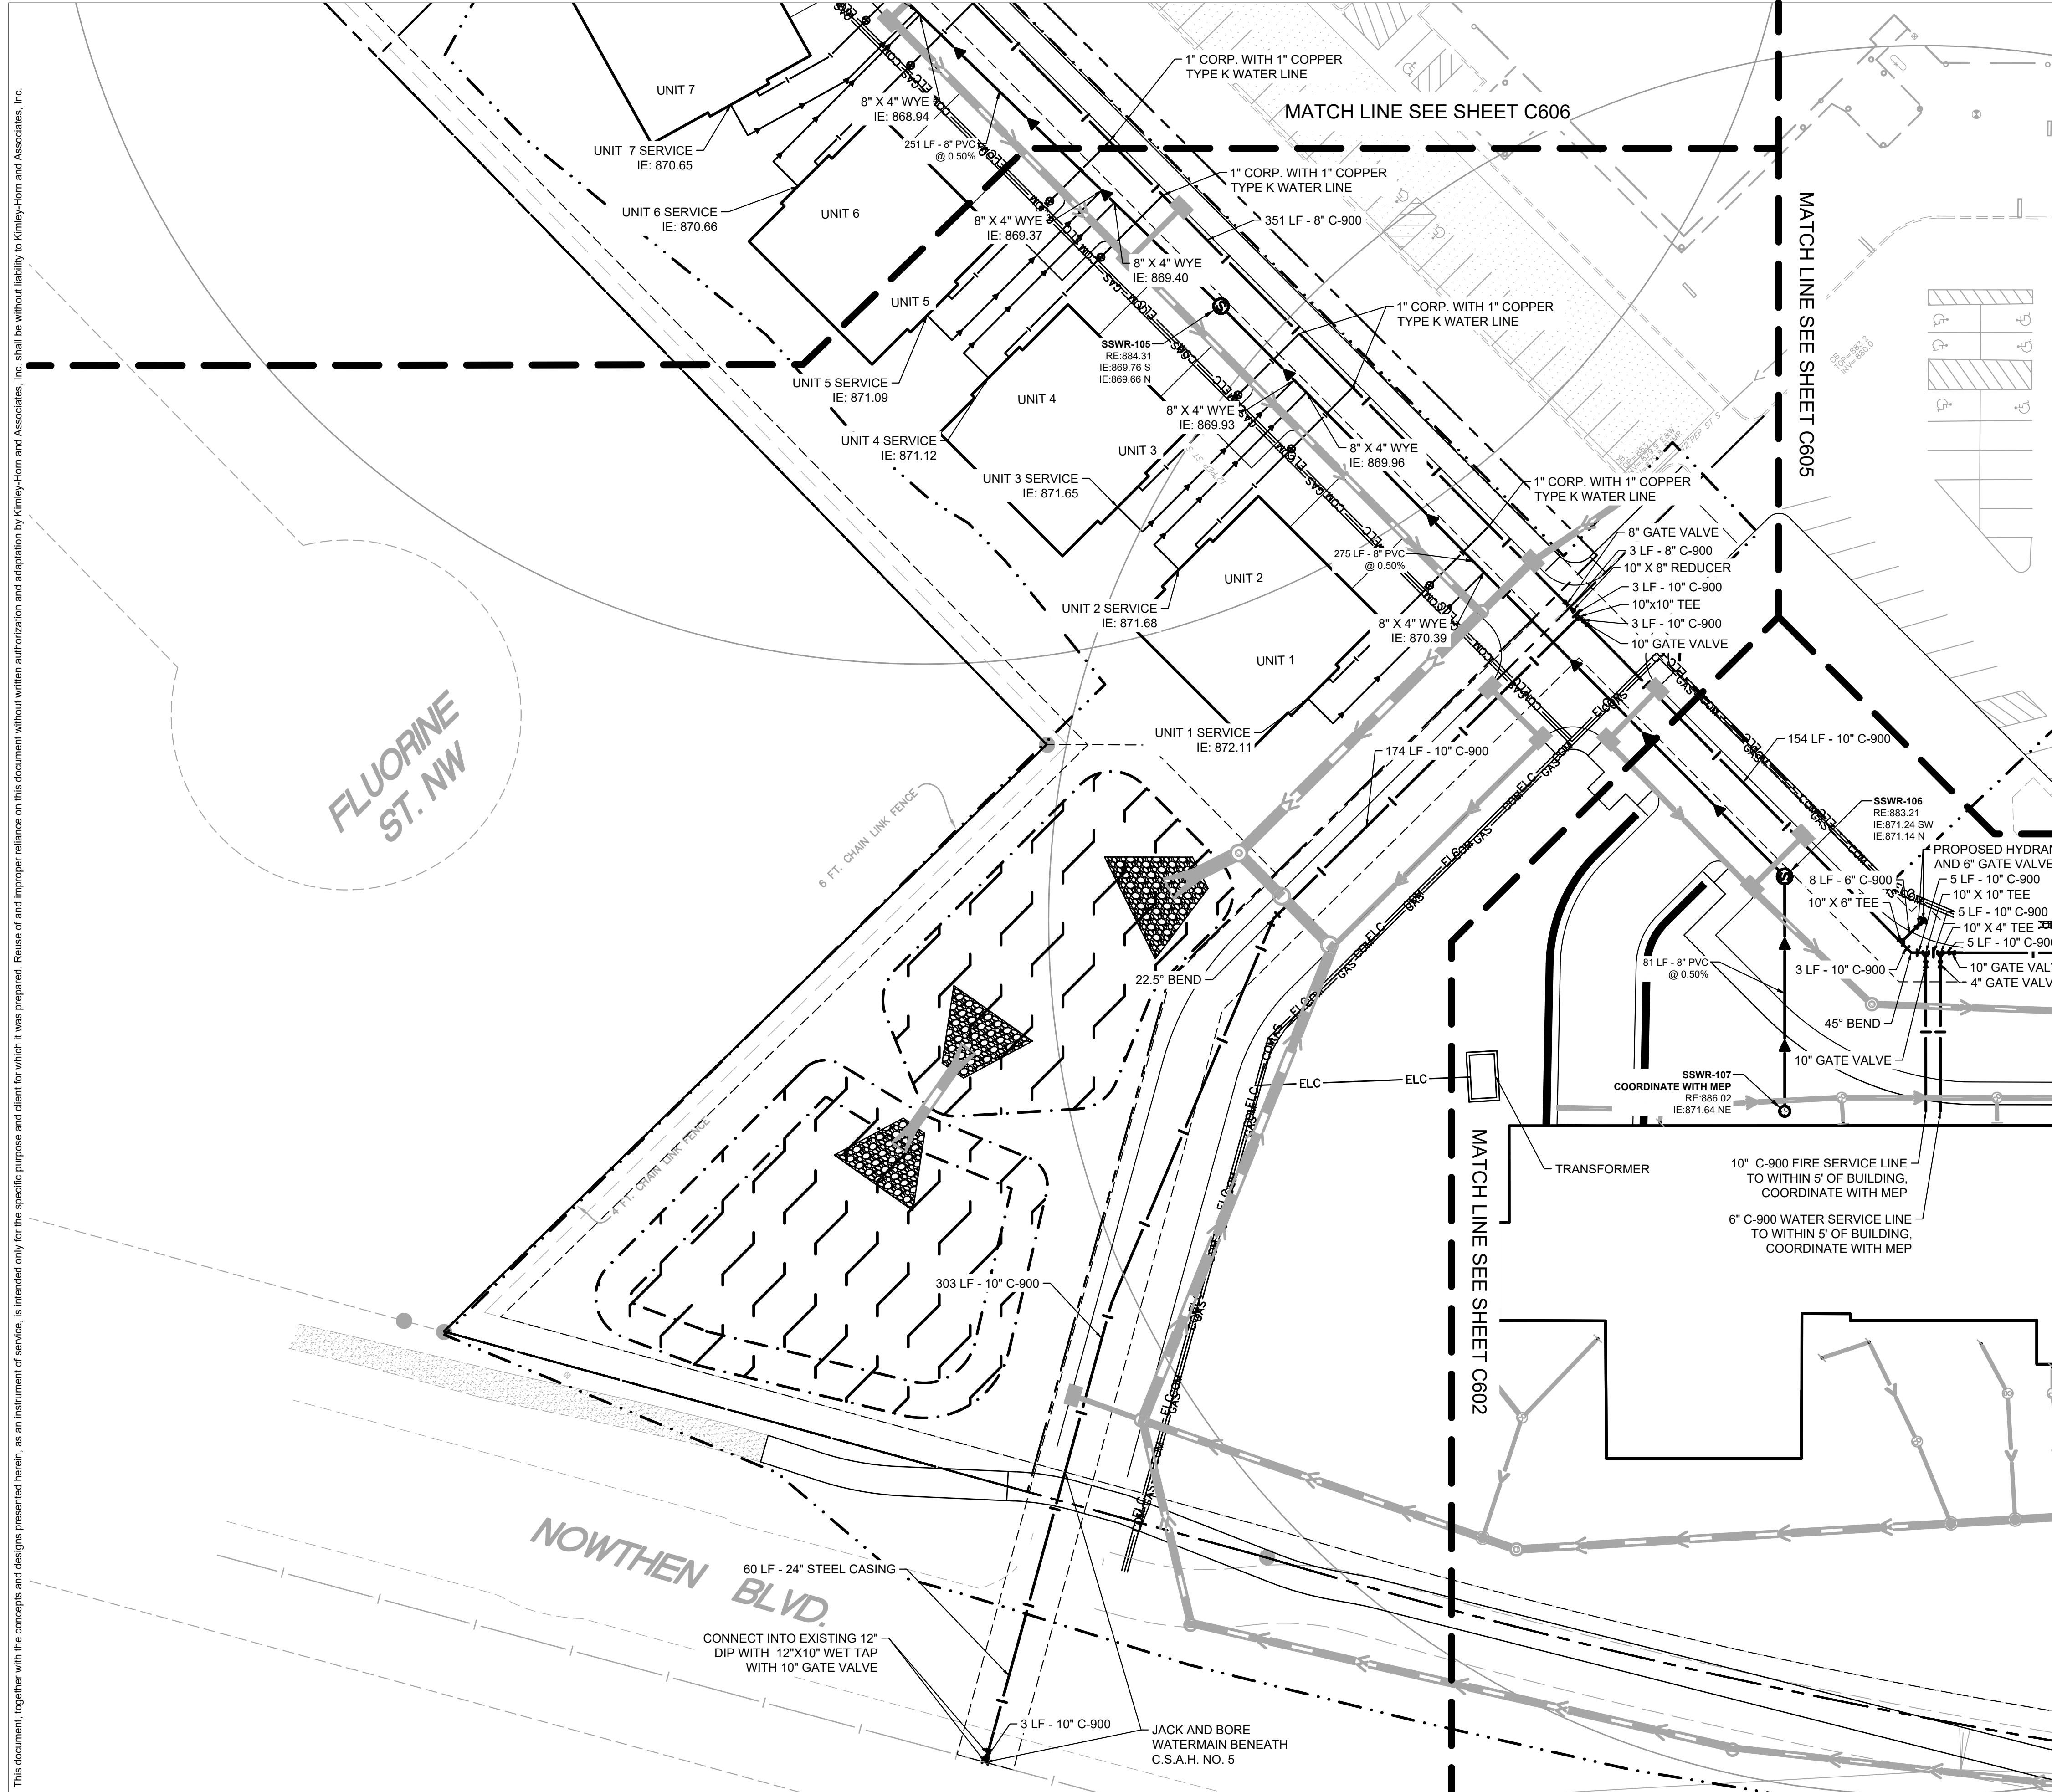

LEGEND		
EXISTING	PROPOSED	
		GATE VALVE
		HYDRANT
		REDUCER
		TEE
		SANITARY SEWER MANHOLE
		SANITARY CLEANOUT
		STORM MANHOLE (SOLID CASTING)
		STORM MANHOLE (ROUND INLET CASTING)
		STORM MANHOLE/CATCH BASIN (CURB INLET CASTING)
		STORM SEWER CLEANOUT
		FLARED END SECTION
		WATERMAIN
		SANITARY SEWER
		STORM SEWER
		UNDERGROUND ELECTRIC
		TELEPHONE
		GAS MAIN
		WATERMAIN TO BE REMOVED
		SANITARY SEWER TO BE REMOVED



Architecture
Interior Design
Landscape Architecture
Engineering

222 North Second Street
Long & Kees Bldg
Suite 101
Minneapolis, MN
55401
612.339.3752

www.bkvgroup.com



CONSULTANTS



PROJECT TITLE

HAVILAND FIELDS

ISSUE	DATE	DESCRIPTION
1	2024-02-09	SITE PLAN REVIEW
2	2024-03-12	SITE PLAN REVIEW R1
3	2024-05-07	SITE PLAN REVIEW R2

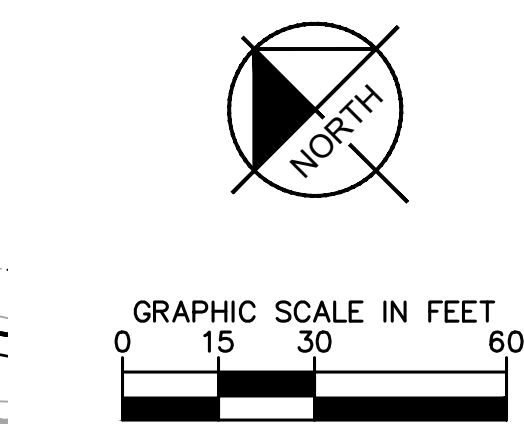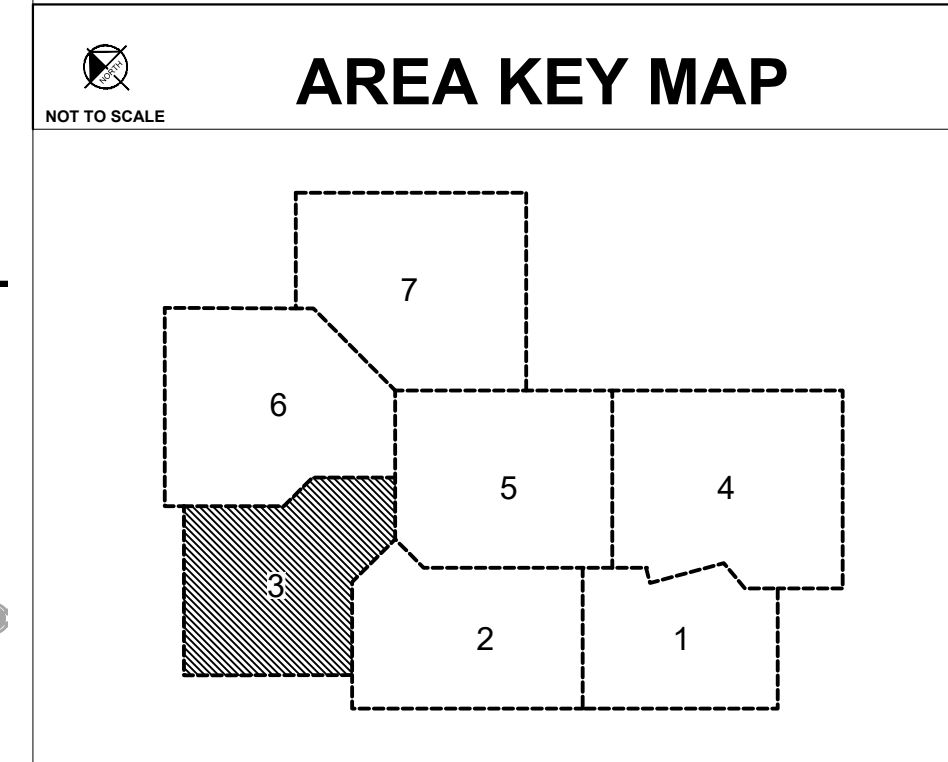

PRELIMINARY - NOT FOR CONSTRUCTION

CERTIFICATION

NOT FOR CONSTRUCTION

DRAWN BY	MAK
CHECKED BY	
COMMISSION NUMBER	


SHEET TITLE

UTILITY PLAN ENLARGEMENTS


SHEET NUMBER

C603

This document, together with the concepts and designs presented herein, as an instrument of service, is intended only for the specific purpose and client for which it was prepared. Reuse of and improper reliance on this document without written authorization and adaptation by Kimley-Horn and Associates, Inc. shall be without liability to Kimley-Horn and Associates, Inc.

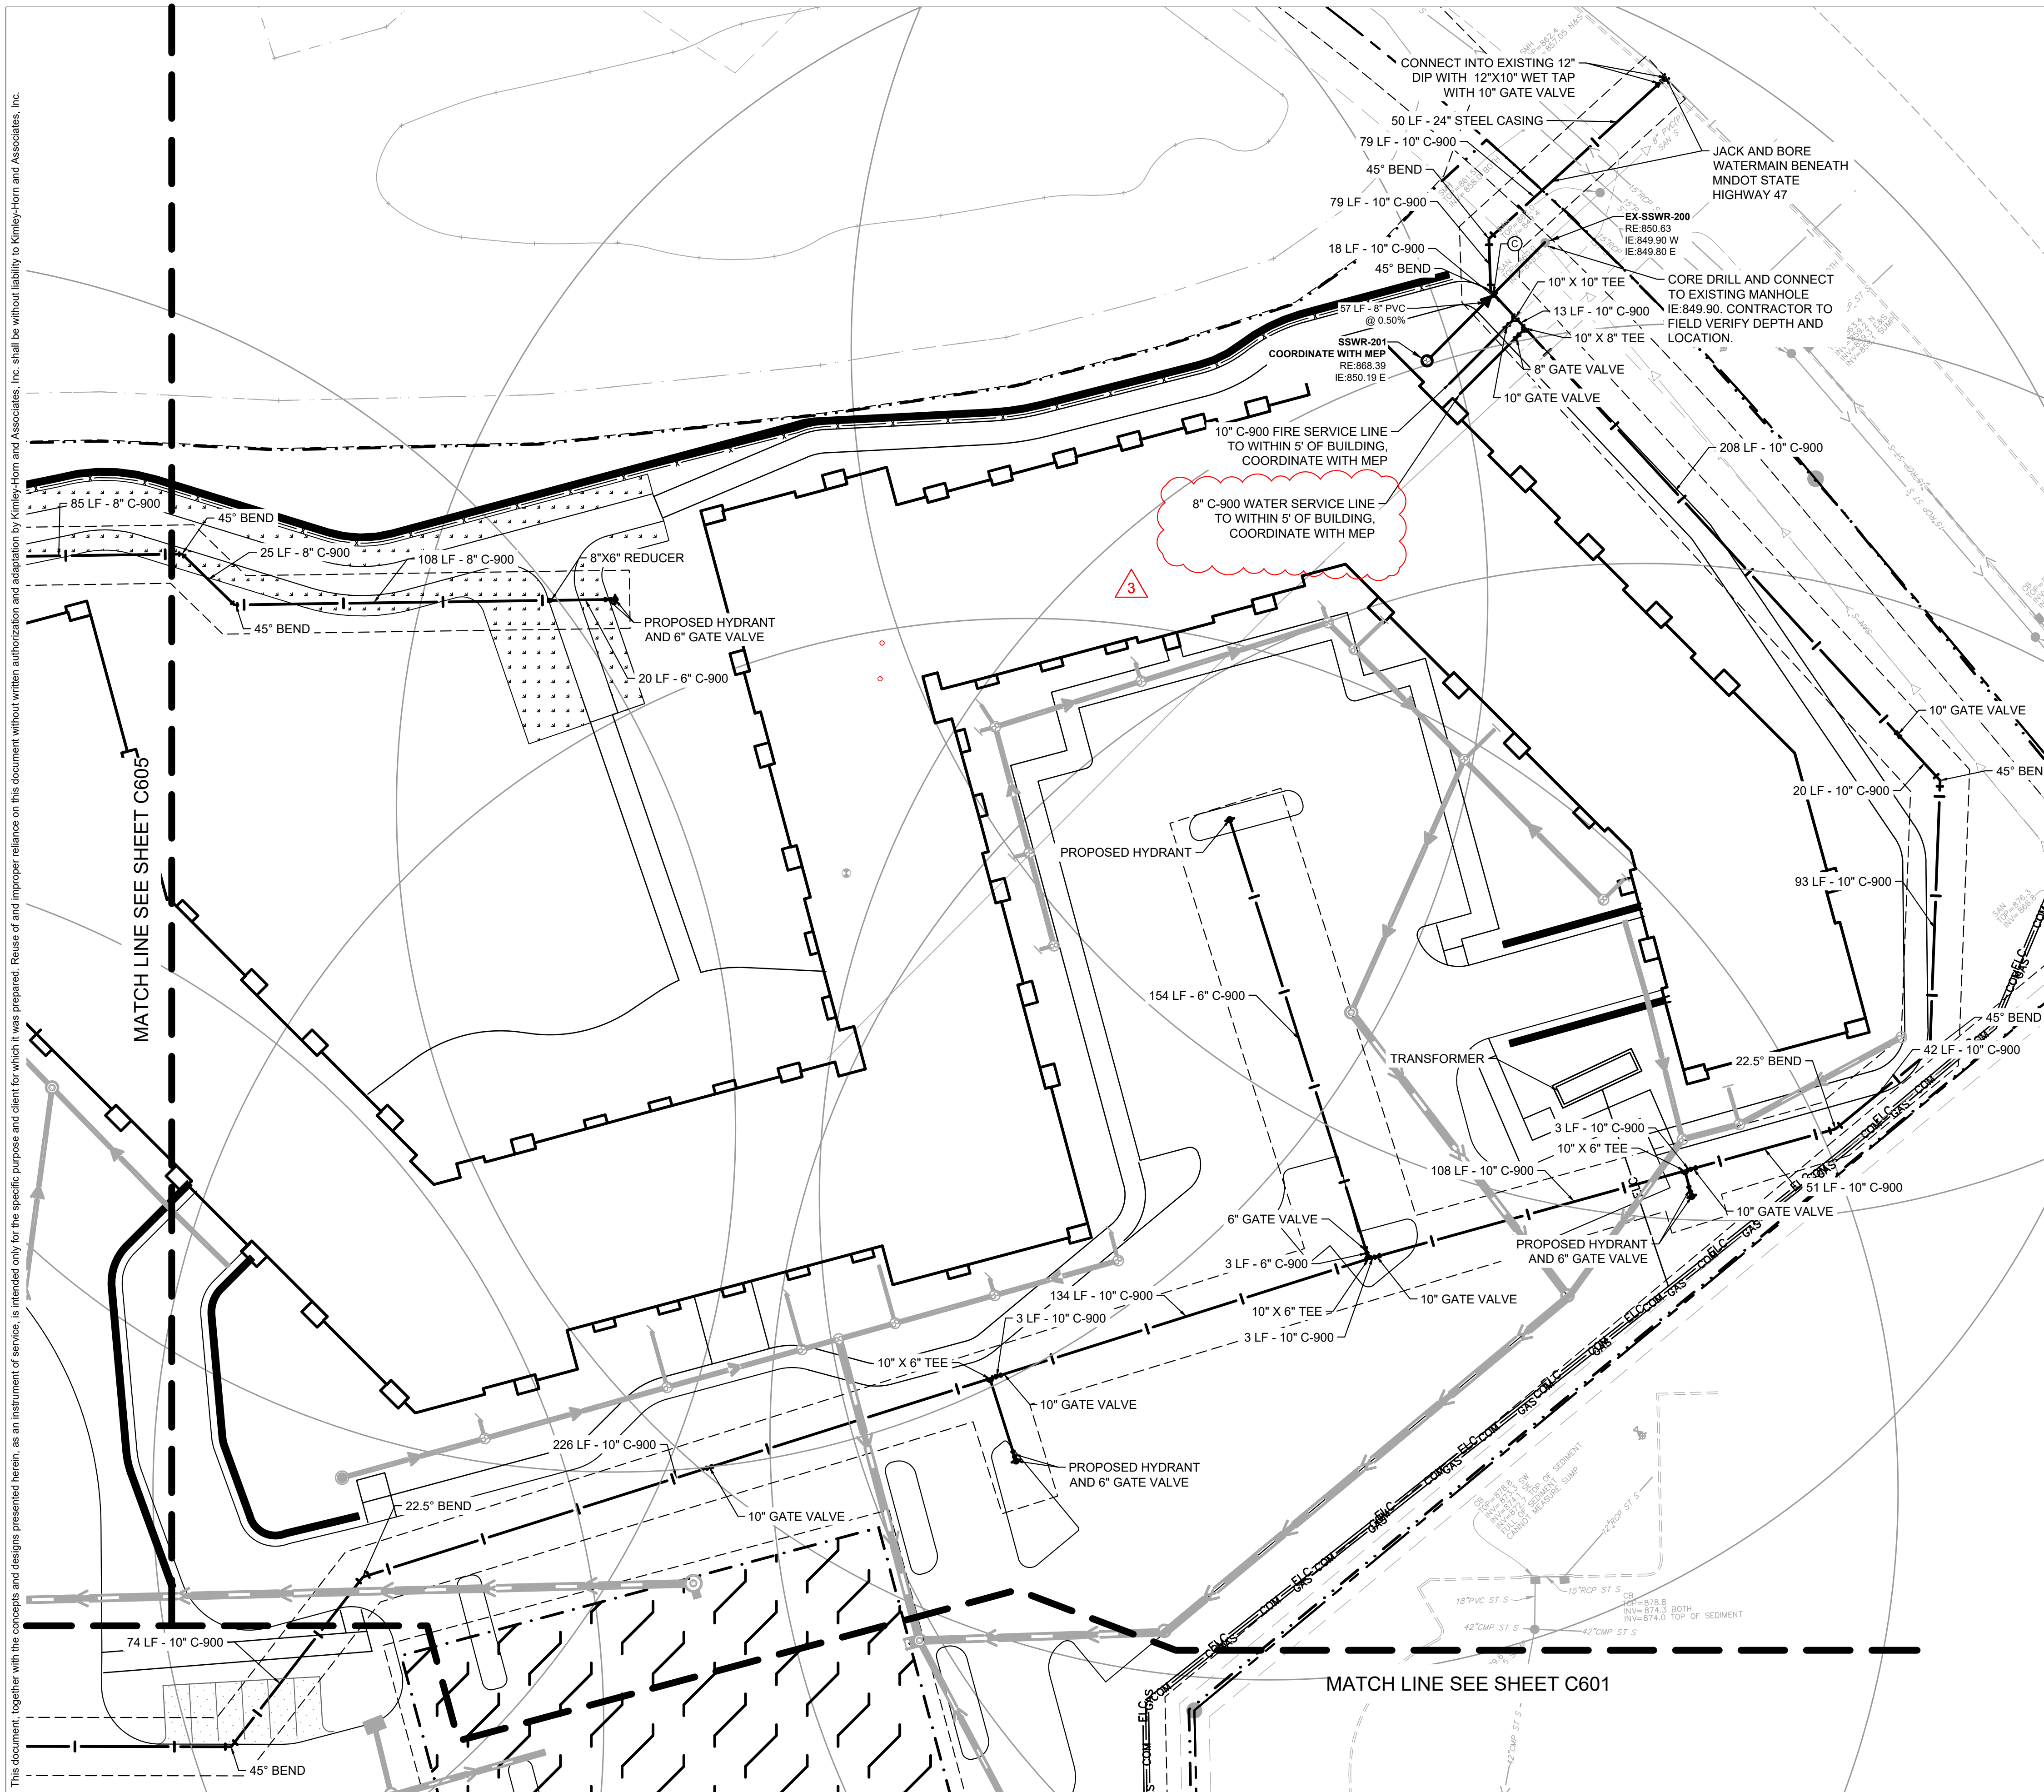

LEGEND		
EXISTING	PROPOSED	
		GATE VALVE
		HYDRANT
		REDUCER
		TEE
		SANITARY SEWER MANHOLE
		SANITARY CLEANOUT
		STORM MANHOLE (SOLID CASTING)
		STORM MANHOLE (ROUND INLET CASTING)
		STORM MANHOLE/CATCH BASIN (CURB INLET CASTING)
		STORM SEWER CLEANOUT
		FLARED END SECTION
		WATERMAIN
		SANITARY SEWER
		STORM SEWER
		UNDERGROUND ELECTRIC (ELC)
		TELEPHONE (COM)
		GAS MAIN
		WATERMAIN TO BE REMOVED
		SANITARY SEWER TO BE REMOVED

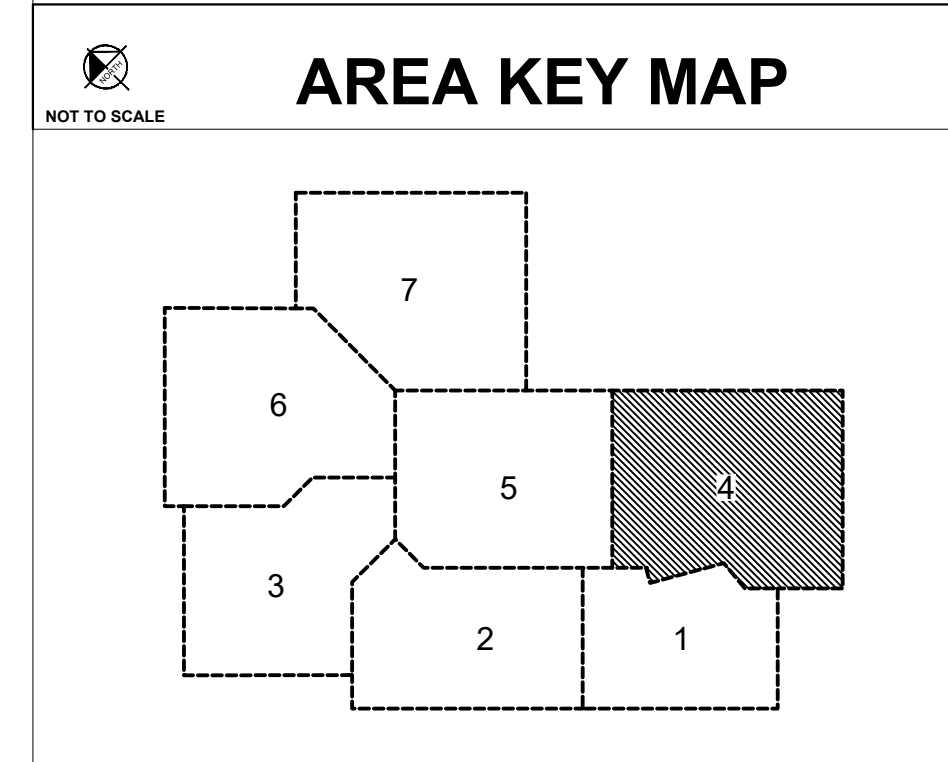

GRAPHIC SCALE IN FEET
0 15 30 60

811
Know what's below.
Call before you dig.



Architecture
Interior Design
Landscape Architecture
Engineering

222 North Second Street
Long & Kees Bldg
Suite 101
Minneapolis, MN
55401
612.339.3752

www.bkvgroup.com

CONSULTANTS



PROJECT TITLE

HAVILAND FIELDS

ISSUE	DATE	DESCRIPTION
1	2024-02-09	SITE PLAN REVIEW
2	2024-03-12	SITE PLAN REVIEW R1
3	2024-05-07	SITE PLAN REVIEW R2

CERTIFICATION

NOT FOR CONSTRUCTION

DRAWN BY	MAK
CHECKED BY	
COMMISSION NUMBER	

SHEET TITLE

UTILITY PLAN ENLARGEMENTS


SHEET NUMBER

C604

PRELIMINARY - NOT FOR CONSTRUCTION

K:\TWC_LDEV\BKV Group\Lord of Life Church campus - Ramsey\3 Design\CAD\PlanSheets\C6-UTILITY PLAN ENLARGEMENTS.dwg May 07, 2024 - 5:01pm


This document, together with the concepts and designs presented herein, as an instrument of service, is intended only for the specific purpose and client for which it was prepared. Reuse of and improper reliance on this document without written authorization and adaptation by Kimley-Horn and Associates, Inc. shall be without liability to Kimley-Horn and Associates, Inc.

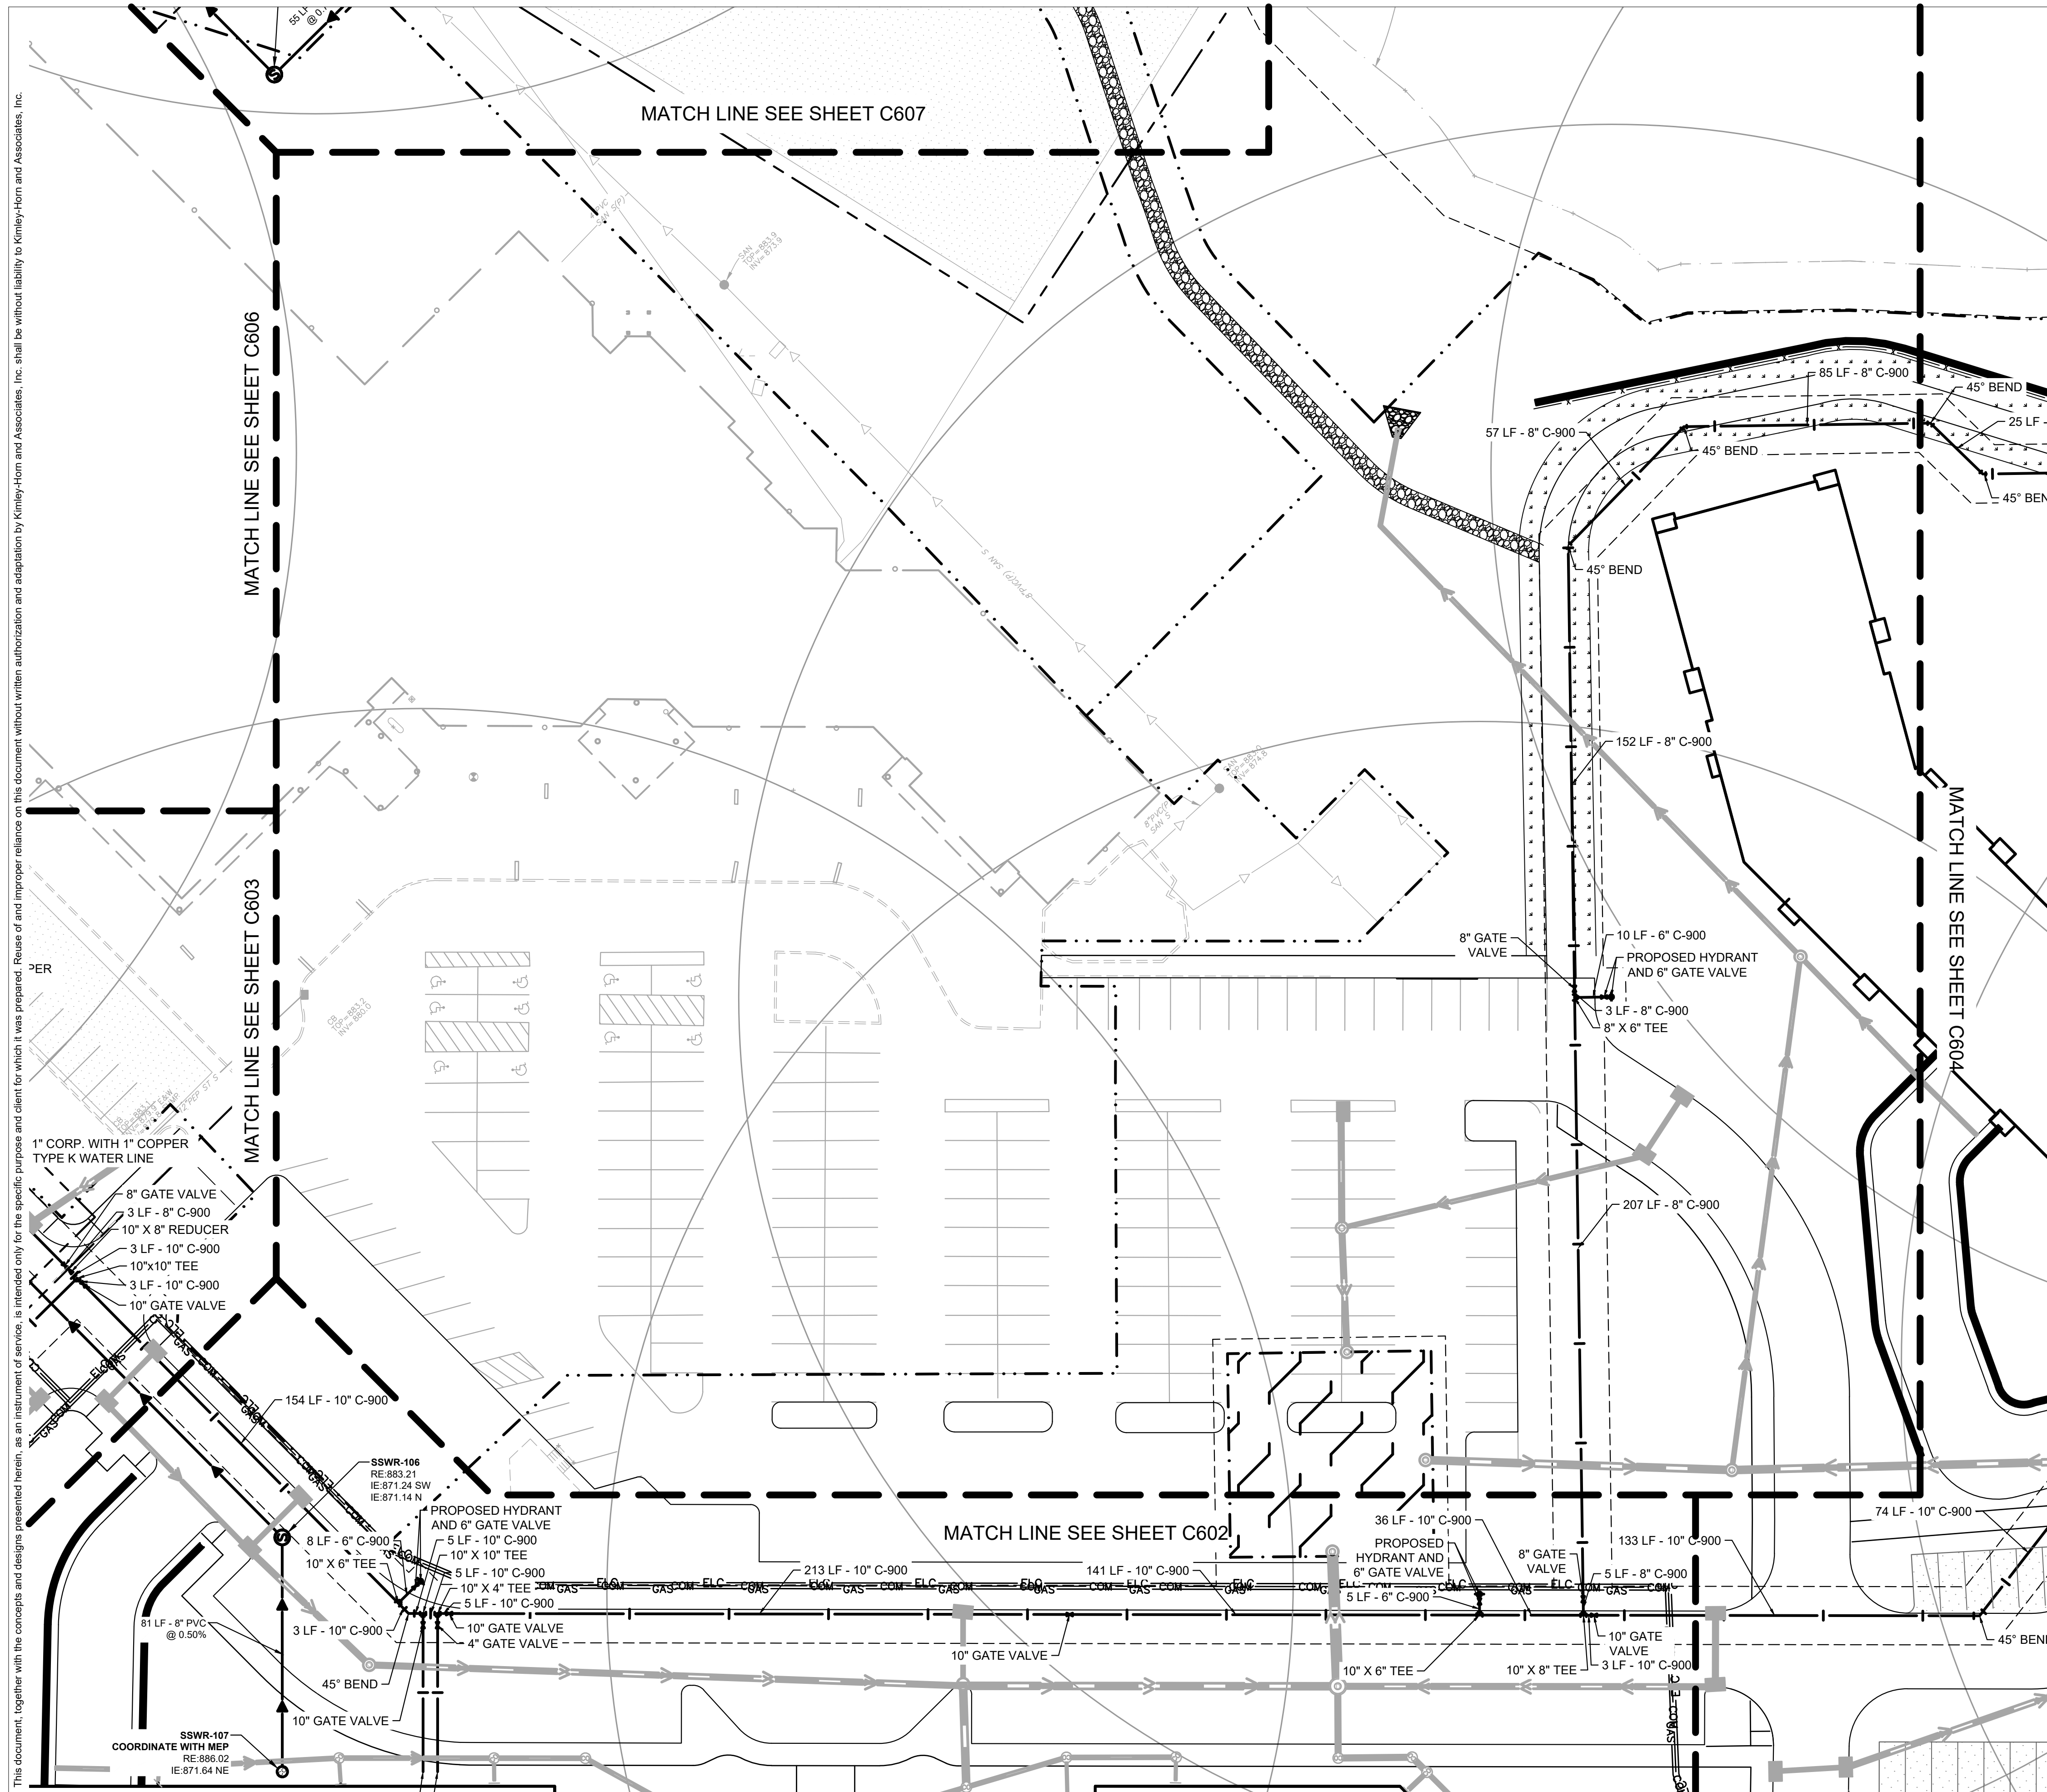

LEGEND

EXISTING	PROPOSED	
		GATE VALVE
		HYDRANT
		REDUCER
		TEE
		SANITARY SEWER MANHOLE
		SANITARY CLEANOUT
		STORM MANHOLE (SOLID CASTING)
		STORM MANHOLE (ROUND INLET CASTING)
		STORM MANHOLE/ CATCH BASIN (CURB INLET CASTING)
		STORM SEWER CLEANOUT
		FLARED END SECTION
		WATERMAIN
		SANITARY SEWER
		STORM SEWER
		UNDERGROUND ELECTRIC
		TELEPHONE
		GAS MAIN
		WATERMAIN TO BE REMOVED
		SANITARY SEWER TO BE REMOVED

AREA KEY MAP

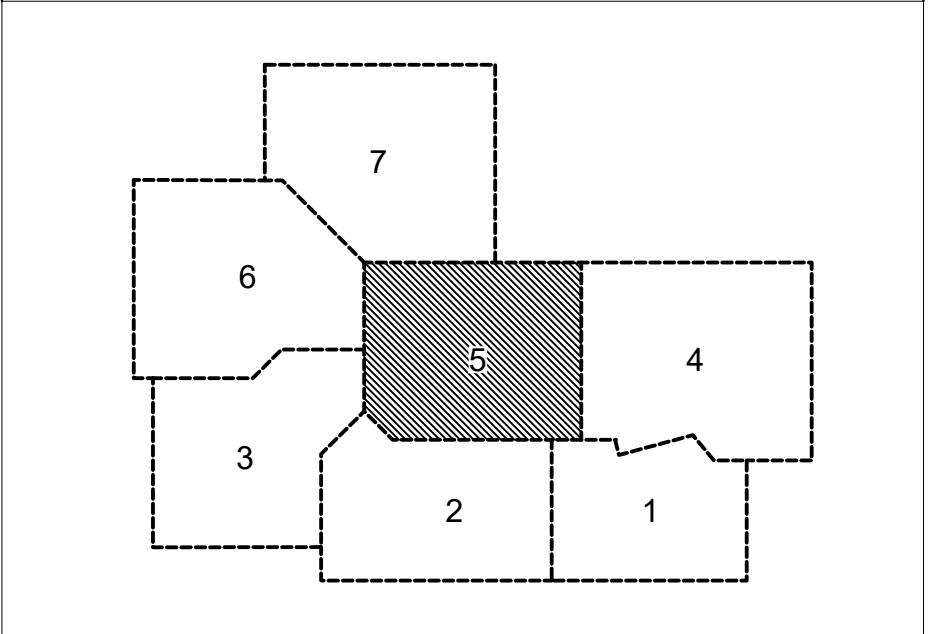

NOT TO SCALE

GRAPHIC SCALE IN FEET
0 15 30 60

Know what's below.
Call before you dig.

BKV GROUP

Architecture
Interior Design
Landscape Architecture
Engineering

222 North Second Street
Long & Kees Bldg
Suite 101
Minneapolis, MN
55401
612.339.3752

www.bkvgroup.com

CONSULTANTS

Kimley»Horn

PROJECT TITLE

HAVILAND FIELDS

ISSUE	DATE	DESCRIPTION
1	2024-02-09	SITE PLAN REVIEW
2	2024-03-12	SITE PLAN REVIEW R1
3	2024-05-07	SITE PLAN REVIEW R2

CERTIFICATION

NOT FOR CONSTRUCTION

DRAWN BY _____ MAK

CHECKED BY _____

COMMISSION NUMBER _____

SHEET TITLE

UTILITY PLAN ENLARGEMENTS


SHEET NUMBER

C605

PRELIMINARY - NOT FOR CONSTRUCTION

© 2024 BKV Group

This document, together with the concepts and designs presented herein, as an instrument of service, is intended only for the specific purpose and client for which it was prepared. Release of and improper reliance on this document without written authorization and adaptation by Kimley-Horn and Associates, Inc. shall be without liability to Kimley-Horn and Associates, Inc.

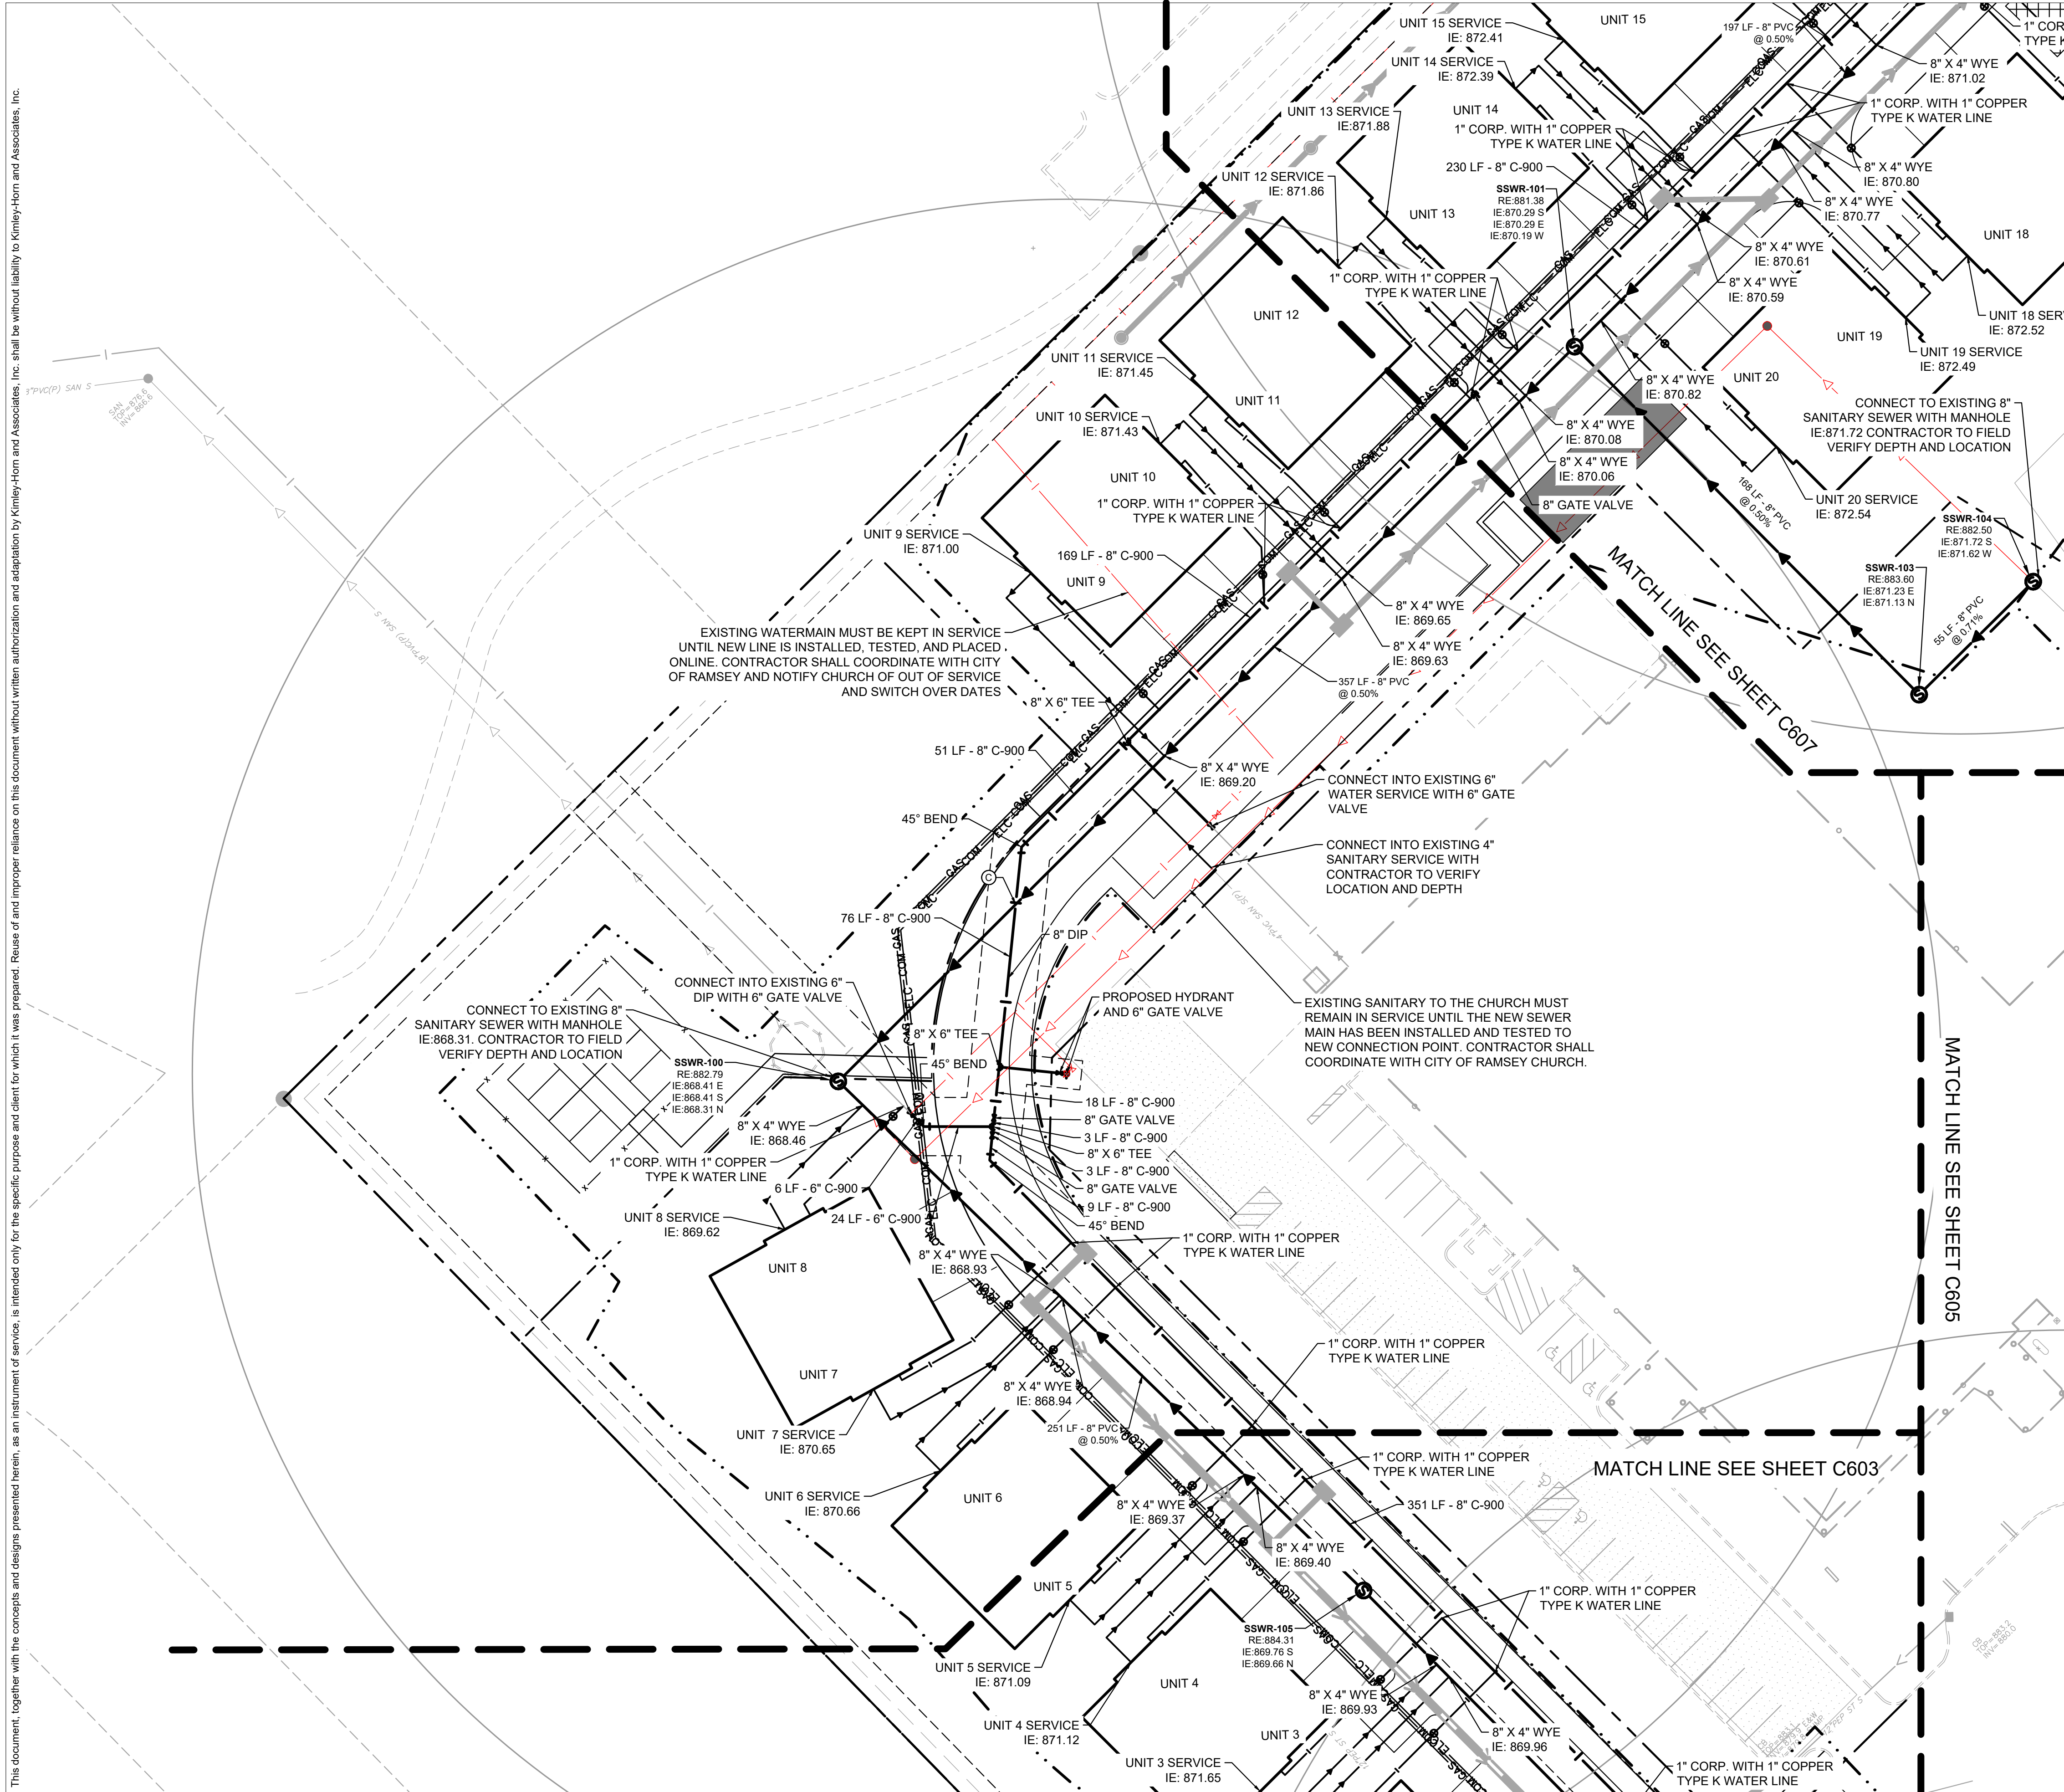

LEGEND		
EXISTING	PROPOSED	
		GATE VALVE
		HYDRANT
		REDUCER
		TEE
		SANITARY SEWER MANHOLE
		SANITARY CLEANOUT
		STORM MANHOLE (SOLID CASTING)
		STORM MANHOLE (ROUND INLET CASTING)
		STORM MANHOLE/ CATCH BASIN (CURB INLET CASTING)
		STORM SEWER CLEANOUT
		FLARED END SECTION
		WATERMAIN
		SANITARY SEWER
		STORM SEWER
		UNDERGROUND ELECTRIC
		TELEPHONE
		GAS MAIN
		WATERMAIN TO BE REMOVED
		SANITARY SEWER TO BE REMOVED



Architecture
Interior Design
Landscape Architecture
Engineering

222 North Second Street
Long & Kees Bldg
Suite 101
Minneapolis, MN
55401
612.339.3752

www.bkvgroup.com


CONSULTANTS



PROJECT TITLE

HAVILAND FIELDS

ISSUE	DATE	DESCRIPTION
1	2024-02-09	SITE PLAN REVIEW
2	2024-03-12	SITE PLAN REVIEW R1
3	2024-05-07	SITE PLAN REVIEW R2

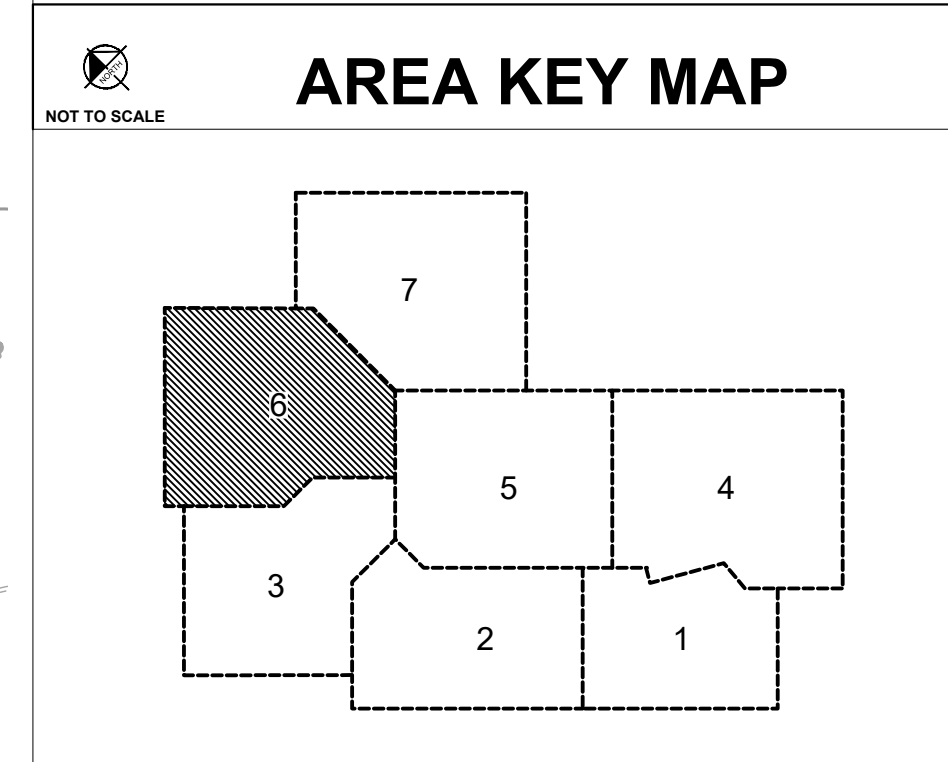

GRAPHIC SCALE IN FEET
0 15 30 60

Know what's below.
Call before you dig.

PRELIMINARY - NOT FOR CONSTRUCTION

CERTIFICATION


NOT FOR CONSTRUCTION

DRAWN BY	MAK
CHECKED BY	
COMMISSION NUMBER	

SHEET TITLE
UTILITY PLAN ENLARGEMENTS

SHEET NUMBER
C606

This document, together with the concepts and designs presented herein, as an instrument of service, is intended only for the specific purpose and client for which it was prepared. Reuse of and improper reliance on this document without written authorization and adaptation by Kimley-Horn and Associates, Inc. shall be without liability to Kimley-Horn and Associates, Inc.

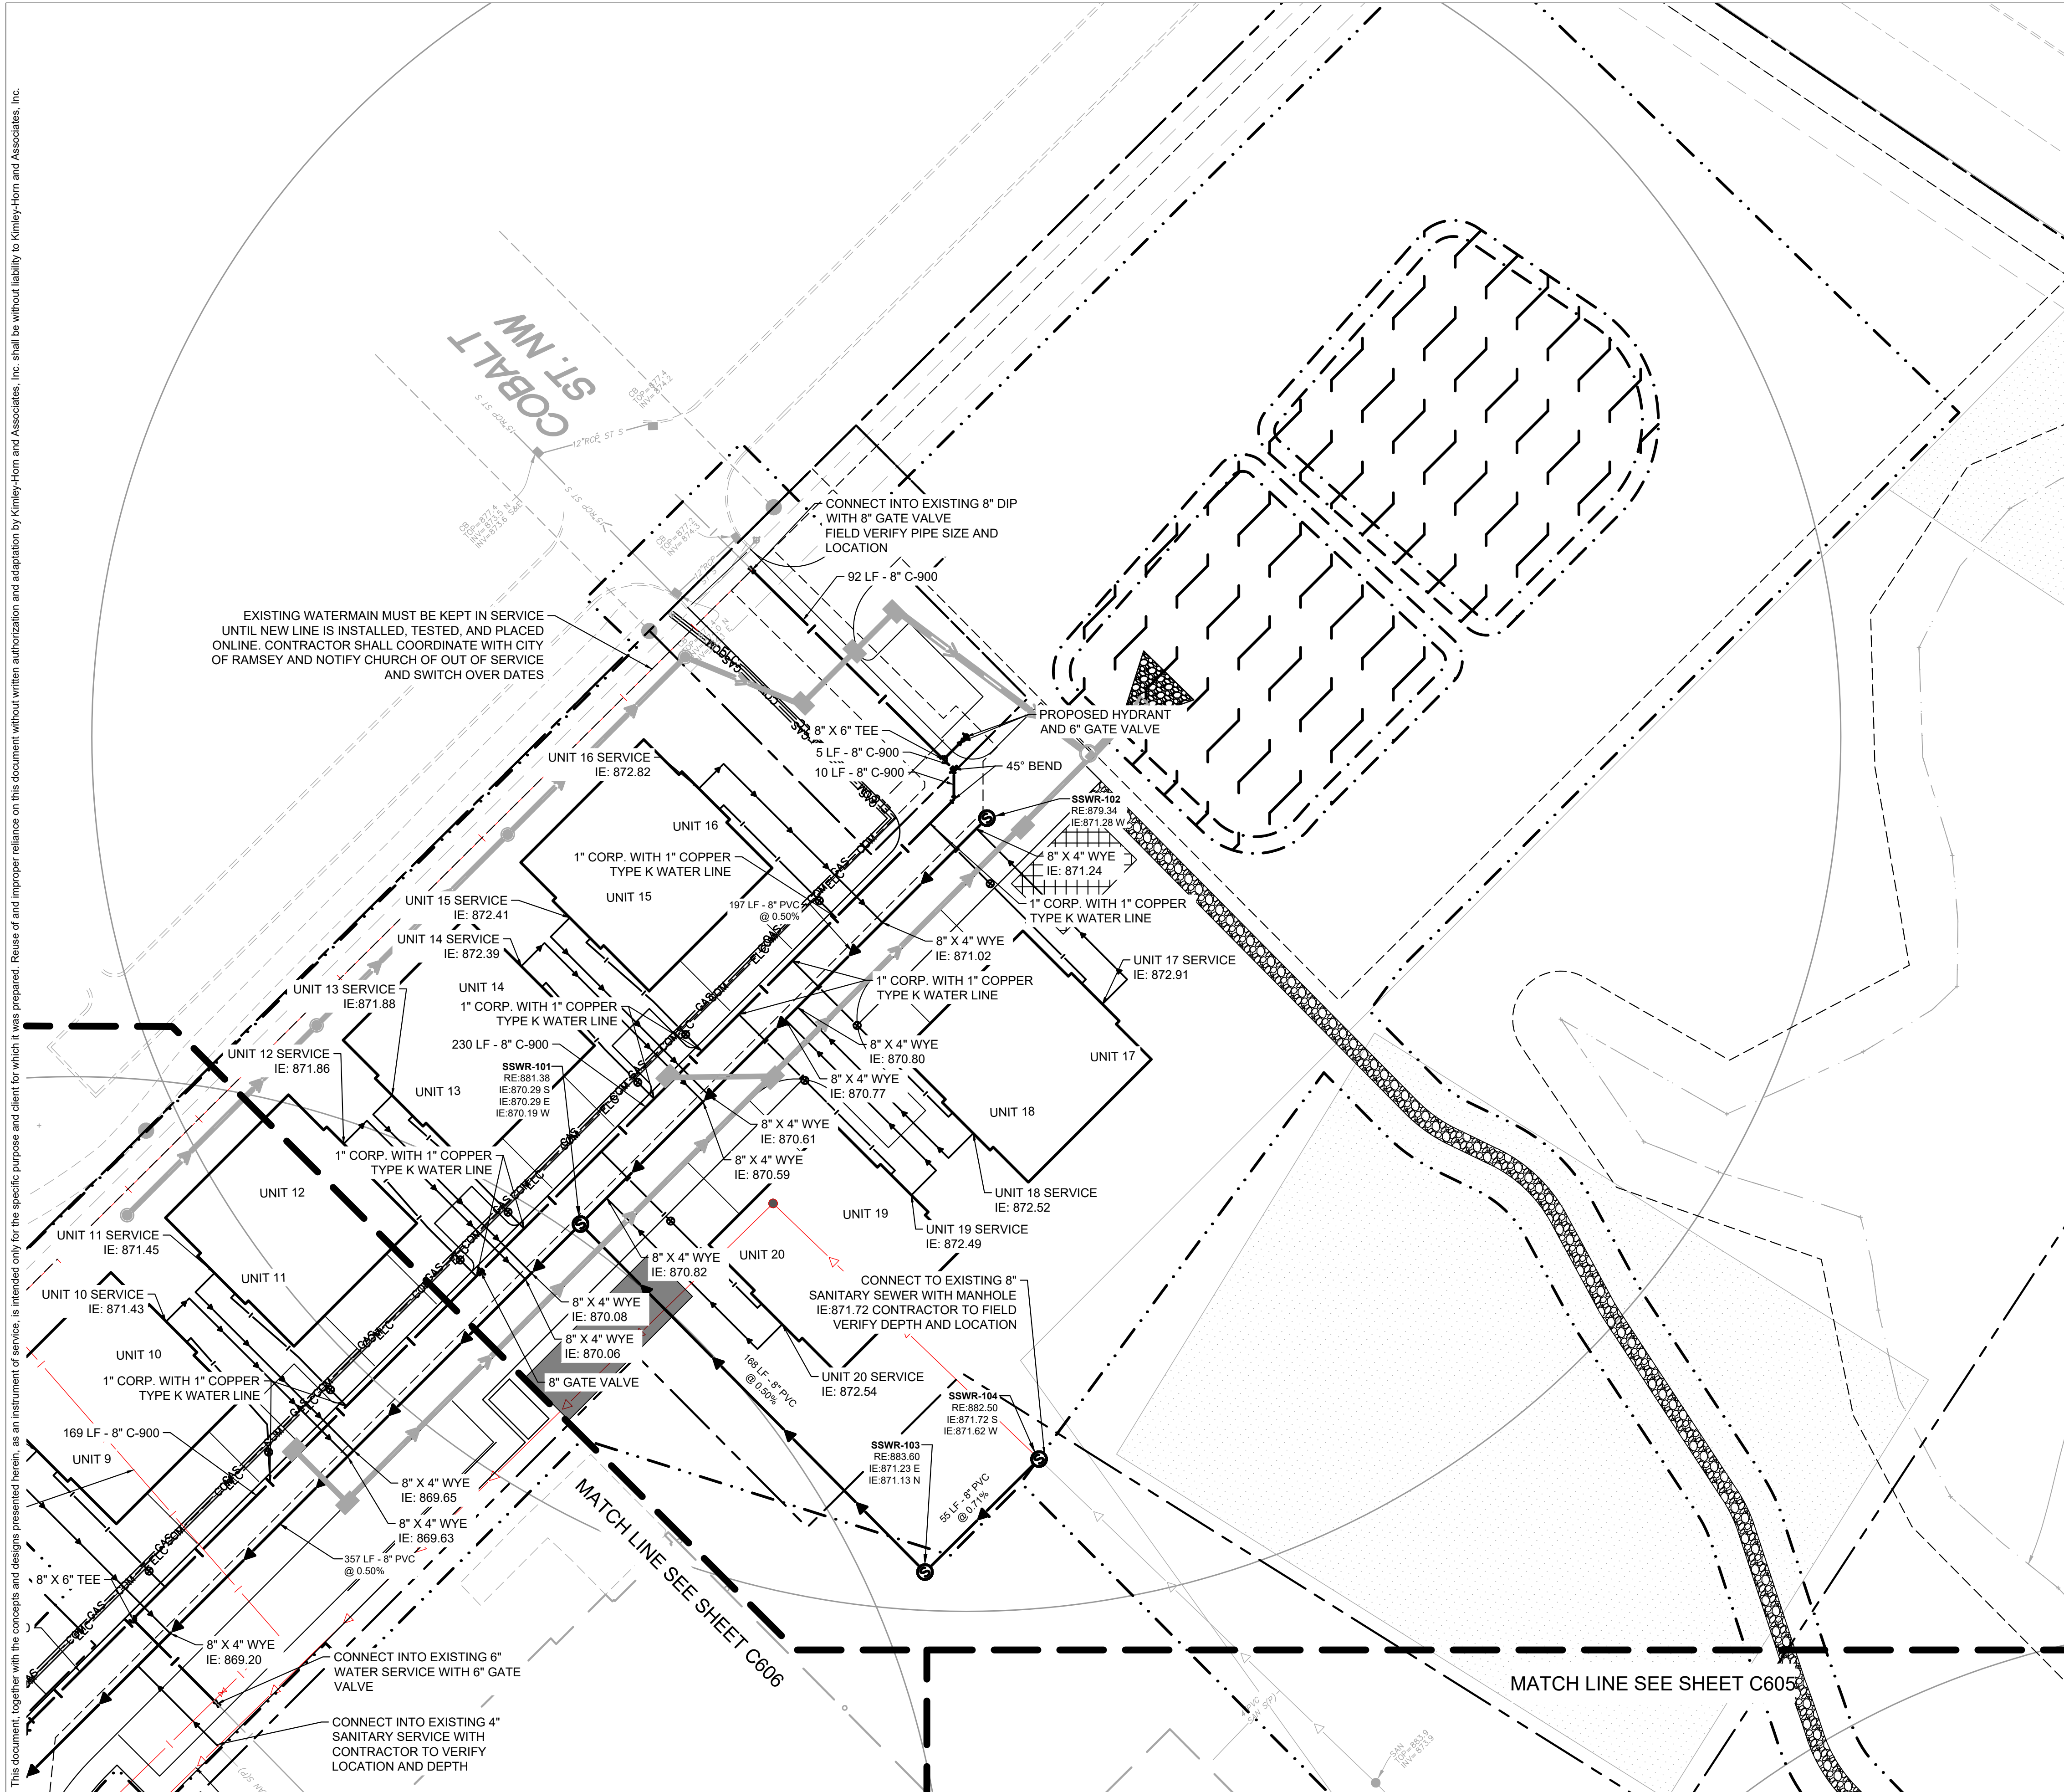

LEGEND		
EXISTING	PROPOSED	
		GATE VALVE
		HYDRANT
		REDUCER
		TEE
		SANITARY SEWER MANHOLE
		SANITARY CLEANOUT
		STORM MANHOLE (SOLID CASTING)
		STORM MANHOLE (ROUND INLET CASTING)
		STORM MANHOLE/CATCH BASIN (CURB INLET CASTING)
		STORM SEWER CLEANOUT
		FLARED END SECTION
		WATERMAIN
		SANITARY SEWER
		STORM SEWER
		UNDERGROUND ELECTRIC
		TELEPHONE
		GAS MAIN
		WATERMAIN TO BE REMOVED
		SANITARY SEWER TO BE REMOVED



Architecture
Interior Design
Landscape Architecture
Engineering

222 North Second Street
Long & Kees Bldg
Suite 101
Minneapolis, MN
55401
612.339.3752

www.bkvgroup.com



CONSULTANTS



PROJECT TITLE

HAVILAND FIELDS

ISSUE	DATE	DESCRIPTION
1	2024-02-09	SITE PLAN REVIEW
2	2024-03-12	SITE PLAN REVIEW R1
3	2024-05-07	SITE PLAN REVIEW R2

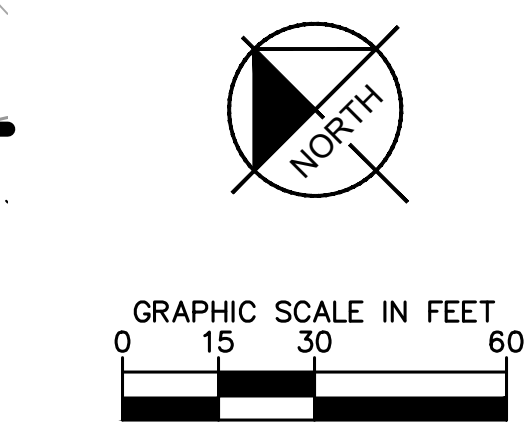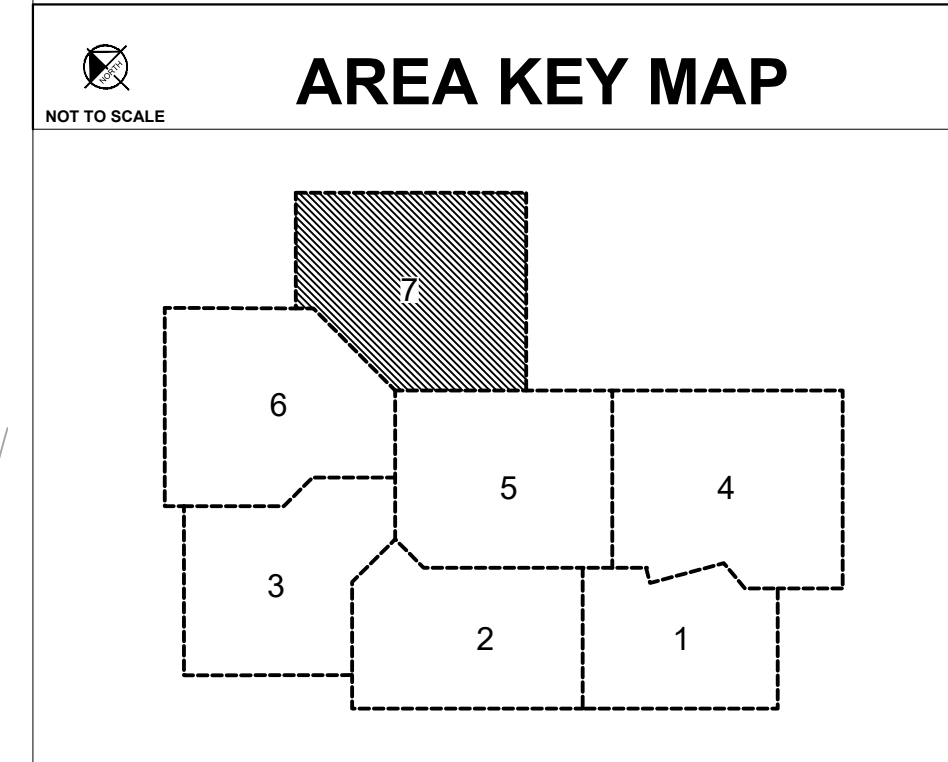

PRELIMINARY - NOT FOR CONSTRUCTION

CERTIFICATION

NOT FOR CONSTRUCTION

DRAWN BY	MAK
CHECKED BY	
COMMISSION NUMBER	






SHEET TITLE

UTILITY PLAN ENLARGEMENTS

SHEET NUMBER

C607

K:\TWC_LDEV\BKV_Group\Lord of Life Church campus - Ramsey\3 Design\CAD\PlanSheets\C6-UTILITY DETAILS.dwg May 07, 2024 - 3:15pm
This document, together with the concepts and designs presented herein, as an instrument of service, is intended only for the specific purpose and client for which it was prepared. Reuse of and improper reliance on this document without written authorization and adaptation by Kimley-Horn and Associates, Inc. shall be without liability to Kimley-Horn and Associates, Inc.

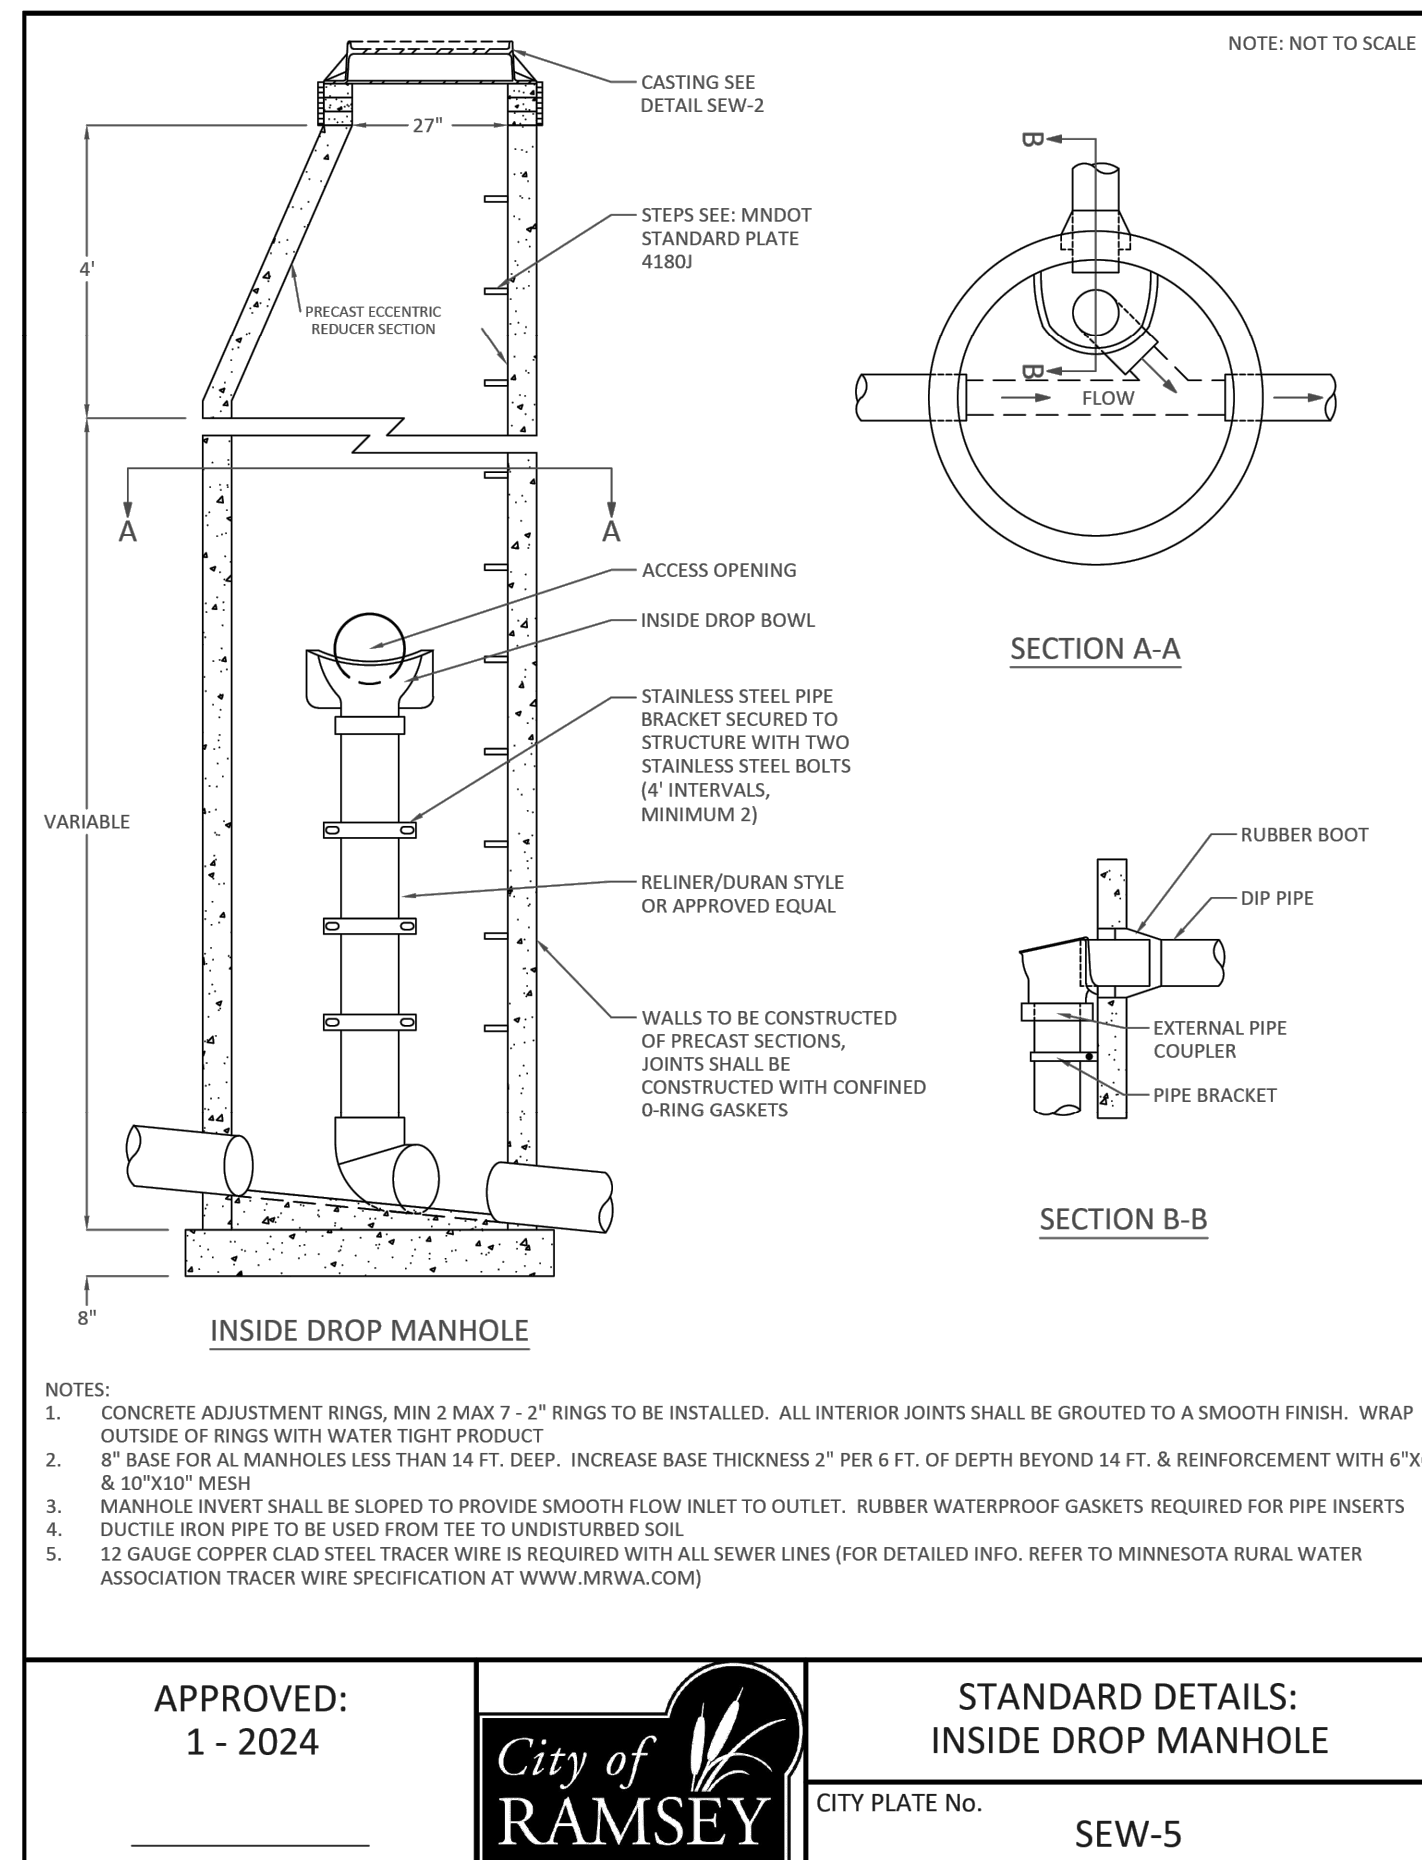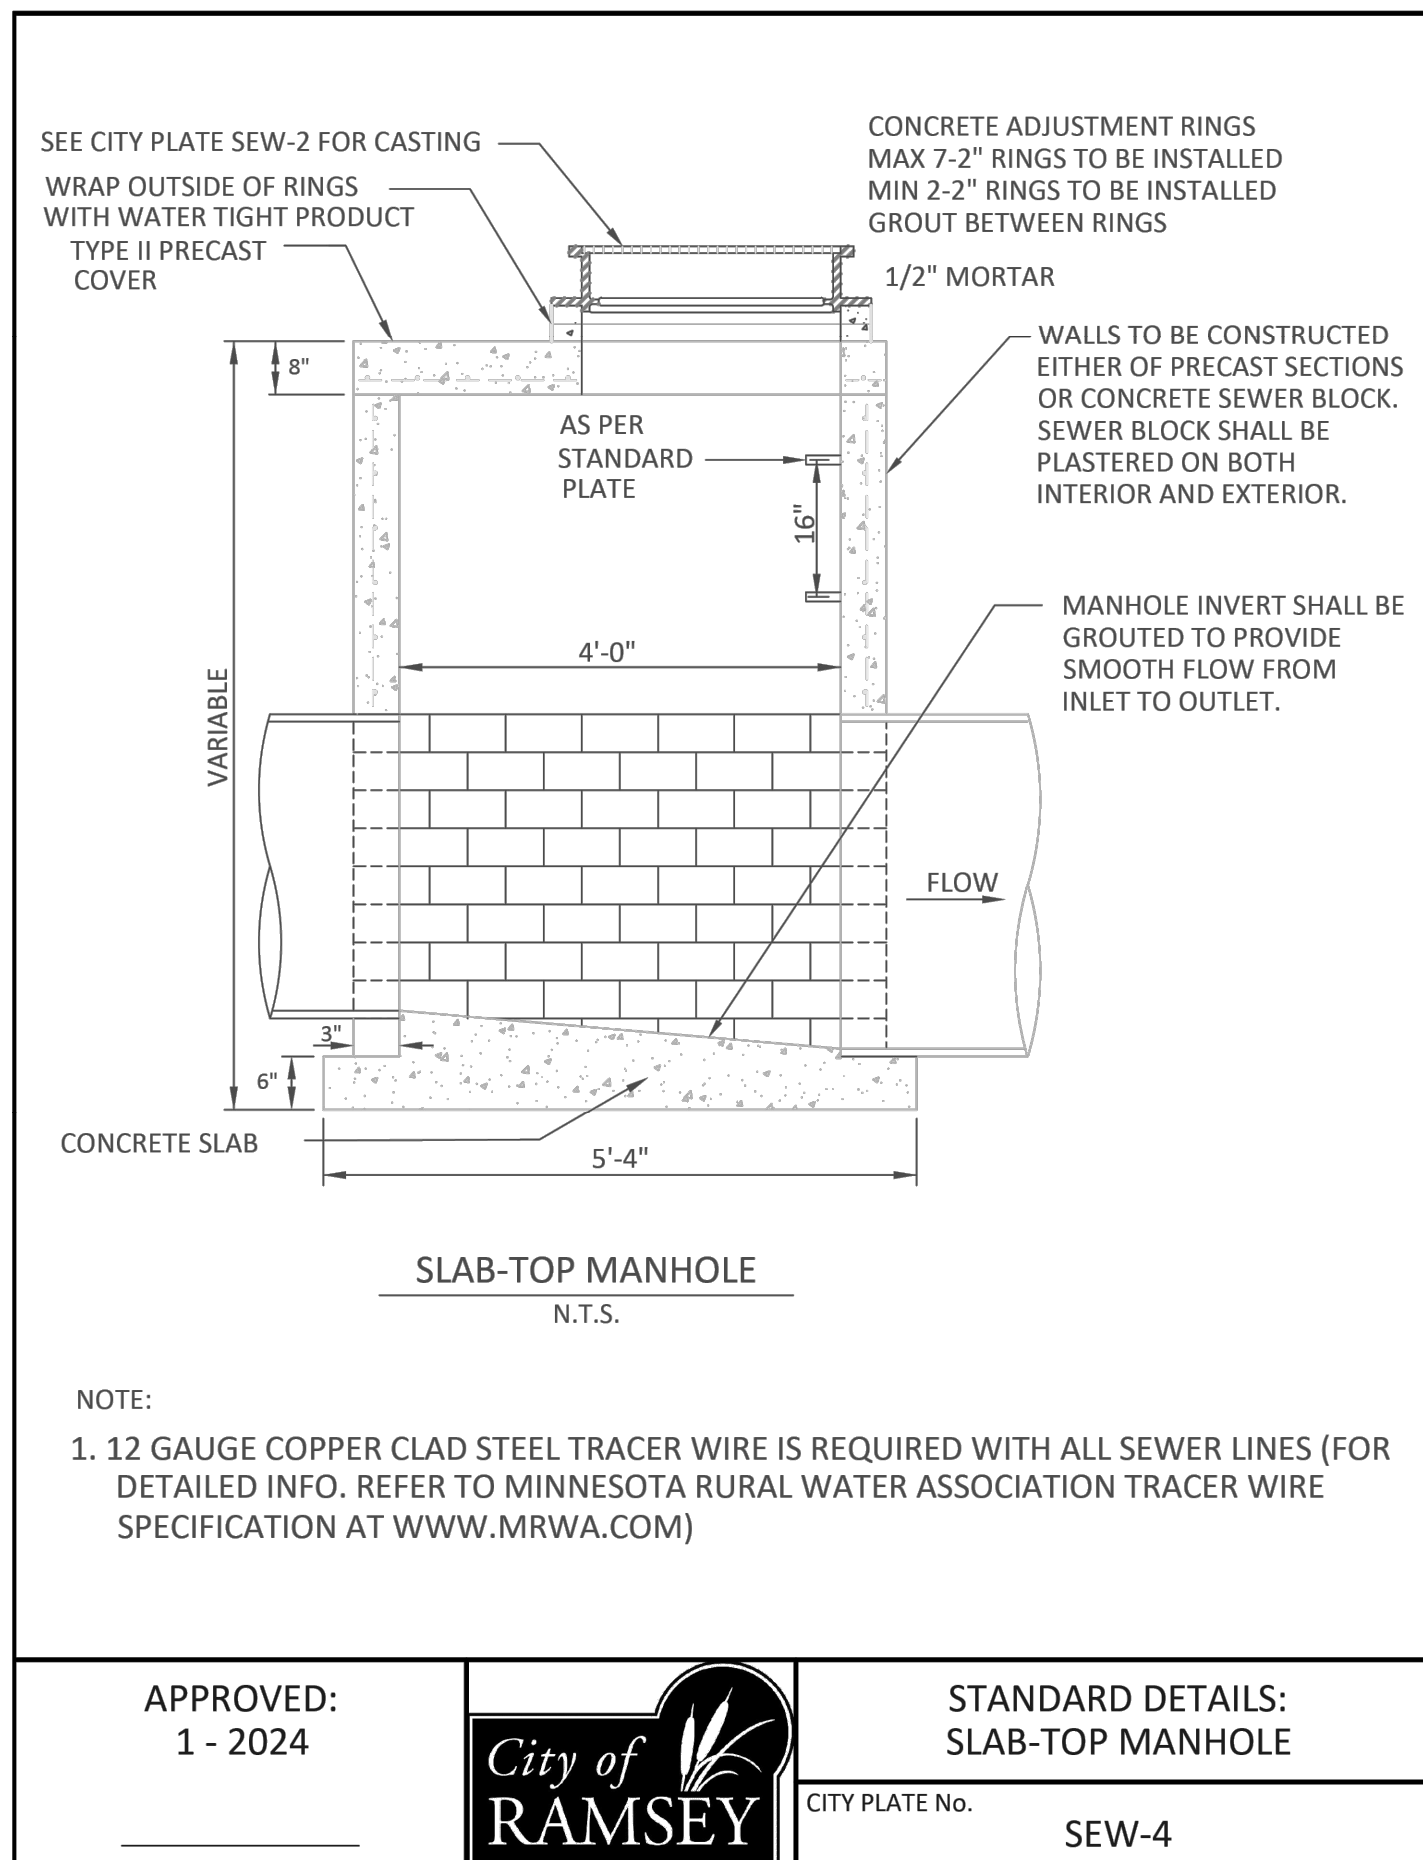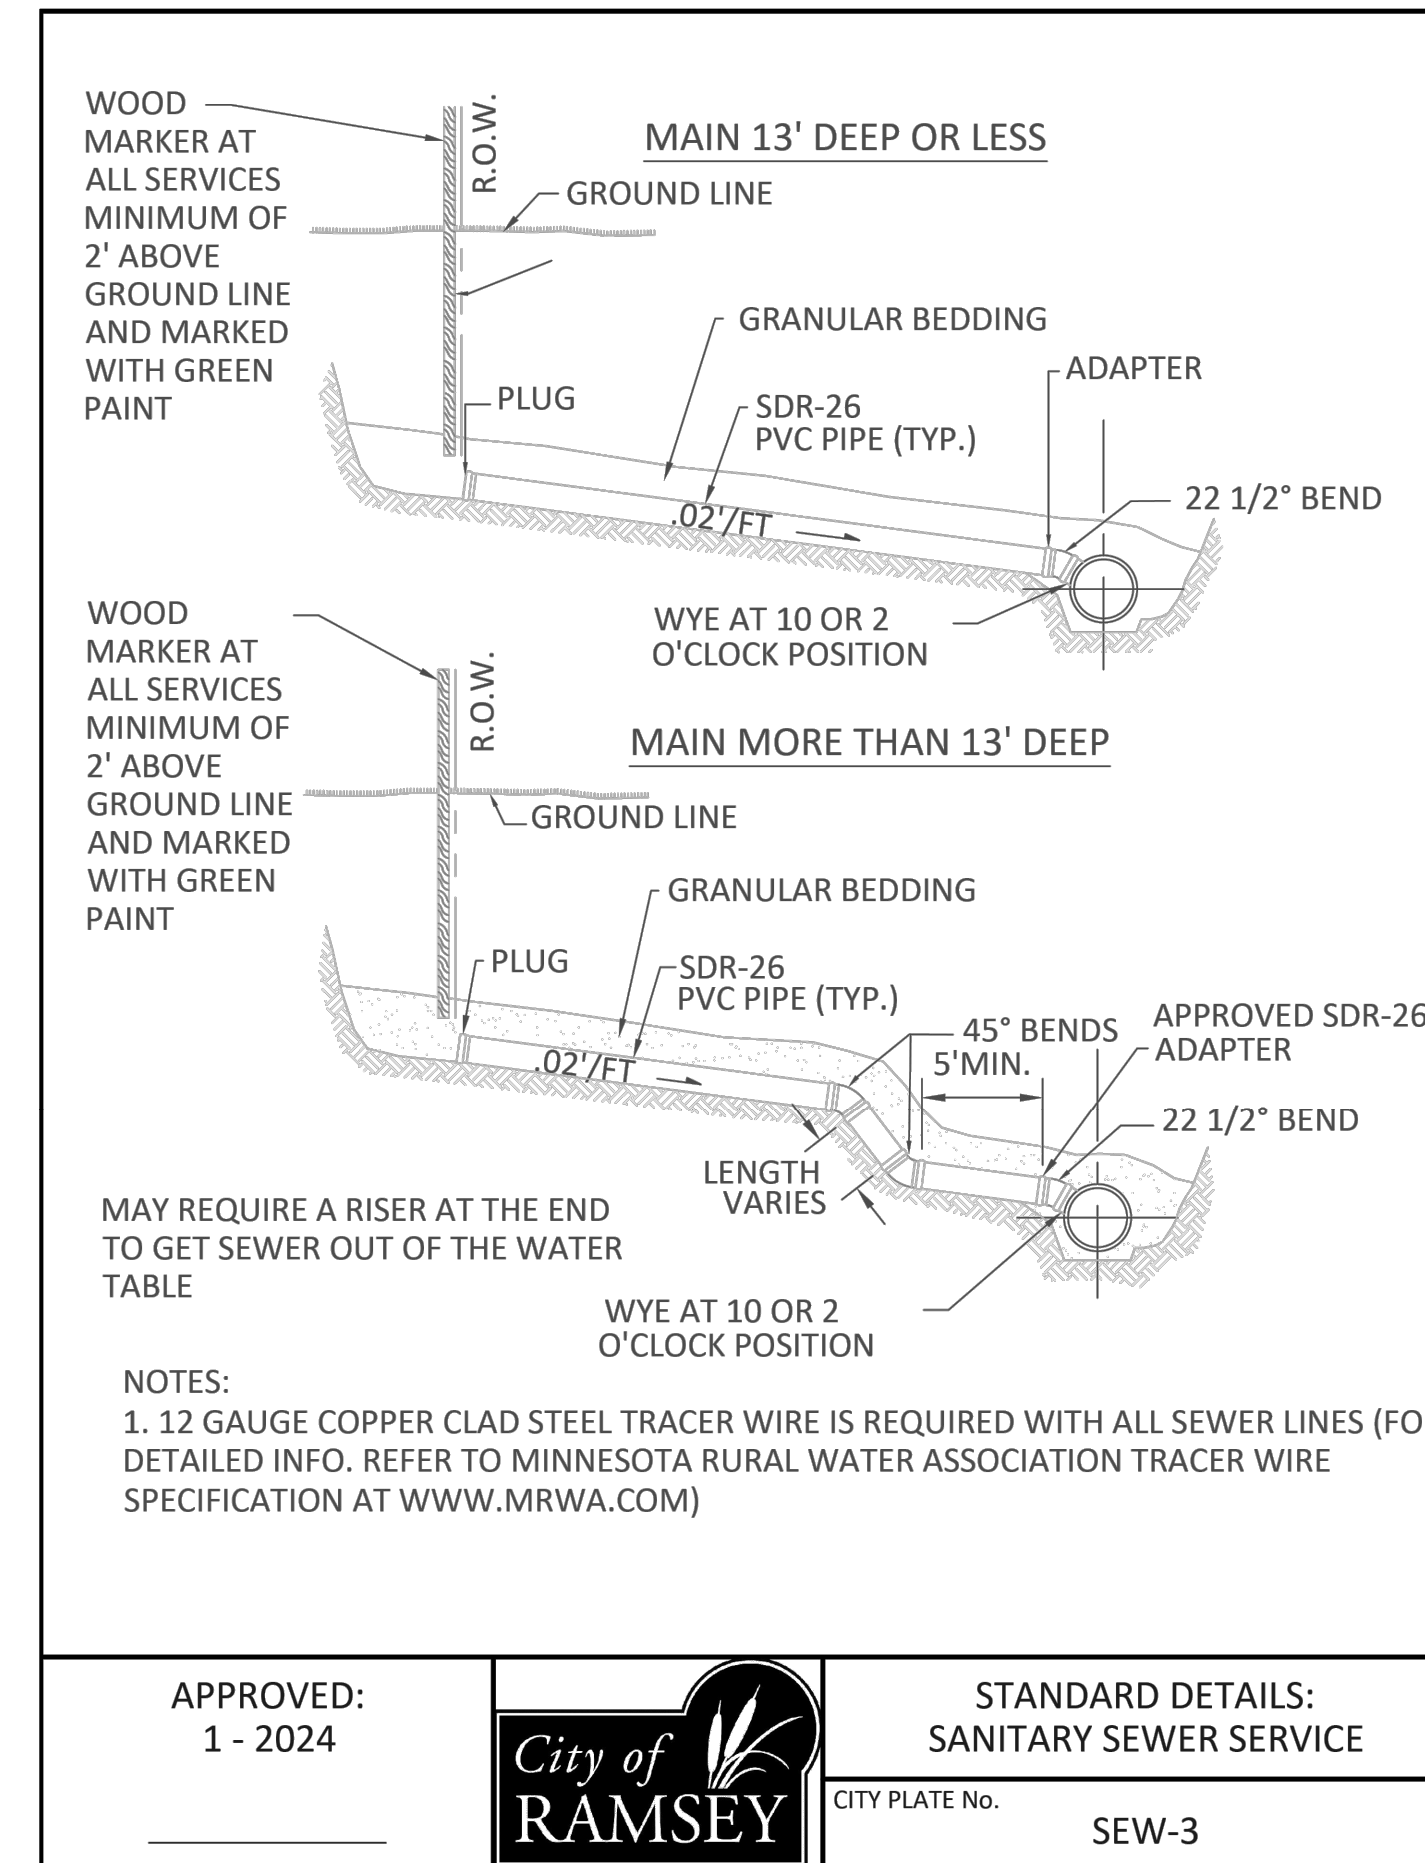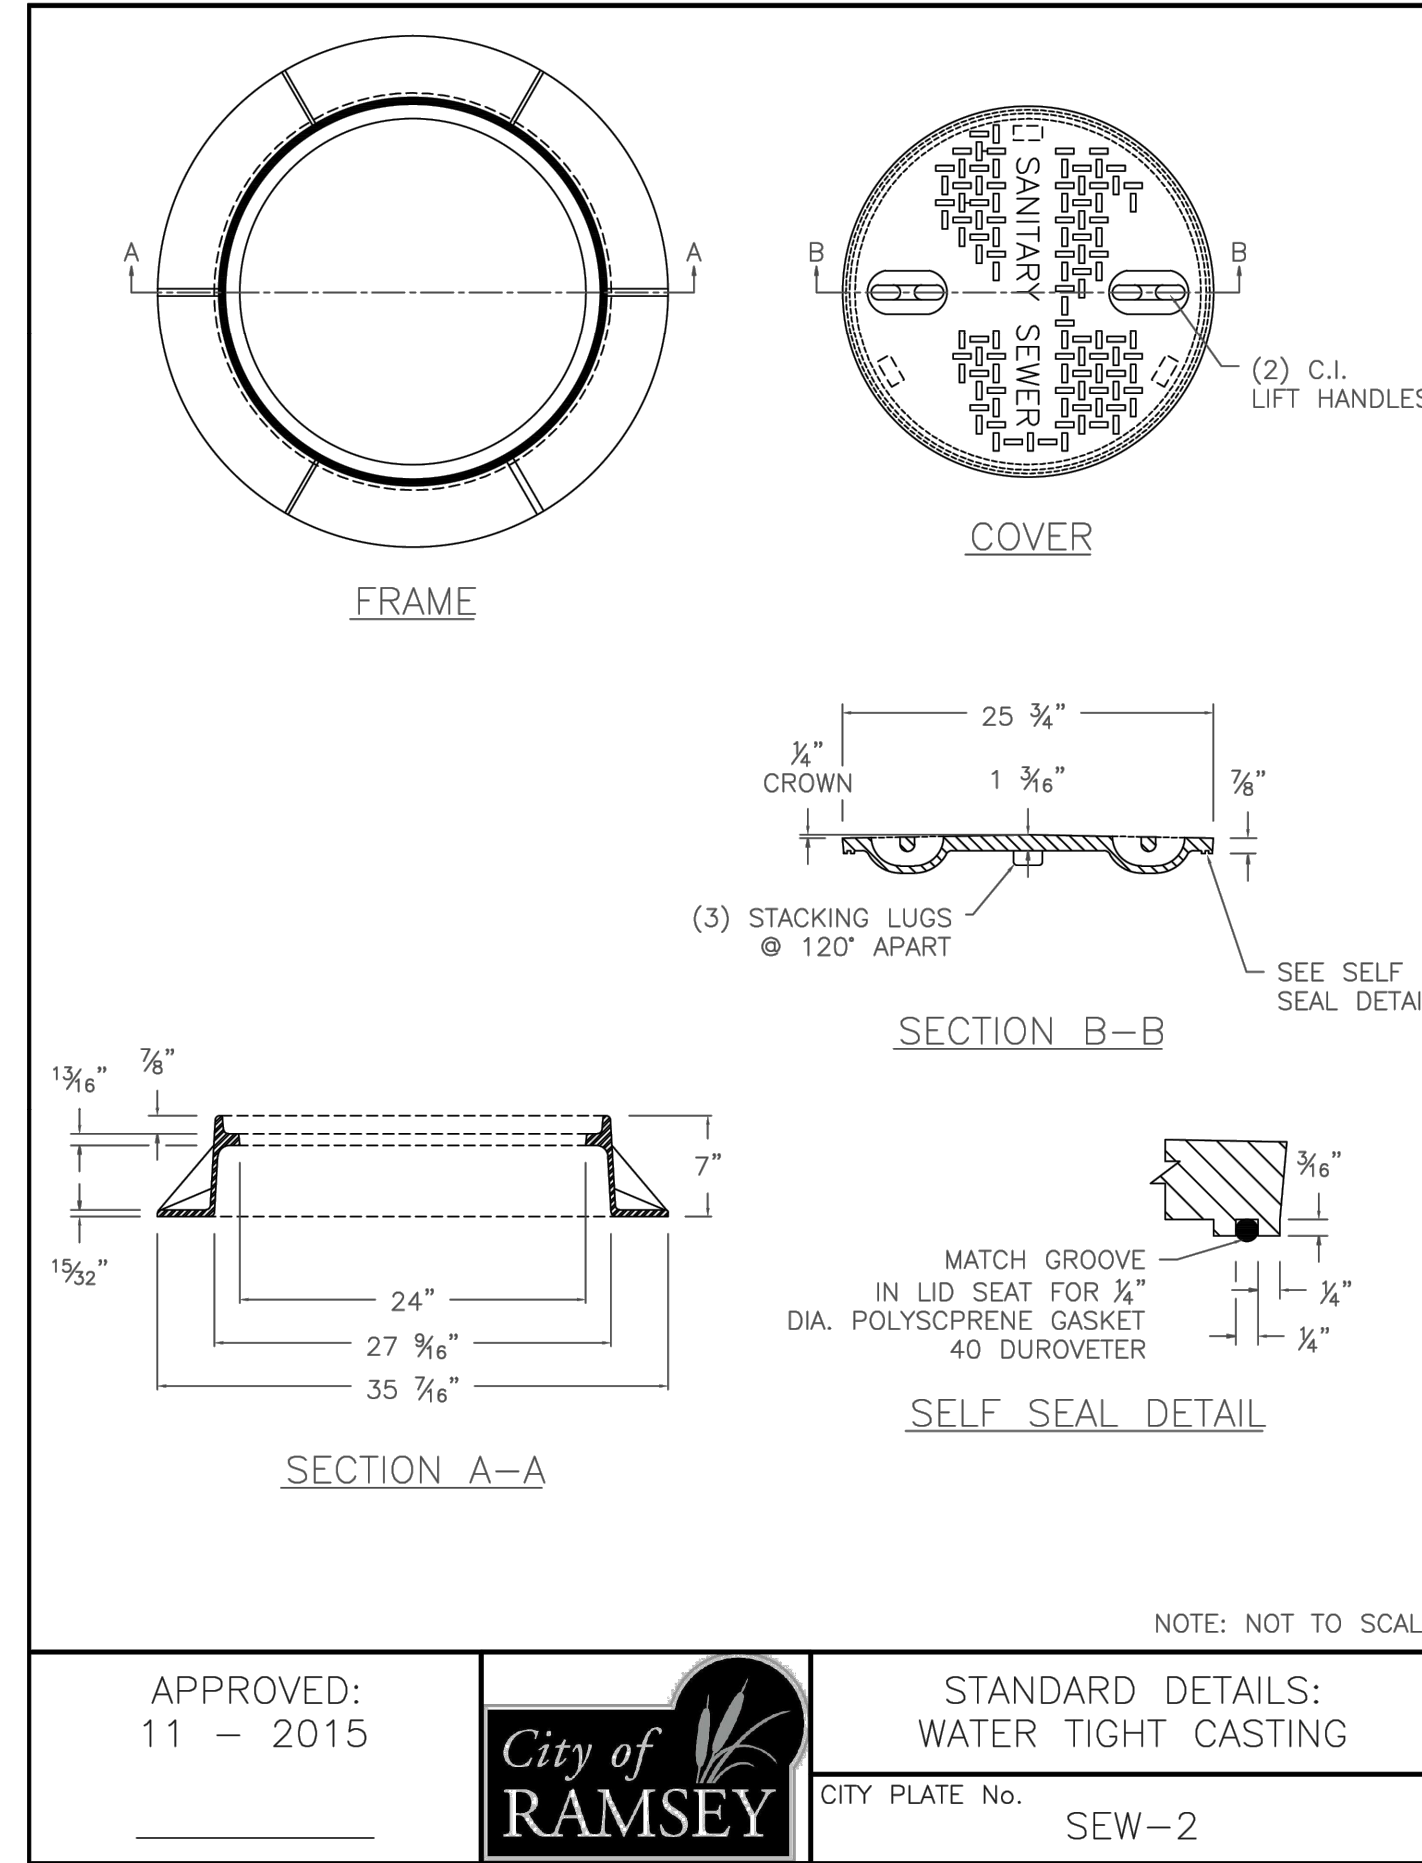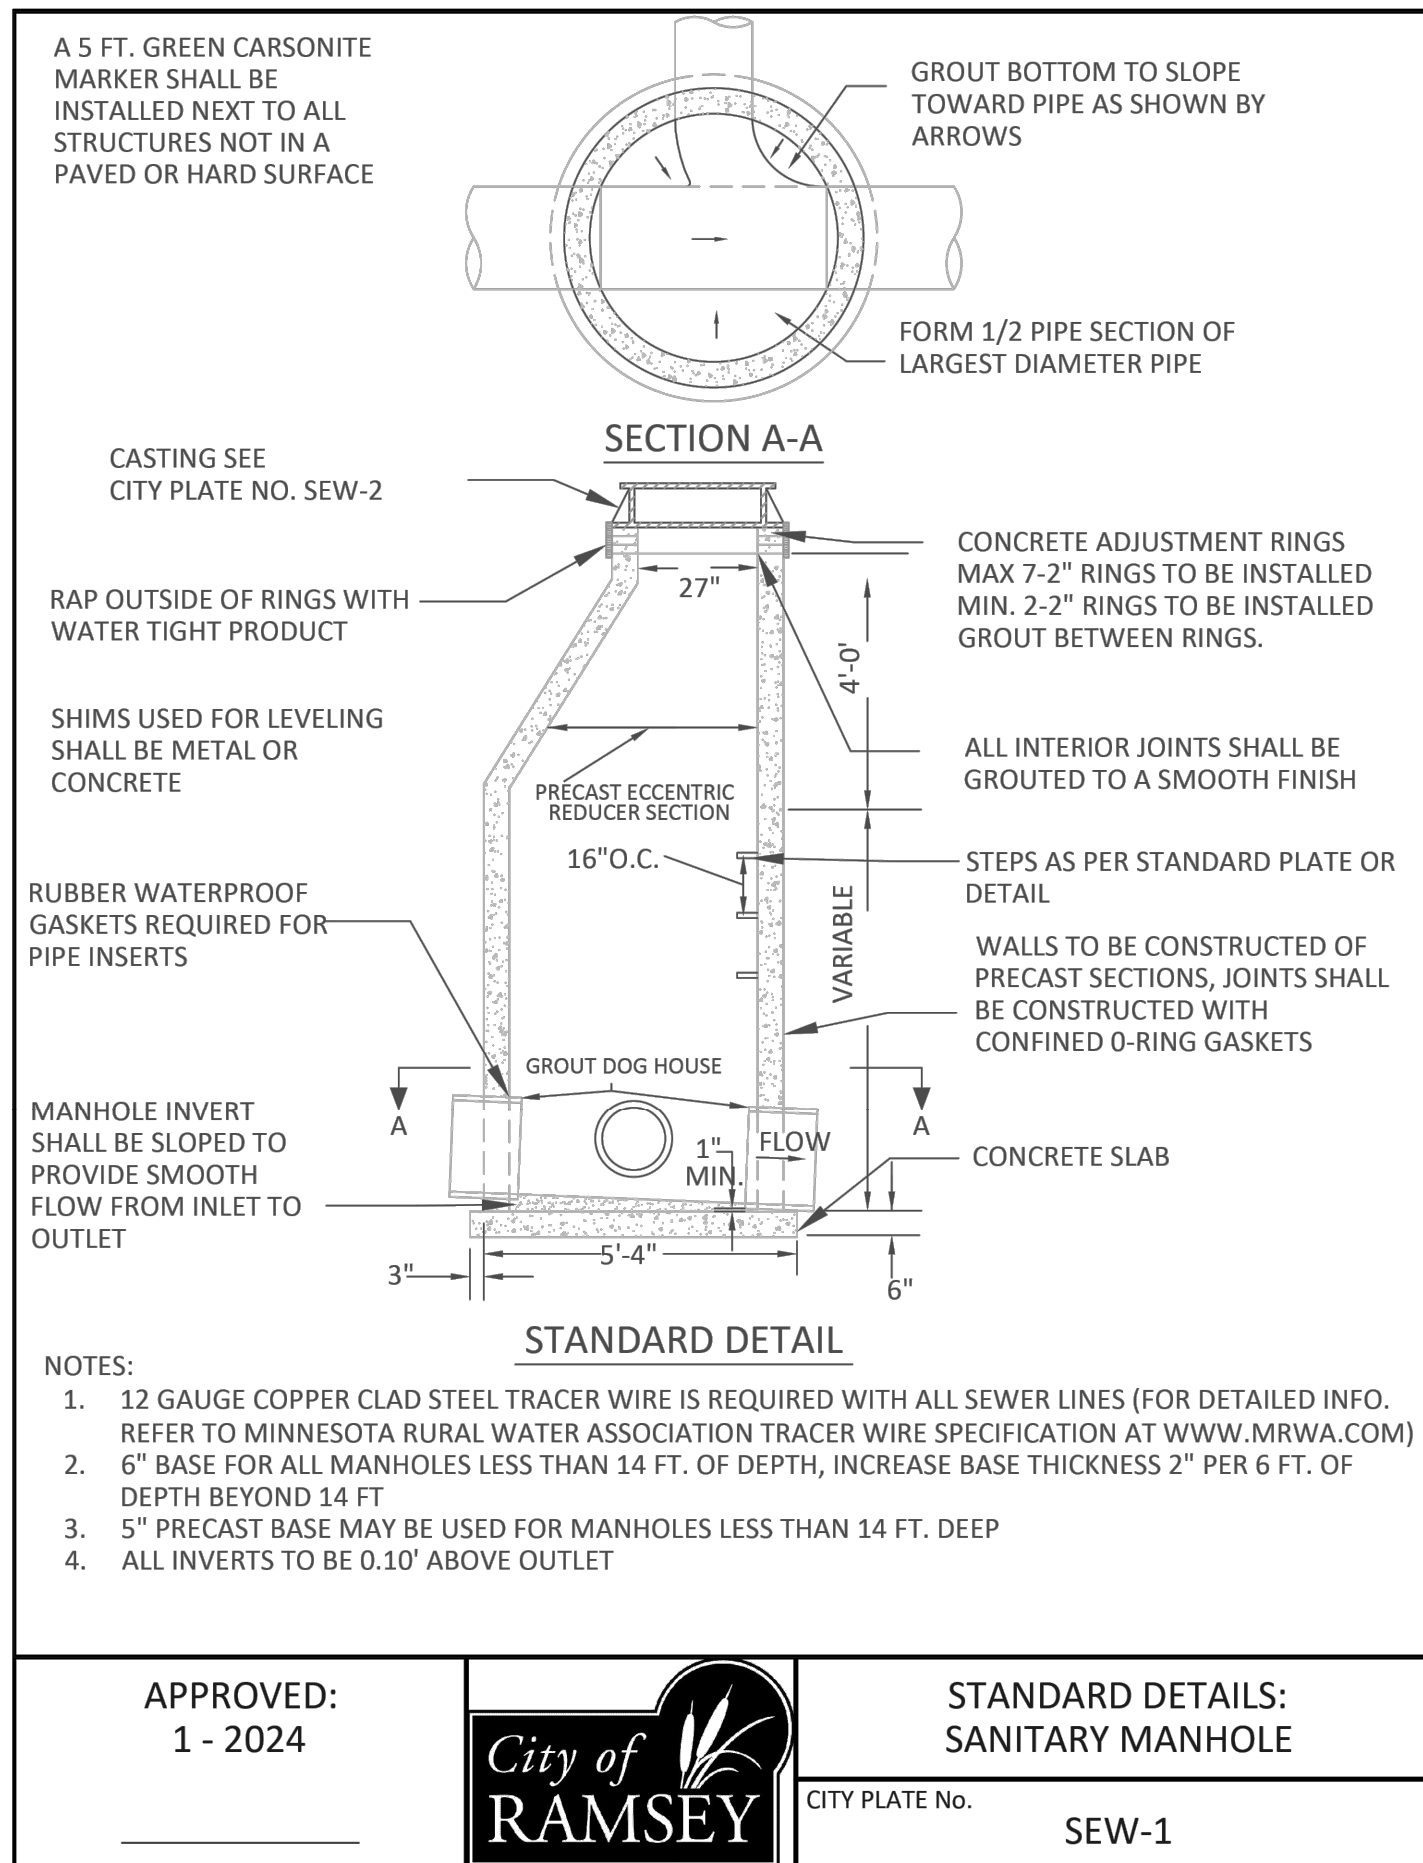

RELINER® INSIDE DROP SYSTEM SPECIFICATIONS

1. PRODUCT NAME

RELINER® INSIDE DROP SYSTEM
U.S. Patent 6074130 Canadian Patent # 2269565
All RELINER Products are proudly made in the U.S.A.

2. MANUFACTURER

RELINER®/Duran Inc.
53 Mount Archer Rd.
Lyme CT 06371
Phone: (800) 508-6001, (860) 434-0277
Fax: (877) 434-3197
E Mail: info@reliner.com
Web site: http://www.reliner.com

3. PRODUCT DESCRIPTION

Basic Application: RELINER® INSIDE DROP SYSTEM is a plastic composite collection device that facilitates the controlled drop of effluent into the main stream flow of a sanitary manhole. The Drop Bowl permits easy inspection and cleaning without the need to enter the structure. The custom made adjustable stainless steel straps fully support the drop pipe.

Advantages of the INSIDE DROP SYSTEM by RELINER®

- Reduce maintenance
- Eliminate confined space entry
- Speed Inspection
- Simplify cleaning
- Reduce turbulence and odor
- Solids and liquids remain together
- Erosion of structure eliminated
- High corrosion resistance
- Allow workers to enter structure without risk of effluent contact
- Increase pump life in Wet Wells

Composition and Materials: RELINER® DROP BOWL is hand fabricated in the USA from marine grade fiberglass. The clamping pipe supports are of 304 stainless steel with 18-8 stainless nuts and bolts.

These materials have extremely high resistance to sewer acids while providing very smooth, low maintenance assemblies.

The open design allows for grade level inspection and cleaning while containing the incoming material and conducting it smoothly into the main flow of the system. The RELINER Drop system is compatible with virtually all types of manhole construction and rehabilitation technologies and materials.

RELINER® US Patent # 5553973 Drop Bowl US Patent # 6074130 Canadian DB Patent # 2269565 6/10/16



Architecture
Interior Design
Landscape Architecture
Engineering

222 North Second Street
Long & Kees Bldg
Suite 101
Minneapolis, MN
55401
612.339.3752

www.bkvgroup.com

CONSULTANTS



PROJECT TITLE

HAVILAND FIELDS

ISSUE	DATE	DESCRIPTION
1	2024-02-09	SITE PLAN REVIEW
2	2024-03-12	SITE PLAN REVIEW R1
3	2024-05-07	SITE PLAN REVIEW R2

CERTIFICATION

PRELIMINARY - NOT FOR CONSTRUCTION

NOT FOR CONSTRUCTION

DRAWN BY	
CHECKED BY	
COMMISSION NUMBER	

SHEET TITLE

UTILITY DETAILS

SHEET NUMBER

C608

RELINER® INSIDE DROP SYSTEM SPECIFICATIONS

4. TECHNICAL DATA

- RELINER® INSIDE DROP components consist of
 1) Standard size composite Drop Bowls
 2) Stainless steel adjustable clamping brackets

RELINER composite components are hand and chopper gun laminations of these properties:

Physical Properties of Unsaturated Polyester Resin Reinforced Laminates
 (33 / 66 Glass / Resin 1.5 oz mat Laminates .125 in.)

Flexural Strength (psi) ASTM D-790	27,100
Flexural Modulus (psi) ASTM D-790	1,157,000
Tensile Strength (psi) ASTM D-638	16,700
Tensile Modulus (psi) ASTM D-638	1,457,000
Tensile Elongation (%) ASTM D-638	1.54
Hardness, Barcol 934.1 ASTM D-2583	55 - 60

Physical Properties of ISO Gel Coat

	Room Temperature Cured for 45 hours	Post Cured at 50. for 24 hours
Tensile Strength	6,218	6,581
Elongation, %	2.70	1.90
Flexural Strength, psi	11,363	11,329
Heat Distortion, °F	0.544 x 10 ⁴	0.713 x 10 ⁴
Mandrel Flex, Mandrel Diameter in Inches	--	1.0

Stainless steel clamping bracket materials:
 304 series non-magnetic stainless steel - 11GA
 18-8 series non-magnetic stainless steel 3/8 x 18

Sample Specification for RELINER® INSIDE DROP SYSTEM:

All new and/or existing manhole structures employing inside drop connections for services and collector sewers shall use the RELINER® Inside Drop Bowl components as produced by RELINER® / Duran Inc. 53 Mt. Archer Rd. Lyme CT 06371 (800) 508-6001, fax (877) 434-3197 or equal. Bowl size shall be determined by incoming pipe sizes and flow rates. The bowl shall be installed as per manufacturer's instructions using stainless steel fasteners. The drop pipe of SDR 35, Schedule 40 or other shall be securely attached to the manhole wall using stainless steel RELINER® Adjustable Clamping Brackets and stainless steel fasteners. Bracket interval shall be 4 feet maximum (minimum of 2 brackets). The connection of Drop Bowl to drop pipe shall be by flexible external pipe coupler. The turn-out at the base end of the drop pipe shall be accomplished with an appropriately angled PVC pipe elbow (45 degree recommended).

RELINER® US Patent # 5553973 Drop Bowl US Patent # 6074130 Canadian DB Patent # 2269565 6/10/16

RELINER® INSIDE DROP SYSTEM SPECIFICATIONS

5. INSTALLATION

1. Select **Drop Bowl** of size appropriate to flow rate and pipe diameter.
 (Examples: The "A" Bowl with 4" outlet will service up through full 6" inlets. The "A" Bowl with 6" outlet will service up through full 8" inlets. Can be used for 10" & 12" inlet moderate flows. The "B" Bowl with 8" outlet will service up through full 10" inlets. The "B" Bowl with 10" outlet will service up through full 12" inlets. Can be used for 15" and 16" moderate flows. Larger sizes and flat configurations are also available.) A pipe downsize is possible in most applications.

- 2a. Trim incoming pipe so that only 2" maximum protrudes into manhole.
 2b. For improved flow control, cut a "V" shaped notch at bottom edge of incoming pipe.
 3. Center Drop Bowl directly under incoming pipe, allow approximately 1" clearance between pipe and bowl.
 4. Attach Drop Bowl to manhole wall with 3/8" diameter stainless steel anchors (See following instructions).

NOTE: A & B Bowls are best installed with (4) 3/8" expansion anchors
 NOTE: 24 & 30 Bowls are best installed with (6) 3/8" expansion anchors
 NOTE: 36 & 48 Bowls require (8) & (10) respectively 3" Wedge Anchors - see install instructions on the other side
 NOTE: Fiberglass Manhole Installation Requires Special bolts!!!!!! - see install instructions on the other side

- (1) Drill a 3/4" hole into the base material to the required depth (approximately 1- 1/4" deep.)
 (2) Blow the hole clean of dust and other material.
 (3) Insert the anchor into the hole (Lead shield out).
 (4) Position a setting tool or a 9/16 socket against the anchor outer cone. (The outer rim of the tool or socket should seat onto the lead shield rim.)
 (5) Using the tool or socket, set the anchor by driving the lead sleeve over the cone using several sharp hammer blows. (Be sure the anchor is at the required embedment depth.)
 (6) Position the fixture, insert screw or bolt and tighten.

5. Cut and mount SDR 35 PVC drop pipe of diameter appropriate to Drop Bowl size and flow using RELINER adjustable stainless steel clamping brackets. Use a minimum of 2 brackets with a maximum spacing of 4 feet (RELINER clamping brackets will adjust to allow drop pipe to maintain correct stand off from wall).

6. Connection from Drop Bowl to drop pipe shall be by flexible external pipe connector ("Femco" recommended.)
 7. Install appropriate pipe elbow to provide smooth transition into channel flow. (We recommend a 45 degree elbow.)

Our Drop Bowl warranty is void if the drop pipe is not installed with the correct RELINER pipe support brackets as these brackets fully support the drop pipe and hold it off the wall the correct distance. (see #5 above)


OPTIONAL DROP BOWL INSTALLATION ANCHORS - These parts are shipped assembled.

3/8 X 1" X 16 18-8 stainless hex cap screw full thread, 3/8 18-8 stainless washers, 3/8 16 x 1-1/4 lead tam-p-in expansion anchors


RELINER® US Patent # 5553973 Drop Bowl US Patent # 6074130 Canadian DB Patent # 2269565 6/10/16

RELINER® INSIDE DROP SYSTEM SPECIFICATIONS

Concrete Wedge Anchor Installation

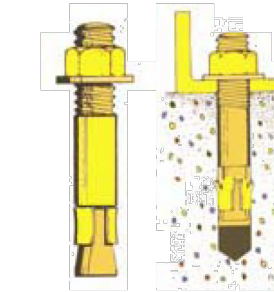

How to install

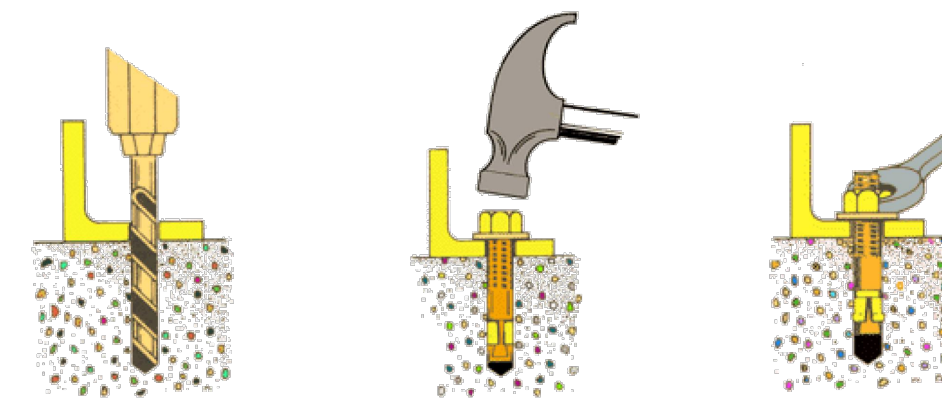


1. Drill hole in concrete (hole dia. same as thread dia.) (3/8") maximum depth of hole could be any depth beyond minimum recommended depth. Clean out hole of all debris.
 2. Place nut on the end of the wedge anchor (to protect the threads of the wedge anchor during installation) Drive wedge anchor into drilled hole through fixture so that nut is flush with fixture.
 3. Tighten nut until wrench resistance is felt (approximately 3 to 4 turns of the nut after snugged up) anchorage is now complete.

Stainless Drive Screw for Fiberglass Manholes Installation

- (1) Drill a 1/4" pilot hole into the base material
 (2) Insert the self-tapping 3/8" stainless hex head screw and turn clockwise.
 (3) Run the screw in until the head flange is in contact with the structure.
 (4) Remove the screw and install the part. Do not over-tighten, around 10 to 15 # of torque is all that is required. (if ground water is high, set screws with 3M 5200 sealant)

RELINER® US Patent # 5553973 Drop Bowl US Patent # 6074130 Canadian DB Patent # 2269565 6/10/16

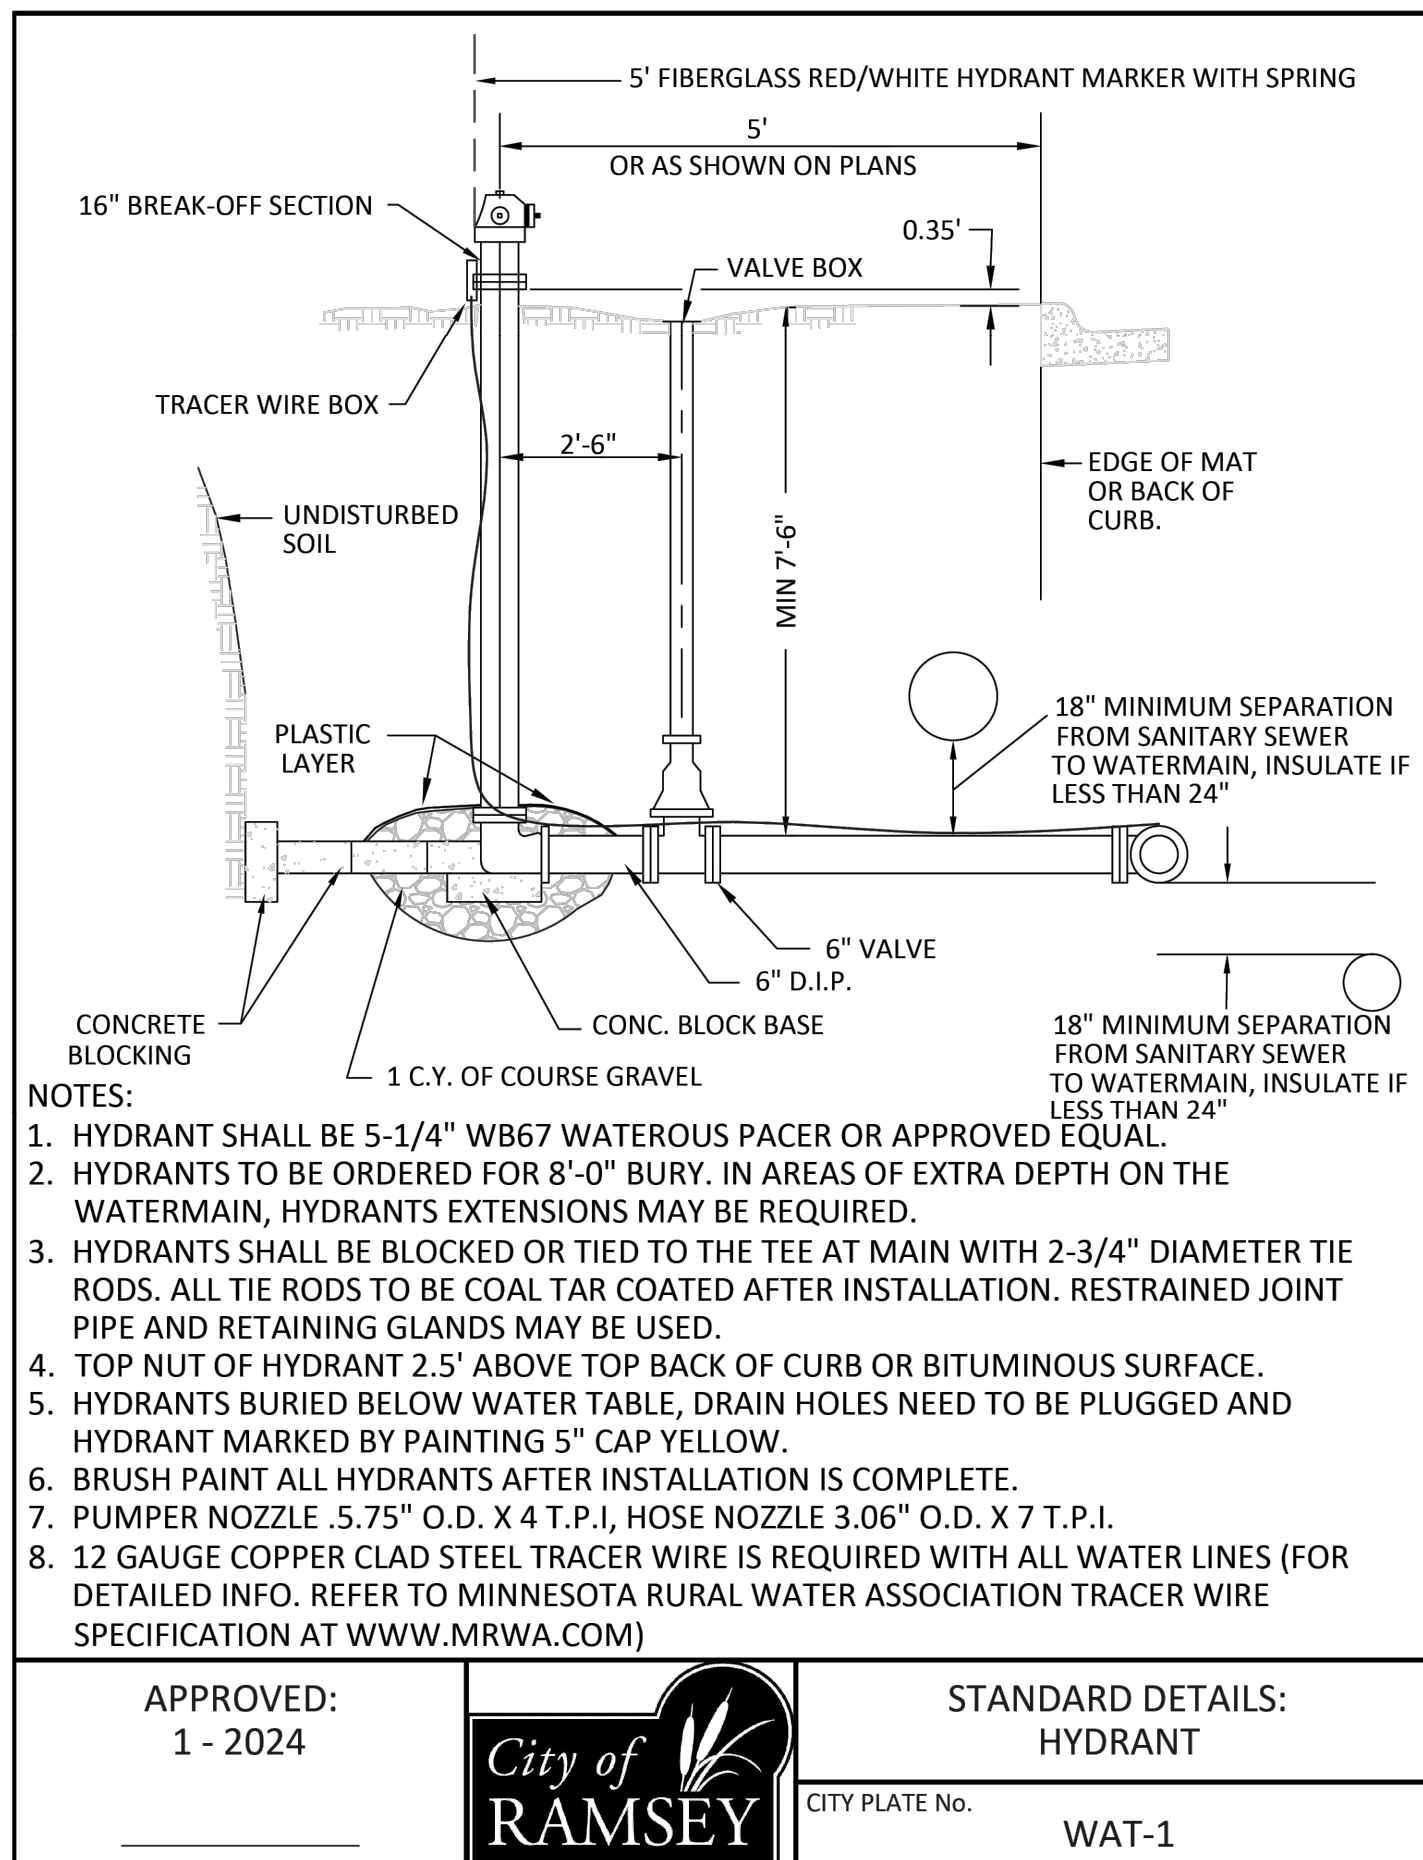


APPROVED:
1 - 2024




STANDARD DETAILS:
HYDRANT

CITY PLATE No. WAT-1

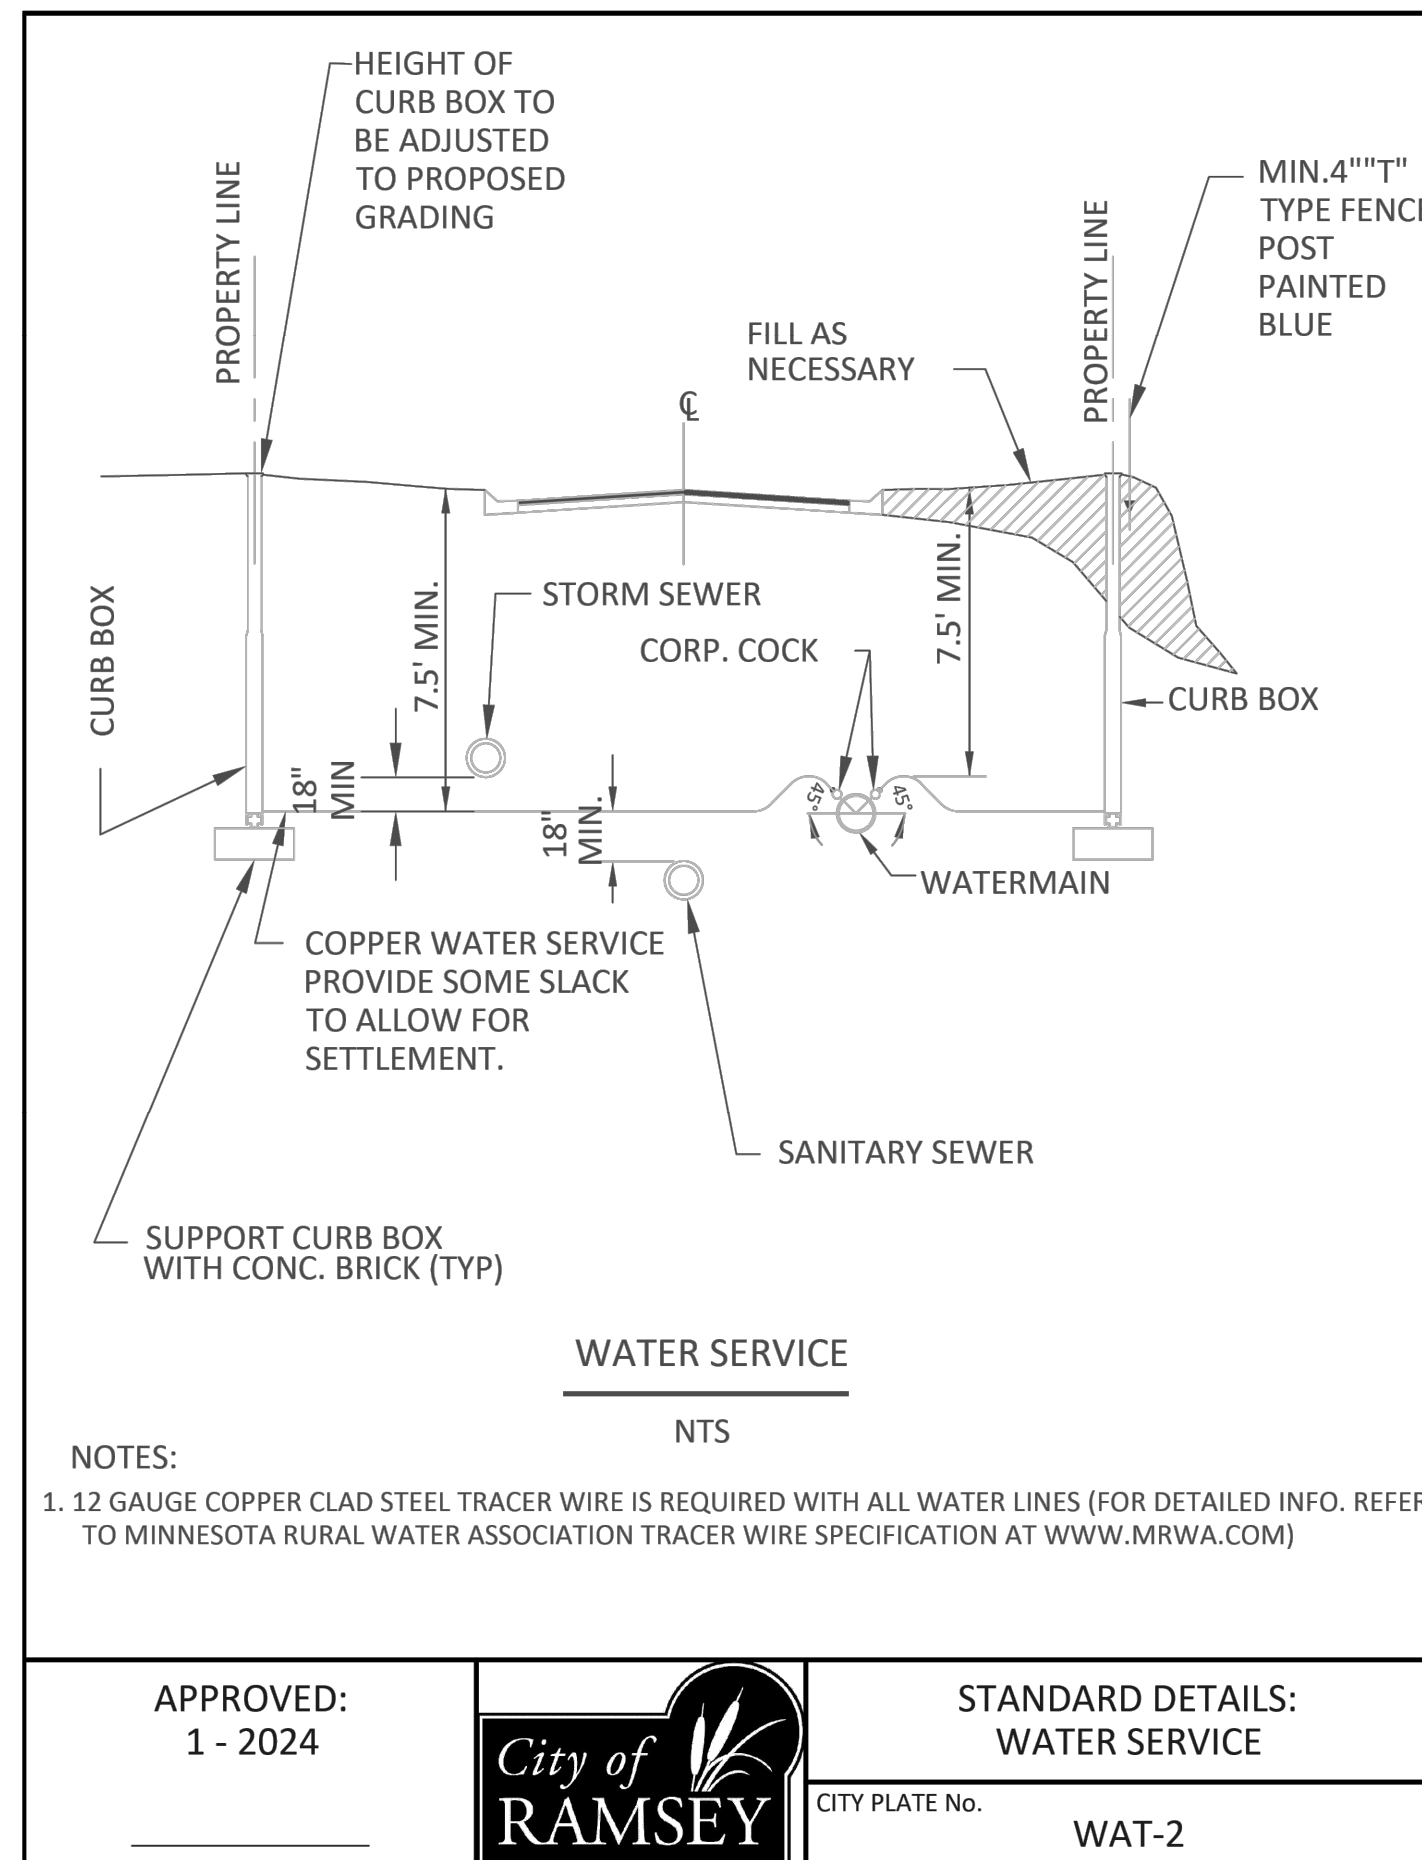


APPROVED:
1 - 2024

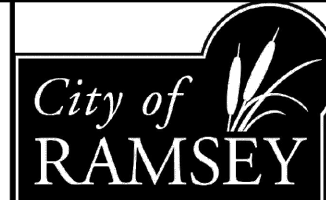


STANDARD DETAILS:
WATER SERVICE

CITY PLATE No. WAT-2

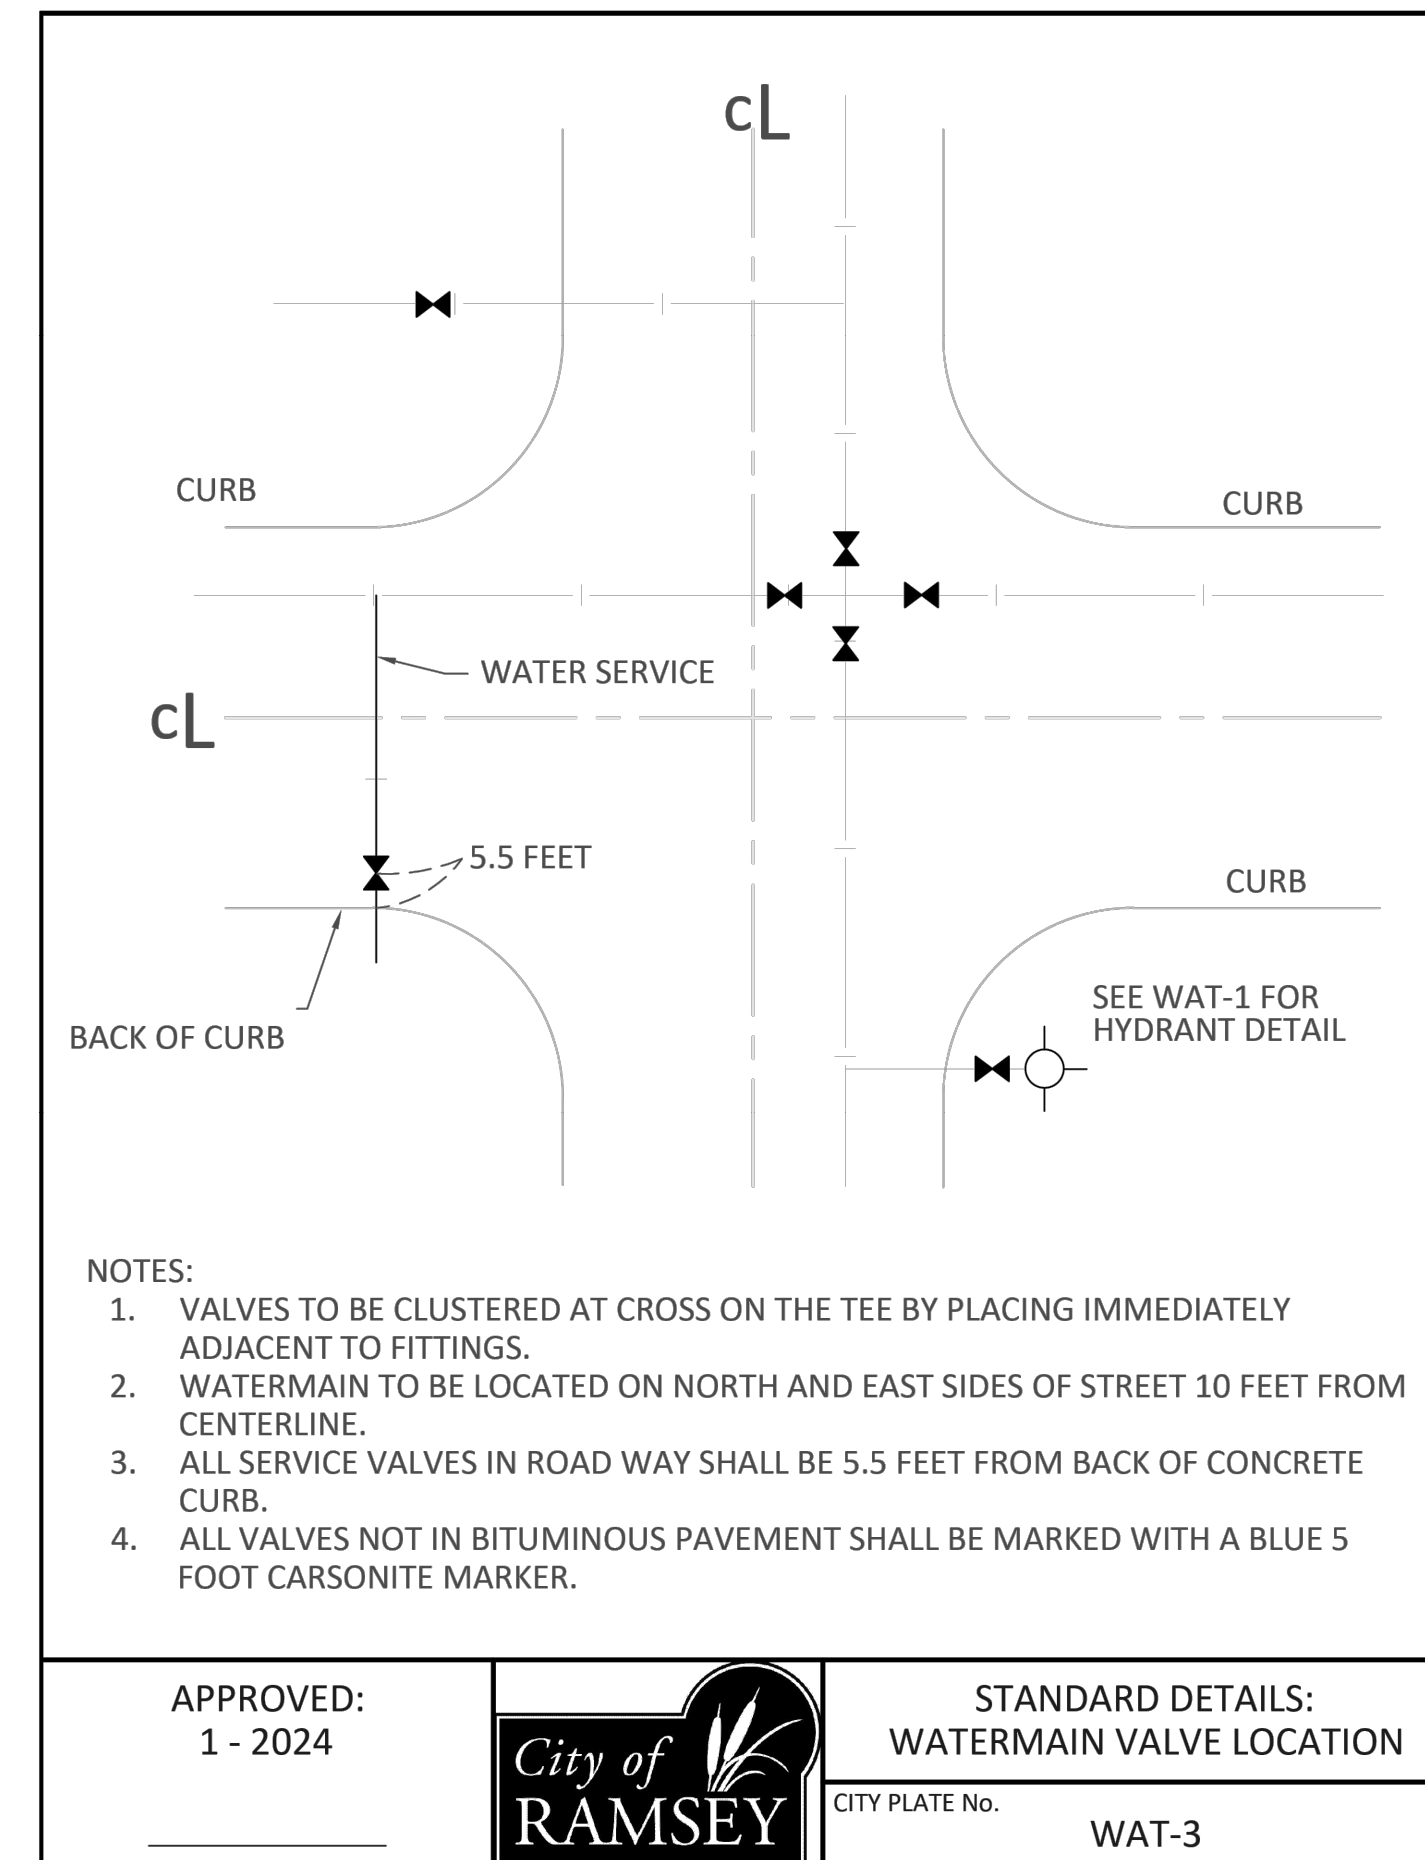

APPROVED:
1 - 2024

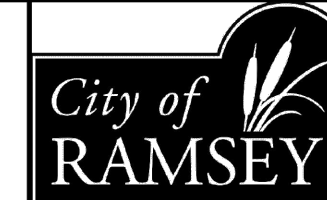

STANDARD DETAILS:
WATERMAIN VALVE LOCATION

CITY PLATE No. WAT-3



Architecture
Interior Design
Landscape Architecture
Engineering

222 North Second Street
Long & Kees Bldg
Suite 101
Minneapolis, MN
55401
612.339.3752

www.bkvgroup.com

CONSULTANTS



PROJECT TITLE

HAVILAND FIELDS

ISSUE	DATE	DESCRIPTION
1	2024-02-09	SITE PLAN REVIEW
2	2024-03-12	SITE PLAN REVIEW R1
3	2024-05-07	SITE PLAN REVIEW R2

CERTIFICATION

NOT FOR CONSTRUCTION

DRAWN BY	
CHECKED BY	
COMMISSION NUMBER	

SHEET TITLE






UTILITY DETAILS

SHEET NUMBER

C609

PRELIMINARY - NOT FOR CONSTRUCTION

K:\TWC_LDEV\BKV Group\Lord of Life Church campus - Ramsey\3 Design\CAD\PlanSheets\C6-UTILITY DETAILS.dwg May 07, 2024 - 3:15pm
This document, together with the concepts and designs presented herein, as an instrument of service, is intended only for the specific purpose and client for which it was prepared. Reuse of and improper reliance on this document without written authorization and adaptation by Kimley-Horn and Associates, Inc. shall be without liability to Kimley-Horn and Associates, Inc.

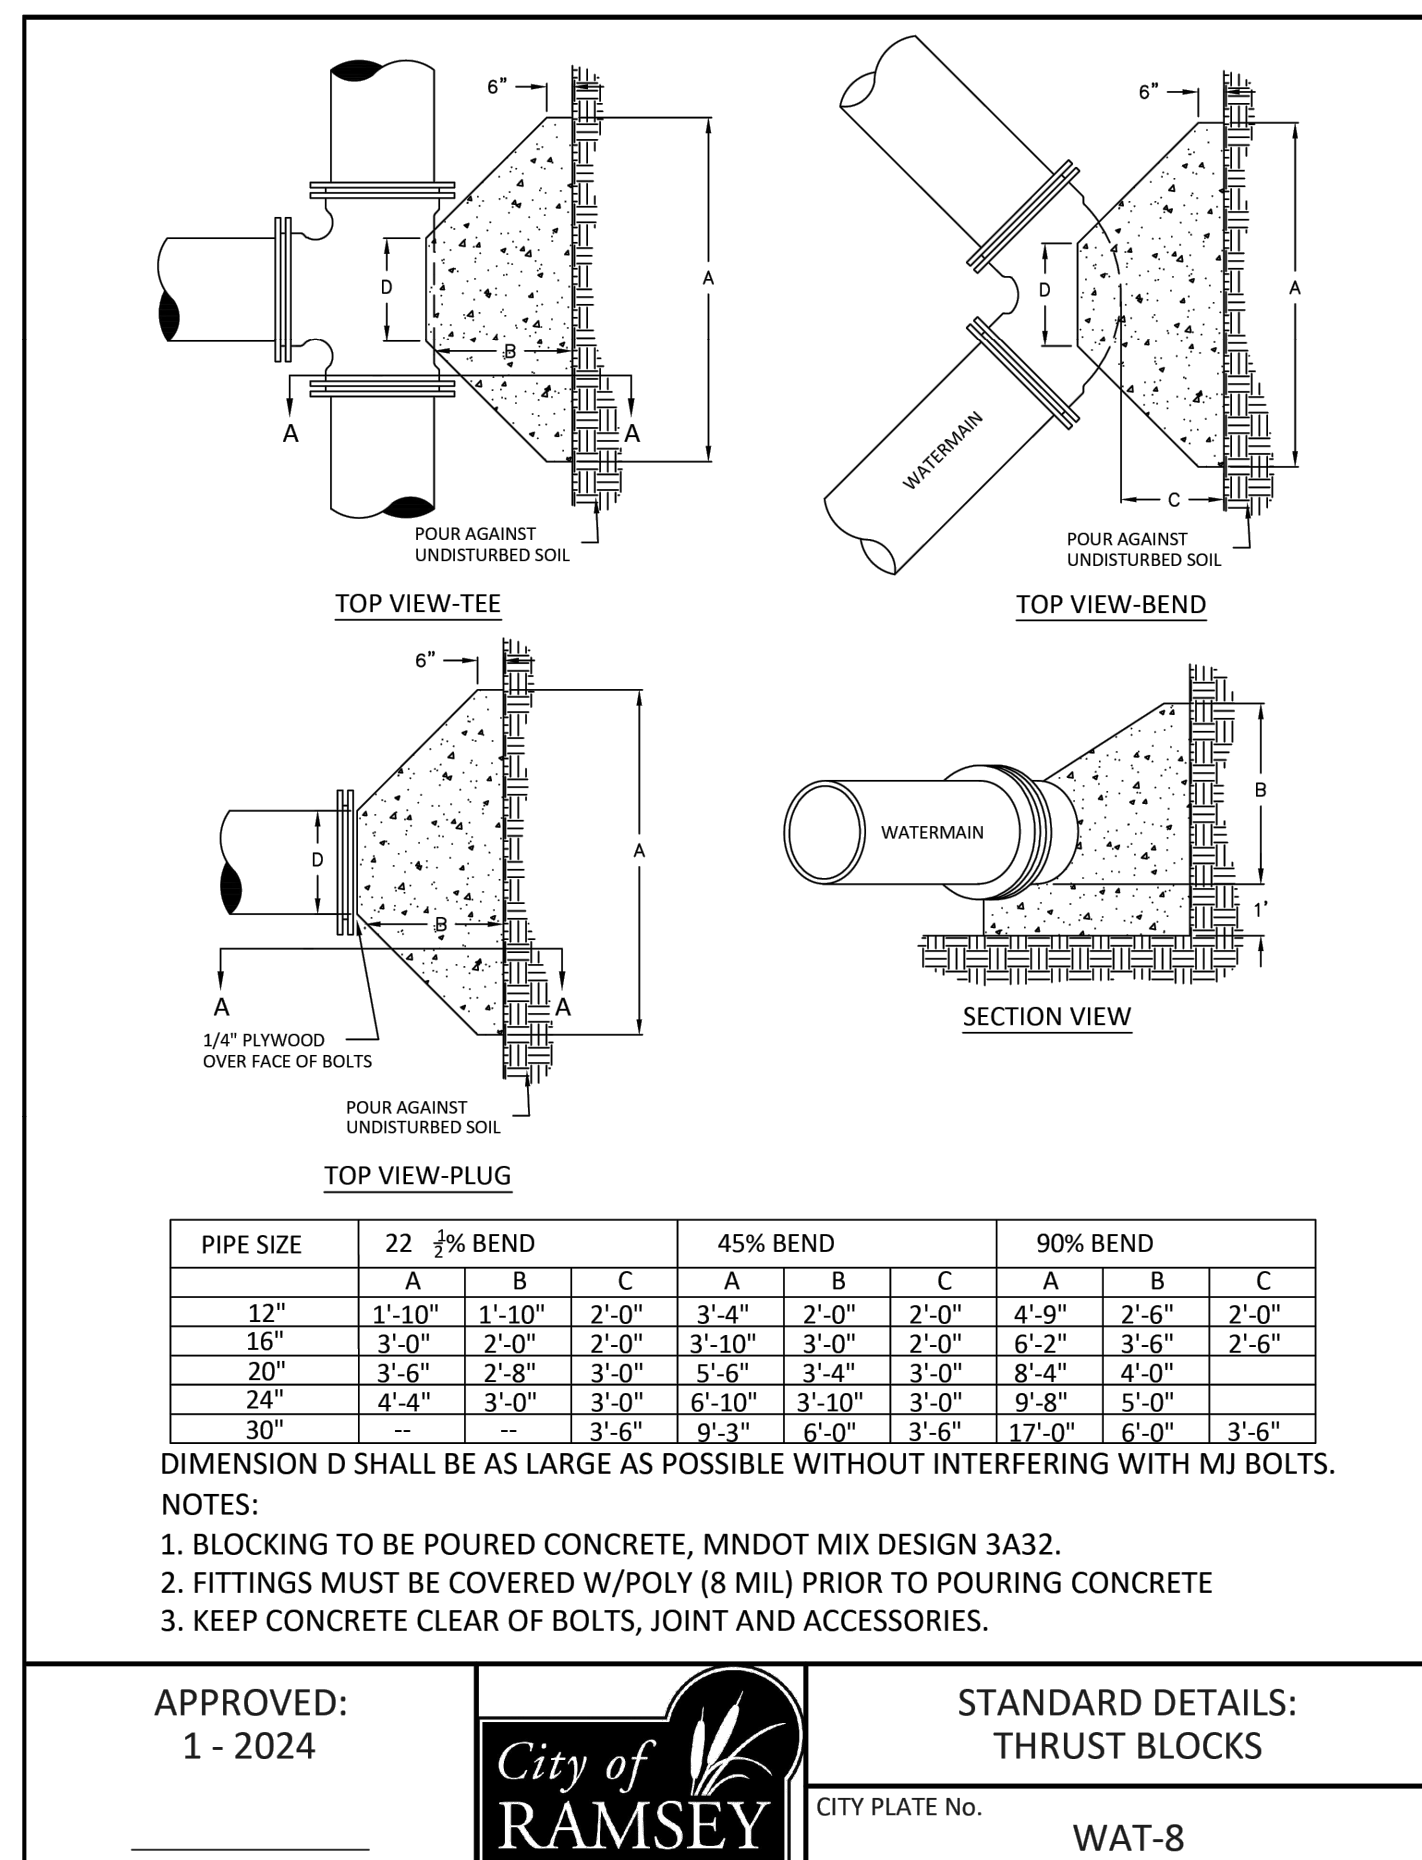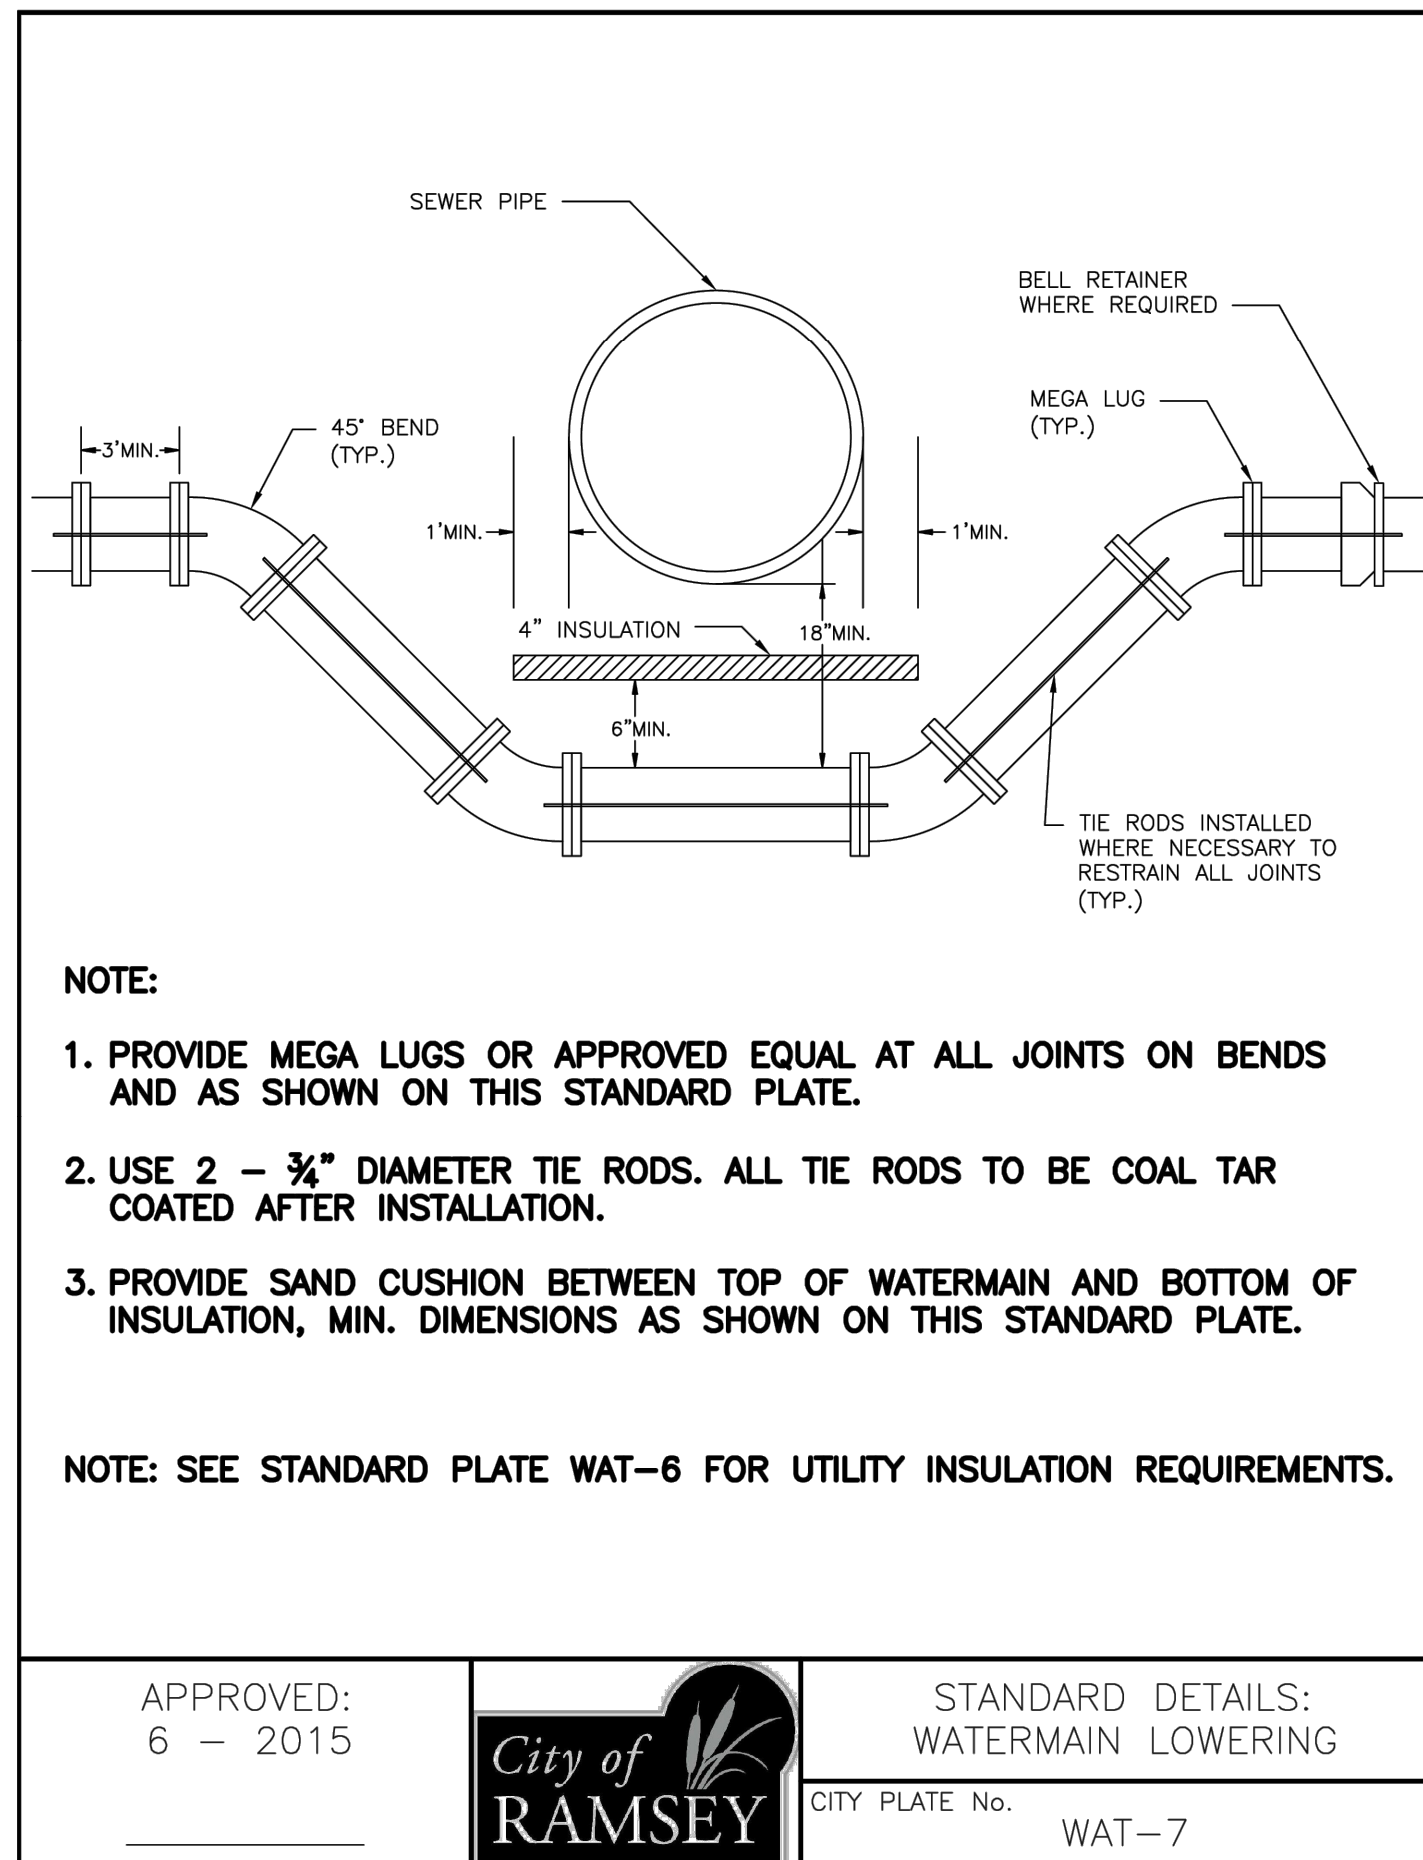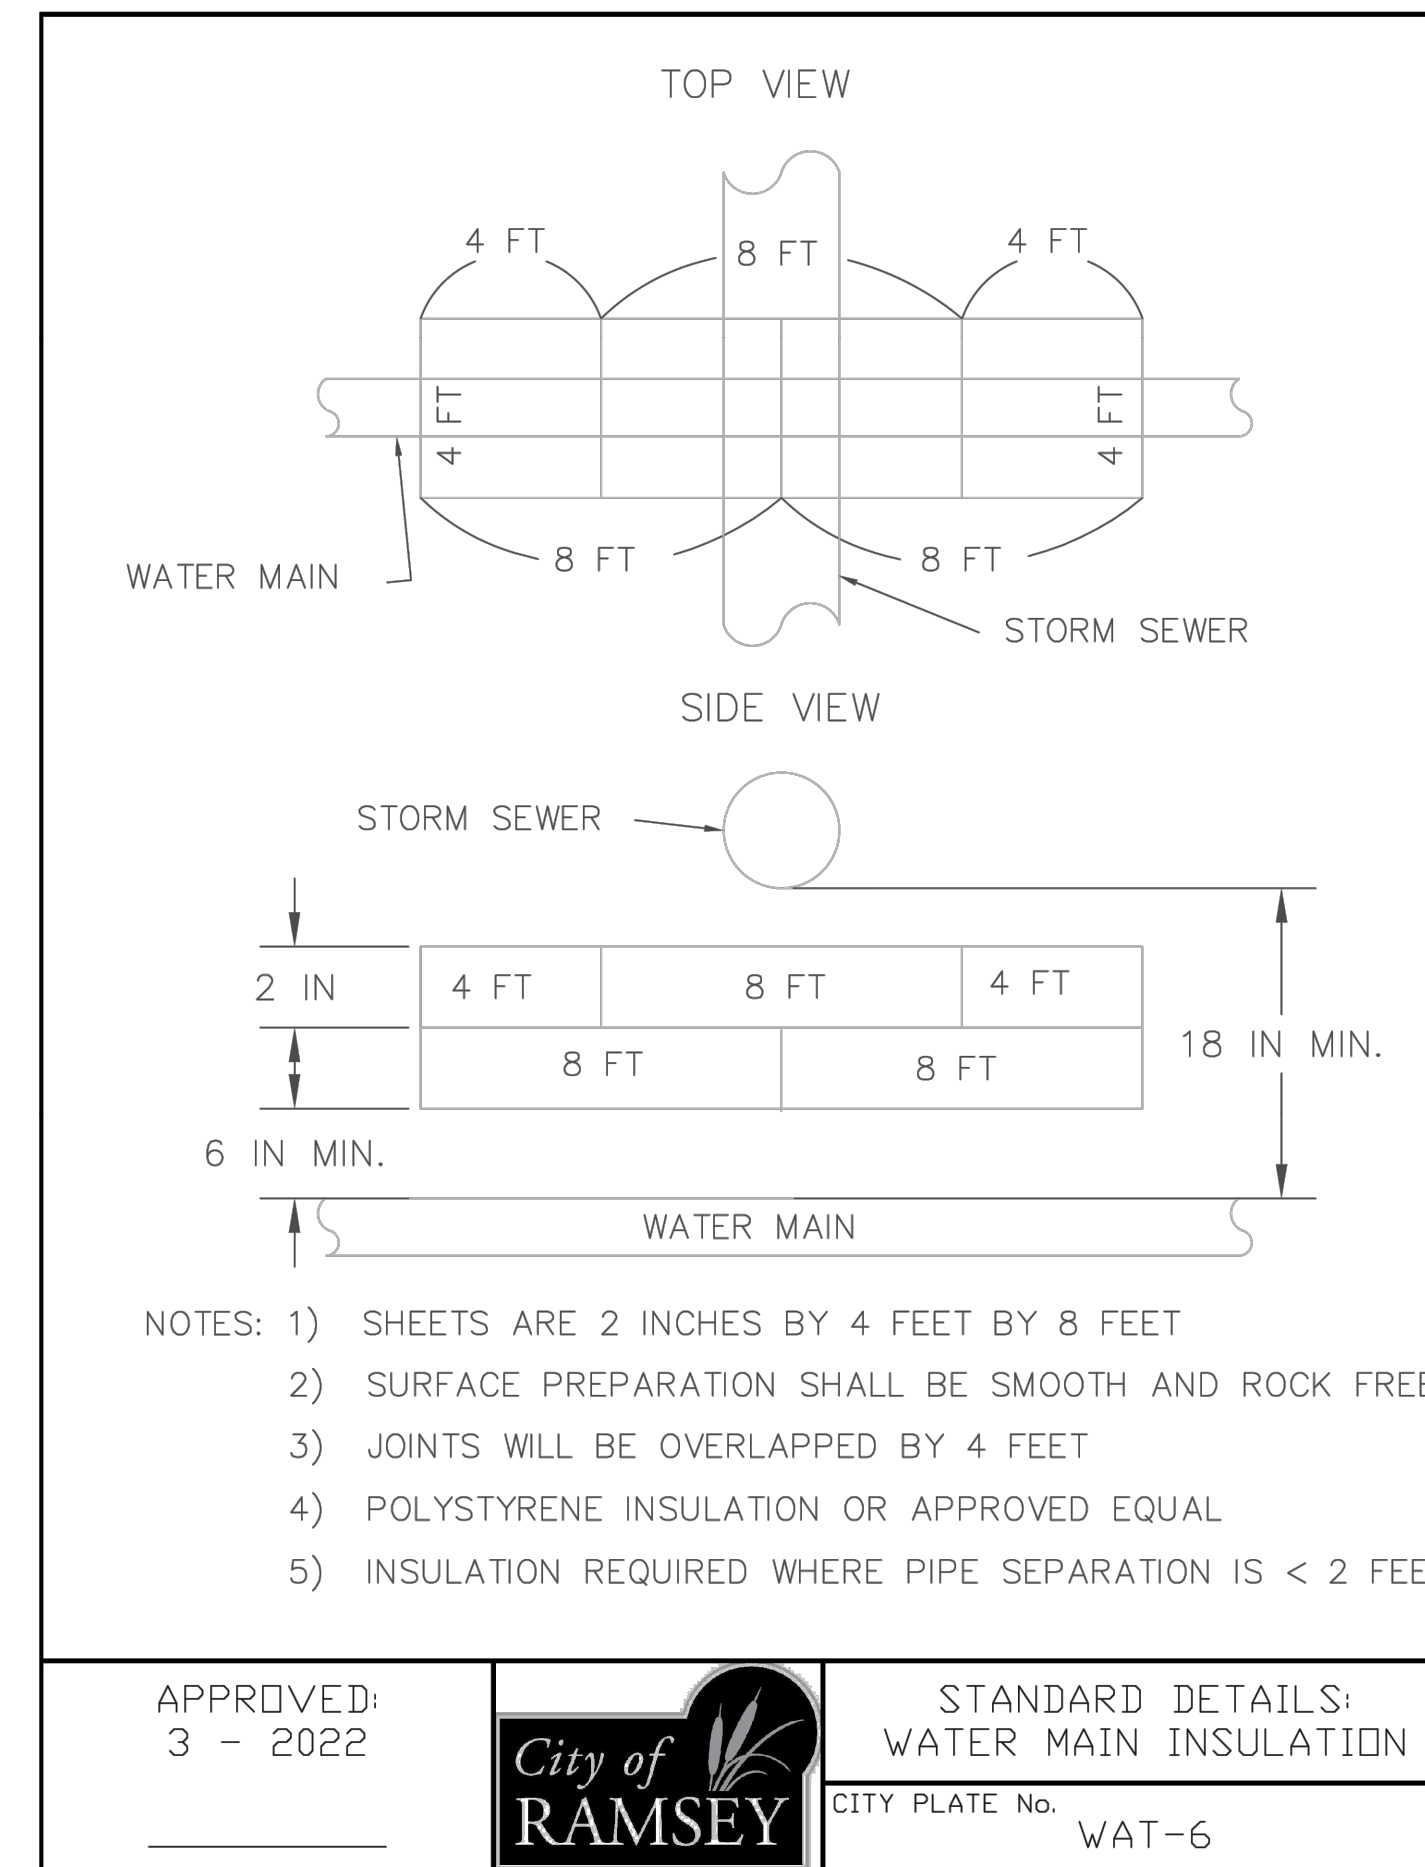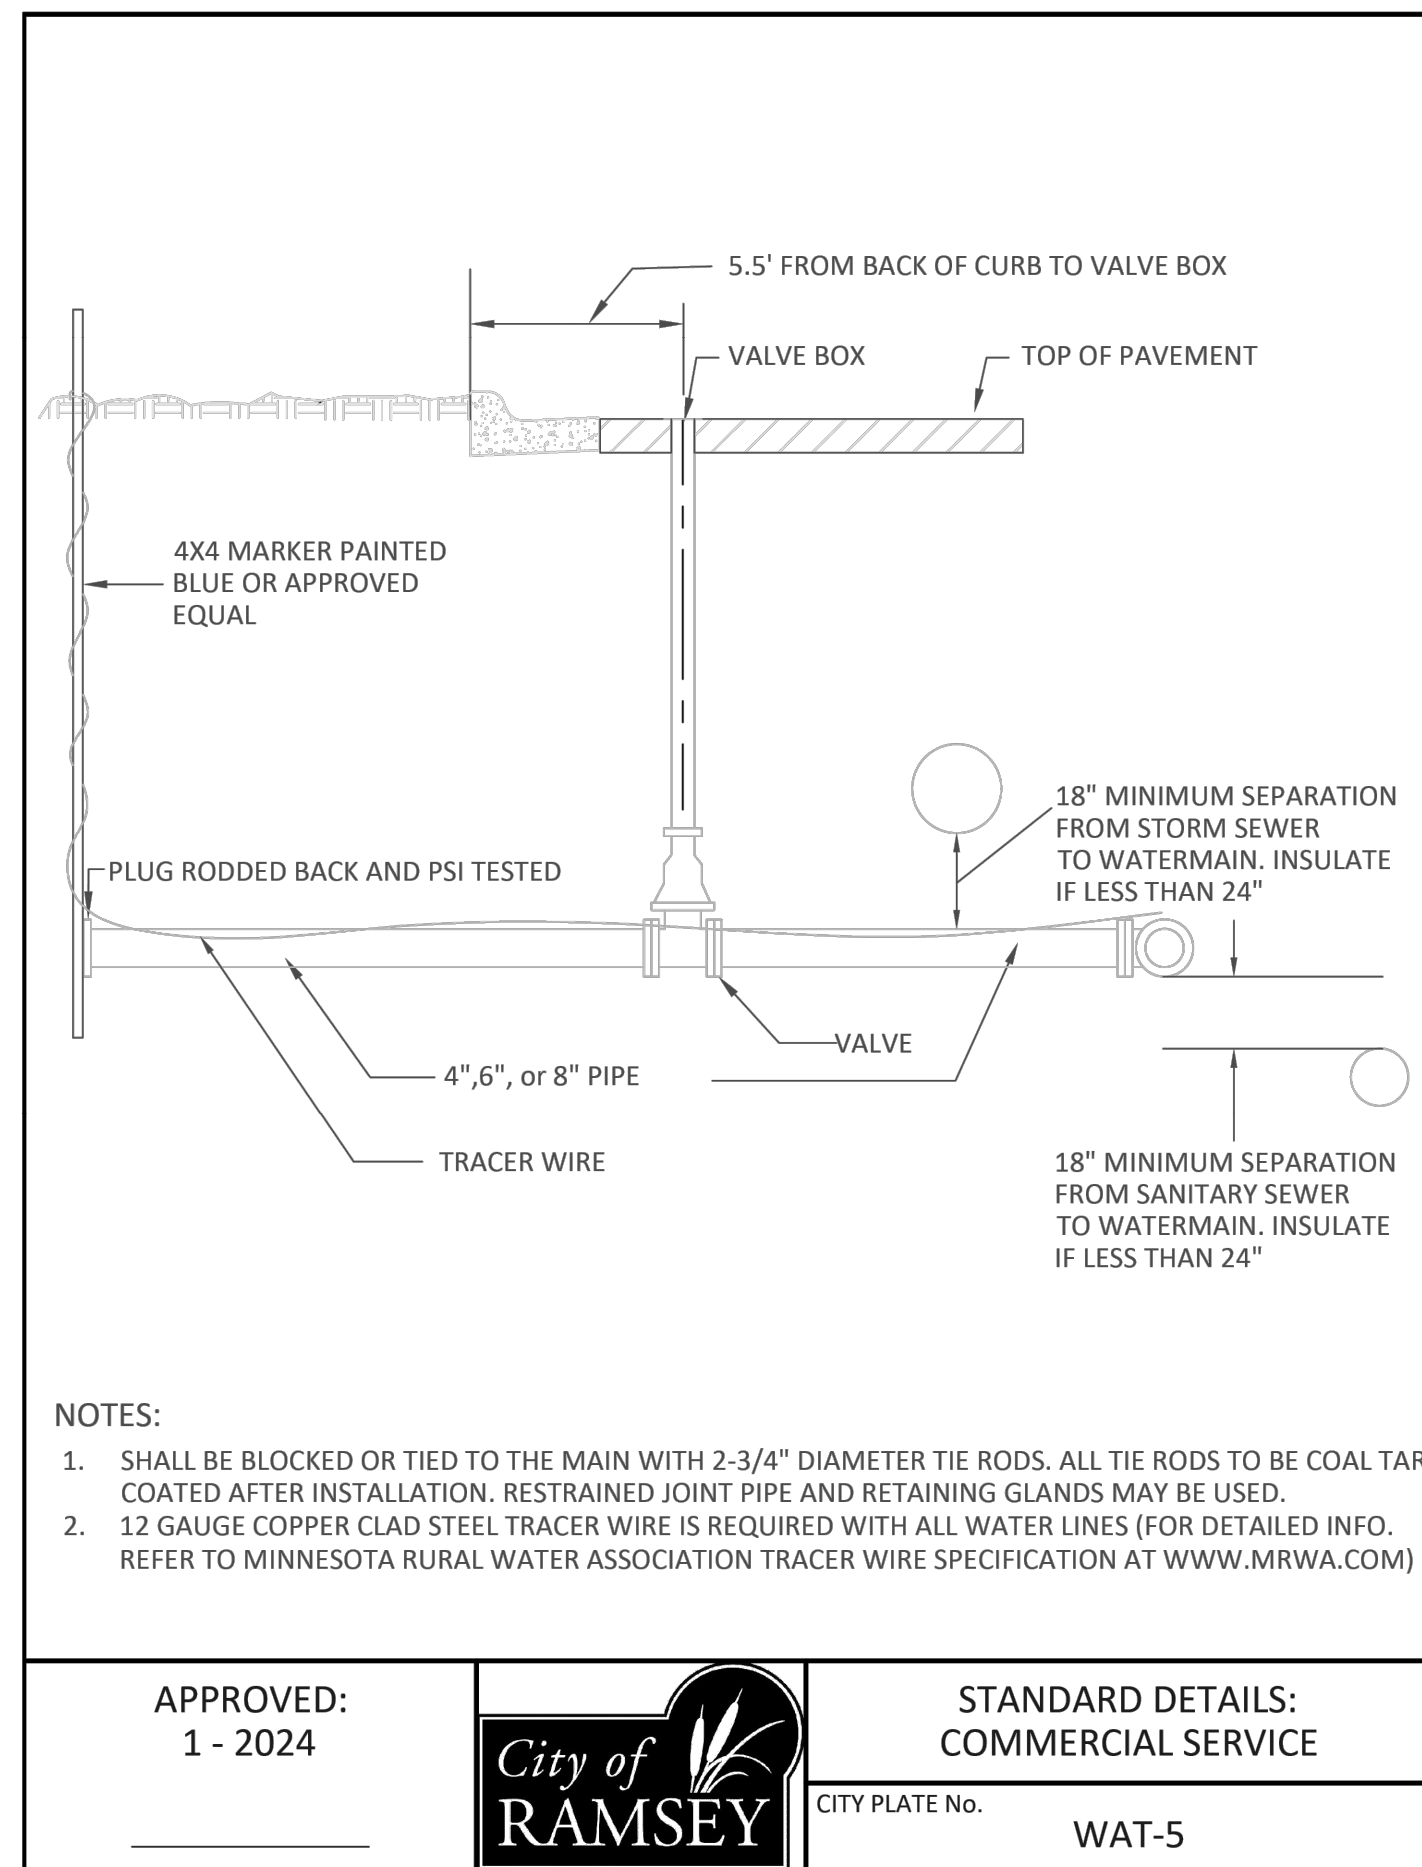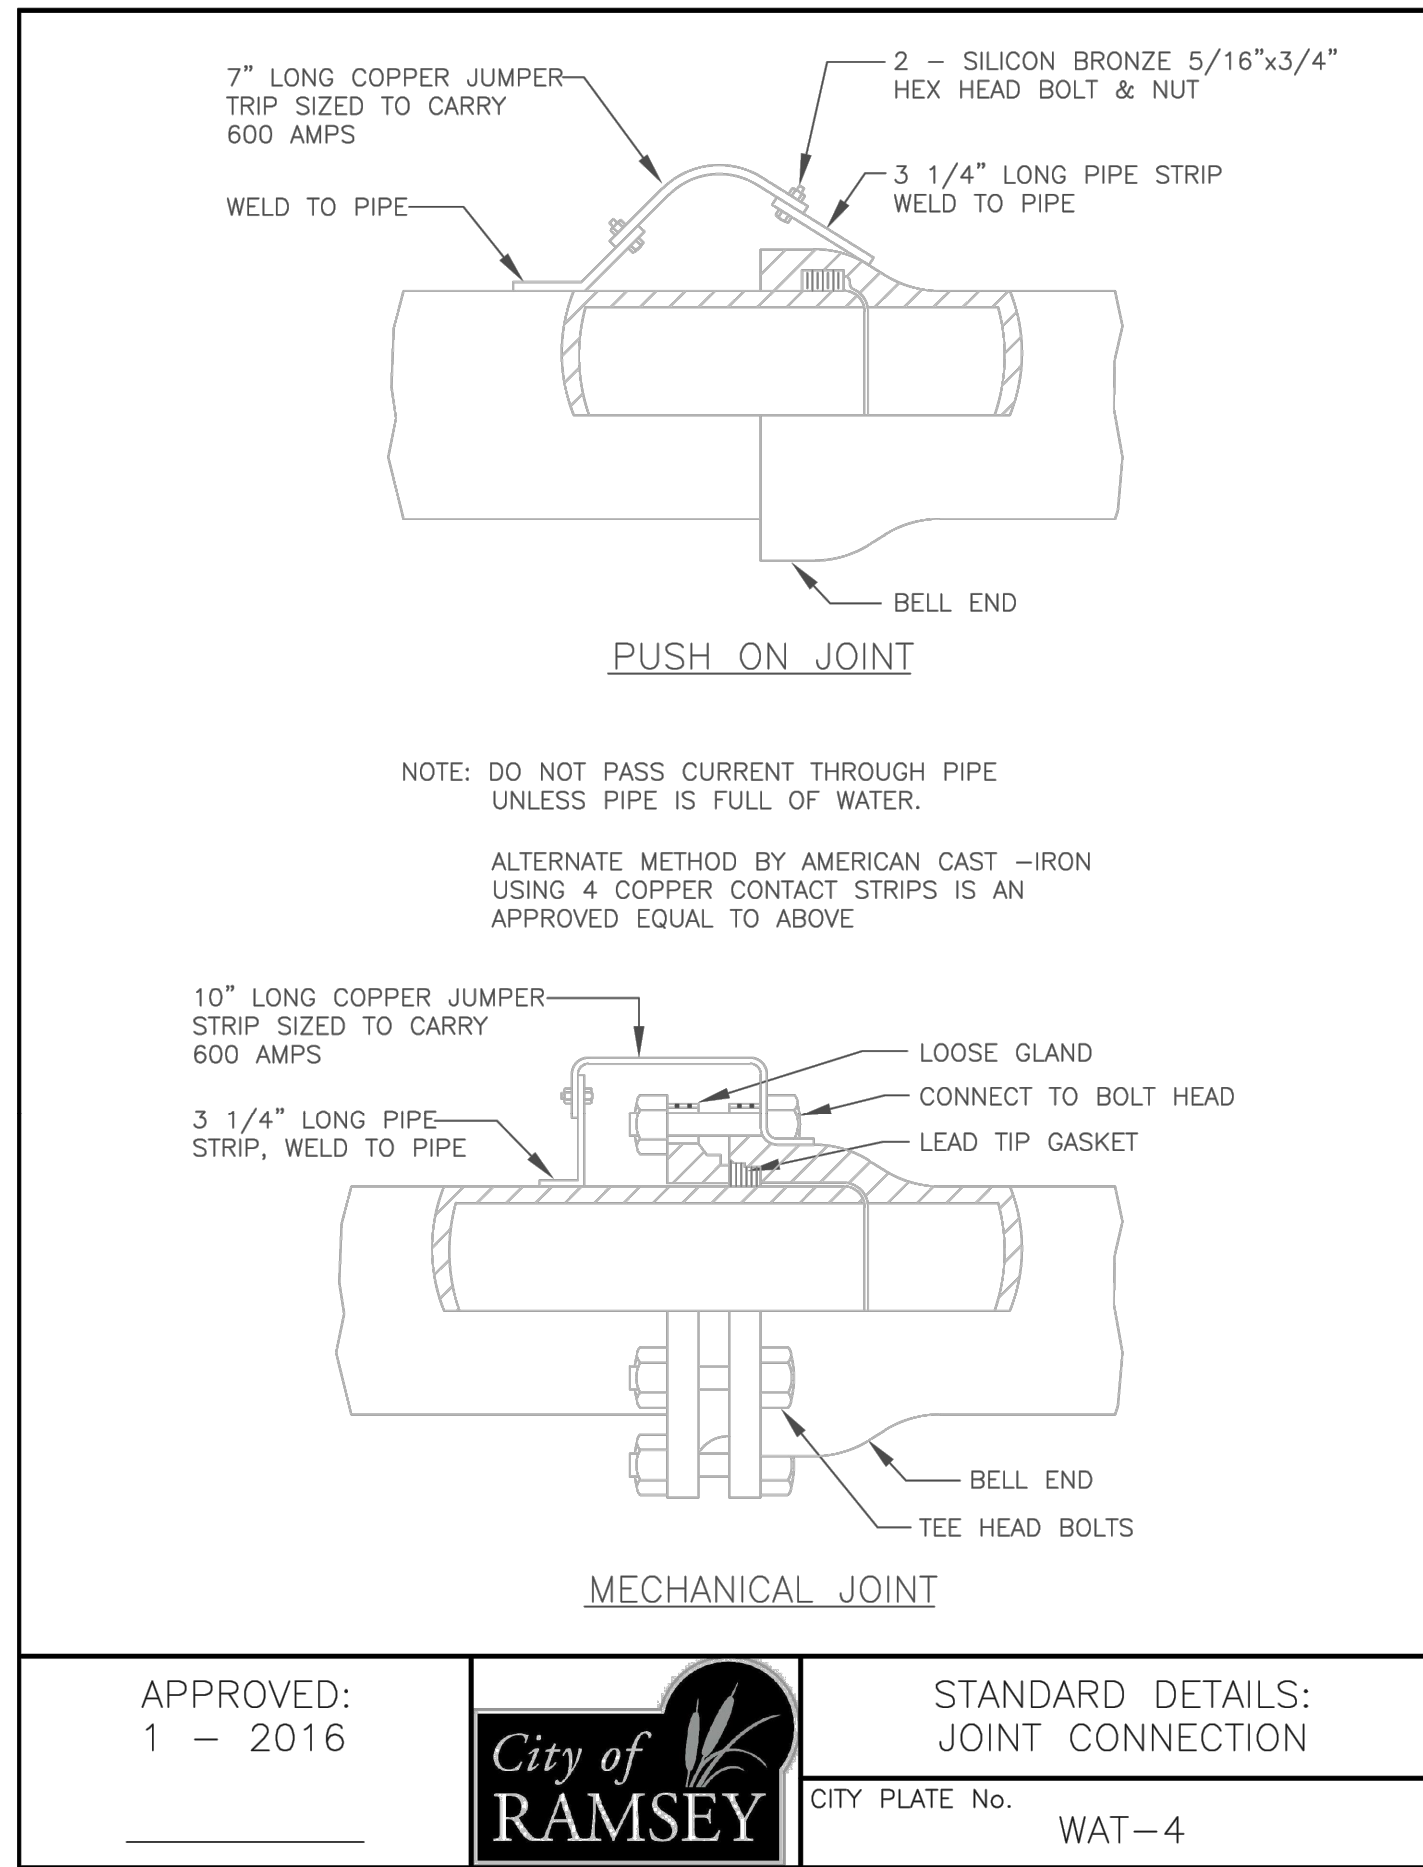

Architecture
Interior Design
Landscape Architecture
Engineering

222 North Second Street
Long & Kees Bldg
Suite 101
Minneapolis, MN
55401
612.339.3752

www.bkvgroup.com

CONSULTANTS



PROJECT TITLE

HAVILAND FIELDS

ISSUE	DATE	DESCRIPTION
1	2024-02-09	SITE PLAN REVIEW
2	2024-03-12	SITE PLAN REVIEW R1
3	2024-05-07	SITE PLAN REVIEW R2

CERTIFICATION

NOT FOR CONSTRUCTION

DRAWN BY	
CHECKED BY	
COMMISSION NUMBER	




SHEET TITLE

UTILITY DETAILS

SHEET NUMBER

C610

PRELIMINARY - NOT FOR CONSTRUCTION

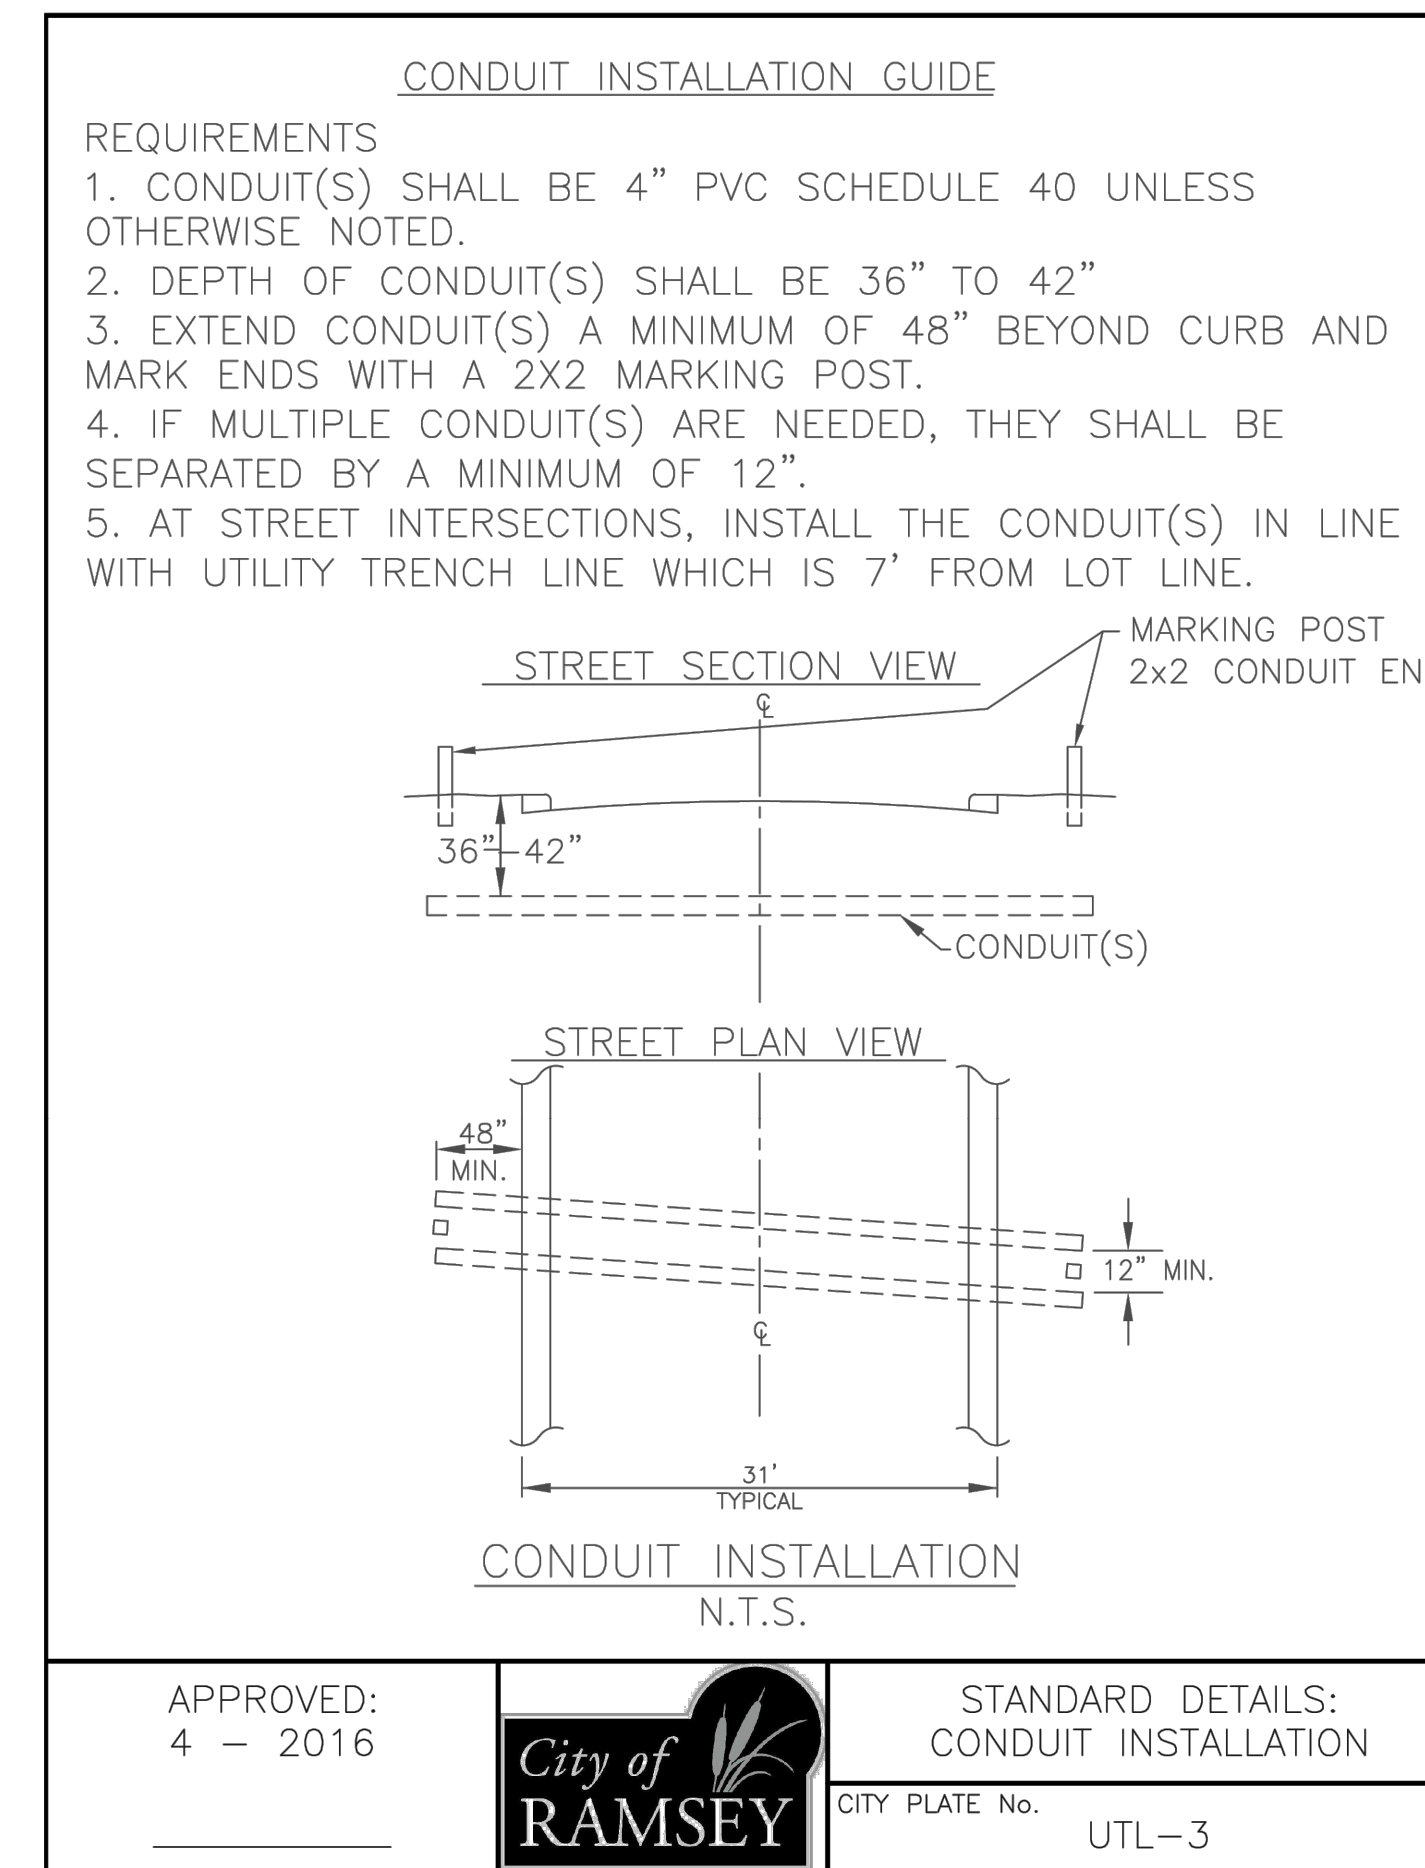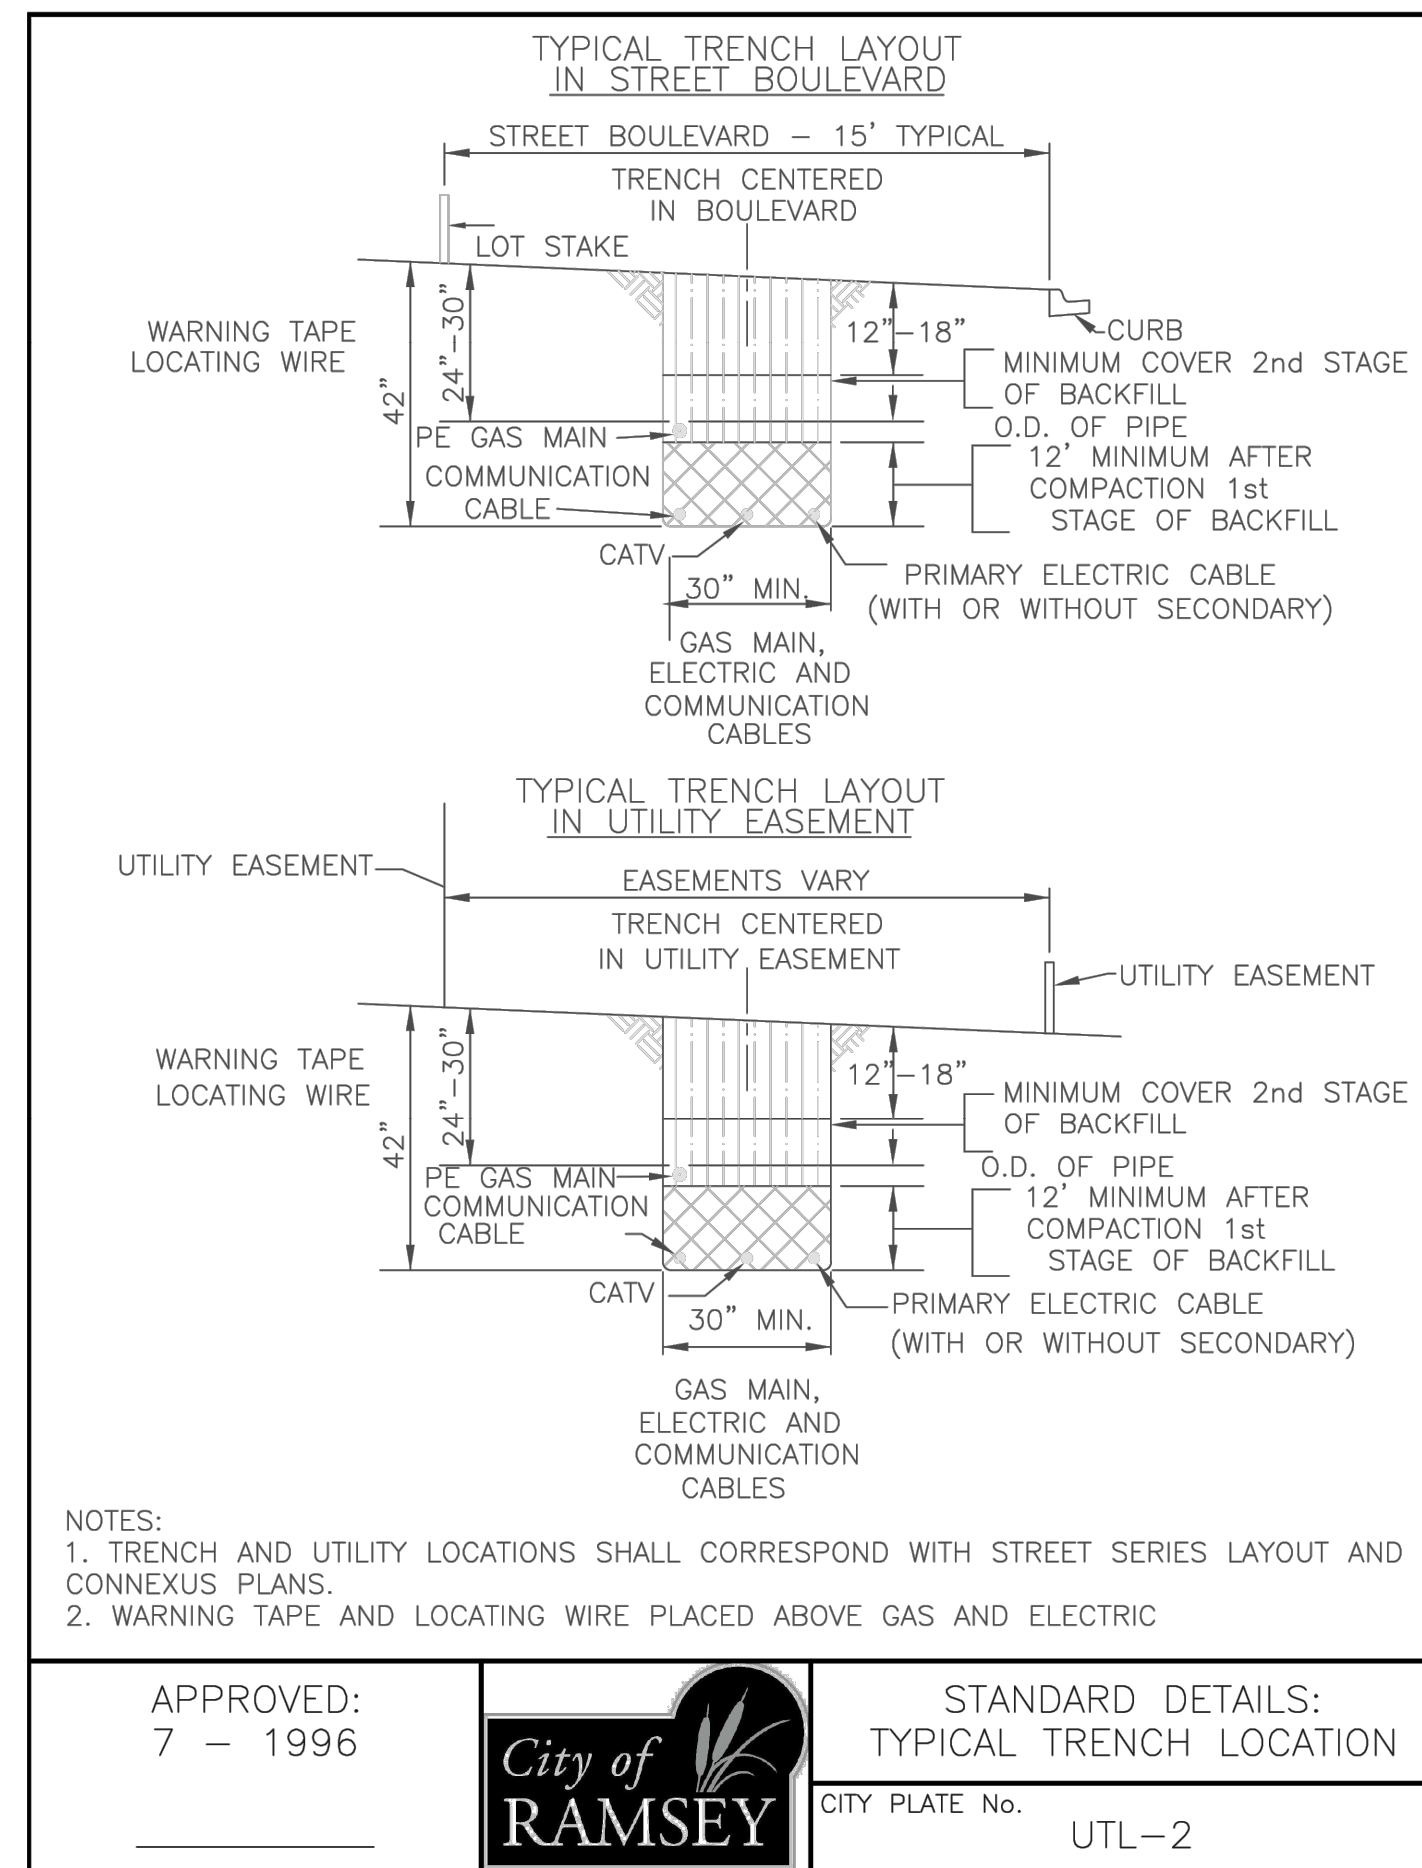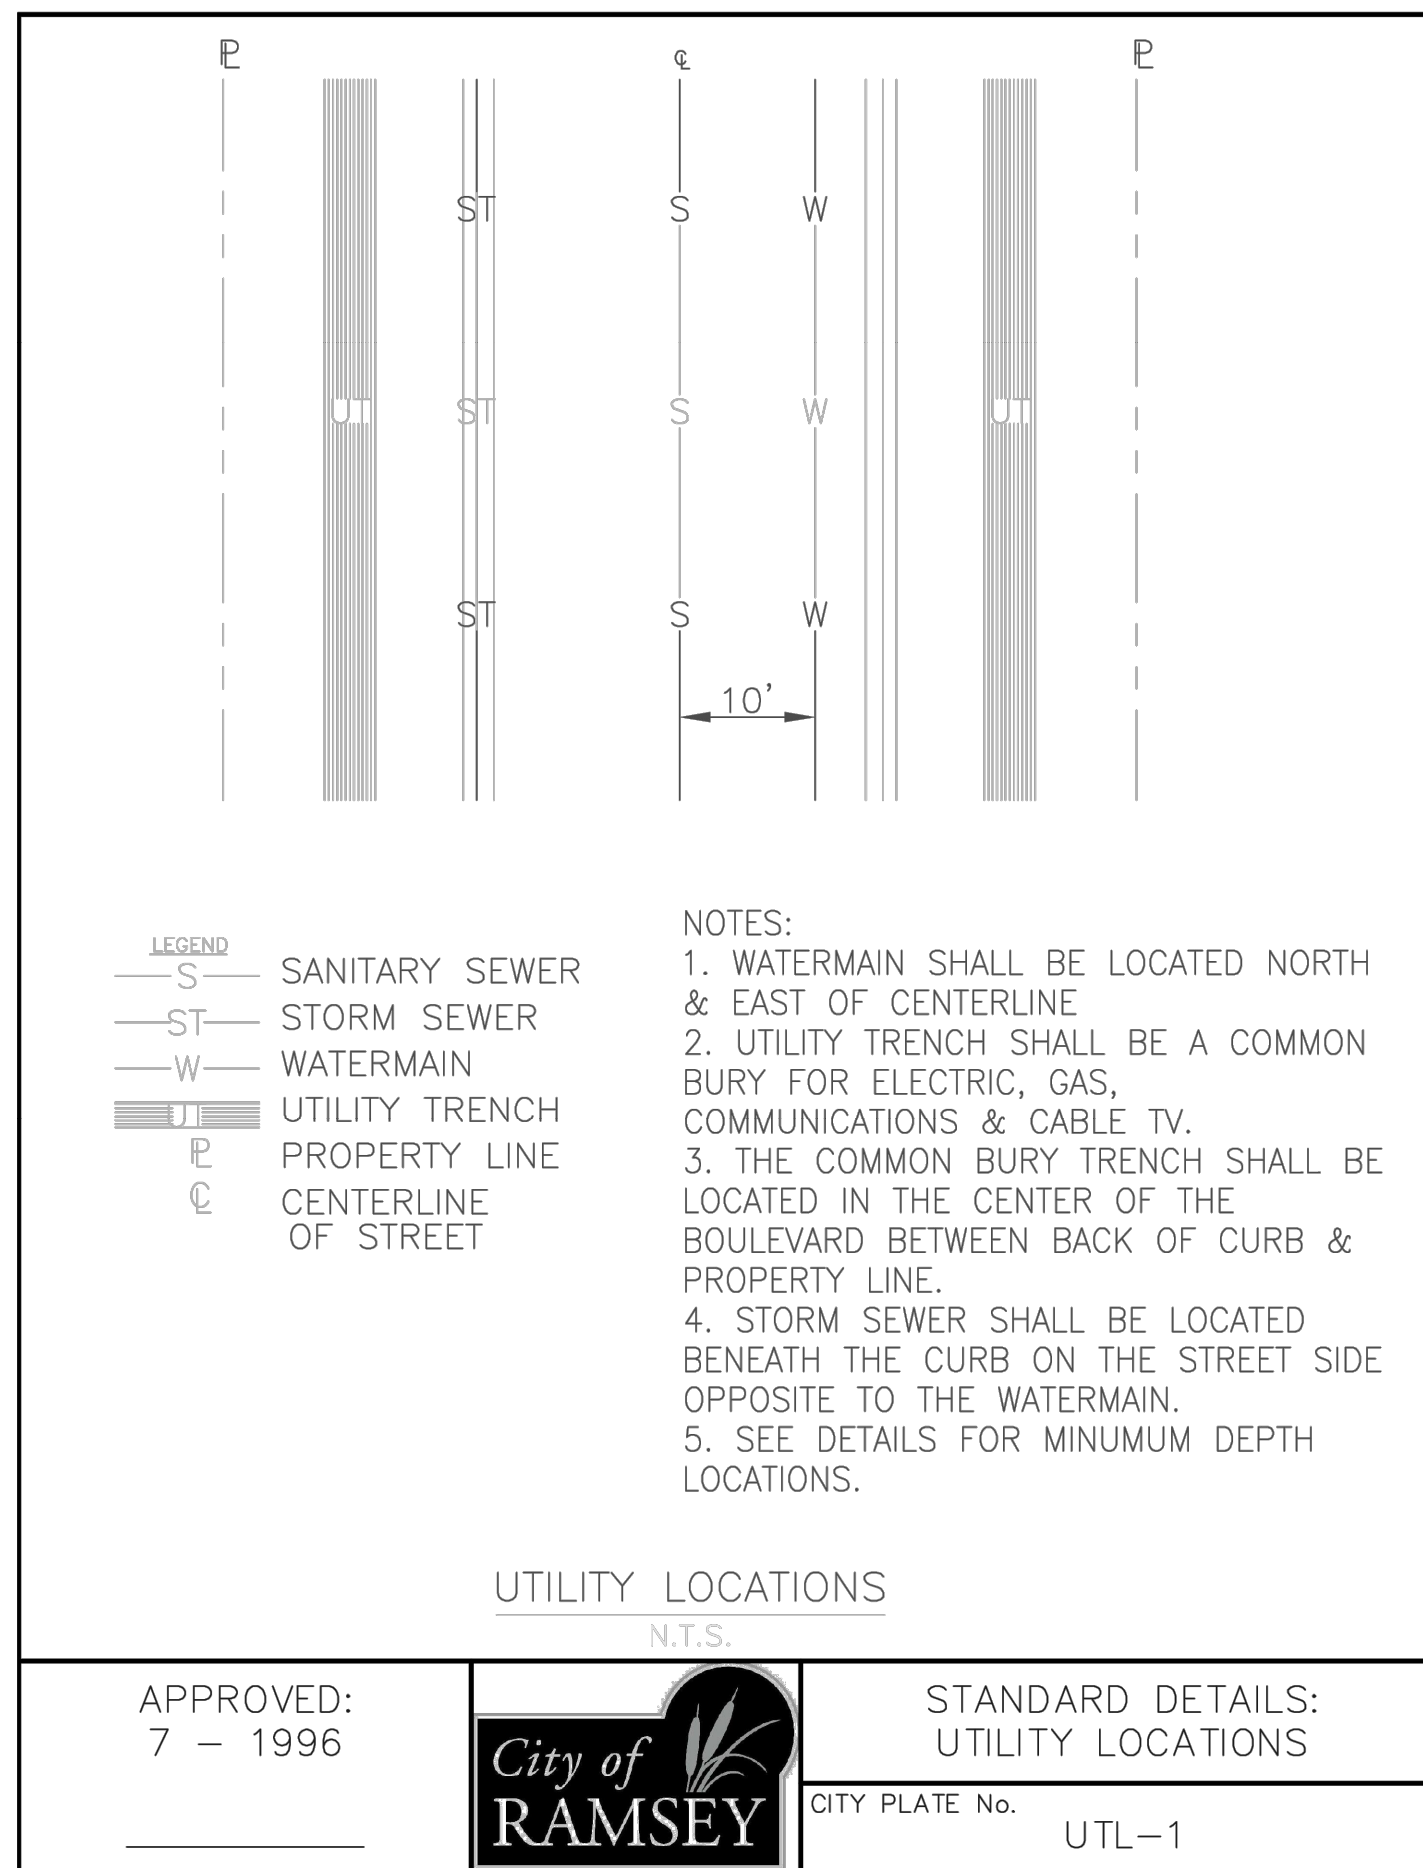

Architecture
 Interior Design
 Landscape Architecture
 Engineering

222 North Second Street
 Long & Kees Bldg
 Suite 101
 Minneapolis, MN
 55401
 612.339.3752

www.bkvgroup.com

CONSULTANTS



PROJECT TITLE

HAVILAND FIELDS

ISSUE	DATE	DESCRIPTION
1	2024-02-09	SITE PLAN REVIEW
2	2024-03-12	SITE PLAN REVIEW R1
3	2024-05-07	SITE PLAN REVIEW R2

PRELIMINARY - NOT FOR CONSTRUCTION

CERTIFICATION

NOT FOR CONSTRUCTION

DRAWN BY	
CHECKED BY	
COMMISSION NUMBER	

SHEET TITLE

UTILITY DETAILS

SHEET NUMBER

C611