
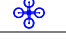
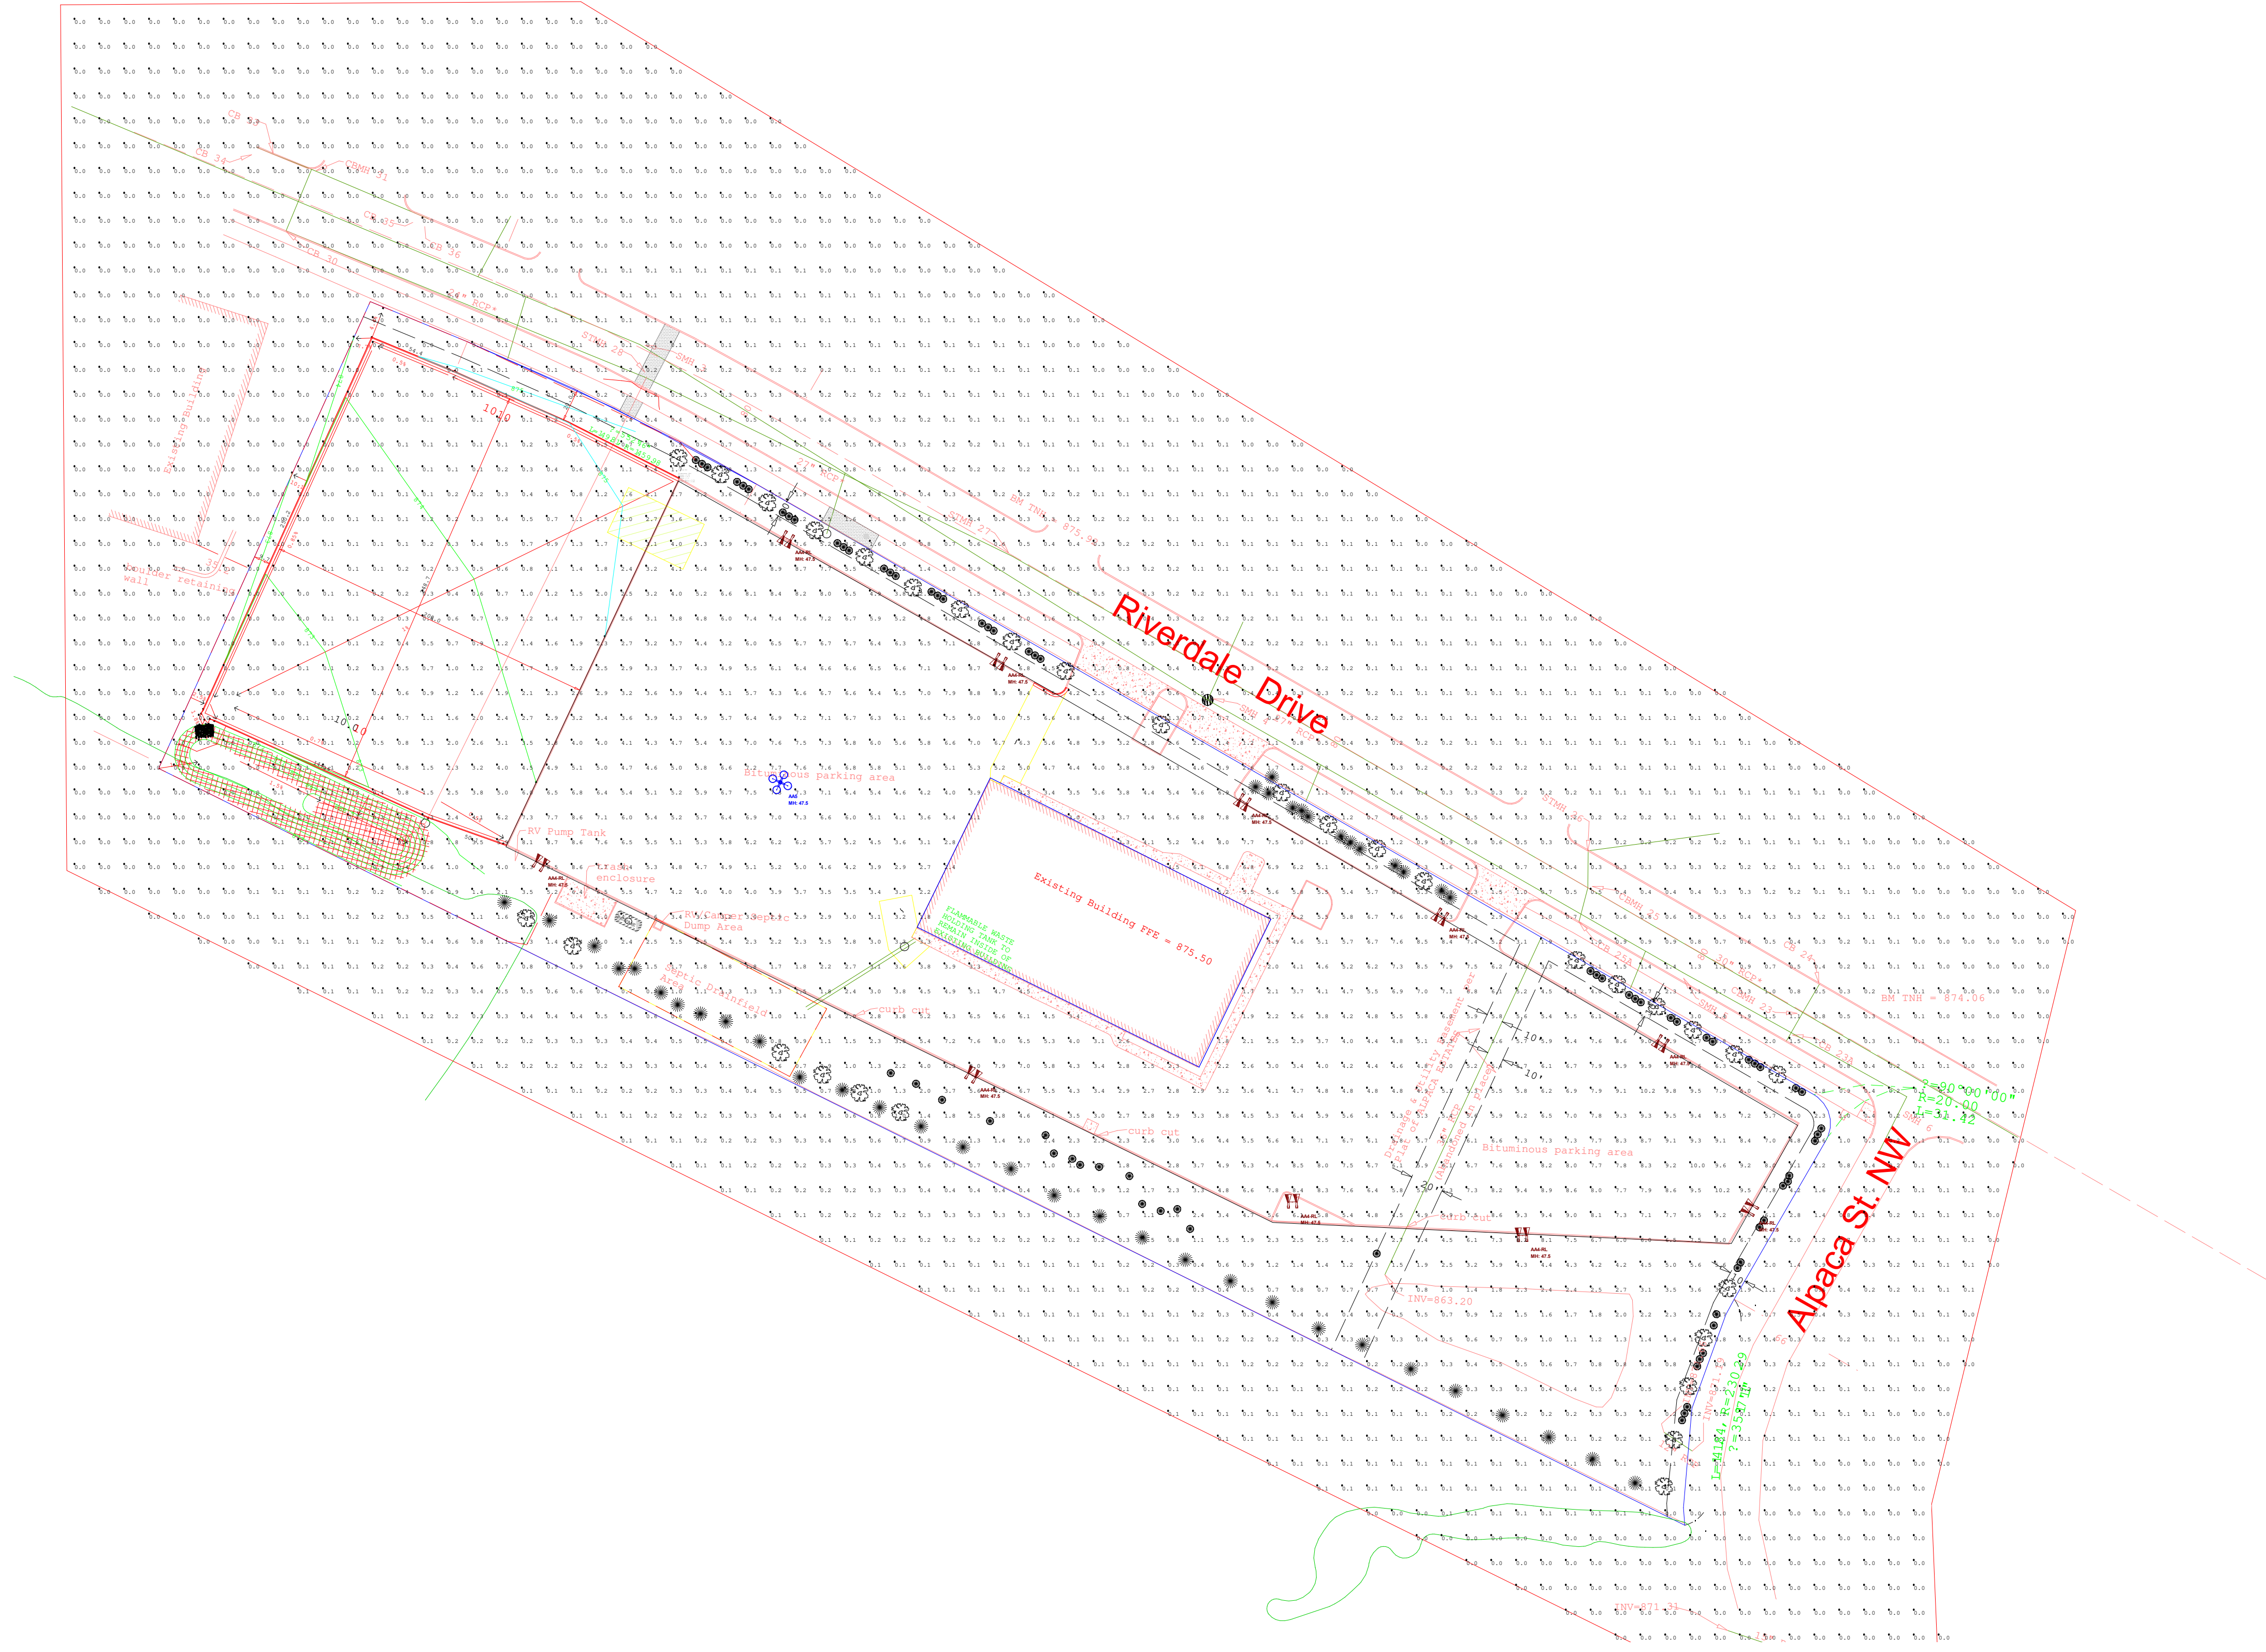


Luminaire Schedule								[MANUFAC]
Symbol	Qty	Type	Mounting Height	Lum. Watts	Luminaire Lumens	LLF	Description	
	10	AA4-RL	47.5	311.22	54209	0.900	OPF-L-A25-750-4RL-4RR	SIGNIFY CANADA LTD
	1	AA5	47.5	311.22	53419	0.900	OPF-L-A25-750-T5W	SIGNIFY CANADA LTD

Calculation Summary						
Project: Calculations						
Label	Units	Avg	Max	Min	Avg/Min	Max/Min
Parking Lot	Fc	5.64	10.2	1.5	3.76	6.80



**DISCLAIMER:** Based on the information provided, all dimensions and luminaire locations shown represent recommended positions. Actual performance of any manufacturer's luminaires may vary due to changes in electrical voltage, tolerance in LEDs and other variable field conditions. Calculations do not include obstructions such as buildings, curbs, landscaping or any other architectural elements unless noted.

Fixture nomenclature to be finalized by engineer and/or architect.  
 This drawings is for photometric evaluation purposes only and should not be used as a construction document or as a final document for ordering product.



Designed By: K. Tomczak  
 Checked By: Jill Blomberg  
 Date: 3/25/2025  
 Scale: 1" = 60'

**PLEASURELAND RV**