


LEGEND

- SANITARY MANHOLE
- SANITARY SEWER
- PROPOSED FIRE HYDRANT
- PROPOSED WATERMAIN
- FENCE LINE
- CATCH BASIN

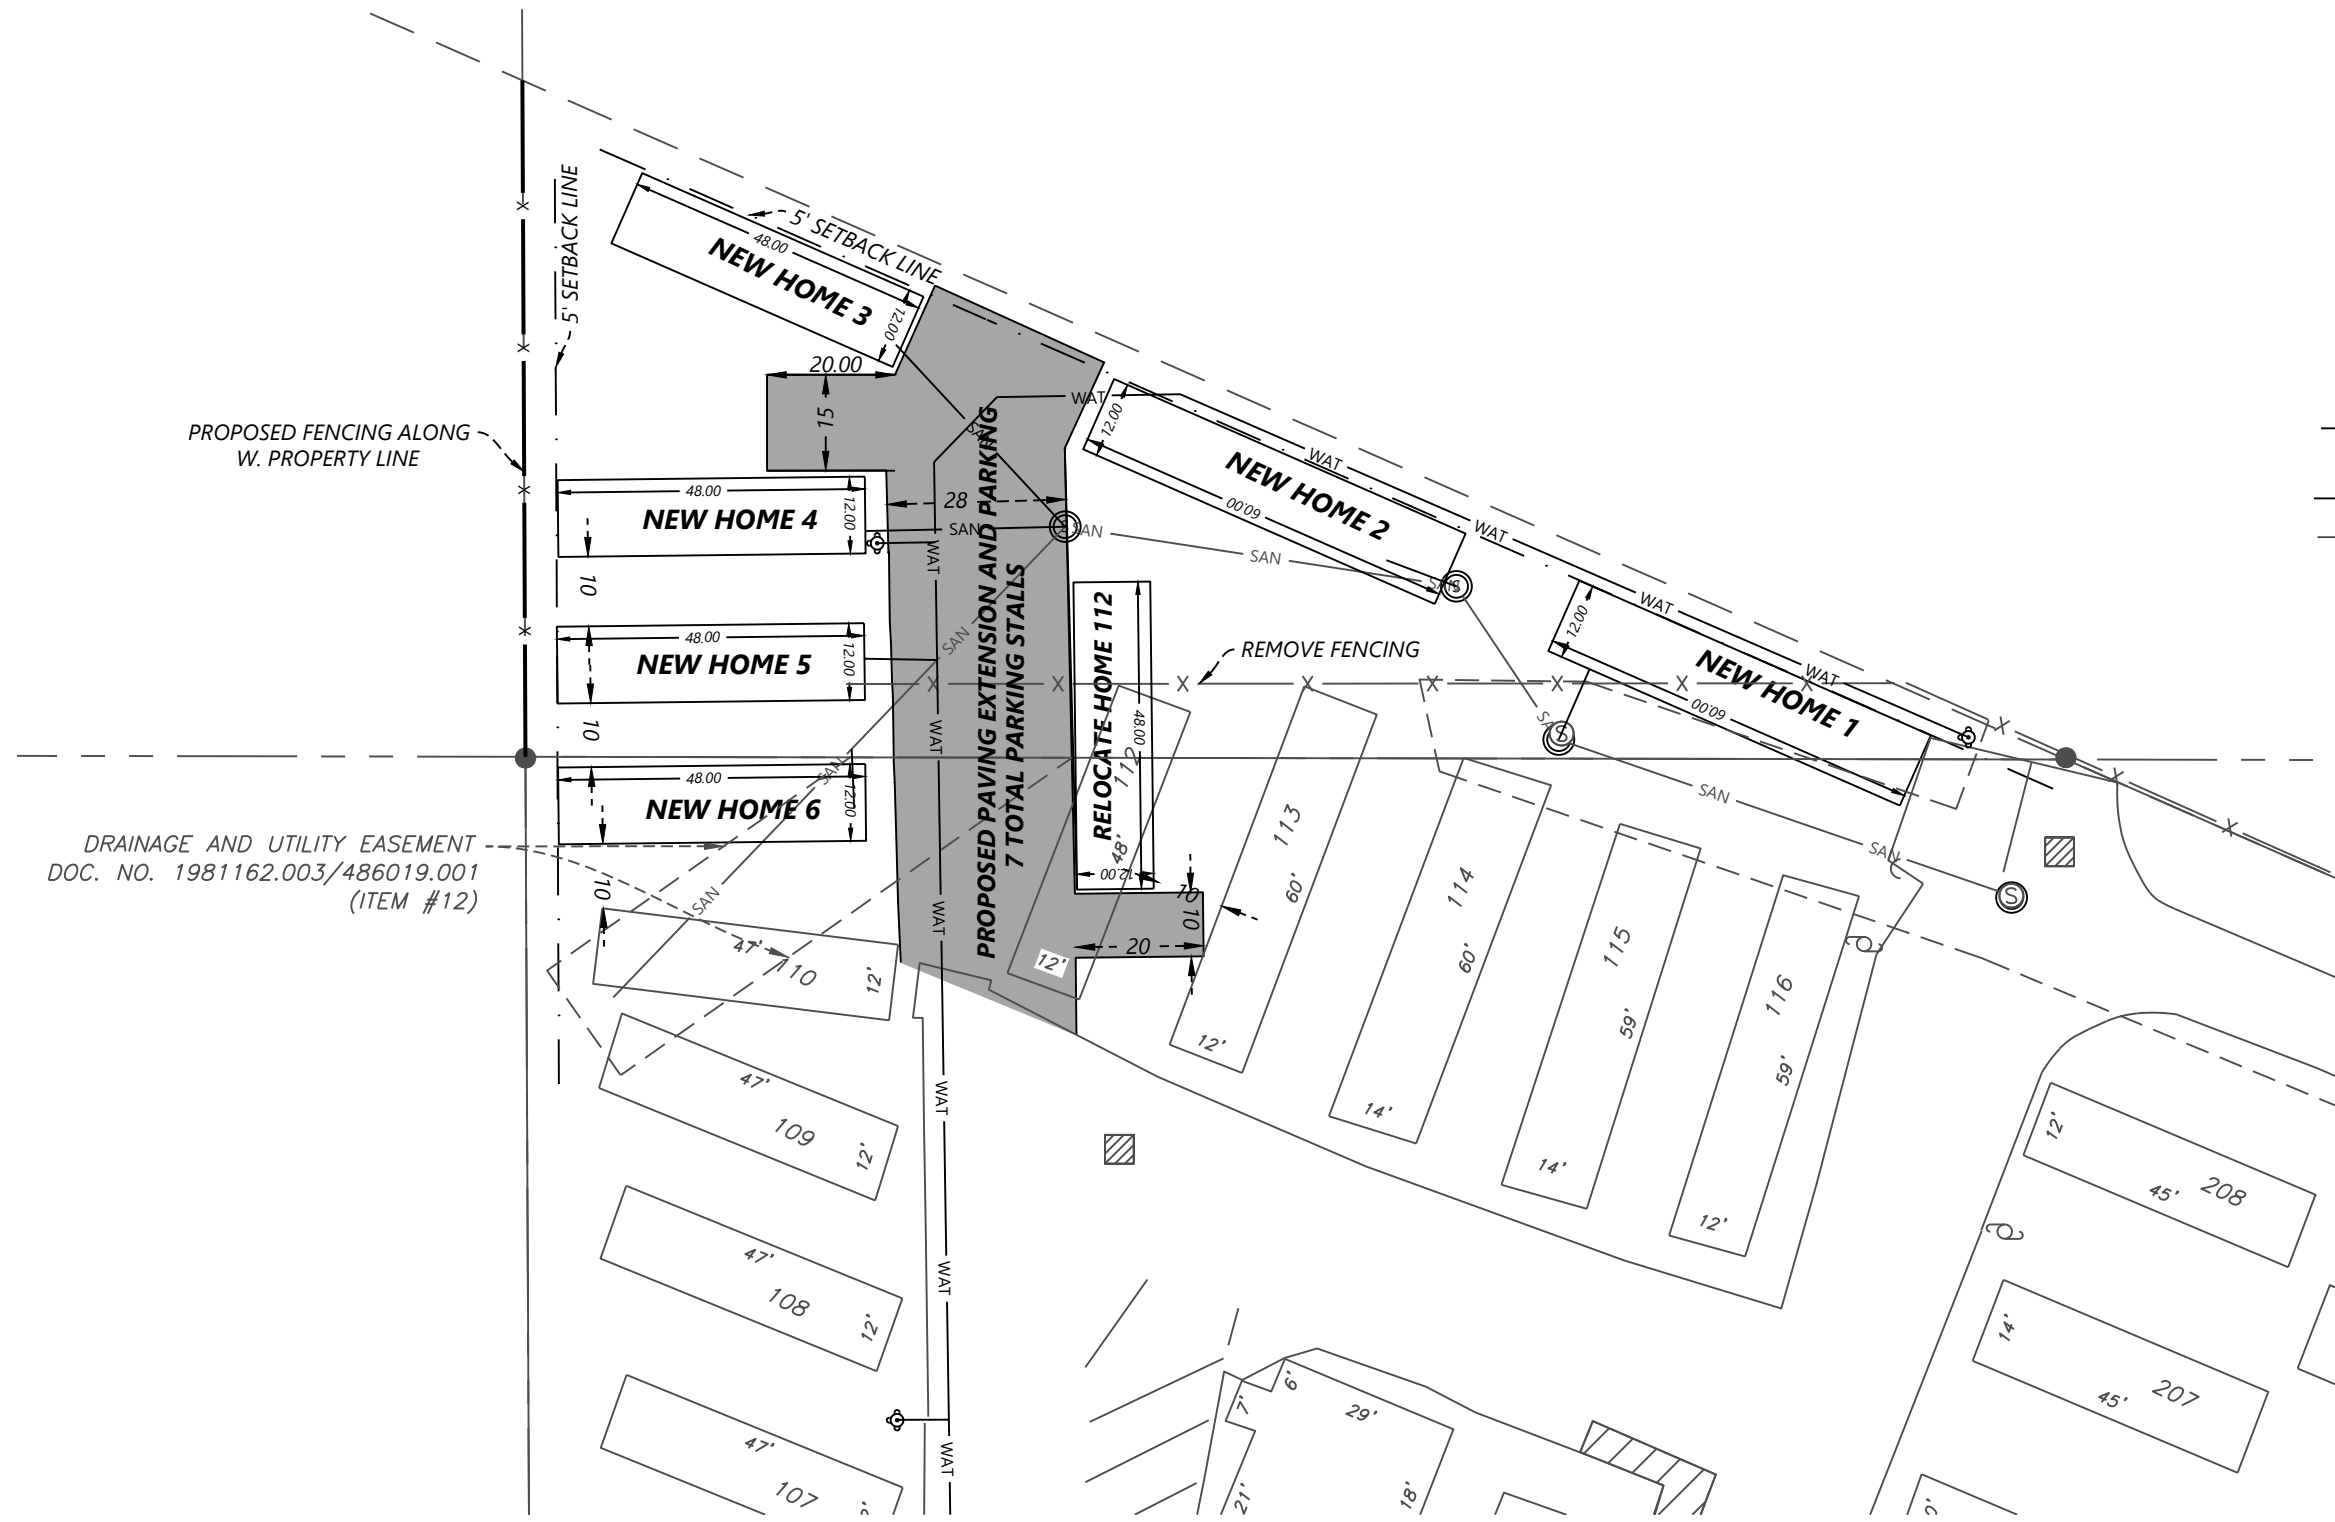

Date: . Sheet: . OF .
227704089 alta1.dwg

Westwood

Phone (952) 937-5150 12701 Whitewater Drive, Suite #300
 Fax (952) 937-5822 Minnetonka, MN 55343
 Toll Free (888) 937-5150 westwoodps.com
 Westwood Professional Services, Inc.

Crew: _____
 Checked: _____
 Drawn: _____
 Record Drawing by/date: _____

Prepared for:
Ramsey Park, LLC

**OAK TERRACE
 ESTATES**
 Ramsey, Minnesota

SITE PLAN
 Exhibit 2/21/2023