

REAL ESTATE CONTRACT
CR 279 @ Bagdad Rd. Right of Way

THIS REAL ESTATE CONTRACT ("Contract") is made by and between **JBS HOLDINGS, LP**, a Texas limited partnership (referred to in this Contract as "Seller", whether one or more) and **WILLIAMSON COUNTY, TEXAS** (referred to in this Contract as "Purchaser"), upon the terms and conditions set forth in this Contract.

ARTICLE I
PURCHASE AND SALE

By this Contract, Seller sells and agrees to convey, and Purchaser purchases and agrees to pay for, the tract(s) of land described as follows:

All of that certain 1.918-acre (83,526 square foot) tract of land, out of and situated in the Henry Field Survey, Abstract No. 233, in Williamson County, Texas; being more fully described by metes and bounds in Exhibit "A" attached hereto and incorporated herein (**Parcel 20**);

All of that certain 0.801-acre (34,899 square foot) tract of land, out of and situated in the Henry Field Survey, Abstract No. 233, in Williamson County, Texas; being more fully described by metes and bounds in Exhibit "B" attached hereto and incorporated herein (**Parcel 22**); and

together with all and singular the rights and appurtenances pertaining to said real property (all of such real property, rights, and appurtenances being referred to in this Contract as the "Property"), and any improvements and fixtures situated on and attached to the Property described herein not otherwise retained by Seller, for the consideration and upon and subject to the terms, provisions, and conditions set forth below.

ARTICLE II
PURCHASE PRICE AND ADDITIONAL COMPENSATION

Purchase Price

2.01. The Purchase Price for the fee simple Property interests described in Exhibits A and B shall be the sum of **FIVE HUNDRED THOUSAND and 00/100 Dollars (\$500,000.00)**.

Payment of Purchase Price

2.02. The Purchase Price shall be payable in cash or other immediately available funds at the Closing.

Special Provisions

2.03. Unless otherwise agreed with Seller in writing, at all times prior to and during Purchaser's construction of the CR 279 Improvements (as defined below), Seller shall have reasonable access and/or ingress to or egress from Seller's remainder property over and across the existing driveway areas within the Property (same being located at the northern end of Parcel 20, between Parcel 20 and Parcel 22, and in the southern quadrant of Parcel 22, as shown on Exhibits "A" and "B" attached hereto) (the "CR 279 Driveways"). As part of Purchaser's construction of the CR 279 Improvements, Purchaser will construct driveways between County Road 279 roadway facility and the remaining property of Seller, at the locations and in substantial compliance with the design plans and specifications attached hereto and incorporated herein as Exhibit "C". Pursuant to and in accordance with Section 8.12 of this Agreement, Seller agrees to allow Purchaser, its contractors and agents to temporarily enter the remaining property of Seller solely in the limited area and duration as necessary to carry out the construction obligations of this paragraph. This Section 2.03 shall survive Closing.

ARTICLE III PURCHASER'S OBLIGATIONS

Conditions to Purchaser's Obligations

3.01. The obligations of Purchaser hereunder to consummate the transactions contemplated hereby are subject to the satisfaction of each of the following conditions (any of which may be waived in whole or in part by Purchaser at or prior to the Closing).

Miscellaneous Conditions

3.02. Seller shall have performed, observed, and complied with all of the covenants, agreements, and conditions required by this Contract to be performed, observed, and complied with by Seller prior to or as of the Closing.

**ARTICLE IV
REPRESENTATIONS AND WARRANTIES
OF SELLER**

4.01. Seller hereby represents and warrants to Purchaser as follows, which representations and warranties shall be deemed made by Seller to Purchaser also as of the Closing Date, to the best of Seller's knowledge:

(a) There are no parties in possession of any portion of the Property as lessees, tenants at sufferance, or trespassers, other than previously disclosed to Purchaser.

EXCEPT FOR THE REPRESENTATIONS AND WARRANTIES EXPRESSLY SET FORTH IN THIS CONTRACT AND THE WARRANTY OF TITLE TO BE SET FORTH AND GIVEN IN THE DEED, SELLER HAS NOT MADE, DOES NOT MAKE AND SPECIFICALLY DISCLAIMS ANY REPRESENTATIONS, WARRANTIES, PROMISES, COVENANTS, AGREEMENTS OR GUARANTEES OF ANY KIND OR CHARACTER WHATSOEVER, WHETHER EXPRESS OR IMPLIED, ORAL OR WRITTEN, PAST, PRESENT OR FUTURE, OF, AS TO, CONCERNING OR WITH RESPECT TO: (1) THE NATURE, QUALITY OR CONDITION OF THE PROPERTY, INCLUDING, WITHOUT LIMITATION, THE WATER, SOIL AND GEOLOGY, (2) THE SUITABILITY OF THE PROPERTY FOR ANY AND ALL ACTIVITIES AND USES WHICH PURCHASER MAY CONDUCT THEREON, (3) THE COMPLIANCE OF OR BY THE PROPERTY OR ITS OPERATION WITH ANY LAWS, RULES, ORDINANCES OR REGULATIONS OF ANY APPLICABLE GOVERNMENTAL AUTHORITY OR BODY, (4) THE HABITABILITY, MERCHANTABILITY OR FITNESS FOR A PARTICULAR PURPOSE OF THE PROPERTY, (5) THE PRESENCE OF ANY ENDANGERED OR THREATENED SPECIES OR ENVIRONMENTAL FEATURES ON THE PROPERTY, AS WELL AS THE SUITABILITY OF THE PROPERTY AS HABITAT FOR ANY OF THOSE SPECIES, (6) THE AVAILABILITY OF UTILITY SERVICE TO THE PROPERTY, OR (7) ANY OTHER MATTER WITH RESPECT TO THE PROPERTY. PURCHASER AGREES THAT THE PROPERTY IS TO BE SOLD TO AND ACCEPTED BY PURCHASER AT CLOSING, AS IS, WHERE IS, AND WITH ALL FAULTS, IF ANY. PURCHASER ACKNOWLEDGES THAT INCLUSION OF THE FOREGOING DISCLAIMERS AND AS-IS LANGUAGE IS AN ESSENTIAL ELEMENT OF THIS CONTRACT AND A MATERIAL PART OF THE CONSIDERATION FOR SELLER, WITHOUT WHICH SELLER WOULD NOT ENTER INTO THIS CONTRACT. THIS PARAGRAPH SHALL SURVIVE CLOSING.

4.02. The Property is being conveyed to Purchaser under threat of condemnation. In connection therewith, Purchaser acknowledges that Seller may complete this transaction as a part of an exchange of like-kind properties in accordance with Section 1033 of the Internal Revenue Code, as amended. Purchaser agrees to provide reasonable cooperation to Seller in facilitating such exchange, which shall include, at Seller's request, (i) reasonably agreeing with Seller on how payments made to Seller hereunder will be categorized for Seller's income tax purposes (e.g., agreement as to which payments are for the acquisition of fee simple title and which are

“severance damages” that reduce Seller’s basis in the Property) and (ii) furnishing a letter to Seller from an official authorized on behalf of the County confirming that the Property will be condemned if Seller does not voluntarily sell it to Purchaser pursuant to this Contract. All expenses in connection with the contemplated exchange will be paid by Seller; Purchaser will not incur any expense or liability with respect to the exchange except as expressly set forth herein. This Section 4.02 shall survive Closing.

ARTICLE V CLOSING

Closing Date

5.01. The Closing shall be held at the office of Heritage Title Company of Austin, Inc., 200 W. 6th Street, Suite 1600, Austin, Texas 78701, Attn: Marcie Warnke (“Title Company”), on or before January 31, 2024, or at such other time, date, and place as Seller and Purchaser may agree upon (which date is herein referred to as the “Closing Date”). If the Title Commitment obtained or to be obtained by Purchaser from the Title Company for the Property (the “Title Commitment”) shows any monetary lien on the Property and Seller is unable to obtain a release of such lien with respect to the Property from the applicable lienholder(s) by payoff out of the Purchase Price proceeds at Closing or through other means, Closing shall be extended until the date that Seller is able to obtain such lien release, provided Purchaser is given at least 5 days’ notice in advance of the new date that Closing will occur.

Seller’s Obligations at Closing

5.02. At the Closing Seller shall:

(1) Deliver to Purchaser a duly executed and acknowledged Deed conveying good and indefeasible title to Williamson County, Texas in fee simple to the right of way Property described in Exhibits A and B, conveying such interest in and to the portion of the Property free and clear of any and all monetary liens and restrictions, except for the following:

- (a) General real estate taxes for the year of closing and subsequent years not yet due and payable.
- (b) Any exceptions set forth on Schedule B of the Title Commitment; and
- (c) Any other exceptions approved by Purchaser in writing.

(2) The Deed shall be in the form as shown in Exhibit “D” attached hereto and incorporated herein.

(3) Provide reasonable assistance as requested, at no cost to Seller, to cause the Title Company to deliver to Purchaser a Texas Owner's Title Policy at Purchaser's sole expense, in Purchaser's favor in the full amount of the Purchase Price, insuring Purchaser's contracted interests in and to the permanent interests being conveyed in the Property subject only to those title exceptions listed herein, such other exceptions as may be approved in writing by Purchaser, and the standard printed exceptions contained in the usual form of Texas Owner's Title Policy, provided, however:

- (a) The survey exception shall be deleted at Purchaser's sole expense (provided that Purchaser furnishes a survey of the Property that is acceptable to the Title Company for such purpose);
 - (b) The exception as to restrictive covenants shall be endorsed "None of Record", if applicable; and
 - (c) The exception as to the lien for taxes shall be limited to the year of closing and shall be endorsed "Not Yet Due and Payable".
- (4) Deliver to Purchaser possession of the Property if not previously done.

Purchaser's Obligations at Closing

5.03. At the Closing, Purchaser shall:

- (a) Pay the Purchase Price in accordance with Section 2.02.

Prorations

5.04. General real estate taxes for the then current year relating to the portion of the Property conveyed in fee shall be prorated as of the Closing Date (or the date that Purchaser takes possession of the Property under Section 8.12 below, if earlier) and shall be adjusted in cash at the Closing, but shall otherwise remain the obligation of Seller to satisfy. If the Closing shall occur before the tax rate is fixed for the then current year, the apportionment of taxes shall be upon the basis of the tax rate for the next preceding year applied to the latest assessed valuation. Agricultural roll-back taxes, if any, which directly result from this Contract and conveyance shall be paid by Purchaser.

Closing Costs

5.05. All costs and expenses of closing in consummating the sale and purchase of the Property shall be borne and paid as follows:

- (1) Owner's Title Policy and survey to be paid by Purchaser.

- (2) Deed, tax certificates, and title curative matters, if any, paid by Purchaser.
- (3) All other closing costs shall be paid by Purchaser.
- (4) Attorney's fees paid by each party respectively.

ARTICLE VI BREACH BY SELLER

In the event Seller shall fail to fully and timely perform any of its obligations hereunder or shall fail to consummate the sale of the Property for any reason, except Purchaser's default, Purchaser may, as its sole and exclusive remedy, either: (1) enforce specific performance of this Contract; or (2) terminate this Contract by written notice to Seller and request that the Escrow Deposit, if any, shall be forthwith returned by the title company to Purchaser.

ARTICLE VII BREACH BY PURCHASER

In the event Purchaser should fail to consummate the purchase of the Property, the conditions to Purchaser's obligations set forth in Article III having been satisfied and Purchaser being in default and Seller not being in default hereunder, Seller shall have the right to terminate this Contract by written notice to Purchaser and receive the Escrow Deposit, if any, from the title company, the sum being agreed on as liquidated damages for the failure of Purchaser to perform the duties, liabilities, and obligations imposed upon it by the terms and provisions of this Contract, and Seller agrees to accept and take this cash payment as its total damages and relief and as Seller's sole remedy hereunder in such event. If no Escrow Deposit has been made, then Seller shall receive the amount of \$500 as liquidated damages for any failure by Purchaser.

ARTICLE VIII MISCELLANEOUS

Notice

8.01. Any notice required or permitted to be delivered hereunder shall be deemed received when sent by United States mail, postage prepaid, certified mail, return receipt requested, addressed to Seller or Purchaser, as the case may be, at the address set forth opposite the signature of the party.

Texas Law to Apply

8.02. This Contract shall be construed under and in accordance with the laws of the State of Texas, and all obligations of the parties created hereunder are performable in Williamson County, Texas.

Parties Bound

8.03. This Contract shall be binding upon and inure to the benefit of the parties and their respective heirs, executors, administrators, legal representatives, successors, and assigns where permitted by this Contract. This Contract is not assignable by Purchaser except to another governmental body with the power of condemnation.

Legal Construction

8.04. In case any one or more of the provisions contained in this Contract shall for any reason be held to be invalid, illegal, or unenforceable in any respect, this invalidity, illegality, or unenforceability shall not affect any other provision hereof, and this Contract shall be construed as if the invalid, illegal, or unenforceable provision had never been contained herein.

Prior Agreements Superseded

8.05. This Contract constitutes the sole and only agreement of the parties and supersedes any prior understandings or written or oral agreements between the parties respecting the within subject matter.

Time of Essence

8.06. Time is of the essence in this Contract.

Gender

8.07. Words of any gender used in this Contract shall be held and construed to include any other gender, and words in the singular number shall be held to include the plural, and vice versa unless the context requires otherwise.

Memorandum of Contract

8.08. Upon request of either party, the parties shall promptly execute a memorandum of this Contract suitable for filing of record.

Compliance

8.09 Seller and Purchaser each warrant and represent to the other that neither of them has dealt with any agent or broker in connection with the sale and purchase of the Property, and Seller and Purchaser to the extent allowed by law each agree to indemnify and hold the other party harmless from any loss, liability, or expense suffered by the other party by reason of a breach of such warranty and representation. In accordance with the requirements of Section 20 of the Texas Real Estate License Act, Purchaser is hereby advised that it should be furnished with or obtain a policy of title insurance or Purchaser should have the abstract covering the Property examined by an attorney of Purchaser's own selection.

Effective Date

8.10 This Contract shall be effective as of the later of the date it is approved by the Williamson County Commissioners' court, which date is indicated beneath the County Judge's signature below, and executed on behalf of Seller, which date is indicated beneath the Seller's signature below.

Counterparts

8.11 This Contract may be executed in any number of counterparts, which may together constitute the Contract. Signatures transmitted by facsimile or electronic mail may be considered effective as originals for purposes of this Contract.

Contingent Possession and Use Agreement

8.12. If Closing is extended pursuant to Section 5.01 above but Purchaser nevertheless deposits cash funds equal to the full Purchase Price into an interest-bearing escrow account at the Title Company on or before the initial Closing Date, Purchaser, its agents and contractors shall be permitted at any time after January 31, 2024, to enter and possess the Property prior to Closing for the purpose of completing any and all necessary testing, utility relocation and construction activities associated with the proposed roadway improvement construction project of Purchaser on the Property (the "CR 279 Improvements") or other obligations of this Contract, and Seller agrees to make any gate access available to Purchaser, its contractors or utility facility owners as necessary to carry out the purposes of this paragraph. During possession of the Property by Purchaser for such purposes, the restrictive covenant provision concerning the "CR 279 Driveways" in the Deed shall apply to the parties as if fully set forth herein. Without limiting the generality of the foregoing, at no time during possession of the Property by Purchaser for such purposes shall Seller be denied reasonable access and/or ingress to or egress from the remainder of Seller's land for its current uses, unless otherwise agreed to by Seller in writing in advance. Purchaser's deposit of the Purchase Price funds into escrow as provided in this paragraph shall be irrevocable and shall be accompanied by unconditional instructions to the Title Company authorizing release of such funds and all accrued interest thereon to Seller upon Closing

hereunder, provided that upon any termination of this Contract under Article VI or Article VII above, such escrow funds and accrued interest thereon shall be returned to Purchaser.

[signature pages to follow]

SELLER:

JBS HOLDINGS, LP

By: JBSH Management, LLC, its general partner

By: 
Sheri Krause (Jan 15, 2024 18:58 CST)

Name: Sheri Krause

Title: Managing partner

Date: Jan 15, 2024

Address:

JBS Holdings, LP
3605 Balcones Drive
Austin, Texas 78731
Attn: Sheri Krause

with copies to:
Winston Krause, Esq.
504 West 13th Street
Austin, Texas 78701

Christopher K. Bell, Esq.
806 West 10th Street, Suite B
Austin, Texas 78701

PURCHASER:

WILLIAMSON COUNTY, TEXAS

By: _____
Bill Gravell, Jr.
County Judge

Address: 710 Main Street, Suite 101
Georgetown, Texas 78626

Date: _____

EXHIBIT A

PROPERTY DESCRIPTION

DESCRIPTION OF A 1.918 ACRE (83,526 SQUARE FOOT) PARCEL OF LAND SITUATED IN THE HENRY FIELD SURVEY, ABSTRACT NO. 233 IN WILLIAMSON COUNTY, TEXAS, BEING A PORTION OF THAT CALLED 126.90 ACRE TRACT OF LAND (TRACT 1) CITED IN GENERAL WARRANTY DEED TO JBS HOLDINGS, LP RECORDED IN DOCUMENT NO. 2002103000 OF THE OFFICIAL PUBLIC RECORDS OF WILLIAMSON COUNTY, TEXAS, AND DESCRIBED IN DOCUMENT NO. 1999061485 OF THE OFFICIAL PUBLIC RECORDS OF WILLIAMSON COUNTY, TEXAS, SAID 1.918 ACRE (83,526 SQUARE FOOT) PARCEL OF LAND BEING MORE PARTICULARLY DESCRIBED BY METES AND BOUNDS AS FOLLOWS:

BEGINNING at an iron rod with an aluminum cap stamped "WILLIAMSON COUNTY" set in the proposed westerly Right-of-Way (ROW) line of Bagdad Road (ROW width varies) 118.60 feet left of Bagdad Road Baseline Station 270+95.74 (Grid Coordinates determined as N=10,206,237.71 E=3,059,728.49), being in the easterly boundary line of said 126.90 acre tract, same being the southerly boundary line of Lot 2, Brinson Subdivision, a subdivision of record in Cabinet DD, Slide 240-241 of the Plat Records of Williamson County, Texas, for the northwesterly corner and **POINT OF BEGINNING** of the herein described parcel, and from which, a 1/2" iron rod found, being the southwesterly corner of said Lot 2, same being an ell corner in said easterly boundary line of the 126.90 acre tract bears S 66°59'08" W, at a distance of 402.68 feet;

- 1) **THENCE**, with the easterly boundary line of said 126.90 acre tract, same being the southerly boundary line of said Lot 2, **N 66°59'08" E**, at a distance of 105.21 feet, pass the southeasterly corner of said Lot 2, being an ell corner in the existing westerly ROW line of County Road (C.R.) 279 (Bagdad Road) (ROW width varies), same being the southwesterly corner of an additional ROW dedicated per said Brinson Subdivision, departing said Lot 2 and continuing with said existing westerly ROW line for a total distance of **115.77** feet to a 5/8" iron rod found, being an ell corner in the easterly line of said 126.90 acre tract, same being the southeasterly corner of said ROW dedication tract, also being an ell corner in said existing westerly ROW line, for the northeasterly corner of the herein described parcel;
- 2) **THENCE**, departing said ROW dedication tract, continuing with said existing westerly ROW line, same being the easterly boundary line of said 126.90 acre tract, **S 02°13'31" E**, for a distance of **754.38** feet to an iron rod with an aluminum cap stamped "WILLIAMSON COUNTY" found, being the southeasterly corner of said 126.90 acre tract, same being the northeasterly corner of that called 3.854 acre tract of land described in Possession And Use Agreement For Transportation Purposes between said JBS Holdings, LP and Williamson County, Texas recorded in Document No. 2018029559 of the Official Public Records of Williamson County, Texas, same being the northeasterly corner of that called 99.57 acre tract of land (Tract 2) cited in said General Warranty Deed to JBS Holdings, LP recorded in said Document No. 2002103000, for the southeasterly corner of the herein described parcel;
- 3) **THENCE**, departing said existing ROW line, with the southerly boundary line of said 126.90 acre tract, same being the northerly boundary line of said 3.854 acre tract and said 99.57 acre tract, **S 68°58'20" W**, at a distance of 91.60 feet pass the calculated northwesterly corner of said 3.854 acre tract, departing said 3.854 acre tract, for a total distance of **120.27** feet, to an iron rod with an aluminum cap stamped "WILLIAMSON COUNTY" set 114.54 feet left of Bagdad Road Baseline Station 263+40.45 in said proposed westerly ROW line, for the southwesterly corner of the herein described parcel;

County: Williamson
Parcel : 20 – JBS Holdings, LP
Highway: Bagdad Rd (CR 279)

Page 2 of 4
10-02-22

- 4) **THENCE**, departing said 99.57 acre tract, with said proposed westerly ROW line, through the interior of said Lot 126.90 acre tract **N 01°47'49" W**, for a distance of **752.08** feet, to the **POINT OF BEGINNING**, containing 1.918 acres (83,526 square feet) of land, more or less.

This property description is accompanied by a separate parcel plat.

All bearings recited herein are based on the Texas State Plane Coordinate System, Central Zone No. 4203, NAD 83.

THE STATE OF TEXAS §
 § KNOW ALL MEN BY THESE PRESENTS:
COUNTY OF WILLIAMSON §

That I, M. Stephen Truesdale, a Registered Professional Land Surveyor, do hereby certify that the above description is true and correct to the best of my knowledge and belief and that the property described herein was determined by a survey made on the ground under my direct supervision.

WITNESS MY HAND AND SEAL at Round Rock, Williamson County, Texas.

M. Stephen Truesdale

M. Stephen Truesdale
Registered Professional Land Surveyor No. 4933
Licensed State Land Surveyor
Inland Geodetics
Firm Registration No: 100591-00
1504 Chisholm Trail Road, Suite 103
Round Rock, TX 78681

12 OCT 2022

Date



EXHIBIT "A"

PLAT TO ACCOMPANY PARCEL DESCRIPTION

BRINSON SUBDIVISION
CAB DD, SLDS. 240-241
P.R.W.C.T.

LOT 2
5.701 ACRES

(S66° 56' 31" W 508.12')
S66° 59' 08" W 402.68' P
(N68° 53' 30" E 518.35')

P.O.B.

STA. 270+95.74
118.60' LT
GRID COORDINATES:
N=10,206,237.71
E=3,059,728.49

NO.	DIRECTION	DISTANCE
L1	N66° 59' 08" E	105.21'
L2	N66° 59' 08" E	10.56'
L3	S68° 58' 20" W	120.27'
(L4)	(N69° 01' 35" E)	(91.58')

JBS HOLDINGS, LP
(TRACT 1)
126.90 ACRES
DOC. 2002103000
O.P.R.W.C.T.
DESCRIBED IN 1999061485
O.R.W.C.T.

HENRY FIELD SURVEY
ABSTRACT No. 233

STA. 263+40.45
114.54' LT

JBS HOLDINGS, LP
TRACT 2
99.57 ACRES
DOC. 2002103000
O.P.R.W.C.T.
DESCRIBED IN 1999061485
O.R.W.C.T.

WILLIAMSON
COUNTY, TEXAS
PARCEL 6
3.854 ACRES
DOC. 2018029559
O.P.R.W.C.T.

PROPOSED R.O.W. N01° 47' 49" W 752.08'

(20)
1.918 AC.
83,526 SQ. FT.


(S02° 13' 31" E 754.50')
S02° 13' 31" E 754.38'

COUNTY ROAD 279 (BAGDAD ROAD)

PC 270+35.88

DETAIL "A"
L1
DETAIL "B"

ADDITIONAL ROW
DEDICATED PER PLAT

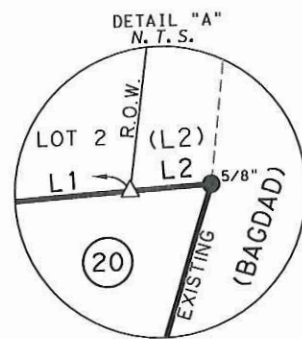

10/03/2022

PARCEL PLAT SHOWING PROPERTY OF

JBS HOLDINGS, LP

PARCEL 20
1.918 ACRES
83,526 Sq. Ft.

SCALE
1" = 100'

PROJECT
BAGDAD ROAD

COUNTY
WILLIAMSON

PAGE 3 OF 4

**INLAND
GEODETICS**
PROFESSIONAL LAND SURVEYORS
1504 CHISHOLM TRAIL RD. STE. 103
ROUND ROCK, TX. 78681
PH. (512) 238-1200, FAX (512) 238-1251
FIRM REGISTRATION NO. 100591-00

PLAT TO ACCOMPANY PARCEL DESCRIPTION

LEGEND

- 1/2" IRON ROD FOUND UNLESS NOTED
- ⊙ 1/2" IRON ROD FOUND W/PLASTIC CAP
- ⊗ 1/2" IRON PIPE FOUND UNLESS NOTED
- ▲ 60/D NAIL FOUND IN FENCE POST
- △ CALCULATED POINT
- IRON ROD W/ ALUMINUM CAP
STAMPED "WILLIAMSON COUNTY" SET
(UNLESS NOTED OTHERWISE)
- ℙ PROPERTY LINE
- () RECORD INFORMATION
- LINE BREAK
- ≡ DENOTES COMMON OWNERSHIP
- P.O.B. POINT OF BEGINNING
- N.T.S. NOT TO SCALE
- D.R.W.C.T. DEED RECORDS
WILLIAMSON COUNTY, TEXAS
- O.R.W.C.T. OFFICIAL RECORDS
WILLIAMSON COUNTY, TEXAS
- O.P.R.W.C.T. OFFICIAL PUBLIC RECORDS
WILLIAMSON COUNTY, TEXAS

1) All bearings shown hereon are based on grid bearing. All distances are surface distances. Coordinates are surface values based on the Texas State Plane Coordinate System, NAD 83, Central Zone.

THE SURVEY SHOWN HEREON WAS PREPARED IN CONJUNCTION WITH THAT COMMITMENT FOR TITLE INSURANCE GF NO. T-165851, ISSUED BY WESTCOR LAND TITLE INSURANCE COMPANY, EFFECTIVE DATE AUGUST 03, 2022, ISSUE DATE AUGUST 12, 2022.

(10) 5. TERMS, CONDITIONS, AND STIPULATIONS OF THAT CERTAIN ORDINANCE NO. 05-0-52 OF RECORD IN DOCUMENT NO. 2005066226, OFFICIAL PUBLIC RECORDS OF WILLIAMSON COUNTY, TEXAS, SUBJECT TO.

I HEREBY CERTIFY THAT THIS PLAT IS TRUE AND CORRECT TO THE BEST OF MY KNOWLEDGE AND BELIEF AND THAT THE PROPERTY SHOWN HEREIN WAS DETERMINED BY A SURVEY MADE ON THE GROUND UNDER MY DIRECT SUPERVISION.

M. Stephen Truesdale 12 OCT 2022

M. STEPHEN TRUESDALE DATE
REGISTERED PROFESSIONAL LAND SURVEYOR NO. 4933
LICENSED STATE LAND SURVEYOR
INLAND GEODETICS
FIRM REGISTRATION NO. 100591-00
1504 CHISHOLM TRAIL ROAD, SUITE 103
ROUND ROCK, TEXAS 78681




10/03/2022

PARCEL PLAT SHOWING PROPERTY OF

JBS HOLDINGS, LP

PARCEL 20
1.918 ACRES
83,526 Sq. Ft.

PAGE 4 OF 4

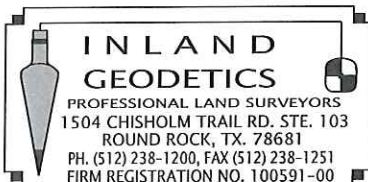

SCALE
1" = 100'

PROJECT
BAGDAD ROAD

COUNTY
WILLIAMSON

EXHIBIT B
PROPERTY DESCRIPTION

DESCRIPTION OF A OF 0.801 ACRE (34,899 SQUARE FOOT) PARCEL OF LAND SITUATED IN THE HENRY FIELD SURVEY, ABSTRACT NO. 233 IN WILLIAMSON COUNTY, TEXAS, BEING A PORTION OF THE REMAINDER OF THAT CALLED 99.57 ACRE (TRACT 2) TRACT IN A GENERAL WARRANTY DEED TO JBS HOLDINGS, LP RECORDED IN DOCUMENT NO. 2002103000 OF THE OFFICIAL PUBLIC RECORDS OF WILLIAMSON COUNTY, TEXAS, AND DESCRIBED IN DOCUMENT NO. 199961486 OF THE OFFICIAL PUBLIC RECORDS OF WILLIAMSON COUNTY, TEXAS, SAID OF 0.801 ACRE (34,899 SQUARE FOOT) PARCEL OF LAND BEING MORE PARTICULARLY DESCRIBED IN TWO PARTS (PART 1 AND PART 2) BY METES AND BOUNDS AS FOLLOWS:

PART 1 (0.087 ACRES, 3,779 SQ. FT)

BEGINNING at an iron rod with aluminum cap stamped "WILLIAMSON COUNTY" set 98.87 feet left of Bagdad Road Baseline Station 263+46.03 in the proposed westerly Right-of-Way (ROW) line of Bagdad Road (variable width ROW), (Grid Coordinates determined as N=10,205,492.07 E=3,059,767.59), being in the southerly boundary line of that called 126.90 acre (Tract 1) in said Document No. 2002103000 to said JBS Holdings, LP, same being the northerly boundary line of said remainder of the 99.57 acre tract and **POINT OF BEGINNING** of the herein described parcel;

- 1) **THENCE**, with the southerly line of said 126.90 acre tract, being the northerly line of said remainder of the 99.57 acre tract, **N 68°58'20" E**, for a distance of **12.04** feet to a calculated angle point in the existing westerly ROW line of said Bagdad Road County Road (C.R.) 279 (variable width ROW), being the northwesterly corner of that 3.854 acre ROW tract of land described in Possession and Use Agreement for Transportation to Williamson County, Texas recorded in Document No. 2018029559 of the Official Public Records of Williamson County, Texas, for the northeasterly corner of the herein described parcel, and from which an iron rod with plastic cap stamped "WILLIAMSON COUNTY" found, being the southeasterly corner of said 126.90 acre tract, same being the northeasterly corner of said 3.854 acre ROW tract bears **N 68°58'20" E**, at a distance of 91.60 feet;

THENCE, departing said 126.90 acre tract, with said existing ROW line, same being the easterly boundary line of said remainder of the 99.57 acre tract, and the westerly line of said 3.854 acre ROW tract, the following two (2) courses:

- 2) **S 04°16'55" W** for a distance of **53.28** feet to a calculated angle point hereof;
- 3) **S 01°25'43" E** for a distance of **318.58** feet to an iron rod with aluminum cap stamped "WILLIAMSON COUNTY" set 92.83 feet left of Bagdad Road Baseline Station 259+78.47, being an angle point in said proposed ROW line, for the southeasterly corner of the herein described parcel;

THENCE, departing said existing ROW line and said 3.854 acre ROW tract, with said proposed westerly ROW line, through the interior of said remainder of the 99.57 acre tract, the following six (6) courses:

- 4) **S 88°34'17" W** for a distance of **6.04** feet to an iron rod with aluminum cap stamped "WILLIAMSON COUNTY" set 98.87 feet left of Bagdad Road Baseline Station 259+78.47, for the southwesterly corner of the herein described parcel;
- 5) **N 01°25'43" W** for a distance of **161.32** feet to an iron rod with aluminum cap stamped "WILLIAMSON COUNTY" set 98.87 feet left of Bagdad Road Baseline Station 261+39.79, for angle point hereof;
- 6) **S 88°34'17" W** for a distance of **21.75** feet to an iron rod with aluminum cap stamped "WILLIAMSON COUNTY" set 120.62 feet left of Bagdad Road Baseline Station 261+39.79, for an ell corner hereof;

County: Williamson
Parcel : 22, Parts 1 & 2 – JBS Holdings, LP
Highway: Bagdad Rd (CR 279)

Page 2 of 5
Rev: 09-16-22

- 7) **N 01°25'43" W** for a distance of **65.13** feet to an iron rod with aluminum cap stamped "WILLIAMSON COUNTY" set 120.62 feet left of Bagdad Road Baseline Station 262+04.92, for ell corner hereof;
- 8) **N 88°29'41" E** for a distance of **21.75** feet to an iron rod with aluminum cap stamped "WILLIAMSON COUNTY" set 98.87 feet left of Bagdad Road Baseline Station 262+04.95, for ell corner hereof;
- 9) **N 01°25'43" W**, for a distance of **141.08** feet to the **POINT OF BEGINNING**, containing 0.087 acres (3,779 square feet) of land, more or less.

PART 2 (0.714 ACRES, 31,120 SQ. FT)

BEGINNING at an iron rod with aluminum cap stamped "WILLIAMSON COUNTY" set 102.83 feet left of Bagdad Road Baseline Station 249+25.67 at the intersection of the proposed westerly Right-of-Way (ROW) line of Bagdad Road (variable width ROW) and the existing westerly ROW line of Bagdad Road (C.R. 279) (variable width ROW), (Grid Coordinates determined as N=10,204,072.26 E=3,059,799.04), being the easterly boundary line of said remainder of the 99.57 acre tract, same being the westerly line of that 3.854 acre ROW tract of land described in Possession and Use Agreement for Transportation to Williamson County recorded in Document No. 2018029559 of the Official Public Records of Williamson County, Texas, and **POINT OF BEGINNING** of the herein described parcel and from which an iron rod with cap stamped "WALKER-5283" found, being in the northerly line of that called 6.829 acre tract described in an Exchange Special Warranty Deed to Williamson County, Texas recorded in Document No. 2014076251 of the Official Public Records of Williamson County, Texas, same being in the southerly boundary line of said remainder of the 99.57 acre tract bears S 01°25'43" E, at a distance of 92.92 feet to a calculated angle point, S 43°14'37" W, at a distance of 60.77 feet to a calculated angle point, and S 87°55'30" W, at a distance of 86.11 feet;

THENCE, departing said existing ROW line, through the interior of said remainder of the 99.57 acre tract, with said proposed westerly ROW line, the following four (4) courses:

- 1) **N 14°25'31" W** for a distance of **198.87** feet to an iron rod with aluminum cap stamped "WILLIAMSON COUNTY" set 147.55 feet left of Bagdad Road Baseline Station 251+19.44 for angle point hereof;
- 2) **N 01°53'49" W** for a distance of **237.54** feet to an iron rod with aluminum cap stamped "WILLIAMSON COUNTY" set 149.50 feet left of Bagdad Road Baseline Station 253+56.98 for angle point hereof;
- 3) **N 02°54'06" E** for a distance of **409.10** feet to an iron rod with aluminum cap stamped "WILLIAMSON COUNTY" set 118.61 feet left of Bagdad Road Baseline Station 257+64.91 for angle point hereof;
- 4) **N 10°59'32" E** for a distance of **119.85** feet to an iron rod with aluminum cap stamped "WILLIAMSON COUNTY" set 92.83 feet left of Bagdad Road Baseline Station 258+81.95 in said existing ROW line of C.R. 279, same being the easterly boundary line of said remainder of the 99.57 acre tract, for the most northerly corner of the herein described parcel;

THENCE, departing said proposed ROW line, with the easterly boundary line of said remainder of the 99.57 acre tract, same being the existing westerly ROW line and the westerly line of said 3.854 acre ROW tract, the following three (3) courses:

- 5) **S 01°25'43" E** for a distance of **185.74** feet to a calculated angle point of the herein described parcel;

County: Williamson
Parcel : 22, Parts 1 & 2 – JBS Holdings, LP
Highway: Bagdad Rd (CR 279)

Page 3 of 5
Rev: 09-16-22

- 6) **S 01°26'02" W** for a distance of **200.25** feet to a calculated angle point of the herein described parcel;
- 7) **S 01°25'43" E** for a distance of **570.54** feet to the **POINT OF BEGINNING**, containing 0.714 acres (31,120 square feet) of land, more or less.

This property description is accompanied by a separate parcel plat.

All bearings recited herein are based on the Texas State Plane Coordinate System, Central Zone No. 4203, NAD 83.

THE STATE OF TEXAS §
 § KNOW ALL MEN BY THESE PRESENTS:
COUNTY OF WILLIAMSON §

That I, M. Stephen Truesdale, a Registered Professional Land Surveyor, do hereby certify that the above description is true and correct to the best of my knowledge and belief and that the property described herein was determined by a survey made on the ground under my direct supervision.

WITNESS MY HAND AND SEAL at Round Rock, Williamson County, Texas.

M. Stephen Truesdale
M. Stephen Truesdale
Registered Professional Land Surveyor No. 4933
Licensed State Land Surveyor
Inland Geodetics, LLC
Firm Registration No: 100591-00
1504 Chisholm Trail Road, Suite 103
Round Rock, TX 78681

20 SEP 2022
Date



PLAT TO ACCOMPANY PARCEL DESCRIPTION

NO.	DIRECTION	DISTANCE
L1	S01° 25' 43"E	92.92'
L2	S43° 14' 37"W	60.77'
(L2)	(S43° 14' 37"W)	(60.77')
L3	S87° 55' 30"W	86.11'
(L3)	(S87° 55' 30"W)	(86.16')
L15	S01° 26' 02"W	200.25'
(L15)	(S01° 26' 02"W)	(200.25')

JBS HOLDINGS, LP
(TRACT 2)
REMAINDER OF 99.57 ACRES
DOC. 2002103000
O.P.R.W.C.T.
DESCRIBED IN
DOC. 199961486
O.P.R.W.C.T.

HENRY FIELD SURVEY
ABSTRACT No. 233

WILLIAMSON COUNTY,
6.829 ACRE
DOC. NO. 2014076
O. P. R. W. C. T.
(RIVER RANCH
COUNTY PARK
ENTRANCE)

P.O.B.

PART 2

STA. 249+25.67
102.83' LT
GRID COORDINATES:
N=10,204,072.26
E=3,059,799.04

"WALKER-5283"

WATER

L3

(L3)

UNIT:

UNTY, TEXAS
CRE, TEXAS
4076251
C. T.

CH
RK

REV: 09/16/2022

PARCEL PLAT SHOWING PROPERTY OF

JBS HOLDINGS, LP

PARCEL 22

PART 1

PART 2

0.801 ACRES
34,899 Sq. Ft.

PAGE 4 OF 5

SCALE

$$1'' = 100'$$

PROJECT

BAGDAD ROAD.

COUNTY

WILLIAMSON



**INLAND
GEODETICS**

PROFESSIONAL LAND SURVEYORS
1504 CHISHOLM TRAIL RD. STE. 103
ROUND ROCK, TX. 78681
PH. (512) 238-1200, FAX (512) 238-1251
FIRM REGISTRATION NO. 100591-00

LEGEND

PLAT TO ACCOMPANY PARCEL DESCRIPTION

- 1/2" IRON ROD FOUND UNLESS NOTED
- ⊕ 1/2" IRON ROD FOUND W/PLASTIC CAP
- ⊙ 1/2" IRON PIPE FOUND UNLESS NOTED
- ▲ 60/D NAIL FOUND IN FENCE POST
- △ CALCULATED POINT
- IRON ROD W/ ALUMINUM CAP
- () STAMPED "WILLIAMSON COUNTY" SET (UNLESS NOTED OTHERWISE)
- P PROPERTY LINE
- () RECORD INFORMATION
- LINE BREAK
- DENOTES COMMON OWNERSHIP
- P.O.B. POINT OF BEGINNING
- N.T.S. NOT TO SCALE
- D.R.W.C.T. DEED RECORDS
- O.R.W.C.T. OFFICIAL RECORDS
- O.P.R.W.C.T. OFFICIAL PUBLIC RECORDS

NO.	DIRECTION	DISTANCE
L4	N68° 58' 20"E	12.04'
L5	N68° 58' 20"E	91.60'
(L5)	(N69° 01' 35"E)	(91.58')
L6	S04° 16' 55"W	53.28'
(L6)	(N04° 16' 55"E)	(53.25')
L7	S88° 34' 17"W	6.04'
L8	N01° 25' 43"W	161.32'
L9	S88° 34' 17"W	21.75'

1) All bearings shown hereon are based on grid bearing. All distances are surface distances. Coordinates are surface values based on the Texas State Plane Coordinate System, NAD 83, Central Zone.

THE SURVEY SHOWN HEREON WAS PREPARED IN CONJUNCTION WITH THAT COMMITMENT FOR TITLE INSURANCE OF NO. T-165867, ISSUED BY FIRST AMERICAN TITLE GUARANTY COMPANY, EFFECTIVE DATE AUGUST 05, 2022, ISSUE DATE AUGUST 15, 2022.

10(6). TERMS, CONDITIONS, AND STIPULATIONS IN ORDINANCE NO. 05-0-52 OF RECORD IN DOCUMENT NO. 2005066226, OFFICIAL PUBLIC RECORDS, WILLIAMSON COUNTY, TEXAS, SUBJECT TO.

7. TERMS, CONDITIONS, AND STIPULATIONS IN THE POSSESSION AND USE AGREEMENT FOR TRANSPORTATION PURPOSES OF RECORD IN DOCUMENT NO. 2018029559, OFFICIAL PUBLIC RECORDS, WILLIAMSON COUNTY, TEXAS, DOES NOT AFFECT.

I HEREBY CERTIFY THAT THIS PLAT IS TRUE AND CORRECT TO THE BEST OF MY KNOWLEDGE AND BELIEF AND THAT THE PROPERTY SHOWN HEREIN WAS DETERMINED BY A SURVEY MADE ON THE GROUND UNDER MY DIRECT SUPERVISION.

M. Stephen Truesdale 20 SEP 2022

M. STEPHEN TRUESDALE
REGISTERED PROFESSIONAL LAND SURVEYOR NO. 4933
LICENSED STATE LAND SURVEYOR
INLAND GEODETICS
FIRM REGISTRATION NO. 100591-00
1504 CHISHOLM TRAIL ROAD, SUITE 103
ROUND ROCK, TEXAS 78681

JBS HOLDINGS, LP
(TRACT 1)
126.90 ACRES
DOC. 2002103000
O.P.R.W.C.T.

STA. 263+46.03
98.87' LT
GRID COORDINATES:
N=10,205,492.07
E=3,059,767.59

HENRY FIELD SURVEY
ABSTRACT No. 233

STA. 262+04.95
98.87' LT
STA. 262+04.92
120.62' LT

STA. 261+39.79
120.62' LT

STA. 261+39.79
98.87' LT

JBS HOLDINGS, LP
(TRACT 2)
REMAINDER OF
99.57 ACRES
DOC. 2002103000
O.P.R.W.C.T.
DESCRIBED IN
DOC. 199961486
O.P.R.W.C.T.

PART 1
(22)
0.087 AC.
3,779 SQ. FT.

STA. 259+78.47
98.87' LT

STA. 259+78.47
92.83' LT

STA. 258+81.95
92.83' LT

PART 2

(22)
0.714 AC.
31,120 SQ. FT.


STA. 257+64.91
118.61' LT

N10° 59' 32"E
119.85' LT
N02° 54' 06"E
409.10' E
PROPOSED R.O.W.
EXISTING R.O.W.
S01° 25' 43"E
185.74' E
MATCHLINE

L10	N01° 25' 43"W	65.13'
L11	N88° 29' 41"E	21.75'
L12	N01° 25' 43"W	141.08'
L13	S68° 58' 20"W	16.63'
L14	S01° 25' 43"E	96.51'
L15	S01° 26' 02"W	200.25'
(L15)	(S01° 26' 02"W)	(200.25')



REV: 09/16/2022

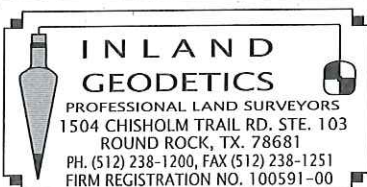

PARCEL PLAT SHOWING PROPERTY OF

JBS HOLDINGS, LP

SCALE
1" = 100'

PROJECT
BAGDAD ROAD


COUNTY
WILLIAMSON

PARCEL 22
PART 1
PART 2

0.801 ACRES
34,899 Sq. Ft.

PAGE 5 OF 5

EXHIBIT "C"

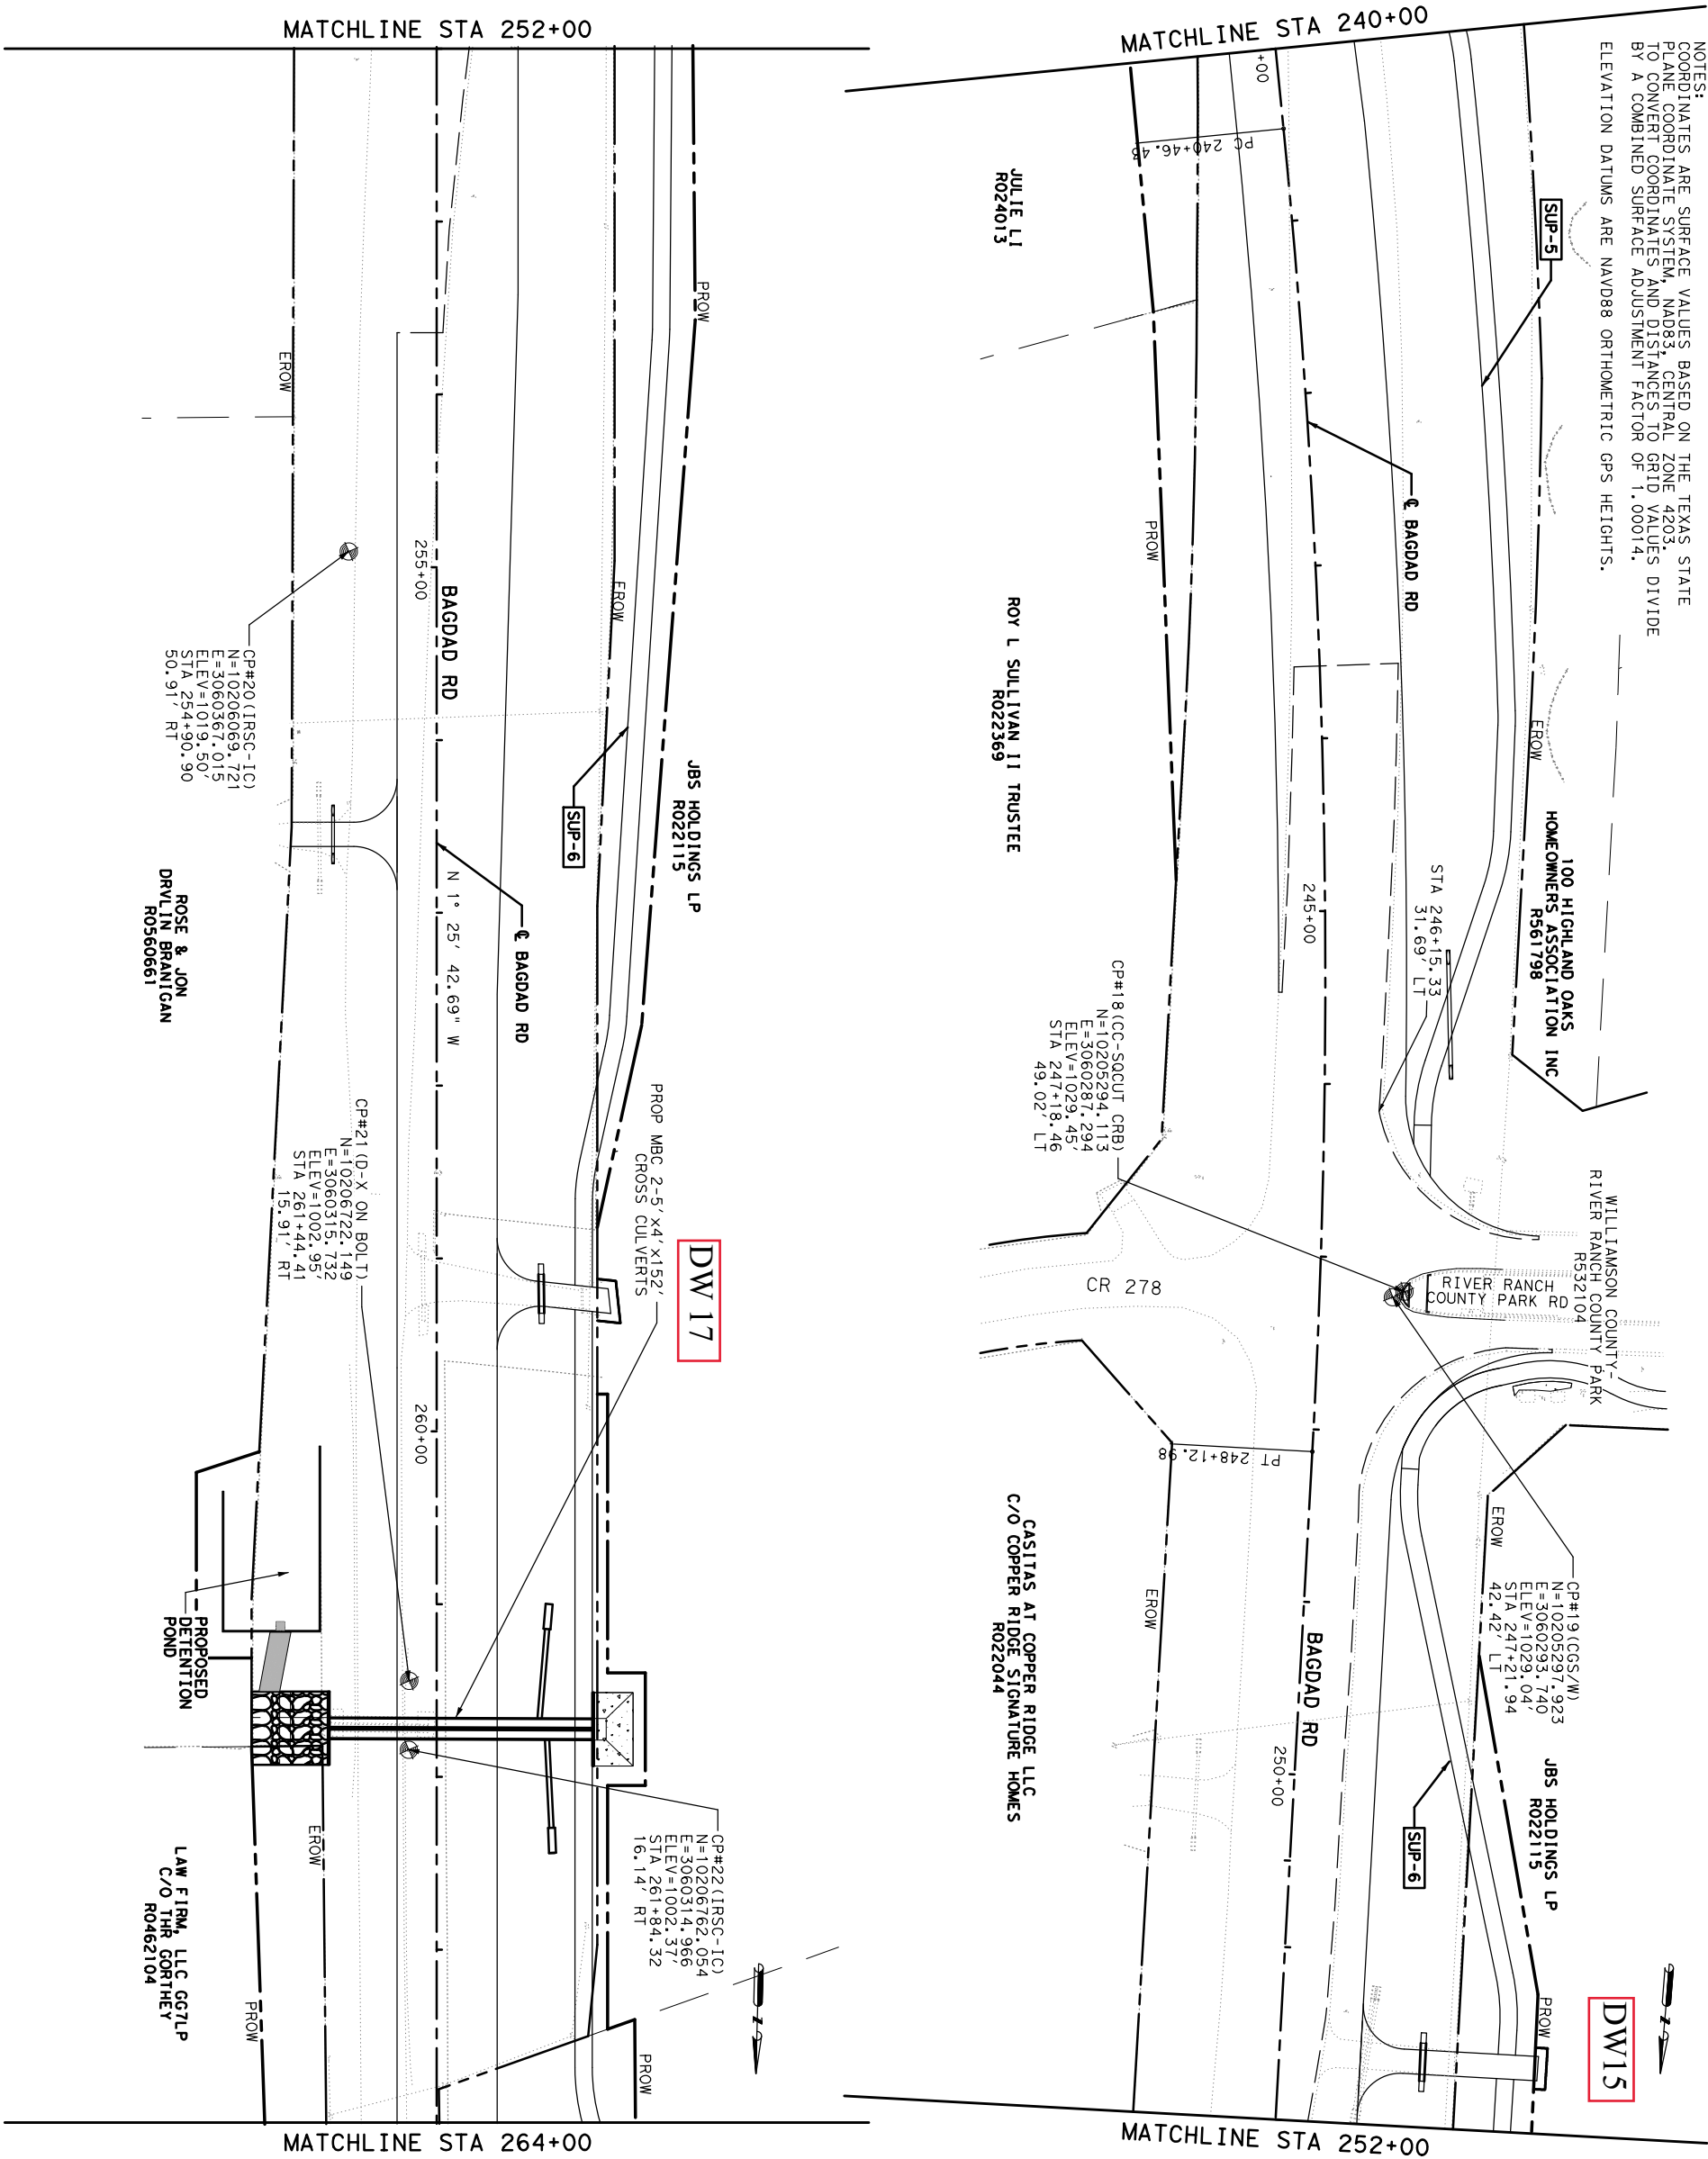

NO.	DATE	REVISION	APPROVED

LEGEND:

- EXIST. R.O.W. _____
- PROP. R.O.W. _____
- PROP. EASEMENT/
ACCESS AGREEMENT _____
- CONTROL POINT 



3/29/2023



Binkley & Barfield
Binkley & Barfield, Inc.
Tel. 941/427
2401 Double Creek Dr. Ste 2
Round Rock, TX 78664
512.282.006
Binkley@barkbld.com


BAGDAD ROAD (CR 279)

PROJECT LAYOUT

STA 240+00 TO STA 264+00

SHEET 3 OF 5

FED. RD. DIV. NO.	PROJECT NO.		HIGHWAY NO.
STATE	DIST.	COUNTY	CR 279
TEXAS		WILLIAMSON	
CONT.	SECT.	JOB	13

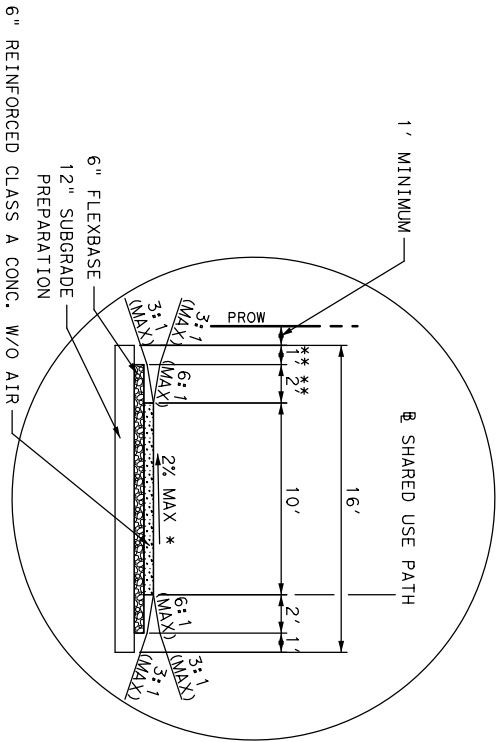


NOTES

*SLOPE DIRECTION VARIES. SEE SHARED USE PATH PLAN AND PROFILE SHEETS AND CROSS SECTIONS FOR ADDITIONAL INFORMATION.


**DIMENSIONS MAY BE REDUCED TO 0' WHERE THE DISTANCE FROM THE EDGE OF SUP TO PROPOSED RIGHT OF WAY IS LESS THAN 4'.

DETAIL D

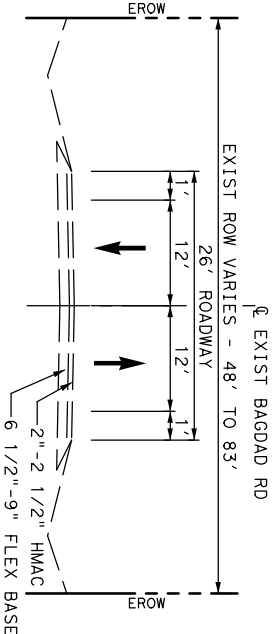


EXISTING ROADWAY SECTION

STA 196+00.00 TO STA 307+67.50

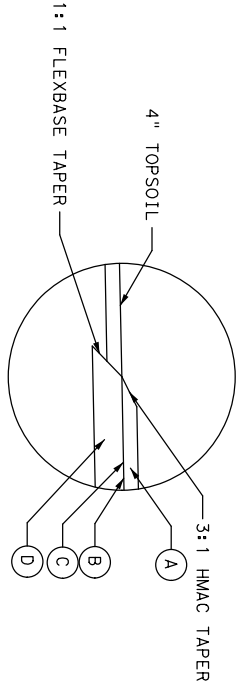


DETAIL A

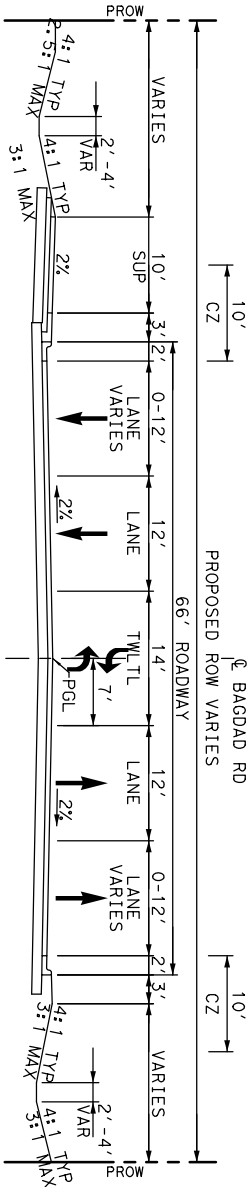

ULTIMATE PROPOSED ROADWAY SECTION


STA 196+85.20 TO STA 214+45.00
STA 215+75.00 TO STA 216+50.13
STA 346+95.30 TO STA 358+65.42

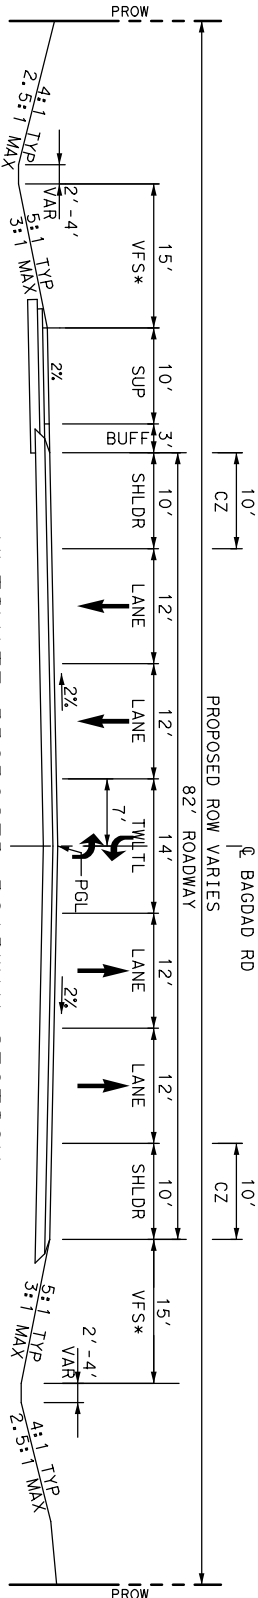

ULTIMATE PROPOSED ROADWAY SECTION


*ULTIMATE VFS LIMITS ARE THE SAME AS INTERIM VFS LIMITS. SEE INTERIM VFS LIMITS FOR ULTIMATE VFS LIMITS

STA 216+50.13 TO STA 289+75.00
STA 295+70.00 TO STA 346+95.30

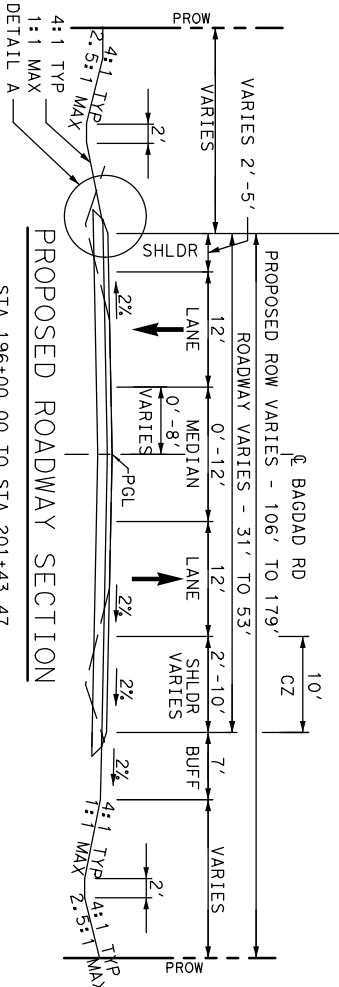


PROPOSED ROADWAY SECTION

STA 196+00.00 TO STA 201+43.47

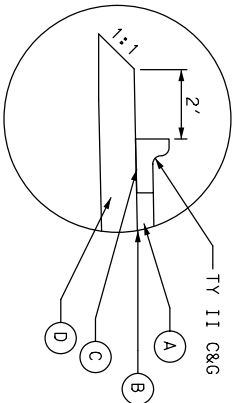

DETAIL B

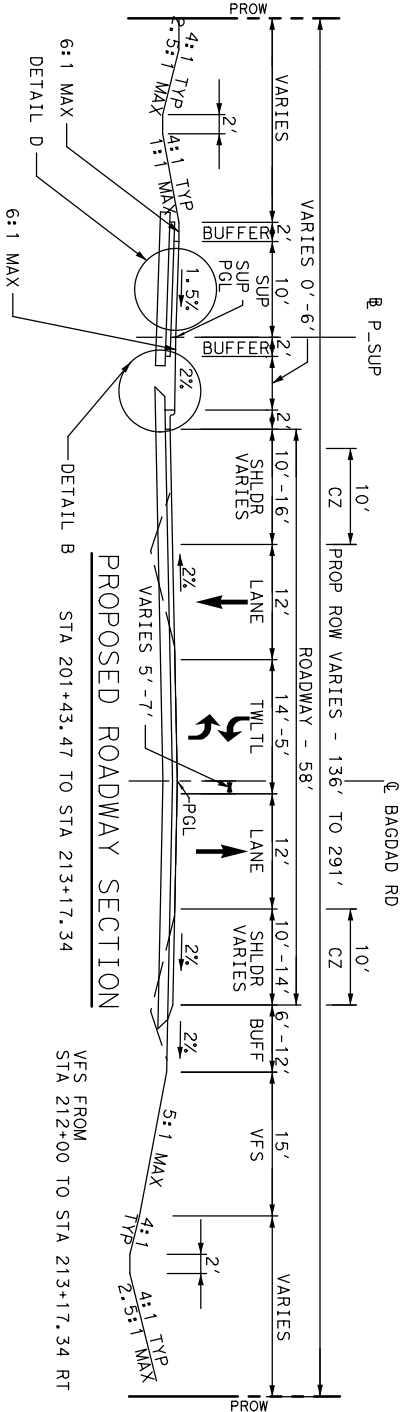

PROPOSED ROADWAY SECTION

VFS FROM STA 212+00 TO STA 213+17.34 RT

NO.	DATE	REVISION	APPROVED

LEGEND:

- A 3" D-GR HMA TY-D SAC-B PG70-22
- B 3" D-GR HMA TY-B SAC-B PG64-22 (2 EQUAL LIFTS)
- C SEAL COAT
- D PRIME COAT
- E 12" FL BS (COMP IN PLC) (TY A GR 4) (FINAL POS) (3 EQUAL LIFTS)
- F 3" D-GR HMA TY-D SAC-B PG70-22
- G 15" D-GR HMA TY-B SAC-B PG64-22
- VFS VEGETATIVE FILTER STRIP

STATE OF TEXAS

135528

PROFESSIONAL ENGINEER

RYAN H. HINSON

3/31/2023

WILLIAMSON COUNTY TEXAS

Binkley & Barfield

512.262.0066

2601 E. Double Creek Dr. Ste 200
Bryan, TX 77801

BAGDAD ROAD (CR 279)

TYPICAL SECTIONS








BAGDAD RD

SCALE = N.T.S.

SHEET 1 OF 3

CR 279

16

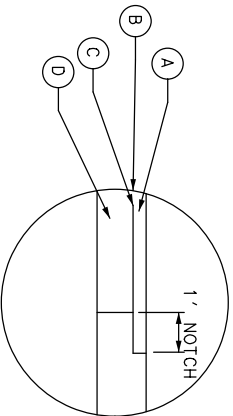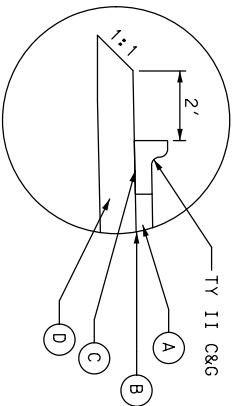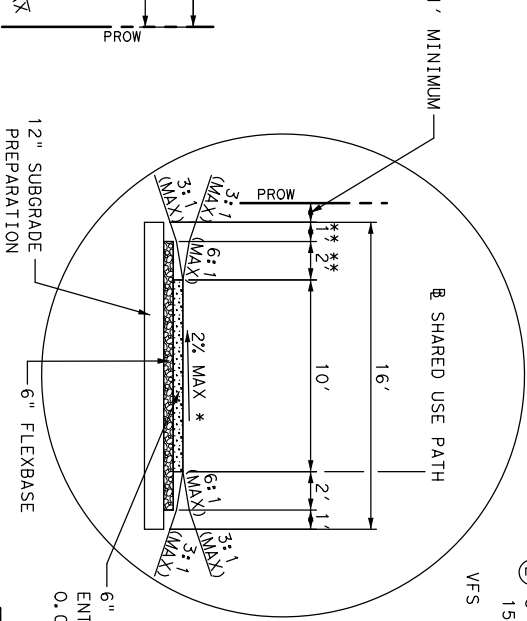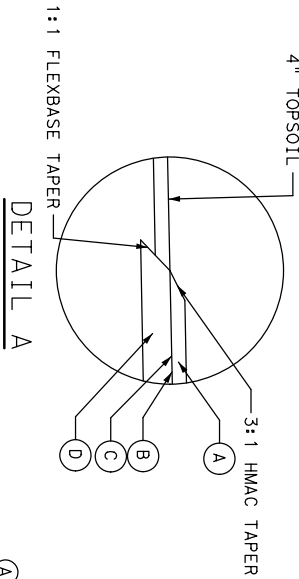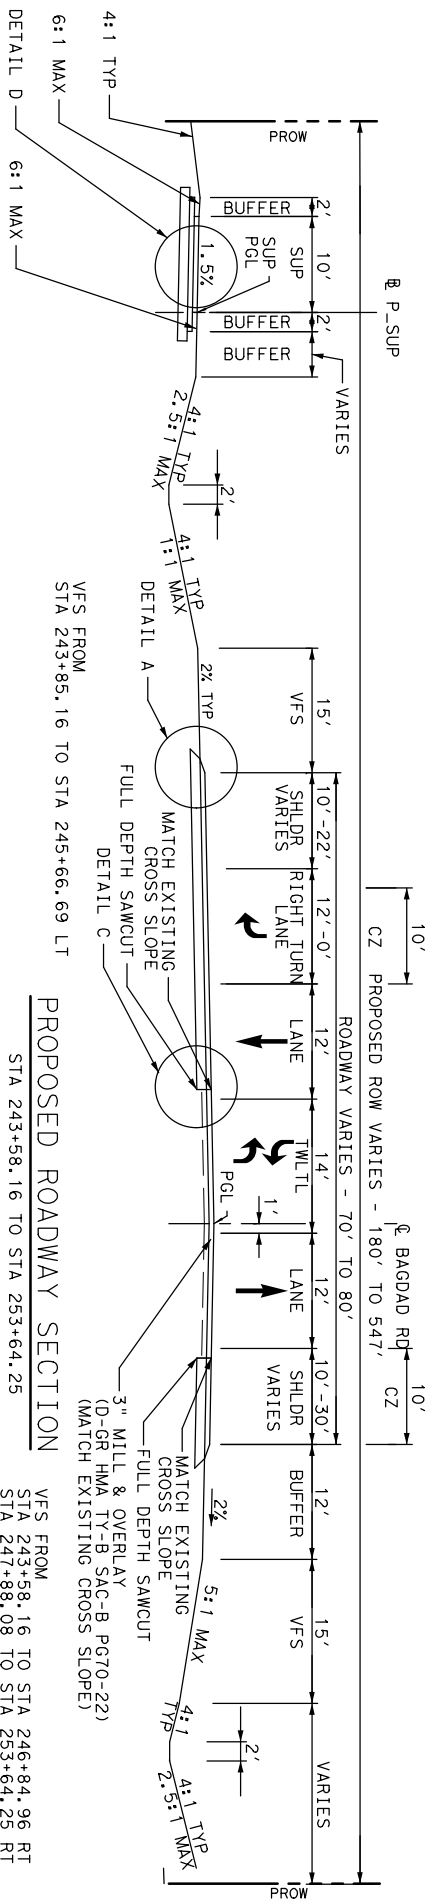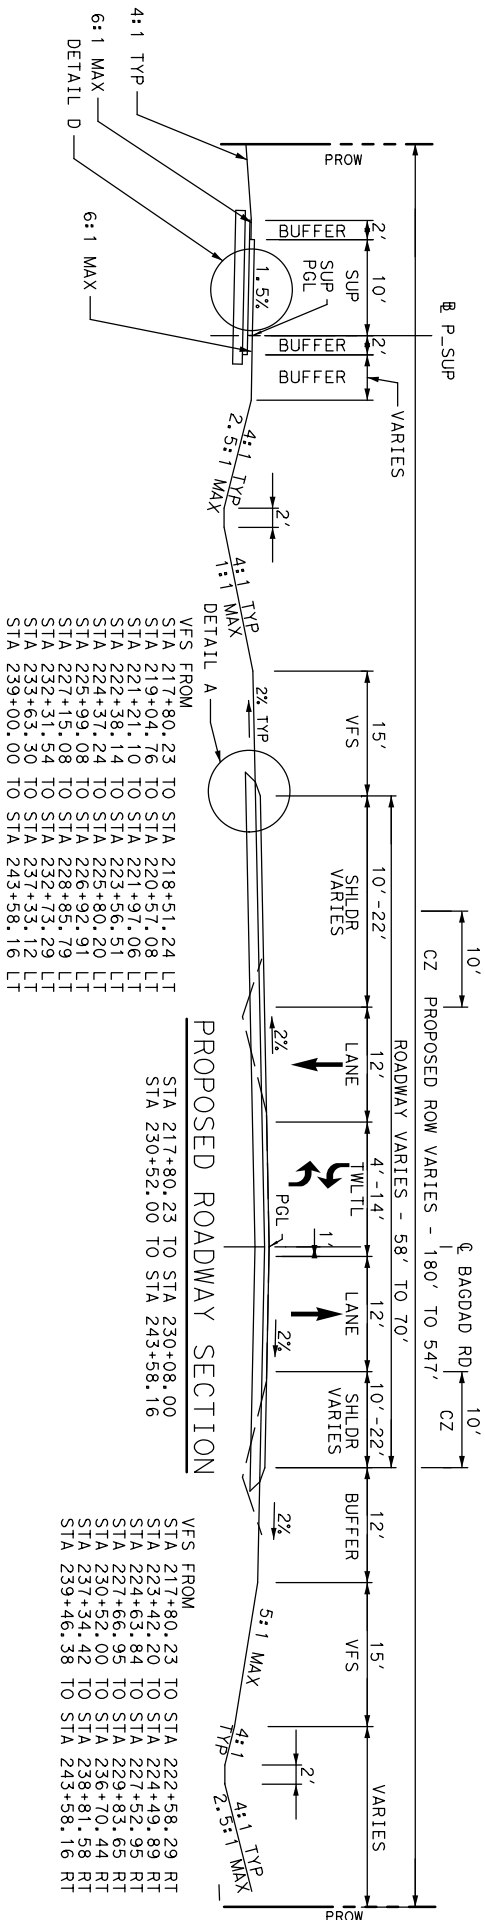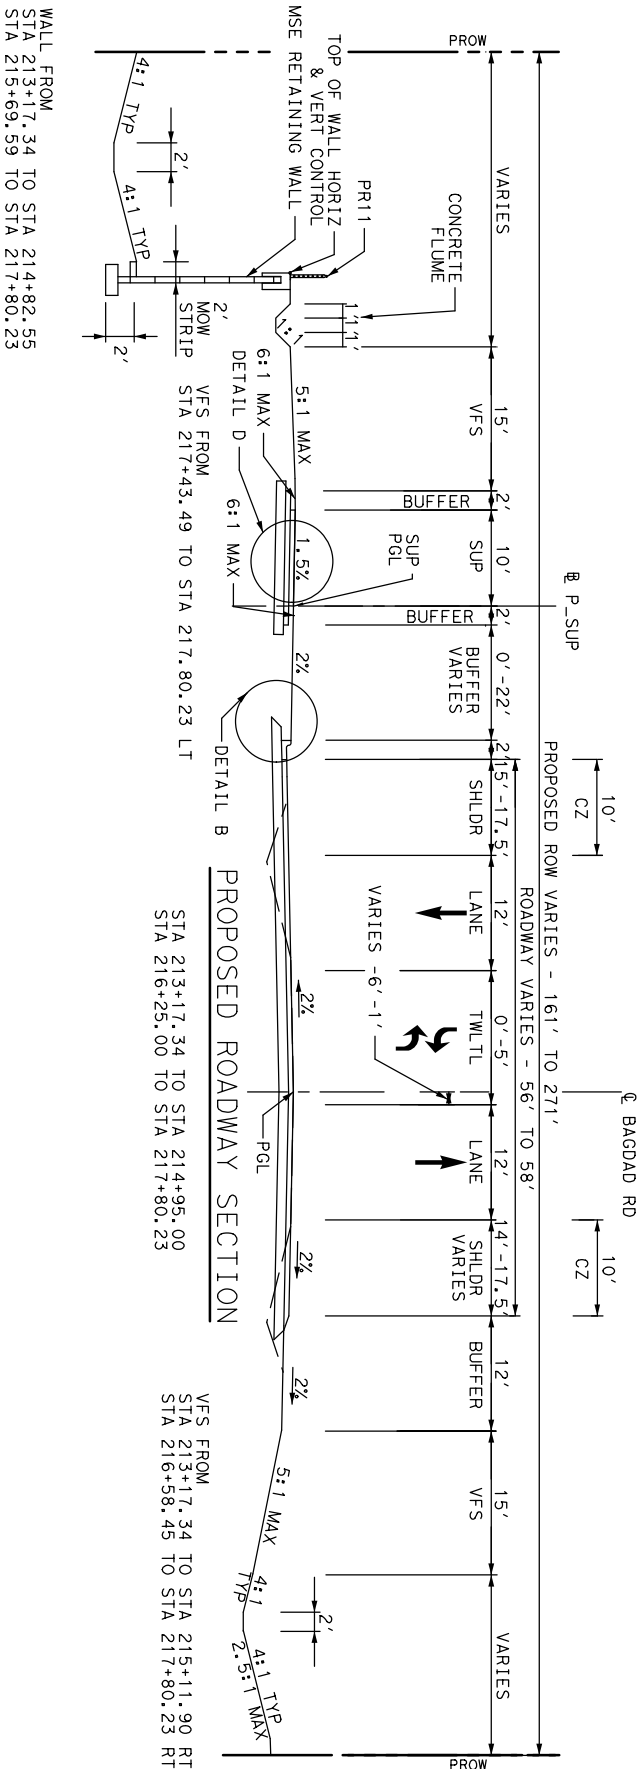

- (A) 3" D-GR HMA TY-D SAC-B PG10-22
3" D-GR HMA TY-B SAC-B PG64-22
(2 EQUAL LIFTS)
 - (B) SEALCOAT
 - (C) PRIME COAT
 - (D) 12" FL BS (COMP IN PLC) (TY A GR 4)
(FINAL POS) (3 EQUAL LIFTS)
 - (E) 3" D-GR HMA TY-D SAC-B PG10-22
15" D-GR HMA TY-B SAC-B PG64-22
- FFS VEGETATIVE FILTER STRIP

6" REINFORCED CLASS A CONC. W/O AIR
ENTRAINMENT. NO. 4 BARS @ 18"
O.C.E.W.

NOTES

**SLOPE DIRECTION VARIES. SEE SHARED USE PATH PLAN AND PROFILE SHEETS AND CROSS SECTIONS FOR ADDITIONAL INFORMATION.



**DIMENSIONS MAY BE REDUCED TO 0' WHERE THE DISTANCE FROM THE EDGE OF SUP TO PROPOSED RIGHT OF WAY IS LESS THAN 4'.

DETAIL D






3/31/2023

 WILLIAMSON COUNTY 1946				Binkley & Barfield DECM				Binkley & Barfield, Inc. 2601 South Creek Dr., Ste. 200 Tinsley, MO 65757 512-226-0706 binkleybarfield.com			
SCALE - N. T. S.				BAGDAD ROAD (CR 279) TYPICAL SECTIONS BAGDAD RD				SHEET 2 OF 3			
FED. RD. DIV. NO.		PROJECT NO.		HIGHWAY NO.		CR 279		SHEET NO.		17	
STATE		DIST.		COUNTY		WILLIAMSON		JOB			
TEXAS											
CONT.		SECT.									

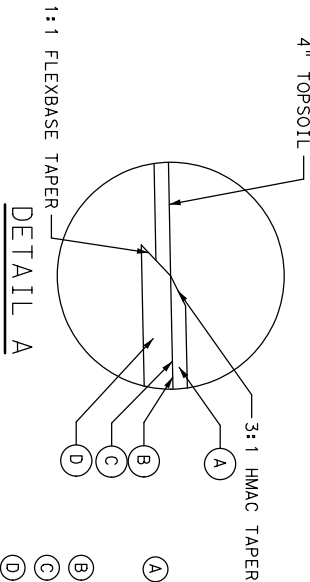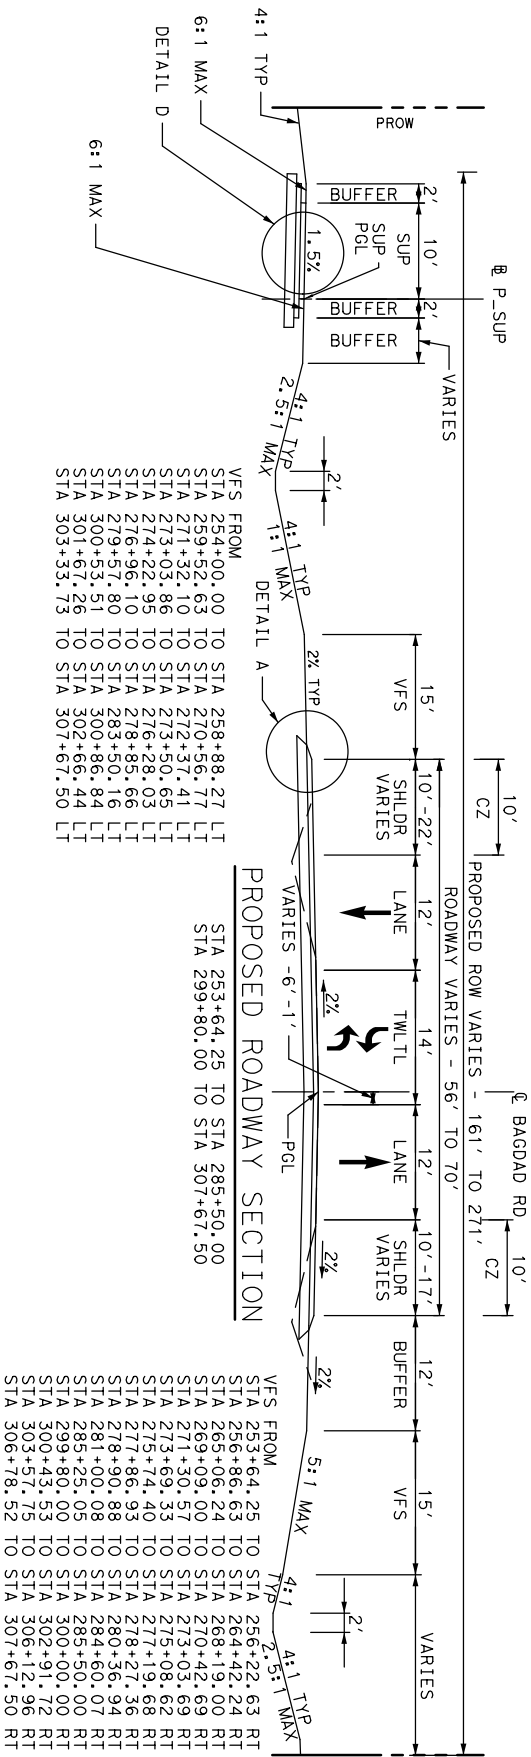

- LEGEND:**
- (A) 3" D-GR HMA TY-D SAC-B PG70-22
 - (B) 3" D-GR HMA TY-B SAC-B PG64-22 (2 EQUAL LIFTS)
 - (C) SEALCOAT
 - (D) PRIME COAT
 - (E) 12" FL BS (COMP IN PLC) (TY A GR 4) (FINAL POS) (3 EQUAL LIFTS)
 - (F) 3" D-GR HMA TY-D SAC-B PG70-22
 - (G) 15" D-GR HMA TY-B SAC-B PG64-22
 - VFS VEGETATIVE FILTER STRIP

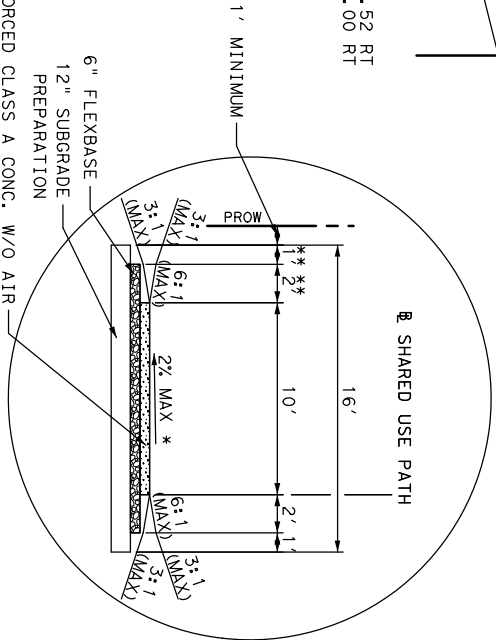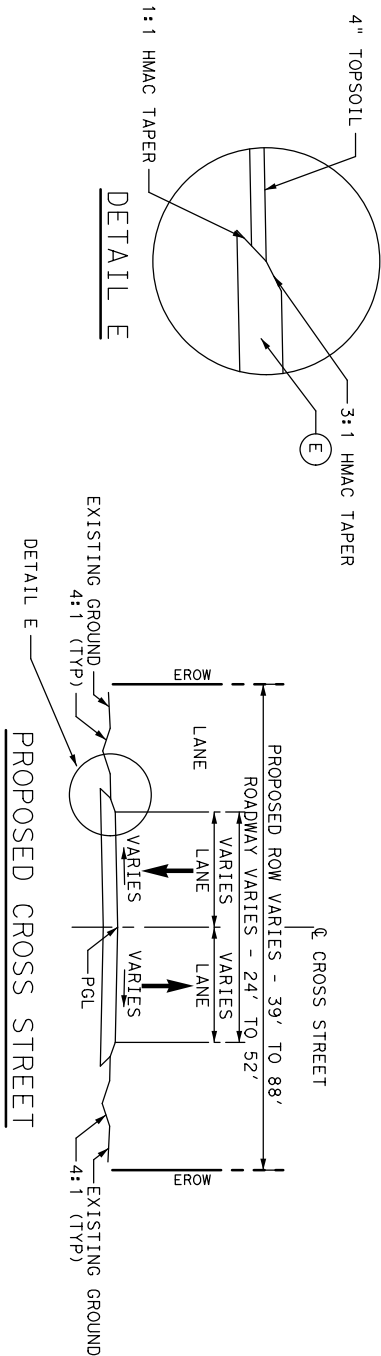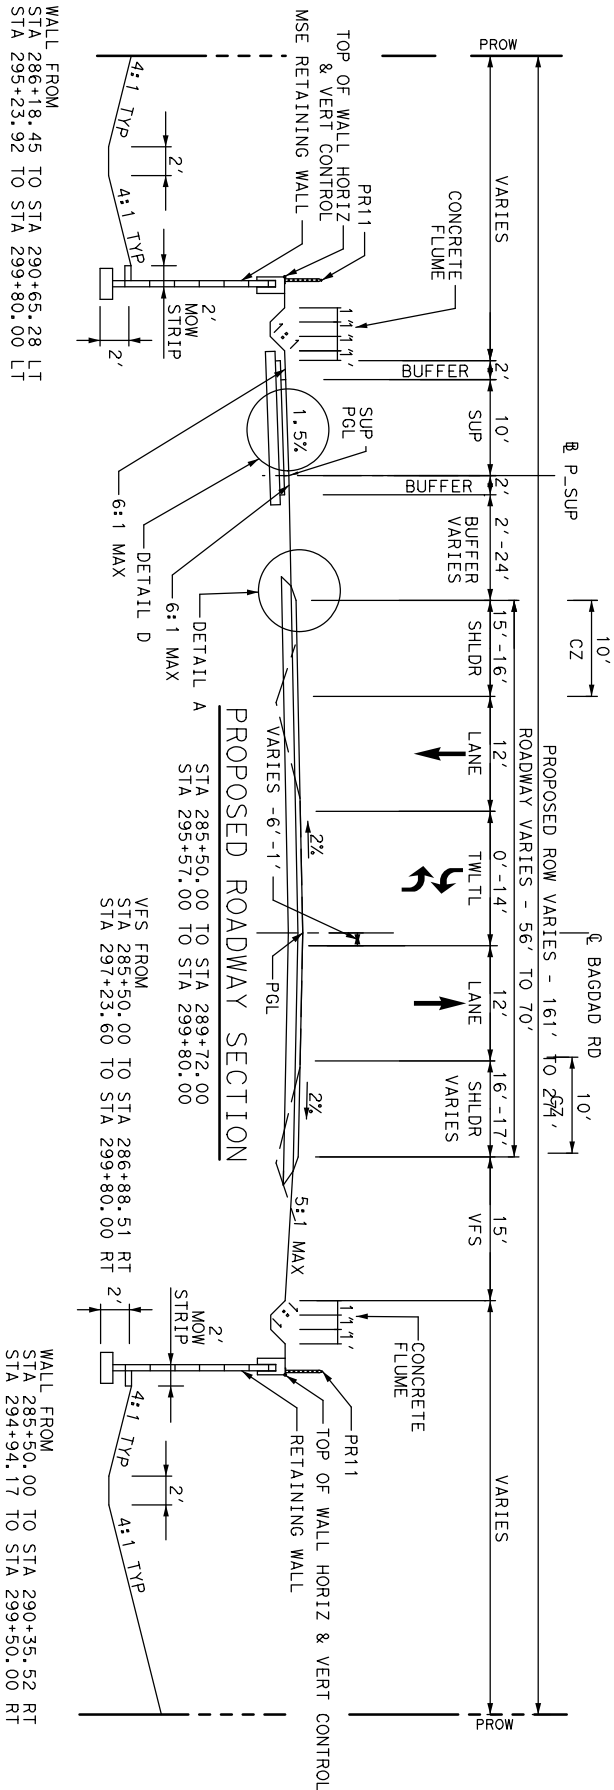

6" REINFORCED CLASS A CONC. W/O AIR ENTRAINMENT, NO. 4 BARS @ 18" O.C.E.W.

NOTES

*SLOPE DIRECTION VARIES. SEE SHARED USE PATH PLAN AND PROFILE SHEETS AND CROSS SECTIONS FOR ADDITIONAL INFORMATION.

**DIMENSIONS MAY BE REDUCED TO 0' WHERE THE DISTANCE FROM THE EDGE OF SUP TO PROPOSED RIGHT OF WAY IS LESS THAN 4'.

DETAIL D

NO. DATE

REVISION

APPROVED

3/31/2023

WILLIAMSON COUNTY TEXAS

Blunkley & Barfield Inc.

Tolling #287

2401 Buckle Creek Dr Ste 200

512282006

BIRMINGHAM

Blunkley & Barfield Inc.

Tolling #287

2401 Buckle Creek Dr Ste 200

512282006

BIRMINGHAM

BAGDAD ROAD (CR 279)

TYPICAL SECTIONS

BAGDAD RD

SCALE - N.T.S.

SHEET 3 OF 3

FED RD DIV NO.

PROJECT NO.

HIGHWAY NO.

STATE

DIST.

COUNTY



SHEET NO.

TEXAS

SECT.

JOB

18

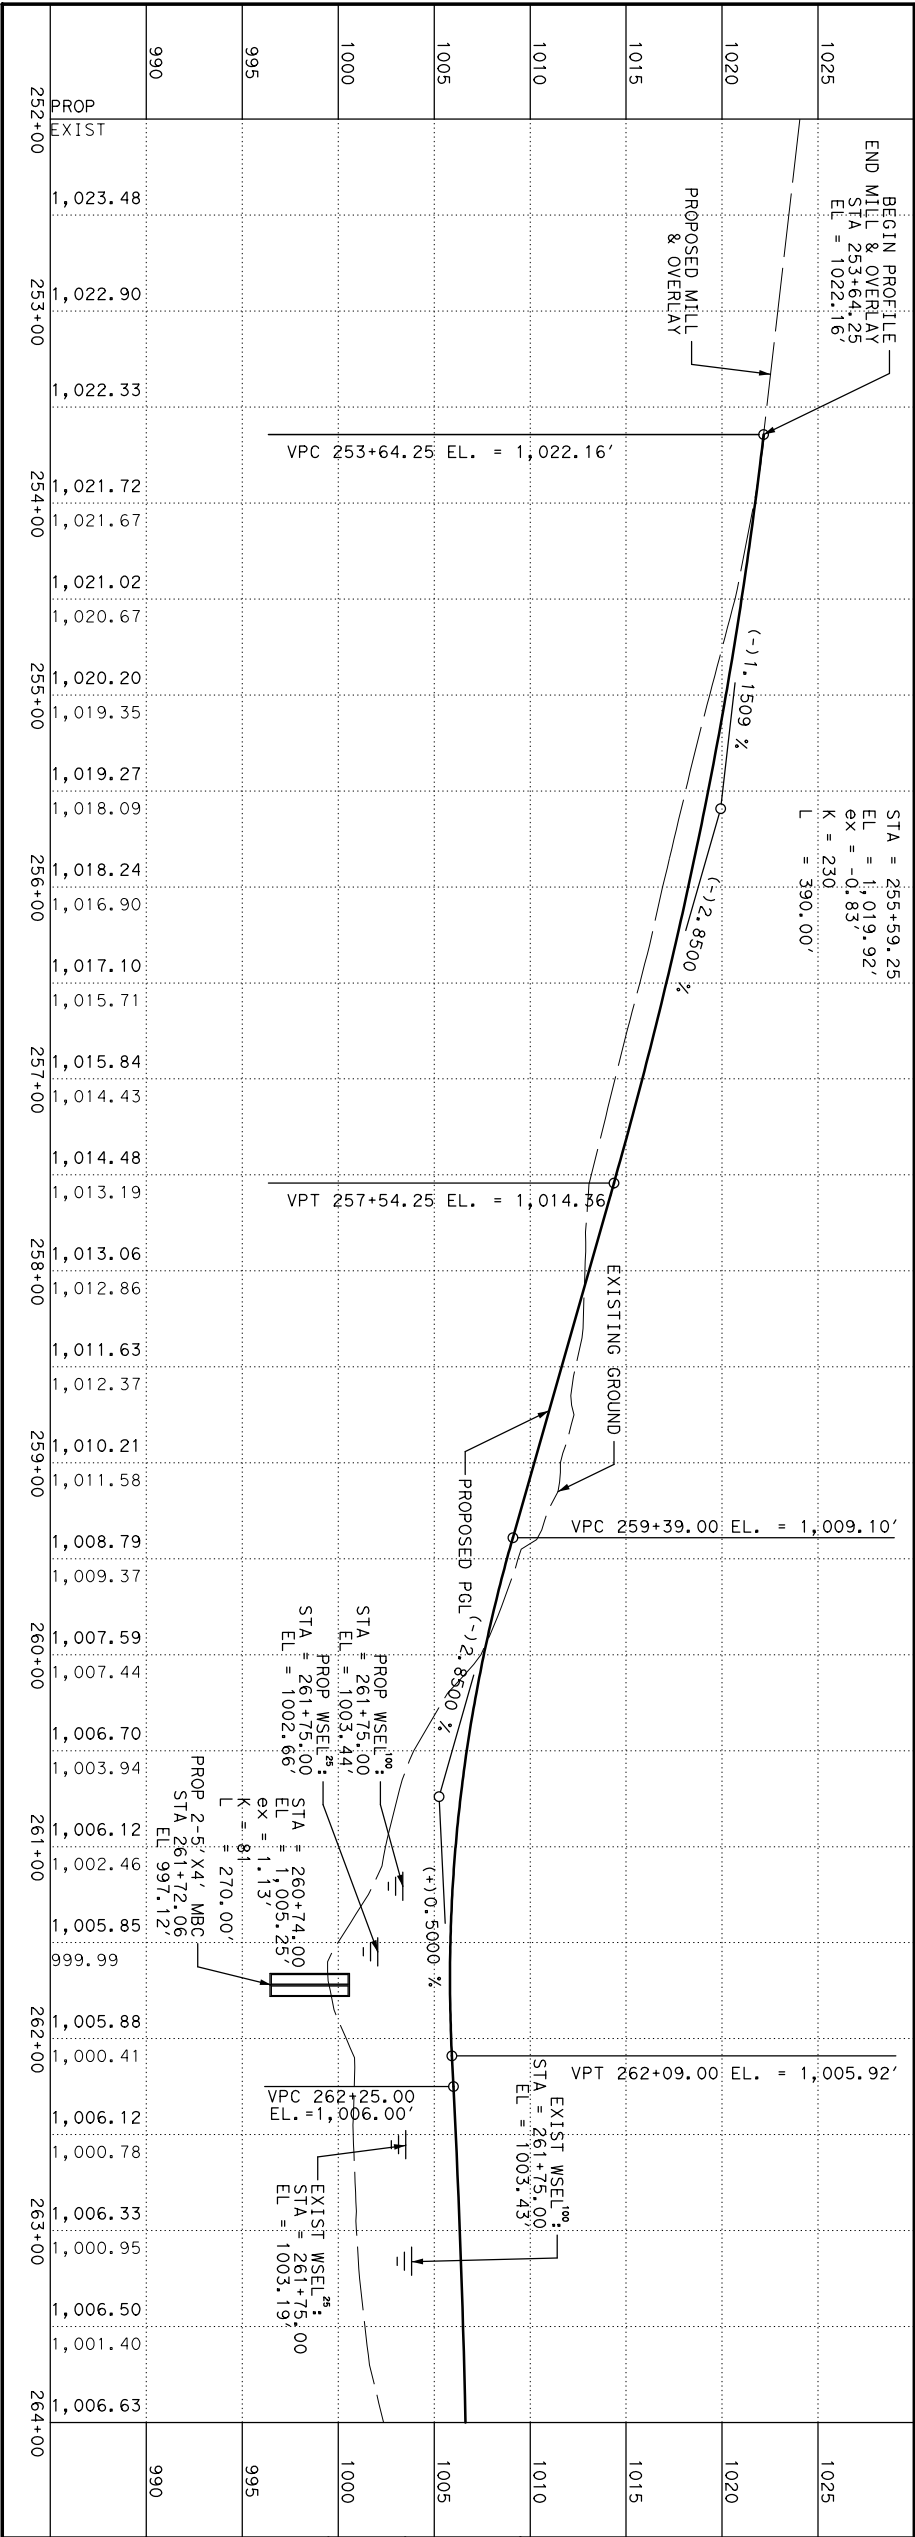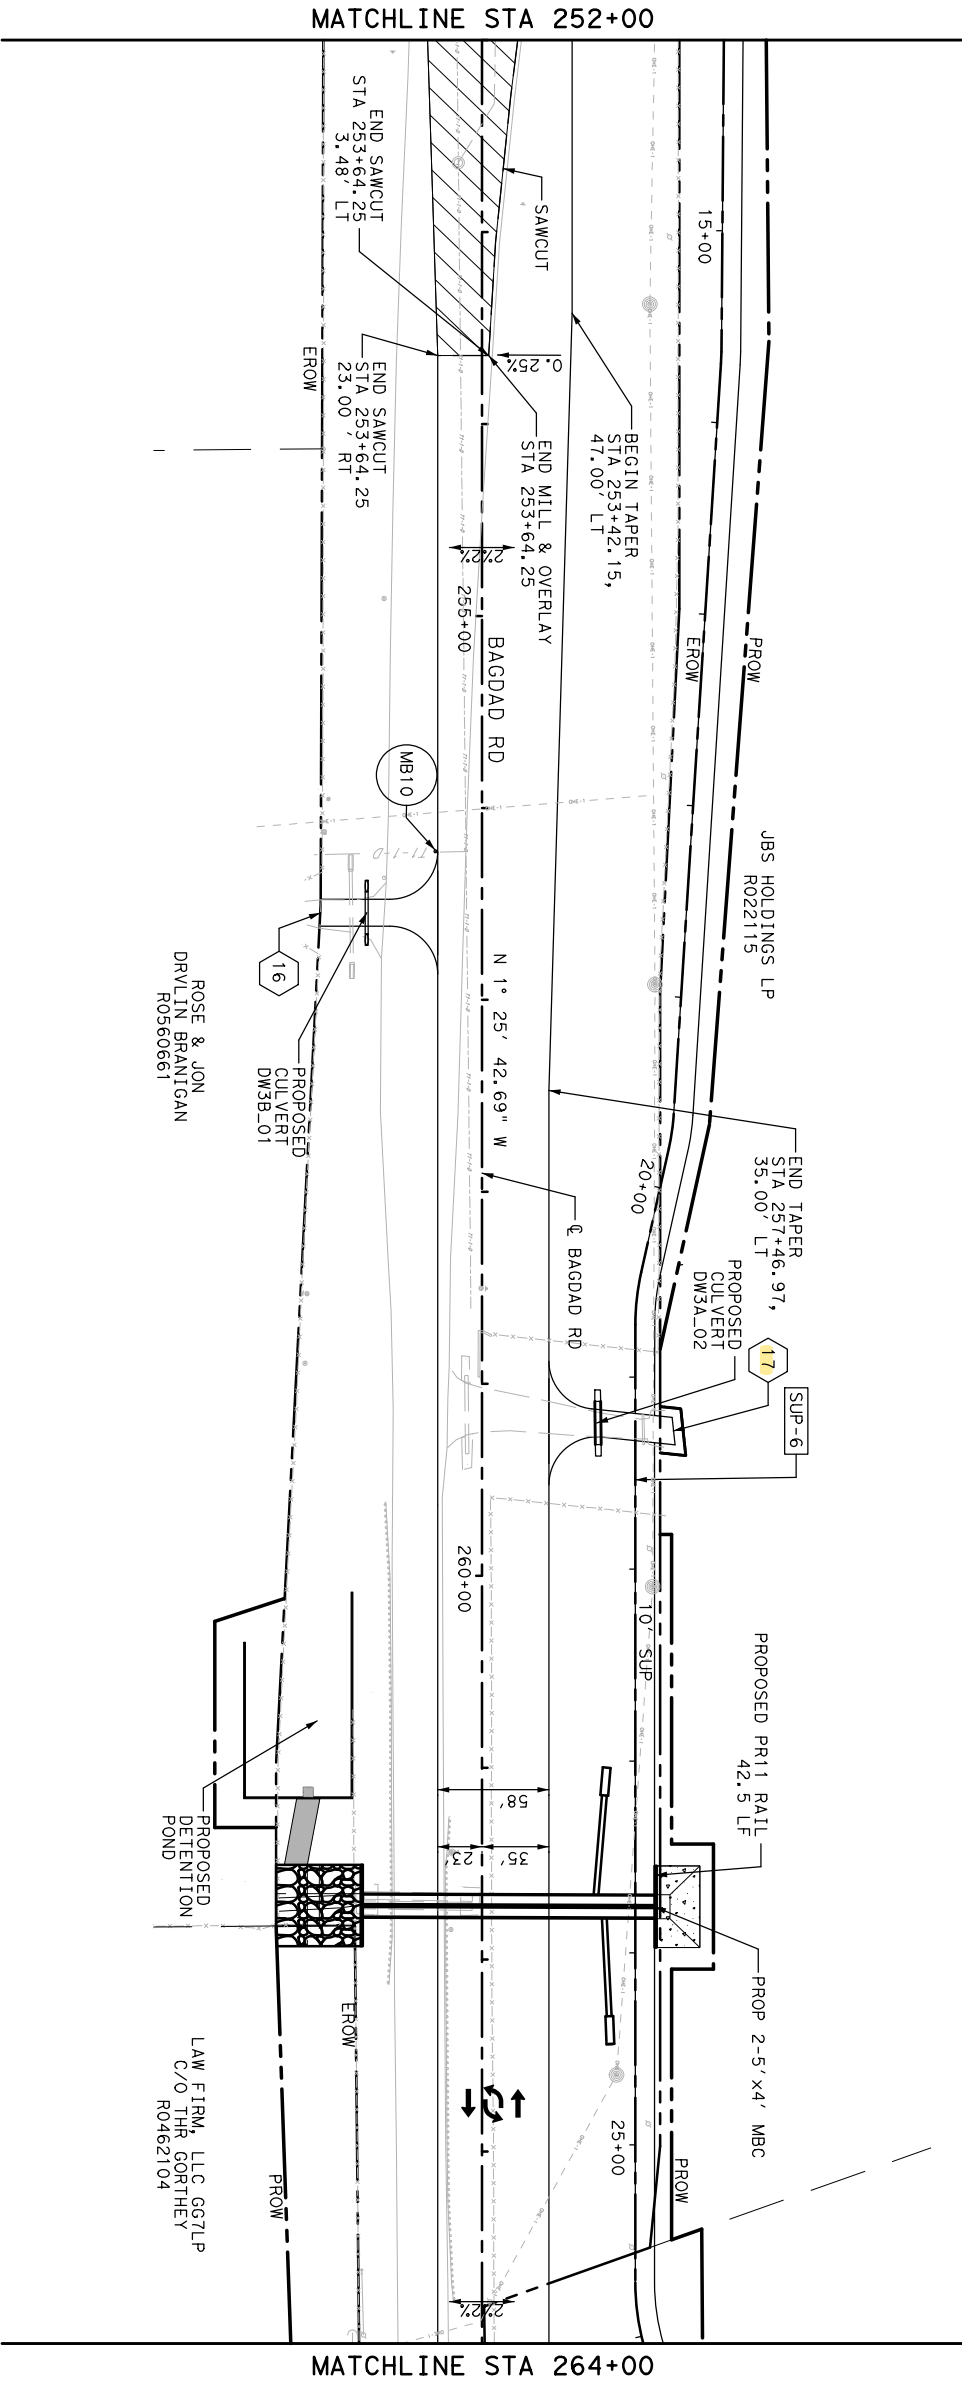

NO. DATE

REVISION

APPROVED

HORIZ 0' 25' 50' 100'

VERT 0' 5' 10'

LEGEND:

(XX-X) CURVE ID LABEL

EXISTING TRAFFIC

PROPOSED TRAFFIC

DRIVEWAY ID LABEL

SUP ID LABEL

MAILBOX TURNOUT ID LABEL

PROP EASEMENT/
ACCESS AGREEMENT

PROPOSED RETAINING WALL

NOTES:

1. ALL DIMENSIONS ARE MEASURED TO EDGE OF PAVEMENT OR LIP OF GUTTER WHERE APPLICABLE.

2. ALL STATIONING BASED ON E. BAGDAD UNLESS OTHERWISE NOTED.

3. SEE P&P SHEETS FOR SHARED USE PATH POINT DATA.

4. SEE HORIZONTAL ALIGNMENT DATA SHEET FOR CROSS STREET HORIZONTAL ALIGNMENT DATA.

5. SEE PROPOSED POND SHEETS FOR PROPOSED POND INFORMATION

STATE OF TEXAS

PROFESSIONAL ENGINEER

135528

RYAN H. HINSON

WILLIAMSON COUNTY

1518

Binkley & Barfield, Inc.

Tulsa, OK 74106

512.252.0066

BinkleyBarfield.com

BAGDAD ROAD (CR 279)

PLAN AND PROFILE


BAGDAD RD

STA 252+00 TO STA 264+00

SHEET 6 OF 10


CR 279

100

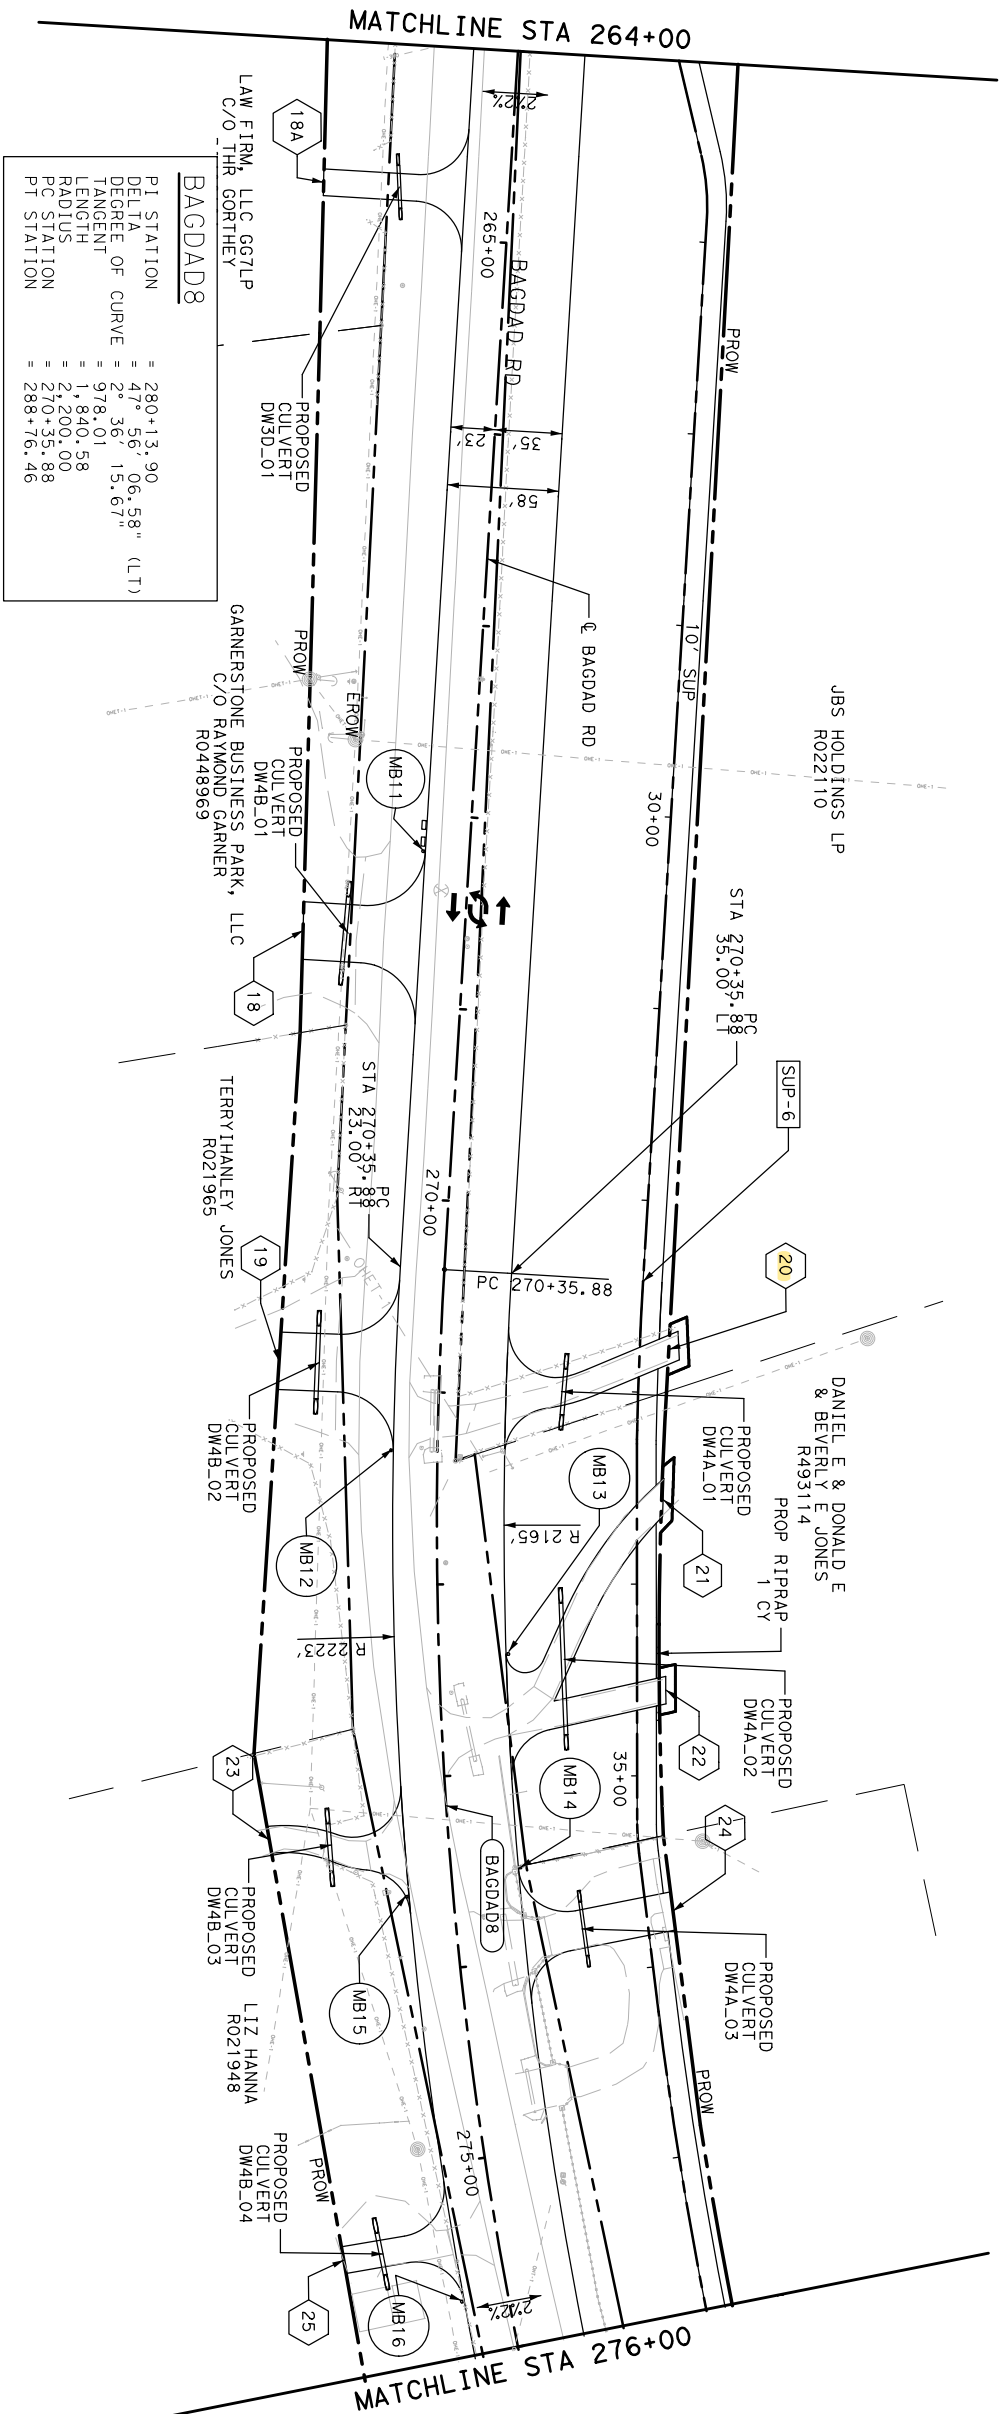

1020	STA = 268+00.00 EL = 1,008.88' ex = -2.67' K = 620 L = 1,150.00'	</
------	--	--	----

NO.	DATE	REVISION	APPROVED
-----	------	----------	----------

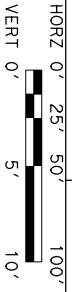

LEGEND:

- | | |
|---|------------------------------------|
|  | CURVE ID LABEL |
|  | EXISTING TRAFFIC |
|  | PROPOSED TRAFFIC |
|  | DRIVEWAY ID LABEL |
|  | SUP ID LABEL |
|  | MAILBOX TURNOUT ID LABEL |
|  | PROP EASEMENT/
ACCESS AGREEMENT |
|  | PROPOSED RETAINING WALL |

NOTES:

1. ALL DIMENSIONS ARE MEASURED TO EDGE OF PAYMENT OR LIP OF GUTTER WHERE APPLICABLE.
2. ALL STATIONING BASED ON Q BAGDAD UNLESS OTHERWISE NOTED.
3. SEE R&P SHEETS FOR SHARED USE PATH POINT DATA.
4. SEE HORIZONTAL ALIGNMENT DATA SHEET FOR CROSS STREET HORIZONTAL ALIGNMENT DATA.



3/30/2023



Binkley & Barfield
Binkley & Barfield, Inc.
Tel: 817-292-2457
2401 Double Creek Dr., Ste. 200
Round Rock, TX 78664
512.292.0065
binkley@binkley.com

W

BAGDAD ROAD (CR 279)
PLAN AND PROFILE

BAGDAD RD



STA 264+00 TO STA 276+00

SHEET 7 OF 10

FED. RD. DIV. NO.	PROJECT NO.		HIGHWAY NO.
STATE	DIST.	COUNTY	CR 279
TEAS		WILLIAMSON	SHEET NO.
CONT.	SECT.	JOB	101

DRIVEWAY NUMBER		P&P SHEET NO.	STATION @ EOP	DRIVEWAY TYPE	PVT/MNT.	DRIVEWAY DETAILS																				NO. DATE		REVISION		APPROVED			
						PROP WIDTH @ ROADWAY (W1)	PROP WIDTH @ DRIVEWAY END (W2)	DRIVEWAY AREA	PROP RADIUS (L1)	PROP RADIUS (R1)	SKEW (DEGREES)	OVERALL LENGTH (L1)	LENGTH (L1)	LENGTH (L2)	LENGTH (L3)	LENGTH (L4)	GRADE (G1)	GRADE (G2)	GRADE (G3)	GRADE (G4)	EOP ELEV	ELEV (VPI 1)	ELEV (VPI 2)	ELEV (VPI 3)	TIE-IN ELEVATION							EOP GRADE	TIE-IN GRADE
1	1 OF 10	198+43.38		RESIDENTIAL	ASPH.	(FT)	(FT)	(SF)	(FT)	(FT)	(°)	(FT)	(FT)	(FT)	(FT)	(FT)	(%)	(%)	(%)	(%)	(FT)	(FT)	(FT)	(%)	(%)								
2	2 OF 10	205+75.81		RESIDENTIAL	ASPH.	59.43	14.00	915.68	25.00	20.00	78.4	48.22	3.32	43.24	1.66	1015.08	1015.07	1019.39	1019.64	1019.64	-2.00	4.50											
3	2 OF 10	207+10.68		RESIDENTIAL	ASPH.	66.26	14.53	805.45	25.00	25.00	75.0	35.23	10.35	10.35	14.52	997.31	998.00	998.21	997.98	997.98	-2.00	-6.14											
4	3 OF 10	218+78.31		RESIDENTIAL	ASPH.	65.81	14.00	807.14	25.00	25.00	76.5	35.96	10.28	15.39	5.65	994.98	995.60	995.71			995.48	-2.00	-9.68										
5	3 OF 10	220+87.57		RESIDENTIAL	ASPH.	51.96	14.00	2298.38	15.00	25.00						SEE DRIVEWAY P&P SHEETS FOR PROFILE INFORMATION										986.48	-2.00	2.98					
6	3 OF 10	222+29.06		RESIDENTIAL	CONC.	64.02	14.00	1239.15	25.00	25.00	88.60	69.32	51.06	10.01	8.25	983.44	986.25	986.41			986.48	-2.00											
7	3 OF 10	222+65.59		RESIDENTIAL	ASPH.	58.71	14.00	1082.75	15.00	25.00						SEE DRIVEWAY P&P SHEETS FOR PROFILE INFORMATION										985.19	-2.00	-0.47					
7B	3 OF 10	224+56.84		COMMERCIAL	ASPH.	44.00	14.00	934.34	15.00	15.00		59.87	8.00	51.87		986.73	986.49				986.92	-2.00	-1.80										
7C	3 OF 10	227+59.95		RESIDENTIAL	CONC.	44.00	14.00	866.80	15.00	15.00		55.00	3.88	51.12		995.08	995.00				990.55	-2.00	-0.59										
8	3 OF 10	223+71.23		COMMERCIAL	ASPH.	62.88	14.00	1282.87	25.00	25.00	78.7	70.75	55.40	10.17	4.59	988.31	990.53	990.61	991.07	991.13	-2.00	4.97											
9	3 OF 10	224+28.18		COMMERCIAL	CONC.	63.67	16.00	1461.33	25.00	25.00	87.6	74.51	52.90	10.02	6.82	989.29	992.17	992.31	993.00	993.47	-2.00	4.40											
10	3 OF 10	225+93.35		COMMERCIAL	ASPH.	64.70	14.00	1288.03	25.00	25.00	81.6	71.87	48.17	10.15	13.55	992.13	993.16	993.30		993.04	-2.00	2.27											
11	3 OF 10	227+03.99		COMMERCIAL	CONC.	47.00	18.00	1518.01	25.00	25.00		69.43	43.82	10.00	15.61	994.74	993.86	994.01			995.23	-2.00	1.16										
12	4 OF 10	229+06.73		COMMERCIAL	ASPH.	53.85	15.00	2396.92	15.00	15.00						SEE DRIVEWAY P&P SHEETS FOR PROFILE INFORMATION										1005.08	-2.00	-1.69					
13	4 OF 10	237+02.42		RESIDENTIAL	ASPH.	64.00	14.00	1061.79	25.00	25.00		56.68	8.00	30.00	18.68	1004.43	1004.27	1004.91			1009.11	-2.00	-1.82										
14	4 OF 10	239+18.37		RESIDENTIAL	ASPH.	65.00	14.20	1099.42	25.00	25.00	80.2	58.05	8.12	30.44	19.49	1010.67	1010.47	1009.92			1018.05	-2.00	0.92										
15	5 OF 10	251+62.27		RESIDENTIAL	CONC.	64.00	14.00	1706.75	25.00	25.00	84.0	100.90	79.38	10.00	11.52	1025.43	1032.037	1032.187	1033.34	1033.87	-2.00	6.70											
16	6 OF 10	256+54.63		RESIDENTIAL	ASPH.	64.00	14.02	1125.78	25.00	25.00		61.24	12.00	49.24	8.23	1016.53	1016.28				1018.05	-2.00	1.47										
17	6 OF 10	259+17.80		RESIDENTIAL	ASPH.	64.36	14.08	1188.04	25.00	25.00	58.15	61.19	45.25	10.05	2.85	1009.00	1010.98	1011.09	1011.37	1012.44	-2.00	3.33											
18	7 OF 10	268+64.00		COMMERCIAL	ASPH.	90.00	30.00	2222.00	30.00	30.00		61.19	12.00	30.00	19.19	1005.45	1005.45	1005.21			1004.73	-2.00	-1.19										
18A	7 OF 10	264+74.24		RESIDENTIAL	ASPH.	64.00	14.01	1302.87	25.00	25.00		73.90	12.00	61.90	-2.01	1006.29	1006.05				1002.97	-2.00	-1.19										
19	7 OF 10	270+86.64		COMMERCIAL	ASPH.	88.80	30.00	2195.54	30.00	30.00		60.76	12.01	48.75	-2.02	1003.86	1003.62				1002.60	-2.00	-5.58										

*** SUP GRADE AT DRIVEWAY MEET ADA REQUIREMENTS**

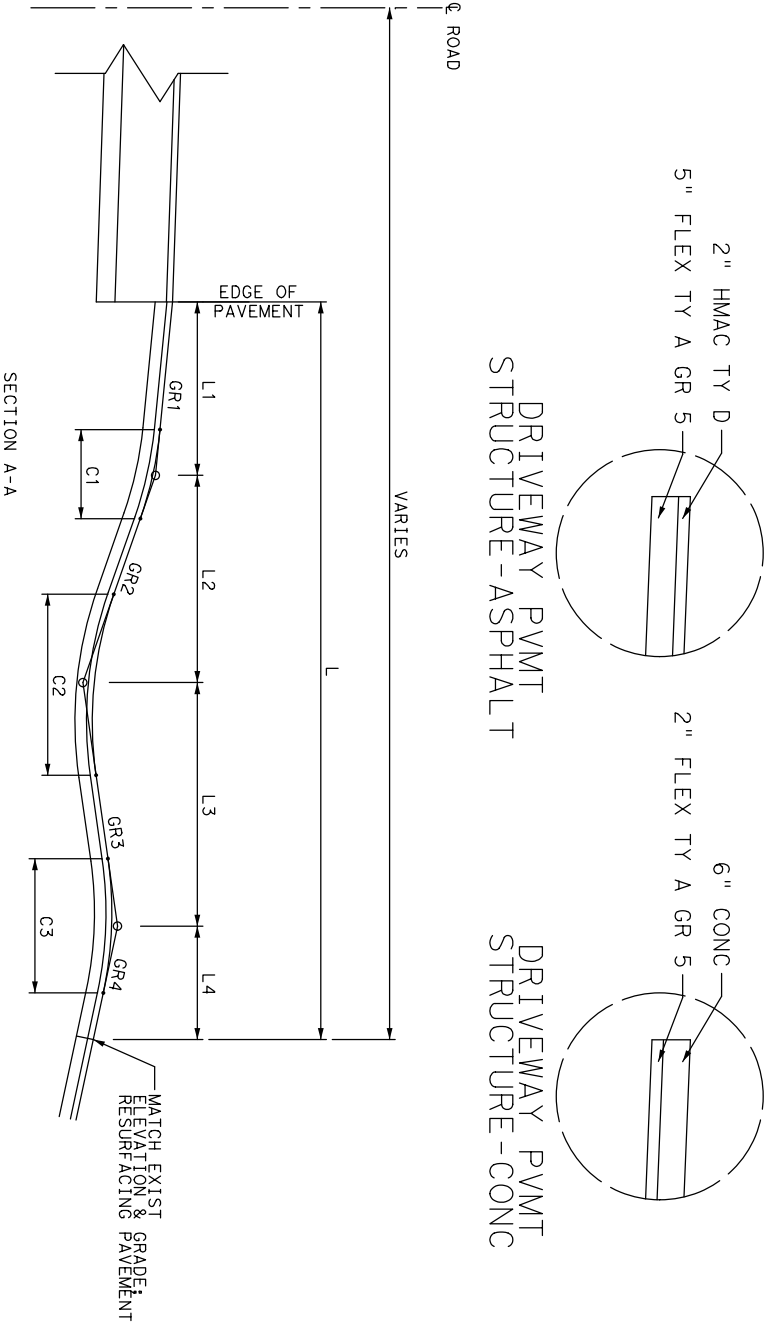
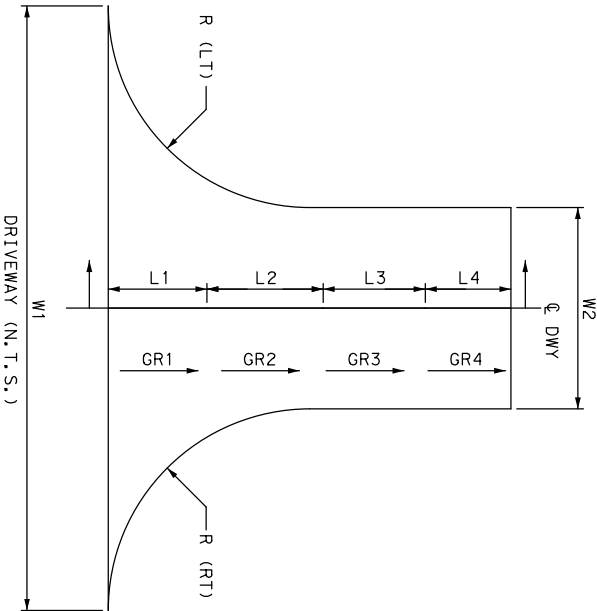


NOTE:
REFER TO DRAINAGE PLAN AND PROFILE SHEETS
FOR DRIVEWAY CULVERT DETAILS.

			
			
3-30/2023			
			
1548			
WILLIAMSON COUNTY			
Binkley & Barfield			
Binkley & Barfield Inc. 1400 W. Highway 67 Ste 200 Pound Ridge, TX 76684 817-222-0106 BinkleyBarfield.com			
BCCM			
BAGDAD ROAD (CR 279) DRIVEWAY DETAILS BAGDAD RD			
SCALE = N.T.S.		SHEET 1 OF 2	
FED. RD. DIV. NO.	PROJECT NO.	HIGHWAY NO.	
		CR 279	
STATE	DIST.	COUNTY	SHEET NO.
TEXAS		WILLIAMSON	
COUNT.	SECT.	JOB	
			126


DRIVEWAY DETAILS	
DRIVEWAY NUMBER	P&P SHEET NO.	STATION @ EOP	DRIVEWAY TYPE	PVMNT.	PROP WIDTH @ ROADWAY (W1)	PROP WIDTH @ DRIVEWAY END (W2)	DRIVEWAY AREA	PROP RADIUS (L1)	PROP RADIUS (R1)	SKEW (DEGREES)	OVERALL LENGTH (L)	LENGTH (L1)	LENGTH (L2)	LENGTH (L3)	LENGTH (L4)	GRADE (G1)	GRADE (G2)	GRADE (G3)	GRADE (G4)	EOP ELEV	C1	C2	C3	TIE-IN ELEVATION	EOP GRADE	TIE-IN GRADE																																			
					(FT)	(FT)															(SF)	(FT)	(FT)				(FT)	(FT)	(FT)	(FT)	(%)	(%)	(%)	(%)	(FT)	(FT)	(FT)	(FT)	(%)	(%)																					
20	7 OF 10	271+01.13	RESIDENTIAL	ASPH.	66.65	14.91	1649.70	25.00	25.00	SEE DRIVEWAY P&P SHEETS FOR PROFILE INFORMATION	(°)	(FT)	(FT)	(FT)	(FT)	(FT)	(%)	(%)	(%)	(%)	(FT)	(FT)	(FT)	(FT)	(FT)	(%)	(%)																																		
21	7 OF 10	272+74.91	RESIDENTIAL	ASPH.	65.38	14.00	3309.72	10.00	25.00																			SEE DRIVEWAY P&P SHEETS FOR PROFILE INFORMATION	(FT)	87.17	68.46	* 10.23	8.48	8.43	* 1.87	10.00	1001.66	1007.43	1007.62	1008.47	-2.00	1.88																			
22	7 OF 10		RESIDENTIAL	ASPH.		14.00																																					SEE DRIVEWAY P&P SHEETS FOR PROFILE INFORMATION	87.17	68.46	* 10.23	8.48	8.43	* 1.87	10.00	1001.66	1007.43	1007.62	1008.47	-2.00	1.88					
23	7 OF 10	273+39.34	RESIDENTIAL	ASPH.	43.82	14.02	1356.95	15.00	15.00																			SEE DRIVEWAY P&P SHEETS FOR PROFILE INFORMATION	77.82	64.69	* 10.02	3.10	6.35	* 1.78	4.16	1000.18	1004.28	1004.46	1004.59	-2.00	4.16																				
24	7 OF 10	273+89.25	RESIDENTIAL	CONC.	71.14	20.06	1859.66	25.00	25.00	SEE DRIVEWAY P&P SHEETS FOR PROFILE INFORMATION	57.98	12.00	30.00	15.98	-2.01	-0.17	-2.17	996.53	996.29	996.24	995.89	-2.00	-4.51																																						
25	7 OF 10	275+40.21	RESIDENTIAL	ASPH.	63.29	14.00	1073.52	25.00	25.00															SEE DRIVEWAY P&P SHEETS FOR PROFILE INFORMATION	67.27	* 10.36	3.75															14.05	9.21	* 2.72	10.00	15.00	990.67	996.86	997.14	997.52	999.63	2.56									
26	8 OF 10	276+68.87	RESIDENTIAL	ASPH.	66.99	15.45	1654.54	25.00	25.00	SEE DRIVEWAY P&P SHEETS FOR PROFILE INFORMATION	13.80	34.40	29.39	0.54	1.66	-2.36	986.13	986.21
27	8 OF 10	277+69.50	RESIDENTIAL	ASPH.	72.59	19.80	1496.07	25.00	15.00																			SEE DRIVEWAY P&P SHEETS FOR PROFILE INFORMATION	60.4	77.59	13.80	34.40	29.39	0.54	1.66	-2.36	986.13	986.21	986.78	986.08	-2.00																				
28	8 OF 10	278+58.12	RESIDENTIAL	ASPH.	64.35	15.57	1260.05	25.00	25.00	SEE DRIVEWAY P&P SHEETS FOR PROFILE INFORMATION	76.2	138.20	66.98	* 10.32	29.08	31.83	7.34	* 0.27	10.00	10.00	978.97	983.88	983.91																																						
29	8 OF 10	279+15.33	COMMERCIAL	ASPH.	70.86	18.03	2962.43	25.00	25.00															SEE DRIVEWAY P&P SHEETS FOR PROFILE INFORMATION	66.00	14.62	1389.37															25.00	25.00	25.00	25.00	25.00	25.00	25.00	25.00	25.00	25.00	25.00									
30	8 OF 10	280+69.45	RESIDENTIAL	ASPH.	66.00	14.62	1389.37	25.00	25.00	SEE DRIVEWAY P&P SHEETS FOR PROFILE INFORMATION	65.27	16.00	2820.32	25.00	25.00	25.00	25.00	25.00
31	8 OF 10	284+92.93	RESIDENTIAL	CONC.	65.27	16.00	2820.32	25.00	25.00																			SEE DRIVEWAY P&P SHEETS FOR PROFILE INFORMATION	93.32	32.00	7365.61	30.00	30.00	30.00	30.00	30.00	30.00	30.00	30.00	30.00	30.00																				
32	8 OF 10	285+37.55	RESIDENTIAL	ASPH.	93.32	32.00	7365.61	30.00	30.00	SEE DRIVEWAY P&P SHEETS FOR PROFILE INFORMATION	14.01	2817.80	25.00	25.00	25.00	25.00	25.00	25.00	25.00	25.00	25.00	25.00	25.00																																						
33	8 OF 10	285+36.86	RESIDENTIAL	ASPH.		14.01	2817.80	25.00	25.00															SEE DRIVEWAY P&P SHEETS FOR PROFILE INFORMATION	64.02	16.46	1300.75															25.00	25.00	25.00	25.00	25.00	25.00	25.00	25.00	25.00	25.00	25.00									
34	10 OF 10	300+11.00	RESIDENTIAL	ASPH.		16.46	1300.75	25.00	25.00	SEE DRIVEWAY P&P SHEETS FOR PROFILE INFORMATION	67.25	18.00	7470.56	25.00	25.00	25.00	25.00	25.00
35	10 OF 10	301+22.00	RESIDENTIAL	ASPH.		18.00	7470.56	25.00	25.00																			SEE DRIVEWAY P&P SHEETS FOR PROFILE INFORMATION	66.72	16.00	1238.03	25.00	25.00	25.00	25.00	25.00	25.00	25.00	25.00	25.00	25.00																				
36	10 OF 10	302+88.24	RESIDENTIAL	ASPH.		16.00	1238.03	25.00	25.00	SEE DRIVEWAY P&P SHEETS FOR PROFILE INFORMATION	66.21	14.00	1185.26	25.00	25.00	25.00	25.00	25.00	25.00	25.00	25.00	25.00	25.00																																						
37	10 OF 10	303+25.58	RESIDENTIAL	ASPH.		14.00	1185.26	25.00	25.00															SEE DRIVEWAY P&P SHEETS FOR PROFILE INFORMATION	44.71	14.25	1256.39															25.00	25.00	25.00	25.00	25.00	25.00	25.00	25.00	25.00	25.00	25.00									
38	10 OF 10	306+49.18	RESIDENTIAL	ASPH.		14.25	1256.39	25.00	25.00	SEE DRIVEWAY P&P SHEETS FOR PROFILE INFORMATION	68.74	12.17	56.57	-2.38	-1.80	963.19	962.90	961.88

*** SUP GRADE AT DRIVEWAY MEET ADA REQUIREMENTS
*** DRIVEWAY ON SKEW SUP MEET ADA REQUIREMENTS

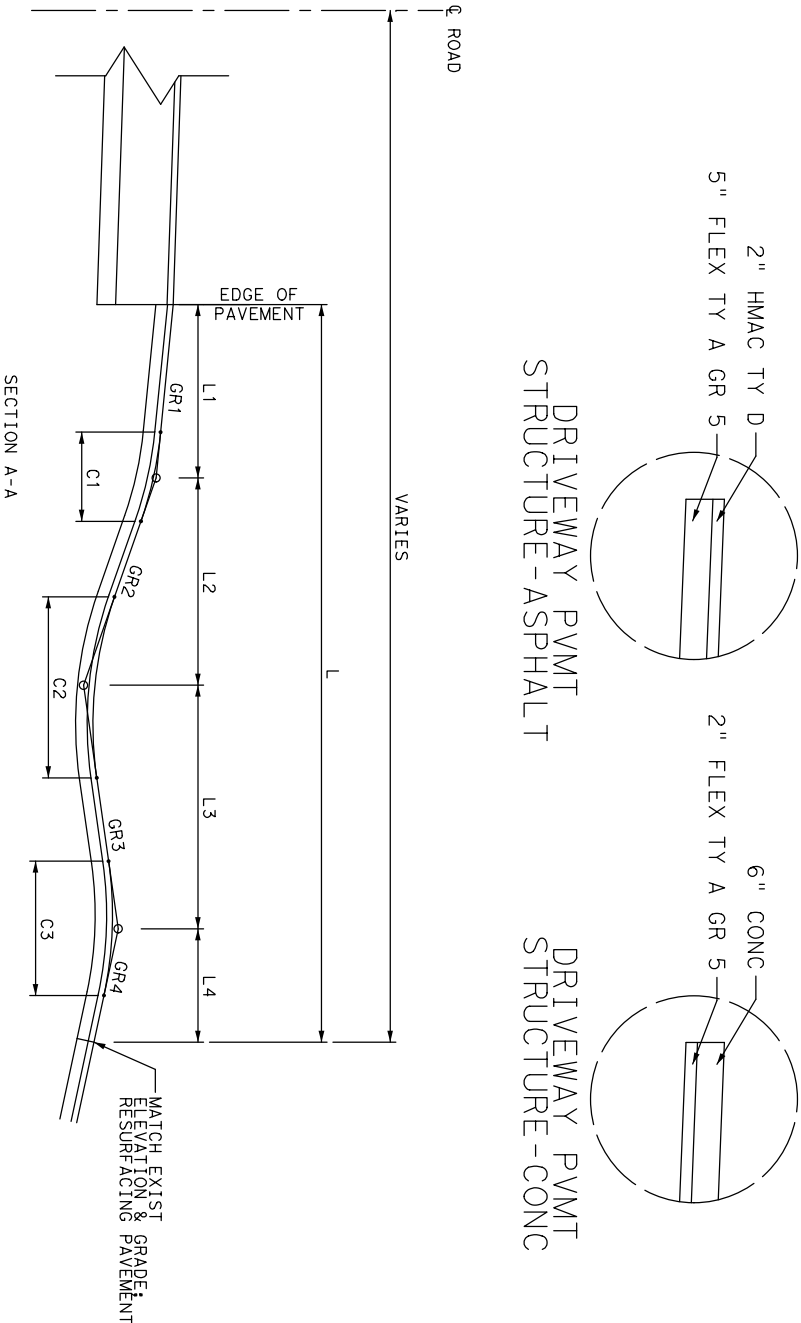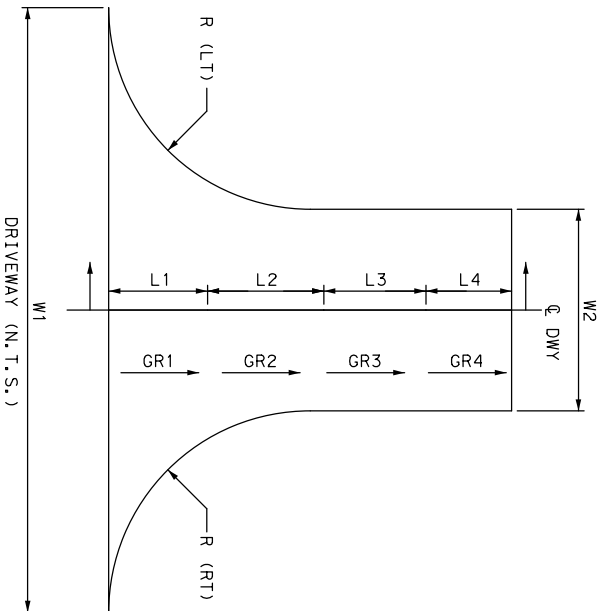


NOTE:
REFER TO DRAINAGE PLAN AND PROFILE SHEETS
FOR DRIVEWAY CULVERT DETAILS.

[illegible]

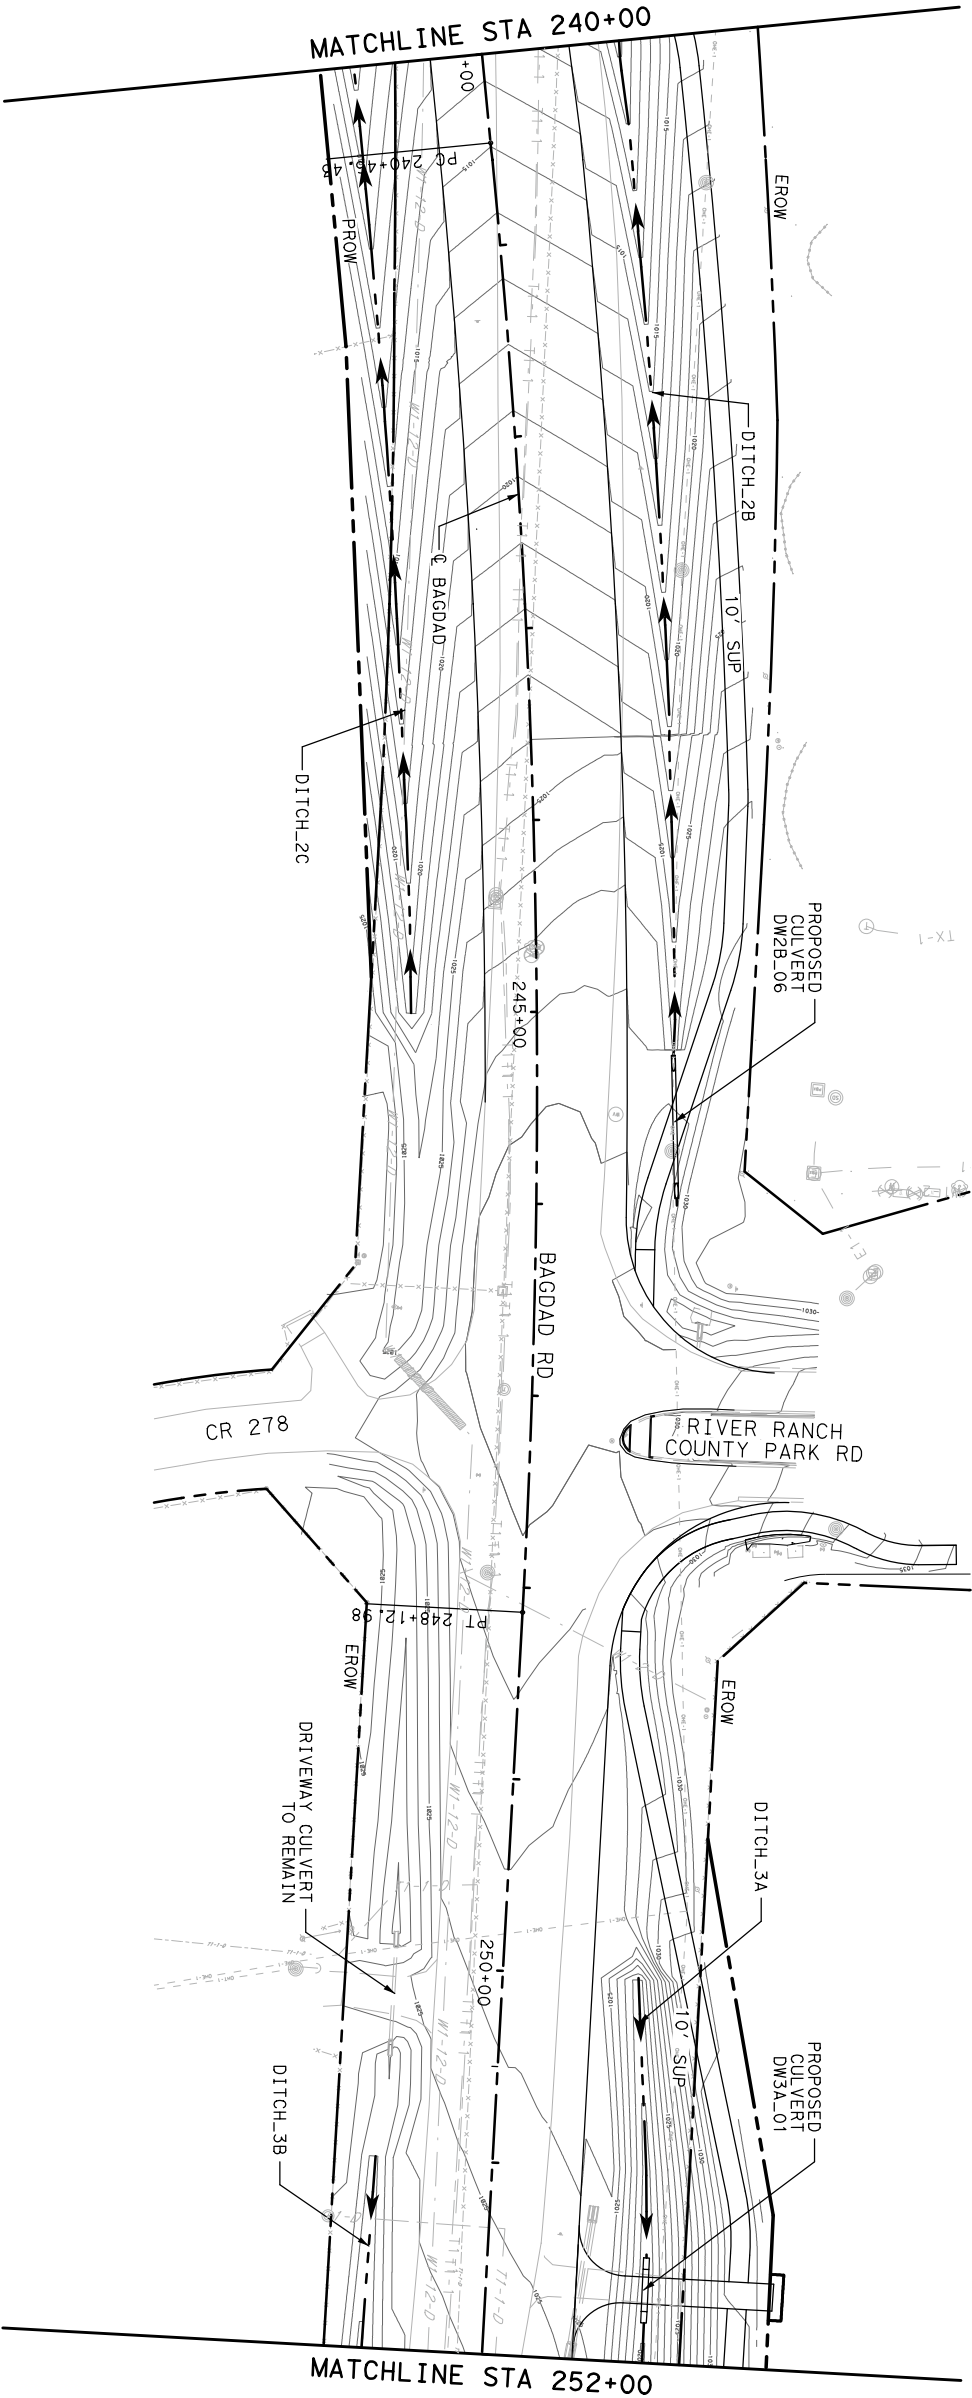


NO.	DATE	REVISION	APPROVED	

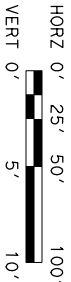

LEGEND:

- EXIST ROW
- PROP ROW
- DITCH FLOW LINE
- PERMANENT ROCK
- FILTER DAM

- NOTES:**
- SEE DITCH DRAINAGE CALCULATIONS FOR PROPOSED DITCH GEOMETRY.
 - SEE DRIVEWAY CULVERT & STORM SEWER HYDRAULIC DATA FOR DRIVEWAY CULVERT SUMMARY AND STORM SEWER CALCULATIONS.
 - ALL POLES AND EXISTING UTILITIES TO BE REMOVED OR RELOCATED PRIOR TO ROADWAY CONSTRUCTION.

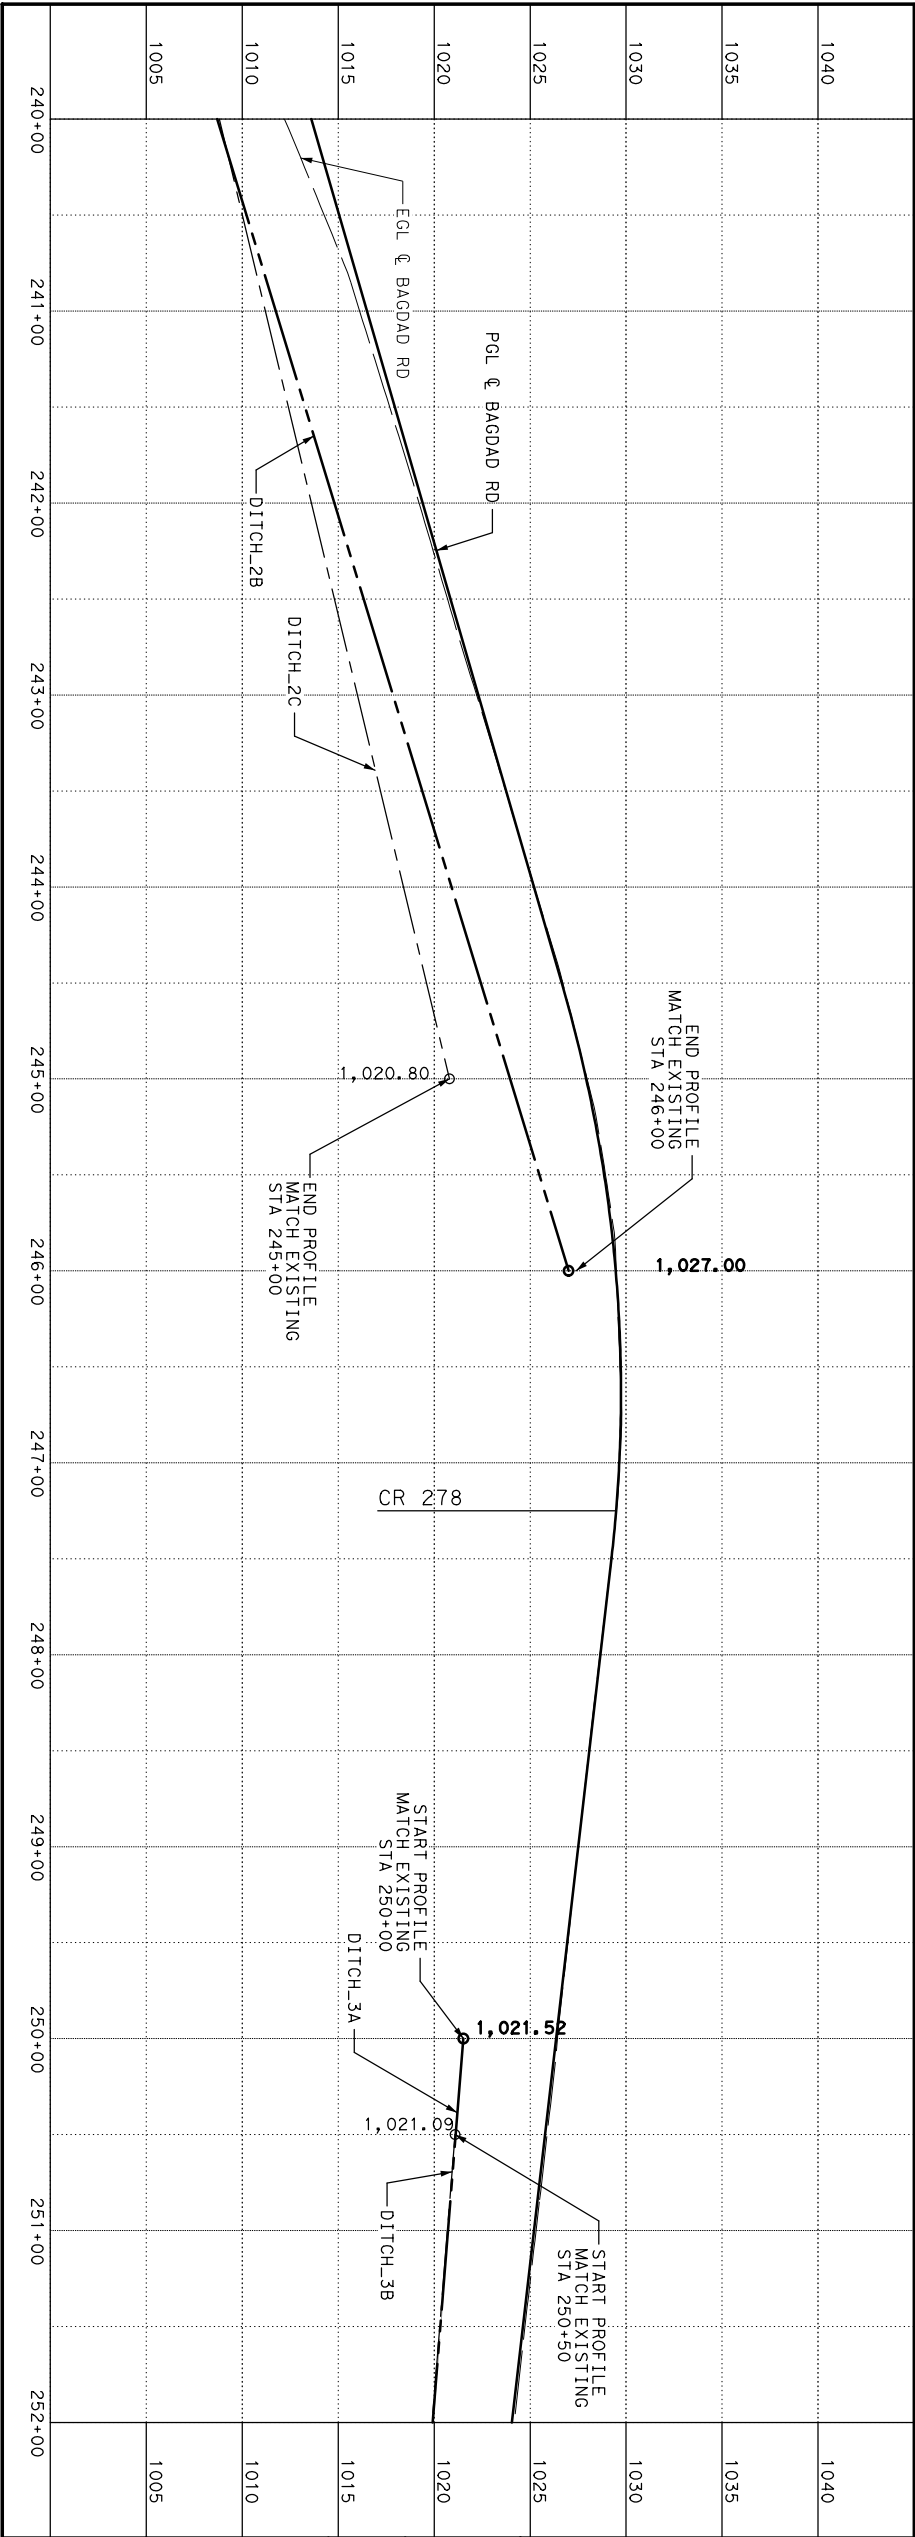

Eleanor R. Rivera
87879
PROFESSIONAL ENGINEER
STATE OF TEXAS

3/31/2023

Williamson County

Binkley & Barfield

PCCM

BAGDAD ROAD (CR 279)

DRAINAGE PLAN AND PROFILE

STA 240+00 TO STA 252+00



FED. RD. DIV. NO. PROJECT NO. HIGHWAY NO. CR 279

STATE DIST. COUNTY SHEET NO. WILLIAMSON

TEXAS SECT. JOB

169

SHEET 6 OF 13

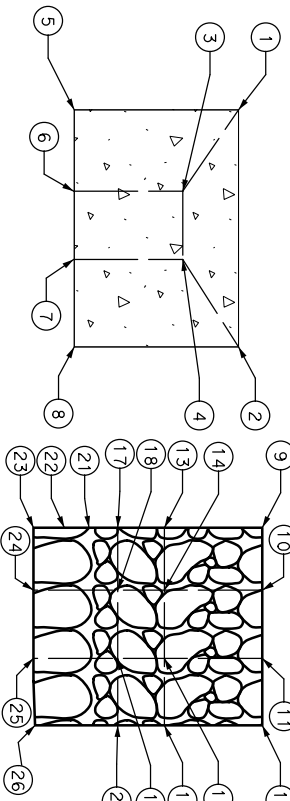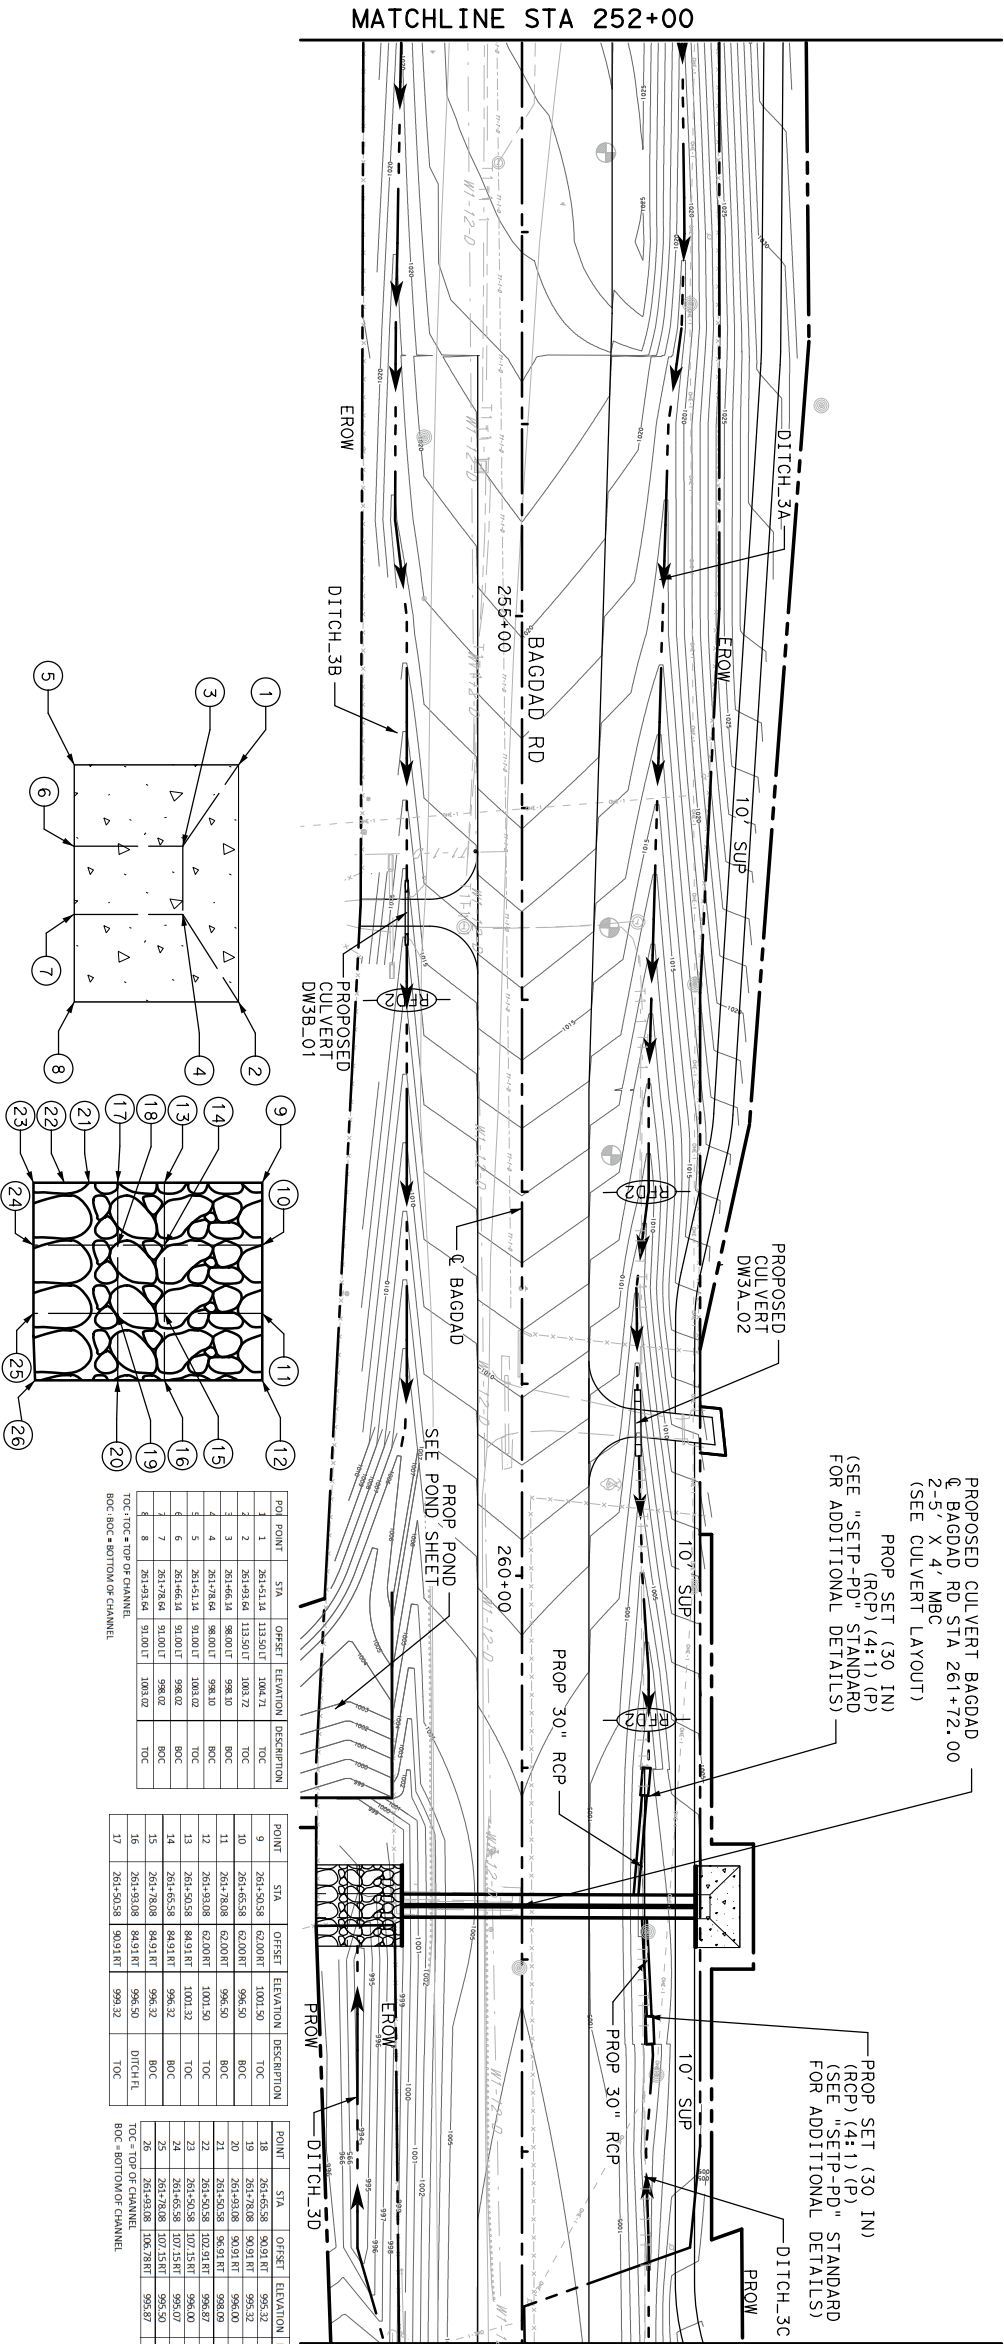


POINT	STA	CHART	ELEVATION	DESCRIPTION
1	261+13.4	113.01' E	100.72	T.O.C.
2	261+13.4	113.01' E	99.50	B.O.C.
3	261+13.4	113.01' E	99.50	B.O.C.
4	261+13.4	113.01' E	99.50	B.O.C.
5	261+13.4	113.01' E	99.50	B.O.C.
6	261+13.4	113.01' E	99.50	B.O.C.
7	261+13.4	113.01' E	99.50	B.O.C.
8	261+13.4	113.01' E	99.50	B.O.C.

POINT	STA	OFFSET	ELEVATION	DESCRIPTION
9	261+50.58	62.00' E	100.50	T.O.C.
10	261+50.58	62.00' E	99.50	B.O.C.
11	261+78.08	62.00' E	99.50	B.O.C.
12	261+93.08	62.00' E	100.50	T.O.C.
13	261+50.58	84.91' E	100.50	T.O.C.
14	261+50.58	84.91' E	99.50	B.O.C.
15	261+78.08	84.91' E	99.50	B.O.C.
16	261+93.08	84.91' E	99.50	B.O.C.
17	261+50.58	90.91' E	99.50	T.O.C.

POINT	STA	OFFSET	ELEVATION	DESCRIPTION
18	261+50.58	90.91' E	99.50	B.O.C.
19	261+78.08	90.91' E	99.50	B.O.C.
20	261+93.08	90.91' E	99.50	B.O.C.
21	261+50.58	96.91' E	99.50	B.O.C.
22	261+50.58	100.91' E	99.50	B.O.C.
23	261+50.58	100.91' E	99.50	B.O.C.
24	261+50.58	100.91' E	99.50	B.O.C.
25	261+50.58	100.91' E	99.50	B.O.C.
26	261+50.58	100.91' E	99.50	B.O.C.
27	261+50.58	100.91' E	99.50	B.O.C.

NO.	DATE	REVISION	APPROVED

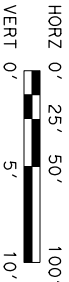

- LEGEND:
- EXIST ROW
 - PROP ROW
 - DITCH FLOW LINE
 - PERMANENT ROCK
 - FILTER DAM

- NOTES:
- SEE DITCH DRAINAGE CALCULATIONS FOR PROPOSED DITCH GEOMETRY.
 - SEE DRIVEWAY CULVERT & STORM SEWER HYDRAULIC DATA FOR DRIVEWAY CULVERT SUMMARY AND STORM SEWER CALCULATIONS.





Eleanor R. Rivera
3/31/2023



Binkley & Barfield
PCCM
Binkley & Barfield, Inc.
1515
Tulsa, Oklahoma 74106
581.232.0008
Binkley & Barfield, Inc.
1515
Tulsa, Oklahoma 74106
581.232.0008

BAGDAD ROAD (CR 279)
DRAINAGE
PLAN AND PROFILE
STA 252+00 TO STA 264+00

FEED NO.	PROJECT NO.	HIGHWAY NO.
DIV. NO.	CR 279	SHEET NO.
STATE	COUNTY	170
TEXAS	WILLIAMSON	
CONT.	SECT.	JOB

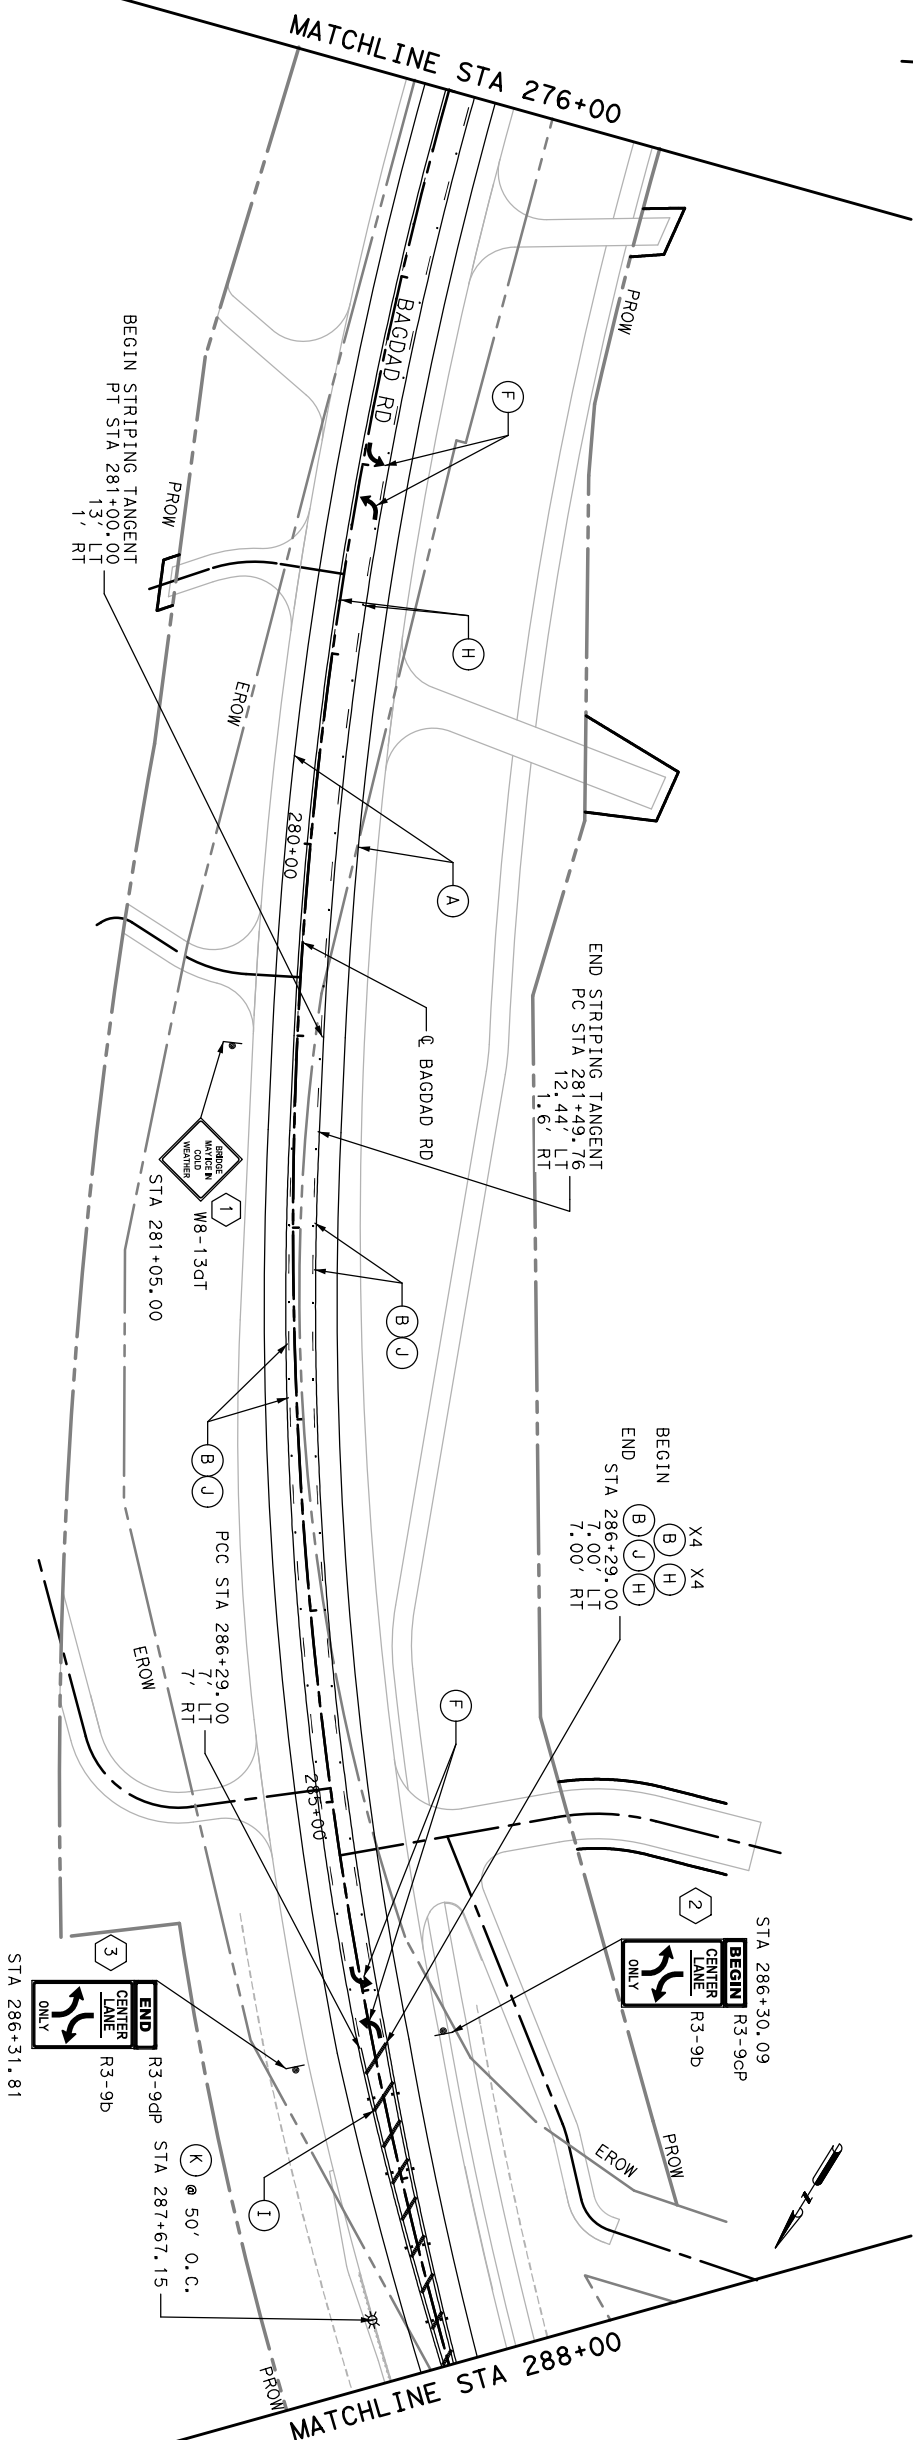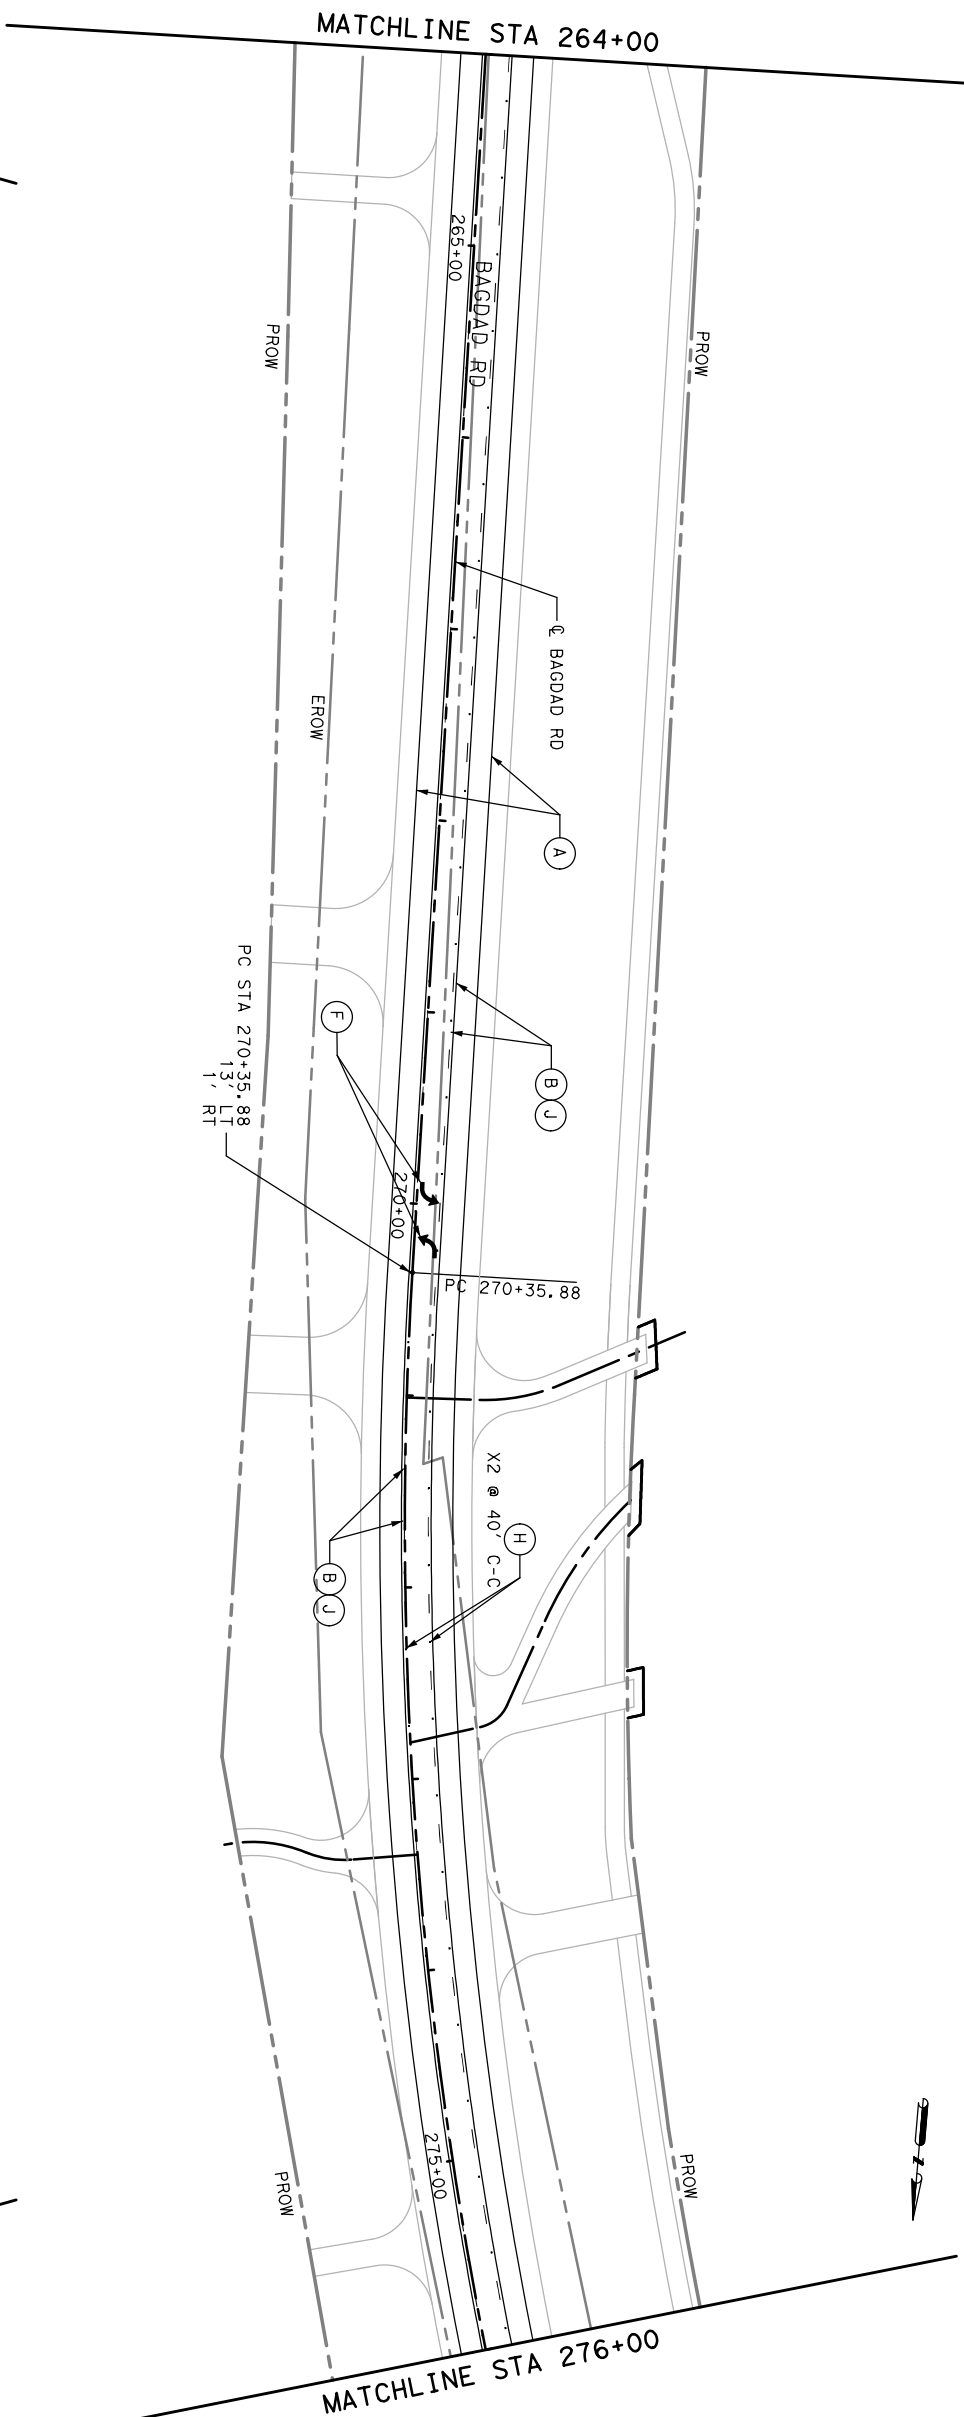

NO.	DATE	REVISION	APPROVED

LEGEND:

- | | |
|------|-------------------------------------|
| (A) | REFL PAV WRET REQ TY I (W) 4" (SLD) |
| (B) | RE PM WRET REQ TY I (Y) 4" (SLD) |
| (C) | REFL PAV MRR TY I (W) 8" (SLD) |
| (D) | REFL PAV MRR TY I (W) 24" (SLD) |
| (E) | REFL PAV MRR TY I (W) (WORD) |
| (F) | REFL PAV MRR TY I (W) (ARROW) |
| (G) | RAISED PAV MRRR (REFL) TY I-C |
| (H) | RAISED PAV MRRR (REFL) TY II-A-A |
| (I) | REFL PAV MRR TY I (Y) 24" (SLD) |
| (J) | REFL PAV MRR TY I (Y) 4" (BRK) |
| (K) | DEL ASSM (D-SW) SZ1 (BRF) GF1 (BIT) |
| (L) | DEL ASSM (D-SW) SZ1 (BRF) CTB (BIT) |
| (M) | REFL PAV MRR TY I (W) 8" (DOT) |
| (AA) | ELIM EXT PAV MRR & MRRS |
| (*) | PROPOSED SMALL SIGN |
| (X) | PROPOSED DEL INEATOR |

NOTES:

1. CONTRACTOR IS RESPONSIBLE FOR REMOVING ALL CONFLICTING SIGNS AND PAVEMENT MARKINGS NOT SHOWN WITHIN THE PROJECT LIMITS.
2. SIGN LOCATIONS ARE APPROXIMATE. FINAL LOCATION OF ALL PROPOSED SIGNS MAY BE ADJUSTED IN THE FIELD AS DIRECTED BY THE ENGINEER.
3. UNLESS OTHERWISE NOTED, EXISTING SIGNS TO REMAIN IN PLACE.
4. DELINEATORS WILL NOT BE PAID FOR DIRECTLY BUT WILL BE CONSIDERED SUBSIDIARY TO THE BRIDGE RAIL AND MRCF.



3/30/2023



Binkley & Barfield
Binkley & Barfield, Inc.
Tel: 979-245-1257
2601 Double Creek Dr., Ste. 200
Round Rock, TX 78664
512.292.0056
Binkley@binkfield.com

BAGDAD ROAD (CR 279)
SIGNING AND
PAVEMENT MARKINGS
STA 264+00 TO STA 288+00

SHEET 4 OF 5			
FED. RD. DIV. NO.	PROJECT NO.		HIGHWAY NO.
STATE	DIST.	COUNTY	CR 279
TEXAS	WILLIAMSON		SHEET NO.
COUNT.	SECT.	JOB	221

EXHIBIT D

DEED

County Road 279 Right of Way

THE STATE OF TEXAS

§

§

COUNTY OF WILLIAMSON

§

NOTICE OF CONFIDENTIALITY RIGHTS: IF YOU ARE A NATURAL PERSON, YOU MAY REMOVE OR STRIKE ANY OF THE FOLLOWING INFORMATION FROM THIS INSTRUMENT THAT TRANSFERS AN INTEREST IN REAL PROPERTY BEFORE IT IS FILED IN THE PUBLIC RECORDS: YOUR SOCIAL SECURITY NUMBER OR YOUR DRIVER'S LICENSE NUMBER.

NOW, THEREFORE, KNOW ALL BY THESE PRESENTS:

That **JBS HOLDINGS, LP**, a Texas limited partnership, hereinafter referred to as Grantor, whether one or more, for and in consideration of the sum of Ten Dollars (\$10.00) and other good and valuable consideration to Grantor in hand paid by Williamson County, Texas, the receipt and sufficiency of which is hereby acknowledged, and for which no lien is retained, either expressed or implied, have this day Sold and by these presents do Grant, Bargain, Sell and Convey unto **WILLIAMSON COUNTY, TEXAS**, all that certain tract(s) or parcel(s) of land lying and being situated in the County of Williamson, State of Texas, along with any improvements thereon, being more particularly described as follows (the "Property"):

All of that certain 1.918-acre (83,526 square foot) tract of land, out of and situated in the Henry Field Survey, Abstract No. 233, in Williamson County, Texas; being more fully described by metes and bounds in Exhibit "A" attached hereto and incorporated herein (**Parcel 20**);

All of that certain 0.801-acre (34,899 square foot) tract of land, out of and situated in the Henry Field Survey, Abstract No. 233, in Williamson County, Texas; being more fully described by metes and bounds in Exhibit "B" attached hereto and incorporated herein (**Parcel 22**);

SAVE AND EXCEPT, HOWEVER, it is expressly understood and agreed that Grantor is retaining title to the following improvements located on the Property, to wit: NONE

RESERVATIONS FROM AND EXCEPTIONS TO CONVEYANCE AND WARRANTY:

Visible and apparent easements not appearing of record;

Any discrepancies, conflicts, or shortages in area or boundary lines or any encroachments or any overlapping of improvements which a current survey would show;

Easements, restrictions, reservations, covenants, conditions, oil and gas leases, mineral severances, and encumbrances for taxes and assessments (other than liens and conveyances) presently of record in the Official Public Records of Williamson County, Texas, that affect the property, but only to the extent that said items are still valid and in force and effect at this time.

Grantor reserves all of the oil, gas and other minerals in and under the land herein conveyed but waives all rights of ingress and egress to the surface thereof for the purpose of exploring, developing, mining or drilling or pumping the same; provided, however, that operations for exploration or recovery of any such minerals shall be permissible so long as all surface operations in connection therewith are located at a point outside the acquired parcel and upon the condition that none of such operations shall be conducted so near the surface of said land as to interfere with the intended use thereof or in any way interfere with, jeopardize, or endanger the facilities of Williamson County, Texas or create a hazard to the public users thereof; it being intended, however, that nothing in this reservation shall affect the title and the rights of Grantee to take and use without additional compensation any, stone, earth, gravel, caliche, iron ore, gravel or any other road building material upon, in and under said land for the construction and maintenance of Grantee's roadway facilities and all related appurtenances located on or adjacent to the Property.

TO HAVE AND TO HOLD the property herein described and herein conveyed together with all and singular the rights and appurtenances thereto in any wise belonging unto Williamson County, Texas and its assigns forever; and Grantor does hereby bind itself, its heirs, executors, administrators, successors and assigns to Warrant and Forever Defend all and singular the said premises herein conveyed unto Williamson County, Texas and its assigns against every person whomsoever lawfully claiming or to claim the same or any part thereof by, through or under Grantor, but not otherwise.

This deed is being delivered in lieu of condemnation.

The following restrictive covenants (the "Covenants") are hereby imposed upon the Property, will run with the land comprising the Property, and will be binding upon Grantee and its successors and assigns and benefit and be enforceable by Grantor, and its successors and assigns:

(1) The Property may be used, improved and maintained solely for any legally authorized public use under Texas law, including specifically construction and maintenance of County Road 279 right of way, sidewalk/shared use path, and related drainage improvements and public utilities therein (the "CR 279 Improvements"). In the event that Grantee abandons use of the Property for public roadway purposes after construction of the CR 279 Improvements, Grantee shall not thereafter convey title to the Property to any party without first granting Grantor the option to repurchase it pursuant to the requirements of Texas Local Government Code, Section 272.001 or Section 263.002, Texas Transportation Code, Section 251.058(b) or their successors, or other applicable Texas law regarding the disposal of real property by Grantee.

(2) If, at any time in the future, Grantor or its successors and assigns desire to apply for permits to construct additional driveways onto County Road 279 or relocate one or more of the existing CR 279 Driveways, Grantee agrees to cooperate with Grantor to allow such construction or relocation, and to review and approve any related permits or plans so long as the plans for and locations of the driveways conform with Grantee's driveway standards as they exist on the date of application. Grantee further agrees to cooperate with Grantor in connection with any applications by Grantor for approvals from any governmental entities with jurisdiction over curb cuts from Grantor's remainder property onto County Road 279 (including Grantee itself, if applicable).

(3) The CR 279 Improvements must include appropriate facilities for the collection of all drainage and/or stormwater runoff from the Property and the related County Road 279 right of way as required by any applicable Williamson County Design Criteria. No additional stormwater runoff or drainage may be diverted onto Grantor's remainder property from the CR 279 Improvements without an express easement for such drainage granted by Grantor, and any such easement will be at Grantee's sole cost.

IN WITNESS WHEREOF, this instrument is executed on this the ____ day of _____, 202____.

[signature page follows]

GRANTOR:

JBS HOLDINGS, LP

By: JBSH Management, LLC, its general partner

By: _____

Name: _____

Title: _____

ACKNOWLEDGMENT

STATE OF TEXAS

§

§

COUNTY OF _____

§

This instrument was acknowledged before me on this the ____ day of _____,
202__ by _____ in the capacity and for the purposes and consideration
recited therein.

Notary Public, State of Texas

PREPARED IN THE OFFICE OF:

Sheets & Crossfield, PLLC
309 East Main
Round Rock, Texas 78664

GRANTEE'S MAILING ADDRESS:

Williamson County, Texas
Attn: County Auditor
710 Main Street, Suite 101
Georgetown, Texas 78626

AFTER RECORDING RETURN TO: