



SITE PLAN

3038 County Road 41
 Rumsey, CA 95679
 Parcel ID: 060-260-005-000
 Lot area: 26.24 Acres
 Paper Size: 11"x17"

ATTACHMENT B

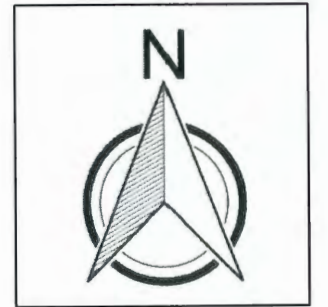

scale 1"=200'

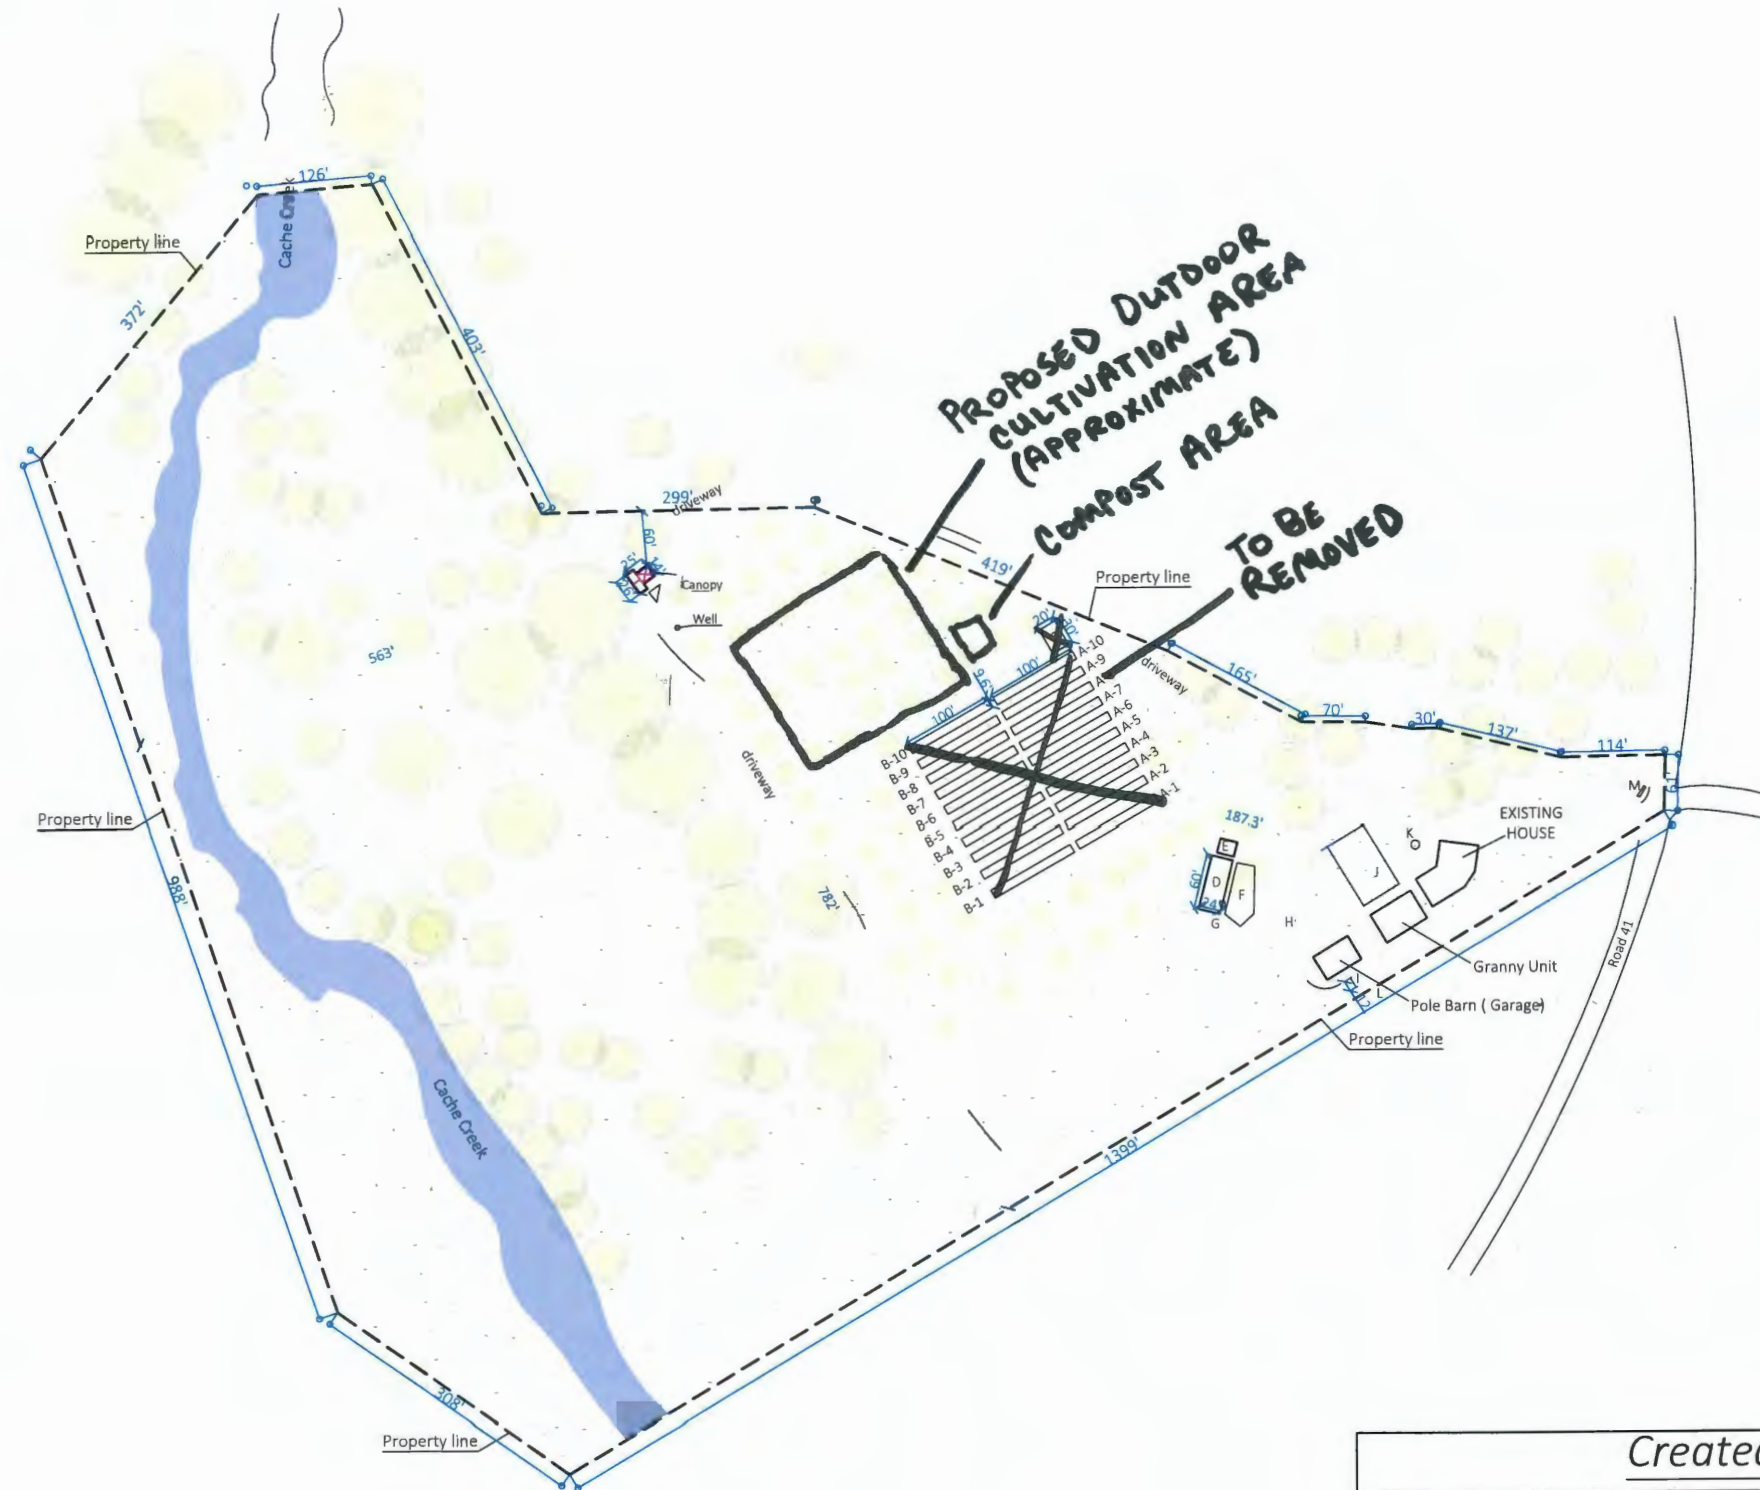

- Map Legend:
- A1-10 - Existing 1/2 acre cultivation site consisting of 10 raised boxes measuring 9.6'x100' with an area of 9,600 square feet of canopy in a 19,053 square feet plot.
 - B1-10 - Proposed 1/2 acre cultivation site consisting of 10 raised boxes measuring 9.6'x100' with an area of 9,600 square feet of canopy in a 19,053 square feet plot.
 - C - Compost area 20'x20' or 600 square feet
 - D - Shop: 24'x60' or 1,440 square feet (see floor plan in Section Q for details)
 - E - 96 square feet secure room for propagation, storage of chemicals, packaging materials, and proposed security system.
 - F - 42.6 square feet walk in refrigerator for fresh product storage
 - G - 52.1 square feet walk in freezer for fresh frozen storage
 - H - 768 square feet for drying and storage (biomass in totes)
 - I - 480 square feet for processing and packaging
 - J - Shipping container for non cannabis storage (totes, pots, tools, netting, irrigation, etc.)
 - K - 12' wide
 - L - Existing septic tank and leach lines (orange lines to show distance from site)
 - M - Existing Well
 - N - Drainage: arroyo for natural rain water drainage
 - O - Posted Address

Cannabis Use Area = 0.908 acres
 Non - Cannabis Area = 25.33
 Non - Cannabis area includes: residences, irrigated pasture, walnut orchard, natural riparian and wildlife enhancement.
 All surrounding/neighborhood land is agricultural



VICINITY MAP

Created by:

