


Attachment B - Site Plan & Layout

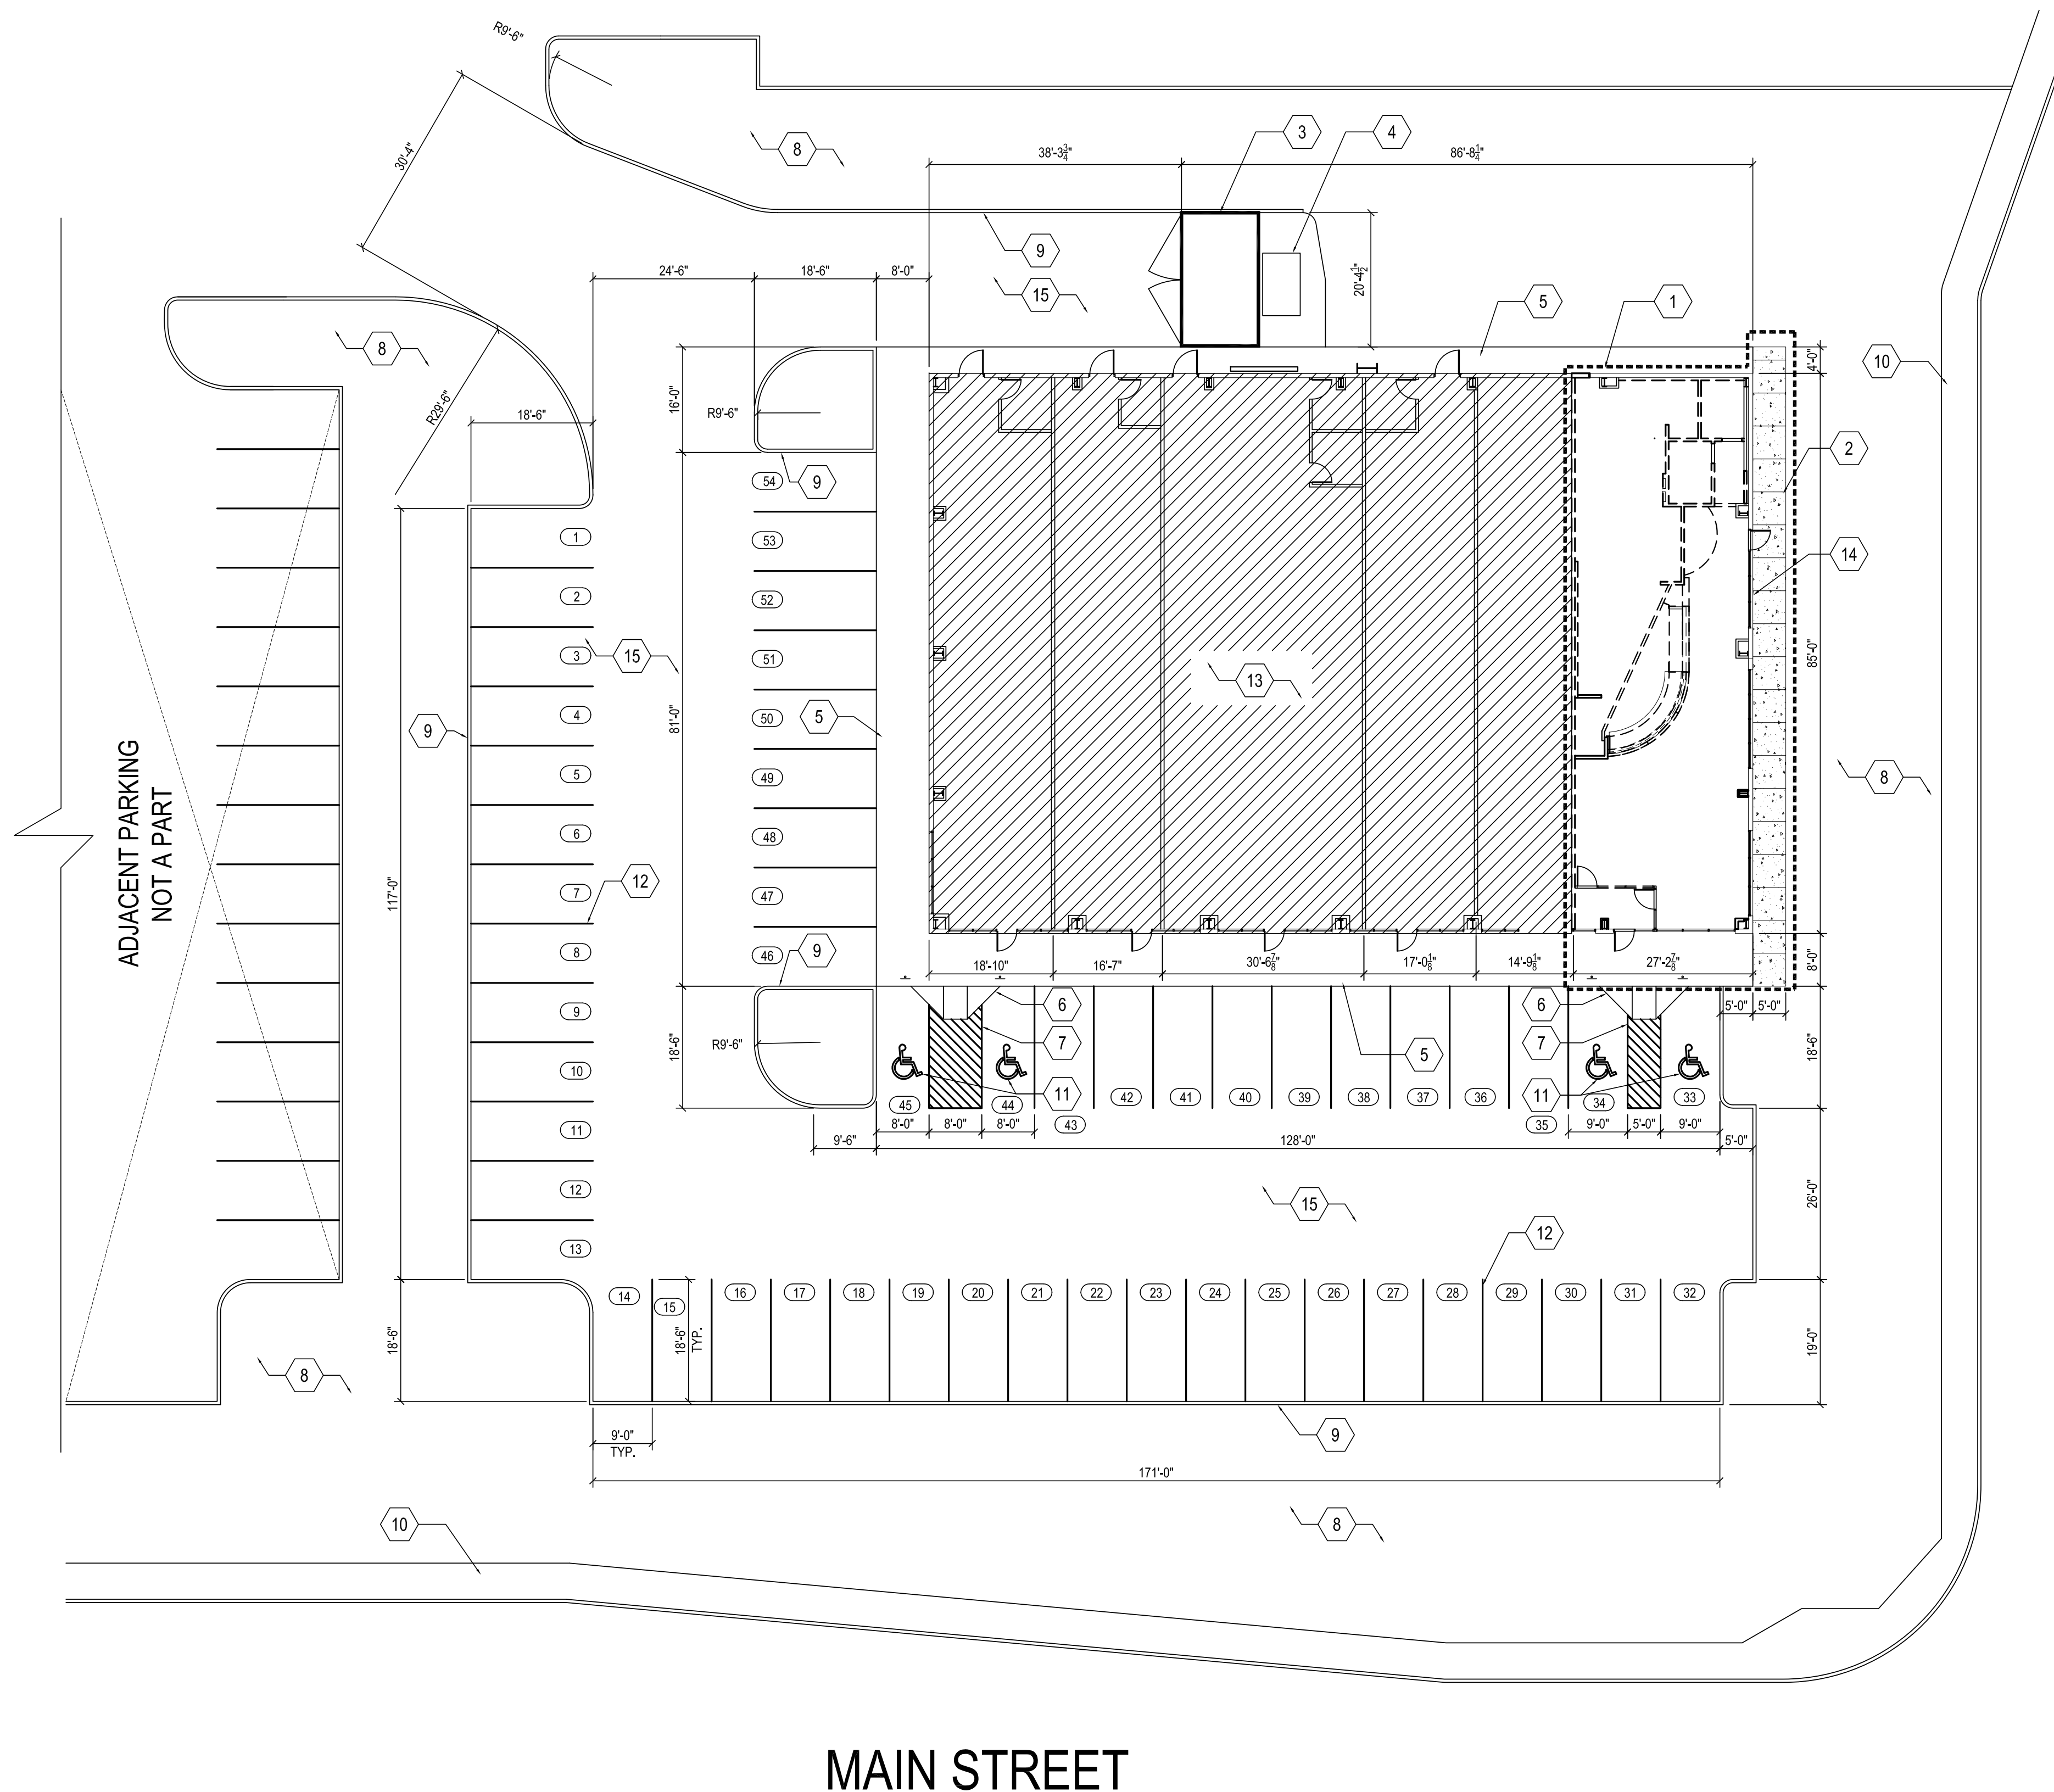

- 1 LIMIT OF CONSTRUCTION
  - 2 NEW CONCRETE SIDEWALK
  - 3 EXISTING TRASH ENCLOSURE
  - 4 EXISTING TRANSFORMER
  - 5 EXISTING SIDEWALK
  - 6 EXISTING ACCESSIBLE CURB RAMP
  - 7 EXISTING ACCESSIBLE LOADING ZONE
  - 8 EXISTING LANDSCAPE
  - 9 EXISTING CONCRETE CURB
  - 10 EXISTING PUBLIC SIDEWALK
  - 11 EXISTING DESIGNATED ACCESSIBLE PARKING SPACE
  - 12 EXISTING PARKING STRIPPING
  - 13 EXISTING ADJACENT TENANT SPACES
  - 14 NEW STOREFRONT
  - 15 EXISTING ASPHALT PAVING
- 
- 1 PARKING COUNT



PANDA RESTAURANT GROUP INC.  
 1683 Walnut Grove Ave.  
 Rosemead, California  
 91770  
 Telephone: 626.799.9898  
 Facsimile: 626.372.8288

All ideas, designs, arrangement and plans indicated or represented by this drawing are the property of Panda Express Inc. and were created for use on this specific project. None of these ideas, designs, arrangements or plans may be used by or disclosed to any person, firm, or corporation without the written permission of Panda Express Inc.

REVISIONS:


△	OWNER REVISION	08-03-12
△	BUILDING REVISION	08-03-12
△	FIRE DPT. REVISION	08-03-12
△	CORPORATE REVISION	08-31-12
△		
△		
△		

ISSUE DATE:

1ST	CITY SUBMITTAL	05-29-12
2ND		
3RD		
4TH		
5TH		
6TH		

DRAWN BY: STAFF

PANDA PROJECT #: S4-12-D3182  
 ARCH PROJECT #: 12-060

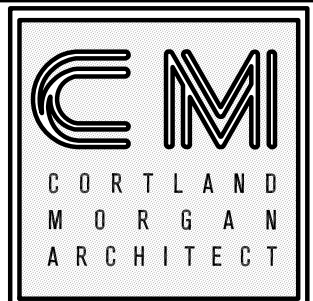

711 N. FIELDER RD.  
 ARLINGTON, TX 76012  
 PH: (817) 635-5696  
 FAX: (817) 635-5699

STAMP:

SUITE E  
 1633 Main Street,  
 Billings, MT 59105

A-0.1

SITE PLAN  
 ARCHITECTURAL

SITE PLAN 1  
 1/16" = 1'-0" A-0.1

KEY NOTES A  
 Scale: NO SCALE A-0.1