





**Attachment C**  
**Site Plan – SR #904**

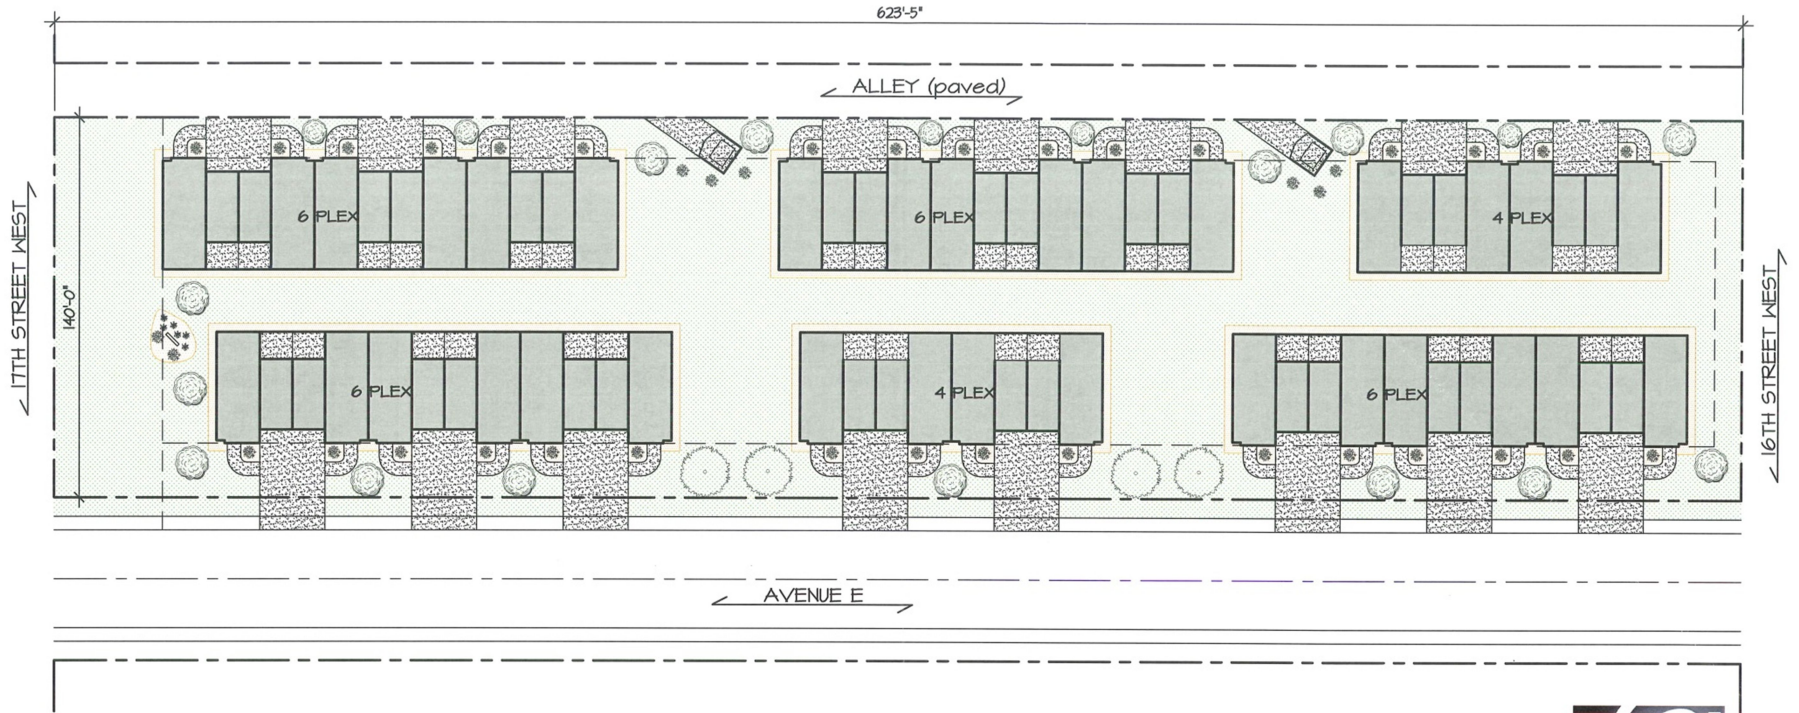


1 LANDSCAPING PLAN  
A2.1 Scale: 1" = 40'-0"




**Attachment C, continued**  
**Site Plan – SR #904**

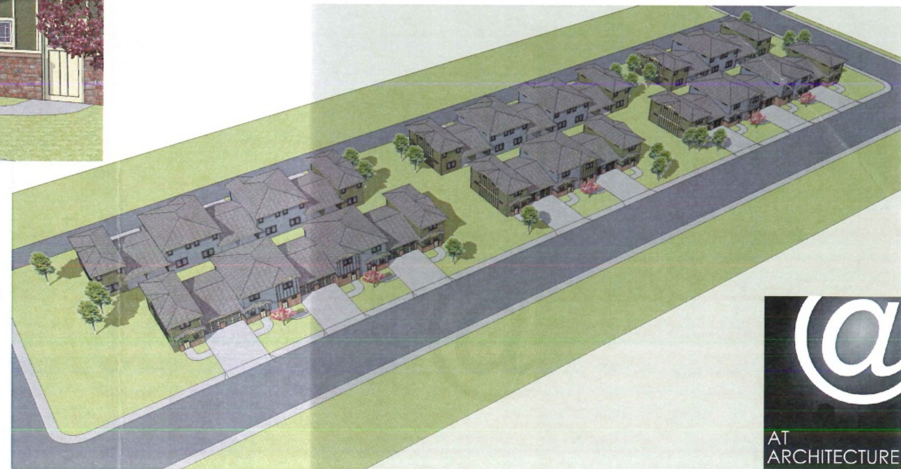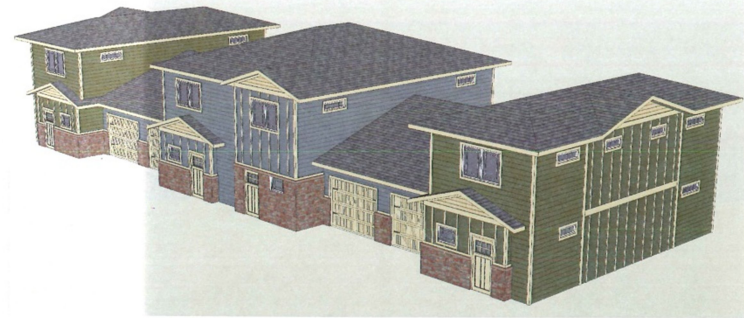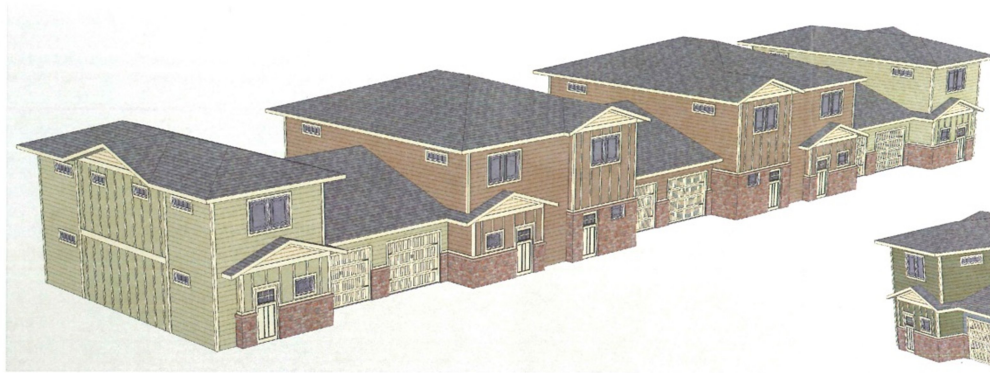


**Attachment C, continued**  
**Site Plan – SR #904**

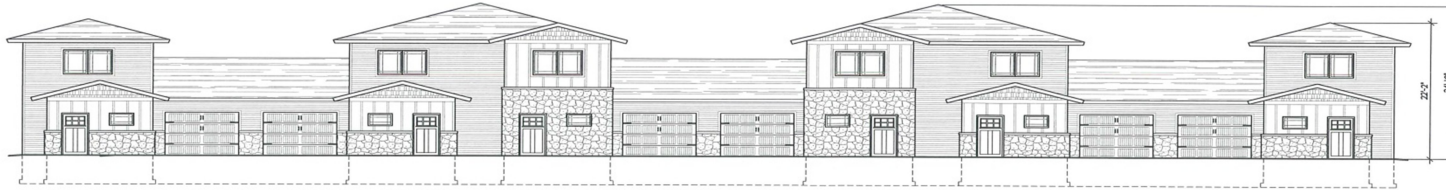

3 FRONT ELEVATION - 6plex  
Scale: 1/8" = 1'-0"

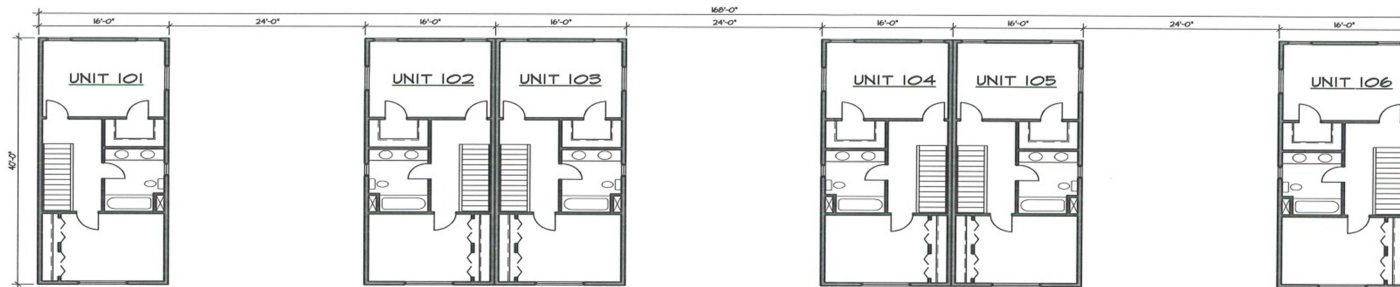

2 UPPER FLOOR PLAN - 6plex  
Scale: 1/8" = 1'-0"

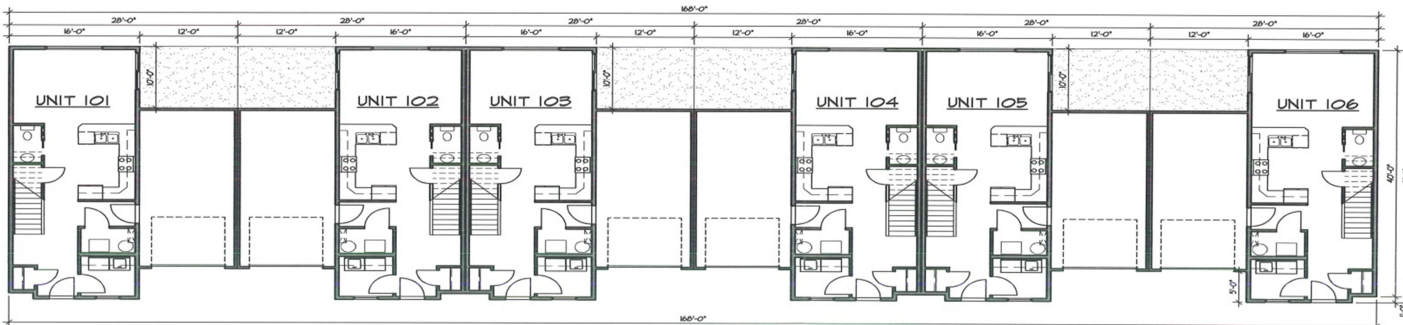


1 MAIN FLOOR PLAN - 6plex  
Scale: 1/8" = 1'-0"




**Attachment C, continued**  
**Site Plan – SR #904**



9 FRONT ELEVATION - 4plex  
Scale: 1/8" = 1'-0"

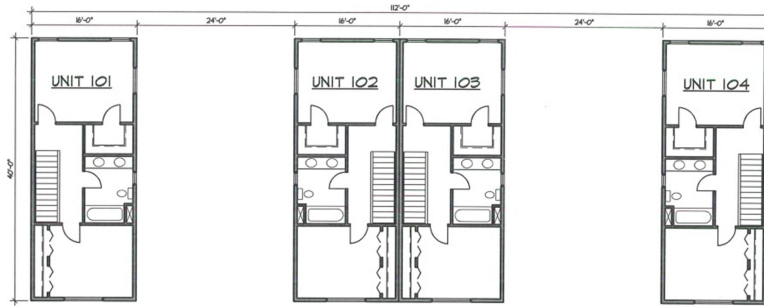


2 UPPER FLOOR PLAN - 4plex  
Scale: 1/8" = 1'-0"

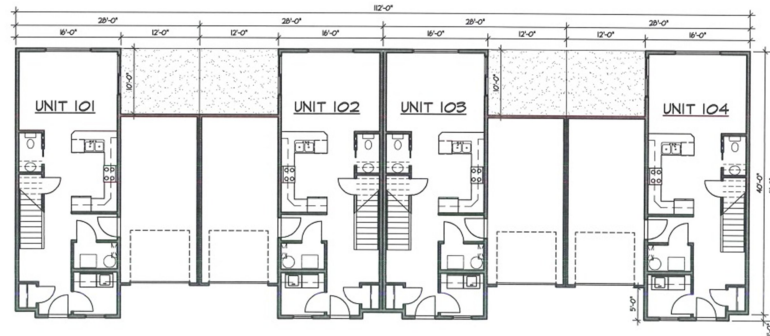


1 MAIN FLOOR PLAN - 4plex  
Scale: 1/8" = 1'-0"



**Attachment C, continued**  
**Site Plan – SR #904**

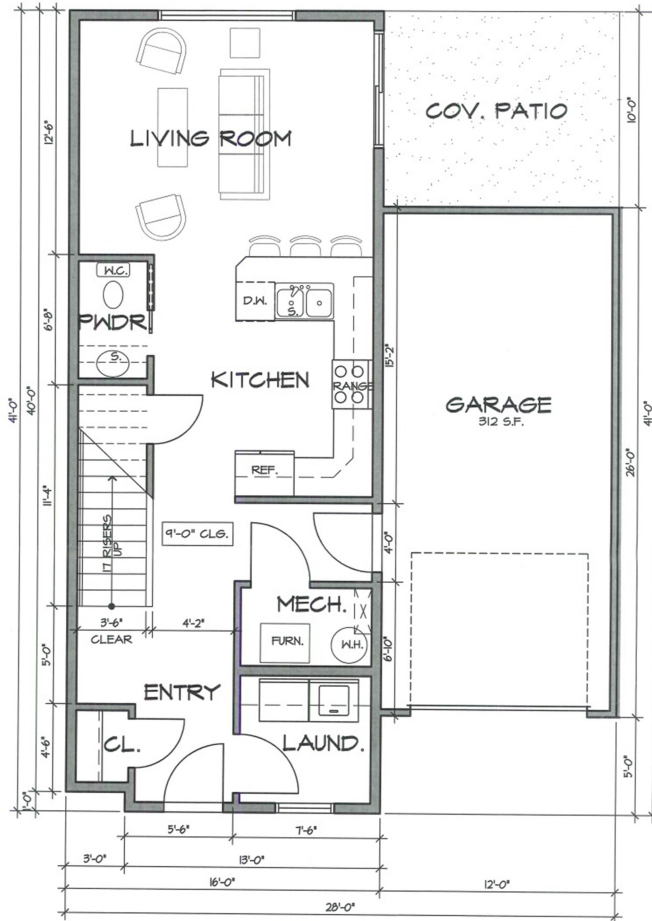

1 ENLARGED LOWER UNIT PLAN 653 S.F.  
 A31 Scale: 1/4" = 1'-0"

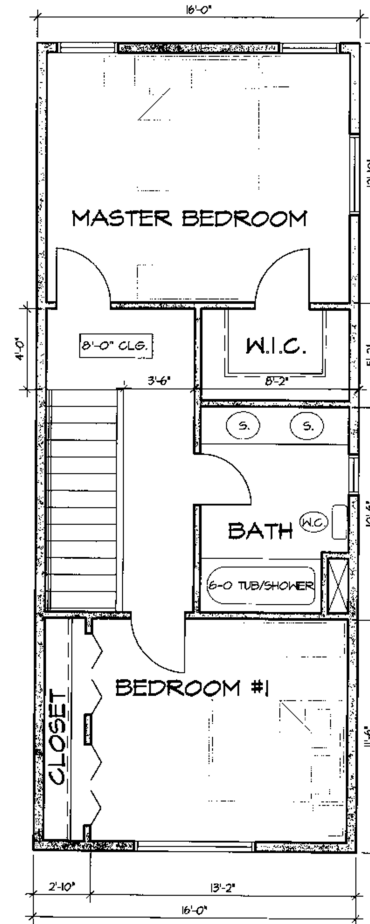

1 ENLARGED UPPER UNIT PLAN 640 S.F.  
 A31 Scale: 1/4" = 1'-0"

