


50' SIGNAGE, ACCESS  
& UTILITY EASEMENT  
BOOK 1102, PAGE 1027,  
DOC. NO. 1017792

50' SIGNAGE, ACCESS  
& UTILITY EASEMENT  
BOOK 1102, PAGE 1027,  
DOC. NO. 1017792


1  
C1

# TRACT 3A, COS 971 SITE PLAN

SCALE: 1" = 50'

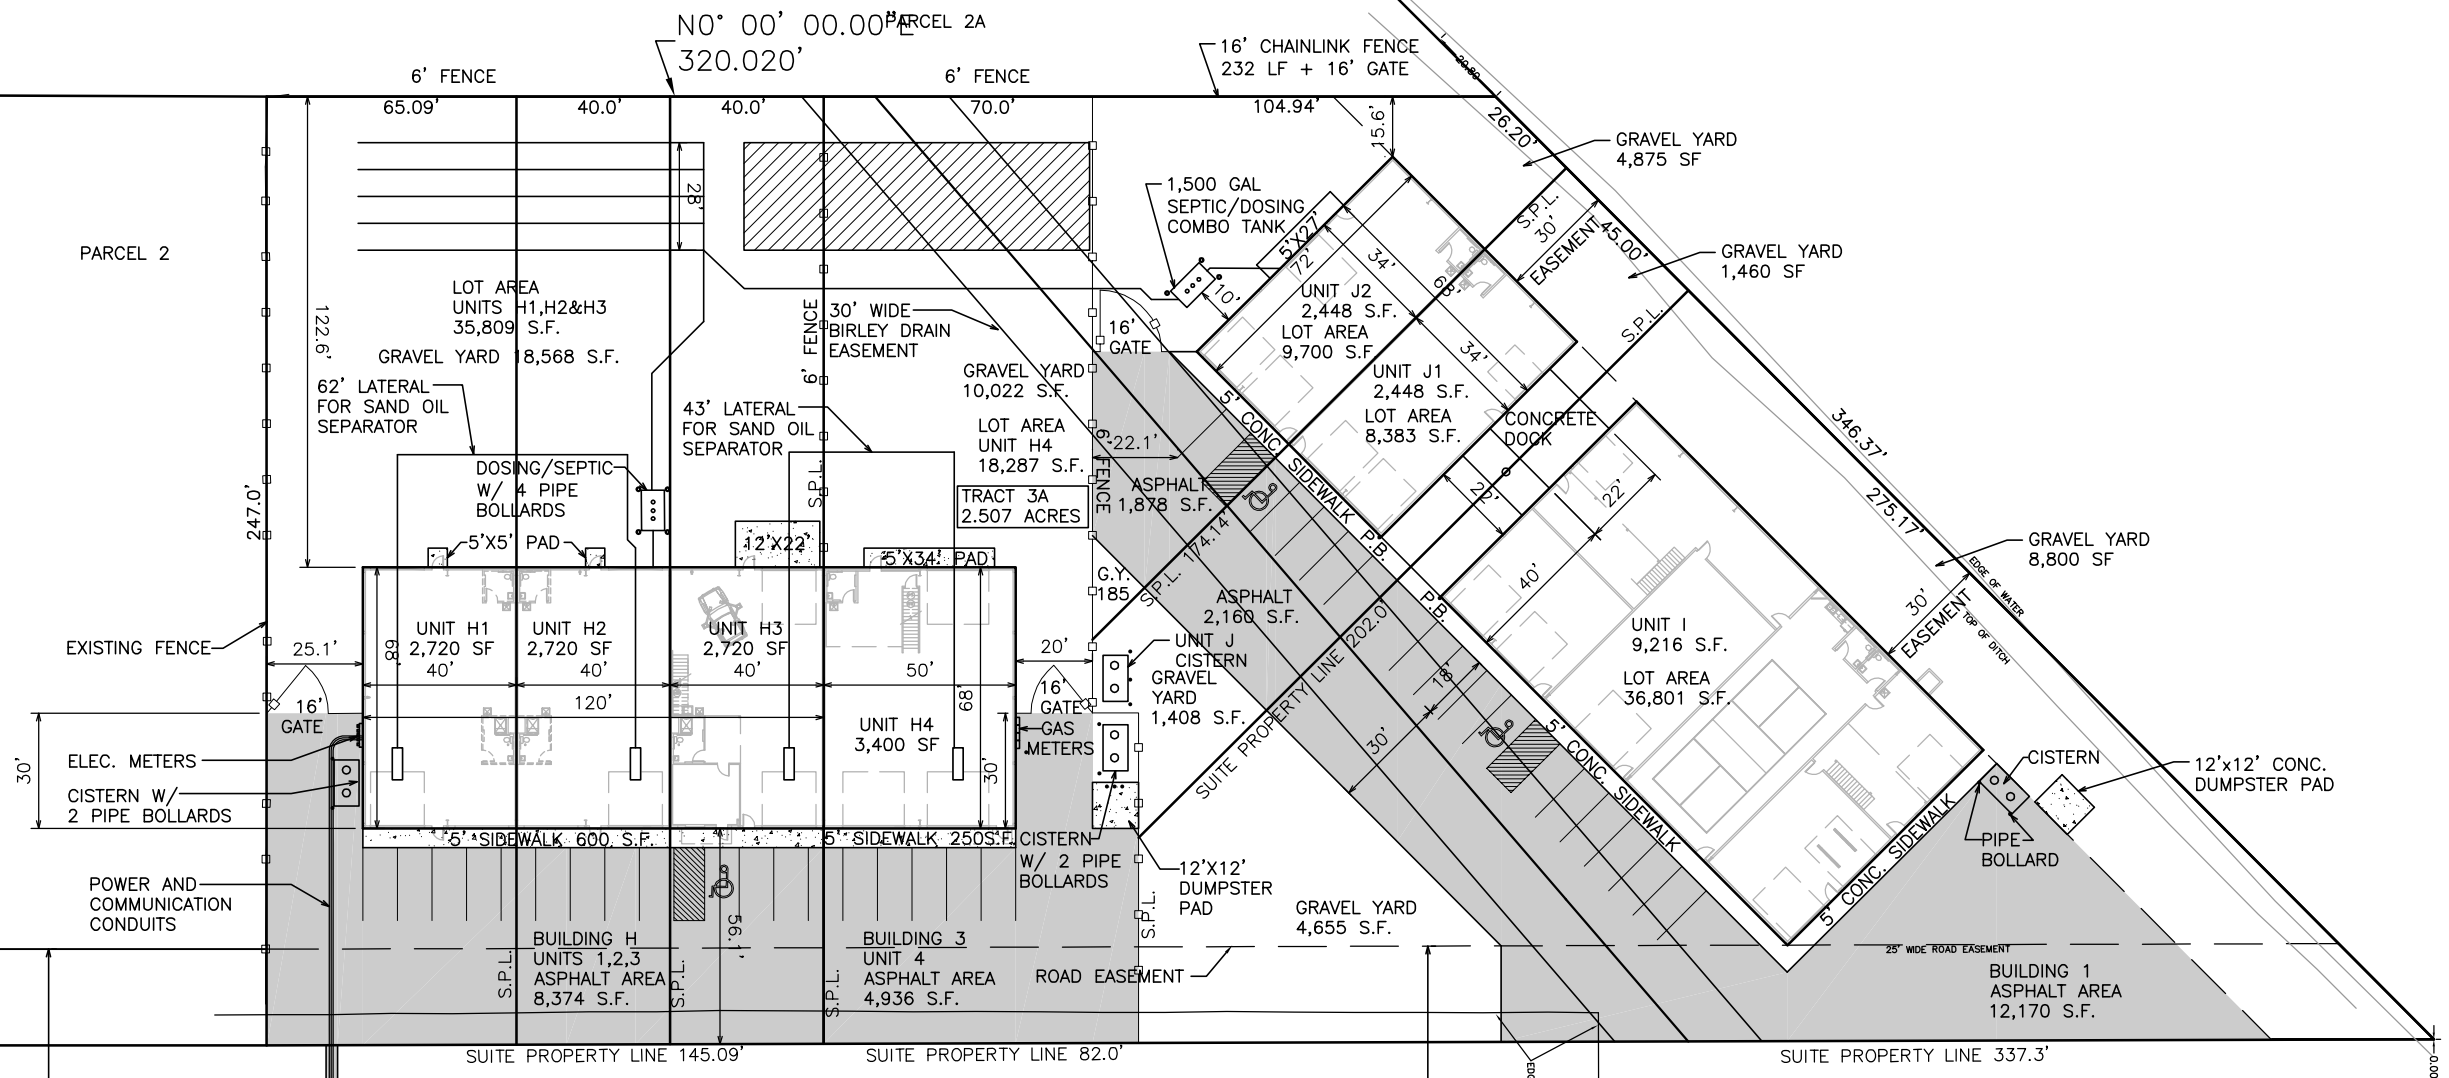

Drawn By: KL  
Checked By: QWE  
Date: 3-24-2015  
Project #: \_\_\_\_\_  
Cadd file: \_\_\_\_\_

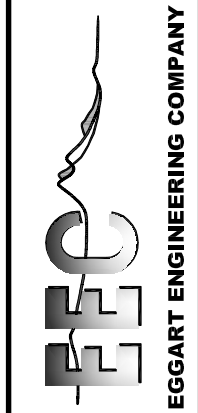

EGGART ENGINEERING COMPANY  
720 LOHWEST LANE  
BILLINGS, MT 59106  
OFFICE: 406-839-9151 FAX: 406-839-9150

6875 KING AVE WEST  
S07, T01 S, R25 E, COS 971,  
PARCEL 3A, AMEND TR 1  
BILLINGS MT 59106

SCALE: 1" = 50'  
SHEET#: C1