

Existing Site Plan

S. 31st St.

50'

802 S.
31st St.

House

Existing Perimeter
Chain-link fence

140'

Garage


Alley

Sidewalk

8th Ave. S.

Parking
Area

Friendship
House

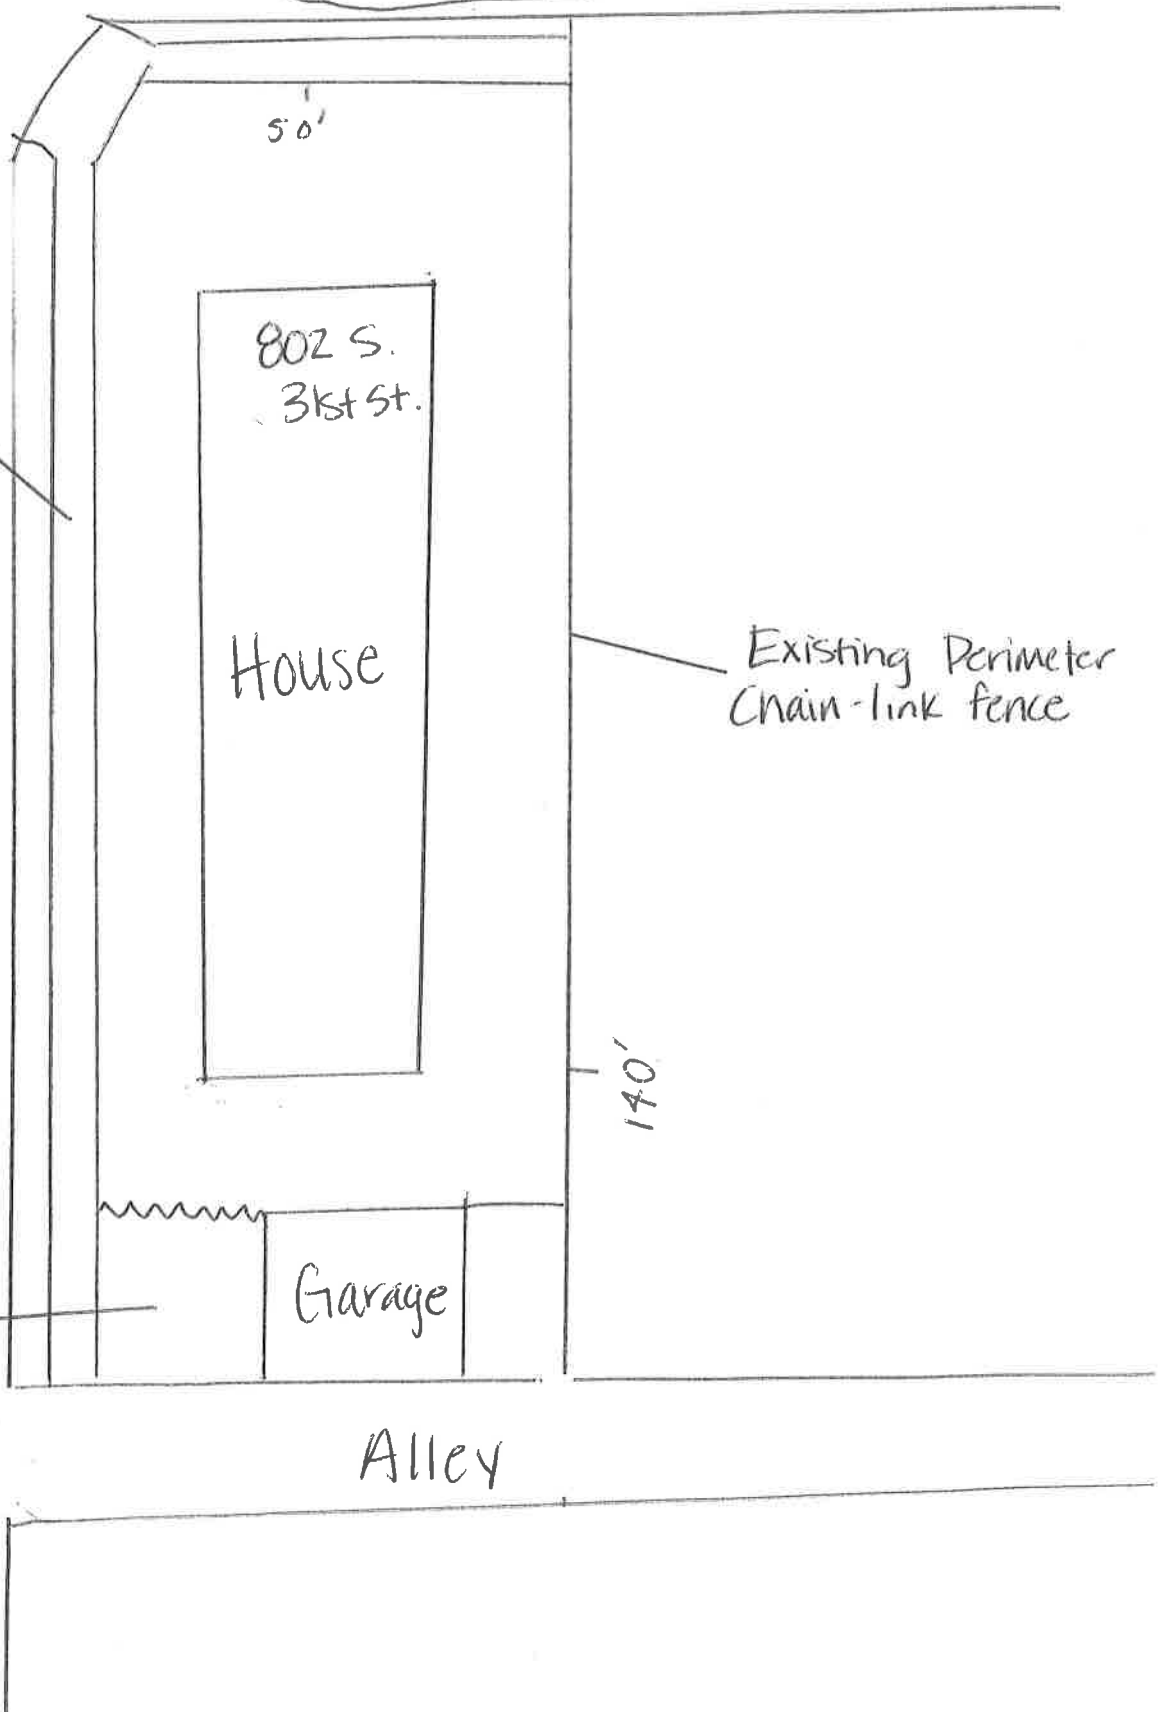


December 4, 2017

Van Parking Lot Concept

Billings, Montana



SOUTH 31ST STREET

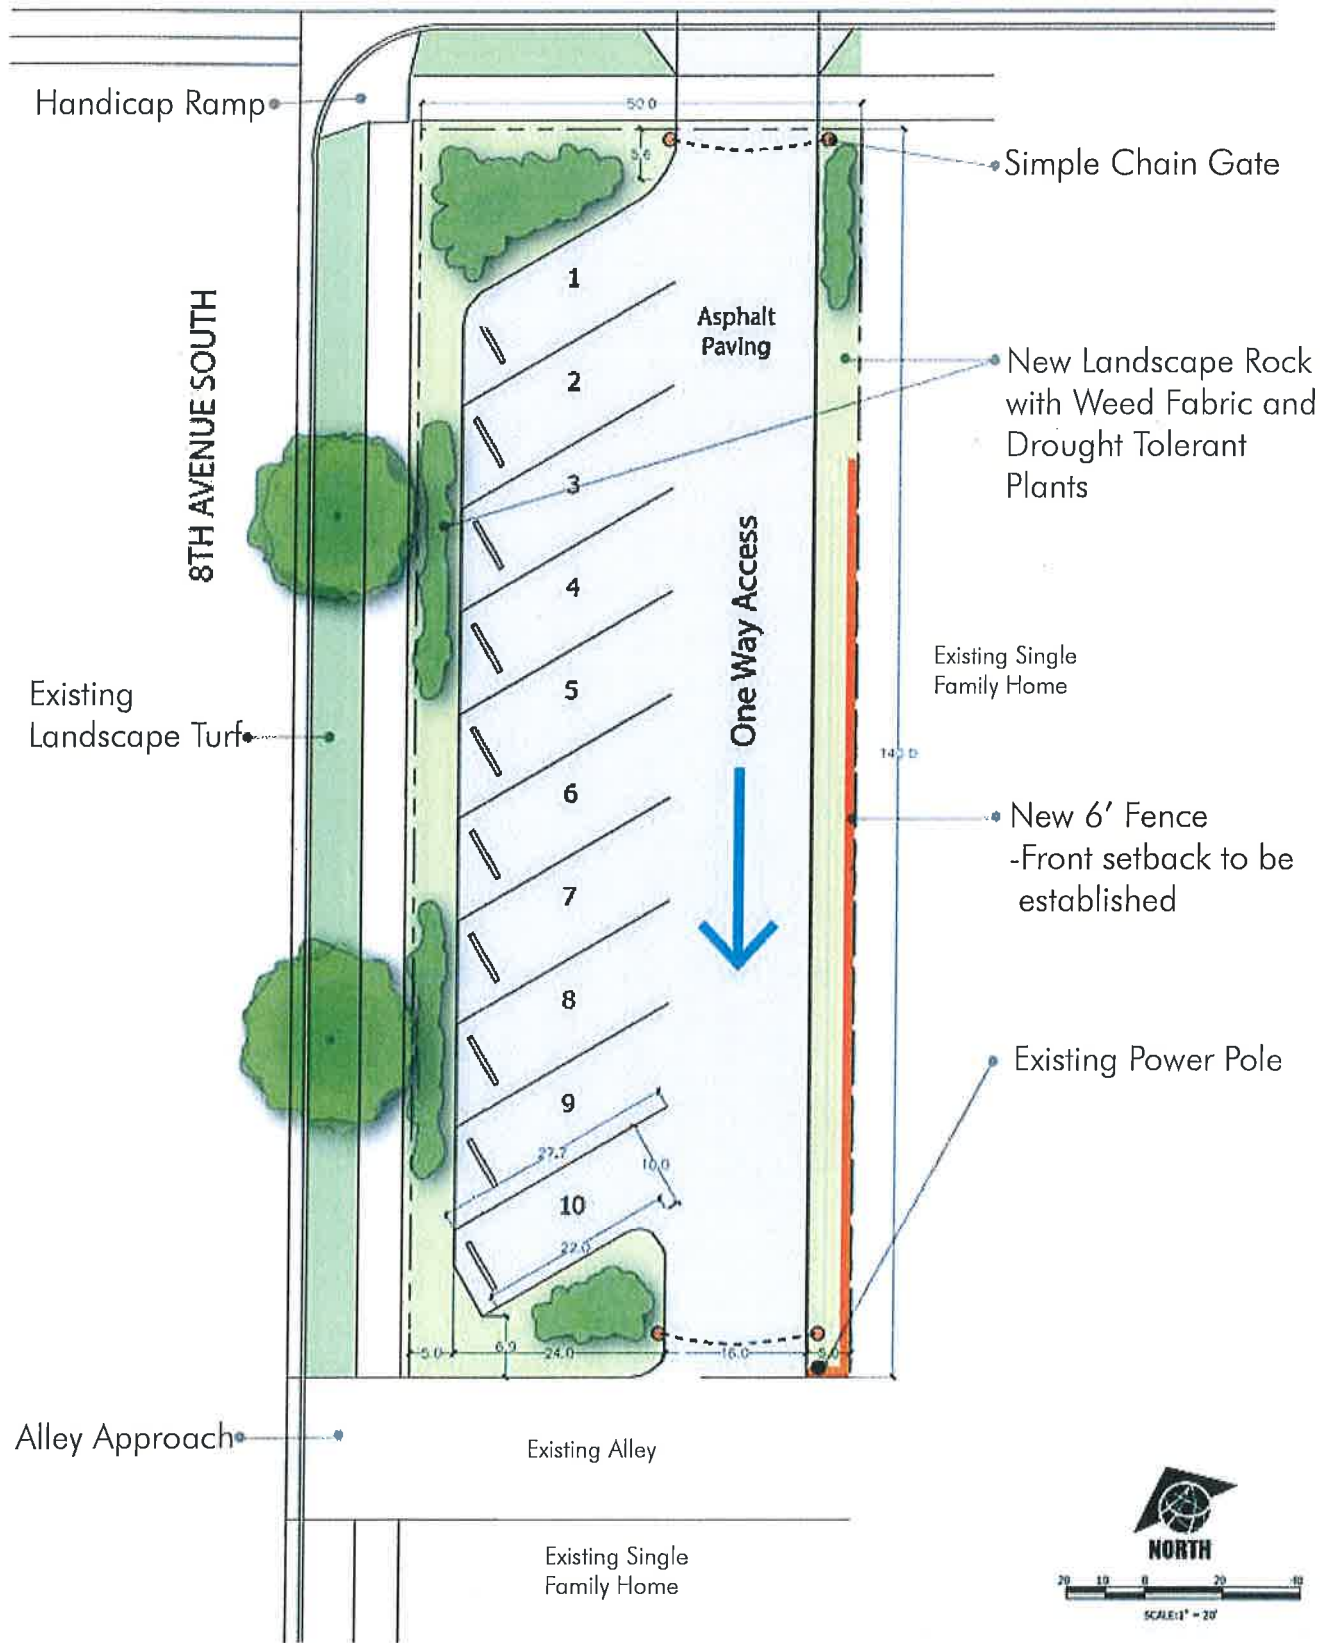

Handicap Ramp

8TH AVENUE SOUTH

Existing Landscape Turf

Alley Approach

Existing Alley

Existing Single Family Home

Asphalt Paving

One Way Access

Simple Chain Gate

New Landscape Rock with Weed Fabric and Drought Tolerant Plants

Existing Single Family Home

New 6' Fence - Front setback to be established

Existing Power Pole



SCALE: 1" = 20'