
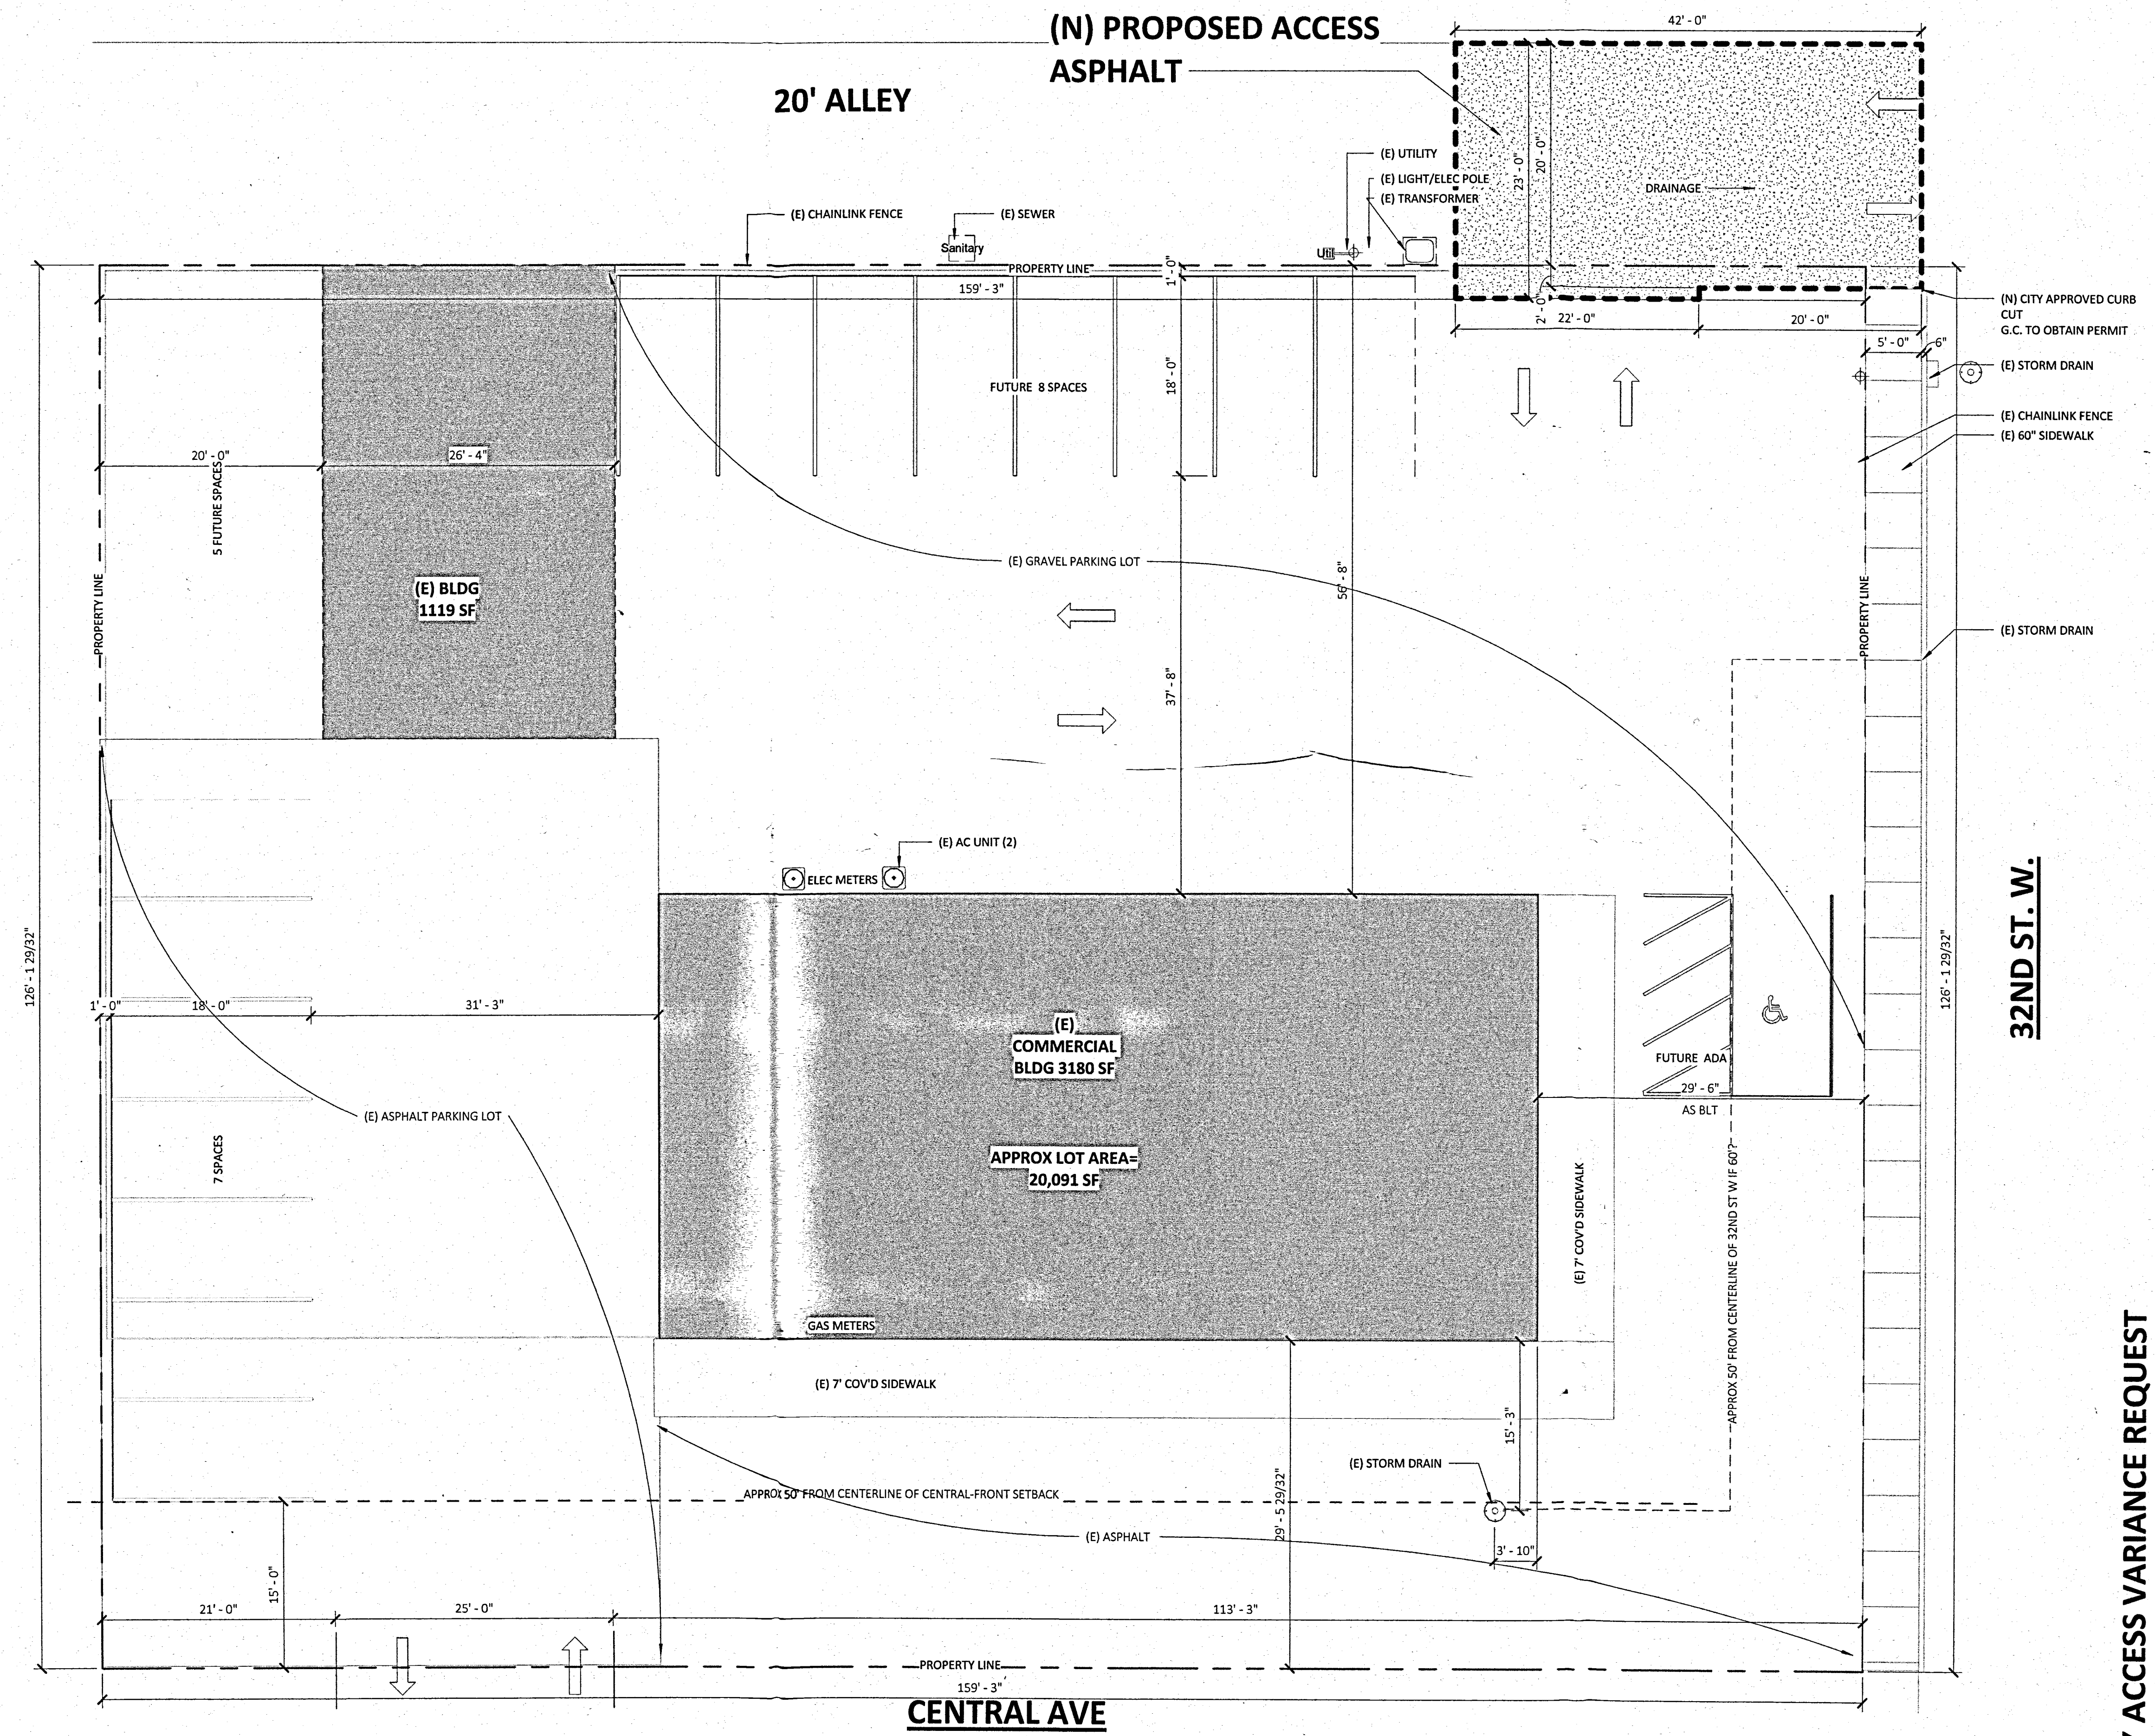


LEGAL: CENTRAL ACRES SUBDIVISION, 1ST FILING, S02, T01S, R25E, BLK 1, LOT 1-2, (E40 FT LT)


ZONING: COMMUNITY COMMERCIAL

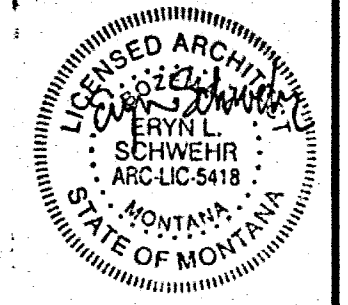

TRUE N
 1 SITE PLAN
 A0-1 1/8" = 1'-0"

4 32ND ST. WEST
 BILLINGS, MT
 PROJECT #:

PHASE	DATE
PRE	
SD	
DD	
CD	

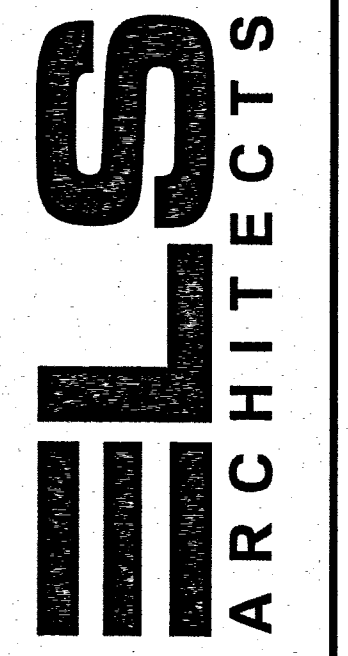

REV	DESC	DATE
1		
2		
3		
4		
5		

DRAWN BY: Author

ALLEY ACCESS VARIANCE REQUEST

SITE PLAN & CITY INFO

A0-1
 12.20.18