


NAVAJO DRIVE

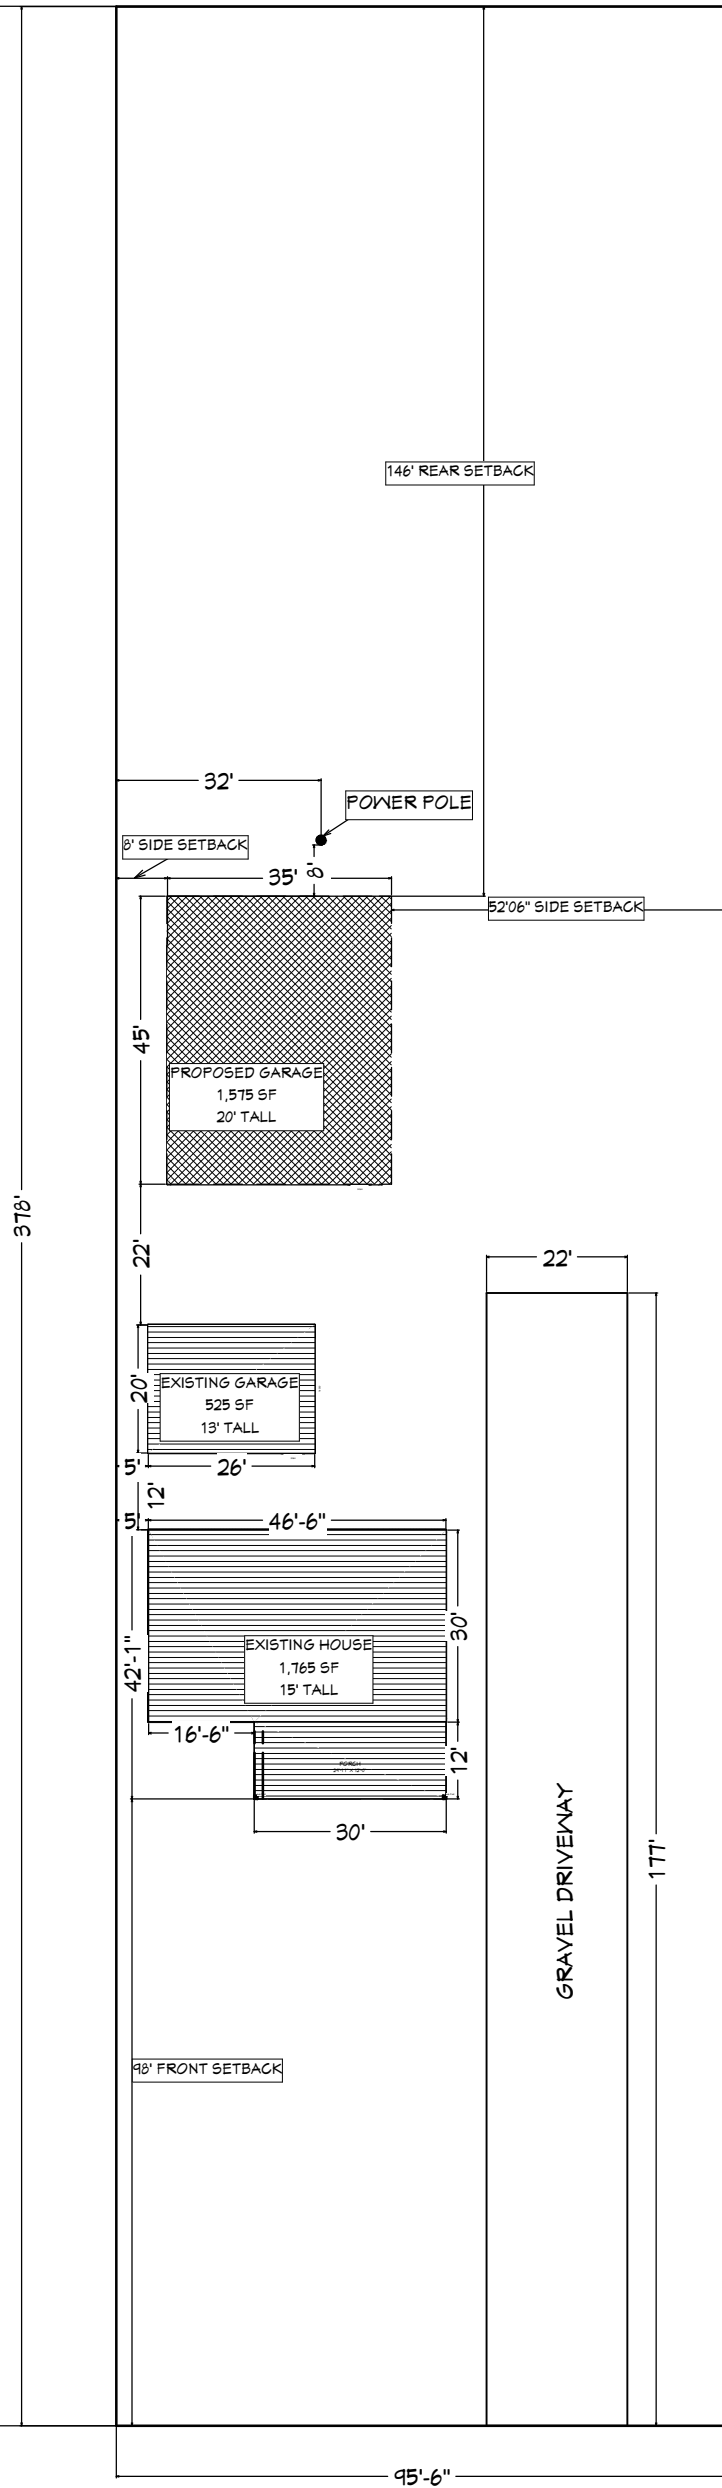


N
 ↑
 PROPOSED LOT PLAN
 LOT SIZE: 36,124 SF
 EXISTING STRUCTURE: 2,290 SF
 ADDITIONAL STRUCTURE: 1,575 SF
 TOTAL STRUCTURE: 3,865 SF
 LOT COVERAGE: 3,865 SF / 36,124 SF = 10.6% COVERAGE

JUDITH LANE

Owner: Robert Ybarra II
 Property Address: 521 Judith Lane
 Legal Description: BROADMOOR SUBD, S22, T01 N, R26E, BLOCK 2, Lot 10, & E2LT 11
 SCALE: 3/8"=10'


NAVAJO DRIVE

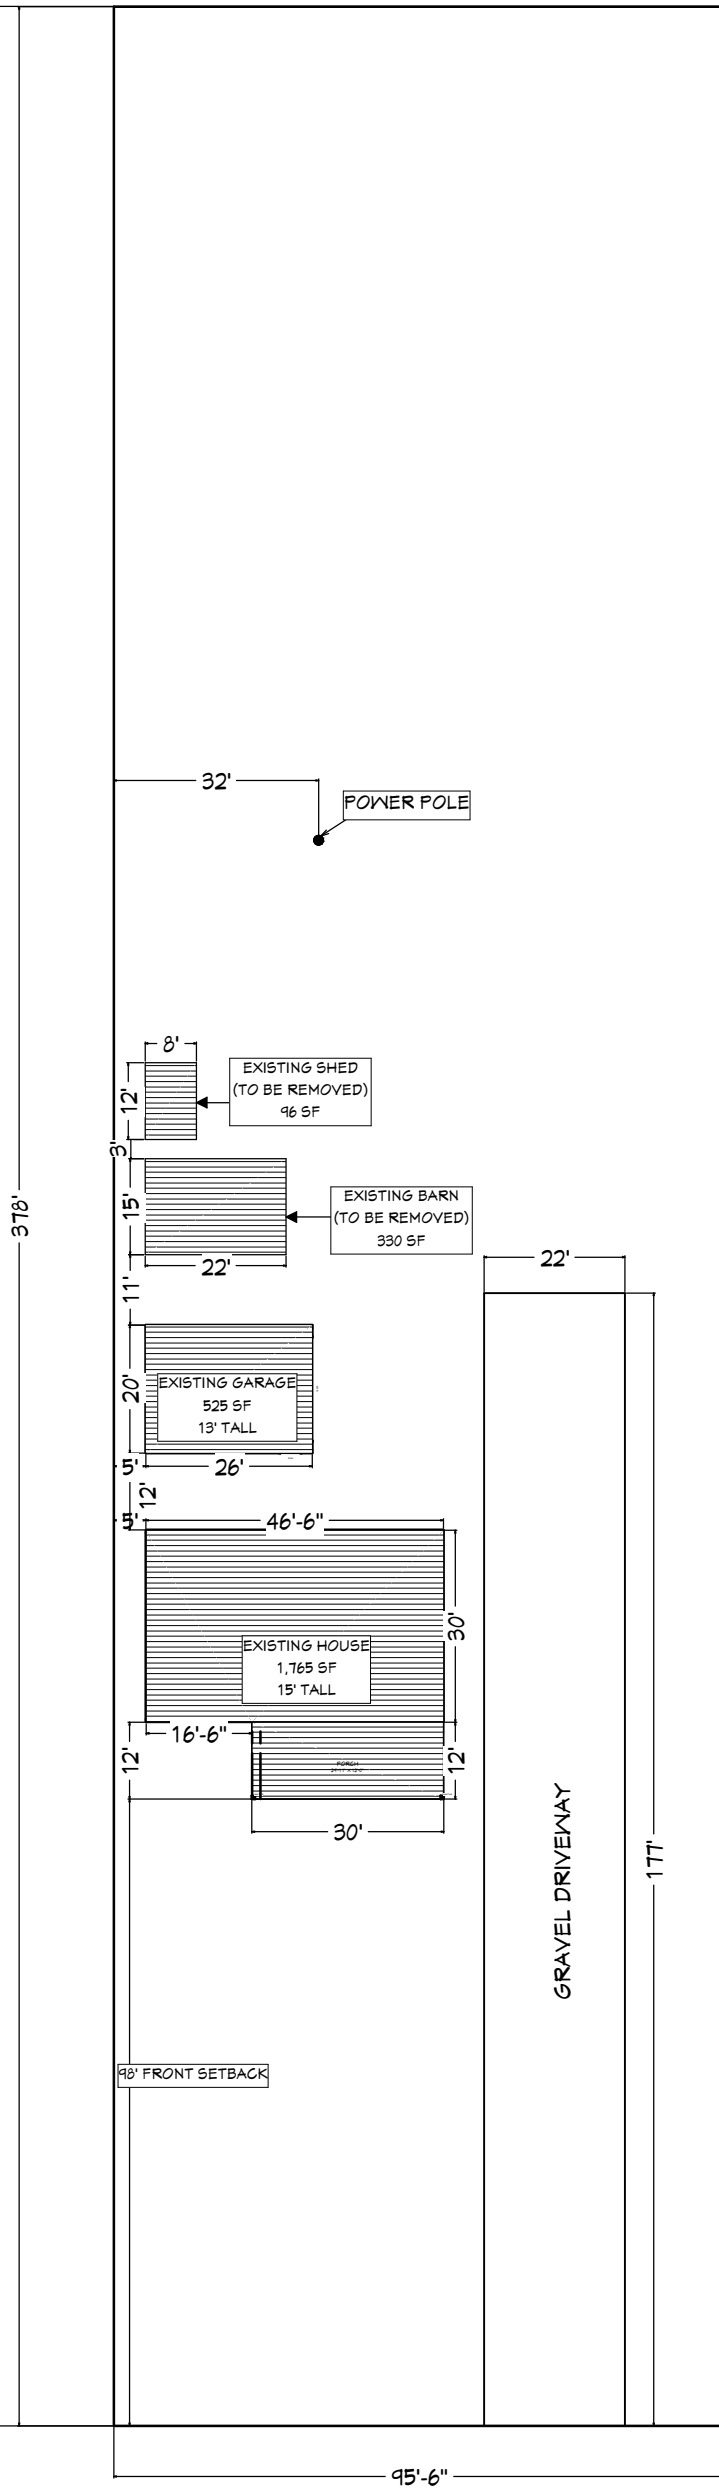


JUDITH LANE

EXISTING LOT PLAN
 LOT SIZE: 36,124 SF
 EXISTING HOUSE: 1,765 SF
 EXISTING GARAGE: 525 SF
 EXISTING BARN: 330 SF
 EXISTING SHED: 96 SF
 TOTAL STRUCTURES: 2,716 SF
 EXISTING LOT COVERAGE: 2,716 SF / 36,124 SF = 7.5% COVERAGE


Owner: Robert Ybarra II
 Property Address: 521 Judith Lane
 Legal Description: BROADMOOR SUBD, S22, T01 N, R26E, BLOCK 2, Lot 10, & E2LT 11
 SCALE: 3/8"=10'

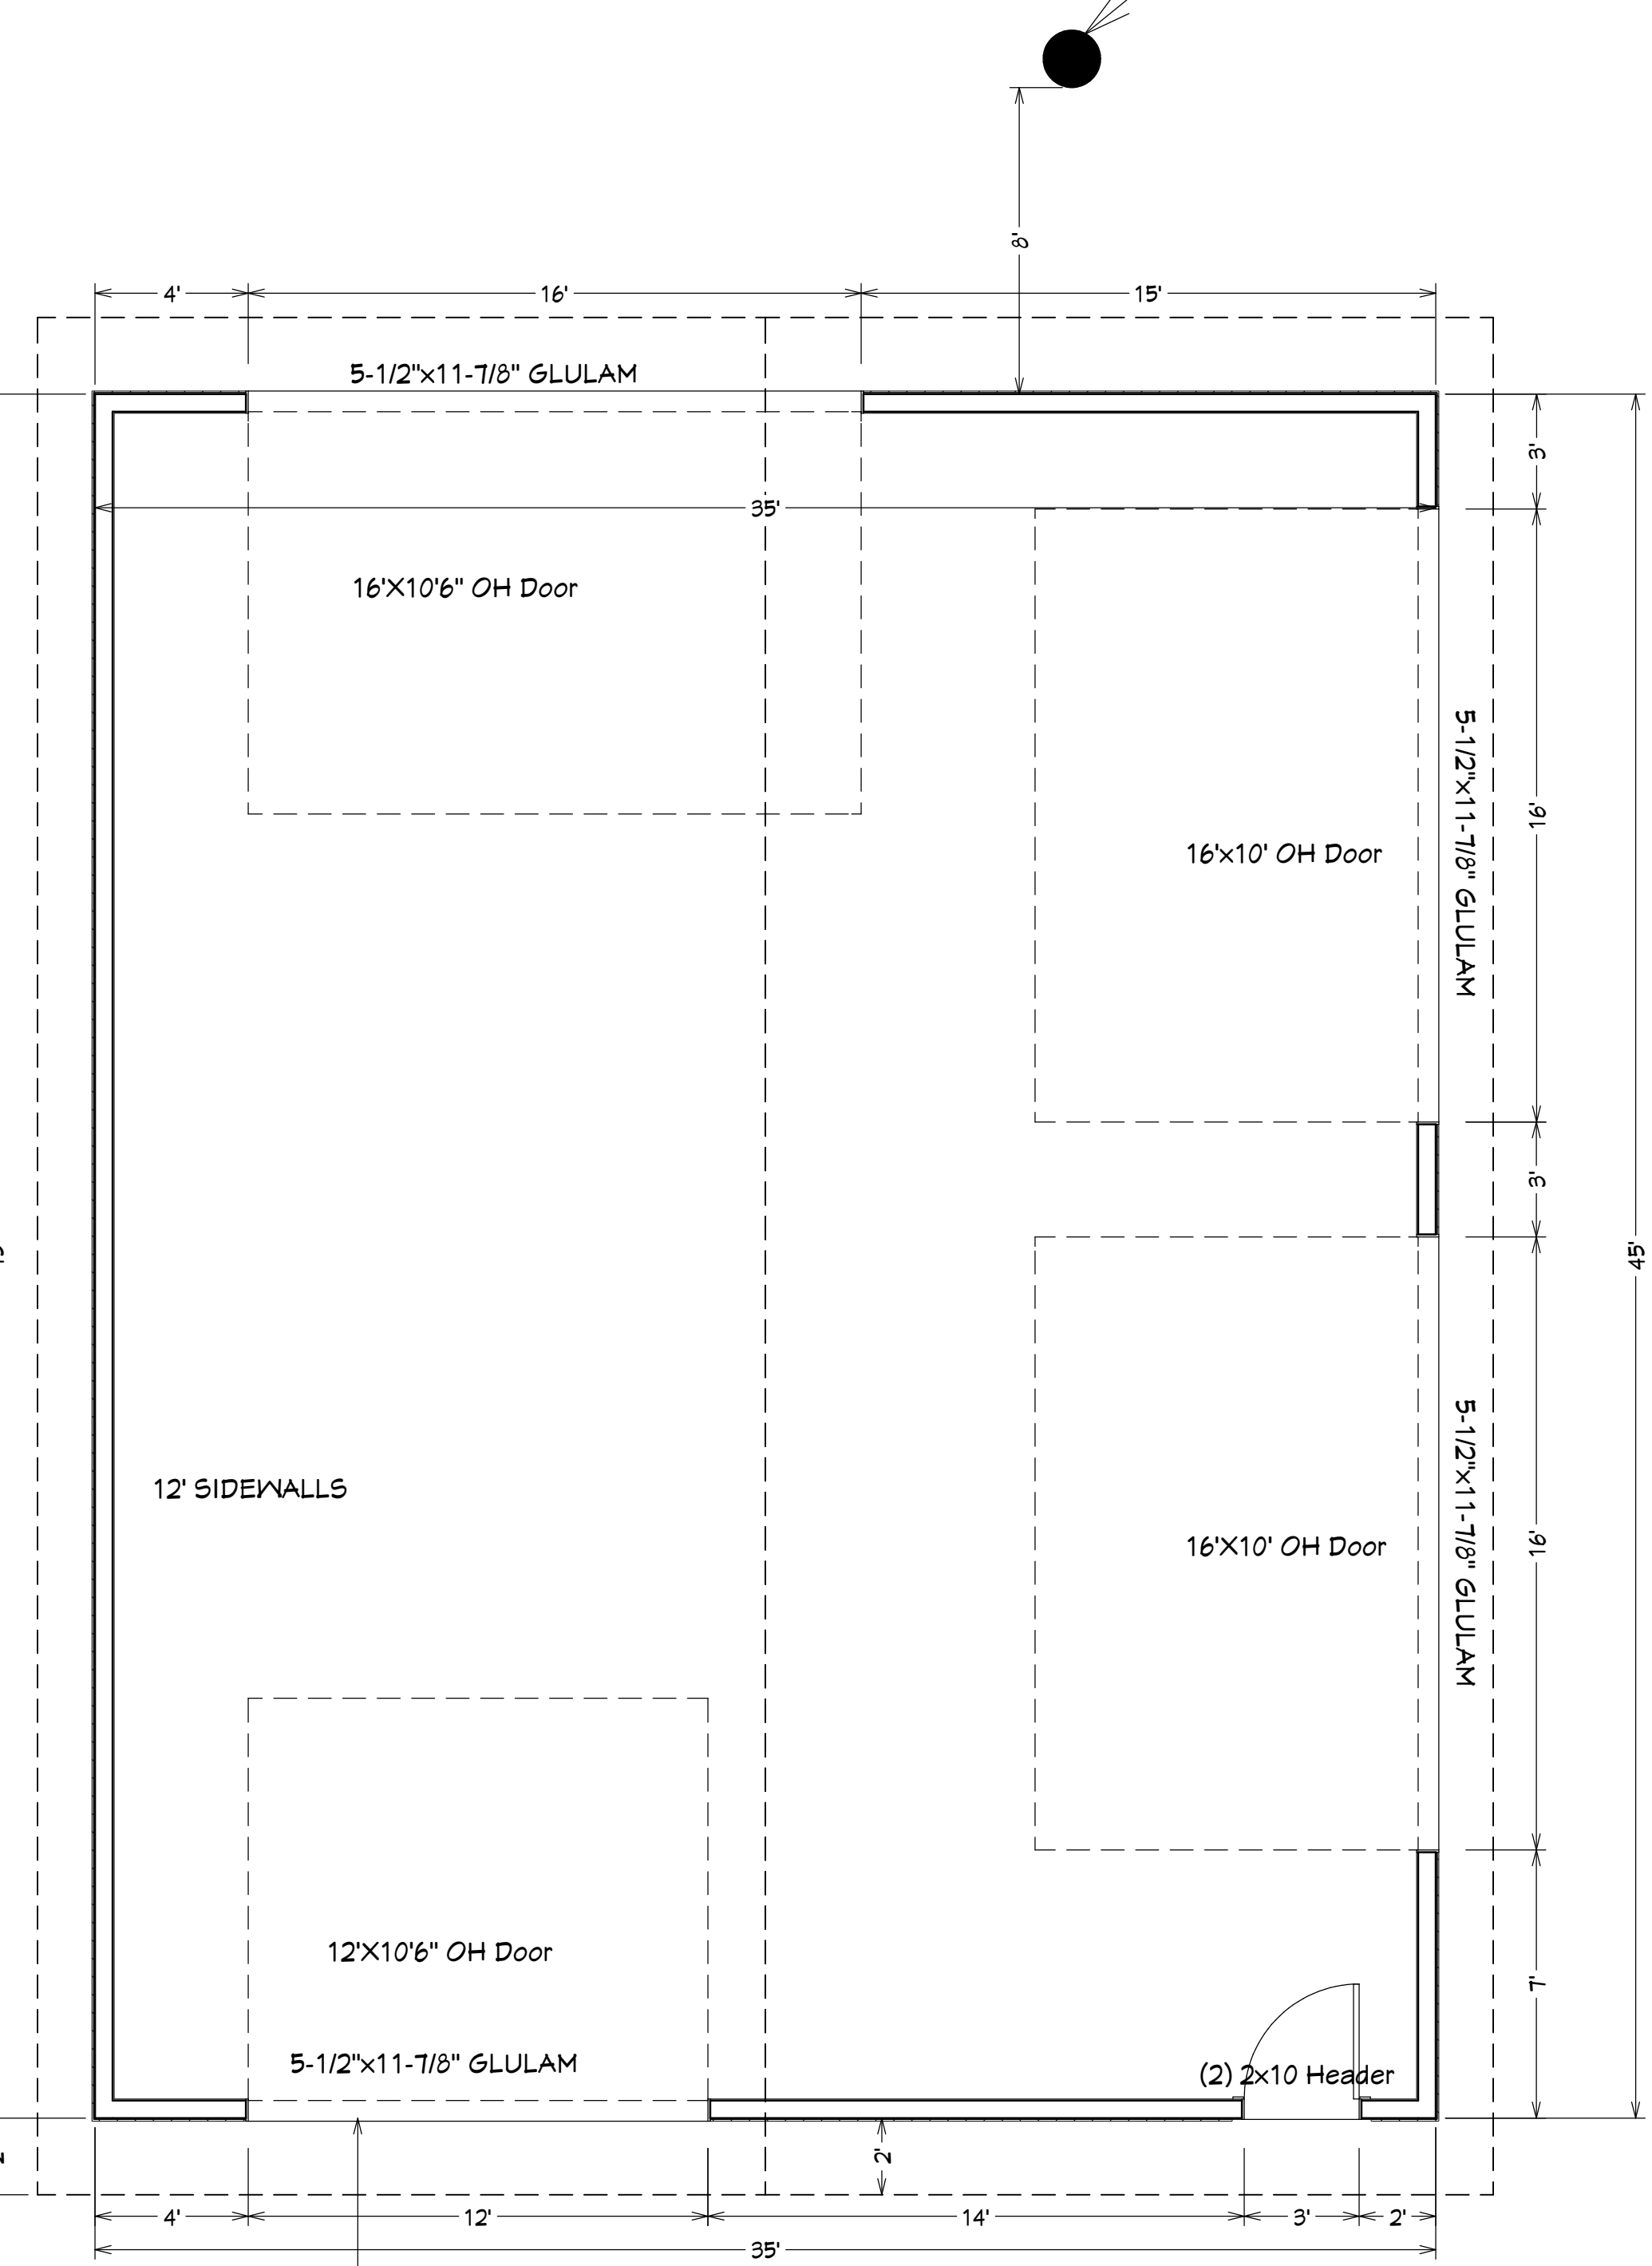


FLOOR PLAN
 1/4" = 1'0"

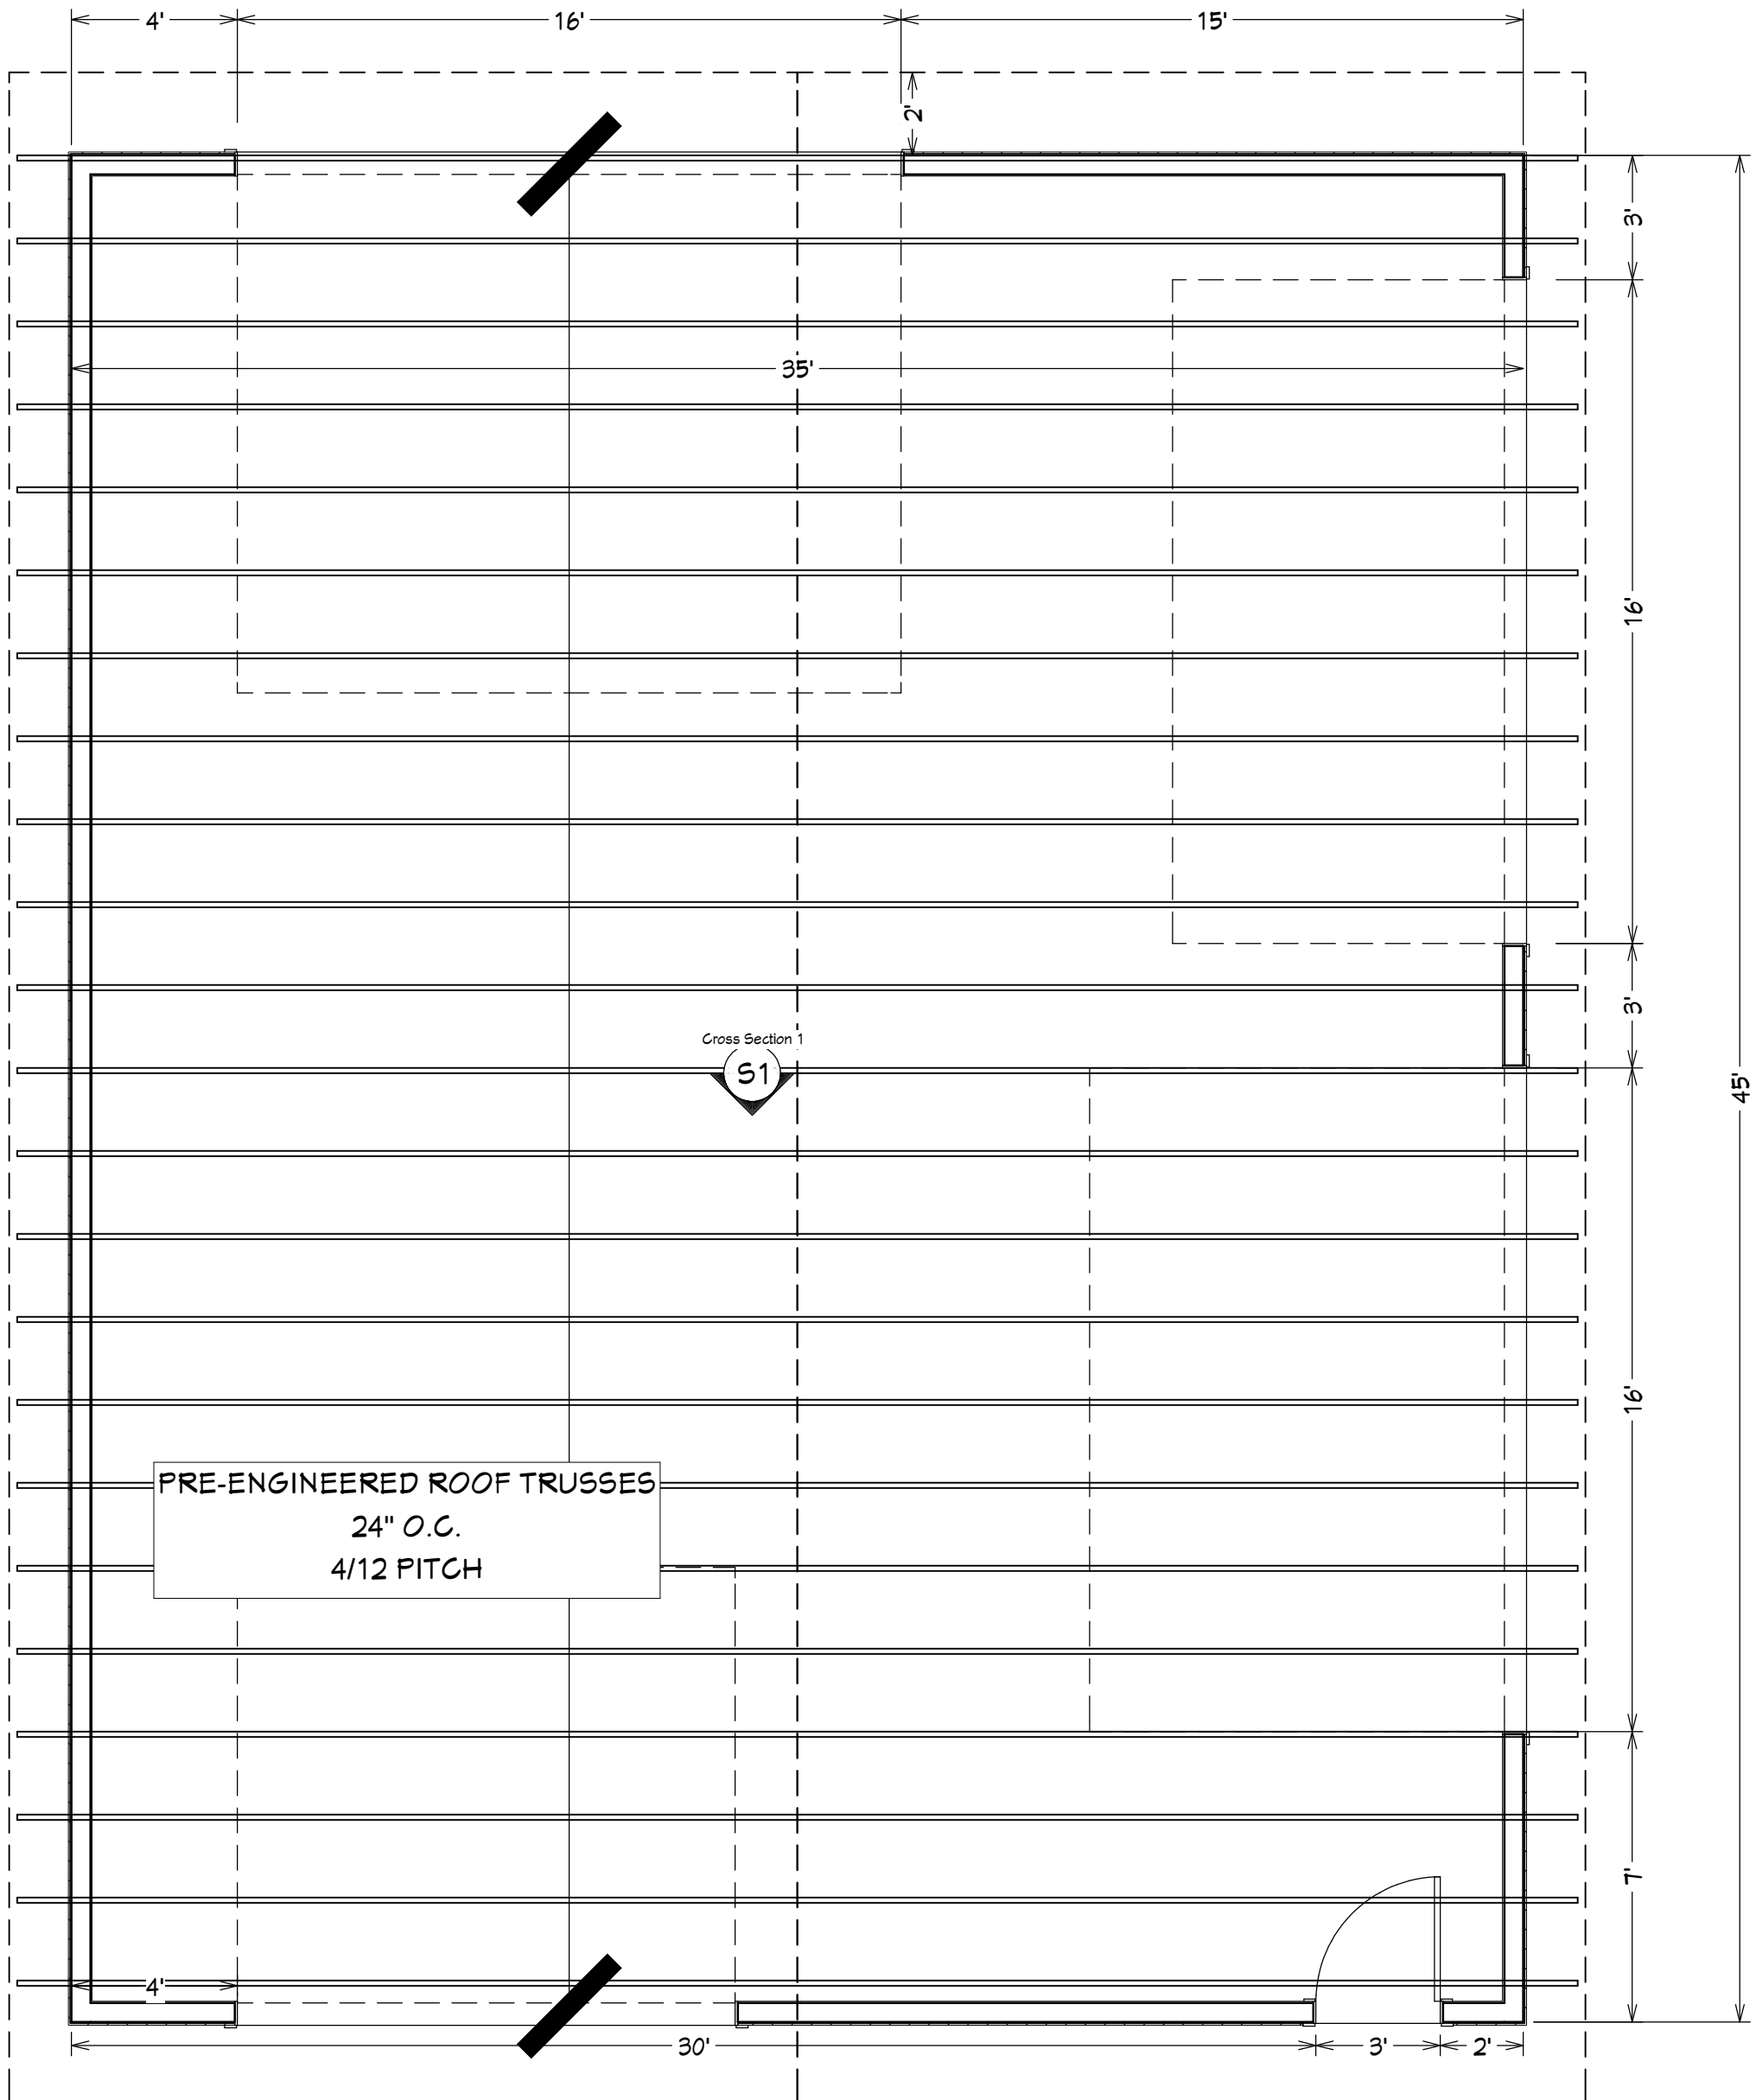

ROOF PLAN
1/4"=1'0"

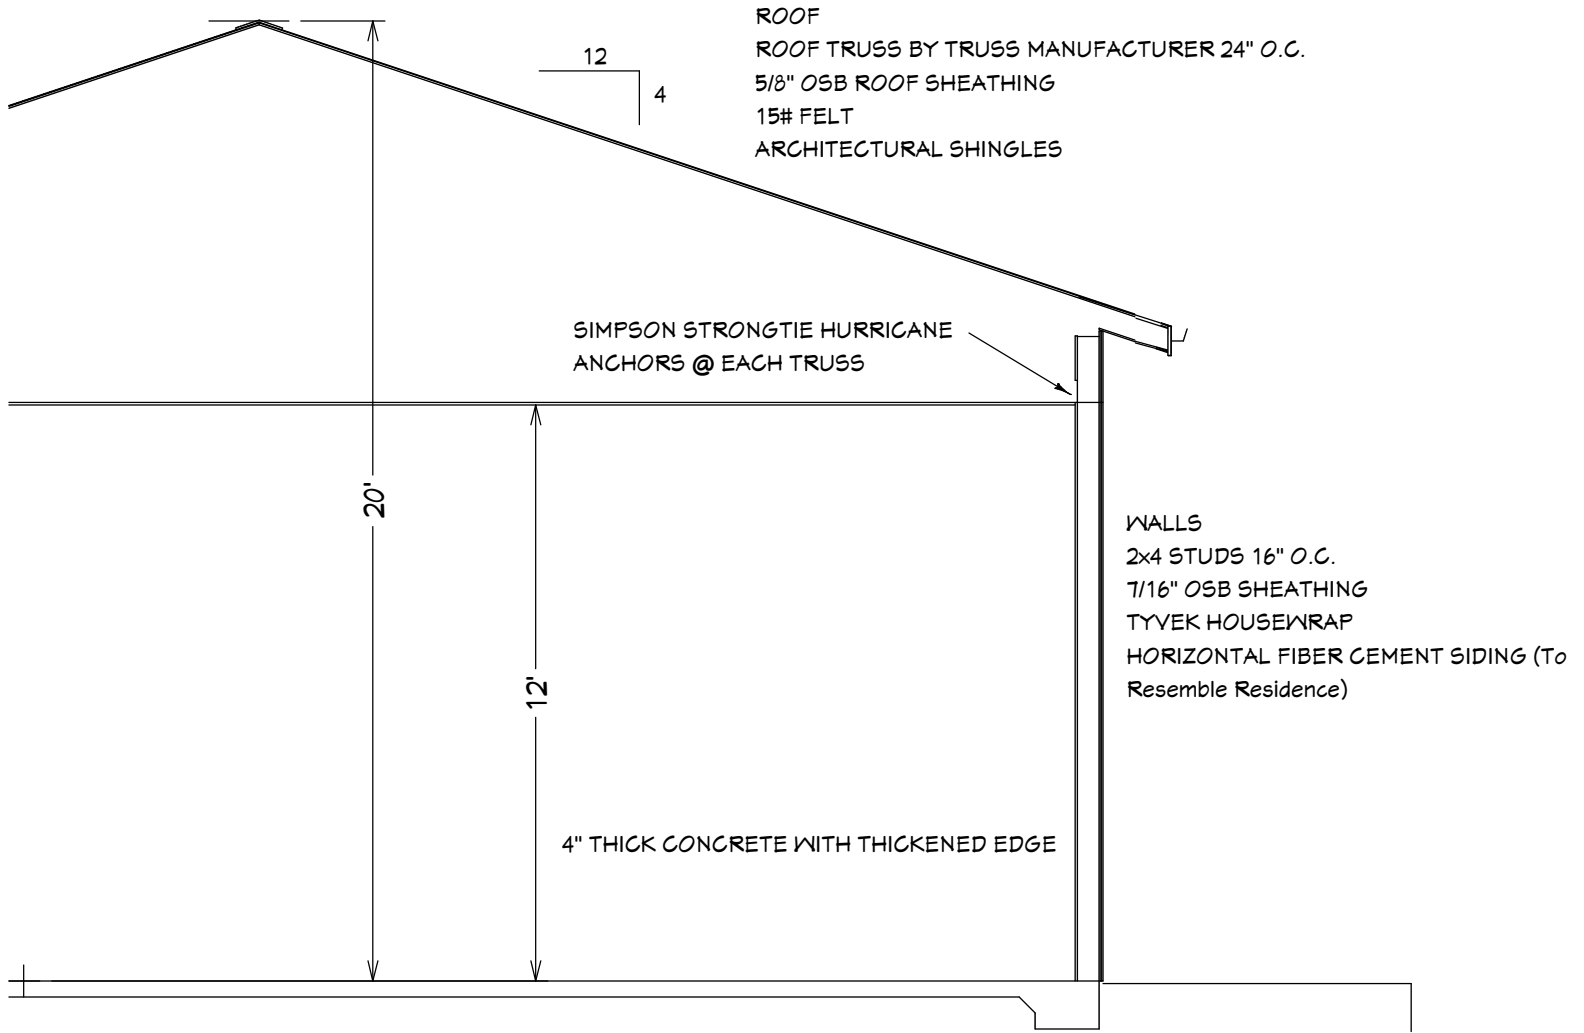


TYPICAL CROSS SECTION
 1/4"=1'0"

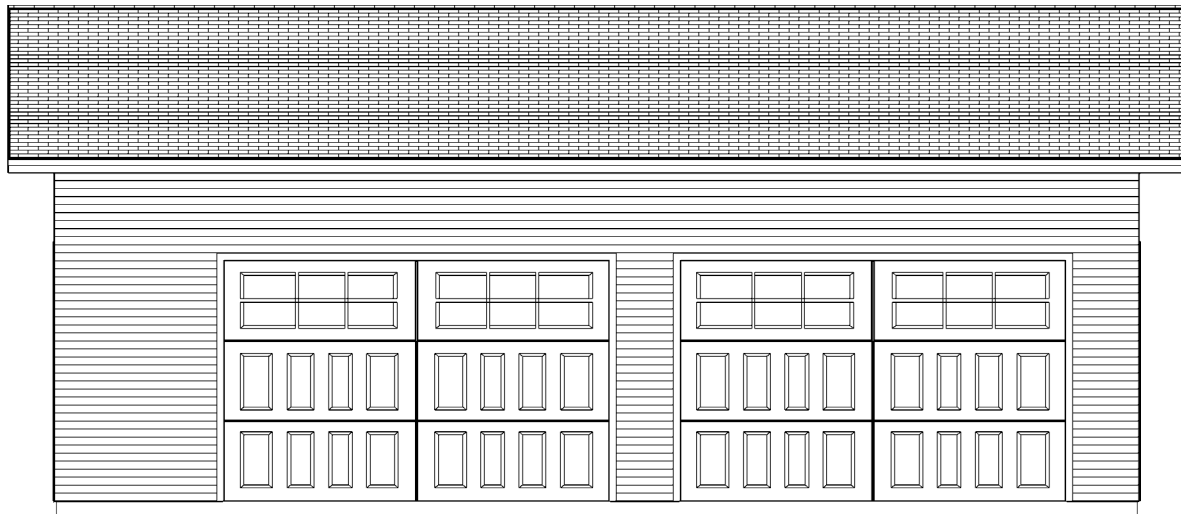


FRONT ELEVATION
 1/8"=1'0"



LEFT ELEVATION
 1/8"=1'0"

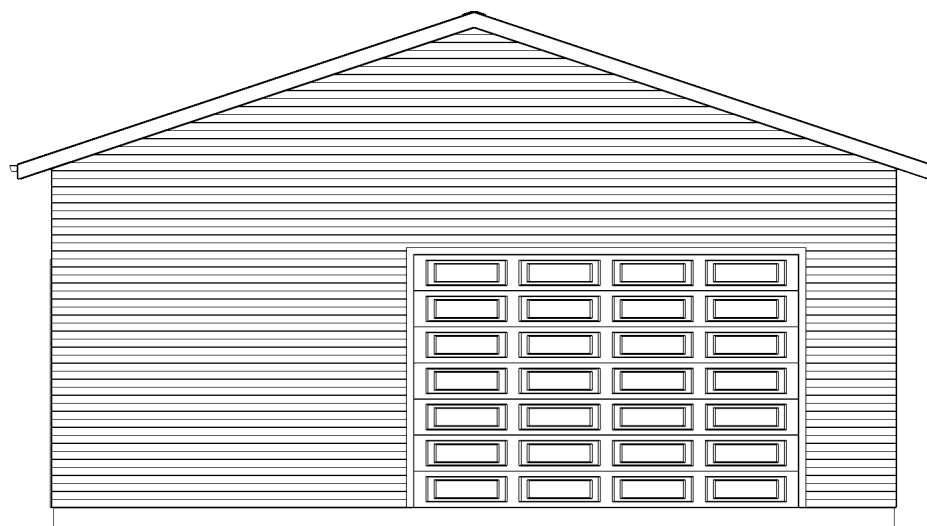

RIGHT ELEVATION
 1/8"=1'0"

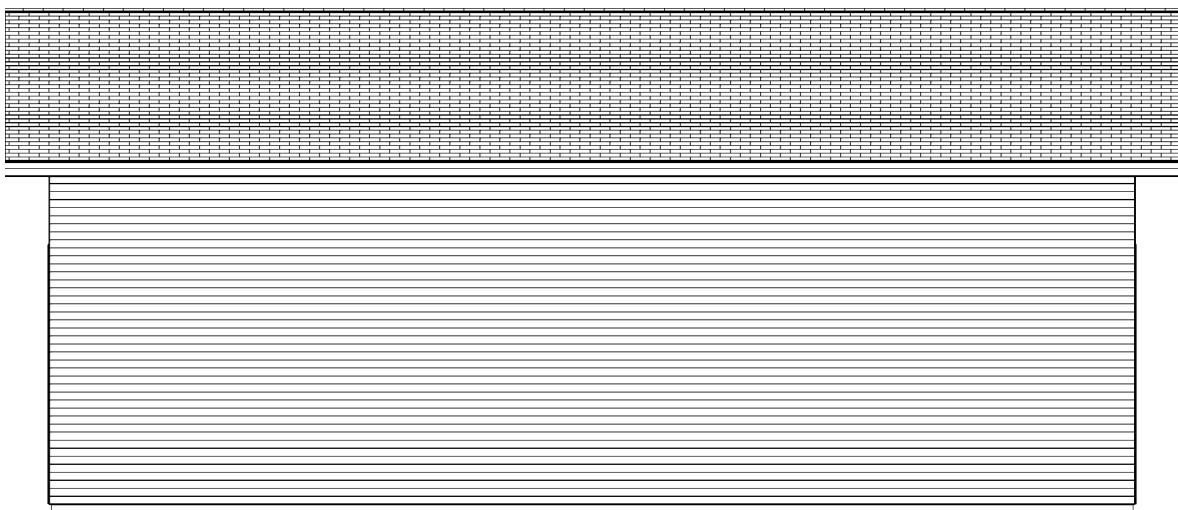

REAR ELEVATION
 1/8"=1'0"

