


**PARKING CALCULATIONS**

1. CONVENIENCE STORE GSF = 18,786. REQ'D PARKING IS 1/200 GSF FOR FIRST 2,000 SF, AND 1/300 GSF ABOVE 2,000 SF. REQ'D PARKING = 66 SPACES
2. CASINO = 9,450 GSF. REQ'D PARKING AT 1/150 GSF = 63 SPACES.
3. TOTAL REQ'D SPACES = 129. TOTAL PROVIDED SPACES = 142

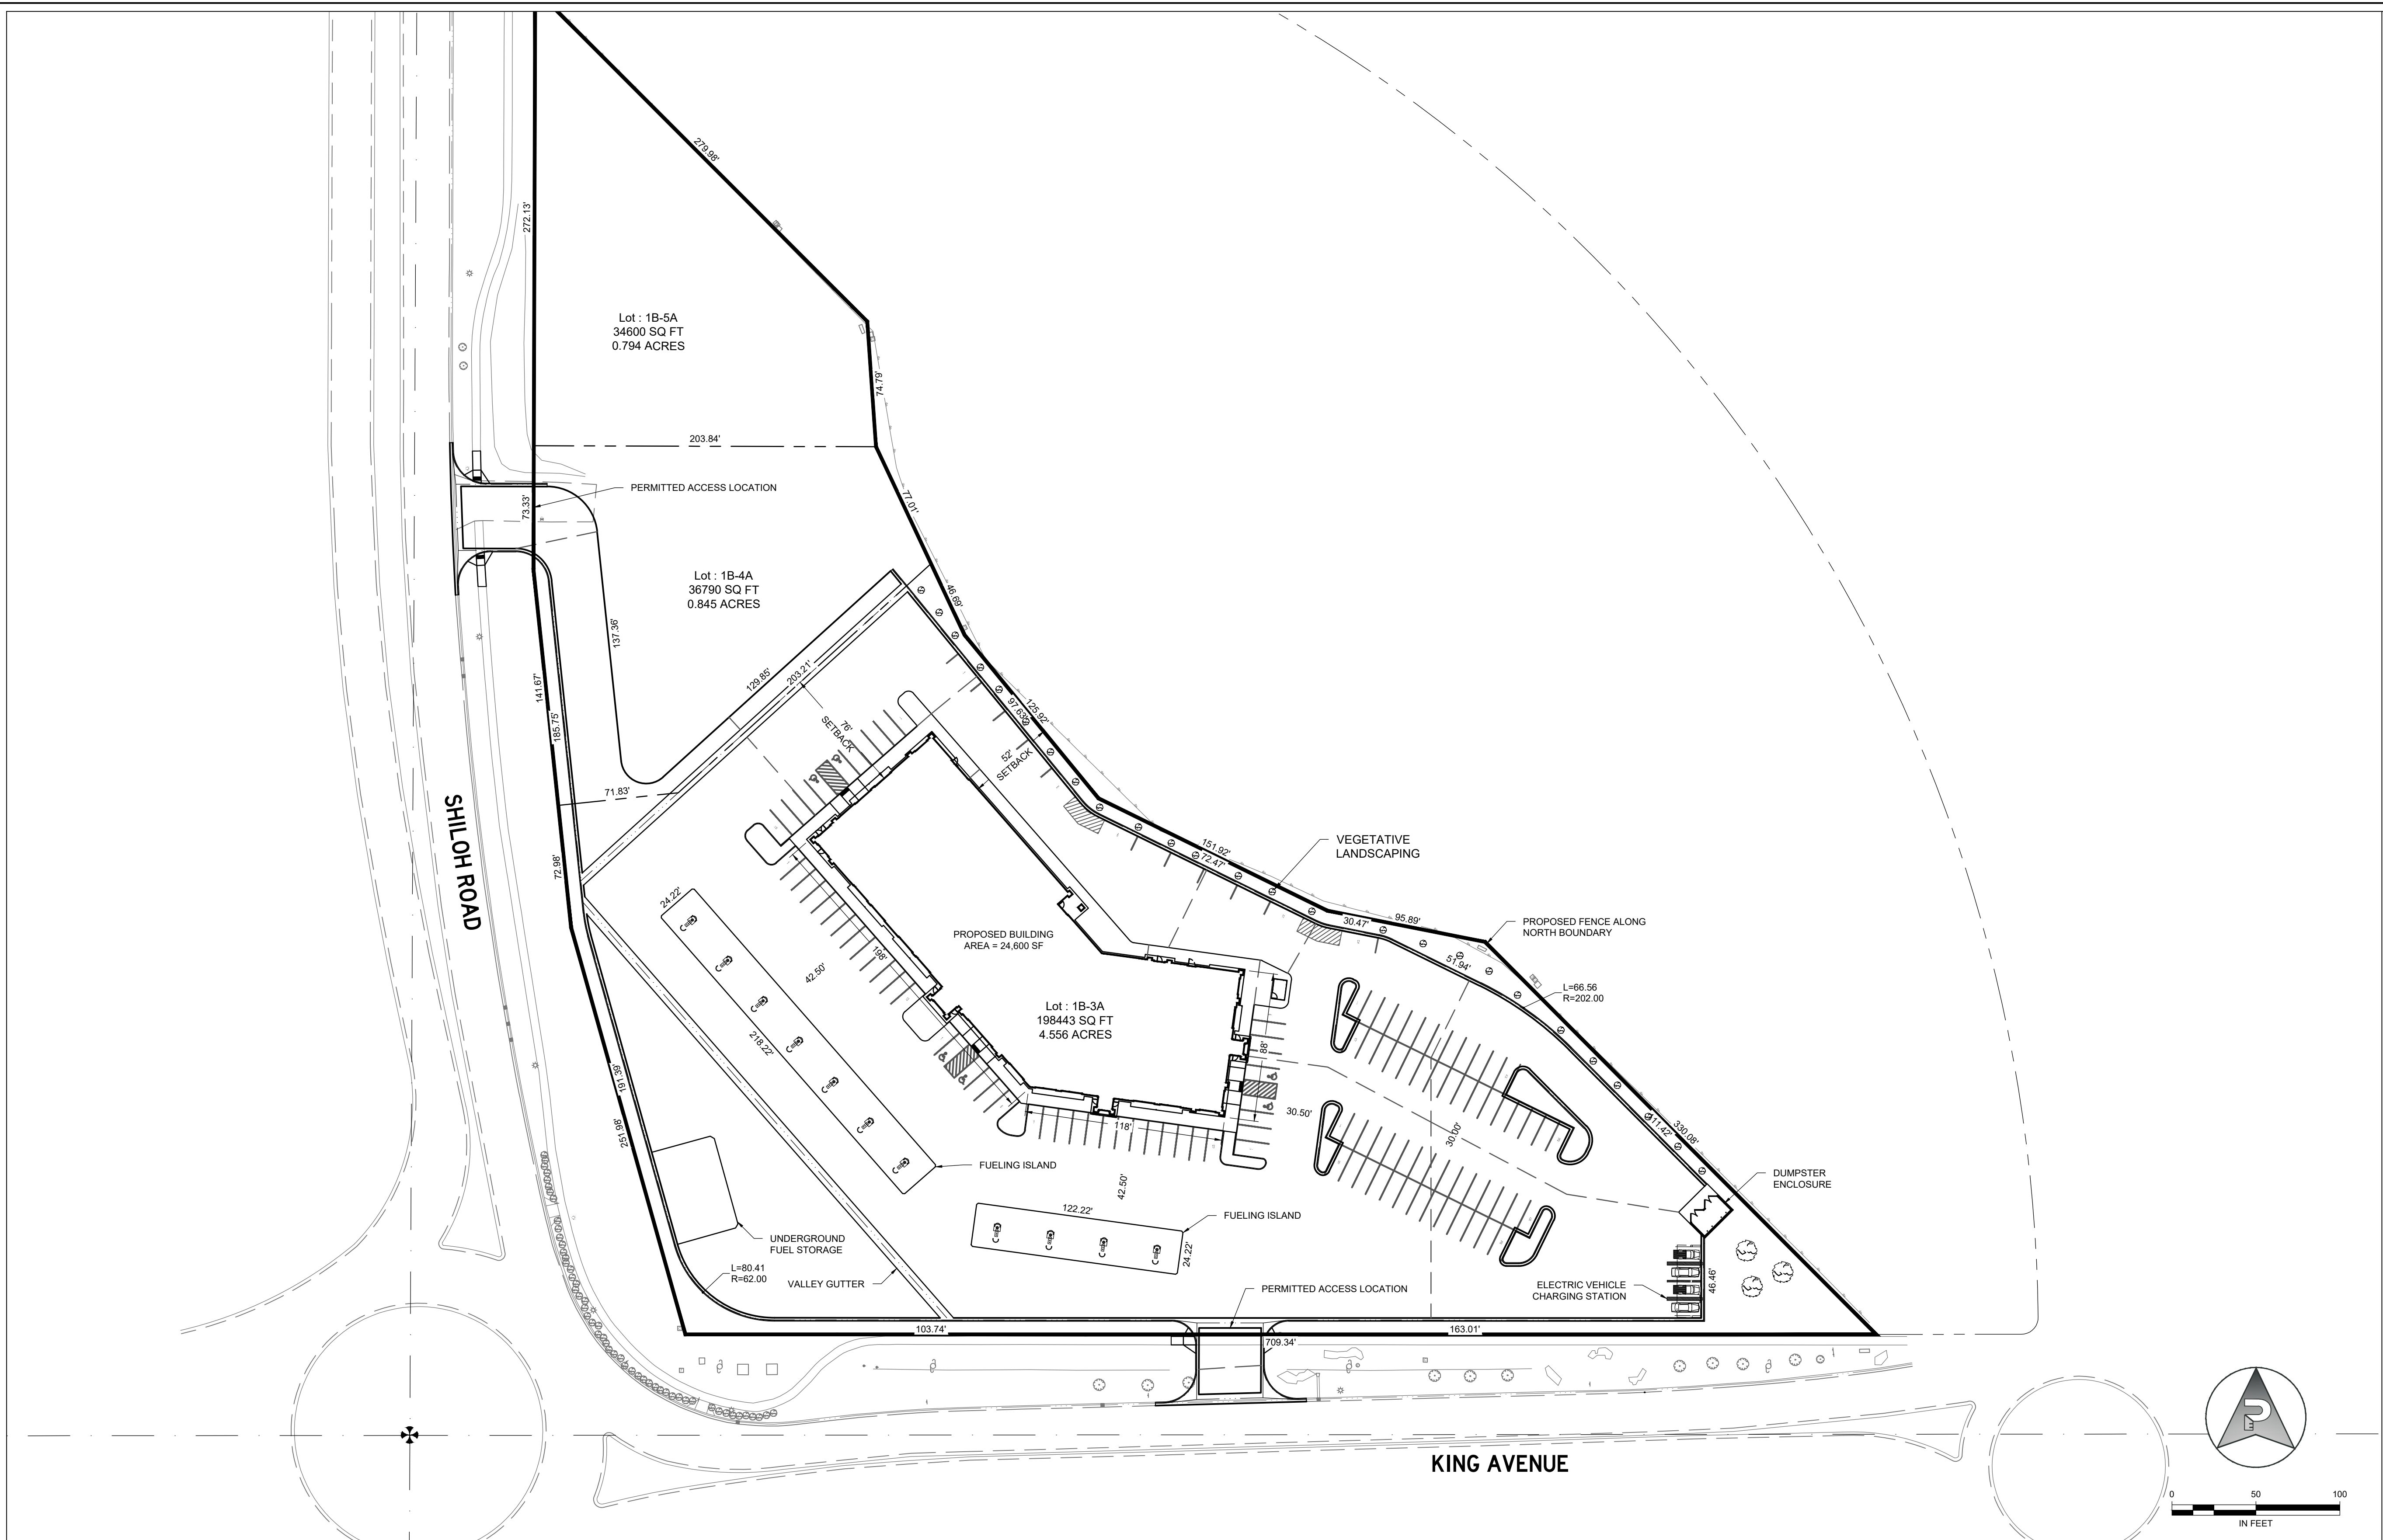

REVISIONS				
NO.	DESCRIPTION	DATE	BY	CHECKED BY
1				
2				
3				
4				
5				
6				

**EXHIBIT**



**PERFORMANCE ENGINEERING**  
 608 NORTH 29TH STREET (406) 384-0080  
 BILLINGS, MT 59101 performance-ec.com

CPD DESIGNED BY \_\_\_\_\_  
 CPD DRAWN BY \_\_\_\_\_  
 06/22/21 DATE \_\_\_\_\_  
 QUALITY ASSURANCE  
 CPD CHECKED BY \_\_\_\_\_  
 06/22/21 DATE \_\_\_\_\_

**TOWN PUMP SHILOH & KING**

SHILOH/KING BILLINGS, MT

**PROPOSED SITE PLAN**

PROJECT NUMBER  
20-171

SHEET NUMBER  
1 OF 1

DRAWING NUMBER  
**EX-1**

COPYRIGHT 2021 ©