

GENERAL SITE PLAN NOTE

1. NO EXTERIOR SITE WORK IN SCOPE OF WORK. THIS SITE FOR REFERENCE ONLY.


④ SITE PLAN KEYNOTES

NOTES UP TO 14 ARE FOR INFORMATION ONLY.

1. BUILDING SOUTH ENTRANCE.
2. BUILDING WEST ENTRANCE.
3. BUILDING NORTH ENTRANCE.
4. EMERGENCY STAIRS EXIT.
5. UTILITY POLE.
6. TRASH ENCLOSURE.
7. ELECTRICAL GENERATOR.
8. DOUBLE PARKING METER.
9. SINGLE PARKING METER.
10. HANDICAP PARKING.
11. LANDSCAPE AREA.
12. BICYCLE RACK.
13. BASEMENT ACCESS HATCH.
14. HANDICAP PARKING SIGNS.
15. RE-PAINT PARKING STRIPES AT HANDICAP STALLS.
16. PROVIDE BMO DESIGNATED PARKING SPOT, TOTAL COUNT TO BE SIX (6) UNITS.
17. PROVIDE BMO DESIGNATED CLIENT PARKING SPOT, TOTAL COUNT TO BE THREE (3) UNITS.

14 Existing Street Trees
23 Street Trees Required
1 Street Tree per 25 lf of street frontage
Sec. 27-1203.B.2

YELLOWSTONE COUNTY
2825 3rd Ave North, Billings, MT
ADMINISTRATION BUILDING RENOVATION

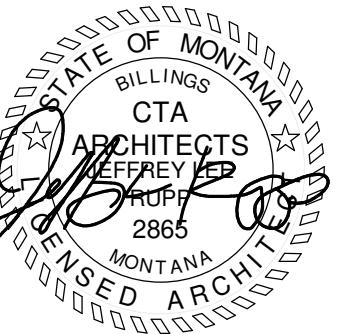


© 2024 | ALL RIGHTS RESERVED
BID SET / CITY REVIEW

09.30.2024
PROJ# | YC23_ADMRENO
DESIGNED BY | Designer
DRAWN BY | Author
REVIEWED BY | Checker
REVISIONS

ARCHITECTURAL SITE PLAN

G600

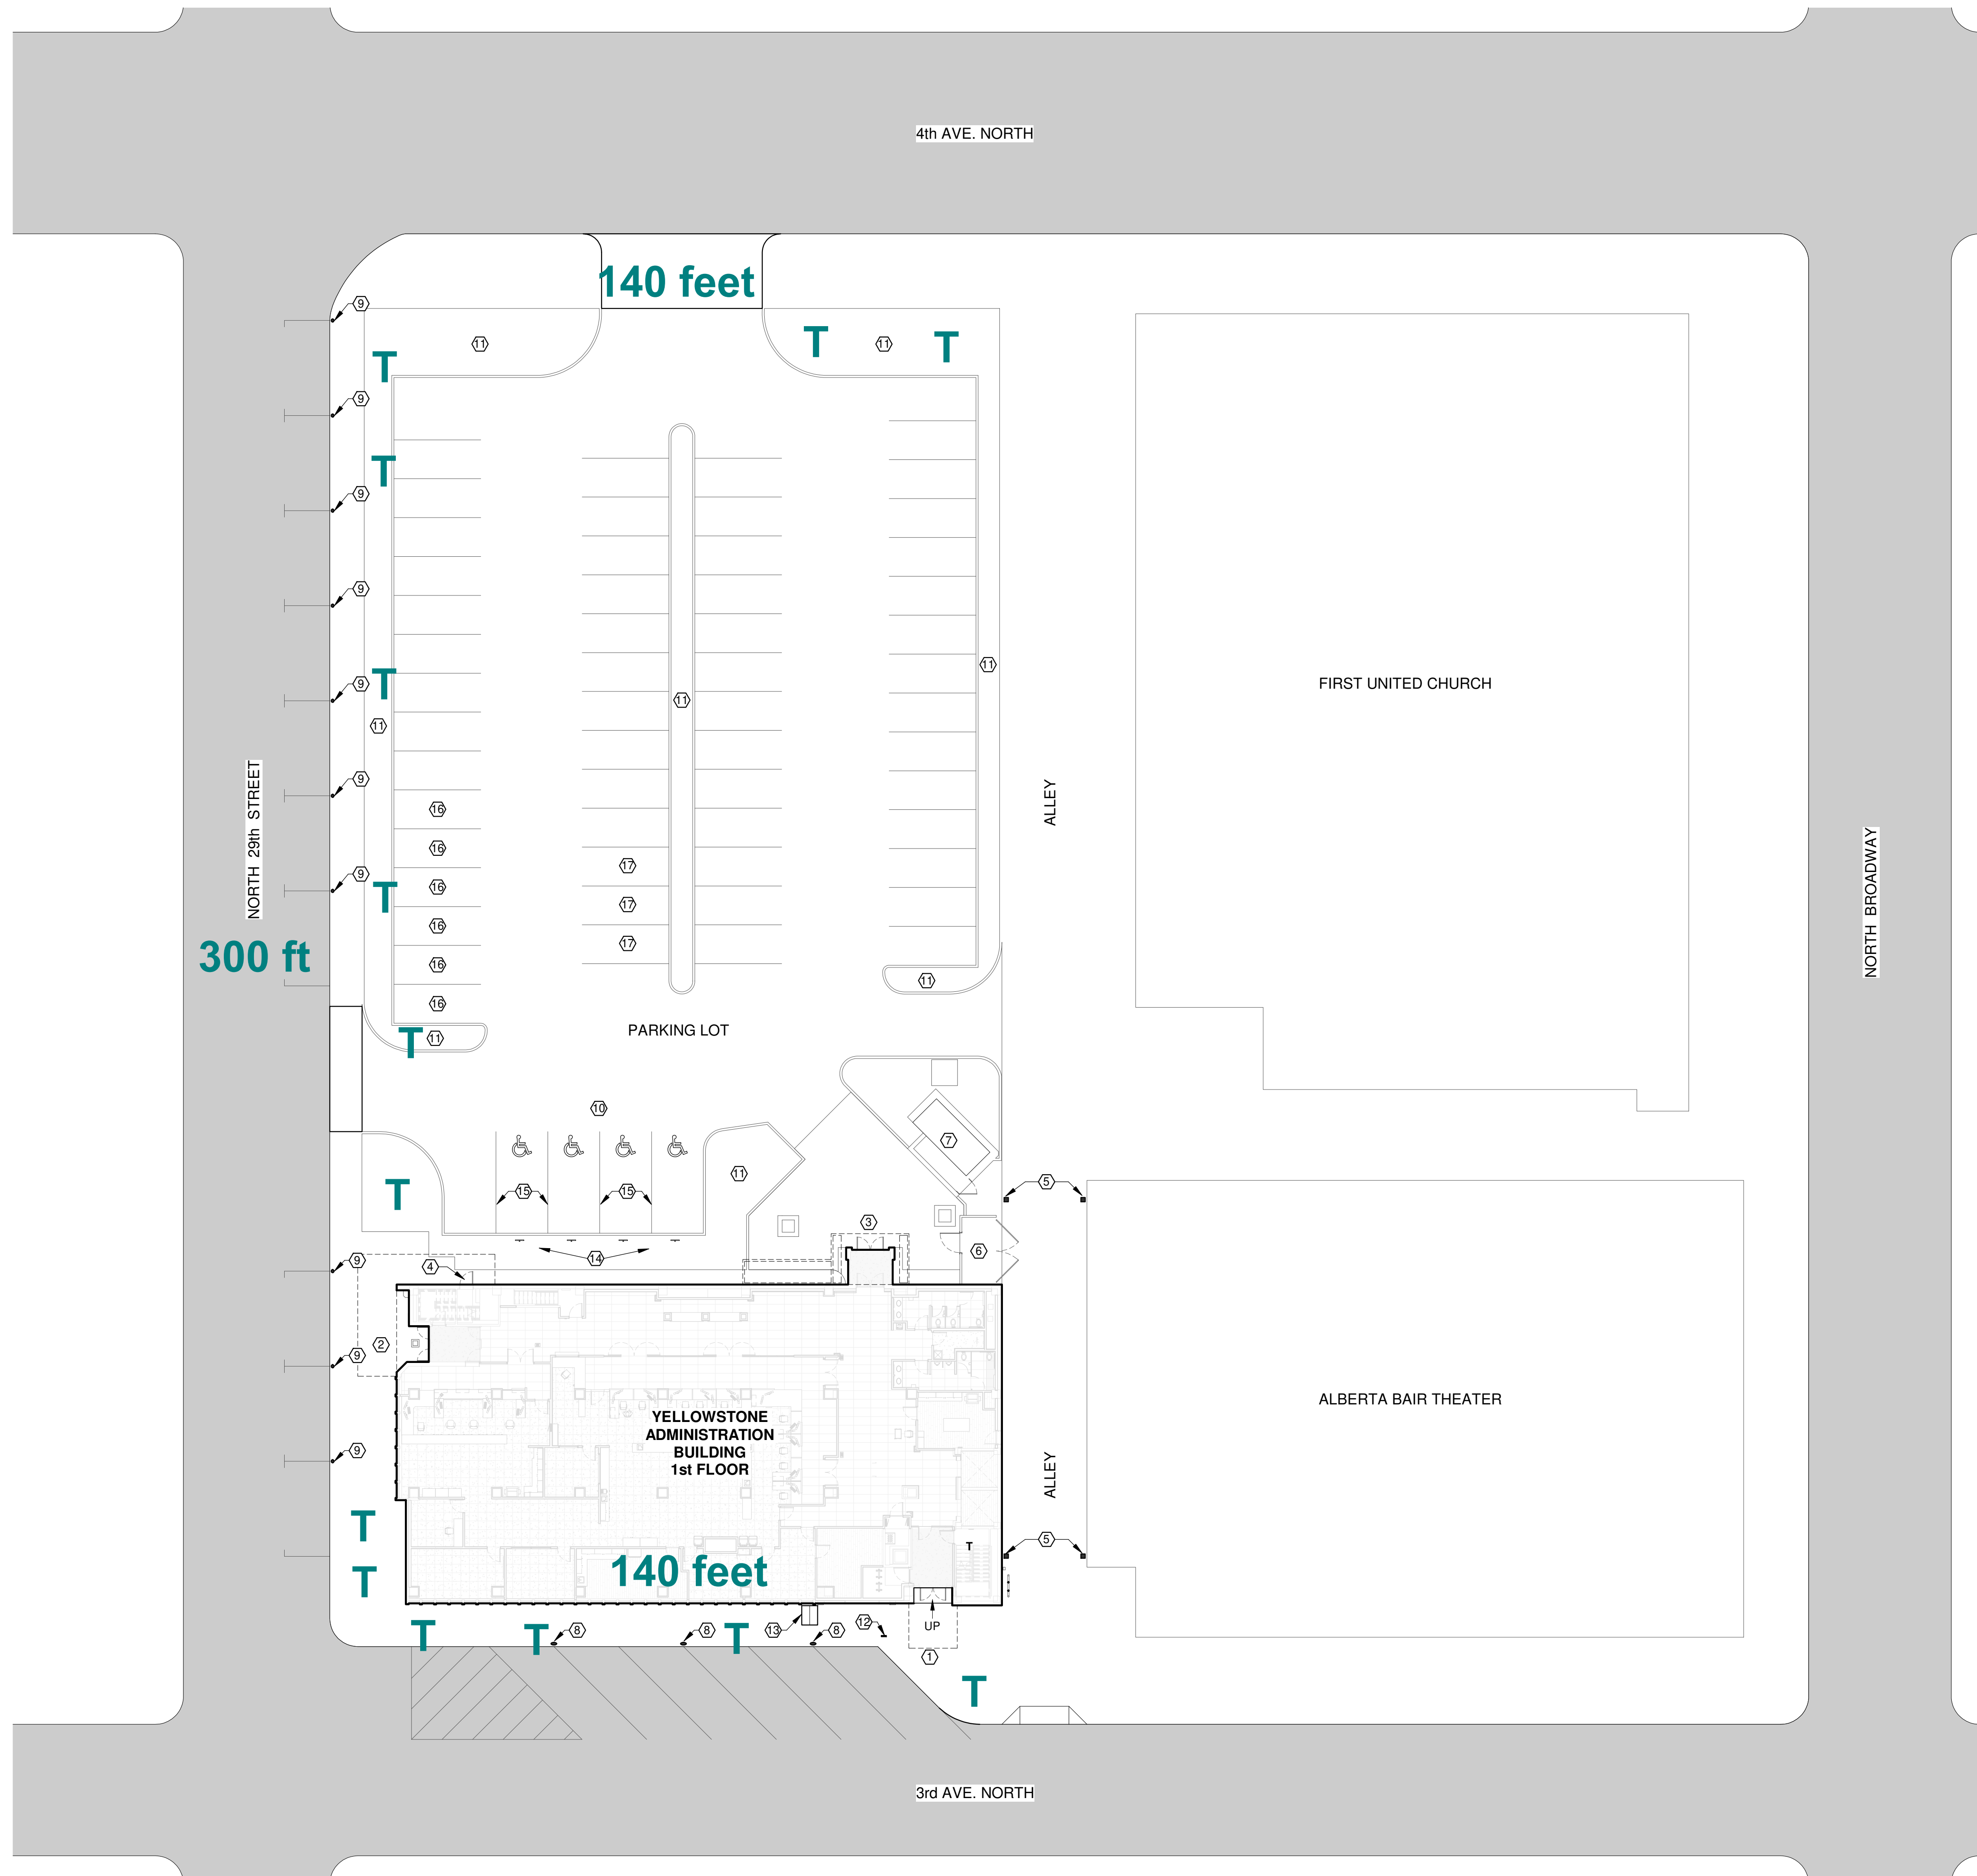

1 SITE PLAN
G600 1" = 20'-0"

