

# 406 JOHNSON LANE

## 406 JOHNSON LANE

BILLINGS

MONTANA

### OWNER

Primary Owner: VLAHOS, CHRISTOS  
Additional Legal Owner: VLAHOS, TAMMI

### CONTRACTOR

Chris Vlahos  
Superior Construction Inc.  
832 Granite Estates Lane  
Billings, Montana 59101  
(406)672-3661  
superbuilds@gmail.com

### SCOPE OF WORK

ZONE CHANGE:  
REQUESTING ZONE CHANGE FROM RR3 TO RMH @ REAR OF PROPERTY

### SITE INFO


Property Address: 406 JOHNSON LN  
Township: 01 N Range: 27 E Section: 30  
Full Legal: S30, T01 N, R27 E, S2S2SENW4 (96)

EXISTING Zoning: RR3- RURAL- RESIDENTIAL 3 TO 9.9 ACRES  
LOT SIZE: 10 ACRES  
PROPOSED ZONE CHANGE: RMH

TaxCode: D06595

### INDEX OF DRAWINGS

T1.0 TITLE/SITE PLAN

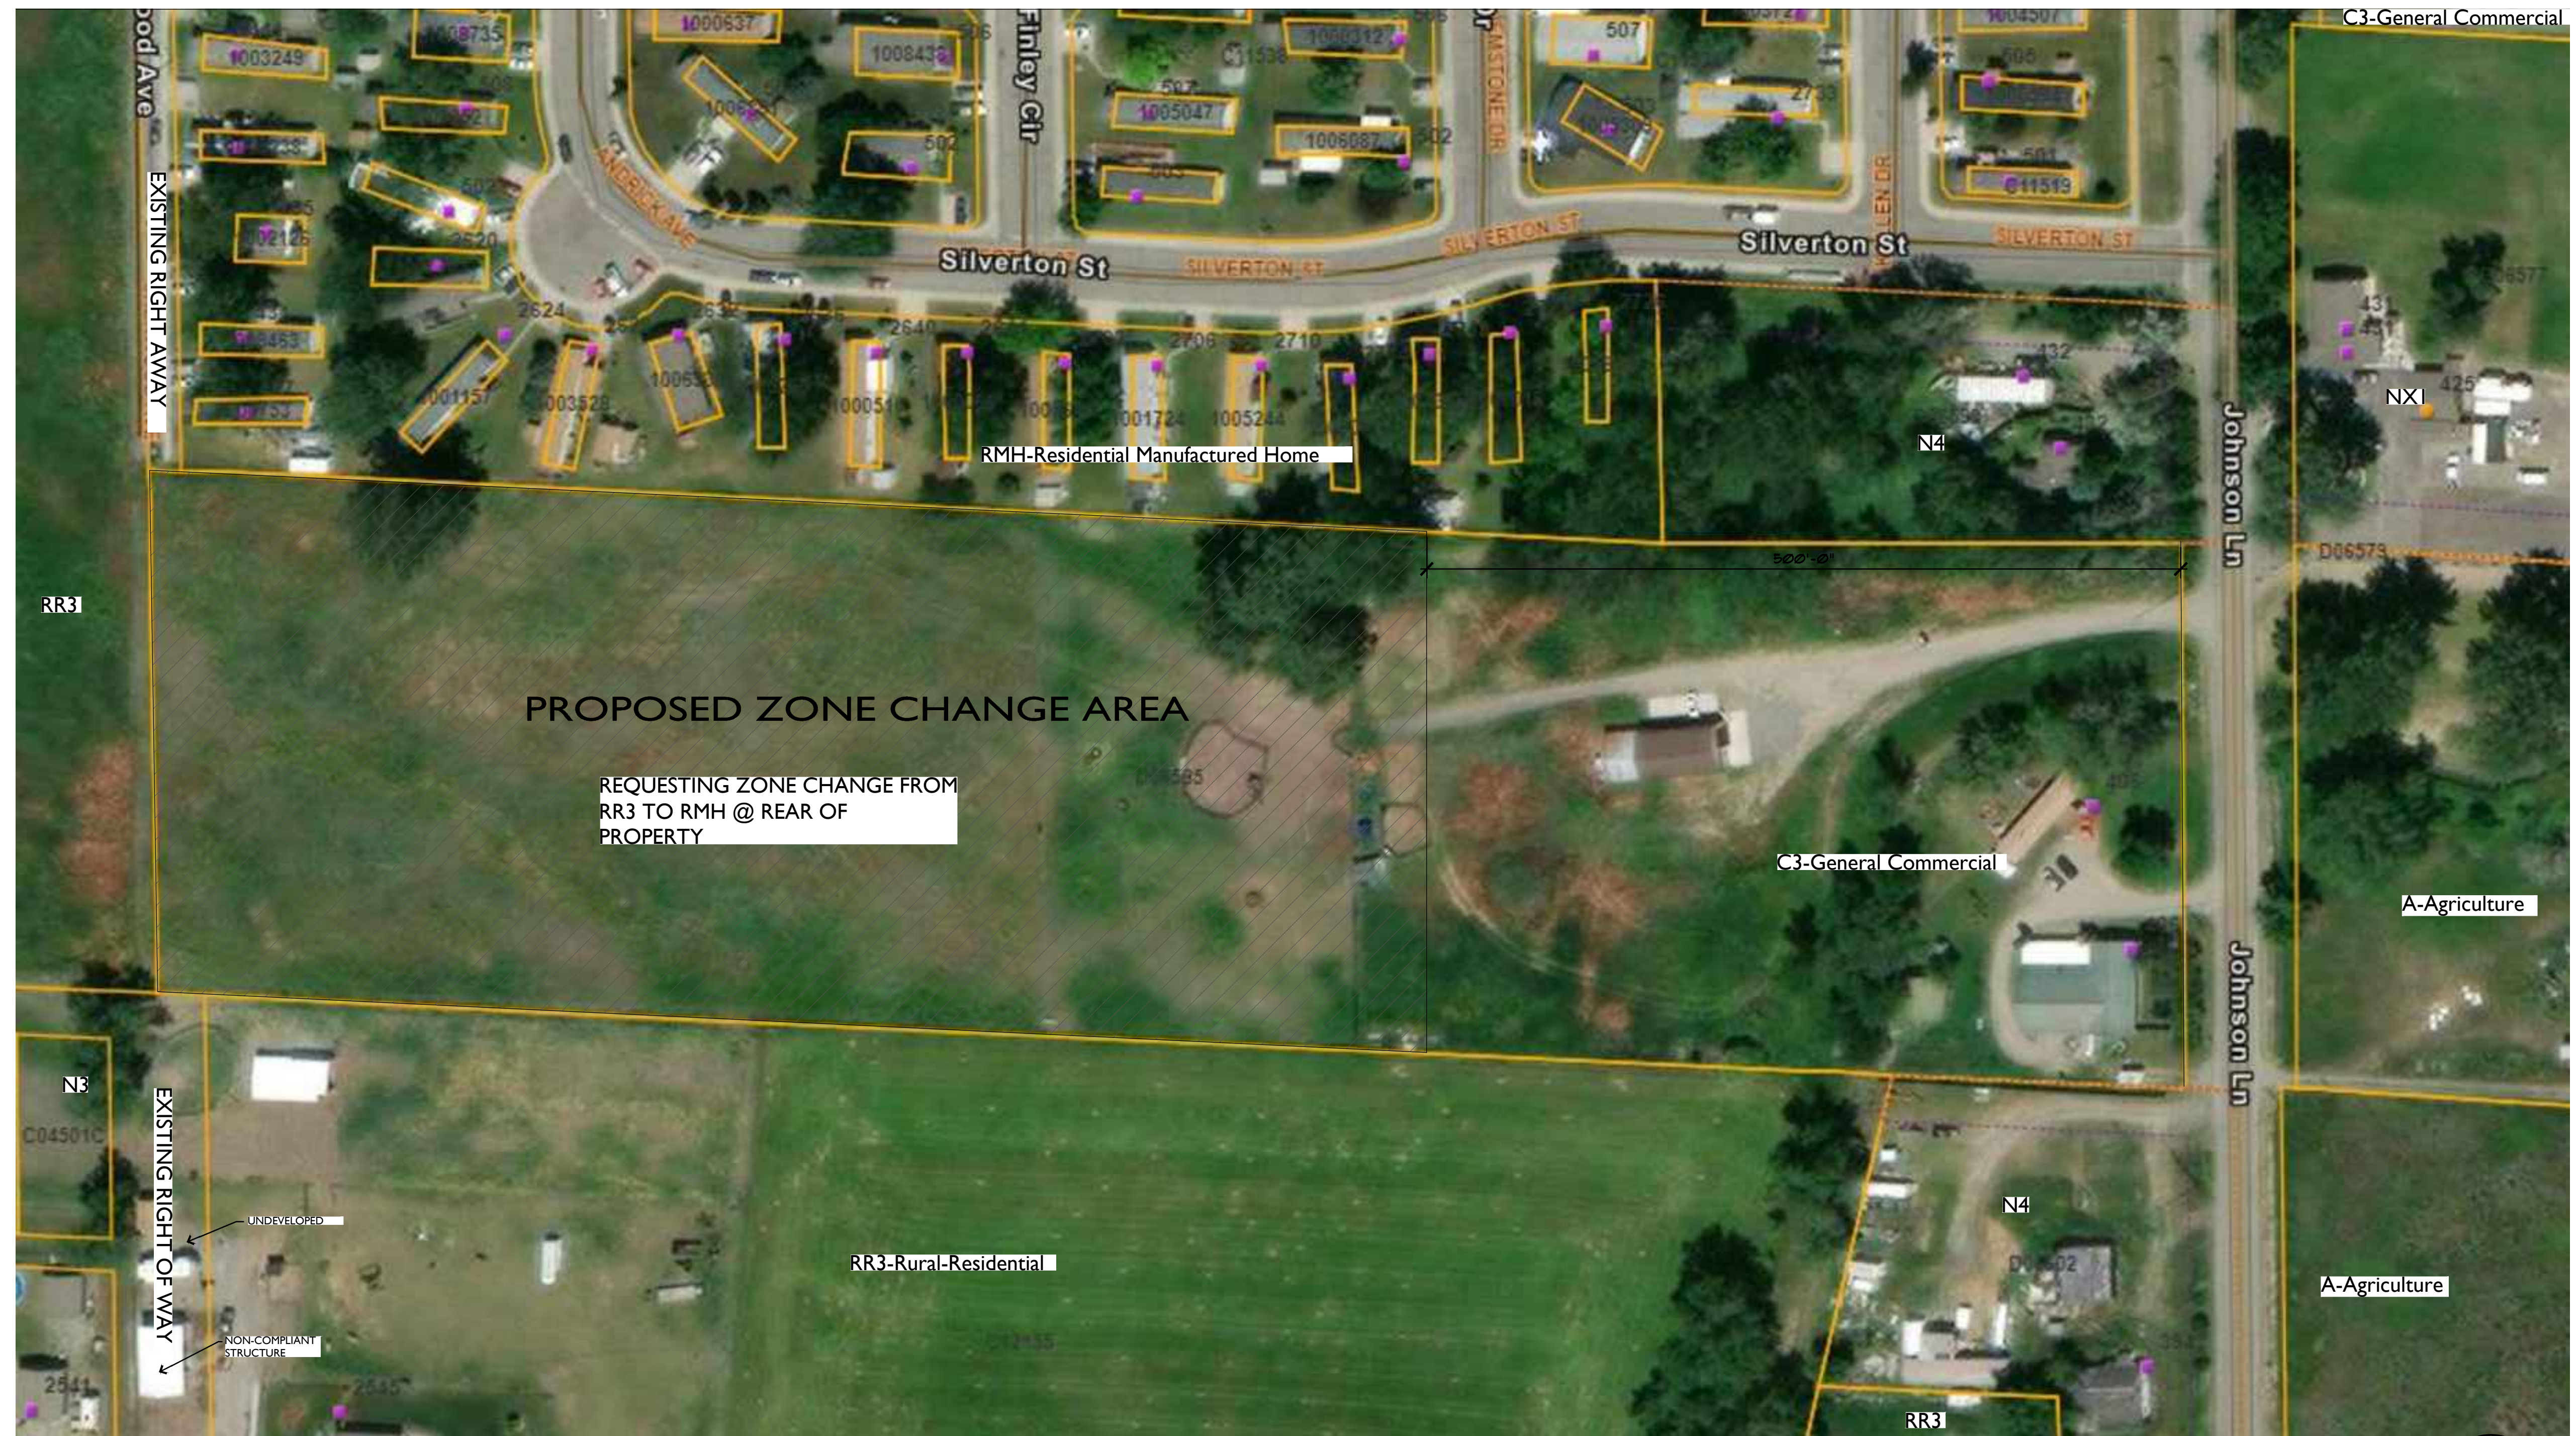

**1** SITE PLAN  
T1.0 SCALE: 1/64"=1'-0"



406 JOHNSON LANE  
TITLE/ SITE

### DATES

REV 6-18-25  
REV  
REV

### SET:

PROJECT NO. 19623  
DRAWN BY: JWW  
CHECKED BY: JWW

TITLE/ SITE

SHEET

T1.0