


**GENERAL NOTES**

- a. FIELD VERIFY ALL CONDITIONS PRIOR CONSTRUCTION.
- b. INFORMATION ON THE LOT IS AS FOLLOWS:  
TAX PARCEL NUMBER 401-00-020, LOT 10, 2.91 ACRES.  
ZONE: L1.


**SITE PLAN**

- 1. NEW CHAIN LINK FENCE TO MATCH EXISTING.
- 2. NEW TRIPLE-LEAF SLIDING DRIVEWAY CHAIN LINK GATE.
- 3. NEW ROLLING CHAIN LINK GATE.
- 4. NEW PAVEMENT TO MATCH EXISTING - SEE CIVIL DRAWINGS.
- 5. NEW PAVEMENT YARD - SEE CIVIL DRAWINGS.
- 6. NEW FIRE PUMP AND CONTROLS - SEE FIRE SPRINKLER AND ELECTRICAL DRAWINGS.
- 7. NEW FIRE WATER STORAGE TANK WITH CONCRETE PAD PROVIDED BY STORAGE TANK PROVIDER - SEE FIRE SPRINKLER DRAWINGS.
- 8. NEW TRANSFORMER - SEE ELECTRICAL DRAWINGS.
- 9. NEW GRAVEL YARD - SEE CIVIL DRAWINGS.
- 10. NEW POWER POLE - SEE ELECTRICAL DRAWINGS.
- 11. VACANT AREA, HARD PACKED SOIL - SEE CIVIL DRAWINGS.
- 12. NEW PAVEMENT DRIVEWAY - SEE CIVIL DRAWINGS.
- 13. FUTURE WELL.

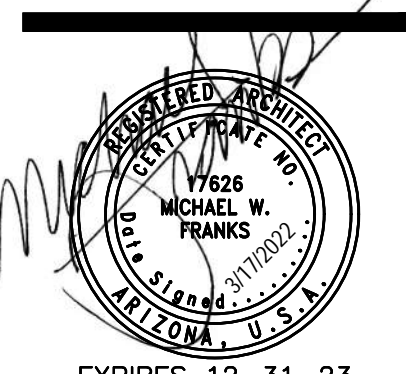

EXPIRES 12-31-23  
**REVISIONS**  
NO. DATE

**ADDITION  
OVERALL SITE PLAN**

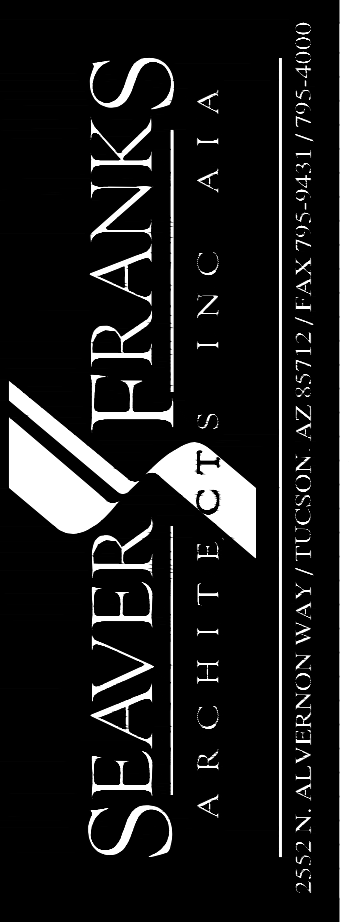


**VELCRO USA  
800 WEST DEMURO DRIVE  
DOUGLAS, ARIZONA 85607**

ISSUE DATE 03-11-2022  
PROJ. NO. 3631  
DRG. SCALE AS NOTED

SHEET

**A1.0**

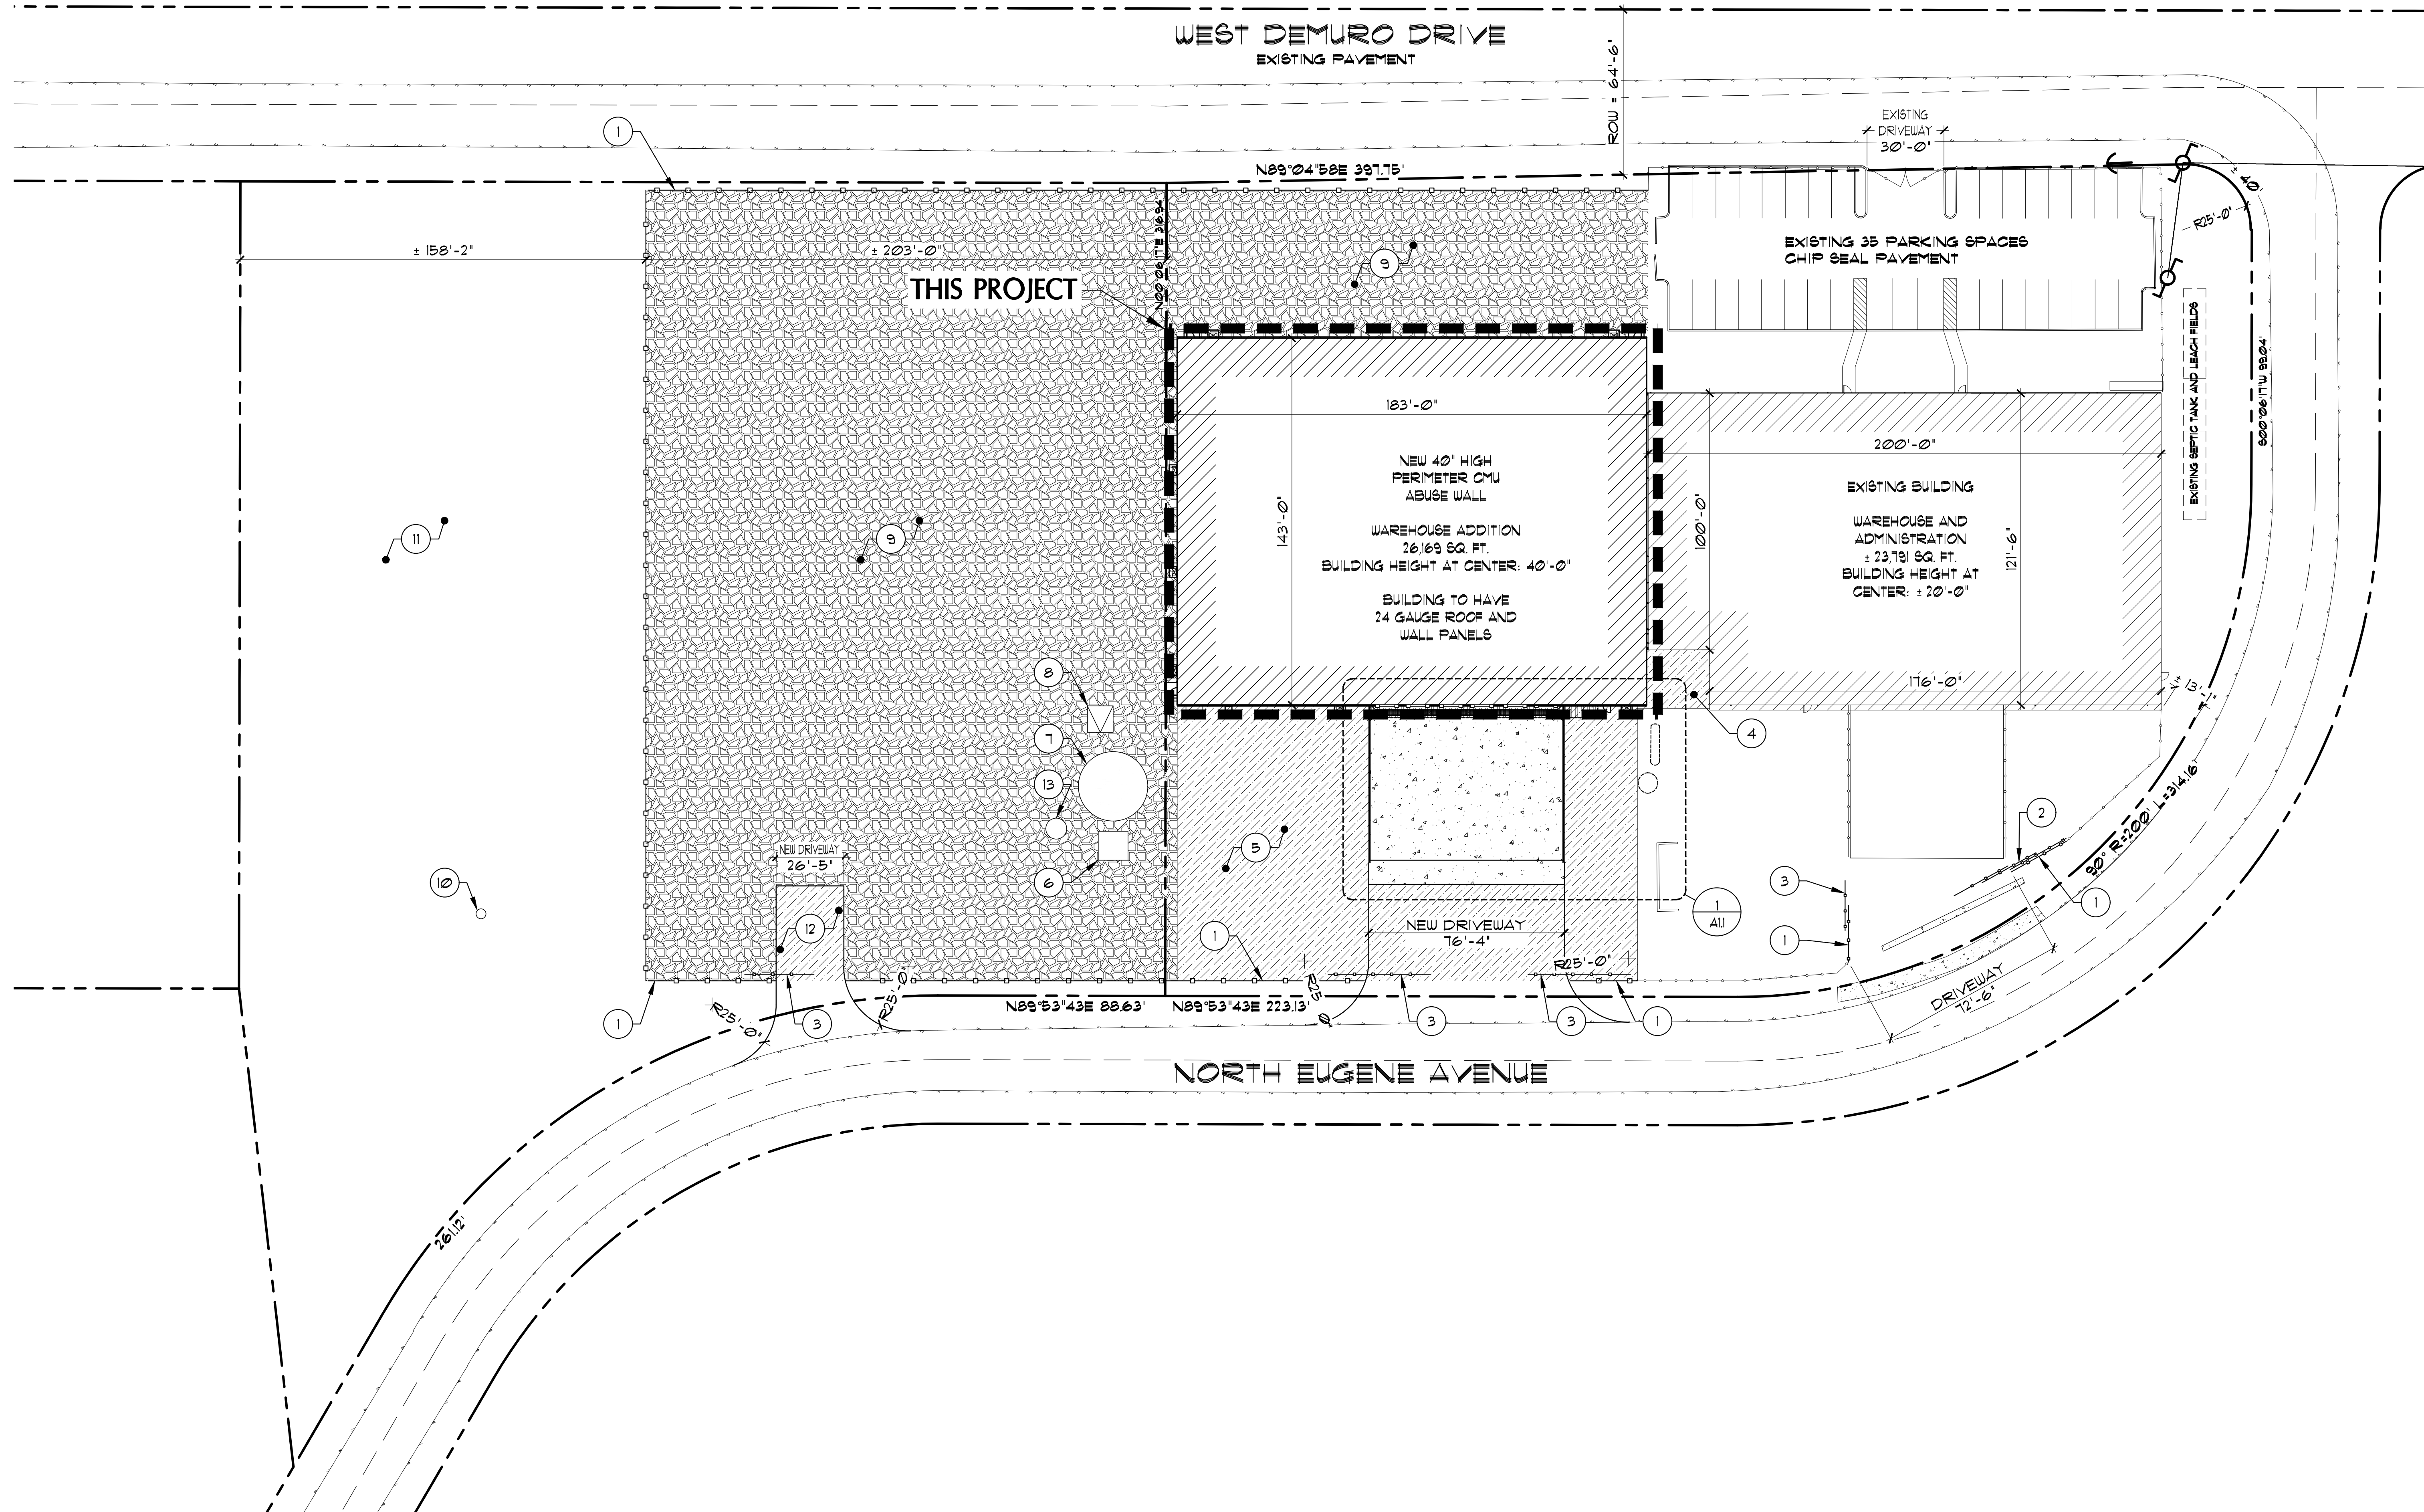

Drawing Name: J:\3631-Velcro USA Douglas\2-Design & Bim\CAD\3631\_XBASE.dwg  
 Layout Name: A1.0 (Site Plan)  
 Plot Time: Apr 12, 2022 - 9:26am  
 XREFS: \3631\_XSITE  
 Images:

**OVERALL SITE PLAN**  
SCALE: 1" = 30'-0"

