


APPROVALS

COPYRIGHT MYEFSKI ARCHITECTS, INC. EXPRESSLY RESERVES ITS COMMON LAW COPYRIGHT AND OTHER PROPERTY RIGHTS IN THESE DRAWINGS. THESE DRAWINGS ARE NOT TO BE REPRODUCED, CHANGED, NOR COPIED IN ANY FORM OR MANNER WHATSOEVER, NOR ARE THEY TO BE ASSIGNED TO ANY THIRD PARTY, WITHOUT FIRST OBTAINING THE EXPRESSED WRITTEN PERMISSION AND CONSENT OF MYEFSKI ARCHITECTS, INC.

THESE DRAWINGS MAY HAVE BEEN REPRODUCED AT A SIZE DIFFERENT THAN ORIGINALLY DRAWN. OWNER AND ARCHITECT ASSUME NO RESPONSIBILITY FOR THE USE OF INCORRECT SCALE.

CONTRACTOR SHALL VERIFY ALL EXISTING CONDITIONS PRIOR TO PROCEEDING WITH CONSTRUCTION AND NOTIFY THE ARCHITECT IMMEDIATELY OF ANY DISCREPANCIES OR CONFLICTS.

DRAWN BY	Author	
CHECKED BY	Checker	
PROJECT ARCH	Approver	
NO	DATE	DESCRIPTION
1	01.23.17	PERMIT SET
2	02.24.17	PERMIT REVISIONS
3	03.31.17	PERMIT REVISIONS

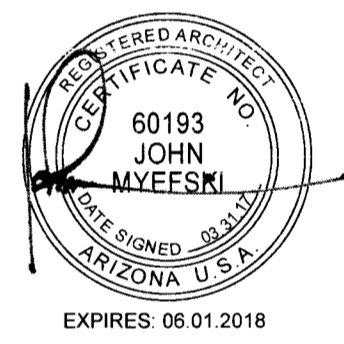

12 N. Beaver

FLAGSTAFF LEASING OFFICE

12 N. BEAVER, FLAGSTAFF, AZ 86001


MA
MYEFSKI ARCHITECTS

630 DAVIS STREET | 5TH FLOOR
EVANSTON, ILLINOIS 60201
TELEPHONE 847.440.8294
FACSIMILE 847.440.8295


	JOB NO	16010
	DATE	03.31.2017
	SCALE	A2.0

EXTERIOR ELEVATIONS AND RAMP

A2.0

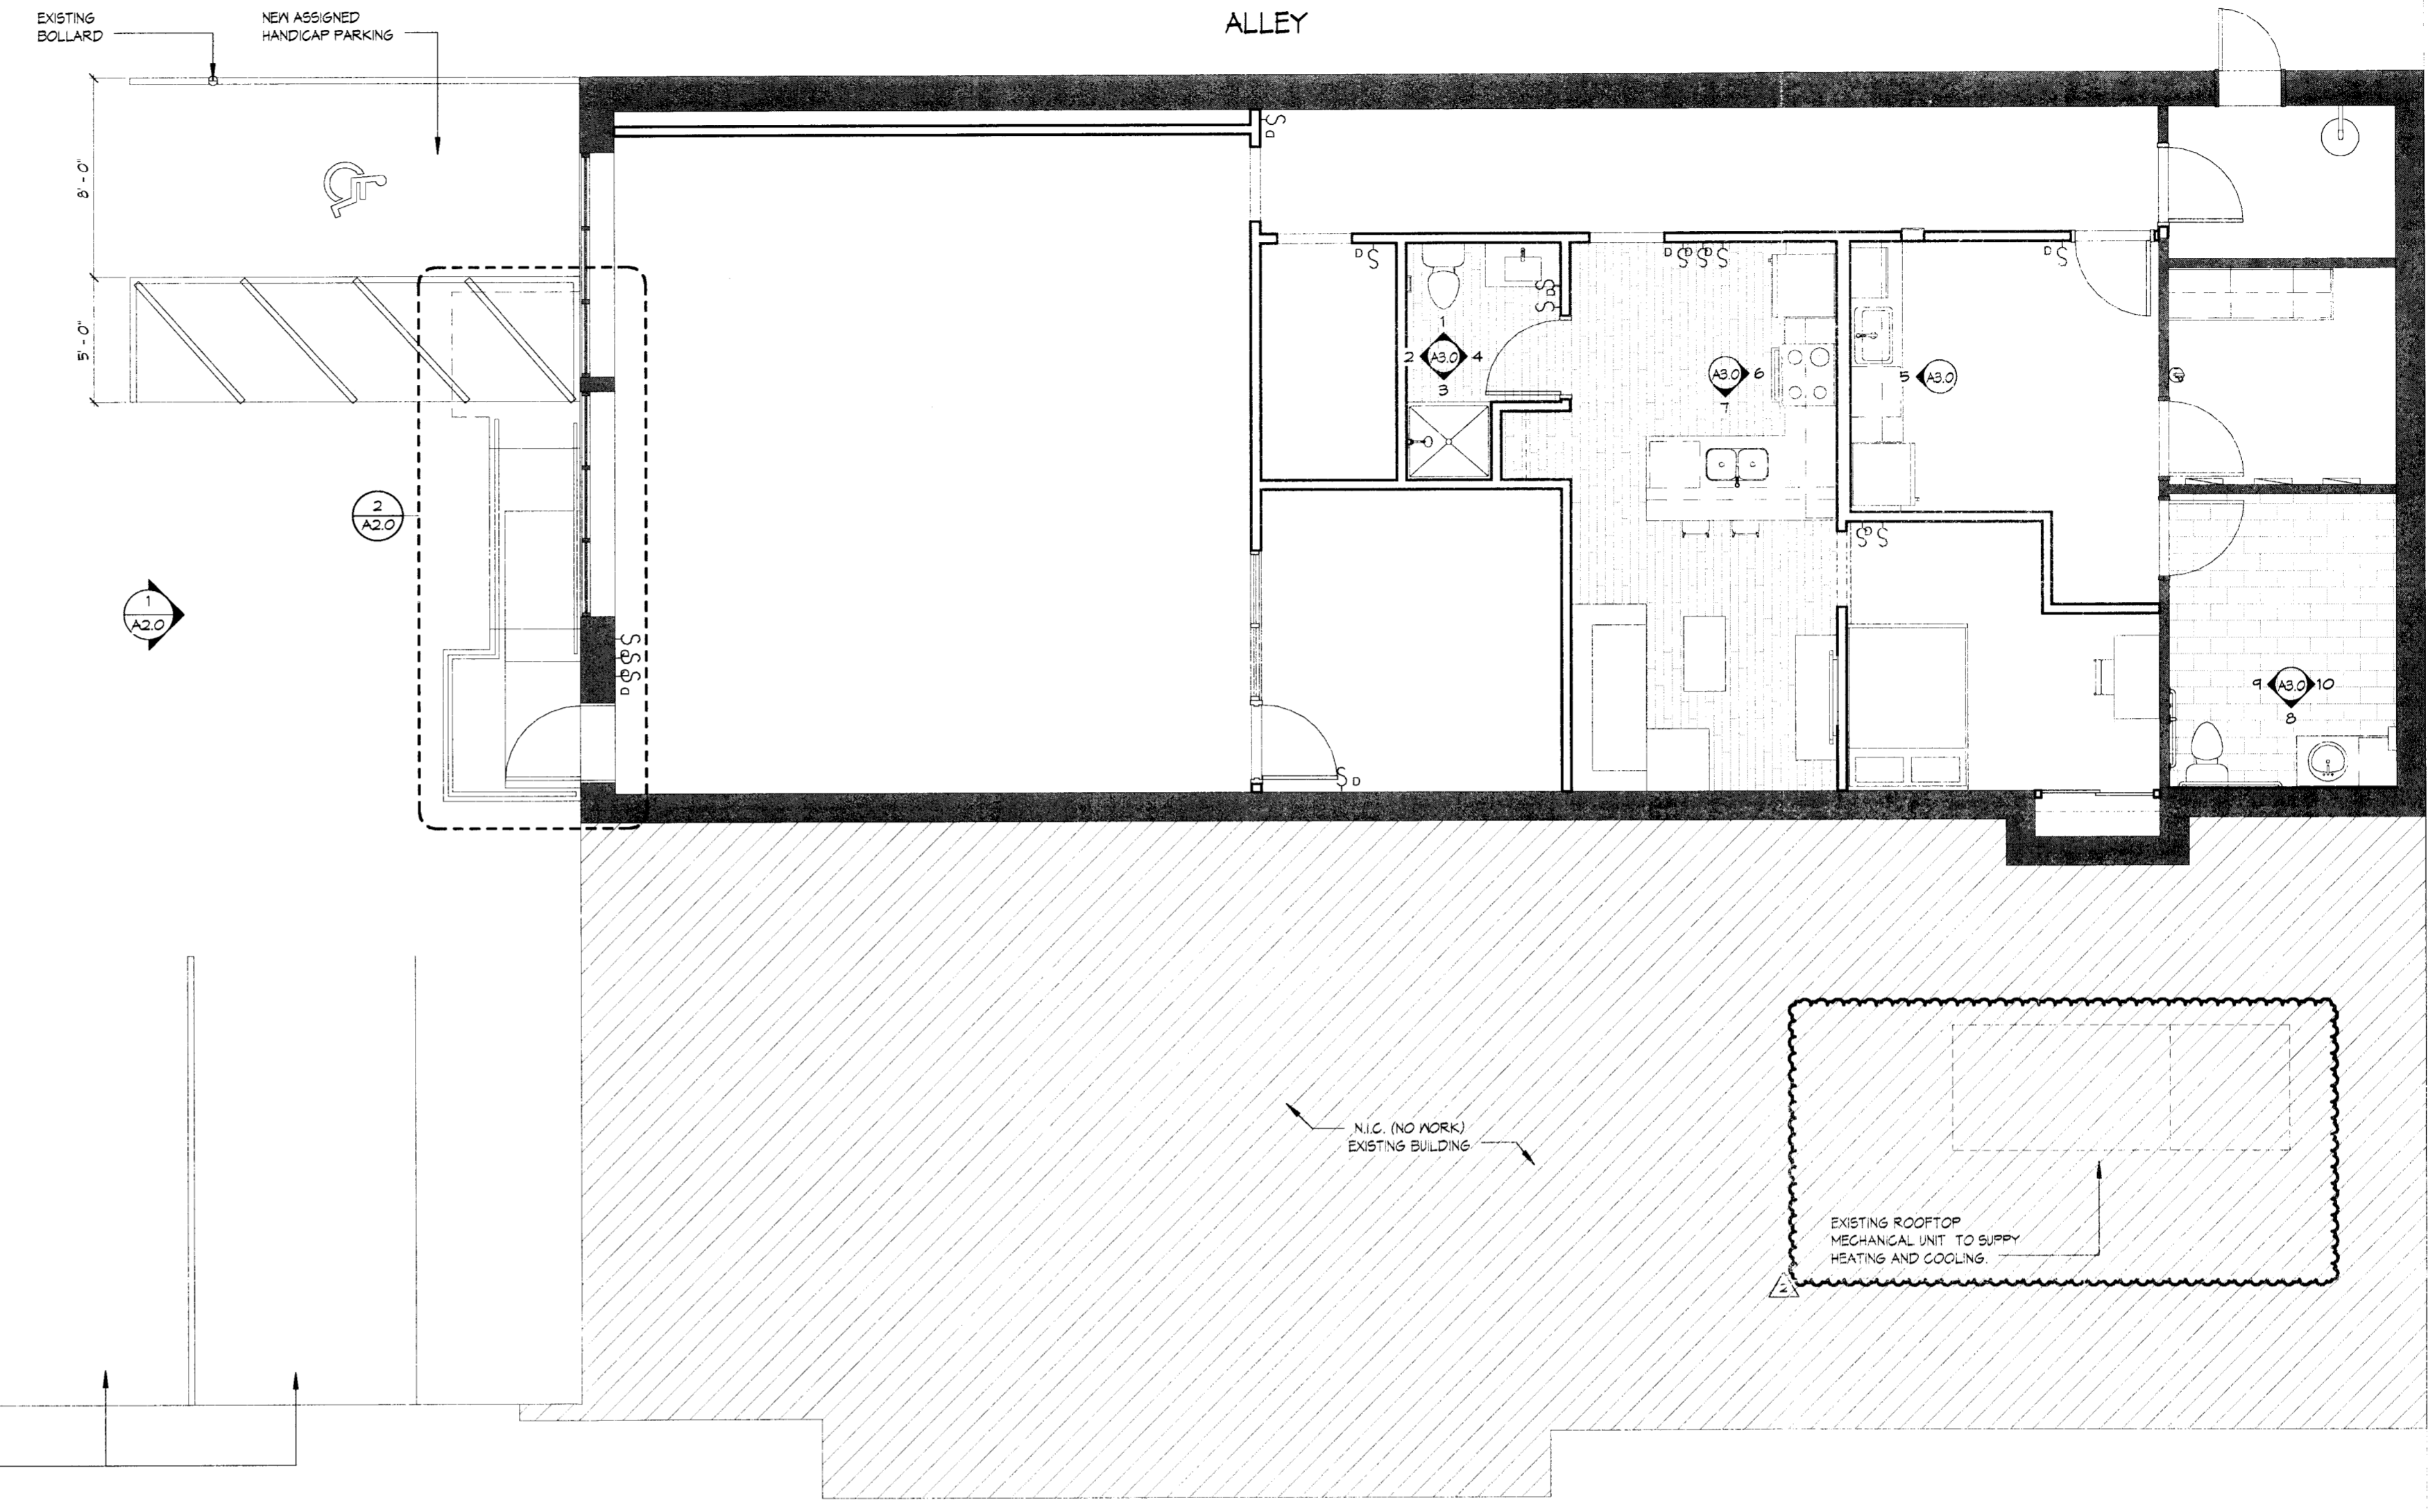


3 SITE PLAN
A2.0 SCALE: 3/16" = 1'-0"

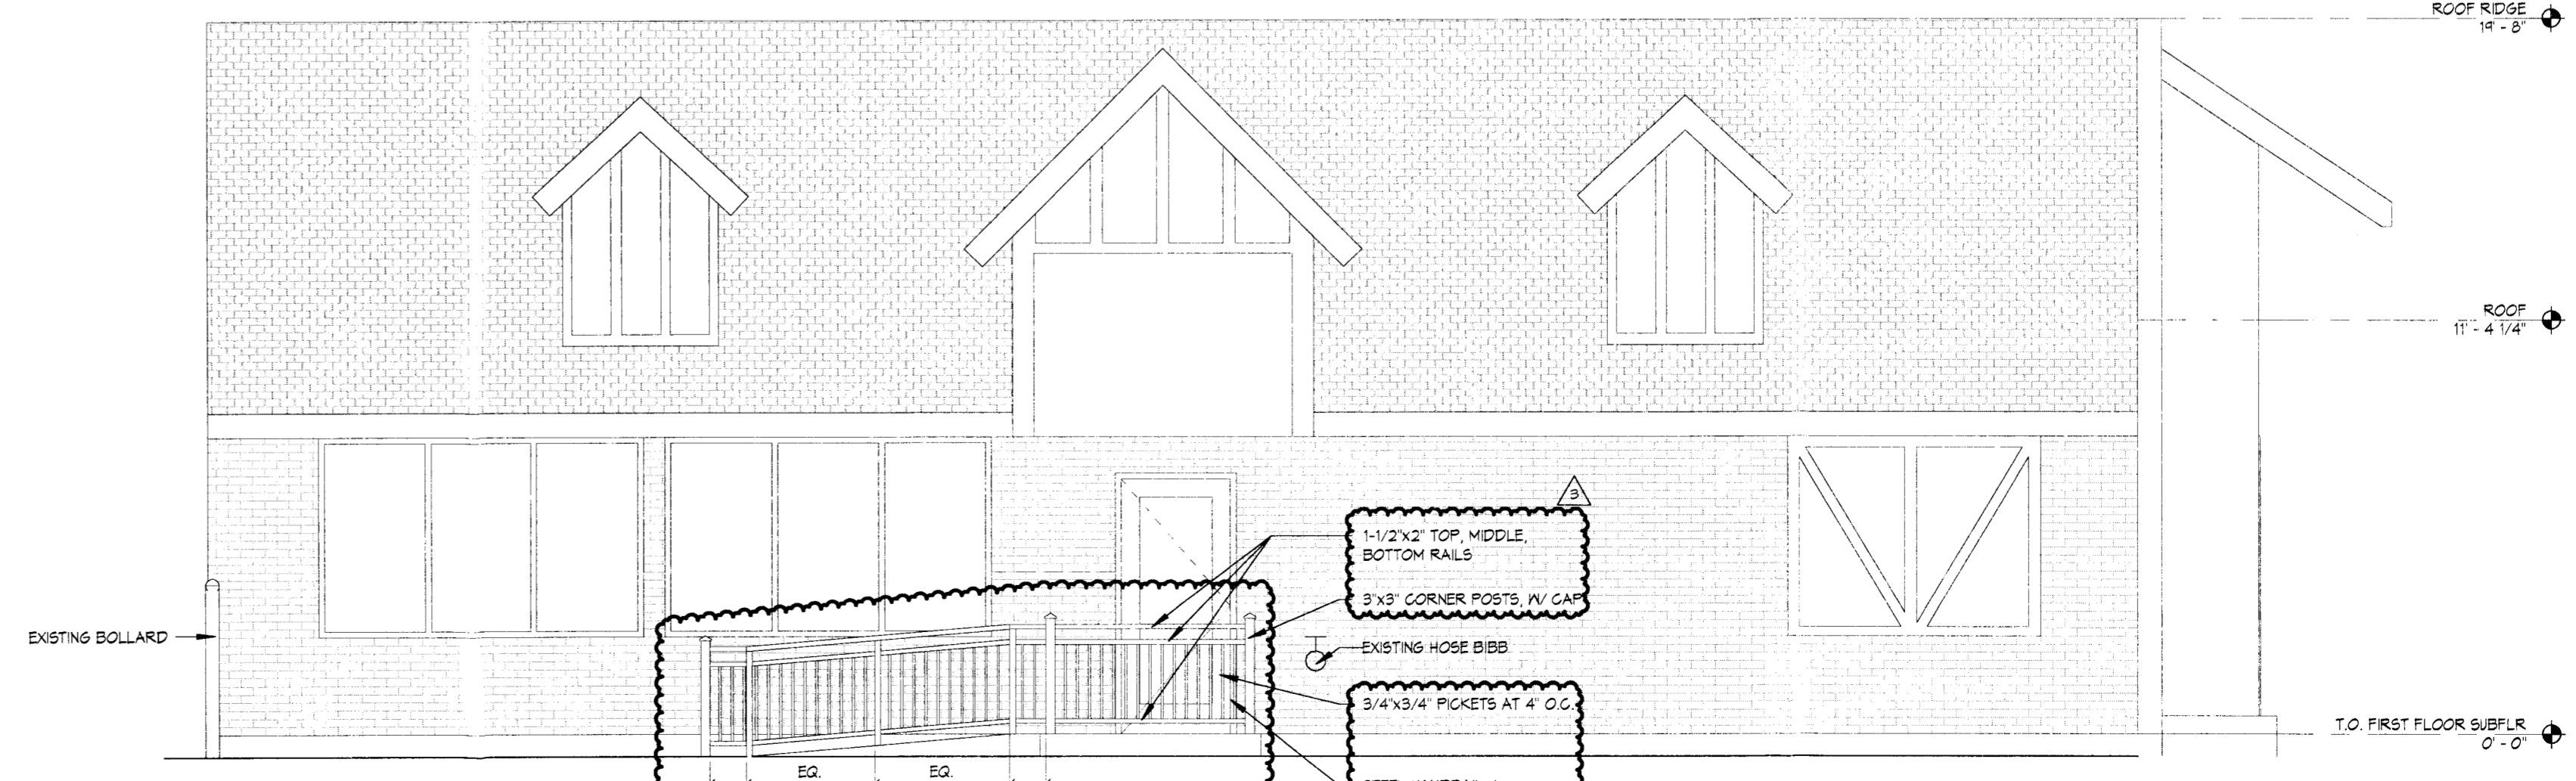


1 WEST EXTERIOR ELEVATION
A2.0 SCALE: 1/4" = 1'-0"

NOTE: ALL EXISTING COLORS AND FINISHES OF THE BUILDING TO REMAIN


NOTE: SIGNAGE WILL BE SUBMITTED SEPARATELY TO N.P.

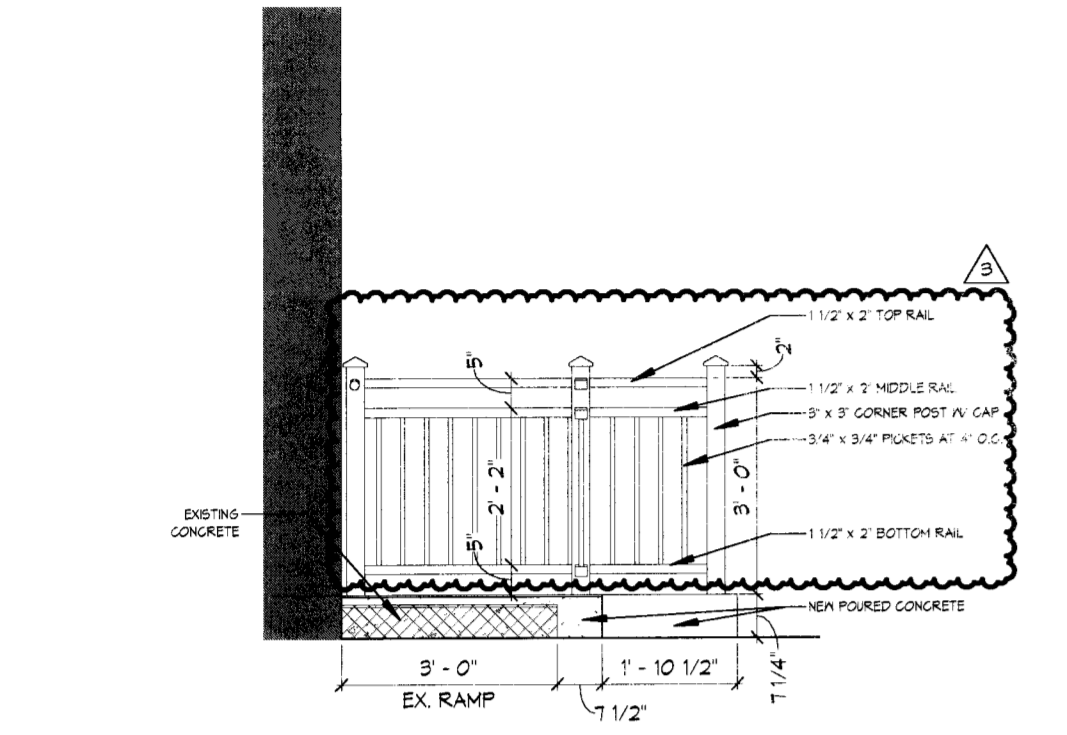

5 RAMP SECTION 2
A2.0 SCALE: 3/8" = 1'-0"

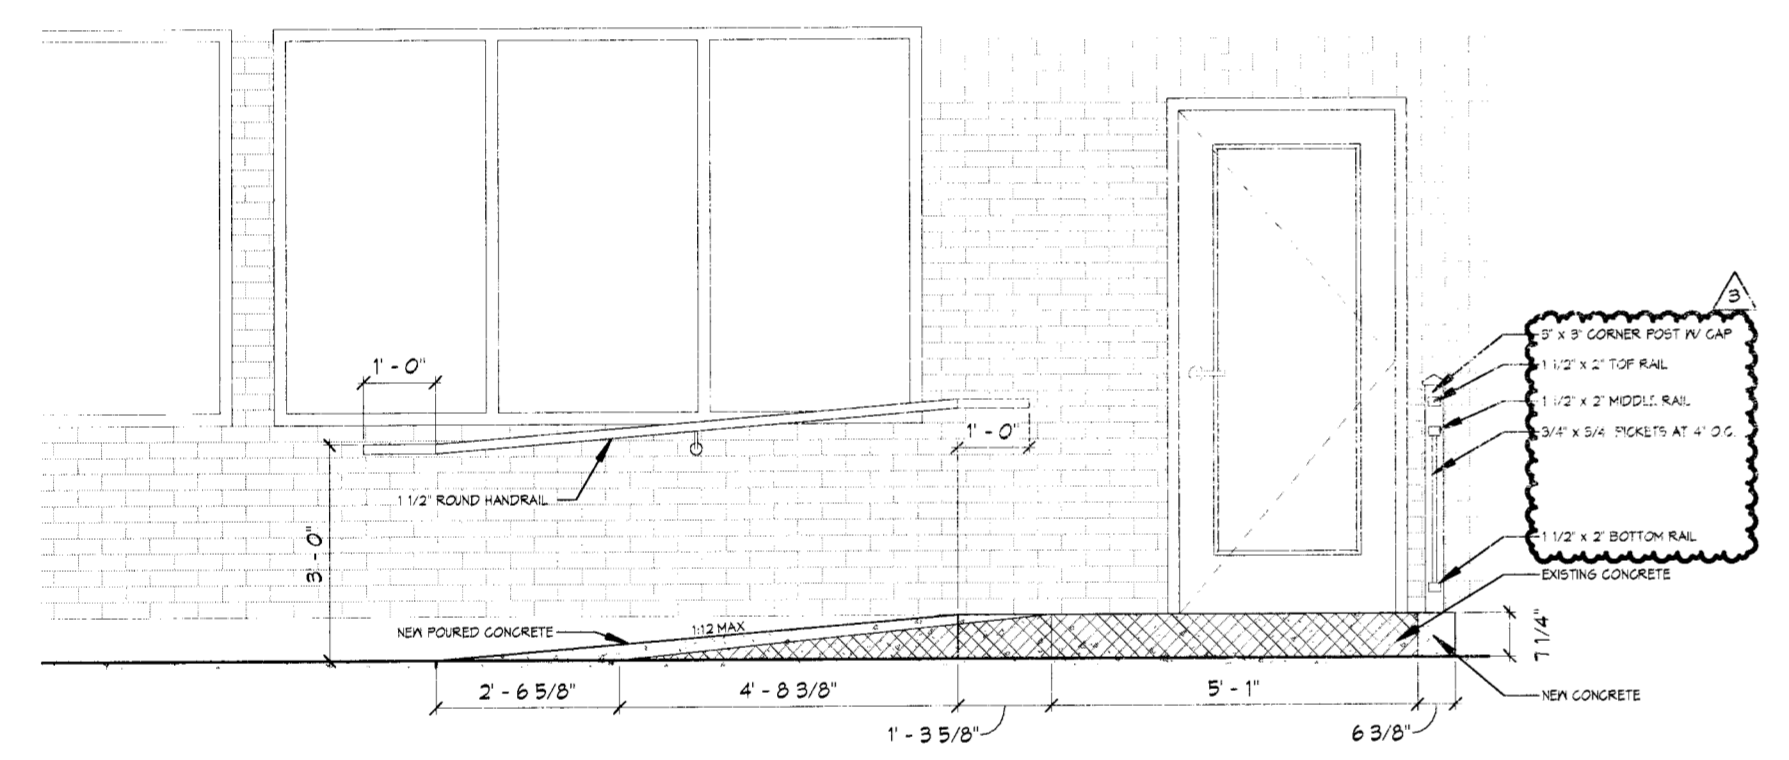

4 RAMP SECTION 1
A2.0 SCALE: 3/8" = 1'-0"

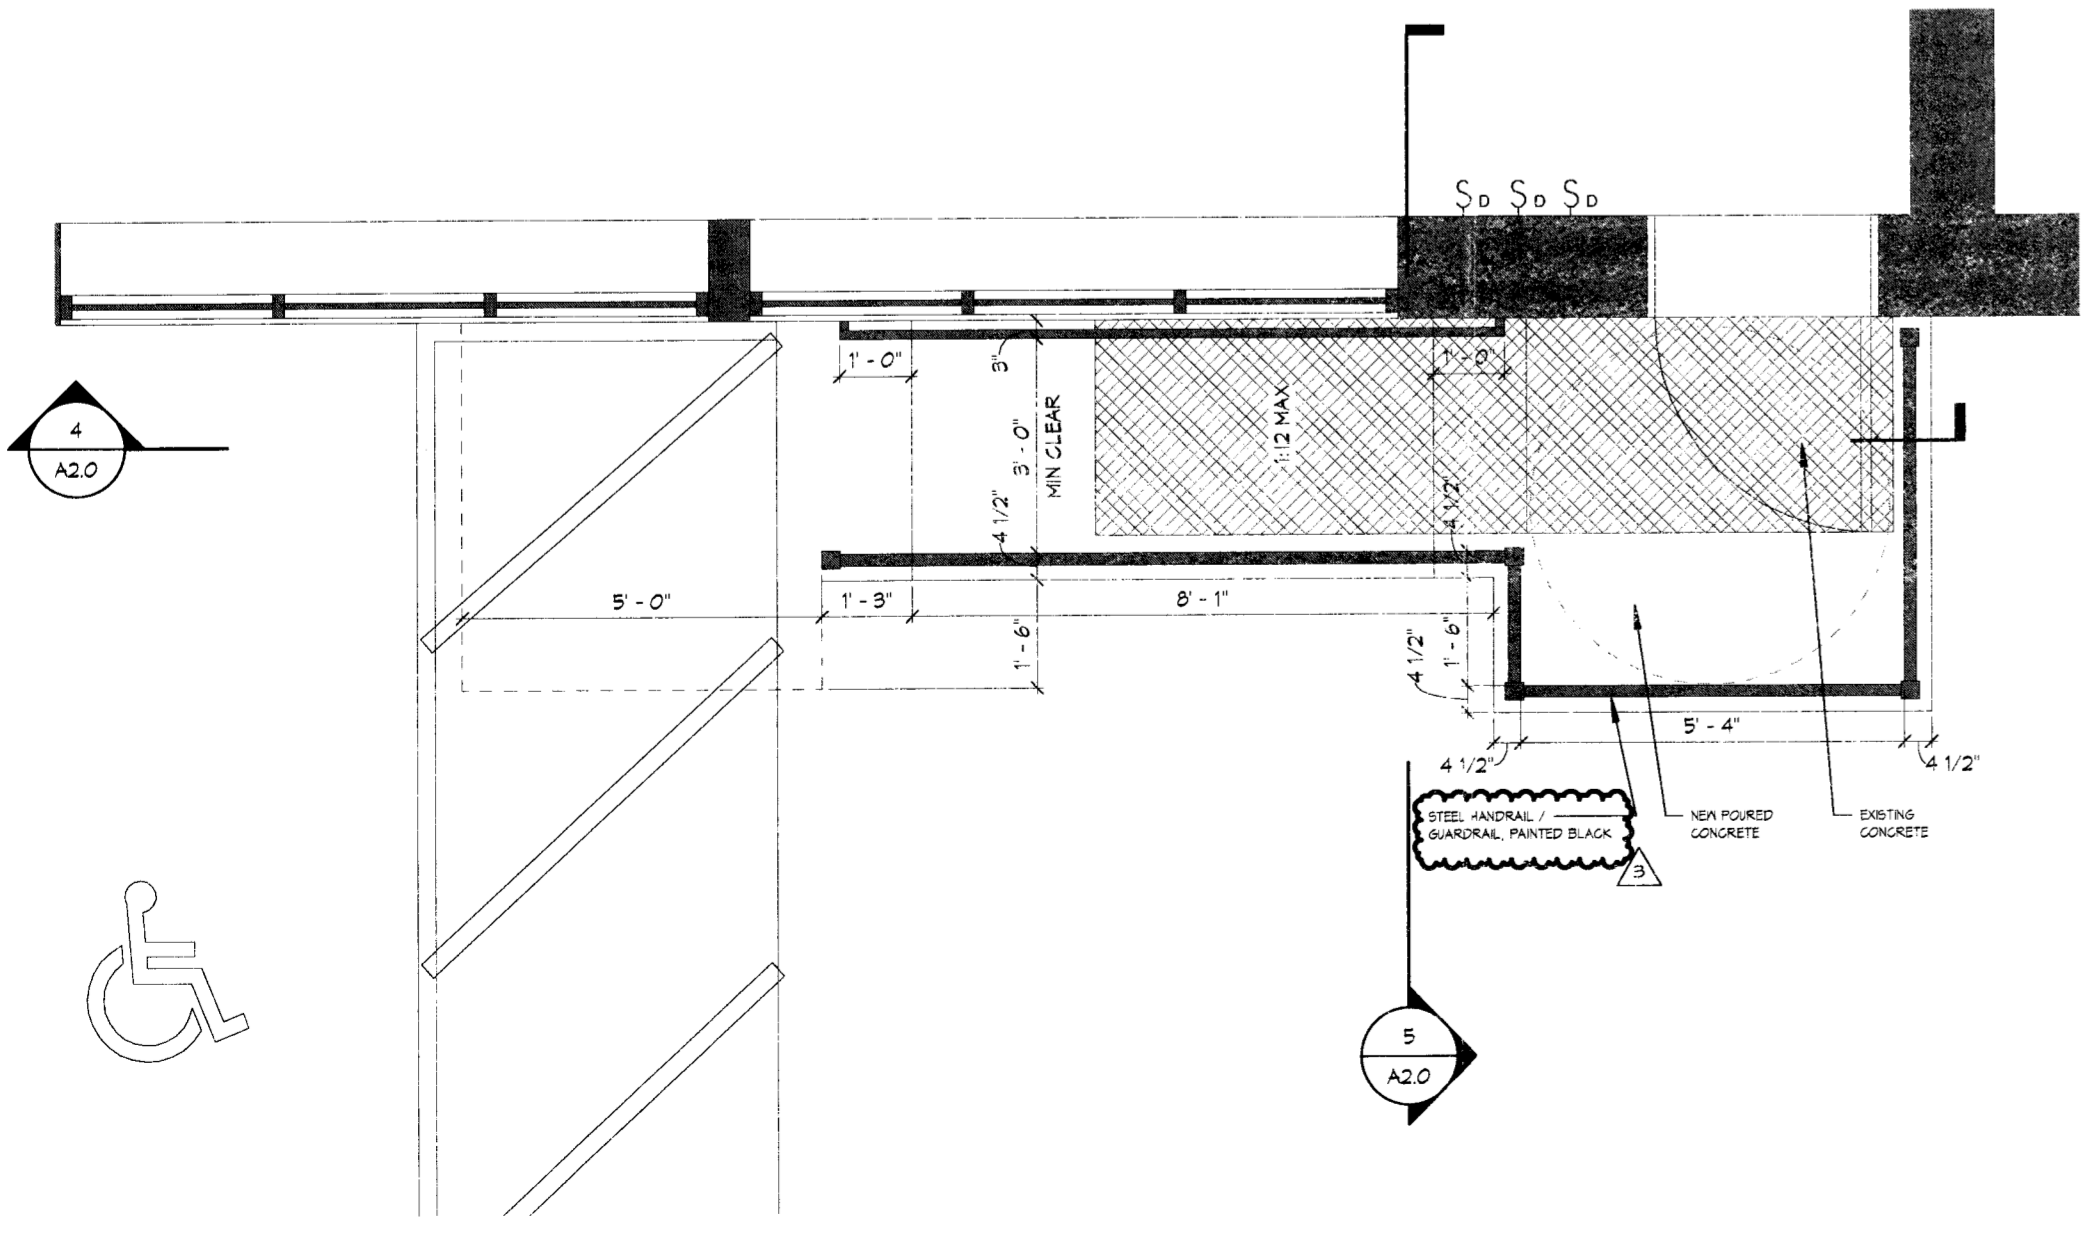

2 EXTERIOR RAMP PLAN
A2.0 SCALE: 3/8" = 1'-0"