

REVISIONS


Rev	Date



©2024 StudioLP4, LLC
Drawings, written material, and design concepts shall not be used or reproduced in whole or part in any form or format without prior written consent of StudioLP4. Do not scale drawings. Use given dimensions only. If not shown, verify correct dimensions with the Architect. Contractor shall check and verify all dimensions and conditions at job site.


SHEET TITLE:
EXISTING EXTERIOR ELEVATIONS & BUILDING SECTIONS

Drawn / Checked: LP

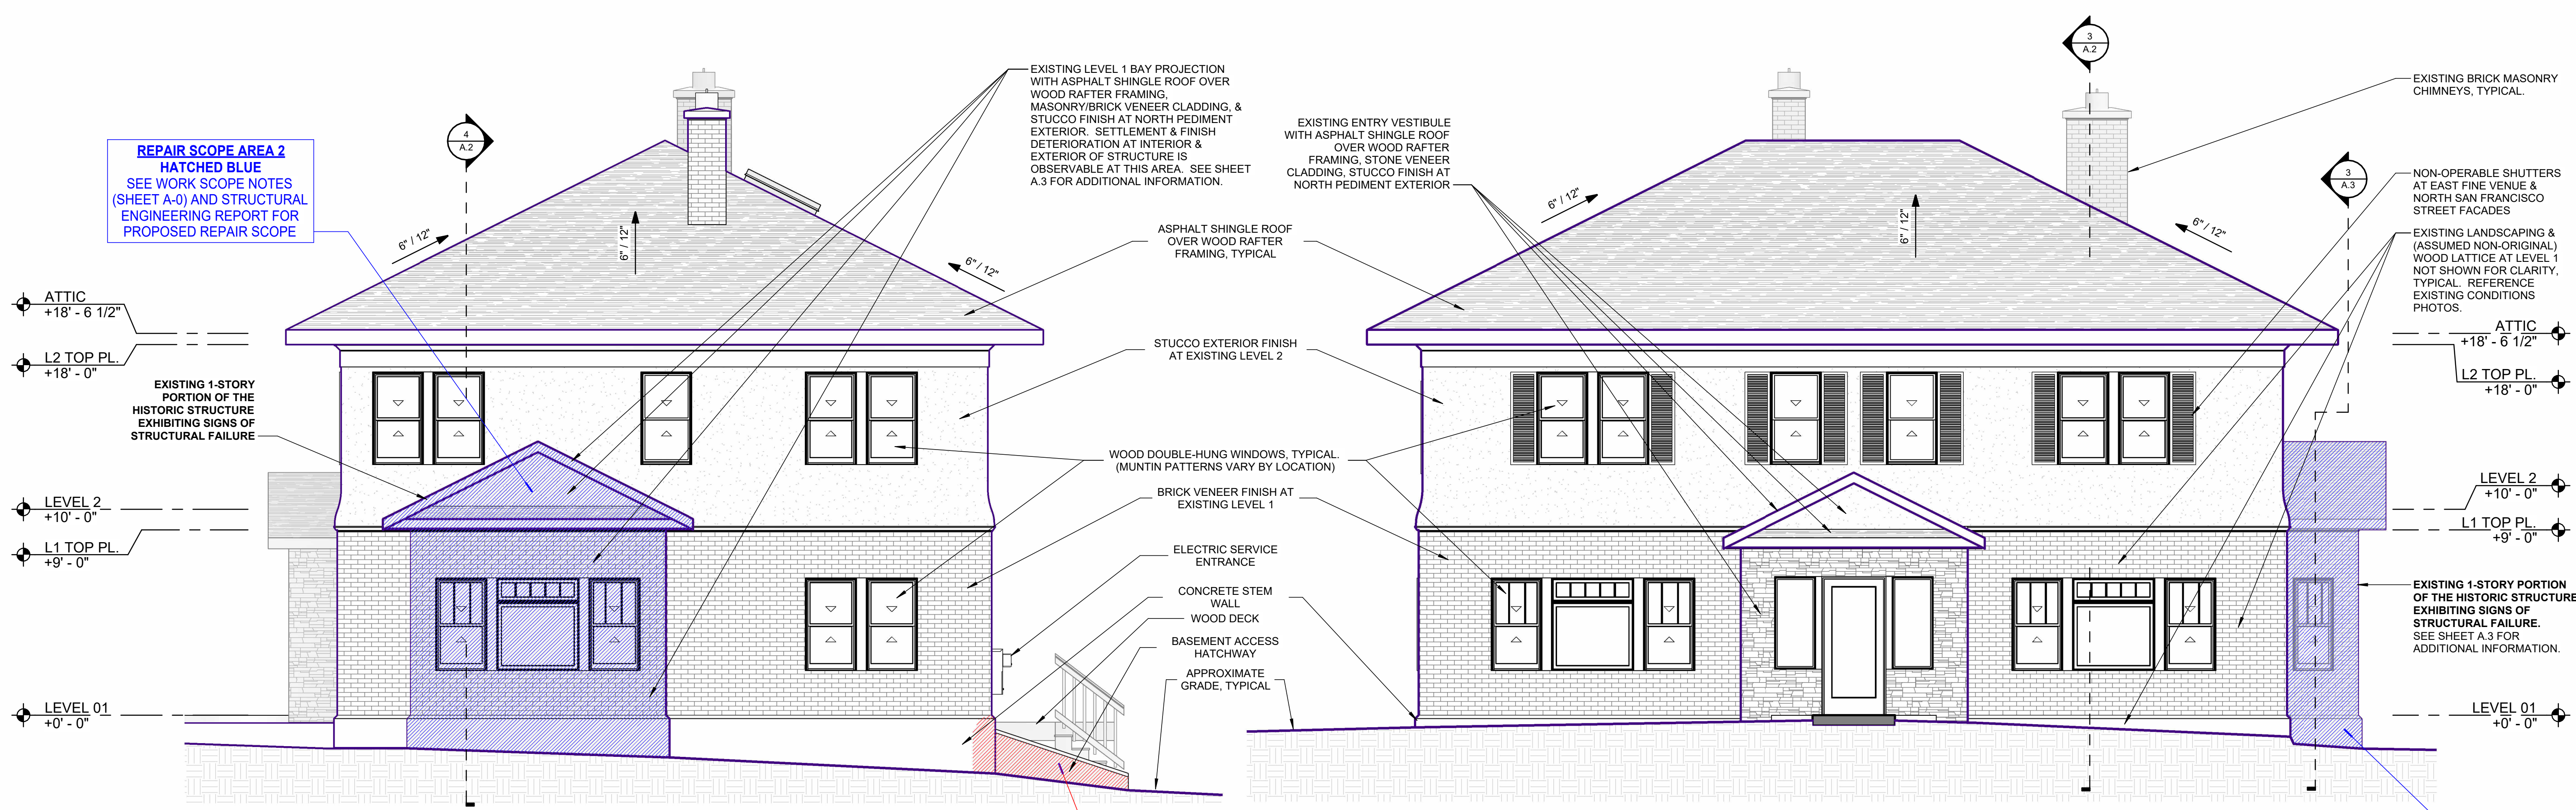


1 WEST ELEVATION - EXISTING EXTERIOR
SCALE: 1/4" = 1'-0"

2 NORTH ELEVATION - EXISTING EXTERIOR
SCALE: 1/4" = 1'-0"

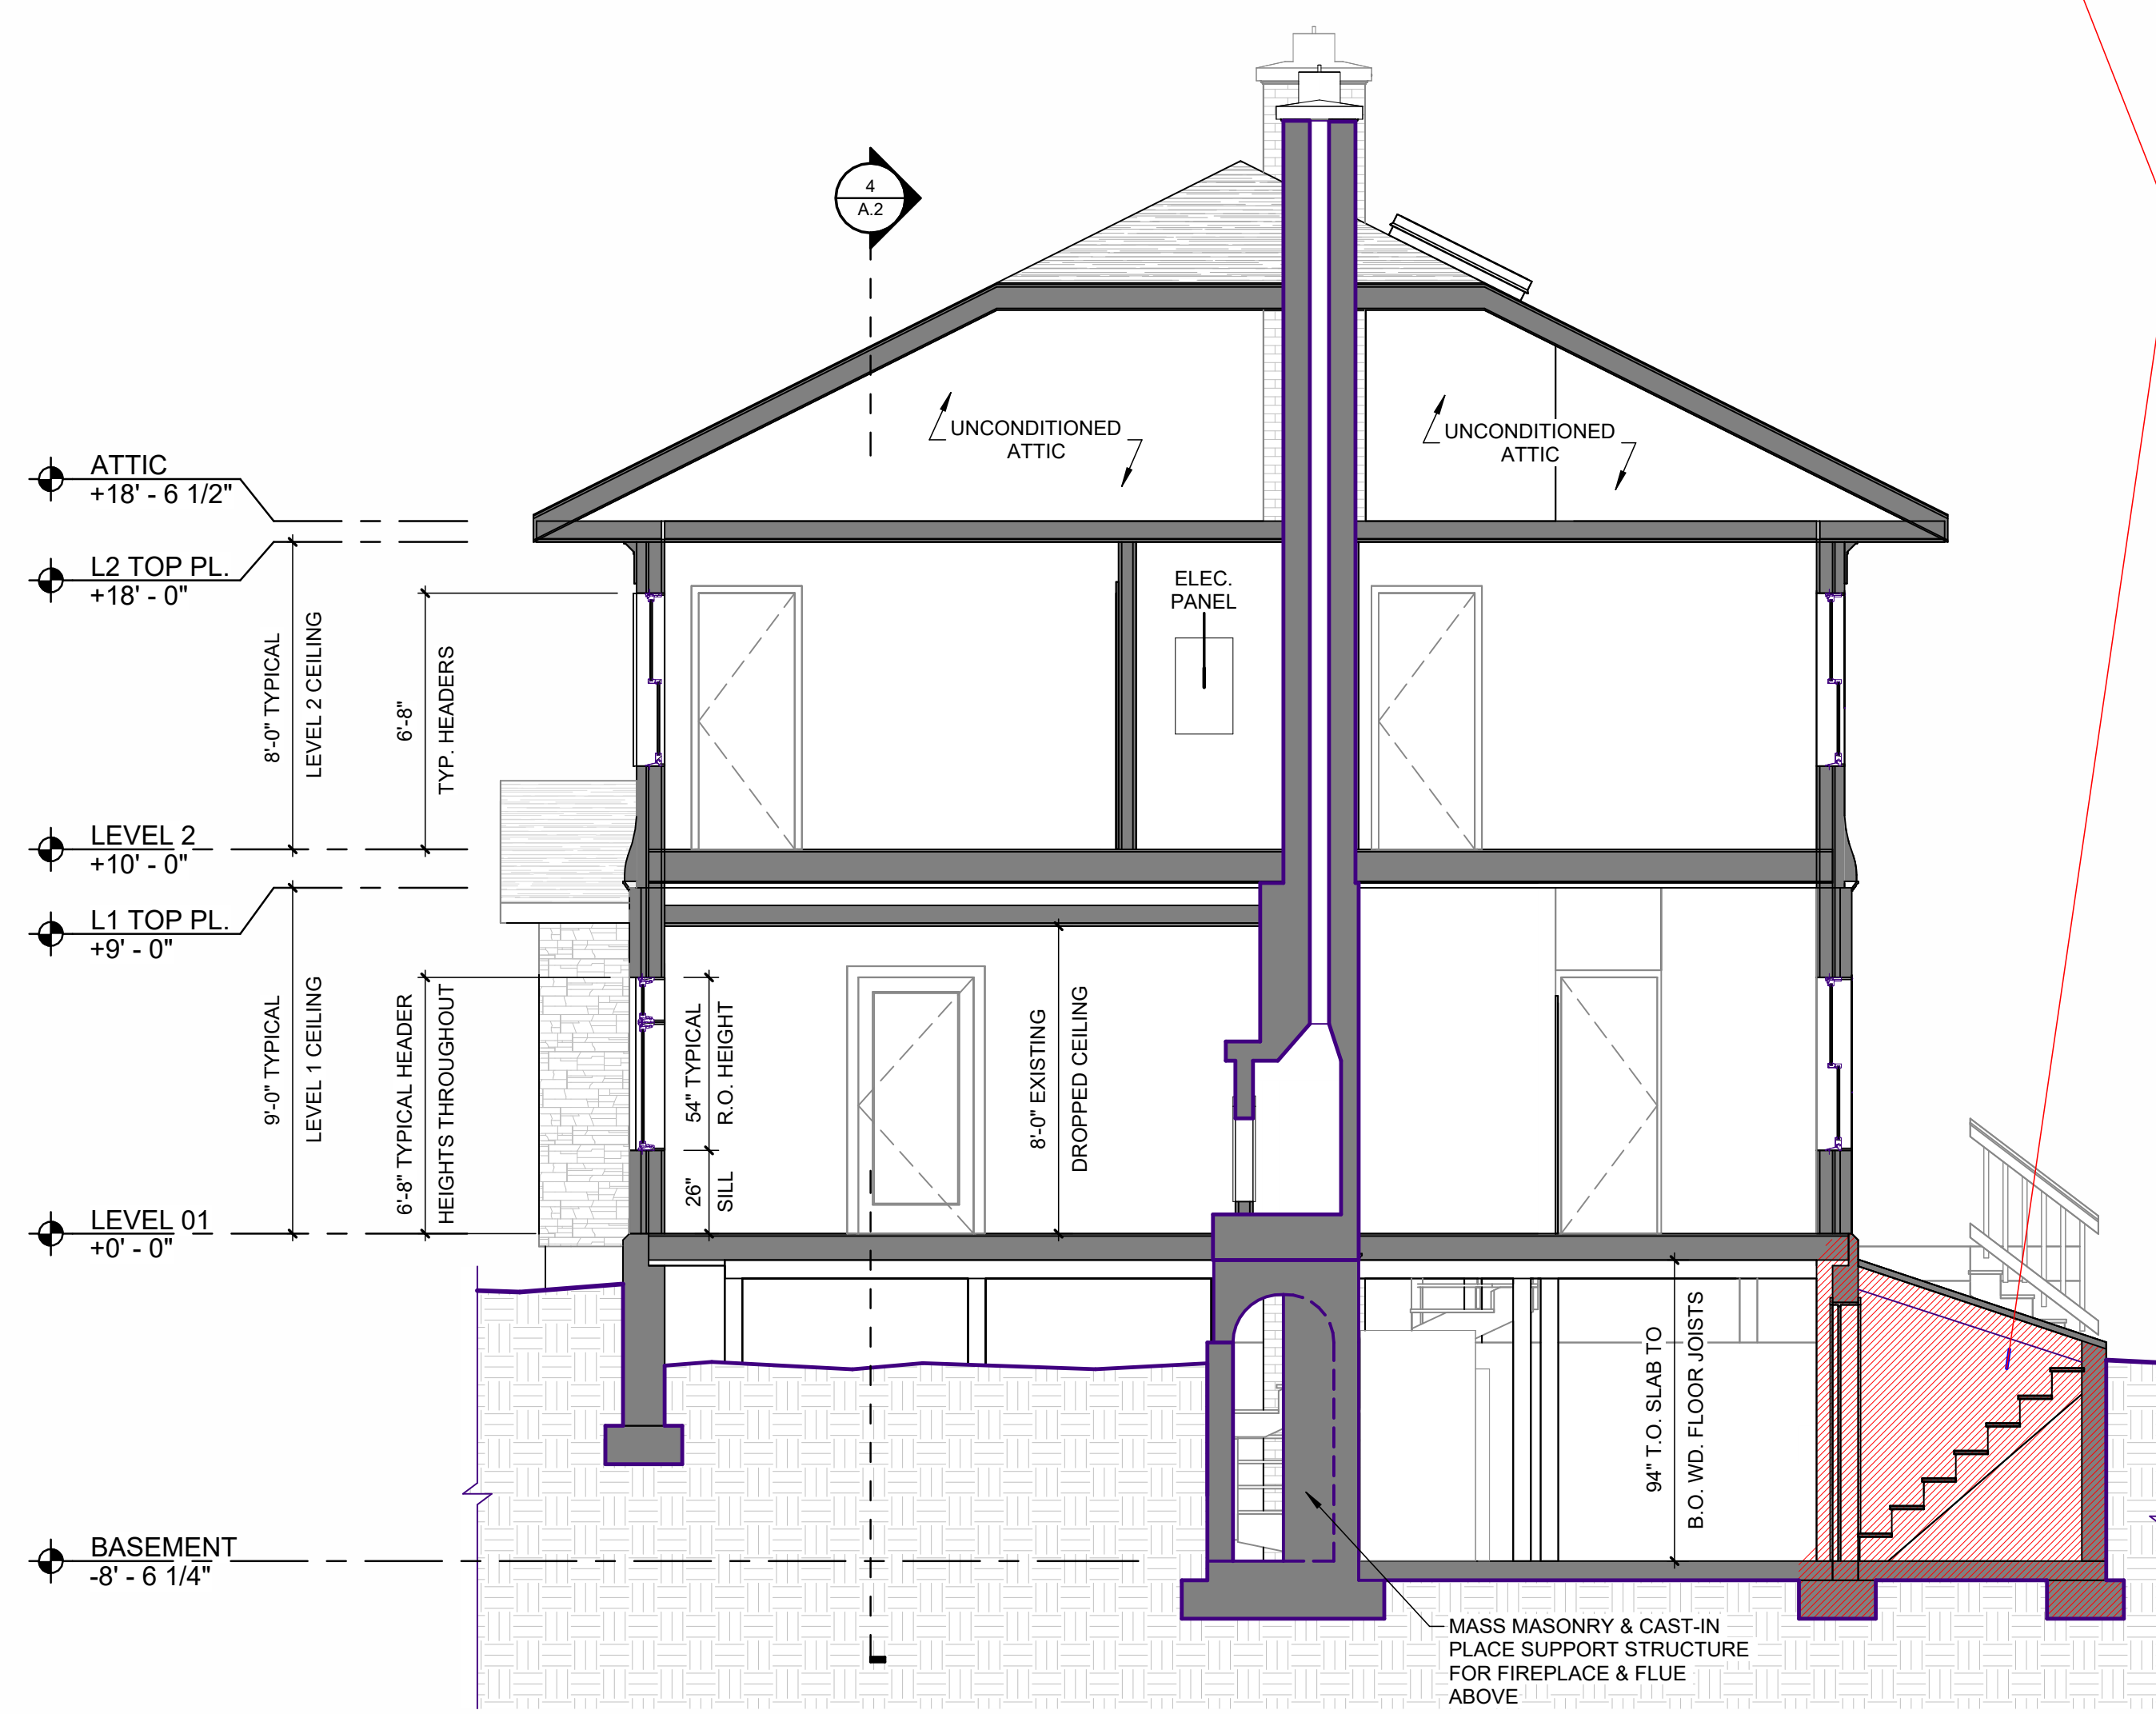

3 EXISTING N/S BUILDING SECTION
SCALE: 1/4" = 1'-0"

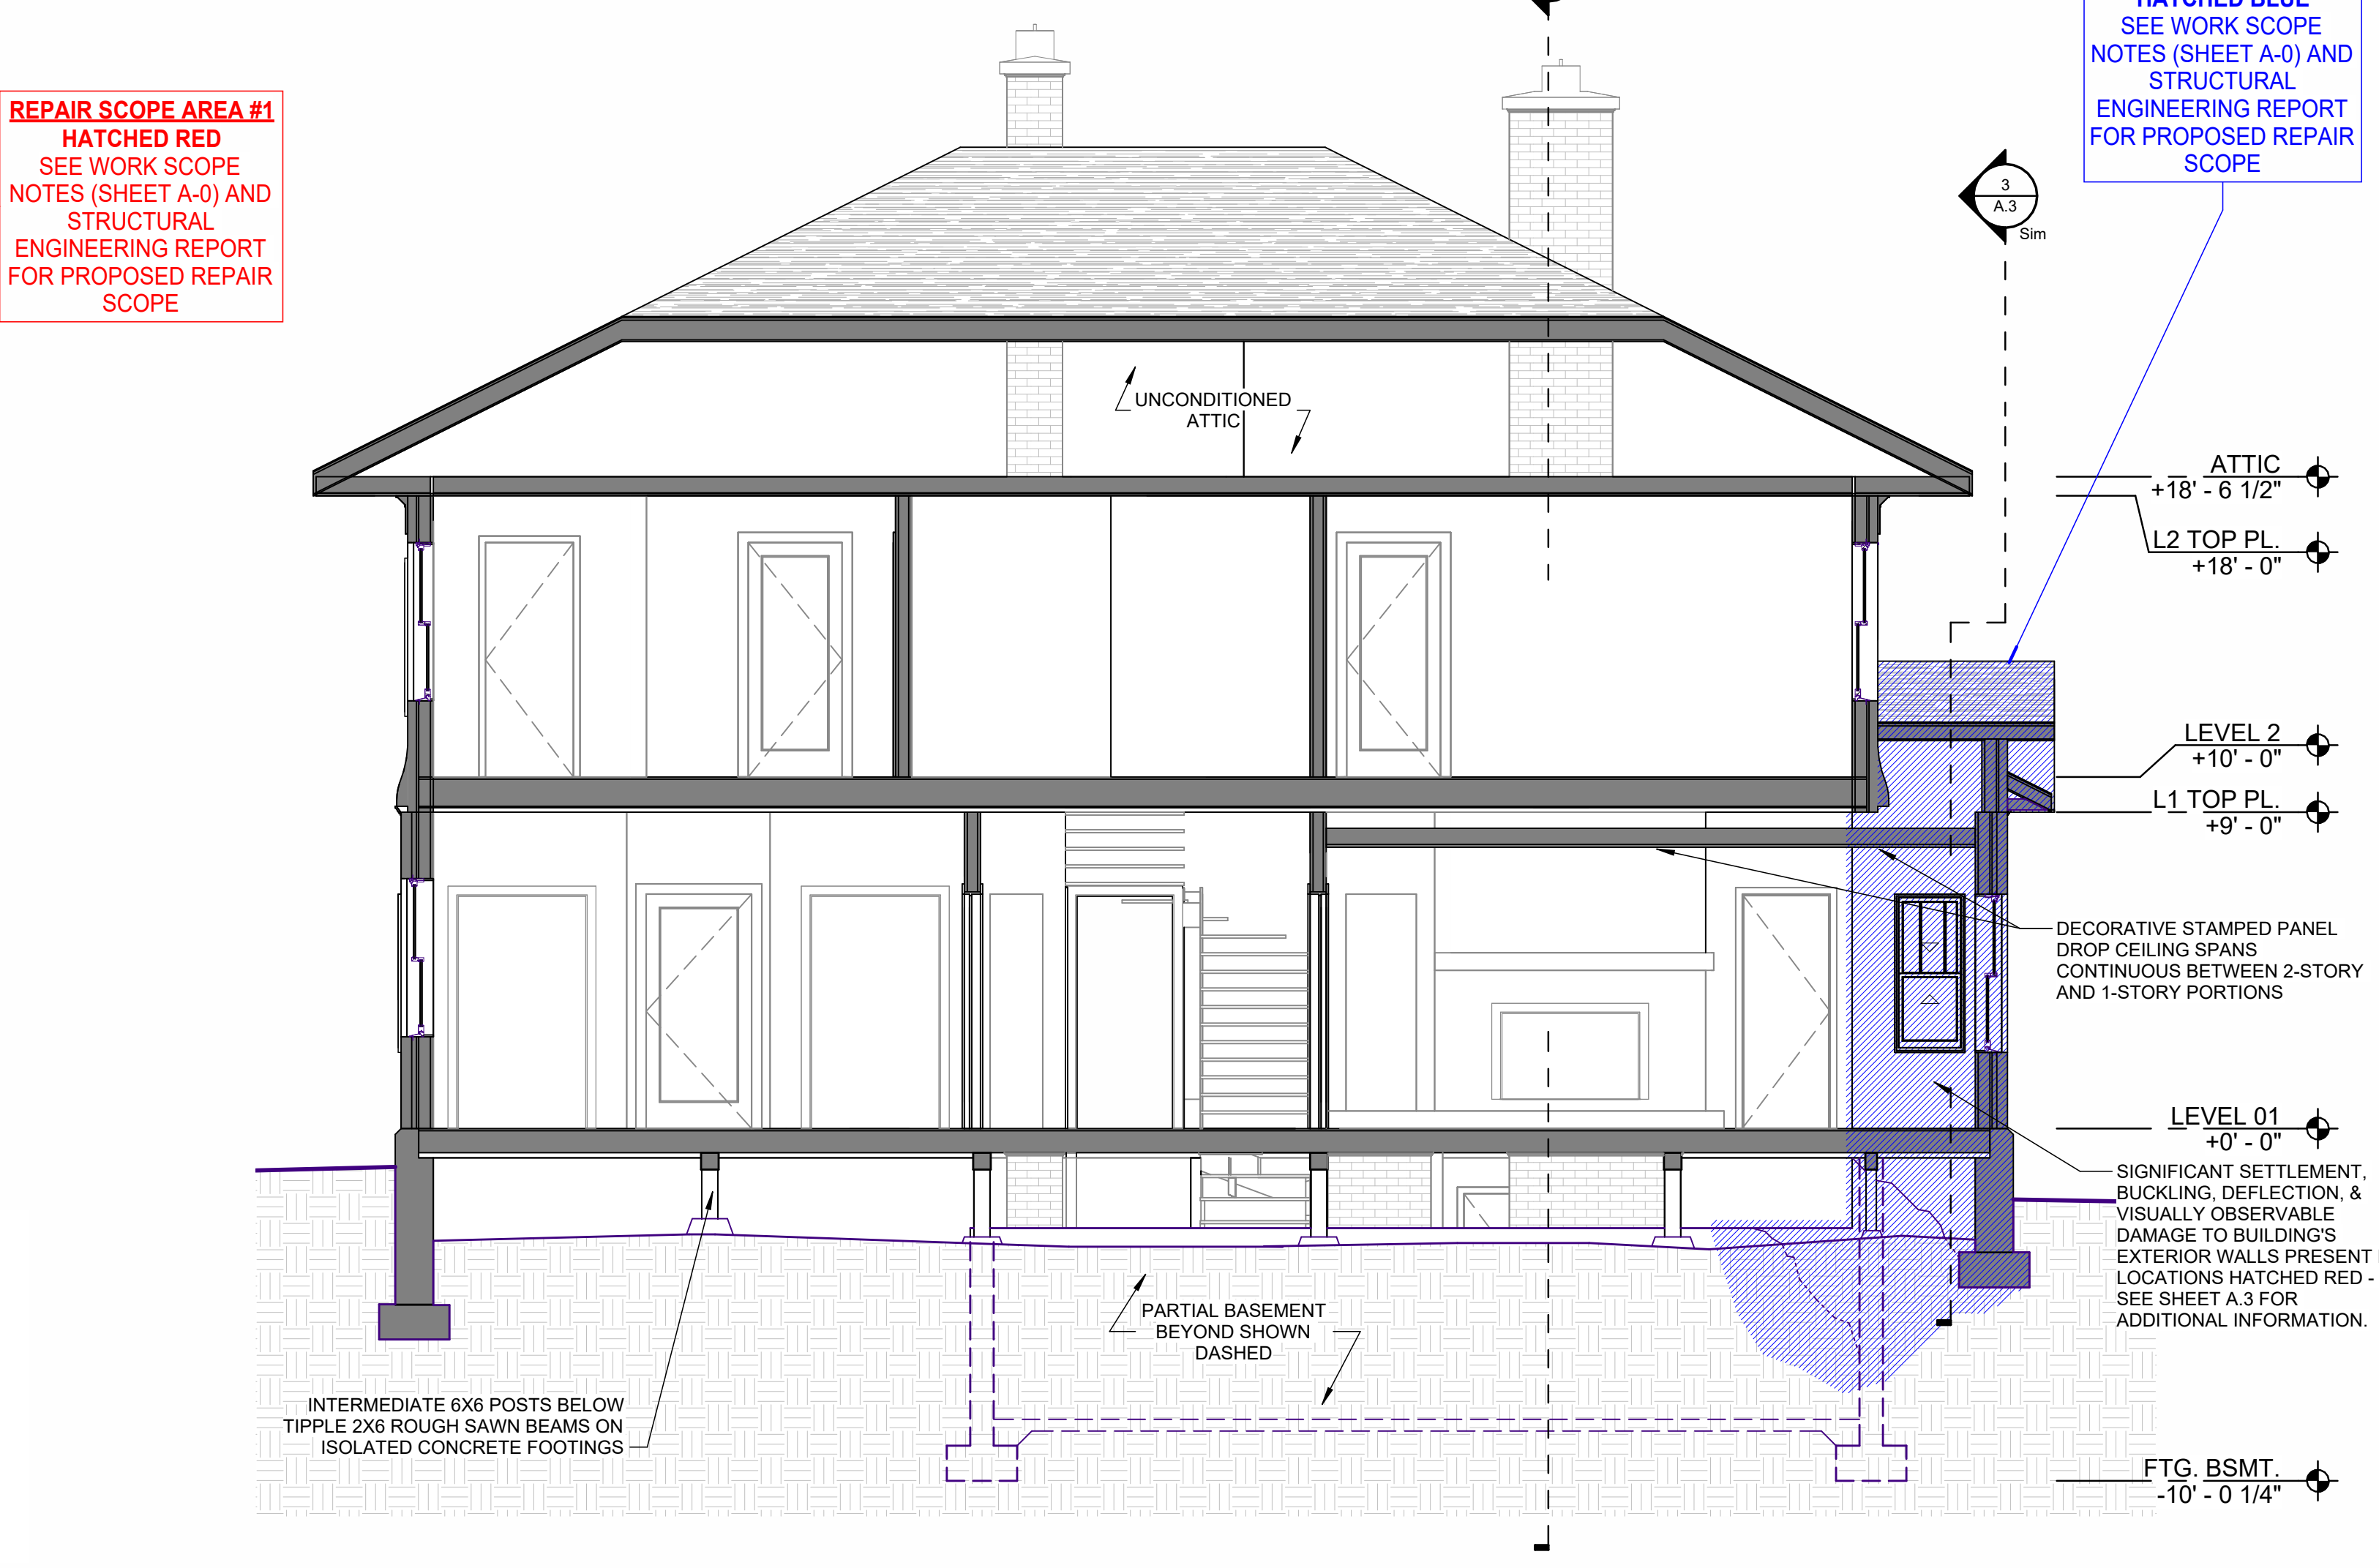


4 EXISTING E/W BUILDING SECTION
SCALE: 1/4" = 1'-0"

3/25/2025 12:49:53 PM

REVISIONS

△	Date

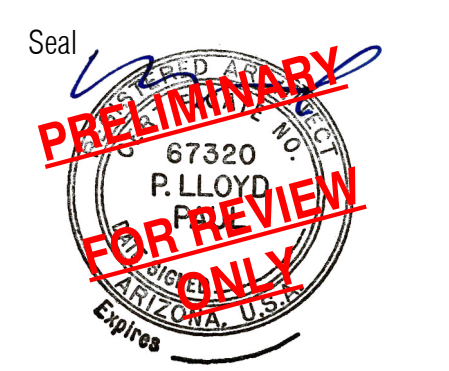

©2024 StudioLP4, LLC
Drawings, written material, and design concepts shall not be used or reproduced in whole or part in any form or format without prior written consent of StudioLP4. Do not scale drawings. Use given dimensions only. If not shown, verify correct dimensions with the Architect. Contractor shall check and verify all dimensions and conditions at job site.


SHEET TITLE:

**GENERAL WORK
AREAS & EXISTING
ASSEMBLIES**

Drawn / Checked: LP




REPAIR SCOPE AREA #1
NEW EXTERIOR CONCRETE WALL & RE-BUILT BASEMENT HATCHWAY ACCESS WALLS INSTALLED AT EXTERIOR SIDE OF EXISTING CONCRETE FOUNDATION WALL. NEW WALL TO REINFORCE EXISTING FOUNDATION & RETAIN ADJACENT GRADE (SEE WORK SCOPE, COVER SHEET A-0)

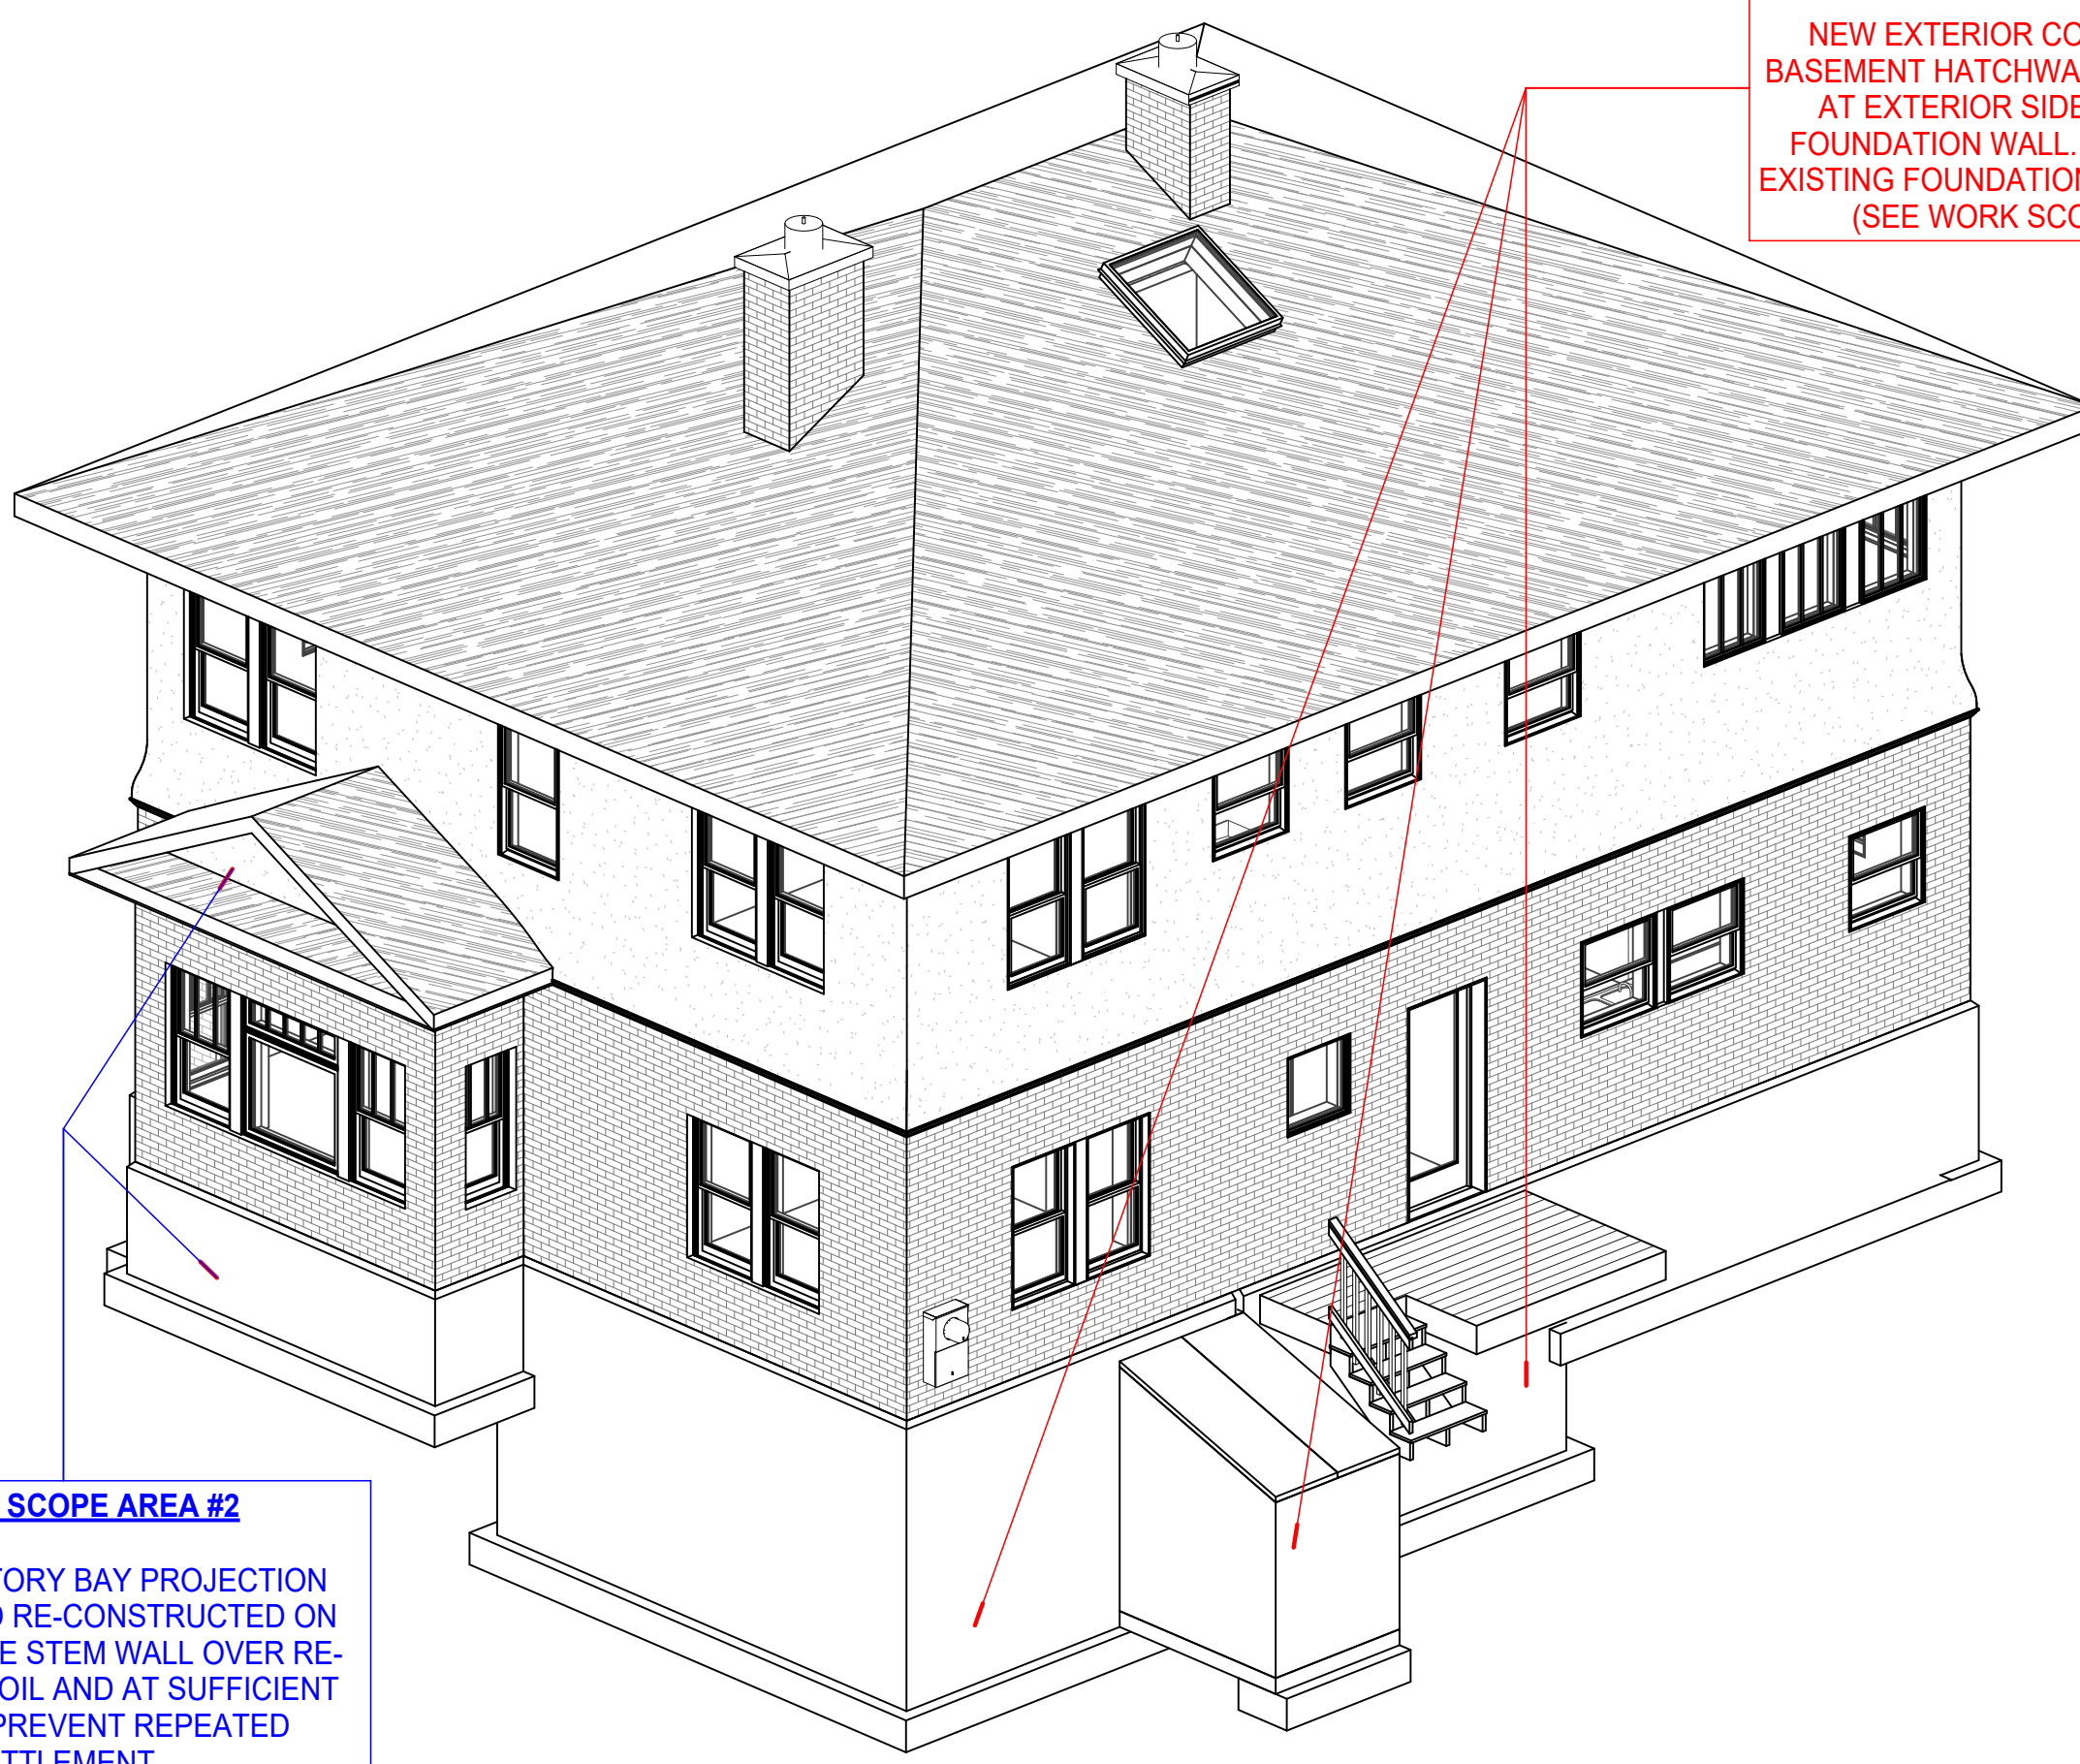


REPAIR SCOPE AREA #2
EXISTING 1-STORY BAY PROJECTION REMOVED AND RE-CONSTRUCTED ON NEW CONCRETE STEM WALL OVER RE-COMPACTED SOIL AND AT SUFFICIENT DEPTH TO PREVENT REPEATED SETTLEMENT. (SEE WORK SCOPE, COVER SHEET A-0)



1 ANNOTATED DIAGRAM - EXISTING DAMAGE
SCALE: 1/4" = 1'-0"

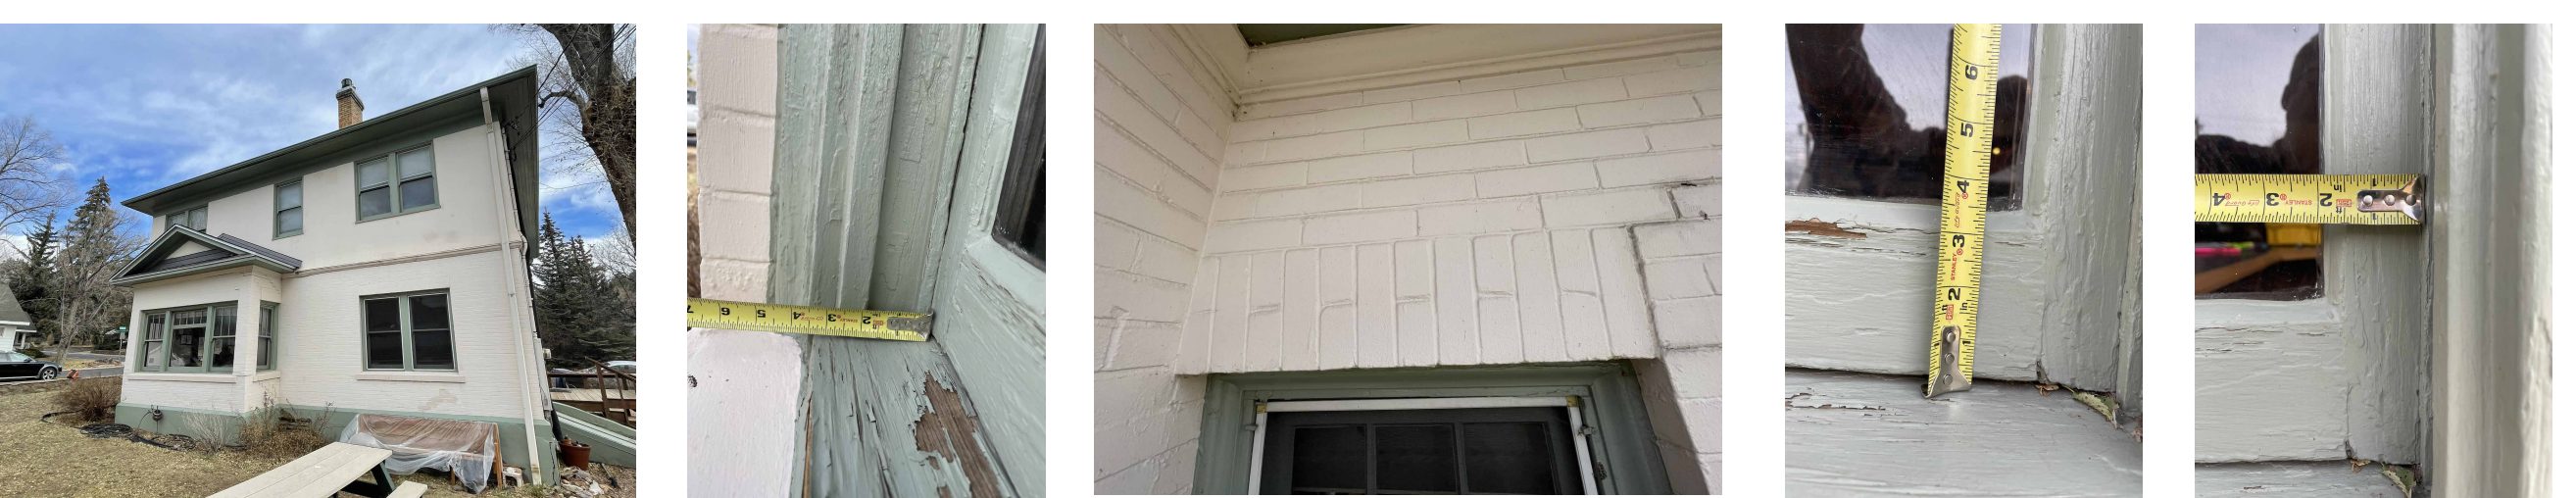

2 PHOTOGRAPHS - EXISTING WINDOWS
SCALE: 1/4" = 1'-0"

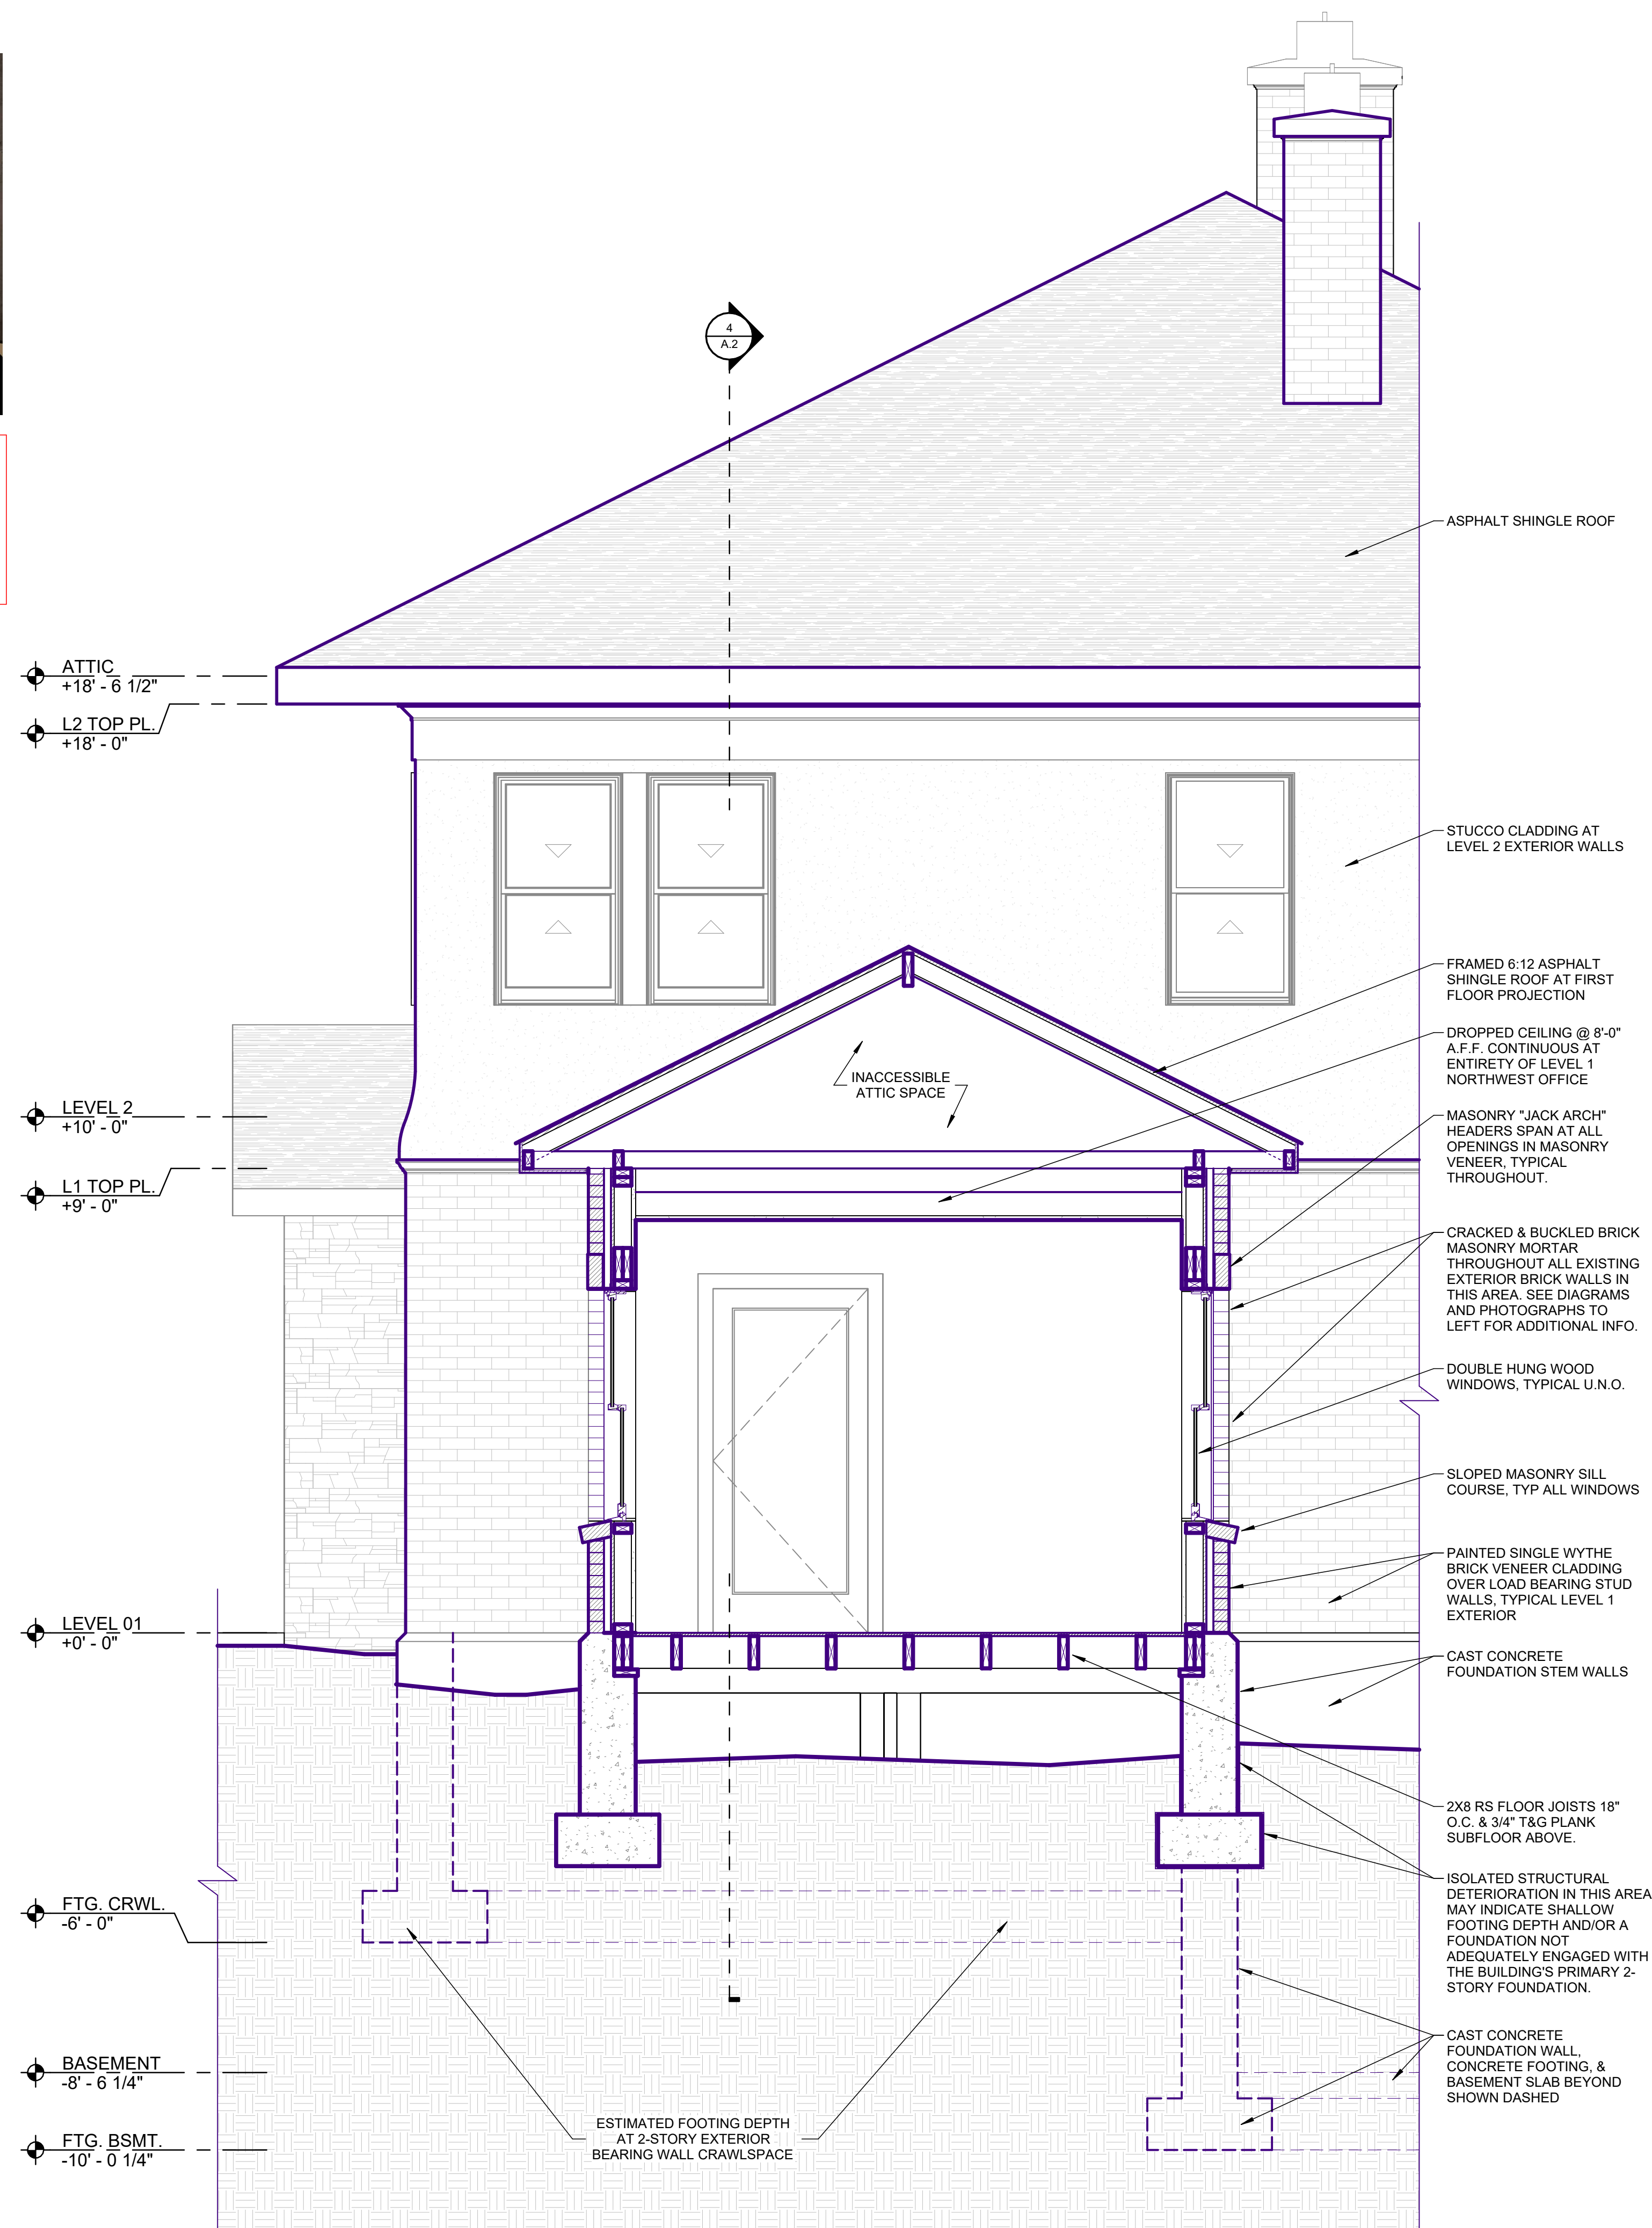

ATTIC +18' - 6 1/2"
L2 TOP PL. +18' - 0"
LEVEL 2 +10' - 0"
L1 TOP PL. +9' - 0"
LEVEL 01 +0' - 0"
FTG. CRWL. -6' - 0"
BASEMENT -8' - 6 1/4"
FTG. BSMT. -10' - 0 1/4"

**3 ENLARGED BUILDING SECTION - LEVEL 1
SINGLE STORY AREA**
SCALE: 1/2" = 1'-0"