

01 EXISTING FIRST FLOOR PLAN

Scale: 1/4" = 1'-0"

Project:

Proposed Improvements
for

St. Andrews
School


FT. PIERCE, FLORIDA

Key Plan:

Issues:

No.	Date	Description
A.	05/05/14	COA REVIEW

Architect:

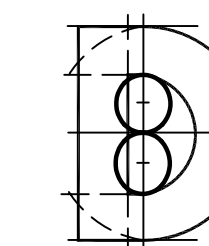

DONADIO
& Associates, Architects P.A.

608 17th Street
Vero Beach, FL 32960
Tel: 772/234-2300
Fax: 772/562-8600
License No. AA0002226
www.donadio-arch.com

Consultant:

Drawing Title:

EXISTING FIRST FLOOR PLAN

Reference North



Drn:	Dwg. File:
MT	XREF File:
Chd:	
AJD	
Project No.:	Plot File:
2014-21	
Sheet No.:	

Cert. No.: 12,456

Date Signed:

A2.10

Project:

Proposed Improvements
for


St. Andrews
School
FT. PIERCE, FLORIDA

Key Plan:

Issues:

No.	Date	Description
A.	05/05/14	COA REVIEW

Architect:

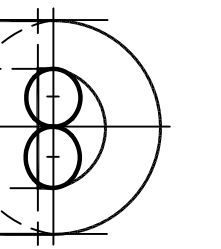

DONADIO
& Associates, Architects P.A.


609 17th Street
Vero Beach, FL 32960
Tel: 772-784-2899
Fax: 772-562-8400
License No. A00022256
www.donadio-arch.com

Consultant:

Drawing Title:

PROPOSED GROUND FLOOR PLAN

Reference North

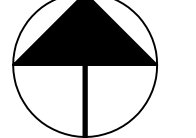


Dwn:	Dwg. File:
MT	XREF File:
Chd:	Plot File:
AJD	
Project No.:	Plot File:
2014-21	
Sheet No.:	

Cert. No.: 12,456


Date Signed:

A2.10

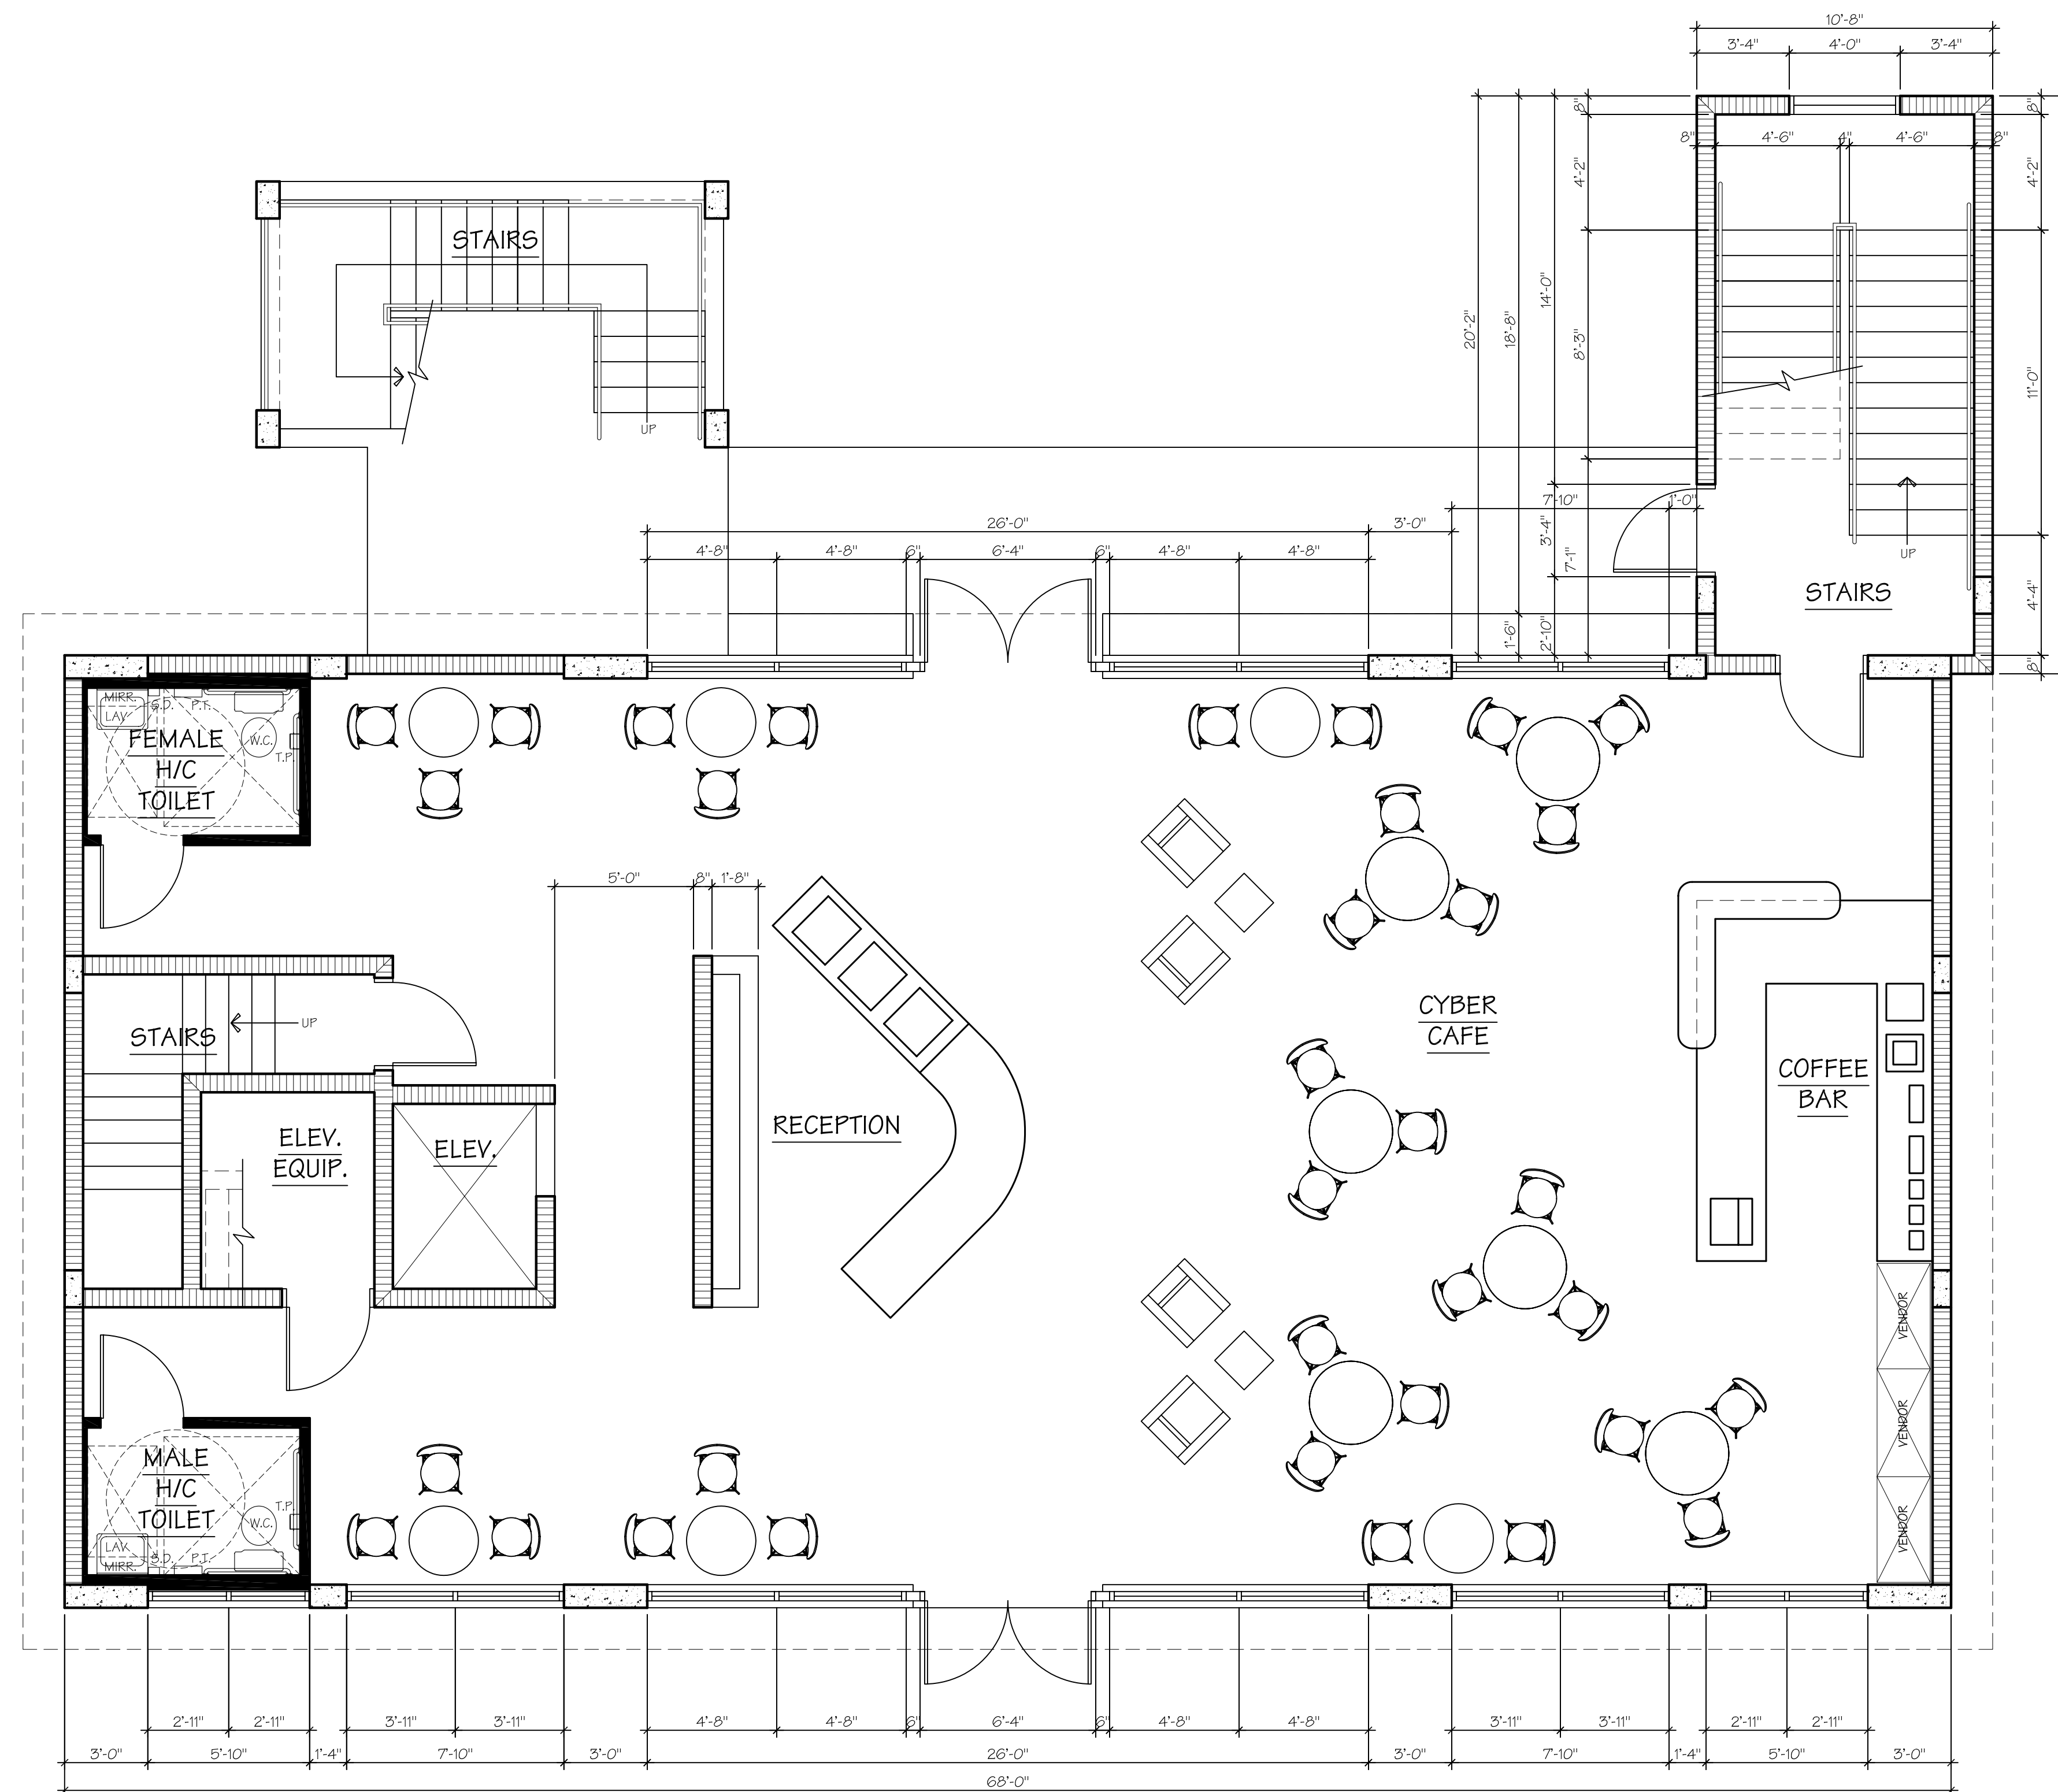

01 PROPOSED GROUND FLOOR PLAN

Scale: 1/4" = 1'-0"

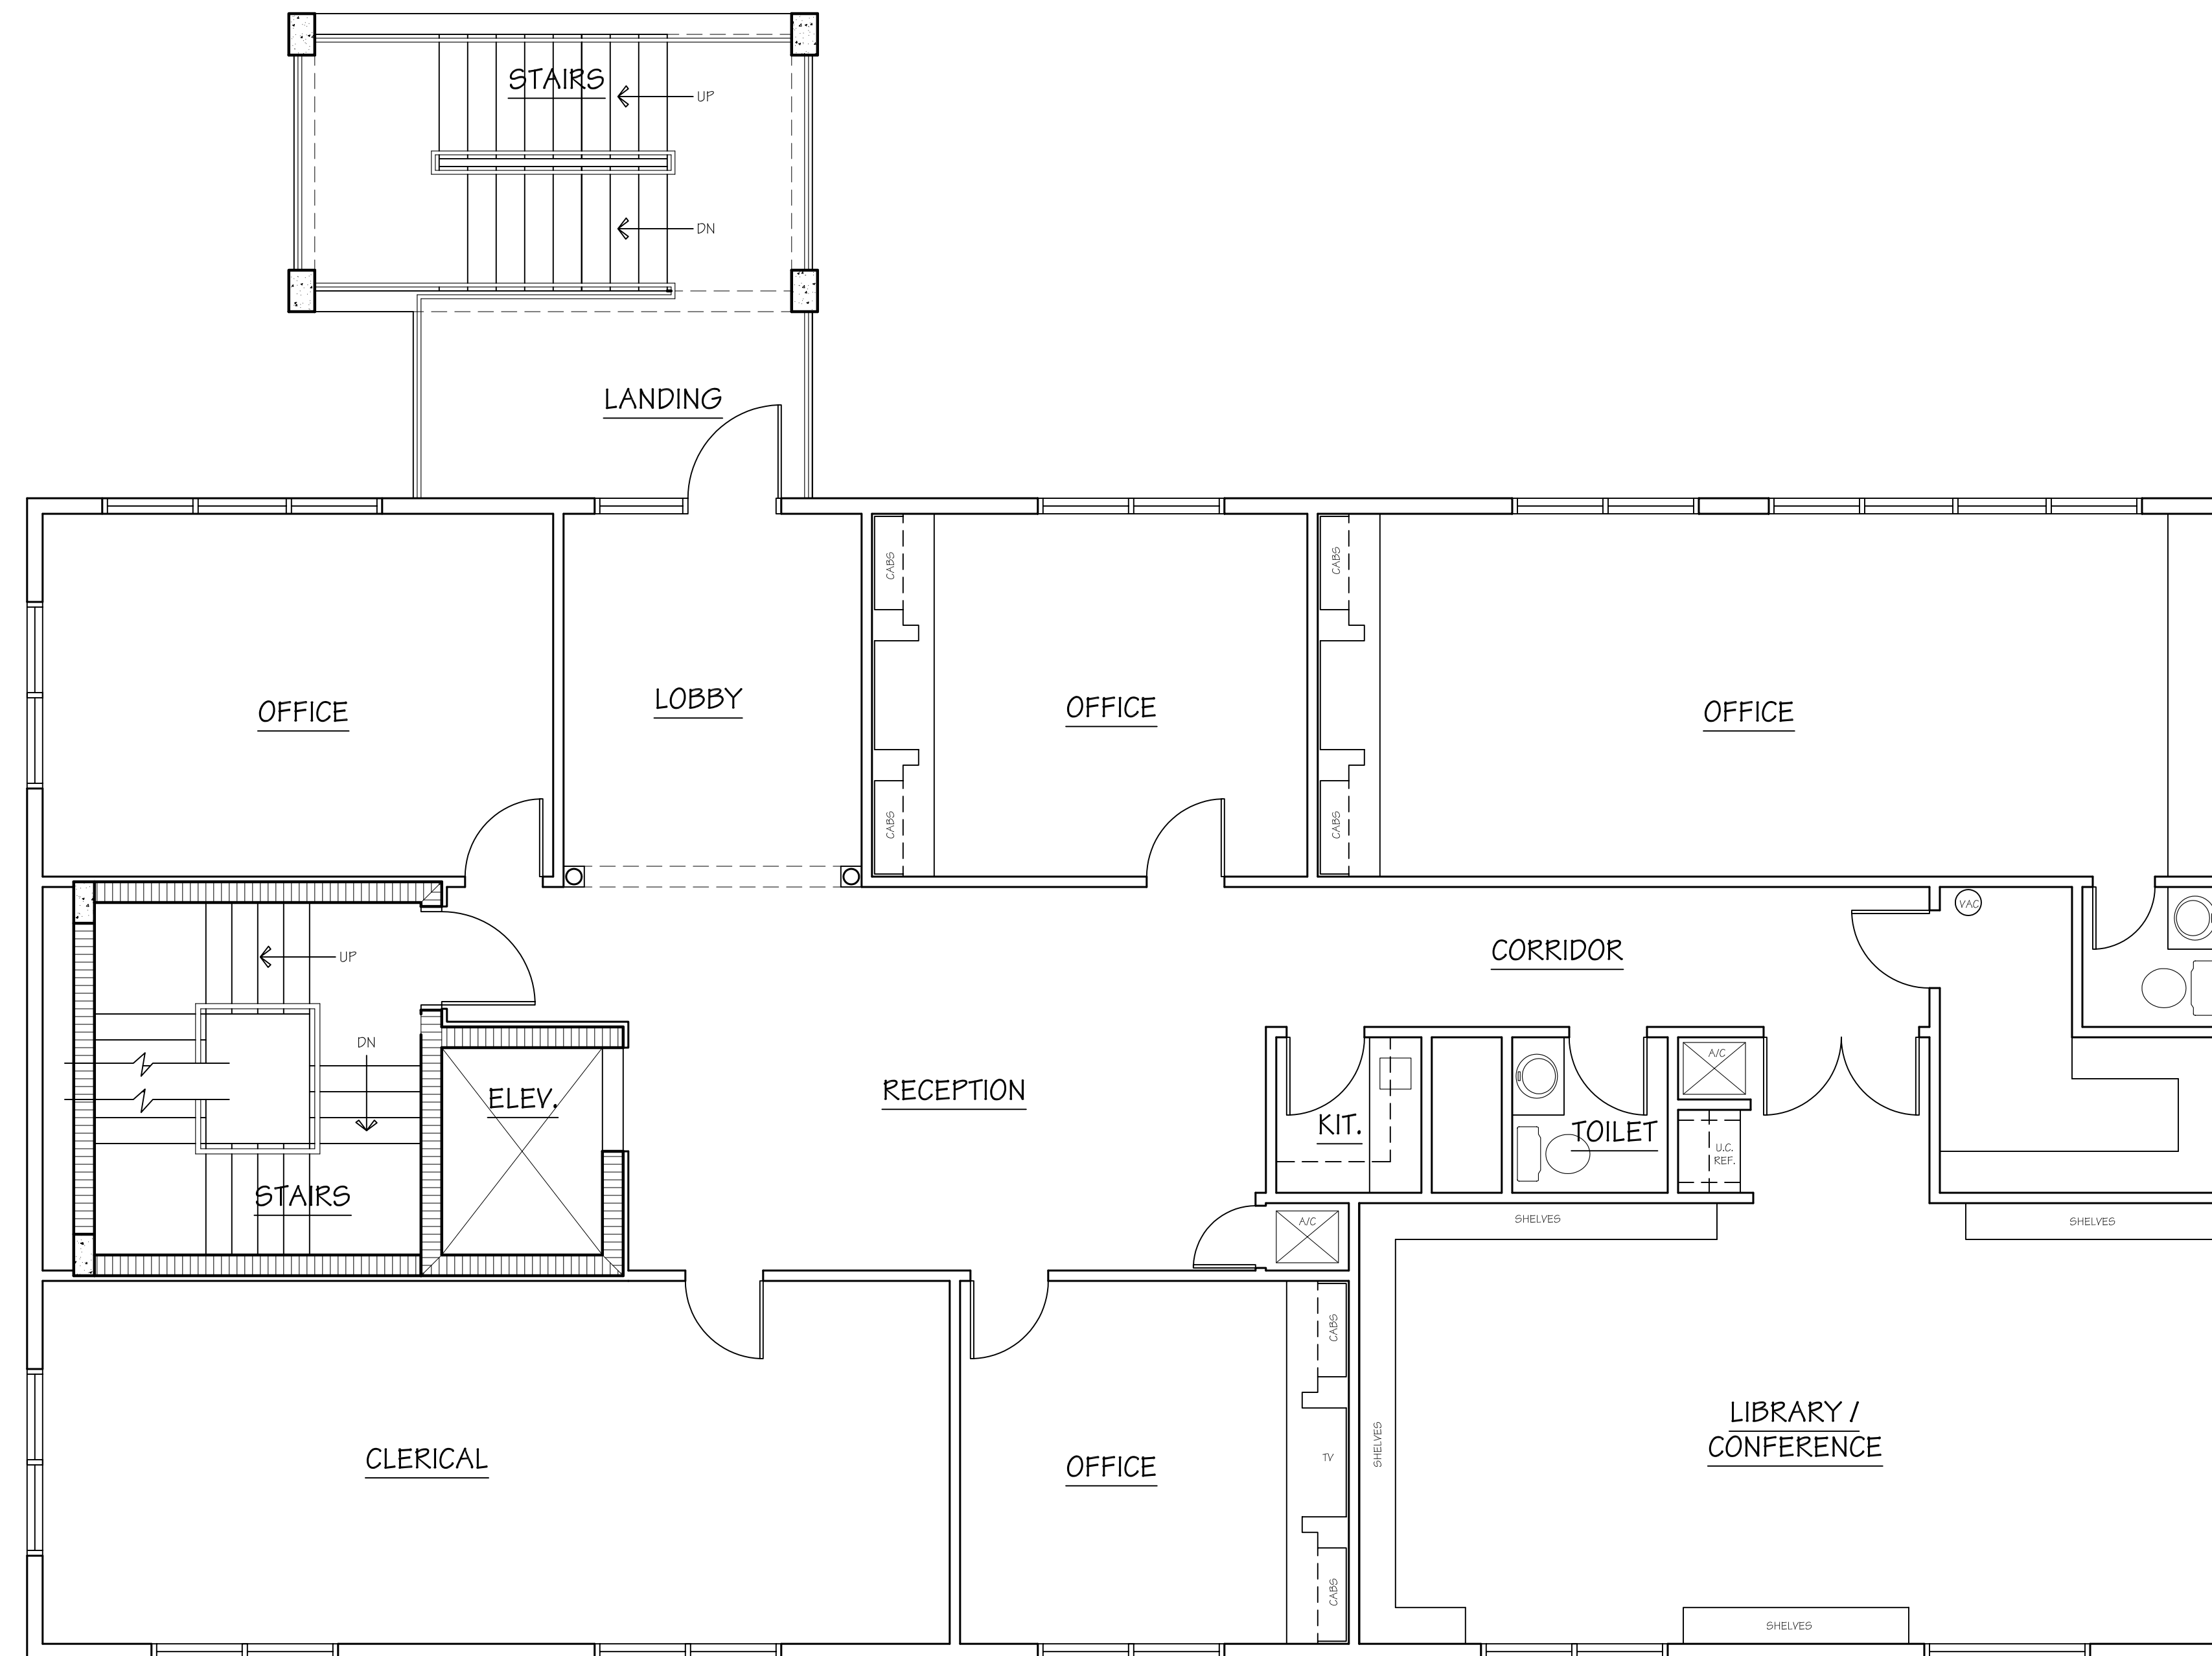

01 EXISTING SECOND FLOOR PLAN

Scale: 1/4" = 1'-0"

Project:

Proposed Improvements
for

St. Andrews
School


FT. PIERCE, FLORIDA

Key Plan:

Issues:

No.:	Date:	Description:
A.	05/05/14	COA REVIEW

Architect:

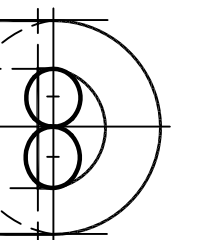

DONADIO
& Associates, Architects P.A.


609 17th Street
Vero Beach, FL 32960
Tel: 772/784-2809
Fax: 772/562-8400
License No. AA0002226
www.donadio-arch.com

Consultant:

Drawing Title:

EXISTING FIRST FLOOR PLAN

Reference North

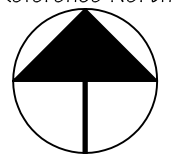


Dwn:	Dwg. File:
MT	XREF File:
Chd:	
AJD	
Project No.:	Plot File:
2014-21	
Sheet No.:	

Cert. No.: 12,456

Date Signed:

A2.11

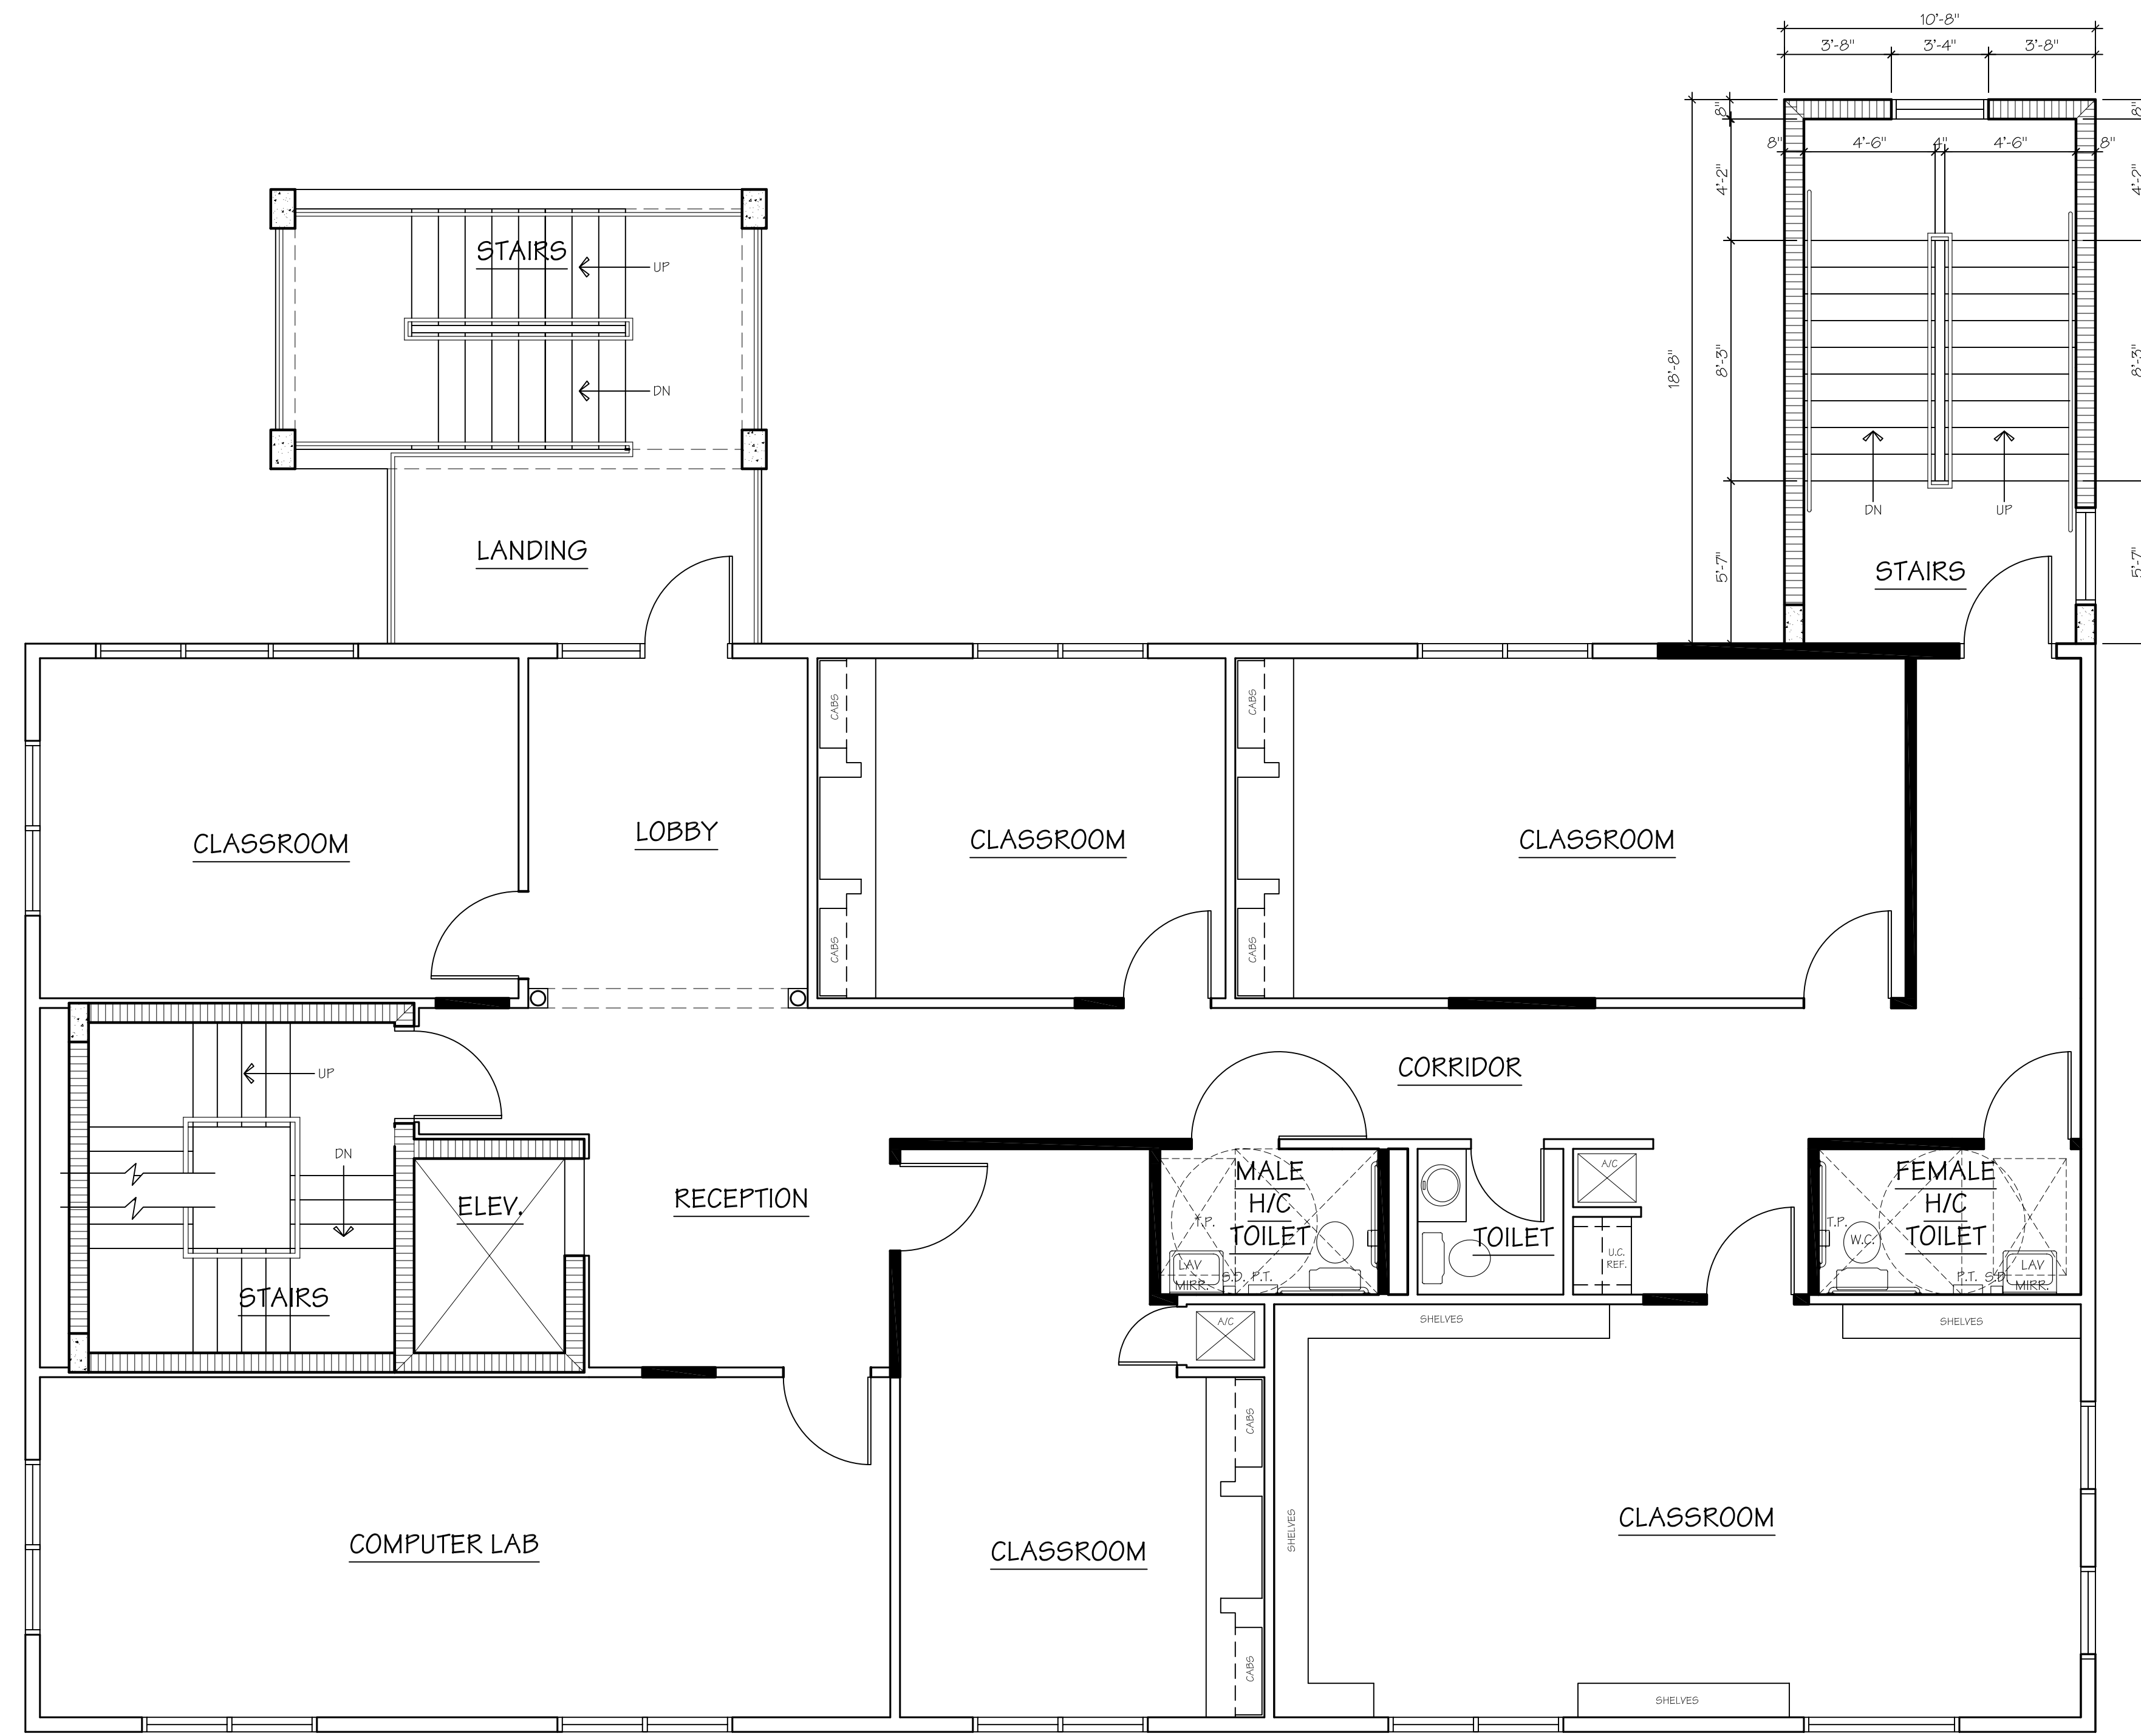

O1 PROPOSED SECOND FLOOR PLAN

Scale: 1/4" = 1'-0"

Project:

Proposed Improvements
for

St. Andrews
School


FT. PIERCE, FLORIDA

Key Plan:

Issues:

No.:	Date:	Description:
A.	05/05/14	COA REVIEW

Architect:

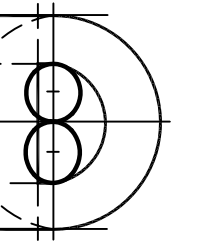

DONADIO
& Associates, Architects P.A.


608 17th Street
Vero Beach, FL 32960
Tel: 772/234-2300
Fax: 772/562-8400
License No. AA0002226
www.donadio-arch.com

Consultant:

Drawing Title:

PROPOSED FIRST FLOOR PLAN

Reference North

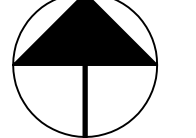


Dwn:	Dwg. File:
MT	XREF File:
AJD	Plot File:
Project No.:	2014-21
Sheet No.:	

Cert. No.: 12,456

Date Signed:

A2.11

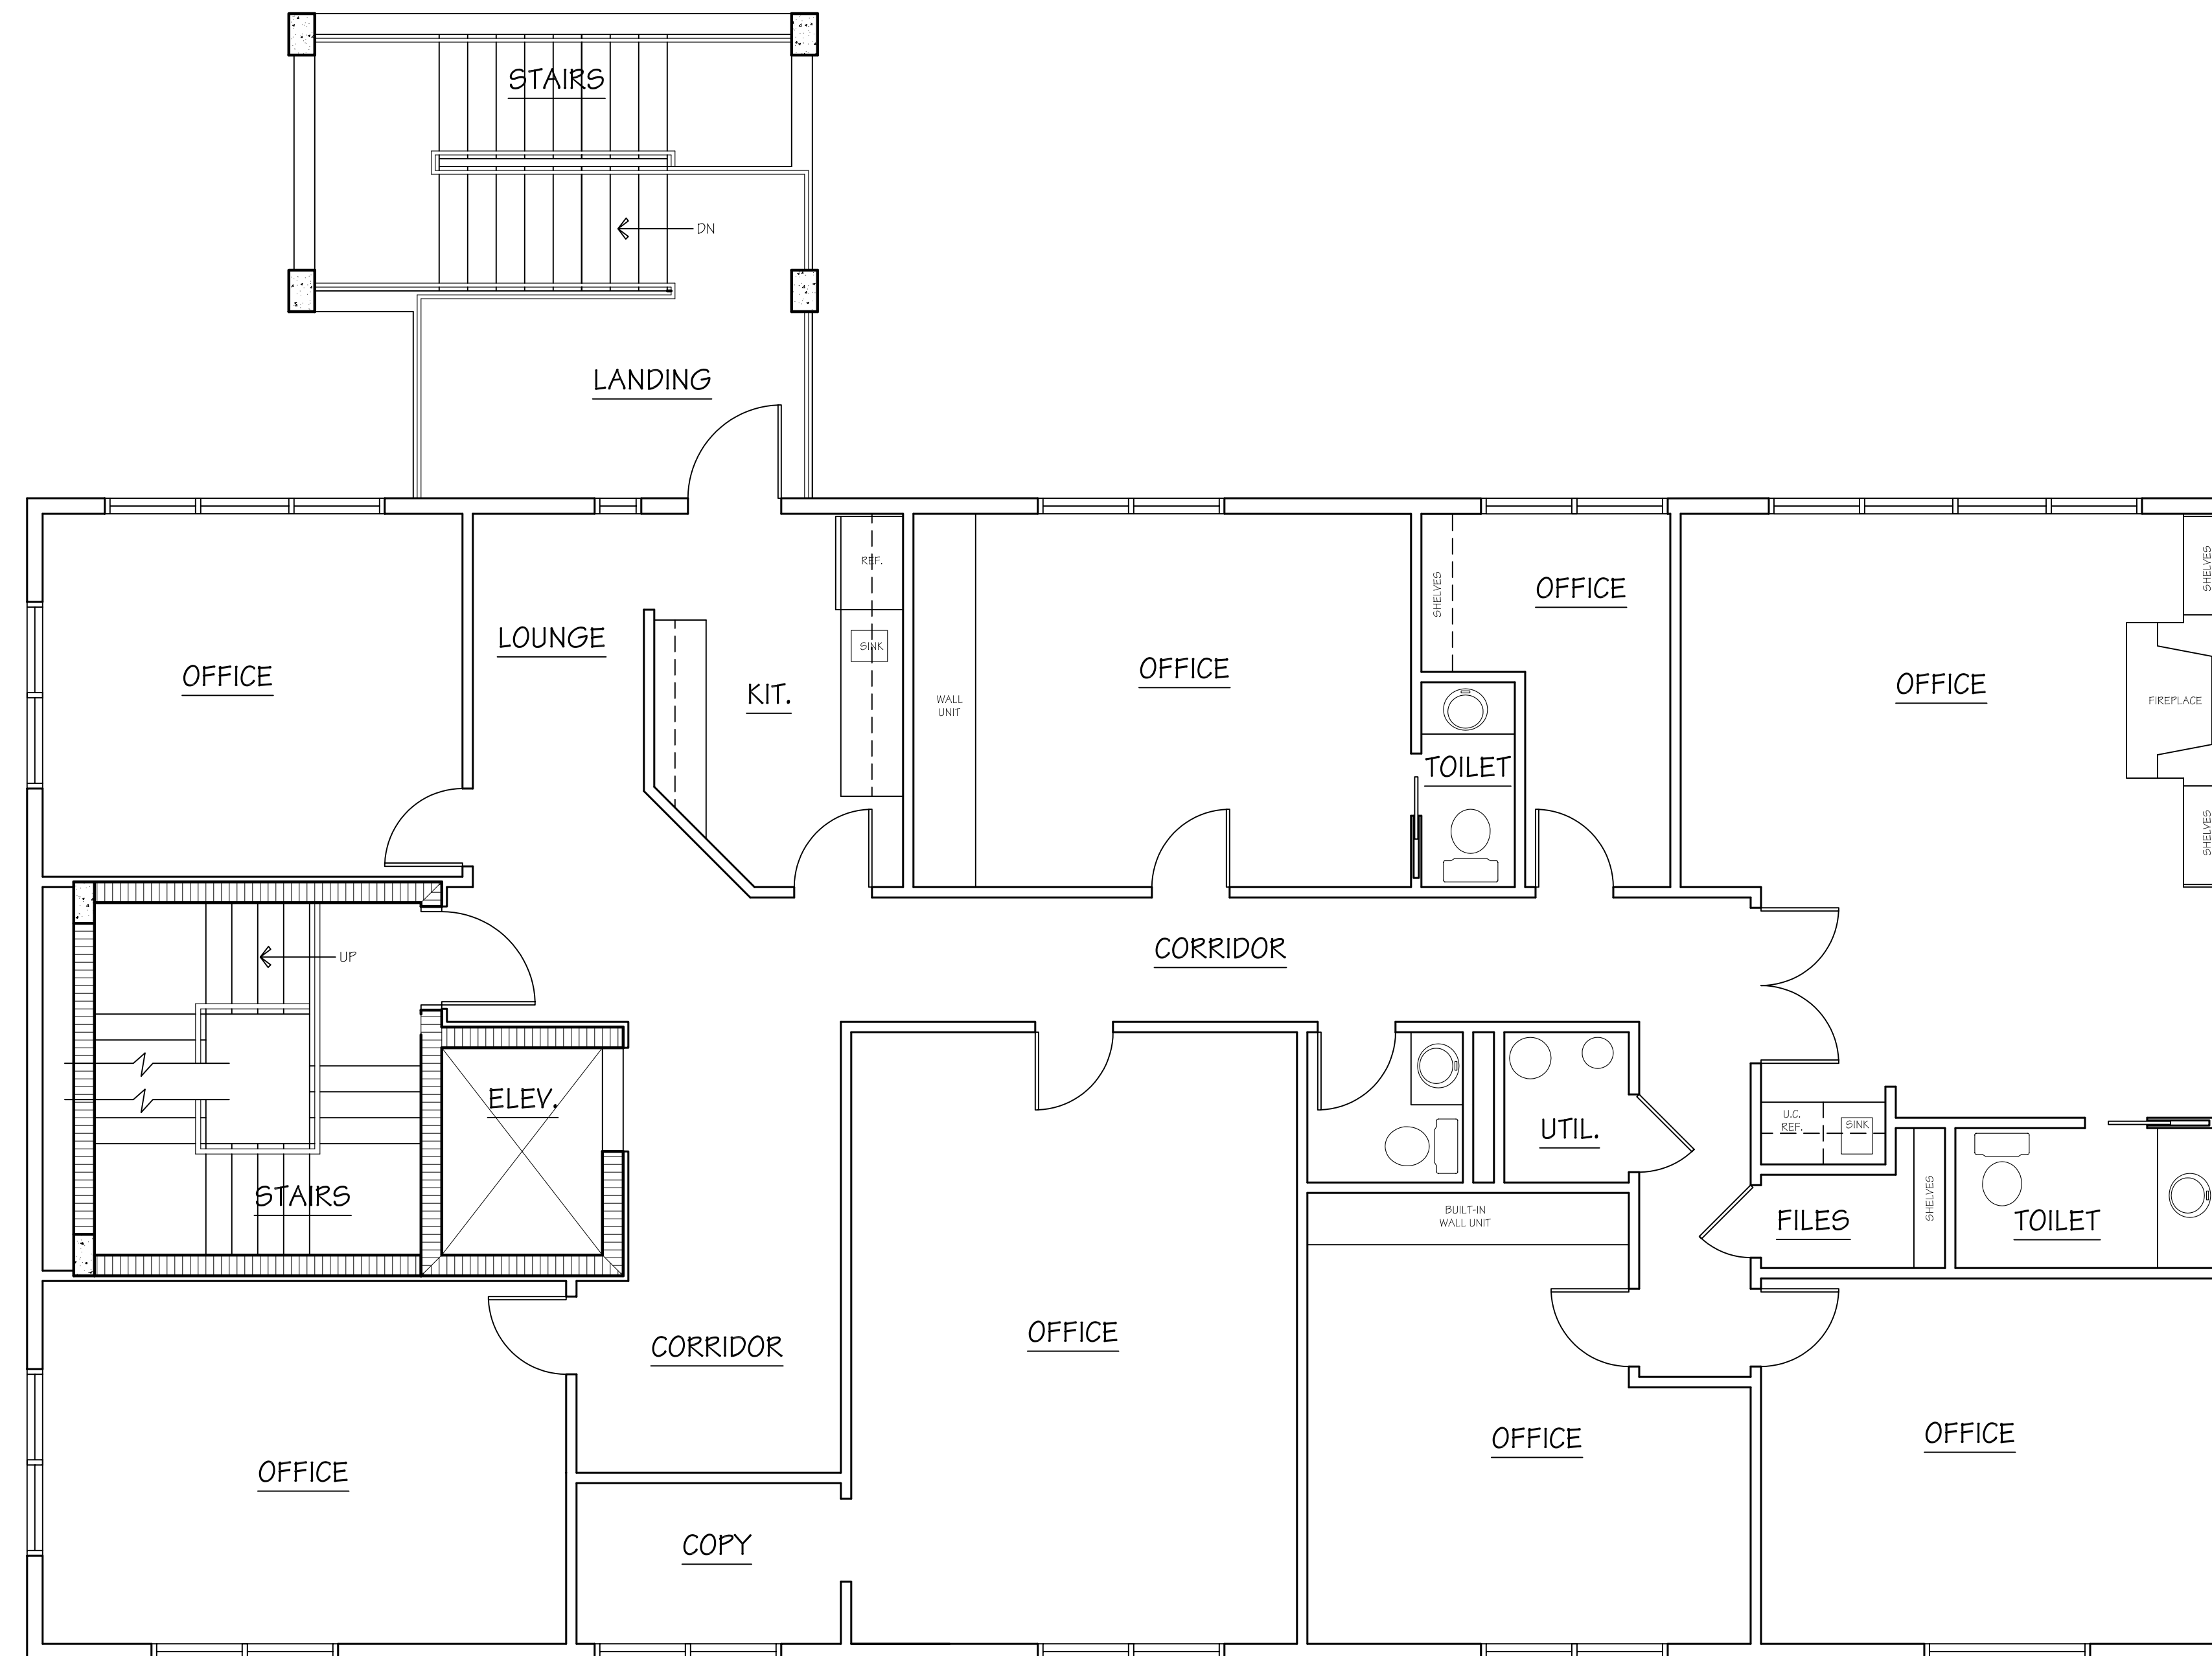

01 EXISTING THIRD FLOOR PLAN

Scale: 1/4" = 1'-0"

Project:

Proposed Improvements
for

St. Andrews
School


FT. PIERCE, FLORIDA

Key Plan:

Issues:

No.:	Date:	Description:
A.	05/05/14	COA REVIEW

Architect:

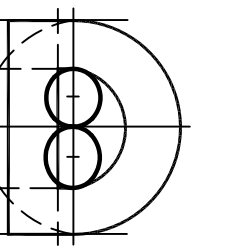

DONADIO
& Associates, Architects P.A.


609 17th Street
Vero Beach, FL 32960
Tel: 772/234-2200
Fax: 772/562-8400
License No. AA0002226
www.donadio-arch.com

Consultant:

Drawing Title:

EXISTING THIRD FLOOR PLAN

Reference North

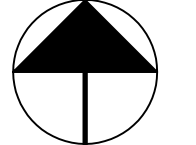


Dwn:	Dwg. File:
MT	XREF File:
Chd:	
AJD	Plot File:
Project No.:	
2014-21	
Sheet No.:	

Cert. No.: 12,456

Date Signed:

A2.12

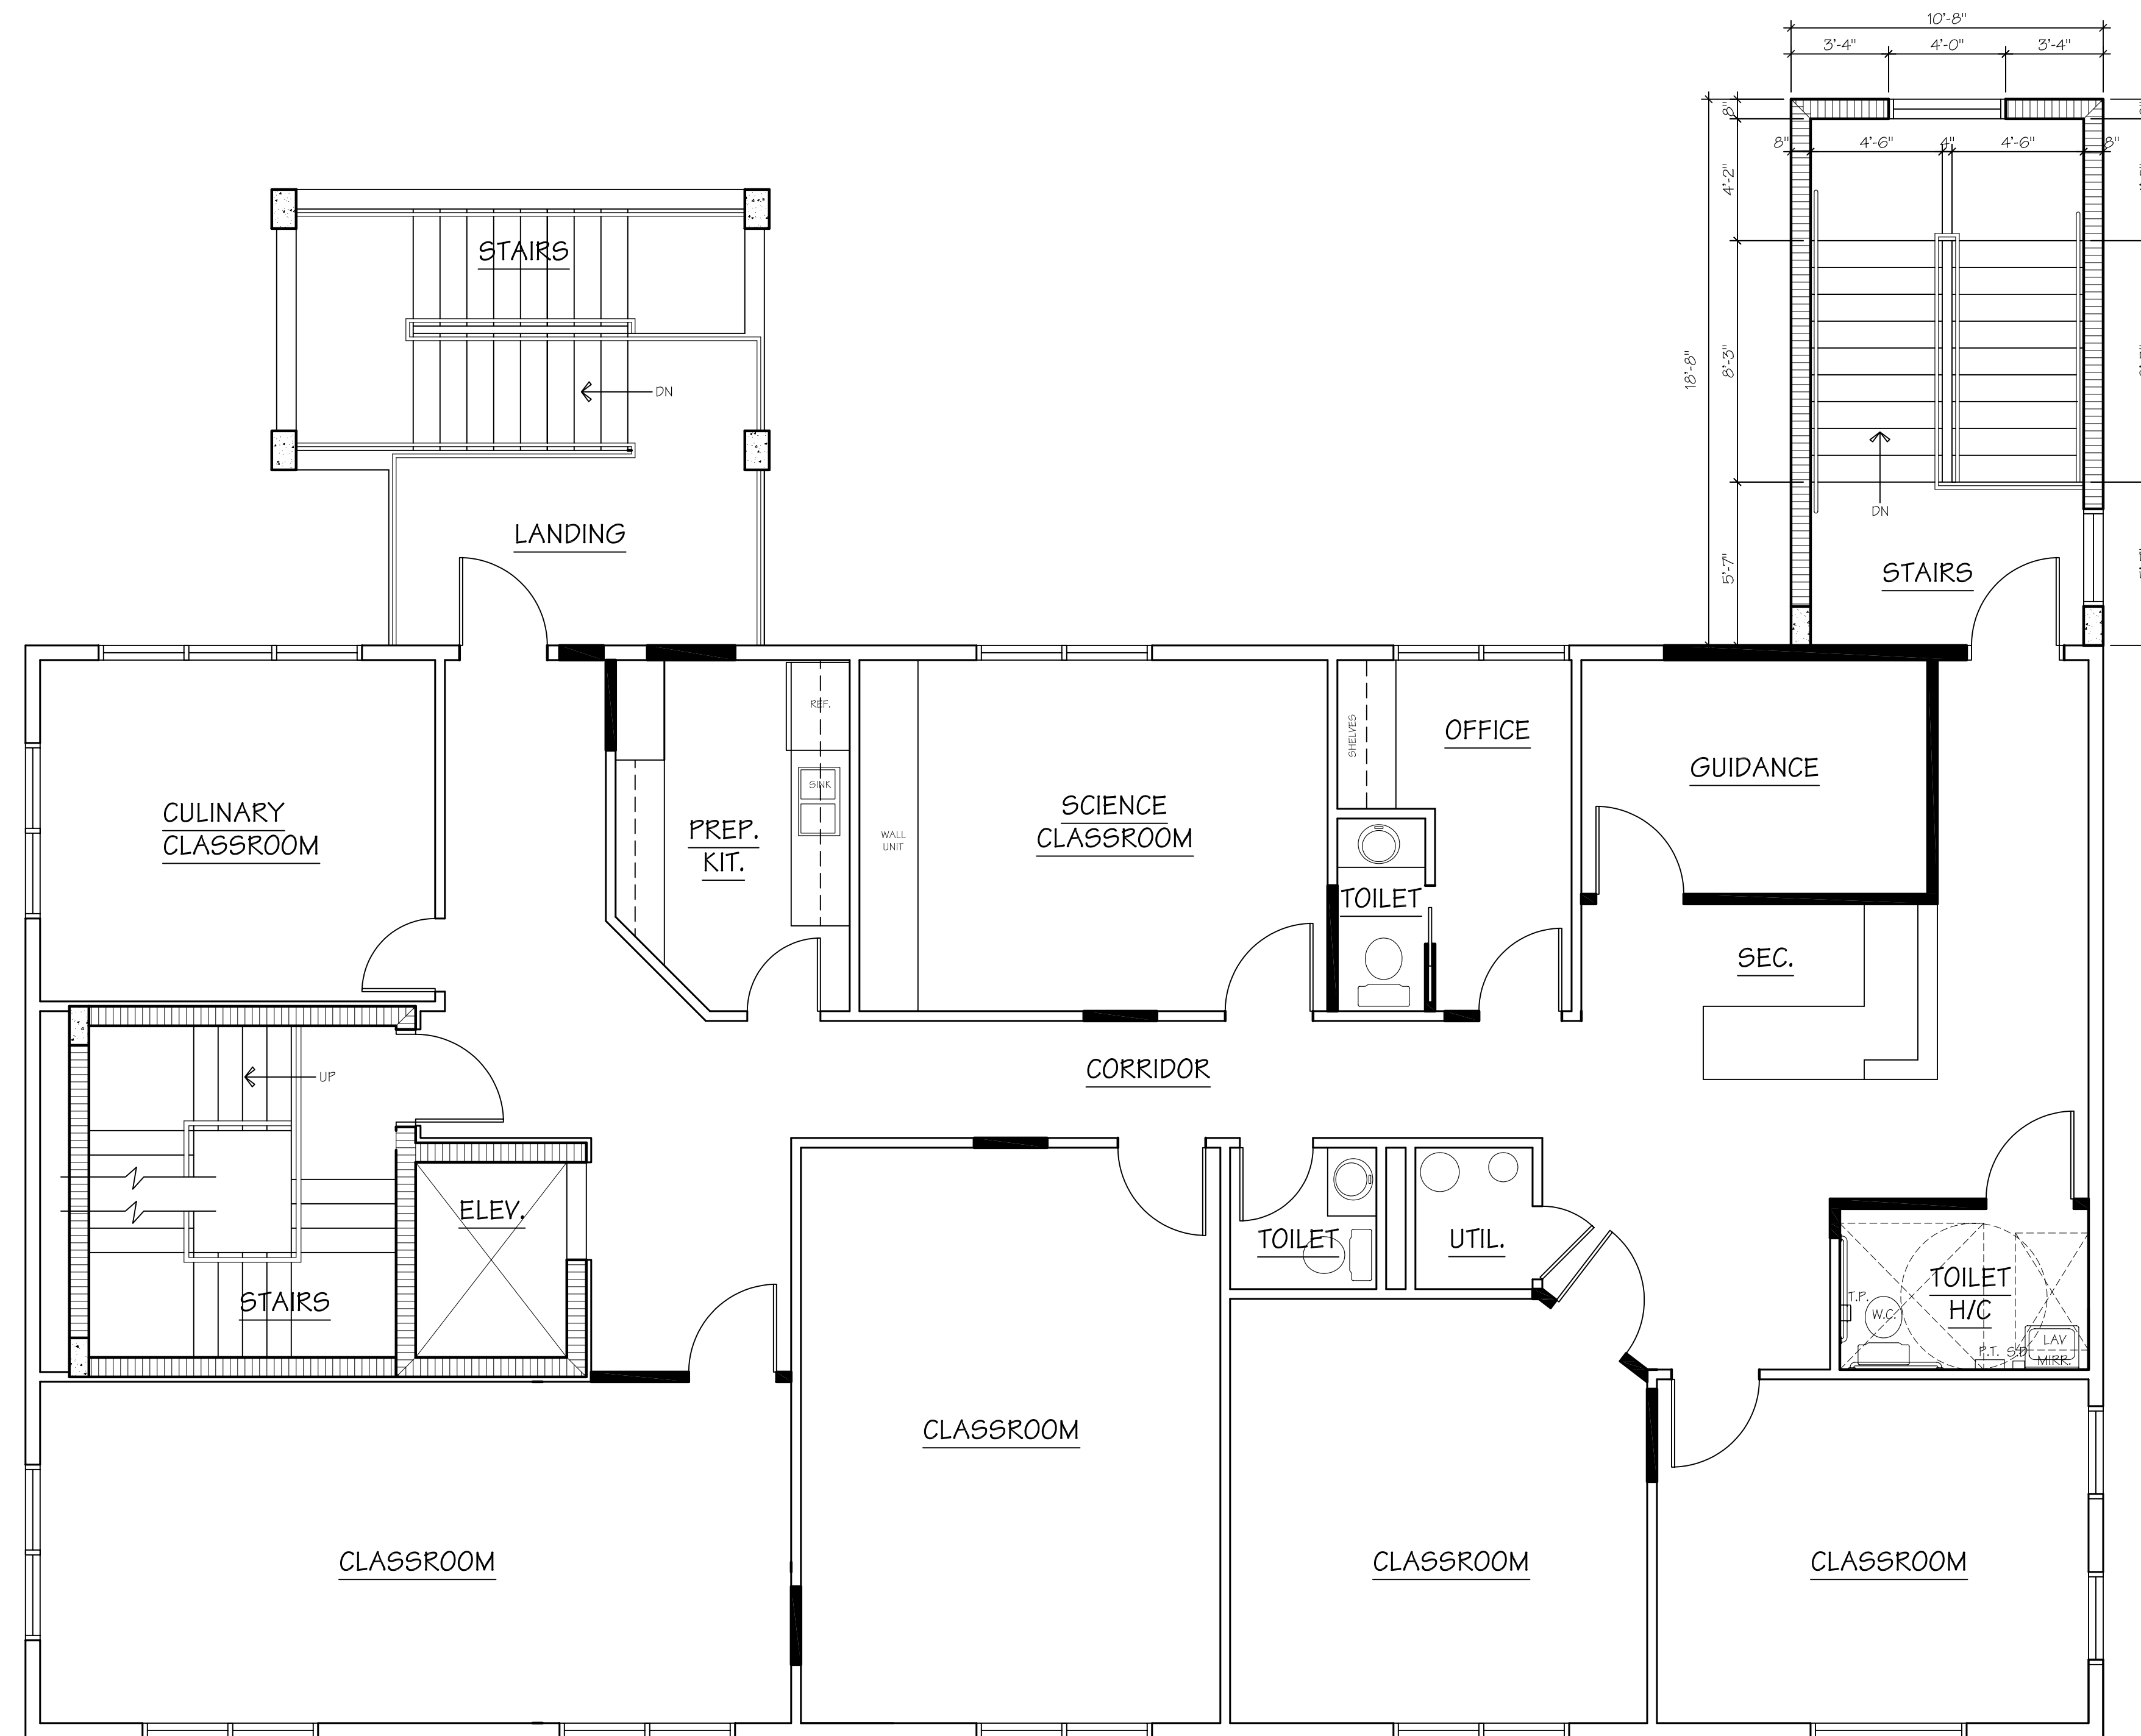

O1 PROPOSED THIRD FLOOR PLAN

Scale: 1/4" = 1'-0"

Project:

Proposed Improvements
for

St. Andrews
School


FT. PIERCE, FLORIDA

Key Plan:

Issues:

No.:	Date:	Description:
A.	05/05/14	COA REVIEW

Architect:

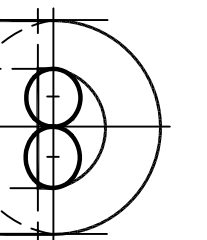

DONADIO
& Associates, Architects P.A.


609 17th Street
Vero Beach, FL 32960
Tel: 772/234-2300
Fax: 772/562-5600
License No. A00022256
www.donadio-arch.com

Consultant:

Drawing Title:

PROPOSED SECOND FLOOR PLAN

Reference North

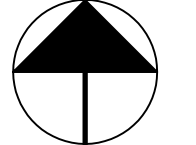

Drwn:	Dwg. File:
MT	XREF File:
Chd:	
AJD	
Project No.:	Plot File:
2014-21	
Sheet No.:	

Cert. No.: 12,456

Date Signed:

A2.12