



1 AERIAL - NE
1/8" = 1'-0"



2 AERIAL - NW
1/8" = 1'-0"



3 AERIAL - SE
1/8" = 1'-0"



4 AERIAL - SW
1/8" = 1'-0"



5 GROUND - FRONT EAST
1/8" = 1'-0"



6 GROUND - FRONT WEST
1/8" = 1'-0"

DESIGNED	DRAWN	CHECKED
JF	JA	JF

REVISIONS

DATE	COMM.
06-27-17	16059


TROPIC SUPPLY - FORT
PIERCE

903 SOUTH MARKET AVENUE
FORT PIERCE, FL 34981

PERSPECTIVES


SPA

DESIGNED	DRAWN	CHECKED
JF	JA	JF

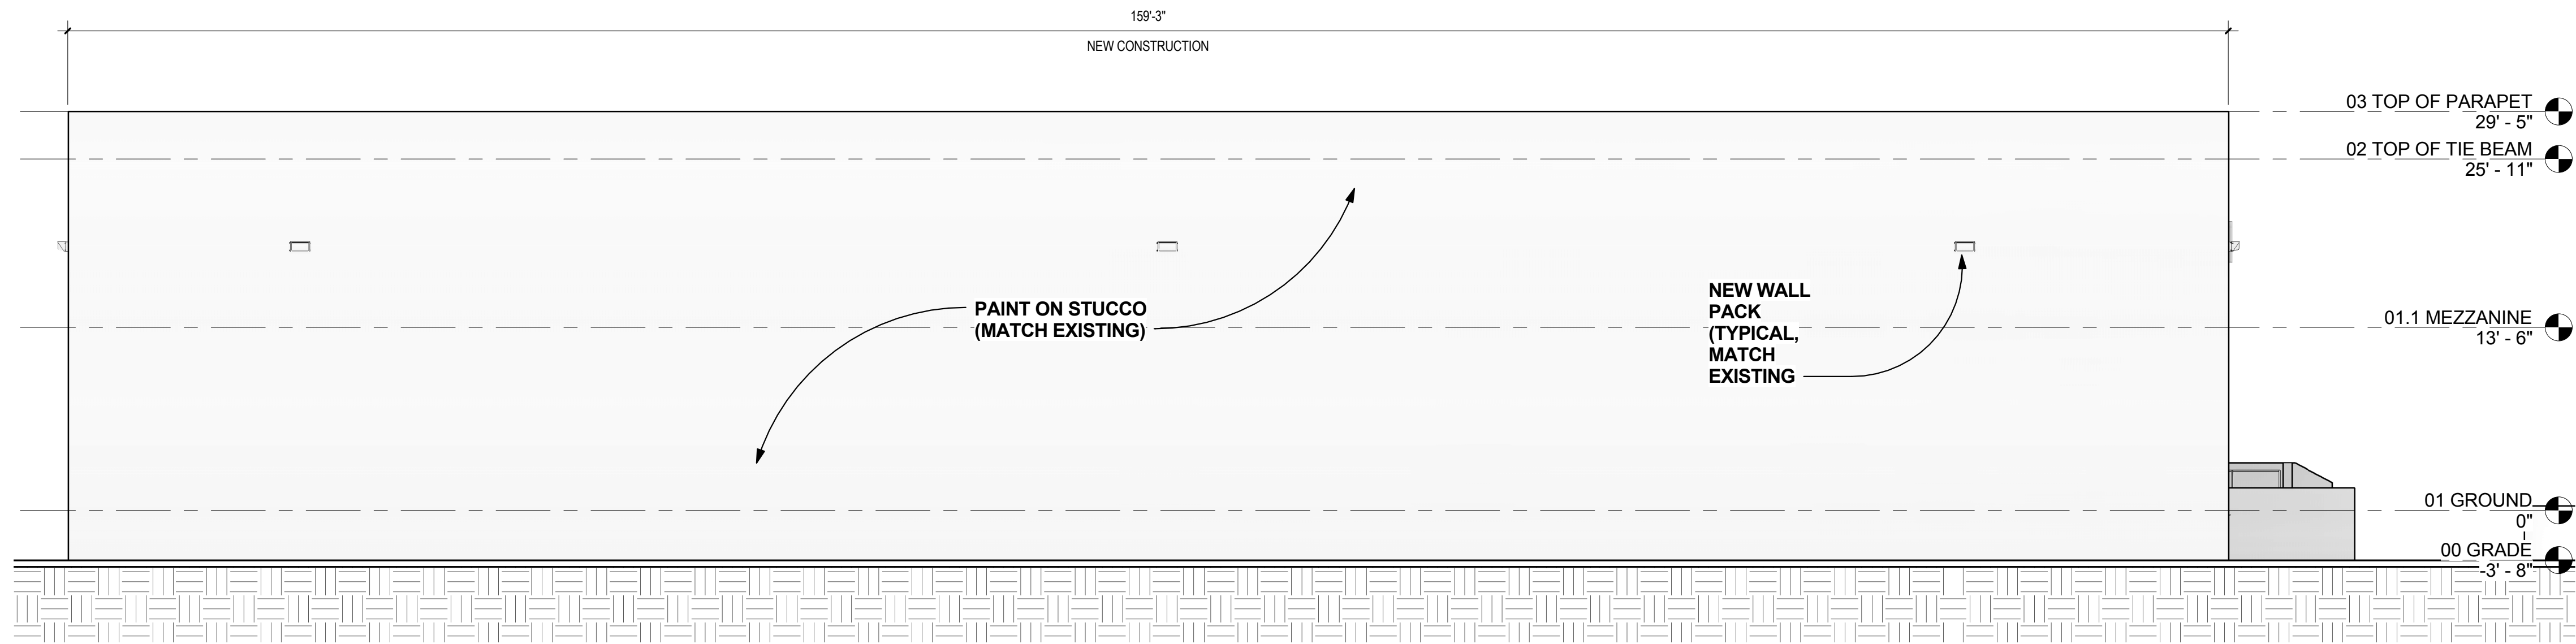


1 EAST ELEVATION

1/8" = 1'-0"

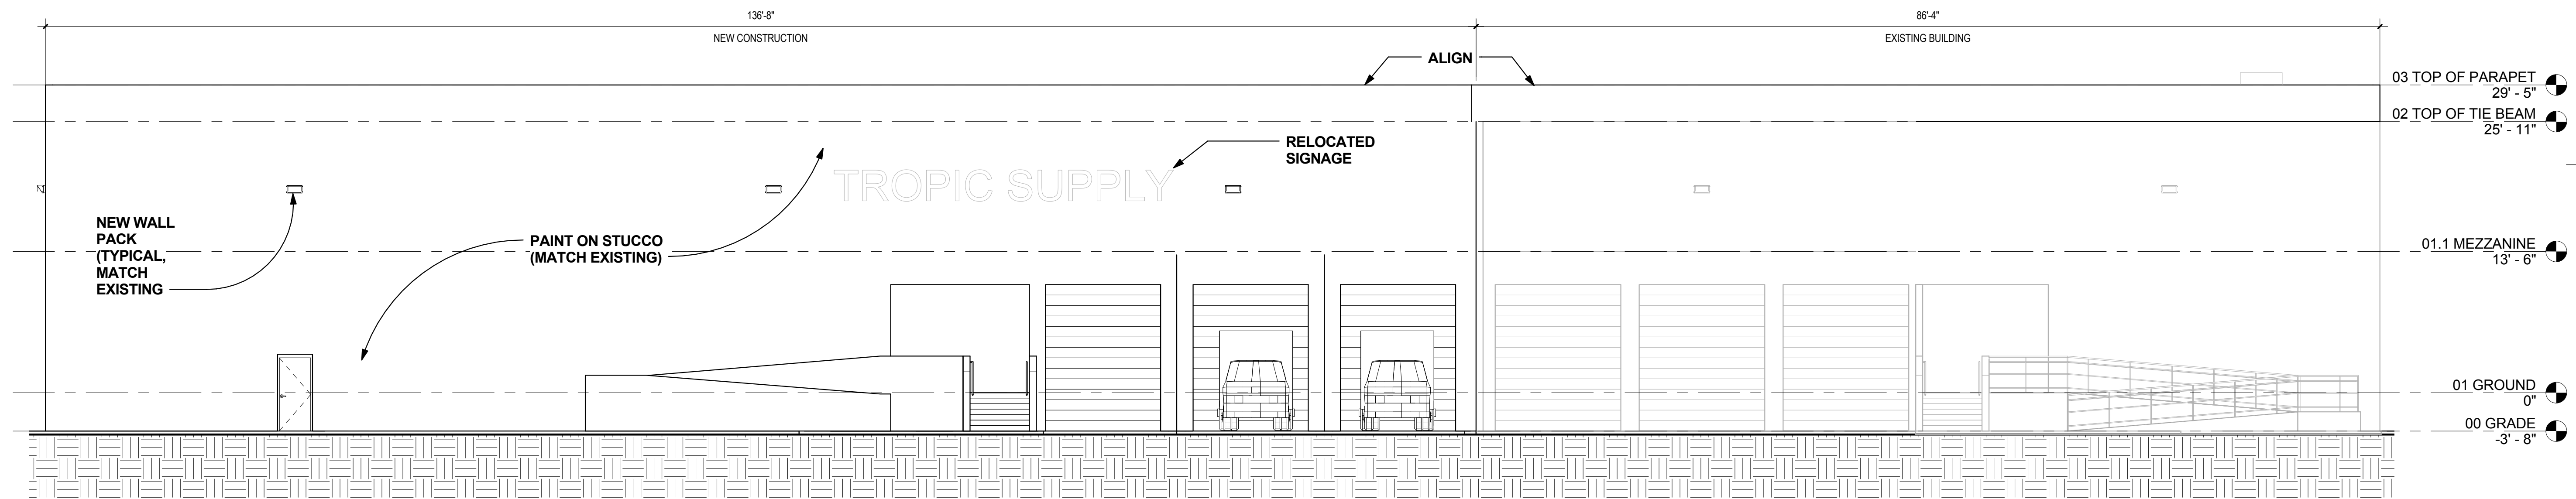

2 NORTH ELEVATION

1/8" = 1'-0"

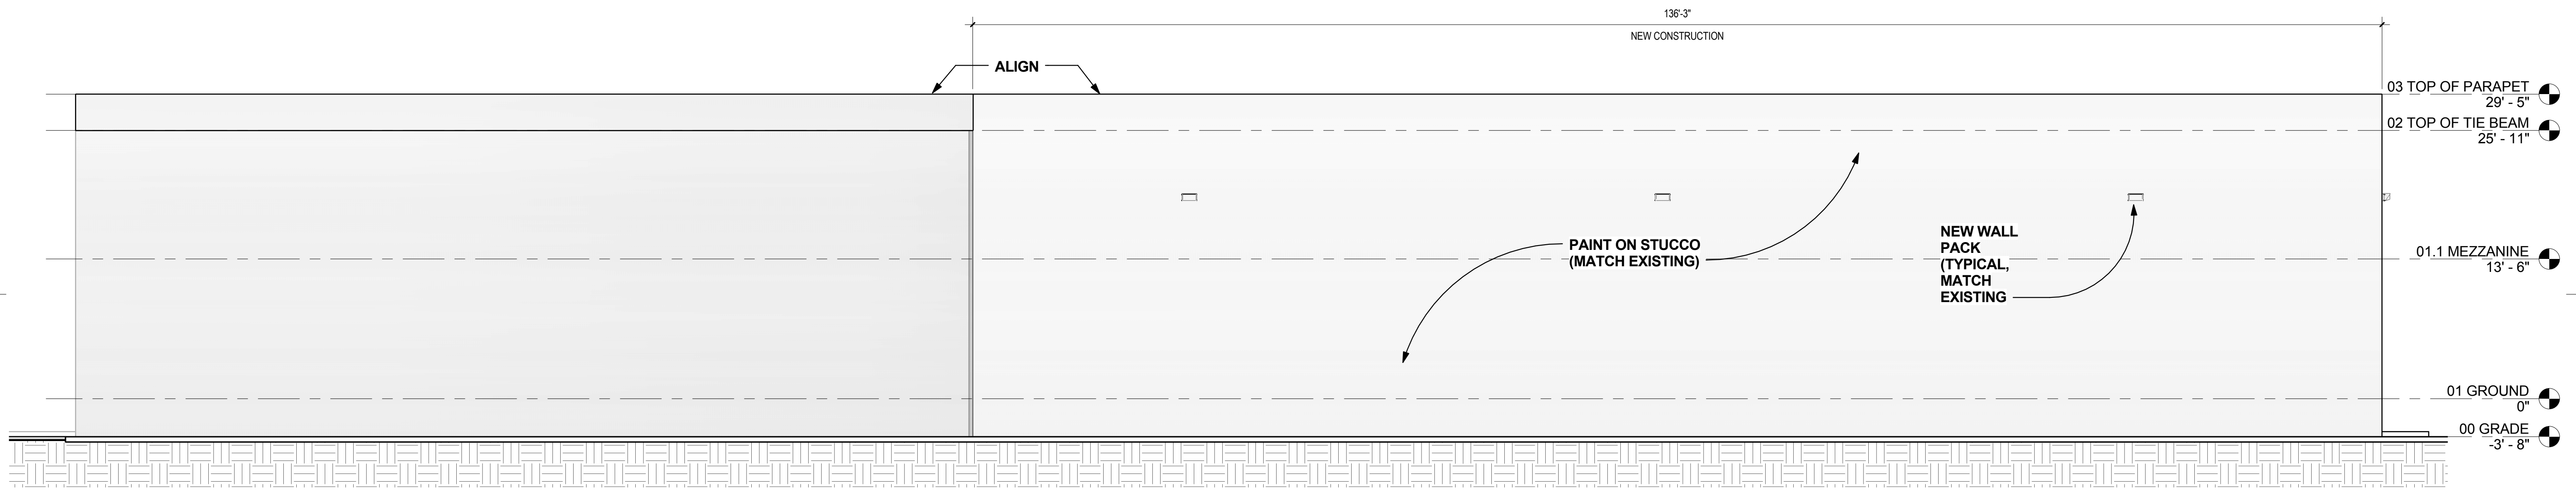

3 SOUTH ELEVATION

1/8" = 1'-0"

REVISIONS

DATE:	COMM:
06-27-17	16059

**TROPIC SUPPLY - FORT
 PIERCE**

903 SOUTH MARKET AVENUE
 FORT PIERCE, FL 34981


ELEVATIONS

SPA

A102

7/13/2017 2:50:52 PM

DESIGNED	DRAWN	CHECKED
JF	JA	JF

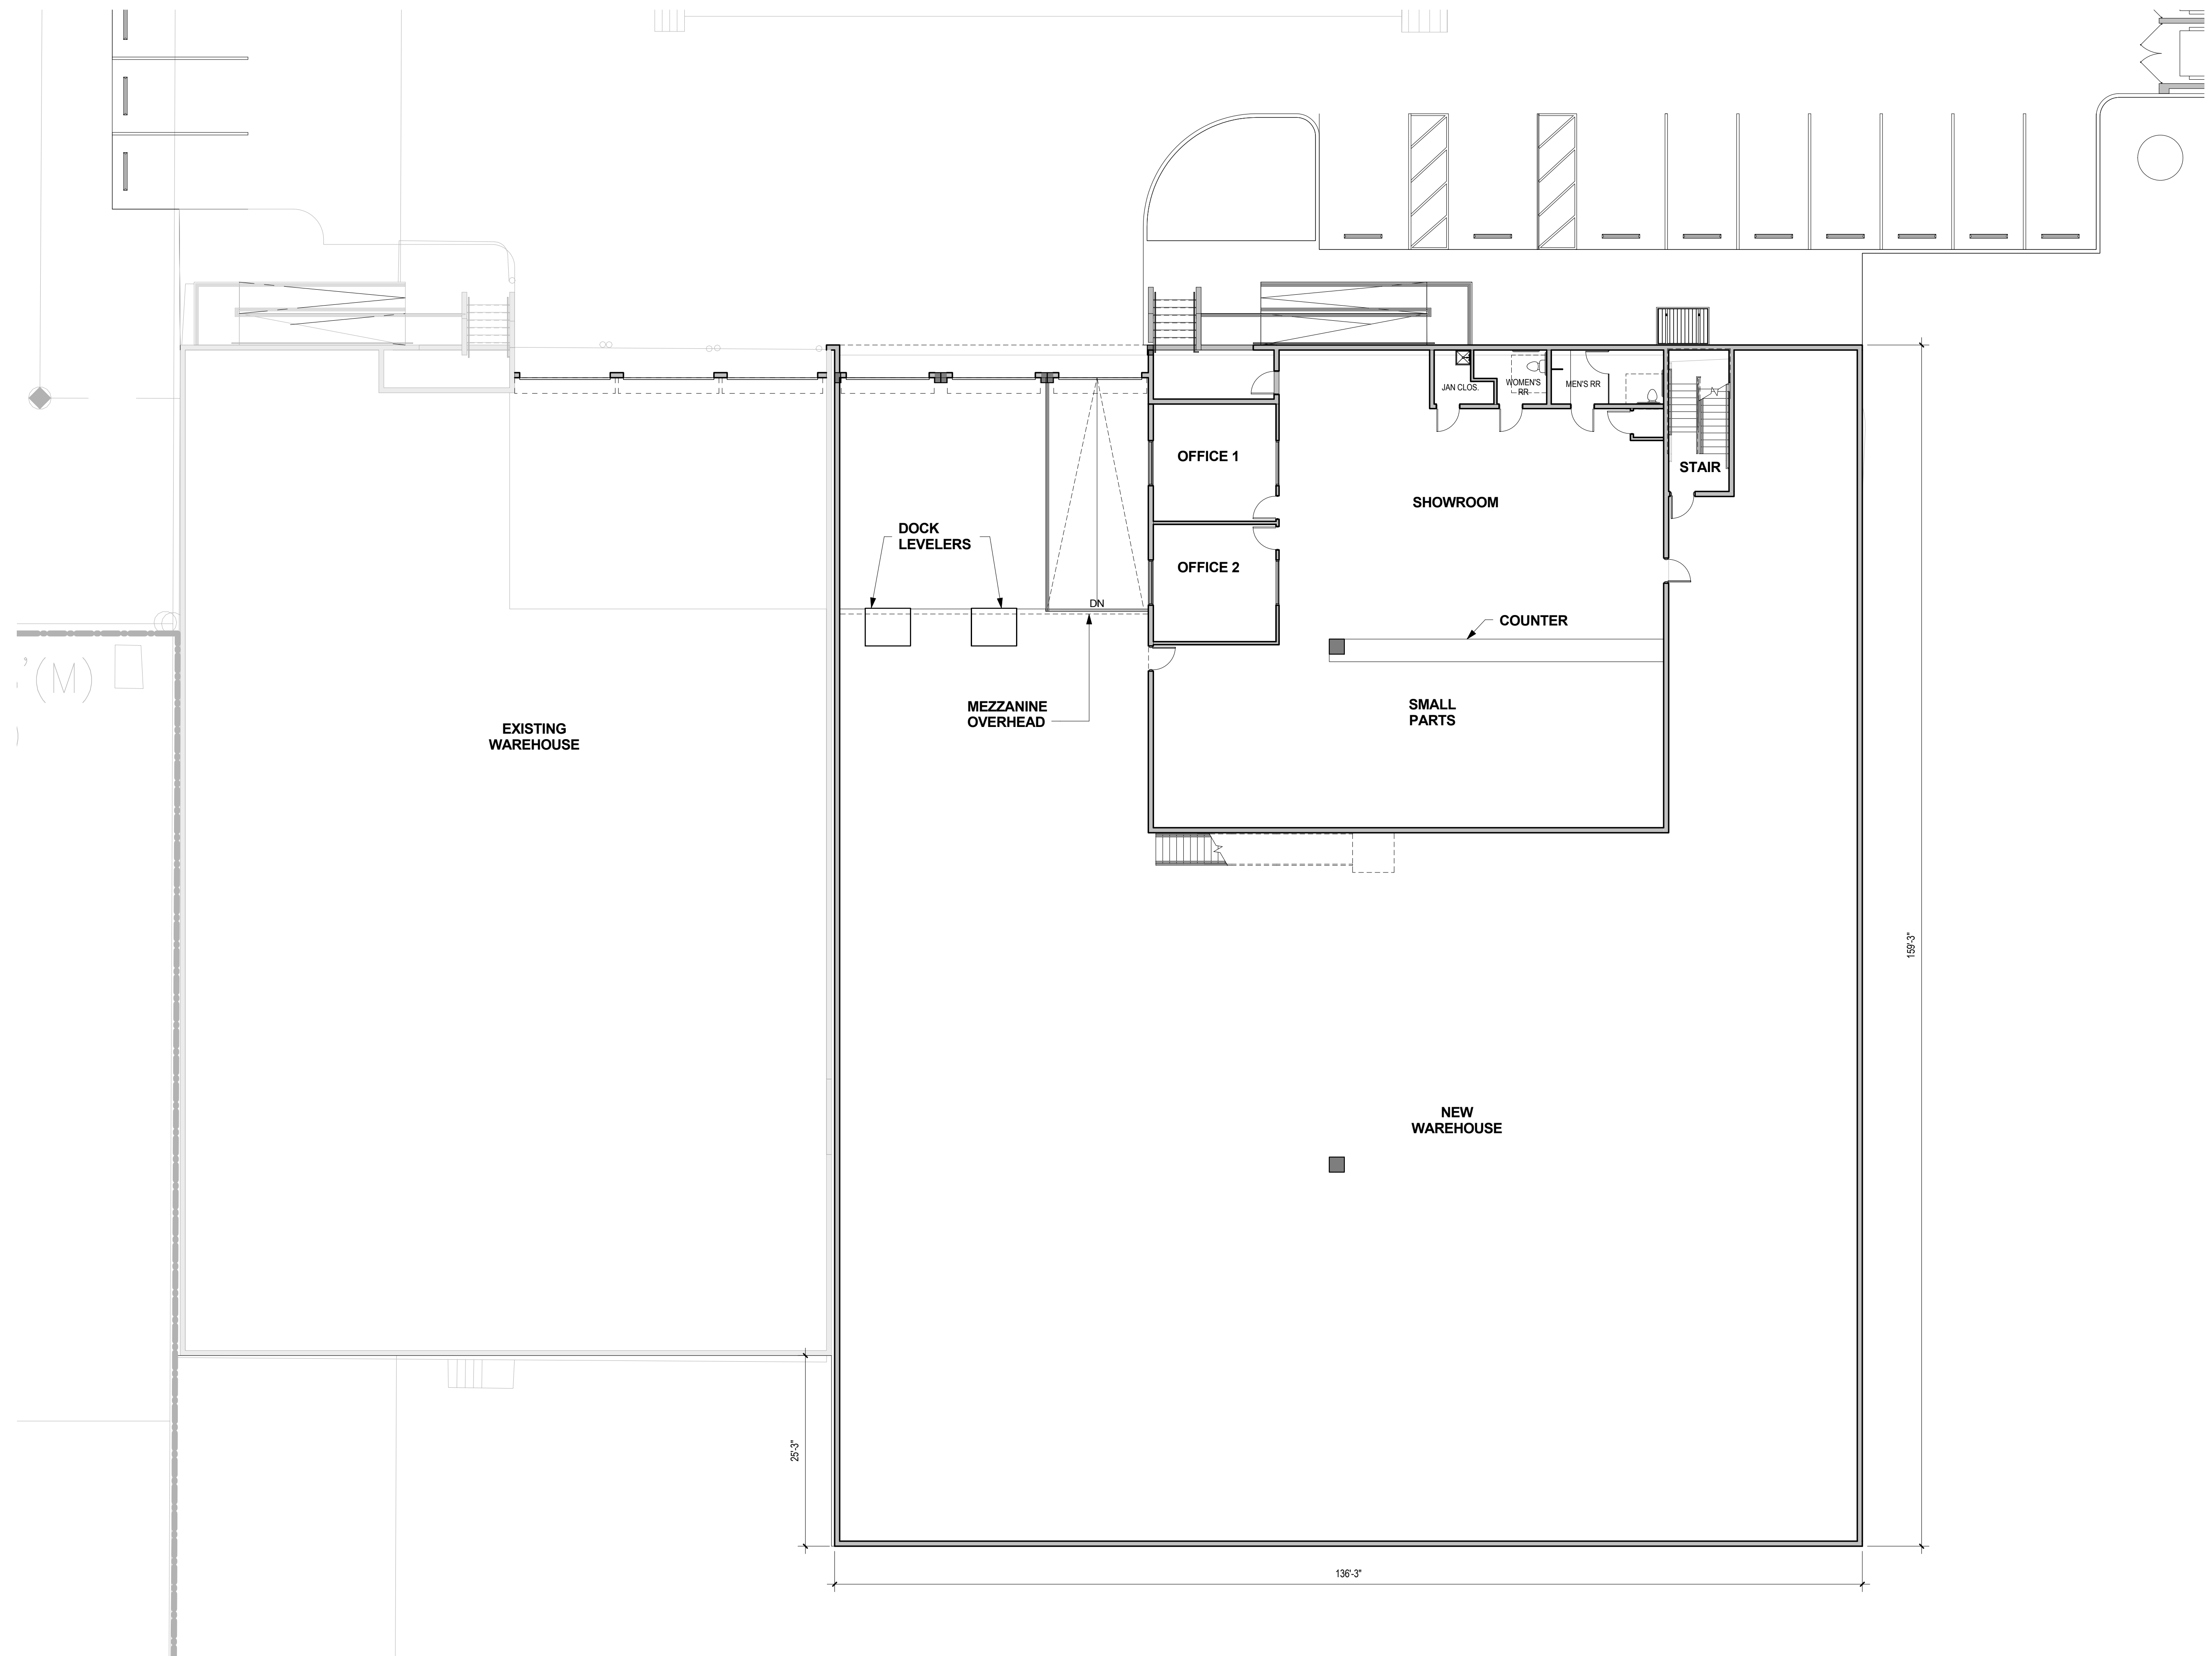

REVISIONS

DATE:	COMM:
06-27-17	16059

TROPIC SUPPLY - FORT
PIERCE

903 SOUTH MARKET AVENUE
FORT PIERCE, FL 34981

FLOOR PLAN

SPA

A101-1

1 01 GROUND
3/32" = 1'-0"

6/27/2017 3:43:35 PM