


REQUIRED PARKING
 SHOPPING CENTER 66,707 SF @ 1/250 SF = 267 SPACES
 TOTAL PROVIDED = 278 SPACES INC. 11 H/CSPACES

VEHICULAR USE AREA

PROPOSED VUA= 235,380 SF


REQ. LANDSCAPED AREA
 (1 SF/ 30 SF VUA)
 245,200 / 30 = 7,846 SF

LANDSCAPED AREA
 PROVIDED = 23,530 SF

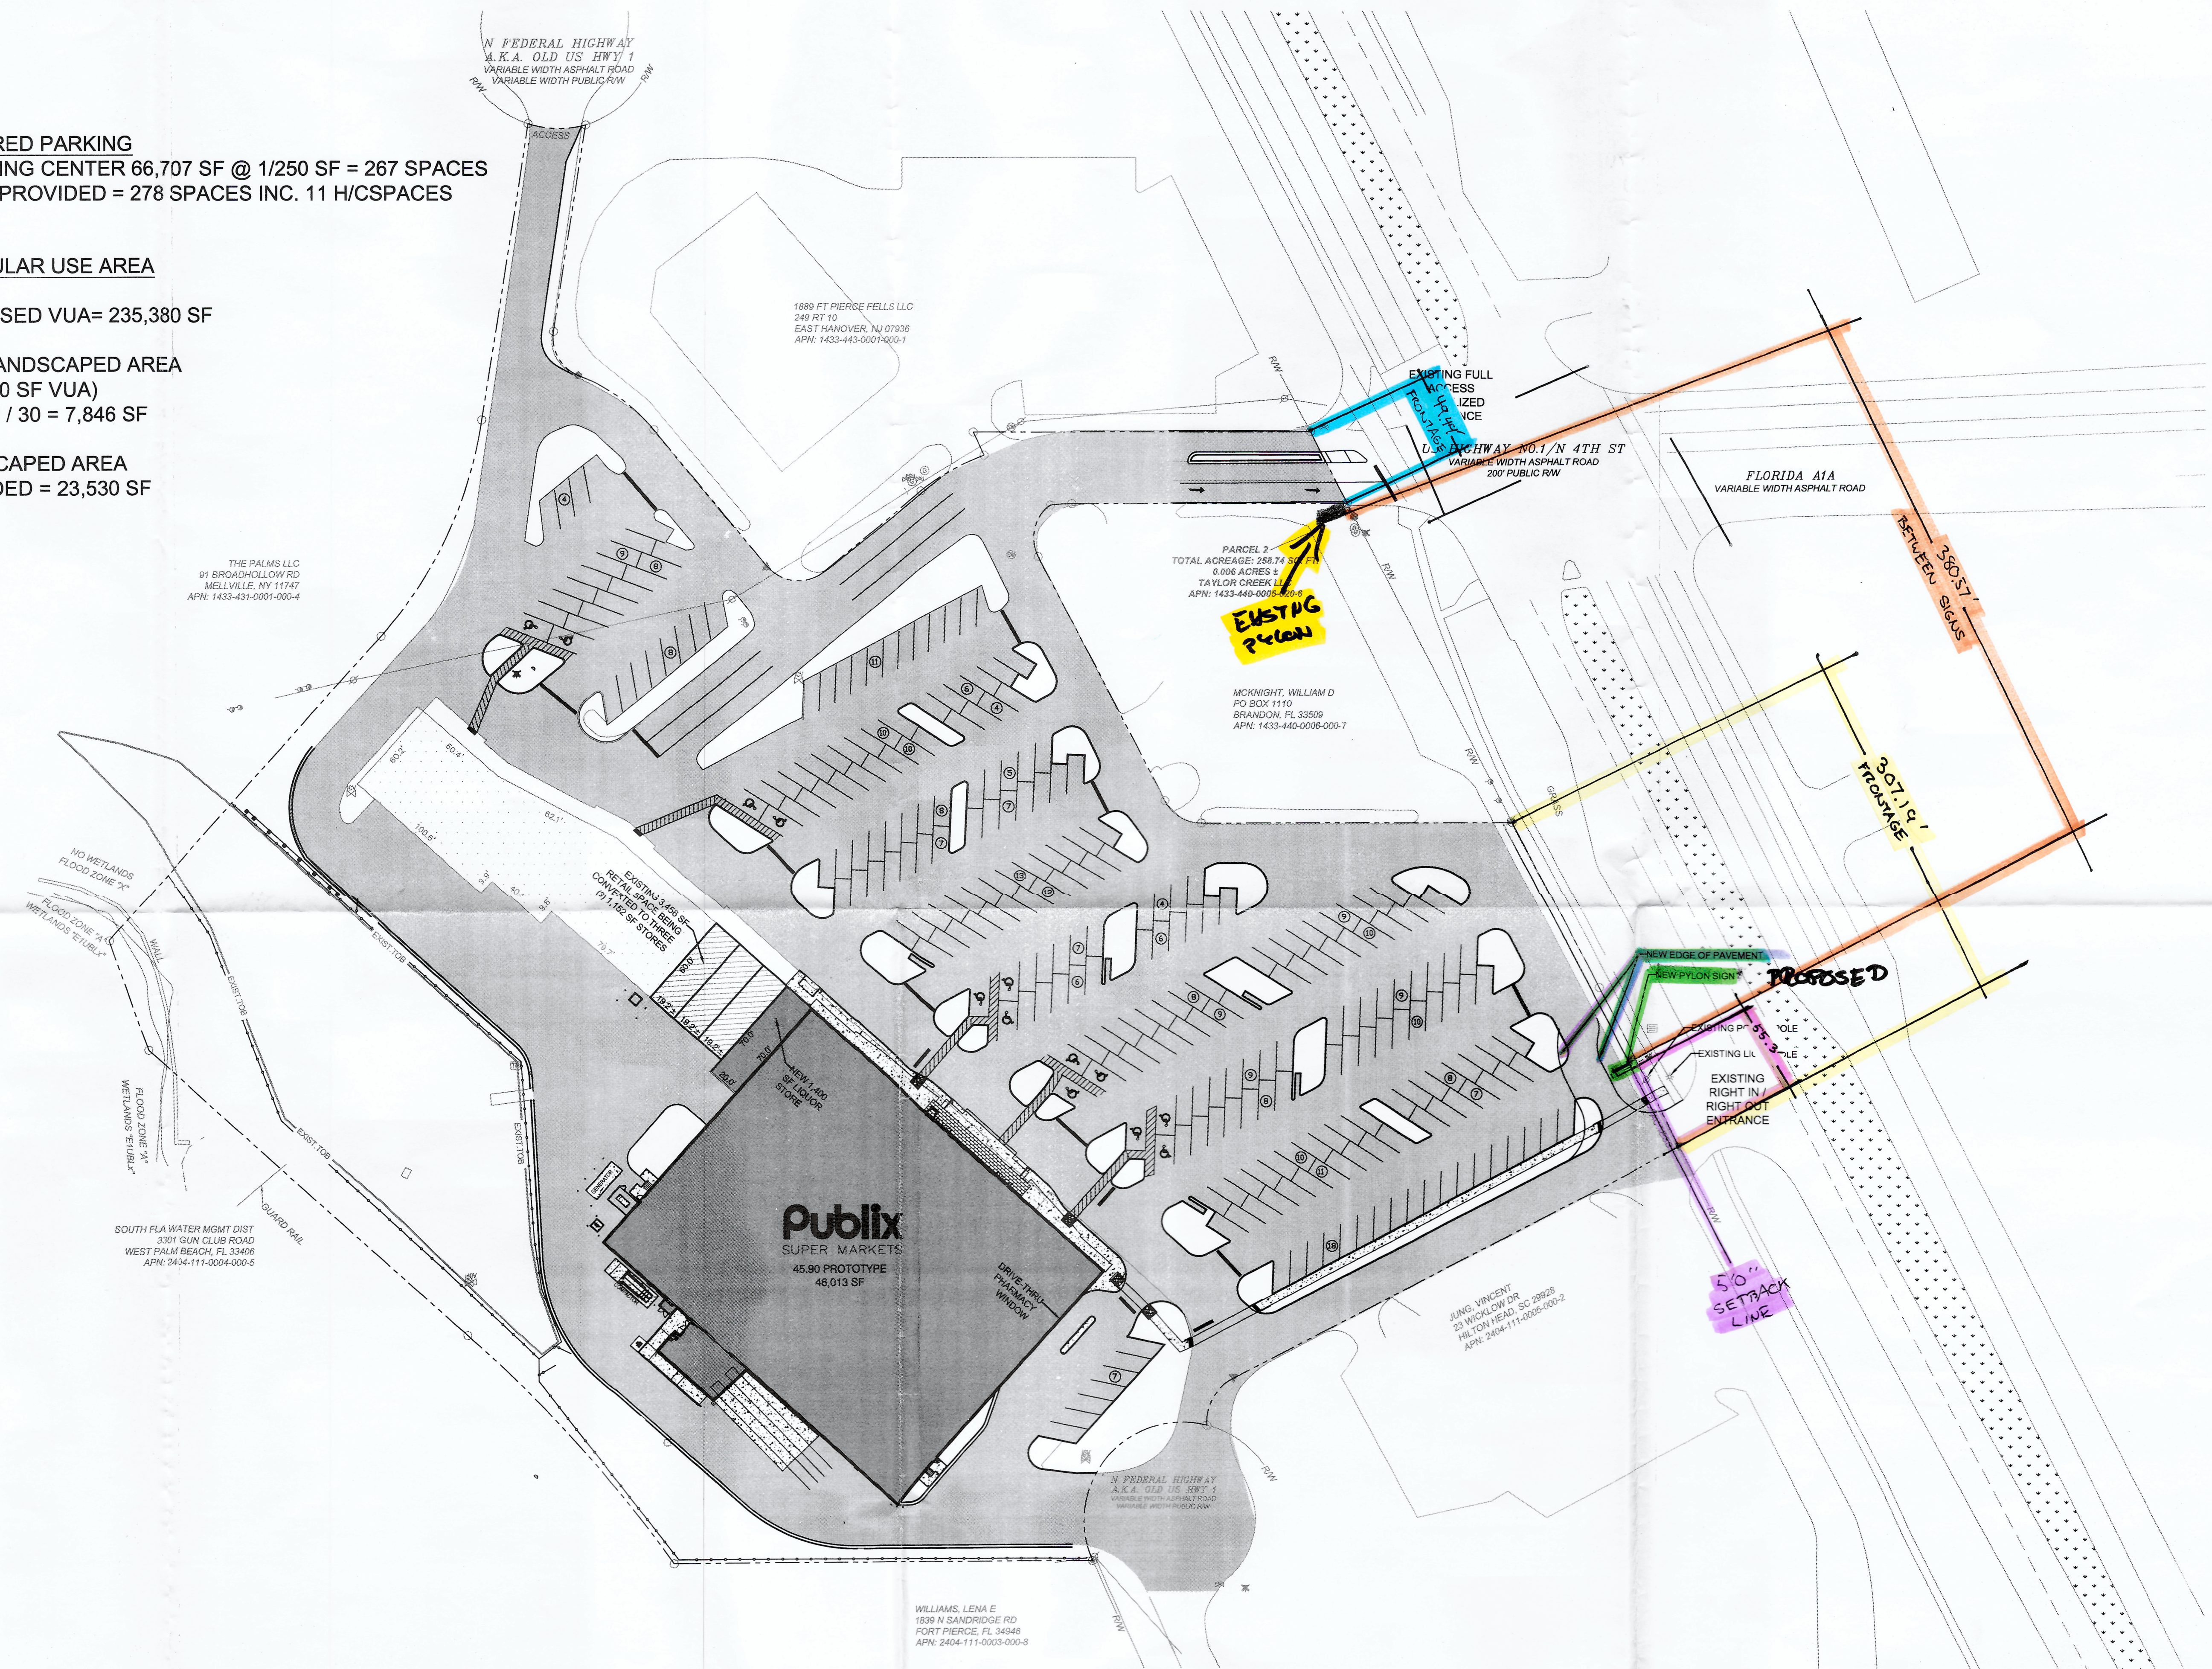

NO.	DATE	REVISION
1	08/27/18	PER COMMENTS
0	07/31/18	ISSUED FOR PERMITTING

CPWG
 3918 N. HIGHLAND
 TAMPA, FL
 813-361-2644

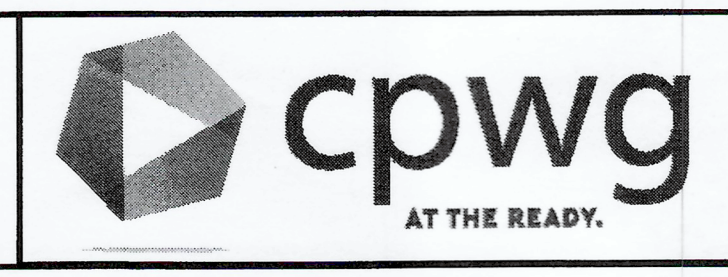

MICHAEL STALZER, PE
 FLORIDA REG. PROF. ENGINEER No.: 79953
 DATE: AUGUST 28, 2018

CWH
 REAL ESTATE SERVICES

PUBLIX SUPER MARKET
FORT PIERCE
STORE #1682

OVERALL SITE PLAN

SHEET NUMBER
C4.00
 OF 27 SHEETS