


**SECOND FLOOR PLAN**

OPPOSITE END TO 2nd SCALE PLAN SUBST A  
 INTERIOR LIGHTING  
 SEE 1st SCALE PLAN SHEET A  
 SCALE: 1/8" = 1'-0"



**ROOF PLAN**

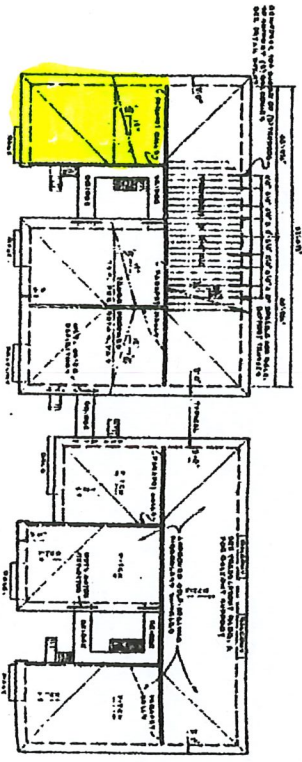

**A3**  
sheet

drawn by: A. L. M.  
 checked by: J. C.  
 date: 11 FEB 68


job no.: 281 01  
 revisions:  
 date description  
 11-2-68

**CARLTON VILLAS**  
 1075 PALM BEACH, FLORIDA

**MATHERS & ASSOC.**  
 engineers  
 JAMES A. MATHERS  
 288 Florida Street Stuart, Florida  
 305/287-0825 33407  
 surveyors  
 architect

EXHIBIT "B"

PARKING Location

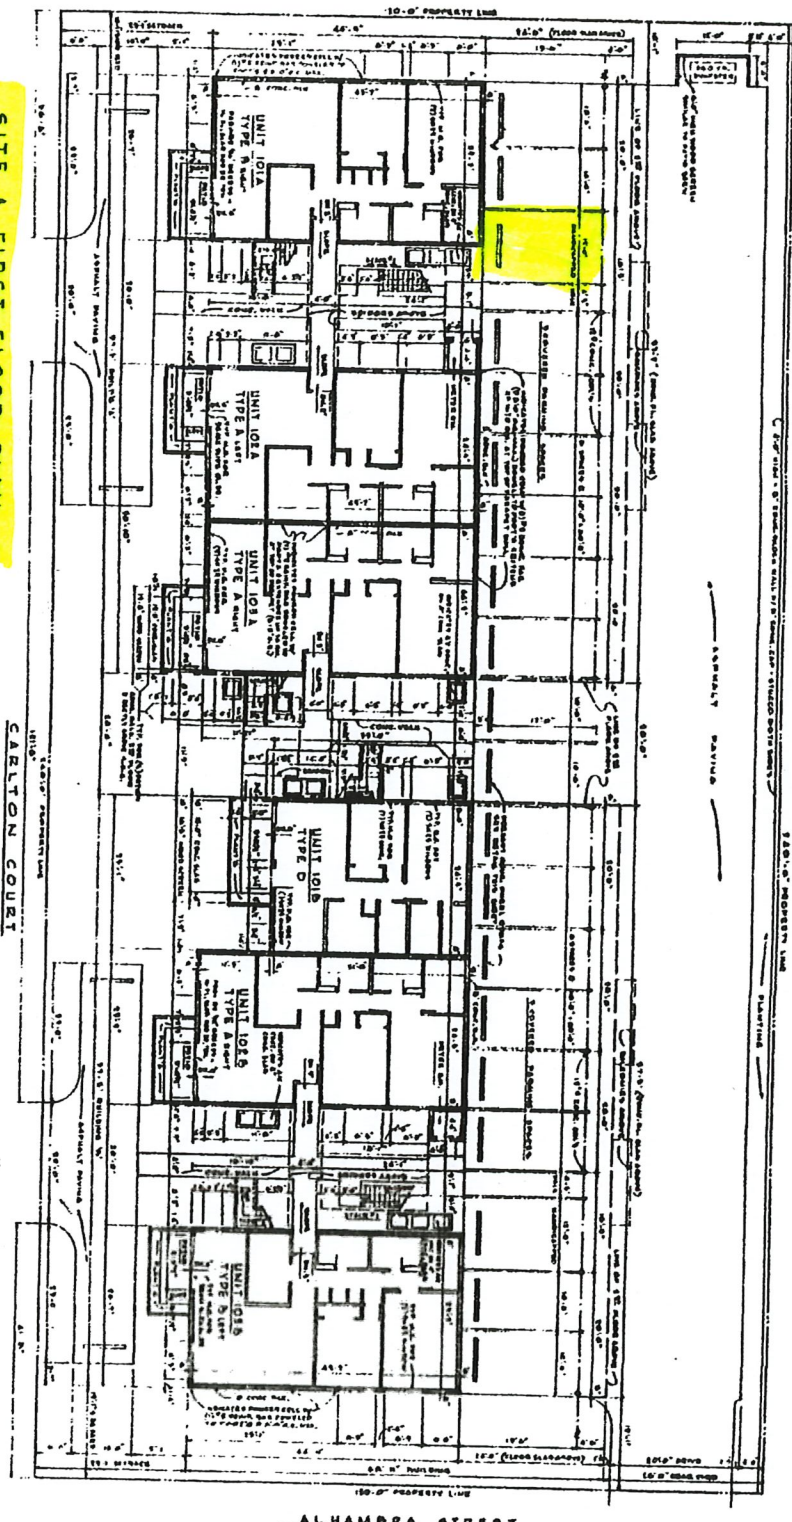

**SITE & FIRST FLOOR PLAN**

SCALE: 1/8" = 1'-0"


CARLTON COURTYARD

FINISH FLOOR ELEVATION

OPPOSITE LAND TO N. SCALE PLAN SHEETS

UNIT 101A UNIT 101B UNIT 101C UNIT 101D UNIT 101E UNIT 101F UNIT 101G UNIT 101H UNIT 101I UNIT 101J UNIT 101K UNIT 101L UNIT 101M UNIT 101N UNIT 101O UNIT 101P UNIT 101Q UNIT 101R UNIT 101S UNIT 101T UNIT 101U UNIT 101V UNIT 101W UNIT 101X UNIT 101Y UNIT 101Z

SEE N. SCALE PLAN SHEET 45

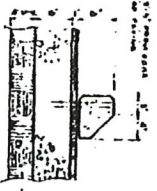

WHEEL STOP DETAIL MAINTENANCE

**A2**  
sheet

drawn by: H. L. M.  
checked by: J. C.  
date: 11/20/00

job no: 041 01  
revision:  
date: 11/20/00

**CARLTON VILLAS**  
401 PINEWOOD, FLORIDA

**MATHERS & ASSOC.**  
engineers  
JOHN D. COLLIER  
286 Florida Street, Stuart, Florida  
305/287/0525

surveyors  
architect  
33497

EXHIBIT "B"