


# Sheet Legend

- Sheet L-1 Key Sheet
- Sheet L-2 Landscape Plan-South Section
- Sheet L-3 Landscape Plan-North Section
- Sheet L-4 Landscape Data, Plant List, Details & Specifications

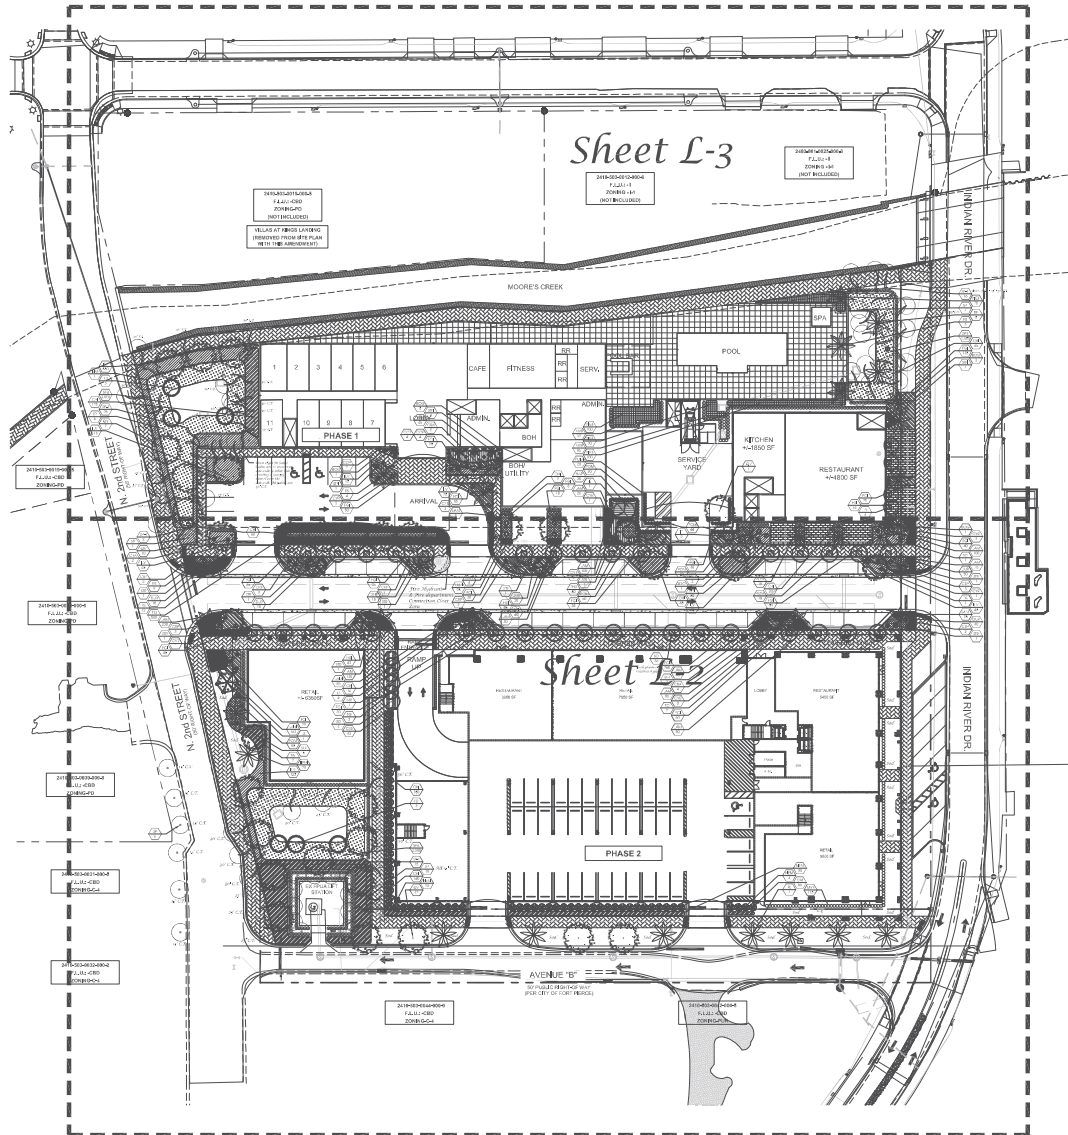

**King's Landing**  
 Indian River Drive - Avenue B - 2nd Street  
 City of Fort Pierce, Florida

City Project Number:  
 21-07000066

Jeffrey W. Smith, RLA  
 Florida Registration Number:  
 LA 00061635

Job No.	21-0201
Drawn By	JWS
Submit Dates	3-25-2021
	5-18-2022
	2-21-2023
	5-21-2025
	8-7-2025

Revision Dates	
City Comments #1	8-25-2021
Phase Lines	8-18-2022
City Comments #2	2-21-2023
New Base	5-21-2025
New Base	8-7-2025

These drawings are the property of the Architectural Firm and are not to be used for other projects except by written permission from the Architectural Firm. Report any discrepancies immediately to the landscape architect.

L-1 4  
 Sheet of

## General Notes

- No other specifications can be made without the City of Fort Pierce's approval.
- All work shall conform to the City of Fort Pierce's specifications. The City will be responsible for the maintenance of all work.
- The City will be responsible for the maintenance of all work.
- The City will be responsible for the maintenance of all work.

## Phasing Notes


- No landscaping in Phase 1 shall be installed after the construction of the adjacent future phased building. This is to prevent the damage of the landscaping to be installed by phased areas until construction is completed.

JEFFREY W. SMITH, RLA  
 LANDSCAPE ARCHITECT  
 900 EAST OCEAN BOULEVARD, SUITE 1300  
 STUART, FLORIDA 34904  
 (772) 246-2900

Jeffrey W Smith  
 2025.08.07 19:12:11 -04'00'

# Landscape Plan

Phase I

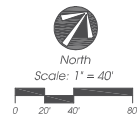

Match Line - See Sheet L-3

**Conceptual Design Group, Inc.**

Landscape Architecture - Site Planning  
800 East Ocean Boulevard, Suite 1300  
Fort Pierce, Florida 34954  
(772) 344-3400  
LIC: 20000199

**King's Landing**  
Indian River Drive - Avenue B - 2nd Street  
City of Fort Pierce, Florida


City Project Number:  
21-07000006

Jeffrey W. Smith, RLA  
Florida Registration Number:  
LA00010355

Job No.	21-0201
Drawn By	JWS
Submittal Dates	5-25-2021
	8-18-2022
	9-21-2023
	8-7-2025
Revision Dates	
City Comments #1	9-04-2021
Phase Lines	8-18-2022
City Comments #2	2-21-2023
New Base	5-21-2025
New Base	8-7-2025


These drawings are the property of the landscape architect and are not to be used for other projects except by written permission from the landscape architect. Report any discrepancies immediately to the landscape architect.

L-2 4  
Sheet of

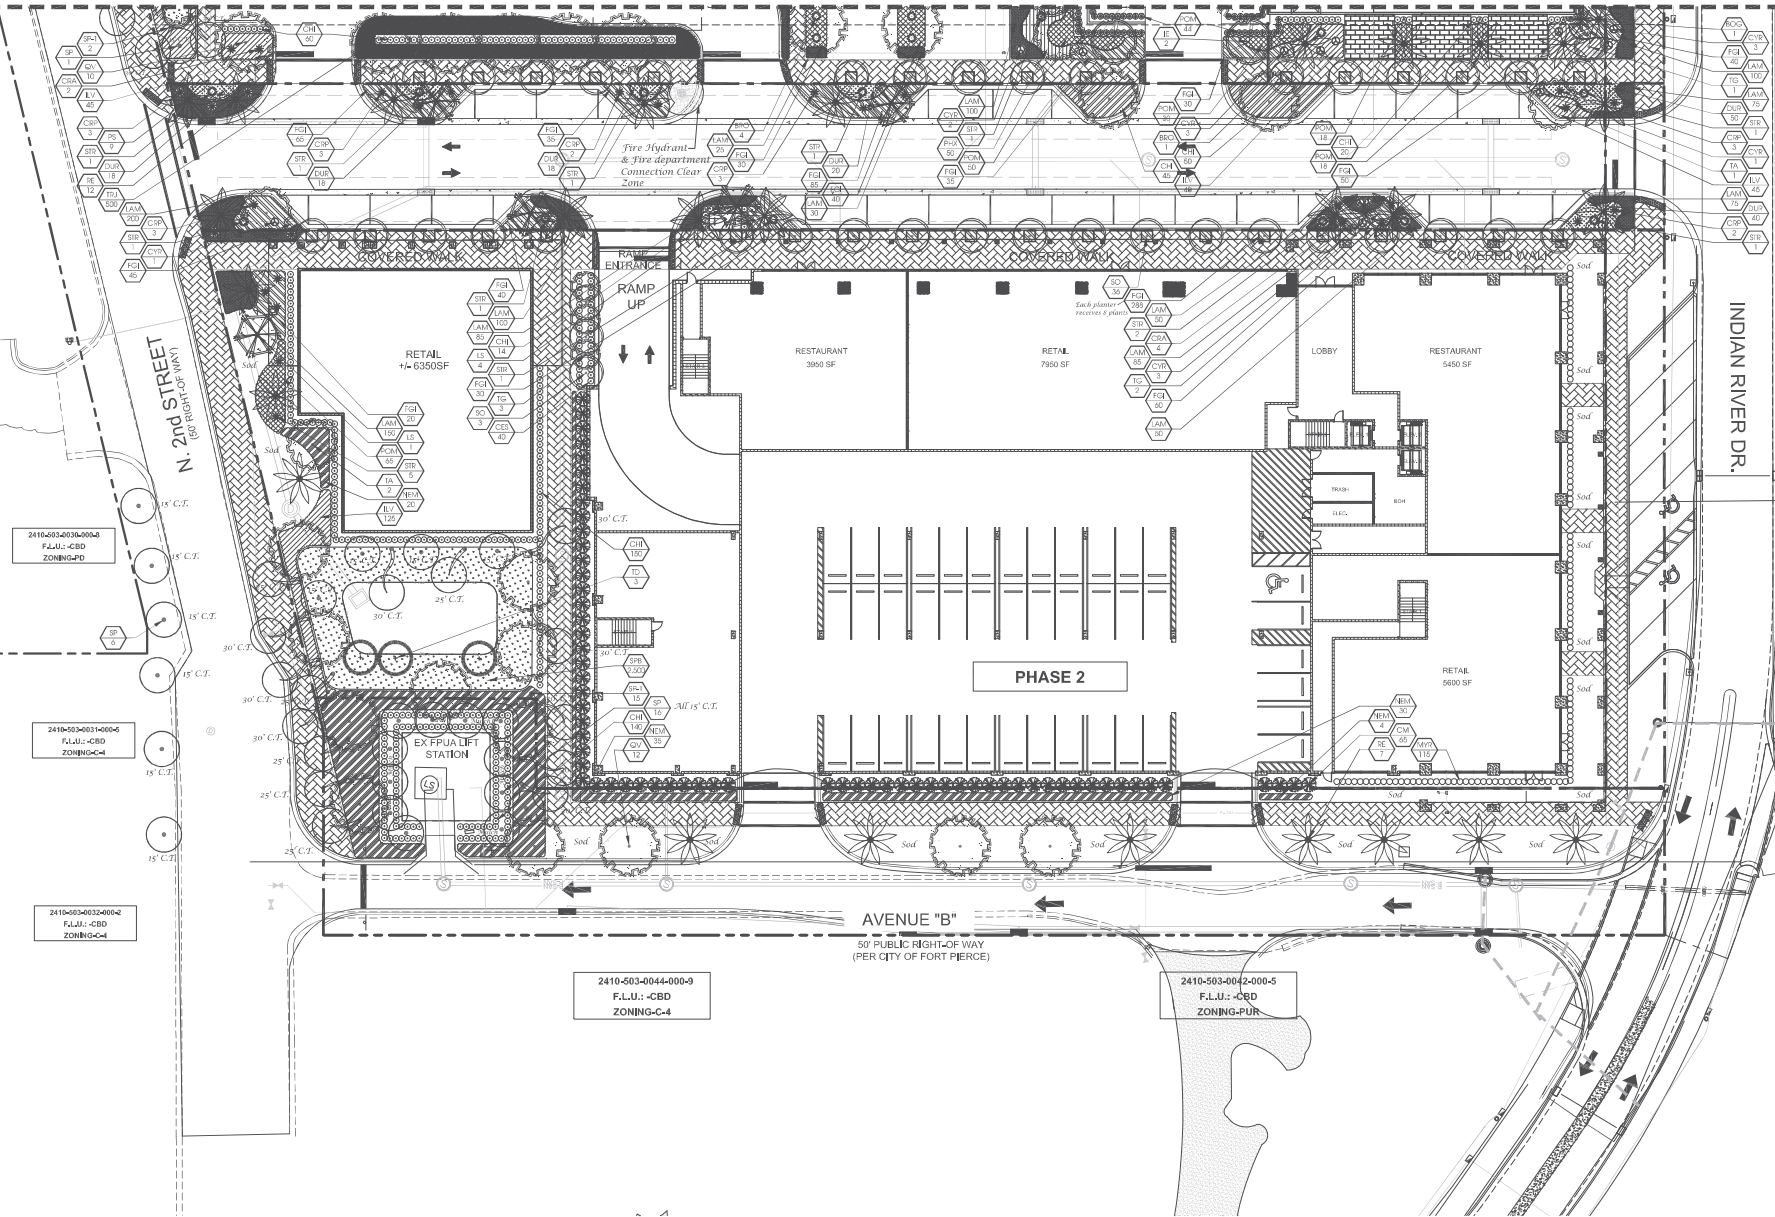

# Landscape Plan

Phase 1

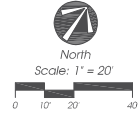

**King's Landing**

Indian River Drive - Avenue B - 2nd Street


City of Fort Pierce, Florida

City Project Number:  
21-0700006

Jeffrey W. Smith, RLA  
Florida Registration Number:  
LA 0021625

Job No.	21-0201
Drawn By	JWS
Submittal Dates	3-25-2021
	8-26-2021
	8-19-2022
	5-21-2023
	6-7-2023
Revision Dates:	
City Comments #1	8-26-2021
Phase Lines	8-18-2022
City Comments #2	2-21-2023
New Base	5-21-2023
New Base	8-7-2023

These drawings are the property of the landscape architect and are not to be used for other projects except by written permission from the landscape architect. Report any discrepancies immediately to the landscape architect.

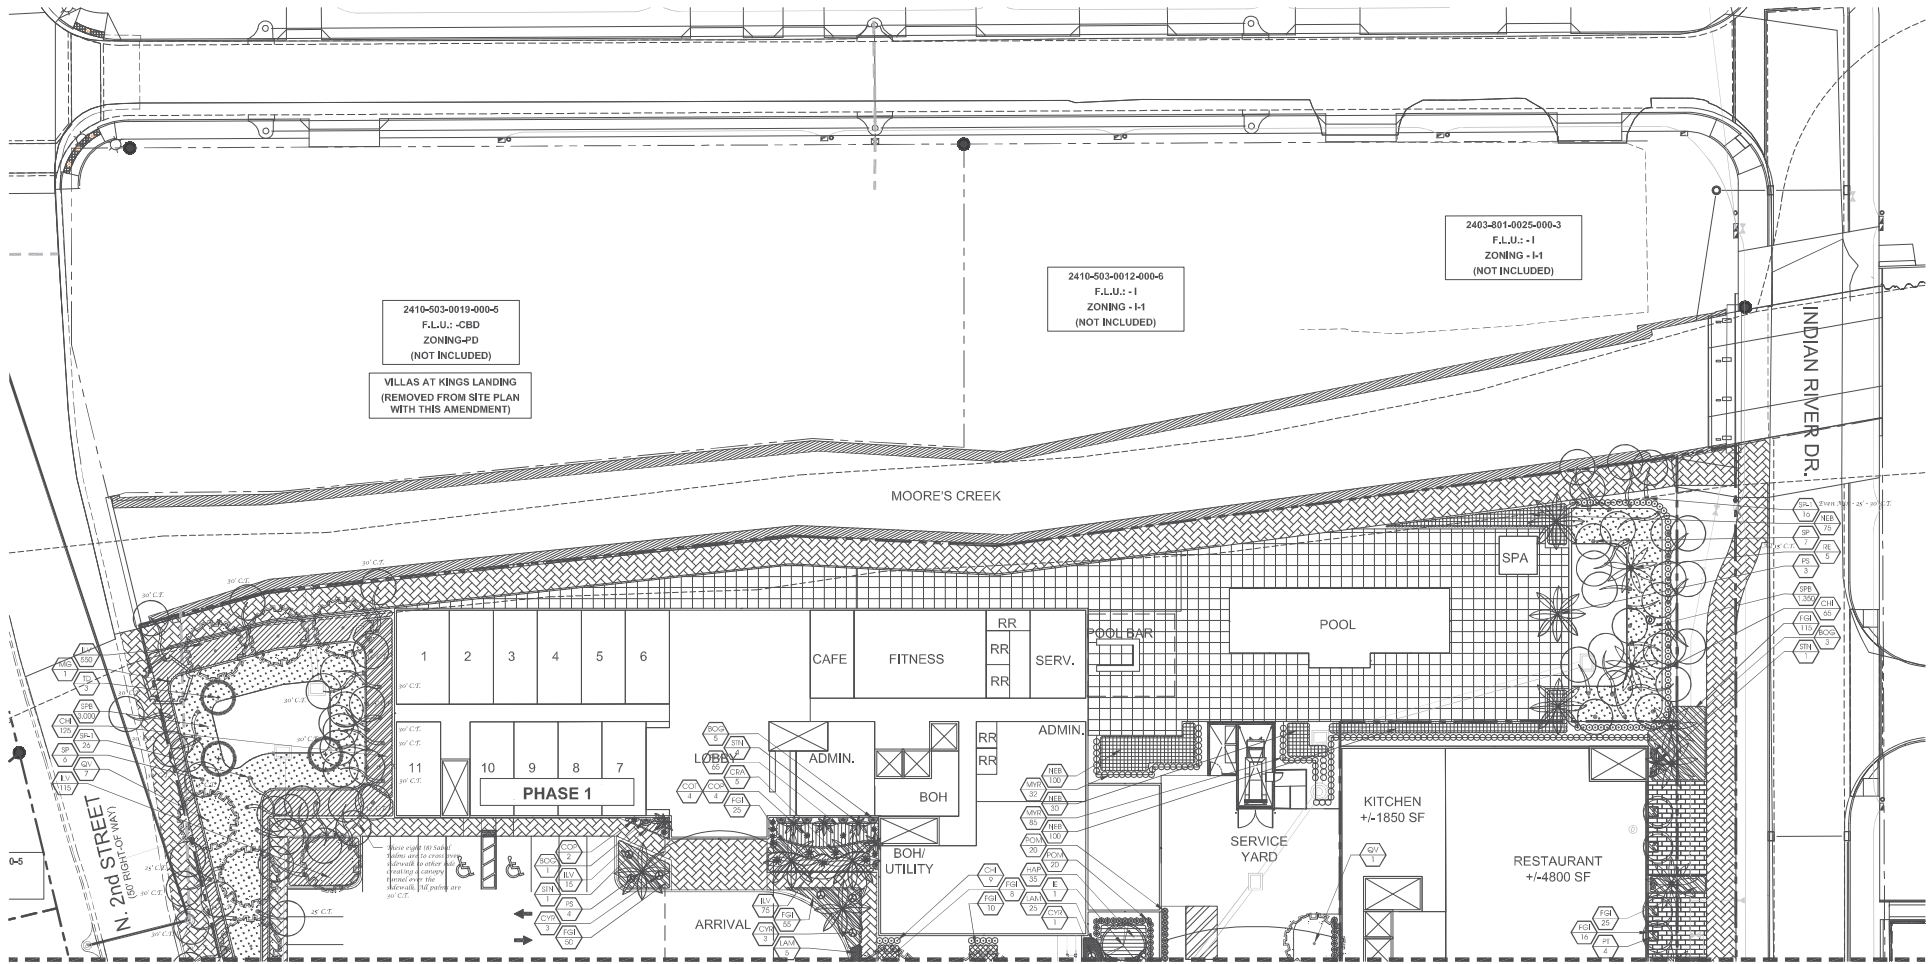

Match Line - See Sheet L-2

**Landscape Plan**

Phase 1

