

MARTIN SANDINO AIA  
 ARCHITECT / ARQUITECTO  
 RESIDENTIAL, COMMERCIAL, & INDUSTRIAL  
 MARTIN SANDINO  
 ARCHITECTURE + PLANNING LLC  
 BTR PIR# REGISTRATION NO. 19860-0



ARIZONA  
 222 N. PARADISE VILLAGE PARKWAY  
 BLDG. 16 UNIT 208 PHOENIX, ARIZONA 85022

TEXAS  
 5001 N. MEA ST. BLDG. 2-229  
 EL PASO TEXAS 7992

602.413.7985  
 MSANDINOARCH@GMAIL.COM

REGISTERED ARCHITECT  
 59457  
 MARTIN SANDINO  
 1-19-20  
 ARIZONA, U.S.A.

EXPIRES: 3-31-2021

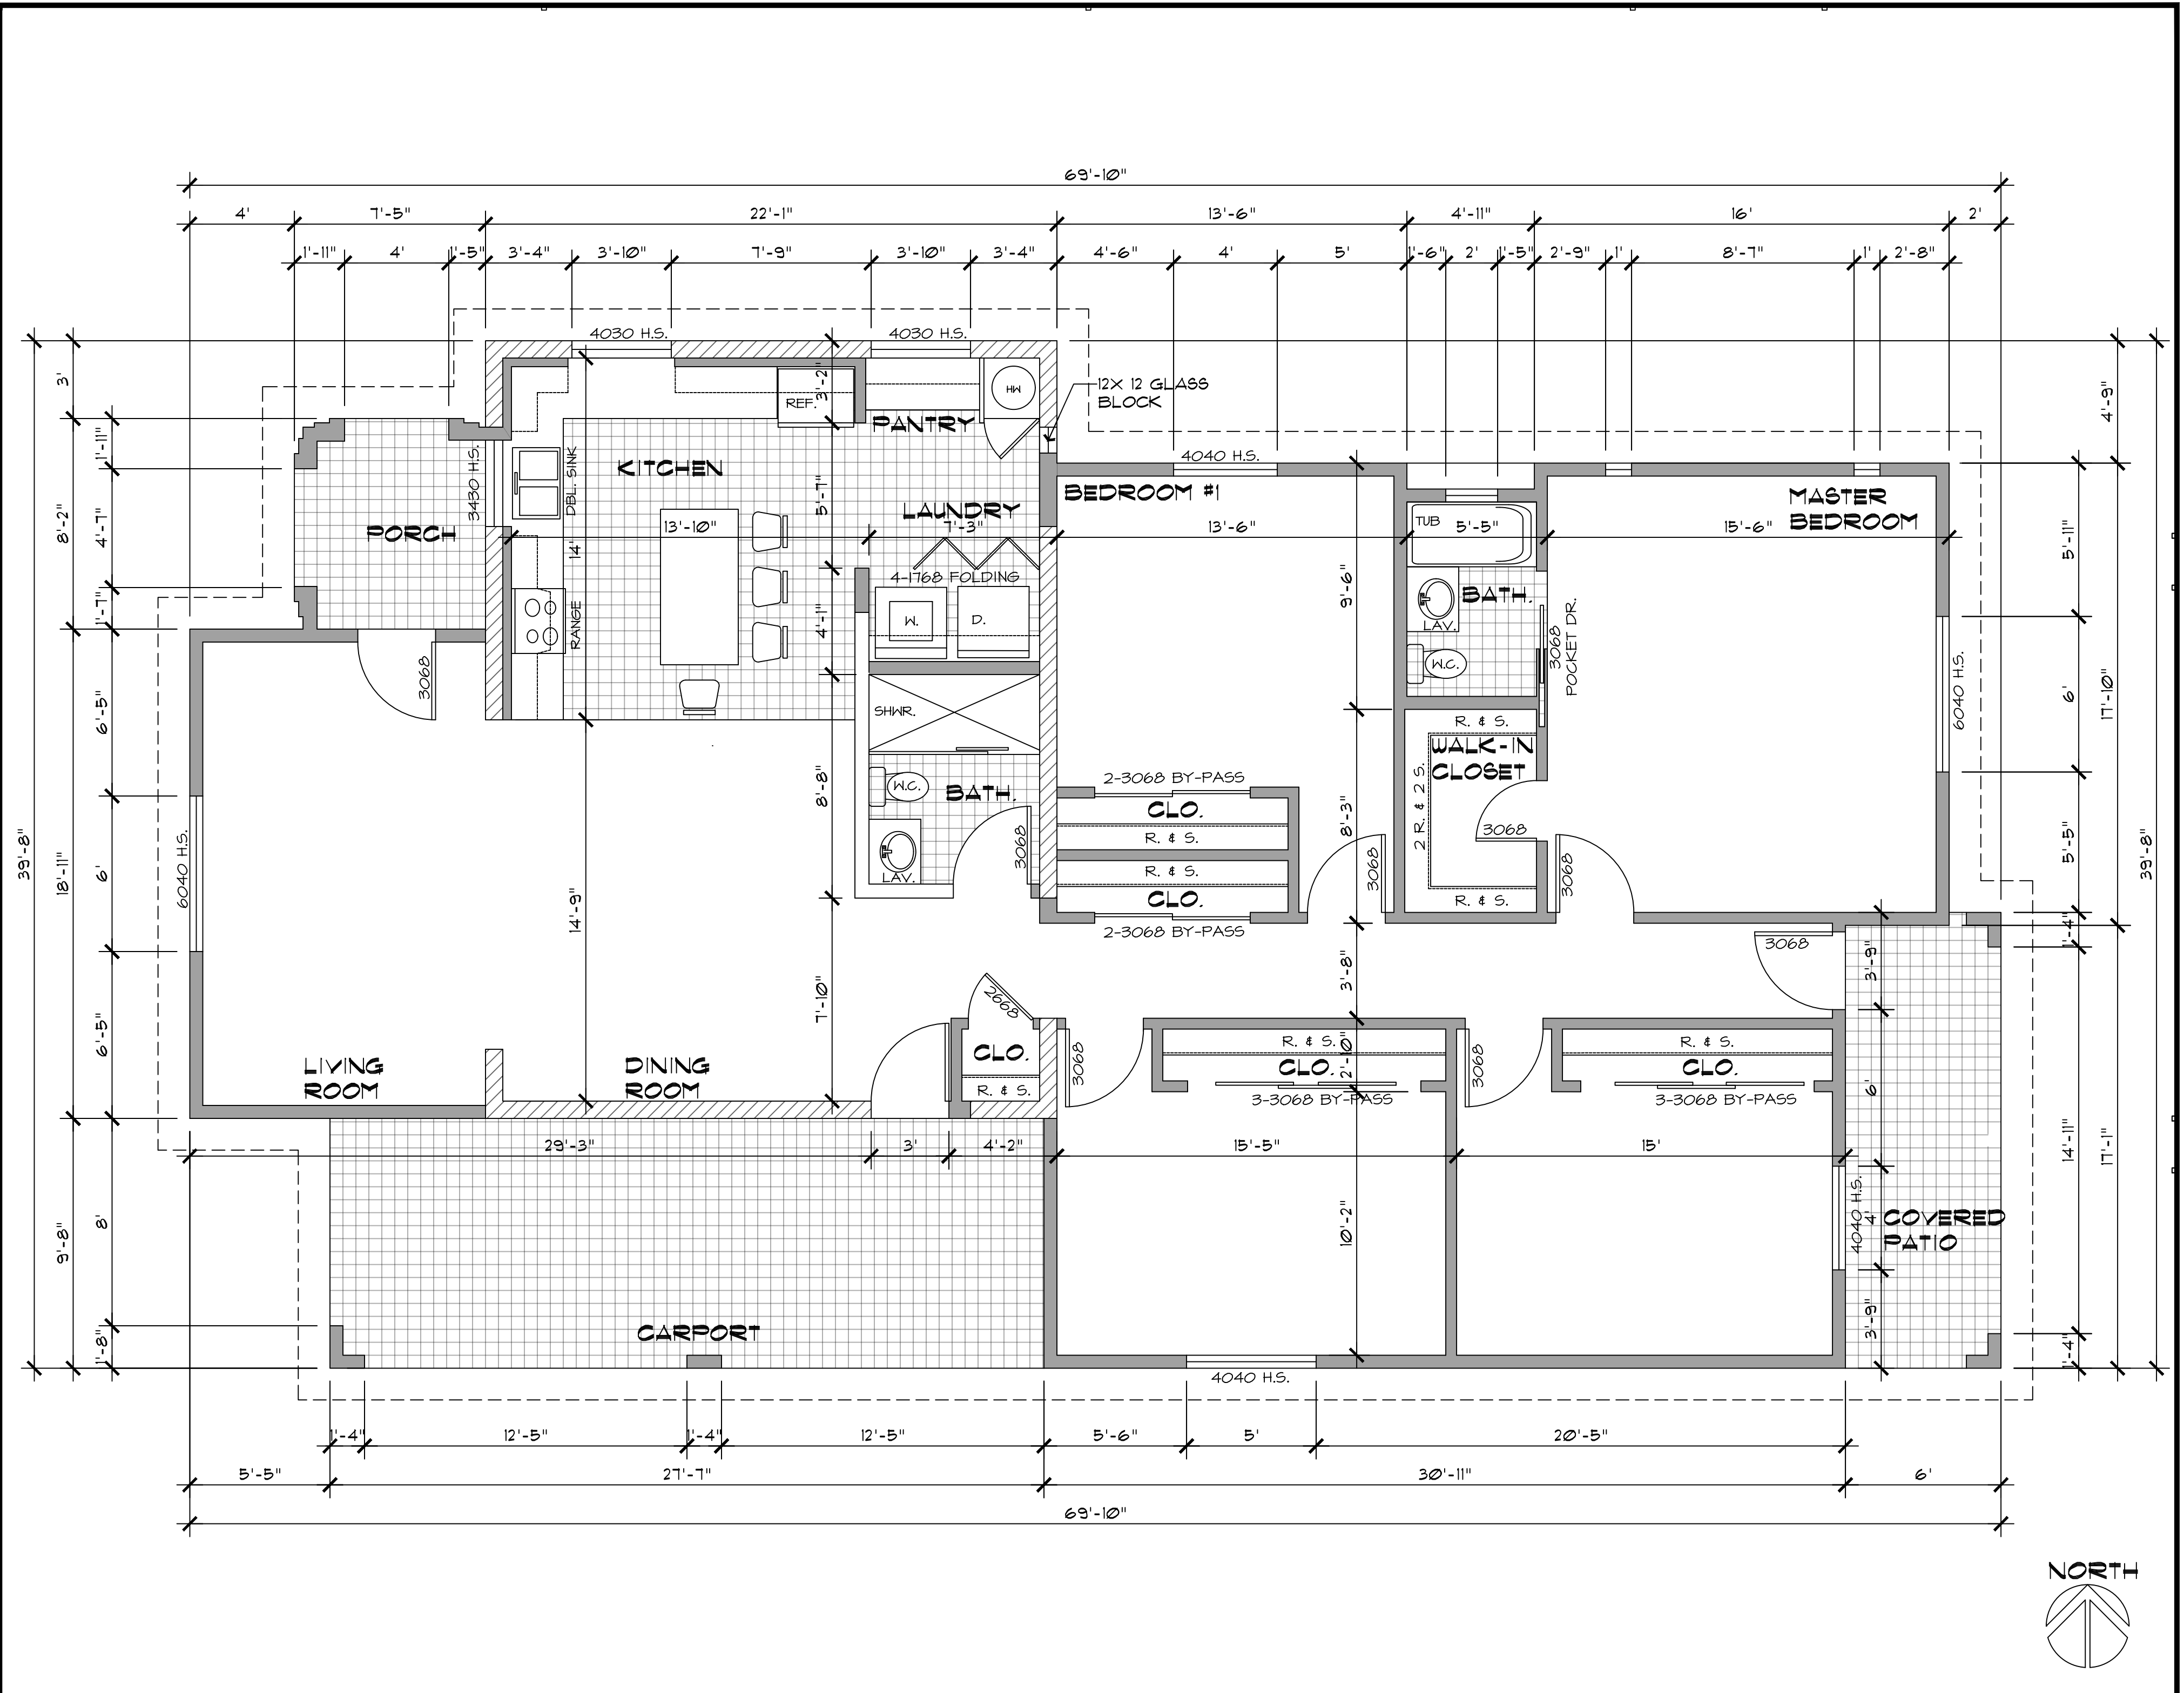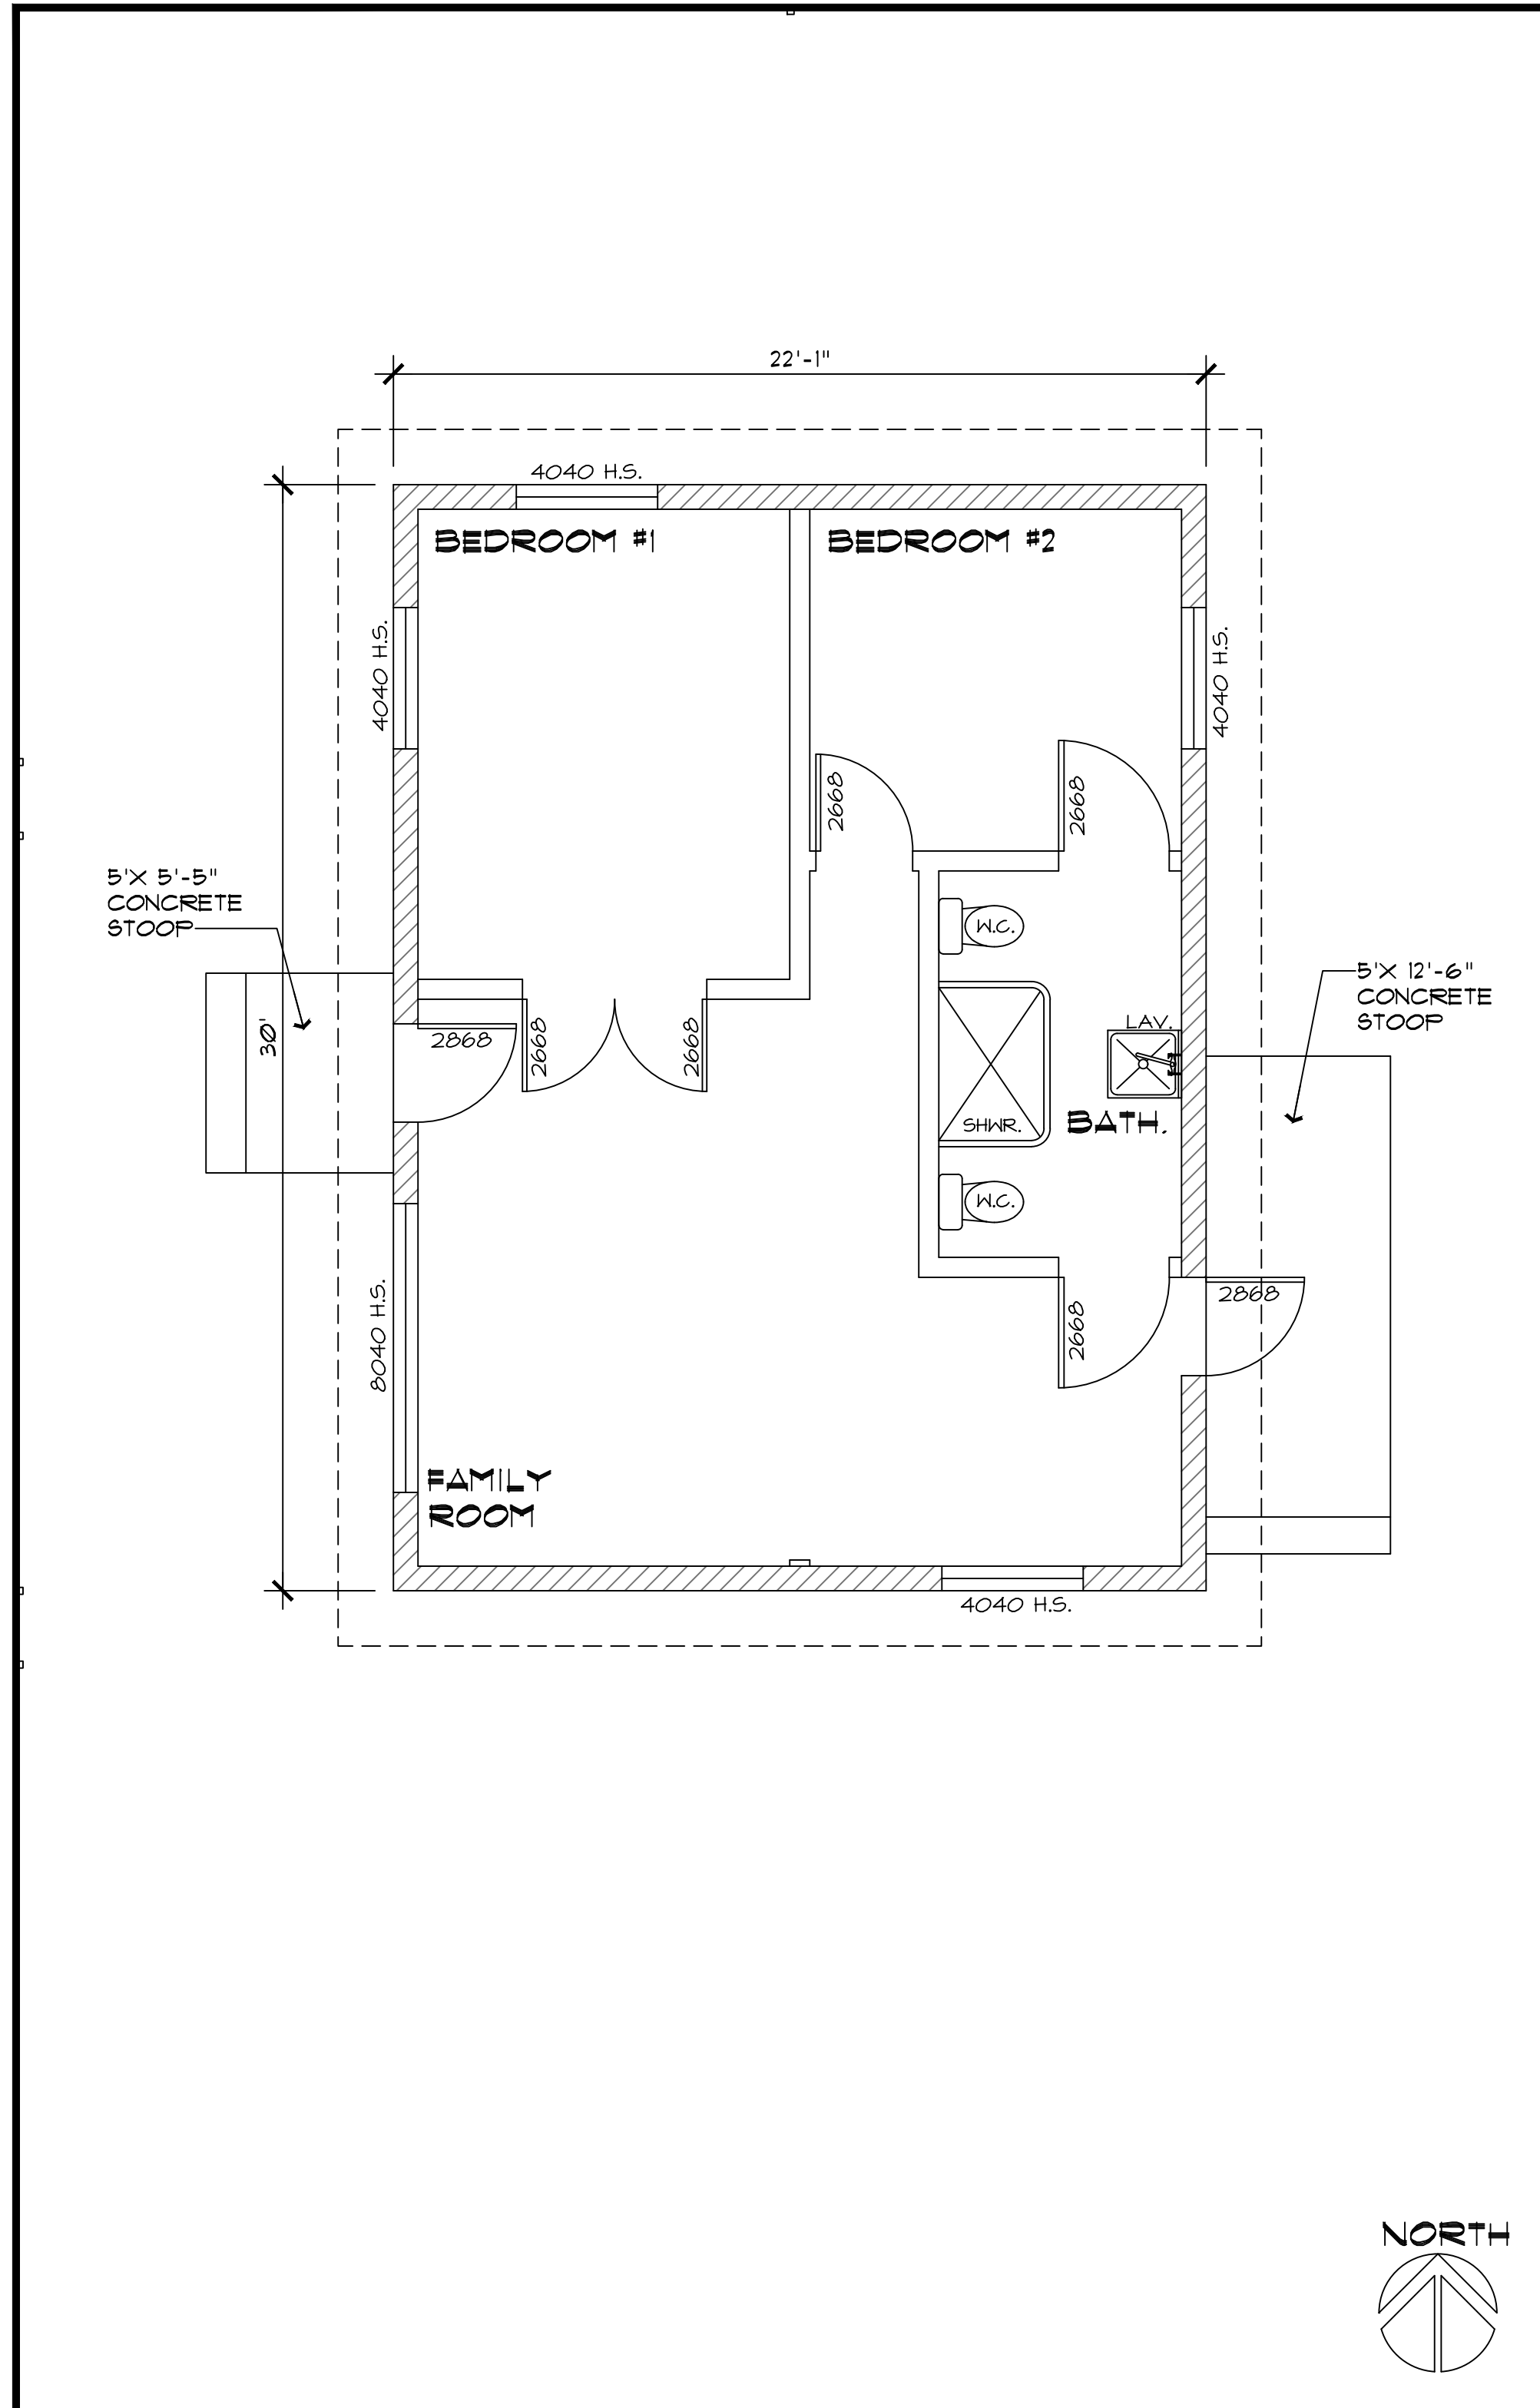

- 6745 N. 53RD DR. -  
 6145 N. 53RD DR. GLENDALE, AZ. 85301  
 EXISTING & NEW FLOOR PLANS

THIS DRAWING IS AN INSTRUMENT OF SERVICE AND AS SUCH SHALL REMAIN THE PROPERTY OF MARTIN SANDINO ARCHITECTURE + PLANNING LLC. UNAUTHORIZED USE OR REPRODUCTION WITHOUT PERMISSION OF THE ARCHITECT IS PROHIBITED. THIS DRAWING IS ONLY FOR USE IN CONNECTION WITH THIS PROJECT AND SHALL NOT BE USED FOR OTHER LOCATIONS. COPYRIGHT 2020. MARTIN SANDINO ARCHITECTURE + PLANNING LLC

CONSULTANT

PRELIMINARY  
 NOT FOR  
 CONSTRUCTION

Date: JULY 20  
 Job No: 20-33  
 Project Mgr: M.S.  
 Drawn By: A.B.  
 Checked By: M.S.