


CASE NUMBER: VAR20-09

PROPERTY LINE 109.67'

PROPERTY LINE 64'

PROPERTY LINE 64'

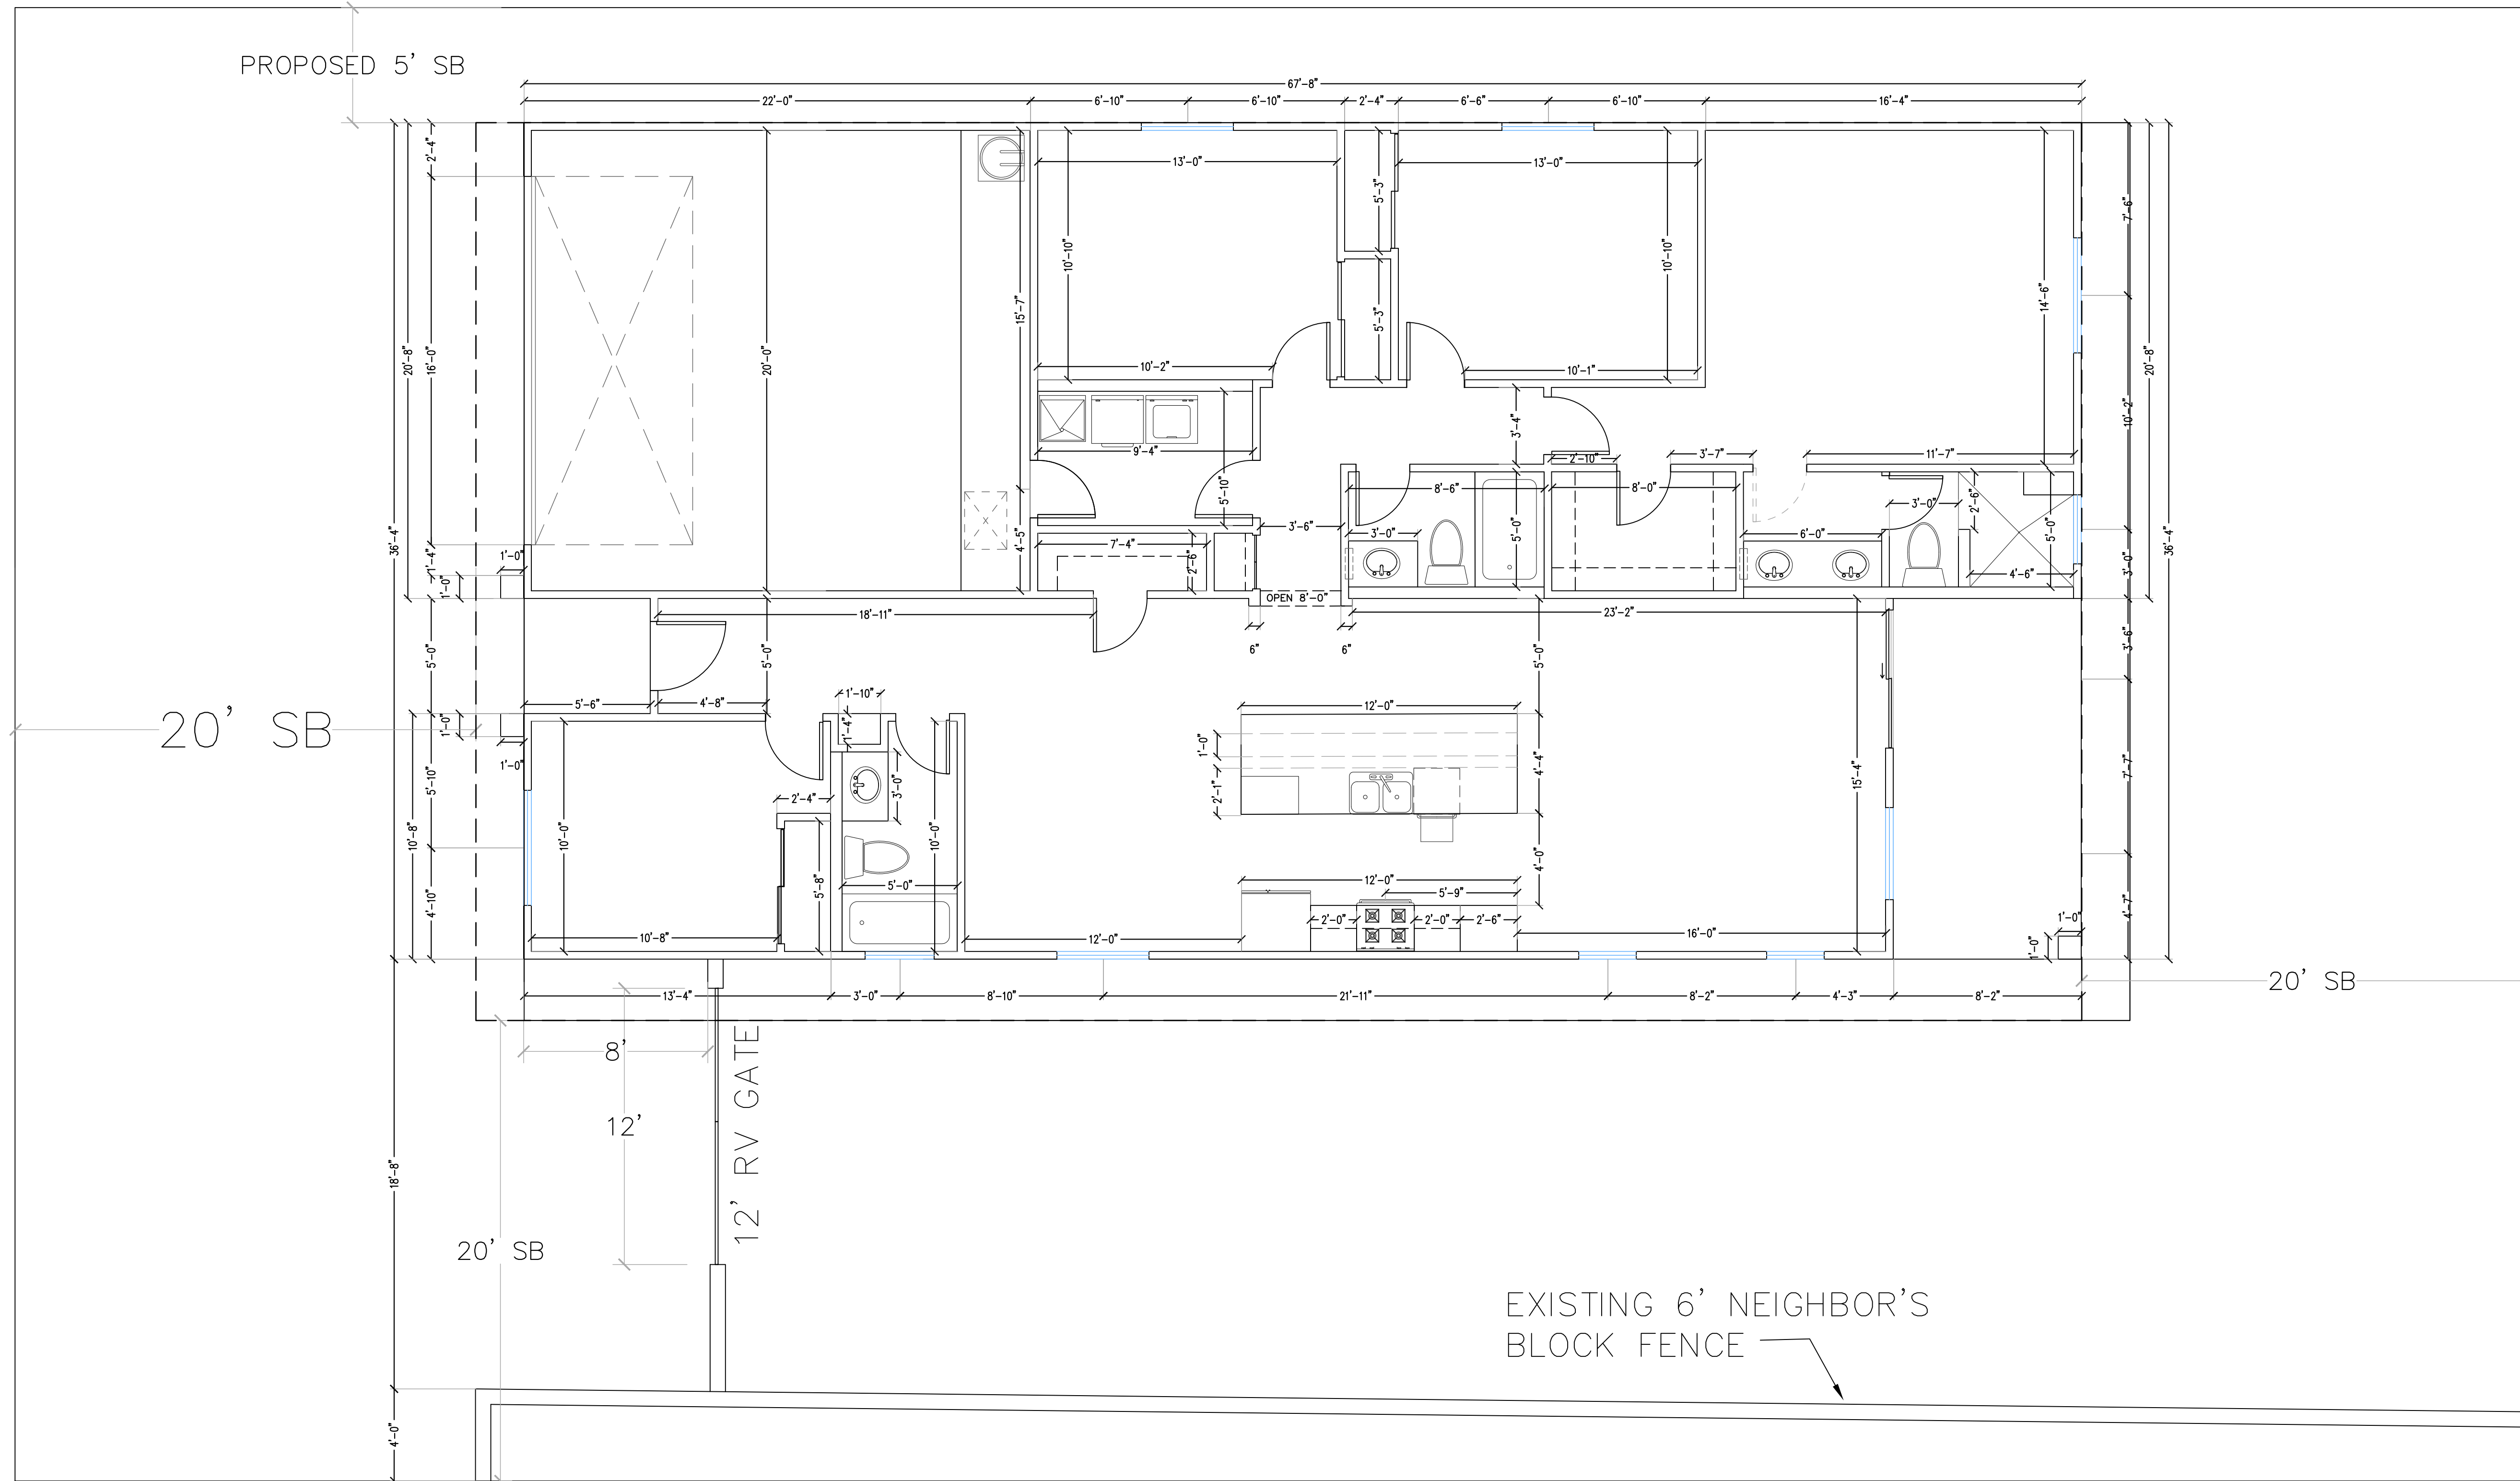

TO AVOID MISTAKES DURING CONSTRUCTION ANY DISCREPANCIES BETWEEN THE PLANS SHALL BE REPORTED TO THE OWNER AND GENERAL CONTRACTOR IN WRITING BEFORE PROCEEDING. IN ORDER TO AVOID MISTAKES READ AND CHECK ALL PLANS AND BIDS BEFORE CONSTRUCTION.

PARCEL NUMBER:
143-29-030

ZONING:
R-3

66TH DRIVE RESIDENCE

7119 N 66TH DR
GLENDALE, AZ 85301

SEAL:

REVISIONS:
00/00/2021
00/00/2021
00/00/2021

PROJECT NO: MXD20-127
DATE: 02/02/2021
DRAWN BY: DL
CHECKED BY: MC
FILENAME:

A2

PROPOSED FLOOR PLAN

1"=1/4"