



FLOOR PLAN

SCALE 1/4" = 1'-0"

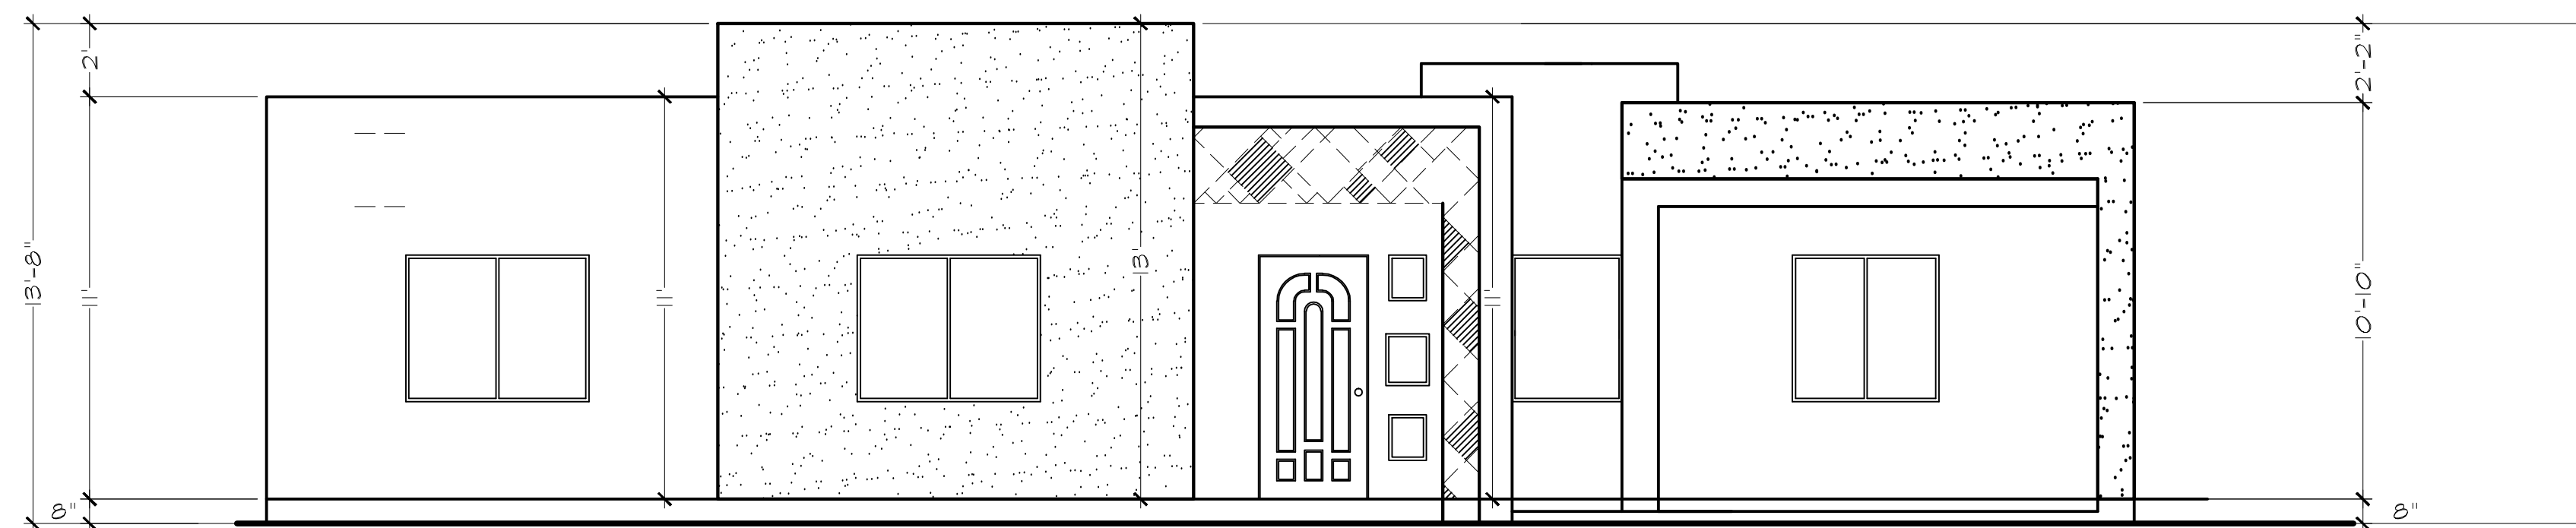

FRONT ELEVATION

SCALE 1/4" = 1'-0"

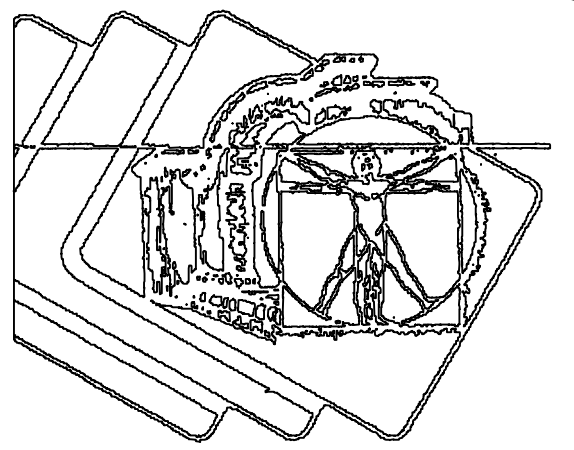

NO PART OF THESE PLANS MAY BE COPIED, REPRODUCED OR STORED BY ANY MEANS WITHOUT PRIOR WRITTEN CONSENT FROM SANTOS E. UGALDE.

UNIQUE CAD & DESIGN

CITY STAMP

FLOOR PLAN  
FRONT ELEVATION

REVIEW/ISSUE

NO.	DATE

PERMIT NO.

FIRM NAME AND ADDRESS

SANTOS E. UGALDE  
UNIQUE CAD & DESIGN  
PO. BOX. 14250  
PHOENIX AZ 85063  
623-418-3454

911PERMIT@GMAIL.COM

PROJECT NAME AND ADDRESS

"FML CUSTOM HOUSE"  
PROCESSING MULTISERVICES LLC  
5014 W CAVALIER DR  
GLENDALE AZ 85301

JOB. #:

**1514**

DATE:

08/15/2022

SCALE:

INDICATED

SHEET:

**#2**

**BLUESTAKE**  
CALL TWO WORKING DAYS BEFORE YOU DIG  
DIAL 811  
SCHEDULE ONLINE AT ARIZONA811.COM