

GENERAL NOTES:
 1. WRITTEN DIMENSIONS ON THESE DRAWINGS SHALL TAKE PRECEDENCE OVER DIMENSIONS SHOWN ON THESE DRAWINGS.
 2. CONTRACTORS SHALL VERIFY AND BE RESPONSIBLE FOR THE ACCURACY AND CONDITIONS SHOWN ON THESE DRAWINGS.
 3. ROLL UP DOORS ON THE BUILDING SHALL BE REMOVED AND CLOSED OFF TO THE EXTERIOR. THE DESIGN MATERIAL AND COLORS OF THE EXISTING BUILDING.

LEGEND
 (W) PROPERTY LINE
 (DW) DRIVEWAY
 (S) ADA ENTRANCE
 (L) LANDSCAPING
 (P) PROPERTY LINE

**DIAGRAM A
 SITE PLAN
 Scale: 1/8" = 1'-0"**

PROPERTY LINE
ALLEY
MOUNTAIN VIEW AVE.
C.P.P GUTTER FLOW LINE
ADA ENTRANCE
RECEPTION & SECURITY
MANAGEMENT
PACKAGING
UNIT A
UNIT B
SHIPPING & WAREHOUSING
STORAGE
ADA PARKING
2% MAX SLOPE


6/28/2021

JP420 LLC
535 W MOUNTAIN VIEW AVE
UNIT B
LA HABRA, 90631

CANNABIS RETAIL
DELIVERY ONLY

PROPOSED
FLOOR PLAN

FOR
REVIEW

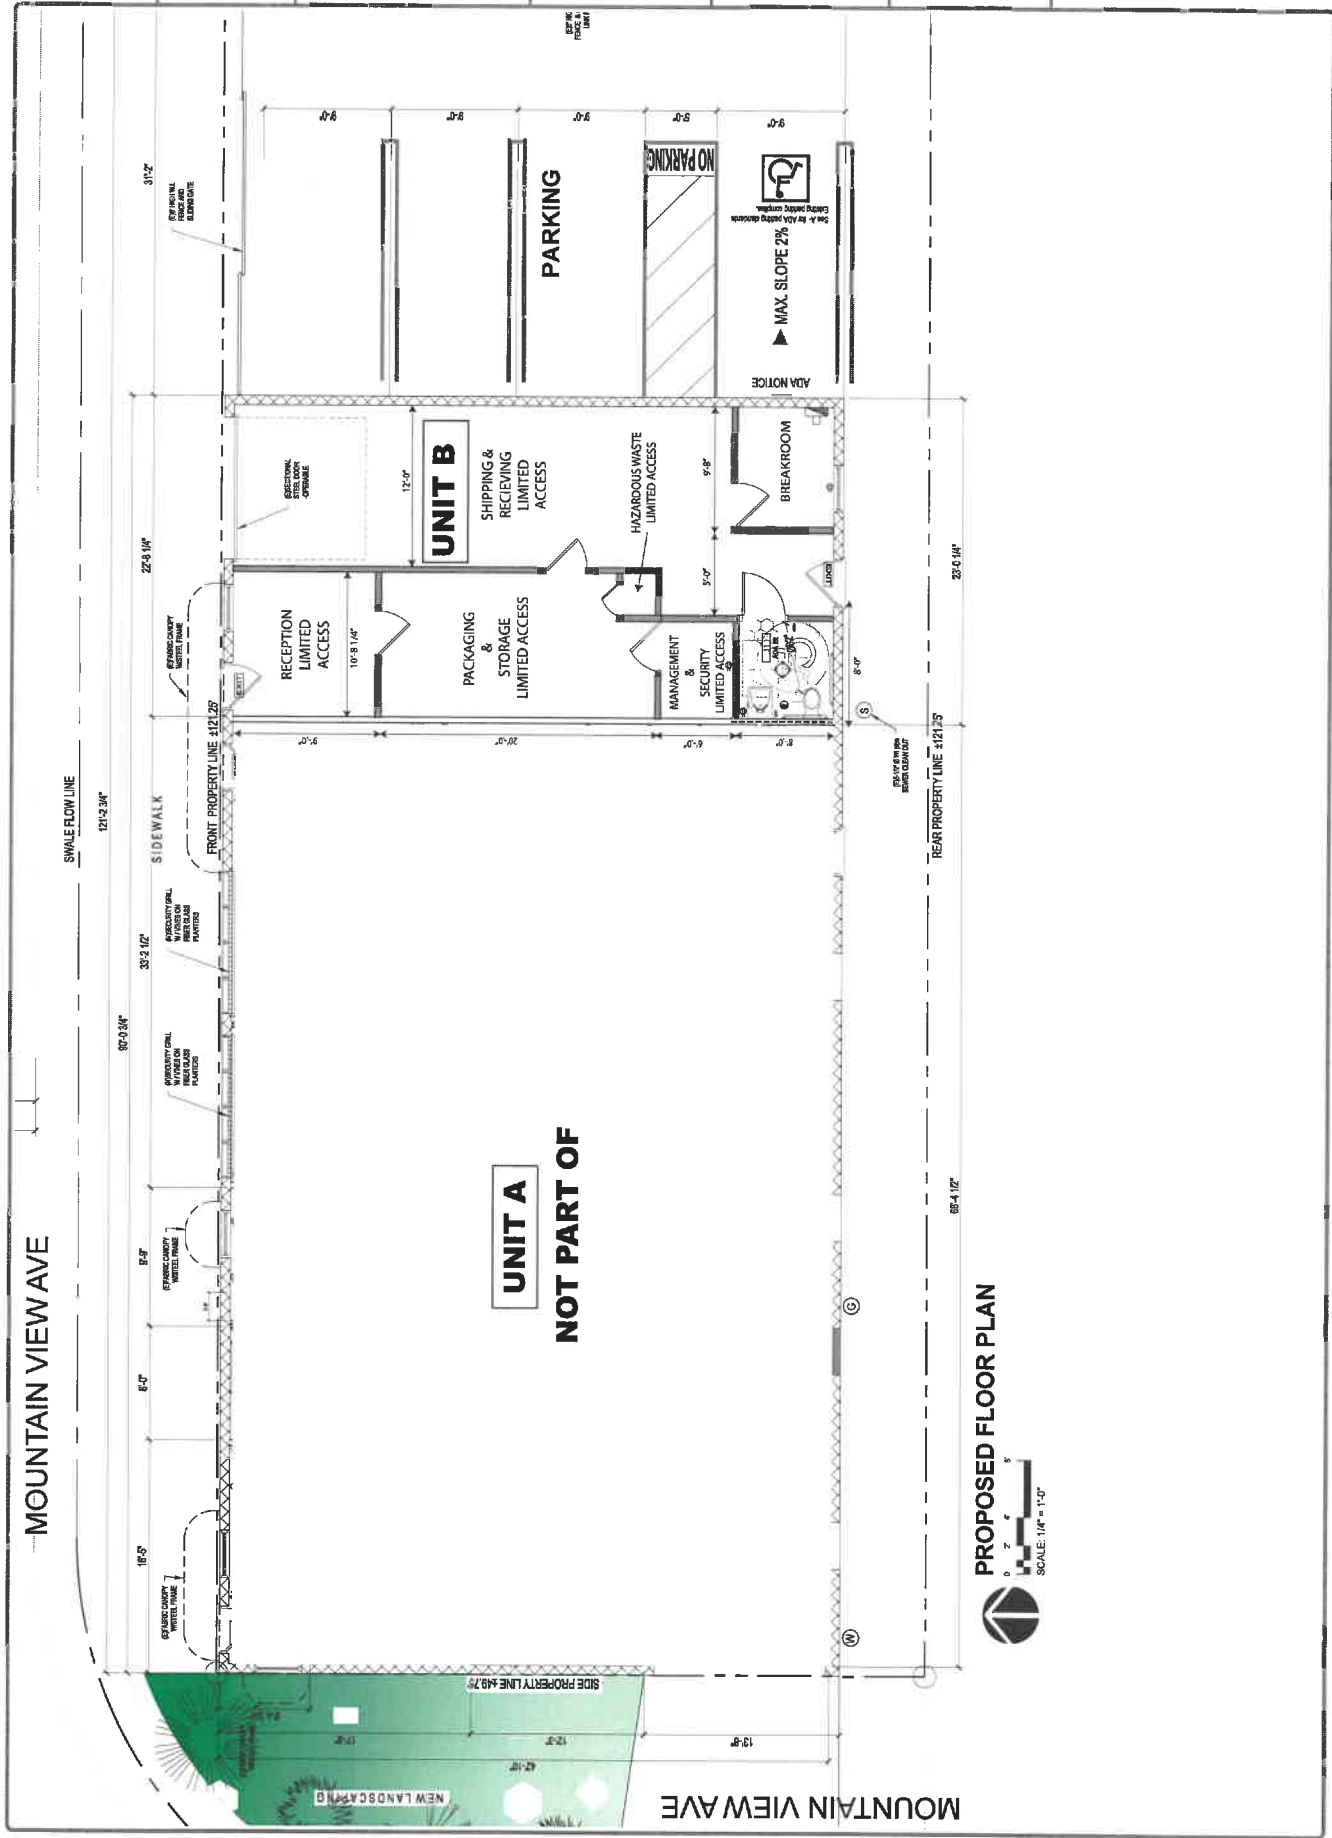

UNIT A
NOT PART OF

PROPOSED FLOOR PLAN
SCALE: 1/4" = 1'-0"

MOUNTAIN VIEW AVE

MOUNTAIN VIEW AVE