

LEGEND:

- (N) TILE ROOF OR APPROVED EQUAL
- (E) PROPERTY LINE
- (N) CEMENTITIOUS COLORED DECKING
- (N) BUILDING/ BALCONY LINE (BELOW)
- EXTERIOR WALLS
- (N) INTERIOR WALLS / PARTY WALLS
-

SHEET TITLE/ OWNER INFORMATION

LA HABRA 8-UNIT CONDOMINIUMS
 525 E La Habra Blvd. La Habra , CA
 90631
 OWNER INFO: TONY ZHENG
 626-400-0736

CONSULTANTS


MARK	DATE	DESCRIPTION

PROJECT NO:	22-03
CAD DWG FILE:	A04 2ND FLOOR PLAN.DWG
DRAWN BY:	-
CHK'D BY:	-
SCALE:	1/8" = 1'-0"


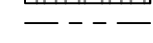
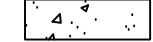
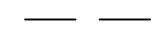

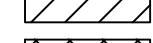

SHEET TITLE
2ND FLOOR PLAN

A04

SHEET - OF -

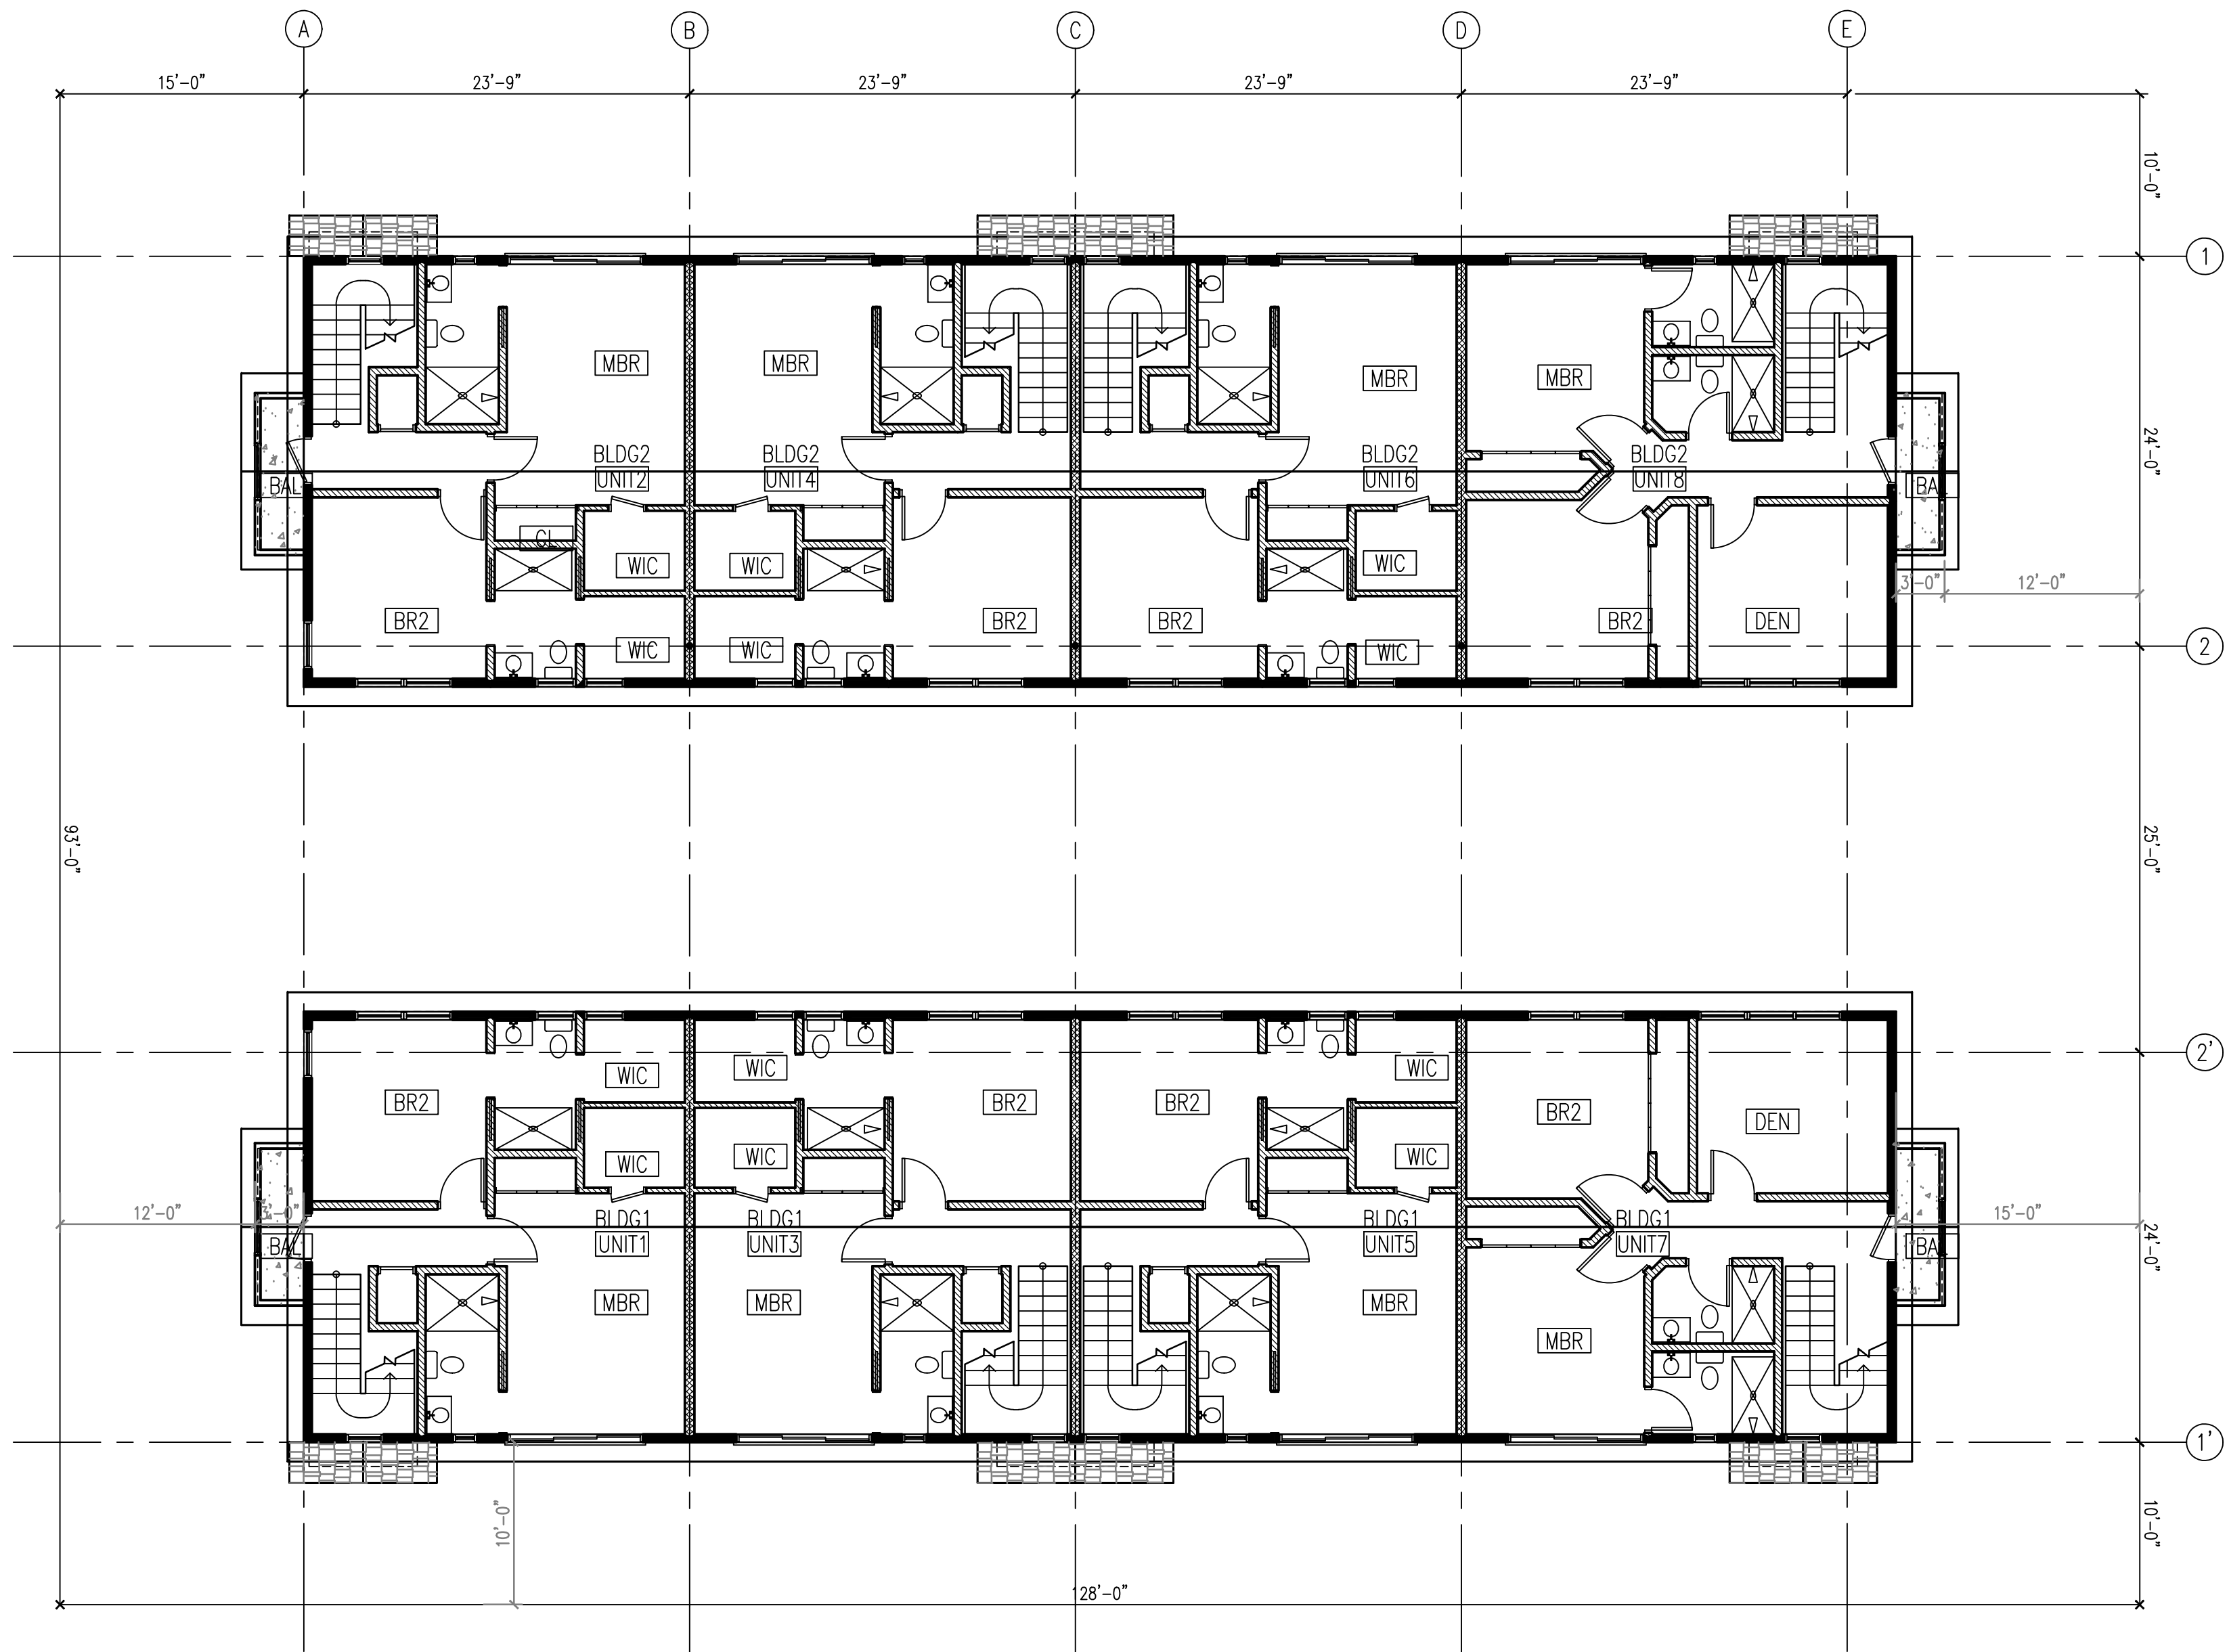

LEGEND:

-  (N) TILE ROOF OR APPROVED EQUAL
-  (E) PROPERTY LINE
-  (N) CEMENTITIOUS COLORED DECKING
-  (N) ROOF LINE ABOVE
-  EXTERIOR WALLS
-  (N) INTERIOR WALLS
-  (N) PARTY WALLS

SHEET TITLE/ OWNER INFORMATION

LA HABRA 8-UNIT CONDOMINIUMS
 525 E LA HABRA BLVD, LA HABRA, CA
 90631

OWNER INFO: TONY ZHENG
 626-400-0736


CONSULTANTS

MARK	DATE	DESCRIPTION


PROJECT NO:	22-03
CAD DWG FILE:	22-03-A05 3RD FLOOR PLAN.DWG
DRAWN BY:	-
CHK'D BY:	-
SCALE:	1/4" = 1'-0"

SHEET TITLE
3RD FLOOR PLAN


SHEET **A05** OF -

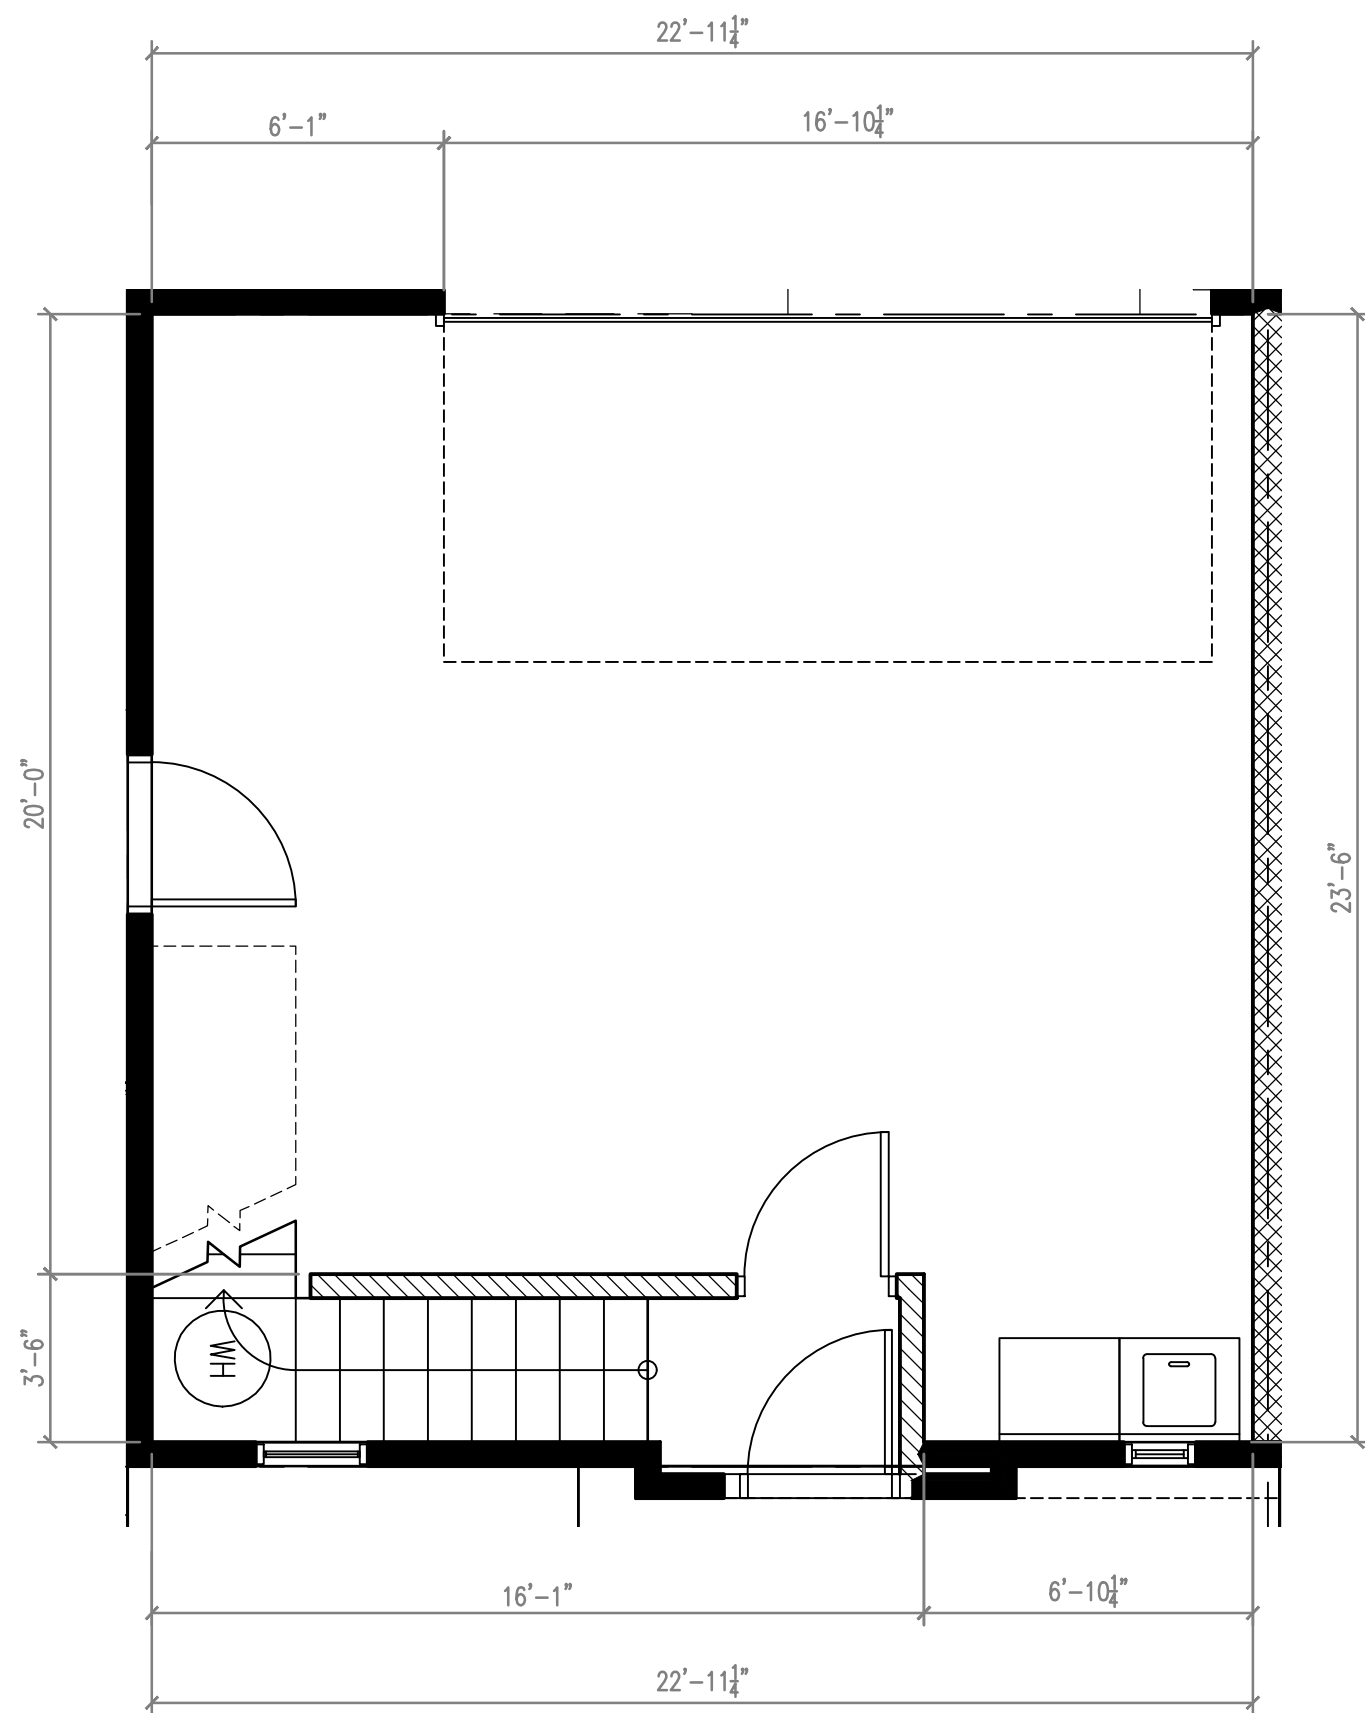


1 GROUND FLOOR LEVEL
1/4" = 1'-0"

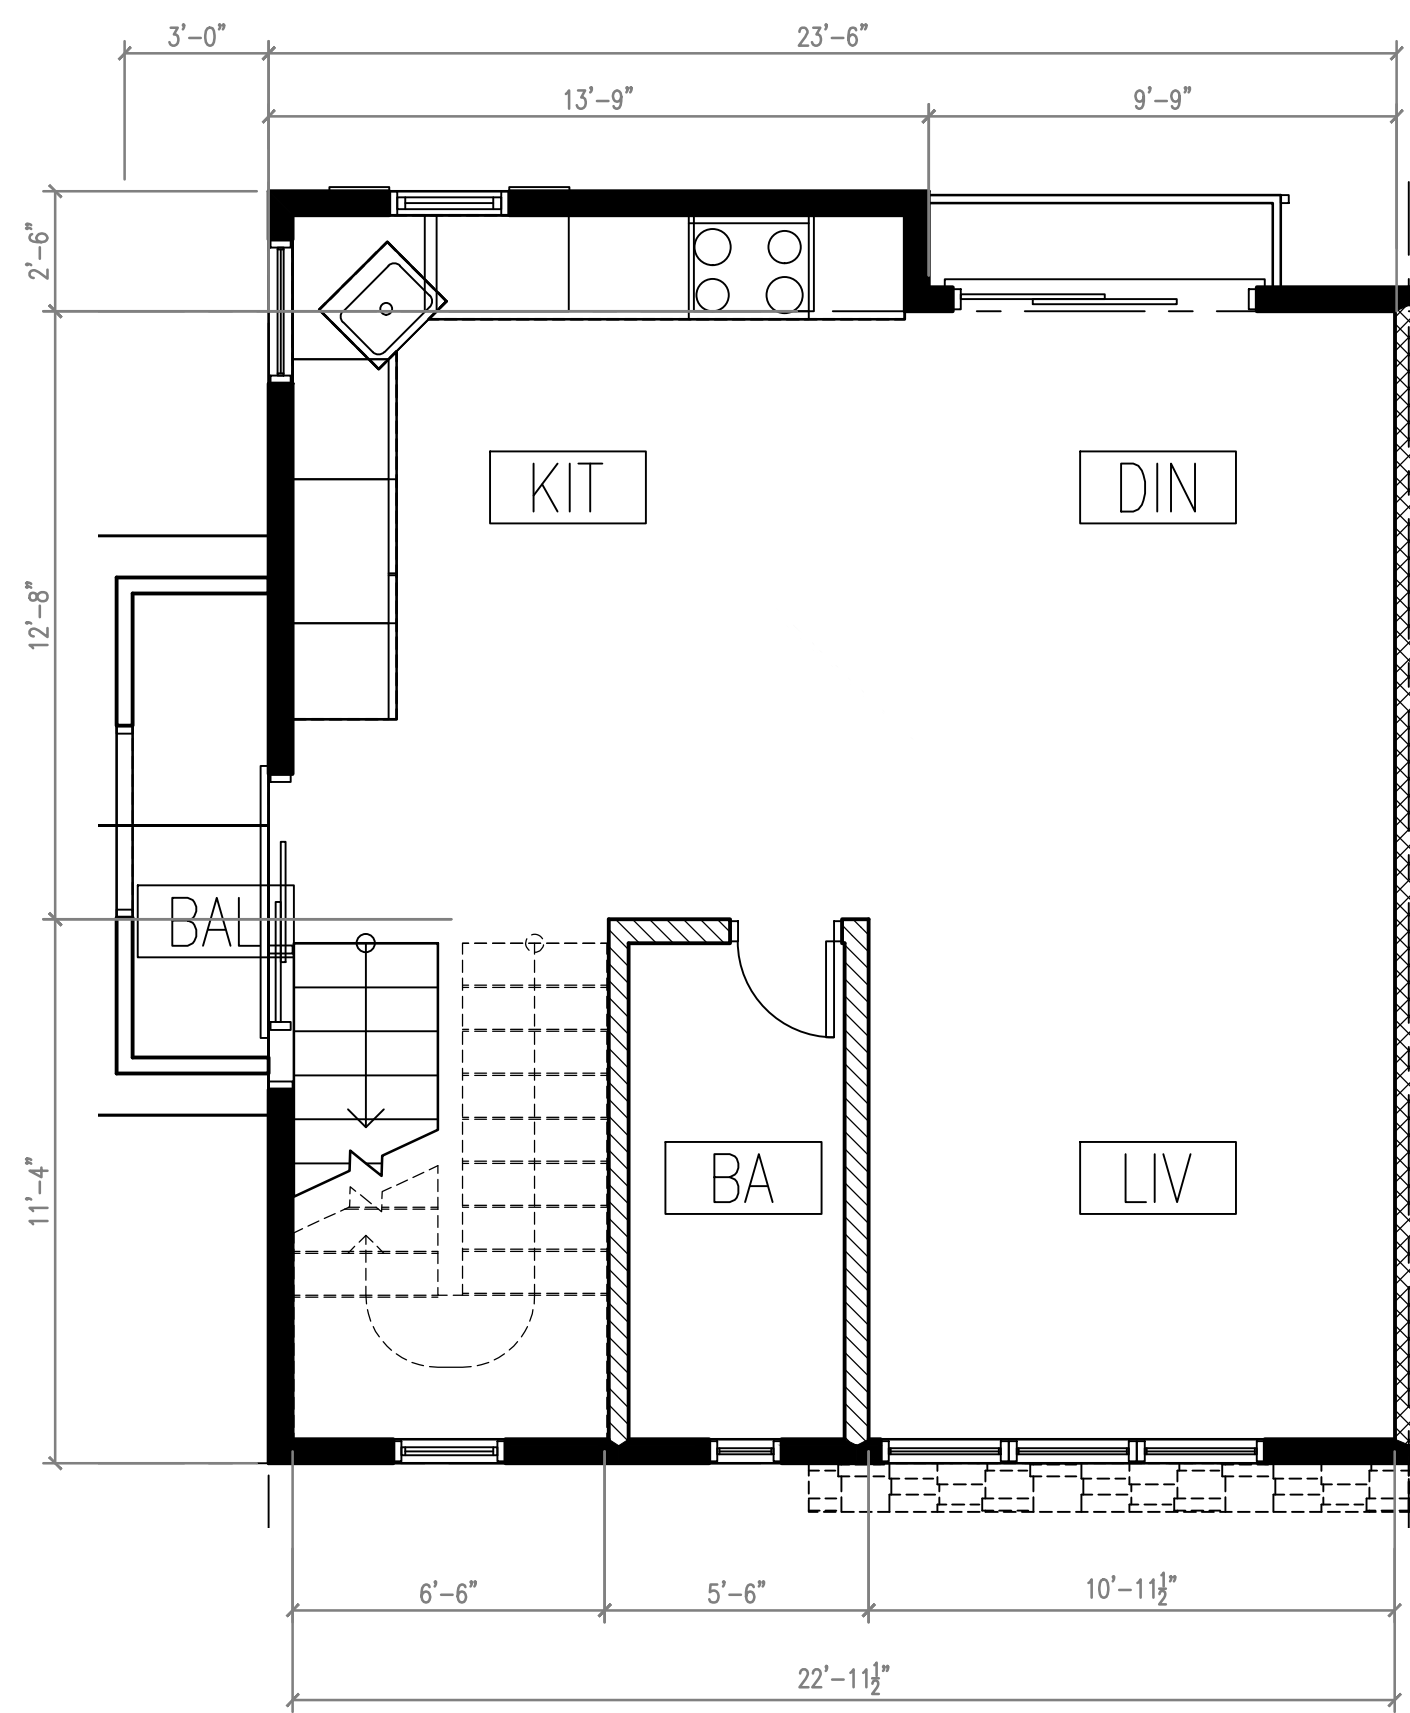


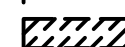
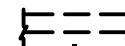

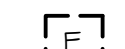
2 2ND FLOOR LEVEL
1/4" = 1'-0"

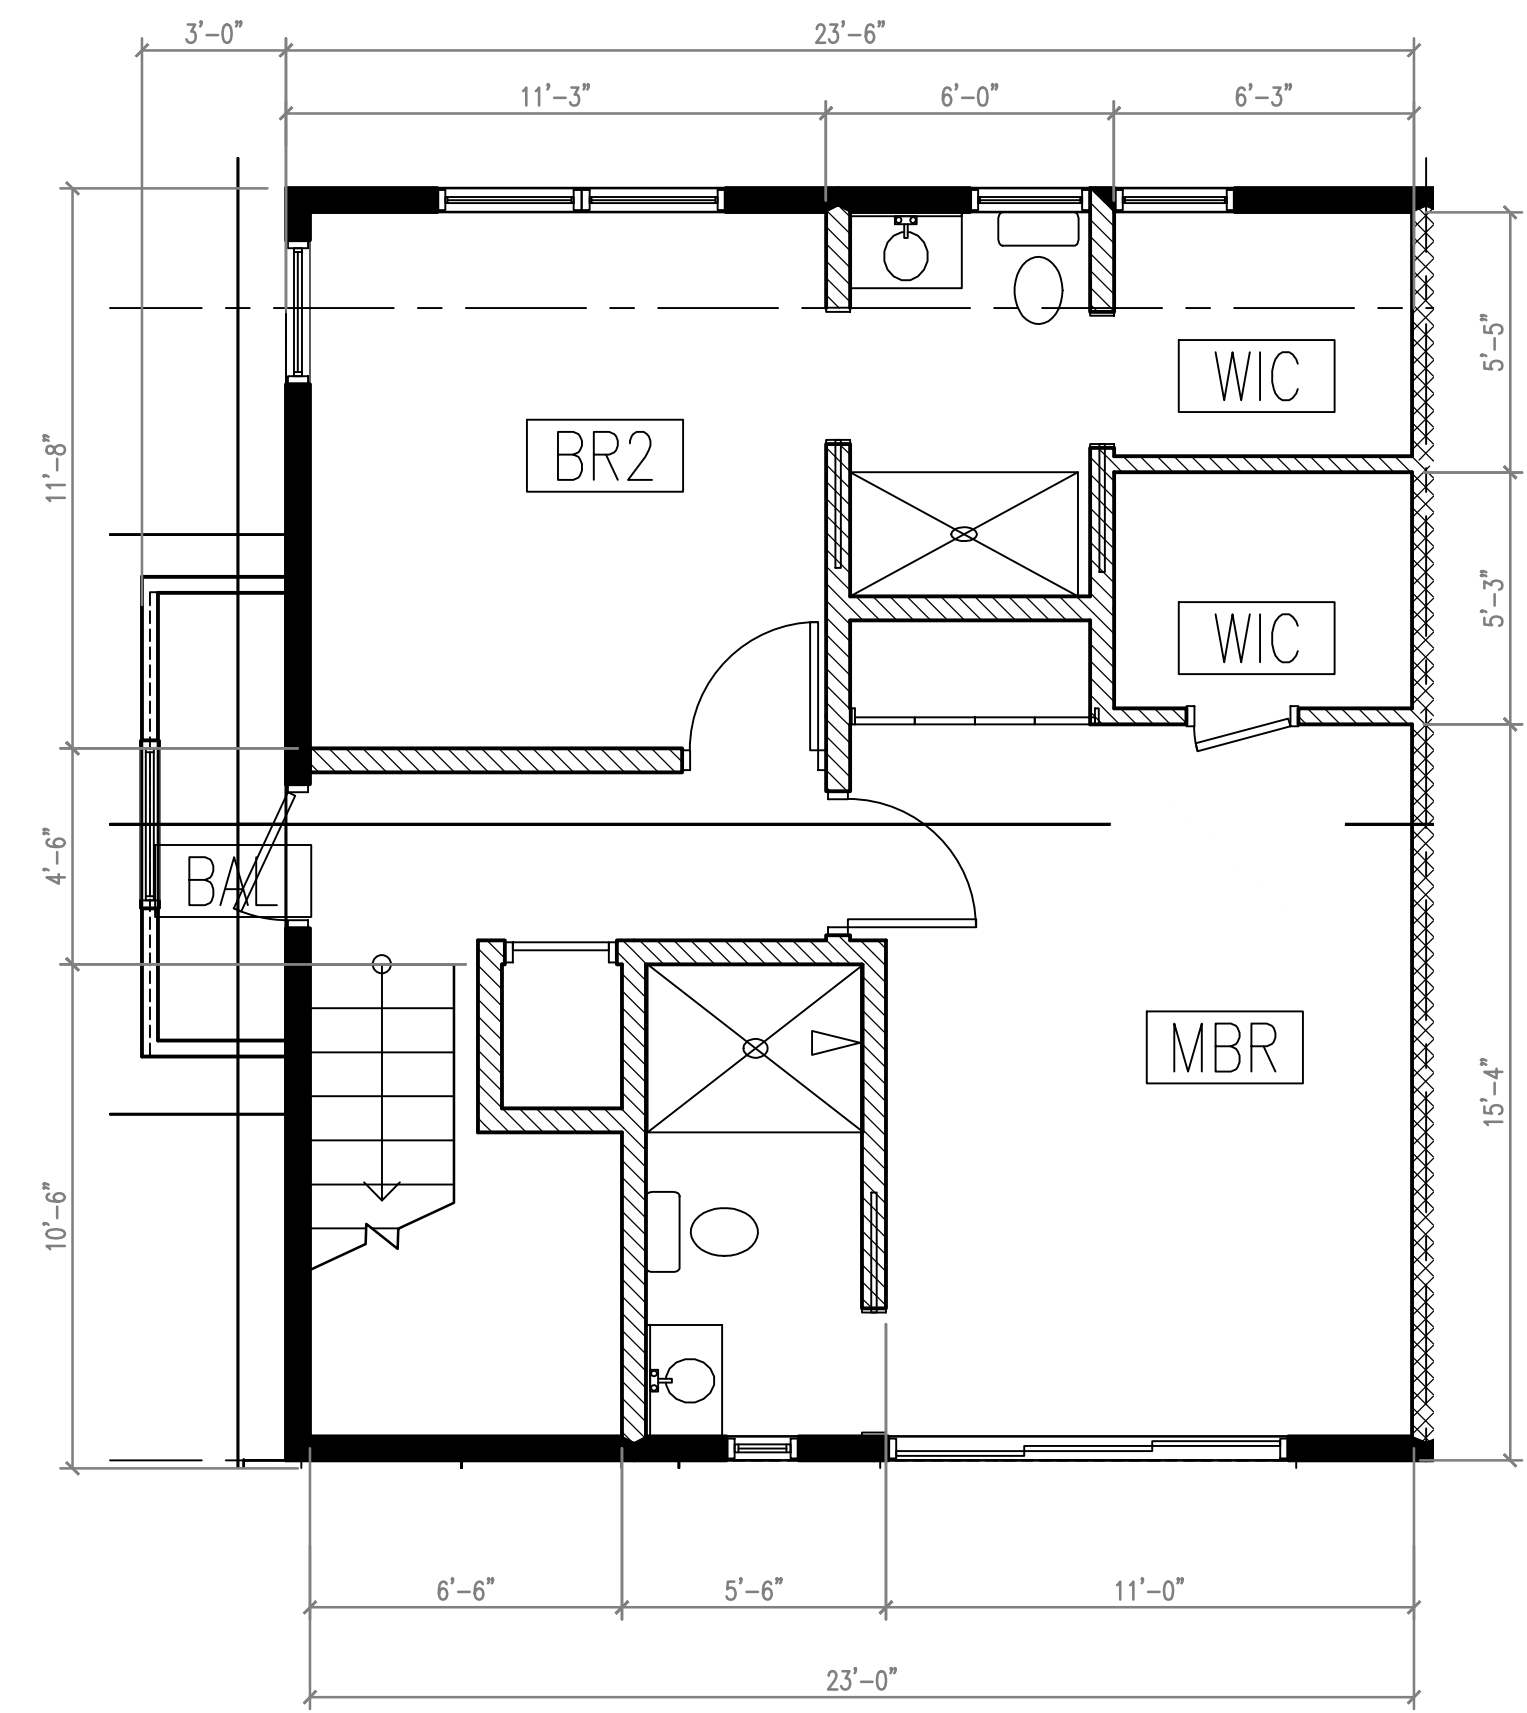

3 3RD FLOOR LEVEL
1/4" = 1'-0"

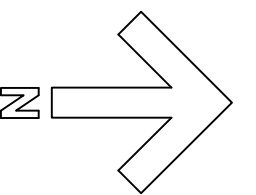

LEGEND:

-  (N) EXTERIOR WALL
-  (N) INTERIOR WALL
-  (N) BALCONY WALL/ RAILING
-  SMOKE DETECTOR / CO DETECTOR COMBO
-  EXHAUST FAN

SHEET TITLE/ OWNER INFORMATION

LA HABRA 8-UNIT CONDOMINIUMS
525 E LA HABRA BLVD, LA HABRA, CA
90631
OWNER INFO: TONY ZHENG
626-400-0736

CONSULTANTS

MARK	DATE	DESCRIPTION


PROJECT NO: 22-03
CAD DWG FILE: 22-03-A07 UNIT FLOOR PLAN.DWG
DRAWN BY: -
CHK'D BY: -
SCALE:

SHEET TITLE


UNIT 1 & 2 FLOOR PLANS
(TYP. 2BR & 2.5 BA)

A07


SHEET - OF -

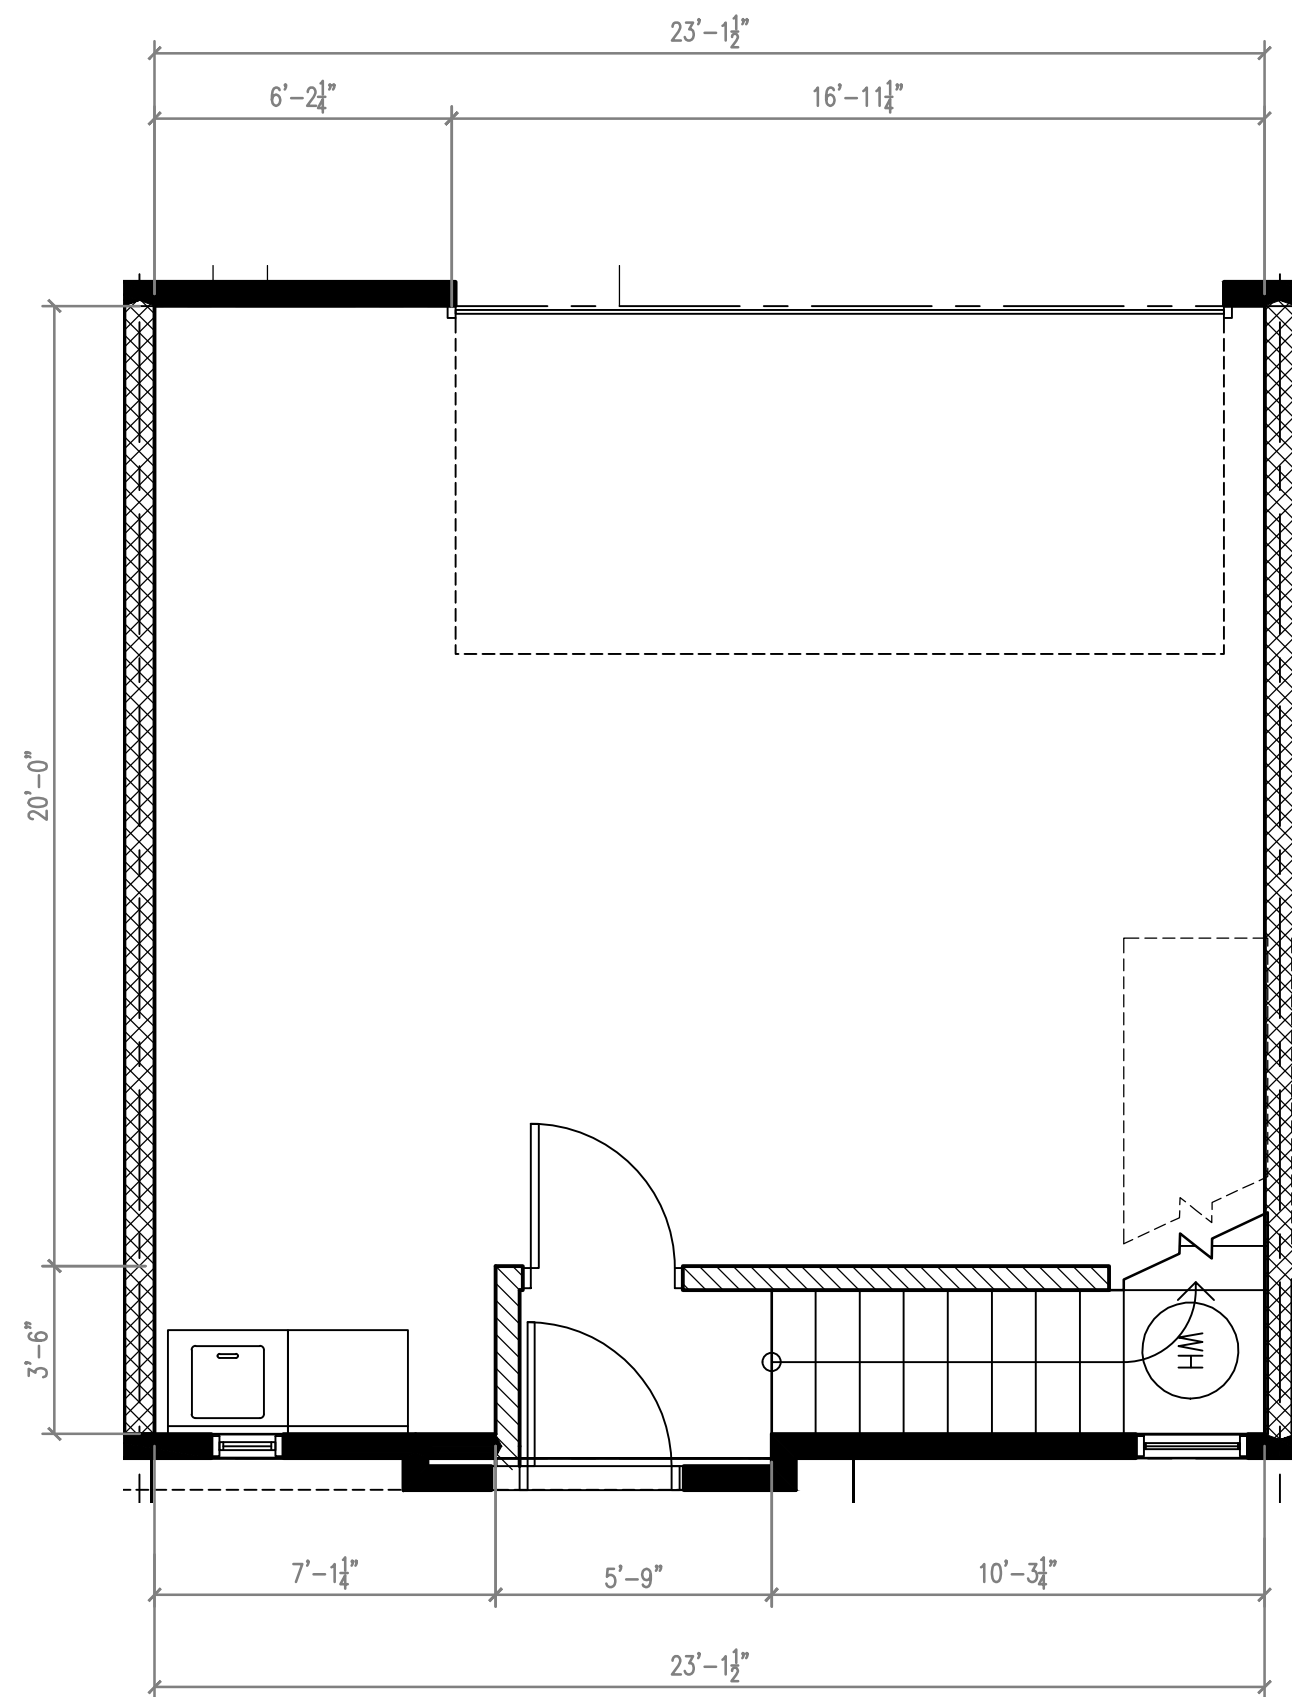


1 GROUND FLOOR LEVEL
1/4" = 1'-0"

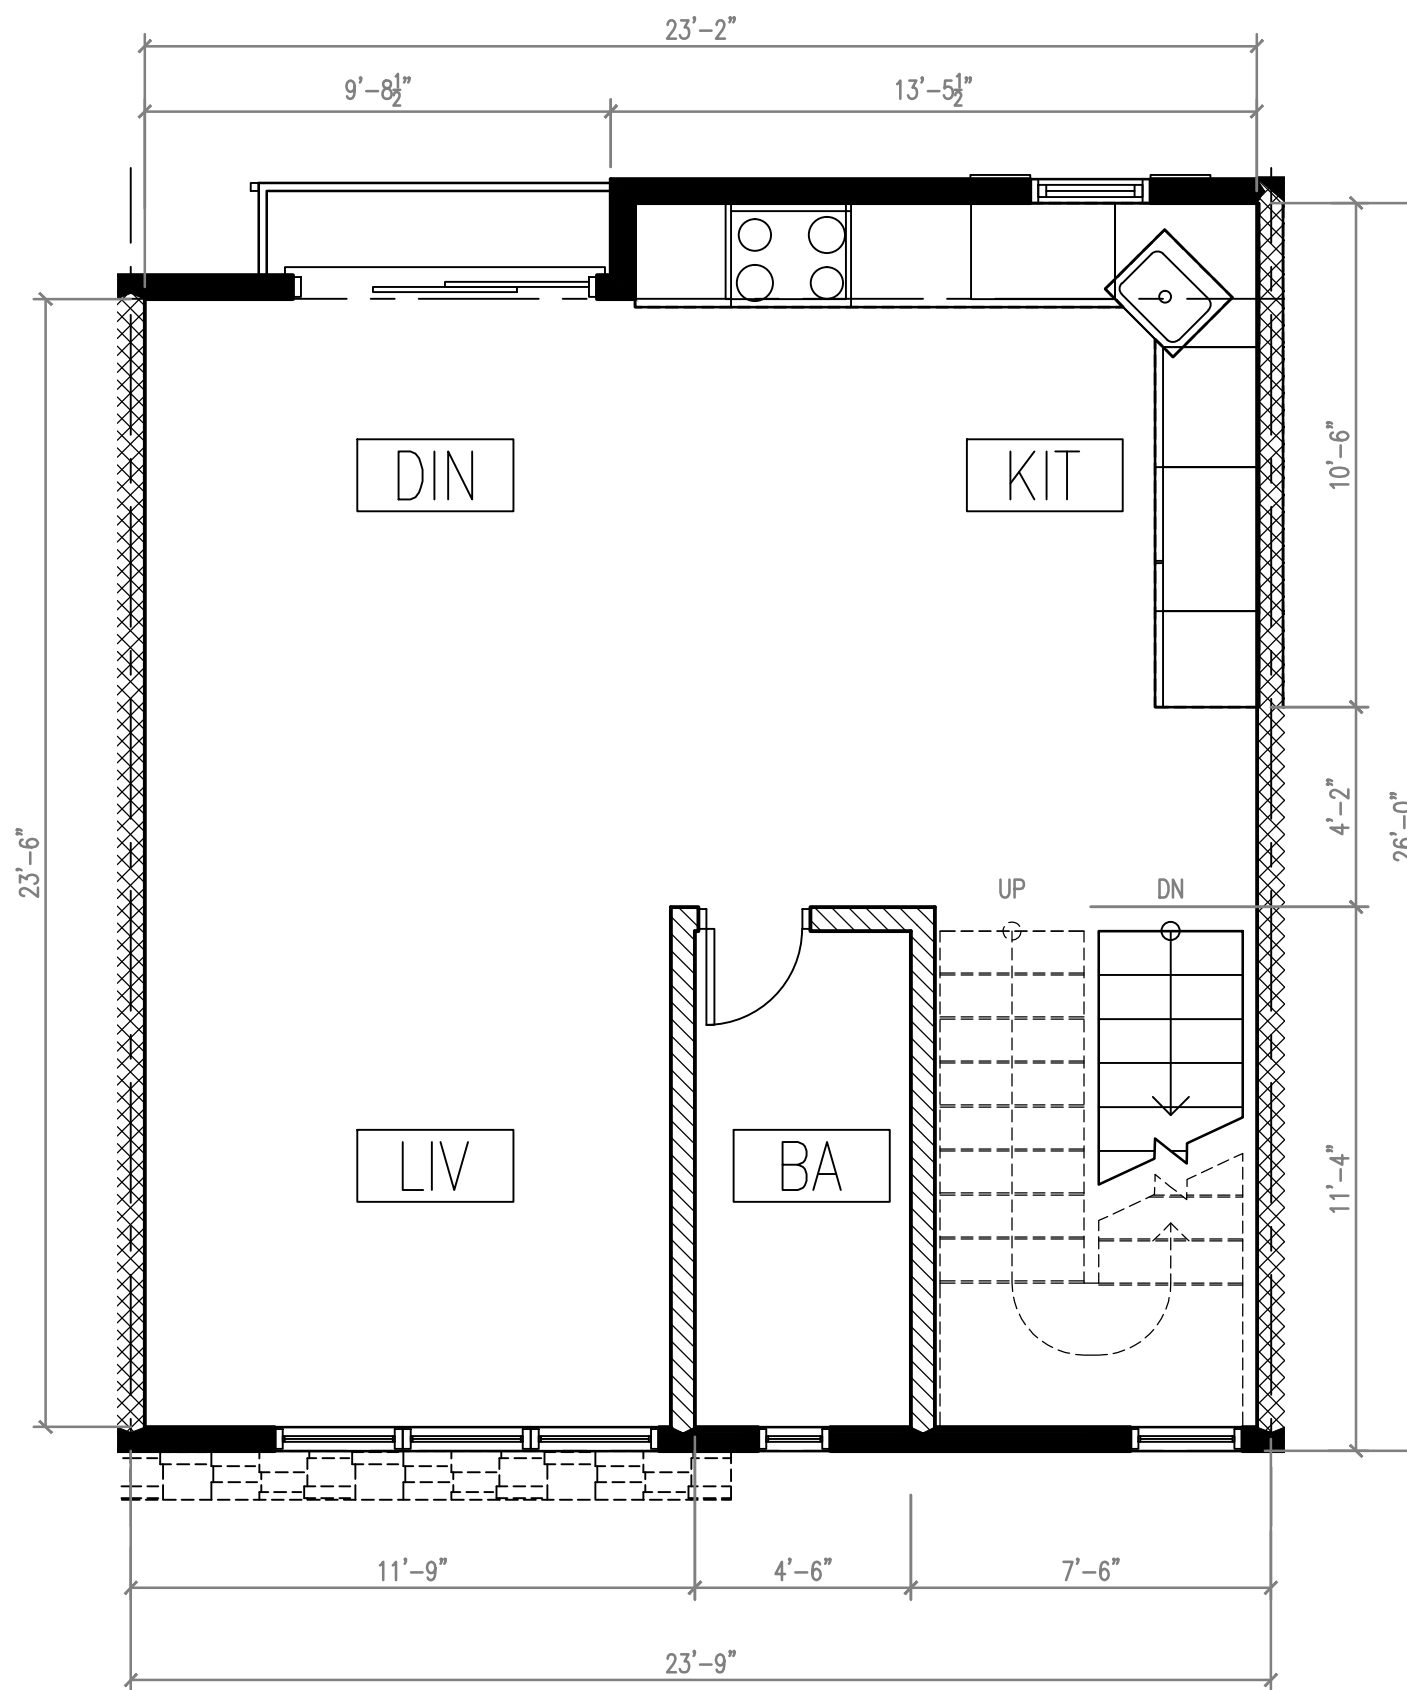

2 2ND FLOOR LEVEL
1/4" = 1'-0"

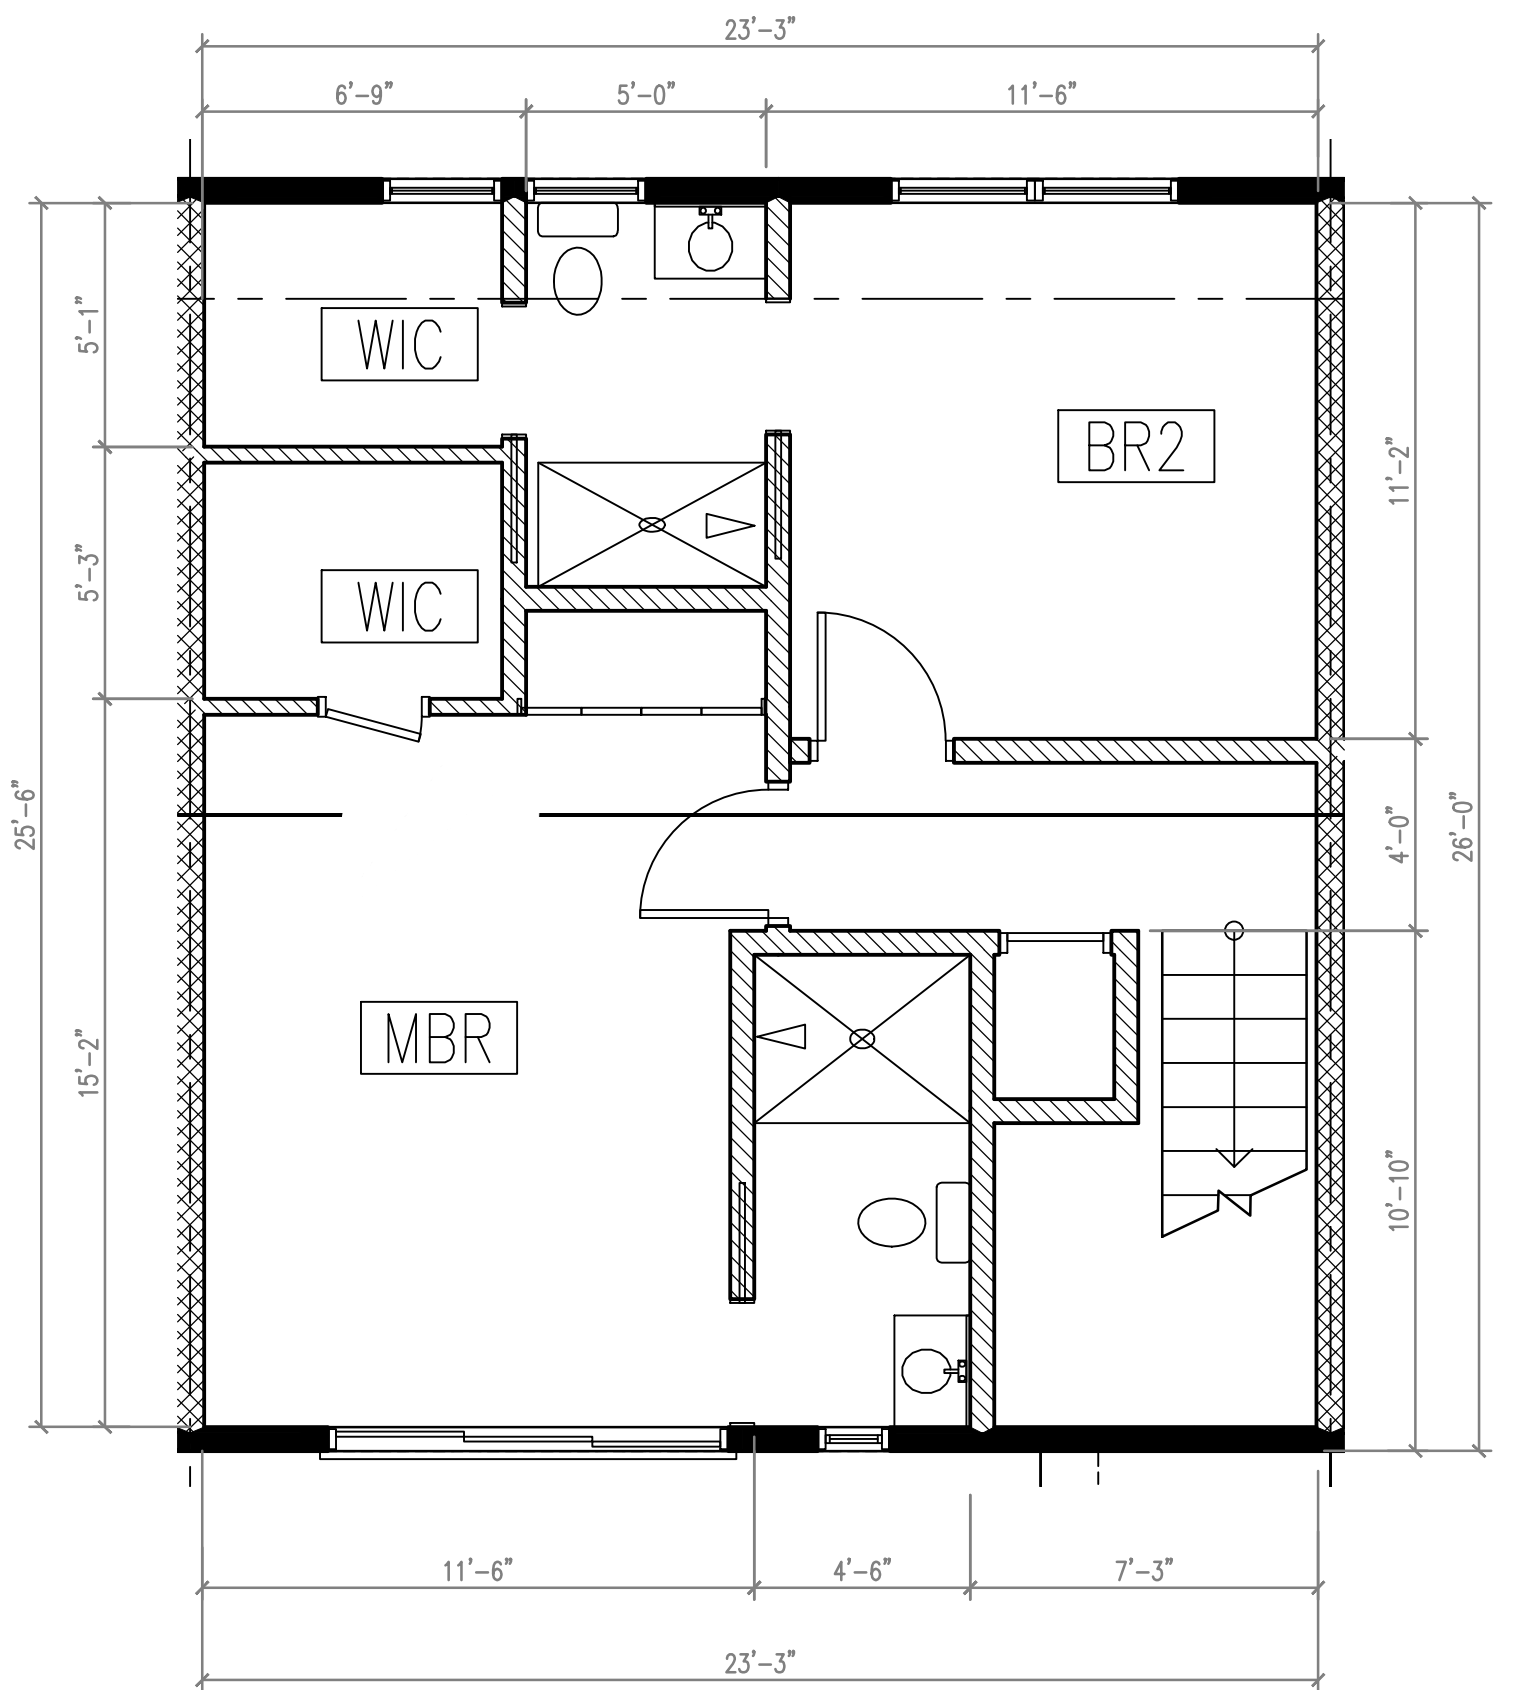

3 3RD FLOOR LEVEL
1/4" = 1'-0"

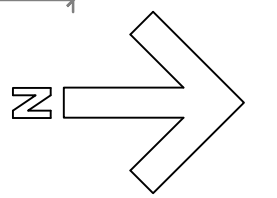

- LEGEND:**
- (N) EXTERIOR WALL
 - (N) INTERIOR WALL
 - (N) BALCONY WALL/ RAILING
 - SMOKE DETECTOR / CO DETECTOR COMBO
 - EXHAUST FAN

SHEET TITLE/ OWNER INFORMATION

LA HABRA 8-UNIT CONDOMINIUMS
525 E LA HABRA BLVD, LA HABRA, CA
90631

OWNER INFO: TONY ZHENG
626-400-0736

CONSULTANTS


MARK	DATE	DESCRIPTION

PROJECT NO: 22-03
CAD DWG FILE: A08 UNIT FLOOR PLAN.DWG
DRAWN BY: -
CHK'D BY: -
SCALE: 1/4" = 1'-0"


SHEET TITLE
UNIT 3 & 5 FLOOR PLANS
(TYP. 2BR & 2.5 BA)

A08


SHEET - OF -

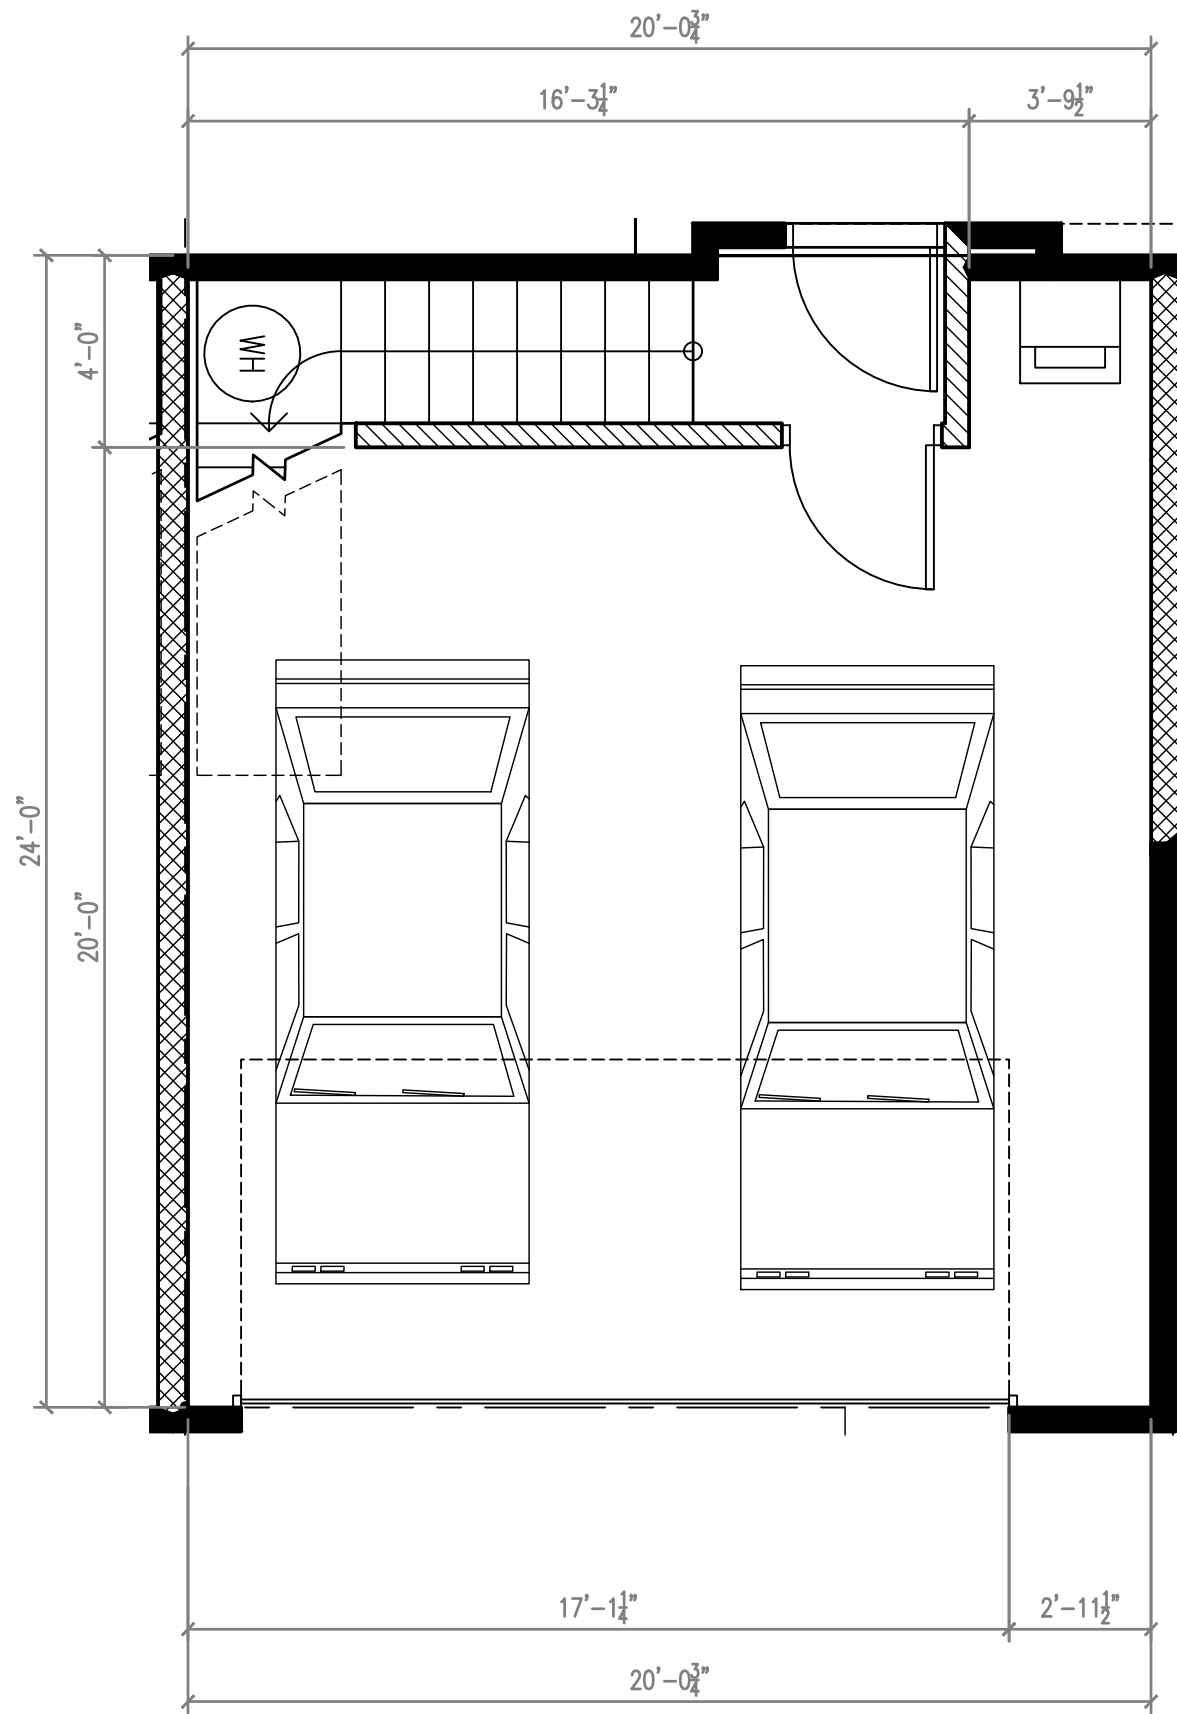


1 GROUND FLOOR LEVEL
1/4" = 1'-0"

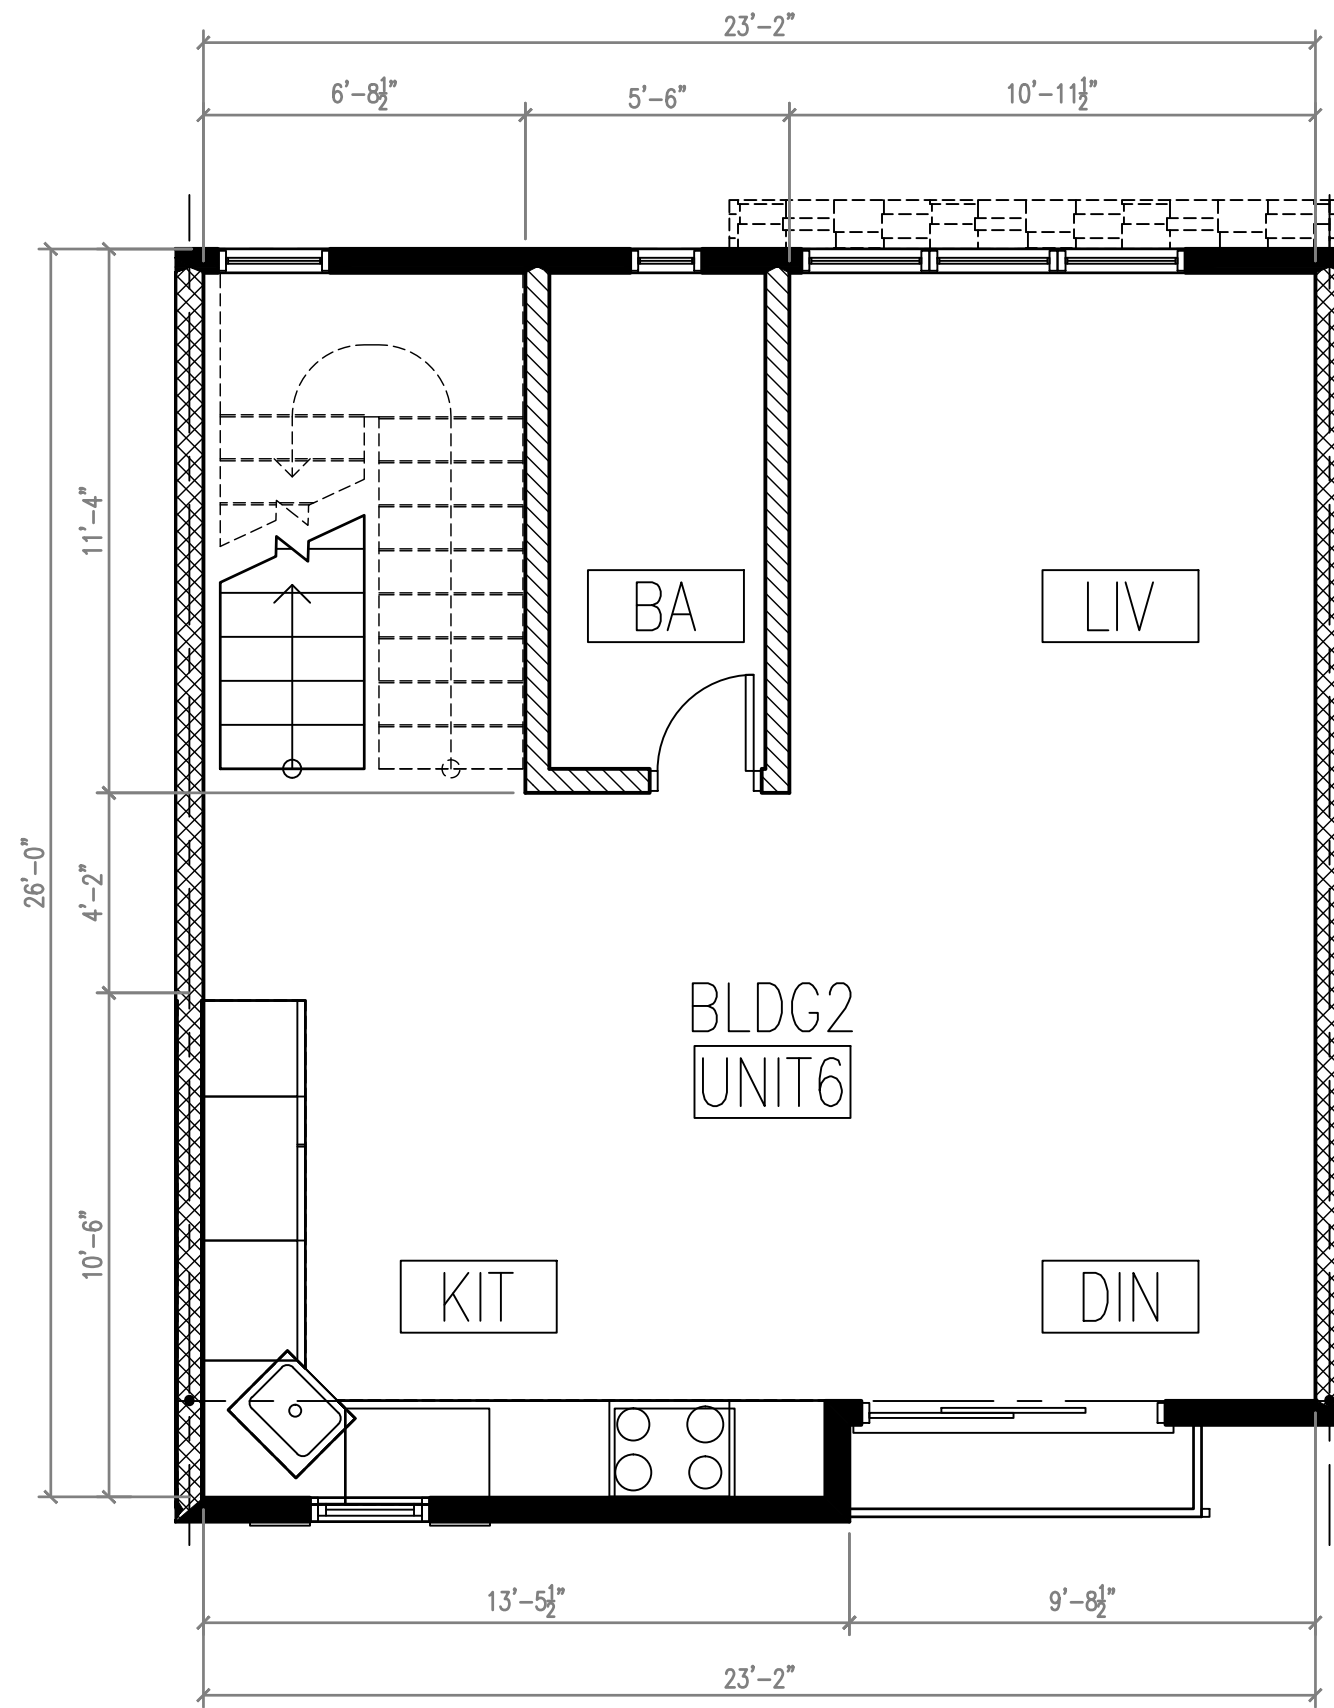


2 2ND FLOOR LEVEL
1/4" = 1'-0"

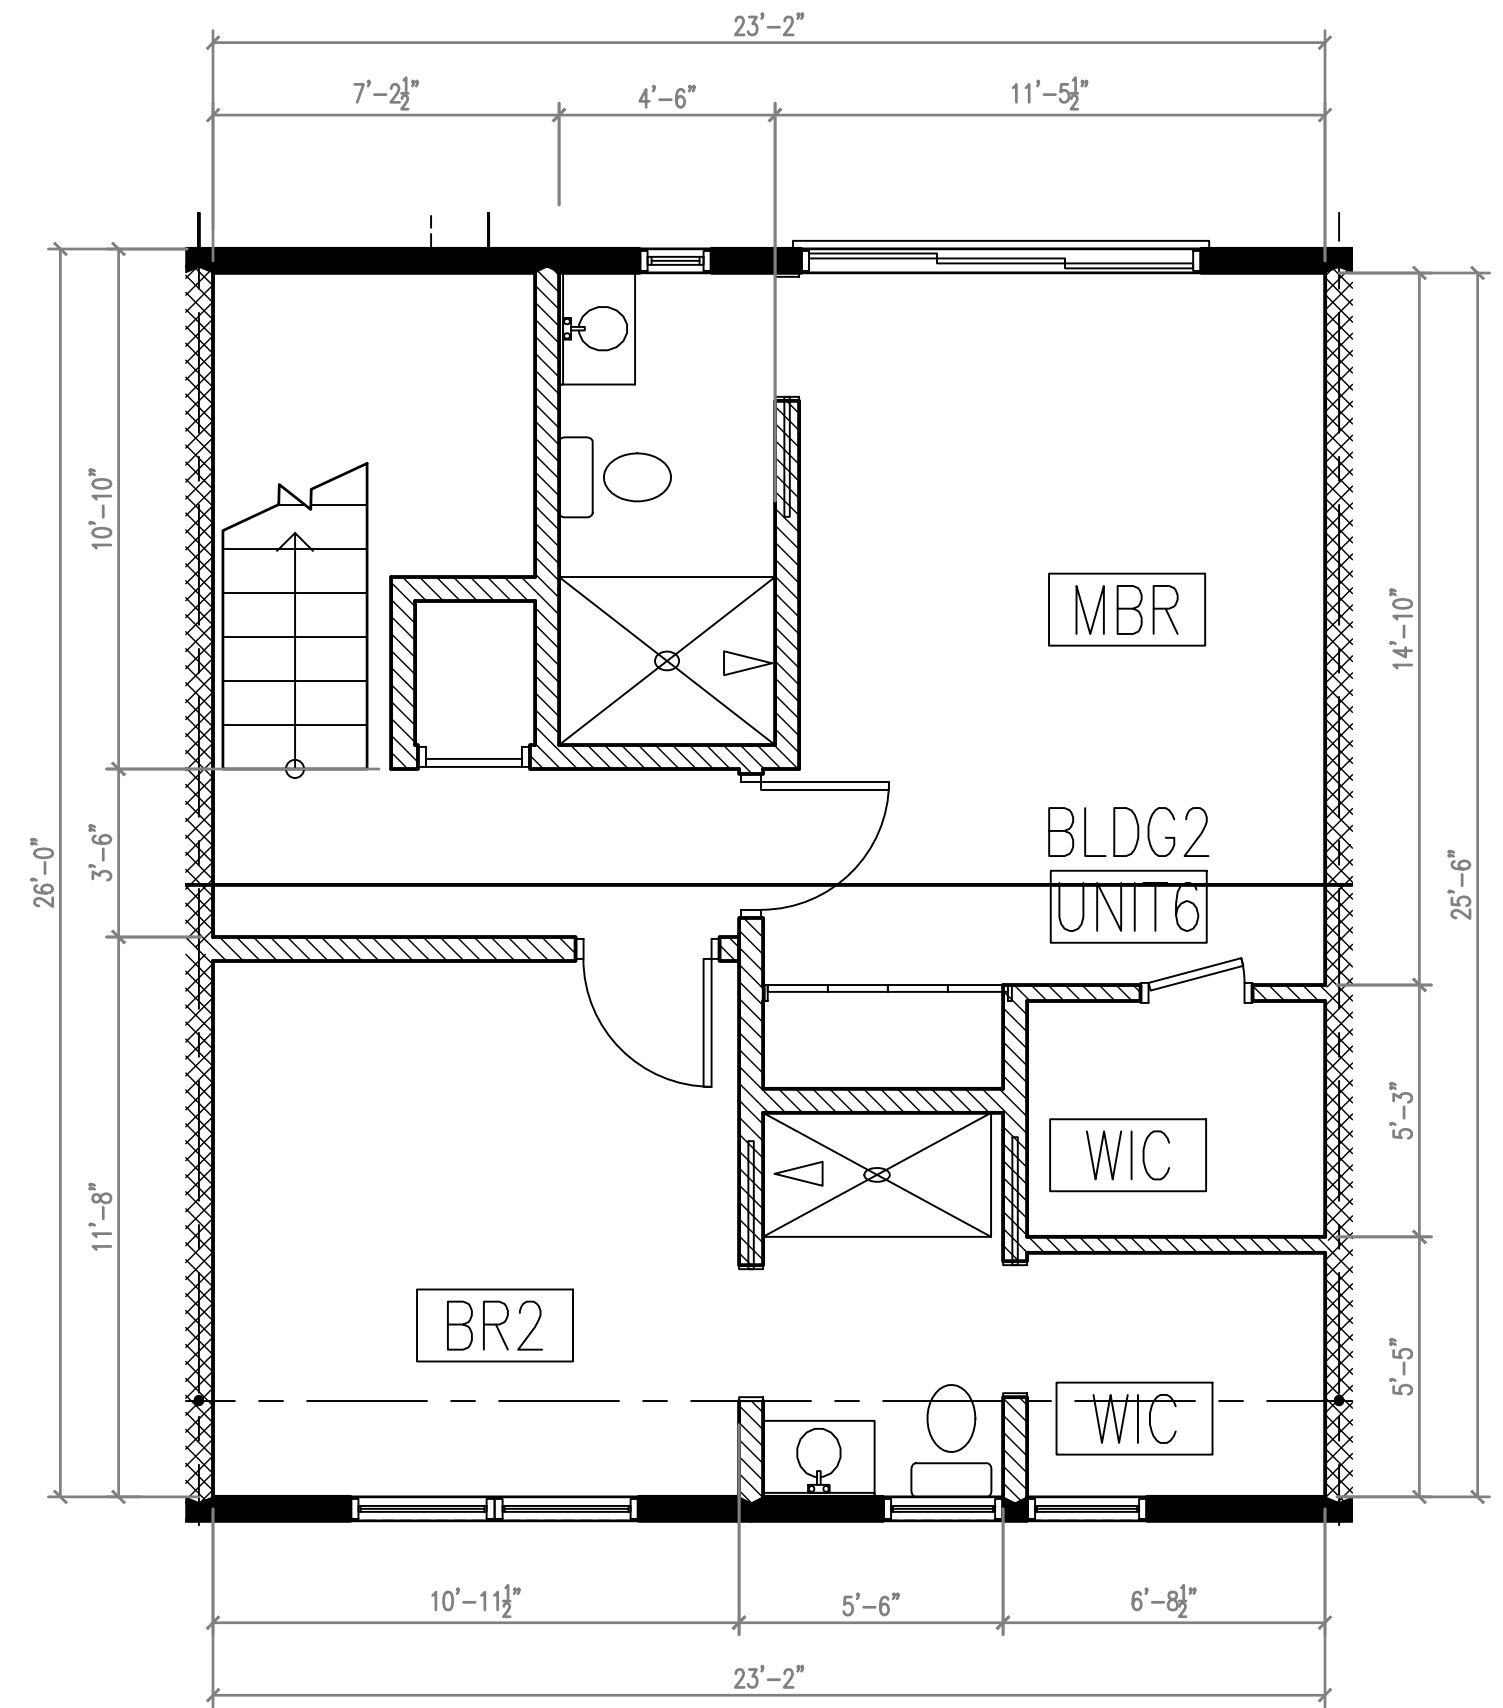


3 3RD FLOOR LEVEL
1/4" = 1'-0"

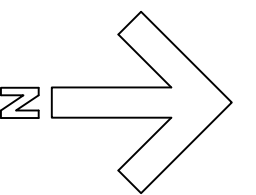


<p>LEGEND:</p> <ul style="list-style-type: none"> (N) EXTERIOR WALL (N) INTERIOR WALL (N) BALCONY WALL/ RAILING SMOKE DETECTOR / CO DETECTOR COMBO EXHAUST FAN 	<p>CONSULTANTS</p> <table border="1" style="width: 100%; border-collapse: collapse;"> <thead> <tr> <th>MARK</th> <th>DATE</th> <th>DESCRIPTION</th> </tr> </thead> <tbody> <tr><td> </td><td> </td><td> </td></tr> <tr><td> </td><td> </td><td> </td></tr> <tr><td> </td><td> </td><td> </td></tr> <tr><td> </td><td> </td><td> </td></tr> <tr><td> </td><td> </td><td> </td></tr> <tr><td> </td><td> </td><td> </td></tr> <tr><td> </td><td> </td><td> </td></tr> <tr><td> </td><td> </td><td> </td></tr> <tr><td> </td><td> </td><td> </td></tr> <tr><td> </td><td> </td><td> </td></tr> </tbody> </table>	MARK	DATE	DESCRIPTION																															<p>PROJECT NO: 22-03</p> <p>CAD DWG FILE: 22-03-A090 UNIT FLOOR PLAN.DWG</p> <p>DRAWN BY: -</p> <p>CHK'D BY: -</p> <p>SCALE: 1/4" = 1'-0"</p> <hr/> <p>SHEET TITLE</p> <p>UNIT 6 FLOOR PLAN (2BR & 2.5 BA)</p> <hr/> <p style="text-align: center; font-size: 1.2em;">A10</p> <p>SHEET - OF -</p>
MARK	DATE	DESCRIPTION																																	
<p>SHEET TITLE/ OWNER INFORMATION</p> <p>LA HABRA 8-UNIT CONDOMINIUMS</p> <p>525 E LA HABRA BLVD, LA HABRA, CA 90631</p> <p>OWNER INFO: TONY ZHENG 626-400-0736</p>																																			

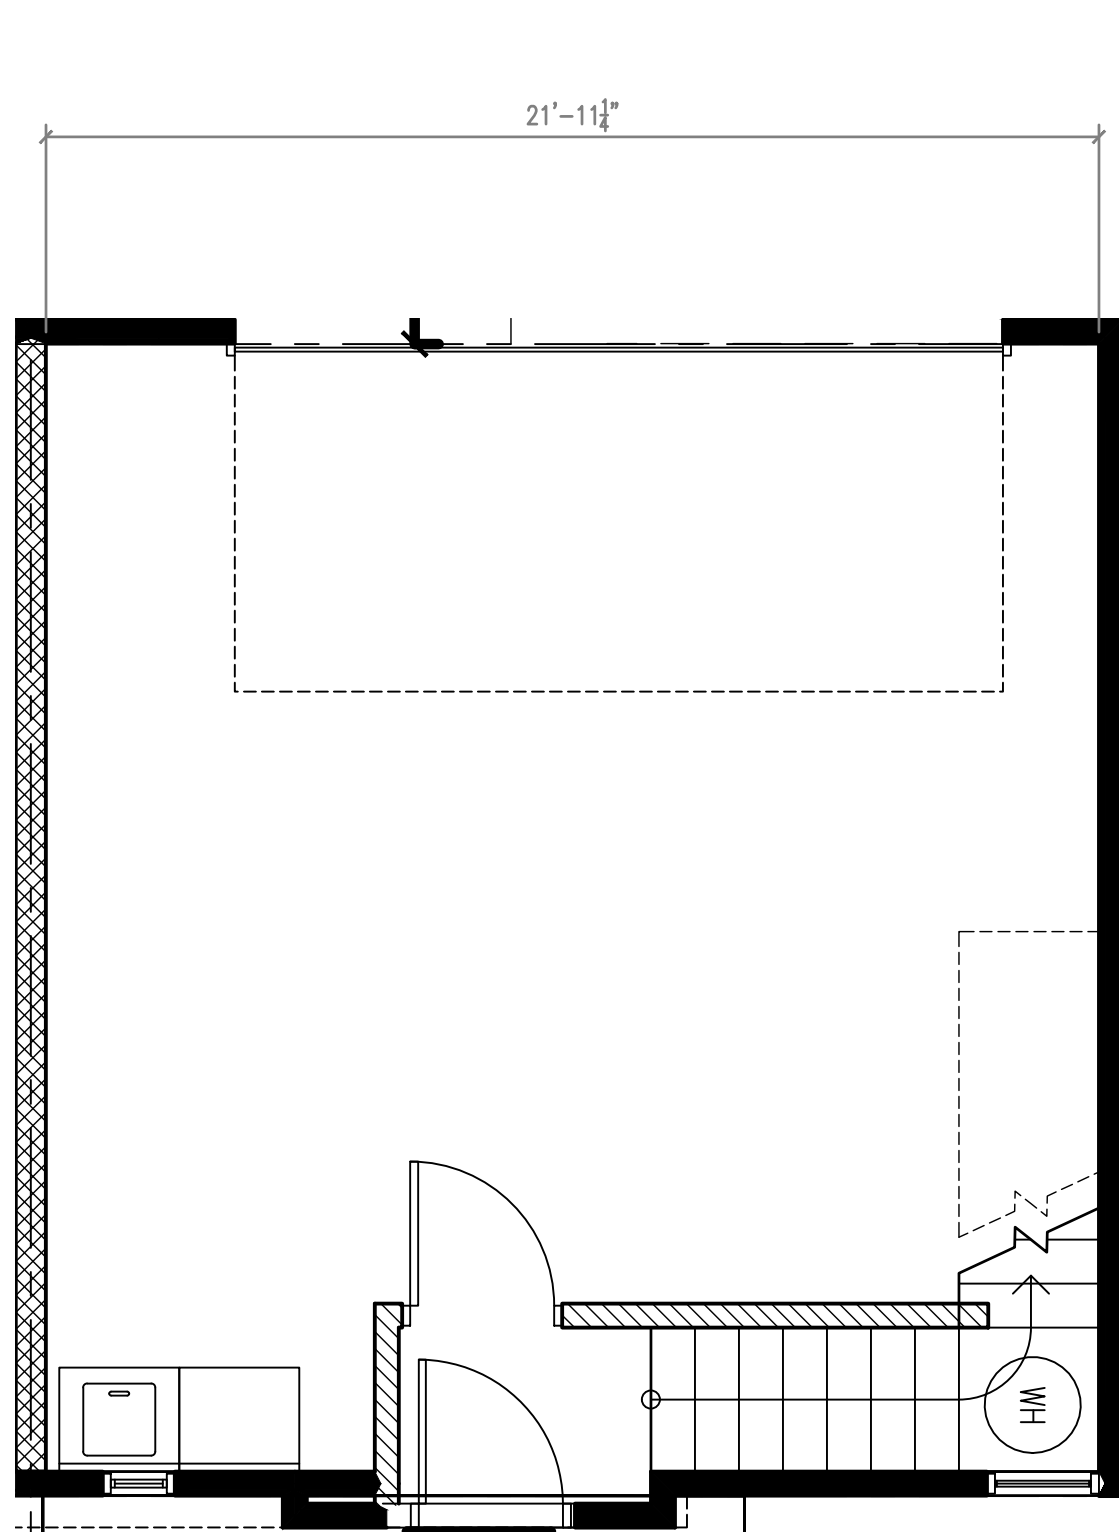


1 GROUND FLOOR LEVEL
1/4" = 1'-0"

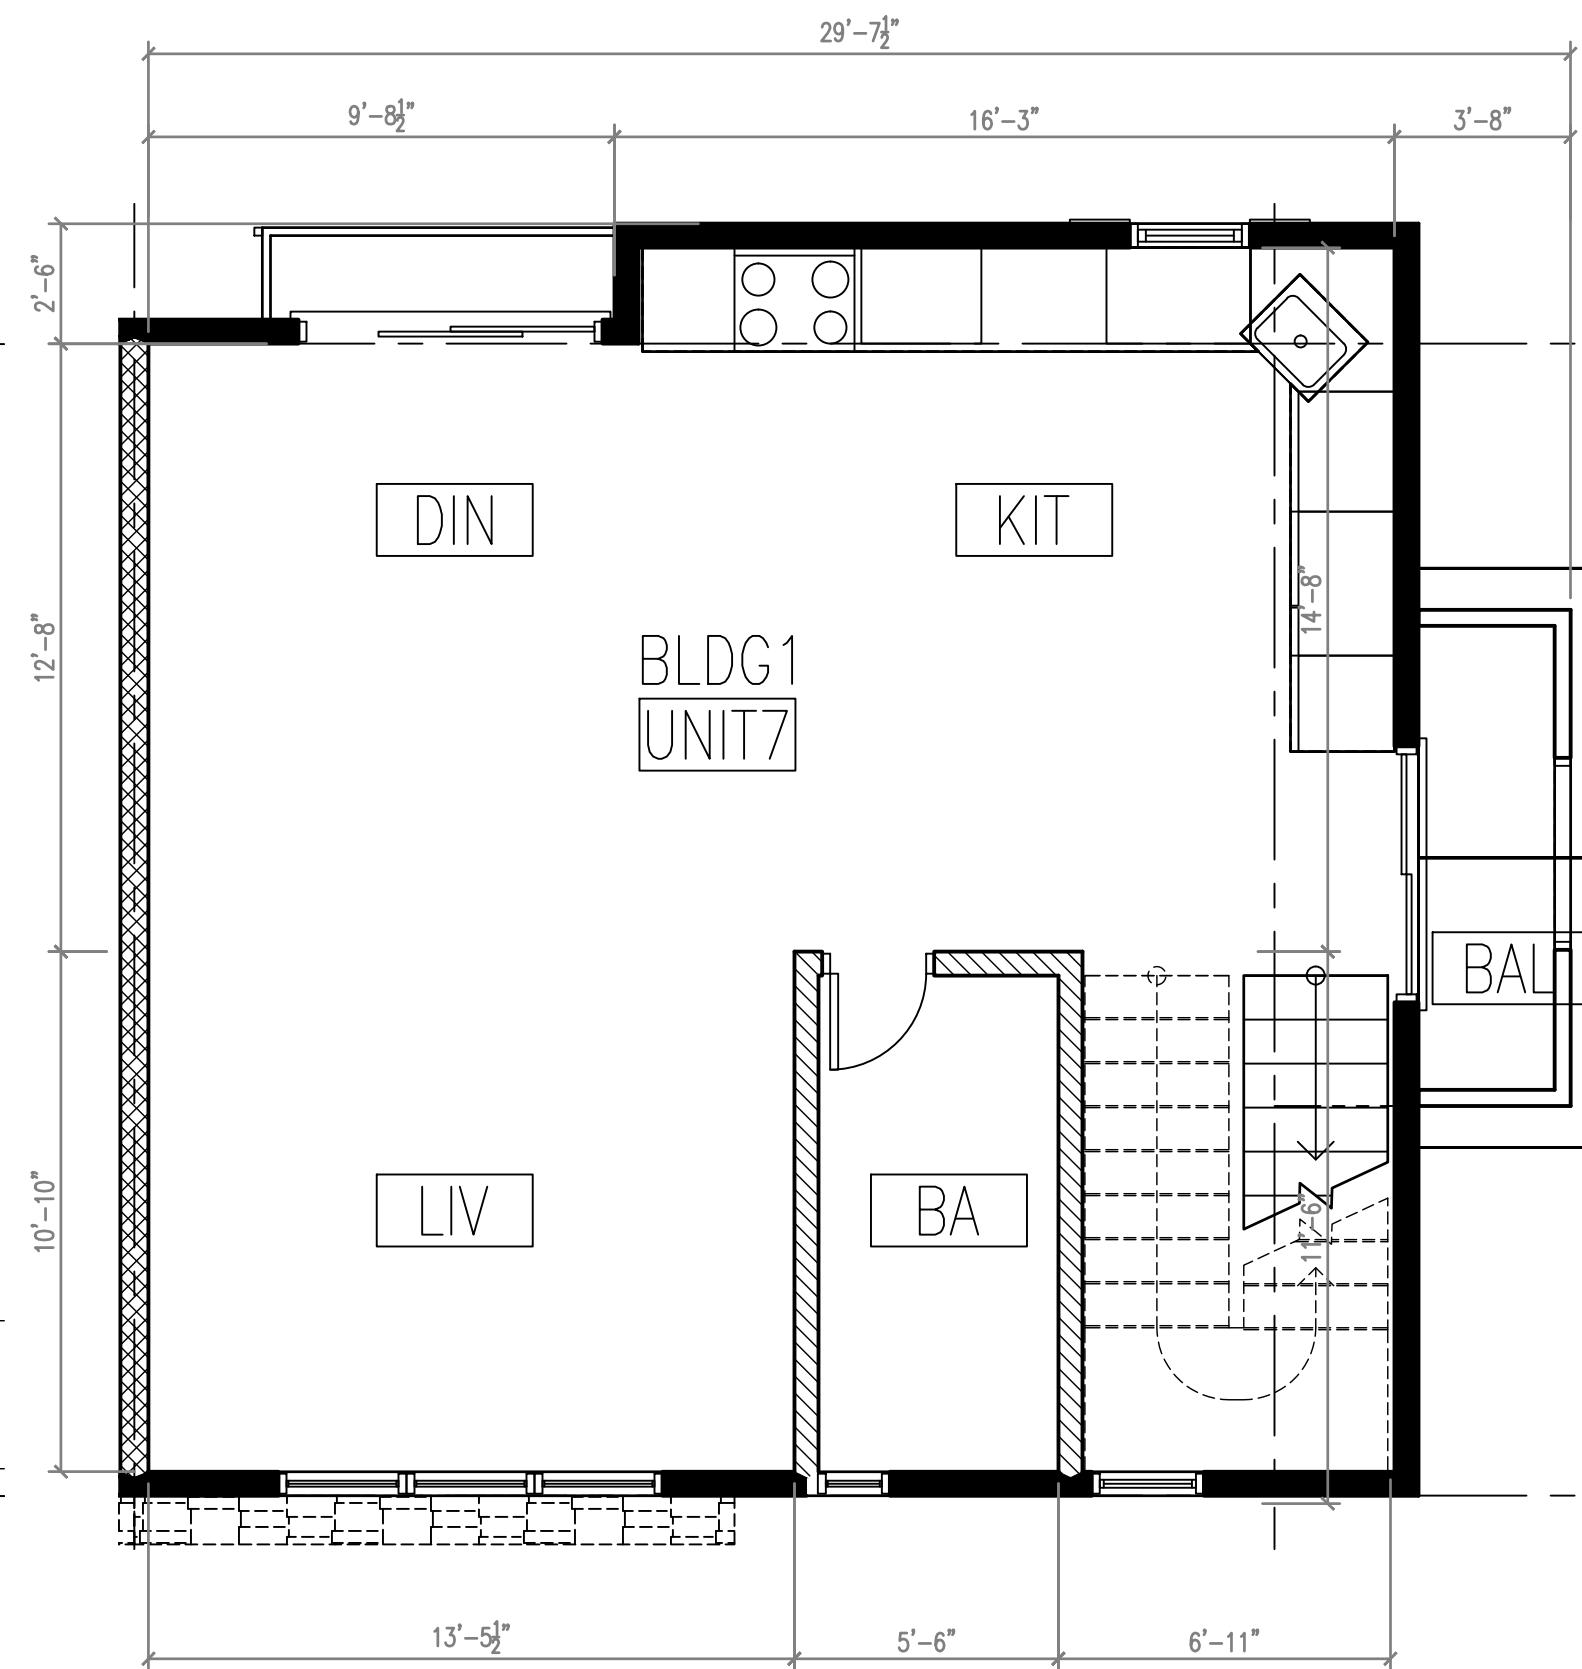


2 2ND FLOOR LEVEL
1/4" = 1'-0"

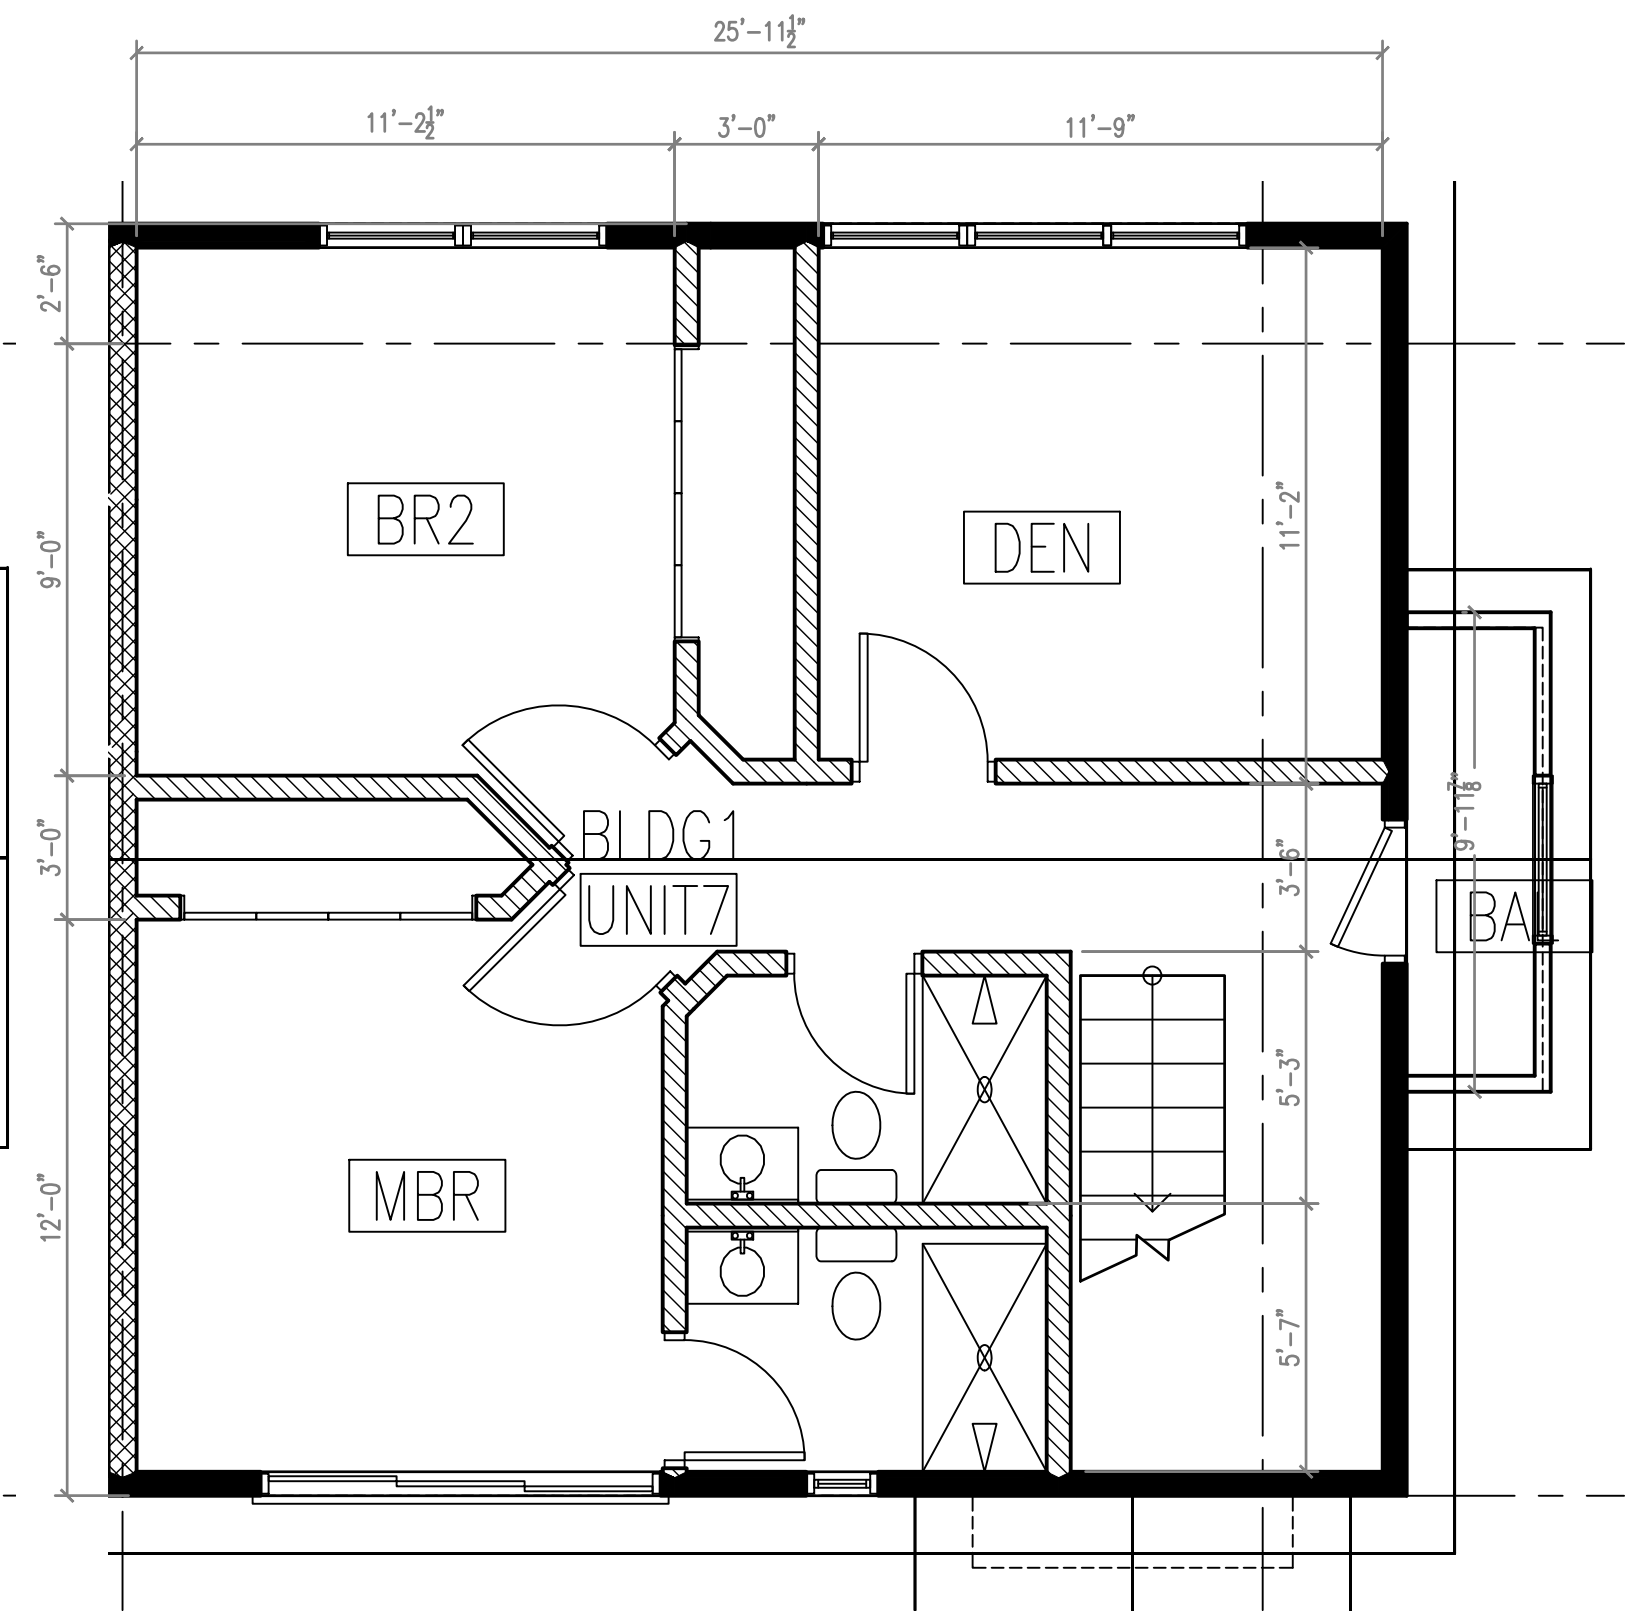


3 3RD FLOOR LEVEL
1/4" = 1'-0"

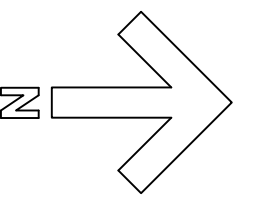


<p>LEGEND:</p> <p> (N) EXTERIOR WALL</p> <p> (N) INTERIOR WALL</p> <p> WATER HEATER ON 1ST FLR</p> <p> EXHAUST FAN</p>	<p>CONSULTANTS</p> <table border="1" style="width: 100%; border-collapse: collapse;"> <thead> <tr> <th>MARK</th> <th>DATE</th> <th>DESCRIPTION</th> </tr> </thead> <tbody> <tr><td> </td><td> </td><td> </td></tr> <tr><td> </td><td> </td><td> </td></tr> <tr><td> </td><td> </td><td> </td></tr> <tr><td> </td><td> </td><td> </td></tr> <tr><td> </td><td> </td><td> </td></tr> <tr><td> </td><td> </td><td> </td></tr> <tr><td> </td><td> </td><td> </td></tr> <tr><td> </td><td> </td><td> </td></tr> <tr><td> </td><td> </td><td> </td></tr> <tr><td> </td><td> </td><td> </td></tr> </tbody> </table>	MARK	DATE	DESCRIPTION																															<p>PROJECT NO: 22-03</p> <p>CAD DWG FILE: 22-03-A11 UNIT FLOOR PLAN.DWG</p> <p>DRAWN BY: -</p> <p>CHK'D BY: -</p> <p>SCALE: 1/4" = 1'-0"</p> <hr/> <p>SHEET TITLE</p> <p>UNIT 7 FLOOR PLAN (2BR & 2.5 BA + DEN)</p> <hr/> <p style="text-align: center; font-size: 24pt;">A12</p> <p>SHEET - OF -</p>
MARK	DATE	DESCRIPTION																																	
<p>SHEET TITLE/ OWNER INFORMATION</p> <p>LA HABRA 8-UNIT CONDOMINIUMS</p> <p>525 E LA HABRA BLVD, LA HABRA, CA 90631</p> <p>OWNER INFO: TONY ZHENG 626-400-0736</p>																																			

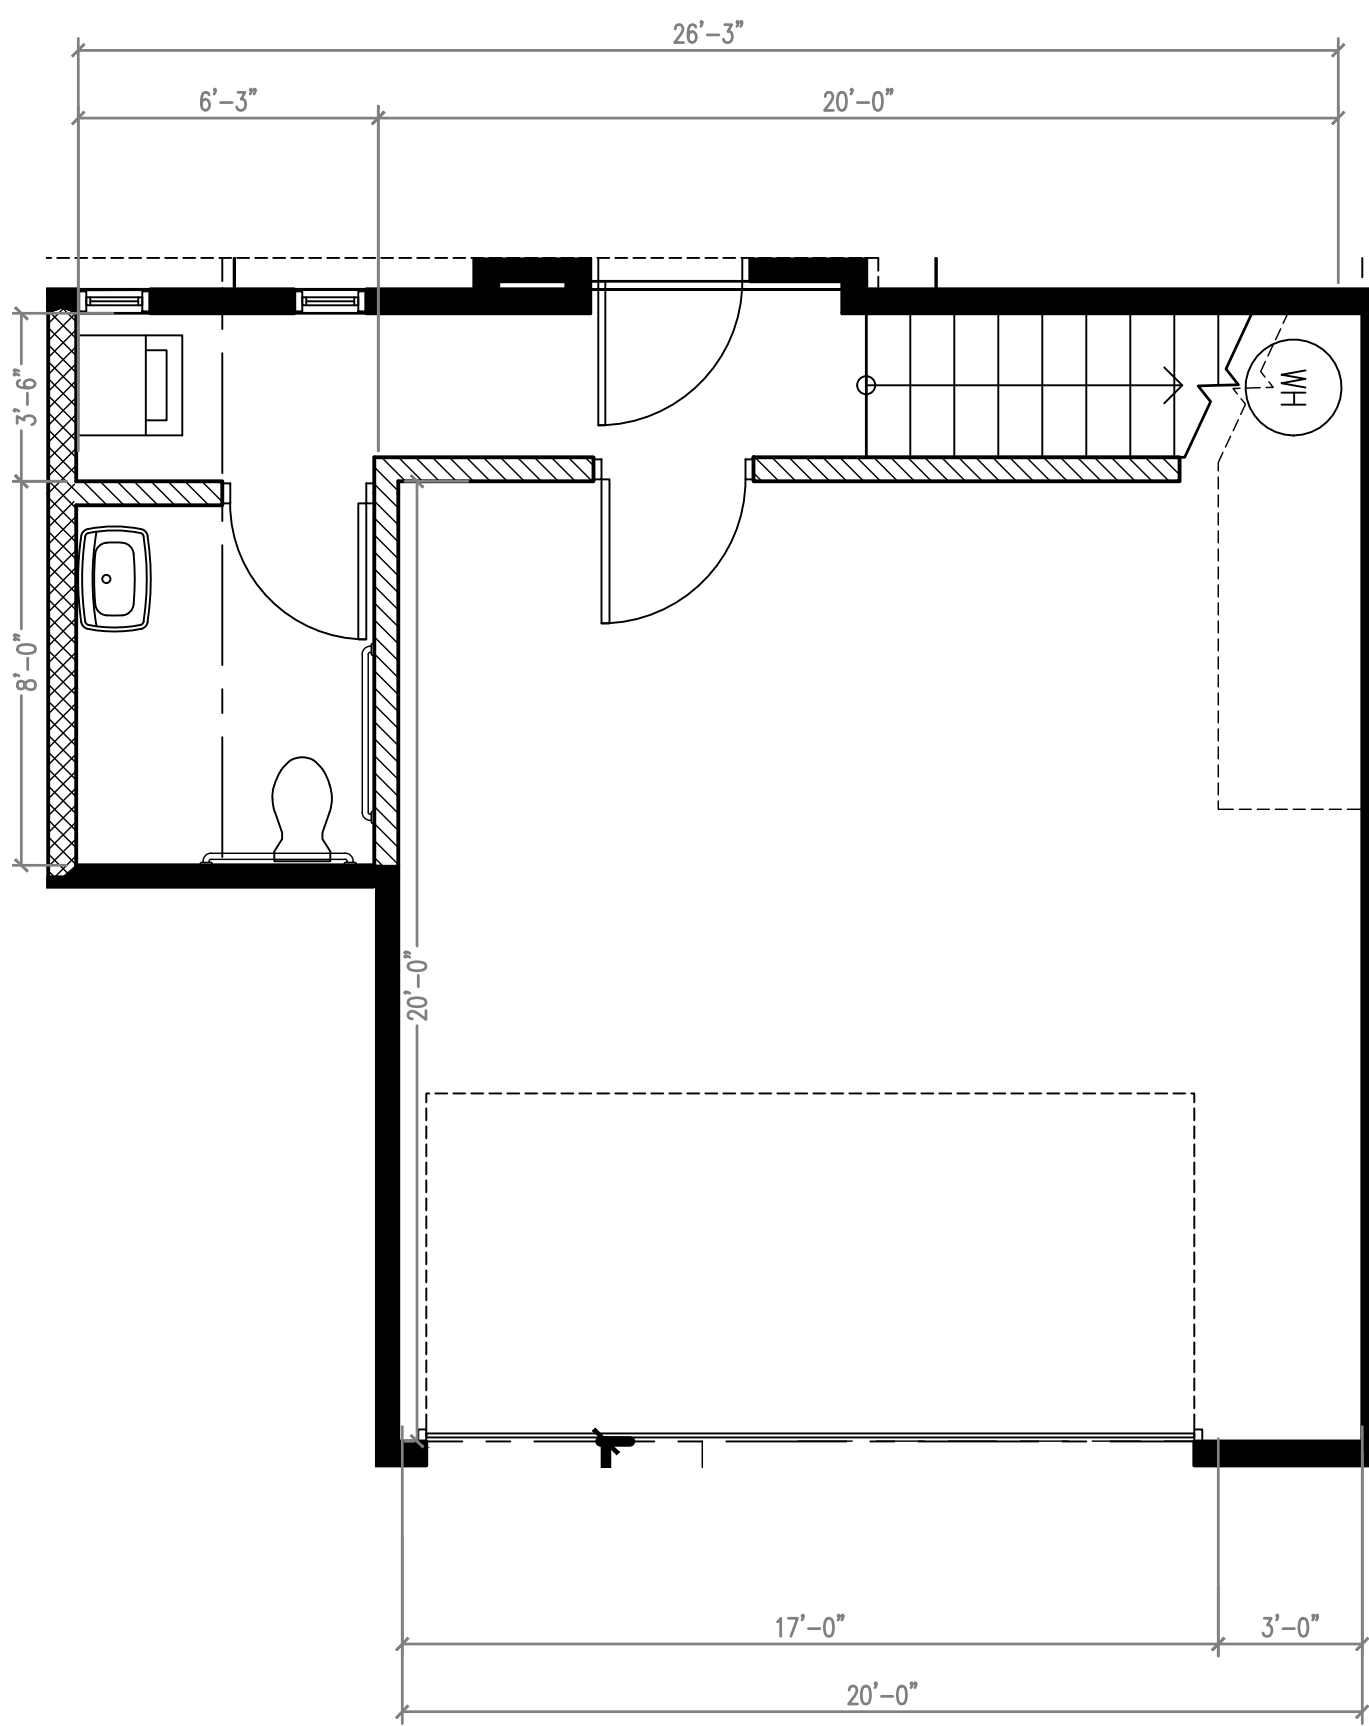


1 GROUND FLOOR LEVEL
1/4" = 1'-0"

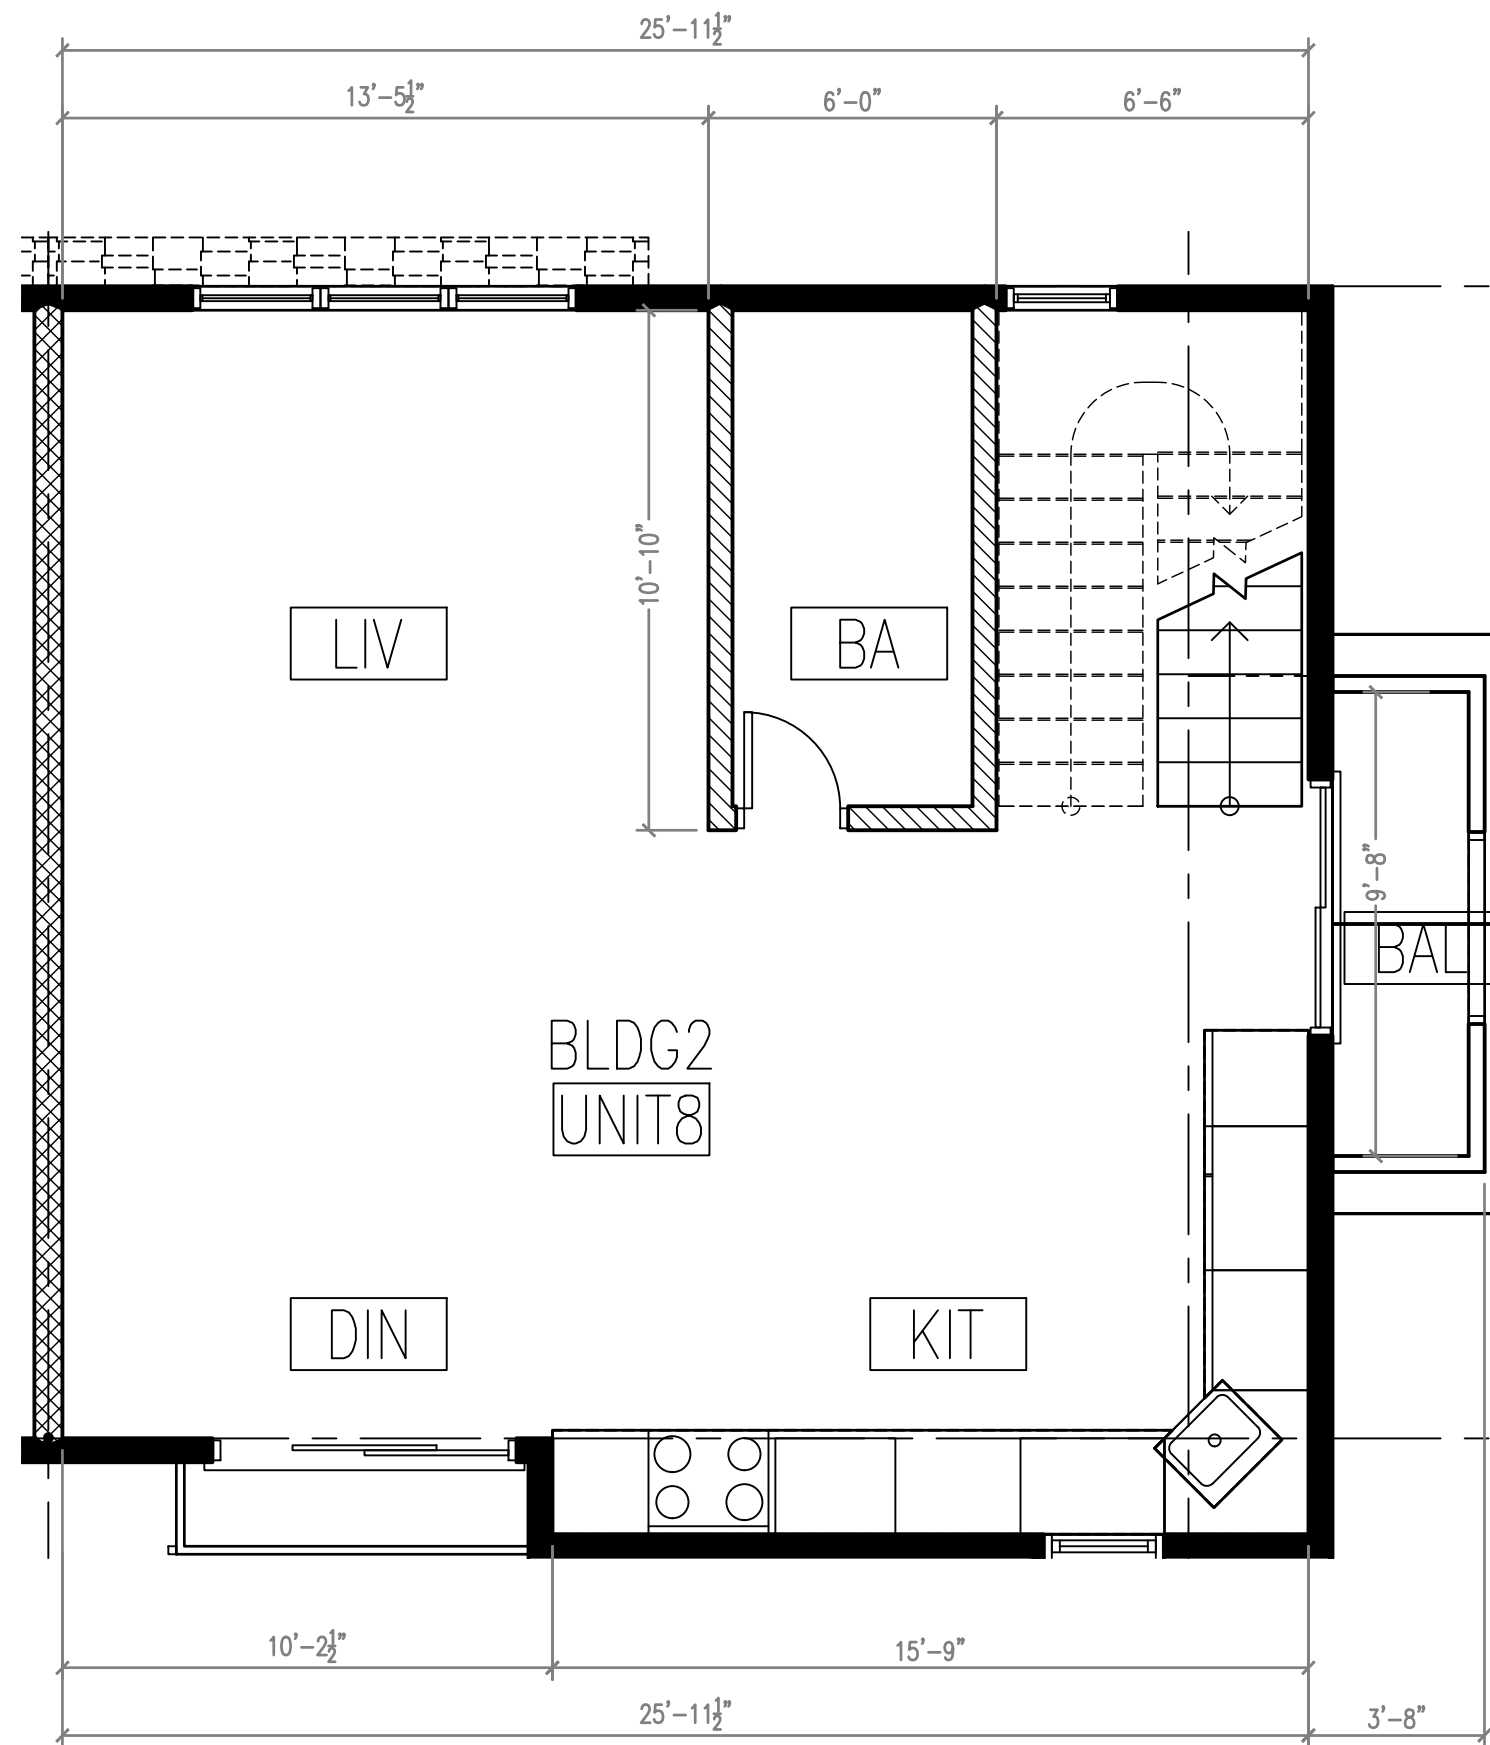

2 2ND FLOOR LEVEL
1/4" = 1'-0"

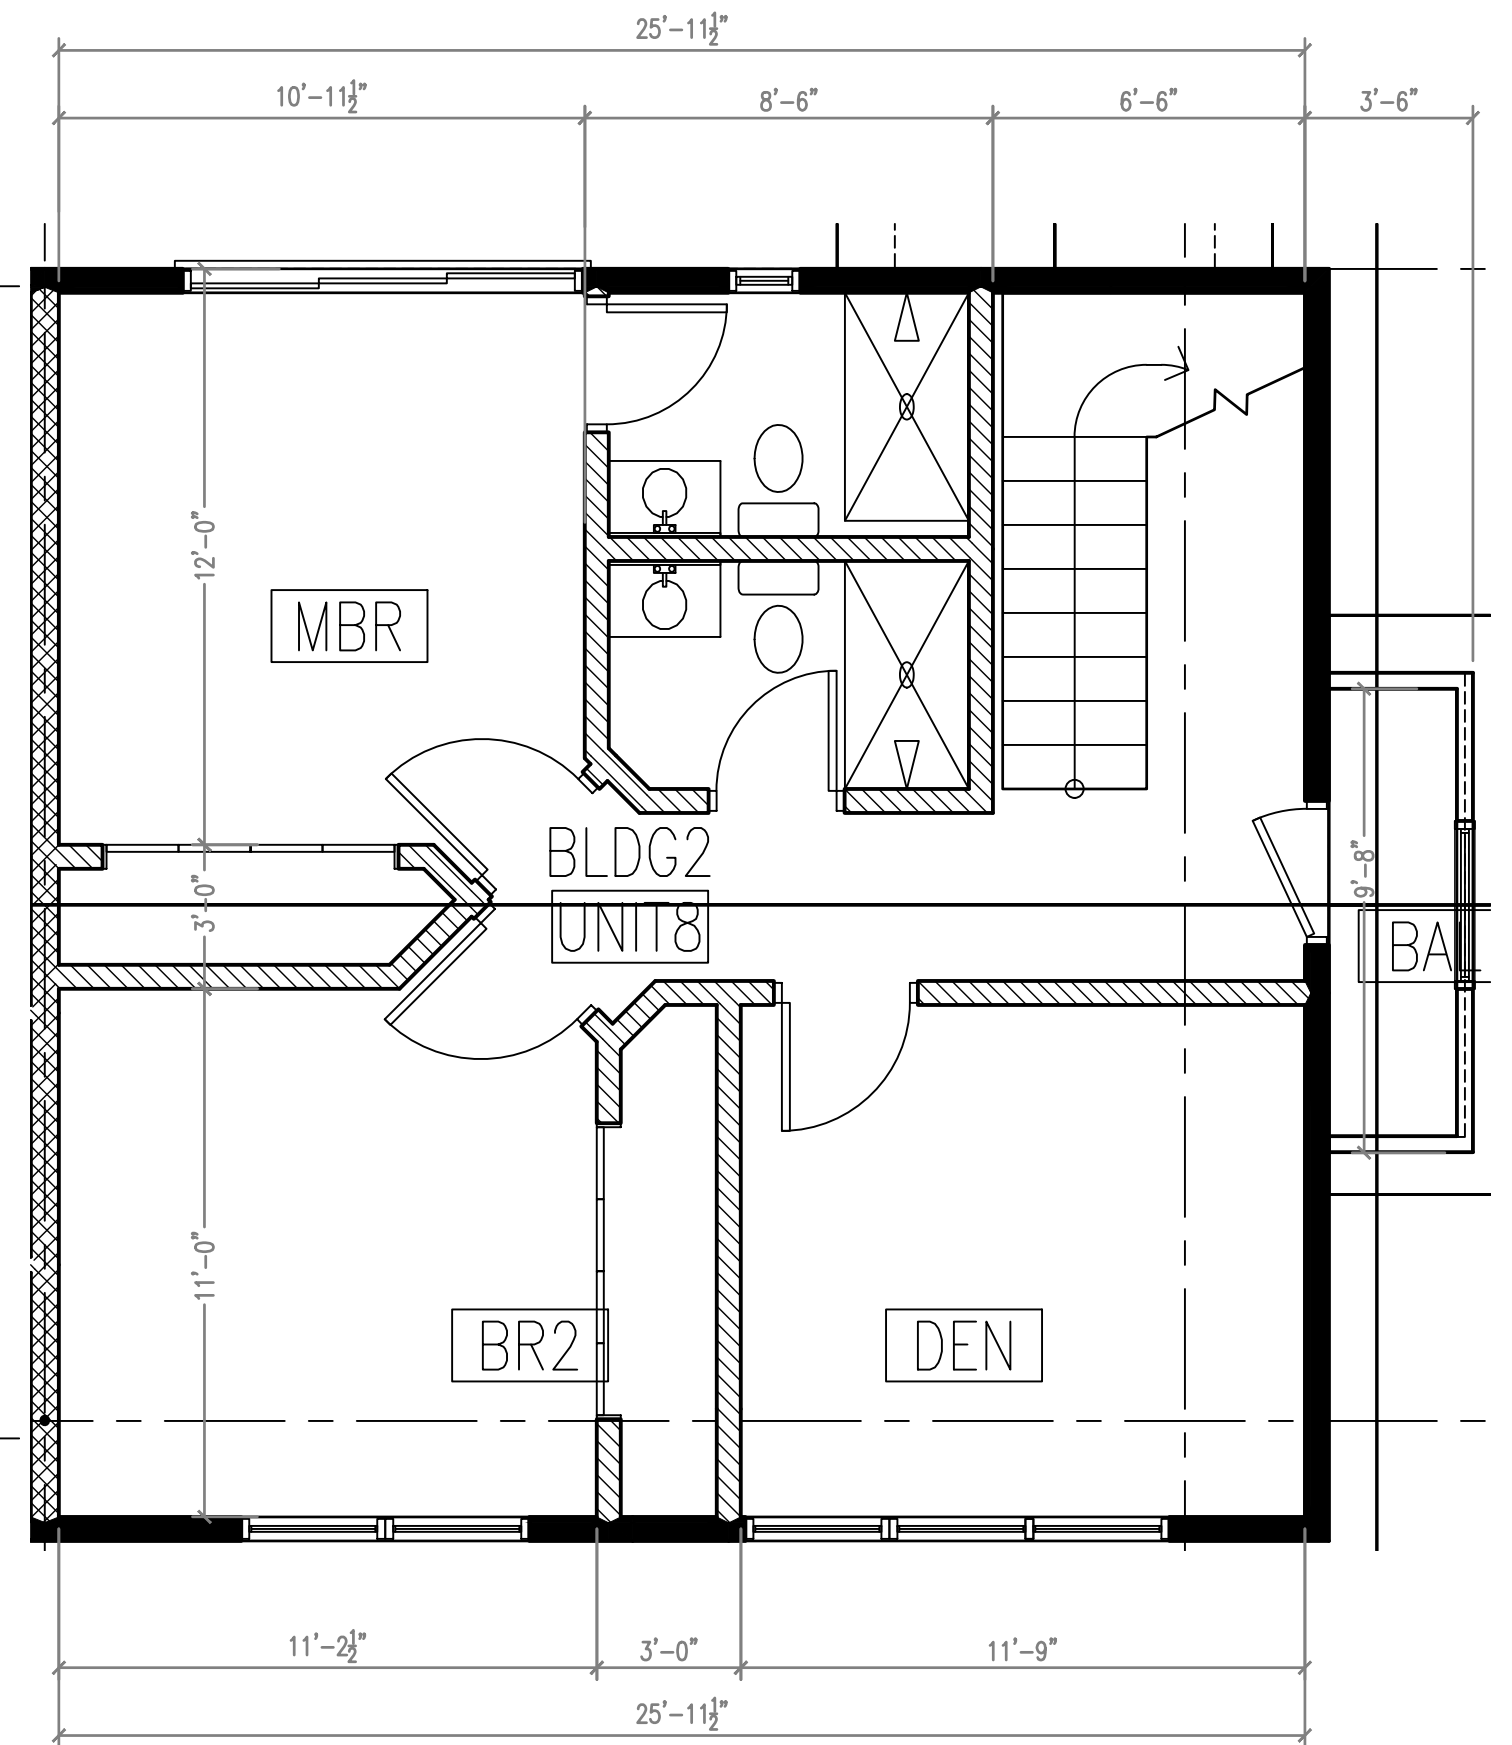

3 3RD FLOOR LEVEL
1/4" = 1'-0"

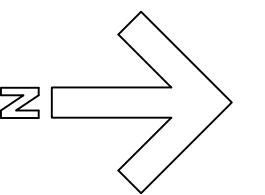

<p>LEGEND:</p> <p>(N) EXTERIOR WALL</p> <p>(N) INTERIOR WALL</p> <p>(N) BALCONY WALL/ RAILING</p> <p>SD SMOKE DETECTOR / CO DETECTOR COMBO</p> <p>F EXHAUST FAN</p>	<p>CONSULTANTS</p> <table border="1"> <thead> <tr> <th>MARK</th> <th>DATE</th> <th>DESCRIPTION</th> </tr> </thead> <tbody> <tr><td> </td><td> </td><td> </td></tr> <tr><td> </td><td> </td><td> </td></tr> <tr><td> </td><td> </td><td> </td></tr> <tr><td> </td><td> </td><td> </td></tr> <tr><td> </td><td> </td><td> </td></tr> <tr><td> </td><td> </td><td> </td></tr> <tr><td> </td><td> </td><td> </td></tr> <tr><td> </td><td> </td><td> </td></tr> <tr><td> </td><td> </td><td> </td></tr> <tr><td> </td><td> </td><td> </td></tr> </tbody> </table>	MARK	DATE	DESCRIPTION																															<p>PROJECT NO: 22-03</p> <p>CAD DWG FILE: 22-03-A10 UNIT FLOOR PLAN.DWG</p> <p>DRAWN BY: -</p> <p>CHK'D BY: -</p> <p>COPYRIGHT:</p>
		MARK	DATE	DESCRIPTION																															
<p>SHEET TITLE/ OWNER INFORMATION</p> <p>LA HABRA 8-UNIT CONDOMINIUMS</p> <p>525 E LA HABRA BLVD, LA HABRA, CA 90631</p> <p>OWNER INFO: TONY ZHENG 626-400-0736</p>	<p>SHEET TITLE</p> <p>UNIT 8 FLOOR PLAN (2BR & 3.5 BA + DEN - ADA UNIT)</p>																																		
<p>SHEET A11 OF -</p>																																			